

NOTES

400' surface rights reservation along the shores of all lakes and rivers.

The subdivision of this township into lots and concessions is annulled Aug. 18, 64.

Note - Port of This Twp. is covered by 8478
Unsurveyed Pt. Permit No. 4527 170699-1
Waldwood of Canada Ltd. 15/77-80
(See File For details)

DATE OF ISSUE


JAN 15 1973

SAULT STE. MARIE
MINING RECORDER'S OFFICE

CURTIS TP. M.1238

CHESLEY TP. M.1233

TP. 201 M.1618

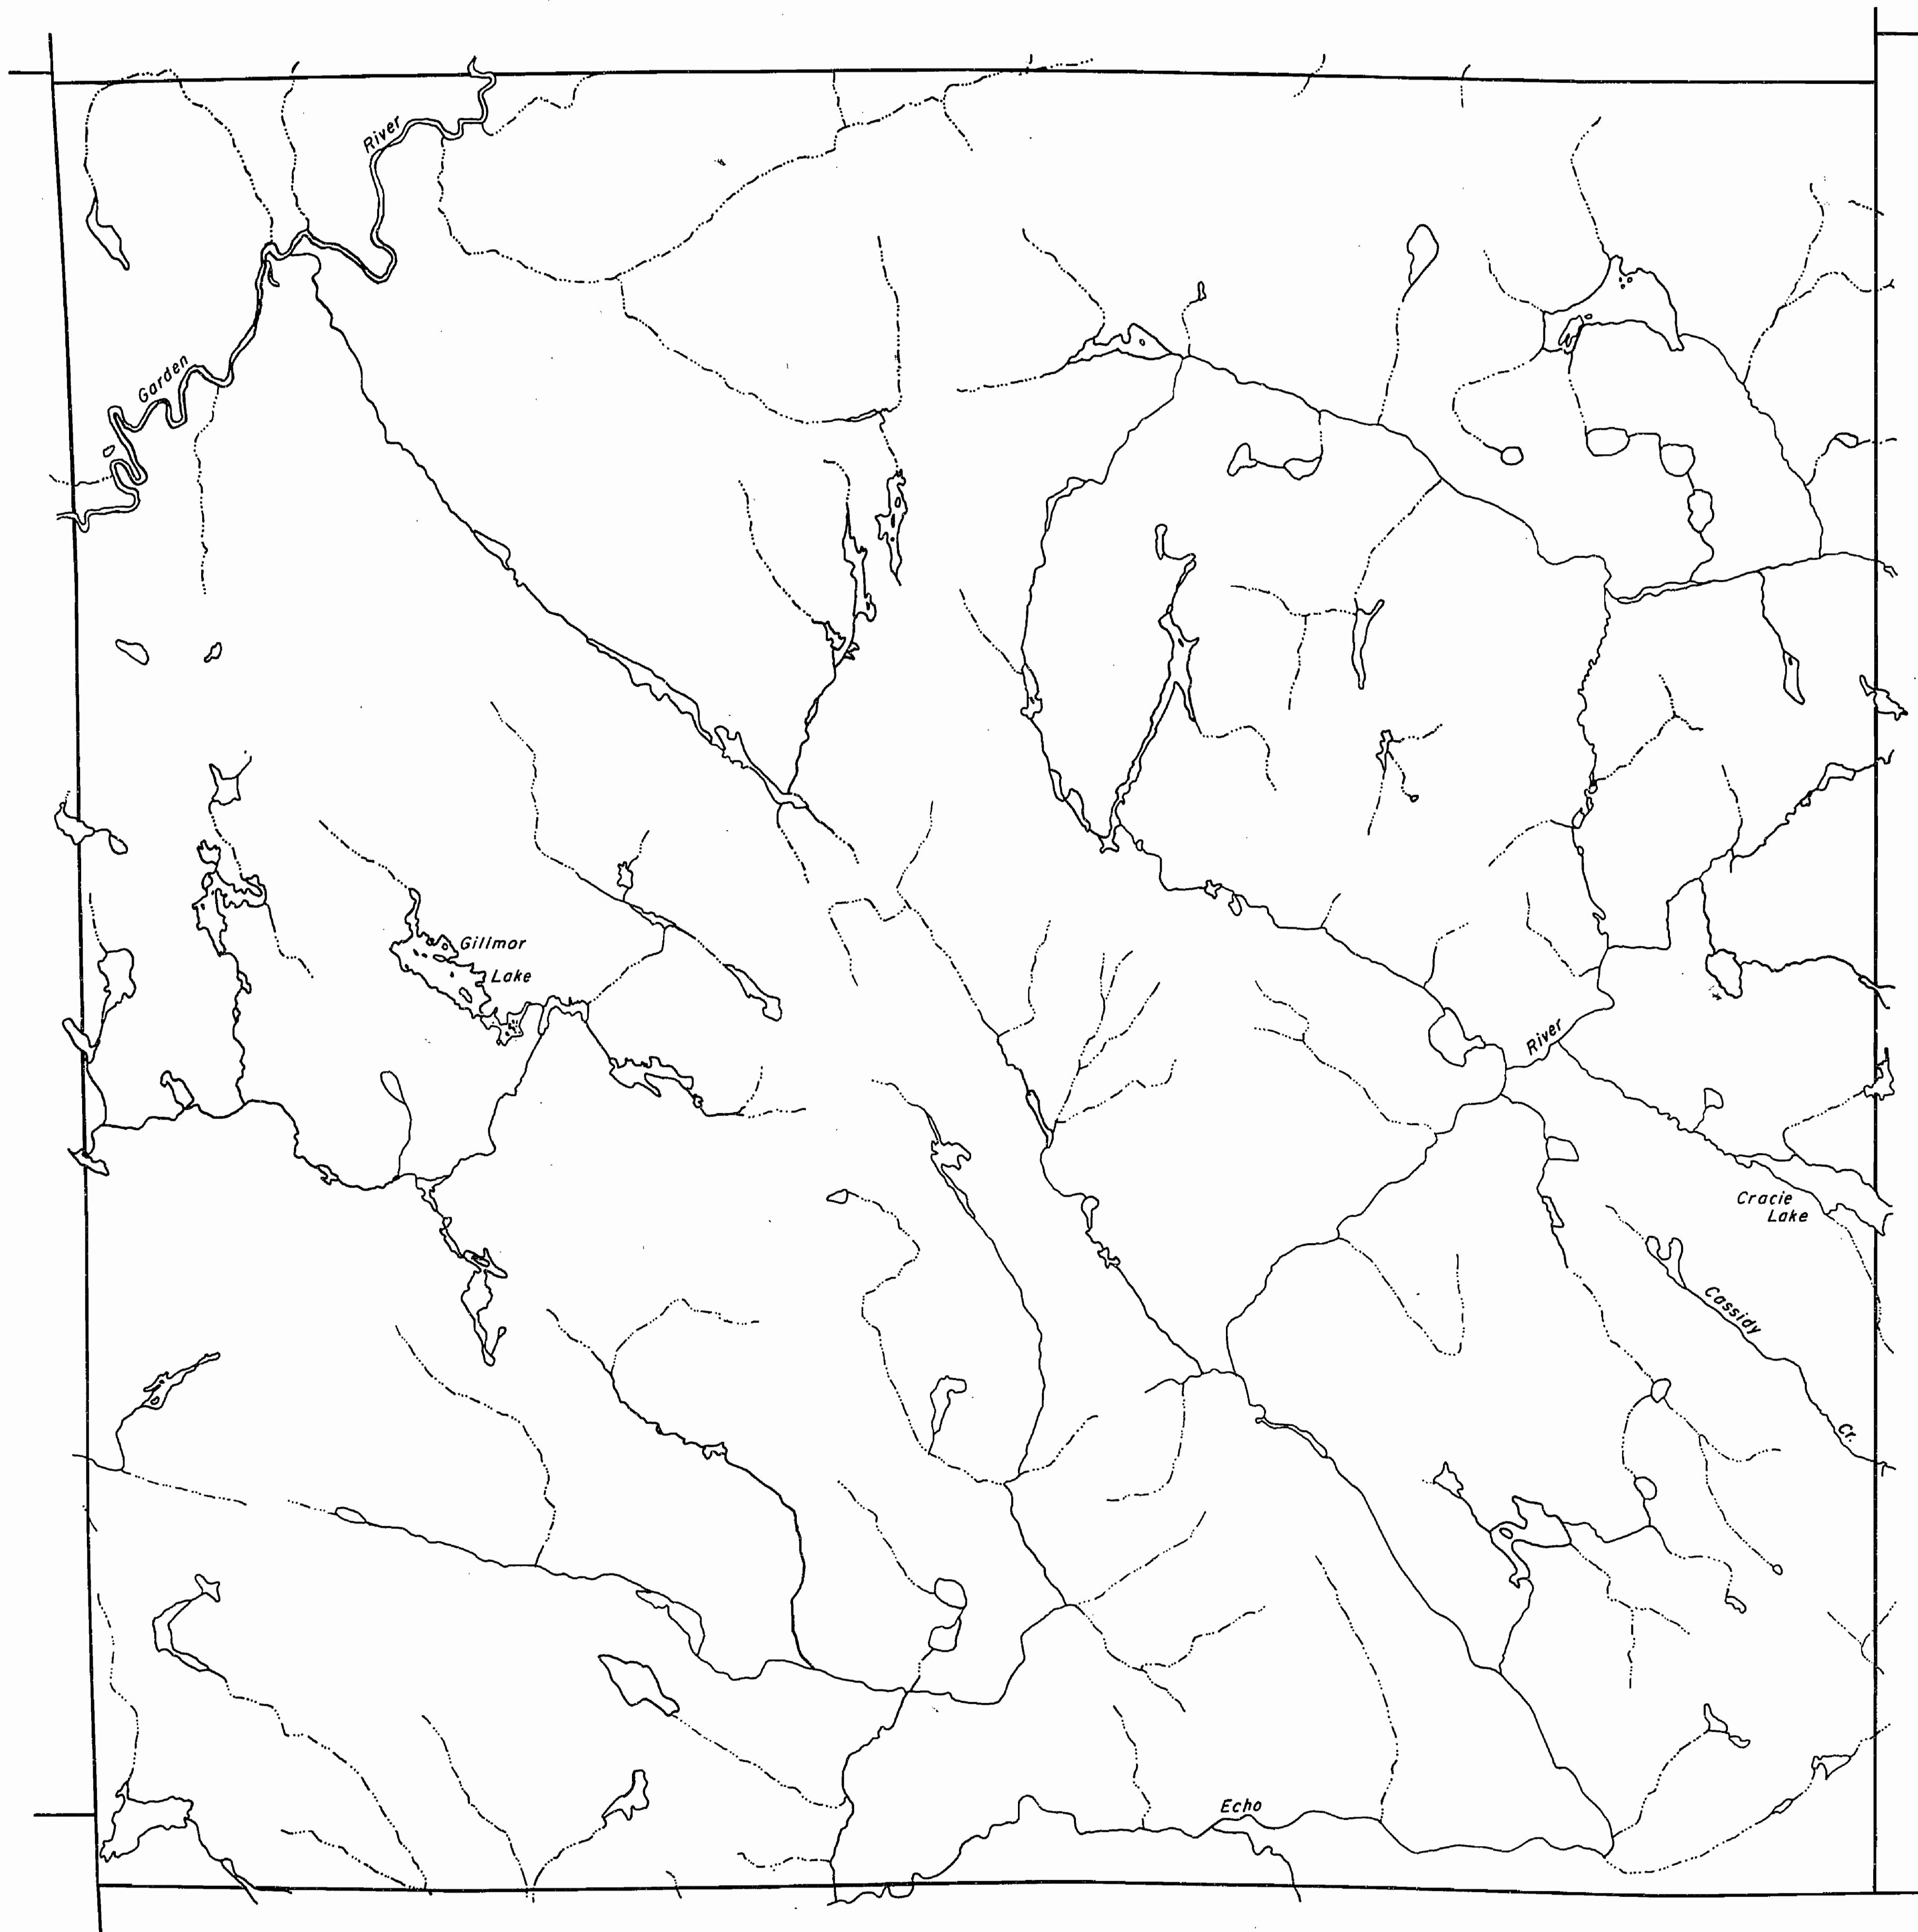

McMAHON TP. M.1312

6-3102

Replaced by mylar Nov. 6/84.


LEGEND

HIGHWAY AND ROUTE No.	
OTHER ROADS	
TRAILS	
SURVEYED LINES:	
TOWNSHIPS, BASE LINES, ETC.	
LOTS, MINING CLAIMS, PARCELS, ETC.	
UNSURVEYED LINES:	
LOT LINES	
PARCEL BOUNDARY	
MINING CLAIMS ETC.	
RAILWAY AND RIGHT OF WAY	
UTILITY LINES	
NON-PERENNIAL STREAM	
FLOODING OR FLOODING RIGHTS	
SUBDIVISION	
ORIGINAL SHORELINE	
MARSH OR MUSKEG	
MINES	

DISPOSITION OF CROWN LANDS

TYPE OF DOCUMENT	SYMBOL
PATENT, SURFACE & MINING RIGHTS	
" SURFACE RIGHTS ONLY	
" MINING RIGHTS ONLY	
LEASE, SURFACE & MINING RIGHTS	
" SURFACE RIGHTS ONLY	
" MINING RIGHTS ONLY	
LICENCE OF OCCUPATION	
CROWN LAND SALE	C.S.
ORDER-IN-COUNCIL	OC
RESERVATION	
CANCELLED	
SAND & GRAVEL	

SCALE: 1 INCH = 40 CHAINS

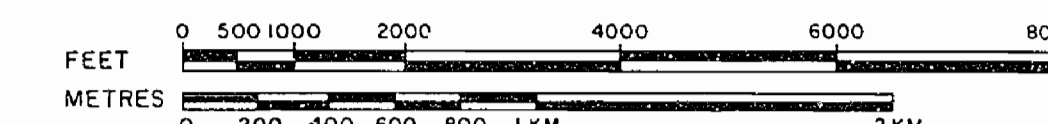

ACRES HECTARES

40

16

TOWNSHIP

GILLMOR

DISTRICT

ALGOMA

MINING DIVISION

SAULT STE. MARIE

ONTARIO
MINISTRY OF NATURAL RESOURCES
SURVEYS AND MAPPING BRANCH

DATE DEC 5, 72 R. Noble
WHITNEY BLOCK
QUEEN'S PARK, TORONTO

PLAN No.
M.1203

NOTES

400' surface rights reservation along the shores of all lakes and rivers.

The subdivision of this township into lots and concessions is annulled Aug. 18, 64.

REFERENCES

AREAS WITHDRAWN FROM DISPOSITION

M.R.O. - MINING RIGHTS ONLY


S.R.O. - SURFACE RIGHTS ONLY

M. + S. - MINING AND SURFACE RIGHTS

Description	Order No.	Date	Disposition	File
-------------	-----------	------	-------------	------

(R) Sec. 36 W. 20/86 25/2/86 SR + M.R.

CURTIS TP. M.1238

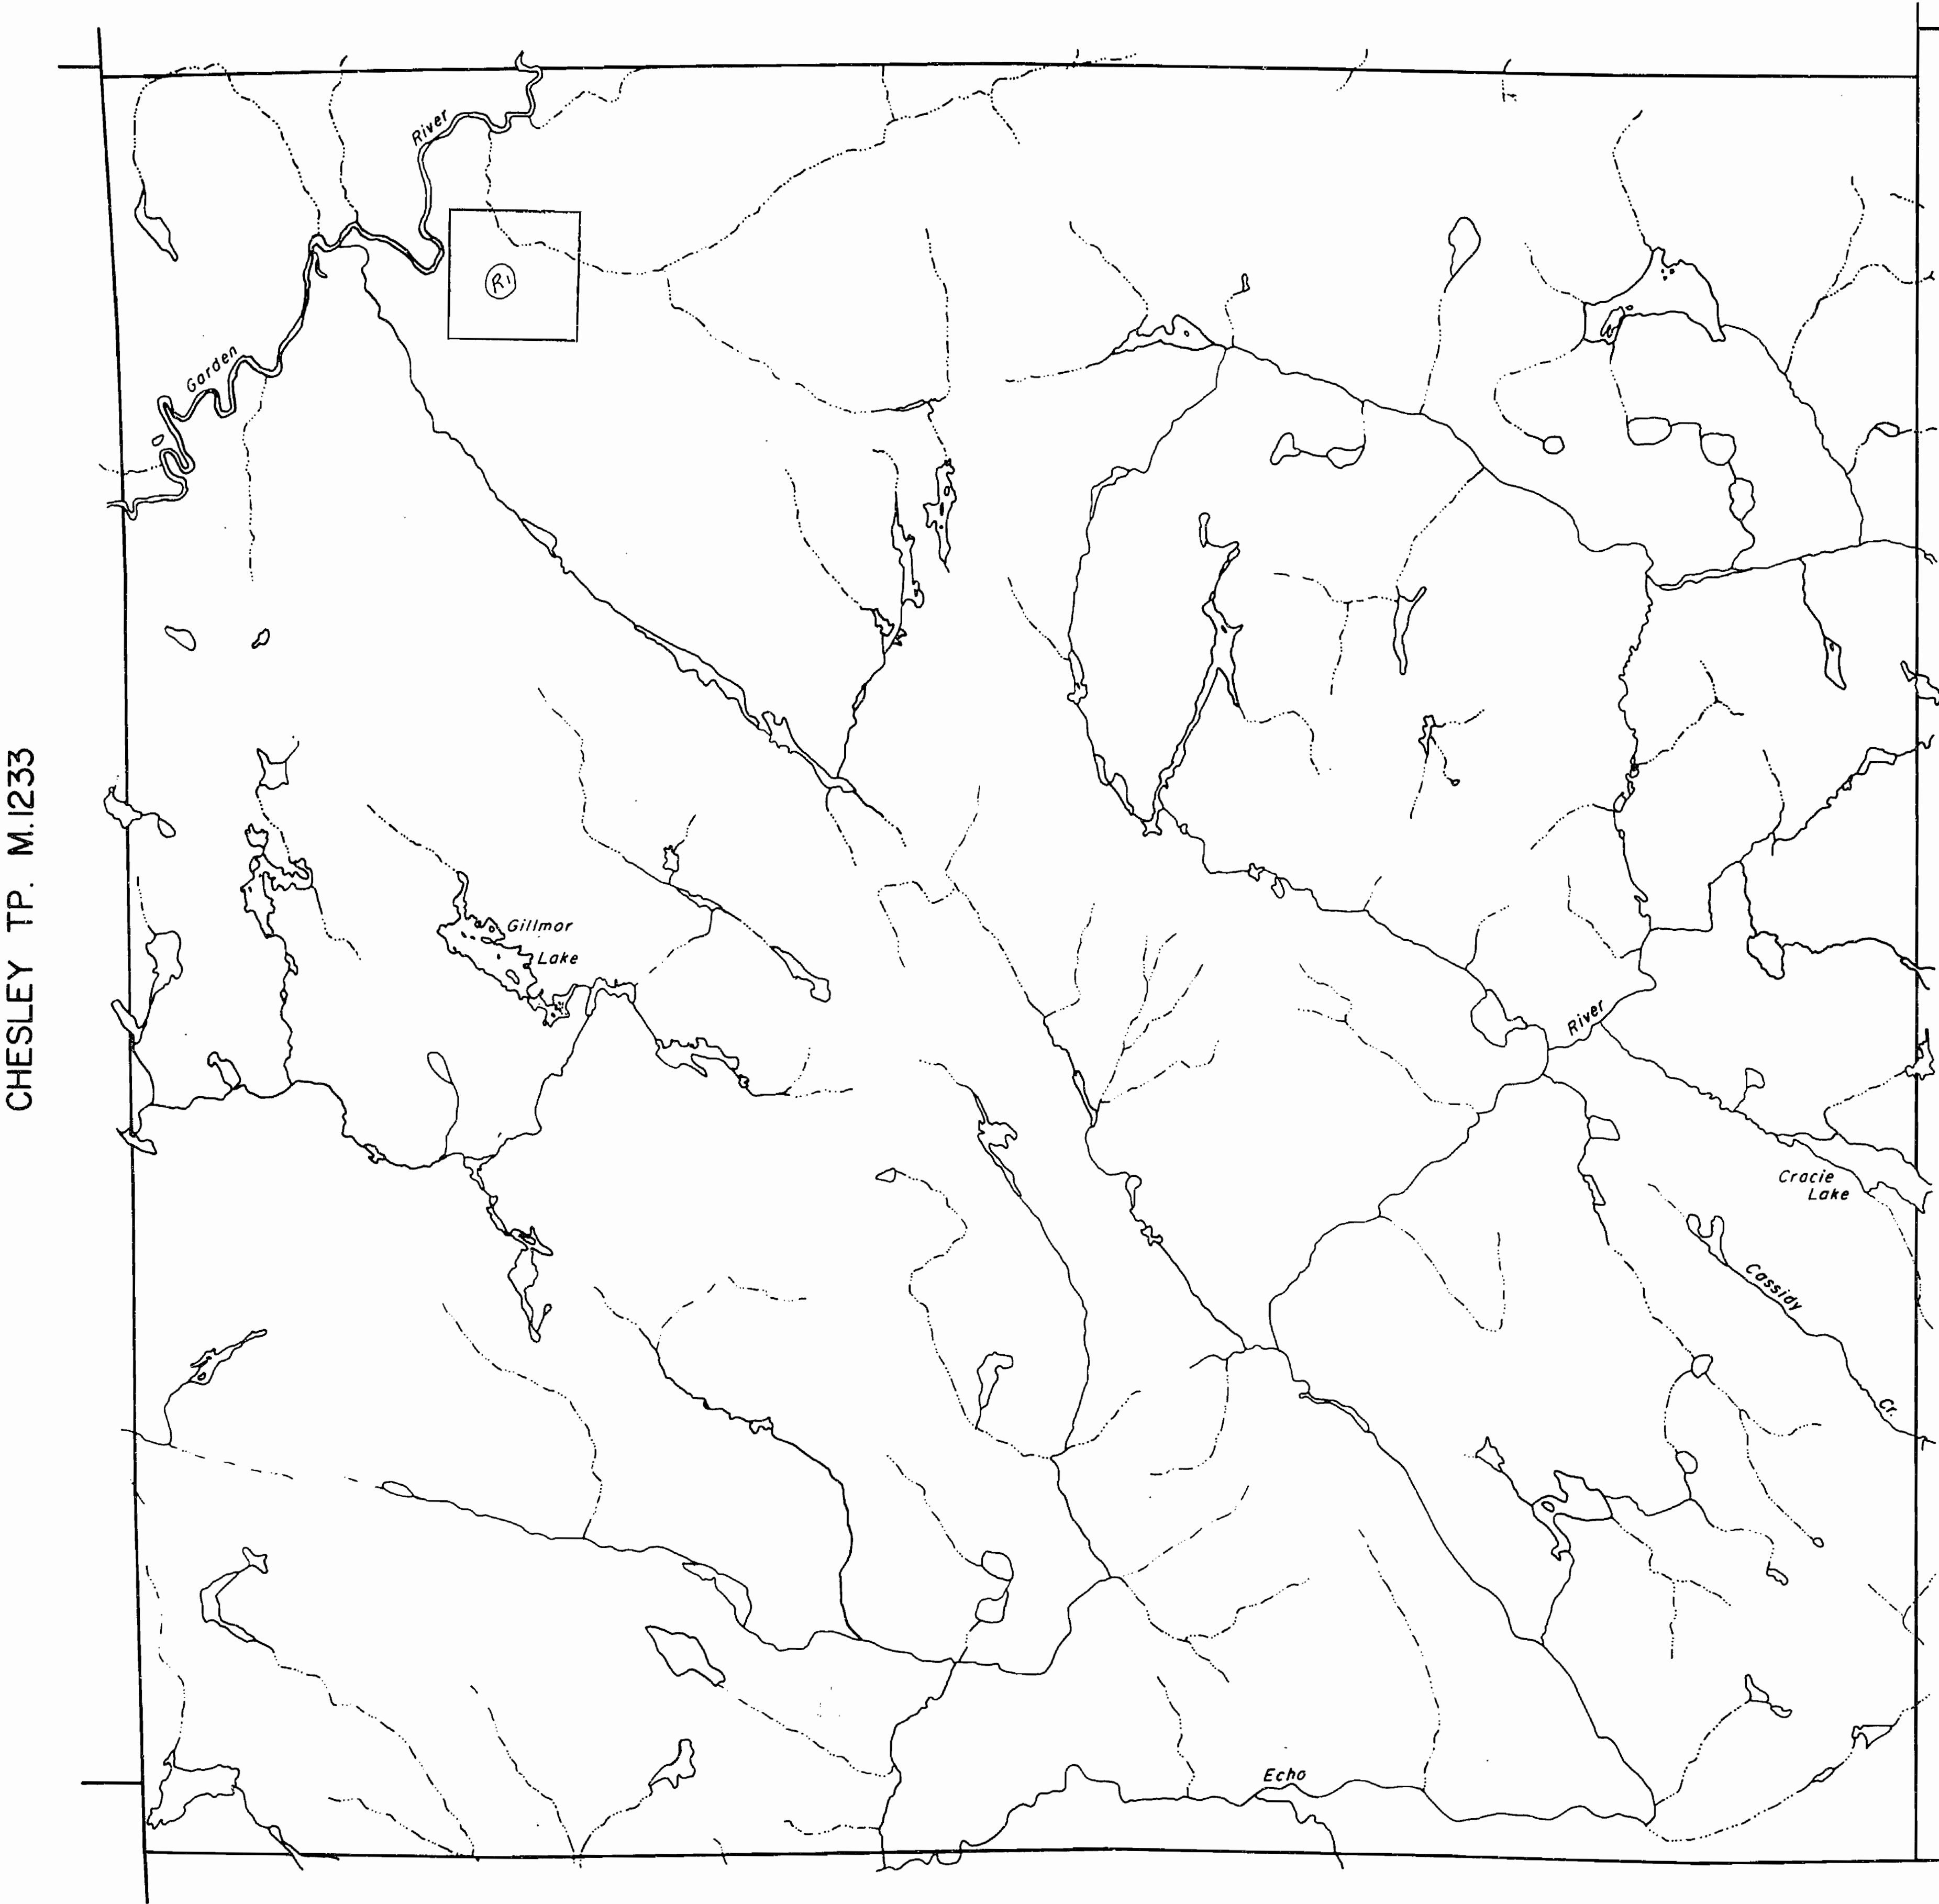


LEGEND

HIGHWAY AND ROUTE No.	
OTHER ROADS	
TRAILS	
SURVEYED LINES:	
TOWNSHIPS, BASE LINES, ETC.	
LOTS, MINING CLAIMS, PARCELS, ETC.	
UNSURVEYED LINES:	
LOT LINES	
PARCEL BOUNDARY	
MINING CLAIMS ETC.	
RAILWAY AND RIGHT OF WAY	
UTILITY LINES	
NON-PERENNIAL STREAM	
FLOODING OR FLOODING RIGHTS	
SUBDIVISION	
ORIGINAL SHORELINE	
MARSH OR MUSKEG	
MINES	

DISPOSITION OF CROWN LANDS

TYPE OF DOCUMENT	SYMBOL
PATENT, SURFACE & MINING RIGHTS	
" SURFACE RIGHTS ONLY	
" MINING RIGHTS ONLY	
LEASE, SURFACE & MINING RIGHTS	
" SURFACE RIGHTS ONLY	
" MINING RIGHTS ONLY	
LICENCE OF OCCUPATION	
CROWN LAND SALE	C.S.
ORDER-IN-COUNCIL	O.C.
RESERVATION	
CANCELLED	
SAND & GRAVEL	

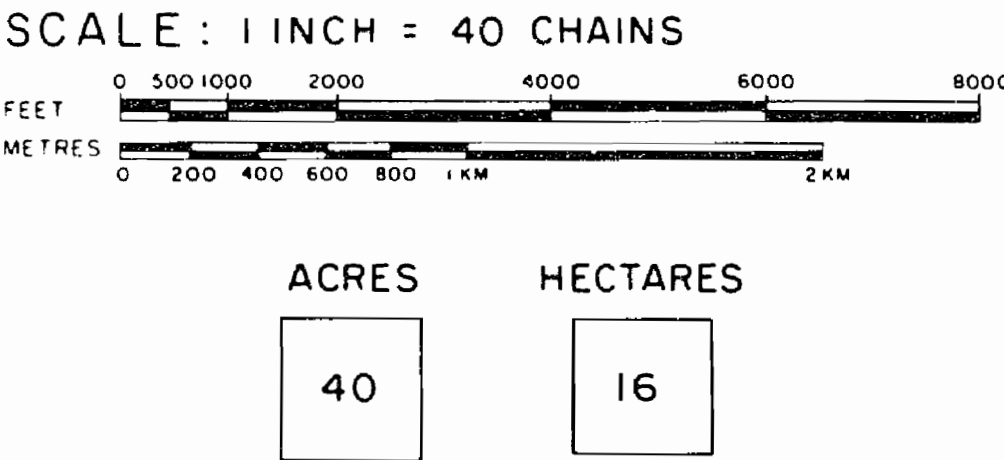

TOWNSHIP

GILLMOR

DISTRICT

ALGOMA

MINING DIVISION

SAULT STE. MARIE

ONTARIO

MINISTRY OF NATURAL RESOURCES

SURVEYS AND MAPPING BRANCH

DATE DEC 5, 72 R. Noble

WHITNEY BLOCK

QUEEN'S PARK, TORONTO

PLAN No.

M.1263

McMAHON TP. M.1312

6-3102

Replaced by G. 3102 - Jan 5/87 M.H.

REFERENCES

AREAS WITHDRAWN FROM DISPOSITION

- M.R.O. - MINING RIGHTS ONLY
- S.R.O. - SURFACE RIGHTS ONLY
- M.+ S. - MINING AND SURFACE RIGHTS


Description	Order No.	Date	Disposition	File
Sec.36/80	W.20/86	25.2.86	SR. & M.R.	

The subdivision of this township into lots and concessions is annulled Aug. 18, 1964.

CHESLEY TWP.

McMAHON TWP.

CURTIS TWP.

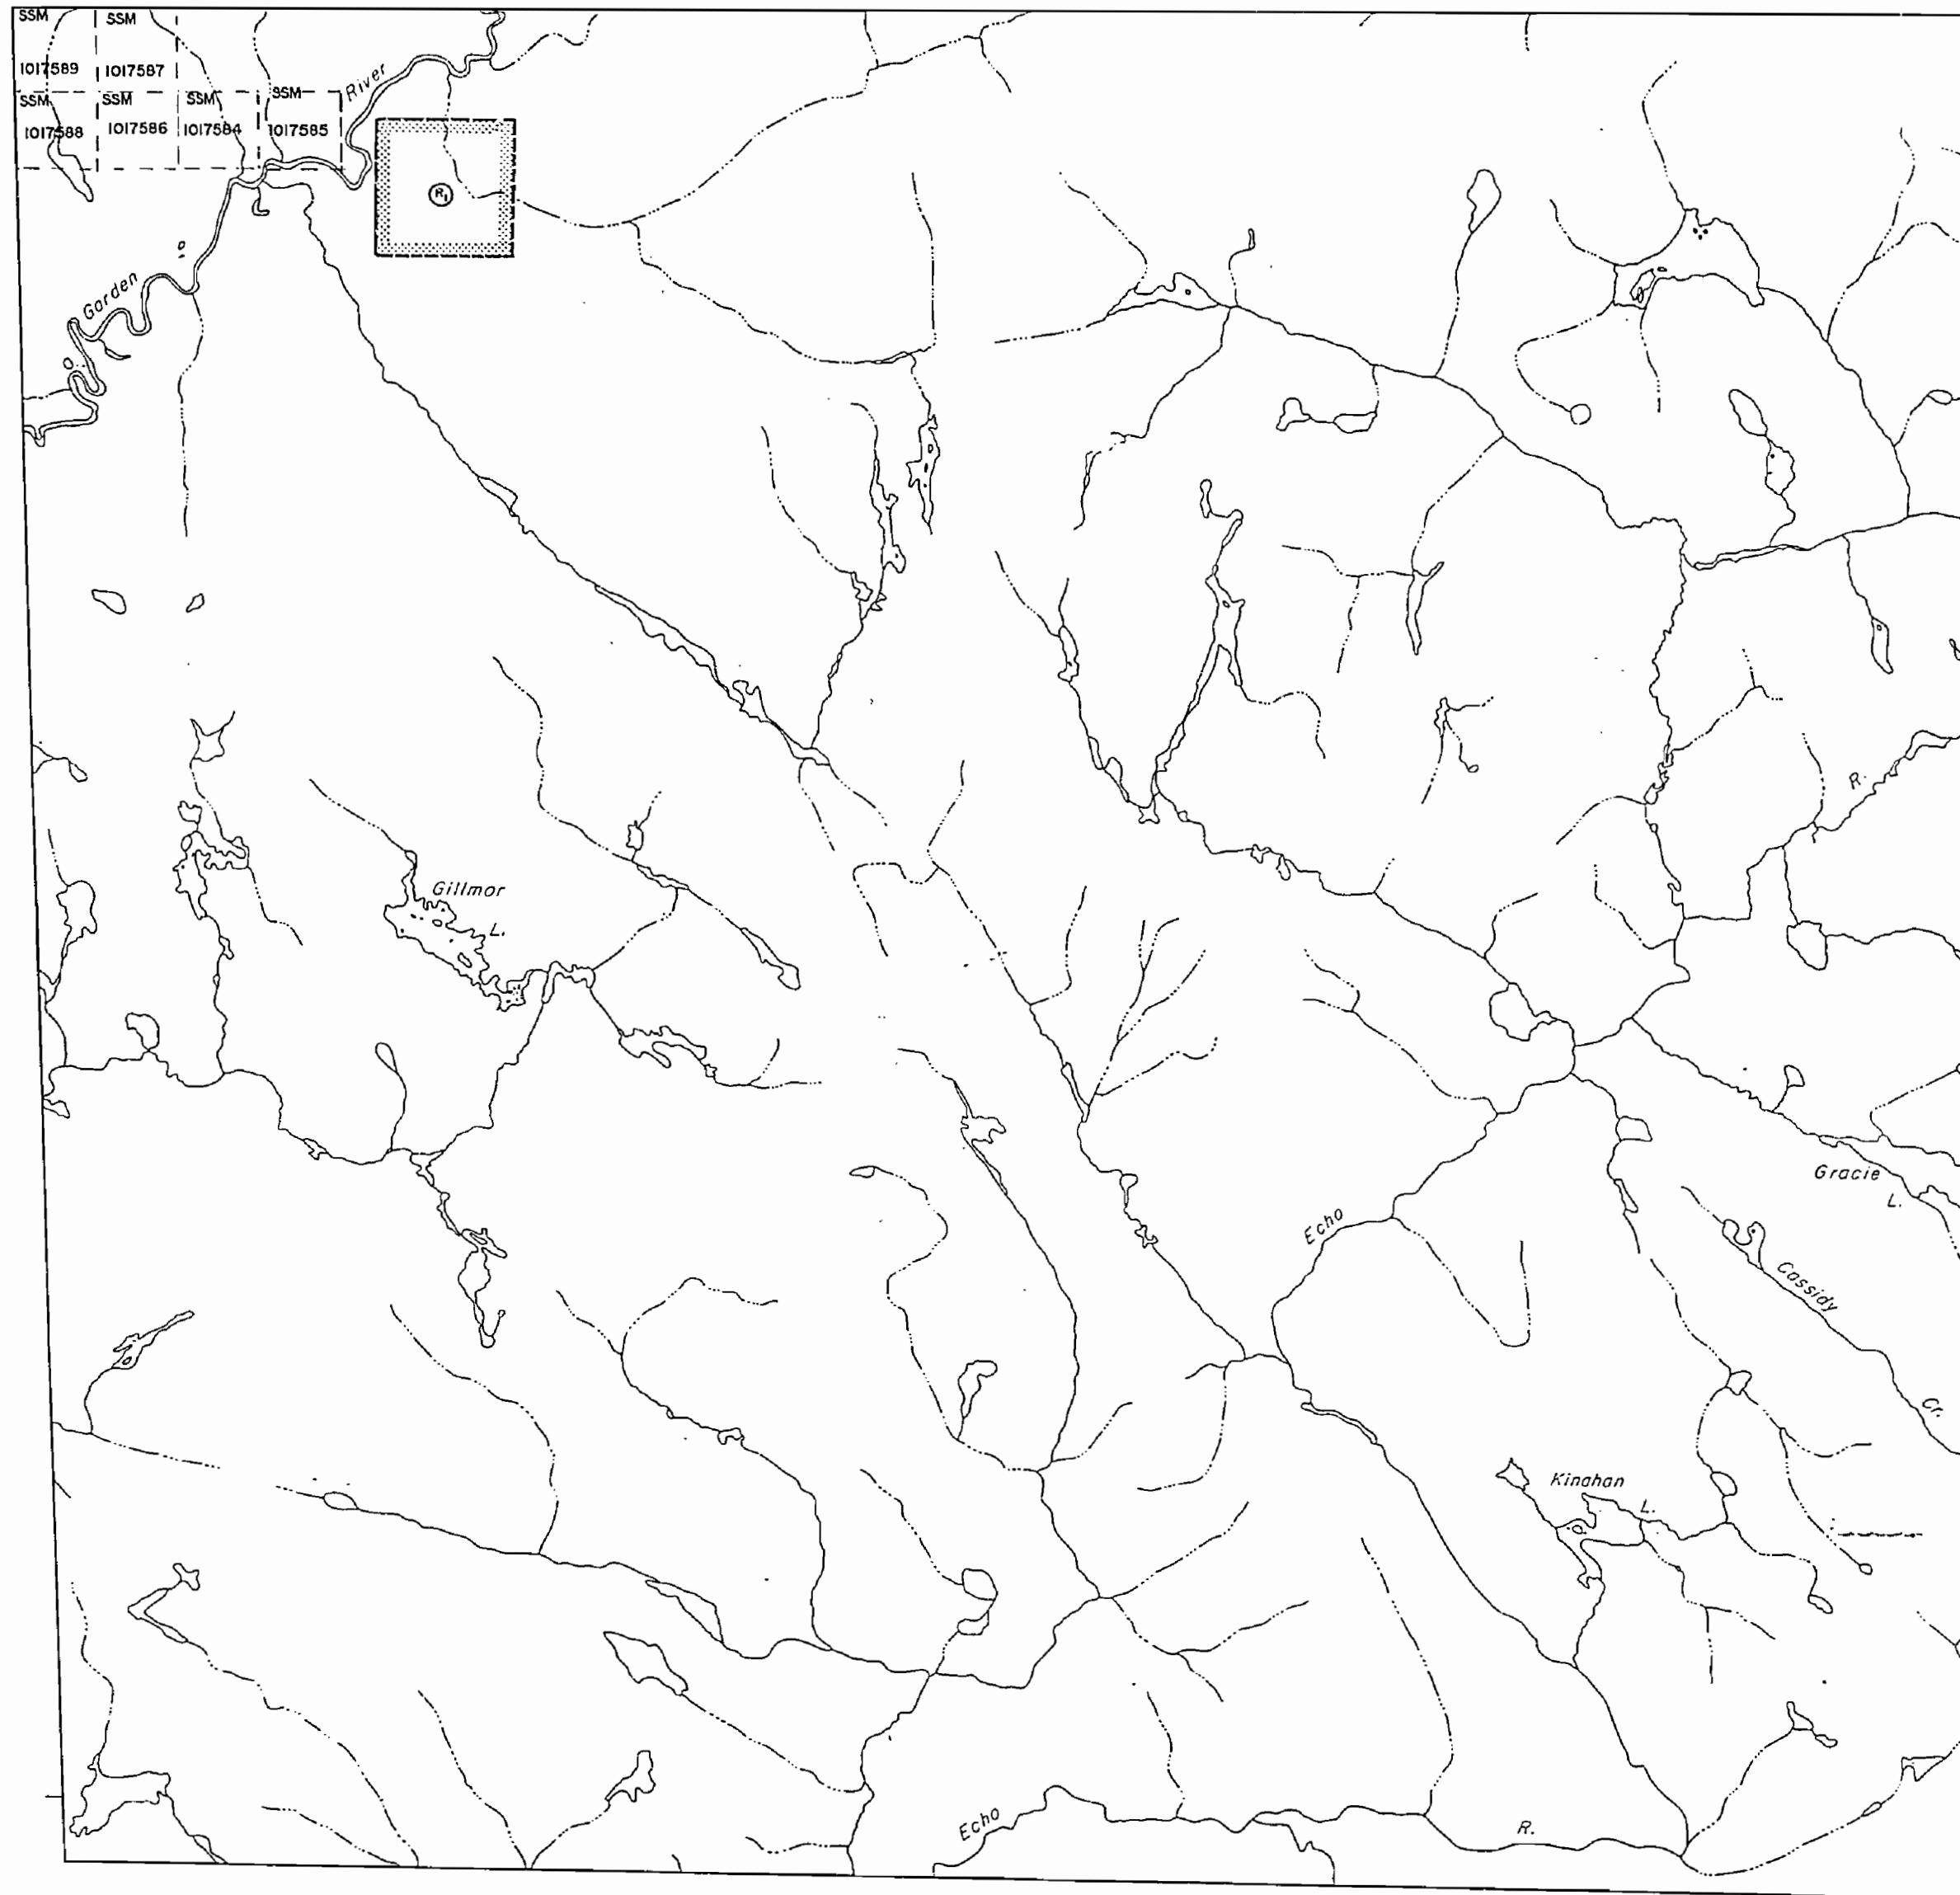

KANE TWP.

LEGEND


- HIGHWAY AND ROUTE No.
- OTHER ROADS
- TRAILS
- SURVEYED LINES:
 - TOWNSHIPS, BASE LINES, ETC.
 - LOTS, MINING CLAIMS, PARCELS, ETC.
- UNSURVEYED LINES:
 - LOT LINES
 - PARCEL BOUNDARY
 - MINING CLAIMS ETC.
- RAILWAY AND RIGHT OF WAY
- UTILITY LINES
- NON-PERENNIAL STREAM
- FLOODING OR FLOODING RIGHTS
- SUBDIVISION OR COMPOSITE PLAN
- RESERVATIONS
- ORIGINAL SHORELINE
- MARSH OR MUSKEG
- MINES
- TRAVERSE MONUMENT

DISPOSITION OF CROWN LANDS

TYPE OF DOCUMENT	SYMBOL
PATENT, SURFACE & MINING RIGHTS	
" , SURFACE RIGHTS ONLY	
" , MINING RIGHTS ONLY	
LEASE, SURFACE & MINING RIGHTS	
" , SURFACE RIGHTS ONLY	
" , MINING RIGHTS ONLY	
LICENCE OF OCCUPATION	
ORDER-IN-COUNCIL	
RESERVATION	
CANCELLED	
SAND & GRAVEL	

NOTE: MINING RIGHTS IN PARCELS PATENTED PRIOR TO MAY 6, 1913, VESTED IN ORIGINAL PATENTEE BY THE PUBLIC LANDS ACT, R.S.O. 1970, CHAP. 380, SEC. 63, SUBSEC 1.

SCALE: 1 INCH = 40 CHAINS

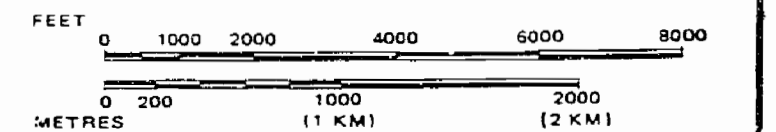

TOWNSHIP

GILLMOR

M.N.R. ADMINISTRATIVE DISTRICT

SAULT STE MARIE
MINING DIVISION

SAULT STE MARIE
LAND TITLES / REGISTRY DIVISION
ALGOMA




Ministry of Natural Resources
Ministry of Northern Development and Mines

Date NOVEMBER 1986

Number

G-3102

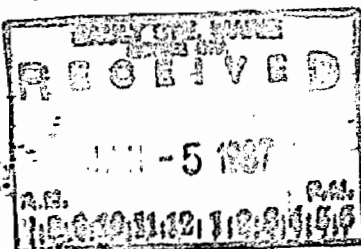

replaced Aug 25/82

INDEX TO LAND DISPOSITION

PLAN

G-3102

TOWNSHIP

GILLMOR

M.N.R. ADMINISTRATIVE DISTRICT

SAULT STE. MARIE


MINING DIVISION

SAULT STE. MARIE

LAND TITLES/REGISTRY DIVISION

ALGOMA

Scale 1:20 000

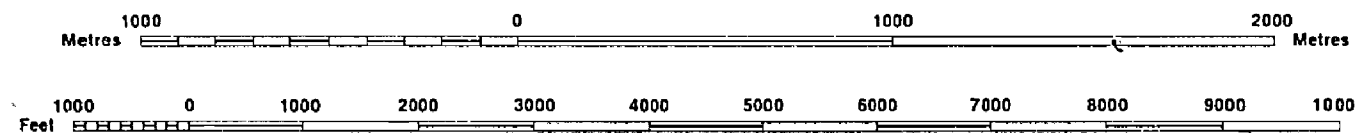

Contour Interval 10 Metres

AREAS WITHDRAWN FROM DISPOSITION

MRO - Mining Rights Only
SRO - Surface Rights Only
M+S - Mining and Surface Rights

Description	Order No.	Date	Disposition	File
SEC. 36/80	W20/86	25/2/86	SR & MR	

SYMBOLS



Boundary	
Township, Meridian, Baseline	—
Road allowance; surveyed	—
shoreline	—
Lot/Concession; surveyed	—
unsurveyed	—
Parcel; surveyed	—
unsurveyed	—
Right-of-way; road	—
railway	—
utility	—
Reservation	—
Cliff, Pit, Pile	—
Contour	—
Interpolated	—
Approximate	—
Depression	—
Control point (horizontal)	—
Flooded land	—
Mine head frame	—
Pipeline (above ground)	—
Railway; single track	—
double track	—
abandoned	—
Road; highway, county, township	—
access	—
trail, bush	—
Shoreline (original)	—
Transmission line	—
Wooded area	—

NOTES

THE SUBDIVISION OF THIS TOWNSHIP INTO LOTS AND CONCESSIONS WAS ANNULLED AUGUST 18, 1964.

DISPOSITION OF CROWN LANDS

Patent	
Surface & Mining Rights	—
Surface Rights Only	—
Mining Rights Only	—
Lease	
Surface & Mining Rights	—
Surface Rights Only	—
Mining Rights Only	—
Licence of Occupation	—
Order-in-Council	—
Cancelled	—
Reservation	—
Sand & Gravel	—

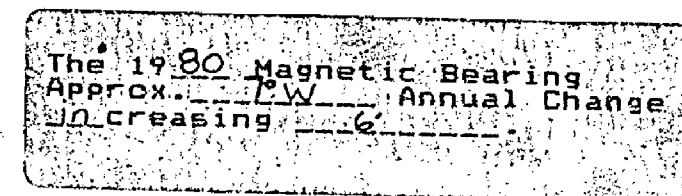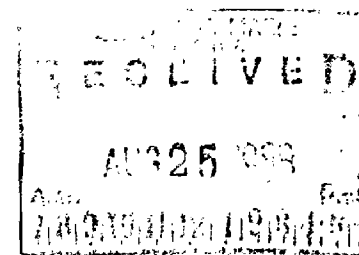

THE INFORMATION THAT APPEARS ON THIS MAP HAS BEEN COMPILED FROM VARIOUS SOURCES, AND ACCURACY IS NOT GUARANTEED. THOSE WISHING TO STAKE MINING CLAIMS SHOULD CONSULT WITH THE MINING RECORDER, MINISTRY OF NORTHERN DEVELOPMENT AND MINES, FOR ADDITIONAL INFORMATION ON THE STATUS OF THE LANDS SHOWN HEREON.


NEWBOLD, W. D. A.

m. 1263

* SCALE 40 CHAINS TO AN INCH.

Mining claims made by
subject for
Pt. Barlow SB #764
R05 11-7 (1) 1/84 (5966)

PKP 11.3.3.41 30/6/74 (139.67)

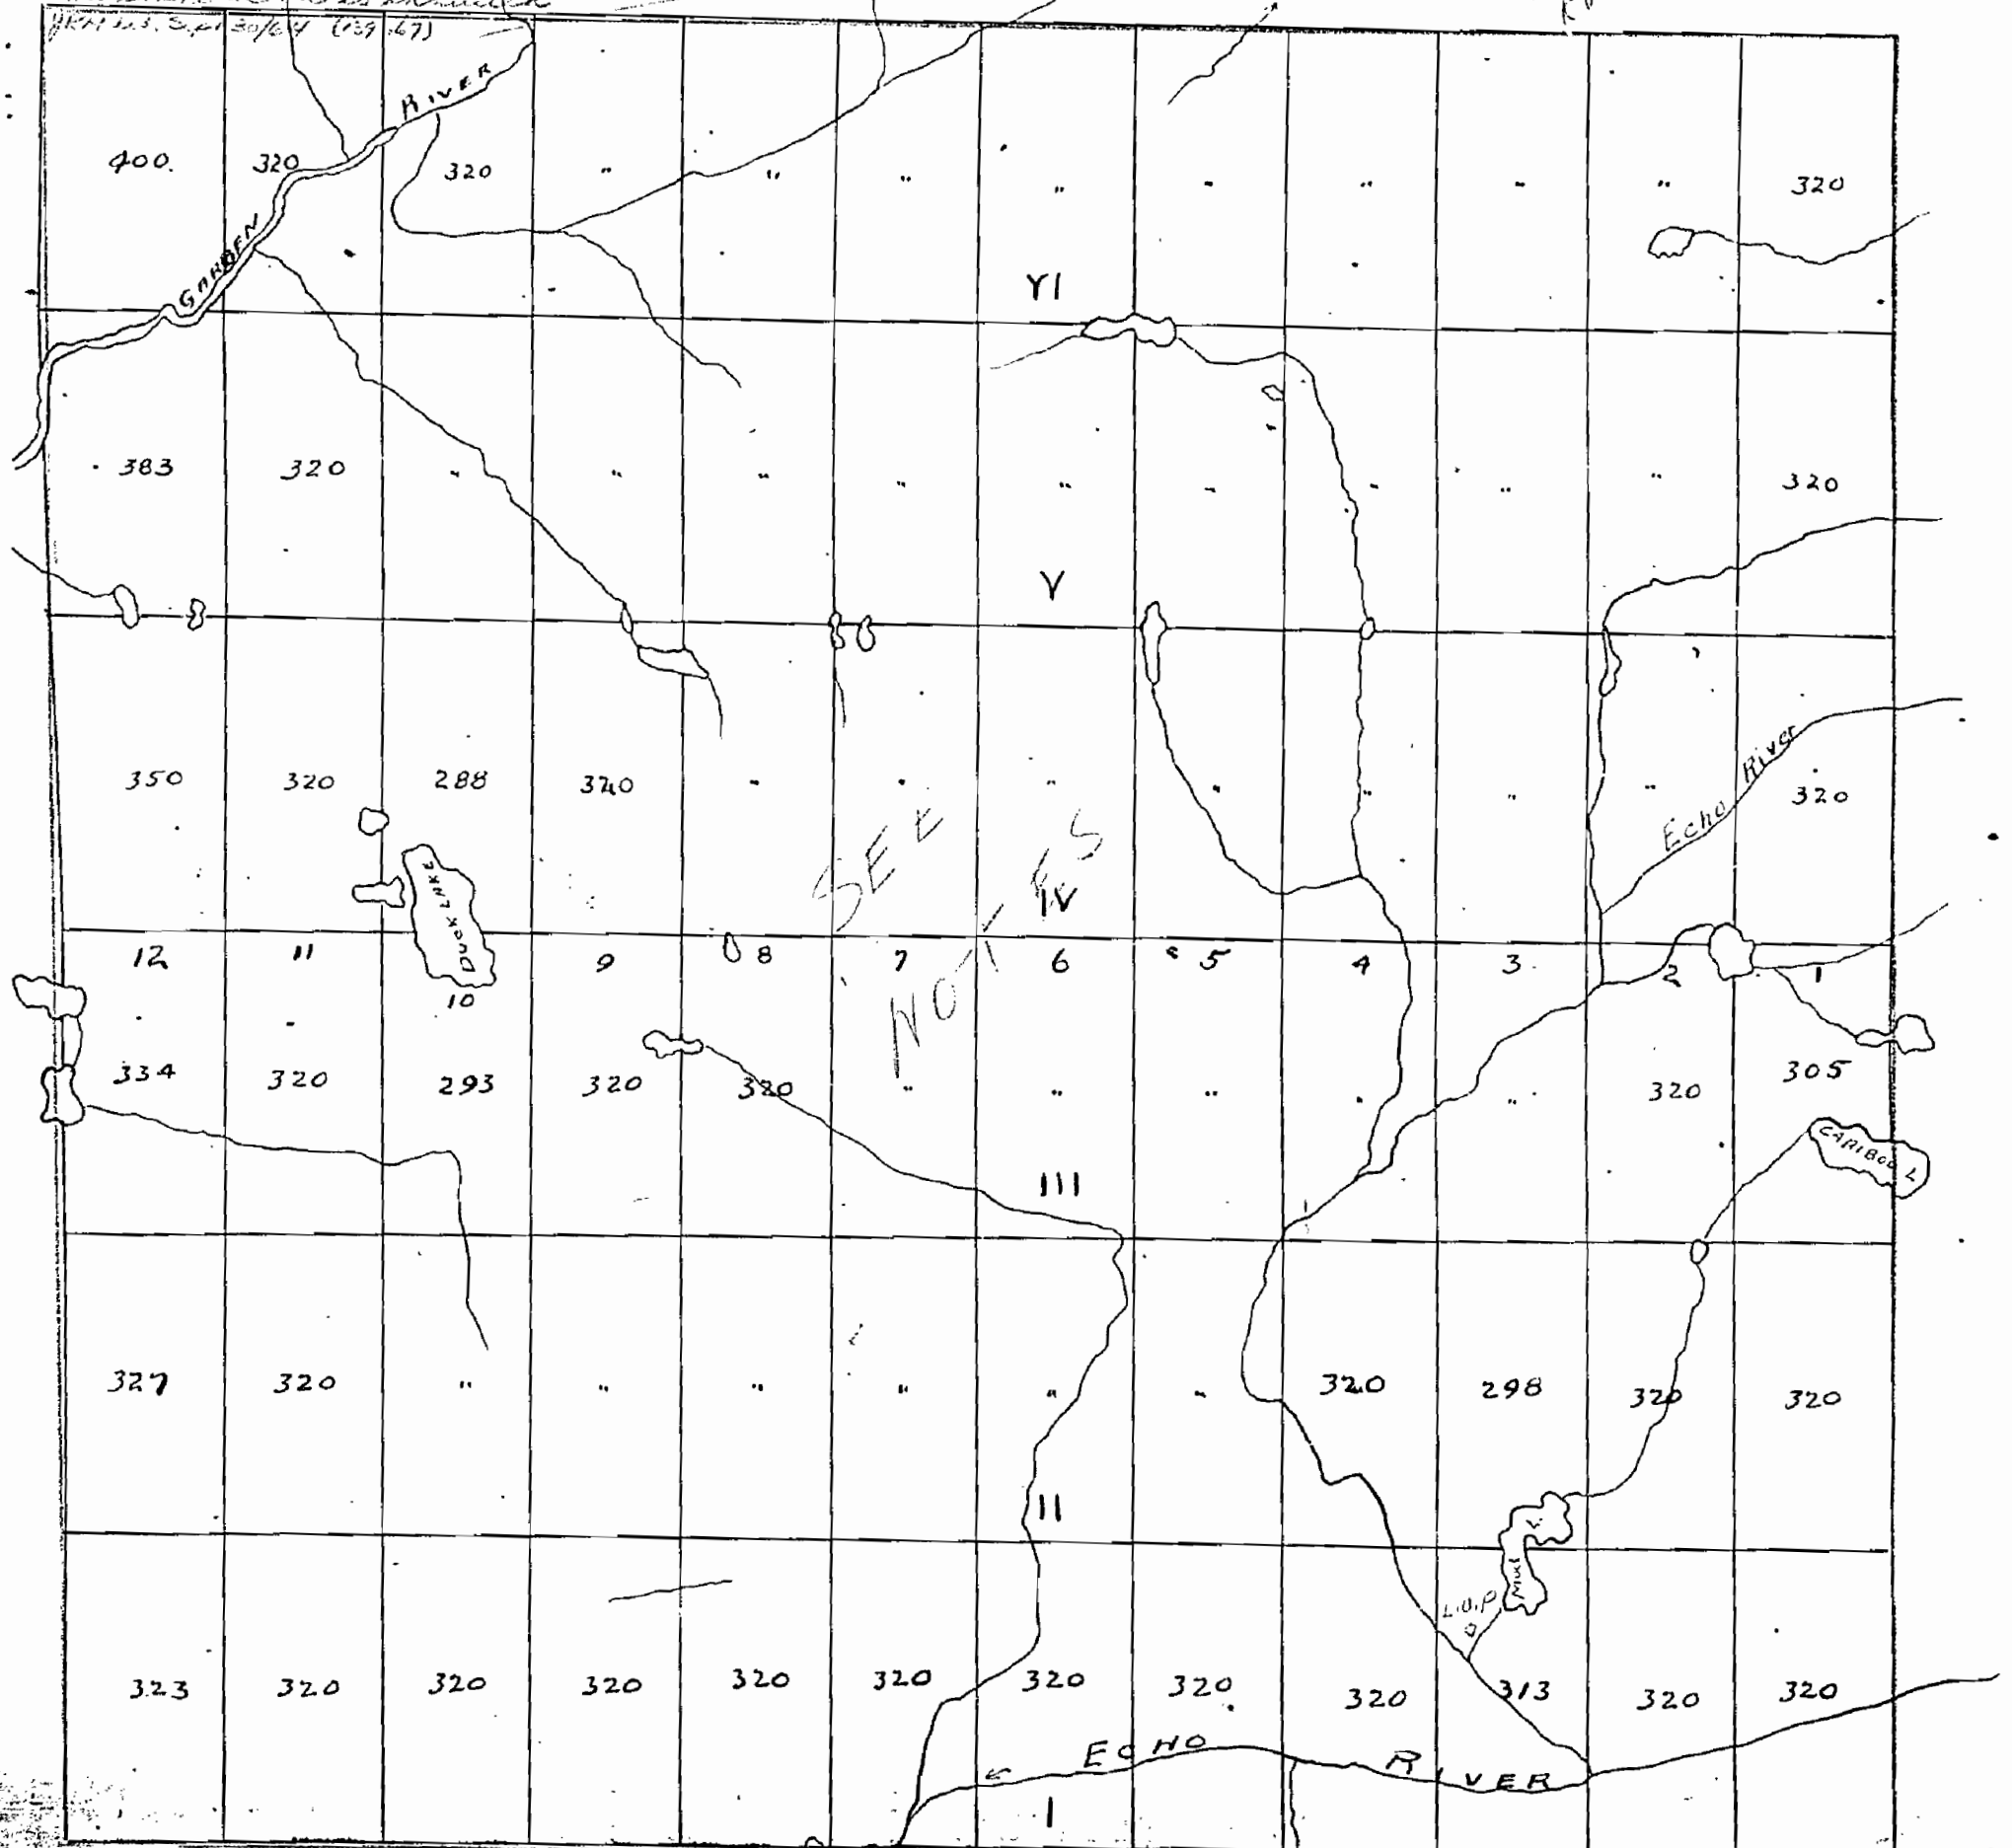

22 M2

1263

GILLMOR


M. 1263


SCALE 40 CHAINS TO AN INCH.

*Miner's plan - 1871
Acres 4 & 1/2 subject to
PA. 1 of P. 2 53 of 711
RVS 11.7 11.4 (1871)*

NOTE:

*This section is in arrears
of the 1st of 1871 (1871-1872)*

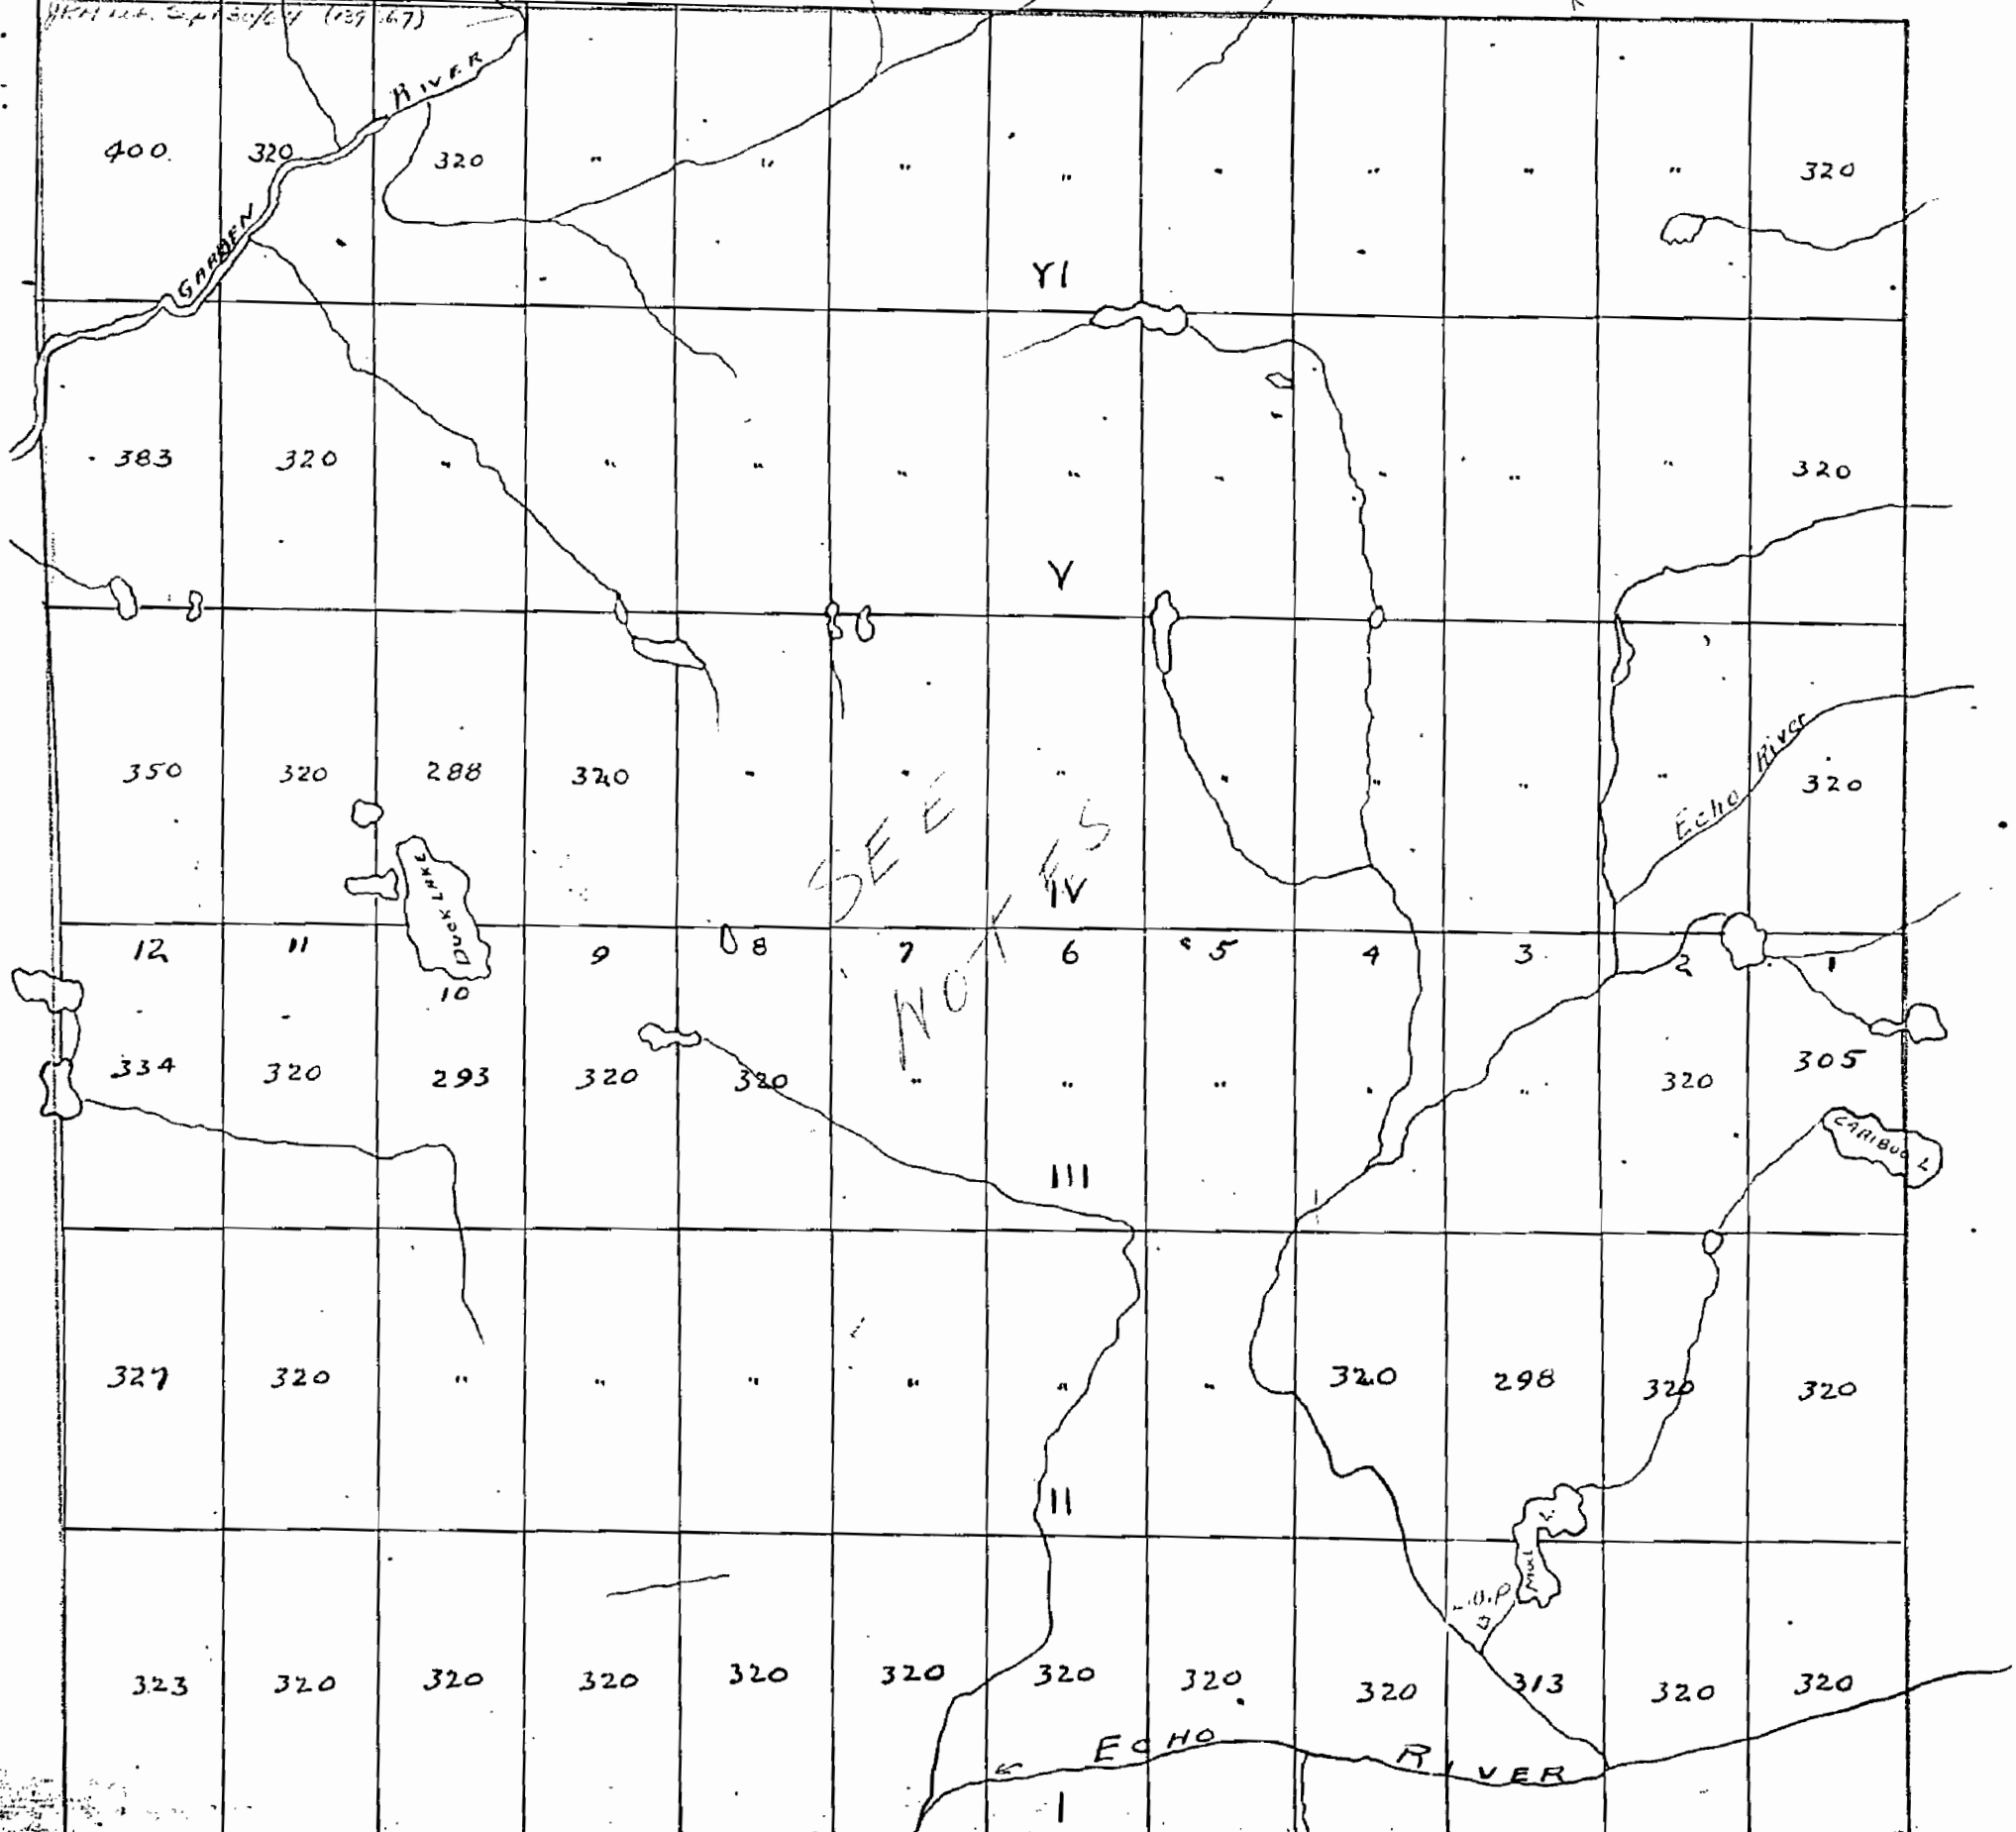

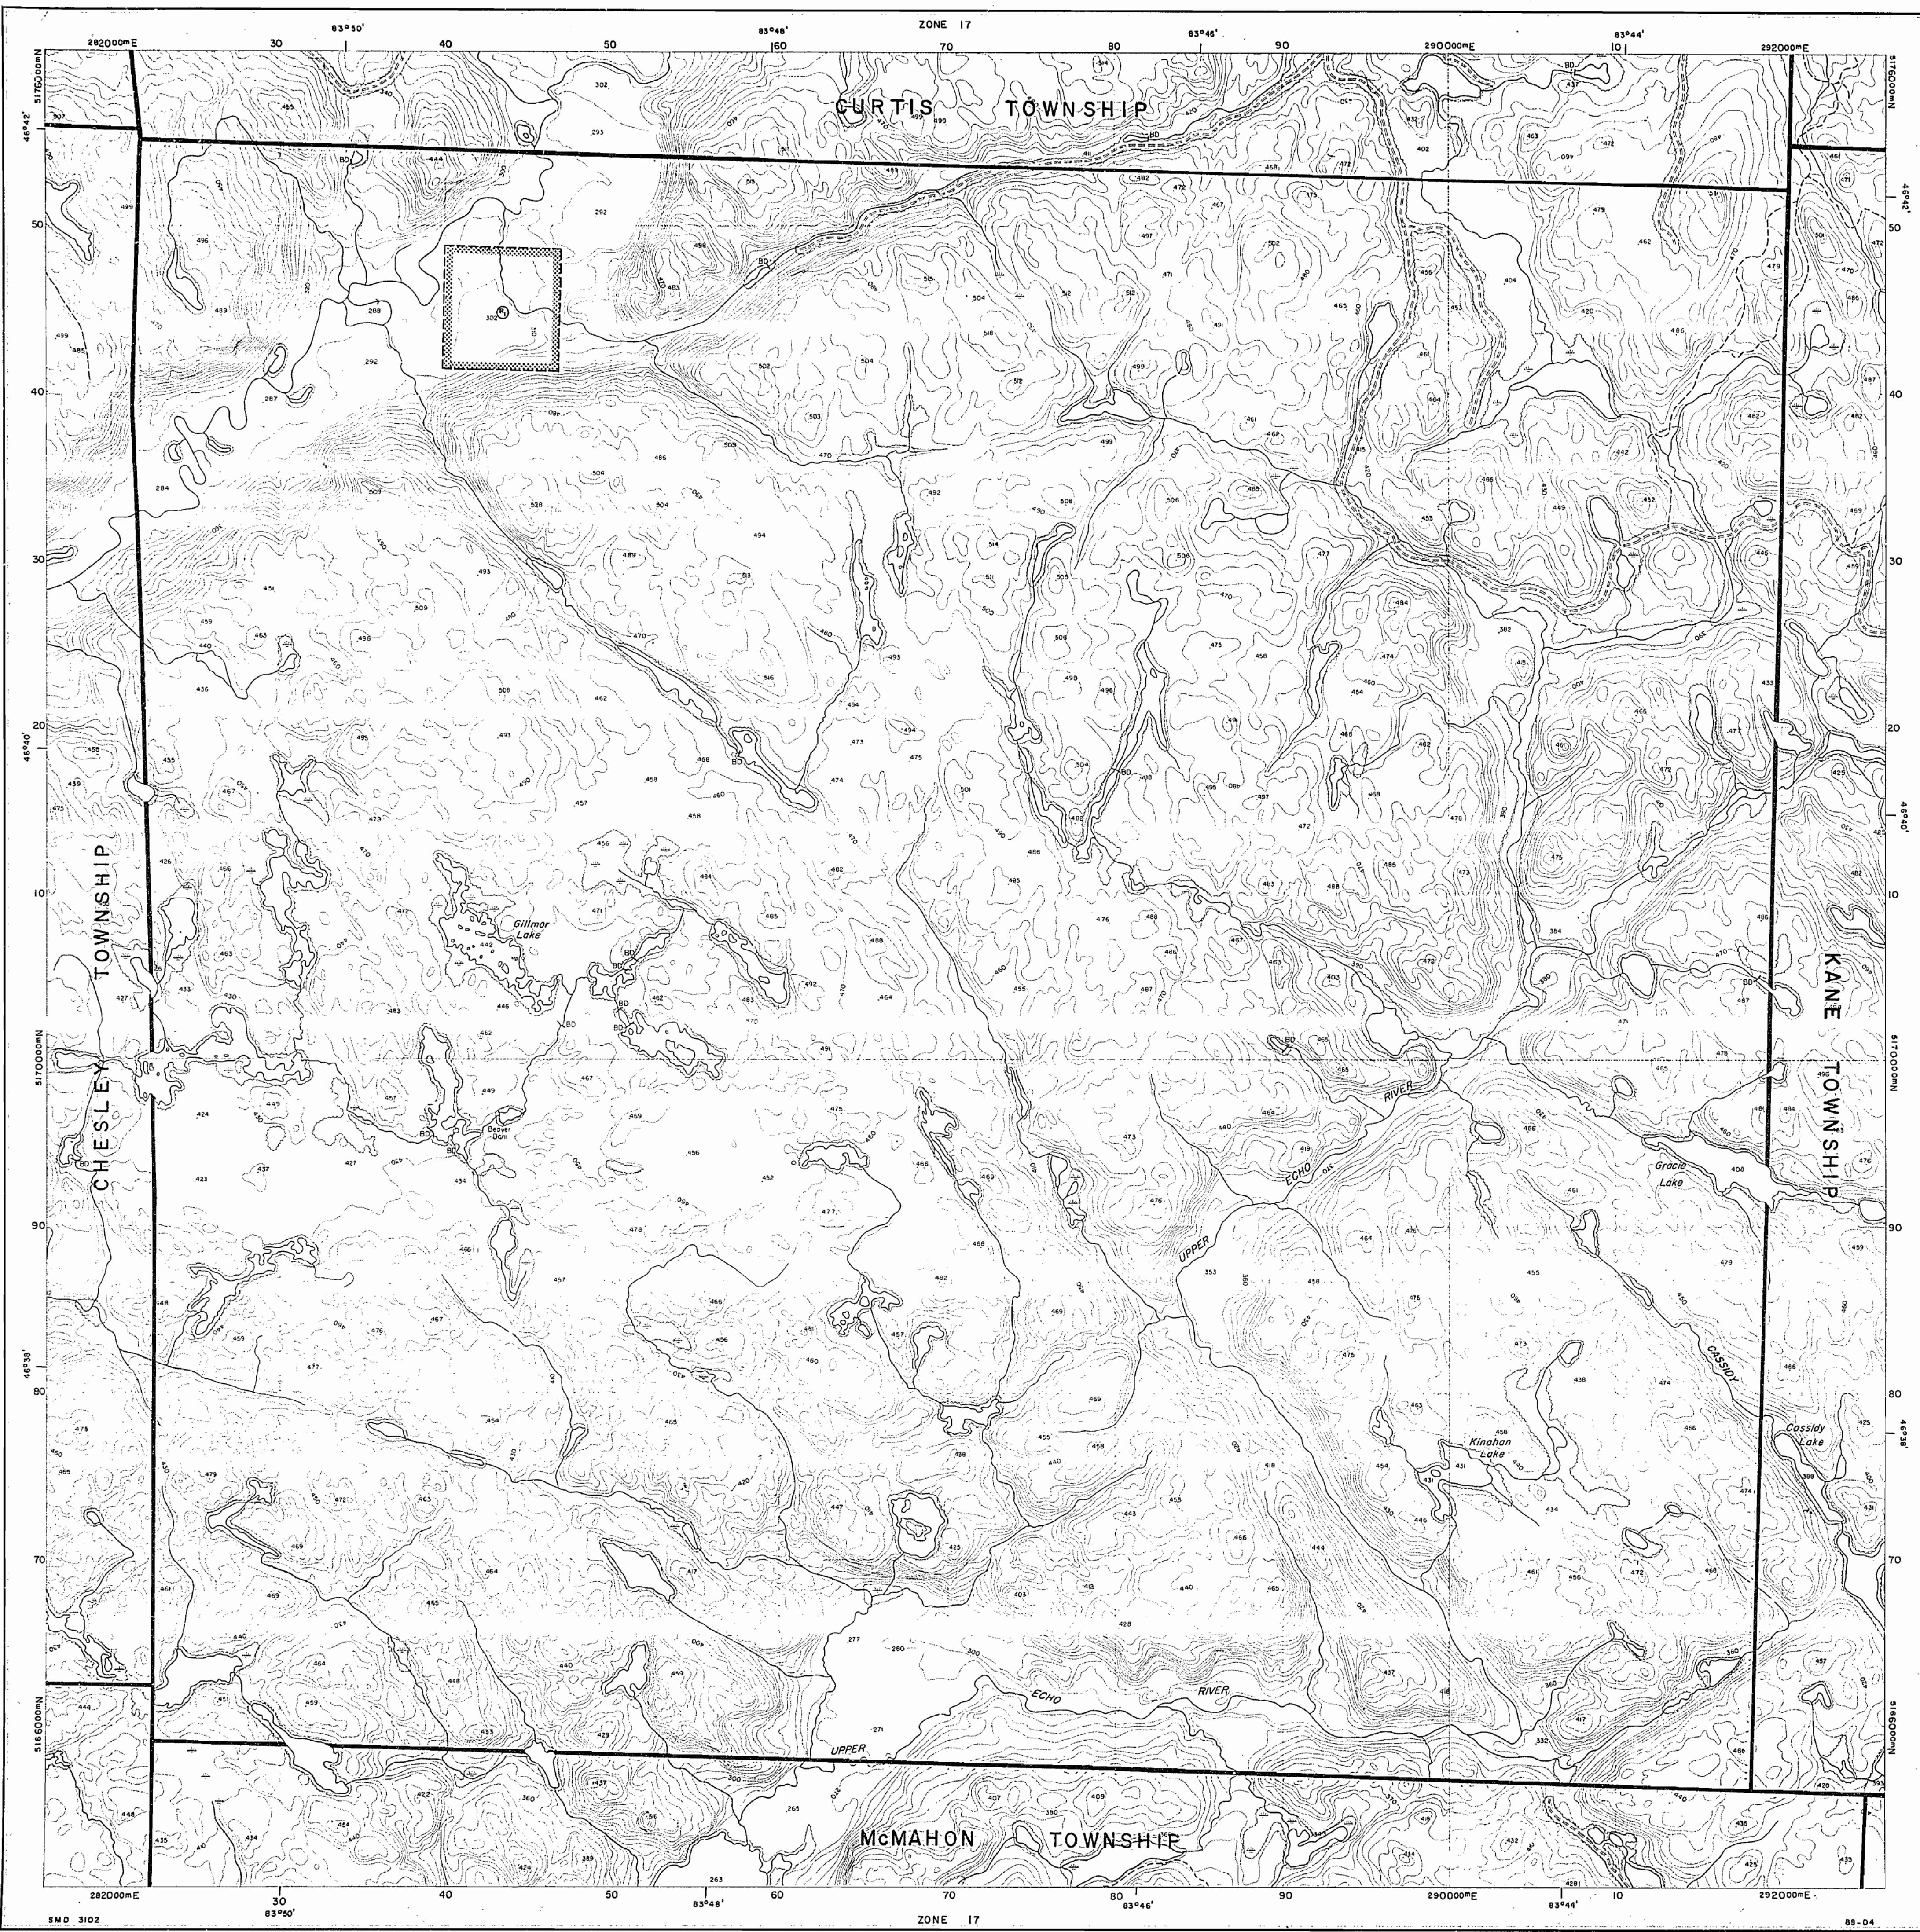


INDEX TO LAND DISPOSITION

PLAN
G-3102
TOWNSHIP

M.N.R. ADMINISTRATIVE DISTRICT
SAULT STE. MARIE
MINING DIVISION
SAULT STE. MARIE
LAND TITLES/REGISTRY DIVISION
ALGOMA

GILLMOR

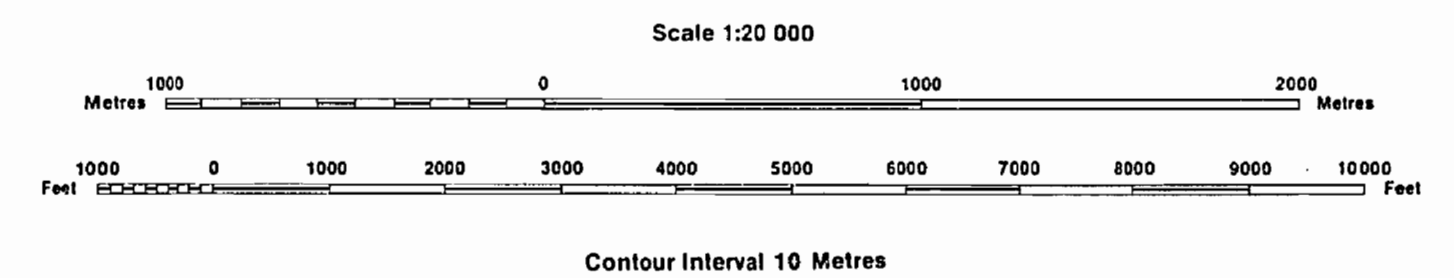

AREAS WITHDRAWN FROM DISPOSITION

MRO - Mining Rights Only
SRO - Surface Rights Only
M+S - Mining and Surface Rights

Description	Order No.	Date	Disposition	File
SEC.36/80	W20/86	25/2/86	SR & MR	

SYMBOLS


- Boundary
Township, Meridian, Baseline.....
- Road allowance; surveyed.....
shoreline.....
- Lot/Concession; surveyed.....
unsurveyed.....
- Parcel; surveyed.....
unsurveyed.....
- Right-of-way; road.....
railway.....
utility.....
- Reservation.....
- Cliff, Pit, Pile.....
- Contour.....
Interpolated.....
Approximate.....
Depression.....
- Control point (horizontal).....
- Flooded land.....
- Mine head frame.....
- Pipeline (above ground).....
- Railway; single track.....
double track.....
abandoned.....
- Road; highway, county, township.....
access.....
trail, bush.....
- Shoreline (original).....
- Transmission line.....
- Wooded area.....

NOTES

THE SUBDIVISION OF THIS TOWNSHIP INTO LOTS AND CONCESSIONS WAS ANNULLED AUGUST 18, 1964.

DISPOSITION OF CROWN LANDS

- Patent
Surface & Mining Rights.....
Surface Rights Only.....
Mining Rights Only.....
- Lease
Surface & Mining Rights.....
Surface Rights Only.....
Mining Rights Only.....
- Licence of Occupation.....
- Order-in-Council.....
- Cancelled.....
- Reservation.....
- Sand & Gravel.....

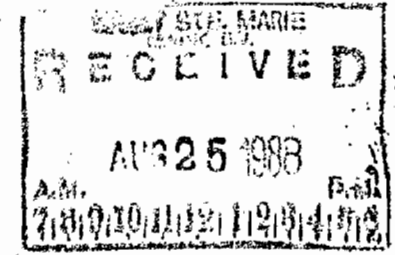

The 1980 Magnetic Bearing
Approx. 1.2W Annual Change
Increasing 6

THE INFORMATION THAT APPEARS ON THIS MAP HAS BEEN COMPILED FROM VARIOUS SOURCES, AND ACCURACY IS NOT GUARANTEED. THOSE WISHING TO STAKE MINING CLAIMS SHOULD CONSULT WITH THE MINING RECORDER, MINISTRY OF NORTHERN DEVELOPMENT AND MINES FOR ADDITIONAL INFORMATION ON THE STATUS OF THE LANDS SHOWN HEREON.