


894 -
Field Twp.

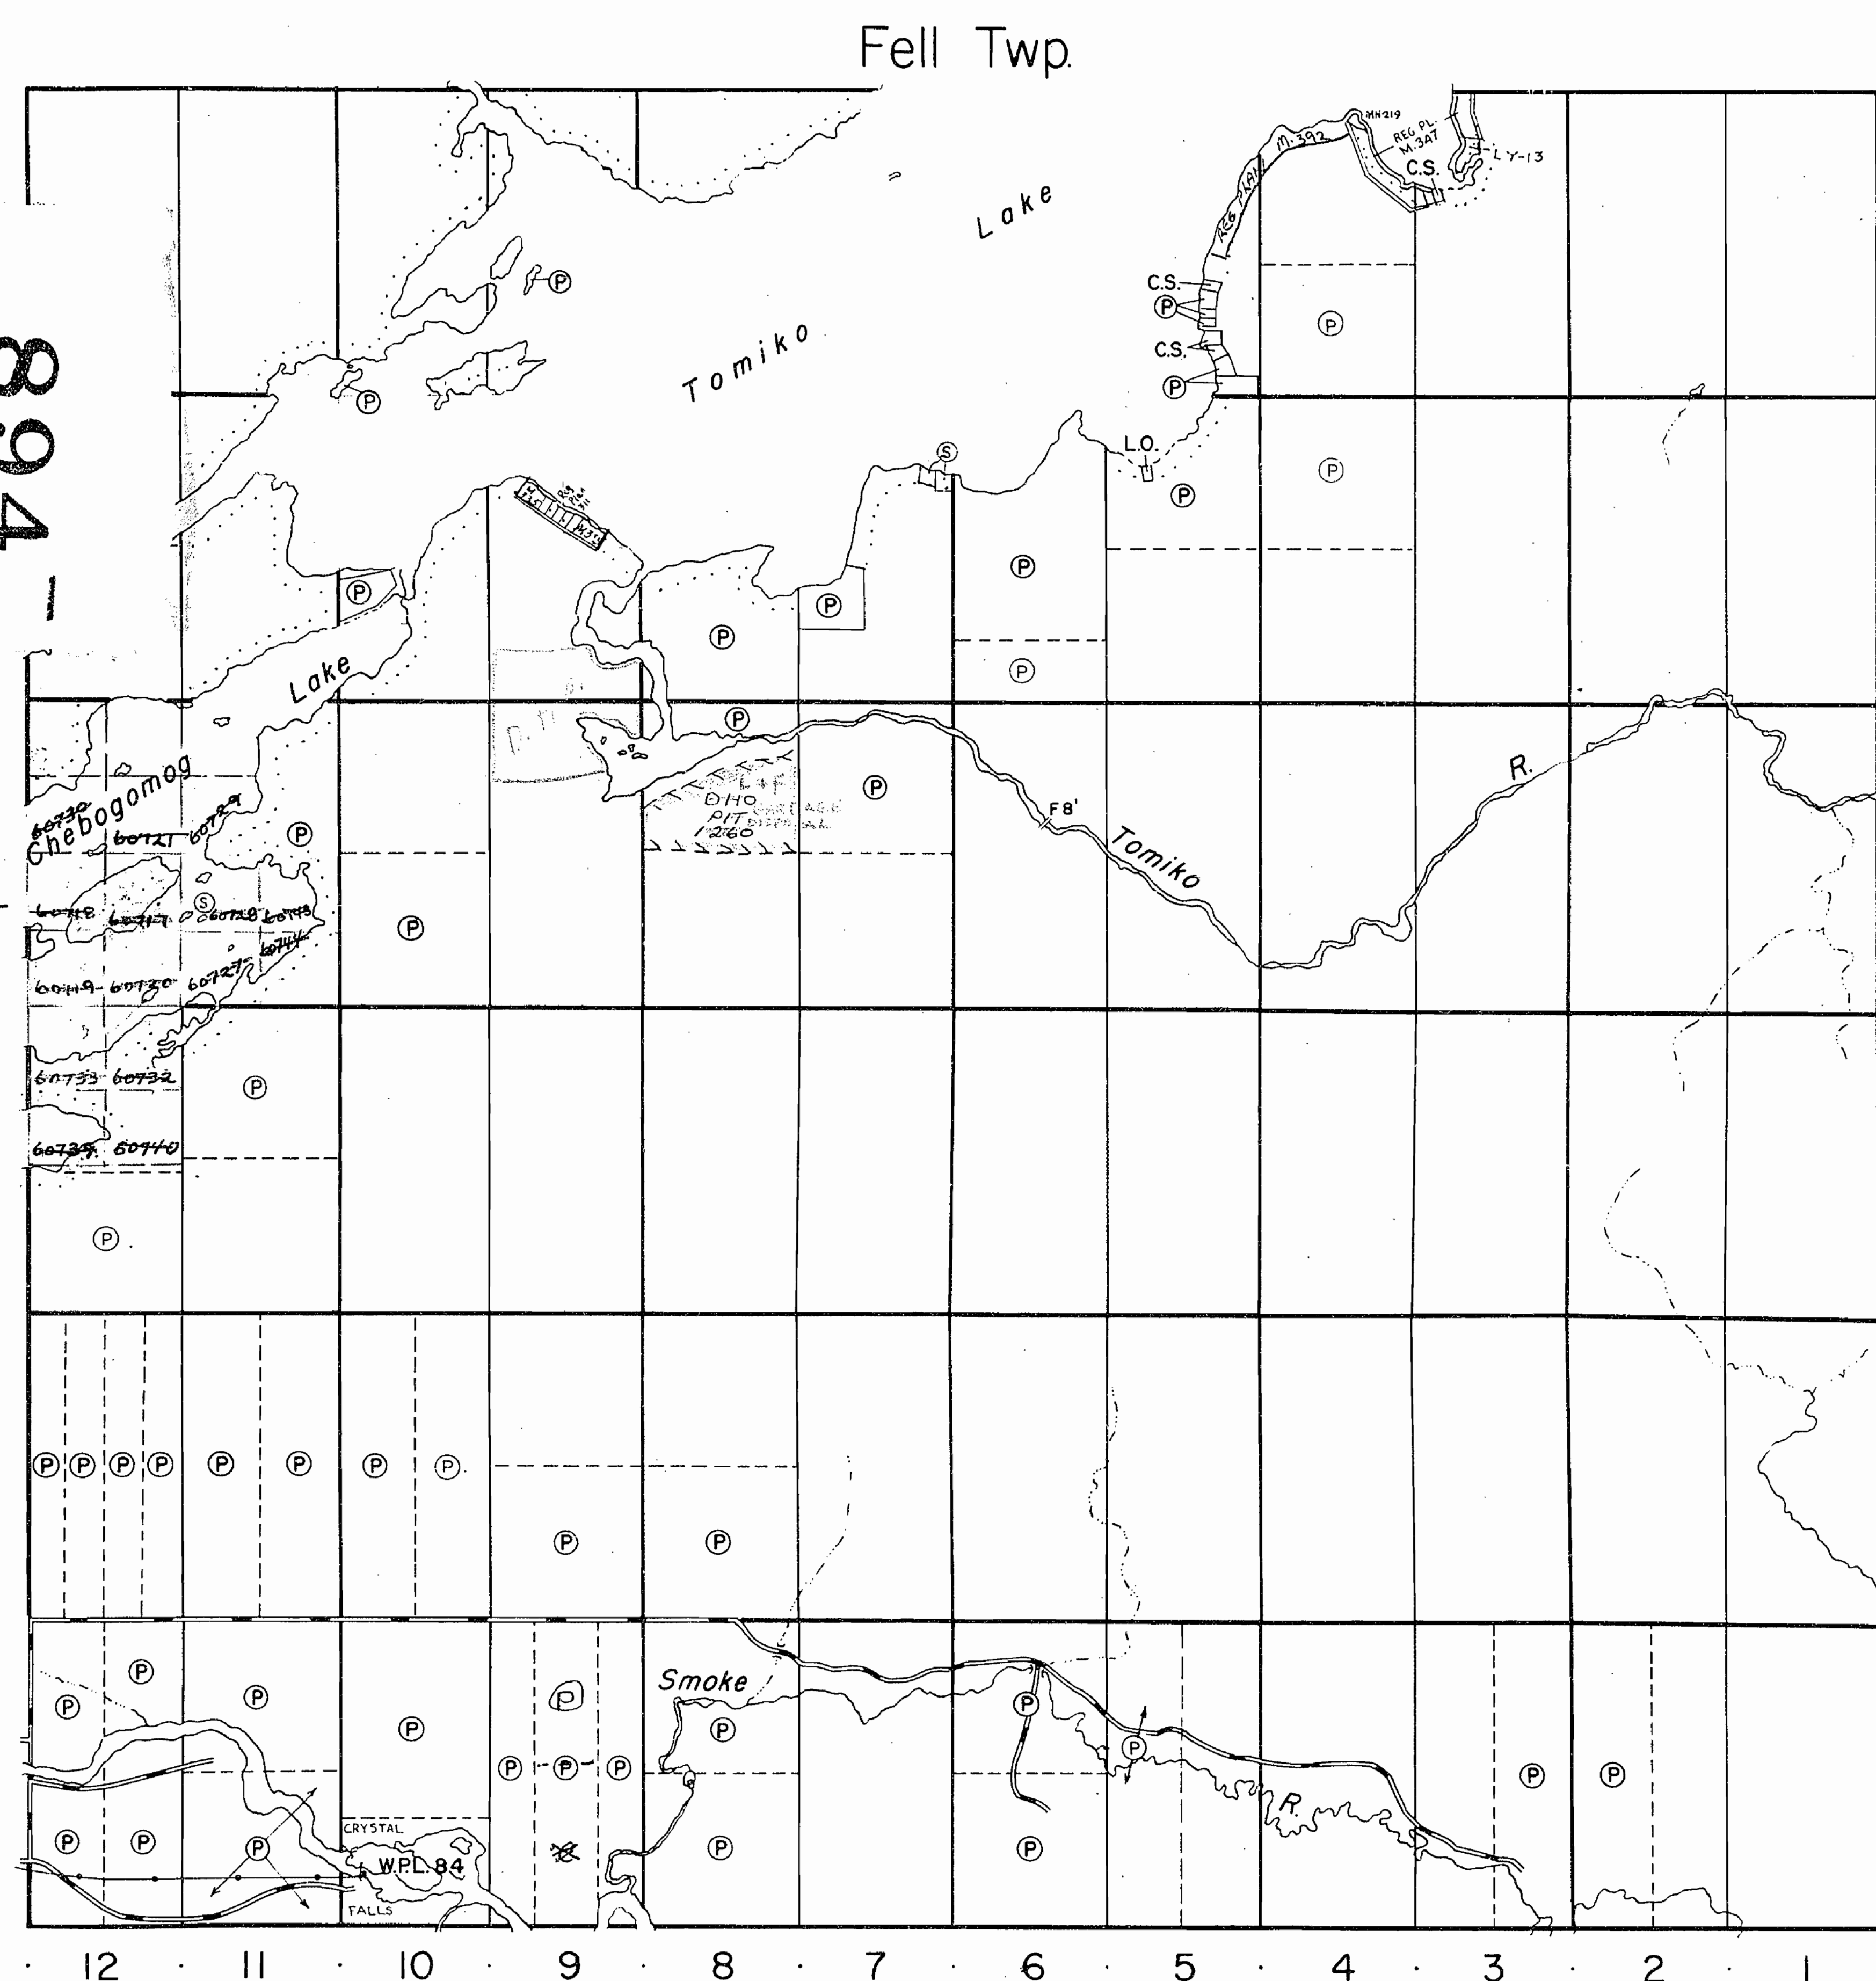

THE TOWNSHIP
OF

GRANT

DISTRICT OF
NIPISSING

TIMISKAMING
MINING DIVISION


SCALE: 1-INCH=40 CHAINS

LEGEND

PATENTED LAND	Ⓟ
CROWN LAND SALE	C.S.
LEASES	Ⓛ
LOCATED LAND	Loc.
LICENSE OF OCCUPATION	L.O.
MINING RIGHTS ONLY	M.R.O.
SURFACE RIGHTS ONLY	S.R.O.
ROADS	—
IMPROVED ROADS	—
KING'S HIGHWAYS	—
RAILWAYS	—
POWER LINES	—
MARSH OR MUSKEG	—
MINES	—

NOTES

Flooding rights between elevation 102.5' and 104.5' to H.E.P.C. Crown Lease 2445.
400' Surface Rights Reservation around all Lakes and Rivers.

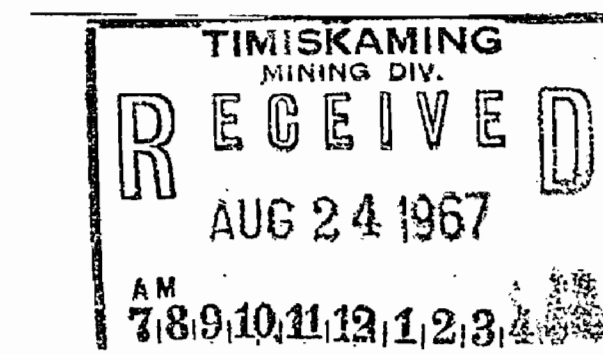

PT LOT 8, CON 4, 20 ACRES, WITH DRAIN FROM PROSPECTING, STAKING, SALE OF LEASE FOR THE PURPOSE OF GRADING DEEPER TRENDS & FLOODS,

PLAN NO.- M-894

DEPARTMENT OF MINES
—ONTARIO—

GEM

* Aug 84

THE TOWNSHIP OF
OF

GRANT

DISTRICT OF
NIPISSING

SUDBURY
MINING DIVISION

SCALE: 1-INCH=40 CHAINS

LEGEND

PATENTED LAND	P
CROWN LAND SALE	CS
LEASES	L
LOCATED LAND	Loc.
LICENSE OF OCCUPATION	L.O.
MINING RIGHTS ONLY	M.F.O.
SURFACE RIGHTS ONLY	S.R.O.
ROADS	
IMPROVED ROADS	
KING'S HIGHWAYS	
RAILWAYS	
POWER LINES	
MARSH OR MUSKEG	
MINES	
PATENTED for S.R.O.	

NOTES

Flooding rights between elevation 102.5' and 104.5' to H.E.P.C. Crown Lease 2445.

400' Surface Rights Reservation around all Lakes and Rivers.

Areas withdrawn from staking under Section 43 of the Mining Act (R.S.O. 1970)

Order No.	File	Date	Disposition
(1)	4.1.76 30863	16/1/76	S.R.O.
(2)	W 14.78 46799	14/3/79	S.R.O.
(3)	W 1/82 (60)07.2	8/1/82	S.R.O.

SAND and GRAVEL


① QUARRY PERM.
* See Land Roll File - Memo 1984.12.19

* IN SERVICE 1984.08.01 -

GRANT

PLAN NO.- M-894

ONTARIO
MINISTRY OF NATURAL RESOURCES
SURVEYS AND MAPPING BRANCH

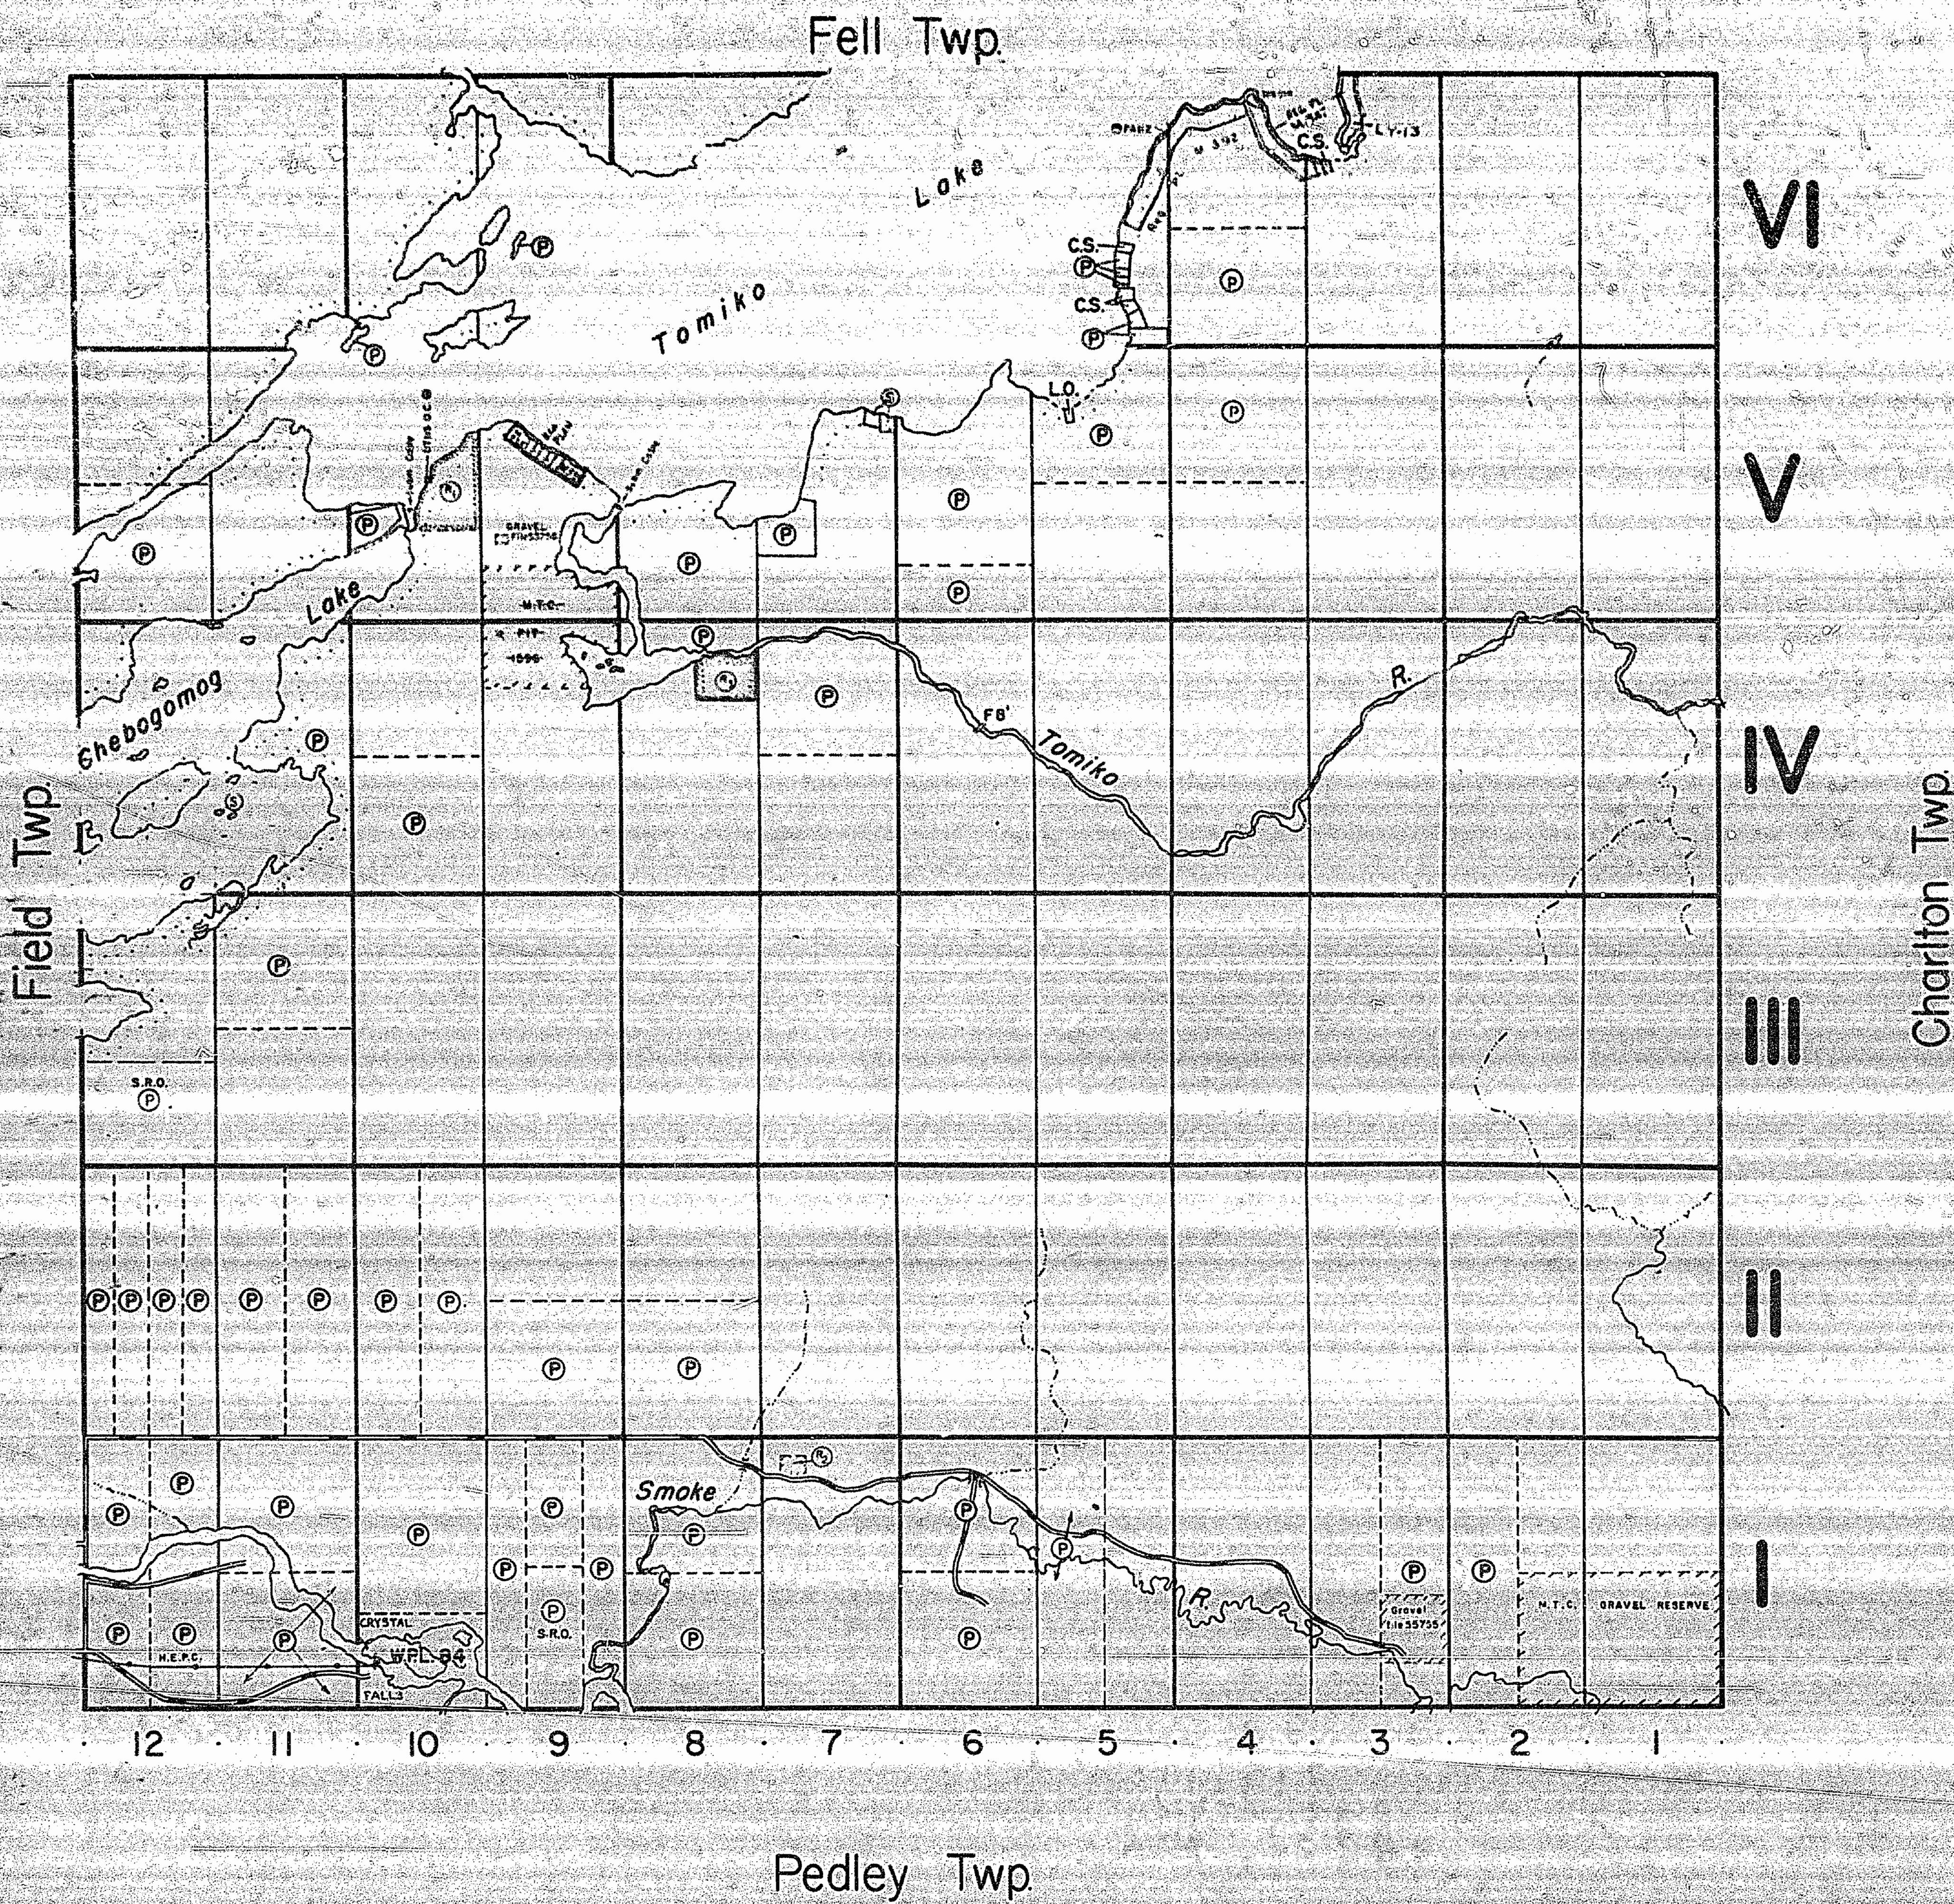

MAP SYMBOLOGY

Aerial Cableway	Pipeline (above ground)
Boundary	Railroad
International	Single Track
Interprovincial	Double Track
District, Township	Abandonment
Indian Reserve	Terrace
Approximate	Road
Lat. Concession	Highway, County
Approximate	Township
Park Boundary	
Bridge	
Rock, Railroad	
Building	
Chimney	
Cliff, Pit, Pile	
Contours	
Interpreted	
Approximate	
Depression	
Control Points	
Horizontal	
Vertical	
Culvert	
Falls	
Double line river	
Fence, Hedge, Wall	
Feature Outline (Construction features, etc.)	
Flooded Land	
Lock	
Marsh or Swamp	
Mast	
Mine Head Frame	
Outcrop	

AREAS WITHDRAWN FROM DISPOSITION

M.R.O. - MINING RIGHTS ONLY
S.R.O. - SURFACE RIGHTS ONLY
M.+S. - MINING AND SURFACE RIGHTS

Description	Order No.	Date	Disposition	File
W.I./78	1611/78	S.R.O.	30803	
W.I./78	14/3/78	S.R.O.	40799	
W.I./82	18/1/82	S.R.O.	160707 v.2	
O.S.-2/92	05/5/92	S.R.O.	Land Roll	

SAND AND GRAVEL

GRAVEL PIT	53256
GRAVEL PIT	55755
M.T.C. GRAVEL RESERVE	

NOTE


THE REGULATED WATER LEVEL IS CONTROLLED BY A DAM AT THE OUTLET OF CHEBAGAMOG LAKE (TWP. OF FIELD) AND IS CONTOUR 802.0' G.S.C. DATUM. FLOODING RIGHTS GRANTED BY CROWN LEASE NO.2445 TO CONTOUR ELEVATION 807.5' G.S.C. DATUM.

Licence of Occupation No. 9836

(Flooding Purposes as necessary for the generation of Water Power) in lots 11 & 12 Conc. III, Lots 8, 11 & 12 Conc. IV, Lots 5, 7, 9, 10, 11 & 12, Conc. V, Lots 3, 4, 5, 7, 8, 9, 10, & 11 Conc. VI

Tomiko Lake

(See Fell Township Land (all File for Plan)

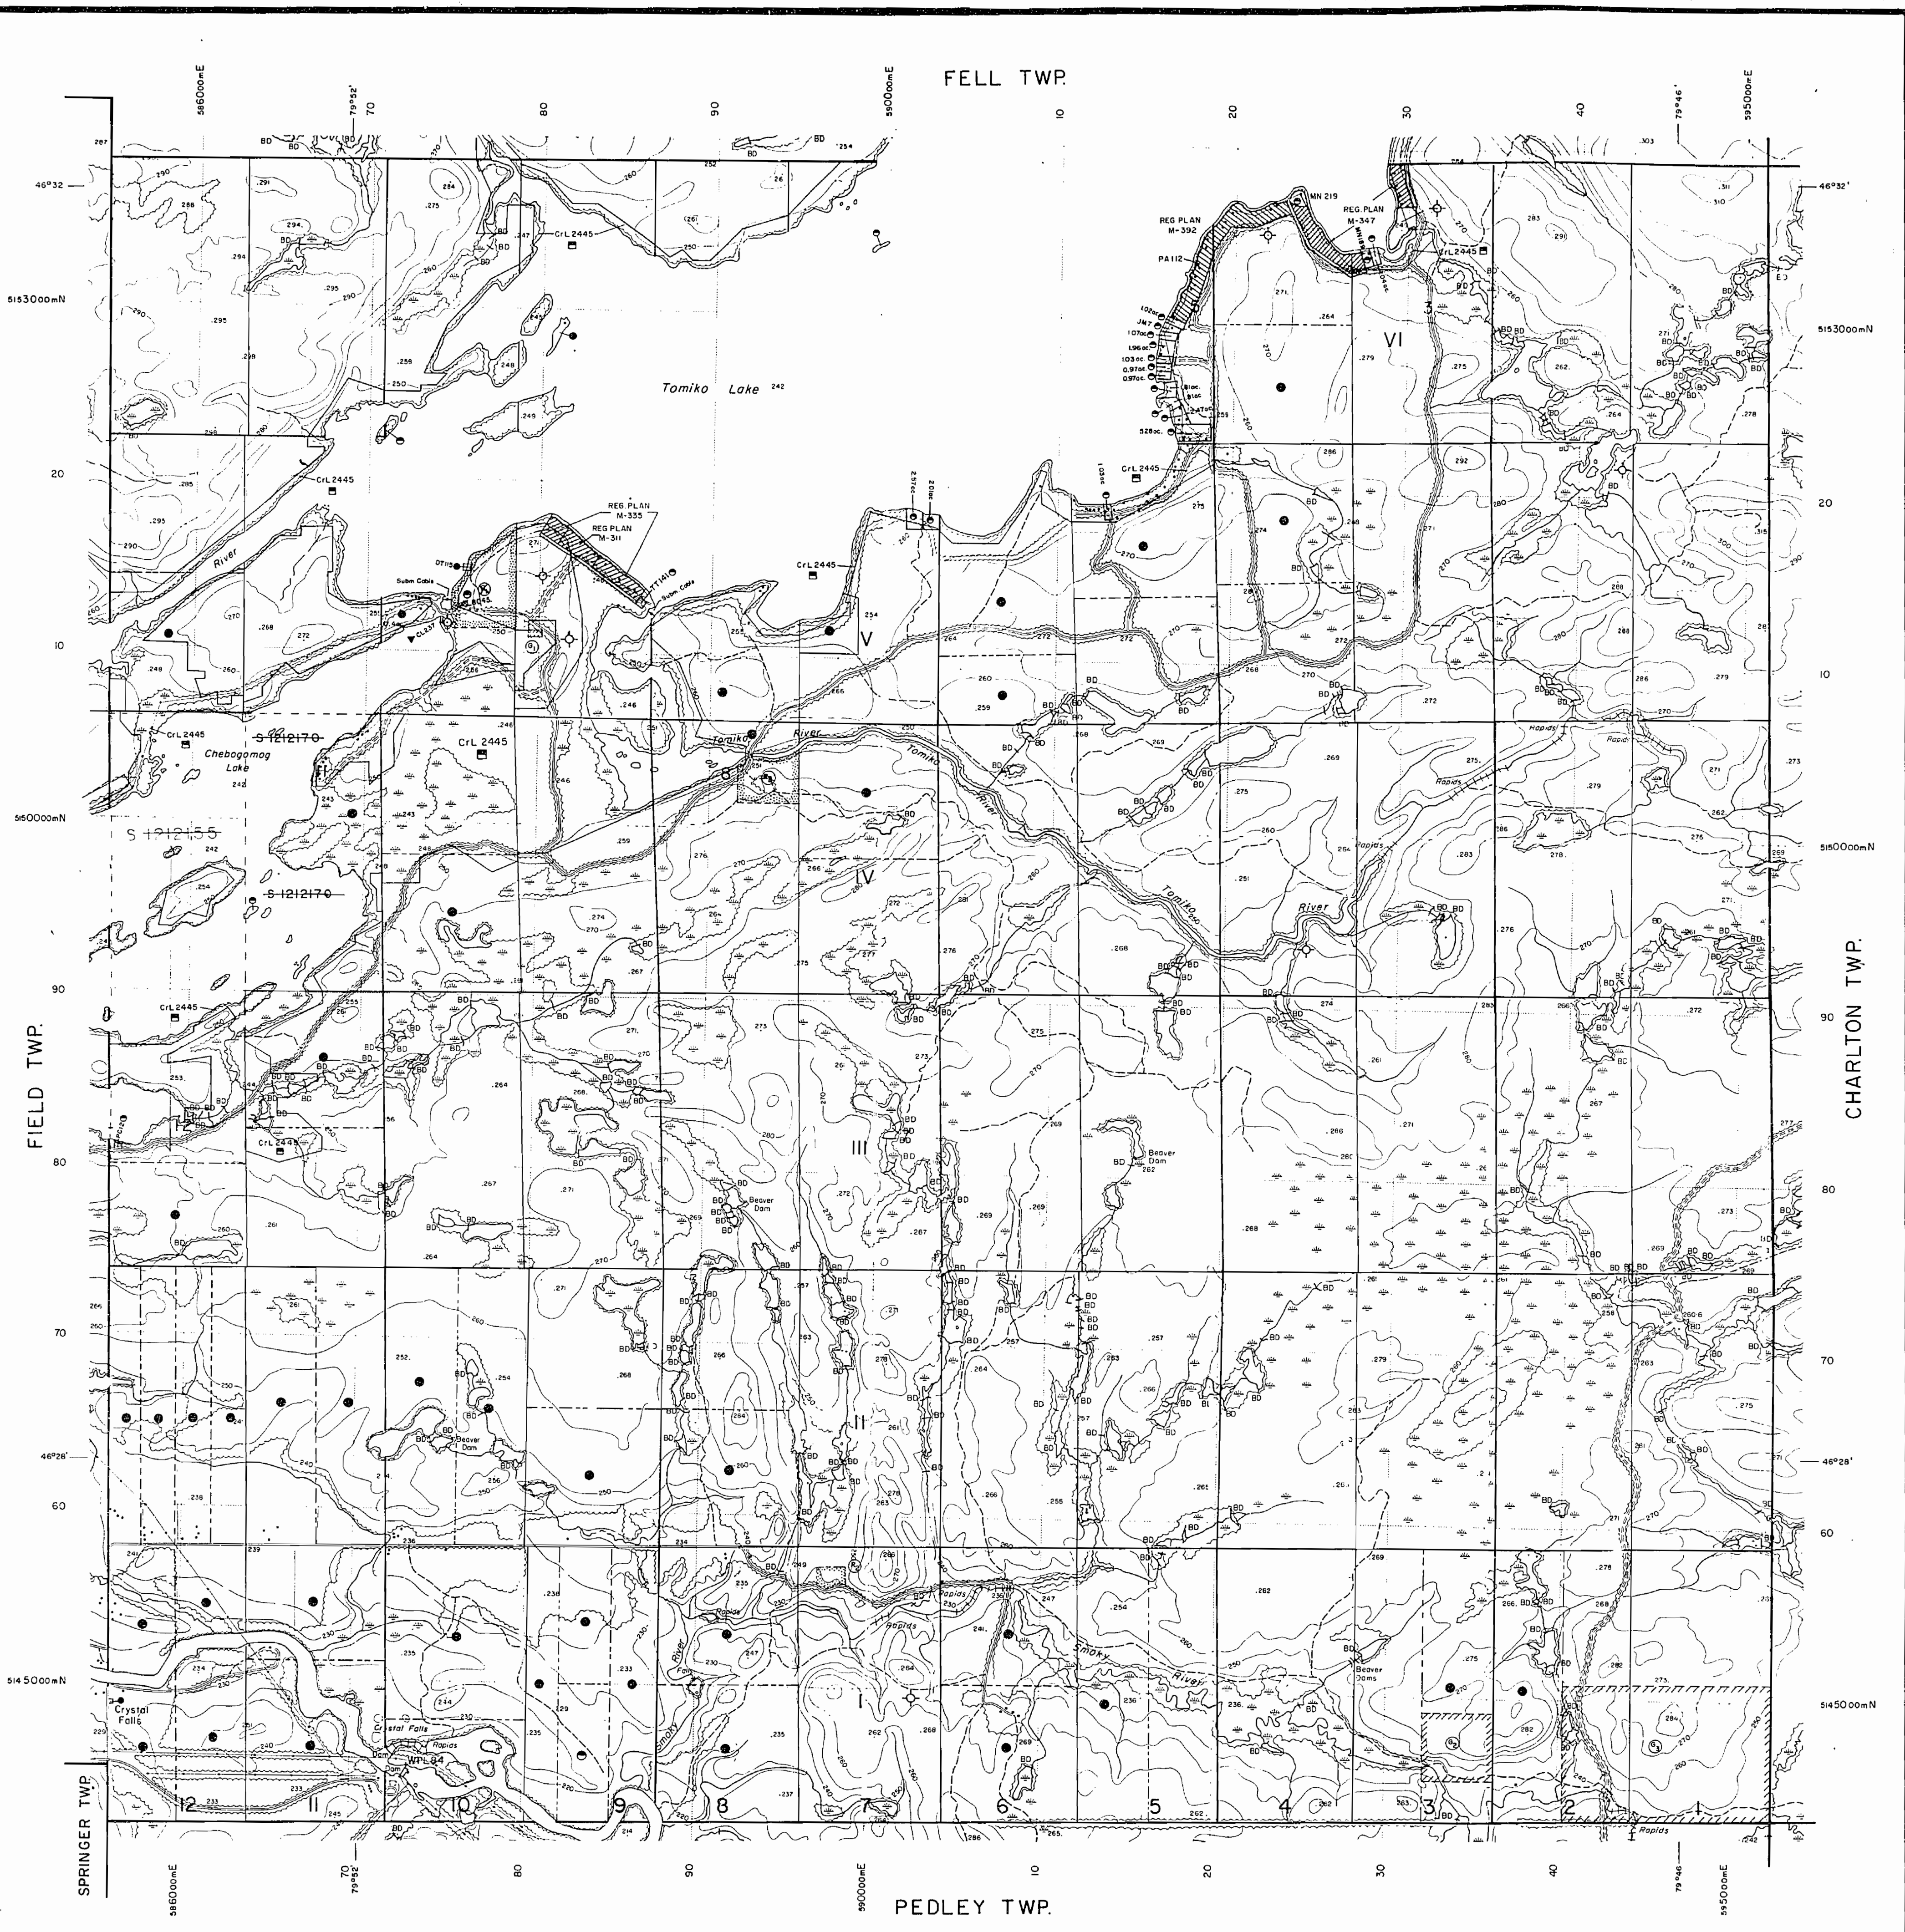


LEGEND

HIGHWAY AND ROUTE NO.
OTHER ROADS
TRAILS
SURVEYED LINES:
TOWNSHIPS, BASE LINES, ETC.
LOTS, MINING CLAIMS, PARCELS, ETC.
UNSURVEYED LINES:
LOT LINES
PARCEL BOUNDARY
MINING CLAIMS ETC.
RAILWAY AND RIGHT OF WAY
UTILITY LINES
NON-PERENNIAL STREAM
FLOODING OR FLOODING RIGHTS
SUBDIVISION OR COMPOSITE PLAN
RESERVATIONS
ORIGINAL SHORELINE
MARSH OR MUSKEG
MINES
TRAVERSE MONUMENT

DISPOSITION OF CROWN LANDS

TYPE OF DOCUMENT	SYMBOL
PATENT, SURFACE & MINING RIGHTS	●
" SURFACE RIGHTS ONLY	○
" MINING RIGHTS ONLY	○
LEASE, SURFACE & MINING RIGHTS	■
" SURFACE RIGHTS ONLY	■
" MINING RIGHTS ONLY	■
LICENCE OF OCCUPATION	OC
ORDER-IN-COUNCIL	OC
RESERVATION	○
CANCELLED	○
SAND & GRAVEL	○
LAND USE PERMIT	○

NOTE: MINING RIGHTS IN PARCELS PATENTED PRIOR TO MAY 6, 1913, VESTED IN ORIGINAL PATENTEE BY THE PUBLIC LANDS ACT, R.S.O. 1970, CHAP. 380, SEC. 63, SUBSEC. 1.

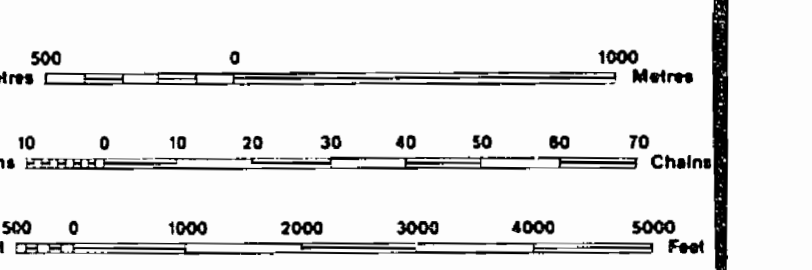

SCALE 1:20 000

DATE OF ISSUE

JUN 16 1988

PROVINCIAL RECORDING
OFFICE - SUDBURY

GRID ZONE : 17

THE INFORMATION THAT APPEARS ON THIS MAP HAS BEEN COMPILED FROM VARIOUS SOURCES, AND ACCURACY IS NOT GUARANTEED. THOSE WISHING TO STAKE MINING CLAIMS SHOULD CONSULT WITH THE MINING RECORDER, MINISTRY OF NORTHERN DEVELOPMENT AND MINES, FOR ADDITIONAL INFORMATION ON THE STATUS OF THE LANDS SHOWN HEREON.

TOWNSHIP

GRANT

M.N.R. ADMINISTRATIVE DISTRICT

NORTH BAY

MINING DIVISION

SUDBURY

LAND TITLES / REGISTRY DIVISION

NIPISSING

Ministry of Natural Resources
Land Management Branch

Original Compilation: JUNE, 1985

Revised:

Number

G-2841

* Aug 84

THE TOWNSHIP OF
OF

GRANT

DISTRICT OF
NIPISSING

SUDBURY
MINING DIVISION

SCALE: 1-INCH=40 CHAINS

LEGEND

PATENTED LAND	(P)
CROWN LAND SALE	C.S.
LEASES	(L)
LOCATED LAND	Loc.
LICENSE OF OCCUPATION	L.O.
MINING RIGHTS ONLY	M.R.O.
SURFACE RIGHTS ONLY	S.R.O.
ROADS	—
IMPROVED ROADS	—
KING'S HIGHWAYS	—
RAILWAYS	—
POWER LINES	—
MARSH OR MUSKEG	—
MINES	—
PATENTED for S.R.O.	—

NOTES

Flooding rights between elevation 102.5' and 104.5' to H.E.P.C. Crown Lease 2445.

400' Surface Rights Reservation around all Lakes and Rivers.

Areas withdrawn from staking under Section 43 of the Mining Act (R.S.O. 1970).

Order No.	File	Date	Disposition
(R1)	W. 1/76	30863	16/1/76 S.R.O.
(R2)	W. 14/78	40799	14/3/78 S.R.O.
(R3)	W. 1/82	160707-2	18/1/82 S.R.O.

SAND and GRAVEL

(E) QUARRY PERMIT

* See Land Roll File - Memo 1984 12 19

* IN SERVICE 1984 08 01 - JH


GRANT

PLAN NO.- M-894

ONTARIO

MINISTRY OF NATURAL RESOURCES

SURVEY AND MAPPING BRANCH

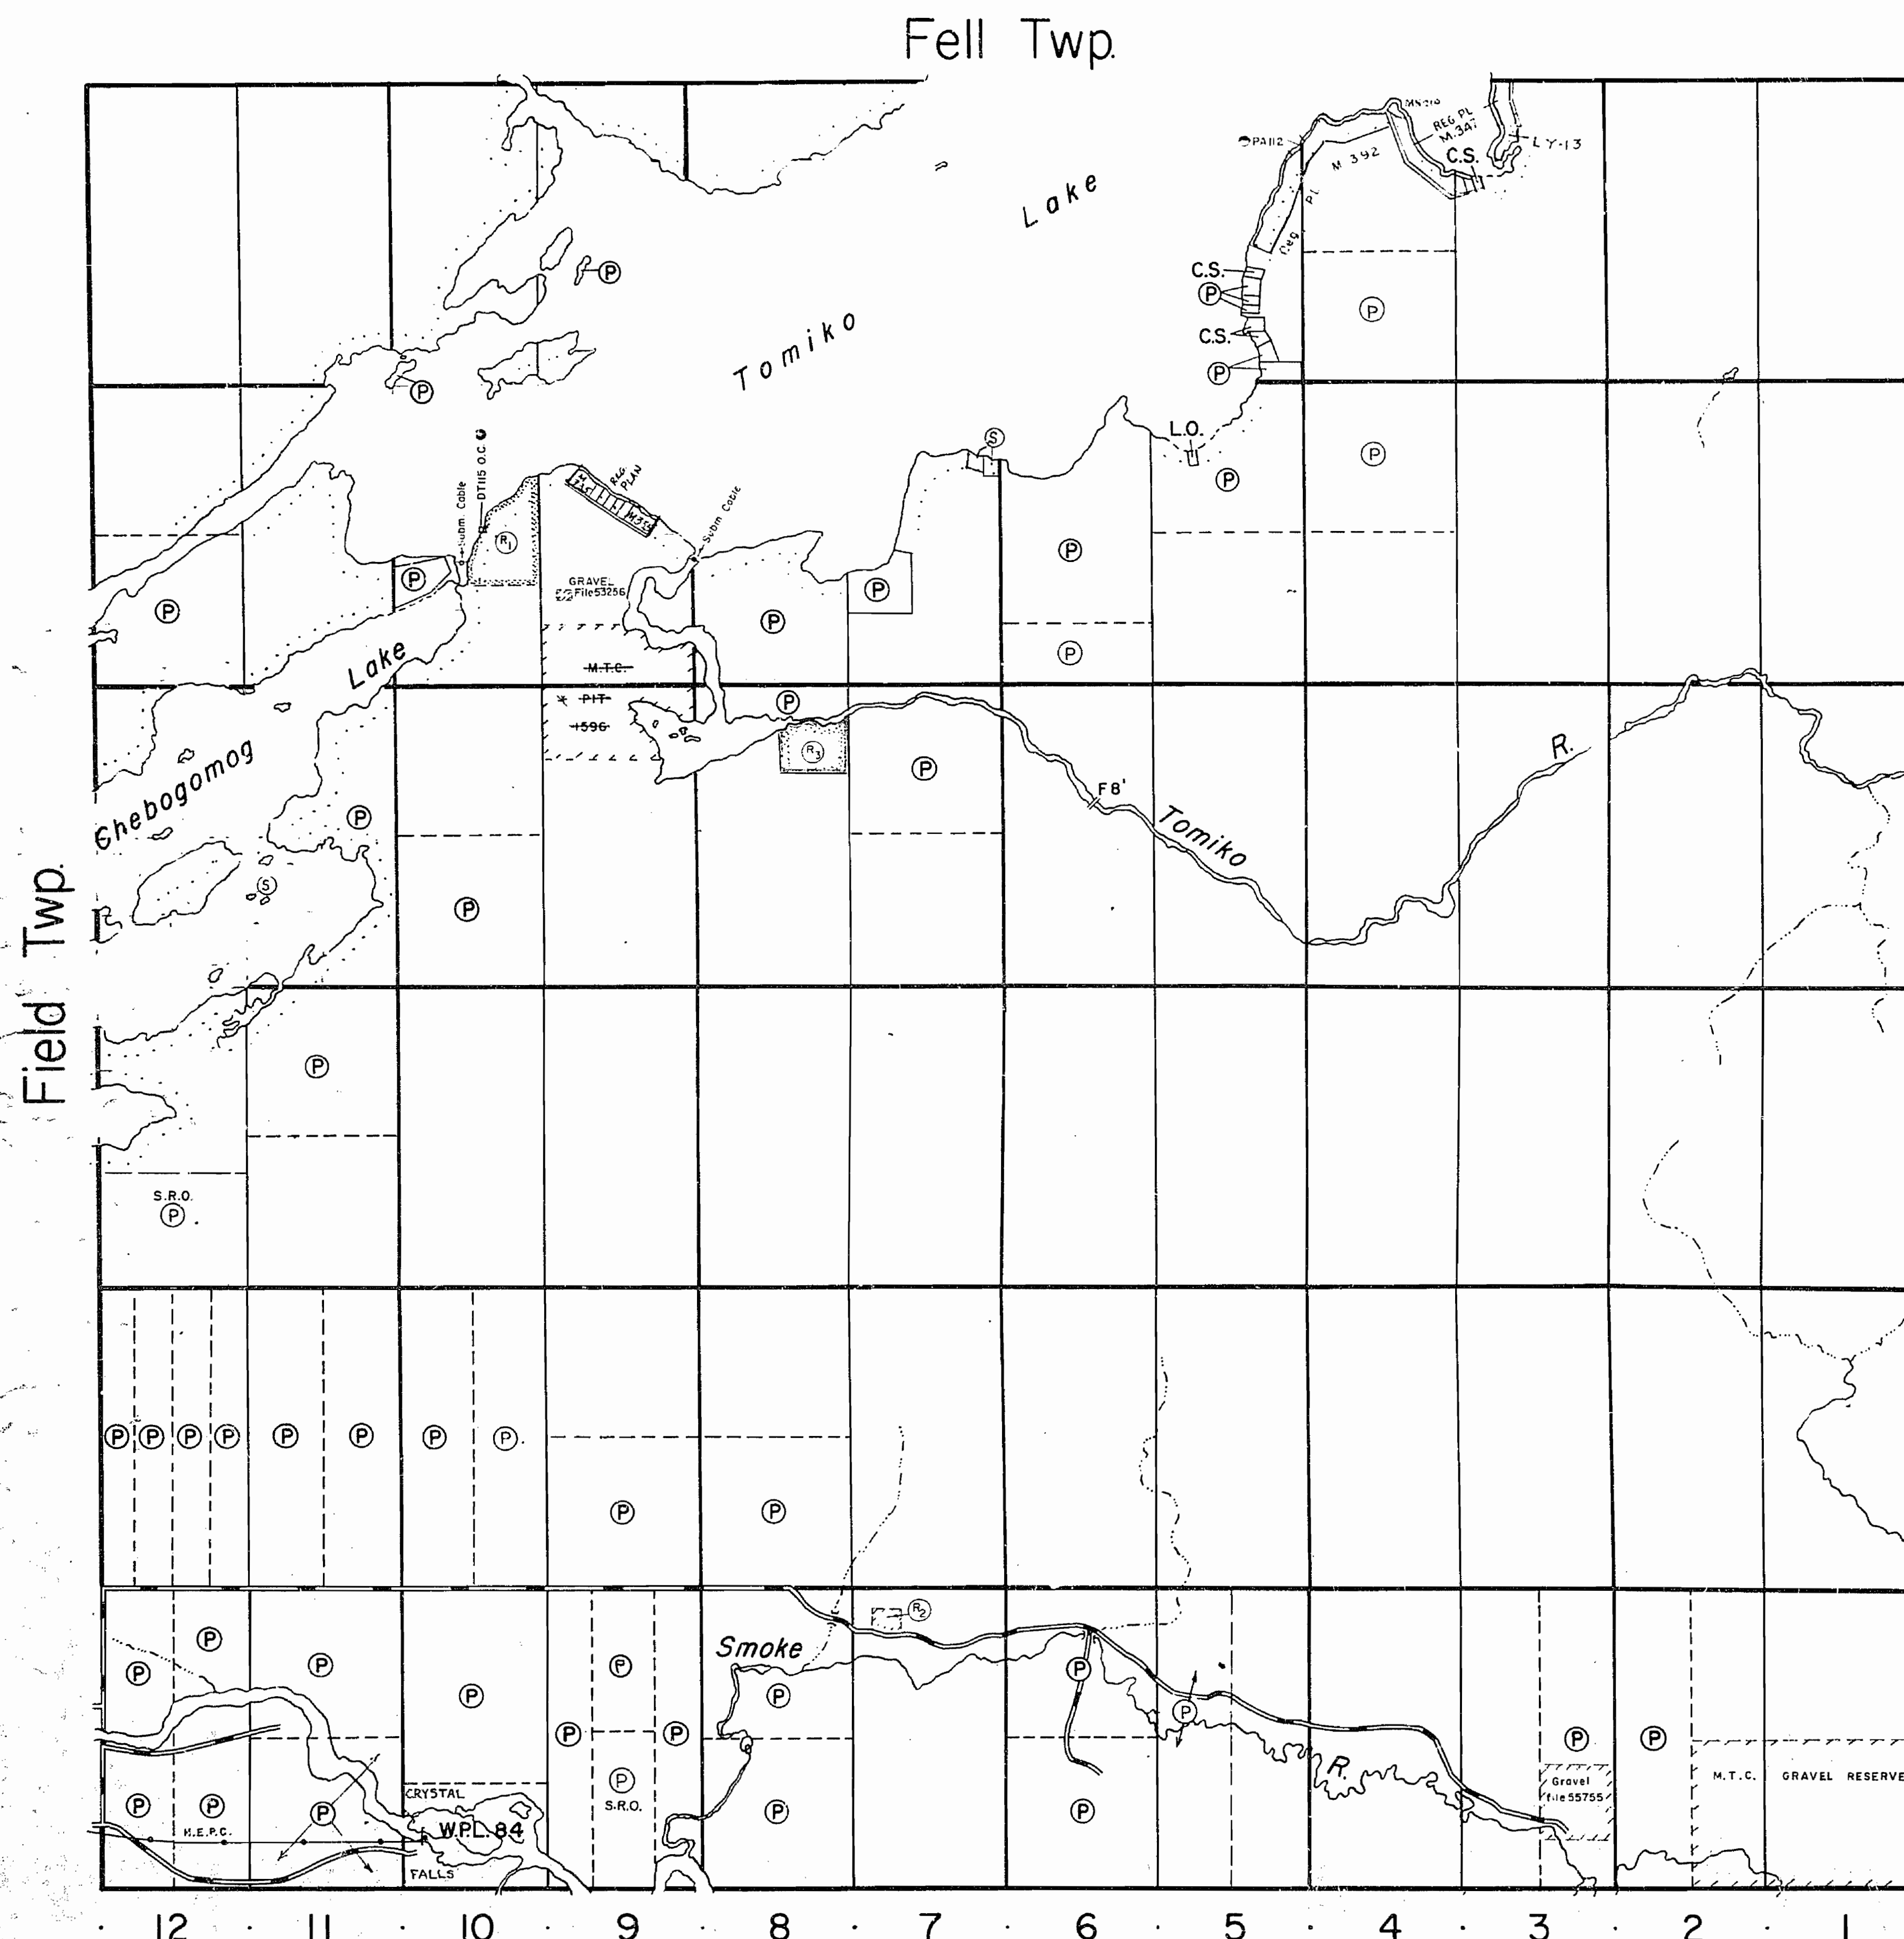

VI

V

IV

III


II

I

Charlton Twp.

Pedley Twp.

894

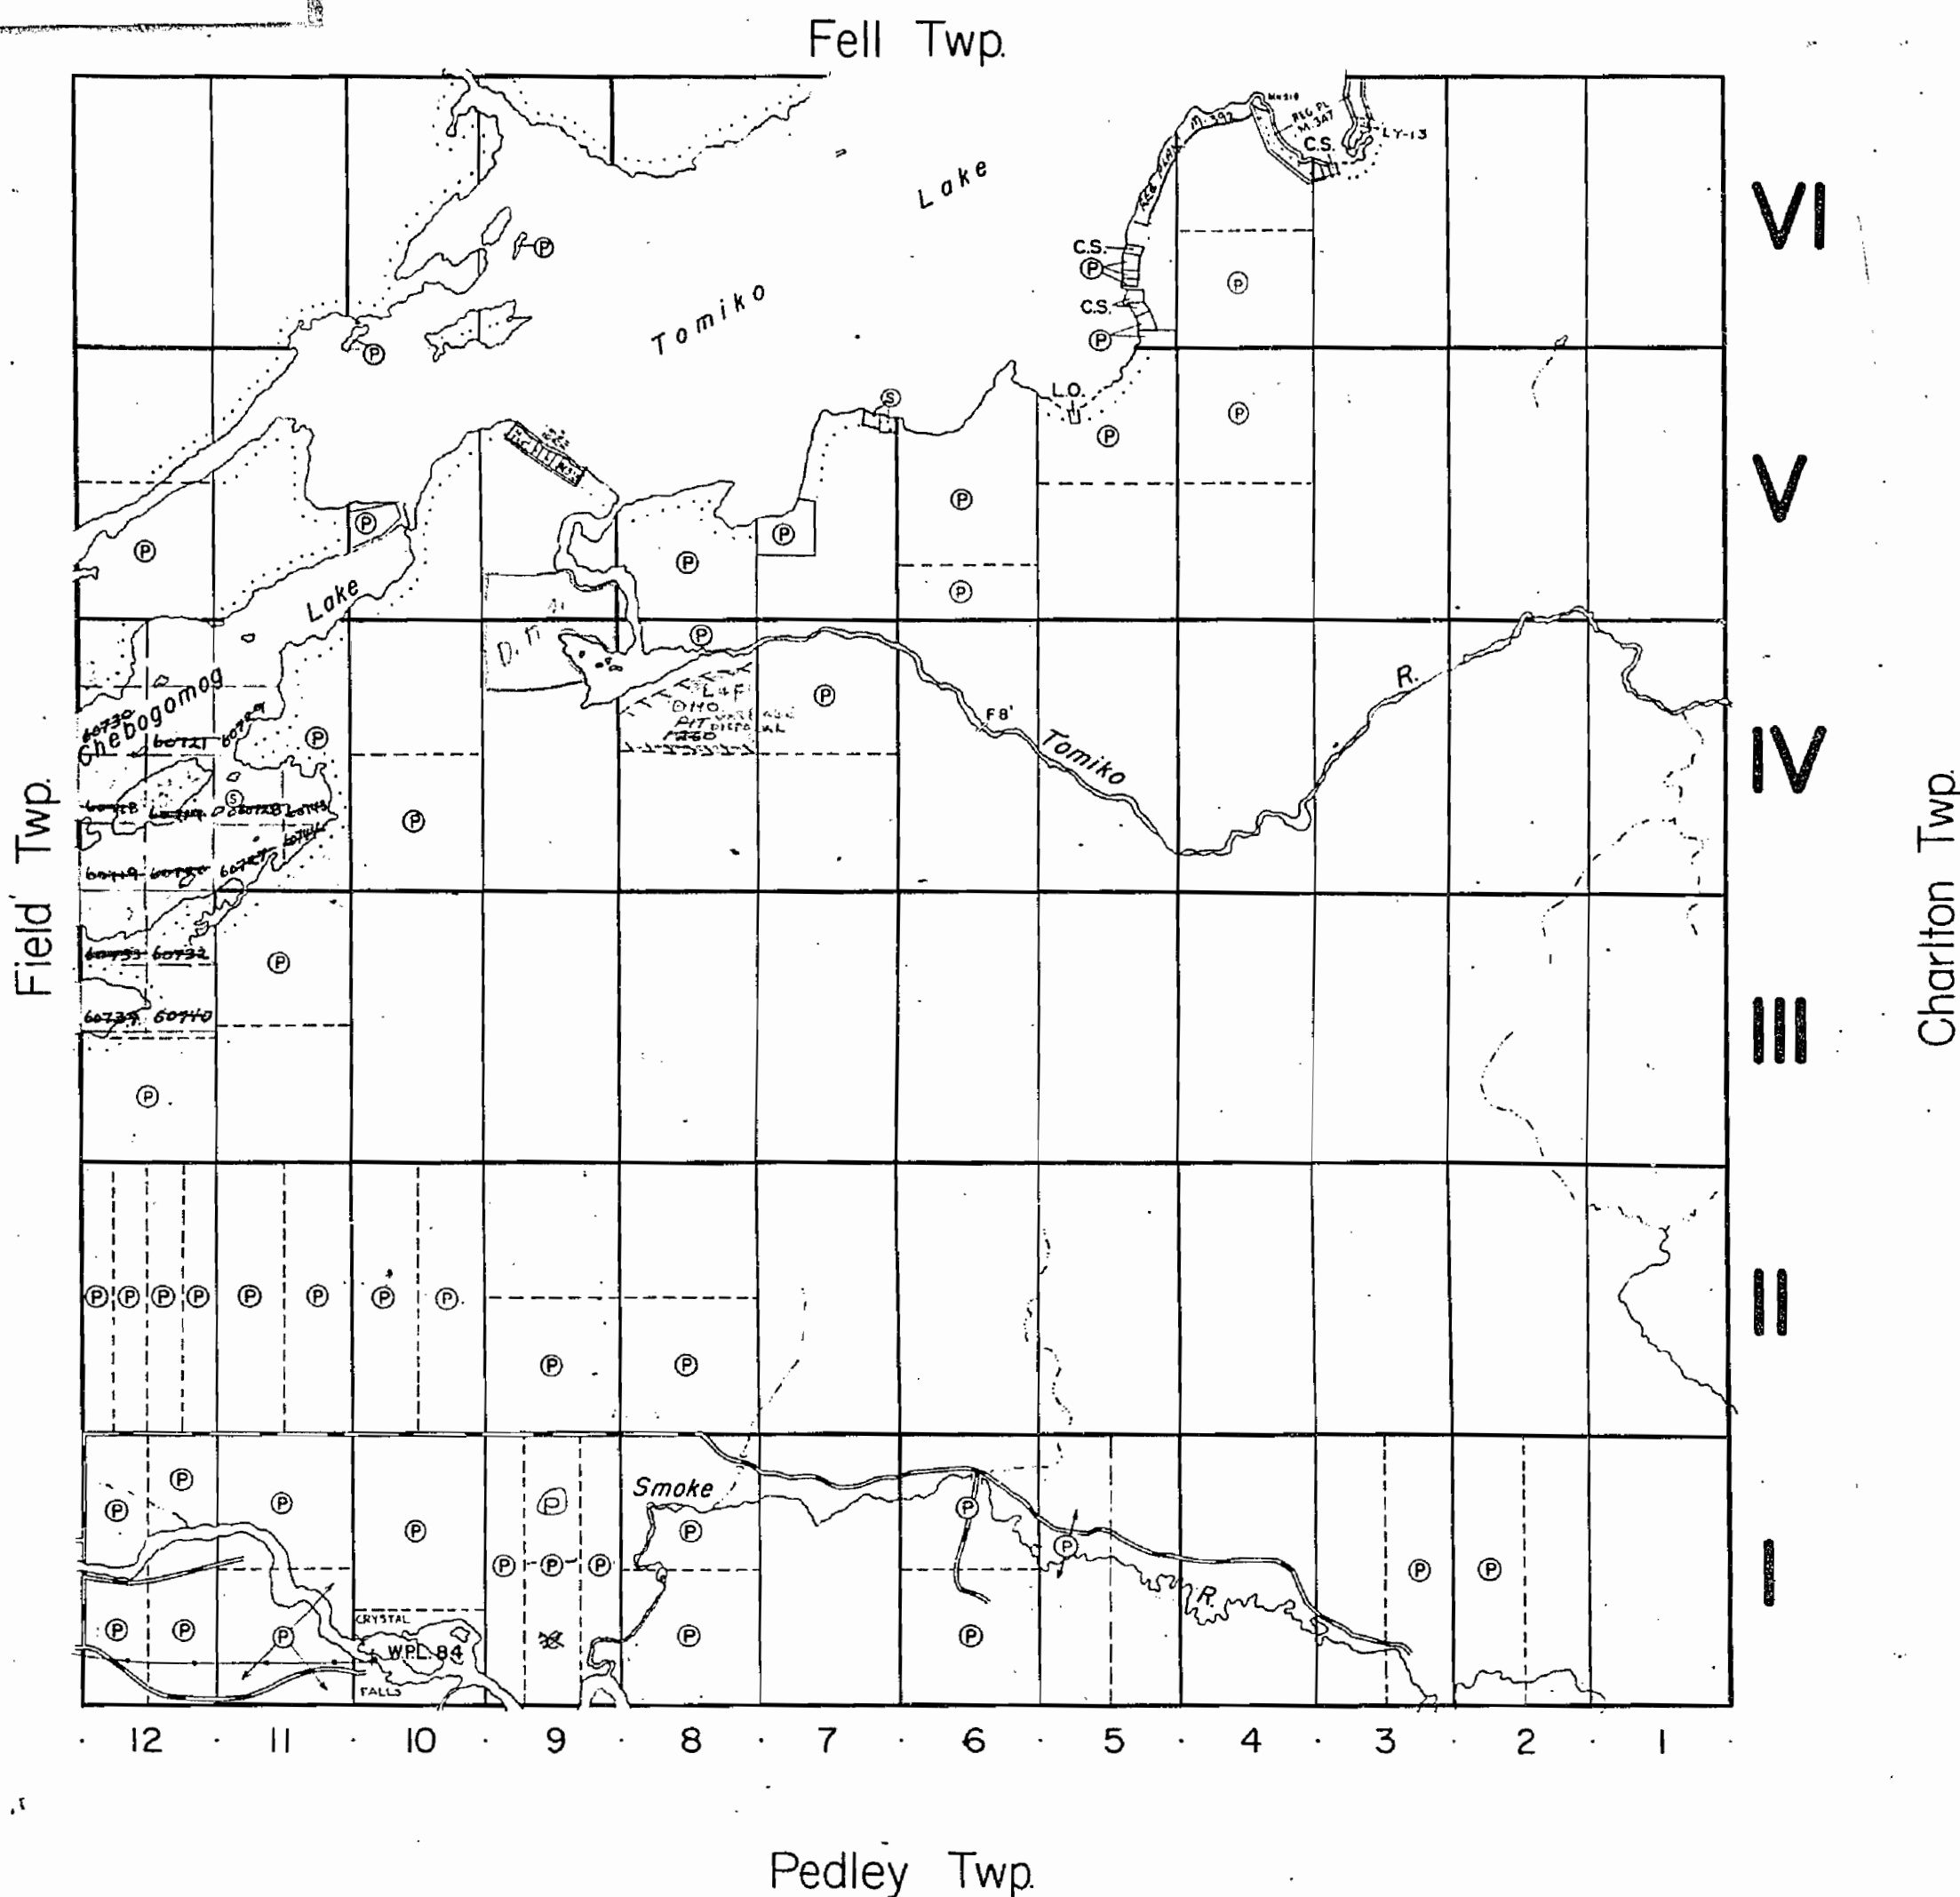

THE TOWNSHIP OF

GRANT #2DISTRICT OF
NIPISSINGTIMISKAMING
MINING DIVISION

SCALE: 1-INCH = 40 CHAINS


LEGEND

PATENTED LAND	Ⓟ
CROWN LAND SALE	C.S.
LEASES	Ⓛ
LOCATED LAND	Loc.
LICENSE OF OCCUPATION	L.O.
MINING RIGHTS ONLY	M.R.O.
SURFACE RIGHTS ONLY	S.R.O.
ROADS	---
IMPROVED ROADS	==
KING'S HIGHWAYS	==
RAILWAYS	==
POWER LINES	---
MARSH OR MUSKEG	---
MINES	X

NOTES

Flooding rights between elevation 102.5' and 104.5' to H.E.P.C. Crown Lease 2445.

400' Surface Rights Reservation around all Lakes and Rivers.

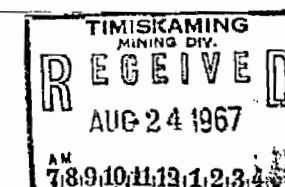

PT LOT 8, CON 4, 2000S WITHDRAWN FROM PROSPECTING, STAKING, SALE OR LEASE FOR THE PURPOSE OF GAILBAG DISPOSAL LANDS & FORESTS.

PLAN NO.- M-894

DEPARTMENT OF MINES
—ONTARIO—

MAP SYMBOLOLOGY

Aerial Cableway	Pipeline (above ground)
Boundary	Railroad
International	Single Track
Provincial	Double Track
District, Township	Abandoned
Indian Reserve	Turbine
Approximate	Road
Lot, Concession	Highway, County
Approximate	Township
Perk Boundary	Access (road or daylight maintenance or significant driveway)
Bridge	Trail, Back Road (garage, alley)
Road, Railroad	Rapids
Building	Double line river with multiple rapids
Chimney	Double line river with multiple rapids
Cliff, Pit, Pile	Reservoir
Contours	River, Stream, Canal
Interpolated	Approximate
Approximate	Direction of flow
Depression	Rock
Control Points	Significant
Horizontal	Shoal
Vertical	Spot Elevation (lake elevations)
Culvert	Tower
Falls	Transmission Line
Double line river	Pole
Fence, Hedge, Wall	Pylon
Feature Outline (construction features, etc.)	Tunnel
Flooded Land	Utility Pole
Lock	Wharf, Dock, Pier
Marsh or Swamp	Wooded Area
Moor	
Mine Head Frame	
Outcrop	

AREAS WITHDRAWN FROM DISPOSITION

M.R.O. - MINING RIGHTS ONLY
S.R.O. - SURFACE RIGHTS ONLY
M.+S. - MINING AND SURFACE RIGHTS

Description	Order No.	Date	Disposition	File
W.1/76	16/1/76	S.R.O.	30803	
W.14/78	14/3/78	S.R.O.	40799	
W.1/92	18/1/92	S.R.O.	160707+2	
O-5-2/92	05/5/92	S.R.O.	Land Roll	

SAND AND GRAVEL

GRAVEL PIT	55256
GRAVEL PIT	55755
M.T.C. GRAVEL RESERVE	

NOTE

THE REGULATED WATER LEVEL IS CONTROLLED BY A DAM AT THE OUTLET OF CHEBOGOMOG LAKE (TWP. OF FIELD) AND IS CONTOUR 802.0' G.S.C. DATUM. FLOODING RIGHTS GRANTED BY CROWN LEASE NO.2445 TO CONTOUR ELEVATION 807.5' G.S.C. DATUM.

Licence of Occupation No. 9836

(Flooded Purposes as necessary for the generation of Water Power) in Lots 11 & 12 Conc. III, Lots 8, 11, & 12 Conc. IV, Lots 5, 7, 9, 10, 11, & 12, Conc. V, Lots 3, 4, 5, 7, 8, 9, 10, & 11 Conc. VI
Tomiko Lake
(See Fell Township Land Roll File for Plan)

FIELD TWP.

SPRINGER TWP.

PEDLEY TWP.

FELL TWP.

CHARLTON TWP.


LEGEND

HIGHWAY AND ROUTE No.	
OTHER ROADS	
TRAILS	
SURVEYED LINES:	
TOWNSHIPS, BASE LINES, ETC.	
LOTS, MINING CLAIMS, PARCELS, ETC.	
UNSURVEYED LINES:	
LOT LINES	
PARCEL BOUNDARY	
MINING CLAIMS ETC.	
RAILWAY AND RIGHT OF WAY	
UTILITY LINES	
NON PERENNIAL STREAM	
FLOODING OR FLOODING RIGHTS	
SUBDIVISION OR COMPOSITE PLAN	
RESERVATIONS	
ORIGINAL SHORELINE	
MARSH OR MUSKEG	
MINES	
TRAVERSE MONUMENT	

DISPOSITION OF CROWN LANDS

TYPE OF DOCUMENT	SYMBOL
PATENT, SURFACE & MINING RIGHTS	
" SURFACE RIGHTS ONLY	
" MINING RIGHTS ONLY	
LEASE, SURFACE & MINING RIGHTS	
" SURFACE RIGHTS ONLY	
" MINING RIGHTS ONLY	
LICENCE OF OCCUPATION	
ORDER-IN-COUNCIL	
RESERVATION	
CANCELLED	
SAND & GRAVEL	
LAND USE PERMIT	

NOTE: MINING RIGHTS IN PARCELS PATENTED PRIOR TO MAY 6, 1913, VESTED IN ORIGINAL PATENTEE BY THE PUBLIC LANDS ACT, R.S.O. 1910, CHAP. 280, SEC. 83, SUBSEC. 1.

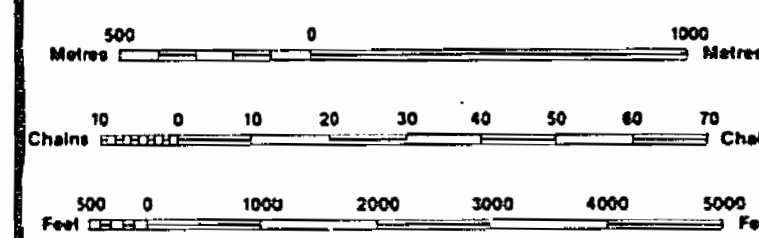

SCALE 1:20 000

GRID ZONE: 17

THE INFORMATION THAT APPEARS ON THIS MAP HAS BEEN COMPILED FROM VARIOUS SOURCES, AND ACCURACY IS NOT GUARANTEED. THOSE WISHING TO STAKE MINING CLAIMS SHOULD CONSULT WITH THE MINING RECORDER, MINISTRY OF NORTHERN DEVELOPMENT AND MINES, FOR ADDITIONAL INFORMATION ON THE STATUS OF THE LANDS SHOWN HEREON.

TOWNSHIP

GRANT

M.N.R. ADMINISTRATIVE DISTRICT

NORTH BAY

MINING DIVISION

SUDBURY

LAND TITLES / REGISTRY DIVISION

NIPISSING



Ministry of Natural Resources
Land Management Branch

Original
Compilation: JUNE, 1985
Revised:

Number
G-2841

OFFICE USE ONLY
Fell Twp.

SUDBURY
MINING DIV.
RECEIVED
MAY 20 1971
A.M. 7, 8, 9, 10, 11, 12, 1, 2, 3, 4, 5, 6 P.M.

THE TOWNSHIP

GRANT

DISTRICT OF
NIPissing

SUDBURY
MINING DIVISION

SCALE: 1-INCH = 40 CHAINS

LEGEND

PATENTED LAND	
CROWN LAND SALE	
LEASES	
LOCATED LAND	Loc.
LICENSE OF OCCUPATION	L.O.
MINING RIGHTS ONLY	M.R.O.
SURFACE RIGHTS ONLY	S.R.O.
ROADS	
IMPROVED ROADS	
KING'S HIGHWAYS	
RAILWAYS	
POWER LINES	
MARSH OR MUSKEG	
MINES	

NOTES

Flooding rights between elevation 102.5' and 104.5' to H.E.P.C. Crown Lease 2445.

400' Surface Rights Reservation around all Lakes and Rivers.

Location D.T. 115 Pt. 1 to Conc. V Plan 36 R-5904 Pts. 1 & 2
W. 1/82 S.R.O. Section 36 Pt. 1 of N 1/2 Lot 8 Conc. IV
O. 1/82 S.R.O. Section 36 Pt. 1 of N 1/2 Lot 8 Conc. IV
O. 2/82 S.R.O. Pt. 1 to Conc. V (See Land Roll)


GRANT

PLAN NO. - M-894

ONTARIO
DEPARTMENT OF MINES
AND NORTHERN AFFAIRS


Field Twp.

Charlton Twp.

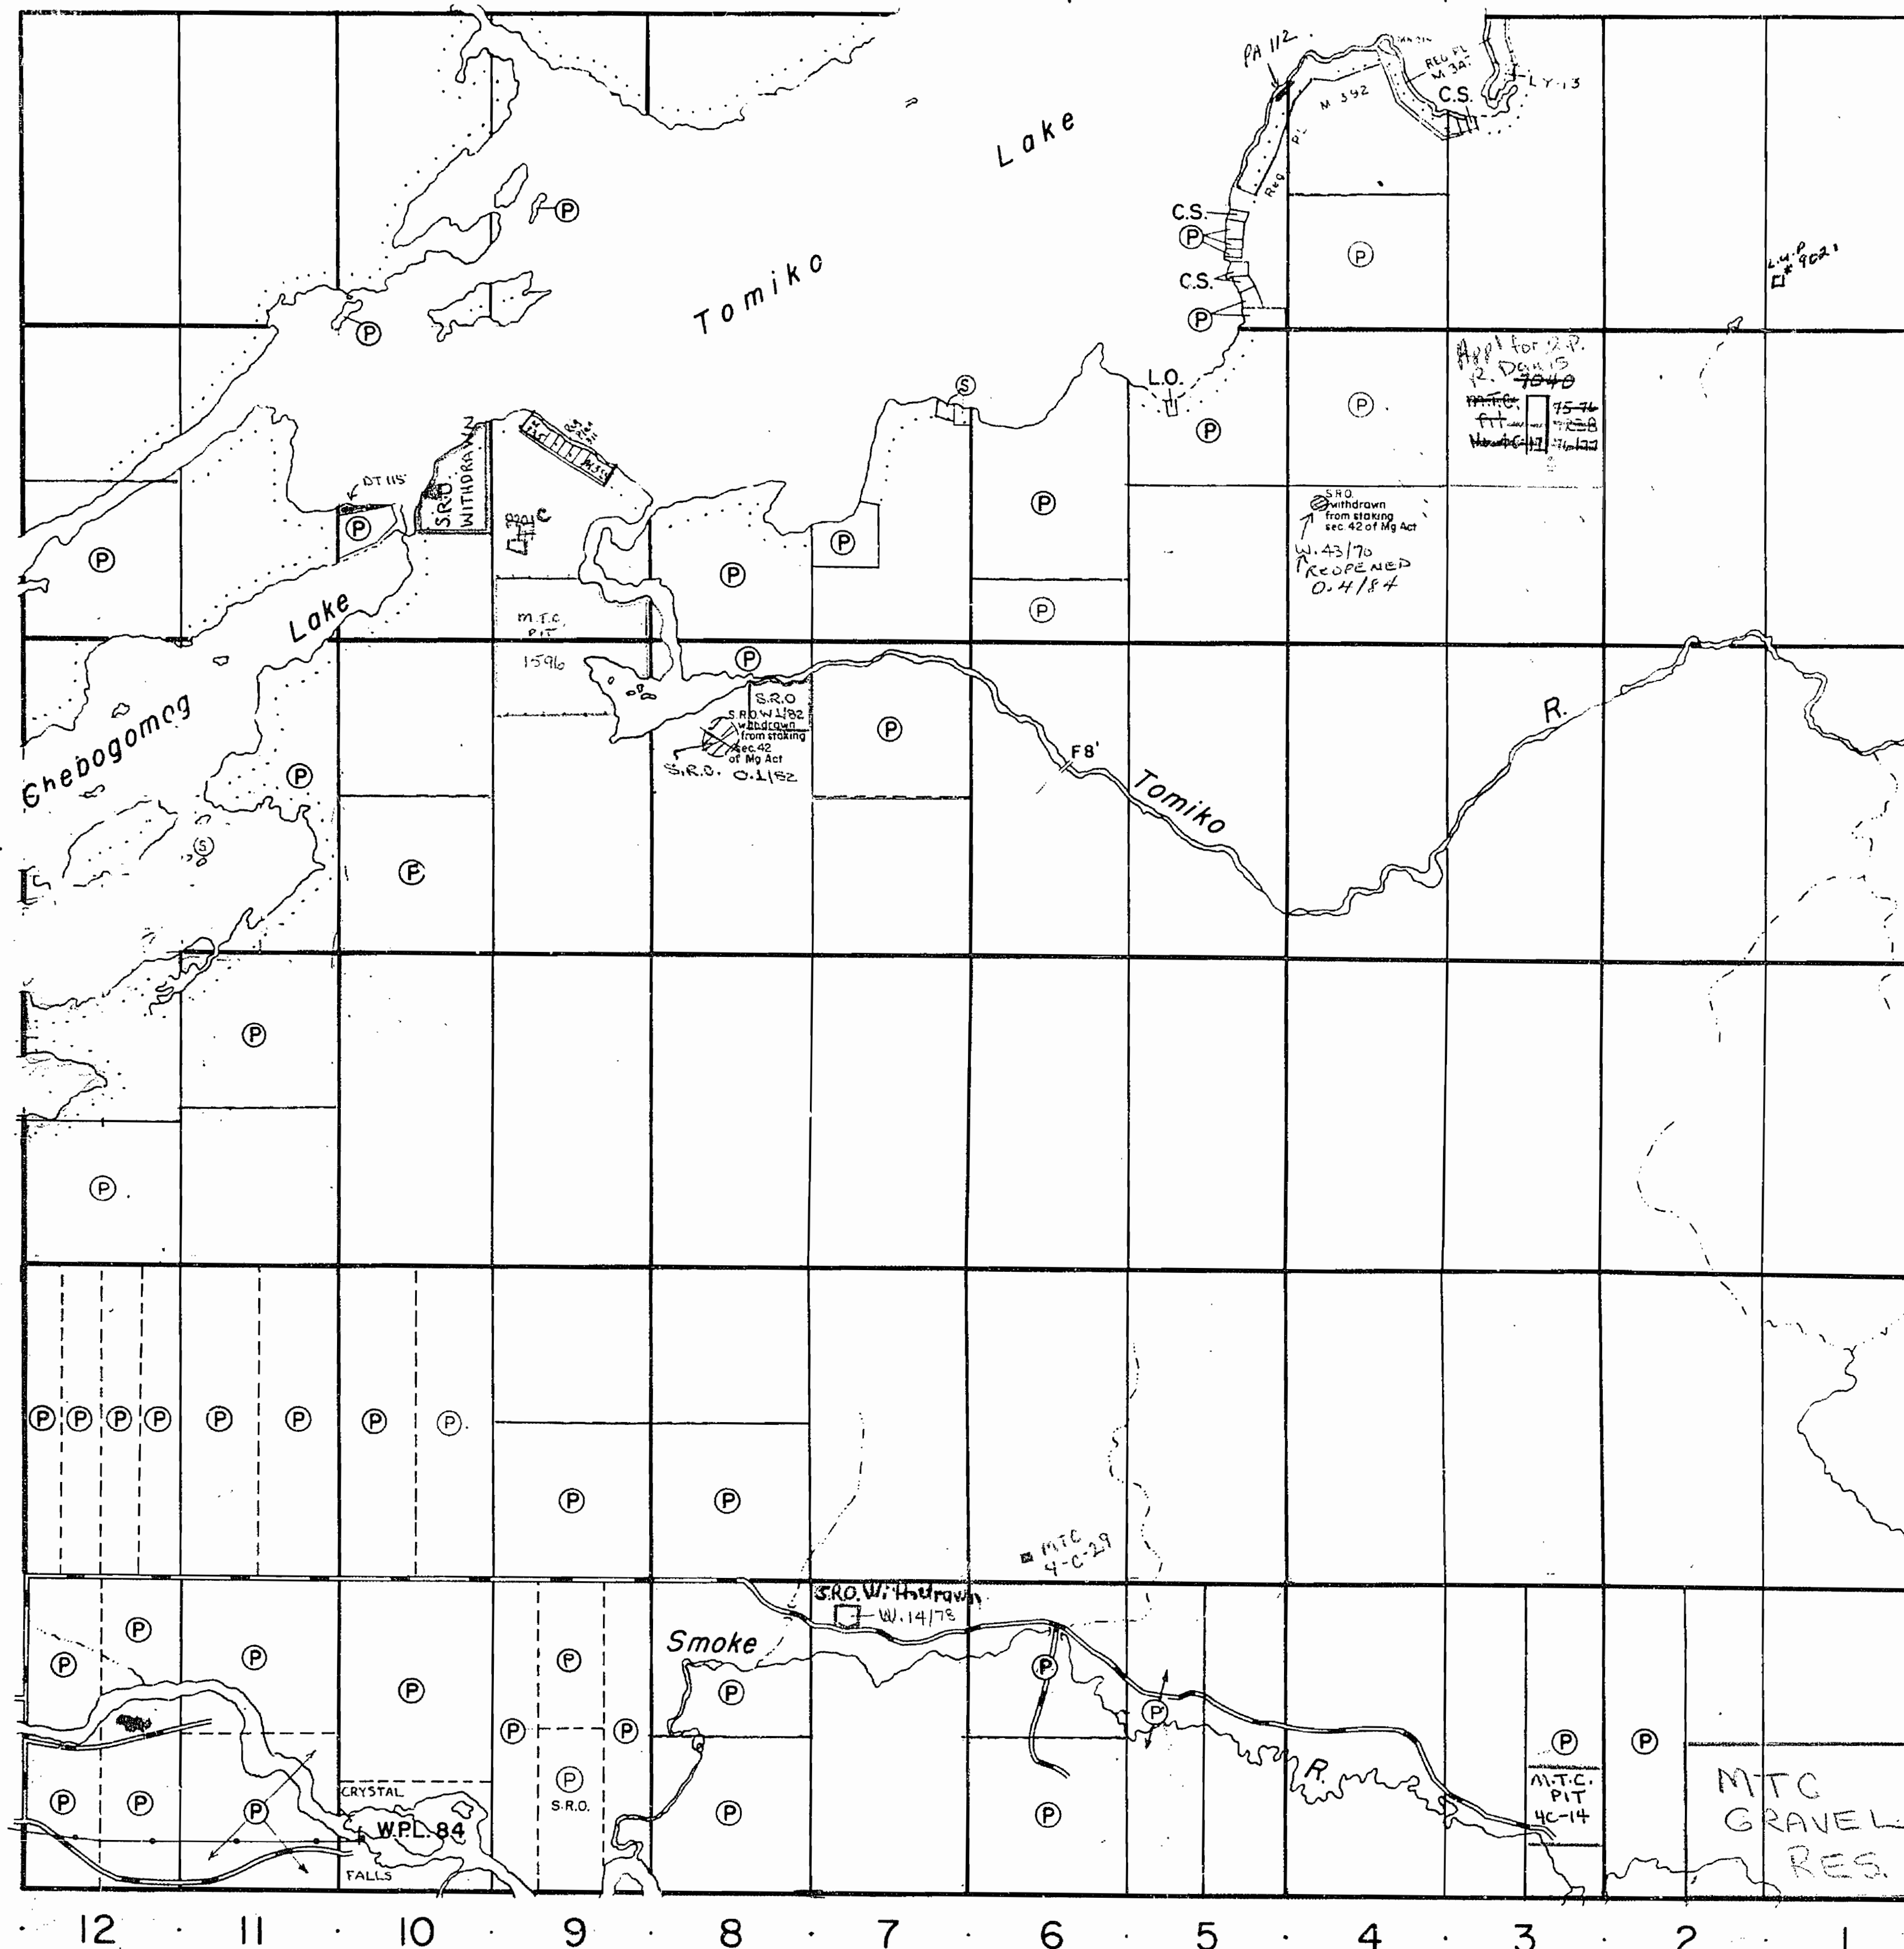

Pedley Twp.

894

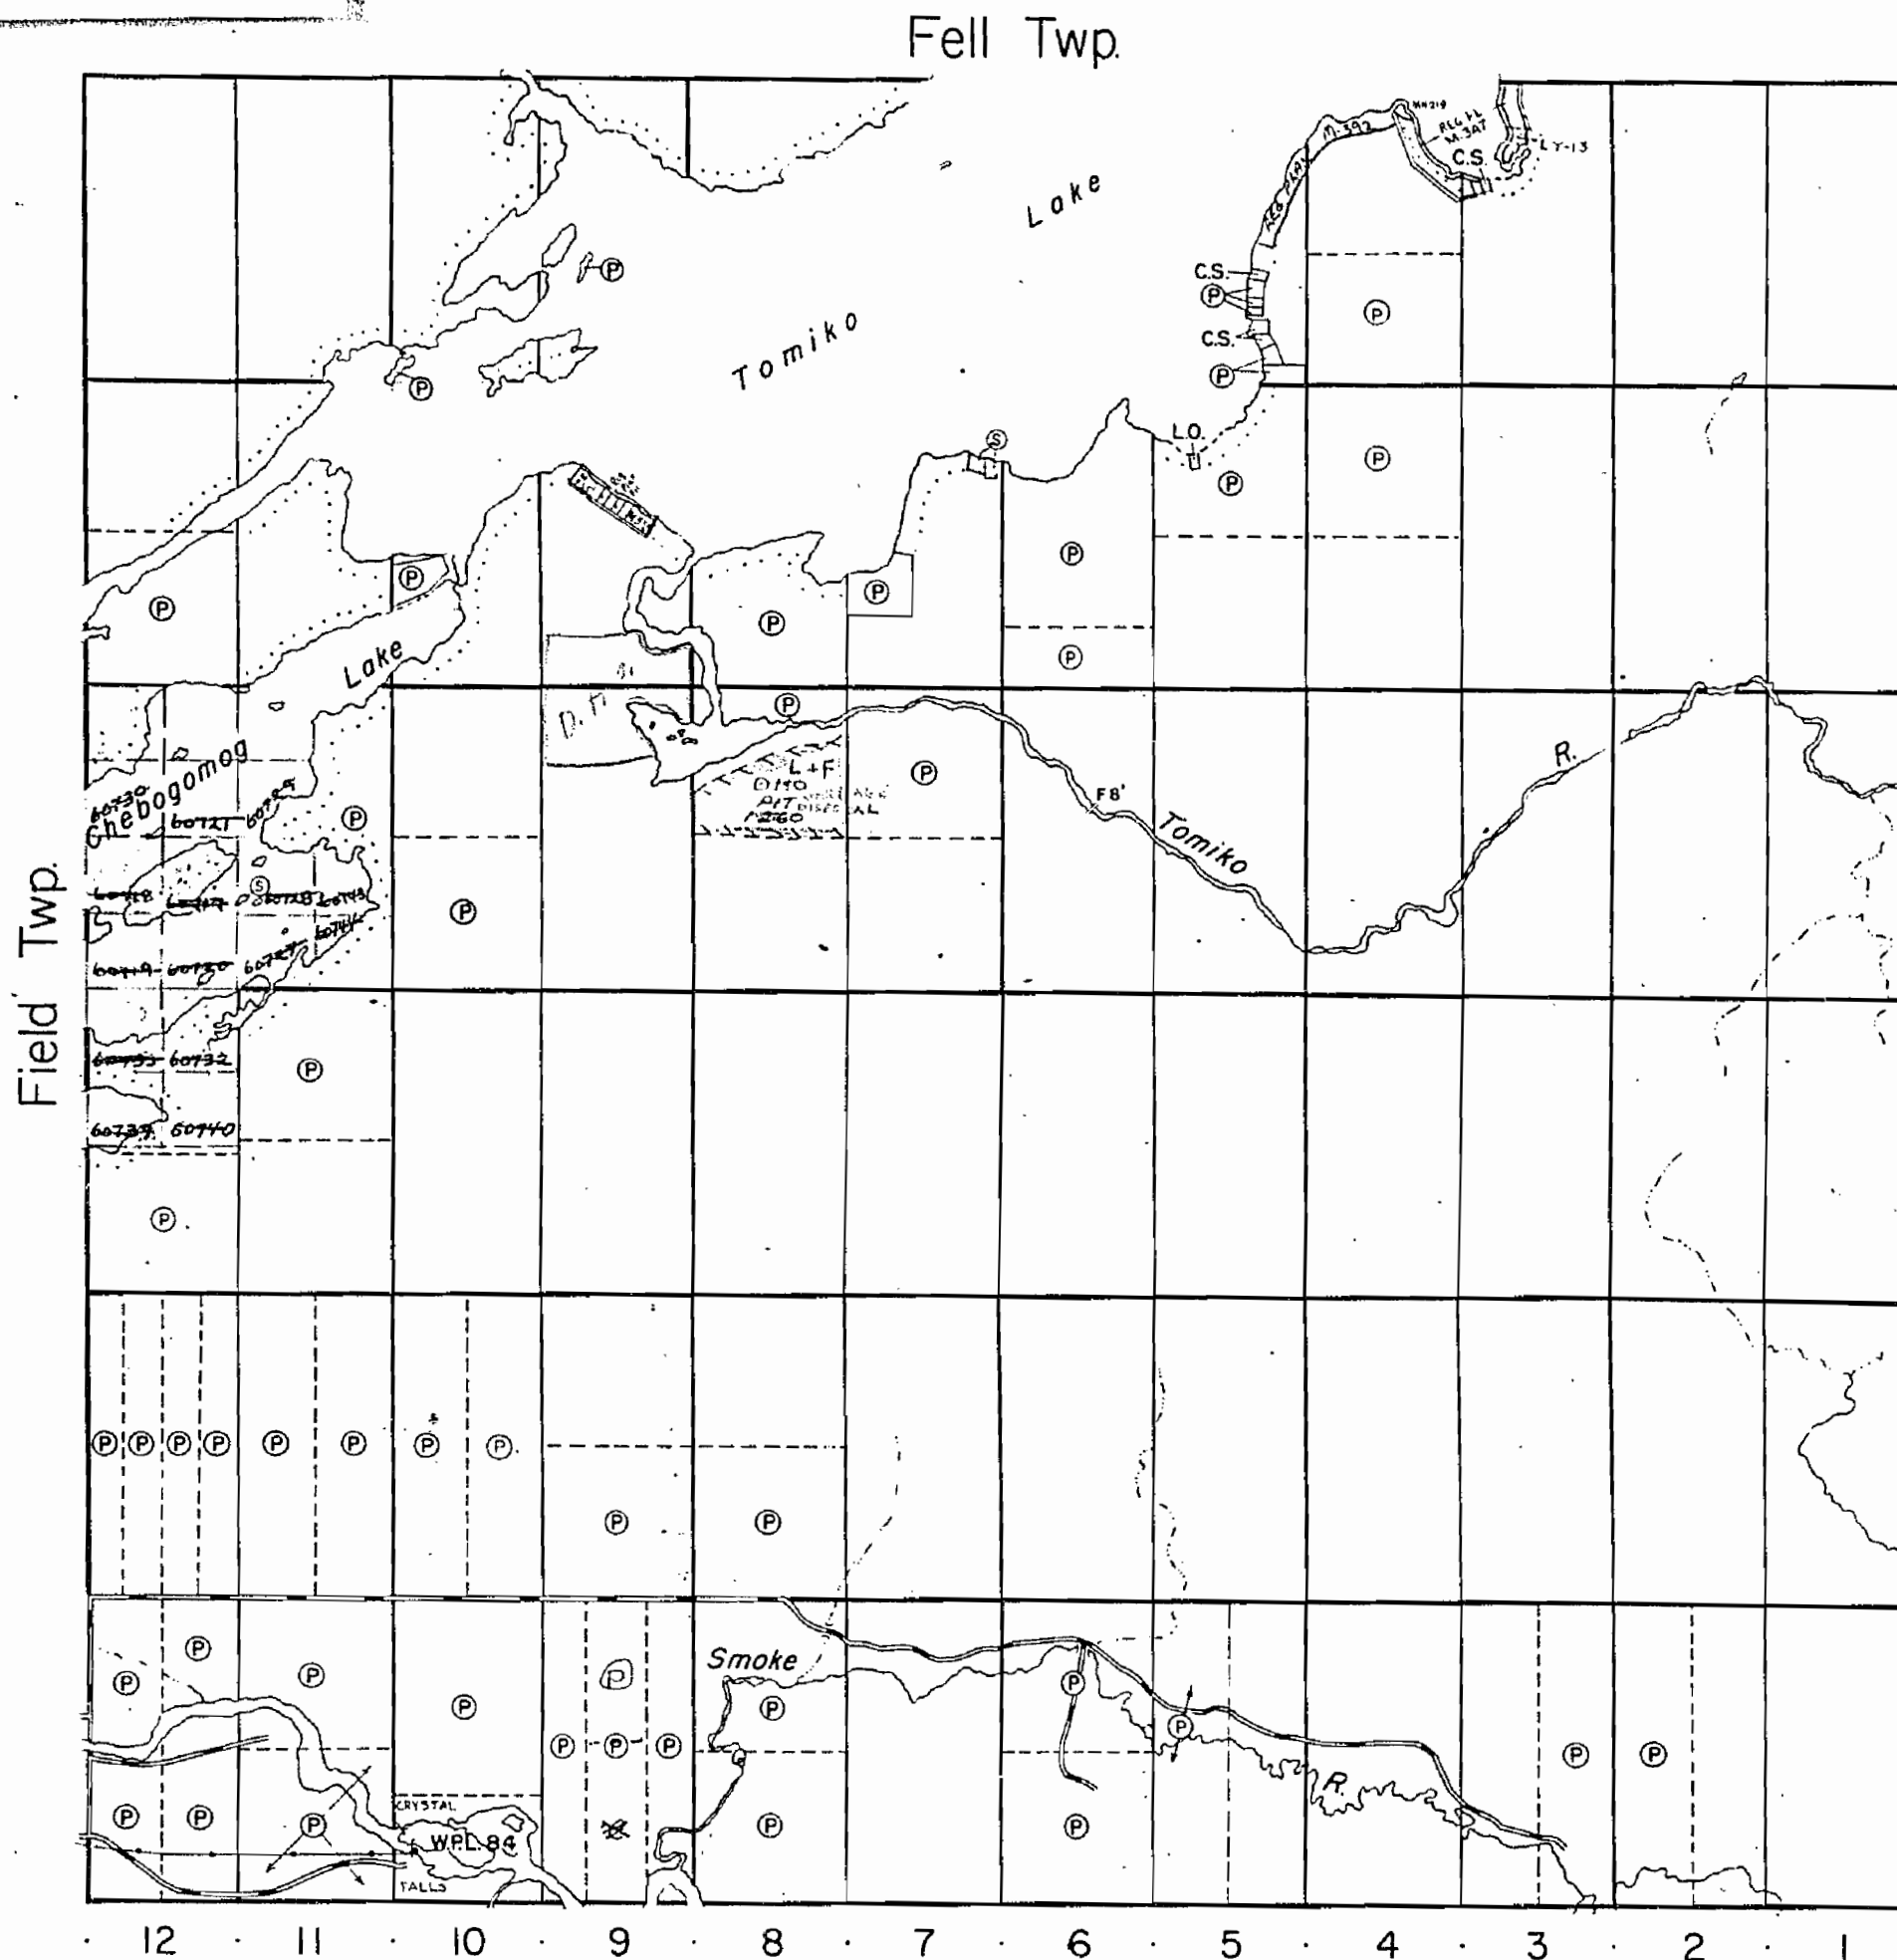

THE TOWNSHIP
OF

GRANT #2

DISTRICT OF
NIPISSING

TIMISKAMING
MINING DIVISION

SCALE: 1-INCH = 40 CHAINS


LEGEND

PATENTED LAND	Ⓟ
CROWN LAND SALE	C.S.
LEASES	Ⓛ
LOCATED LAND	Loc.
LICENSE OF OCCUPATION	L.O.
MINING RIGHTS ONLY	M.R.O.
SURFACE RIGHTS ONLY	S.R.O.
ROADS	—
IMPROVED ROADS	—
KING'S HIGHWAYS	—
RAILWAYS	—
POWER LINES	—
MARSH OR MUSKEG	—
MINES	X

NOTES

Flooding rights between elevation 102.5' and 104.5' to H.E.P.C. Crown Lease 2445.

400' Surface Rights Reservation around all Lakes and Rivers.

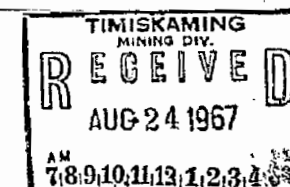


PT LOT 8, CON 4, 200' RES WITH DRAWN FROM PROSPECTING, STAKING, SALE OR LEASE FOR THE PURPOSE OF GARBAQ DEPOSIT - LANDS & FORESTS,

PLAN NO.- M-894

DEPARTMENT OF MINES
—ONTARIO—

Twp file

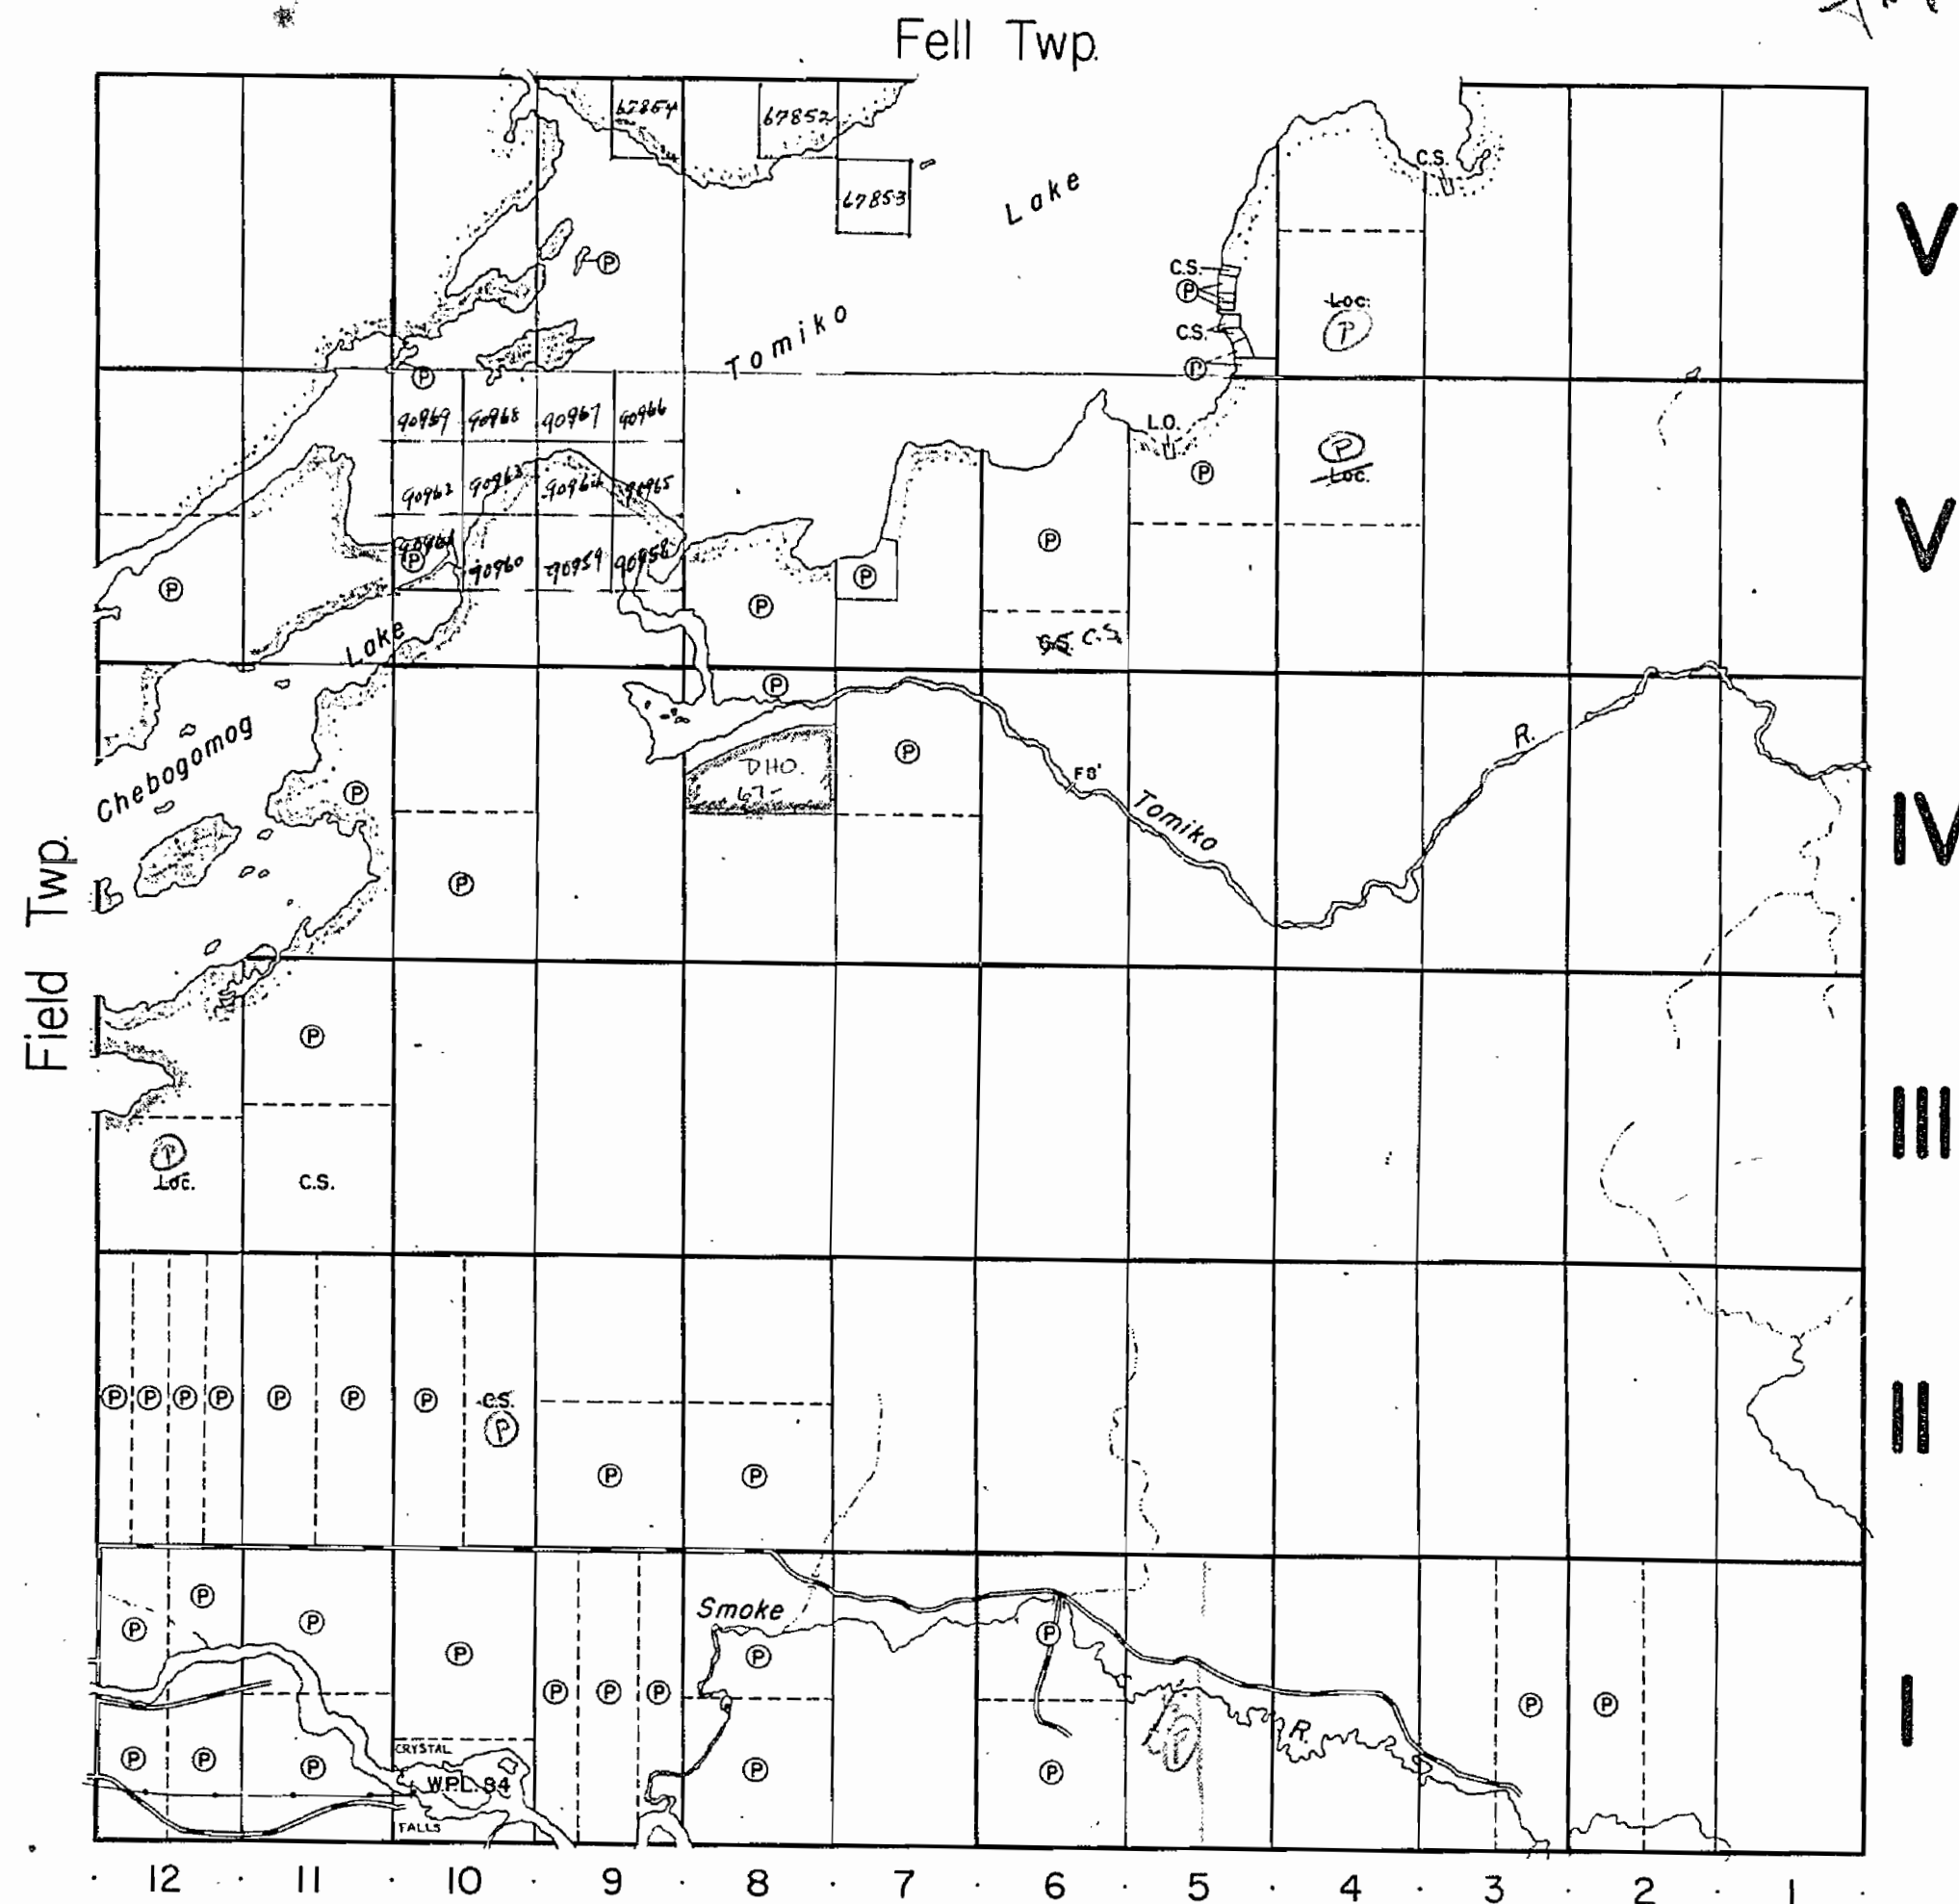

THE TOWNSHIP OF

GRANT

DISTRICT OF NIPISSING

SUDBURY MINING DIVISION

SCALE: 1-INCH = 40 CHAINS

LEGEND

PATENTED LAND	(P)
CROWN LAND SALE	C.S.
LEASES	(L)
LOCATED LAND	Loc.
LICENSE OF OCCUPATION	L.O.
MINING RIGHTS ONLY	M.R.O.
SURFACE RIGHTS ONLY	S.R.O.
ROADS	—
IMPROVED ROADS	—
KING'S HIGHWAYS	—
RAILWAYS	—
POWER LINES	—
MARSH OR MUSKEG	—
MINES	—

NOTES

Flooding rights between elevation 102.5' and 104.5' to H.E.P.C. Crown Lease 2445.
200' Reserve to Dept. Lands & Forests shown thus: —

PLAN NO.- S. 215

DEPARTMENT OF MINES
—ONTARIO—