

MAP SYMBOLLOGY


Aerial Cableway	Pipeline
Boundary	Railroad
Isolated	Single Track
Macadamized	Double Track
Abandoned	Abandoned
Approximate	Terrace
Lot, Concession	Road
Appraisal	Appraisal
Perk Boundary	Access Road of doubtful
Bridge	maintainability or
Quod, Railroad	importance (driveway)
Building	Trail, Bush Road
Chimney	(survey, other)
Cliff, Pit, Pile	Rapids
Contours	Double line river
Interpreted	with multiple rapids
Approximate	Double line river
Depression	with multiple rapids
Control Points	Reservoir
Horizontal	River, Stream, Canal
Vertical	Approximate
Culvert	Direction of flow
Falls	Rock
Double line river	Spot Elevation
Fence, Hedge, Wall	(from elevation)
Feature Outline	Tower
(Construction features, etc.)	Transmission Line
Flooded Land	Pylon
Lock	Tunnel
Marsh or Swamp	Utility Poles
Mast	Wharf, Dock, Pier
Wire Head Frame	Wooded Area
Outcrop	

AREAS WITHDRAWN FROM DISPOSITION

M.R.O. - MINING RIGHTS ONLY
S.R.O. - SURFACE RIGHTS ONLY
M. & S. - MINING AND SURFACE RIGHTS

Disposition	Order No.	Date	Disposition	File
① (S.R.O. 1970)	W54/76	10/9/76	M85	704-41

DIEPPE TWP.

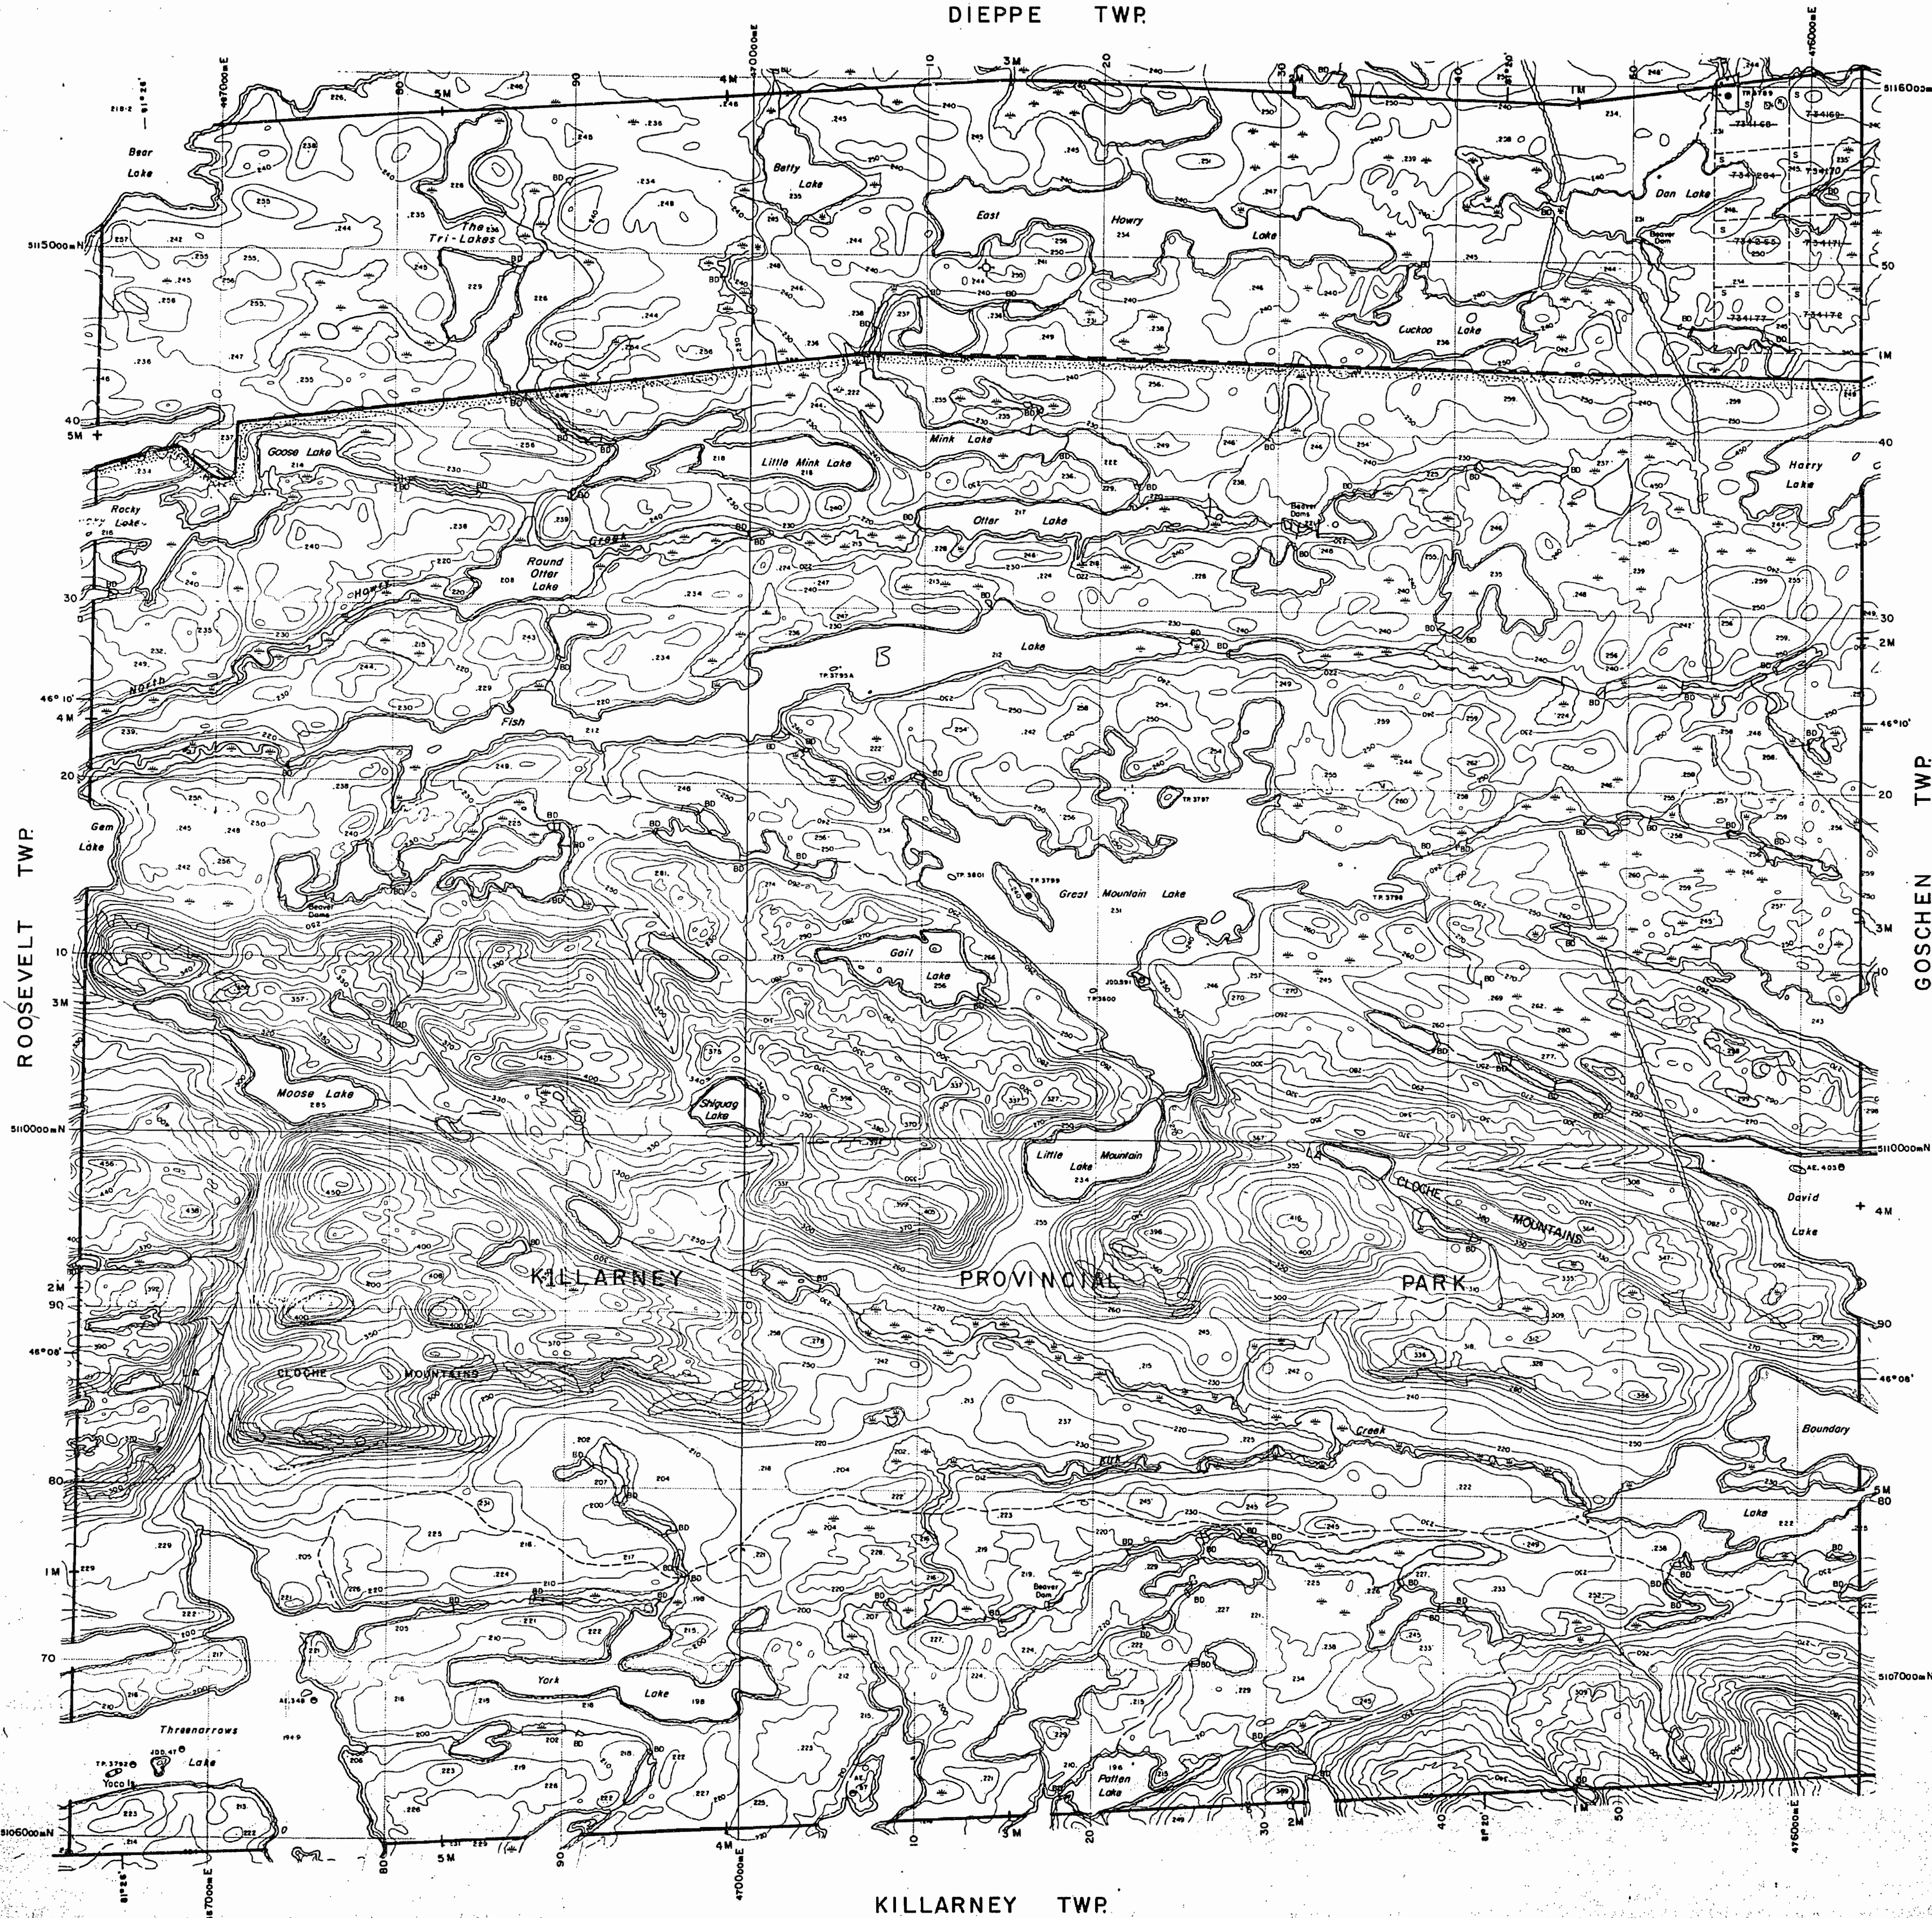

KILLARNEY TWP.


LEGEND

HIGHWAY AND ROUTE No.	
OTHER ROADS	
TRAILS	
SURVEYED LINES:	
TOWNSHIPS, BASE LINES, ETC.	
LOTS, MINING CLAIMS, PARCELS, ETC.	
UNSURVEYED LINES:	
LOT LINES	
PARCEL BOUNDARY	
MINING CLAIMS ETC.	
RAILWAY AND RIGHT OF WAY	
UTILITY LINES	
NON-PERMANENT STREAM	
FLOODING OR FLOODING RIGHTS	
SUBDIVISION OR COMPOSITE PLAN	
RESERVATIONS	
ORIGINAL SHORELINE	
MARSH OR MUSKEG	
MINES	
TRAVERSE MONUMENT	

DISPOSITION OF CROWN LANDS

TYPE OF DOCUMENT	SYMBOL
PATENT, SURFACE & MINING RIGHTS	⊙
" SURFACE RIGHTS ONLY	⊙
" MINING RIGHTS ONLY	⊙
LEASE, SURFACE & MINING RIGHTS	⊙
" SURFACE RIGHTS ONLY	⊙
" MINING RIGHTS ONLY	⊙
LICENCE OF OCCUPATION	OC
ORDER-IN-COUNCIL	OC
RESERVATION	⊙
CANCELLED	⊙
SAND & GRAVEL	⊙
LAND USE PERMIT	⊙

NOTE: MINING RIGHTS IN PARCELS PATENTED PRIOR TO MARCH 1915, VESTED IN ORIGINAL PATENTEE BY THE PUBLIC LANDS ACT, R.S.O. 1970, CAP. 280, SEC. 63, SUBSEC. 1.

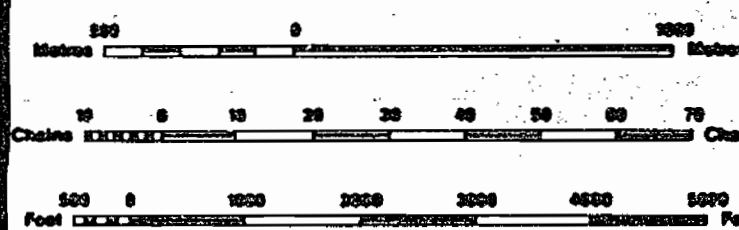


SCALE 1:20 000

GRID ZONE 17

NOTE

NAME CHANGED TO HANSEN TOWNSHIP, NOVEMBER 18, 1986

THE INFORMATION THAT APPEARS ON THIS MAP HAS BEEN COMPILED FROM VARIOUS SOURCES, AND ACCURACY IS NOT GUARANTEED. THOSE WISHING TO STAKE MINING CLAIMS SHOULD CONSULT WITH THE MINING RECORDER, MINISTRY OF NORTHERN DEVELOPMENT AND MINES, FOR ADDITIONAL INFORMATION ON THE STATUS OF THE LANDS SHOWN HEREON.

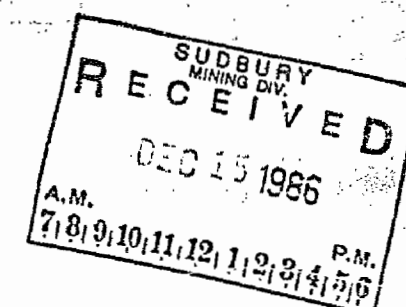

TOWNSHIP
HANSEN
(FORMERLY STALIN)
M.N.R. ADMINISTRATIVE DISTRICT
SUDBURY
MINING DIVISION
SUDBURY
LAND TITLES / REGISTRY DIVISION
SUDBURY

Ministry of Natural Resources
Land Management Branch
Ontario

Original Compilation: JUNE, 1985

Revised:

Number:

G-3198

MAP SYMBOLLOGY
