

356

# HOLLOWAY

LARDER LAKE MINING DIVISION

DISTRICT OF COCHRANE

Scale: 40 Chains = 1 Inch


M-356

*Replaced Feb 1/58*

FRECHEVILLE

North Ast.

HARKER

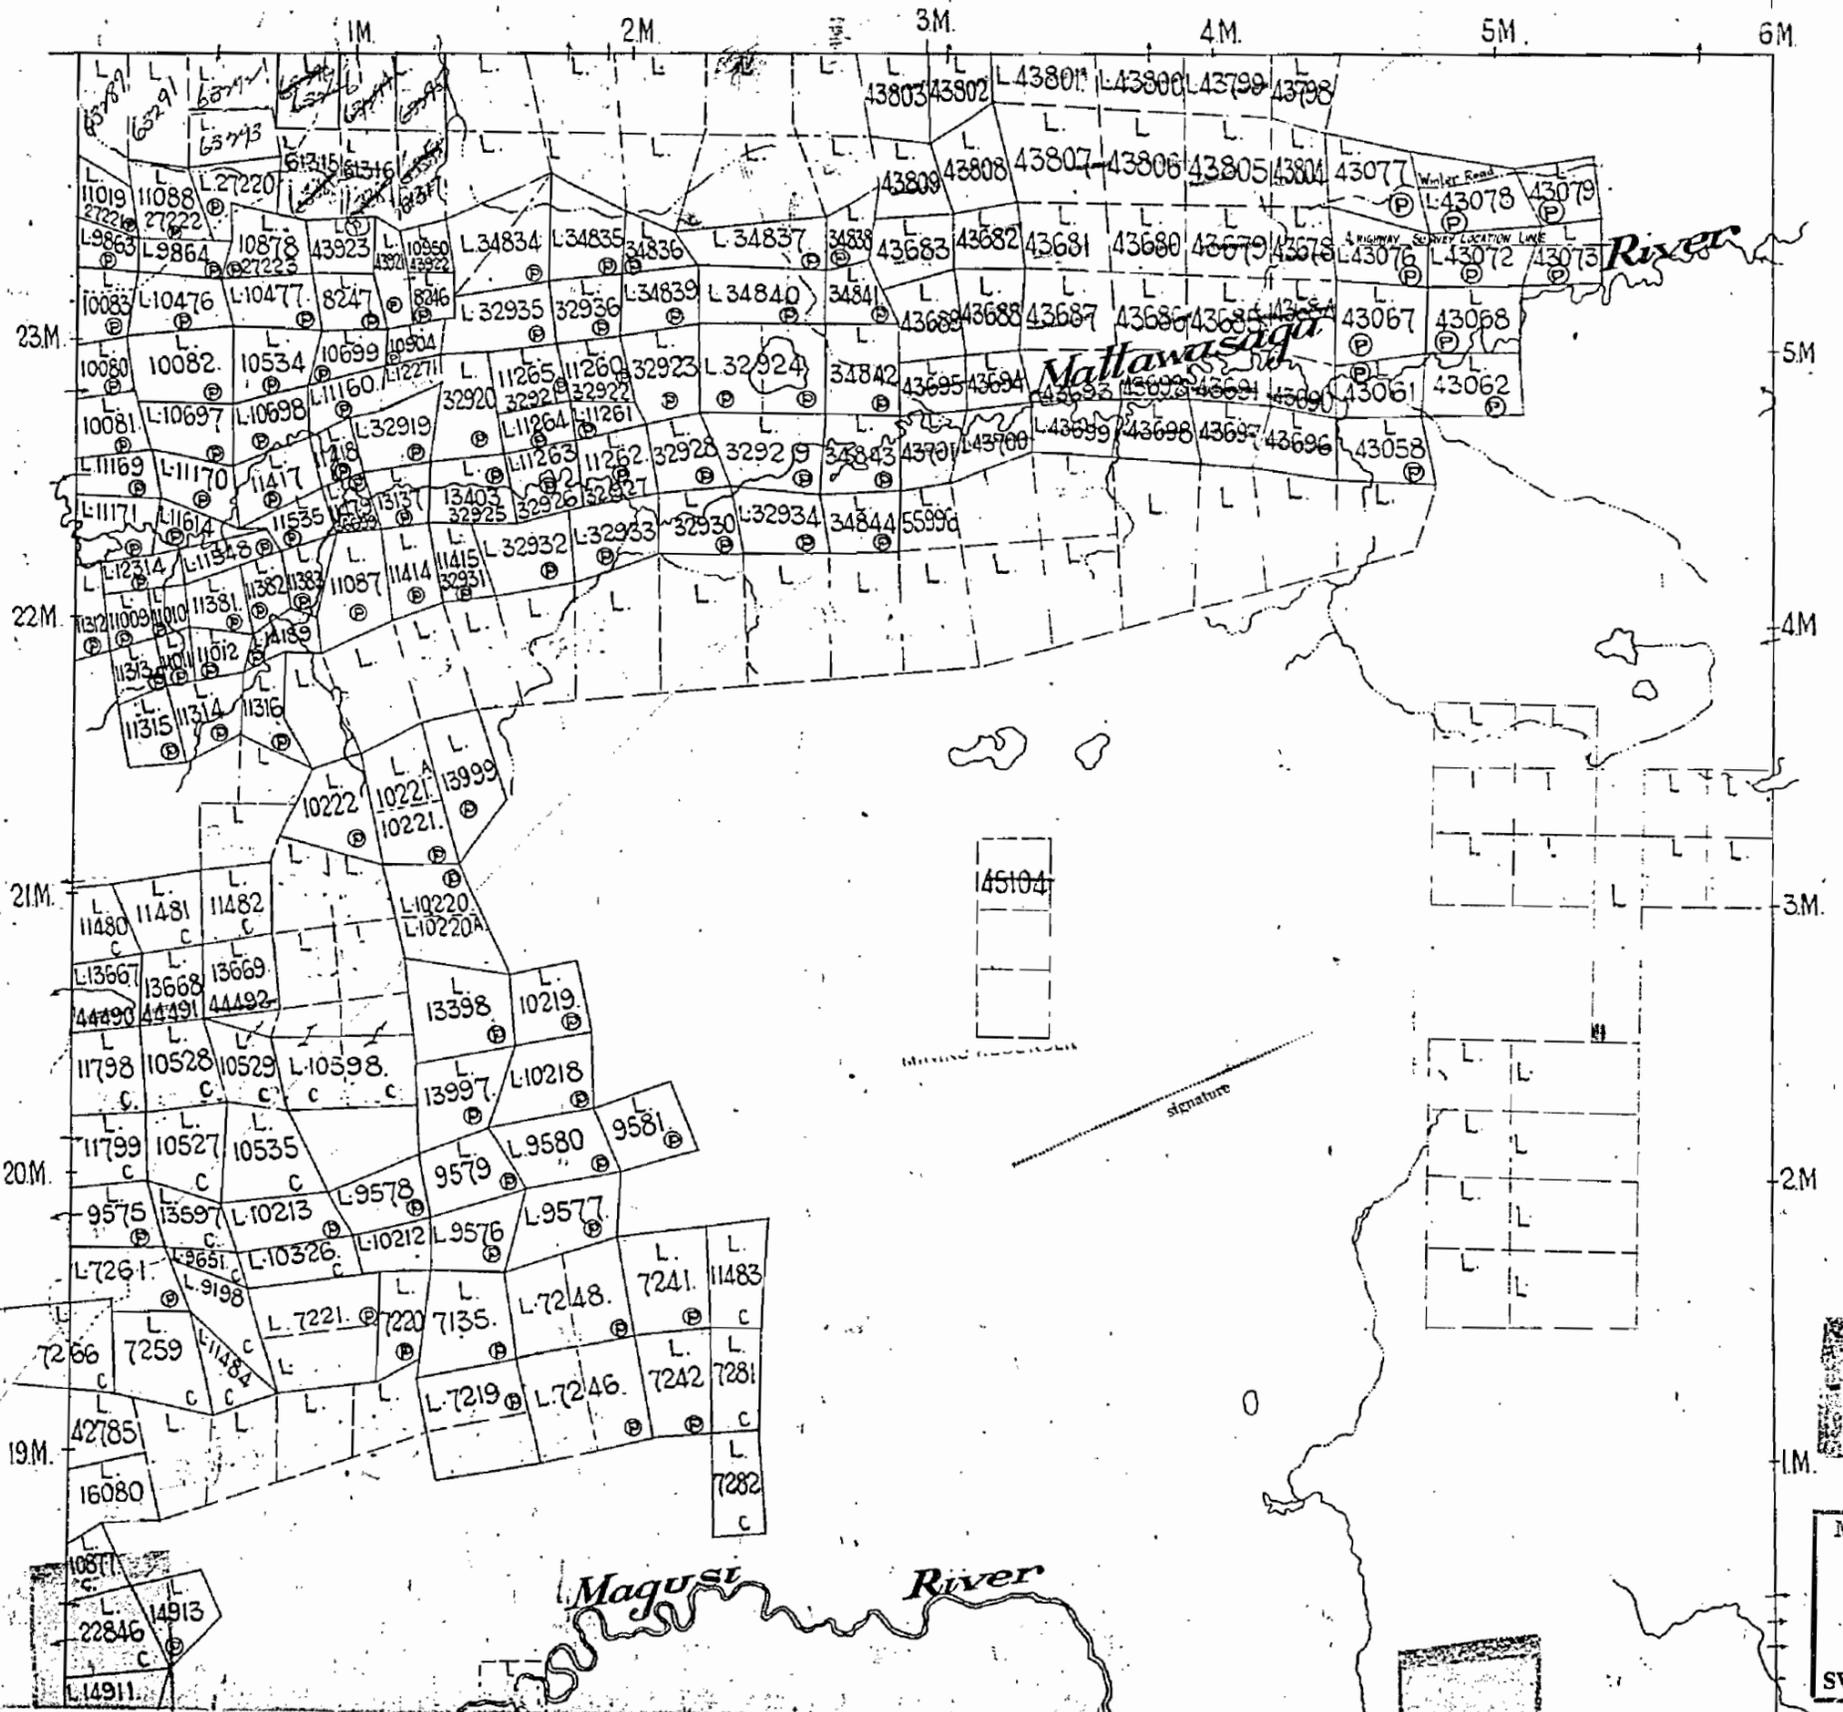


AREAS WITHDRAWN FROM DISPOSITION

M.R.O. - MINING RIGHTS ONLY  
 S.R.O. - SURFACE RIGHTS ONLY  
 M+S. - MINING AND SURFACE RIGHTS

Description	Order No.	Date	Discussion	File
Sec. 36/60	N.R. 15/85	09/11/85	M.A.S.	
Sec. 36/60	M. 9/86	24/01/86	M.A.S.	

0 26 68 NR MARCH 30 88 OPEN  
 O-L-17795 NR MAY 27/83 OPEN

FRECHEVILLE TOWNSHIP

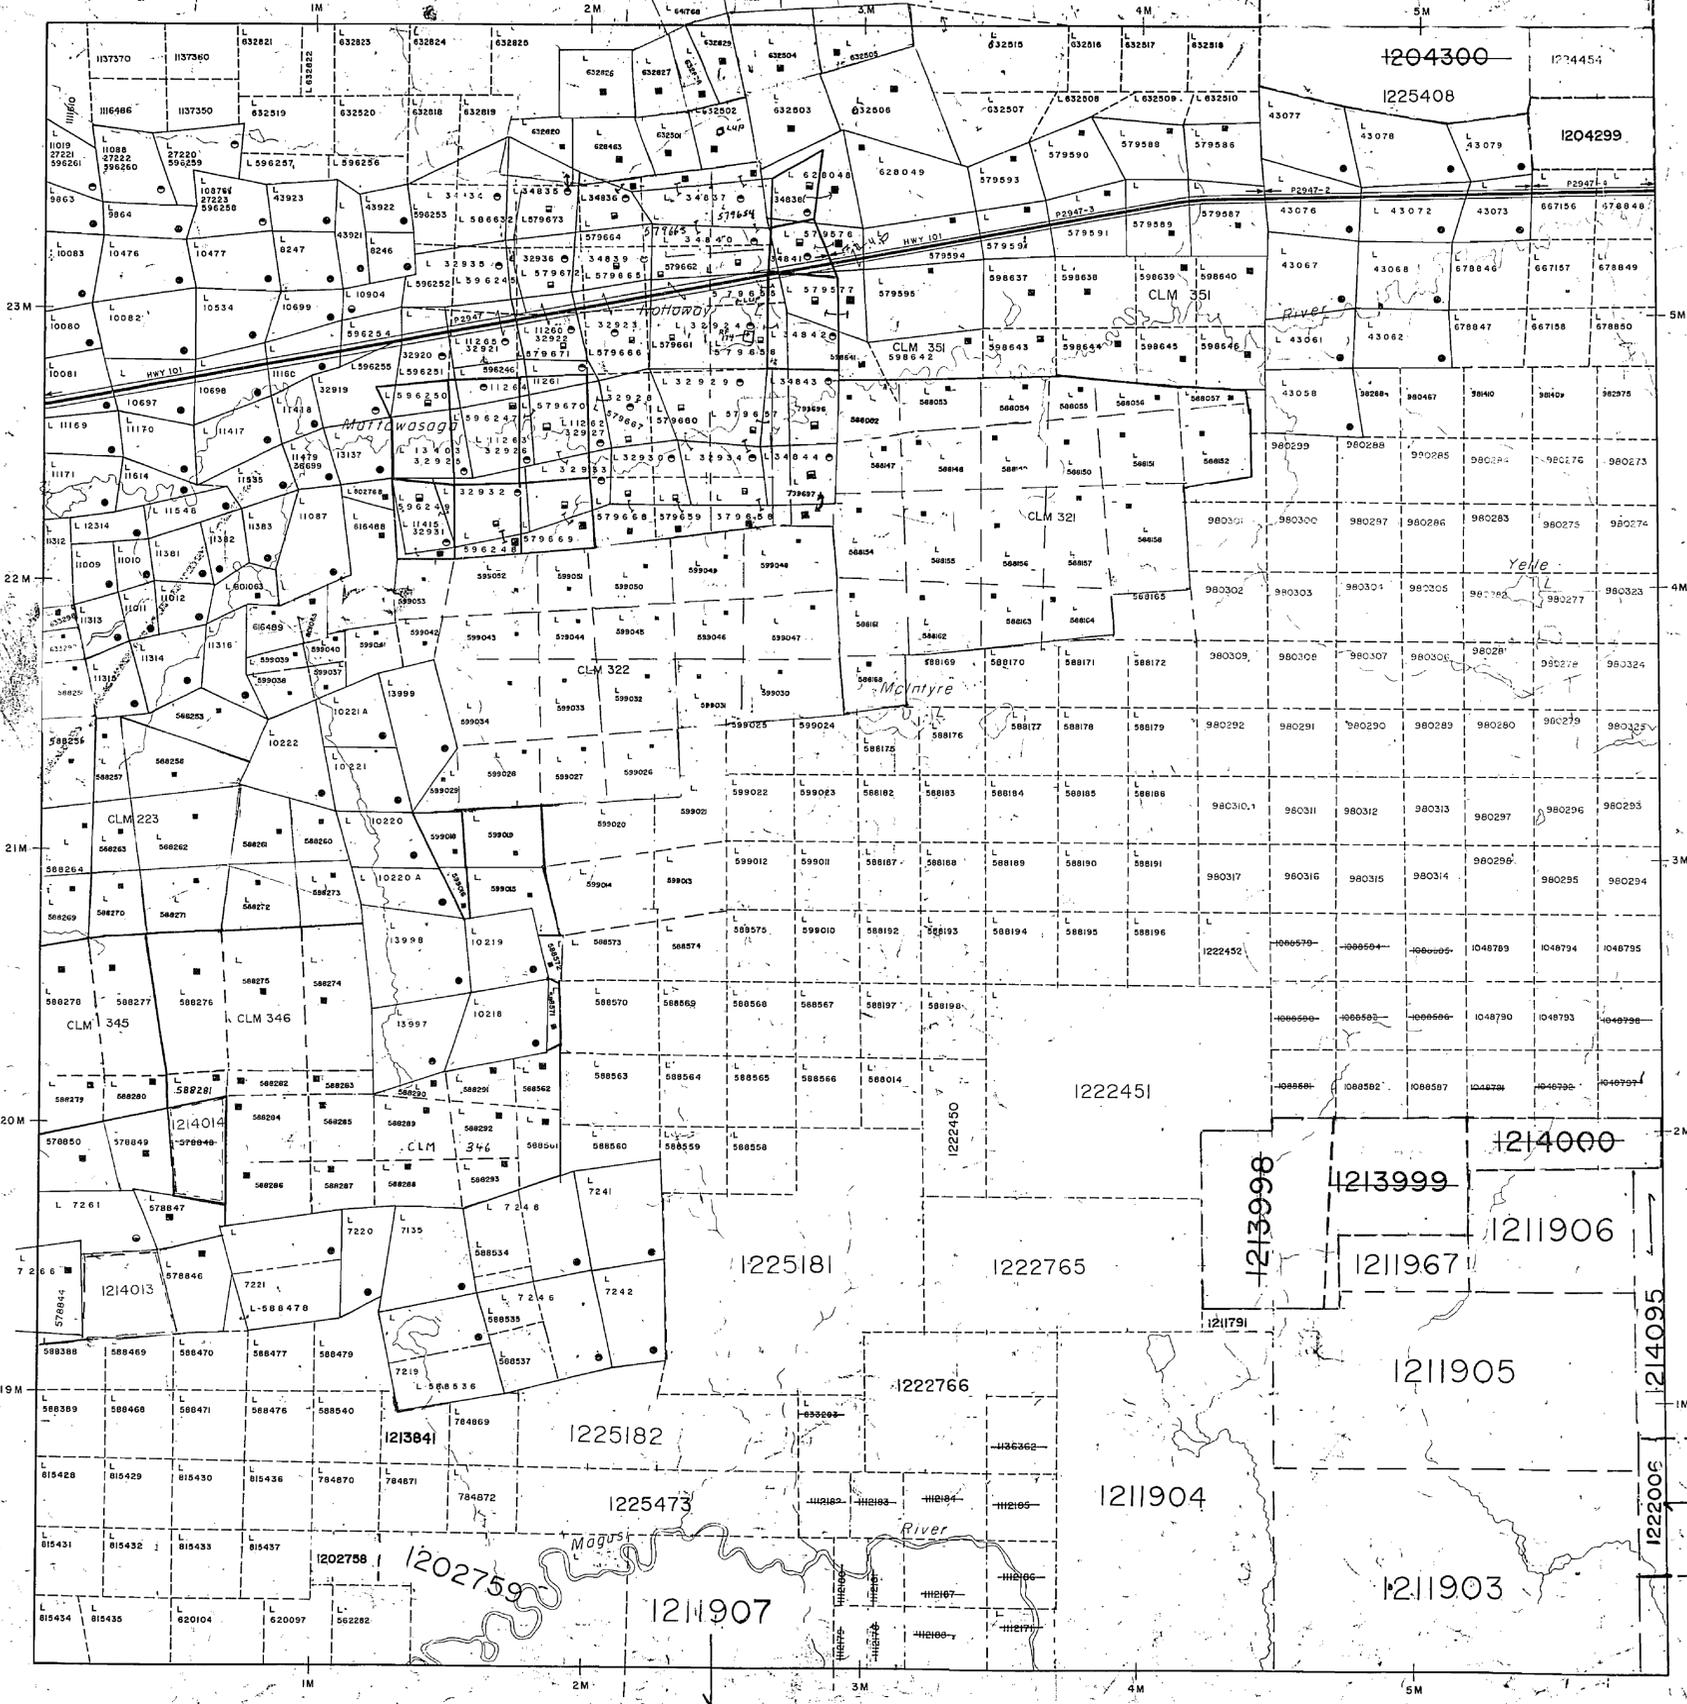


LEGEND

- HIGHWAY AND ROUTE
- OTHER ROADS
- TRAILS
- SURVEYED LINES
- TOWNSHIPS, BASE LINES, ETC
- LOTS, MINING CLAIMS, PARCELS, ETC
- UNSURVEYED LINES
- PARCEL BOUNDARY
- MINING CLAIMS ETC
- RAILWAY AND RIGHT OF WAY
- UTILITY LINES
- PERMANENT STREAM
- FLOODING OR FLOODING RIGHTS
- SUBDIVISION OR COMPOSITE PLAN
- RESERVATIONS
- ORIGINAL SHORELINE
- MARSH OR MUSKEG
- MINES
- TRAVERSE MONUMENT

DISPOSITION OF CROWN LANDS

TYPE OF DOCUMENT	SYMBOL
PATENT, SURFACE & MINING RIGHTS	●
SURFACE RIGHTS ONLY	○
MINING RIGHTS ONLY	○
LEASE, SURFACE & MINING RIGHTS	■
SURFACE RIGHTS ONLY	■
MINING RIGHTS ONLY	■
LICENCE OF OCCUPATION	▽
ORDER IN COUNCIL	OC
RESERVATION	○
CANCELLED	○
SAND & GRAVEL	○

*Barren & Unproductive Public Lands Act*  
 NOTE: MINING RIGHTS IN PARCELS PATENTED PRIOR TO MAY 6, 1913, VESTED IN ORIGINAL PATENTEE BY THE PUBLIC LANDS ACT, R.S.O. 1910, CHAP. 380, SEC. 63, SUBSEC. 1.

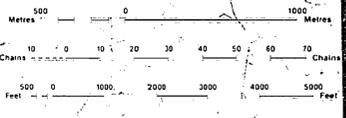

SCALE 1:20 000

DATE OF ISSUE

APR 17 1988

PROVINCIAL RECORDING OFFICE - SUDBURY

THE INFORMATION THAT APPEARS ON THIS MAP HAS BEEN COMPILED FROM VARIOUS SOURCES, AND ACCURACY IS NOT GUARANTEED. THOSE WISHING TO STAKE MINING CLAIMS SHOULD CONSULT WITH THE MINING RECORDER, MINISTRY OF NORTHERN DEVELOPMENT AND MINES, FOR ADDITIONAL INFORMATION ON THE STATUS OF THE LANDS SHOWN HEREON.

TOWNSHIP: **HOLLOWAY**  
 M.N.R. ADMINISTRATIVE DISTRICT: **KIRKLAND LAKE**  
 MINING DIVISION: **LARDER LAKE**  
 LAND TITLES / REGISTRY DIVISION: **COCHRANE**

Ministry of Natural Resources Ontario  
 Ministry of Northern Development and Mines

Date: OCTOBER, 1986  
 Number: **G-3651**

COPY OF THIS MYLAR ARCHIVED MAY 11/92  
 ARCHIVED OCTOBER 25, 1994

356


# HOLLOWAY

DISTRICT OF COCHRANE

Scale 40 Chains = 1 Inch

M-356

## FRECHEVILLE

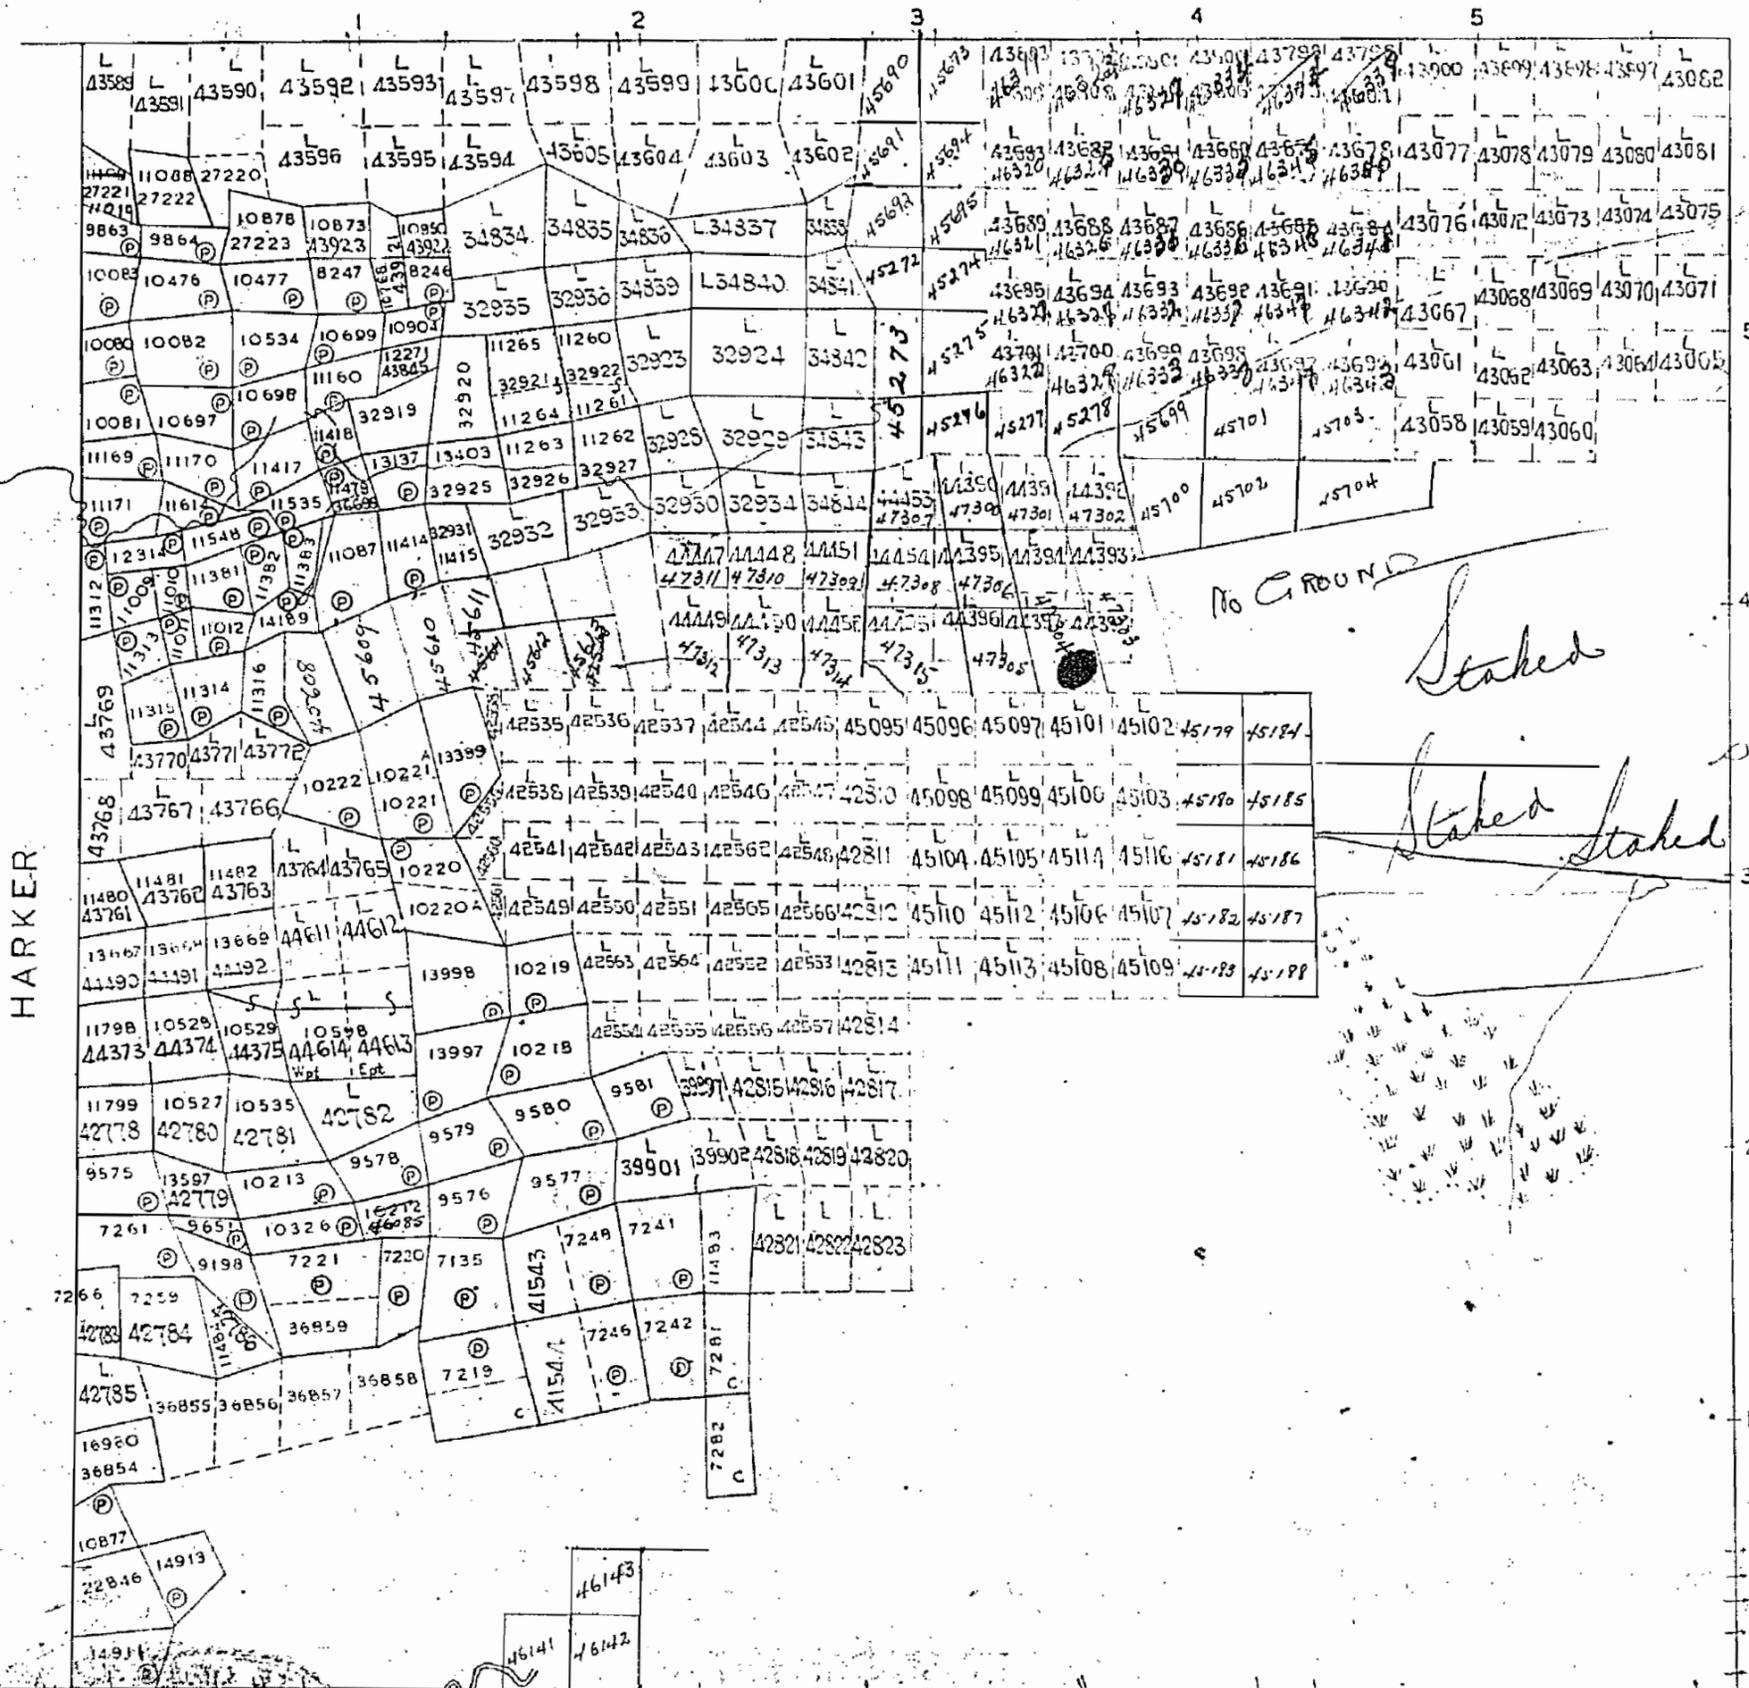

HARKER

MARRIOTT

## TANNAHILL

Claims marked P are Patented  
Cancelled



356

# HOLLOWAY

LARDER LAKE MINING DIVISION

DISTRICT OF COCHRANE


Scale: 40 Chains - 1 Inch

MINING RECORDER  
RECEIVED  
NOV. 19 1962  
KIRKLAND LAKE - ONT.

M-356

FRECHEVILLE

North Ast.

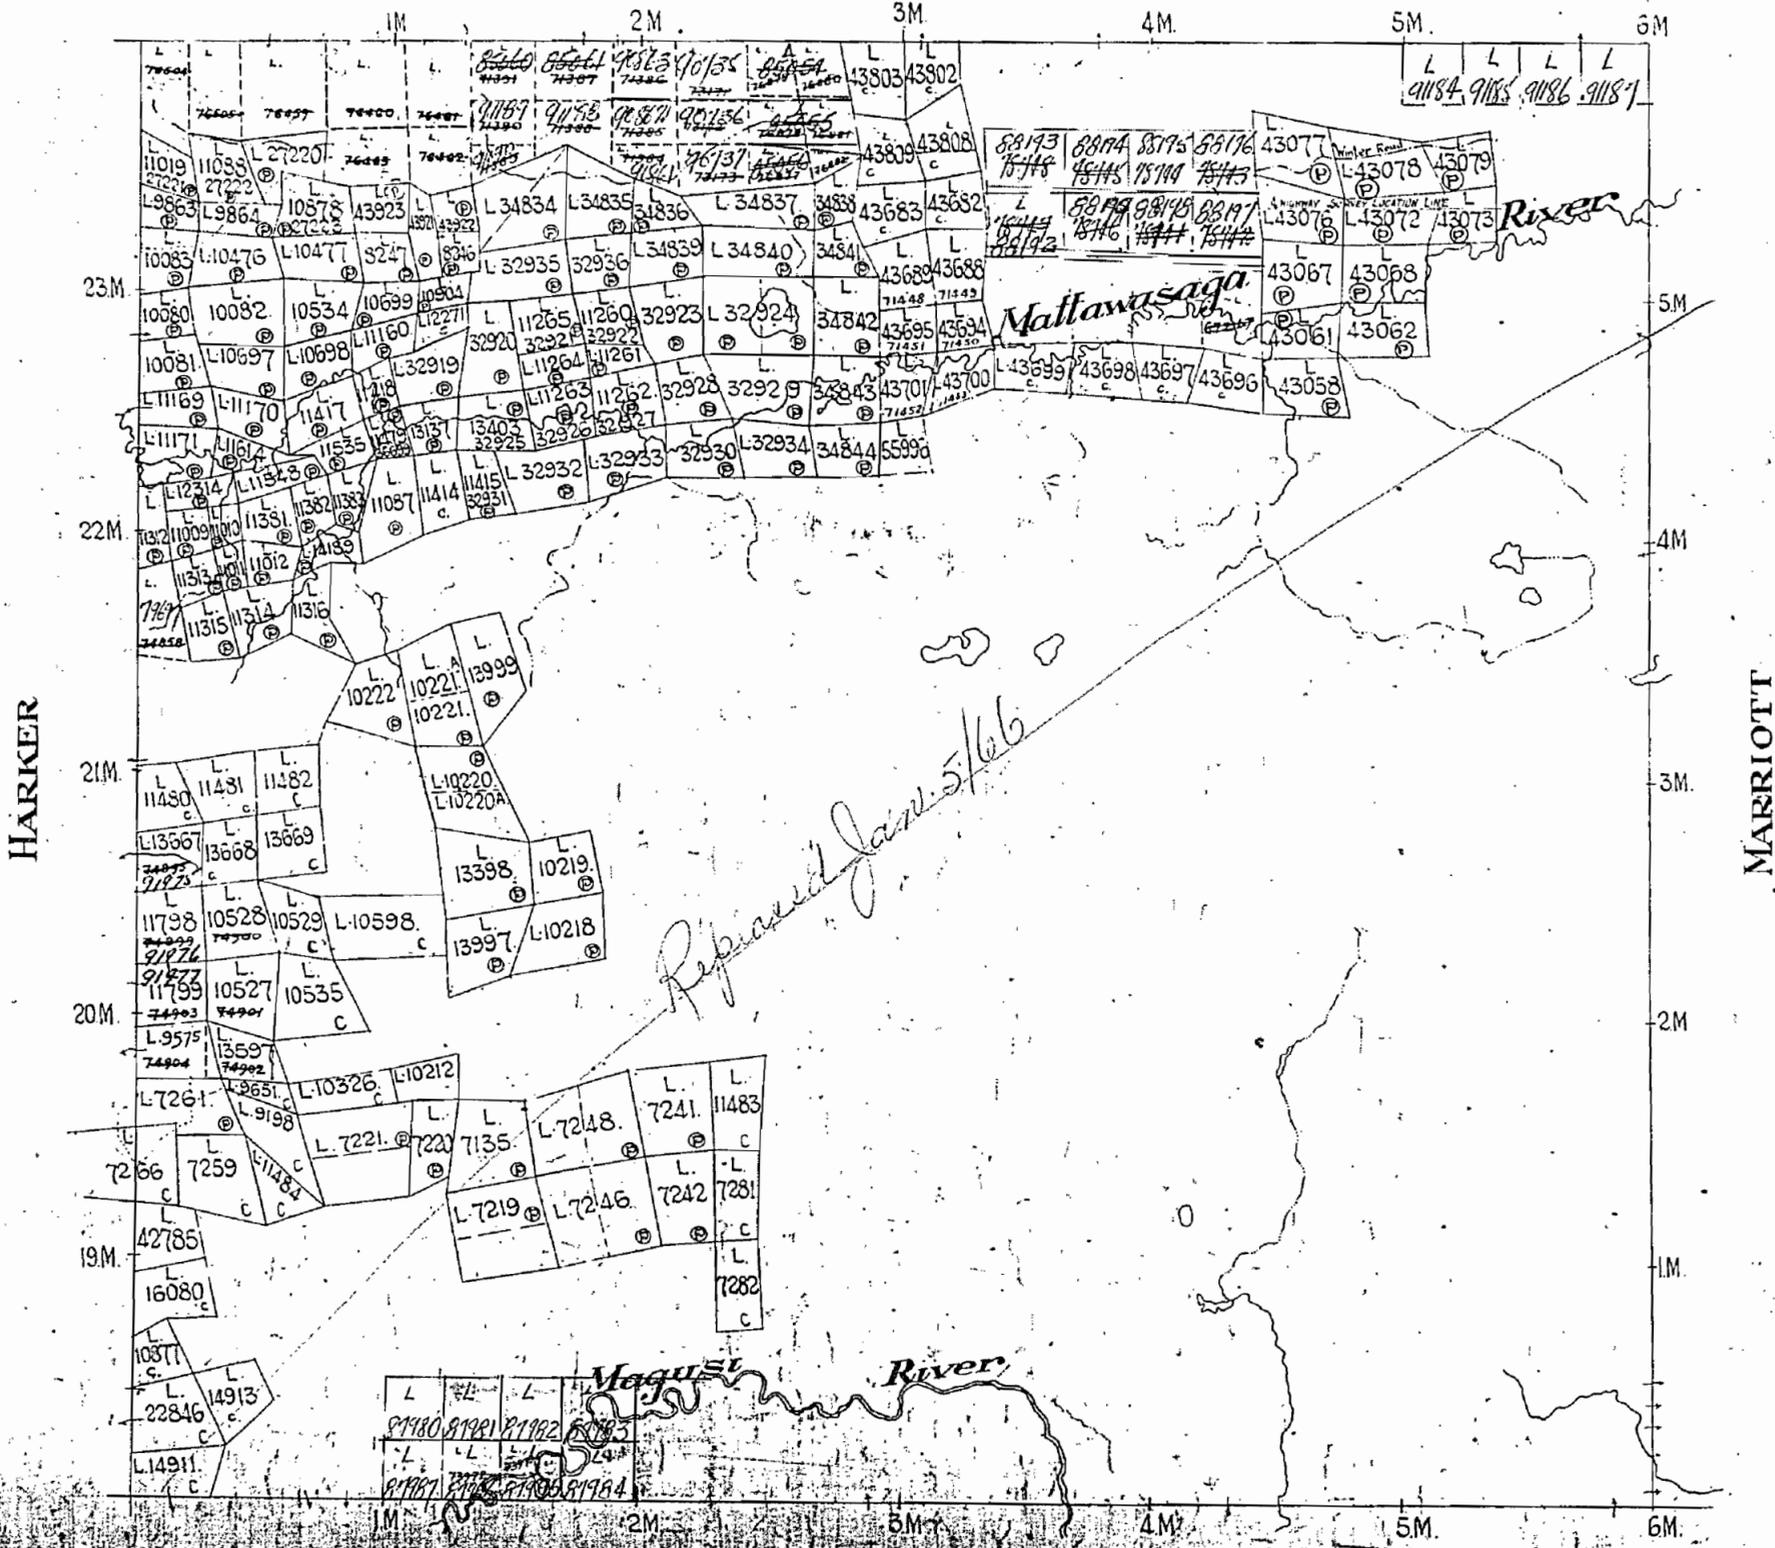

### LEGEND

- CANCELLED
- PATENTED LAND
- CROWN LAND SALE
- LEASES
- LOCATED LAND
- LICENSE FOR OCCUPATION
- MINING RIGHTS ONLY
- SURFACE RIGHTS ONLY
- C
- C.S.
- C.S.
- L.O.
- M.R.O.
- S.R.O.



*Revised Jan. 5/66*

TANNAHILL

FRECHEVILLE TWP. M.348

NOTES

400' surface rights reservation along the shores of all lakes and rivers.

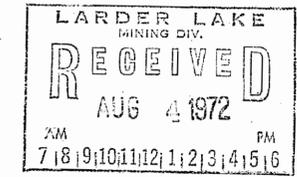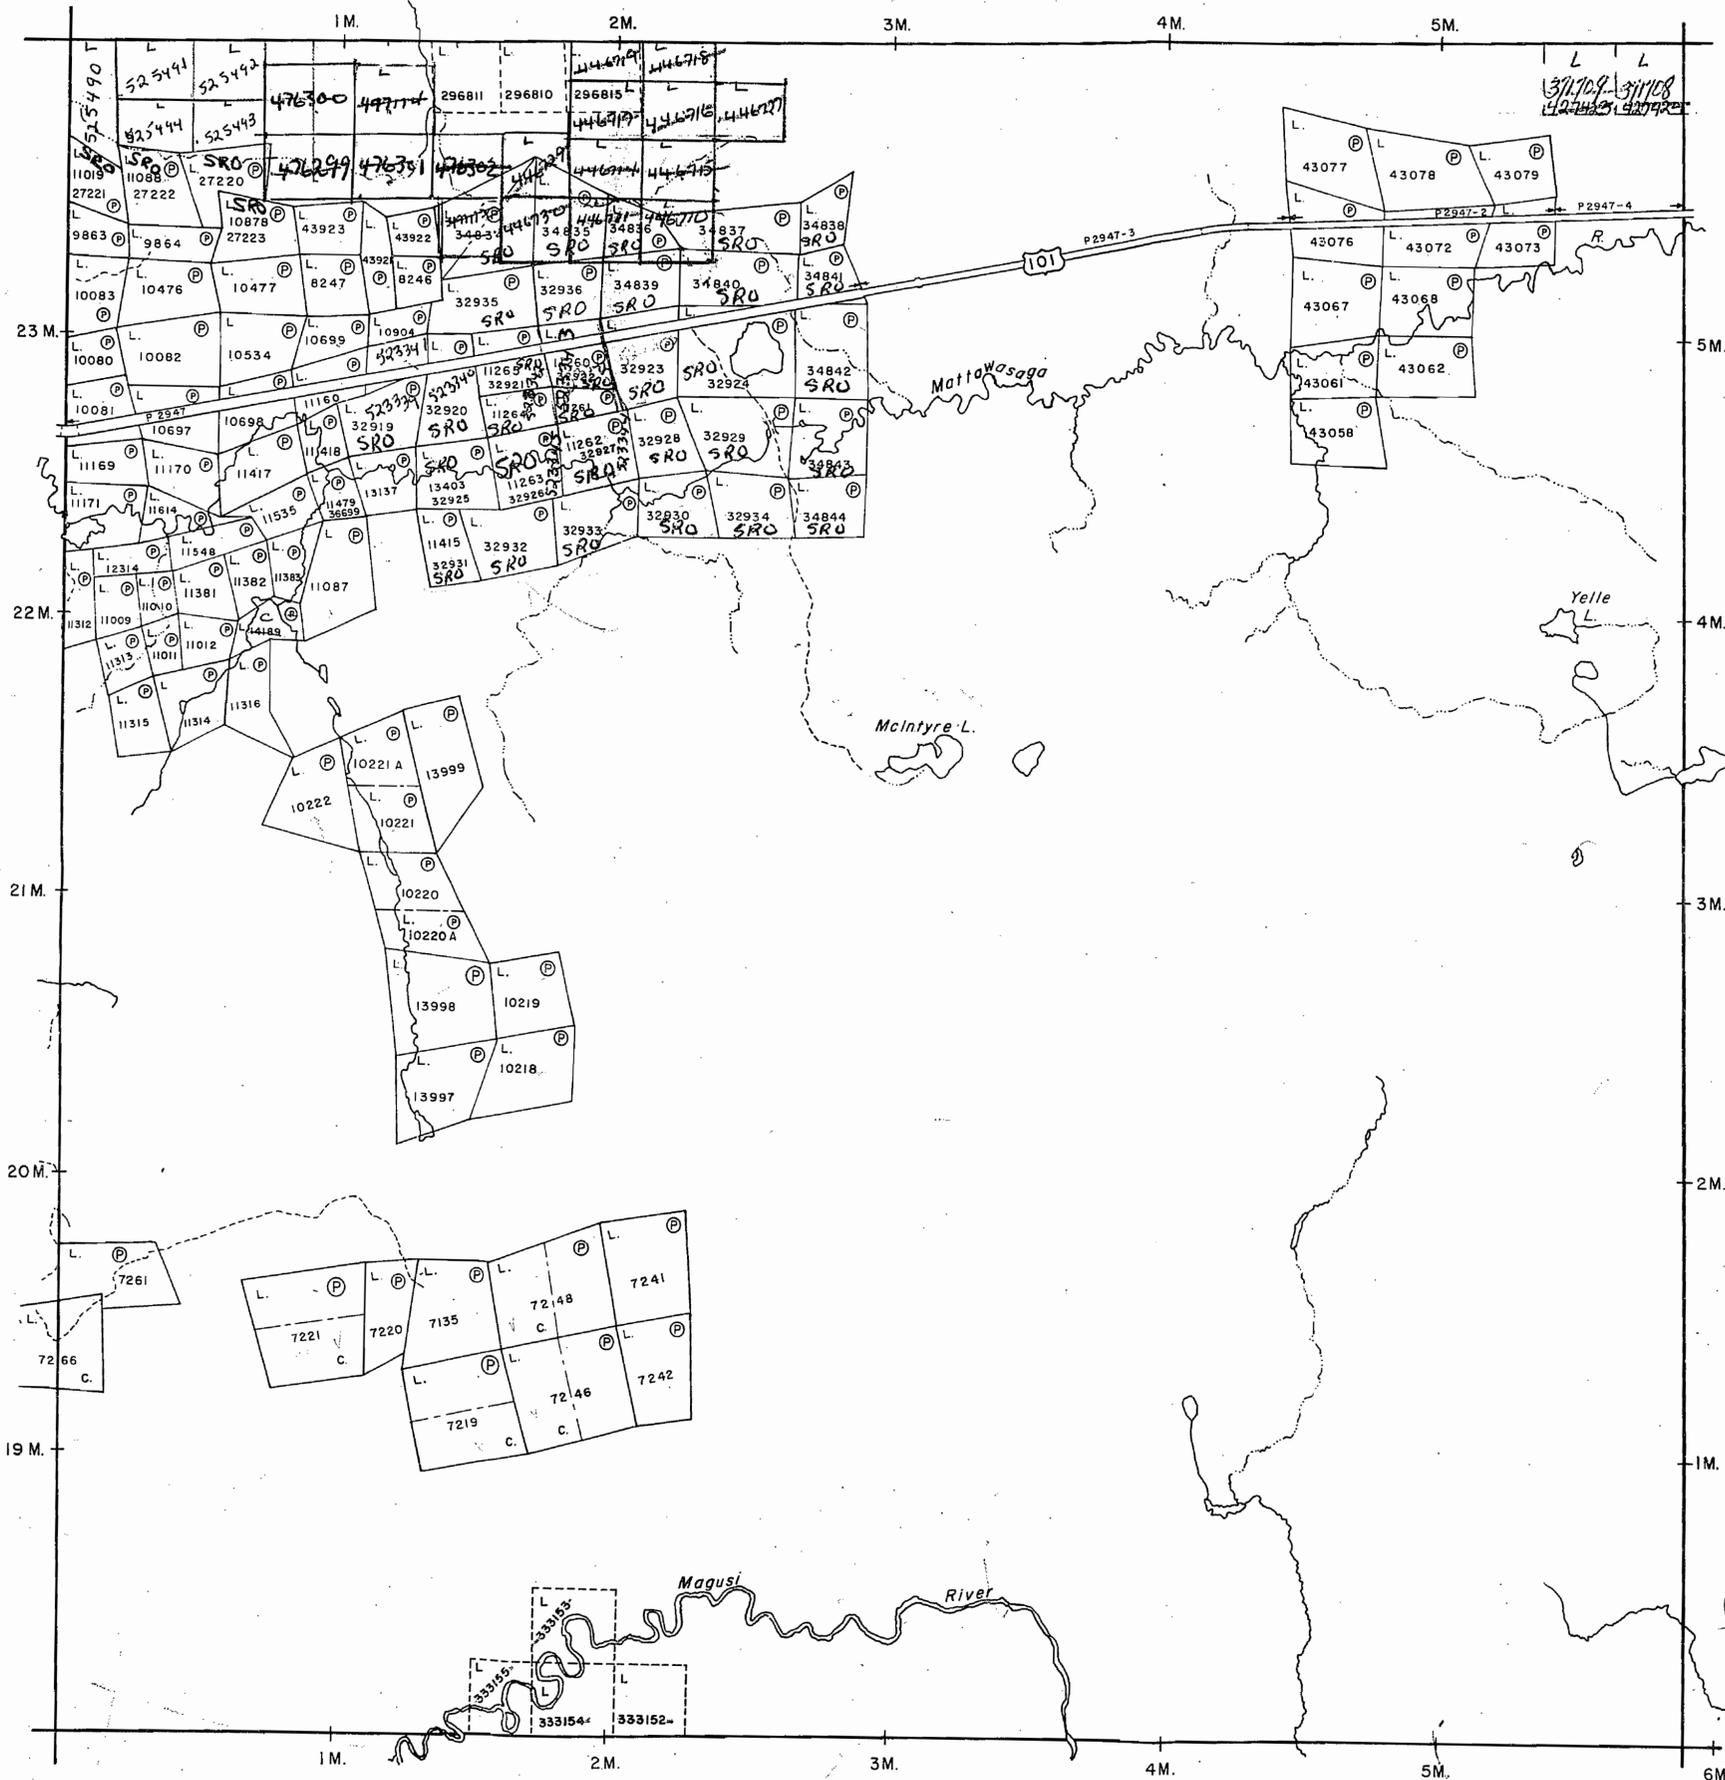

LEGEND

- PATENTED LAND P or \*
- PATENTED FOR SURFACE RIGHTS ONLY \*
- LEASE L
- LICENSE OF OCCUPATION L.O.
- CROWN LAND SALES C.S.
- LOCATED LAND Loc.
- CANCELLED C.
- MINING RIGHTS ONLY M.R.C.
- SURFACE RIGHTS ONLY S.R.O.
- HIGHWAY & ROUTE NO.
- ROADS
- TRAILS
- RAILWAYS
- POWER LINES
- MARSH OR MUSKEG
- MINES

TOWNSHIP OF  
**HOLLOWAY**  
 DISTRICT OF  
 COCHRANE  
 LARDER LAKE  
 MINING DIVISION #15  
 SCALE : 1 INCH = 40 CHAINS (1/2 MILE)

DR. K. K. I. PLAN NO. **M.356**  
 DATE MARCH '72

ONTARIO  
 DEPARTMENT OF MINES  
 AND NORTHERN AFFAIRS

*Replaced by M.S.L.  
 Feb 6/80*

48° 26' 29"  
 79° 31' 04" Approx.

HARKER TWP. M. 353


MARRIOTT TWP. M. 363

TANNAHILL TWP. M. 390

FRECHEVILLE TWP. M.348

NOTES

400' surface rights reservation along the shores of all lakes and rivers.

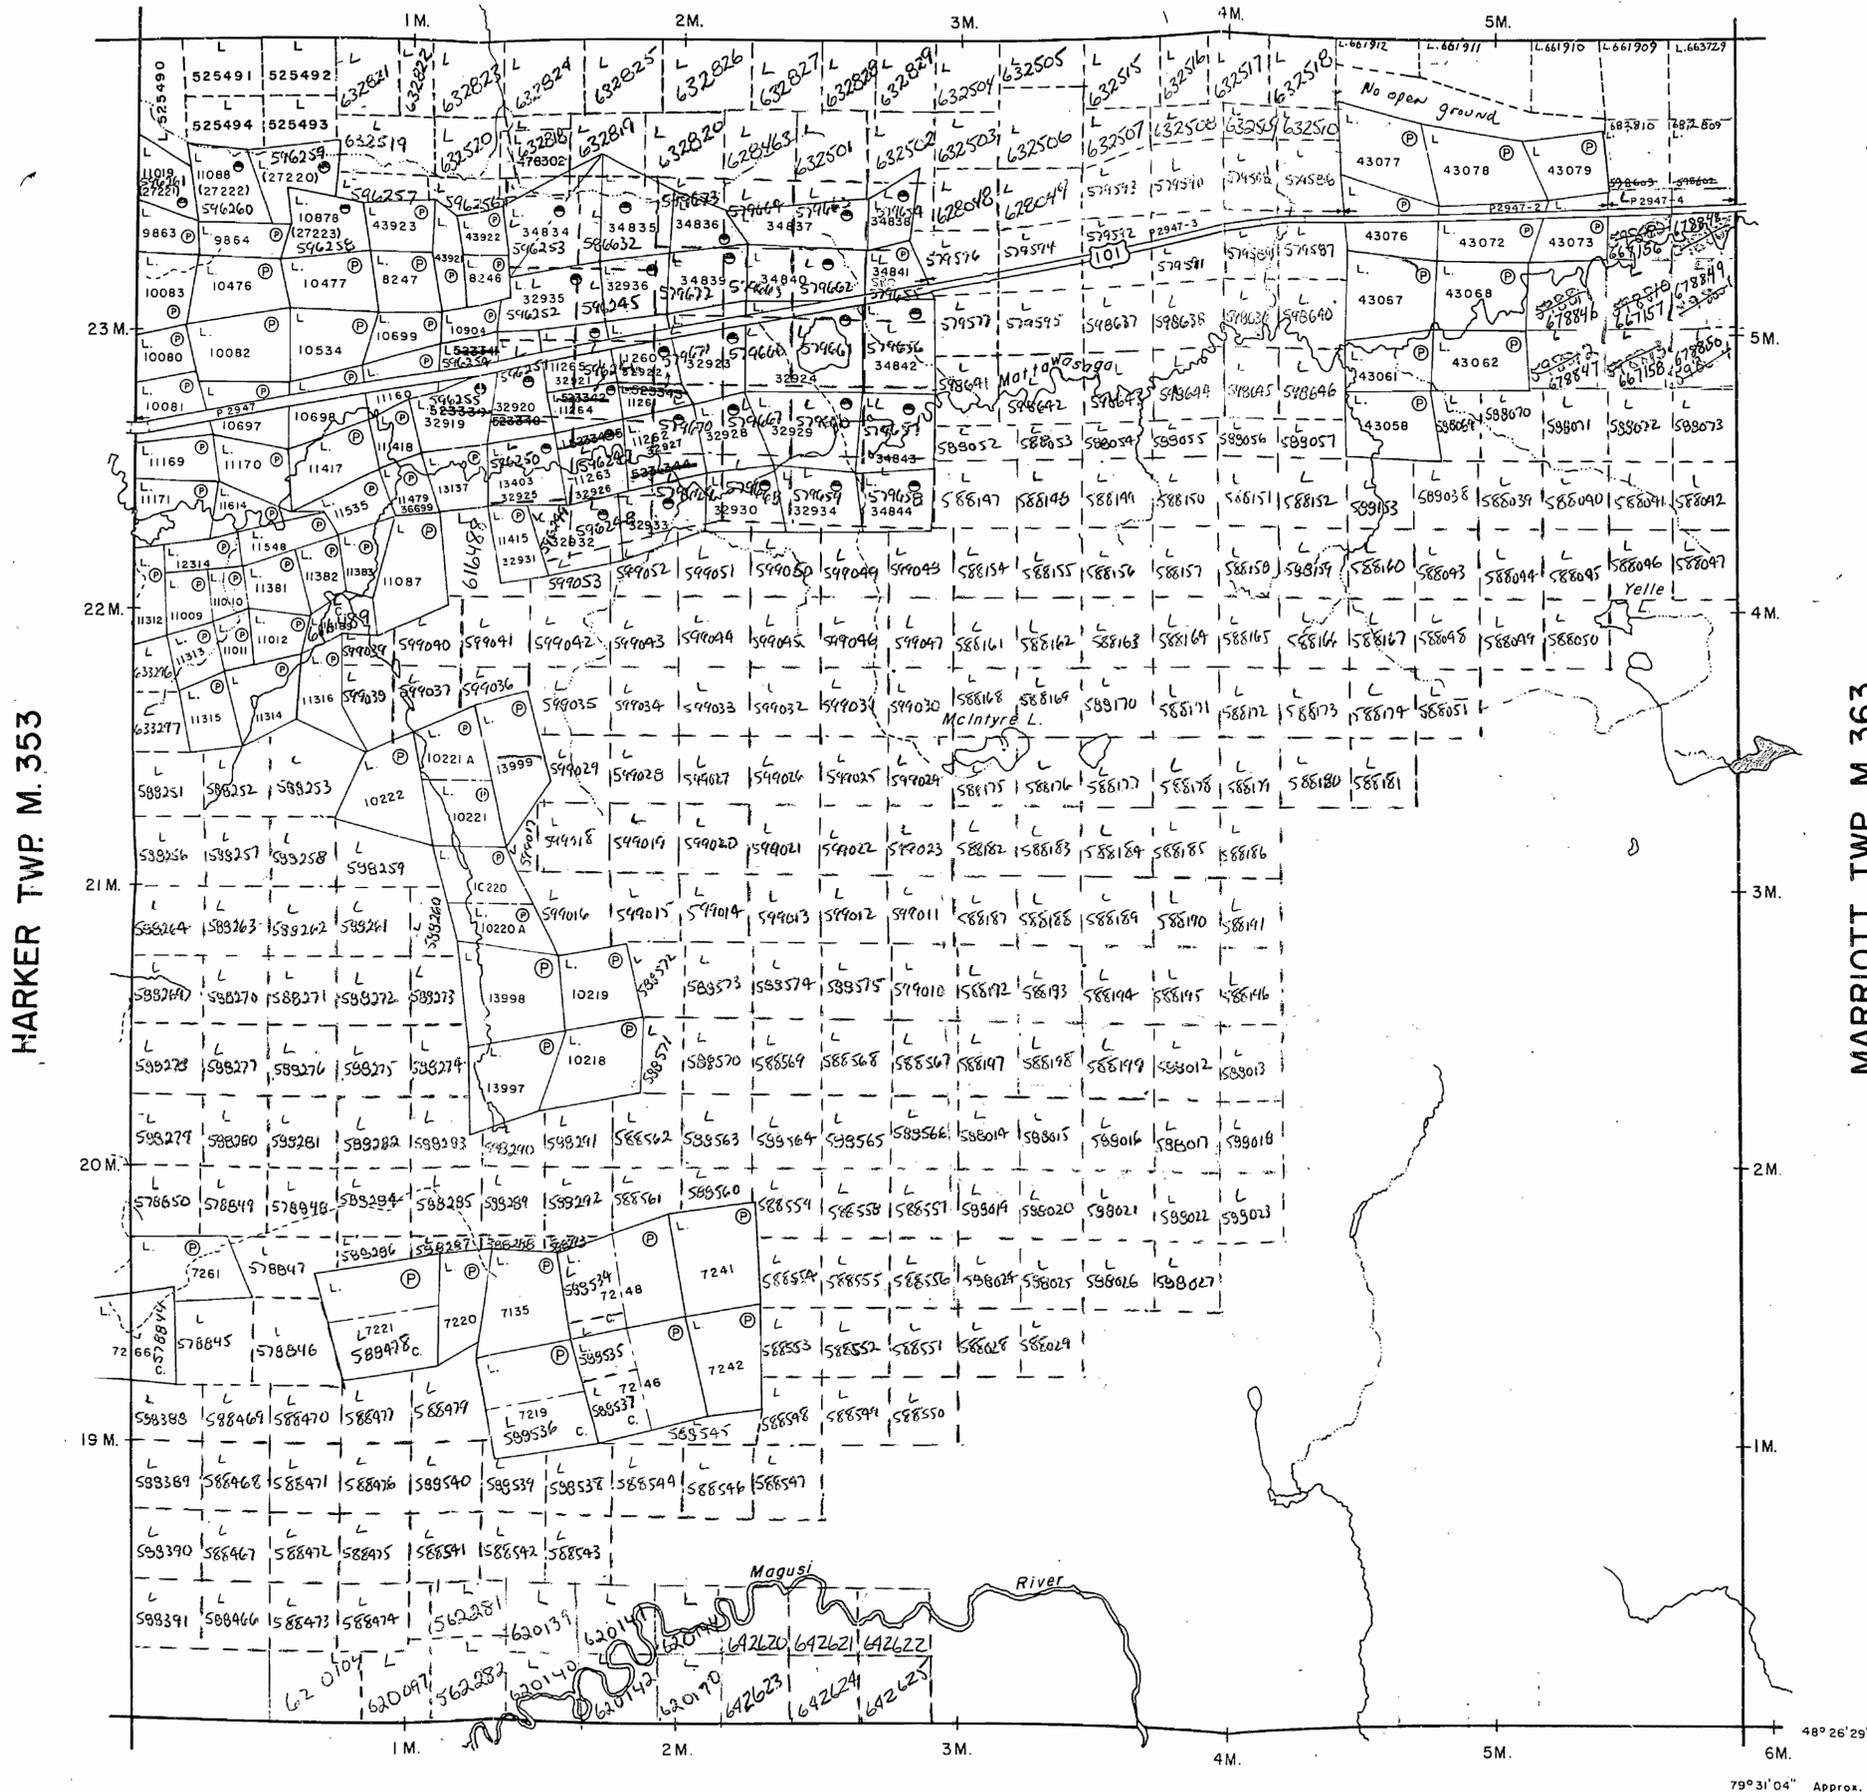

MARRIOTT TWP. M.363

HARKER TWP. M.353

TANNAHILL TWP. M.390

LEGEND

- PATENTED LAND P or ●
- PATENTED FOR SURFACE RIGHTS ONLY ●
- LEASE L
- LICENSE OF OCCUPATION L.O.
- CROWN LAND SALES C.S.
- LOCATED LAND Loc.
- CANCELLED C.
- MINING RIGHTS ONLY M.R.O.
- SURFACE RIGHTS ONLY S.R.O.
- HIGHWAY & ROUTE NO.
- ROADS
- TRAILS
- RAILWAYS
- POWER LINES
- MARSH OR MUSKEG
- MINES

\*used only with summer resort locations or when space is limited

TOWNSHIP OF

**HOLLOWAY**

DISTRICT OF  
COCHRANE

LARDER LAKE  
MINING DIVISION

SCALE : 1 INCH -- 40 CHAINS (1/2 MILE)

DR. K.K.I.  
DATE MARCH '72

PLAN NO. **M.356**

ONTARIO #15  
MINISTRY OF NATURAL RESOURCES  
SURVEYS AND MAPPING BRANCH

48° 26' 29"  
79° 31' 04" Approx.


**AREAS-WITHDRAWN FROM DISPOSITION**

M.R.O. - MINING RIGHTS ONLY  
 S.R.O. - SURFACE RIGHTS ONLY  
 M.+S. - MINING AND SURFACE RIGHTS

Description	Order No.	Date	Disposition	File
Sec. 36/80	N.R. 18/85	05/11/85	M.R.O.	
Sec. 36/80	9/2/85	24/01/86	M.R.O.	

O.C. 88 NR. MARCH 30 88

**FRECHEVILLE TOWNSHIP**

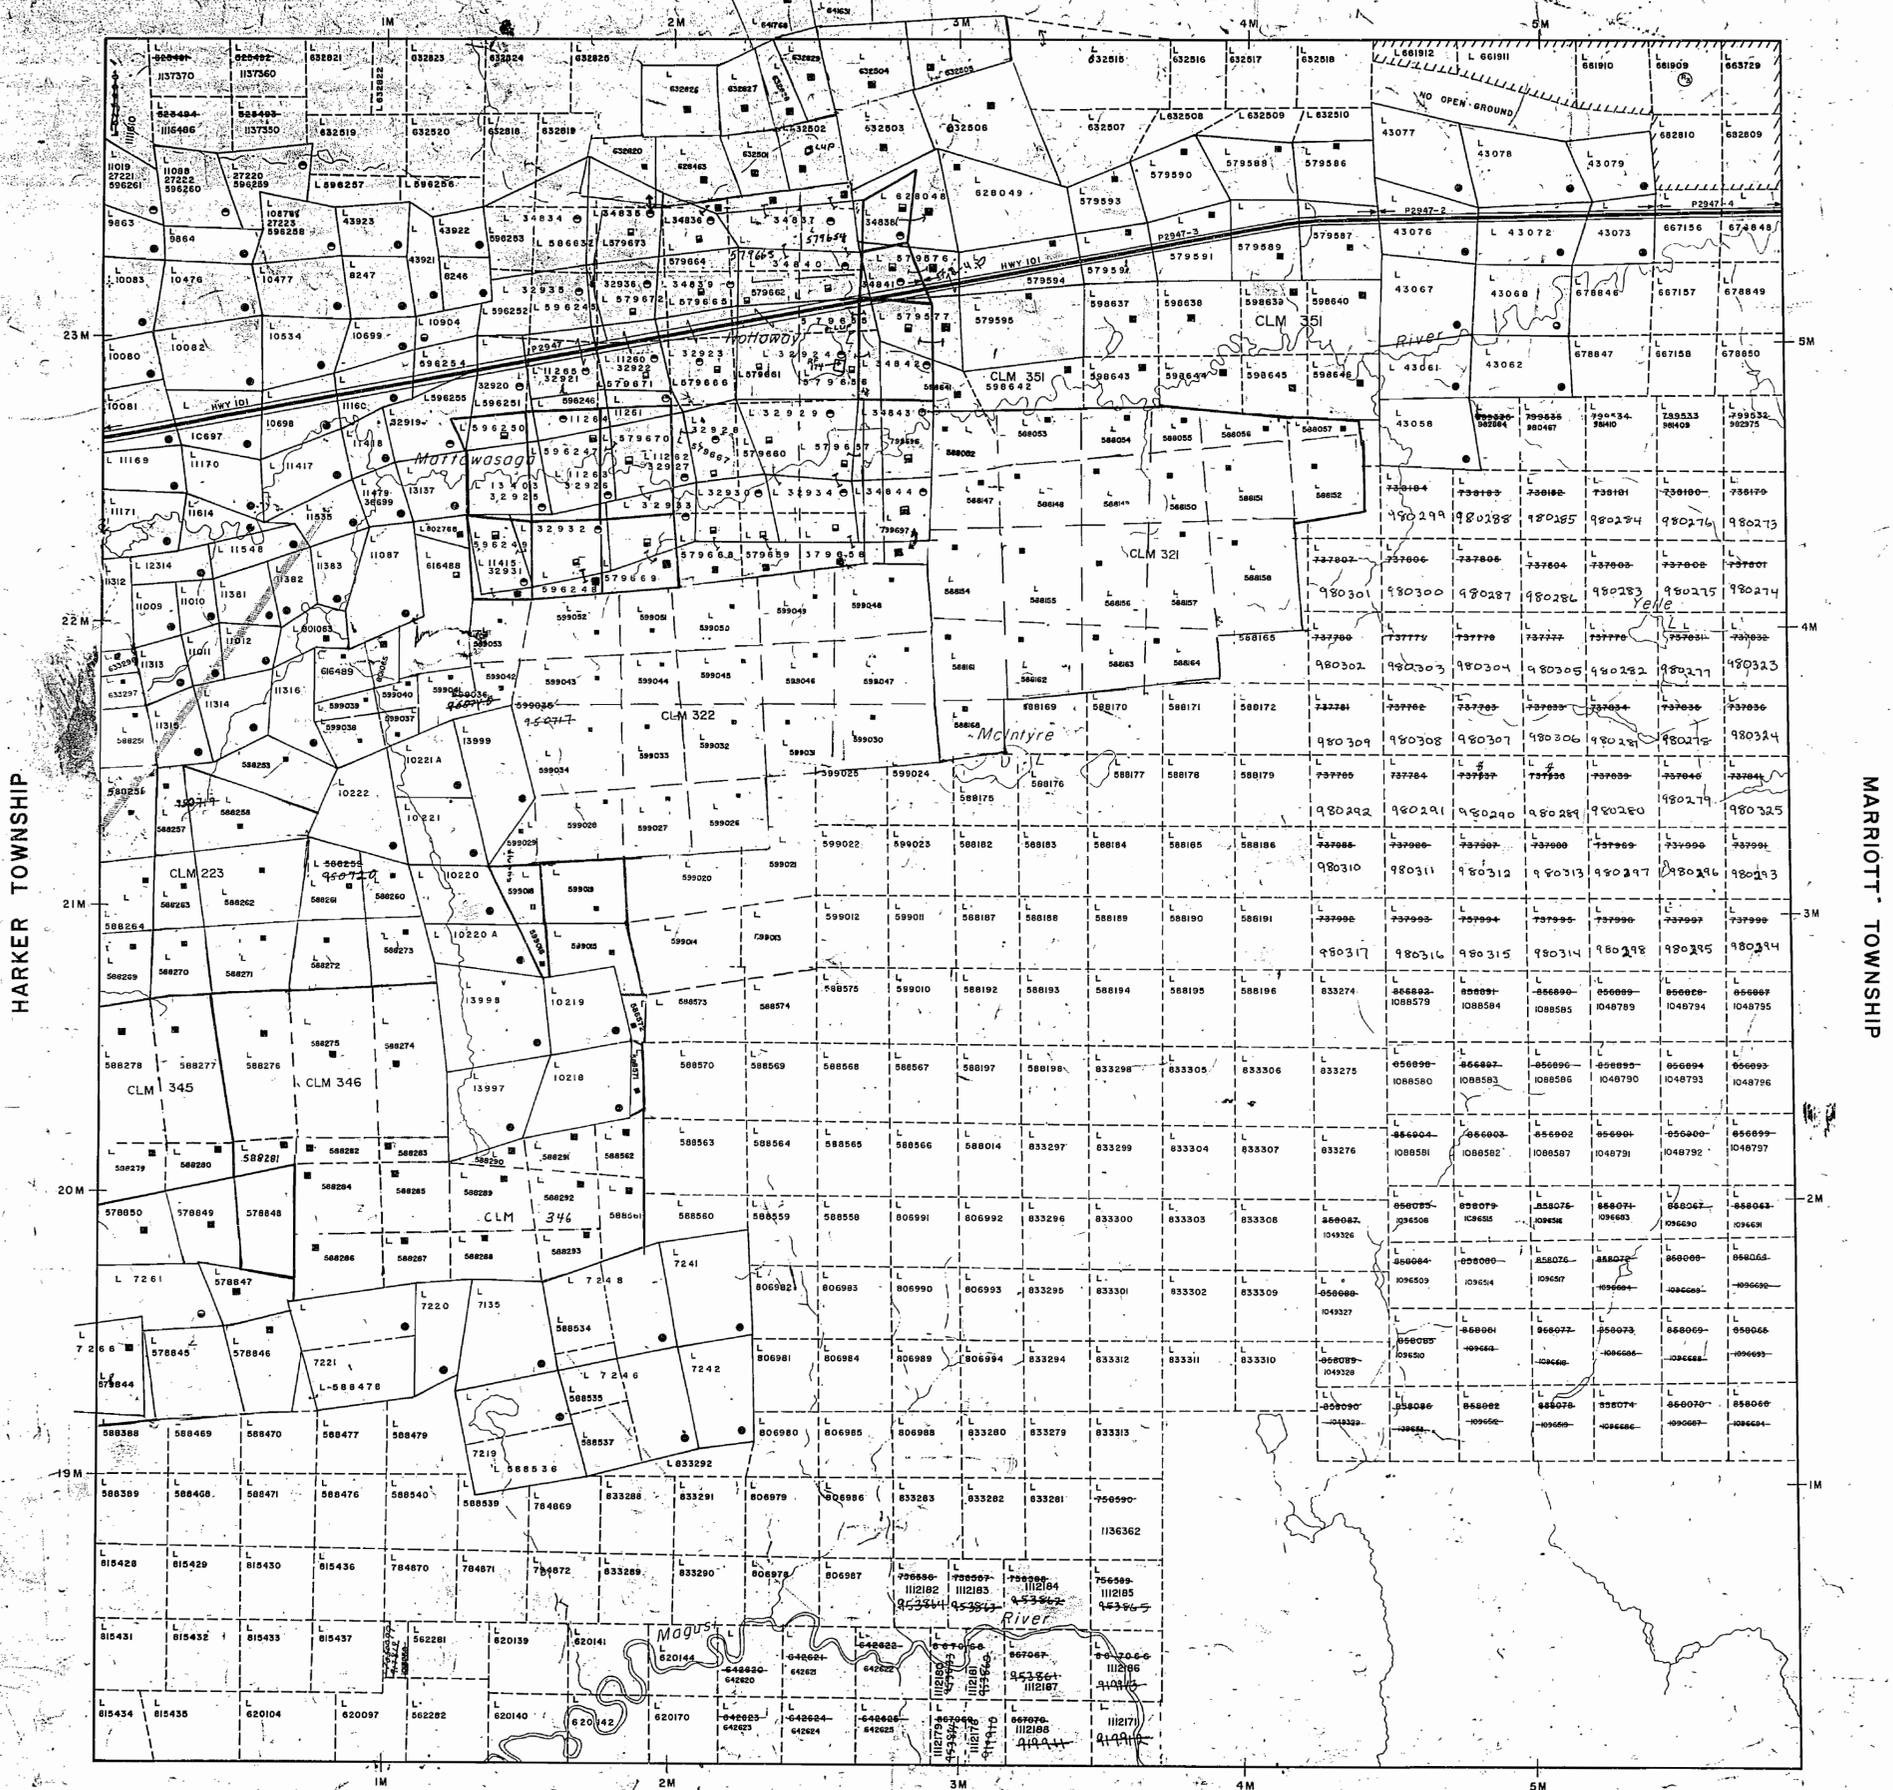


**LEGEND**

- HIGHWAY AND ROUTE NO.
- OTHER ROADS
- TRAILS
- SURVEYED LINES
- TOWNSHIPS, BASE LINES, ETC
- LOTS, MINING CLAIMS, PARCELS, ETC
- UNSURVEYED LINES
- LOT LINES
- PARALLEL BOUNDARY
- MINING CLAIMS ETC
- RAILWAY AND RIGHT OF WAY
- UTILITY LINES
- NON PERENNIAL STREAM
- FLOODING OR FLOODING RIGHTS
- SUBDIVISION OR COMPOSITE PLAN
- RESERVATIONS
- ORIGINAL SHORELINE
- MARSH OR MUSKEG
- MINES
- TRAVERSE MONUMENT

**DISPOSITION OF CROWN LANDS**

TYPE OF DOCUMENT	SYMBOL
PATENT, SURFACE & MINING RIGHTS	●
SURFACE RIGHTS ONLY	○
MINING RIGHTS ONLY	◐
LEASE, SURFACE & MINING RIGHTS	■
SURFACE RIGHTS ONLY	◼
MINING RIGHTS ONLY	◻
LICENCE OF OCCUPATION	○
ORDER-IN-COUNCIL	OC
RESERVATION	○
CANCELLED	○
SAND & GRAVEL	○

*Barriac Power Line (Public Lands Act)*  
 NOTE: MINING RIGHTS IN PARCELS PATENTED PRIOR TO MAY 6, 1913, VESTED IN ORIGINAL PATENTEE BY THE PUBLIC LANDS ACT, R.S.O. 1970, CHAP. 380, SEC. 63, SUBSEC. 1

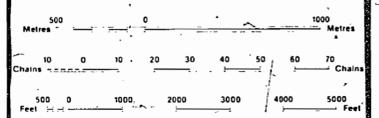

SCALE 1:20 000

TOWNSHIP  
**HOLLOWAY**  
 M.N.R. ADMINISTRATIVE DISTRICT  
**KIRKLAND LAKE**  
 MINING DIVISION  
**LARDER LAKE**  
 LAND TITLES / REGISTRY DIVISION  
**COCHRANE**

Ministry of Natural Resources Ontario  
 Ministry of Northern Development and Mines

Date: OCTOBER, 1986  
 Number: **G-3651**

REMOVED FROM CIRCULATION AND ARCHIVED ON MAY 17 1992


**AREAS WITHDRAWN FROM DISPOSITION**

M.R.O. - MINING RIGHTS ONLY  
 S.R.O. - SURFACE RIGHTS ONLY  
 M.+S. - MINING AND SURFACE RIGHTS

Description	Order No.	Date	Disposition	File
Sec. 36/80	N.R.W. 15/85	05/11/85	M.R.S.	
Sec. 36/80	W. 9/86	24/01/86	M.R.S.	

0 26 88 NR MARCH 30 88 OPENS  
 0-47/93 NR MAY 27/93 OPENS

**FRECHVILLE TOWNSHIP**

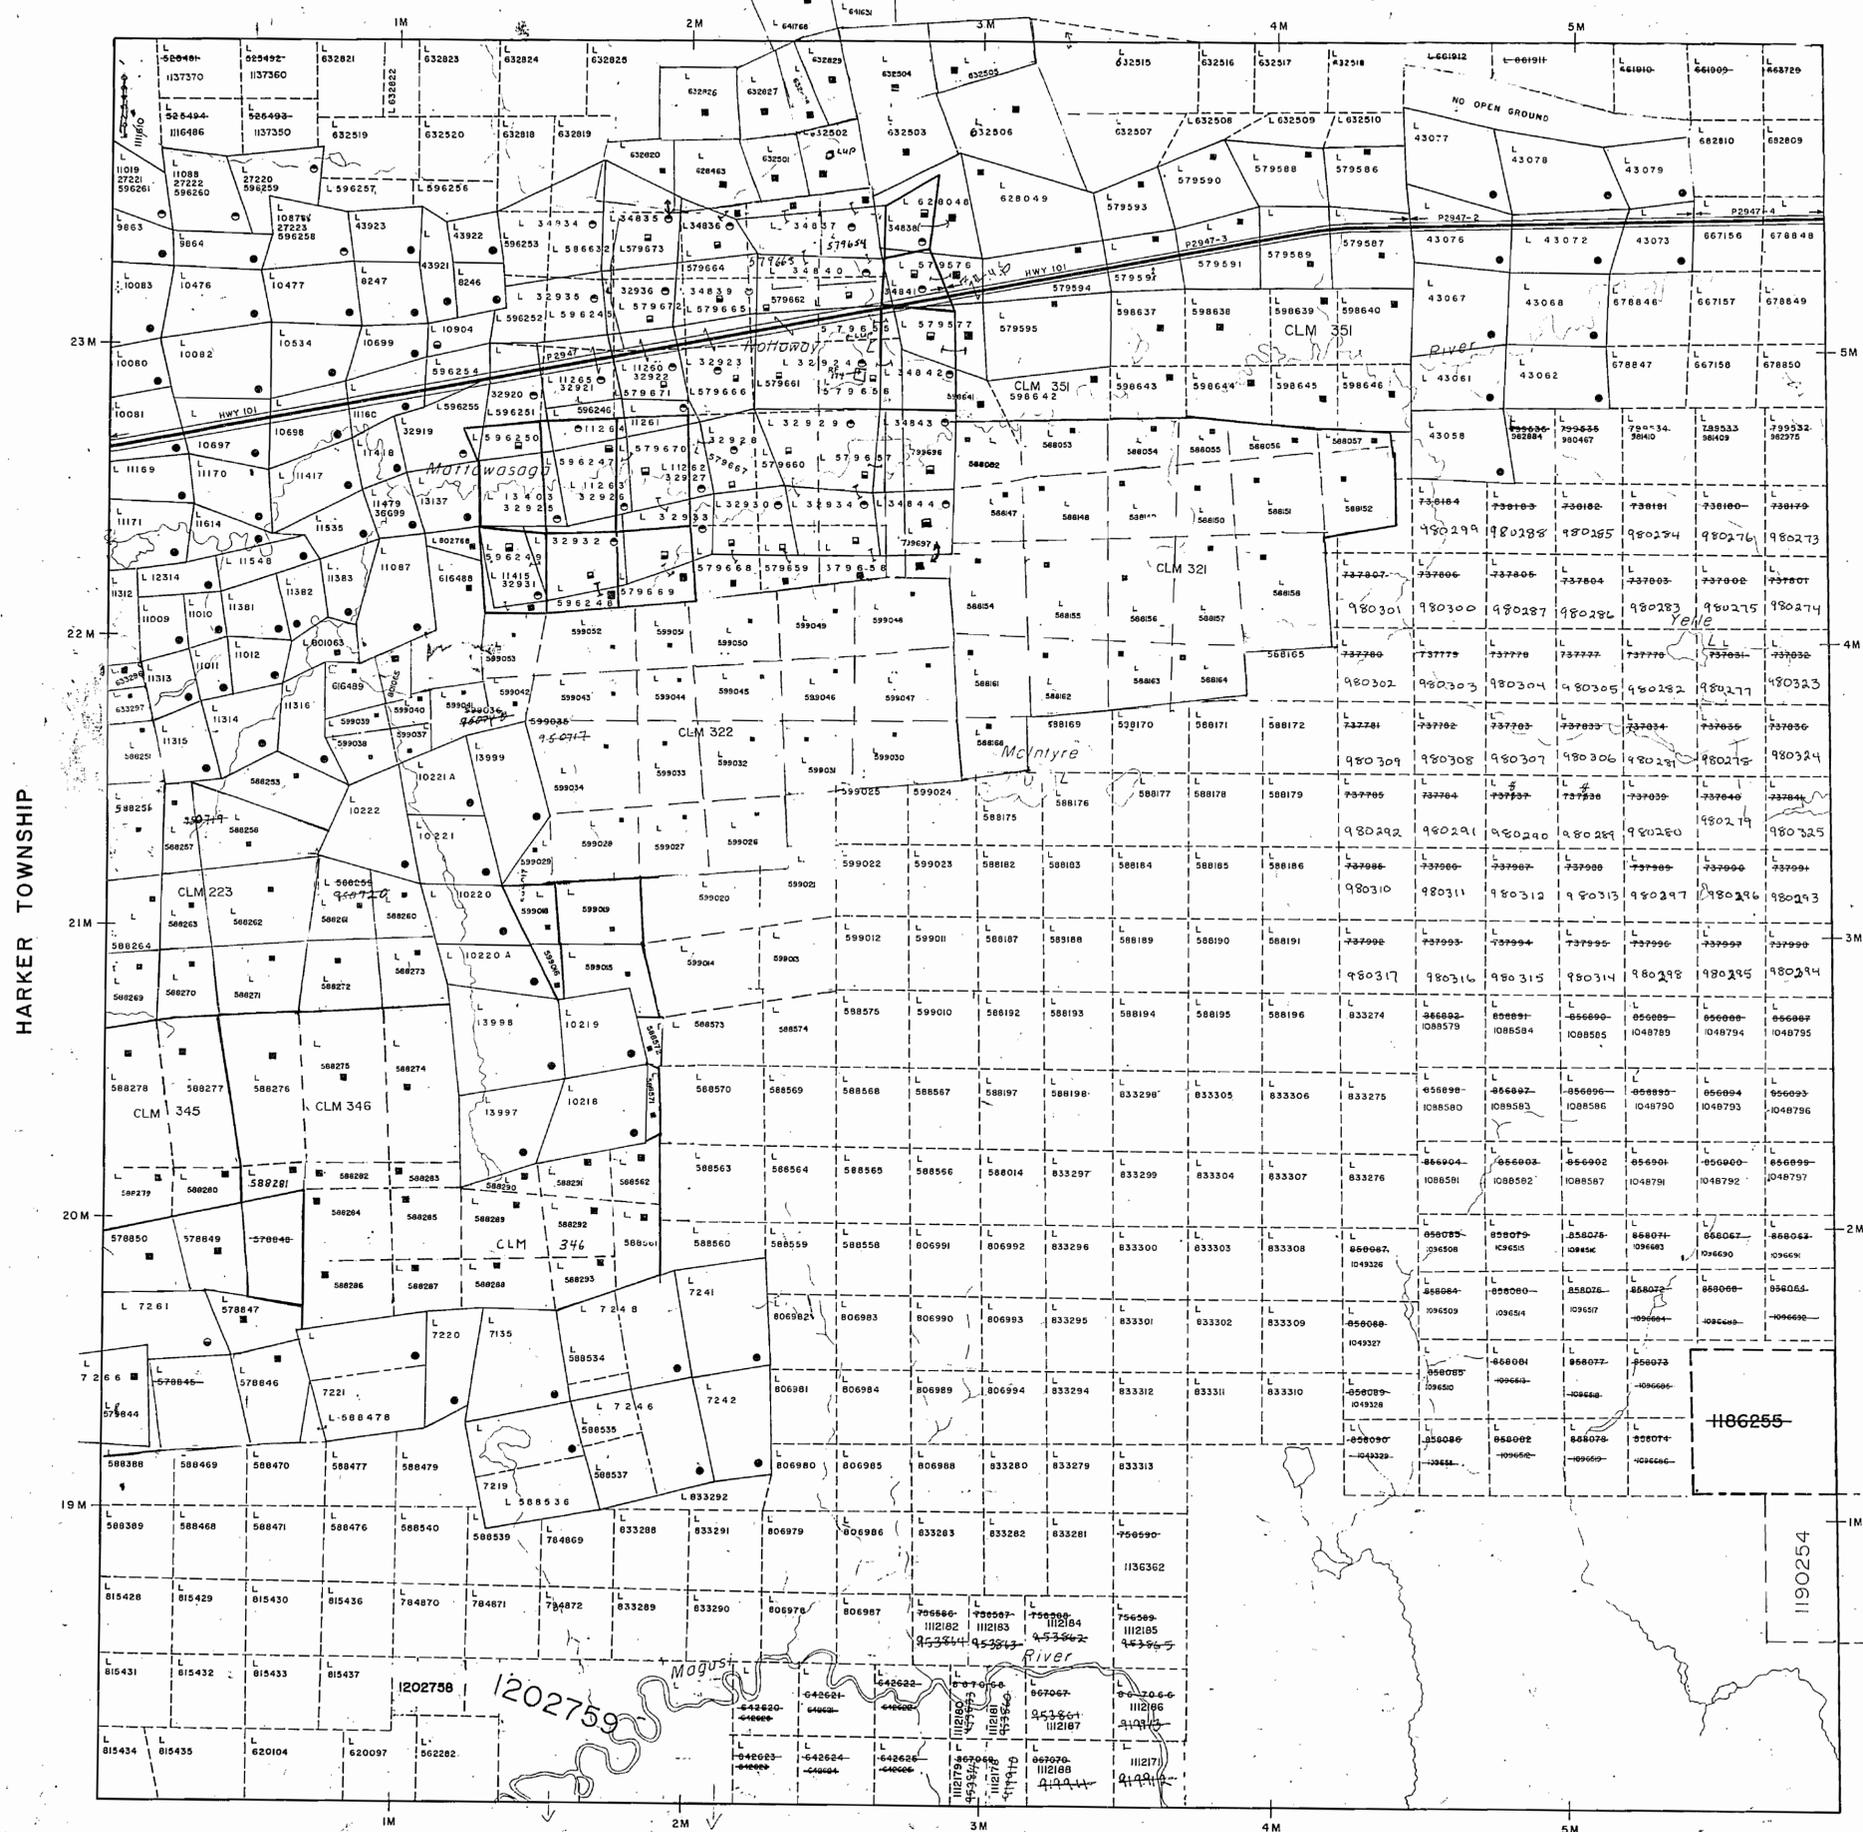


**LEGEND**

HIGHWAY AND ROUTE	
OTHER ROADS	
TRAILS	
SURVEYED LINES	
TOWNSHIP'S BASE LINES, ETC.	
LOTS, MINING CLAIMS, PARCELS, ETC.	
UNSURVEYED LINES	
PROPERTY BOUNDARY	
MINING CLAIMS ETC.	
RAILWAY AND RIGHT OF WAY	
UTILITY LINES	
NATURAL PERENNIAL STREAM	
FLOODING OR FLOODING RIGHTS	
SUBDIVISION OR COMPOSITE PLAN	
RESERVATION	
ORIGINAL SHORELINE	
MARSH OR MUSKEG	
MINES	
TRAVERSE MONUMENT	

**DISPOSITION OF CROWN LANDS**

TYPE OF DOCUMENT	SYMBOL
PATENT, SURFACE & MINING RIGHTS	
... SURFACE RIGHTS ONLY	
... MINING RIGHTS ONLY	
LEASE, SURFACE & MINING RIGHTS	
... SURFACE RIGHTS ONLY	
... MINING RIGHTS ONLY	
LICENCE OF OCCUPATION	
ORDER IN COUNCIL	
RESERVATION	
CANCELLED	
SAND & GRAVEL	

*Barrick Powerline (Public Lands) under*  
 NOTE: MINING RIGHTS IN PARCELS PATENTED PRIOR TO MAY 6, 1913, VESTED IN ORIGINAL PATENTEE BY THE PUBLIC LANDS ACT R.S.O. 1970 CHAP. 380, SEC. 63, SUBSEC. 1

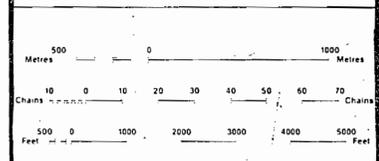


SCALE 1:20 000

DATE OF ISSUE  
 OCT 28 1984  
 LARDER LAKE  
 MINING RECORDERS OFFICE

THE INFORMATION THAT APPEARS ON THIS MAP HAS BEEN COMPILED FROM VARIOUS SOURCES, AND ACCURACY IS NOT GUARANTEED. THOSE WISHING TO STAKE MINING CLAIMS SHOULD CONSULT WITH THE MINING RECORDER, MINISTRY OF NORTHERN DEVELOPMENT AND MINES, FOR ADDITIONAL INFORMATION ON THE STATUS OF THE LANDS SHOWN HEREON.

TOWNSHIP  
**HOLLOWAY**  
 M.N.R. ADMINISTRATIVE DISTRICT  
**KIRKLAND LAKE**  
 MINING DIVISION  
**LARDER LAKE**  
 LAND TITLES / REGISTRY DIVISION  
**COCHRANE**

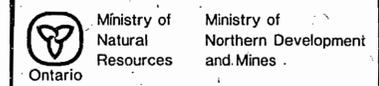

C-3621

HOLLOWAY MWT

C-3621


AREAS WITHDRAWN FROM DISPOSITION

M.R.O. - MINING RIGHTS ONLY  
S.R.O. - SURFACE RIGHTS ONLY  
M.+S. - MINING AND SURFACE RIGHTS

Description	Order No.	Date	Disposition	File
Sec. 36/80	N.R.W. 15/85	05/11/85	M.R.S.	
Sec. 36/80	W. 9/86	24/01/86	M.A.S.	

0 26 68 NR MARCH 30 88 OPENS  
04-1793 NR MAY 27/83 OPENS

FRECHEVILLE TOWNSHIP

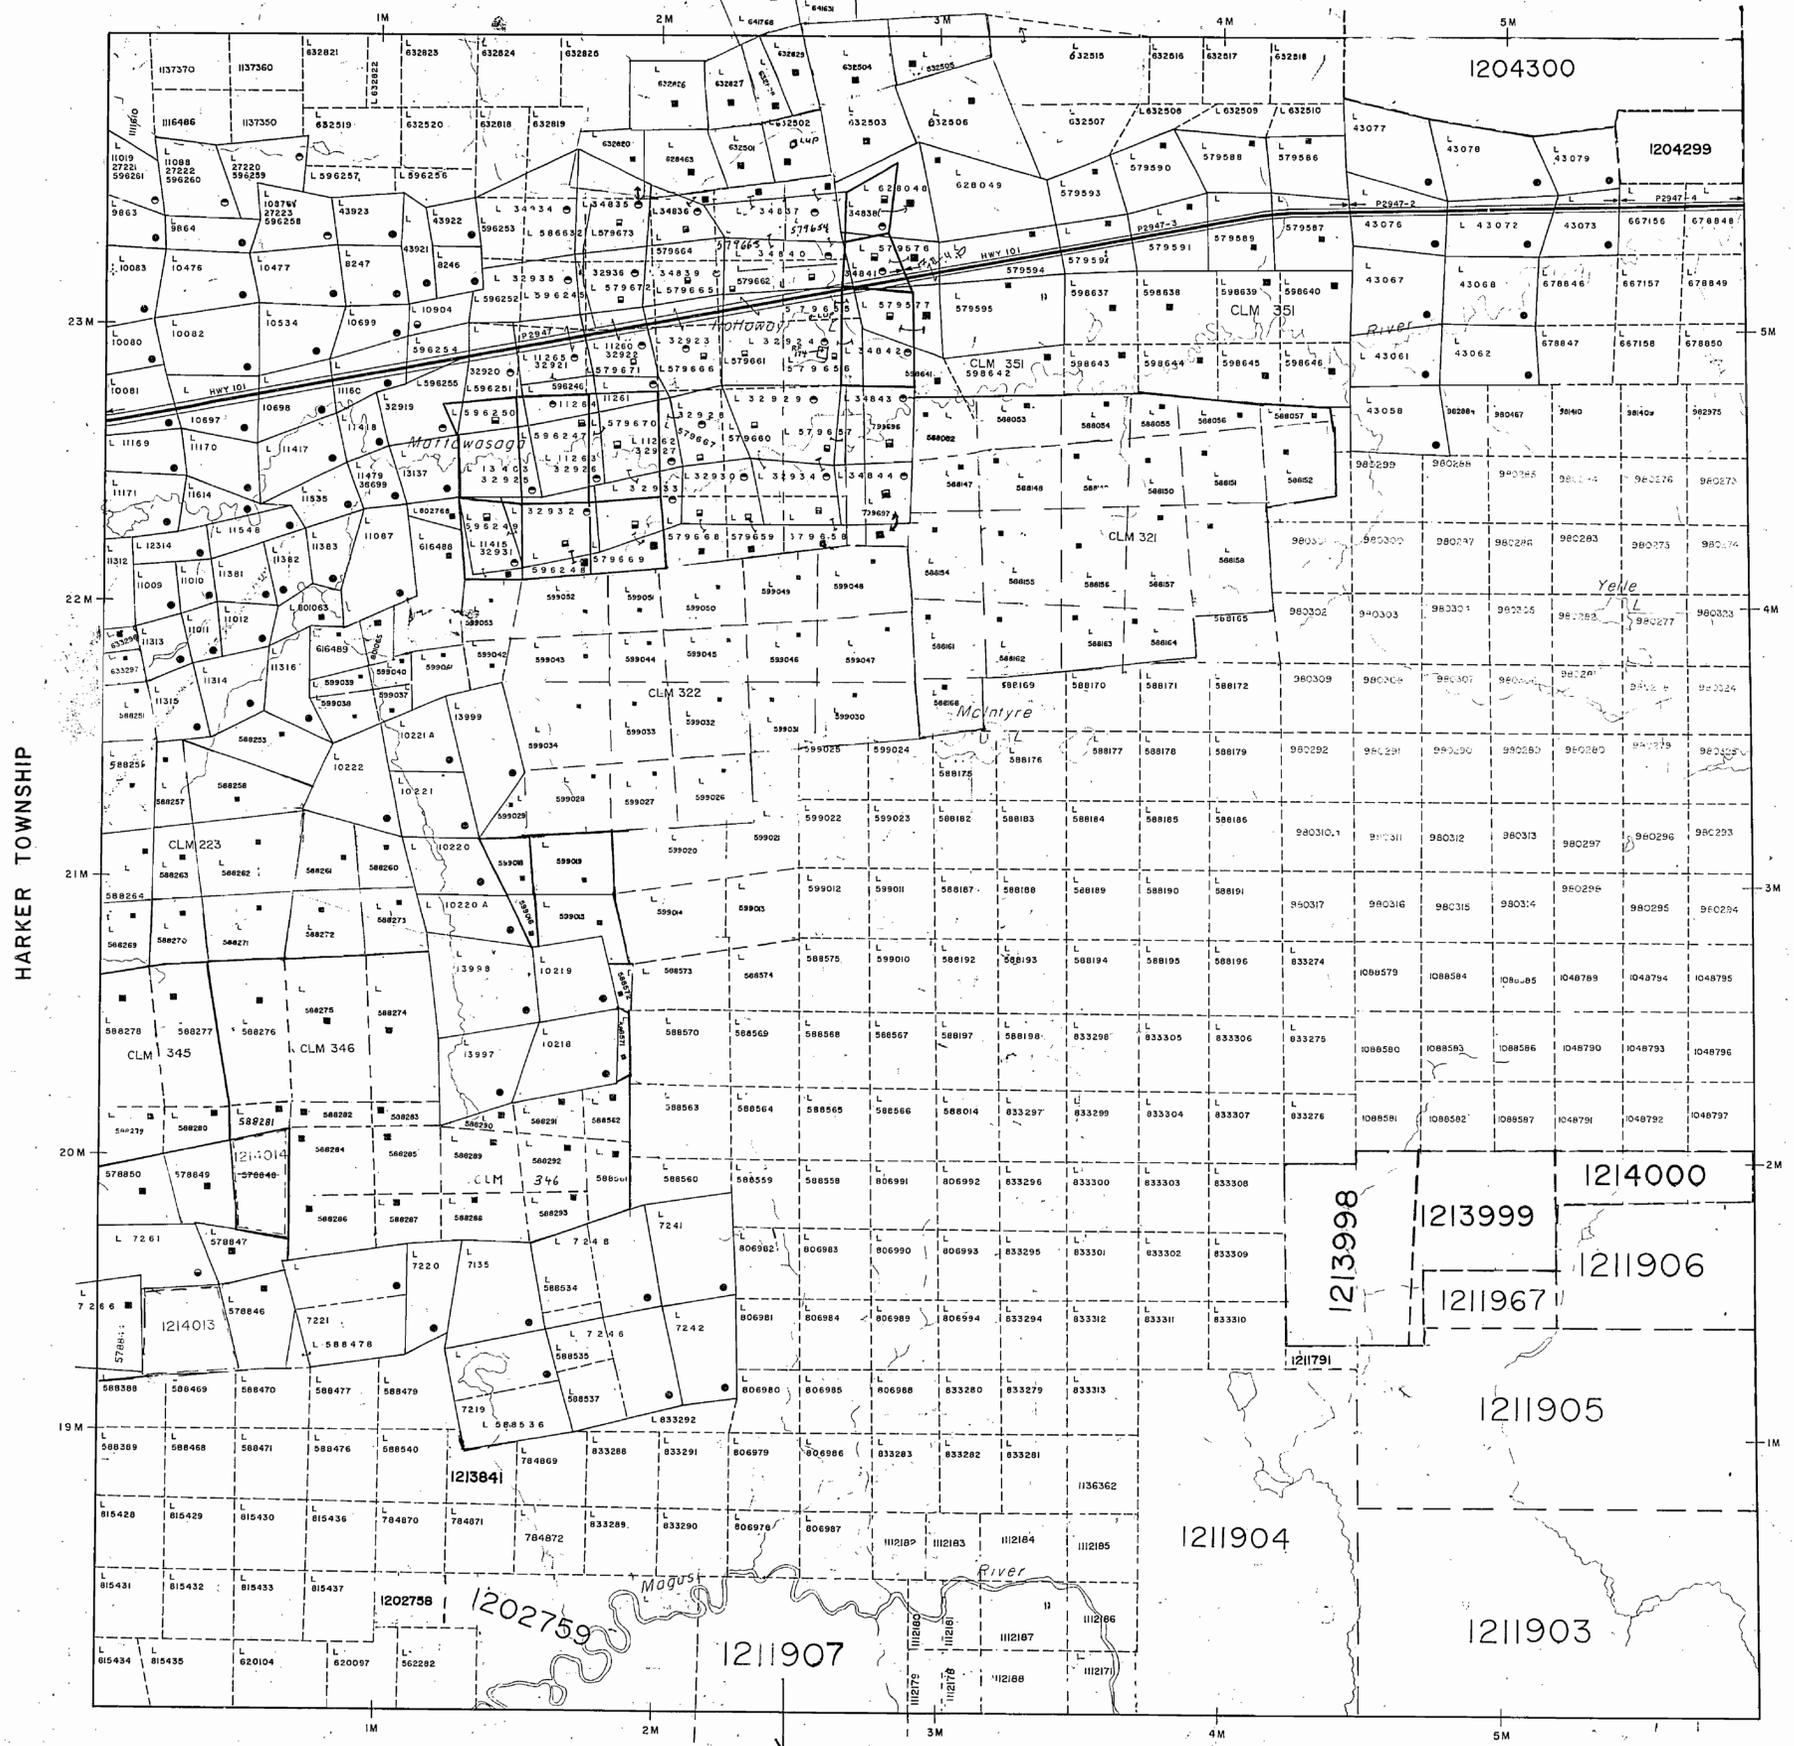


LEGEND

- HIGHWAY AND ROUTE NO. OTHER ROADS
- TRAILS
- SURVEYED LINES
- TOWNSHIP BASE LINES ETC.
- LOTS, MINING CLAIMS, PARCELS ETC.
- UNSURVEYED LINES
- PAVEMENT BOUNDARY
- MINING CLAIMS ETC.
- RAILWAY AND RIGHT OF WAY
- UTILITY LINES
- NON-PERMANENT STREAM
- FLOODING OR FLOODING RIGHTS
- SUBDIVISION OR COMPOSITE PLAN
- RESERVATIONS
- ORIGINAL SURVEY LINE
- MARSH OR SHOULDER
- MINES
- TRAVEL MONUMENT

DISPOSITION OF CROWN LANDS

TYPE OF DOCUMENT	SYMBOL
PATENT, SURFACE & MINING RIGHTS	●
SURFACE RIGHTS ONLY	○
MINING RIGHTS ONLY	◐
LEASE, SURFACE & MINING RIGHTS	◑
SURFACE RIGHTS ONLY	◒
MINING RIGHTS ONLY	◓
LICENCE OF OCCUPATION	◔
ORDER IN COUNCIL	◕
RESERVATION	◖
CANCELLED	◗
SAND & GRAVEL	◘

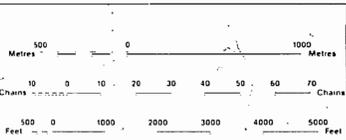

SCALE 1:20 000

DATE OF ISSUE  
OCT 29 1986

LARDER LAKE  
MINING RECORDERS OFFICE

THE INFORMATION THAT APPEARS ON THIS MAP HAS BEEN COMPILED FROM VARIOUS SOURCES, AND ACCURACY IS NOT GUARANTEED. THOSE WISHING TO STAKE MINING CLAIMS SHOULD CONSULT WITH THE MINING RECORDER, MINISTRY OF NORTHERN DEVELOPMENT AND MINES, FOR ADDITIONAL INFORMATION ON THE STATUS OF THE LANDS SHOWN HEREON.

TOWNSHIP  
**HOLLOWAY**

M.N.R. ADMINISTRATIVE DISTRICT  
**KIRKLAND LAKE**

MINING DIVISION  
**LARDER LAKE**

LAND TITLES / REGISTRY DIVISION  
**COCHRANE**

Ministry of Natural Resources Ontario  
Ministry of Northern Development and Mines

Date: OCTOBER, 1986  
Number: **G-3651**

TANNAHILL TOWNSHIP

COPY OF THIS MYLAR ARCHIVED MAY 11/92 ARCHIVED OCTOBER 25, 1994

C-3621

HOLLOWAY MWT

C-3621


AREAS WITHDRAWN FROM DISPOSITION

M.R.O. - MINING RIGHTS ONLY  
S.R.O. - SURFACE RIGHTS ONLY  
M.+S. - MINING AND SURFACE RIGHTS

Description	Order No.	Date	Disposition	File
Sec. 36/80	N.R. 15/85	05/11/85	M.A.S.	
Sec. 36/80	W. 9/86	24/01/86	H.A.S.	

0 26 88 NR MARCH 30 88 OPENS  
0-L-17/83 NR MAY 27/83 OPENS

FRECHEVILLE TOWNSHIP

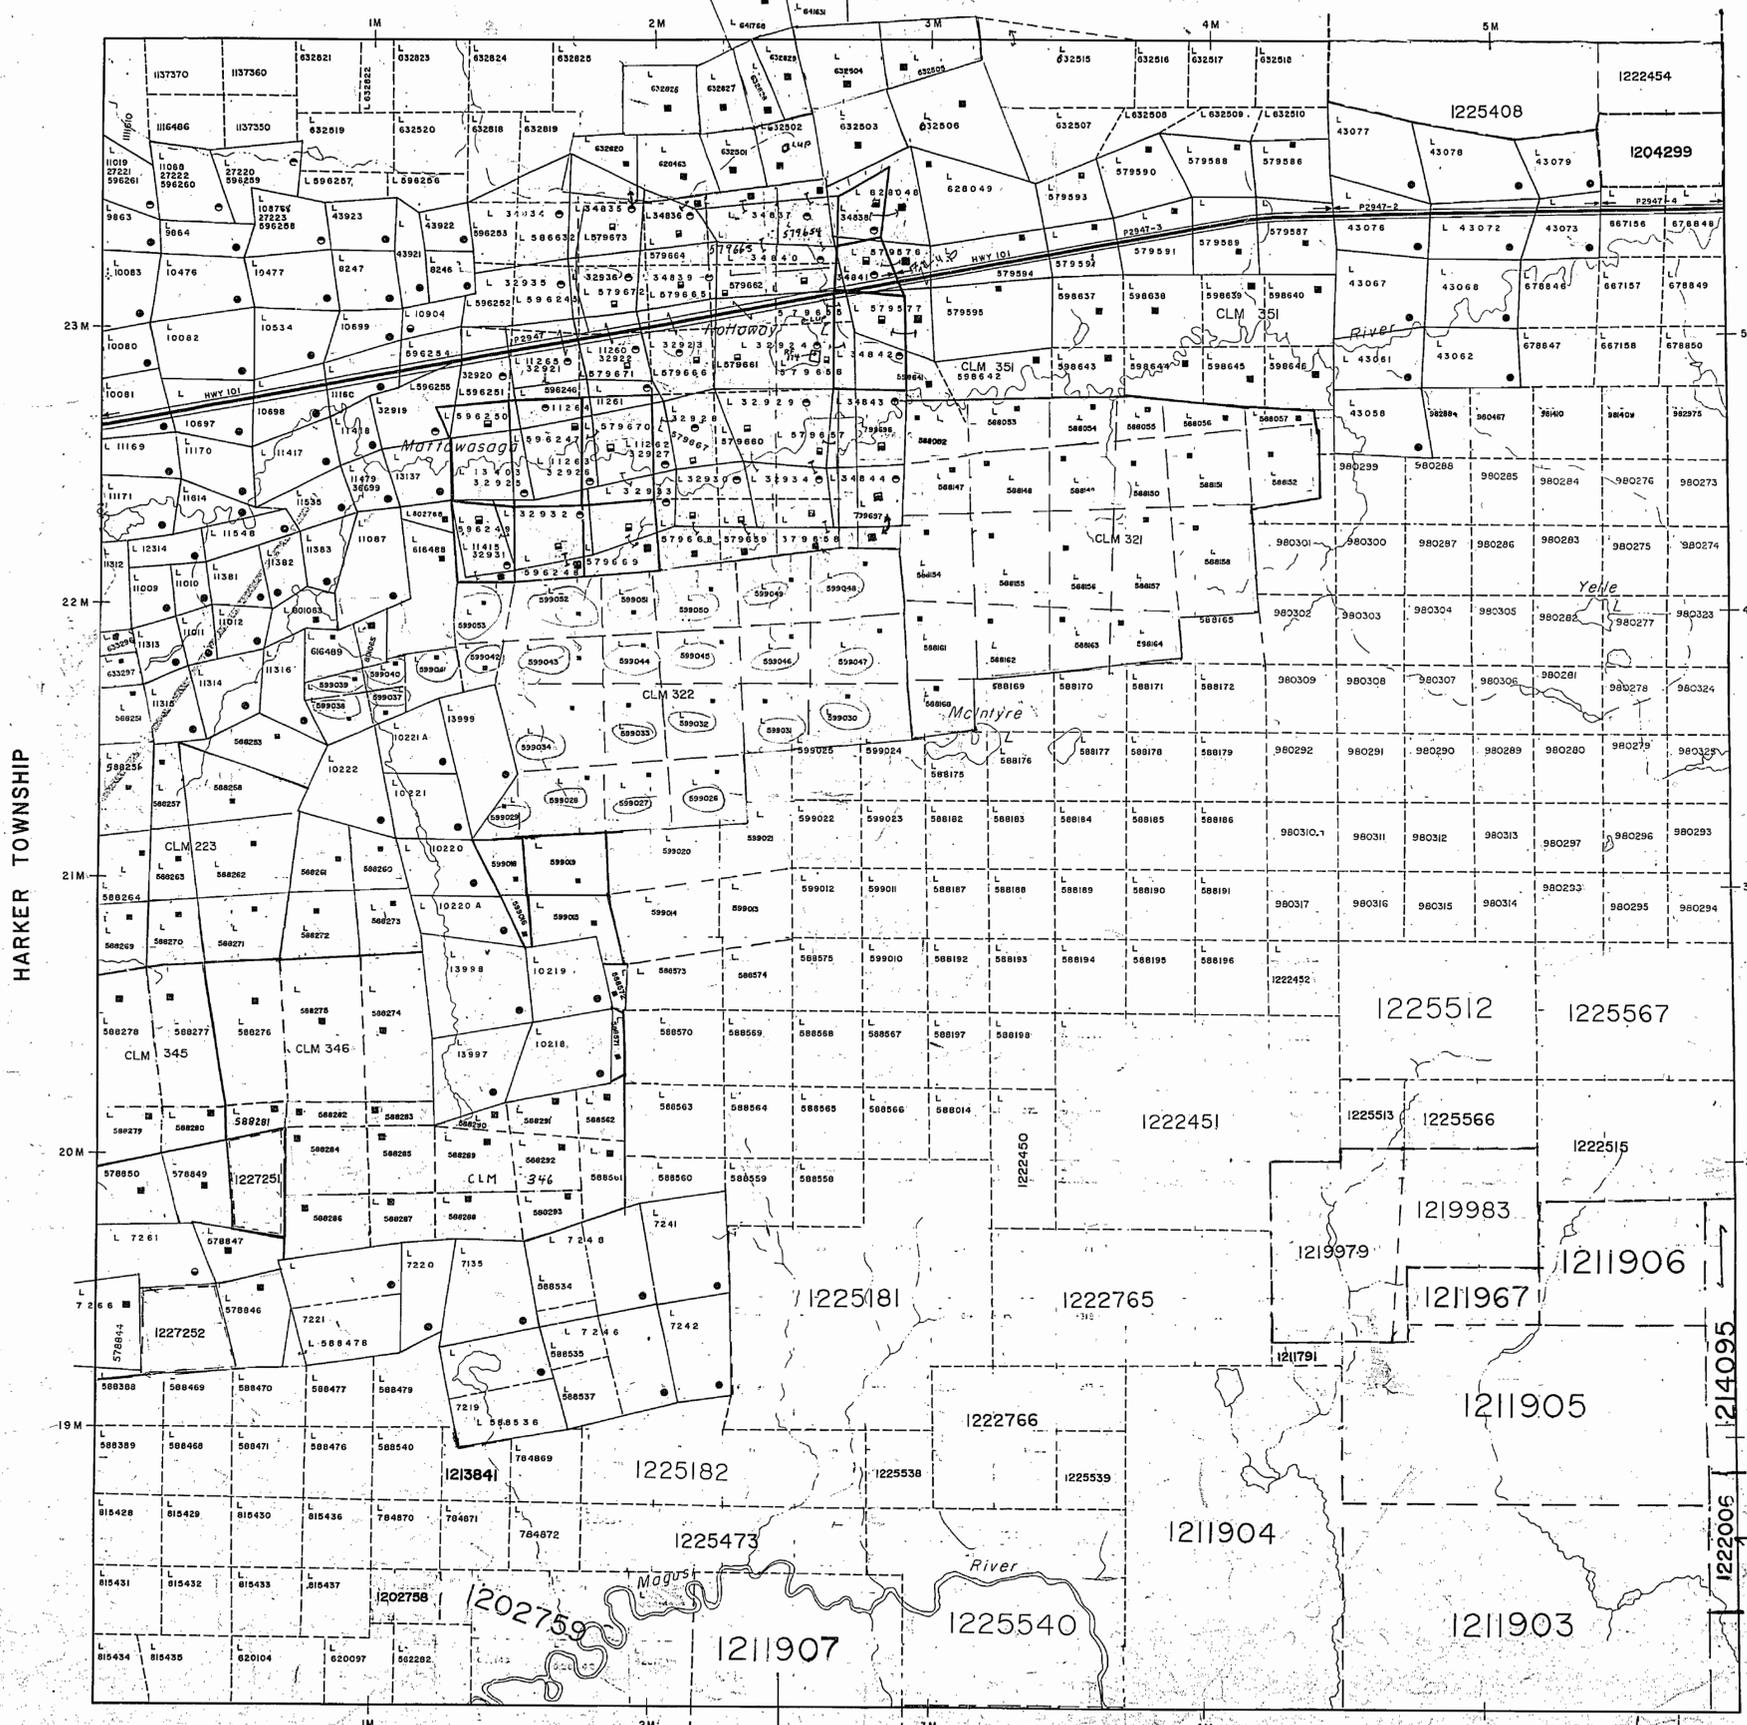


LEGEND

- HIGHWAY AND ROUTE No.
- OTHER ROADS
- TRAILS
- SURVEYED LINES
- TOWNSHIPS, BASE LINES, ETC.
- LOTS, MINING CLAIMS, PARCELS, ETC.
- UNSURVEYED LINES
- LOT LINES
- PARCEL BOUNDARY
- MINING CLAIMS ETC.
- RAILWAY AND RIGHT OF WAY
- UTILITY LINES
- NON PERENNIAL STREAM
- FLOODING OR FLOODING RIGHTS
- SUBDIVISION OR COMPOSITE PLAN RESERVATIONS
- ORIGINAL SHORELINE
- MARSH OR MUSKEG
- MINES
- TRAVERSE MONUMENT

DISPOSITION OF CROWN LANDS

TYPE OF DOCUMENT	SYMBOL
PATENT, SURFACE & MINING RIGHTS	●
... SURFACE RIGHTS ONLY	○
... MINING RIGHTS ONLY	◐
LEASE, SURFACE & MINING RIGHTS	◑
... SURFACE RIGHTS ONLY	◒
... MINING RIGHTS ONLY	◓
LICENCE OF OCCUPATION	◔
ORDER IN COUNCIL	OC
RESERVATION	○
CANCELLED	○
SAND & GRAVEL	○
Barrick Powerline Public Lands Act	○

NOTE: MINING RIGHTS IN PARCELS PATENTED PRIOR TO MAY 6, 1913, VESTED IN ORIGINAL PATENTEES BY THE PUBLIC LANDS ACT, R.S.O. 1970, CHAP. 360, SEC. 63, SUBSEC. 1

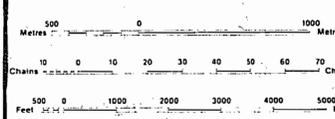

SCALE 1:20 000

THE INFORMATION THAT APPEARS ON THIS MAP HAS BEEN COMPILED FROM VARIOUS SOURCES, AND ACCURACY IS NOT GUARANTEED. THOSE WISHING TO STAKE MINING CLAIMS SHOULD CONSULT WITH THE MINING RECORDER, MINISTRY OF NORTHERN DEVELOPMENT AND MINES, FOR ADDITIONAL INFORMATION ON THE STATUS OF THE LANDS SHOWN HEREON.

TOWNSHIP  
**HOLLOWAY**  
M.N.R. ADMINISTRATIVE DISTRICT  
**KIRKLAND LAKE**  
MINING DIVISION  
**LARDER LAKE**  
LAND TITLES / REGISTRY DIVISION  
**COCHRANE**

Ministry of Natural Resources Ontario  
Ministry of Northern Development and Mines

Date: OCTOBER, 1986  
Number: **G-3651**

COPY OF THIS MYLAR ARCHIVED MAY 11/92 ARCHIVED OCTOBER 25, 1994

TANNAHILL TOWNSHIP

C-3621

HOLLOWAY TWP

C-3621

AREAS WITHDRAWN FROM DISPOSITION


M.R.O. - MINING RIGHTS ONLY  
S.R.O. - SURFACE RIGHTS ONLY  
M.+S. - MINING AND SURFACE RIGHTS

Description	Order No.	Date	Disposition	File
Sec. 36/80	N.R.M. 15/85	05/11/85	M.R.O.	
Sec. 36/80	W. 9/86	24/01/86	M.+S.	

026 88 NR MARCH 30 88 OPEN

This is a copy before changes made -  
Survey Plan 6R-5325, 6R-5326 & 6R-5327.

FRECHEVILLE TOWNSHIP

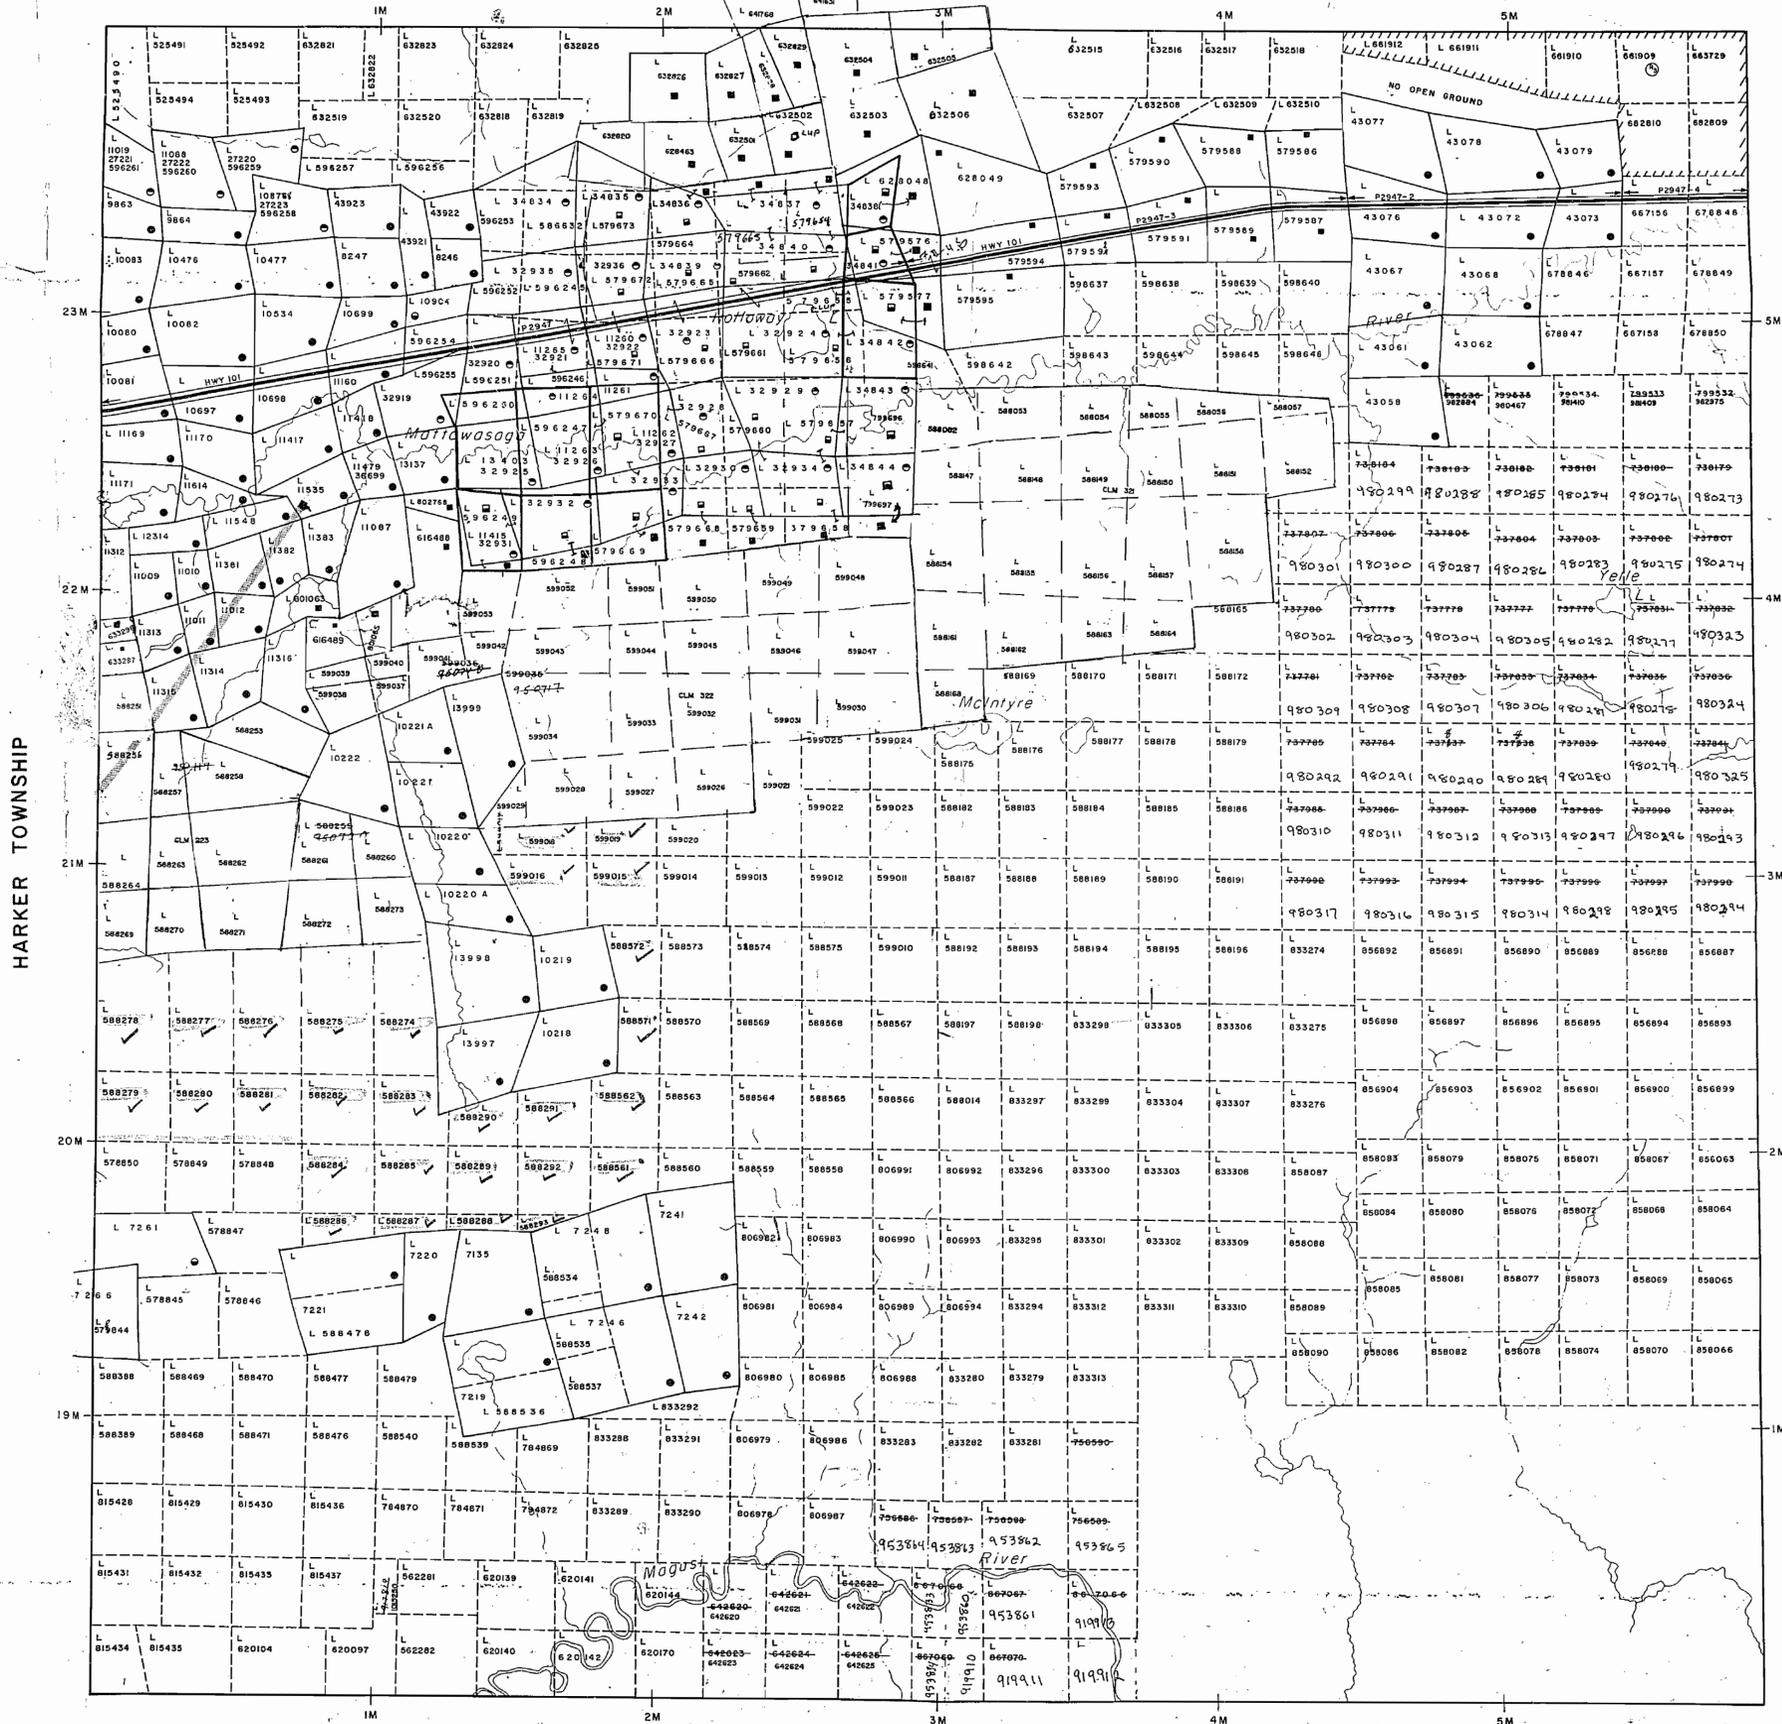


LEGEND

- HIGHWAY AND ROUTE No.
- OTHER ROADS
- TRAILS
- SURVEYED LINES
- TOWNSHIPS, BASE LINES, ETC.
- LOTS, MINING CLAIMS, PARCELS, ETC.
- UNSURVEYED LINES
- LOT LINES
- PARCEL BOUNDARY
- MINING CLAIMS ETC.
- RAILWAY AND RIGHT OF WAY
- UTILITY LINES
- NON PERENNIAL STREAM
- FLOODING OR FLOODING RIGHTS
- SUBDIVISION OR COMPOSITE PLAN
- REGULATIONS
- ORIGINAL SHORELINE
- MARSH OR MUSKOG
- MINES
- TRAVERSE MONUMENT

DISPOSITION OF CROWN LANDS

TYPE OF DOCUMENT	SYMBOL
PATENT, SURFACE & MINING RIGHTS	●
SURFACE RIGHTS ONLY	○
MINING RIGHTS ONLY	○
LEASE, SURFACE & MINING RIGHTS	■
SURFACE RIGHTS ONLY	■
MINING RIGHTS ONLY	■
LICENCE OF OCCUPATION	○
ORDER IN COUNCIL	○
RESERVATION	○
CANCELLED	○
SAND & GRAVEL	○

NOTE: MINING RIGHTS IN PARCELS PATENTED PRIOR TO MAY 4, 1913 VESTED IN ORIGINAL PATENTEES BY THE PUBLIC LANDS ACT, R.S.O. 1970, CHAP. 380, SEC. 63, SUBSEC. 1

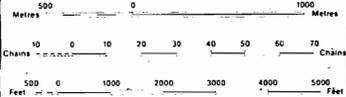

SCALE 1:20 000

DATE OF ISSUE  
SEP 30 1988  
LARDER LAKE  
MINING RECORDERS OFFICE

TOWNSHIP  
**HOLLOWAY**  
M.N.R. ADMINISTRATIVE DISTRICT  
KIRKLAND LAKE  
MINING DIVISION  
LARDER LAKE  
LAND TITLES / REGISTRY DIVISION  
COCHRANE

Ministry of Natural Resources Ontario  
Ministry of Northern Development and Mines

Date: OCTOBER, 1986  
Number: **G-3651**

TANNAHILL TOWNSHIP

C-3621

HOLLOWAY TWP


C-3621

AREAS WITHDRAWN FROM DISPOSITION

M.R.O. - MINING RIGHTS ONLY  
S.R.O. - SURFACE RIGHTS ONLY  
M+S. - MINING AND SURFACE RIGHTS

Description	Order No.	Date	Disposition	File
Sec. 36/80	N.R. 15/85	05/11/85	M.R.S.	
Sec. 36/80	W. 9/86	24/01/86	M.R.S.	

0 26 88 NR MARCH 30 88 OPENS  
04-17/85 NR MAY 27/85 OPENS

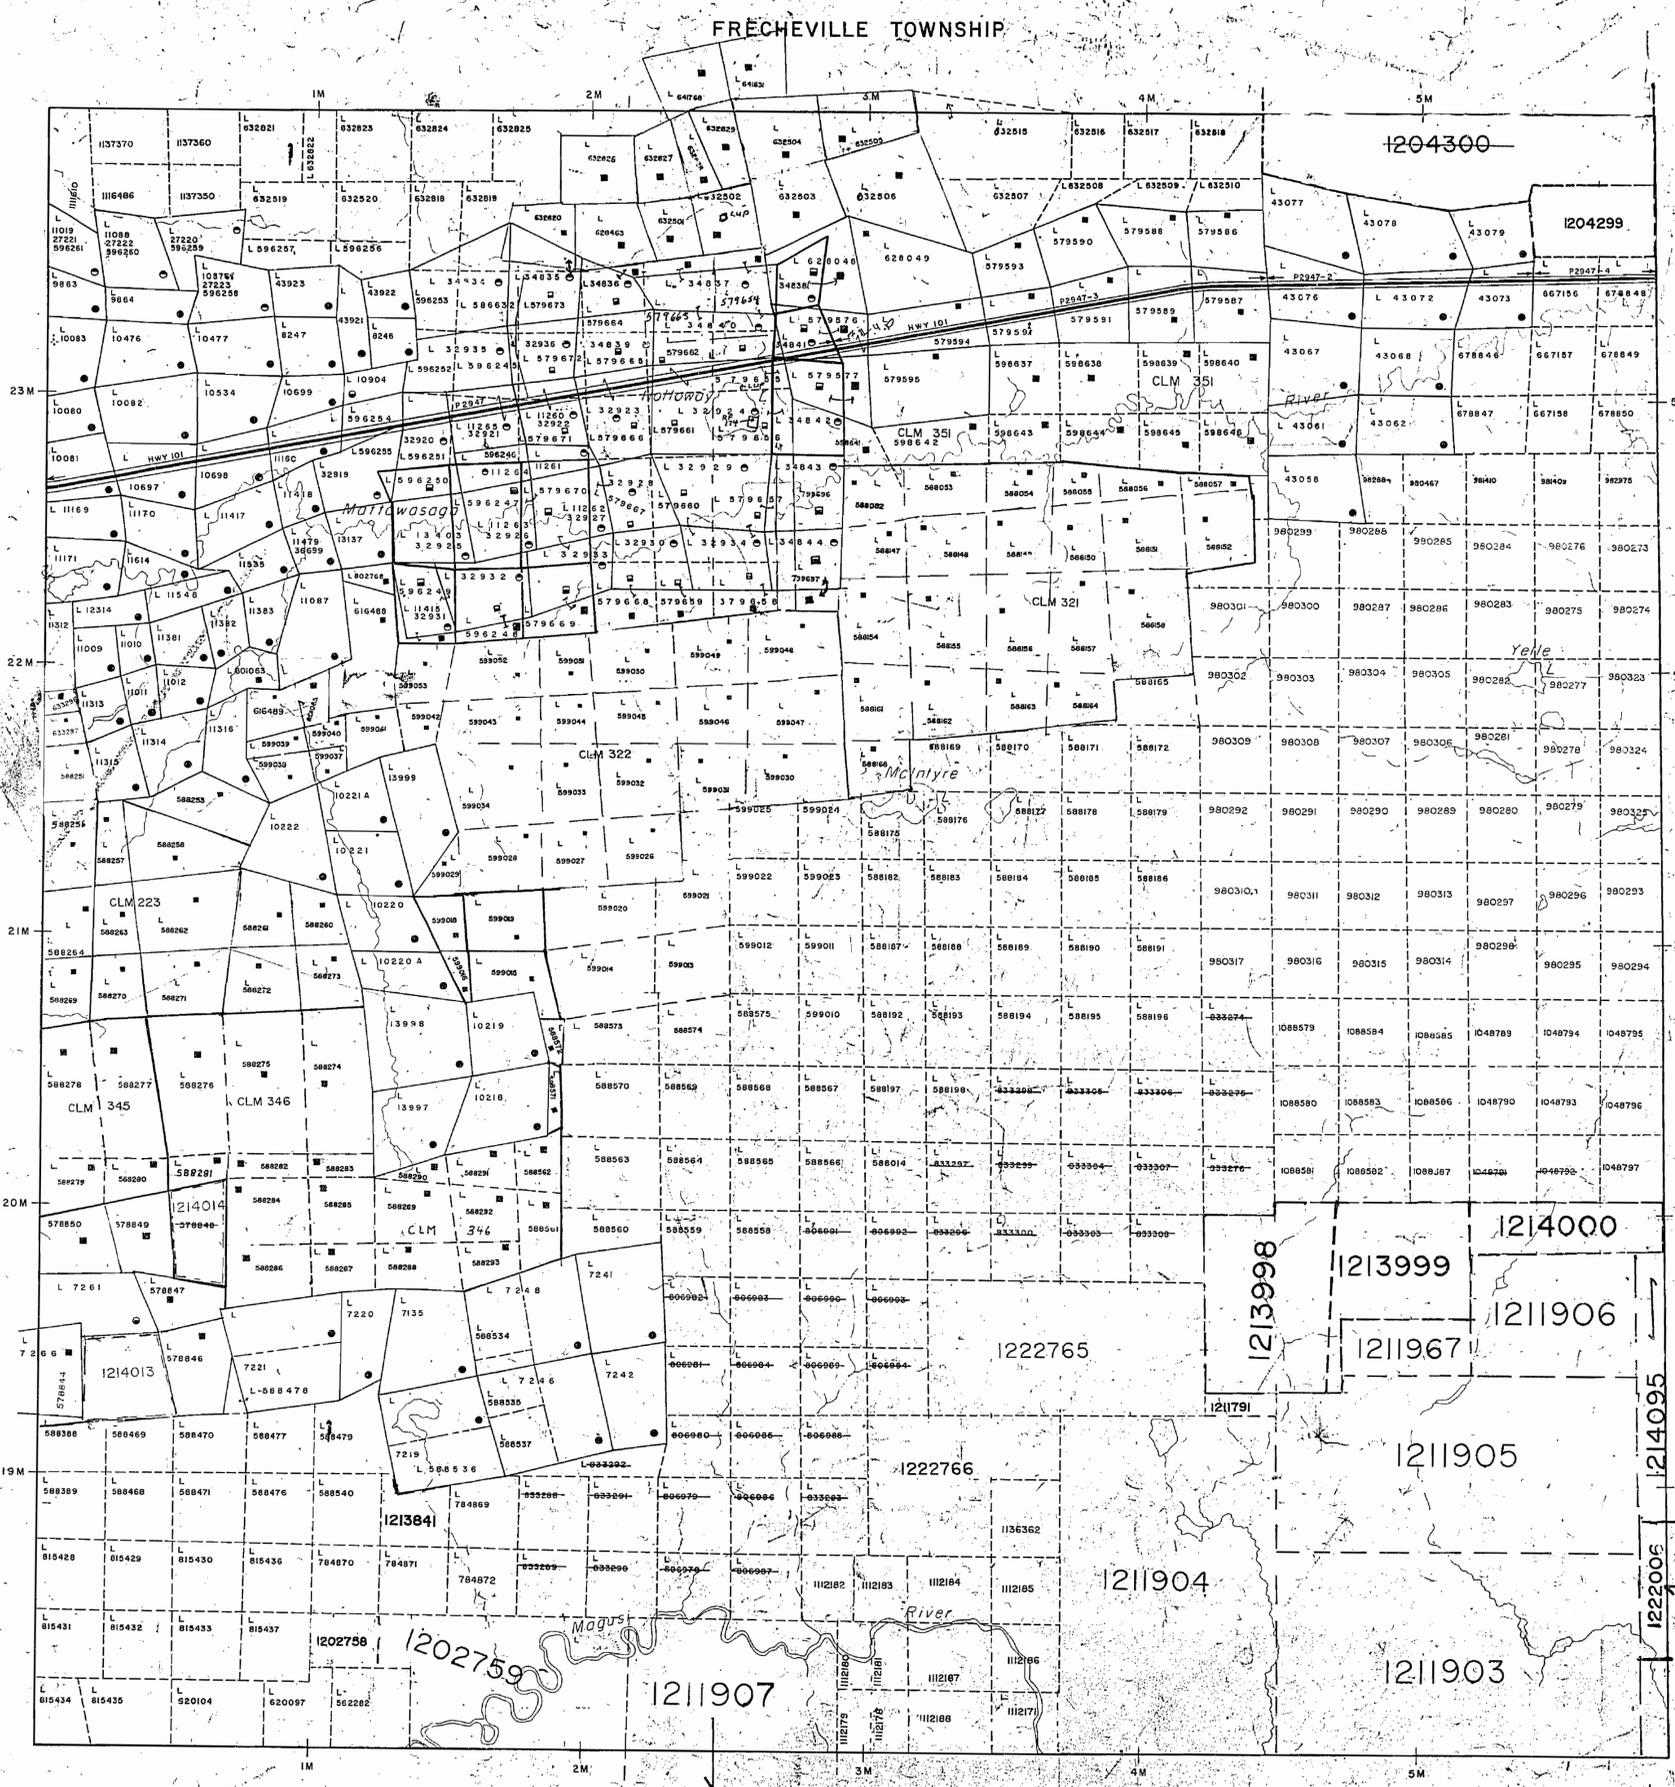


**LEGEND**

HIGHWAY AND ROUTE NO.	
OTHER ROADS	
TRAILS	
SURVEYED LINES	
TOWNSHIP, BASE LINES, ETC.	
LOTS, MINING CLAIMS, PARCELS, ETC.	
UNSURVEYED LINES	
1:100 SCALE	
PARCEL BOUNDARY	
MINING CLAIMS ETC.	
RAILWAY AND RIGHT OF WAY	
UTILITY LINES	
NON-PERMANENT STREAM	
FLOODING OR FLOODING RIGHTS	
SUBDIVISION OR COMPOSITE PLAN	
RESERVATIONS	
ORIGINAL SHORELINE	
MARSH OR MUSKEG	
MINES	
TRAVERSE MONUMENT	

**DISPOSITION OF CROWN LANDS**

TYPE OF DOCUMENT	SYMBOL
PATENT, SURFACE & MINING RIGHTS	
SURFACE RIGHTS ONLY	
MINING RIGHTS ONLY	
LEASE, SURFACE & MINING RIGHTS	
SURFACE RIGHTS ONLY	
MINING RIGHTS ONLY	
LICENCE OF OCCUPATION	
ORDER IN COUNCIL	
RESERVATION	
CANCELLED	
SAND & GRAVEL	

*Barren Lands Act (Application Pending)*  
NOTE: MINING RIGHTS IN PARCELS PATENTED PRIOR TO MAY 6, 1913 VESTED IN ORIGINAL PATENTEE BY THE PUBLIC LANDS ACT, R.S.O. 1910, CHAP. 380, SEC. 63, SUBSEC. 1

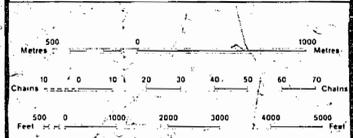

SCALE 1:20 000

**DATE OF ISSUE**  
DEC 09 1997  
PROVINCIAL RECORDING  
OFFICE - SUDBURY

THE INFORMATION THAT APPEARS ON THIS MAP HAS BEEN COMPILED FROM VARIOUS SOURCES, AND ACCURACY IS NOT GUARANTEED. THOSE WISHING TO STAKE MINING CLAIMS SHOULD CONSULT WITH THE MINING RECORDER, MINISTRY OF NORTHERN DEVELOPMENT AND MINES, FOR ADDITIONAL INFORMATION ON THE STATUS OF THE LANDS SHOWN HEREON.

TOWNSHIP  
**HOLLOWAY**  
M.N.R. ADMINISTRATIVE DISTRICT  
**KIRKLAND LAKE**  
MINING DIVISION  
**LARDER LAKE**  
LAND TITLES / REGISTRY DIVISION  
**COCHRANE**

Ministry of Natural Resources Ontario  
Ministry of Northern Development and Mines

Date: OCTOBER, 1986  
Number: **G-3651**


COPY OF THIS MYLAR  
ARCHIVED MAY 11/92  
ARCHIVED OCTOBER 25, 1994



FRECHEVILLE TWP. M.348

HARKER TWP. M.353

MARRIOTT TWP. M.363

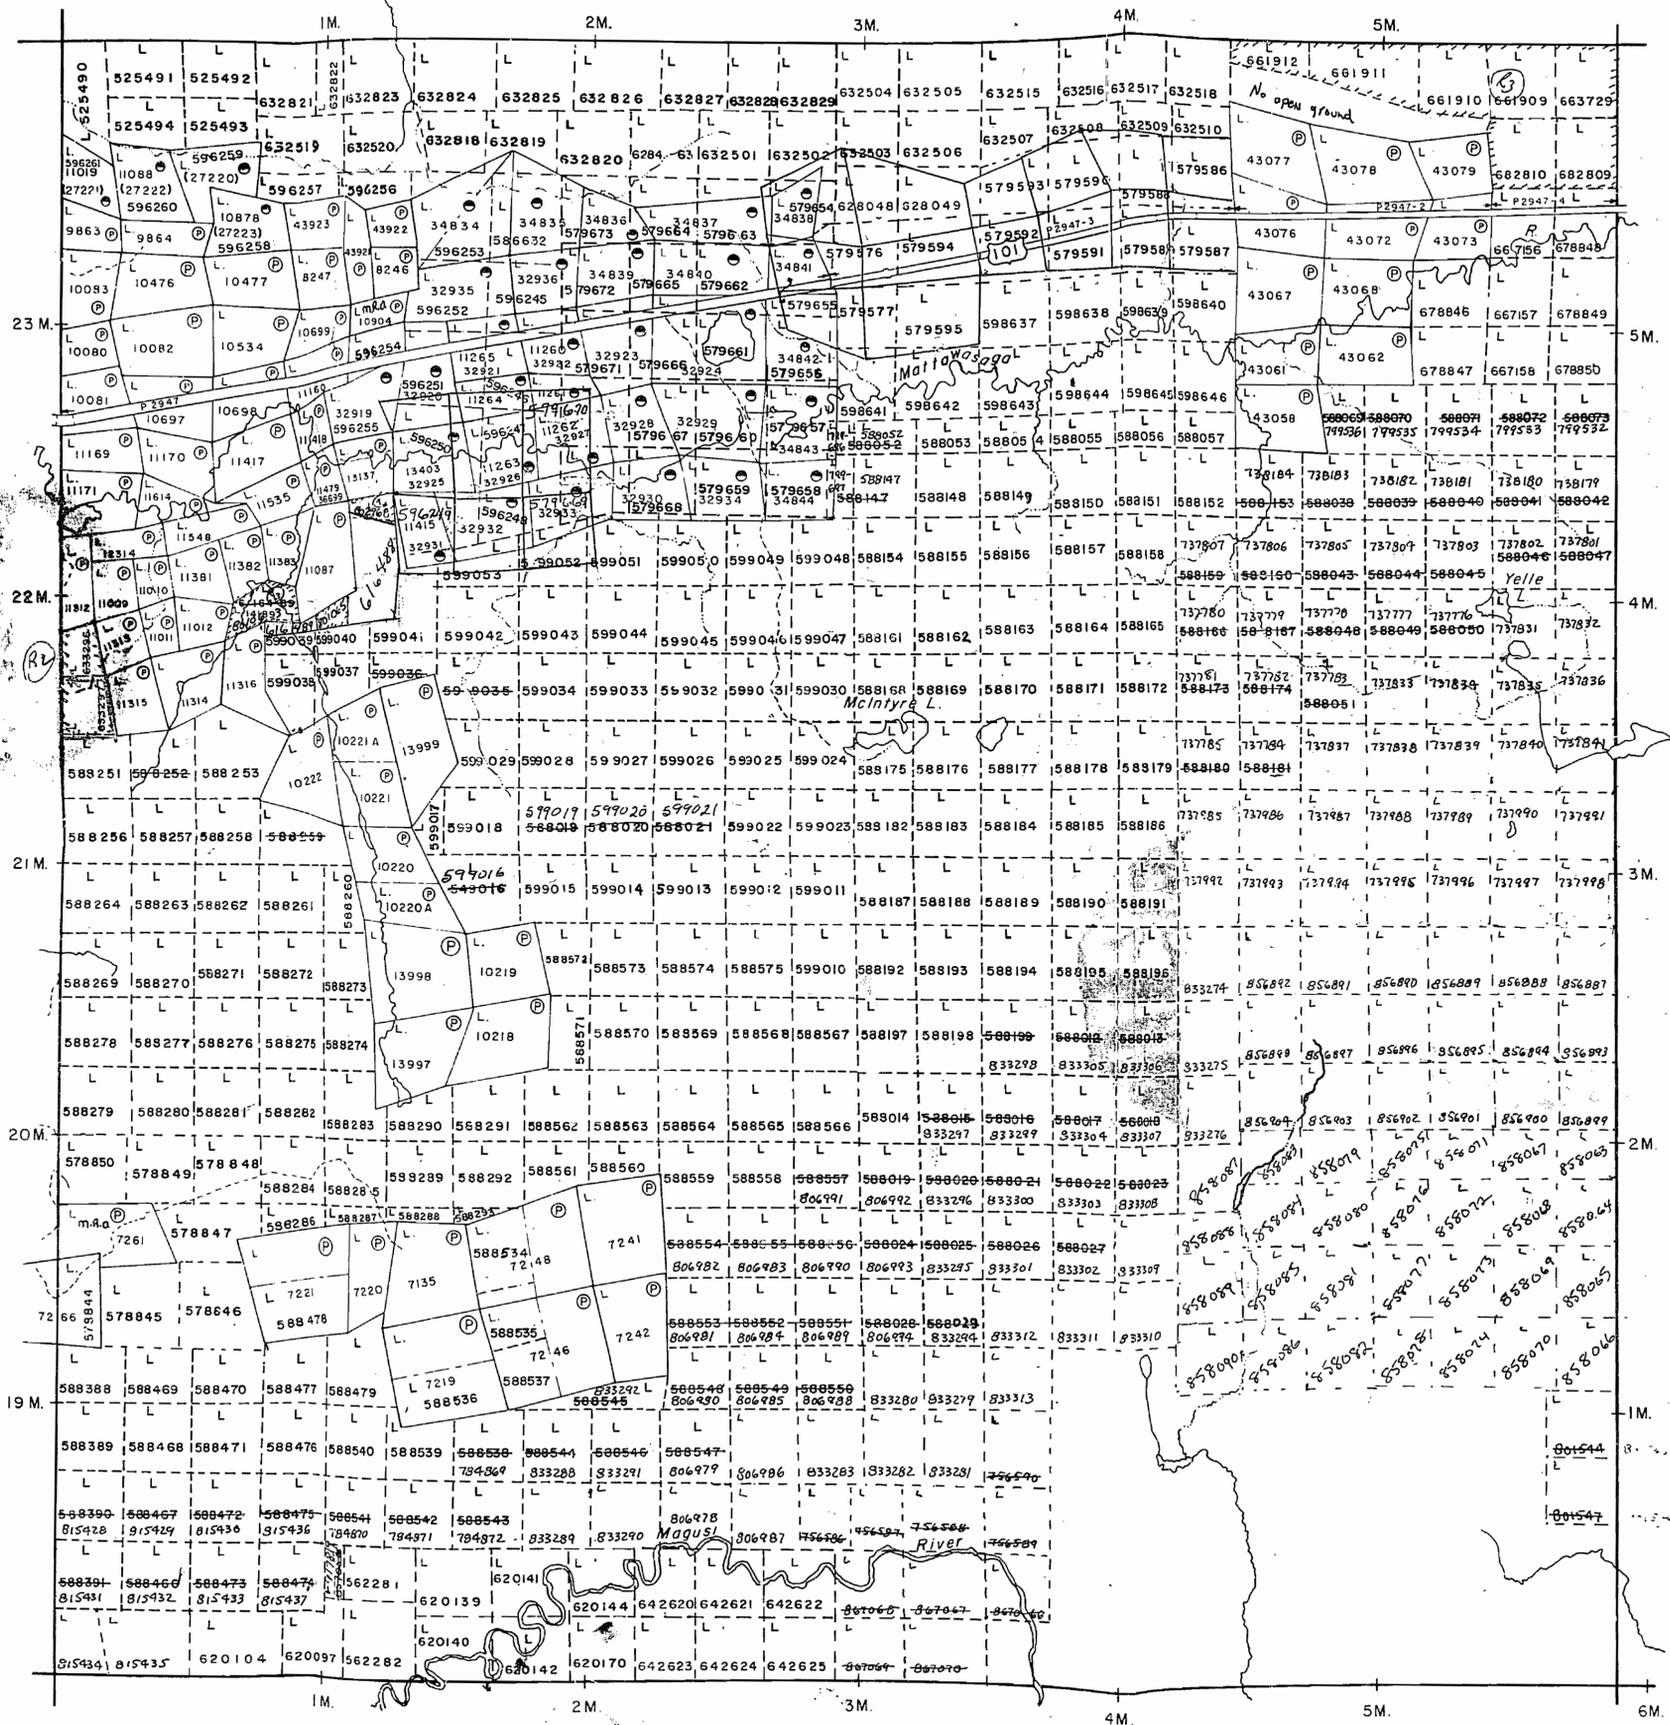

TANNAHILL TWP. M.390

NOTES

400' surface rights reservation along the shores of all lakes and rivers.  
 Order No. Disposition  
 N.A.W 15/85 Nov 5/85 M.S.R.  
 Sec. 36/180 4:00pm withdrawal  
 Sec 36/180 W-9/86 24/01/86 mts.

LEGEND

- PATENTED LAND (P) or \*
  - PATENTED FOR SURFACE RIGHTS ONLY (P)
  - LEASE (L)
  - LICENSE OF OCCUPATION (L.O.)
  - CROWN LAND SALES (C.S.)
  - LOCATED LAND (Loc.)
  - CANCELLED (C)
  - MINING RIGHTS ONLY (M.R.O.)
  - SURFACE RIGHTS ONLY (S.R.O.)
  - HIGHWAY & ROUTE NO. (Hwy symbol)
  - ROADS (Road symbol)
  - TRAILS (Trail symbol)
  - RAILWAYS (Railway symbol)
  - POWER LINES (Power line symbol)
  - MARSH OR MUSKEG (Marsh symbol)
  - MINES (Mines symbol)
- \*used only with summer resort locations or when space is limited

TOWNSHIP OF  
**HOLLOWAY**  
 DISTRICT OF COCHRANE  
 LARDER LAKE MINING DIVISION  
 Received April 11, 1983  
 SCALE: 1 INCH = 40 CHAINS (1/2 MILE)  
 DR. K.K.I. PLAN NO. **M.356**  
 DATE MARCH 72  
 ONTARIO  
 MINISTRY OF NATURAL RESOURCES  
 SURVEYS AND MAPPING DEPARTMENT (15)

Received Nov 13, 1983

C-3621


C-3621

**AREAS WITHDRAWN FROM DISPOSITION**  
 M.R.O. - MINING RIGHTS ONLY  
 S.R.O. - SURFACE RIGHTS ONLY  
 M+S - MINING AND SURFACE RIGHTS

Description	Order No.	Date	Disposition	File
S.R.O.	36/80	N.R.M. 15/85	03/11/85	M.S.S.
S.R.O.	36/80	W. 9/86	24/01/86	M.S.S.

0 26 88 NR MARCH 30 88 OPEN  
 0-17/93 NR MAY 27/93 OPEN

FRECHEVILLE TOWNSHIP

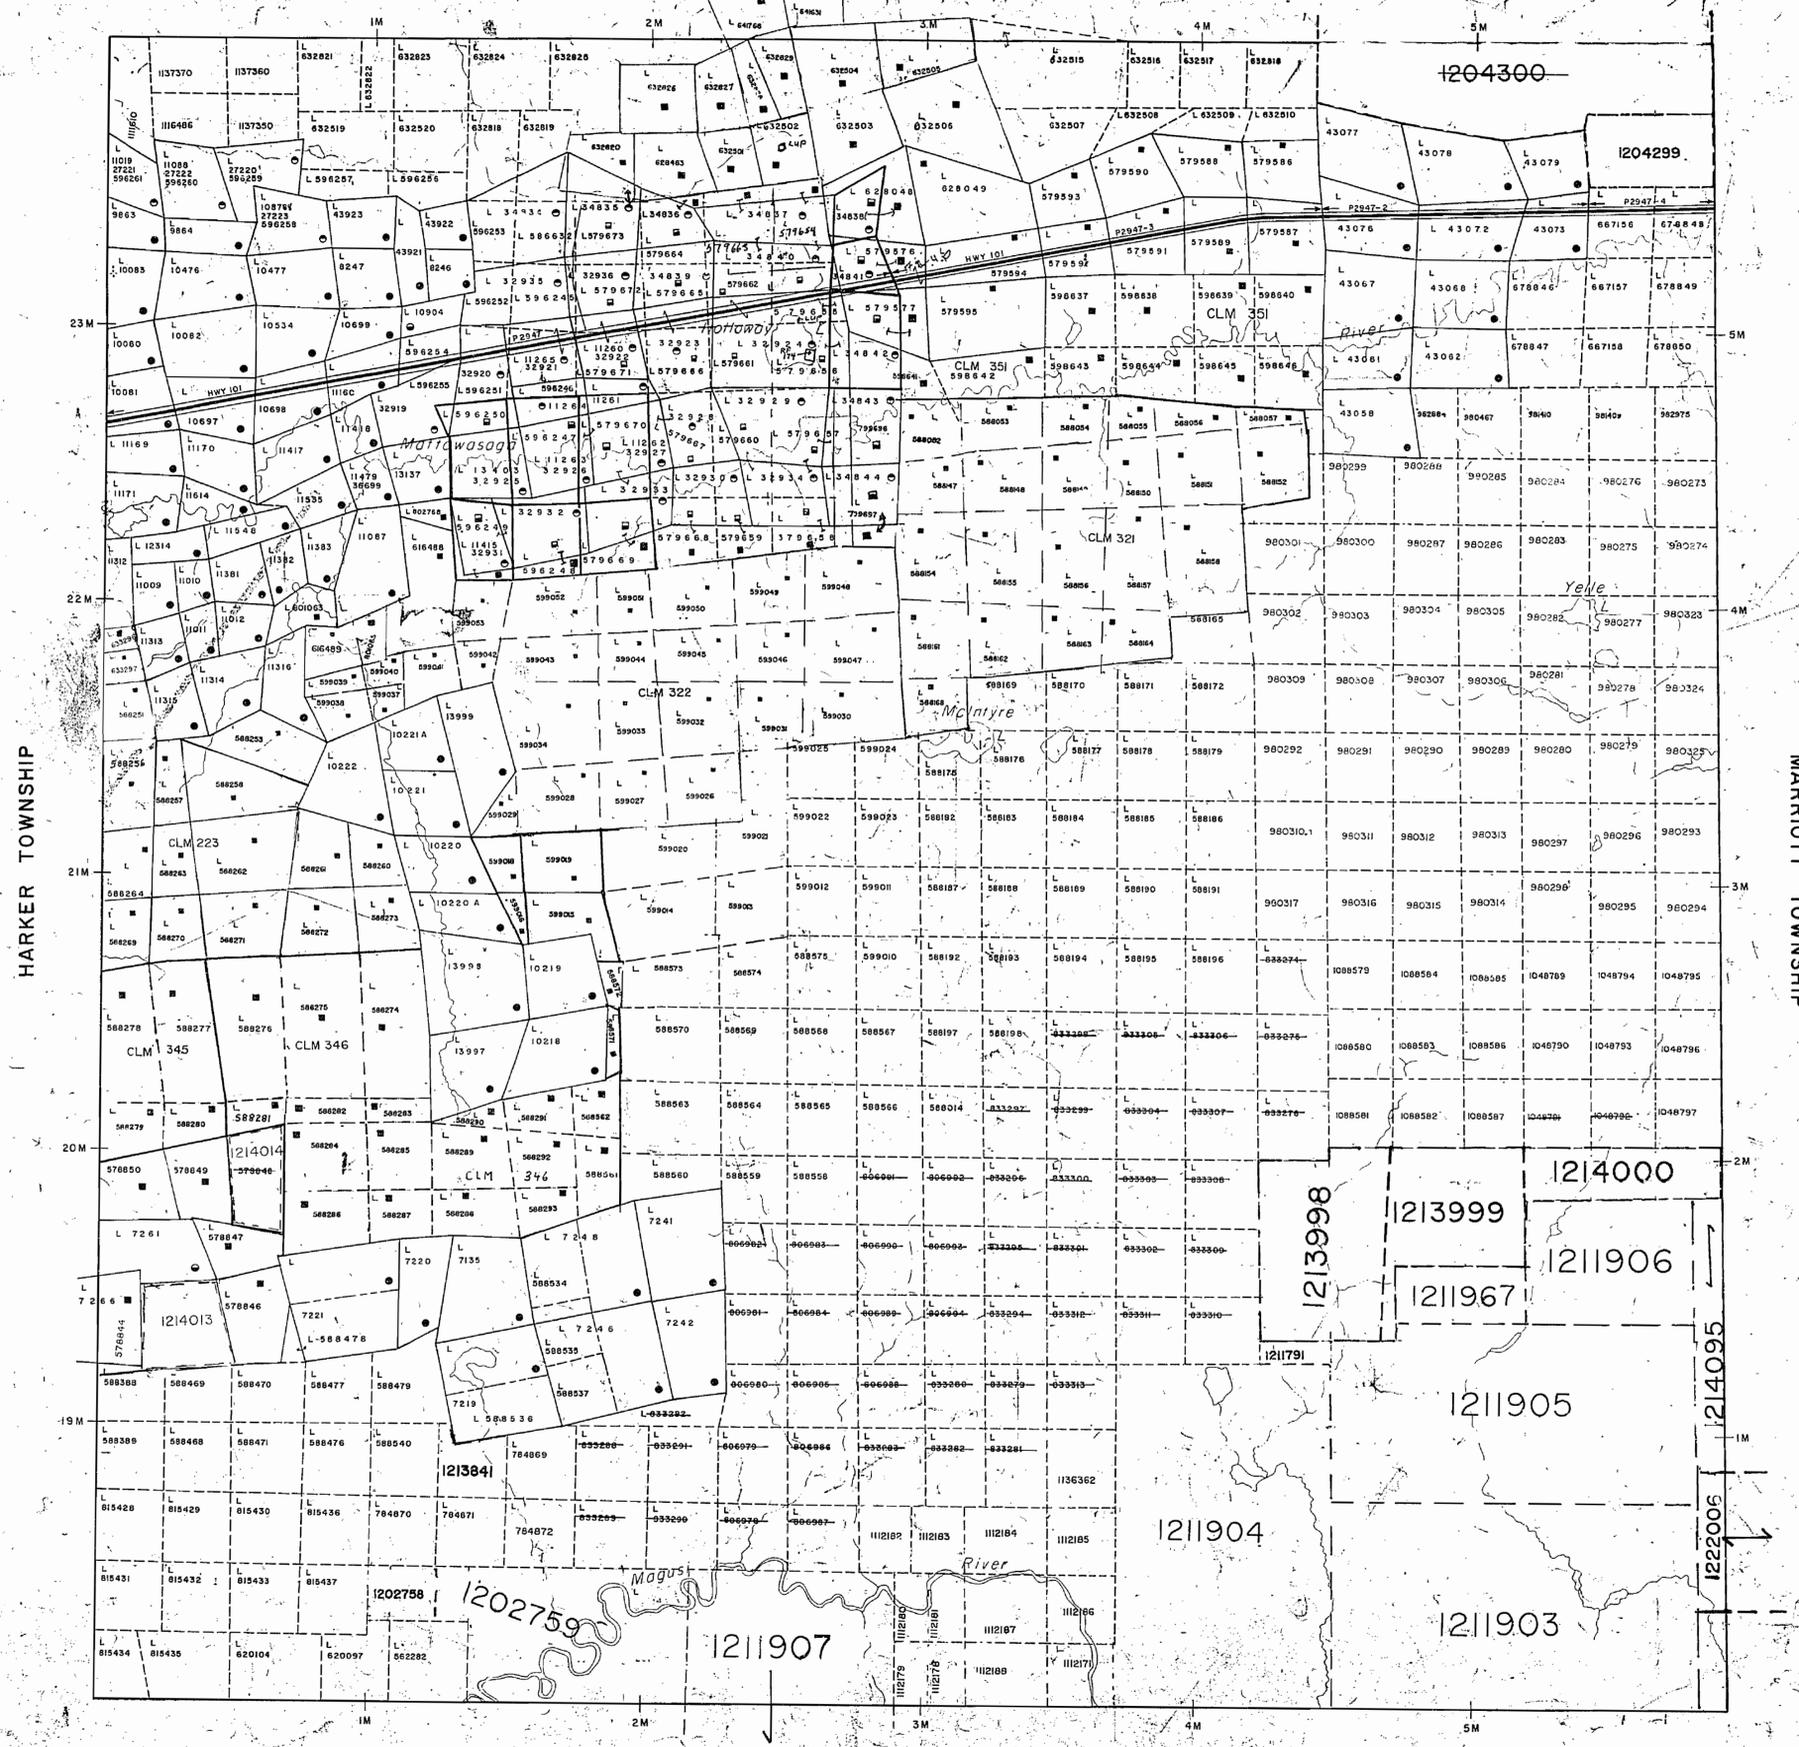


**LEGEND**

HIGHWAY AND ROUTE NO.	[Symbol]
OTHER ROADS	[Symbol]
TRAILS	[Symbol]
SURVEYED LINES	[Symbol]
TOWNSHIPS, BASE LINES, ETC.	[Symbol]
LOTS, MINING CLAIMS, PARCELS, ETC.	[Symbol]
UNSURVEYED LINES	[Symbol]
LOT LINES	[Symbol]
PAVEL BOUNDARY	[Symbol]
MINING CLAIMS ETC.	[Symbol]
RAILWAY AND RIGHT OF WAY	[Symbol]
UTILITY LINES	[Symbol]
NON PERENNIAL STREAM	[Symbol]
FLOODING OR FLOODING RIGHTS	[Symbol]
SUBDIVISION OR COMPOSITE PLAN	[Symbol]
RESERVATIONS	[Symbol]
ORIGINAL SHORELINE	[Symbol]
MARSH OR MUSKIE	[Symbol]
MINES	[Symbol]
TRANSVERSE MONUMENT	[Symbol]

**DISPOSITION OF CROWN LANDS**

TYPE OF DOCUMENT	SYMBOL
PATENT SURFACE & MINING RIGHTS	[Symbol]
SURFACE RIGHTS ONLY	[Symbol]
MINING RIGHTS ONLY	[Symbol]
LEASE, SURFACE & MINING RIGHTS	[Symbol]
SURFACE RIGHTS ONLY	[Symbol]
MINING RIGHTS ONLY	[Symbol]
LICENCE OF OCCUPATION	[Symbol]
ORDER IN COUNCIL	[Symbol]
RESERVATION	[Symbol]
CANCELLED	[Symbol]
SAND & GRAVEL	[Symbol]

*Beauchamp and the Public Lands Act*  
 NOTE: MINING RIGHTS IN PARCELS PATENTED PRIOR TO MAY 6, 1912, VESTED IN ORIGINAL PATENTEE BY THE PUBLIC LANDS ACT, R.S.O. 1970, CHAP. 380, SEC. 63, SUBSEC. 1.

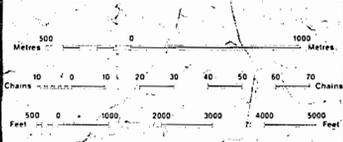

SCALE 1:20 000

DATE OF ISSUE

DEC 09 1997

PROVINCIAL RECORDING OFFICE - SUDBURY

THE INFORMATION THAT APPEARS ON THIS MAP HAS BEEN COMPILED FROM VARIOUS SOURCES, AND ACCURACY IS NOT GUARANTEED. THOSE WISHING TO STAKE MINING CLAIMS SHOULD CONSULT WITH THE MINING RECORDER, MINISTRY OF NORTHERN DEVELOPMENT AND MINES, FOR ADDITIONAL INFORMATION ON THE STATUS OF THE LANDS SHOWN HEREON.

TOWNSHIP  
**HOLLOWAY**  
 M.N.R. ADMINISTRATIVE DISTRICT  
 KIRKLAND LAKE  
 MINING DIVISION  
 LARDER LAKE  
 LAND TITLES / REGISTRY DIVISION  
**COCHRANE**

Ministry of Natural Resources Ontario  
 Ministry of Northern Development and Mines

COPY OF THIS MYLAR  
 ARCHIVED MAY 11/92  
 ARCHIVED OCTOBER 25, 1994

01 OCTOBER, 1986 Number **G-3651**

C-3621  
PWT YAWOJLOH  
HOLLOWAY  
C-3621

C-3621  
PWT YAWOJLOH  
HOLLOWAY  
C-3621


**AREAS WITHDRAWN FROM DISPOSITION**

M.R.O. - MINING RIGHTS ONLY  
 S.R.O. - SURFACE RIGHTS ONLY  
 M.S. - MINING AND SURFACE RIGHTS

Description	Order No.	Date	Disposition	File
Sec. 36/80	N.R.M. 15/85	05/11/85	M.S.	
Sec. 36/80	W. 9/86	24/01/86	M.S.	

0 26 88 MR MARCH 30 88 OPEN (M)  
 0-1-7785 MR MAY 27/85 OPEN (M)

FRECHEVILLE TOWNSHIP

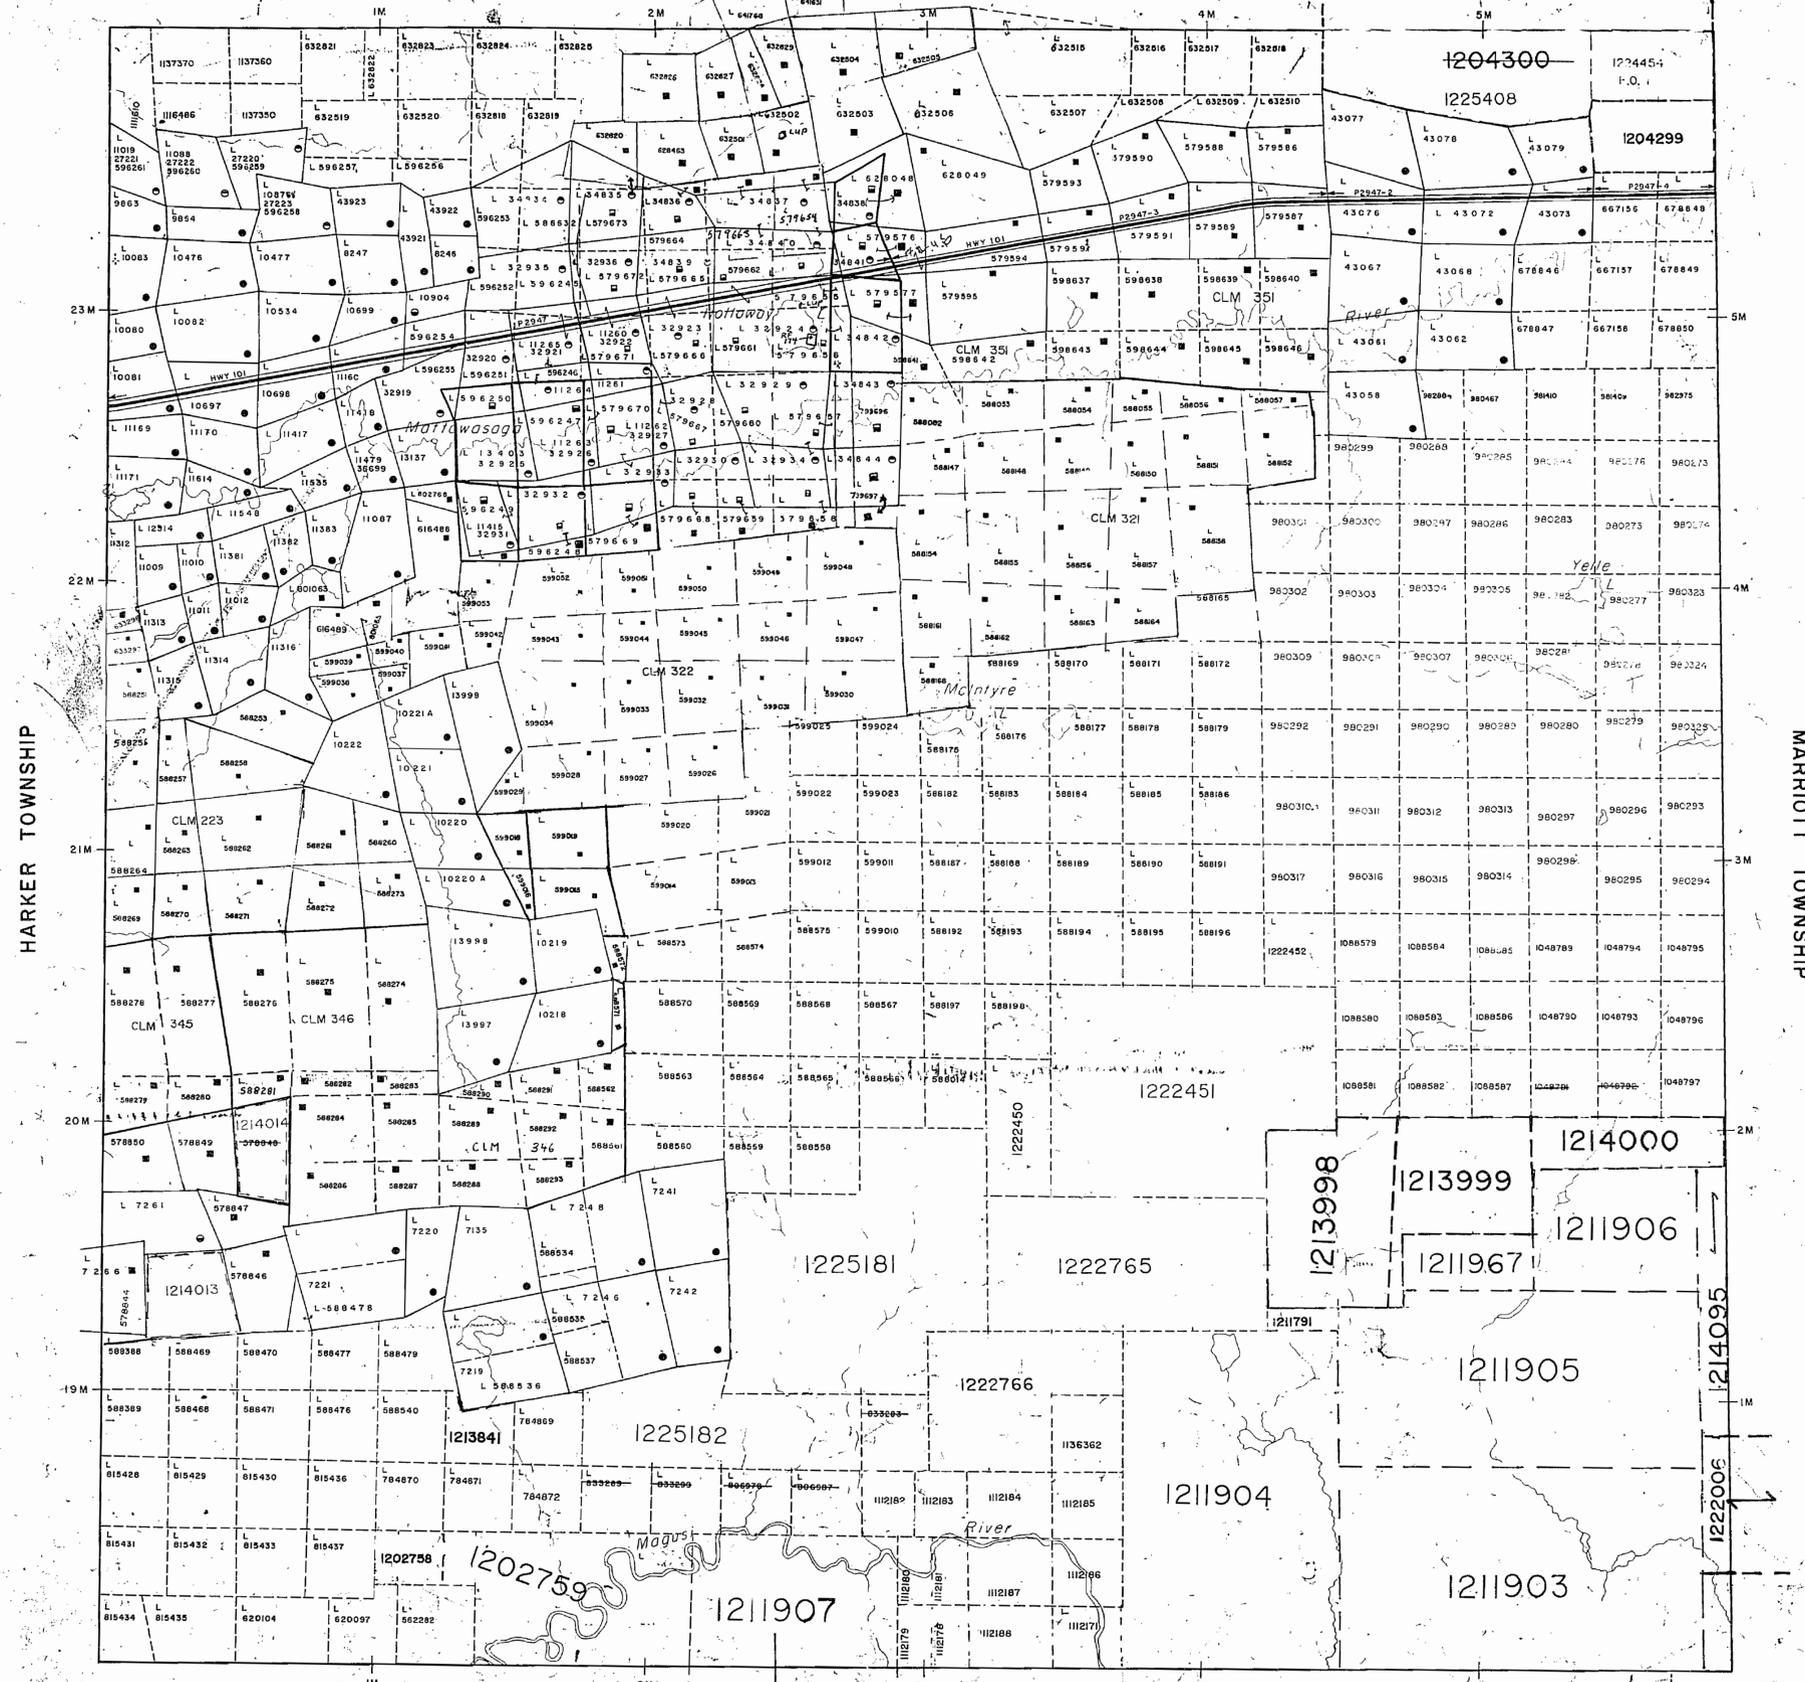


LEGEND

- HIGHWAY AND ROUTE NO.
- OTHER ROADS
- TRAILS
- SURVEYED LINES
- TOWNSHIPS, BASE LINES, ETC.
- LOTS, MINING CLAIMS, PARCELS, ETC.
- UNSURVEYED LINES
- UTIL. LINES
- RAILWAY AND RIGHT OF WAY
- NON-PERENNIAL STREAM
- FLOODING OR FLOODING RIGHTS
- SUBDIVISION OR COMPOSITE PLAN
- RESERVATIONS
- ORIGINAL SHORELINE
- MARSH OR MUSKEG
- MINES
- TRAVERSE MONUMENT

DISPOSITION OF CROWN LANDS

TYPE OF DOCUMENT	SYMBOL
PATENT SURFACE & MINING RIGHTS	●
SURFACE RIGHTS ONLY	○
MINING RIGHTS ONLY	○
LEASE SURFACE & MINING RIGHTS	■
SURFACE RIGHTS ONLY	■
MINING RIGHTS ONLY	■
LICENCE OF OCCUPATION	○
ORDER IN COUNCIL	○
RESERVATION	○
CANCELLED	○
SAND & GRAVEL	○

*Barren Township Public Lands Act, R.S.O. 1913, VESTED IN ORIGINAL PATENTEE BY THE PUBLIC LANDS ACT, R.S.O. 1970, CHAP. 360, SEC. 63, SUBSEC. 1*

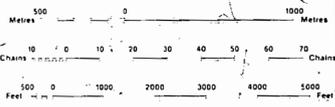

SCALE 1:20 000

DATE OF ISSUE

FEB 06 1988

PROVINCIAL RECORDING OFFICE - SUDBURY

THE INFORMATION THAT APPEARS ON THIS MAP HAS BEEN COMPILED FROM VARIOUS SOURCES, AND ACCURACY IS NOT GUARANTEED. THOSE WISHING TO STAKE MINING CLAIMS SHOULD CONSULT WITH THE MINING RECORDER, MINISTRY OF NORTHERN DEVELOPMENT AND MINES, FOR ADDITIONAL INFORMATION ON THE STATUS OF THE LANDS SHOWN HEREON.

TOWNSHIP HOLLOWAY

M.N.R. ADMINISTRATIVE DISTRICT  
 KIRKLAND LAKE  
 MINING DIVISION  
 LARDER LAKE  
 LAND TITLES / REGISTRY DIVISION  
 COCHRANE

Ministry of Natural Resources Ontario  
 Ministry of Northern Development and Mines

Date: OCTOBER, 1986  
 Number: G-3651

COPY OF THIS MYLAR  
 ARCHIVED MAY 11 '92  
 ARCHIVED OCTOBER 25, 1994

356


# HOLLOWAY

DISTRICT OF COCHRANE

Scale 40 Chains = 1 Inch

M-356

## FRECHEVILLE

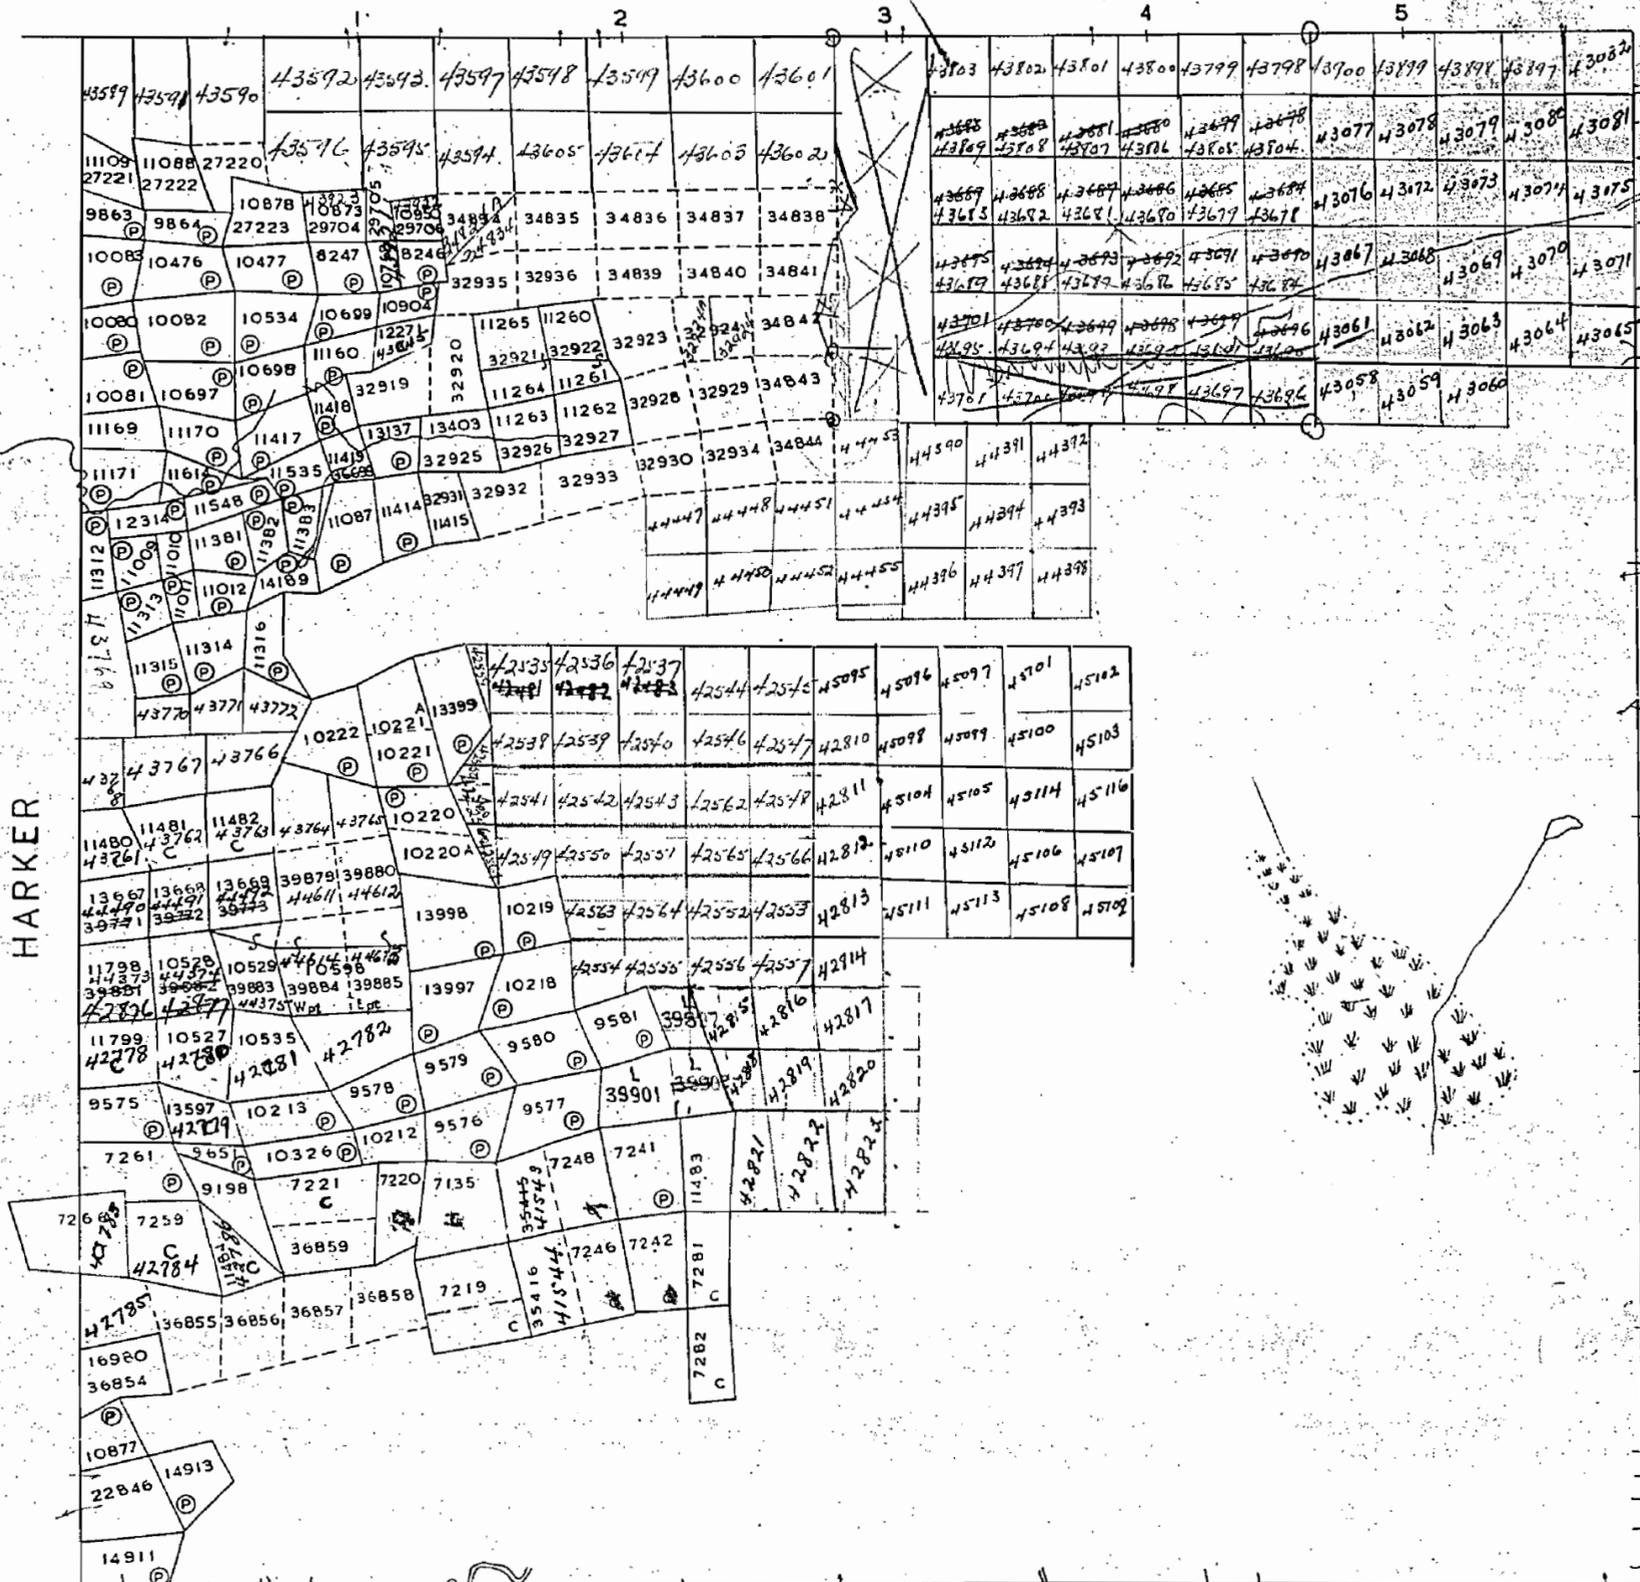

HARKER

MARRIOTT

## TANNAHILL

Claims marked P are Patented  
C Canceled

DATE OF ISSUE  
MAY 2 1942


AREAS WITHDRAWN FROM DISPOSITION

M.R.O. - MINING RIGHTS ONLY  
 S.R.O. - SURFACE RIGHTS ONLY  
 M. S. - MINING AND SURFACE RIGHTS

Description Order No. Date Disposition File  
 Sec. 36/80 H.N.W. 15/85 05/11/85 M.B.S.  
 Sec. 36/80 W. 9/86 24/01/86 M.B.S.

© 26 88 MR MARCH 30 88 OPEN

FRECHEVILLE TOWNSHIP

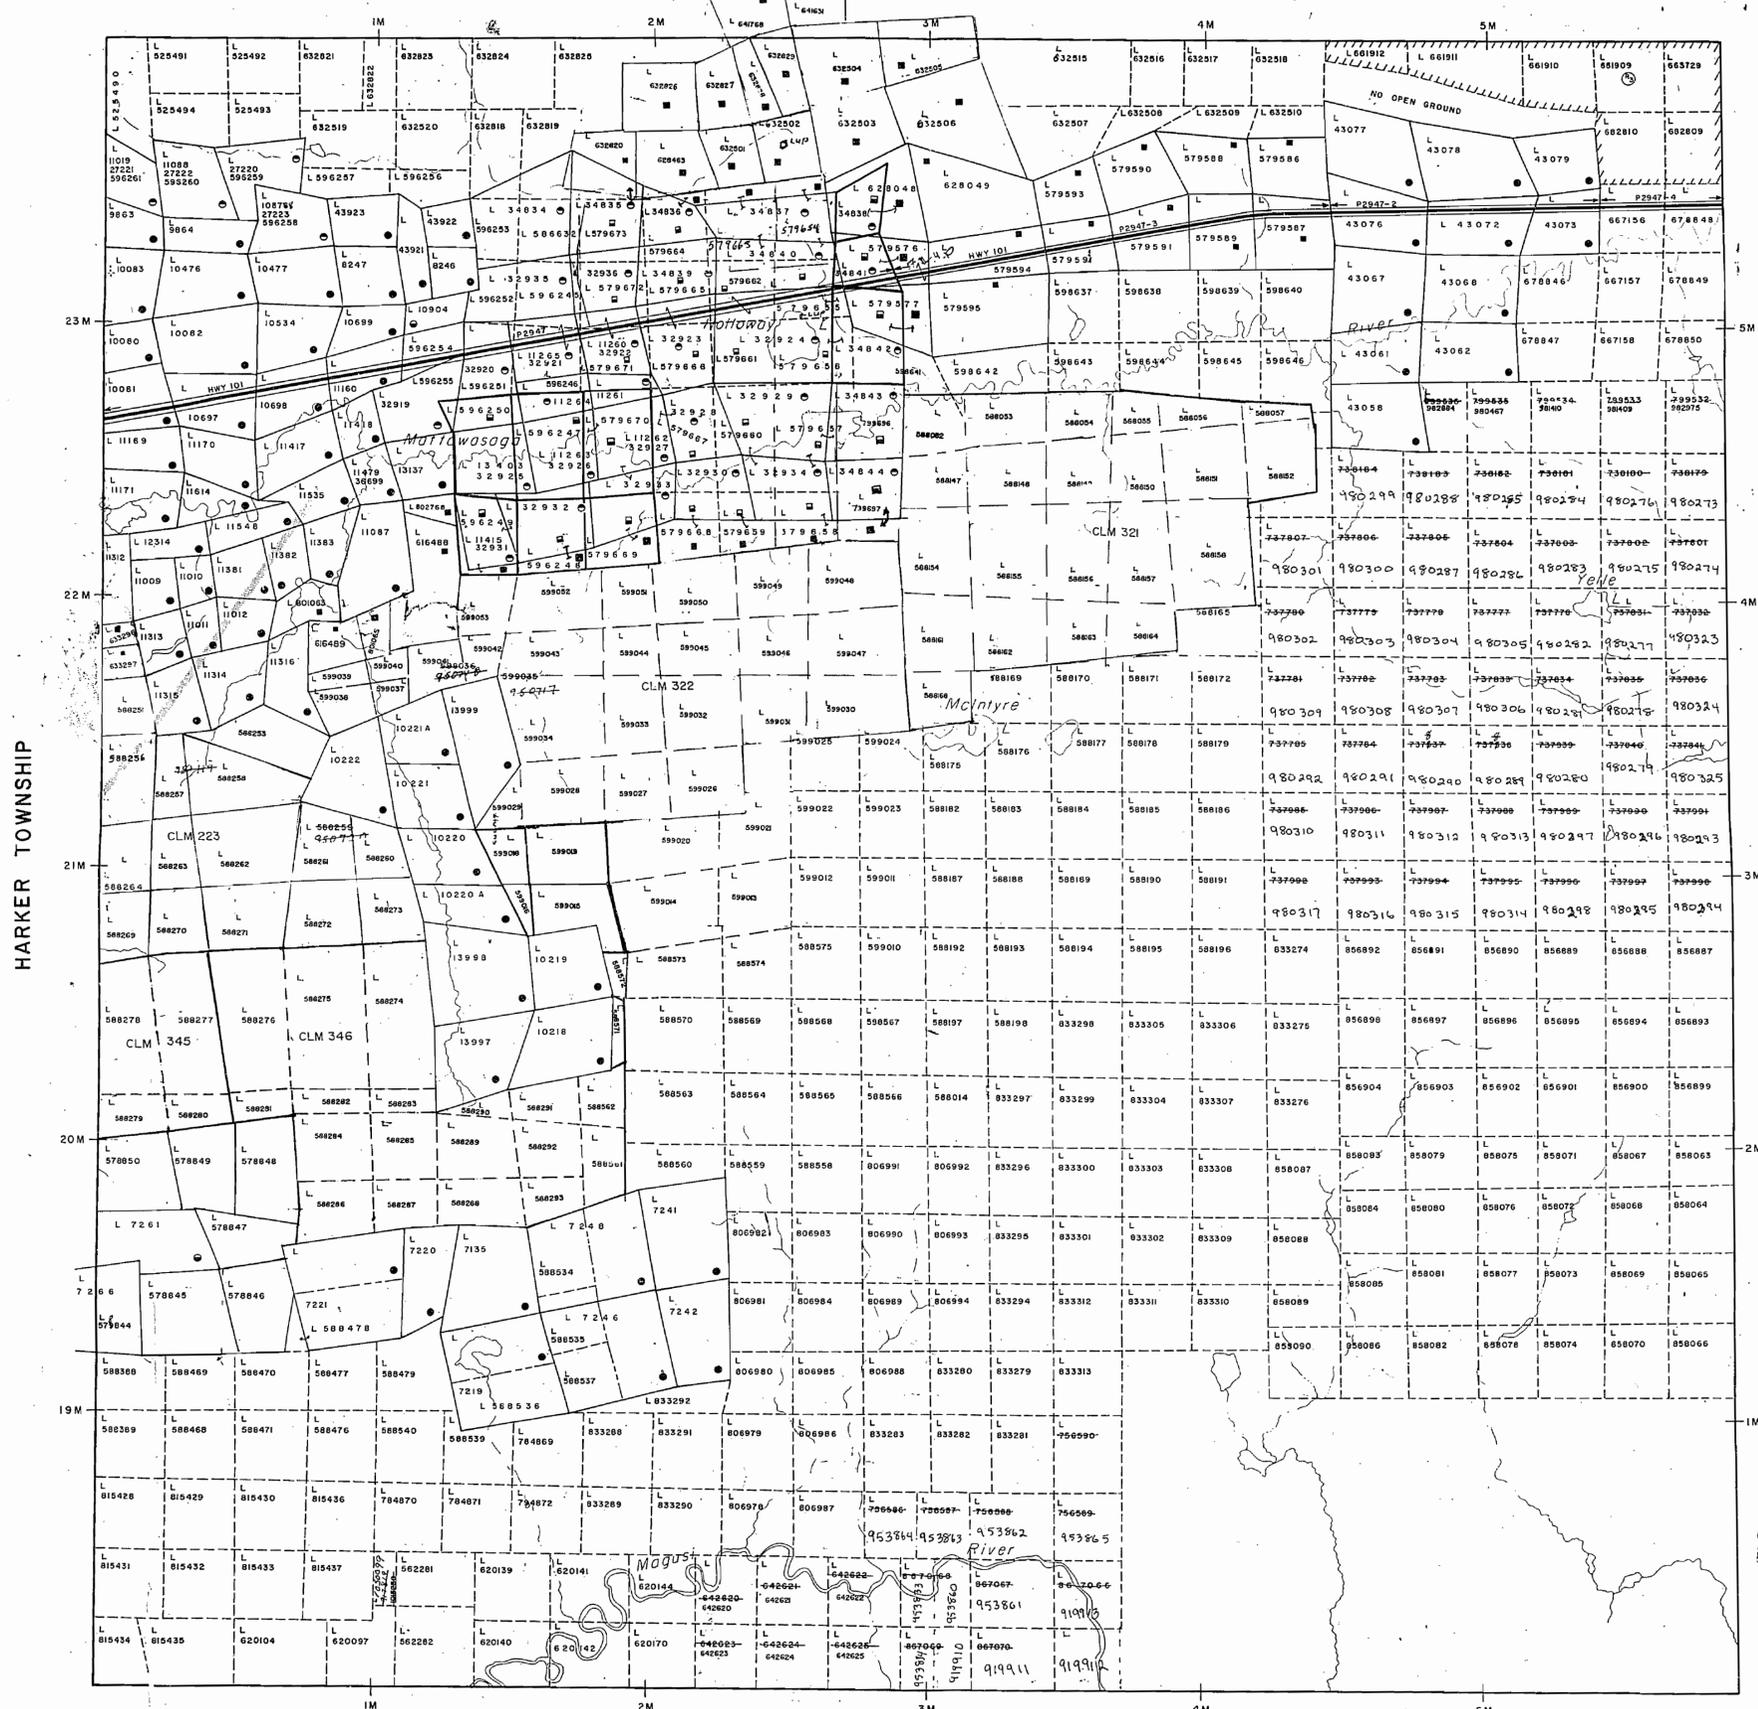


LEGEND

- HIGHWAY AND ROUTE No
- OTHER ROADS
- TRAILS
- SURVEYED LINES
- TOWNSHIP BASE LINES, ETC
- LOTS MINING CLAIMS, PARCELS, ETC
- UNSURVEYED LINES
- LOT LINES
- PARCEL BOUNDARY
- MINING CLAIMS ETC
- RAILWAY AND RIGHT OF WAY
- UTILITY LINES
- NON PERENNIAL STREAM
- FLOODING OR FLOODING RIGHTS
- SUBDIVISION OR COMPOSITE PLAN
- RESERVATIONS
- ORIGINAL SHORELINE
- MARSH OR MUSKEG
- MINES
- TRAVERSE MONUMENT

DISPOSITION OF CROWN LANDS

TYPE OF DOCUMENT	SYMBOL
PATENT, SURFACE & MINING RIGHTS	●
SURFACE RIGHTS ONLY	○
MINING RIGHTS ONLY	◐
LEASE, SURFACE & MINING RIGHTS	◑
SURFACE RIGHTS ONLY	◒
MINING RIGHTS ONLY	◓
LICENCE OF OCCUPATION	◔
ORDER IN COUNCIL	○C
RESERVATION	⊙
CANCELLED	⊘
SAND & GRAVEL	⊙
<i>Barrick Power Line (Electric Lines) (Hwy)</i>	—
<i>NOTE: MINING RIGHTS IN PARCELS PATENTED PRIOR TO MAY 6 1912, VESTED IN ORIGINAL PATENTEE BY THE PUBLIC LANDS ACT, R.S.O. 1912, CHAP. 380, SEC. 60, SUBSEC. 1</i>	

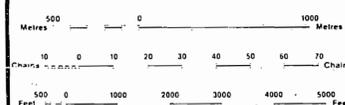

SCALE 1:20 000

TOWNSHIP HOLLOWAY

M.N.R. ADMINISTRATIVE DISTRICT  
 KIRKLAND LAKE  
 MINING DIVISION  
 LARDER LAKE  
 LAND TITLES / REGISTRY DIVISION  
 COCHRANE

DATE OF ISSUE  
 DEC 8 1988  
 LARDER LAKE  
 MINING RECORDER'S OFFICE

Ministry of Natural Resources Ontario  
 Ministry of Northern Development and Mines

Date OCTOBER, 1986  
 Number G-3651


AREAS WITHDRAWN FROM DISPOSITION

M.R.O. - MINING RIGHTS ONLY  
 S.R.O. - SURFACE RIGHTS ONLY  
 M.+S. - MINING AND SURFACE RIGHTS

Description	Order No.	Date	Disposition	File
Sec. 36/80	N.R.W. 15/85	05/11/85	M.S.	
Sec. 36/80	W. 9/86	24/01/86	M.S.	

O 26 88 NR MARCH 30 88 OPENS  
 O-L-17/83 NR MAY 27/83 OPENS

FRECHEVILLE TOWNSHIP

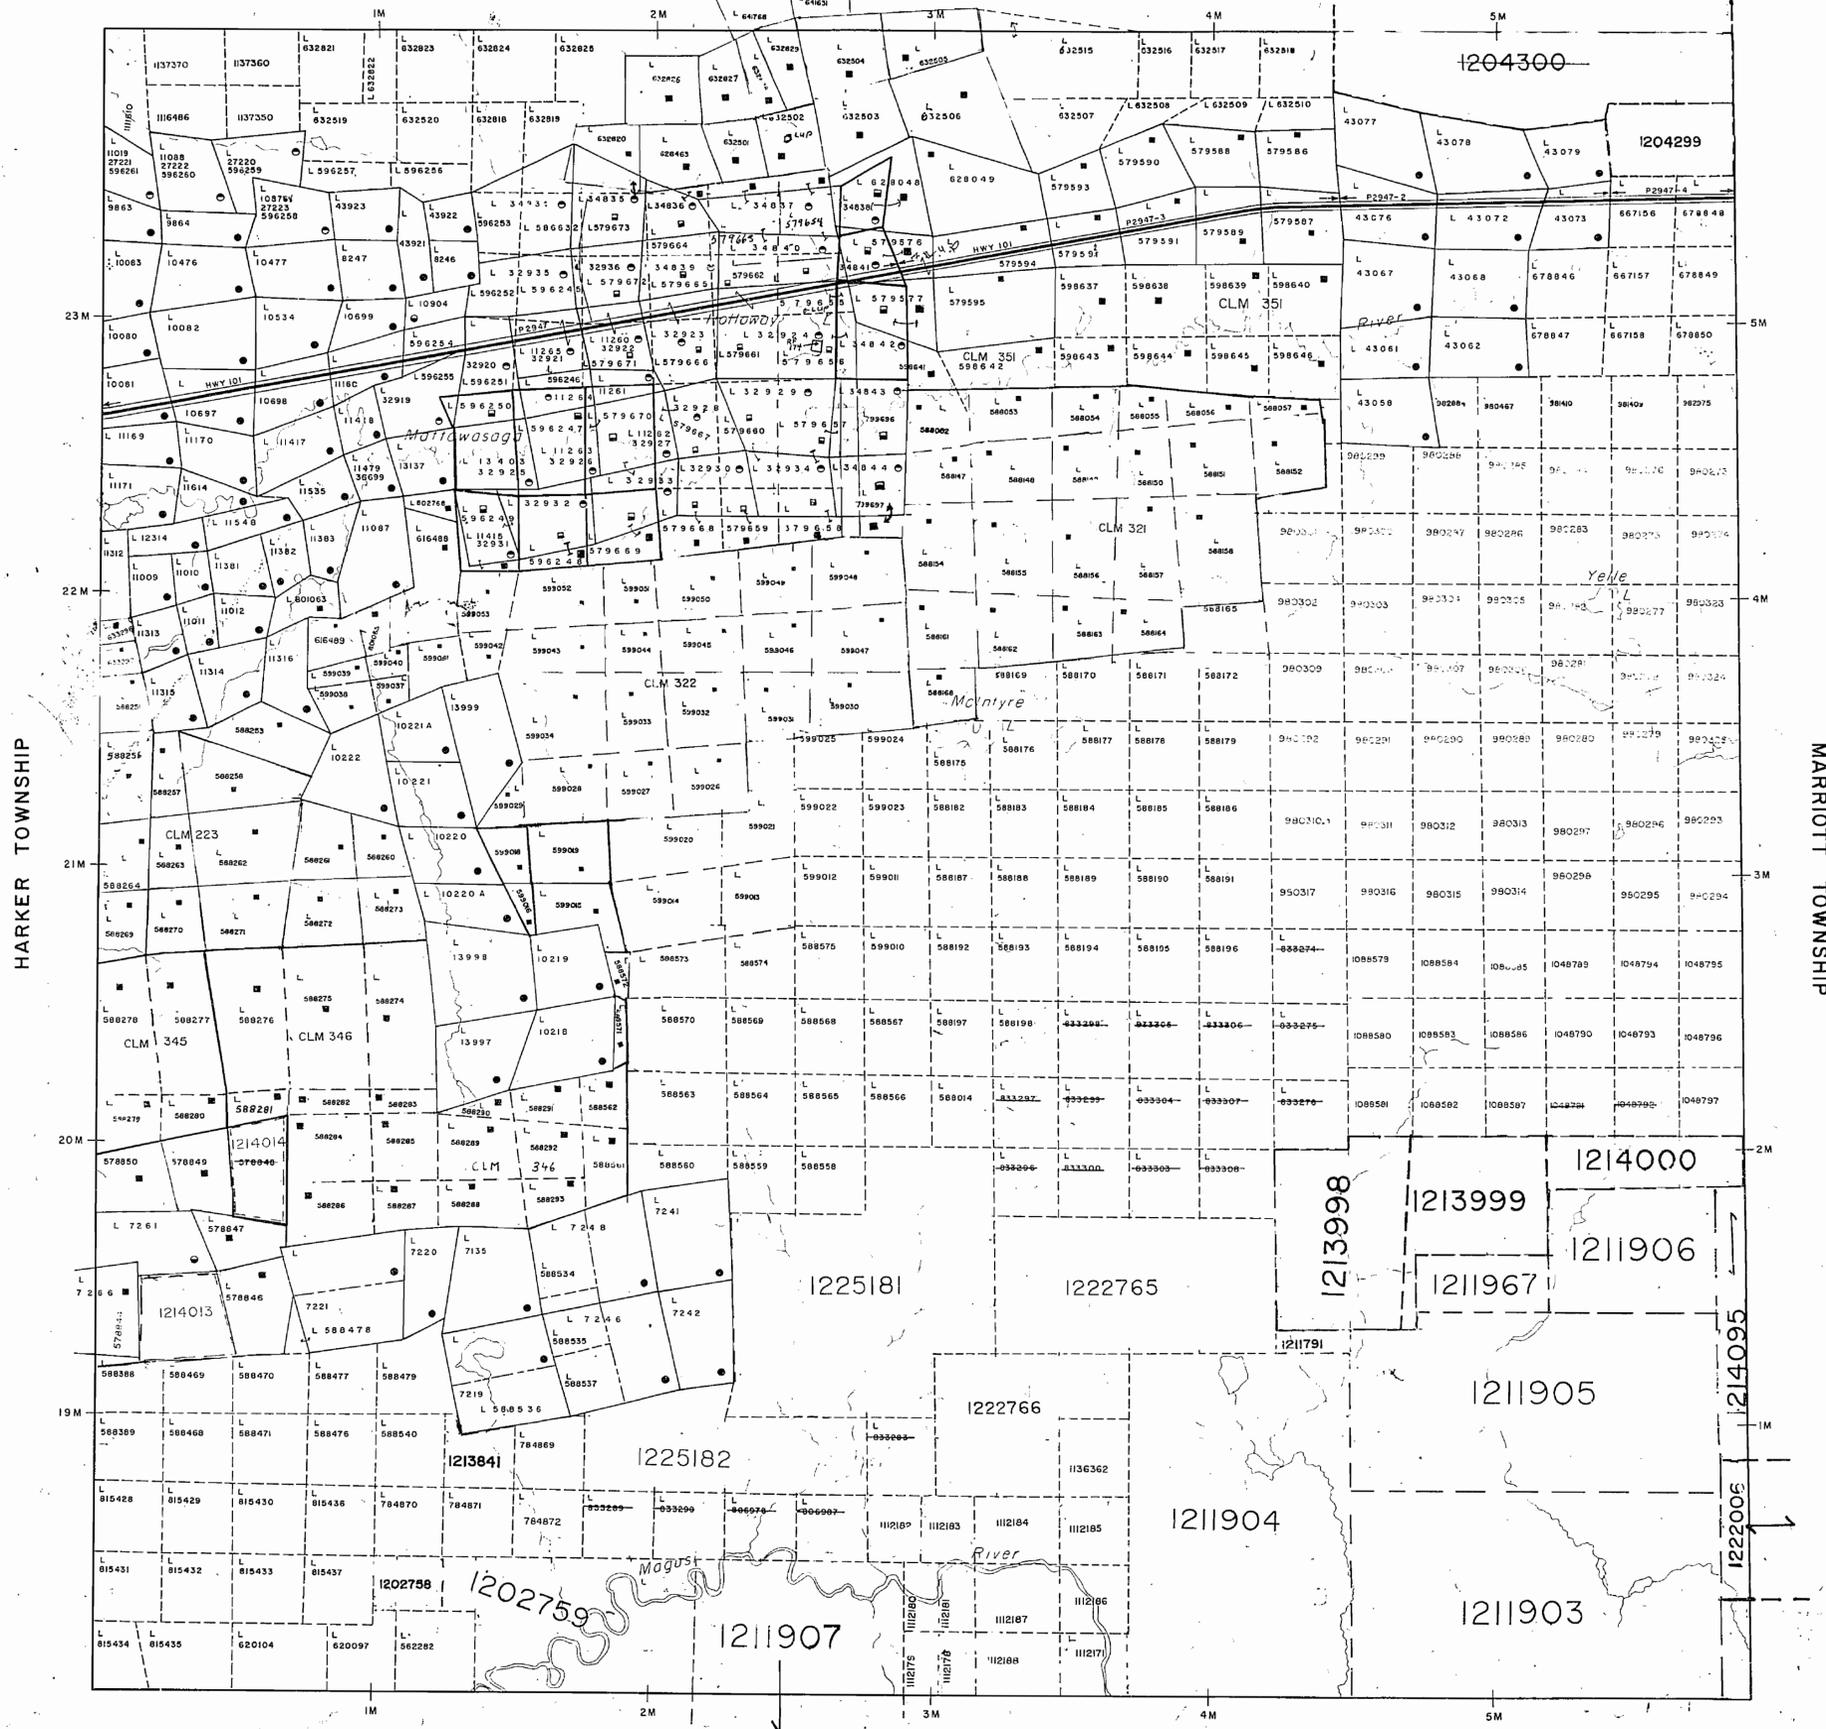


LEGEND

- HIGHWAY AND ROUTE
- OTHER ROADS
- TRAILS
- NON-LEVEL LINES
- TOWNSHIP BOUNDARIES ETC
- MINING CLAIMS PARCELS ETC
- UNSUBMITTED LOTS
- PARCELS NEAR
- COMPASS LINES ETC
- RAILWAY AND RIGHT OF WAY
- THE LINES
- PERMANENT STREAM
- FLOODING OR FLOODING RIGHTS
- SUBDIVISION OR COMPOSITE PLAN
- RESERVATIONS
- ORIGINAL SHORELINE
- MAJOR OR MINOR
- MINES
- TRAVEL MONUMENT

DISPOSITION OF CROWN LANDS

TYPE OF DOCUMENT	SYMBOL
PATENT SURFACE & MINING RIGHTS	●
SURFACE RIGHTS ONLY	○
MINING RIGHTS ONLY	◐
LEASE SURFACE & MINING RIGHTS	◑
SURFACE RIGHTS ONLY	◒
MINING RIGHTS ONLY	◓
LICENCE OF OCCUPATION	◔
ORDER IN COUNCIL	OC
RESERVATION	○
CANCELLED	○
SAND & GRAVEL	○

*Barren Townships (Officially Proclaimed under the Barren Townships Act)*  
 NOTE: MINING RIGHTS IN PARCELS PATENTED PRIOR TO MAY 6, 1912 VESTED IN ORIGINAL PATENTEES BY THE PUBLIC LANDS ACT R.S.O. 1910 CHAP. 380, SEC. 63, SUBSEC. 1

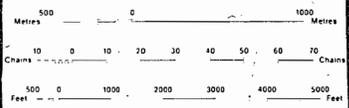

SCALE 1:20 000

DATE OF ISSUE

DEC 17 1997

PROVINCIAL RECORDING OFFICE - SUDBURY

THE INFORMATION THAT APPEARS ON THIS MAP HAS BEEN COMPILED FROM VARIOUS SOURCES, AND ACCURACY IS NOT GUARANTEED. THOSE WISHING TO STAKE MINING CLAIMS SHOULD CONSULT WITH THE MINING RECORDER, MINISTRY OF NORTHERN DEVELOPMENT AND MINES, FOR ADDITIONAL INFORMATION ON THE STATUS OF THE LANDS SHOWN HEREON.

TOWNSHIP HOLLOWAY

M.N.R. ADMINISTRATIVE DISTRICT  
 KIRKLAND LAKE  
 MINING DIVISION  
 LARDER LAKE  
 LAND TITLES / REGISTRY DIVISION  
 COCHRANE

Ministry of Natural Resources Ontario  
 Ministry of Northern Development and Mines

Date: OCTOBER, 1986  
 Number: G-3651

COPY OF THIS MYLAR  
 ARCHIVED MAY 11/92  
 ARCHIVED OCTOBER 25, 1994


AREAS WITHDRAWN FROM DISPOSITION

M.R.O. - MINING RIGHTS ONLY  
 S.R.O. - SURFACE RIGHTS ONLY  
 M.+S. - MINING AND SURFACE RIGHTS

Description	Order No.	Date	Disposition	File
Sec. 36/80	N.R.M. 15/85	05/11/85	M.A.S.	
37/36/80	N. 9/86	24/01/86	M.A.S.	

© 26 88 HM MARCH 30 88 OPEN ©  
 O-L-4783 HER HWY 27/83 OPEN ©

FRECHEVILLE TOWNSHIP

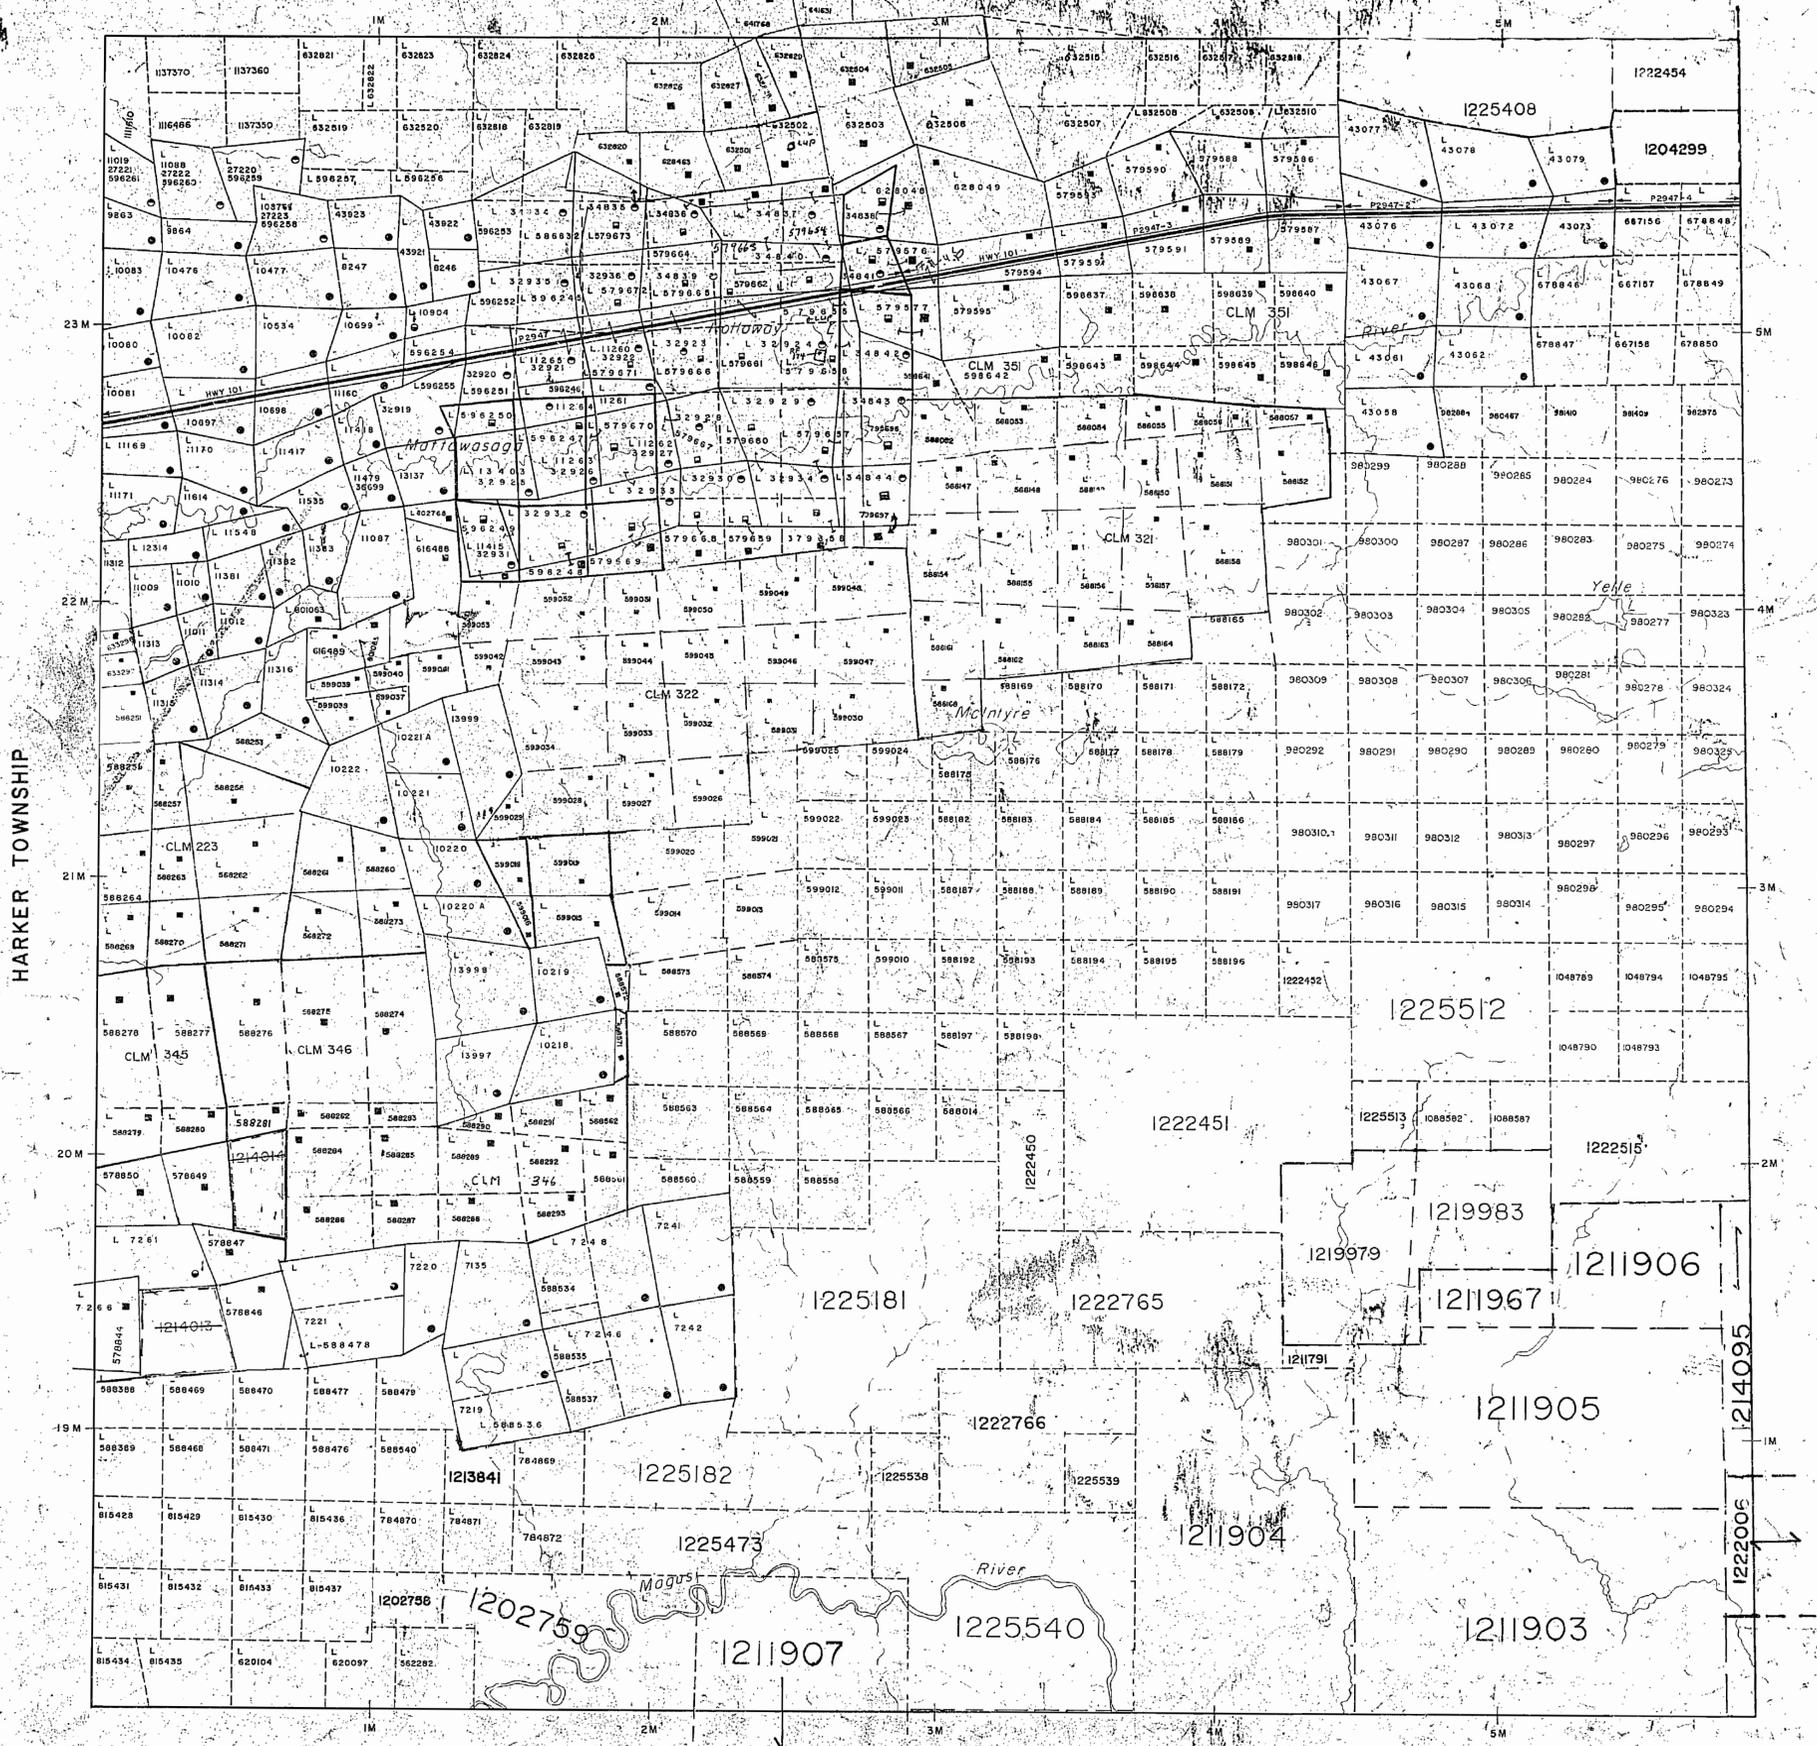


LEGEND

- HIGHWAY AND ROUTE NO.
- OTHER ROADS
- TRAILS
- SURVEYED LINES
- TOWNSHIPS, BASE LINES, ETC.
- LOTS, MINING CLAIMS, PARCELS, ETC.
- UNSURVEYED LINES
- PROPERTY BOUNDARY
- MINING CLAIMS ETC.
- RAILWAY AND RIGHT OF WAY
- UTILITY LINES
- NON-PERMANENT STREAM
- FLOODING OR FLOODING RIGHTS
- SUBDIVISION OR COMPOSITE PLAN
- RESERVATIONS
- ORIGINAL SHORELINE
- MARSH OR MUSKELINE
- MINES
- TRAVERSE MONUMENT

DISPOSITION OF CROWN LANDS

TYPE OF DOCUMENT	SYMBOL
PATENT, SURFACE & MINING RIGHTS	●
SURFACE RIGHTS ONLY	○
MINING RIGHTS ONLY	◐
LEASE, SURFACE & MINING RIGHTS	◑
SURFACE RIGHTS ONLY	◒
MINING RIGHTS ONLY	◓
LICENCE OF OCCUPATION	◔
ORDER-IN-COUNCIL	OC
RESERVATION	⊙
CANCELLED	⊘
SAND & GRAVEL	⊚


*Barrick/Placer Dome Ltd. (under)*  
 NOTE: MINING RIGHTS IN PARCELS PATENTED PRIOR TO MAY 10, 1913, VESTED IN ORIGINAL PATENTEE BY THE PUBLIC LANDS ACT, R.S.O. 1970, CHAP. 380, SEC. 63, SUBSEC. 1.

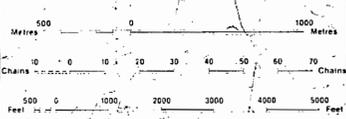

SCALE 1:20 000

THE INFORMATION THAT APPEARS ON THIS MAP HAS BEEN COMPILED FROM VARIOUS SOURCES, AND ACCURACY IS NOT GUARANTEED. THOSE WISHING TO STAKE MINING CLAIMS SHOULD CONSULT WITH THE MINING RECORDER, MINISTRY OF NORTHERN DEVELOPMENT AND MINES, FOR ADDITIONAL INFORMATION ON THE STATUS OF THE LANDS SHOWN HEREON.

TOWNSHIP  
**HOLLOWAY**  
 M.N.R. ADMINISTRATIVE DISTRICT  
 KIRKLAND LAKE  
 MINING DIVISION  
 LARDER LAKE  
 LAND TITLES / REGISTRY DIVISION  
**COCHRANE**

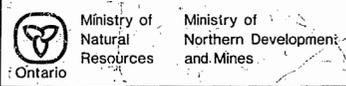

Ministry of Natural Resources  
 Ministry of Northern Development and Mines

Date: OCTOBER, 1986  
 Number: **G-3651**

COPY OF THIS MYLAR  
 ARCHIVED MAY 11/92  
 ARCHIVED OCTOBER 25, 1994


AREAS WITHDRAWN FROM DISPOSITION

M.R.O. - MINING RIGHTS ONLY  
 S.R.O. - SURFACE RIGHTS ONLY  
 M.S. - MINING AND SURFACE RIGHTS

Description	Order No.	Date	Disposition	File
Sec. 36/60	N.R. 15/85	05/11/85	M.S.	
Sec. 36/60	W. 9/86	24/01/86	M.S.	

CC 60 NR MARCH 30 86 OPEN

FRECHVILLE TOWNSHIP

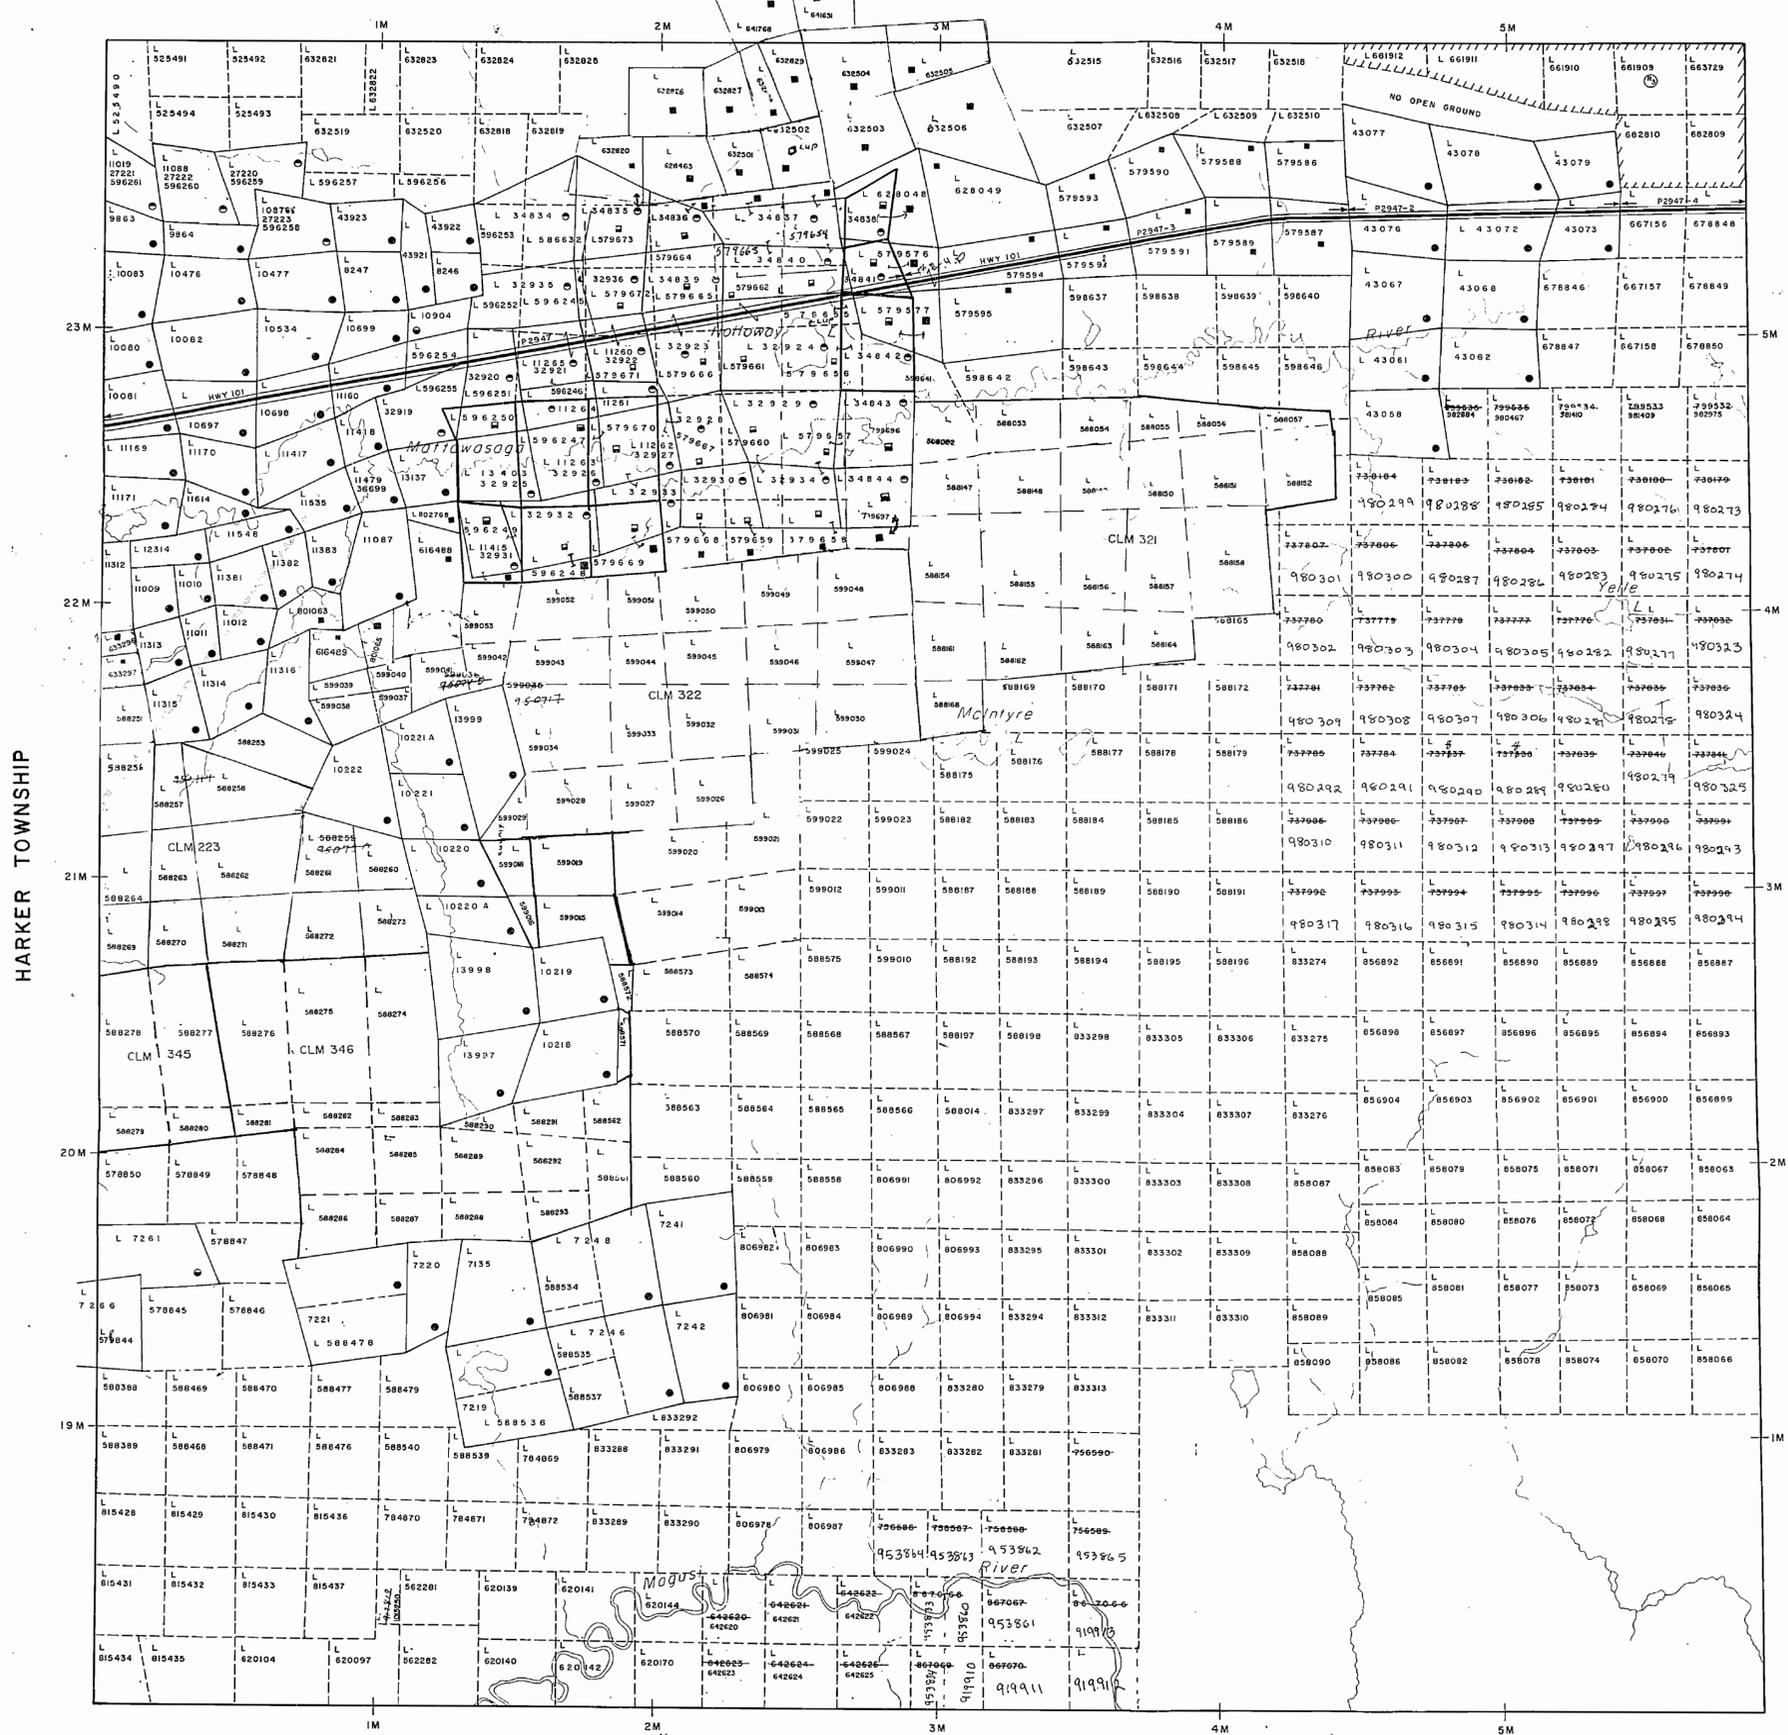


LEGEND

- HIGHWAY AND ROUTE NO.
- OTHER ROADS
- TRAILS
- SURVEYED LINES
- TOWNSHIPS, BASE LINES, ETC.
- LOTS, MINING CLAIMS, PARCELS, ETC.
- UNSUBDIVIDED LINES
- 1:12.5:1
- PAVELL BOUNDARY
- MINING CLAIMS, ETC.
- RAILWAY AND RIGHT OF WAY
- UTILITY LINES
- NON-PERMANENT STREAM
- FLOODING OR FLOODING RIGHTS
- SUBDIVISION OR COMPOSITE PLAN
- RESERVATIONS
- ORIGINAL SHORELINE
- MARSH OR MUSKEG
- MINES
- TRAVERSE MONUMENT

DISPOSITION OF CROWN LANDS

TYPE OF DOCUMENT	SYMBOL
PATENT, SURFACE & MINING RIGHTS	●
SURFACE RIGHTS ONLY	○
MINING RIGHTS ONLY	◐
LEASE, SURFACE & MINING RIGHTS	◑
SURFACE RIGHTS ONLY	◒
MINING RIGHTS ONLY	◓
LICENCE OF OCCUPATION	OC
ORDER IN COUNCIL	OC
RESERVATION	○
CANCELLED	○
SAND & GRAVEL	○

*Barick Township Public Lands Act*  
 NOTE: MINING RIGHTS IN PARCELS PATENTED PRIOR TO MAY 6, 1913, VESTED IN ORIGINAL PATENTEE BY THE PUBLIC LANDS ACT, R.S.O. 1970, CHAP. 380, SEC. 63, SUBSEC. 1

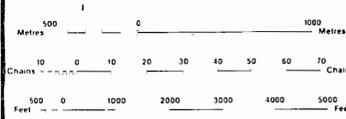

SCALE 1:20 000

DATE OF ISSUE

NOV 28 1988

LARDER LAKE MINING RECORDER'S OFFICE

*copy before any approval*

HOLLOWAY

M N R ADMINISTRATIVE DISTRICT  
 KIRKLAND LAKE  
 MINING DIVISION  
 LARDER LAKE  
 LAND TITLES / REGISTRY DIVISION  
 COCHRANE

Ministry of Natural Resources Ontario  
 Ministry of Northern Development and Mines

Date: OCTOBER, 1986

Number: G-3651


AREAS WITHDRAWN FROM DISPOSITION

M.R.O. - MINING RIGHTS ONLY  
 S.R.O. - SURFACE RIGHTS ONLY  
 M.+S. - MINING AND SURFACE RIGHTS

Description	Order No.	Date	Disposition	File
Sec. 36/80	N.R. 15/85	05/11/85	M.R.O.	
Sec. 36/80	W. 9/86	24/01/86	M.A.S.	

25 66 NR MARCH 30 88 OPENS  
 0-17793 NR MAY 27 89 OPENS

FRECHEVILLE TOWNSHIP

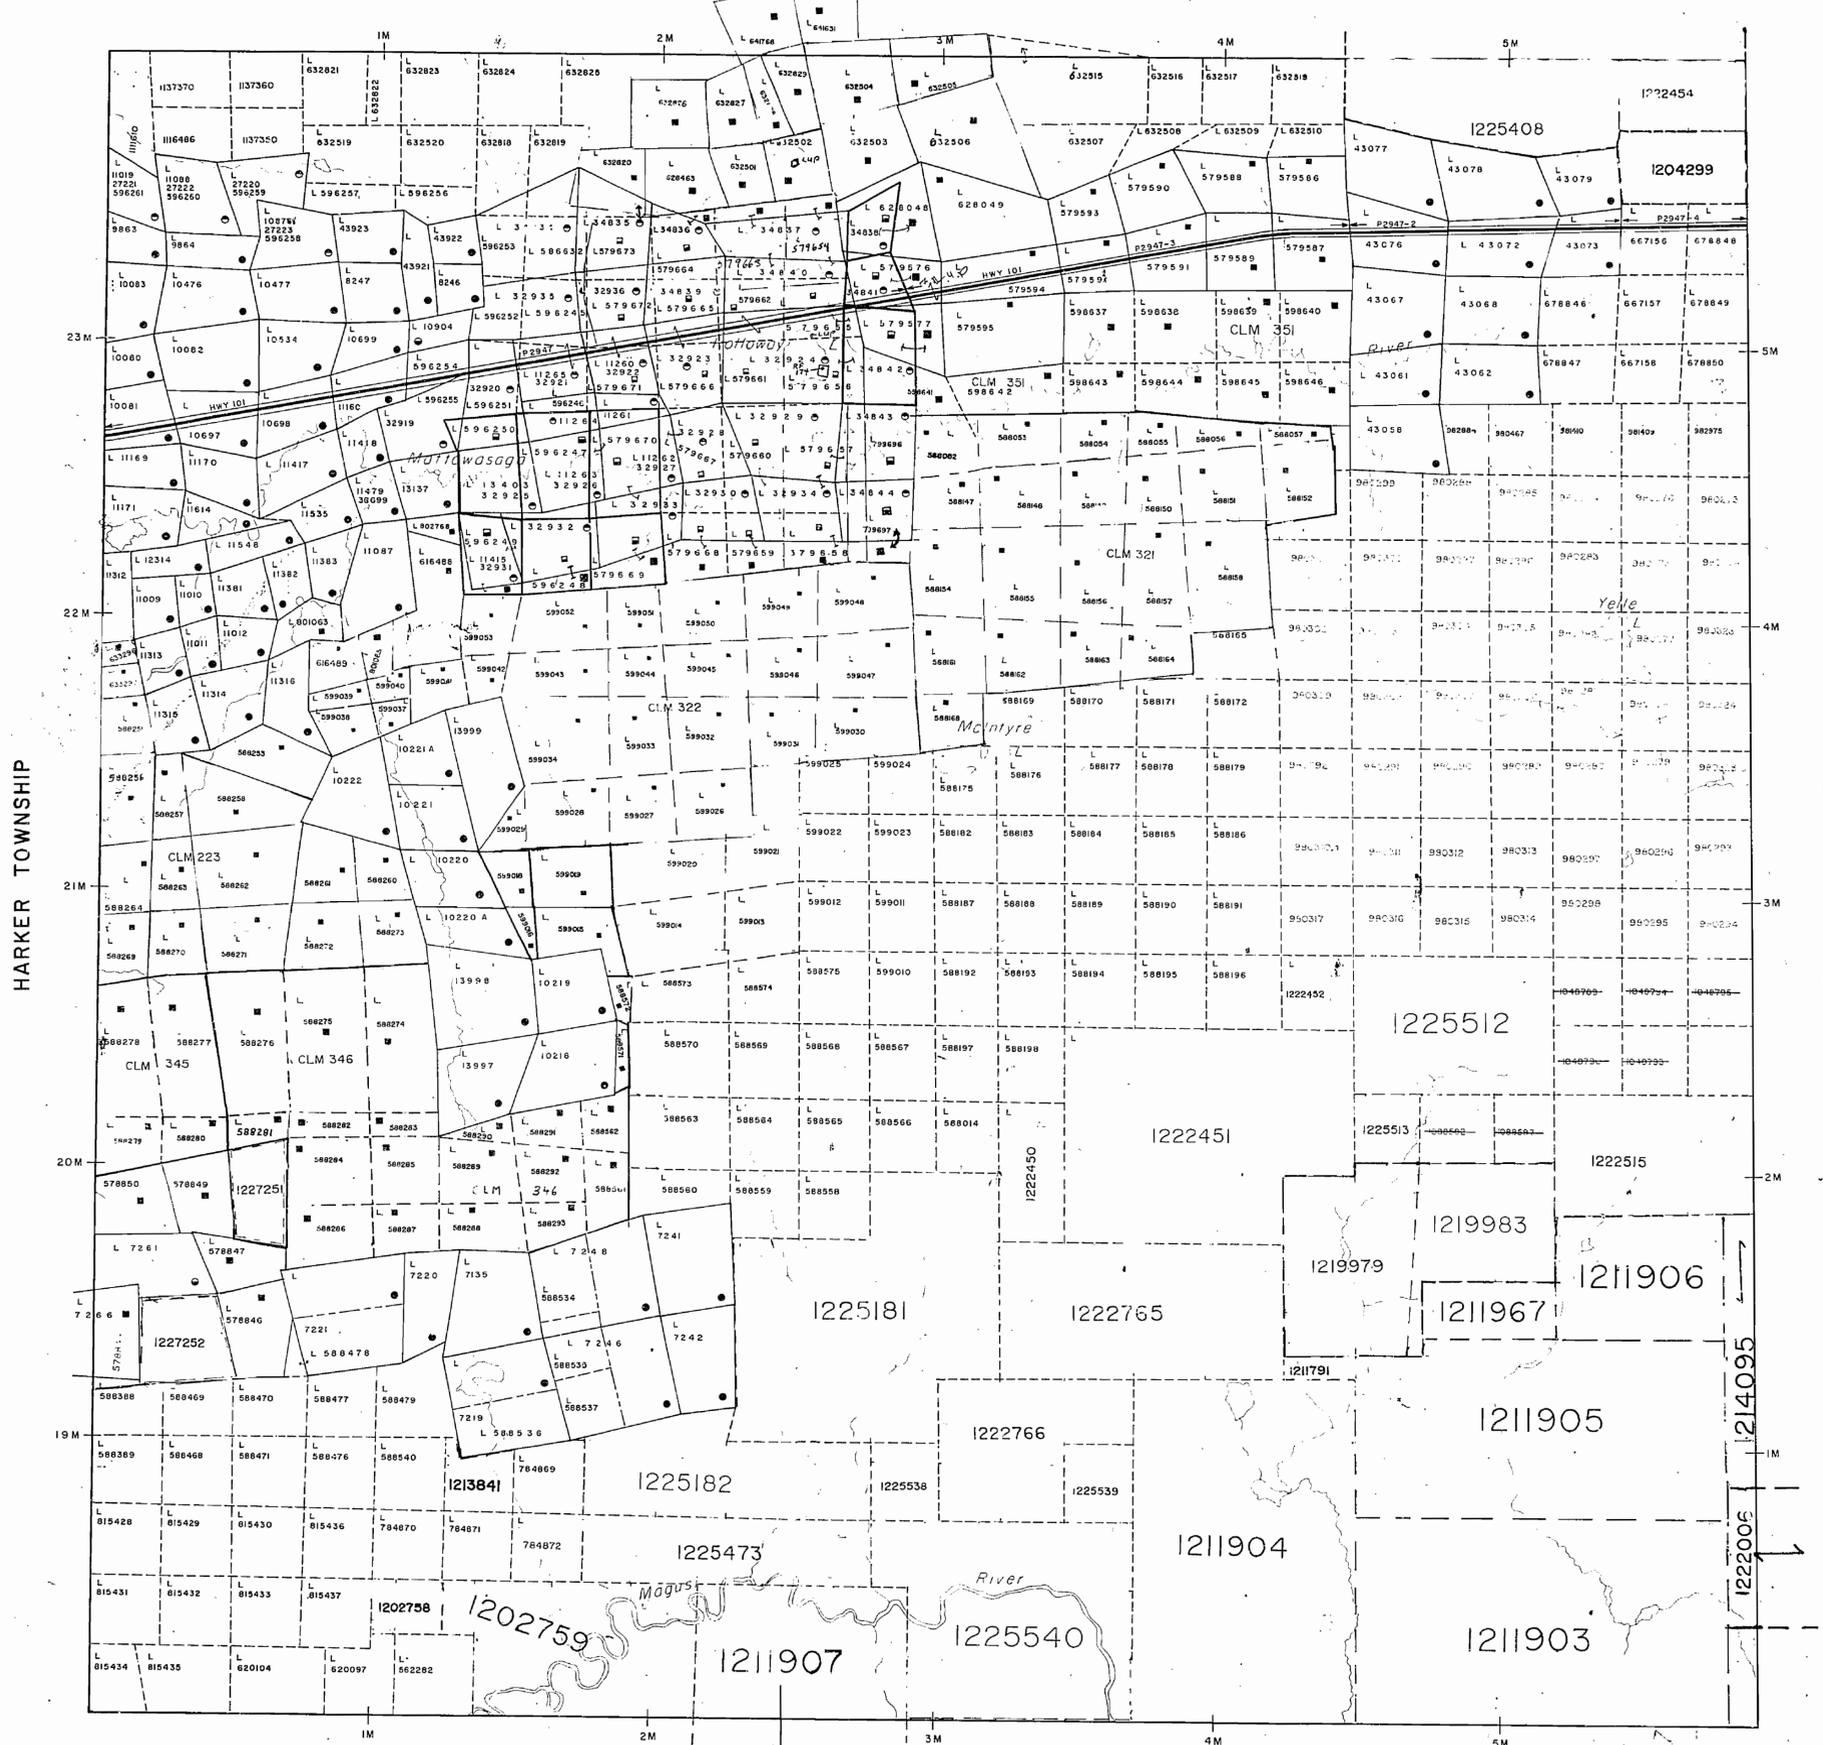

LEGEND


HIGHWAY AND ROUTE NO.	[Symbol]
OTHER ROADS	[Symbol]
TRAILS	[Symbol]
SURVEYED LINES	[Symbol]
TOWNSHIP BASE LINES, ETC.	[Symbol]
LOCAL MINING CLAIMS PARCELS, ETC.	[Symbol]
UNSUBDIVIDED LOTS	[Symbol]
RAILROAD RIGHT OF WAY	[Symbol]
MINOR NATURAL STREAM	[Symbol]
FLOODING OR FLOODING RIGHTS	[Symbol]
SEVERSION OR COMPOSITE PLAN	[Symbol]
RESERVATIONS	[Symbol]
ORIGINAL SHORE LINE	[Symbol]
MAINS OR MINE	[Symbol]
MINES	[Symbol]
TRAVEL MONUMENT	[Symbol]

DISPOSITION OF CROWN LANDS

TYPE OF DOCUMENT	SYMBOL
PATENT SURFACE & MINING RIGHTS	[Symbol]
SURFACE RIGHTS ONLY	[Symbol]
MINING RIGHTS ONLY	[Symbol]
LEASE SURFACE & MINING RIGHTS	[Symbol]
SURFACE RIGHTS ONLY	[Symbol]
MINING RIGHTS ONLY	[Symbol]
LICENCE OF OCCUPATION	[Symbol]
ORDER IN COUNCIL	[Symbol]
RESERVATION	[Symbol]
CANCELLED	[Symbol]
SAND & GRAVEL	[Symbol]

*Application Pending under Barrick Towerline Public Lands Act*

NOTE: MINING RIGHTS IN PARCELS PATENTED PRIOR TO MAY 6, 1932 VESTED IN ORIGINAL PATENTEE BY THE PUBLIC LANDS ACT # 50 1970 CHAP 380, SEC 63 SUBSEC 1

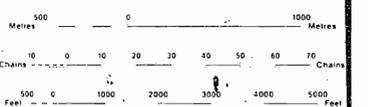

SCALE 1:20 000

DATE OF ISSUE

OCT 11 1988  
PROVINCIAL RECORDING OFFICE - SUDBURY

THE INFORMATION THAT APPEARS ON THIS MAP HAS BEEN COMPILED FROM VARIOUS SOURCES AND ACCURACY IS NOT GUARANTEED. THOSE WISHING TO STAKE MINING CLAIMS SHOULD CONSULT WITH THE MINING RECORDER, MINISTRY OF NORTHERN DEVELOPMENT AND MINES, FOR ADDITIONAL INFORMATION ON THE STATUS OF THE LANDS SHOWN HEREON.

TOWNSHIP  
**HOLLOWAY**  
 M.N.R. ADMINISTRATIVE DISTRICT  
**KIRKLAND LAKE**  
 MINING DIVISION  
**LARDER LAKE**  
 LAND TITLES / REGISTRY DIVISION  
**COCHRANE**

Ministry of Natural Resources Ontario  
 Ministry of Northern Development and Mines

Date: OCTOBER, 1988  
 Number: **G-3651**

COPY OF THIS MYLAR ARCHIVED MAY 11/92 ARCHIVED OCTOBER 25, 1994

TANNAHILL TOWNSHIP






AREAS WITHDRAWN FROM DISPOSITION

M.R.O. - MINING RIGHTS ONLY  
S.R.O. - SURFACE RIGHTS ONLY  
M+S. - MINING AND SURFACE RIGHTS

Description	Order No.	Date	Disposition	File
Sec. 36/80	N.R.W. 15/85	05/11/85	M.R.O.	
Sec. 36/80	W. 9/86	24/01/86	M.S.	

0 26 88 NR MARCH 30 88 OPEN  
01-17/93 NR MAY 27/93 OPEN

FRECHEVILLE TOWNSHIP

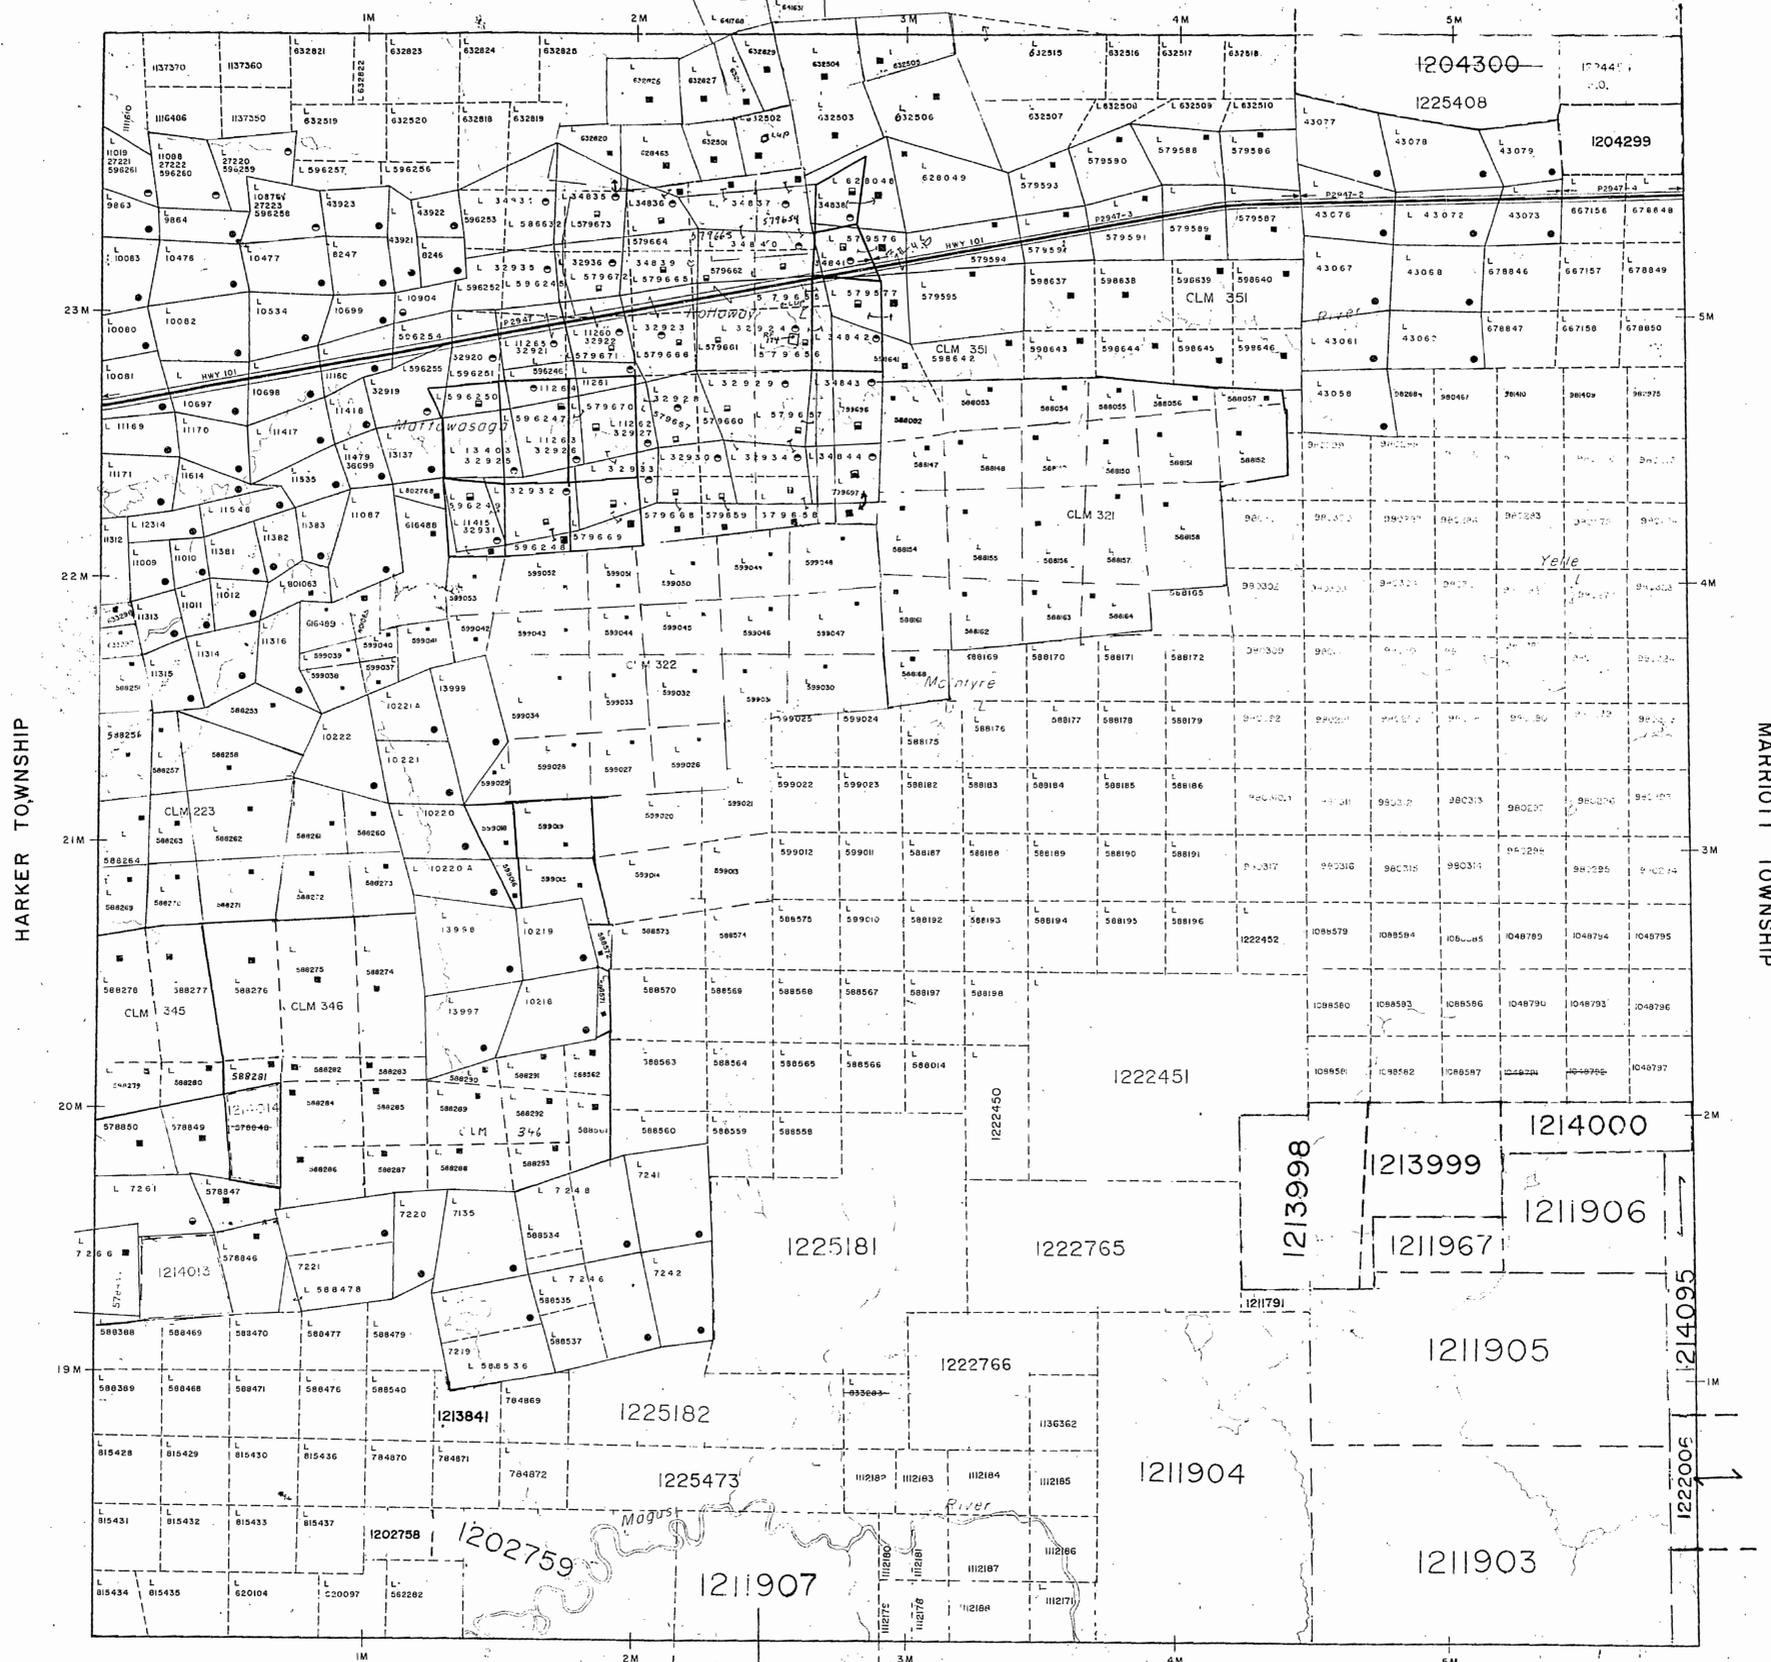


LEGEND

- HIGHWAY AND ROUTE NO.
- OTHER ROADS
- TRAILS
- SURVEYED LINES
- TOWNSHIP BASE LINES ETC.
- LEASING CLAIMS PARCELS ETC.
- UNRESERVED LINES
- PARCELS BOUNDARY
- MILEAGE MARKERS
- RAILWAY AND RIGHT OF WAY
- OTHER LINES
- NATURAL STREAM
- FLOODING OR FLOODING RIGHTS
- SUBDIVISION OF COMPOSITE PLAN
- RESERVATIONS
- ORIGINAL SHORELINE
- MASSH OR MISHG
- MINES
- TRAVERSE MONUMENT

DISPOSITION OF CROWN LANDS

TYPE OF DOCUMENT	SYMBOL
PATENT SURFACE & MINING RIGHTS	○
SURFACE RIGHTS ONLY	○
MINING RIGHTS ONLY	○
LEASING SURFACE & MINING RIGHTS	○
SURFACE RIGHTS ONLY	○
MINING RIGHTS ONLY	○
LICENCE OF OCCUPATION	○
ORDER IN COUNCIL	○
RESERVATION	○
CANCELLED	○
SAND & GRAVEL	○

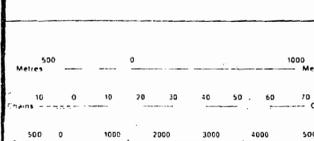

SCALE 1:20 000

DATE OF ISSUE

MAR 11 1998  
PROVINCIAL RECORDING  
OFFICE - SUDBURY

THE INFORMATION THAT APPEARS ON THIS MAP HAS BEEN COMPILED FROM VARIOUS SOURCES AND ACCURACY IS NOT GUARANTEED. THOSE WISHING TO STAKE MINING CLAIMS SHOULD CONSULT WITH THE MINING RECORDER, MINISTRY OF NORTHERN DEVELOPMENT AND MINES, FOR ADDITIONAL INFORMATION ON THE STATUS OF THE LANDS SHOWN HEREON.

TOWNSHIP  
**HOLLOWAY**  
M.N.S. ADMINISTRATIVE DISTRICT  
**KIRKLAND LAKE**  
MINING DIVISION  
**LARDER LAKE**  
LAND TITLES / REGISTRY DIVISION  
**COCHRANE**

Ministry of Natural Resources Ontario  
Ministry of Northern Development and Mines

DATE: OCTOBER, 1986  
NUMBER: **G-3651**

COPY OF THIS M/LAR ARCHIVED MAY 11/92  
ARCHIVED OCTOBER 25, 1994



