

Eric Twp.- M.789

Frater Twp.

THE TOWNSHIP
OF

HUFFMAN

DISTRICT OF
SUDBURY

PORCUPINE
MINING DIVISION



SCALE: 1-INCH = 40 CHAINS

LEGEND

PATENTED LAND	Ⓟ
CROWN LAND SALE	C.S.
LEASES	Ⓛ
LOCATED LAND	Loc.
LICENSE OF OCCUPATION	L.O.
MINING RIGHTS ONLY	M.R.O.
SURFACE RIGHTS ONLY	S.R.O.
ROADS	—+—
IMPROVED ROADS	—+—+—
KING'S HIGHWAYS	—+—+—+—
RAILWAYS	—+—+—+—+—
POWER LINES	—+—+—+—+—+—
MARSH OR MUSKEG	—+—+—+—+—+—+—
MINES	Ⓜ
CANCELLED	C.

NOTES

400' Surface Rights Reservation around all lakes and rivers.

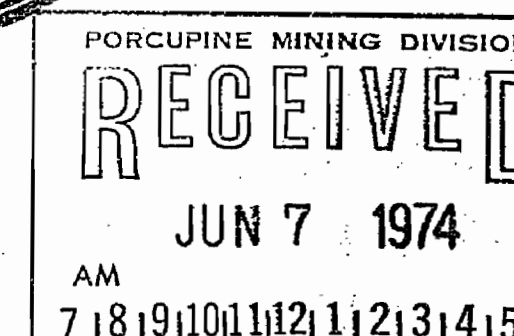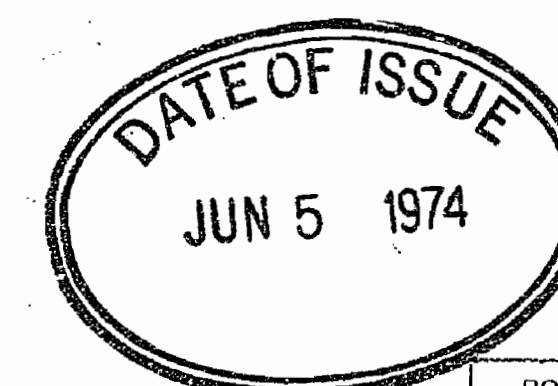

PLAN NO. M.940

ONTARIO
MINISTRY OF NATURAL RESOURCES
SURVEYS AND MAPPING BRANCH

Osway Twp.- M.1043

Potter Twp.- M.1062

Arbutus Twp.- M.633

Eric Twp.-M.789

Frater Twp.

THE TOWNSHIP
OF

HUFFMAN

DISTRICT OF
SUDBURYPORCUPINE
MINING DIVISION

SCALE: 1-INCH = 40 CHAINS

LEGEND

PATENTED LAND	Ⓟ
CROWN LAND SALE	C.S.
LEASES	Ⓛ
LOCATED LAND	Loc.
LICENSE OF OCCUPATION	L.O.
MINING RIGHTS ONLY	M.R.O.
SURFACE RIGHTS ONLY	S.R.O.
ROADS	—
IMPROVED ROADS	—
KING'S HIGHWAYS	—
RAILWAYS	—
POWER LINES	—
MARSH OR MUSKEG	—
MINES	—
CANCELLED	C.

NOTES

400' Surface Rights Reservation around all
lakes and rivers.

Osway Twp.-M.1043

Potter Twp.-M.1062

Arbutus Twp.-M.633

PLAN NO. M.940

ONTARIO

MINISTRY OF NATURAL RESOURCES

SURVEYS AND MAPPING BRANCH

REFERENCES

AREAS WITHDRAWN FROM DISPOSITION

M.R.O. - MINING RIGHTS ONLY

S.R.O. - SURFACE RIGHTS ONLY

M.+S. - MINING AND SURFACE RIGHTS

Description Order No. Date Disposition File

LEGEND


HIGHWAY AND ROUTE No.	
OTHER ROADS	
TRAILS	
SURVEYED LINES:	
TOWNSHIPS, BASE LINES, ETC.	
LOTS, MINING CLAIMS, PARCELS, ETC.	
UNSURVEYED LINES:	
LOT LINES	
PARCEL BOUNDARY	
MINING CLAIMS ETC.	
RAILWAY AND RIGHT OF WAY	
UTILITY LINES	
NON-PERENNIAL STREAM	
FLOODING OR FLOODING RIGHTS	
SUBDIVISION OR COMPOSITE PLAN	
RESERVATIONS	
ORIGINAL SHORELINE	
MARSH OR MUSKEG	
MINES	
TRAVERSE MONUMENT	

DISPOSITION OF CROWN LANDS

TYPE OF DOCUMENT	SYMBOL
PATENT, SURFACE & MINING RIGHTS	
" SURFACE RIGHTS ONLY	
" MINING RIGHTS ONLY	
LEASE, SURFACE & MINING RIGHTS	
" SURFACE RIGHTS ONLY	
" MINING RIGHTS ONLY	
LICENCE OF OCCUPATION	
ORDER-IN-COUNCIL	
RESERVATION	
CANCELLED	
SAND & GRAVEL	

NOTE: MINING RIGHTS IN PARCELS PATENTED PRIOR TO MAY 9, 1913, VESTED IN ORIGINAL PATENTEE BY THE PUBLIC LANDS ACT, R.S.O. 1970, CHAP. 380, SEC. 63, SUBSEC. 1.

SCALE: 1 INCH = 40 CHAINS

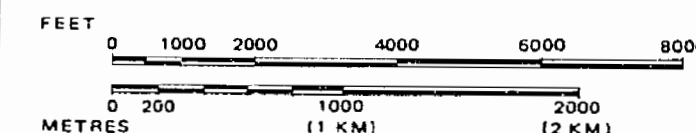

TOWNSHIP

HUFFMAN

M.N.R. ADMINISTRATIVE DISTRICT

CHAPLEAU

MINING DIVISION

PORCUPINE

LAND TITLES / REGISTRY DIVISION

SUDBURY


REMOVED FROM ACTIVE FILE MARCH 31/88

Ministry of Land
Natural Management
Resources Branch
Ontario

Date MARCH 1985

Number

G-3232

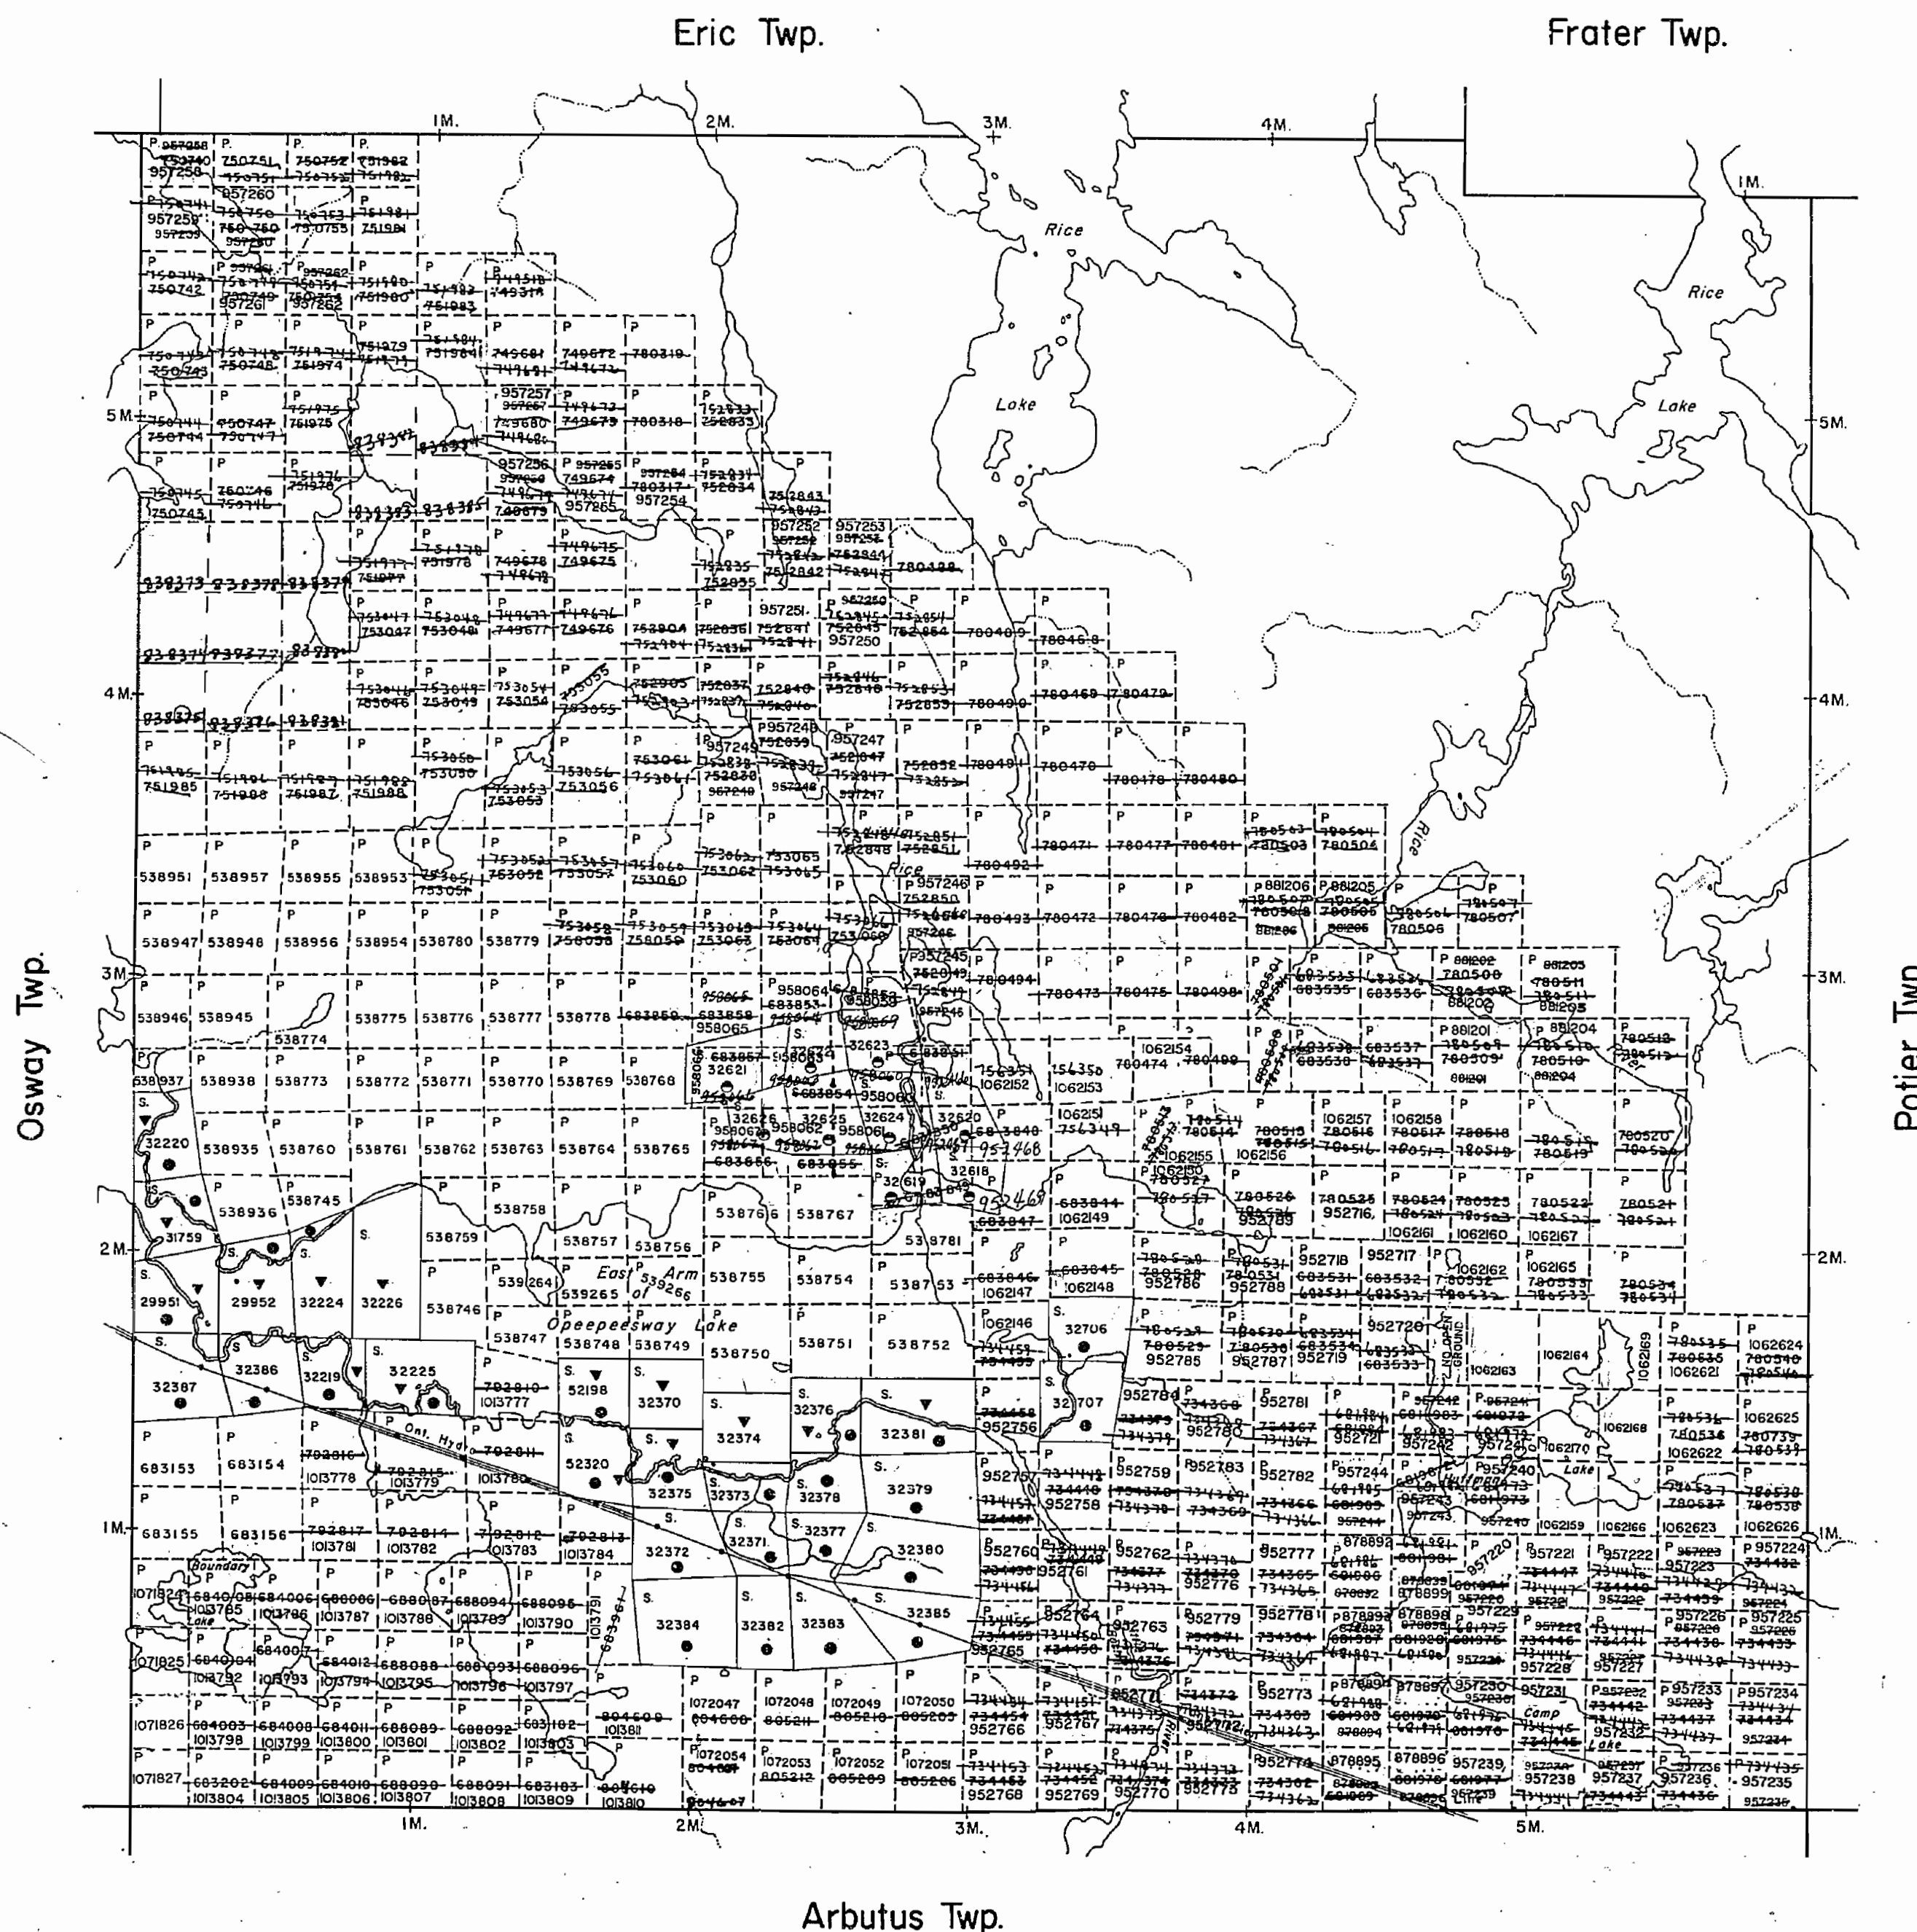

REFERENCES

AREAS WITHDRAWN FROM DISPOSITION

M.R.O. - MINING RIGHTS ONLY

S.R.O. - SURFACE RIGHTS ONLY


M. & S. - MINING AND SURFACE RIGHTS

Description Order No. Date Disposition File

(F) THIS TWP. IS SUBJECT TO FOREST ACTIVITIES IN 1992/93
FURTHER INFORMATION AVAILABLE ON FILE.

THE INFORMATION THAT APPEARS ON THIS MAP HAS BEEN COMPILED FROM VARIOUS SOURCES, AND ACCURACY IS NOT GUARANTEED. THOSE WISHING TO STAKE MINING CLAIMS SHOULD CONSULT WITH THE MINING RECORDER, MINISTRY OF NORTHERN DEVELOPMENT AND MINES, FOR ADDITIONAL INFORMATION ON THE STATUS OF THE LANDS SHOWN HEREON.

Osway Twp.

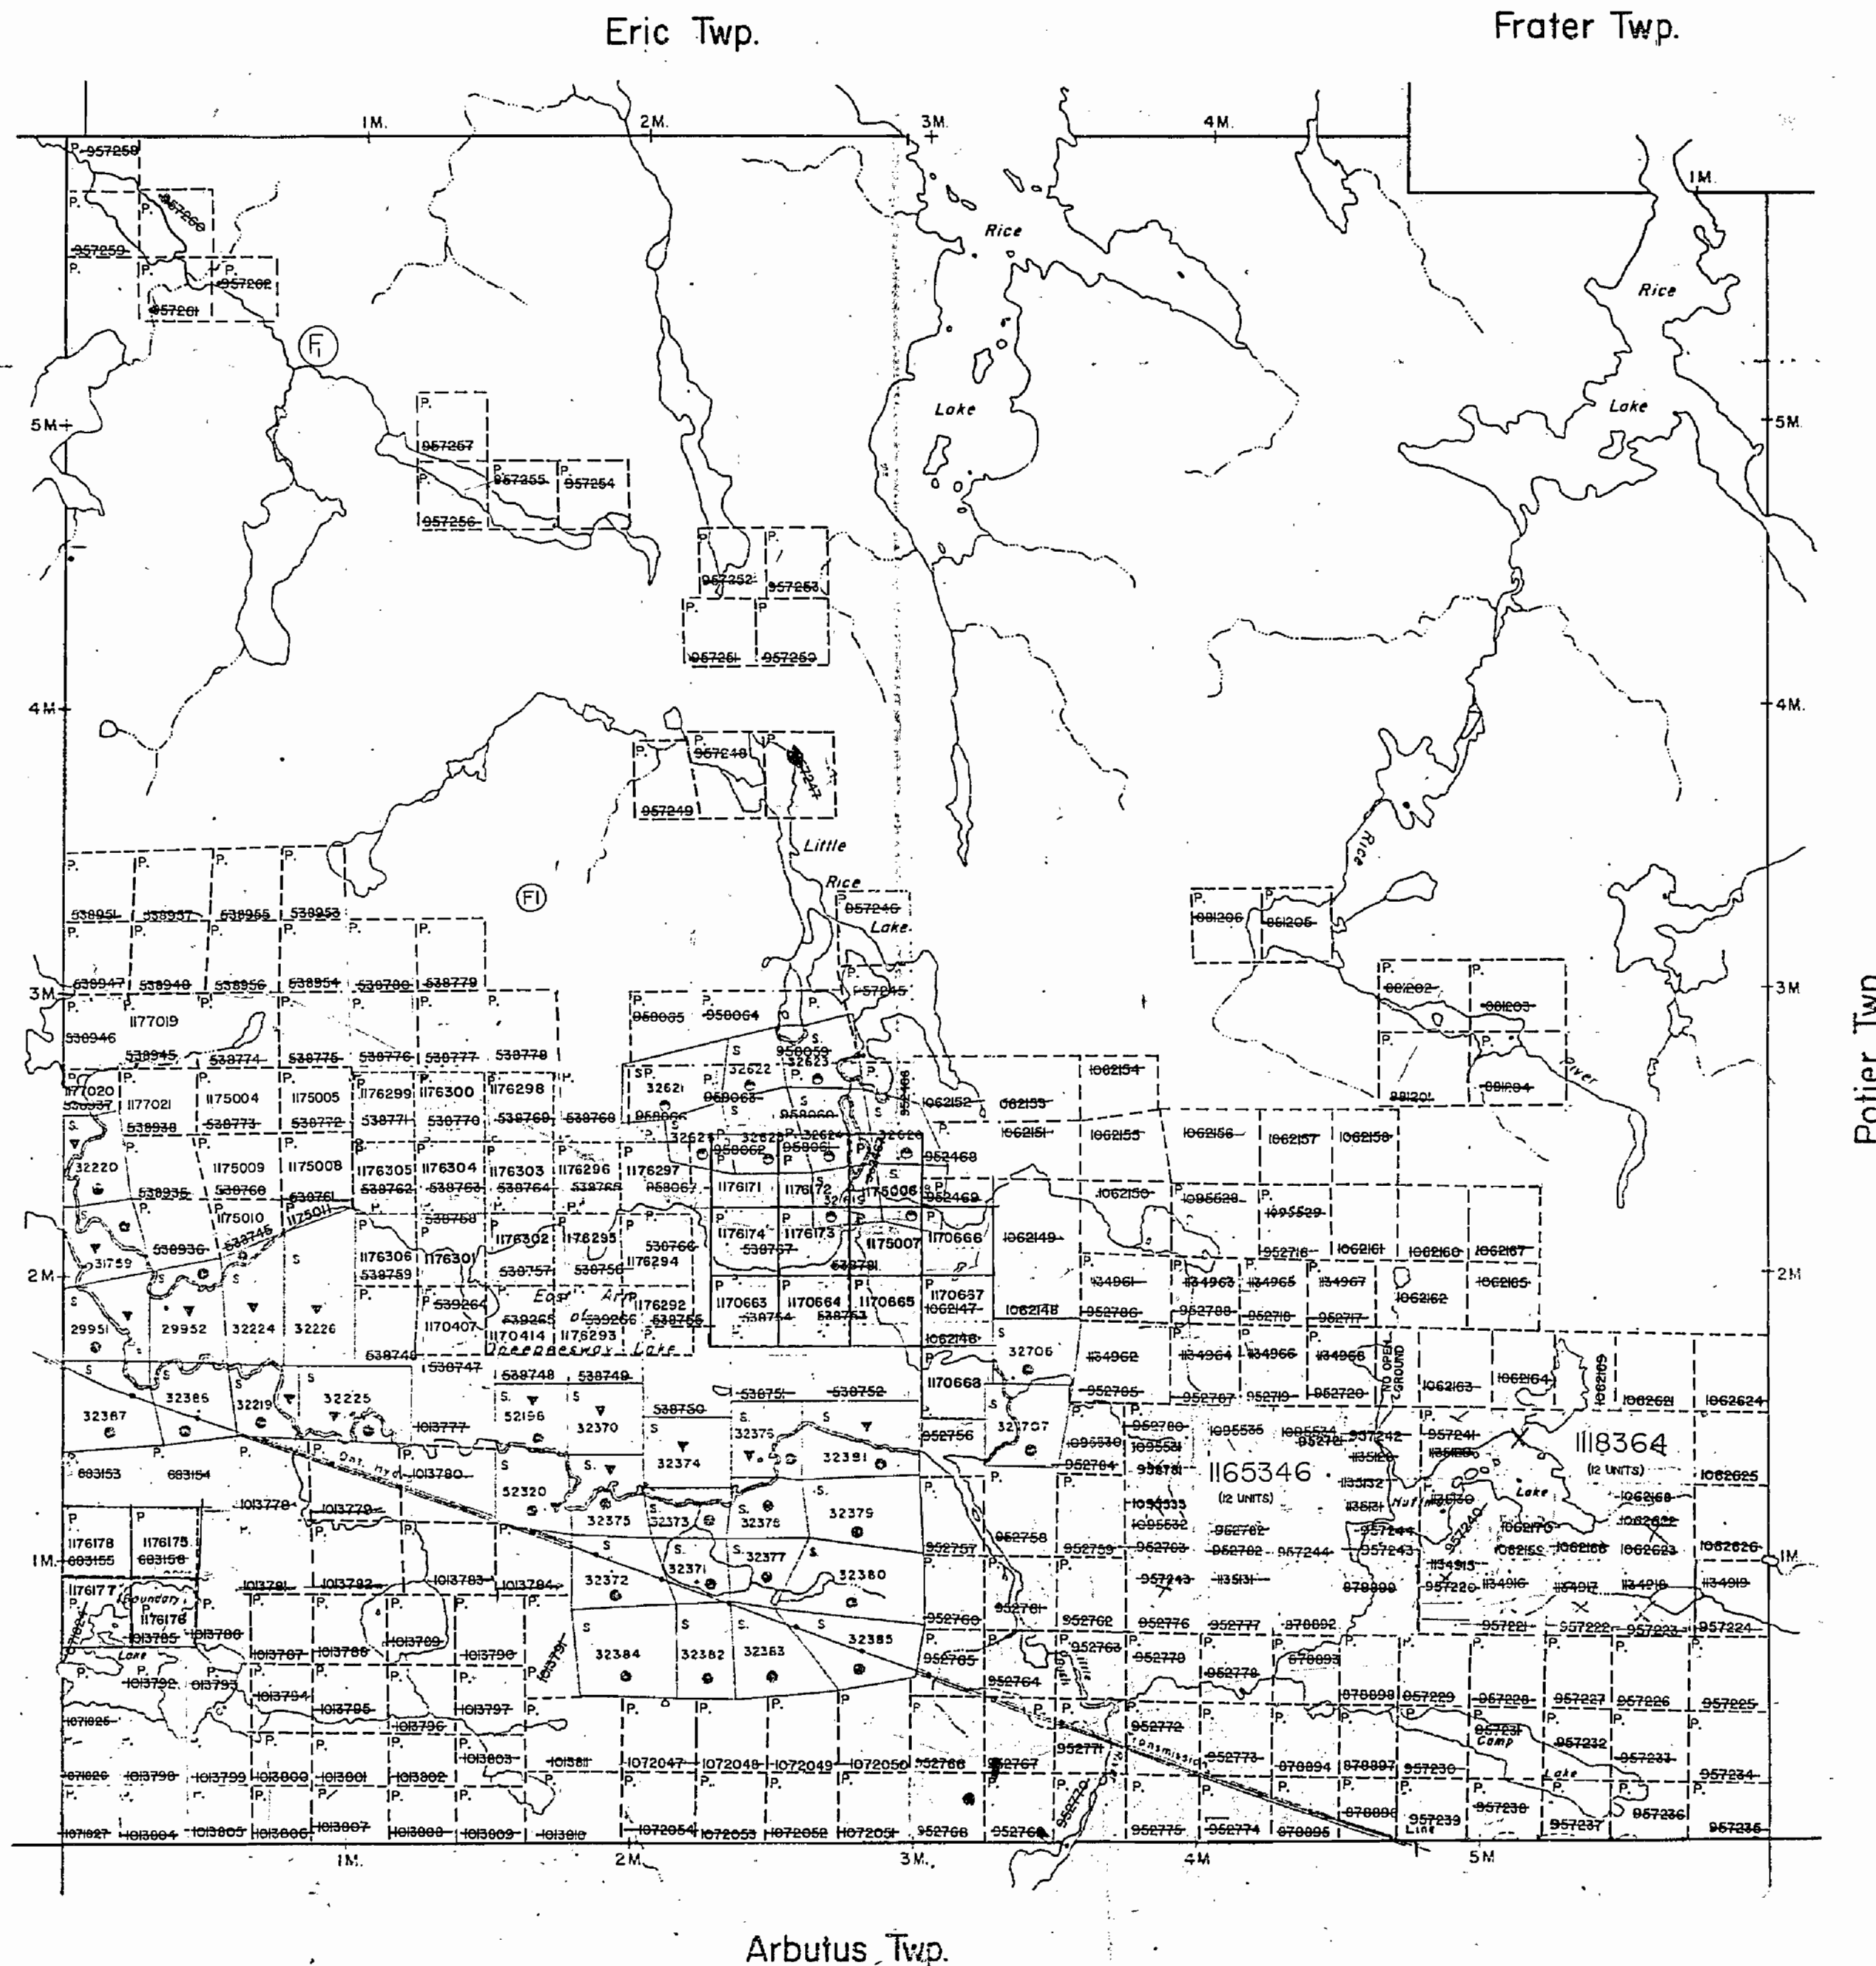

Arbutus Twp.

LEGEND


HIGHWAY AND ROUTE No.	
OTHER ROADS	
TRAILS	
SURVEYED LINES:	
TOWNSHIPS, BASE LINES, ETC.	
LOTS, MINING CLAIMS, PARCELS, ETC.	
UNSURVEYED LINES:	
LOT LINES	
PARCEL BOUNDARY	
MINING CLAIMS ETC.	
RAILWAY AND RIGHT OF WAY	
UTILITY LINES	
NON-PERENNIAL STREAM	
FLOODING OR FLOODING RIGHTS	
SUBDIVISION OR COMPOSITE PLAN	
RESERVATIONS	
ORIGINAL SHORELINE	
MARSH OR MUSKEG	
MINES	
TRAVERSE MONUMENT	

DISPOSITION OF CROWN LANDS

TYPE OF DOCUMENT	SYMBOL
PATENT, SURFACE & MINING RIGHTS	
" SURFACE RIGHTS ONLY	
" MINING RIGHTS ONLY	
LEASE, SURFACE & MINING RIGHTS	
" SURFACE RIGHTS ONLY	
" MINING RIGHTS ONLY	
LICENCE OF OCCUPATION	
ORDER-IN-COUNCIL	
RESERVATION	
CANCELLED	
SAND & GRAVEL	

NOTE: MINING RIGHTS IN PARCELS PATENTED PRIOR TO MAY 6, 1913, VESTED IN ORIGINAL PATENTEE BY THE PUBLIC LANDS ACT, R.S.O. 1970, CHAP. 380, SEC. 62, SUBSEC. 1.

SCALE: 1 INCH = 40 CHAINS

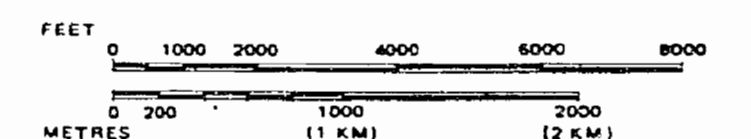

TOWNSHIP

HUFFMAN

M.N.R. ADMINISTRATIVE DISTRICT

CHAPLEAU

MINING DIVISION

PORCUPINE

LAND TITLES / REGISTRY DIVISION

SUDBURY

PLACED IN ACTIVE FILE MARCH 3/1989



Ministry of Natural Resources
Land Management Branch

Ontario
REMOVED FROM SERVICE 92-SEP-29
Date MARCH 1985
Number 108

G-3232



Ministry of
Natural
Resources

Ministry of
Northern Development
and Mines

INDEX TO LAND DISPOSITION

PLAN

G-3232

TOWNSHIP

HUFFMAN

M.N.R. ADMINISTRATIVE DISTRICT

CHAPLEAU


MINING DIVISION

PORCUPINE

LAND TITLES/REGISTRY DIVISION

SUDBURY

Scale 1:20 000

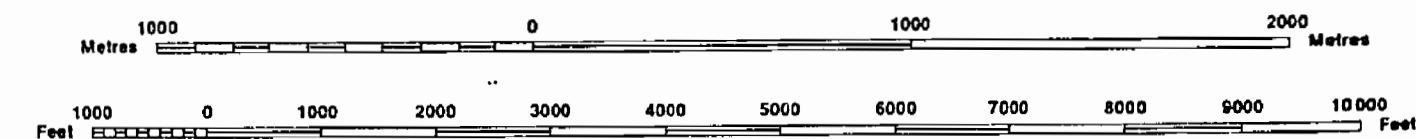

Contour Interval 10 Metres

AREAS WITHDRAWN FROM DISPOSITION

MRO - Mining Rights Only
SRO - Surface Rights Only
M+S - Mining and Surface Rights

SYMBOLS

Boundary	
Township, Meridian, Baseline	—
Road allowance; surveyed	—
shoreline	—
Lot/Concession; surveyed	—
unsurveyed	—
Parcel; surveyed	—
unsurveyed	—
Right-of-way; road	—
railway	—
utility	—
Reservation	—
Cliff, Pit, Pile	—
Contour	—
Interpolated	—
Approximate	—
Depression	—
Control point (horizontal)	—
Flooded land	—
Mine head frame	—
Pipeline (above ground)	—
Railway; single track	—
double track	—
abandoned	—
Road; highway, county, township	—
access	—
trail, bush	—
Shoreline (original)	—
Transmission line	—
Wooded area	—

DATE OF ISSUE

AUG 20 1998

PROVINCIAL RECORDING
OFFICE - SUDBURY

DISPOSITION OF CROWN LANDS

Patent	
Surface & Mining Rights	—
Surface Rights Only	—
Mining Rights Only	—
Lease	
Surface & Mining Rights	—
Surface Rights Only	—
Mining Rights Only	—
Licence of Occupation	—
Order-in-Council	—
Cancelled	—
Reservation	—
Sand & Gravel	—

THE INFORMATION THAT
APPEARS ON THIS MAP
HAS BEEN COMPILED
FROM VARIOUS SOURCES,
AND ACCURACY IS NOT
GUARANTEED. THOSE
WISHING TO STAKE MIN-
ING CLAIMS SHOULD CON-
SULT WITH THE MINING
RECORDER, MINISTRY OF
NORTHERN DEVELOP-
MENT AND MINES, FOR AD-
DITIONAL INFORMATION
ON THE STATUS OF THE
LANDS SHOWN HEREON.

Eric Twp.- M.789

Frater Twp.

THE TOWNSHIP
OF

HUFFMAN

DISTRICT OF
SUDBURY

SUDBURY
MINING DIVISION

SCALE: 1-INCH = 40 CHAINS

LEGEND

PATENTED LAND	Ⓟ
CROWN LAND SALE	C.S.
LEASES	Ⓛ
LOCATED LAND	Loc.
LICENSE OF OCCUPATION	L.O.
MINING RIGHTS ONLY	M.R.O.
SURFACE RIGHTS ONLY	S.R.O.
ROADS	—
IMPROVED ROADS	—
KING'S HIGHWAYS	—
RAILWAYS	—
POWER LINES	—
MARSH OR MUSKEG	—
MINES	X
CANCELLED	C

NOTES

400' Surface Rights Reservation around all
lakes and rivers.

PLAN NO. **M.940**


DEPARTMENT OF MINES

— ONTARIO —

Osway Twp.- M.1043


Potter Twp.- M.1062

Arbutus Twp.- M.633

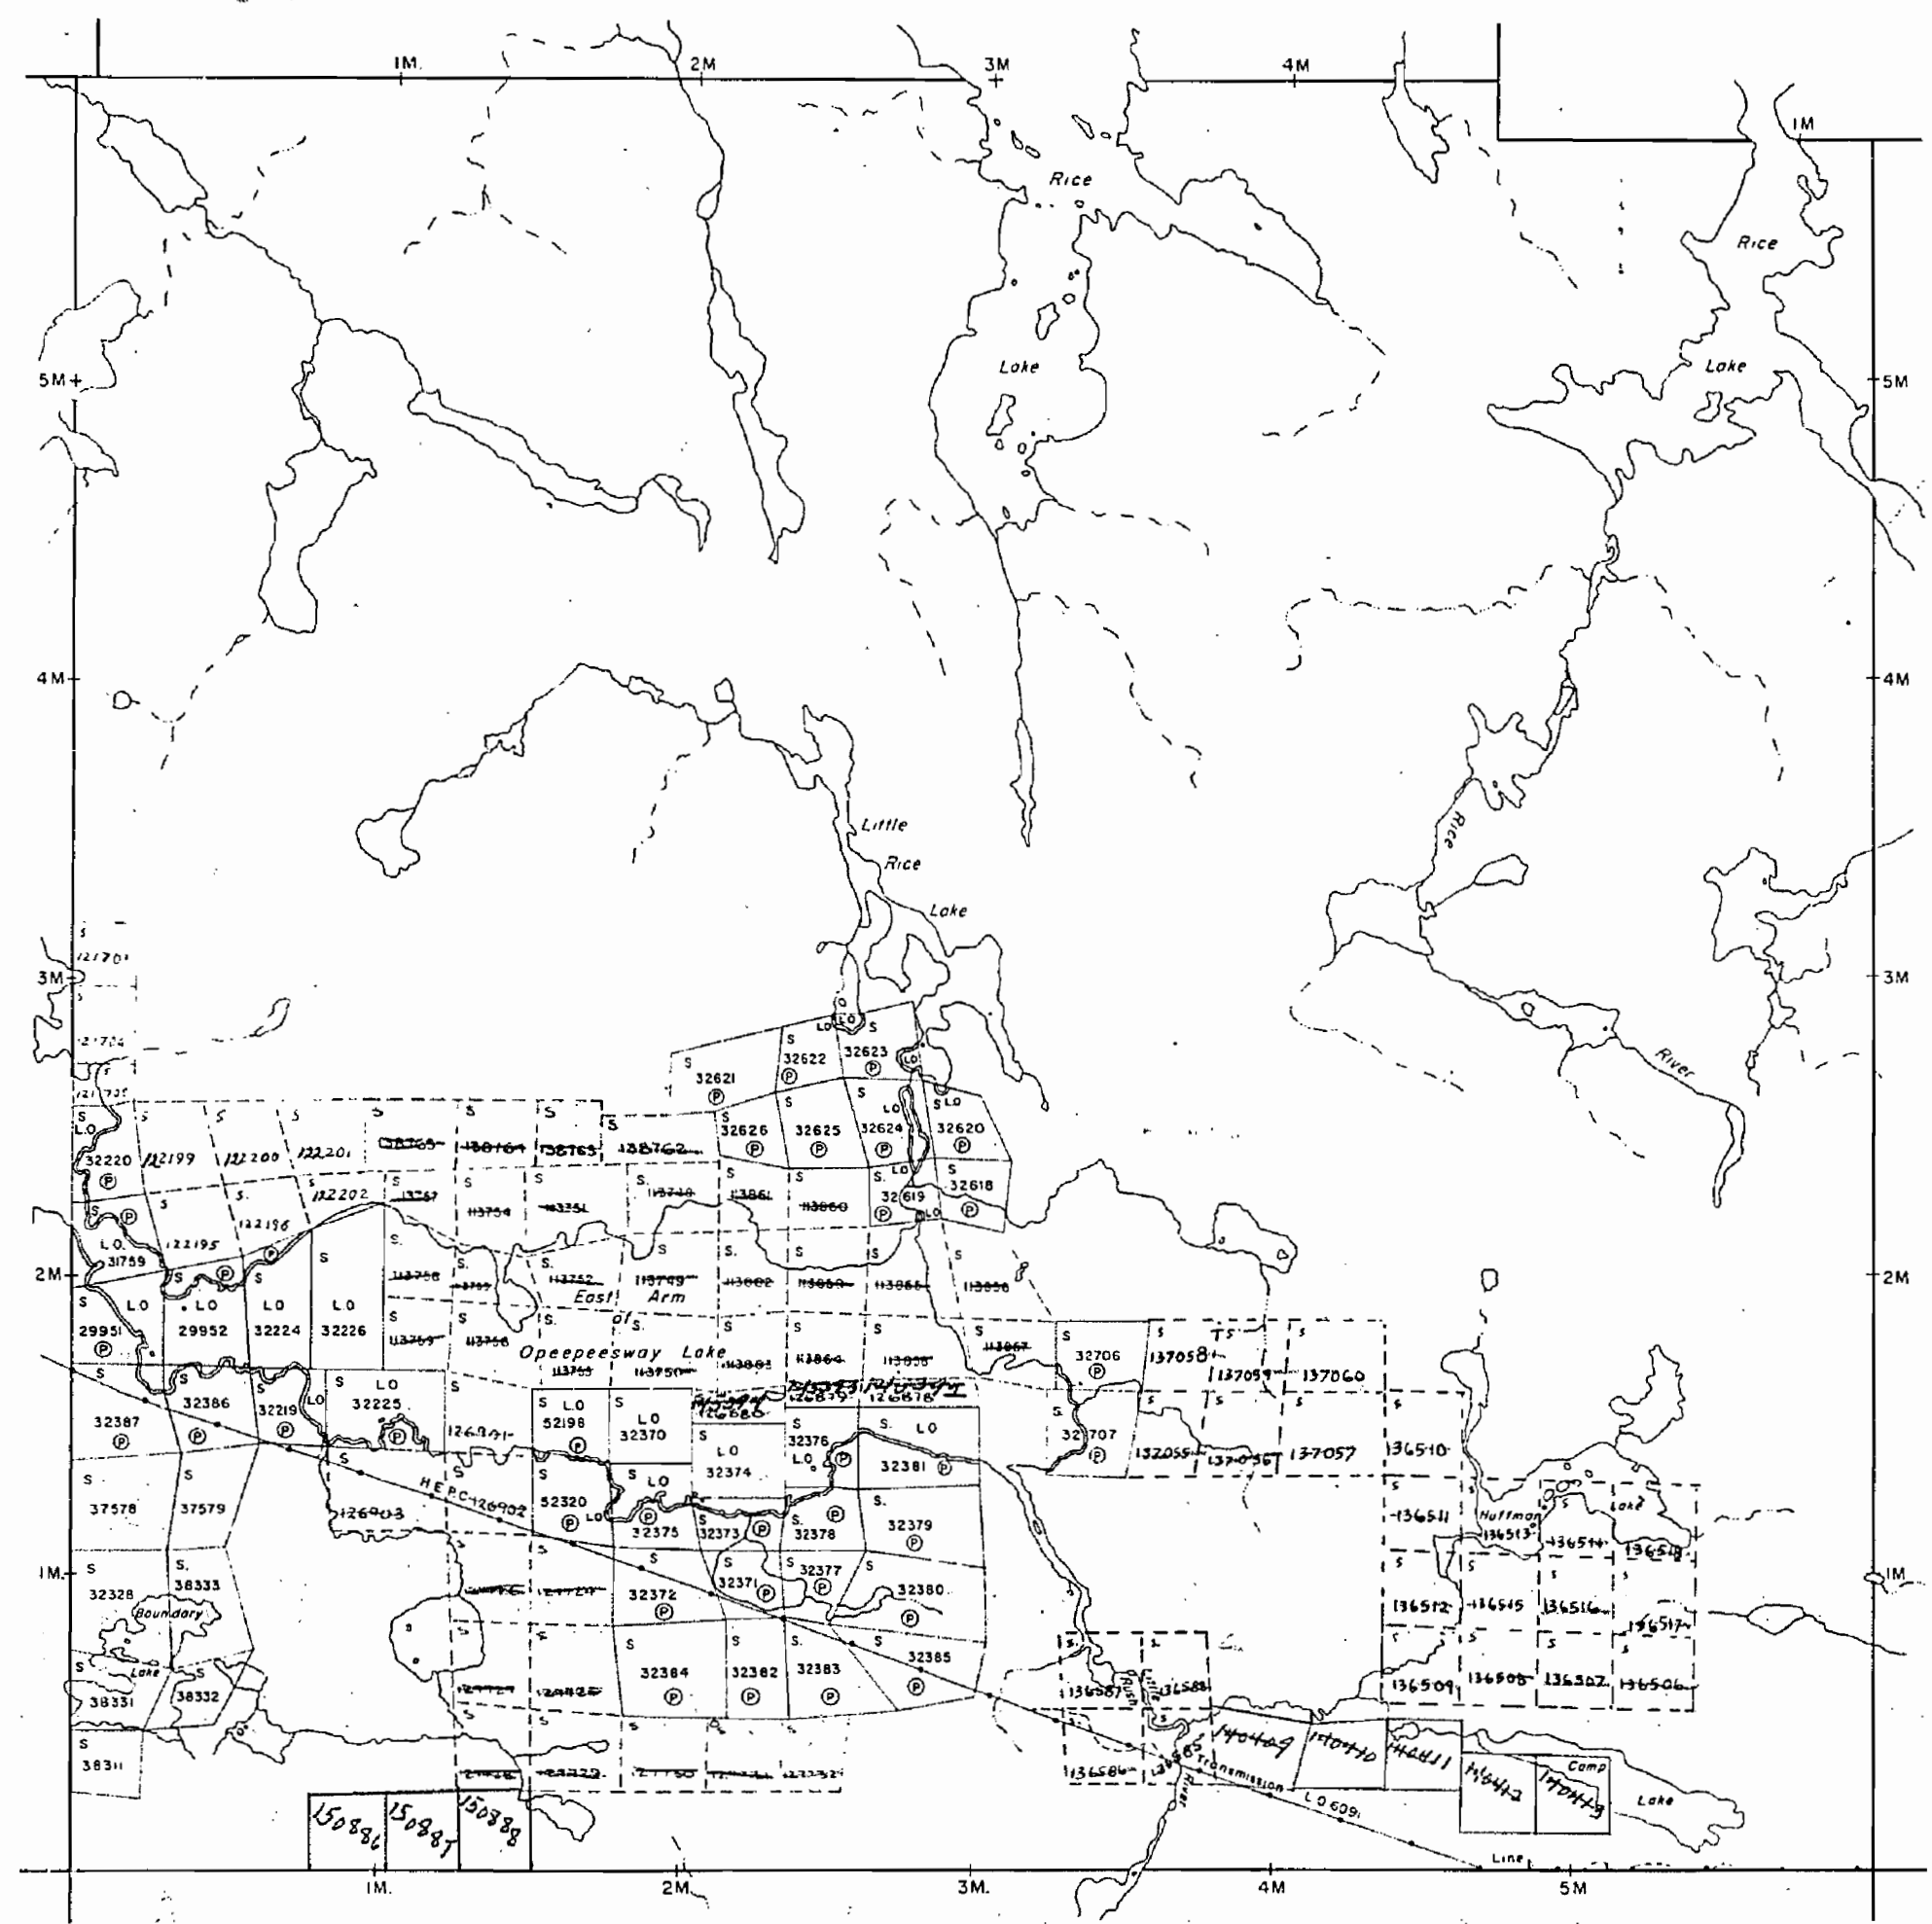

SUDBURY

HUFFMAN

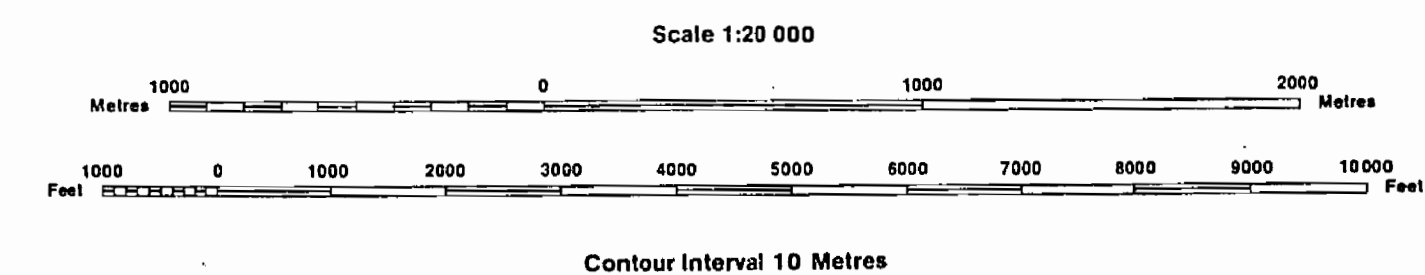

Description	Order No.	Date	Disposition	File
-------------	-----------	------	-------------	------

Boundary	
Township, Meridian, Baseline	
Road allowance; surveyed	
shoreline	
Lot/Concession; surveyed	
unsurveyed	
Parcel; surveyed	
unsurveyed	
Right-of-way; road	
railway	
utility	
Reservation	
Cliff, Pit, Pile	
Contour	
Interpolated	
Approximate	
Depression	
Control point (horizontal)	
Flooded land	
Mine head frame	
Pipeline (above ground)	
Railway; single track	
double track	
abandoned	
Road; highway, county, township	
access	
trail, bush	
Shoreline (original)	
Transmission line	
Wooded area	

Patent	
Surface & Mining Rights	
Surface Rights Only	
Mining Rights Only	
Lease	
Surface & Mining Rights	
Surface Rights Only	
Mining Rights Only	
Licence of Occupation	
Order-in-Council	
Cancelled	
Reservation	
Sand & Gravel	

PROVINCIAL RECORDING
OFFICE - SUDBURY

THE INFORMATION THAT APPEARS ON THIS MAP HAS BEEN COMPILED FROM VARIOUS SOURCES, AND ACCURACY IS NOT GUARANTEED. THOSE WISHING TO STAKE MINING CLAIMS SHOULD CONSULT WITH THE MINING RECORDER, MINISTRY OF NORTHERN DEVELOPMENT AND MINES, FOR ADDITIONAL INFORMATION ON THE STATUS OF THE LANDS SHOWN HEREON.

940

Eric Twp.-M.789

Frater Twp.

Osway Twp.-M.1043

Potter Twp.-M.1062

Arbutus Twp.-M.633

THE TOWNSHIP
OF

O. R. HUFFMAN

DISTRICT OF
SUDBURY

SUDBURY
MINING DIVISION

SCALE: 1-INCH = 40 CHAINS

LEGEND


PATENTED LAND	Ⓟ
CROWN LAND SALE	C.S.
LEASES	Ⓛ
LOCATED LAND	Loc.
LICENSE OF OCCUPATION	L.O.
MINING RIGHTS ONLY	M.R.O.
SURFACE RIGHTS ONLY	S.R.O.
ROADS	—
IMPROVED ROADS	—
KING'S HIGHWAYS	—
RAILWAYS	—
POWER LINES	—
MARSH OR MUSKEG	—
MINES	Ⓜ
CANCELLED	C.


NOTES

400' Surface Rights Reservation around all lakes and rivers.

PLAN NO. **M.940**

DEPARTMENT OF MINES
— ONTARIO —

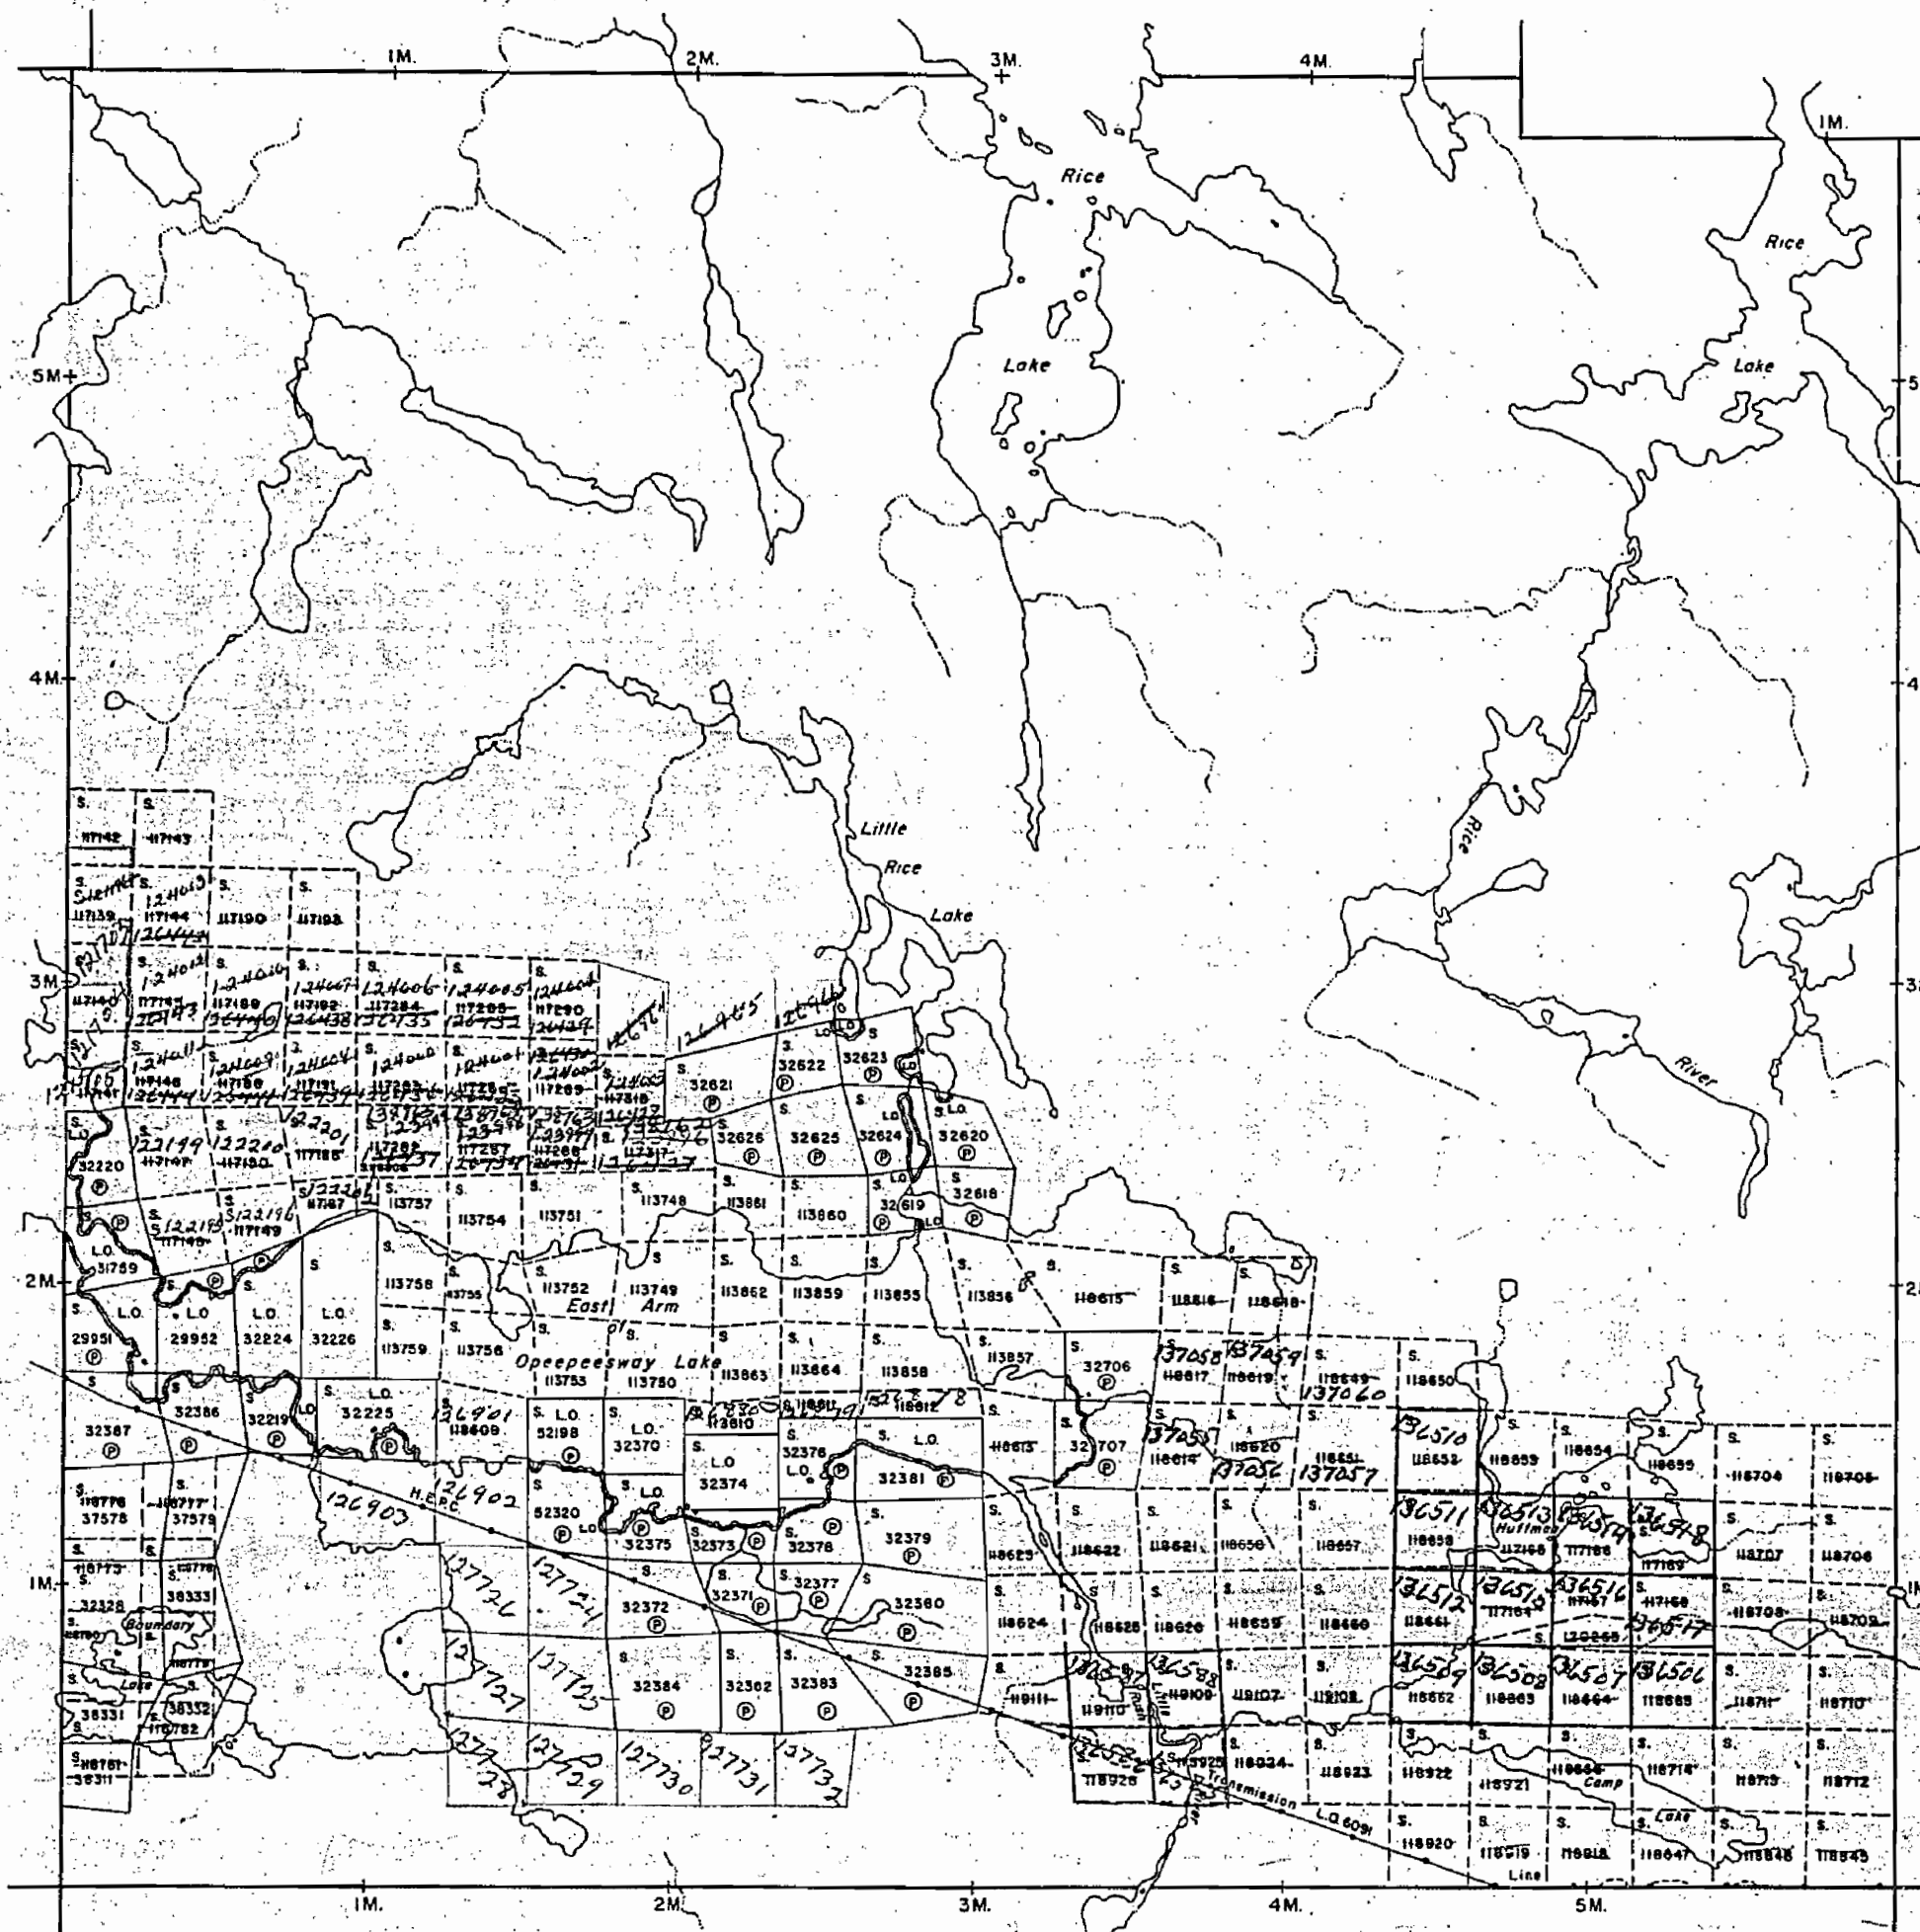

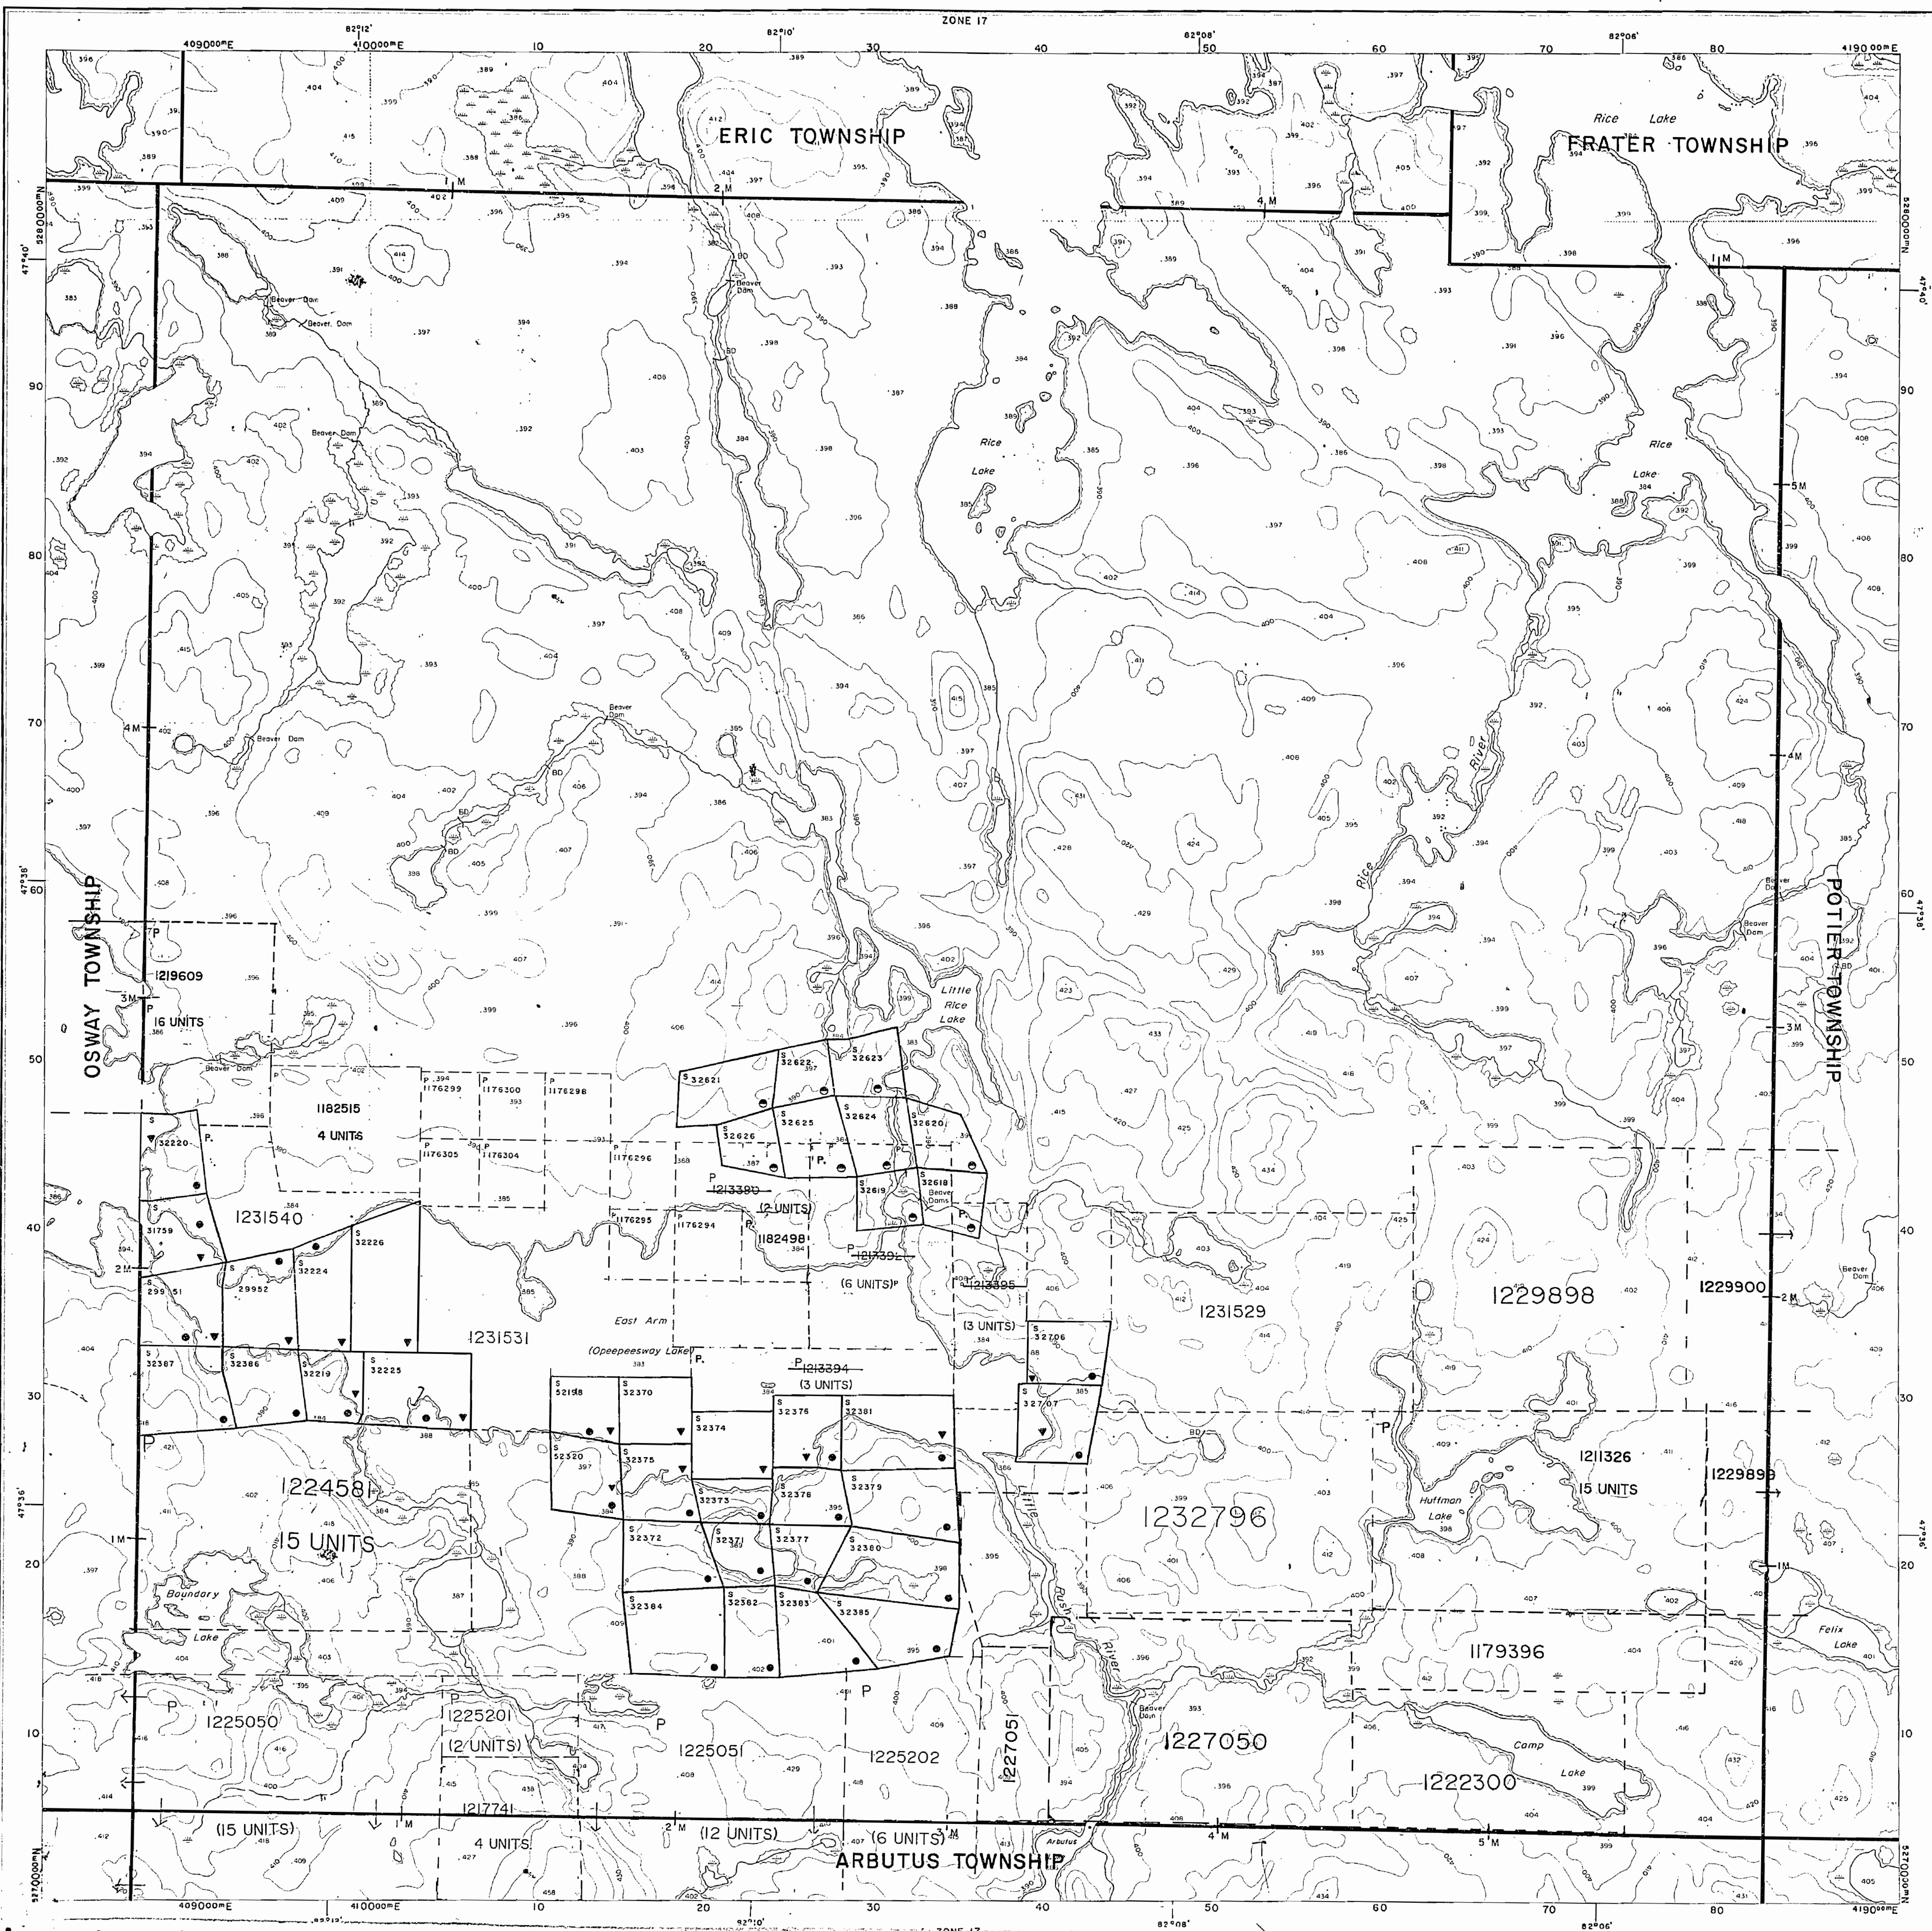



Ministry of
Natural
Resources

Ministry of
Northern Development
and Mines

INDEX TO LAND DISPOSITION

PLAN
G-3232
TOWNSHIP
HUFFMAN

M.N.R. ADMINISTRATIVE DISTRICT
CHAPLEAU
MINING DIVISION
PORCUPINE
LAND TITLES/REGISTRY DIVISION
SUDBURY

Scale 1:20 000

Metres

0 1000 2000 3000 4000 5000 6000 7000 8000 9000 10000

Feet

0 1000 2000 3000 4000 5000 6000 7000 8000 9000 10000

Contour Interval 10 Metres

AREAS WITHDRAWN FROM DISPOSITION
MRO - Mining Rights Only
SRO - Surface Rights Only
M+S - Mining and Surface Rights

Description	Order No.	Date	Disposition	File
-------------	-----------	------	-------------	------


SYMBOLS

Boundary	
Township, Meridian, Baseline	
Road allowance; surveyed	
shoreline	
Lot/Concession; surveyed	
unsurveyed	
Parcel; surveyed	
unsurveyed	
Right-of-way; road	
railway	
utility	
Reservation	
Cliff, Pit, Pile	
Contour	
Interpolated	
Approximate	
Depression	
Control point (horizontal)	
Flooded land	
Mine head frame	
Pipeline (above ground)	
Railway; single track	
double track	
abandoned	
Road; highway, county, township	
access	
trail, bush	
Shoreline (original)	
Transmission line	
Wooded area	

DISPOSITION OF CROWN LANDS

Patent	
Surface & Mining Rights	
Surface Rights Only	
Mining Rights Only	
Lease	
Surface & Mining Rights	
Surface Rights Only	
Mining Rights Only	
Licence of Occupation	
Order-in-Council	
Cancelled	
Reservation	
Sand & Gravel	

THE INFORMATION THAT APPEARS ON THIS MAP HAS BEEN COMPILED FROM VARIOUS SOURCES, AND ACCURACY IS NOT GUARANTEED. THOSE WISHING TO STAKE MINING CLAIMS SHOULD CONSULT WITH THE MINING RECORDER, MINISTRY OF NORTHERN DEVELOPMENT AND MINES, FOR ADDITIONAL INFORMATION ON THE STATUS OF THE LANDS SHOWN HEREON.

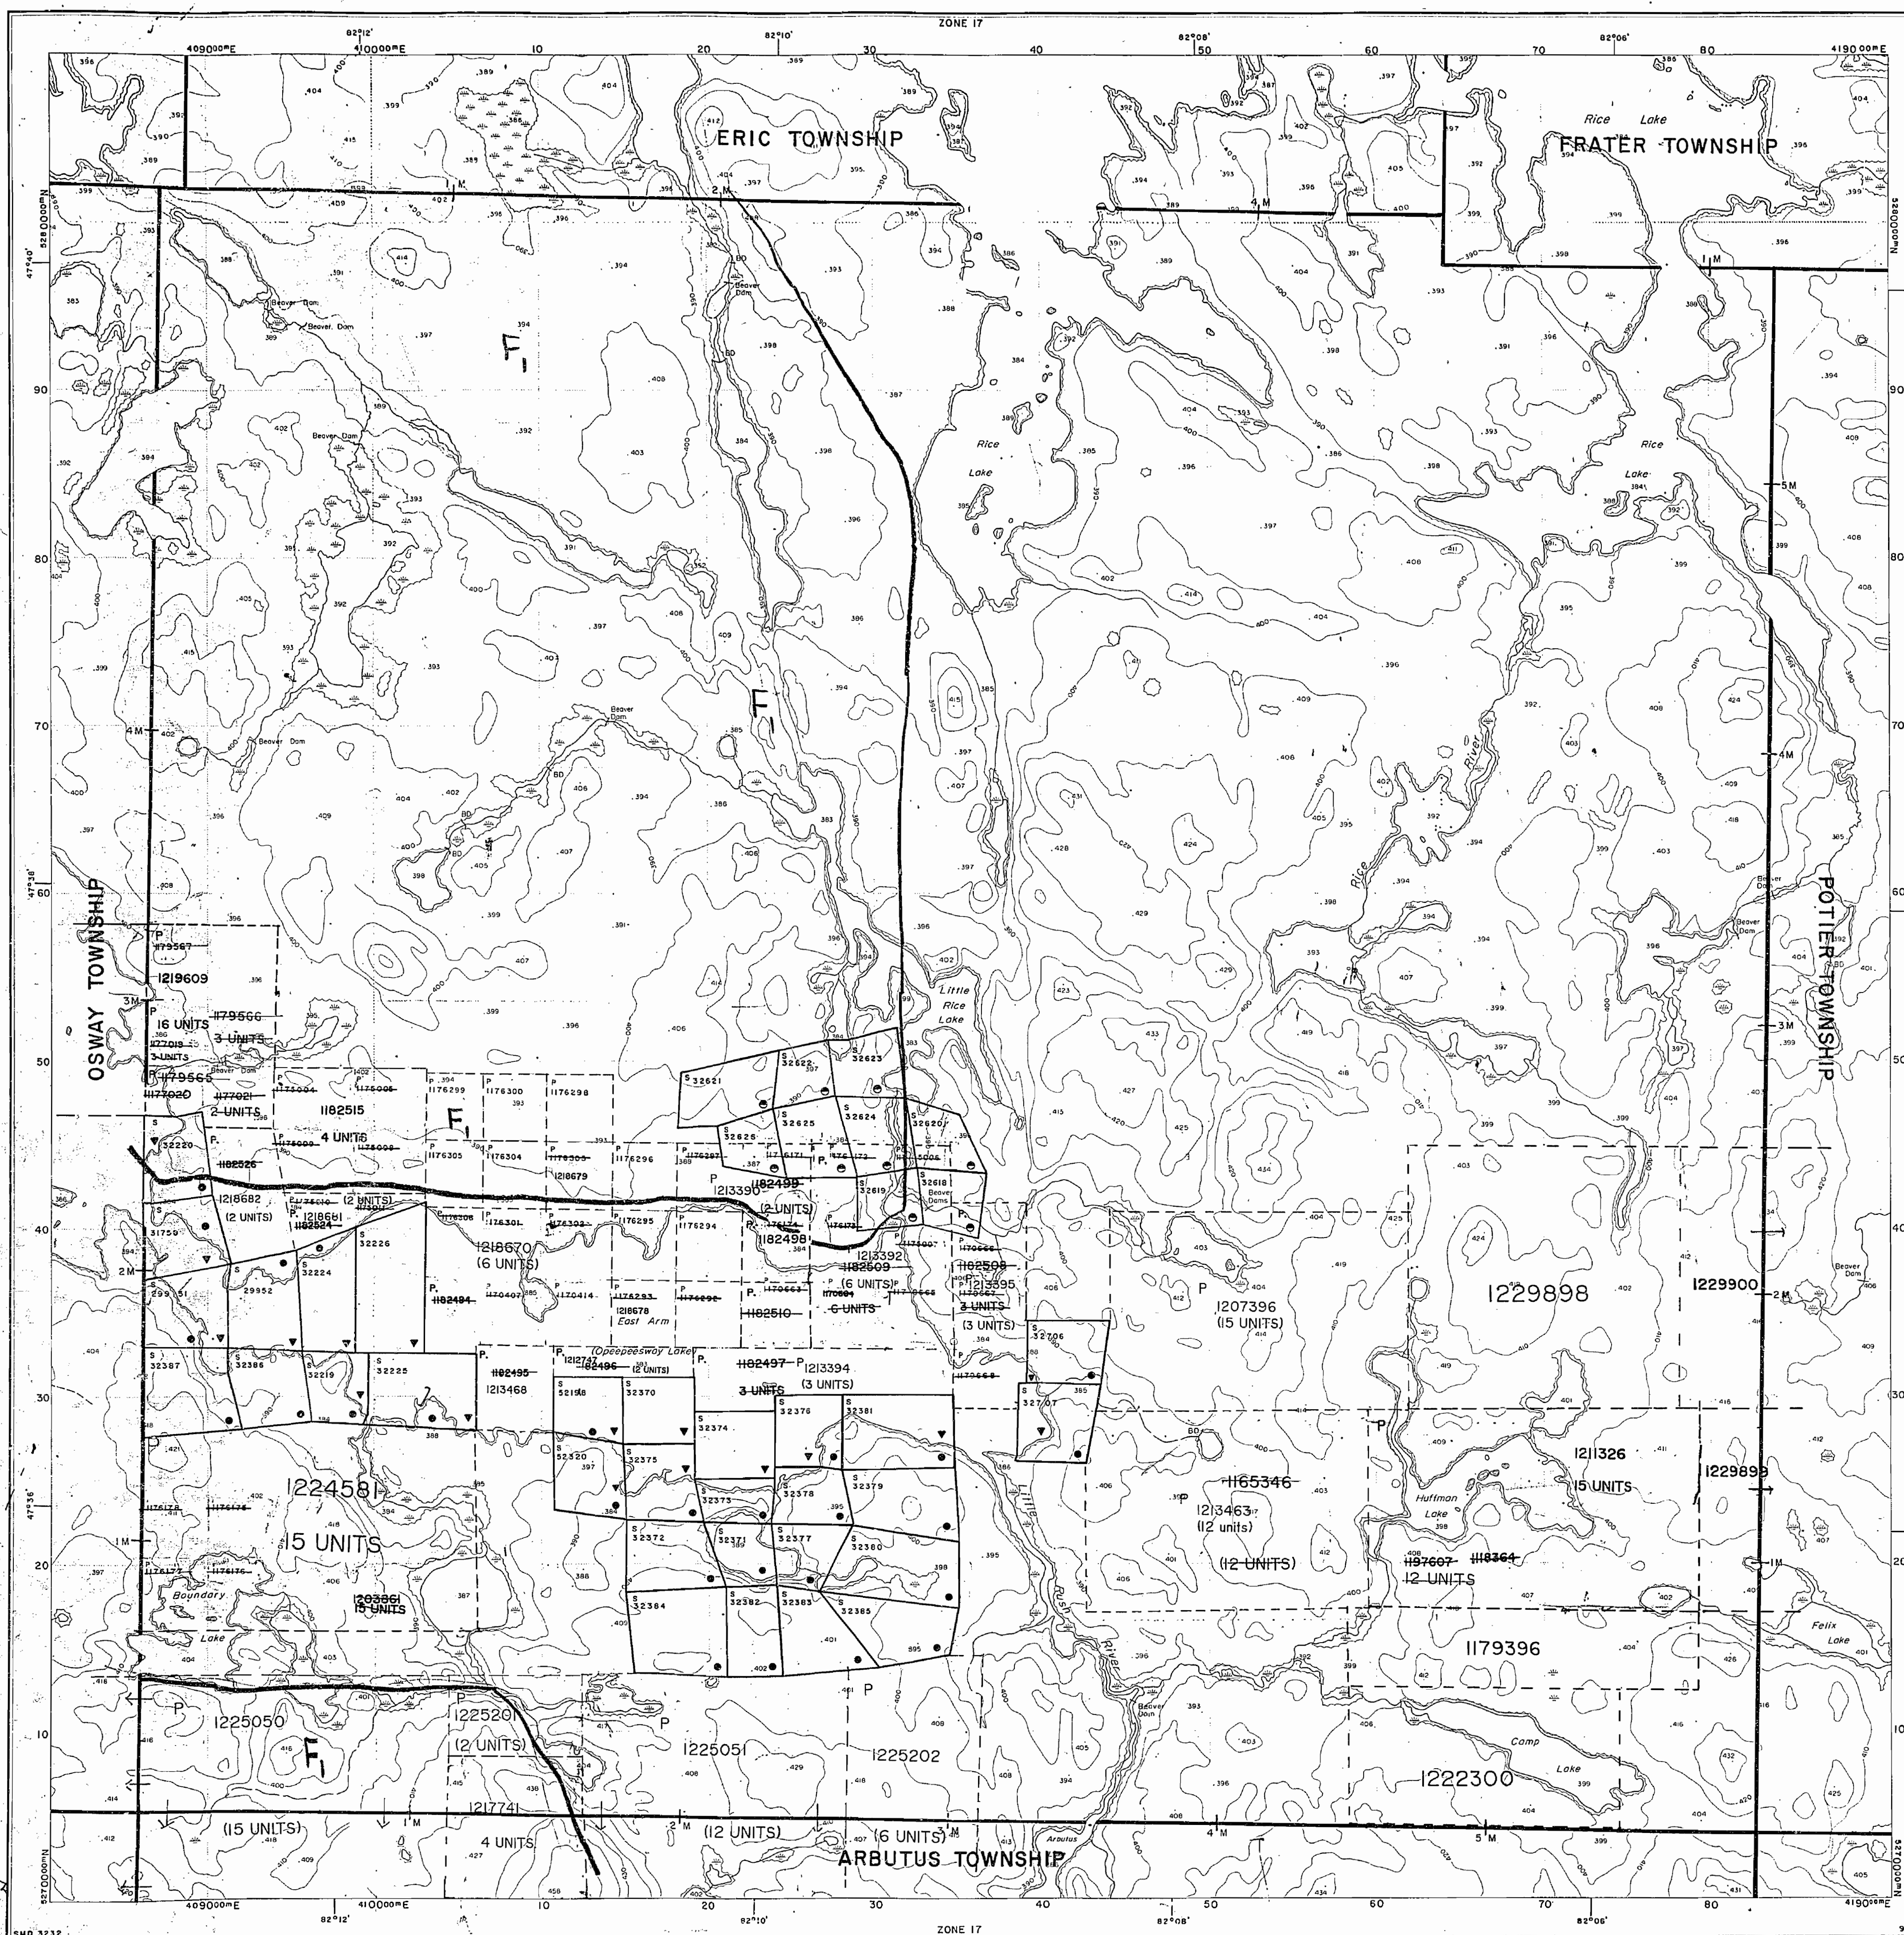


INDEX TO LAND DISPOSITION

PLAN
G-3232
TOWNSHIP

HUFFMAN

M.N.R. ADMINISTRATIVE DISTRICT
CHAPLEAU
MINING DIVISION
PORCUPINE
LAND TITLES/REGISTRY DIVISION
SUDBURY

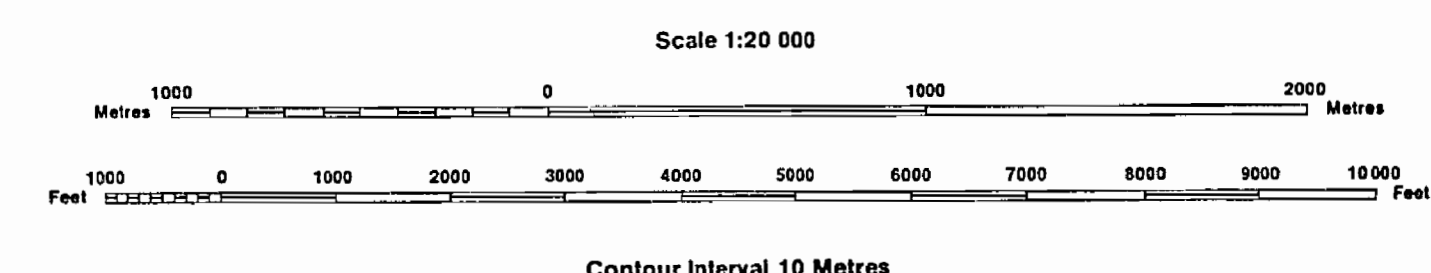

SYMBOLS

- Boundary
- Township, Meridian, Baseline
- Road allowance; surveyed
- shoreline
- Lot/Concession; surveyed
- unsurveyed
- Parcel; surveyed
- unsurveyed
- Right-of-way; road
- railway
- utility
- Reservation
- Cliff, Pit, Pile
- Contour
- Interpolated
- Approximate
- Depression
- Control point (horizontal)
- Flooded land
- Mine head frame
- Pipeline (above ground)
- Railway; single track
- double track
- abandoned
- Road; highway, county, township
- access
- trail, bush
- Shoreline (original)
- Transmission line
- Wooded area

AREAS WITHDRAWN FROM DISPOSITION

MRO - Mining Rights Only
SRO - Surface Rights Only
M + S - Mining and Surface Rights

Description	Order No.	Date	Disposition	File
-------------	-----------	------	-------------	------

THIS TWP. IS SUBJECT TO FOREST ACTIVITY IN 1994/95
FURTHER INFORMATION ON FILE. 1995/96

DATE OF ISSUE

MAY 14 1998
PROVINCIAL RECORDING
OFFICE - SUDBURY

DISPOSITION OF CROWN LANDS

- Patent
- Surface & Mining Rights
- Surface Rights Only
- Mining Rights Only
- Lease
- Surface & Mining Rights
- Surface Rights Only
- Mining Rights Only
- Licence of Occupation
- Order-in-Council
- Cancelled
- Reservation
- Sand & Gravel

THE INFORMATION THAT APPEARS ON THIS MAP HAS BEEN COMPILED FROM VARIOUS SOURCES AND ACCURACY IS NOT GUARANTEED. THOSE WISHING TO STAKE MINING CLAIMS SHOULD CONSULT WITH THE MINING RECORDER, MINISTRY OF NORTHERN DEVELOPMENT AND MINES, FOR ADDITIONAL INFORMATION ON THE STATUS OF THE LANDS SHOWN HEREON.

940

PLAN OF HUFFMAN TWP.

M-940


SUDBURY MINING DIVISION.

DISTRICT OF SUDBURY.

Scale, 40 chains to an inch.


ERIC TWP.

FRATER TWP.

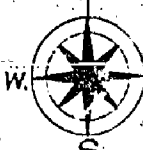


OSWAY TWP.

POTIER TWP.

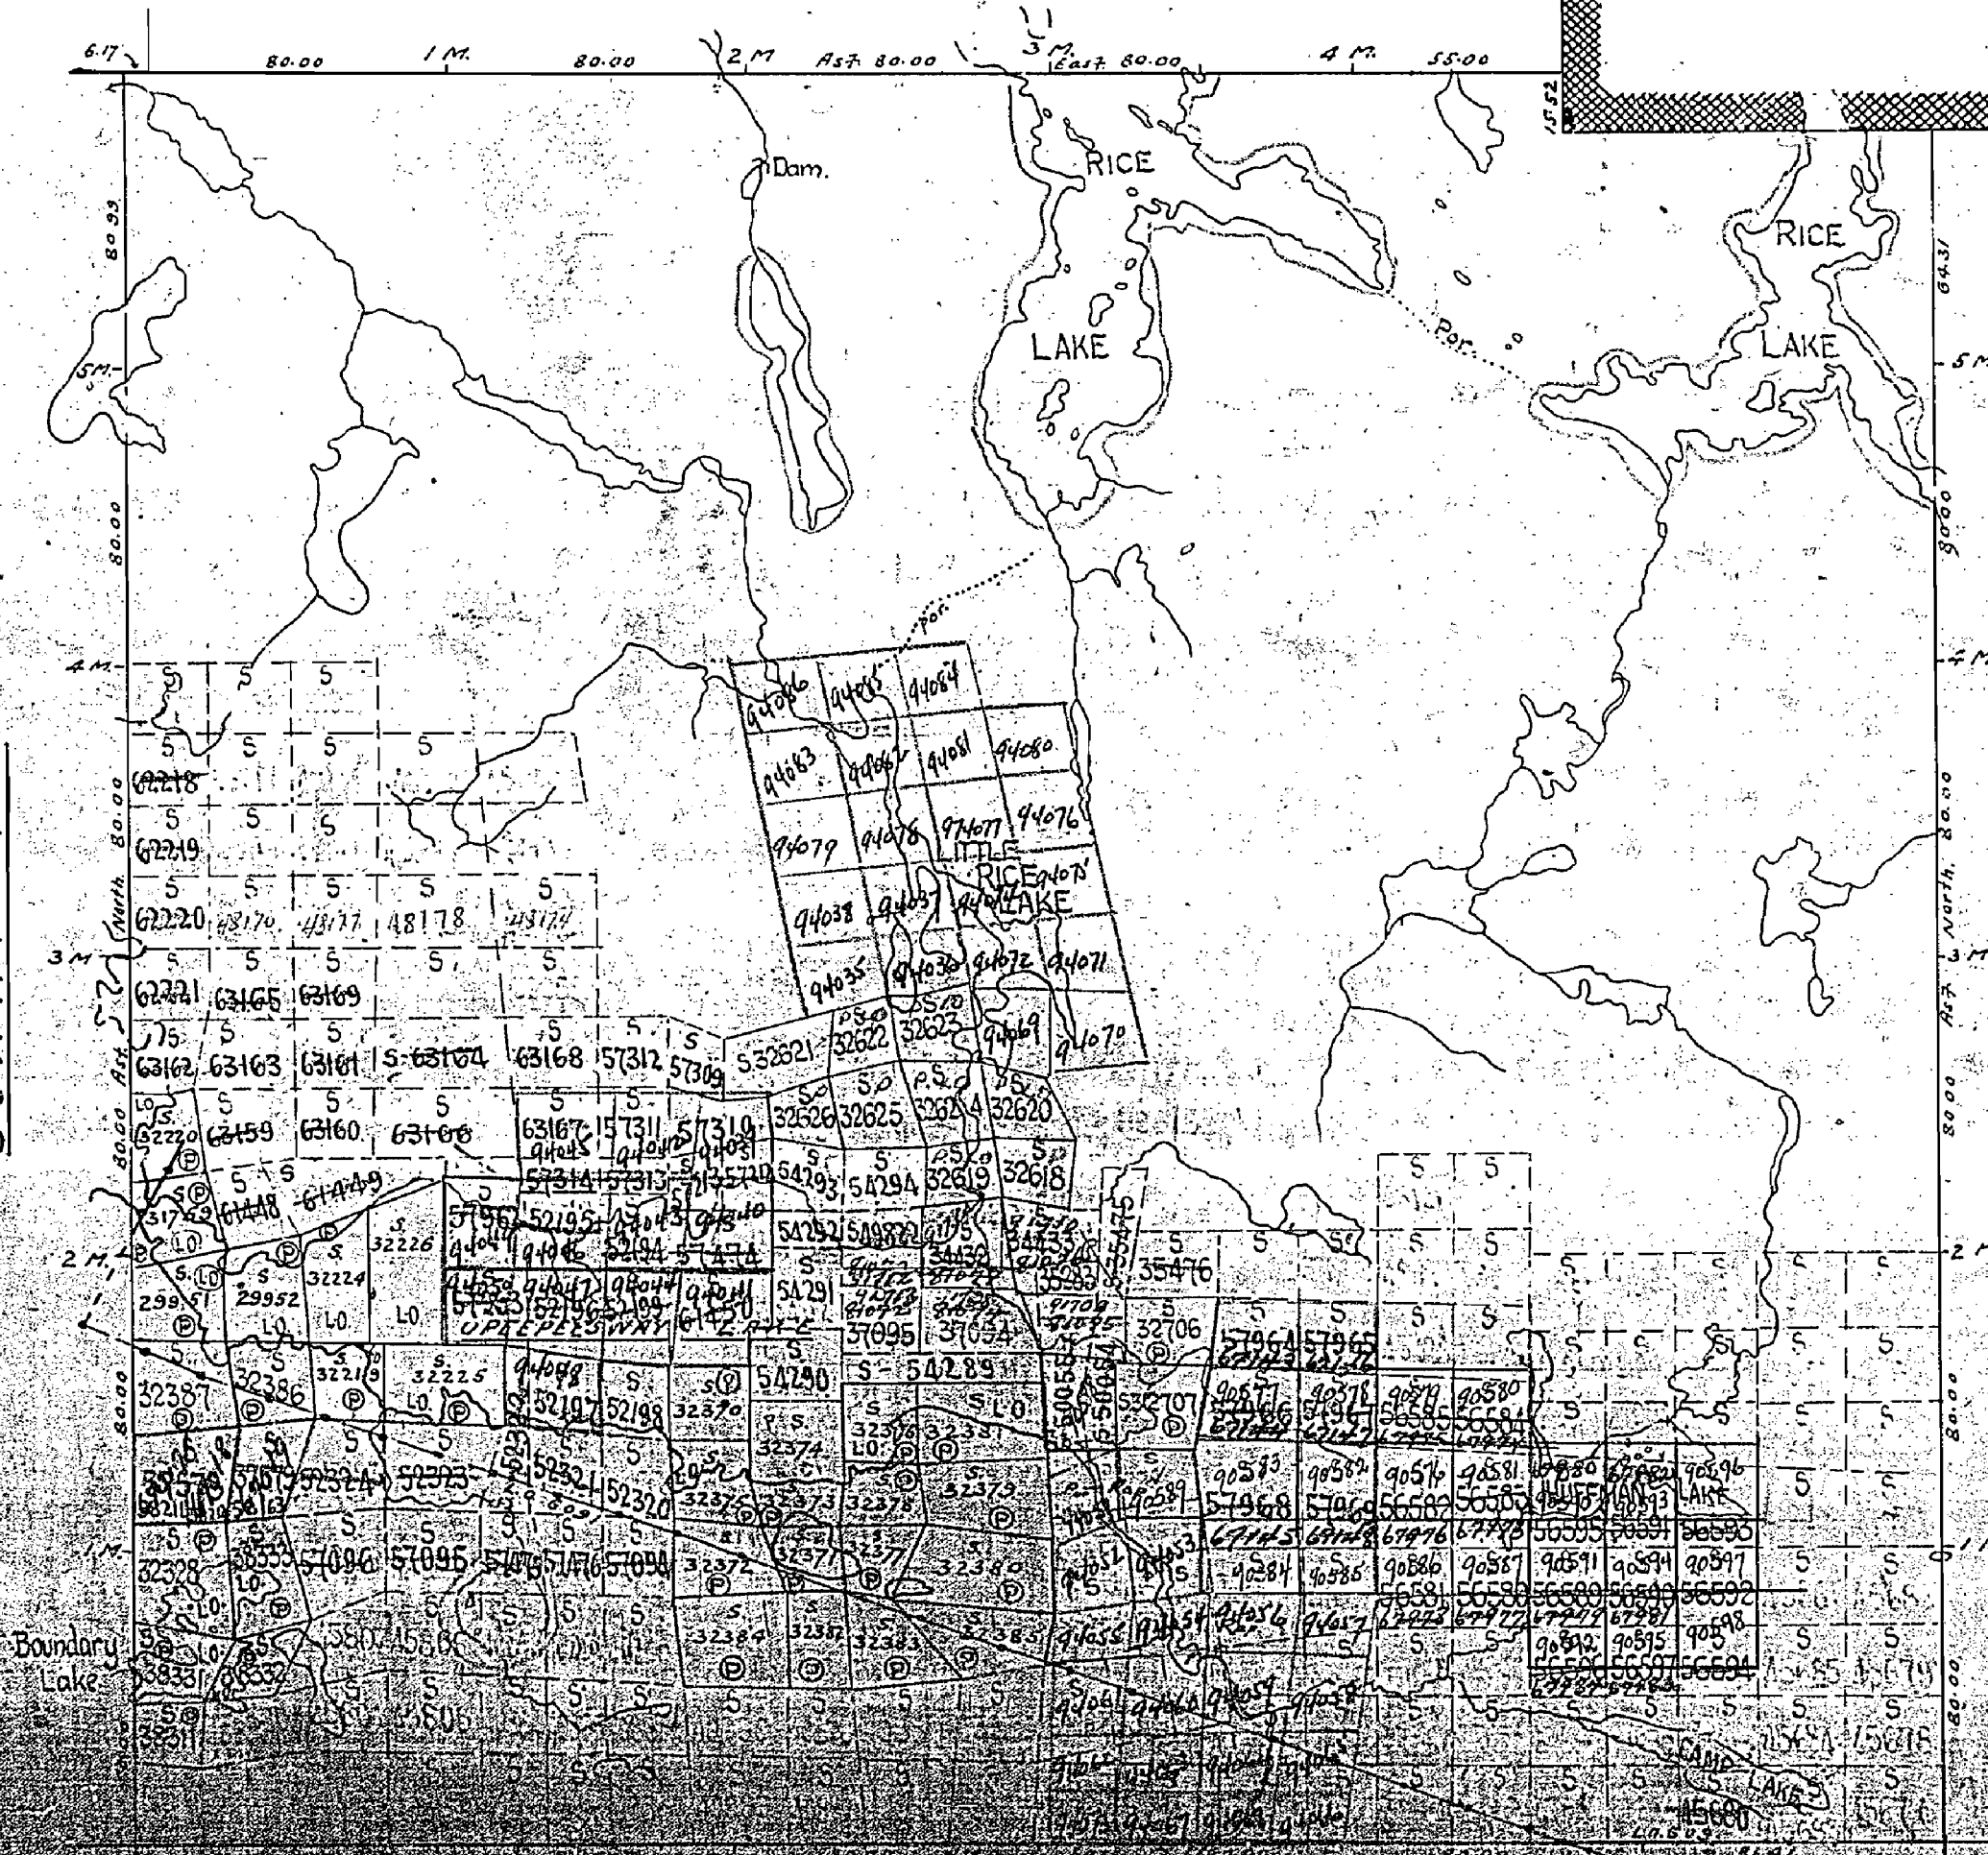

M 940

M-940

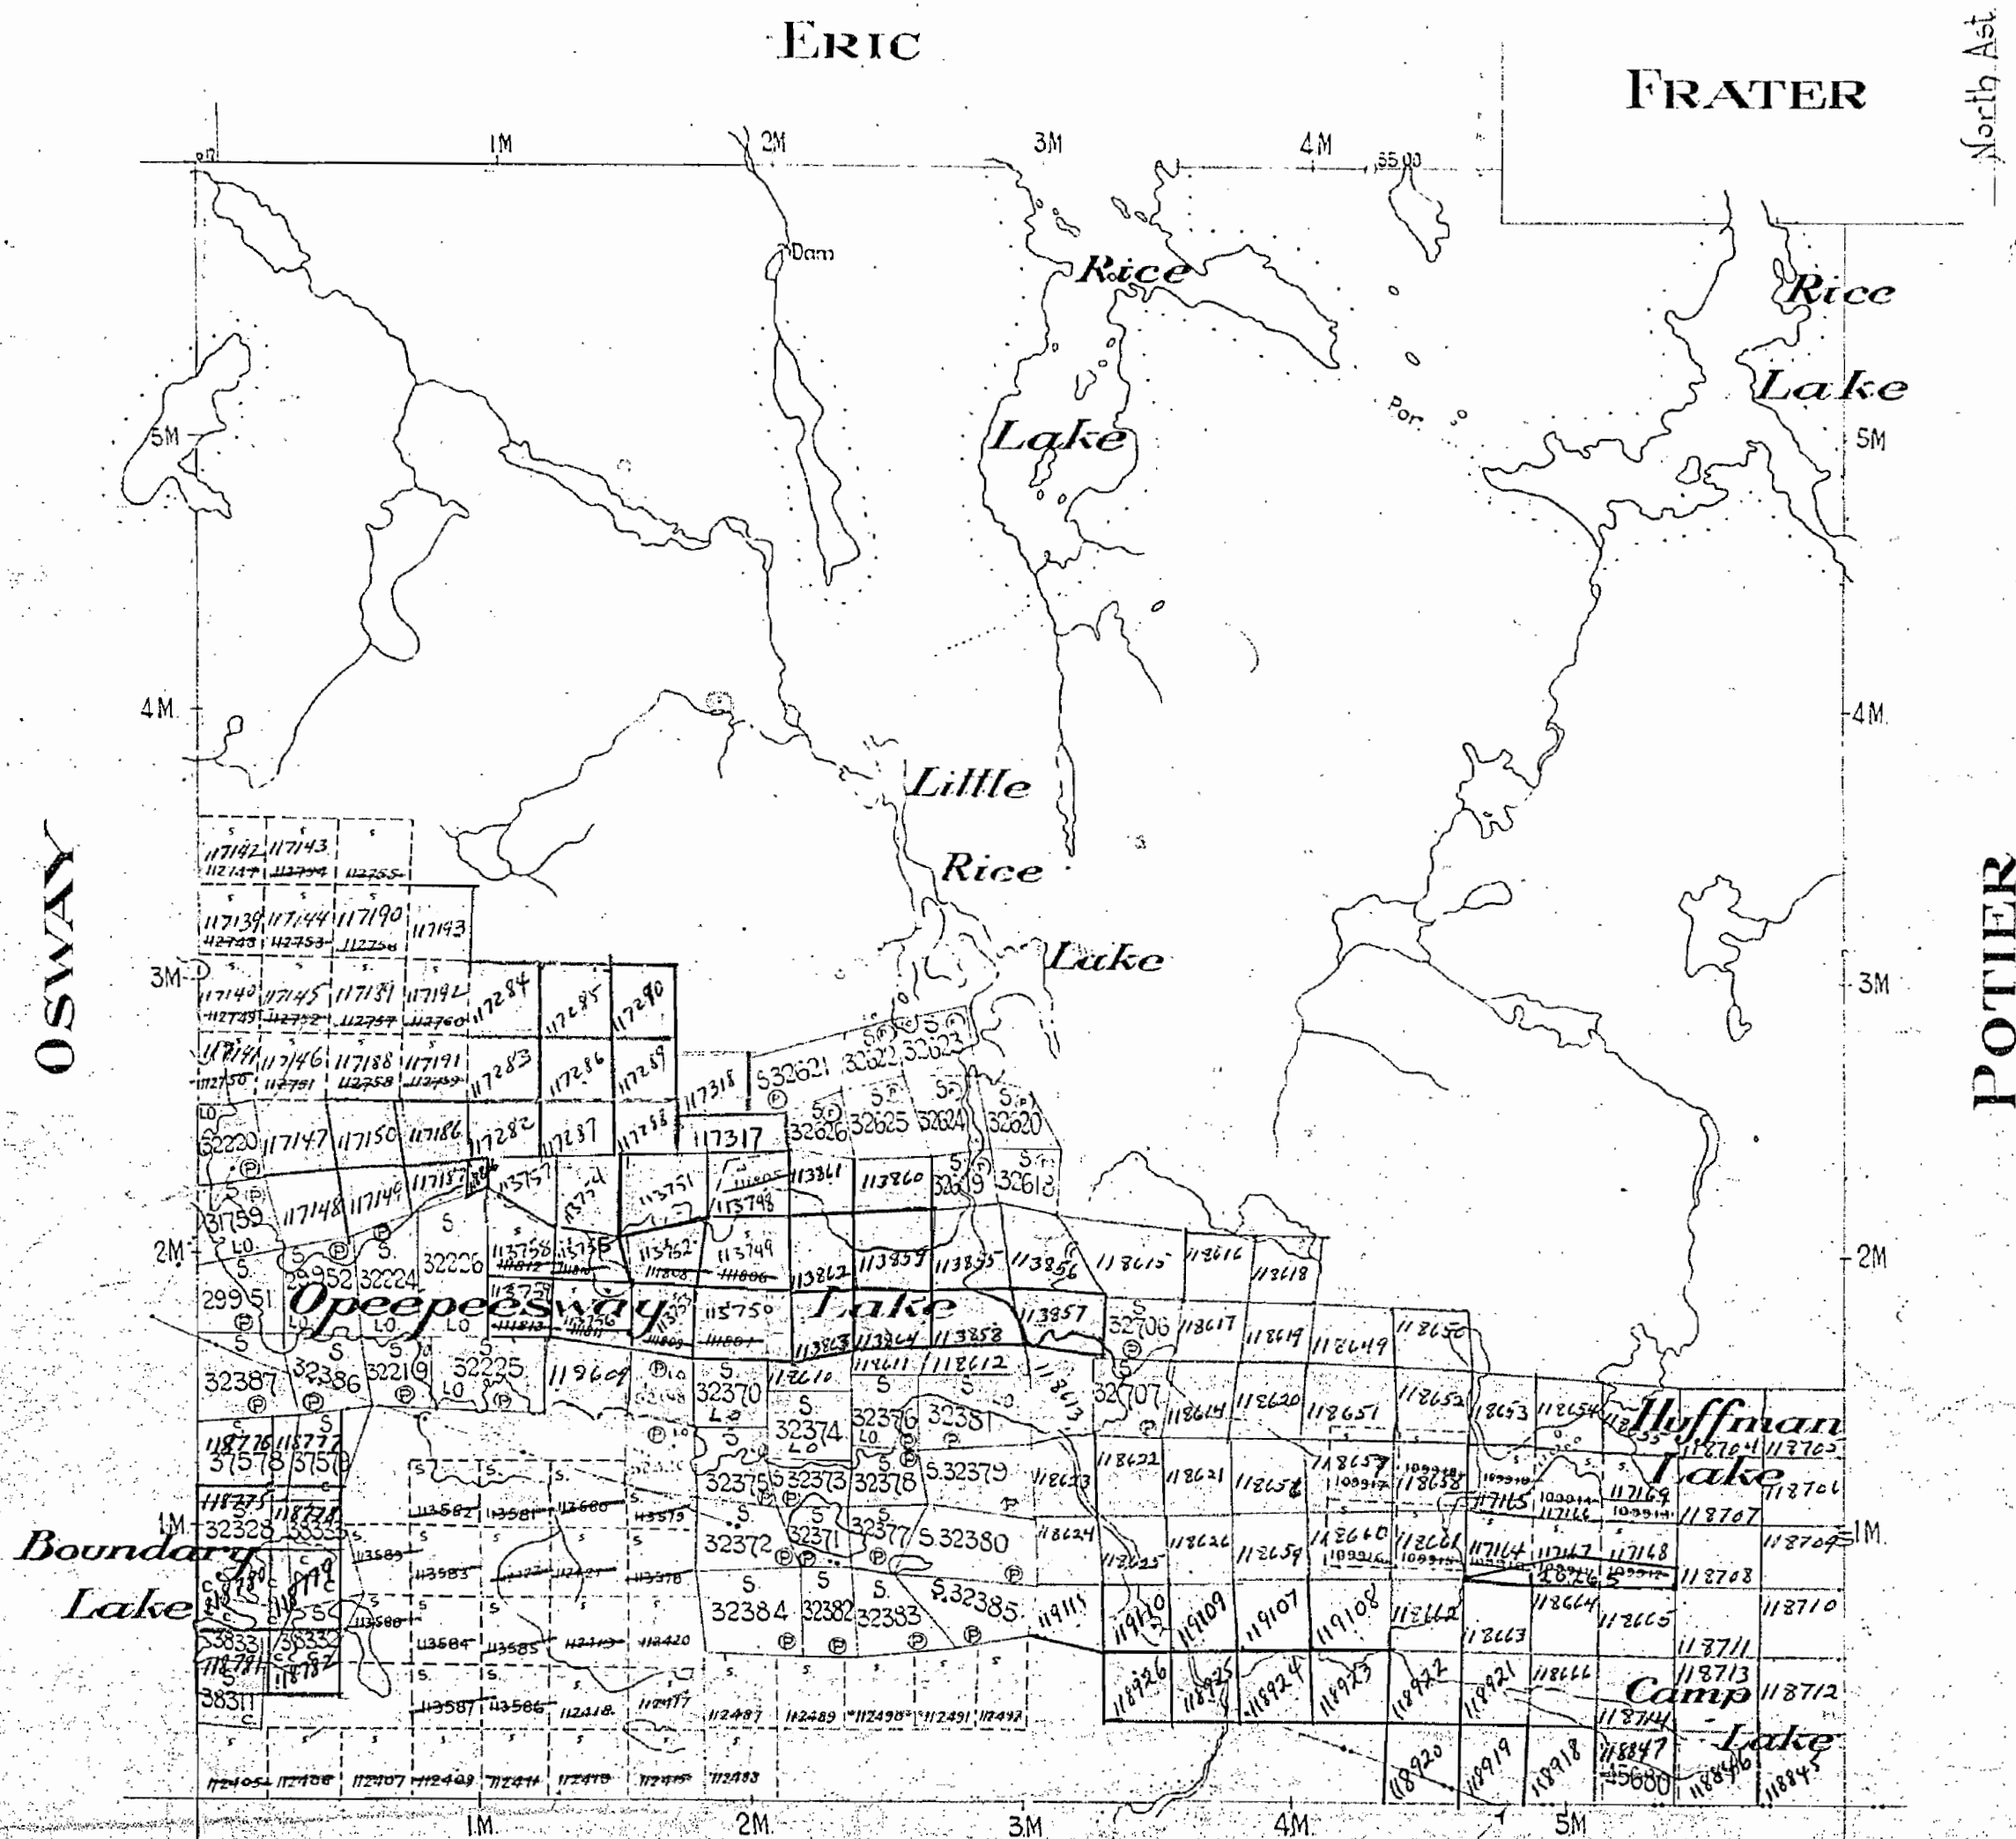

HEPC Transmission Line Shiningtree Townsite to
Jerome Gold Mines Right of Way 99 ft. wide

ARBUTUS

400' Reserve to the Dept. of L. & F. shown thus:

940

HUFFMAN

SUDBURY MINING DIVISION

DISTRICT OF SUDBURY


Scale - 40 Chains = 1 inch

M-940

Old

400' res.

North Ast.

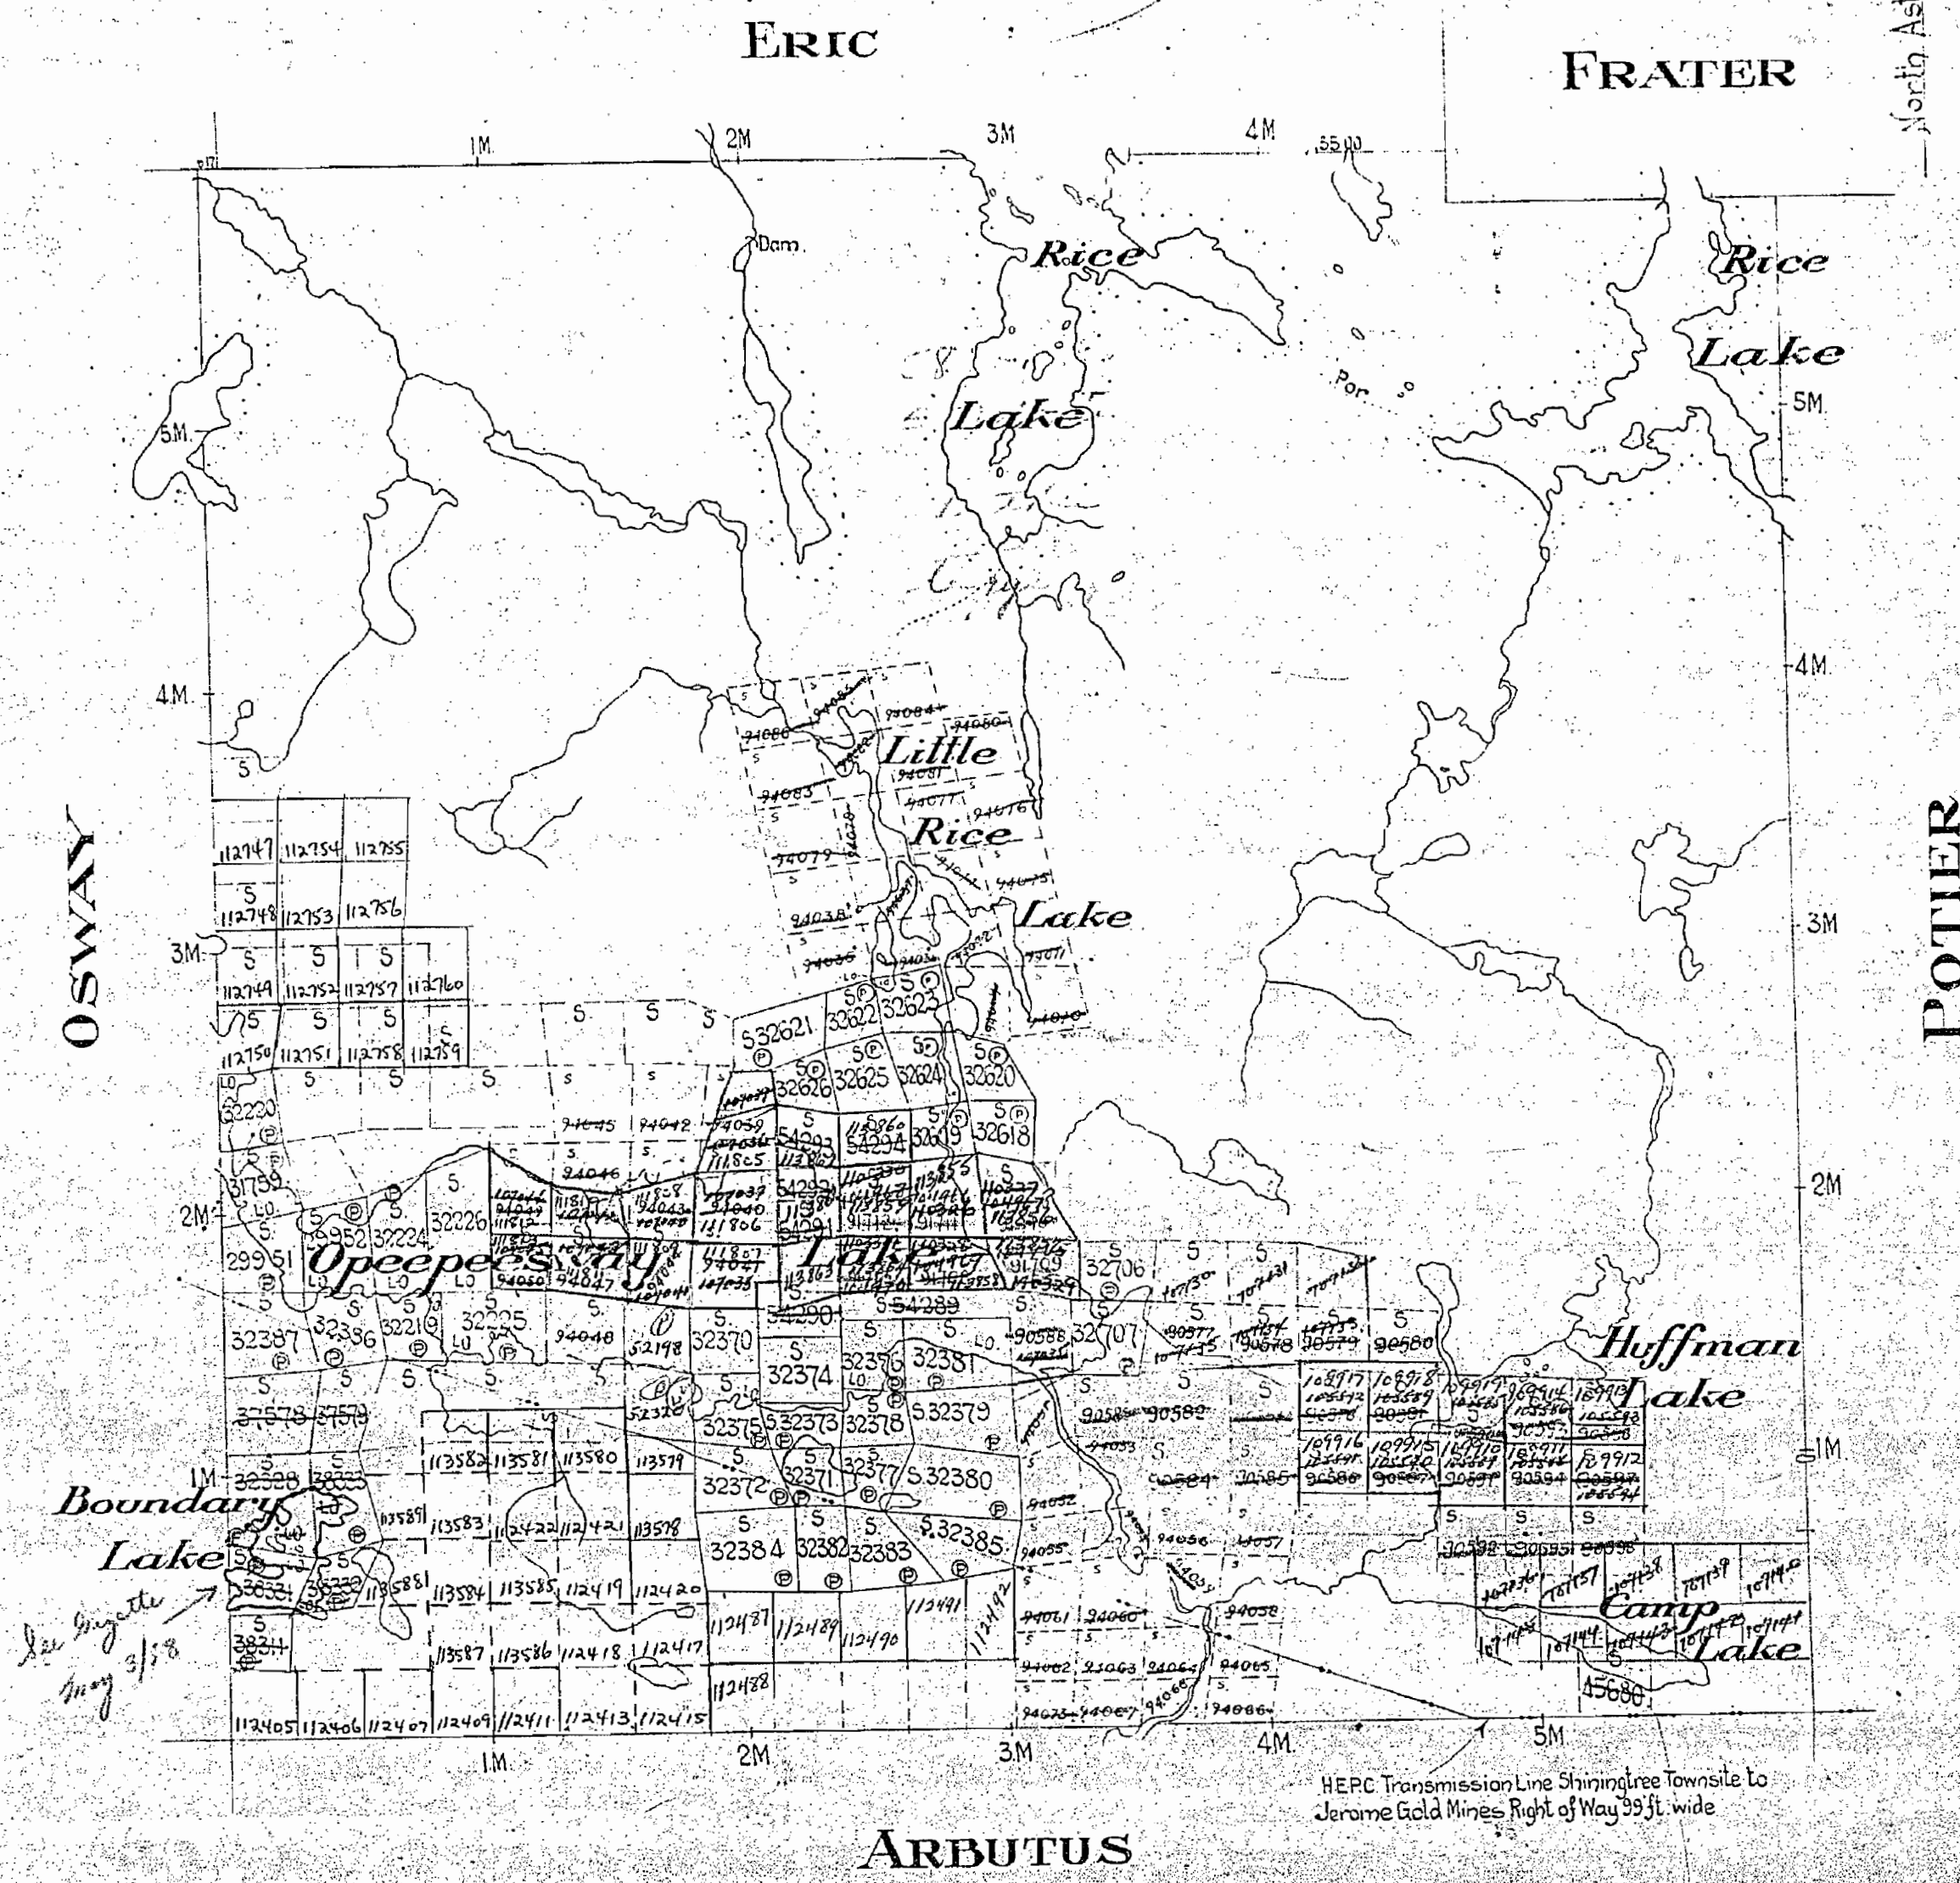

*See Gazette
May 3/18*

HEPC Transmission Line Shiningtree Townsite to
Jerome Gold Mines Right of Way 39 ft. wide

400' Reserve to the Dept. of L.B.F. shown thus:

HUFFMAN TOWNSHIP



940

— PLAN OF —
HUFFMAN TWP.
 SUDBURY MINING DIVISION.
 DISTRICT OF SUDBURY.

Scale, 40 chains to an inch.

ERIC TWP.

FRATER TWP.

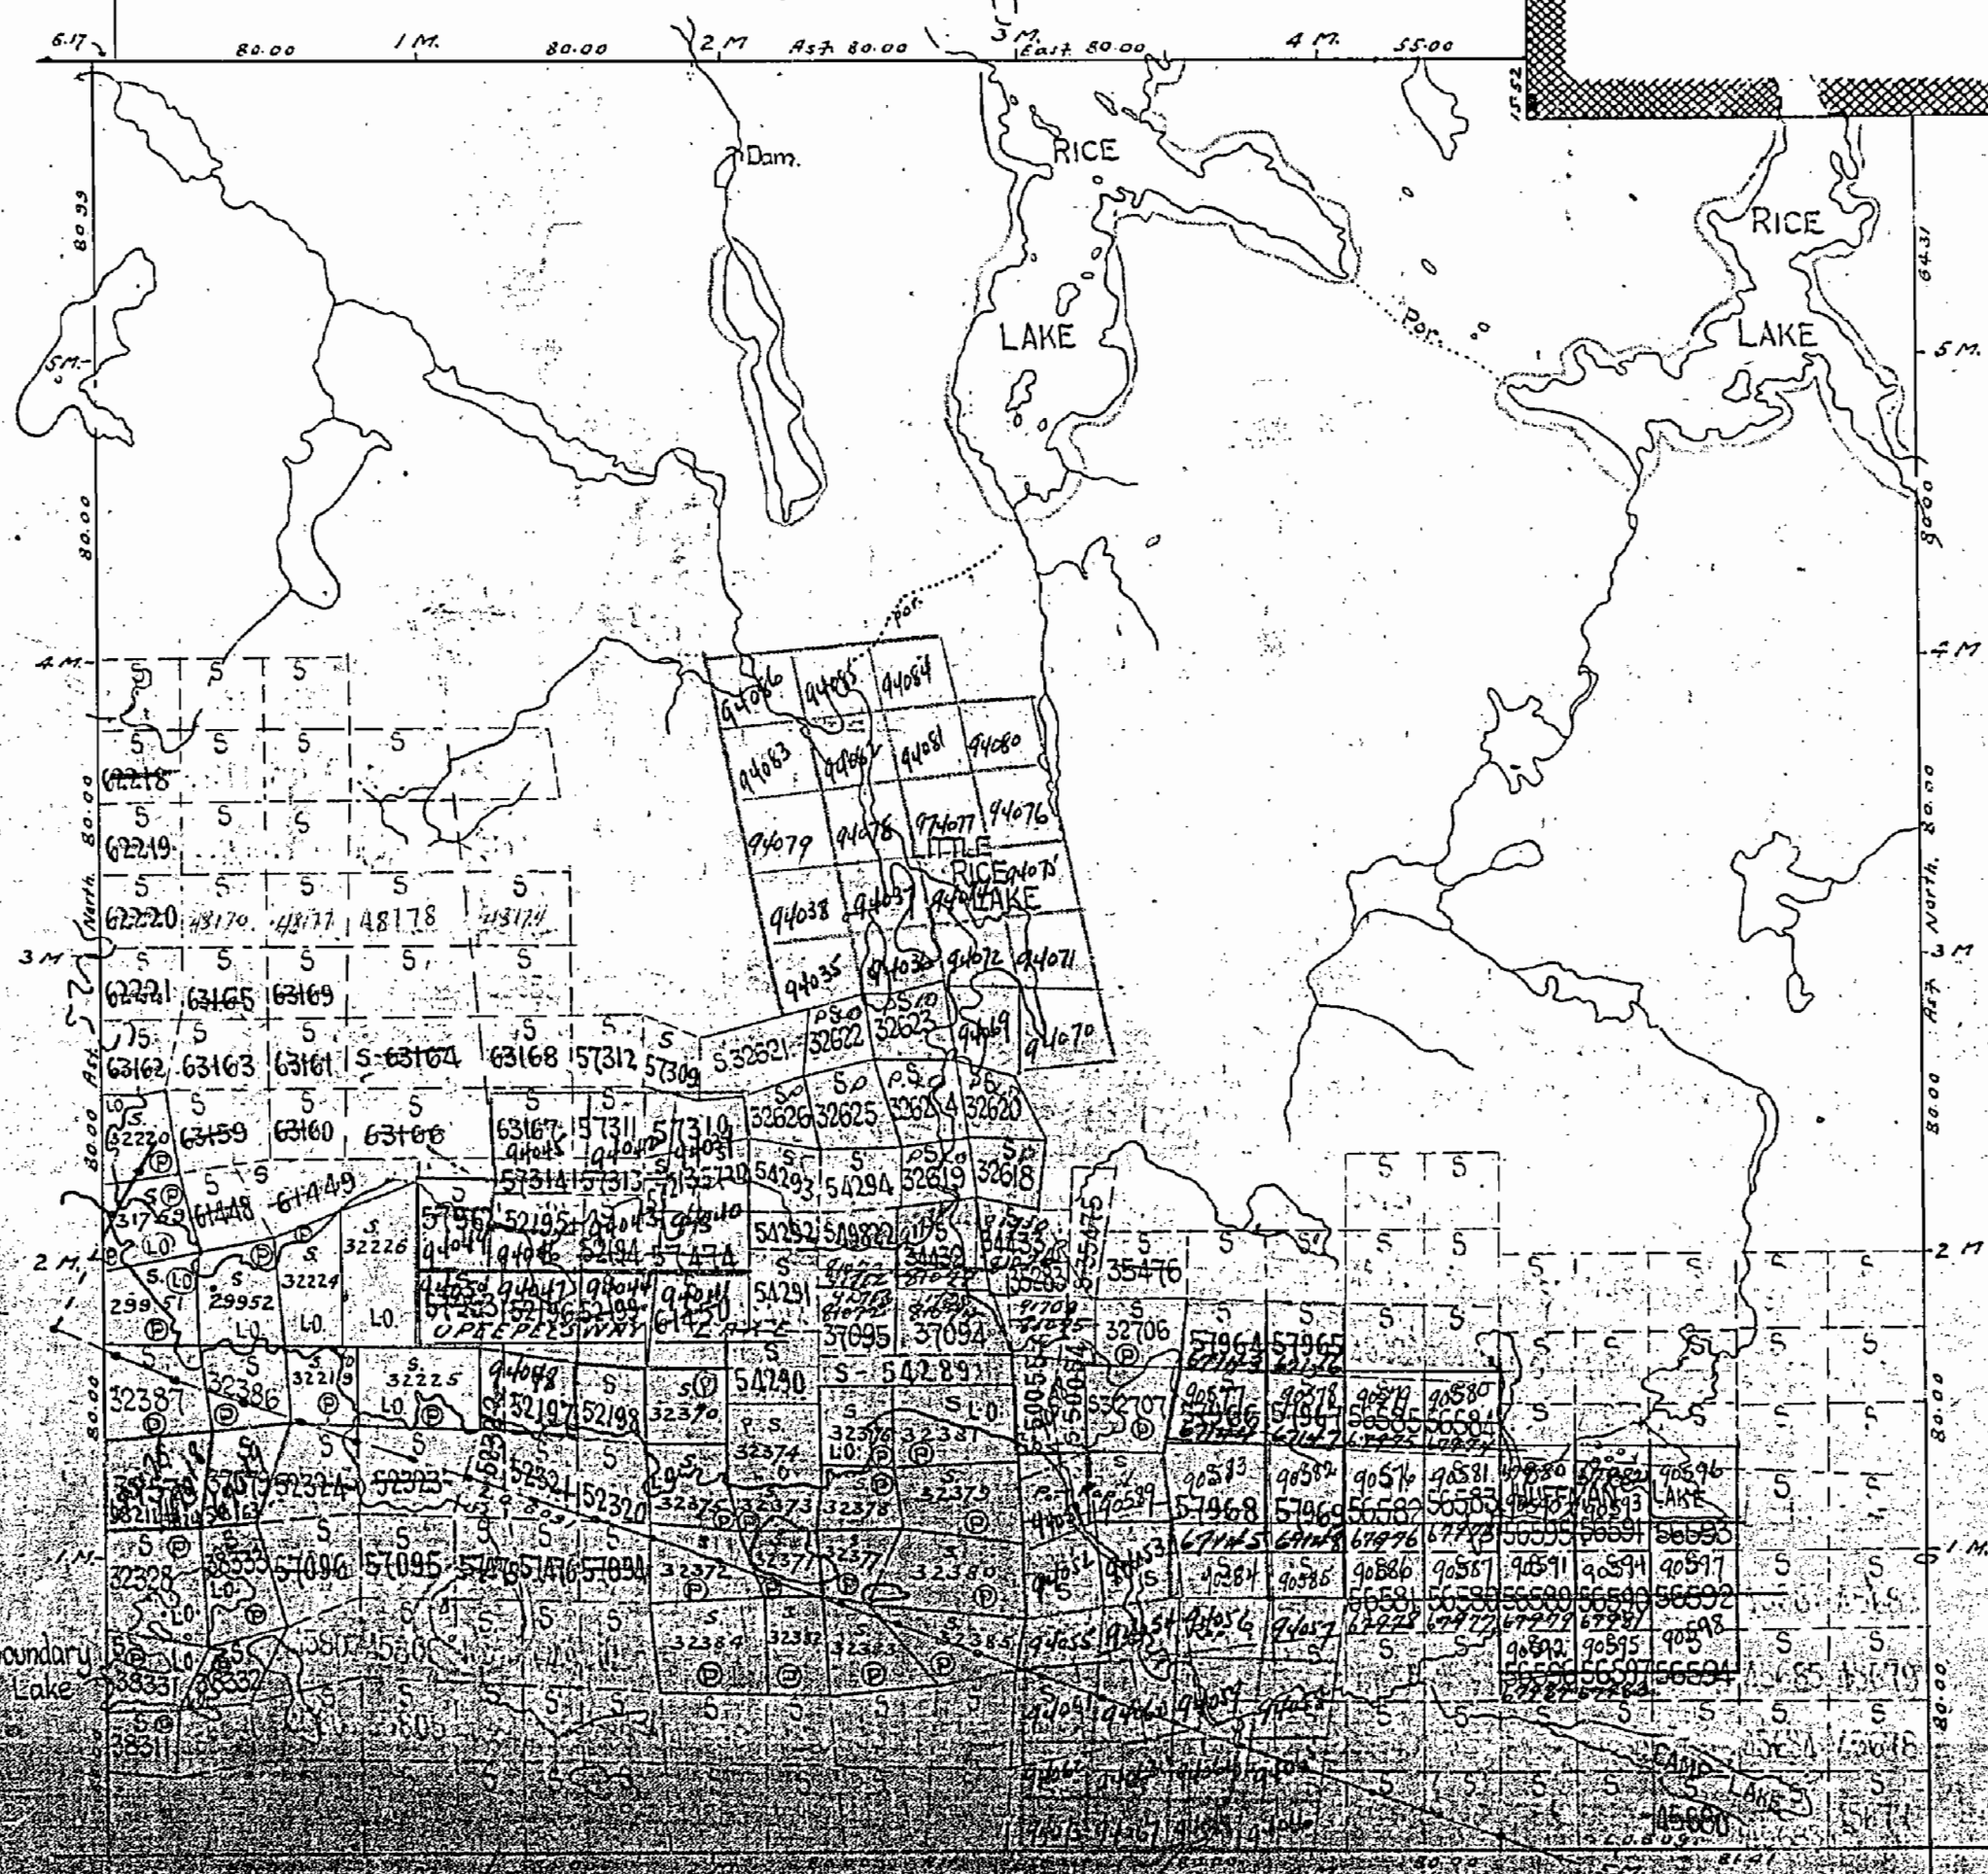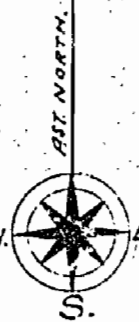

OSWAY TWP.

POTTER TWP.

Boundary Lake

ERIC TWP.

Map of Huffman Township, Sudbury Mining Division, District of Sudbury, Ontario, Canada, showing land parcels and boundaries. The map is a plan of Huffman Township, showing land parcels and boundaries. The map is a plan of Huffman Township, showing land parcels and boundaries.

940

Eric Twp.-M.789

Frater Twp.

THE TOWNSHIP OF
OF

O. L. L. HUFFMAN

DISTRICT OF
SUDBURY

SUDBURY
MINING DIVISION

SCALE: 1-INCH=40 CHAINS

LEGEND

PATENTED LAND	Ⓟ
CROWN LAND SALE	C.S.
LEASES	Ⓛ
LOCATED LAND	Loc.
LICENSE OF OCCUPATION	L.O.
MINING RIGHTS ONLY	M.R.O.
SURFACE RIGHTS ONLY	S.R.O.
ROADS	—
IMPROVED ROADS	—
KING'S HIGHWAYS	—
RAILWAYS	—
POWER LINES	—
MARSH OR MUSKOGEE	—
MINES	Ⓜ
CANCELLED	C.

NOTES

400' Surface Rights Reservation around all
lakes and rivers.

PLAN NO. M.940

DEPARTMENT OF MINES
— ONTARIO —

Osway Twp.-M.1043

Potter Twp.-M.1062

Arbutus Twp.-M.633

940

HUFFMAN

SUDBURY MINING DIVISION

DISTRICT OF SUDBURY


Scale - 40 Chains - 1 inch

M-940

Old

400' res.

North Ast.

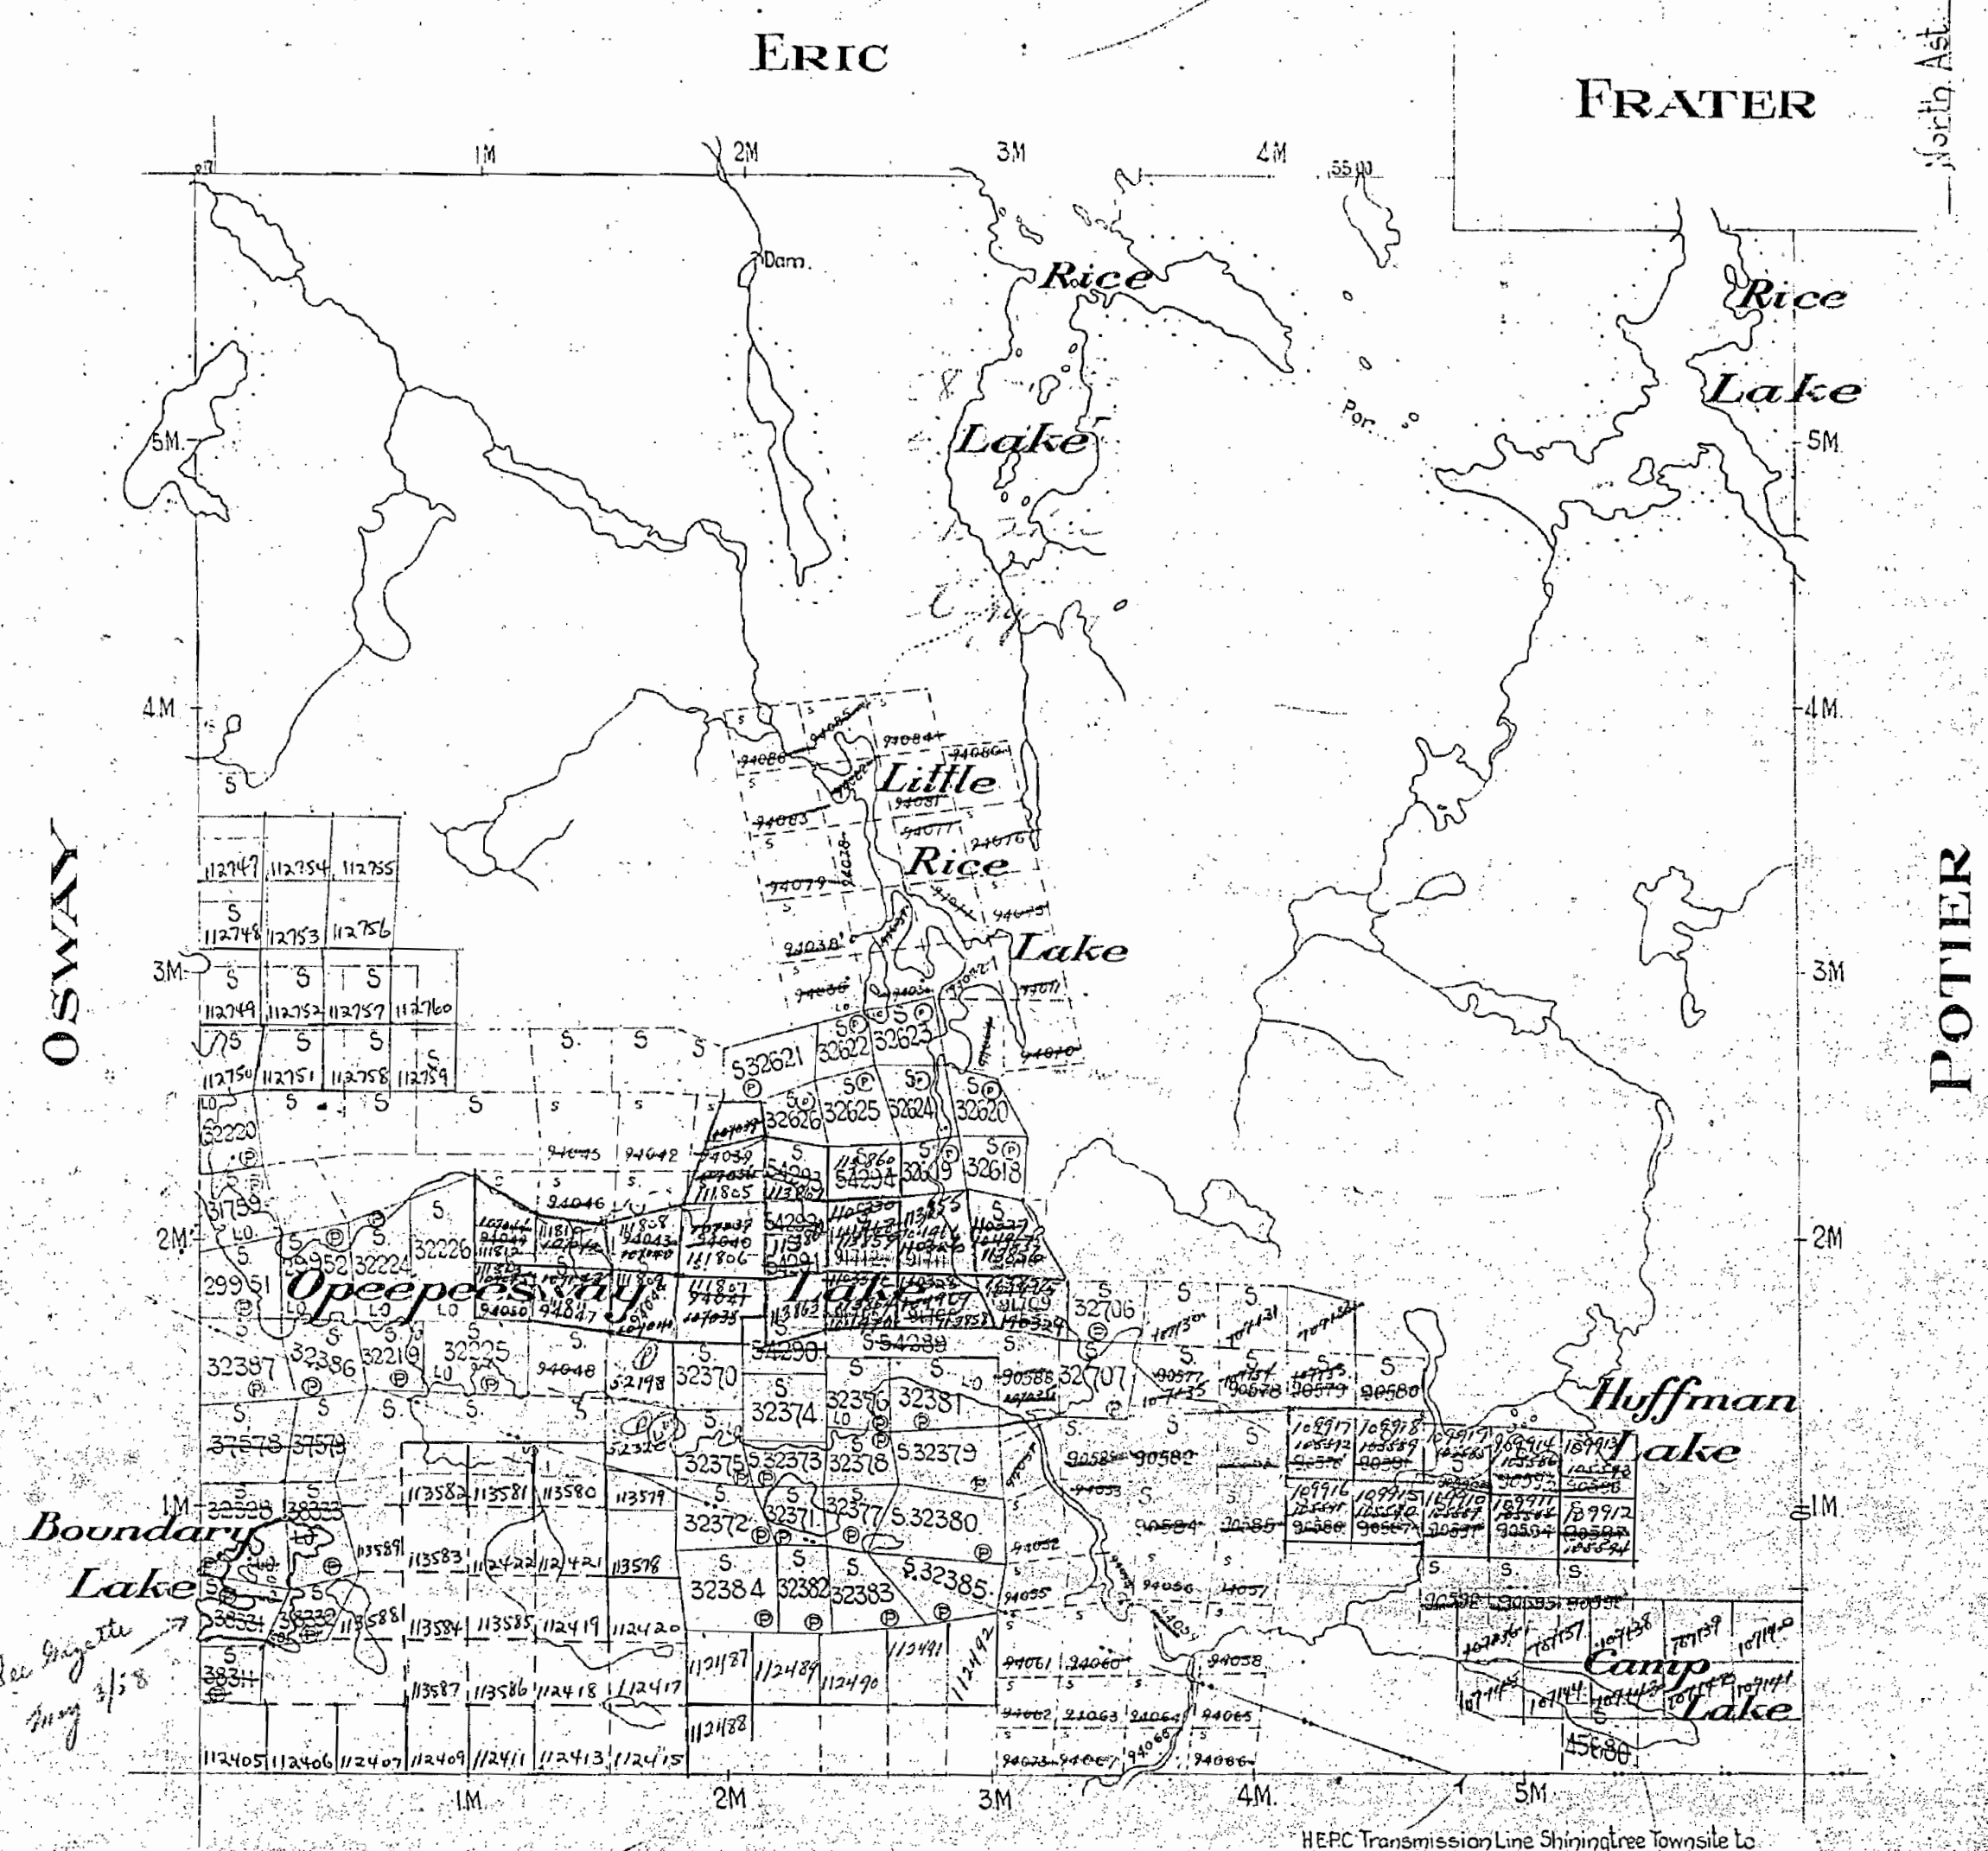

400' Reserve to the Dept. of L.B.F. shown thus:

940


HUFFMAN

SUDBURY MINING DIVISION

DISTRICT OF SUDBURY

Scale - 40 Chains = 1 Inch


M-940 Jld

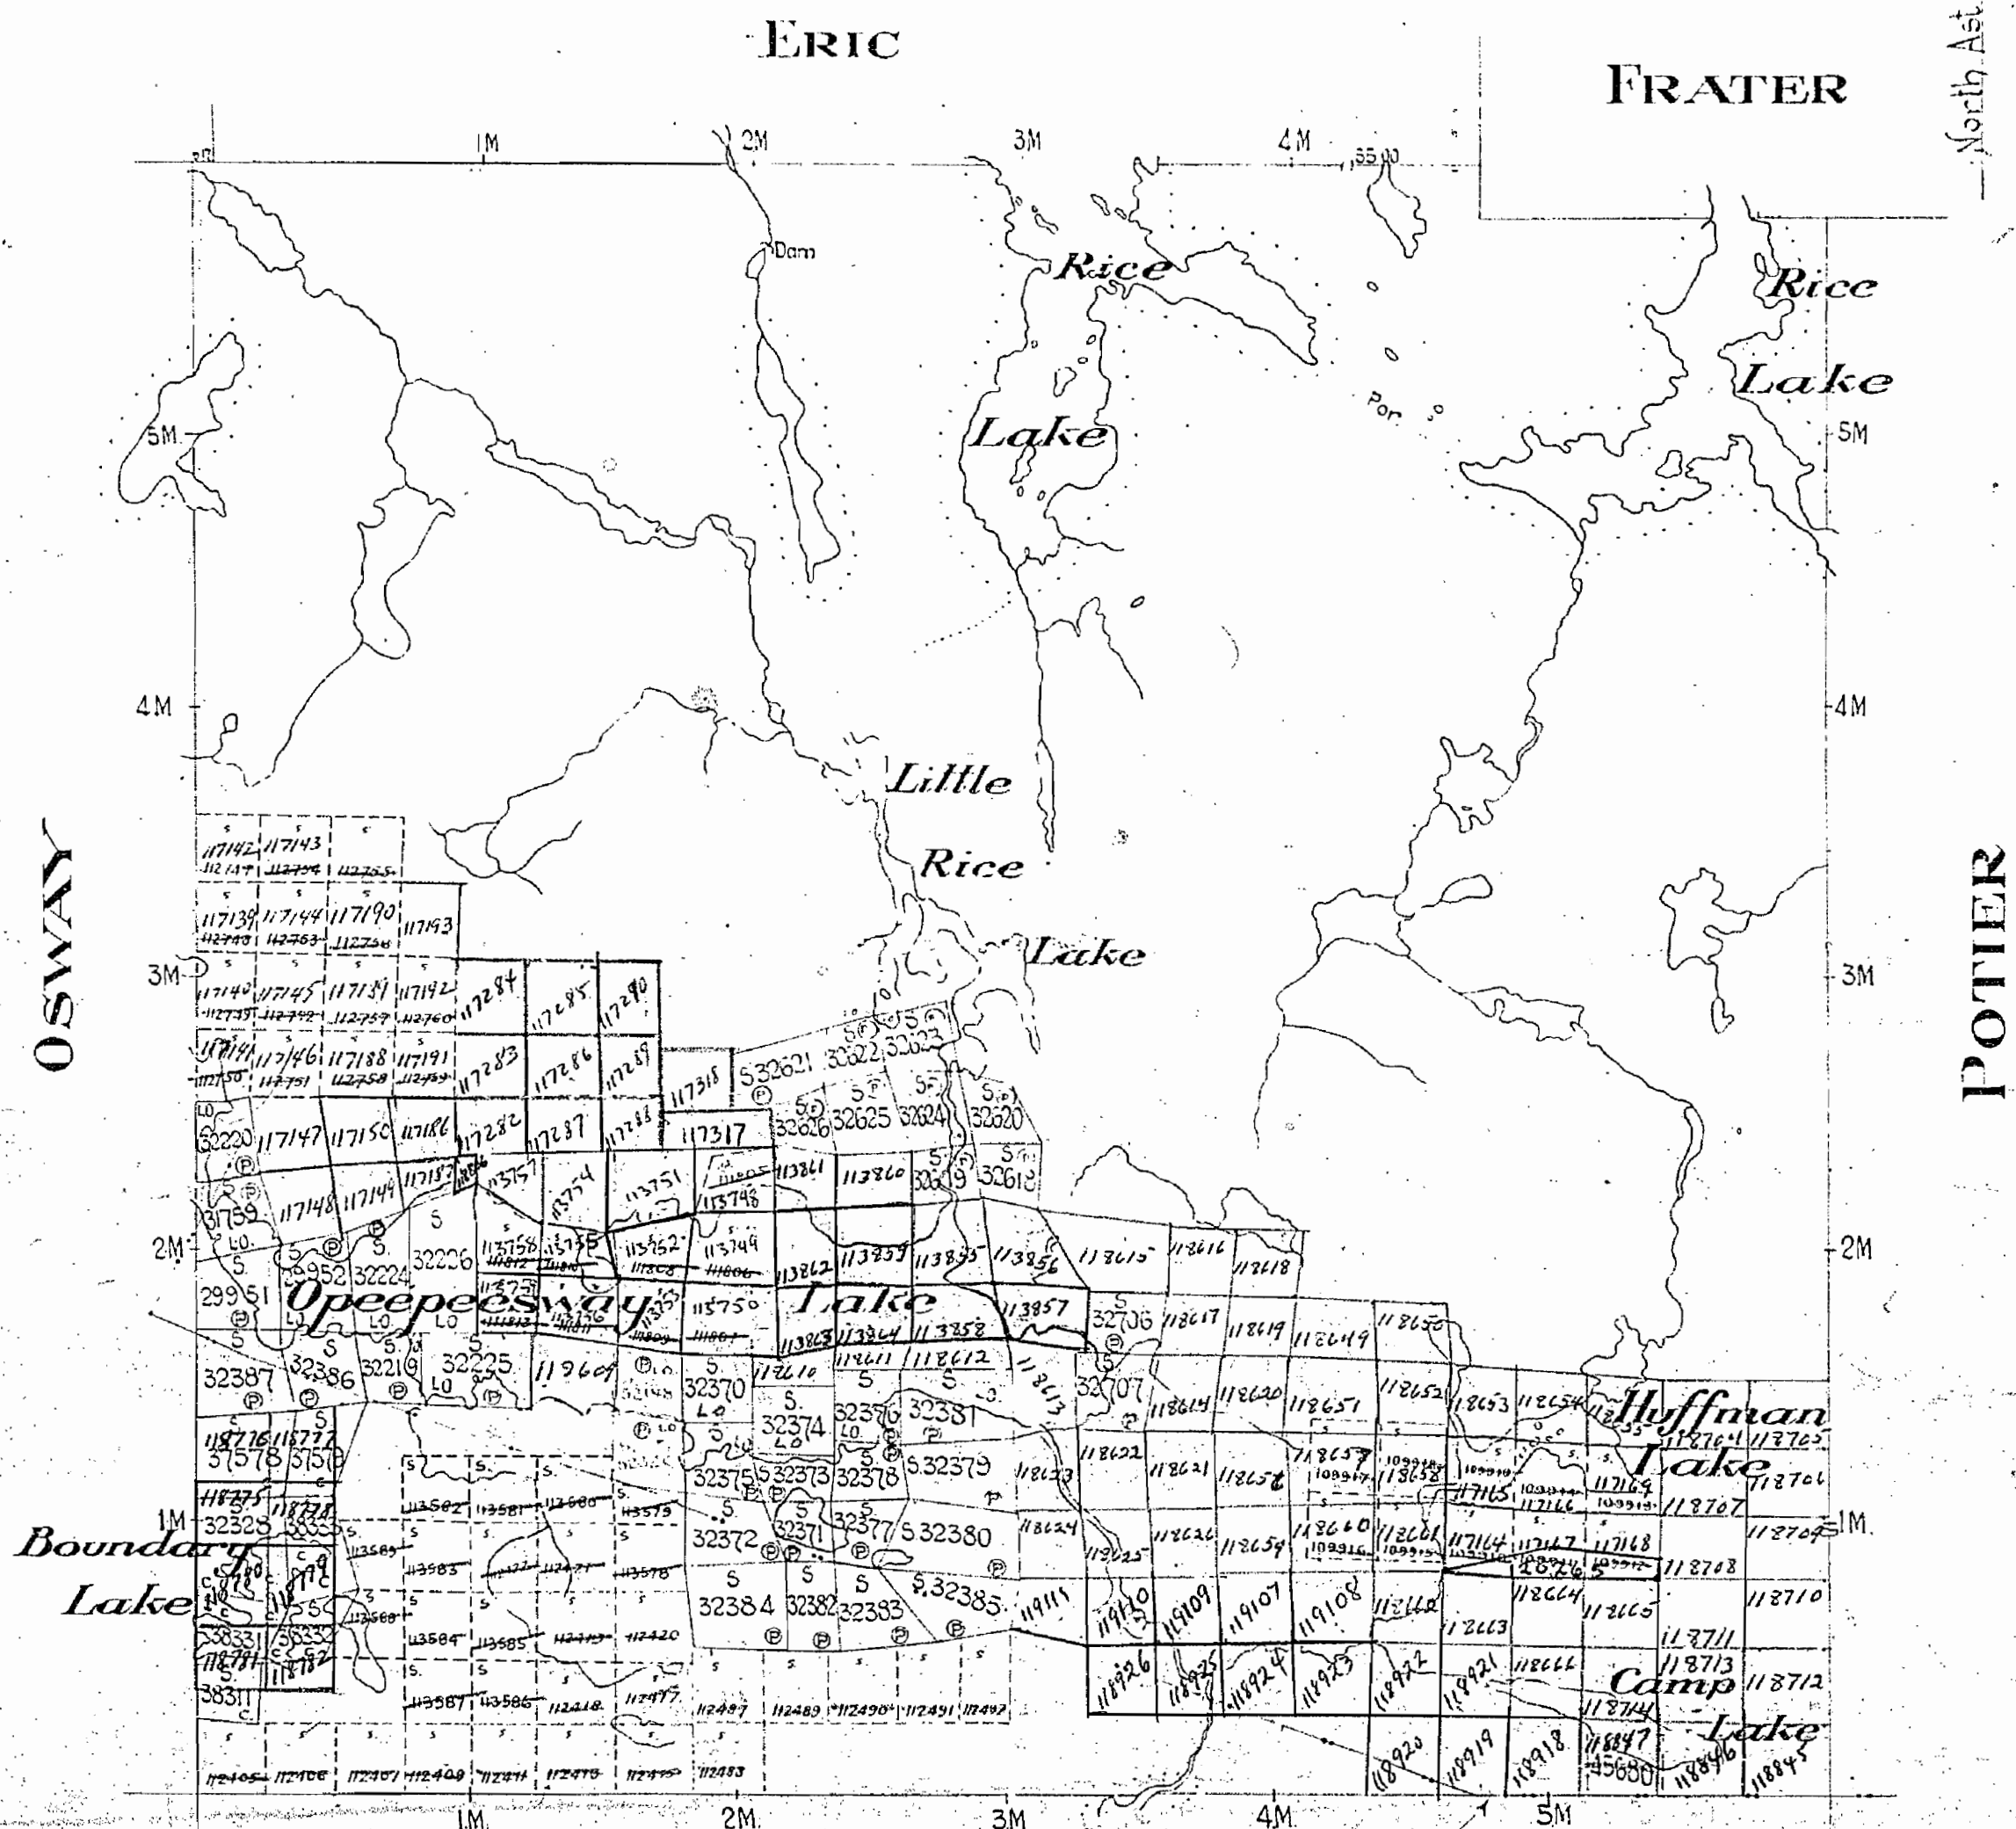

H.E.P.C. Transmission Line Sheringtree Townsite to Jerome Gold Mines Right of Way 39 ft. wide

100' Reserve to the Dept of L.B.F. shown thus:

Osway Twp.- M.1043

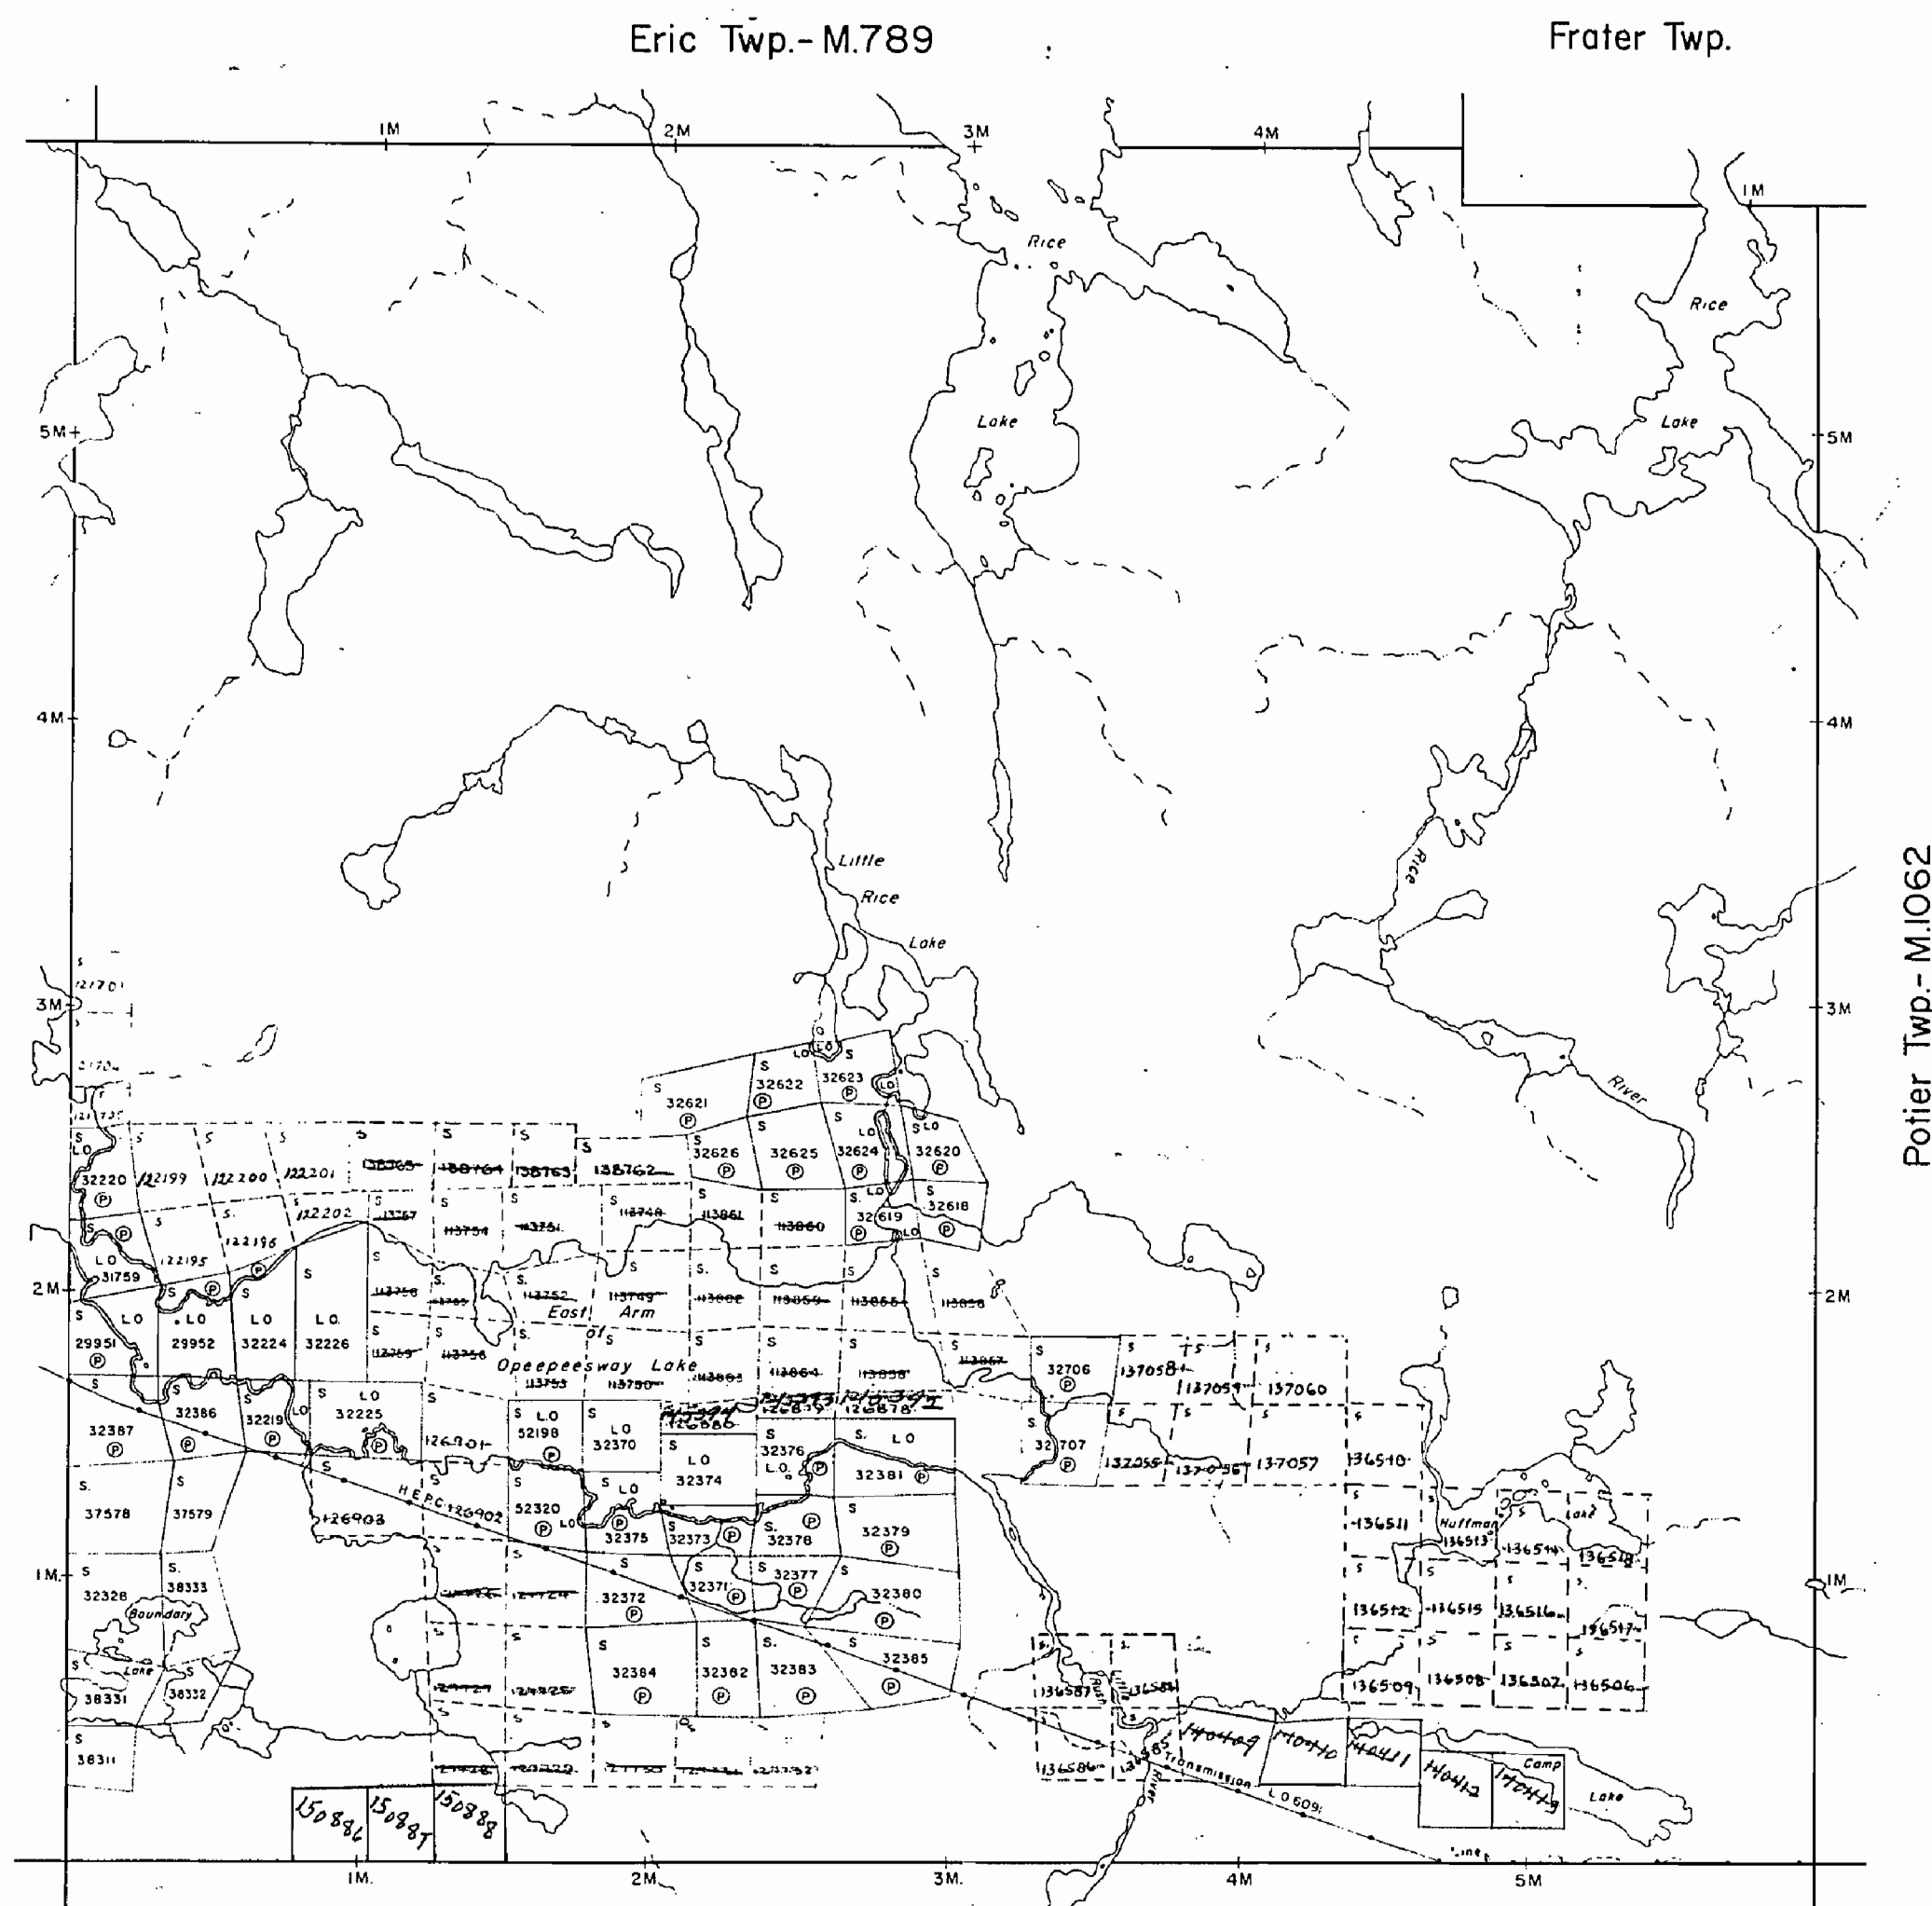

Arbutus Twp.- M.633

THE TOWNSHIP
OF

HUFFMAN

DISTRICT OF
SUDBURYSUDBURY
MINING DIVISION

SCALE: 1-INCH = 40 CHAINS

LEGEND

PATENTED LAND	Ⓟ
CROWN LAND SALE	C.S.
LEASES	Ⓛ
LOCATED LAND	Loc.
LICENSE OF OCCUPATION	L.O.
MINING RIGHTS ONLY	M.R.O.
SURFACE RIGHTS ONLY	S.R.O.
ROADS	
IMPROVED ROADS	—
KING'S HIGHWAYS	—
RAILWAYS	—
POWER LINES	—
MARSH OR MUSKEG	—
MINES	—
CANCELLED	C.

NOTES

400' Surface Rights Reservation around all
lakes and rivers.

PLAN NO. M.940

DEPARTMENT OF MINES
— ONTARIO —

Eric Twp.-M.789

Frater Twp.

THE TOWNSHIP OF
OF


HUFFMAN

DISTRICT OF
SUDBURYSUDBURY
MINING DIVISION

SCALE: 1-INCH = 40 CHAINS


LEGEND

PATENTED LAND	Ⓟ
CROWN LAND SALE	C.S.
LEASES	Ⓛ
LOCATED LAND	Loc.
LICENSE OF OCCUPATION	L.O.
MINING RIGHTS ONLY	M.R.O.
SURFACE RIGHTS ONLY	S.R.O.
ROADS	—
IMPROVED ROADS	—
KING'S HIGHWAYS	—
RAILWAYS	—
POWER LINES	—
MARSH OR MUSKEG	—
MINES	ⓧ
CANCELLED	C.

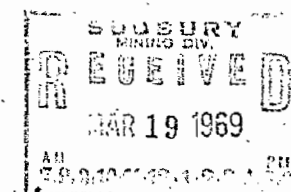NOTES400' Surface Rights Reservation around all
lakes and rivers.PLAN NO. **M.940**DEPARTMENT OF MINES
— ONTARIO —

Osway Twp.-M.1043

Potter Twp.-M.1062

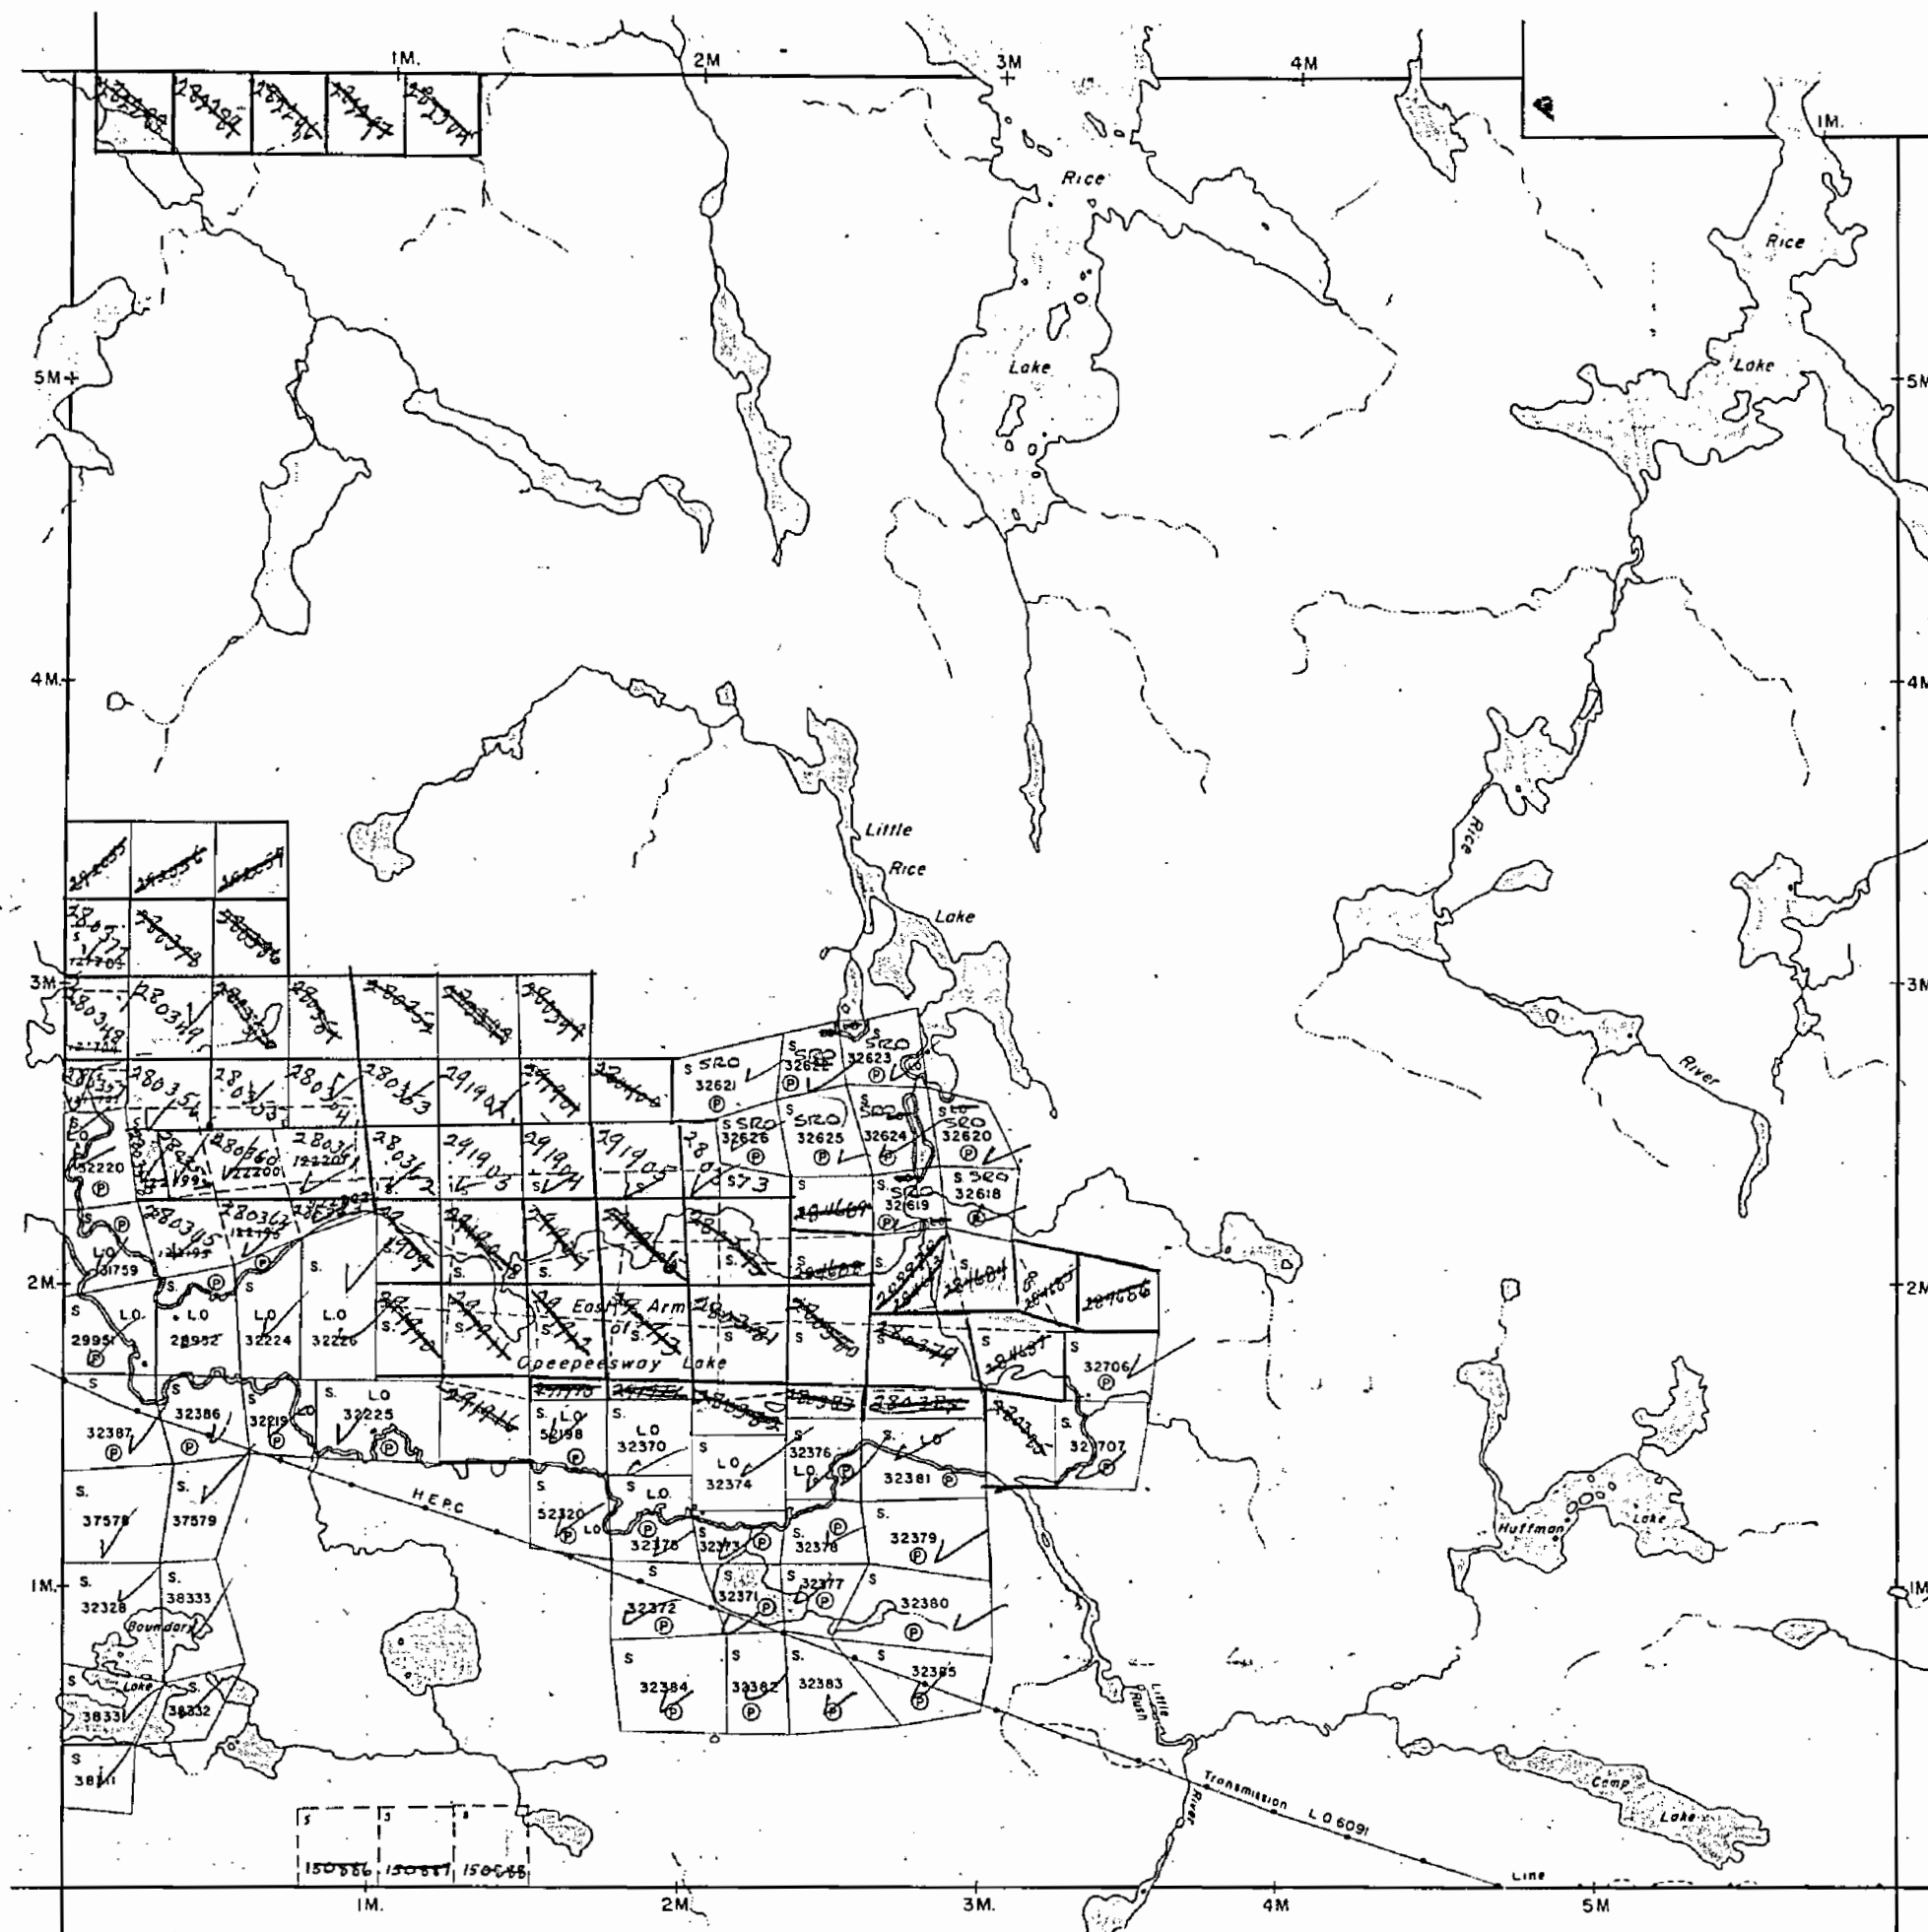

Arbutus Twp.-M.633

84
M 940
red T. Site to

Scale 40 Chains = 1 inch

ERIC

FRATER

OSWAY

COPIES

ARBUS

DATE OF ISSUE
MAY 19 1942

M940

940

PLAN OF
HUFFMAN TWP.
 SUDBURY MINING DIVISION.
 DISTRICT OF SUDBURY.

Scale, 40 chains to an inch.


ERIC TWP

FRATER TWP.



OSWAY TWP

POTIER TWP.

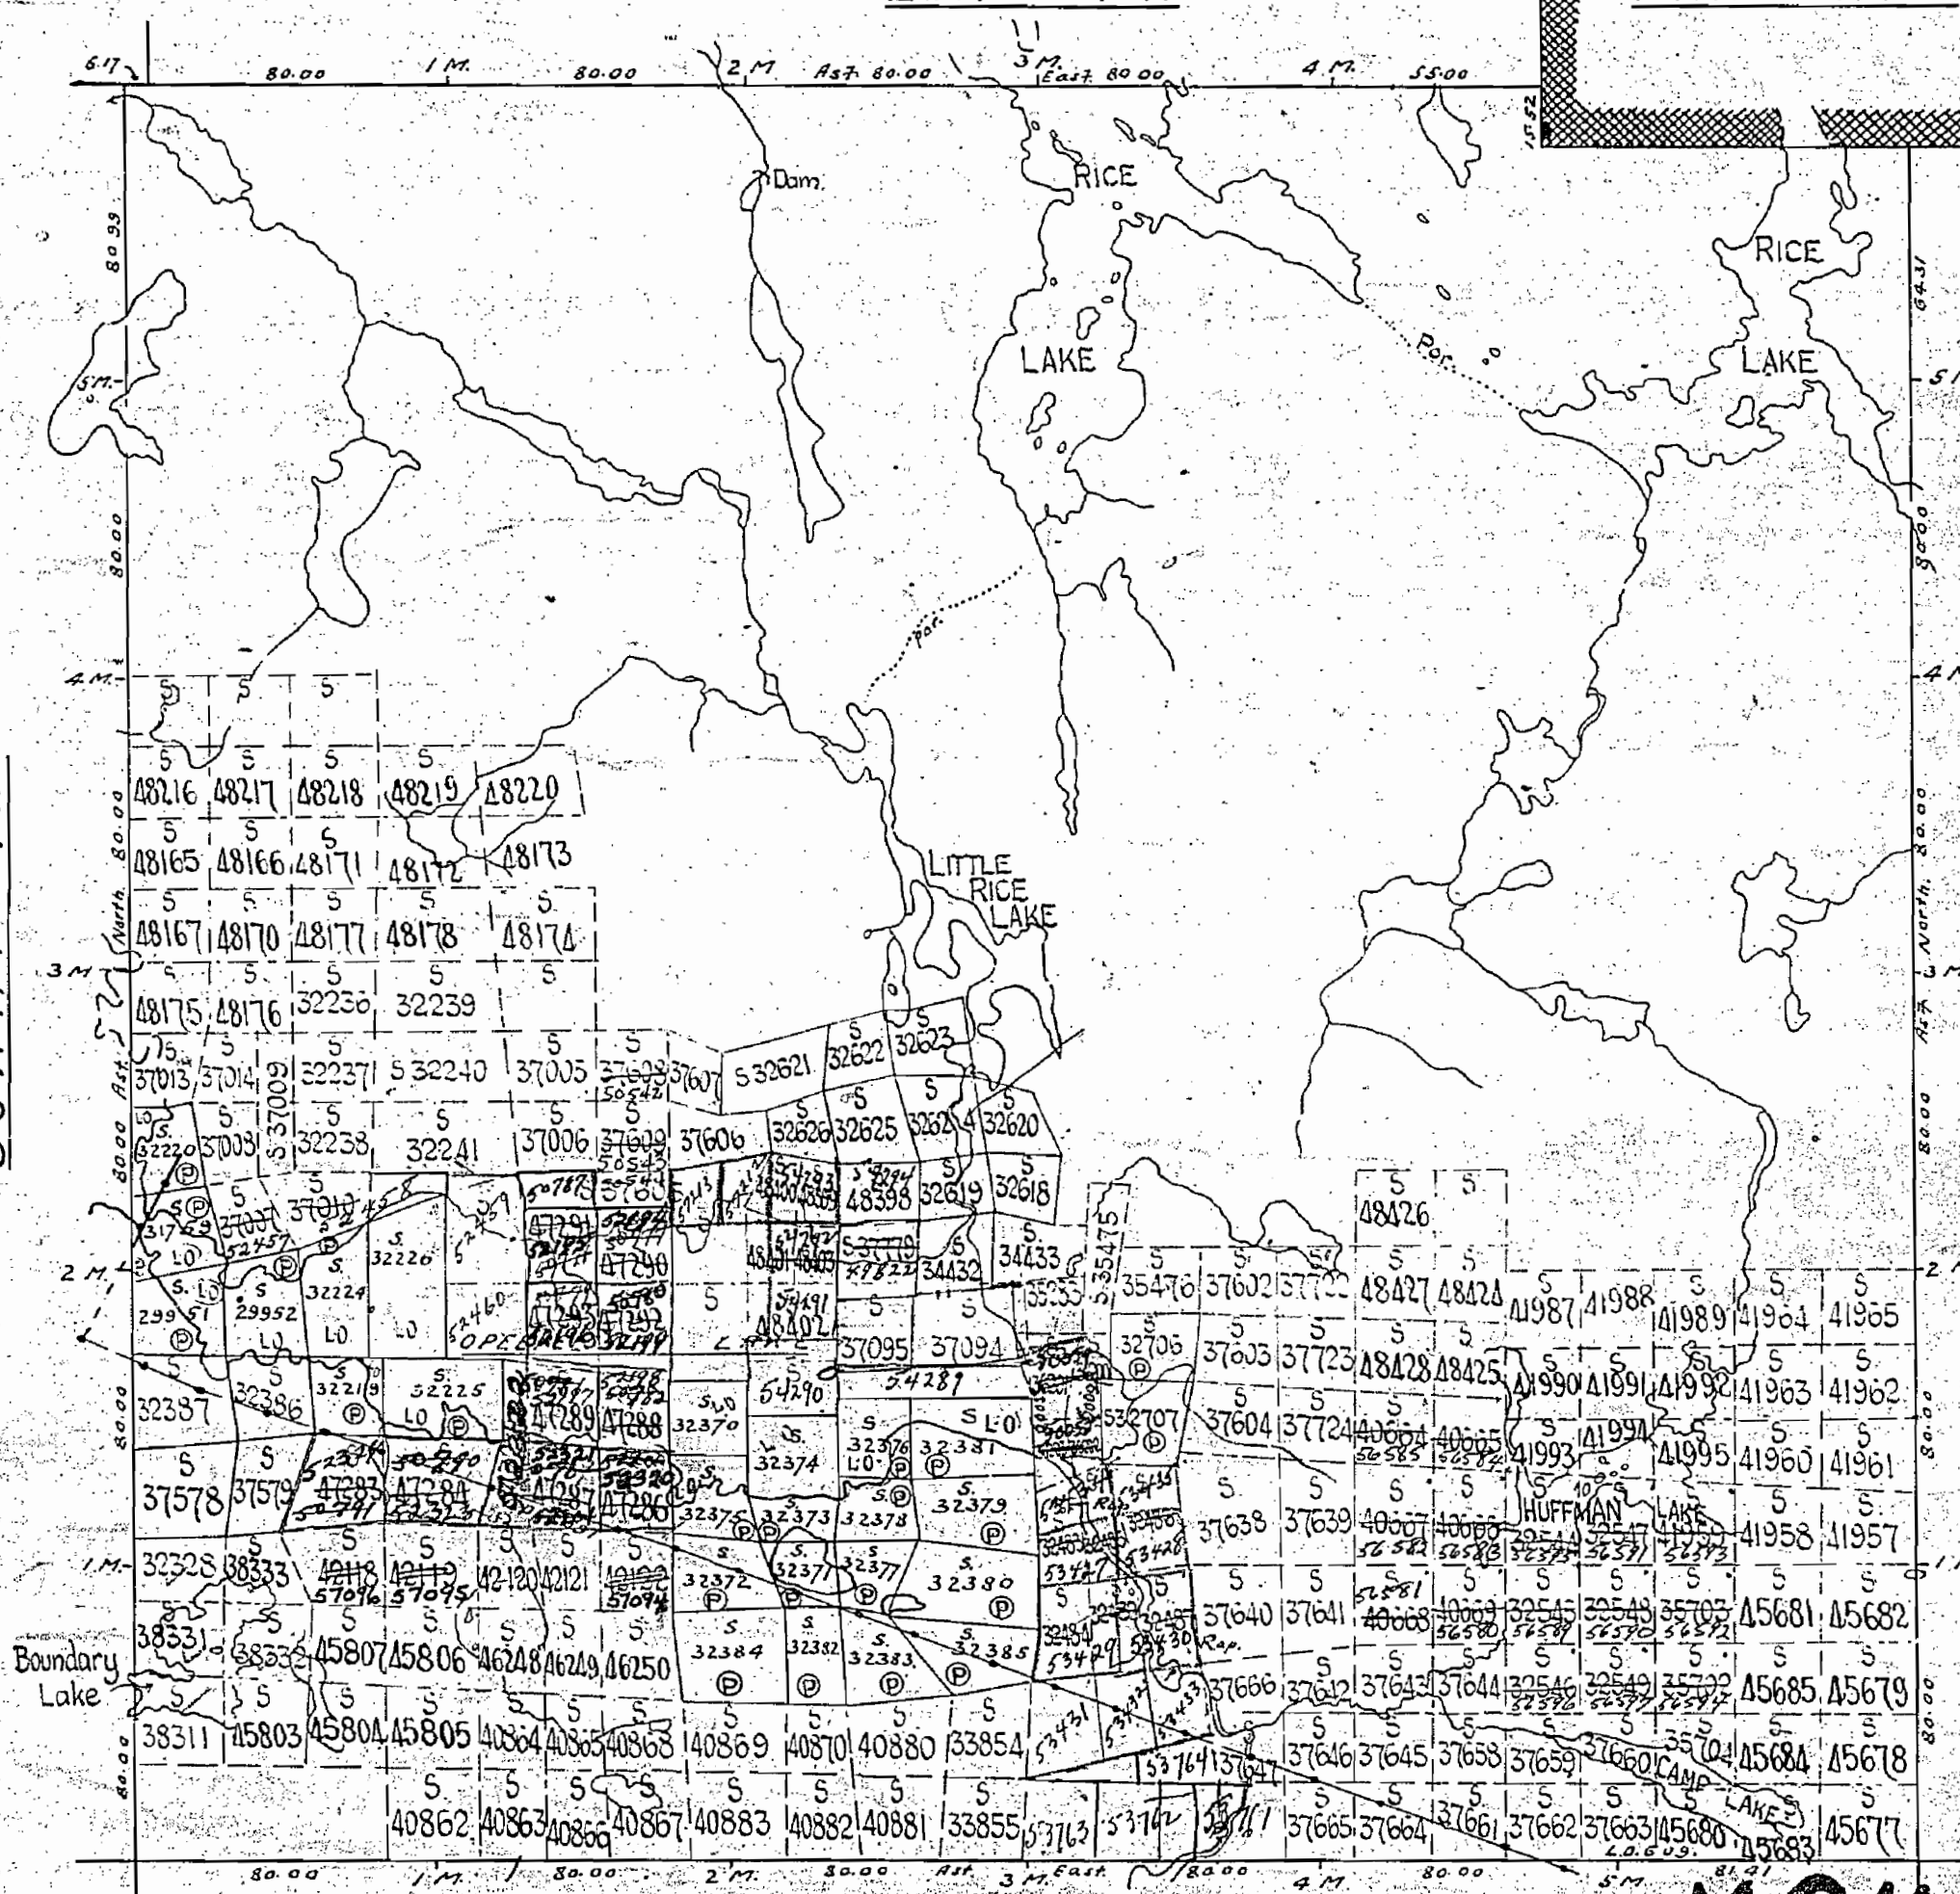

ARBUTUS TWP

M 940

N. Bay W. Pt. by Chas. V. Gallagher O.L.S. 1920
 E. Pt. by Lang & Ross O.L.S. 1913
 W. E. & S. Bays by McAuslan & Anderson, 1920.
 Lakes & Rivers from Map No 32 A. 1932.

H.E.P.C. Trans. Line Shiningtree Site to
 Jerome Gold Mines. R/W 99 ft wide
 shown thus.
 Plans signed J. Butterfield O.L.S. 1941. File 123443.


940

PLAN OF
HUFFMAN TWP.
 SUDBURY MINING DIVISION.
 DISTRICT OF SUDBURY.

Scale, 40 chains to an inch.


ERIC TWP.

FRATER TWP.

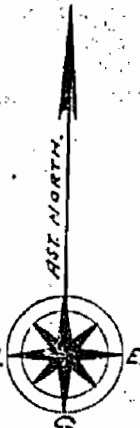

OSWAY TWP.

POTIER TWP.

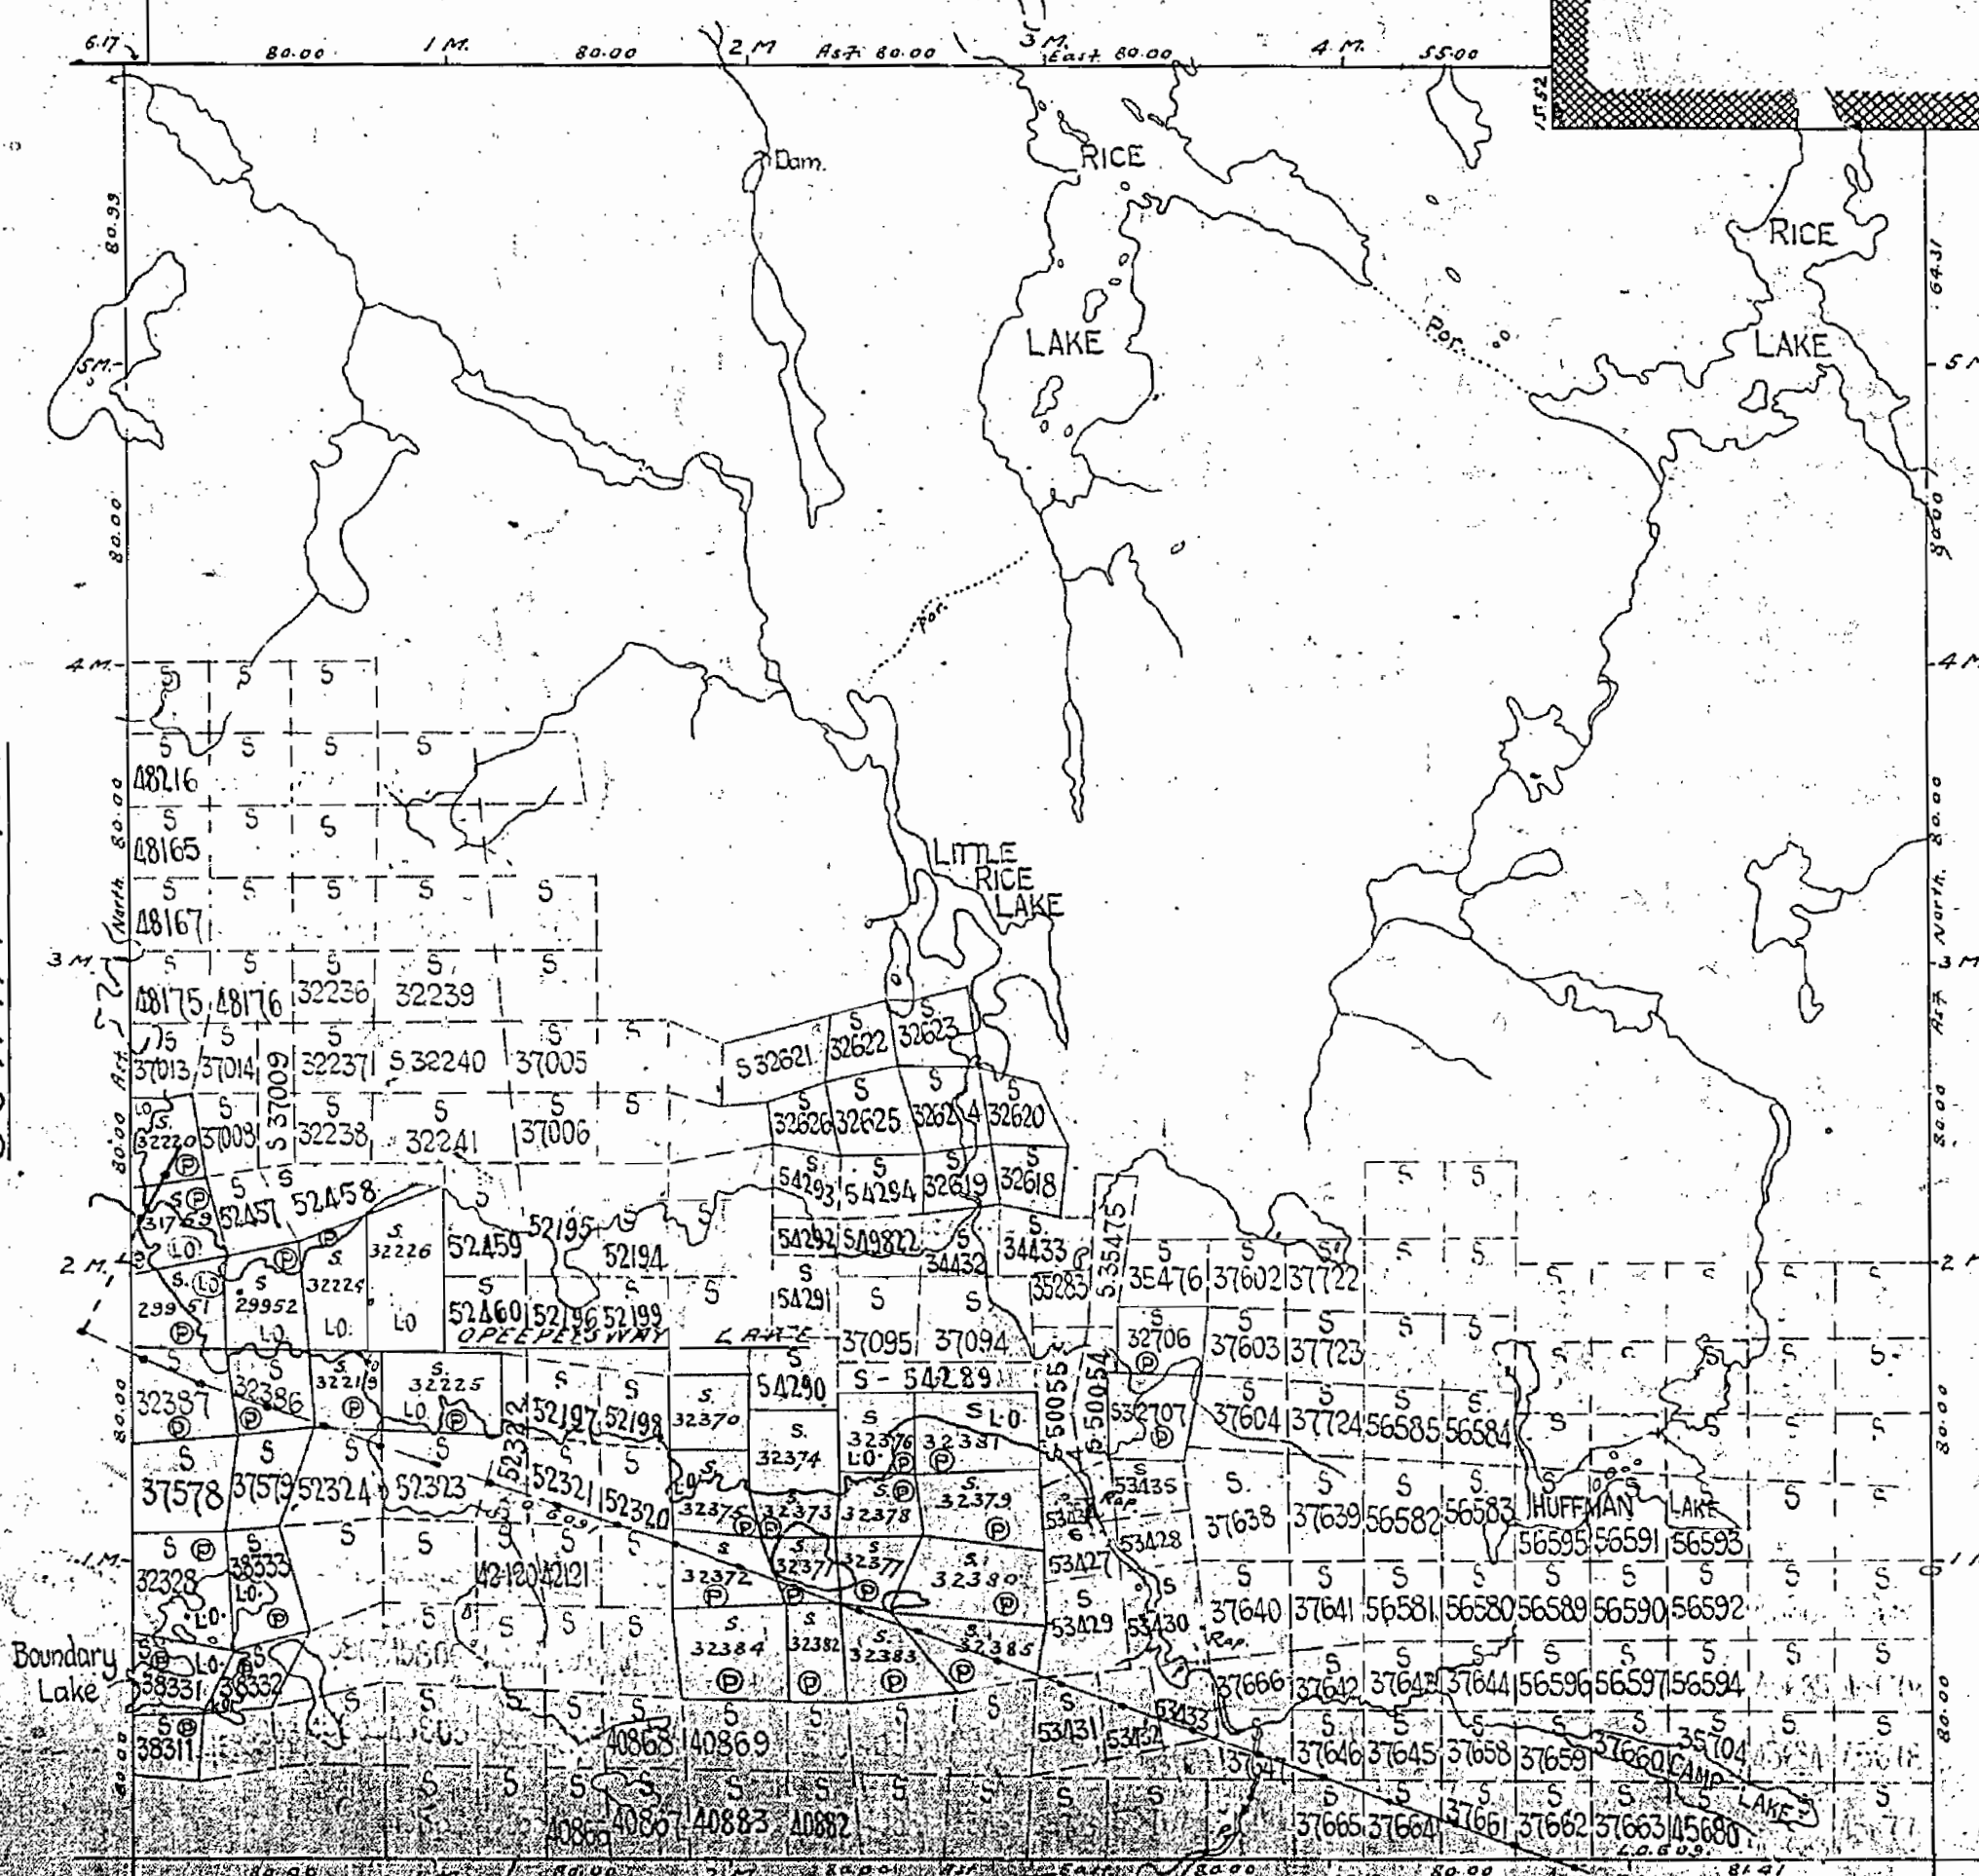

N. Bay W. P. Chas. G. Gallagher, O.L.S. 1920
 L.P. Long & Sons, O.L.S. 1913
 W. L. S. Bay & Co. O.L.S. 1911
 L. S. Bay & Co. O.L.S. 1911

ARREBUS TWP.


H.E.P.C. Trans. Line Shadingtree T. Sine to
 Urethane Gold Miner R/W 99 ft wide
 shown thus
 Plans signed J. Butterfield O.L.S. 1941. File 123443.

M 940

HUFEMAN

DISTRICT OF SUDBURY


Scale 40 Chains = 1 inch

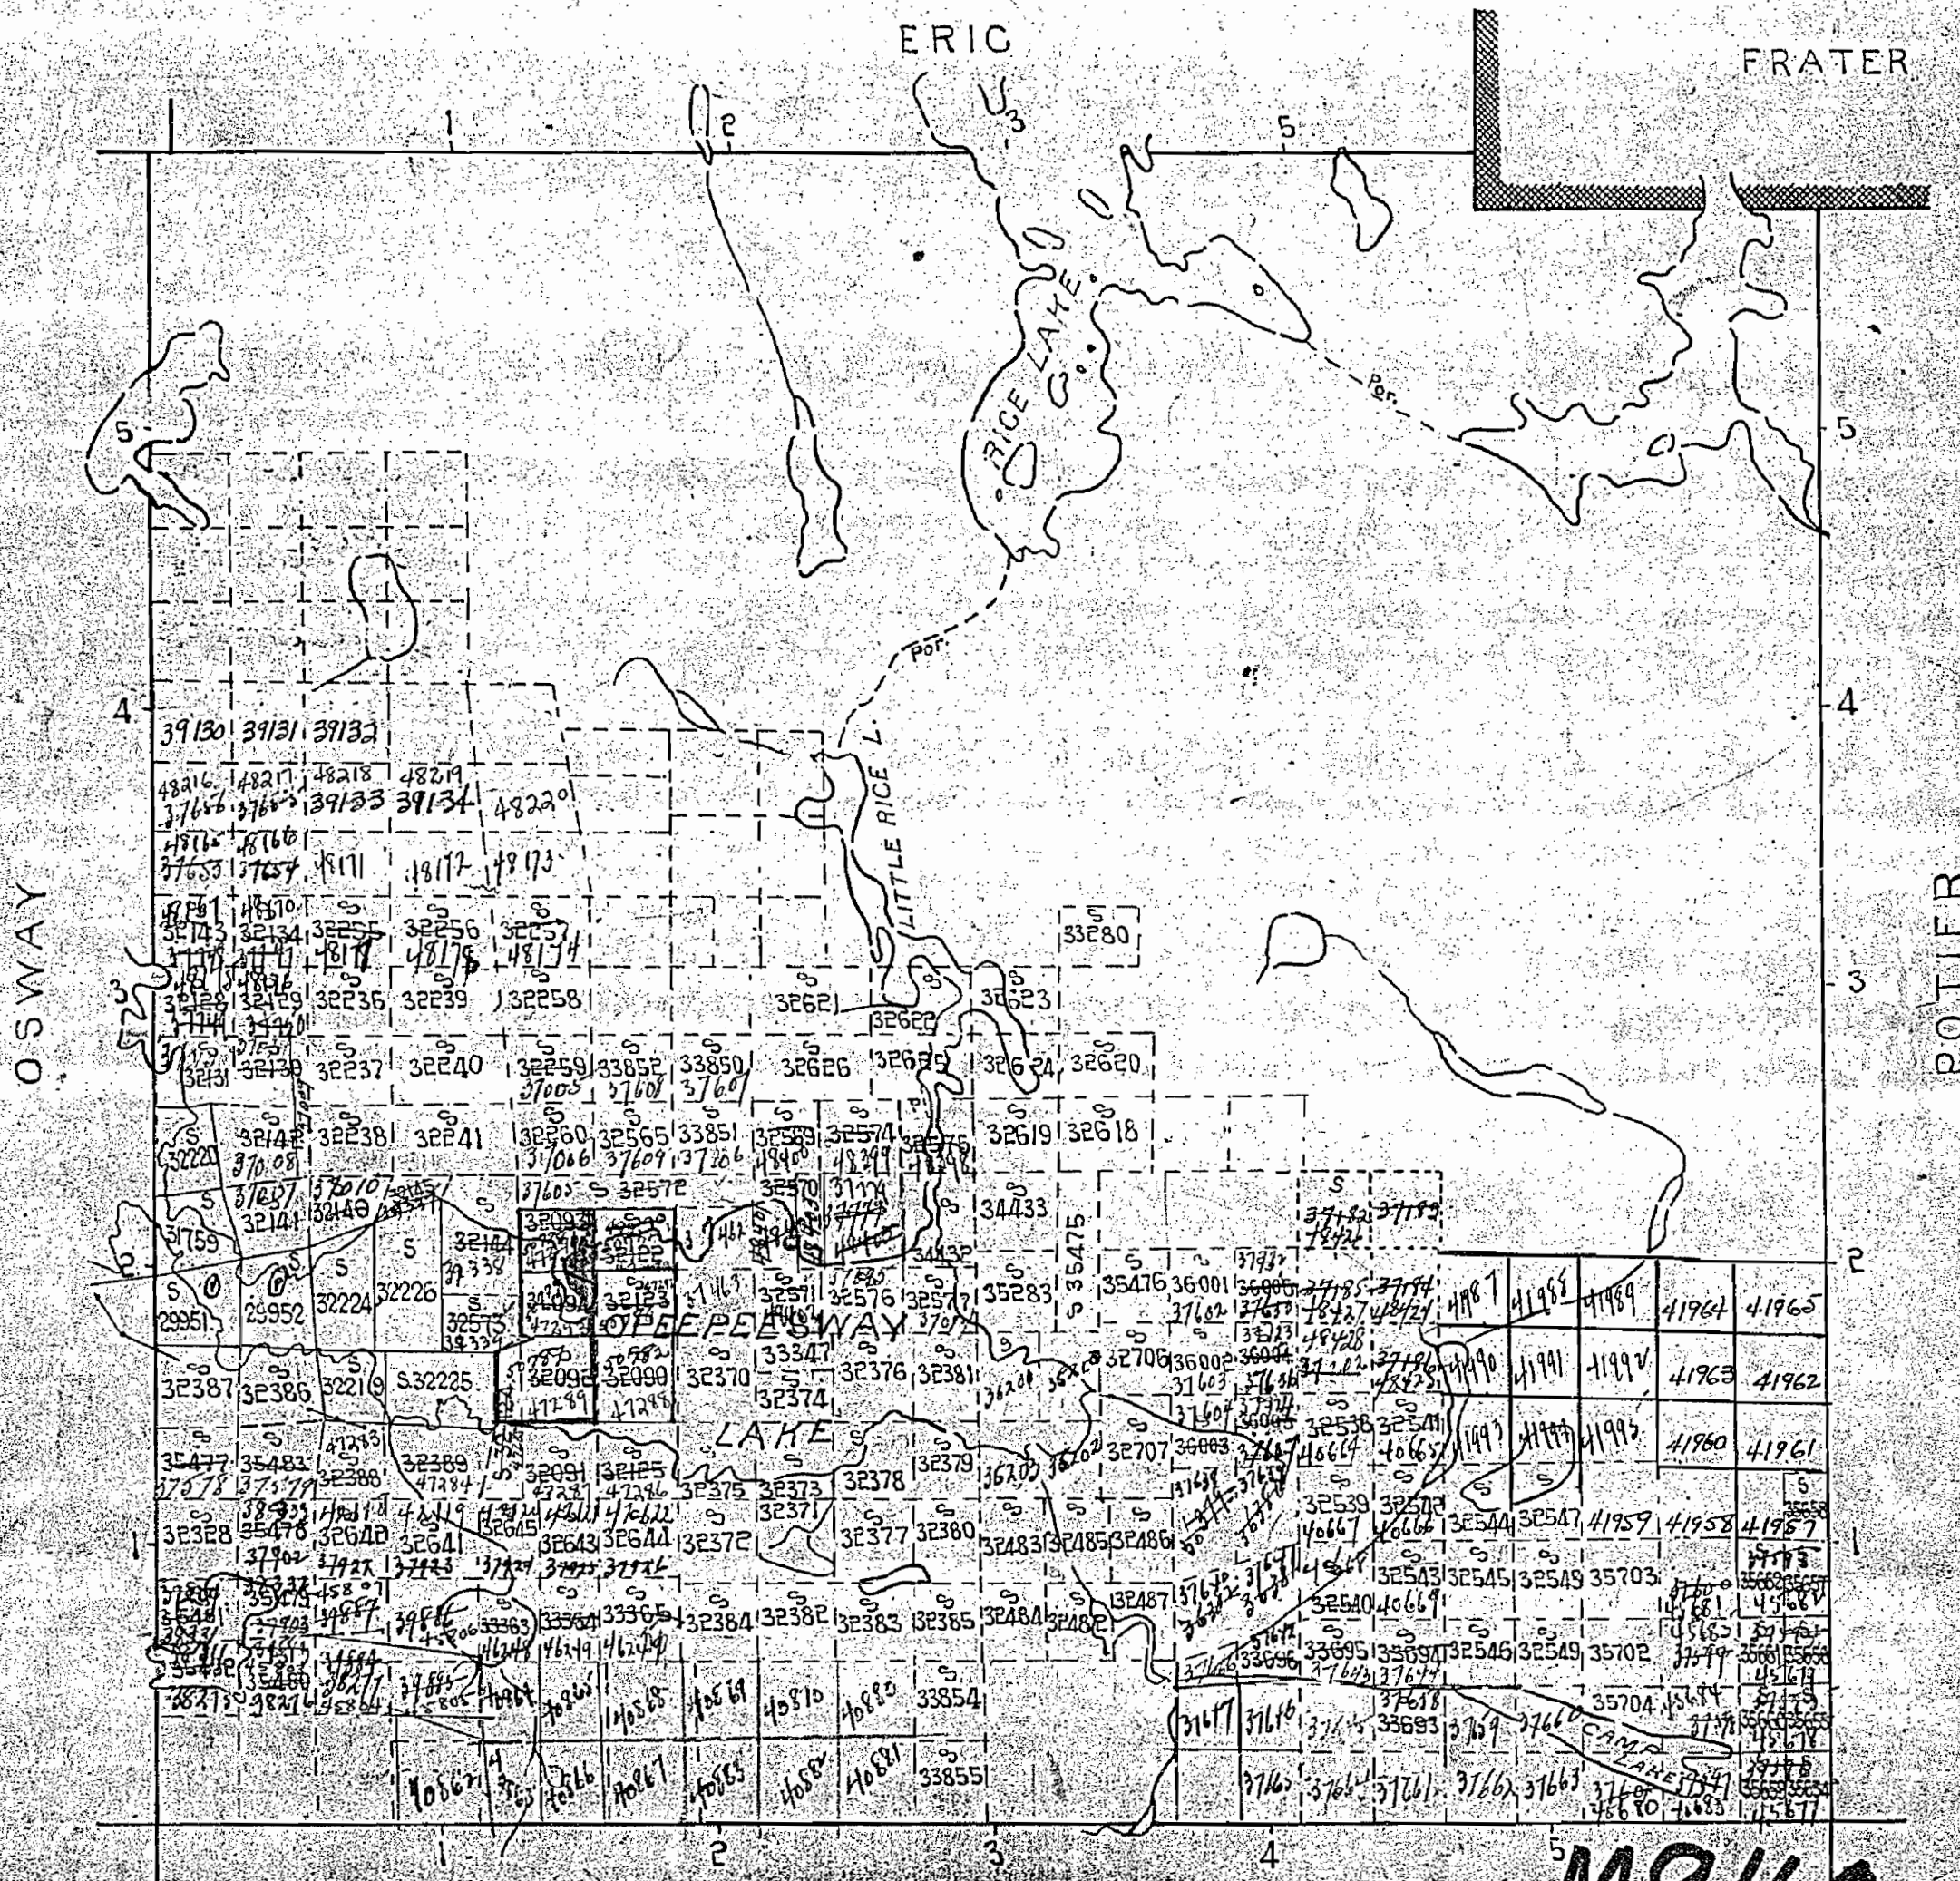

ARBUTUS



Osway Twp.- M.1043

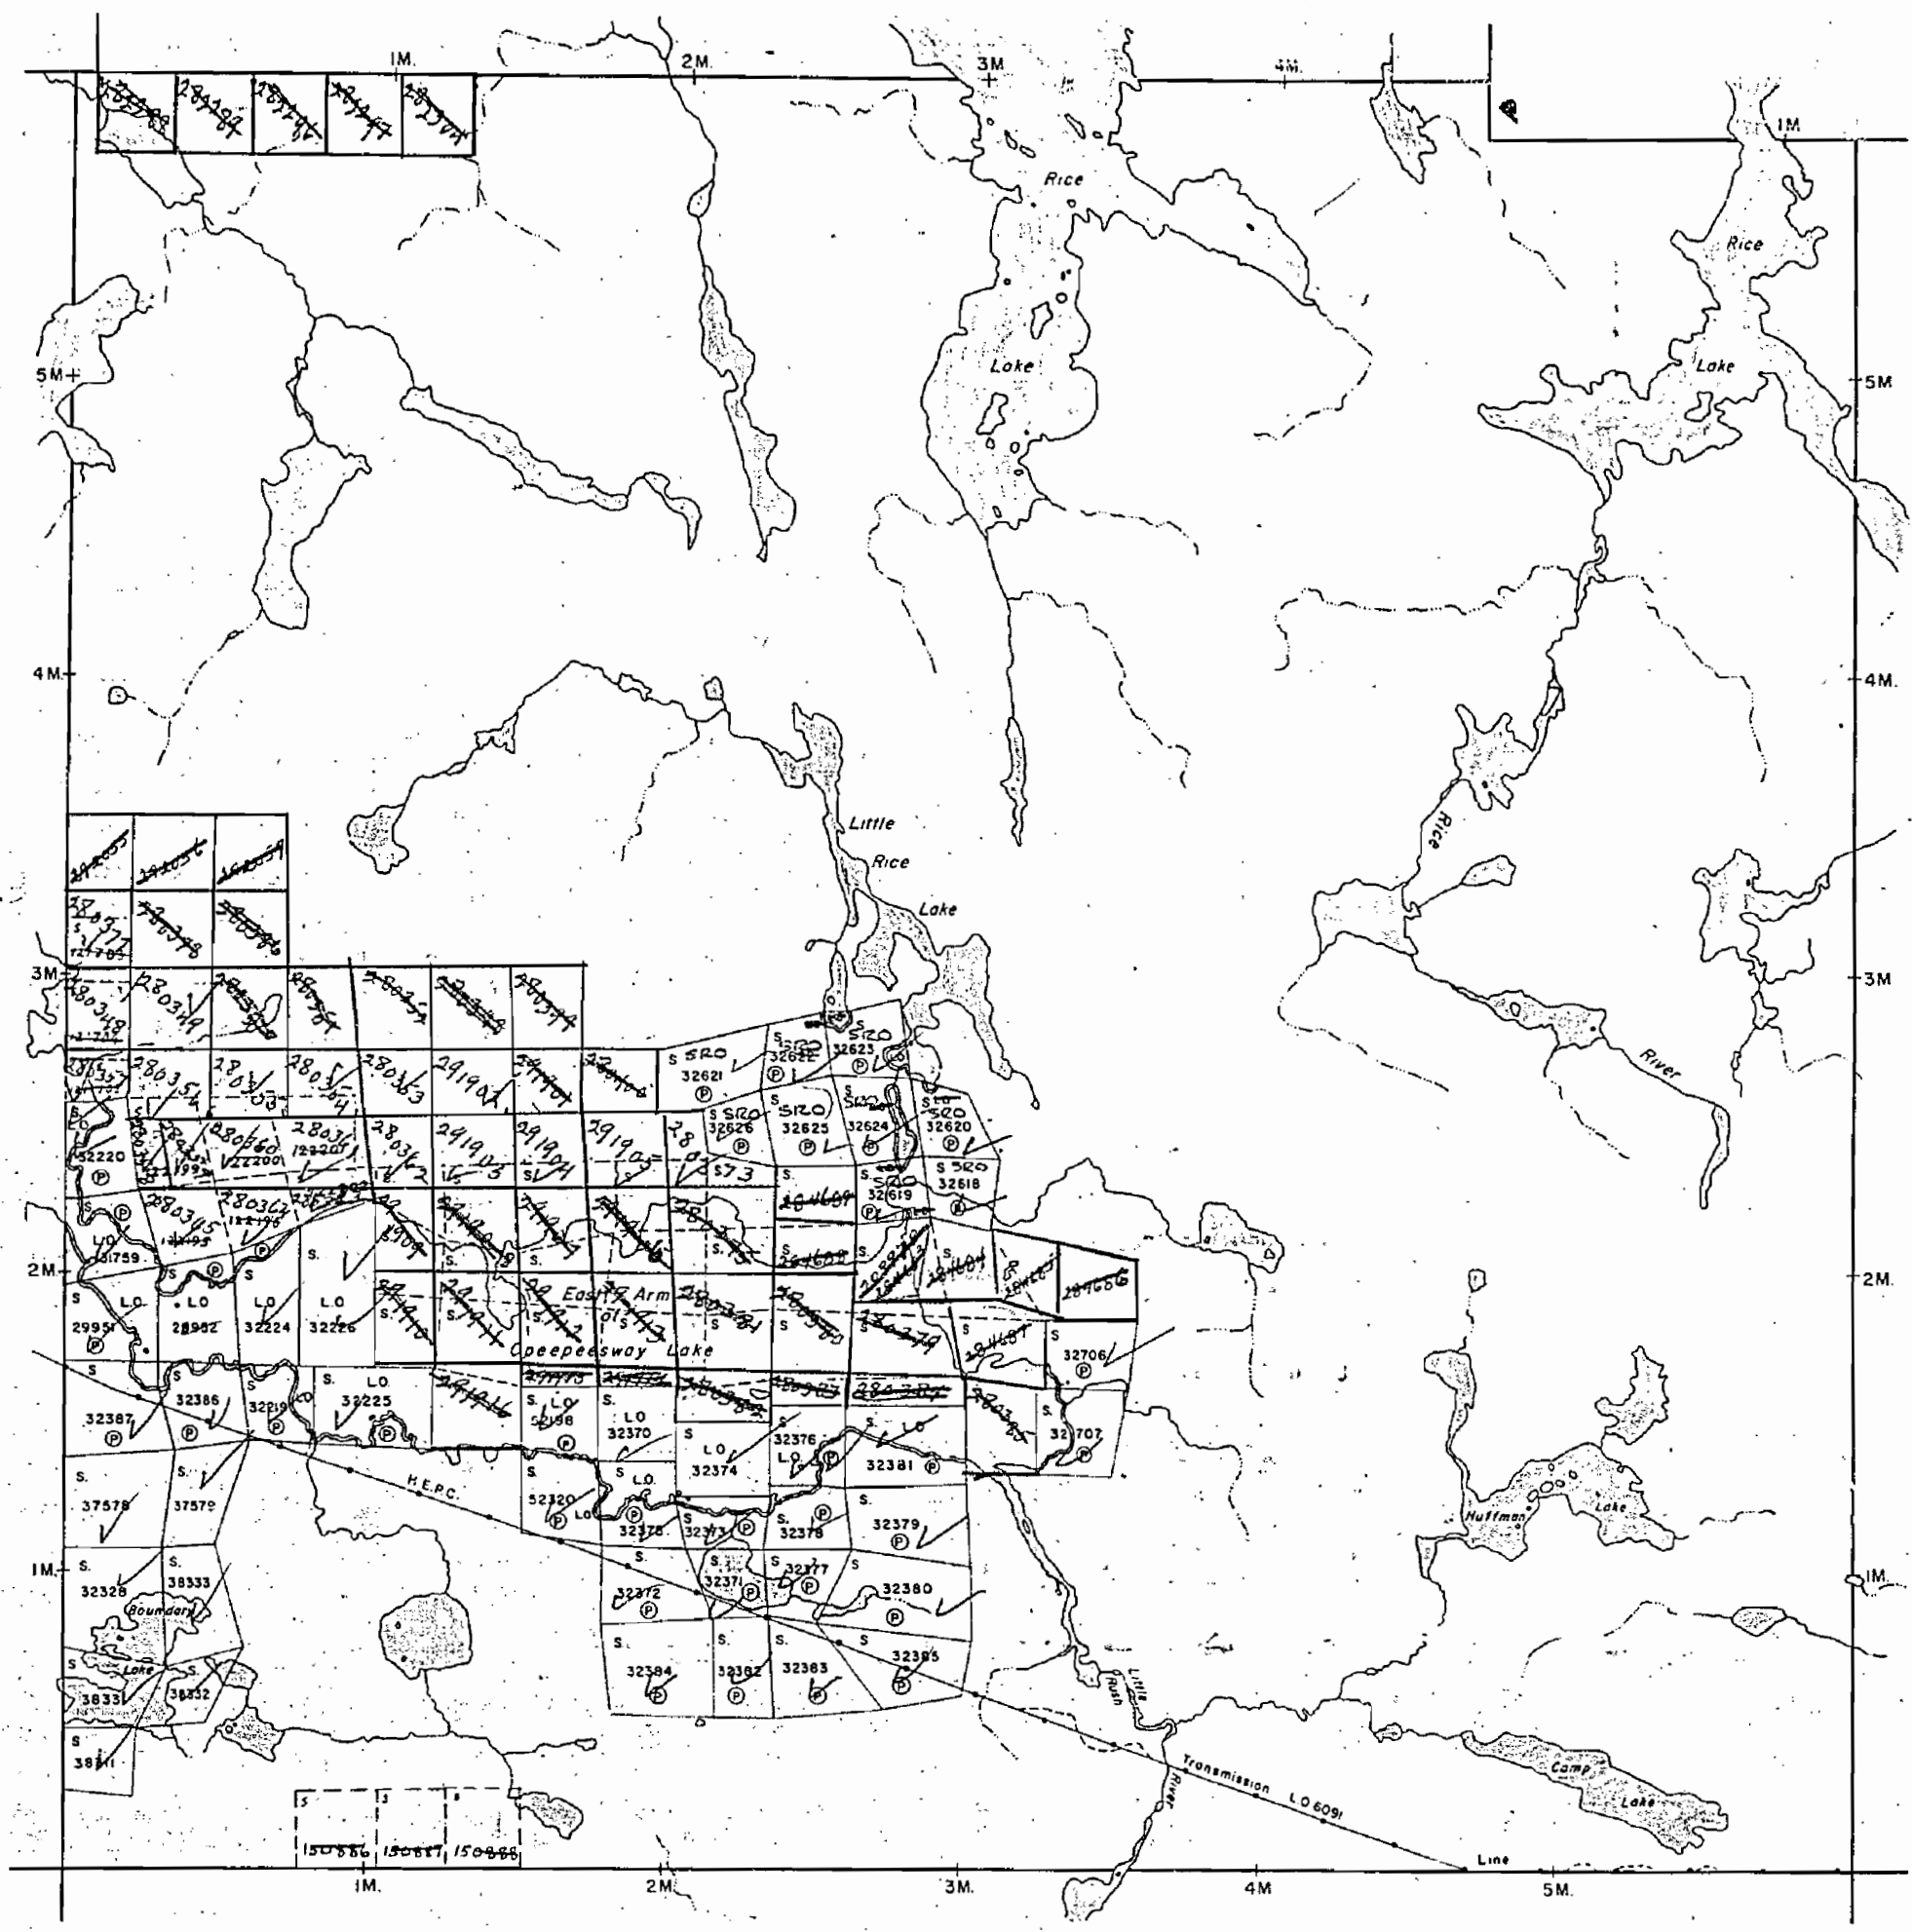

Eric Twp.-M.789

Frater Twp.

Arbutus Twp.- M.633

Potter Twp.- M.1062

THE TOWNSHIP
OF

HUFFMAN

DISTRICT OF
SUDBURY

SUDBURY
MINING DIVISION


SCALE: 1-INCH = 40 CHAINS

LEGEND

PATENTED LAND	Ⓟ
CROWN LAND SALE	C.S.
LEASES	Ⓛ
LOCATED LAND	Loc.
LICENSE OF OCCUPATION	L.O.
MINING RIGHTS ONLY	M.R.O.
SURFACE RIGHTS ONLY	S.R.O.
ROADS	—
IMPROVED ROADS	—
KING'S HIGHWAYS	—
RAILWAYS	—
POWER LINES	—
MARSH OR MUSKEG	—
MINES	ⓧ
CANCELLED	C.

NOTES

400' Surface Rights Reservation around all lakes and rivers.

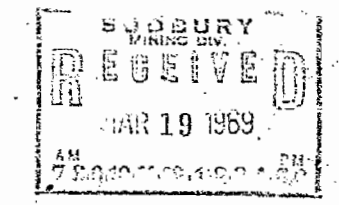

PLAN NO. M.940

DEPARTMENT OF MINES

— ONTARIO —