


Robb Twp. - M. 309

Jessop Twp. - M. 289

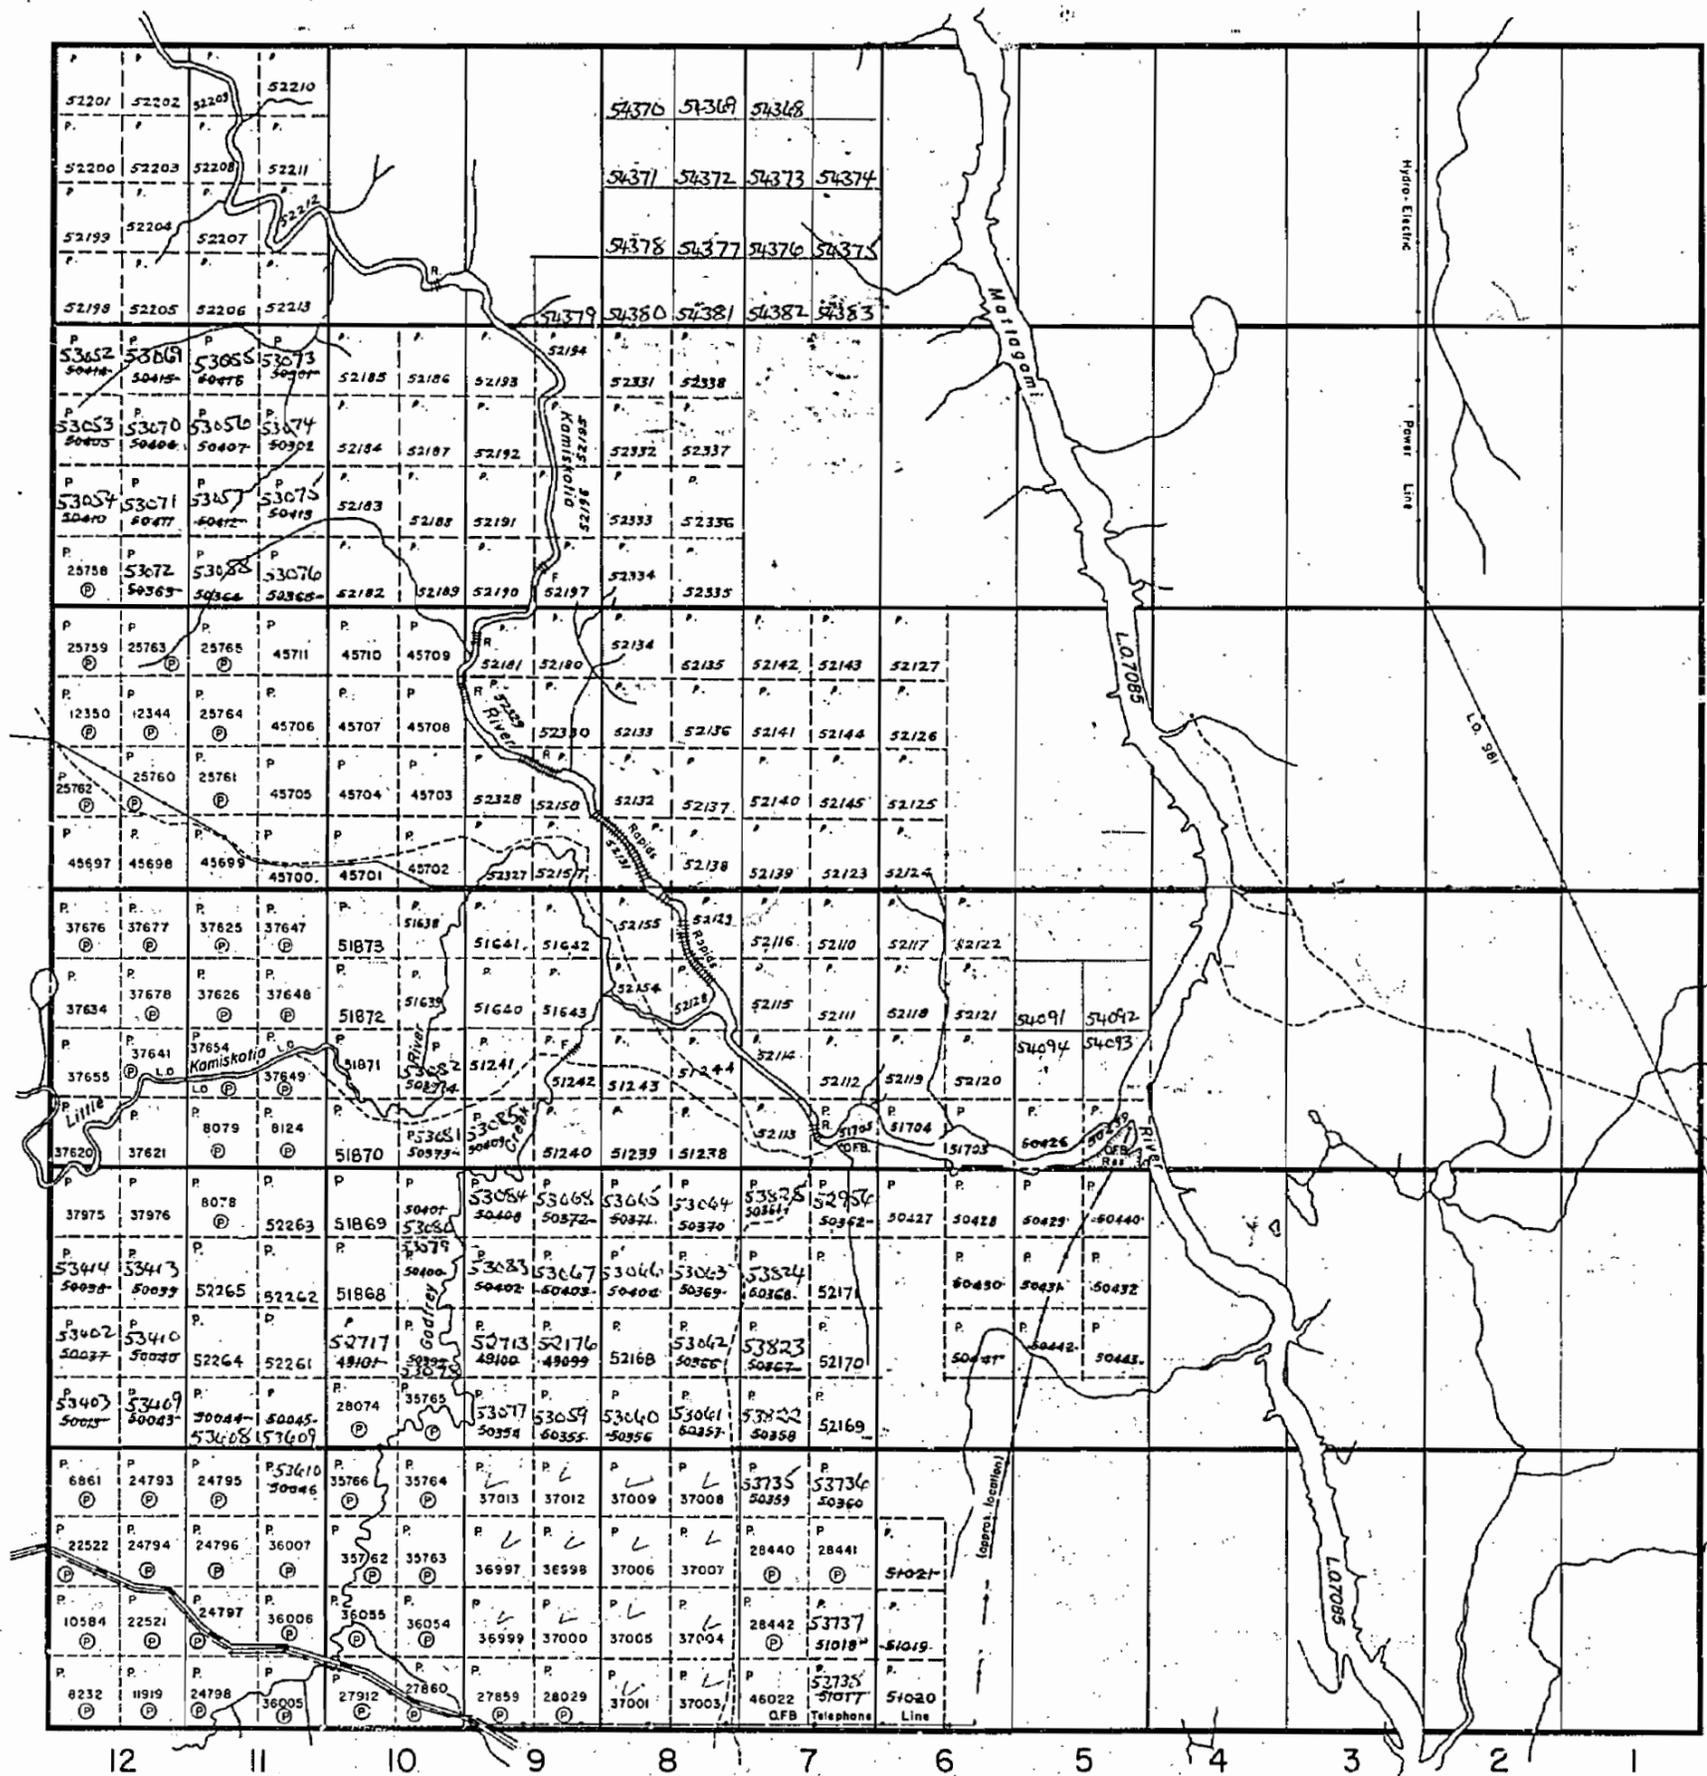


LEGEND

PATENTED LAND	Ⓟ
CROWN LAND SALE	C.S.
LEASES	Ⓛ
LOCATED LAND	Loc.
LICENSE OF OCCUPATION	L.O.
MINING RIGHTS ONLY	M.R.O.
SURFACE RIGHTS ONLY	S.R.O.
ROADS	—
IMPROVED ROADS	—
KING'S HIGHWAYS	—
RAILWAYS	—
POWER LINES	—
MARSH OR MUSKEG	—
MINES	Ⓜ
CANCELLED	C.

NOTES

400' Surface rights reservation around all lakes and rivers.

Flooding rights to areas along the Maitagami River to H.E.P.C. - L.O.7085.

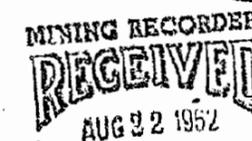

PLAN NO. - **M.288**

DEPARTMENT OF MINES

— ONTARIO —

Macdiarmid Twp.- M. 294

THE TOWNSHIP OF

JAMIESON

DISTRICT OF COCHRANE

PORCUPINE MINING DIVISION

SCALE: 1-INCH=40 CHAINS

LEGEND

- PATENTED LAND (P)
- CROWN LAND SALE (C.S.)
- LEASES (L)
- LOCATED LAND (Loc.)
- LICENSE OF OCCUPATION (L.O.)
- MINING RIGHTS ONLY (M.R.O.)
- SURFACE RIGHTS ONLY (S.R.O.)
- ROADS (—)
- IMPROVED ROADS (—)
- KING'S HIGHWAYS (—)
- RAILWAYS (—)
- POWER LINES (—)
- MARSH OR MUSKEG (—)
- MINES (X)
- CANCELLED (C)

NOTES

- 400' Surface rights reservation around all lakes and rivers
- Flooding rights to areas along the Mattogami River to H.E.P.C. - L.O.7085.
- SUBDIVISION ANNULLED BY ORDER OF SURVEYOR GENERAL IN AREA SHOWN THIS LETTER ON LAND ROLL

MINING RECORDS

RECEIVED

JUL 4 1963

PORCUPINE MINING DIVISION


PLAN NO. - M.288

DEPARTMENT OF MINES

— ONTARIO —

Robb Twp.- M.309

Jessop Twp.- M.289

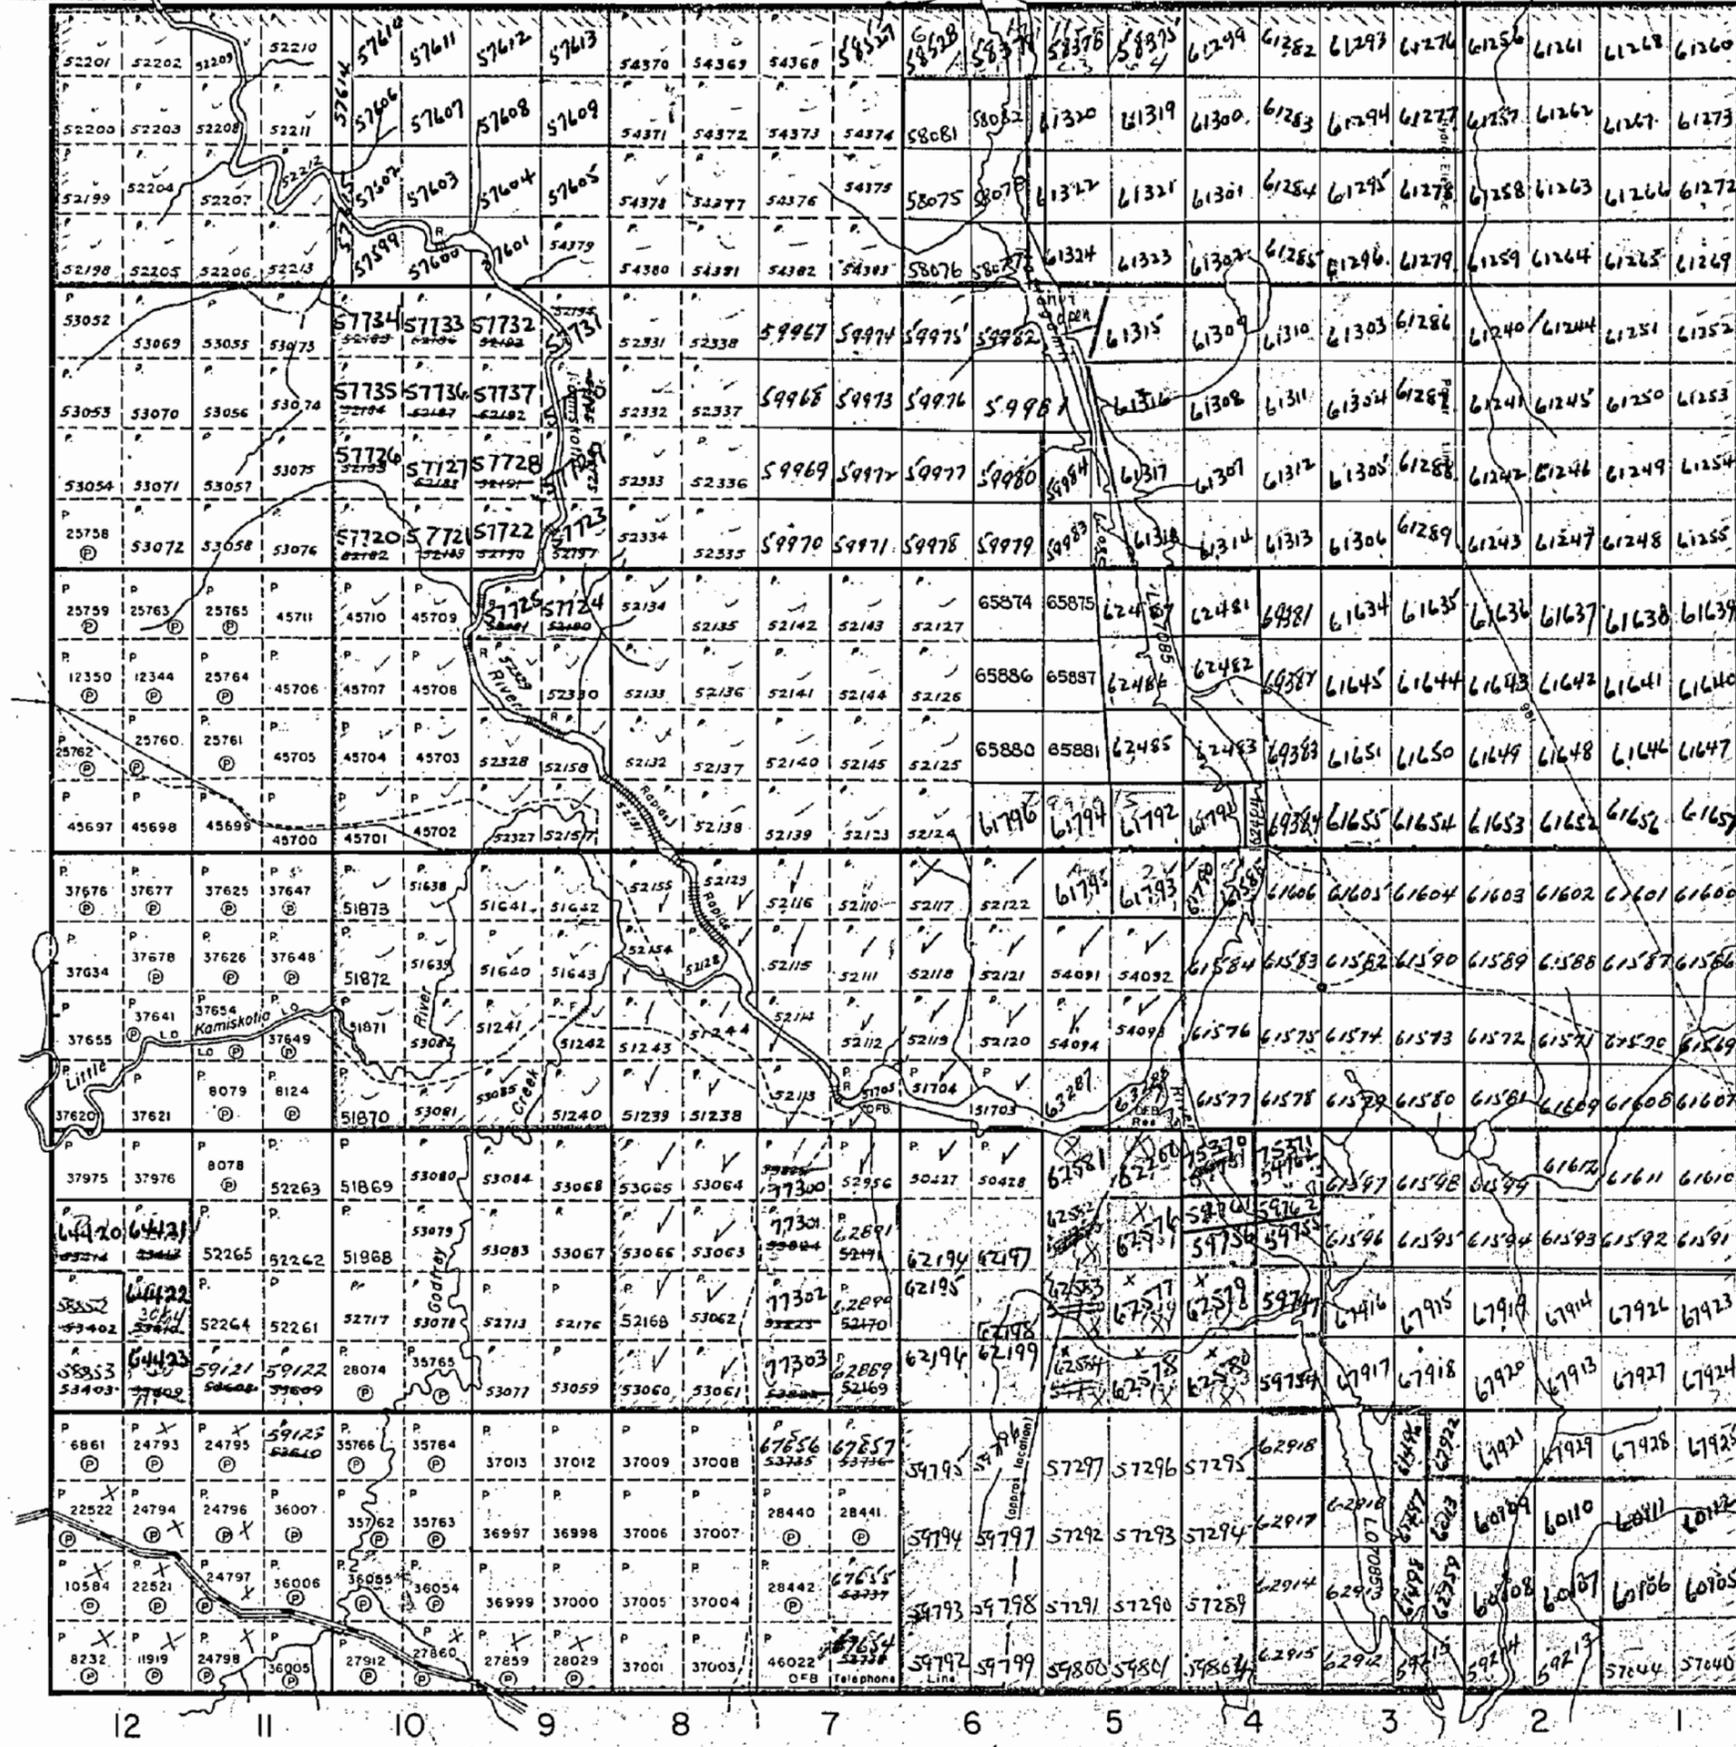

Godfrey Twp.- M. 284

THE TOWNSHIP OF JAMIESON

DISTRICT OF COCHRANE

PORCUPINE MINING DIVISION

SCALE: 1-INCH=40 CHAINS

LEGEND


- PATENTED LAND (P)
- CROWN LAND SALE (C.S.)
- LEASES (L)
- LOCATED LAND (Loc.)
- LICENSE OF OCCUPATION (L.O.)
- MINING RIGHTS ONLY (M.R.O.)
- SURFACE RIGHTS ONLY (S.R.O.)
- ROADS
- IMPROVED ROADS
- KING'S HIGHWAYS
- RAILWAYS
- POWER LINES
- MARSH OR MUSKIEG
- MINES
- CANCELLED (C)

NOTES

400' Section rights reservation around all lakes and rivers

Flooding rights to areas along the Matigodmi River to H.E.P.C. - L.O.7085.

SUBDIVISION ANNULLED in this Twp.

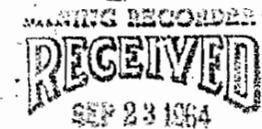

PORCUPINE MINING DIVISION


PLAN NO. - M.288

DEPARTMENT OF MINES

— ONTARIO —

Robb Twp. - M.309

Jessop Twp. - M.289

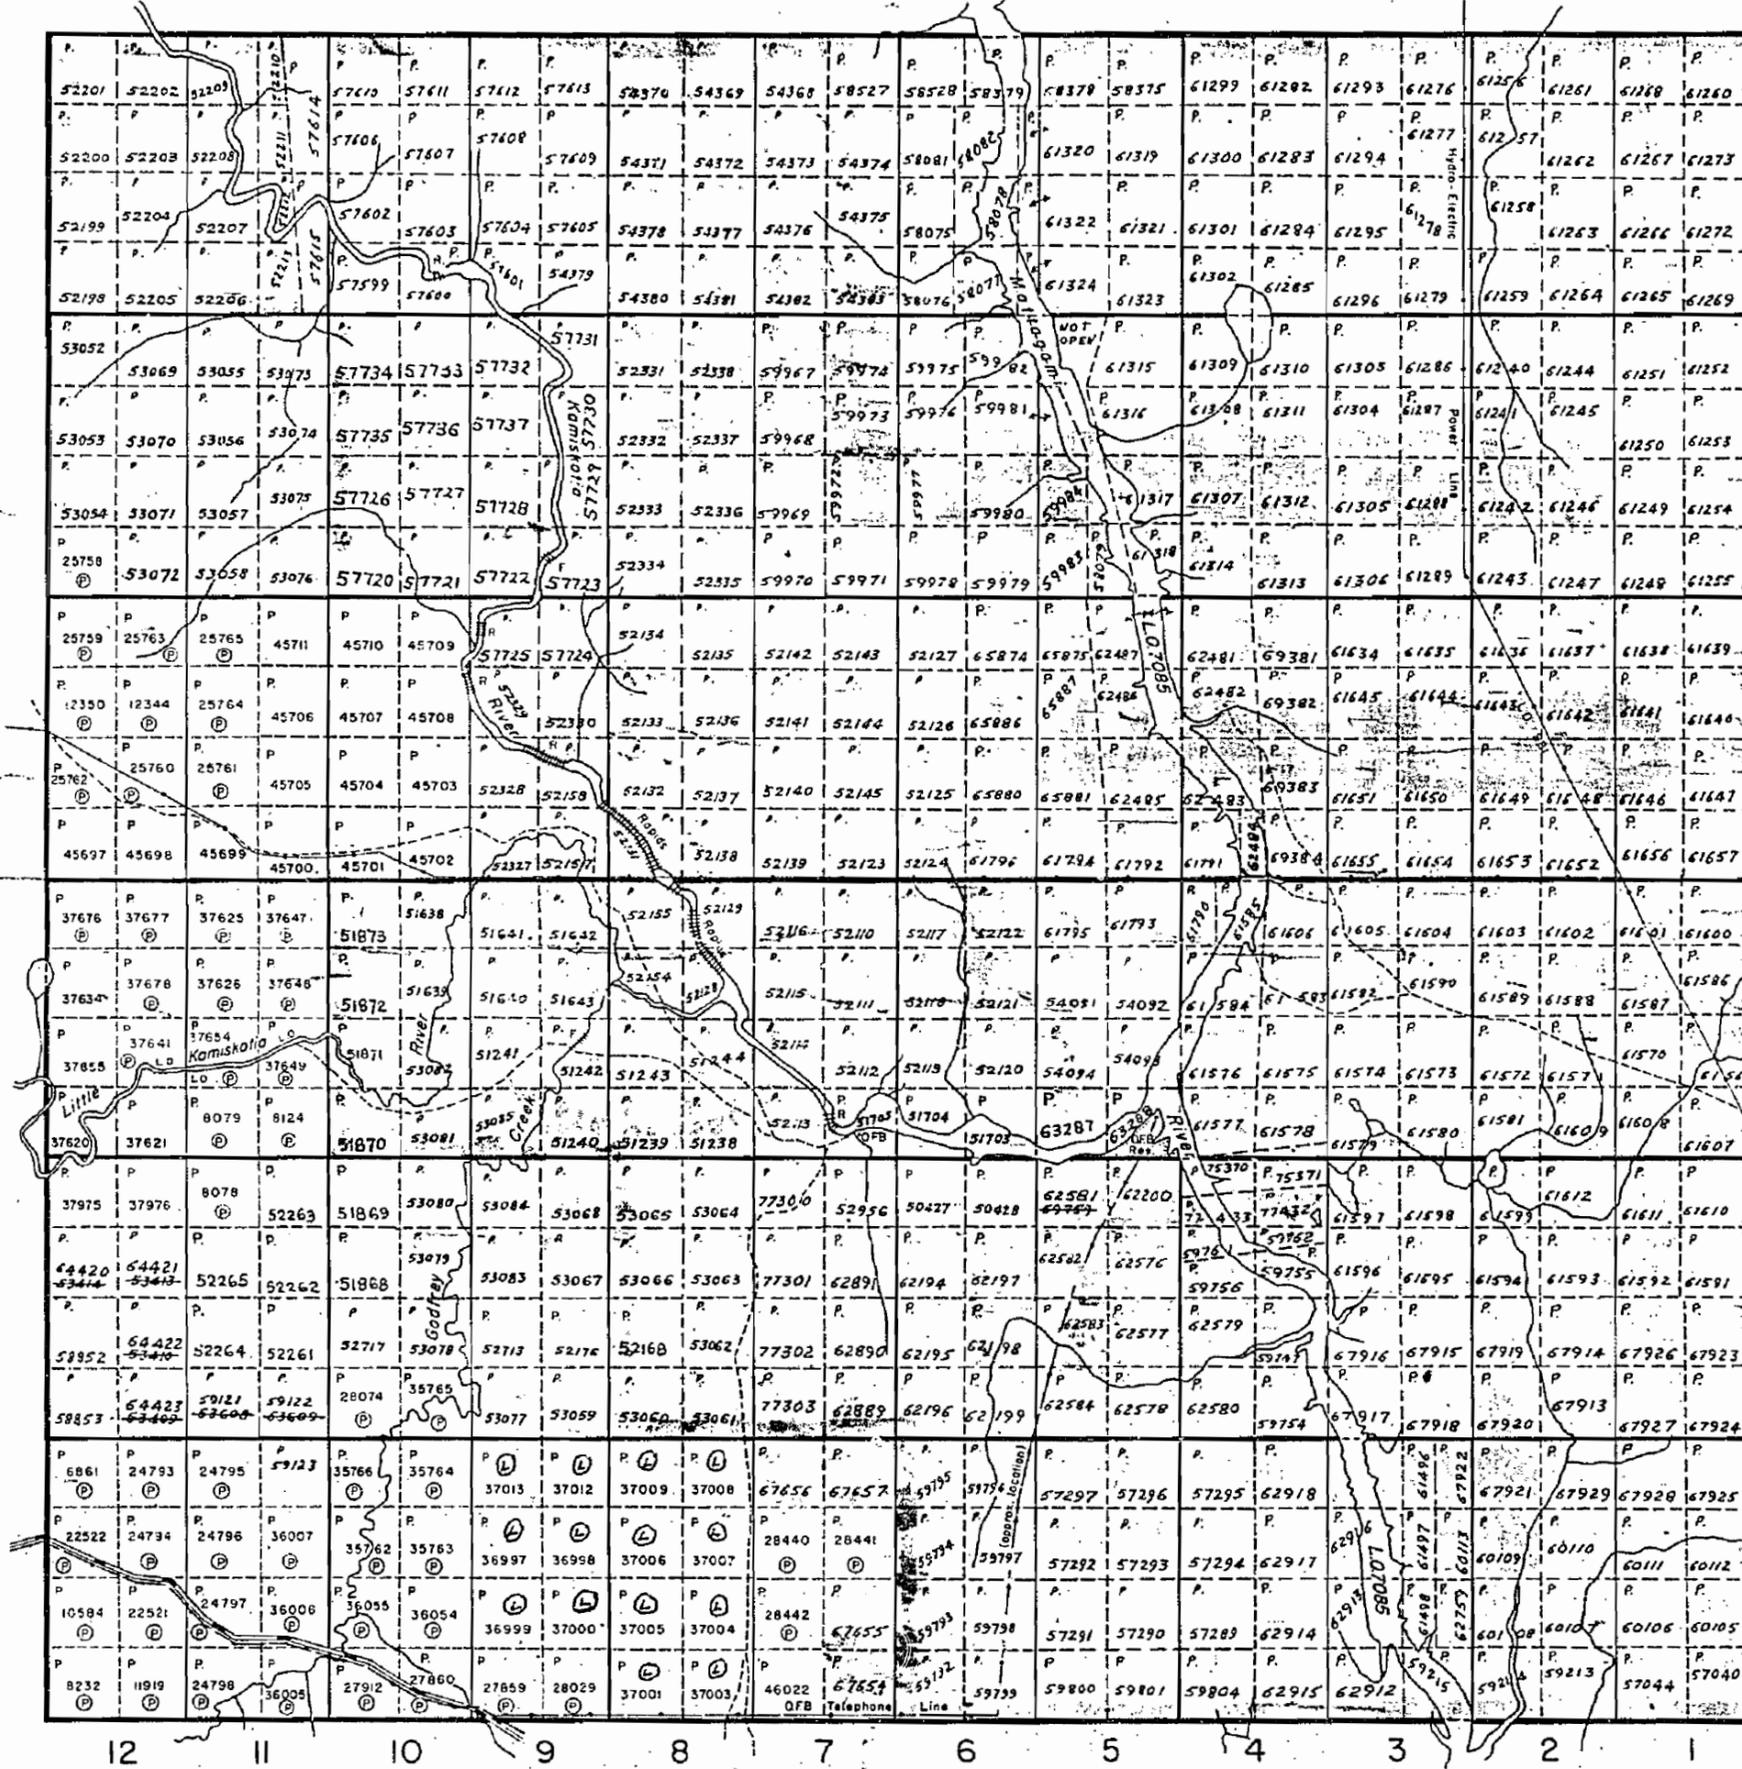

Godfrey Twp. - M. 284

LEGEND

- PATENTED LAND ⊙
- CROWN LAND SALE C.S.
- LEASES ⊙
- LOCATED LAND Loc.
- LICENSE OF OCCUPATION L.O.
- MINING RIGHTS ONLY M.R.O.
- SURFACE RIGHTS ONLY S.R.O.
- ROADS —
- IMPROVED ROADS —
- KING'S HIGHWAYS —
- RAILWAYS —
- POWER LINES —
- MARSH OR MUSKEG —
- MINES X
- CANCELLED C.

NOTES

400' Surface Rights Reservation around all lakes and rivers.

Flooding rights to areas along Mattagami River to H.E.R.C. - L.O 7085.

MINING RECORDER RECEIVED FEB 16 1965

PORCUPINE MINING DIVISION


PLAN NO. M.288

DEPARTMENT OF MINES

— ONTARIO —

Robb Twp. - M.309

Jessop Twp. - M.289

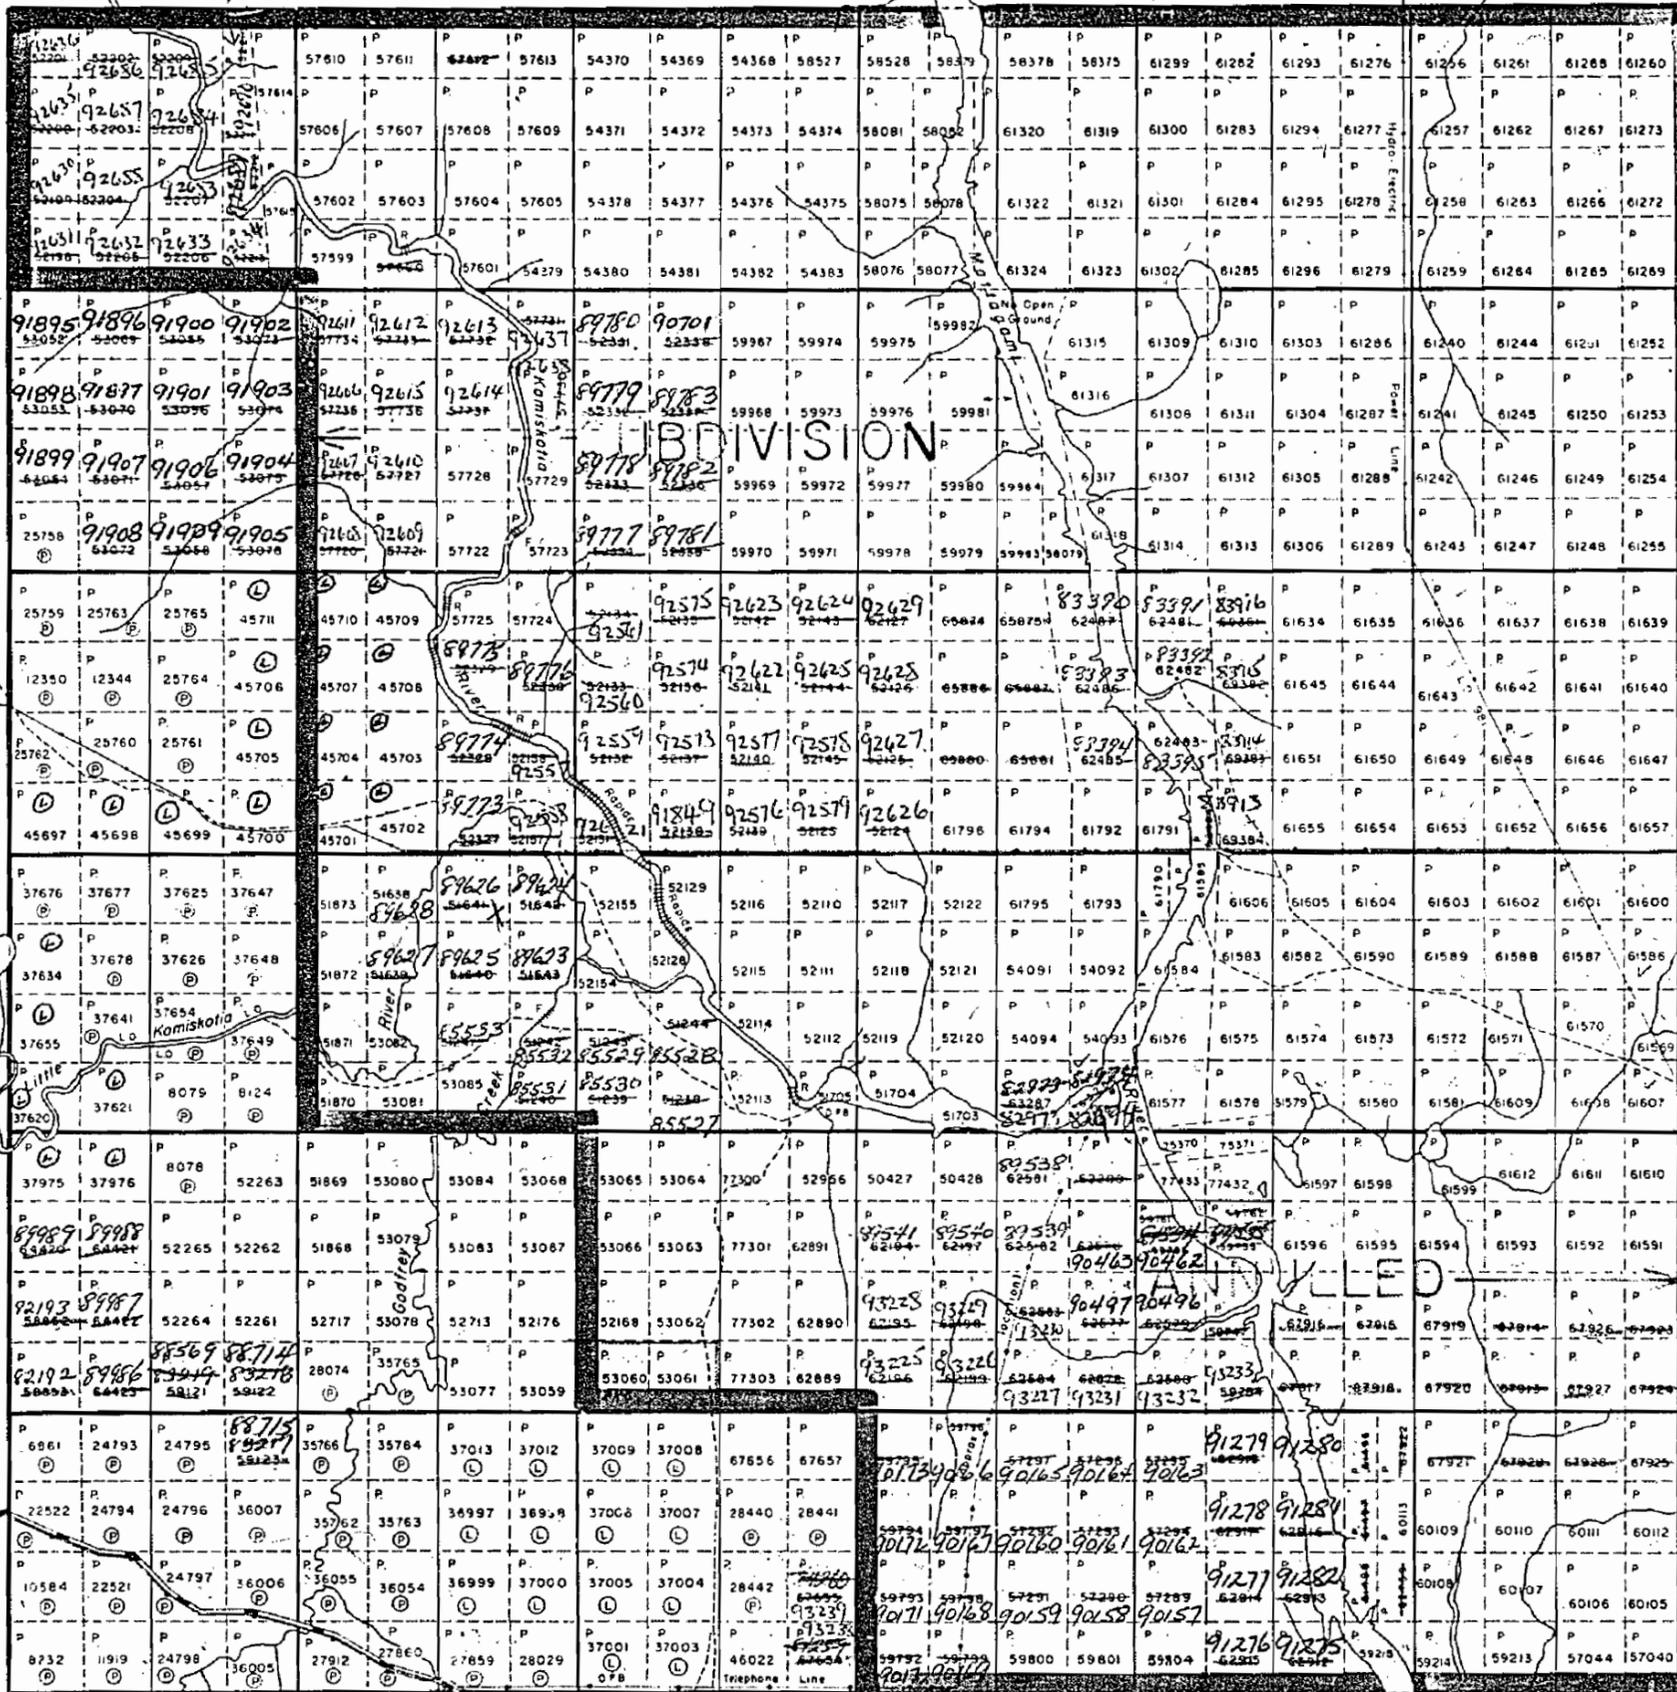

12 11 10 9 8 7 6 5 4 3 2 1

JAMIESON

DISTRICT OF
COCHRANE

PORCUPINE
MINING DIVISION

SCALE: 1-INCH=40 CHAINS

LEGEND


- PATENTED LAND ⊙
- CROWN LAND SALE / C.S.
- LEASES ⊖
- LOCATED LAND Loc.
- LICENSE OF OCCUPATION L.O.
- MINING RIGHTS ONLY M.R.O.
- SURFACE RIGHTS ONLY S.R.O.
- ROADS —
- IMPROVED ROADS —
- KING'S HIGHWAYS —
- RAILWAYS —
- POWER LINES —
- MARSH OR MUSKEG —
- MINES X
- CANCELLED C.

NOTES

400' Surface Rights Reservation around all lakes and rivers.

Flooding rights to areas along Mattagami River to H.E.P.C. - L.O. 7085.

Cancelled Pat. # 1169 marked as dead.

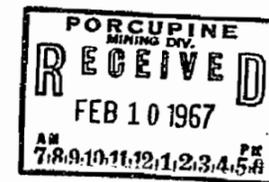


PLAN NO. M.288

DEPARTMENT OF MINES

— ONTARIO —

Robb Twp. - M.309

Jessop Twp. - M.289

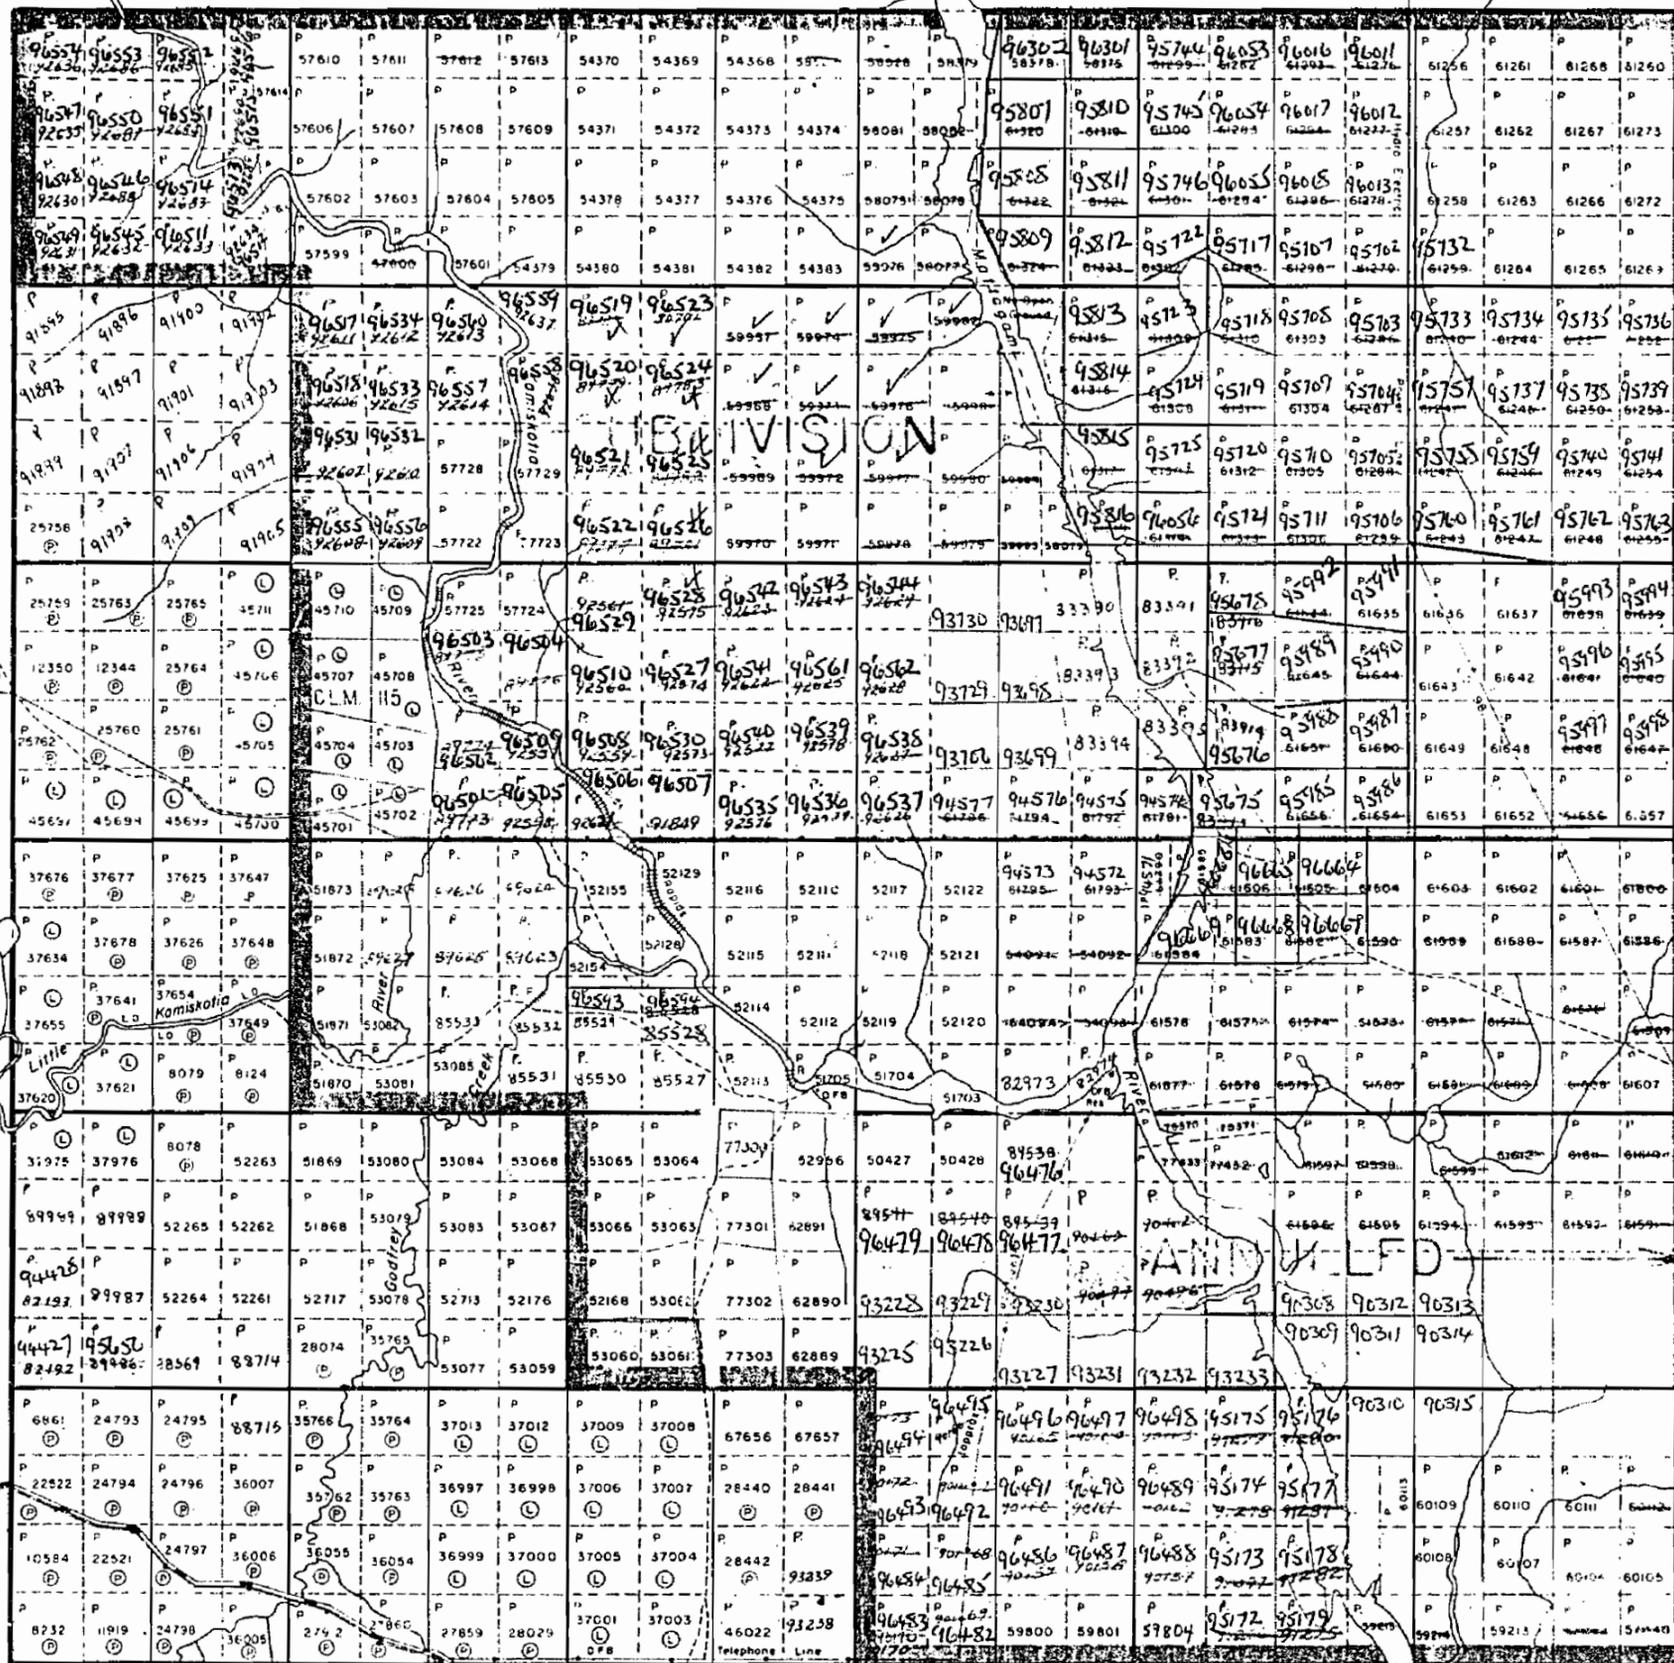

12 11 10 9 8 7 6 5 4 3 2

Godfrey Twp. - M. 284

JAMIESON

DISTRICT OF
COCHRANE

PORCUPINE
MINING DIVISION

SCALE: 1-INCH=40 CHAINS


LEGEND

- PATENTED LAND Ⓟ
- CROWN LAND SALE C.S.
- LEASES Ⓛ
- LOCATED LAND Loc.
- LICENSE OF OCCUPATION L.O.
- MINING RIGHTS ONLY M.R.O.
- SURFACE RIGHTS ONLY S.R.O.
- ROADS — — — — —
- IMPROVED ROADS — — — — —
- KING'S HIGHWAYS — — — — —
- RAILWAYS — — — — —
- POWER LINES — — — — —
- MARSH OR MUSKEG + + +
- MINES R
- CANCELLED C

NOTES

400' Surface Rights Reservation around
all lakes and rivers.

Flooding rights to areas along Mallogami
River to H.E.R.C. - L.O. 7085.

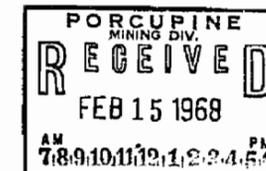

PLAN NO. - M.288


DEPARTMENT OF MINES

— ONTARIO —

Robb Twp. - M.309

Jessop Twp. - M.289

VI
V
IV
III
II
I

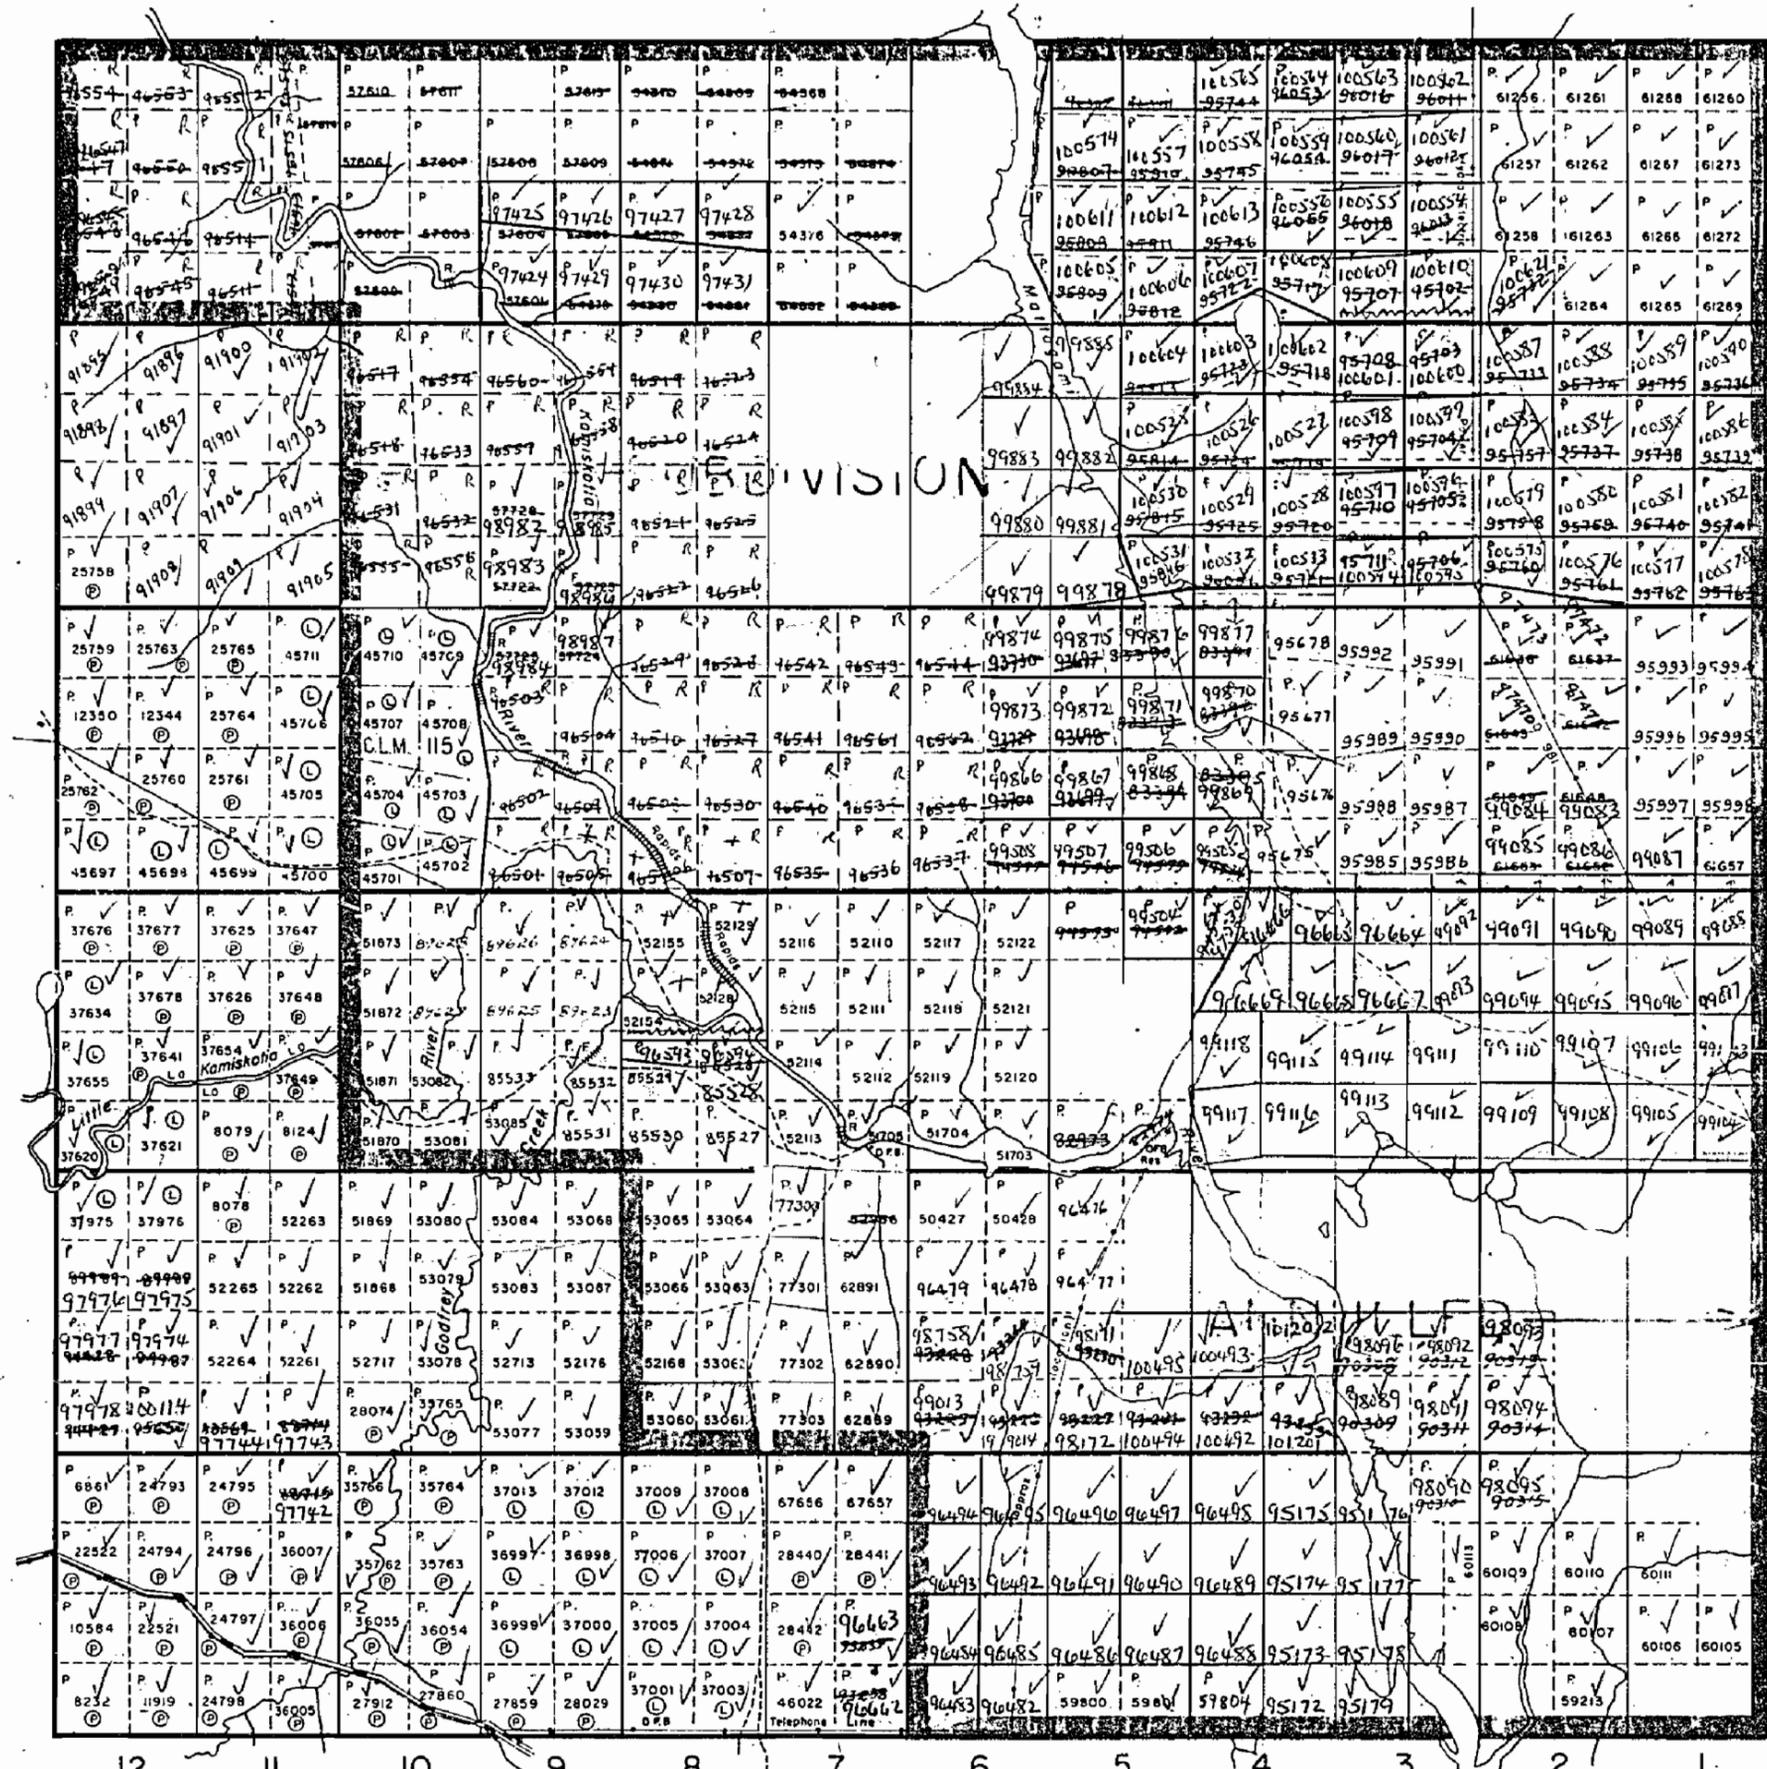


Godfrey Twp. - M. 284

LEGEND

- PATENTED LAND (P)
- CROWN LAND SALE (C.S.)
- LEASES (L)
- LOCATED LAND (Loc.)
- LICENSE OF OCCUPATION (L.O.)
- MINING RIGHTS ONLY (M.R.O.)
- SURFACE RIGHTS ONLY (S.R.O.)
- ROADS (—)
- IMPROVED ROADS (—)
- KING'S HIGHWAYS (—)
- RAILWAYS (—)
- POWER LINES (—)
- MARSH OR MUSKEG (—)
- MINES (X)
- CANCELLED (C)

NOTES

- 400' Surface Rights Reservation around all lakes and rivers.
- Flooding rights to areas along Mattagami River to H.E.P.C. - L.O. 7085

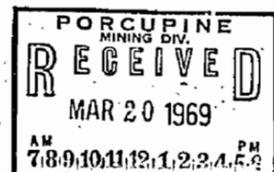


PLAN NO. M.288

DEPARTMENT OF MINES

— ONTARIO —

Robb Twp. - M.309

Jessop Twp. - M.289

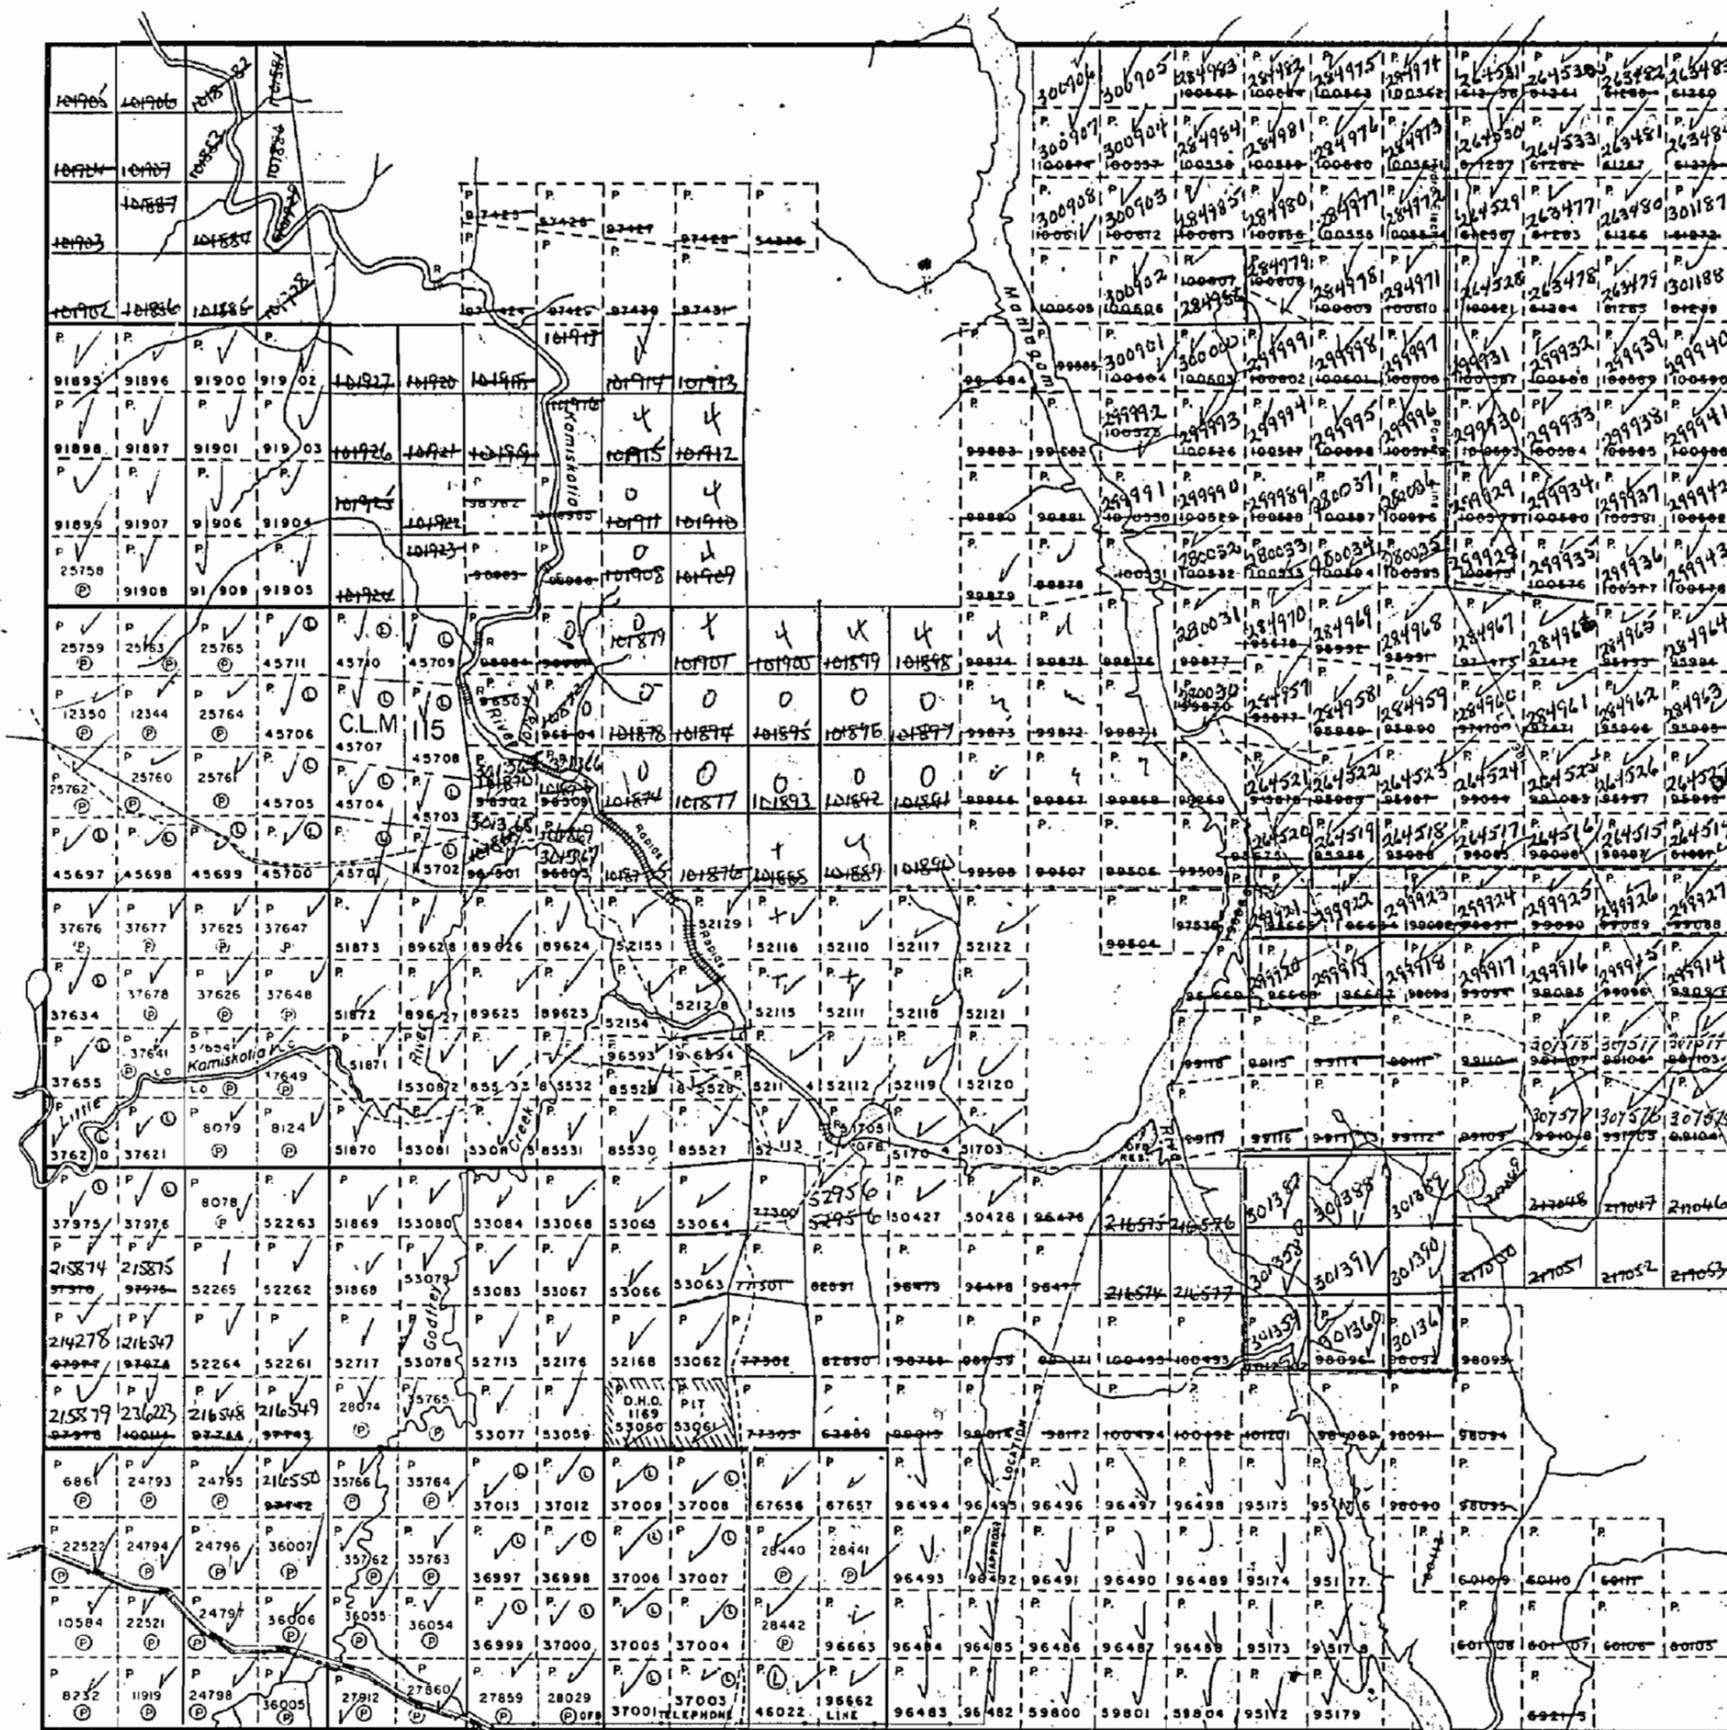

12 11 10 9 8 7 6 5 4 3 2 1

Godfrey Twp. - M.284

JAMIESON

DISTRICT OF
COCHRANE

PORCUPINE
MINING DIVISION

SCALE: 1-INCH=40 CHAINS

LEGEND

- PATENTED LAND ⊙
- CROWN LAND SALE C.S.
- LEASES ⊖
- LOCATED LAND Loc.
- LICENSE OF OCCUPATION L.O.
- MINING RIGHTS ONLY M.R.O.
- SURFACE RIGHTS ONLY S.R.O.
- ROADS —
- IMPROVED ROADS —
- KING'S HIGHWAYS —
- RAILWAYS —
- POWER LINES —
- MARSH OR MUSKÉG —
- MINES X
- CANCELLED C

NOTES

- 400' Surface Rights Reservation around all lakes and rivers.
- Flooding rights to areas along Mattagami River to H.E.P.C. - L.O. 7085


FORCUPINE MINING DIVISION
RECEIVED
 MAY 3 - 1971
 AM 7 18 19 10 11 12 1 2 3 14 15 16 PM

PLAN NO. **M.288**

ONTARIO
DEPARTMENT OF MINES
AND NORTHERN AFFAIRS

Robb Twp. - M. 309

Jessop Twp. - M. 289

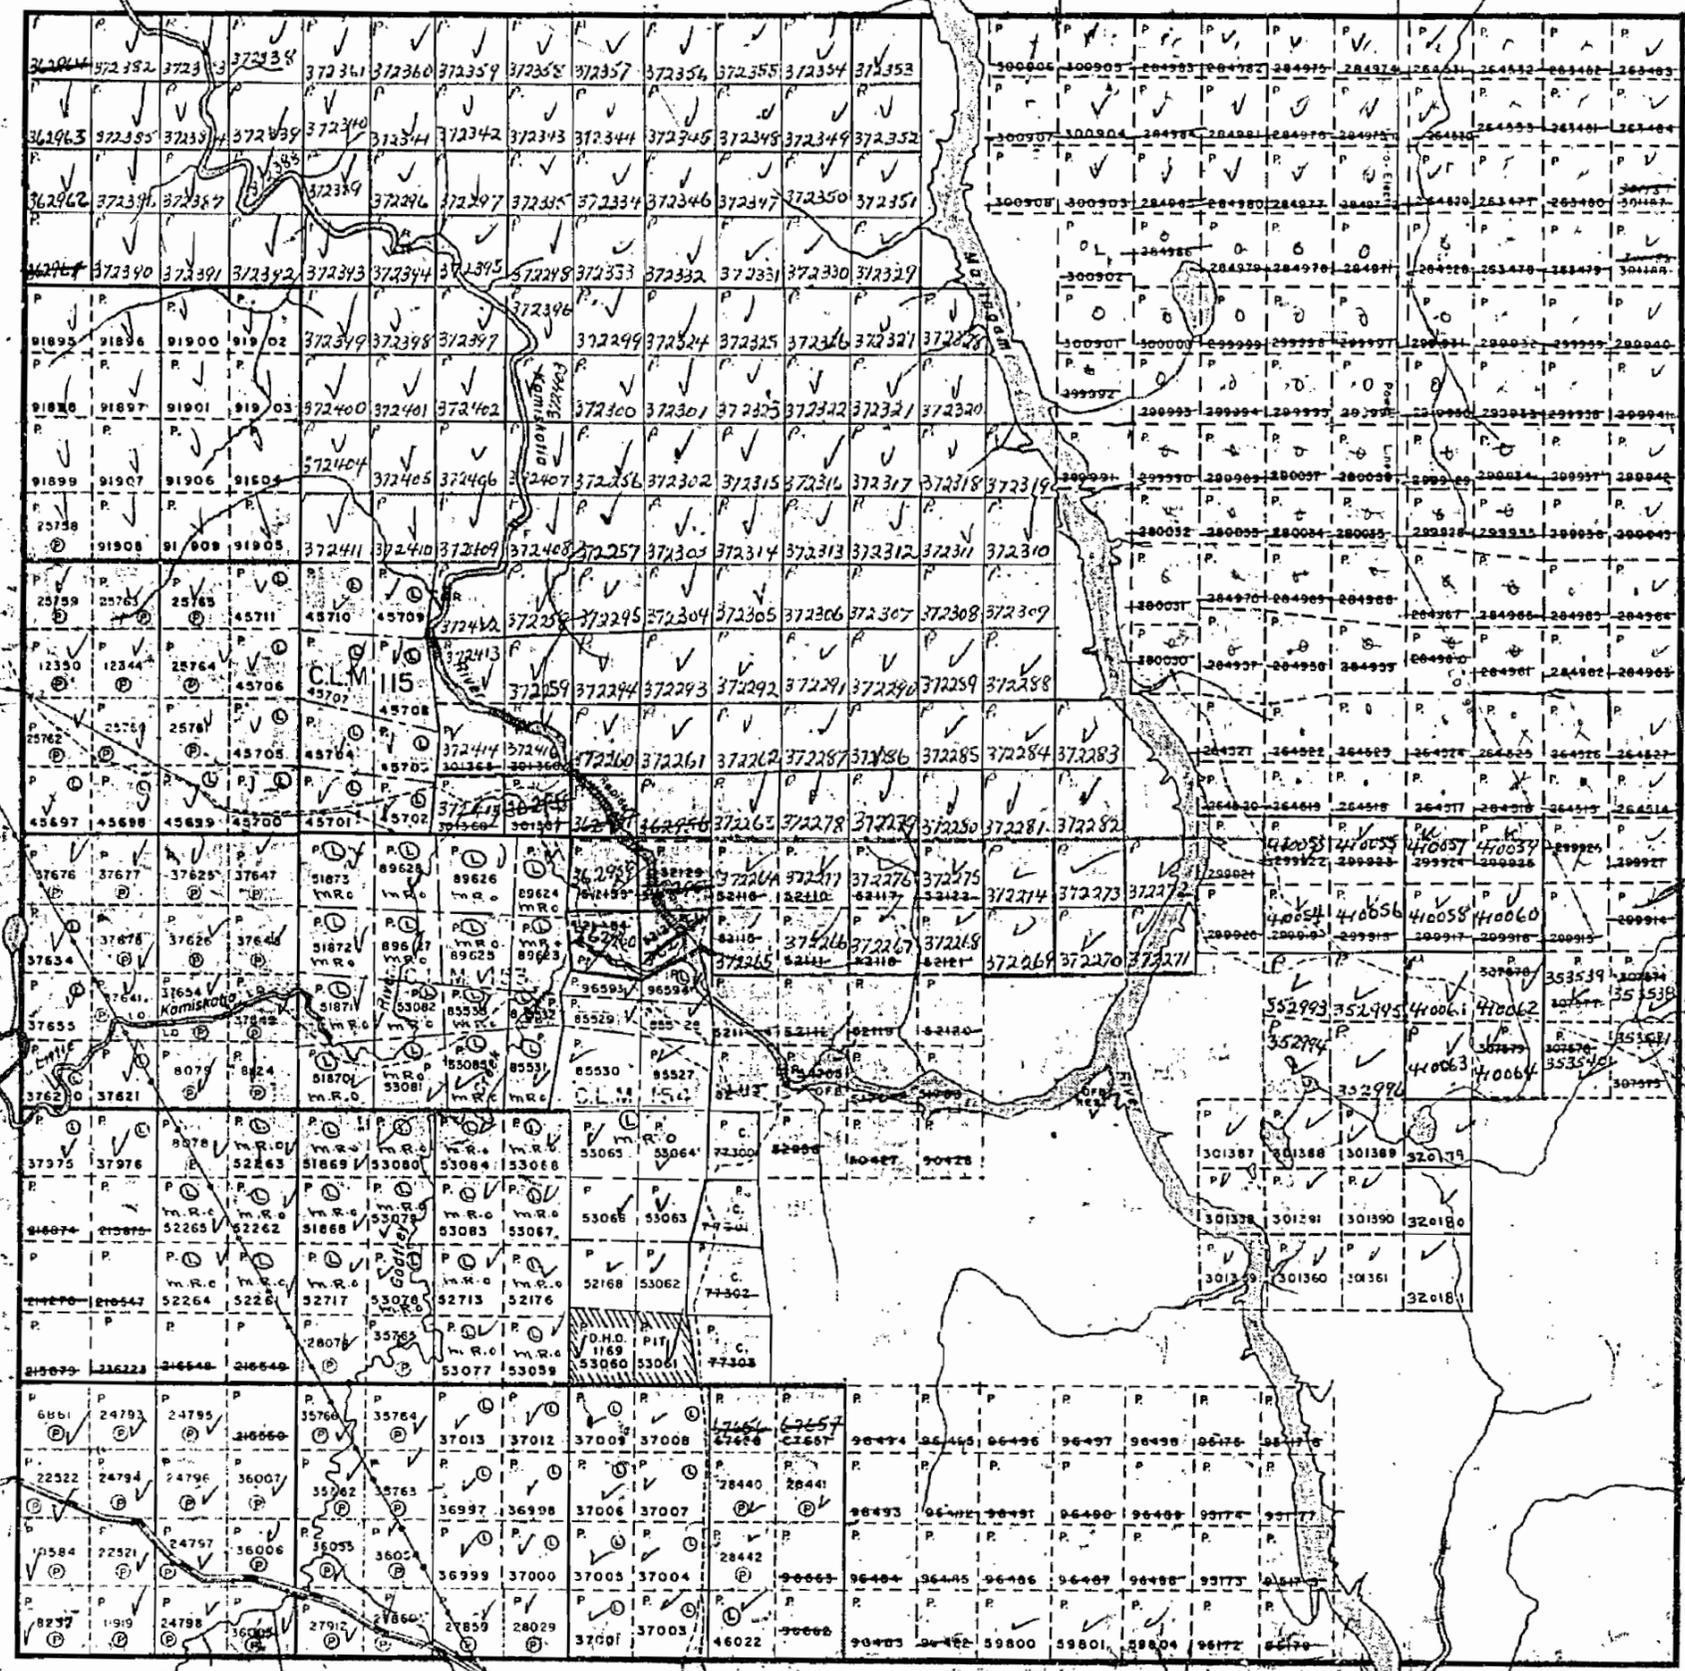

Godfrey Twp. - M. 284

LEGEND

- PATENTED LAND Ⓢ
- CROWN LAND SALE C.S.
- LEASES Ⓛ
- LOCATED LAND Loc.
- LICENSE OF OCCUPATION L.O.
- MINING RIGHTS ONLY M.R.O.
- SURFACE RIGHTS ONLY S.R.O.
- ROADS —
- IMPROVED ROADS —
- KING'S HIGHWAYS —
- RAILWAYS —
- POWER LINES —
- MARSH OR MUSKEG —
- MINES X
- CANCELLED C.

NOTES

400' Surface Rights Reservation ad all lakes and rivers.


Flooding rights to areas along Mattagami River to H.E.P.C. - L.O. 7065

PORCUPINE MINING DIVISION
RECEIVED
 APR 22 1974
 AM 7 18 19 10 11 12 1 2 3 4 5 6 PM

DATE OF ISSUE
 APR 17 1974

Robb Twp. - M. 309

Jessop Twp. - M. 289

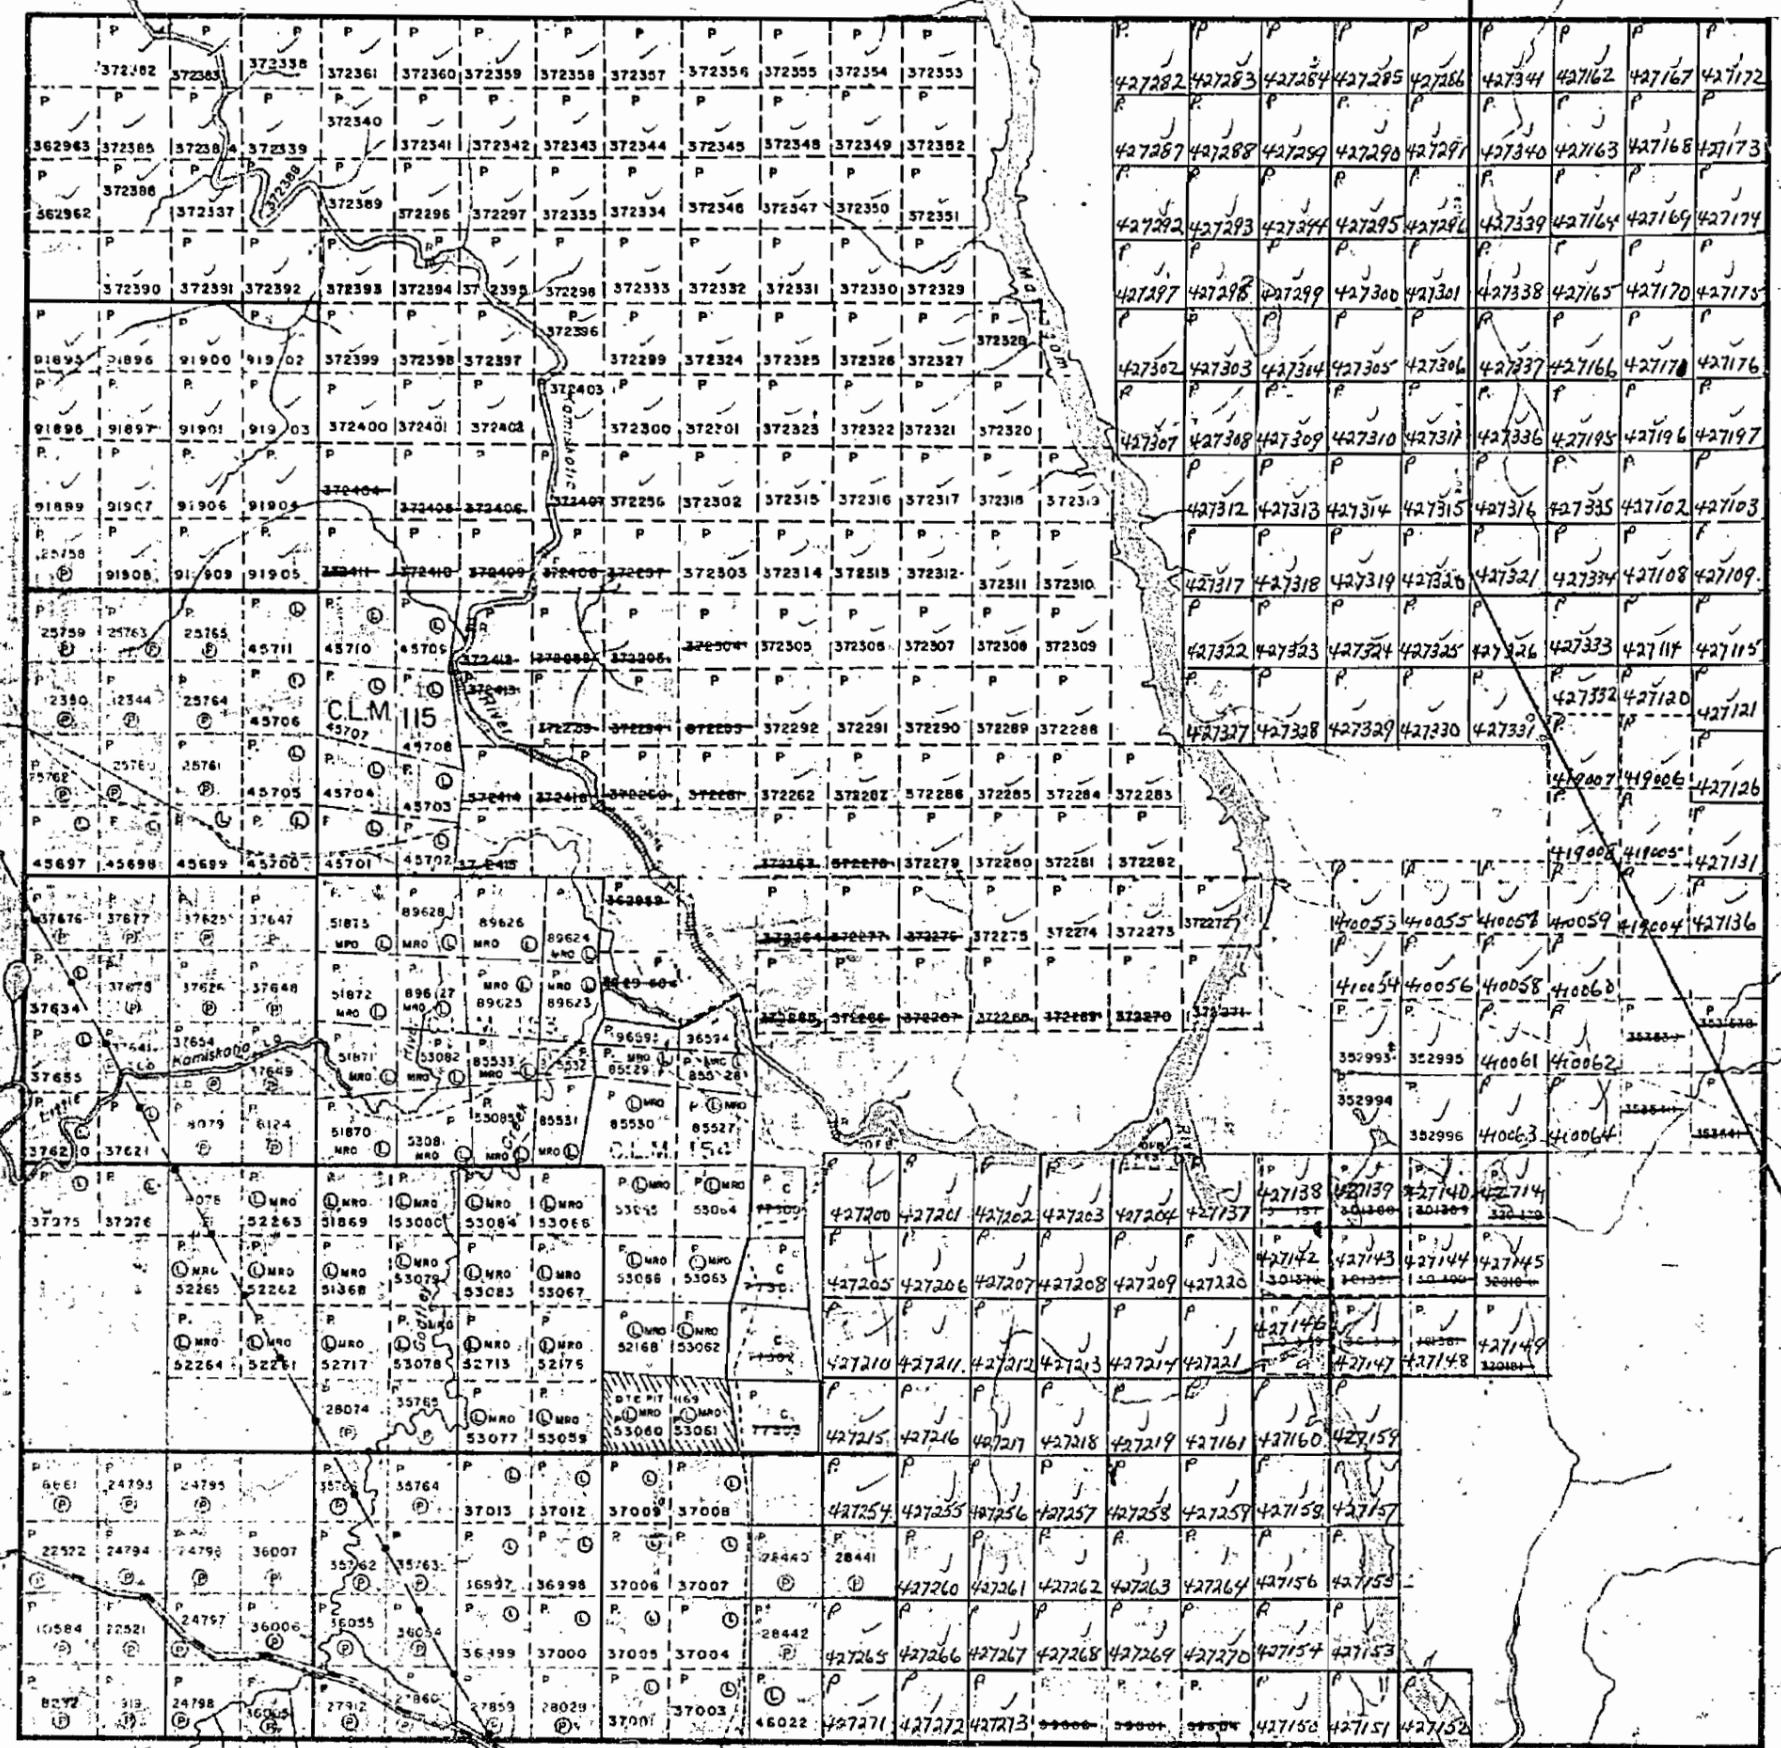

Macdiarmid Twp.- M. 294

THE TOWNSHIP OF
OF

JAMIESON

DISTRICT OF
COCHRANE

PORCUPINE
MINING DIVISION

SCALE: 1-INCH=40 CHAINS

LEGEND



- PATENTED LAND Ⓟ
- CROWN LAND SALE C.S.
- LEASES Ⓛ
- LOCATED LAND Loc.
- LICENSE OF OCCUPATION L.O.
- MINING RIGHTS ONLY M.R.O.
- SURFACE RIGHTS ONLY S.R.O.
- ROADS —
- IMPROVED ROADS —
- KING'S HIGHWAYS —
- RAILWAYS —
- POWER LINES —
- MARSH OR MUSKEG —
- MINES *
- CANCELLED X

NOTES

400' surface rights reservation along the shores of all lakes and rivers.

Flooding rights to areas along Mattagami River to H.E.P.C. - L.O. 7085

This township lies within the Municipality of City of Timmins.

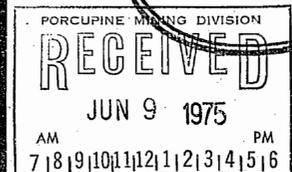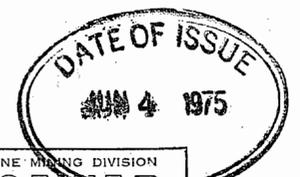


PLAN NO.- M.288

ONTARIO
MINISTRY OF NATURAL RESOURCES
SURVEYS AND MAPPING BRANCH

Robb Twp.- M.309

Jessop Twp.- M.289

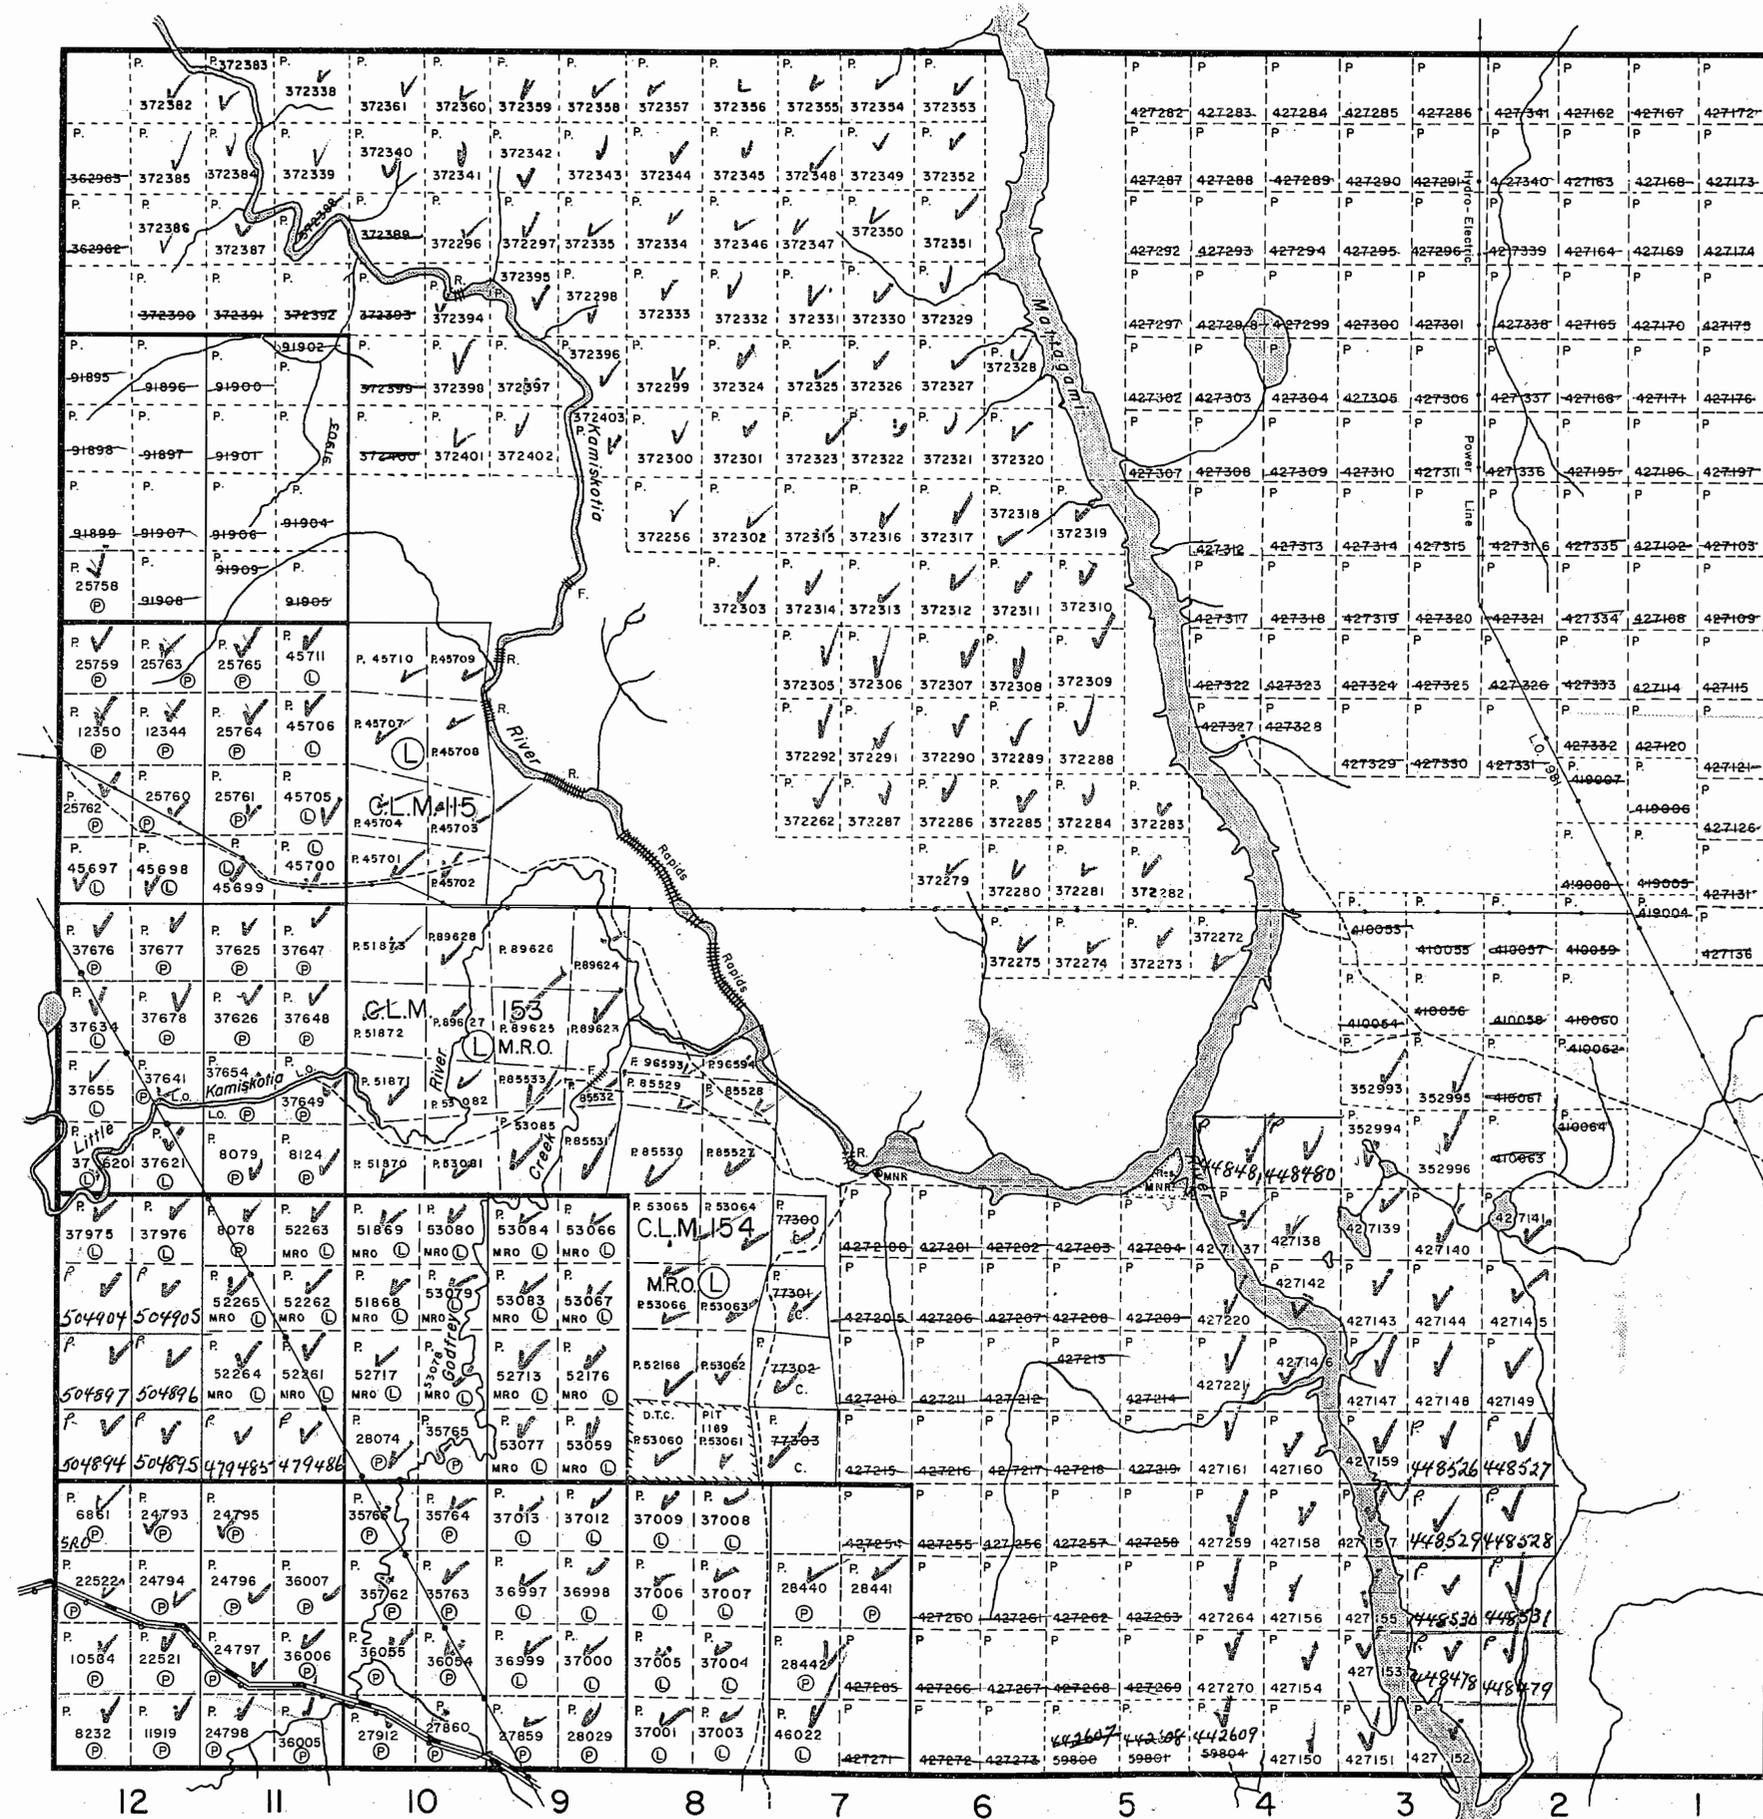

Godfrey Twp.- M.284

Macdiarmid Twp.- M. 294

THE TOWNSHIP OF

JAMIESON

DISTRICT OF COCHRANE

PORCUPINE MINING DIVISION

SCALE: 1-INCH=40 CHAINS

LEGEND

- PATENTED LAND Ⓟ
- CROWN LAND SALE C.S.
- LEASES Ⓛ
- LOCATED LAND Loc.
- LICENSE OF OCCUPATION L.O.
- MINING RIGHTS ONLY M.R.O.
- SURFACE RIGHTS ONLY S.R.O.
- ROADS —
- IMPROVED ROADS —
- KING'S HIGHWAYS —
- RAILWAYS —
- POWER LINES —
- MARSH OR MUSKEG —
- MINES *
- CANCELLED C.

NOTES

400' surface rights reservation along the shores of all lakes and rivers.

Flooding rights to areas along Mattagami River to H.E.R.C. - L.O. 7085

This township lies within the Municipality of City of Timmins.

① TRAPPERS CABIN SITE

Received Oct. 1/79

PLAN NO. - M.288

ONTARIO

MINISTRY OF NATURAL RESOURCES

SURVEYS AND MAPPING BRANCH


Robb Twp.- M.309

Jessop Twp.- M.289

Godfrey Twp.- M.284

121 AC ONLY S.R.O.
EXC. PITS 6.45 on
REF PLAN GR-2978

Removed & filed March 15/84

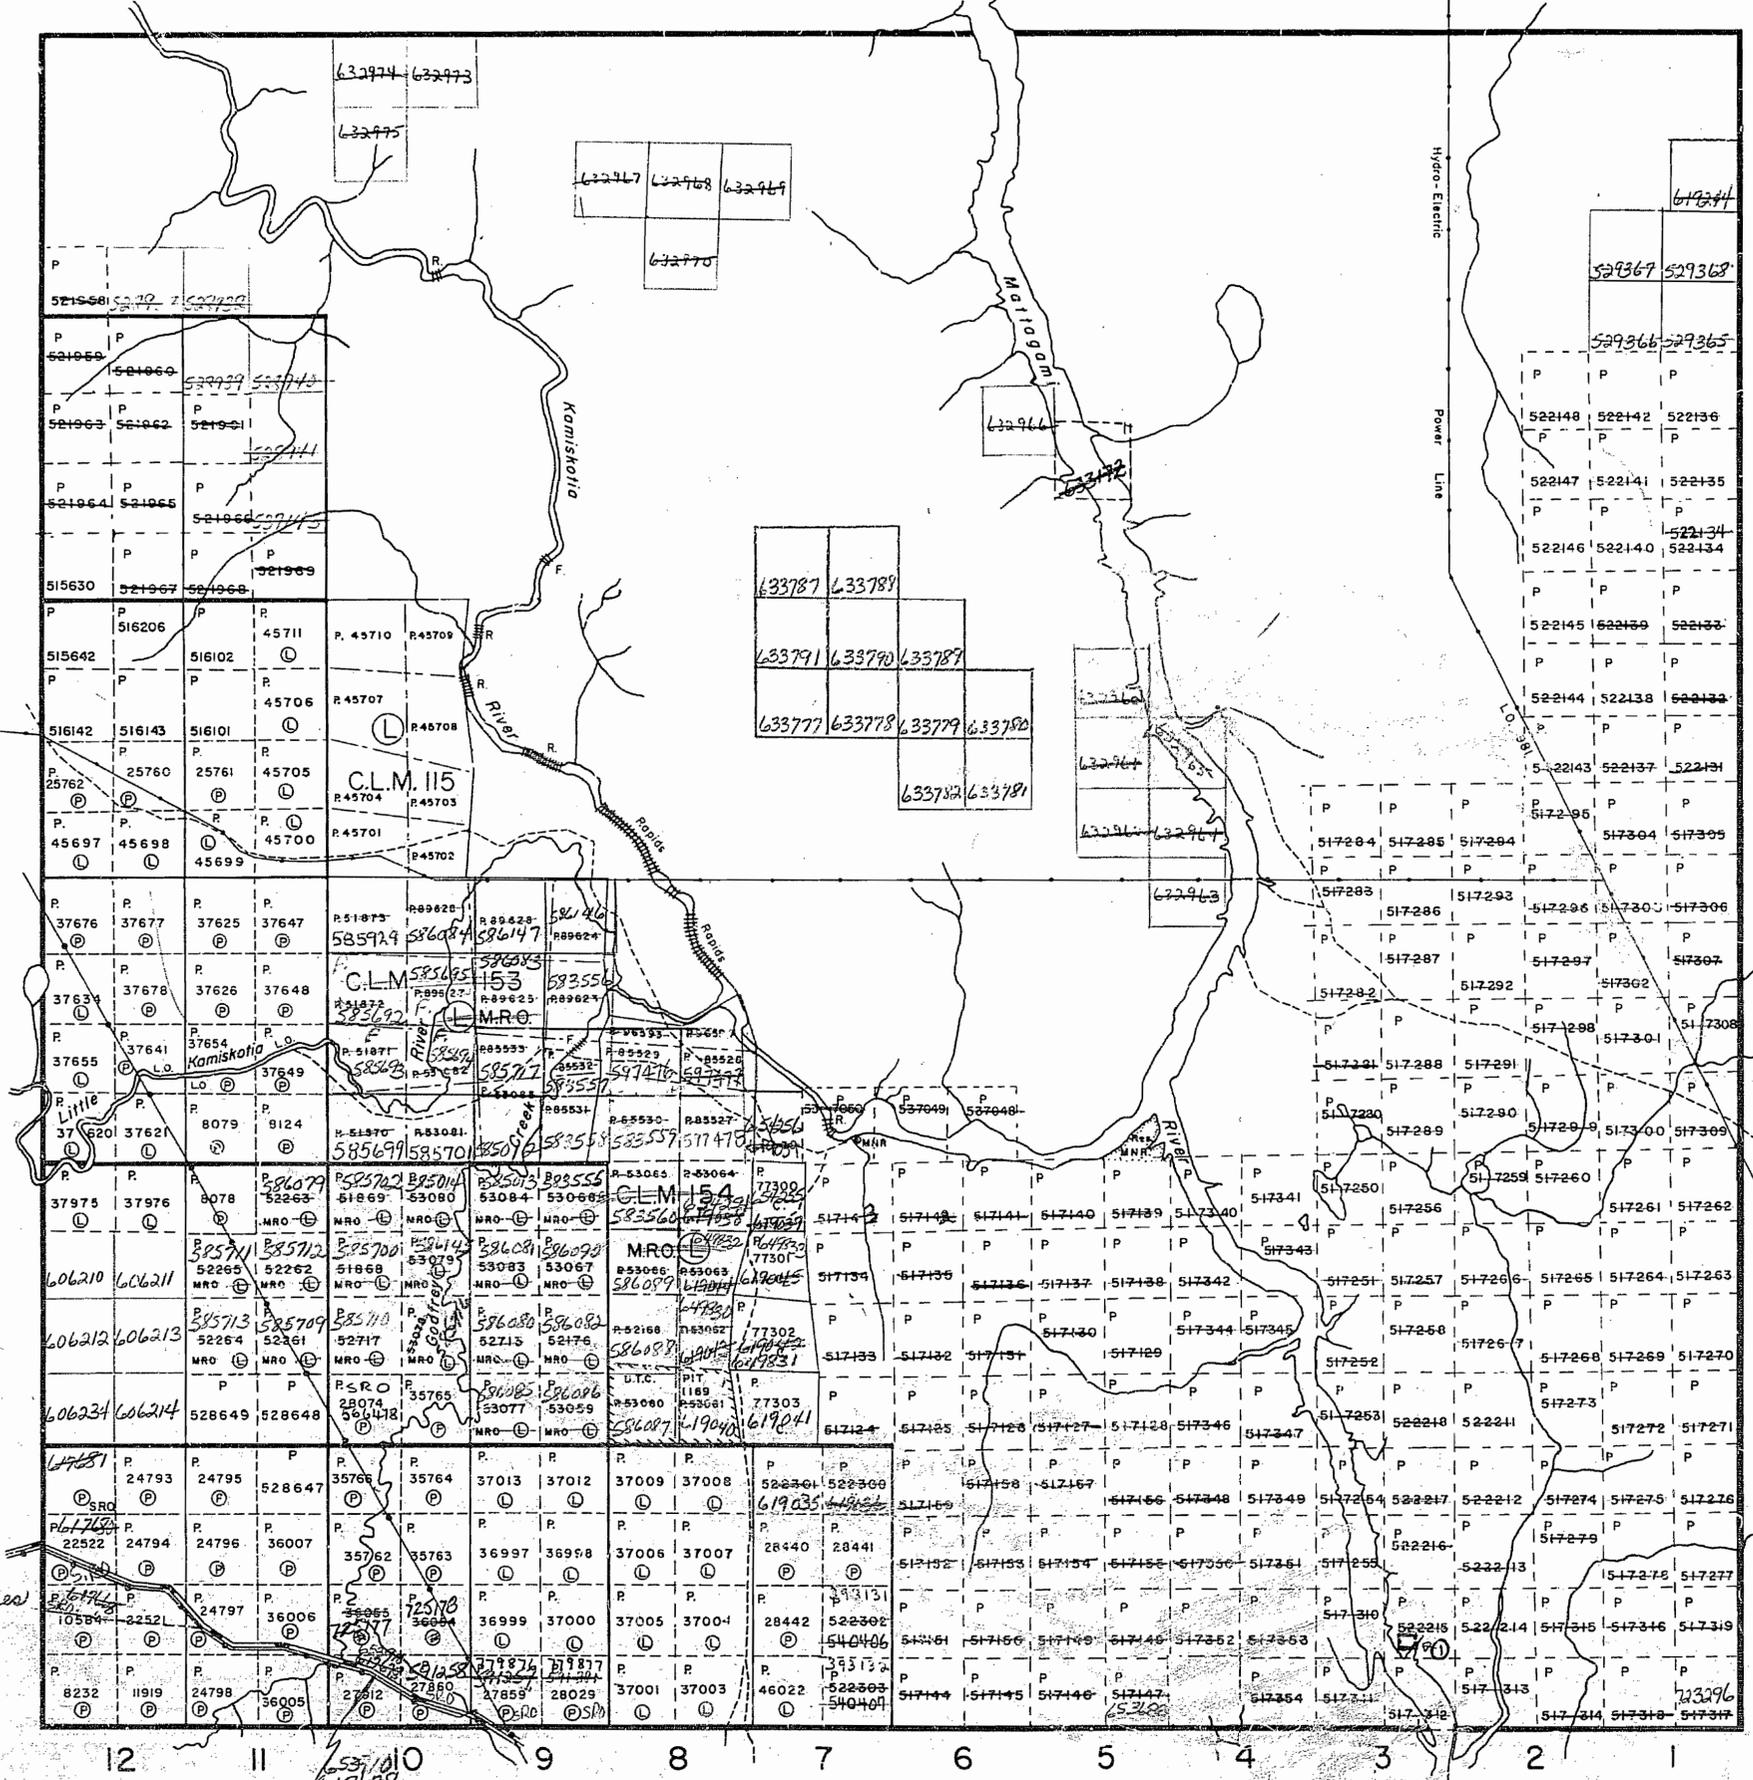

Macdiarmid Twp.- M. 294

THE TOWNSHIP OF
OF

JAMIESON

DISTRICT OF
COCHRANE

PORCUPINE
MINING DIVISION

SCALE: 1-INCH=40 CHAINS

LEGEND

- | | |
|-----------------------|--------|
| PATENTED LAND | Ⓟ |
| CROWN LAND SALE | C.S. |
| LEASES | Ⓛ |
| LOCATED LAND | Loc. |
| LICENSE OF OCCUPATION | L.O. |
| MINING RIGHTS ONLY | M.R.O. |
| SURFACE RIGHTS ONLY | S.R.O. |
| ROADS | — |
| IMPROVED ROADS | — |
| KING'S HIGHWAYS | — |
| RAILWAYS | — |
| POWER LINES | — |
| MARSH OR MUSKEG | — |
| MINES | Ⓢ |
| CANCELLED | ⓧ |

NOTES

400' surface rights reservation along the shores of all lakes and rivers.

Flooding rights to areas along Mattagami River to H.E.P.C. - L.O. 7085

This township lies within the Municipality of City of Timmins.

DATE OF ISSUE

OCT 12 1978

FORCUPINE MINING DIVISION
RECEIVED
OCT 15 1978
AM 7:18 PM 9:11
SURVEYS AND MAPPING
BRANCH


PLAN NO.- **M.288**

ONTARIO
MINISTRY OF NATURAL RESOURCES
SURVEYS AND MAPPING BRANCH

Robb Twp.- M.309

Jessop Twp.- M.289

VI
V
IV
III
II
I

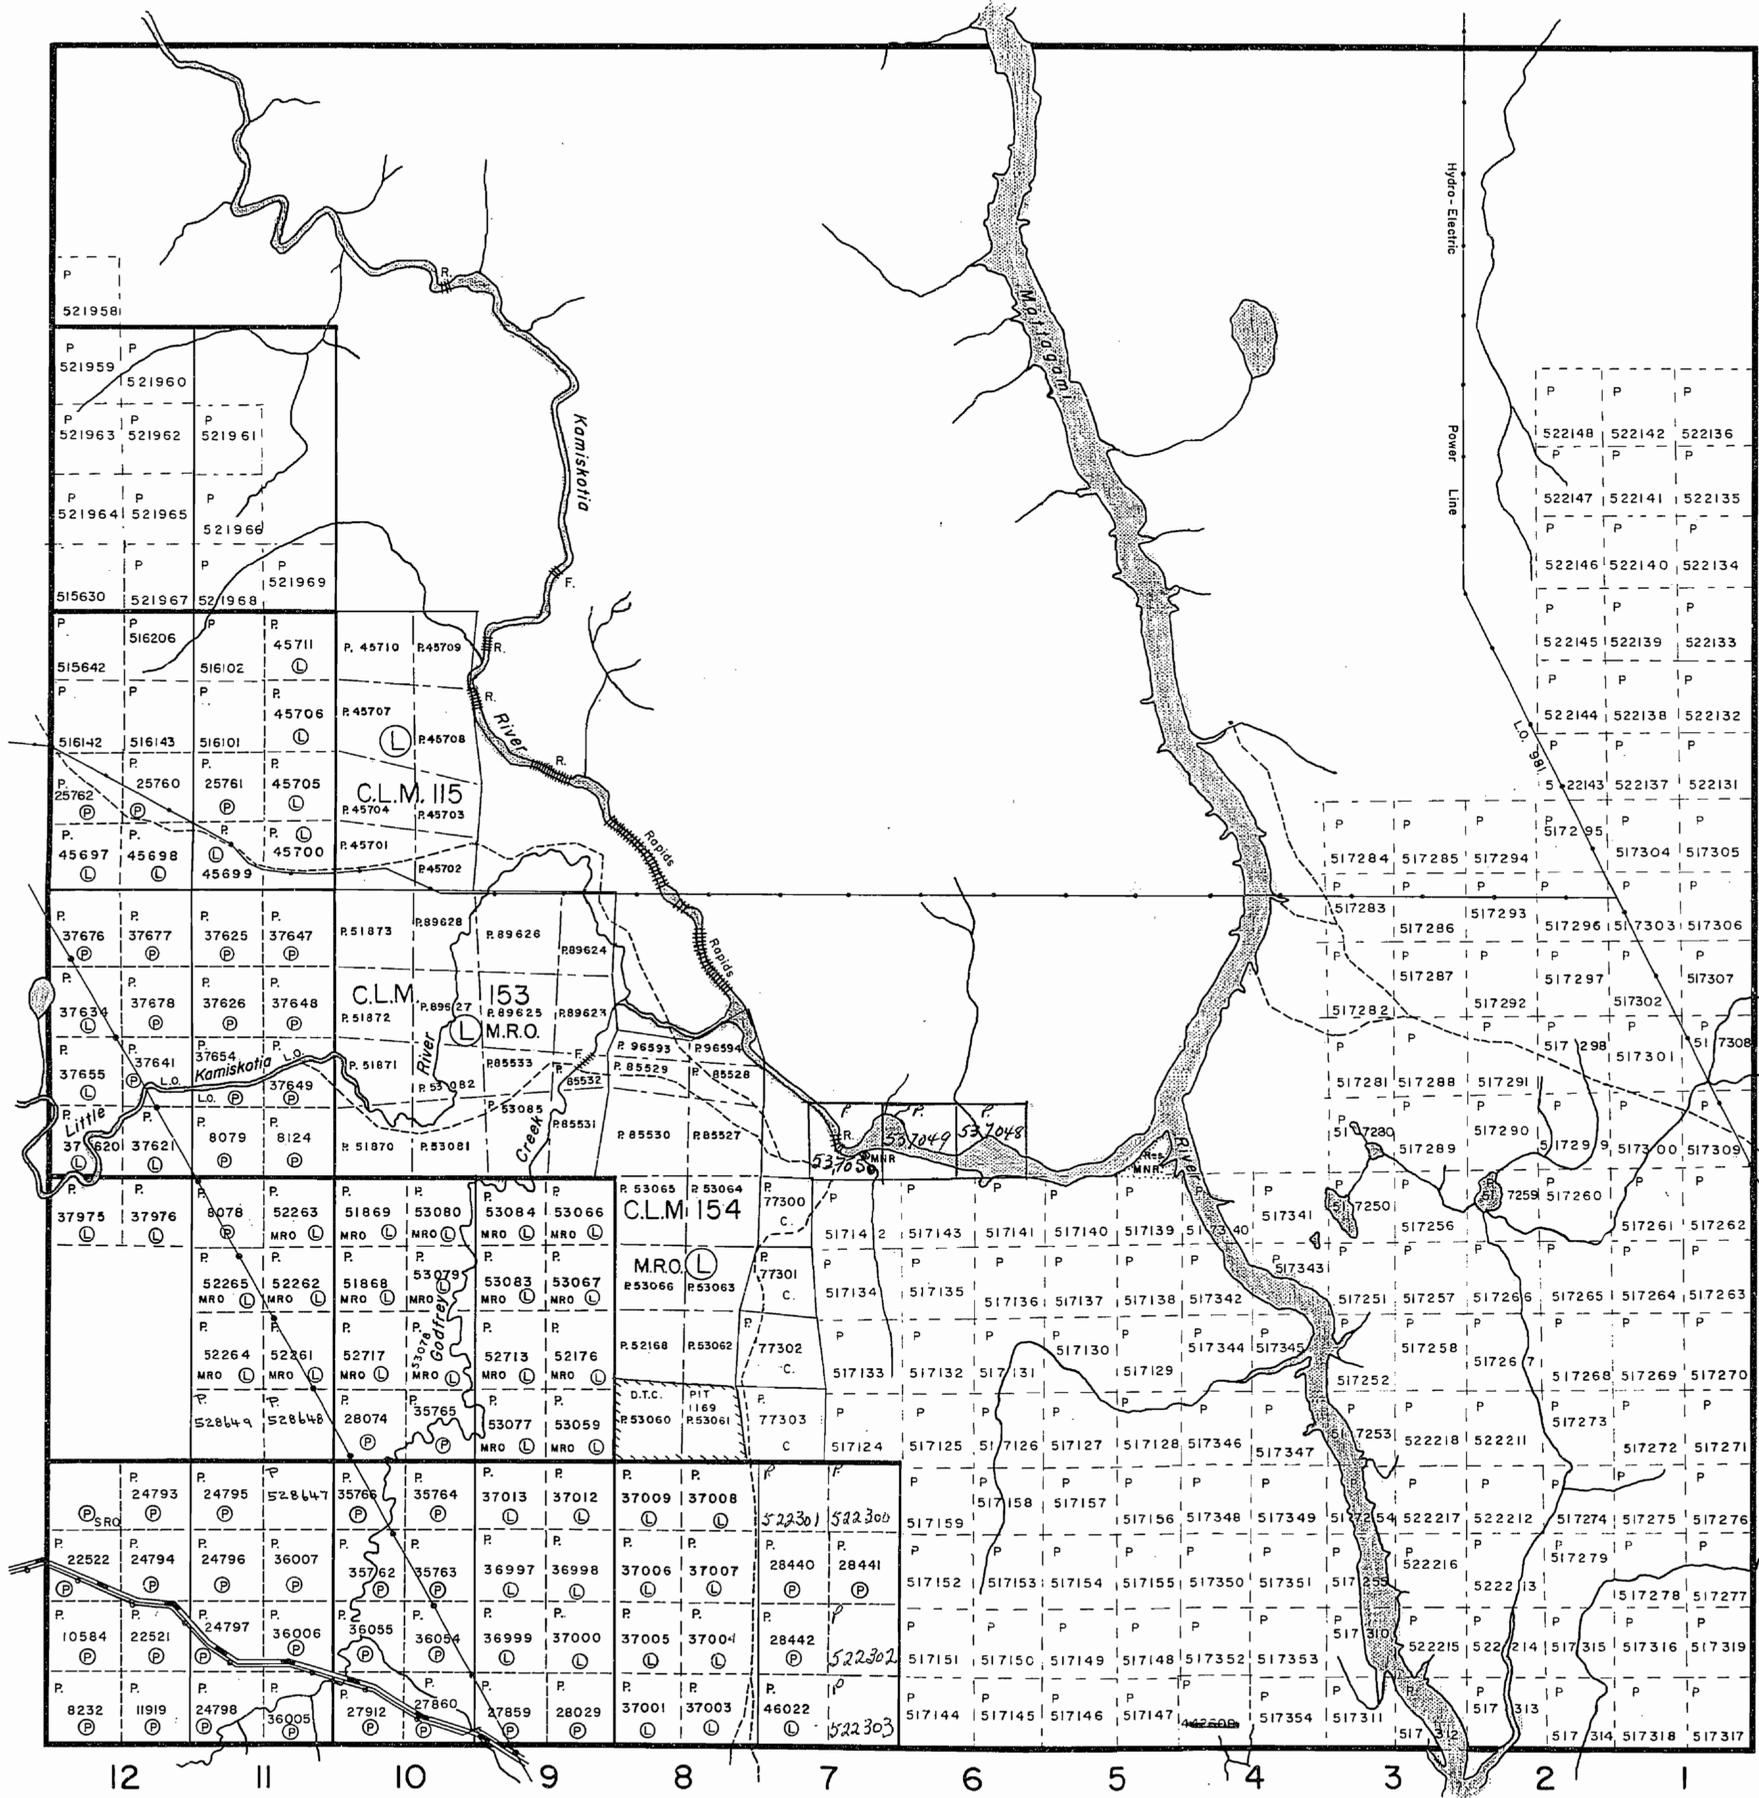

Godfrey Twp.- M. 284

MAP SYMBOLOLOGY

Aerial Cableway	Pipeline (above ground)
Boundary	Railroad
International	Single Track
National	Double Track
Provincial	Abandoned
County	Turntable
Local	Road
Approximate	Highway, County
Lease, Concession	Township
Approximate	Access (road of doubtful
Park Boundary	significance or driveway)
Approximate	Trail, Bush Road
Approximate	(service, utility)
Bridge	Rapids
Overhead	Double line river
Under	with multiple rapids
Rock	Double line river
with multiple rapids	
Control Points	Reservoir
Horizontal	River, Stream, Canal
Vertical	Approximate
Direction of flow	
Culvert	Rock
Spot Elevation	Significant
Spot Elevation	Shoal
(above elevations)	Spot Elevation
(above elevations)	Tower
Fence, Hedge, Wall	Transmission Line
Power	Power
Power	Pipeline
Feature Outline	Tunnel
(contour lines, etc.)	Utility Poles
Flooded Land	Wharf, Dock, Pier
Marsh or Swamp	Wooded Area
Moat	
Mine Head Frame	
Outcrop	

AREAS WITHDRAWN FROM DISPOSITION


M.R.O. - MINING RIGHTS ONLY	
S.R.O. - SURFACE RIGHTS ONLY	
M.+S. - MINING AND SURFACE RIGHTS	
Description	Order No. Date Disposition File

TRAPPER'S CABIN SITE

RB. MINING AND SURFACE RIGHTS WITHDRAWN UNDER SECTION 35 OF THE MINING ACT, R.S.O.1990 ORDER NO. W.P.6797 HER DATED APR 28/1997

THE INFORMATION THAT APPEARS ON THIS MAP HAS BEEN COMPILED FROM VARIOUS SOURCES AND ACCURACY IS NOT GUARANTEED. THOSE WISHING TO STAKE MINING CLAIMS SHOULD CONSULT WITH THE MINING RECORDER, MINISTRY OF NORTHERN DEVELOPMENT AND MINING, FOR ADDITIONAL INFORMATION ON THE STATUS OF THE LANDS SHOWN HEREON.

MACDIARMID TWP. G-

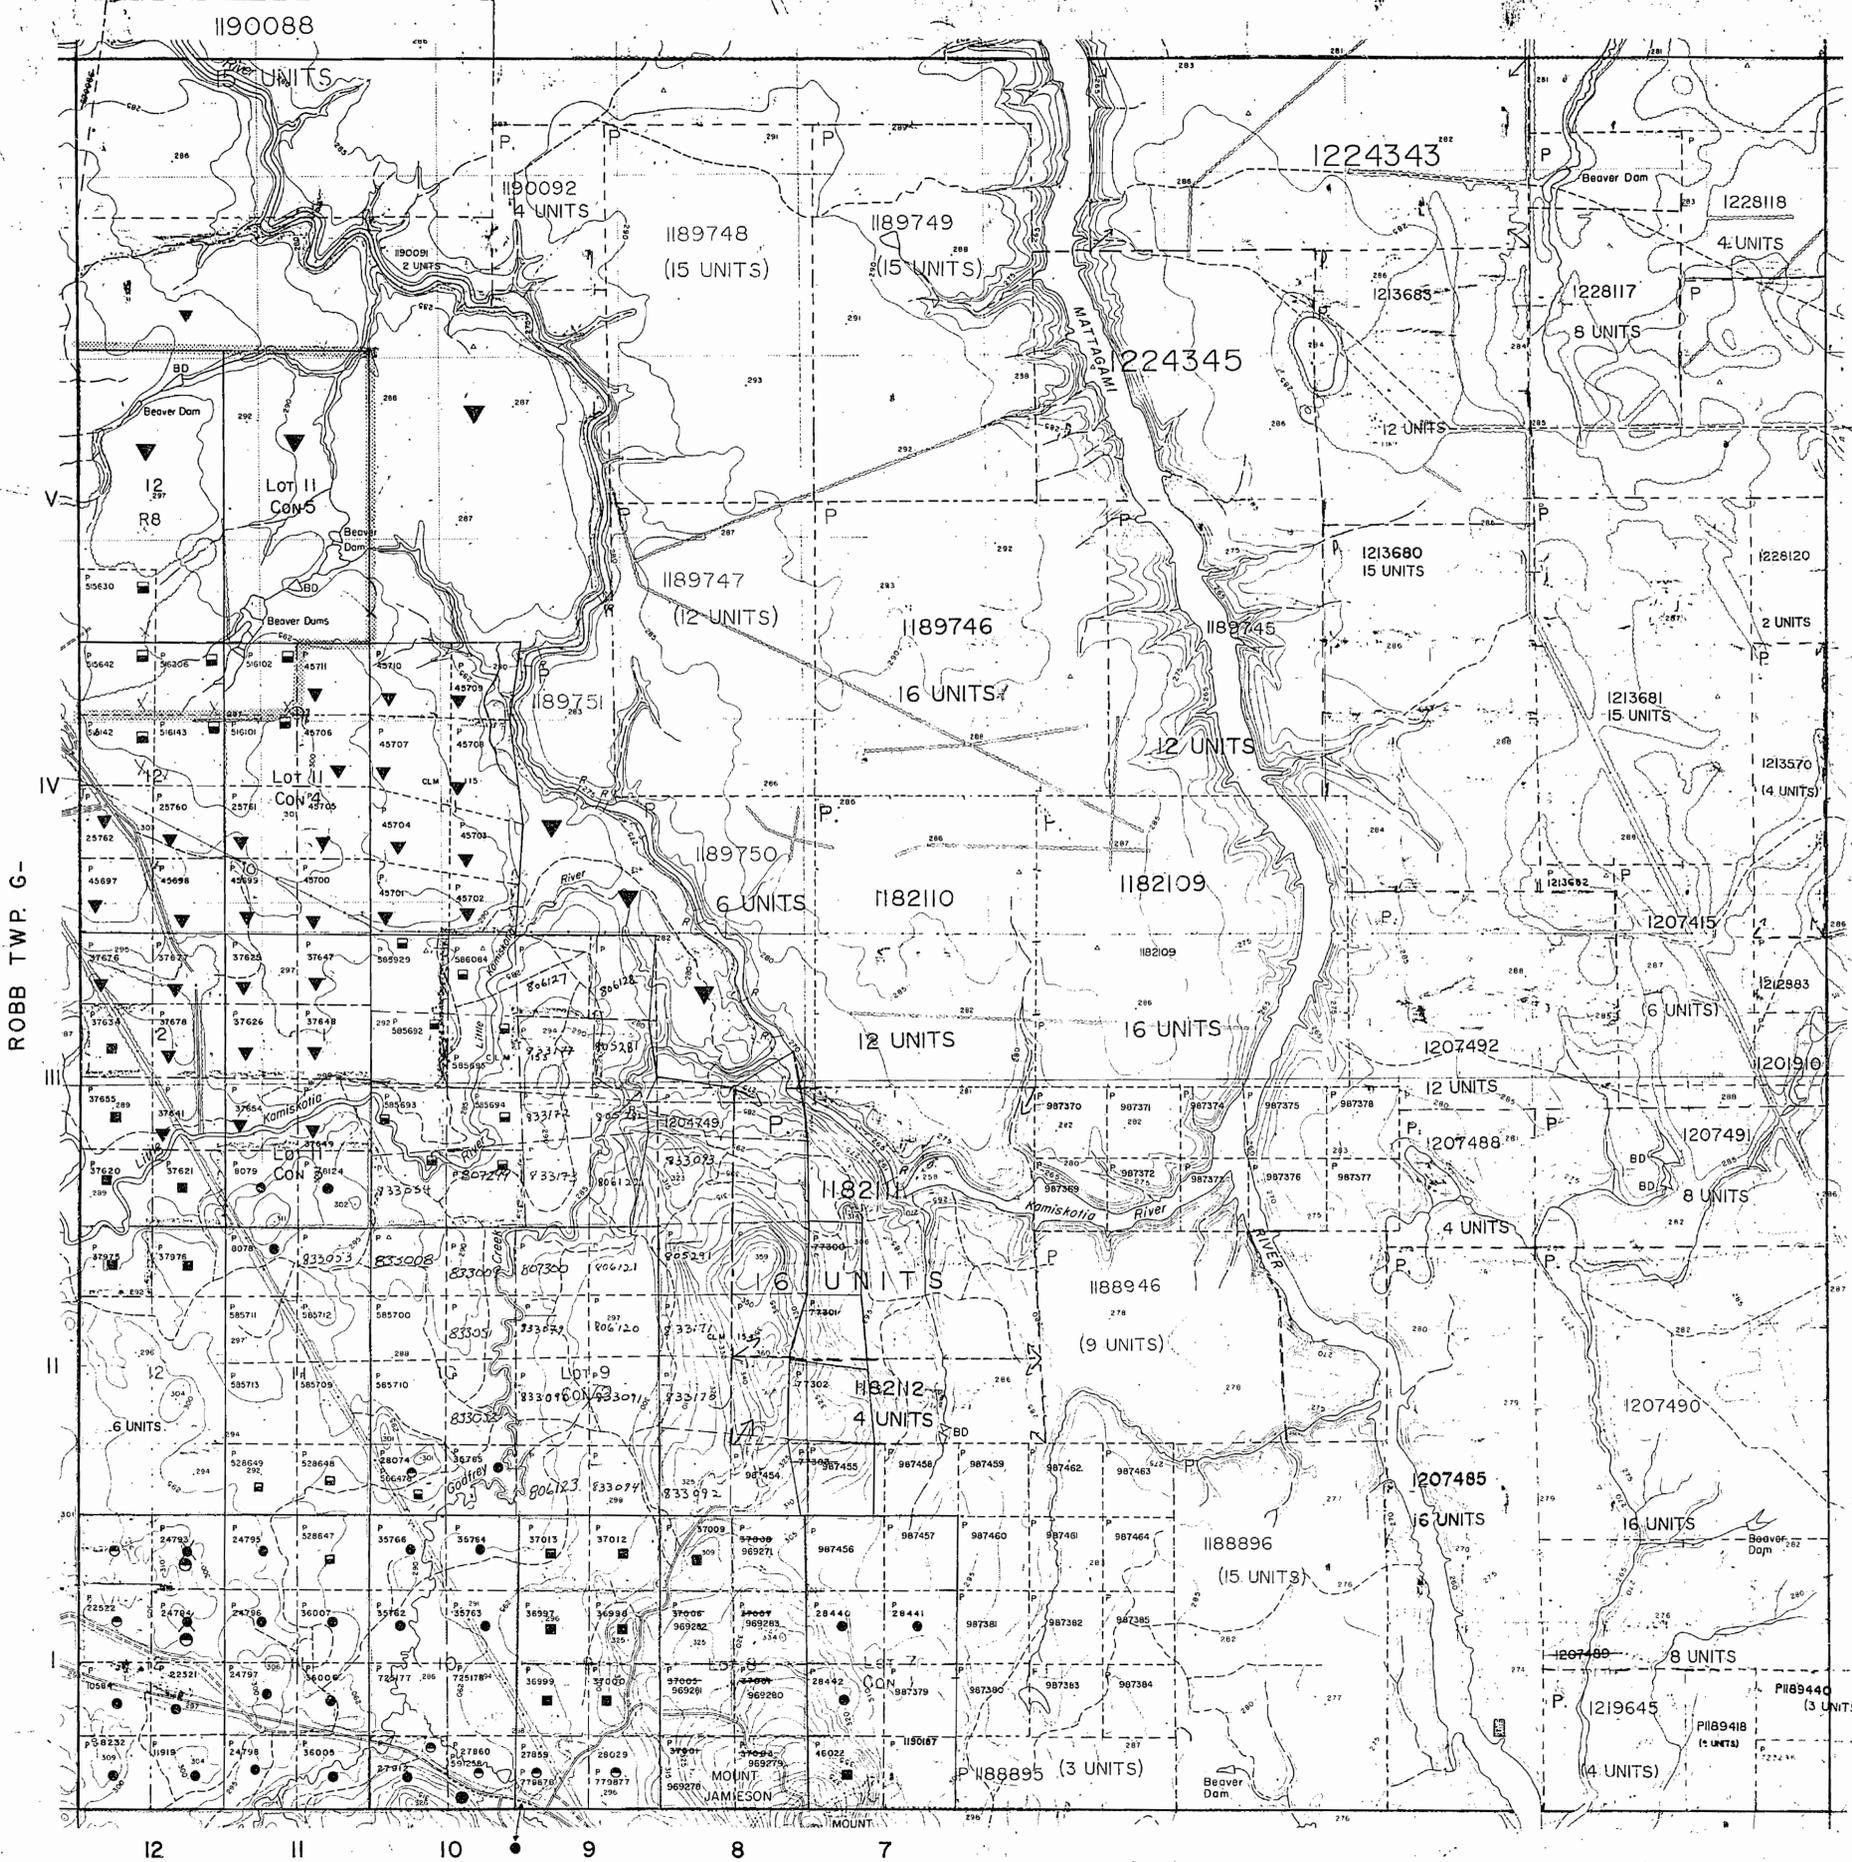

HIGHWAY AND ROUTE No.

OTHER ROADS

TRAILS

SURVEYED LINES:
TOWNSHIPS, BASE LINES, ETC.
LOTS, MINING CLAIMS, PARCELS, ETC.

UNSURVEYED LINES:
LOT LINES
PARCEL BOUNDARY
MINING CLAIMS ETC.

RAILWAY AND RIGHT OF WAY

UTILITY LINES

NON-PERENNIAL STREAM

FLOODING OR FLOODING RIGHTS

SUBDIVISION OR COMPOSITE PLAN

RESERVATIONS

ORIGINAL SHORELINE

MARSH OR MUSKEG


MINES

TRAVERSE MONUMENT

DISPOSITION OF CROWN LANDS

TYPE OF DOCUMENT	SYMBOL
PATENT, SURFACE & MINING RIGHTS	●
SURFACE RIGHTS ONLY	○
MINING RIGHTS ONLY	○
LEASE, SURFACE & MINING RIGHTS	■
SURFACE RIGHTS ONLY	■
MINING RIGHTS ONLY	■
LICENCE OF OCCUPATION	OC
ORDER-IN-COUNCIL	OC
RESERVATION	○
CANCELLED	○
SAND & GRAVEL	○

NOTE: MINING RIGHTS IN PARCELS PATENTED PRIOR TO MAY 6, 1912, VESTED IN ORIGINAL PATENTEE BY THE PUBLIC LANDS ACT, R.S.O. 1910, CHAP. 380, SEC. 63, SUBSEC. 1.

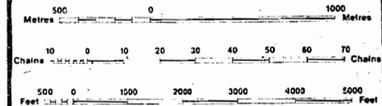

SCALE 1:20 000

NOTES

FLOODING RIGHTS TO AREAS ALONG THE MATTAGAMI RIVER TO H.E.P.C.

DATE OF ISSUE

NOV 03 1998
PROVINCIAL RECORDING OFFICE - SUDBURY

TOWNSHIP
JAMIESON
M.N.R. ADMINISTRATIVE DISTRICT
TIMMINS
MINING DIVISION
PORCUPINE
LAND TITLES / REGISTRY DIVISION
COCHRANE

Ministry of Natural Resources
Land Management Branch
Ontario

Date FEBRUARY, 1984 Number
G-3986

JESSOP TWP. G-3984

GODFREY TWP. G-3991

MAP SYMBOLOLOGY

Aerial Caisway	Pipeline (above ground)
Boundary	Railroad
International	Single Track
Interprovincial	Double Track
Provincial, Territorial	Abandoned
Local, Township	Road
Appropriation	Highway, County
Part Boundary	Township
Bridge	Access (road of doubtful maintenance or significant driveway)
Rock, Railroad	Trail, Bush Road (steep, rocky)
Building	Rapids
Chimney	Double line river with multiple rapids
Cliff, Pit, Pile	Double line river with multiple rapids
Contours	Reservoir
Contour Interval	River, Stream, Canal
Contour Interval	Appropriation
Contour Interval	Direction of flow
Contour Interval	Rock
Contour Interval	Vertical
Culvert	Spot Elevation (spot elevations) 100.0
Falls	Tower
Fence, Hedge, Wall	Transmission Line
Factory Outline	Power
Flooded Land	Pylon
Lock	Tunnel
Mine or Swamp	Utility Poles
Moat	Wharf, Dock, Pier
Mine Head Frame	Wooded Area
Outcrop	

AREAS WITHDRAWN FROM DISPOSITION

- M.R.O. - MINING RIGHTS ONLY
- S.R.O. - SURFACE RIGHTS ONLY
- M.S. - MINING AND SURFACE RIGHTS

Description	Order No.	Date	Disposition	File

R.B. MINING AND SURFACE RIGHTS WITHDRAWN UNDER SECTION 35 OF THE MINING ACT, R.S.O. 1990 ORDER NO. W.P. 2/79 HER DATED APR. 29/1997


THE INFORMATION THAT APPEARS ON THIS MAP HAS BEEN COMPILED FROM VARIOUS SOURCES, AND ACCURACY IS NOT GUARANTEED. THOSE WISHING TO STAKE MINING CLAIMS SHOULD CONSULT WITH THE MINING RECORDER, MINISTRY OF NORTHERN DEVELOPMENT AND MINES, FOR ADDITIONAL INFORMATION ON THE STATUS OF THE LANDS SHOWN HEREON.

MACDIARMID TWP. G-

ROBB TWP. G-

JESSOP TWP. G-3984

GODFREY TWP. G-3991

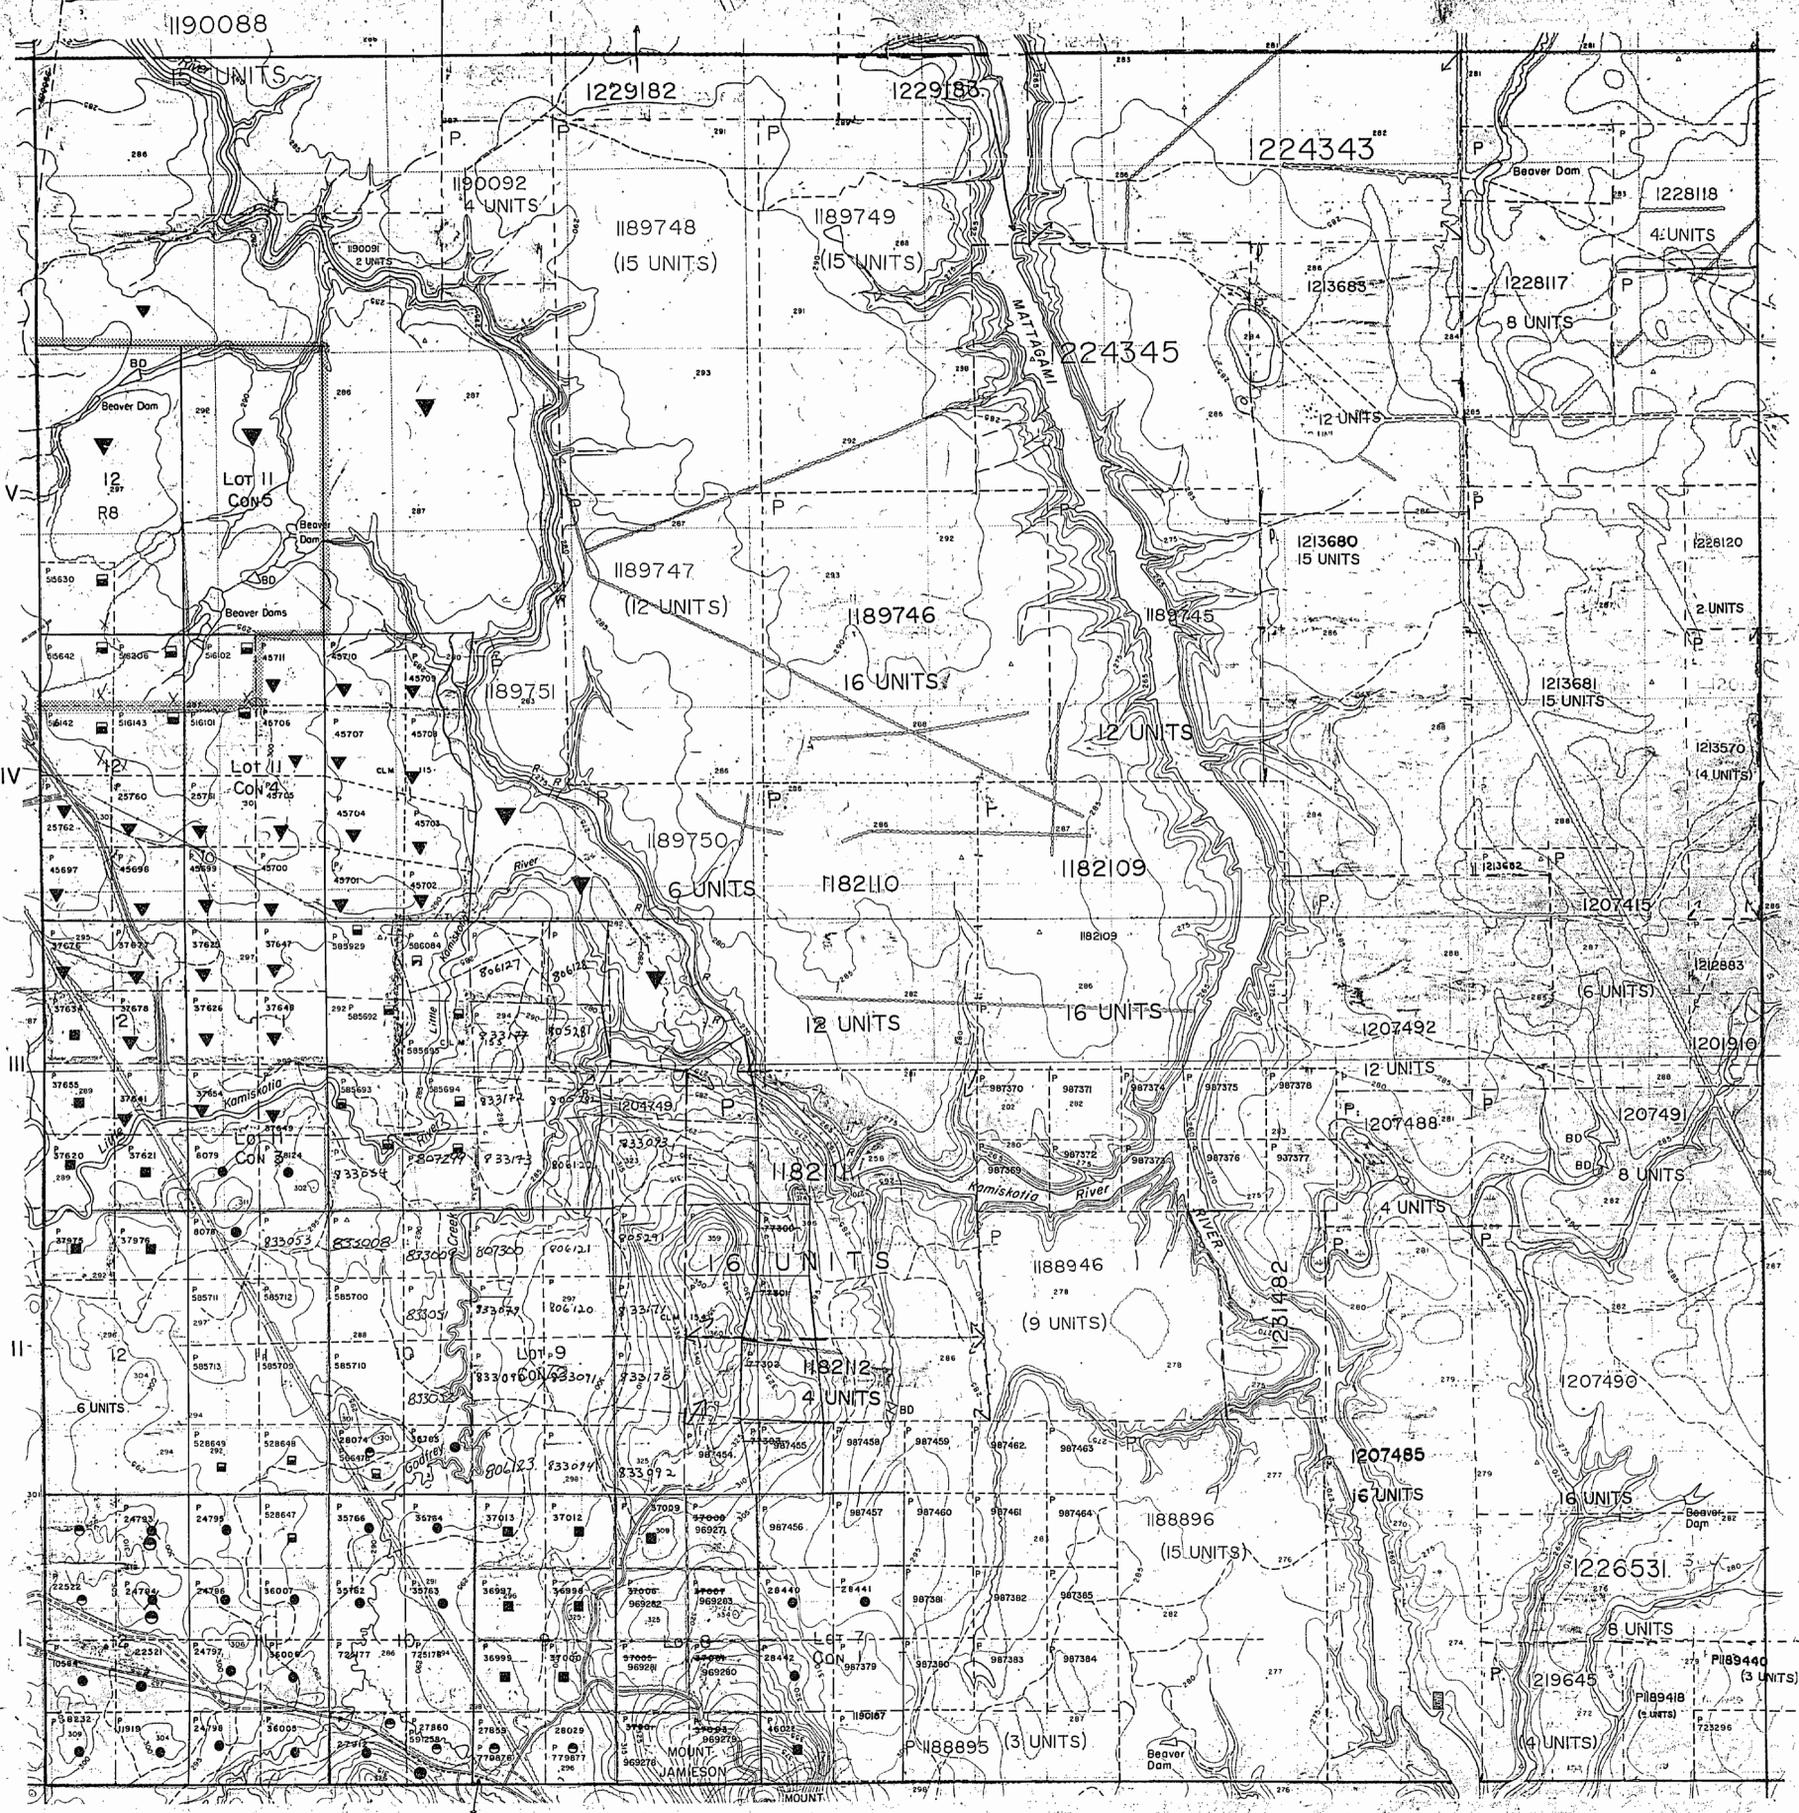


LEGEND

HIGHWAY AND ROUTE NO.	
OTHER ROADS	
TRAILS	
SURVEYED LINES:	
TOWNSHIPS, BASE LINES, ETC.	
LOTS, MINING CLAIMS, PARCELS, ETC.	
UNSURVEYED LINES:	
LOT LINES	
PARCEL BOUNDARY	
MINING CLAIMS ETC.	
RAILWAY AND RIGHT OF WAY	
UTILITY LINES	
NON-PERENNIAL STREAM	
FLOODING OR FLOODING RIGHTS	
SUBDIVISION OR COMPOSITE PLAN	
RESERVATIONS	
ORIGINAL SHORELINE	
MARSH OR MUSKEG	
MINES	
TRAVERSE MONUMENT	

DISPOSITION OF CROWN LANDS

TYPE OF DOCUMENT	SYMBOL
PATENT, SURFACE & MINING RIGHTS	
" SURFACE RIGHTS ONLY	
" MINING RIGHTS ONLY	
LEASE, SURFACE & MINING RIGHTS	
" SURFACE RIGHTS ONLY	
" MINING RIGHTS ONLY	
LICENCE OF OCCUPATION	
ORDER-IN-COUNCIL	
RESERVATION	
CANCELLED	
SAND & GRAVEL	

NOTE: MINING RIGHTS IN PARCELS PATENTED PRIOR TO MAY 6, 1912, VESTED IN ORIGINAL PATENTEE BY THE PUBLIC LANDS ACT, R.S.O. 1970, CHAP. 386, SEC. 62, SUBSEC. 1.

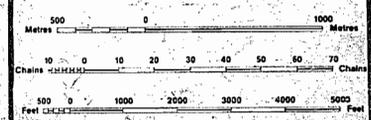


SCALE 1:20 000

NOTES

FLOODING RIGHTS TO AREAS ALONG THE MATTAGAMI RIVER TO H.E.P.C.

TOWNSHIP
JAMIESON
M.N.R. ADMINISTRATIVE DISTRICT
TIMMINS
MINING DIVISION
PORCUPINE
LAND TITLES / REGISTRY DIVISION
COCHRANE

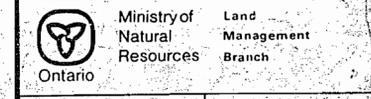


0316 FEBRUARY, 1984
Number
G-3986
Received March 15/84

288

MACDIARMID TWP.

Jamieson

M-288

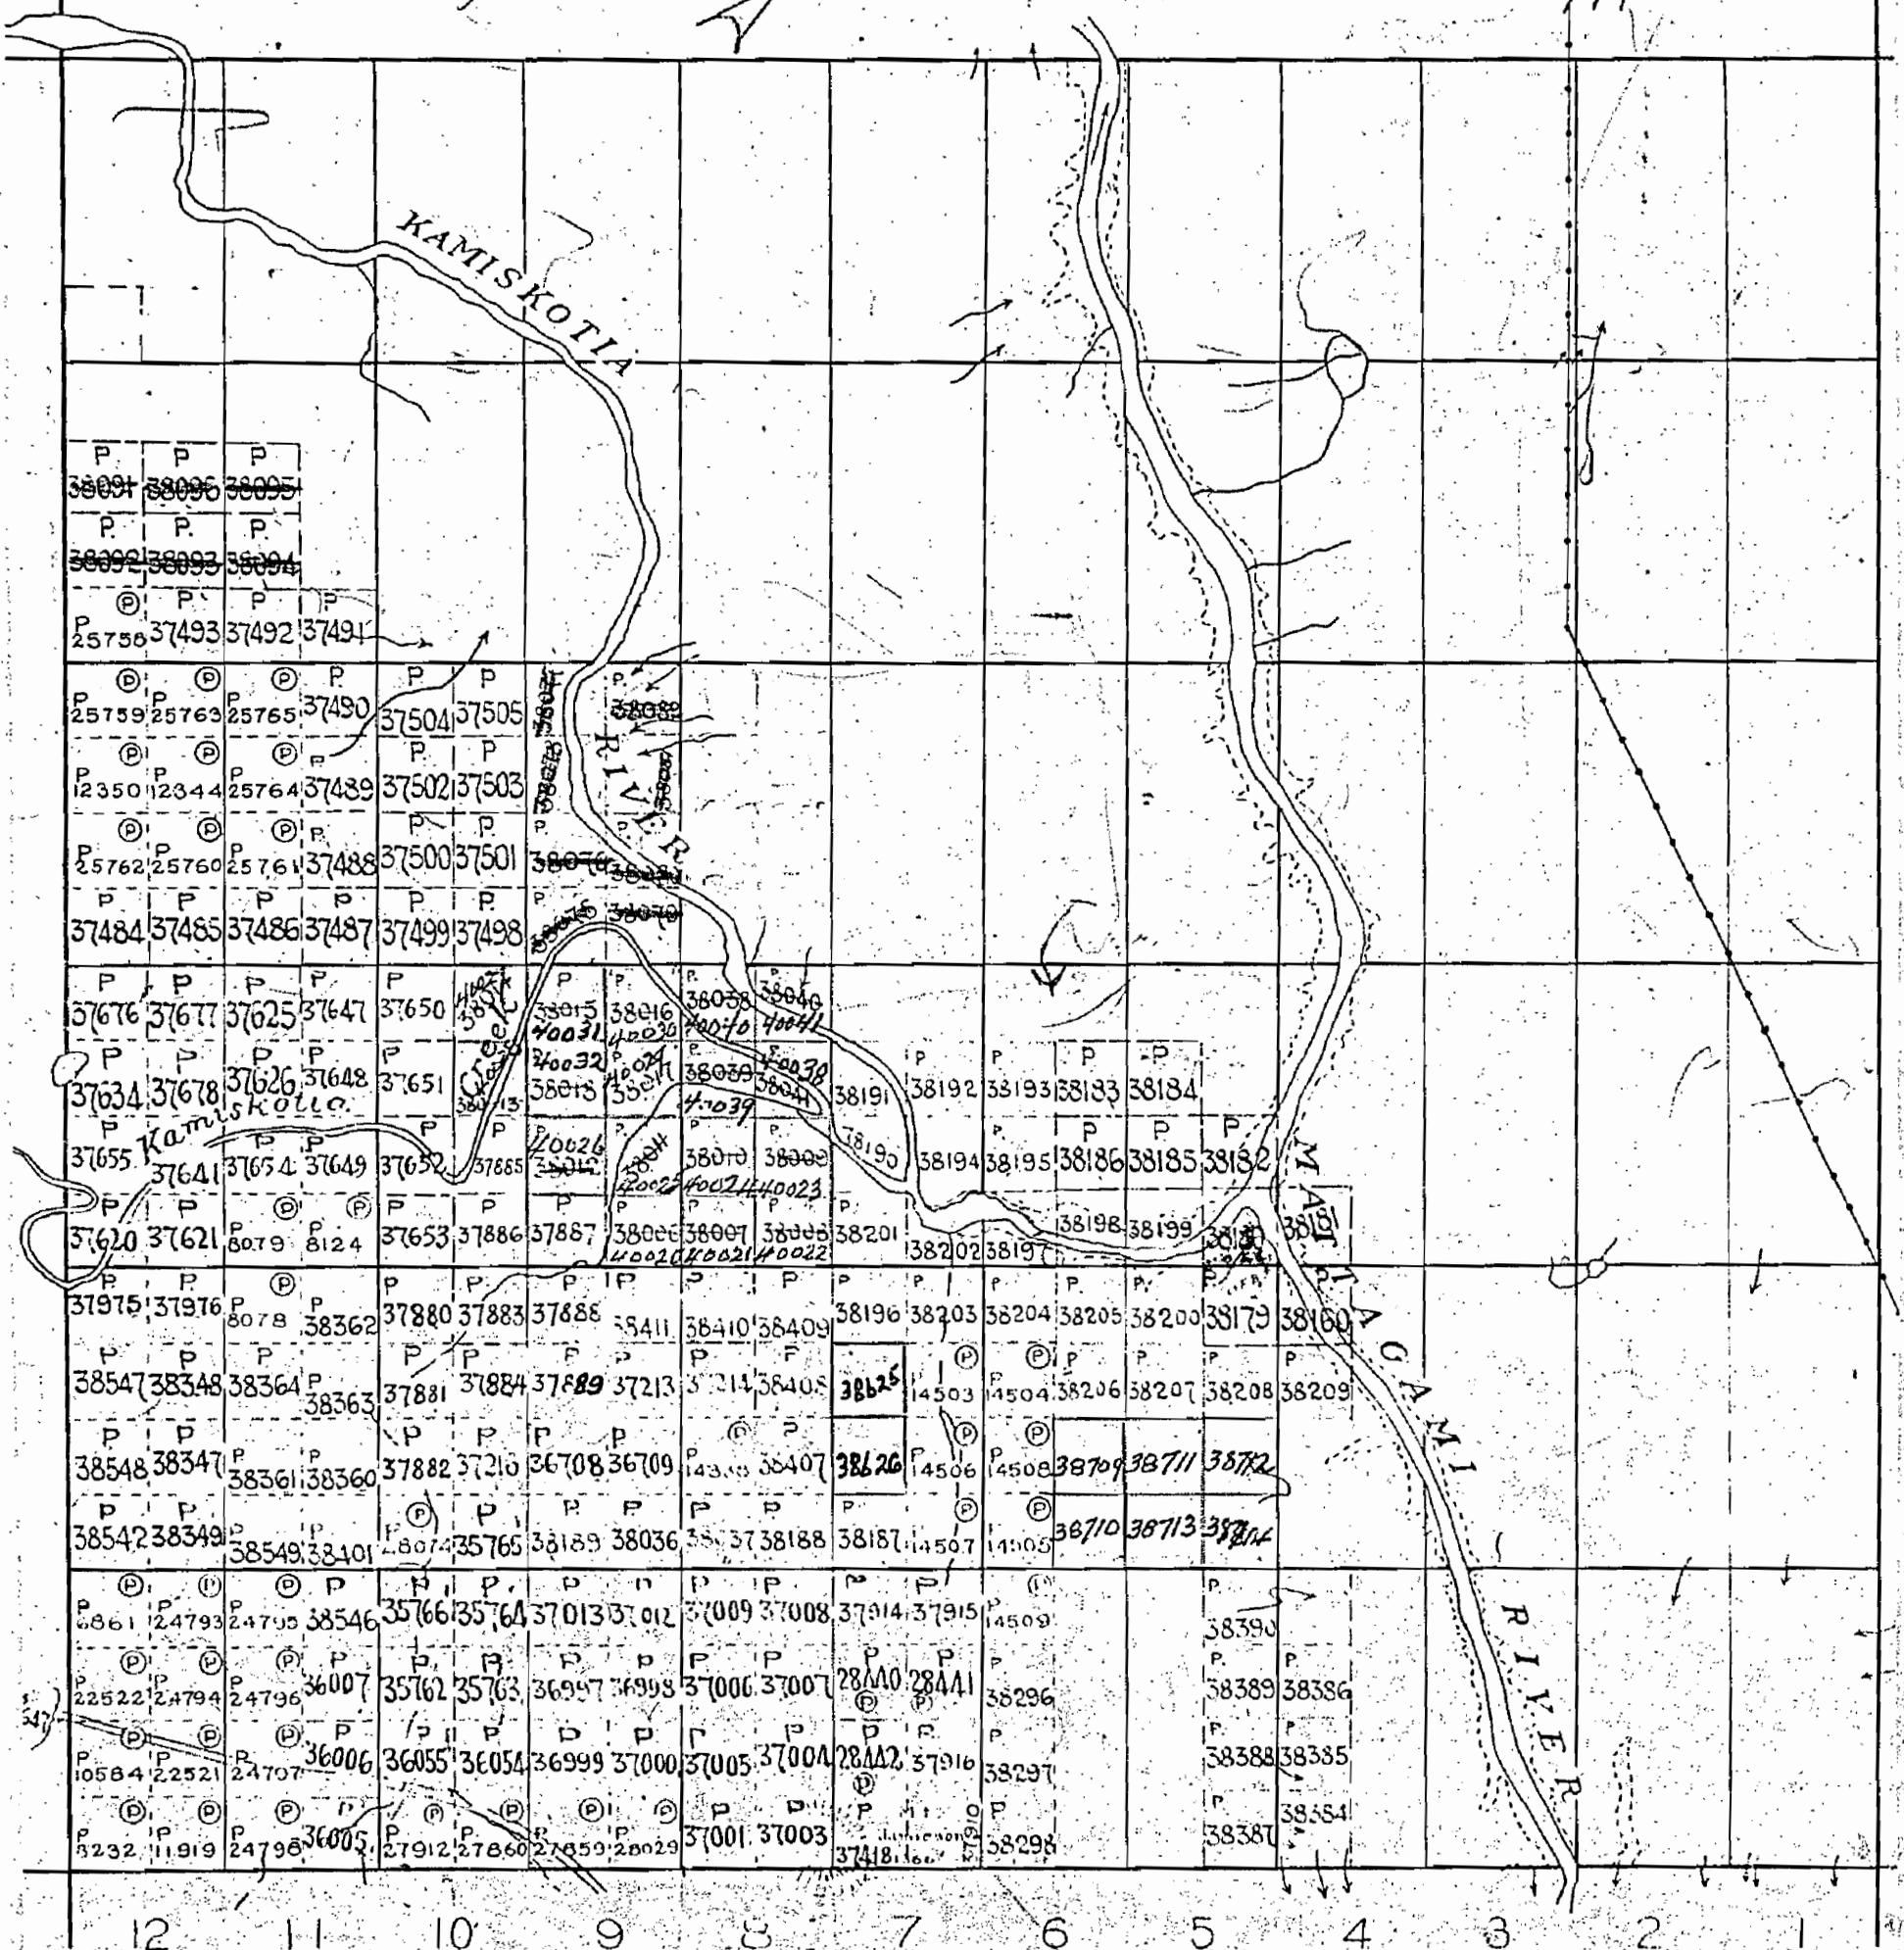


GODFREY TWP.

JAMIESON

PORCUPINE MINING DIVISION

SCALE: 40 CHAINS = 1 INCH

MAGDAIRMID

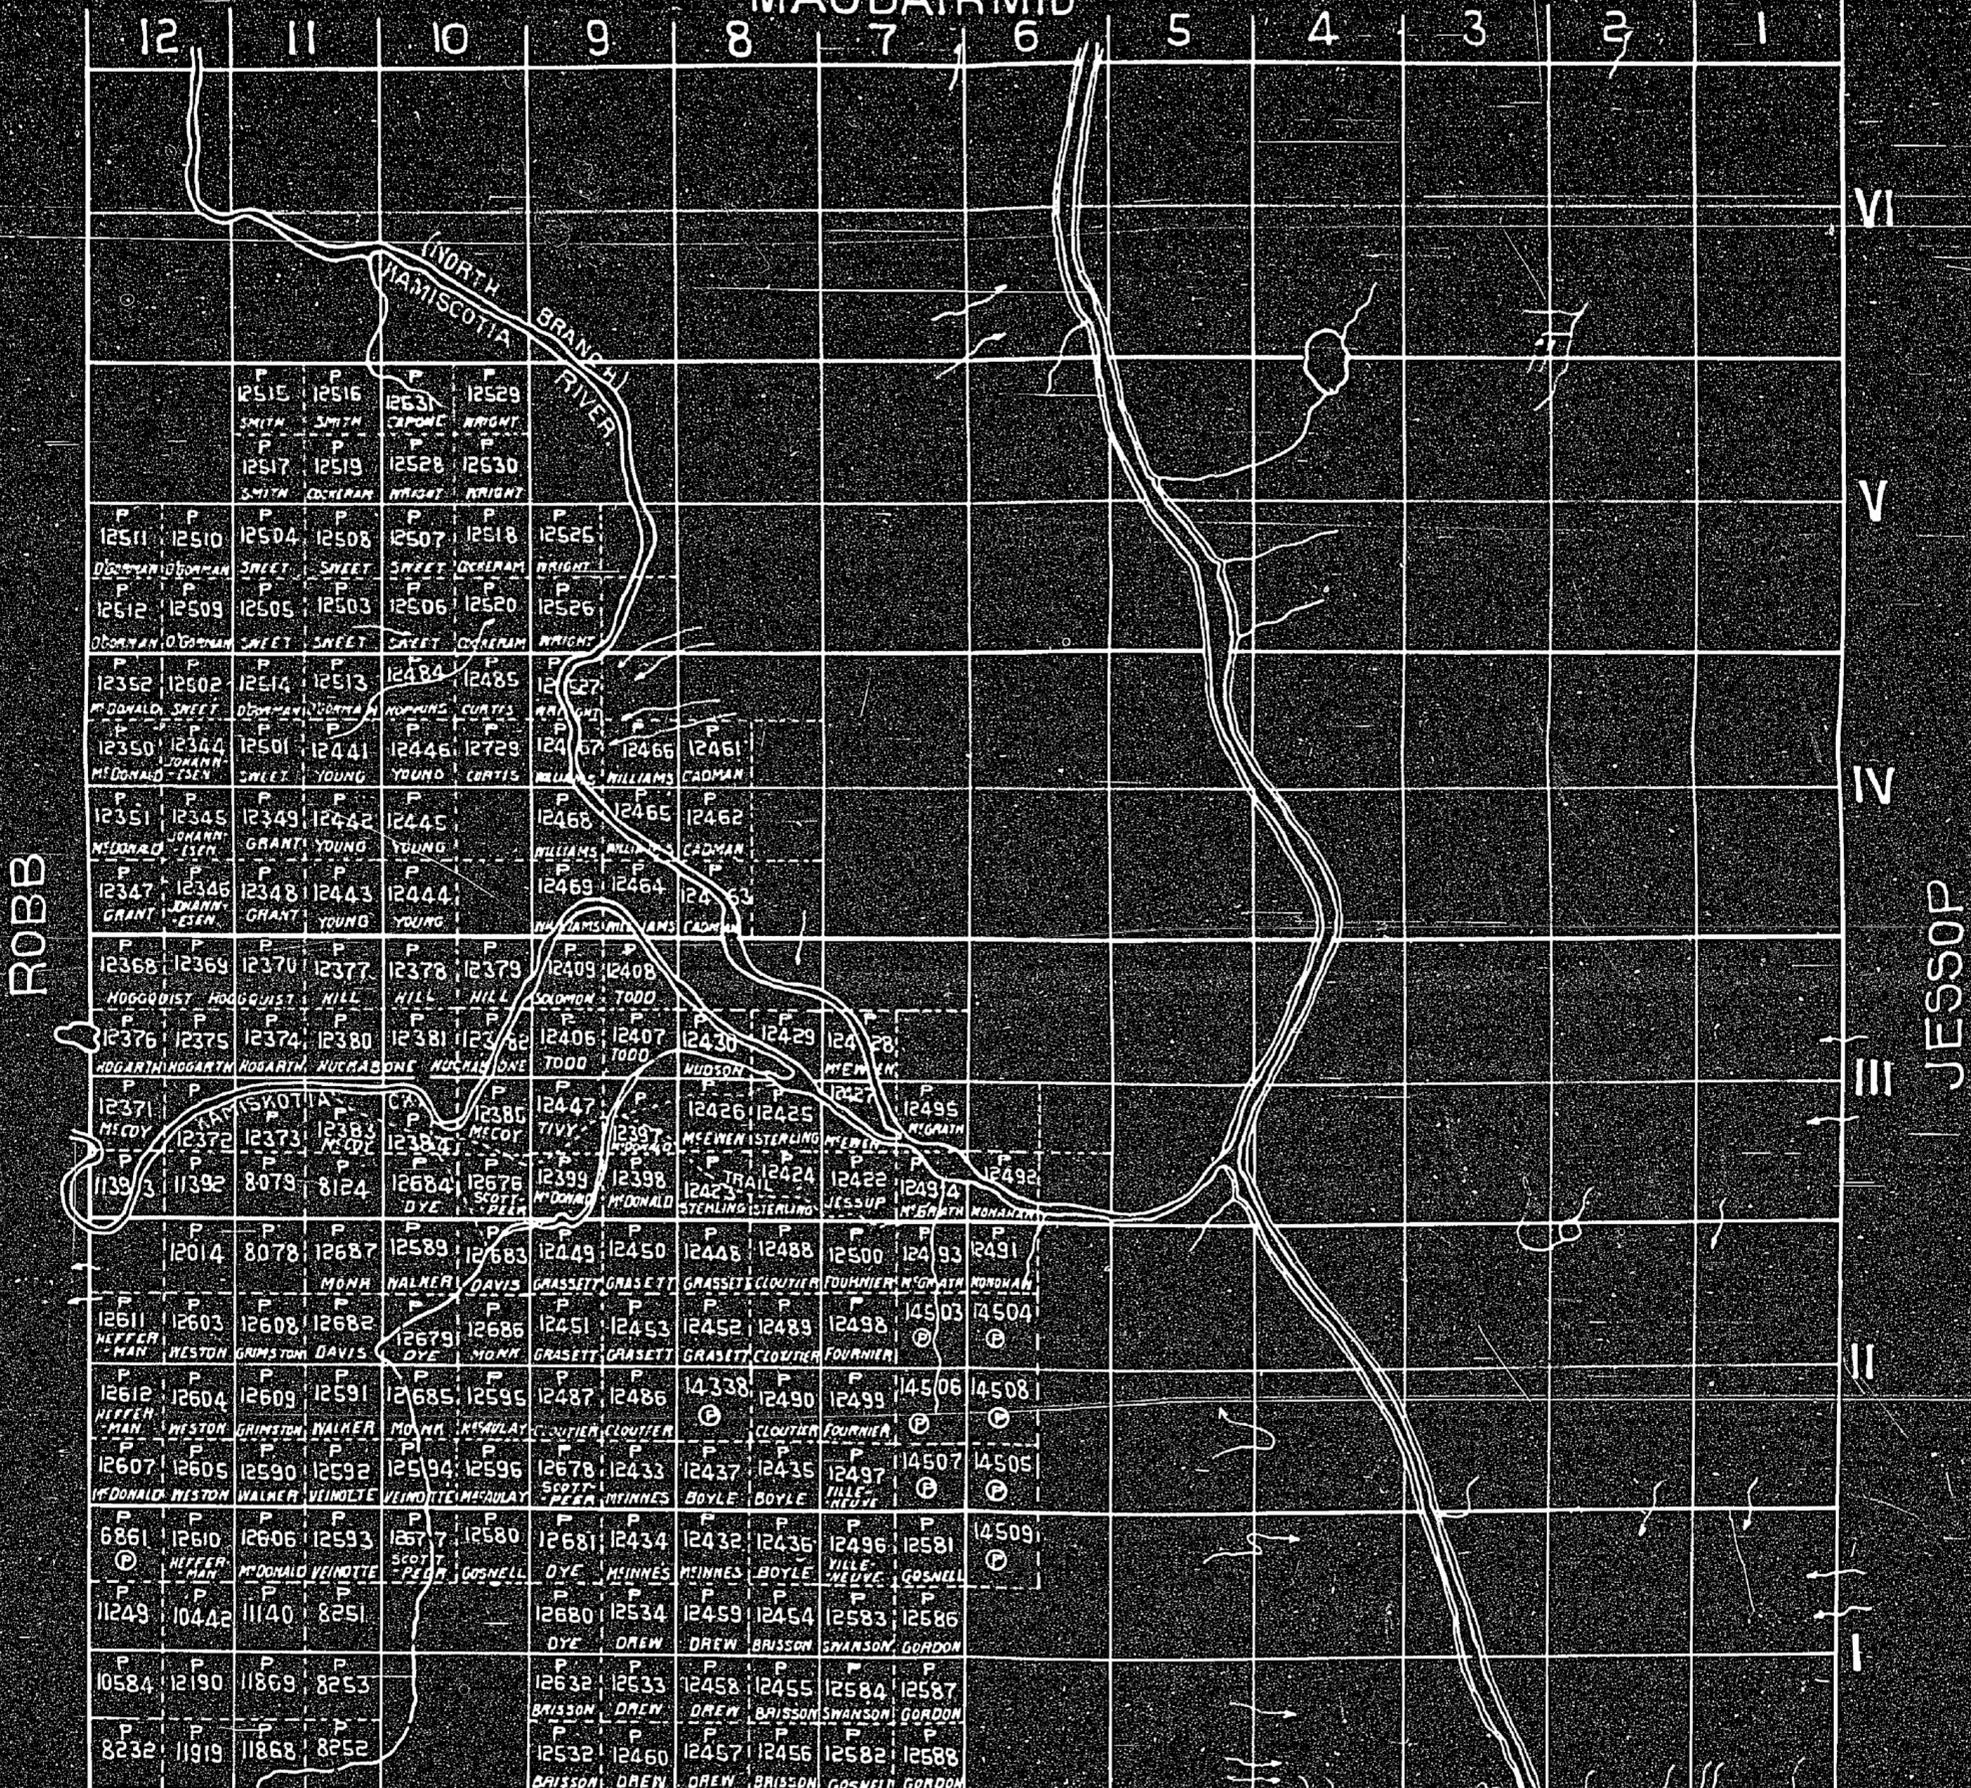

GODFREY

JAMIESON TWP.


PORCUPINE MINING DIVISION.

DISTRICT OF COCHRANE.

288

Scale 40 chains to an inch.

M-288

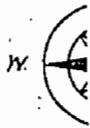


MACDAIRMID TWP.

ROBB TWP.

JESSOP TWP.

GODFREY TWP.

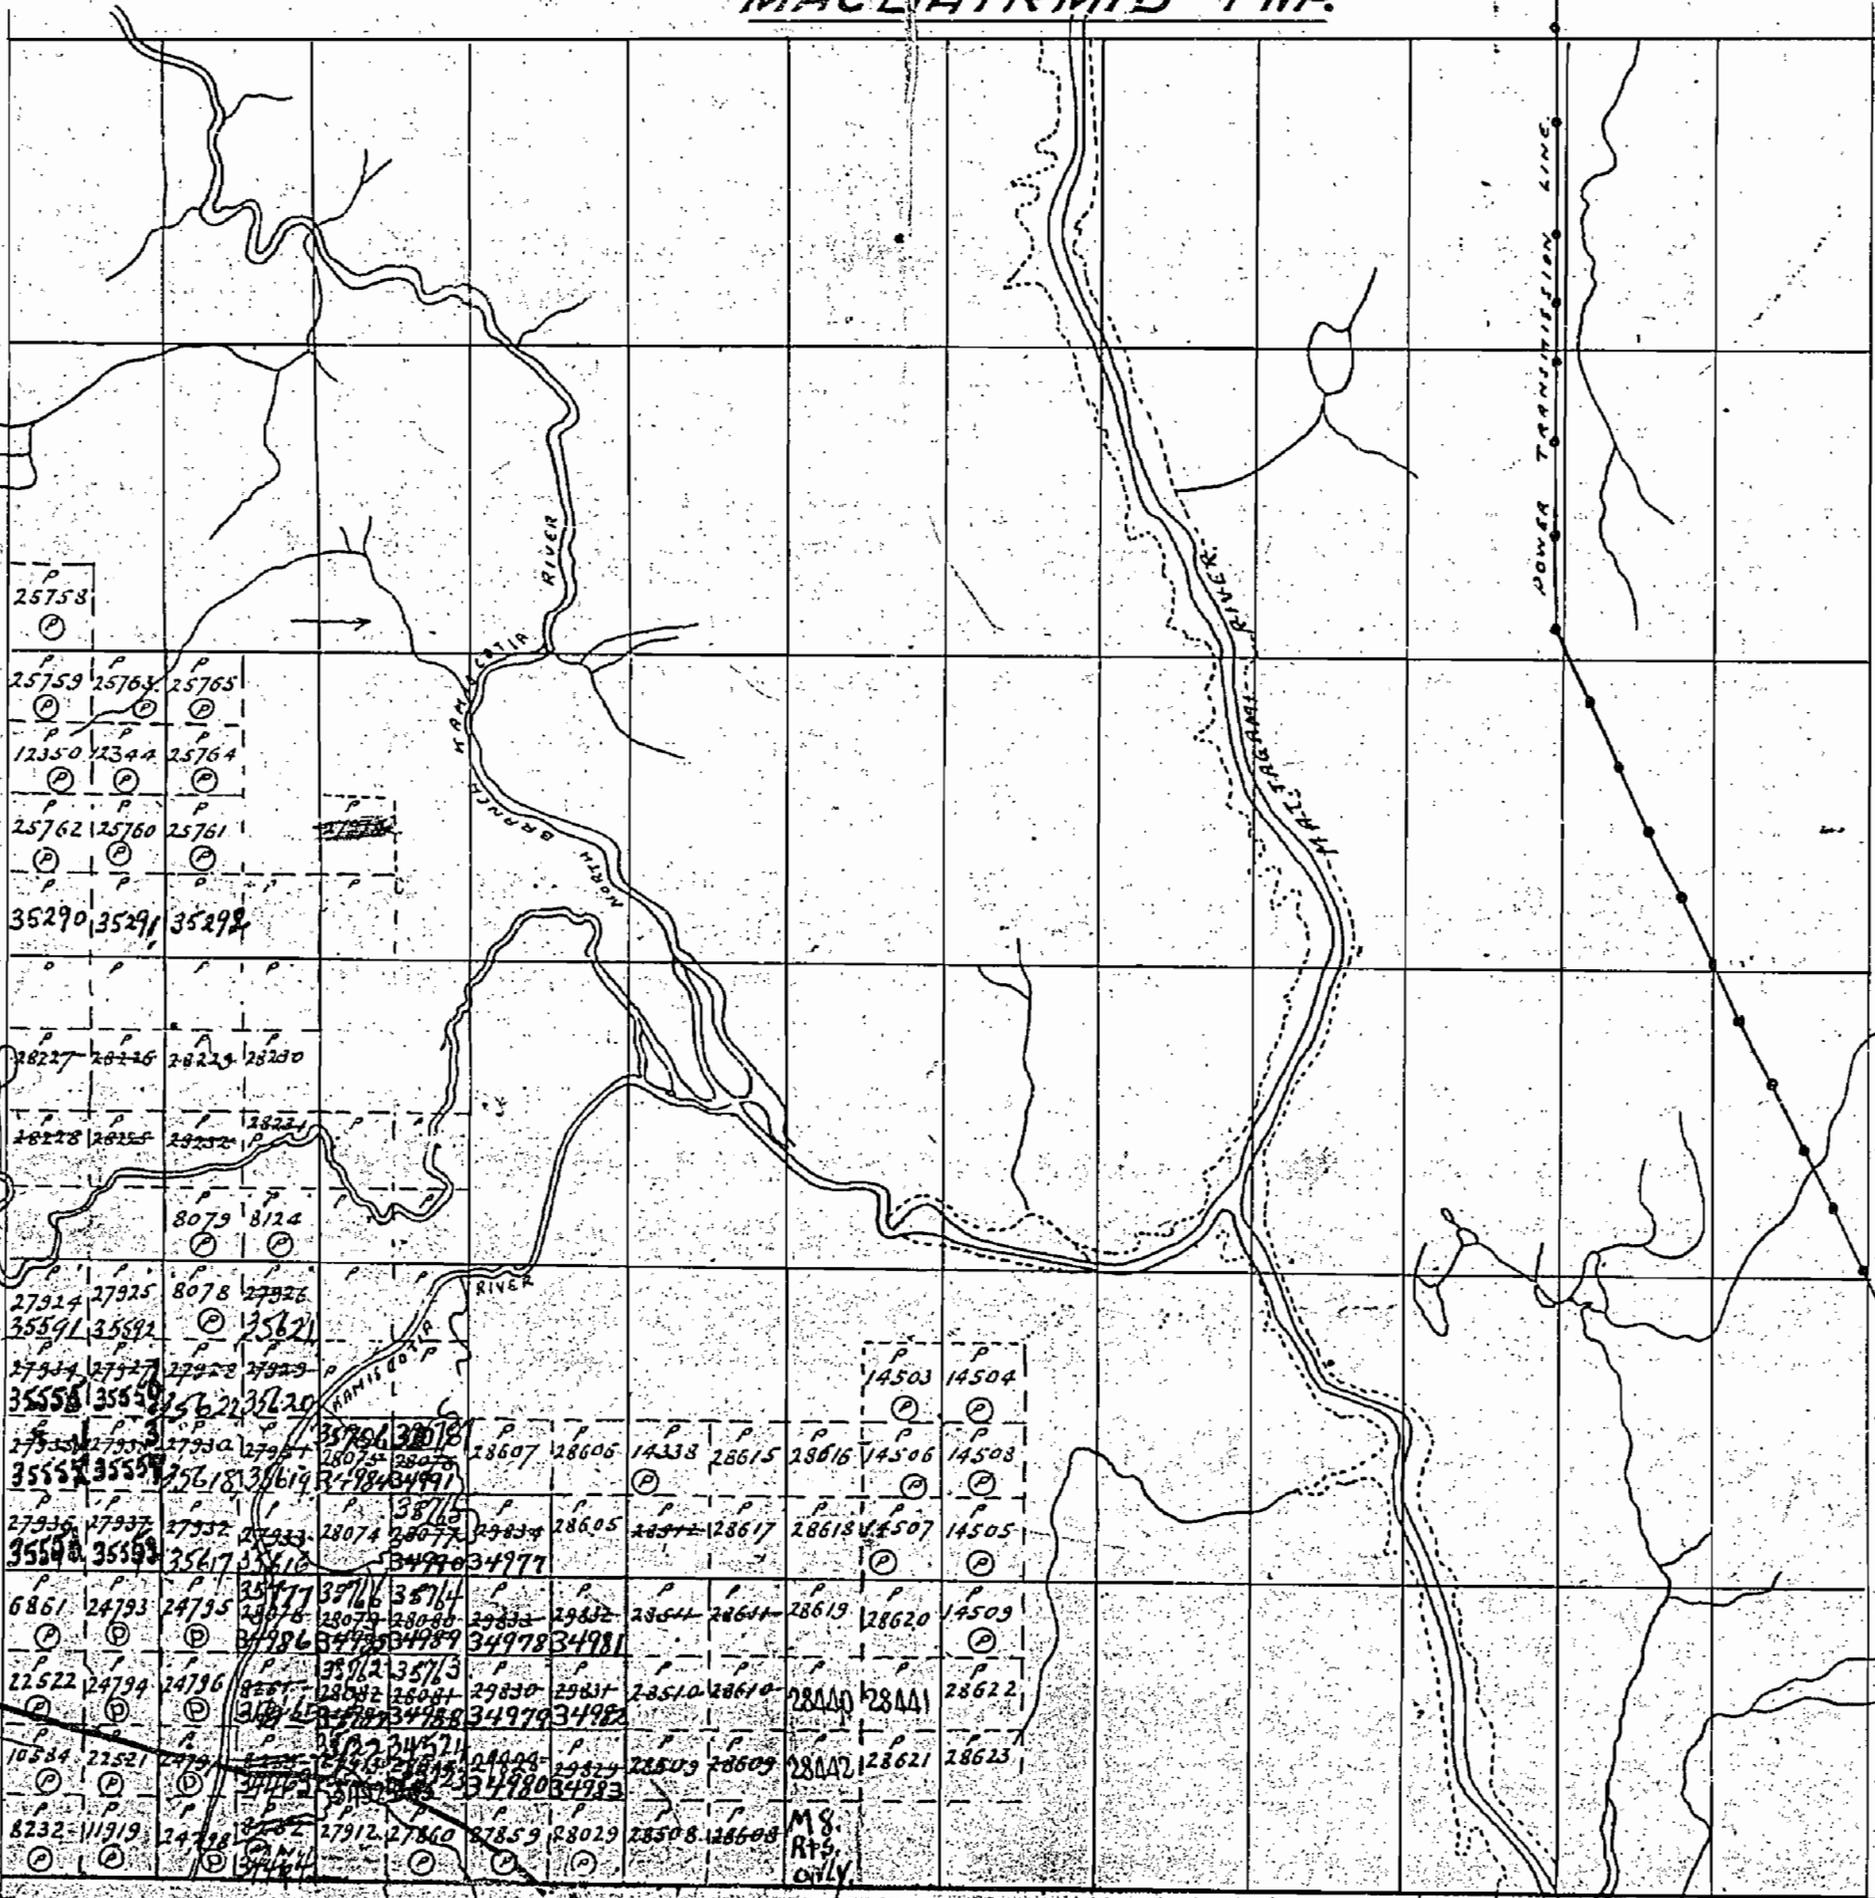


JAMIESON

PORCUPINE MINING DIVISION

SCALE: 40 CHAINS - 1 INCH

MAGDAIRMID

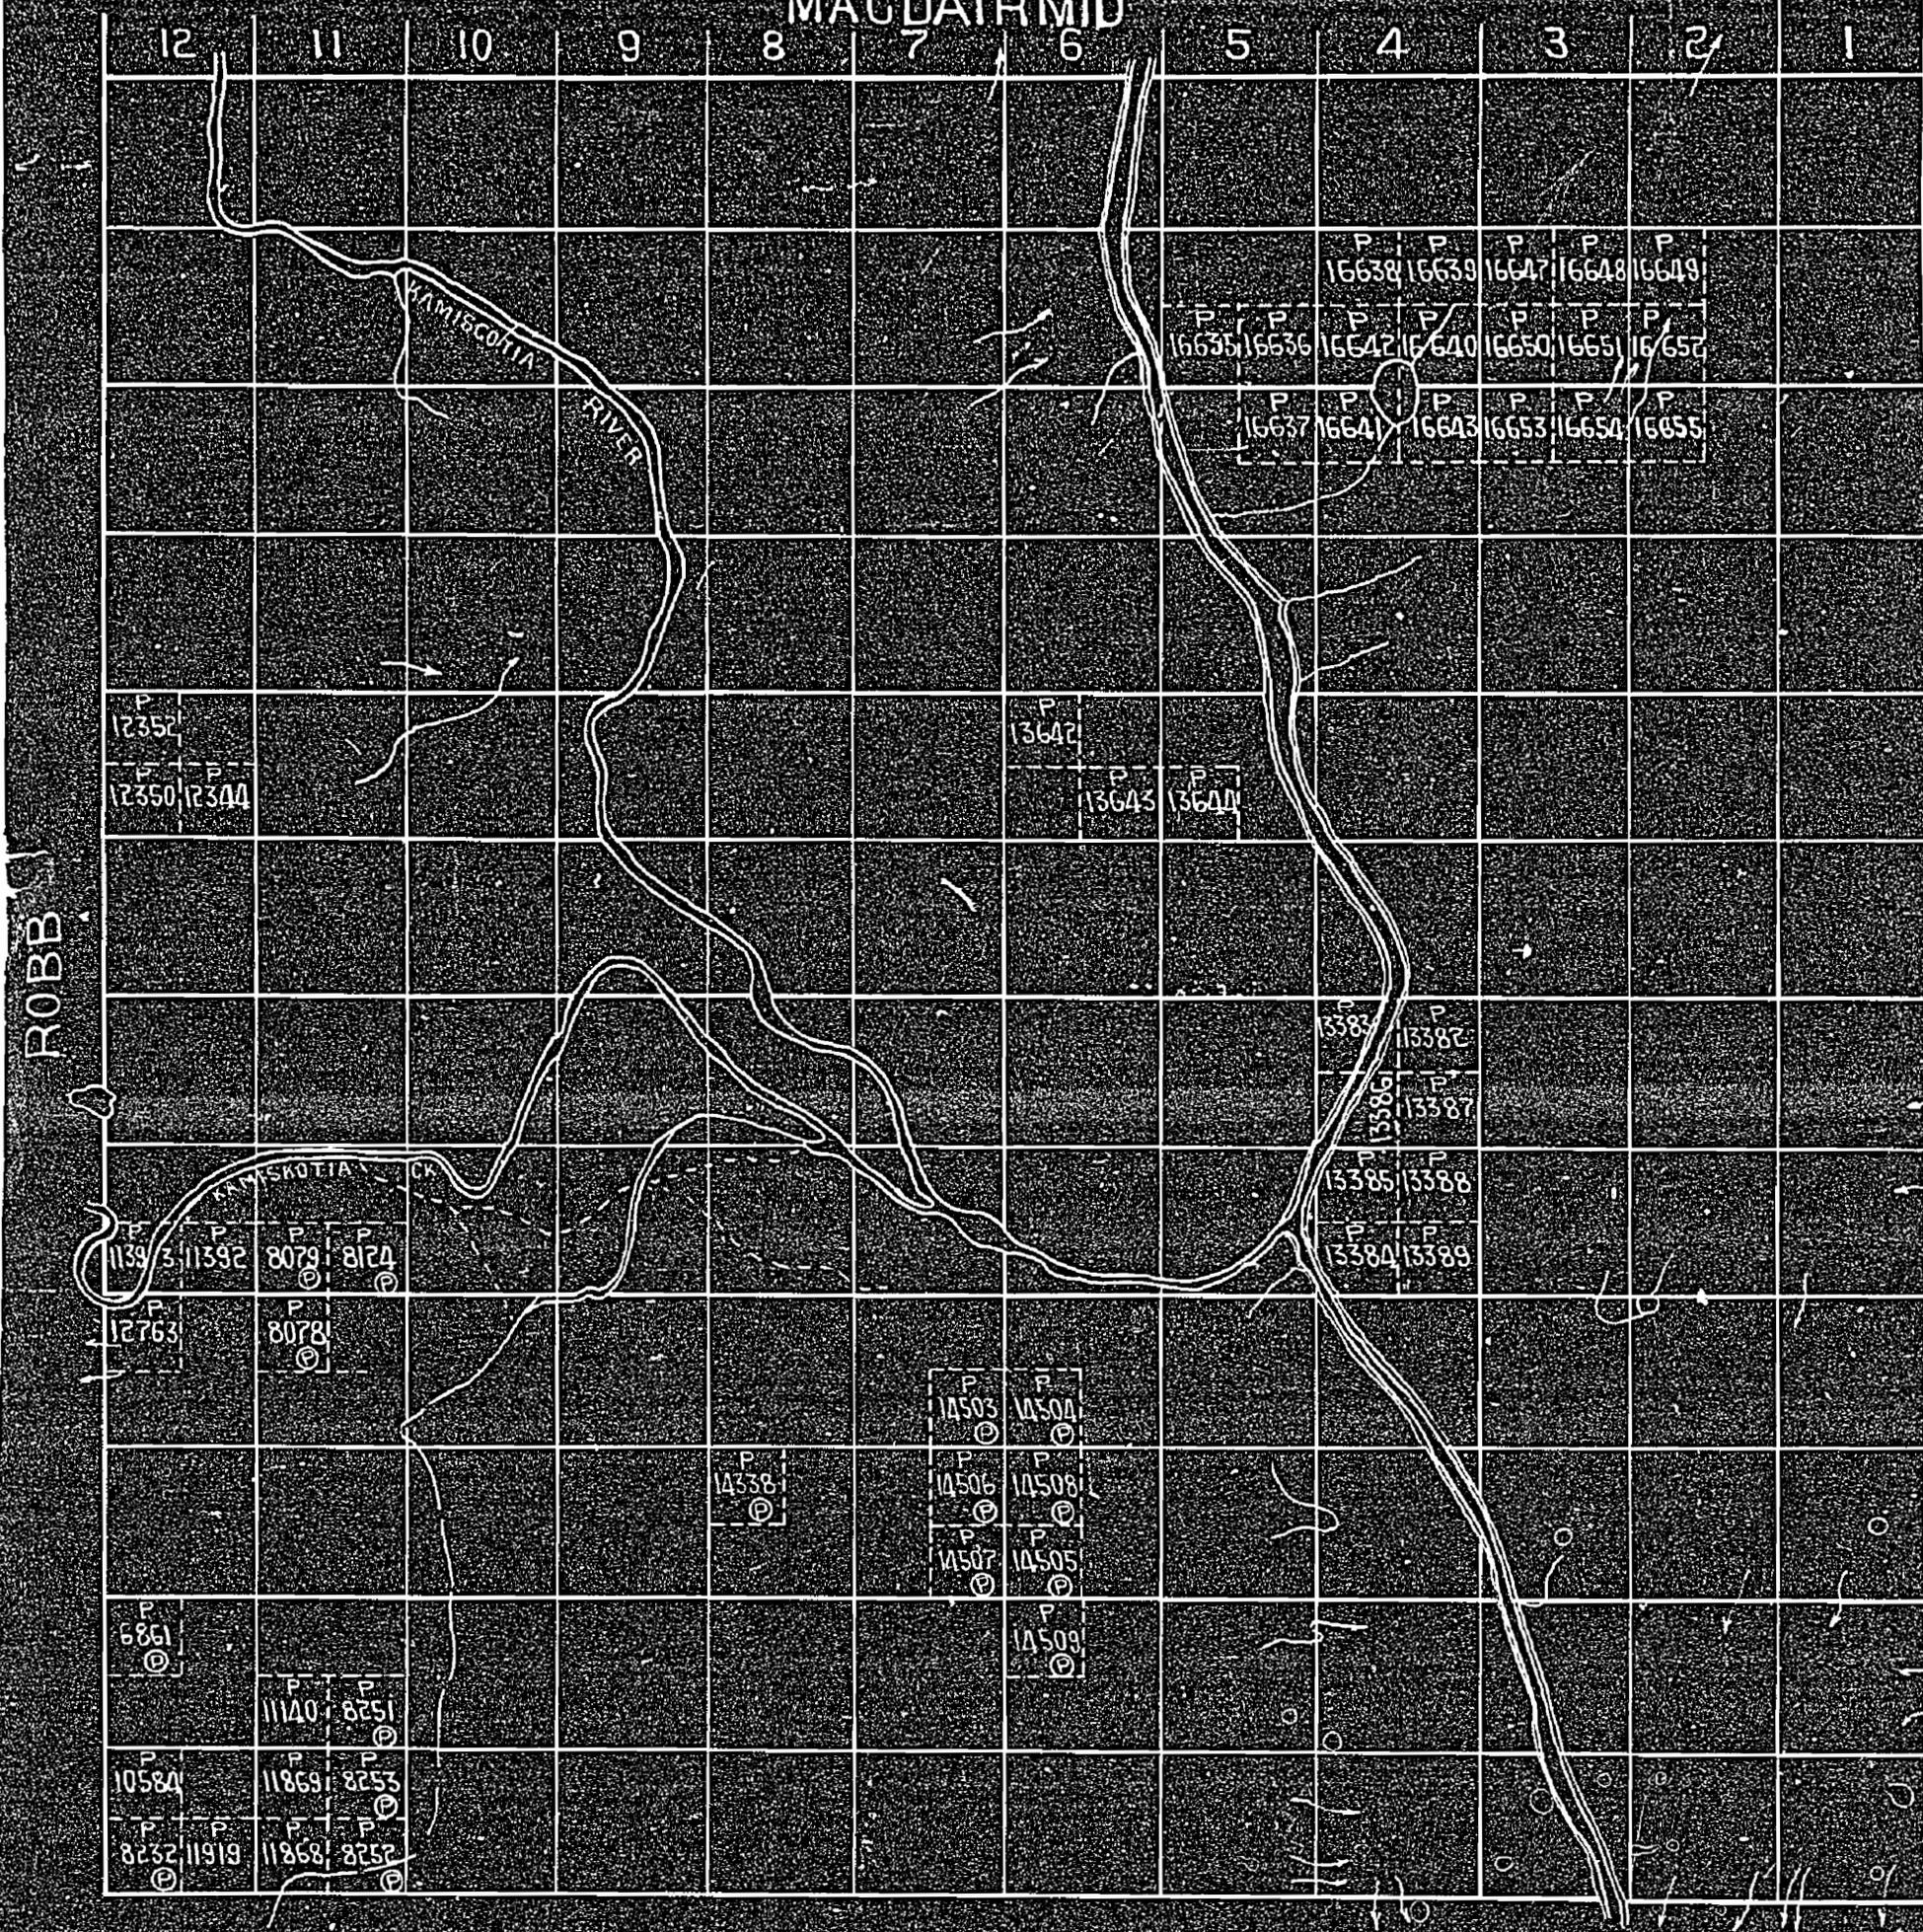

LEGEND

PATENTED LAND	Ⓟ
CROWN LAND SALE	C.S.
LEASES	Ⓛ
LOCATED LAND	Loc.
LICENSE OF OCCUPATION	L.O.
MINING RIGHTS ONLY	M.R.O.
SURFACE RIGHTS ONLY	S.R.O.
ROADS	— — — — —
IMPROVED ROADS	— — — — —
KING'S HIGHWAYS	— — — — —
RAILWAYS	— — — — —
POWER LINES	— — — — —
MARSH OR MUSKEG	— — — — —
MINES	Ⓧ
CANCELLED	Ⓢ

NOTES

400' Surface rights reservation around all lakes and rivers

Flooding rights to areas along the Mattagami River to H.E.P.C. - L.O.7085.

SUBDIVISION ANNULLED BY ORDER OF SURVEYOR GENERAL IN AREA SHOWN THUS ||||| LETTER ON LAND ROLL

MINING RECORDER RECEIVED JUL 4 1963

PORCUPINE MINING DIVISION

PLAN NO. - M.288


DEPARTMENT OF MINES

— ONTARIO —

Robb Twp. - M.309

Jessop Twp. - M.289

desk route

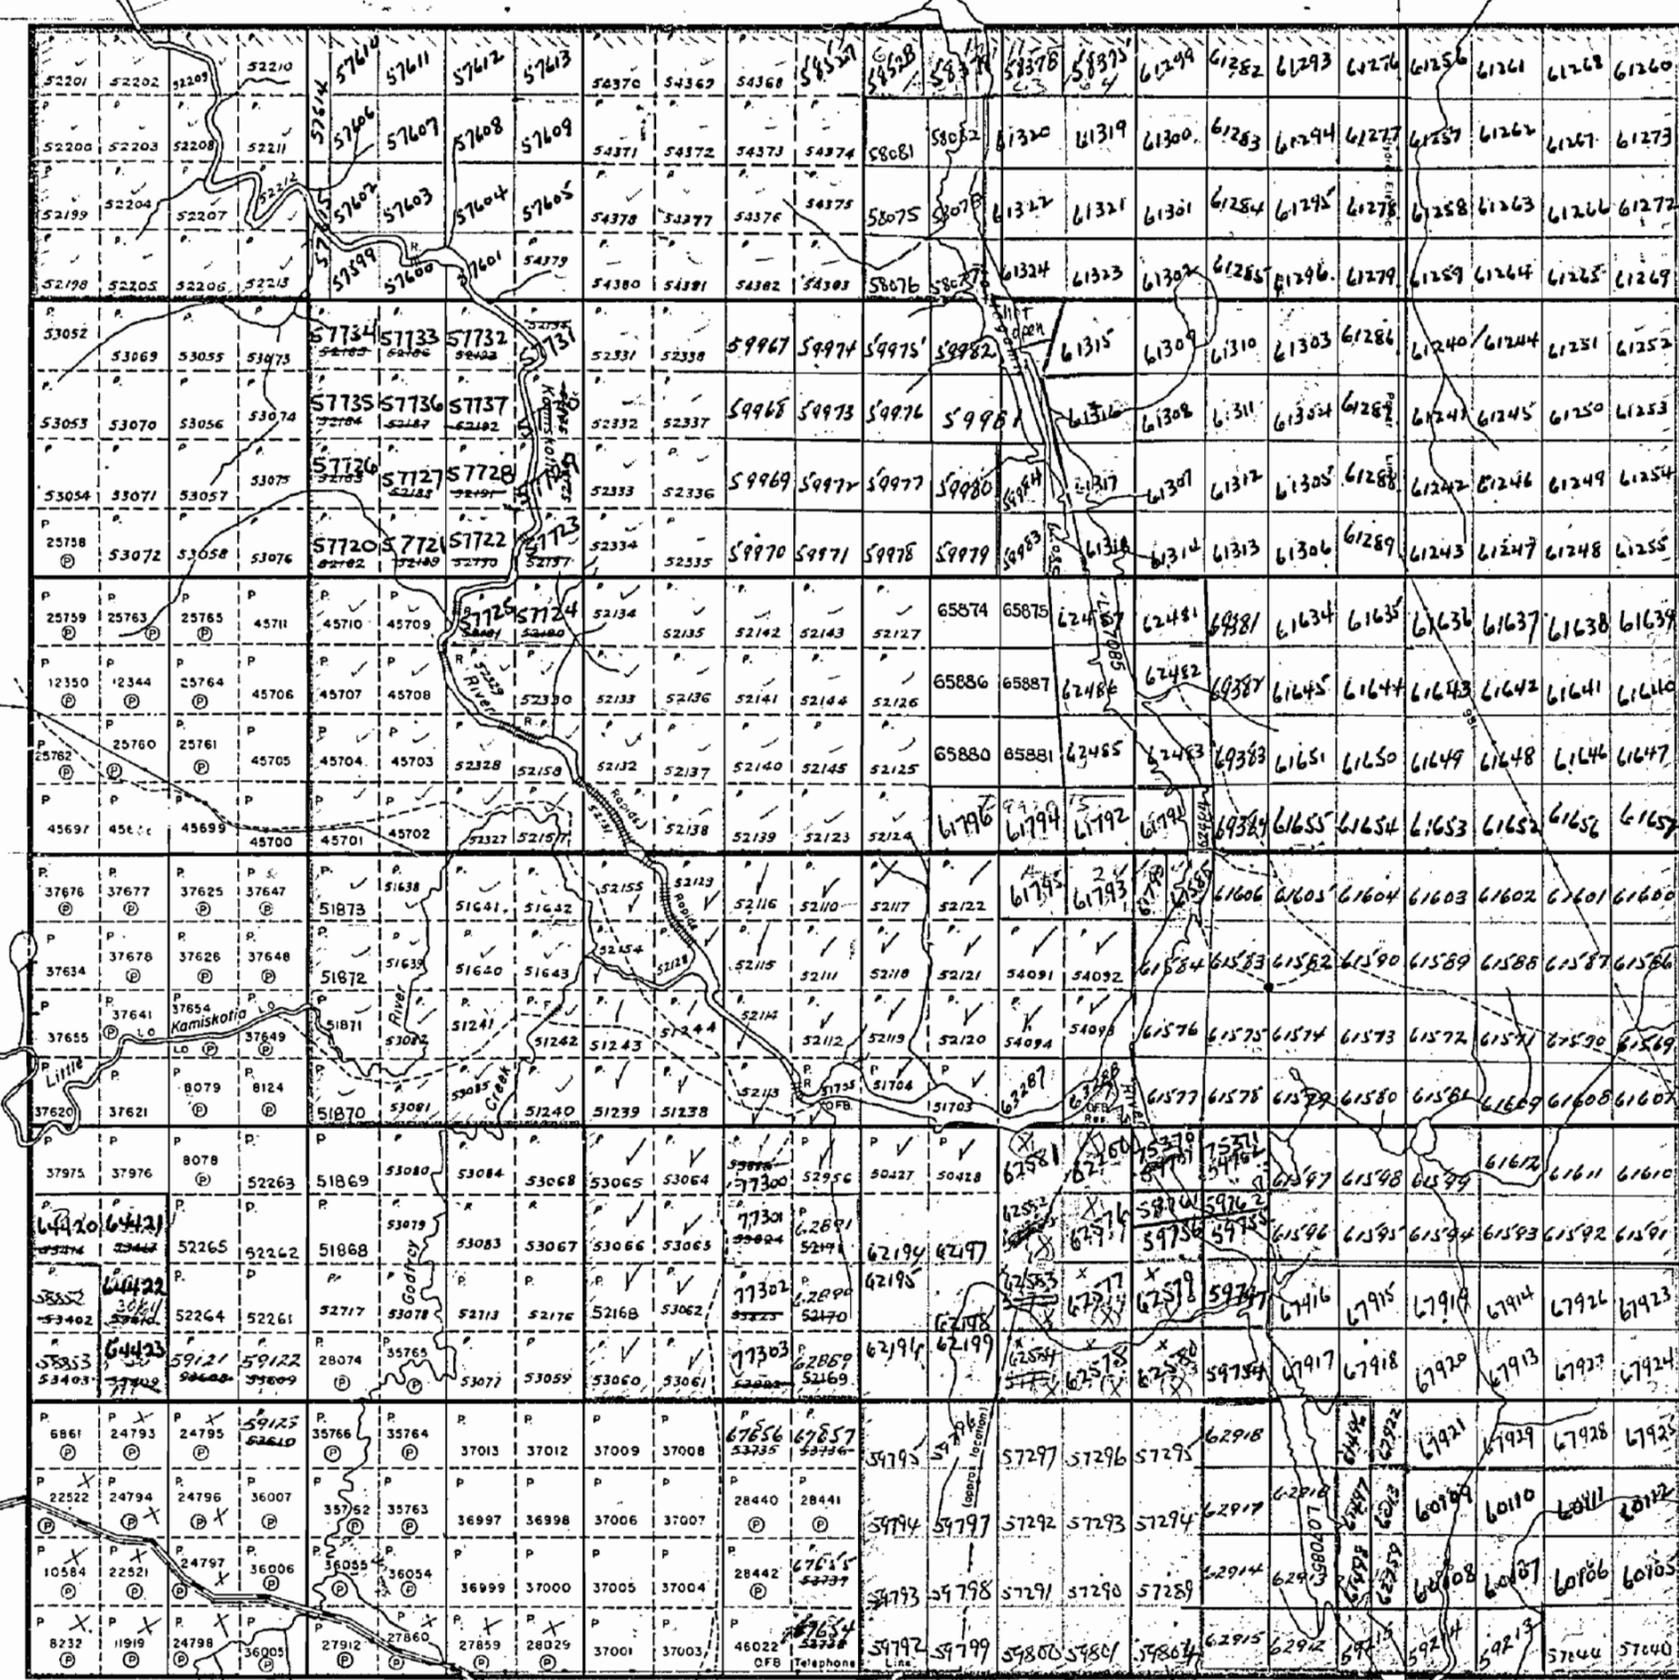

Godfrey Twp. - M. 284

LEGEND

- PATENTED LAND Ⓟ
- CROWN LAND - SALE Ⓞ
- LEASES Ⓞ
- LOCATED LAND Loc
- LICENSE OF OCCUPATION L.O.
- MINING RIGHTS ONLY M.R.O.
- SURFACE RIGHTS ONLY S.R.O.
- ROADS —
- IMPROVED ROADS —
- KING'S HIGHWAYS —
- RAILWAYS —
- POWER LINES —
- MARSH OR MUSKÉG —
- MINES R
- CANCELLED C

NOTES

- 400' Surface Rights Reservation around all lakes and rivers
- Flooding rights to areas along Mattagami River to H.E.P.C. - L.O. 7085

PORCUPINE MINING DIVISION
RECEIVED
 APR 22 1974
 AM 7 18 19 10 11 12 1 2 3 4 5 6 PM

DATE OF ISSUE
 APR 17 1974

Robb Twp. - M. 309

Jessop Twp. - M. 289

VI


V

IV

III

II

I

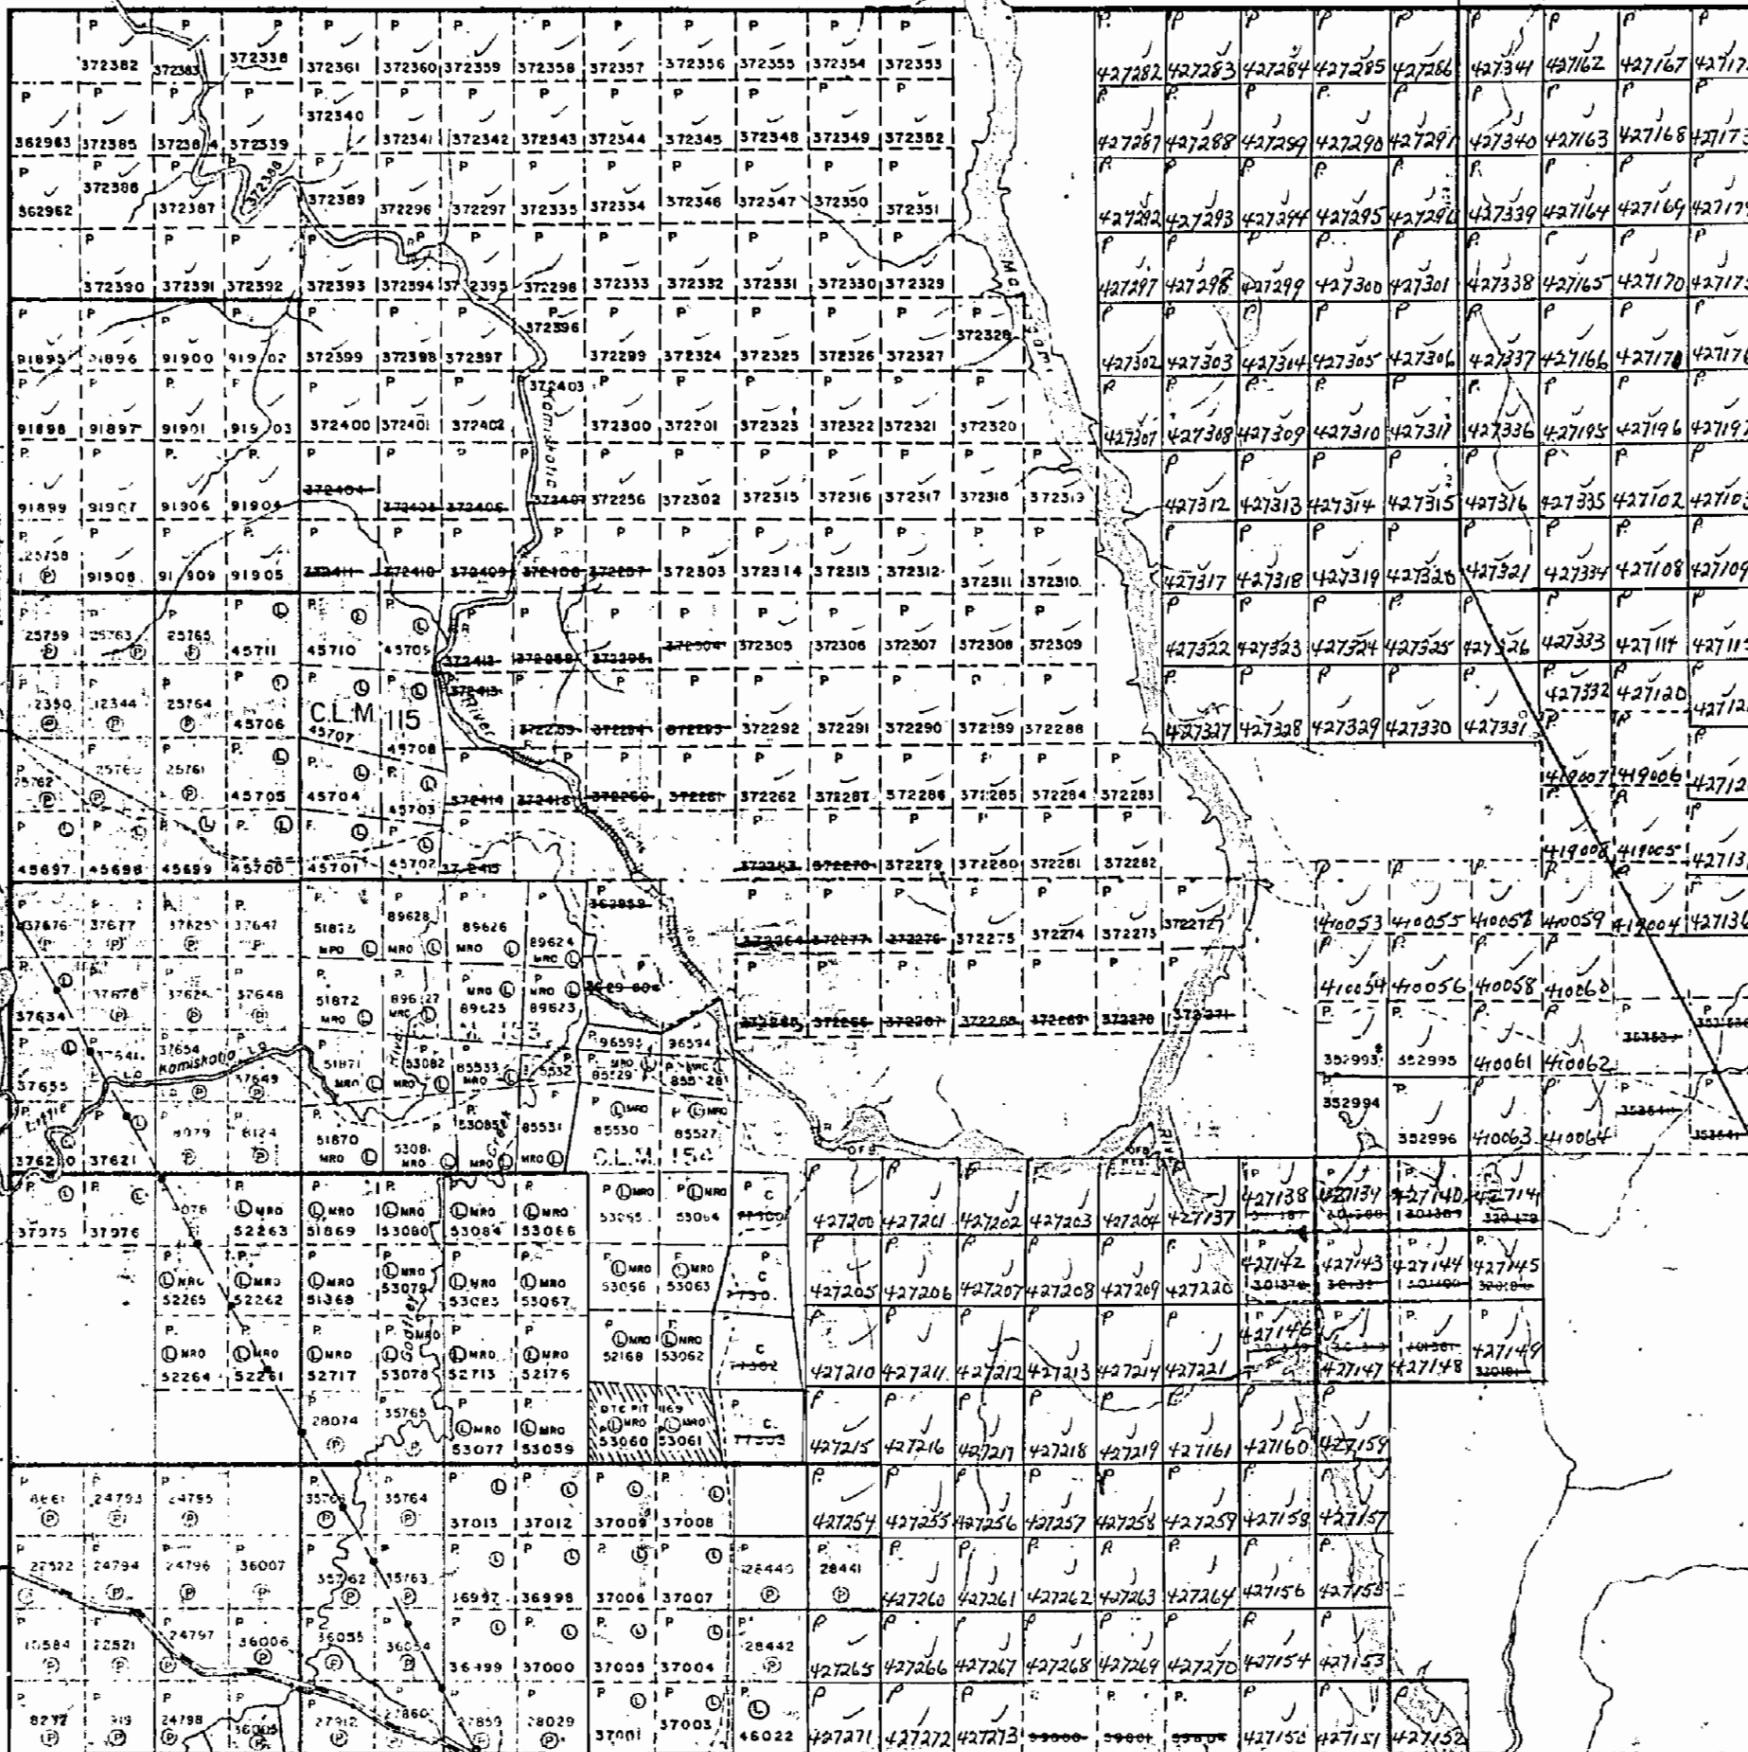

12 11 10 9 8 7 6 5 4 3 2 1

Macdiarmid Twp. - M. 294

THE TOWNSHIP OF

JAMIESON

DISTRICT OF COCHRANE

PORCUPINE MINING DIVISION

SCALE: 1-INCH=40 CHAINS

LEGEND



- PATENTED LAND Ⓟ
- CROWN LAND SALE C.S.
- LEASES Ⓛ
- LOCATED LAND Loc.
- LICENSE OF OCCUPATION L.O.
- MINING RIGHTS ONLY M.R.O.
- SURFACE RIGHTS ONLY S.R.O.
- ROADS —
- IMPROVED ROADS —
- KING'S HIGHWAYS —
- RAILWAYS —
- POWER LINES —
- MARSH OR MUSKEG *
- MINES *
- CANCELLED C.

NOTES

400' surface rights reservation along the shores of all lakes and rivers.

Flooding rights to areas along Mattagami River to H.E.P.C. - L.O. 7085

This township lies within the Municipality of City of Timmins.

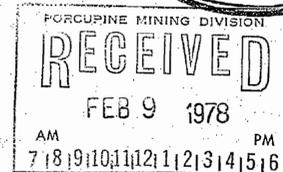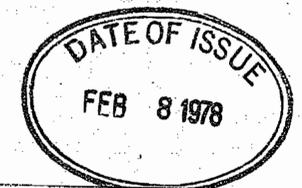


PLAN NO. - M.288

ONTARIO
MINISTRY OF NATURAL RESOURCES
SURVEYS AND MAPPING BRANCH

Robb Twp. - M.309

Jessop Twp. - M.289

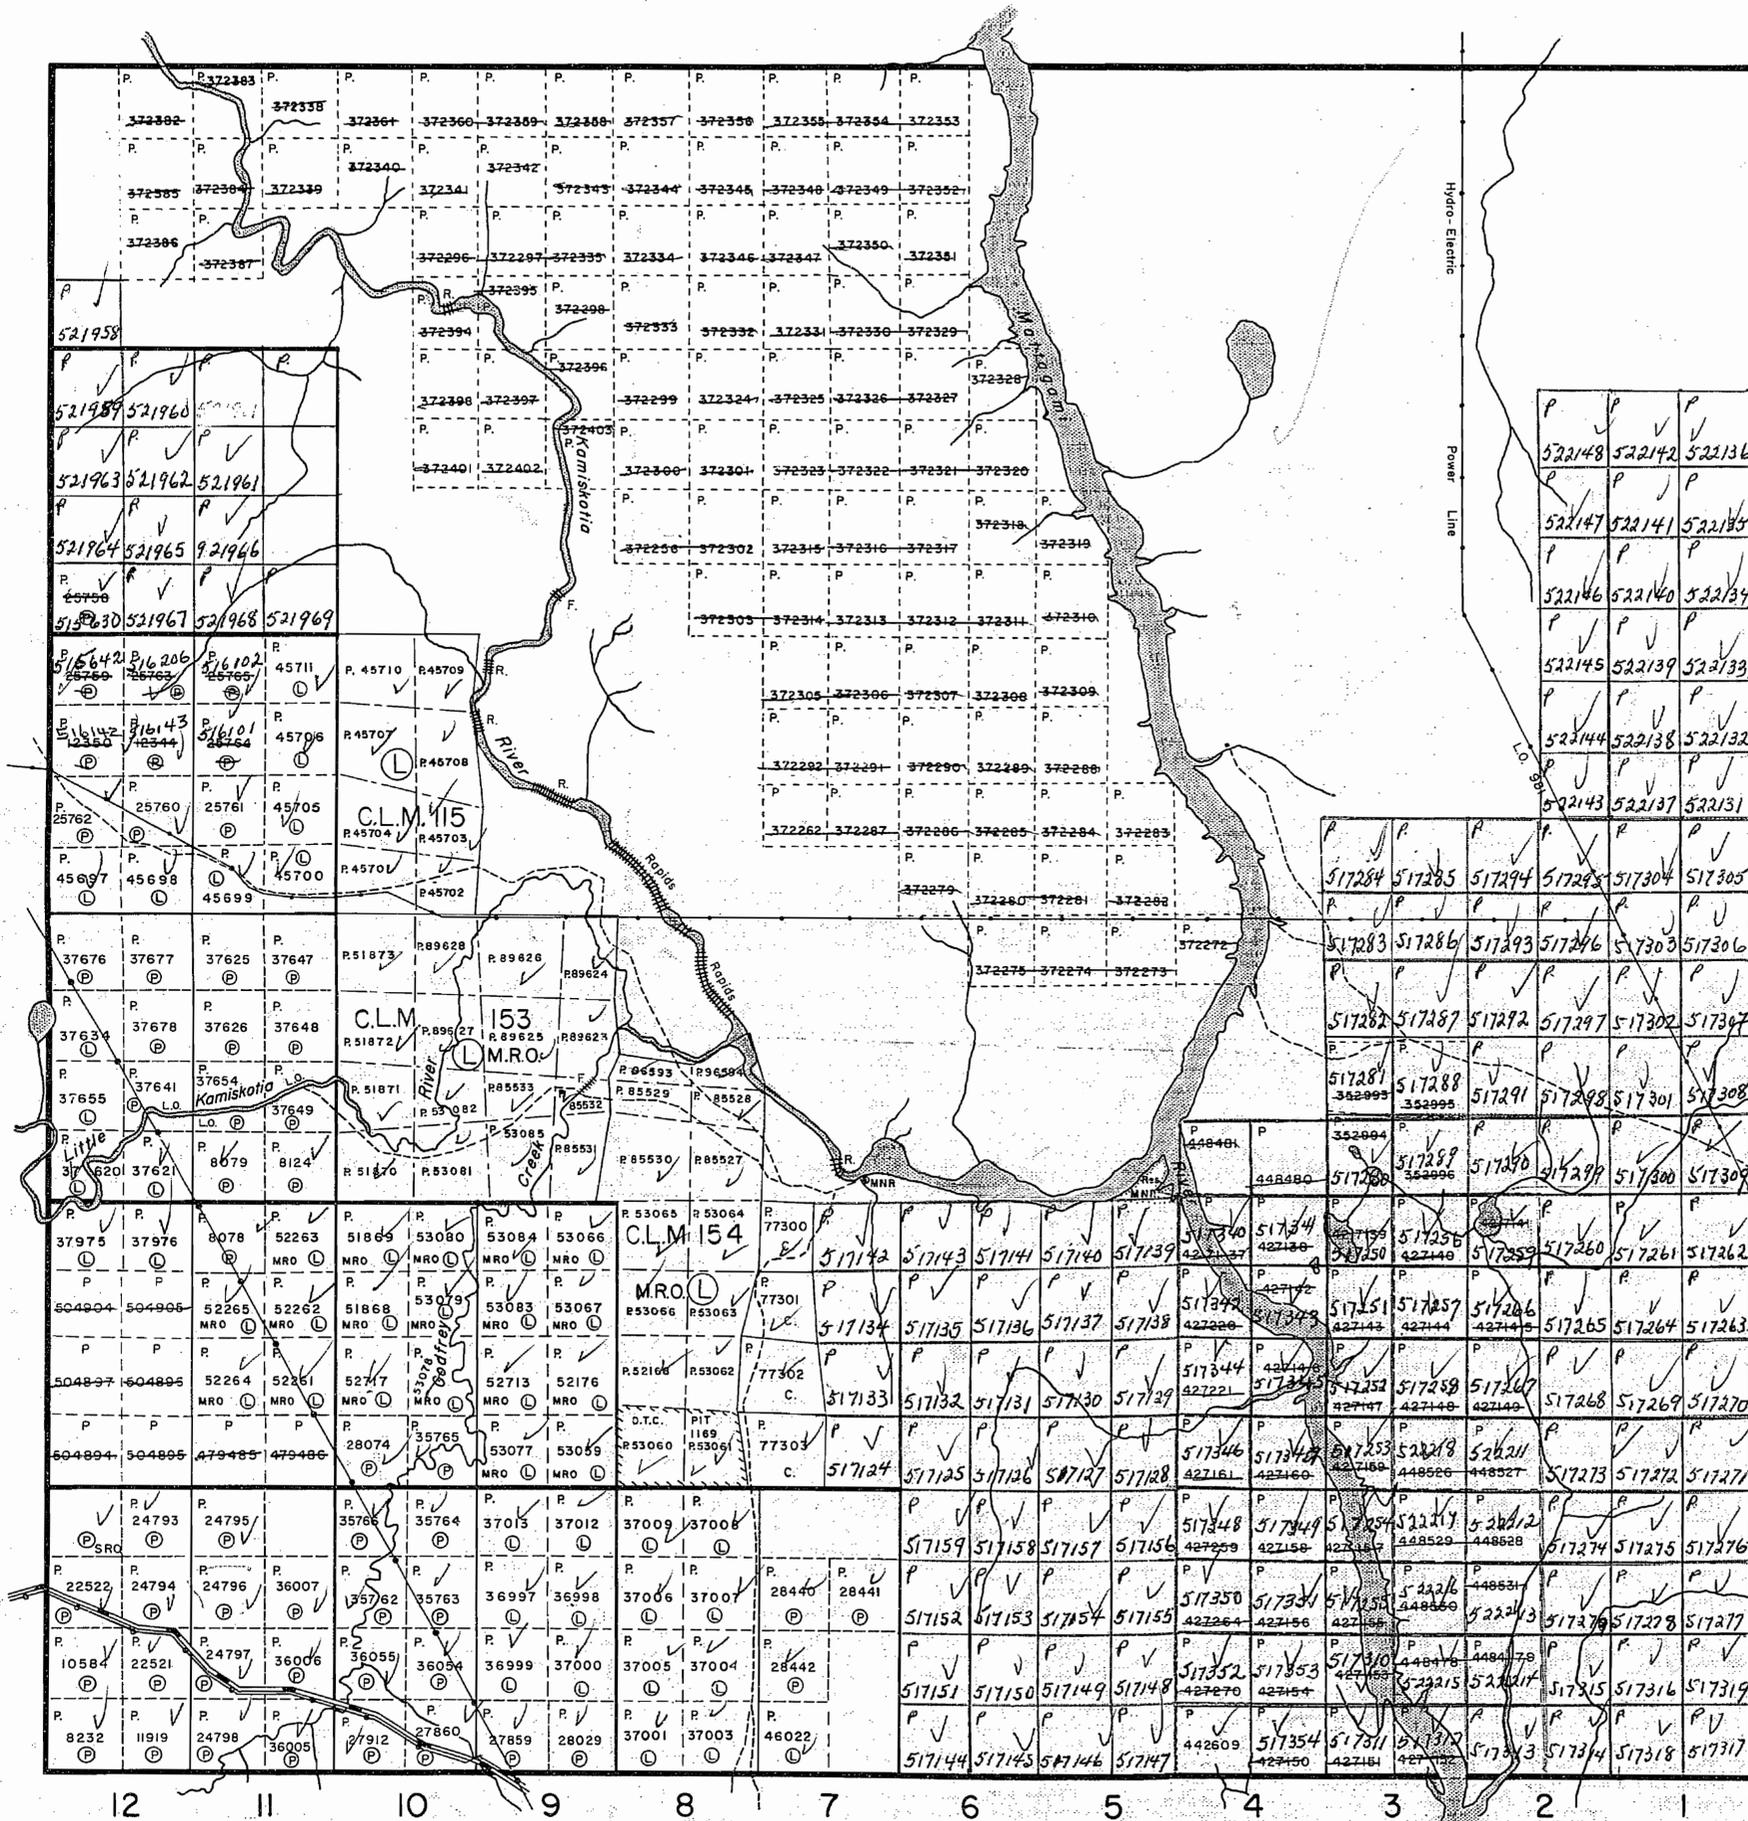

Godfrey Twp. - M. 284


LEGEND

- PATENTED LAND Ⓟ
- CROWN LAND SALE C.S.
- LEASES Ⓛ
- LOCATED LAND Loc:
- LICENSE OF OCCUPATION L.O.
- MINING RIGHTS ONLY M.R.O.
- SURFACE RIGHTS ONLY S.R.O.
- ROADS —
- IMPROVED ROADS —
- KING'S HIGHWAYS —
- RAILWAYS —
- POWER LINES —
- MARSH OR MUSKEG —
- MINES X
- CANCELLED C.

NOTES

- 400' Surface rights reservation around all lakes and rivers
- Flooding rights to areas along the Mattagami River to H.E.P.C. - L.O.7085.

SUBDIVISION ANNULLED in this Twp.

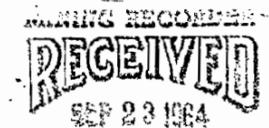

PORCUPINE
MINING DIVISION


PLAN NO.- M.288

DEPARTMENT OF MINES

— ONTARIO —

Robb Twp.- M.309

Jessop Twp.- M.289

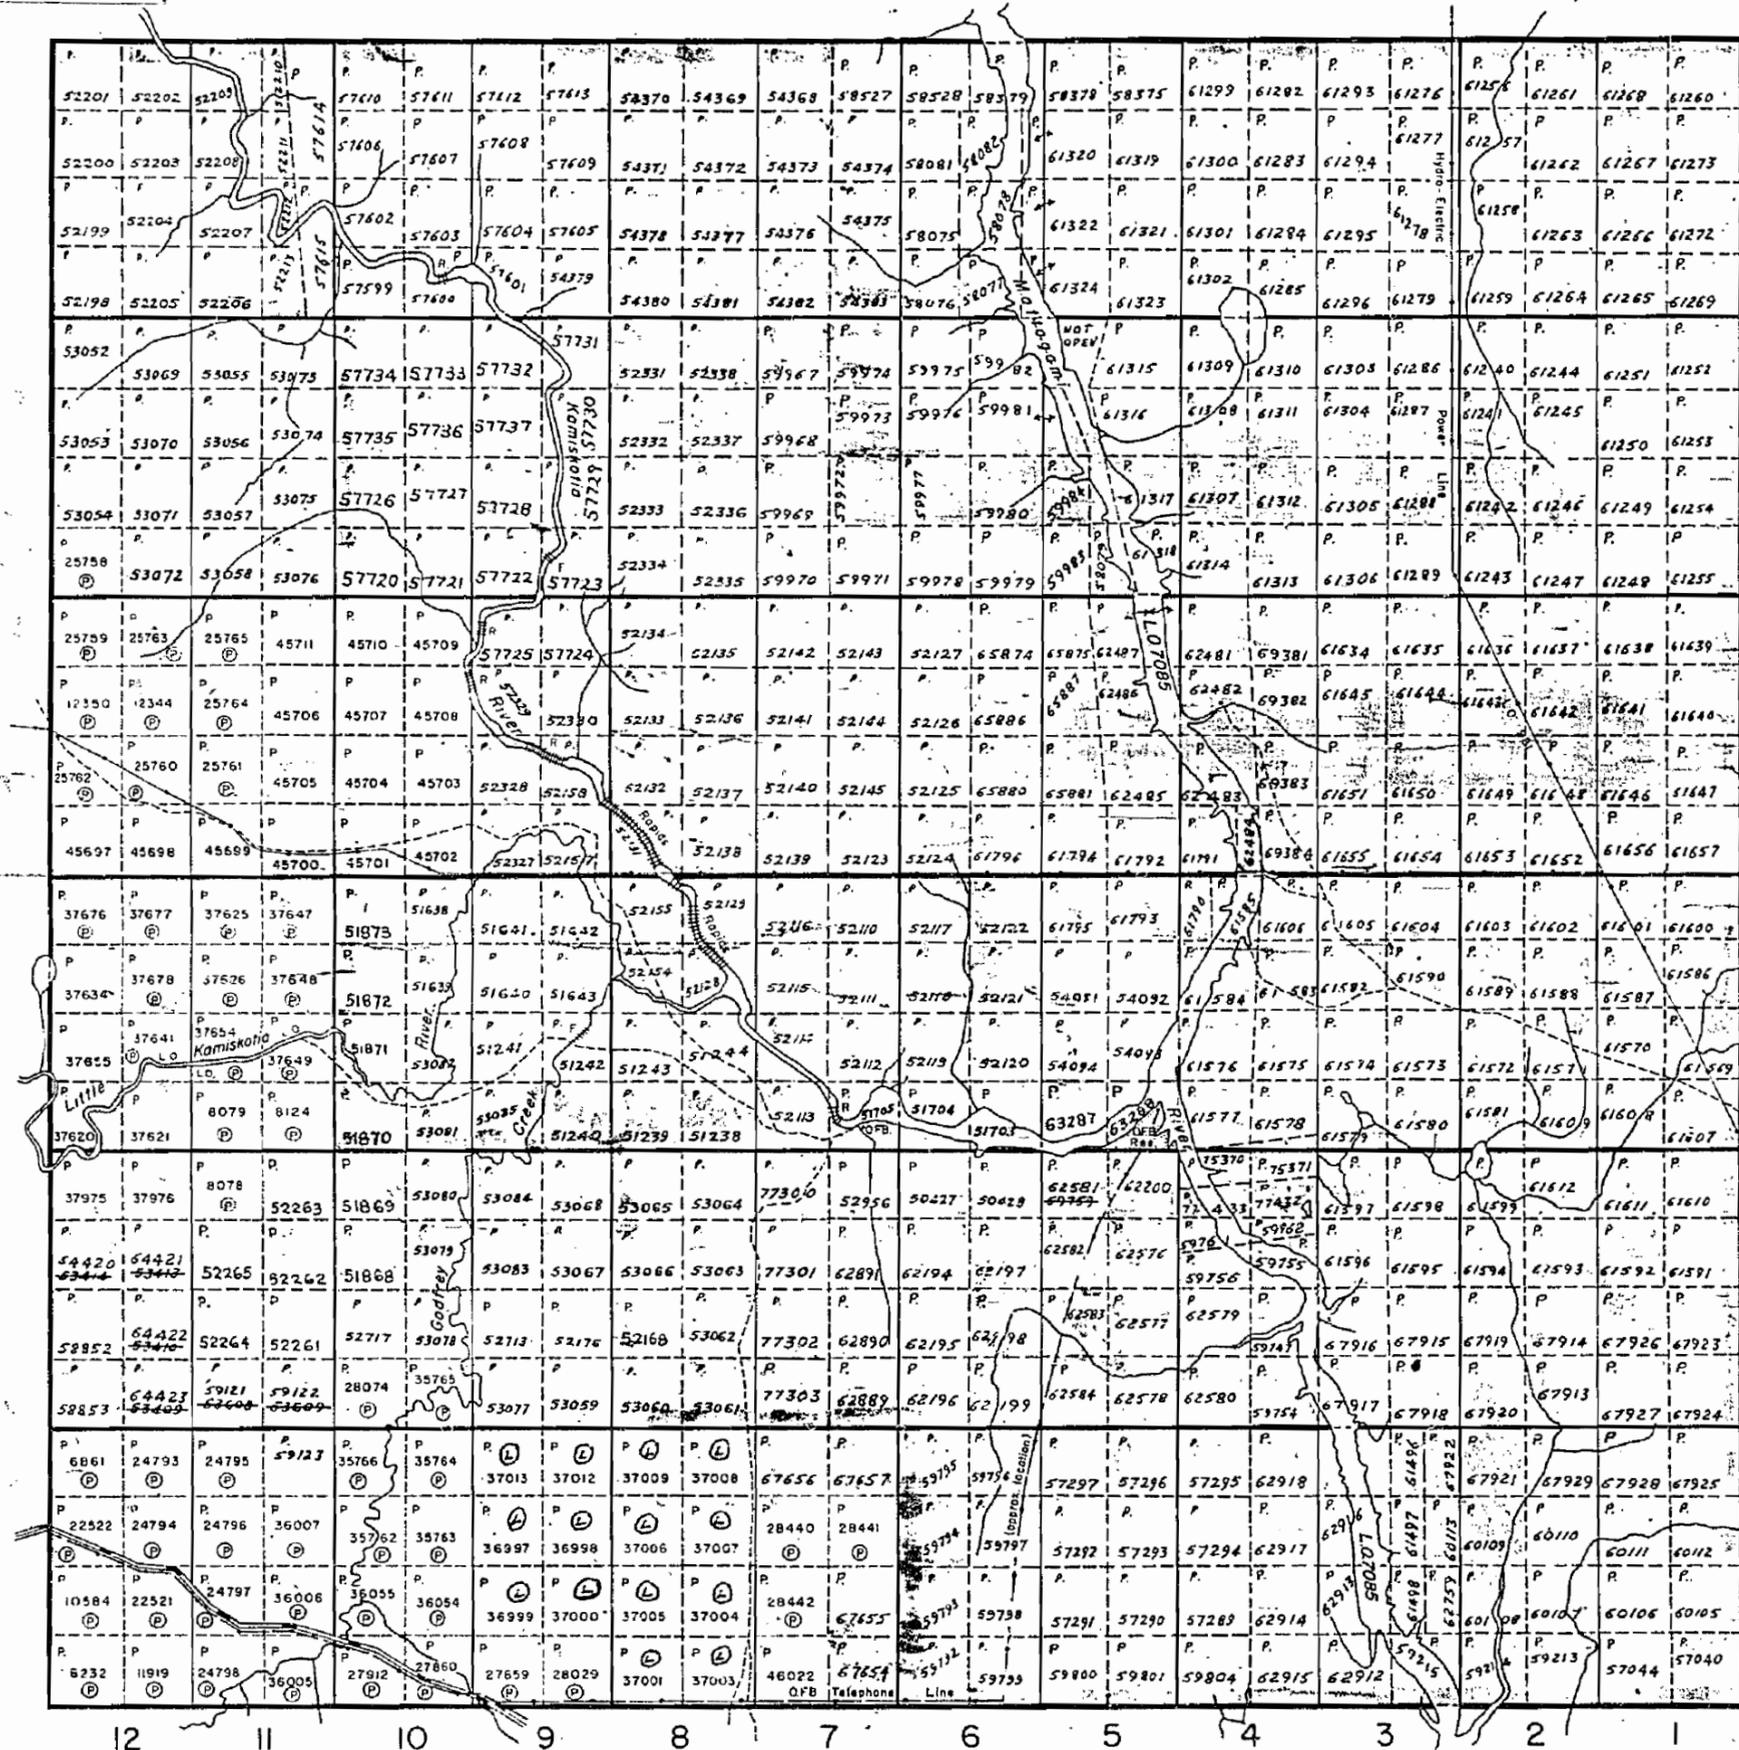

Godfrey Twp.- M. 284

JAMIESON

DISTRICT OF COCHRANE

PORCUPINE MINING DIVISION


SCALE: 1-INCH=40 CHAINS

LEGEND

- PATENTED LAND (P)
- CROWN LAND SALE (C.S.)
- LEASES (L)
- LOCATED LAND (Loc.)
- LICENSE OF OCCUPATION (L.O.)
- MINING RIGHTS ONLY (M.R.O.)
- SURFACE RIGHTS ONLY (S.R.O.)
- ROADS
- IMPROVED ROADS
- KING'S HIGHWAYS
- RAILWAYS
- POWER LINES
- MARSH OR MUSKEG
- MINES
- CANCELLED

NOTES

- 400' Surface Rights Reservation around all lakes and rivers.
- Flooding rights to areas along Mattagami River to H.E.P.C. - L.O. 7085

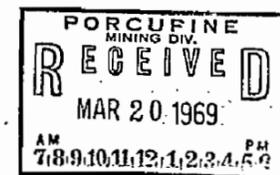


PLAN NO. - M.288

DEPARTMENT OF MINES

— ONTARIO —

Robb Twp.- M.309

Jessop Twp.- M.289

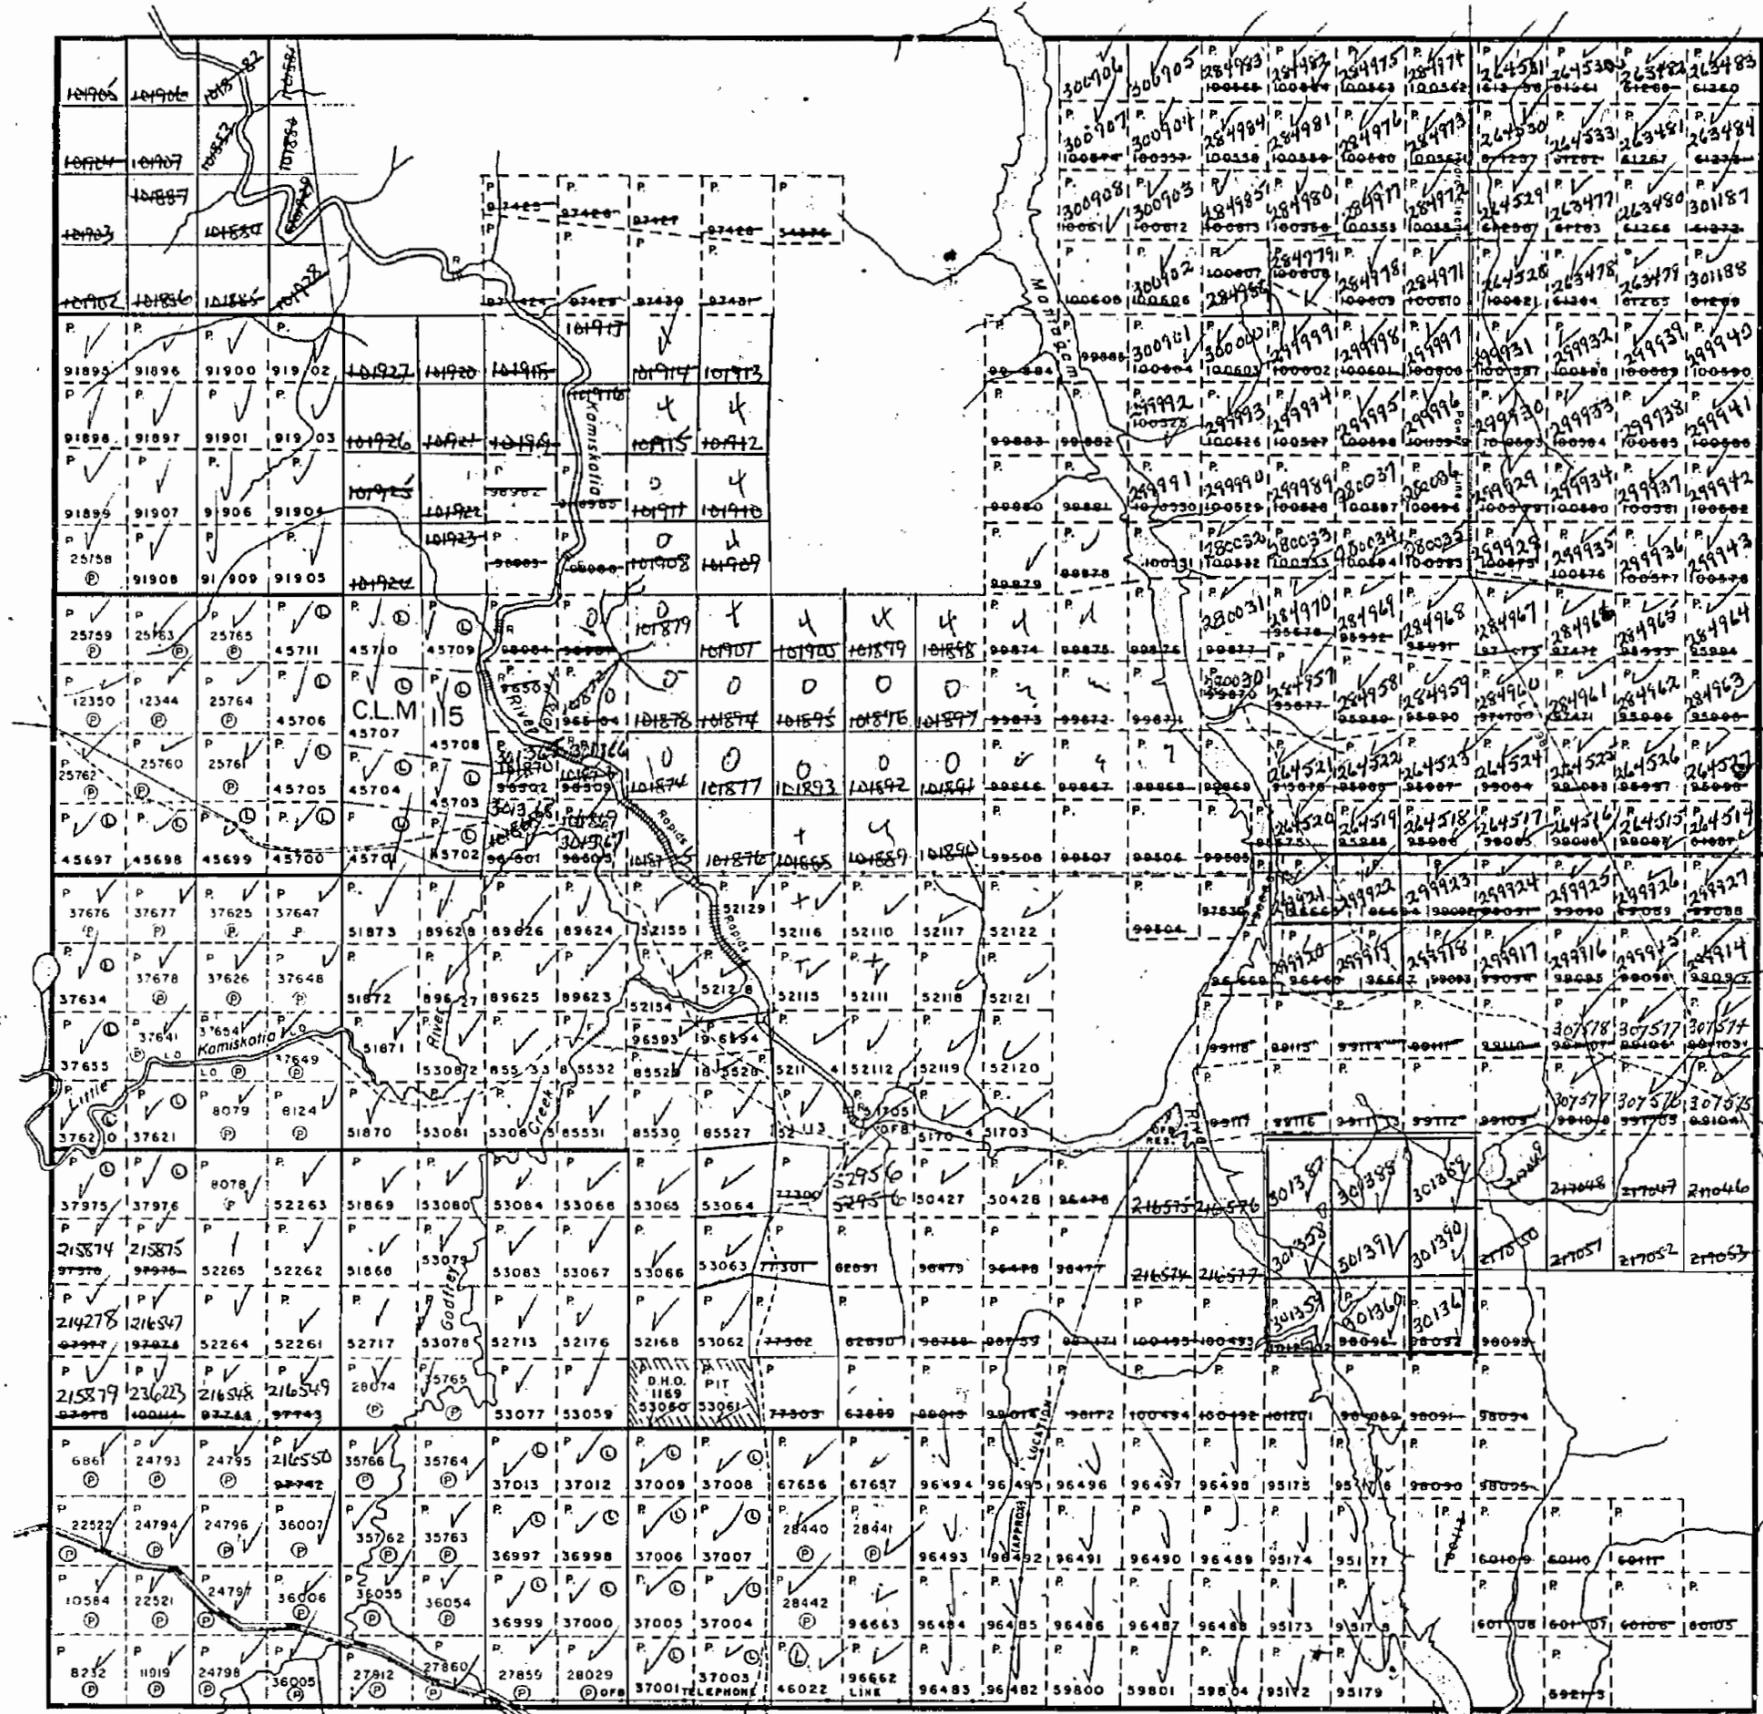


Godfrey Twp.- M. 284

LEGEND

- PATENTED LAND Ⓟ
- CROWN LAND SALE C.S.
- LEASES Ⓛ
- LOCATED LAND Loc.
- LICENSE OF OCCUPATION L.O.
- MINING RIGHTS ONLY M.R.O.
- SURFACE RIGHTS ONLY S.R.O.
- ROADS — — — — —
- IMPROVED ROADS — — — — —
- KING'S HIGHWAYS — — — — —
- RAILWAYS — — — — —
- POWER LINES — — — — —
- MARSH OR MUSKEG — — — — —
- MINES Ⓜ
- CANCELLED C.

NOTES

- 400' Surface Rights Reservation around all lakes and rivers.
- Flooding rights to areas along Mattagami River to HEPC - L.O 7085.

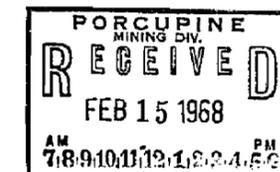

PLAN NO. - M.288

DEPARTMENT OF MINES

— ONTARIO —

Robb Twp. - M.309

Jessop Twp. - M.289

VI


V

IV

III

II

I

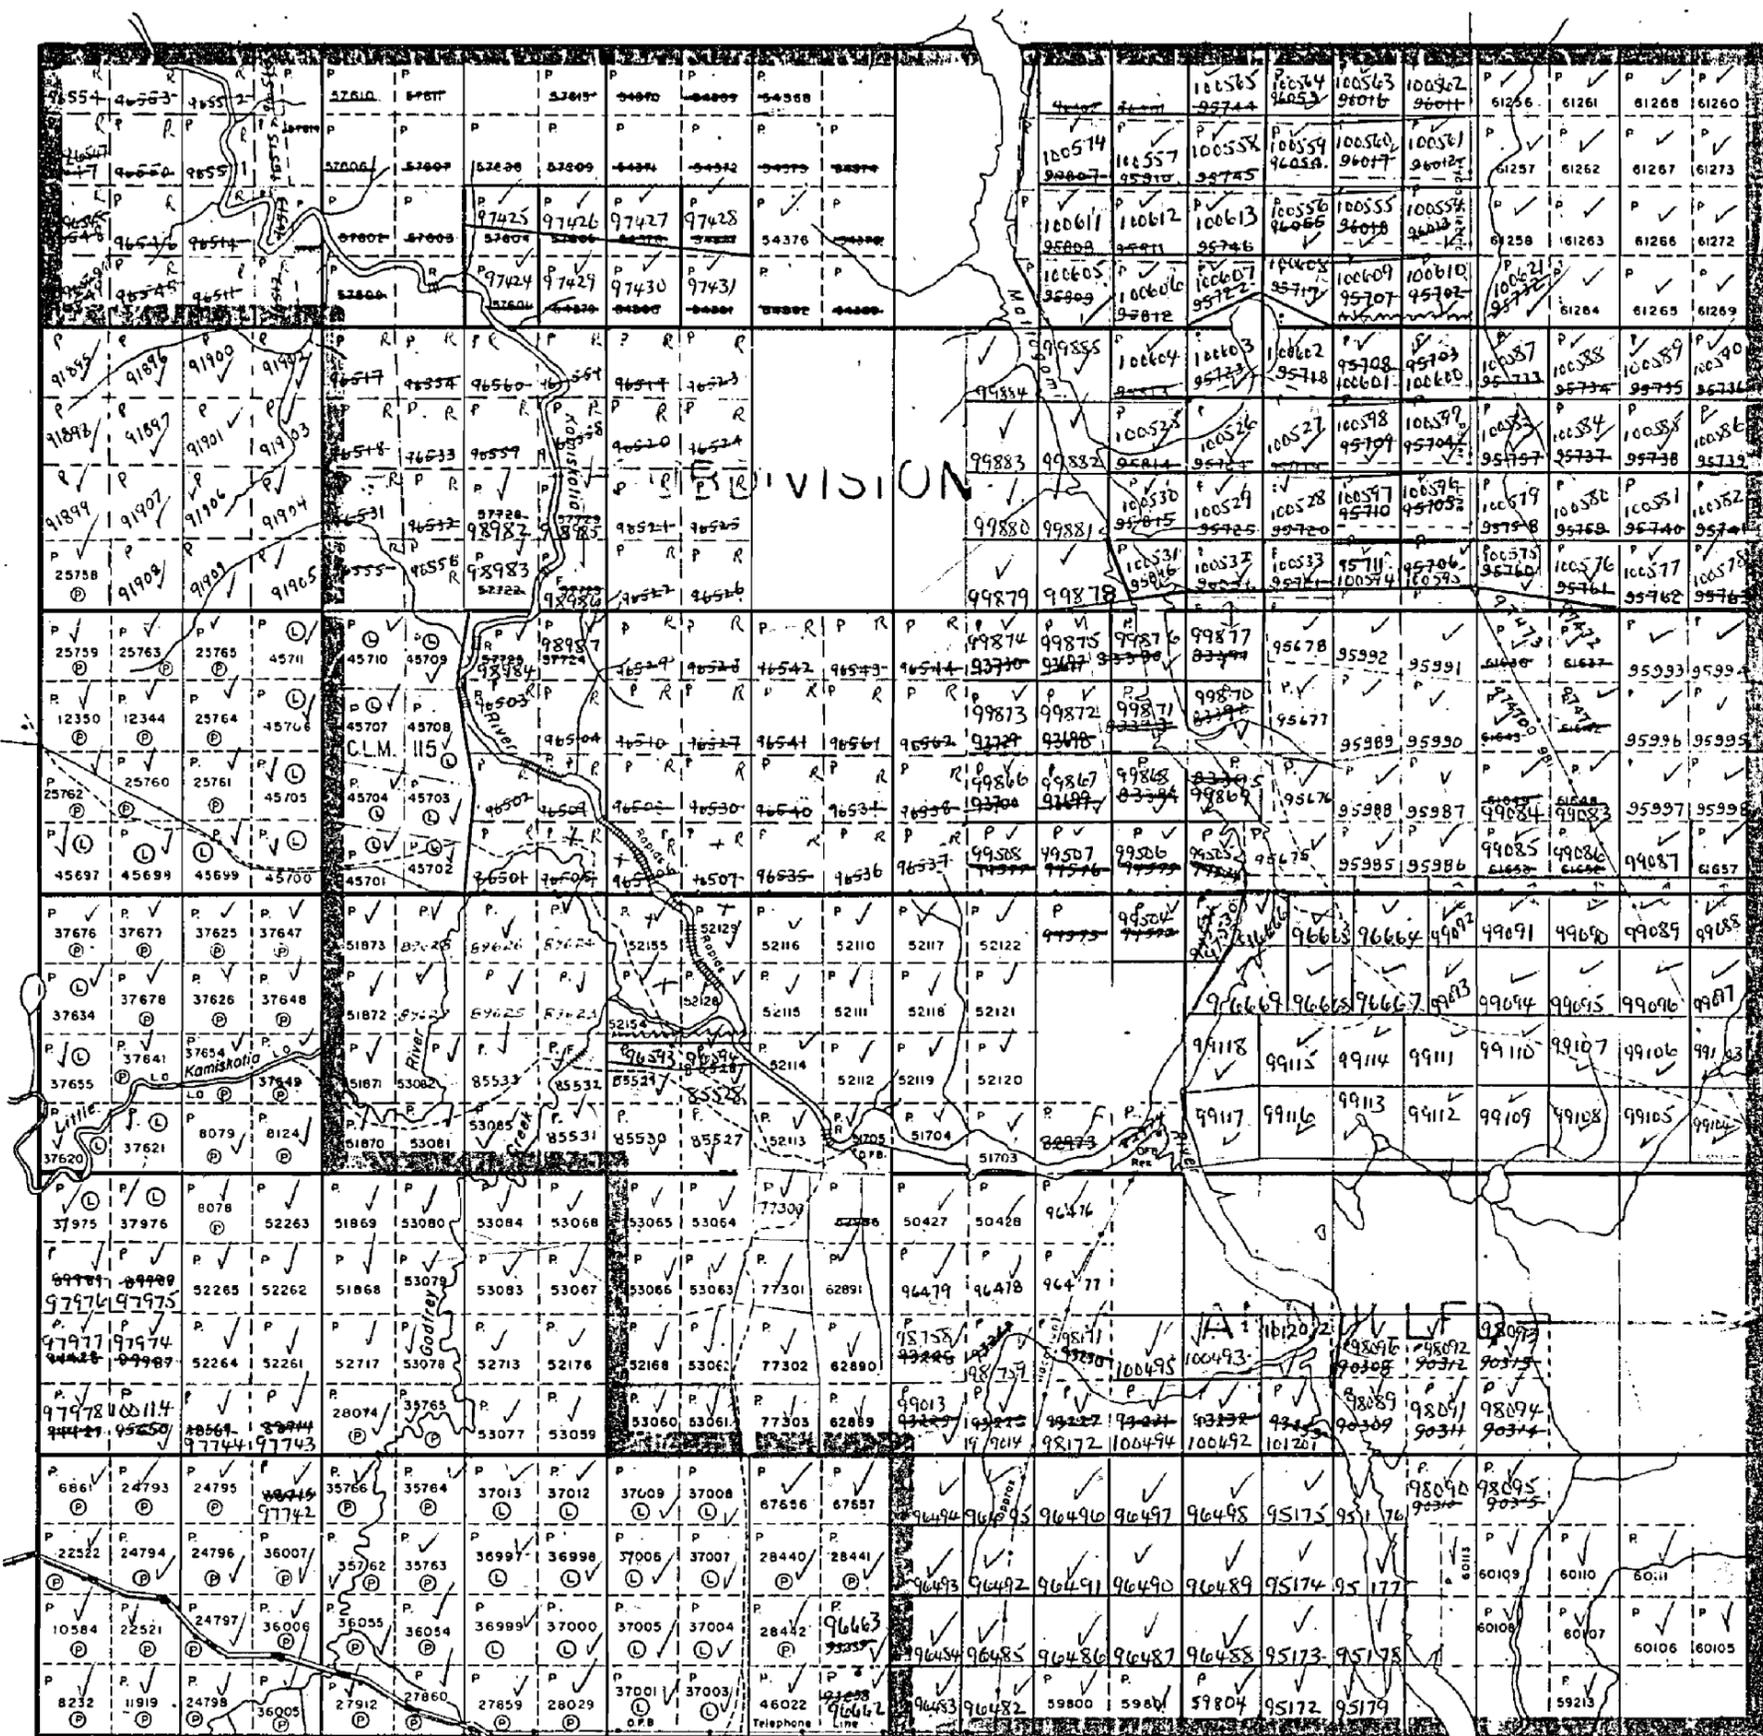

12 11 10 9 8 7 6 5 4 3 2 1

Godfrey Twp. - M.284

JAMIESON

DISTRICT OF
COCHRANE

PORCUPINE
MINING DIVISION

SCALE: 1-INCH=40 CHAINS

LEGEND

- PATENTED LAND ⊙
- CROWN LAND SALE / C.S.
- LEASES ⊖
- LOCATED LAND Loc.
- LICENSE OF OCCUPATION L.O.
- MINING RIGHTS ONLY M.R.O.
- SURFACE RIGHTS ONLY S.R.O.
- ROADS —
- IMPROVED ROADS —
- KING'S HIGHWAYS —
- RAILWAYS —
- POWER LINES —
- MARSH OR MUSKEG —
- MINES X
- CANCELLED C.

NOTES

400' Surface Rights Reservation around all lakes and rivers.

Flooding rights to areas along Mattagami River to HEPC - L.O.7085.

Cancelled Pat # 1159 marked as such.




PLAN NO.- M.288

DEPARTMENT OF MINES

— ONTARIO —

Robb Twp.-M.309

Jessop Twp.-M.289

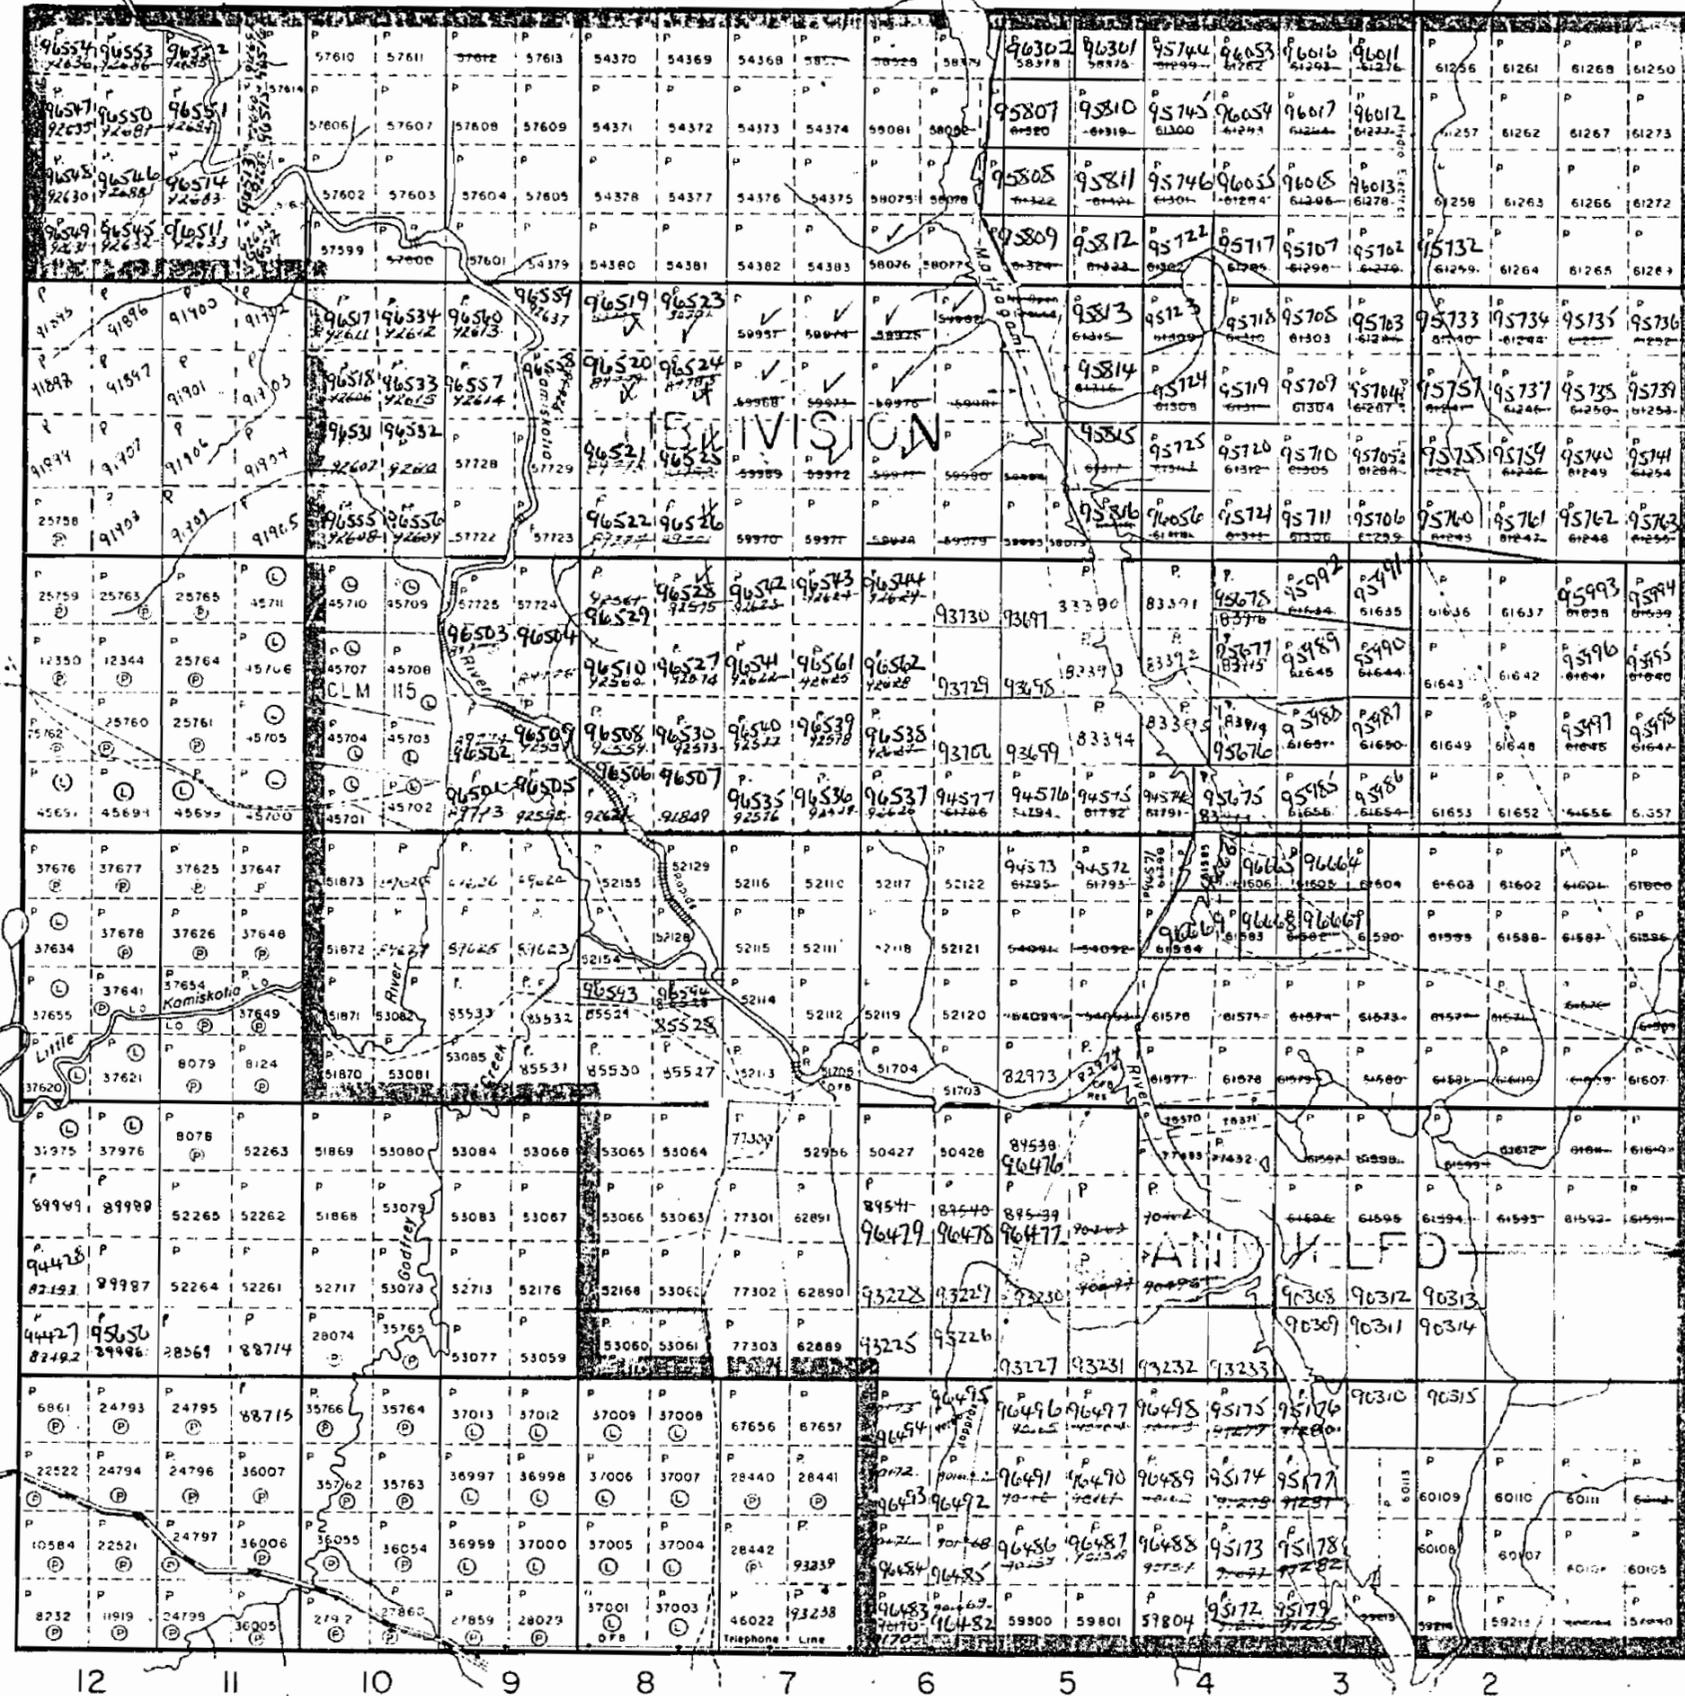

THE TOWNSHIP OF
OF
JAMIESON

DISTRICT OF
COCHRANE

PORCUPINE
MINING DIVISION

SCALE: 1-INCH=40 CHAINS

LEGEND

- PATENTED LAND Ⓟ
- CROWN LAND SALE C.S.
- LEASES Ⓛ
- LOCATED LAND Loc.
- LICENSE OF OCCUPATION L.O.
- MINING RIGHTS ONLY M.R.O.
- SURFACE RIGHTS ONLY S.R.O.
- ROADS
- IMPROVED ROADS
- KING'S HIGHWAYS
- RAILWAYS
- POWER LINES
- MARSH OR MUSKEG
- MINES
- CANCELLED C.

NOTES

- 400' Surface Rights Reservation around all lakes and rivers
- Flooding rights to areas along Mattagam River to H.E.P.C. - L.O. 7085.

MINING RECORDER
RECEIVED
FEB 16 1965

PORCUPINE
MINING DIVISION


PLAN NO. - **M.288**

DEPARTMENT OF MINES

— ONTARIO —

Robb Twp. - M.309

Jessop Twp. - M.289

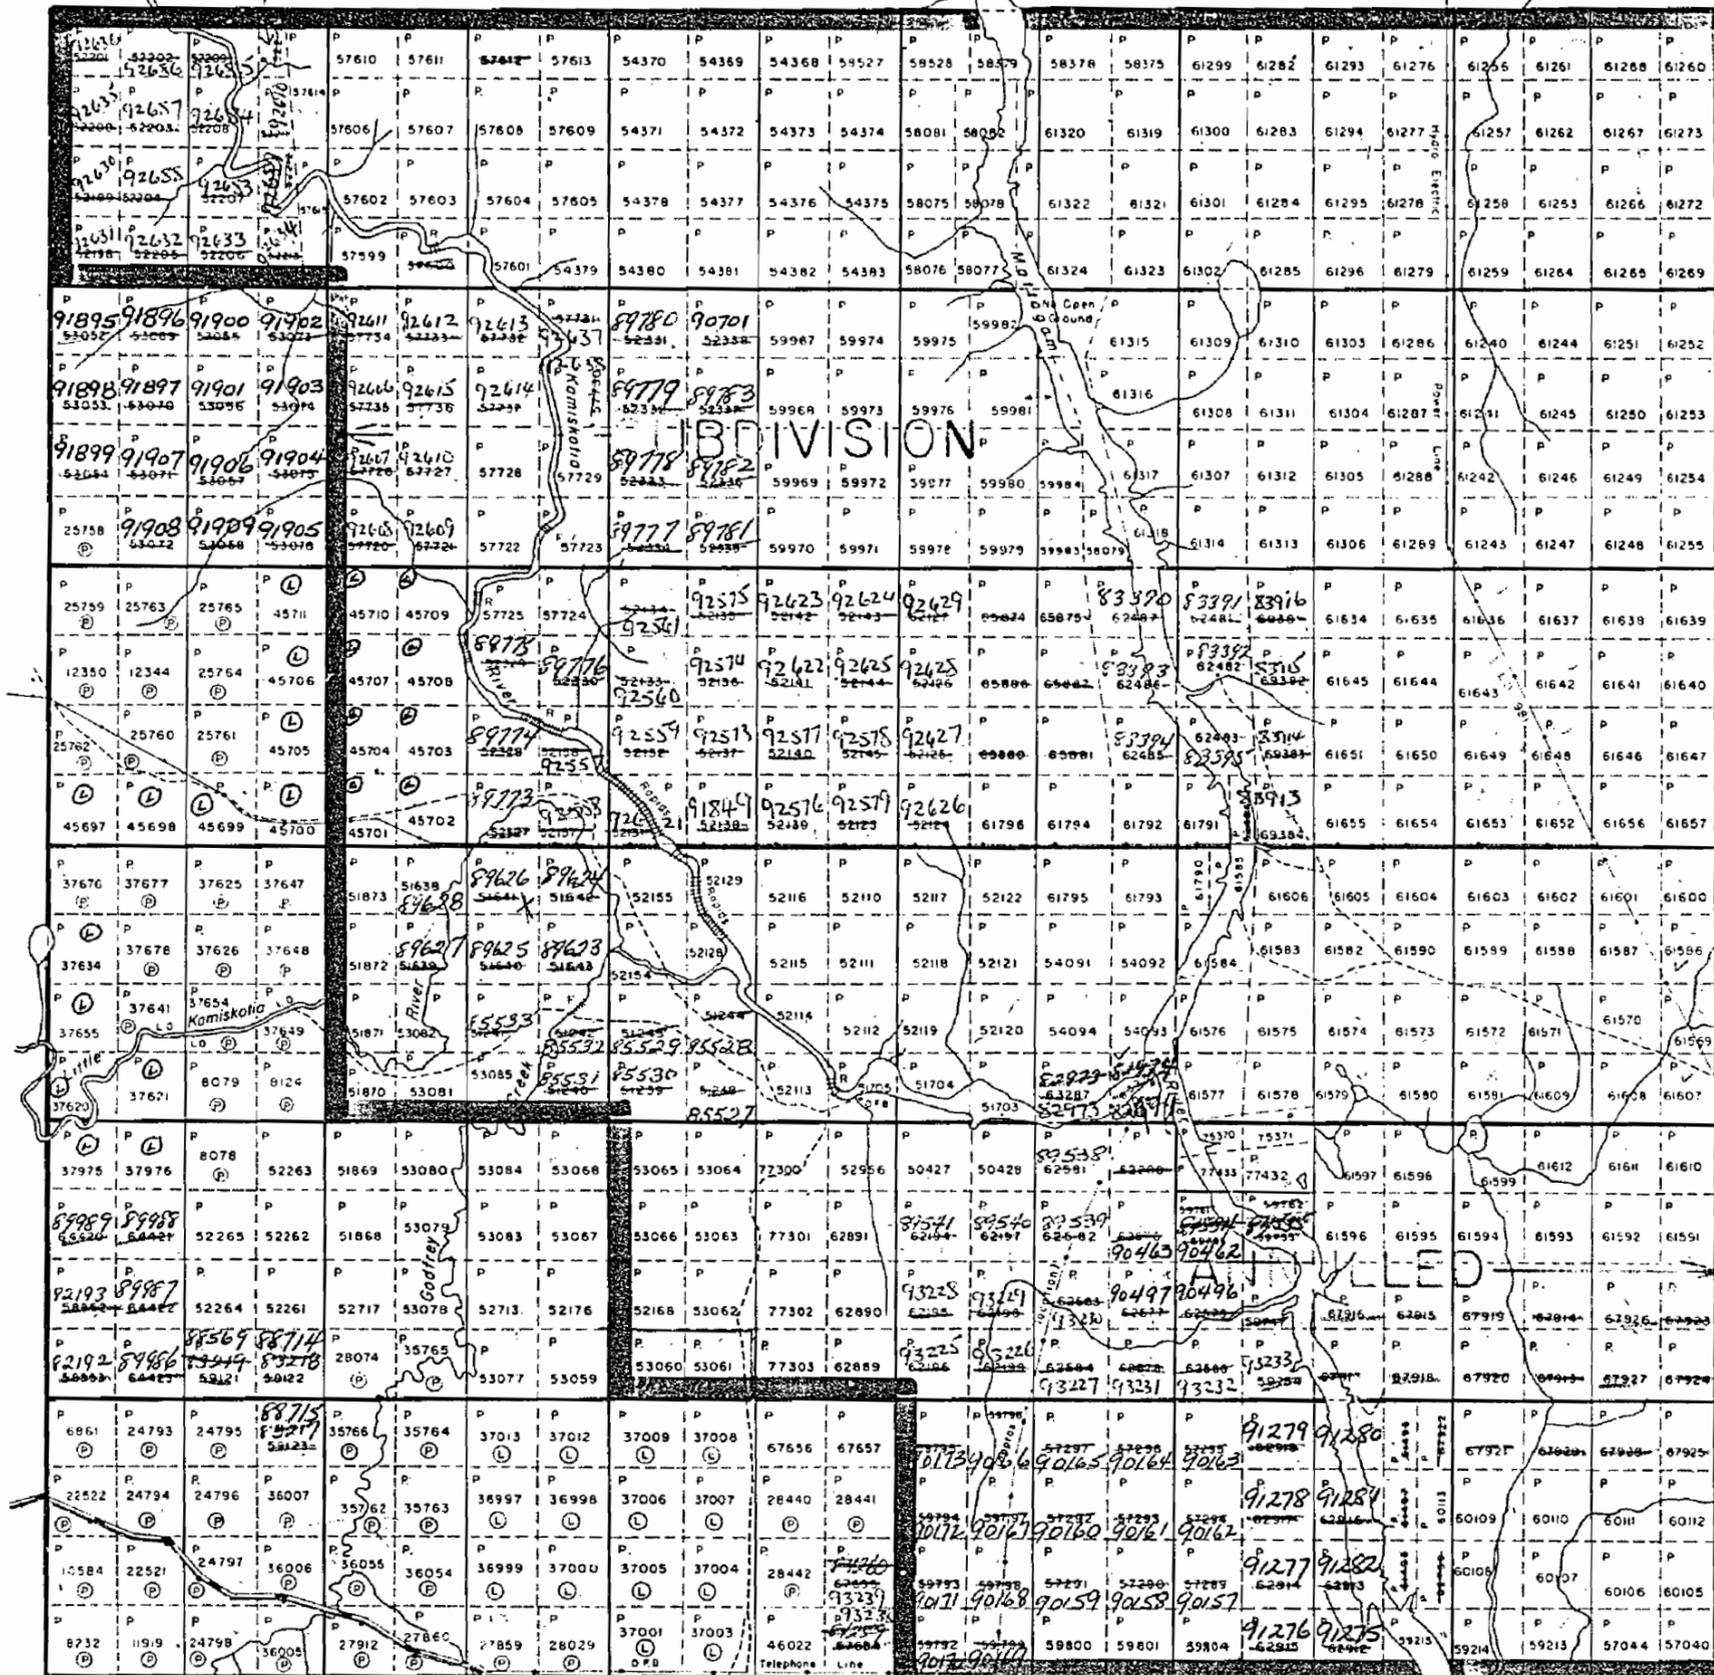

Godfrey Twp. - M.284

LEGEND

- PATENTED LAND (P)
- CROWN LAND SALE (C.S.)
- LEASES (L)
- LOCATED LAND (Loc.)
- LICENSE OF OCCUPATION (L.O.)
- MINING RIGHTS ONLY (M.R.O.)
- SURFACE RIGHTS ONLY (S.R.O.)
- ROADS (R)
- IMPROVED ROADS (R with lines)
- KING'S HIGHWAYS (R with double lines)
- RAILWAYS (R with cross-ticks)
- POWER LINES (P with lines)
- MARSH OR MUSKOG (M with wavy lines)
- MINES (M with star)
- CANCELLED (C)

NOTES

- 400' Surface Rights Reservation around all lakes and rivers.
- Flooding rights to areas along Mattagami River to H.E.P.C. - L.O. 7085

FORCUPINE MINING DIVISION
RECEIVED
 MAY 3 - 1971
 AM 7 18 19 10 11 12 1 2 3 14 15 16 PM


PLAN NO. - M.288

ONTARIO DEPARTMENT OF MINES AND NORTHERN AFFAIRS

Robb Twp. - M. 309

Jessop Twp. - M. 289

Godfrey Twp. - M. 284

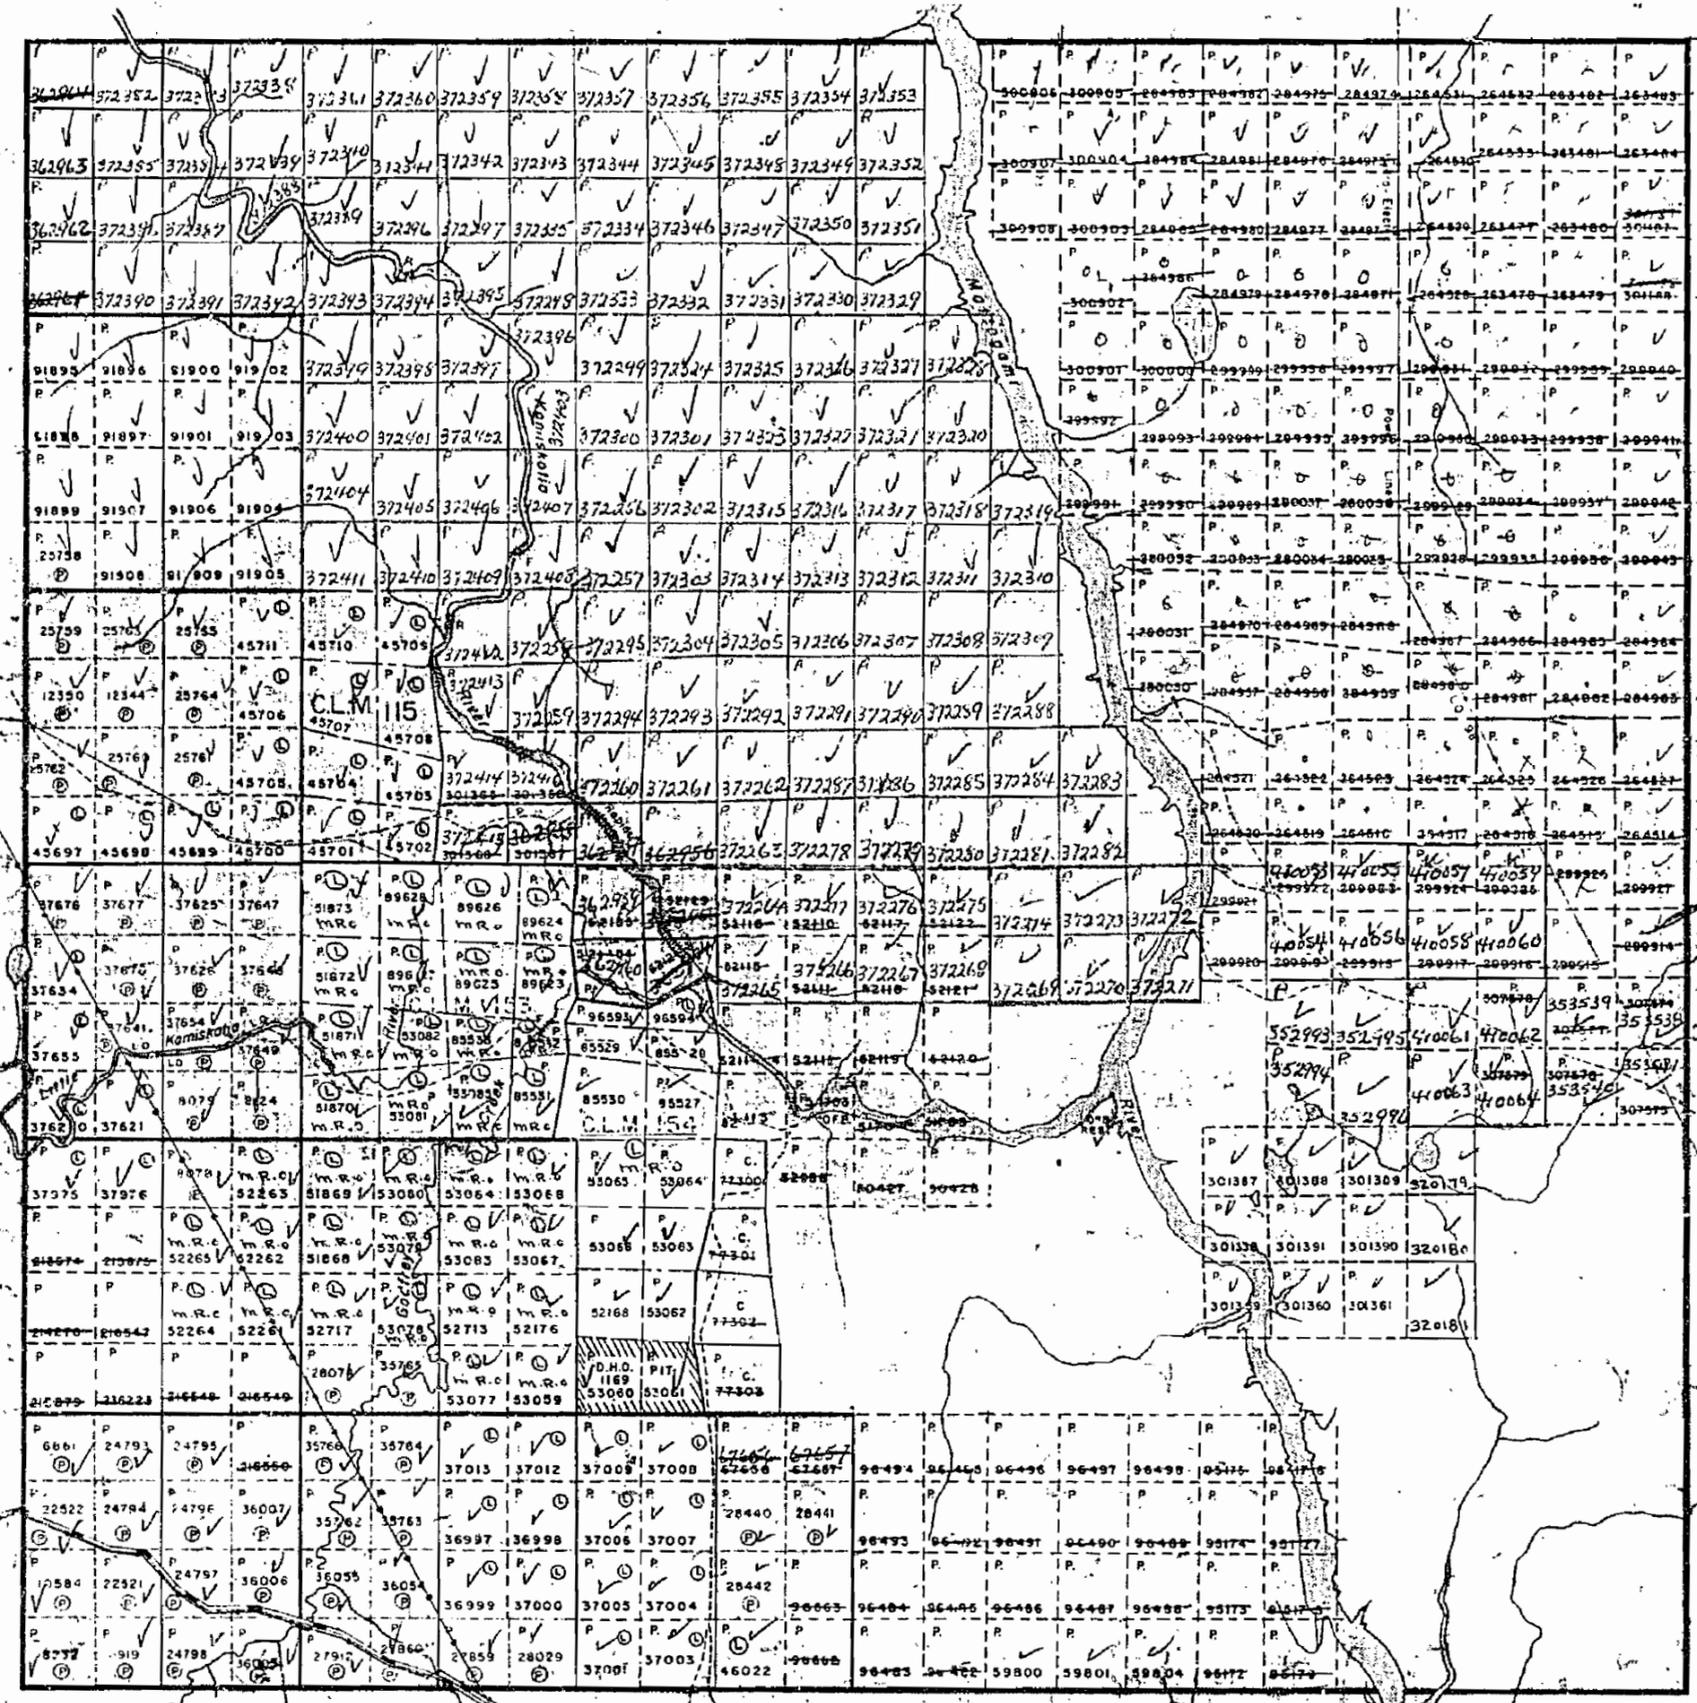

LEGEND

- PATENTED LAND Ⓟ
- CROWN LAND SALE C.S.
- LEASES Ⓛ
- LOCATED LAND Loc.
- LICENSE OF OCCUPATION L.O.
- MINING RIGHTS ONLY M.R.O.
- SURFACE RIGHTS ONLY S.R.O.
- ROADS — — — — —
- IMPROVED ROADS — — — — —
- KING'S HIGHWAYS — — — — —
- RAILWAYS — — — — —
- POWER LINES — — — — —
- MARSH OR MUSKEG * * *
- MINES Ⓜ
- CANCELLED C.


NOTES

400' Reserve around all Lakes & Rivers to Dept. of Lands & Forests.

Flooding rights to areas along the Mattagami River to H.E.P.C. - L.O.7085.

Robb Twp. - M.309

Jessop Twp. - M.289

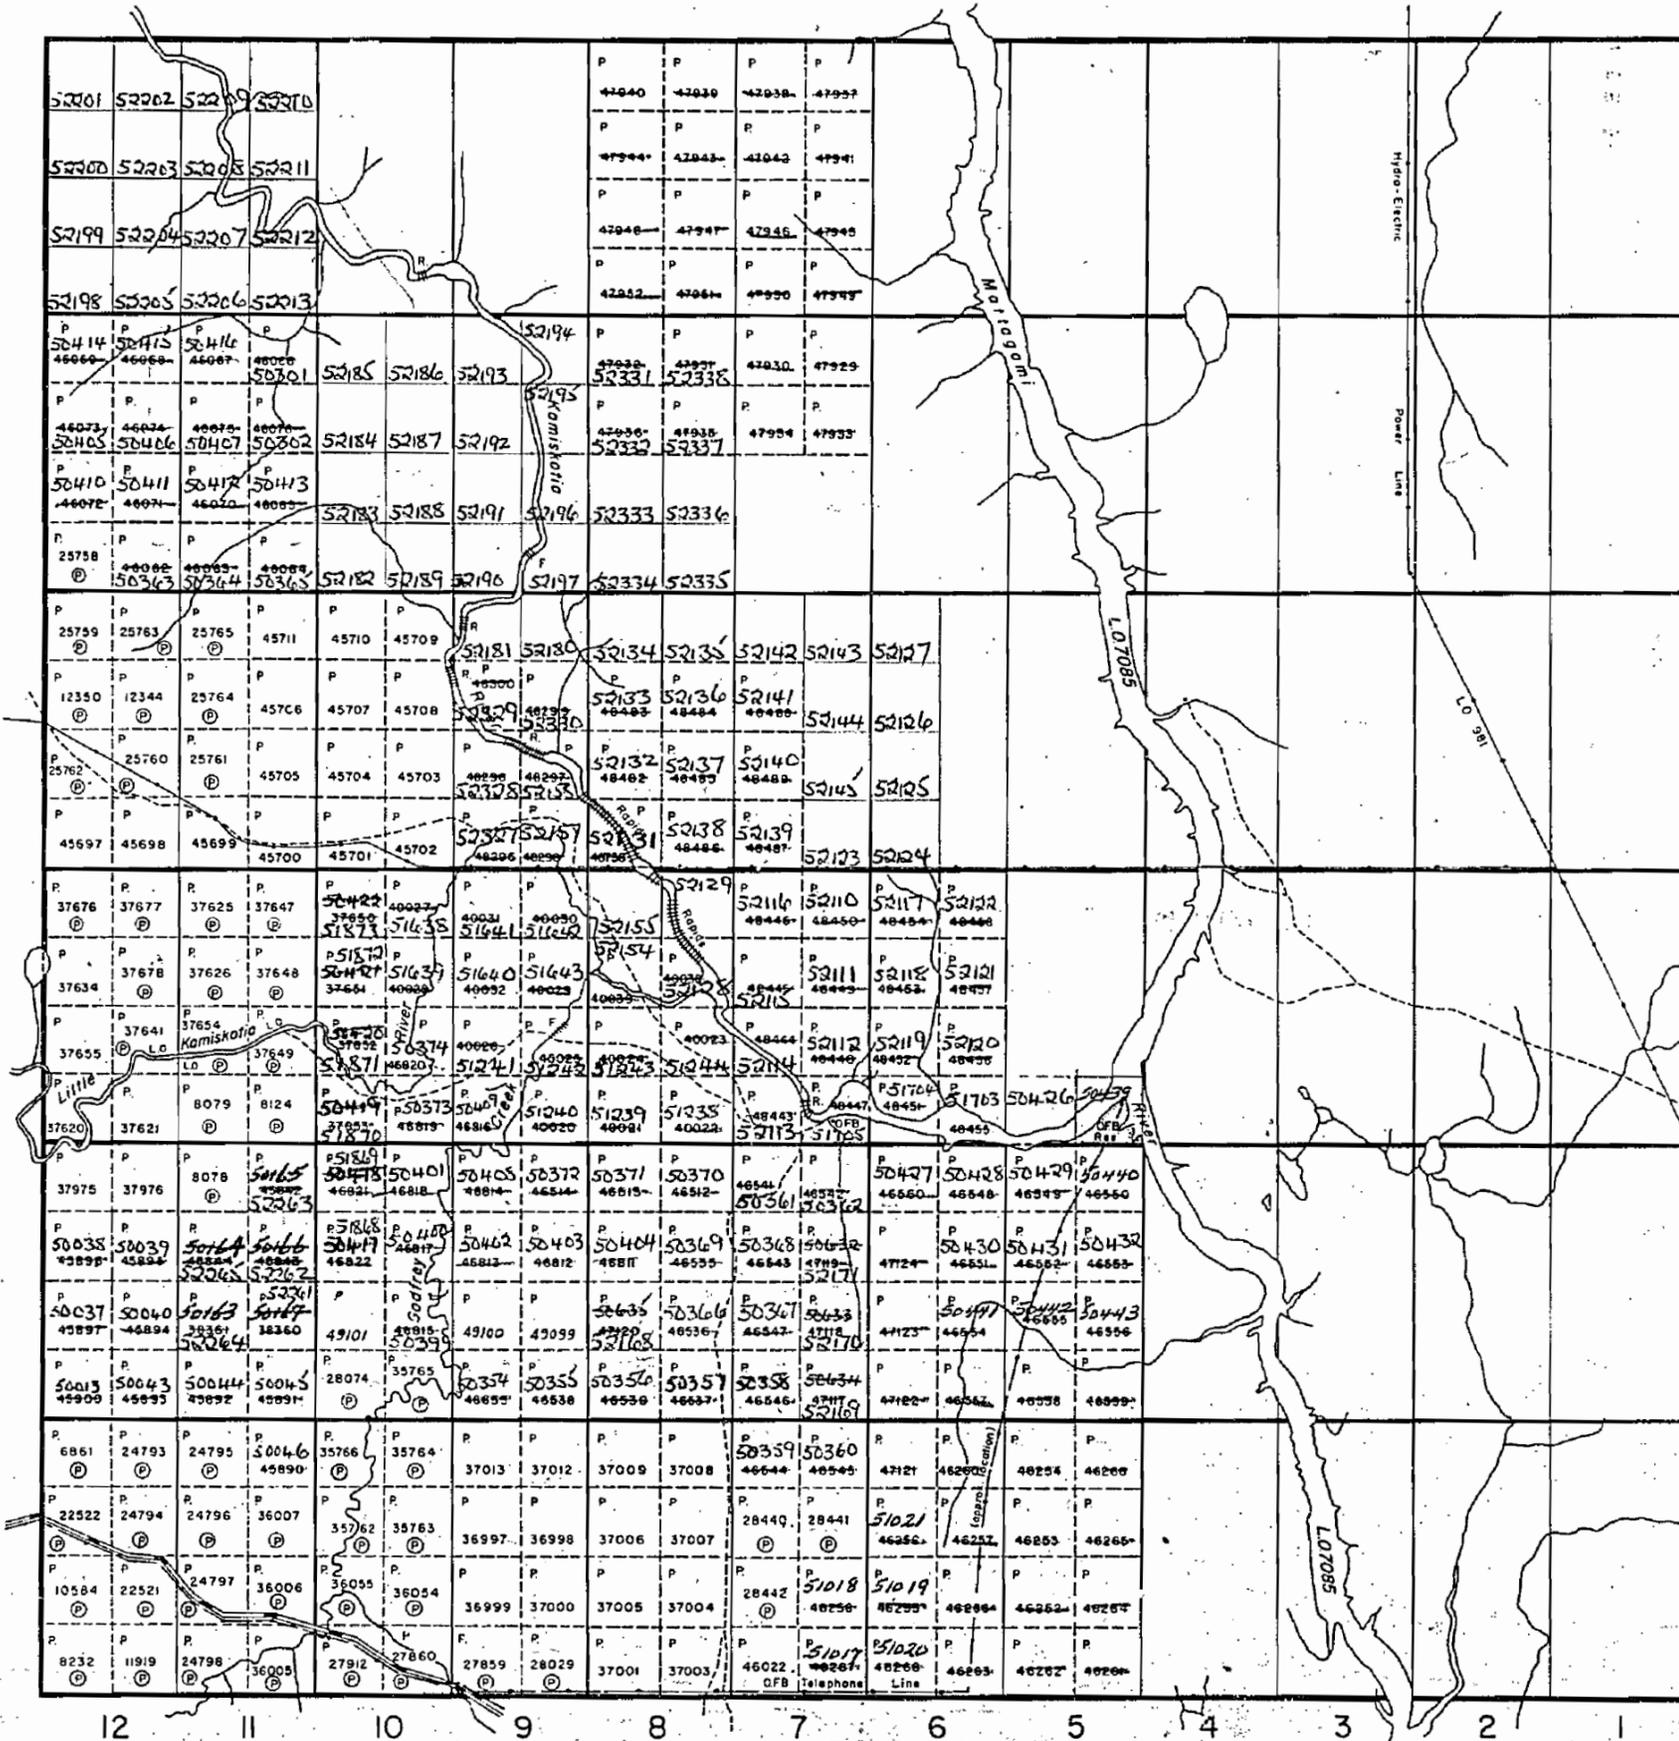

288

MACDIARMID TWP.

THE TOWNSHIP OF JAMIESON

DISTRICT of COCHRANE
PORCUPINE MINING DIVISION

SCALE: 1 INCH TO 40 CHAINS

LEGEND

- PATENTED LAND (P)
- CROWN LAND SALE (C.S.)
- LICENSE OF OCCUPATION (L.O.)
- LOCATED LAND (Loc.)
- HYDRO ELECTRIC POWER TRANSMISSION LINE (—)
- LEASES (L)
- MINING RIGHTS ONLY (MRO)
- SURFACE RIGHTS ONLY (SRO)
- CANCELLED (C)


NOTES

FLOODING RIGHTS TO AREAS ON EITHER SIDE OF THE MATTAGAMI RIVER INDICATED BY Wavy Lines TO H.E.R.C.

BRS.M. QWT. 10221MVA

ROBB TWP.

JAMIESON TWP.

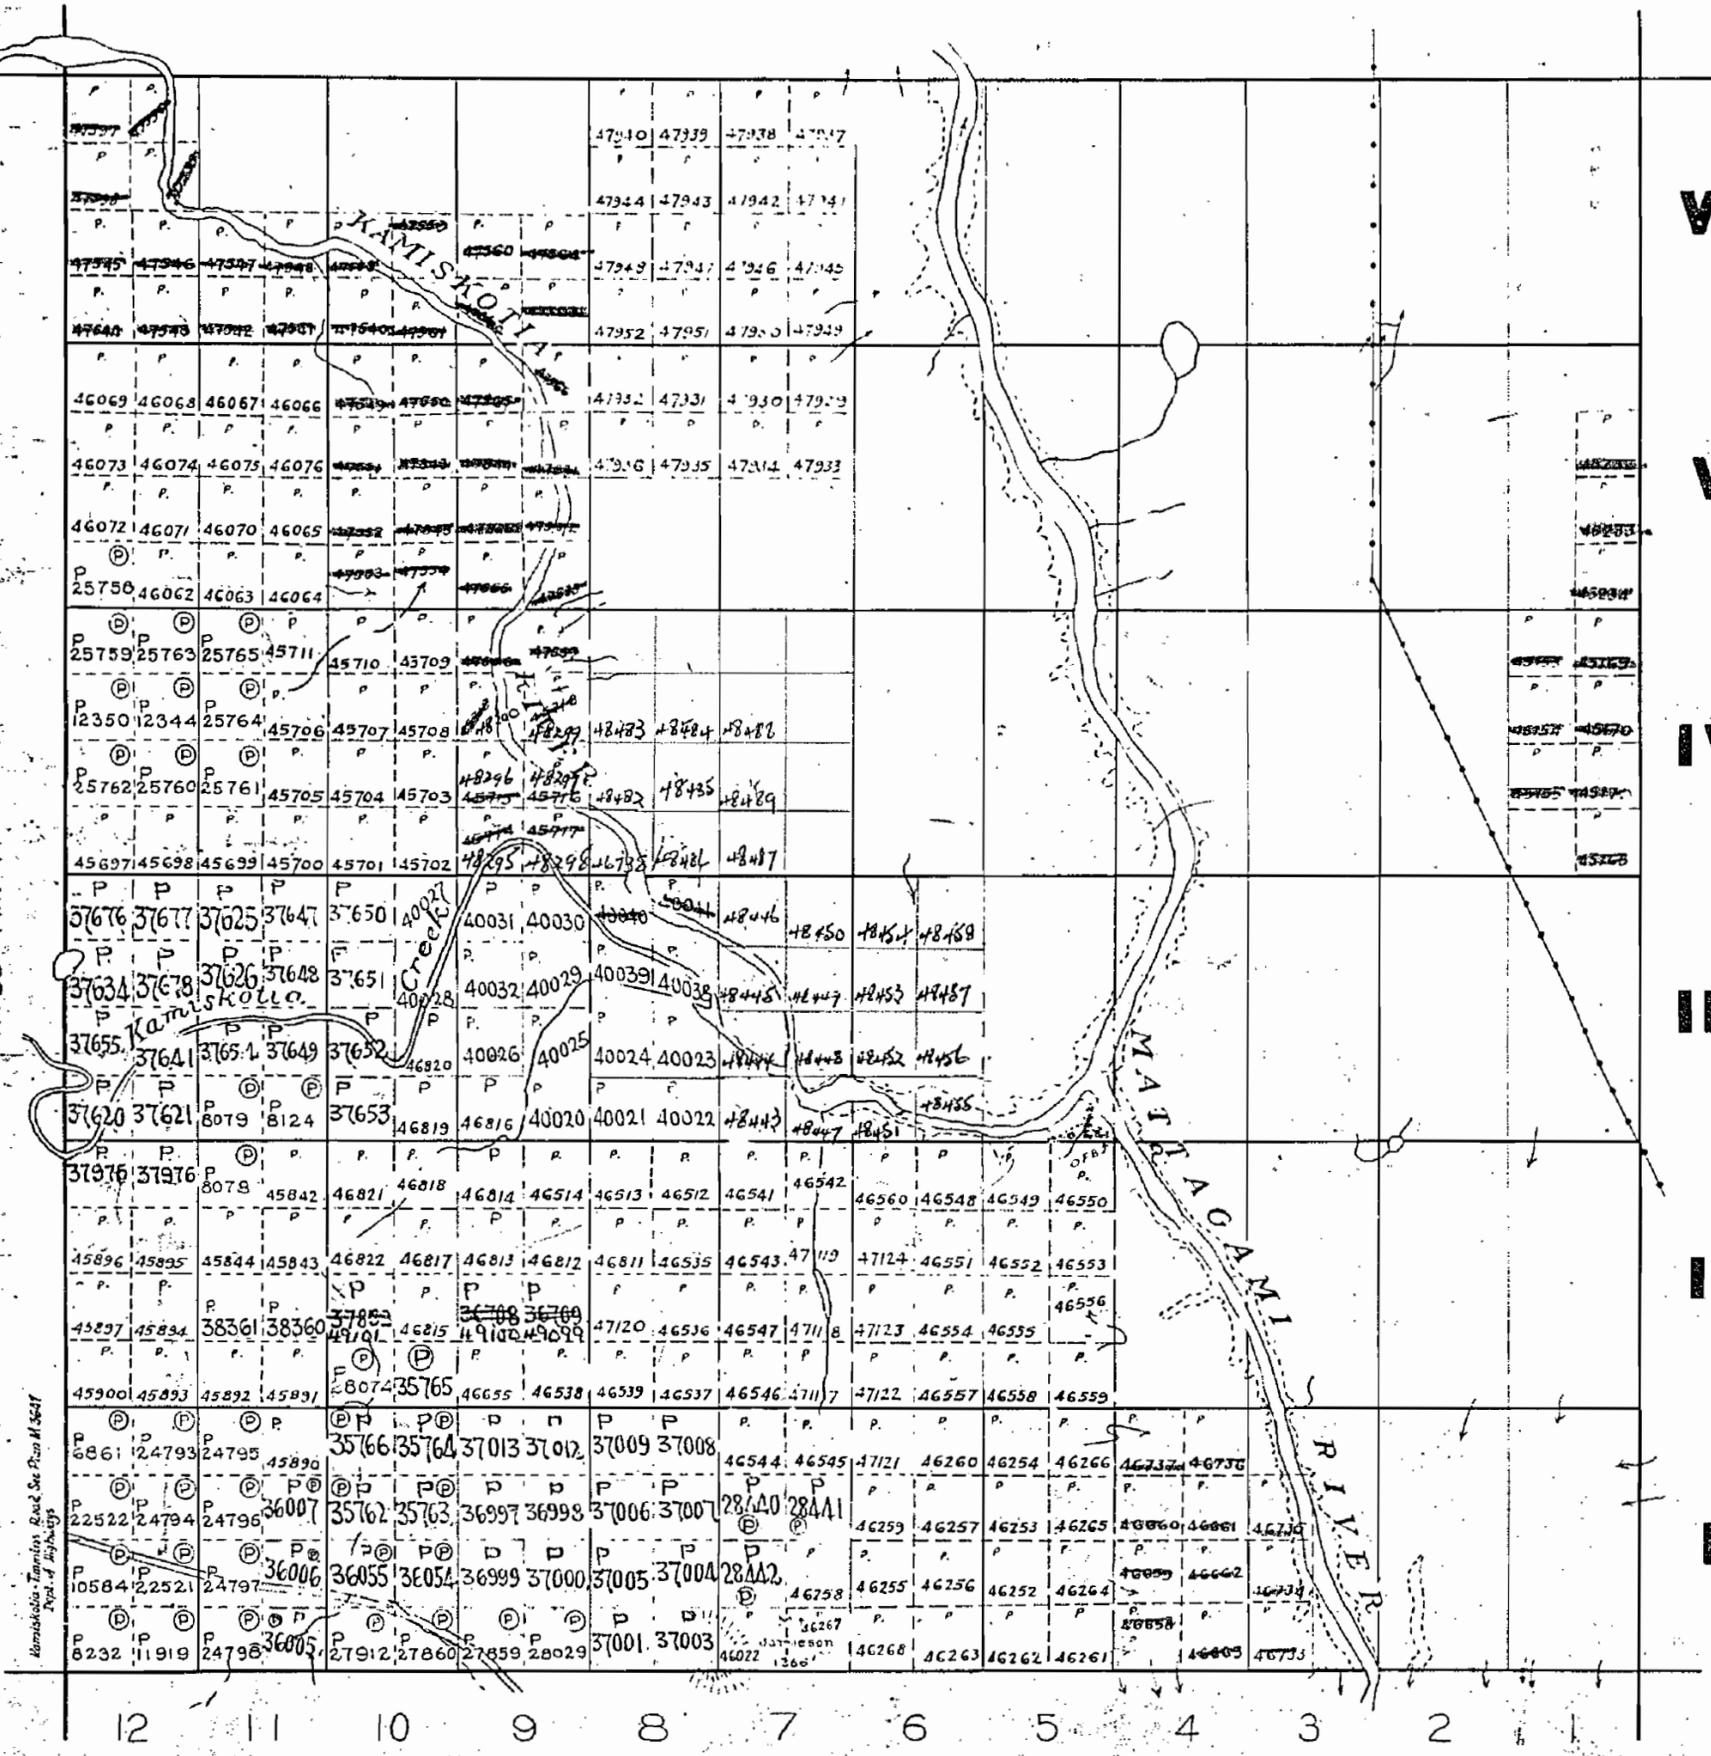

VI
V
IV
III
II
I
JESSOP TWP.

GODFREY TWP.

M-288

SCALE: 1 INCH TO 40 CHAINS

LEGEND


- PATENTED LAND
CROWN LAND SALE
LICENSE OF OCCUPATION
LOCATED LAND
HYDRO ELECTRIC POWER TRANSMISSION LINE
LEASES MINING RIGHTS ONLY SURFACE RIGHTS ONLY CANCELLED

NOTES

FLOODING RIGHTS TO AREAS ON EITHER SIDE OF THE MATTAGAMI RIVER INDICATED - TO H.E.P.C.

HOBBS TWP.

VI
V
IV
III
II
I
JESSOP TWP.

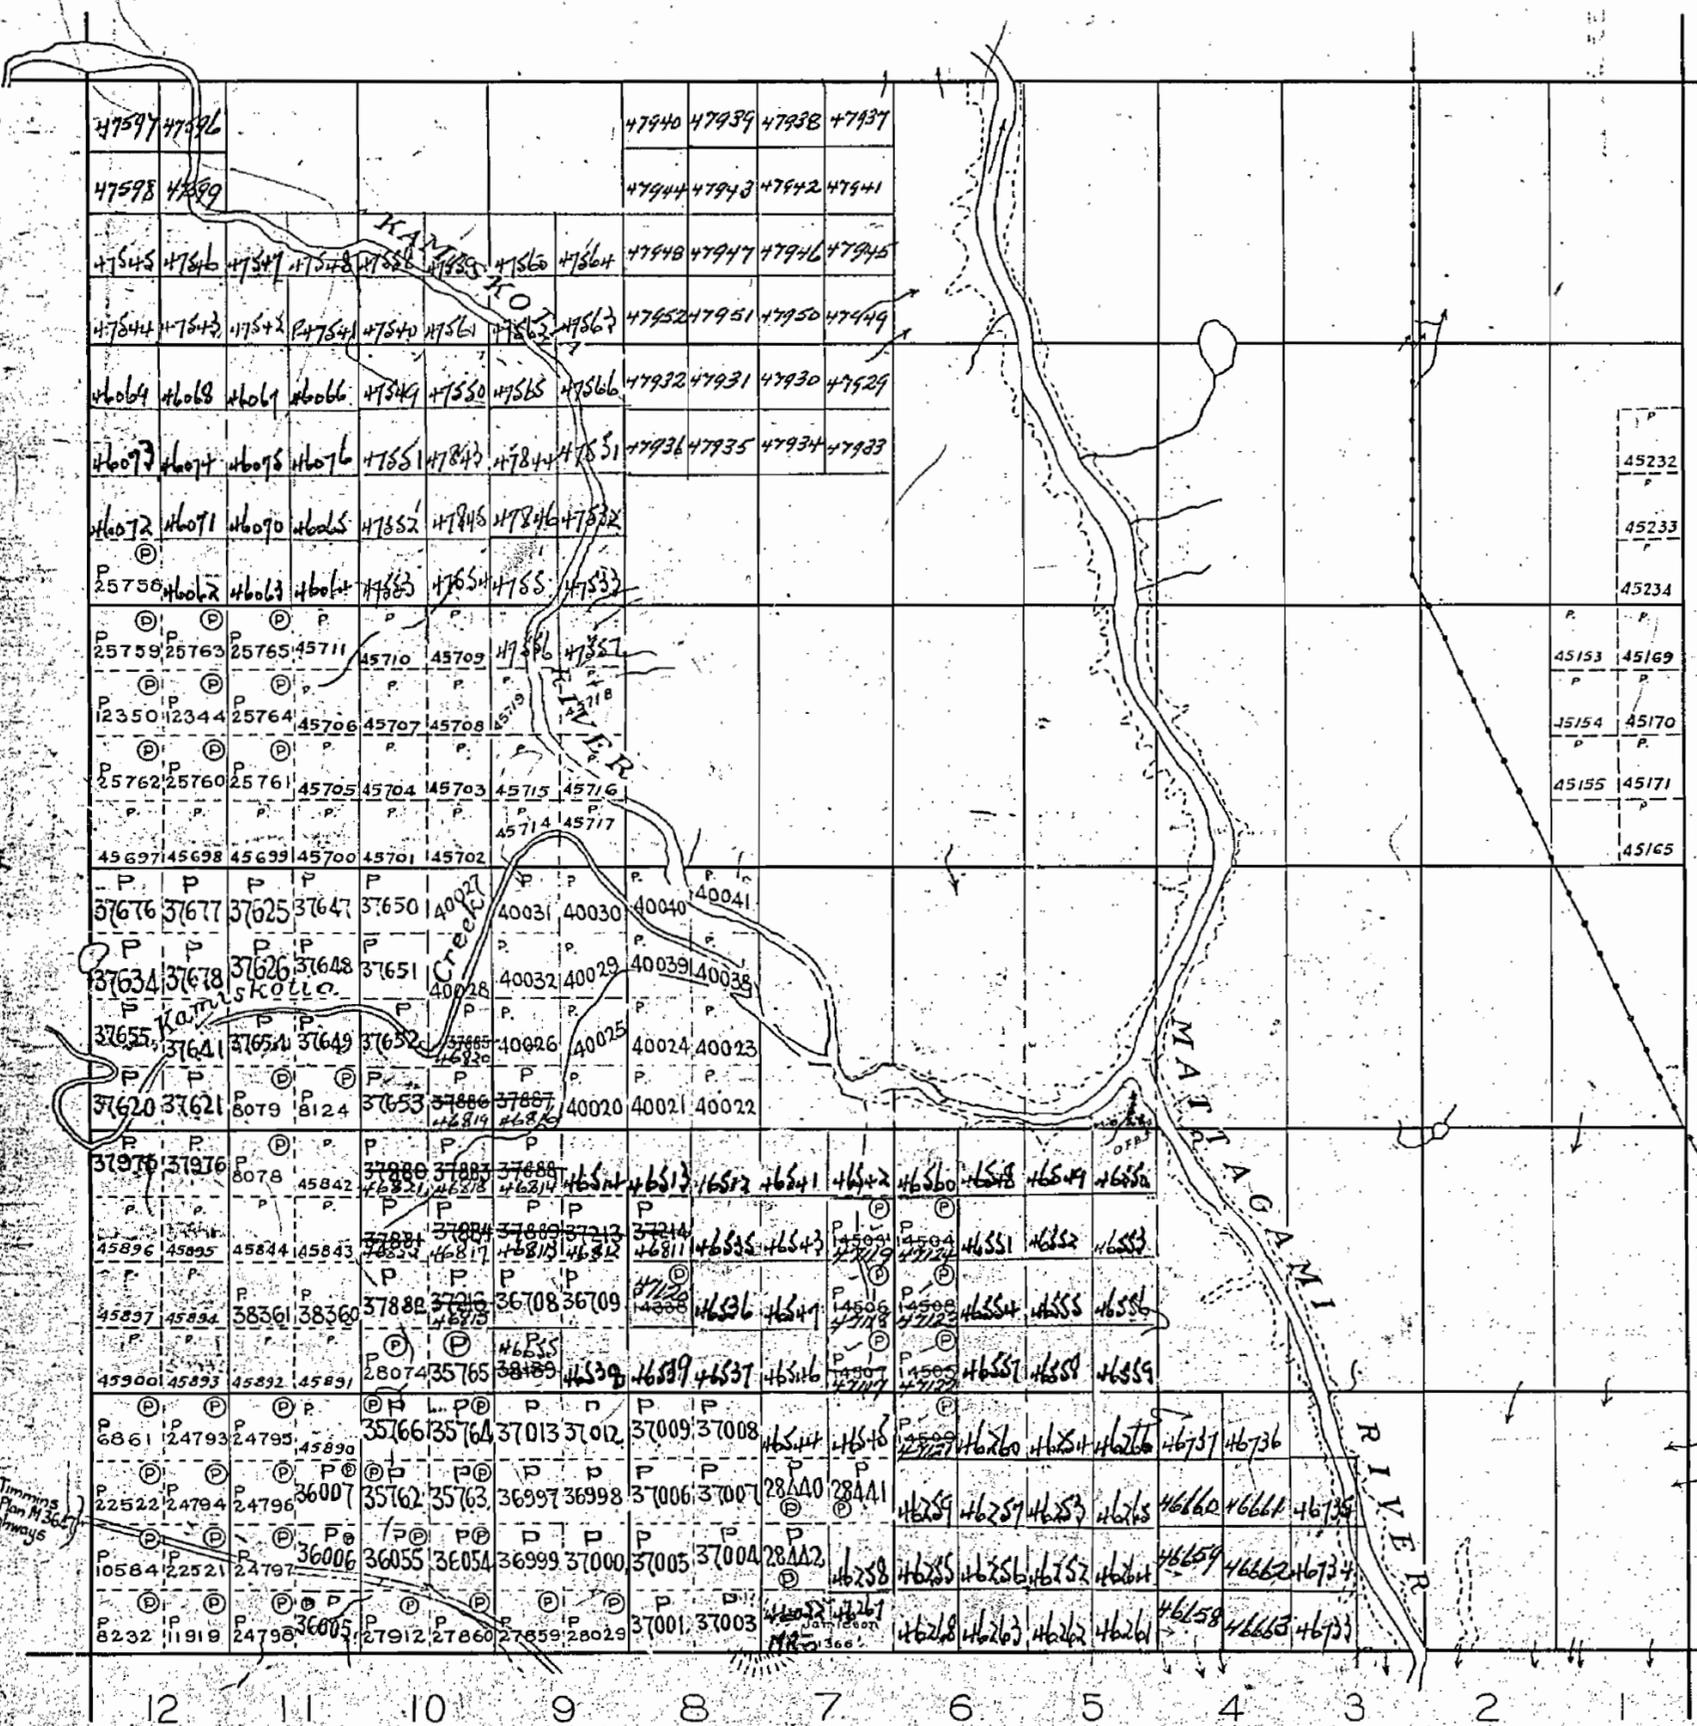

Northwest - Timmins Road - See Plan M 36571 Dept. of Highways

M-288

MAP SYMBOLOLOGY


Aerial Cowlway	Pipeline
Boundary	Railroad
Interpretation	Single Track
Electric, Traction	Double Track
Indian Reserve	Abandoned
Approach	Terraced
Left, Concretion	Highway, County
Approach	Township
Access (road of doubtful maintenance or significant driveway)	Access (road of doubtful maintenance or significant driveway)
Trail, Back Road (outage, etc.)	Trail, Back Road (outage, etc.)
Rapids	Rapids
Disable line river with multiple rapids	Disable line river with multiple rapids
Disable line river with multiple rapids	Disable line river with multiple rapids
Reservoir	Reservoir
River, Stream, Canal	River, Stream, Canal
Approximate	Approximate
Direction of flow	Direction of flow
Rock	Rock
Significant	Significant
Shoal	Shoal
Spot Elevation (base elevation) 200.0	Spot Elevation (base elevation) 200.0
Tower	Tower
Transmission Line	Transmission Line
Tunnel	Tunnel
Utility Poles	Utility Poles
Wharf, Dock, Pier	Wharf, Dock, Pier
Wooded Area	Wooded Area

AREAS WITHDRAWN FROM DISPOSITION

- M.R.O. - MINING RIGHTS ONLY
 - S.R.O. - SURFACE RIGHTS ONLY
 - M+S - MINING AND SURFACE RIGHTS
- Description Only No. Date Disposition File
 SURFACE RIGHTS ONLY WITHDRAWN UNDER SECTION 36 OF THE MINING ACT, R.S.O. 1990 - ORDER NO. W.P. 1990-NR- DATED MARCH 12, 1997.
 MINING AND SURFACE RIGHTS WITHDRAWN UNDER SECTION 36 OF THE MINING ACT, R.S.O. 1990 - ORDER NO. W.P. 1990-NR- DATED MARCH 12, 1997.
 MINING RIGHTS ONLY WITHDRAWN UNDER SECTION 36 OF THE MINING ACT, R.S.O. 1990 - ORDER NO. W.P. 1990-NR- DATED MAY 11, 1990.
 HAPPER'S CABIN SITE
 MINING AND SURFACE RIGHTS RECOVERED UNDER SECTION 36 OF THE MINING ACT, R.S.O. 1990 - ORDER NO. O.P. 12/93-NR- DATED SEPT. 22, 1993.
 MINING AND SURFACE RIGHTS WITHDRAWN UNDER SECTION 36 OF THE MINING ACT, R.S.O. 1990 - ORDER NO. W.P. 92-143-NR- DATED SEPT. 22, 1993.
 MINING AND SURFACE RIGHTS WITHDRAWN UNDER SECTION 36 OF THE MINING ACT, R.S.O. 1990 - ORDER NO. W.P. 93-797-NR- DATED APR. 28, 1997.

THE INFORMATION THAT APPEARS ON THIS MAP HAS BEEN COMPILED FROM VARIOUS SOURCES, AND ACCURACY IS NOT GUARANTEED. THOSE WISHING TO STAKE MINING CLAIMS SHOULD CONSULT WITH THE MINING RECORDER, MINISTRY OF NORTHERN DEVELOPMENT AND MINES, FOR ADDITIONAL INFORMATION ON THE STATUS OF THE LANDS SHOWN HEREON.

ROBB TWP. G-

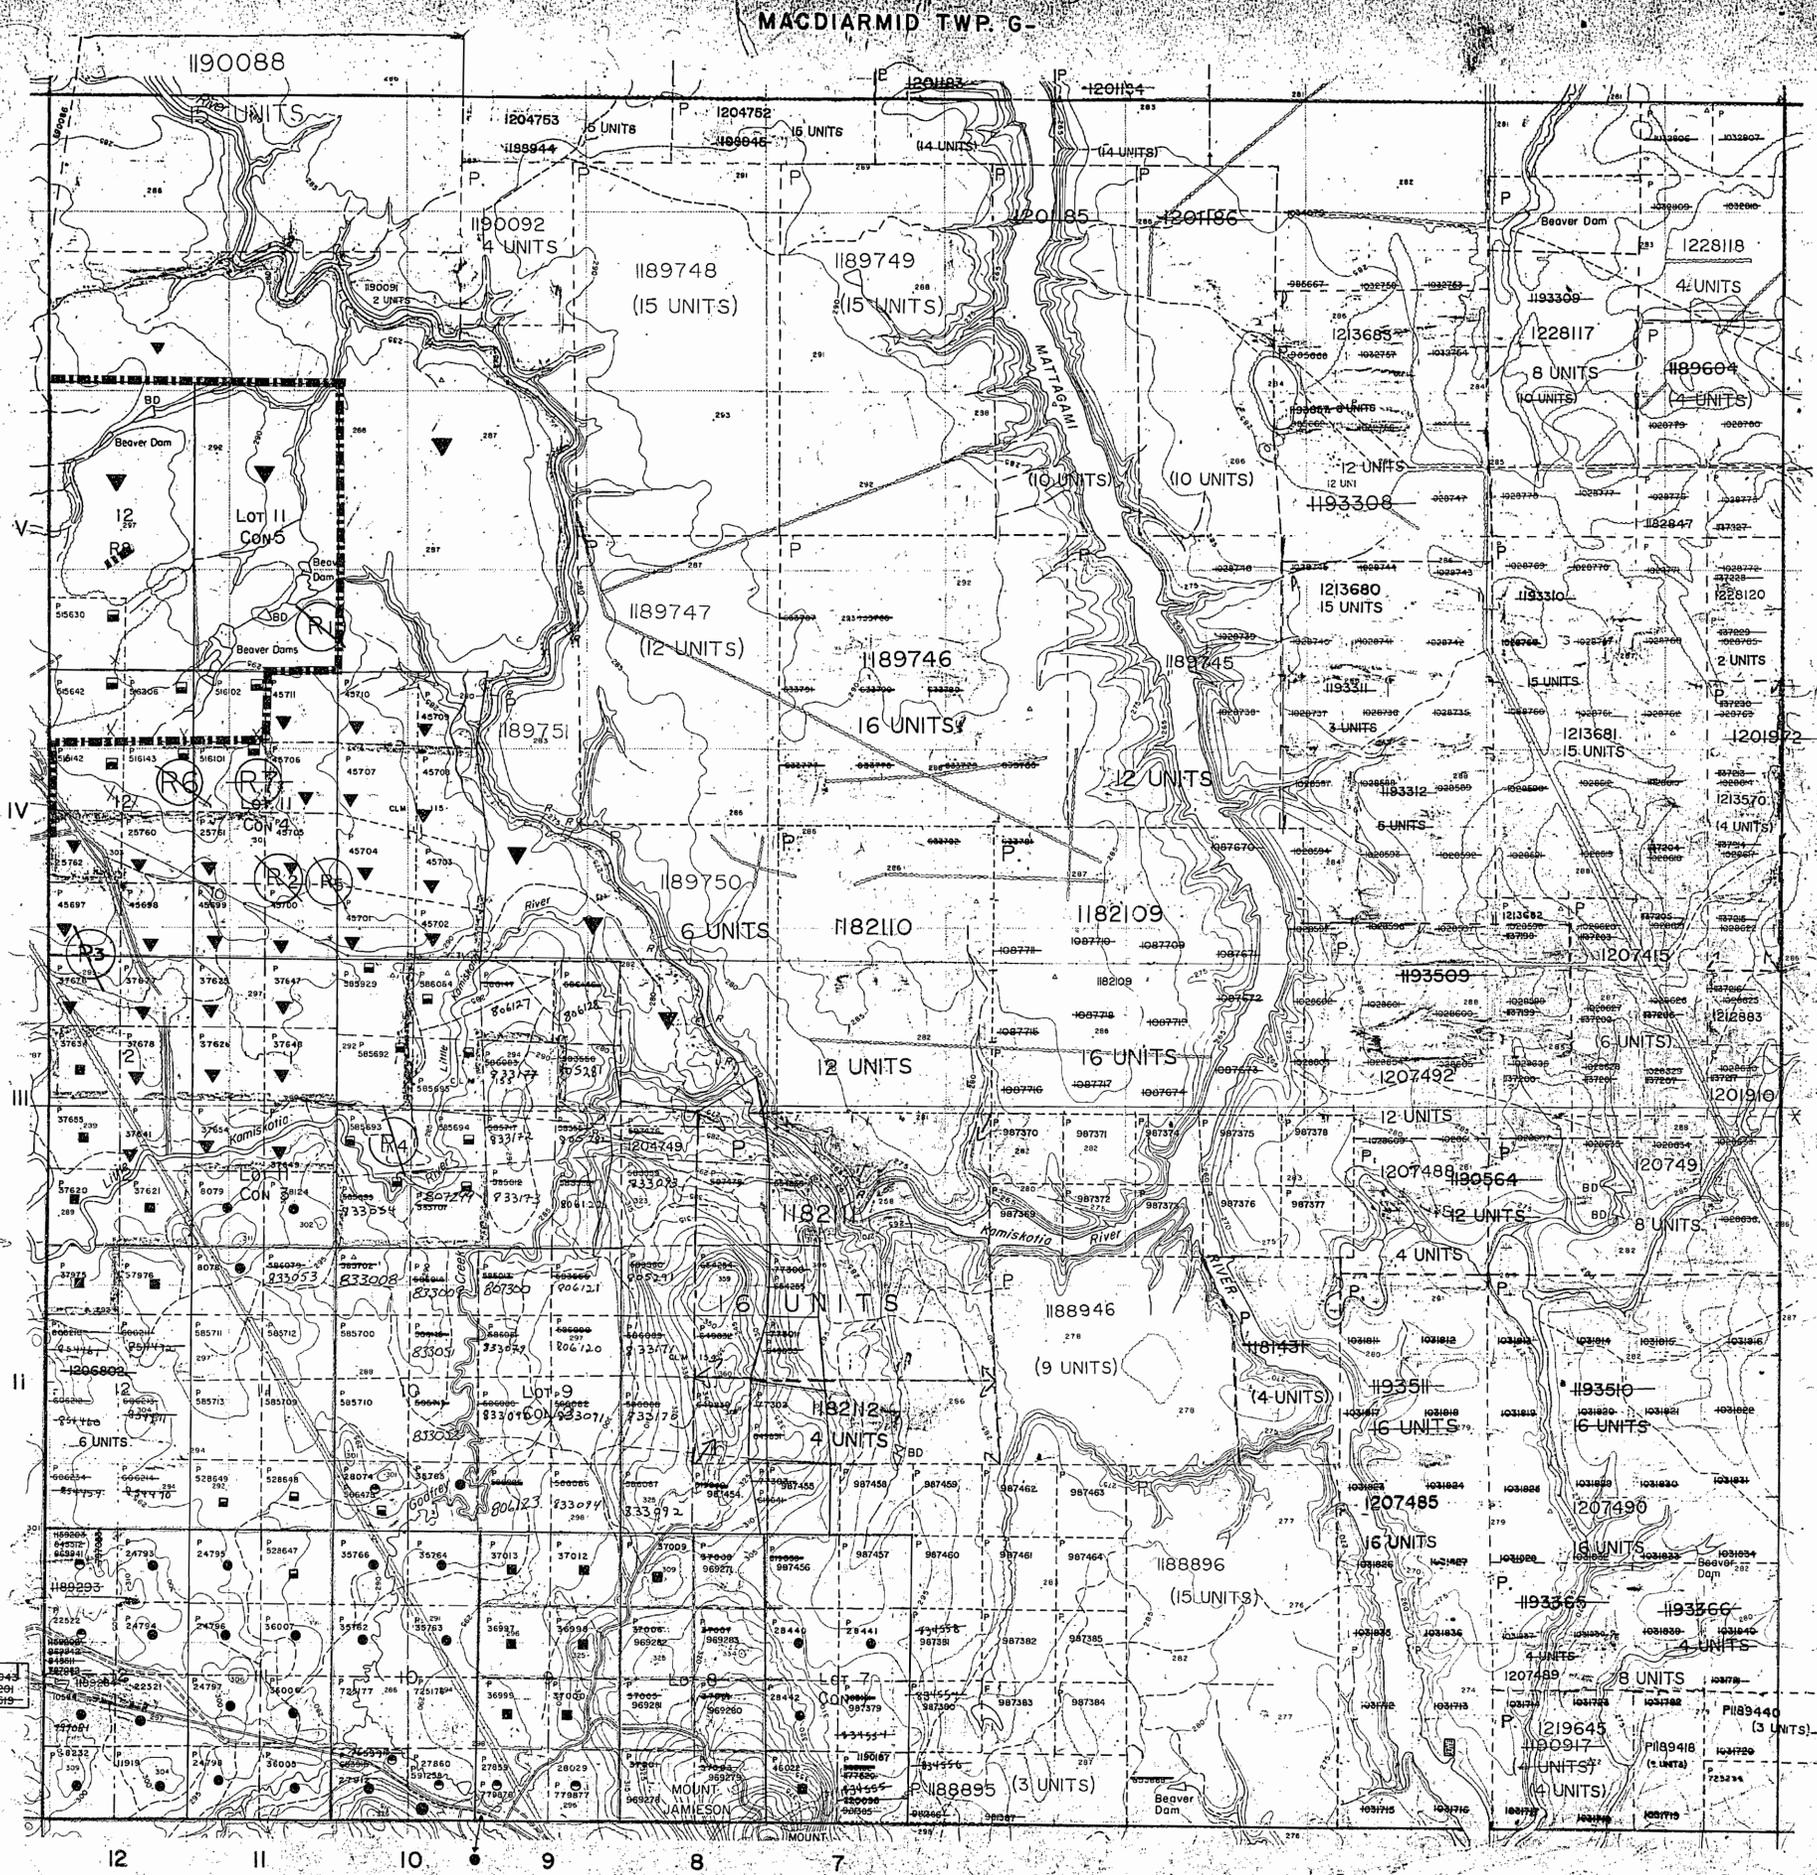

MACDIARMID TWP. G-

JESSOP TWP. G-3984

GODFREY TWP. G-3991


LEGEND

HIGHWAY AND ROUTE NO.	
OTHER ROADS	
TRAILS	
SURVEYED LINES	
TOWNSHIP BASE LINES, ETC.	
LOTS, MINING CLAIMS, PARCELS, ETC.	
UNSURVEYED LINES	
LOT LINES	
PARCEL BOUNDARY	
MINING CLAIMS ETC.	
RAILWAY AND RIGHT OF WAY	
UTILITY LINES	
NON-PERENNIAL STREAM	
FLOODING OR FLOODING RIGHTS	
SUBDIVISION OR COMPOSITE PLAN	
RESERVATIONS	
ORIGINAL SHORELINE	
MARSH OR MUSKEG	
MINES	
TRAVERSE MONUMENT	

DISPOSITION OF CROWN LANDS

TYPE OF DOCUMENT	SYMBOL
PATENT, SURFACE & MINING RIGHTS	●
" SURFACE RIGHTS ONLY	○
" MINING RIGHTS ONLY	◐
LEASE, SURFACE & MINING RIGHTS	■
" SURFACE RIGHTS ONLY	□
" MINING RIGHTS ONLY	◑
LICENCE OF OCCUPATION	○
ORDER-IN-COUNCIL	◊
RESERVATION	○
CANCELLED	○
SAND & GRAVEL	○

NOTE: MINING RIGHTS IN PARCELS PATENTED PRIOR TO MAY 6, 1913, VESTED IN ORIGINAL PATENTEES BY THE PUBLIC LANDS ACT, R.S.O. 1970, CHAP. 360, SEC. 63, SUBSEC. 1.

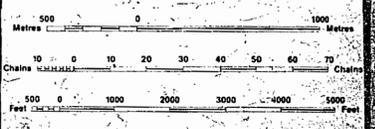

SCALE 1:20 000


NOTES

FLOODING RIGHTS TO AREAS ALONG THE MATTAGAMI RIVER TO H.E.P.C.

DATE OF ISSUE
MAY 29 1998

PROVINCIAL RECORDS
OFFICE - SUBBURY


TOWNSHIP
JAMIESON
M.N.R. ADMINISTRATIVE DISTRICT
TIMMINS
MINING DIVISION
PORCUPINE
LAND TITLES / REGISTRY DIVISION
COCHRANE

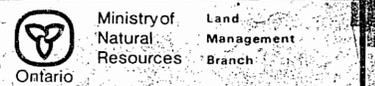

Date: FEBRUARY, 1984. Number: **G-3986**

Robb Twp. - M. 309

Jessop Twp. - M. 289

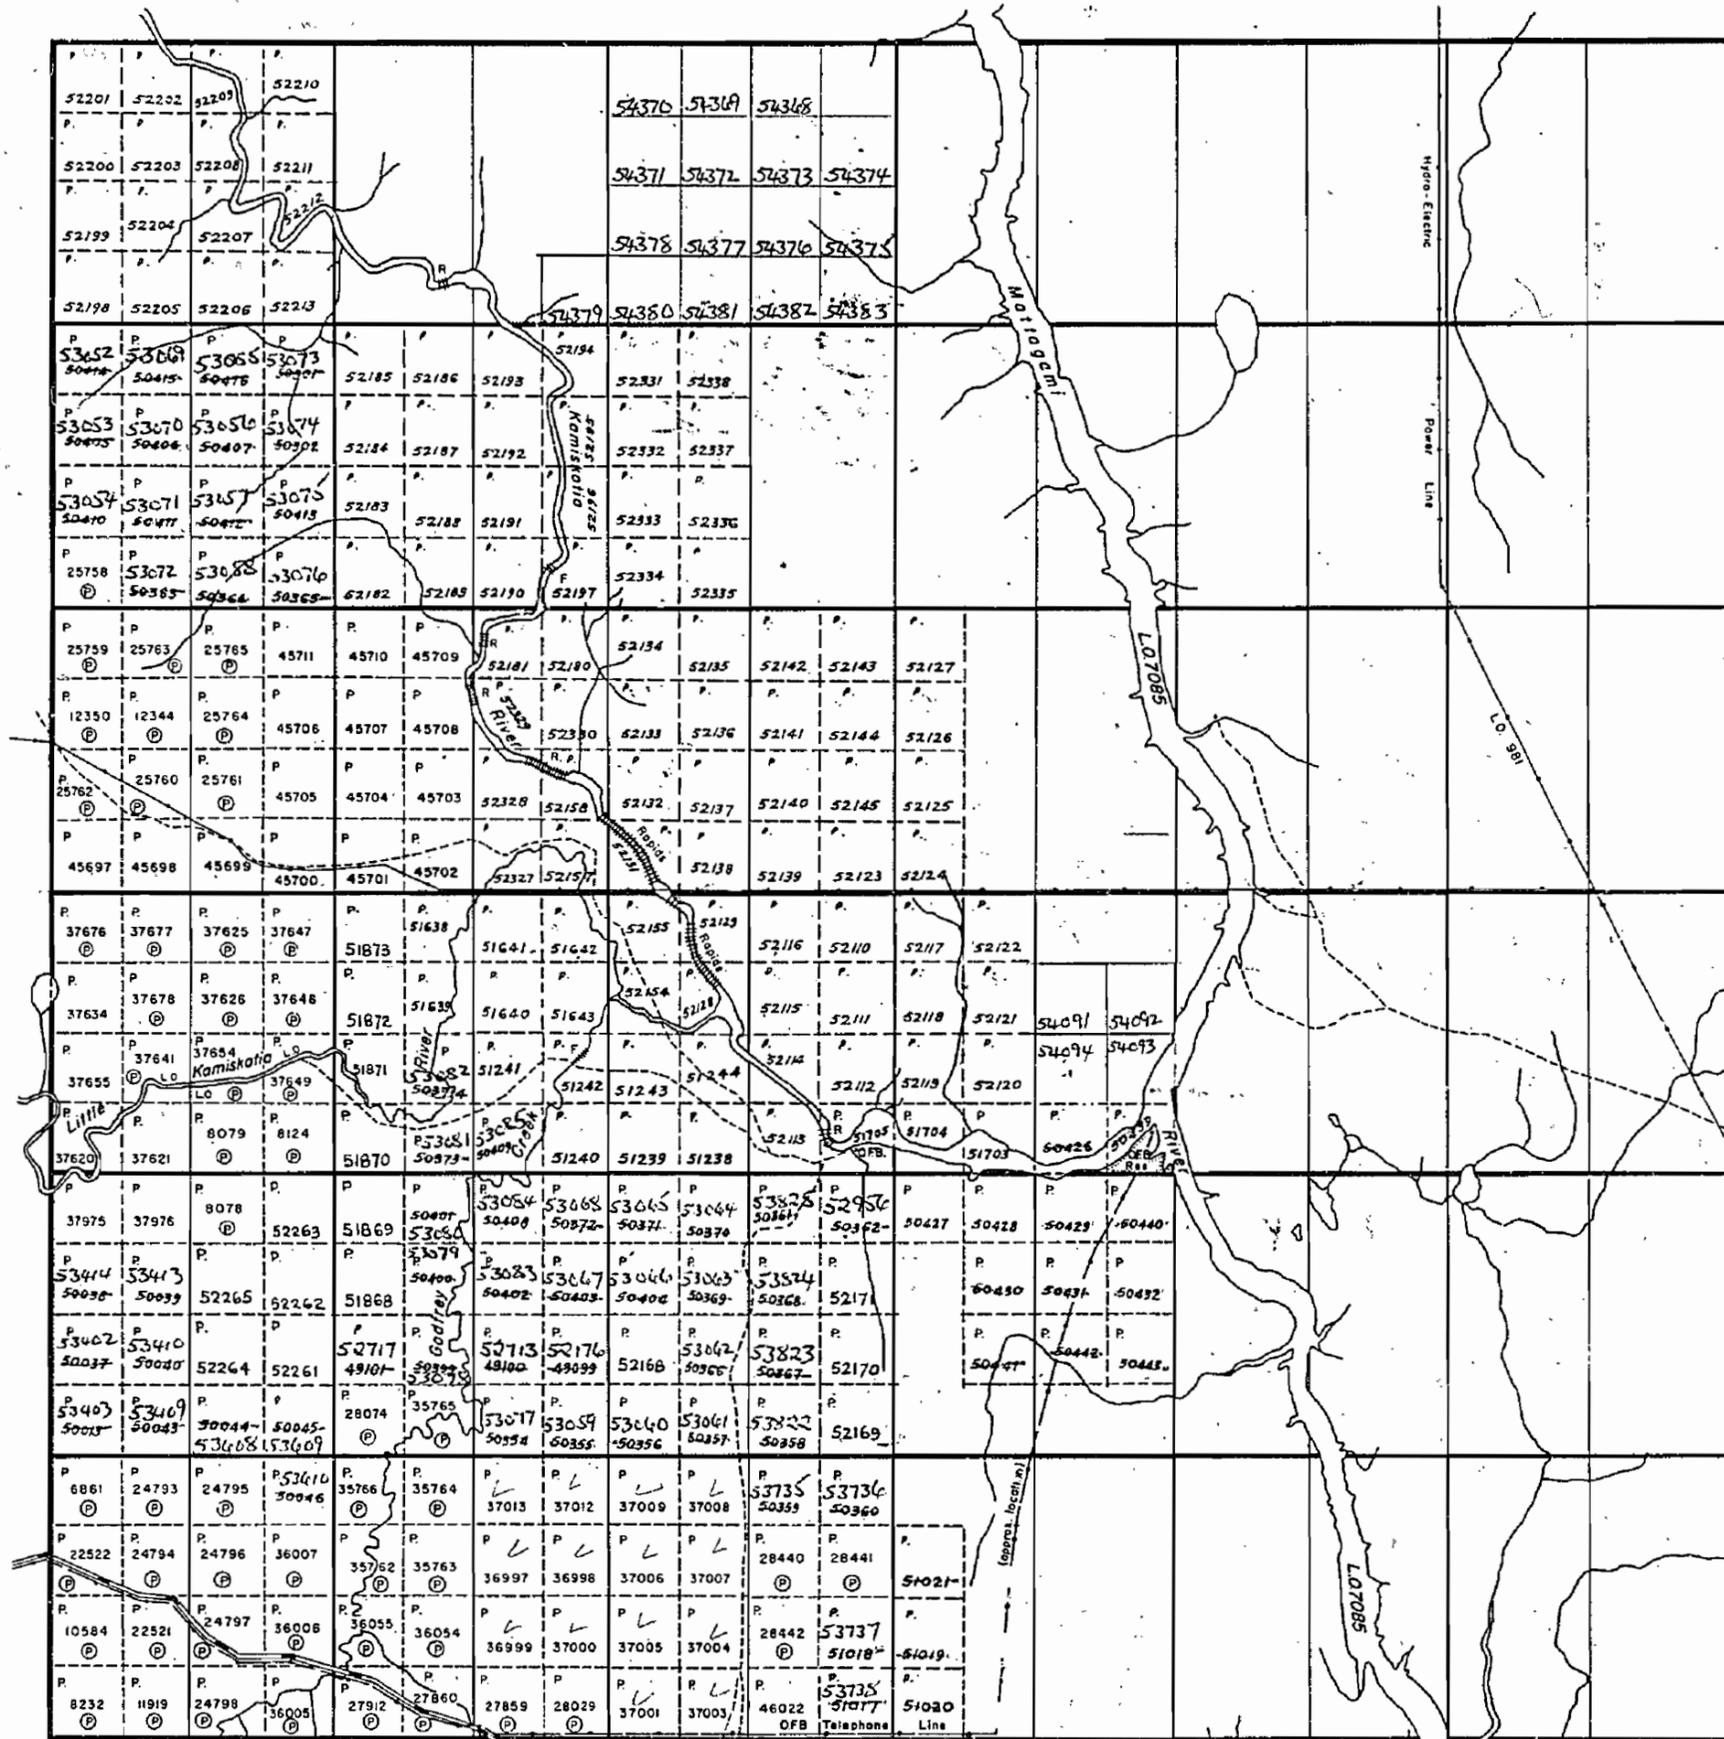


LEGEND

- PATENTED LAND (P)
- CROWN LAND SALE (C.S.)
- LEASES (L)
- LOCATED LAND (Loc)
- LICENSE OF OCCUPATION (L.O.)
- MINING RIGHTS ONLY (M.R.O.)
- SURFACE RIGHTS ONLY (S.R.O.)
- ROADS (---)
- IMPROVED ROADS (—)
- KING'S HIGHWAYS (—)
- RAILWAYS (—)
- POWER LINES (—)
- MARSH OR MUSKEG (---)
- MINES (---)
- CANCELLED (---)

NOTES

400' Surface rights reservation around all lakes and rivers.

Flooding rights to areas along the Mattagami River to H.E.P.C. - L.O. 7085.

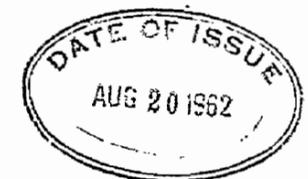


PLAN NO. - M.288

DEPARTMENT OF MINES


— ONTARIO —

M-288

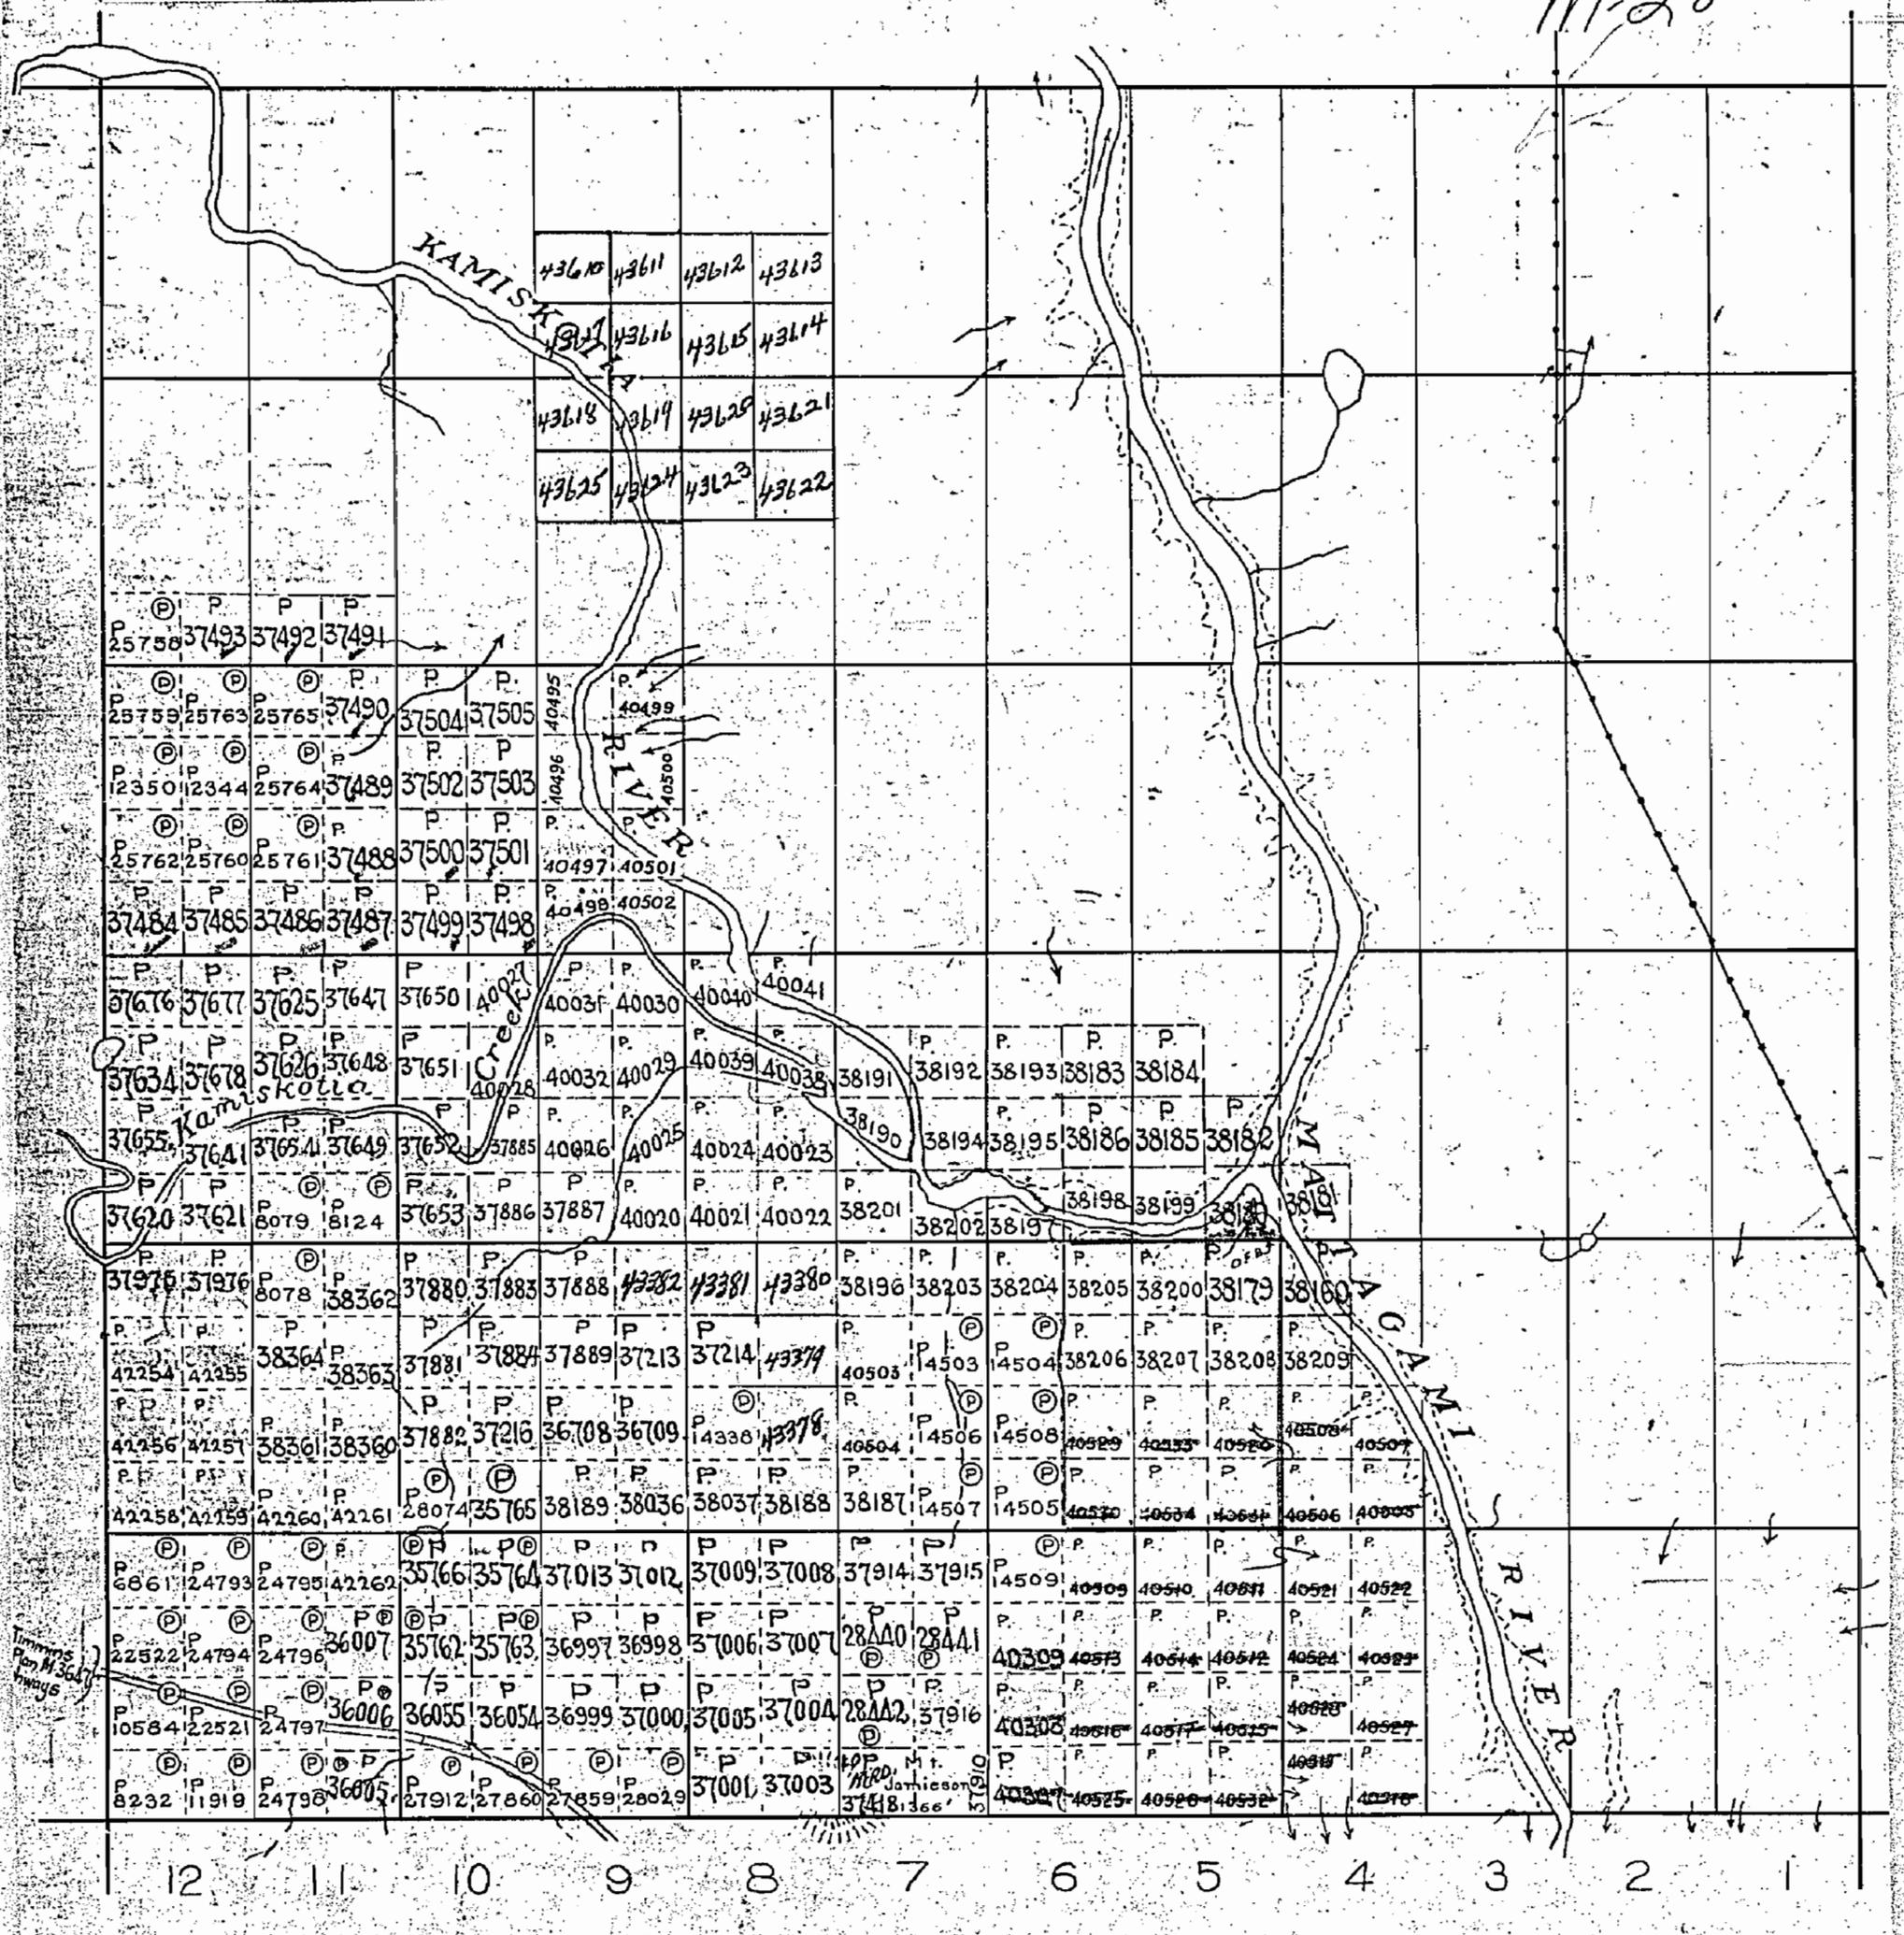

Jamieson

M-288

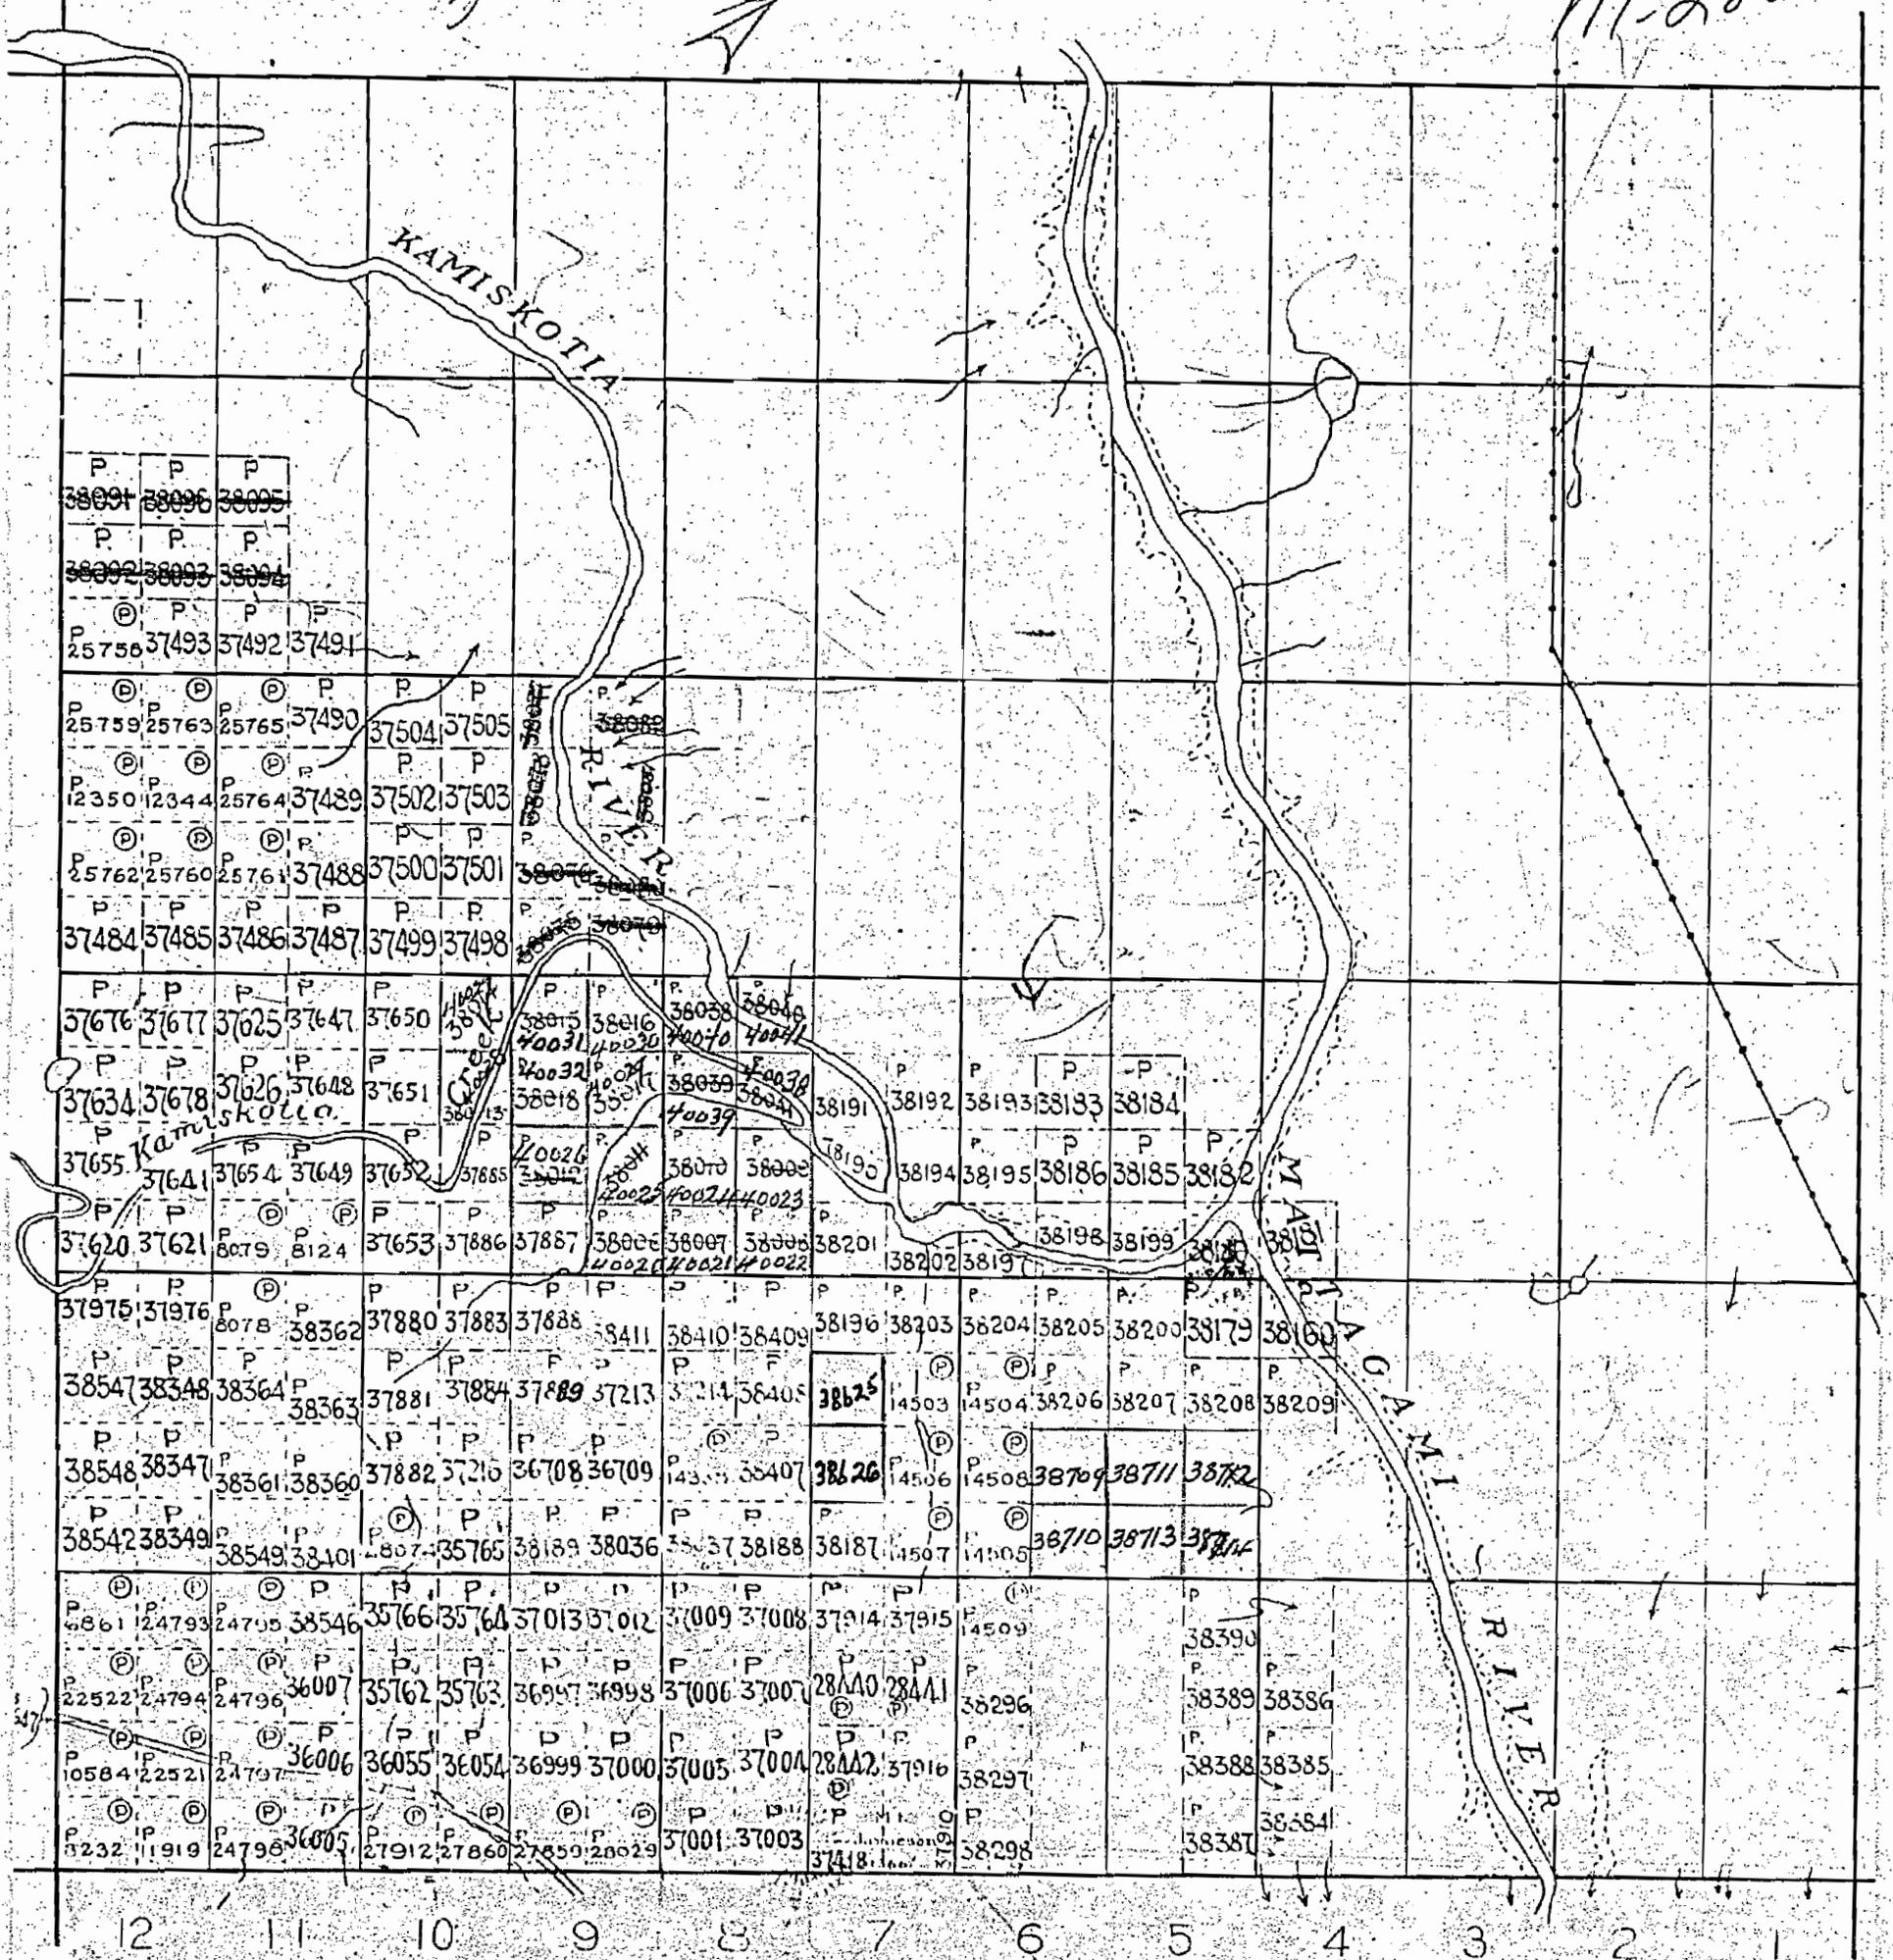

JAMIESON TWP.

PORCUPINE MINING DIVISION.

DISTRICT OF COCHRANE.


288

Scale: 40 chains to an inch.

M-288



MACLAIRMID TWP.

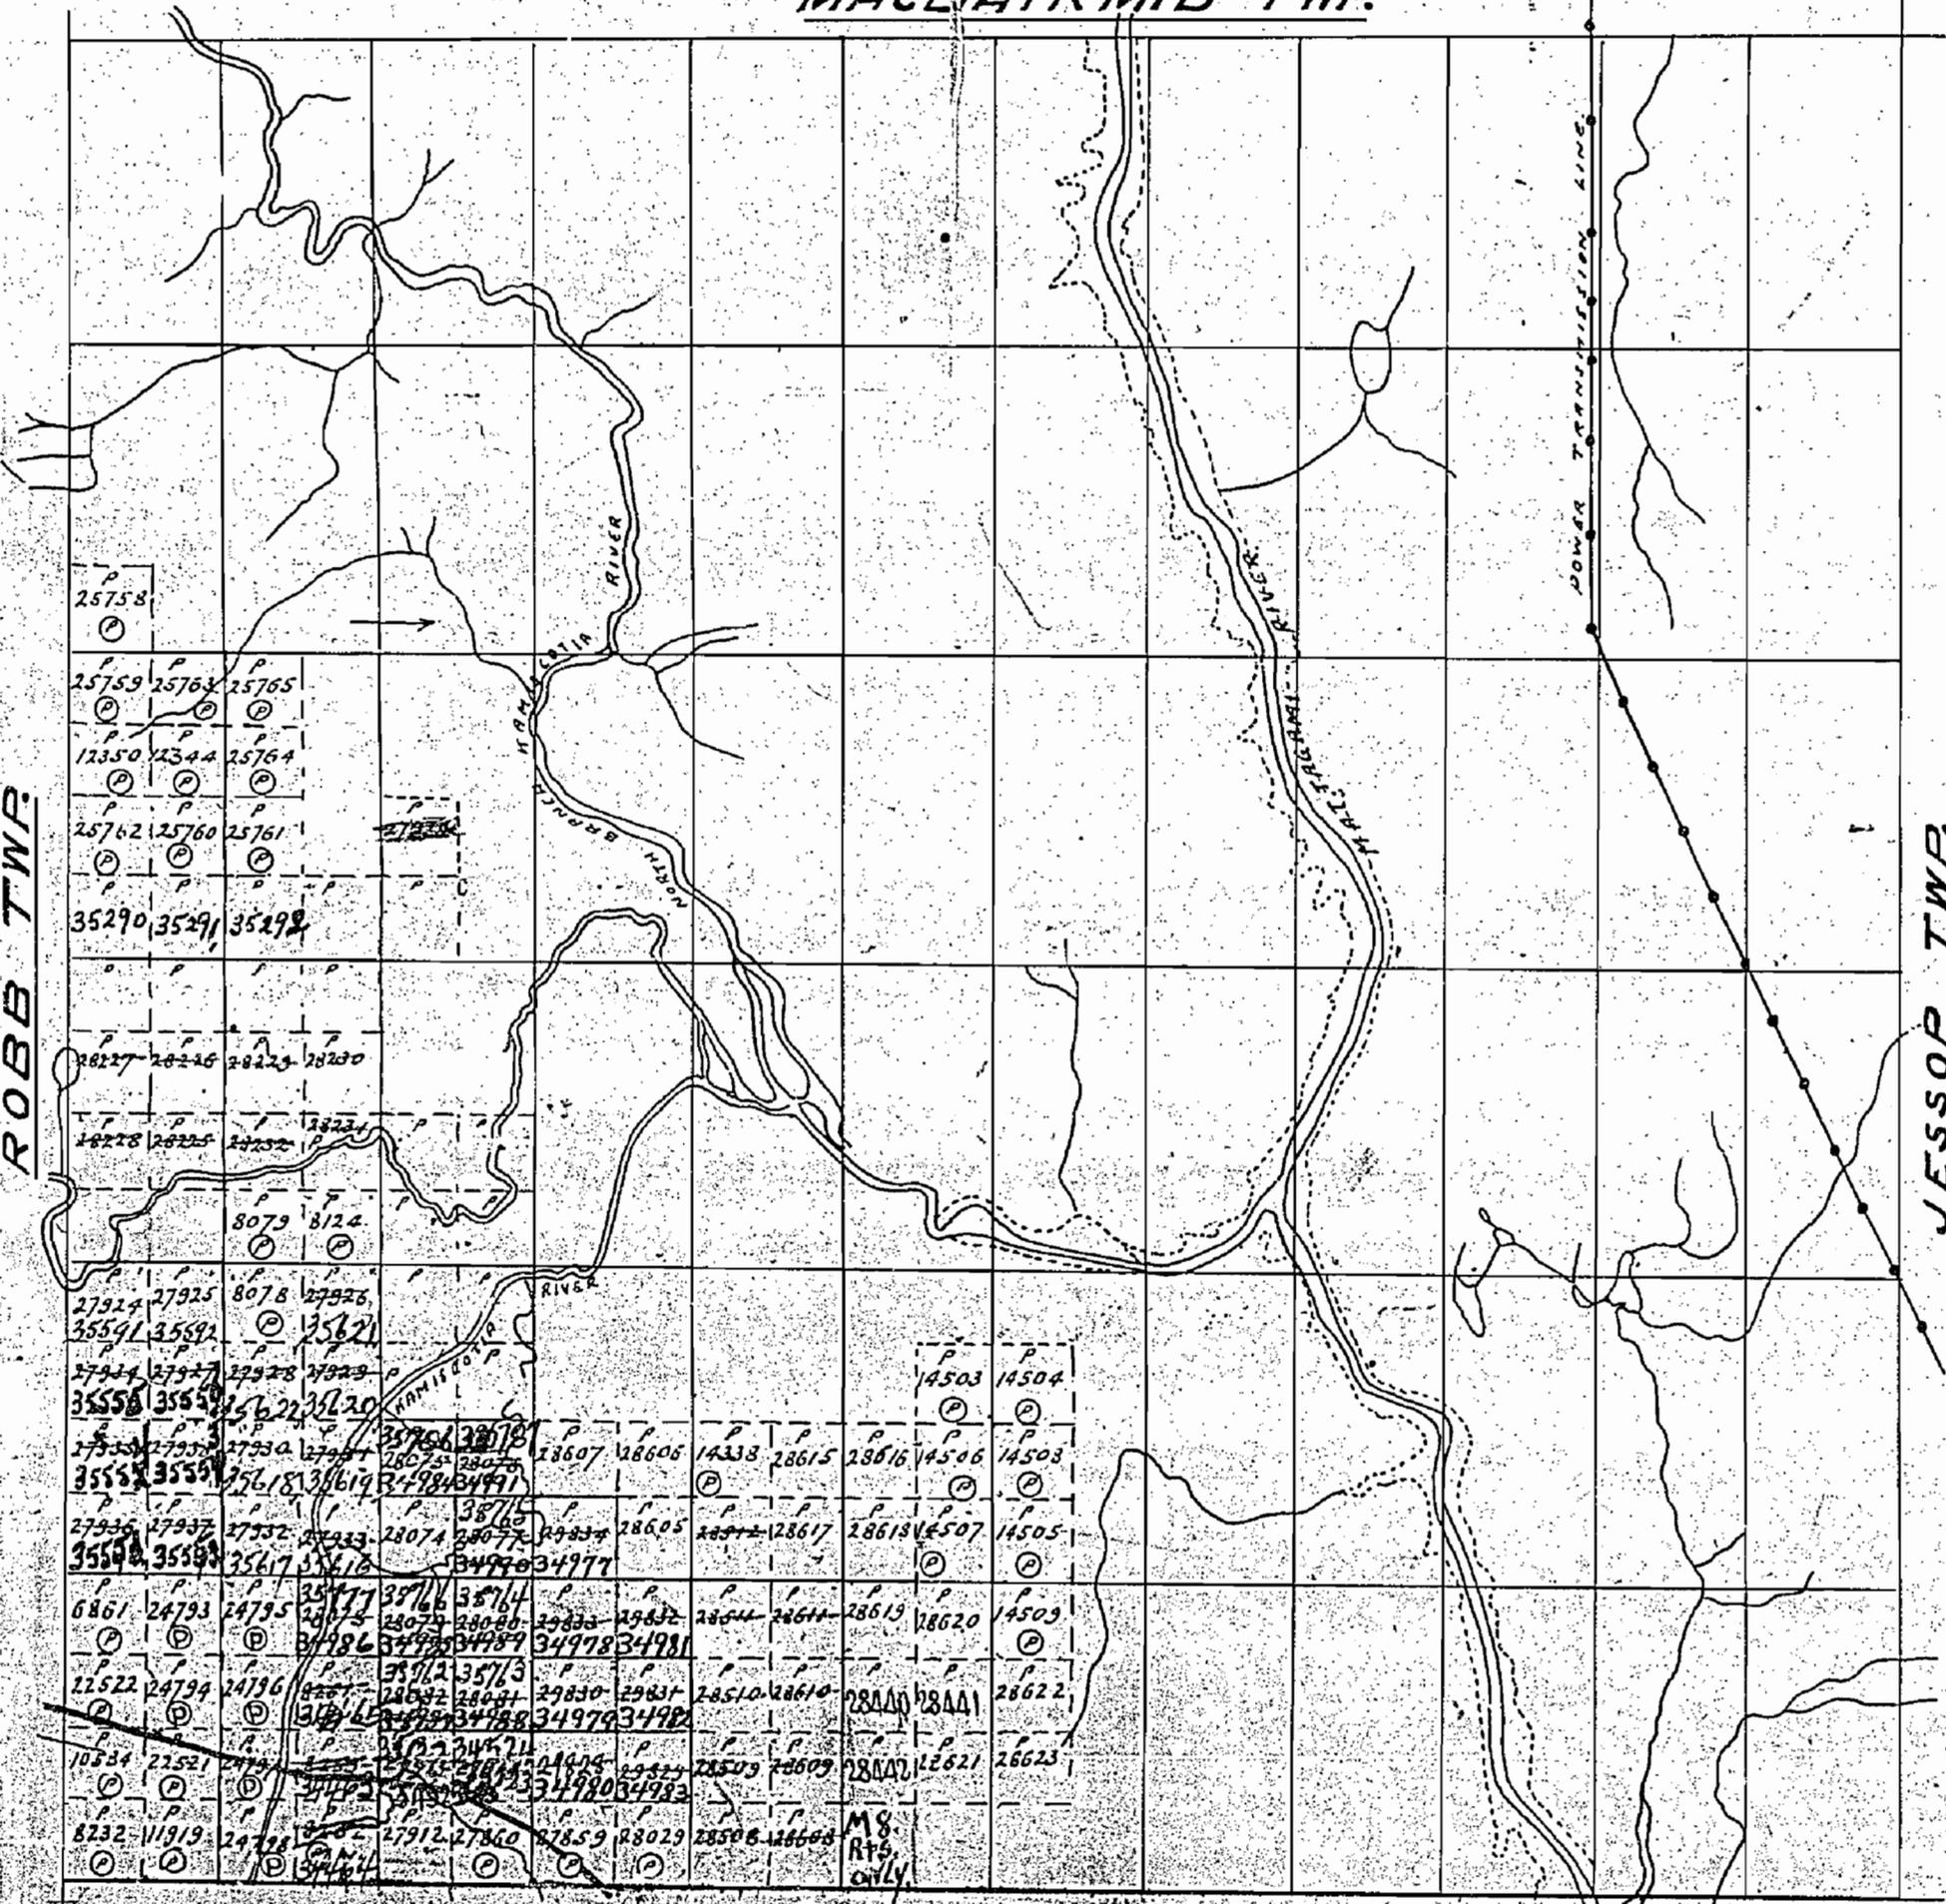

ROBB TWP.

JESSOP TWP.

GODFREY TWP.

M.S.
Rts.
only.

Macdiarmid Twp.- M. 294

THE TOWNSHIP OF
OF

JAMIESON

DISTRICT OF
COCHRANE

PORCUPINE
MINING DIVISION

SCALE: 1-INCH=40 CHAINS

LEGEND

PATENTED LAND	Ⓟ
CROWN LAND SALE	C.S.
LEASES	Ⓛ
LOCATED LAND	Loc.
LICENSE OF OCCUPATION	L.O.
MINING RIGHTS ONLY	M.R.O.
SURFACE RIGHTS ONLY	S.R.O.
ROADS	—
IMPROVED ROADS	—
KING'S HIGHWAYS	—
RAILWAYS	—
POWER LINES	—
MARSH OR MUSKEG	—
MINES	Ⓜ
CANCELLED	Ⓢ
PATENTED for S.R.O.	Ⓢ

NOTES

400' surface rights reservation along the shores of all lakes and rivers.

Flooding rights to areas along Mattagami River to H.E.P.C. - L.O. 7085


This township lies within the Municipality of City of Timmins

PLAN NO. - M.288

ONTARIO
MINISTRY OF NATURAL RESOURCES
SURVEYS AND MAPPING BRANCH

Robb Twp. - M.309

Jessop Twp. - M.289

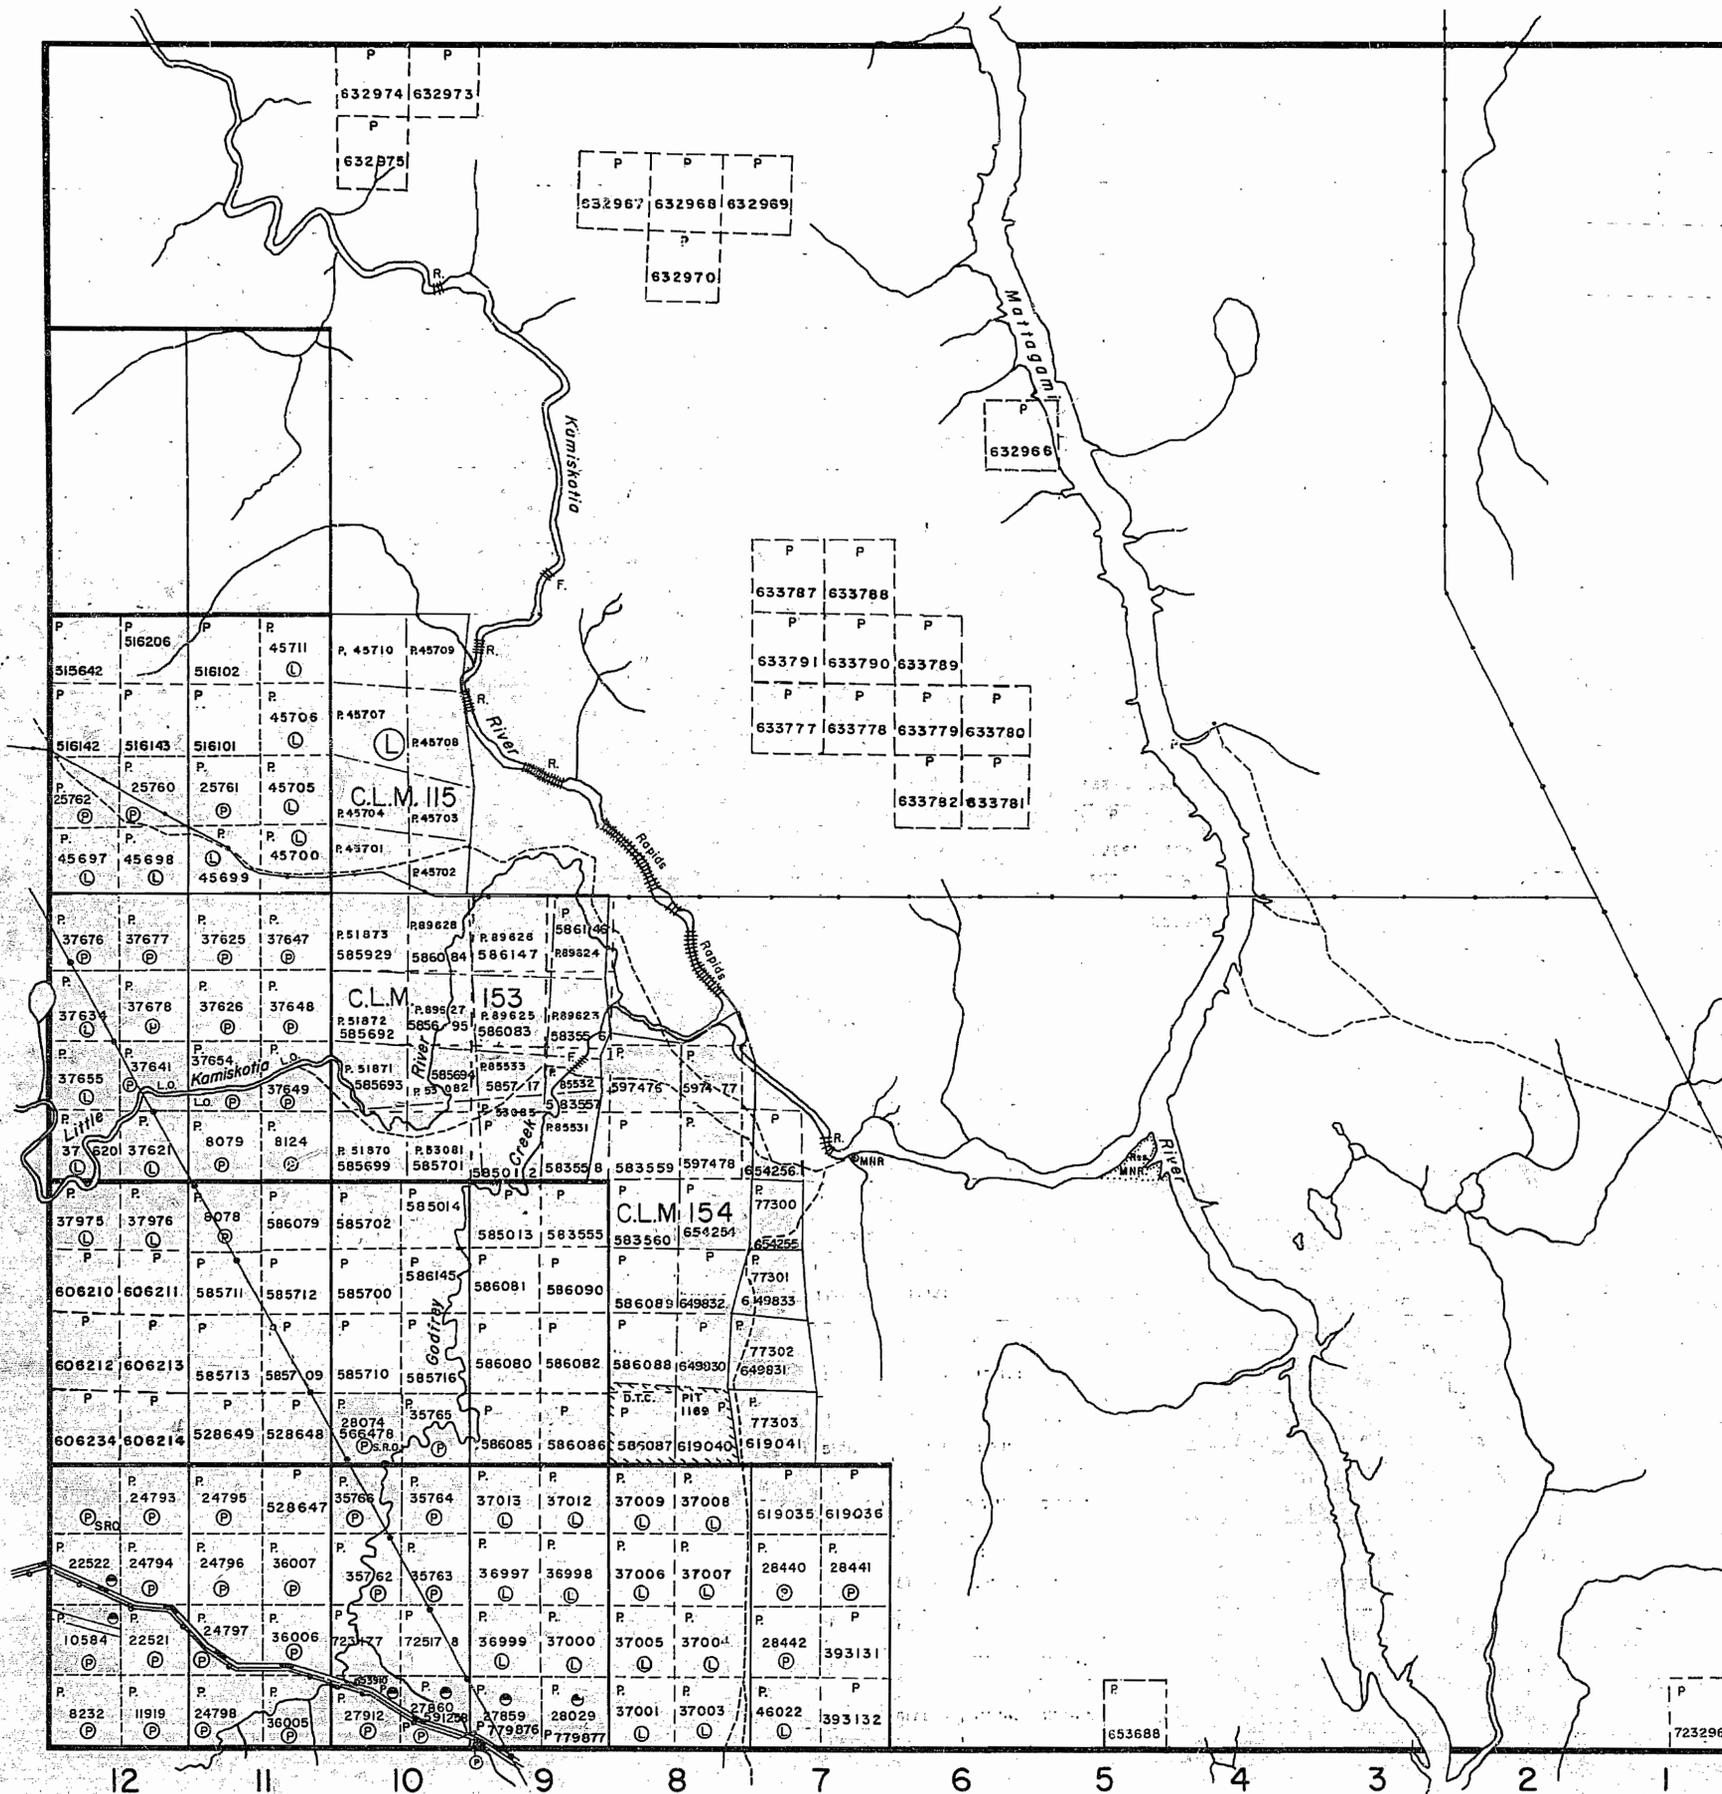

Godfrey Twp.- M. 284

LEGEND

- PATENTED LAND Ⓟ
- CROWN LAND SALE C.S.
- LEASES Ⓛ
- LOCATED LAND Loc.
- LICENSE OF OCCUPATION L.O.
- MINING RIGHTS ONLY M.R.O.
- SURFACE RIGHTS ONLY S.R.O.
- ROADS — — — — —
- IMPROVED ROADS — — — — —
- KING'S HIGHWAYS — — — — —
- RAILWAYS — — — — —
- POWER LINES — — — — —
- MARSH OR MUSKEG — — — — —
- MINES Ⓜ
- CANCELLED C.

NOTES

400' Reserve around all Lakes & Rivers
to Dept. of Lands & Forests.

Flooding rights to areas along the Mattagami
River to H.E.P.C. - L.O.7085.


PLAN NO. - M.288

DEPARTMENT OF MINES

— ONTARIO —

Robb Twp. - M.309

Jessop Twp. - M.289

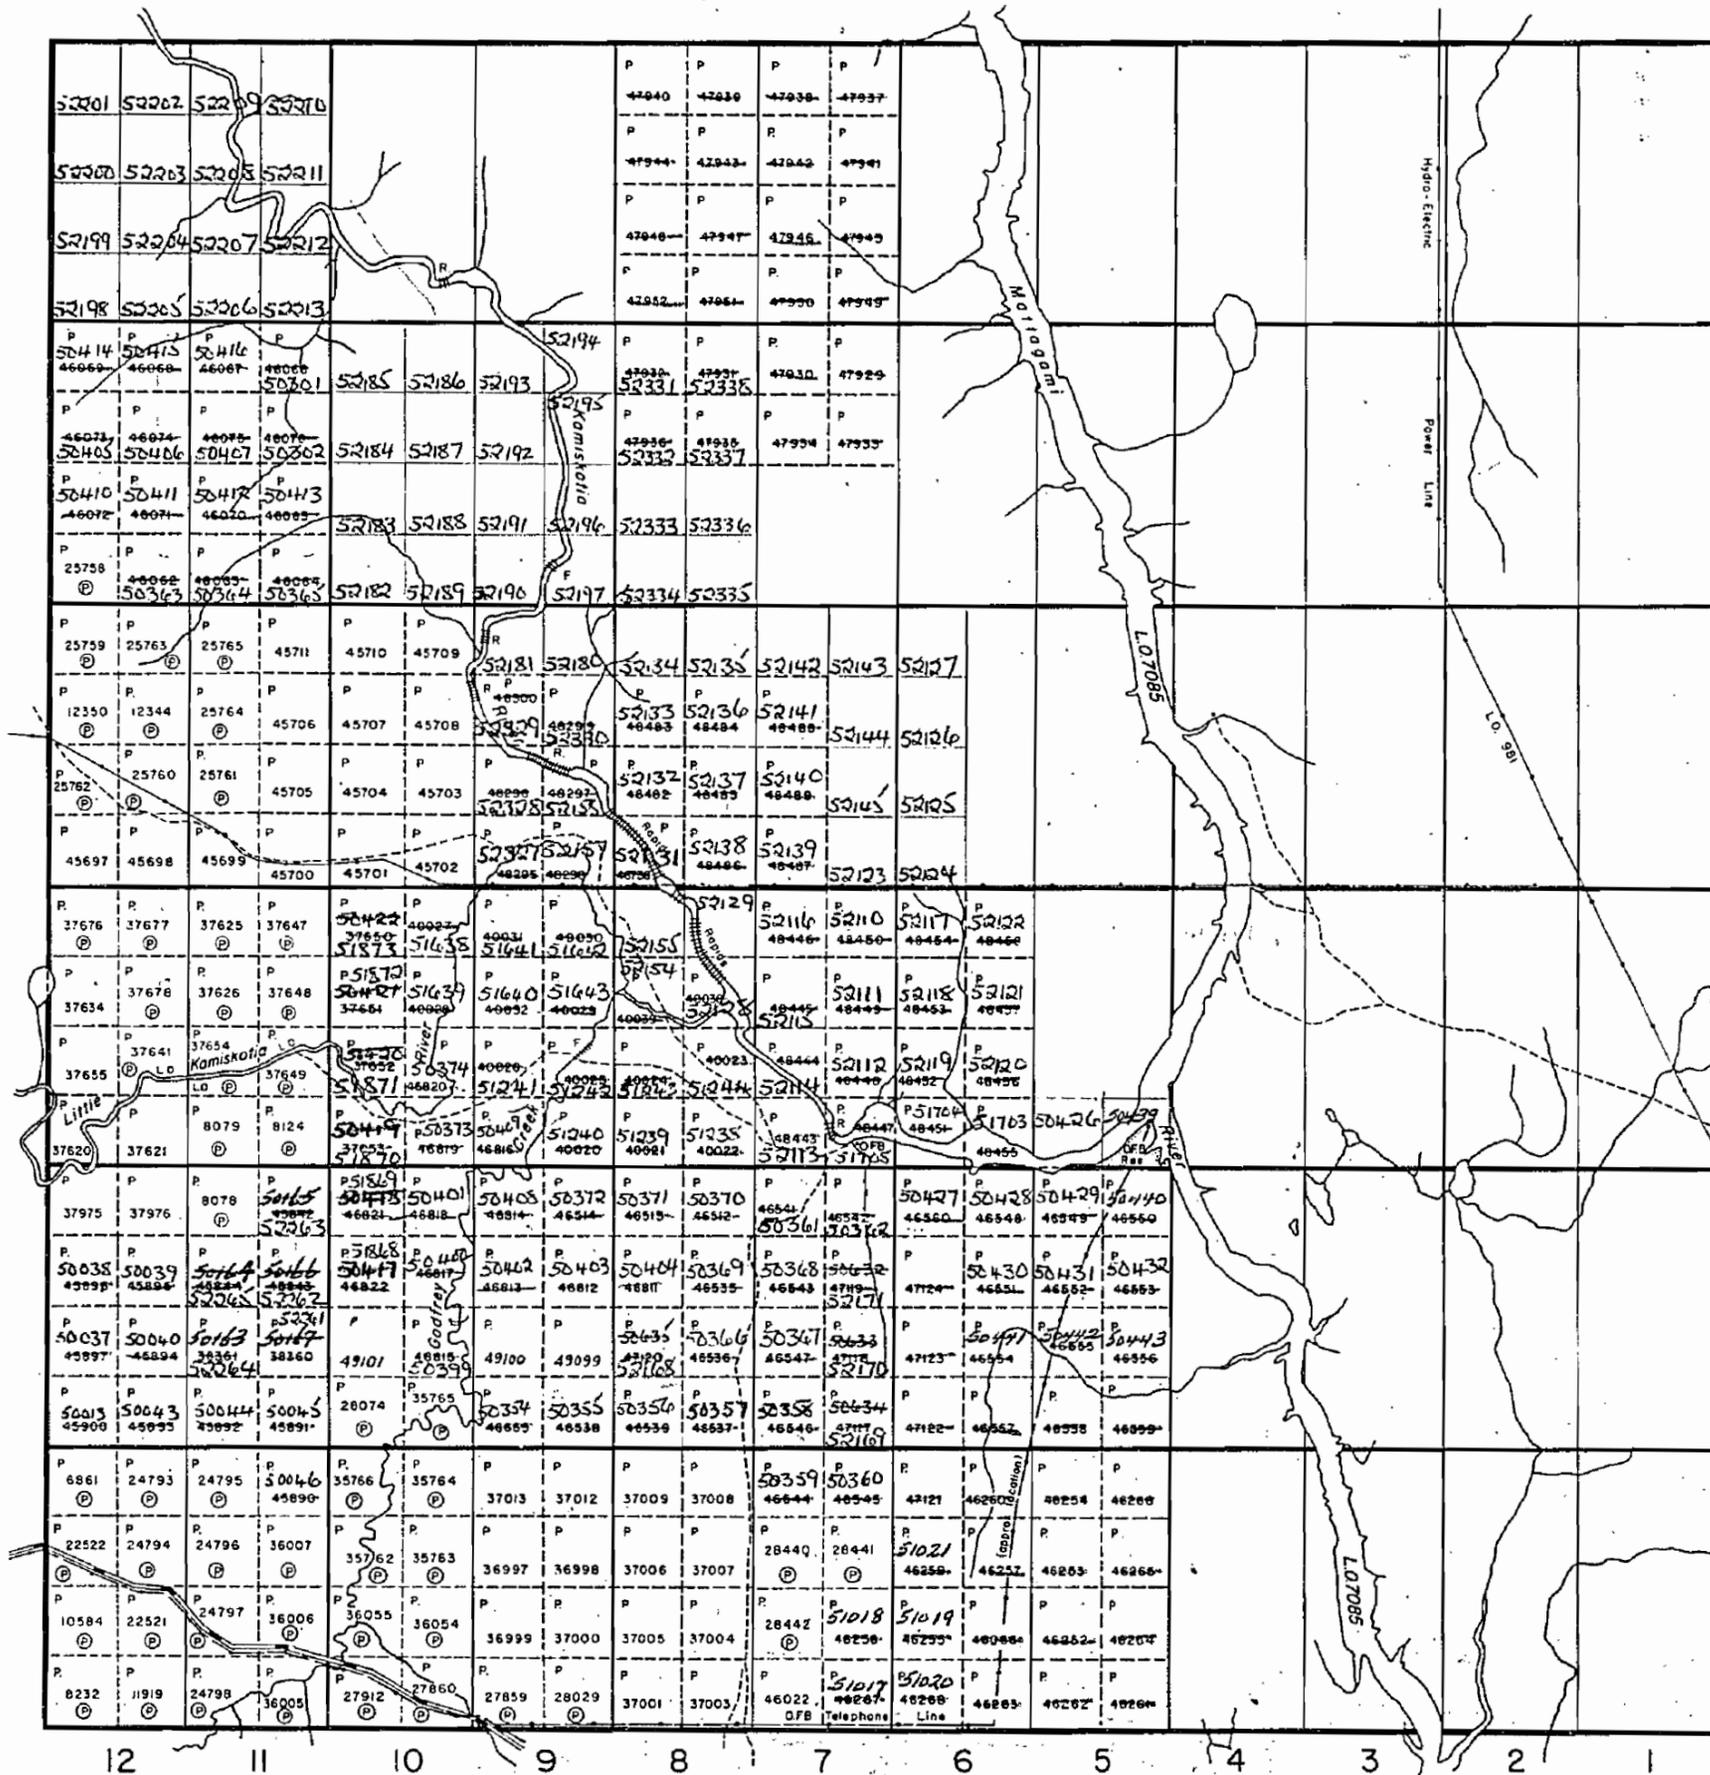

288

MACDIARMID TWP.

THE TOWNSHIP OF JAMIESON

DISTRICT of COCHRANE
PORCUPINE MINING DIVISION

SCALE: INCH TO 40 CHAINS

LEGEND

- PATENTED LAND (P)
- CROWN LAND SALE C.S. (C)
- LICENSE OF OCCUPATION L.O. (L)
- LOCATED LAND Loc. (Lc)
- HYDRO ELECTRIC POWER TRANSMISSION LINE (H.E.P.C.)
- LEASES MINING RIGHTS ONLY M.R.O. (M)
- SURFACE RIGHTS ONLY S.R.O. (S)
- CANCELLED C


NOTES

FLOODING RIGHTS TO AREAS ON EITHER SIDE OF THE MATTAGAMI RIVER INDICATED TO H.E.P.C.

JAMIESON TWP. NORTHERLY

ROBB TWP.

JAMIESON TWP. SOUTHERLY

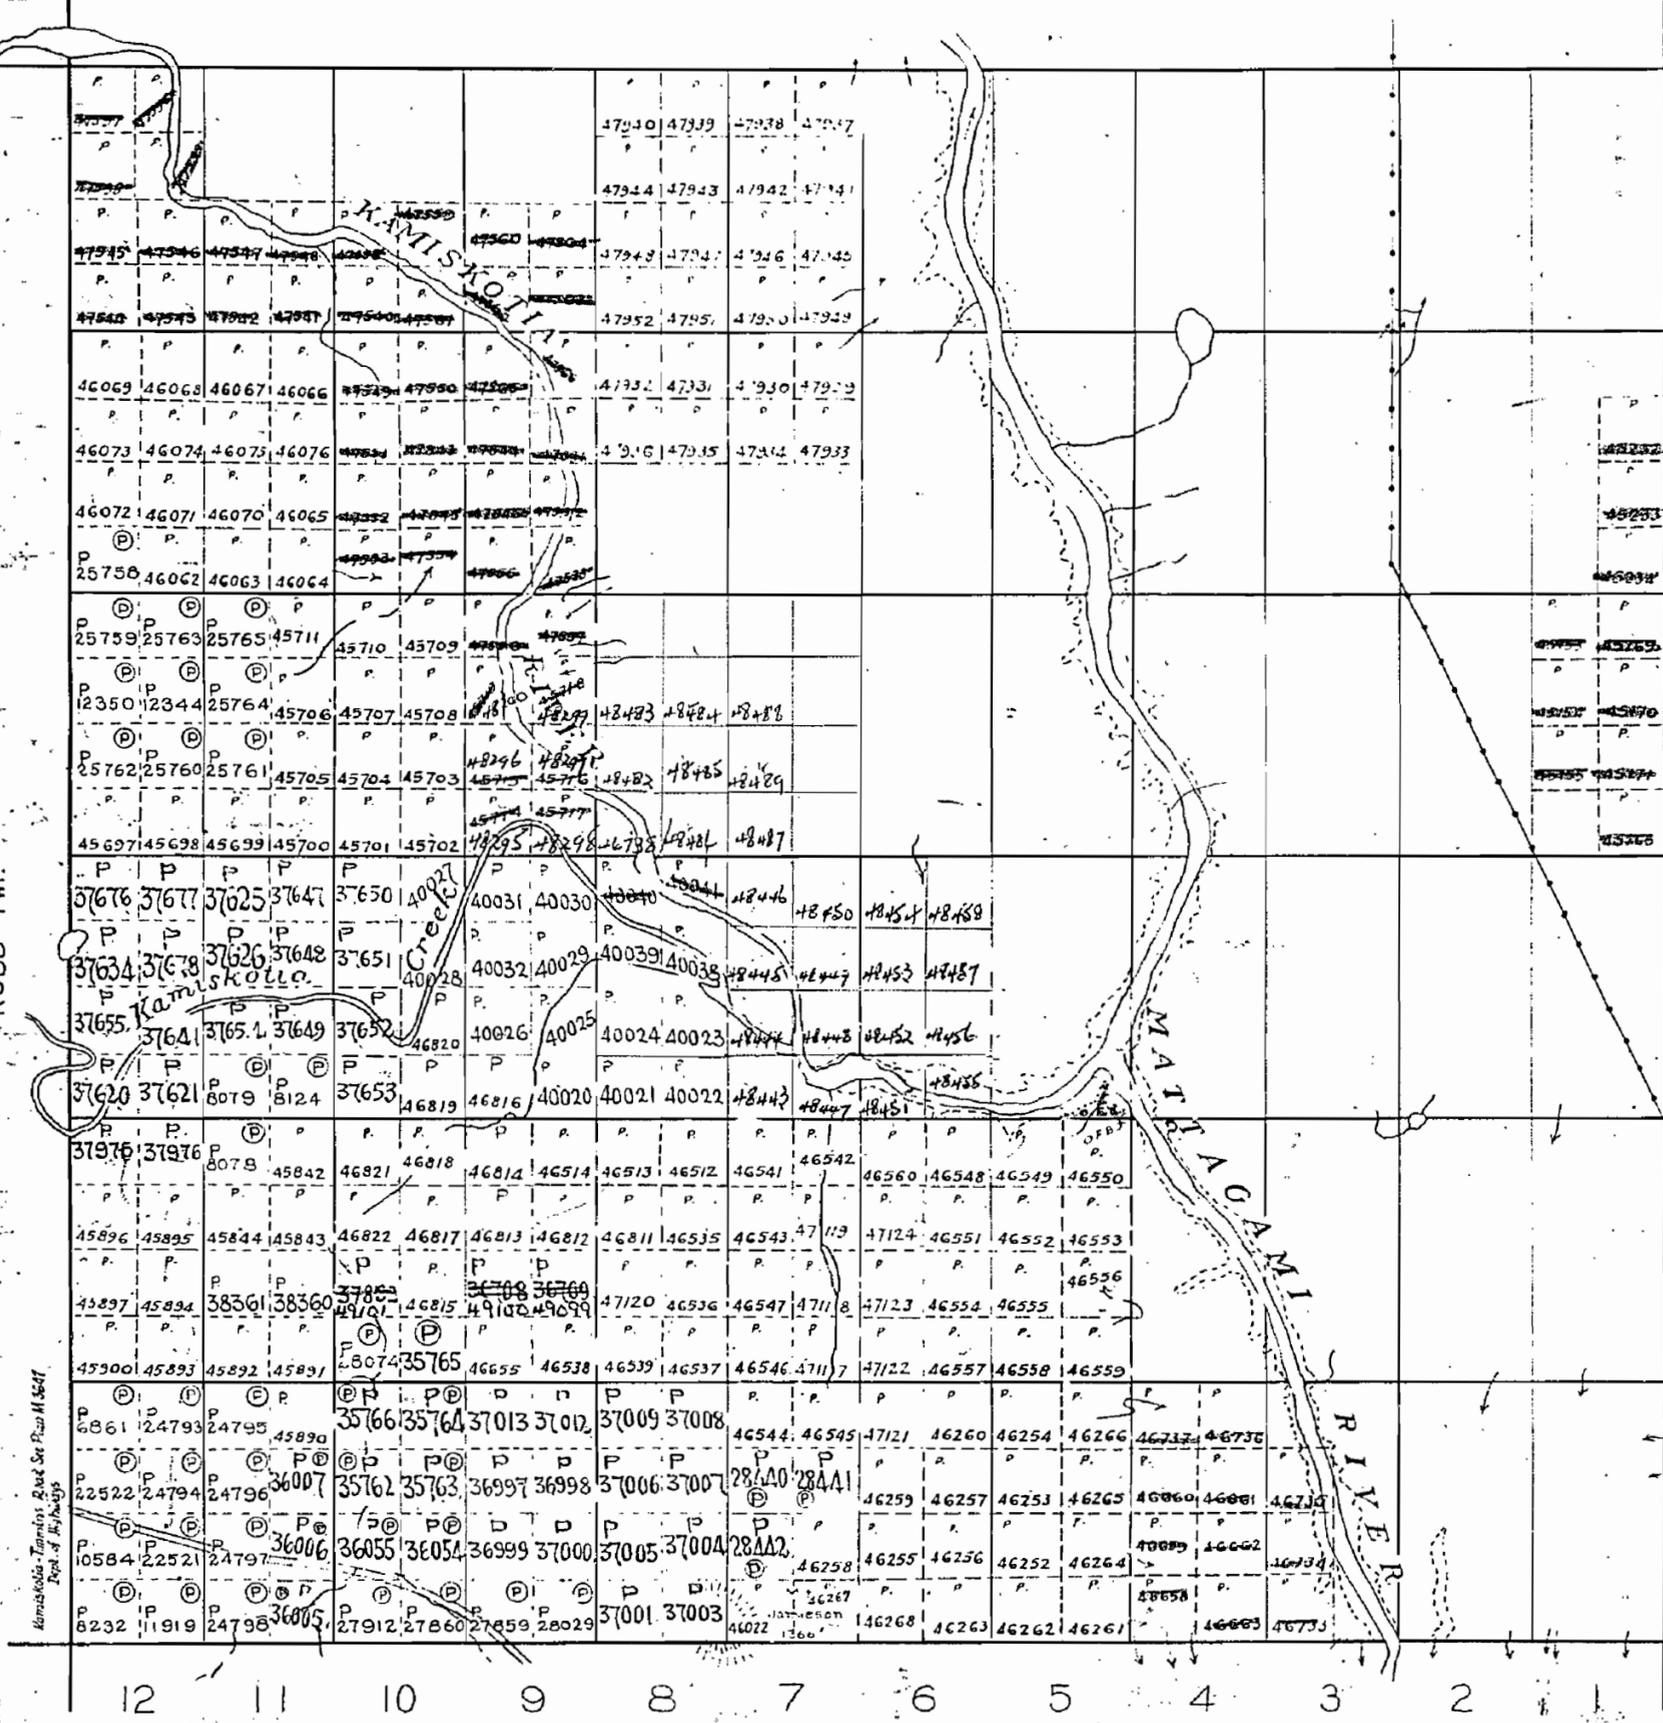

VI

V

IV

III

II

I

JESSOP TWP.

GODFREY TWP.

M-288


SCALE: 1 INCH TO 40 CHAINS

LEGEND

- PATENTED LAND
CROWN LAND SALE
LICENSE OF OCCUPATION
LOCATED LAND
HYDRO ELECTRIC POWER TRANSMISSION LINE
LEASES MINING RIGHTS ONLY SURFACE RIGHTS ONLY CANCELLED

NOTES

FLOODING RIGHTS TO AREAS ON EITHER SIDE OF THE MATTAGAMI RIVER INDICATED - TO H.E.P.C.

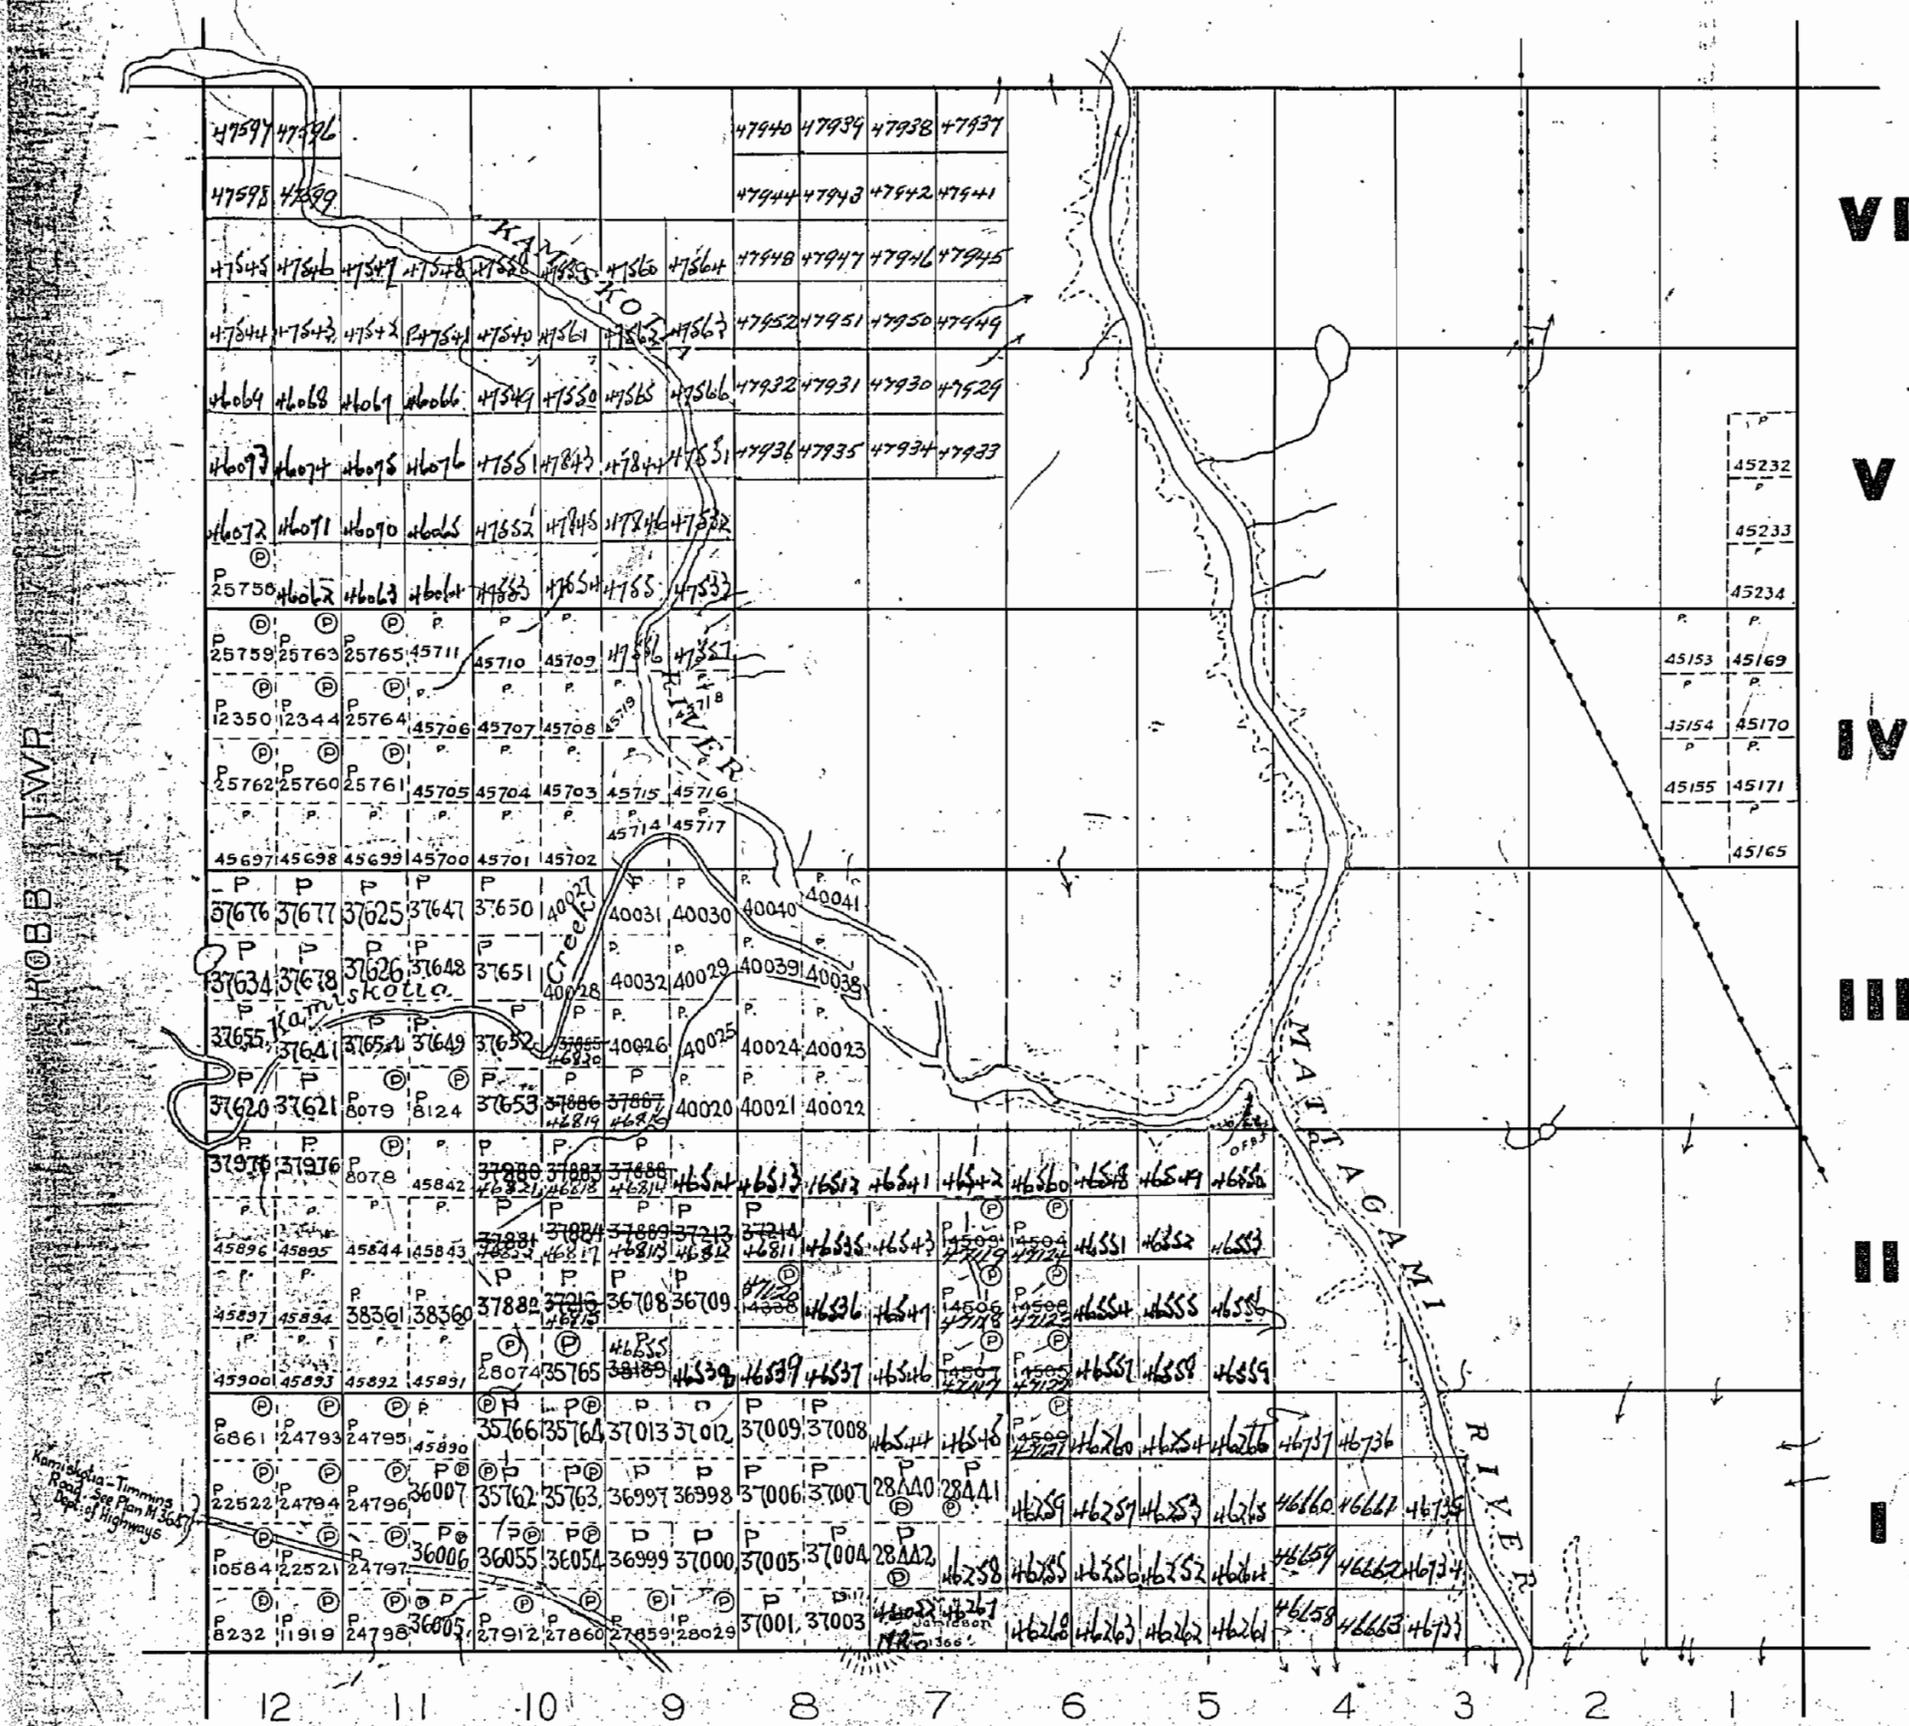

VI

V

IV

III

II

I

JESSOP TWP.

HOBBS TWP.


Namskottia - Timmins Road - See Plan M 36571 Dept. of Highways

12 11 10 9 8 7 6 5 4 3 2 1


M-288

Jamieson

M-288

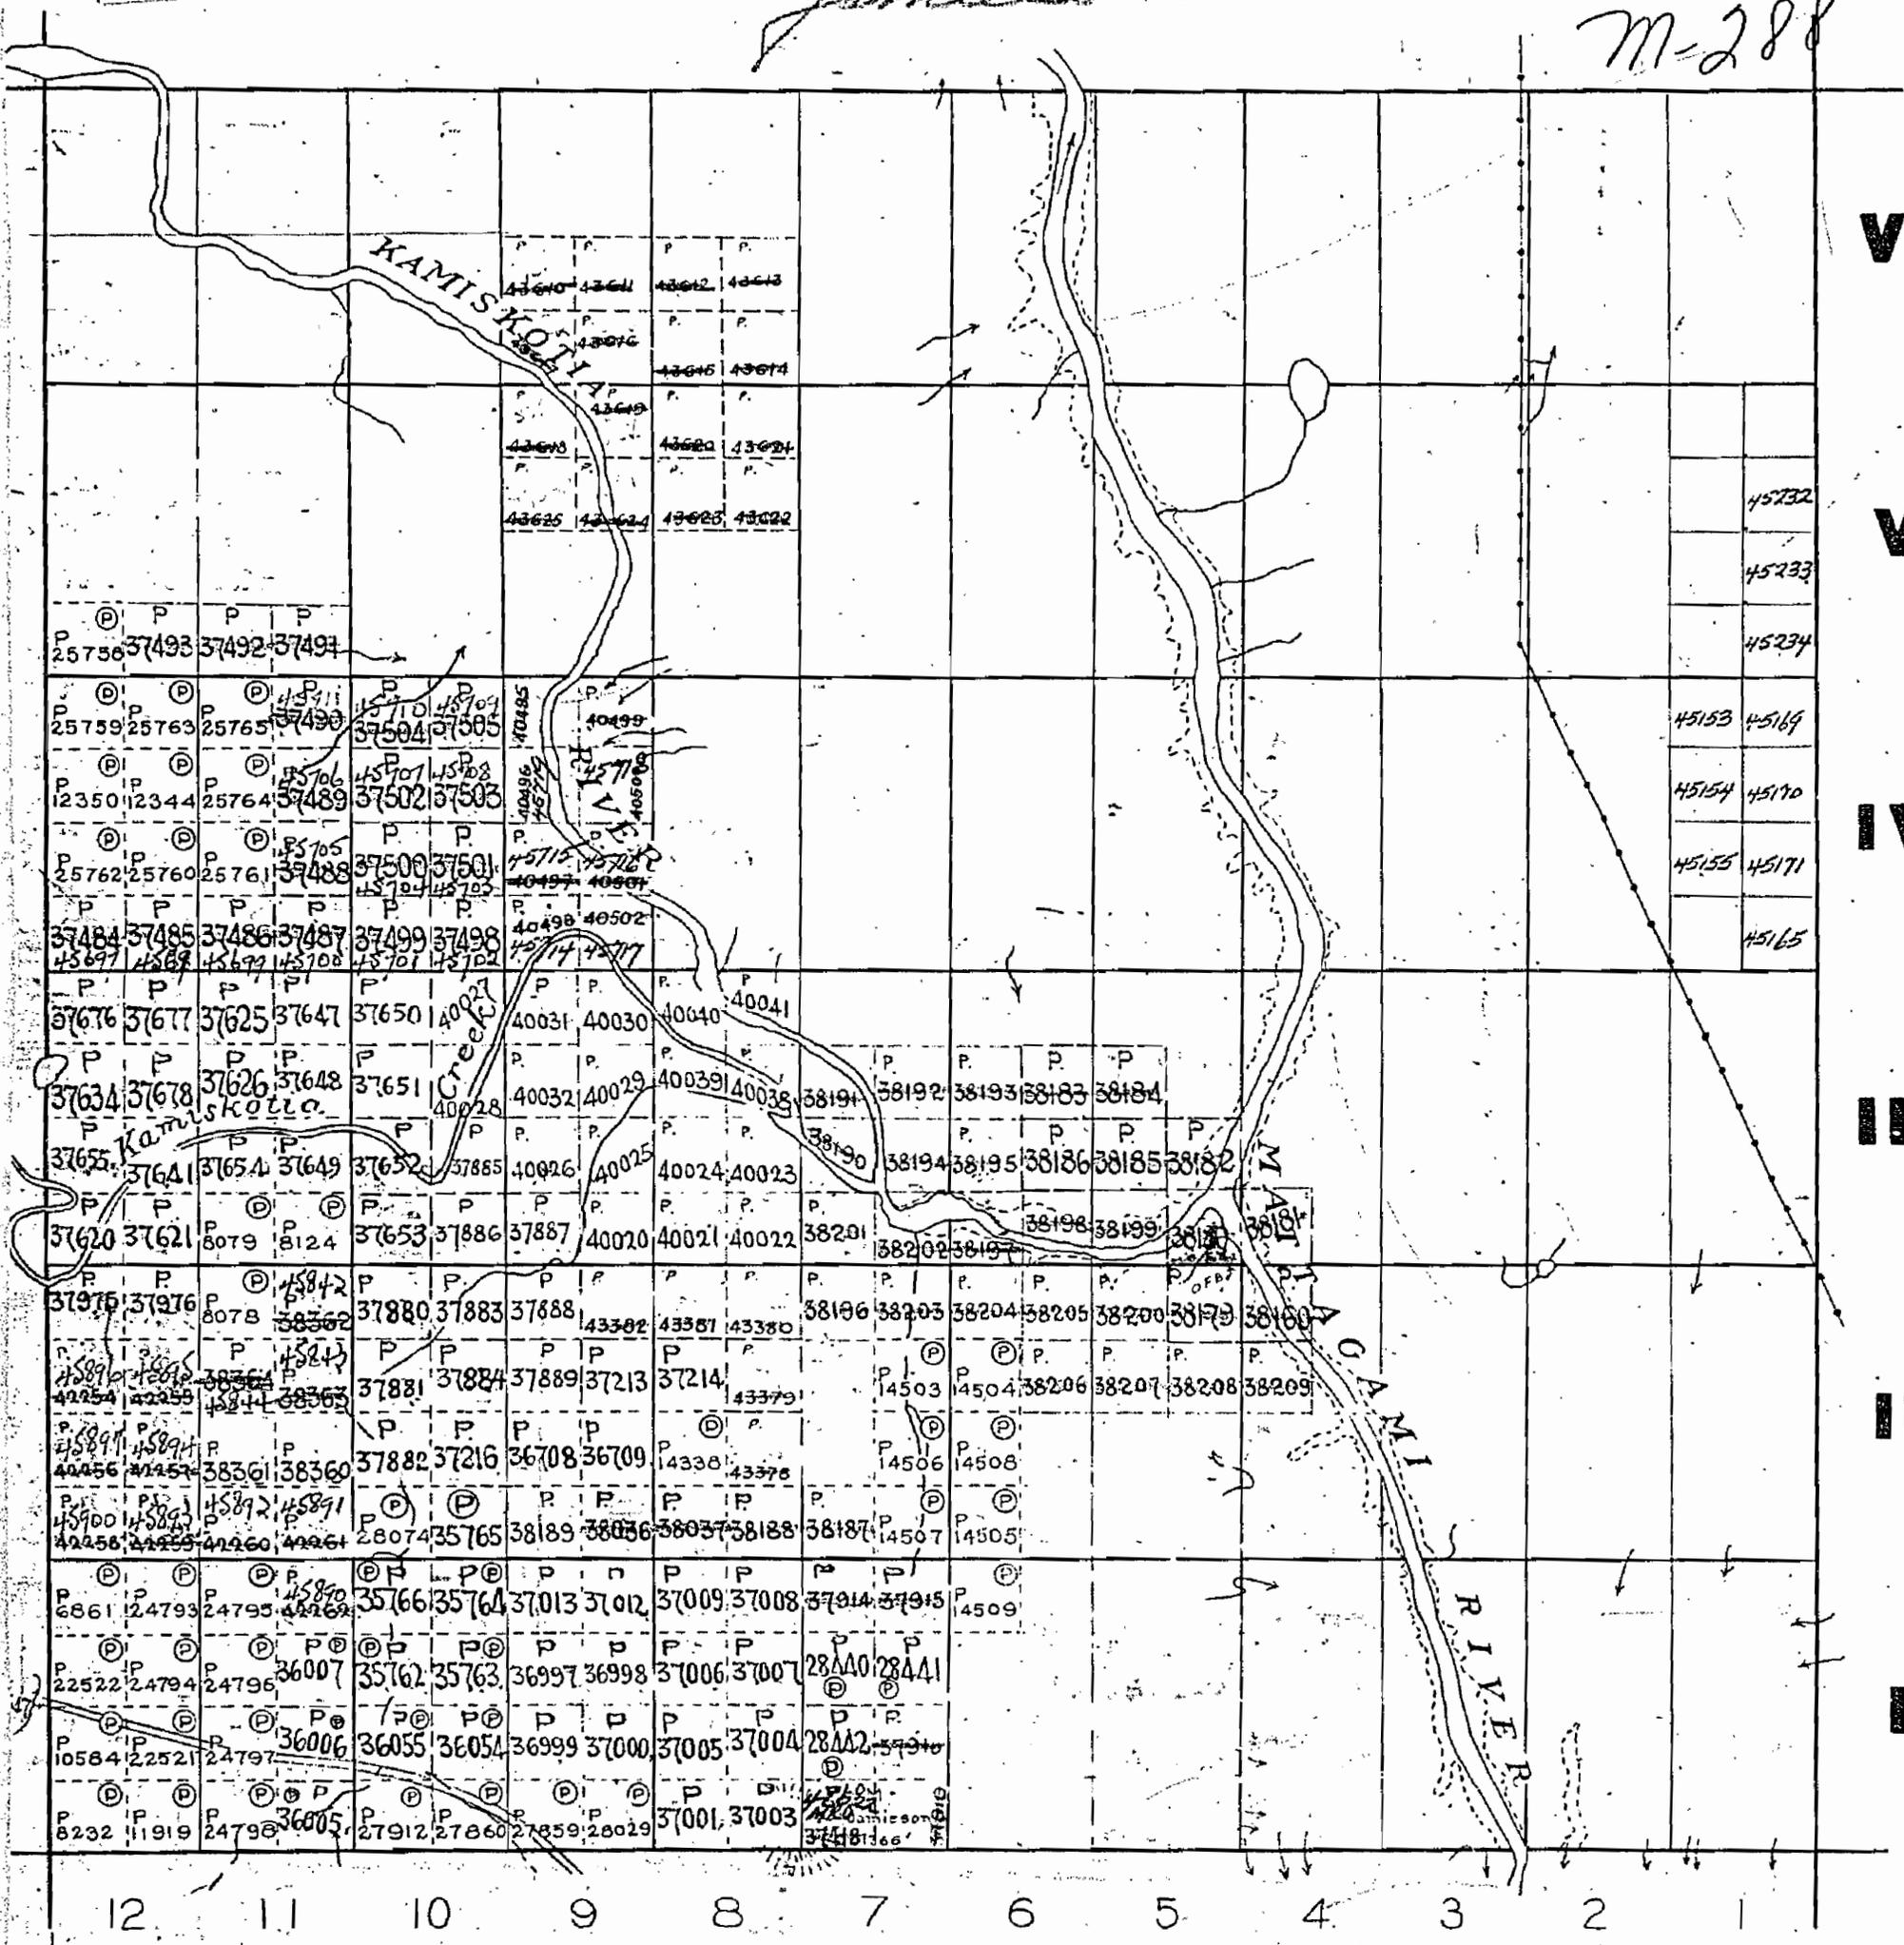

M-288

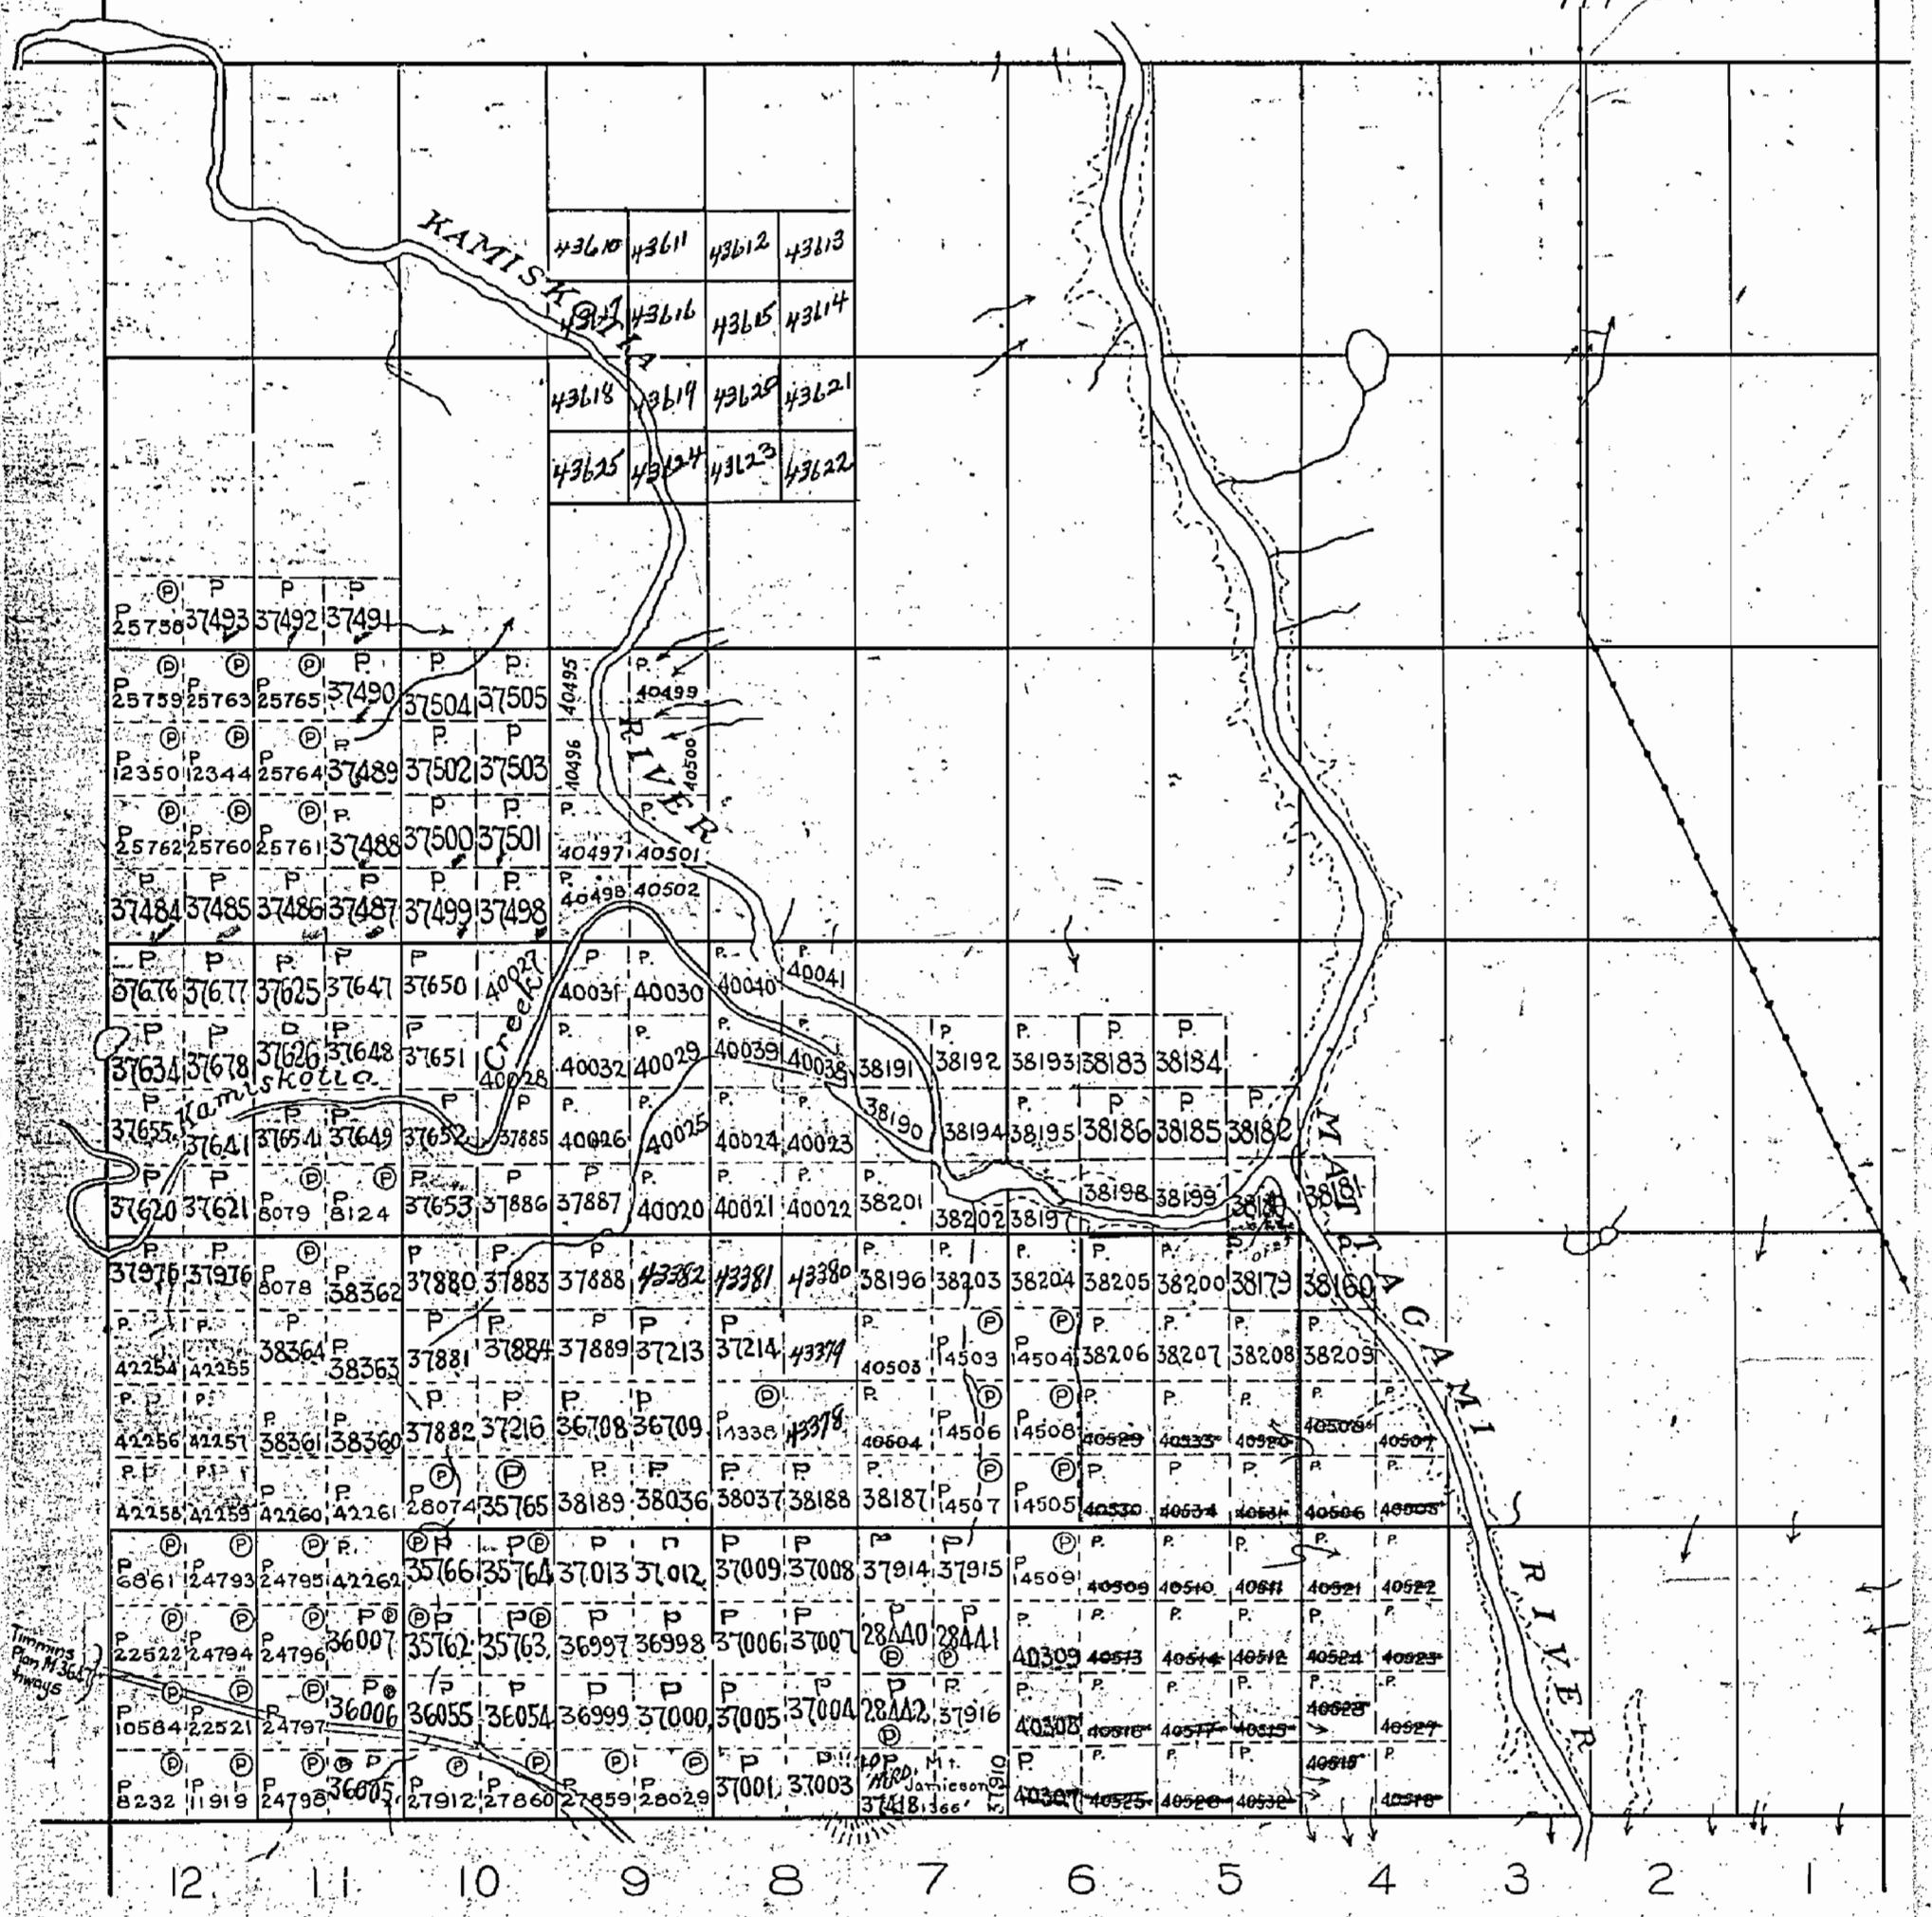


Timmins Plan M-364
Highways

288

Jamieson
MACDIARMID TWP.

M-288

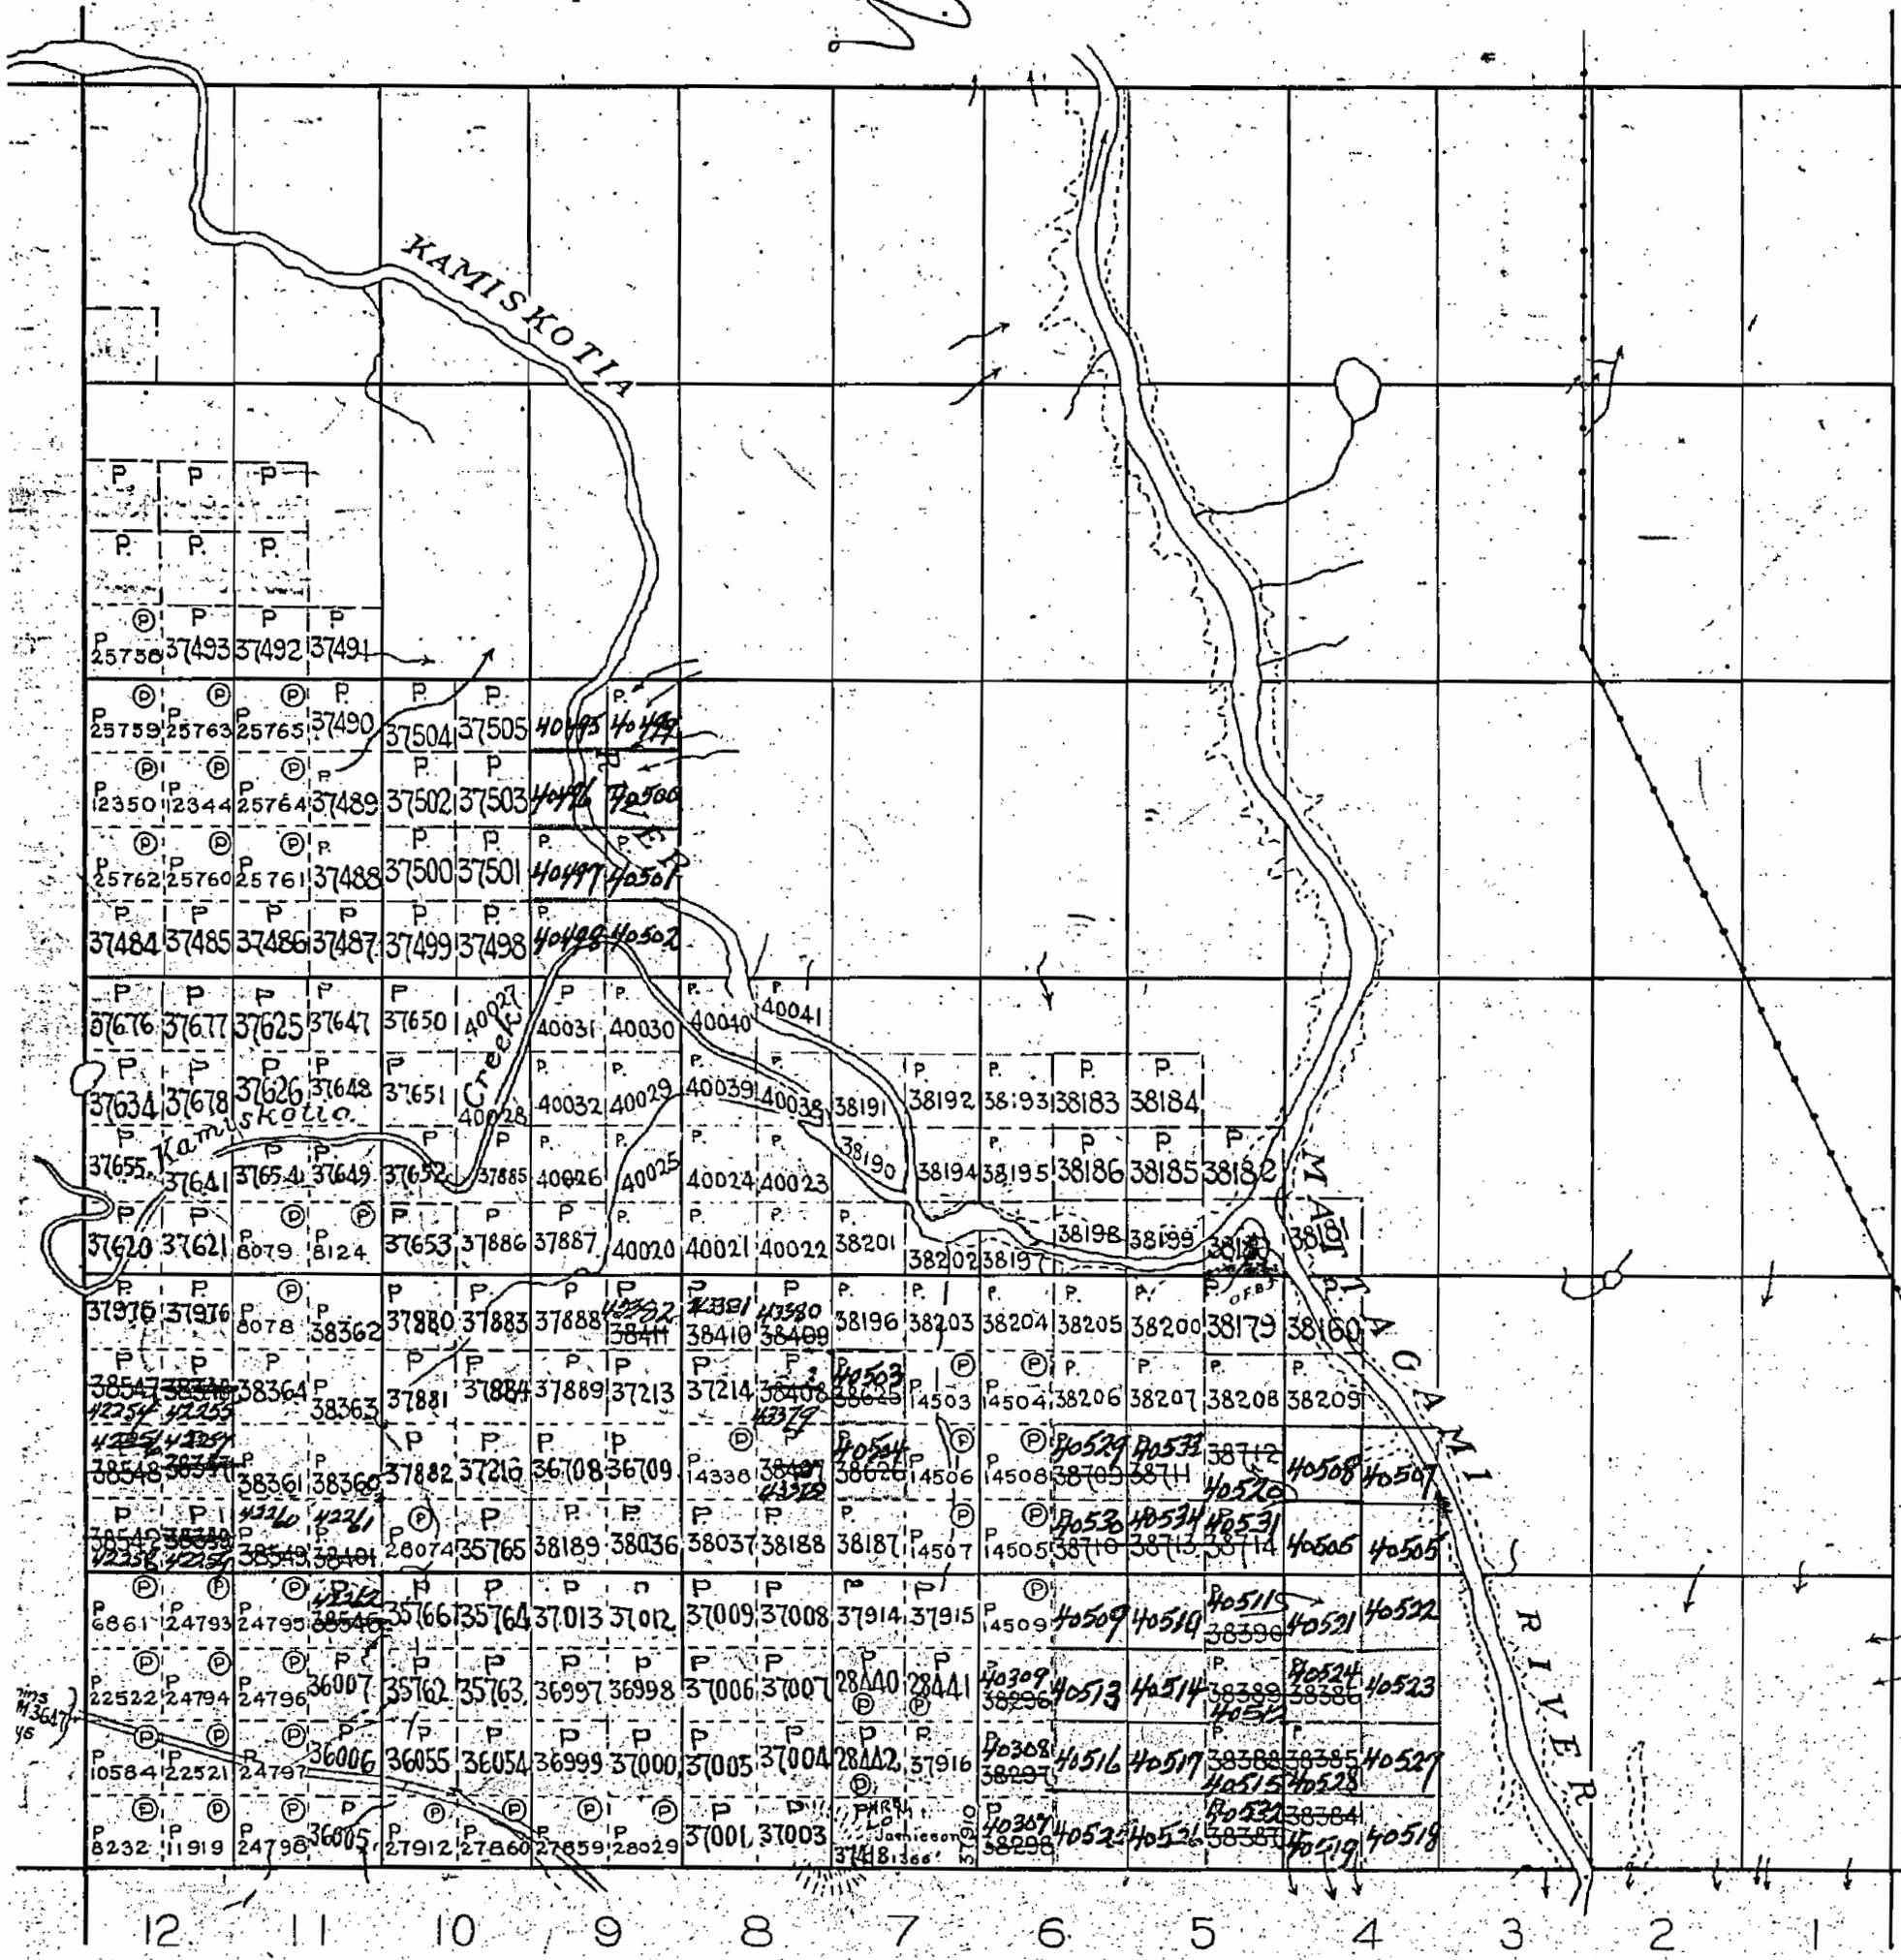

12 11 10 9 8 7 6 5 4 3 2 1