

Kidd Twp.

THE TOWNSHIP
OF**JESSOP**DISTRICT OF
COCHRANEPORCUPINE
MINING DIVISION

SCALE: 1-INCH=40 CHAINS

LEGEND


PATENTED LAND	Ⓟ or Ⓢ
CROWN LAND SALE	Ⓢ or Ⓢ
LEASES	Ⓢ
LOCATED LAND	Loc
LICENSE OF OCCUPATION	L.O.
MINING RIGHTS ONLY	M.R.O.
SURFACE RIGHTS ONLY	S.R.O.
ROADS	—
IMPROVED ROADS	—
KING'S HIGHWAYS	—
RAILWAYS	—
POWER LINES	—
MARSH OR MUSKEG	—
MINES	—

NOTESLands Withdrawn From Mining Act Section 330
For Airport Shown. Thus: —Surface Rights Only Withdrawn From Certain
Lands Shown Thus: —

Gravel Reserve For A.W. pt. 9 1/2 Col. 2 Con. 1

400' Surface rights reservation around all lakes &
rivers.No disposition of sand & gravel from May 8th, 1964
until further notice.MINING RECORDS
RECEIVED
NOV 30 1964PORCUPINE
MINING DIVISION

PLAN NO.-M.289

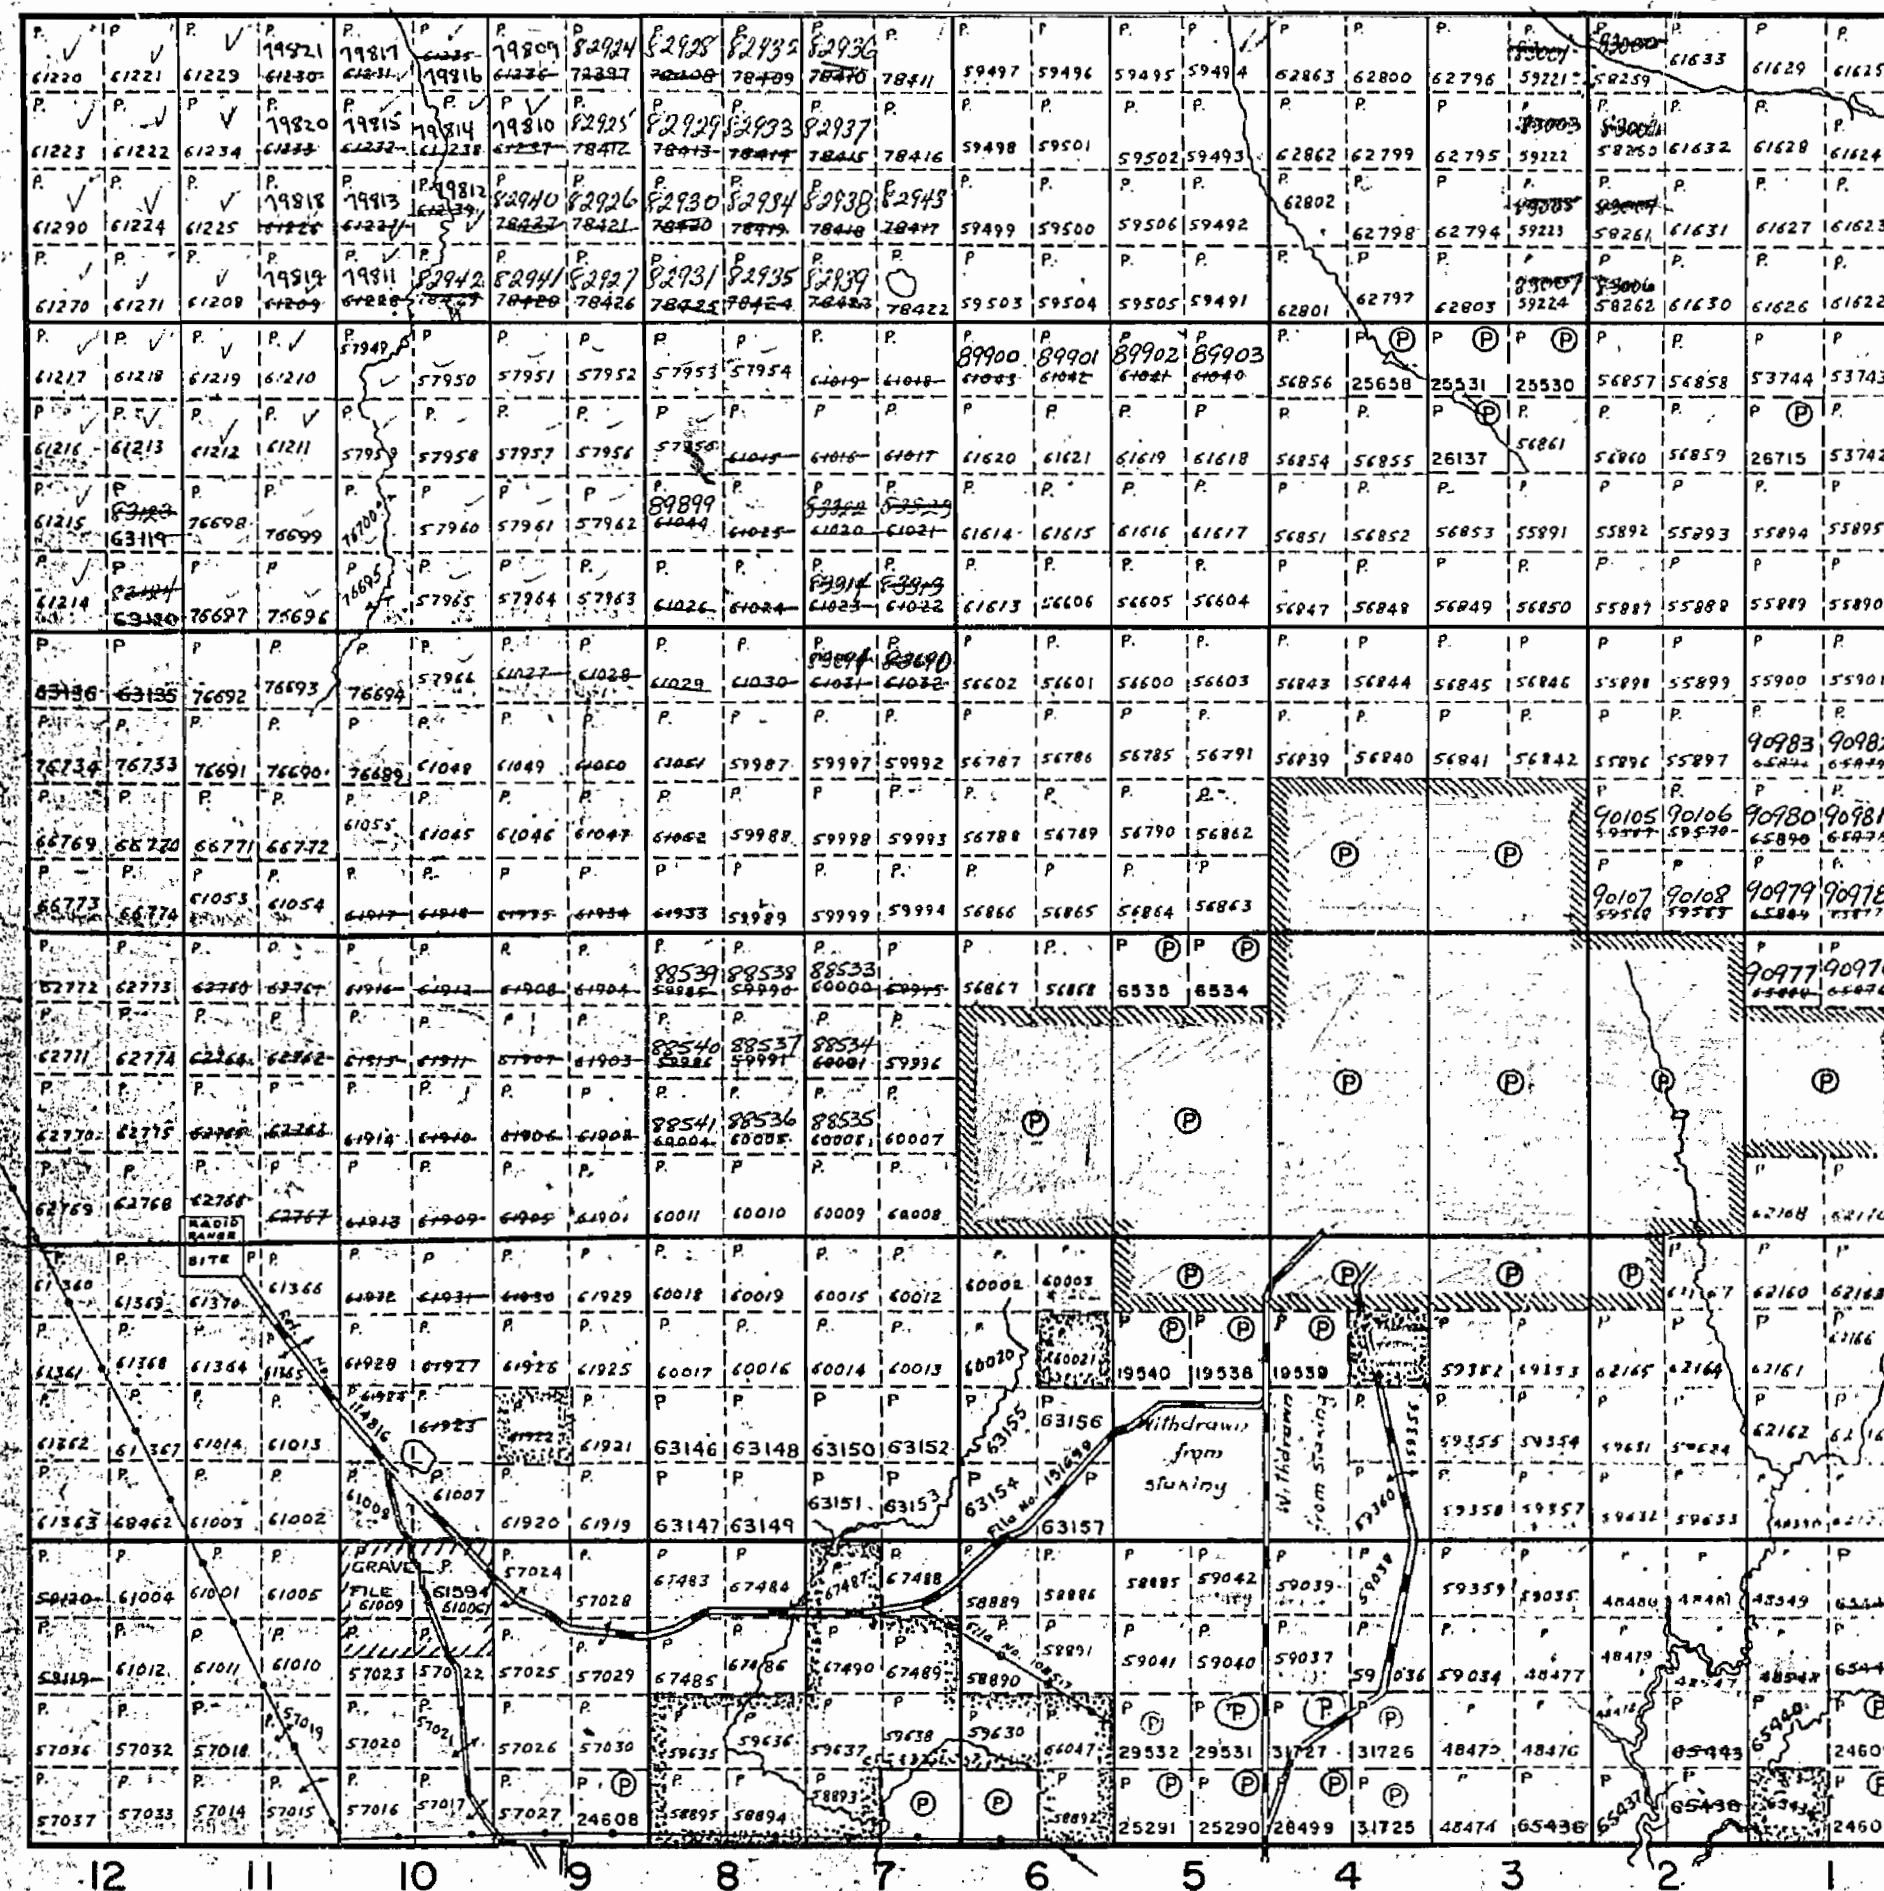DEPARTMENT OF MINES
—ONTARIO—

Mountjoy Twp.

Kidd Twp.

THE TOWNSHIP
OF**JESSOP**DISTRICT OF
COCHRANEPORCUPINE
MINING DIVISION

SCALE: 1-INCH=40 CHAINS

LEGEND

PATENTED LAND	Ⓟ	Ⓟ
CROWN LAND SALE	Ⓢ or	C.S.
LEASES	Ⓛ	Ⓛ
LOCATED LAND	Loc.	Loc.
LICENSE OF OCCUPATION	L.O.	L.O.
MINING RIGHTS ONLY	M.R.O.	M.R.O.
SURFACE RIGHTS ONLY	S.R.O.	S.R.O.
ROADS	—	—
IMPROVED ROADS	—	—
KING'S HIGHWAYS	—	—
RAILWAYS	—	—
POWER LINES	—	—
MARSH OR MUSKEG	—	—
MINES	—	—

NOTES


Lands Withdrawn From Mining Act Section 391
For Airport Shown Thus: —

Surface Rights Only Withdrawn From Certain
Lands Shown Thus: —


Gravel Reserve For S.W. pt. S. 1/2 Lot 9 Con. 1

400' Surface rights reservation around all lakes &
rivers.

No disposition of sand & gravel from May 8th, 1964
until further notice.

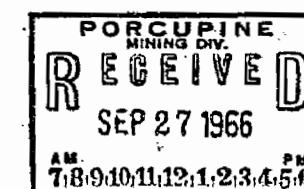

PLAN NO.-M.289

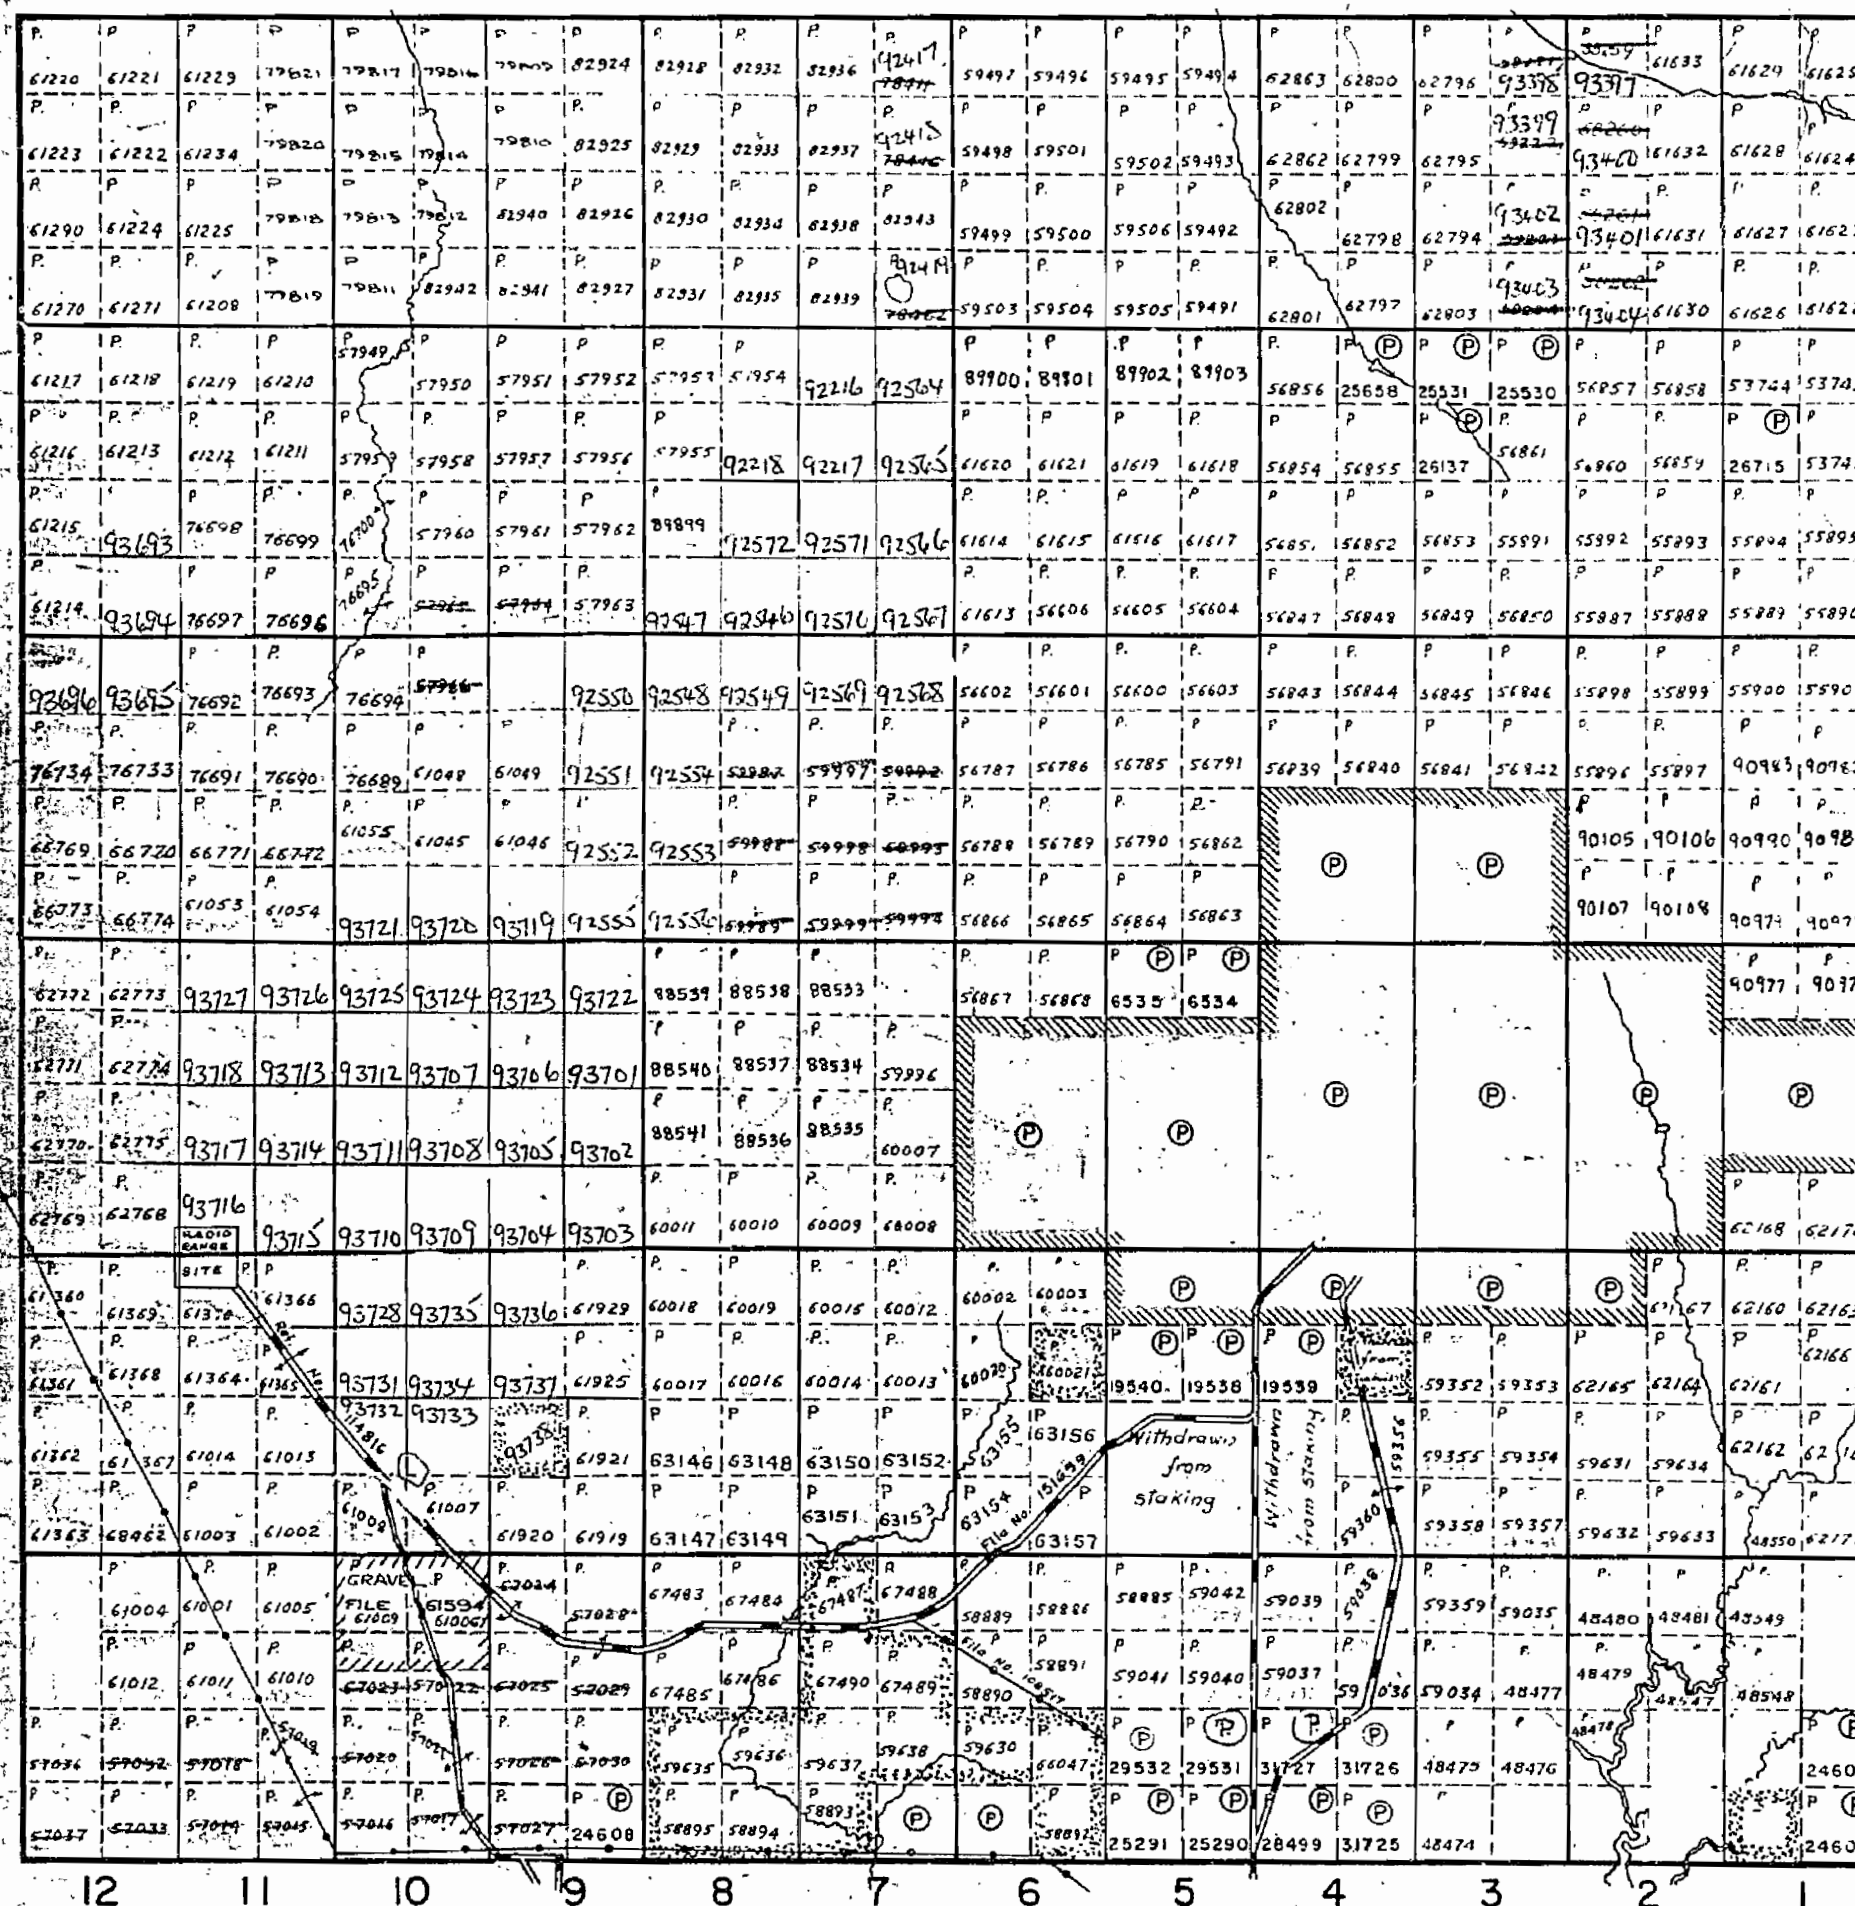DEPARTMENT OF MINES
—ONTARIO—

Kidd Twp. - M.291

THE TOWNSHIP
OF

JESSOP

DISTRICT OF
COCHRANEPORCUPINE
MINING DIVISION

SCALE: 1-INCH = 40 CHAINS

LEGEND

PATENTED LAND	(P)
CROWN LAND SALE	C.S.
LEASES	(L)
LOCATED LAND	Loc.
LICENSE OF OCCUPATION	L.O.
MINING RIGHTS ONLY	M.R.O.
SURFACE RIGHTS ONLY	S.R.O.
ROADS	—
IMPROVED ROADS	—
KING'S HIGHWAYS	—
RAILWAYS	—
POWER LINES	—
MARSH OR MUSKEG	—
MINES	—
CANCELLED	—


NOTES

400' surface rights reservation around
all lakes and rivers.

Surface rights only withdrawn from certain
lands shown thus: 

No disposition of sand and gravel from
May 8, 1964 until further notice.

ALL CLAIMS IN YELLOW REQUIRE SURVEY

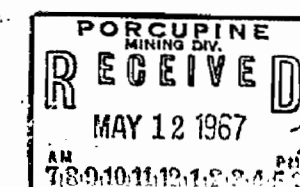

PLAN NO.

M.289


DEPARTMENT OF MINES


— ONTARIO —

Jamieson Twp. - M.288

Murphy Twp. - M.303

Mountjoy Twp. - M.302

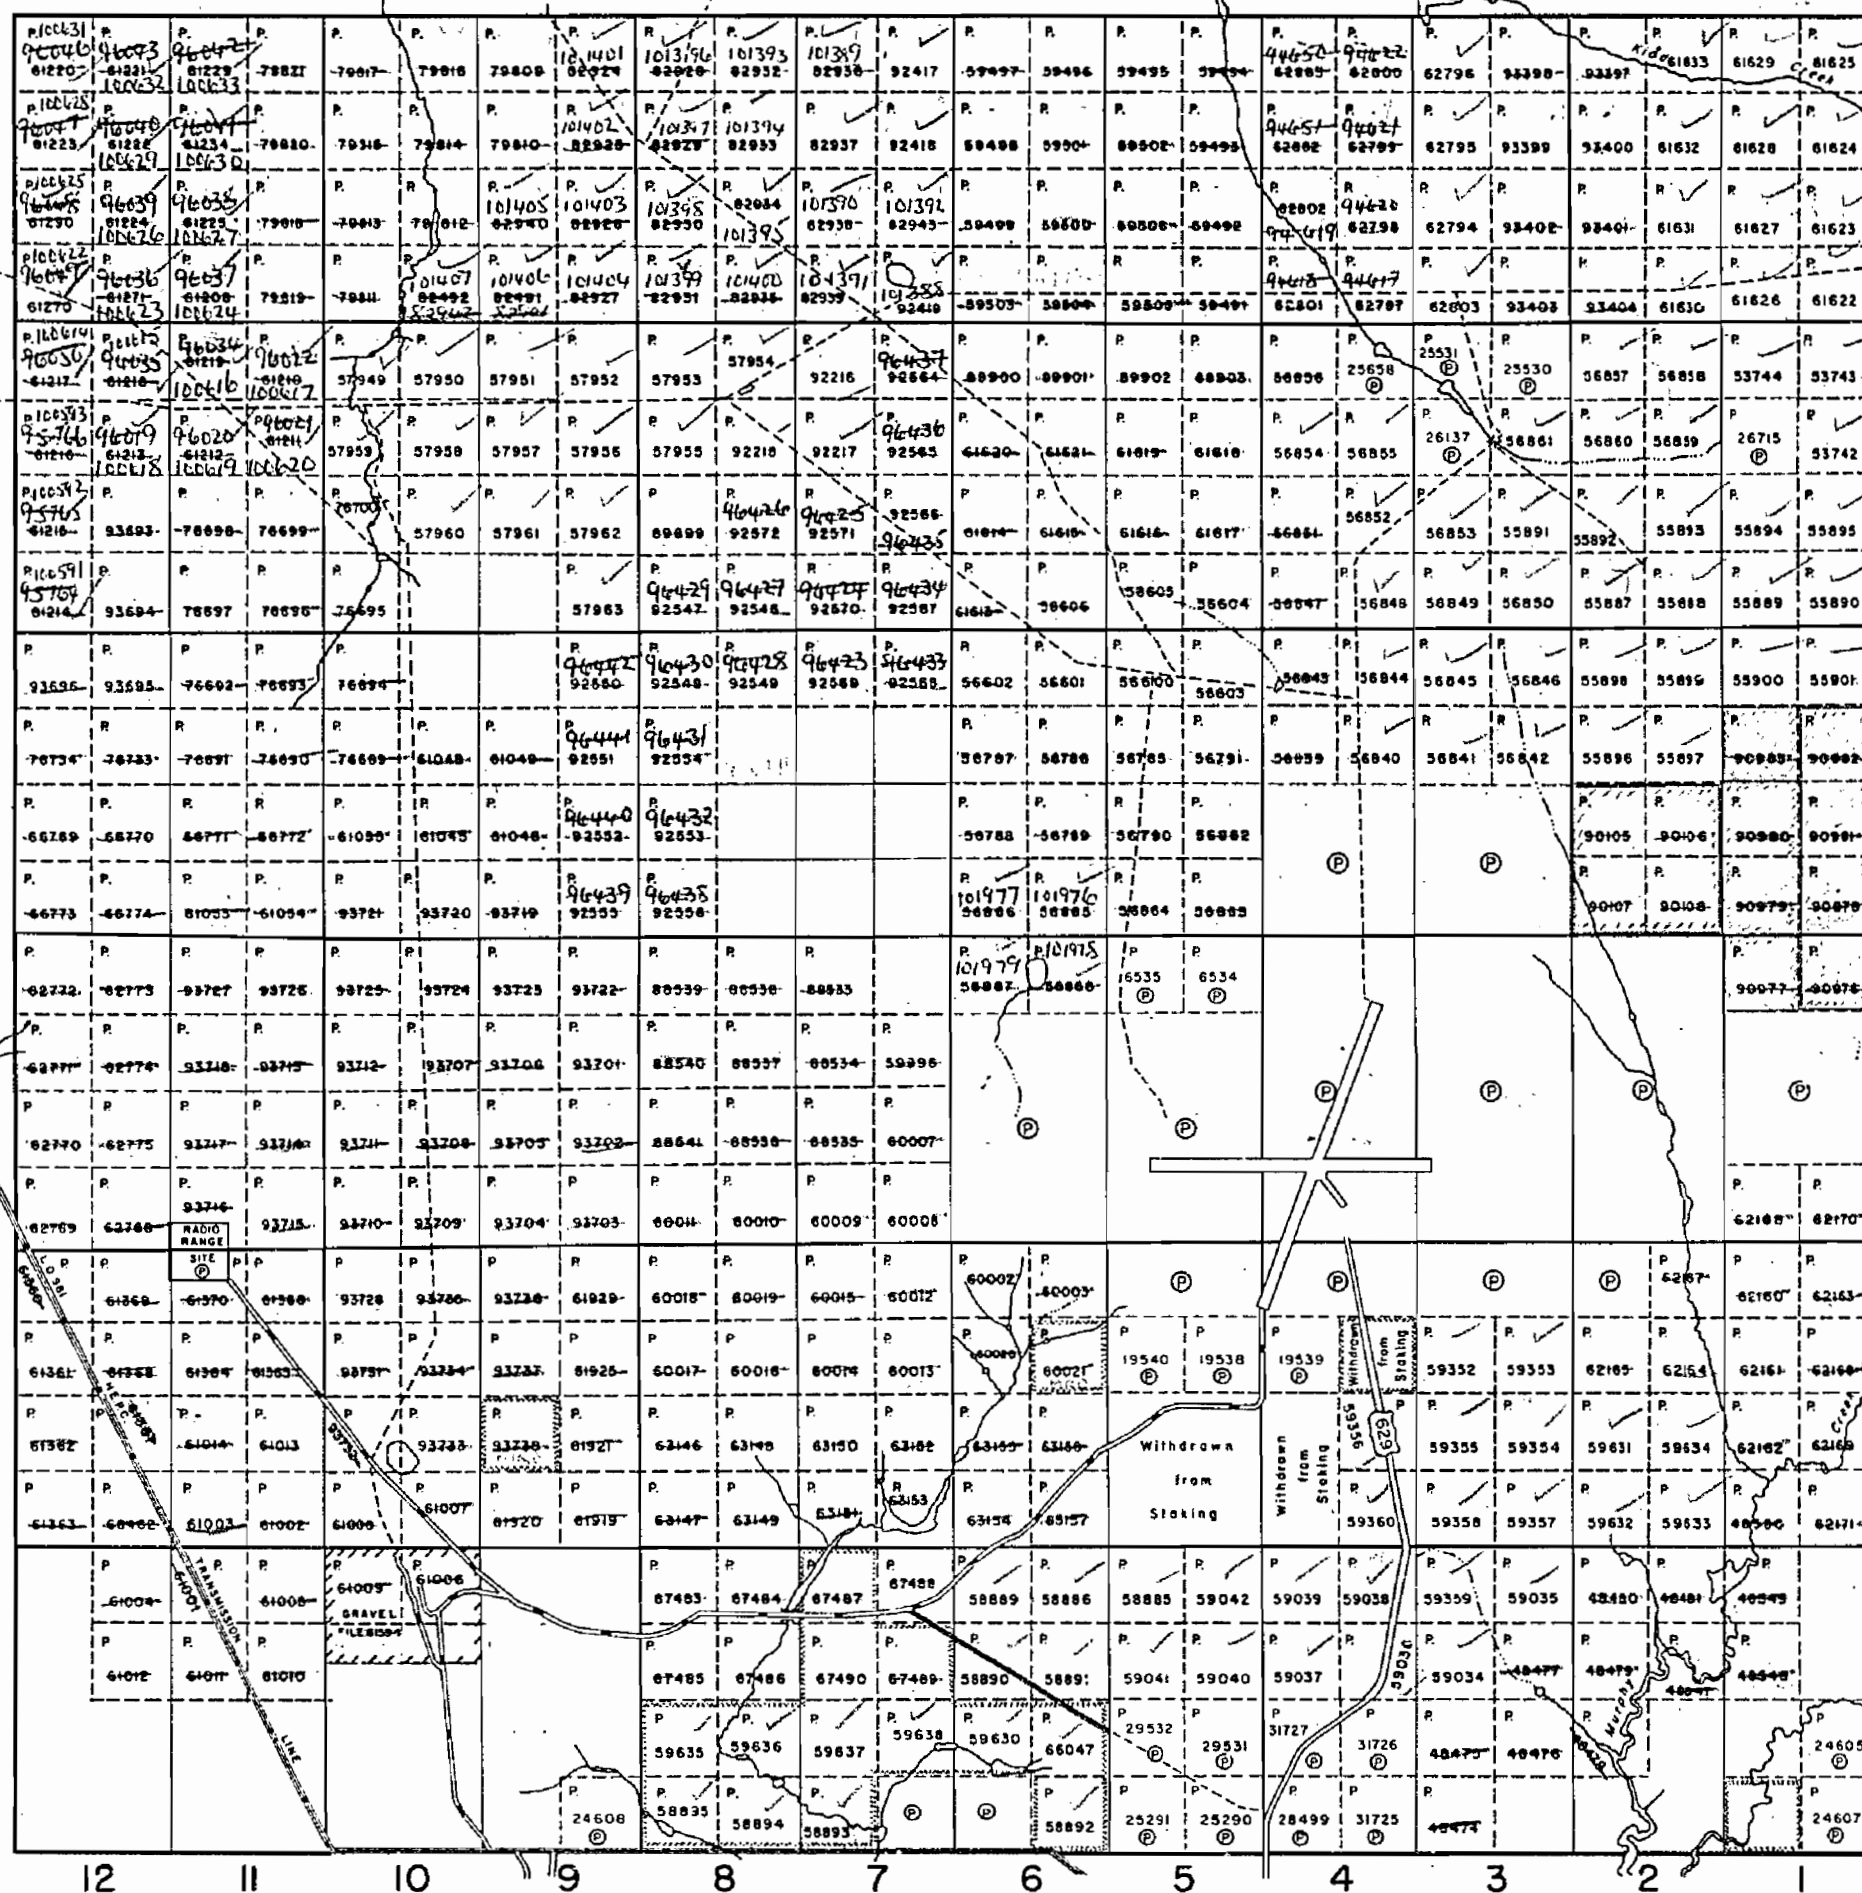

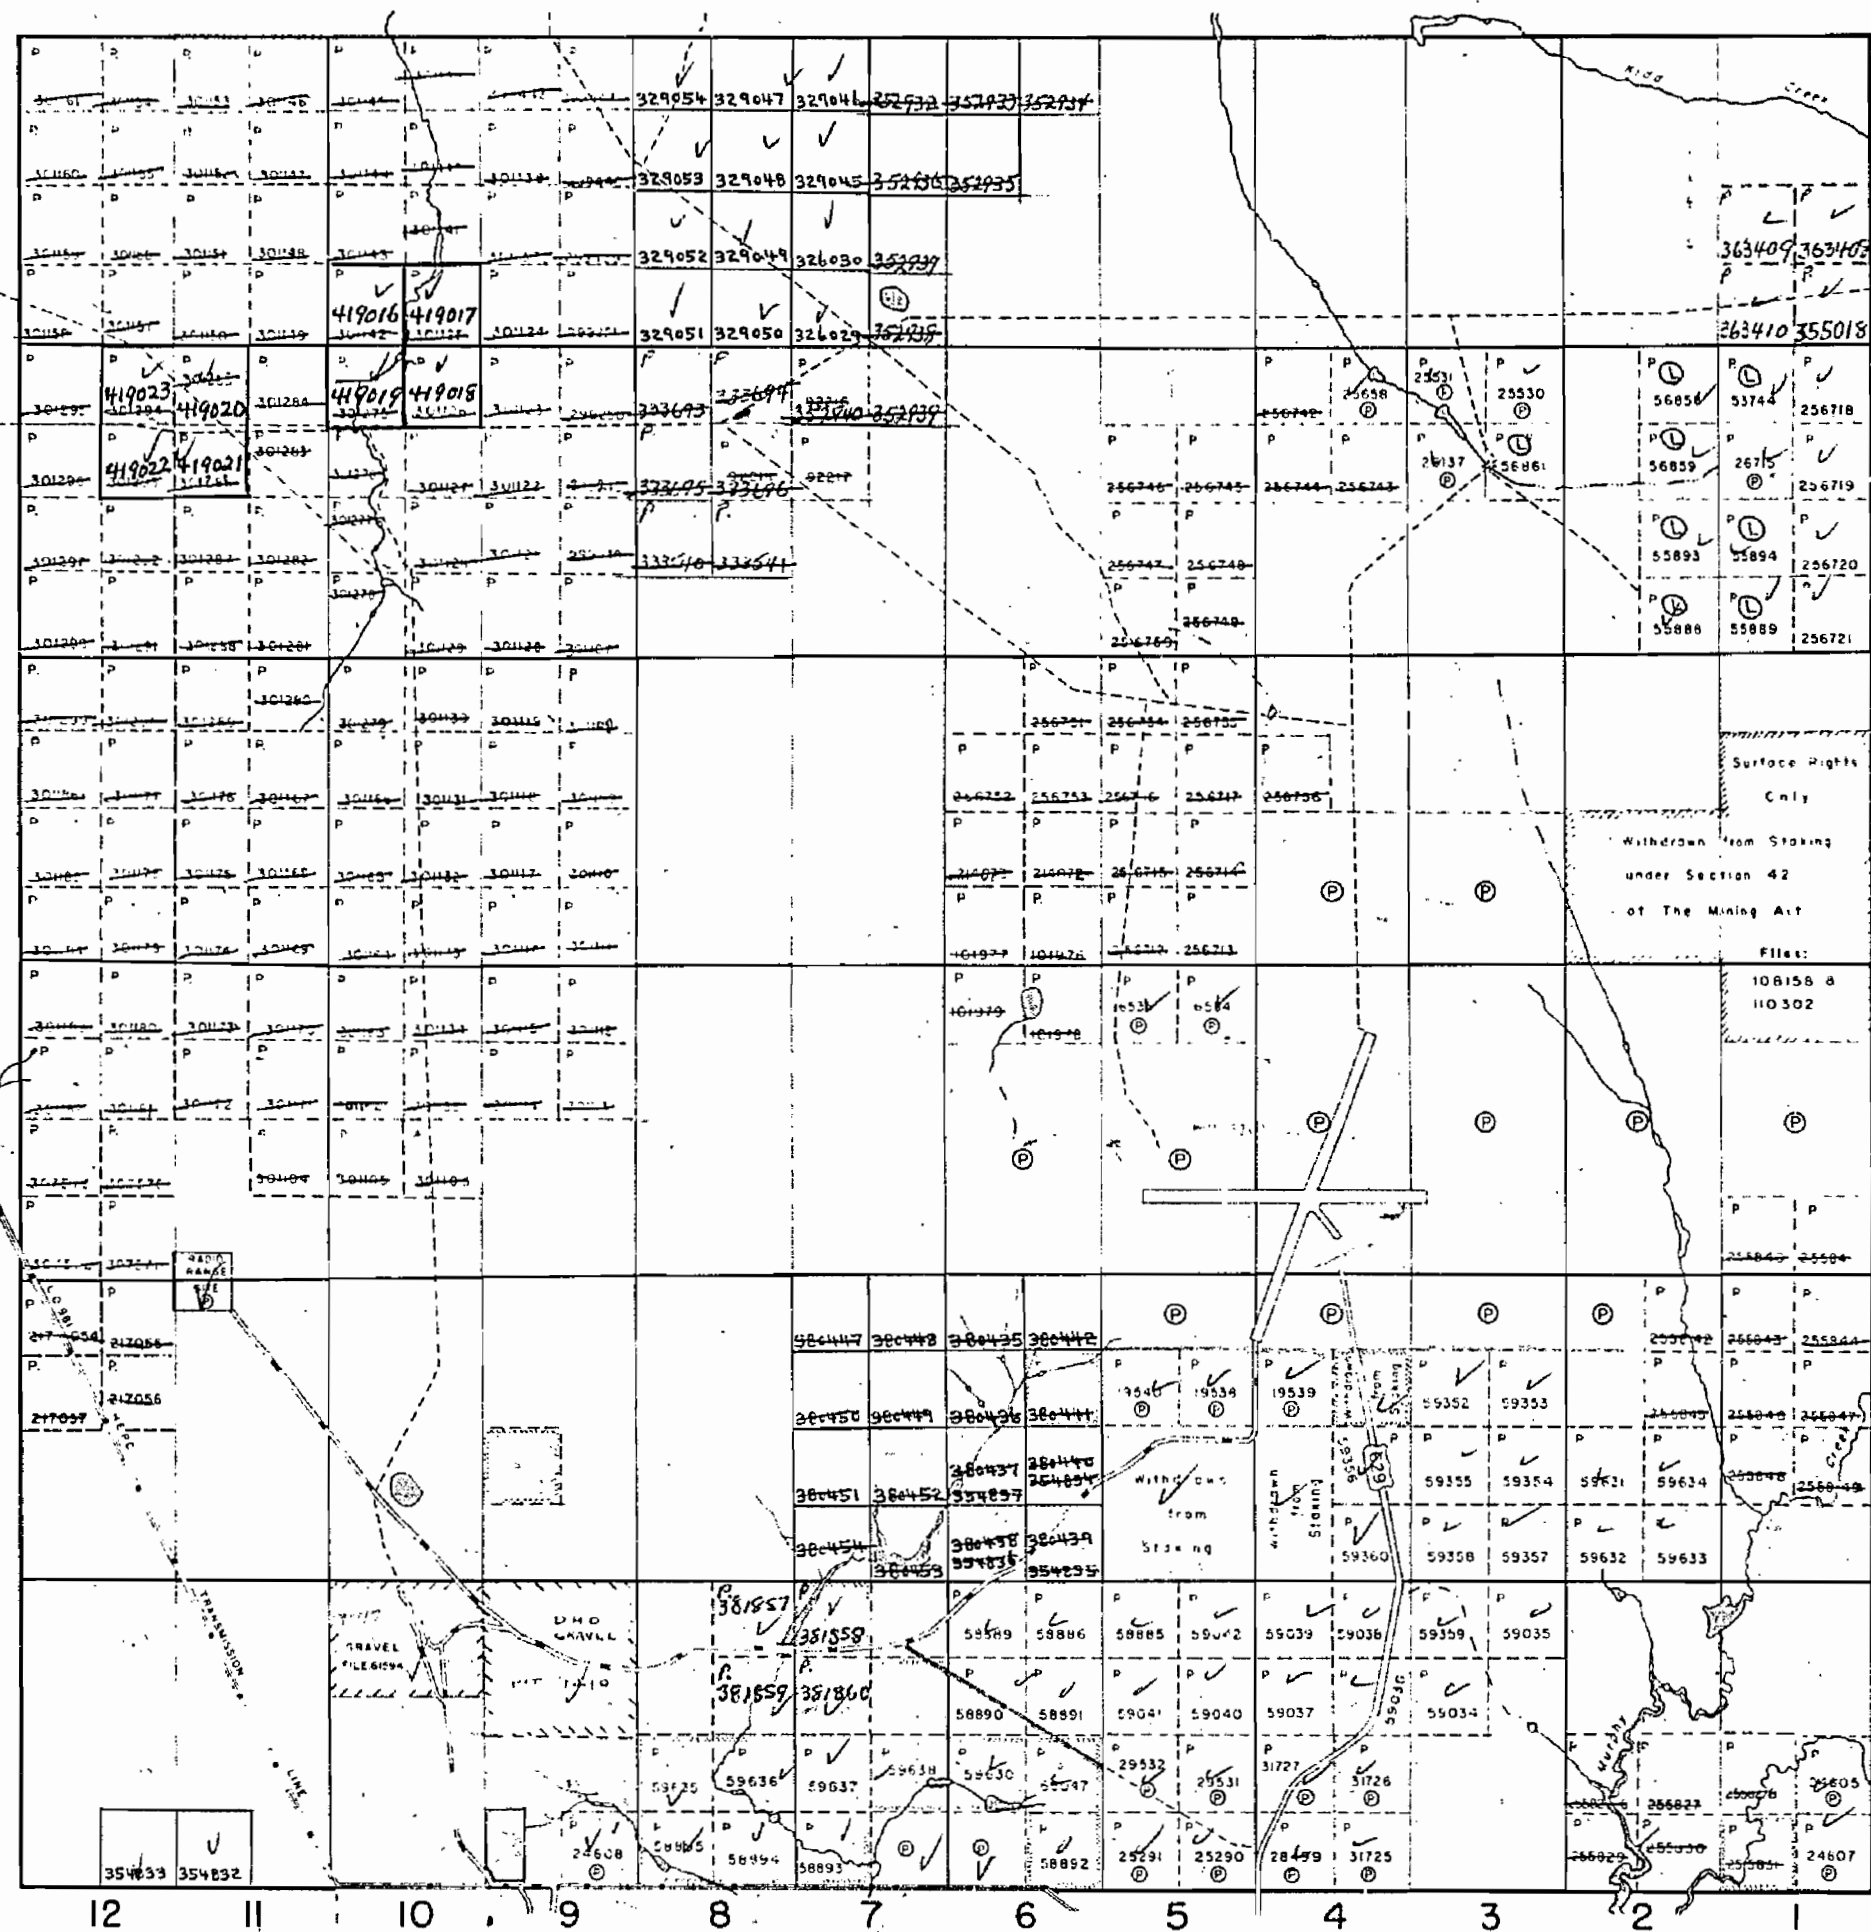


LEGEND

PATENTED LAND	Ⓟ
CROWN LAND-SALE	C.S.
LEASES	Ⓛ
LOCATED LAND	Loc.
LICENSE OF OCCUPATION	L.O.
MINING RIGHTS ONLY	M.R.O.
SURFACE RIGHTS ONLY	S.R.O.
ROADS	—
IMPROVED ROADS	—
KING'S HIGHWAYS	—
RAILWAYS	—
POWER LINES	—
MARSH OR MUSKEG	—
MINES	—
CANCELLED	—

NOTES

400' surface rights reservation around
all lakes and rivers.

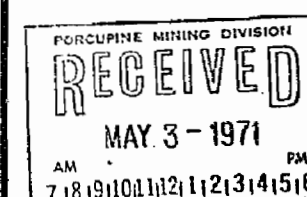


289

Kidd Twp. - M.291

Jamieson Twp. - M.288

Murphy Twp. - M.303

Mountjoy Twp. - M.302

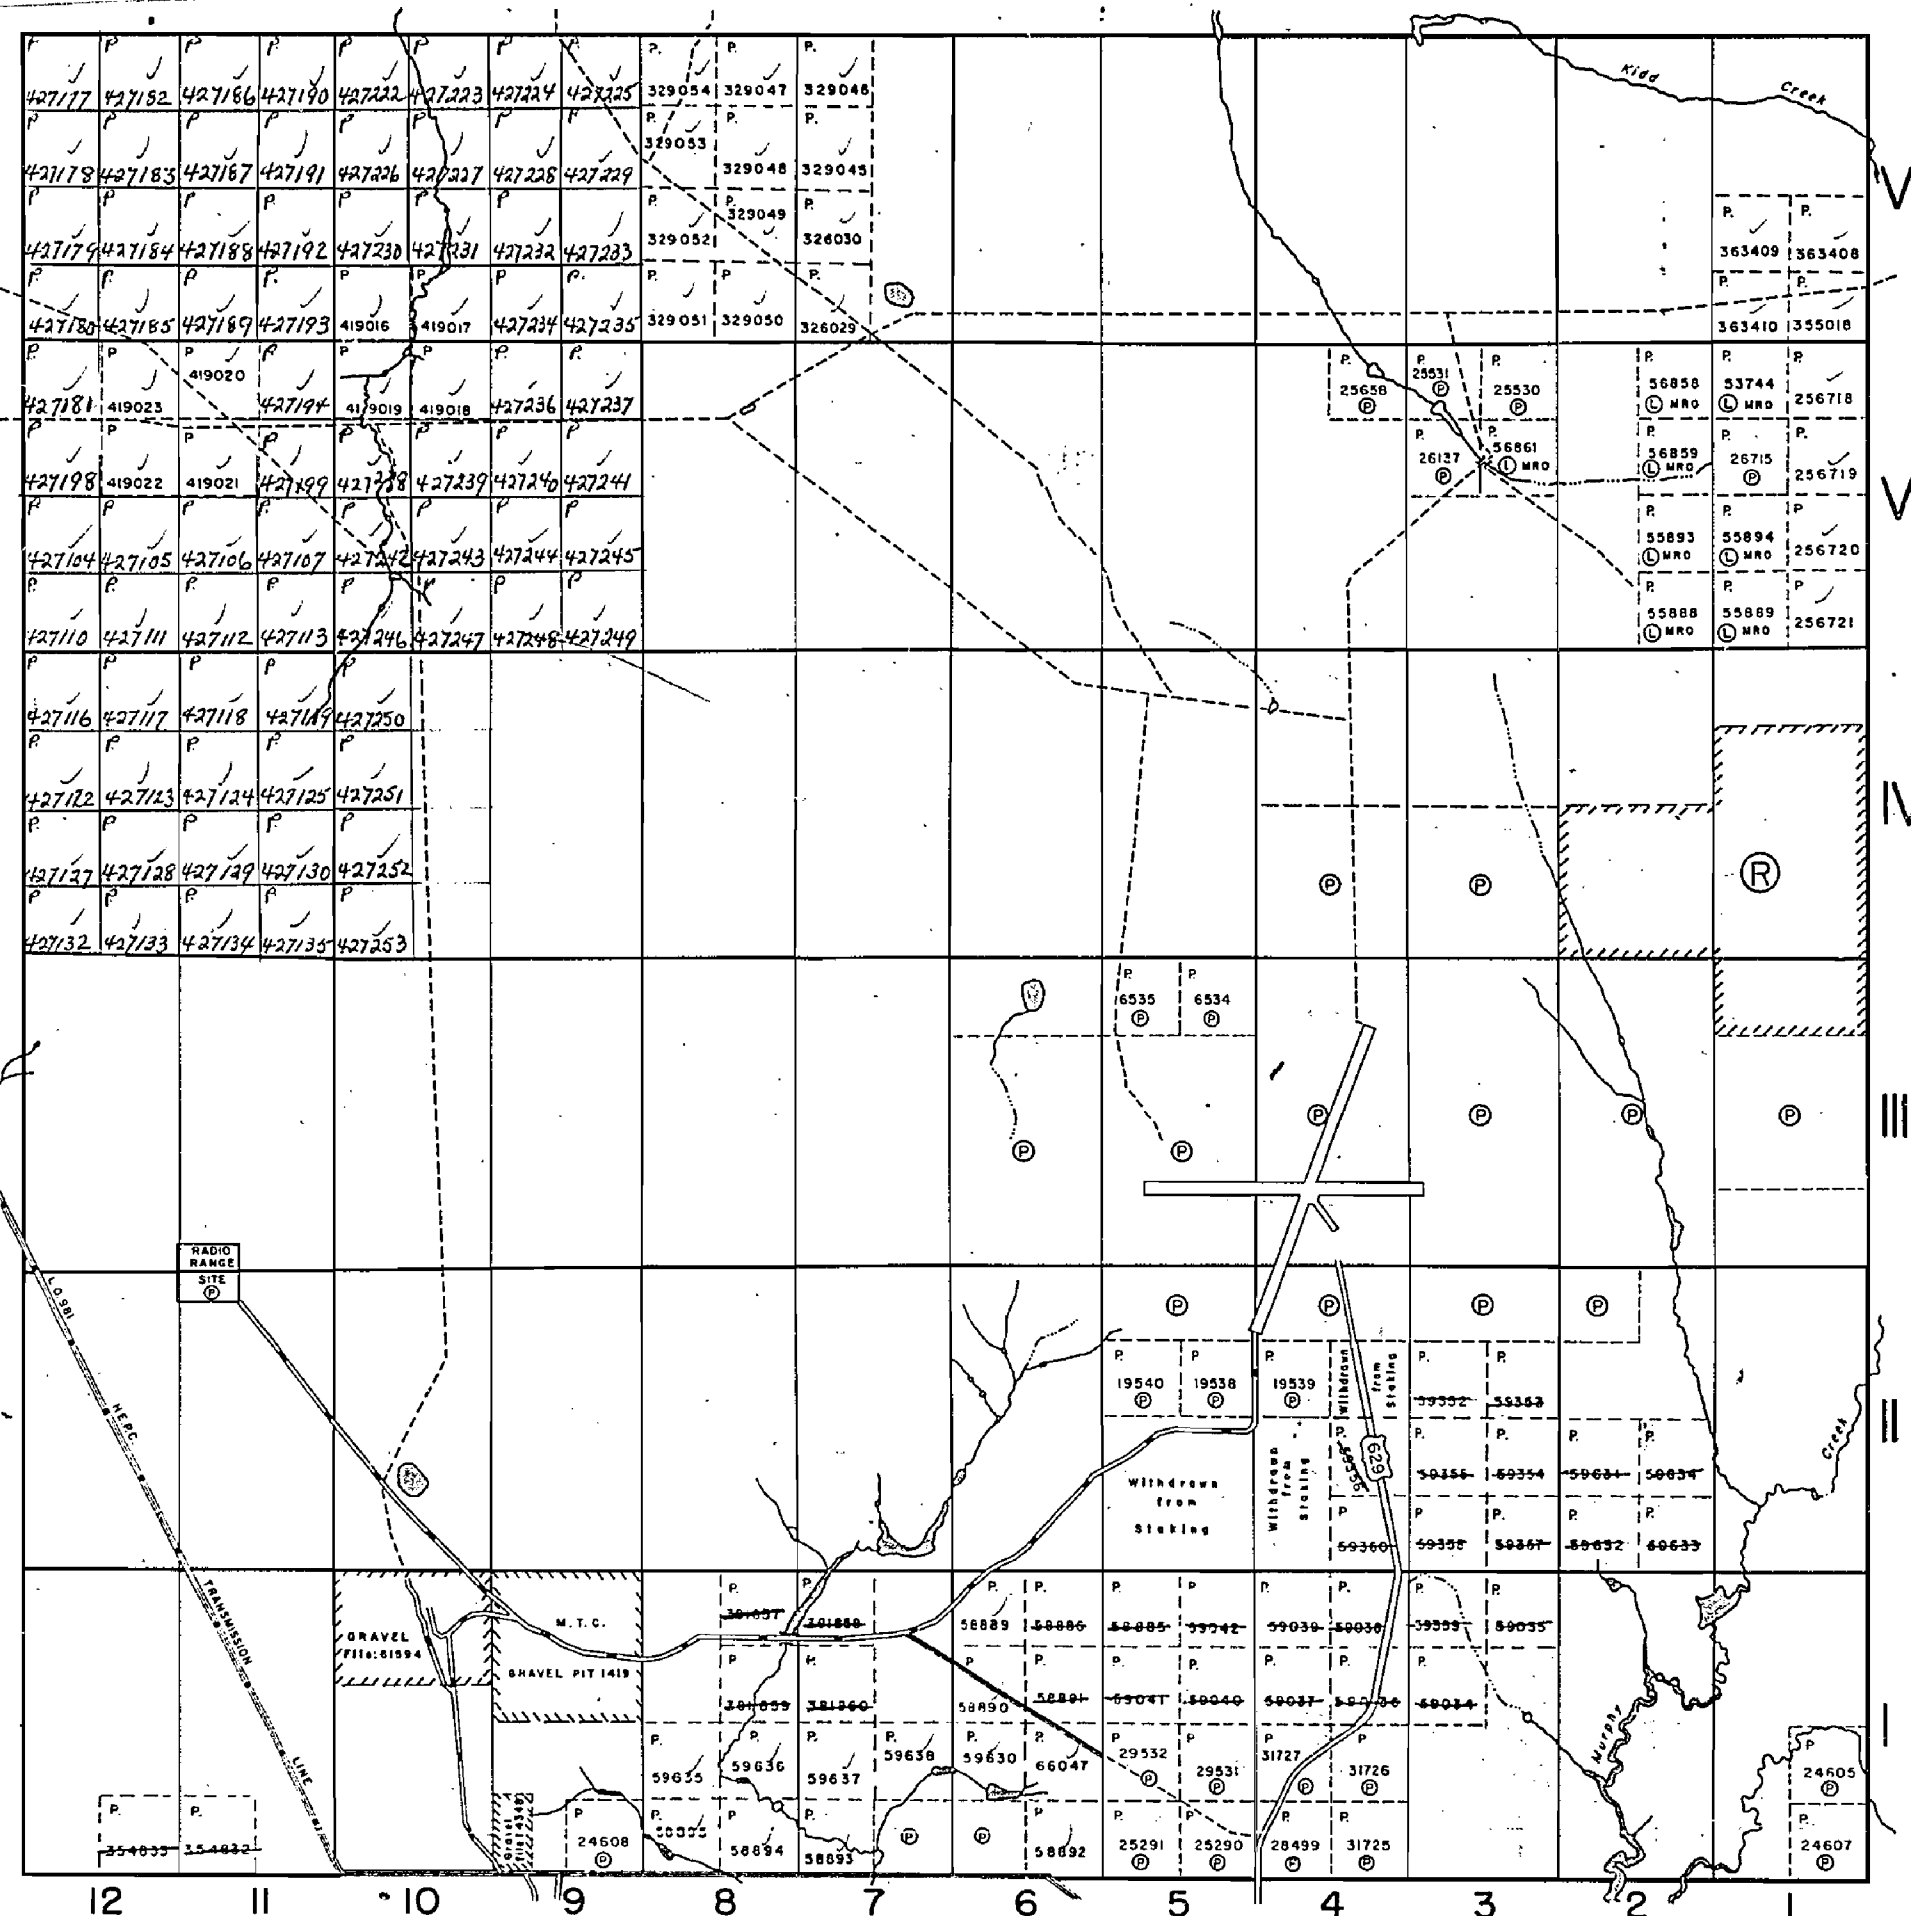

JESSOP

DISTRICT OF COCHRANE

PORCUPINE MINING DIVISION

SCALE: 1-INCH 40 CHAINS

LEGEND


PATENTED LAND	(P)
CROWN LAND SALE	C.S.
LEASES	(L)
LOCATED LAND	Loc.
LICENSE OF OCCUPATION	L.O.
MINING RIGHTS ONLY	M.R.O.
SURFACE RIGHTS ONLY	S.R.O.
ROADS	(R)
IMPROVED ROADS	(I)
KING'S HIGHWAYS	(K)
RAILWAYS	(R)
POWER LINES	(P)
MARSH OR MUSKEG	(M)
MINES	(M)
CANCELLED	(C)

NOTES

400' surface rights reservation along the shores of all lakes and rivers.

This township lies within the Municipality of CITY of TIMMINS.

(R) - S.R.O. Withdrawn from Staking under Sec. 42 of The Mining Act (R.S.O. 60). Files: 108158, 110302.

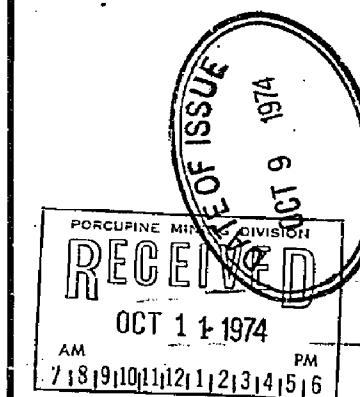

PLAN NO. M.289

ONTARIO
MINISTRY OF NATURAL RESOURCES

Kidd Twp. - M.291

THE TOWNSHIP
OF
JESSOP

DISTRICT OF
COCHRANE

PORCUPINE
MINING DIVISION

SCALE: 1-INCH 40 CHAINS

LEGEND



PATENTED LAND	Ⓟ
CROWN LAND SALE	C.S.
LEASES	Ⓛ
LOCATED LAND	Loc.
LICENSE OF OCCUPATION	L.O.
MINING RIGHTS ONLY	M.R.O.
SURFACE RIGHTS ONLY	S.R.O.
ROADS	
IMPROVED ROADS	
KING'S HIGHWAYS	
RAILWAYS	
POWER LINES	
MARSH OR MUSKEG	
MINES	
CANCELLED	C.

NOTES

400' surface rights reservation along the shores of all lakes and rivers.

This township lies within the Municipality of CITY of TIMMINS.

Ⓡ - S.R.O. Withdrawn from Staking under Sec. 42 of The Mining Act (R.S.O. '60). Files: 108158, 110302.
Withdrawn - Section 43 - M.R.O. + S.R.O. Feb 4, Con. 2

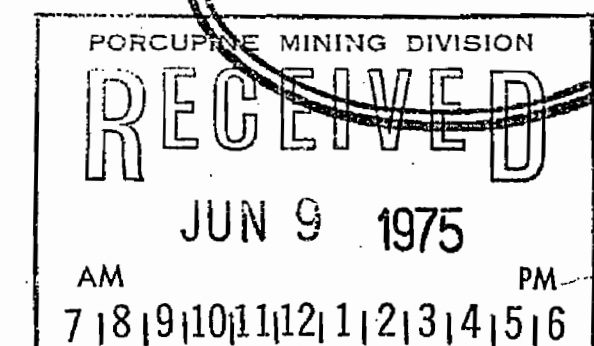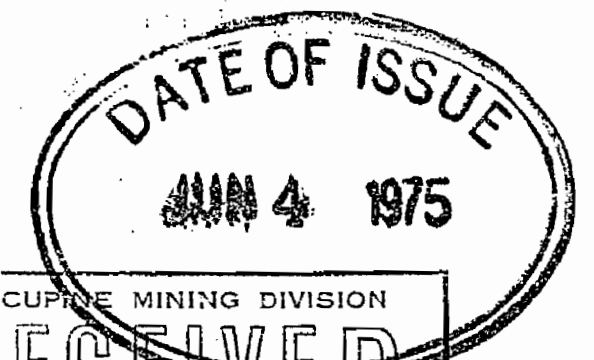


PLAN NO. **M.289**

ONTARIO
MINISTRY OF NATURAL RESOURCES
SURVEYS AND MAPPING BRANCH

Jamieson Twp. - M.288

Murphy Twp. - M.303

Mountjoy Twp. - M.302

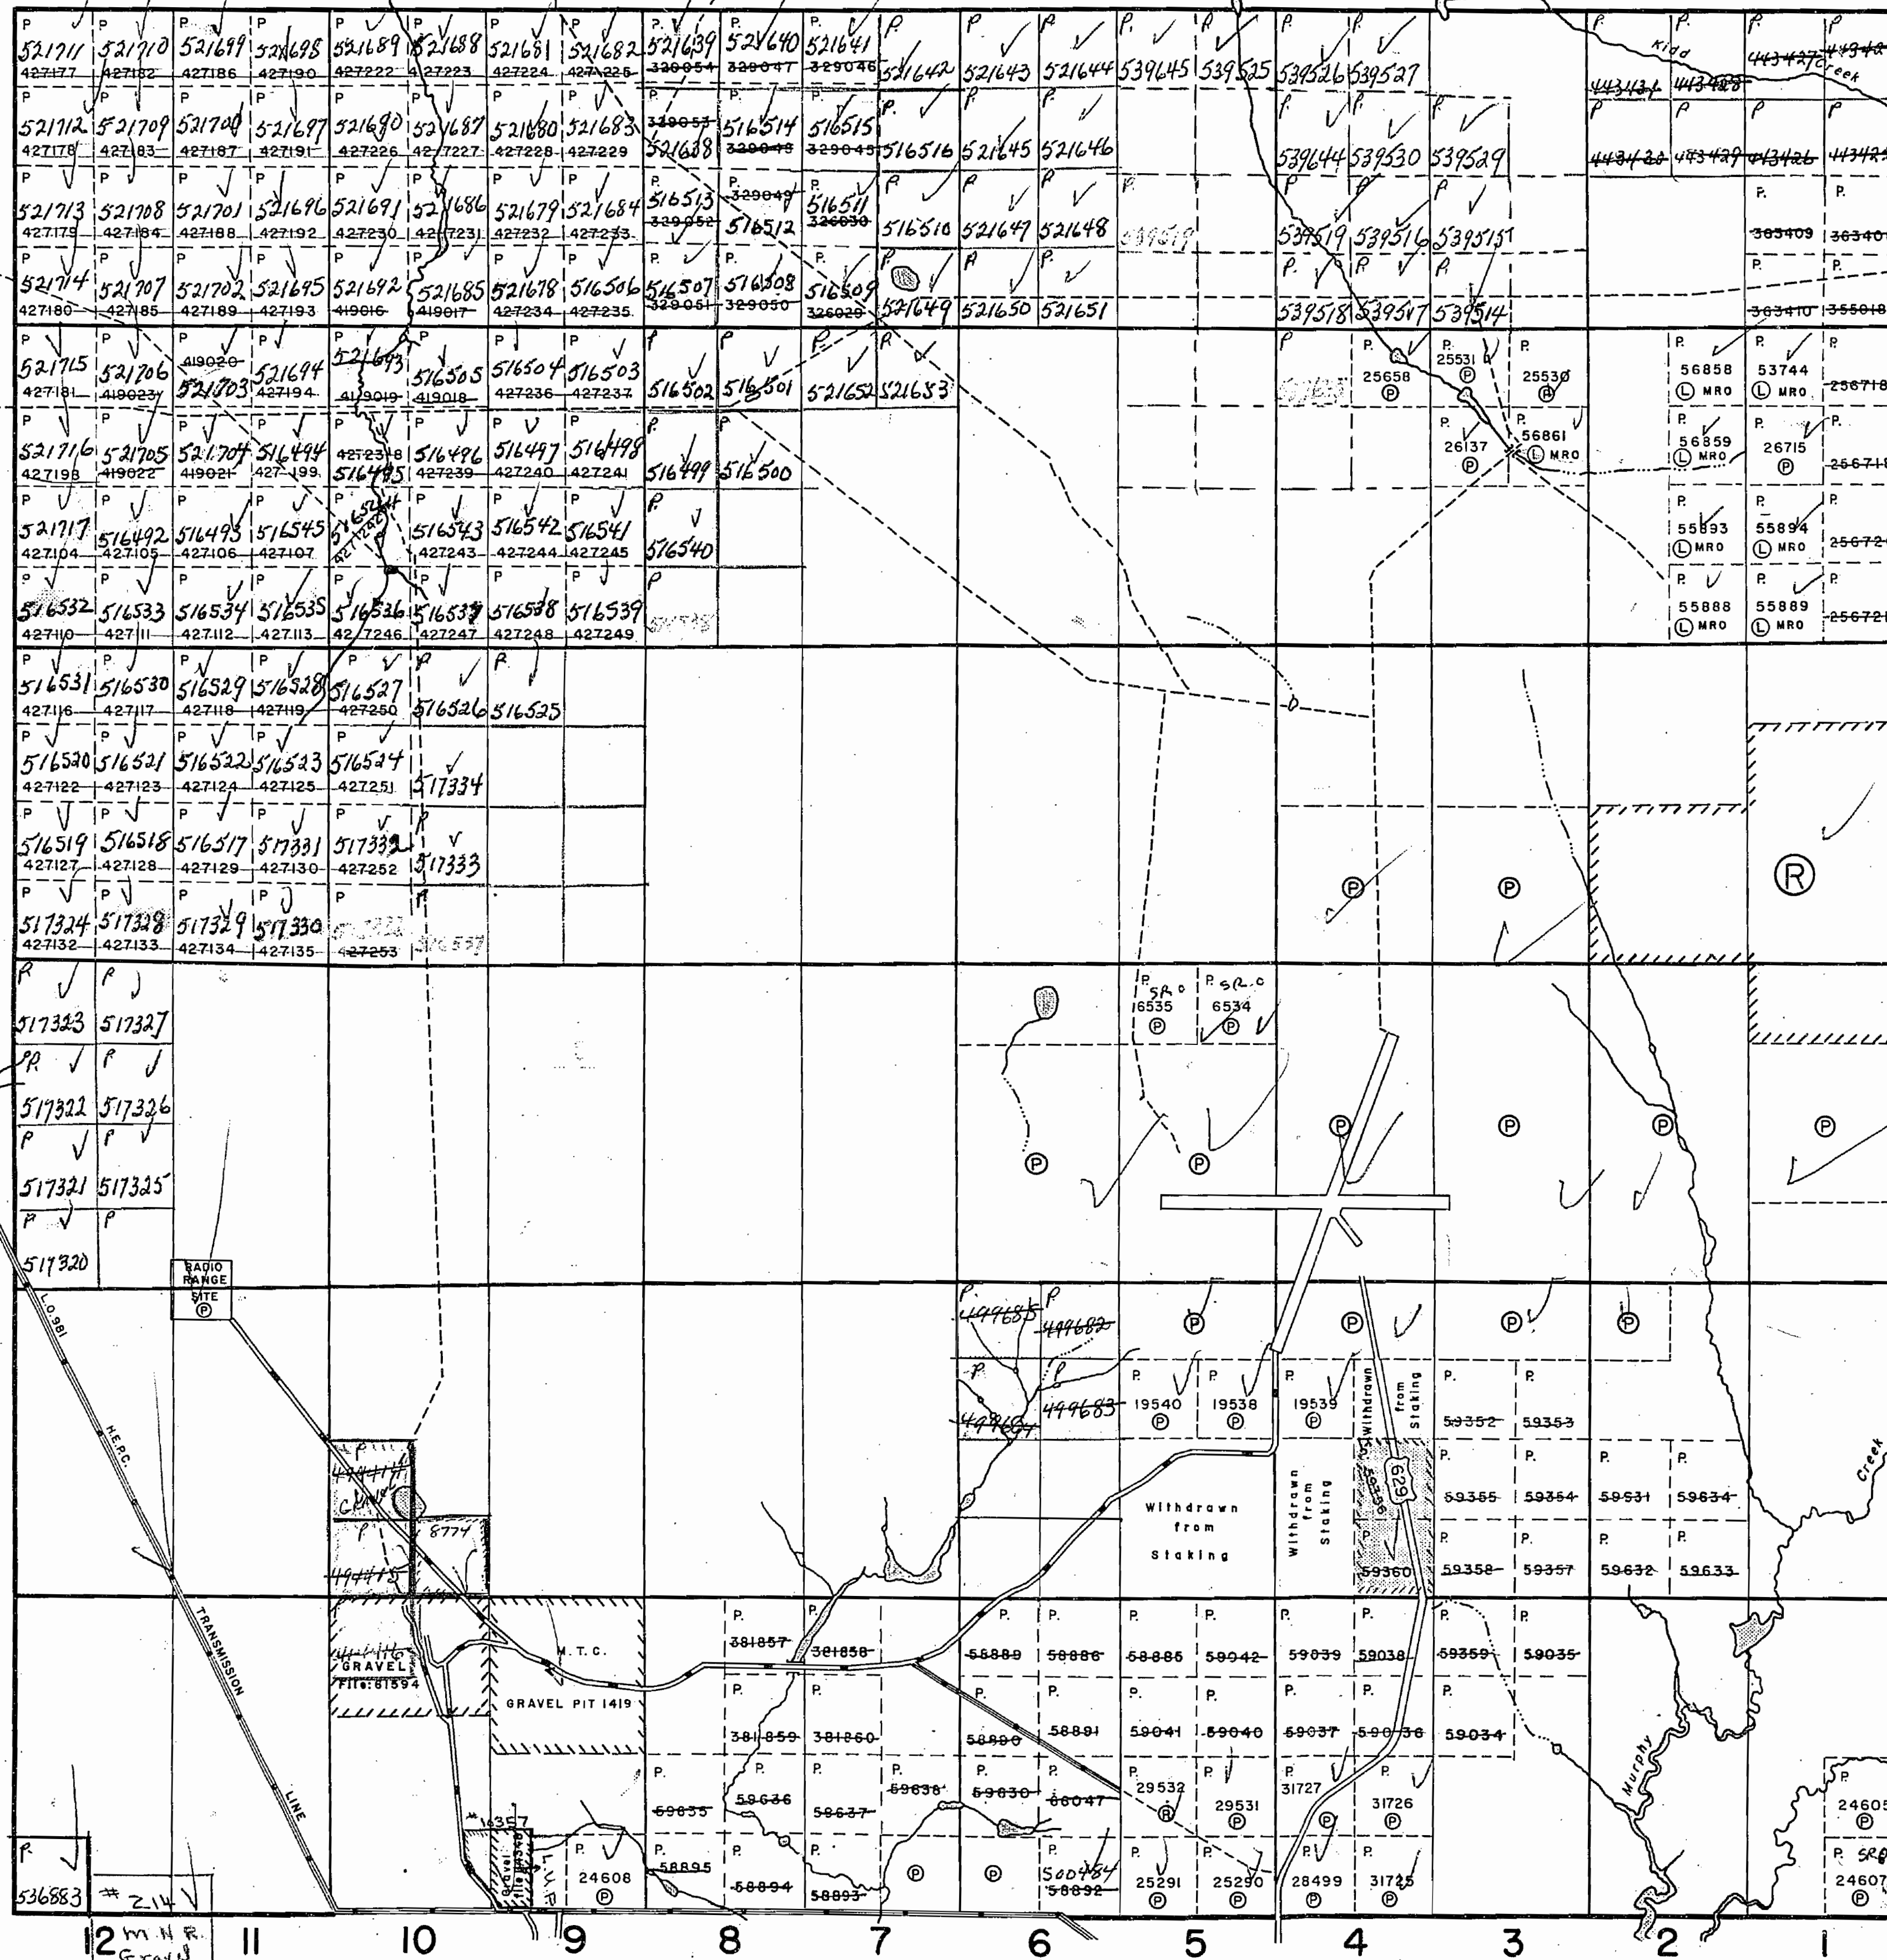

MAP SYMBOLOLOGY


Aerial Cableway	Pipeline (above ground)
Boundary	Railroad
International	Single Track
District, Township	Double Track
Indian Reserve	Abandoned
Approximate	Turbine
Lot, Concession	Road
Approximate	Highway, County
Park Boundary	Township
Bridge	Access (road of doubtful maintenance or significant driveway)
Road, Railroad	Trail, Base Road (portage, alley)
Building	Rapids
Chimney	Double line river with multiple rapids
Cliff, Pit, Pile	Double line river with multiple rapids
Contours	Reservoir
Interpretation	River, Stream, Canal
Approximate	Approximate
Depression	Direction of flow
Control Points	Rock
Horizontal	Vertical
Vertical	Culvert
Culvert	Falls
Falls	Double line river
Double line river	Fence, Hedge, Wall
Fence, Hedge, Wall	Feature Outline (Construction features, etc.)
Feature Outline (Construction features, etc.)	Flooded Land
Flooded Land	Lock
Lock	Marsh or Swamp
Marsh or Swamp	Mast
Mast	Mine Head Frame
Mine Head Frame	Outcrop

AREAS WITHDRAWN FROM DISPOSITION

M.R.O. - MINING RIGHTS ONLY
S.R.O. - SURFACE RIGHTS ONLY
M. & S. - MINING AND SURFACE RIGHTS

Description	Order No.	Date	Disposition	File
WITHDRAWN FROM STAKING N.R.W.10/82	11			
WITHDRAWN FROM STAKING N.R.W.69/83	12			
DT 105 WITHDRAWN FROM STAKING W.78/81	13			

KIDD TWP. G-

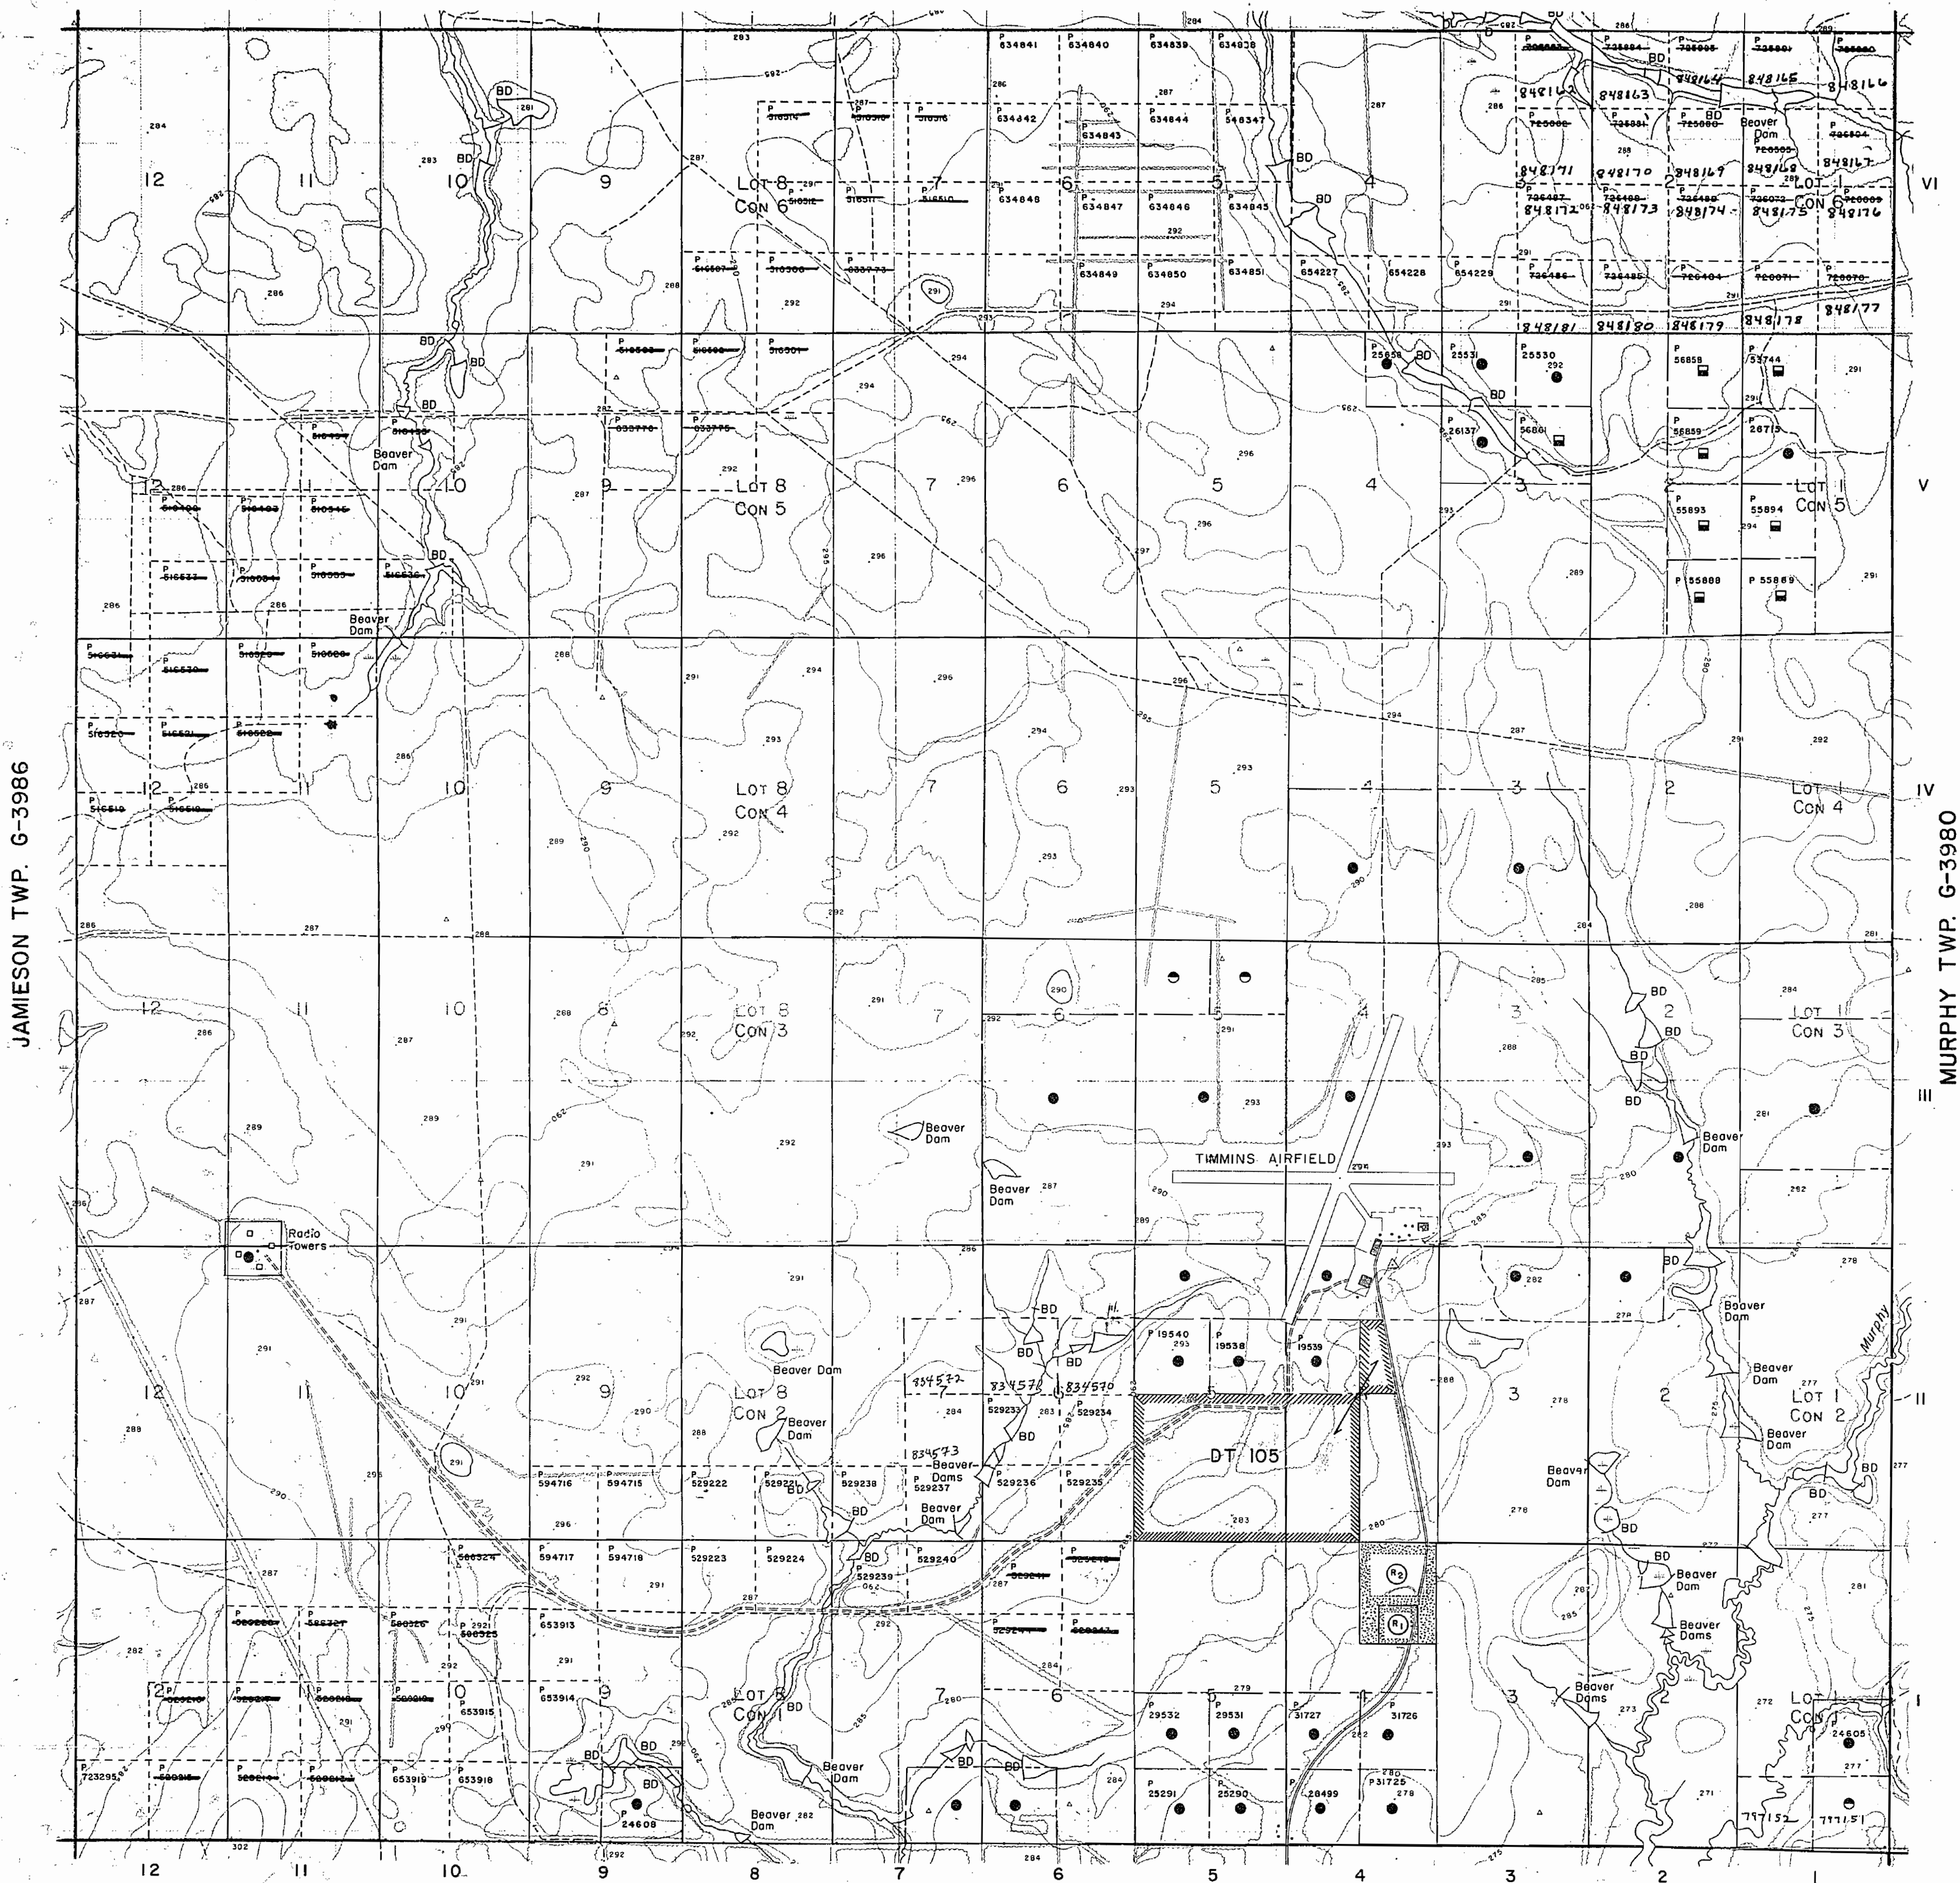

MOUNTJOY TWP. G-3974


LEGEND

HIGHWAY AND ROUTE No.	
OTHER ROADS	
TRAILS	
SURVEYED LINES:	
TOWNSHIPS, BASE LINES, ETC.	
LOTS, MINING CLAIMS, PARCELS, ETC.	
UNSURVEYED LINES:	
LOT LINES	
PARCEL BOUNDARY	
MINING CLAIMS ETC.	
RAILWAY AND RIGHT OF WAY	
UTILITY LINES	
NON-PERENNIAL STREAM	
FLOODING OR FLOODING RIGHTS	
SUBDIVISION OR COMPOSITE PLAN	
RESERVATIONS	
ORIGINAL SHORELINE	
MARSH OR MUSKEG	
MINES	
TRAVERSE MONUMENT	

DISPOSITION OF CROWN LANDS

TYPE OF DOCUMENT	SYMBOL
PATENT, SURFACE & MINING RIGHTS	
" SURFACE RIGHTS ONLY	
" MINING RIGHTS ONLY	
LEASE, SURFACE & MINING RIGHTS	
" SURFACE RIGHTS ONLY	
" MINING RIGHTS ONLY	
LICENCE OF OCCUPATION	
ORDER-IN-COUNCIL	
RESERVATION	
CANCELLED	
SALD & GRAVEL	

NOTE: MINING RIGHTS IN PARCELS PATENTED PRIOR TO MAY 6, 1913, VESTED IN ORIGINAL PATENTEE BY THE PUBLIC LANDS ACT, R.S.O. 1970, CHAP. 380, SEC. 63, SUBSEC. 1.

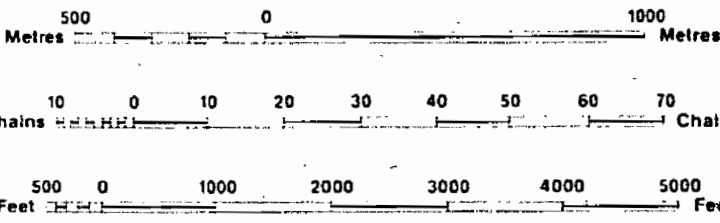

SCALE 1:20 000

NOTES

TOWNSHIP
JESSOP
M.N.R. ADMINISTRATIVE DISTRICT
TIMMINS
MINING DIVISION
PORCUPINE
LAND TITLES / REGISTRY DIVISION
COCHRANE

Ministry of Natural Resources
Land Management Branch
Ontario

Date FEBRUARY, 1984
Number
G-3984

Received March 1984

Aerial Cableway	----	Pipeline	----
Boundary	----	(above ground)	----
International	----	Railroad	----
Interprovincial	----	Single Track	=====
District, Township	----	Double Track	=====
Indian Reserve	----	Abandoned	----
Approximate	----	Turntable	-----+-----
Lot, Concession	----	Road	----
Approximate	----	Highway, County	----
Park Boundary	----	Township	----
Bridge	----	Access (road of doubtful	----
Road, Railroad	----	maintenance or	----
Building	----	significant driveway)	----
Chimney	o	Trail, Bush Road	----
Cliff, Pit, Pile	----	(surface only)	----
Contours	6.8	Rapids	----
Interpolated	----	Double line river	=====
Approximate	----	with multiple rapids	=====
Depression	----	Double line river	=====
Control Points	----	with multiple rapids	=====
Horizontal	Δ 0174051	Reservoir	-----
Vertical	o 300.02	River, Stream, Canal	----
Culvert	+	Approximate	-----
Falls	+	(seasonal)	-----
Double line river	=====	Direction of flow	----->
Fence, Hedge, Wall	----	Rock	-----
Feature Outline	----	significant	+
(Construction Features, etc.)	----	shoal	o
Flooded Land	-----	Spot Elevation	o
Lock	----	(spot elevations)	o
Marsh or Swamp	-----	Tower	o
Mast	+	Transmission Line	----
Mine Head Frame	+	Poles	o
Outcrop	o	Pylons	o
		Tunnel	-----
		Utility Poles	+
		Wharf, Dock, Pier	-----
		Wooded Area	o

M.R.O. – MINING RIGHTS ONLY
S.R.O. – SURFACE RIGHTS ONLY
M.+ S. – MINING AND SURFACE RIGHTS

MINING AND SURFACE RIGHTS WITHDRAWN FROM
PROSPECTING, STAKING OUT, SALE OR LEASE
SECTION 36 OF THE MINING ACT, R.S.O. 1990
ORDER NO. W-50166 DATED 86-MAY-21

MINING AND SURFACE RIGHTS RE-OPENED FOR
PROSPECTING, STAKING OUT, SALE OR LEASE
UNDER SECTION 35 OF THE MINING ACT, R.S.O.
1990 ORDER NO. O-P-25192 NEC
DATE 92-SEP-10 AT 1:00 A.M. E.S.T.
(CLAIM NOS. P-529224, P-529224, P-52922 9
939020)


(G) APPLICATION PENDING UNDER THE AGGREGATE
RESOURCES ACT. NOTICE RECEIVED 91-FEB-07

THE INFORMATION THAT APPEARS ON THIS MAP HAS BEEN COMPILED FROM VARIOUS SOURCES, AND ACCURACY IS NOT GUARANTEED. THOSE WISHING TO STAKE MINING CLAIMS SHOULD CONSULT WITH THE MINING RECORDER, MINISTRY OF NORTHERN DEVELOPMENT AND MINES, FOR ADDITIONAL INFORMATION ON THE STATUS OF THE LANDS SHOWN HEREON.

HIGHWAY AND ROUTE No.
OTHER ROADS
TRAILS
SURVEYED LINES:
TOWNSHIPS, BASE LINES, ETC.
LOTS, MINING CLAIMS, PARCELS, ETC.
UNSURVEYED LINES:
LOT LINES
PARCEL BOUNDARY
MINING CLAIMS ETC.
RAILWAY AND RIGHT OF WAY
LINES
NON-PERENNIAL STREAM
FLOODING OR FLOODING RIGHTS
SUBDIVISION OR COMPOSITE PLAN
RESERVATIONS
ORIGINAL SHORELINE
MARSH OR MUSKEG
MINES
TRAVERSE MONUMENT

<u>TYPE OF DOCUMENT</u>	<u>SYMBOL</u>
PATENT, SURFACE & MINING RIGHTS	●
" SURFACE RIGHTS ONLY	○
" MINING RIGHTS ONLY	○
LEASE, SURFACE & MINING RIGHTS	●
" SURFACE RIGHTS ONLY	○
" MINING RIGHTS ONLY	○
LICENCE OF OCCUPATION	▽
ORDER-IN-COUNCIL	○
RESERVATION	○
CANCELLED	○
SAND & GRAVEL	○

NOTE: MINING RIGHTS IN PARCELS PATENTED PRIOR TO MAY 1, 1913, VESTED IN ORIGINAL PATENTEE BY THE PUBLIC LANDS ACT, R.S.O. 1970, CHAP. 380, SEC. 63, SUBSEC.

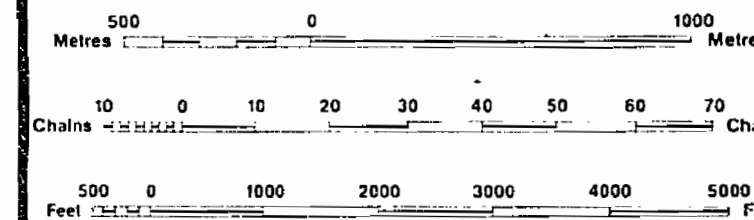

SCALE 1:20 000
GRID ZONE 17

— MR OPEN
June 1/94
8:00 AM

REMOVED FROM SERVICE JAN. 28, 1997. *dm*

TOWNSHIP

JESSOP

REMOVED FROM SERVICE JAN. 28 1964

M.N.R. ADMINISTRATIVE DISTRICT

TIMMINS

MINING DIVISION


PORCUPINE

LAND TITLES / REGISTRY DIVISION

COCHRANE

 Ministry of Land
Natural Management
Resources Branch
Ontario REMOVED FROM SERVICE JAN. 28, 1997. Q/L

ORIGINAL COMPILATION	JULY 1984	Number
REVISED		G-3984

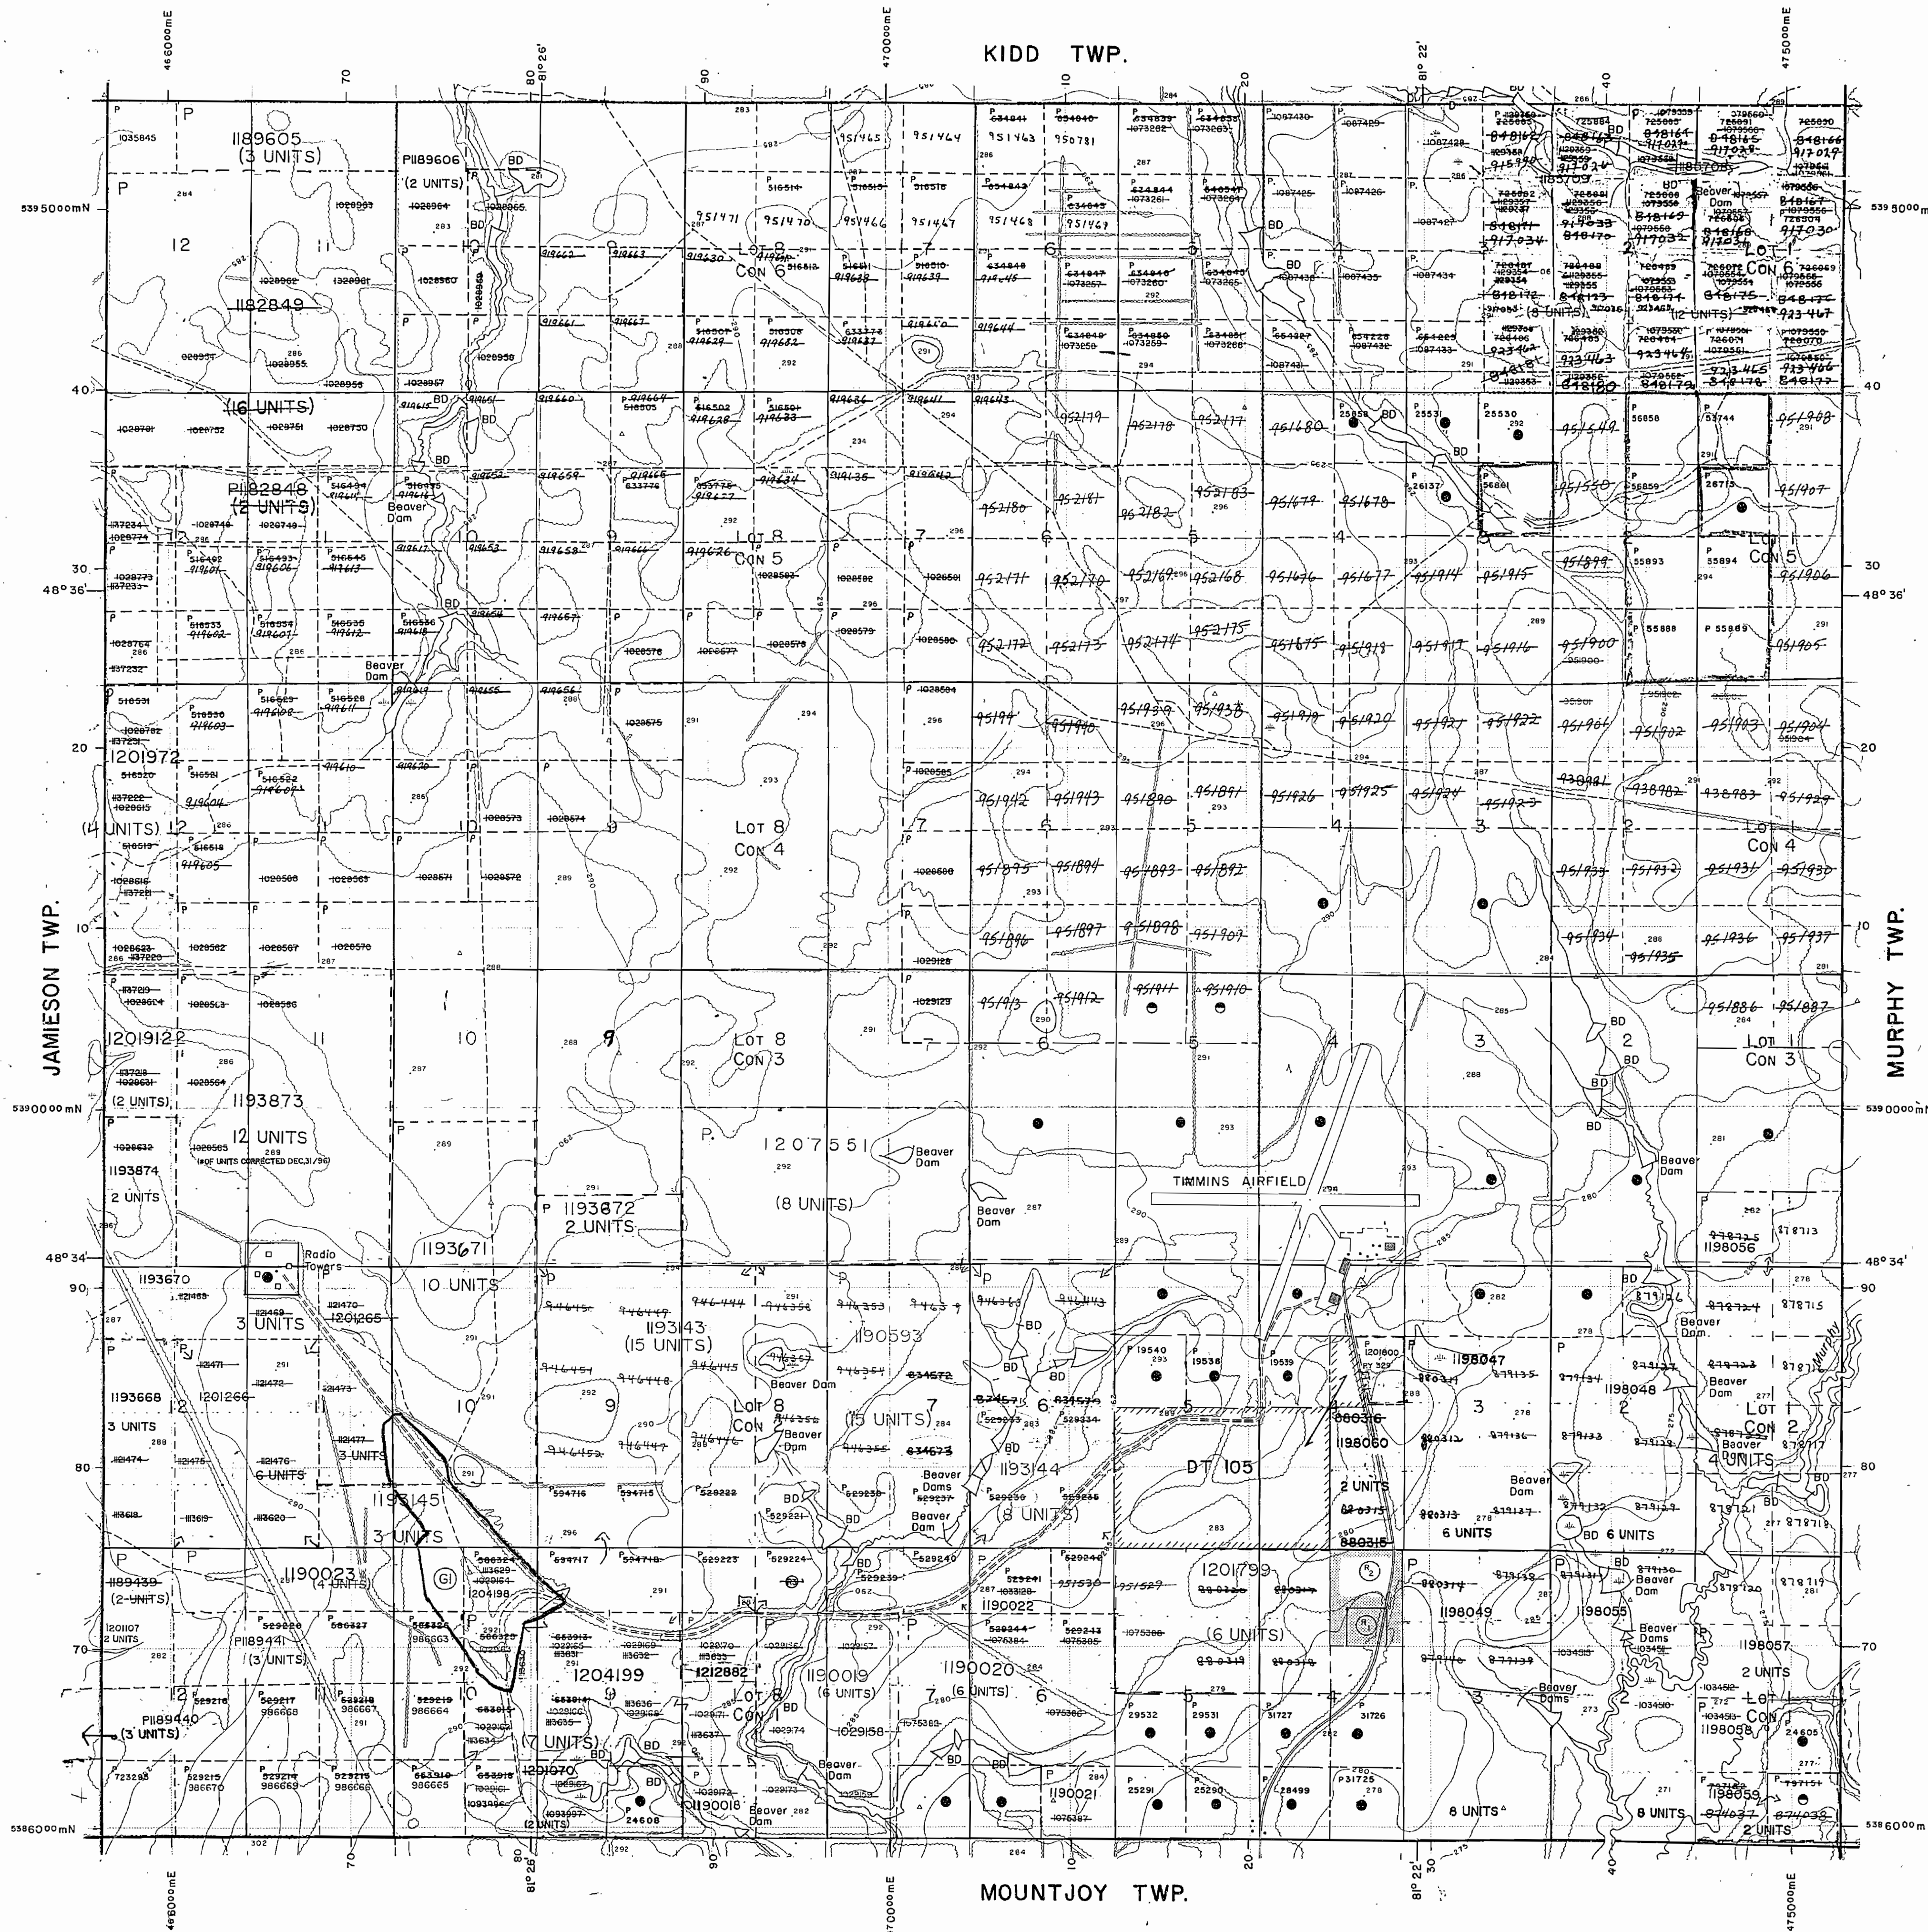

MAP SYMBOLOGY

Aerial Cableway	Pipeline (above ground)
Boundary	Railroad
International	Single Track
Interprovincial	Double Track
District, Township	Abandoned
Indian Reserve	Turntable
Approximate	Road
Lot, Concession	Highway, County
Approximate	Township
Part Boundary	Access Road (of doubtful maintenance or significant driveway)
Bridge	Trail, Back Road (outlet, etc.)
Road, Railroad	Rapids
Building	Double line river with multiple rapids
Chimney	Double line river with multiple rapids
Cliff, Pit, Pile	Reservoir
Contours	River, Stream, Canal
Interpolated	Approximate (seasonal) direction of flow
Approximate	Lock
Depression	Spot Elevation (lake elevations) -300.0
Control Points	Tower
Horizontal	Transmission Line
Vertical	Poles
Culvert	Pylons
Falls	Tunnel
Double line river	Utility Poles
Fence, Hedge, Wall	Wharf, Dock, Pier
Feature Outline (Construction features, etc.)	Wooded Area
Flooded Land	
Lock	
Marsh or Swamp	
Moat	
Mine Head Frame	
Outcrop	

AREAS WITHDRAWN FROM DISPOSITION


M.R.O. - MINING RIGHTS ONLY
S.R.O. - SURFACE RIGHTS ONLY
M.+S. - MINING AND SURFACE RIGHTS

Description	Order No.	Date	Disposition	File
(R1) WITHDRAWN FROM STAKING N.R.W.10/92				
(R2) WITHDRAWN FROM STAKING N.R.W.65/63				
DT 105 WITHDRAWN FROM STAKING W78/81				

SAND AND GRAVEL

(D) APPLICATION PENDING UNDER THE AGGREGATE RESOURCES ACT. NOTICE RECEIVED 91-FEB-7.

THE INFORMATION THAT APPEARS ON THIS MAP HAS BEEN COMPILED FROM VARIOUS SOURCES, AND ACCURACY IS NOT GUARANTEED. THOSE WISHING TO STAKE MINING CLAIMS SHOULD CONSULT WITH THE MINING RECORDER, MINISTRY OF NORTHERN DEVELOPMENT AND MINES, FOR ADDITIONAL INFORMATION ON THE STATUS OF THE LANDS SHOWN HEREON.

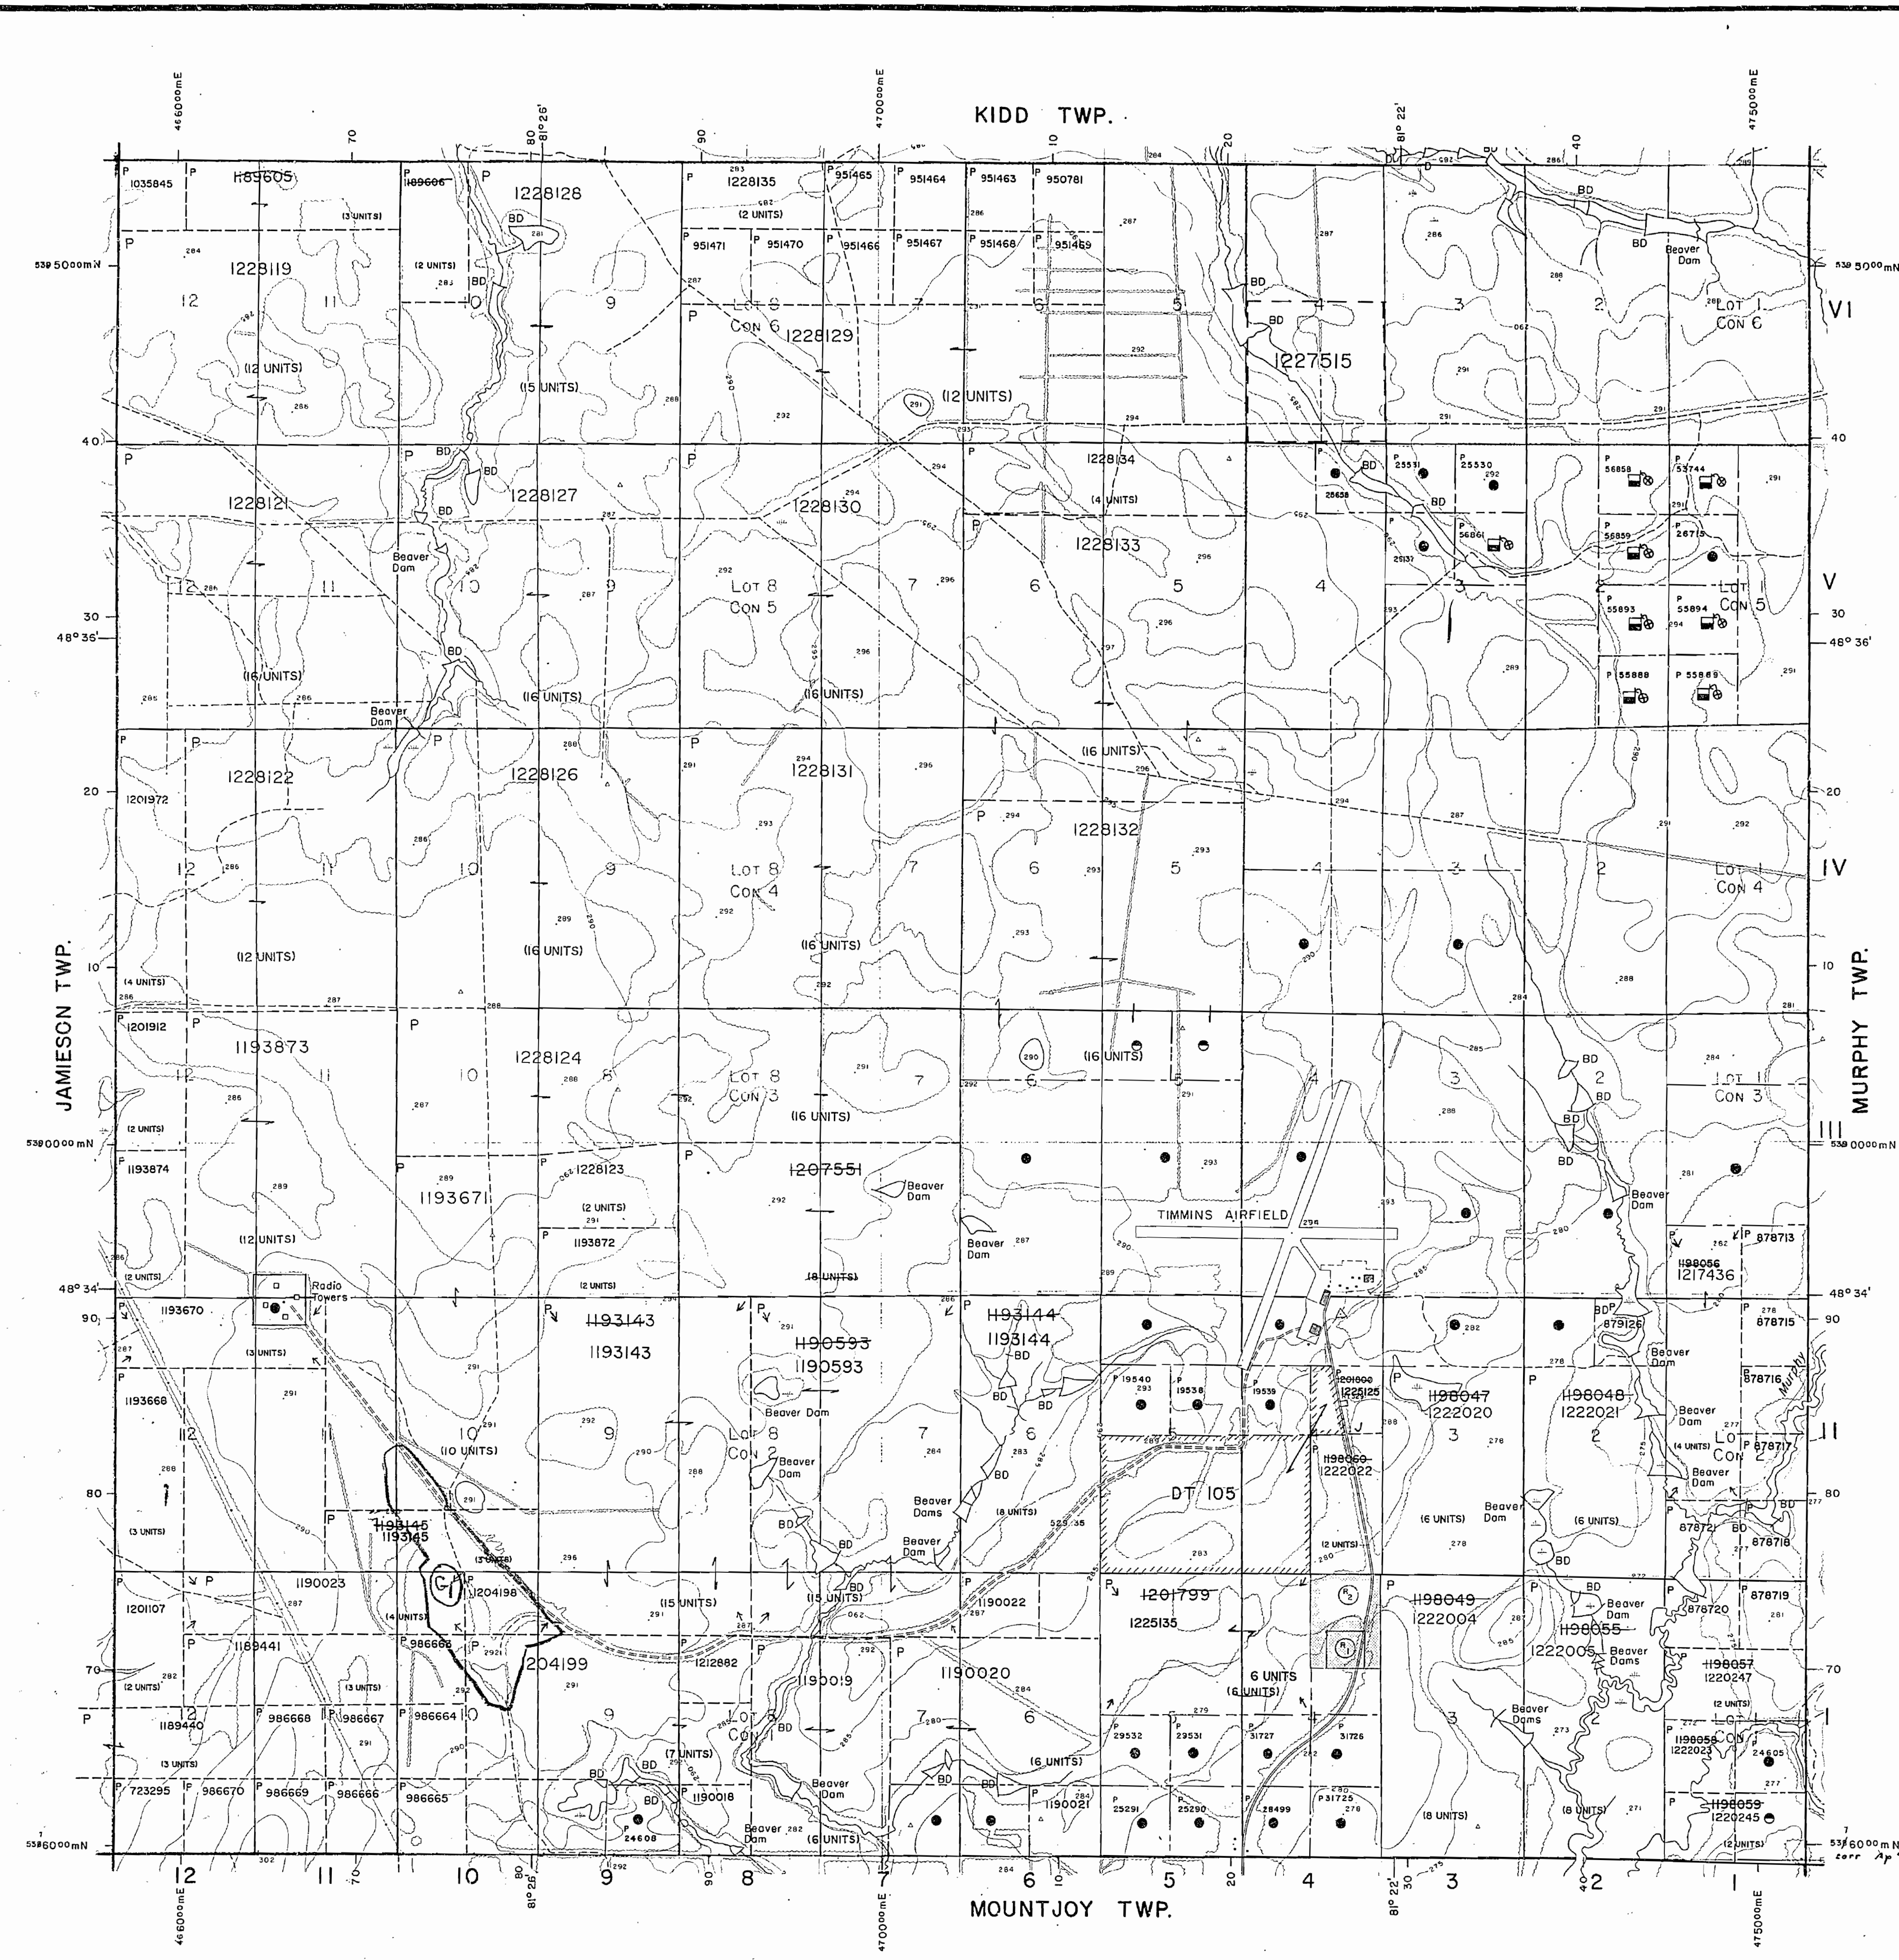

MAP SYMBOLOLOGY

Aerial Cableway	Pipeline
Boundary	Railroad
International	Single Track
Interprovincial	Double Track
Distal, Township	Abandoned
Indian Reserve	Road
Approximate	Highway, County
Lot, Concession	Township
Port Boundary	Access (road of doubtful maintenance or navigational driveway)
Bridge	Turbine
Road, Railroad	Trail, Back Road (portage, alley)
Building	Rapids
Chimney	Double line river with multiple rapids
Cliff, Pit, Pile	Double line river with multiple rapids
Contours	Reservoir
Interpolated	River, Stream, Canal
Approximate	Depression
Control Points	Approximate
Horizontal	Seasonal
Vertical	Direction of flow
Culvert	Lock
Falls	Significant
Double line river	Spot Elevation
Fence, Hedge, Wall	(state elevations) -300.0
Feature Outline	Tower
(Construction features, etc.)	Transmission Line
Flooded Land	Palis
Lock	Piers
Marsh or Swamp	Tunnel
Masi	Utility Poles
Mine Head Frame	Wharf, Dock, Pier
Outcrop	Wooded Area

AREAS WITHDRAWN FROM DISPOSITION

M.R.O. - MINING RIGHTS ONLY

S.R.O. - SURFACE RIGHTS ONLY

M.+S. - MINING AND SURFACE RIGHTS

Description Order No. Date Disposition File

(R1) WITHDRAWN FROM STAKING N.R.W.10/82


(R2) WITHDRAWN FROM STAKING N.R.W.69/83

DT 105 WITHDRAWN FROM STAKING W.79/81

SAND AND GRAVEL

(S) APPLICATION PENDING UNDER THE AGGREGATE RESOURCES ACT. NOTICE RECEIVED 91-FEB-7.

THE INFORMATION THAT APPEARS ON THIS MAP HAS BEEN COMPILED FROM VARIOUS SOURCES, AND ACCURACY IS NOT GUARANTEED. THOSE WISHING TO STAKE MINING CLAIMS SHOULD CONSULT WITH THE MINING RECORDER, MINISTRY OF NORTHERN DEVELOPMENT AND MINES, FOR ADDITIONAL INFORMATION ON THE STATUS OF THE LANDS SHOWN HEREON.

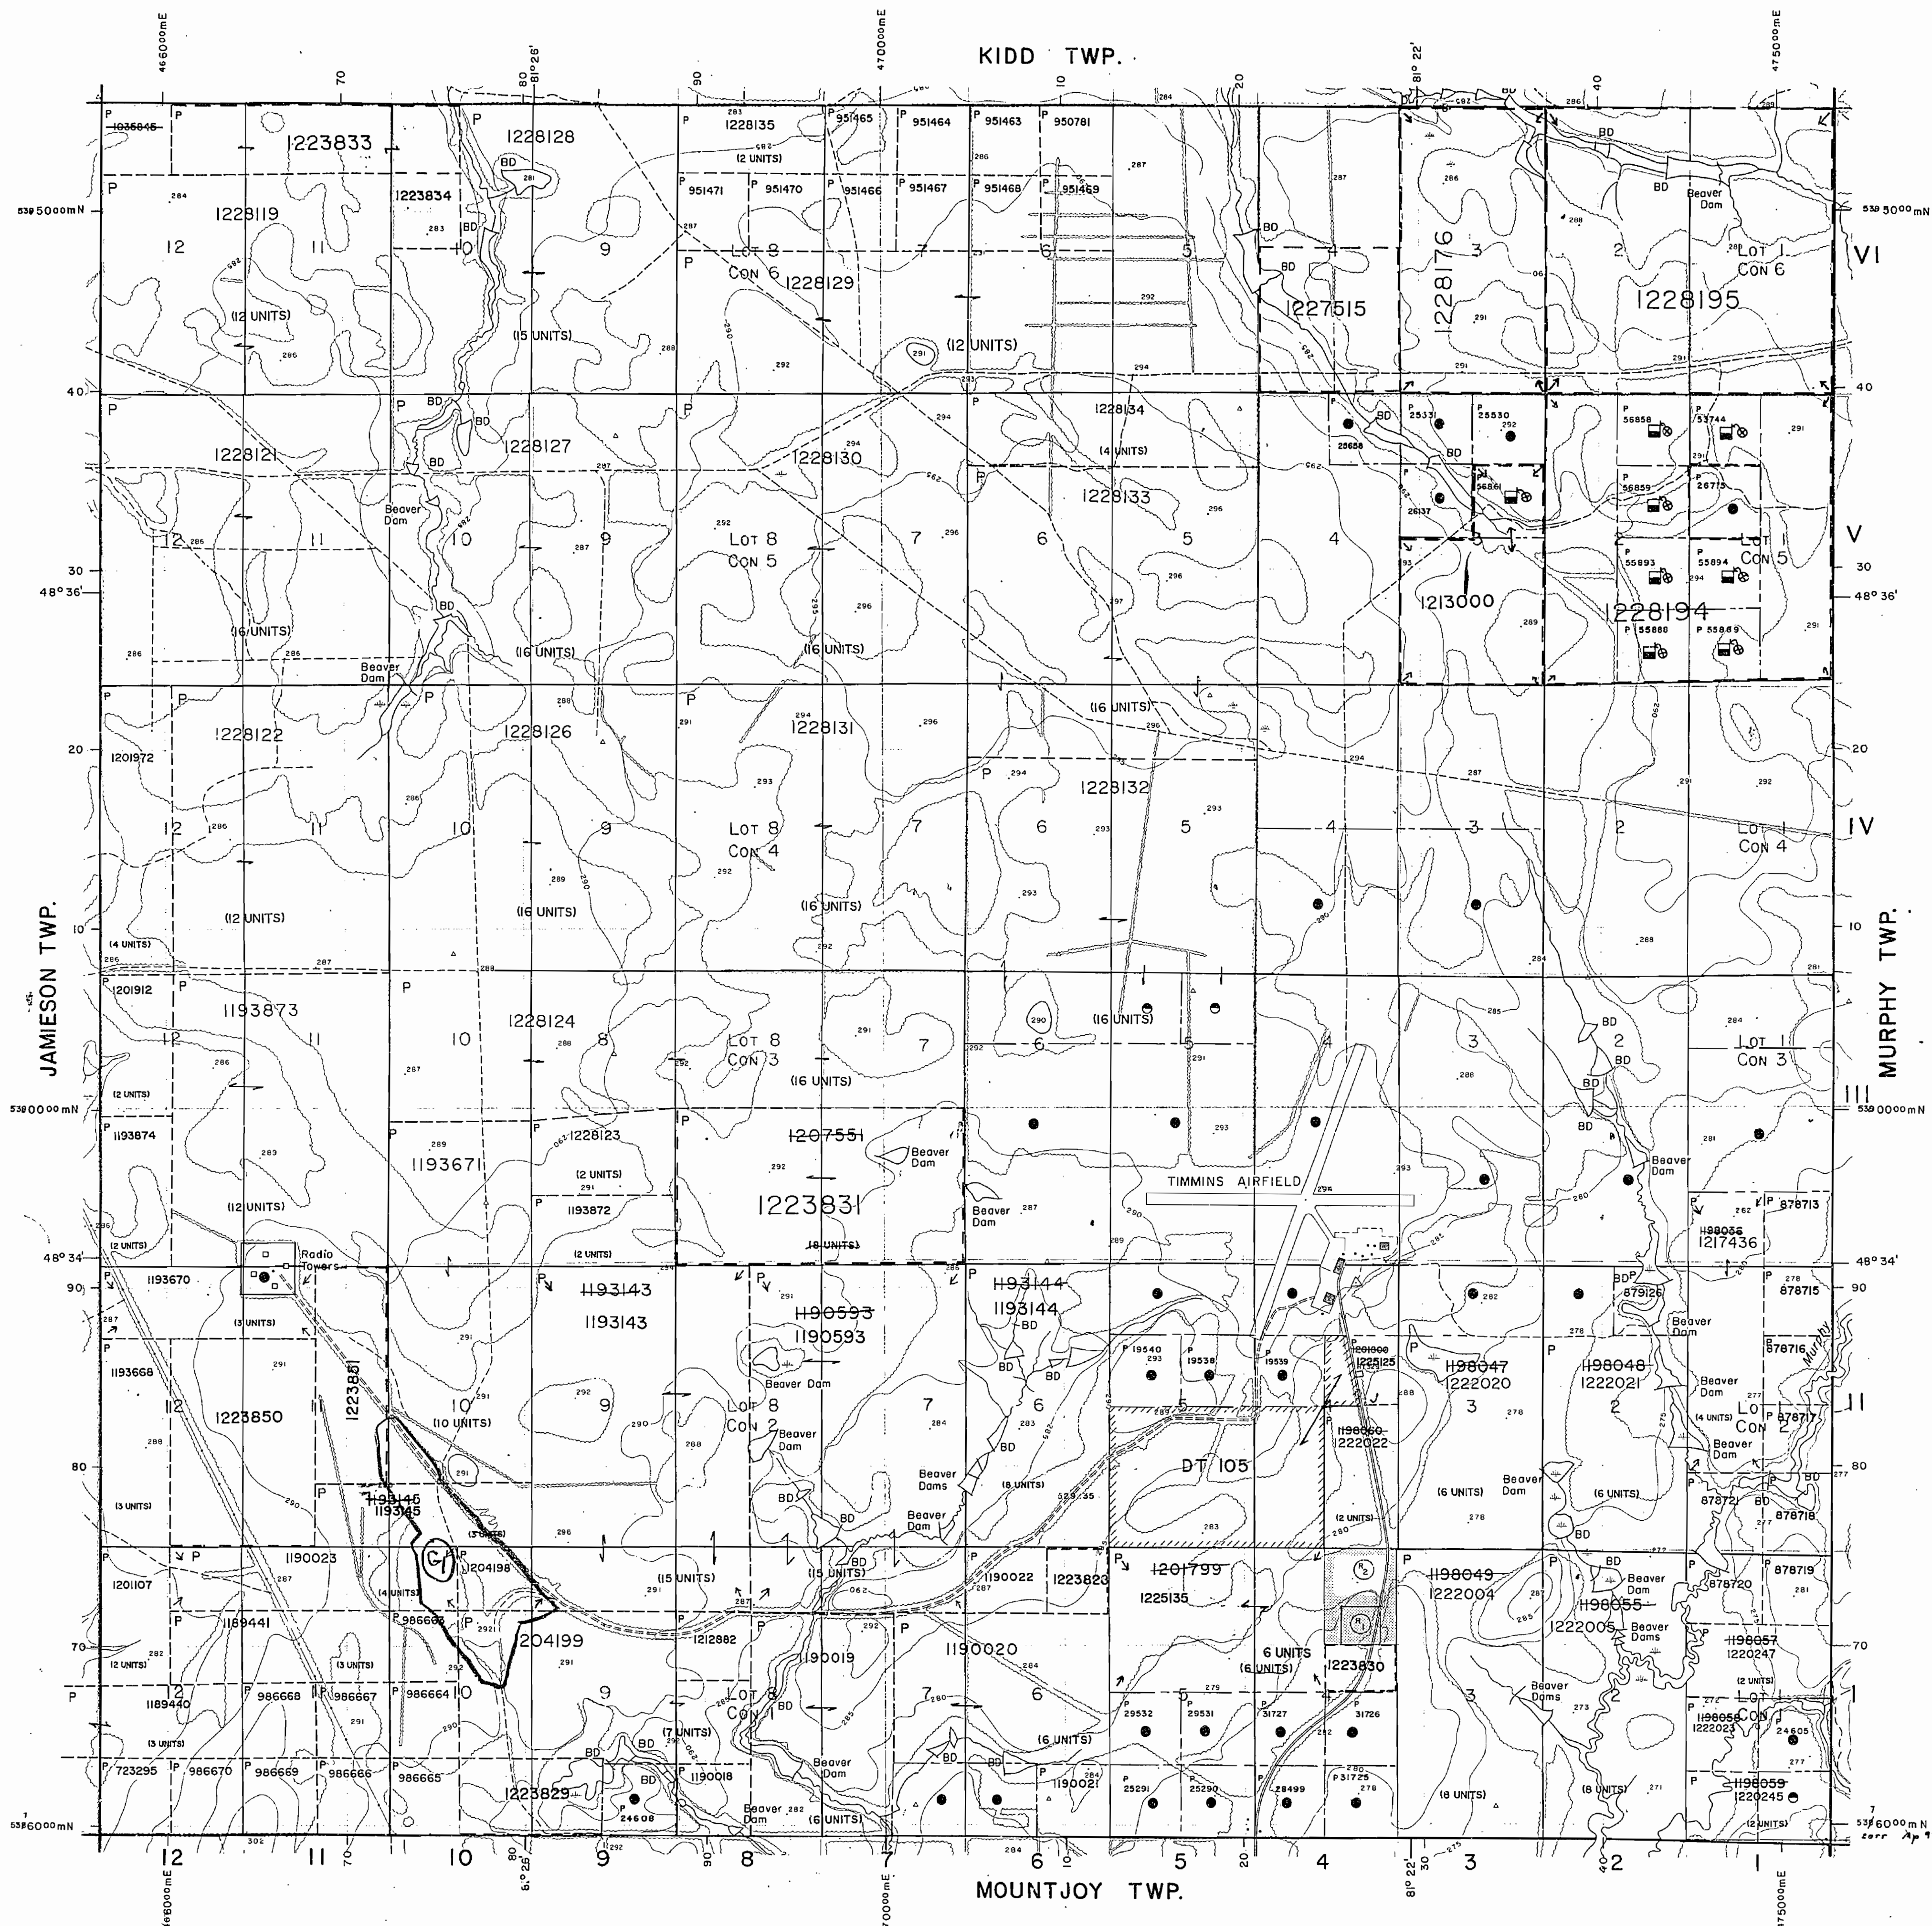

LEGEND

HIGHWAY AND ROUTE No.	
OTHER ROADS	
TRAILS	
SURVEYED LINES:	
TOWNSHIPS, BASE LINES, ETC.	
LOTS, MINING CLAIMS, PARCELS, ETC.	
UNSURVEYED LINES:	
LOT LINES	
PARCEL BOUNDARY	
MINING CLAIMS ETC.	
RAILWAY AND RIGHT OF WAY	
UTILITY LINES	
NON-PERENNIAL STREAM	
FLOODING OR FLOODING RIGHTS	
SUBDIVISION OR COMPOSITE PLAN	
RESERVATIONS	
ORIGINAL SHORELINE	
MARSH OR MUSKEG	
MINES	
TRAVERSE MONUMENT	

DISPOSITION OF CROWN LANDS

TYPE OF DOCUMENT	SYMBOL
PATENT, SURFACE & MINING RIGHTS	
" SURFACE RIGHTS ONLY	
" MINING RIGHTS ONLY	
LEASE, SURFACE & MINING RIGHTS	
" SURFACE RIGHTS ONLY	
" MINING RIGHTS ONLY	
LICENCE OF OCCUPATION	
ORDER-IN-COUNCIL	
RESERVATION	
CANCELLED	
SAND & GRAVEL	

NOTE: MINING RIGHTS IN PARCELS PATENTED PRIOR TO MAY 6 1915 VESTED IN ORIGINAL PATENTEES BY THE PUBLIC LANDS ACT, R.S.O. 1970, CHAP. 380, SEC. 63, SUBSEC. 1.

500 0 1000 Metres

10 0 20 30 40 50 60 70 Chains

500 0 1000 2000 3000 4000 5000 Feet

SCALE 1:20 000

GRID ZONE 17


TOWNSHIP	DATE OF ISSUE
JESSOP	MAY 14 1998
M.N.R. ADMINISTRATIVE RECORDING OFFICE - SUDBURY	
TIMMINS	
MINING DIVISION	
PORCUPINE	
LAND TITLES / REGISTRY DIVISION	
COCHRANE	

Ontario	Ministry of Natural Resources	Land Management Branch
---------	-------------------------------	------------------------

ORIGINAL COMPILATION	JULY 1984	Number
REVISED	ACTIVATED JAN. 28, 1997, AX	G-3984

Kidd Twp. - M.291

Jamieson Twp. - M.288

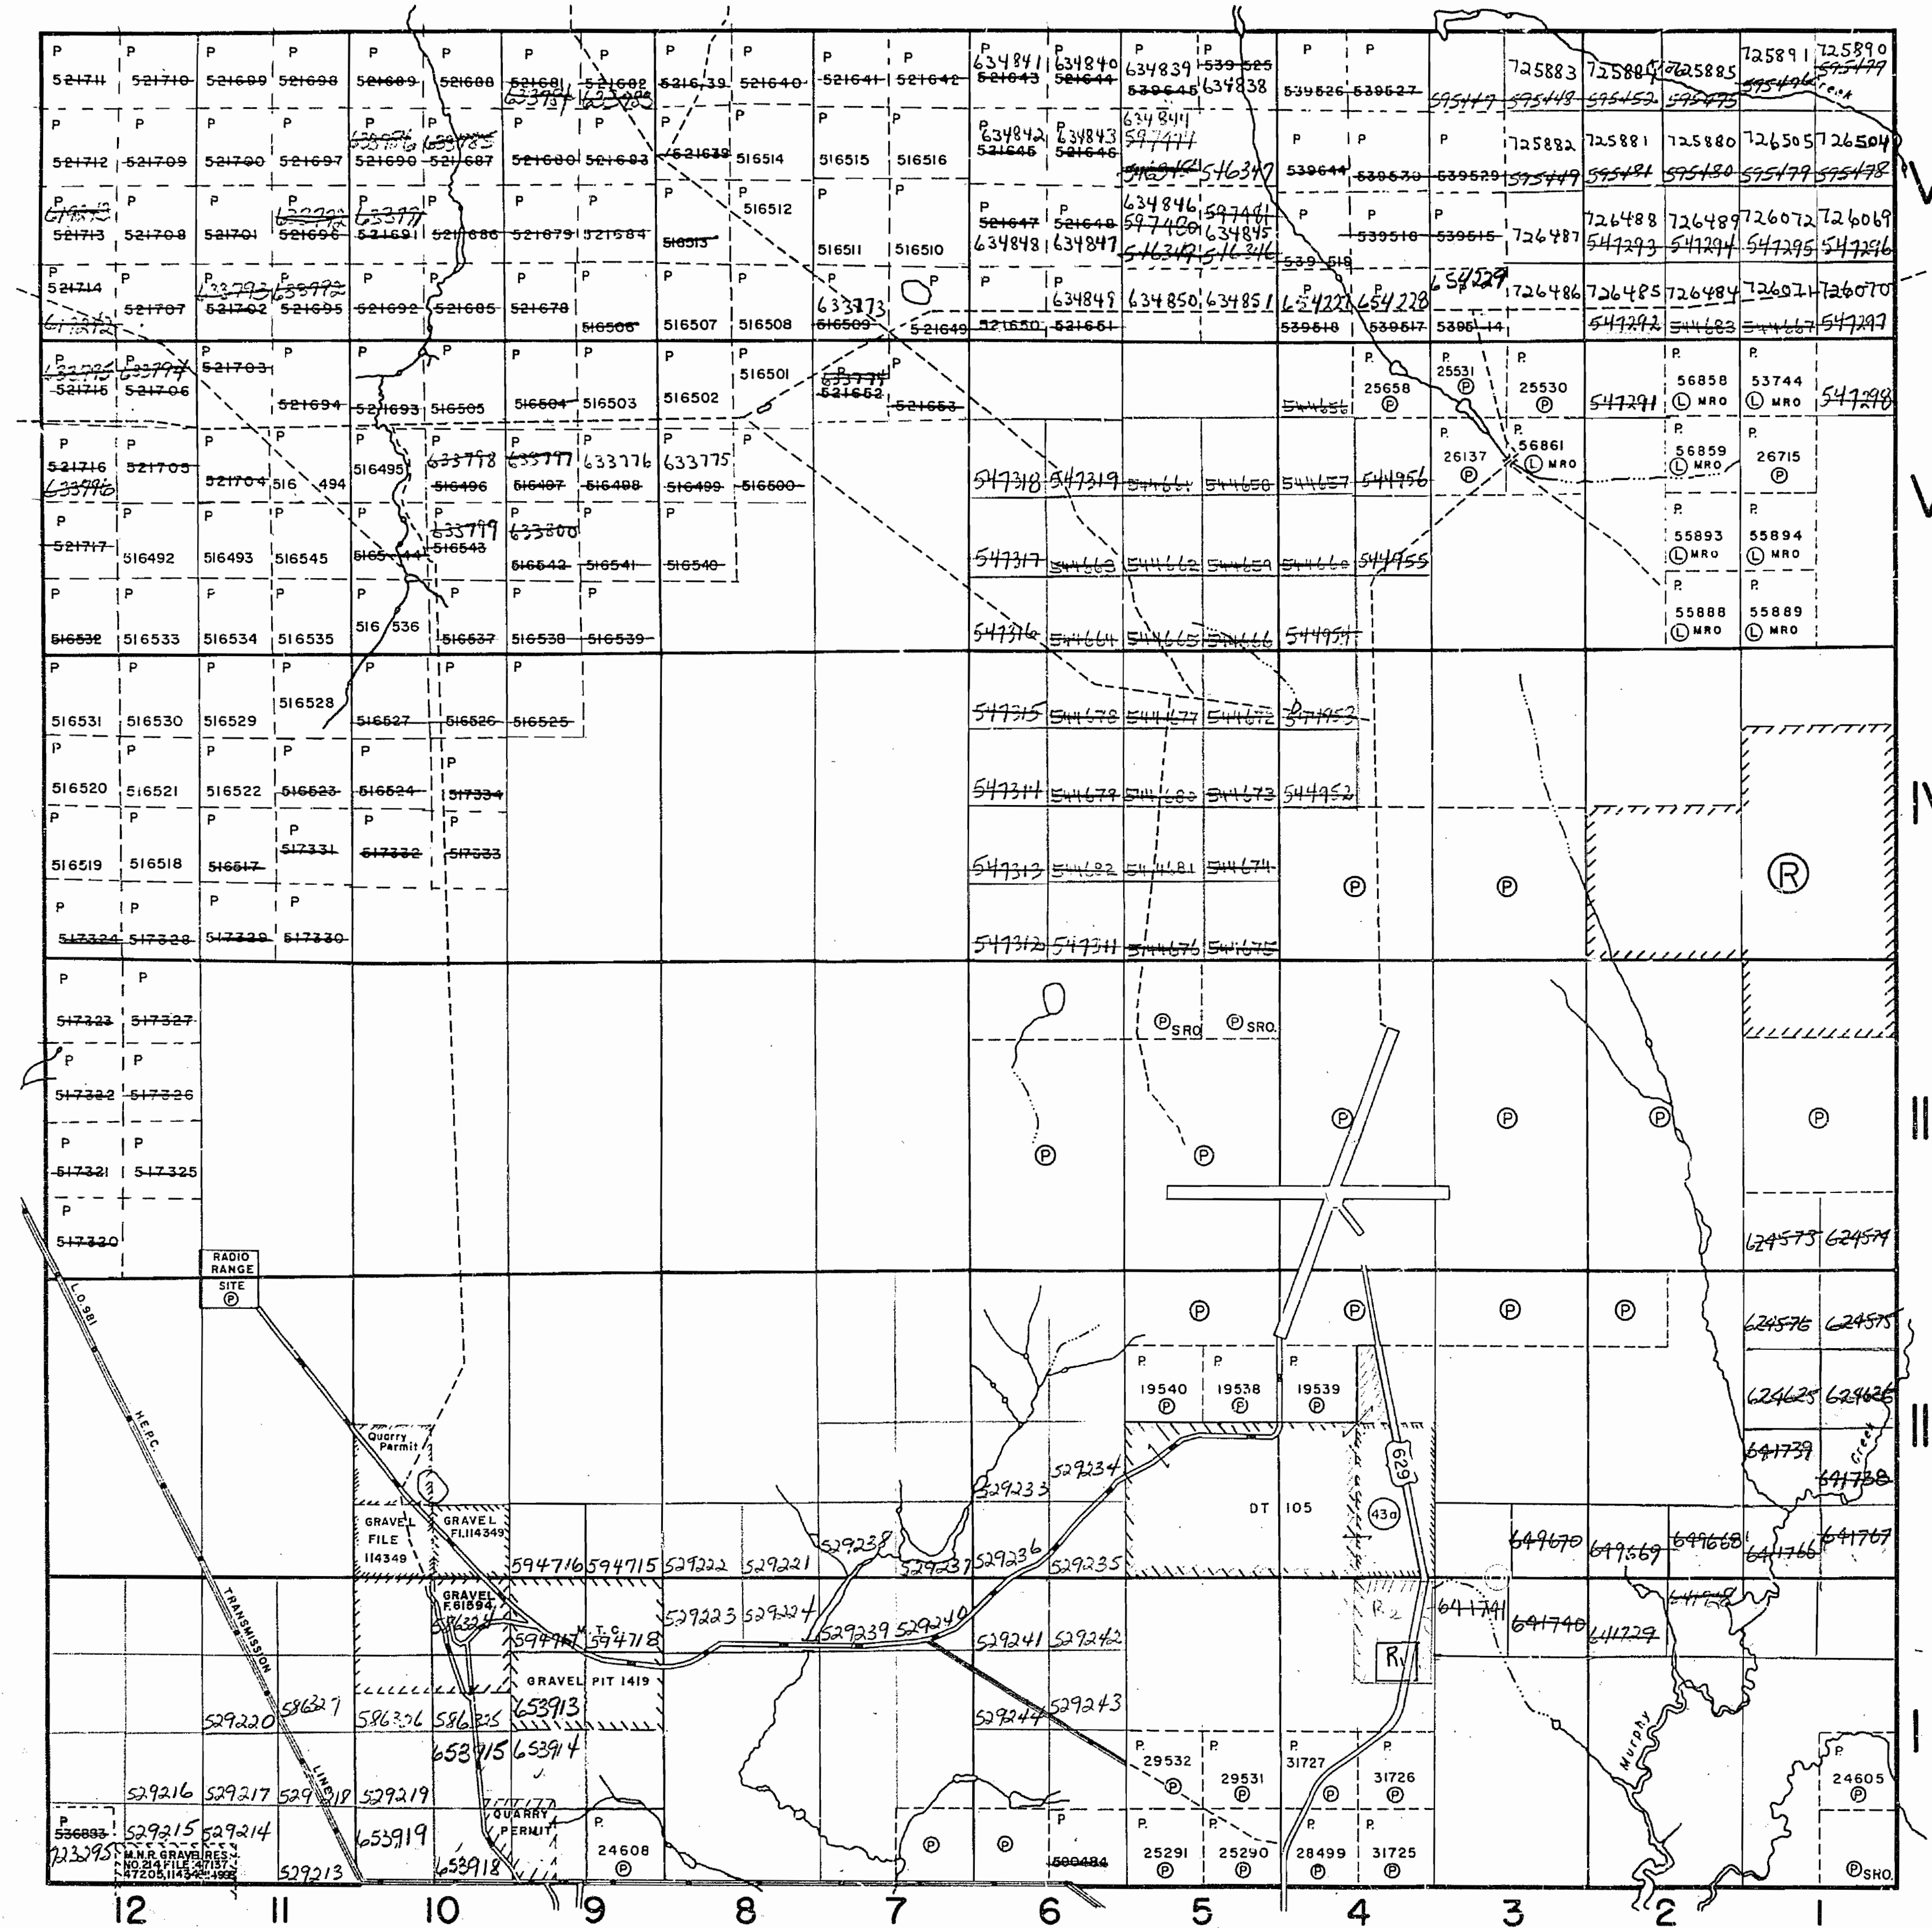

Mountjoy Twp. - M.302

THE TOWNSHIP
OF

JESSOP

DISTRICT OF
COCHRANE

PORCUPINE
MINING DIVISION

SCALE: 1-INCH 40 CHAINS

LEGEND

PATENTED LAND	(P)
CROWN LAND SALE	C.S.
LEASES	(L)
LOCATED LAND	Loc.
LICENSE OF OCCUPATION	L.O.
MINING RIGHTS ONLY	M.R.O.
SURFACE RIGHTS ONLY	S.R.O.
ROADS	
IMPROVED ROADS	
KING'S HIGHWAYS	
RAILWAYS	
POWER LINES	
MARSH OR MUSKEG	
MINES	
CANCELLED	

NOTES

400' surface rights reservation along the shores of all lakes and rivers.

This township lies within the Municipality of CITY of TIMMINS.

(R) - S.R.O. Withdrawn from Staking under Sec. 42 of The Mining Act (R.S.O. '60). Files: 108158, 110302.

Areas withdrawn from staking under Section of the Mining Act (R.S.O. 1970)

File	Date	Disposition
430 W. 63/77	7598 V. II. 106371	Sept 12, 1977 M.R. A.S.R.
DT. 105	Withdrawn from Staking	60. 78/81
(R1)	Withdrawn from staking	NRW 10/82
(R2)	N.R.W. 69/83	Withdrawn from Staking

Received Oct. 1/79

PLAN NO.

M.289

ONTARIO

MINISTRY OF NATURAL RESOURCES

SURVEYS AND MAPPING BRANCH

Removed to file March 15/84

11E2206 LWB

MAP SYMBOLOLOGY

Aerial Cableway	Pipeline
Boundary	Railroad
International	Single Track
Interprovincial	Double Track
District, Township	Abandoned
Indian Reserve	Turbine
Approximate	Road
Lot, Concession	Highway, County
Approximate	Township
Park Boundary	Access (road of doubtful maintenance or unimproved driveway)
Bridge	Trail, Bush Road (portage, etc.)
Road, Railroad	Rapids
Building	Double line river with multiple rapids
Chimney	Double line river with multiple rapids
Cliff, Pit, Pile	Reservoir
Contours	River, Stream, Canal
Interpreted	Approximate basepoint
Approximate	Direction of flow
Depression	Rock
Control Points	Spot Elevation (above elevations -300.0)
Horizontal	Tower
Vertical	Transmission Line
Culvert	Pole
Falls	Pylon
Double line river	Tunnel
Fence, Hedge, Wall	Utility Poles
Feature Outline (construction features, etc.)	Wharf, Dock, Pier
Flooded Land	Wooded Area
Lock	
Marsh or Swamp	
Mast	
Mine Head Frame	
Outcrop	

AREAS WITHDRAWN FROM DISPOSITION

M.R.O. - MINING RIGHTS ONLY

S.R.O. - SURFACE RIGHTS ONLY

M.+S. - MINING AND SURFACE RIGHTS

Description Order No. Date Disposition File

(R1) WITHDRAWN FROM STAKING N.R.W 10/82


(R2) WITHDRAWN FROM STAKING N.R.W 69/83

DT 105
WITHDRAWN FROM STAKING W 79/81

SAND AND GRAVEL

(C) APPLICATION PENDING UNDER THE AGGREGATE RESOURCES ACT. NOTICE RECEIVED 91-FEB-7.

THE INFORMATION THAT APPEARS ON THIS MAP HAS BEEN COMPILED FROM VARIOUS SOURCES, AND ACCURACY IS NOT GUARANTEED. THOSE WISHING TO STAKE MINING CLAIMS SHOULD CONSULT WITH THE MINING RECORDER, MINISTRY OF NORTHERN DEVELOPMENT AND MINES, FOR ADDITIONAL INFORMATION ON THE STATUS OF THE LANDS SHOWN HEREON.

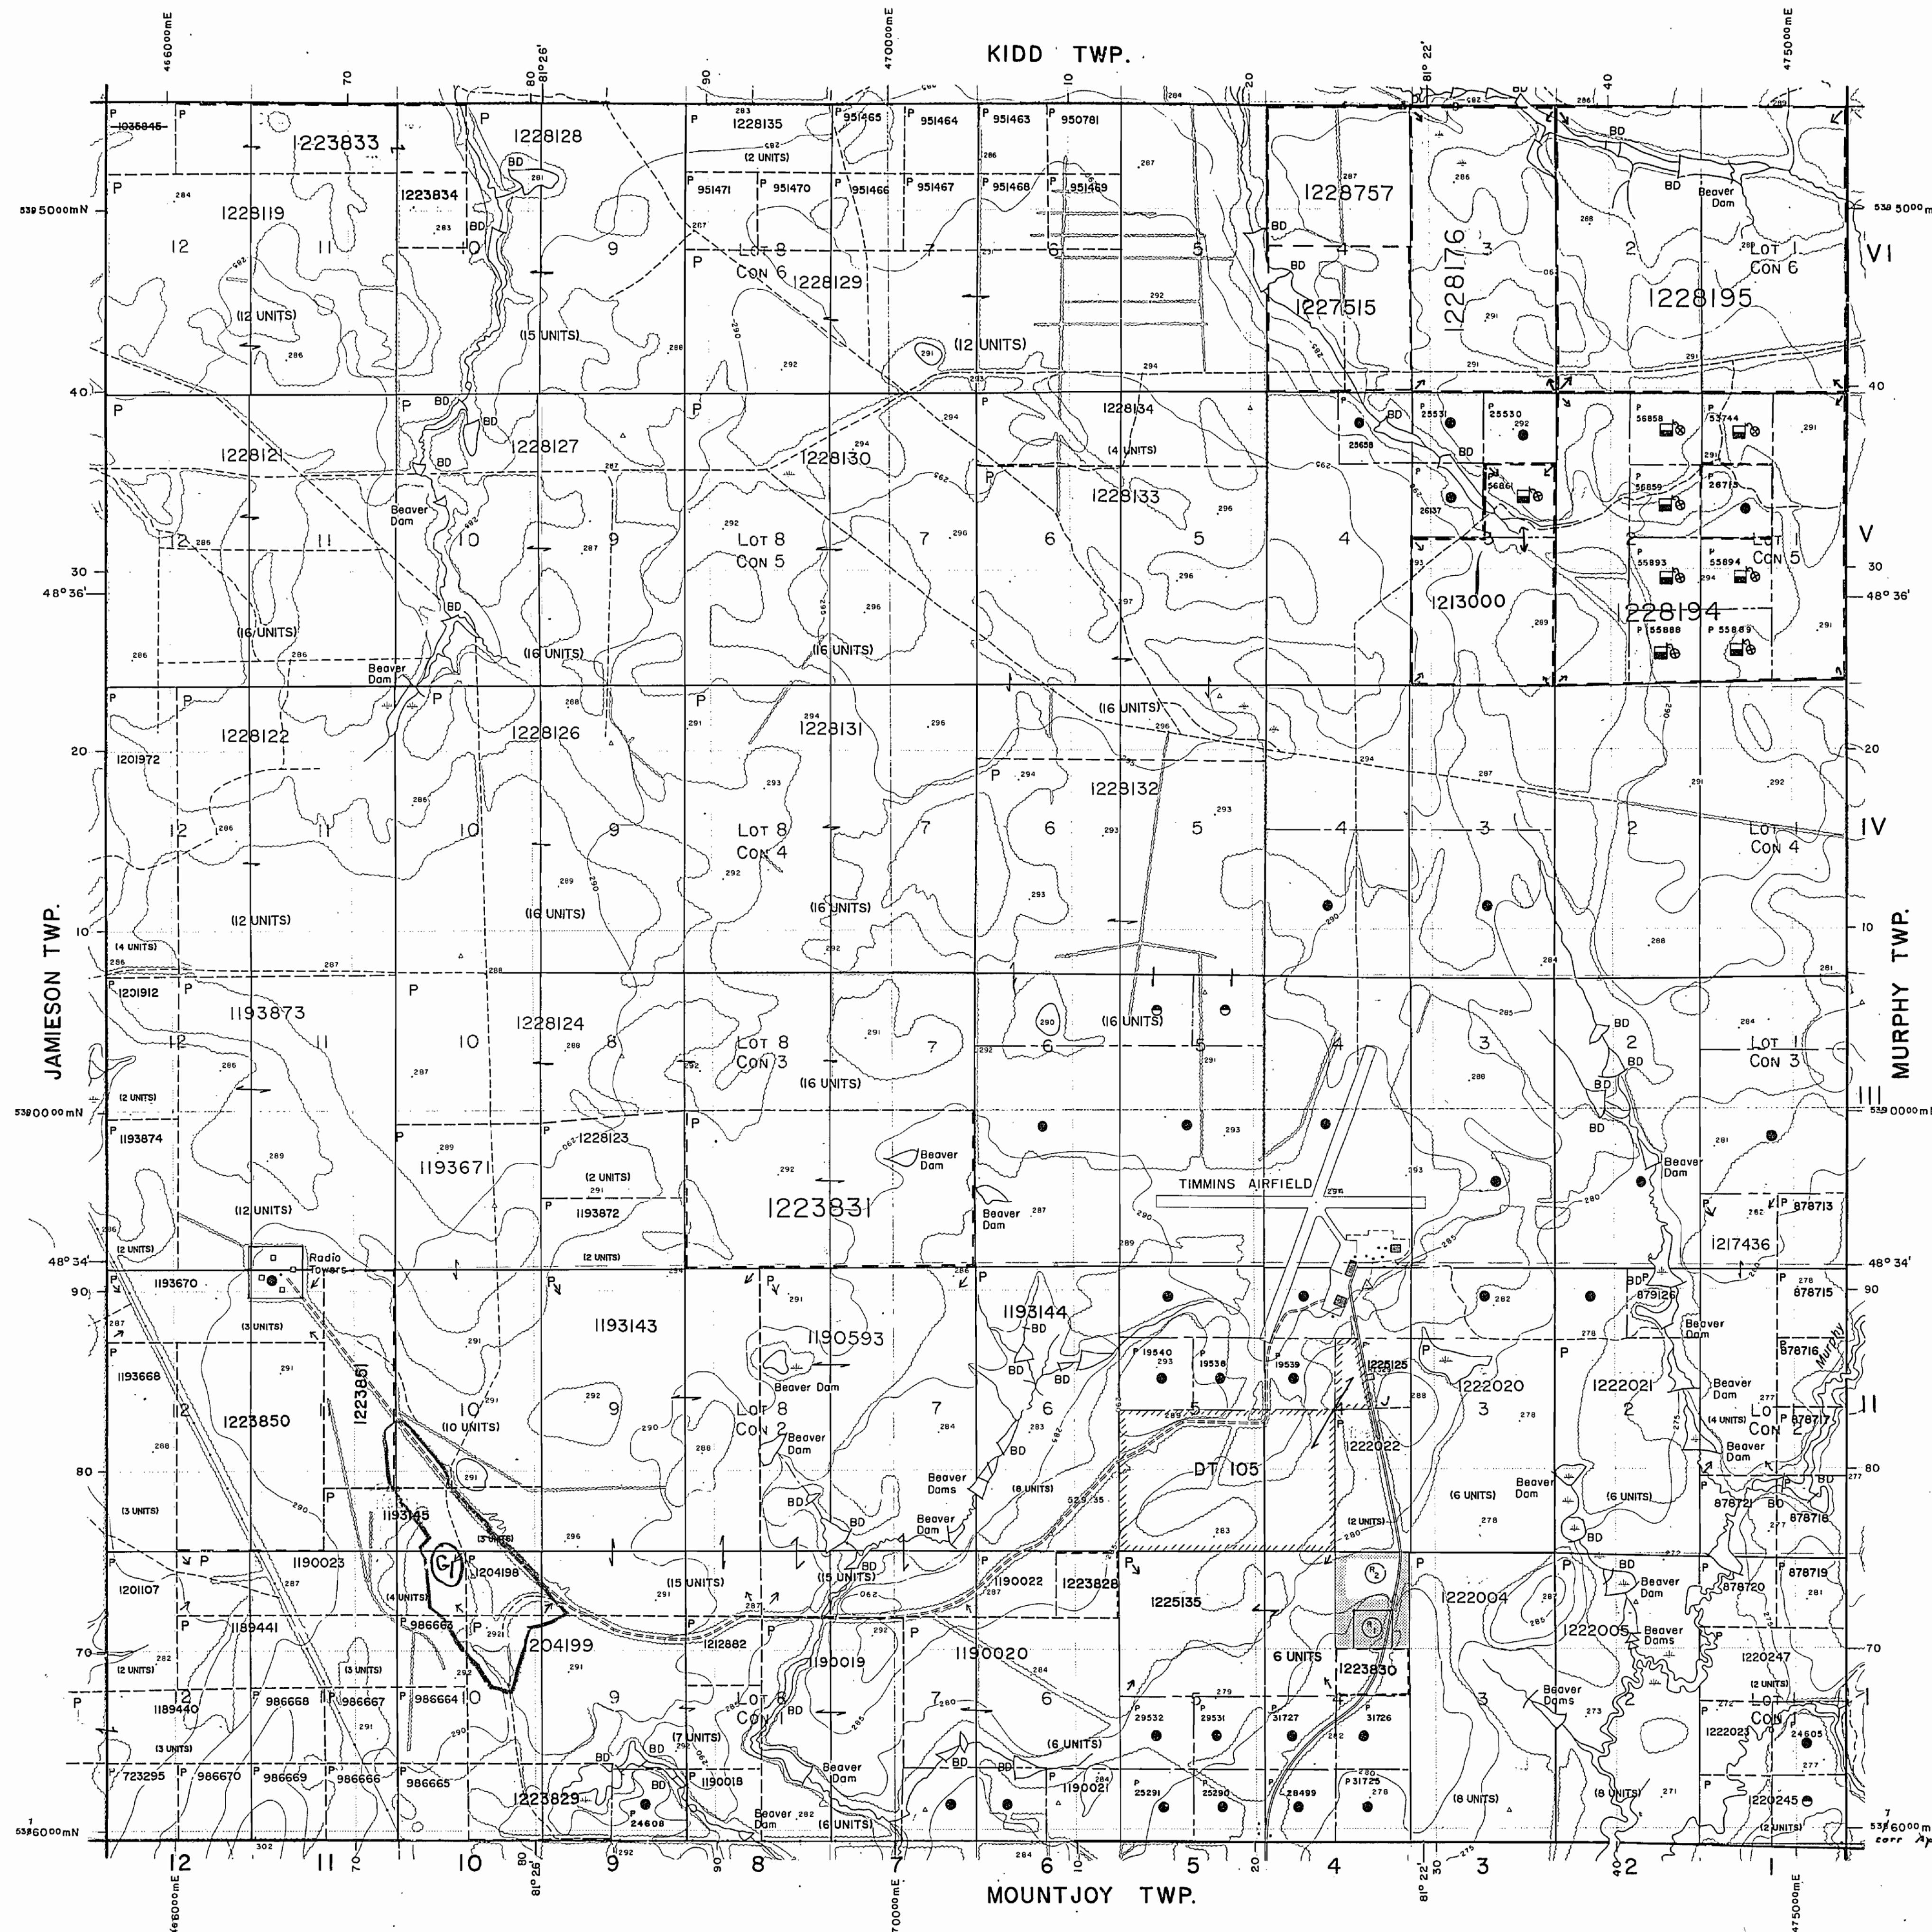


LEGEND

HIGHWAY AND ROUTE No.	
OTHER ROADS	
TRAILS	
SURVEYED LINES:	
TOWNSHIPS, BASE LINES, ETC.	
LOTS, MINING CLAIMS, PARCELS, ETC.	
UNSURVEYED LINES:	
LOT LINES	
PARCEL BOUNDARY	
MINING CLAIMS, ETC.	
RAILWAY AND RIGHT OF WAY	
UTILITY LINES	
NON-PERENNIAL STREAM	
FLOODING OR FLOODING RIGHTS	
SUBDIVISION OR COMPOSITE PLAN	
RESERVATIONS	
ORIGINAL SHORELINE	
MARSH OR MUSKEG	
MINES	
TRAVERSE MONUMENT	

DISPOSITION OF CROWN LANDS

TYPE OF DOCUMENT	SYMBOL
PATENT, SURFACE & MINING RIGHTS	
" SURFACE RIGHTS ONLY	
" MINING RIGHTS ONLY	
LEASE, SURFACE & MINING RIGHTS	
" SURFACE RIGHTS ONLY	
" MINING RIGHTS ONLY	
LICENCE OF OCCUPATION	
ORDER-IN-COUNCIL	
RESERVATION	
CANCELLED	
SAND & GRAVEL	

NOTE: MINING RIGHTS IN PARCELS PATENTED PRIOR TO MAY 6, 1913, VESTED IN ORIGINAL PATENTEE BY THE PUBLIC LANDS ACT, R.S.O. 1970, CHAP. 380, SEC. 63, SUBSEC. 1.

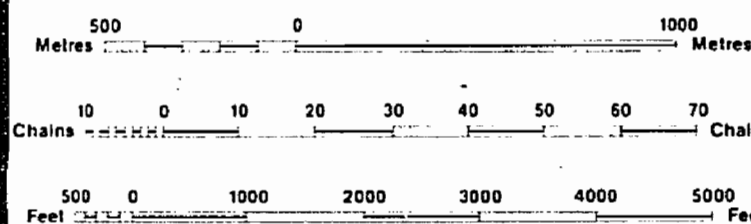

SCALE 1:20 000
GRID ZONE 17

TOWNSHIP
JESSOP
M.N.R. ADMINISTRATIVE DISTRICT
TIMMINS
MINING DIVISION
PORCUPINE
LAND TITLES / REGISTRY DIVISION
COCHRANE

Ministry of Natural Resources
Land Management Branch
Ontario


ORIGINAL COMPILED JULY 1984
REVISED ACTIVATED JAN. 28, 1997
Number
G-3984

289

Kidd Twp.


M-289

Jamieson Twp.

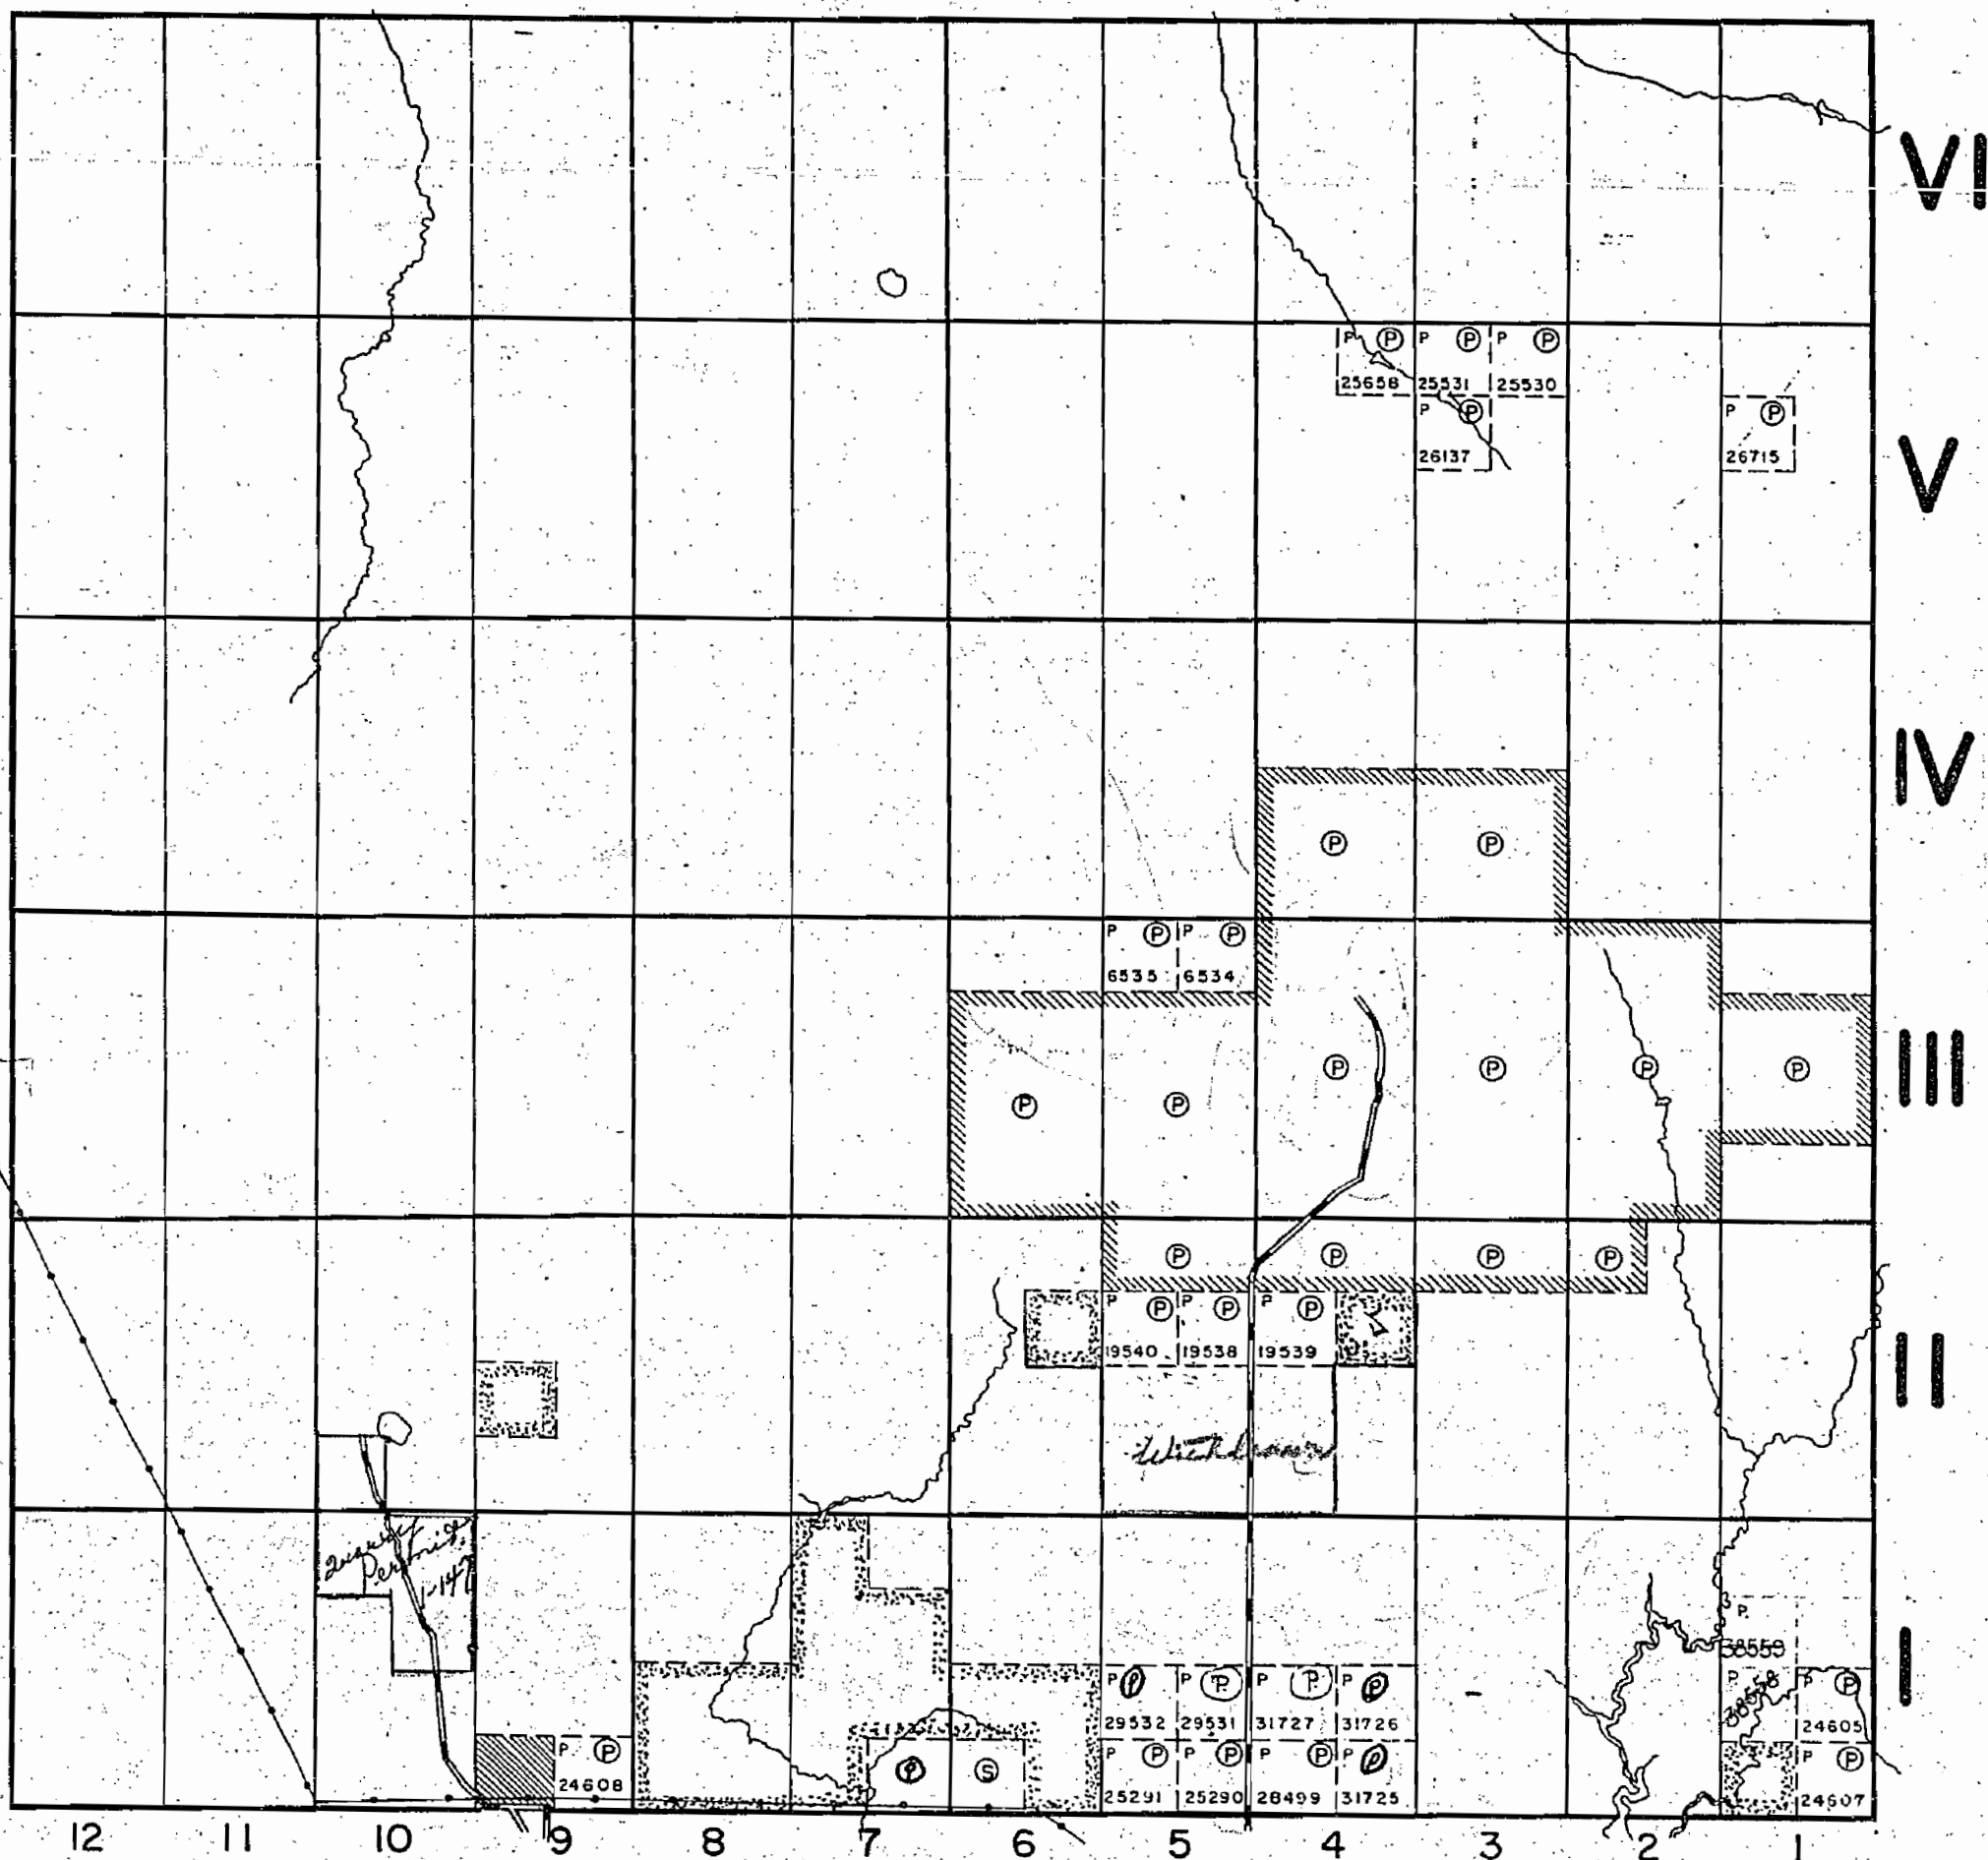

KIDD TWP


m-289

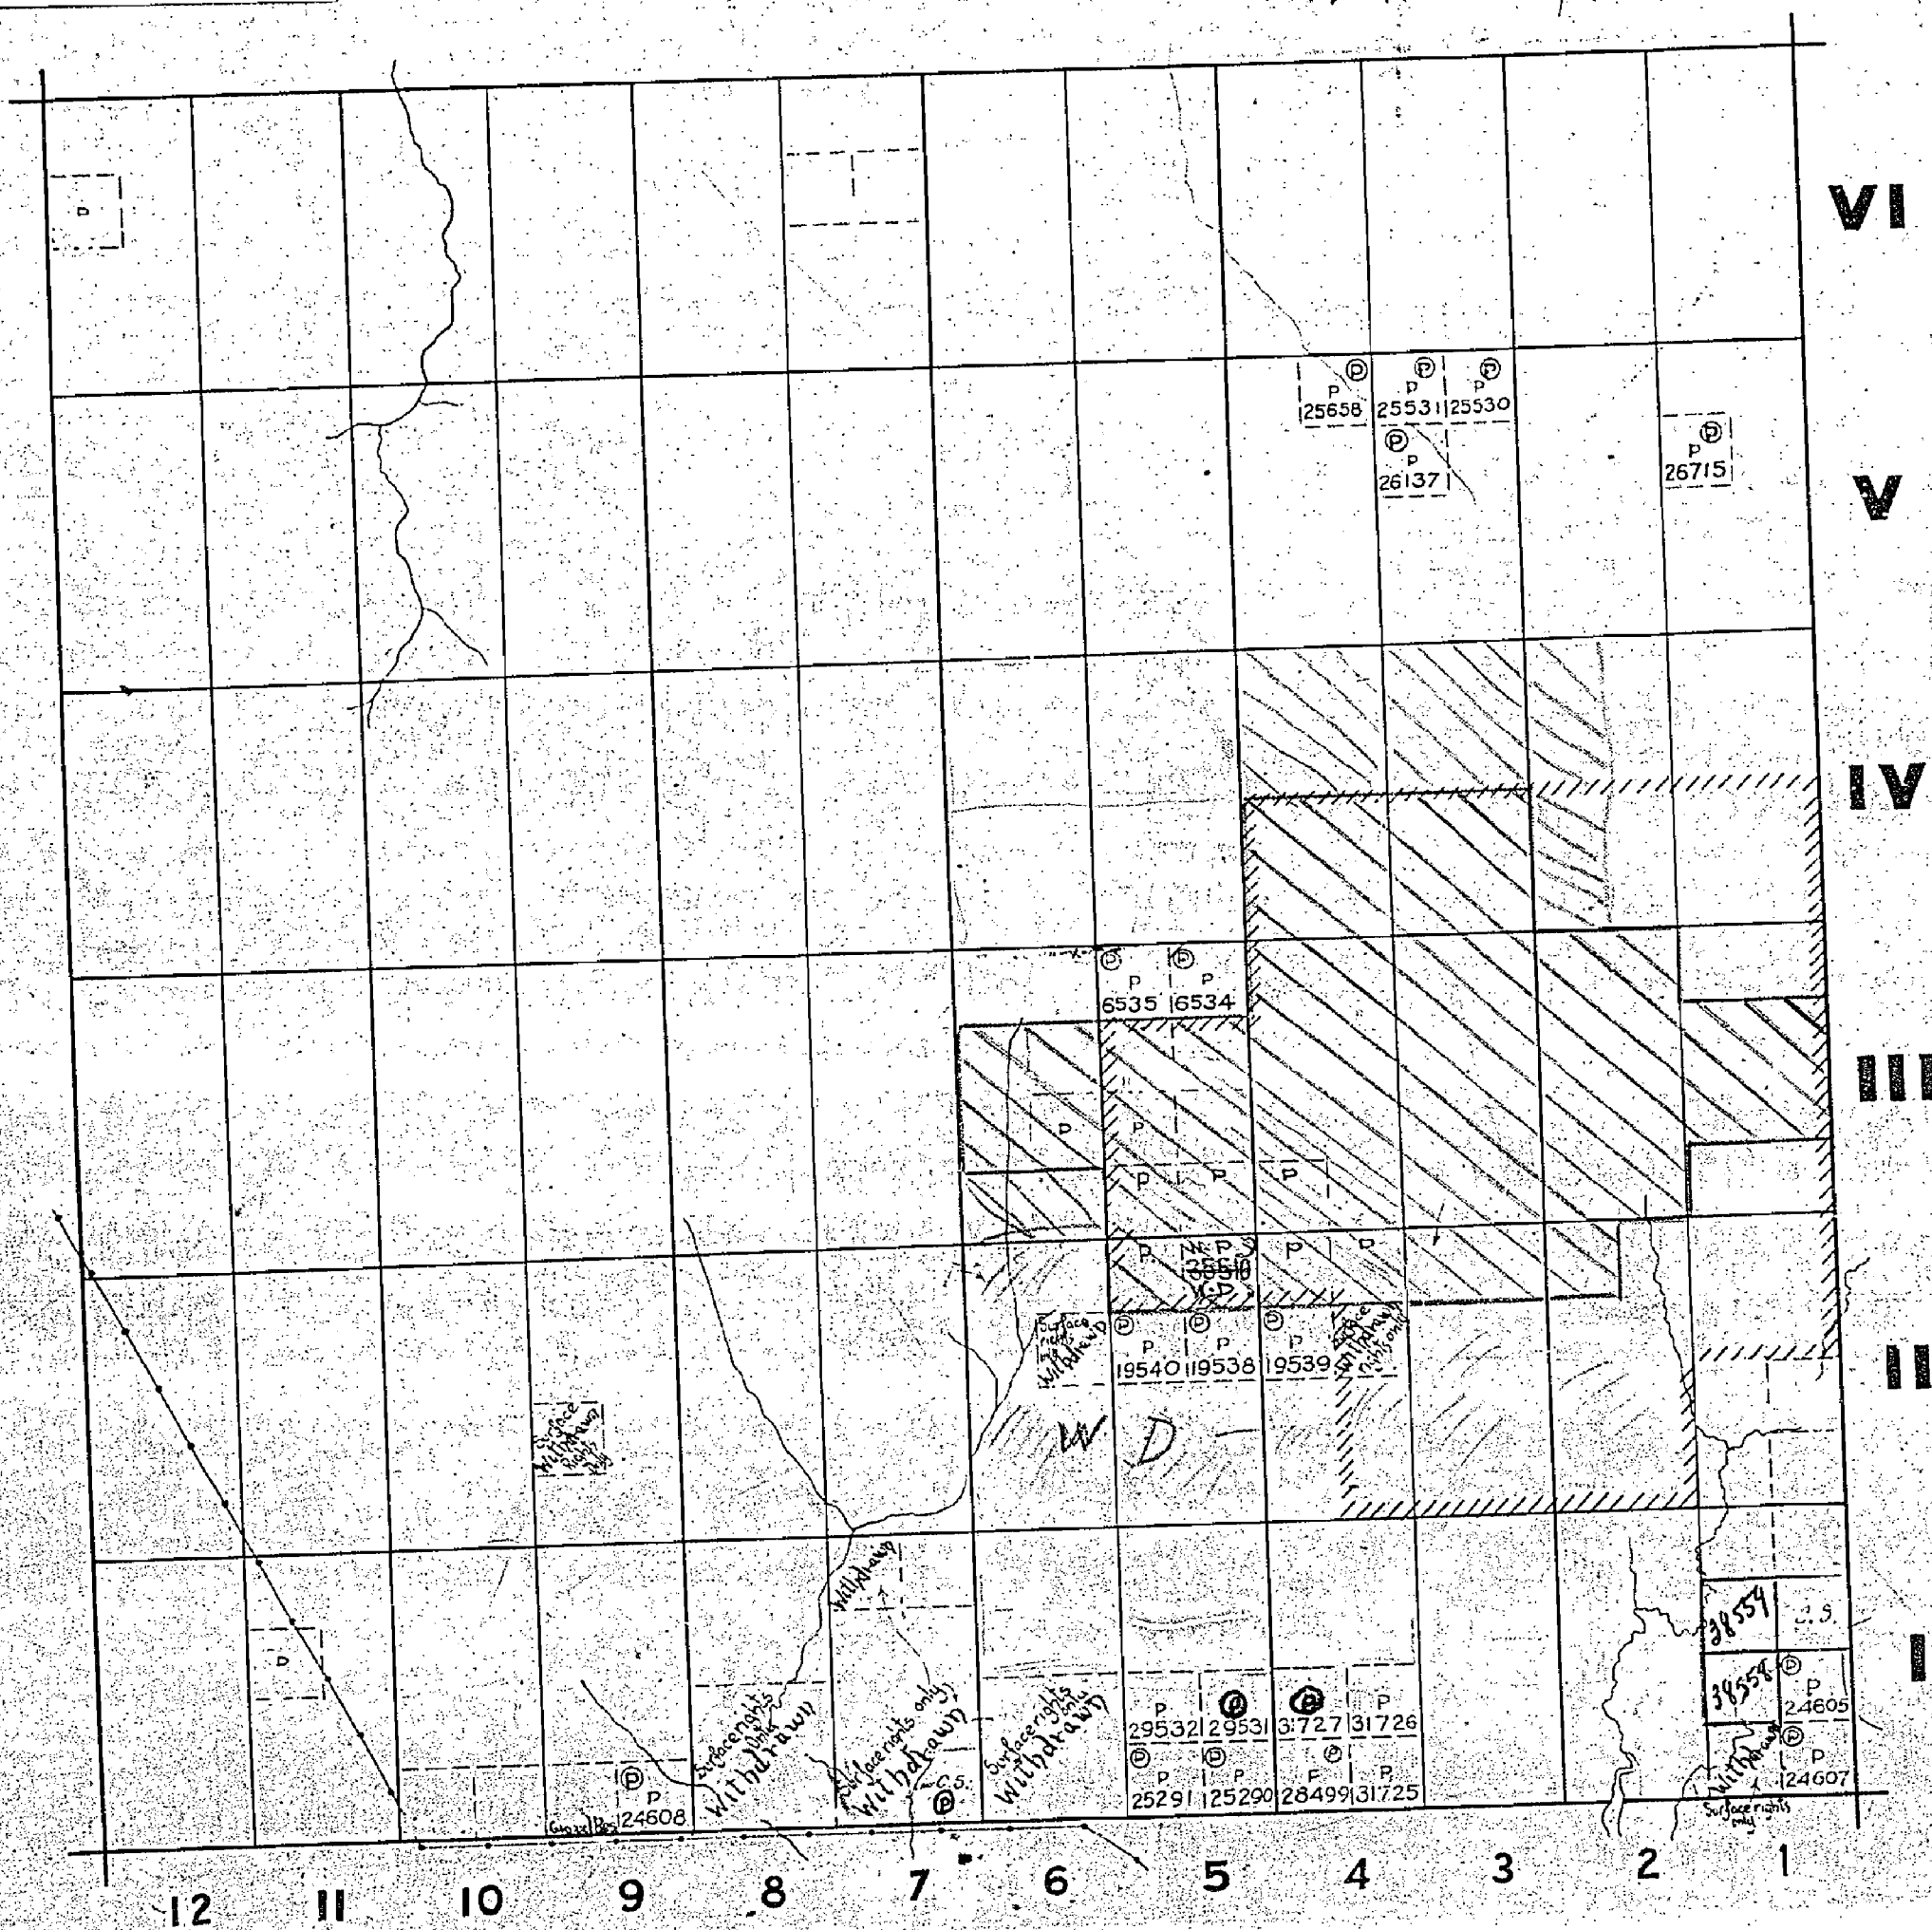

289

KIDD TWP

M-289

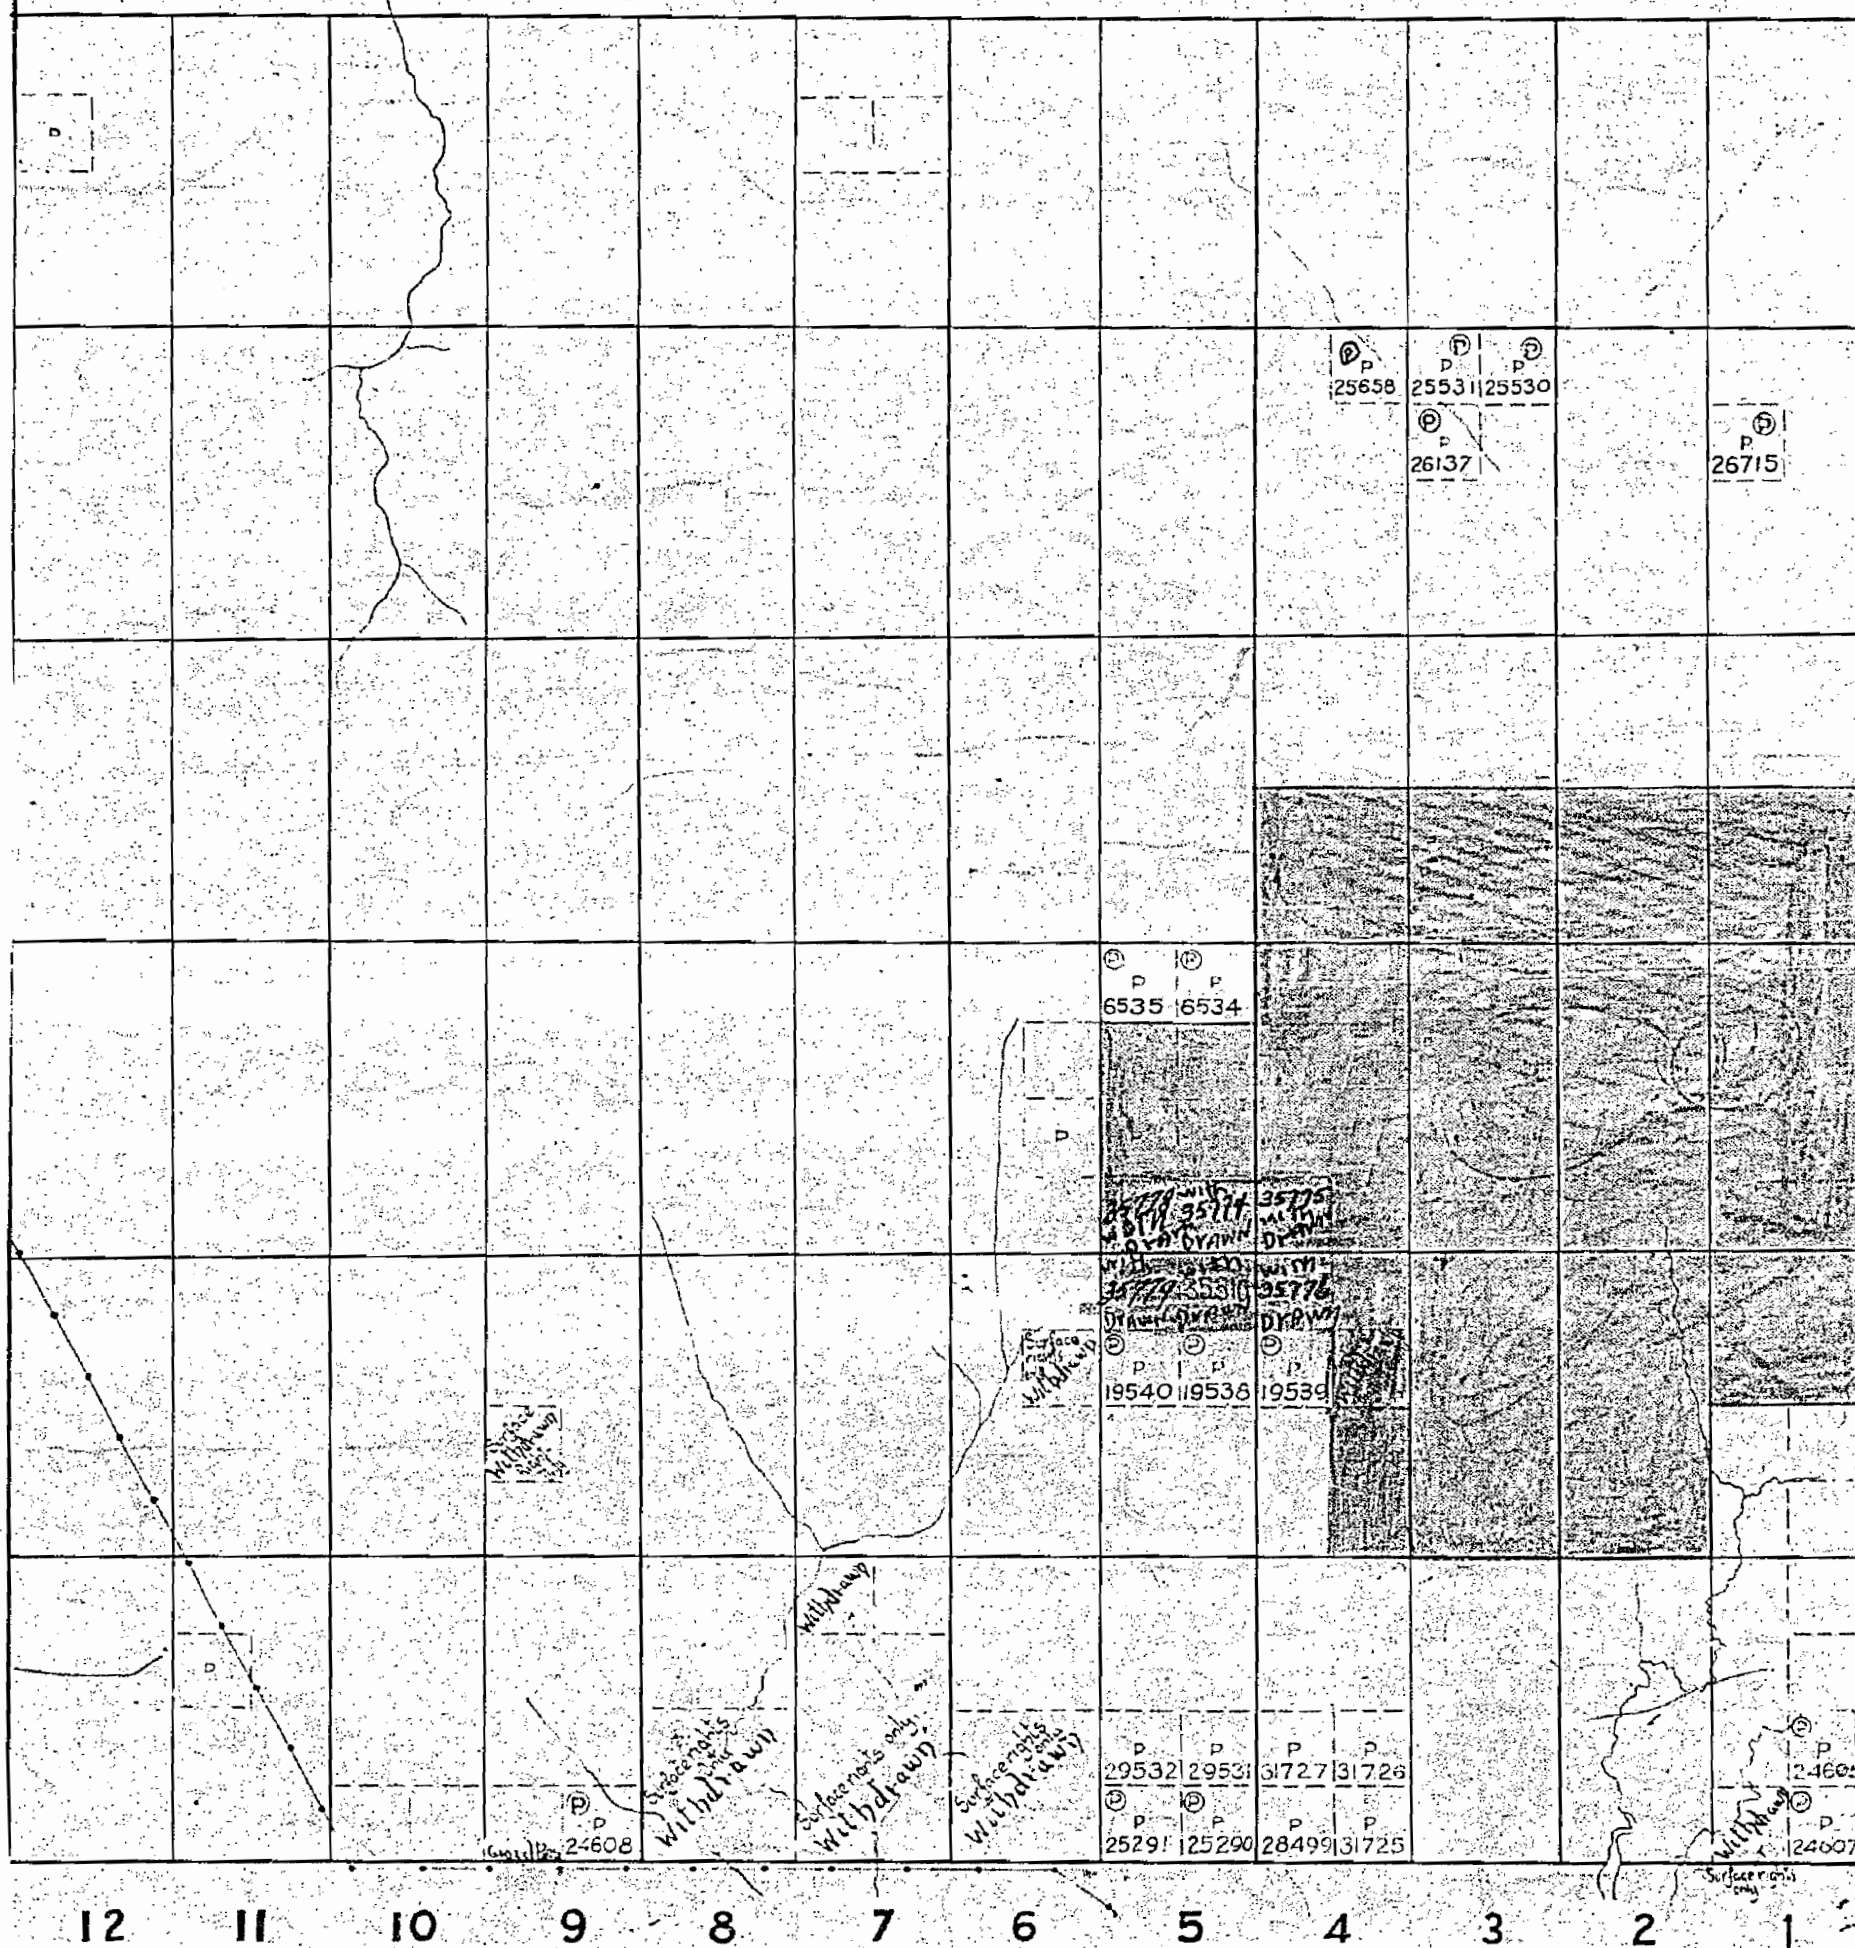

JESSOP

DISTRICT • TIMISKAMING


scale-40 chains 1 inch

M-289

KIDD

JAMIESON


MURPHY

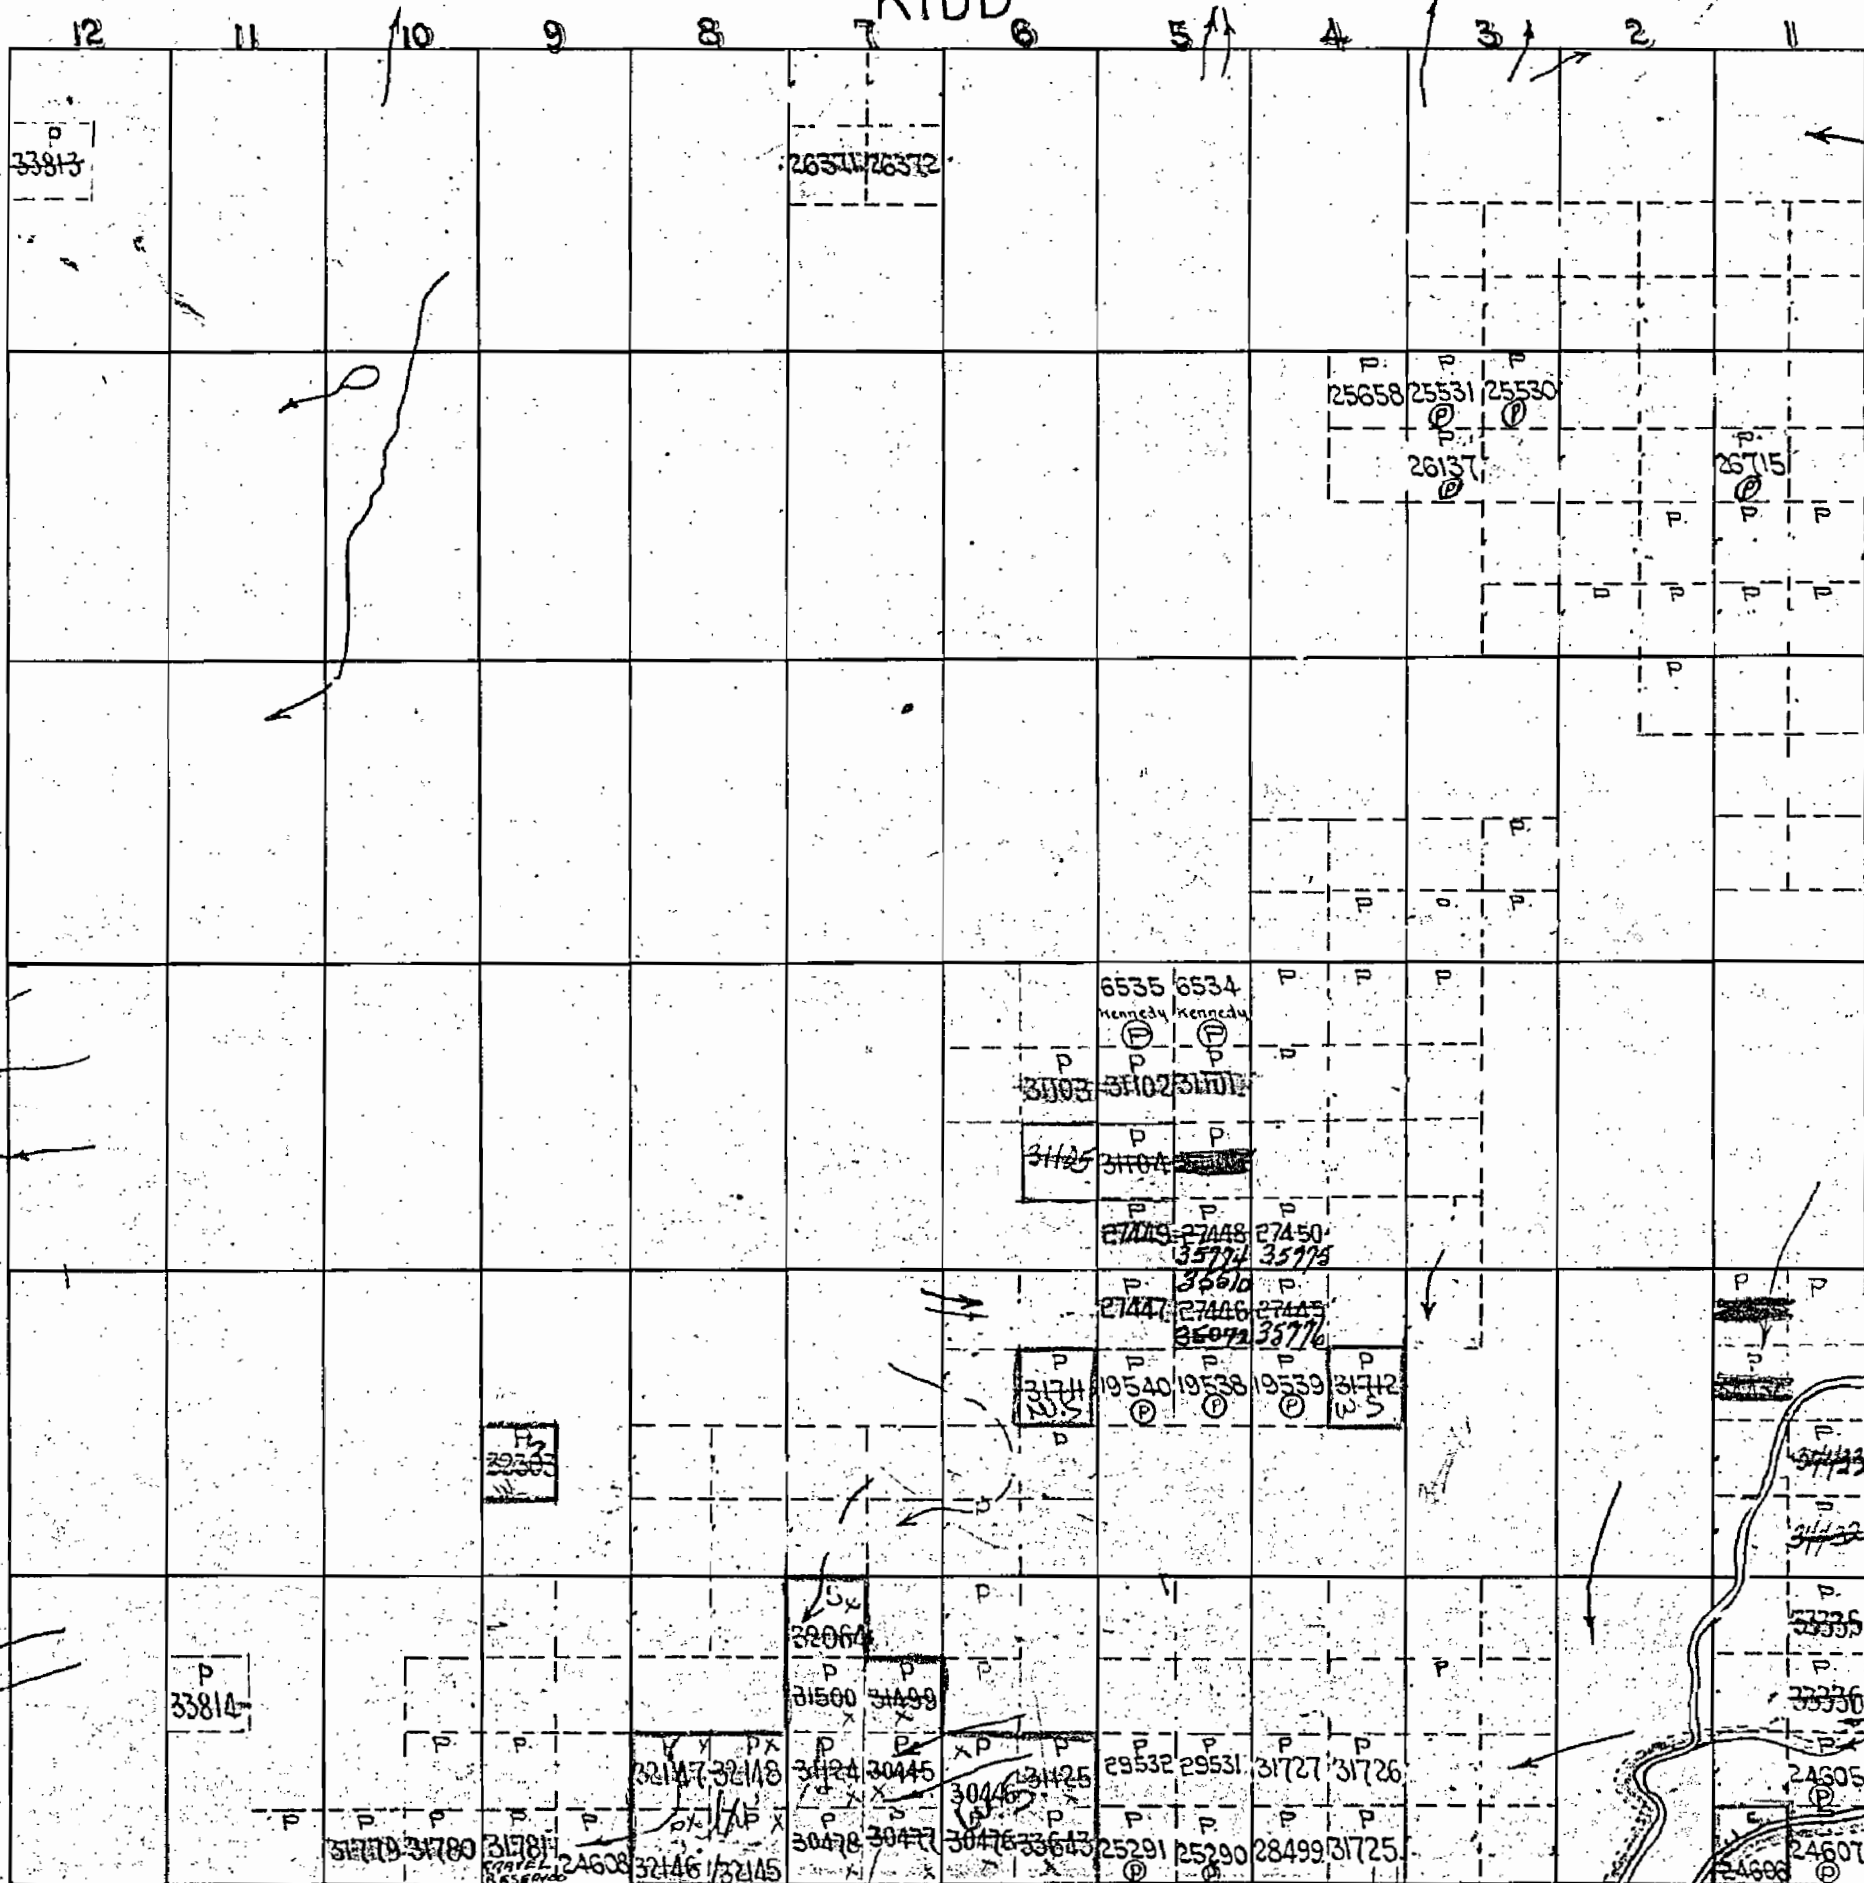

289

Kidd Twp. - M.291

Jamieson Twp. - M.288

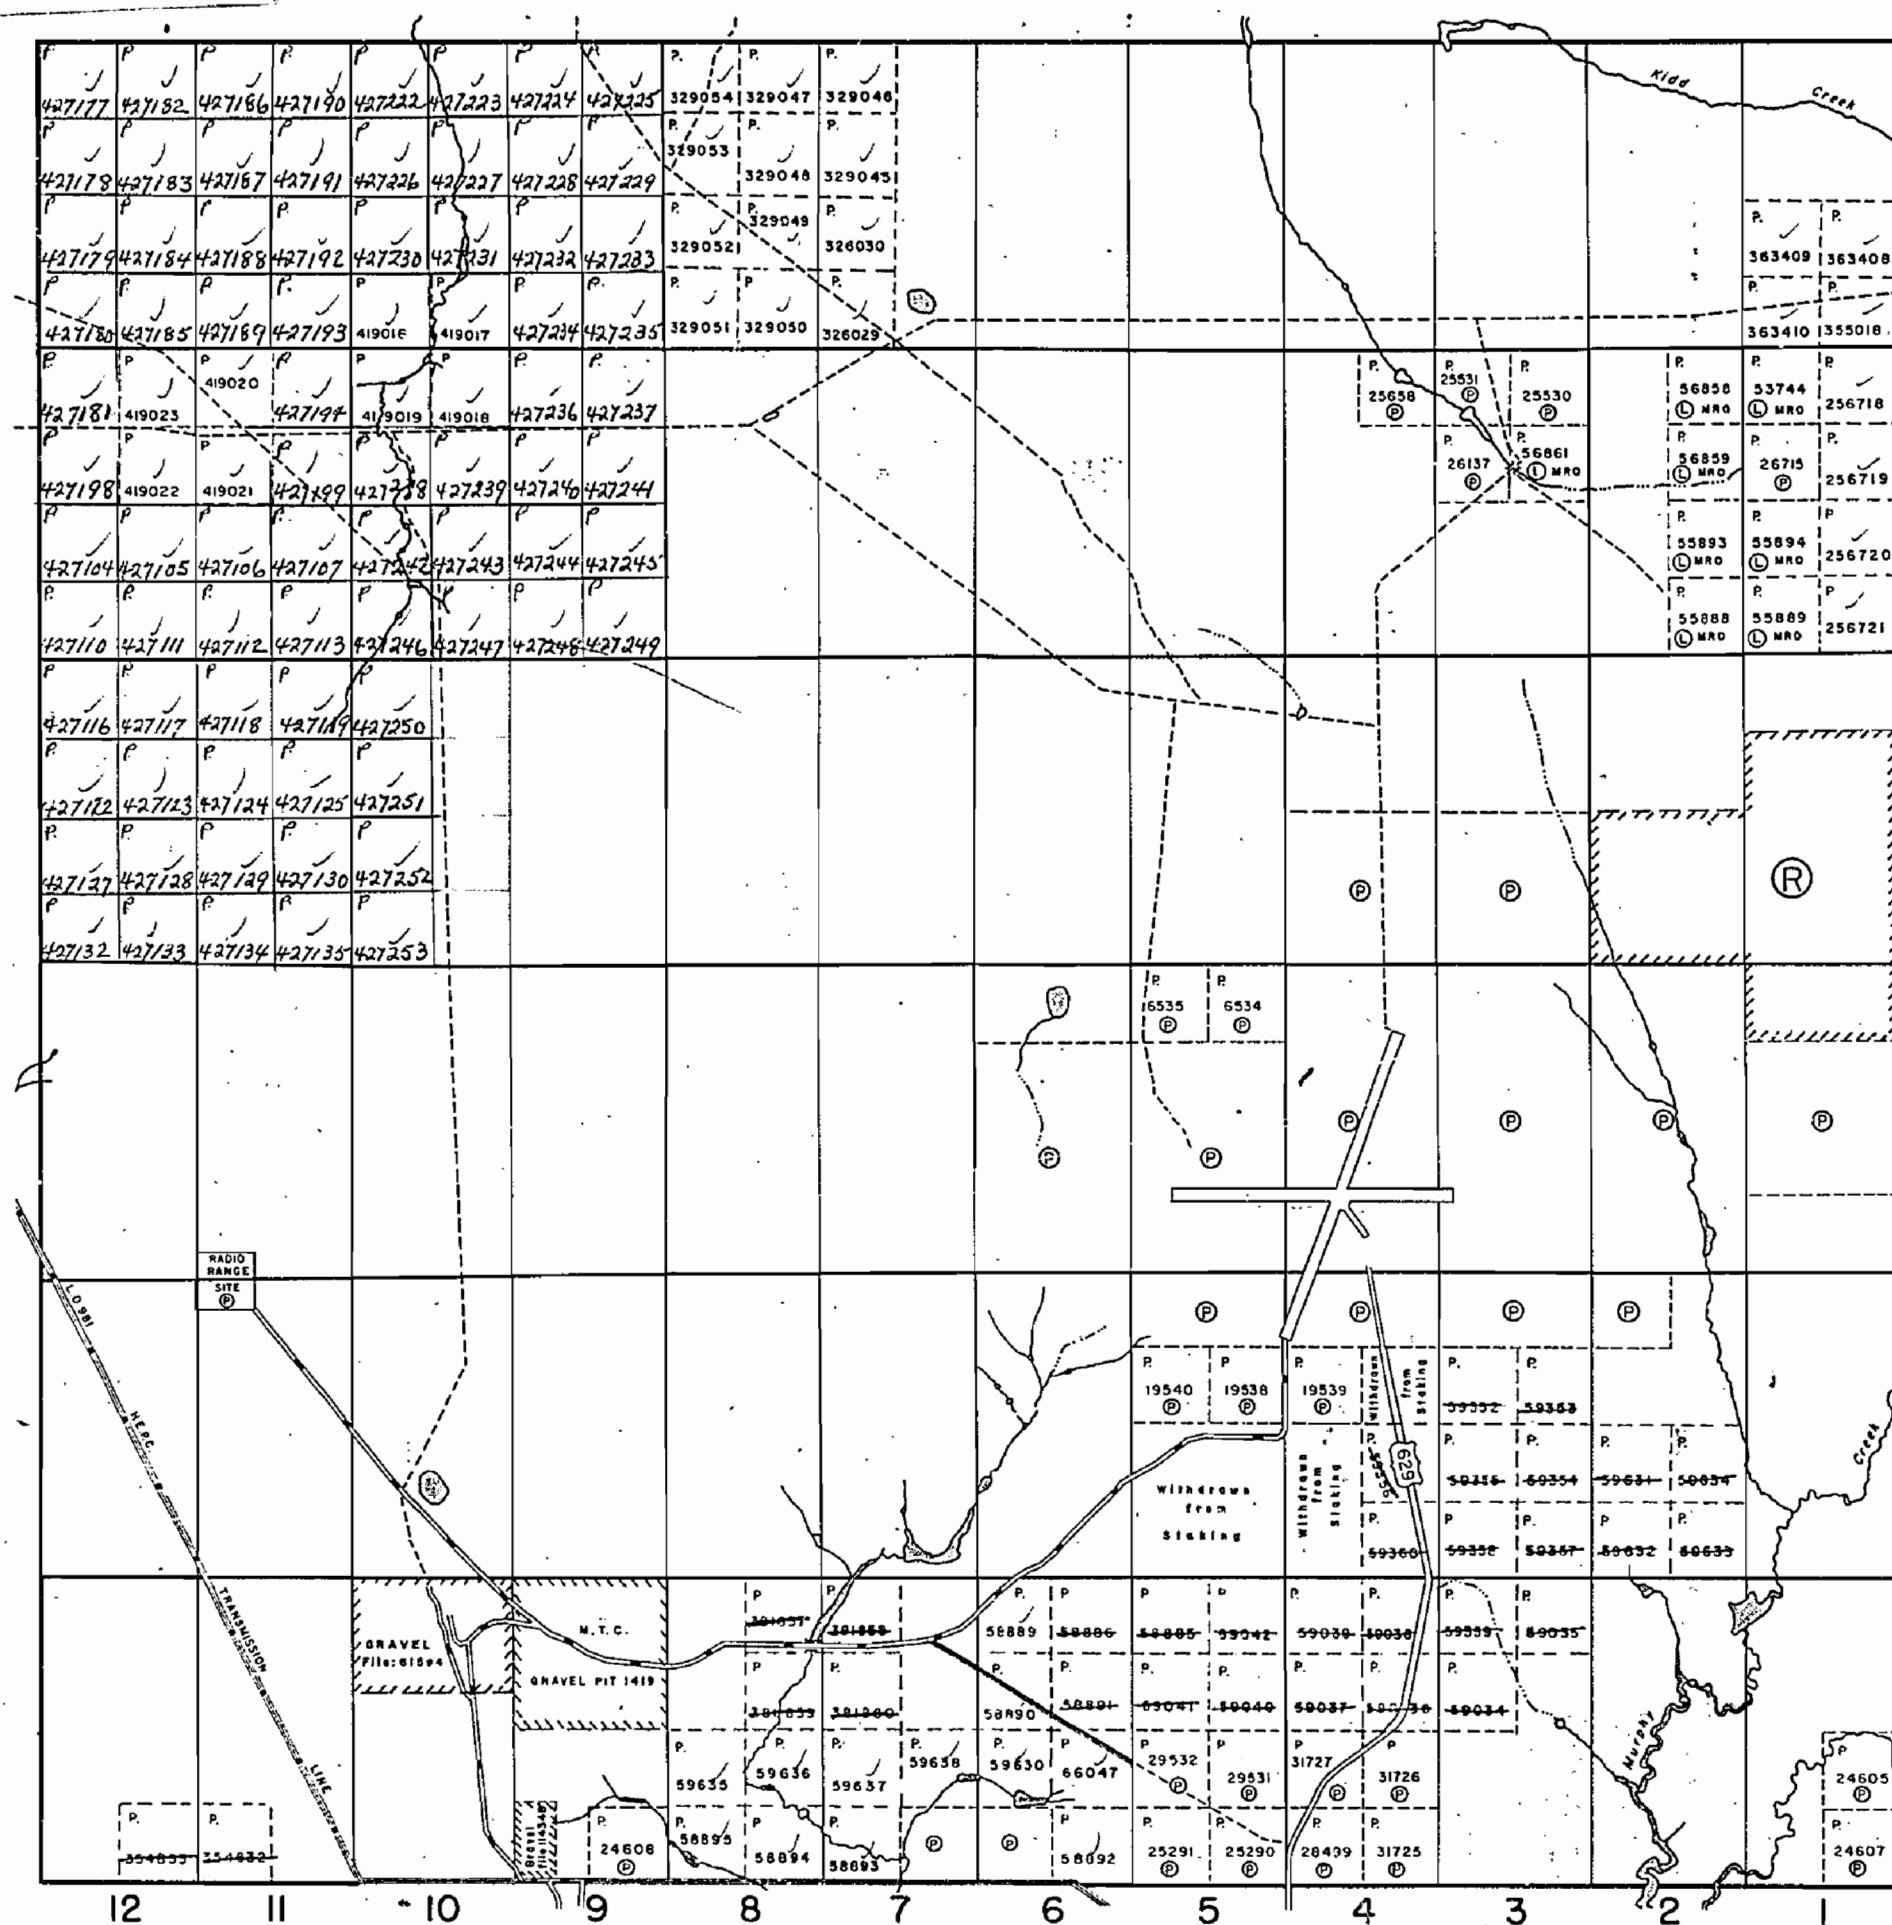

Mountjoy Twp. - M.302

JESSOP

DISTRICT OF COCHRANE

PORCUPINE MINING DIVISION

SCALE: 1-INCH = 40 CHAINS

LEGEND


PATENTED LAND	Ⓟ
CROWN LAND SALE	C.S.
LEASES	Ⓛ
LOCATED LAND	Loc.
LICENSE OF OCCUPATION	L.O.
MINING RIGHTS ONLY	M.R.O.
SURFACE RIGHTS ONLY	S.R.O.
ROADS	—
IMPROVED ROADS	—
KING'S HIGHWAYS	—
RAILWAYS	—
POWER LINES	—
MARSH OR MUSKEG	—
MINES	—
CANCELLED	—

NOTES

400' surface rights reservation along the shores of all lakes and rivers.

This township lies within the Municipality of CITY of TIMMINS.

Ⓟ - S.R.O. Withdrawn from Staking under Sec. 42 of The Mining Act (R.S.O. '60). Files: 108158, 110302.

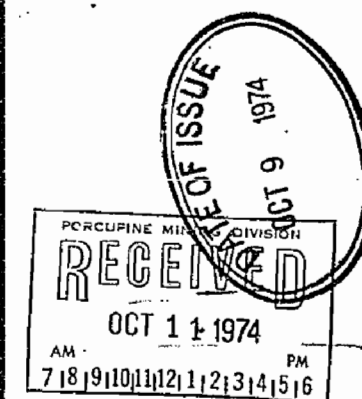


PLAN NO. M.289

ONTARIO
MINISTRY OF NATURAL RESOURCES

289

KIDD TWP.


m-289

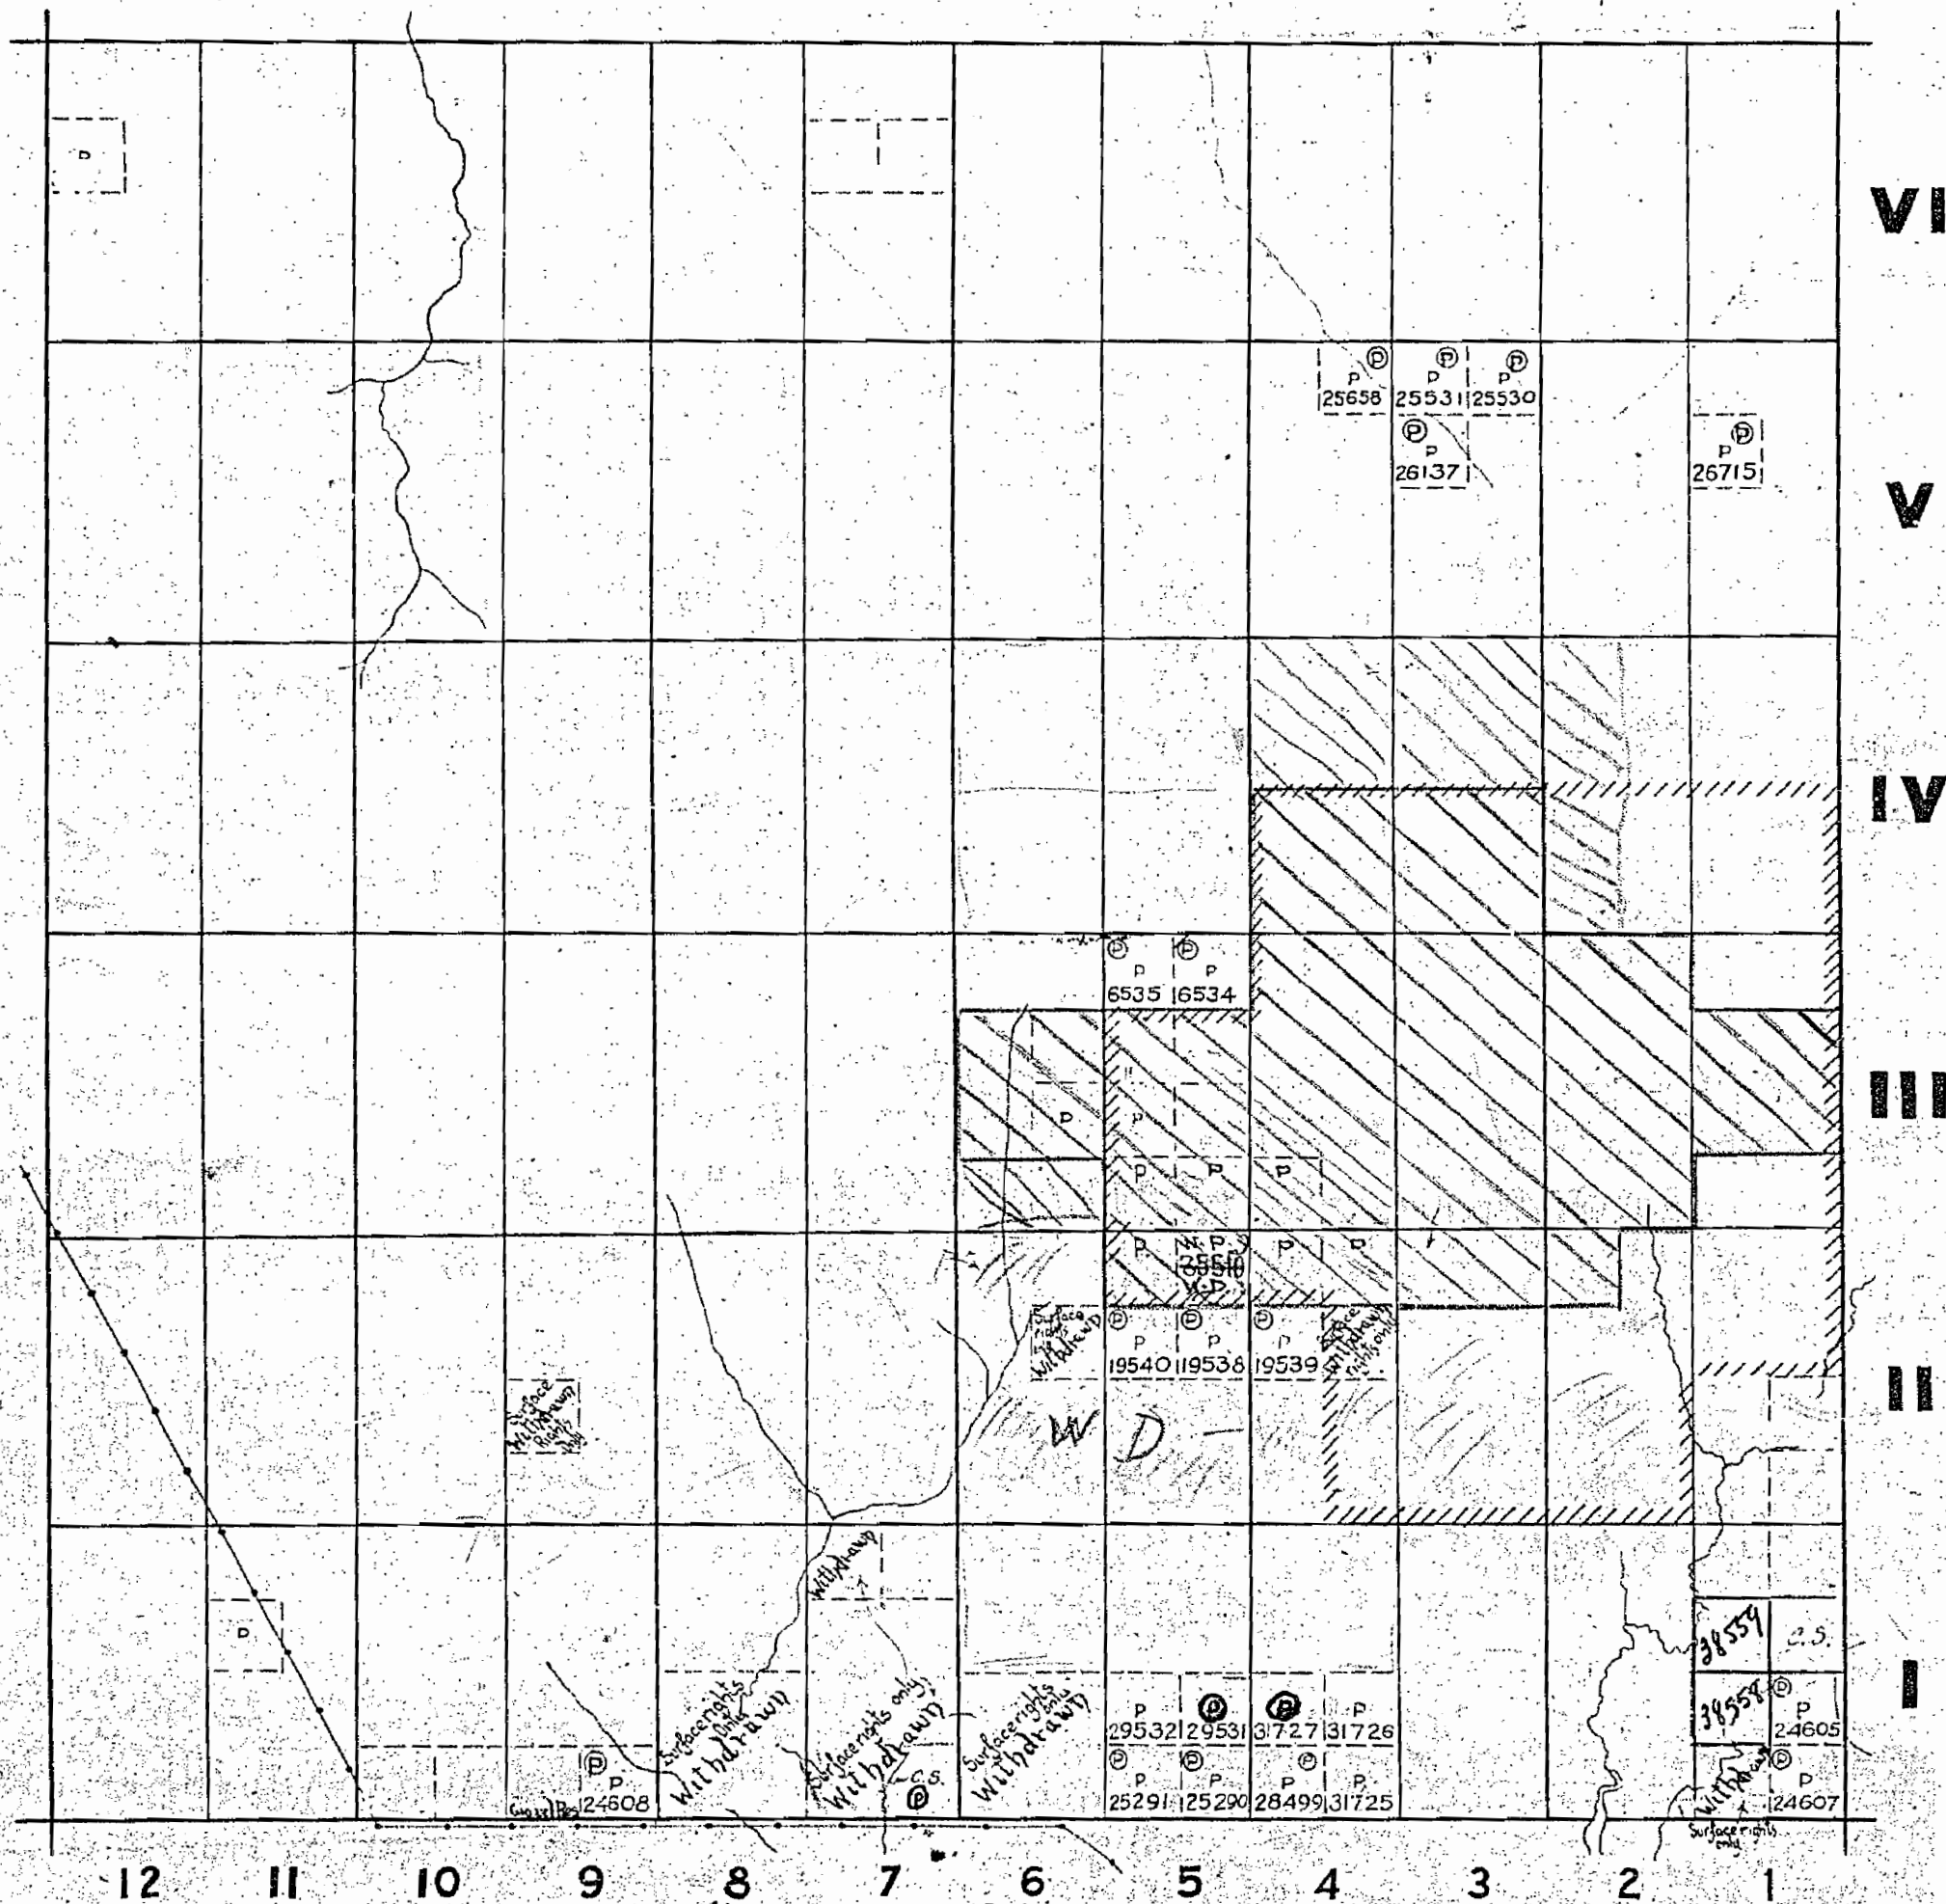

Kidd Twp.

M-289


Jamieson Twp.

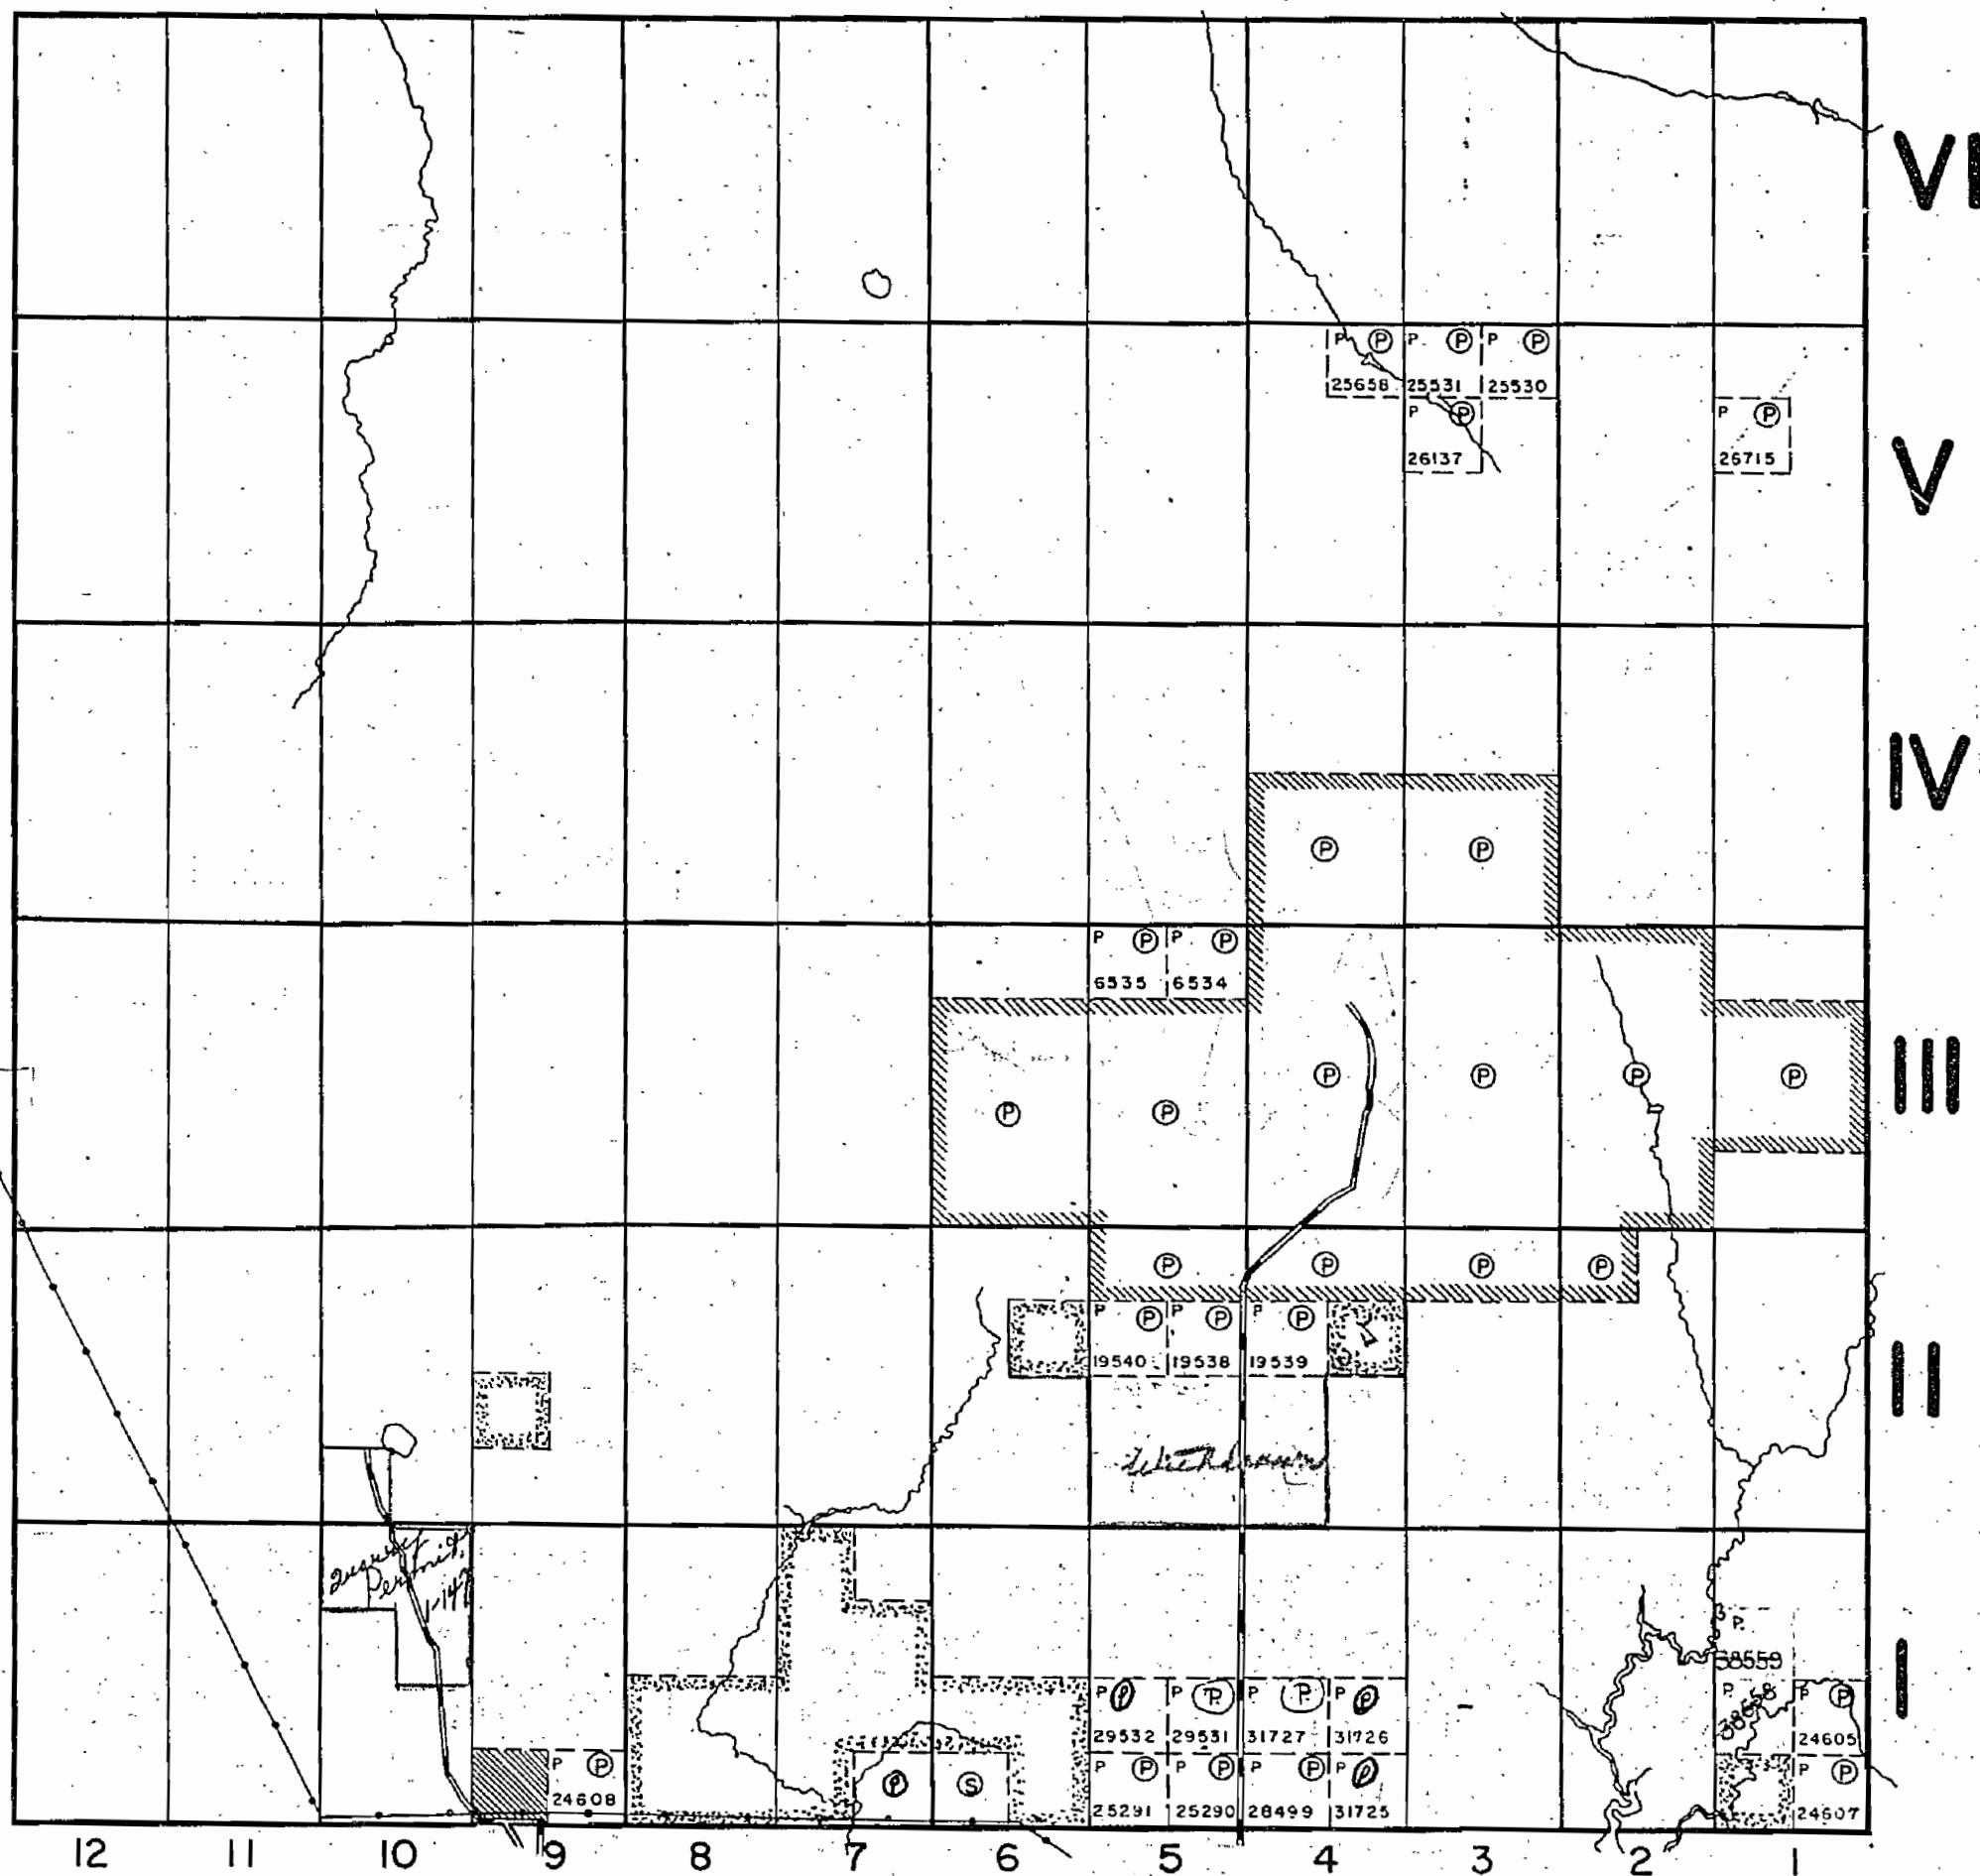

289

KIDD TWP.

M-289

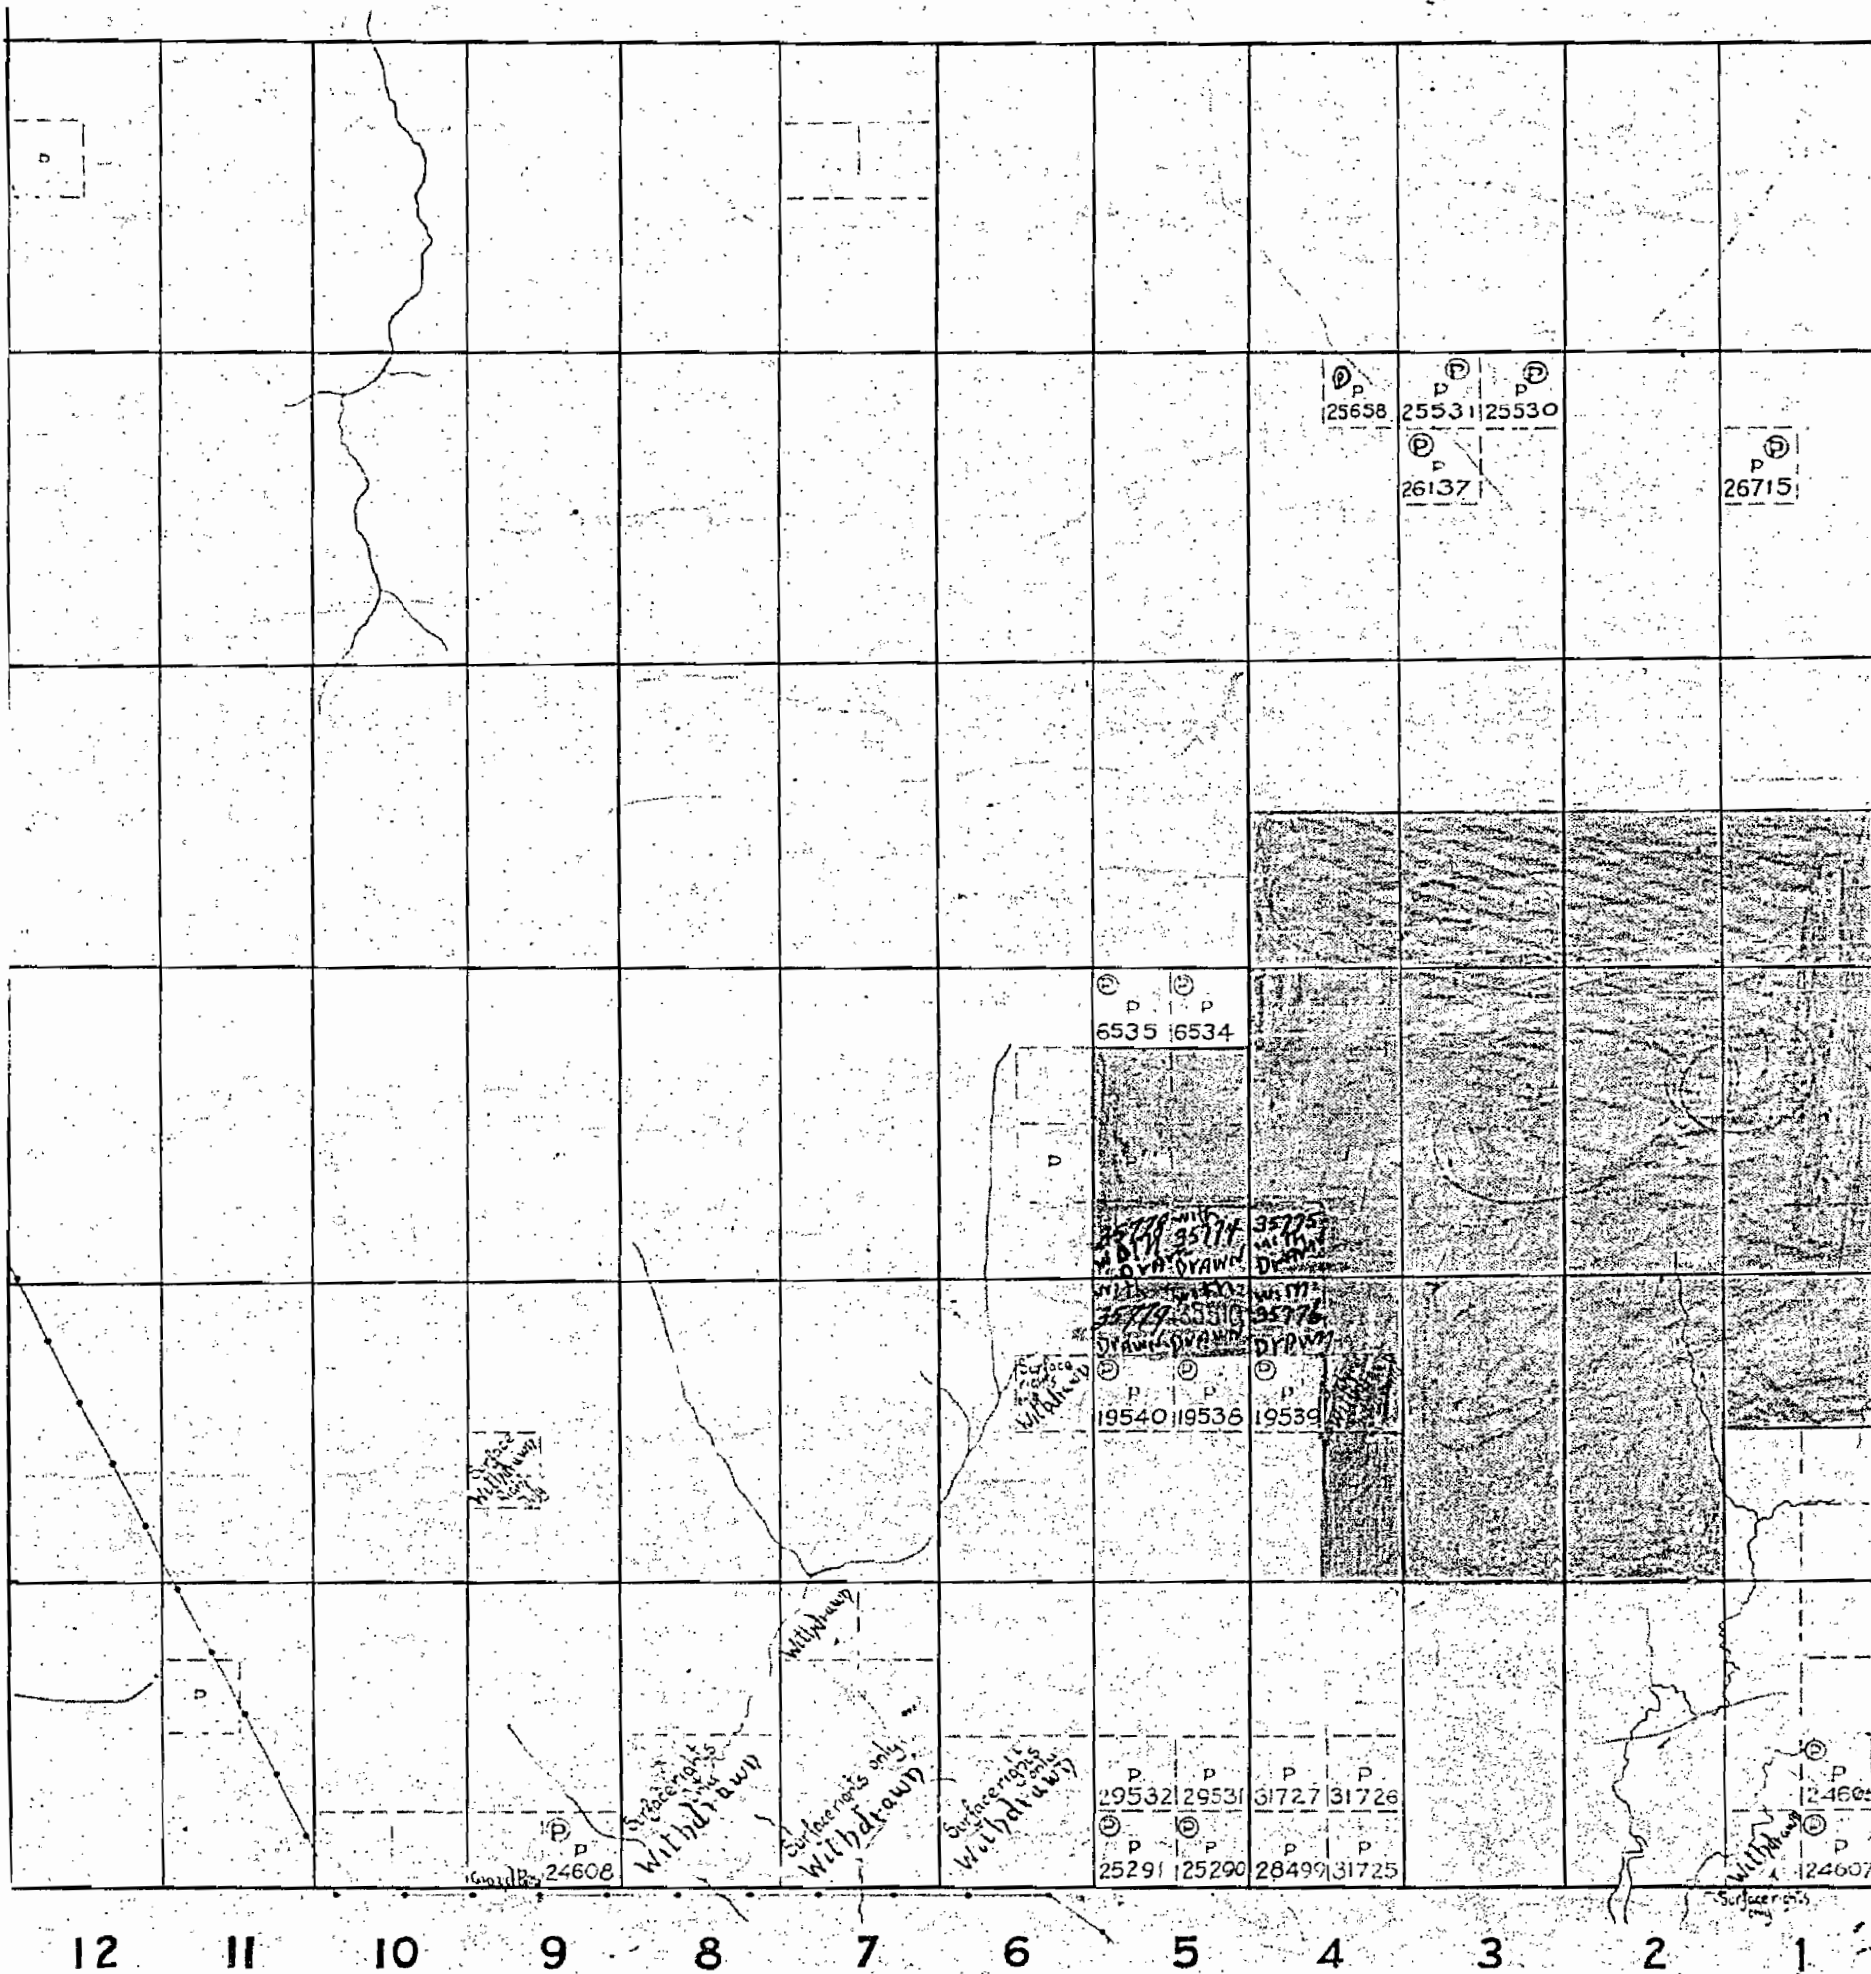

Kidd Twp. - M.291

THE TOWNSHIP
OF
JESSOP

DISTRICT OF
COCHRANE

PORCUPINE
MINING DIVISION

SCALE: 1-INCH = 40 CHAINS

LEGEND

PATENTED LAND	Ⓟ
CROWN LAND SALE	C.S.
LEASES	Ⓛ
LOCATED LAND	Loc.
LICENSE OF OCCUPATION	L.O.
MINING RIGHTS ONLY	M.R.O.
SURFACE RIGHTS ONLY	S.R.O.
ROADS	—
IMPROVED ROADS	—
KING'S HIGHWAYS	—
RAILWAYS	—
POWER LINES	—
MARSH OR MUSKEG	—
MINES	Ⓜ
CANCELLED	Ⓢ

NOTES

400' surface rights reservation along the shores of all lakes and rivers.


This township lies within the Municipality of CITY of TIMMINS.

Ⓡ - S.R.O. Withdrawn from Staking under Sec. 42 of The Mining Act (R.S.O. 60). Files: 108158, 110302.

Areas withdrawn from staking under Section of the Mining Act (R.S.O. 1970)

File	Date	Disposition
430 W. 63/77	7598 V. II; 108371	Sept 12, 1977 M.R. & S.R.

DT. 105 WITHDRAWN FROM STAKING

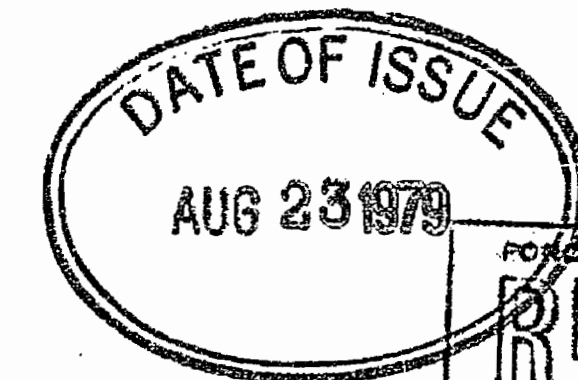


PLAN NO. **M.289**

ONTARIO
MINISTRY OF NATURAL RESOURCES
SURVEYS AND MAPPING BRANCH

Jamieson Twp. - M.288

Murphy Twp. - M.303

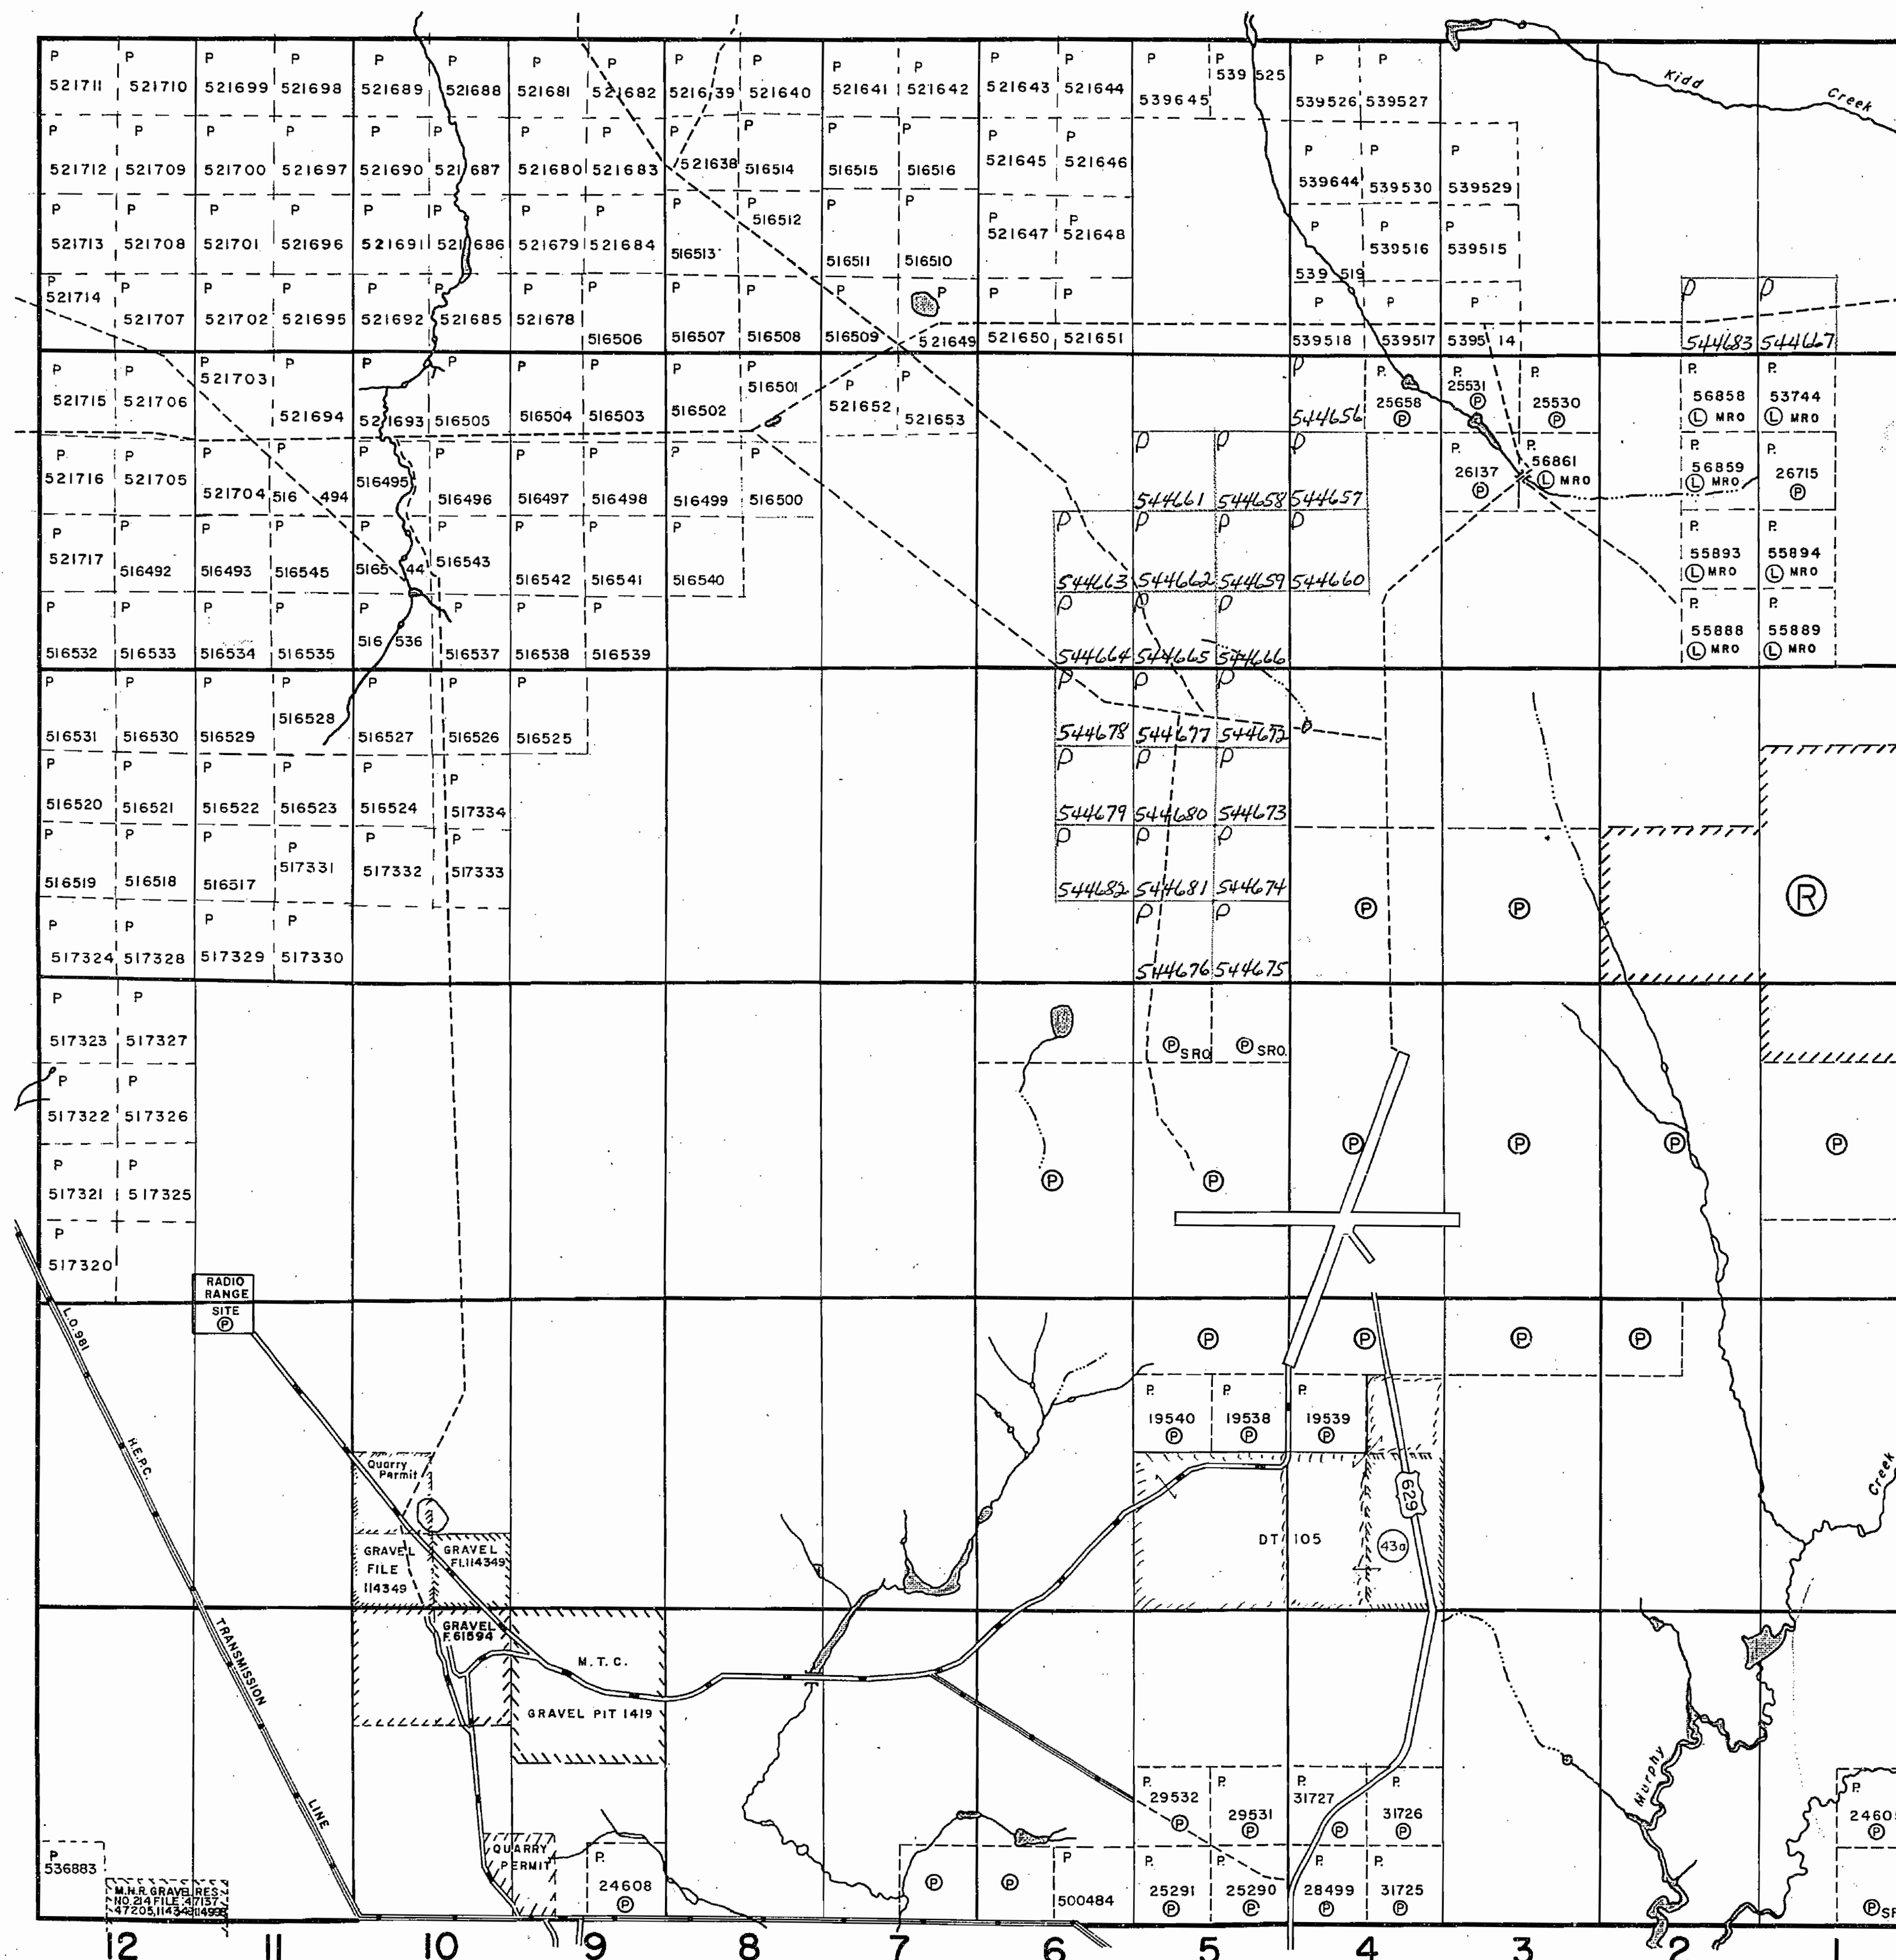

Mountjoy Twp. - M.302

Jamieson Twp.

Murphy Twp.

Mountjoy Twp.

THE TOWNSHIP
OF

JESSOP

DISTRICT OF
COCHRANE

PORCUPINE
MINING DIVISION

SCALE: 1-INCH= 40 CHAINS

LEGEND

PATENTED LAND
CROWN LAND SALE

LEASES

LOCATE

LICENSE OF 00

MINING RIGHTS ONLY

SURFACE RIGHTS ONLY

ROADS

IMPROVED ROADS

KING'S HIGHWAYS

RAILWAYS

POWER LINES

MARSH OR MUSKEG

MINES

⑤ or ⑥ C.S.

④

Loc.

L.O.

M.R.O

S.R.O.

1000



A horizontal number line with tick marks and labels from 0 to 10. A bracket is drawn above the line from 0 to 4, and another bracket is drawn above the line from 4 to 8.

• **X**

NOTES

Lands Withdrawn From Mining Act Section(39B)
For Airport Shown Thus: 

Surface Rights Only Withdrawn From Certain
Lands Shown Thus: 

Gravel Reserve Shown Thus:

PLAN NO.-M.289

DEPARTMENT OF MINES
—ONTARIO—


JESSOP

DISTRICT • TIMISKAMING

scale-40 chains 1 inch

M-289

KIDD

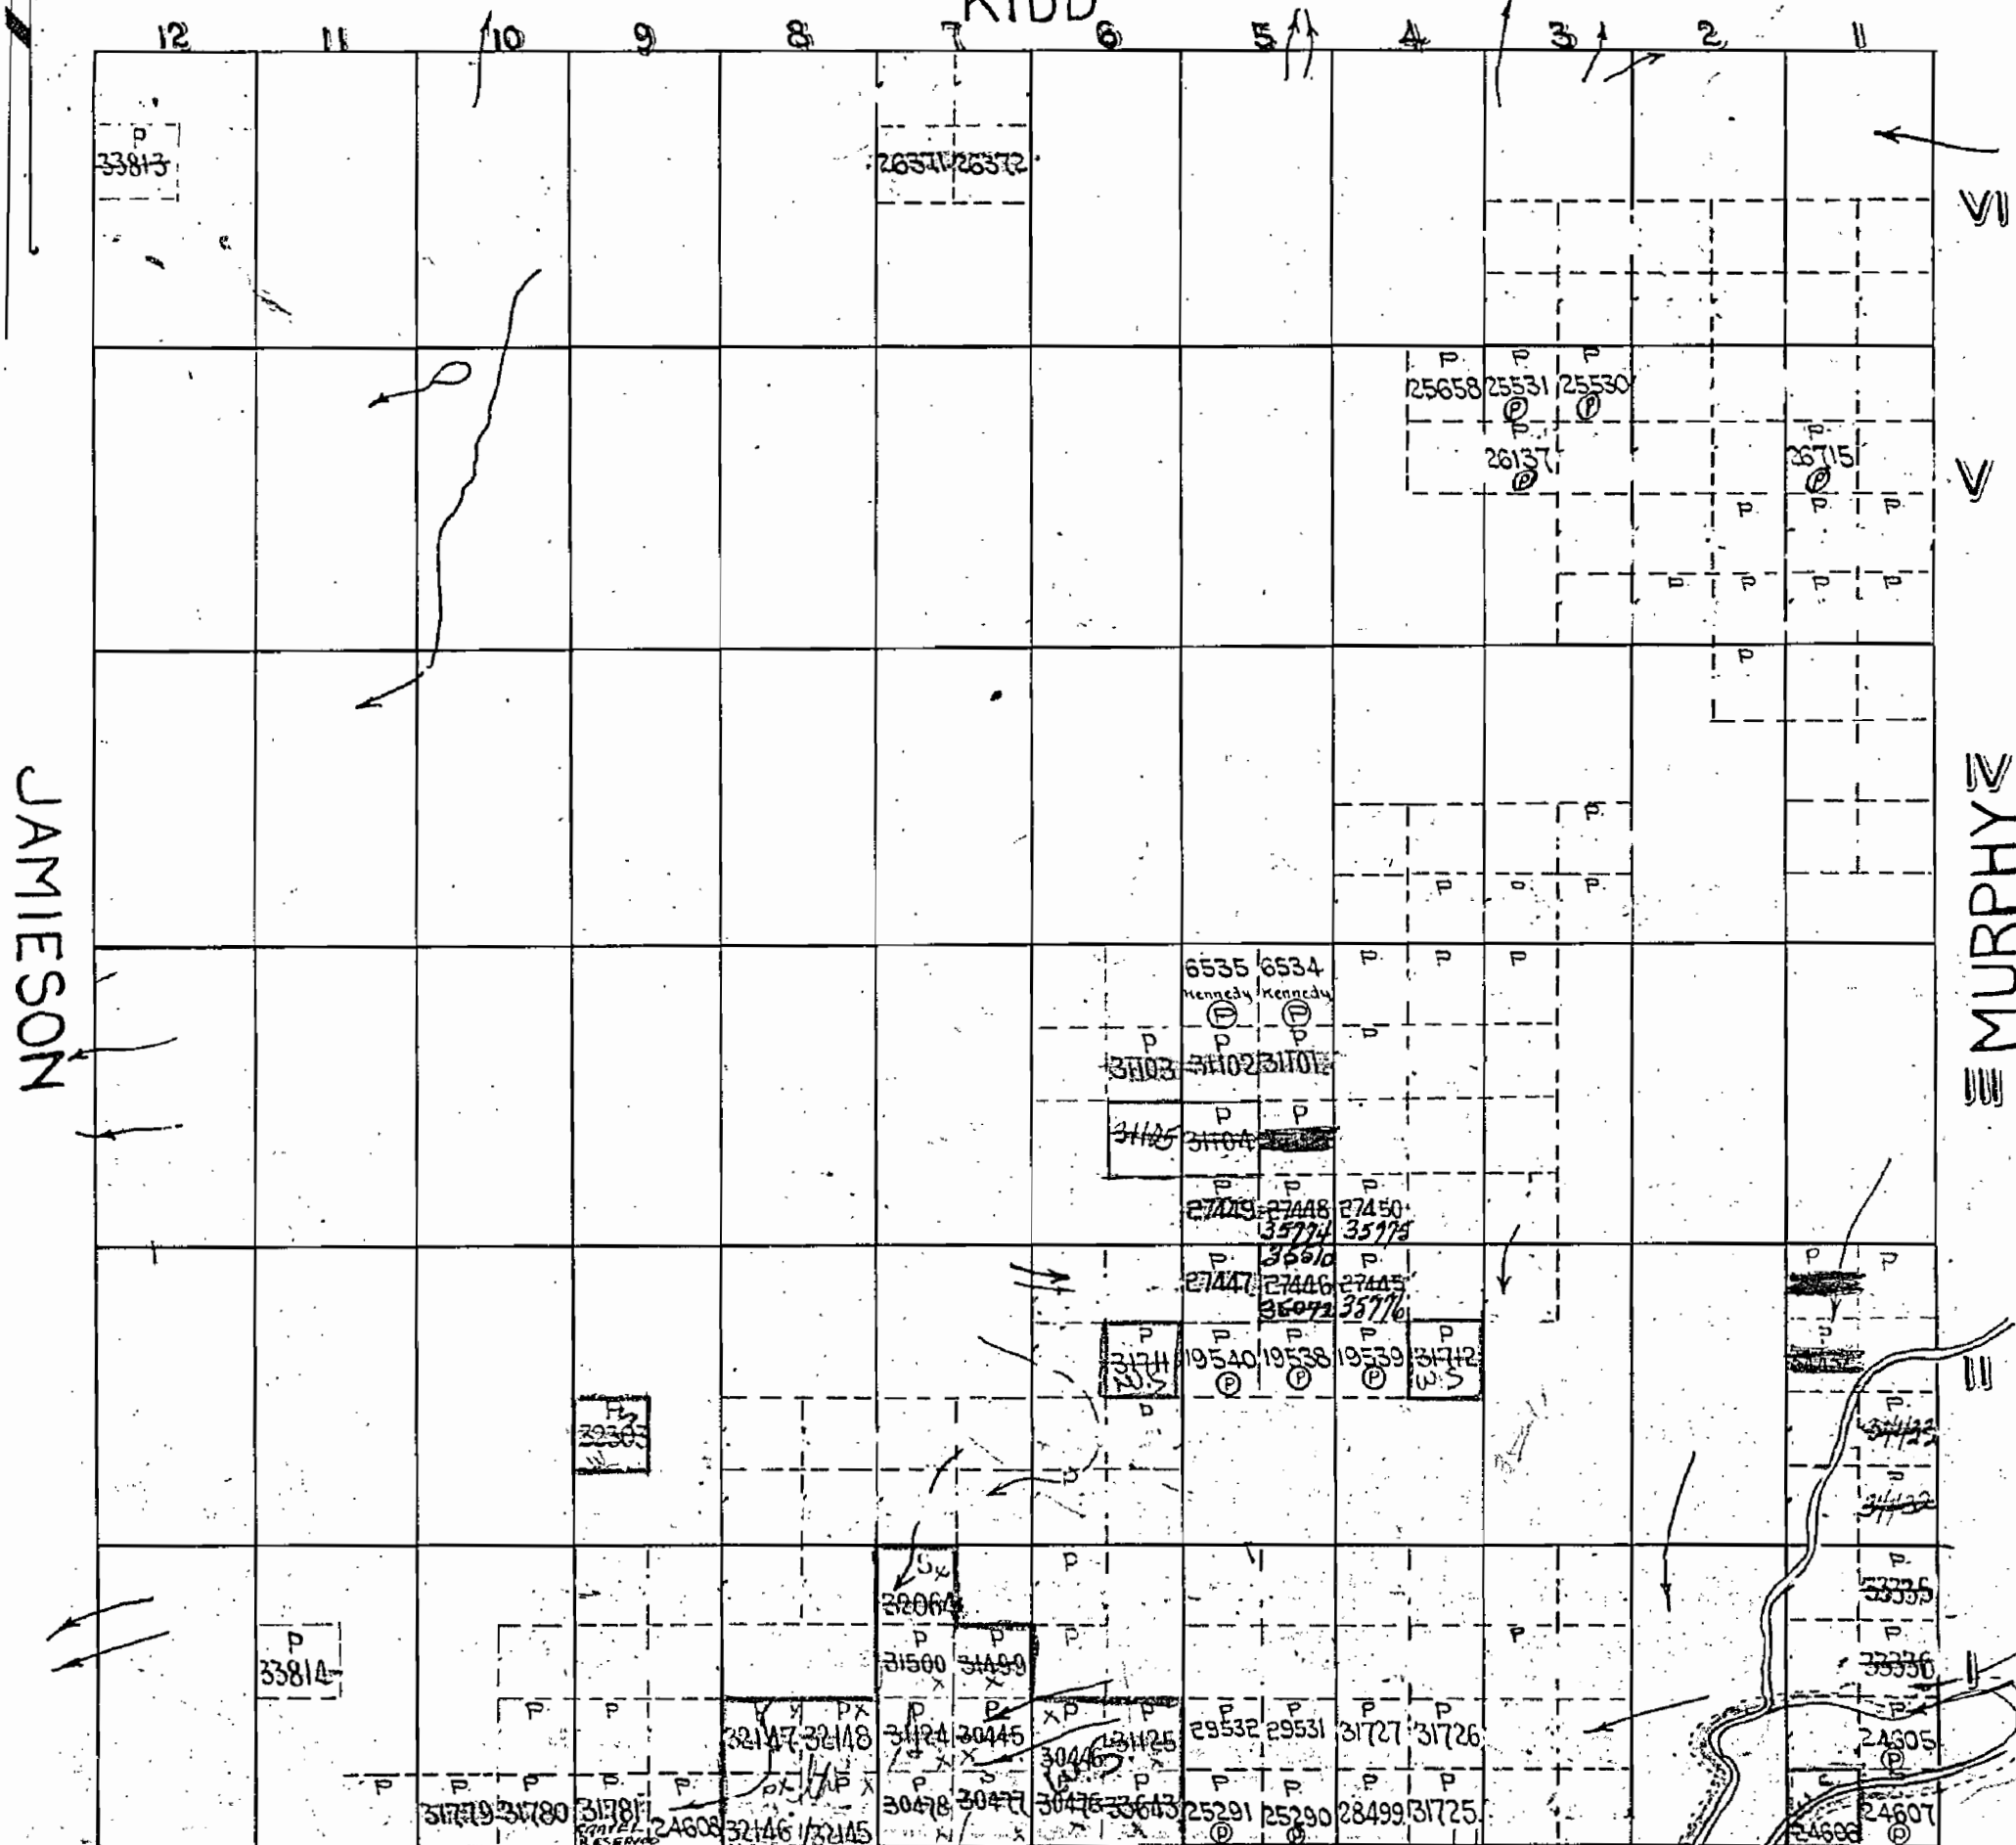

Kidd Twp.

Jamieson Twp.

VI

V

IV

III

II

I

Murphy Twp.

THE TOWNSHIP
OF**JESSOP**DISTRICT OF
COCHRANEPORCUPINE
MINING DIVISION

SCALE: 1-INCH = 40 CHAINS

LEGEND

PATENTED LAND	Ⓟ
CROWN LAND SALE	Ⓢ or C.S.
LEASES	Ⓛ
LOCATED LAND	Loc
LICENSE OF OCCUPATION	L.O.
MINING RIGHTS ONLY	M.R.O.
SURFACE RIGHTS ONLY	S.R.O.
ROADS	—
IMPROVED ROADS	—
KING'S HIGHWAYS	—
RAILWAYS	—
POWER LINES	—
MARSH OR MUSKEG	—
MINES	—

NOTES

Lands Withdrawn From Mining Act Section(39B)

For Airport Shown Thus: —

Surface Rights Only Withdrawn From Certain
Lands Shown Thus: —

Gravel Reserve Shown Thus: —



Mountjoy Twp.

PLAN NO.-M.289

DEPARTMENT OF MINES
—ONTARIO—

289

Kidd Twp. - M.291

THE TOWNSHIP
OF

JESSOP

DISTRICT OF
COCHRANEPORCUPINE
MINING DIVISION

SCALE: 1-INCH = 40 CHAINS


LEGEND

PATENTED LAND
CROWN LAND-SALE
LEASES
LOCATED LAND
LICENSE OF OCCUPATION
MINING RIGHTS ONLY
SURFACE RIGHTS ONLY
ROADS
IMPROVED ROADS
KING'S HIGHWAYS
RAILWAYS
POWER LINES
MARSH OR MUSKEG
MINES
CANCELLED

Ⓟ
C.S.
Ⓛ
Loc.
L.O.
M.R.O.
S.R.O.

NOTES

400' surface rights reservation around
all lakes and rivers.

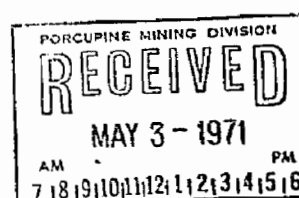


PLAN NO.

M.289

ONTARIO
DEPARTMENT OF MINES
AND NORTHERN AFFAIRS

Jamieson Twp. - M.288


Murphy Twp. - M.303

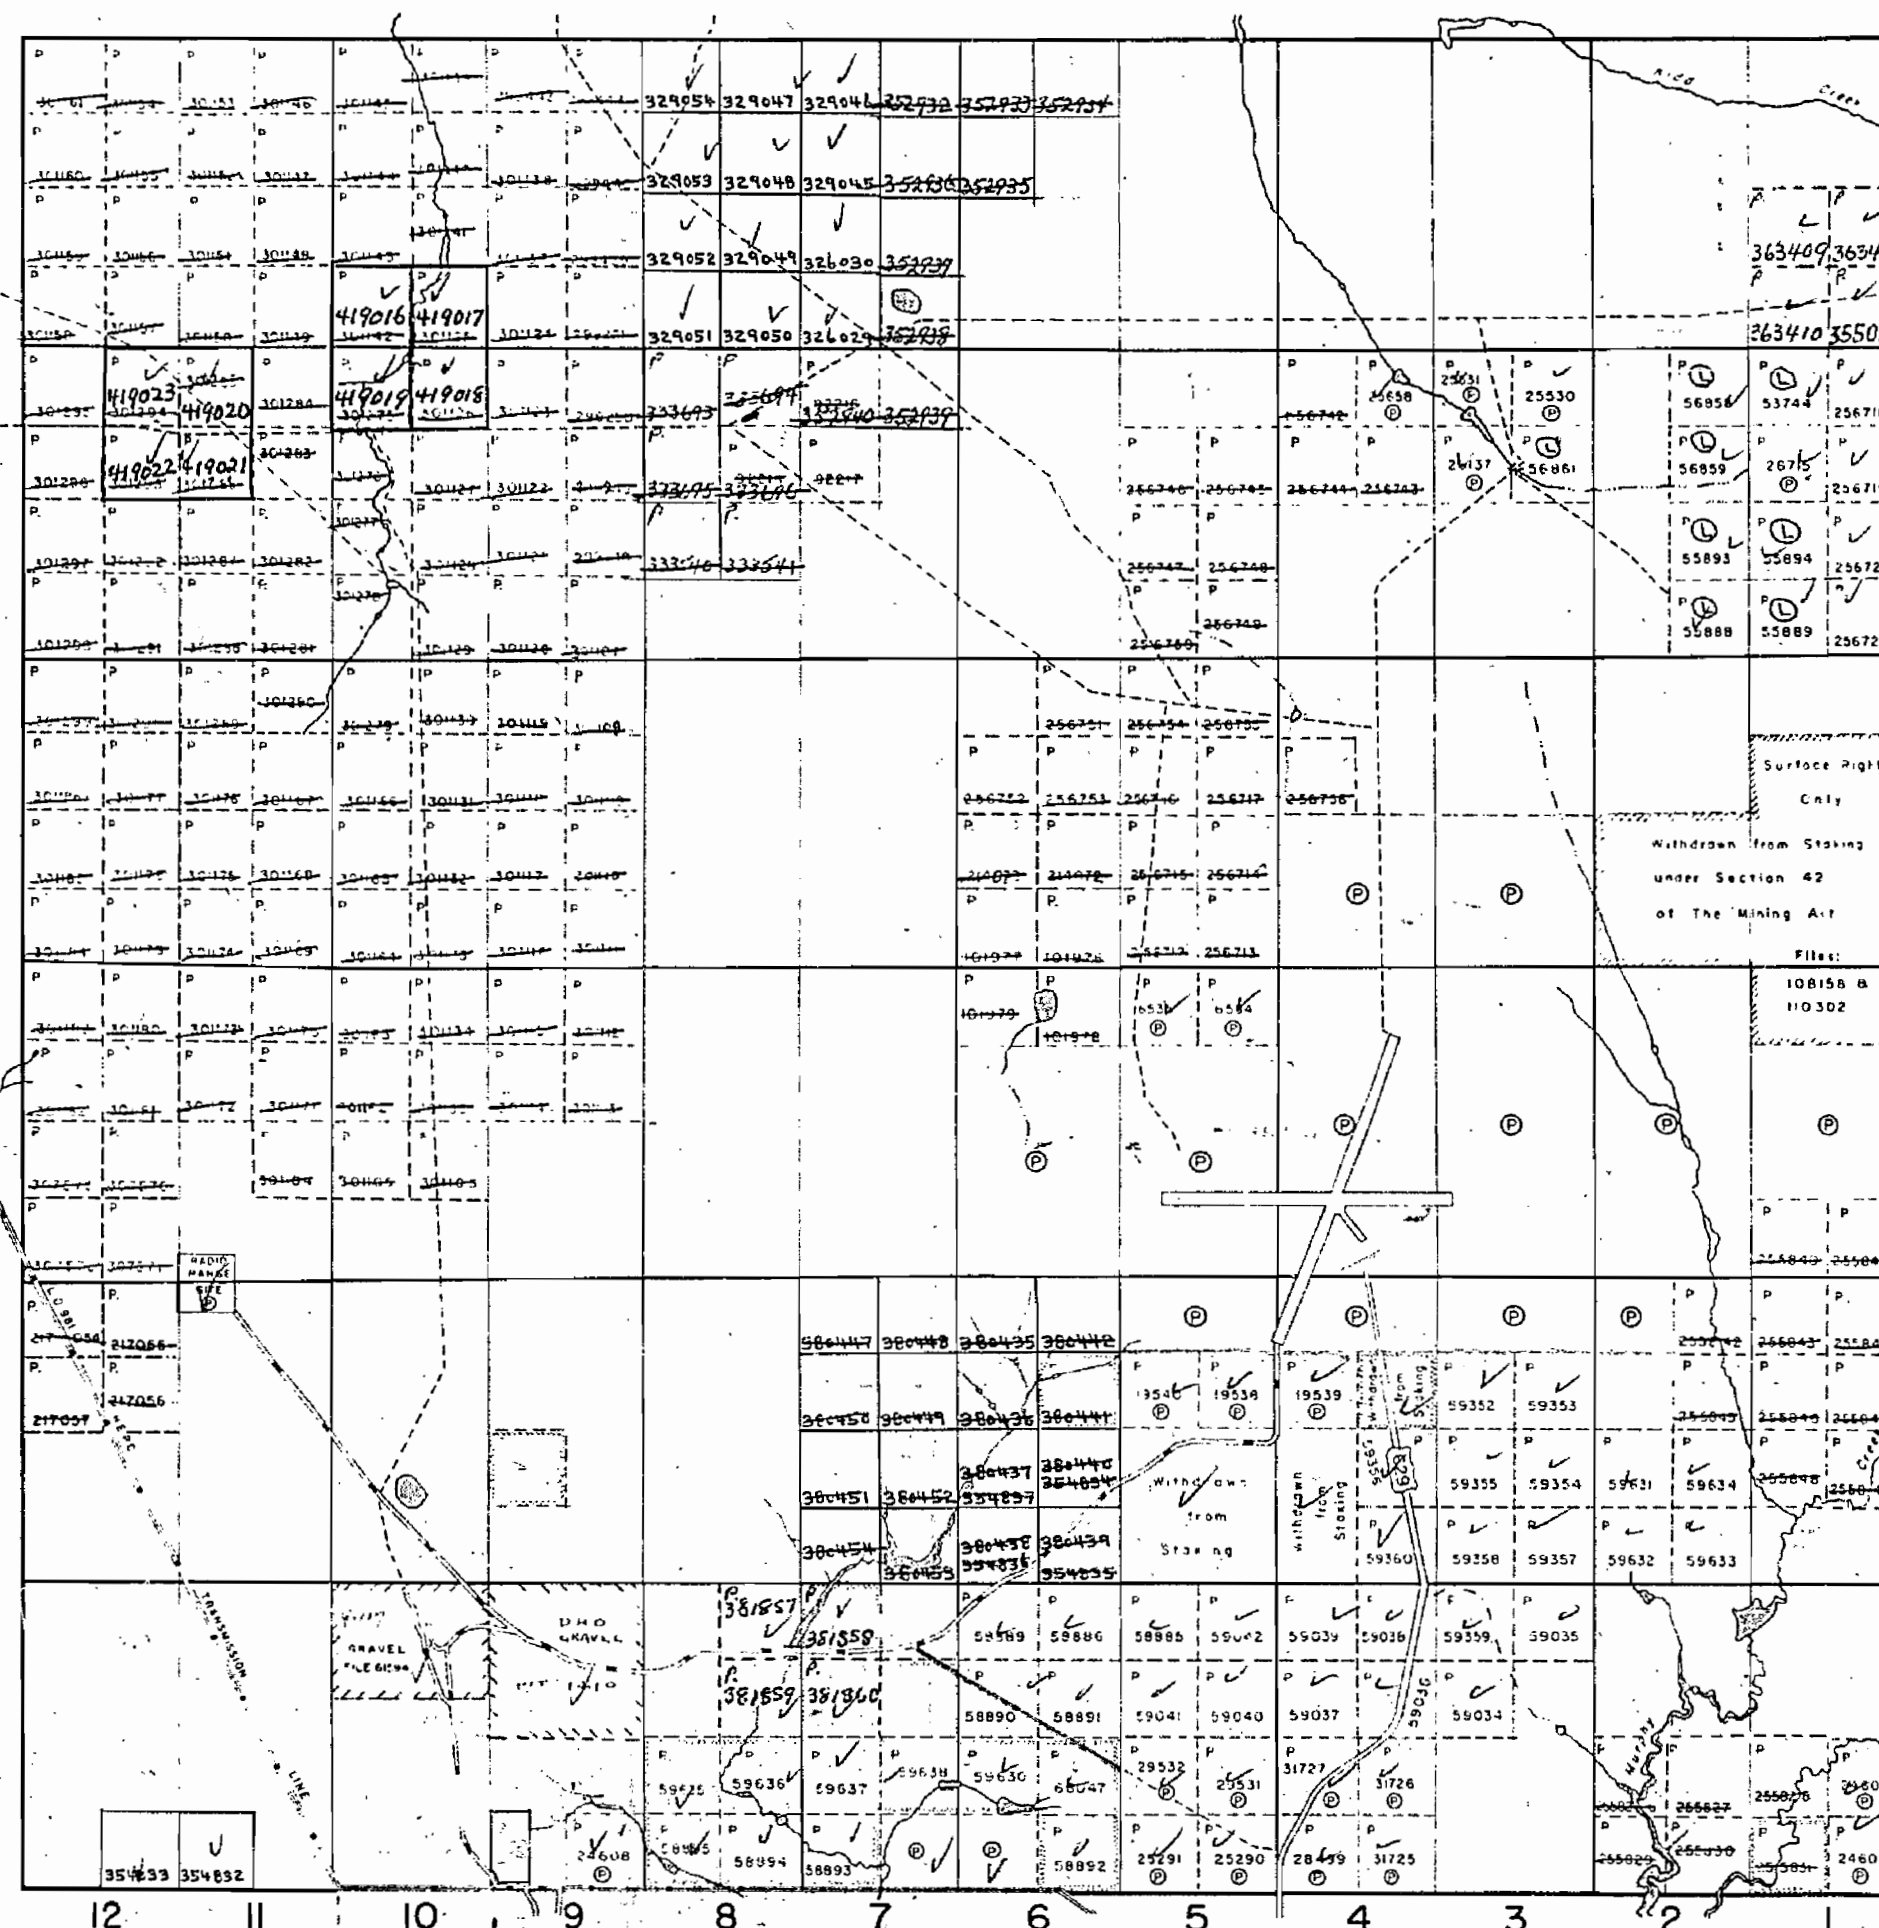

Mountjoy Twp. - M.302

Kidd Twp. - M.291

Jamieson Twp. - M.288

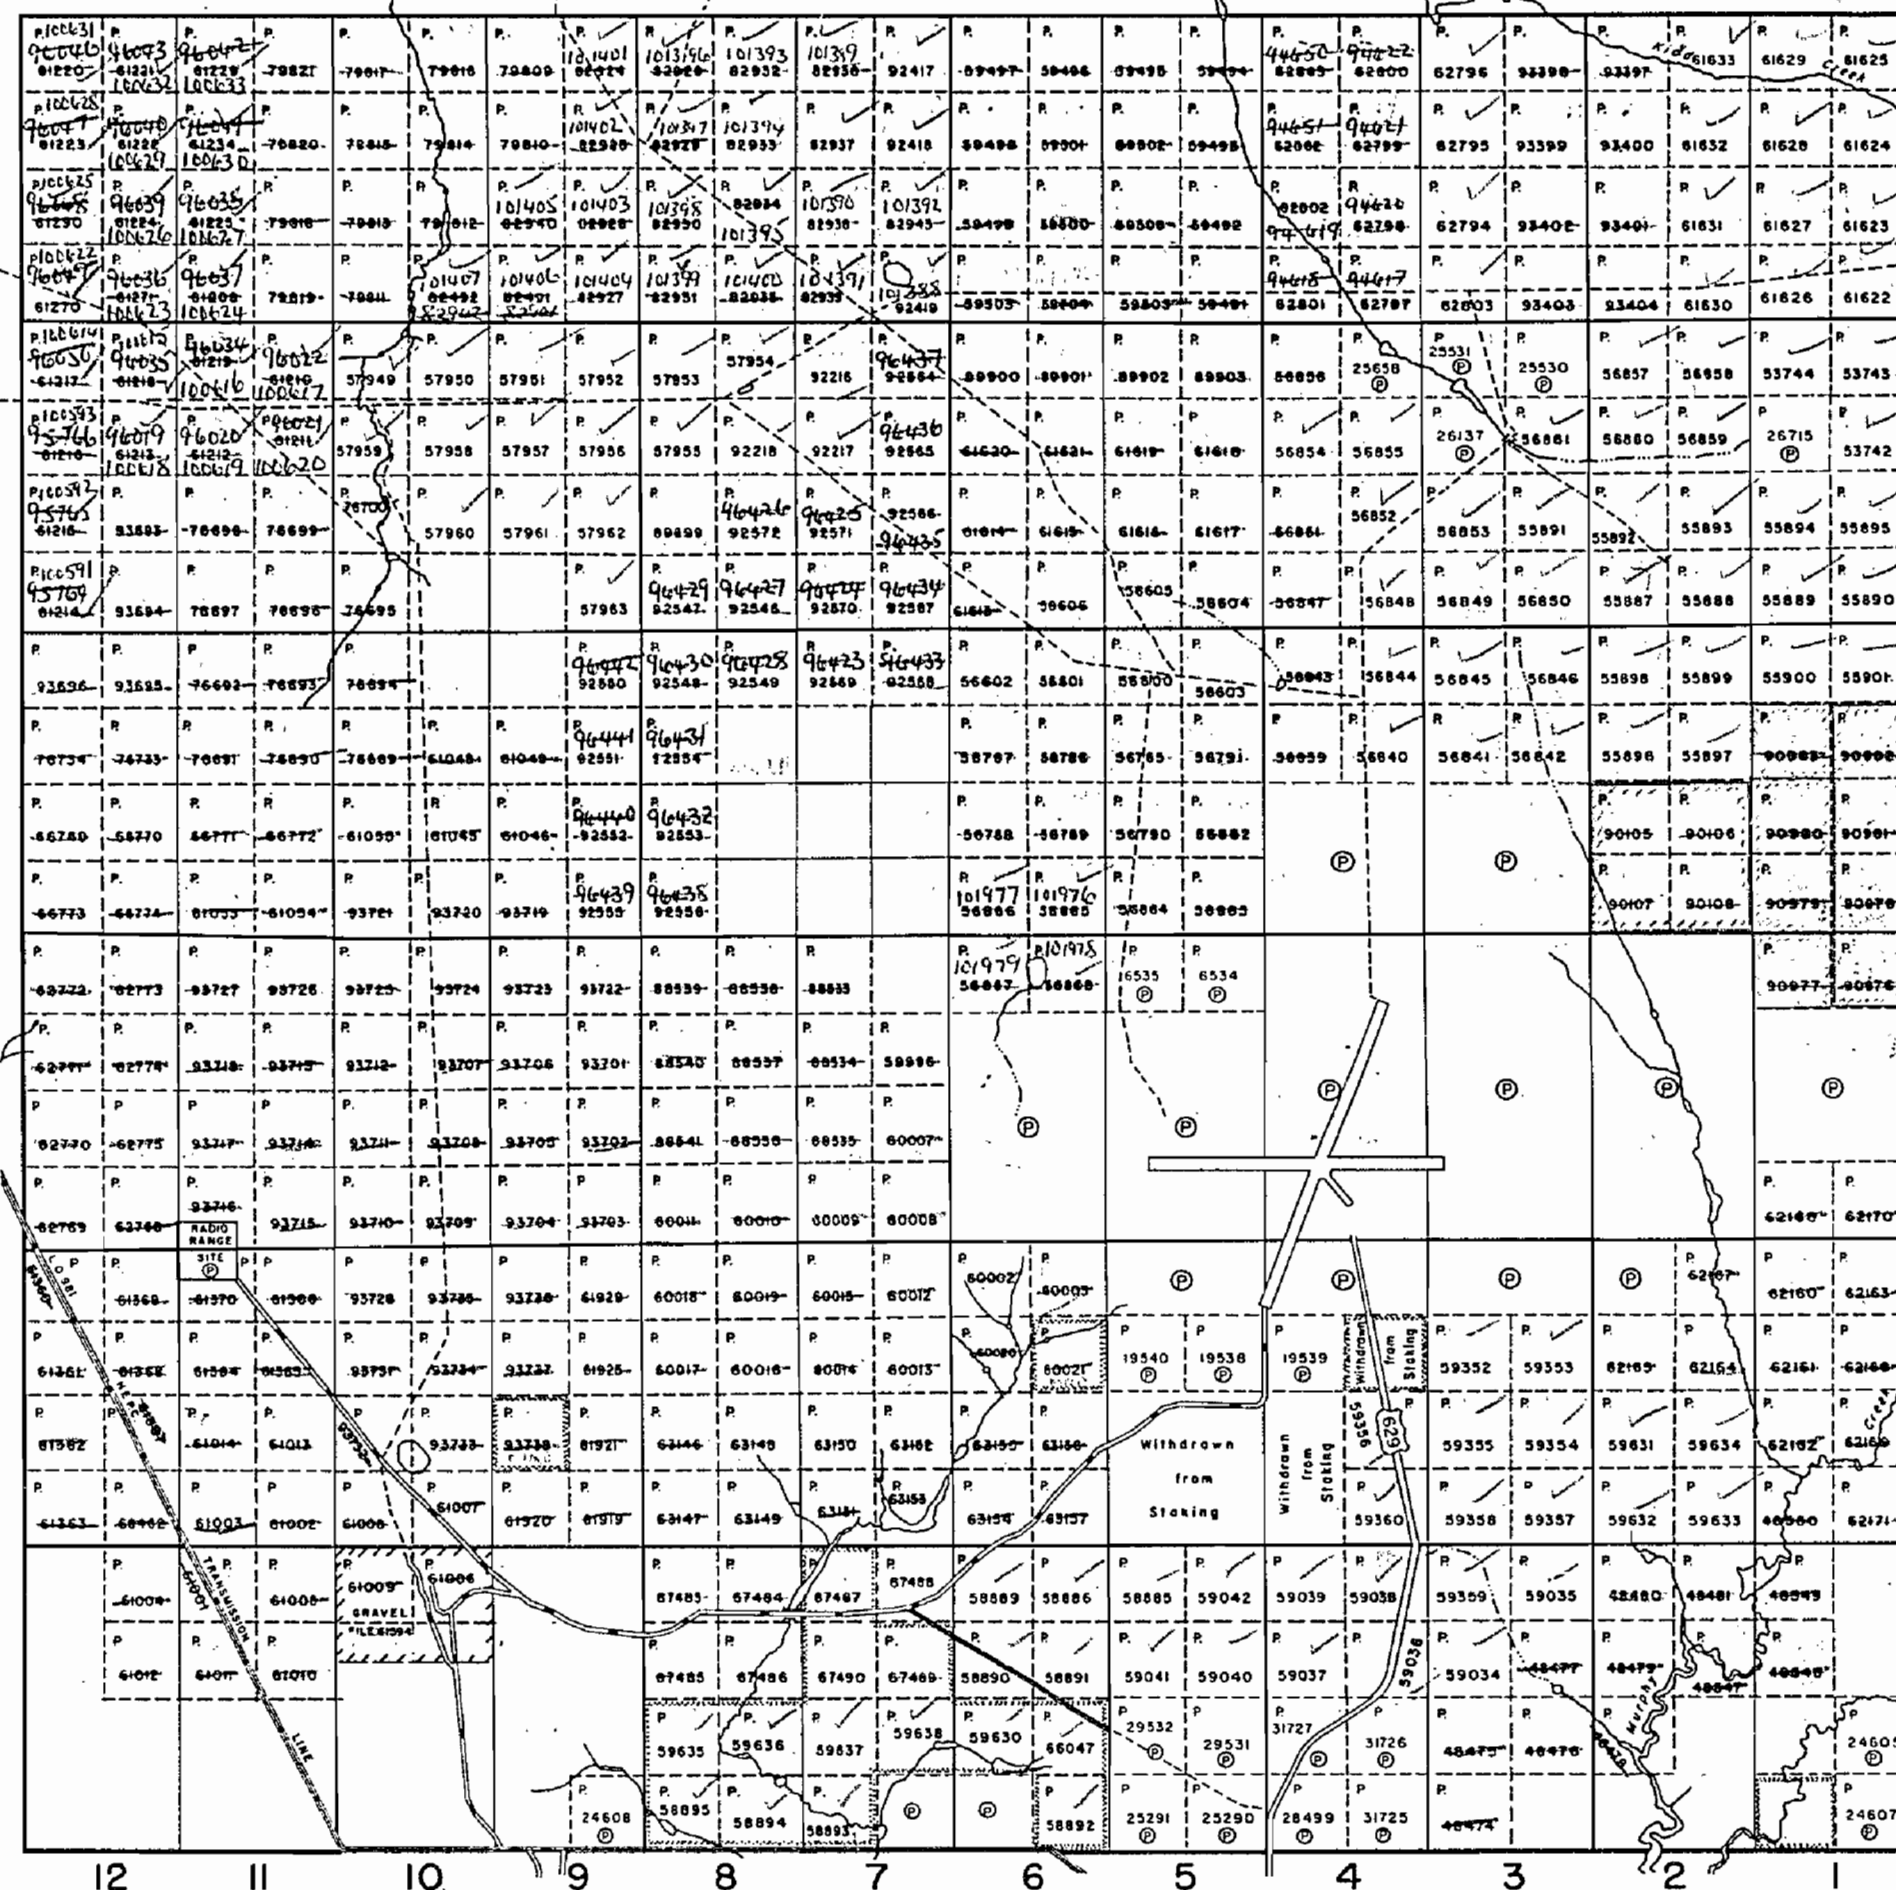

Mountjoy Twp. - M.302

THE TOWNSHIP
OF

JESSOP

DISTRICT OF
COCHRANEPORCUPINE
MINING DIVISION

SCALE: 1-INCH = 40 CHAINS

LEGEND

PATENTED LAND
CROWN LAND SALE
LEASES
LOCATED LAND
LICENSE OF OCCUPATION
MINING RIGHTS ONLY
SURFACE RIGHTS ONLY
ROADS
IMPROVED ROADS
KING'S HIGHWAYS
RAILWAYS
POWER LINES
MARSH OR MUSKEG
MINES
CANCELLED

Ⓟ
C.S.
Ⓛ
Loc.
L.O.
M.R.O.
S.R.O.


NOTES

400' surface rights reservation around
all lakes and rivers.

Surface rights only withdrawn from certain
lands shown thus: *Withdrawn from Staking*

No disposition of sand and gravel from
May 8, 1964 until further notice.

All claims in yellow REQUIRE SURVEY

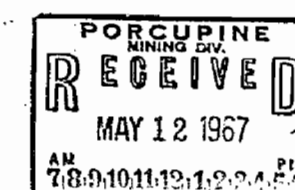PLAN NO. **M.289**

DEPARTMENT OF MINES

— ONTARIO —

Kidd Twp.

THE TOWNSHIP
OF**JESSOP**DISTRICT OF
COCHRANEPORCUPINE
MINING DIVISION

SCALE: 1-INCH=40 CHAINS

LEGEND

PATENTED LAND	Ⓢ or Ⓟ
CROWN LAND SALE	CS.
LEASES	Ⓛ
LOCATED LAND	Loc.
LICENSE OF OCCUPATION	L.O.
MINING RIGHTS ONLY	M.R.O.
SURFACE RIGHTS ONLY	S.R.O.
ROADS	—
IMPROVED ROADS	—
KING'S HIGHWAYS	—
RAILWAYS	—
POWER LINES	—
MARSH OR MUSKEG	—
MINES	X

NOTES


Lands Withdrawn From Mining Act Sec. 31, 39L
For Airport Shown Thus: —

Surface Rights Only Withdrawn From Certain
Lands Shown Thus: —

Gravel Reserve For S.W. pt. S. 1/2 Lot 9 Con. 1

400' Surface rights reservation around all lakes &
rivers.

No disposition of sand & gravel from May 8th, 1964
until further notice.

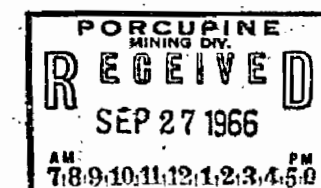

PLAN NO.-M.289

DEPARTMENT OF MINES
—ONTARIO—

VI

V

IV


III

II


I

Murphy Twp.

Mountjoy Twp.

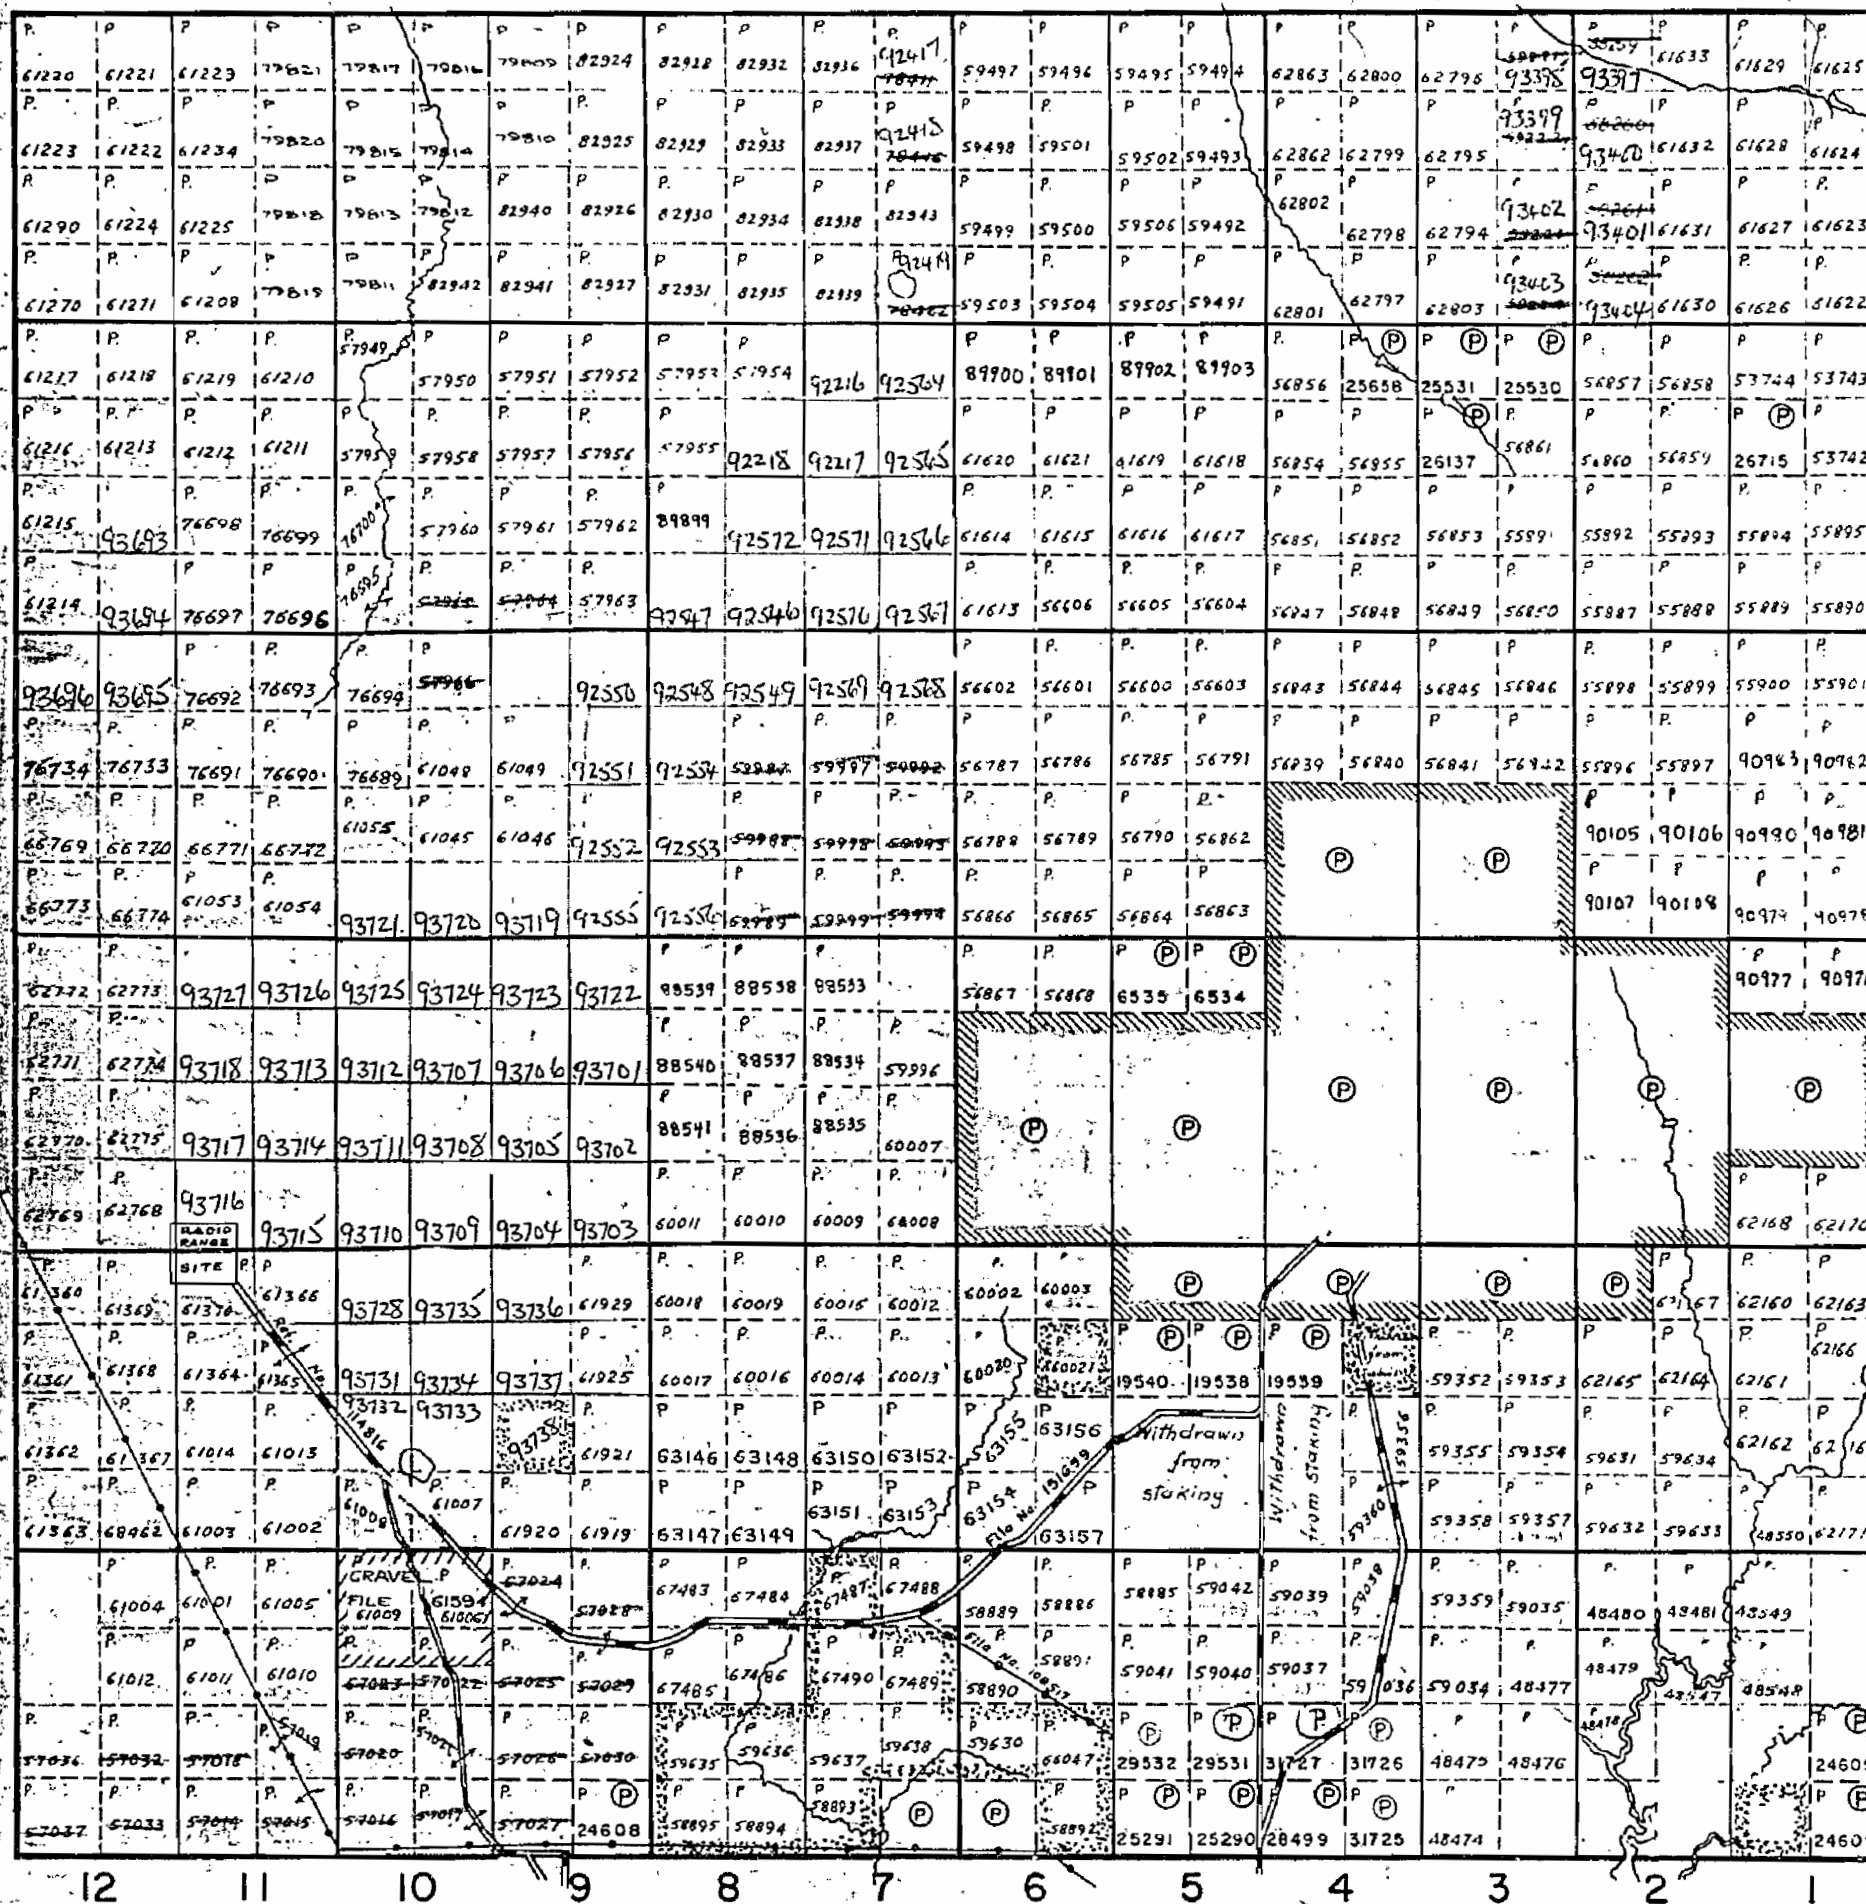

Kidd Twp.

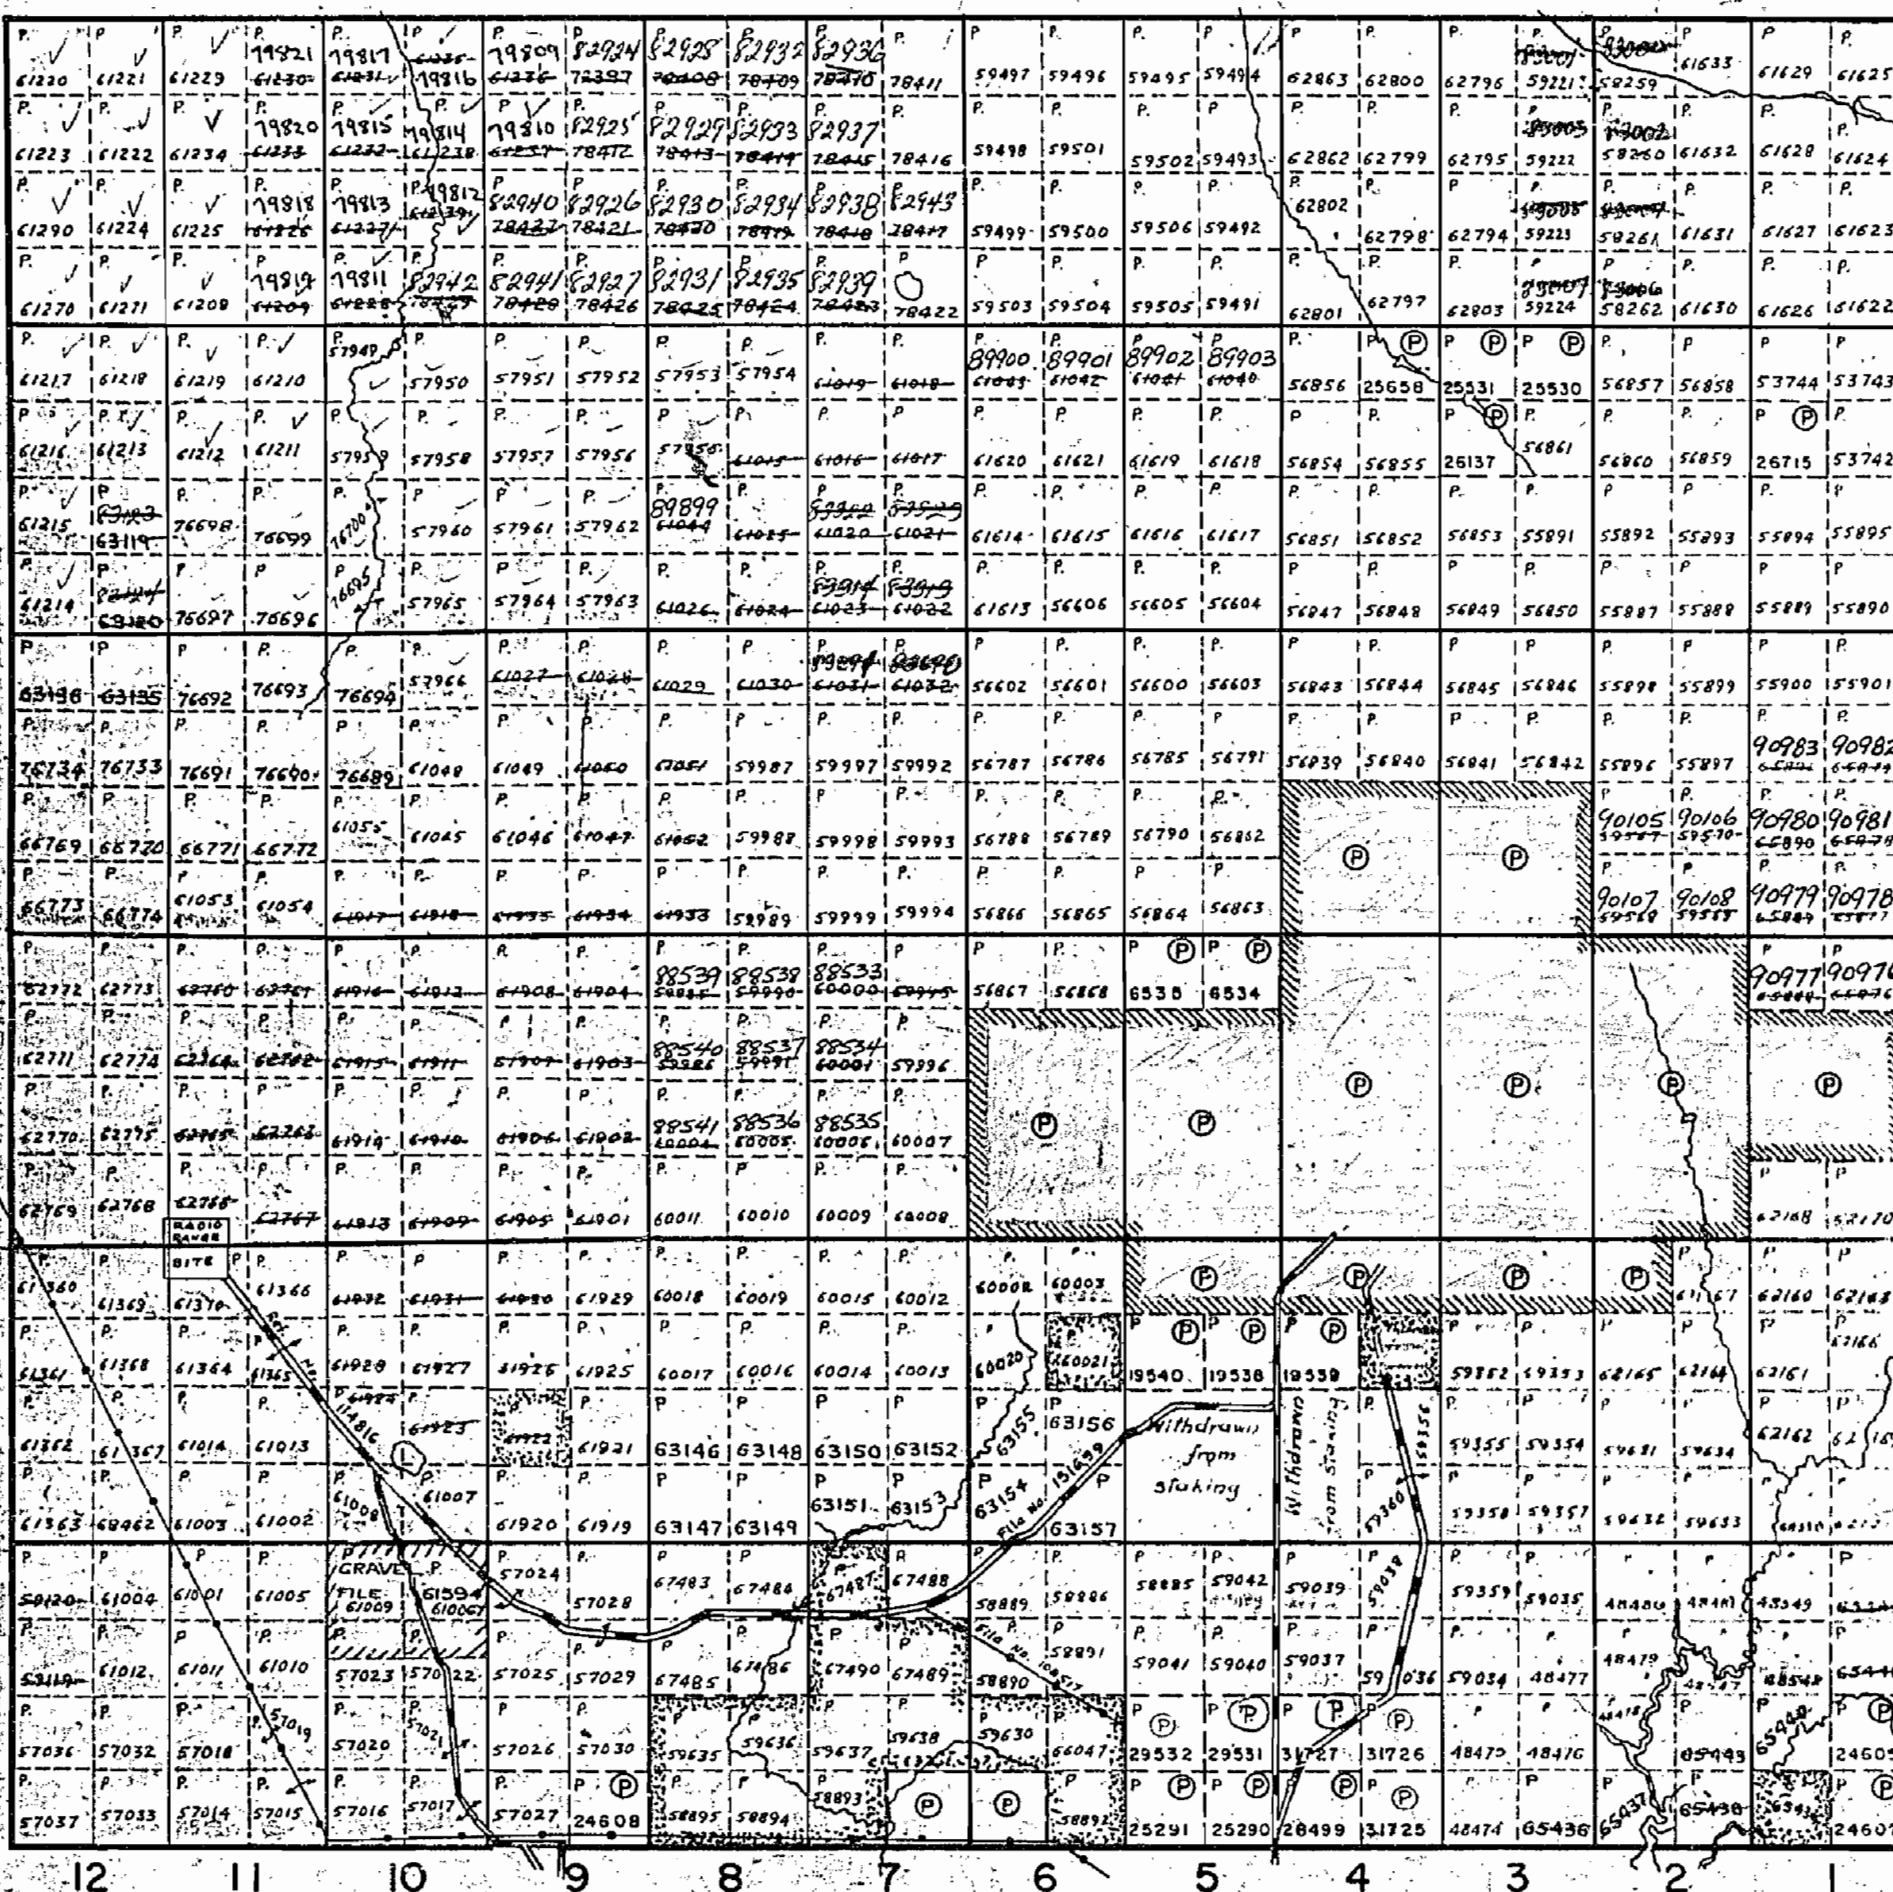THE TOWNSHIP
OF**JESSOP**DISTRICT OF
COCHRANEPORCUPINE
MINING DIVISION

SCALE: 1-INCH=40 CHAINS

LEGEND

PATENTED LAND	(P)
CROWN LAND SALE	(C) or (CS)
LEASES	(L)
LOCATED LAND	(L.O.)
LICENSE OF OCCUPATION	(L.O.)
MINING RIGHTS ONLY	(M.R.O.)
SURFACE RIGHTS ONLY	(S.R.O.)
ROADS	(R)
IMPROVED ROADS	(IR)
KING'S HIGHWAYS	(KH)
RAILWAYS	(R)
POWER LINES	(P.L.)
MARSH OR MUSKEG	(M)
MINES	(M)

NOTES

Lands Withdrawn From Mining Act Section 33(1)
For Airport Shown Thus:

Surface Rights Only Withdrawn From Certain
Lands Shown Thus:

Gravel Reserve For Airport S. 1/2 Lot 2 Con. 1

400' Surface rights reservation around all lakes &
rivers.

No disposition of sand & gravel from May 8th, 1964
until further notice.

RECEIVED
NOV 30 1964

PORCUPINE
MINING DIVISION


PLAN NO.-M.289

DEPARTMENT OF MINES
—ONTARIO—

Mountjoy Twp.

Kidd Twp.

Jamieson Twp.

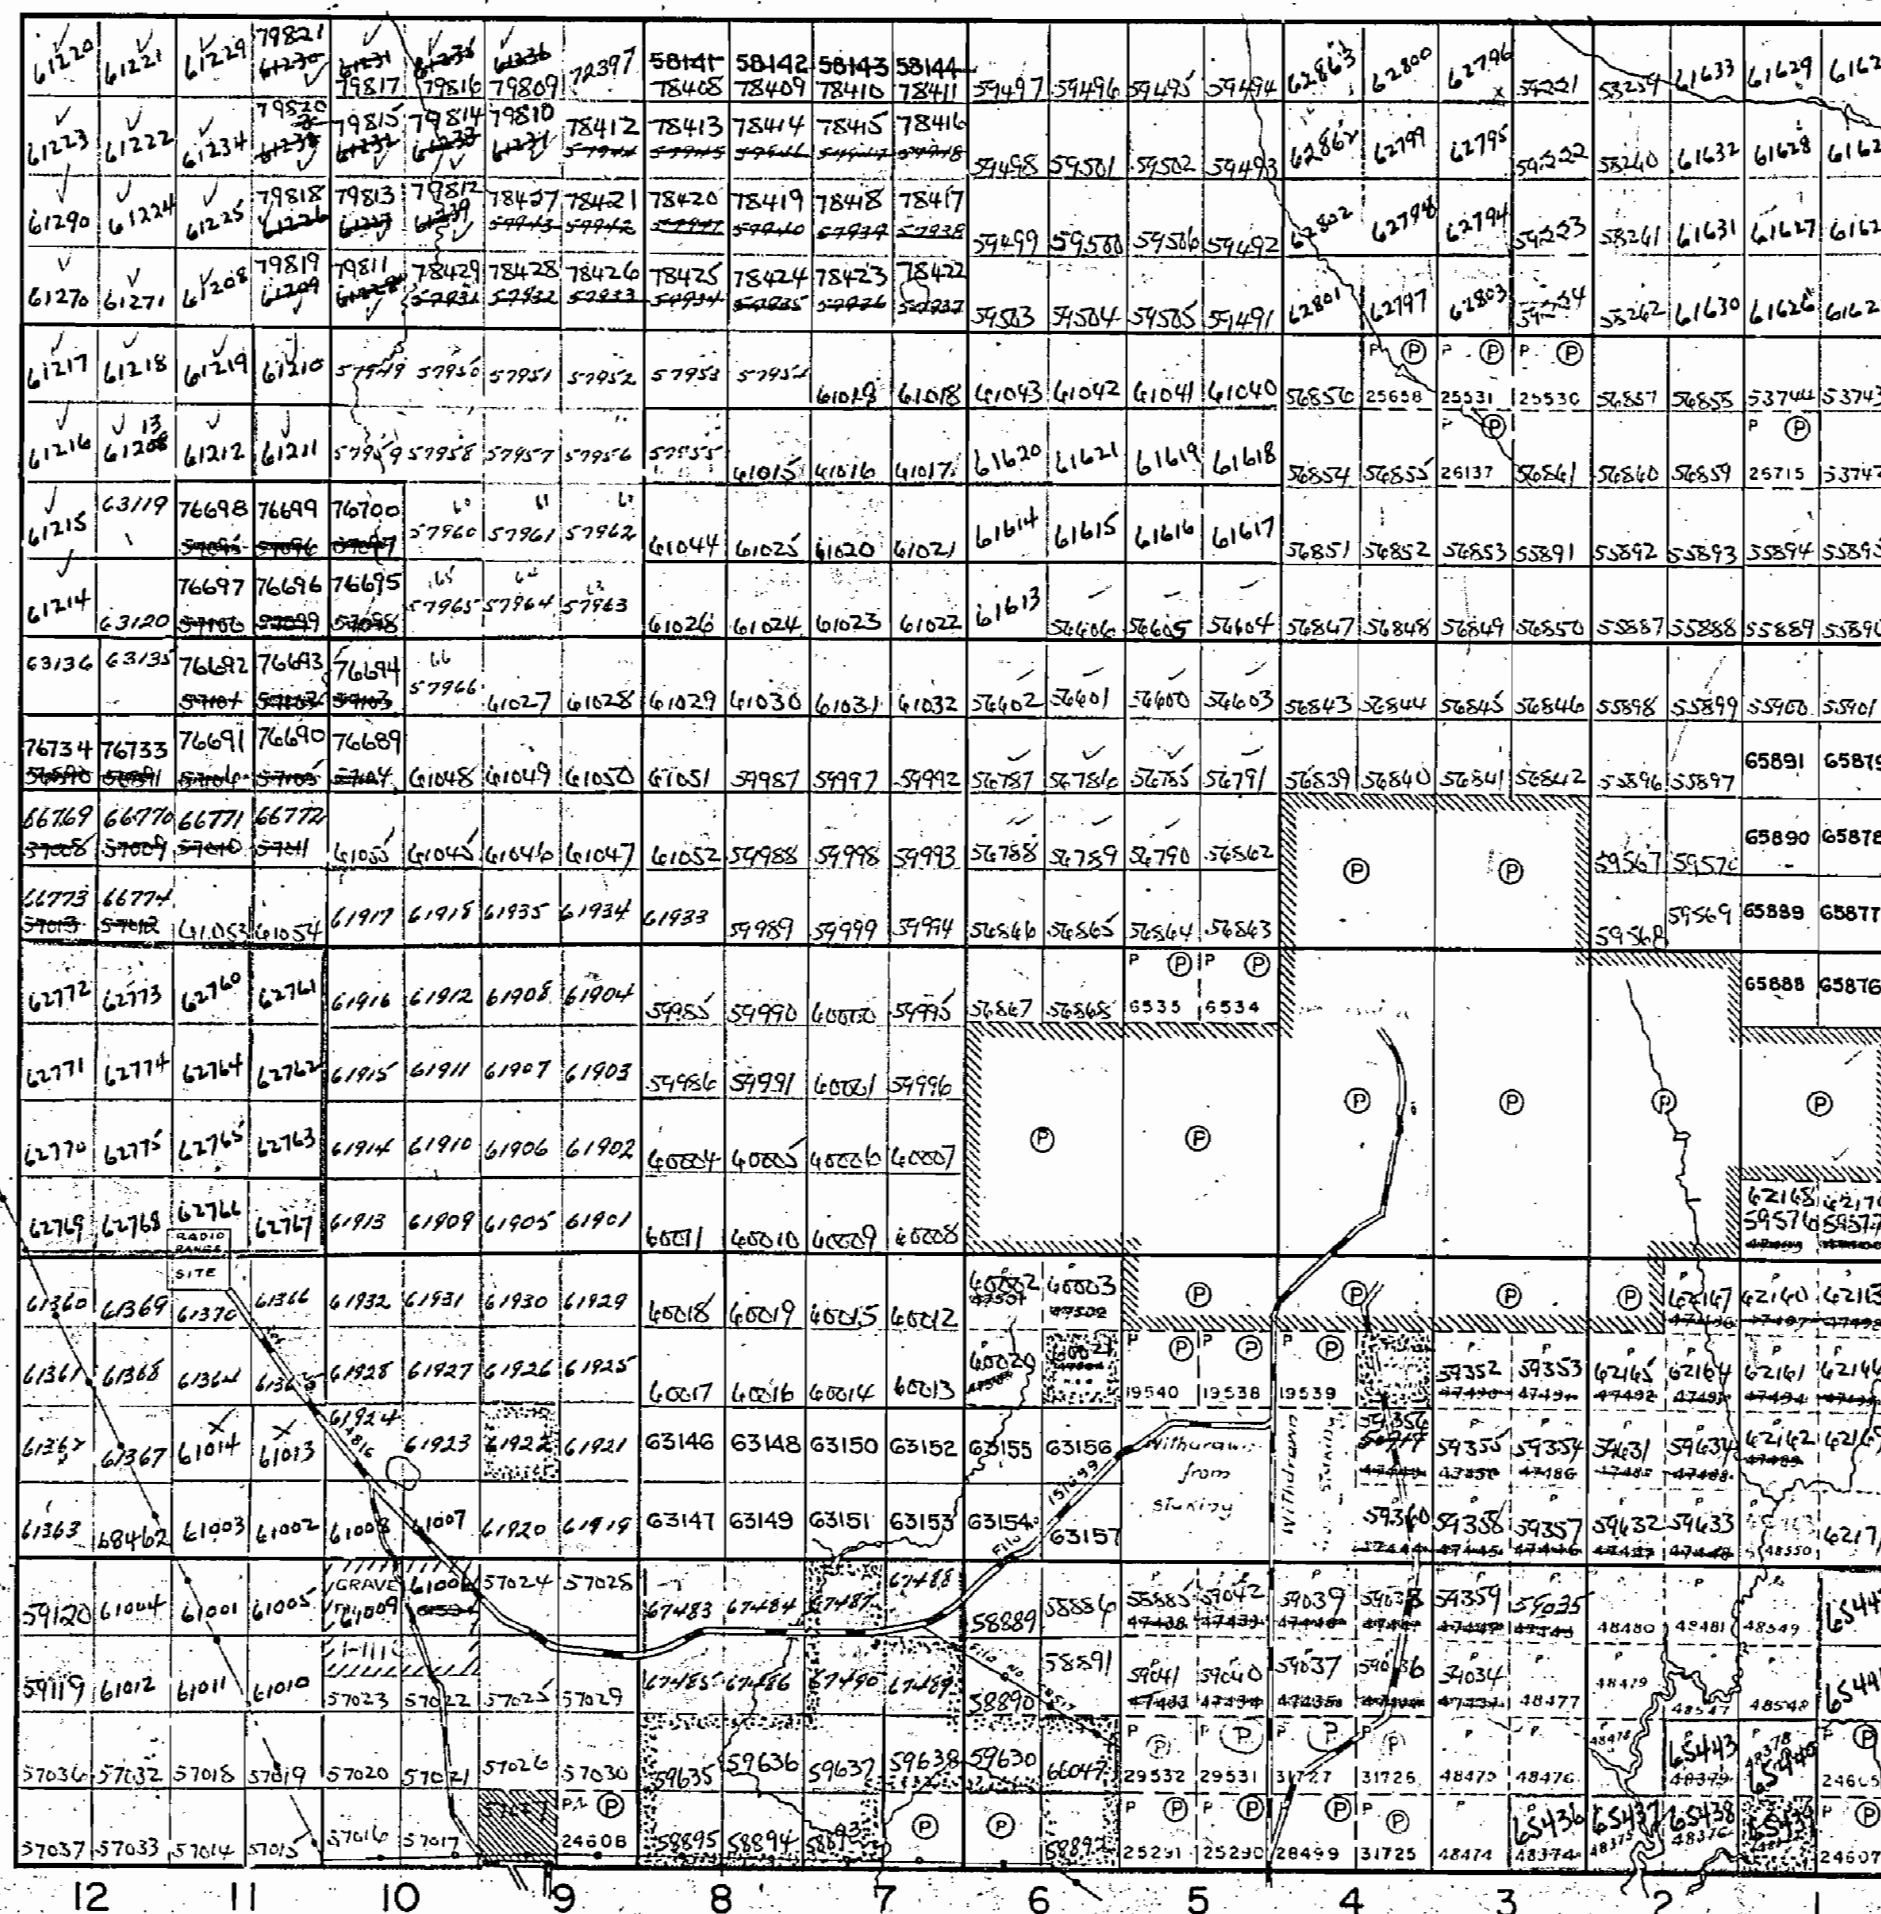THE TOWNSHIP
OF**JESSOP**DISTRICT OF
COCHRANEPORCUPINE
MINING DIVISION

SCALE: 1-INCH=40 CHAINS

LEGEND

PATENTED LAND	Ⓟ	Ⓟ
CROWN LAND SALE	Ⓢ or	C.S.
LEASES	Ⓛ	L.O.
LOCATED LAND		L.O.
LICENSE OF OCCUPATION		L.O.
MINING RIGHTS ONLY		M.R.O.
SURFACE RIGHTS ONLY		S.R.O.
ROADS		
IMPROVED ROADS		
KING'S HIGHWAYS		
RAILWAYS		
POWER LINES		
MARSH OR MUSKEG		
MINES		

NOTESLands Withdrawn From Mining Act Section (39B)
For Airport Shown Thus: Surface Rights Only Withdrawn From Certain
Lands Shown Thus:

Gravel Reserve Shown Thus:

PLAN NO.-M.289

DEPARTMENT OF MINES
—ONTARIO—

Mountjoy Twp.

Kidd Twp.

THE TOWNSHIP
OF**JESSOP**DISTRICT OF
COCHRANEPORCUPINE
MINING DIVISION

SCALE: 1-INCH = 40 CHAINS

LEGEND

PATENTED LAND	Ⓟ
CROWN LAND SALE	Ⓢ or Ⓡ
LEASES	Ⓛ
LOCATED LAND	Loc.
LICENSE OF OCCUPATION	L.O.
MINING RIGHTS ONLY	M.R.O.
SURFACE RIGHTS ONLY	S.R.O.
ROADS	—
IMPROVED ROADS	—
KING'S HIGHWAYS	—
RAILWAYS	—
POWER LINES	—
MARSH OR MUSKEG	—
MINES	—

NOTESLands Withdrawn From Mining Act Section(39B)
For Airport Shown Thus: —Surface Rights Only Withdrawn From Certain
Lands Shown Thus: —

Gravel Reserve Shown Thus: —

Jamieson Twp.

VI

V


IV

III

II

I

Murphy Twp.

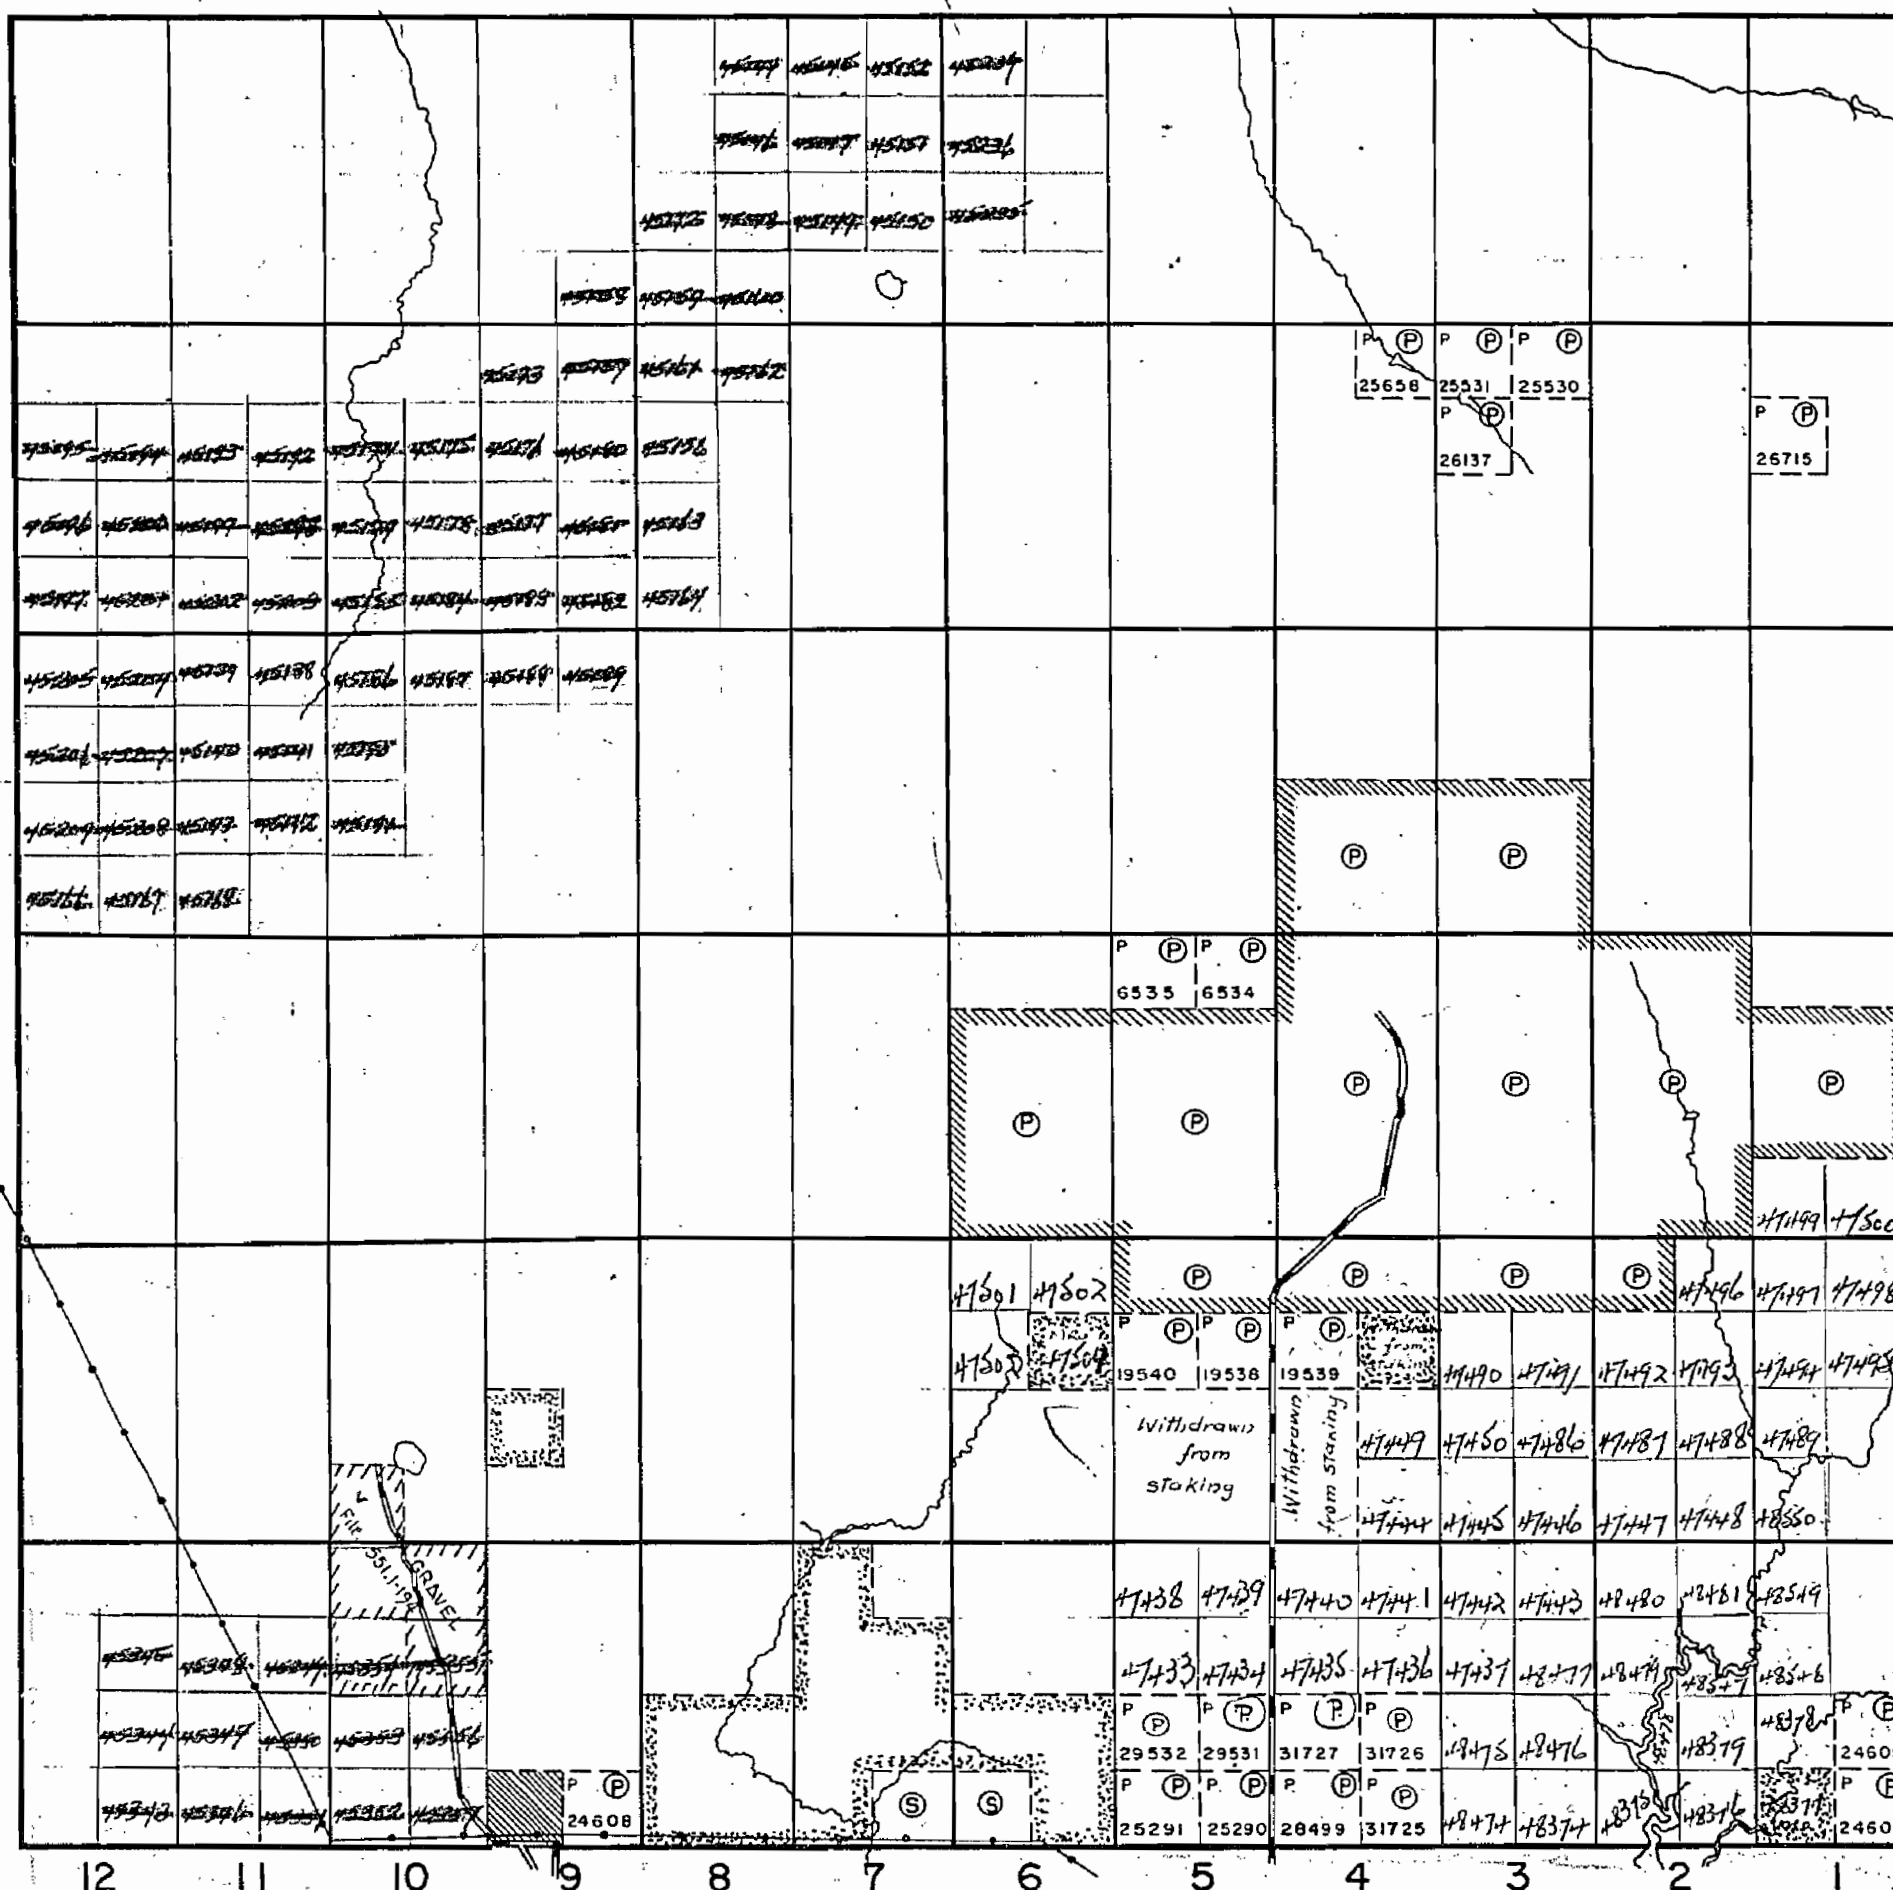

PLAN NO.-M.289

DEPARTMENT OF MINES
—ONTARIO—