

Scale 40 Chains - 1 Inch

Ministry of Natural Resources
TORONTO

OFFICE USE ONLY

NOTE

400' Surface Rights Reservation
around all Lakes and Rivers.

(6) QUARRY PERMIT

GRANT OF EASEMENT #98

(TRANS CANADA PIPELINES LTD)
(SEE CLARKSON LAND ROLL)

LOCKHART

EDDY

FRENCH

JOCKO

Aug. 22/84

DISTRICT OF COLUMBIA
SILVER MINING DIVISION
Scale 40 Chains - 1 Inch


CLARKSON

NOTE
400' Surface Rights Reservation
around all Lakes and Rivers.

Ⓢ QUARRY PERMIT

LOCKHART

EDDY

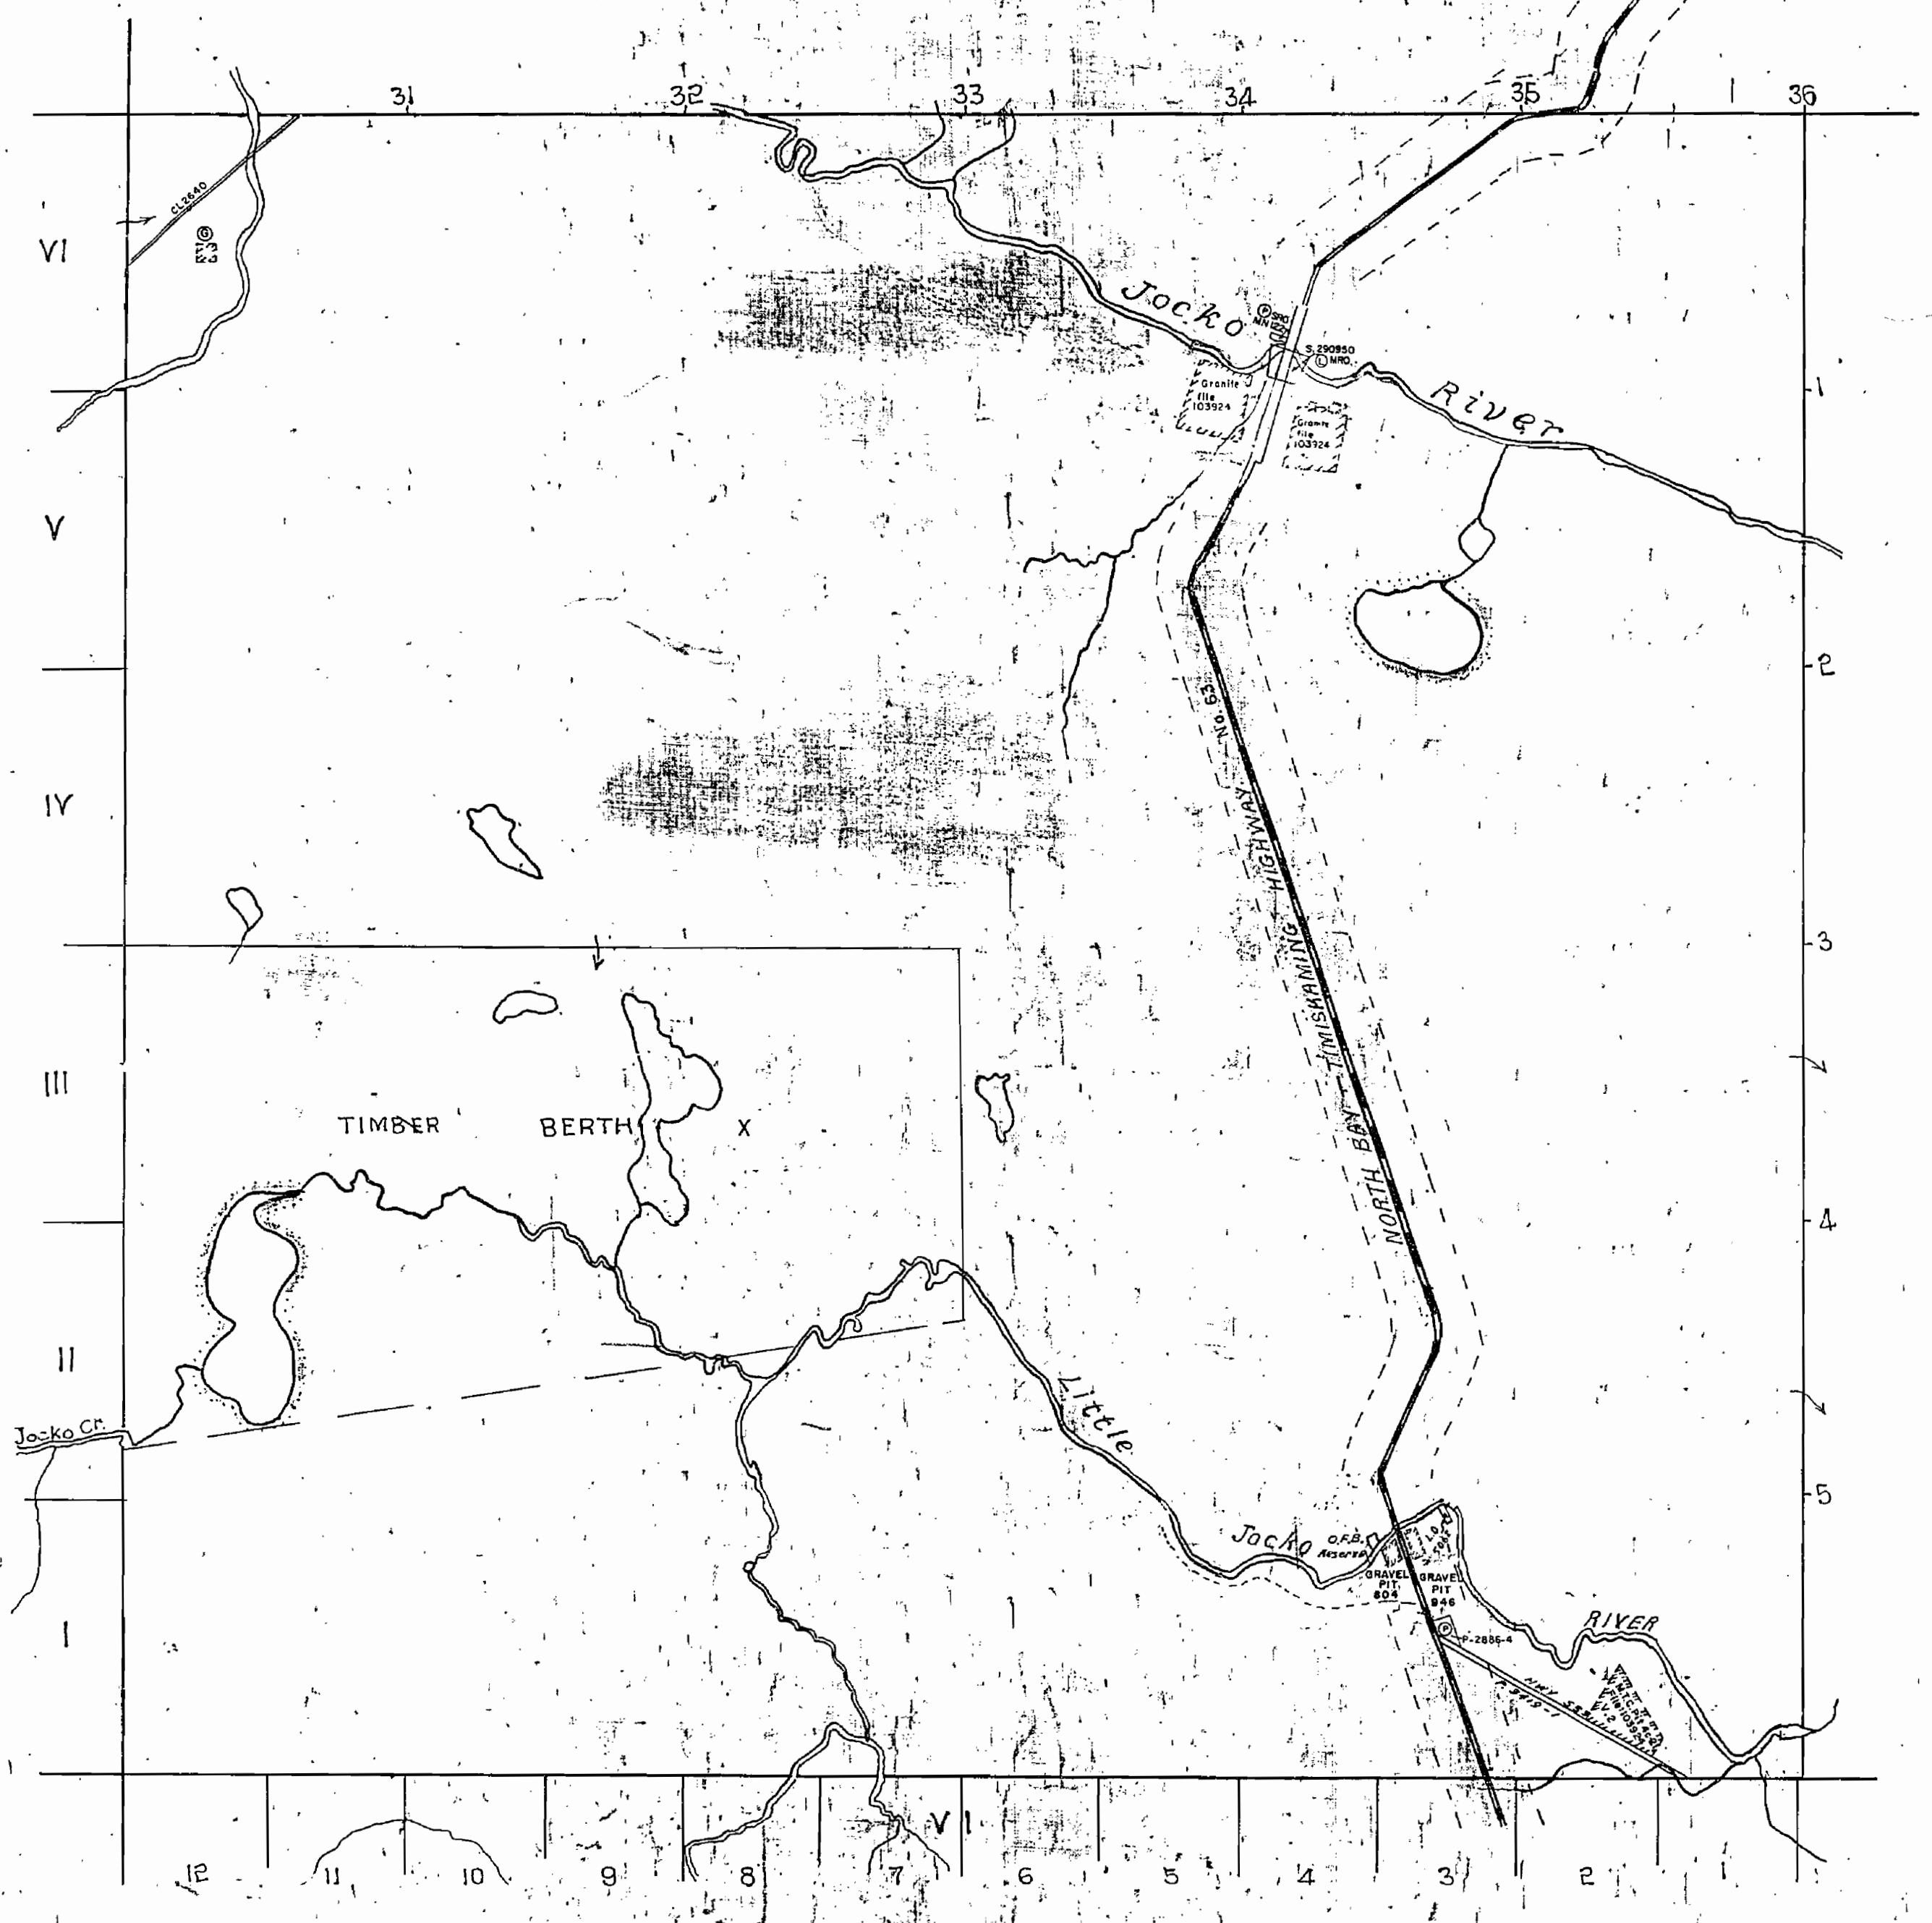

FRENCH

JOCKO

5741-2

LOCKHART TWP.

5741-2

MAP SYMBOLOLOGY

Aerial Cableway	Pipeline
Boundary	Single Track
International	Double Track
Interprovincial	Abandoned
District, Township	Turntable
Indian Reserve	Road
Approximate	Highway, County
Lat, Concession	Township
Approximate	Access (road of doubtful
Park Boundary	existence or
Approximate	significance, driveway)
Bridge	Trail, Back Road
Road, Railroad	(unimproved, etc.)
Building	Double line river
Chimney	with multiple rapids
CHIF, PIT, Pile	Rapids
Contours	Double line river
Interpolated	with multiple rapids
Approximate	Reservoir
Depression	River, Stream, Canal
Control Points	Approximate
Horizontal	Assessment
Vertical	Direction of flow
Culvert	Rock
Falls	Significant
Double line river	Spot Elevation
Fence, Hedge, Wall	(spot elevations)
Feature Outline	Transmission Line
(Construction features, etc.)	Poles
Flooded Land	Pylon
Lock	Tunnel
Marsh or Swamp	Utility Poles
Mast	Wharf, Dock, Pier
Mine Head Frame	Wooded Area
Outcrop	

AREAS WITHDRAWN FROM DISPOSITION


M.R.O. - MINING RIGHTS ONLY
S.R.O. - SURFACE RIGHTS ONLY
M.+S. - MINING AND SURFACE RIGHTS

Description	Order No.	Date	Disposition	File
Q.F.B. RESERVE		OCT. 22, 1937		77094 vol. 3

SAND & GRAVEL

- Q QUARRY PERMIT
- G GRANITE File: 103924
- G GRAVEL PIT No. 946
- G GRAVEL PIT No. 804
- M.T.C. PIT No. 4c-21

CLARKSON TWP.

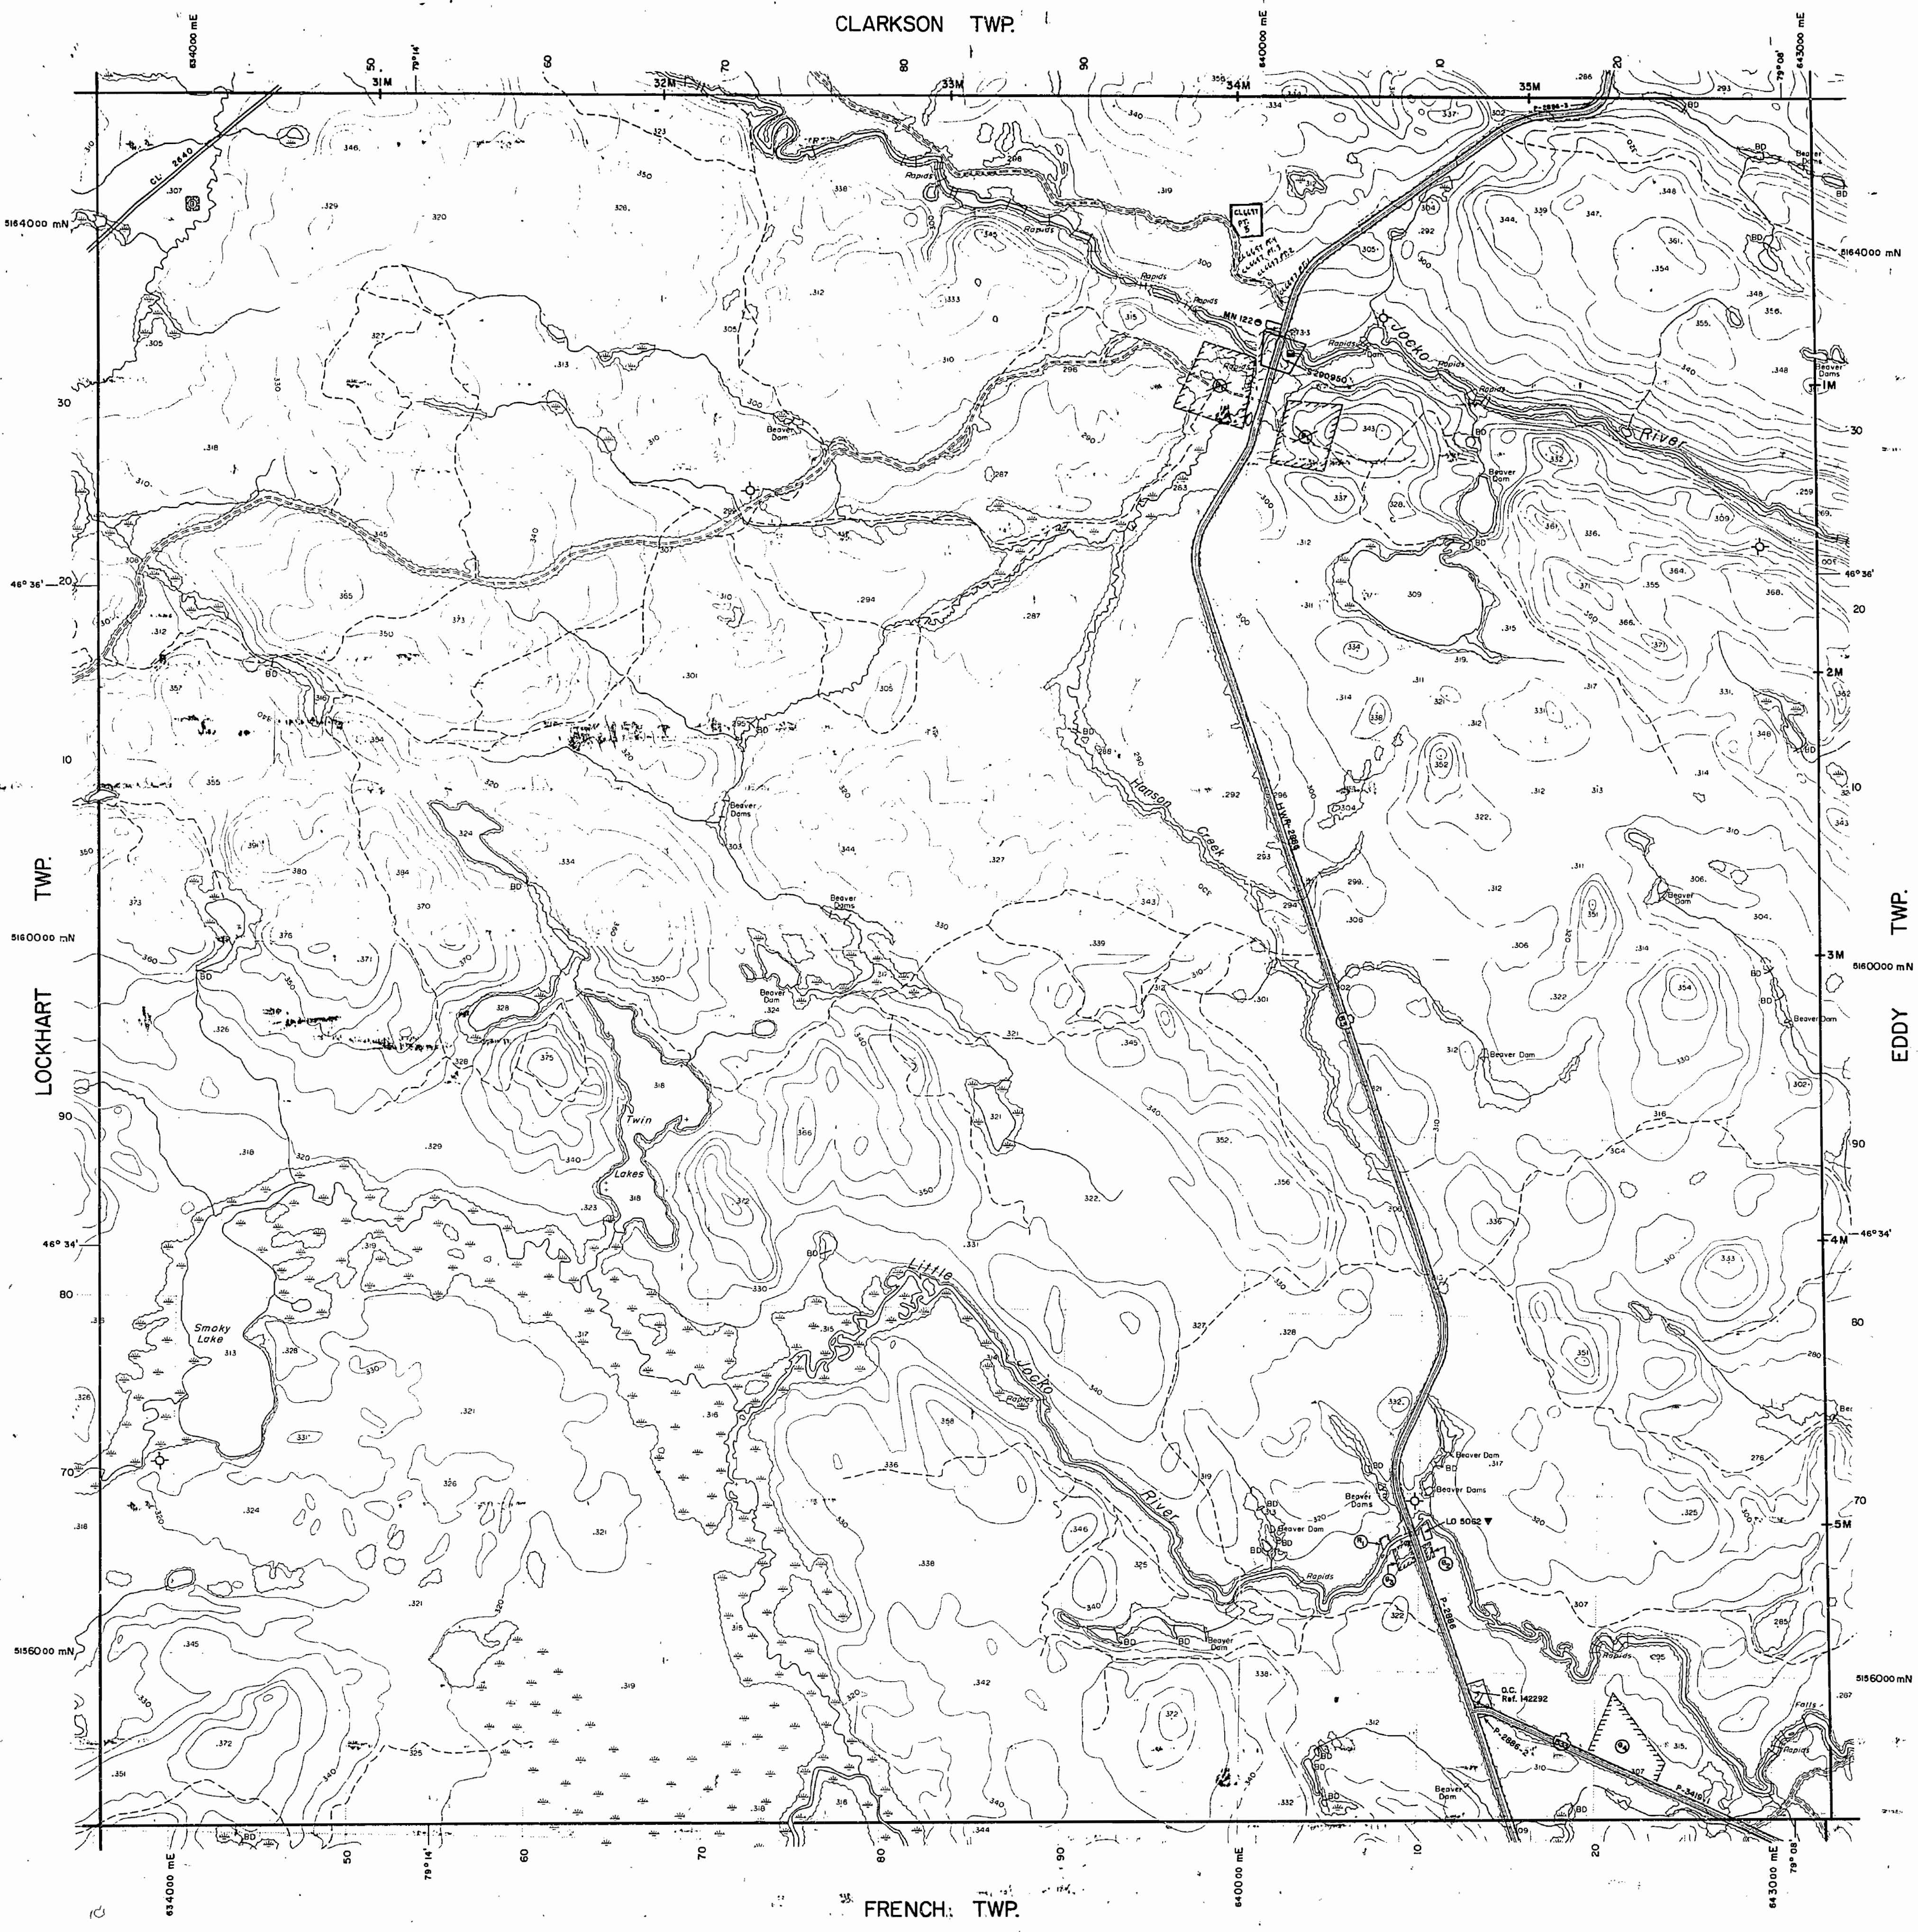


FRENCH TWP.

LEGEND

HIGHWAY AND ROUTE No.	
OTHER ROADS	
TRAILS	
SURVEYED LINES:	
TOWNSHIPS, BASE LINES, ETC.	
LOTS, MINING CLAIMS, PARCELS, ETC.	
UNSURVEYED LINES:	
LOT LINES	
PARCEL BOUNDARY	
MINING CLAIMS ETC.	
RAILWAY AND RIGHT OF WAY	
UTILITY LINES	
NON-PERENNIAL STREAM	
FLOODING OR FLOODING RIGHTS	
SUBDIVISION OR COMPOSITE PLAN	
RESERVATIONS	
ORIGINAL SHORELINE	
MARSH OR MUSKES	
MINES	
TRAVERSE MONUMENT	

DISPOSITION OF CROWN LANDS


TYPE OF DOCUMENT	SYMBOL
PATENT, SURFACE & MINING RIGHTS	
" SURFACE RIGHTS ONLY	
" MINING RIGHTS ONLY	
LEASE, SURFACE & MINING RIGHTS	
" SURFACE RIGHTS ONLY	
" MINING RIGHTS ONLY	
LICENCE OF OCCUPATION	
ORDER-IN-COUNCIL	
RESERVATION	
CANCELLED	
SAND & GRAVEL	
LAND USE PERMIT	
NOTE: MINING RIGHTS IN PARCELS PATENTED PRIOR TO MAY 1, 1913, VESTED IN ORIGINAL PATENTEES BY THE PUBLIC LANDS ACT, R.S.O. 1970, CHAP. 380, SEC. 63, SUBSEC. 1.	

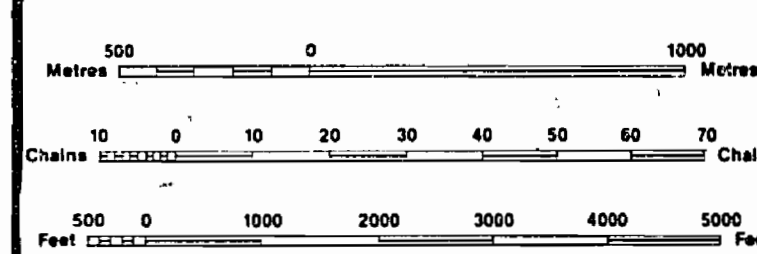

SCALE 1:20 000
GRID ZONE: 17

Gr (See Land Roll File Re Application
Area Pending under Section 31 of
Chapter 268 R.S.O. 1950.
Gr (See Land Roll File Re Application
Area Pending Cancelled)

Pending Application Cancelled
See Letter dated Sept. 21/87
Land Role.

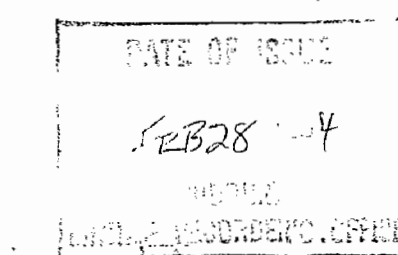

THE INFORMATION THAT APPEARS ON THIS MAP HAS BEEN COMPILED FROM VARIOUS SOURCES, AND ACCURACY IS NOT GUARANTEED. THOSE WISHING TO STAKE MINING CLAIMS SHOULD CONSULT WITH THE MINING RECORDER, MINISTRY OF NORTHERN DEVELOPMENT AND MINES, FOR ADDITIONAL INFORMATION ON THE STATUS OF THE LANDS SHOWN HEREON.

TOWNSHIP
JOCKO
M.N.R. ADMINISTRATIVE DISTRICT
NORTH BAY
MINING DIVISION
SUDBURY
LAND TITLES / REGISTRY DIVISION
NIPISSING

Ministry of Natural Resources Ontario	Land Management Branch
Original Compilation: DEC. 1984	Number: G-1475
Revised:	

958

MOCKOIN

M 958
Sudbury


JOCKO

#1

DISTRICT OF NIPISSING

Scale 40 Chains - 1 Inch

400' res

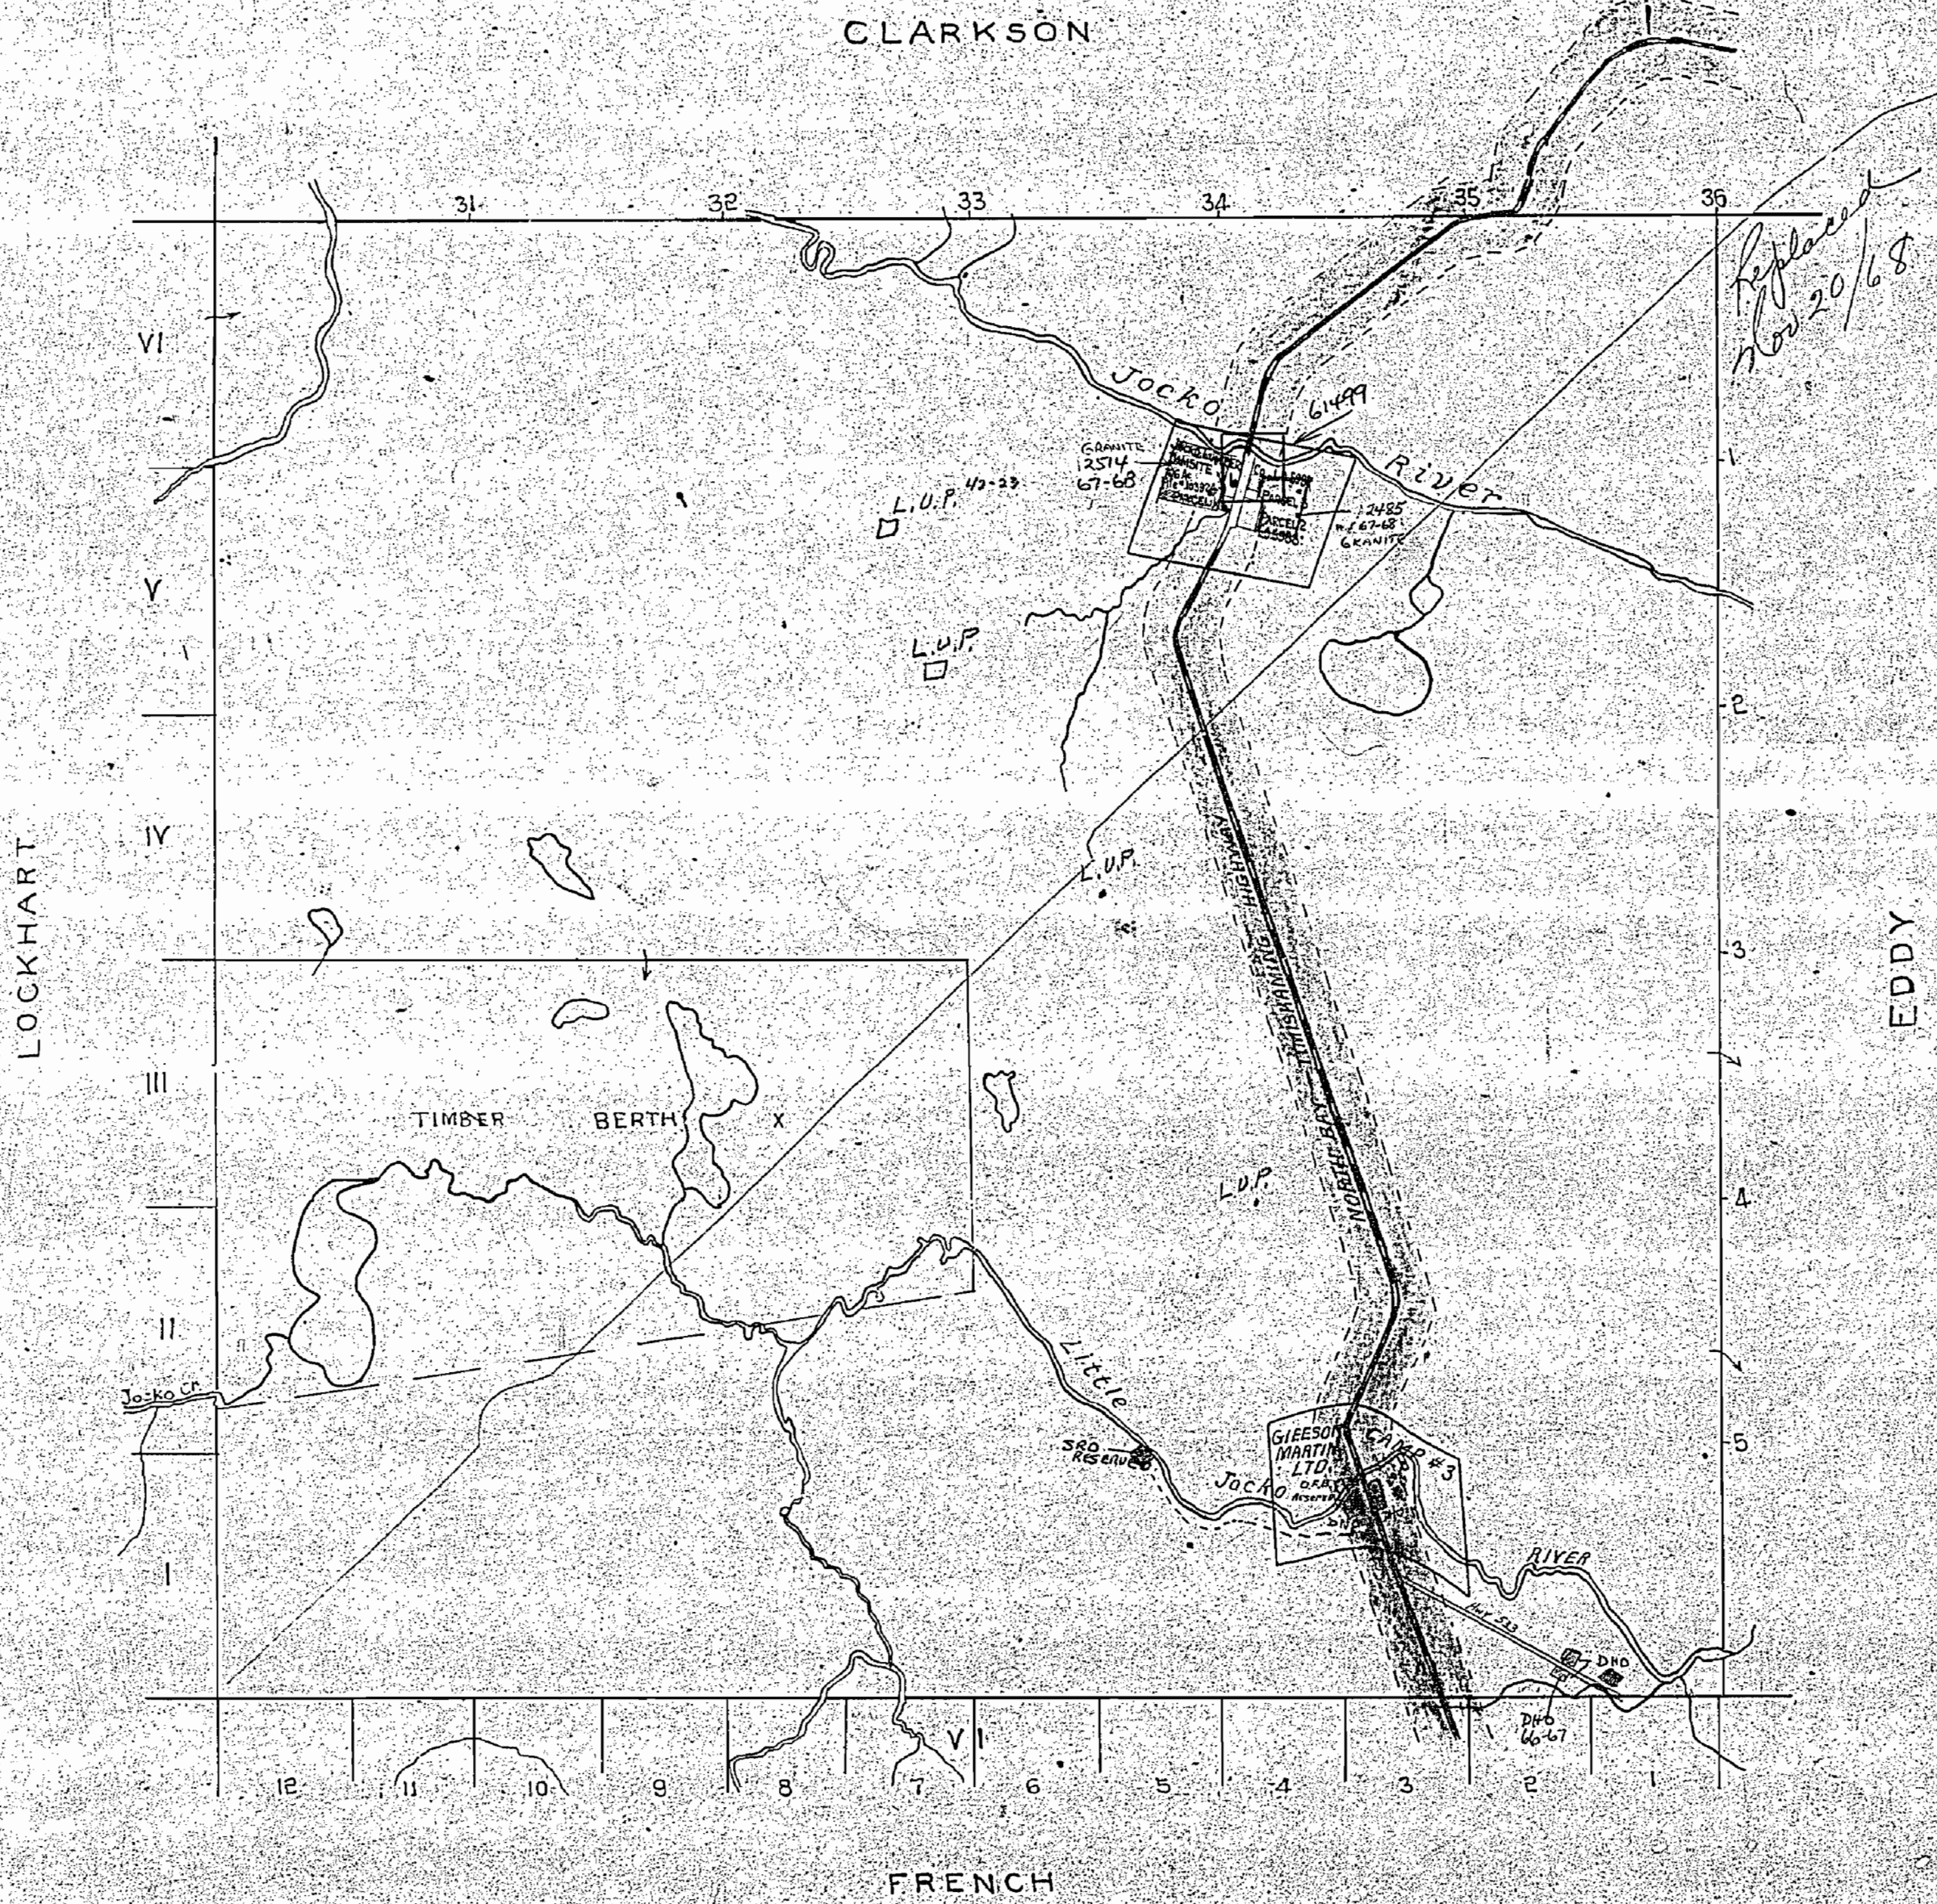

JOCKO

DISTRICT OF NIPISSING
SUDBURY MINING DIVISION

Scale 40 Chains - 1 Inch

DATE OF ISSUE

JUL 27 1982

Ministry of Natural Resources
TORONTO

OFFICE USE ONLY

NOTE

400' Surface Rights Reservation
around all Lakes and Rivers.


⑤ QUARRY PERMIT

GRANT OF EASEMENT #98

TRANS CANADA PIPELINES LTD.
(SEE CLARKSON LAND ROLL)

LOCKHART

EDDY

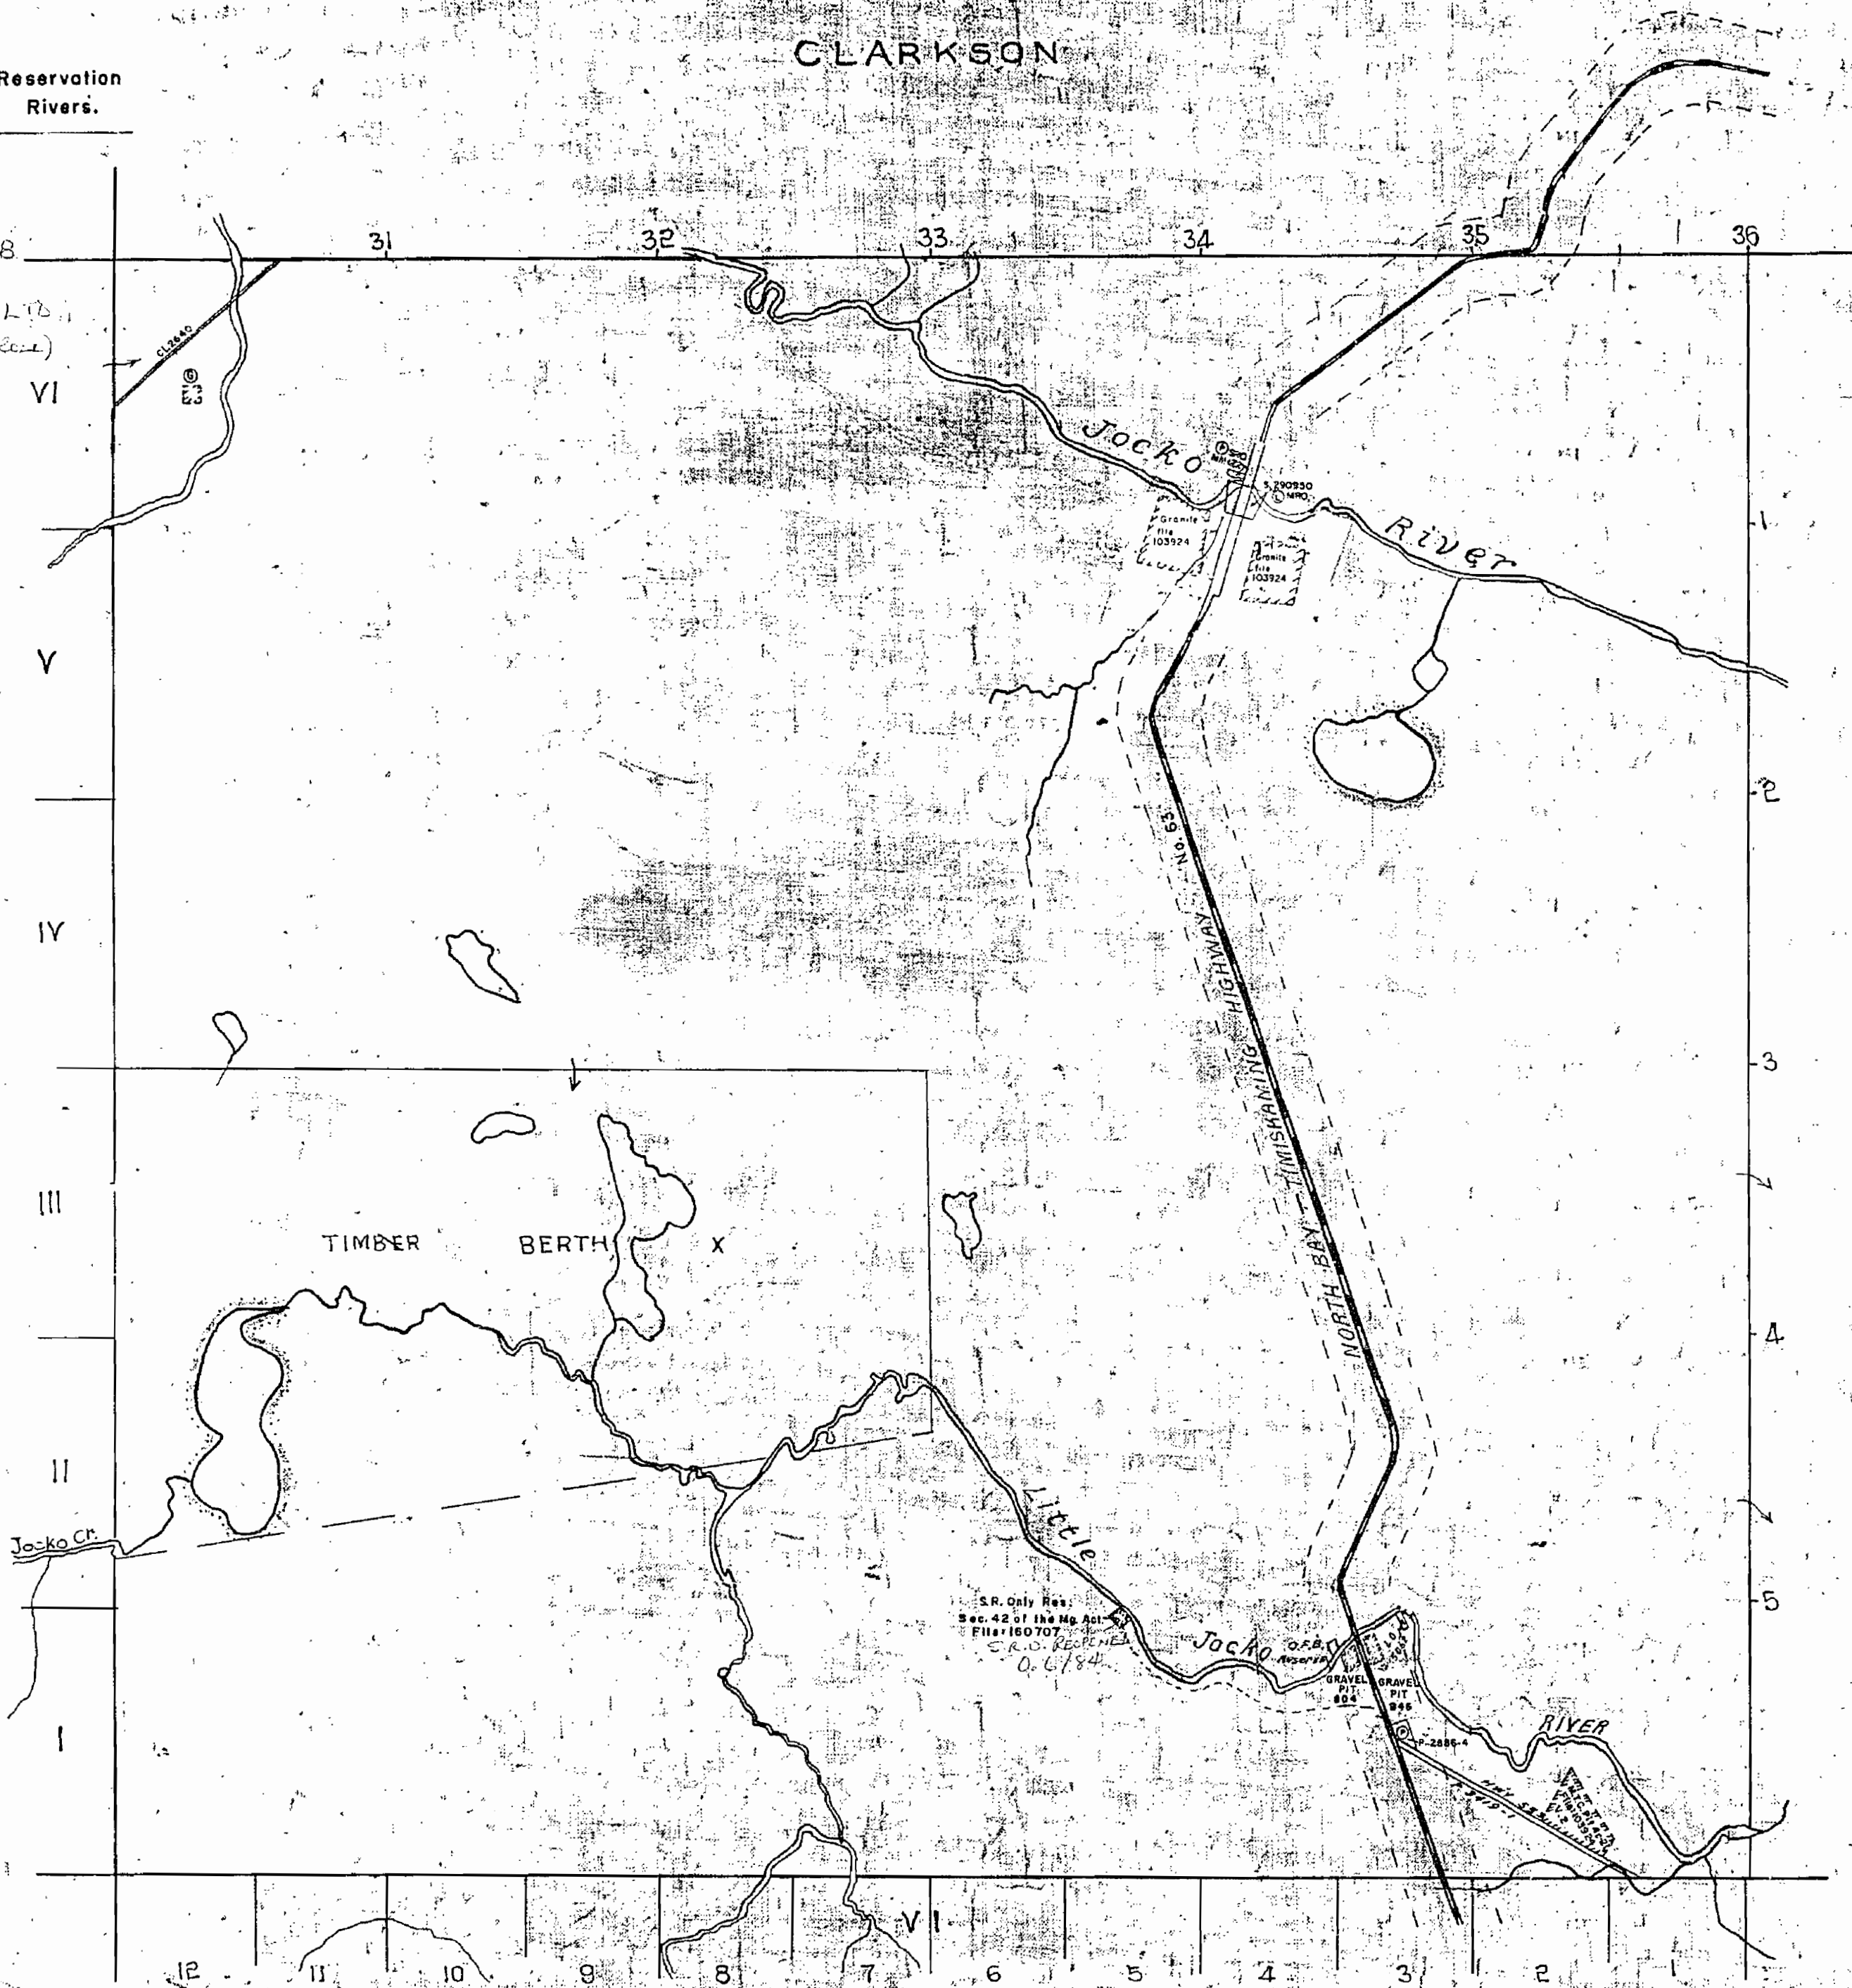

JOCKO

M 958
Sudbury

JOCKO

#1

DISTRICT OF NIPISSING

Scale 40 Chains = 1 Inch


400' res

LOCKHART

CLARKSON

EDDY

FRENCH

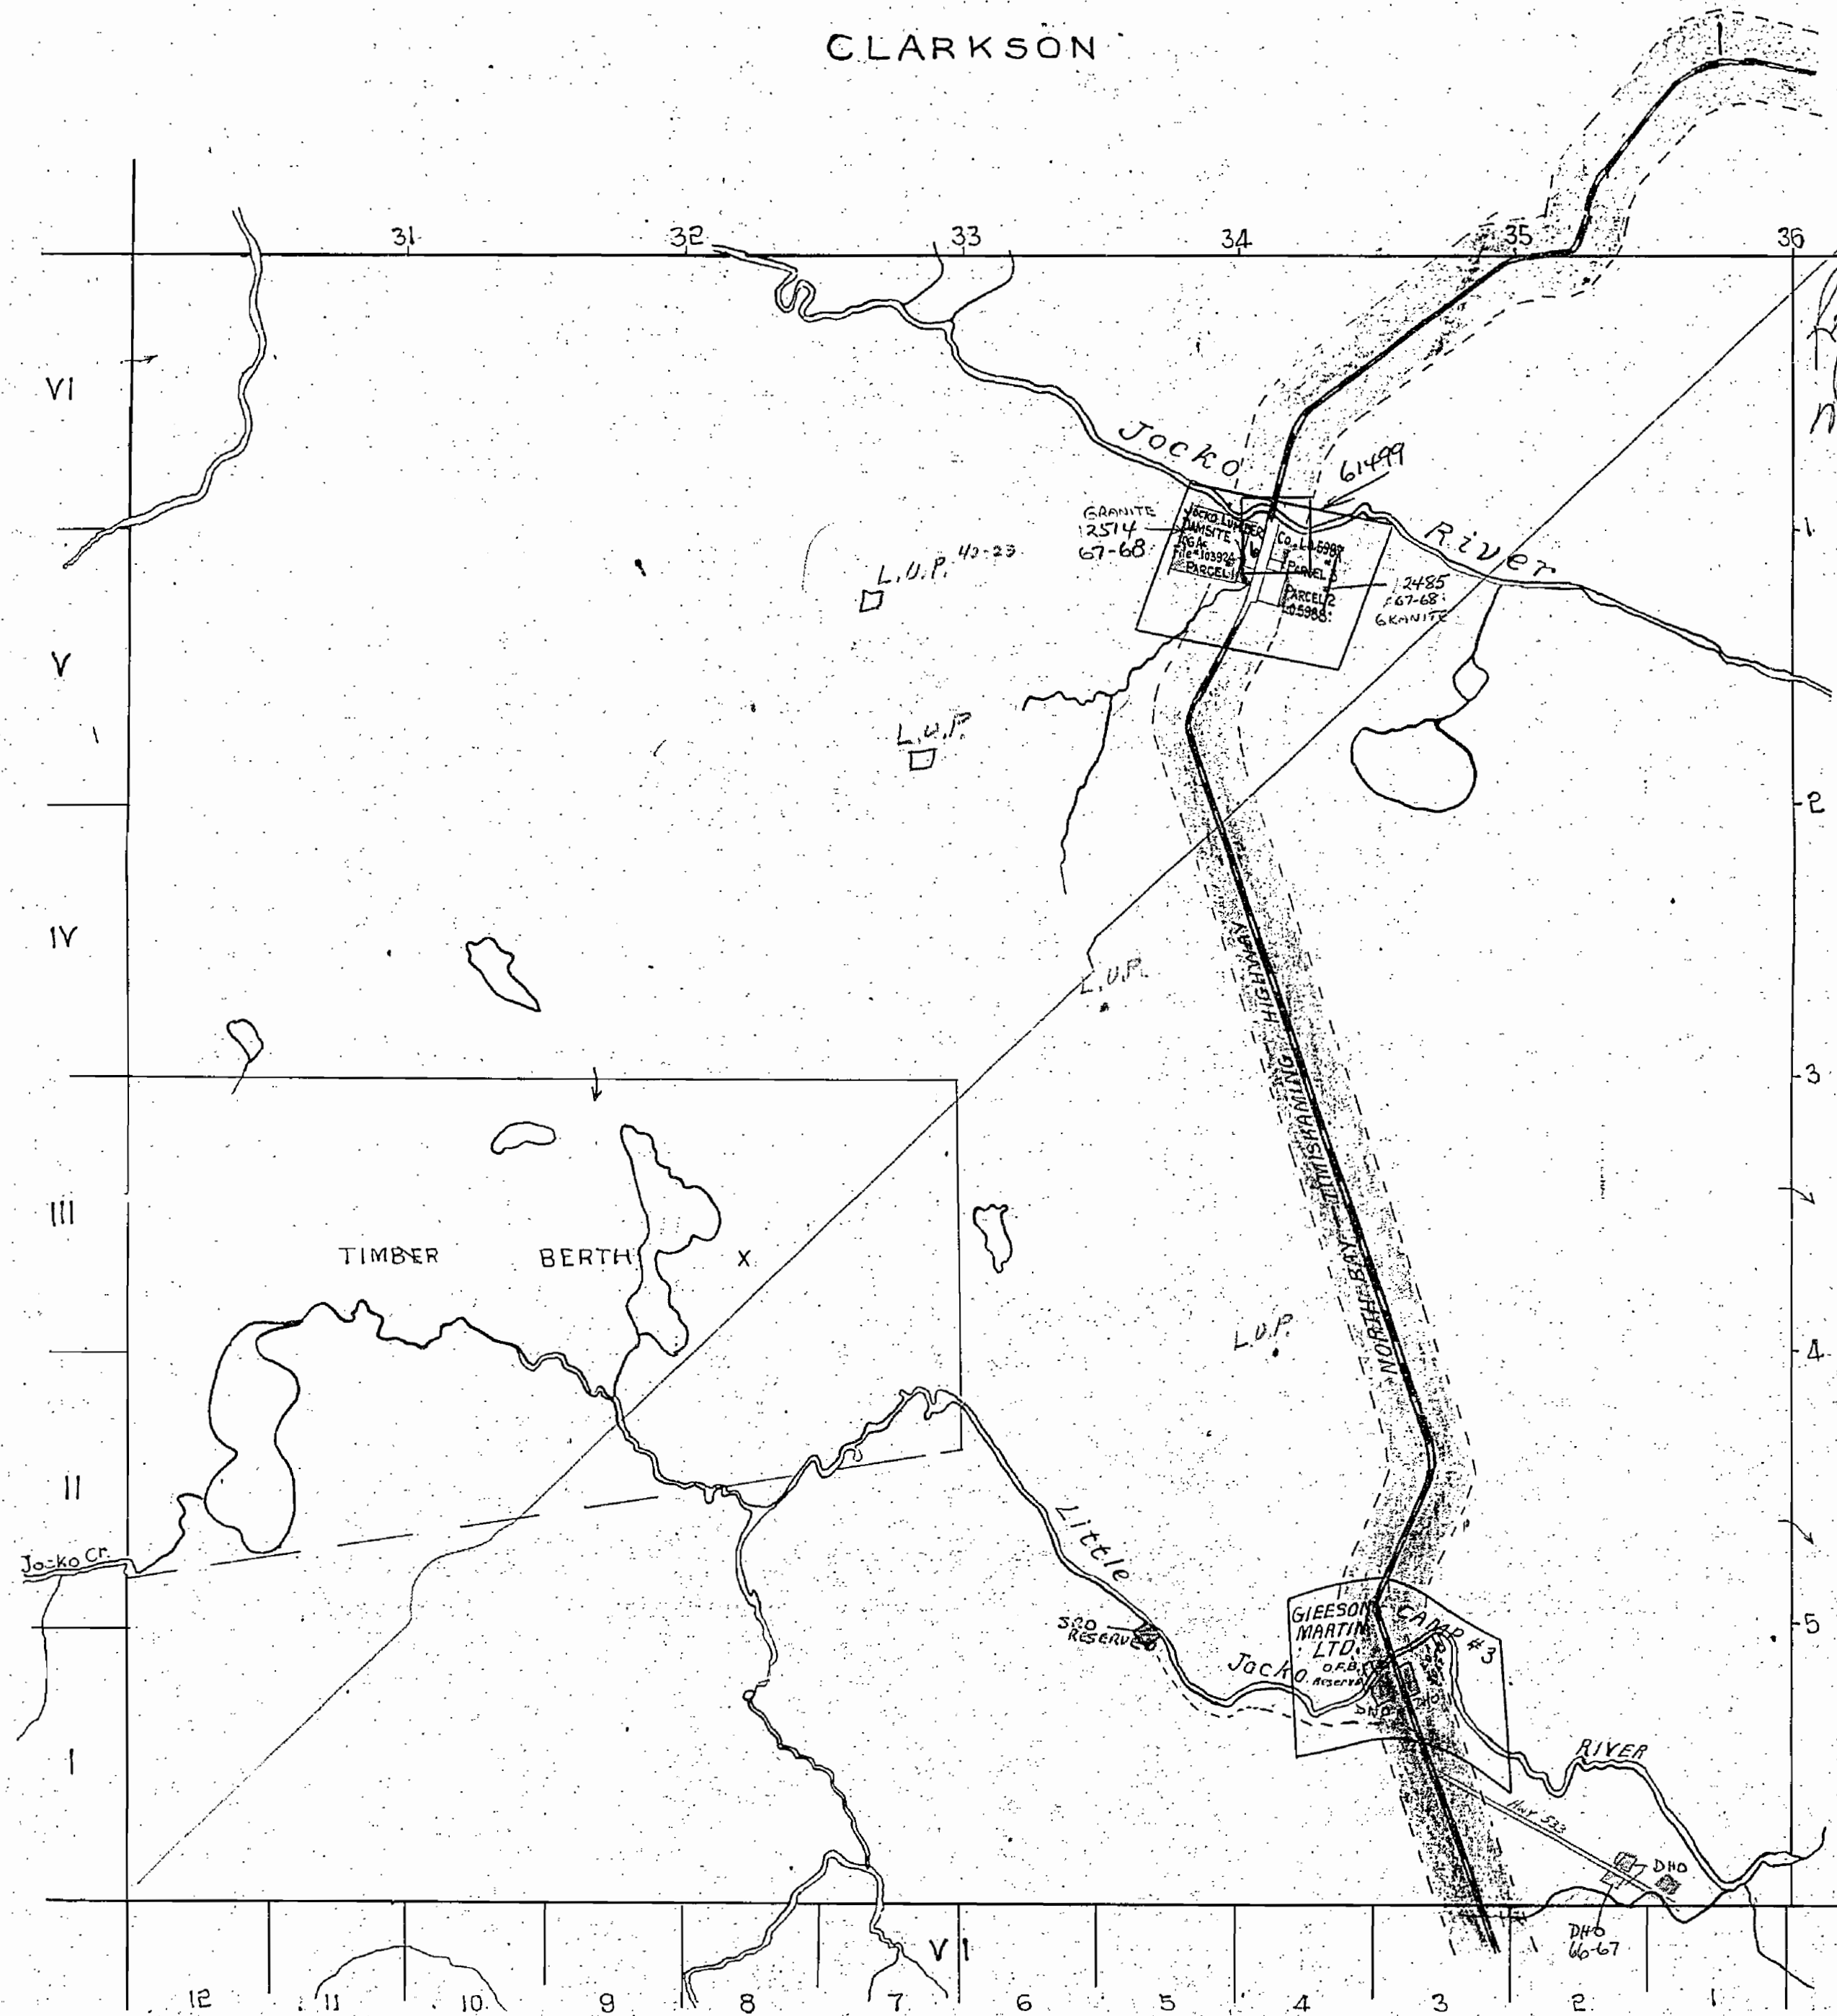

Replaced
Nov 20/68


JOCKO

DISTRICT OF NIPISSING
LARDER LAKE MINING DIVISION

Scale 40 Chains - 1 Inch

NOTE

400' Surface Rights Reservation
around all Lakes and Rivers.

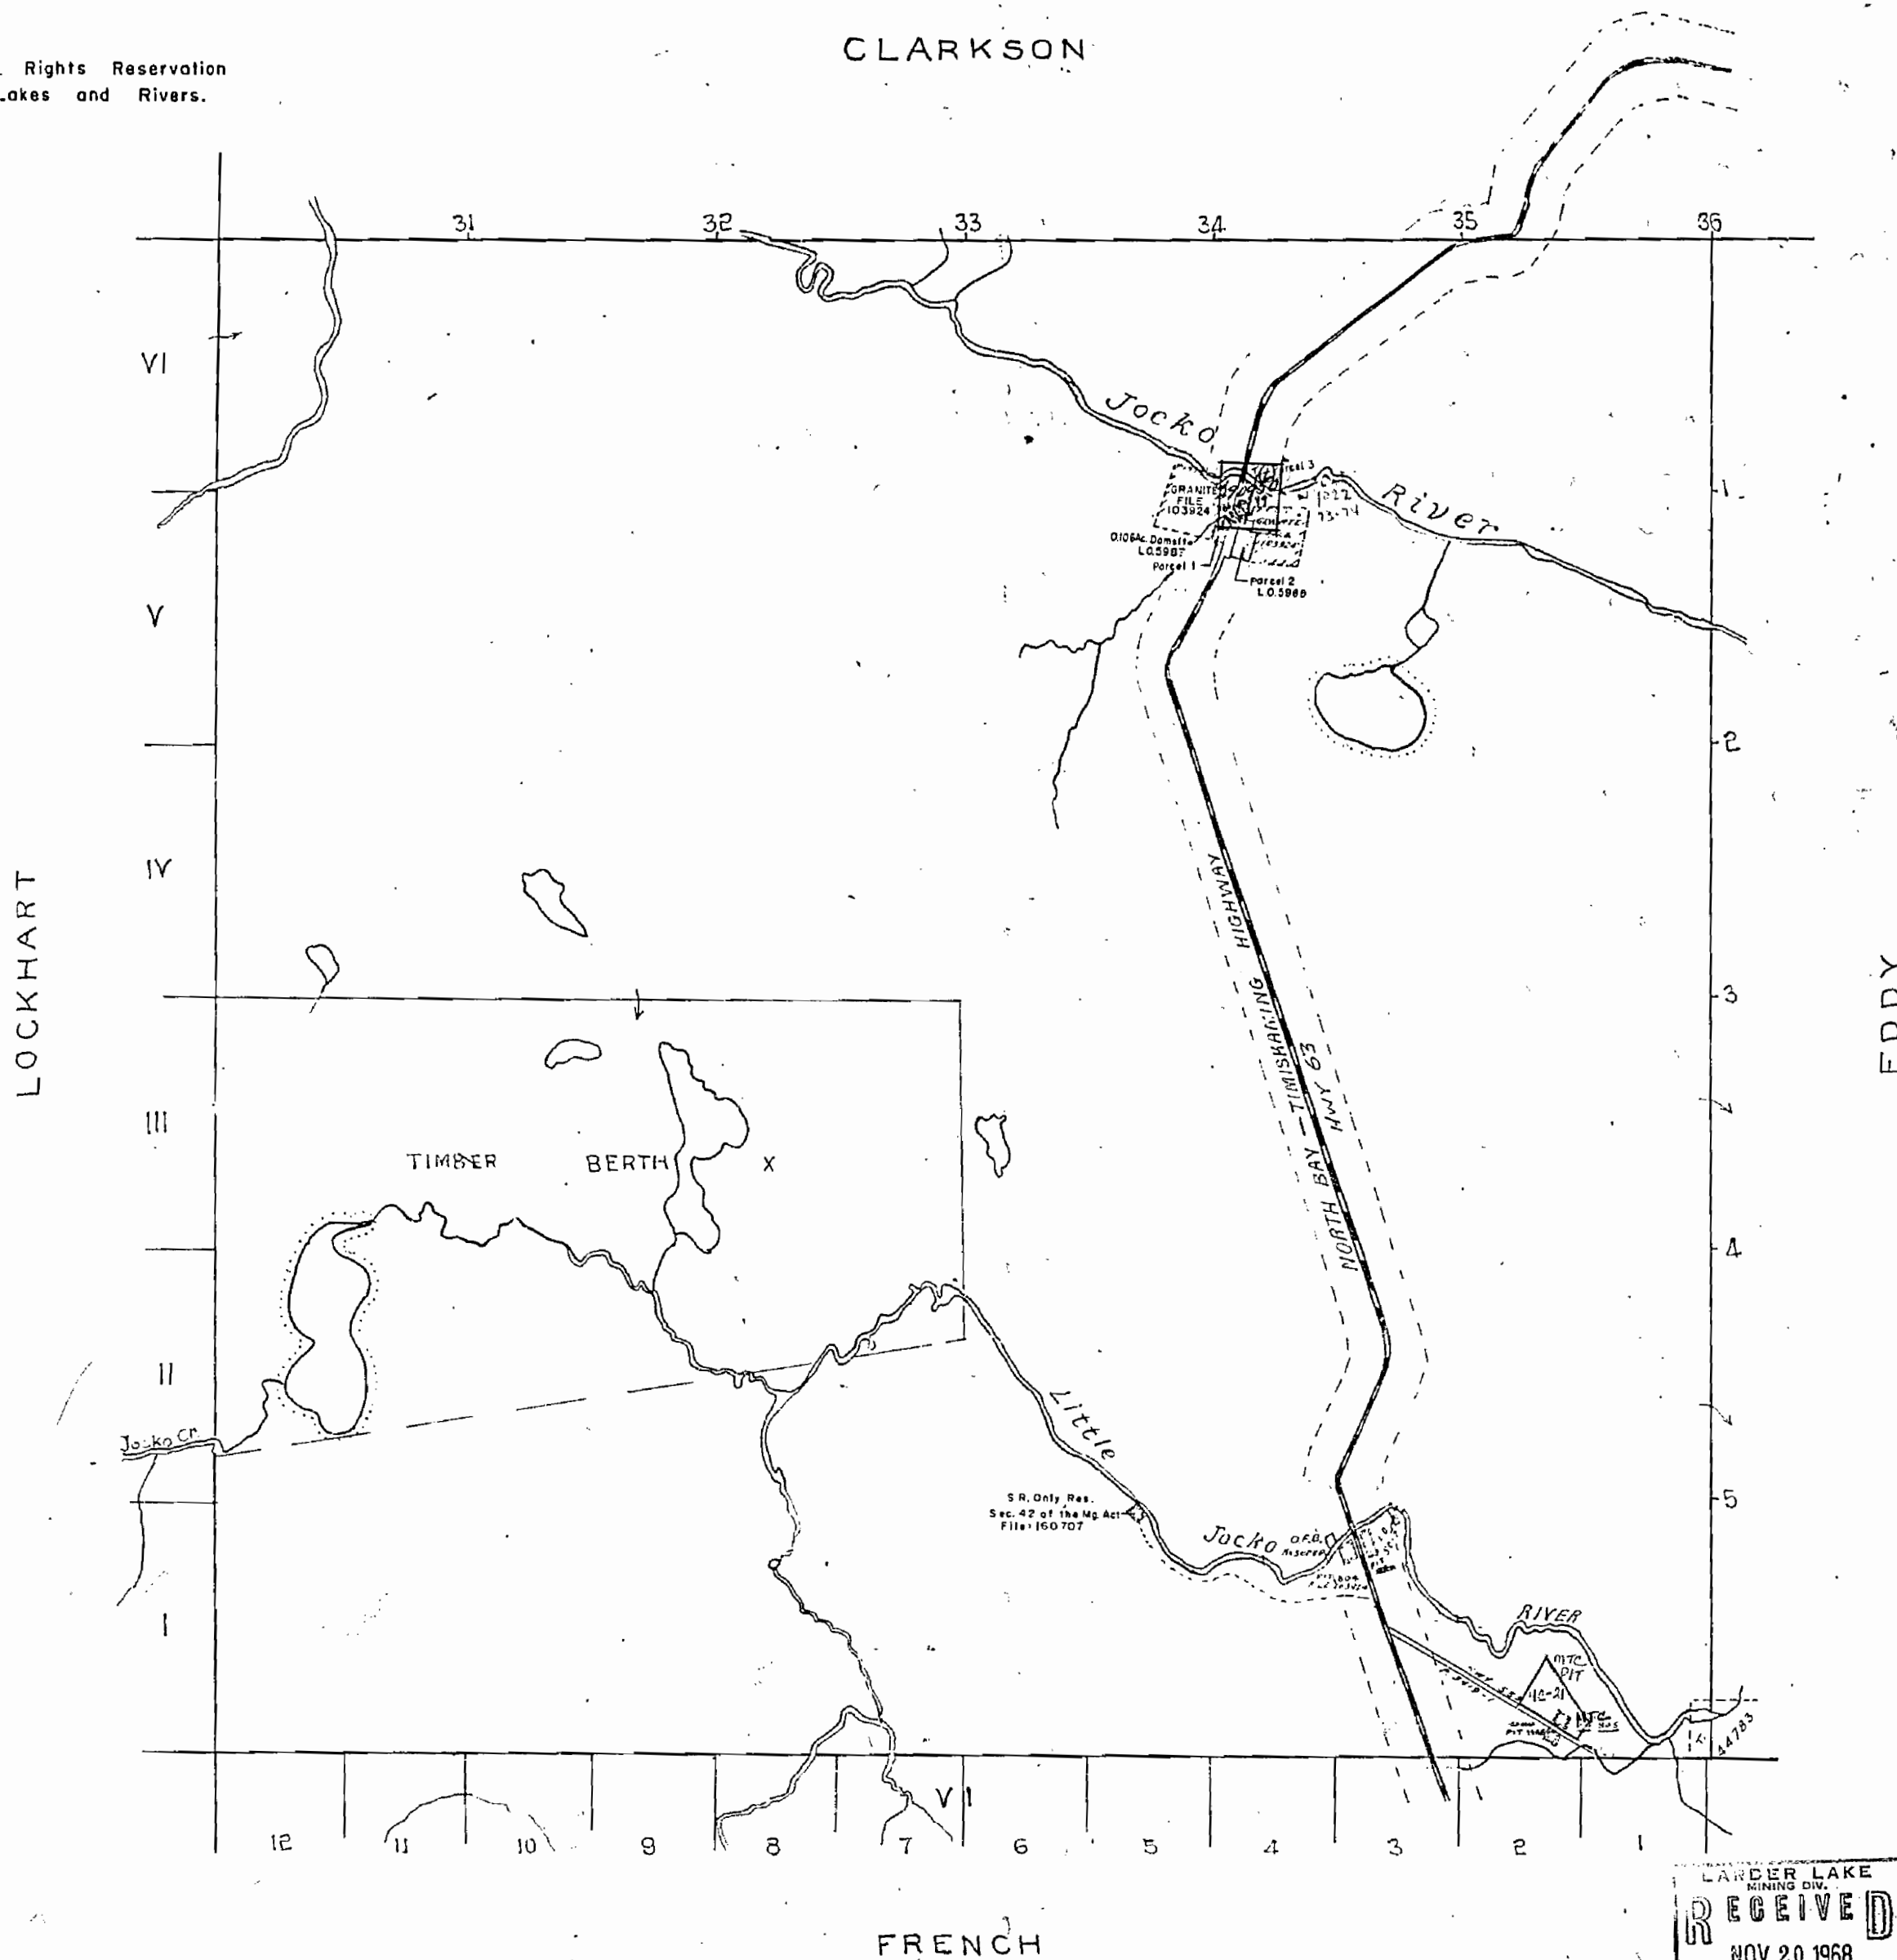

* Grant of Easement No. 98 (Trans Canada Pipelines Limited)

Location: Cl. 2646 (Plan 36R-5713) Sec. Clarkson Twp.
Land Roll No.

JOCKO

DISTRICT OF NIPISSING

SUDBURY MINING DIVISION

OFFICE USE ONLY

Scale 40 Chains = 1 Inch


M 958



NOTE

400' Surface Rights Reservation
around all Lakes and Rivers.

LOCKHART

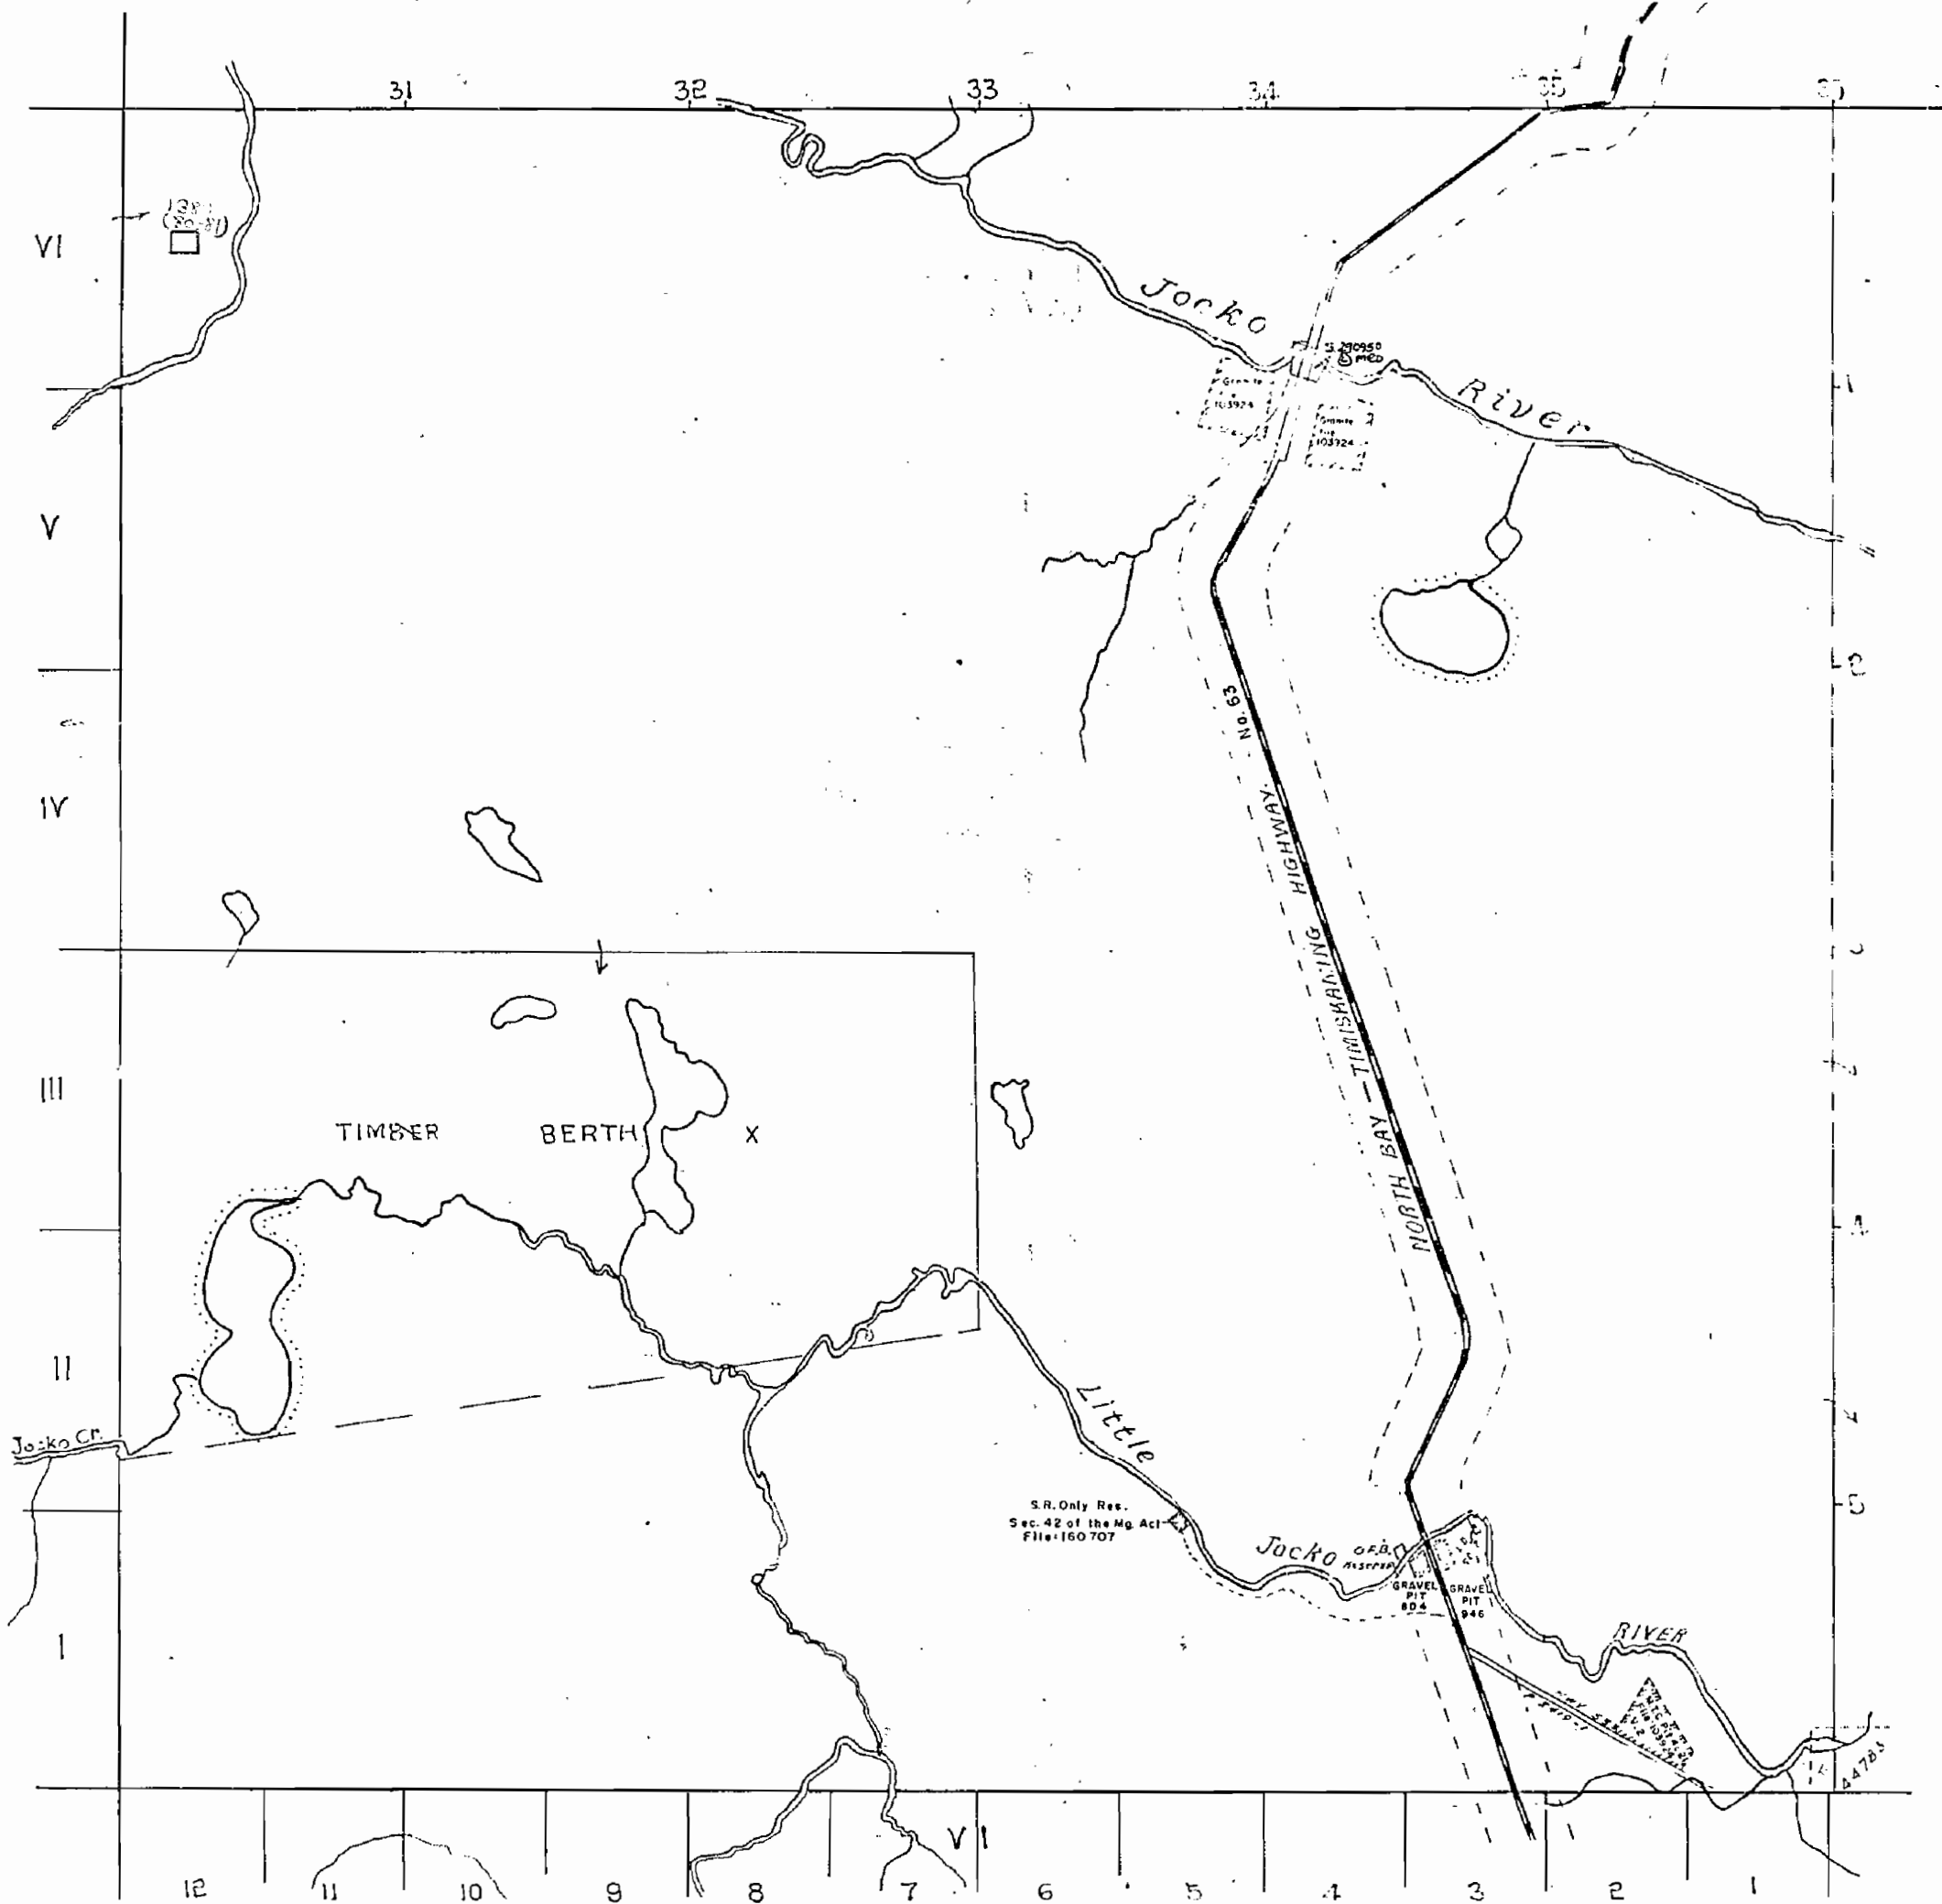

FRENCH

EDDY

JOCKO