


PLAN OF JOYNT TWP.

THUNDER BAY MINING DIVISION.
DISTRICT OF THUNDER BAY.

Scale, 40 chains to an inch.



LANGWORTHY TWP.

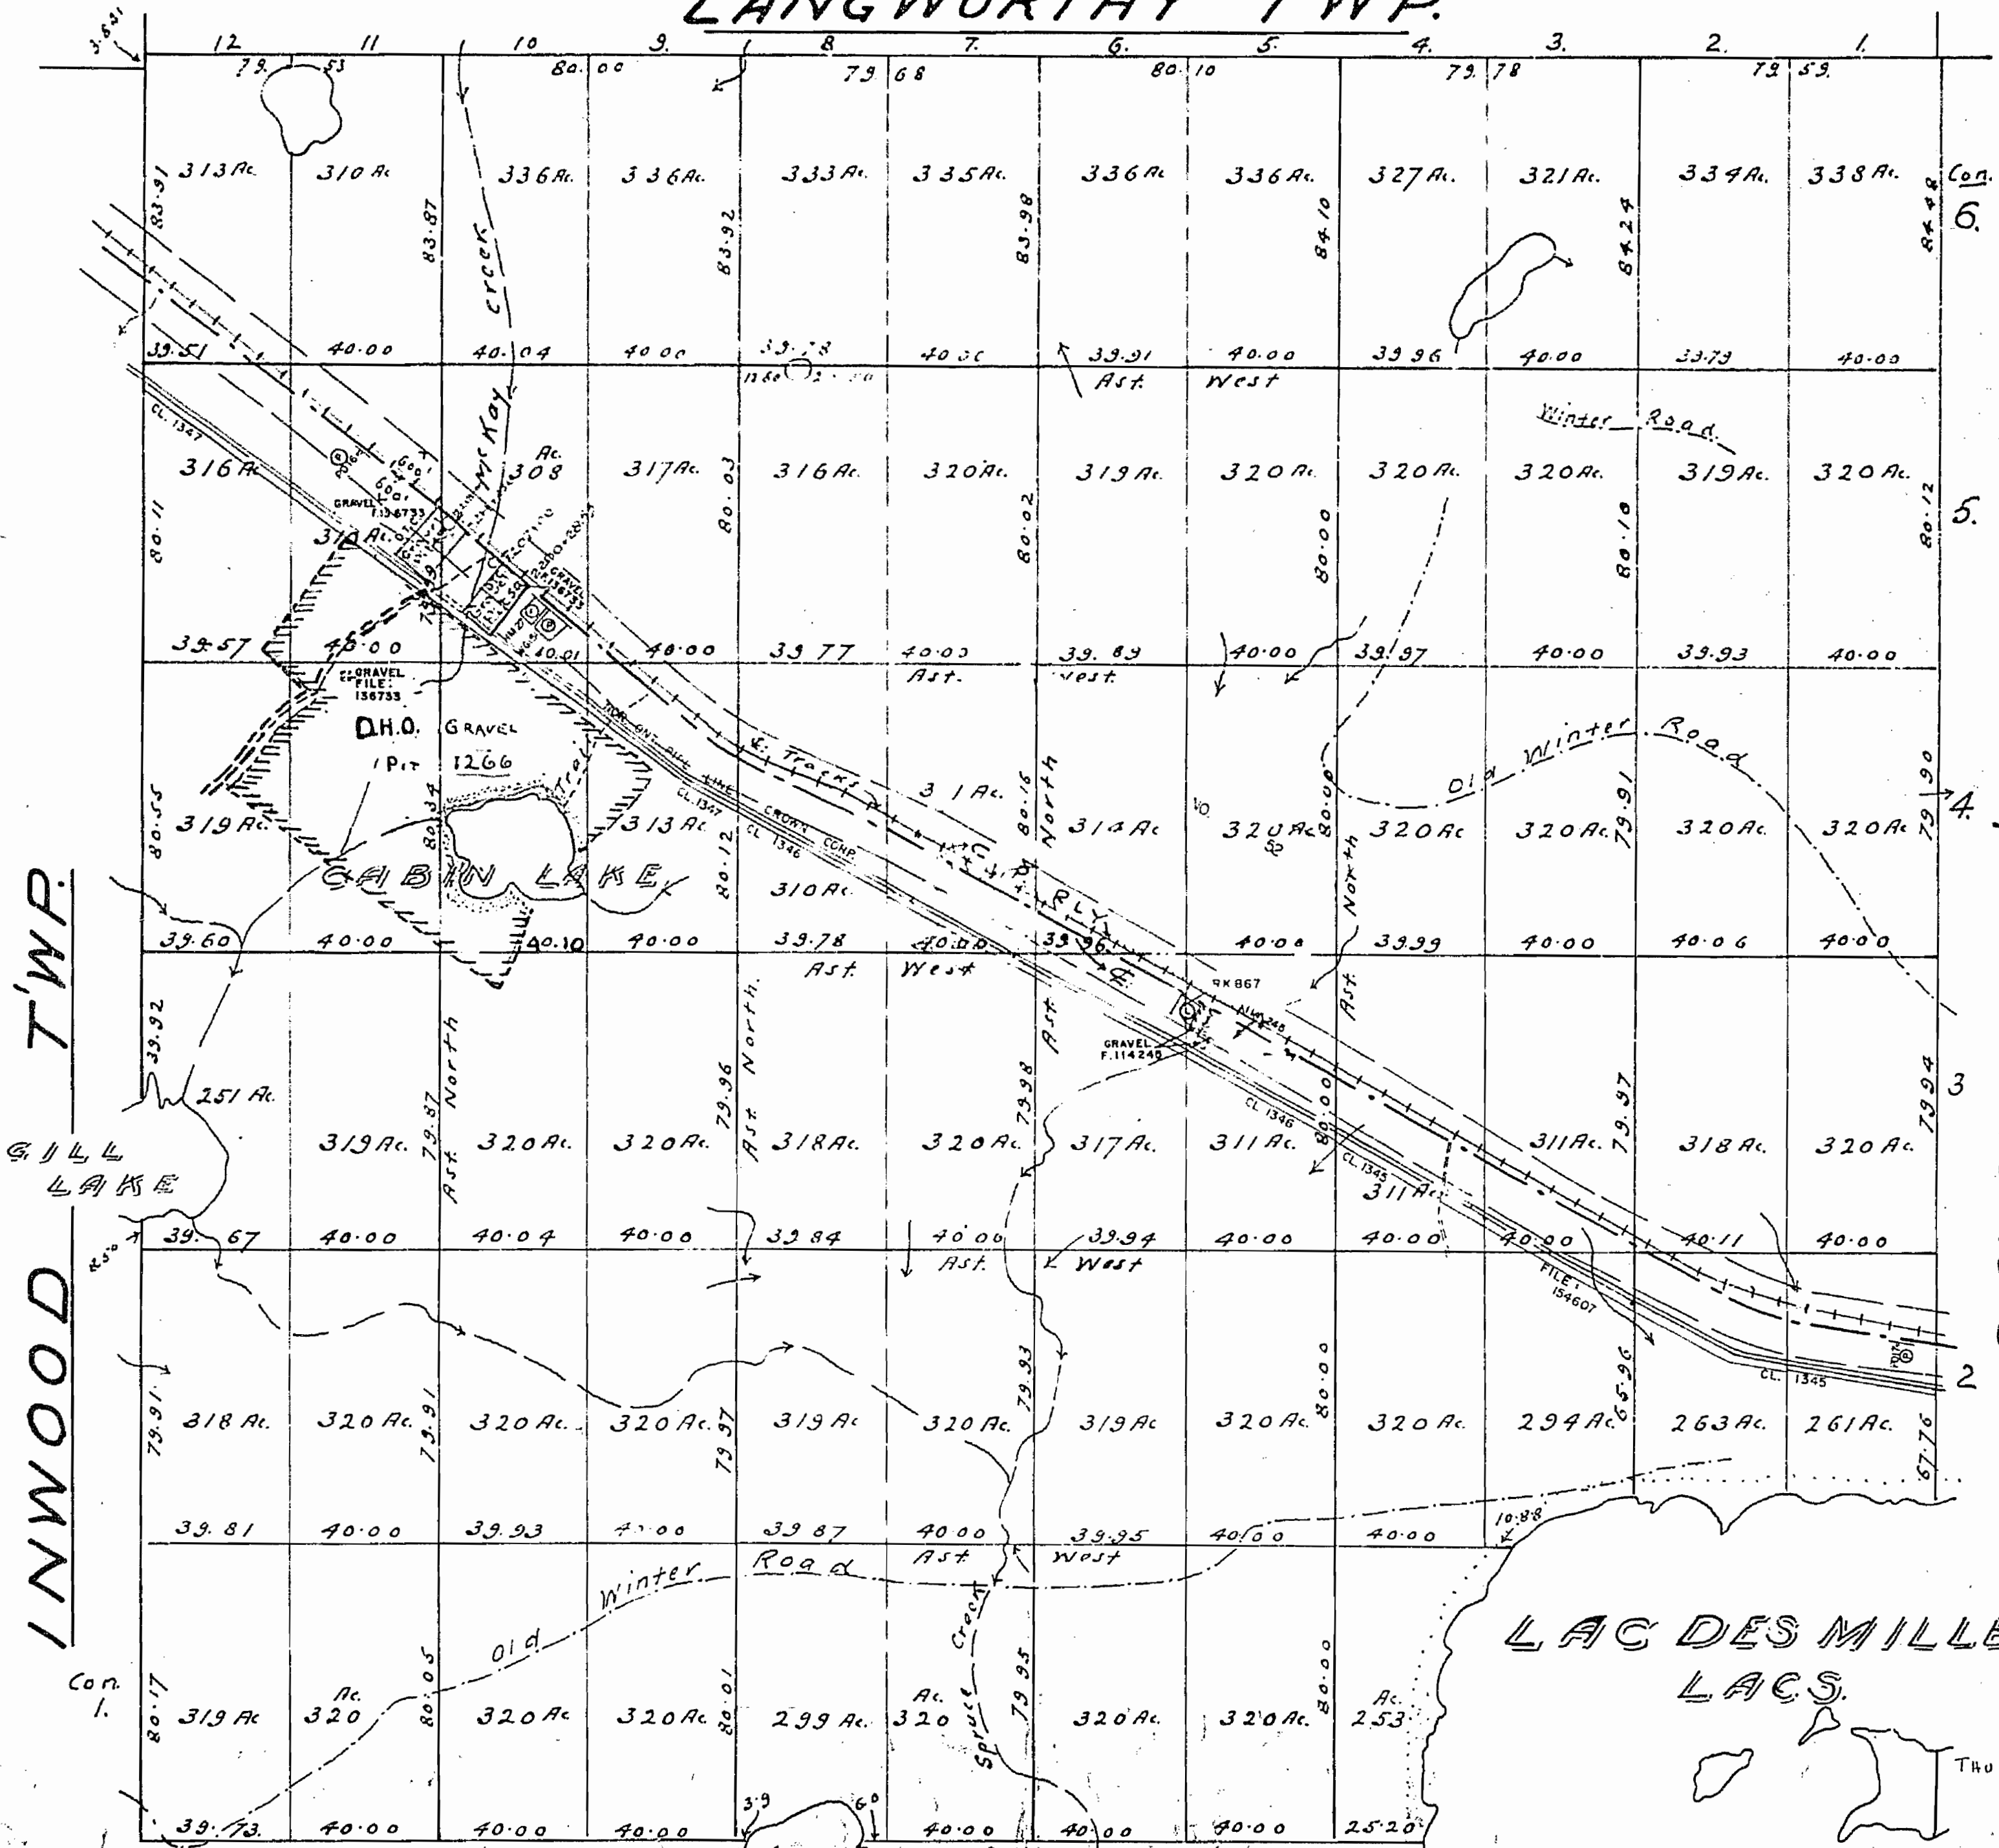

INWOOD TWP.

SAVANNE TWP.

LAC DES MILLE LACS.

THUNDER BAY DIST.

400 Reserve to the Dept. of L. & F.
shown thus:

1766


PLAN OF JOYNT TWP.

PORT ARTHUR MINING DIVISION.
DISTRICT OF THUNDER BAY.

Scale, 40 chains to an inch.



LANGWORTHY TWP.

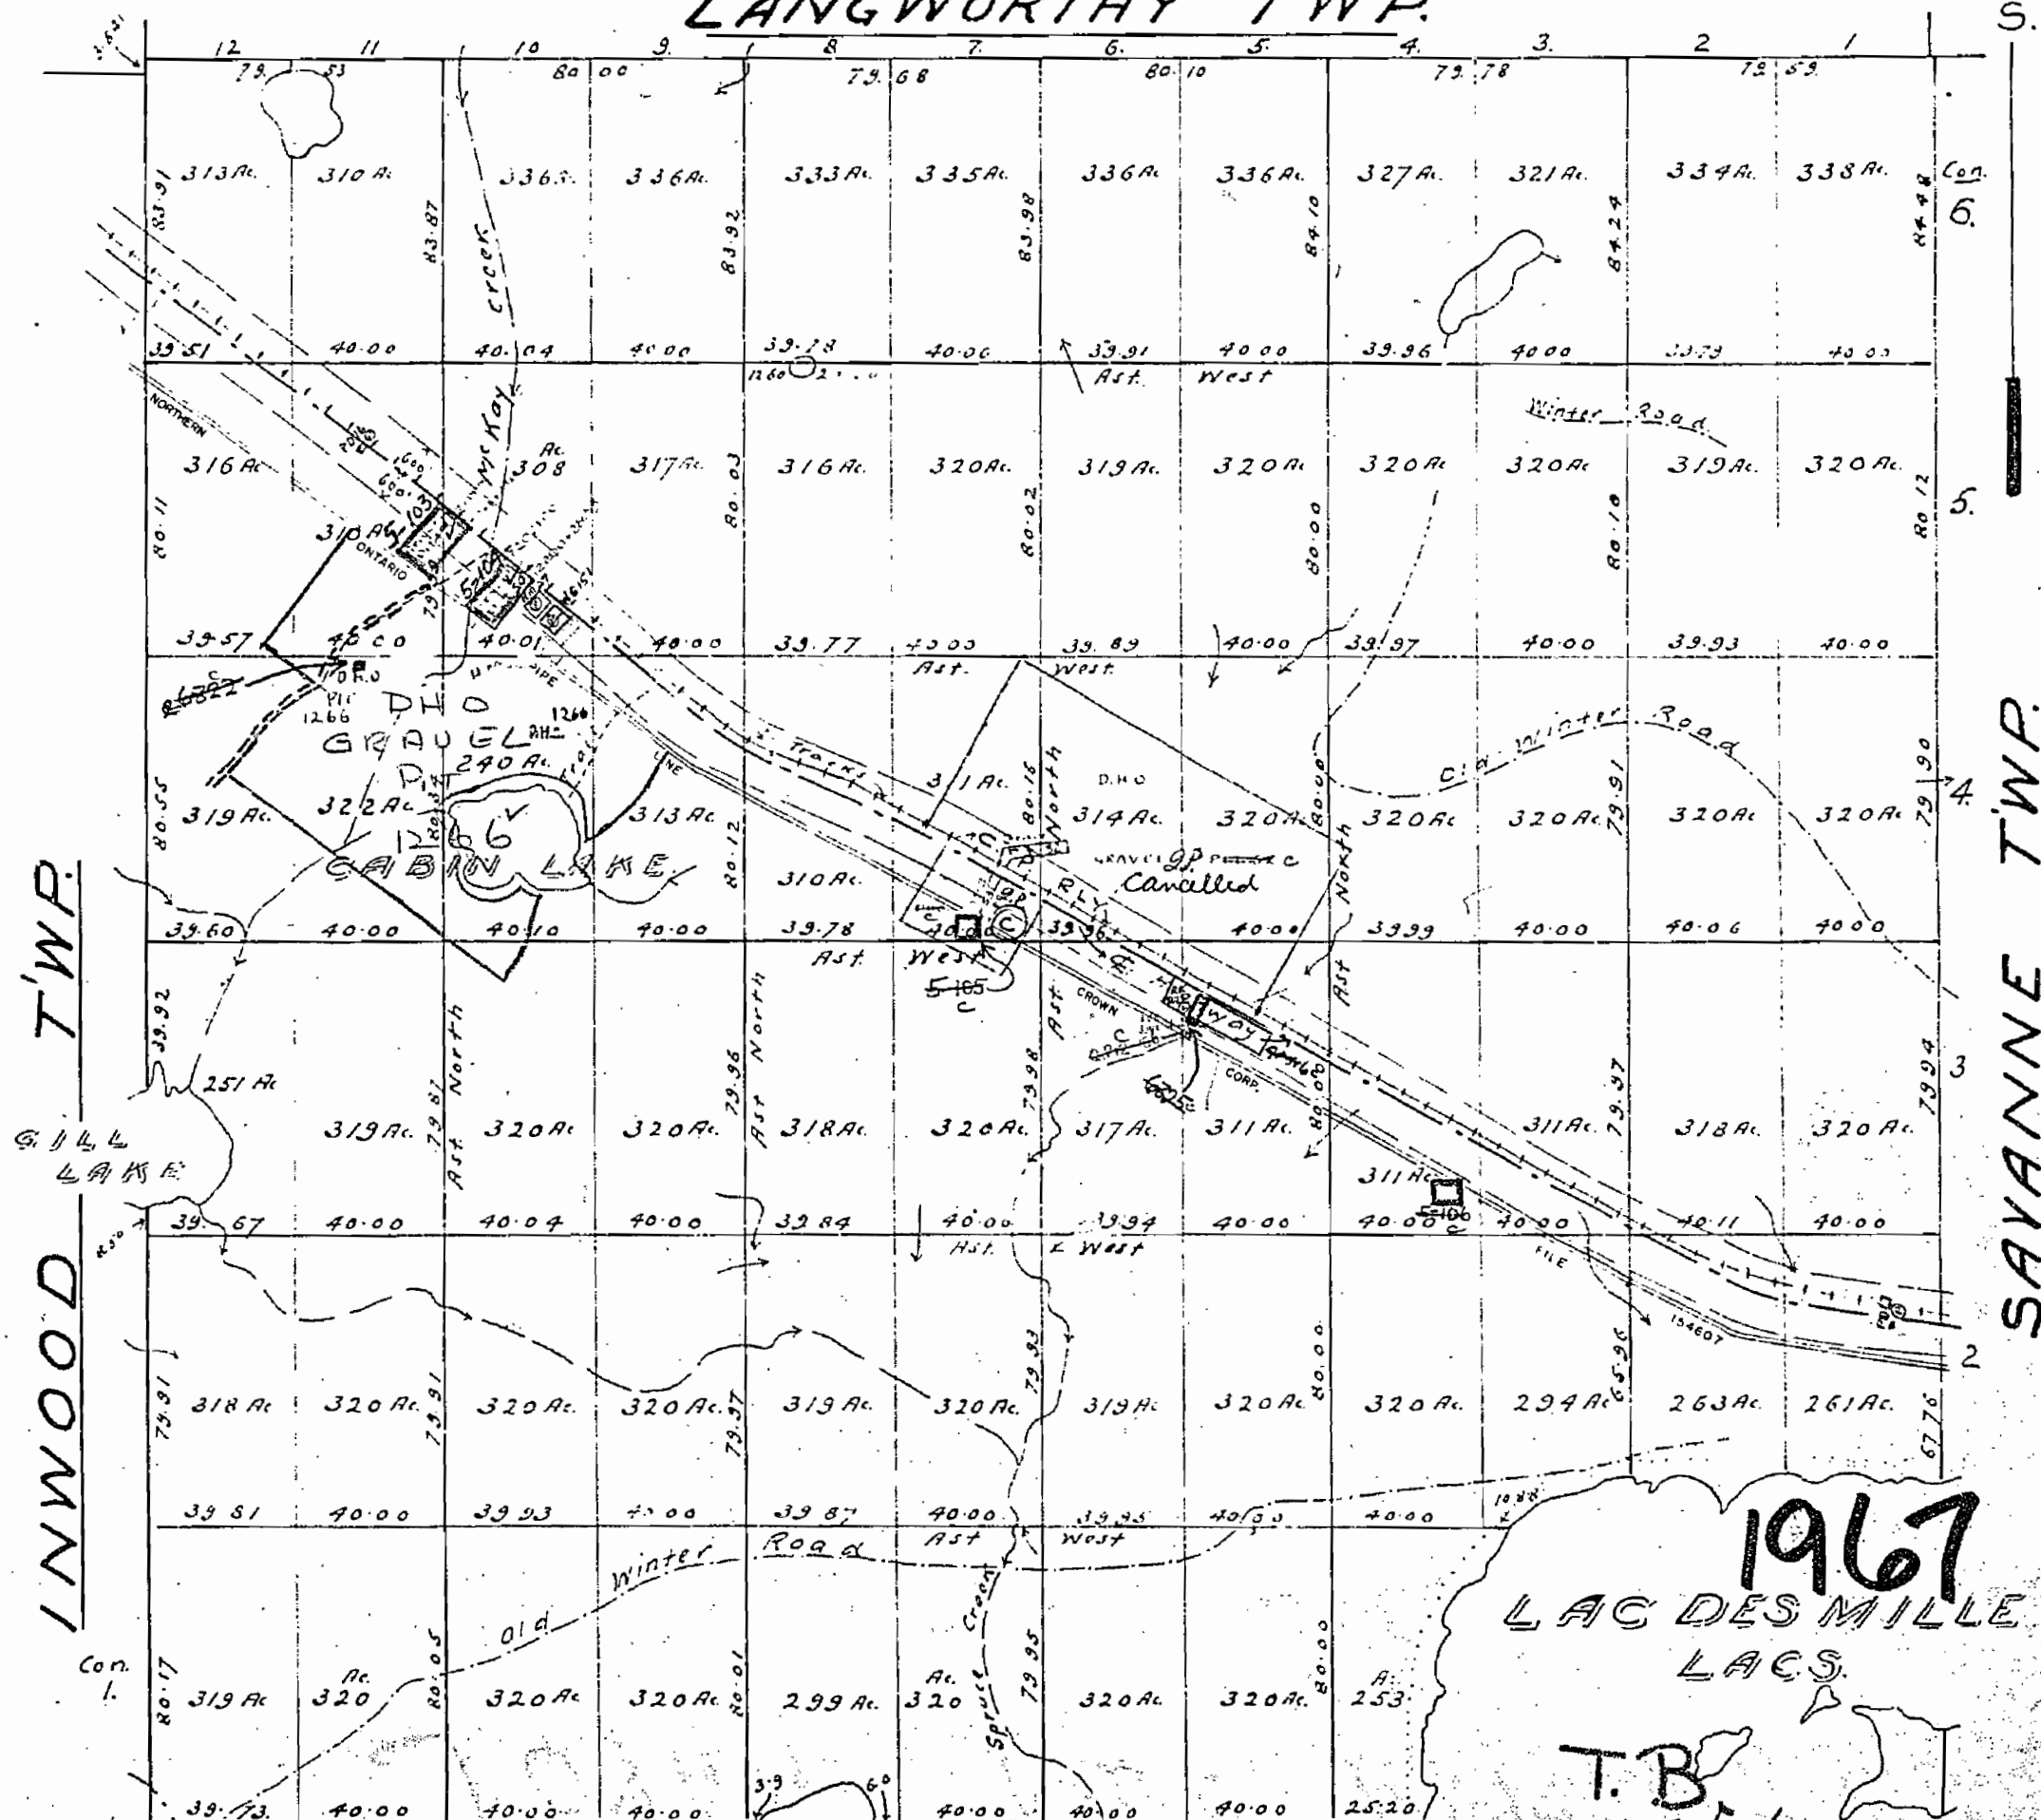

SAYANNE TWP.

1967

LAC DES MILLE LACS.

T.B.

M1766

400 Reserve to the Dept. of L & I.
shown thus:


JOYNT & S½ LANGWORTHY

DISTRICT OF THUNDER BAY

SCALE, 40 CHAINS = 1 INCH

1930

UNSURVEYED

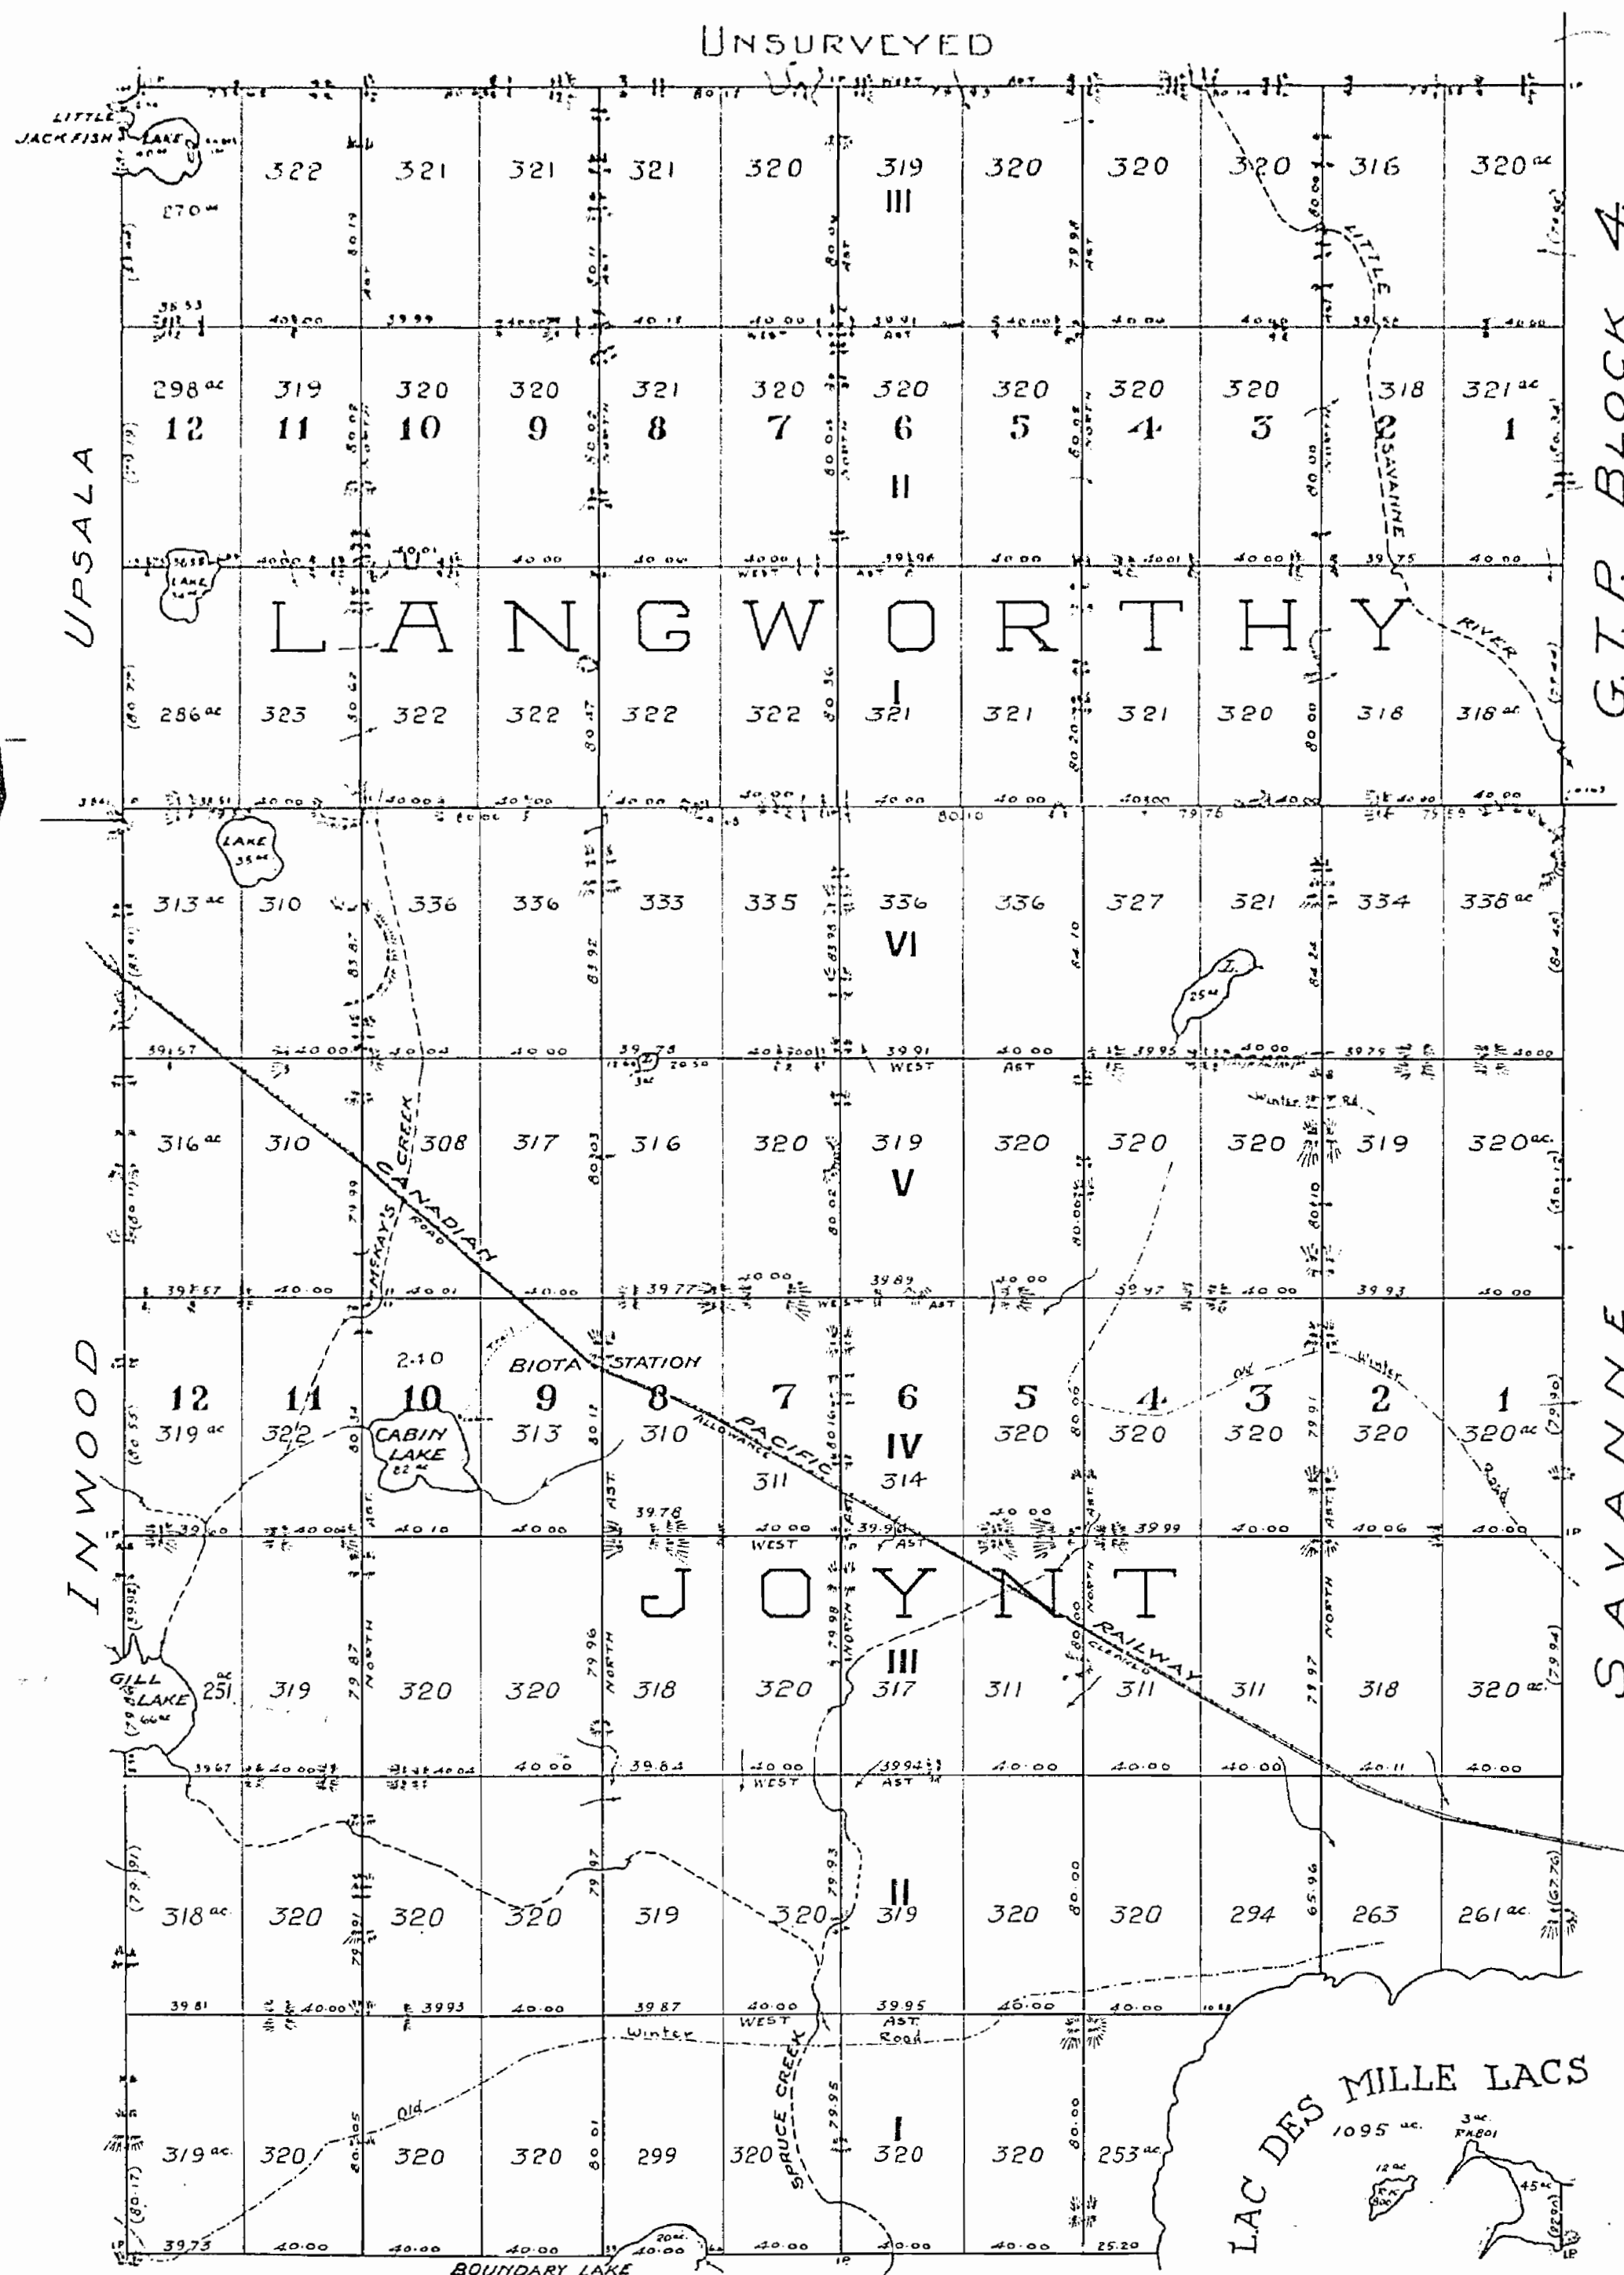

AREA:-

Lots	3378 Acres
Water	1401 "
Islands	16 "
Canadian Pacific Ry.	112 "
Total	34707 Acres

UNSURVEYED

I hereby certify that this plan is correct and is prepared from actual survey made under my personal supervision and that I was in my own proper person present on the ground during the progress of such survey.

Fort William, September 30, 1930

Ontario Land Surveyor

Examined with the Field Notes
Oct 1930 - mms


PLAN OF JOYNT TWP.

PORT ARTHUR MINING DIVISION.
DISTRICT OF THUNDER BAY.

—Scale, 40 chains to an inch.—



LANGWORTHY TWP.

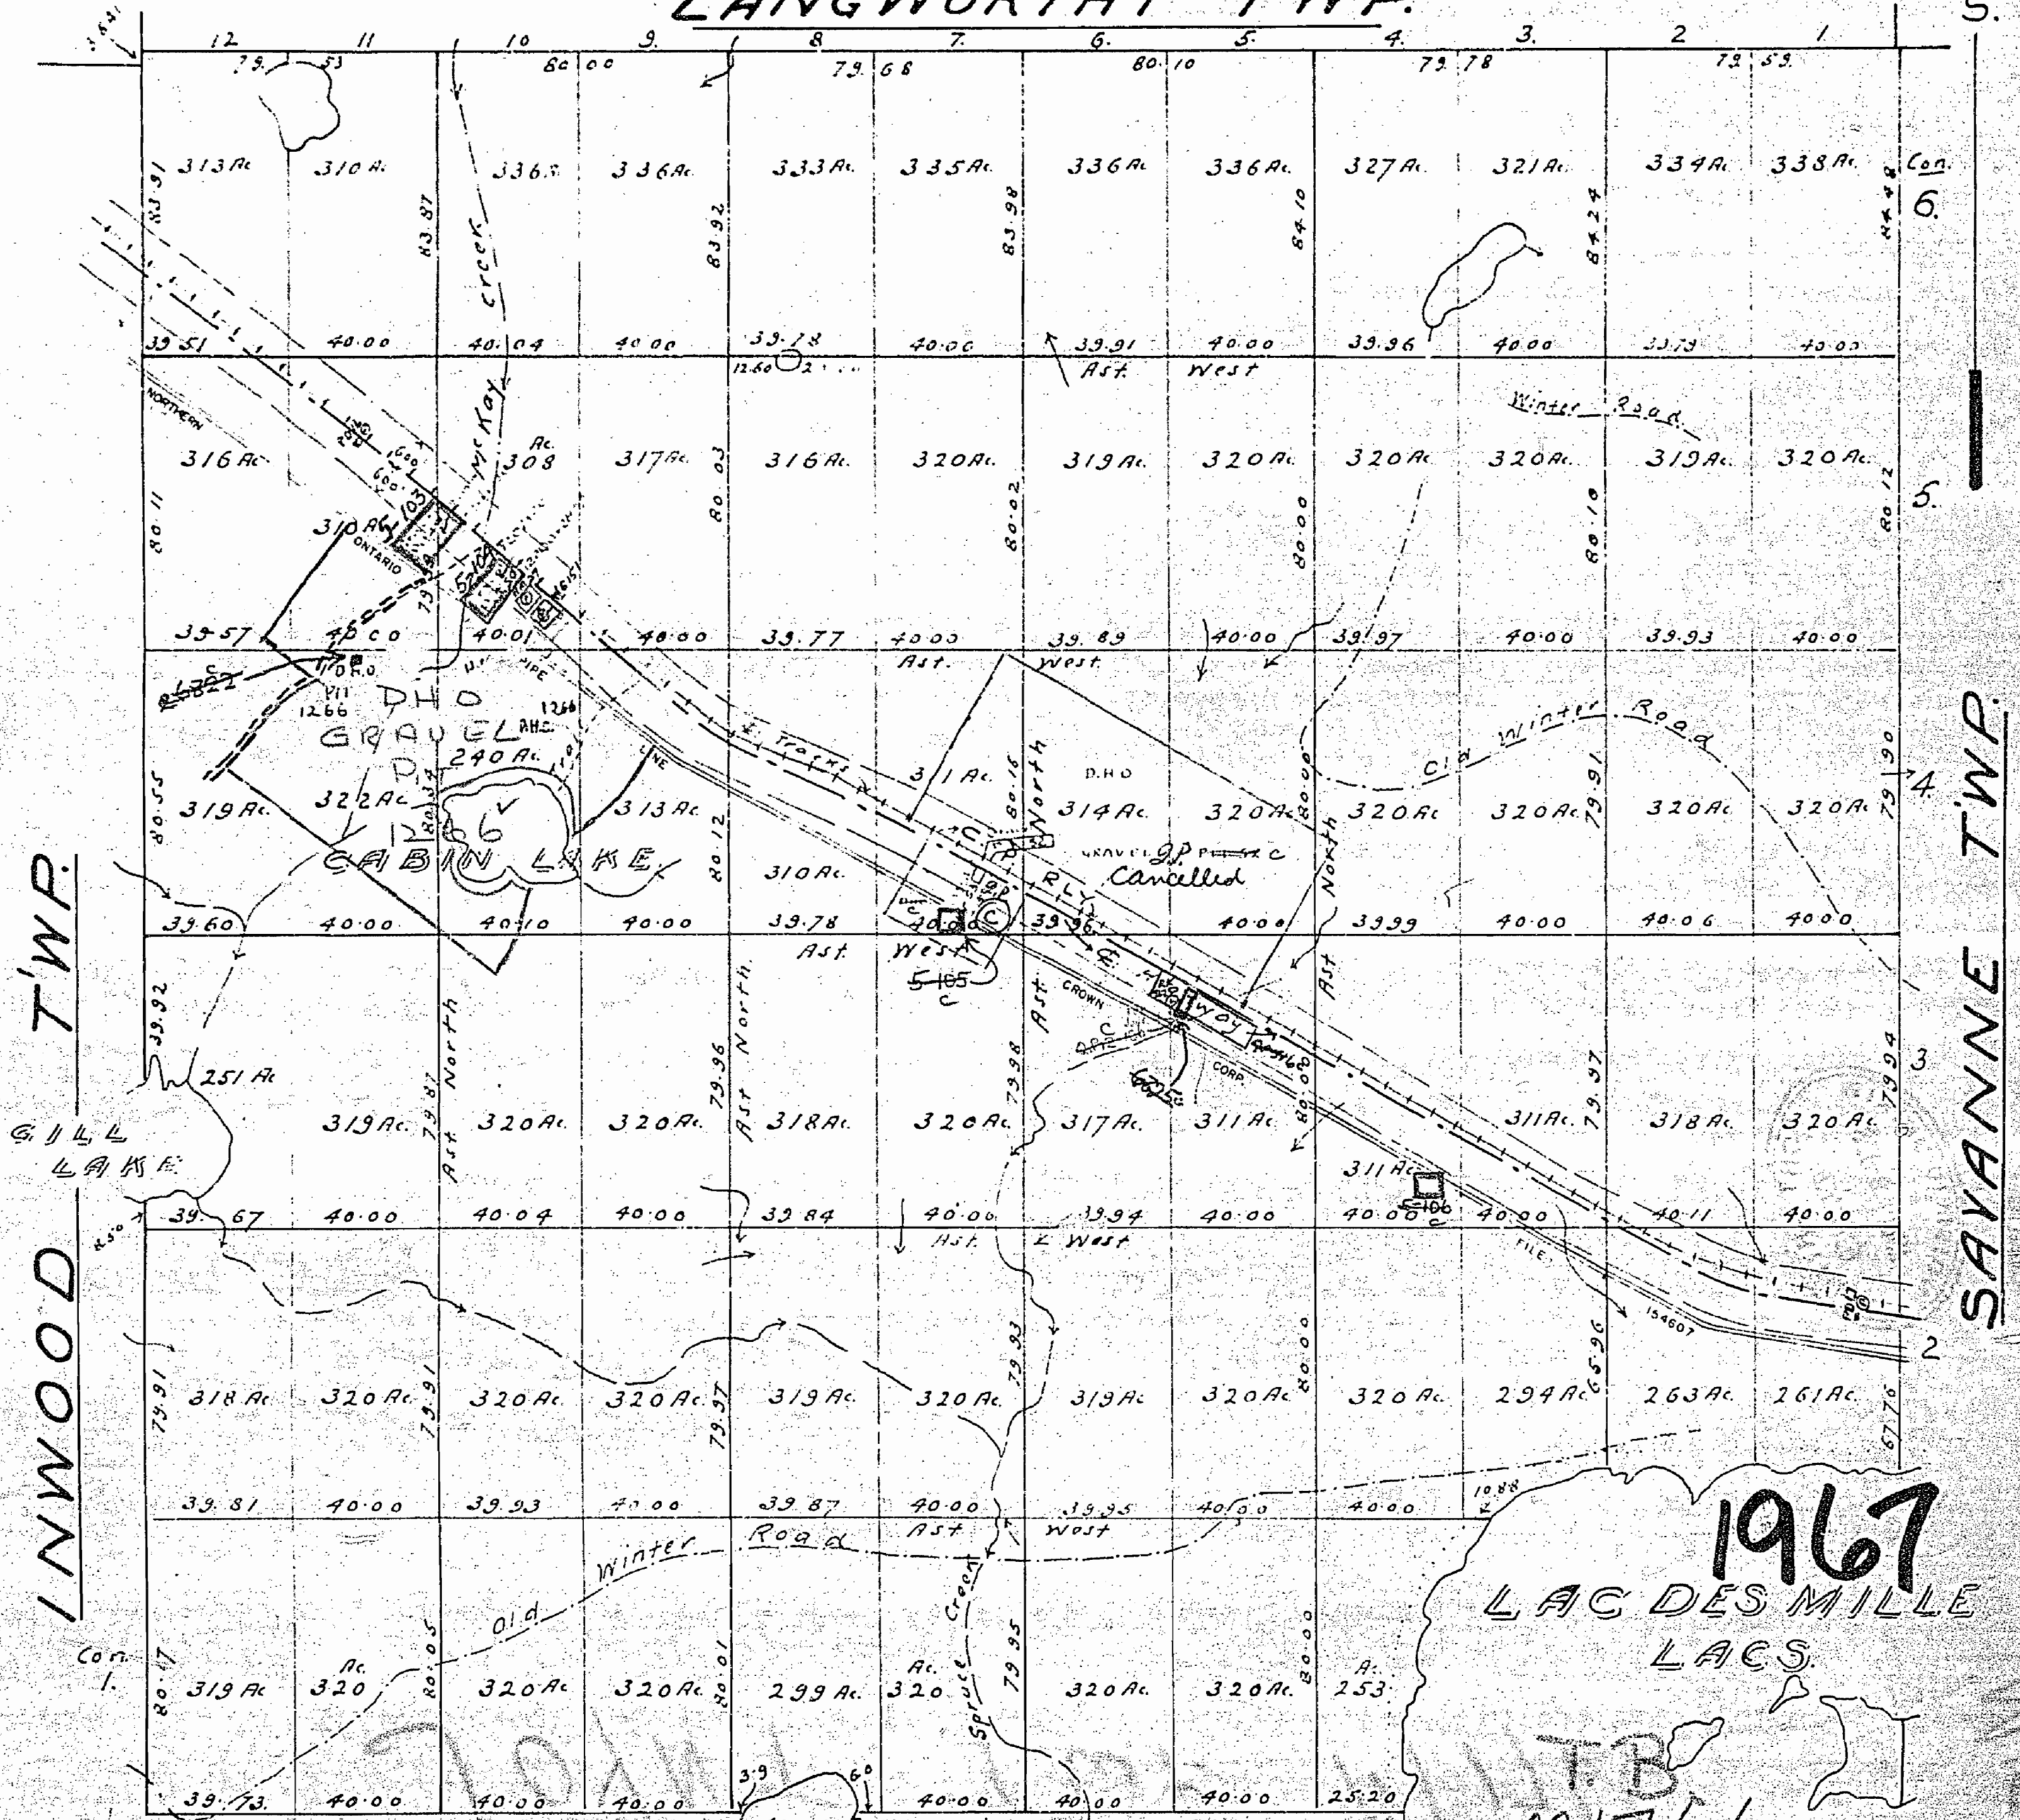

1967
LAC DES MILLE
LACS.

T.B.
M1766

400 Reserve to the Dept. of L. & I.
shown thus:

M.R. — MINING RIGHTS ONLY
S.P.C. — SURFACE RIGHTS ONLY
M.+S. — MINING AND SURFACE RIGHTS


Description	Order No.	Date	Disposition	File
-------------	-----------	------	-------------	------

600' ON EACH SIDE OF THE CENTRE LINE OF
HIGHWAY No. 17 HAS BEEN RESERVED FROM
DISPOSITION BY ORDER-IN-COUNCIL DATED
NOVEMBER 9th 1939

THE SURFACE RIGHTS LYING WITHIN 40.25 m. OF
THE CENTER-LINE OF THE TRANS CANADA PIPELINE
RIGHT-OF-WAY ARE WITHDRAWN FROM STAKING OUT,
PROSPECTING, SALE OR LEASE BY ORDER W-01/91/ONT
DATED SEPT. 20, 1991. SECTION 112 OF THE NATIONAL
ENERGY ACT APPLIES TO THIS AREA

THE INFORMATION THAT APPEARS ON THIS MAP HAS BEEN COMPILED FROM VARIOUS SOURCES, AND ACCURACY IS NOT GUARANTEED. THOSE WISHING TO STAKE MINING CLAIMS SHOULD CONSULT WITH THE MINING RECORDER, MINISTRY OF NORTHERN DEVELOPMENT AND MINES, FOR ADDITIONAL INFORMATION ON THE STATUS OF THE LANDS SHOWN HEREON.

INWOOD TOWNSHIP G-665

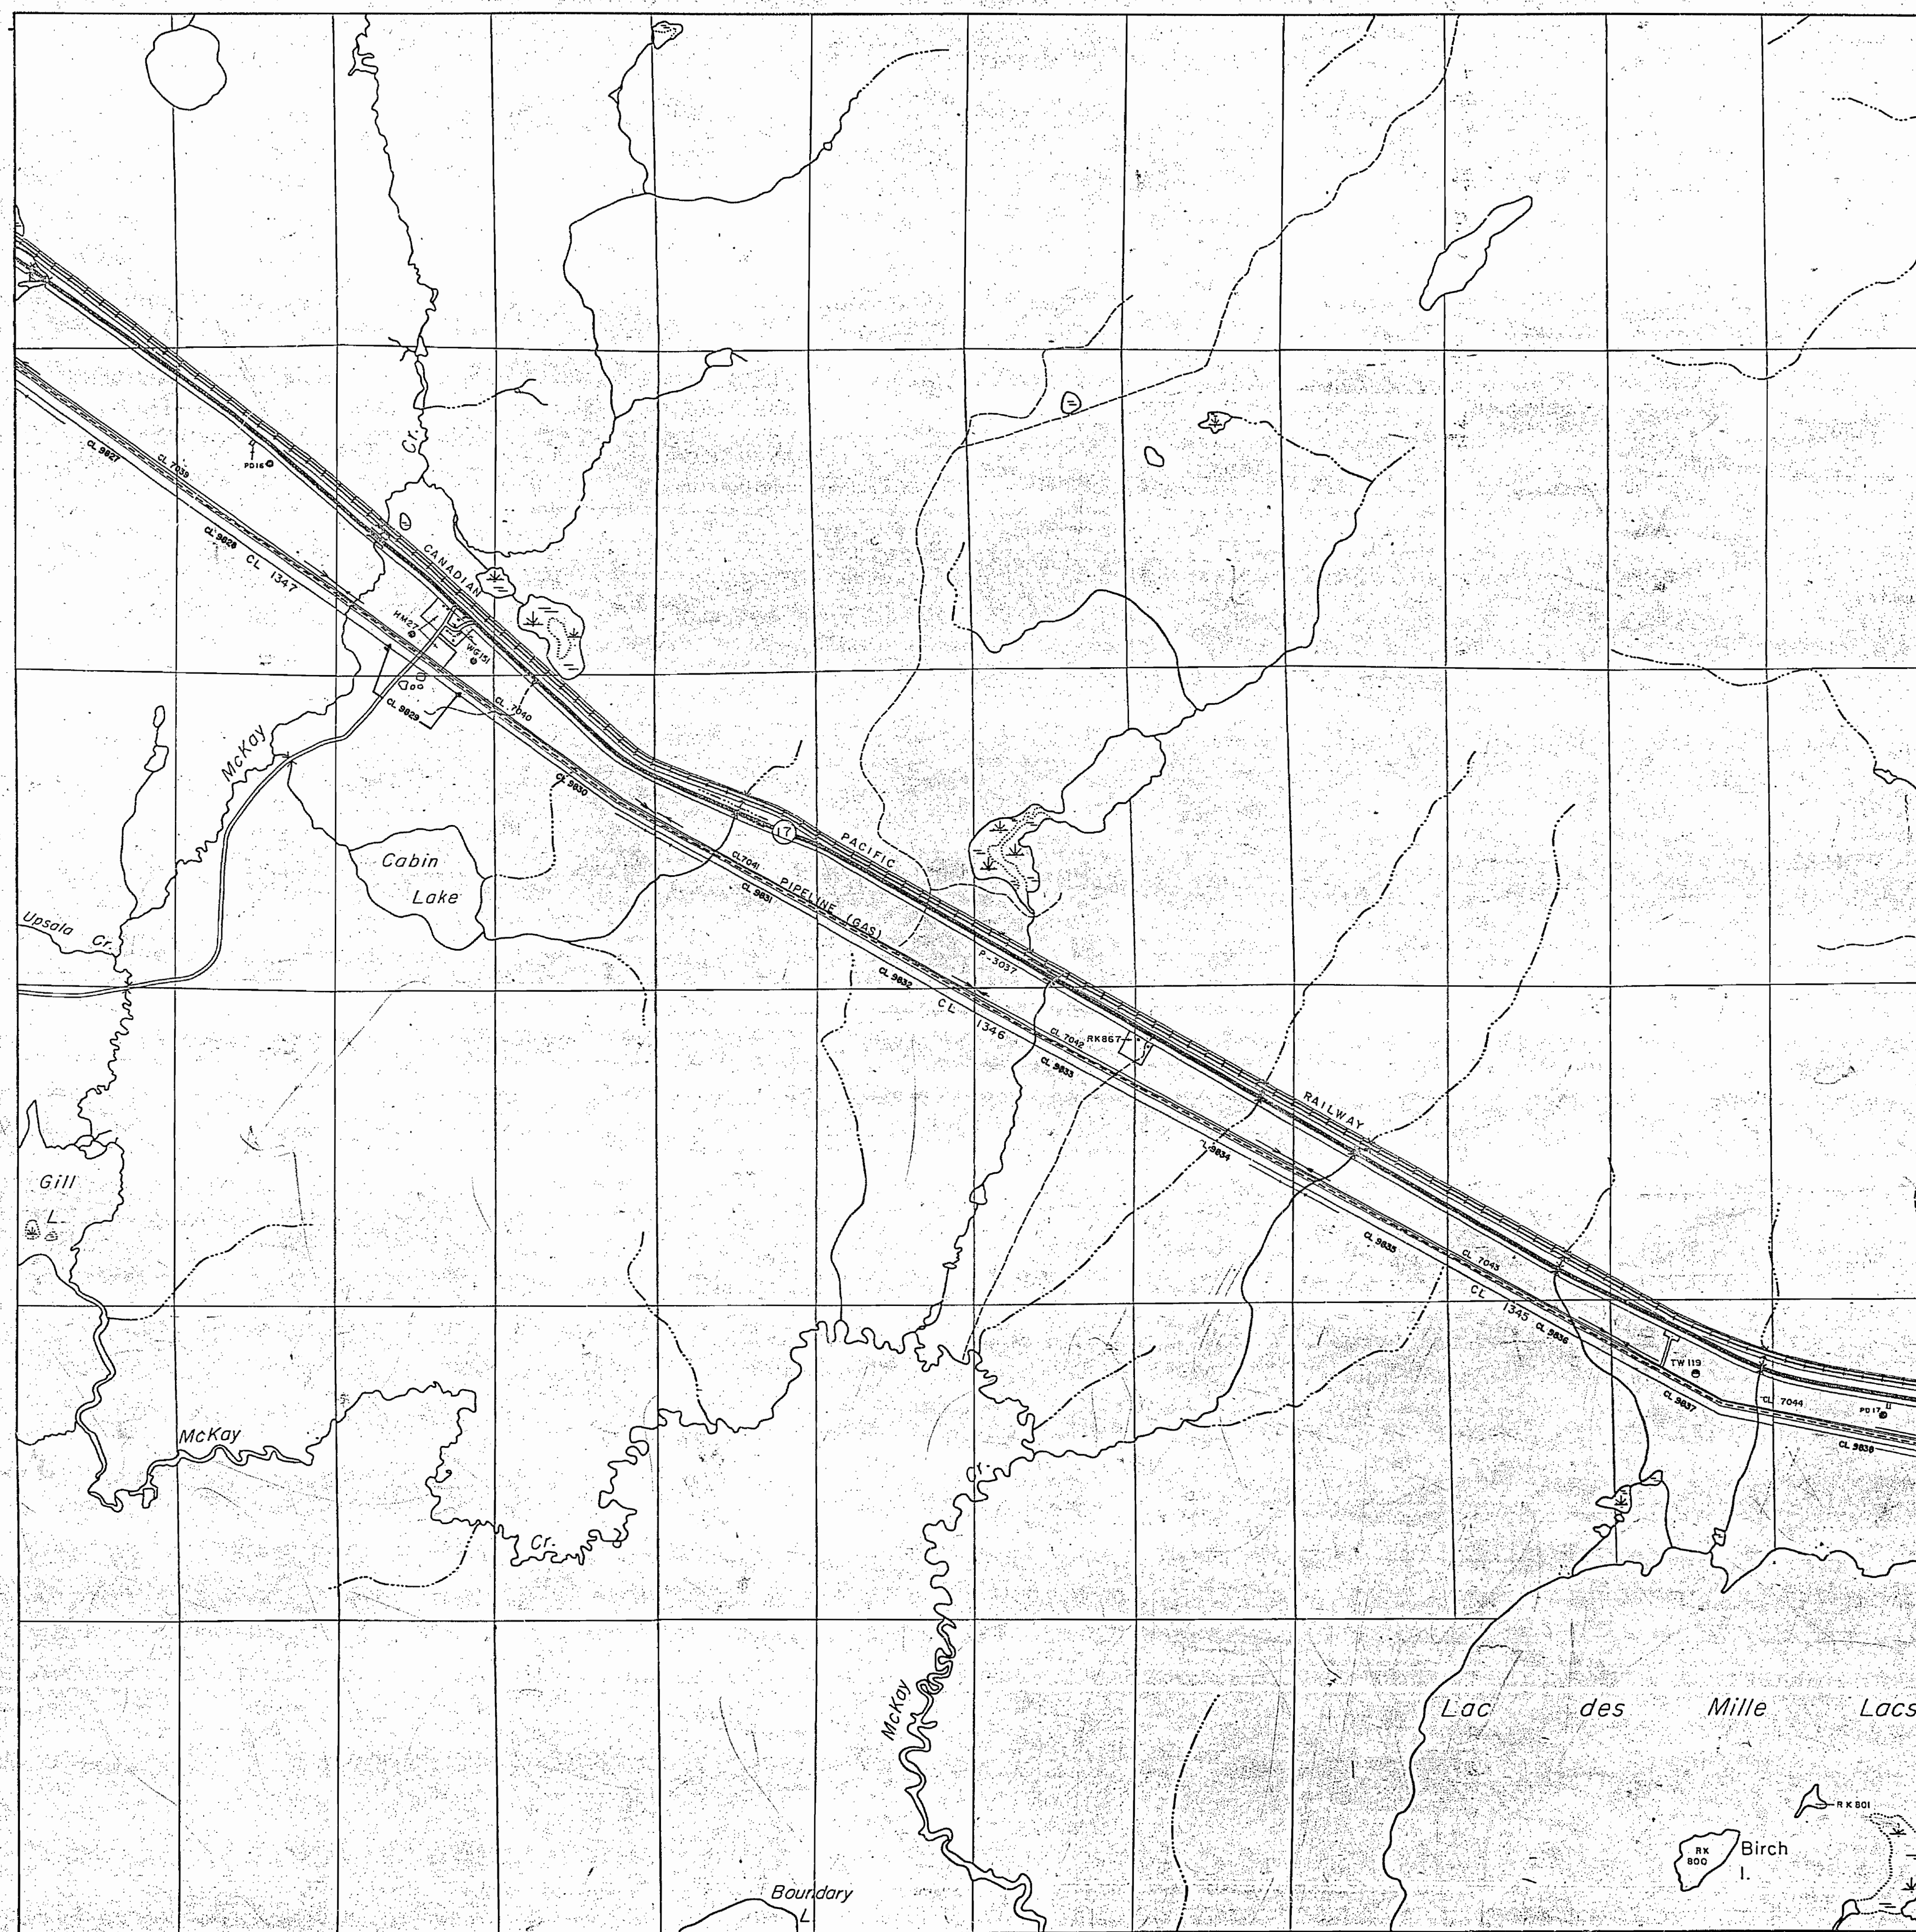

HIGHWAY AND ROUTE No.

OTHER ROADS

TRAILS

SURVEYED LINES:

- TOWNSHIPS, BASE LINES, ETC.
- LOTS, MINING CLAIMS, PARCELS, ETC.

UNSURVEYED LINES:

- LOT LINES
- PARCEL BOUNDARY
- MINING CLAIMS ETC.

RAILWAY AND RIGHT OF WAY

UTILITY LINES

NON-PERENNIAL STREAM

FLOODING OR FLOODING RIGHTS

SUBDIVISION OR COMPOSITE PLAN

RESERVATIONS

ORIGINAL SHORELINE


MARSH OR MUSKEG

MINES

TRAVERSE MONUMENT

<u>TYPE OF DOCUMENT</u>	<u>SYMBOL</u>
PATENT, SURFACE & MINING RIGHTS _____	⊗
" SURFACE RIGHTS ONLY _____	⊗
" MINING RIGHTS ONLY _____	⊗
LEASE, SURFACE & MINING RIGHTS _____	⊗
" SURFACE RIGHTS ONLY _____	⊗
" MINING RIGHTS ONLY _____	⊗
LICENCE OF OCCUPATION _____	▽
ORDER-IN-COUNCIL _____	OC
RESERVATION _____	⊗
CANCELLED _____	⊗

SAND & GRAVEL
LAND USE PERMITS FOR COMMERCIAL TOURISM, OUTPOST CAMPS
NOTE: MINING RIGHTS IN PARCELS PATENTED PRIOR TO MAY 6, 1913, VESTED IN ORIGINAL PATENTEE BY THE PUBLIC LANDS ACT, R.S.O. 1970, CHAP. 380, SEC. 63, SUBSEC. 1.

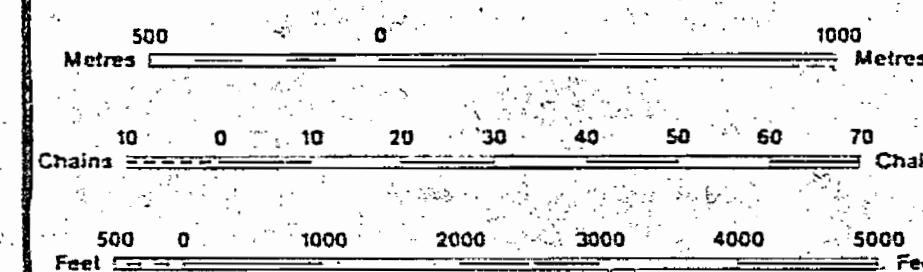

SCALE 1:20 000

TOWNSHIP

JOYNT

M N B ADMINISTRATIVE DISTRICT

THUNDER BAY
MINING DIVISION

THUNDER BAY
LAND TITLES / REGISTRY DIVISION

THUNDER BAY


 Ministry of Natural Resources Ministry of Northern Development and Mines

Ontario
JANUARY 6, 1987
Date SEPTEMBER, 1986

Number
G-667



1766

PLAN OF JOYNT TWP.

PORT ARTHUR MINING DIVISION.
DISTRICT OF THUNDER BAY.

—Scale, 40 chains to an inch.—

LANGWORTHY TWP.

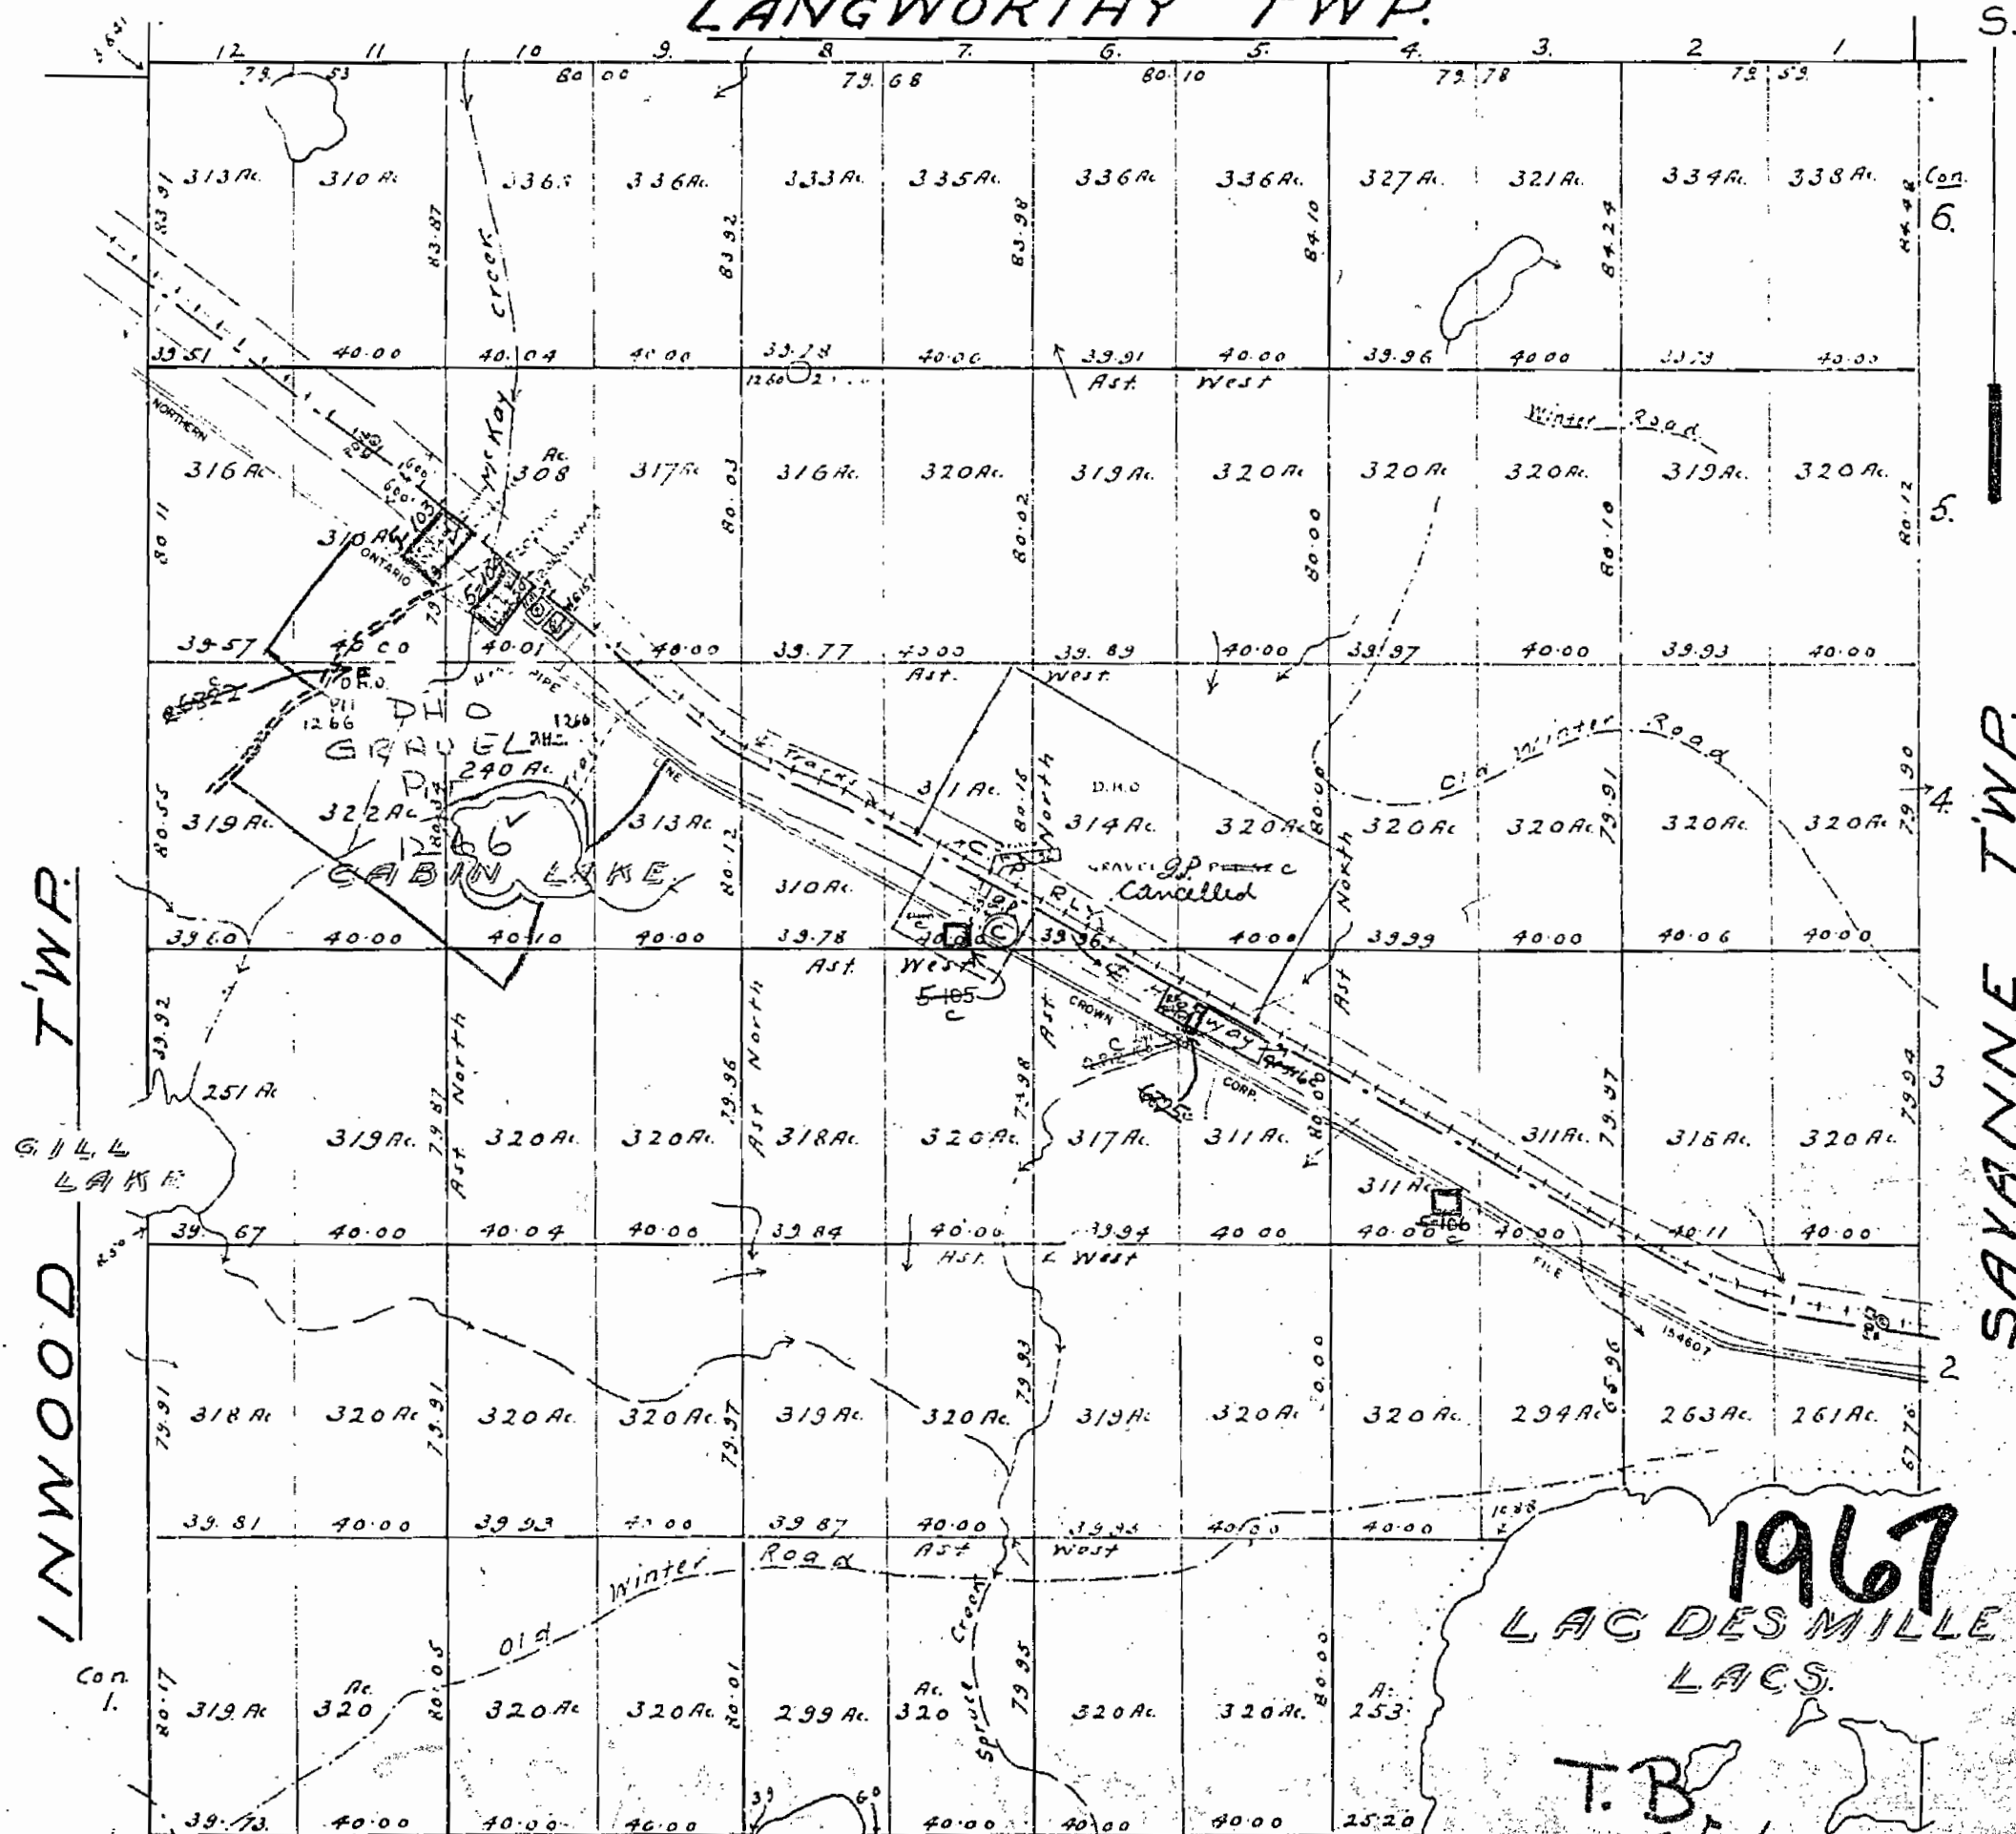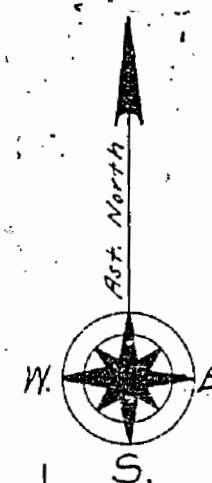

400 Reserve to the Dept. of L. & I.
shown thus:

1967
LAC DES MILLE
LACS.

T.B.
M1766