


2284

M 5584

M 5584

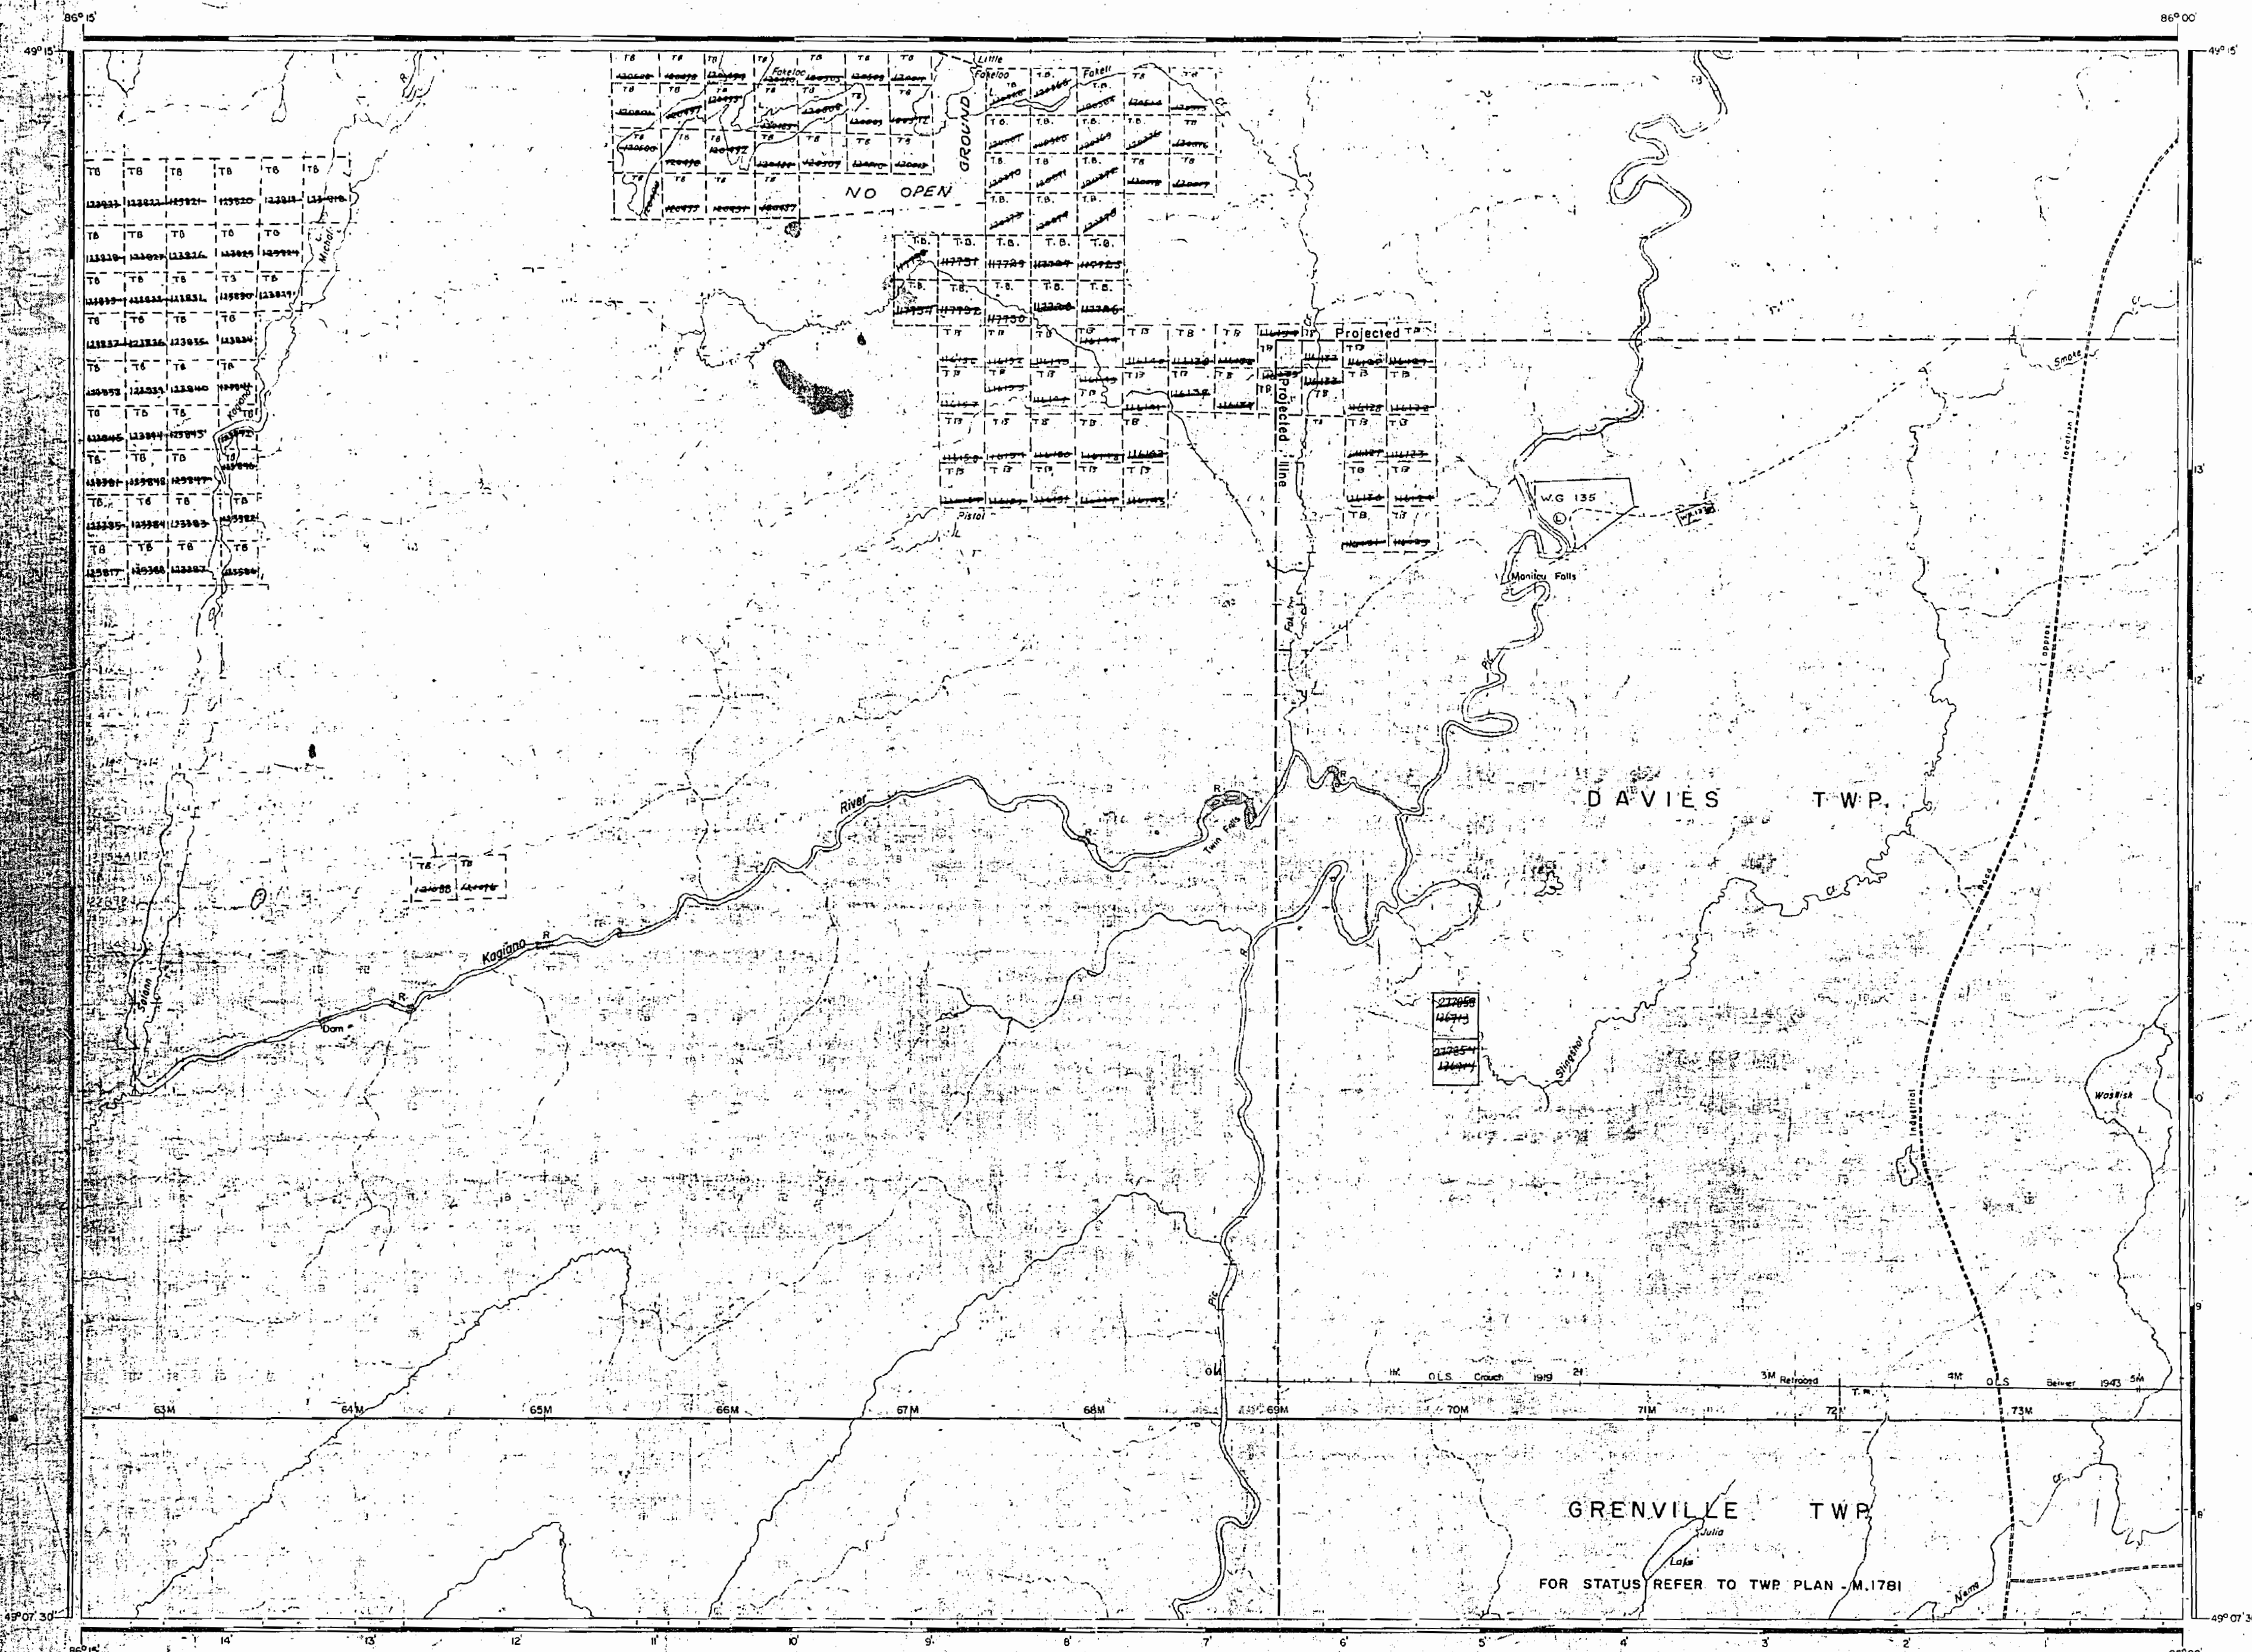

AREA OF
KAGIANO RIVER

DISTRICT OF
THUNDER BAY

PORT ARTHUR
MINING DIVISION

SCALE: 1-INCH=40 CHAINS

LEGEND

PATENTED LAND	⊙
CROWN LAND SALE	C.S.
LEASES	⊙
LOCATED LAND	Loc.
LICENSE OF OCCUPATION	L.O.
MINING RIGHTS ONLY	M.R.O.
SURFACE RIGHTS ONLY	S.R.O.
ROADS	—
IMPROVED ROADS	—
KING'S HIGHWAYS	—
RAILWAYS	—
POWER LINES	—
MARSH OR MUSKEG	—
MINES	—

NOTES

PLAN NO. **M-2284**

DEPARTMENT OF MINES
— ONTARIO —

1968

See # 86

Pistol Lake

1954

Kagiano

Fake100

49098
Slingshot
4909

NO. 670012

GOW
116282
48291
48290
48333
126

48288
4133

18286
18317

48285
9319

413	48
412	48

416	48
417	48


419 4842
418 11 45

4844	4844
4844	4844

Cr.
जुपनी
१५३५

Q8448
C456

100

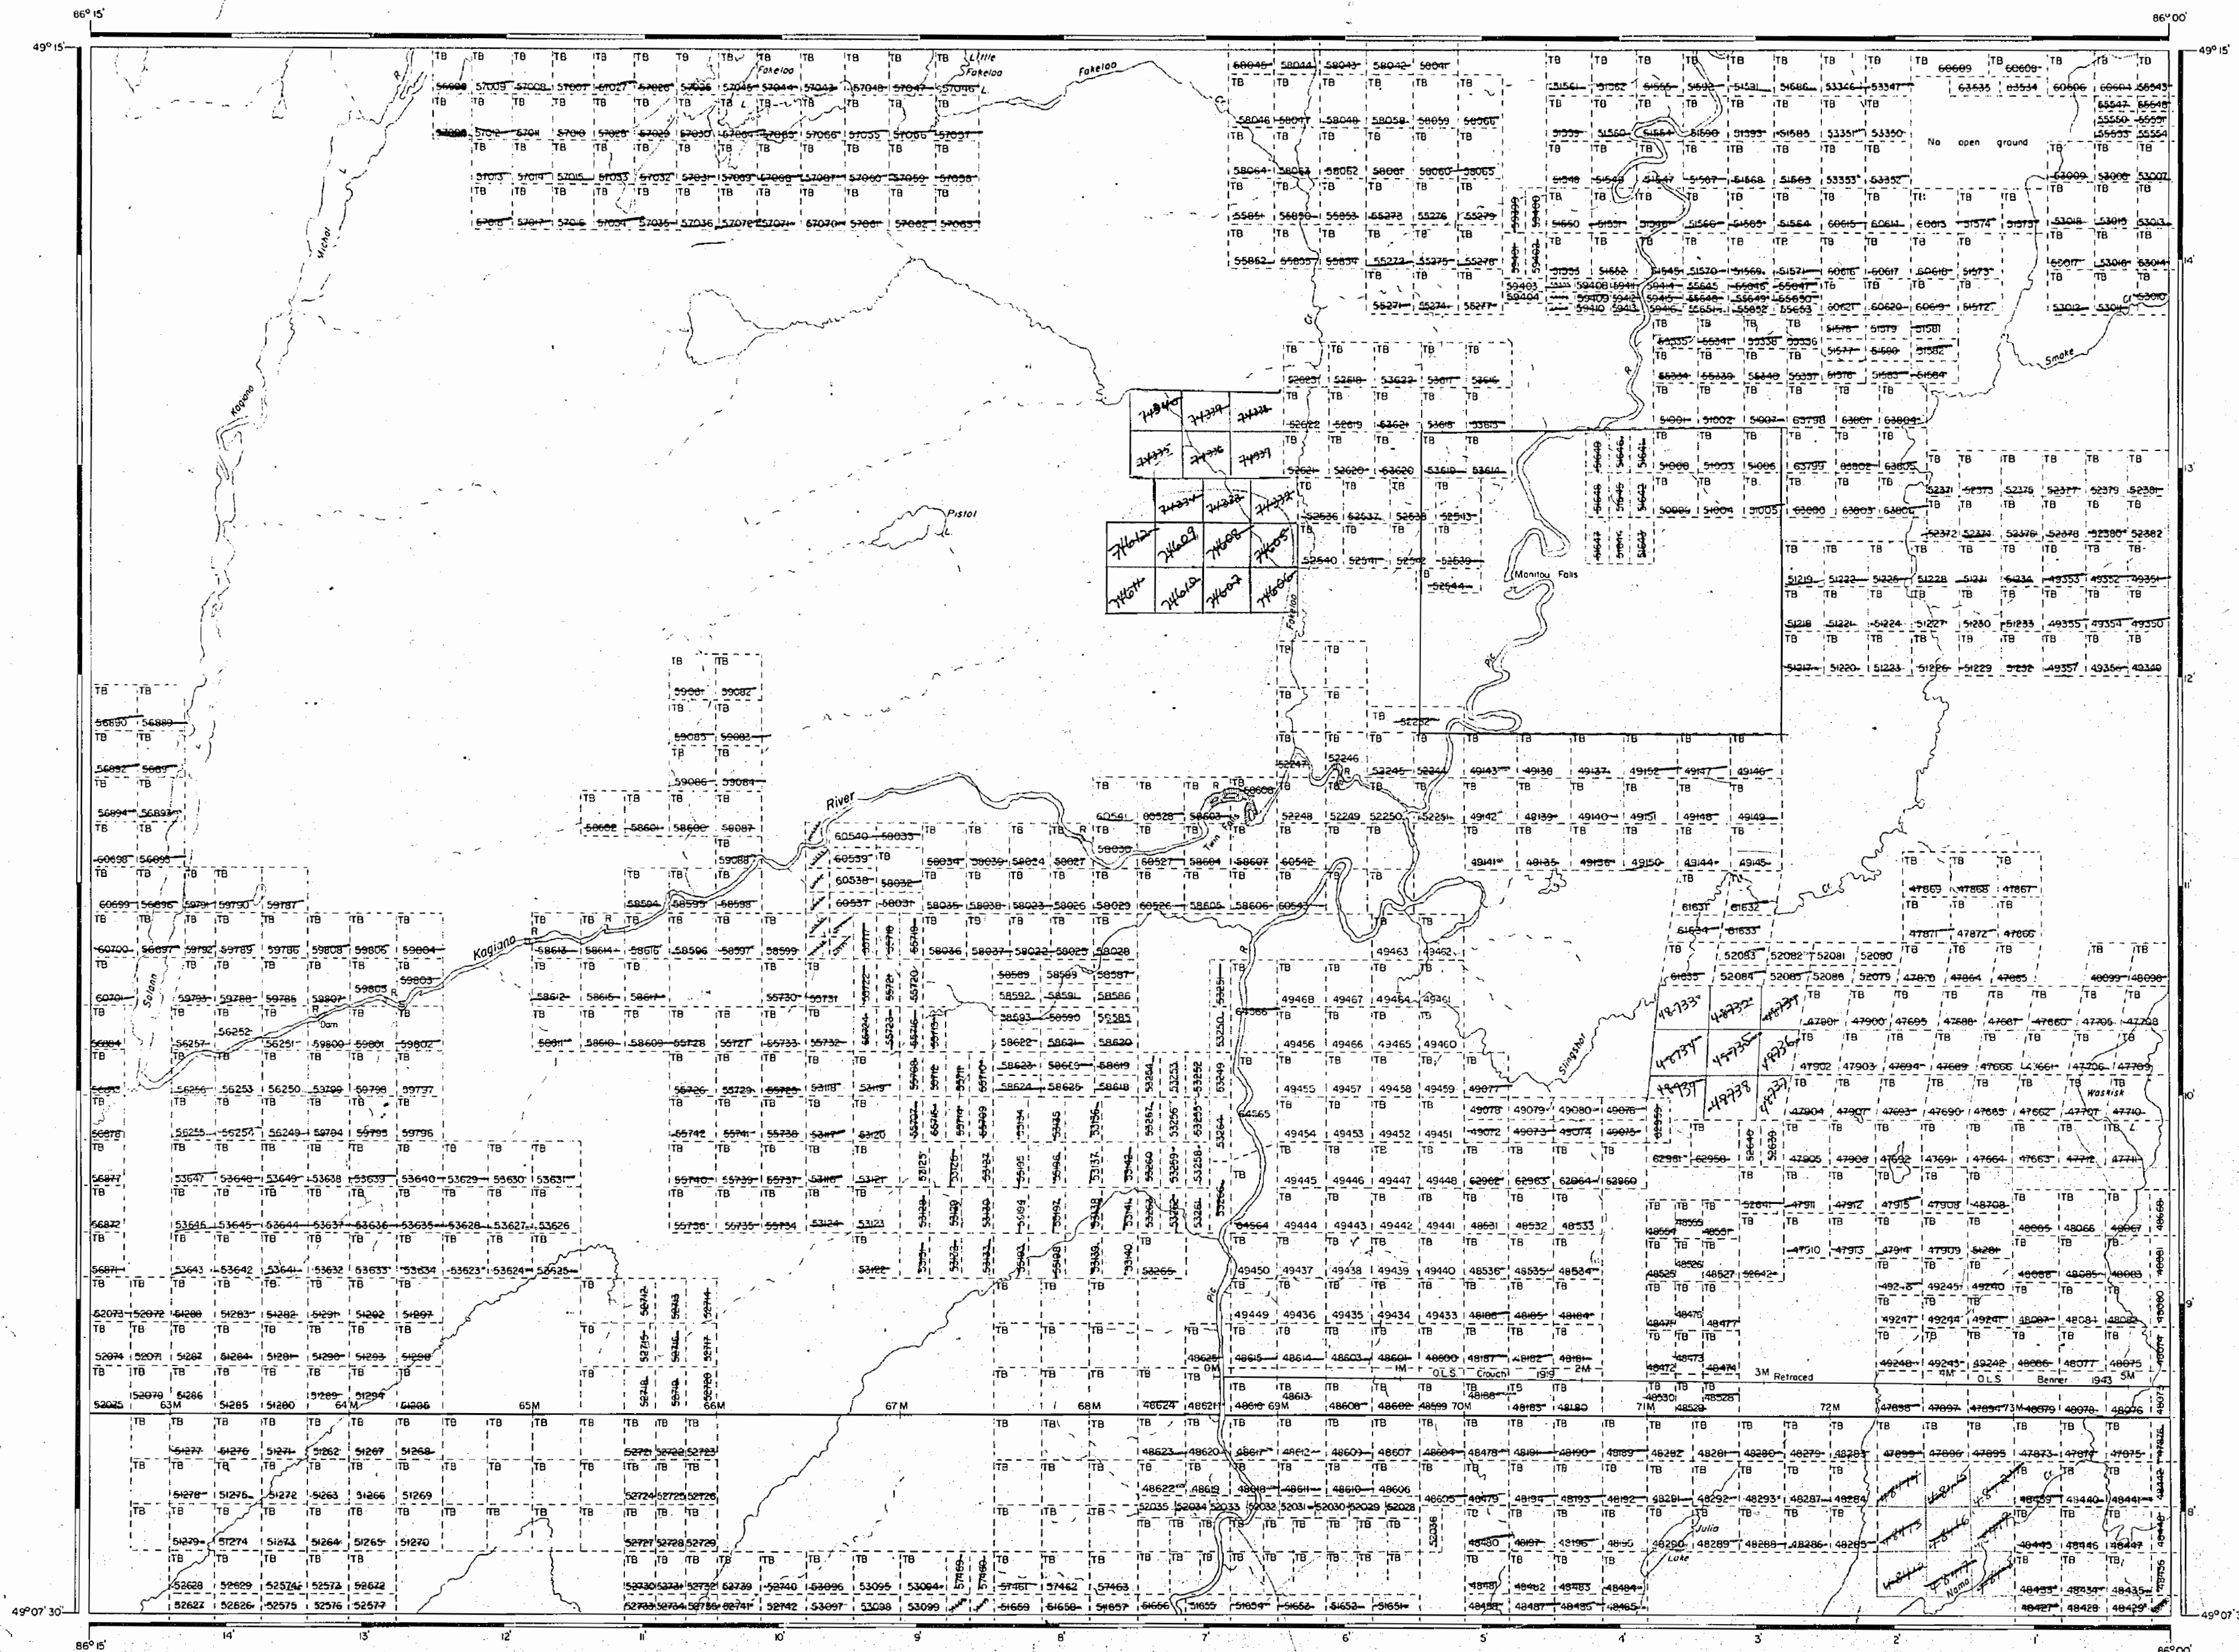

AREA OF

KAGIANO RIVER

DISTRICT OF
THUNDER BAY

PORT ARTHUR
MINING DIVISION

SCALE: 1-INCH = 40 CHAINS

	<u>LEGEND</u>	
PATENTED LAND		(P)
CROWN LAND SALE		C.S.
LEASES		(L)
LOCATED LAND		Loc.
LICENSE OF OCCUPATION		L.O.
MINING RIGHTS ONLY		M.R.O.
SURFACE RIGHTS ONLY		S.R.O.
ROADS		
IMPROVED ROADS		
KING'S HIGHWAYS		
RAILWAYS		
POWER * LINES		
MARSH OR MUSKEG		
MINES		

NOTES

PLAN NO. **M-2284**

DEPARTMENT OF MINES
— ONTARIO —

1955

W5584

2284

REVR. ONAGAK

4855M

W5584

KAGIANO RIVER

4855M

TRIM LINE

AREA OF

KAGIANO RIVER

DISTRICT OF
THUNDER BAY

PORT ARTHUR
MINING DIVISION

SCALE: 1-INCH = 40 CHAINS

LEGEND

PATENTED LAND	Ⓟ
CROWN LAND SALE	C.S.
LEASES	Ⓞ
LOCATED LAND	Loc.
LICENSE OF OCCUPATION	L.O.
MINING RIGHTS ONLY	M.R.O.
SURFACE RIGHTS ONLY	S.R.O.
ROADS	—
IMPROVED ROADS	—
KING'S HIGHWAYS	—
RAILWAYS	—
POWER LINES	—
MARSH OR MUSKEG	—
MINES	✱


NOTES



PLAN NO. M-2284

DEPARTMENT OF MINES
- ONTARIO -

1957

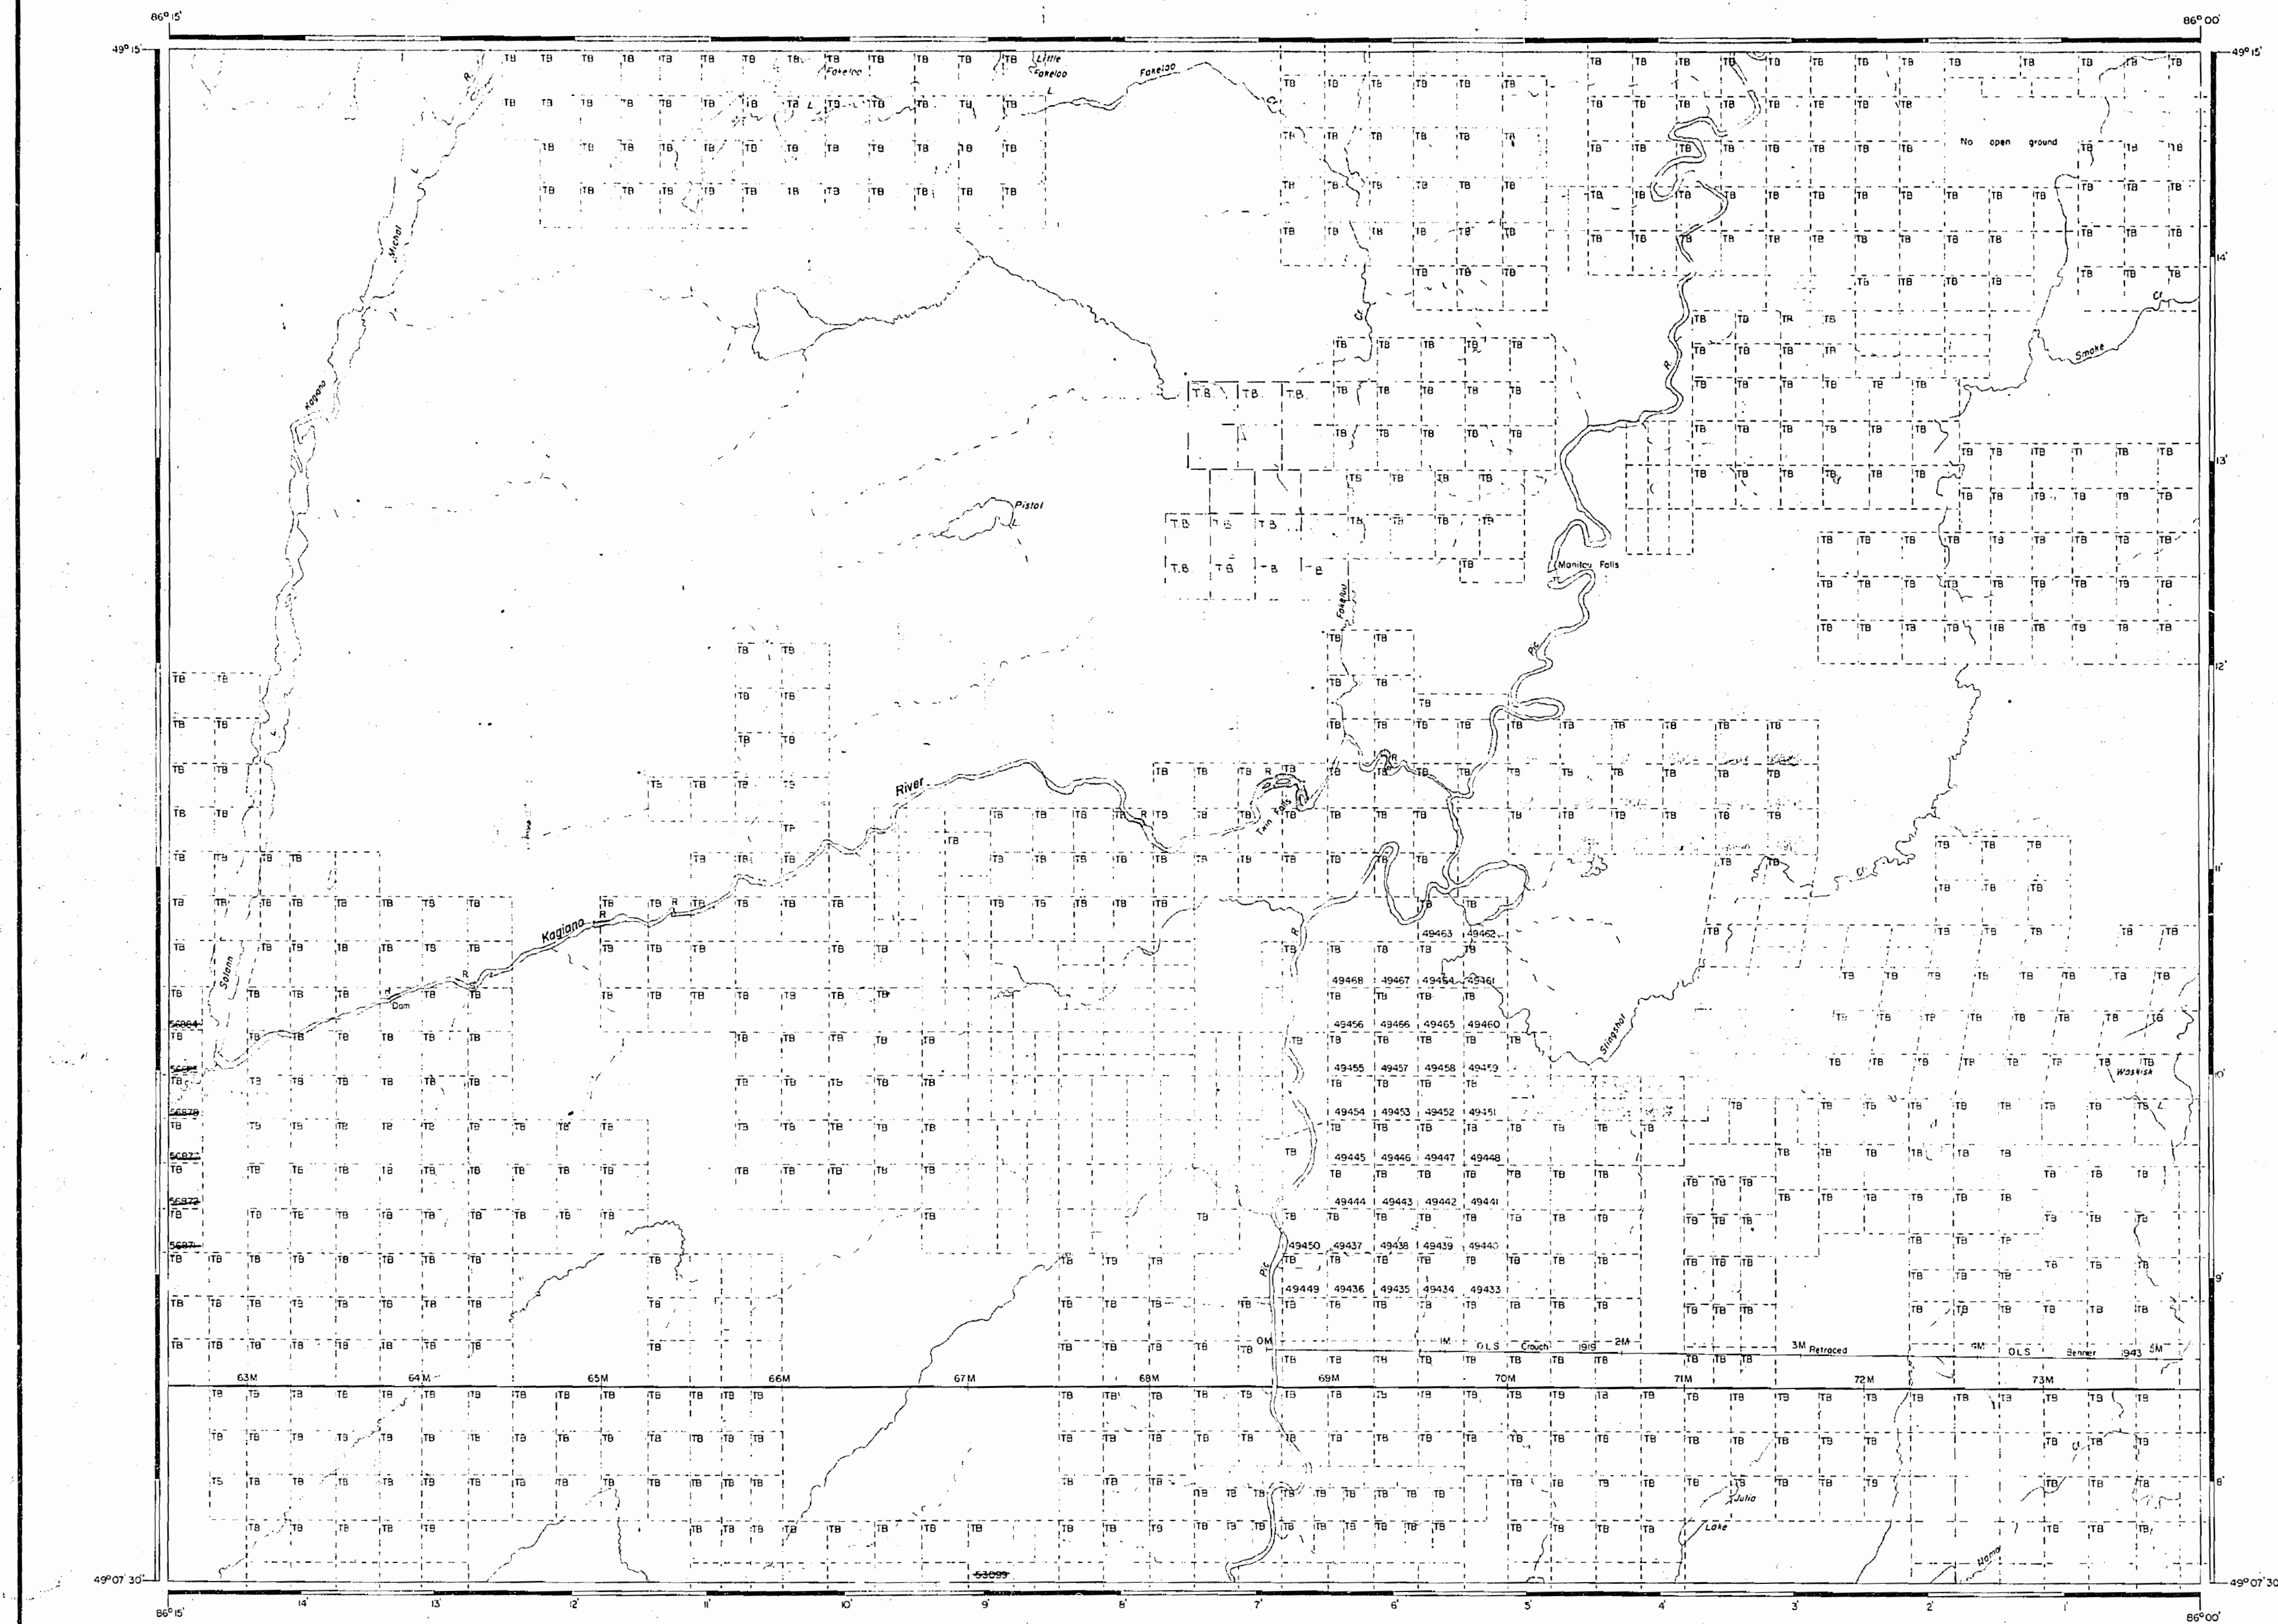

G. Marshall

TRIM LINE

KAGIANO RIVER

DISTRICT OF THUNDER BAY

PORT ARTHUR MINING DIVISION

SCALE: 1-INCH = 40 CHAINS

LEGEND

- PATENTED LAND
- CROWN LAND SALE
- LEASES
- LOCATED LAND
- LICENSE OF OCCUPATION
- MINING RIGHTS ONLY
- SURFACE RIGHTS ONLY
- ROADS
- IMPROVED ROADS
- KING'S HIGHWAYS
- RAILWAYS
- POWER LINES
- MARSH OR MUSKES
- MINES


NOTES

W.G. 135 (2) includes mining rights - see Land Roll.




PLAN NO. M-2284

DEPARTMENT OF MINES - ONTARIO -

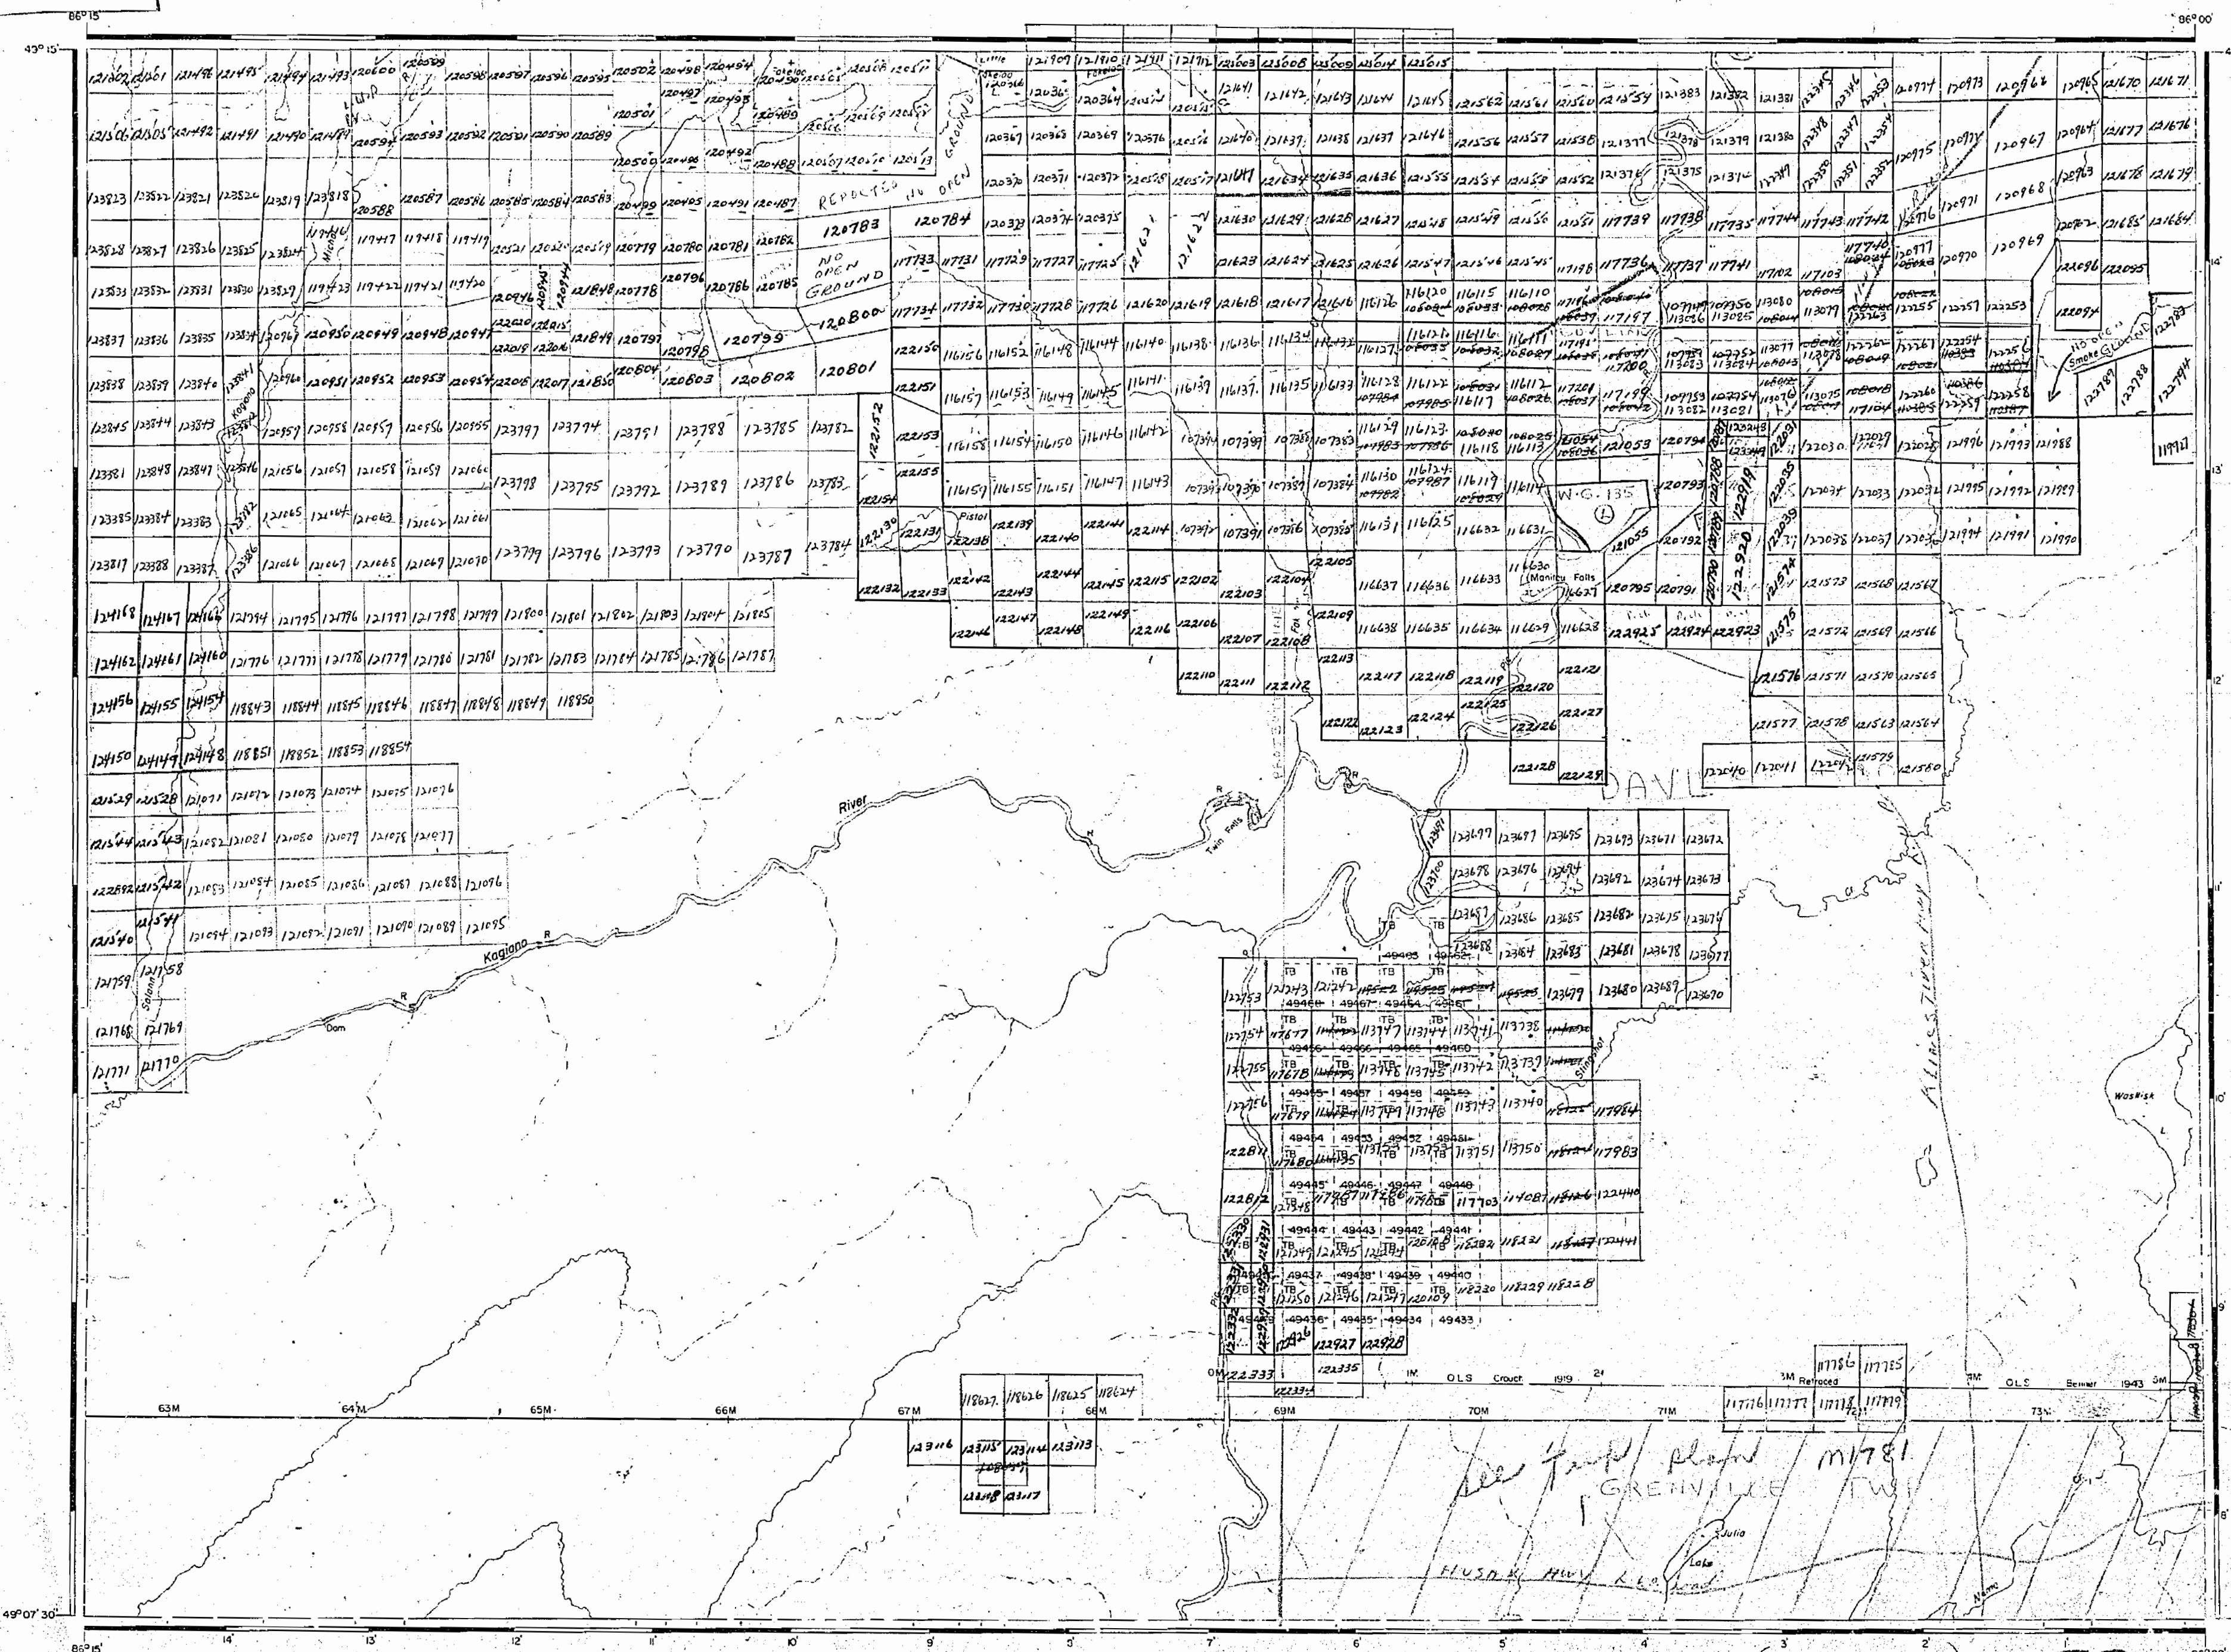

1958

DEPARTMENT OF MINES
- ONTARIO -

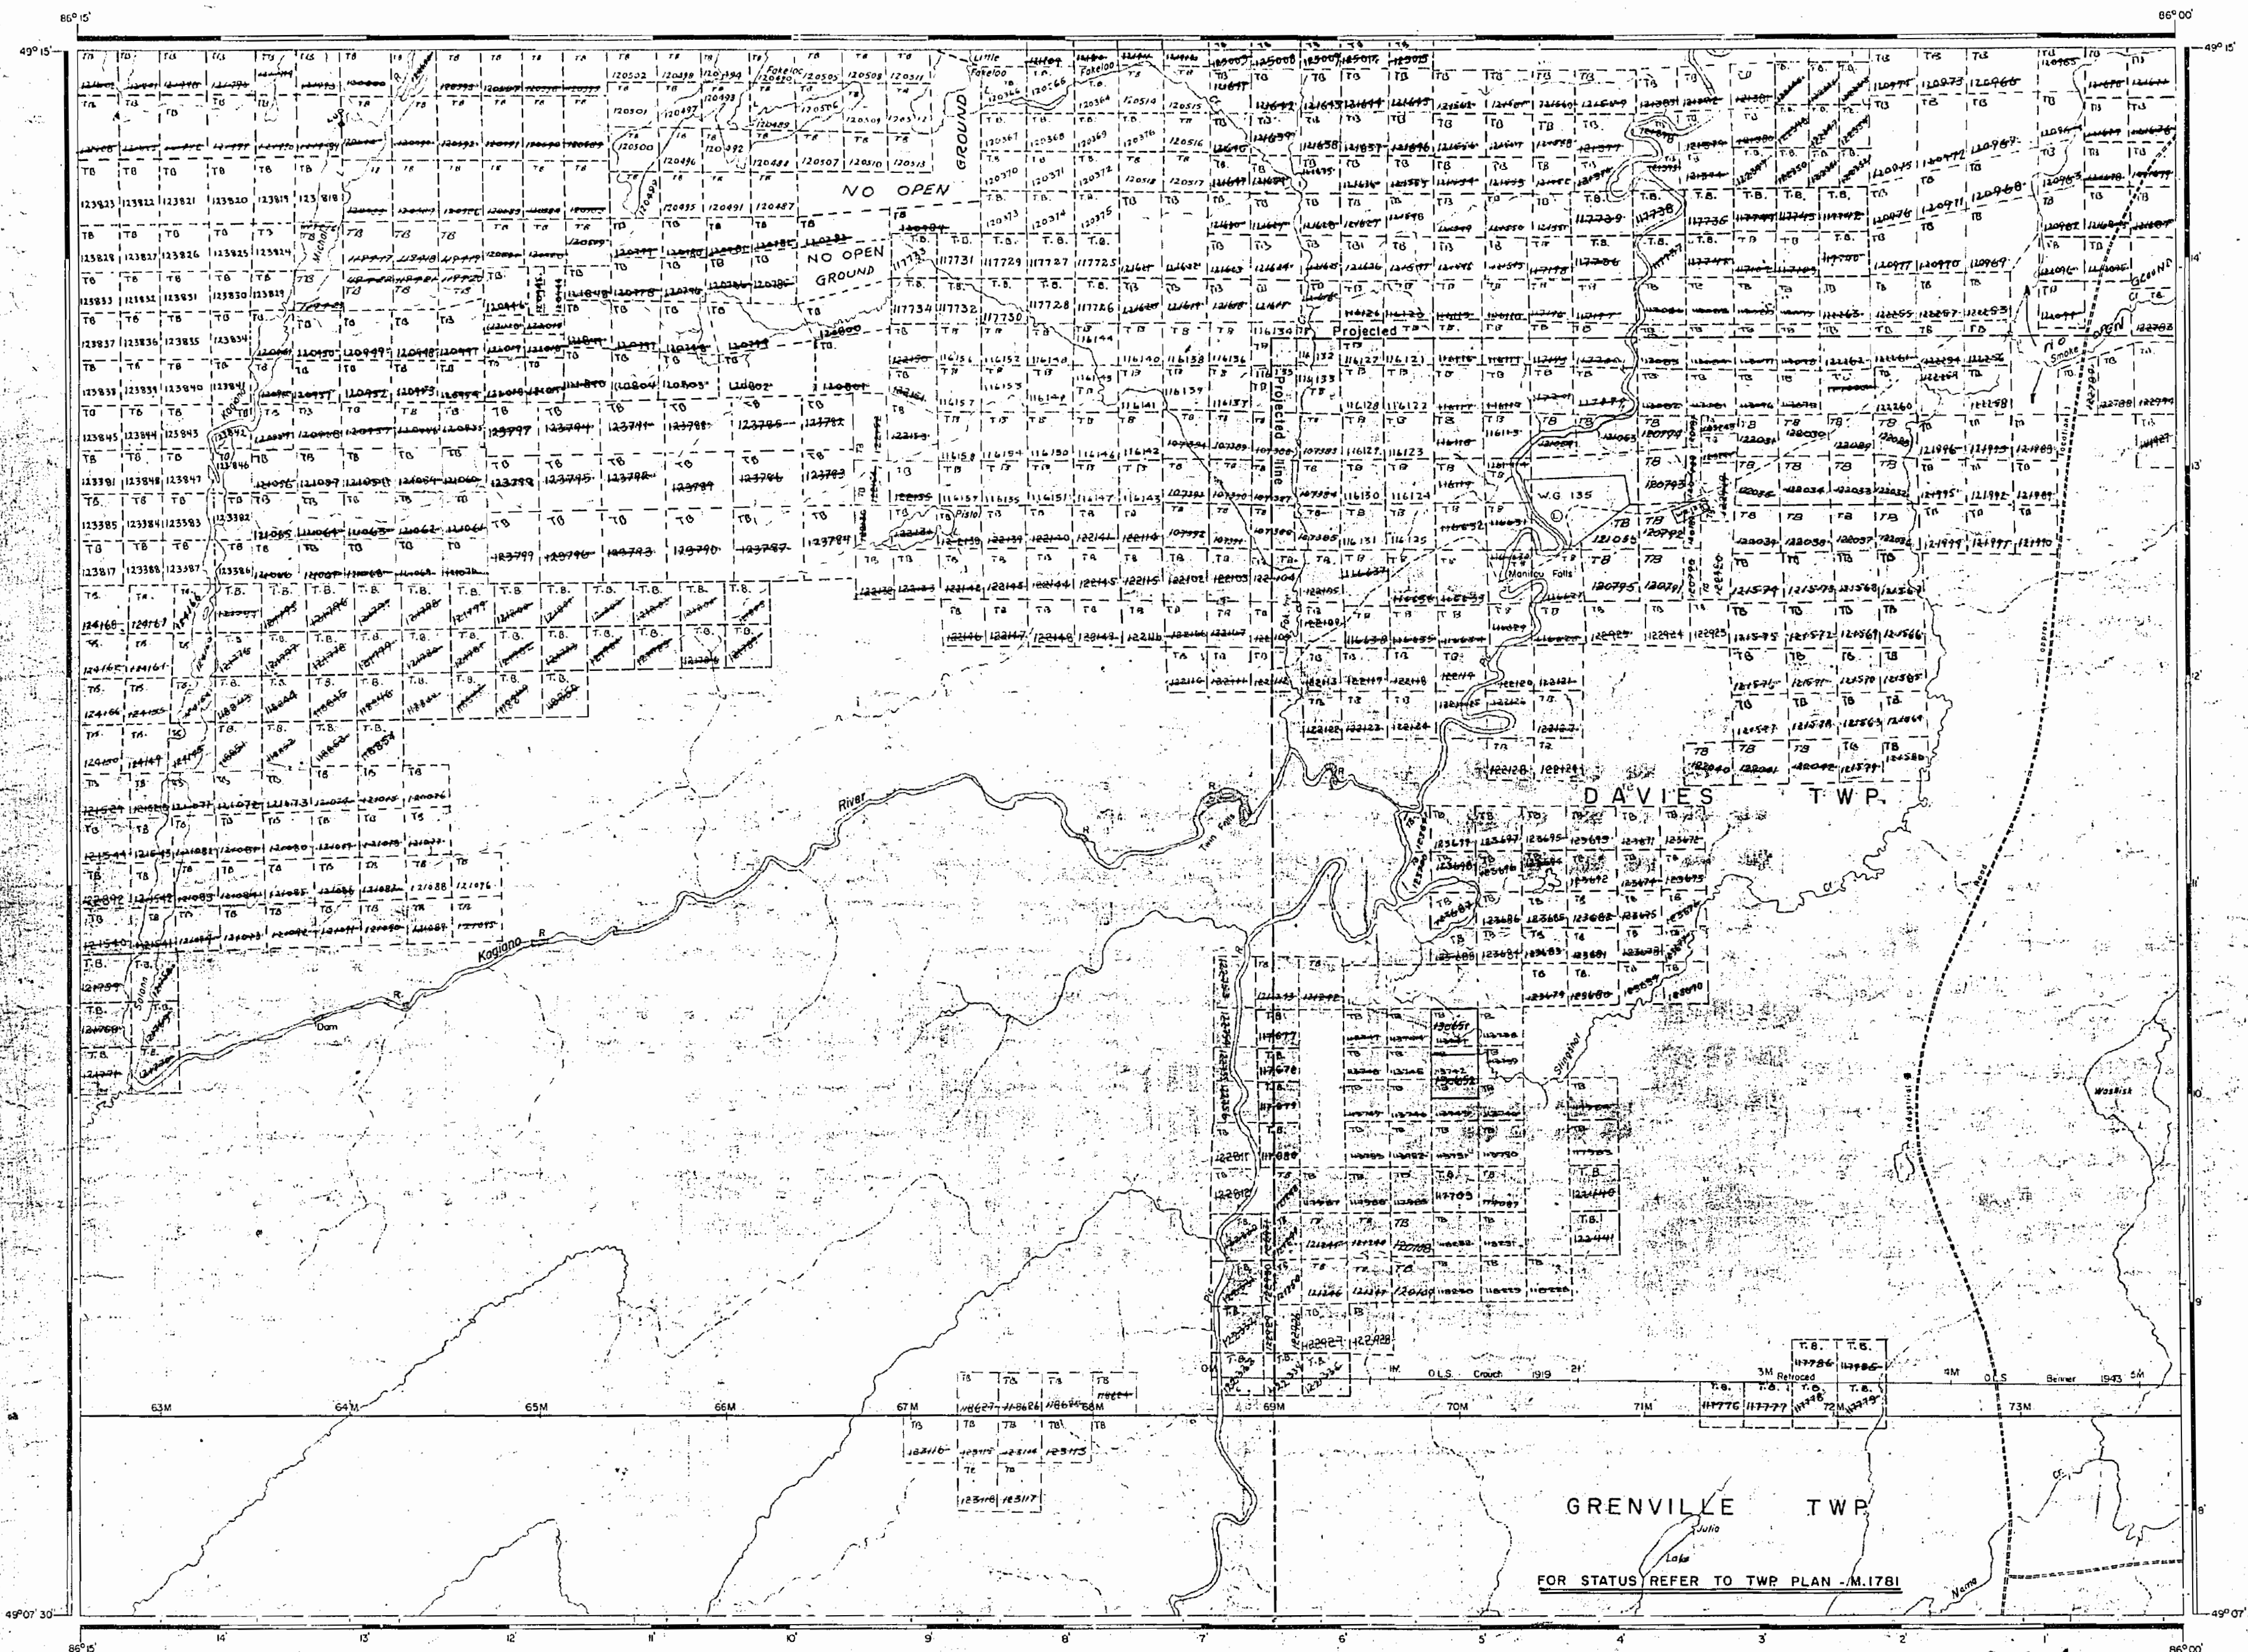

FOR STATUS REFER TO TWP. PLAN - M.178

1960

2284

4855 M

4855 M

AREA OF

KAGIANO RIVER

DISTRICT OF
THUNDER BAY


PORT ARTHUR
MINING DIVISION

SCALE: 1-INCH = 40 CHAINS

LEGEND

PATENTED LAND	Ⓟ
CROWN LAND SALE	C.S.
LEASES	Ⓢ
LOCATED LAND	Loc.
LICENSE OF OCCUPATION	L.O.
MINING RIGHTS ONLY	M.R.O.
SURFACE RIGHTS ONLY	S.R.O.
ROADS	—
IMPROVED ROADS	—
KING'S HIGHWAYS	—
RAILWAYS	—
POWER LINES	—
MARSH OR MUSKEG	—
MINES	—

NOTES

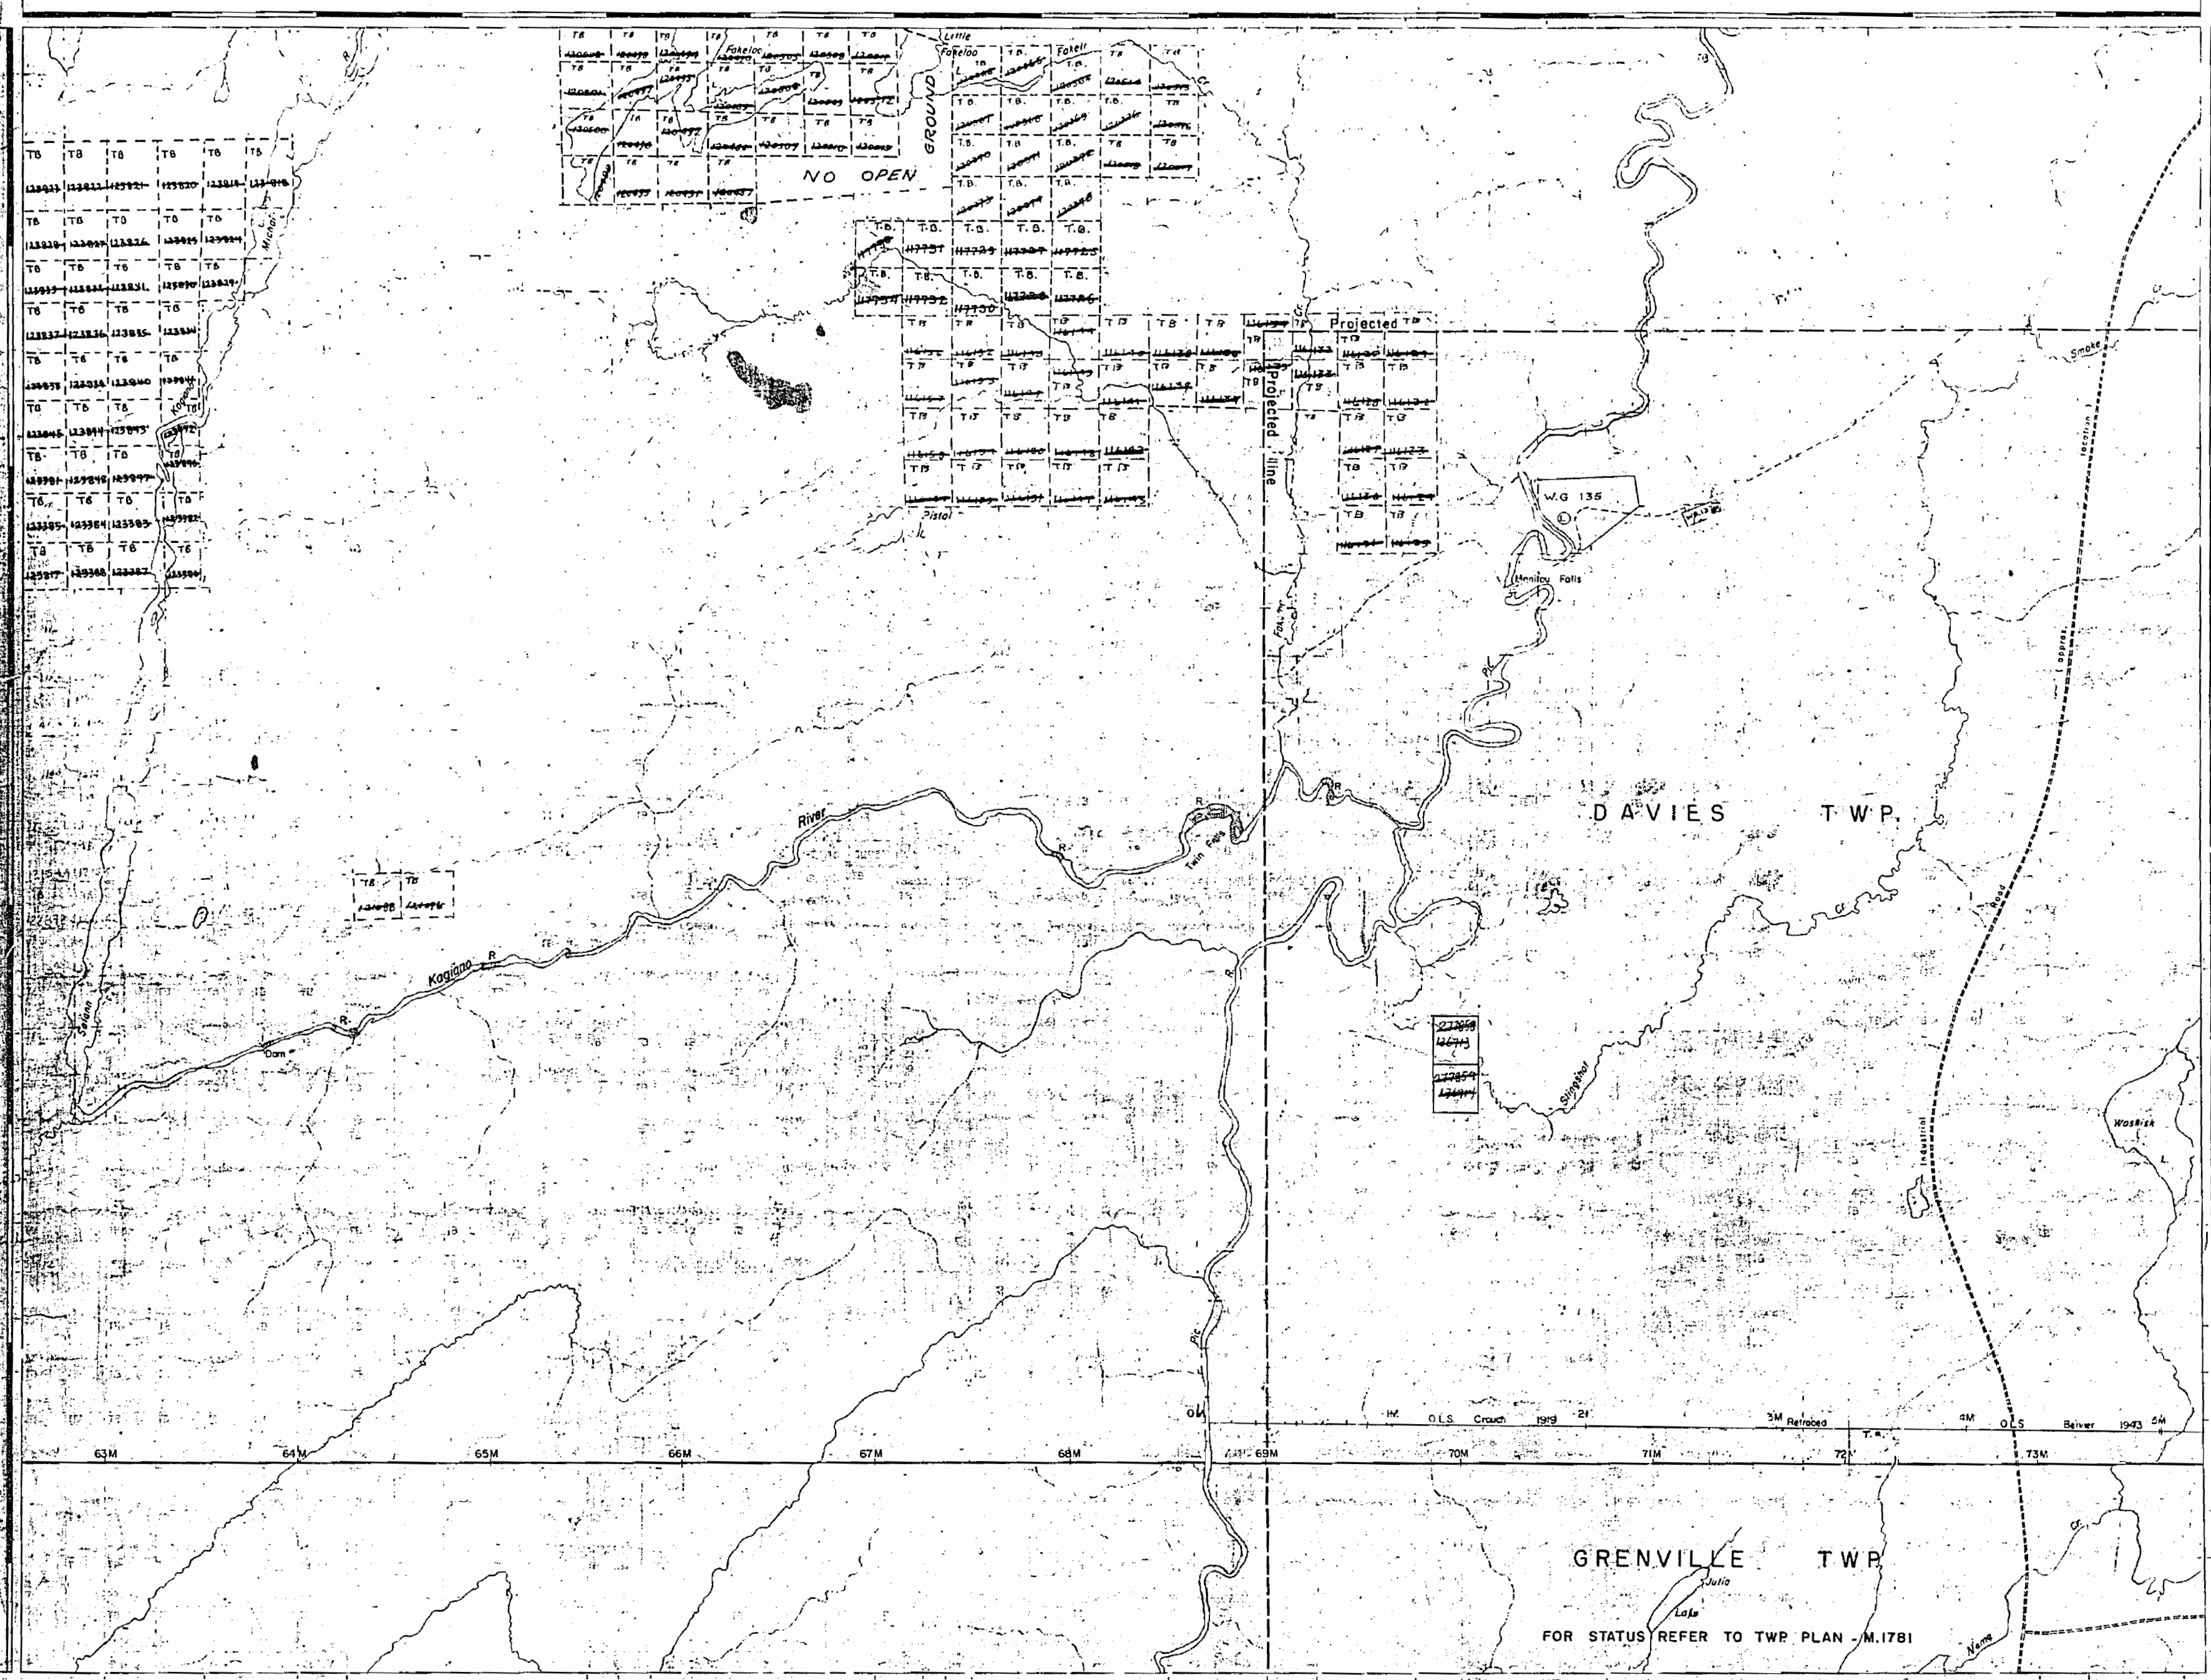

DAVIES TWP.
GRENVILLE TWP.
FOR STATUS REFER TO TWP PLAN M.1781


1968

PLAN NO. M-2284

DEPARTMENT OF MINES

ONTARIO

2284

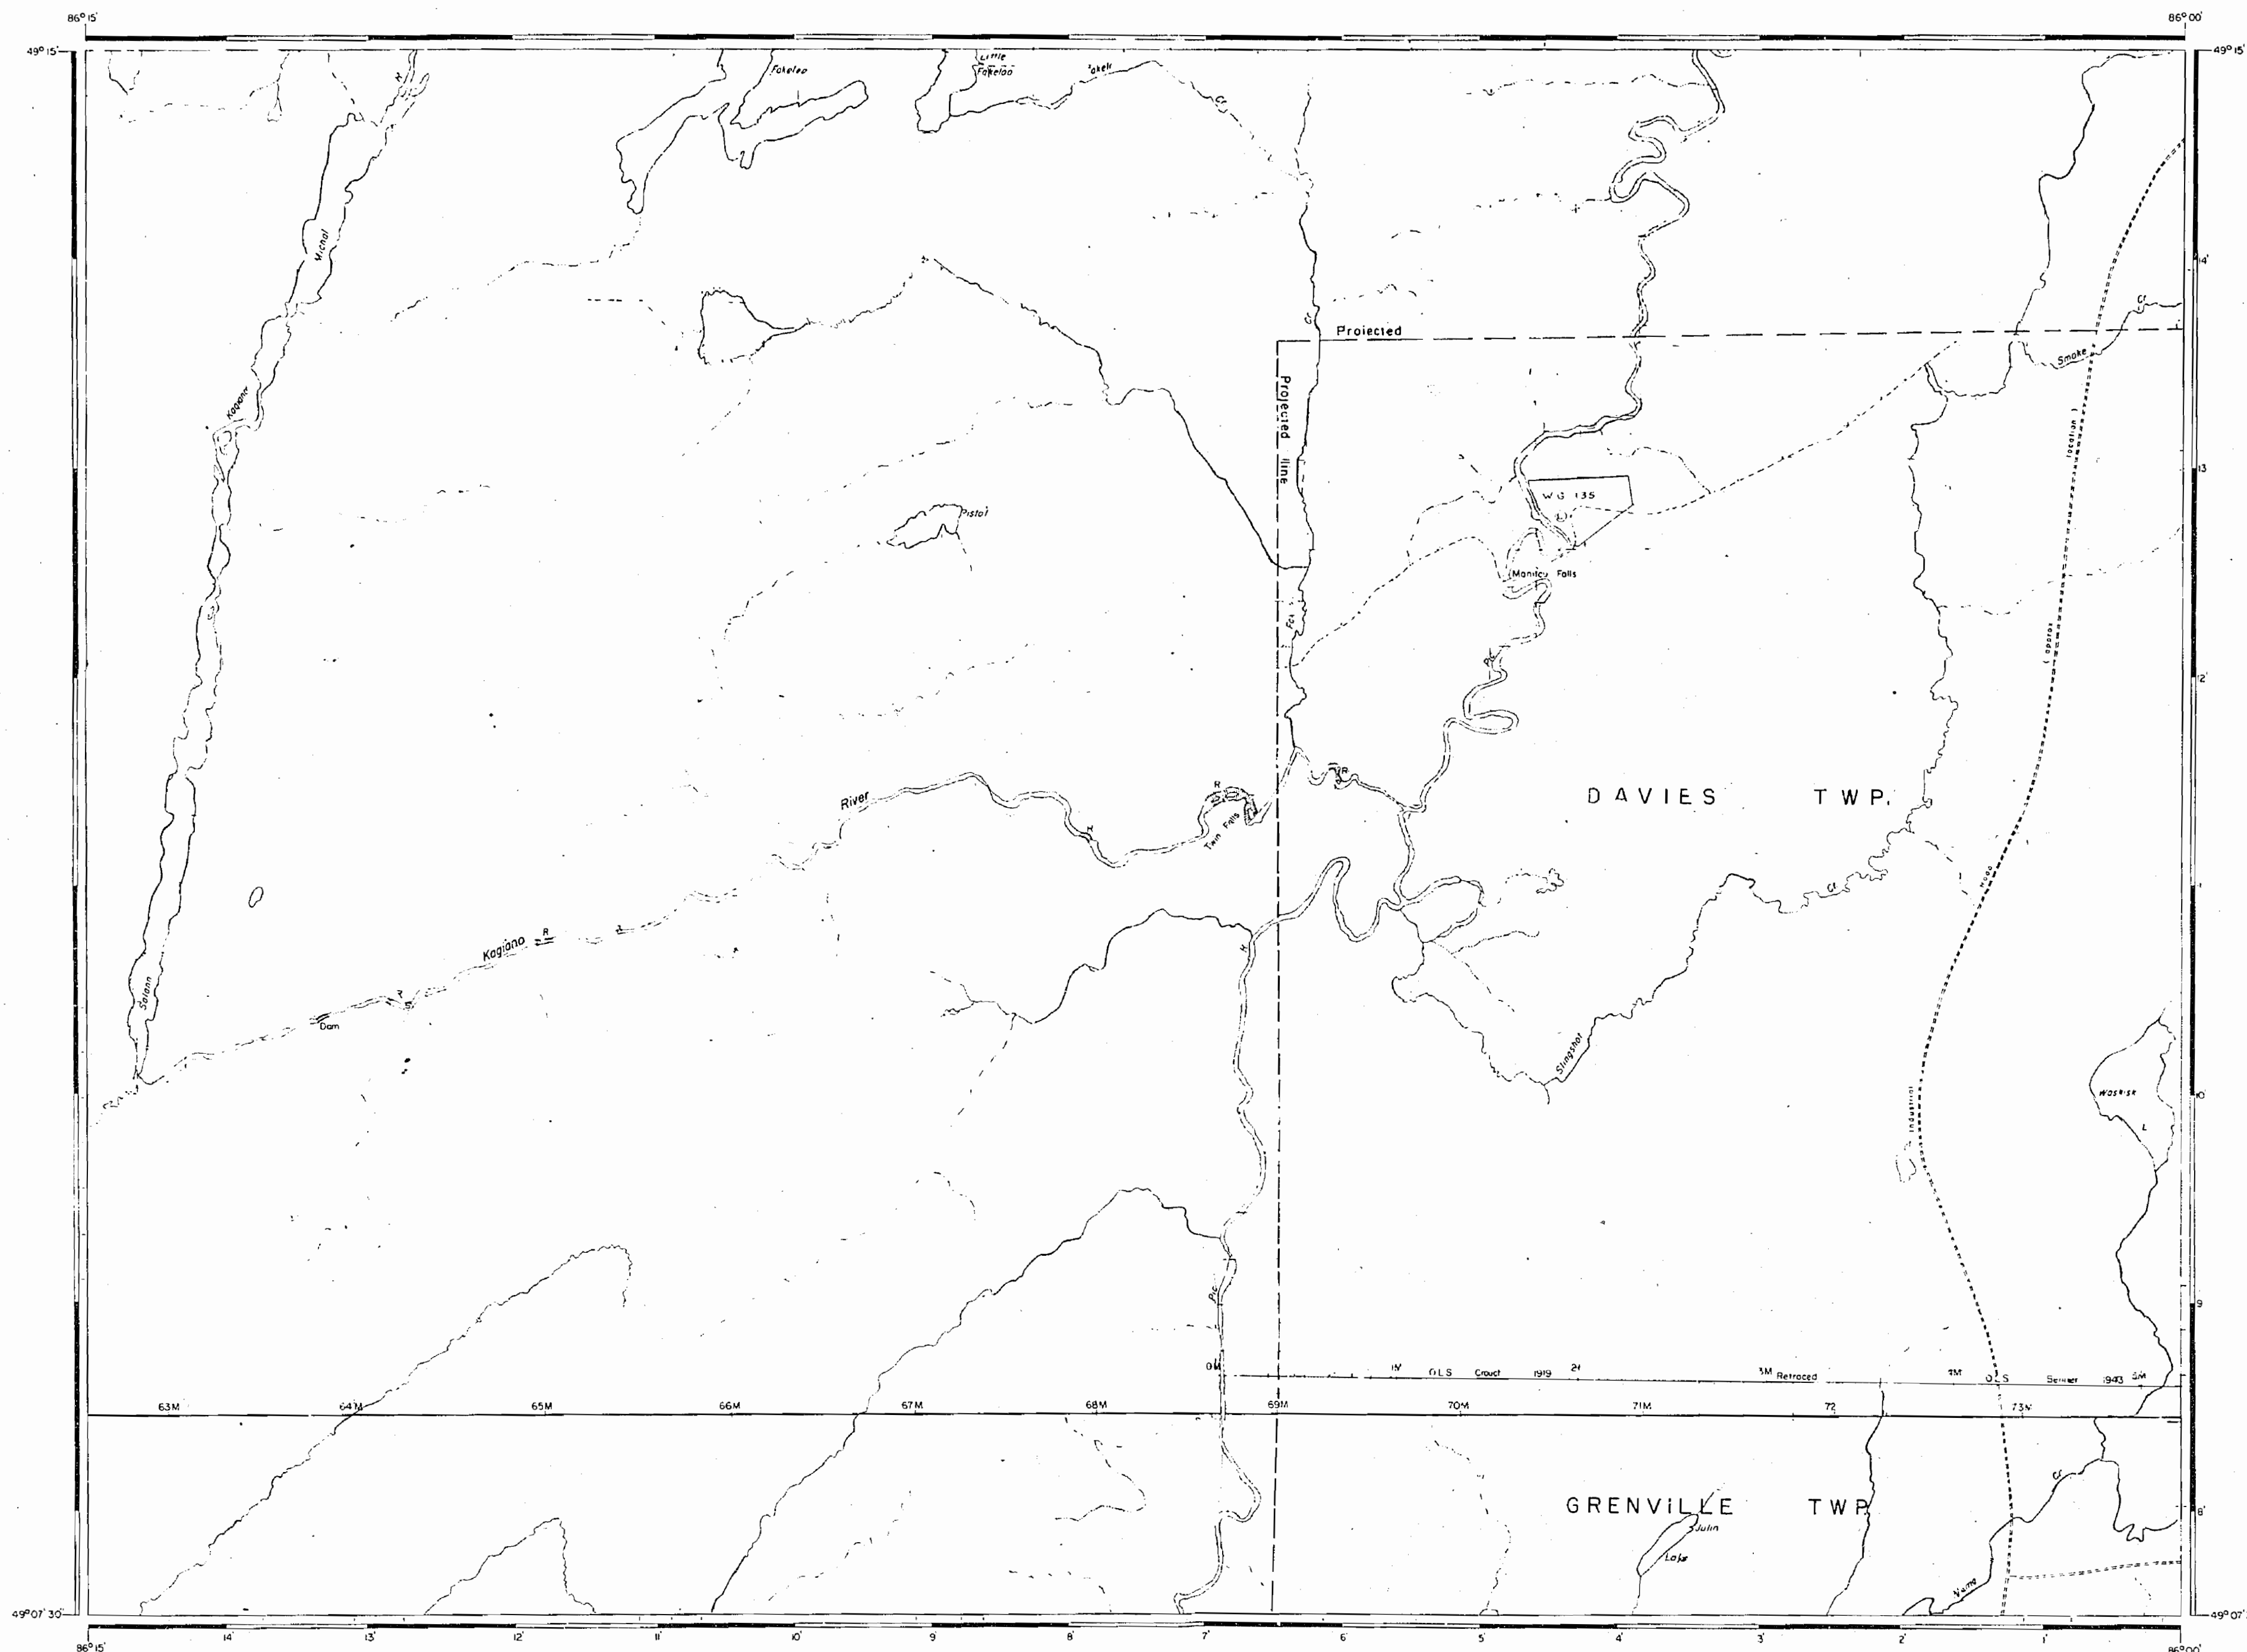

AREA OF KAGIANO RIVER

DISTRICT OF
THUNDER BAY

THUNDER BAY
MINING DIVISION

SCALE: 1-INCH = 40 CHAINS

LEGEND

PATENTED LAND	Ⓟ
CROWN LAND SALE	C.S.
LEASES	Ⓛ
LOCATED LAND	Loc.
LICENSE OF OCCUPATION	L.O.
MINING RIGHTS ONLY	M.R.O.
SURFACE RIGHTS ONLY	S.R.O.
ROADS	—
IMPROVED ROADS	—
KING'S HIGHWAYS	—
RAILWAYS	—
POWER LINES	—
MARSH OR MUSKEG	—
MINES	—

NOTES

400' surface rights reservation along the shores
of all lakes and rivers.


February 8, 1977

TERRACE Bay DISTRICT
NATIONAL TOPOGRAPHIC SERIES 42E1

PLAN NO. M-2284

ONTARIO
MINISTRY OF NATURAL RESOURCES
SURVEYS AND MAPPING BRANCH

1977

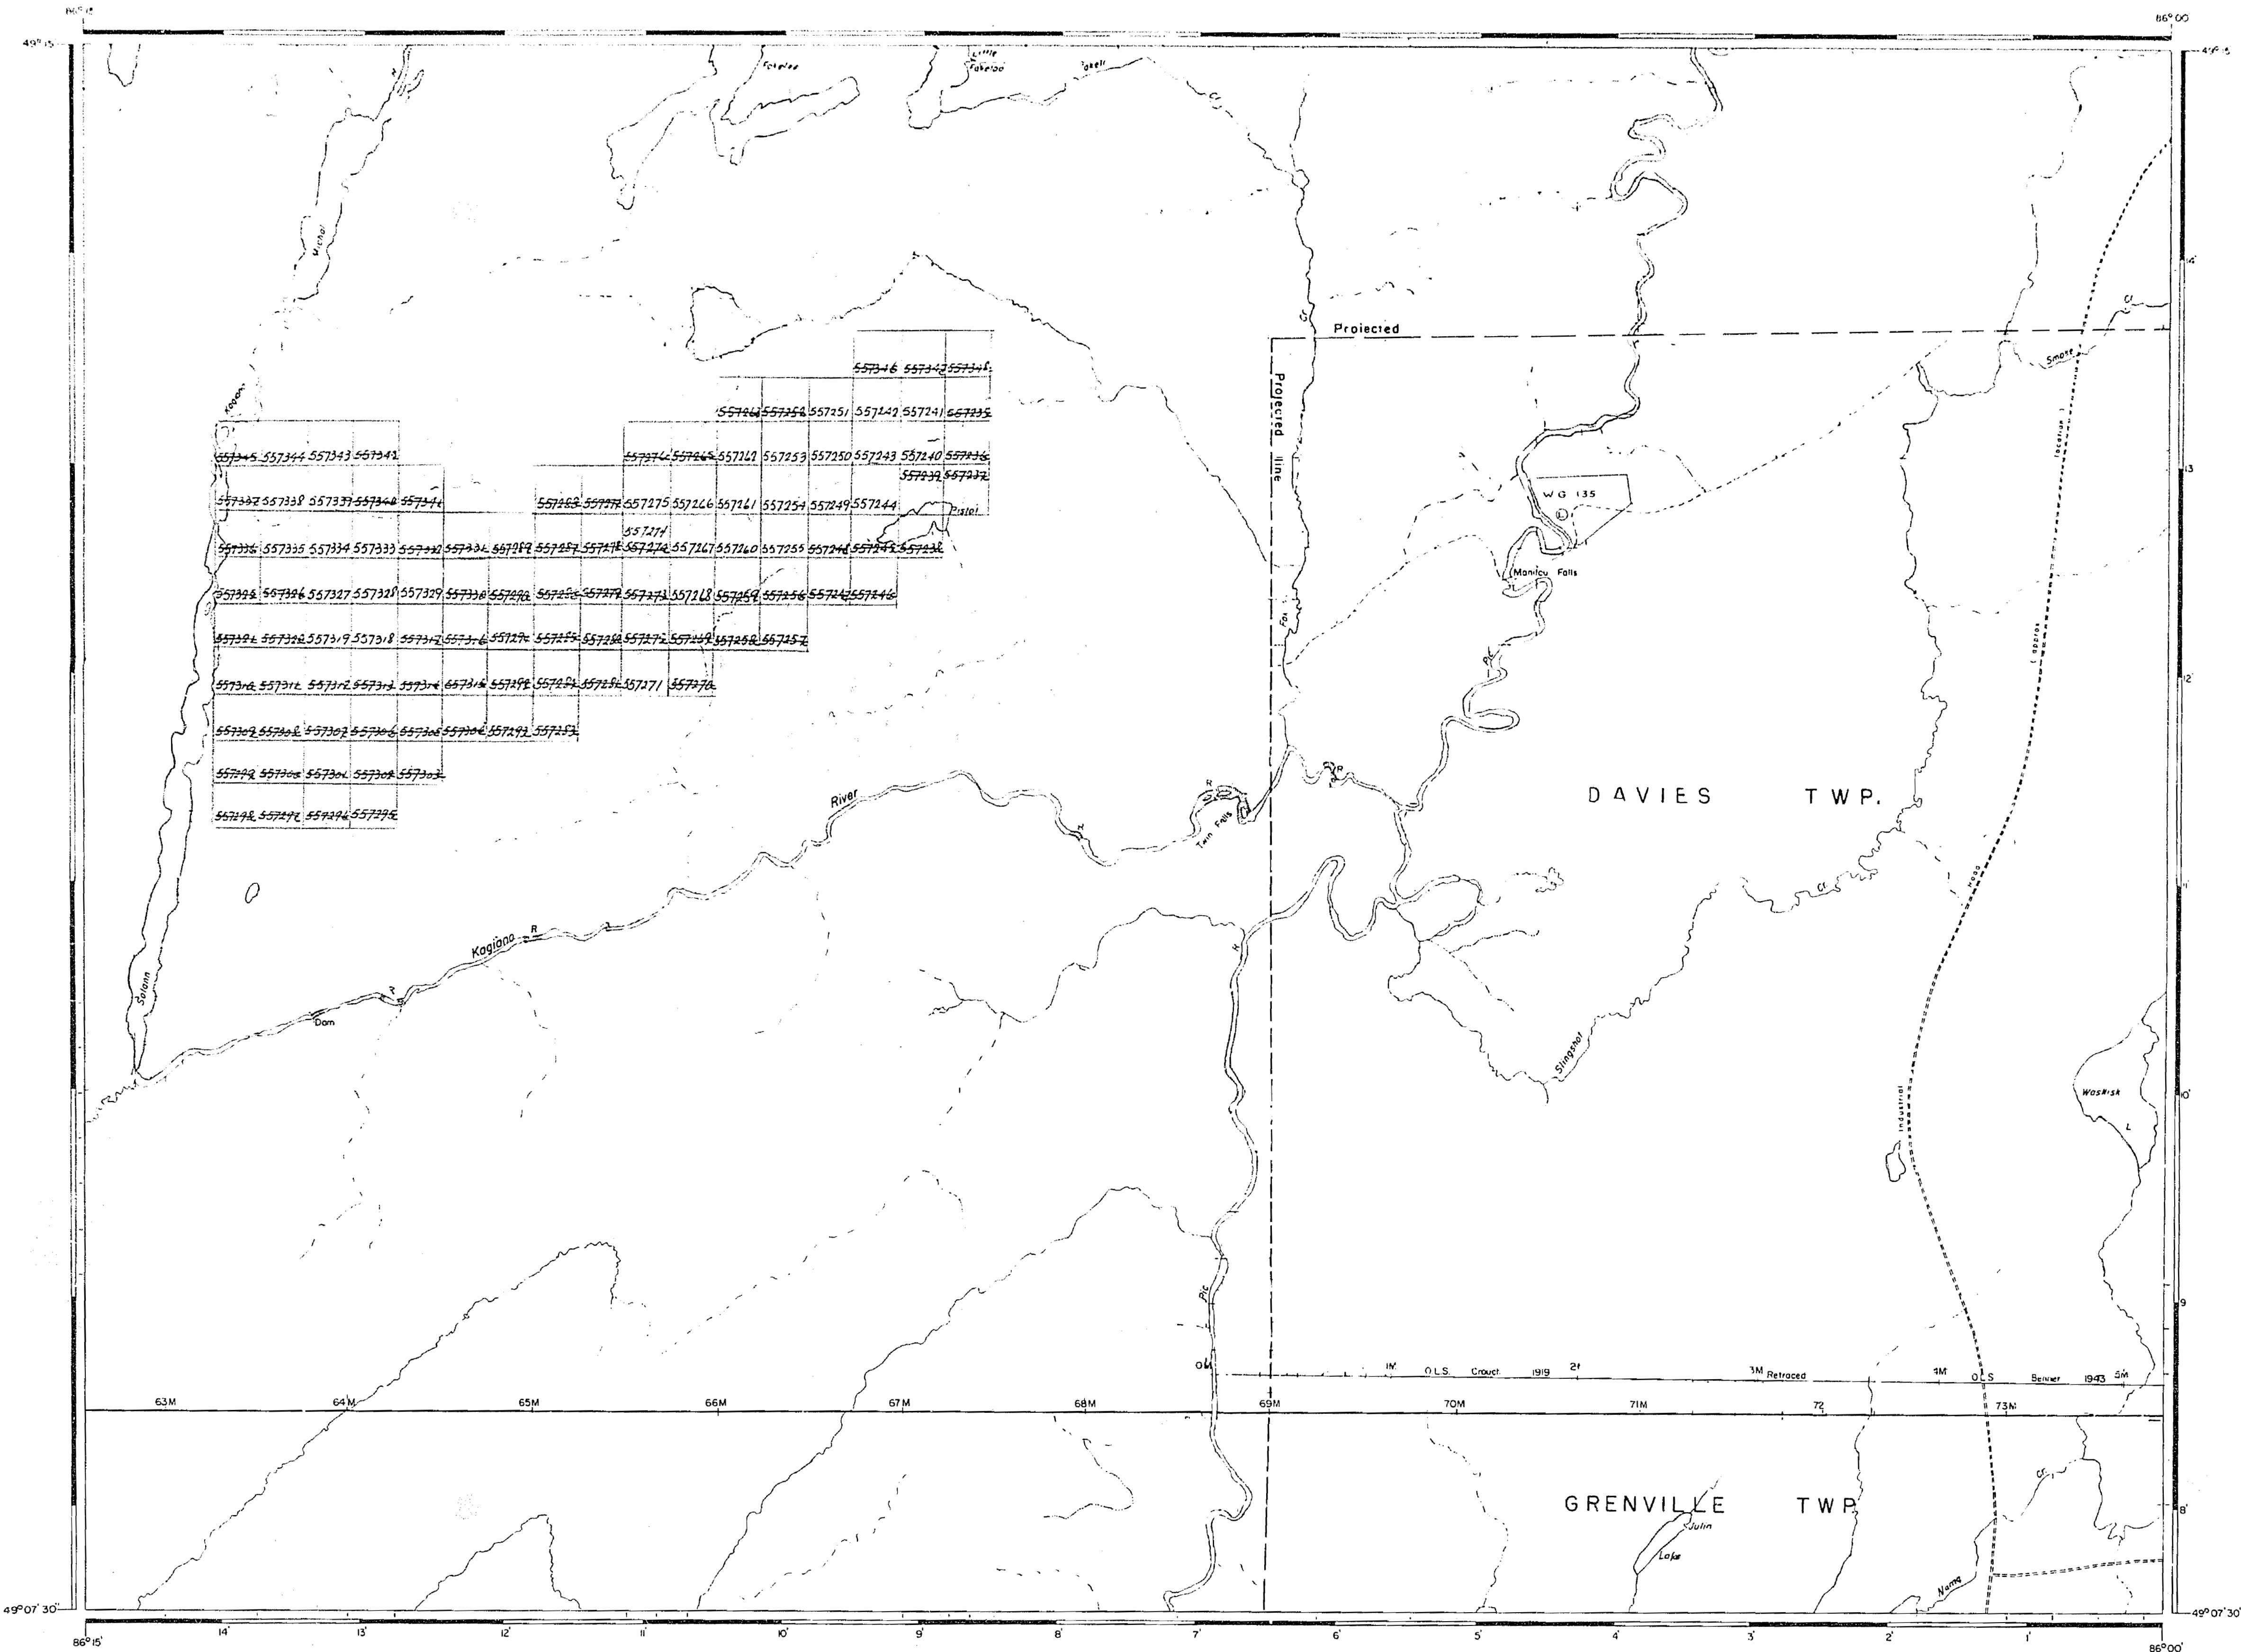

AREA OF

KAGIANO RIVER

DISTRICT OF
THUNDER BAY

THUNDER BAY
MINING DIVISION

SCALE: 1-INCH = 40 CHAINS

LEGEND

PATENTED LAND	(P)
CROWN LAND SALE	(C.S.)
LEASES	(L)
LOCATED LAND	(Loc.)
LICENSE OF OCCUPATION	(L.O.)
MINING RIGHTS ONLY	(M.R.O.)
SURFACE RIGHTS ONLY	(S.R.O.)
ROADS	(Roads)
IMPROVED ROADS	(Improved Roads)
KING'S HIGHWAYS	(King's Highways)
RAILWAYS	(Railways)
POWER LINES	(Power Lines)
MARSH OR MUSKEG	(Marsh or Muskeg)
MINES	(Mines)

NOTES


400' surface rights reservation along the shores
of all lakes and rivers.

G595

TERRACE BAY DIST.
NATIONAL TOPOGRAPHIC SERIES 42E1

PLAN NO. M-2284

ONTARIO
MINISTRY OF NATURAL RESOURCES
SURVEYS AND MAPPING BRANCH

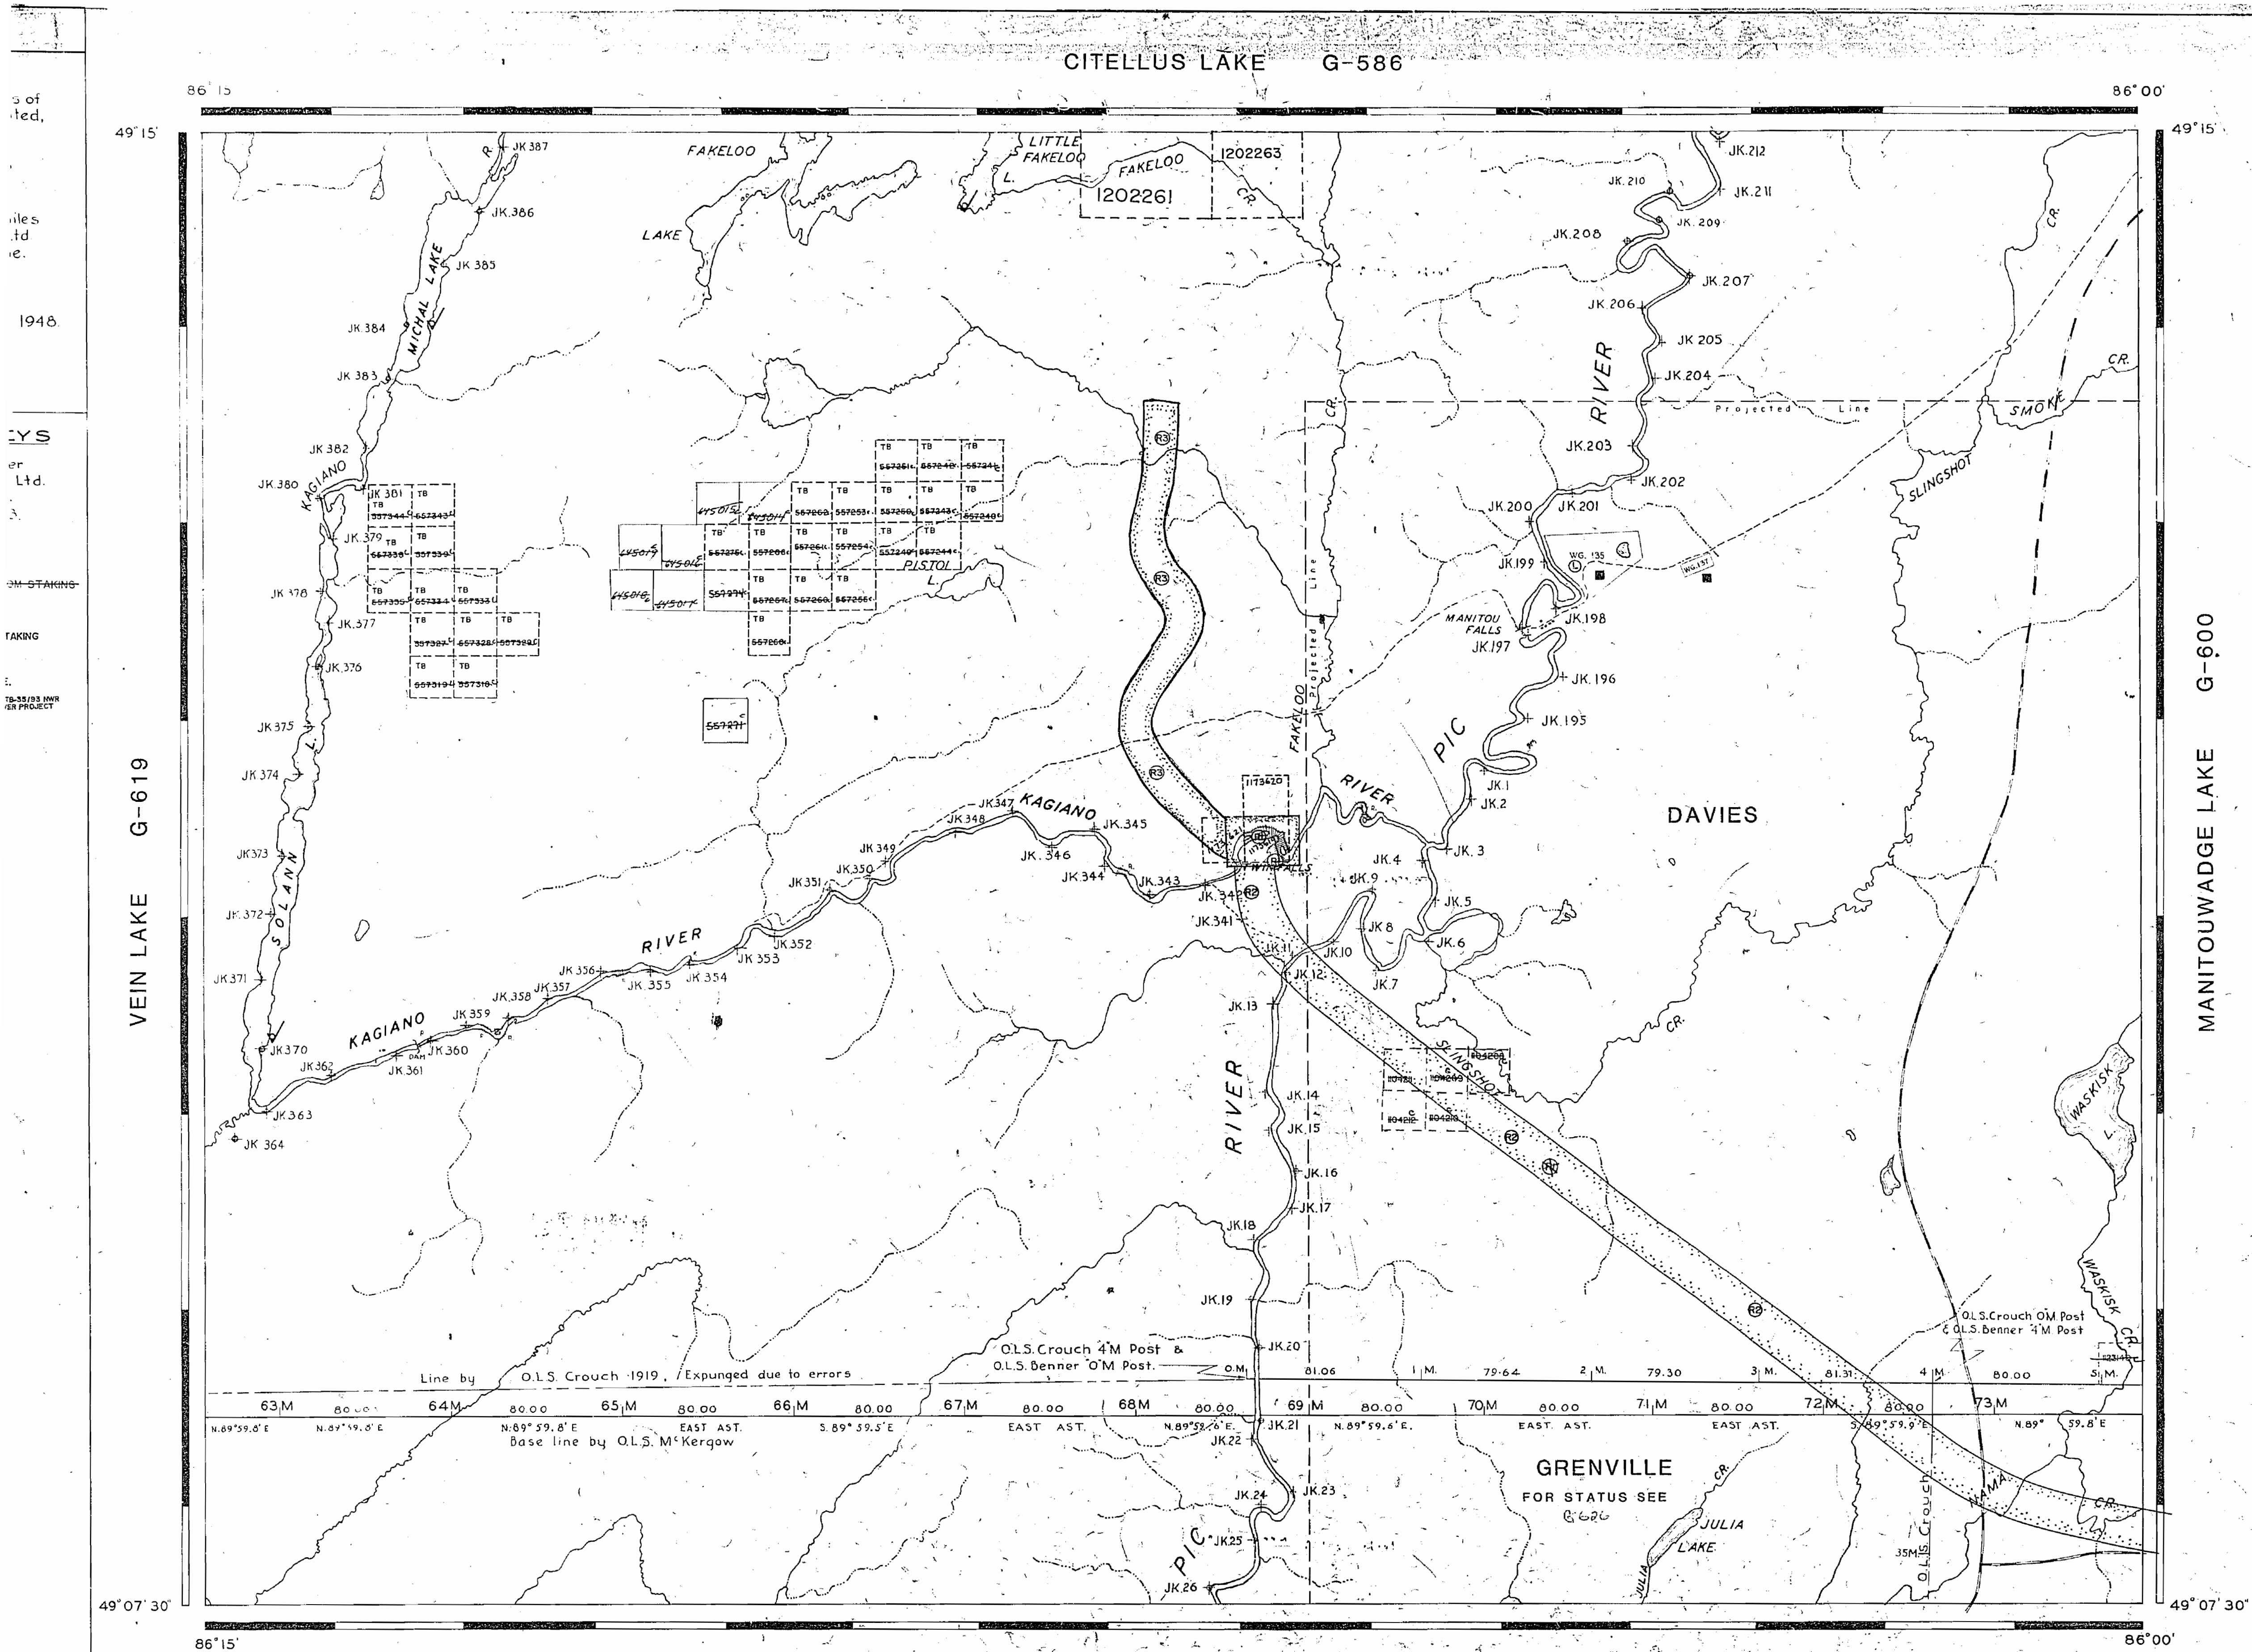

REFERENCE

TOPOGRAPHY

Lakes Rivers etc from Forests
Resources Inventory Sheet N° 492861

THE INFORMATION THAT
APPEARS ON THIS MAP
HAS BEEN COMPILED
FROM VARIOUS SOURCES
AND ACCURACY IS NOT
GUARANTEED. THOSE
WISHING TO STAKE MIN-
ING CLAIMS SHOULD CON-
SULT WITH THE MINING
RECORDER, MINISTRY OF
NORTHERN DEVELOP-
MENT AND MINES, FOR AD-
DITIONAL INFORMATION
ON THE STATUS OF THE
LANDS SHOWN HEREON.


LEGEND

- HIGHWAY AND ROUTE No.
- OTHER ROADS
- TRAILS
- SURVEYED LINES
- TOWNSHIP'S BASE LINES, ETC.
- LOTS, MINING CLAIMS, PARCELS, ETC.
- UNSURVEYED LINES
- LOT LINES
- PARCEL BOUNDARY
- MINING CLAIMS ETC.
- RAILWAY AND RIGHT OF WAY
- UTILITY LINES
- NON-PERENNIAL STREAM
- FLOODING OR FLOODING RIGHTS
- SUBDIVISION OR COMPOSITE PLAN
- RESERVATIONS
- ORIGINAL SHORELINE
- MARSH OR MUSKEG
- MINES
- TRAVERSE MONUMENT

DISPOSITION OF CROWN LANDS

TYPE OF DOCUMENT	SYMBOL
PATENT, SURFACE & MINING RIGHTS	●
" SURFACE RIGHTS ONLY	○
" MINING RIGHTS ONLY	○
LEASE, SURFACE & MINING RIGHTS	■
" SURFACE RIGHTS ONLY	■
" MINING RIGHTS ONLY	■
LICENCE OF OCCUPATION	○
ORDER-IN-COUNCIL	○
RESERVATION	○
CANCELLED	○
SAND & GRAVEL	○
LAND USE PERMITS FOR COMMERCIAL TOURISM/OUTPOST CAMPS	○

NOTE: MINING RIGHTS IN PARCELS PATENTED PRIOR TO MAY 6, 1913, VESTED IN ORIGINAL PATENTEES BY THE PUBLIC LANDS ACT R.S.O. 1970, CHAP. 380, SEC. 63, SUBSEC. 1.

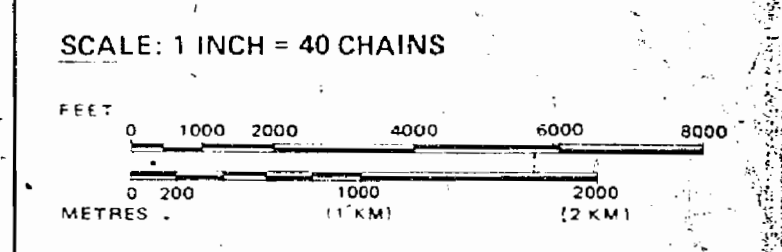

AREA

KAGIANO RIVER

M.N.R. ADMINISTRATIVE DISTRICT

TERRACE BAY

MINING DIVISION

THUNDER BAY

LAND TITLES / REGISTRY DIVISION

THUNDER BAY

Ministry of Natural Resources
Land Management Branch

Ontario

Date MAY 17, 1992

Number **G-595**

Thunder Bay
Mining Division
AUG 12 1996

RECEIVED

AUG 12, 1996

G-595

REFERENCE

BOUNDARIES

Parts of east and north limits of Pic River Pulp and Paper Co. Limited, by McCouch O.L.S. 1919.
Field note book No 1972.
This line expunged due to errors in survey.

Retracement of easterly 4 miles of north boundary Pic River Ltd. and base line east of same. By O.L.S. Benner 1943.
Field note book No 2038.

Base line by O.L.S. McKergow 1948.
Field note book No 2704

CONTROL SURVEYS

Control survey of Pic River for the General Timber Co. Ltd. Phillips & Benner O.L.S. 1943.
Sheet Nos L5-29, M10-27, M12-3.
Field note book No 2038.

MINING & SURFACE RIGHTS WITHDRAWN FROM STAKING ORDER W-TB-26/92, HYDRO STUDY.

MINING & SURFACE RIGHTS WITHDRAWN FROM STAKING ORDER W-TB-40/92 (PROPOSED HYDRO DAM)

SURFACE RIGHTS WITHDRAWN FROM STAKING ORDER W-TB-41/92 NWR PROPOSED HYDRO LINE.

SURFACE RIGHTS ONLY WITHDRAWN FROM STAKING ORDER W-TB-33/93 NWR 33/05/97 FOR AN ACCESS ROAD TO THE KAGIANO RIVER POWER PROJECT

REFERENCE

TOPOGRAPHY

Lakes Rivers etc from Forests Resources Inventory Sheet No 492861

THE INFORMATION THAT APPEARS ON THIS MAP HAS BEEN COMPILED FROM VARIOUS SOURCES, AND ACCURACY IS NOT GUARANTEED. THOSE WISHING TO STAKE MINING CLAIMS SHOULD CONSULT WITH THE MINING RECORDER, MINISTRY OF NORTHERN DEVELOPMENT AND MINES, FOR ADDITIONAL INFORMATION ON THE STATUS OF THE LANDS SHOWN HEREON.


LEGEND

- HIGHWAY AND ROUTE No.
- OTHER ROADS
- TRAILS
- SURVEYED LINES
- TOWNSHIPS, BASE LINES, ETC.
- LOTS, MINING CLAIMS, PARCELS, ETC.
- UNSURVEYED LINES:
- LOT LINES
- PARCEL BOUNDARY
- MINING CLAIMS ETC.
- RAILWAY AND RIGHT OF WAY
- UTILITY LINES
- NON-PERENNIAL STREAM
- FLOODING OR FLOODING RIGHTS
- SUBDIVISION OR COMPOSITE PLAN
- RESERVATIONS
- ORIGINAL SHORELINE
- MARSH OR MUSKEG
- MINES
- TRAVERSE MONUMENT

DISPOSITION OF CROWN LANDS

TYPE OF DOCUMENT	SYMBOL
PATENT, SURFACE & MINING RIGHTS	●
SURFACE RIGHTS ONLY	○
MINING RIGHTS ONLY	○
LEASE, SURFACE & MINING RIGHTS	■
SURFACE RIGHTS ONLY	■
MINING RIGHTS ONLY	■
LICENCE OF OCCUPATION	○
ORDER-IN-COUNCIL	○
RESERVATION	○
CANCELLED	○
SAND & GRAVEL	○
LAND USE PERMITS FOR COMMERCIAL TOURISM/OUTPOST CAMPS	○

NOTE: MINING RIGHTS IN PARCELS PATENTED PRIOR TO MAY 6, 1913, VESTED IN ORIGINAL PATENTEE BY THE PUBLIC LANDS ACT, R.S.O. 1970, CHAP. 380, SEC. 63 SUBSEC. 1.

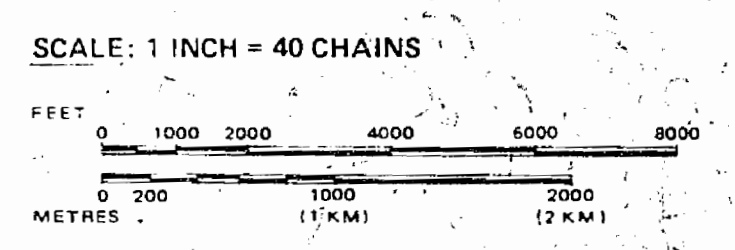

AREA

KAGIANO RIVER

M.N.R. ADMINISTRATIVE DISTRICT

TERRACE BAY

MINING DIVISION

THUNDER BAY


LAND TITLES / REGISTRY DIVISION

THUNDER BAY

Ministry of Natural Resources
Land Management Branch
Ontario

May 17, 1992
Date FEBRUARY, 1982
Number

G-595

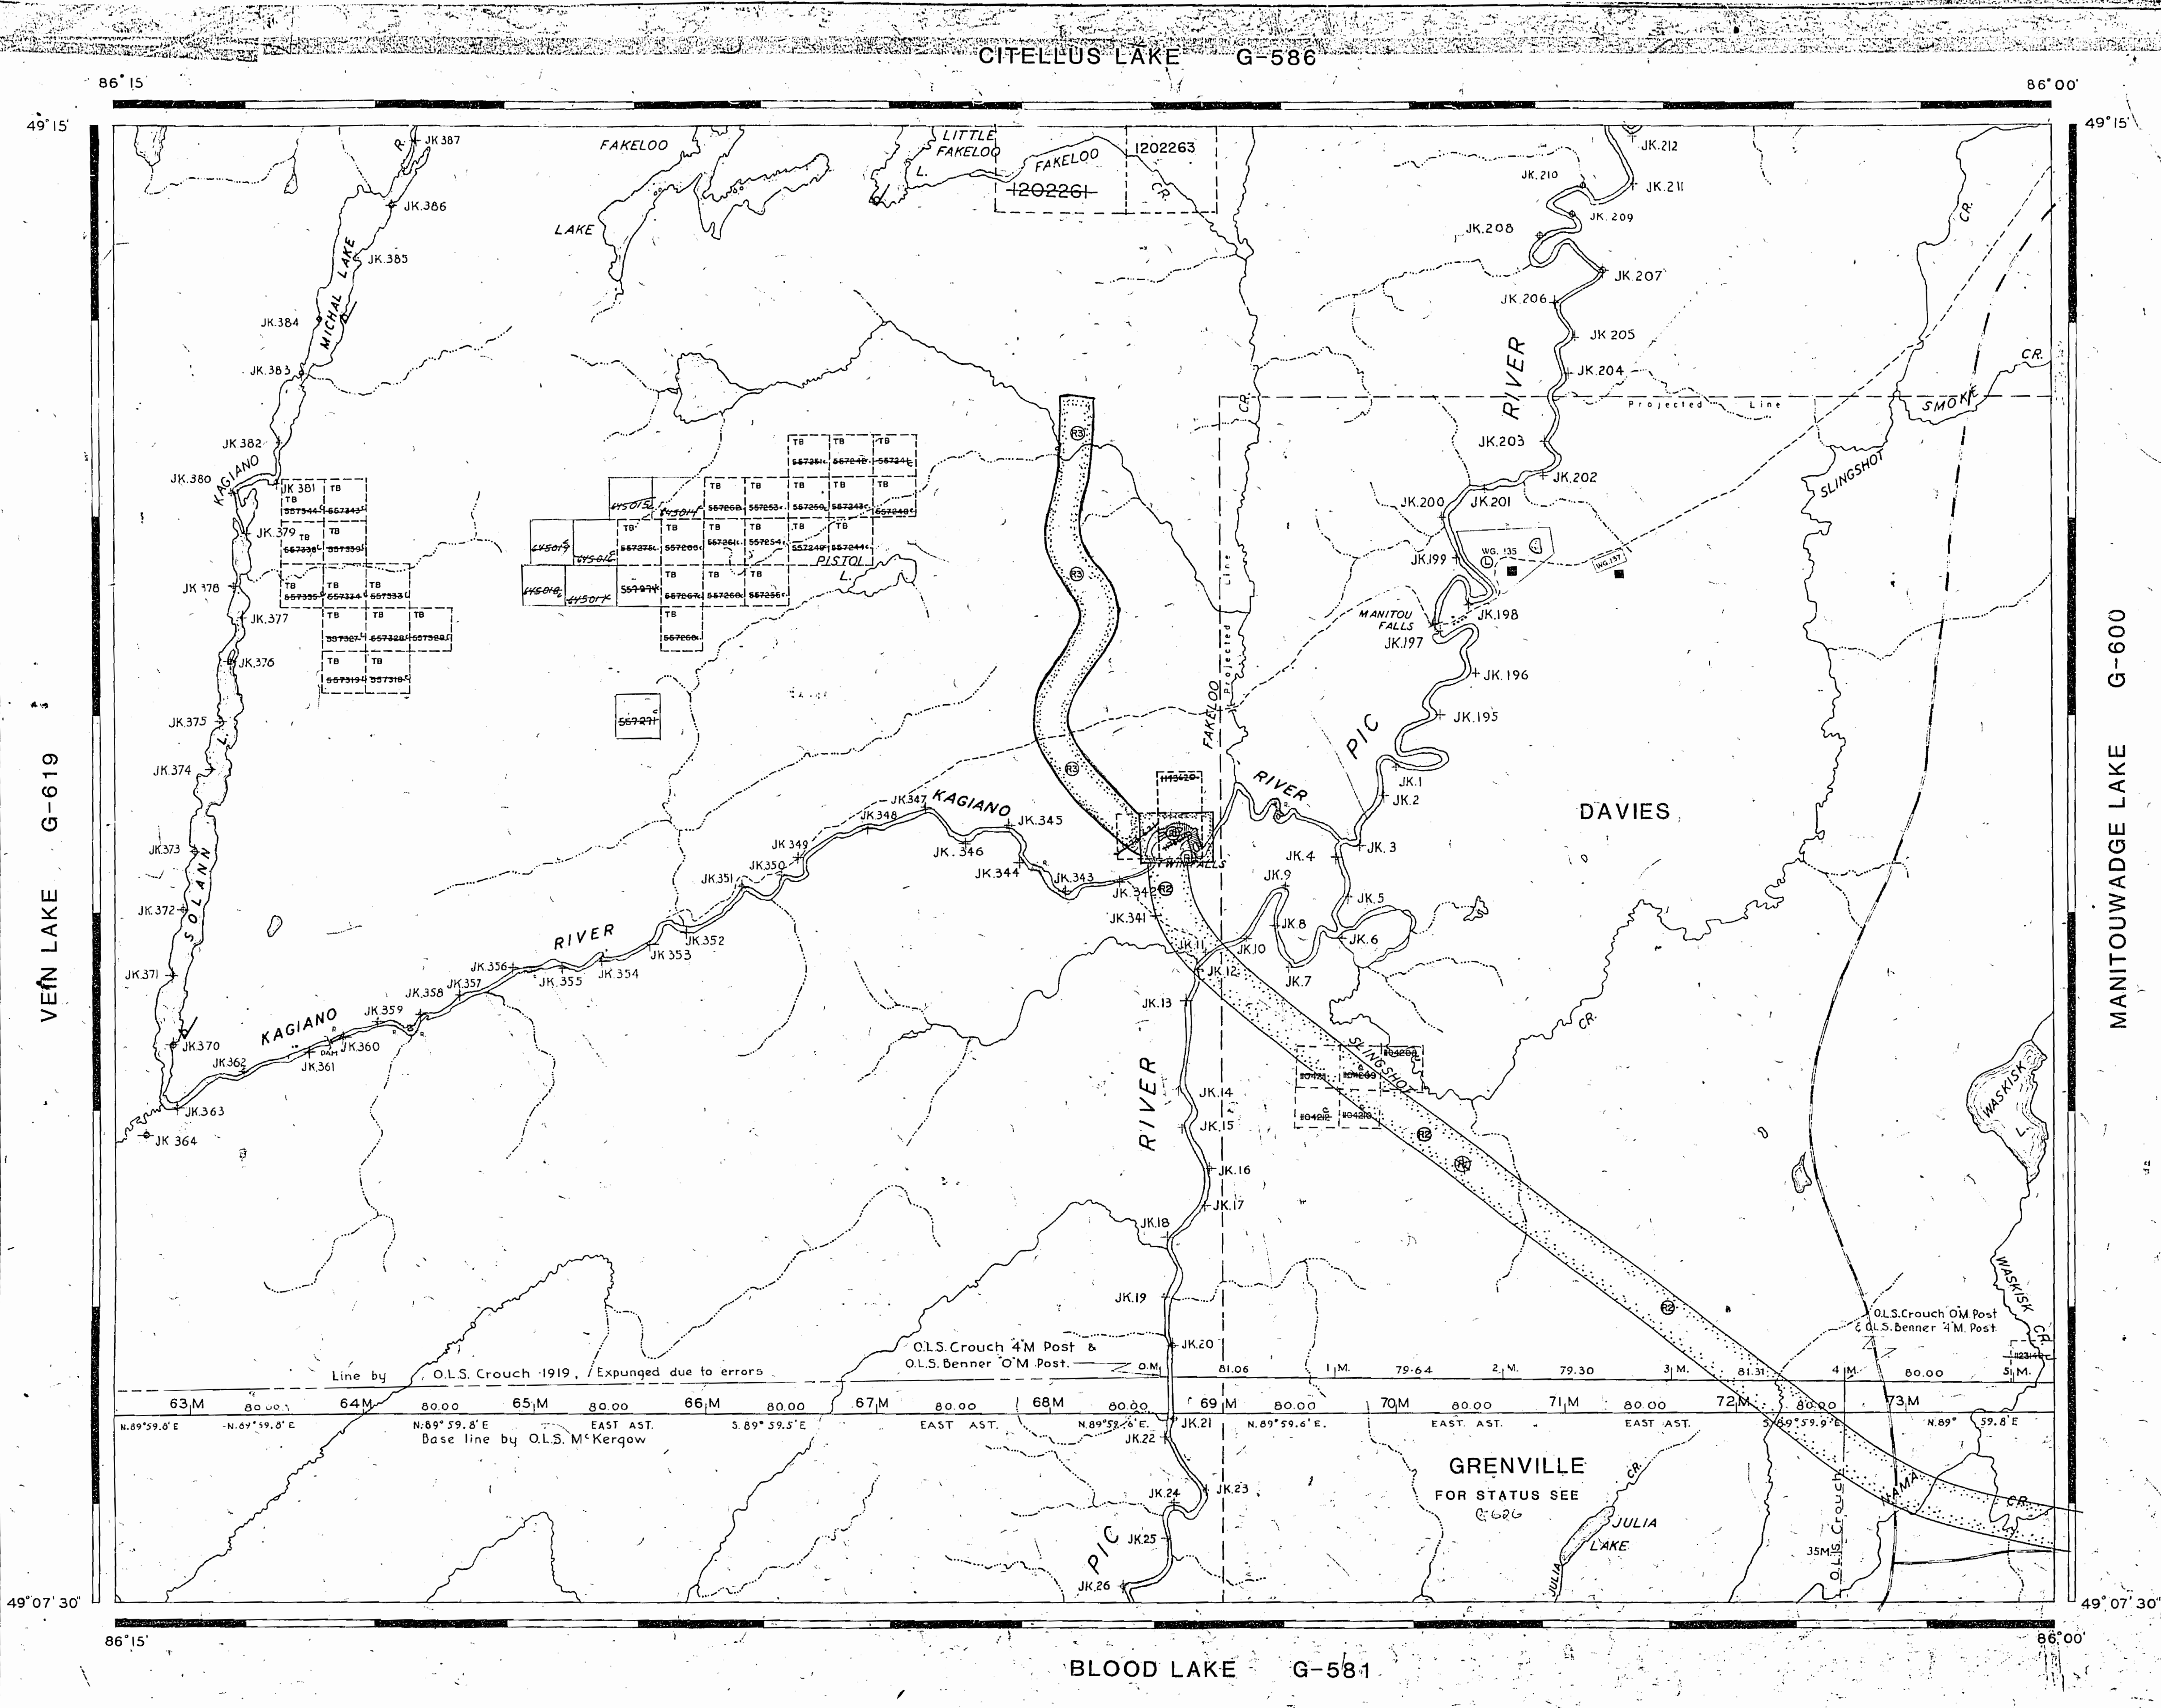

2284

The document is a large, complex form or ledger. It features a grid of handwritten numbers and letters, likely representing data or coordinates. The grid is divided into several sections, with some areas containing more dense handwriting than others. A prominent circular stamp is visible on the right side, reading "PORT ARTHUR RECEIVED FEB 1954". Below this stamp, the year "1954" is written in large, bold letters. The document also contains various handwritten notations, including "M-2284" and "65M", which appear to be identifiers or codes. The overall appearance is that of a historical document, possibly a military or administrative record, from the mid-20th century.

REFERENCE

BOUNDARIES

Parts of east and north limits of
Pic River Pulp and Paper Co. Limited,
by McCrout O.L.S. 1919.
Field note book No 1972.
This line expunged due to
errors in survey.

Retracement of easterly 4 miles
of north boundary Pic River Ltd.
and base line east of same.
By O.L.S. Benner 1943.

Field note book No 2038.

Base line by O.L.S. McKergow 1948.
Field note book No 2704.

CONTROL SURVEYS

Control survey of Pic River
for the General Timber Co. Ltd.
Phillips & Benner O.L.S. 1943.
Sheet Nos. L5-29, M10-27, M12-3.
Field note book No 2038.

MINING & SURFACE RIGHTS WITHDRAWN FROM STAKING
ORDER W-TB-38/92 HYDRO STUDY

MINING & SURFACE RIGHTS WITHDRAWN FROM STAKING
ORDER W-TB-40/92 (PROPOSED HYDRO DAM)

SURFACE RIGHTS WITHDRAWN FROM STAKING
ORDER W-TB-41/92 NWR PROPOSED HYDRO LINE


SURFACE RIGHTS ONLY WITHDRAWN FROM STAKING ORDER W-TB-35/93 NWR
93105/97 FOR AN ACCESS ROAD TO THE KAGIANO RIVER POWER PROJECT

VEIN LAKE G-619

49° 07' 30"

86° 15'

CITELLUS LAKE G-586

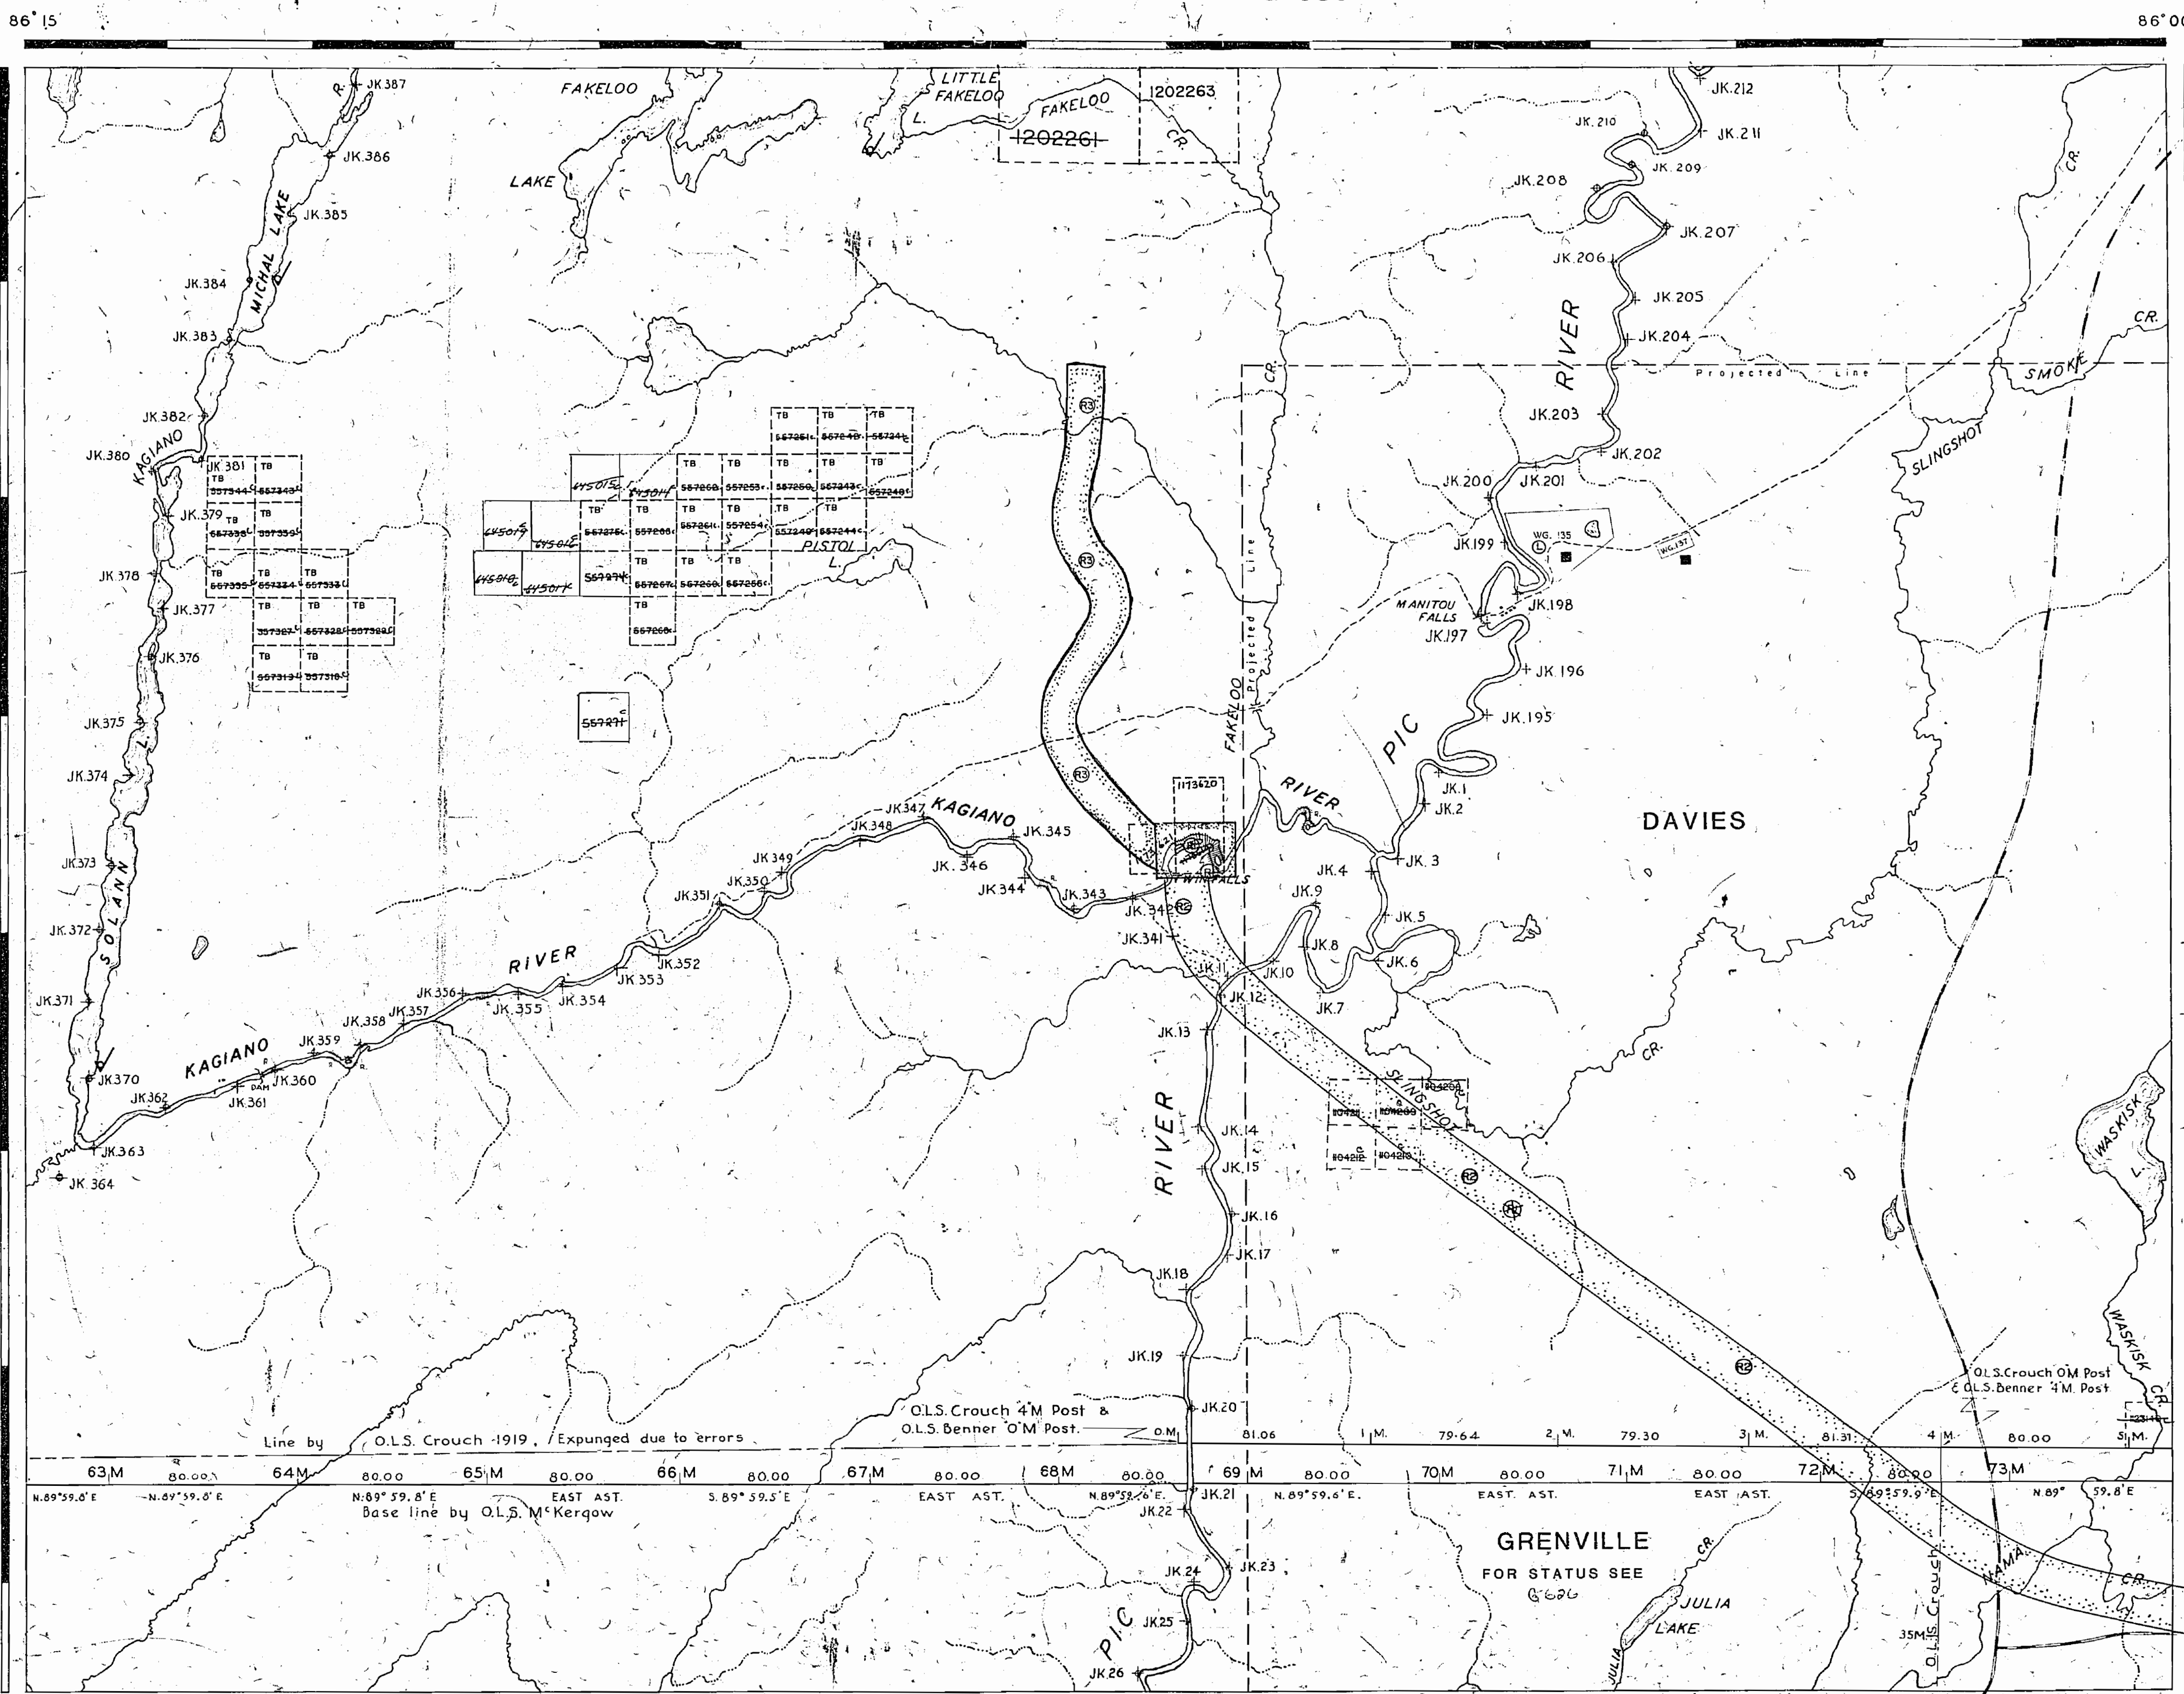

BLOOD LAKE G-581

86° 00'

REFERENCE

TOPOGRAPHY

Lakes Rivers etc from Forests
Resources Inventory Sheet No 1928 61

THE INFORMATION THAT
APPEARS ON THIS MAP
HAS BEEN COMPILED
FROM VARIOUS SOURCES,
AND ACCURACY IS NOT
GUARANTEED. THOSE
WISHING TO STAKE MIN-
ING'S CLAIMS SHOULD CON-
SULT WITH THE MINING
RECORDS, MINISTRY OF
NORTHERN DEVELOP-
MENT AND MINES, FOR AD-
DITIONAL INFORMATION
ON THE STATUS OF THE
LANDS SHOWN HEREON.

Thunder Bay
Mining Division

AUG 01 1997


RECEIVED

LEGEND

- HIGHWAY AND ROUTE No.
- OTHER ROADS
- TRAILS
- SURVEYED LINES
- TOWNSHIPS, BASE LINES, ETC.
- LOTS, MINING CLAIMS, PARCELS ETC.
- UNSURVEYED LINES
- LOT LINES
- PARCEL BOUNDARY
- MINING CLAIMS ETC.
- RAILWAY AND RIGHT OF WAY
- UTILITY LINES
- NON-PERENNIAL STREAM
- FLOODING OR FLOODING RIGHTS
- SUBDIVISION OR COMPOSITE PLAN
- RESERVATIONS
- ORIGINAL SHORELINE
- MARSH OR MUSKEG
- MINES
- TRAVERSE MONUMENT

DISPOSITION OF CROWN LANDS

TYPE OF DOCUMENT	SYMBOL
PATENT, SURFACE & MINING RIGHTS	●
" SURFACE RIGHTS ONLY	○
" MINING RIGHTS ONLY	○
LEASE, SURFACE & MINING RIGHTS	■
" SURFACE RIGHTS ONLY	■
" MINING RIGHTS ONLY	■
LICENCE OF OCCUPATION	○
ORDER-IN-COUNCIL	○
RESERVATION	○
CANCELLED	○
SAND & GRAVEL	○
LAND USE PERMITS FOR COMMERCIAL TOURISM/OUTPOST CAMPS	○

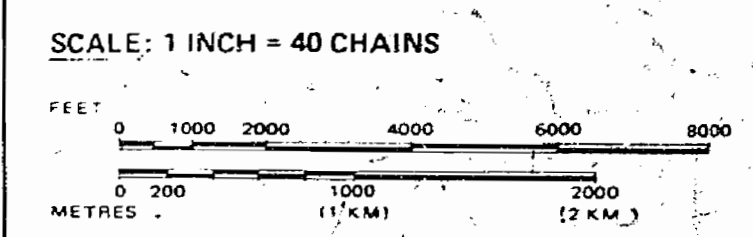

AREA

KAGIANO RIVER
M.N.R. ADMINISTRATIVE DISTRICT
TERRACE BAY
MINING DIVISION
THUNDER BAY
LAND TITLES / REGISTRY DIVISION
THUNDER BAY

Ministry of
Natural Resources
Ontario

Land Management
Branch

May 17, 1932

DaG FEBRUARY, 1982

Number
G-595

REFERENCE

BOUNDARIES

Parts of east and north limits of Pic River Pulp and Paper Co. Limited, by M.E. Crouch O.L.S. 1919.
Field note book N° 1972.
This line expunged due to errors in survey.

Retracement of easterly 4 miles of north boundary Pic River Ltd. and base line east of same.
By O.L.S. Benner 1943.
Field note book N° 2038.

Base line by O.L.S. McKergow 1948.
Field note book N° 2704

CONTROL SURVEYS

Control survey of Pic River for the General Timber Co. Ltd. Phillips & Benner O.L.S. 1943.
Sheet N°s. L5-29, M10-27, M12-3.
Field note book N° 2038.

MINING & SURFACE RIGHTS WITHDRAWN FROM STAKING ORDER W-TB-38/92, HYDRO STUDY

MINING & SURFACE RIGHTS WITHDRAWN FROM STAKING ORDER W-TB-40/92 (PROPOSED HYDRO DAM)

SURFACE RIGHTS WITHDRAWN FROM STAKING ORDER W-TB-41/92 NWR PROPOSED HYDRO LINE.


SURFACE RIGHTS ONLY WITHDRAWN FROM STAKING ORDER W-TB-39/93 MWR 93/05/27 FOR AN ACCESS ROAD TO THE KAGIANO RIVER POWER PROJECT

VEIN LAKE G-619

49° 07' 30"

86° 15'

CITELLUS LAKE G-586

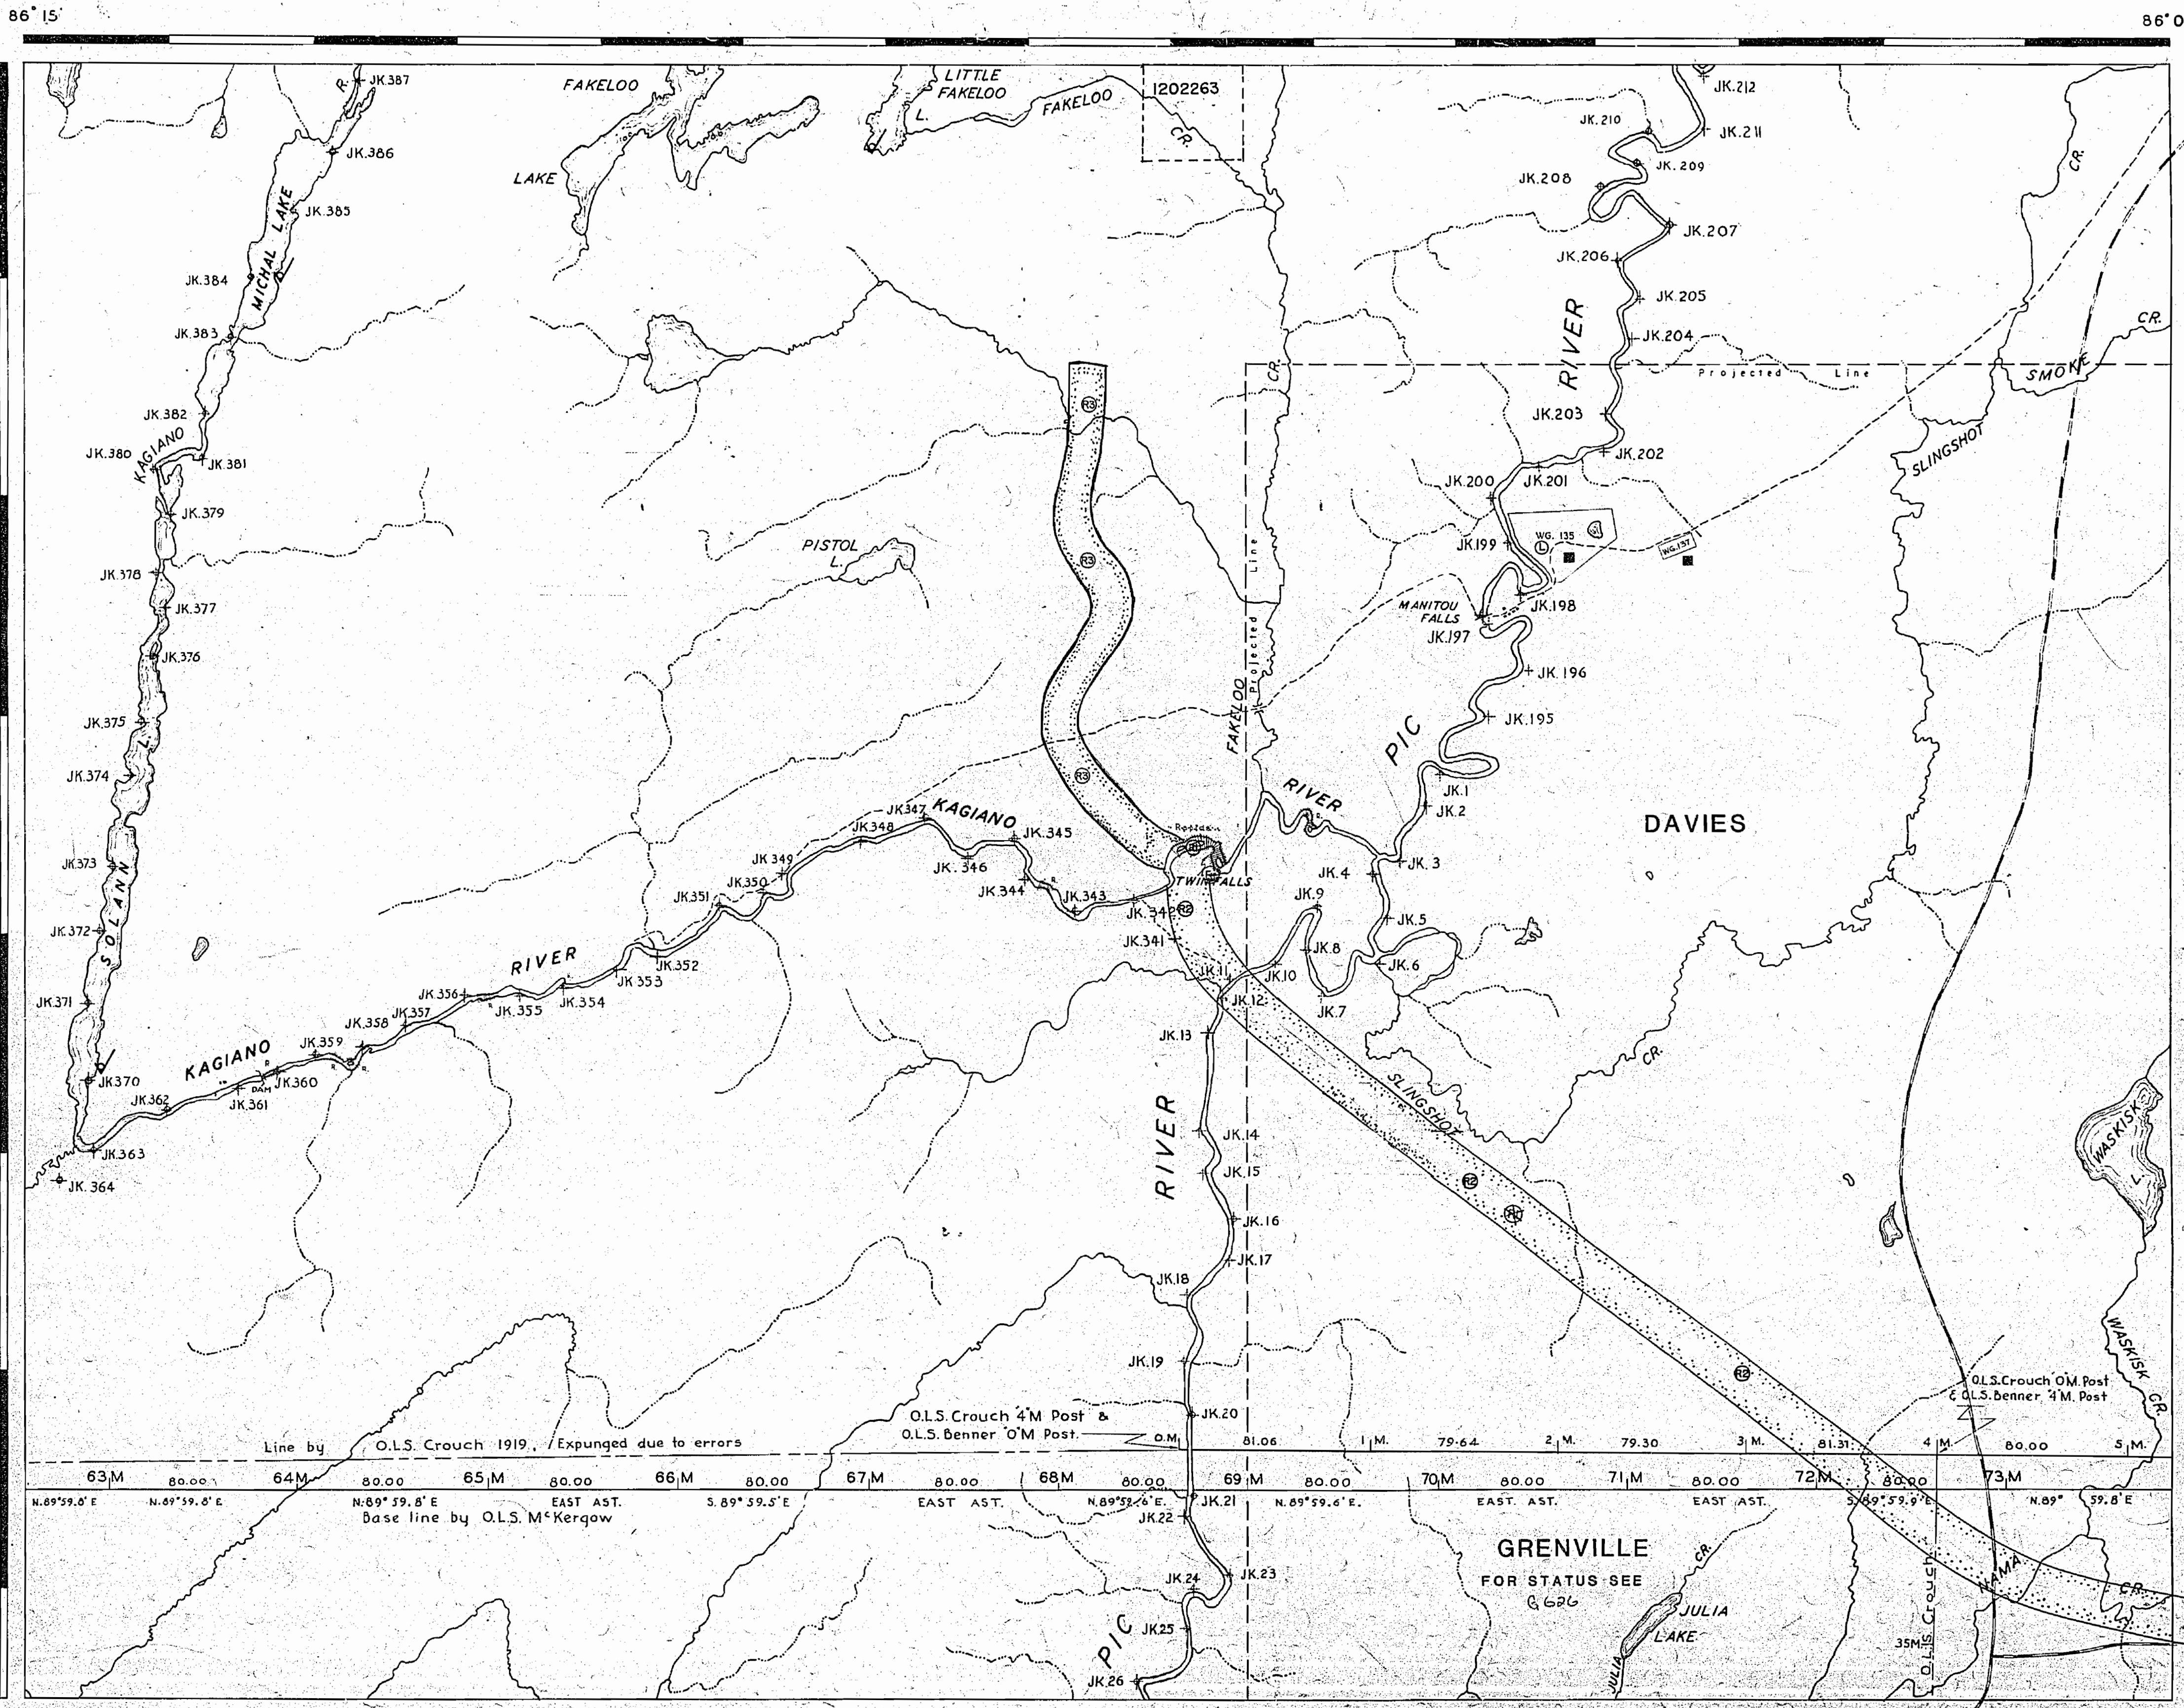

BLOOD LAKE G-581

REFERENCE

TOPOGRAPHY

Lakes Rivers etc from Forests Resources Inventory Sheet N° 492861

THE INFORMATION THAT APPEARS ON THIS MAP HAS BEEN COMPILED FROM VARIOUS SOURCES, AND ACCURACY IS NOT GUARANTEED. THOSE WISHING TO STAKE MINING CLAIMS SHOULD CONSULT WITH THE MINING RECORDER, MINISTRY OF NORTHERN DEVELOPMENT AND MINES, FOR ADDITIONAL INFORMATION ON THE STATUS OF THE LANDS SHOWN HEREON.


LEGEND

- HIGHWAY AND ROUTE No.
- OTHER ROADS
- TRAILS
- SURVEYED LINES
- TOWNSHIPS, BASE LINES, ETC.
- LOTS, MINING CLAIMS, PARCELS, ETC.
- UNSURVEYED LINES:
- LOT LINES
- PARCEL BOUNDARY
- MINING CLAIMS ETC.
- RAILWAY AND RIGHT OF WAY
- UTILITY LINES
- NON-PERENNIAL STREAM
- FLOODING OR FLOODING RIGHTS
- SUBDIVISION OR COMPOSITE PLAN
- RESERVATIONS
- ORIGINAL SHORELINE
- MARSH OR MUSKEG
- MINES
- TRAVERSE MONUMENT

DISPOSITION OF CROWN LANDS

TYPE OF DOCUMENT	SYMBOL
PATENT, SURFACE & MINING RIGHTS	●
" SURFACE RIGHTS ONLY	○
" MINING RIGHTS ONLY	○
LEASE, SURFACE & MINING RIGHTS	■
" SURFACE RIGHTS ONLY	■
" MINING RIGHTS ONLY	■
LICENCE OF OCCUPATION	▼
ORDER-IN-COUNCIL	OC
RESERVATION	○
CANCELLED	○
SAND & GRAVEL	○
LAND USE PERMITS FOR COMMERCIAL TOURISM/OUTPOST CAMPS	○

SCALE: 1 INCH = 40 CHAINS

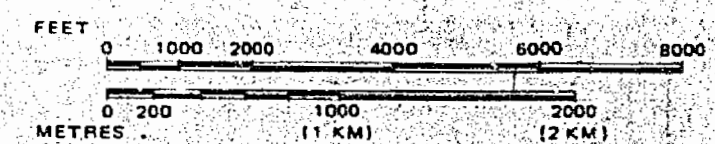

AREA

KAGIANO RIVER

M.N.R. ADMINISTRATIVE DISTRICT

TERRACE BAY

MINING DIVISION

THUNDER BAY

LAND TITLES / REGISTRY DIVISION

THUNDER BAY

Ministry of Natural Resources
Land Management Branch
Ontario

Do Co FEBRUARY, 1982

G-595

2284

ASOSBI AREA-NEED AMAN


KAGIANO R. AREA.
2284

Pistol Lake

1954

Fake 100

Kagiano

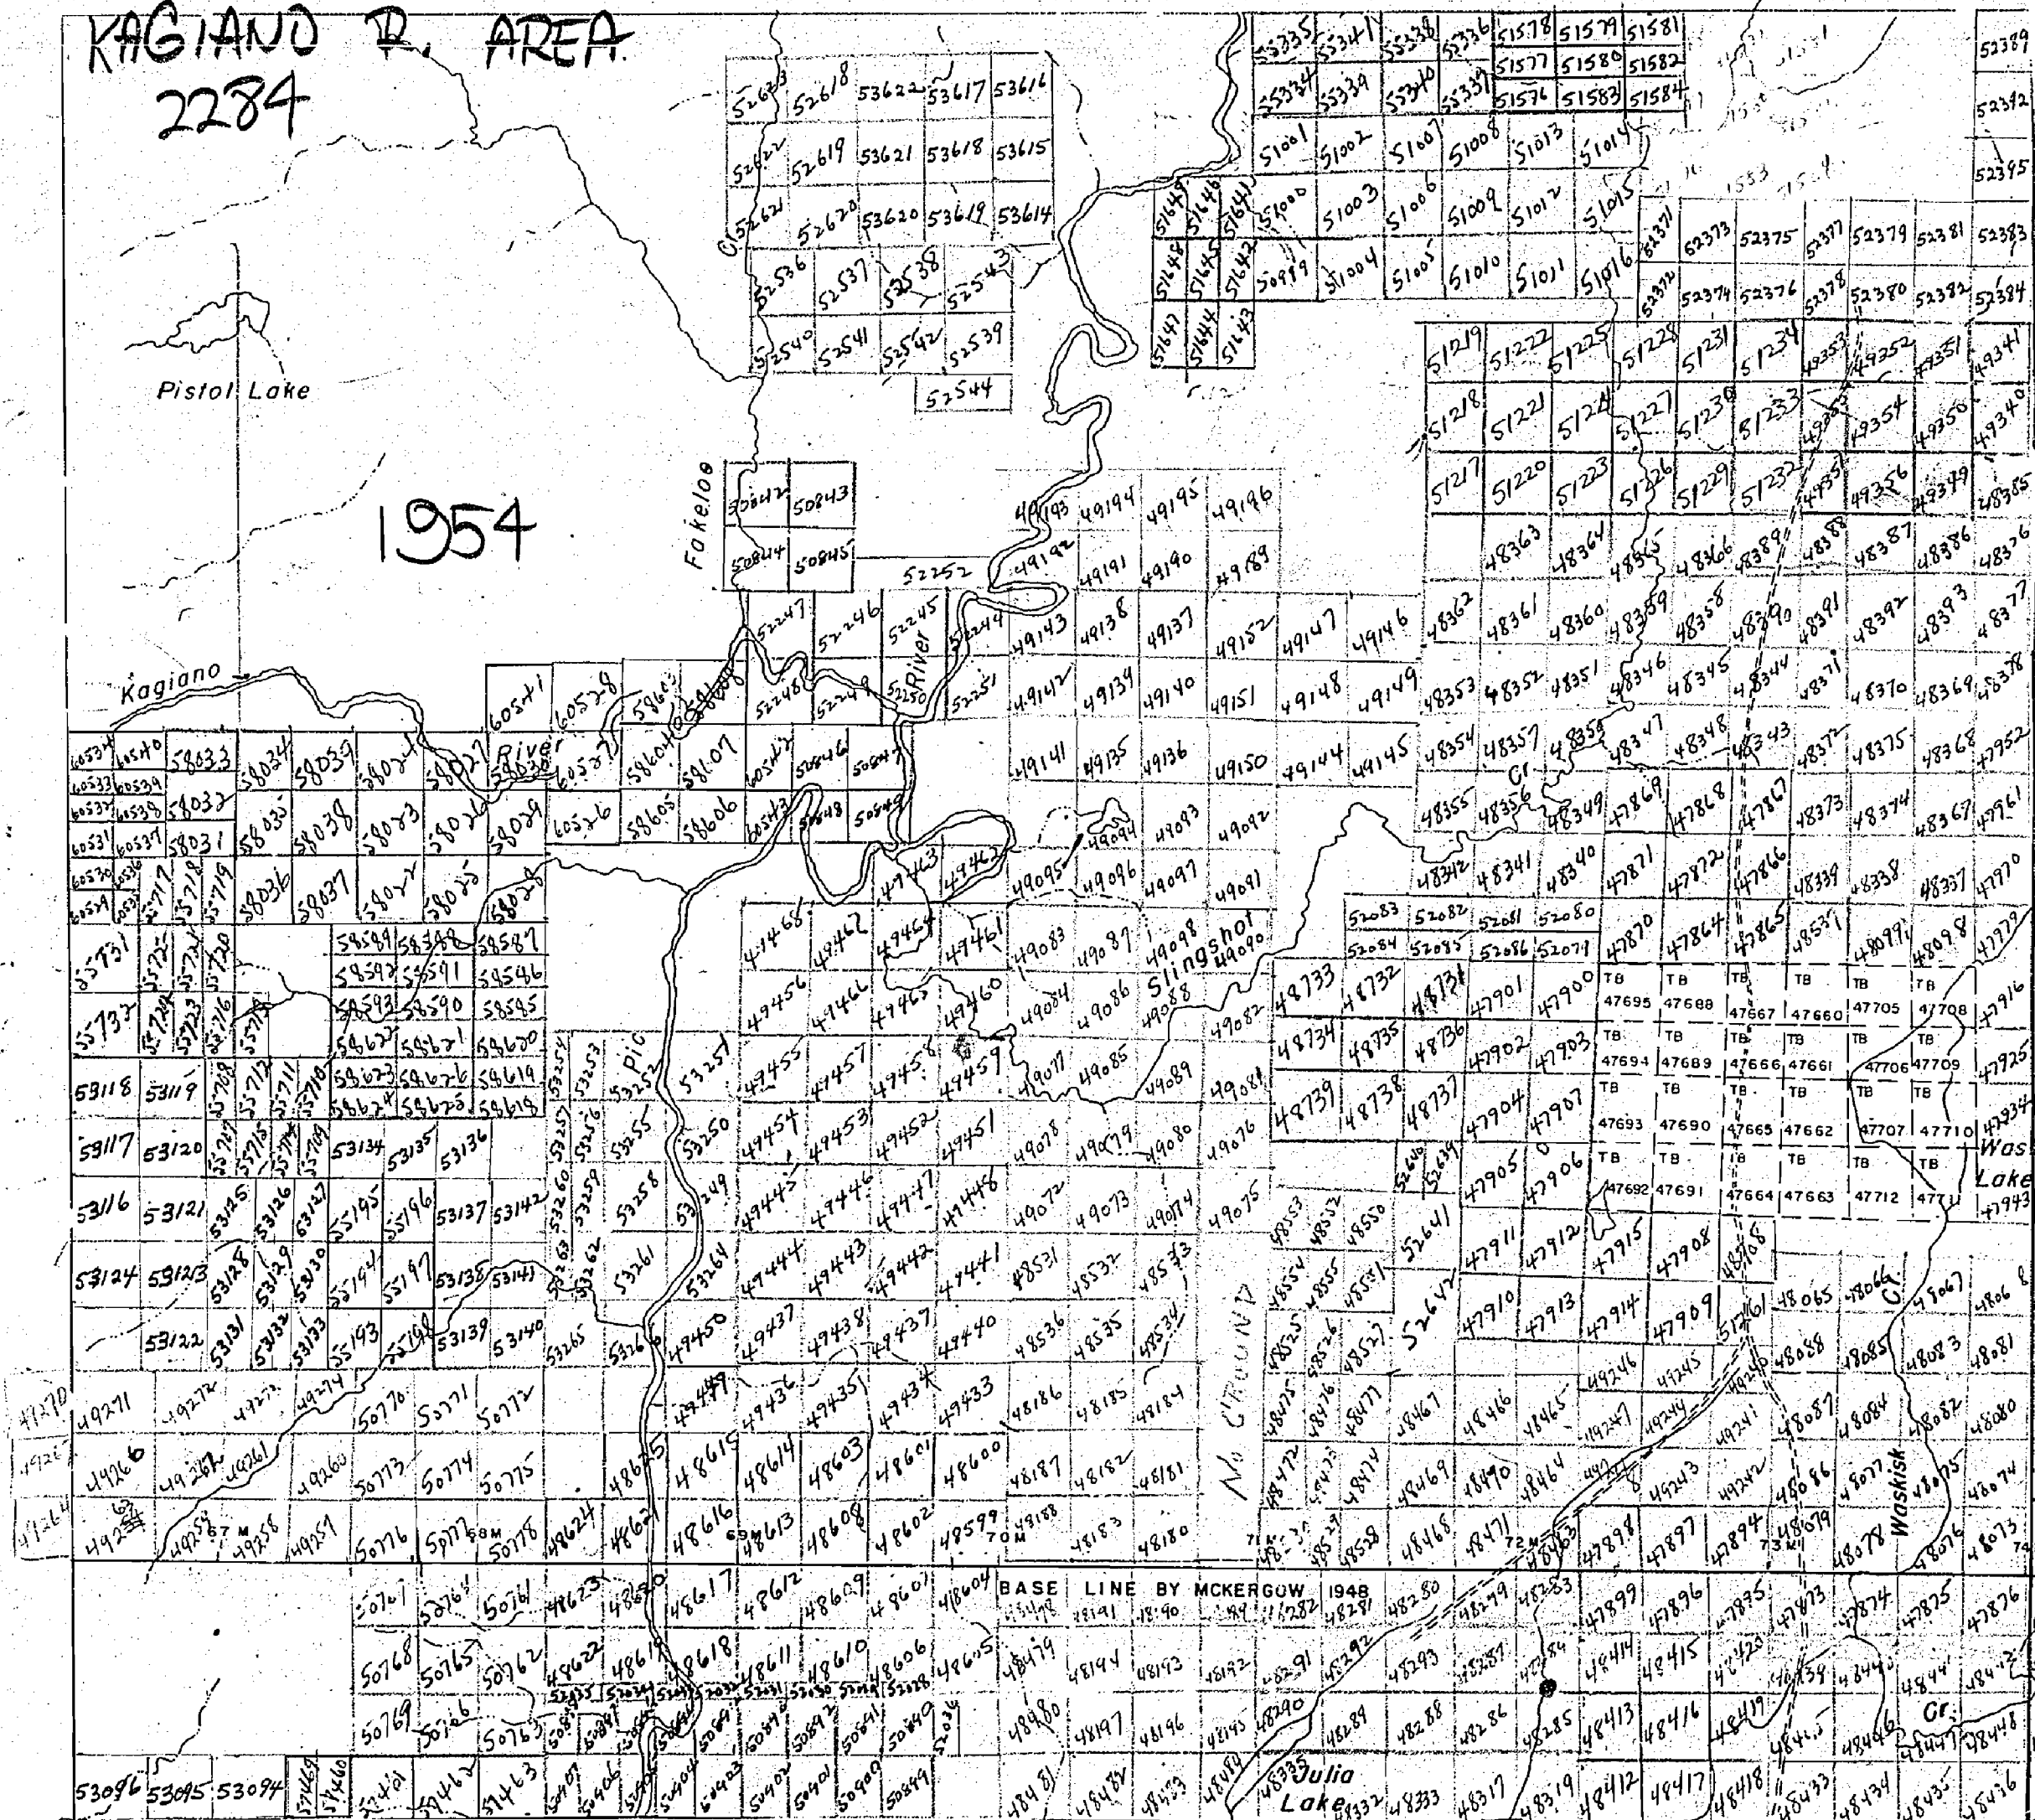

REFERENCE

BOUNDARIES

Parts of east and north limits of Pic River Pulp and Paper Co. Limited, by MECrouch OLS.1919.
Field note book N°1972.
This line expunged due to errors in survey.

Retracement of easterly 4 miles of north boundary Pic River Ltd. and base line east of same. By OLS.Benner 1943.
- Field note book. N° 2038.

Base line by OLS.M^cKergow 1948.
Field note book N° 2704

CONTROL SURVEYS


Control survey of Pic River for the General Timber Co. Ltd. Phillips & Benner OLS. 1943.
Sheet N°s. L5-29, M10-27, M12-3.
Field note book N° 2038.

MINING - 8 SURFACE RIGHTS WITHDRAWN FROM STAKING ORDER W-TB-39/92, HYDRO STUDY.

MINING - 8 SURFACE RIGHTS WITHDRAWN FROM STAKING ORDER W-TB-40/92 (PROPOSED HYDRO DAM)

SURFACE RIGHTS WITHDRAWN FROM STAKING ORDER W-TB-41/92 NWR PROPOSED HYDRO LINE.

SURFACE RIGHTS ONLY WITHDRAWN FROM STAKING ORDER W-TB-33/93 NWR STUDY FOR AN ACCESS ROAD TO THE KAGIANO RIVER POWER PROJECT

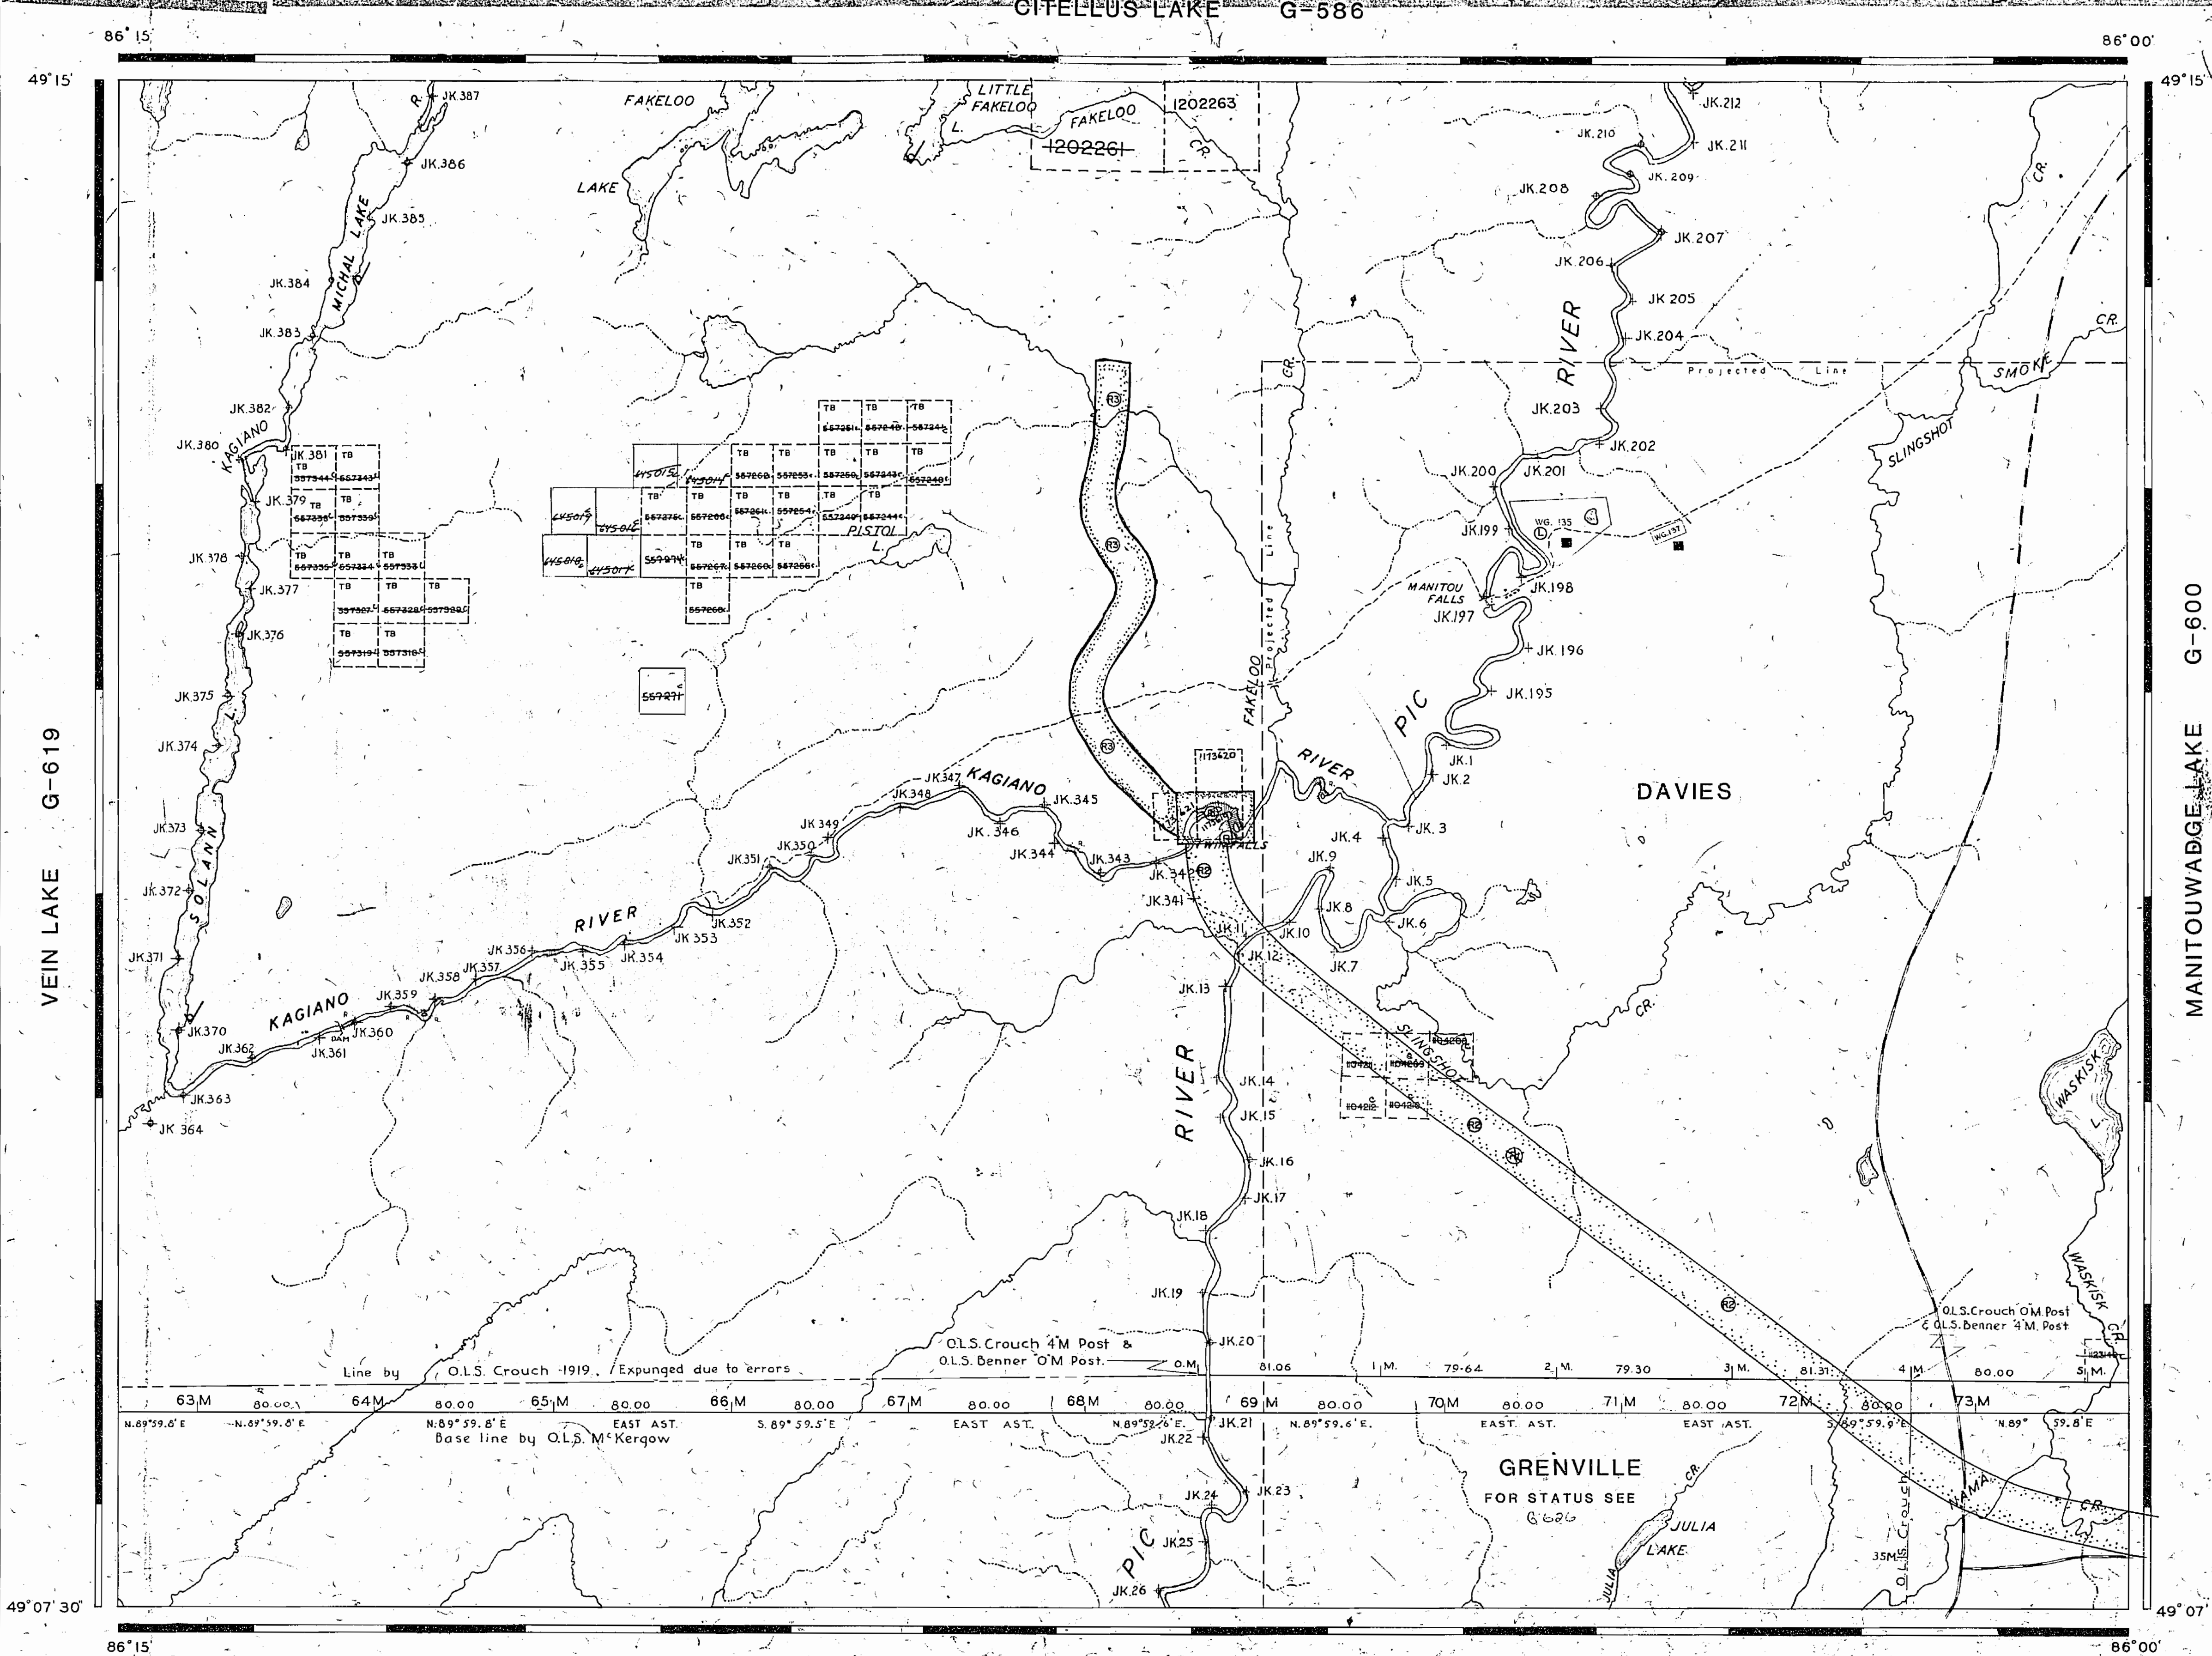

REFERENCE

TOPOGRAPHY

Lakes, Rivers etc from Forests Resources Inventory Sheet N° 492861

THE INFORMATION THAT APPEARS ON THIS MAP HAS BEEN COMPILED FROM VARIOUS SOURCES, AND ACCURACY IS NOT GUARANTEED. THOSE WISHING TO STAKE MINING CLAIMS SHOULD CONSULT WITH THE MINING RECORDER, MINISTRY OF NORTHERN DEVELOPMENT AND MINES, FOR ADDITIONAL INFORMATION. THUNDER BAY STATUS OF THE MINING CLAIMS SHOWN HEREON.
JUL 30 1997
RECEIVED


LEGEND

- HIGHWAY AND ROUTE NO.
- OTHER ROADS
- TRAILS
- SURVEYED LINES
- TOWNSHIPS, BASE LINES, ETC.
- LOTS, MINING CLAIMS, PARCELS ETC.
- UNSURVEYED LINES
- LOT LINES
- PARCEL BOUNDARY
- MINING CLAIMS ETC.
- RAILWAY AND RIGHT OF WAY
- UTILITY LINES
- NON-PERENNIAL STREAM
- FLOODING OR FLOODING RIGHTS
- SUBDIVISION OR COMPOSITE PLAN
- RESERVATIONS
- ORIGINAL SHORELINE
- MARSH OR MUSKEG
- MINES
- TRAVERSE MONUMENT

DISPOSITION OF PATOWN LANDS

TYPE OF DOCUMENT	SYMBOL
PATENT, SURFACE & MINING RIGHTS	●
" SURFACE RIGHTS ONLY	○
" MINING RIGHTS ONLY	○
LEASE, SURFACE & MINING RIGHTS	○
" SURFACE RIGHTS ONLY	○
" MINING RIGHTS ONLY	○
LICENCE OF OCCUPATION	○
ORDER-IN-COUNCIL	○
RESERVATION	○
CANCELLED	○
SAND & GRAVEL	○
LAND USE PERMITS FOR COMMERCIAL TOURISM OUTPOST CAMPS	○

NOTE: MINING RIGHTS IN PARCELS PATENTED PRIOR TO MAY 6, 1913, VESTED IN ORIGINAL PATENTEE BY THE PUBLIC LANDS ACT R.S.O. 1970, CHAP. 380, SEC. 61, SUBSEC. 1.

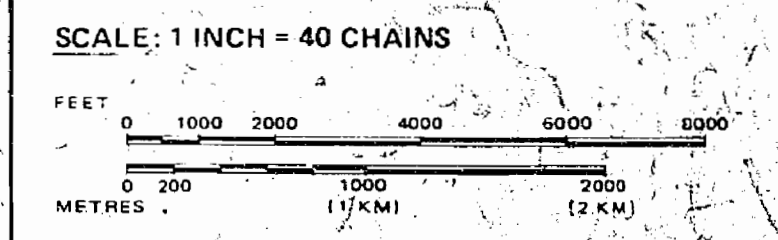

AREA

KAGIANO RIVER
M.N.R. ADMINISTRATIVE DISTRICT
TERRACE BAY
MINING DIVISION
THUNDER BAY
LAND TITLES / REGISTRY DIVISION
THUNDER BAY

Ministry of Natural Resources
Ontario
Land Management Branch
May 17, 1992

Date FEBRUARY, 1982
Number **G-595**

2284

KAGIANO RIVER
AREA (M2284)


Rapids


PIC RIVER

47901	47900	47695	47688	47657	47660	47705	47908	47916	47917	47918
47902	47903	47694	47689	47666	47661	47706	47909	47915	47926	47927
47904	47907	47693	47690	47665	47662	47707	47710	47934	47935	47936
47905	47906	47692	47691	47664	47663	47712	47711	47943	47944	47945
47911	47912	47915	47908							
47910	47913	47914	47909							

47869	47868	47867
47871	47872	47866
47870	47864	47865

47952	47953	47954
47961	47962	47963
47970	47971	47972
47974	47980	47981

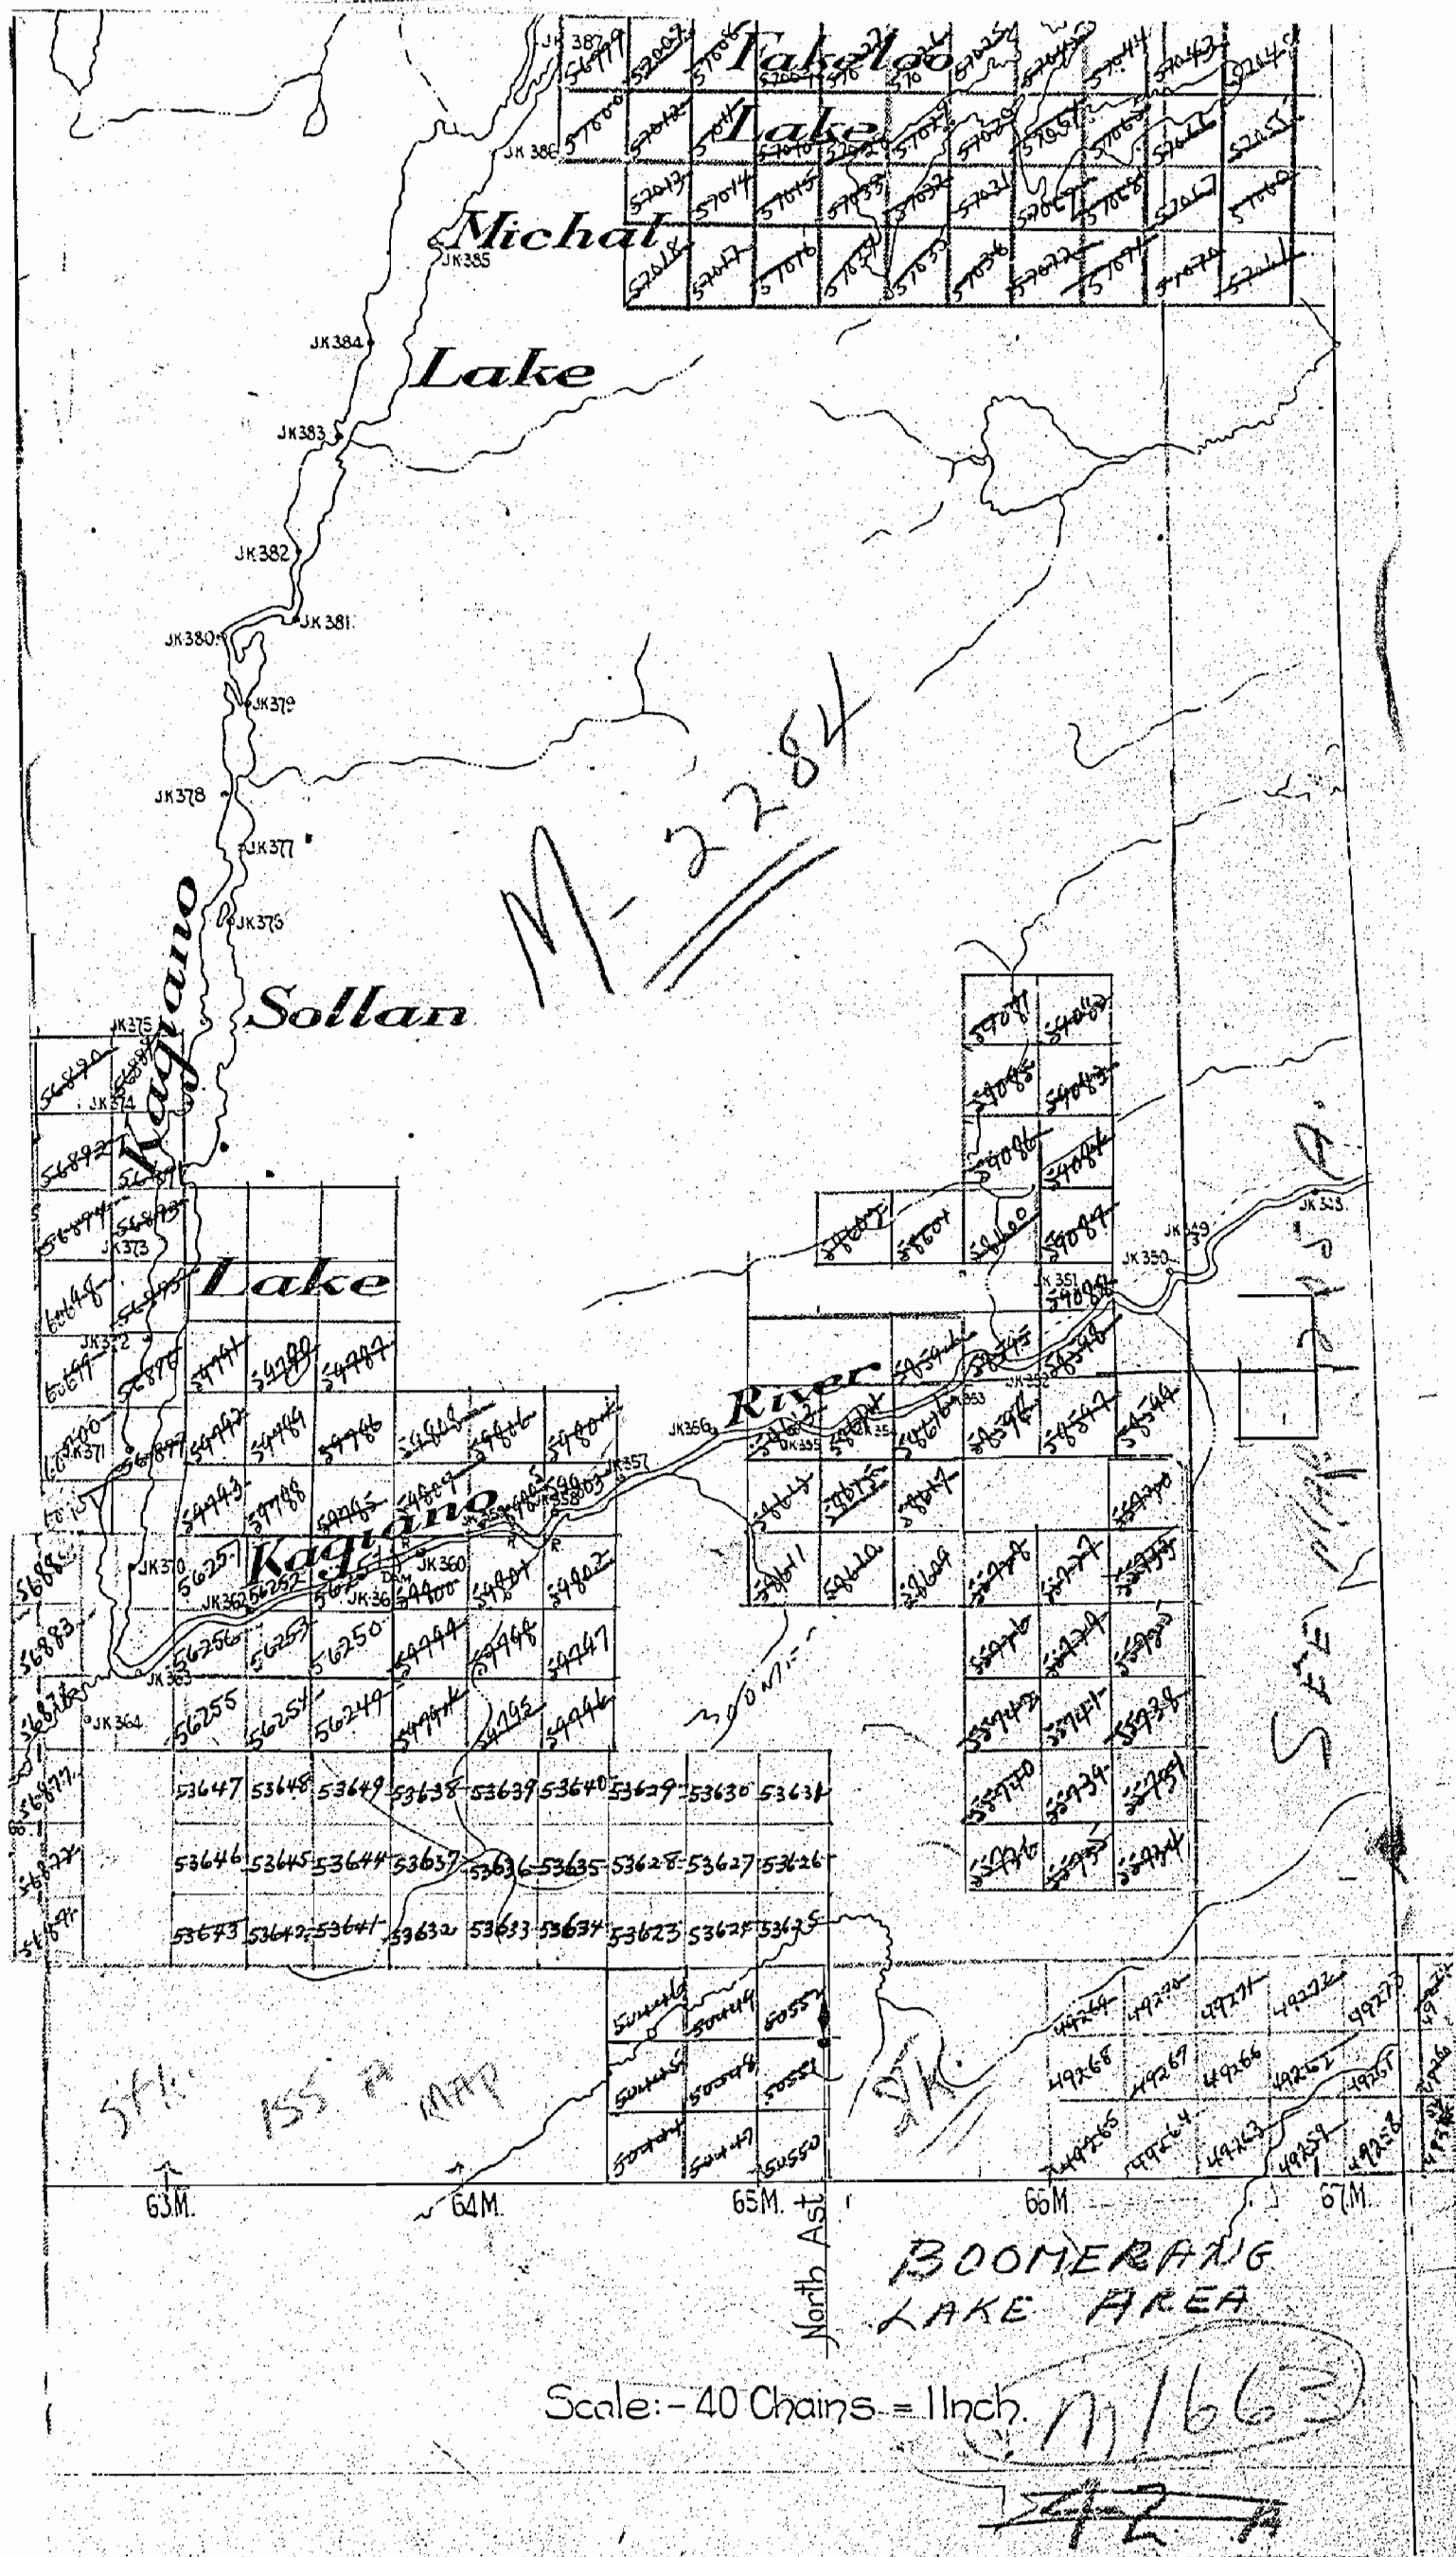

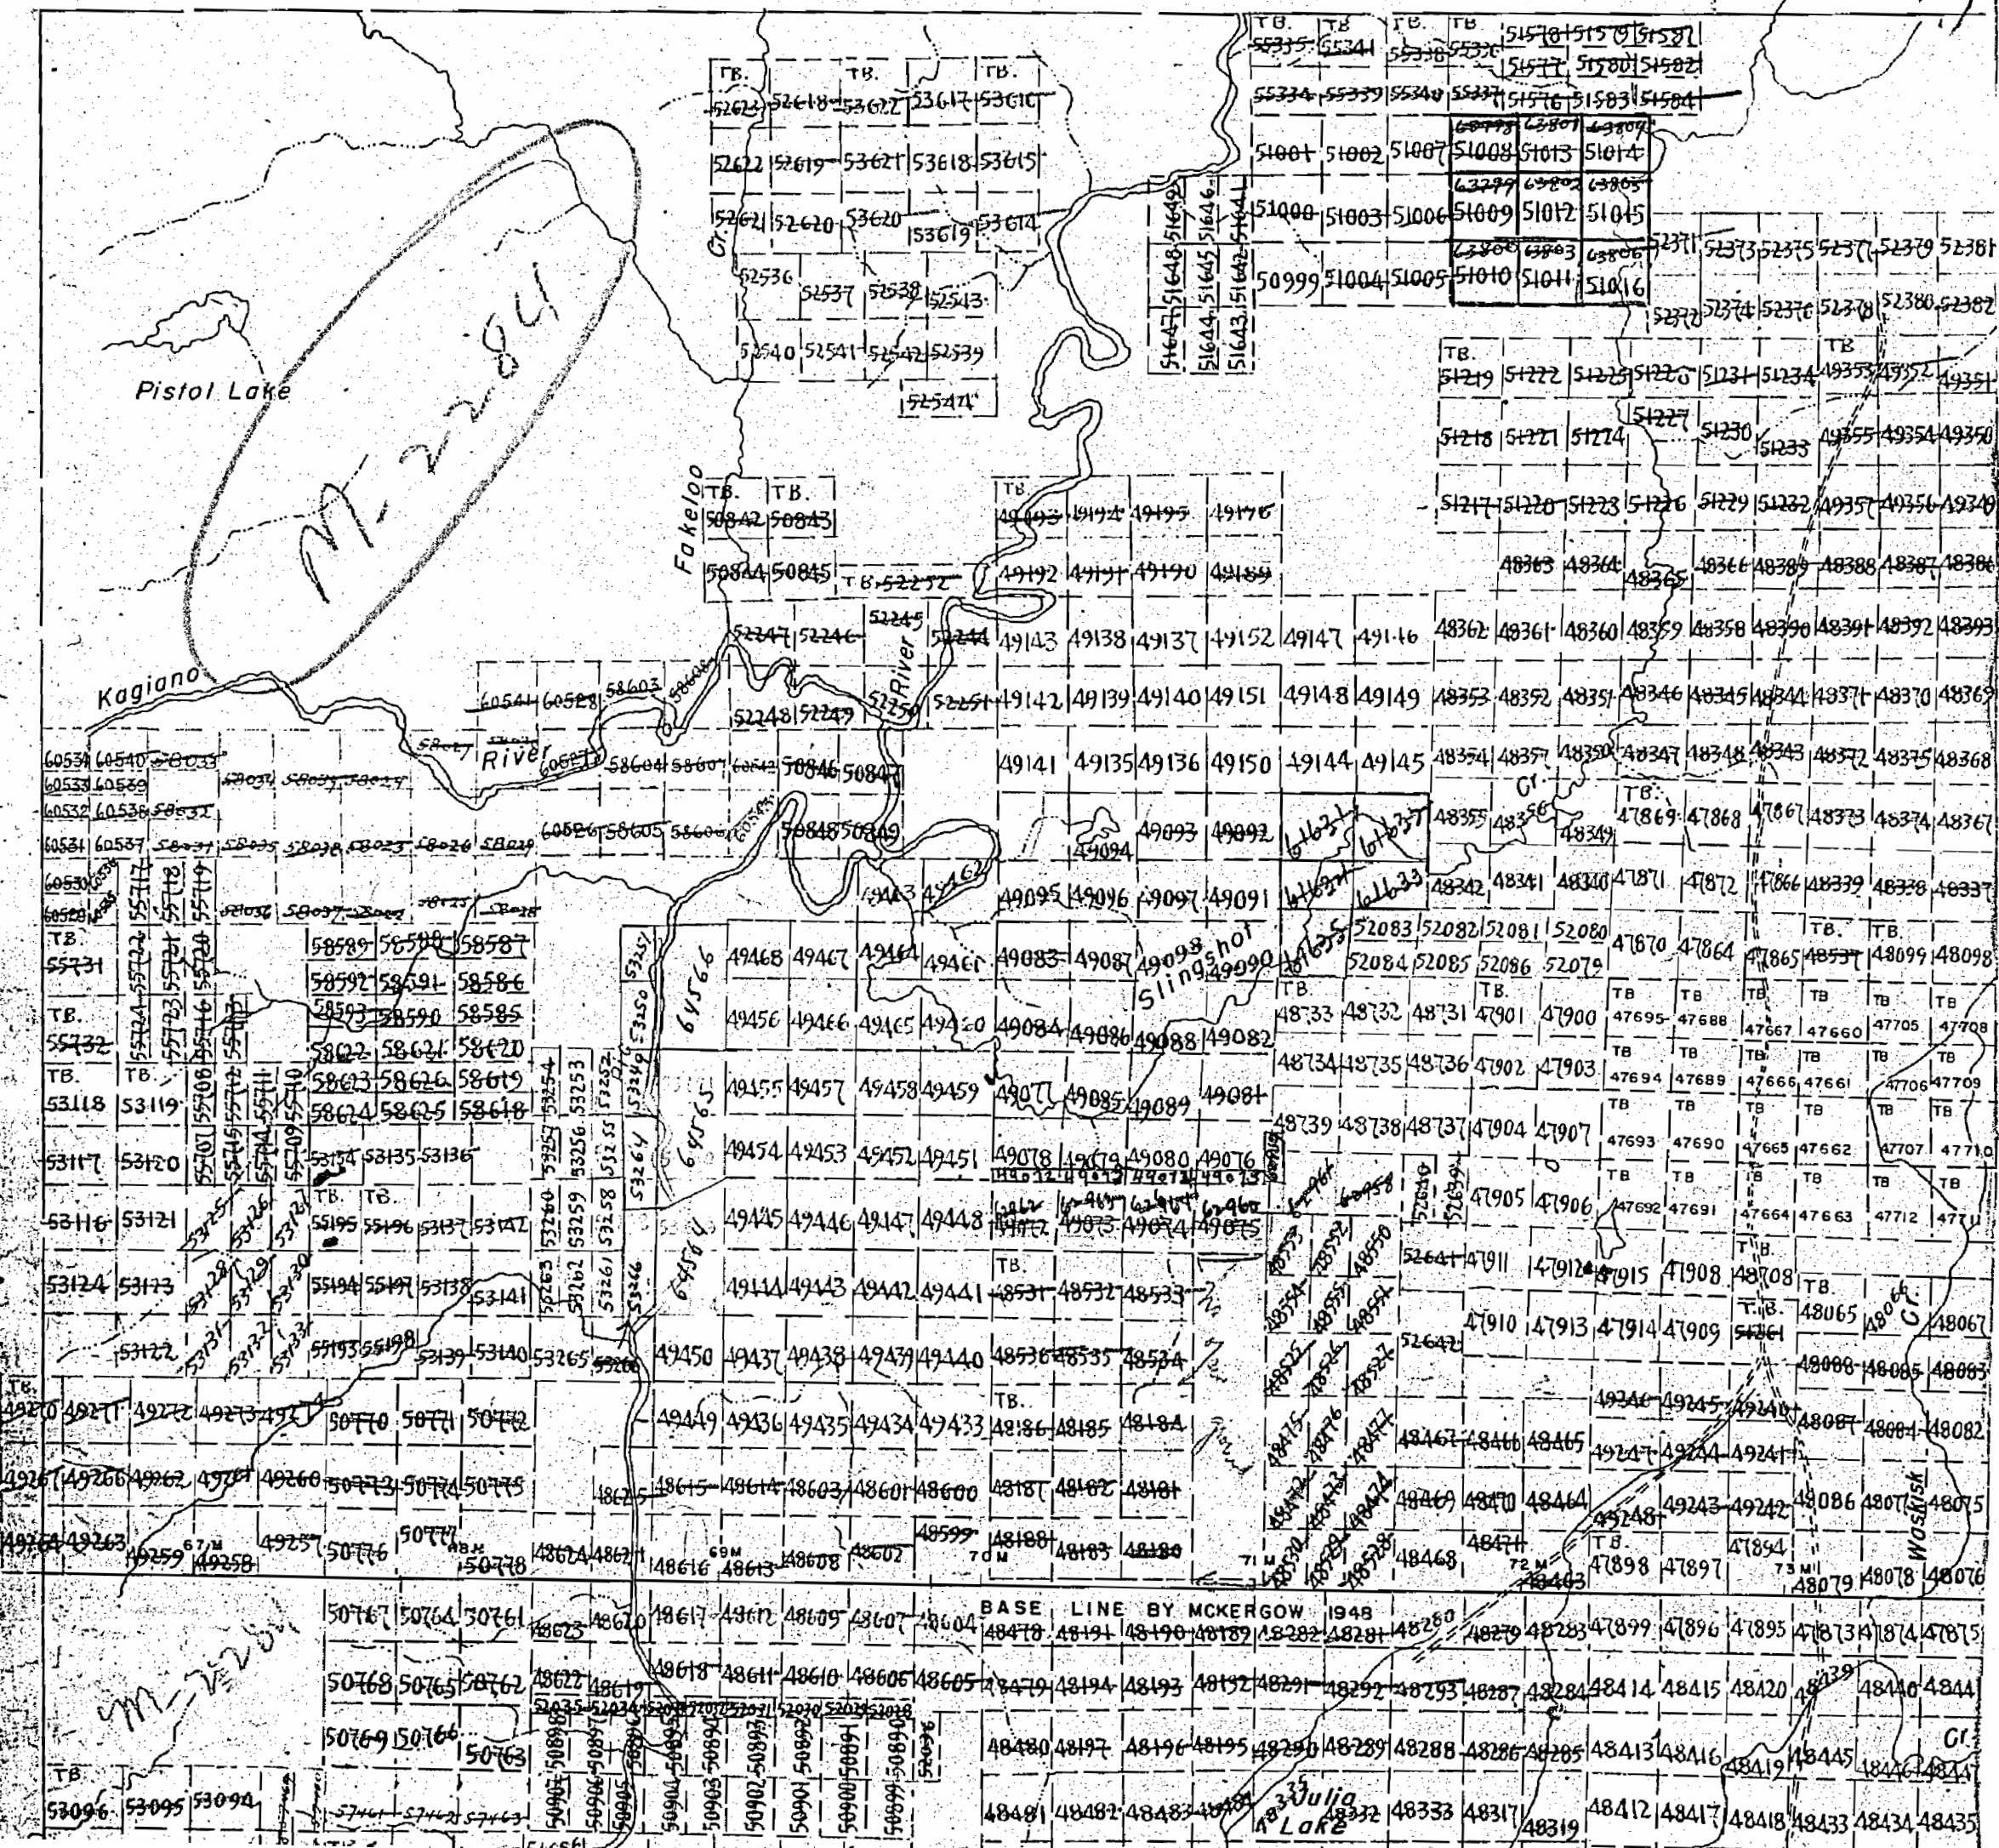Kagiano L. Area
(M2284)

KAGIANO RIVER
AREA (M2284)

RIVER

47901	47900	47695	47688	47667	47705	47708	47918	47917	47918
47902	47903	47694	47689	47666	47706	47709	47915	47926	47927
47904	47907	47693	47690	47665	47707	47710	47934	47935	47936
47905	47906	47692	47691	47664	47712	47711	47943	47944	47945
47911	47912	47915	47908						
47910	47913	47914	47909						

DISTRICT OF
THUNDER BAY

SCALE: 1-INCH = 40 CHAINS


PATENTED LAND
CROWN LAND SALE
LEASES
LOCATED LAND
LICENSE OF OCCUPATION
MINING RIGHTS ONLY
SURFACE RIGHTS ONLY
ROADS
IMPROVED ROADS
KING'S HIGHWAYS
RAILWAYS
POWER LINES
MARSH OR MUSKEG
MINES

(P)
 C.S.
 (L)
 Loc
 L.O.
 M.R.C.
 S.R.C.

REG 135 (2) includes
mining rights. See
Land Roll.



DEPARTMENT OF MINES
- ONTARIO -

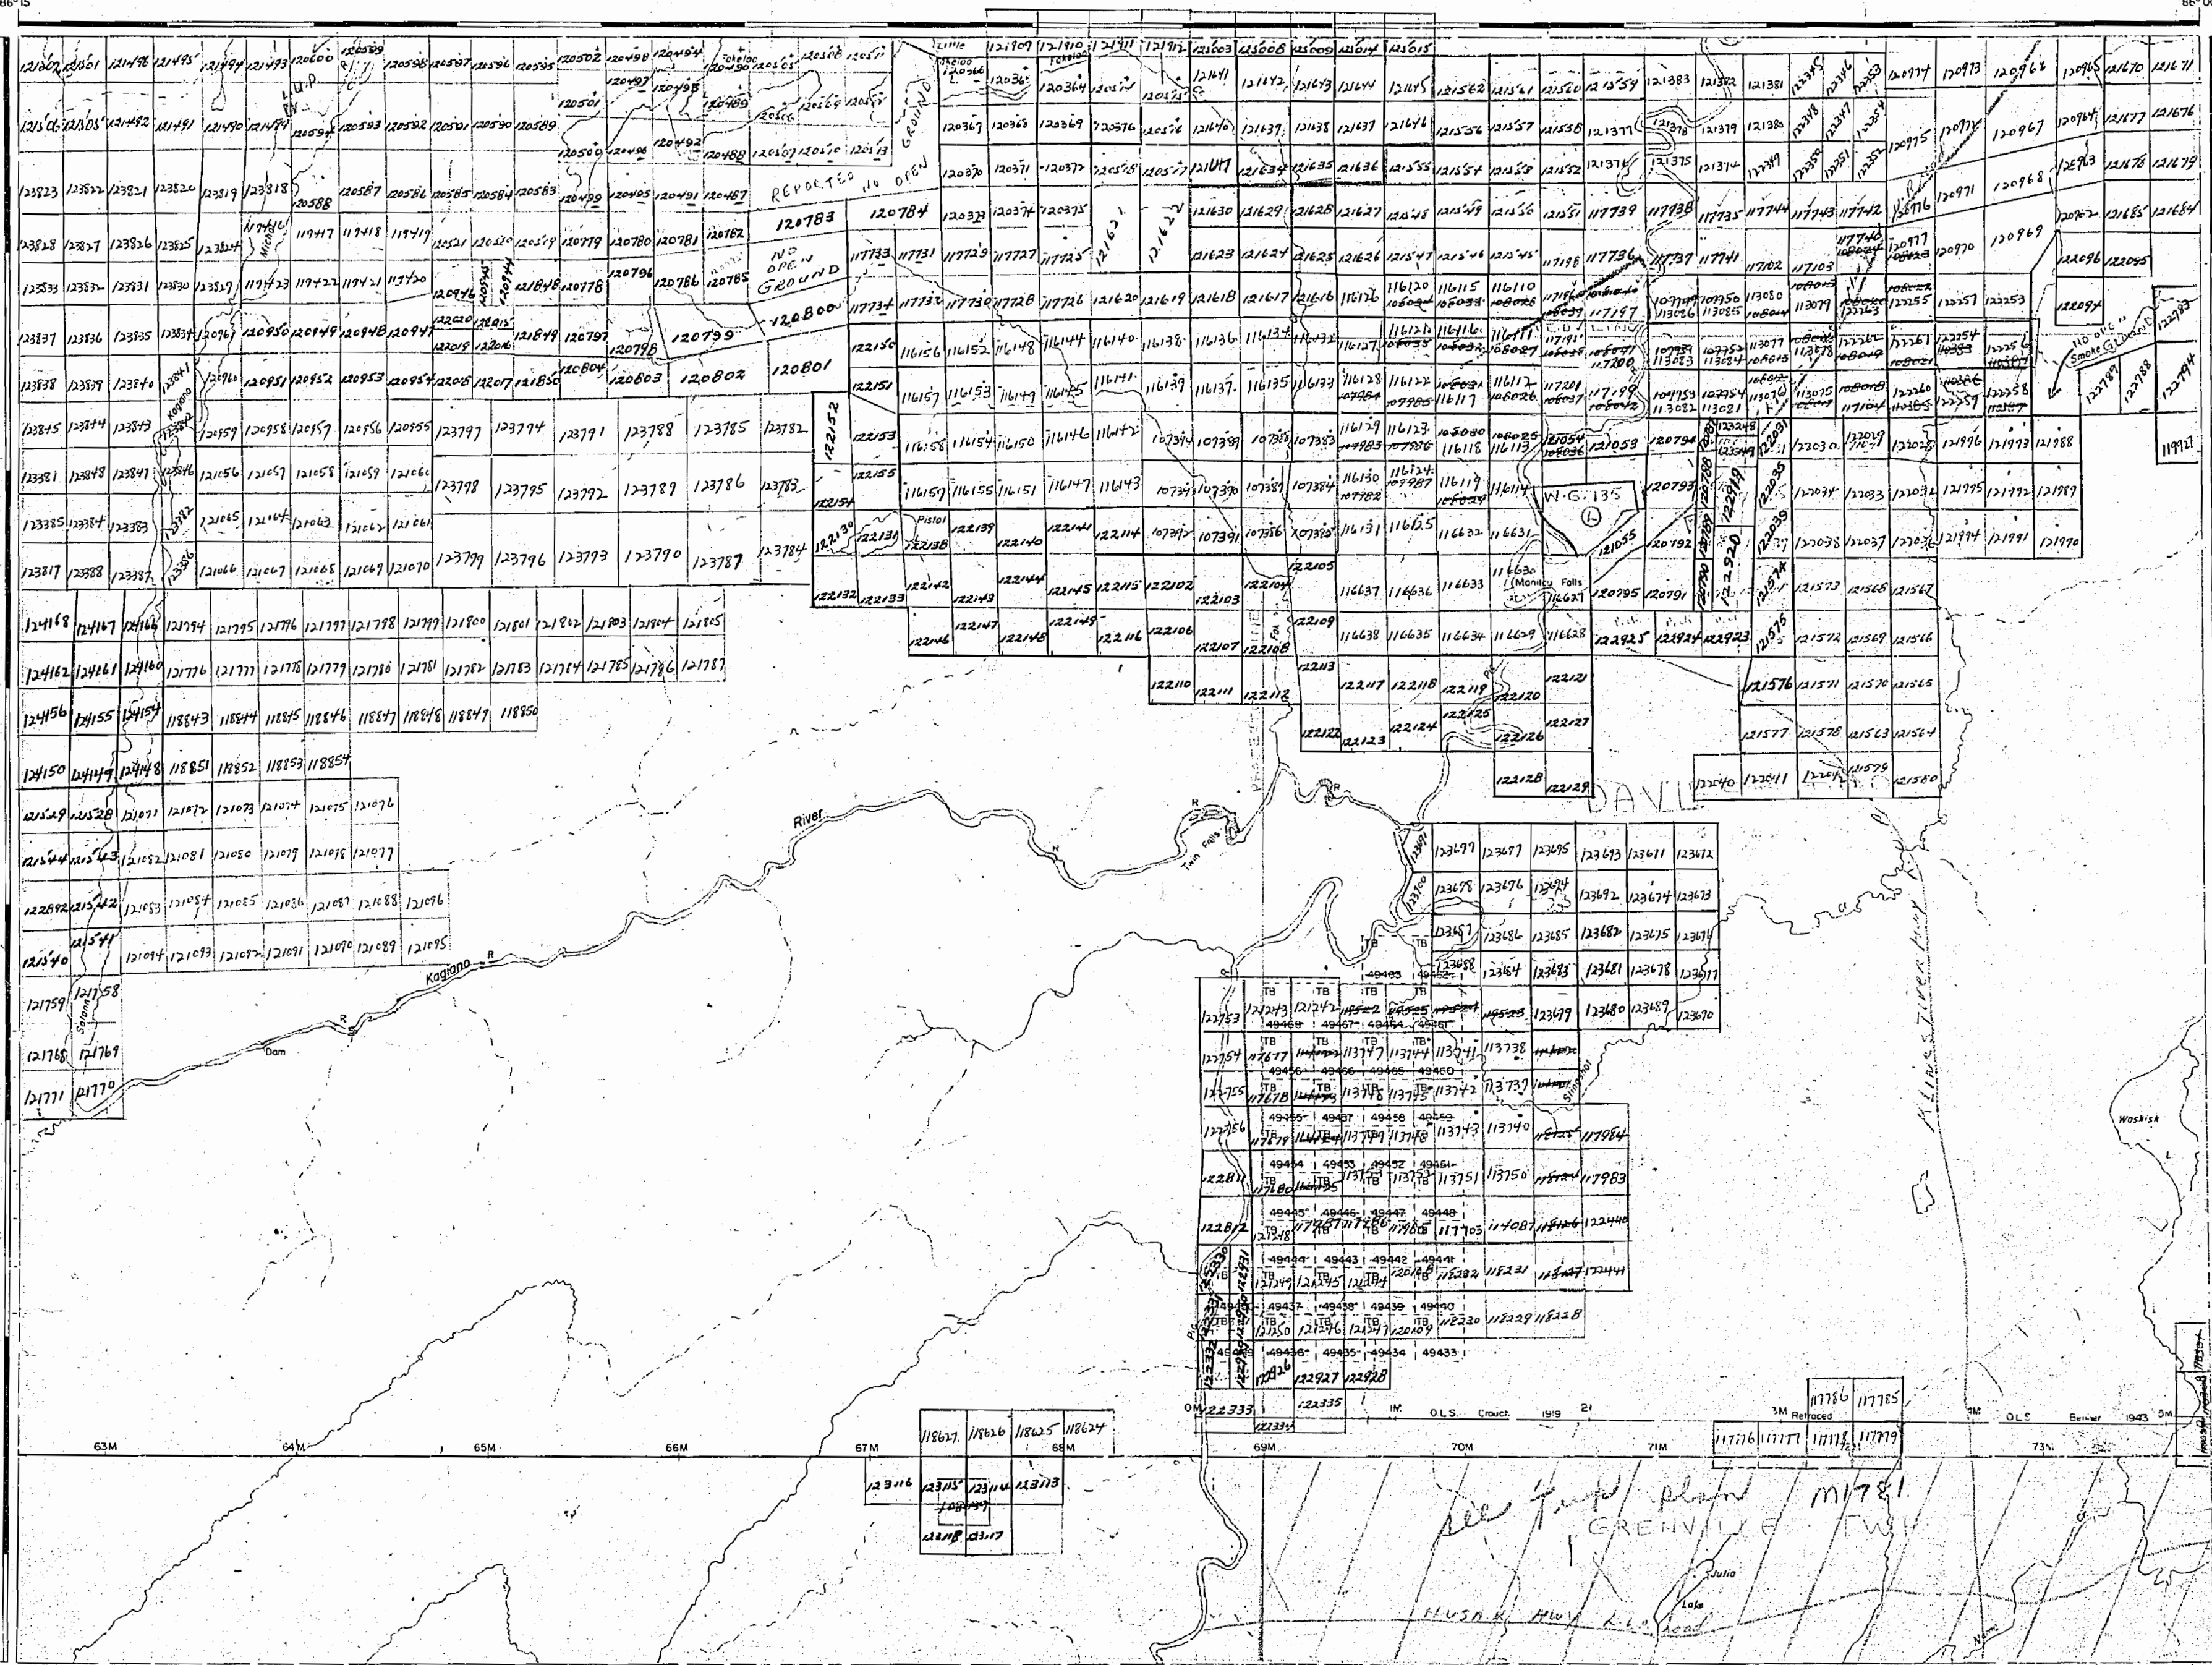


1958

4855.M

KAGIANO RIVER

4855.M

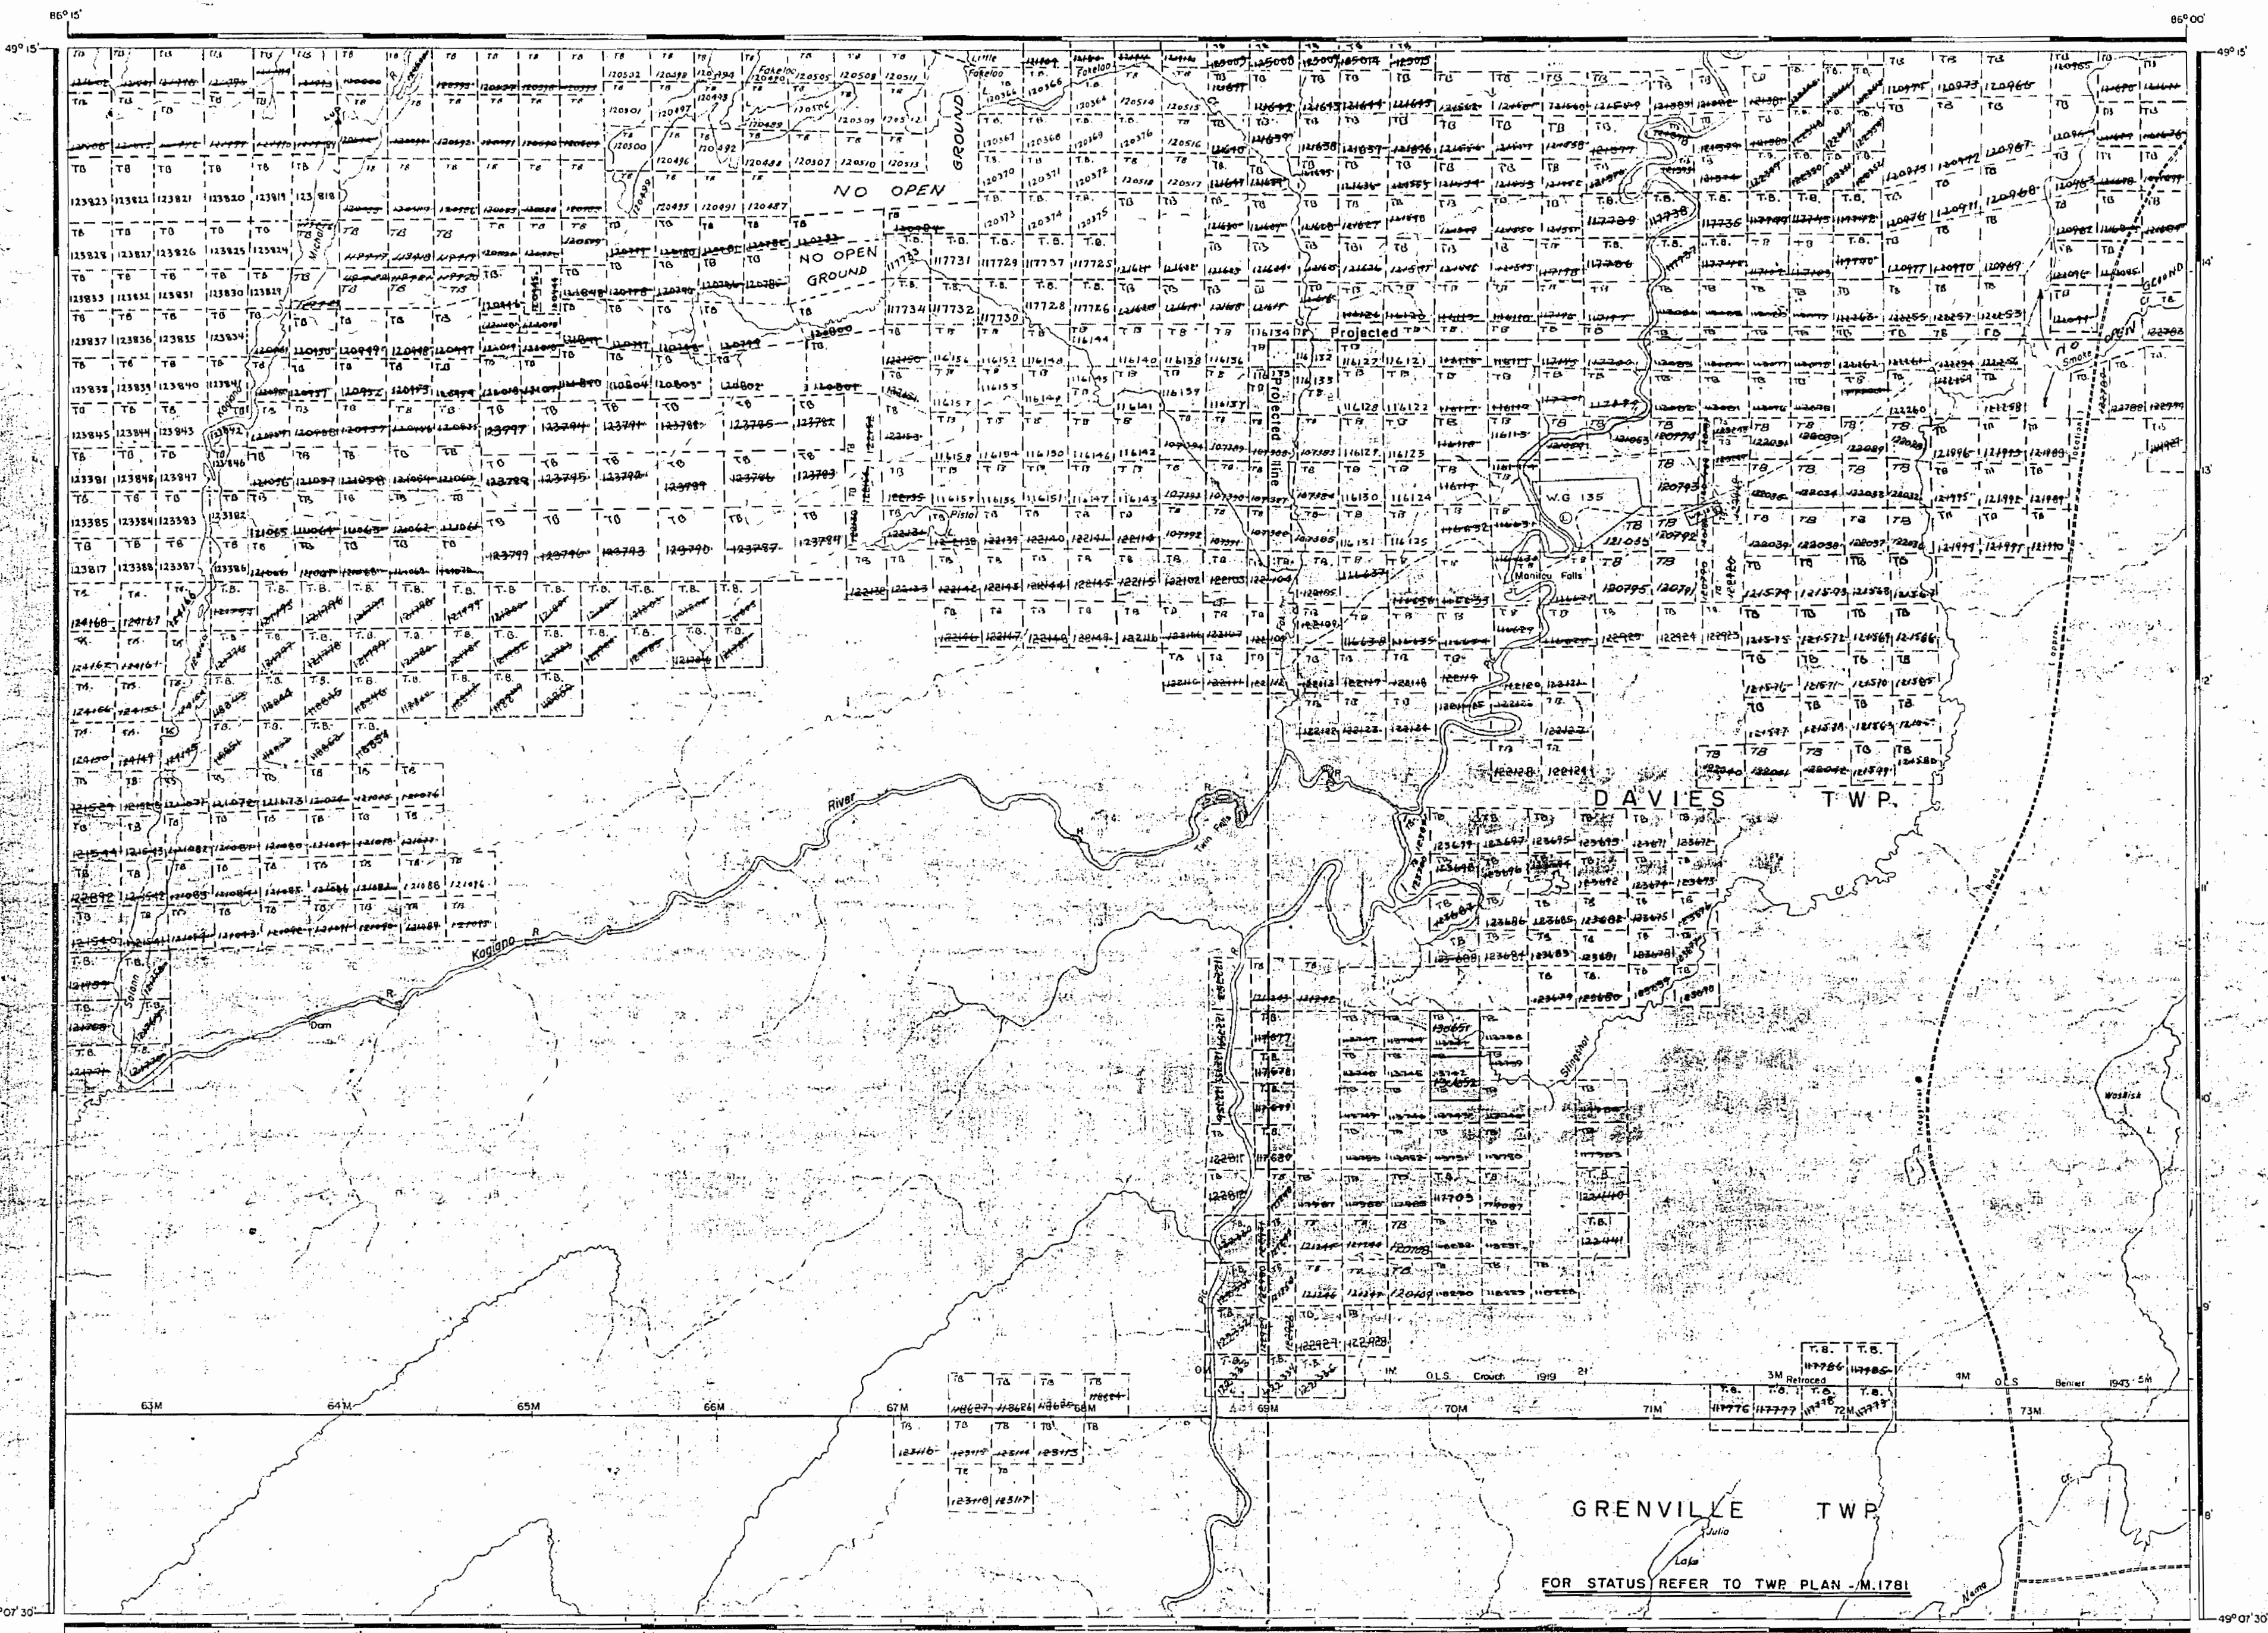

AREA OF

KAGIANO RIVER

DISTRICT OF
THUNDER BAY


PORT ARTHUR
MINING DIVISION

SCALE: 1-INCH = 40 CHAINS

LEGEND

- PATENTED LAND
- CROWN LAND SALE
- LEASES
- LOCATED LAND
- LICENSE OF OCCUPATION
- MINING RIGHTS ONLY
- SURFACE RIGHTS ONLY
- ROADS
- IMPROVED ROADS
- KING'S HIGHWAYS
- RAILWAYS
- POWER LINES
- MARSH OR MUSKEG
- MINES

NOTES

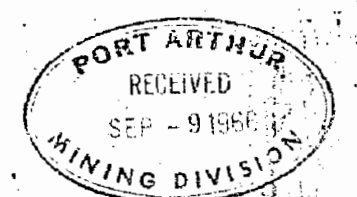



PLAN NO. M-2284

DEPARTMENT OF MINES
- ONTARIO -

1966

FOR STATUS REFER TO TWP PLAN M.1781

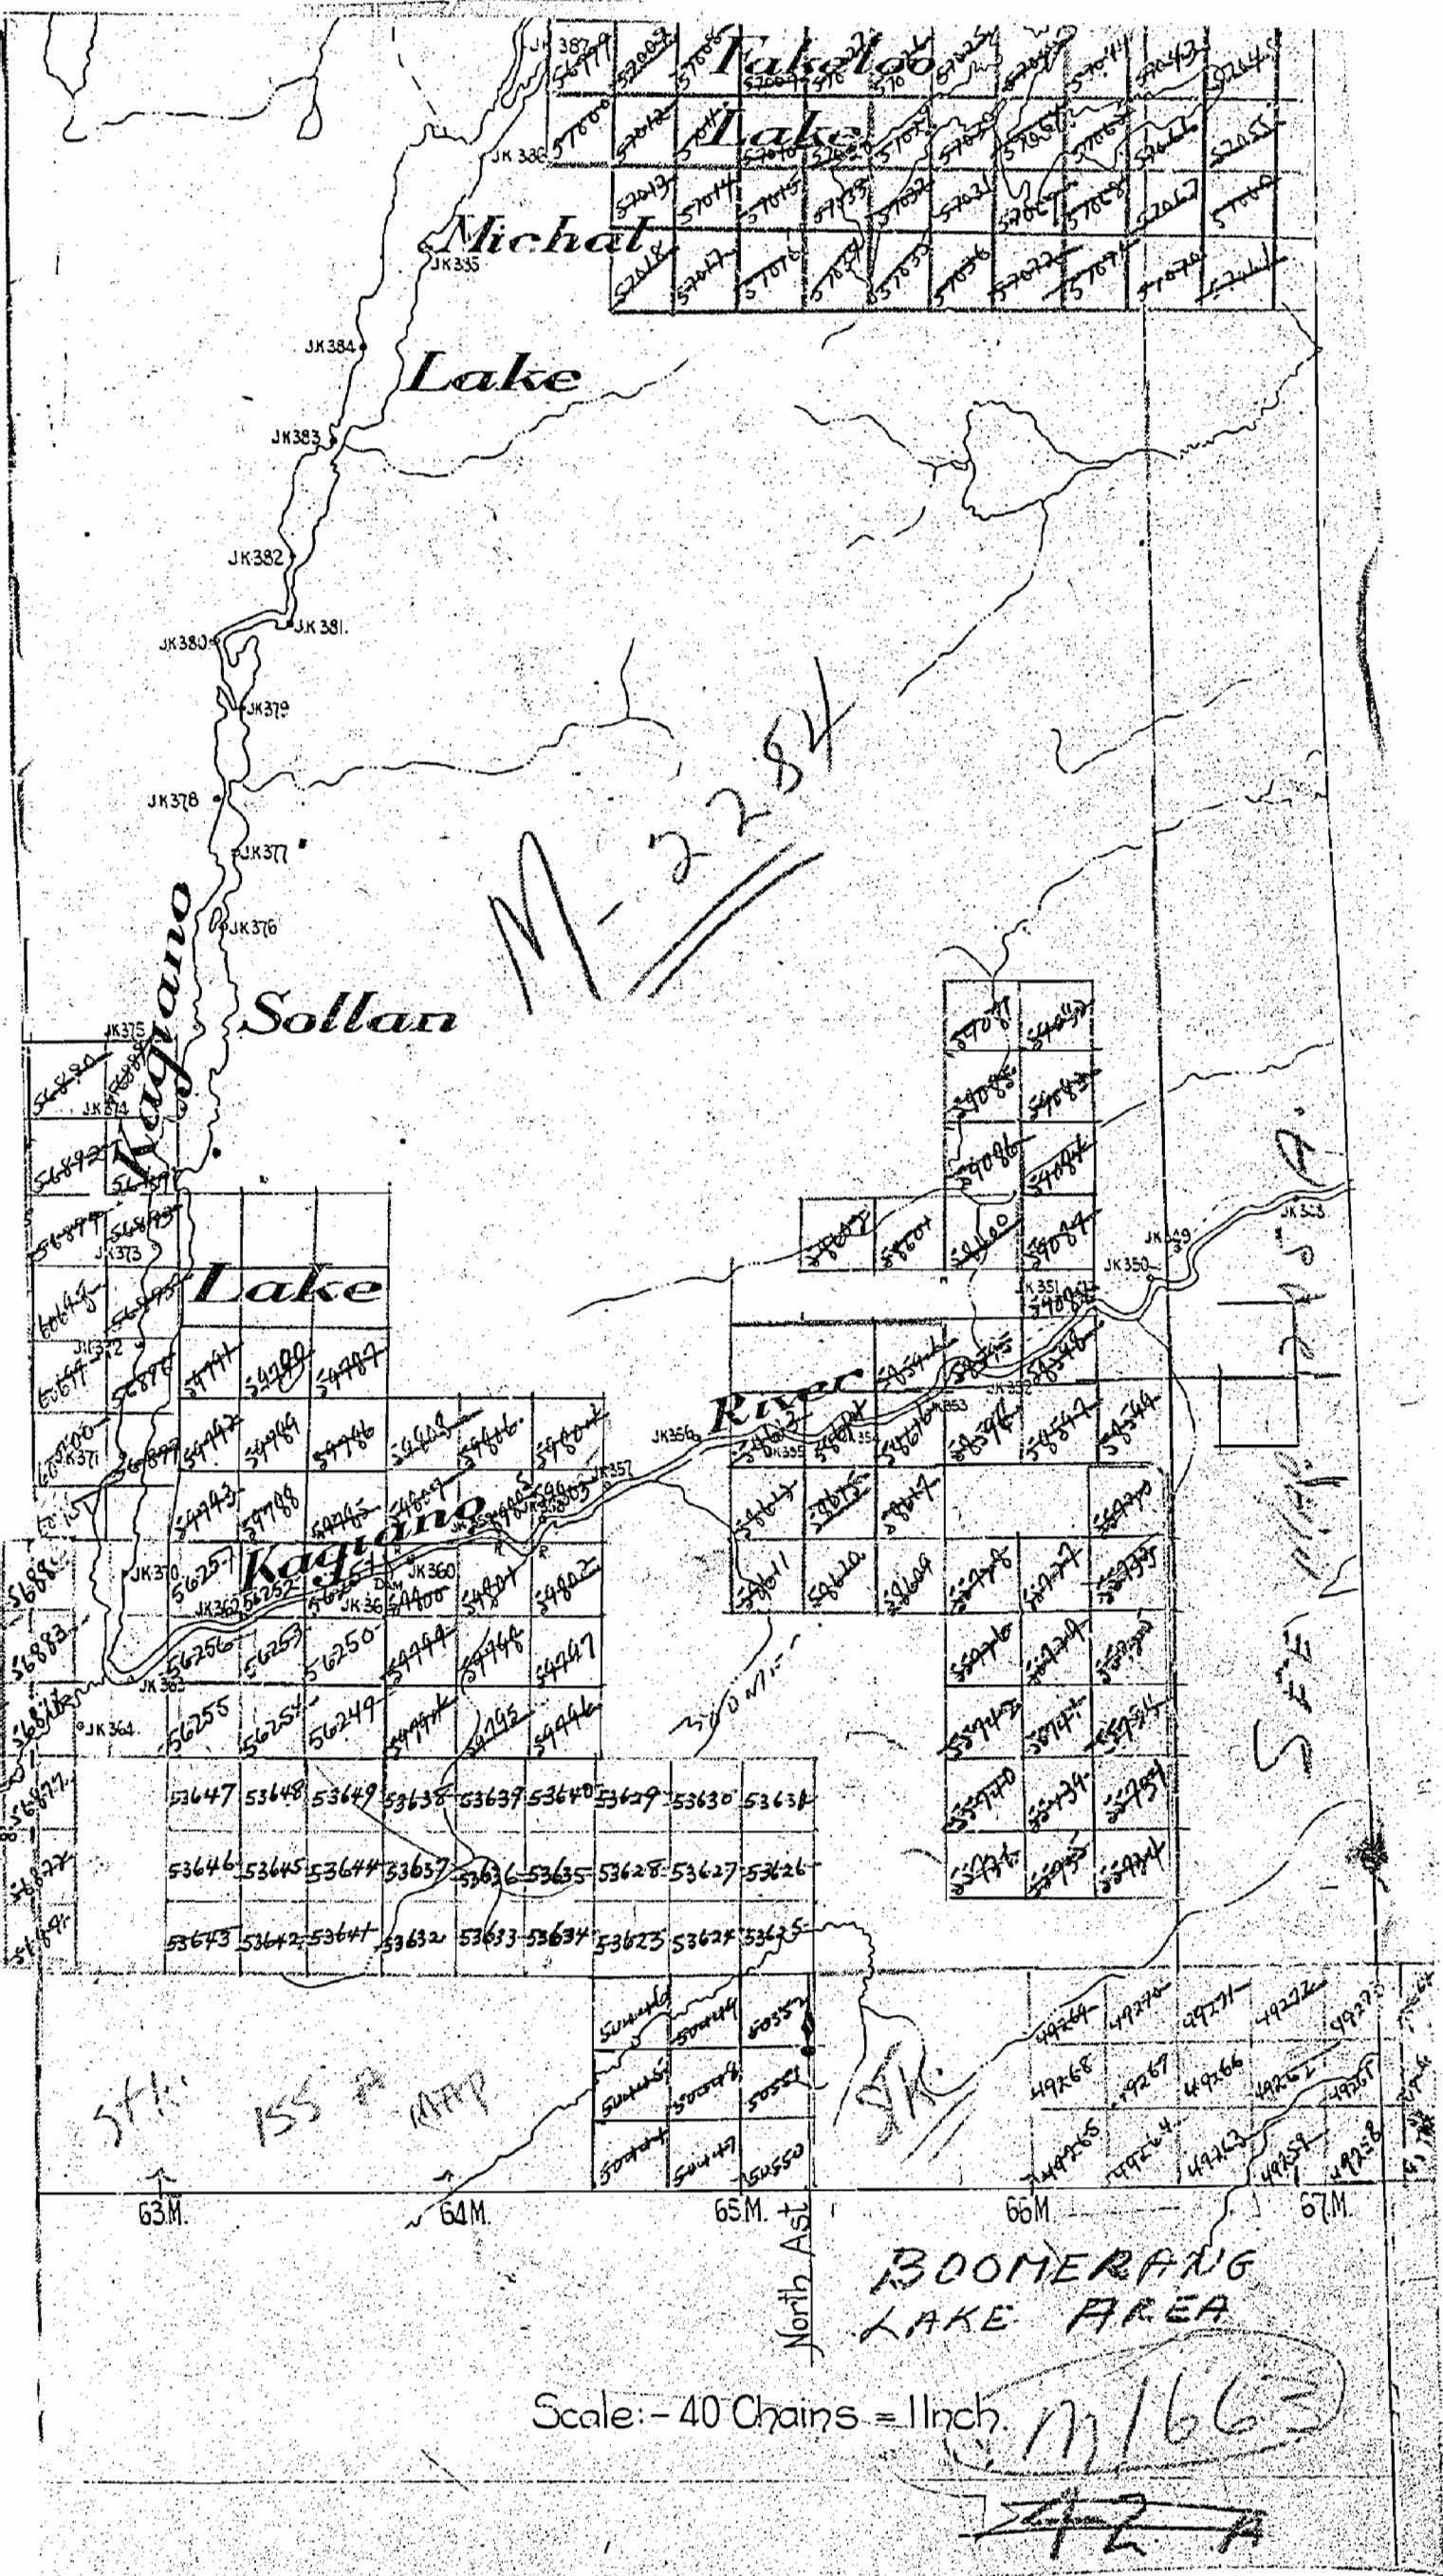


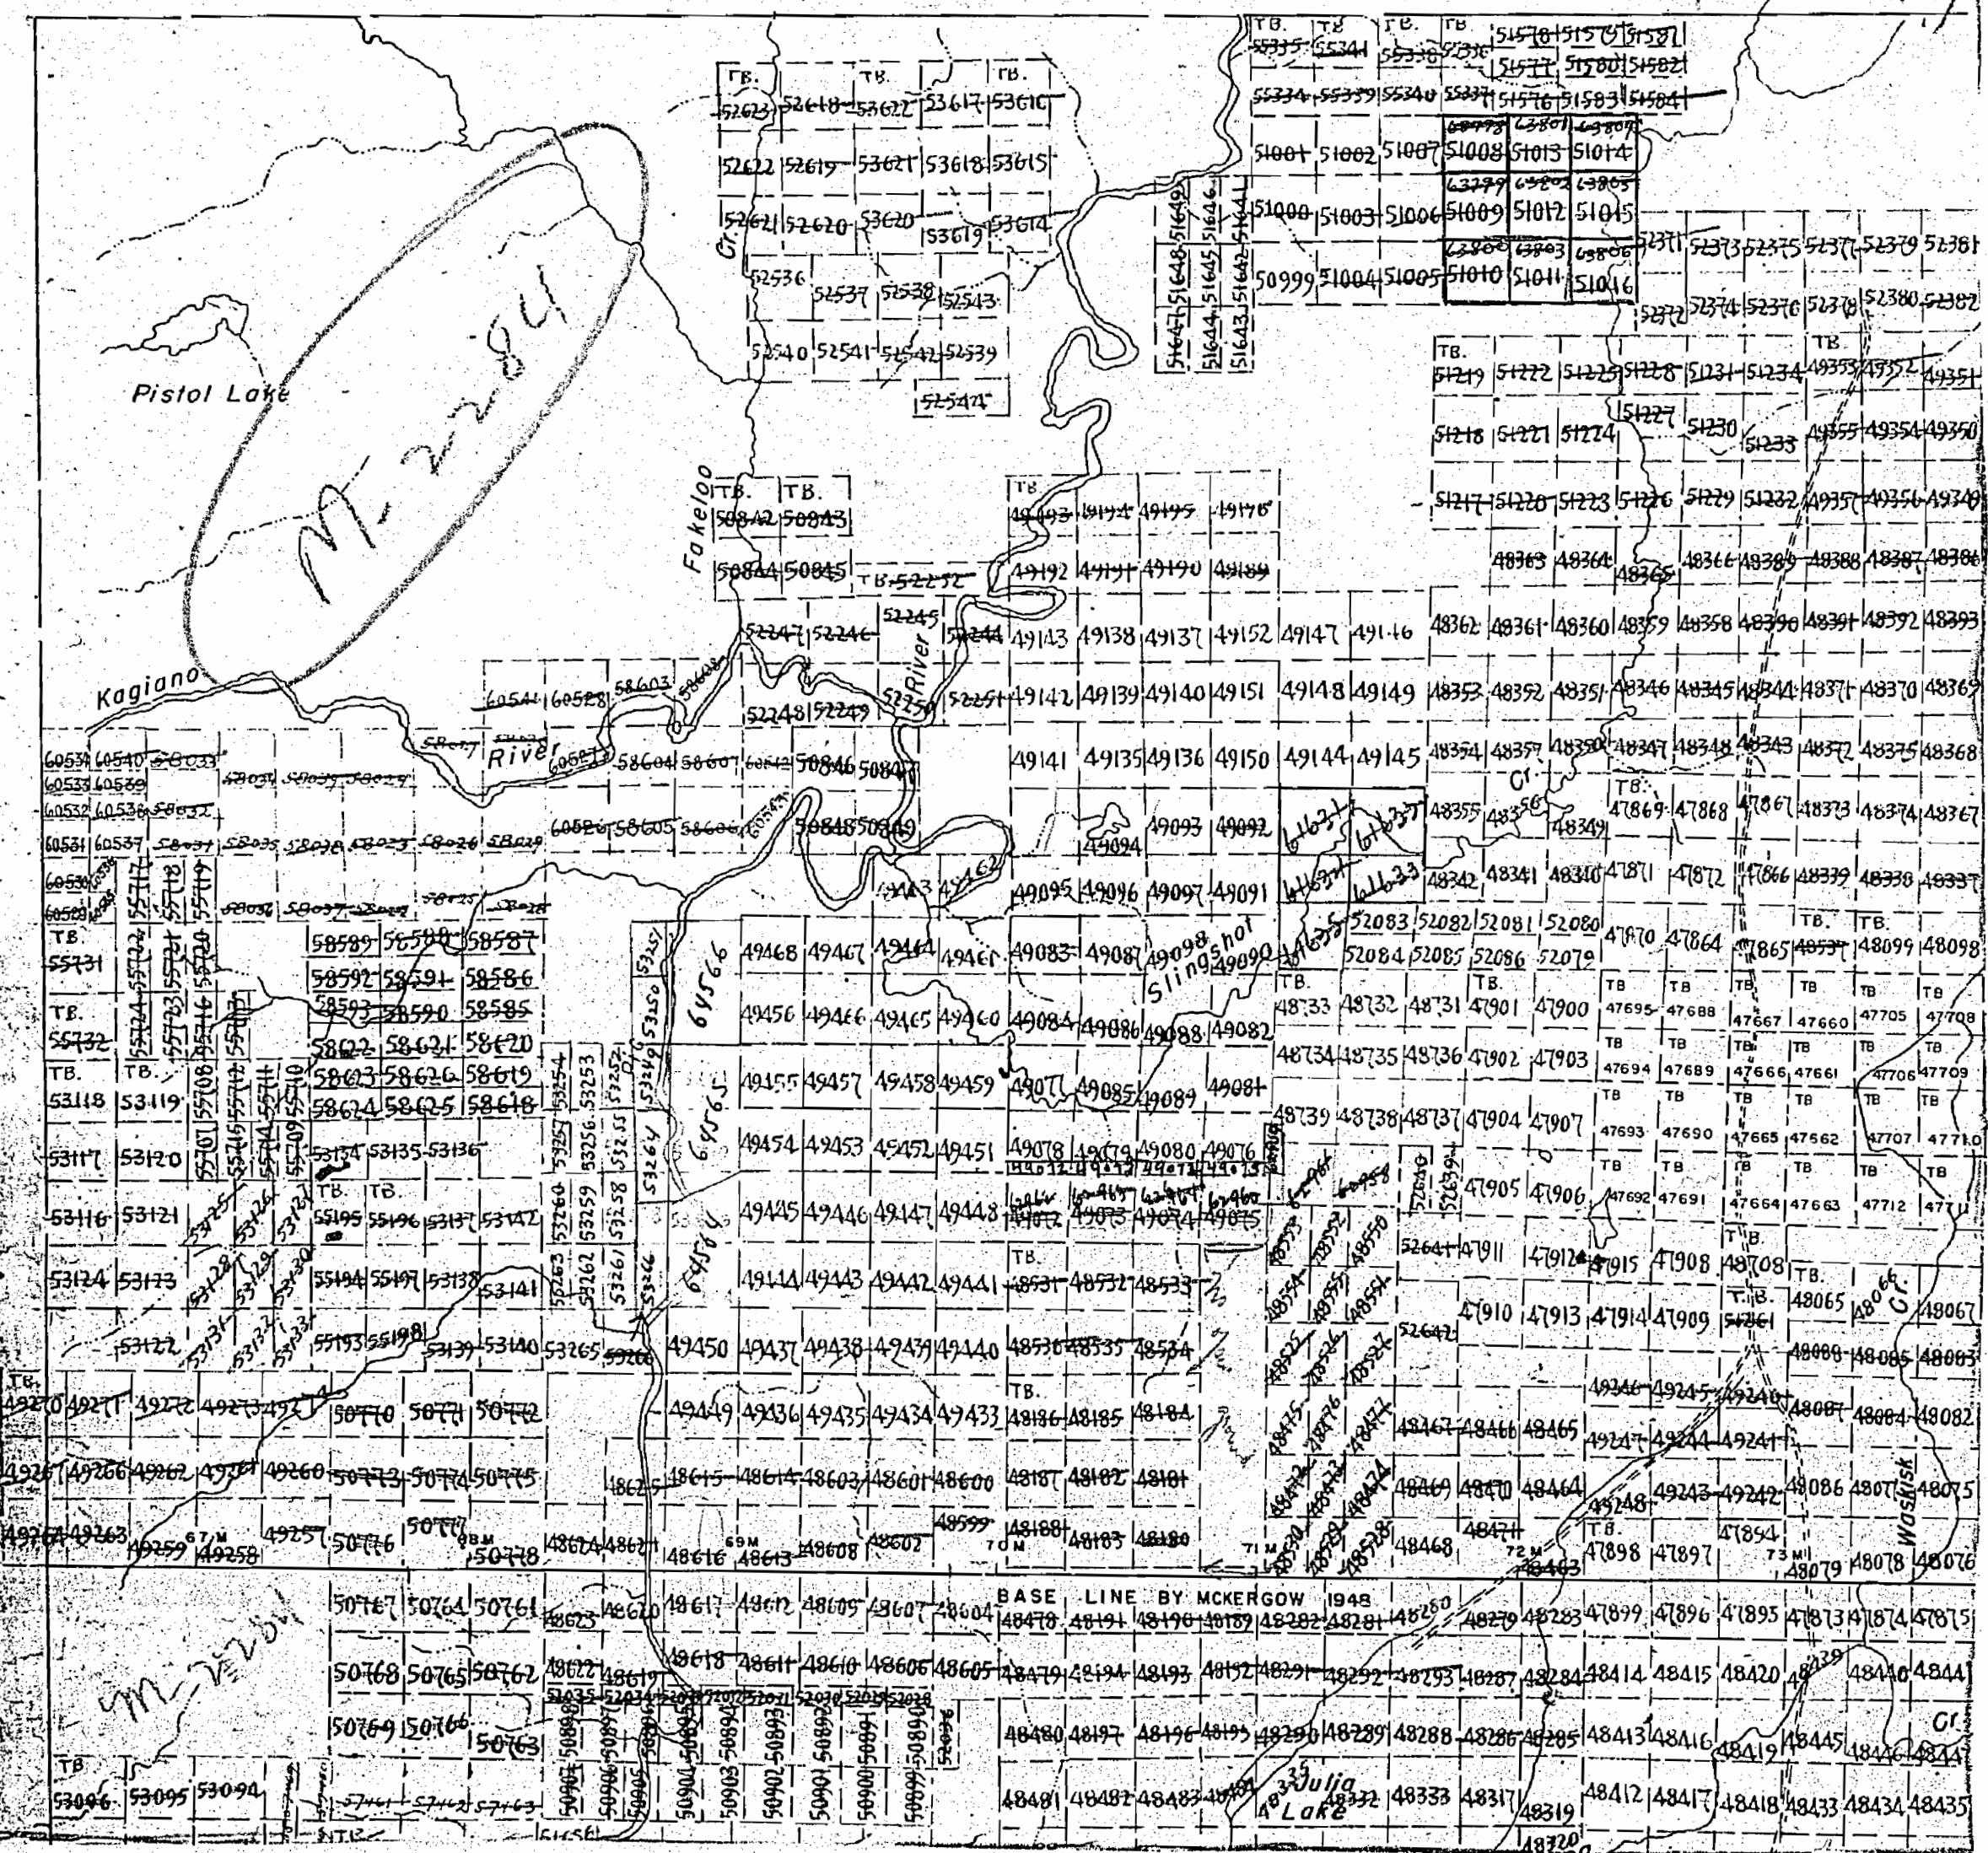

2284

[illegible]

2284

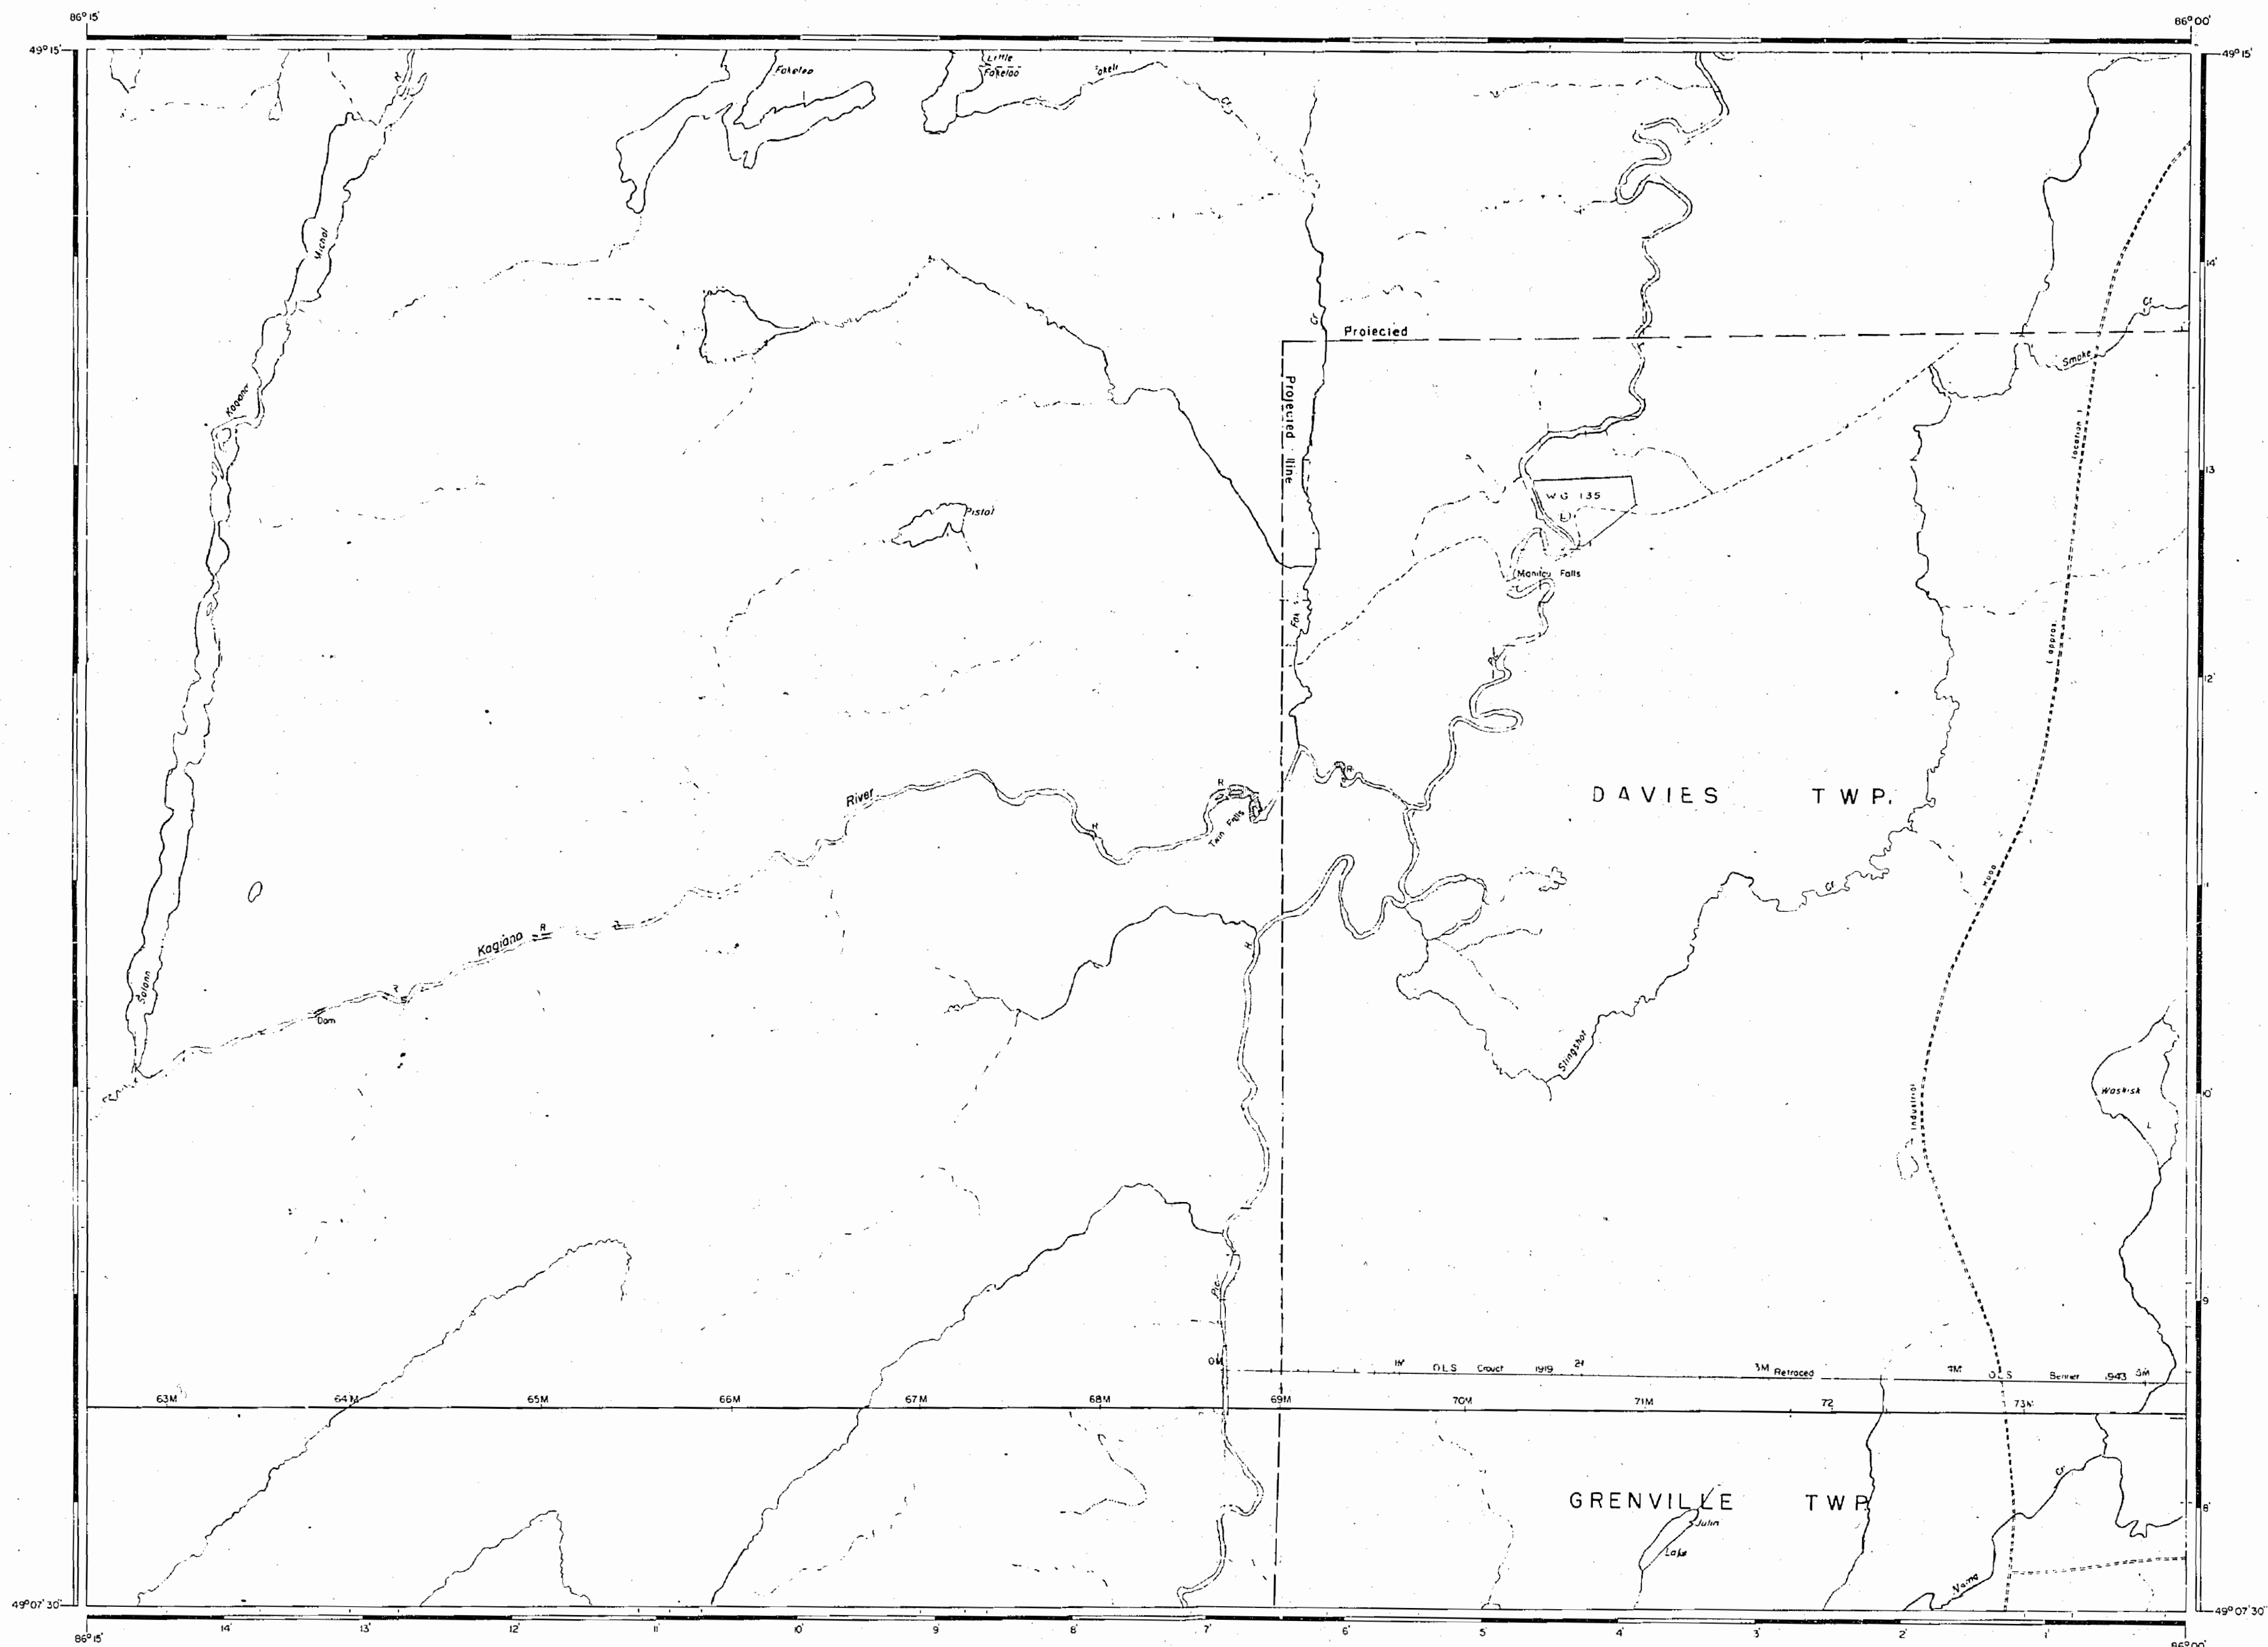

AREA OF

KAGIANO RIVER

DISTRICT OF
THUNDER BAYTHUNDER BAY
MINING DIVISION

SCALE: 1-INCH = 40 CHAINS

LEGEND

PATENTED LAND	Ⓟ
CROWN LAND SALE	C.S.
LEASES	Ⓢ
LOCATED LAND	Loc.
LICENSE OF OCCUPATION	L.O.
MINING RIGHTS ONLY	M.R.O.
SURFACE RIGHTS ONLY	S.R.O.
ROADS	—
IMPROVED ROADS	—
KING'S HIGHWAYS	—
RAILWAYS	—
POWER LINES	—
MARSH OR MUSKEG	—
MINES	—

NOTES

400' surface rights reservation along the shores
of all lakes and rivers.

February 8, 1971

TERRACE Bay District
NATIONAL TOPOGRAPHIC SERIES 42 E 1

PLAN NO. M-2284

ONTARIO
MINISTRY OF NATURAL RESOURCES
SURVEYS AND MAPPING BRANCH

AREA OF
KAGIANO RIVER

DISTRICT OF
THUNDER BAY

PORT ARTHUR
MINING DIVISION

SCALE: 1-INCH = 40 CHAINS


LEGEND

- | | |
|-----------------------|--------|
| PATENTED LAND | Ⓟ |
| CROWN LAND SALE | C.S. |
| LEASES | Ⓛ |
| LOCATED LAND | Loc. |
| LICENSE OF OCCUPATION | L.O. |
| MINING RIGHTS ONLY | M.R.O. |
| SURFACE RIGHTS ONLY | S.R.O. |
| ROADS | — |
| IMPROVED ROADS | — |
| KING'S HIGHWAYS | — |
| RAILWAYS | — |
| POWER LINES | — |
| MARSH OR MUSKEG | — |
| MINES | — |

NOTES

PLAN NO. **M-2284**
DEPARTMENT OF MINES
— ONTARIO —

1955

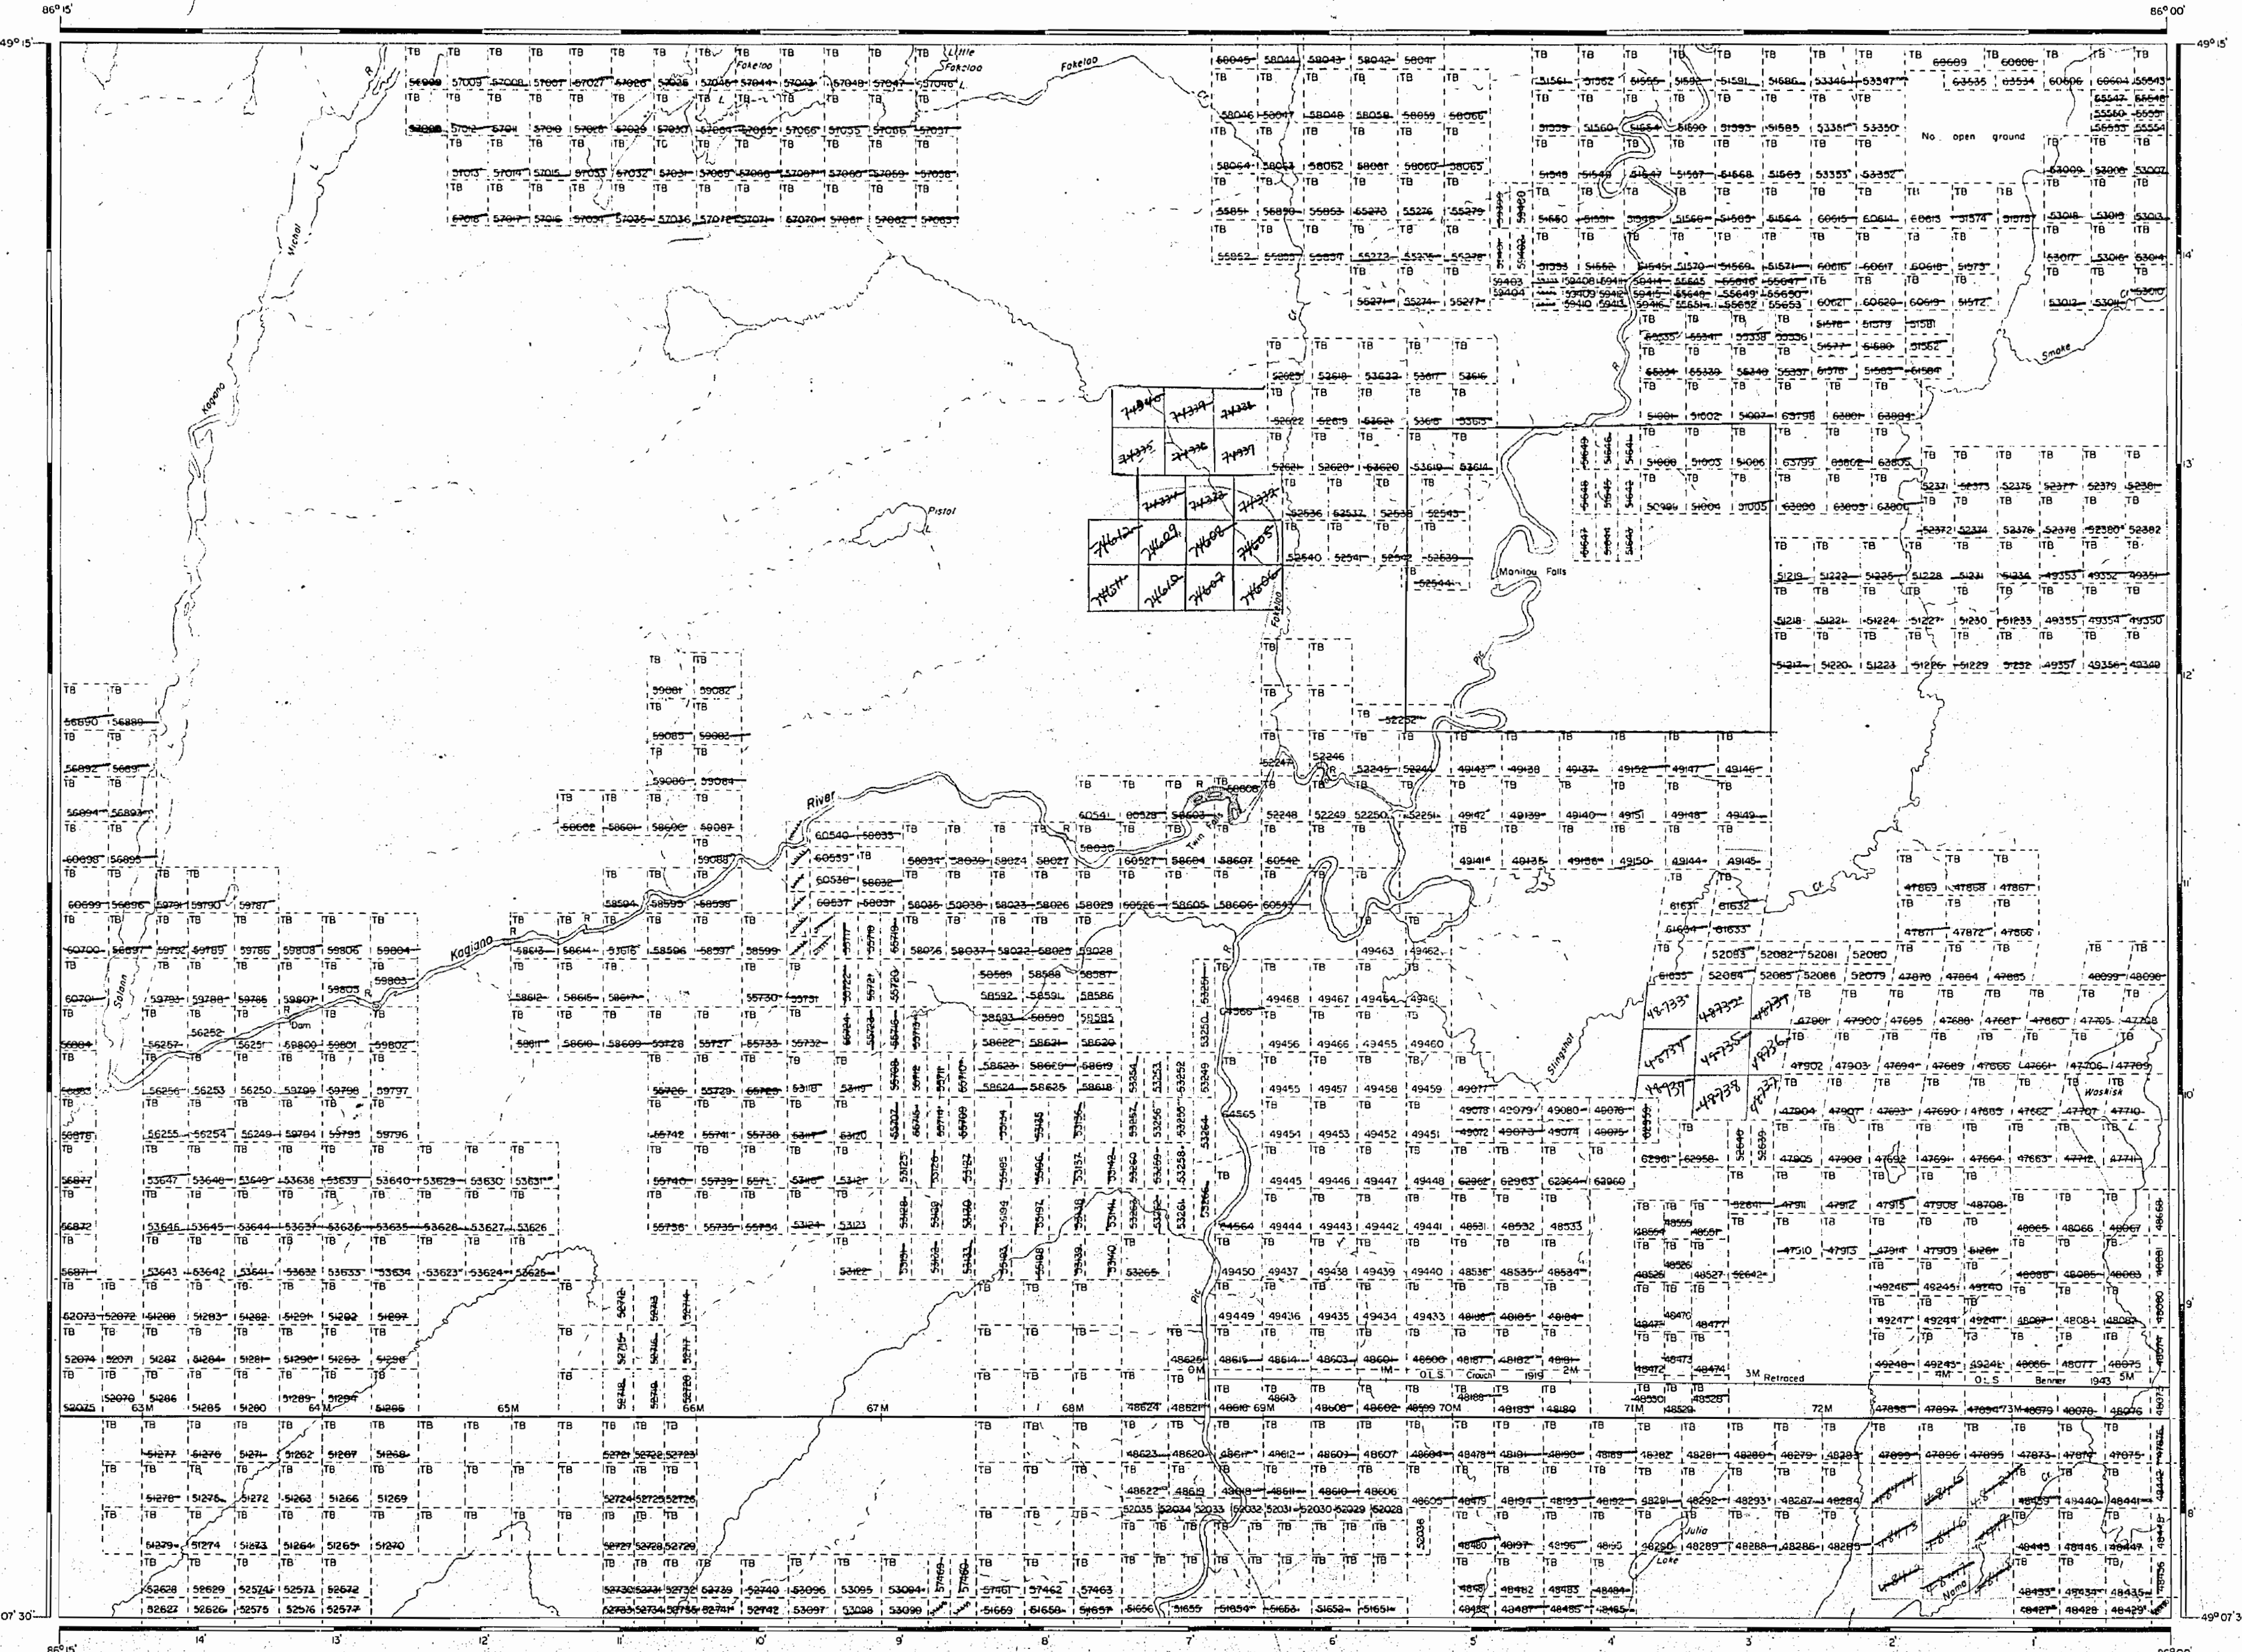

KAGIANO RIVER


Area

48SSM

2284

KAGIANO RIVER

48SSM

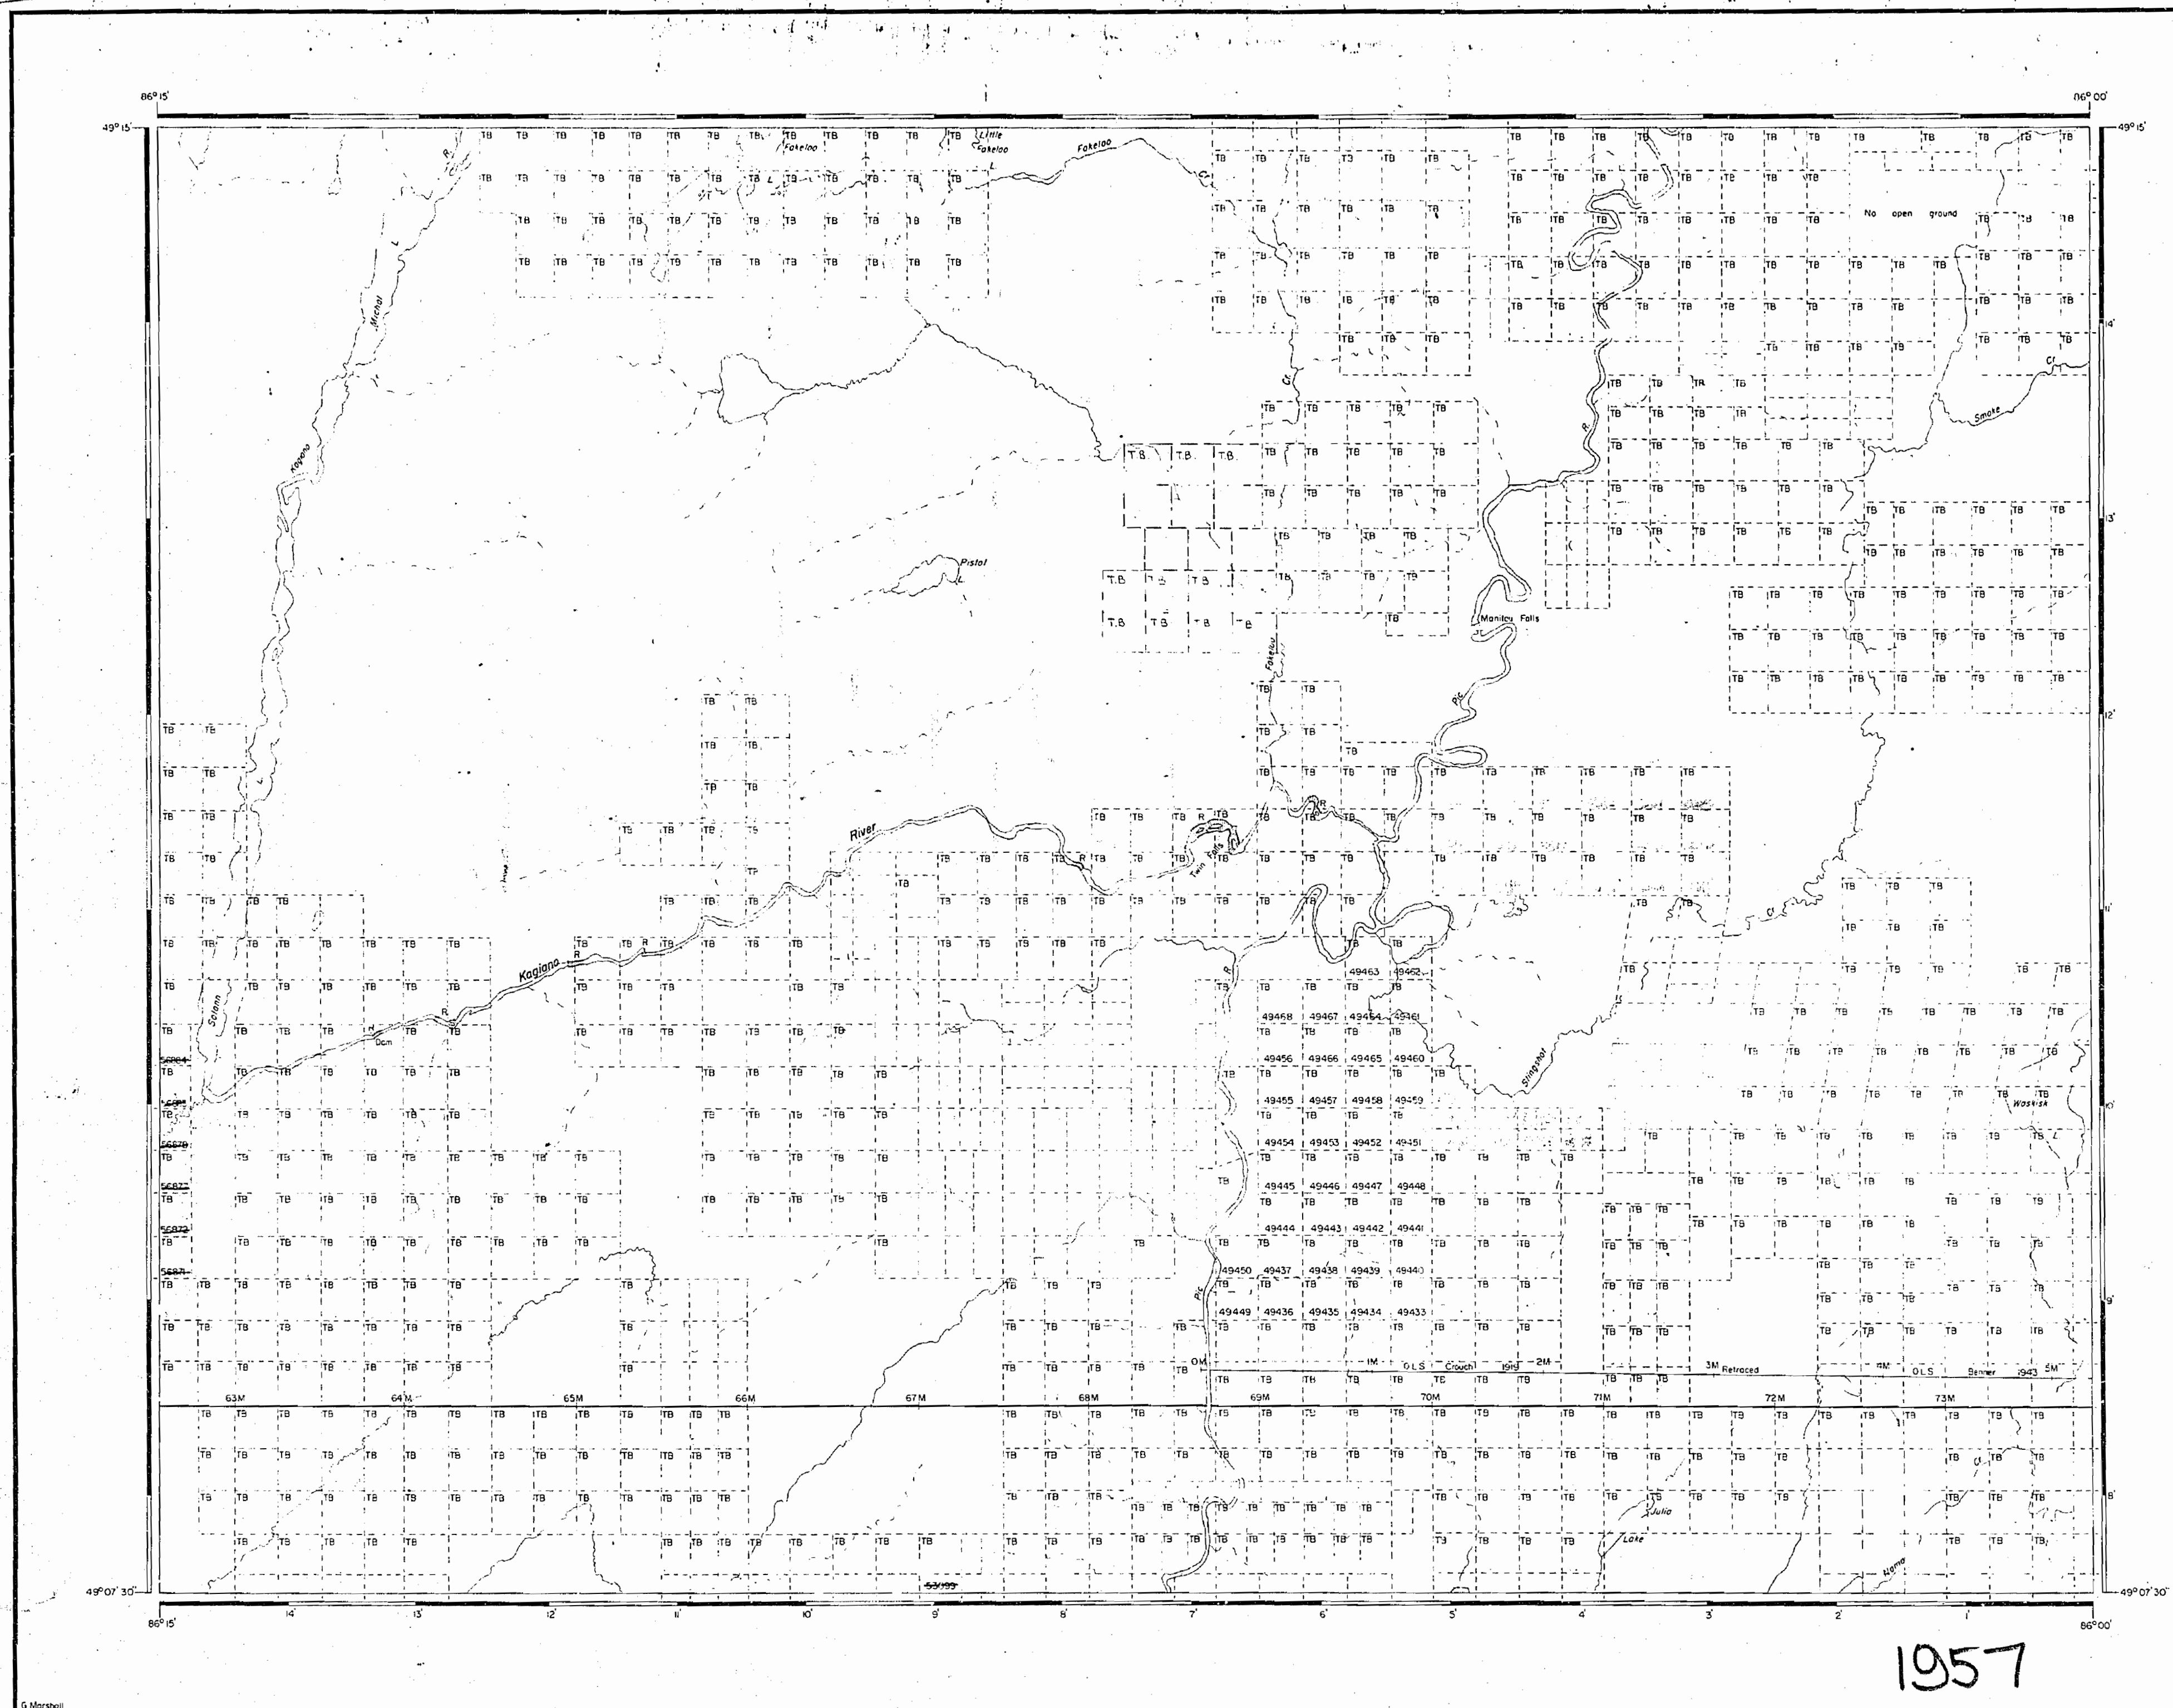

AREA OF

KAGIANO RIVER

DISTRICT OF
THUNDER BAY

PORT ARTHUR
MINING DIVISION

SCALE: 1-INCH=40 CHAINS

LEGEND

- | | |
|-----------------------|--------|
| PATENTED LAND | Ⓟ |
| CROWN LAND SALE | C.S. |
| LEASES | Ⓛ |
| LOCATED LAND | Loc. |
| LICENSE OF OCCUPATION | L.O. |
| MINING RIGHTS ONLY | M.R.O. |
| SURFACE RIGHTS ONLY | S.R.O. |
| ROADS | — |
| IMPROVED ROADS | — |
| KING'S HIGHWAYS | — |
| RAILWAYS | — |
| POWER LINES | — |
| MARSH OR MUSKEG | — |
| MINES | — |

NOTES



PLAN NO. M-2284

DEPARTMENT OF MINES
— ONTARIO —

1957

48SSM


KAGIANO RIVER

48SSM

2284

W 5584

W 5584

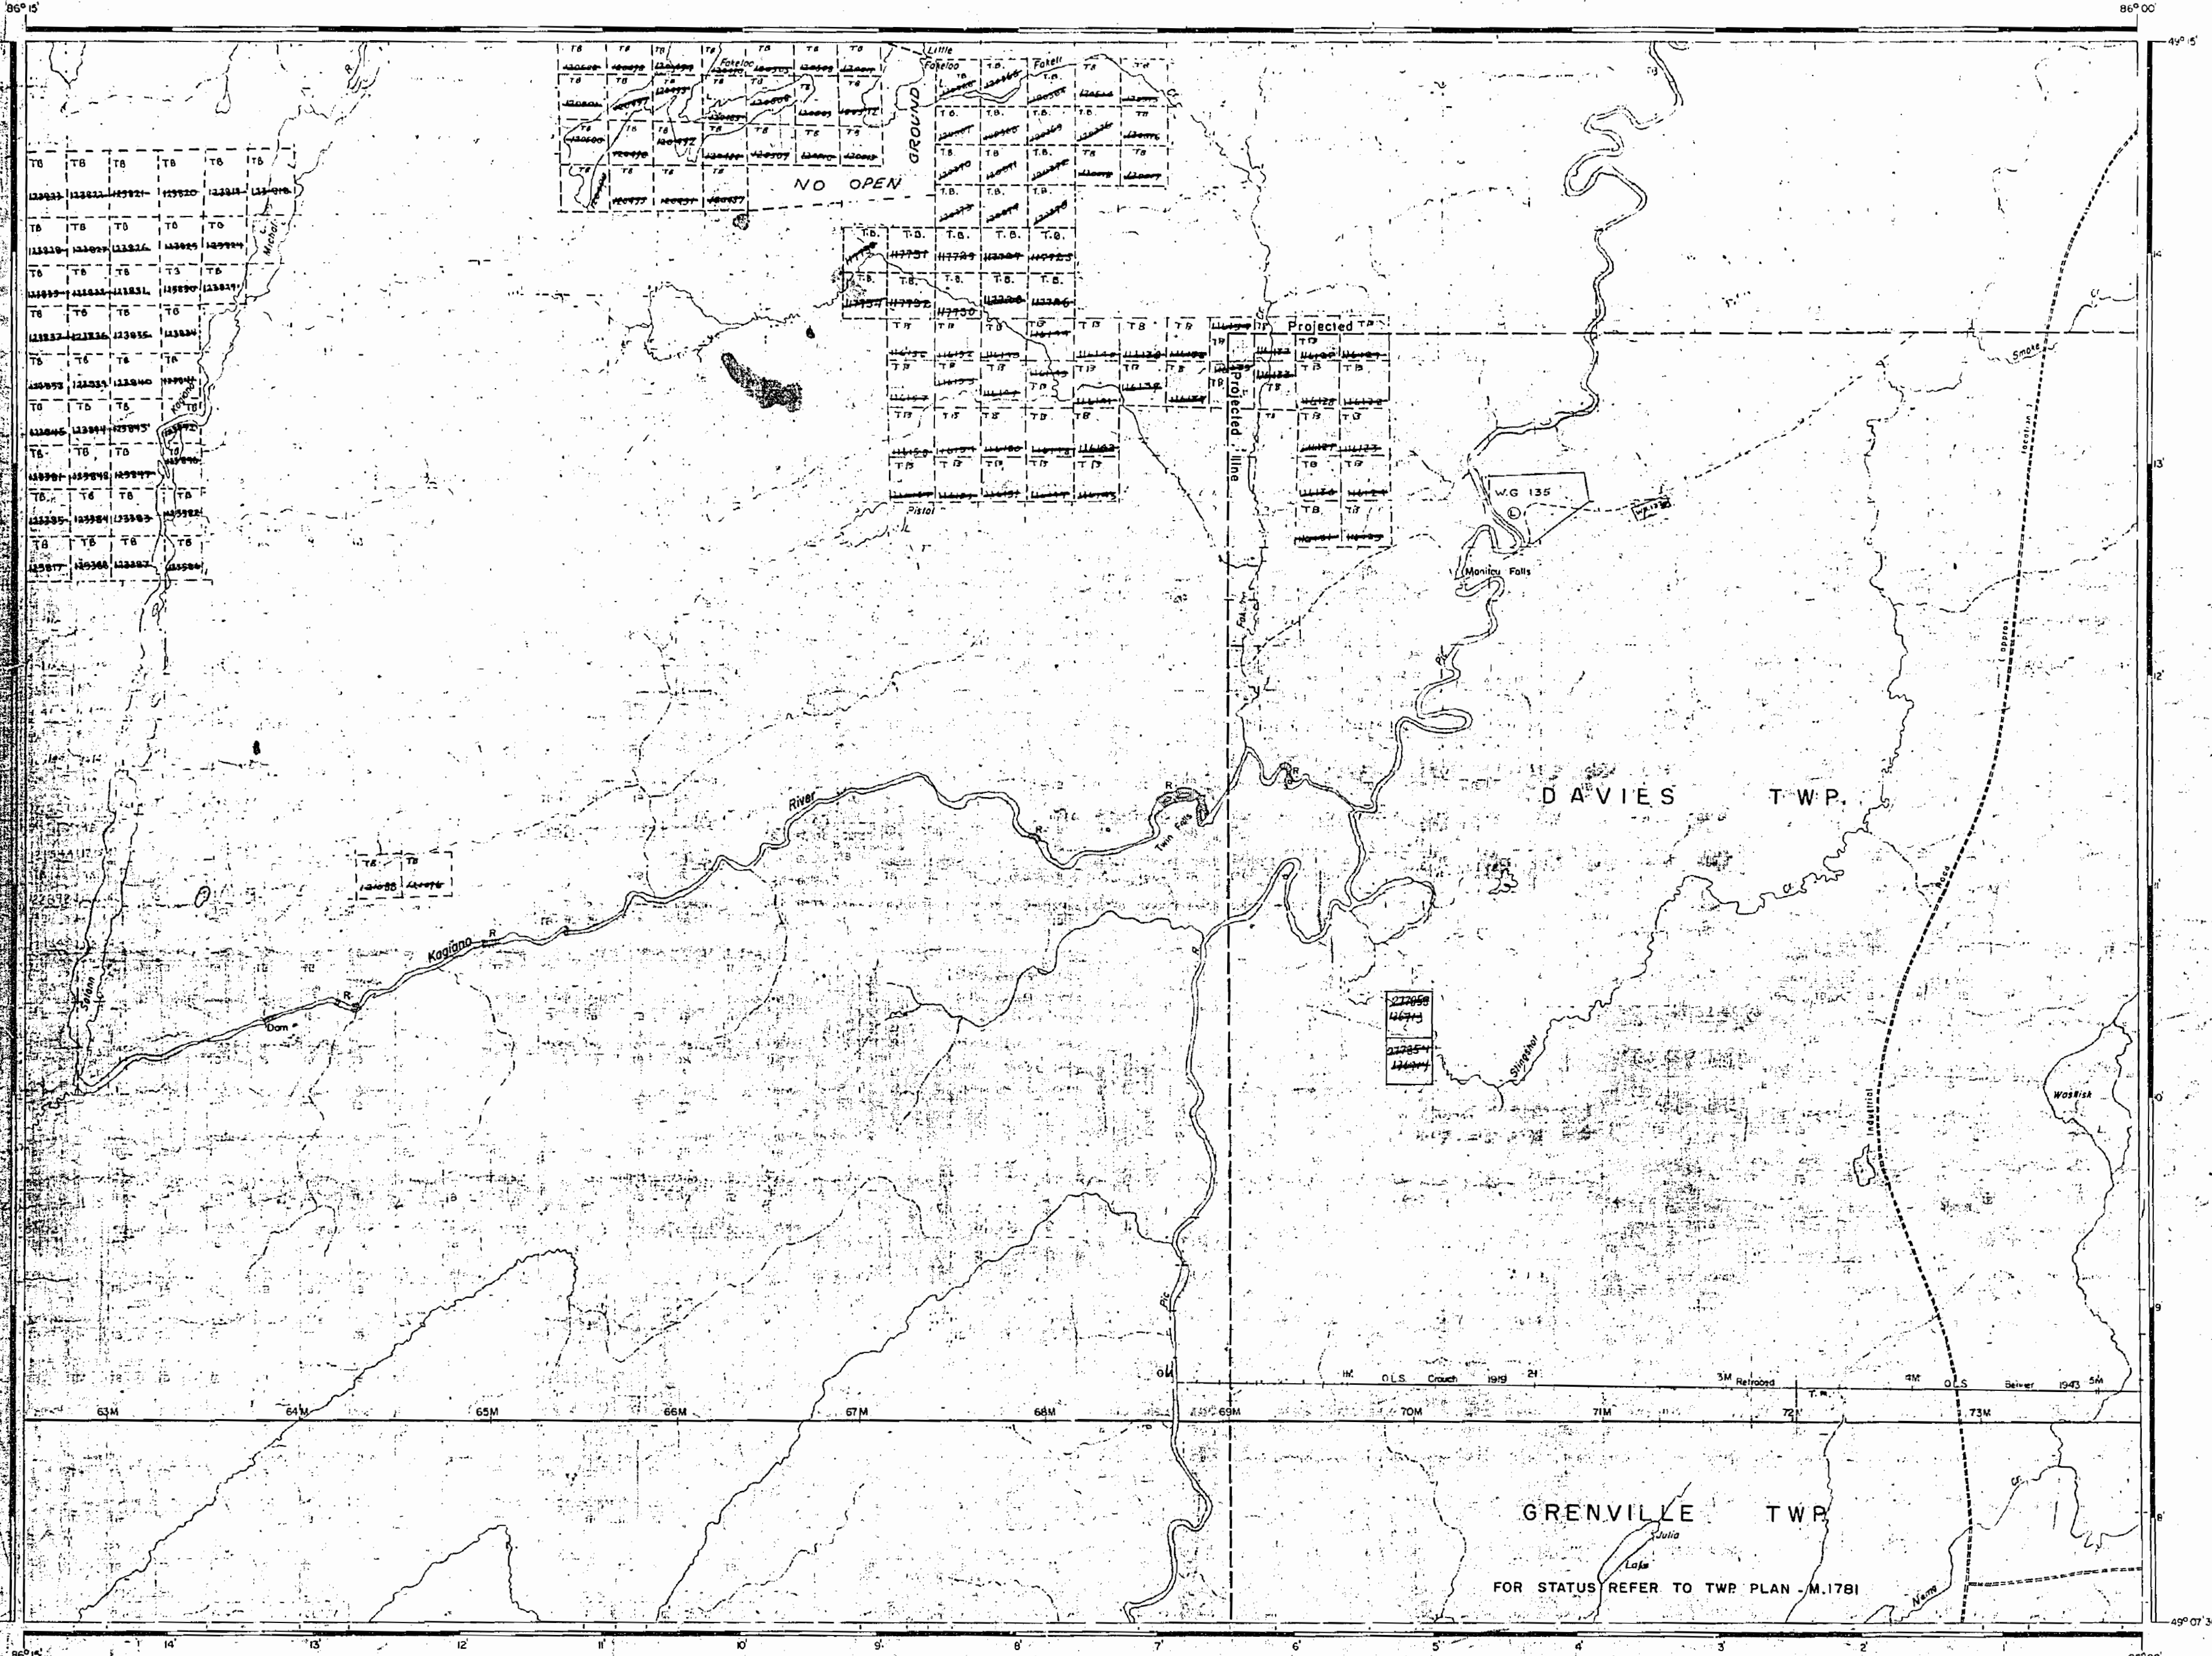

AREA OF KAGIANO RIVER

DISTRICT OF
THUNDER BAY

PORT ARTHUR
MINING DIVISION

SCALE: 1-INCH=40 CHAINS

LEGEND

PATENTED LAND	⊙
CROWN LAND SALE	C.S.
LEASES	⊙
LOCATED LAND	Loc.
LICENSE OF OCCUPATION	L.O.
MINING RIGHTS ONLY	M.R.O.
SURFACE RIGHTS ONLY	S.R.O.
ROADS	—
IMPROVED ROADS	—
KING'S HIGHWAYS	—
RAILWAYS	—
POWER LINES	—
MARSH OR MUSKEG	—
MINES	—

NOTES

PLAN NO. M-2284

DEPARTMENT OF MINES
- ONTARIO -

1968