



Ministry of  
Natural  
Resources

Ministry of  
Northern Affairs  
and Mines

## INDEX TO LAND DISPOSITION


PLAN

G-3253

TOWNSHIP

**LYMAN**

M.N.R. ADMINISTRATIVE DISTRICT  
**NORTH BAY**  
MINING DIVISION  
**SUDBURY**  
LAND TITLES/REGISTRY DIVISION  
**NIPISSING**

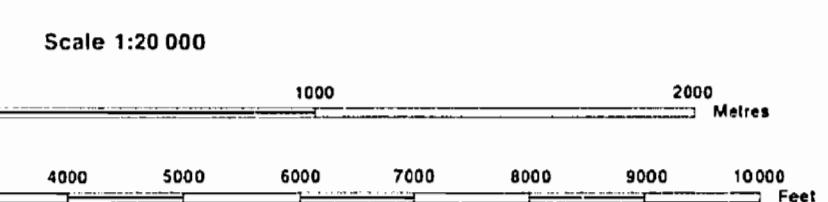

### AREAS WITHDRAWN FROM DISPOSITION

MRO - Mining Rights Only  
SRO - Surface Rights Only  
M+S - Mining and Surface Rights

Description	Order No.	Date	Disposition	File
(1) TOWER B CABIN	9/1959	SRO	I39169	
(2) TOWER B CABIN	9/1959	SRO	I39169	
(3) GARBAGE DISPOSAL SITE	12/1/1970	SRO	I60707 VOL.2	
(4) TILDEN LAKE DAM	28/1/1972	SRO	I7096 VOL.2	
(5) FOREST RESERVE	27/6/1927	SRO	I7096	
(6) W-OI/91/ONT S.R.O.	SEP.20/91 L.R. FILE			

### SYMBOLS


- Boundary
- Township, Meridian, Baseline.....
- Road allowance; surveyed.....
- unsurveyed.....
- Lot/Concession; surveyed.....
- unsurveyed.....
- Parcel; surveyed.....
- unsurveyed.....
- Right-of-way; road.....
- railway.....
- utility.....
- Reservation.....
- Cliff, Pit, Pile.....
- Contour.....
- Interpolated.....
- Approximate.....
- Depression.....
- Control point (horizontal).....
- Flooded land.....
- Mine head frame.....
- Pipeline (above ground).....
- Railway; single track.....
- double track.....
- abandoned.....
- Road; highway, county, township.....
- access.....
- trail, bush.....
- Shoreline (original).....
- Transmission line.....
- Wooded area.....

### DISPOSITION OF CROWN LANDS

- Patent
- Surface & Mining Rights.....
- Surface Rights Only.....
- Mining Rights Only.....
- Lease
- Surface & Mining Rights.....
- Surface Rights Only.....
- Mining Rights Only.....
- Licence of Occupation.....
- Order-in-Council.....
- Cancelled.....
- Reservation.....
- Sand & Gravel.....
- LAND USE PERMIT.....

THE INFORMATION THAT  
APPEARS ON THIS MAP  
HAS BEEN COMPILED  
FROM VARIOUS SOURCES,  
AND ACCURACY IS NOT  
GUARANTEED. THE USE  
OF THIS MAP FOR  
MINING CLAIMS SHOULD CONSULT  
WITH THE MINING  
RECORDER, MINISTRY OF  
NORTHERN DEVELOPMENT  
AND MINES, FOR ADDITIONAL  
INFORMATION ON THE STATUS OF THE  
LANDS SHOWN HEREON.

*LYMAN*

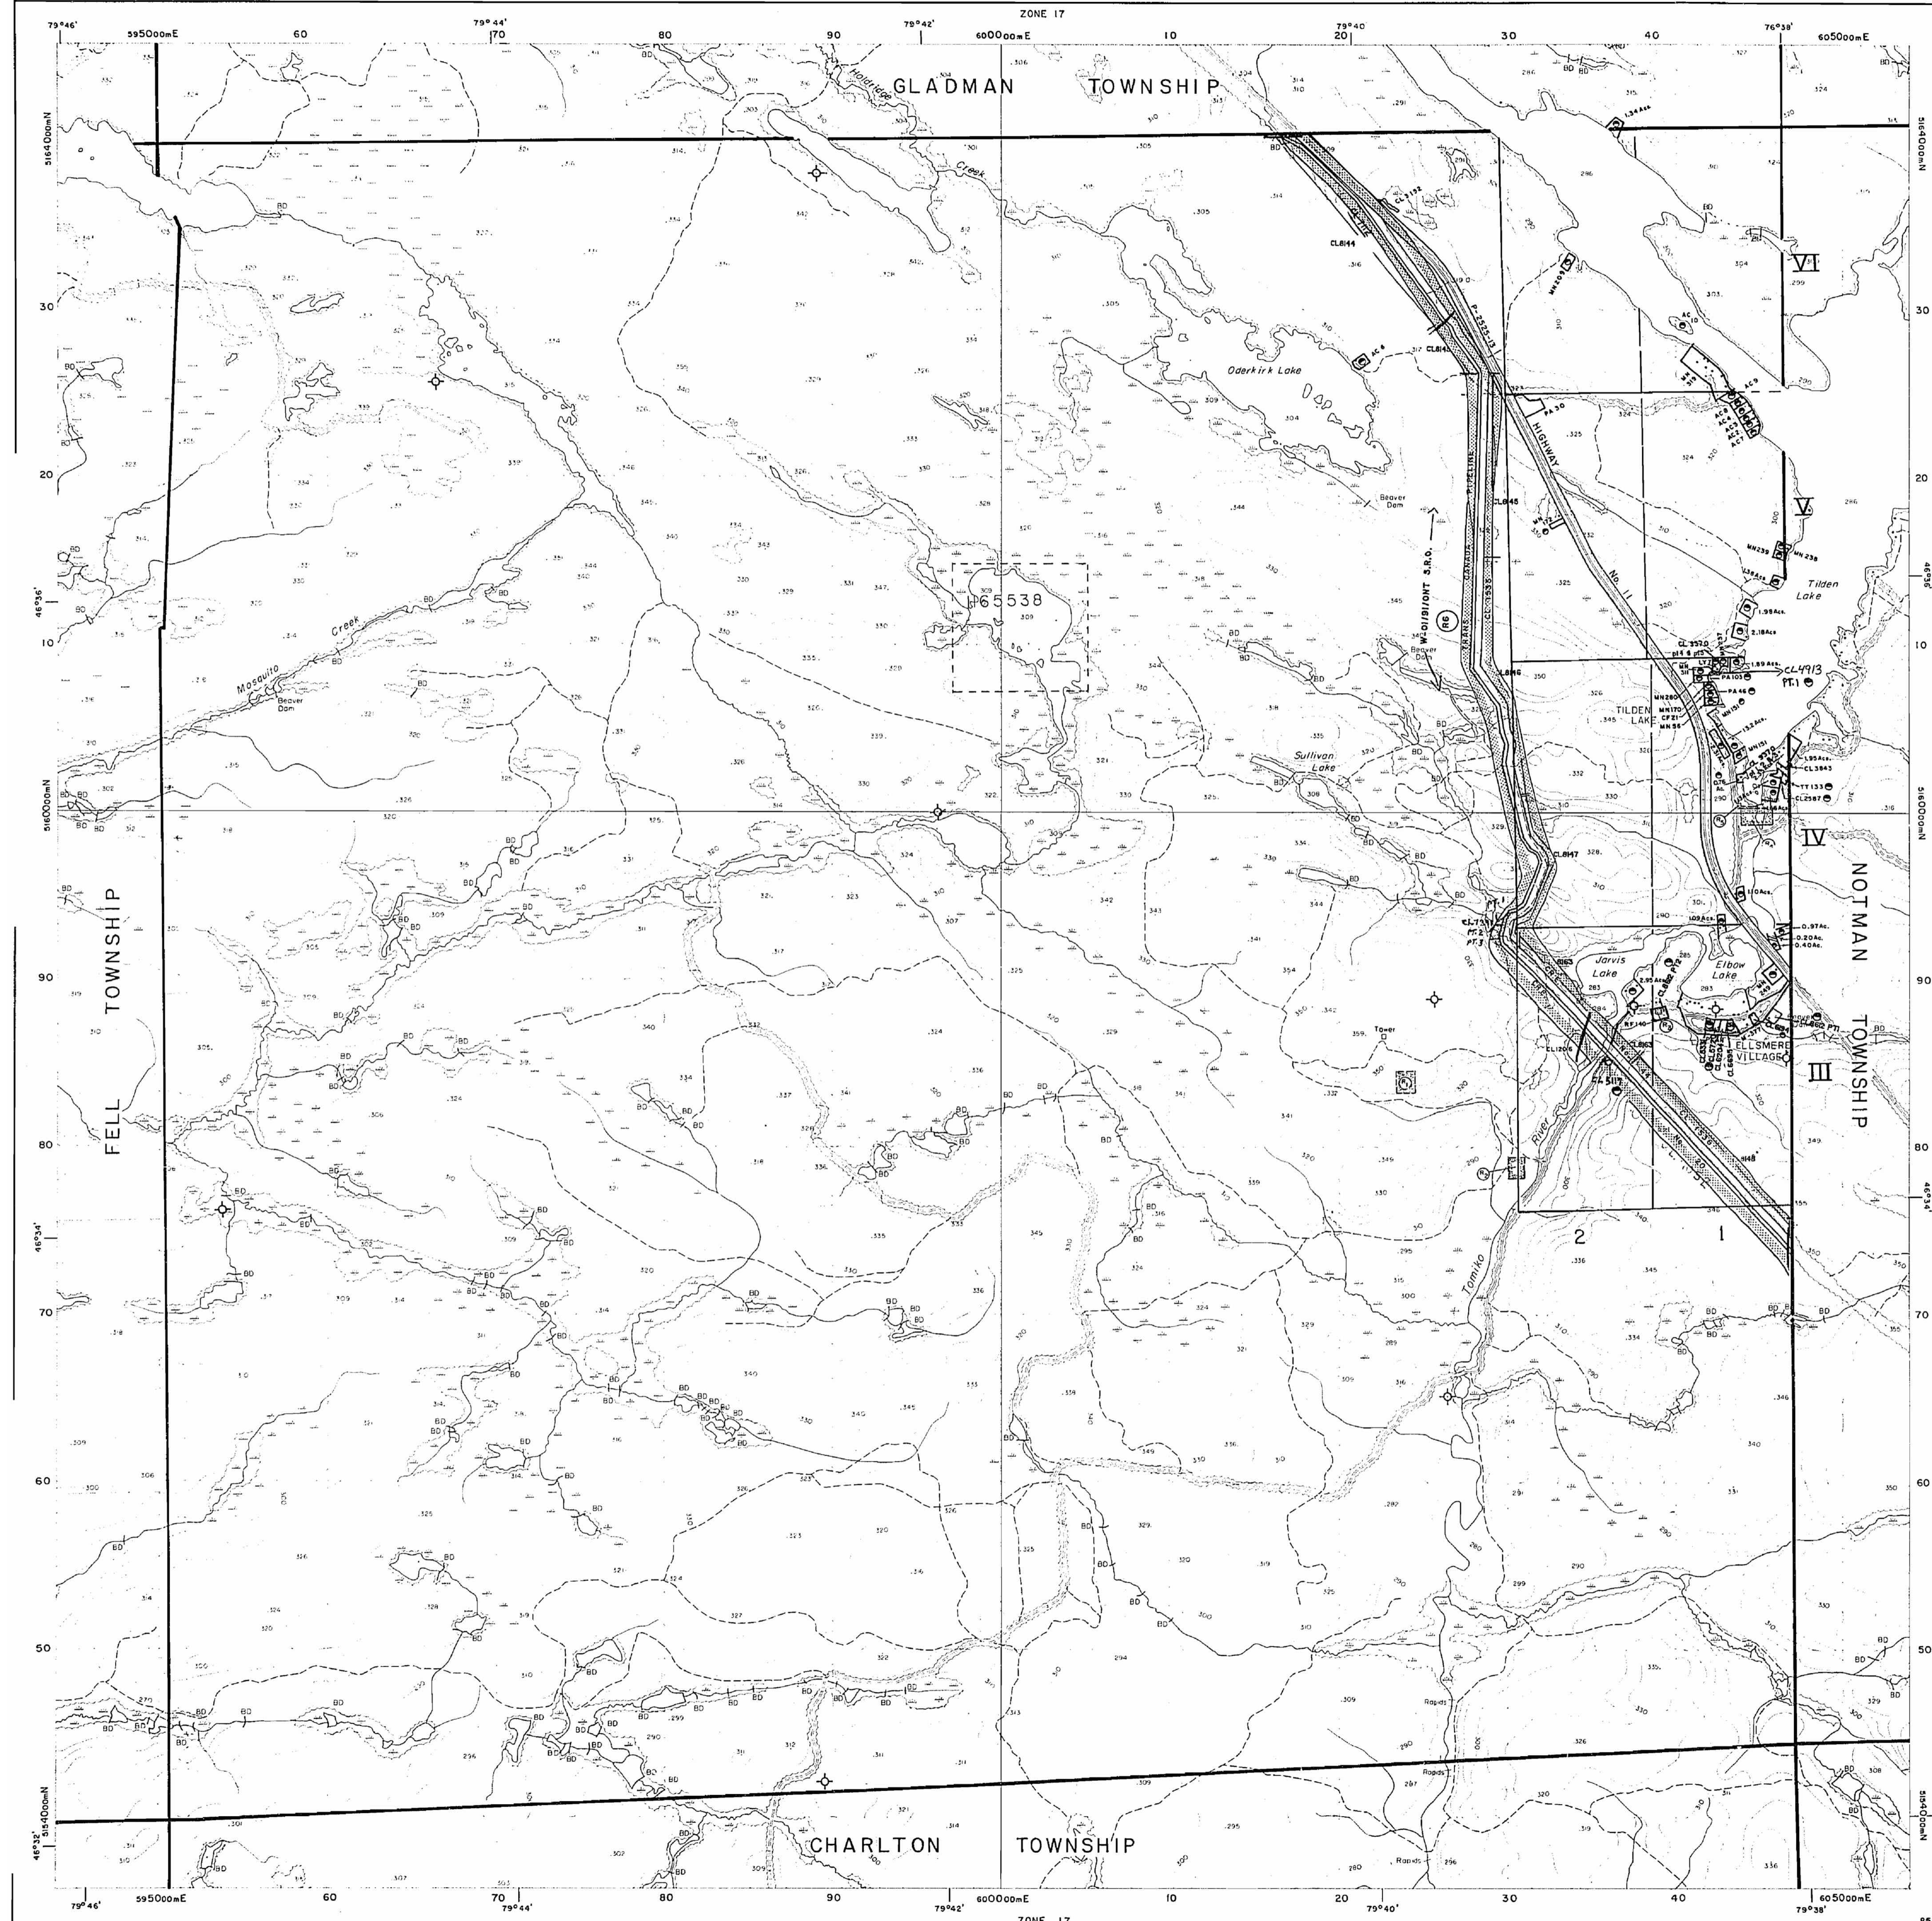

# DISPOSITION OF CROWN LANDS

TYPE OF DOCUMENT	SYMBOL
PATENT, SURFACE & MINING RIGHTS	●
" , SURFACE RIGHTS ONLY	○
" , MINING RIGHTS ONLY	■
LEASE, SURFACE & MINING RIGHTS	□
" , SURFACE RIGHTS ONLY	■
" , MINING RIGHTS ONLY	□
LICENCE OF OCCUPATION	▼
ORDER-IN-COUNCIL	OC
RESERVATION	①
CANCELLED	⊗
SAND & GRAVEL	⑥

NOTE: MINING RIGHTS IN PARCELS PATENTED PRIOR TO MAY 6, 1913, VESTED IN ORIGINAL PATENTEE BY THE PUBLIC LANDS ACT, R.S.O. 1970, CHAP. 380, SEC. 63, SUBSEC 1.

400' Surface rights reservation along the shores of all lakes and rivers.

## AREAS WITHDRAWN FROM DISPOSITION

S.R. — SURFACE RIGHTS      M.R. — MINING RIGHTS

Description	Order No.	Date	Disposition	File
TOWER & CABIN		SEPT. 1959	S.R.	139169
TOWER & CABIN		SEPT. 1959	S.R.	139169
GARBAGE DISPOSAL SITE		12/1/1970	S.R.	160707 Vol. 2
TILDEN LAKE DAM		28/1/1972	S.R.	71096 Vol 2
FOREST RESERVE		27/6/1927	S.R.	71096


## SAND and GRAVEL

- (1) GRAVEL FILE 127913
- (2) GRAVEL FILES 139169, 127913
- (3) GRAVEL FILE 139169
- (4) M.T.C. GRAVEL PIT 1616, FILE 96166
- (5) GRAVEL FILE 71096\*
- (6) M.T.C. GRAVEL PIT, FILE 71096\*
- (7) M.N.R. GRAVEL RESERVE No.289, FILE 193491

\* Release of Pit held by M.T.C. (Memo 1980 o724  
in North Bay File)


\*\* Location PA 46 Parts 1, 2, & 3 Plan 36R-6057  
See Land Roll File.

\*\*\* M.N.R. Gravel Reserve (See Land Roll File)

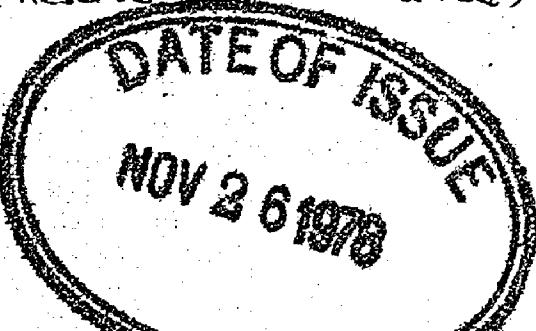

# OFFICE USE ONLY


GLADMAN M-1021

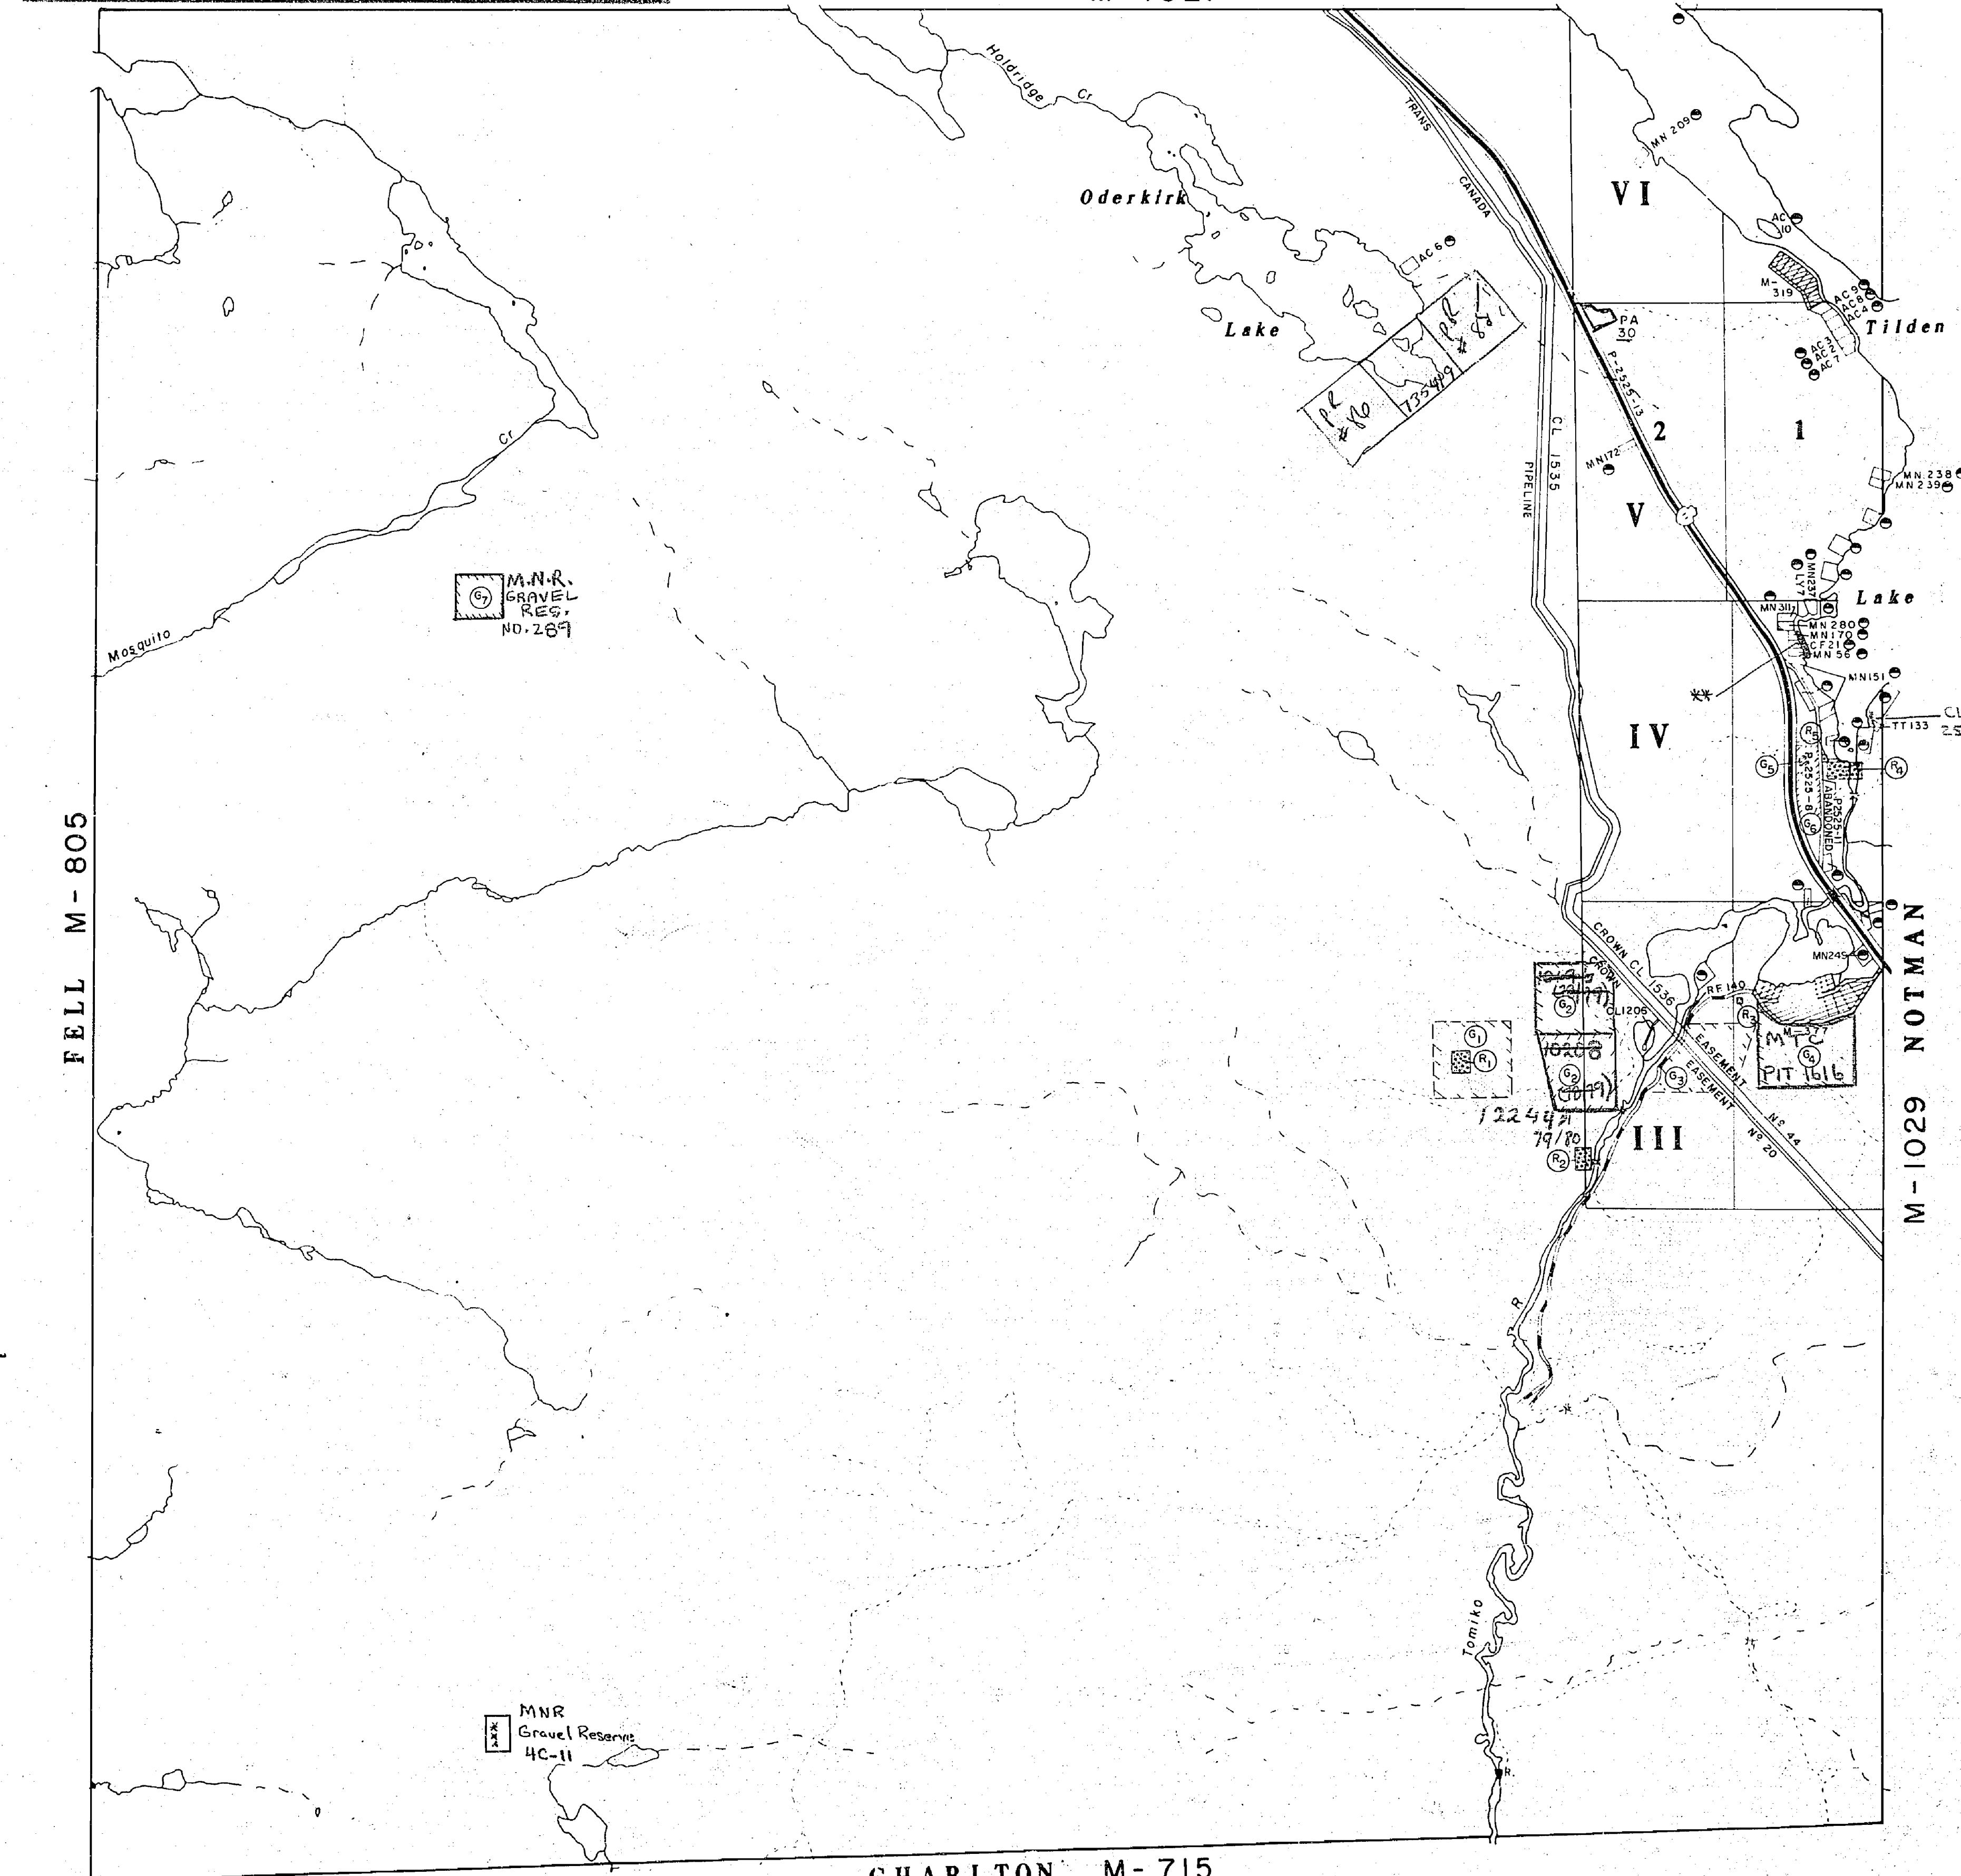

## LEGEND

HIGHWAY AND ROUTE No.	
OTHER ROADS	
TRAILS	
SURVEYED LINES: TOWNSHIPS, BASE LINES, ETC.	
LOTS, MINING CLAIMS, PARCELS, ETC.	
UNSURVEYED LINES: LOT LINES	
PARCEL BOUNDARY	
MINING CLAIMS ETC.	
RAILWAY AND RIGHT OF WAY	
UTILITY LINES	
NON-PERENNIAL STREAM	
FLOODING OR FLOODING RIGHTS	
SUBDIVISION OR COMPOSITE PLAN	
RESERVATIONS	
ORIGINAL SHORELINE	
MARSH OR MUSKEG	
MINES	
TRAVERSE MONUMENT	


SCALE: 1 INCH = 40 CHAINS

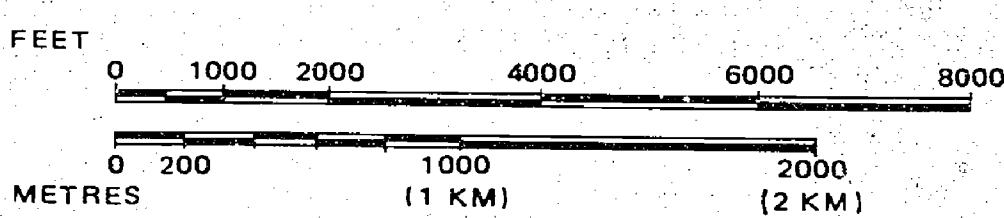

ACRES      HECTARES

40      16

TOWNSHIP OF  
**LYMAN**  
DISTRICT  
**NIPISSING**  
MINING DIVISION  
**SUDBURY**

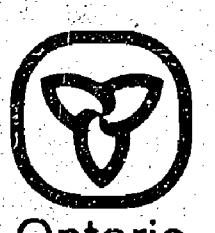

Ministry of  
Natural  
Resources

Surveys and  
Mapping  
Branch

Date      MARCH 20, 1978

Plan No.

National Topographic Series

**M-1001**

## **DISPOSITION OF CROWN LANDS**

<u>TYPE OF DOCUMENT</u>	<u>SYMBOL</u>
PATENT, SURFACE & MINING RIGHTS	●
“ SURFACE RIGHTS ONLY	○
“ MINING RIGHTS ONLY	○
LEASE, SURFACE & MINING RIGHTS	■
“ SURFACE RIGHTS ONLY	□
“ MINING RIGHTS ONLY	□
LICENCE OF OCCUPATION	▼
ORDER IN COUNCIL	OC
RESERVATION	○
CANCELLED	○
SAND & GRAVEL	○

400' Surface rights reservation along the shores of all lakes and rivers.

## **AREAS WITHDRAWN FROM DISPOSITION**

S.R. - SURFACE RIGHTS                            M.R. - MINING RIGHTS


Description	Order No.	Date	Disposition	File
SEARCH & ARREST	STP-1979	S-A	DISMISSED	
SEARCH & ARREST	STP-1980	S-A	DISMISSED	
SEARCH & ARREST	STP-1981	S-A	DISMISSED	
SEARCH & ARREST	STP-1982	S-A	DISMISSED	
SEARCH & ARREST	STP-1983	S-A	DISMISSED	

## SAND and GRAVEL

- ⑤ - GRAVEL FILE 127913
  - ⑥ - GRAVEL FILES 139169, 127913
  - ⑦ - GRAVEL FILE 139169
  - ⑧ - MTC GRAVEL PIT 1616, FILE 96166
  - ⑨ - MNR 4C-II GRAVEL RESERVE
  
  - ⑩ - MNR GRAVEL RESERVE NO 289, FILE 1934
  - ⑪ - QUARRY PERMIT

GLADMAN M-102

CHARLTON M-715

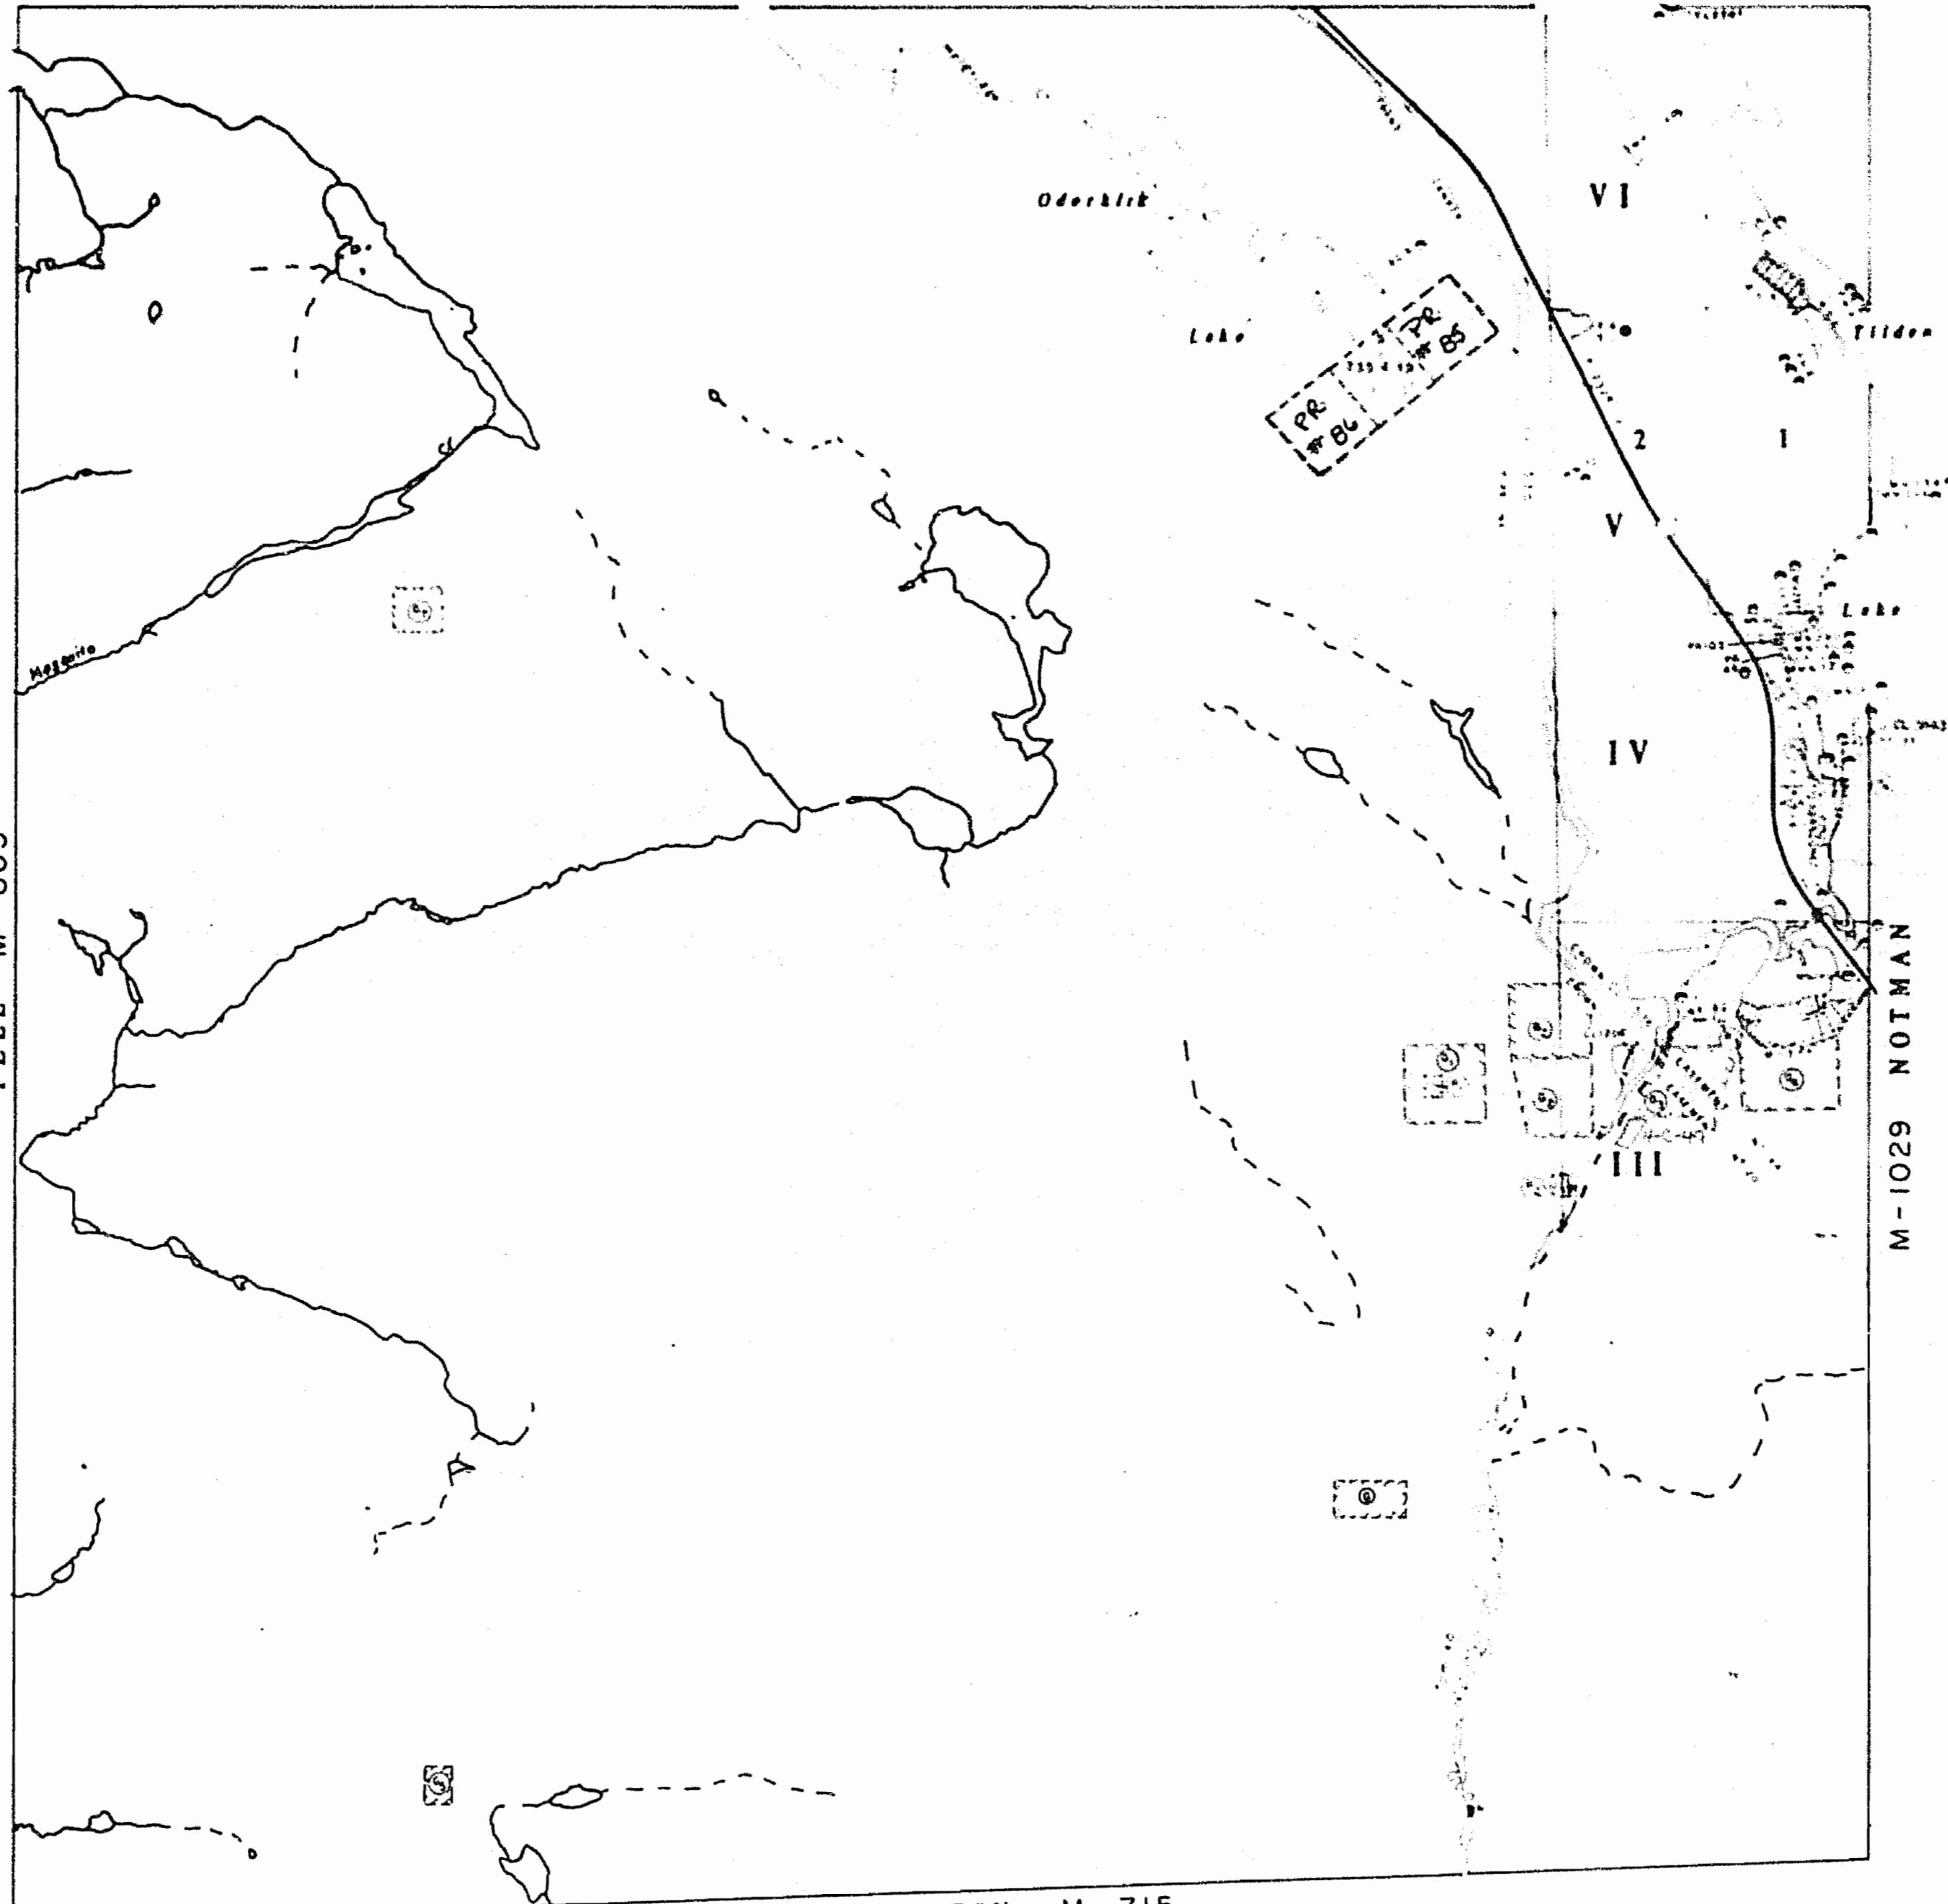


## **LEGEND**

- HIGHWAY AND RIGHT OF WAY
- OTHER ROADS
- TRAILS
- SURVEYED LINES
  - TOWNSHIPS, BASE LINES, ETC.
  - LOTS, MINING CLAIMS, PARCELS, ETC.
- UNSURVEYED LINES
  - LOT LINES
  - PARCEL BOUNDARIES
  - MINING CLAIMS, ETC.
- RAILWAY AND RIGHT OF WAY
- UTILITY LINES
- NON-PERENNIAL STREAM
- FLOODING OR FLOODING RIGHTS
- SUBDIVISION OR COMPOSITE PLAN
- RESERVATIONS
- ORIGINAL SHORELINE
- MARSH OR MUSKEG
- MINES
- TRAVERSE MONUMENT

Fig. 1.  $\frac{d\bar{F}_1}{dt} = \frac{d\bar{F}_1}{dt} - \frac{d\bar{F}_1}{dt} + \frac{d\bar{F}_1}{dt}$

\* In Service 1984 08 22 -

SCALE: 1 INCH = 40 CHAINS

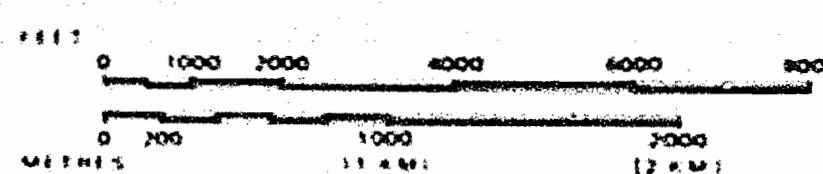

**ACRES                  HECTARES**

**1.1.1.1** **1.1.1.2**

**TOWNSHIP OF  
LYMAN**

**DISTRICT  
NIPISSING  
MINING DIVISION  
SUDBURY**



Ministry of Surveys and  
Natural Mapping  
Resources Branch

Date MARCH 20, 1978	Plan No <b>M-1001</b>
National Topographic Series	



Ministry of  
Natural  
Resources  
Ontario

Ministry of  
Northern Affairs  
and Mines

## INDEX TO LAND DISPOSITION


PLAN

G-3253

TOWNSHIP

**LYMAN**

M.N.R. ADMINISTRATIVE DISTRICT  
**NORTH BAY**  
MINING DIVISION  
**SUDBURY**  
LAND TITLES/REGISTRY DIVISION  
**NIPISSING**

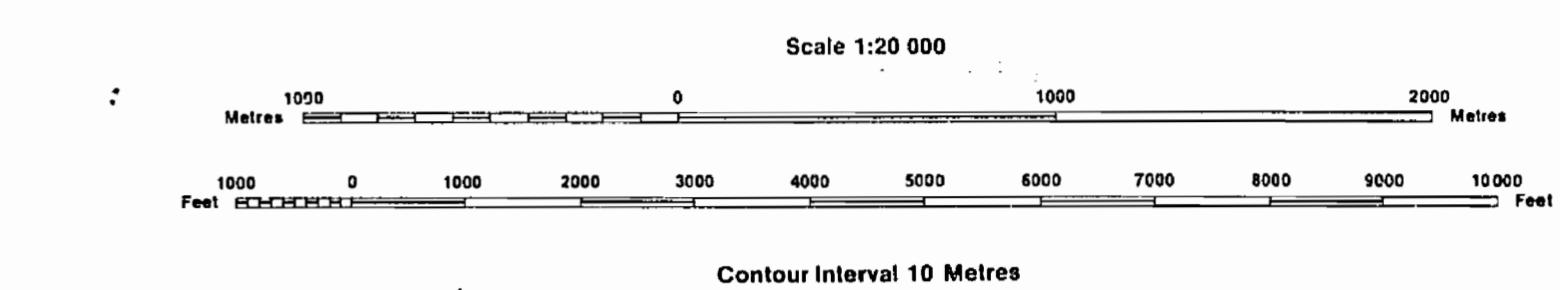

### AREAS WITHDRAWN FROM DISPOSITION

MRO - Mining Rights Only  
SRO - Surface Rights Only  
M + S - Mining and Surface Rights

Description	Order No.	Date	Disposition	File
(1) TOWER B CABIN	9/1959	SRO	I 39169	
(2) TOWER & CABIN	9/1959	SRO	I 39169	
(3) GARBAGE DISPOSAL SITE	12/1970	SRO	160707 VOL.2	
(4) TILDEN LAKE DAM	28/1/1972	SRO	71096 VOL.2	
(5) FOREST RESERVE	27/3/1927	SRO	71096	
(6) W-01/91/ONT S.R.O.		SEP.20/91 L.R. FILE		

### SYMBOLS


- Boundary
  - Township, Meridian, Baseline.....
  - Road allowance; surveyed.....
  - shoreline.....
- Lot/Concession; surveyed.....
- unsurveyed.....
- Parcel; surveyed.....
- unsurveyed.....
- Right-of-way; road.....
- railway.....
- utility.....
- Reservation.....
- Cliff, Pit, Pile.....
- Contour.....
- Interpolated.....
- Approximate.....
- Depression.....
- Control point (horizontal).....
- Flooded land.....
- Mine head frame.....
- Pipeline (above ground).....
- Railway; single track.....
- double track.....
- abandoned.....
- Road; highway, county, township.....
- access.....
- trail, bush.....
- Shoreline (original).....
- Transmission line.....
- Wooded area.....

DATE OF ISSUE  
14/10/94  
ONTARIO REGULATOR'S OFFICE

### DISPOSITION OF CROWN LANDS

- Patent
  - Surface & Mining Rights.....
  - Surface Rights Only.....
  - Mining Rights Only.....
- Lease
  - Surface & Mining Rights.....
  - Surface Rights Only.....
  - Mining Rights Only.....
- Licence of Occupation.....
- Order-in-Council.....
- Cancelled.....
- Reservation.....
- Sand & Gravel.....

THE INFORMATION THAT APPEARS ON THIS MAP HAS BEEN COMPILED FROM VARIOUS SOURCES, AND ACCURACY IS NOT GUARANTEED. THOSE WISHING TO STAKE MINING CLAIMS SHOULD CONSULT WITH THE MINE RECORDED, MINISTRY OF NORTHERN DEVELOPMENT AND MINES, FOR ADDITIONAL INFORMATION ON THE STATUS OF THE LANDS SHOWN HEREON.

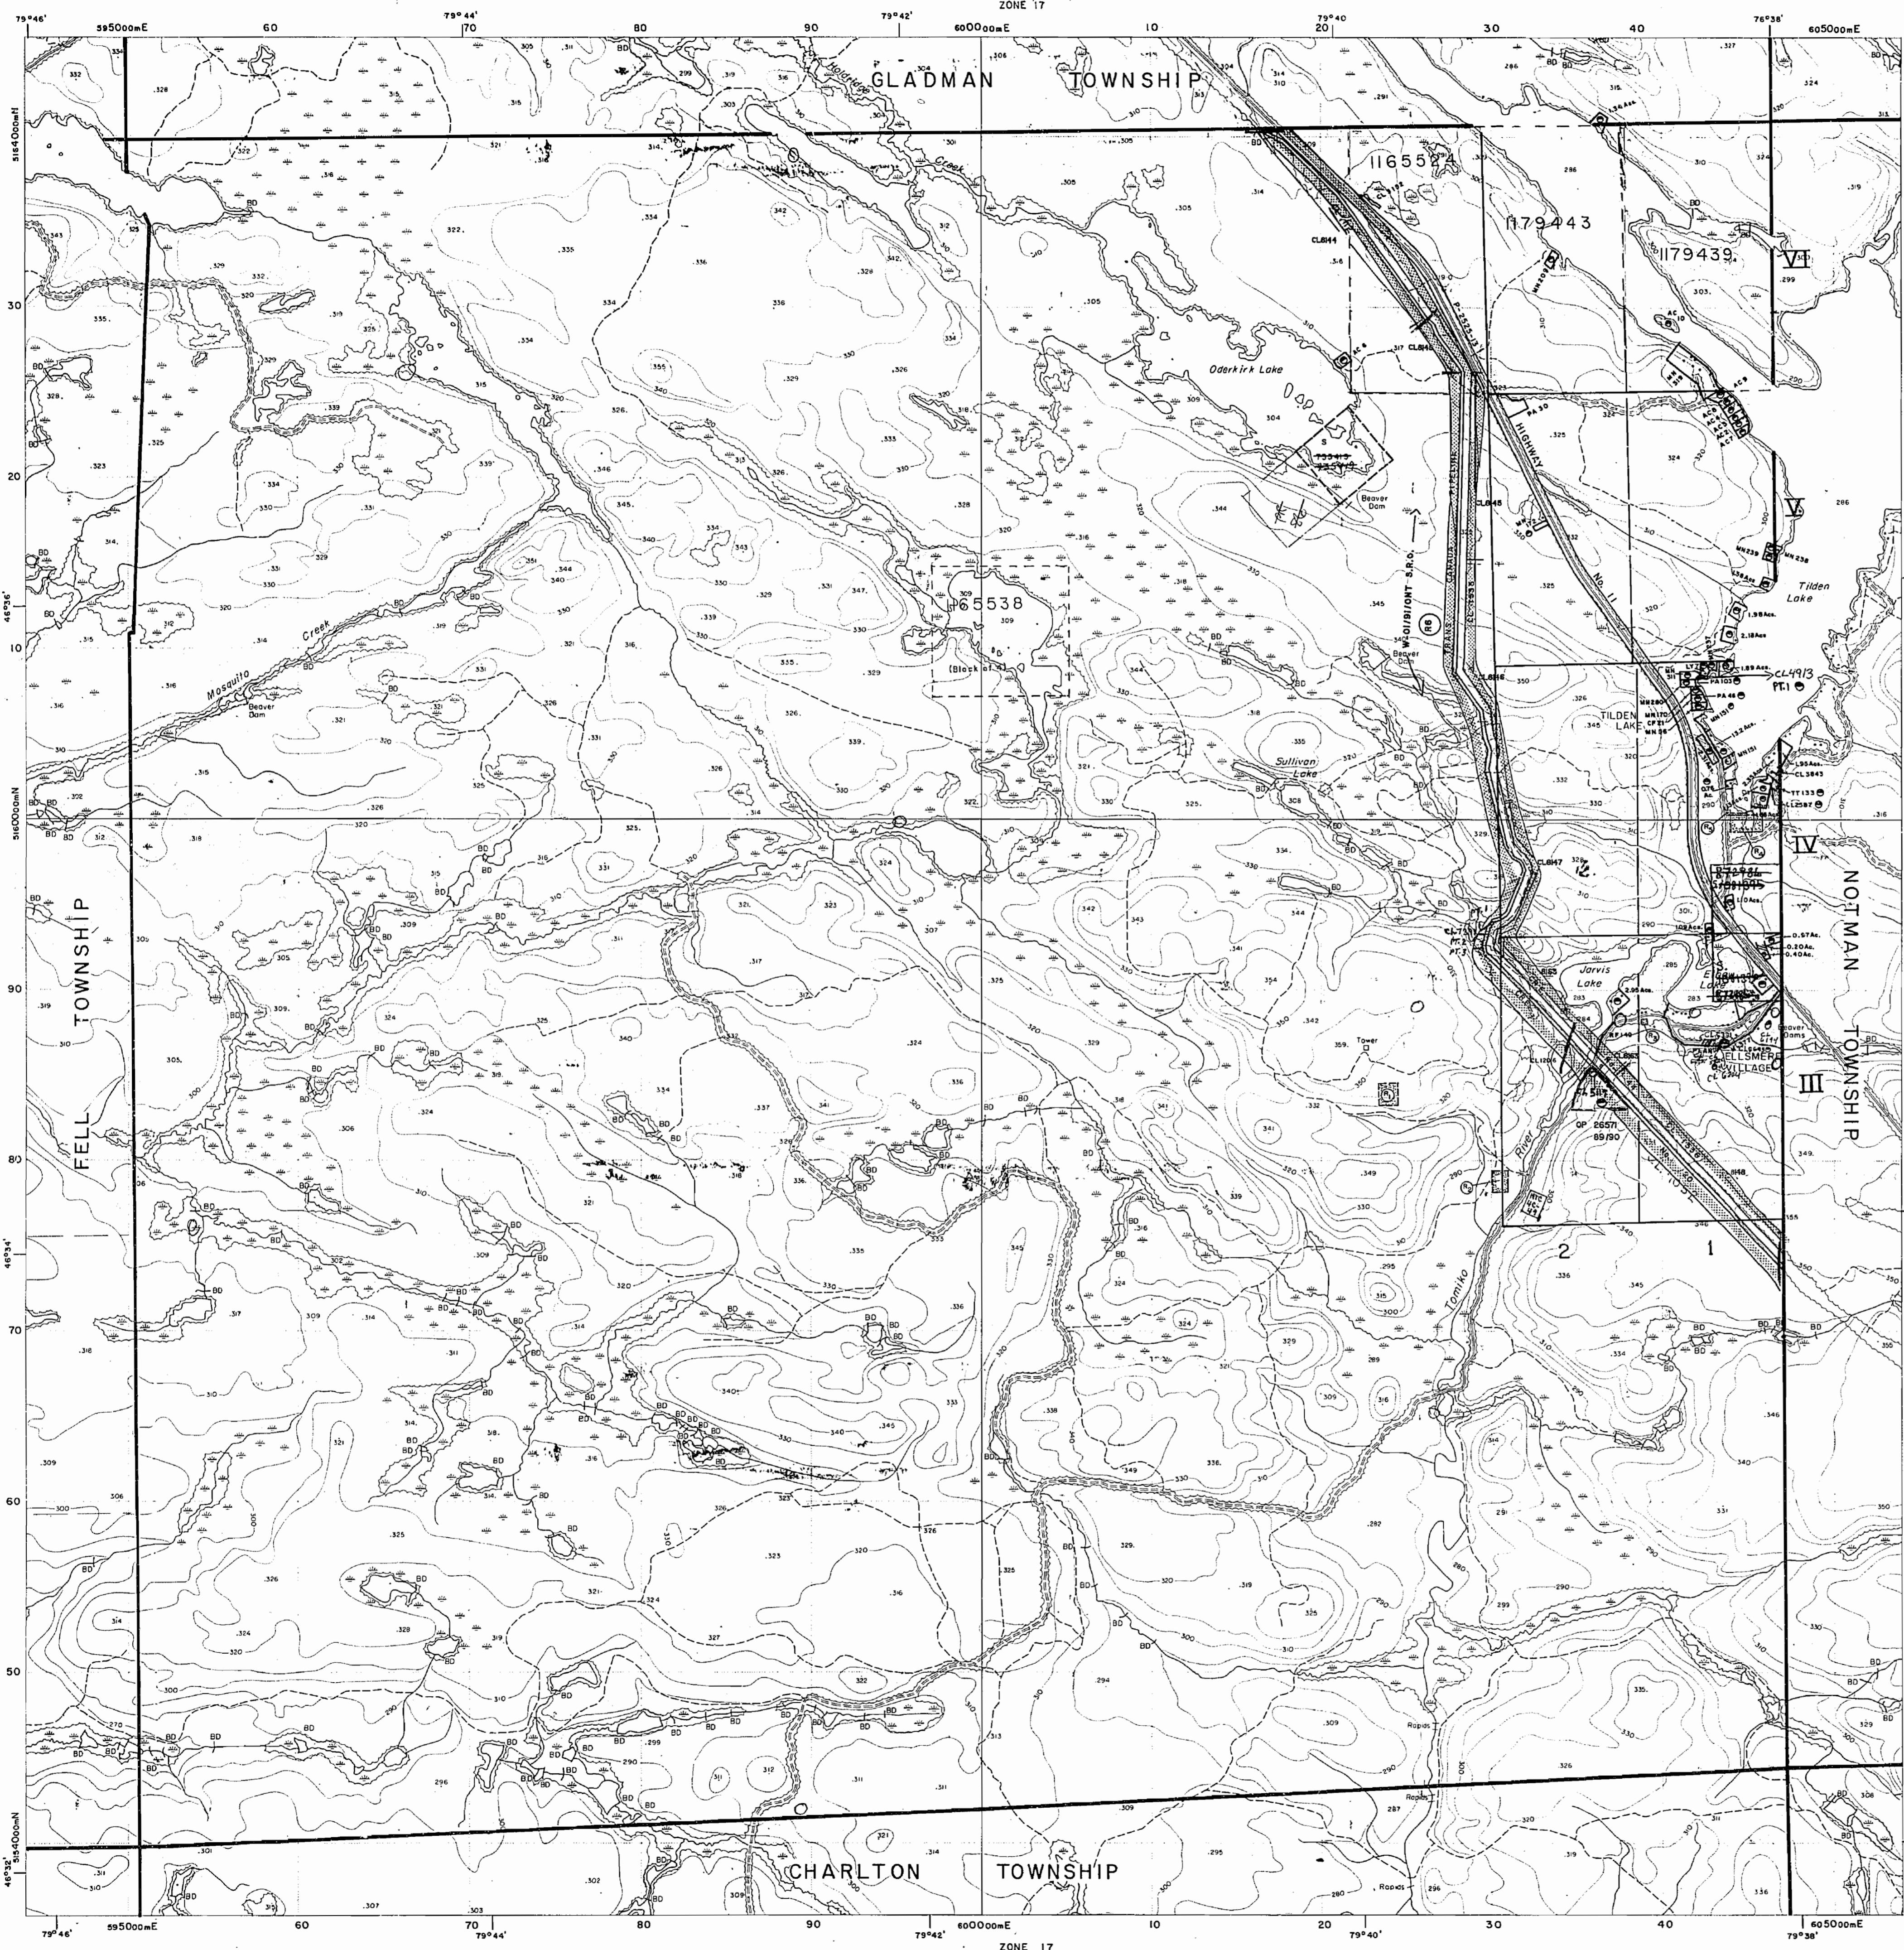



## INDEX TO LAND DISPOSITION

PLAN

G-3253

TOWNSHIP

**LYMAN**

M.N.R. ADMINISTRATIVE DISTRICT

NORTH BAY

MINING DIVISION

SUDBURY

LAND TITLES/REGISTRY DIVISION

NIPISSING

Scale 1:20 000  
Metres  
1000 0 1000 2000  
Feet  
1000 0 1000 2000 3000 4000 5000 6000 7000 8000 9000 10000

Contour Interval 10 Metres

### AREAS WITHDRAWN FROM DISPOSITION

MRO - Mining Rights Only  
SRO - Surface Rights Only  
M + S - Mining and Surface Rights

Description	Order No.	Date	Disposition	File
(1) TOWER & CABIN		9/1959	SRO	139160
(2) TOWER & CABIN		9/1959	SRO	139169
(3) GARBAGE DISPOSAL SITE		12/1/1970	SRO	160707 VOL.2
(4) TILDEN LAKE DAM		28/1/1972	SRO	TI096 VOL.2
(5) FOREST RESERVE		27/6/1927	SRO	71096
(6) W-OI/B/I/ONT S.R.O.			SEP.20/91 L.R. FILE	

### SYMBOLS

- Boundary  
Township, Meridian, Baseline.....
- Road allowance; surveyed.....
- shoreline.....
- Lot/Concession; surveyed.....
- unsurveyed.....
- Parcel; surveyed.....
- unsurveyed.....
- Right-of-way; road.....
- railway.....
- utility.....
- Reservation.....
- Clift, Pit, Pile.....
- Contour.....
- Interpolated.....
- Approximate.....
- Depression.....
- Control point (horizontal).....
- Flooded land.....
- Mine head frame.....
- Pipeline (above ground).....
- Railway; single track.....
- double track.....
- abandoned.....
- Road; highway, county, township.....
- access.....
- trail, bush.....
- Shoreline (original).....
- Transmission line.....
- Wooded area.....

### DATE OF ISSUE

JUN 17 1998

PROVINCIAL RECORDING  
OFFICE - SUDBURY

### DISPOSITION OF CROWN LANDS

- Patent  
Surface & Mining Rights.....
- Surface Rights Only.....
- Mining Rights Only.....
- Lease  
Surface & Mining Rights.....
- Surface Rights Only.....
- Mining Rights Only.....
- Licence of Occupation.....
- Order-in-Council..... OC
- Cancelled.....
- Reservation.....
- Sand & Gravel.....
- LAND USE PERMIT.....

THE INFORMATION THAT  
APPEARS ON THIS MAP  
HAS BEEN COMPILED  
FROM VARIOUS SOURCES,  
AND THE MAPPING IS NOT  
GUARANTEED. THOSE  
WISHING TO STAKE MIN-  
ING CLAIMS SHOULD CON-  
SULT WITH THE MINING  
RECORDER, MINISTRY OF  
NORTHERN DEVELOP-  
MENT AND MINES, FOR AD-  
DITIONAL INFORMATION  
ON THE STATUS OF THE  
LANDS SHOWN HEREON.




Border-in-Council June 9-1927  
withdrawing one mile wide on  
either side of North Bay-Cobalt road

# LYMAN

SCALE 40 CHAINS TO AN INCH

SHEFFIELD MILE

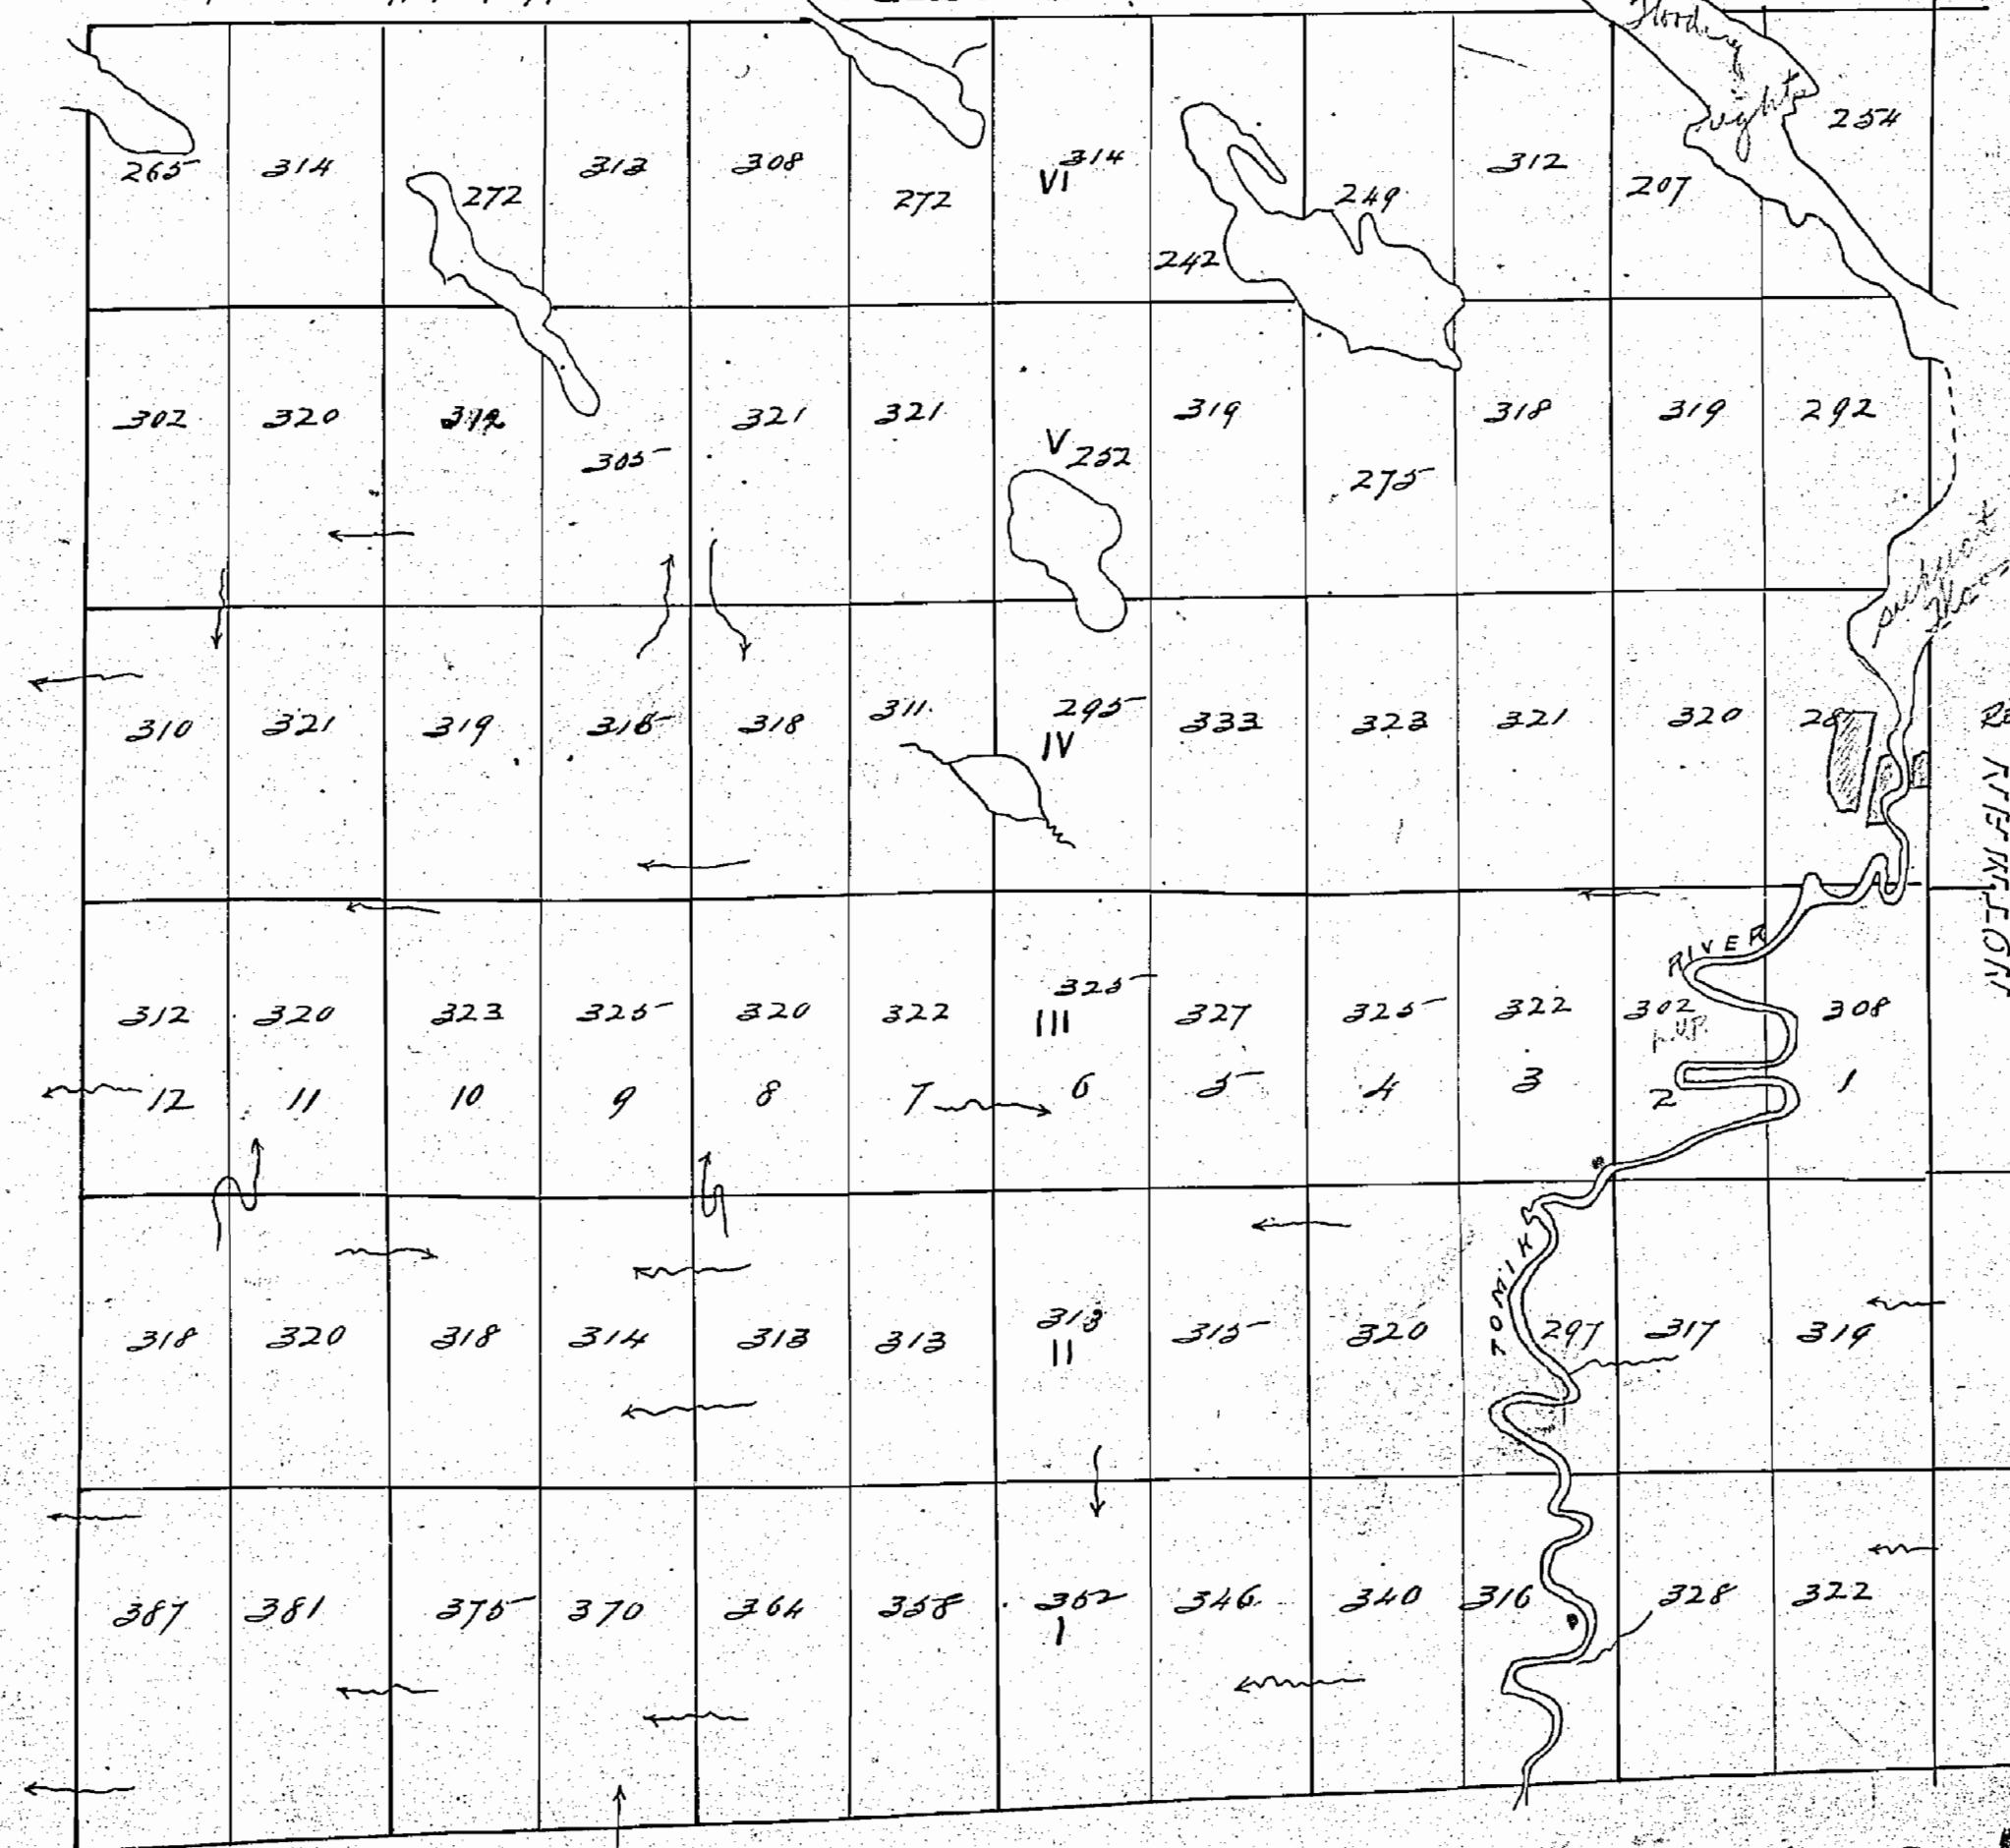

SHEFFIELD MILE

M1001



## DISPOSITION OF CROWN LANDS

OFFICE USE ONLY

GLADMAN M-1021

LEGEND

TYPE OF DOCUMENT	SYMBOL
PATENT, SURFACE & MINING RIGHTS	●
" , SURFACE RIGHTS ONLY	○
" , MINING RIGHTS ONLY	■
LEASE, SURFACE & MINING RIGHTS	□
" , SURFACE RIGHTS ONLY	□
" , MINING RIGHTS ONLY	▼
LICENCE OF OCCUPATION	▼
ORDER-IN-COUNCIL	OC
RESERVATION	(R)
CANCELLED	(X)
SAND & GRAVEL	(G)

NOTE: MINING RIGHTS IN PARCELS PATENTED PRIOR TO MAY 6, 1913, VESTED IN ORIGINAL PATENTEE BY THE PUBLIC LANDS ACT, R.S.O. 1970, CHAP. 380, SEC. 63, SUBSEC 1.

400' Surface rights reservation along the shores of all lakes and rivers.

## AREAS WITHDRAWN FROM DISPOSITION

S.R. - SURFACE RIGHTS      M.R. - MINING RIGHTS

Description	Order No.	Date	Disposition	File
TOWER & CABIN		SEPT. 1959	S.R.	139169
TOWER & CABIN		SEPT. 1959	S.R.	139169
GARBAGE DISPOSAL SITE		12/1/1970	S.R.	160707 Vol. 2
TILDEN LAKE DAM		28/1/1972	S.R.	71096 Vol 2
FOREST RESERVE		27/6/1927	S.R.	71096



## SAND and GRAVEL

- (G) GRAVEL FILE 127913
- (G) GRAVEL FILES 139169, 127913
- (G) GRAVEL FILE 139169
- (G) M.T.C. GRAVEL PIT 1616, FILE 96166
- (G) GRAVEL FILE 71096\*
- (G) M.T.C. GRAVEL PIT, FILE 71096\*
- (G) M.N.R. GRAVEL RESERVE NO. 289, FILE 193491

\* Release of Pits held by M.T.C. (Memo 1980-5724  
in North Bay File)

\*\* Location PA 46 Parts 1, 2, & 3 Plan 36R-6057  
See Land Roll File.

\*\*\* M.N.R. Gravel Reserve (See Land Roll File)

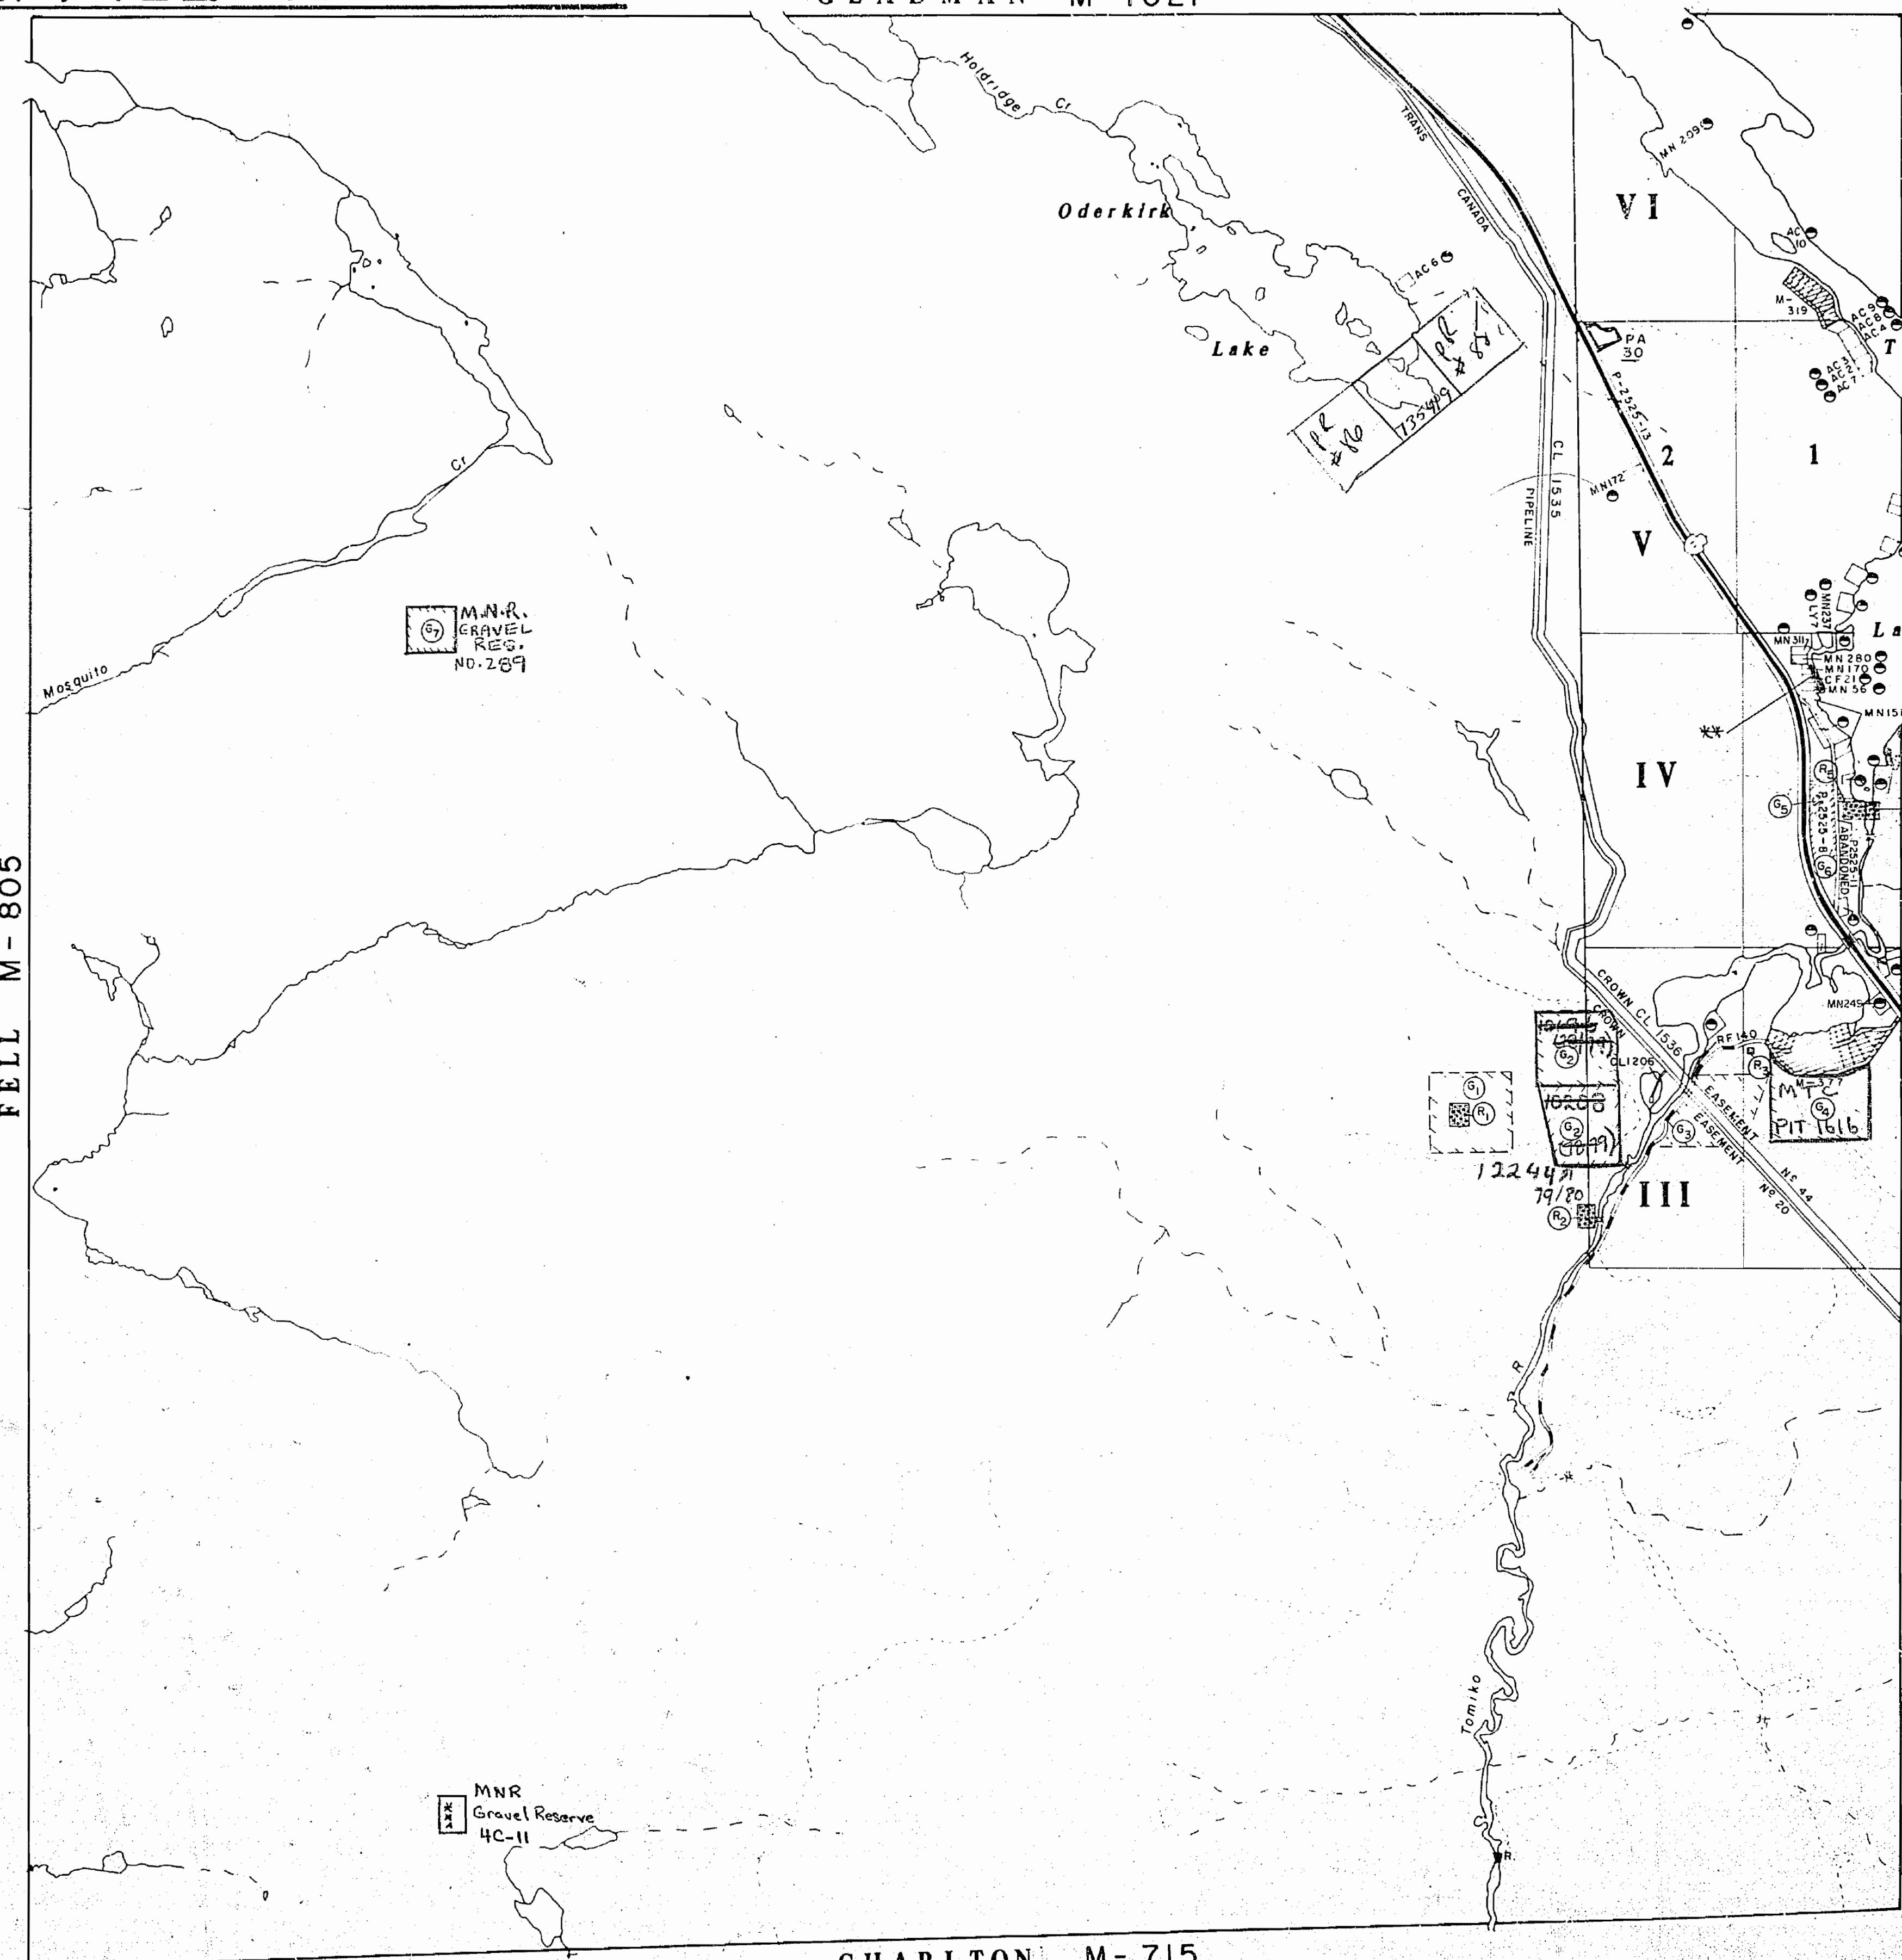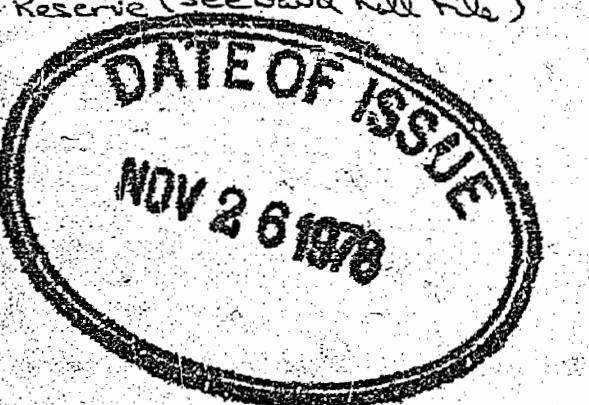

HIGHWAY AND ROUTE No.

OTHER ROADS

TRAILS

SURVEYED LINES:

TOWNSHIPS, BASE LINES, ETC.

LOTS, MINING CLAIMS, PARCELS, ETC.

UNSURVEYED LINES:

LOT LINES

PARCEL BOUNDARY

MINING CLAIMS ETC.

RAILWAY AND RIGHT OF WAY

UTILITY LINES

NON-PERENNIAL STREAM

FLOODING OR FLOODING RIGHTS

SUBDIVISION OR COMPOSITE PLAN

RESERVATIONS


ORIGINAL SHORELINE

MARSH OR MUSKEG

MINES

TRAVERSE MONUMENT

SCALE: 1 INCH = 40 CHAINS

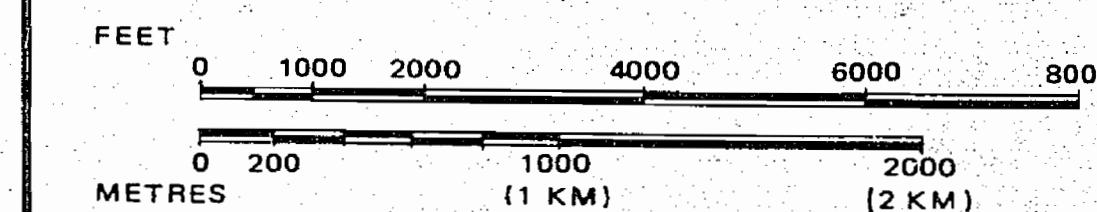

ACRES      HECTARES

40

16

TOWNSHIP OF  
**LYMAN**  
DISTRICT  
**NIPISSING**  
MINING DIVISION  
**SUDBURY**



Ministry of  
Natural  
Resources  
Ontario

Surveys and  
Mapping  
Branch

Date  
MARCH 20, 1978

National Topographic Series

Plan No.

M-1001

## *PLAN OF*

# LYMAN TWP.


M-1001

# SUDBURY MINING DIVISION.

# DISTRICT OF NIPISSING

Scale, 40 chains to an inch

GLADMAN TWP.

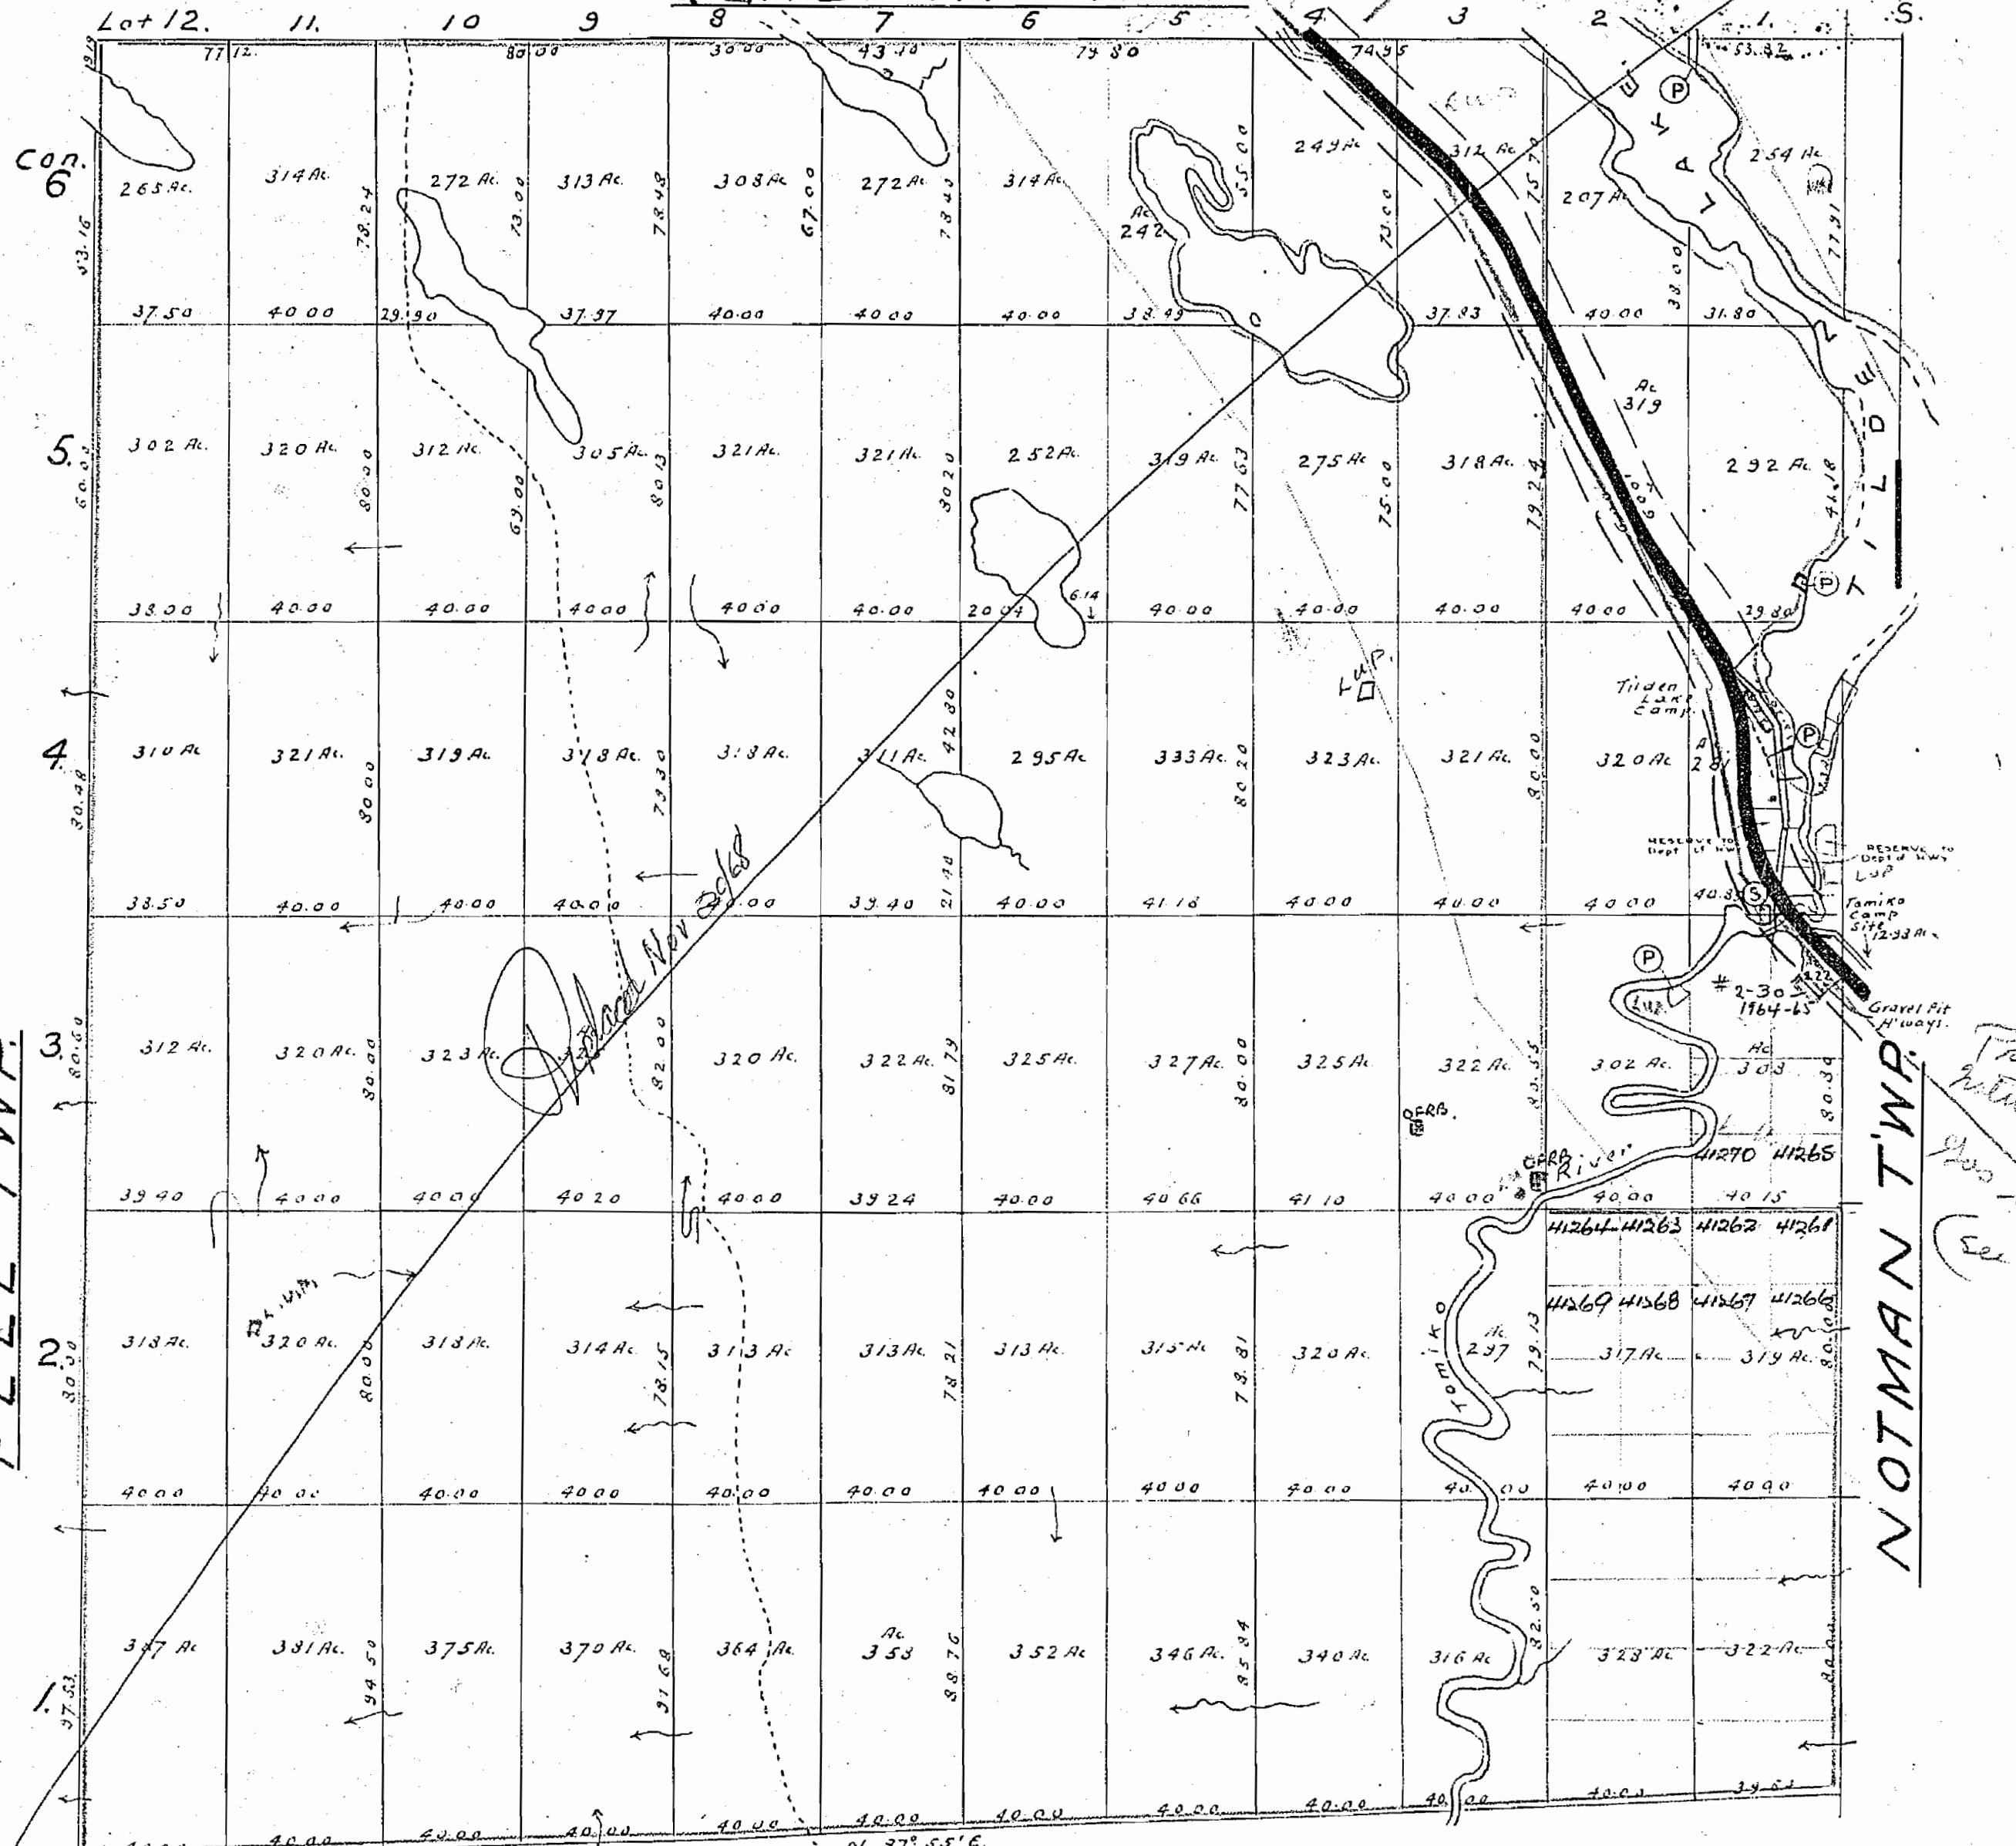

CHARLTON TWP.

## Notes.

Railways shewn thus	-----	+	+	+	+	+	+
Paved Highways	-----	██████████					
Gravel	"	-----	-	-	-	-	-
Other Roads	-----	-----	-----	-----	-----	-----	-----
Highway Route No <sup>s</sup>	-----	-----	-----	-----	-----	2	-----
Trails & Paths	-----	-----	-----	-----	-----	-----	-----
Telephone & Telegraph Lines	-----	-----	-----	-----	-----	-----	-----
Electric Power Lines	-----	●	●	●	●	●	●

### *Non-perennial streams*

Bridges -

### *Buildings.*

## Swamps -

## Areas marked

④ Leased

" . . . L.O. " held un-

**Licensee - of - Occupant**

*obligation*

W. G. F. 1900, 1901, 1902, 1903, 1904

## SUBDIVISIONS


Digitized by Google

Order-in-Council June 9-1927  
withdrawing one mile wide on  
either side of North Bay-Cobalt road

# L Y M A N

SCALE : 40 CHAINS TO AN INCH


لایوچنگ

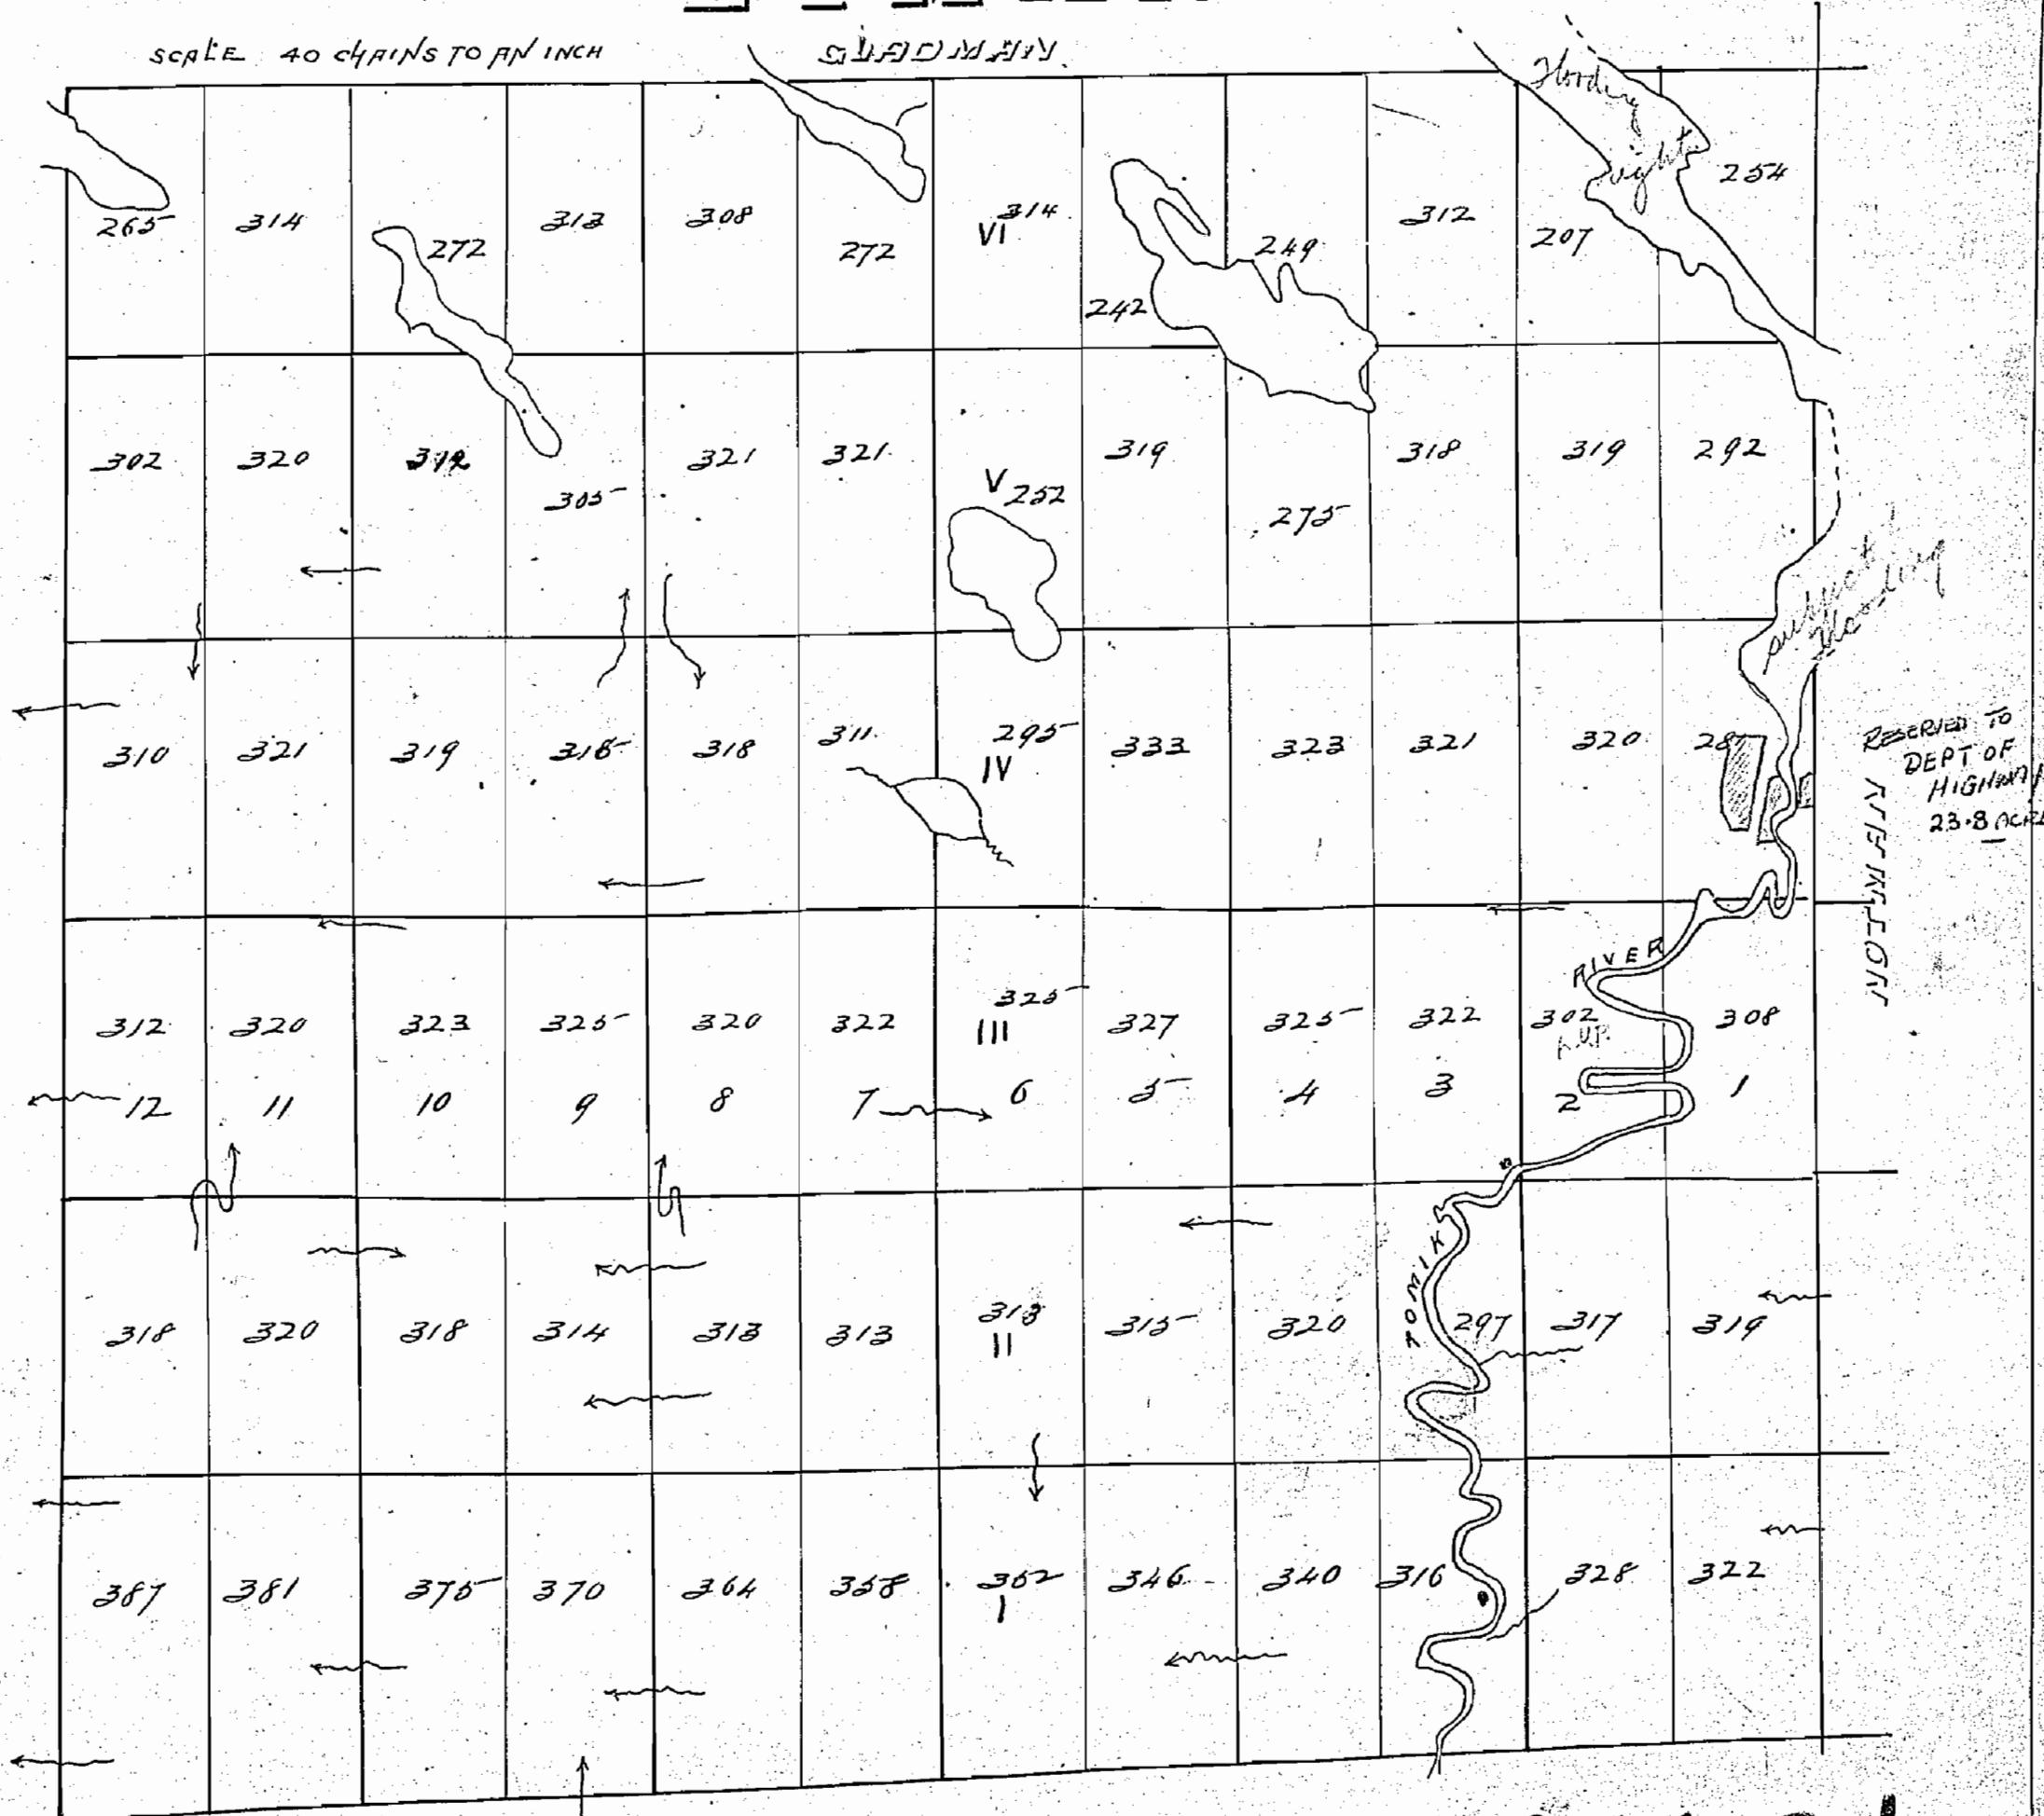

CHARLES GUY

1001

Gladman Twp.

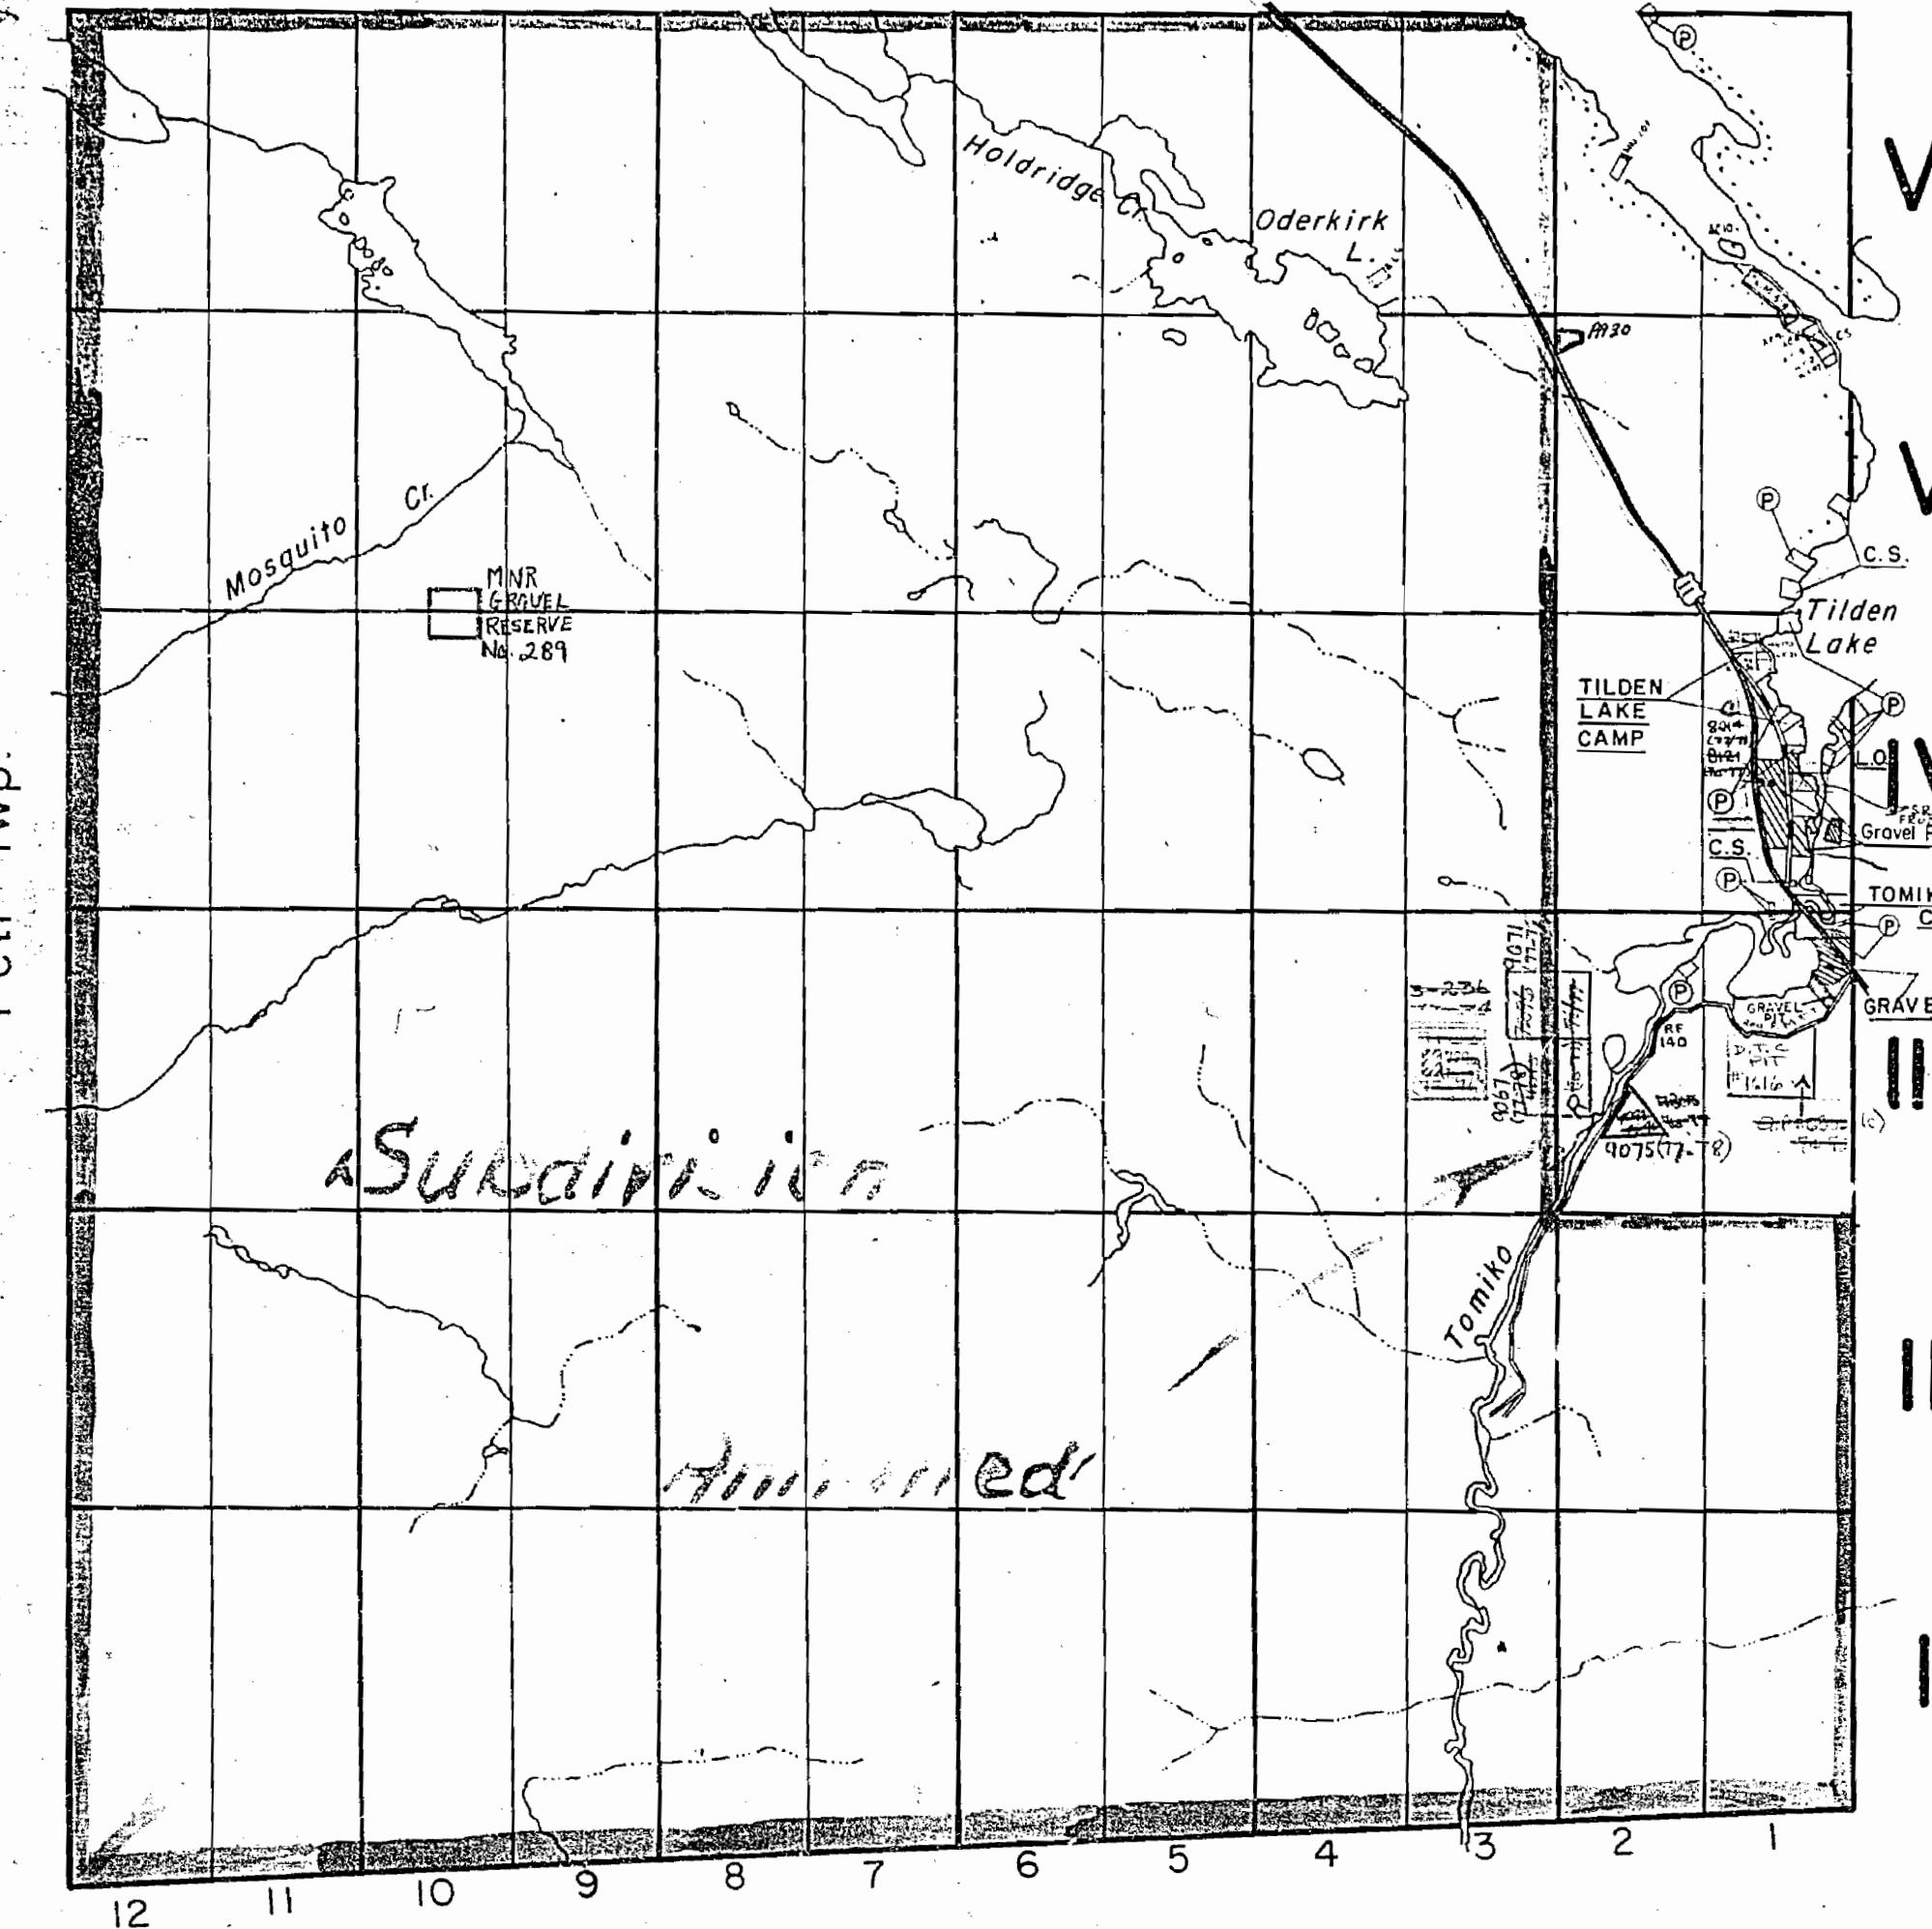

THE TOWNSHIP OF

# LYMAN

DISTRICT OF  
NIPISSING  
LARDER LAKE  
MINING DIVISION

SCALE: 1-INCH=40 CHAINS

LEGEND


(P) C.S.  
(L) Loc.  
(L.O.) L.O.  
(M.R.O.) M.R.O.  
(S.R.O.) S.R.O.

PATENTED LAND  
CROWN LAND SALE LEASES  
LOCATED LAND  
LICENSE OF OCCUPATION  
MINING RIGHTS ONLY  
SURFACE RIGHTS ONLY  
ROADS  
IMPROVED ROADS  
KING'S HIGHWAYS  
RAILWAYS  
POWER LINES  
MARSH OR MUSKEG  
MINES  
CANCELLED

NOTES

400' surface rights reservation around all lakes and rivers.

Surface Rights Only reserved under Sec.39 (d) of the Mining Act on parts of lots 2&3 Con. 3 shown thus: **II**. Files 139169 & 127913.

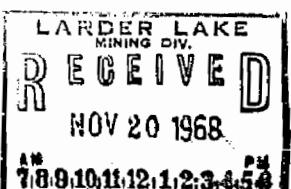

LYMAN

PLAN NO.- M-1001

DEPARTMENT OF MINES

— ONTARIO —

# DISPOSITION OF CROWN LANDS

TYPE OF DOCUMENT	SYMBOL
PATENT, SURFACE & MINING RIGHTS	●
“ , SURFACE RIGHTS ONLY	○
“ , MINING RIGHTS ONLY	□
LEASE, SURFACE & MINING RIGHTS	■
“ , SURFACE RIGHTS ONLY	■
“ , MINING RIGHTS ONLY	■
LICENCE OF OCCUPATION	▼
ORDER-IN-COUNCIL	OC
RESERVATION	◎
CANCELLED	✗
SAND & GRAVEL	⑥

NOTE: MINING RIGHTS IN PARCELS PATENTED PRIOR TO MAY 6, 1913, VESTED IN ORIGINAL PATENTEE BY THE PUBLIC LANDS ACT, R.S.O. 1970, CHAP 380, SEC 63, SUBSEC 1.

400' Surface rights reservation along the shores of all lakes and rivers.

## AREAS WITHDRAWN FROM DISPOSITION

S.R. — SURFACE RIGHTS      M.R. — MINING RIGHTS

Description	Order No.	Date	Disposition	File
R <sub>1</sub> TOWER B CABIN		SEPT. 1959	S.R.	139169
R <sub>2</sub> TOWER B CABIN		SEPT 1959	S.R.	139169
R <sub>3</sub> GARBAGE DISPOSAL SITE		12/1/1970	S.R.	160707 Vol 2
R <sub>4</sub> TILDEN LAKE DAM		28/1/1972	S.R.	71096 Vol 2
R <sub>5</sub> FOREST RESERVE		27/6/1927	S.R.	71096


## SAND and GRAVEL

- (6) GRAVEL FILE 127913
- (6) GRAVEL FILES 139169, 127913
- (6) GRAVEL FILE 139169
- (6) M.T.C. GRAVEL PIT 1616, FILE 96166
- (6) MNR 4C-II GRAVEL RESERVE

(6) M.N.R. GRAVEL RESERVE No.289, FILE 193491

(6) QUARRY PERMIT

GLADMAN M-1021

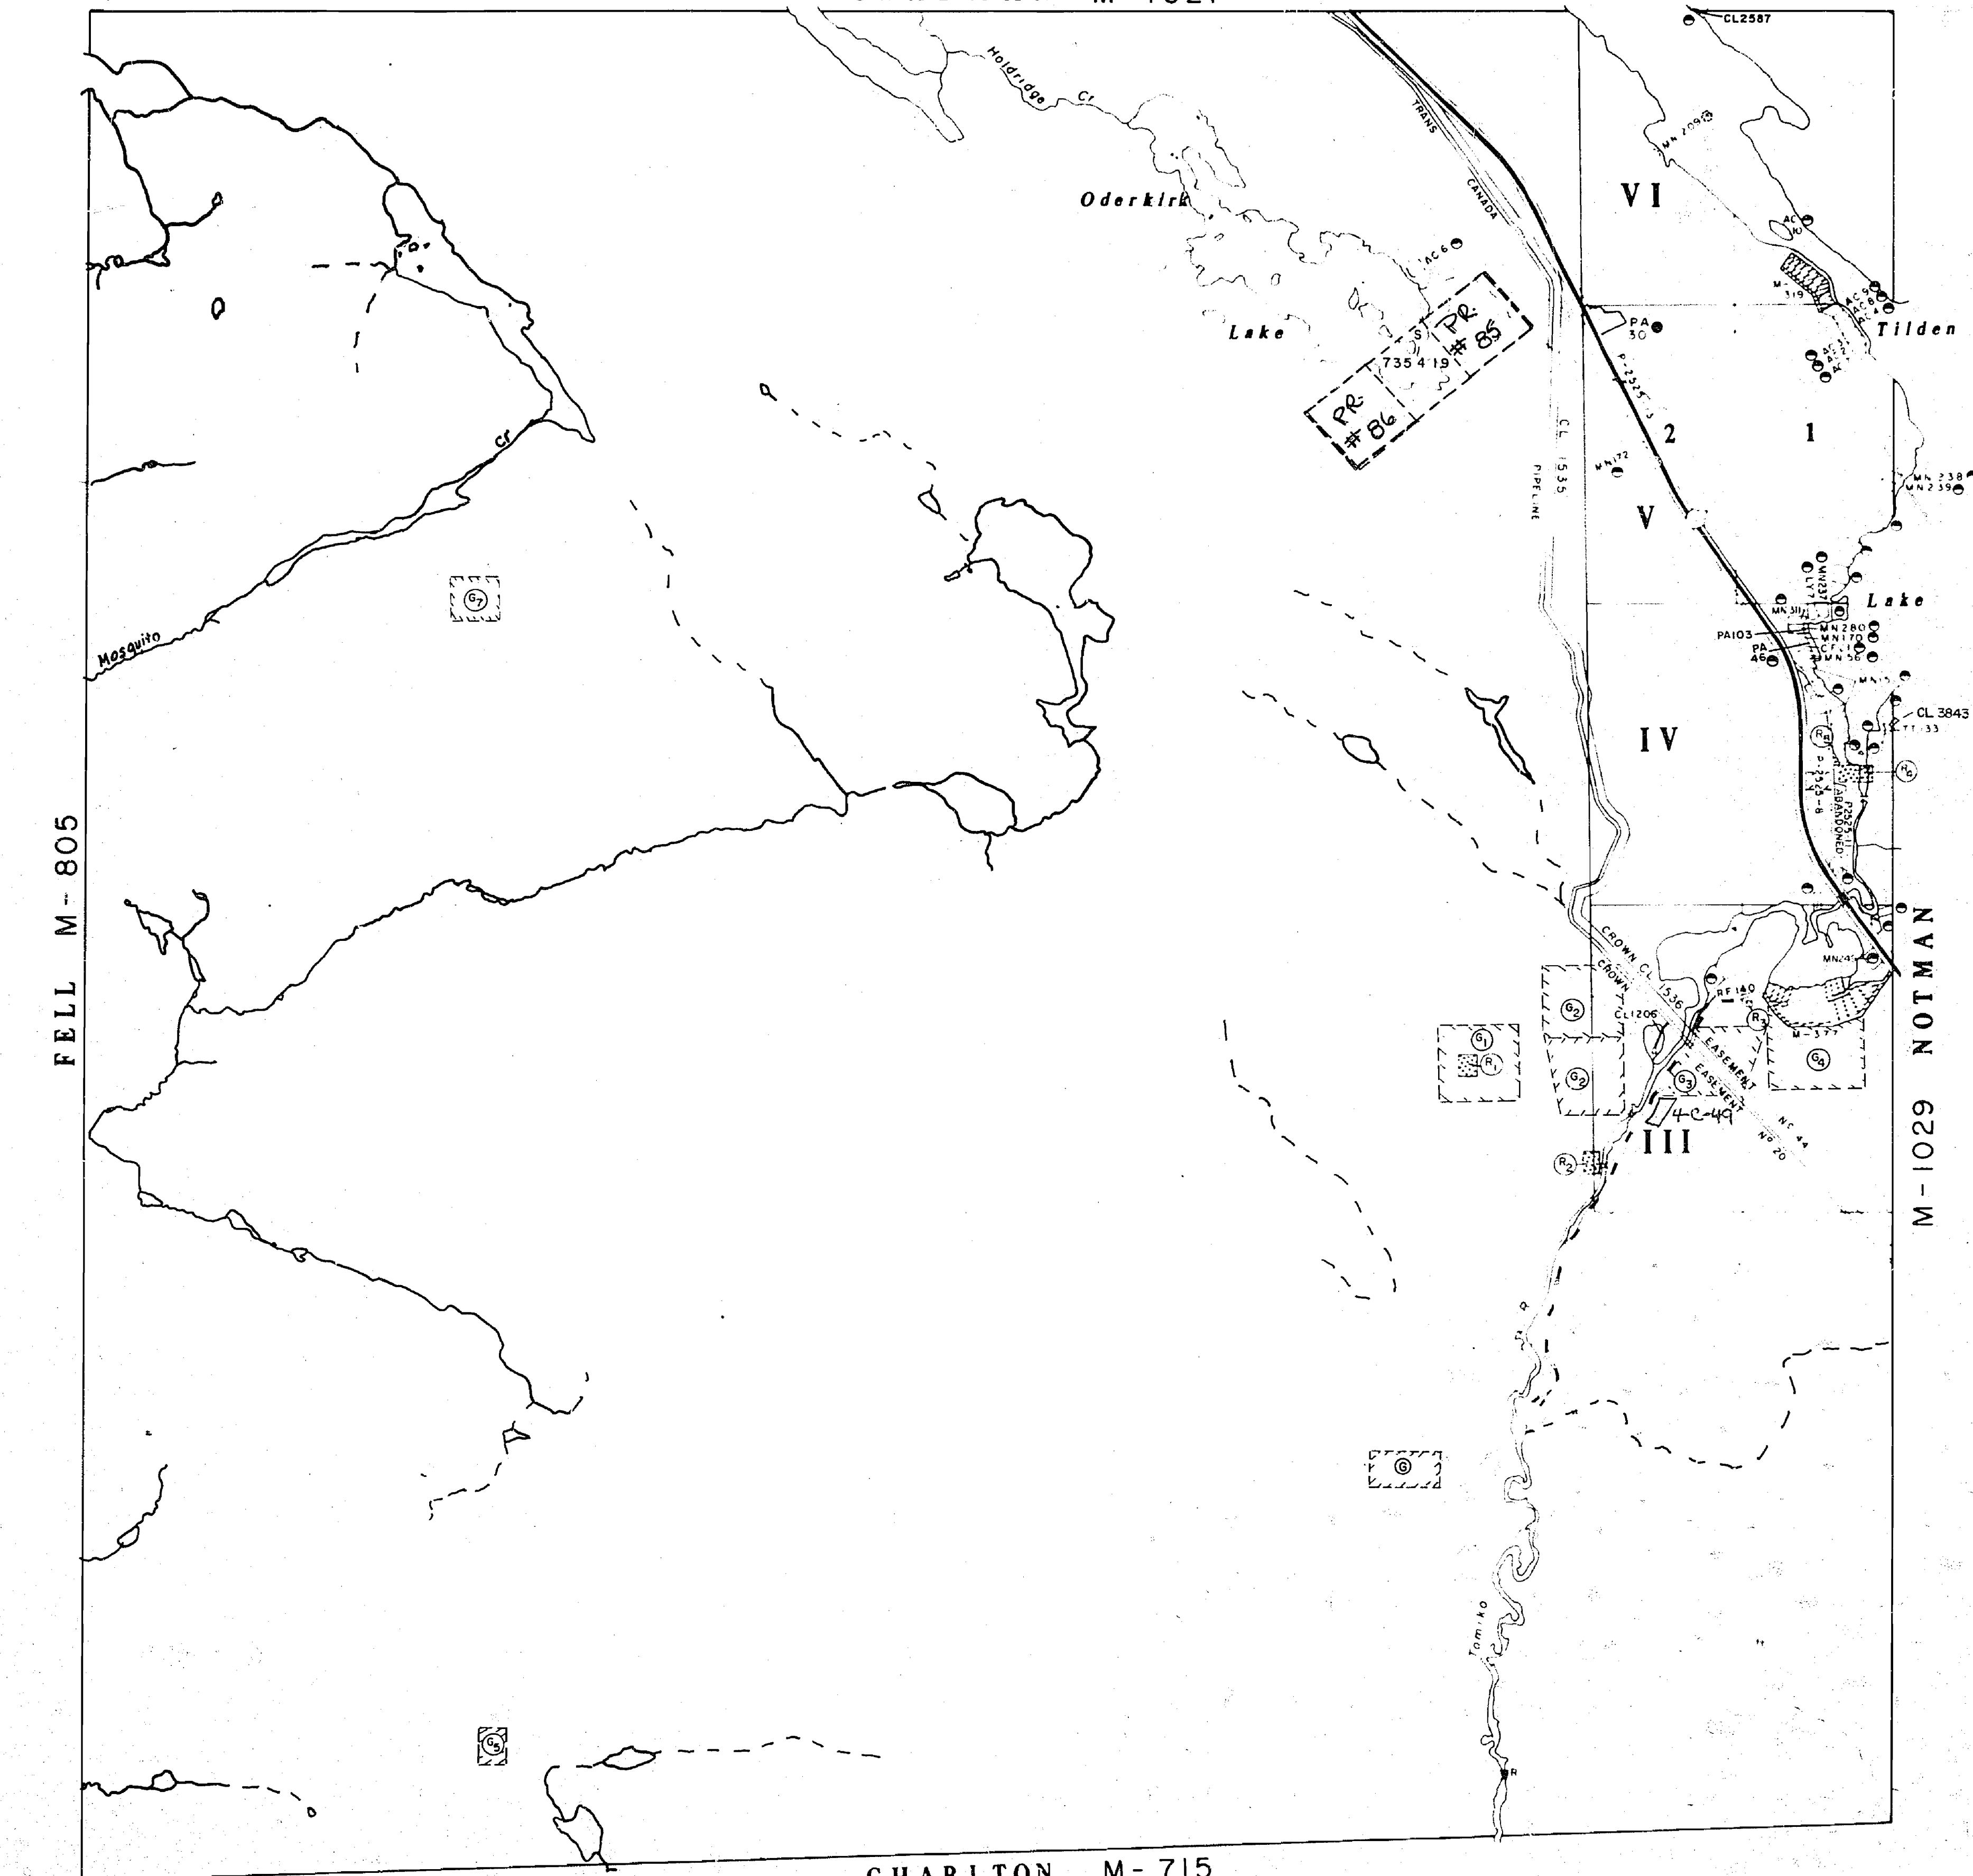

CHARLTON M-715


## LEGEND

HIGHWAY AND ROUTE NO	
OTHER ROADS	
TRAILS	
SURVEYED LINES:	
TOWNSHIPS, BASE LINES, ETC.	
LOTS, MINING CLAIMS, PARCELS, ETC.	
UNSURVEYED LINES:	
LOT LINES	
PARCEL BOUNDARY	
MINING CLAIMS ETC.	
RAILWAY AND RIGHT OF WAY	
UTILITY LINES	
NON-PERENNIAL STREAM	
FLOODING OR FLOODING RIGHTS	
SUBDIVISION OR COMPOSITE PLAN	
RESERVATIONS	
ORIGINAL SHORELINE	
MARSH OR MUSKEG	
MINES	
TRAVERSE MONUMENT	

Pit No. 4C-49 - Expiry Date 1988 10 01

\* IN SERVICE 1984 08 22 - JC

SCALE: 1 INCH = 40 CHAINS

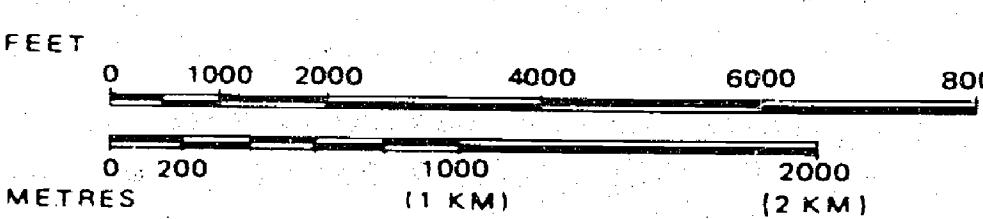

ACRES	HECTARES
40	16

## TOWNSHIP OF LYMAN

DISTRICT  
NIPISSING  
MINING DIVISION  
SUDBURY



Ministry of  
Natural  
Resources  
Ontario

Surveys and  
Mapping  
Branch

Date MARCH 20, 1976  
National Topographic Series

Plan No.  
M-1001