


PLAN OF MACDONALD TWP. SAULT STE. MARIE MINING DIVISION. DISTRICT OF ALGOMA.

SCALE 40 CHAINS TO AN INCH.

- Ⓟ - Patented land
C.S. - Crown Lands Sale
Ⓛ - Leased
S.R.O. - Surface Rights Only
M.R.S. - Mining Rights Only
(A) - Surface rights & Mining rights controlled by the Crown (Canada).
(G.S.) - Gold & Silver only controlled by the Crown (Canada).
(M) - All Mining Rights controlled by the Crown (Canada).
Enquiries regarding (A), (G.S.) & (M), should be directed to the Chief, Reserves & Trusts, Indian Affairs Branch, Dept. of Citizenship & Immigration, Ottawa.
400 - Reserve, around all lakes & rivers to Dept. of Lands & Forests.

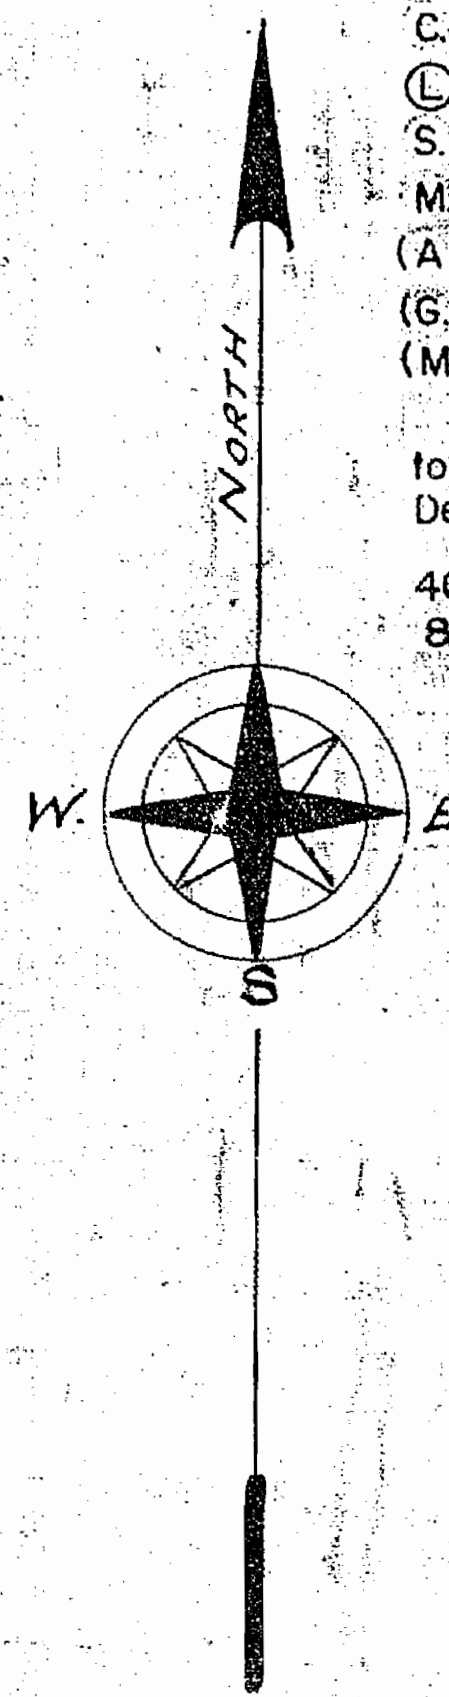

LAKE GEORGE.


GARDEN RIVER INDIAN RESERVE.

ECHO LAKE.

KEHOE TWP.

MEREDITH TWP.

NOTE: Surface and Mining Rights of all of Macdonald Twp. are withdrawn from prospecting, staking out claim or lease. See order of withdrawal dated Aug. 20/10. See plan for details.

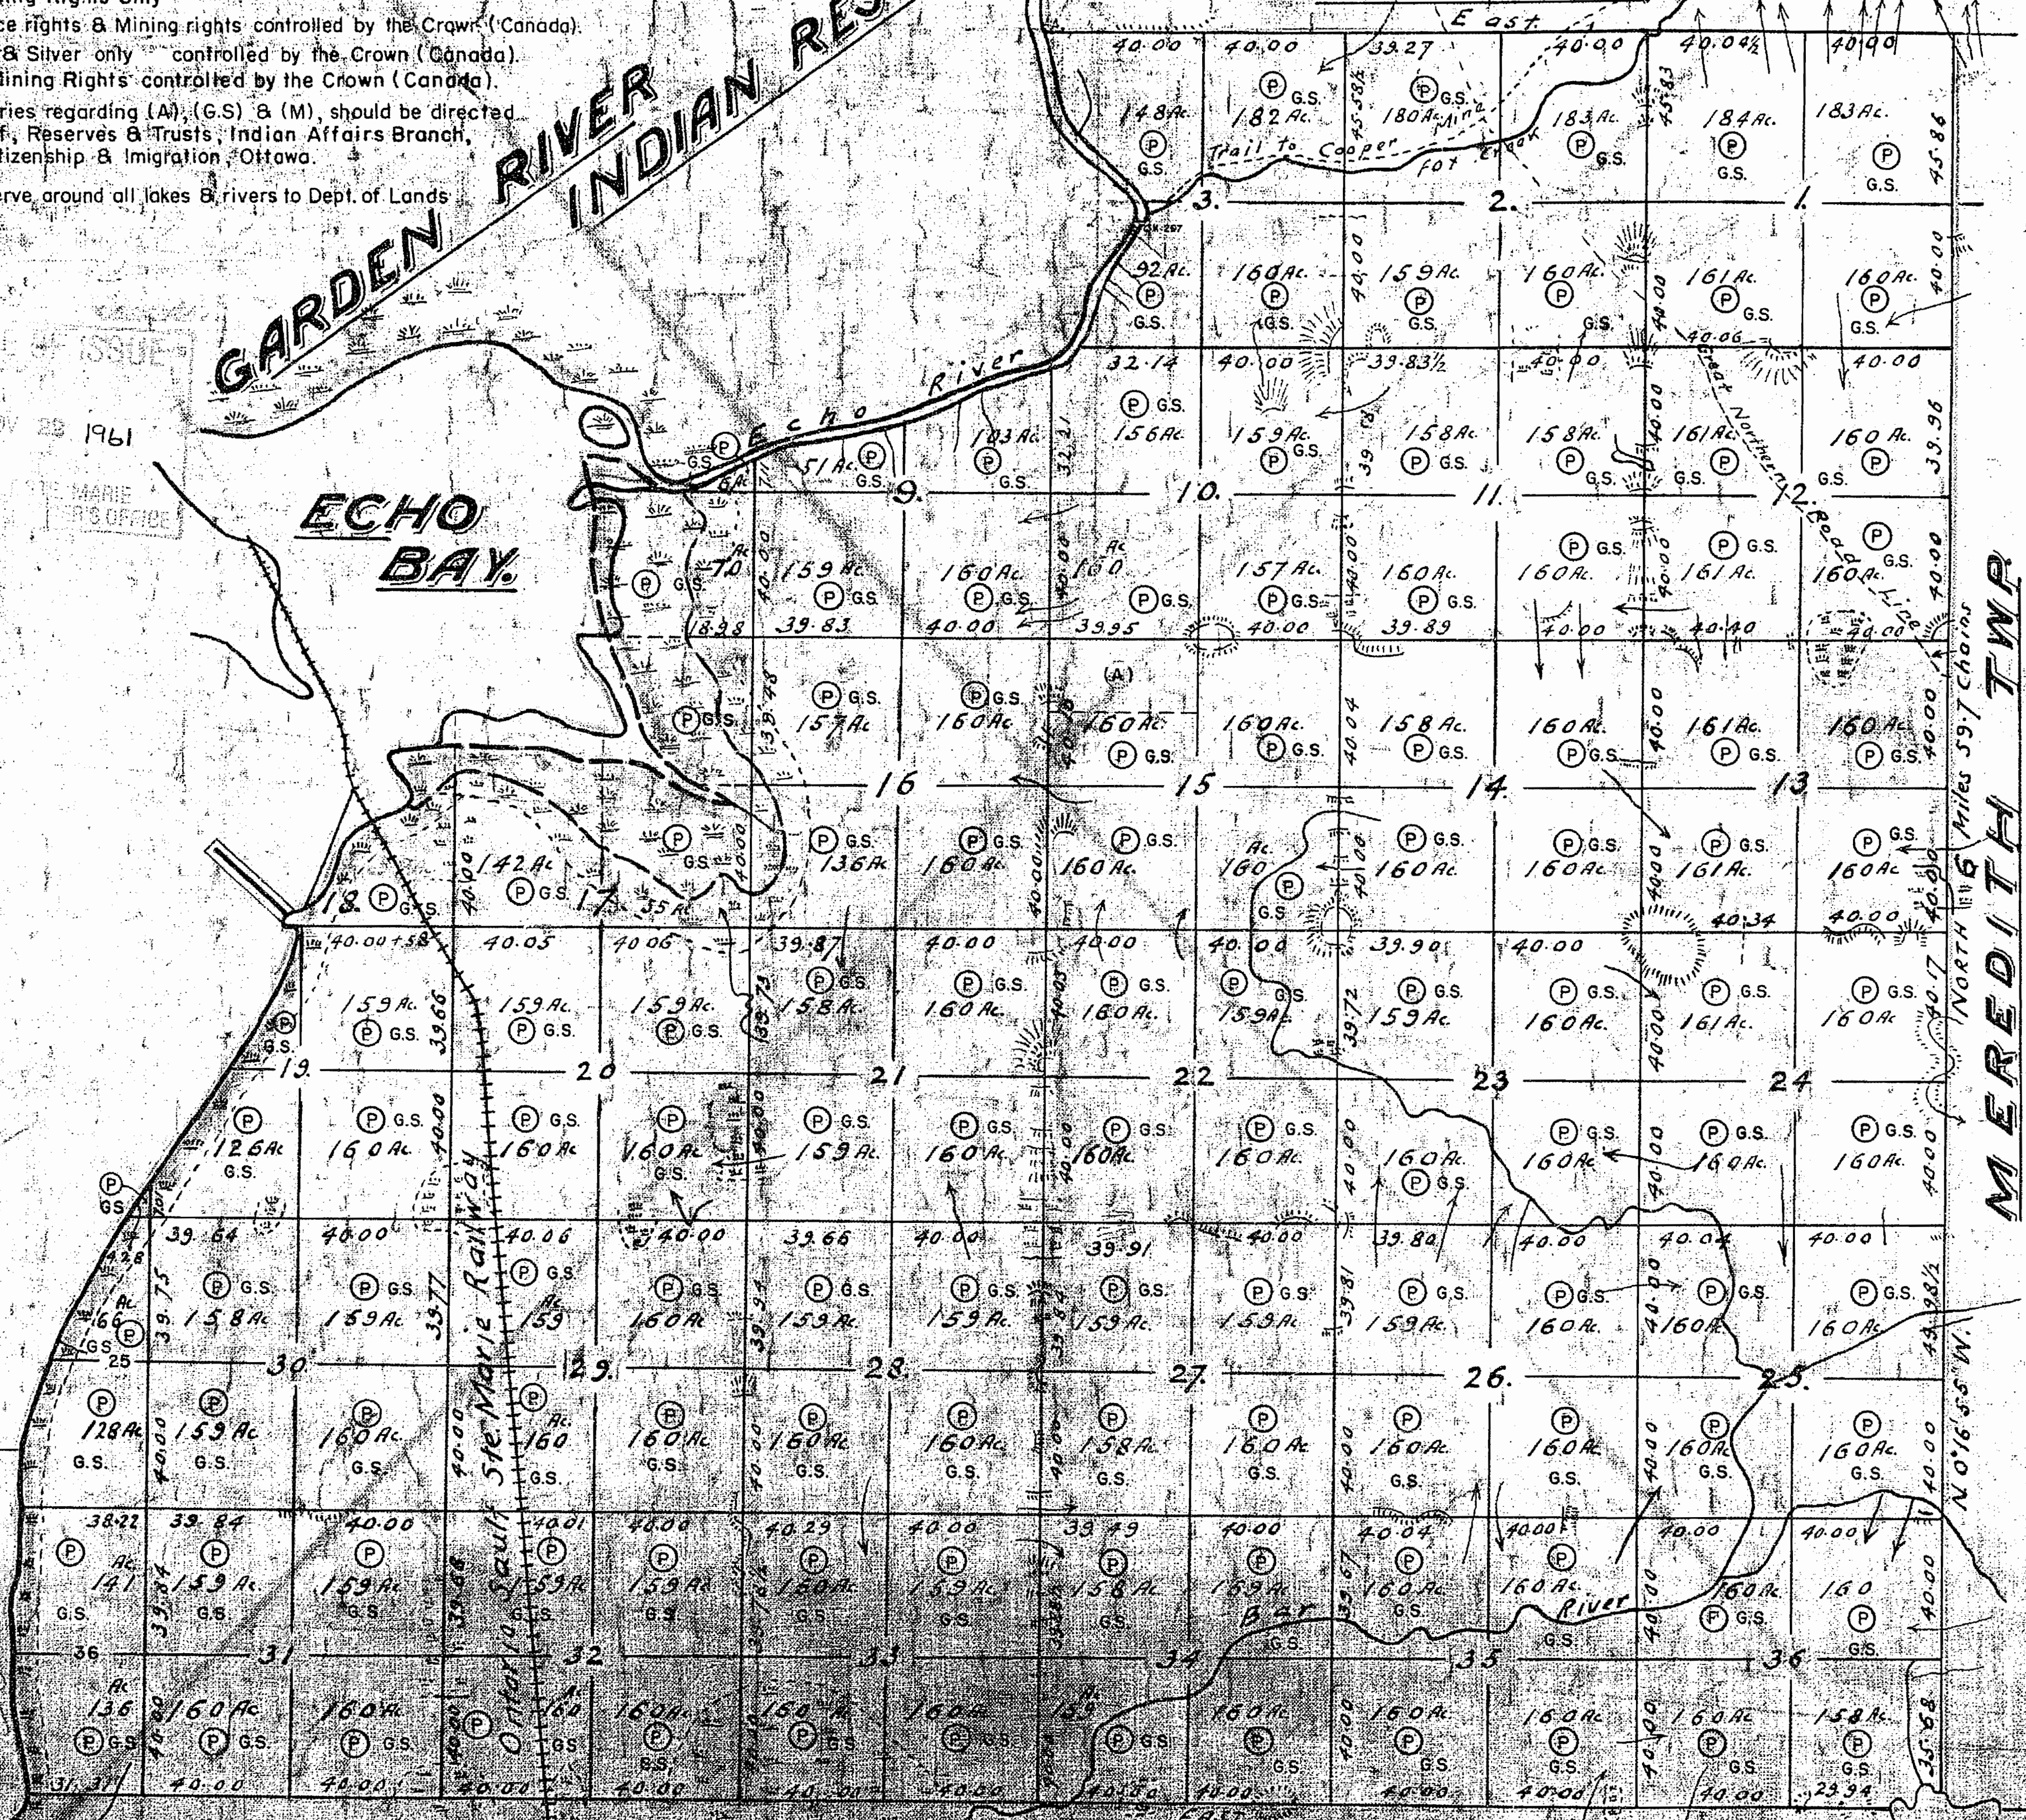

LAIRD TWP.

Surveyed by Edward Miles, P.L.S. Western, Oct. 13th 1860.

G-3062

WACDONALD TWP

G-3062

REFERENCES

AREAS WITHDRAWN FROM DISPOSITION

M.R.O. – MINING RIGHTS ONLY				
S.R.O. – SURFACE RIGHTS ONLY				
M.+ S. – MINING AND SURFACE RIGHTS				
Description	Order No.	Date	Disposition	File


NOTES

(A) - Surface & Mining Rights controlled by the Crown (Canada)
(G.S.) - Gold & Silver only controlled by the Crown (Canada)
(M) - All Mining Rights controlled by the Crown (Canada)
Enquiries regarding (A)(G.S)(M) should be directed to the Chief, Reserves & Trusts, Indian Affairs Branch, Dept. of Citizenship & Immigration, Ottawa.
This Township is withdrawn from staking (SR and MR) under Sec. 43 of Mining Act (R.S.O. 1970), Order No. W.12/80 Dated 26 Aug. 1980 File - 188536



U.S.A.
CANADA

Lake George

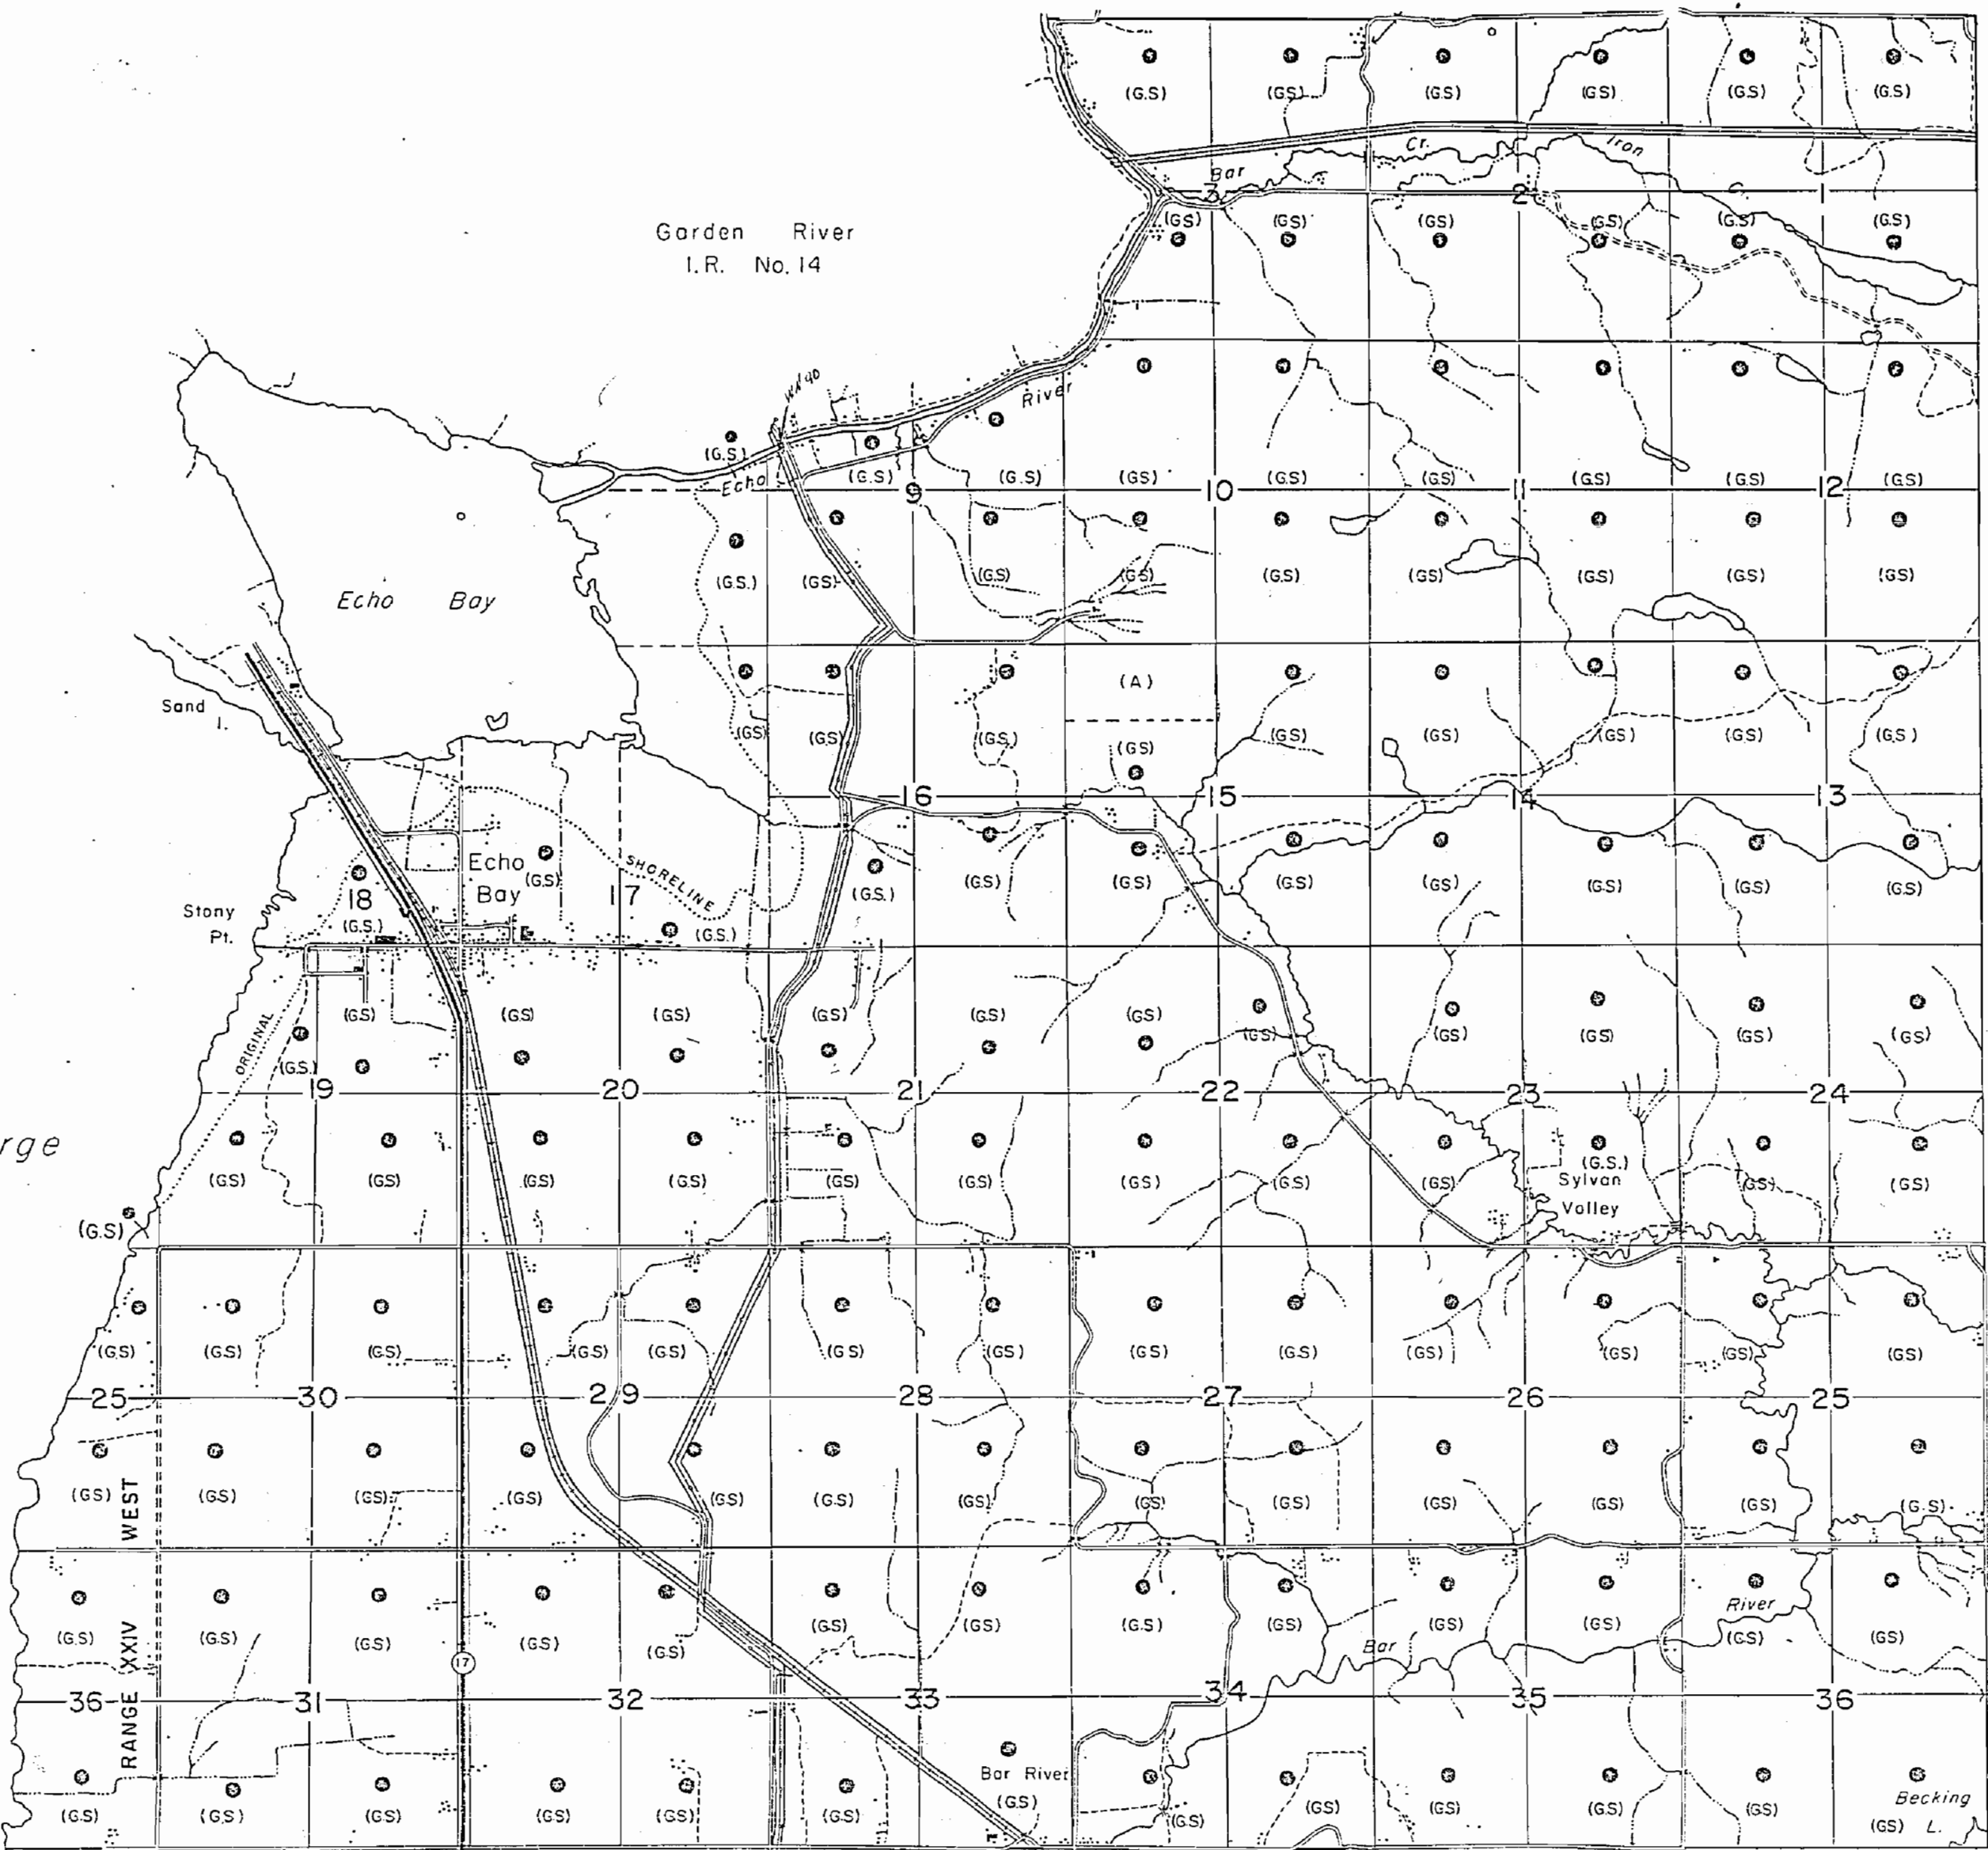

LAIRD TWP

KEHOE TWP

MEREDITH TWP

LEGEND


HIGHWAY AND ROUTE No.	
OTHER ROADS	
TRAILS	
SURVEYED LINES:	
TOWNSHIPS, BASE LINES, ETC.	
LOTS, MINING CLAIMS, PARCELS, ETC.	
UNSURVEYED LINES:	
LOT LINES	
PARCEL BOUNDARY	
MINING CLAIMS ETC.	
RAILWAY AND RIGHT OF WAY	
UTILITY LINES	
NON-PERENNIAL STREAM	
FLOODING OR FLOODING RIGHTS	
SUBDIVISION OR COMPOSITE PLAN	
RESERVATIONS	
ORIGINAL SHORELINE	
MARSH OR MUSKEG	
MINES	
TRAVERSE MONUMENT	

DISPOSITION OF CROWN LANDS

TYPE OF DOCUMENT	SYMBOL
PATENT, SURFACE & MINING RIGHTS	
" SURFACE RIGHTS ONLY	
" MINING RIGHTS ONLY	
LEASE, SURFACE & MINING RIGHTS	
" SURFACE RIGHTS ONLY	
" MINING RIGHTS ONLY	
LICENCE OF OCCUPATION	
ORDER-IN-COUNCIL	
RESERVATION	
CANCELLED	
SAND & GRAVEL	

NOTE: MINING RIGHTS IN PARCELS PATENTED PRIOR TO MAY 6, 1913, VESTED IN ORIGINAL PATENTEE BY THE PUBLIC LANDS ACT, R.S.O. 1970, CHAP. 380, SEC. 63, SUBSEC. 1.

SCALE: 1 INCH = 40 CHAINS

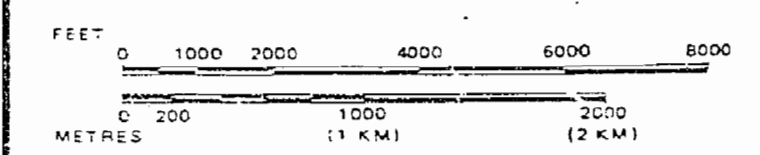


TOWNSHIP
MACDONALD
M.N.R. ADMINISTRATIVE DISTRICT
SAULT STE. MARIE
MINING DIVISION
SAULT STE. MARIE
LAND TITLES / REGISTRY DIVISION
ALGOMA

Ministry of Natural Resources
Ontario
Ministry of Northern Development and Mines

Date NOVEMBER, 1986
Number

G-3065

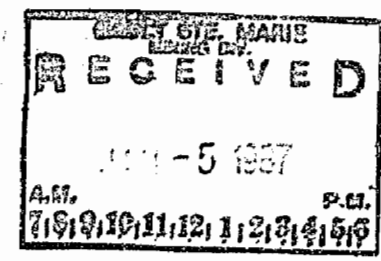

Map as replaced Nov. 1/89.

M1305

MACDONALD 15

S031.M

G.3075

ONTARIO

MINISTRY OF NATURAL RESOURCES

SURVEYS AND MAPPING BRANCH


PLAN OF MACDONALD TWP.

SAULT STE. MARIE MINING DIVISION. DISTRICT OF ALGOMA.

SCALE 40 CHAINS TO AN INCH.

- (P) - Patented land
C.S. - Crown Lands Sale
(L) - Leased
S.R.O. - Surface Rights Only
M.R.S. - Mining Rights Only
(A) - Surface rights & Mining rights controlled by the Crown (Canada).
(G.S.) - Gold & Silver only controlled by the Crown (Canada)
(M) - All Mining Rights controlled by the Crown (Canada).
Enquiries regarding (A), (G.S.) & (M), should be directed to the Chief, Reserves & Trusts, Indian Affairs Branch, Dept. of Citizenship & Immigration, Ottawa.

400' surface rights reservation around all lakes & rivers

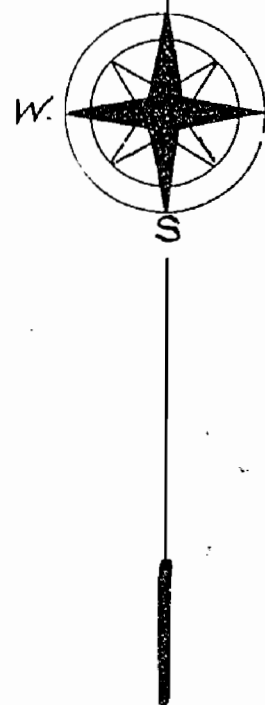

LAKE GEORGE.

GARDEN RIVER INDIAN RESERVE.


ECHO BAY.

ECHO LAKE.

KEHOE TWP.

Whole township withdrawn from staking (S.R. and M.R.) under Section 43 of Mining Act (R.S.O. 1970). Order N° W. 12/80. File: 188536 August 26, 1980

MEREDITH TWP.

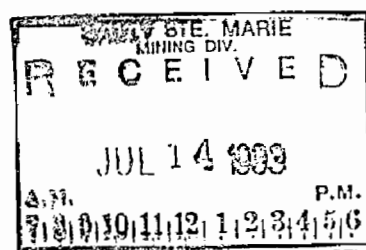


LAIRD TWP.

Surveyed by Edw. Mills P.L.S.
Weston. Oct 13th 1860.

M1305


MACDONALD 15

S031.M

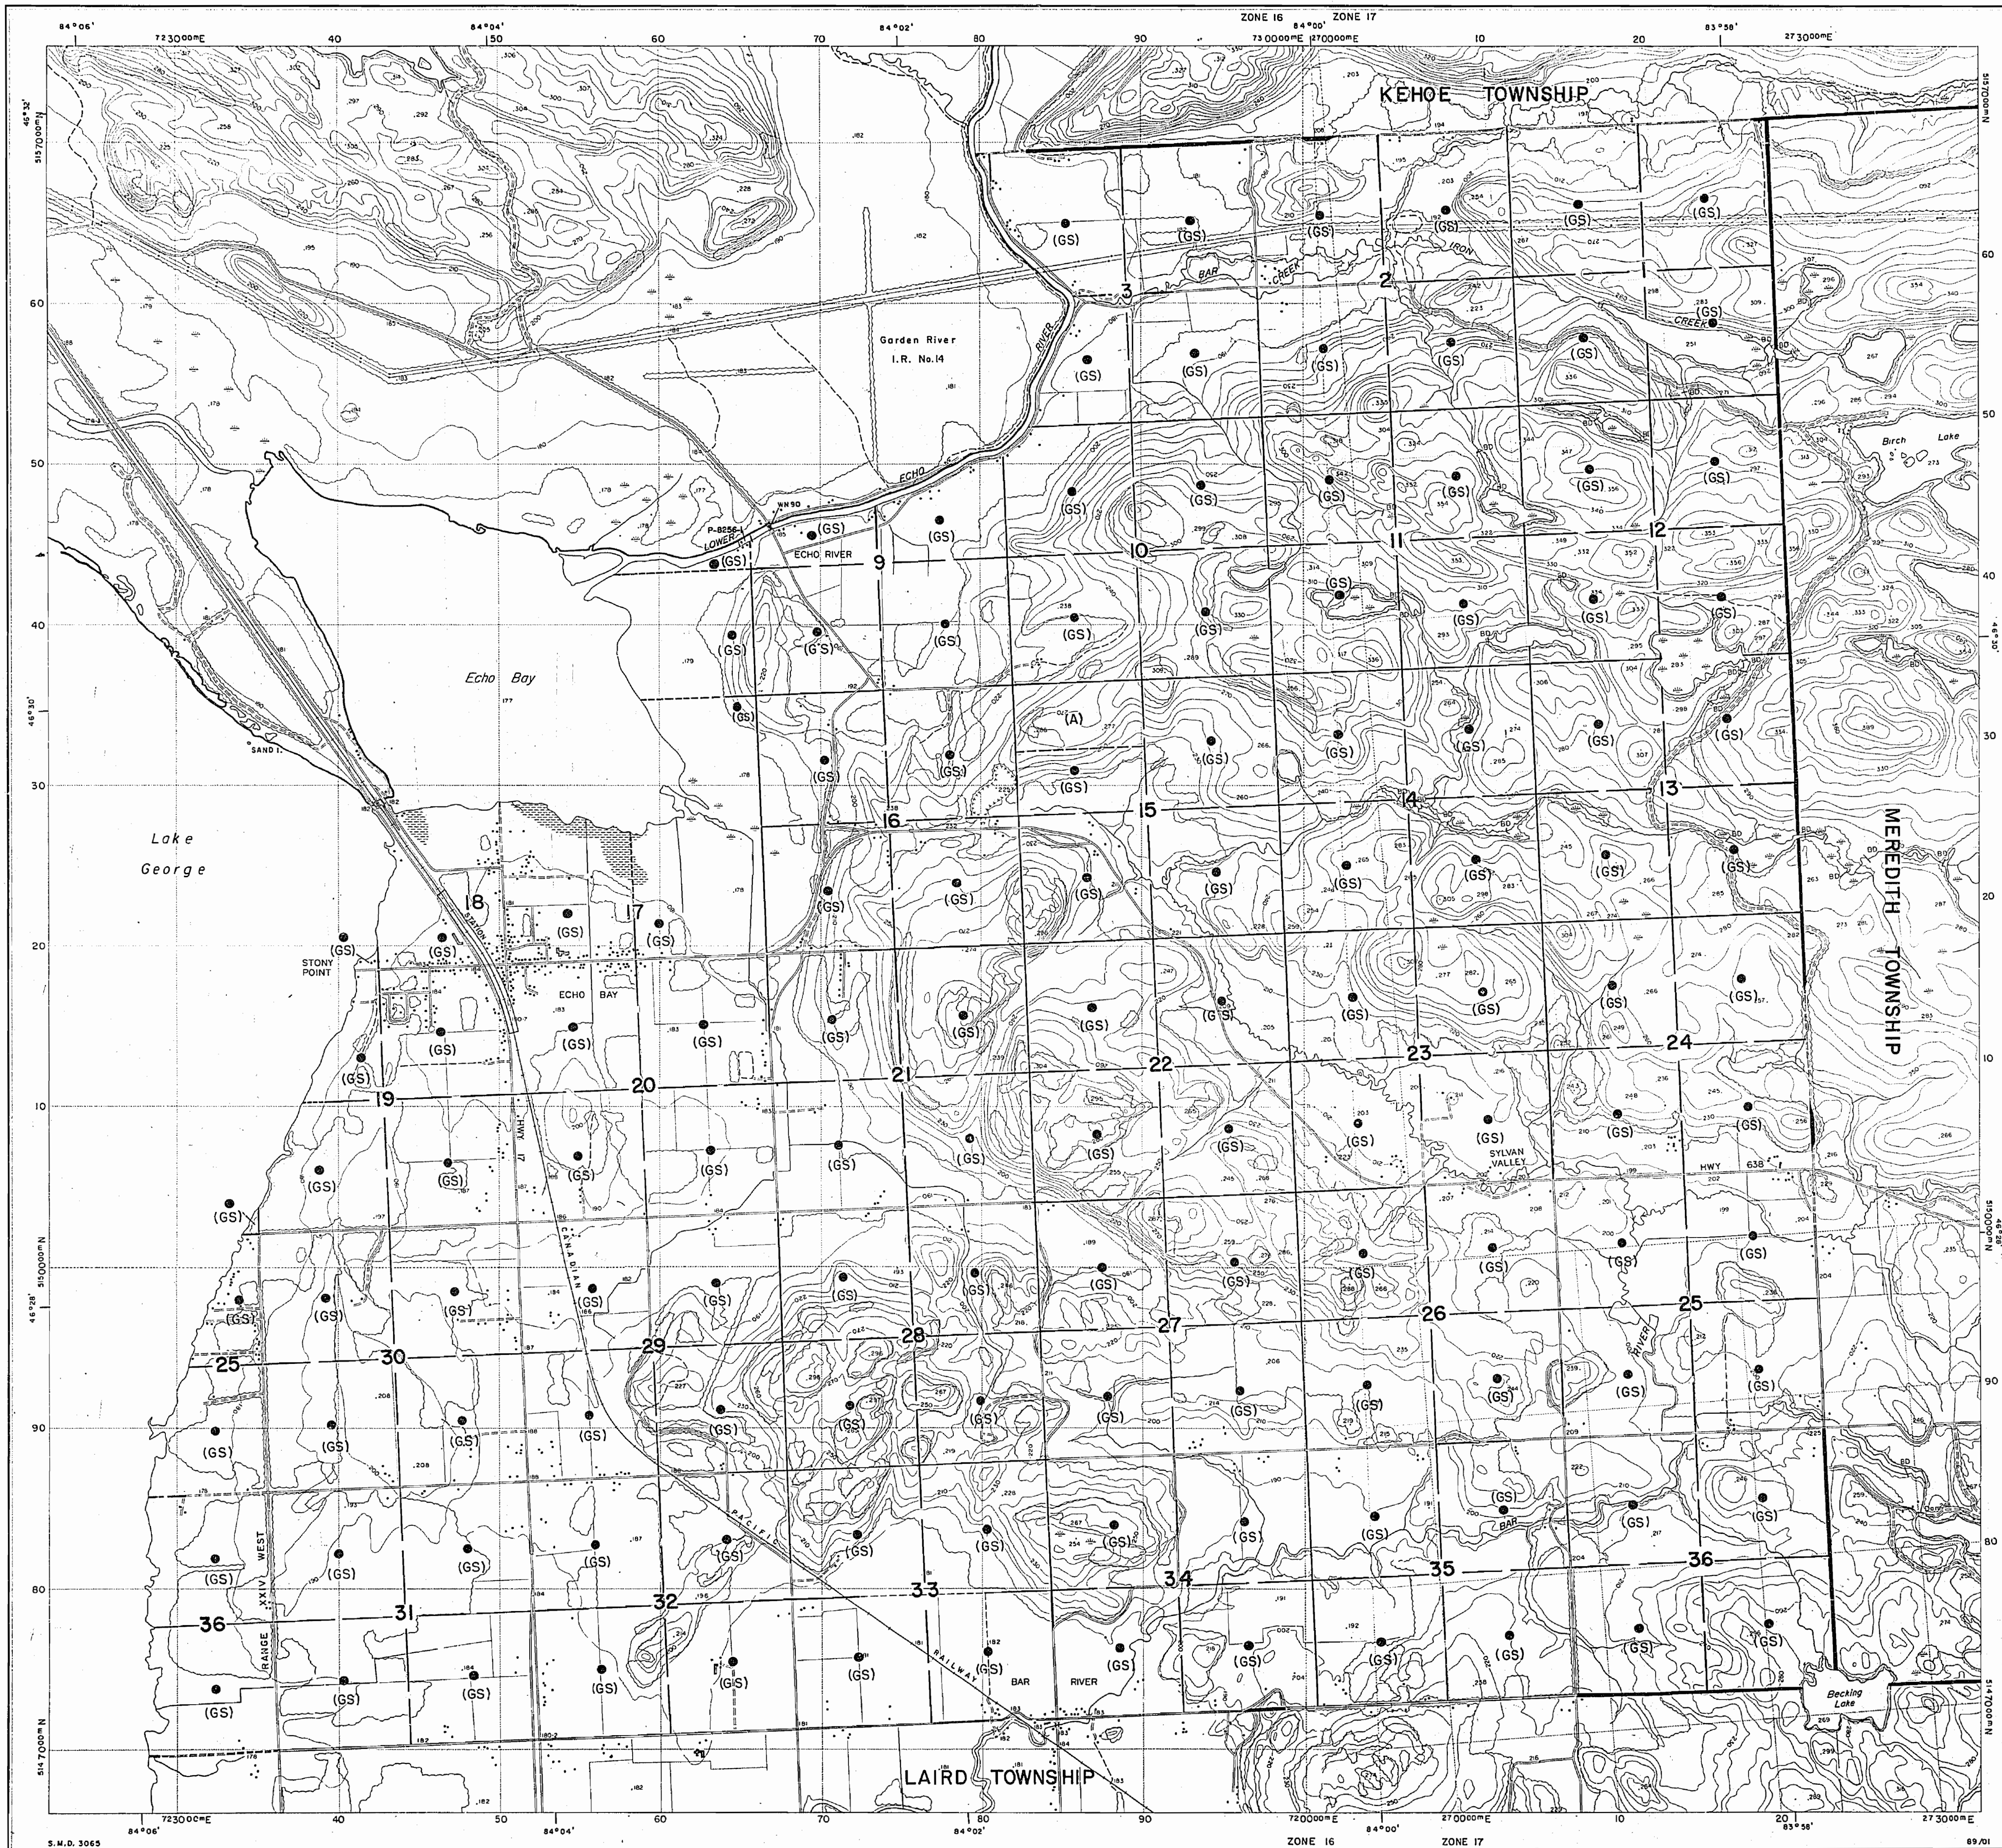



Ministry of Natural Resources

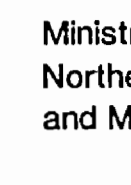

Ministry of Northern Development and Mines

INDEX TO LAND DISPOSITION

PLAN
G-3065
TOWNSHIP
MACDONALD

M.N.R. ADMINISTRATIVE DISTRICT
SAULT STE. MARIE
MINING DIVISION
SAULT STE. MARIE
LAND TITLES/REGISTRY DIVISION
ALGOMA

Scale 1:20 000

Metres

0 1000 2000

Metres

Feet

0 1000 2000 3000 4000 5000 6000 7000 8000 9000 10000

Feet

Contour Interval 10 Metres

AREAS WITHDRAWN FROM DISPOSITION

MRO - Mining Rights Only
SRO - Surface Rights Only
M + S - Mining and Surface Rights

Description	Order No.	Date	Disposition	File
WHOLE TOWNSHIP WITHDRAWN FROM STAKING (S.R. AND M.R.) UNDER SECTION 43 OF THE MINING ACT (R.S.O.) 1970, ORDER NO. W12/80 FILE - 188536 AUGUST 26, 1980				

SYMBOLS

Boundary	Township, Meridian, Baseline	—
Road allowance; surveyed	shoreline	—
Lot/Concession; surveyed	unsurveyed	—
Parcel; surveyed	unsurveyed	—
Right-of-way; road	railway	—
utility	Reservation	—
Cliff, Pit, Pile	Contour	—
Interpolated	Approximate	—
Depression	Control point (horizontal)	—
Flooded land	Mine head frame	—
Pipeline (above ground)	Railway; single track	—
double track	abandoned	—
Road; highway, county, township	access	—
trail, bush	Shoreline (original)	—
Transmission line	Wooded area	—

DISPOSITION OF CROWN LANDS

Patent	Surface & Mining Rights	●
Surface Rights Only	Mining Rights Only	○
Lease	Surface & Mining Rights	■
Surface Rights Only	Mining Rights Only	□
Licence of Occupation	Order-in-Council	○
Cancelled	Reservation	○
Sand & Gravel		○

NOTES

(A) - SURFACE & MINING RIGHTS CONTROLLED BY THE CROWN (CANADA).
(GS) - GOLD & SILVER ONLY CONTROLLED BY THE CROWN (CANADA).
(M) - ALL MINING RIGHTS CONTROLLED BY THE CROWN (CANADA).
ENQUIRIES REGARDING (A), (GS) & (M) SHOULD BE DIRECTED TO THE CHIEF, RESERVES & TRUSTS, INDIAN AFFAIRS BRANCH, DEPT. OF CITIZENSHIP AND IMMIGRATION OTTAWA.

WHOLE TOWNSHIP WITHDRAWN FROM STAKING (S.R. AND M.R.) UNDER SECTION 43 OF MINING ACT (R.S.O.) 1970, ORDER NO. W12/80 FILE - 188536 AUGUST 26, 1980.

THE INFORMATION THAT APPEARS ON THIS MAP HAS BEEN COMPILED FROM VARIOUS SOURCES, AND ACCURACY IS NOT GUARANTEED. THOSE WISHING TO STAKE MINING CLAIMS SHOULD CONSULT WITH THE MINING RECORDER, MINISTRY OF NORTHERN DEVELOPMENT AND MINES, FOR ADDITIONAL INFORMATION ON THE STATUS OF THE LANDS SHOWN HEREON.

RECEIVED

DEC 1 1980

A.M. 7:00 P.M. 1:00

The 1920 Magnetic Bearing

Approx. 6-30 W. Annual Change

Increasing


Map base and land disposition drafted by Surveys and Mapping Branch, Ministry of Natural Resources.

The disposition of land, location of lot fabric and parcel boundaries on this index was compiled for administrative purposes only.


PLAN OF MACDONALD TWP. SAULT STE. MARIE MINING DIVISION. DISTRICT OF ALGOMA.

SCALE 40 CHAINS TO AN INCH.

This Twp. is administered by the Dept. of
Indian Affairs Ottawa.

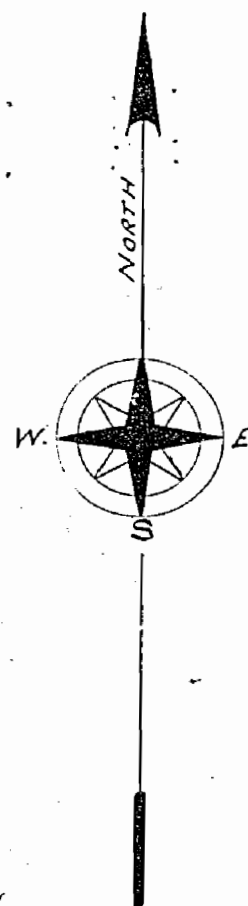

LAKE GEORGE

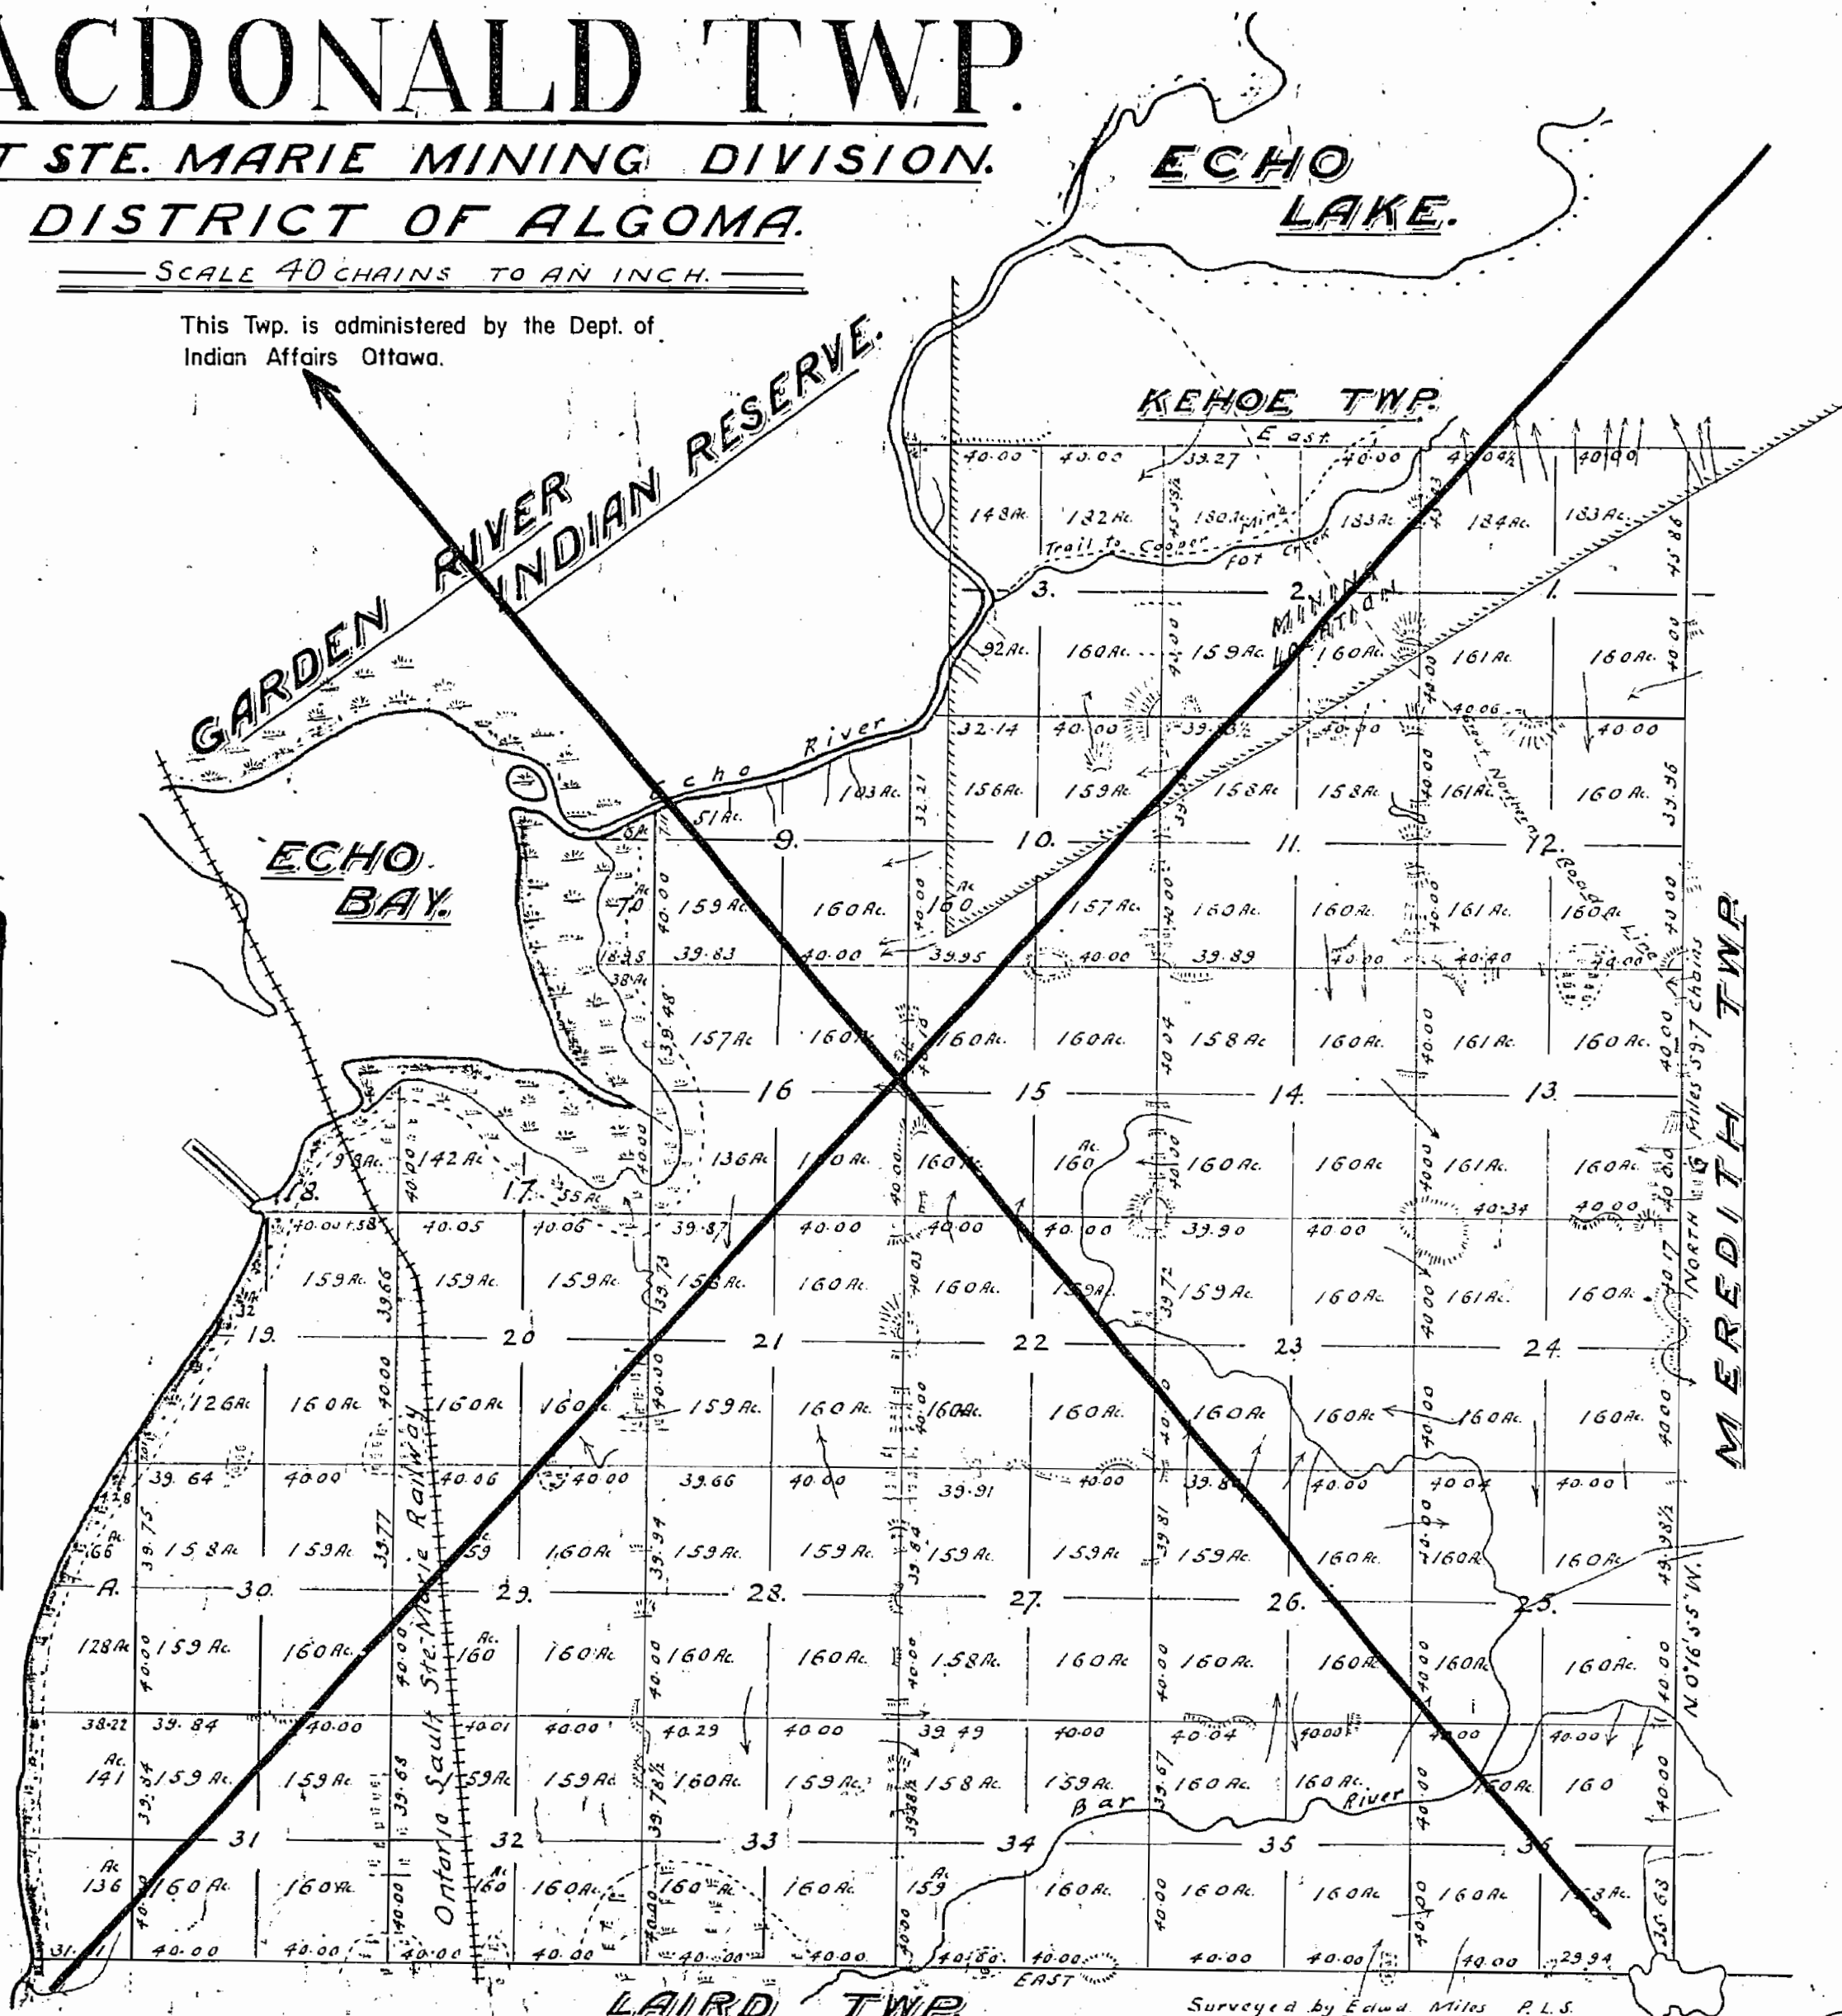

400' Rsvd. b. Dept. of L. & F. shown thus

PLAN OF MACDONALD TWP.

SAULT STE. MARIE MINING DIVISION.
DISTRICT OF ALGOMA.

SCALE 40 CHAINS TO AN INCH.

- (P) - Patented land
C.S. - Crown Lands Sale
(L) - Leased
S.R.O. - Surface Rights Only
M.R.S. - Mining Rights Only
(A) - Surface rights & Mining rights controlled by the Crown (Canada).
(G.S.) - Gold & Silver only controlled by the Crown (Canada).
(M) - All Mining Rights controlled by the Crown (Canada).

Enquiries regarding (A), (G.S.) & (M), should be directed to the Chief, Reserves & Trusts, Indian Affairs Branch, Dept. of Citizenship & Immigration, Ottawa.

400' surface rights reservation around all lakes & rivers

Whole township withdrawn from staking
(S.R. and M.R.) under Section 43 of Mining
Act (R.S.O. 1970). Order No. W. 12/80
File: 188536 August 26, 1980

ECHO
LAKE.

KEHOE TWP.

MEREDITH TWP.

LAIRD TWP.

Surveyed by Edw. Miles, P.L.S.
Weston, Oct. 13th 1860.

W1305


PT JANODJAM

S031M

PLAN OF MACDONALD TWP. SAULT STE. MARIE MINING DIVISION. DISTRICT OF ALGOMA.

SCALE 40 CHAINS TO AN INCH.

This Twp. is administered by the Dept. of
Indian Affairs Ottawa.

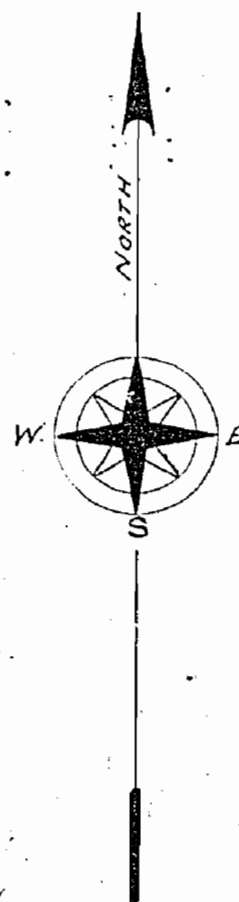

LAKE GEORGE

