


2527

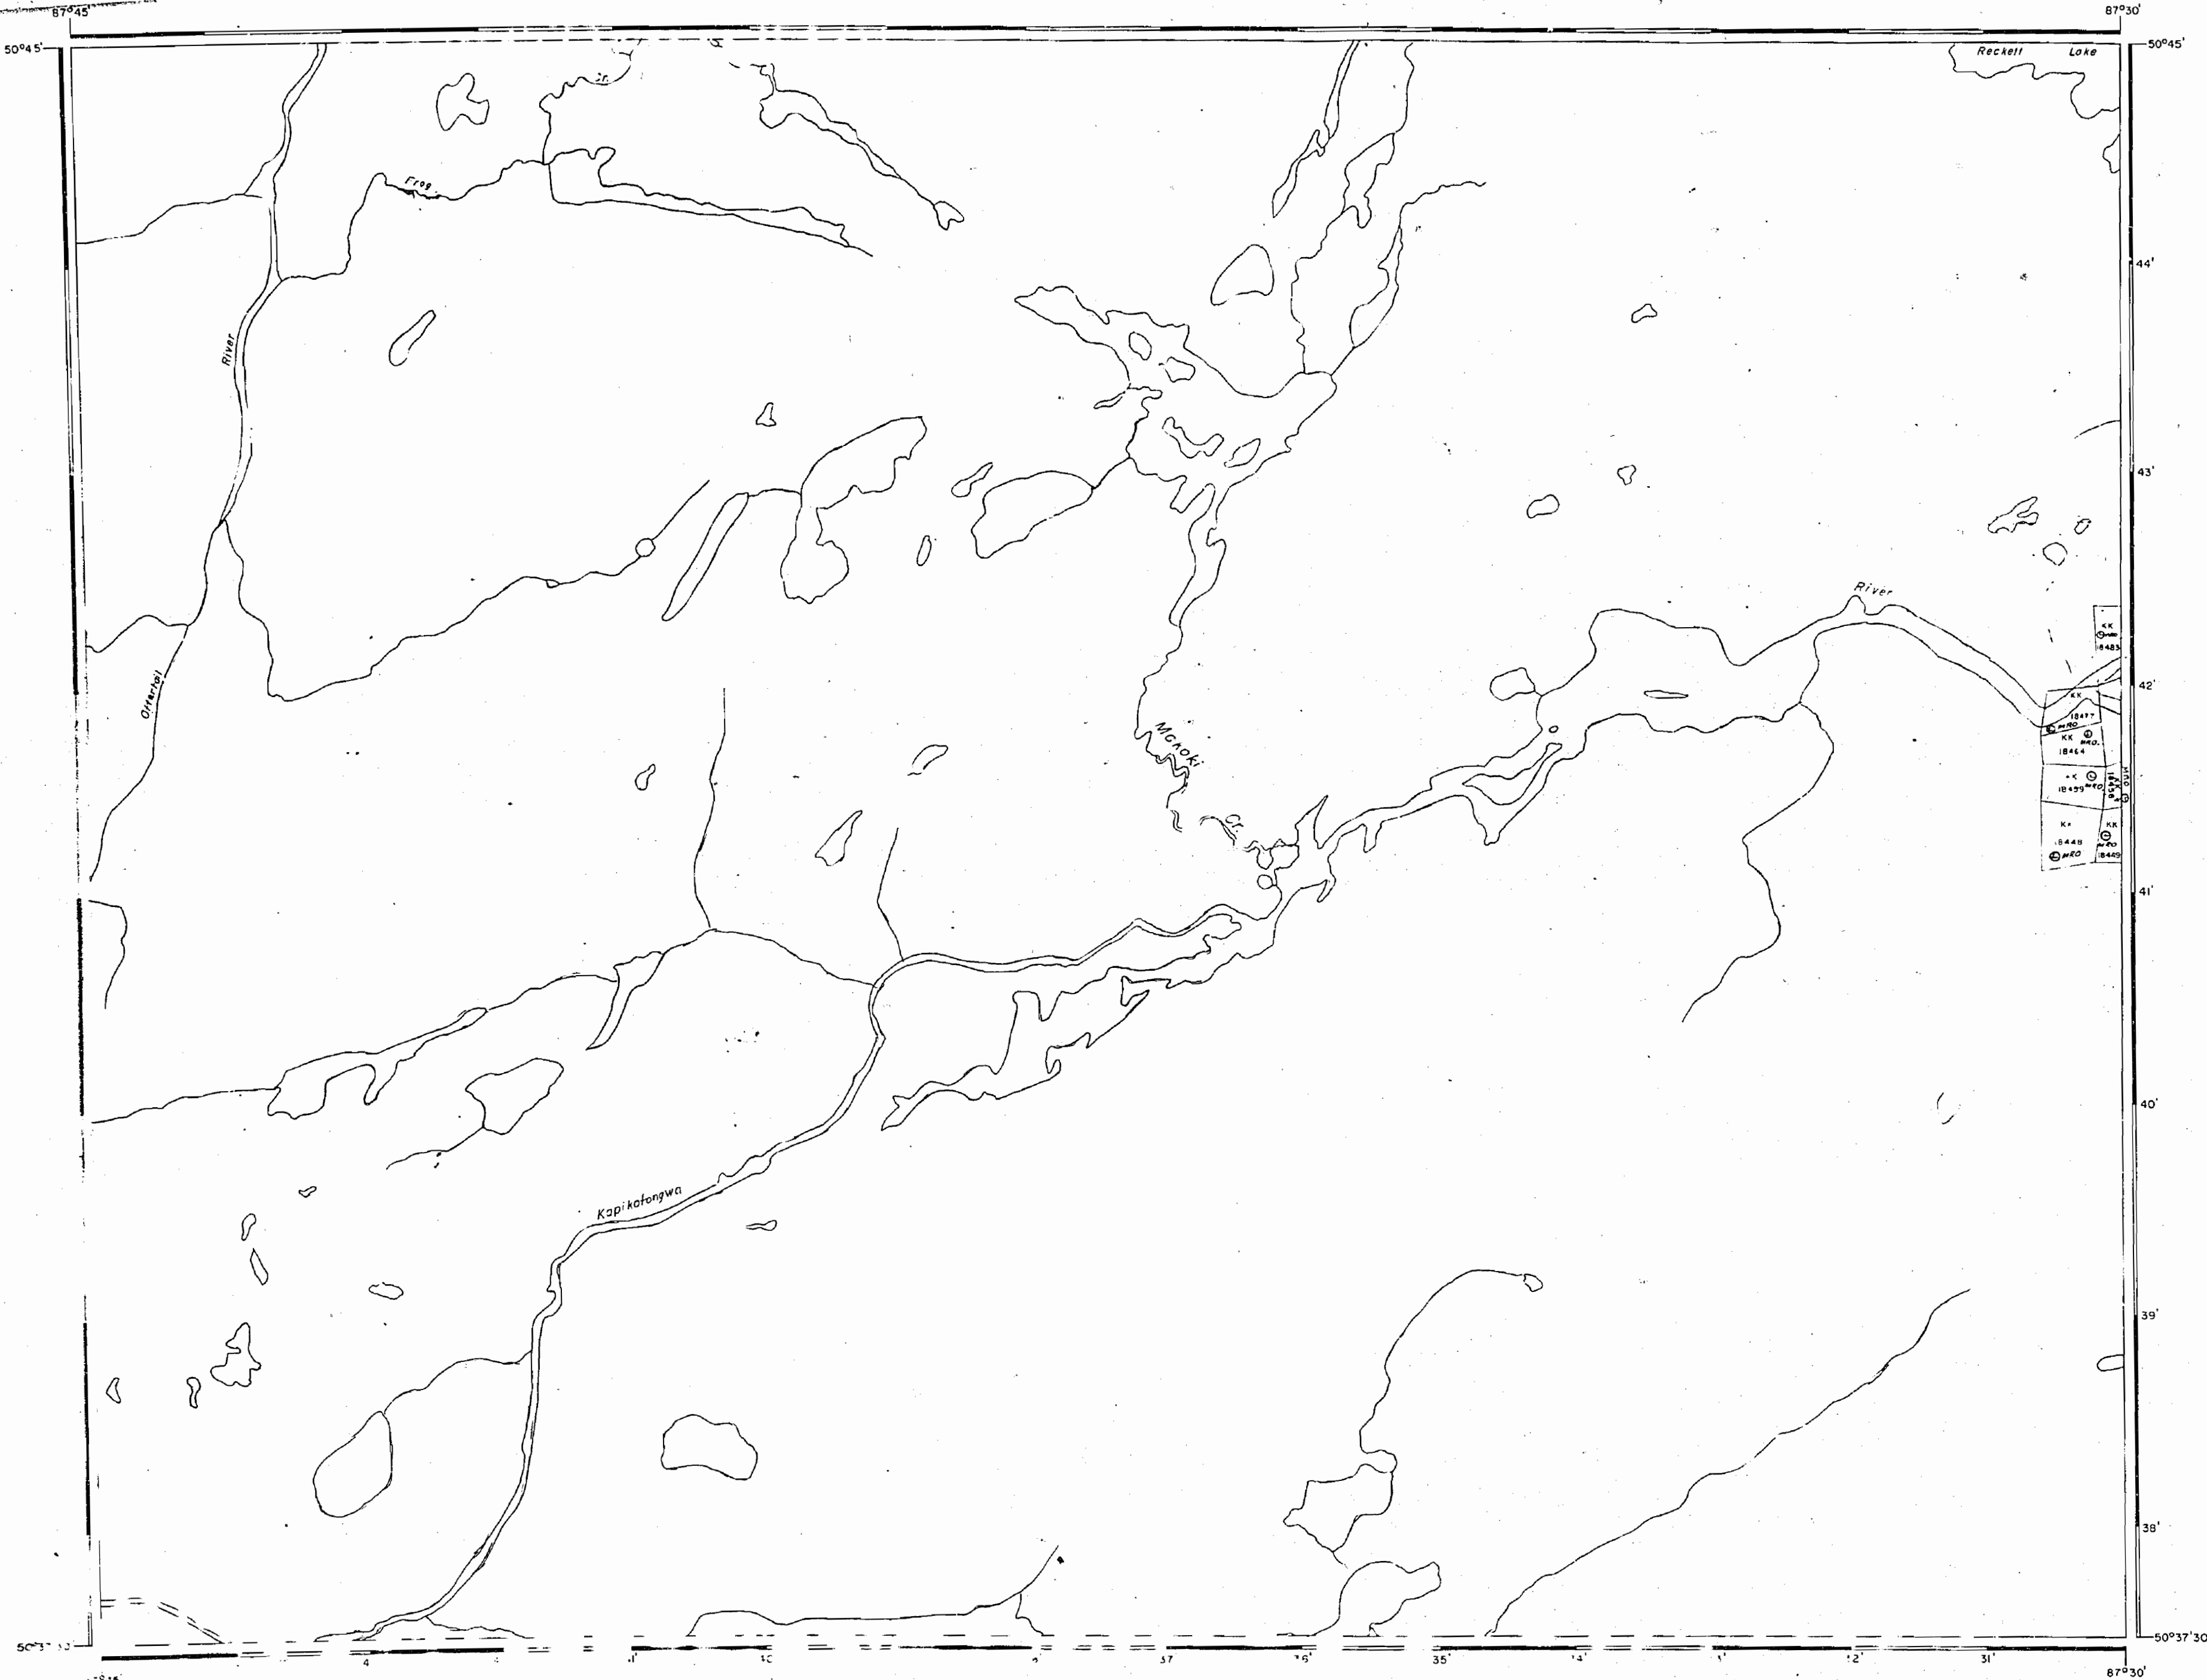

AREA OF
MAKOKI CREEK

DISTRICT OF
THUNDER BAY

THUNDER BAY
MINING DIVISION

SCALE: 1-INCH=40 CHAINS


LEGEND

PATENTED LAND	Ⓟ
CROWN LAND SALE	C.S.
LEASES	Ⓛ
LOCATED LAND	Loc.
LICENSE OF OCCUPATION	L.O.
MINING RIGHTS ONLY	M.R.O.
SURFACE RIGHTS ONLY	S.R.O.
ROADS	—
IMPROVED ROADS	—
KING'S HIGHWAYS	—
RAILWAYS	—
POWER LINES	—
MARSH OR MUSKEG	—
MINES	Ⓜ
CANCELLED	C.

NOTES
400' Reserve around all Lakes & Rivers to Dept.
of Lands & Forests:

1977

FEB. 21/77
NIPIGON-GERALDTON DIST.
NATIONAL TOPOGRAPHIC SERIES 42L
PLAN NO. **M.2527**
ONTARIO
MINISTRY OF NATURAL RESOURCES
SURVEYS AND MAPPING BRANCH

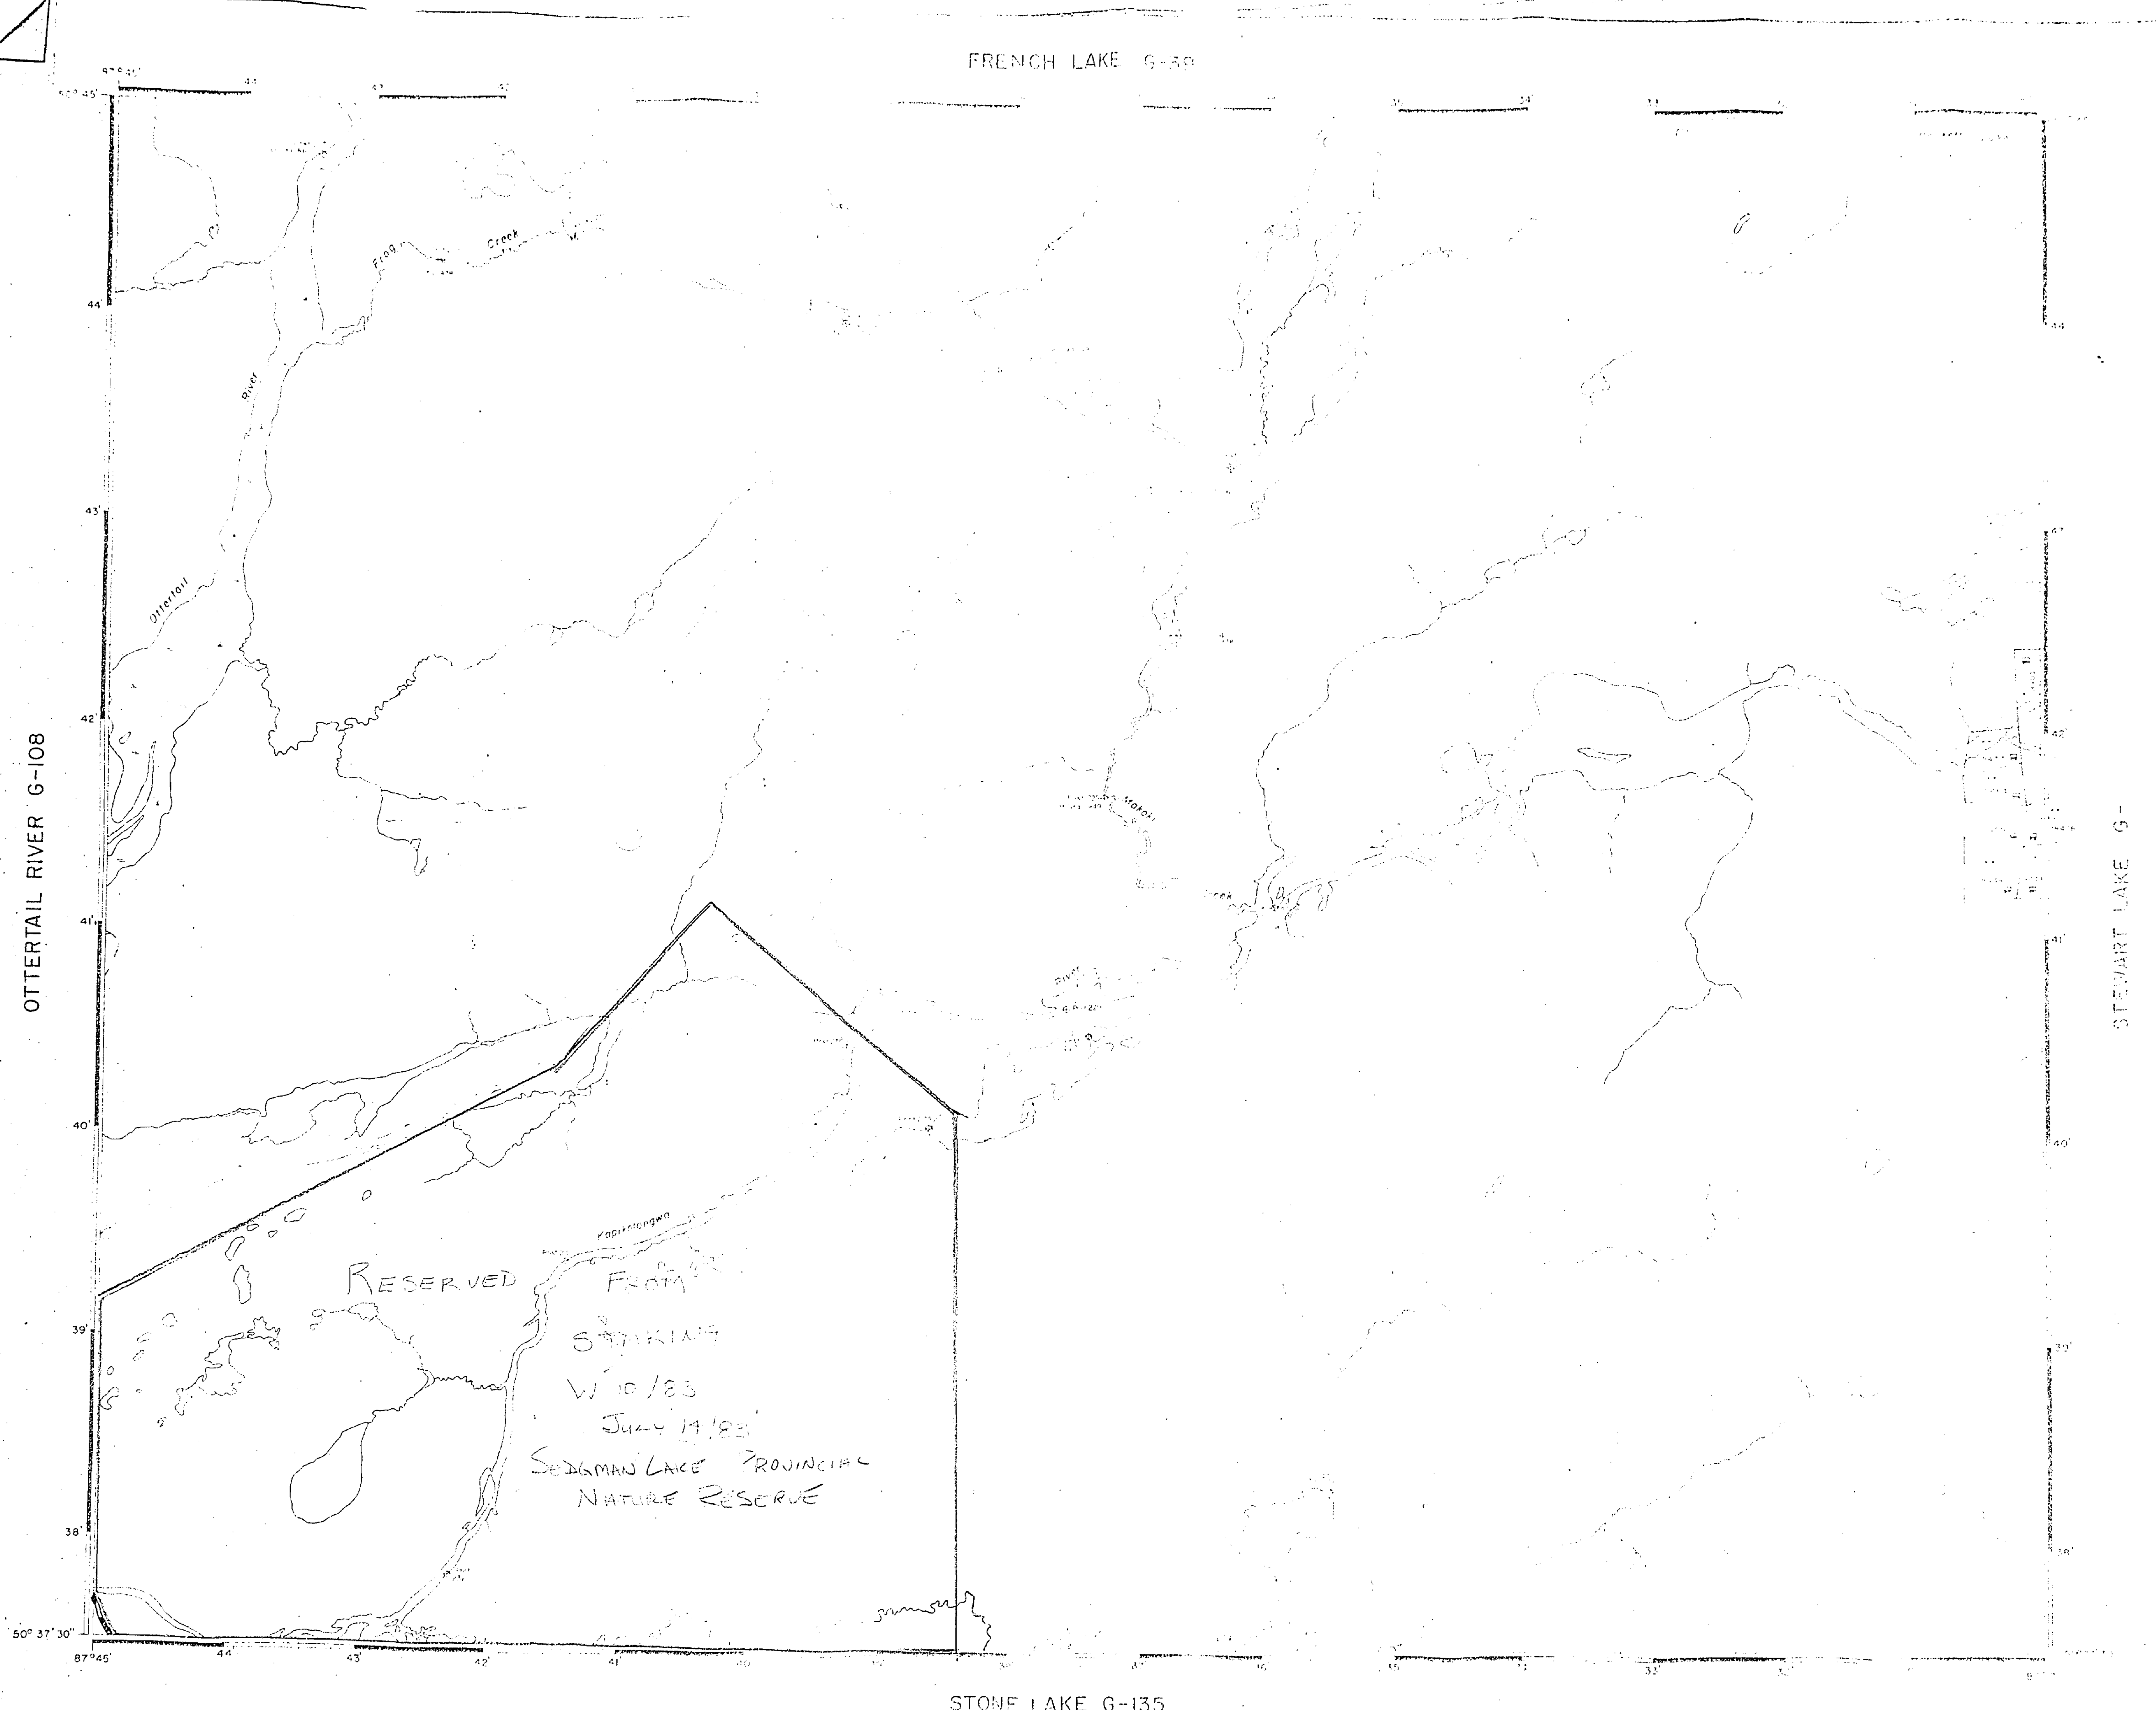

FRENCH LAKE G-59

OTTERTAIL RIVER G-108


STEWART LAKE G-109

STONE LAKE G-135

REFERENCES

1. HARRY
2. SURVEY, ETC., FROM FOREST
3. INVENTORY SHEET NO. 1000

SURVEYS
TRAVERSE OF OGOKE RIVER BY J. S. DUBIE O.L.S. 1926
PLANS 1-17

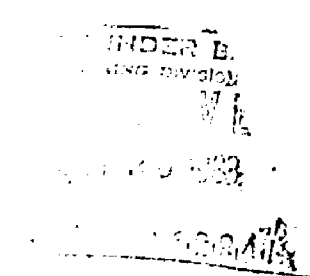

LEGEND


ROADWAY AND ROUTE No.	
OTHER ROADS	
TRAILS	
SURVEYED LINES	
TOWNSHIPS, BASE LINES, ETC.	
LOTS, MINING CLAIMS, PARCELS, ETC.	
UNSURVEYED LINES	
LOT LINES	
PARCEL BOUNDARY	
MINING CLAIMS ETC.	
RAILWAY AND RIGHT OF WAY	
UTILITY LINES	
NON-PERENNIAL STREAM	
FLOODING OR FLOODING RIGHTS	
SUBDIVISION OR COMPOSITE PLAN	
RESERVATIONS	
ORIGINAL SHORELINE	
MARSH OR MUSKEG	
MINES	
TRAVERSE MONUMENT	

DISPOSITION OF CROWN LANDS

TYPE OF DOCUMENT	SYMBOL
PATENT, SURFACE & MINING RIGHTS	
SURFACE RIGHTS ONLY	
MINING RIGHTS ONLY	
LEASE, SURFACE & MINING RIGHTS	
SURFACE RIGHTS ONLY	
MINING RIGHTS ONLY	
EVIDENCE OF OCCUPATION	
ORDER IN COUNCIL	
RESERVATION	
CANCELLED	
SAND & GRAVEL	

NOTE: MINING RIGHTS IN PARCELS PATENTED PRIOR TO MAY 6, 1910, ARE NOT IN ORIGINAL PATENTEE BY THE PUBLIC LANDS ACT, R.S.O. 1970 CHAP. 380, SEC. 43, SUBSEC. 1

SCALE: 1 INCH = 40 CHAINS

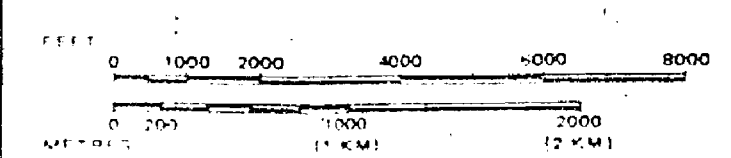

AREA

MAKOKI CREEK

M.N.R. ADMINISTRATIVE DISTRICT
NIPIGON / GERALDTON
MINING DIVISION
THUNDER BAY
LAND TITLES / REGISTRY DIVISION
THUNDER BAY


Ministry of Natural Resources
Land Management Branch

APR 10 / 81

Number

G-78

2527

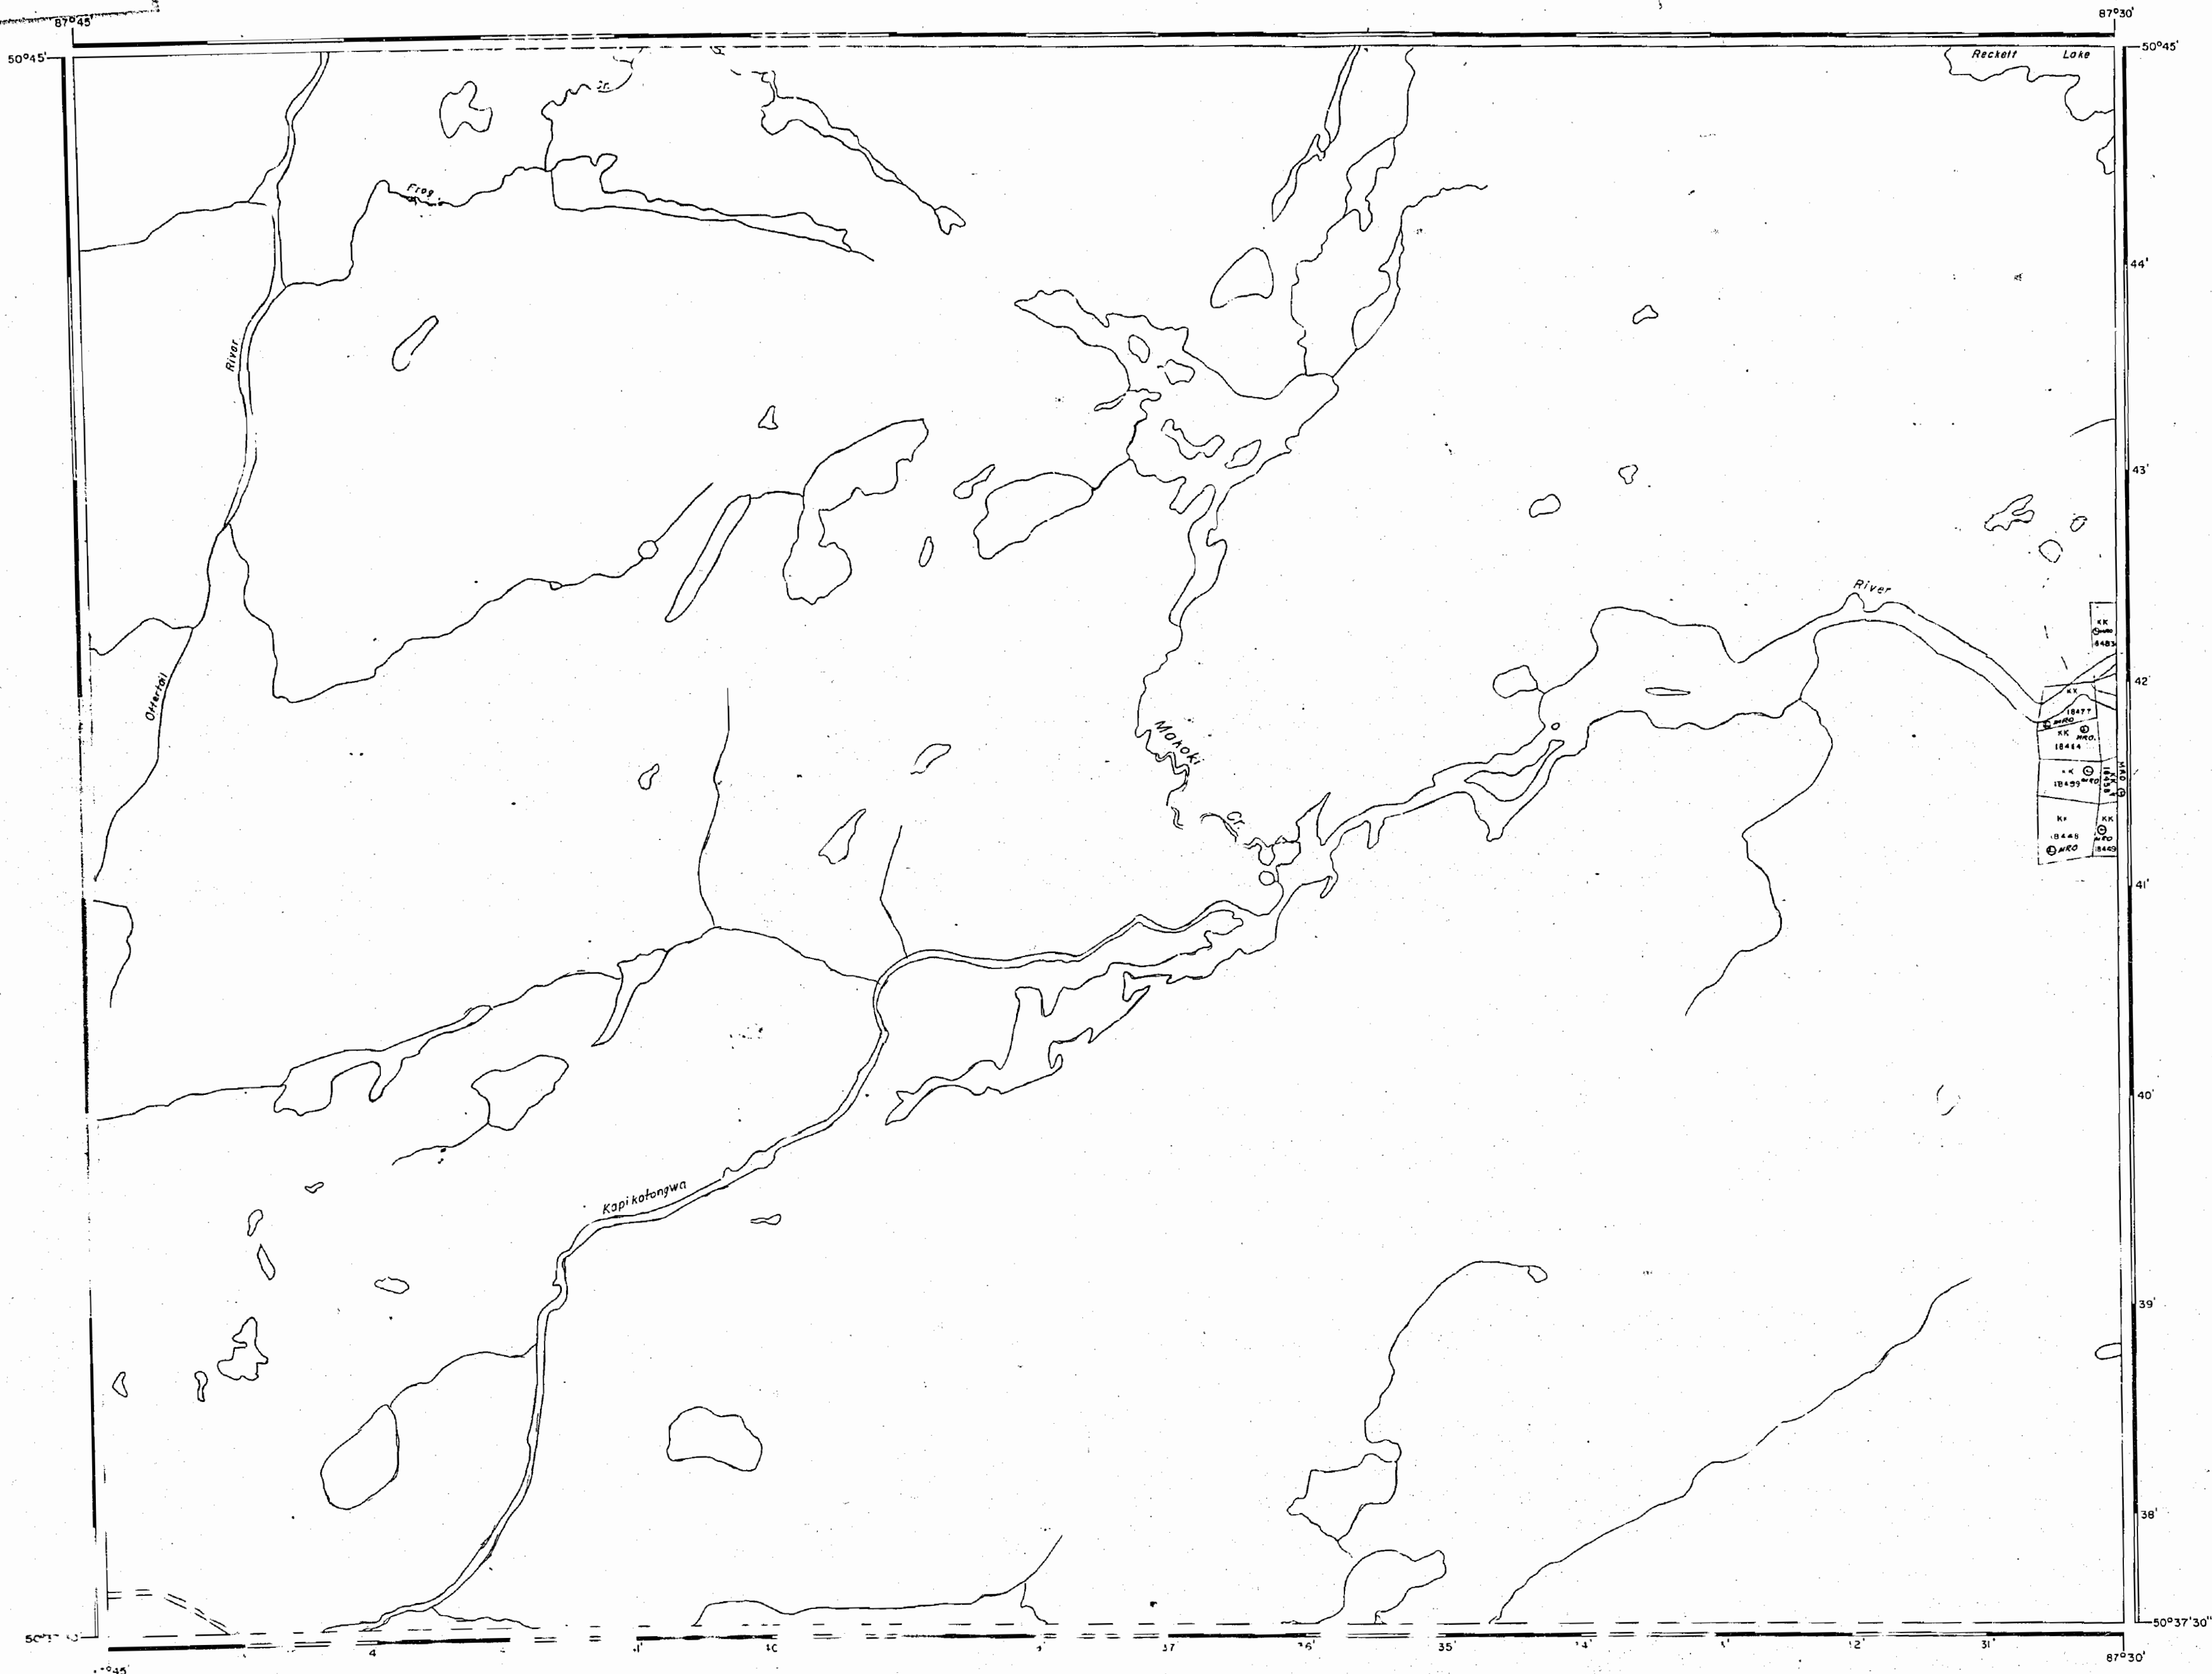

AREA OF MAKOKI CREEK

DISTRICT OF
THUNDER BAY

THUNDER BAY
MINING DIVISION

SCALE: 1-INCH = 40 CHAINS

LEGEND

PATENTED LAND	Ⓟ
CROWN LAND SALE	C.S.
LEASES	Ⓛ
LOCATED LAND	Loc.
LICENSE OF OCCUPATION	L.O.
MINING RIGHTS ONLY	M.R.O.
SURFACE RIGHTS ONLY	S.R.O.
ROADS	—
IMPROVED ROADS	—
KING'S HIGHWAYS	—
RAILWAYS	—
POWER LINES	—
MARSH OR MUSKEG	—
MINES	—
CANCELLED	—

NOTES

400' Reserve around all Lakes & Rivers to Dept.
of Lands & Forests:

1977

FEB. 21/77


NIPIGON-GERALDTON DISTRS.
NATIONAL TOPOGRAPHIC SERIES 42L

PLAN NO. M.2527

ONTARIO
MINISTRY OF NATURAL RESOURCES
SURVEYS AND MAPPING BRANCH

2527

MAKOKI CREEK

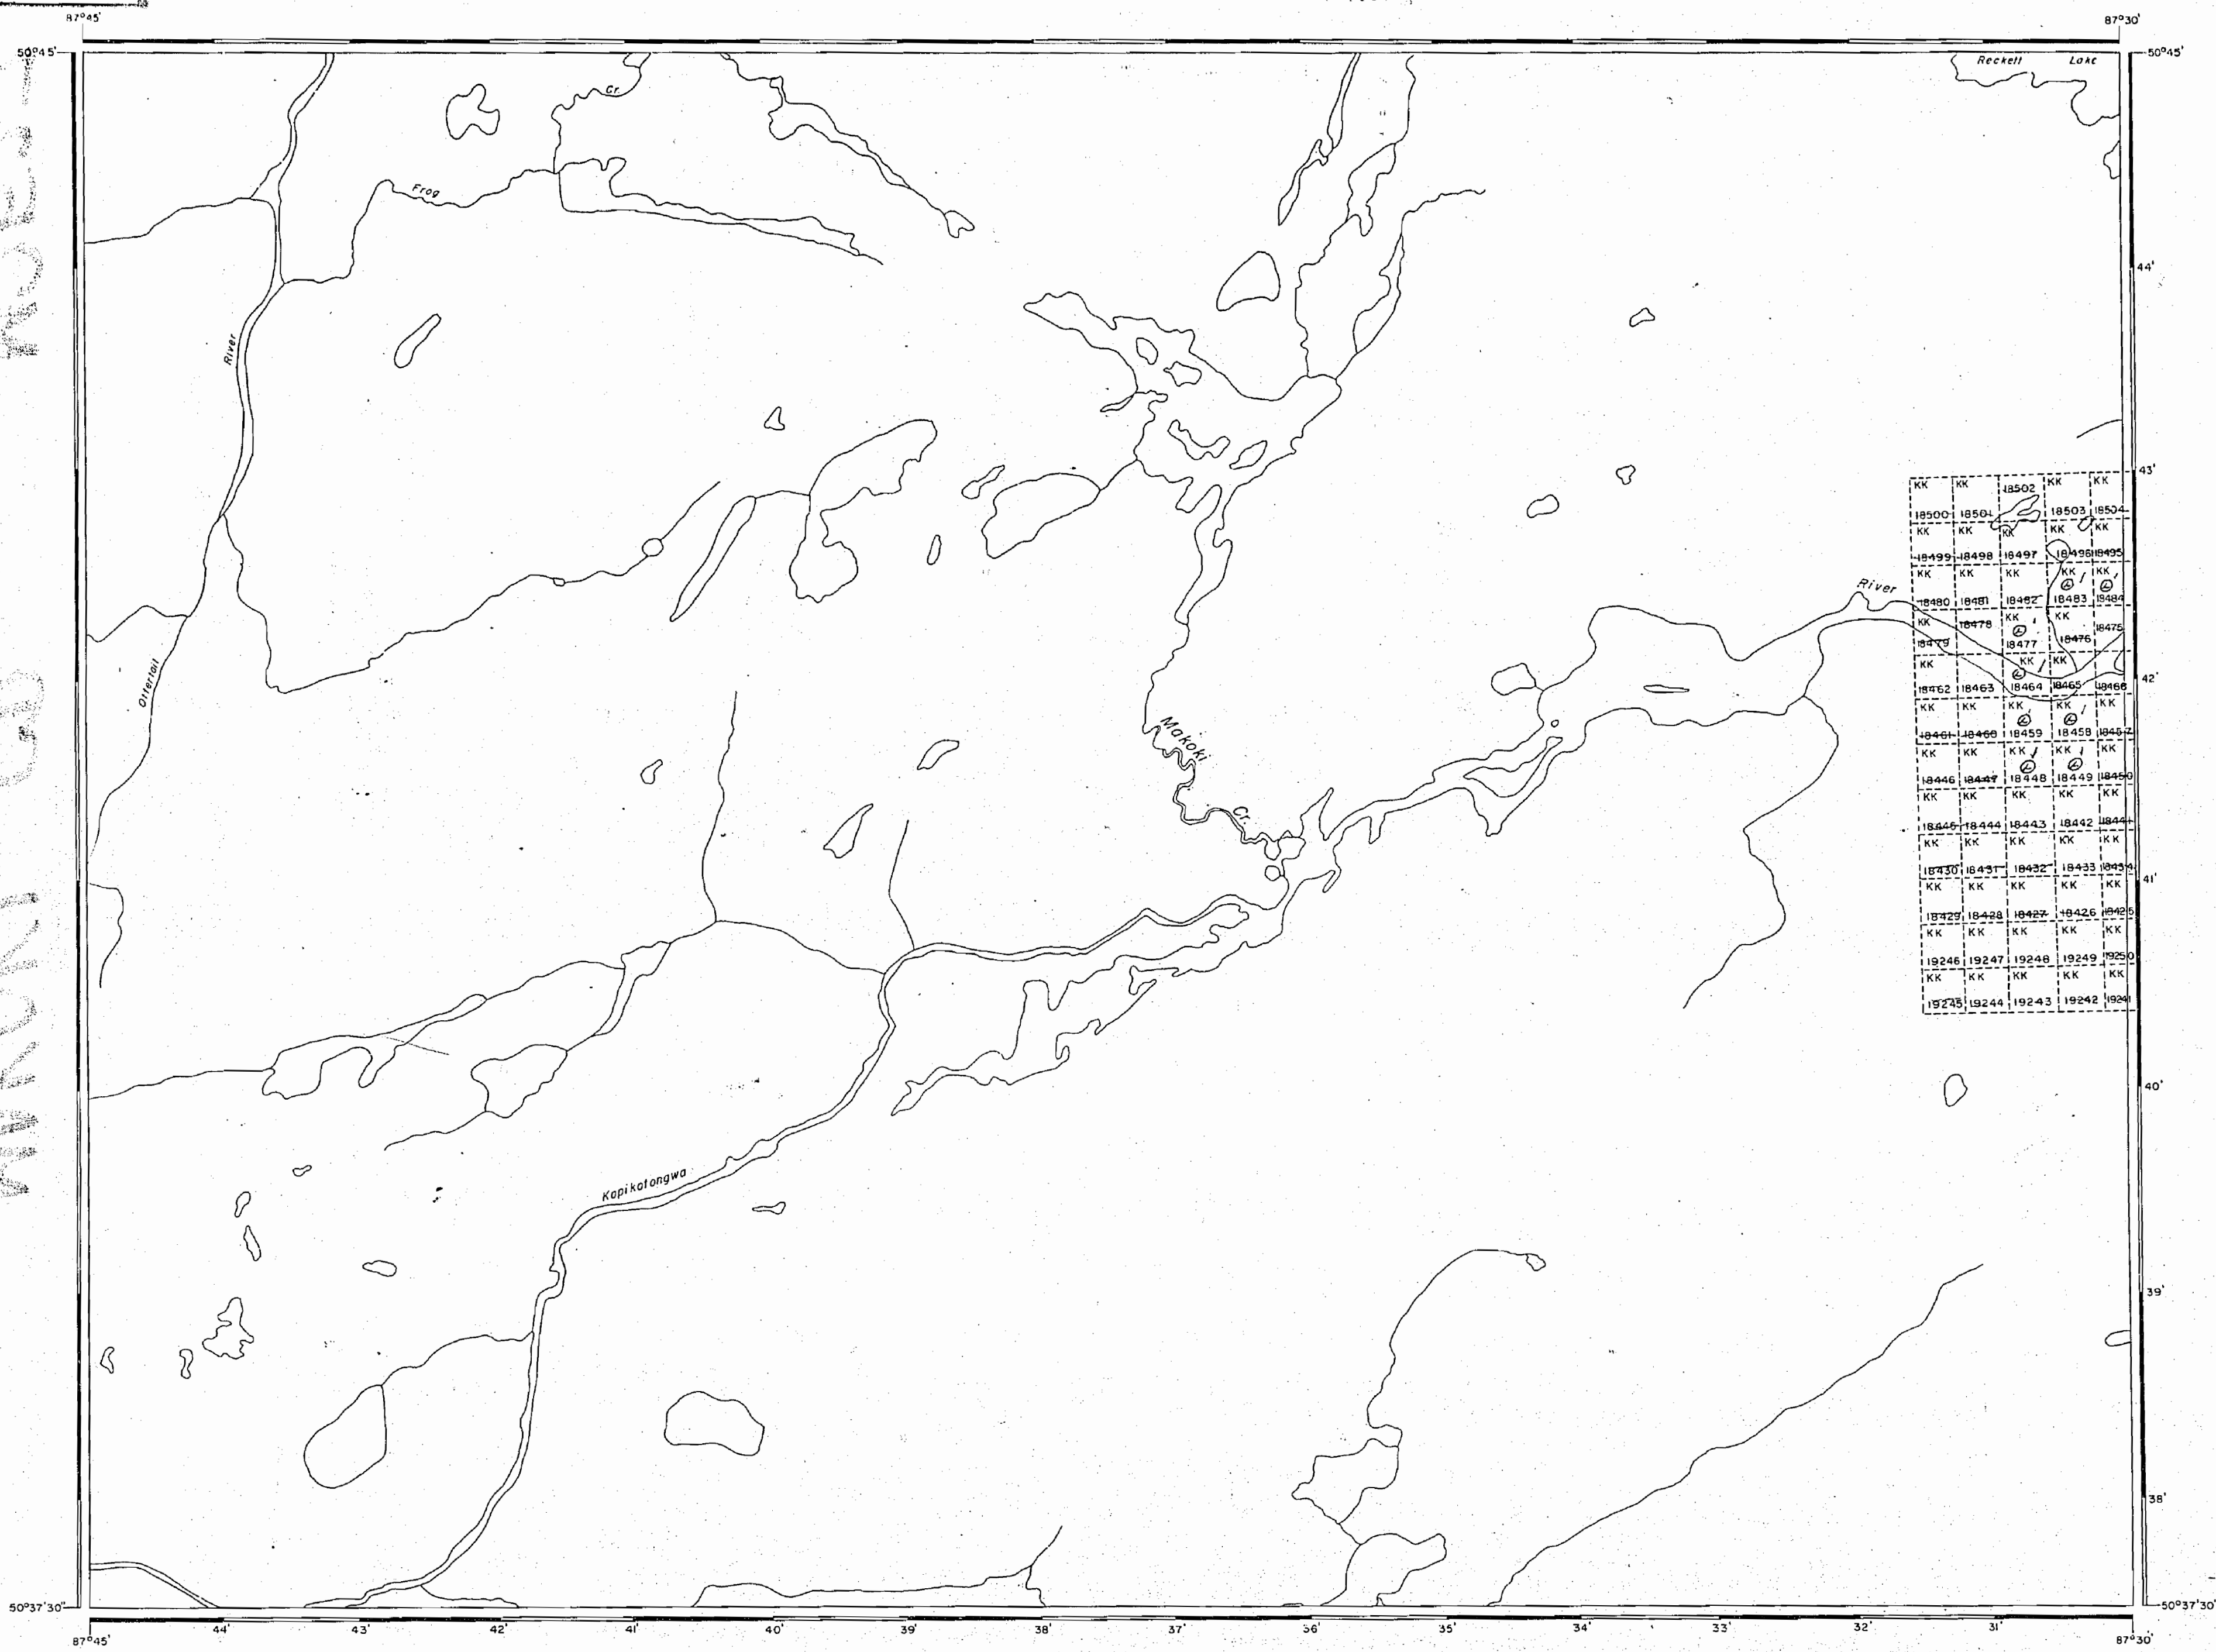

AREA OF

MAKOKI CREEK

DISTRICT OF
THUNDER BAY

KOWKASH
MINING DIVISION

SCALE: 1-INCH = 40 CHAINS

LEGEND

PATENTED LAND	Ⓟ
CROWN LAND SALE	C.S.
LEASES	Ⓛ
LOCATED LAND	Loc.
LICENSE OF OCCUPATION	L.O.
MINING RIGHTS ONLY	M.R.O.
SURFACE RIGHTS ONLY	S.R.O.
ROADS	—
IMPROVED ROADS	—
KING'S HIGHWAYS	—
RAILWAYS	—
POWER LINES	—
MARSH OR MUSKEG	—
MINES	Ⓜ
CANCELLED	ⓧ


NOTES

400' Reserve around all Lakes & Rivers to Dept.
of Lands & Forests:

PLAN NO. M.2527

DEPARTMENT OF MINES
— ONTARIO —

2527

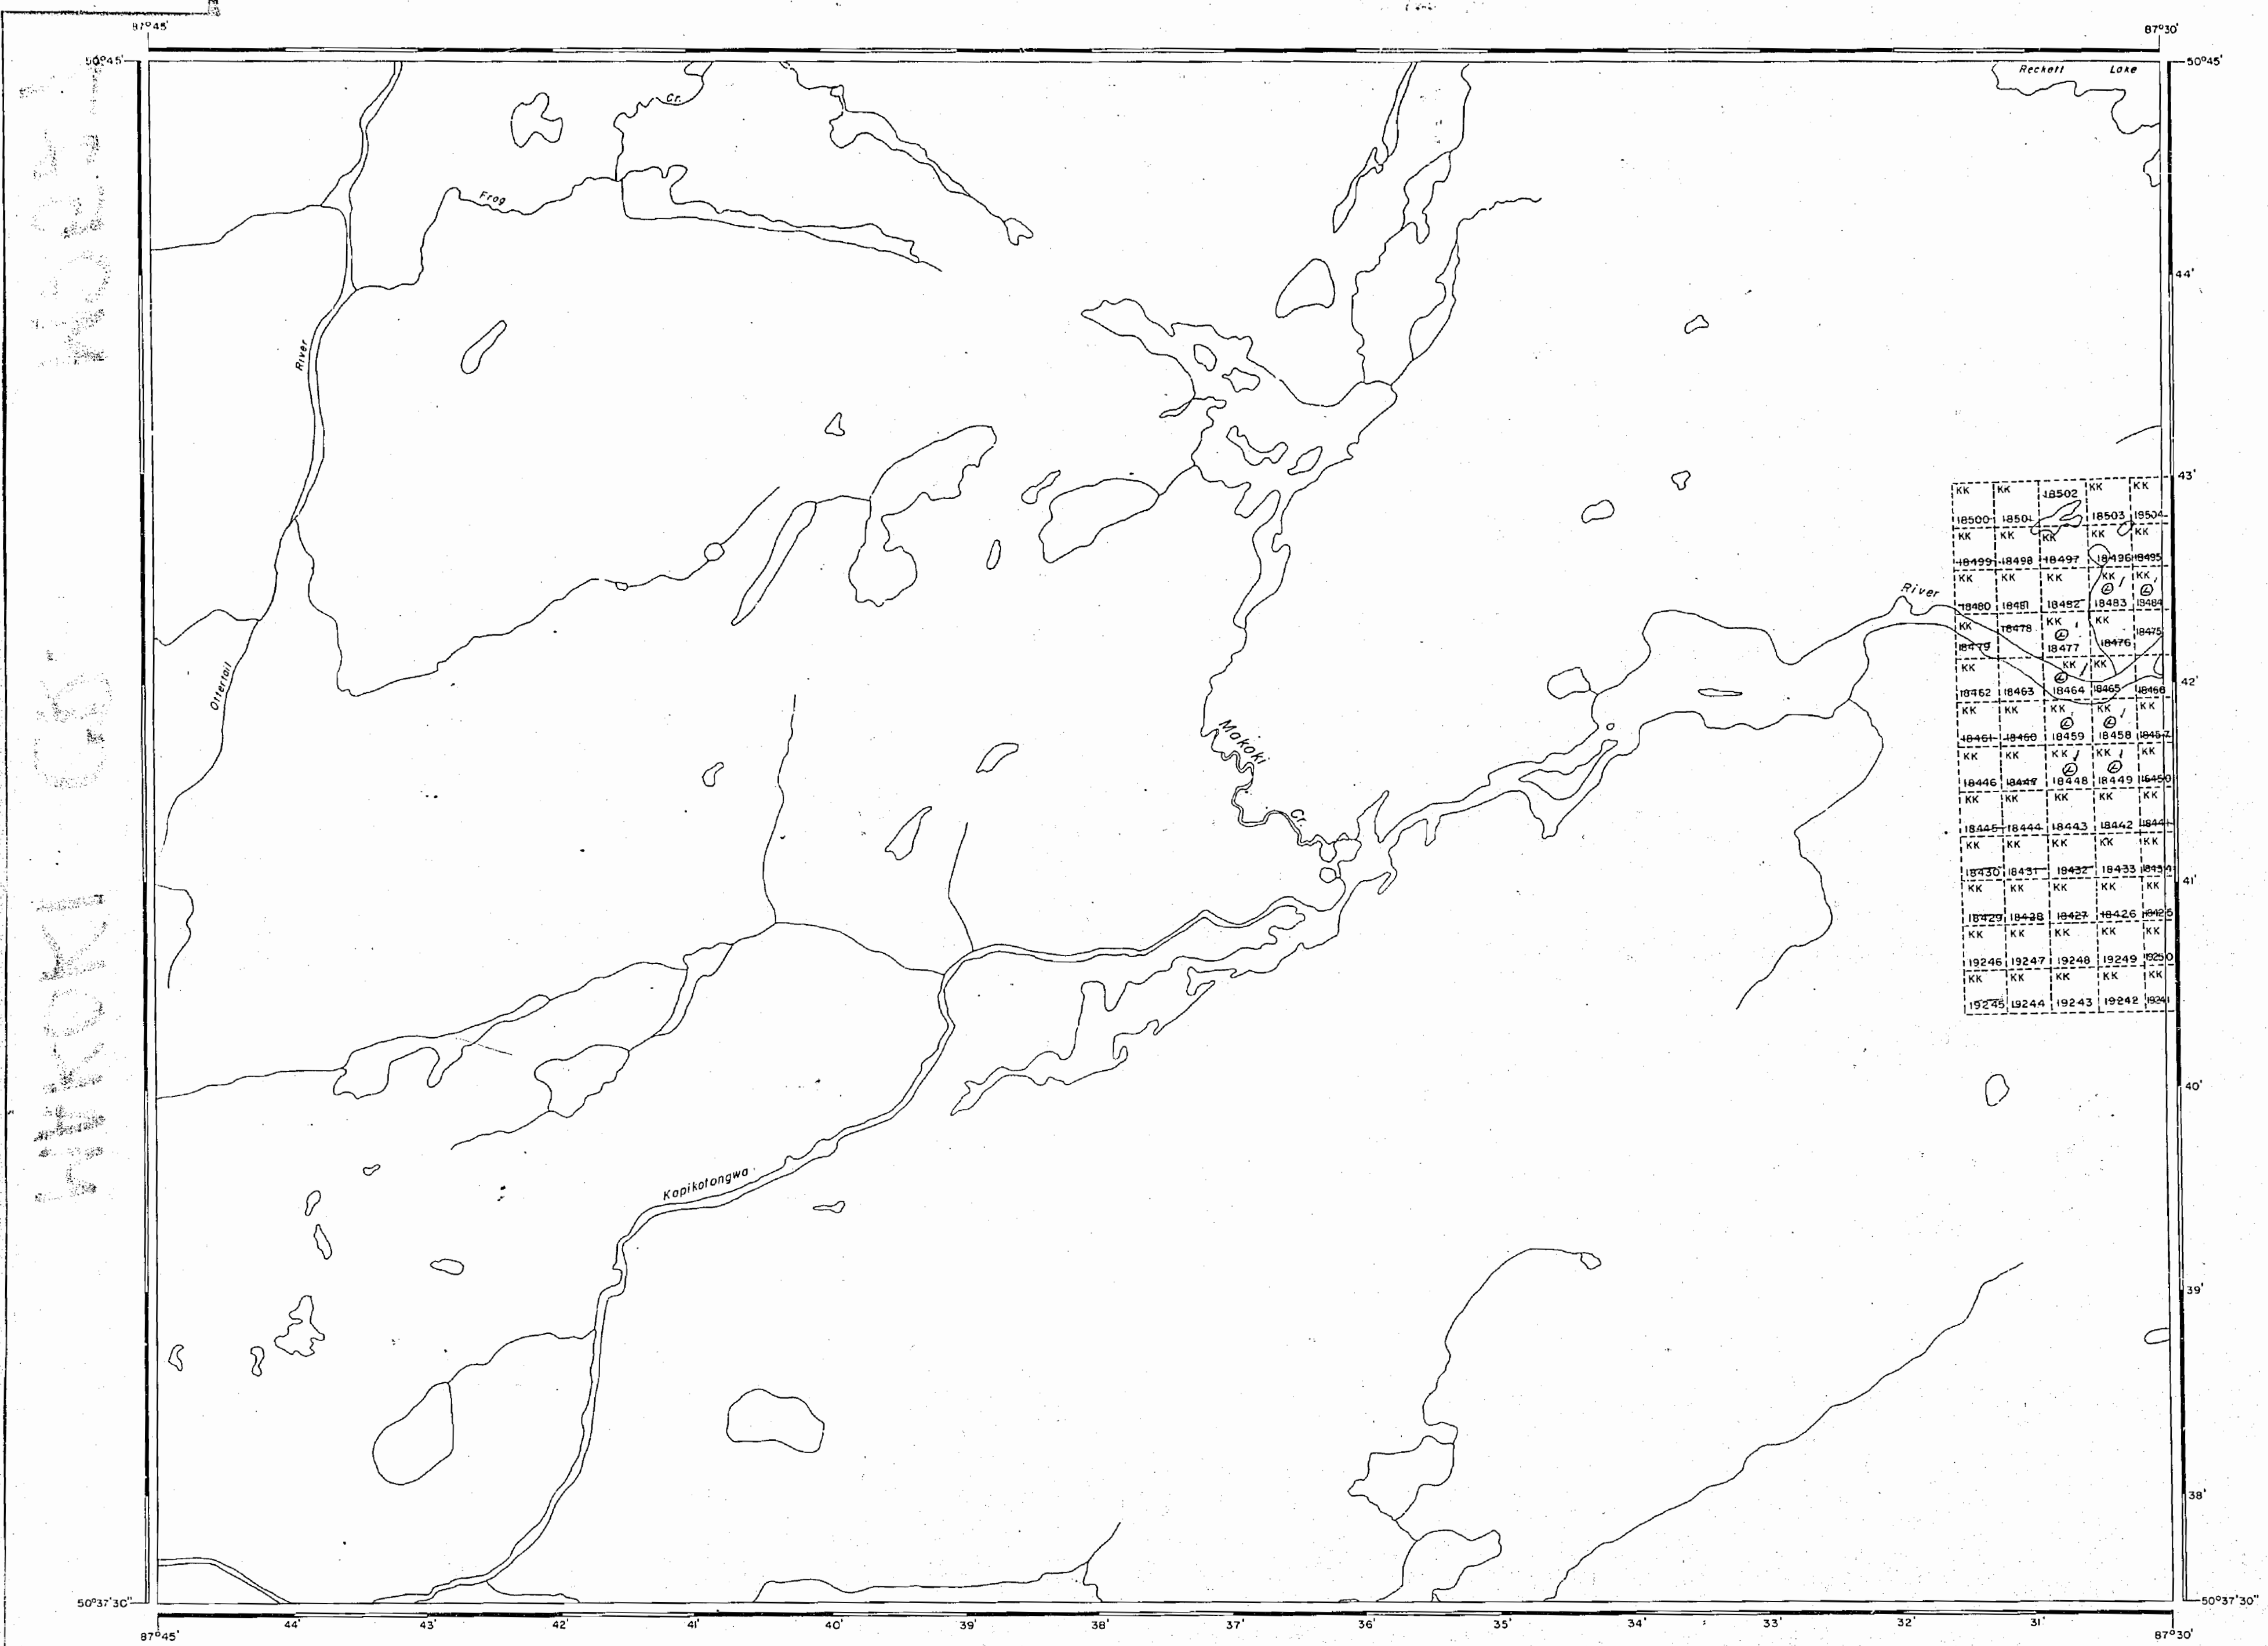

AREA OF

MAKOKI CREEK

DISTRICT OF
THUNDER BAY

KOWKASH
MINING DIVISION

SCALE: 1-INCH = 40 CHAINS

LEGEND

PATENTED LAND

CROWN LAND SALE

LEASES

LOCATED LAND

LICENSE OF OCCUPATION

MINING RIGHTS ONLY

SURFACE RIGHTS ONLY

ROADS

IMPROVED ROADS

KING'S HIGHWAYS

RAILWAYS

POWER LINES

MARSH OR MUSKEG

MINES

CANCELLED

Ⓟ

C.S.

Ⓛ

Loc.

L.O.

M.R.O.

S.R.O.

NOTES

400' Reserve around all Lakes & Rivers to Dept
of Lands & Forests:

OK

PLAN NO. M. 2527

DEPARTMENT OF MINES
- ONTARIO -