

NOTES

400' surface rights reservation along the shores of all lakes and rivers.

The subdivision of this Township into lots and concessions was annulled December 8th 1953

FLOODING

Licence of Occupation 5304 reserves flooding rights to Ontario Hydro to contour elevation 101' on Red Cedar Lake and Timagami River file 46198

Licence of Occupation 7991 reserves flooding rights to Ontario Hydro to contour elevation 965' on Surveyor Lake file 9093 v.9

Township closed to staking
effective March 16, 1984
Section 36 of the Mining Act.

OFFICE USE ONLY

VOGT Tp. M.610




TORRINGTON Tp. M.605

HOBBS Tp. M.932

SISK Tp. M.1116

THISTLE Tp. M.1156

LEGEND

   - HIGHWAY AND ROUTE No. 
- OTHER ROADS 
- TRAILS 
- SURVEYED LINES:
 - TOWNSHIPS, BASE LINES, ETC. 
 - LOTS, MINING CLAIMS, PARCELS, ETC. 
- UNSURVEYED LINES:
 - LOT LINES 
 - PARCEL BOUNDARY 
 - MINING CLAIMS ETC. 
- RAILWAY AND RIGHT OF WAY 
- UTILITY LINES 
- NON-PERENNIAL STREAM 
- FLOODING OR FLOODING RIGHTS 
- SUBDIVISION 
- ORIGINAL SHORELINE 
- MARSH OR MUSKEG 
- MINES 

DISPOSITION OF CROWN LANDS

TYPE OF DOCUMENT	SYMBOL
PATENT, SURFACE & MINING RIGHTS	
" SURFACE RIGHTS ONLY	
" MINING RIGHTS ONLY	
LEASE, SURFACE & MINING RIGHTS	
" SURFACE RIGHTS ONLY	
" MINING RIGHTS ONLY	
LICENCE OF OCCUPATION	
CROWN LAND SALE	
ORDER-IN-COUNCIL	
RESERVATION	
CANCELLED	
SAND & GRAVEL	

SCALE: 1 INCH = 40 CHAINS

FEET 0 500 1000 2000 4000 6000 8000

METRES 0 200 400 600 800 1KM 2KM

ACRES 40

HECTARES 16

TOWNSHIP

McCALLUM

DISTRICT

NIPISSING
MINING DIVISION
SUDBURY

Ministry of Natural Resources

Ontario Surveys and Mapping Branch

Date 11-75 Plan No.

Whitney Block
Queen's Park, Toronto

M.1006

* TOWNSHIP CLOSED TO STAKING
EFFECTIVE MAY 8, 1978
SECTION 38(f) THE MINING ACT

JAN 30 1978

DATE OF ISSUE

MAP SYMBOLOLOGY

Aerial Cableway	Pipeline
Boundary	Single Track
International	Double Track
Blurred, Trenches	Abandoned
Intake, Storage	Traverse
Approach	Highway, County
Lot, Concession	Township
Approach	Access Road of doubtful
Park Boundary	Trails, Back Road
Bridge	Swamp, Mire
Rock, Wall, Road	Rapids
Building	Double line river
Chimney	Double line river
Cliff, Pit, Pile	with multiple rapids
Contours	Reservoir
Interpretation	River, Stream, Canal
Approach	Approximate
Depression	Direction of flow
Control Points	Rock
Horizontal	Shoal
Vertical	Spot Elevation
Culvert	(See elevation)
Falls	Transmission Line
Dune, low river	Pole
Fence, Hedge, Wall	Palisade
Feature Outline	Tunnel
(Construction features, etc.)	Utility Pole
Flooded Land	Wharf, Dock, Pier
Lake	Wooded Area
Marsh or Swamp	
Moat	
Mine Head Frame	
Outcrop	

AREAS WITHDRAWN FROM DISPOSITION

M.R.O. - MINING RIGHTS ONLY			
S.R.O. - SURFACE RIGHTS ONLY			
M.R. & S. - MINING AND SURFACE RIGHTS			
Description	Order No.	Date	File
SEC 35/30	0-2-27194	09/03/56	M & S 13555
SEC 35/30	W-5-70/56	03/13/56	M & S -106540-
SEC 35/30	W-5-82/56	03/13/56	M & S 195150
SEC 35/30	W-5-87/56	09/13/56	
SEC 35/30	W-5-81/56	03/13/56	M & S 195150

NOTES

SAND & GRAVEL

① GRAVEL File 53518

THE SUBDIVISION OF THIS TOWNSHIP INTO LOTS & CONCESSIONS WAS ANNULLED DECEMBER 9, 1957.


FLOODING

LO 5304 Reserves Flooding Rights to Ontario Hydro to contour elevation 104' on Red Cedar Lake and Temagami R. File 46198

LO 7591 Reserves Flooding Rights to Ontario Hydro to contour elevation 965' on Surveyor Lake. File 9035 v.3

② **W** AREA DEEMED IN NEED OF PROTECTION BY THE CROWN AND WILL REMAIN WITHDRAWN INDEFINITELY.

③ **TTT** AREA DEEMED IN NEED OF PROTECTION BY THE CROWN AND WILL REMAIN WITHDRAWN INDEFINITELY.

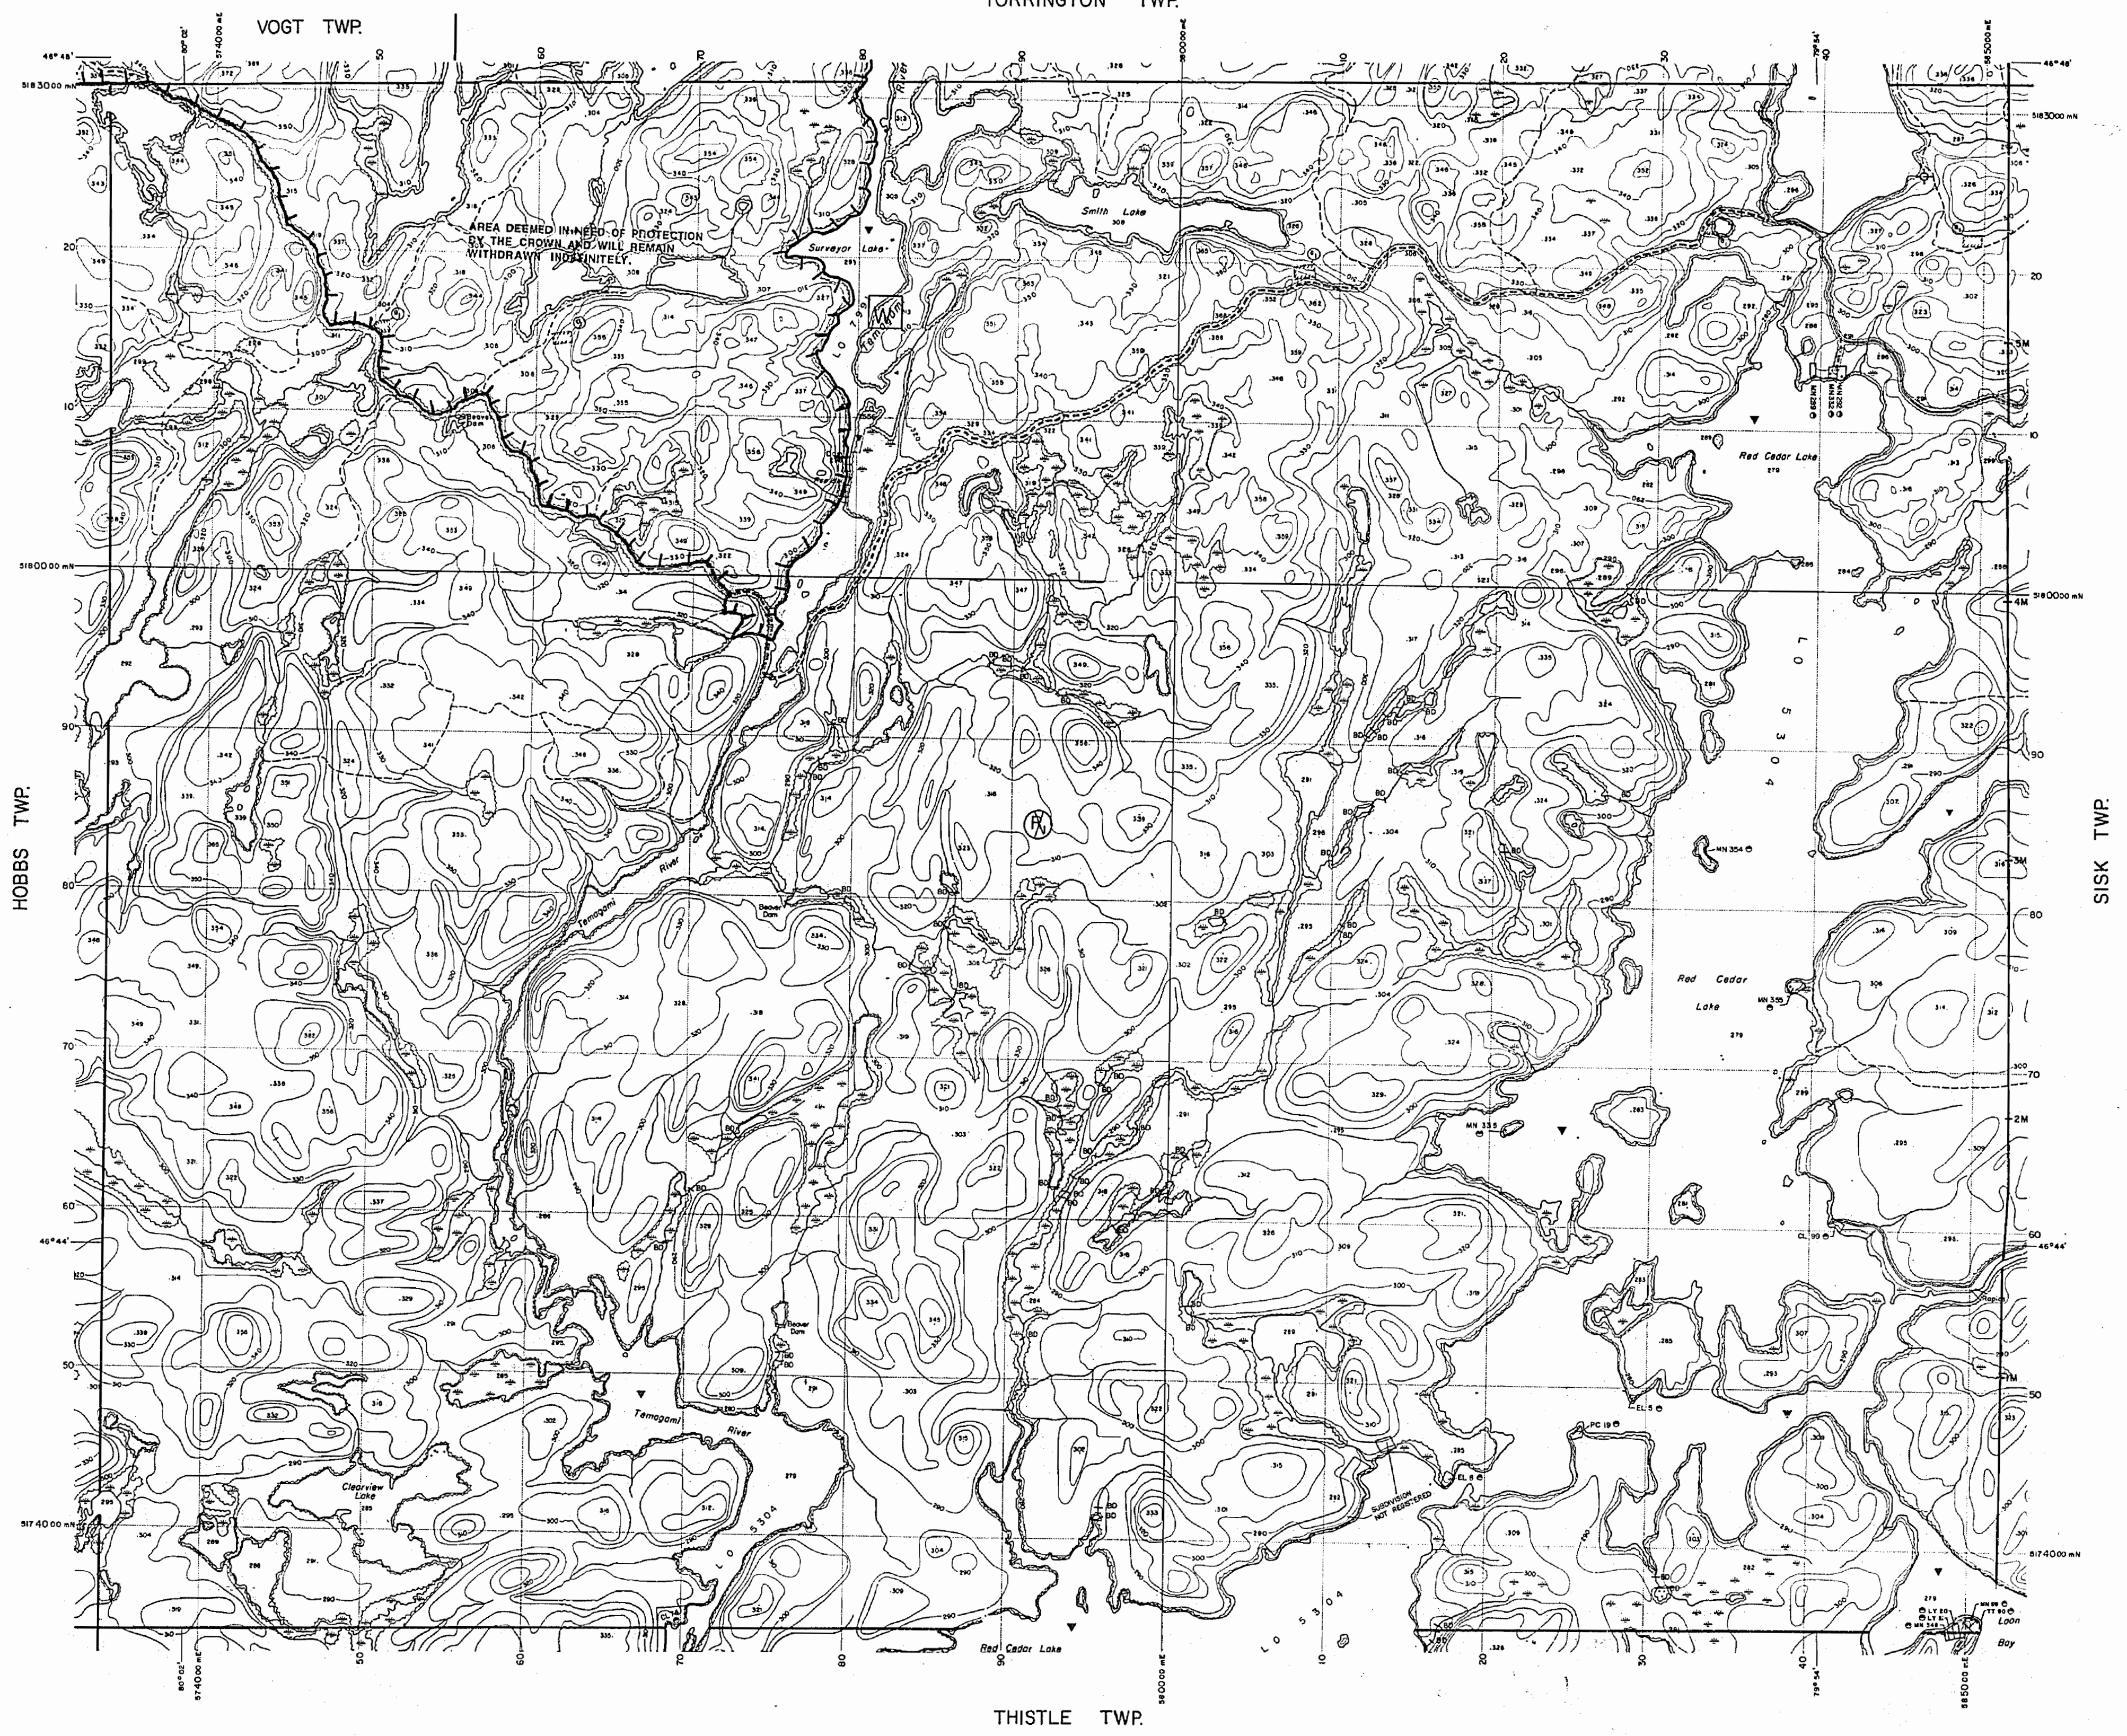

LEGEND

HIGHWAY AND ROUTE No.

OTHER ROADS

TRAILS

SURVEYED LINES: TOWNSHIPS, BASE LINES, ETC.

LOTS, MINING CLAIMS, PARCELS, ETC.

UNSURVEYED LINES: LOT LINES

PARCEL BOUNDARY

MINING CLAIMS ETC.

RAILWAY AND RIGHT OF WAY

UTILITY LINES

NON-PERMANENT STREAM

FLOODING OR FLOODING RIGHTS

SUBDIVISION OR COMPOSITE PLAN

RESERVATIONS

ORIGINAL SHORELINE

MARSH OR MUSKEG

MINES

TRAVERSE MONUMENT

DISPOSITION OF CROWN LANDS

TYPE OF DOCUMENT	SYMBOL
PATENT, SURFACE & MINING RIGHTS	
" SURFACE RIGHTS ONLY	
" MINING RIGHTS ONLY	
LEASE, SURFACE & MINING RIGHTS	
" SURFACE RIGHTS ONLY	
" MINING RIGHTS ONLY	
LICENCE OF OCCUPATION	
ORDER-IN-COUNCIL	
RESERVATION	
CANCELLED	
SAND & GRAVEL	
LAND USE PERMIT	

NOTE: MINING RIGHTS IN PARCELS PATENTED PRIOR TO MAY 4, 1913, VESTED IN ORIGINAL PATENTEES BY THE PUBLIC LANDS ACT, R.S.O. 1970, CHAP. 300, SEC. 43, SUBSEC. 1.

Scale: 1:20 000
GRID ZONE: 17

THE INFORMATION THAT APPEARS ON THIS MAP HAS BEEN COMPILED FROM VARIOUS SOURCES, AND ACCURACY IS NOT GUARANTEED. THOSE WISHING TO STAKE MINING CLAIMS SHOULD CONSULT WITH THE MINING RECORDER, MINISTRY OF NORTHERN DEVELOPMENT AND MINES, FOR ADDITIONAL INFORMATION ON THE STATUS OF THE LANDS SHOWN HEREON.

TOWNSHIP
McCALLUM
M.N.R. ADMINISTRATIVE DISTRICT
NORTH BAY
MINING DIVISION
SUDBURY
LAND TITLES / REGISTRY DIVISION
NIPISSING

Ministry of Natural Resources
Land Management Branch
Ontario

Original Completion: APRIL 1985
Revised: **G-3138**

1006


M^cCALLUM

TIMISKAMING MINING DIVISION

Scale 40 chains to 1 inch

TORRINGTON

W. Ast.

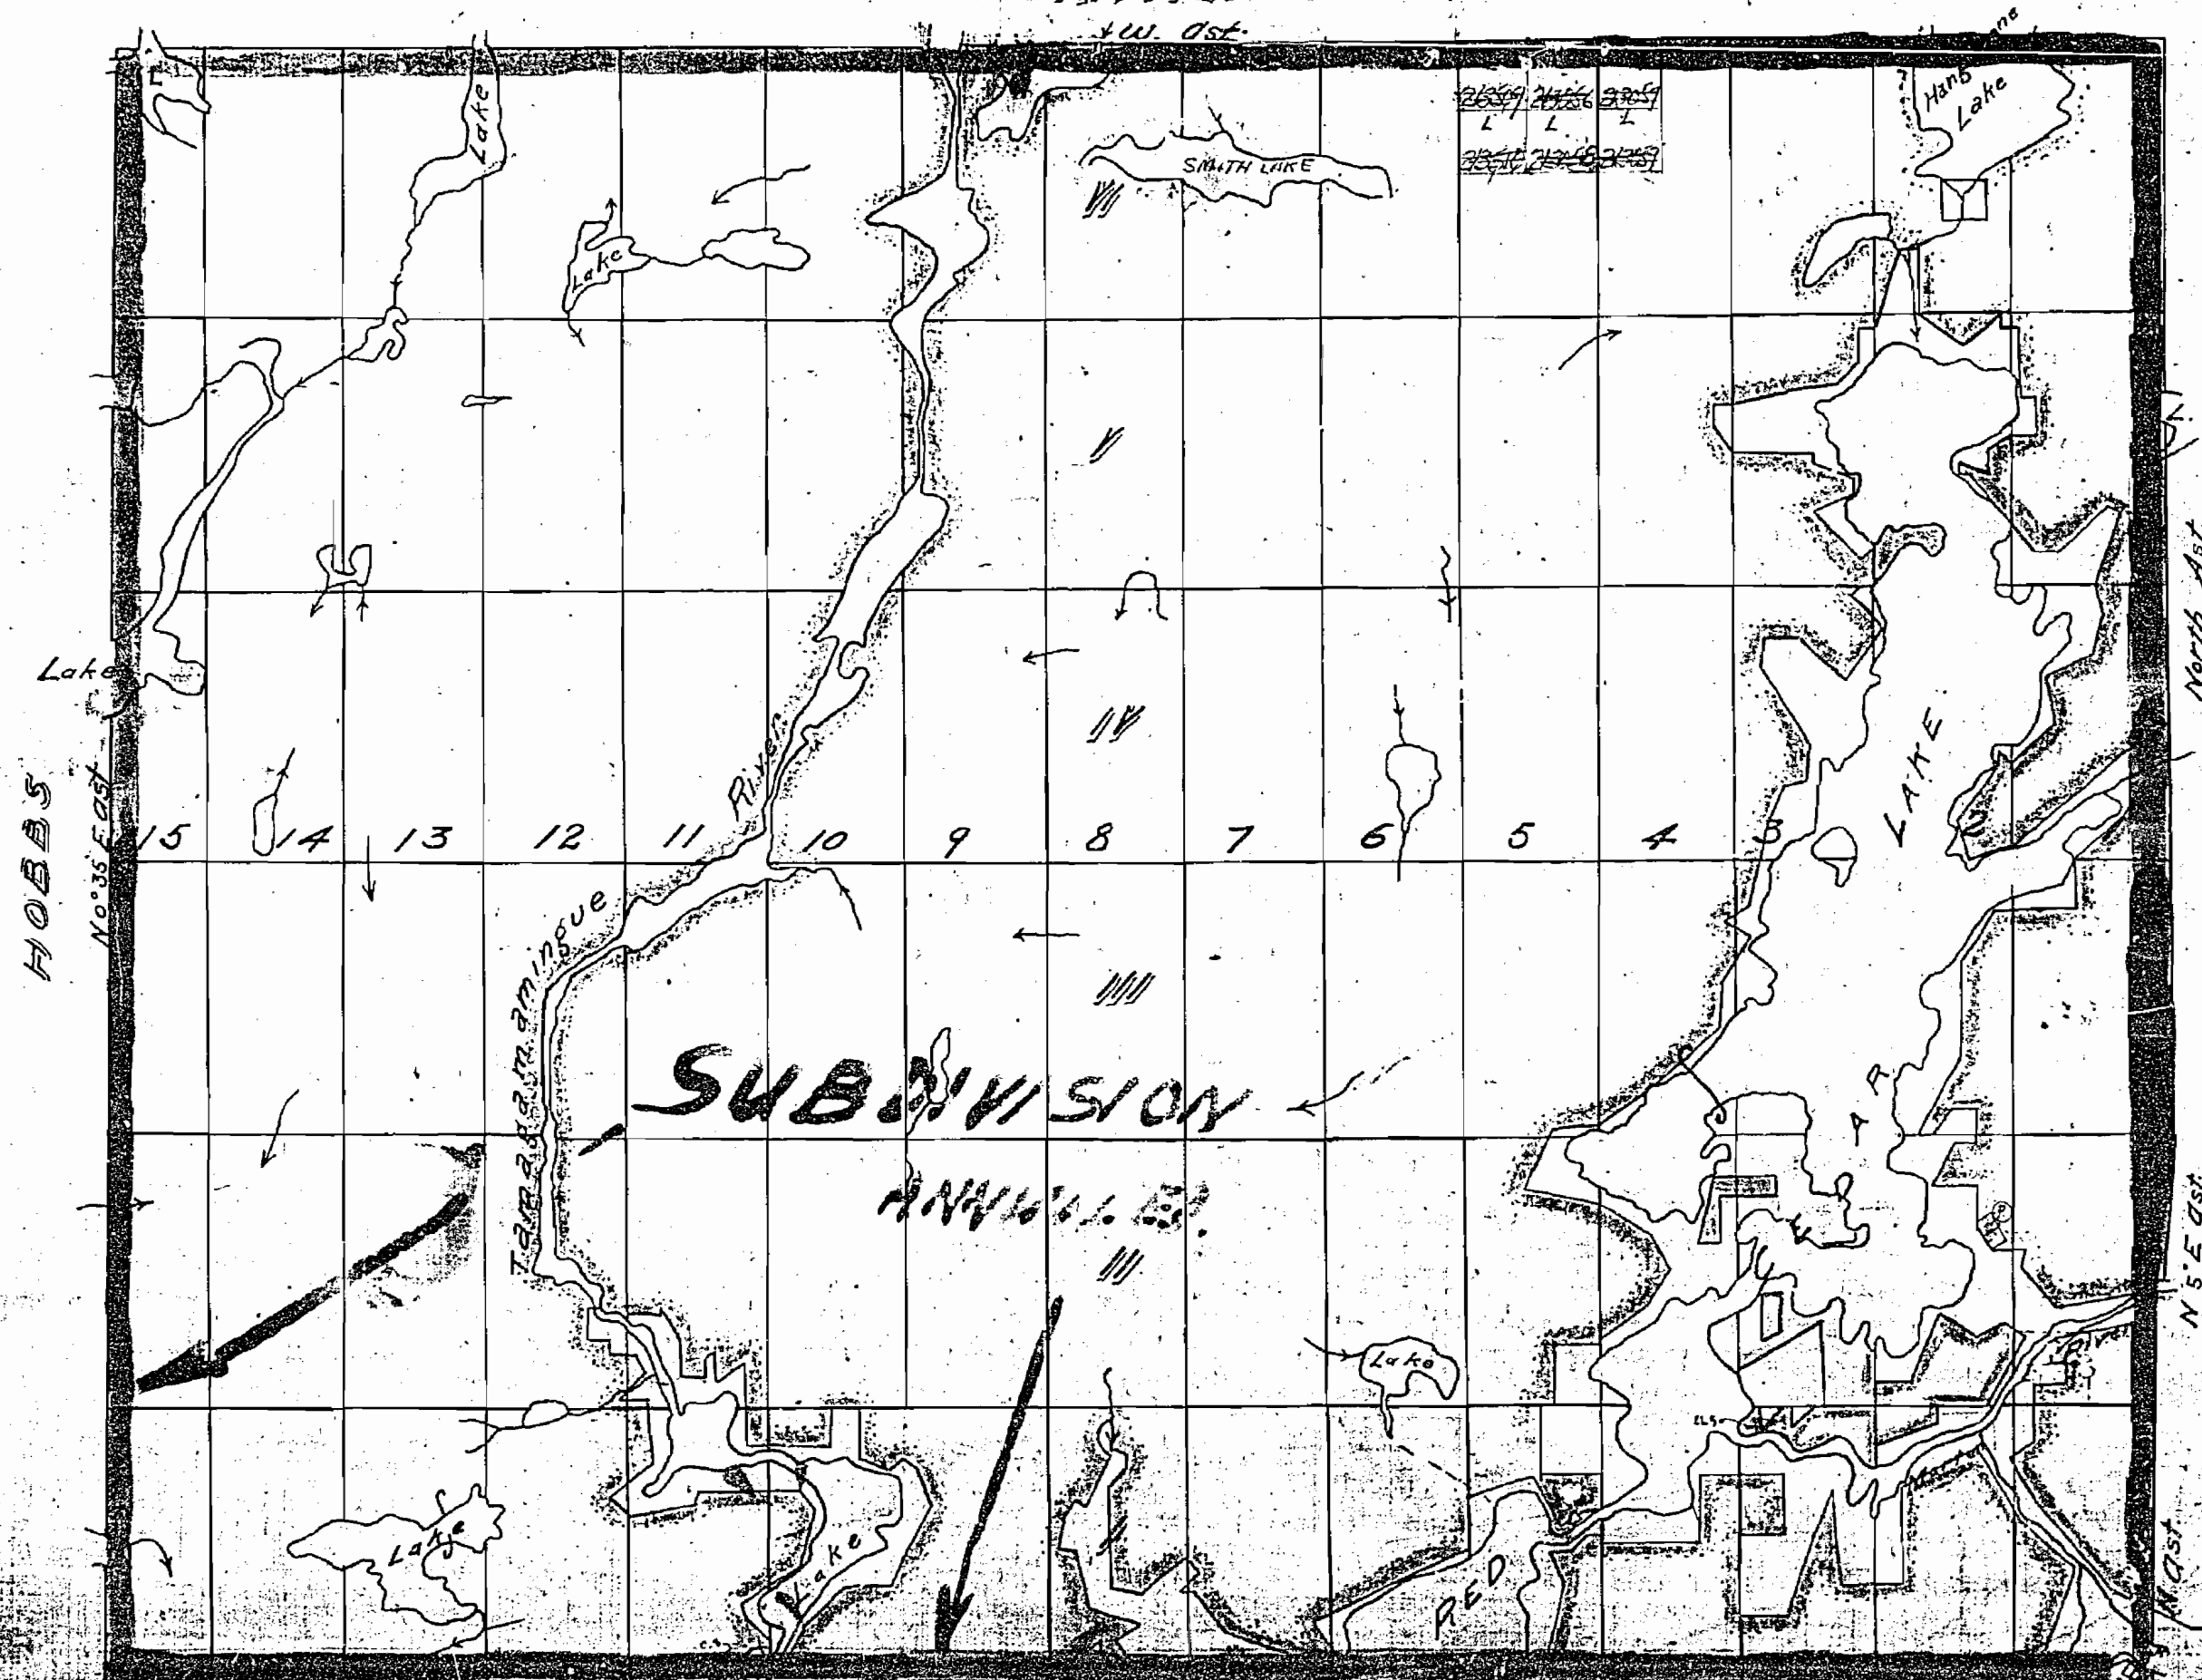

400 surface rights reservation around all lakes and rivers

N.B. THESE LINES INDICATE FLOODED AREA

NOTES

Surface rights reservation along the
es of all lakes and rivers.

subdivision of this Township into
s and concessions was annulled
ember 8th 1953

FLOODING

ence of Occupation 5304 reserves flooding
ghis to Ontario Hydro to contour
vation 104 on Red Cedar Lake and
magami River file 46198

ence of Occupation 7991 reserves
flooding rights to Ontario Hydro to
contour elevation 965 on Surveyor
lake file 9093 v.9

ownship closed to staking
ffective March 16, 1984
Section 38 of the Mining Act.

VOGT Tp. M.610

OFFICE USE ONLY

TORRINGTON Tp. M.605

HOBBS Tp. M.932

SISK Tp. M.1116

THISTLE Tp. M.1156

LEGEND

HIGHWAY AND ROUTE No.
OTHER ROADS
TRAILS
SURVEYED LINES:
TOWNSHIPS, BASE LINES, ETC.
LOTS, MINING CLAIMS, PARCELS, ETC.
UNSURVEYED LINES:
LOT LINES
PARCEL BOUNDARY
MINING CLAIMS ETC.
RAILWAY AND RIGHT OF WAY
UTILITY LINES
NON-PERENNIAL STREAM
FLOODING OR FLOODING RIGHTS
SUBDIVISION
ORIGINAL SHORELINE
MARSH OR MUSKEG
MINES

DISPOSITION OF CROWN LANDS

TYPE OF DOCUMENT
PATENT, SURFACE & MINING RIGHTS
" SURFACE RIGHTS ONLY
" MINING RIGHTS ONLY
LEASE, SURFACE & MINING RIGHTS
" SURFACE RIGHTS ONLY
" MINING RIGHTS ONLY
LICENCE OF OCCUPATION
CROWN LAND SALE
ORDER-IN-COUNCIL
RESERVATION
CANCELLED
SAND & GRAVEL

SCALE: 1 INCH 40 CHAINS

FEET 0 500 1000 2000 4000 6000
METRES 0 200 400 600 800 1KM 2KM

ACRES HECTARES

40 16

TOWNSHIP

McCALLUM

DISTRICT

NIPISSING
MINING DIVISION
SUDBURY

Ministry of Natural Resources
Ontario Surveys and Mapping Branch

Date 1175 Plan No.

Whitney, Block
M100

* TOWNSHIP CLOSED TO STAKING
EFFECTIVE MAY 8, 1978
SECTION 38(f) THE MINING ACT

46°42'43"
approx
80°32'27"




Veterans only
MCCALLUM

Scale 40 Chains to 1 Inch

400 Res
~~200~~

Canada

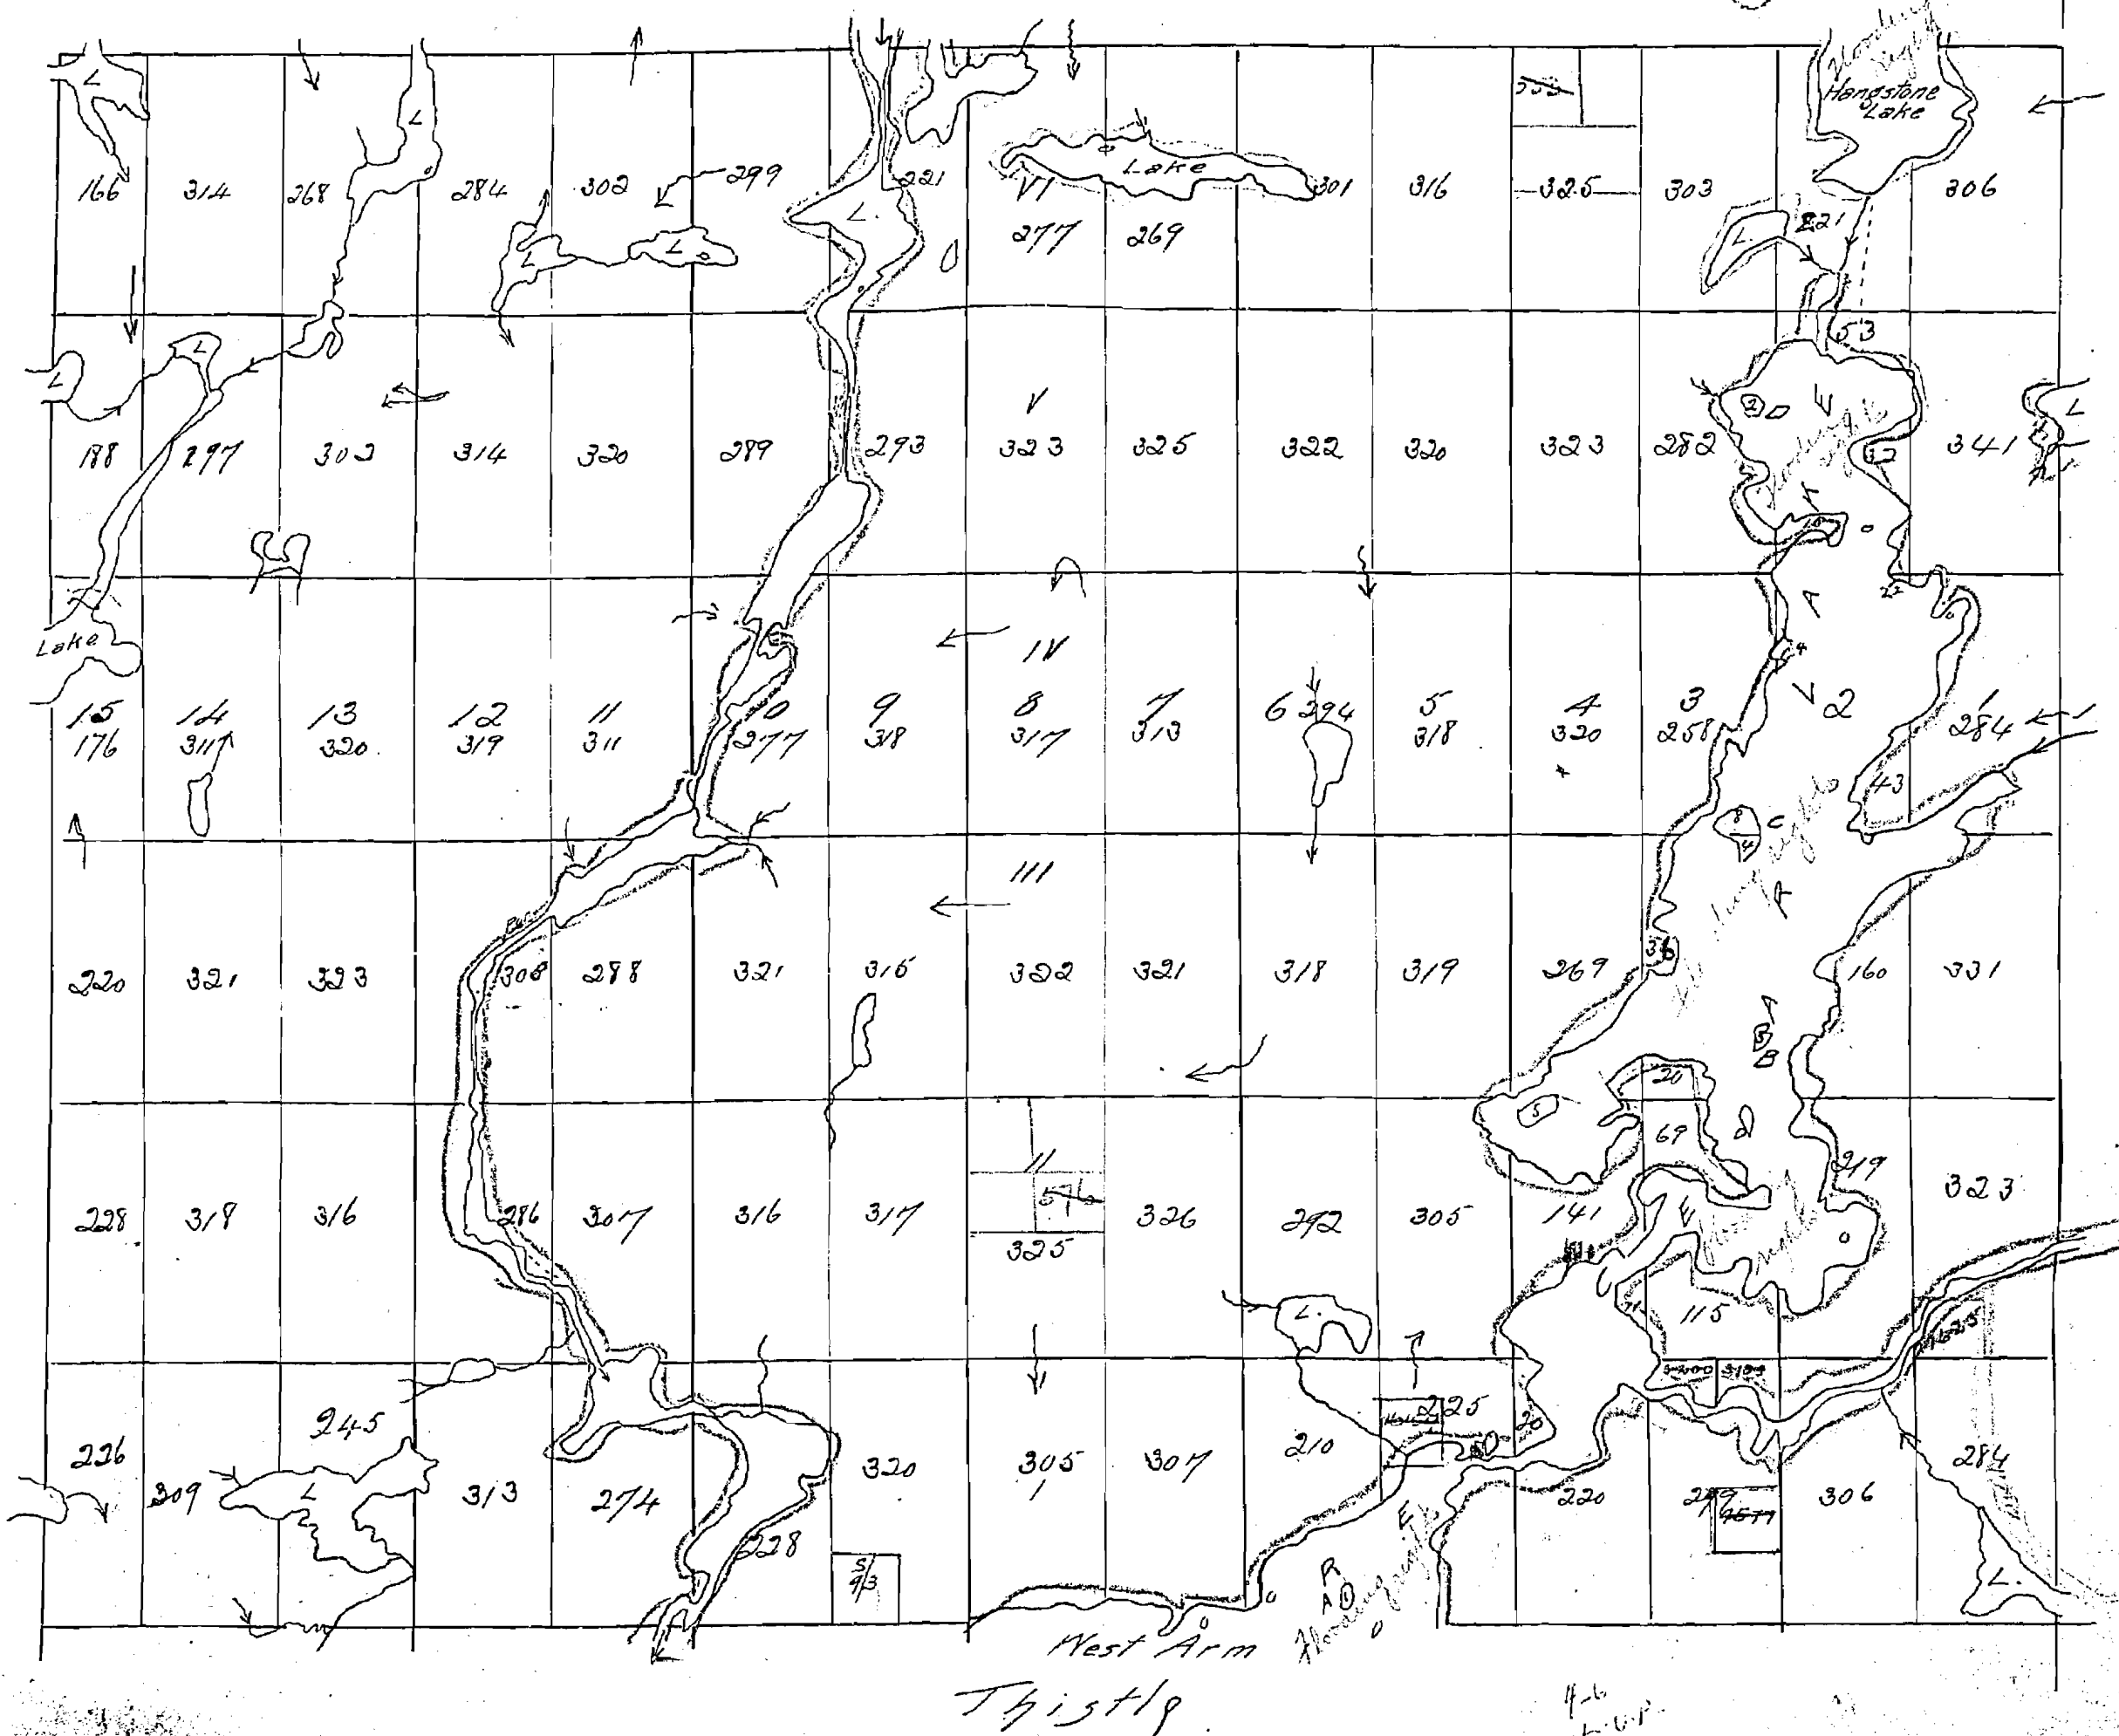

Thistle

4-6
L.V.P.

1006


MCCALLUM

TIMISKAMING MINING DIVISION

Scale 40 chains to 1 inch

TORRINGTON

W. Ast.

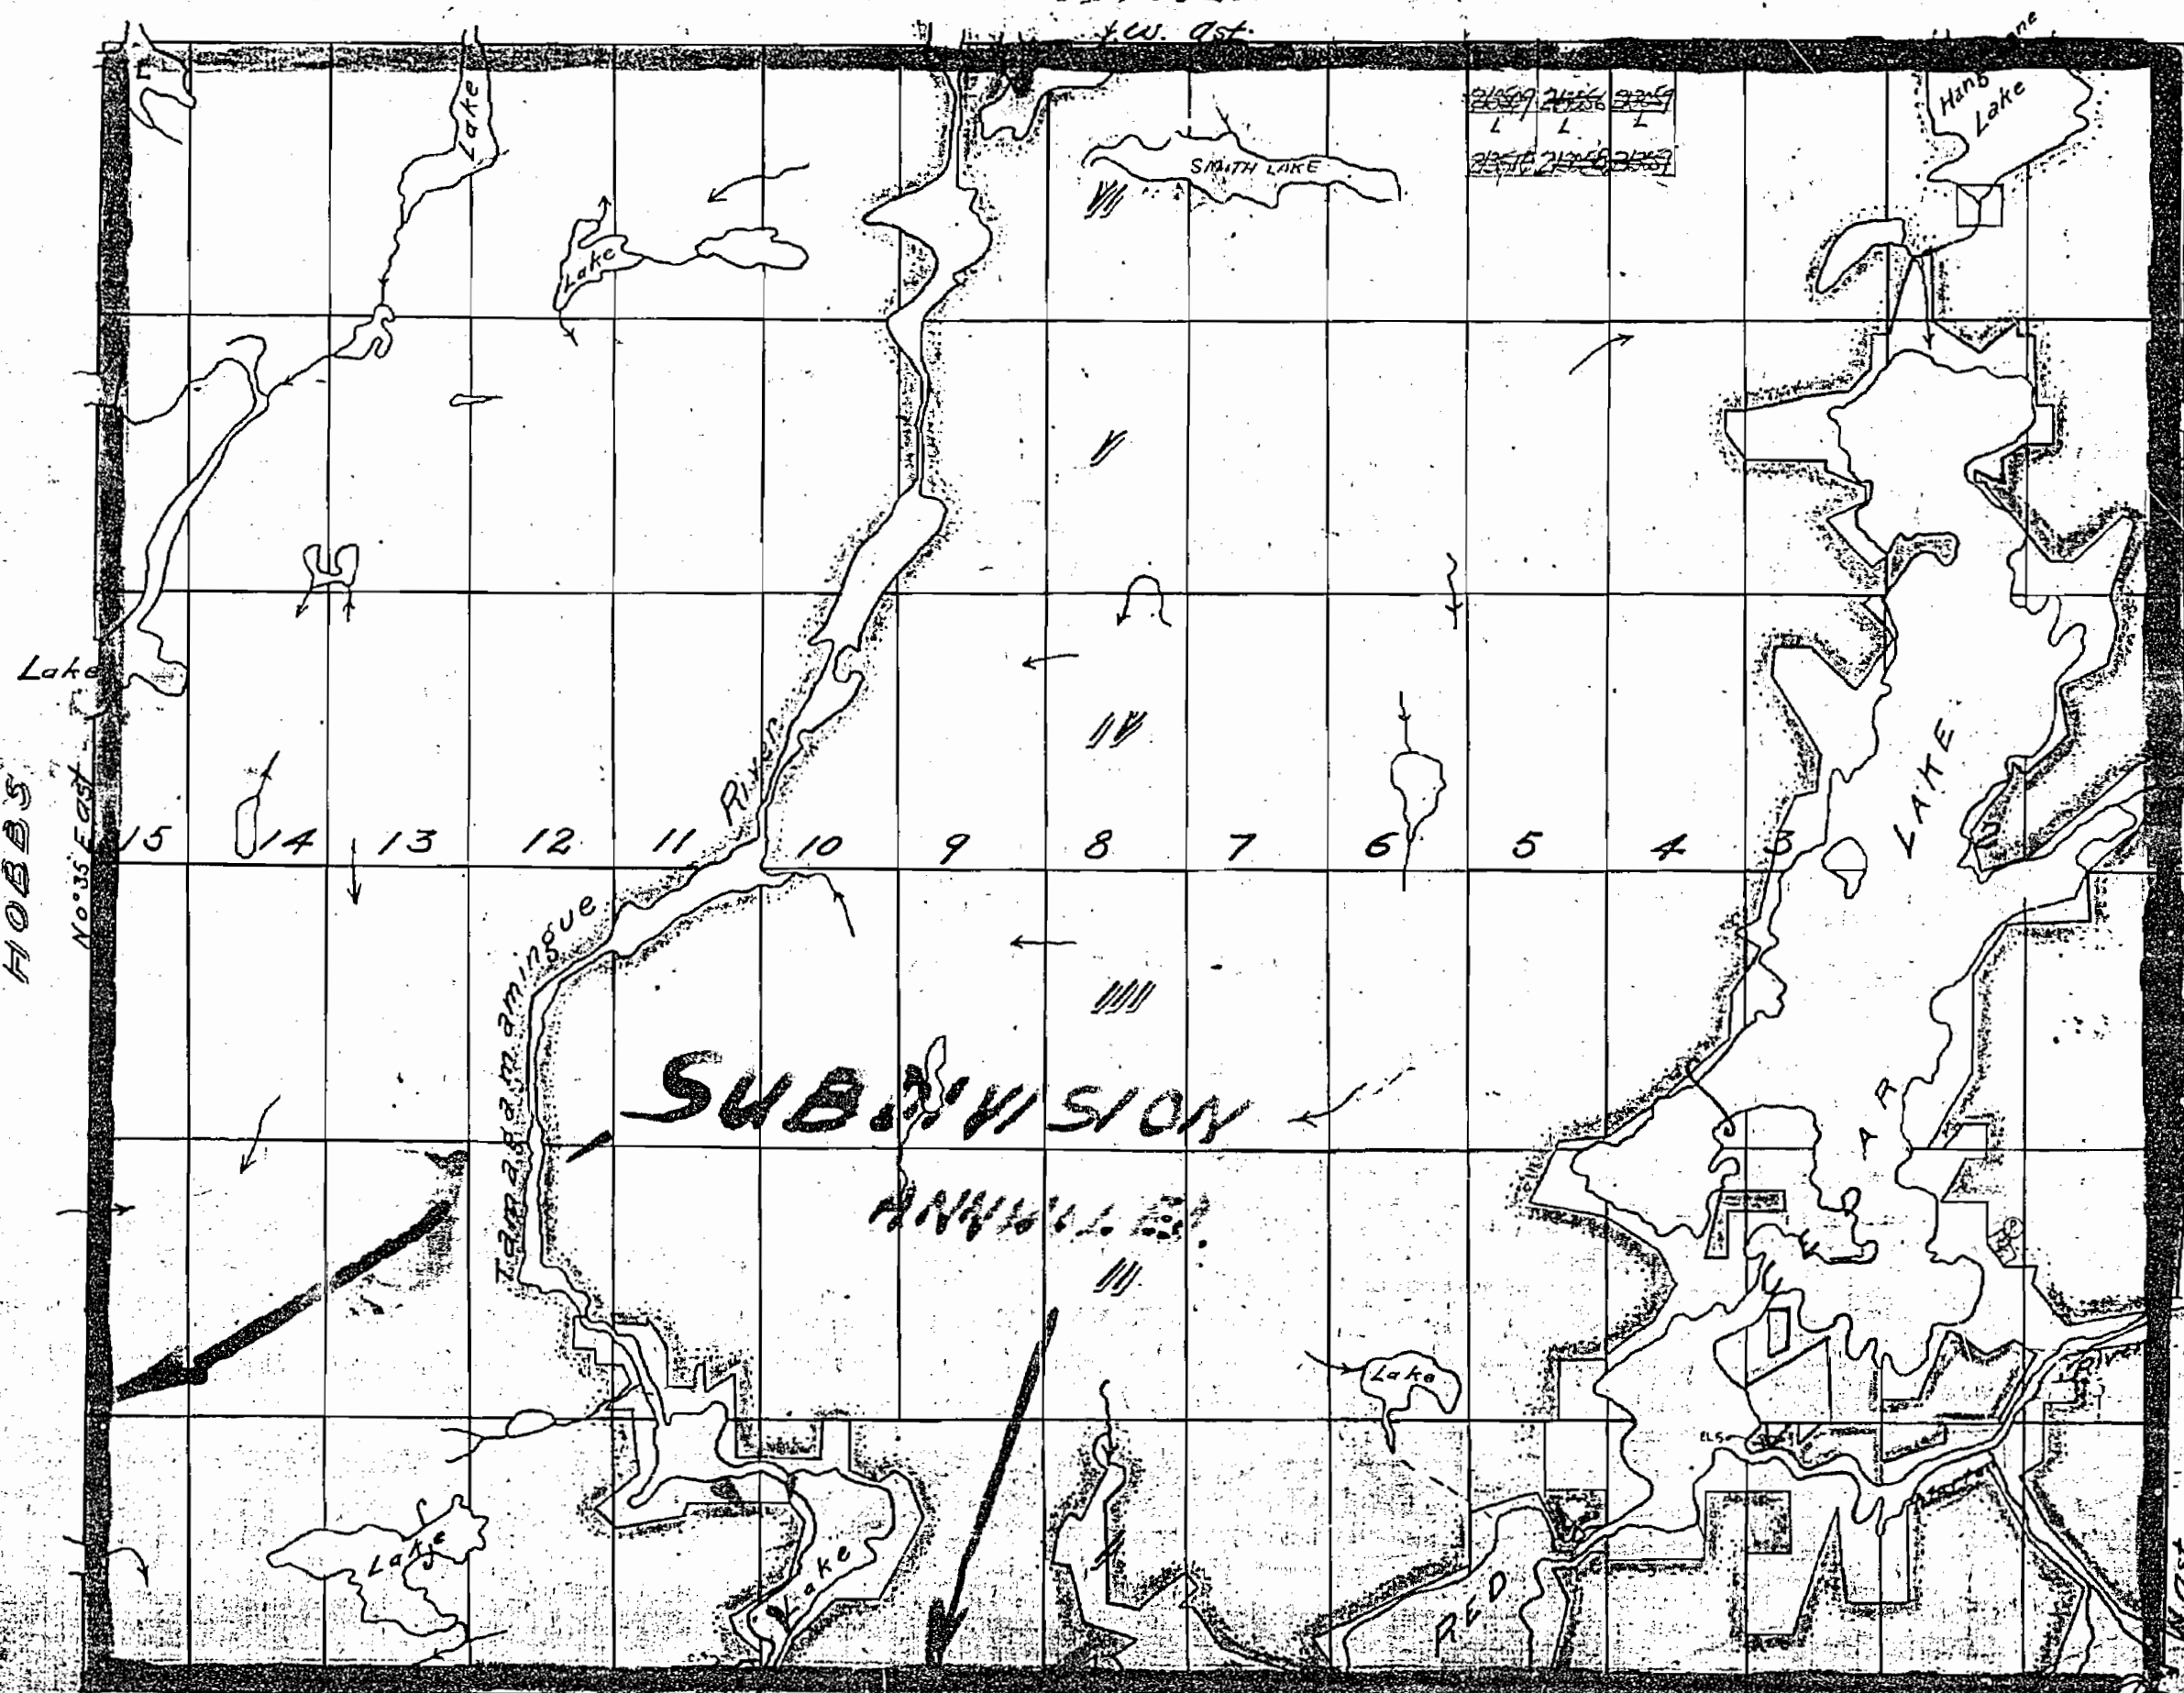

400 surface rights reservation around all lakes and rivers

West Ast.

TIMISKAMING

M 1006



N.B. THESE LINES INDICATE FLOODED AREA

MCCALLUM

NOTES

400' surface rights reservation along the shores of all lakes and rivers

The subdivision of this Township into lots and concessions was annulled December 8th 1953

FLOODING

Licence of Occupation 5304 reserves flooding rights to Ontario Hydro to contour elevation 104' on Red Cedar Lake and Timagami River file 46198

Licence of Occupation 7991 reserves flooding rights to Ontario Hydro to contour elevation 965' on Surveyor Lake file 9093 v 9

SAND and GRAVEL

GRAVEL FILE 53618

Township closed to staking effective May 8 '78, Sec. 38(f) of Mining Act.

AREAS WITHDRAWN FROM DISPOSITION

M.R.O. - MINING RIGHTS ONLY

S.R.O. - SURFACE RIGHTS ONLY

M.+S. - MINING AND SURFACE RIGHTS


Description	Order No.	Date	Disposition	File
Sec. 36/60	W.2/84	16/3/84	M.R.S.	188540

VOGT Tp. M.610

TORRINGTON Tp. M.605

HOBBS Tp. M.932

SISK Tp. M.1116

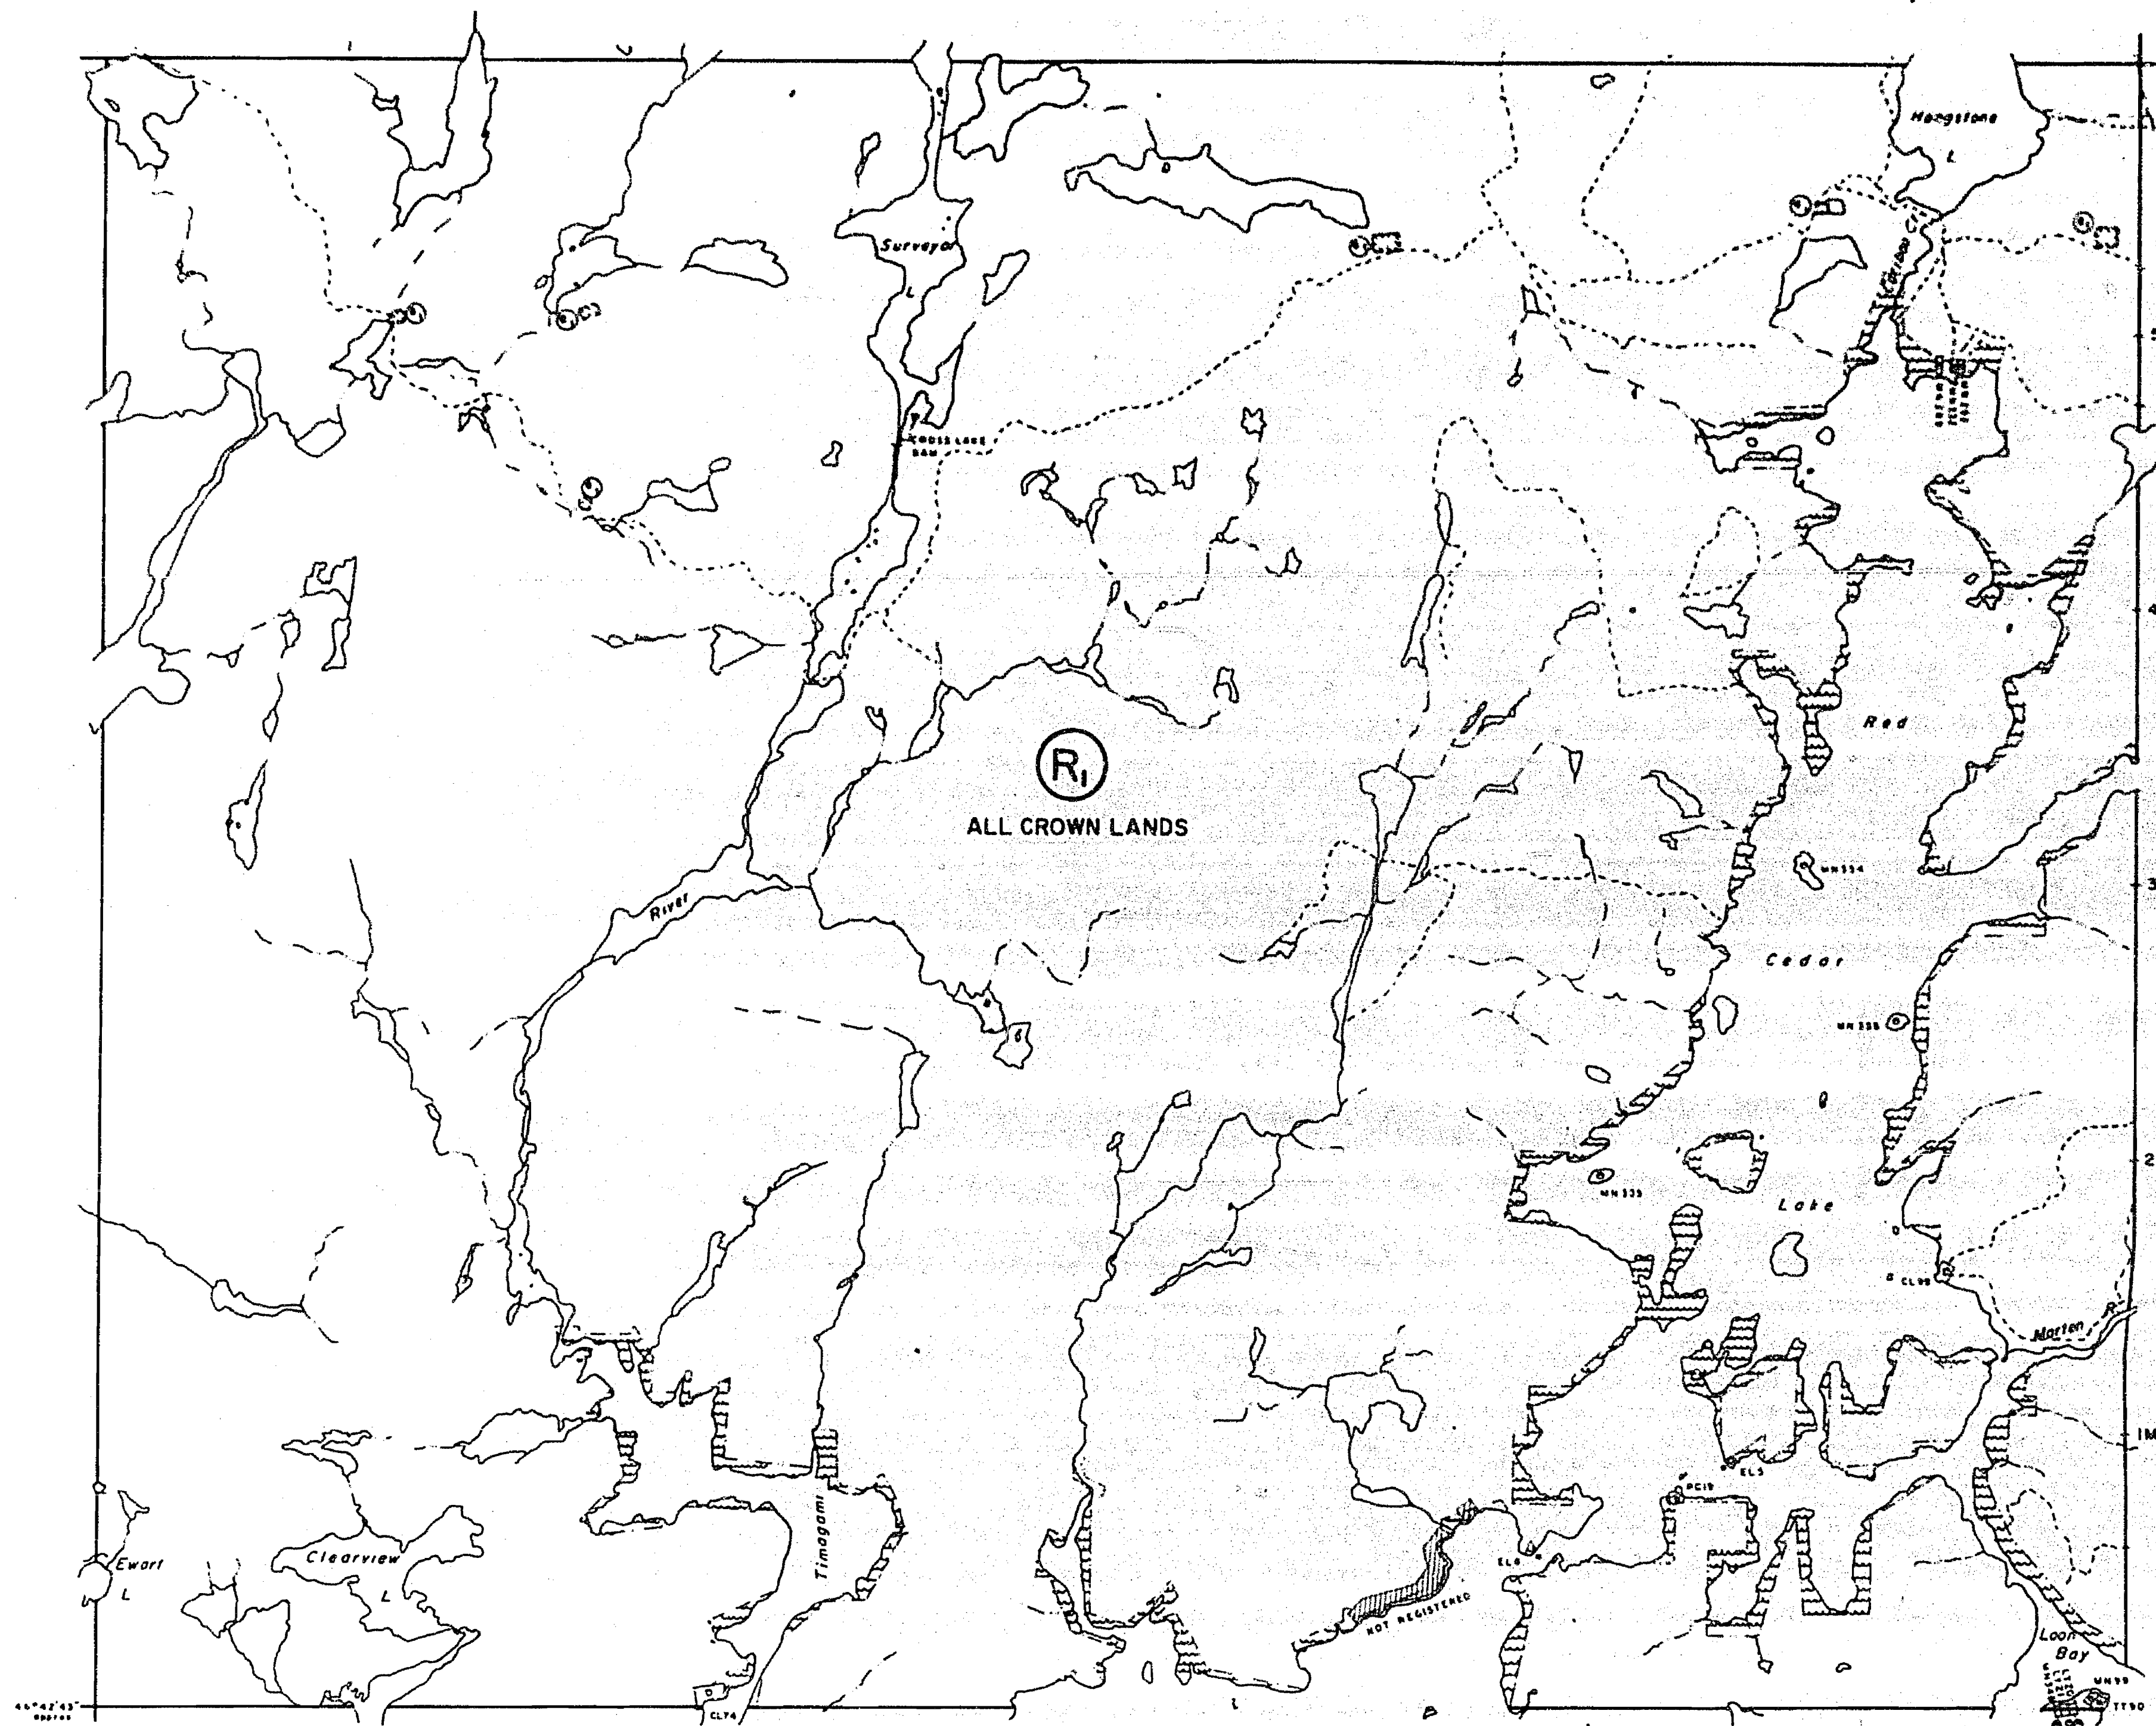

THISTLE Tp. M.1156

LEGEND

HIGHWAY AND ROUTE 740	
OTHER ROADS	
TRAILS	
SURVEYED LINES	
TOWNSHIP'S BASE LINES, ETC	
LOTS, MINING CLAIMS, PARCELS, ETC	
UNSURVEYED LINES	
LOT LINES	
PARCEL BOUNDARY	
MINING CLAIMS, ETC	
RAILWAY AND RIGHT OF WAY	
UTILITY LINES	
NON-PERMANENT STREAM	
FLOODING OR FLOODING RIGHTS	
SUBDIVISION	
ORIGINAL SHORELINE	
MARSH OR MUSKEG	
MINES	

DISPOSITION OF CROWN LANDS

TYPE OF DOCUMENT	SYMBOL
PATENT, SURFACE & MINING RIGHTS	
- SURFACE RIGHTS ONLY	
- MINING RIGHTS ONLY	
LEASE, SURFACE & MINING RIGHTS	
- SURFACE RIGHTS ONLY	
- MINING RIGHTS ONLY	
LICENCE OF OCCUPATION	
CROWN LAND SALE	
ORDER-IN-COUNCIL	
RESERVATION	
CANCELLED	
SAND & GRAVEL	

* IN SERVICE 1984 08 22 -V

SCALE: 1 INCH = 40 CHAINS
FEET 0 100 200 300 400 500 600 700 800 900 1000
METRES 0 100 200 300 400 500 600 700 800 900 1000
ACRES 40
HECTARES 16

TOWNSHIP
McCALLUM
DISTRICT
NIPISSING
MINING DIVISION
SUDBURY

Ministry of Natural Resources
Ontario Surveys and Mapping Branch
Date 11 75 Plan No.
Whitney Block Queen's Park, Toronto
M.1006

NOTES

400' surface rights reservation along the shores of all lakes and rivers.

The subdivision of this Township into lots and concessions was annulled December 8th 1953.

FLOODING

Licence of Occupation 5304 reserves flooding rights to Ontario Hydro to contour elevation 104 on Red Cedar Lake and Timagami River file. 46198

Licence of Occupation 7991 reserves flooding rights to Ontario Hydro to contour elevation 965 on Surveyor Lake. file. 9093 v.9

SAND and GRAVEL

④ GRAVEL FILE 33619

Township closed to staking effective May 8, 78, Sec. 38(f) of Mining Act.

AREAS WITHDRAWN FROM DISPOSITION

M.R.O. — MINING RIGHTS ONLY

S.R.O. — SURFACE RIGHTS ONLY

M.+S. — MINING AND SURFACE RIGHTS


Description	Order No.	Date	Disposition	File
④ Sec. 36/80	W.2/84	16/3/84	M.R.S.	188540

VOGT Tp. M.610

TORRINGTON Tp. M.605

HOBBS Tp. M.932

SISK Tp. M.1116

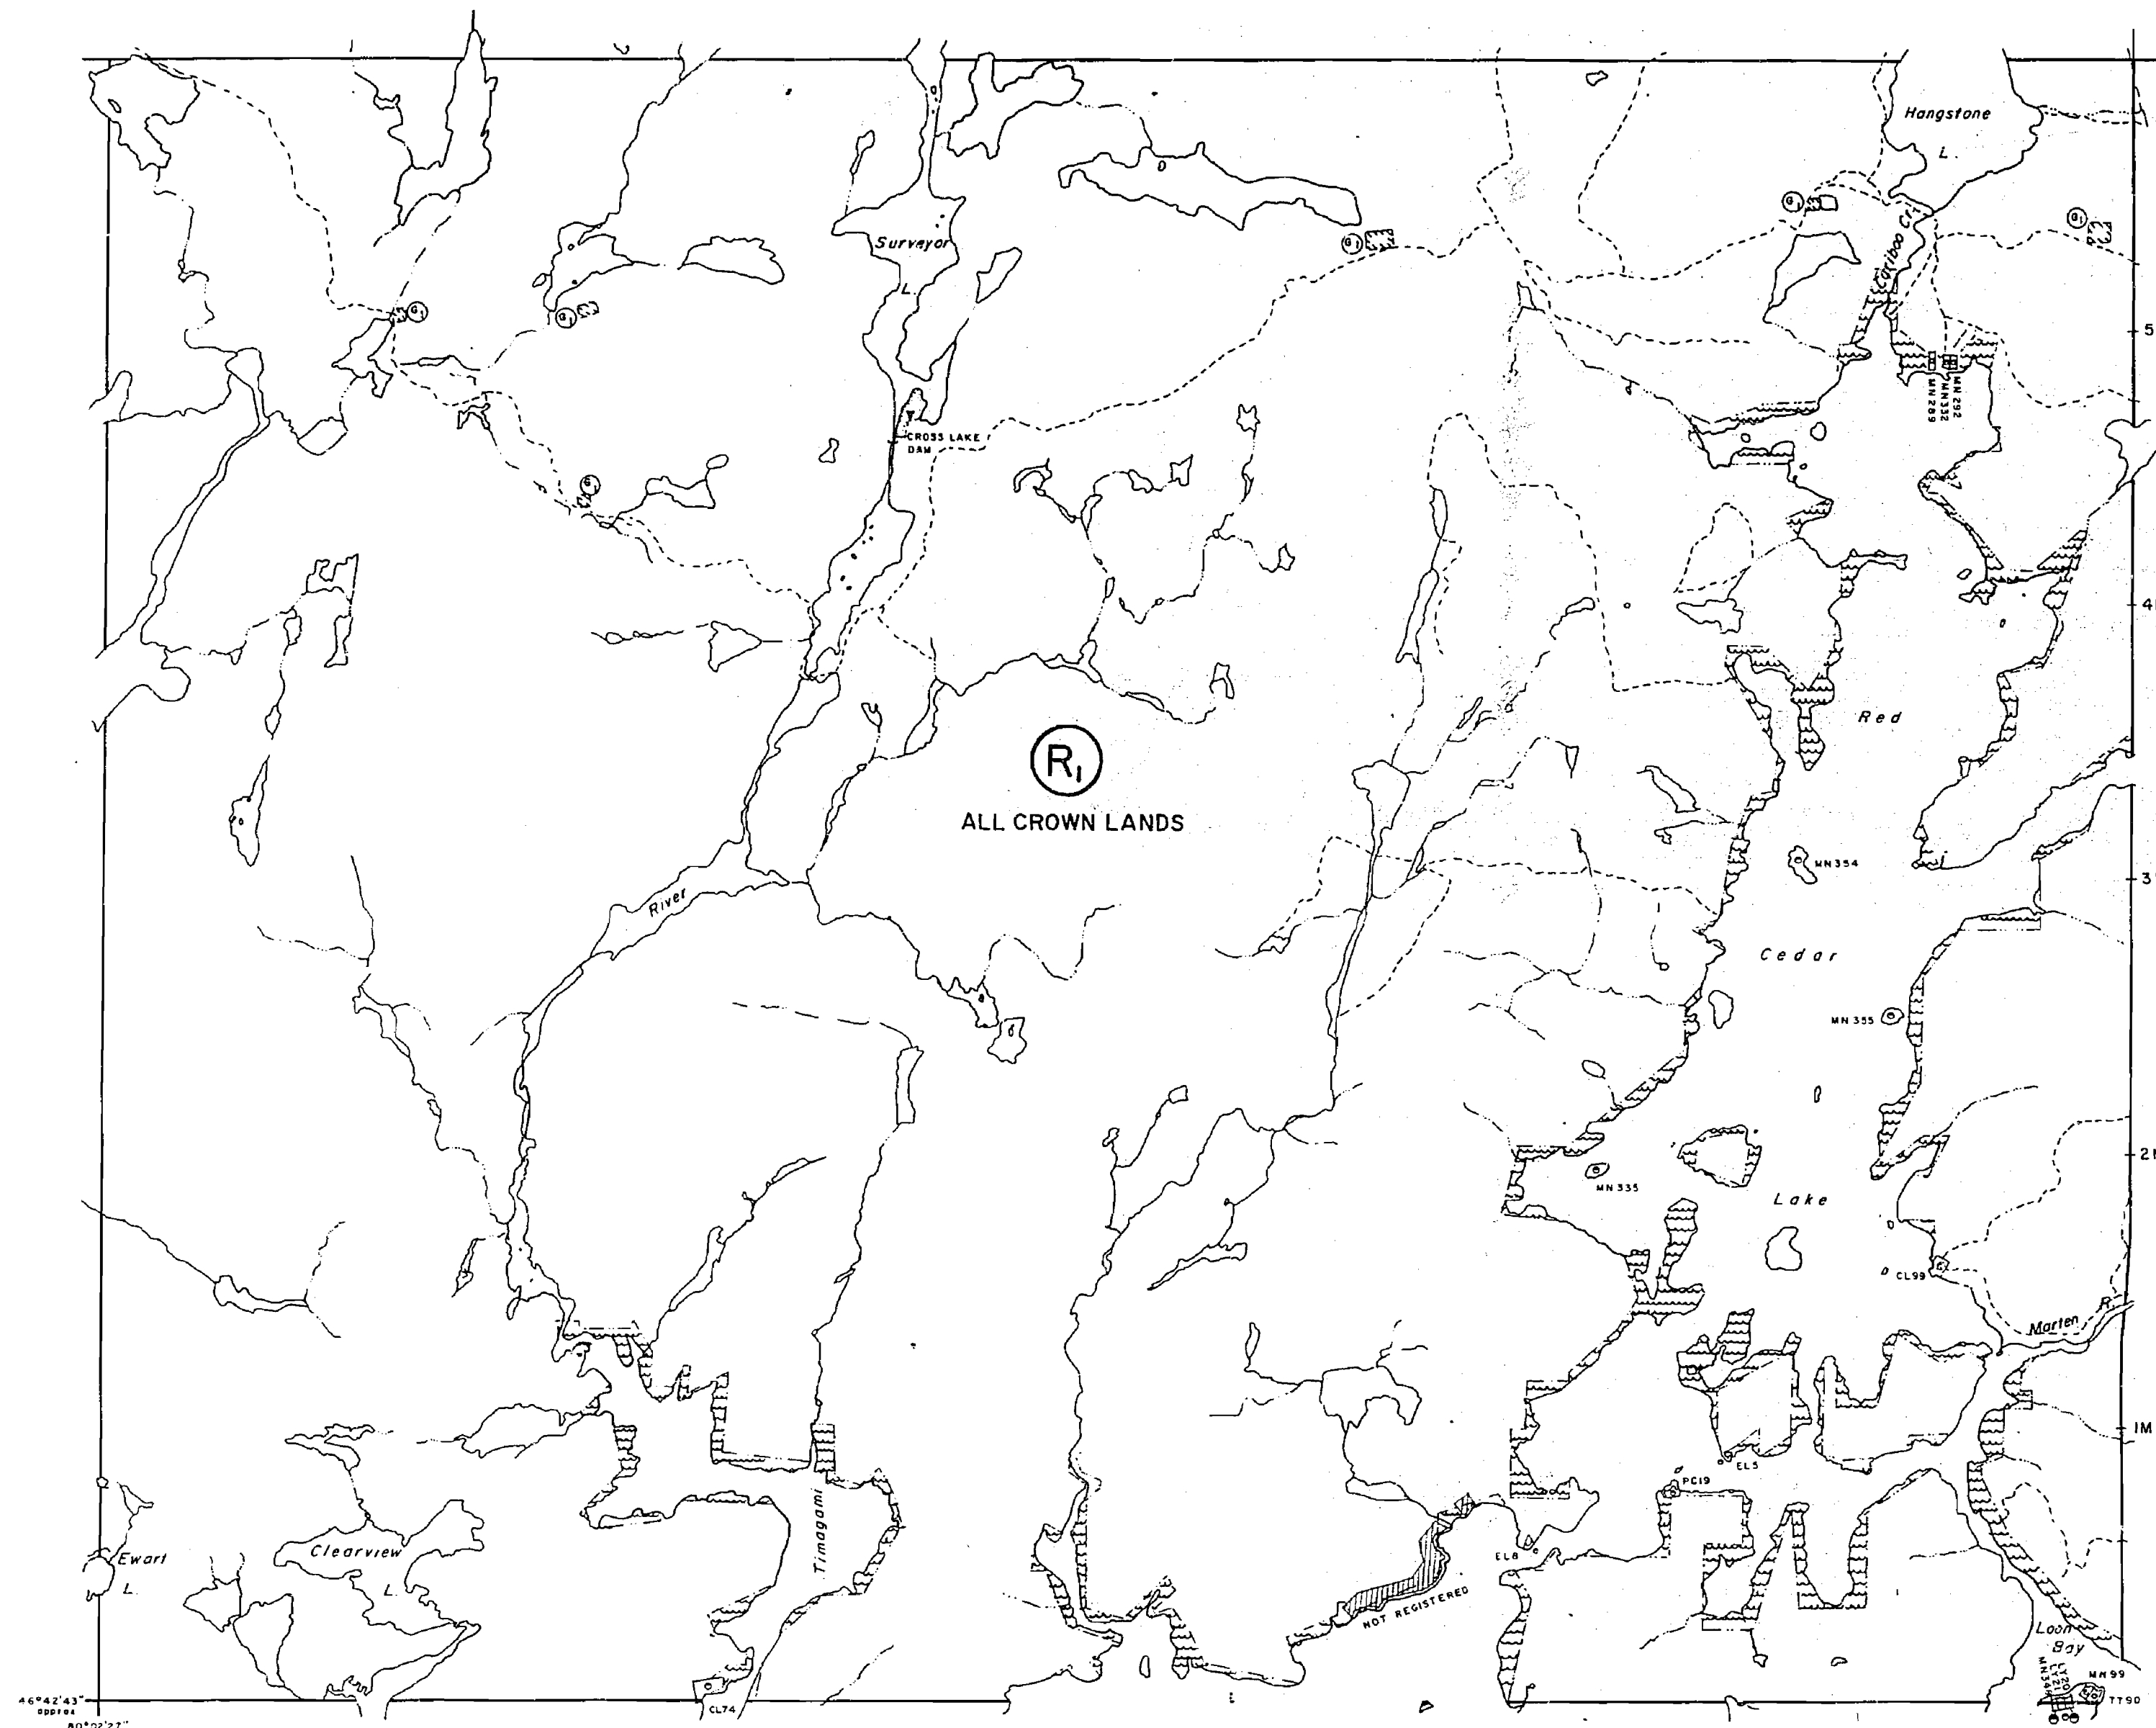

THISTLE Tp. M.1156

LEGEND

HIGHWAY AND ROUTE No.	
OTHER ROADS	
TRAILS	
SURVEYED LINES:	
TOWNSHIPS, BASE LINES, ETC.	
LOTS, MINING CLAIMS, PARCELS, ETC.	
UNSURVEYED LINES:	
LOT LINES	
PARCEL BOUNDARY	
MINING CLAIMS ETC.	
RAILWAY AND RIGHT OF WAY	
UTILITY LINES	
NON-PERENNIAL STREAM	
FLOODING OR FLOODING RIGHTS	
SUBDIVISION	
ORIGINAL SHORELINE	
MARSH OR MUSKEG	
MINES	

DISPOSITION OF CROWN LANDS

TYPE OF DOCUMENT	SYMBOL
PATENT, SURFACE & MINING RIGHTS	
" SURFACE RIGHTS ONLY	
" MINING RIGHTS ONLY	
LEASE, SURFACE & MINING RIGHTS	
" SURFACE RIGHTS ONLY	
" MINING RIGHTS ONLY	
LICENCE OF OCCUPATION	
CROWN LAND SALE	CS.
ORDER-IN-COUNCIL	OC
RESERVATION	①
CANCELLED	②
SAND & GRAVEL	③

* IN SERVICE 1984 08 22 - V

SCALE : 1 INCH = 40 CHAINS



ACRES HECTARES

40	16
----	----

TOWNSHIP

McCALLUM

DISTRICT

NIPISSING

MINING DIVISION

SUDBURY



Ministry of Natural Resources

Ontario Surveys and Mapping Branch

Date 11.7.85 Plan No.

Whitney Block

M 1006