

MEREDITH

G.3117

DISTRICT OF ALGOMA

Scale:- 40 Chains-1inch

DATE OF ISSUE


JAN 2 1962

**SAULT STE. MARIE
MINING RECORDER'S OFFICE**

KEHOE.

CHESLEY ADDITIONAL

MACDONALD

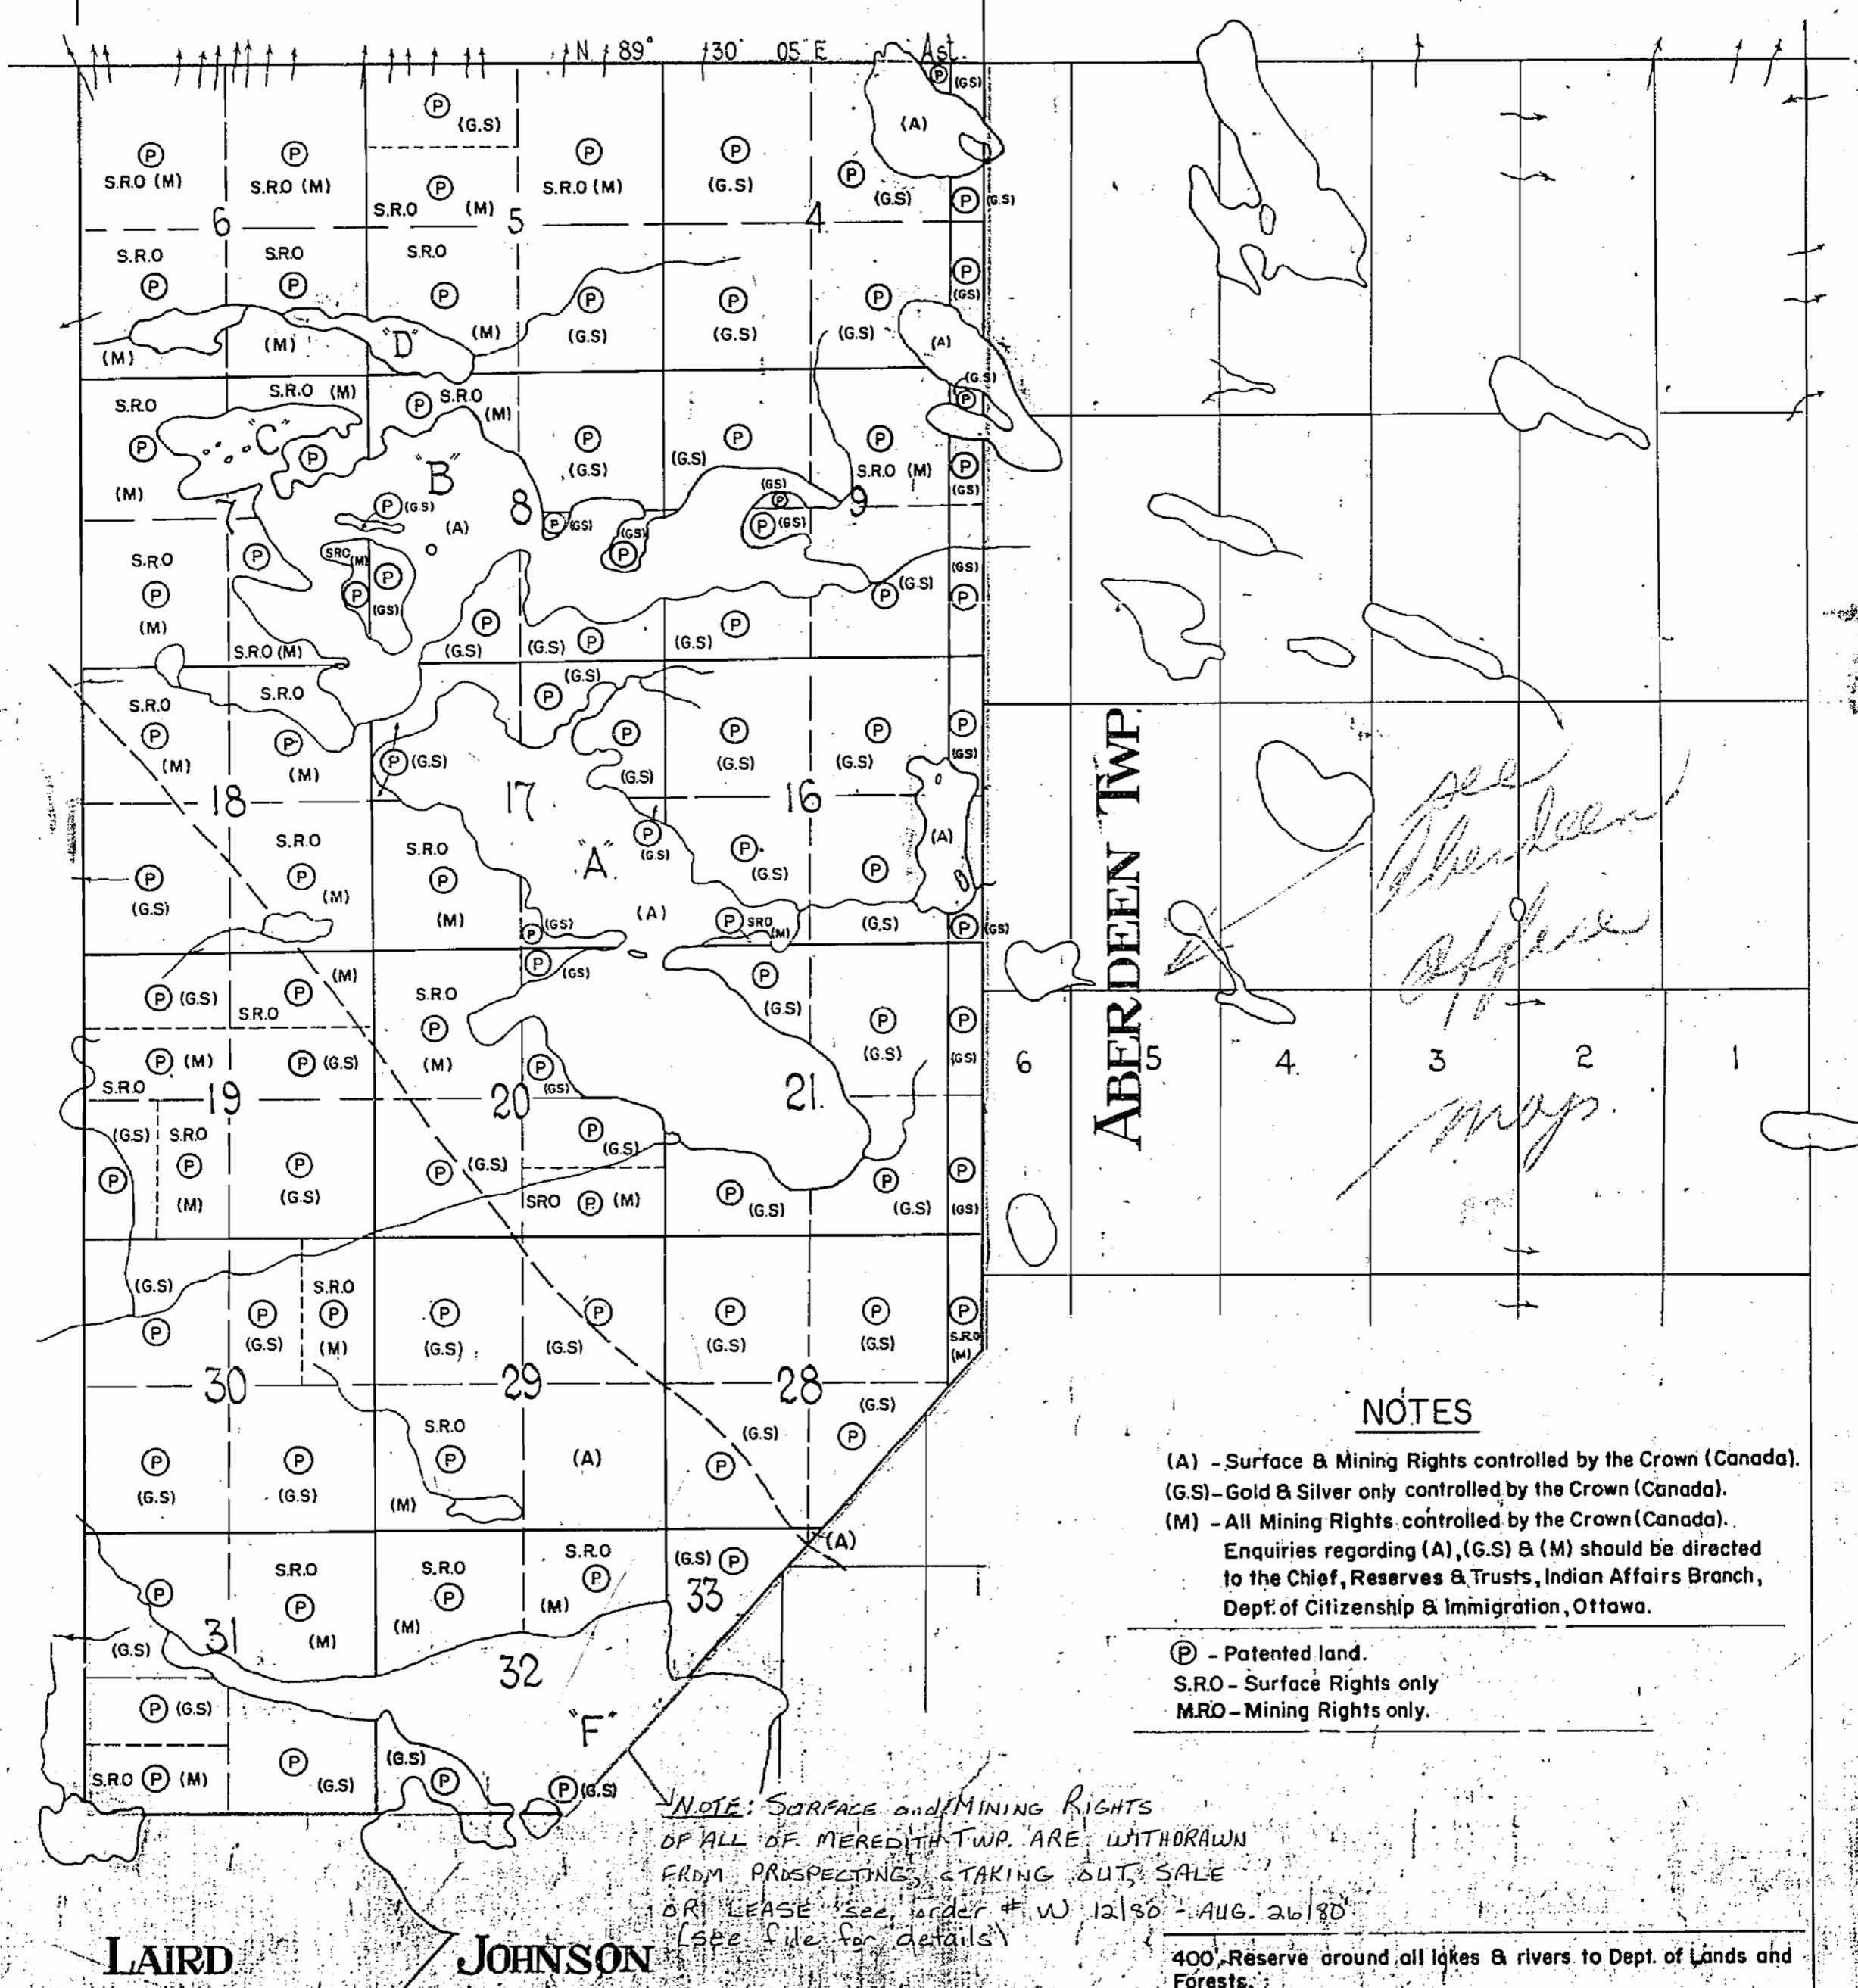

(A) - Surface & Mining Rights controlled by the Crown (Canada).
(G.S)-Gold & Silver only controlled by the Crown (Canada).
(M) - All Mining Rights controlled by the Crown (Canada).

Enquiries regarding (A), (G.S) & (M) should be directed
to the Chief, Reserves & Trusts, Indian Affairs Branch,
Dept. of Citizenship & Immigration, Ottawa.

(P) - Patented land.
S.R.O - Surface Rights only
M.R.O - Mining Rights only.

— — — — —

- AUG. 26 1880

400' Reserve around all lakes & rivers to Dept. of Lands and
Forests.

DISTRICT OF ALGOMA


Scale 40 Chains 1 Inch

North Ast.

MACDONALD

KEHOE

CHESLEY ADDITIONAL

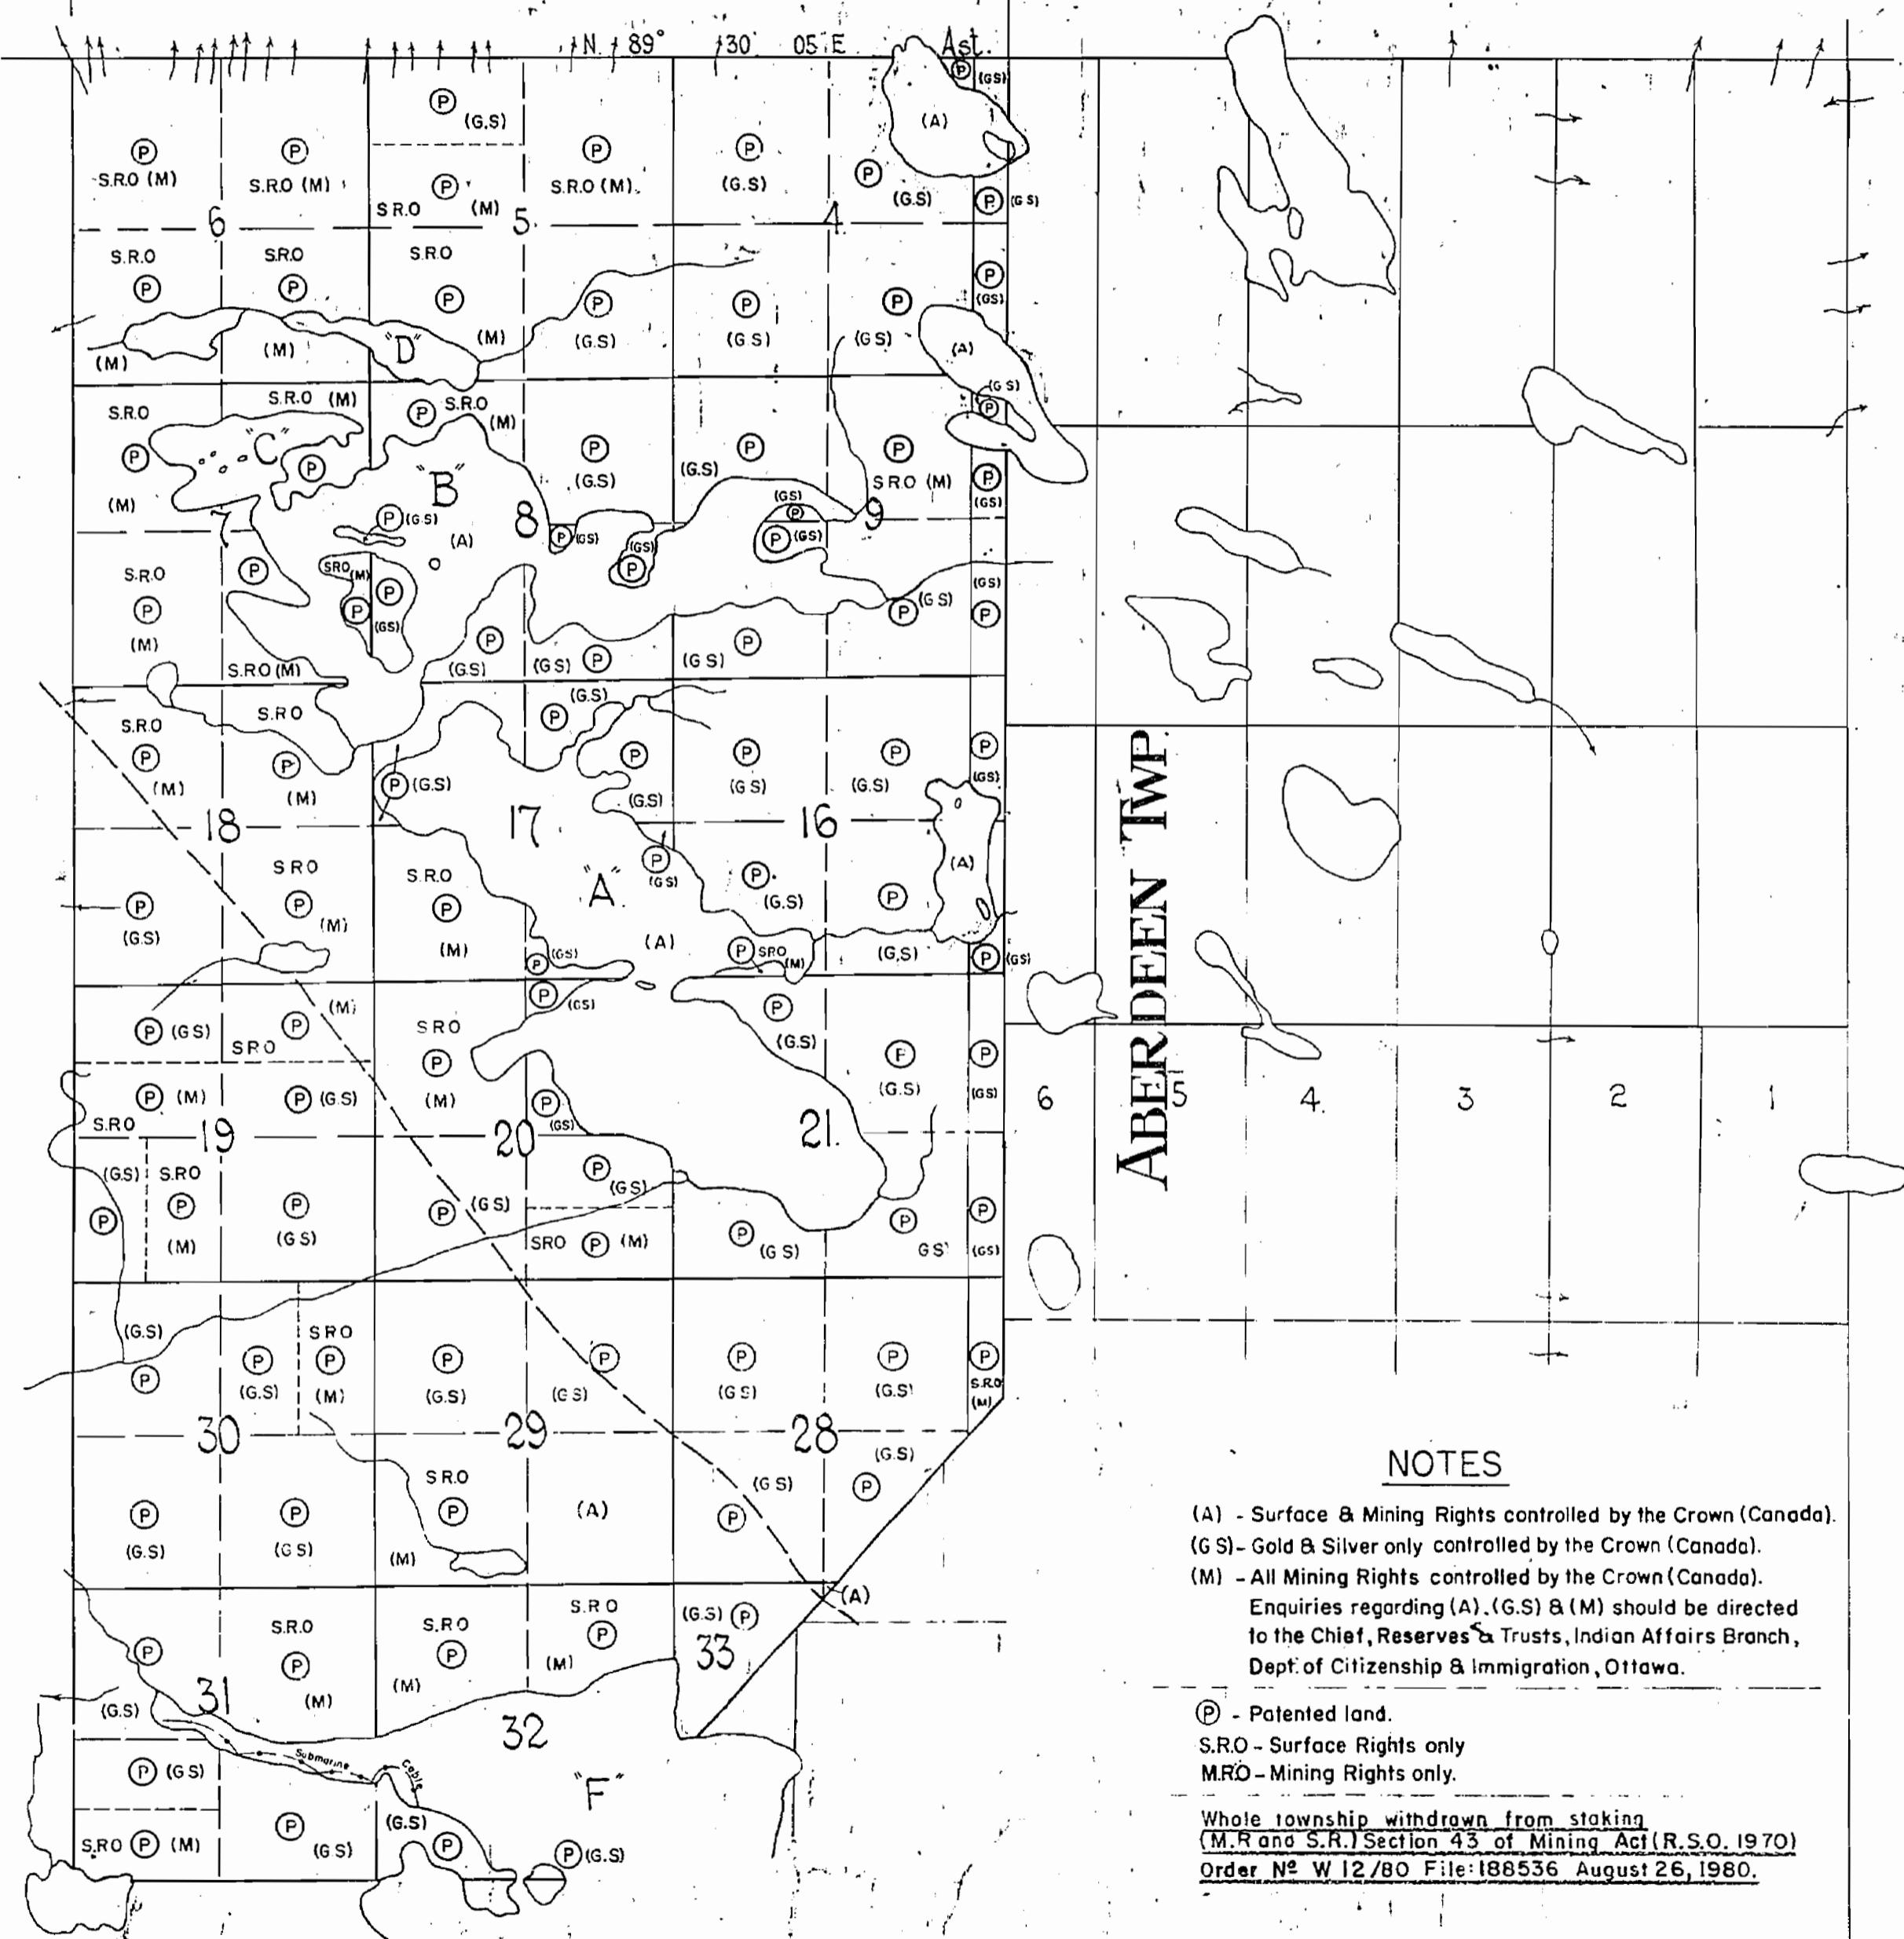

NOTES

(A) - Surface & Mining Rights controlled by the Crown (Canada).

(G.S) - Gold & Silver only controlled by the Crown (Canada).

(M) - All Mining Rights controlled by the Crown (Canada).

Enquiries regarding (A), (G.S) & (M) should be directed to the Chief, Reserves & Trusts, Indian Affairs Branch, Dept. of Citizenship & Immigration, Ottawa.

(P) - Patented land.

S.R.O - Surface Rights only

M.R.O - Mining Rights only.

Whole township withdrawn from staking
(M.R and S.R.) Section 43 of Mining Act (R.S.O. 1970)
Order № W 12/80 File: 188536 August 26, 1980.

400' surface rights reservation around all lake & rivers.

SAULT STE. MARIE
RECEIVED
NOV 6 1984
A.M.
7189101112112131456

REFERENCES

AREAS WITHDRAWN FROM DISPOSITION

M.R.O. - MINING RIGHTS ONLY
S.R.O. - SURFACE RIGHTS ONLY
M.+S. - MINING AND SURFACE RIGHTS

Description	Order No.	Date	Disposition	File
-------------	-----------	------	-------------	------

NOTES

(A) - Surface & Mining Rights controlled by the Crown (Canada)
(G.S) - Gold & Silver only controlled by the Crown (Canada).
(M) - All Mining Rights controlled by the Crown (Canada)
Enquiries regarding (A)(GS) & (M) should be directed to the Chief, Reserves & Trusts, Indian Affairs Branch, Dept. of Citizenship & Immigration, Ottawa

WHOLE TOWNSHIP WITHDRAWN FROM STAKING (M.R.B.S.R.)
SEC. 36 OF MINING ACT (R.S.O. 1980), ORDER NO. W.12/80,
AUGUST 26, 1980, FILE 188536.


THE INFORMATION THAT APPEARS ON THIS MAP HAS BEEN COMPILED FROM VARIOUS SOURCES, AND ACCURACY IS NOT GUARANTEED. THOSE WISHING TO STAKE MINING CLAIMS SHOULD CONSULT WITH THE MINING RECORDER, MINISTRY OF NORTHERN DEVELOPMENT AND MINES, FOR ADDITIONAL INFORMATION ON THE STATUS OF THE LANDS SHOWN HEREON.

MM = 4000

Scale 1:250,000

LAIRD TOWNSHIP

JOHNSON TOWNSHIP

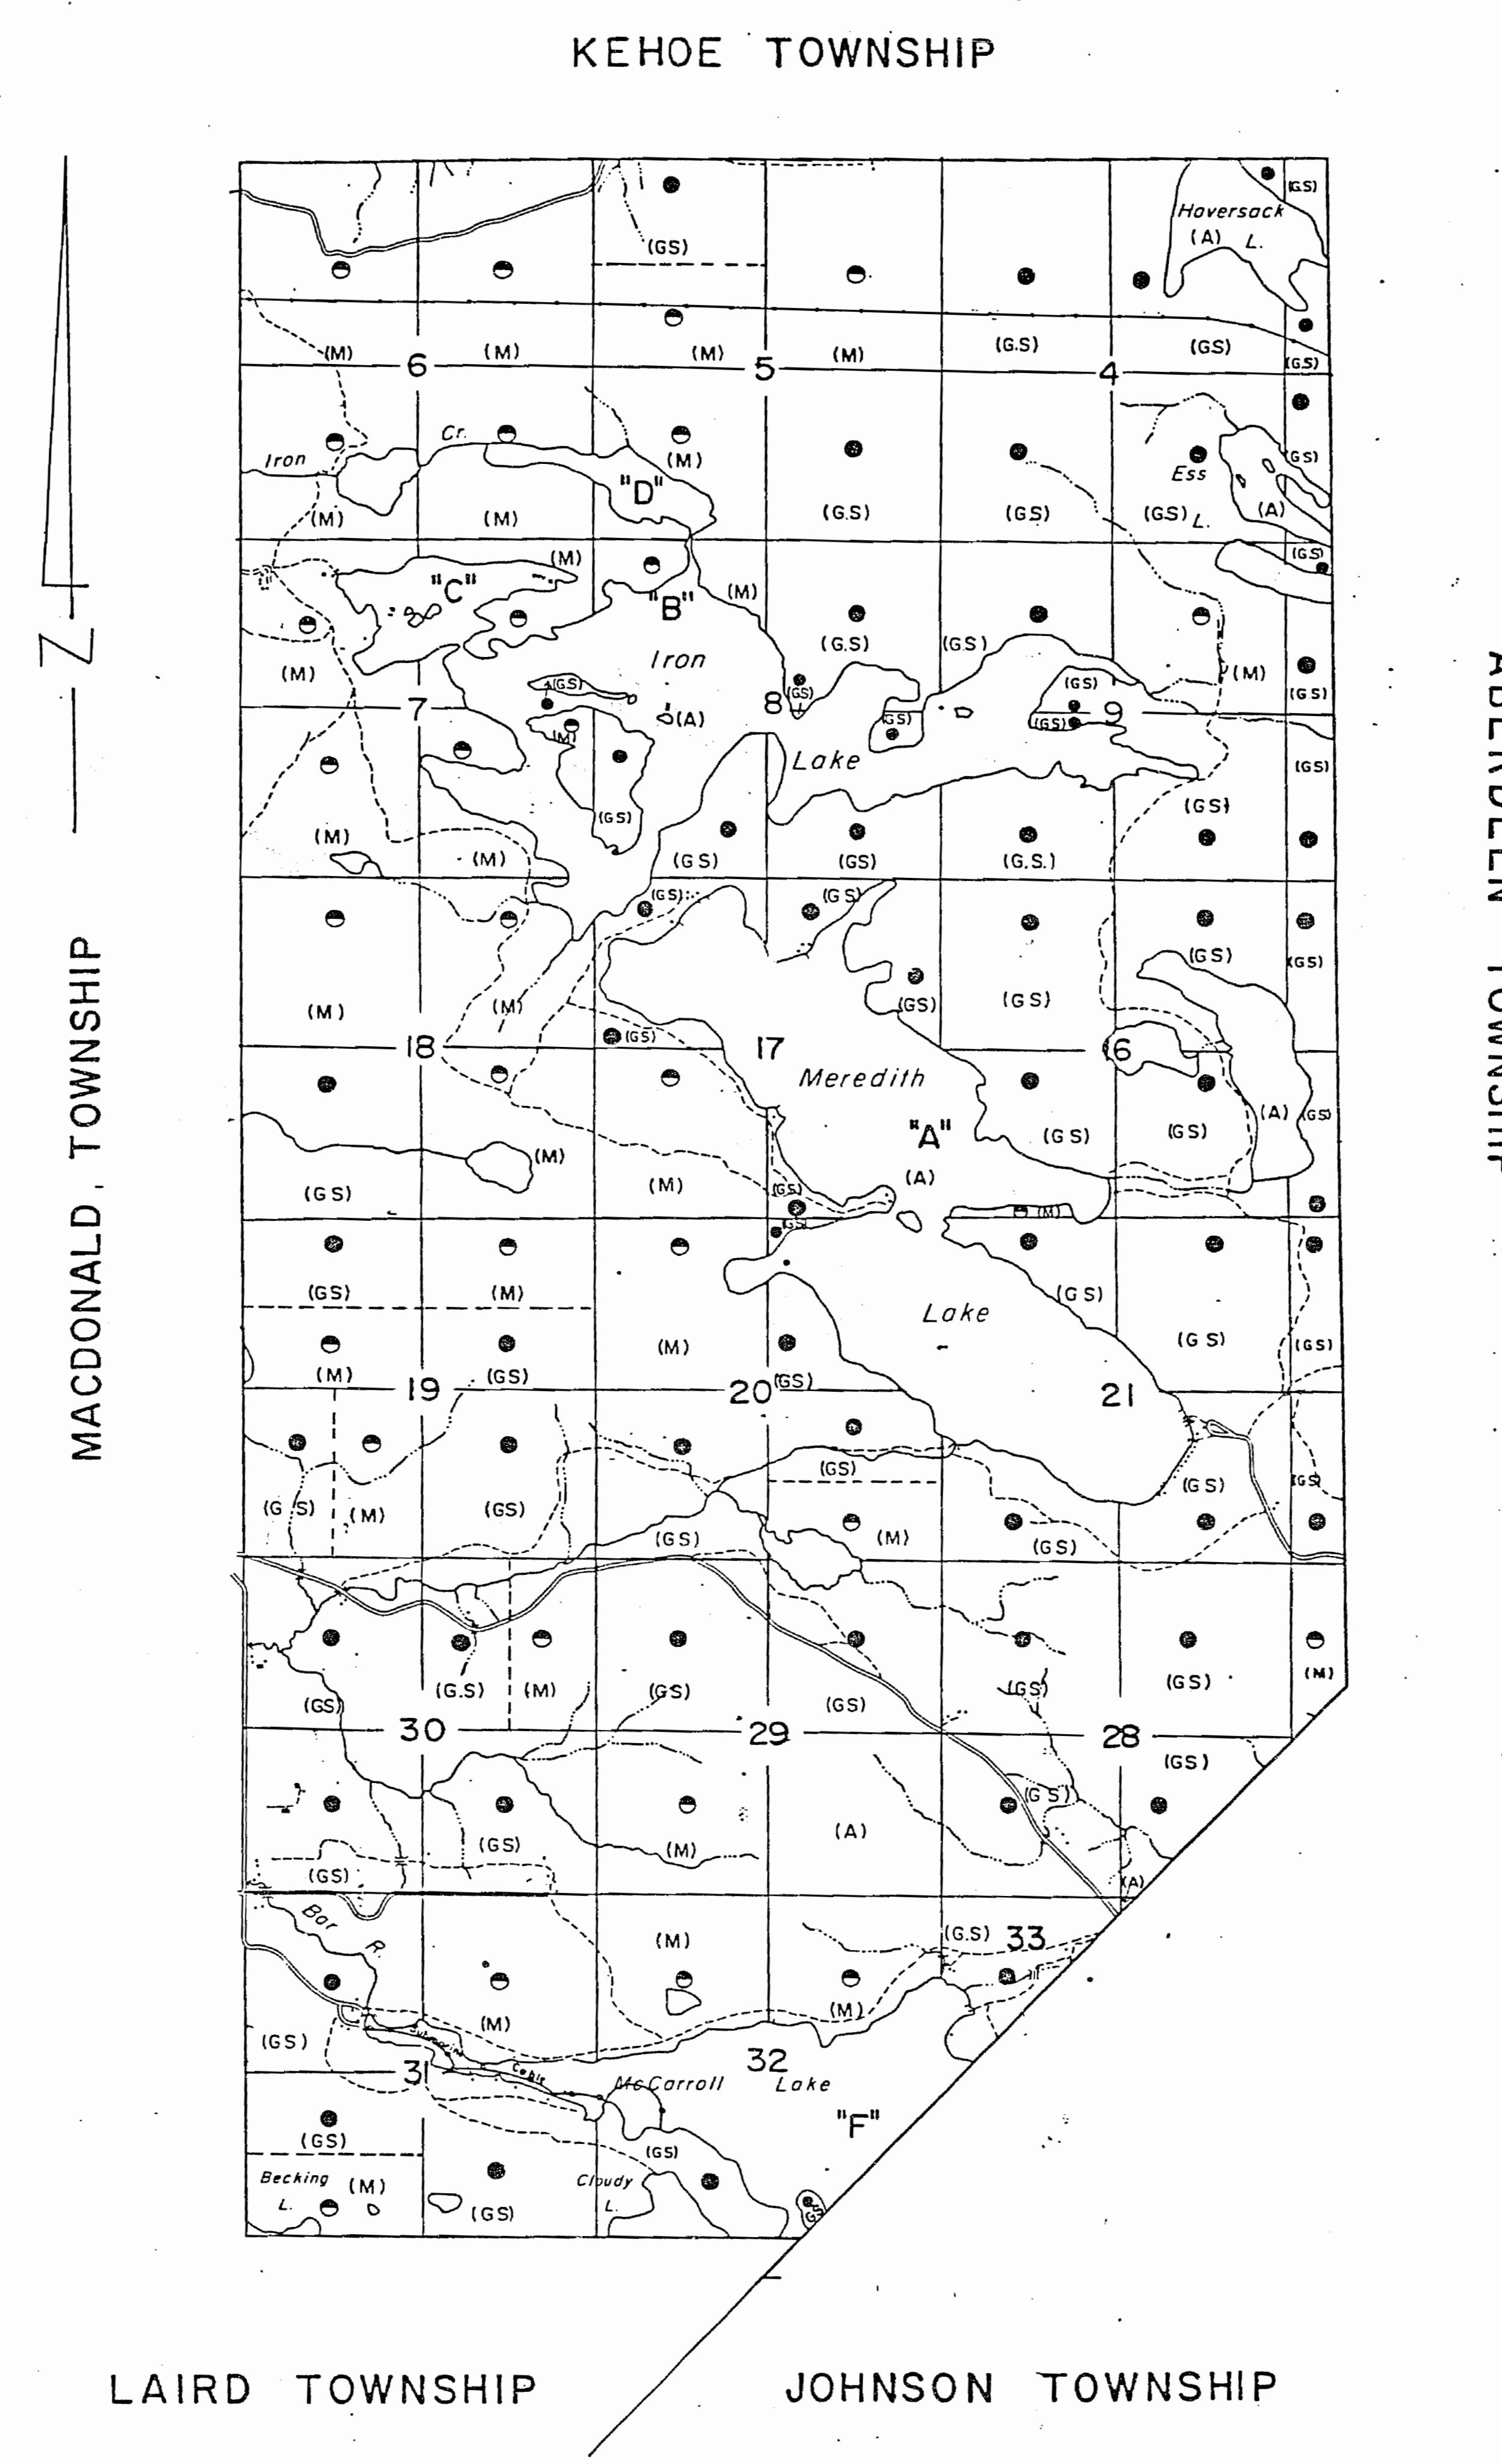


LEGEND

HIGHWAY AND ROUTE No.




OTHER ROADS

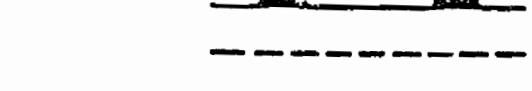


TRAILS




SURVEYED LINES:

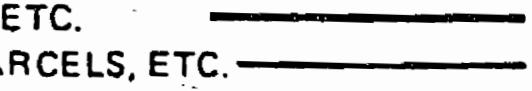


TOWNSHIPS, BASE LINES, ETC.

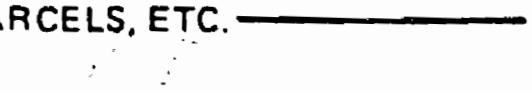


LOTS, MINING CLAIMS, PARCELS, ETC.

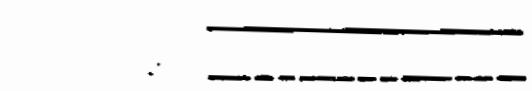


UNSURVEYED LINES:

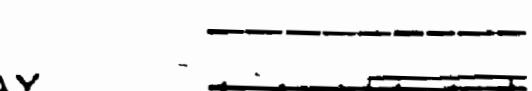


LOT LINES

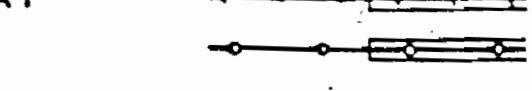


PARCEL BOUNDARY

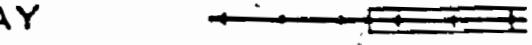


MINING CLAIMS ETC.

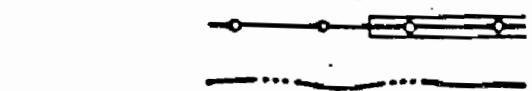


RAILWAY AND RIGHT OF WAY

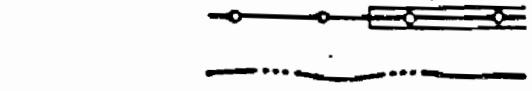

UTILITY LINES

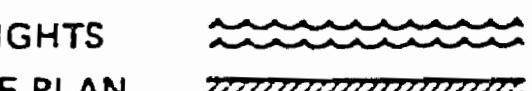

NON-PERENNIAL STREAM

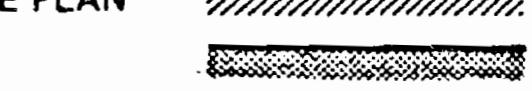

FLOODING OR FLOODING RIGHTS



SUBDIVISION OR COMPOSITE PLAN




RESERVATIONS



ORIGINAL SHORELINE




MARSH OR MUSKEG

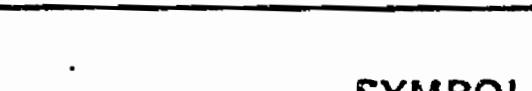

MINES



TRAVERSE MONUMENT

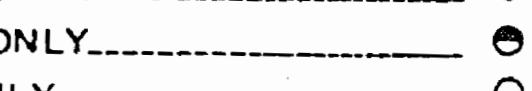


DISPOSITION OF CROWN LANDS

TYPE OF DOCUMENT

SYMBOL


PATENT, SURFACE & MINING RIGHTS

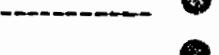


" , SURFACE RIGHTS ONLY




" , MINING RIGHTS ONLY

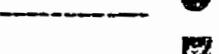

LEASE, SURFACE & MINING RIGHTS

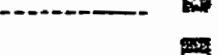


" , SURFACE RIGHTS ONLY

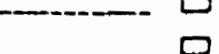


" , MINING RIGHTS ONLY




LICENCE OF OCCUPATION

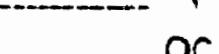


ORDER-IN-COUNCIL

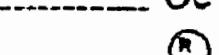


RESERVATION

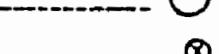

CANCELLED

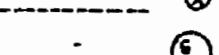

SAND & GRAVEL

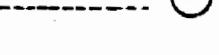

NOTE: MINING RIGHTS IN PARCELS PATENTED PRIOR TO MAY 6, 1913, VESTED IN ORIGINAL PATENTEE BY THE PUBLIC LANDS ACT, R.S.O. 1970, CHAP 380, SEC. 63, SUBSEC 1.

SCALE: 1 INCH = 40 CHAINS

FEET

0 1000 2000 4000 6000 8000

0 200 1000 2000 METRES (1 KM)

TOWNSHIP

MEREDITH

M.N.R. ADMINISTRATIVE DISTRICT

SAULT STE. MARIE

MINING DIVISION

SAULT STE. MARIE

LAND TITLES / REGISTRY DIVISION

ALGOMA



Ministry of
Natural
Resources
Ontario

Ministry of
Northern Development
and Mines

Date: DECEMBER 1986

Number:

G-3117

1314

MERIDITH 1MB 22W 33

MERIDITH

DISTRICT OF ALGOMA

Scale: 40 Chains-1inch


North Ast.

Mining Location

KEHOE

CHESLEY ADDITIONAL

MACDONALD

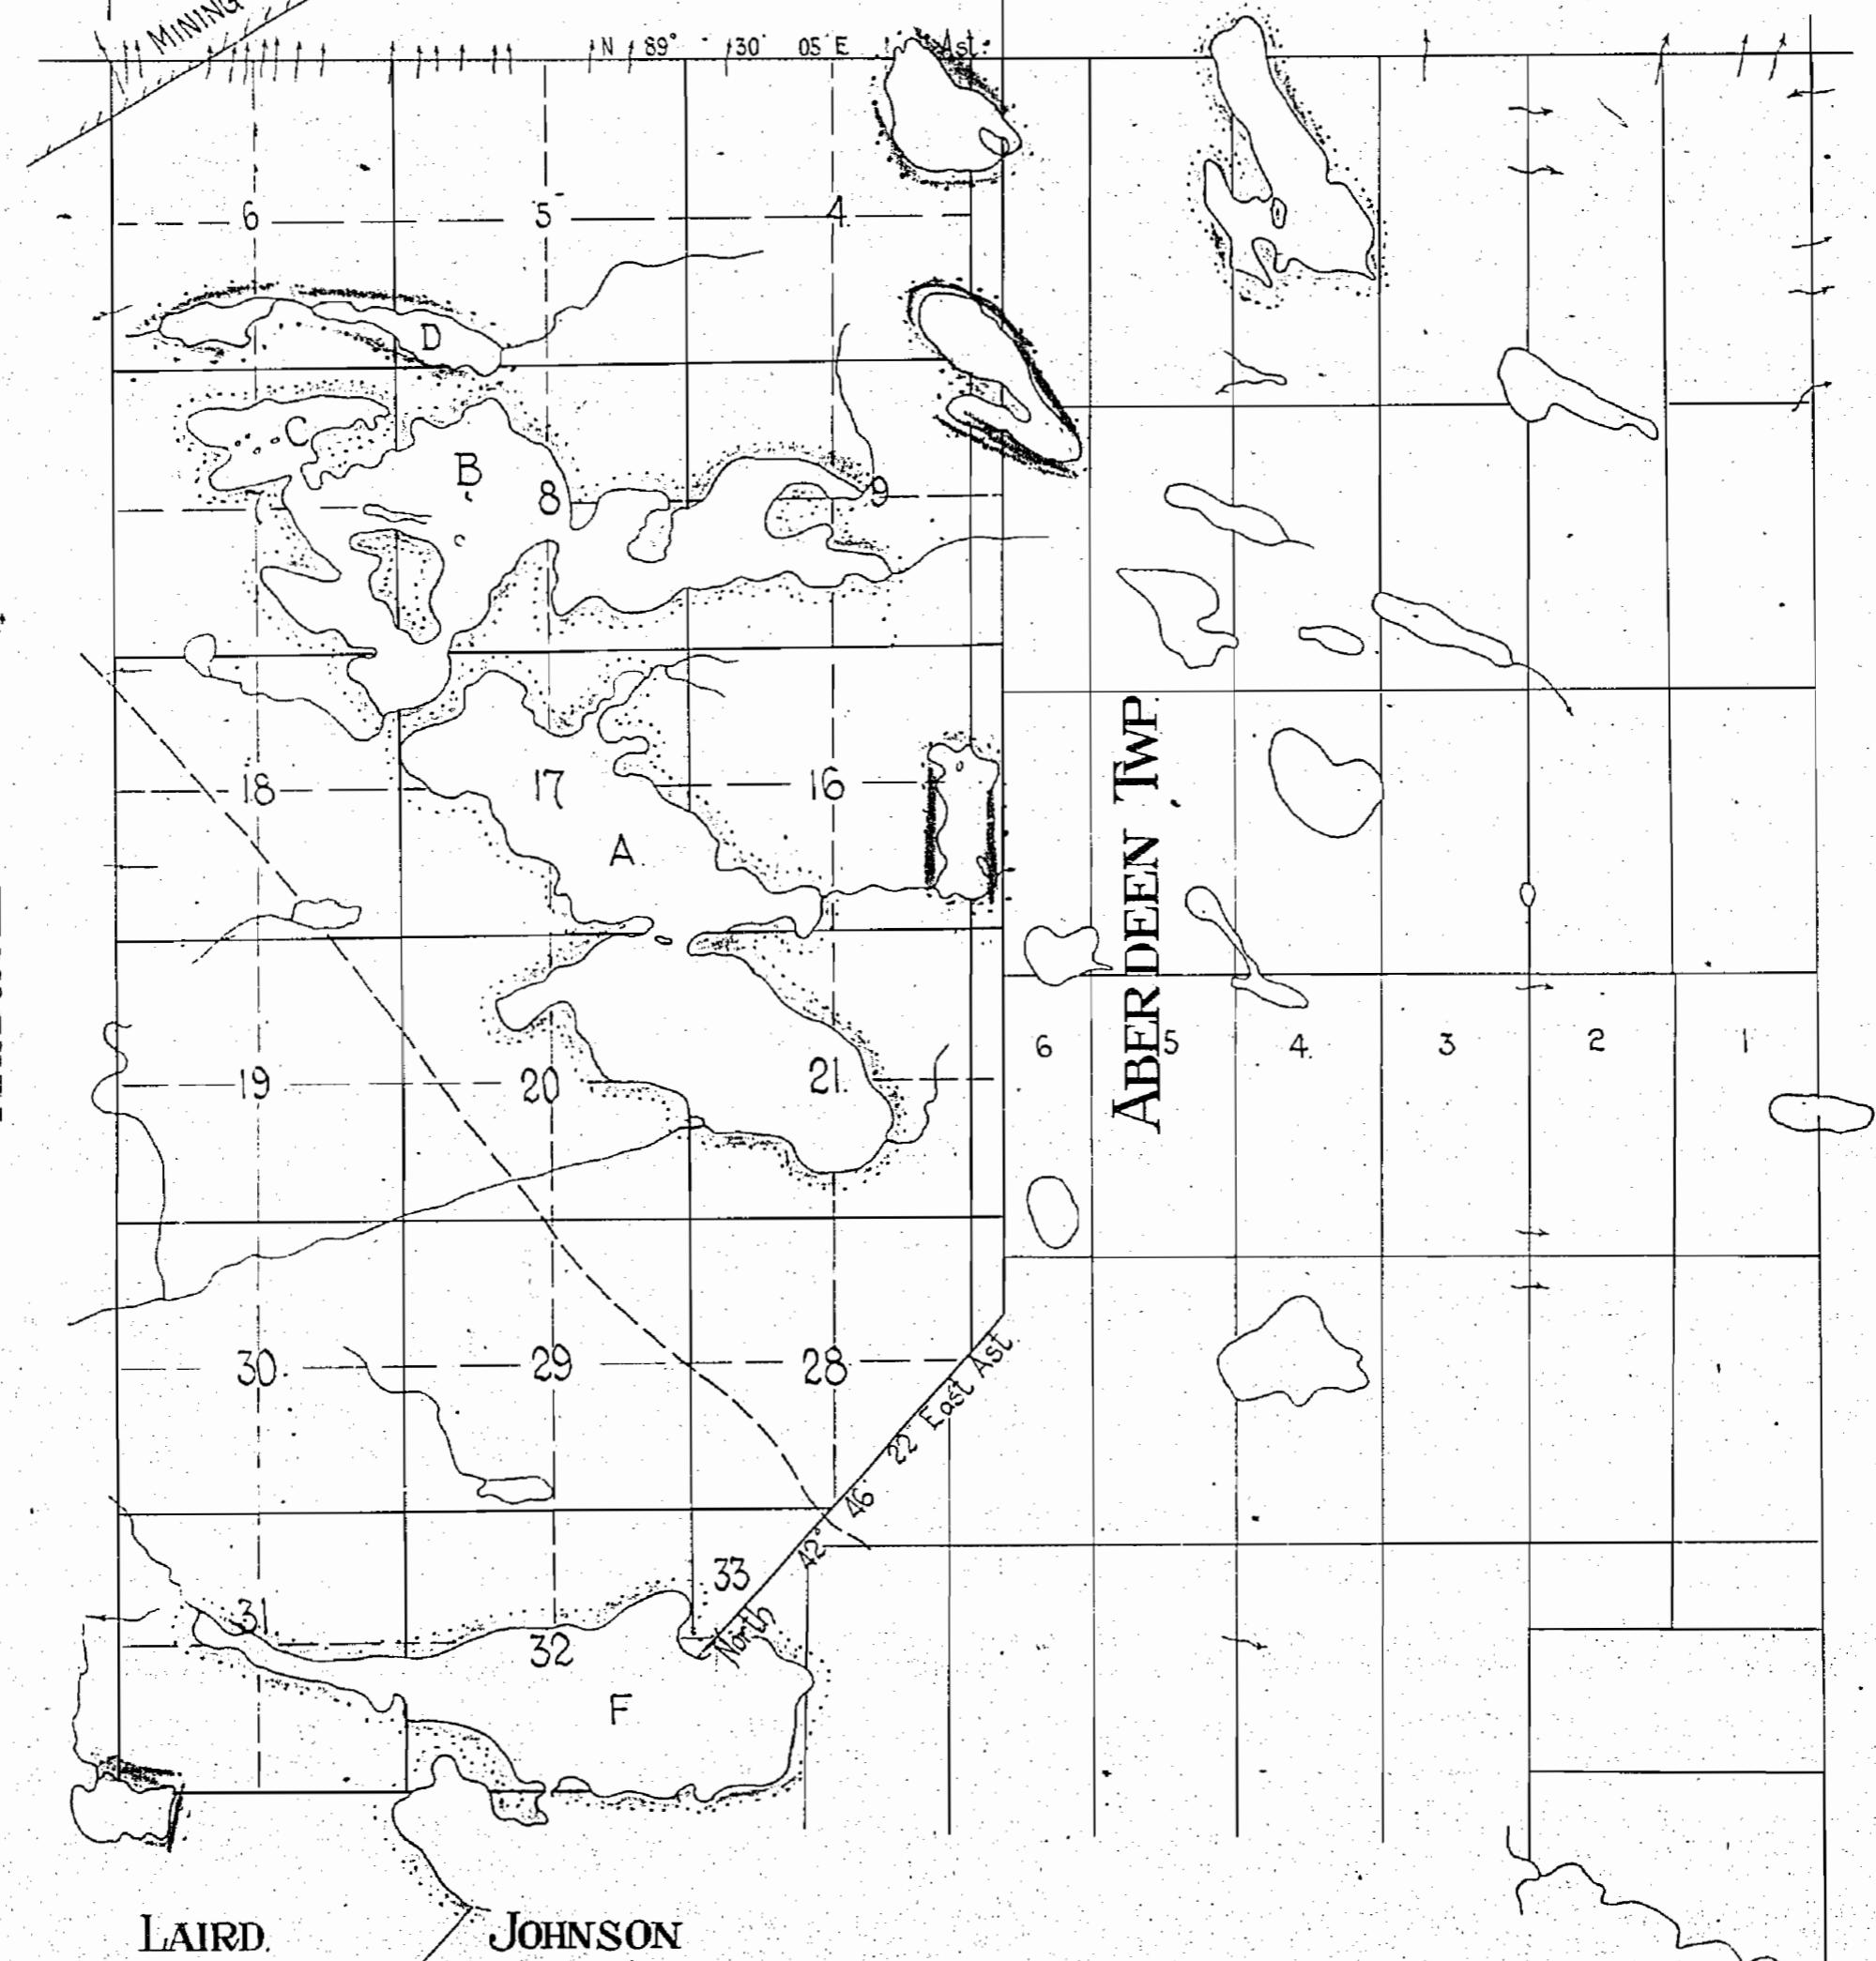

Surface reservations 400' wide by Dept of L. & F.
shown herein thus reserves

1314

MERIDITH TWP W-1314


M.1314

MERIDITH OFFICE MAP

DISTRICT OF ALGOMA

OFFICE MAP

Scale: 40 Chains-1inch

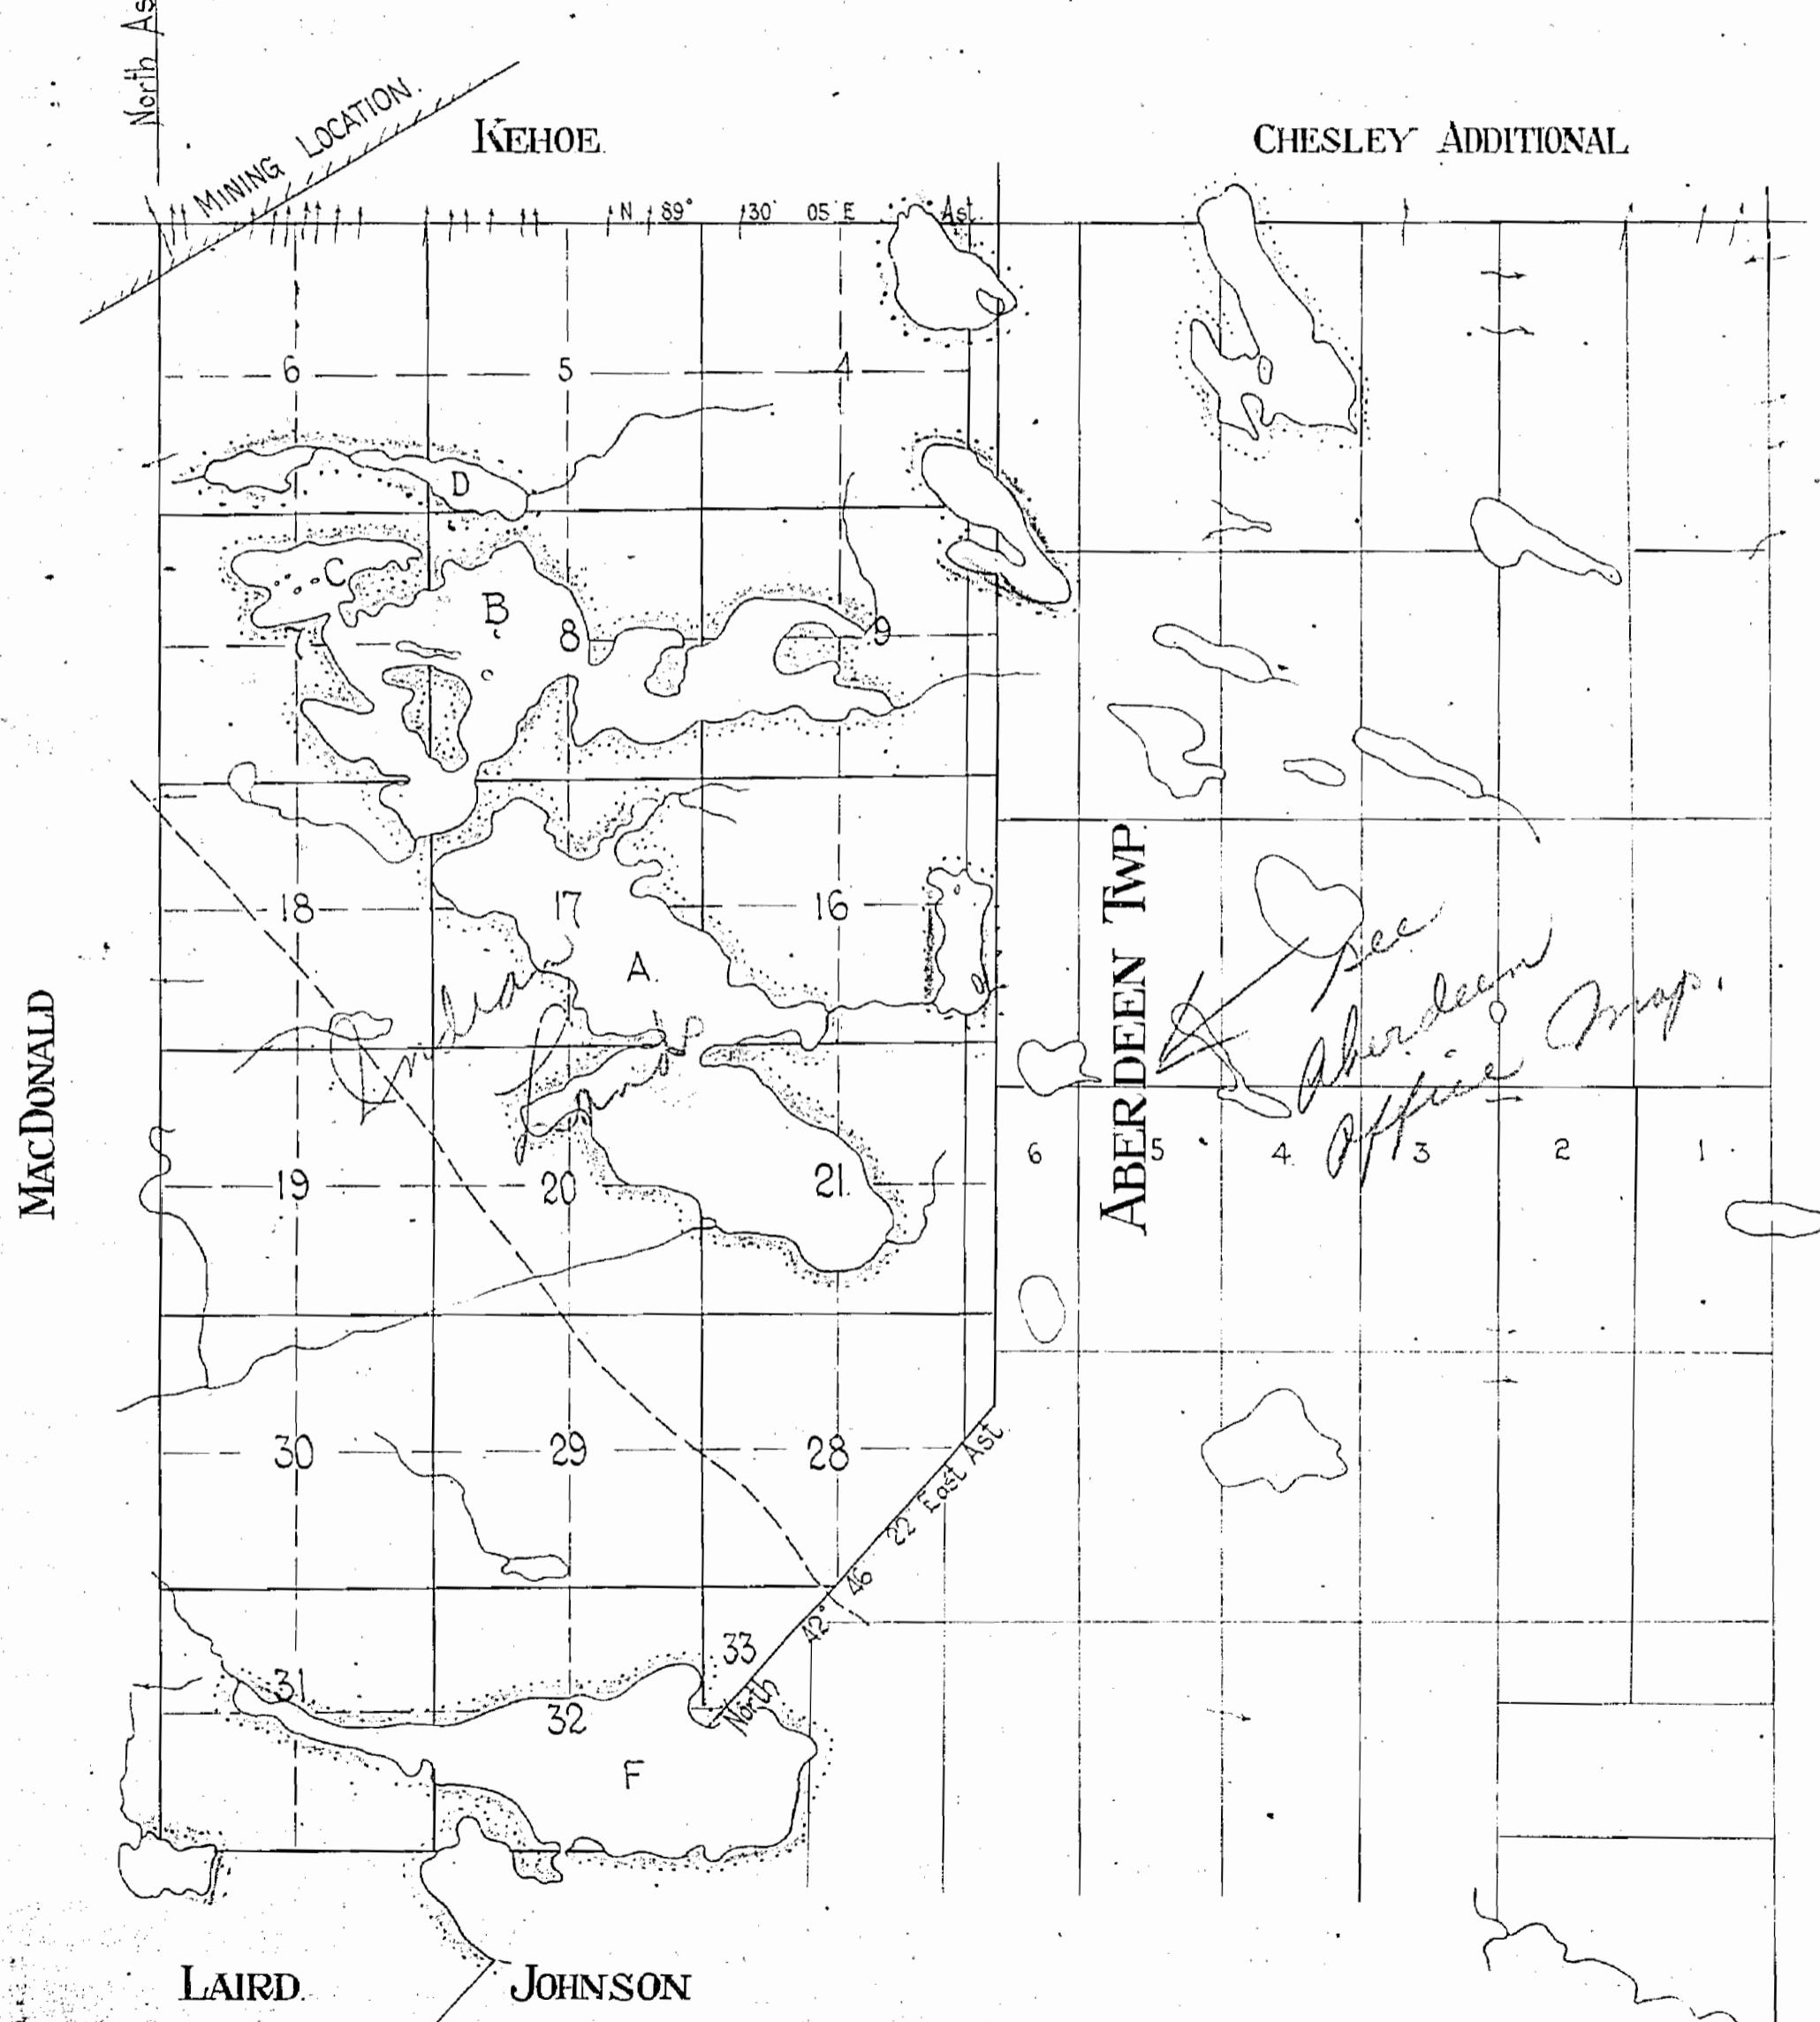

Surface reservations 400' wide by Dept. of L. & F.
shown herein thus ~~unavailable~~

OFFICE MAP

1314

MERIDITH TWP M-1314


m:1314

MERIDITH OFFICE MAP

DISTRICT OF ALGOMA

OFFICE MAP

Scale: 40 Chains-1 Inch

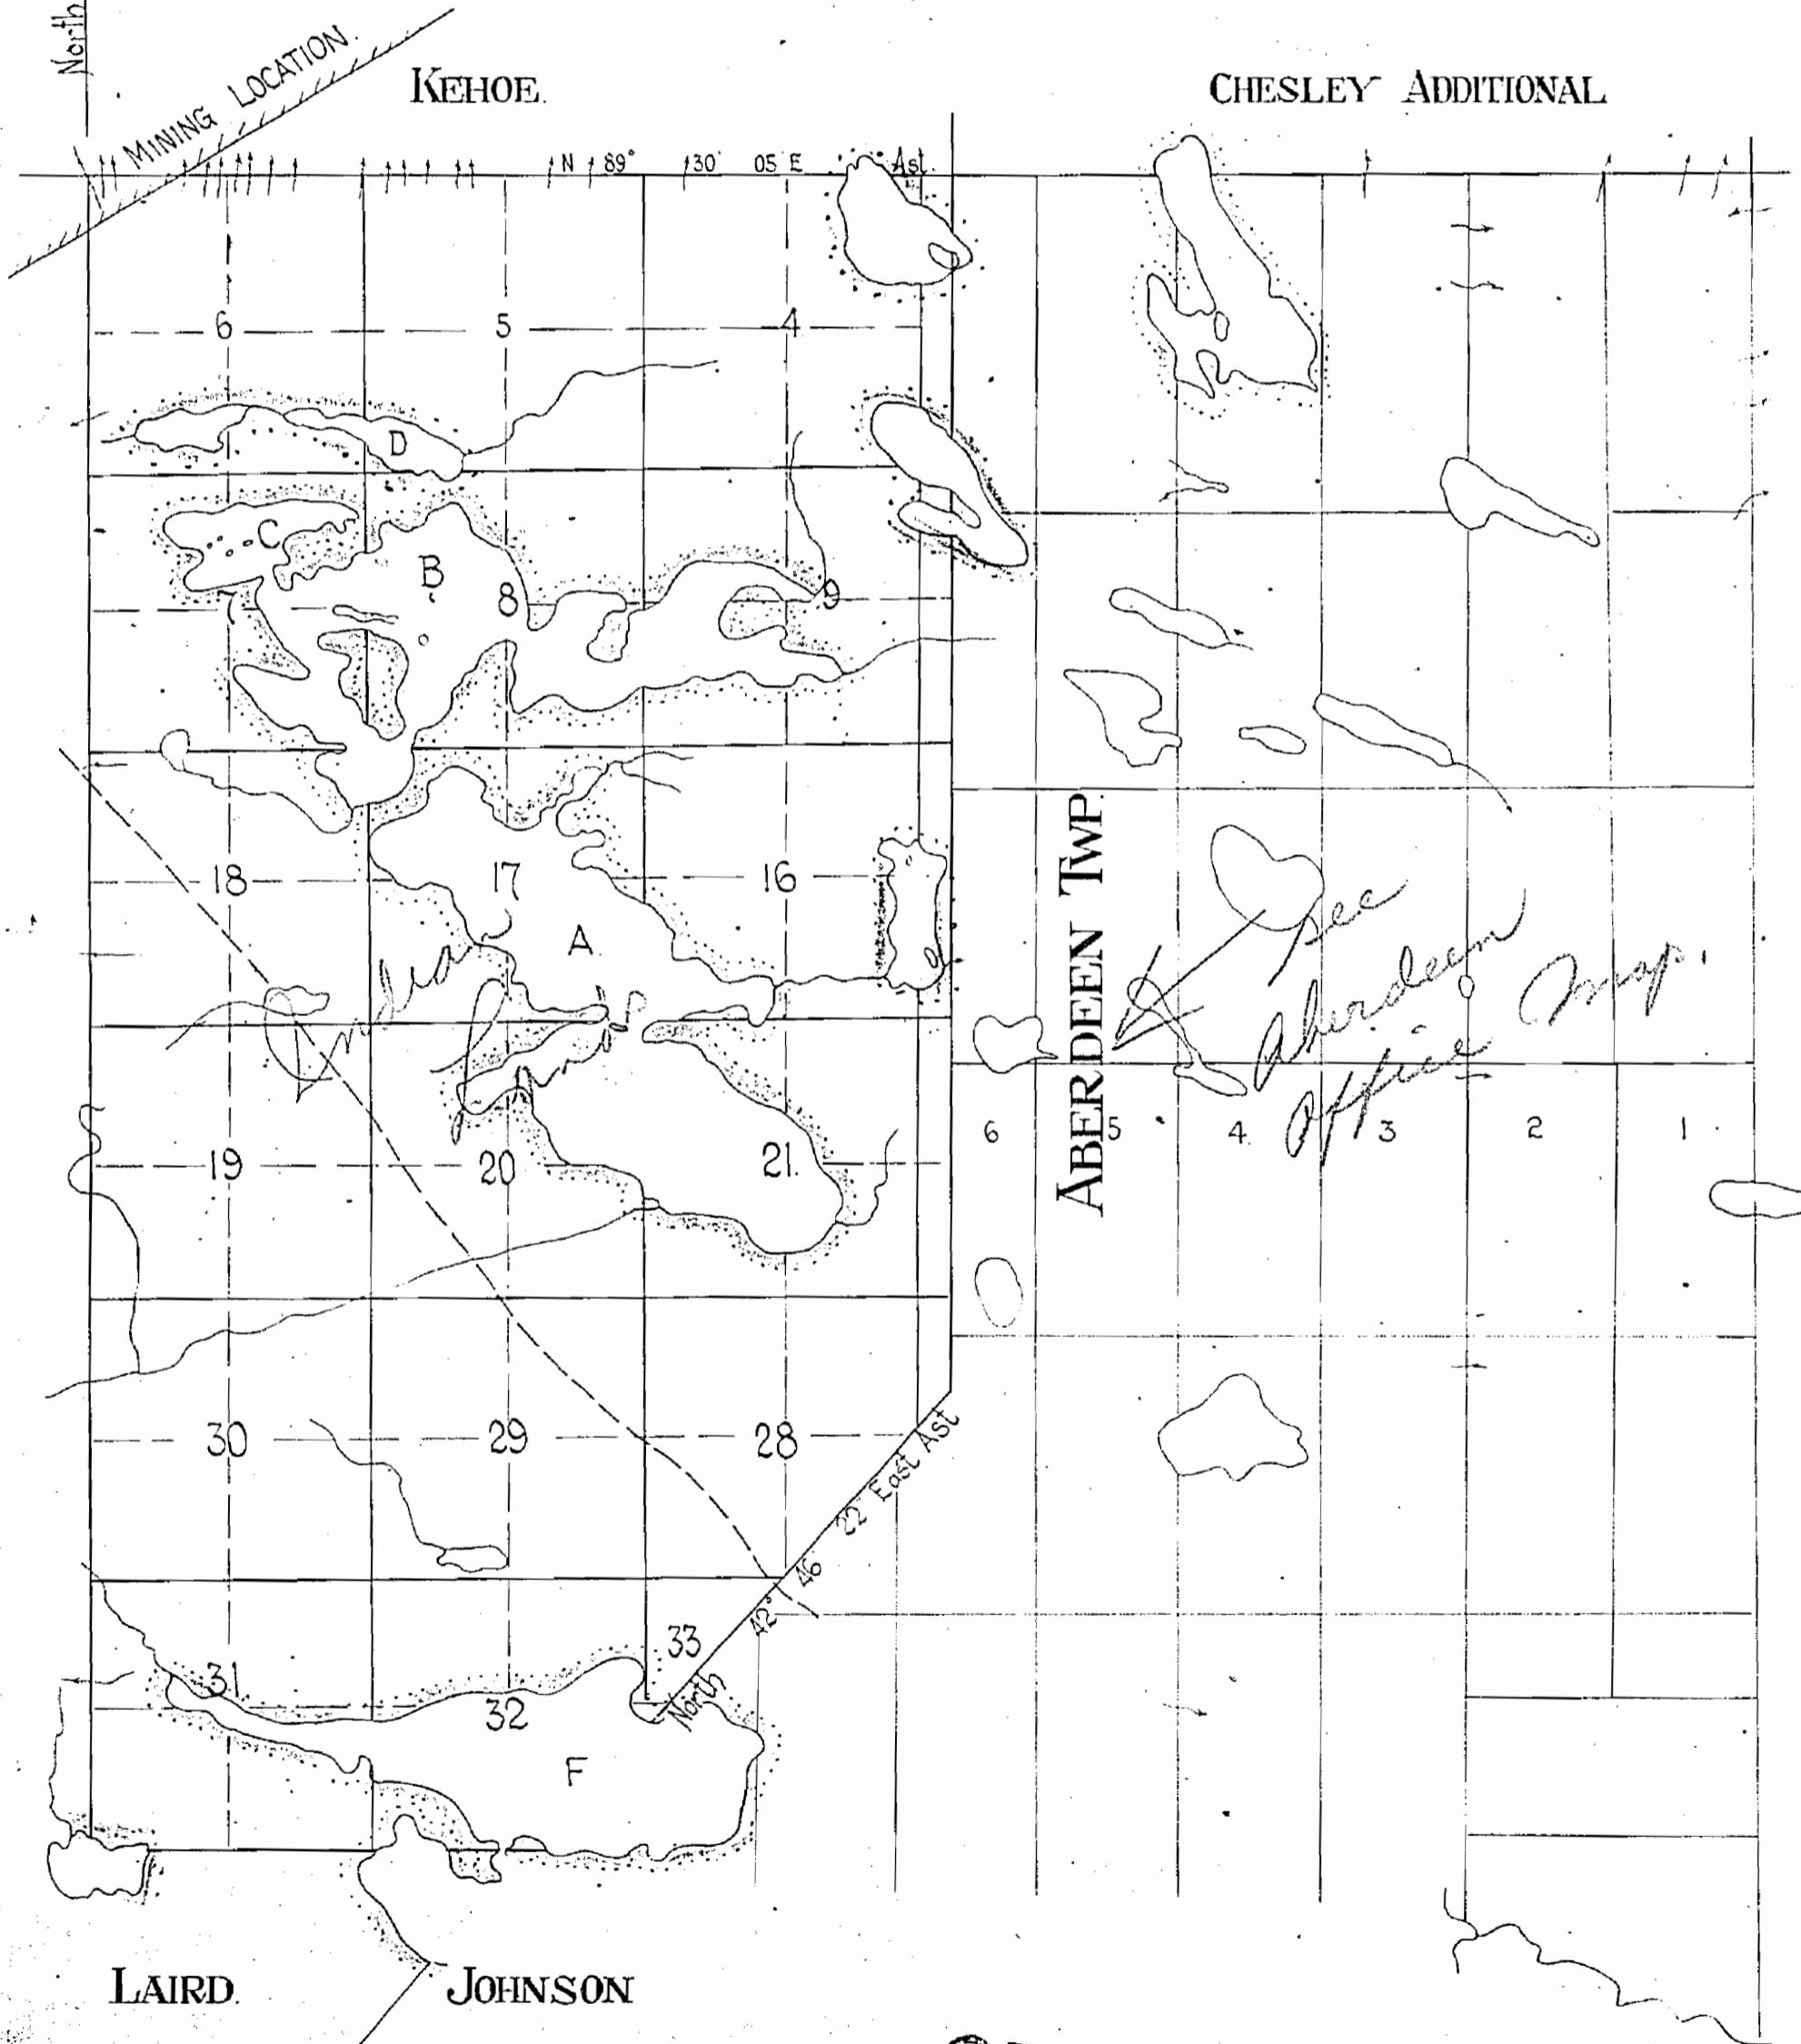

Surface reservations 400' wide by Dept of L & F
shown heron thus

OFFICE MAP

1314


MERIDITH TWP 22W

62

MERIDITH

DISTRICT OF ALGOMA

Scale: 40 Chains-1 Inch

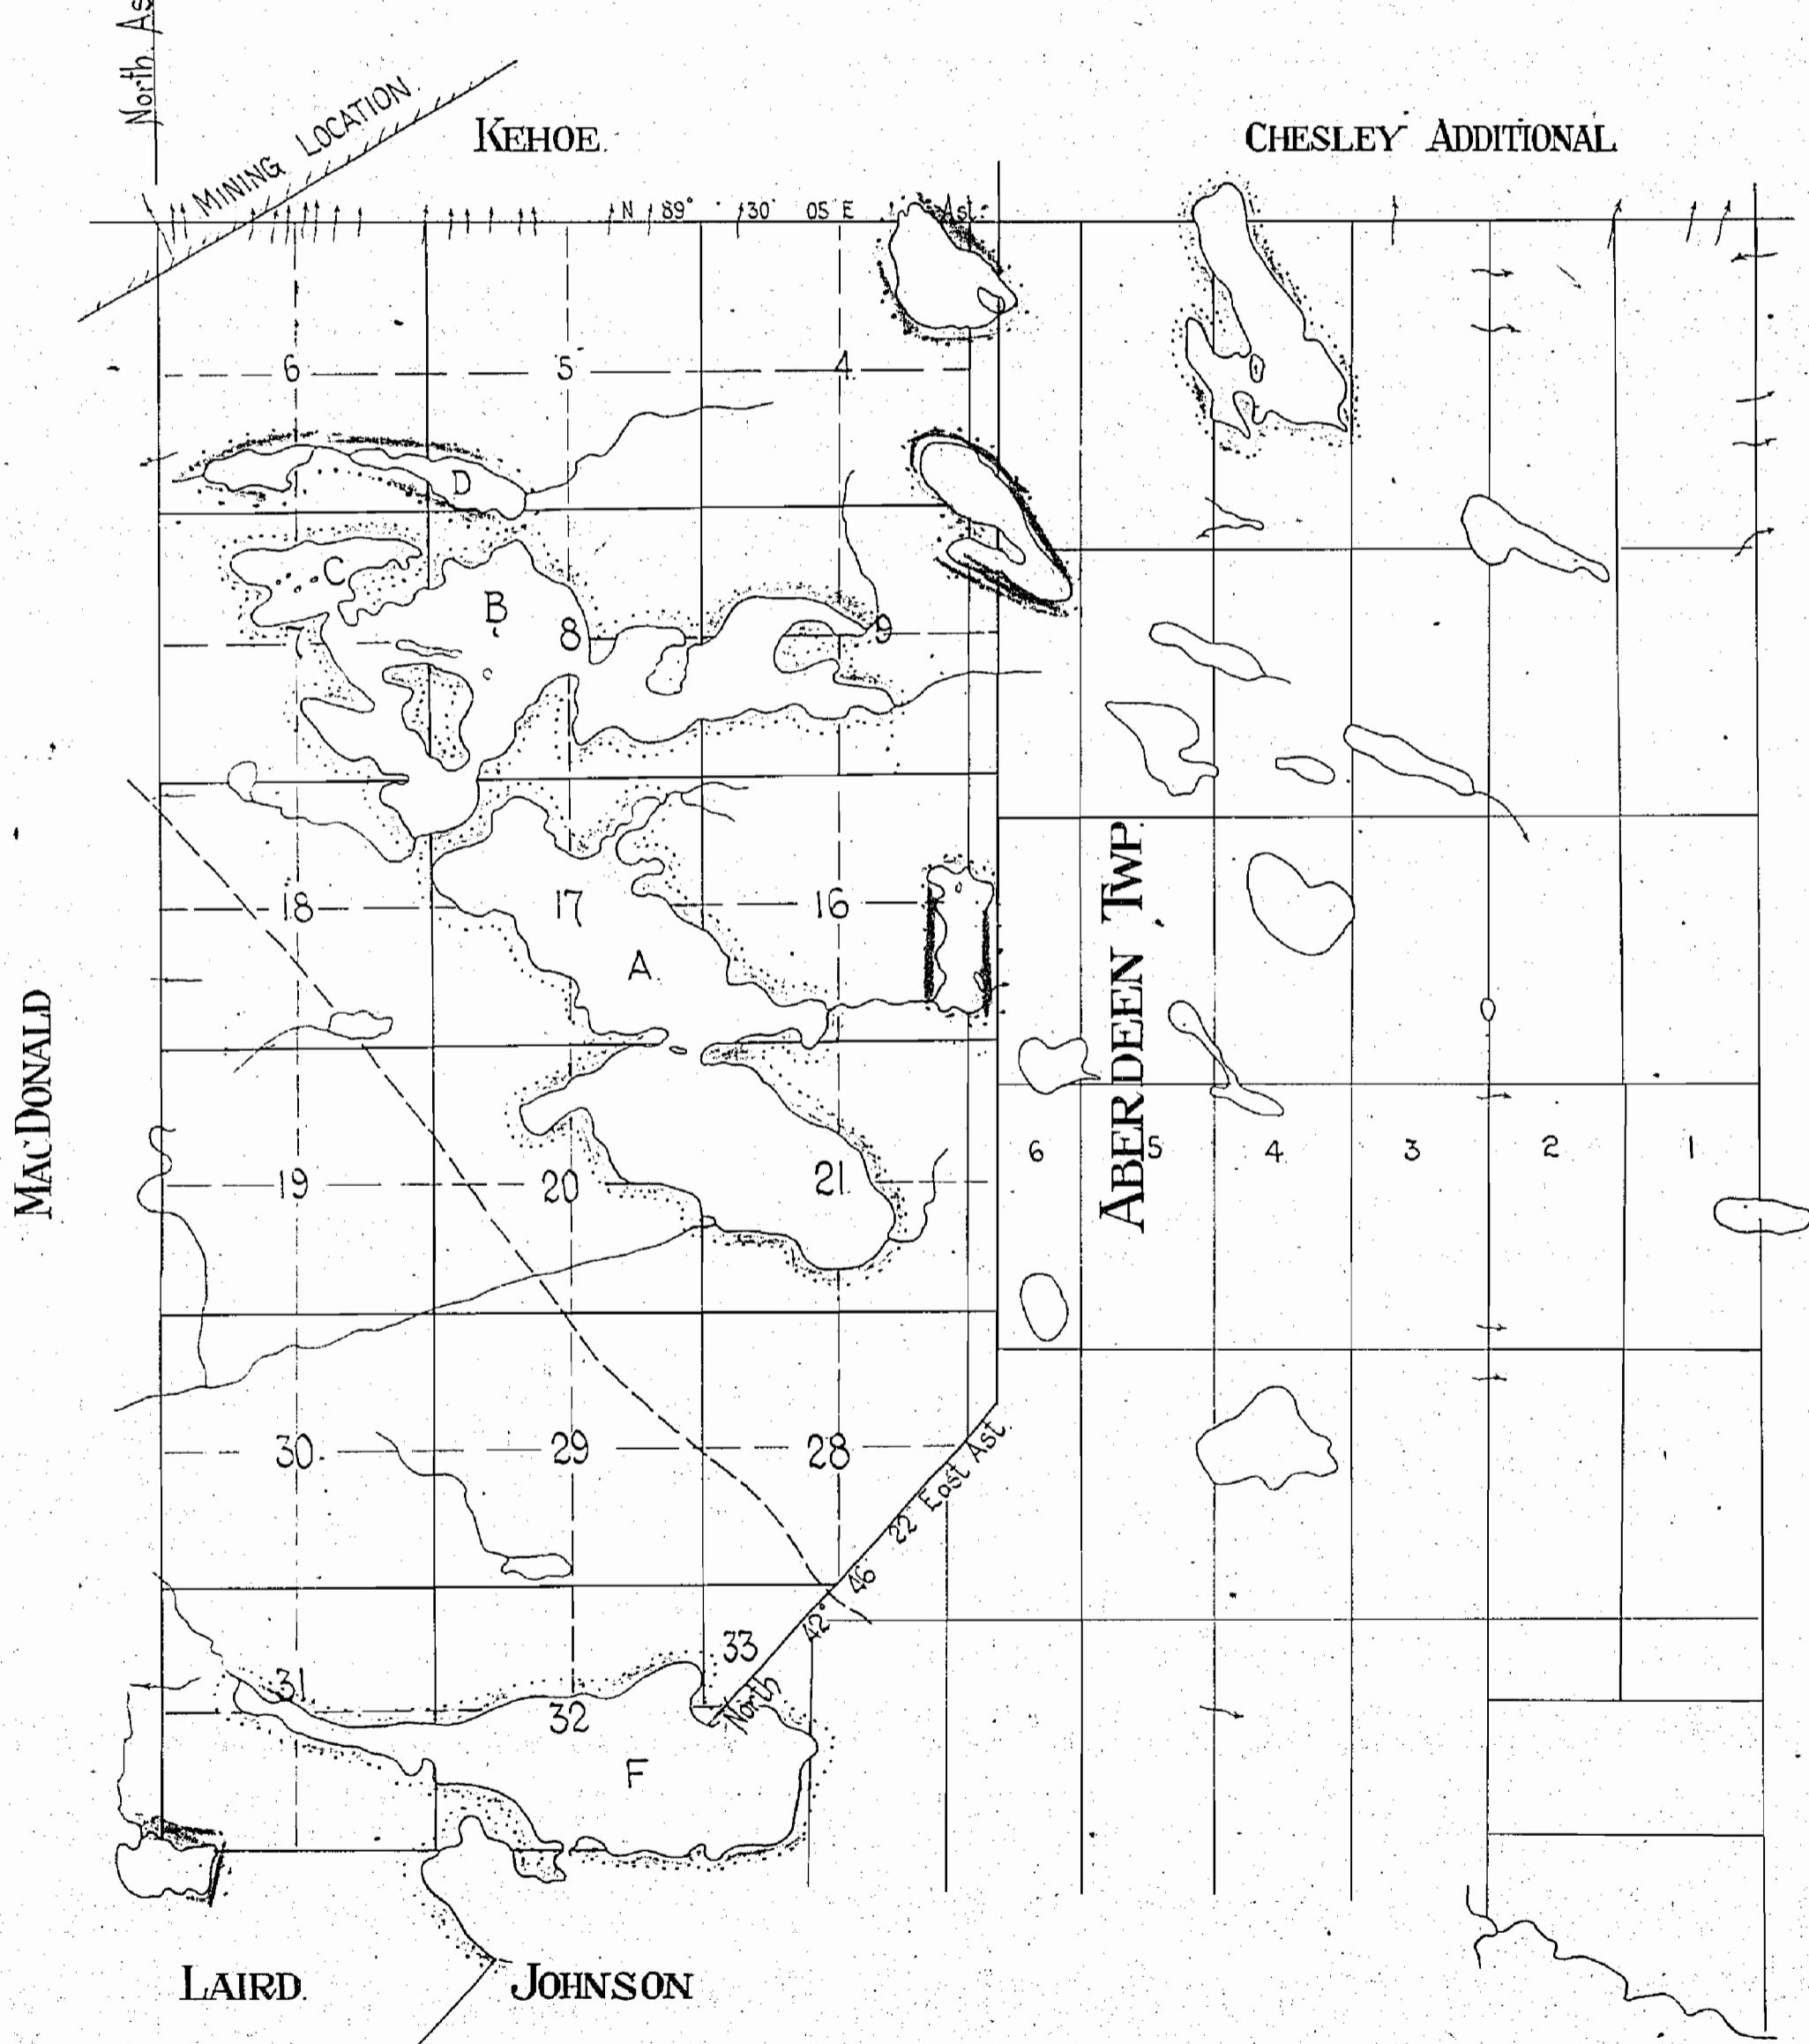

M.1314

M22

