

~~M.1464~~

# PLAN OF TWP. 22. R.16.

DATE OF ISSUE



OCT 1 1956

SAULT STE. MARIE  
MINING RECORDER'S OFFICE

SAULT STE. MARIE MINING DIVISION  
DISTRICT OF SUDBURY.

Scale 40 chains to an inch.


TWP. 22 - R.17

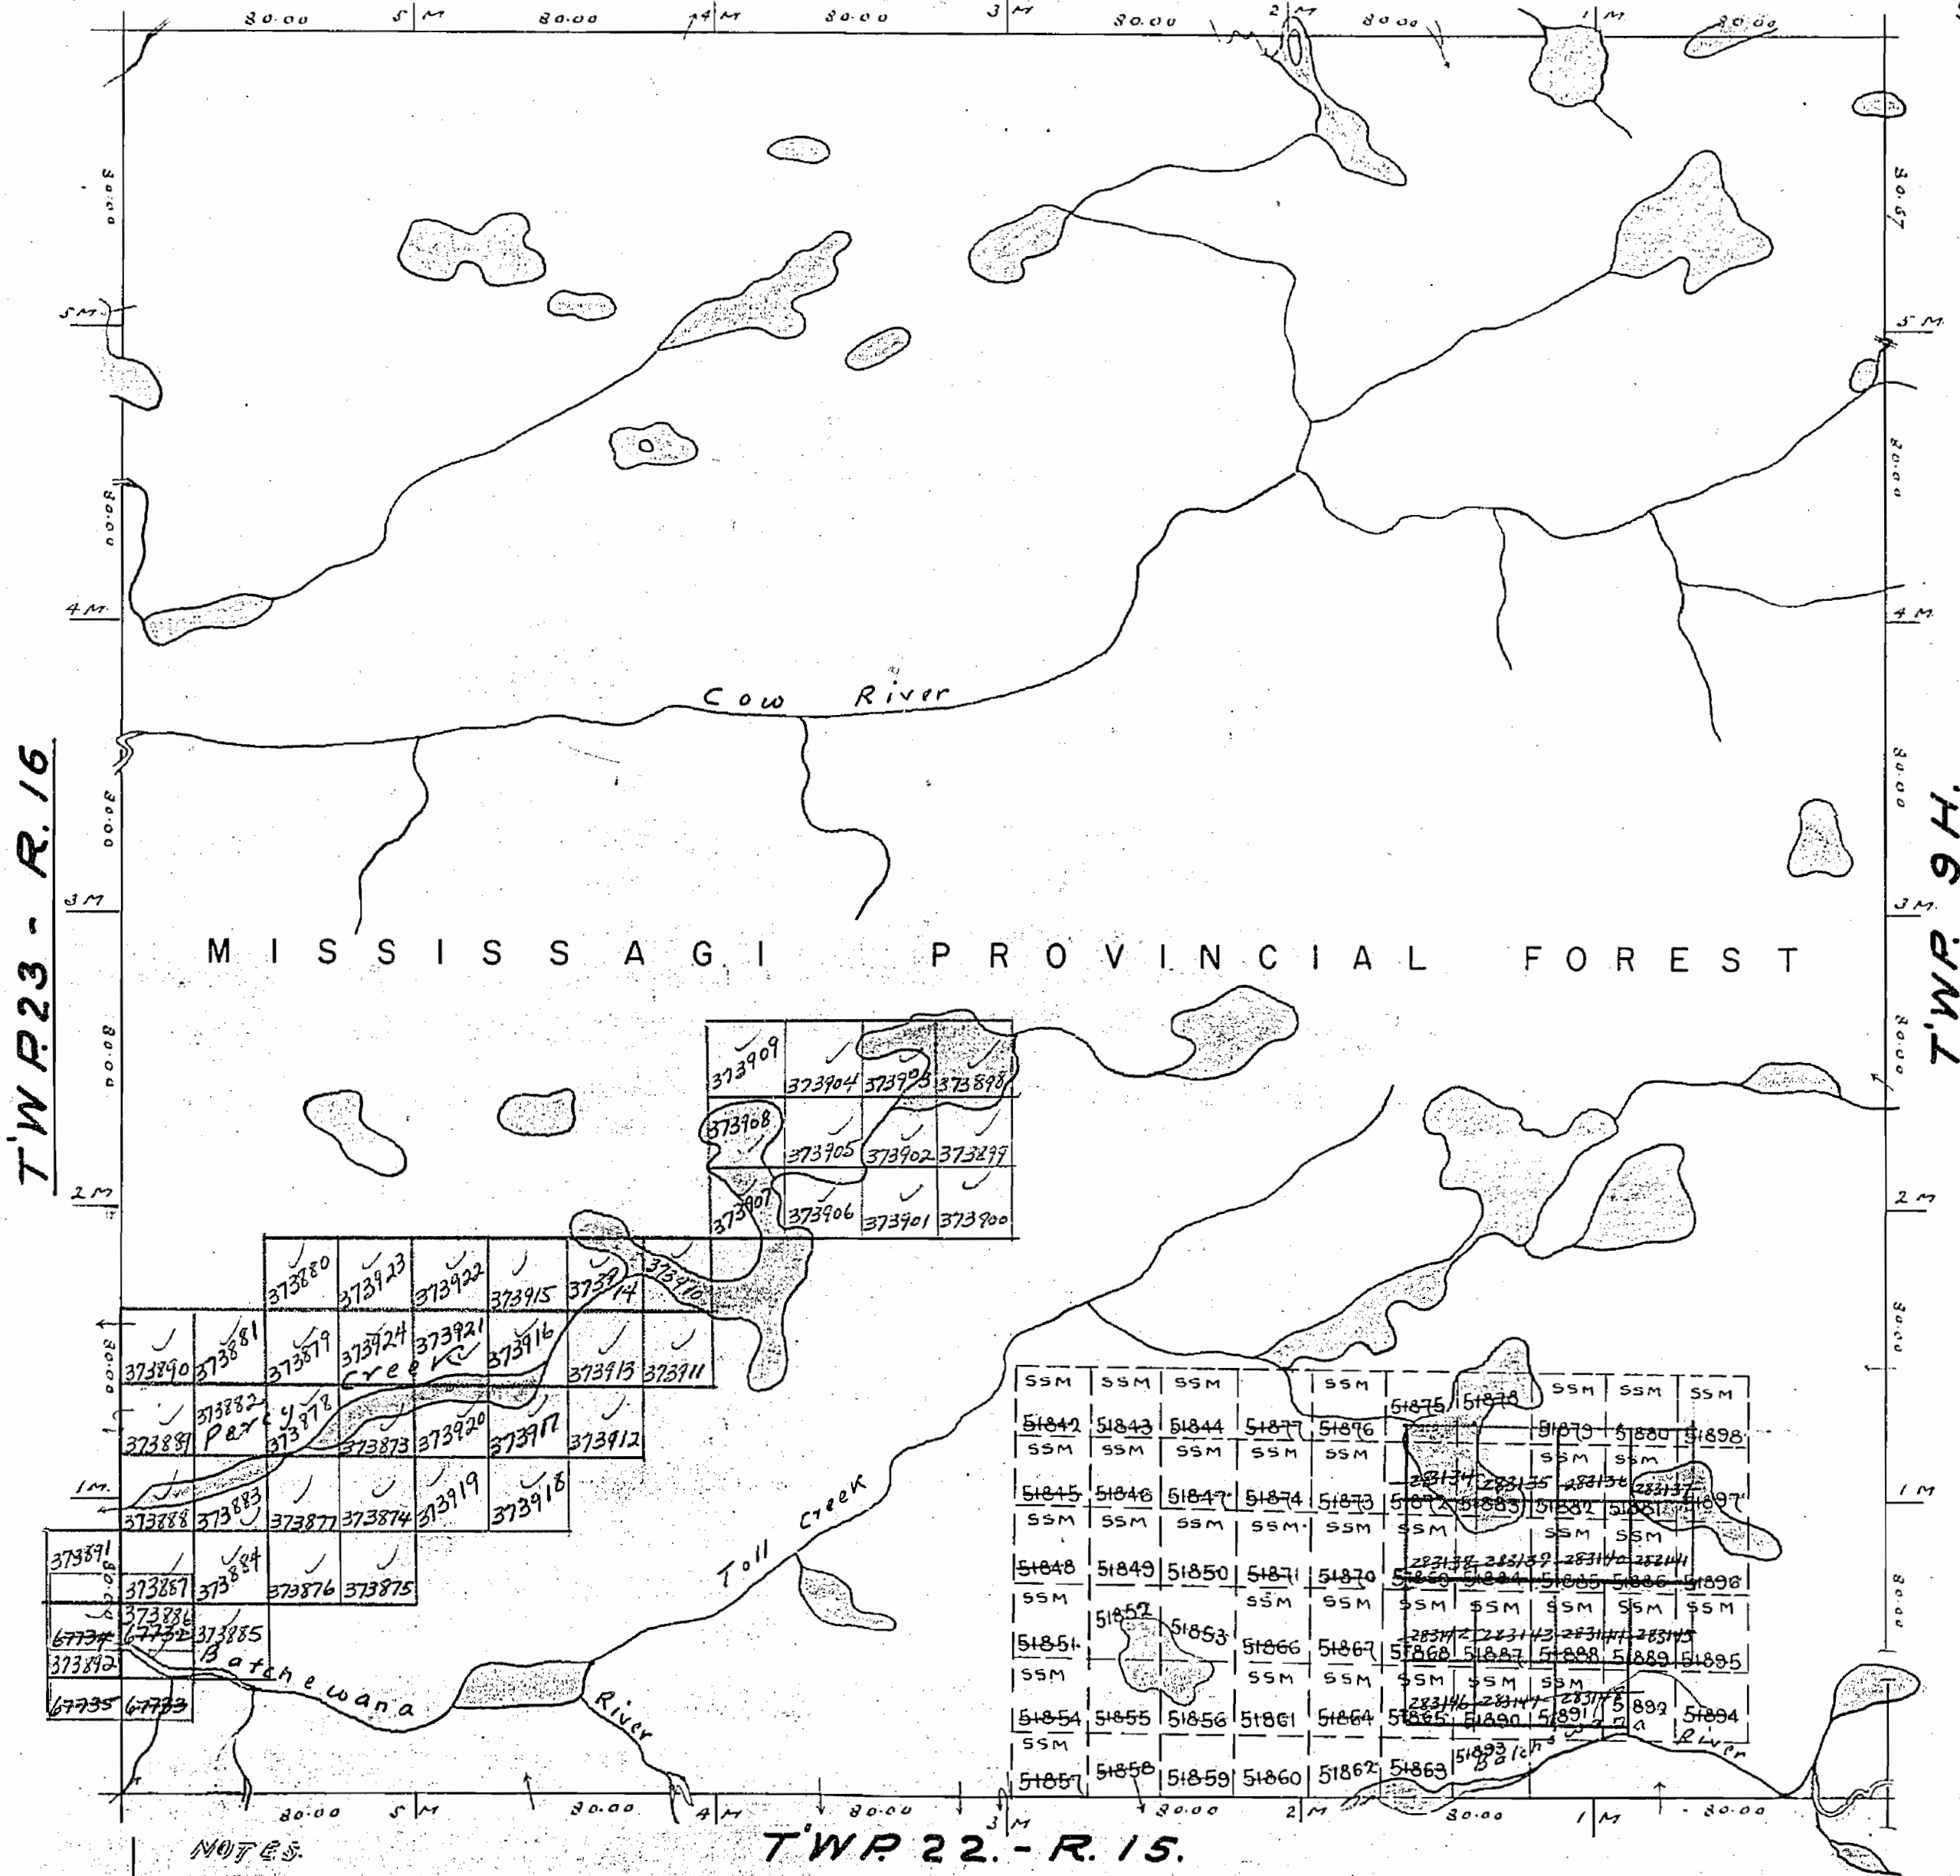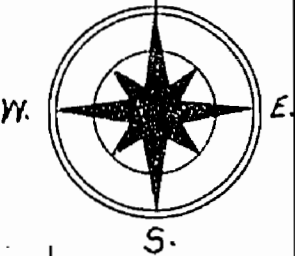

NOTES.

Railways shown thus: —+—+—+—+—+—+—+—+—+—  
Paved Highways: ————  
Gravel: ————  
Other Roads: ————  
Highway Route No: ————  
Trails & Paths: ————  
Telephone & Telegraph Lines: ————  
Electric Power Lines: ————

Non-perennial streams: ————  
Bridges: ————  
Buildings: ————  
Swamps: ————  
Areas marked (P) are Patented  
(L) are Leased  
L. O. are held under  
License of Occupation

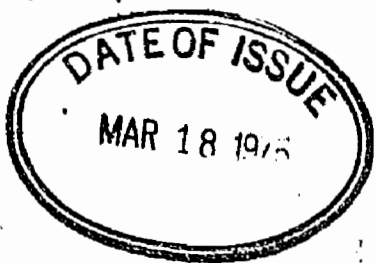

PLAN OF

~~M.146~~  
G.2880

**MOGGY TP** - (TP. 22, R. 16)  
**PORCUPINE MINING DIVISION**  
**DISTRICT OF SUDBURY**


— Scale 40 chains to an inch. —

ONTARIO

Hancock Tp. - (M.1465)

MINISTRY OF NATURAL RESOURCES

SURVEYS AND MAPPING BRANCH

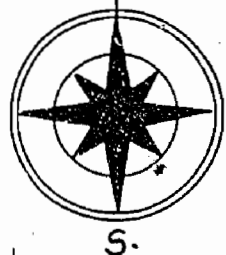

Moen Tp. - (M.2063)

Neill Tp. - (M.1443)



**NOTES.**

Railways shown thus

Paved Highways

Gravel

Other Roads

Highway Route No. 1

Trails & Paths

Telephone & Telegraph Lines

Electric Power Lines

400' SURFACE RIGHTS RESERVATION AROUND ALL LAKES & RIVERS

Scriven Tp. - (M.1463)

Non-perennial Streams

Bridges

Buildings

Swamps

Areas marked (P) are Patented

(L) are Leased

(L.O.) are held under License of Occupation

G.2880

M.1464

Removed  
June 28/84

PLAN OF

MOGGY TP

(T.P. 22, R. 16)

PORCUPINE MINING DIVISION  
DISTRICT OF SUDBURY


Scale 40 chains to an inch.

ONTARIO

Hancock Tp.-(M.1465)


MINISTRY OF NATURAL RESOURCES

SURVEYS AND MAPPING BRANCH

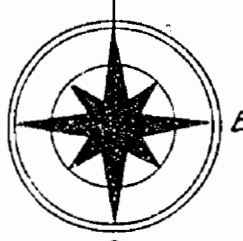

Moen Tp.-(M.2063)

Neill Tp.-(M.1443)

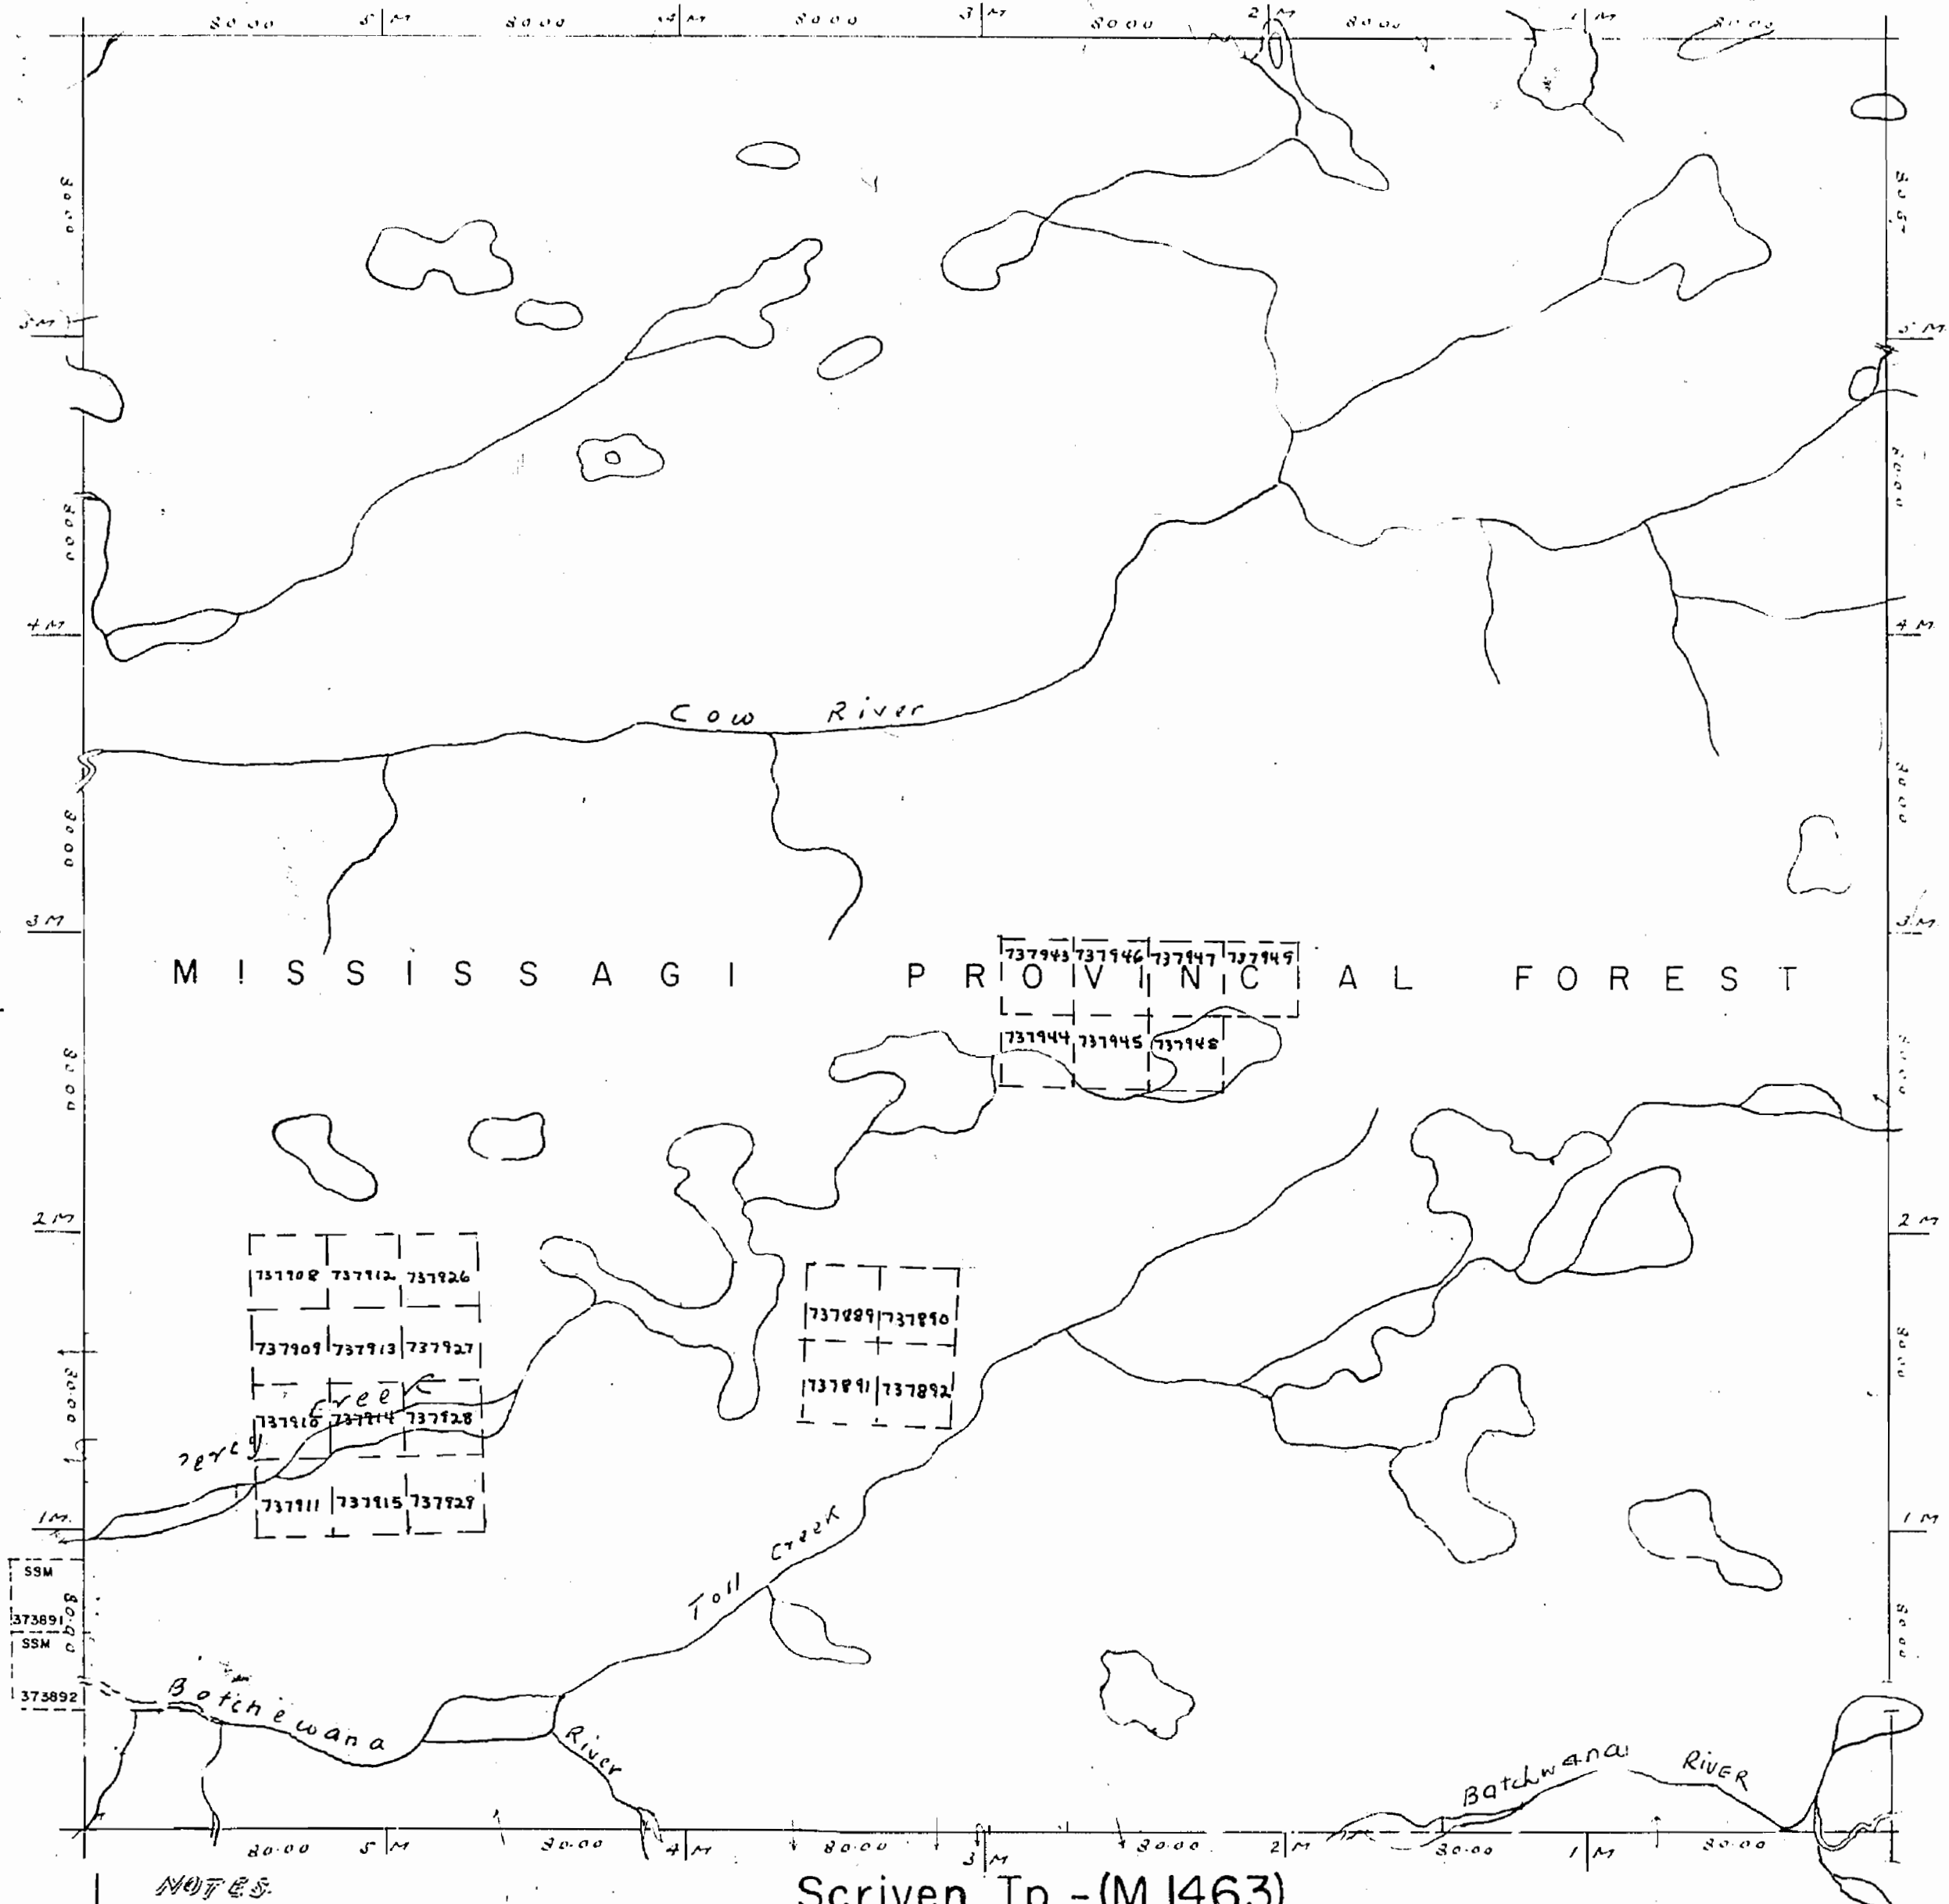


NOTES:

- Railways shown thus
- Paved Highways
- Gravel
- Other Roads
- Highway Route No.
- Trails & Paths
- Telephone & Telegraph Lines
- Electric Power Lines

Scriven Tp.-(M.1463)

- Non-perennial streams
- Bridges
- Buildings
- Swamps
- Areas marked
- are Patented
- are Leased
- are held under License of Occupation

400' SURFACE RIGHTS RESERVATION AROUND ALL LAKES & RIVERS

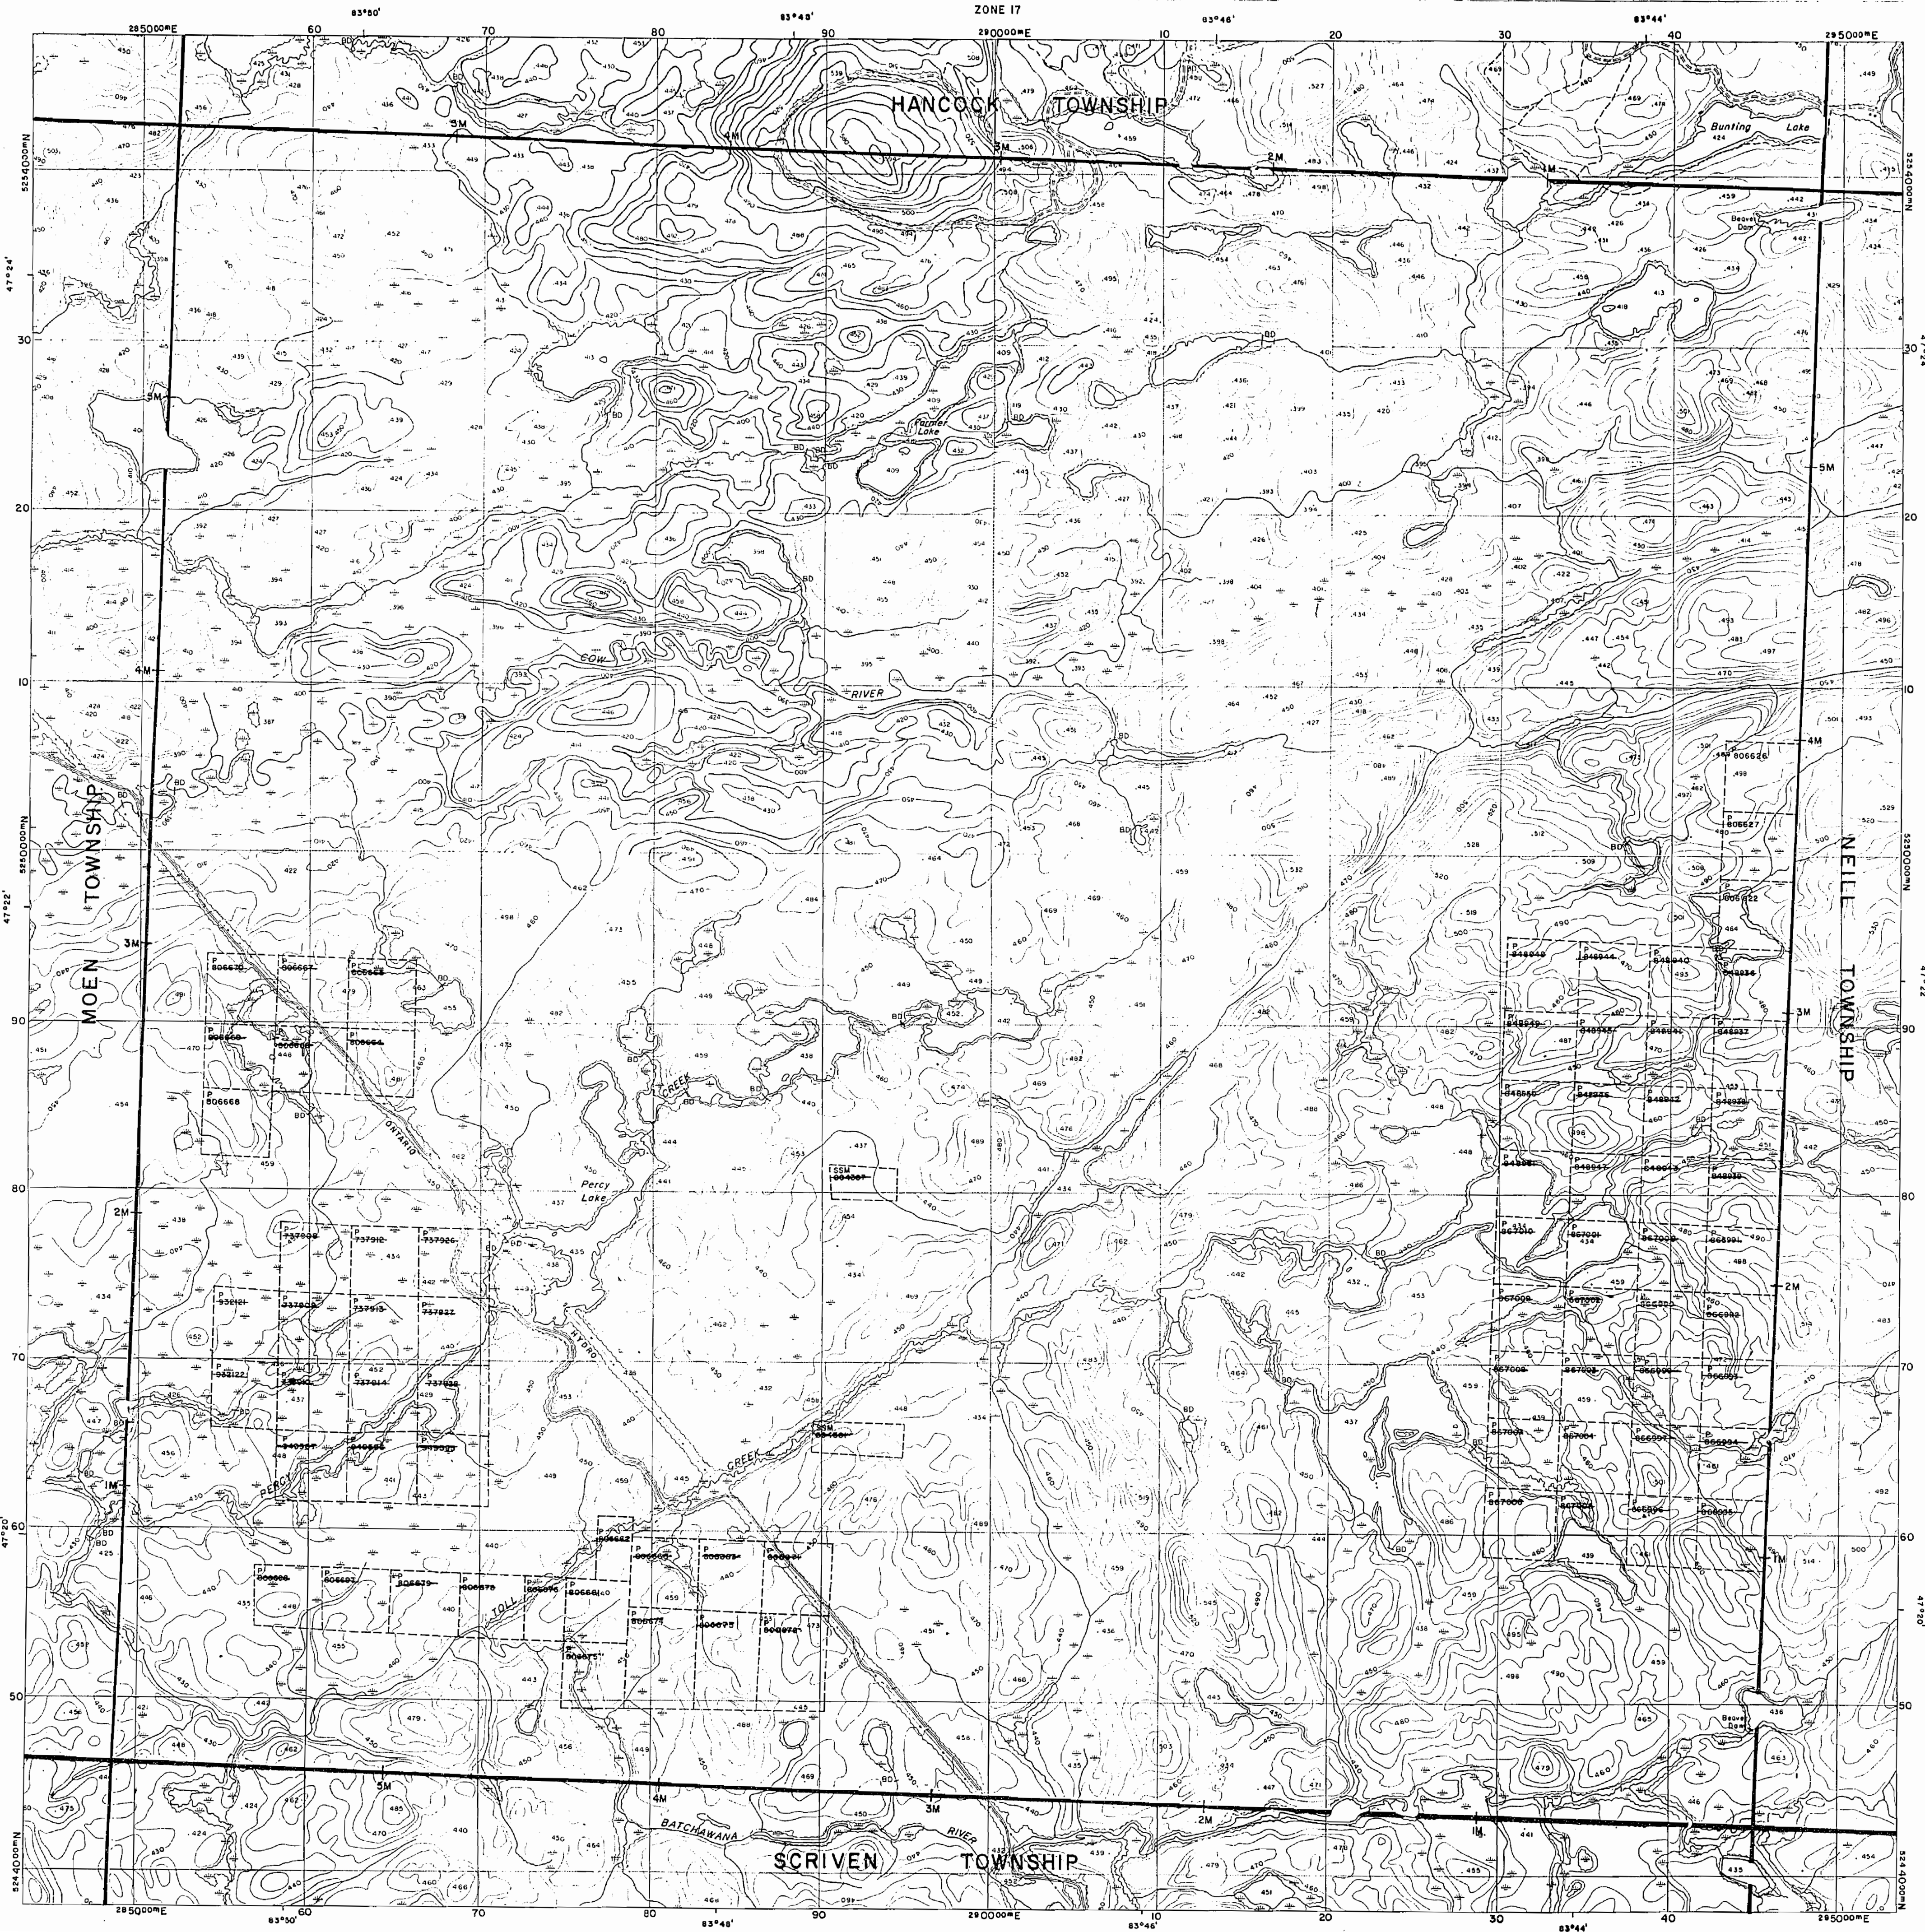

Ministry of  
Natural  
Resources


Ministry of  
Northern Development  
and Mines

## INDEX TO LAND DISPOSITION

PLAN  
G-2880  
TOWNSHIP

M.N.R. ADMINISTRATIVE DISTRICT  
**CHAPLEAU**  
MINING DIVISION  
**SAULT STE. MARIE**  
LAND TITLES/REGISTRY DIVISION  
**SUDBURY**

# MOGGY

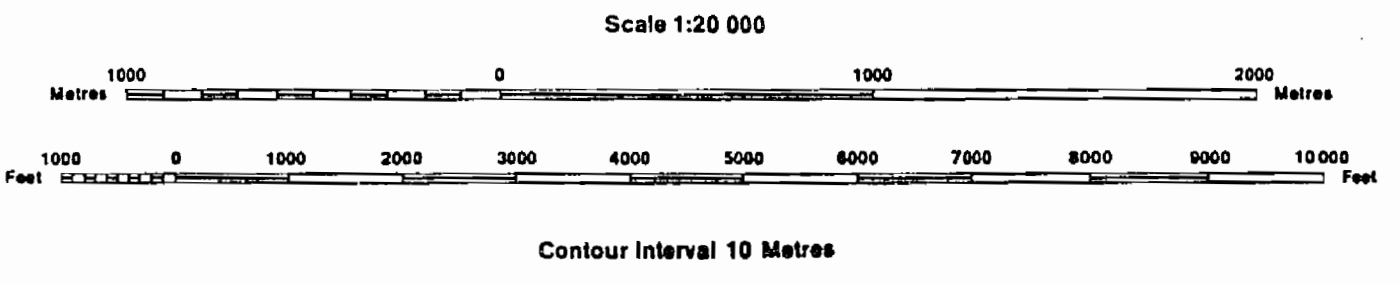

### AREAS WITHDRAWN FROM DISPOSITION

MRO - Mining Rights Only  
SRO - Surface Rights Only  
M + S - Mining and Surface Rights


### SYMBOLS

| Description                     | Order No. | Date | Disposition | File |
|---------------------------------|-----------|------|-------------|------|
| Boundary                        |           |      |             |      |
| Township, Meridian, Baseline    |           |      |             |      |
| Road allowance; surveyed        |           |      |             |      |
| shoreline                       |           |      |             |      |
| Lot/Concession; surveyed        |           |      |             |      |
| unsurveyed                      |           |      |             |      |
| Parcel; surveyed                |           |      |             |      |
| unsurveyed                      |           |      |             |      |
| Right-of-way; road              |           |      |             |      |
| railway                         |           |      |             |      |
| utility                         |           |      |             |      |
| Reservation                     |           |      |             |      |
| Cliff, Pit, Pile                |           |      |             |      |
| Contour                         |           |      |             |      |
| Interpolated                    |           |      |             |      |
| Approximate                     |           |      |             |      |
| Depression                      |           |      |             |      |
| Control point (horizontal)      |           |      |             |      |
| Flooded land                    |           |      |             |      |
| Mine head frame                 |           |      |             |      |
| Pipeline (above ground)         |           |      |             |      |
| Railway; single track           |           |      |             |      |
| double track                    |           |      |             |      |
| abandoned                       |           |      |             |      |
| Road; highway, county, township |           |      |             |      |
| access                          |           |      |             |      |
| trail, bush                     |           |      |             |      |
| Shoreline (original)            |           |      |             |      |
| Transmission line               |           |      |             |      |
| Wooded area                     |           |      |             |      |

### DISPOSITION OF CROWN LANDS

|                         |    |
|-------------------------|----|
| Patent                  |    |
| Surface & Mining Rights | ●  |
| Surface Rights Only     | ○  |
| Mining Rights Only      | ◐  |
| Lease                   |    |
| Surface & Mining Rights | ■  |
| Surface Rights Only     | □  |
| Mining Rights Only      | ▤  |
| Licence of Occupation   | ▽  |
| Order-in-Council        | OC |
| Cancelled               | ⊙  |
| Reservation             | ⊖  |
| Sand & Gravel           | ⊕  |

The 1975 Magnetic Bearing  
Approx. 5.5-6.0° Annual Change  
Increasing

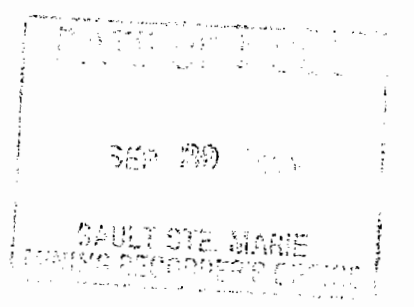

THE INFORMATION THAT  
APPEARS ON THIS MAP  
HAS BEEN COMPILED  
FROM VARIOUS SOURCES,  
AND ACCURACY IS NOT  
GUARANTEED. THOSE  
WISHING TO STAKE MIN-  
ING CLAIMS SHOULD CON-  
SULT WITH THE MINING  
RECORDER, MINISTRY OF  
NORTHERN DEVELOP-  
MENT AND MINES, FOR AD-  
DITIONAL INFORMATION  
ON THE STATUS OF THE  
LANDS SHOWN HEREON.



Ministry of  
Natural  
Resources

Ministry of  
Northern Development  
and Mines

## INDEX TO LAND DISPOSITION

PLAN

G-2880

TOWNSHIP

# MOGGY

M.N.R. ADMINISTRATIVE DISTRICT

CHAPLEAU


MINING DIVISION

SAULT STE. MARIE

LAND TITLES/REGISTRY DIVISION

SUDBURY

Scale 1:20 000

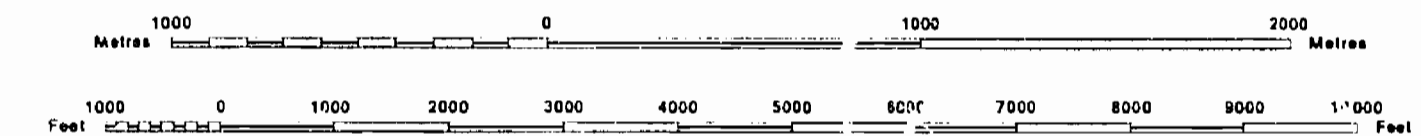

Contour Interval 10 Metres

### AREA'S WITHDRAWN FROM DISPOSITION

MRO - Mining Rights Only  
CRO - Surface Rights Only  
M + S - Mining and Surface Rights

| Description | Order No. | Date | Disposition | File |
|-------------|-----------|------|-------------|------|
|-------------|-----------|------|-------------|------|

### SYMBOLS


|                                 |  |
|---------------------------------|--|
| Boundary                        |  |
| Township, Meridian, Baseline    |  |
| Road allowance, surveyed        |  |
| shoreline                       |  |
| Lot/Concession, surveyed        |  |
| unsurveyed                      |  |
| Parcel, surveyed                |  |
| unsurveyed                      |  |
| Right-of-way, road              |  |
| railway                         |  |
| utility                         |  |
| Reservation                     |  |
| Cliff, Pit, Pile                |  |
| Contour                         |  |
| Interpolated                    |  |
| Approximate                     |  |
| Depression                      |  |
| Control point (horizontal)      |  |
| Flooded land                    |  |
| Mine head frame                 |  |
| Pipeline (above ground)         |  |
| Railway: single track           |  |
| double track                    |  |
| abandoned                       |  |
| Road; highway, county, township |  |
| access                          |  |
| trail, bush                     |  |
| Shoreline (original)            |  |
| Transmission line               |  |
| Wooded area                     |  |



### DISPOSITION OF CROWN LANDS

|                         |  |
|-------------------------|--|
| Patent                  |  |
| Surface & Mining Rights |  |
| Surface Rights Only     |  |
| Mining Rights Only      |  |
| Lease                   |  |
| Surface & Mining Rights |  |
| Surface Rights Only     |  |
| Mining Rights Only      |  |
| Licence of Occupation   |  |
| Order-in-Council        |  |
| Cancelled               |  |
| Reservation             |  |
| Sand & Gravel           |  |

THE INFORMATION THAT  
APPEARS ON THIS MAP  
HAS BEEN COMPILED  
FROM VARIOUS SOURCES,  
AND ACCURACY IS NOT  
GUARANTEED. THOSE  
WISHING TO STAKE MIN-  
ING CLAIMS SHOULD CON-  
SULT WITH THE MINING  
RECORDS, MINISTRY OF  
NORTHERN DEVELOP-  
MENT AND MINES, FOR AD-  
DITIONAL INFORMATION  
ON THE STATUS OF THE  
LANDS SHOWN HEREON.

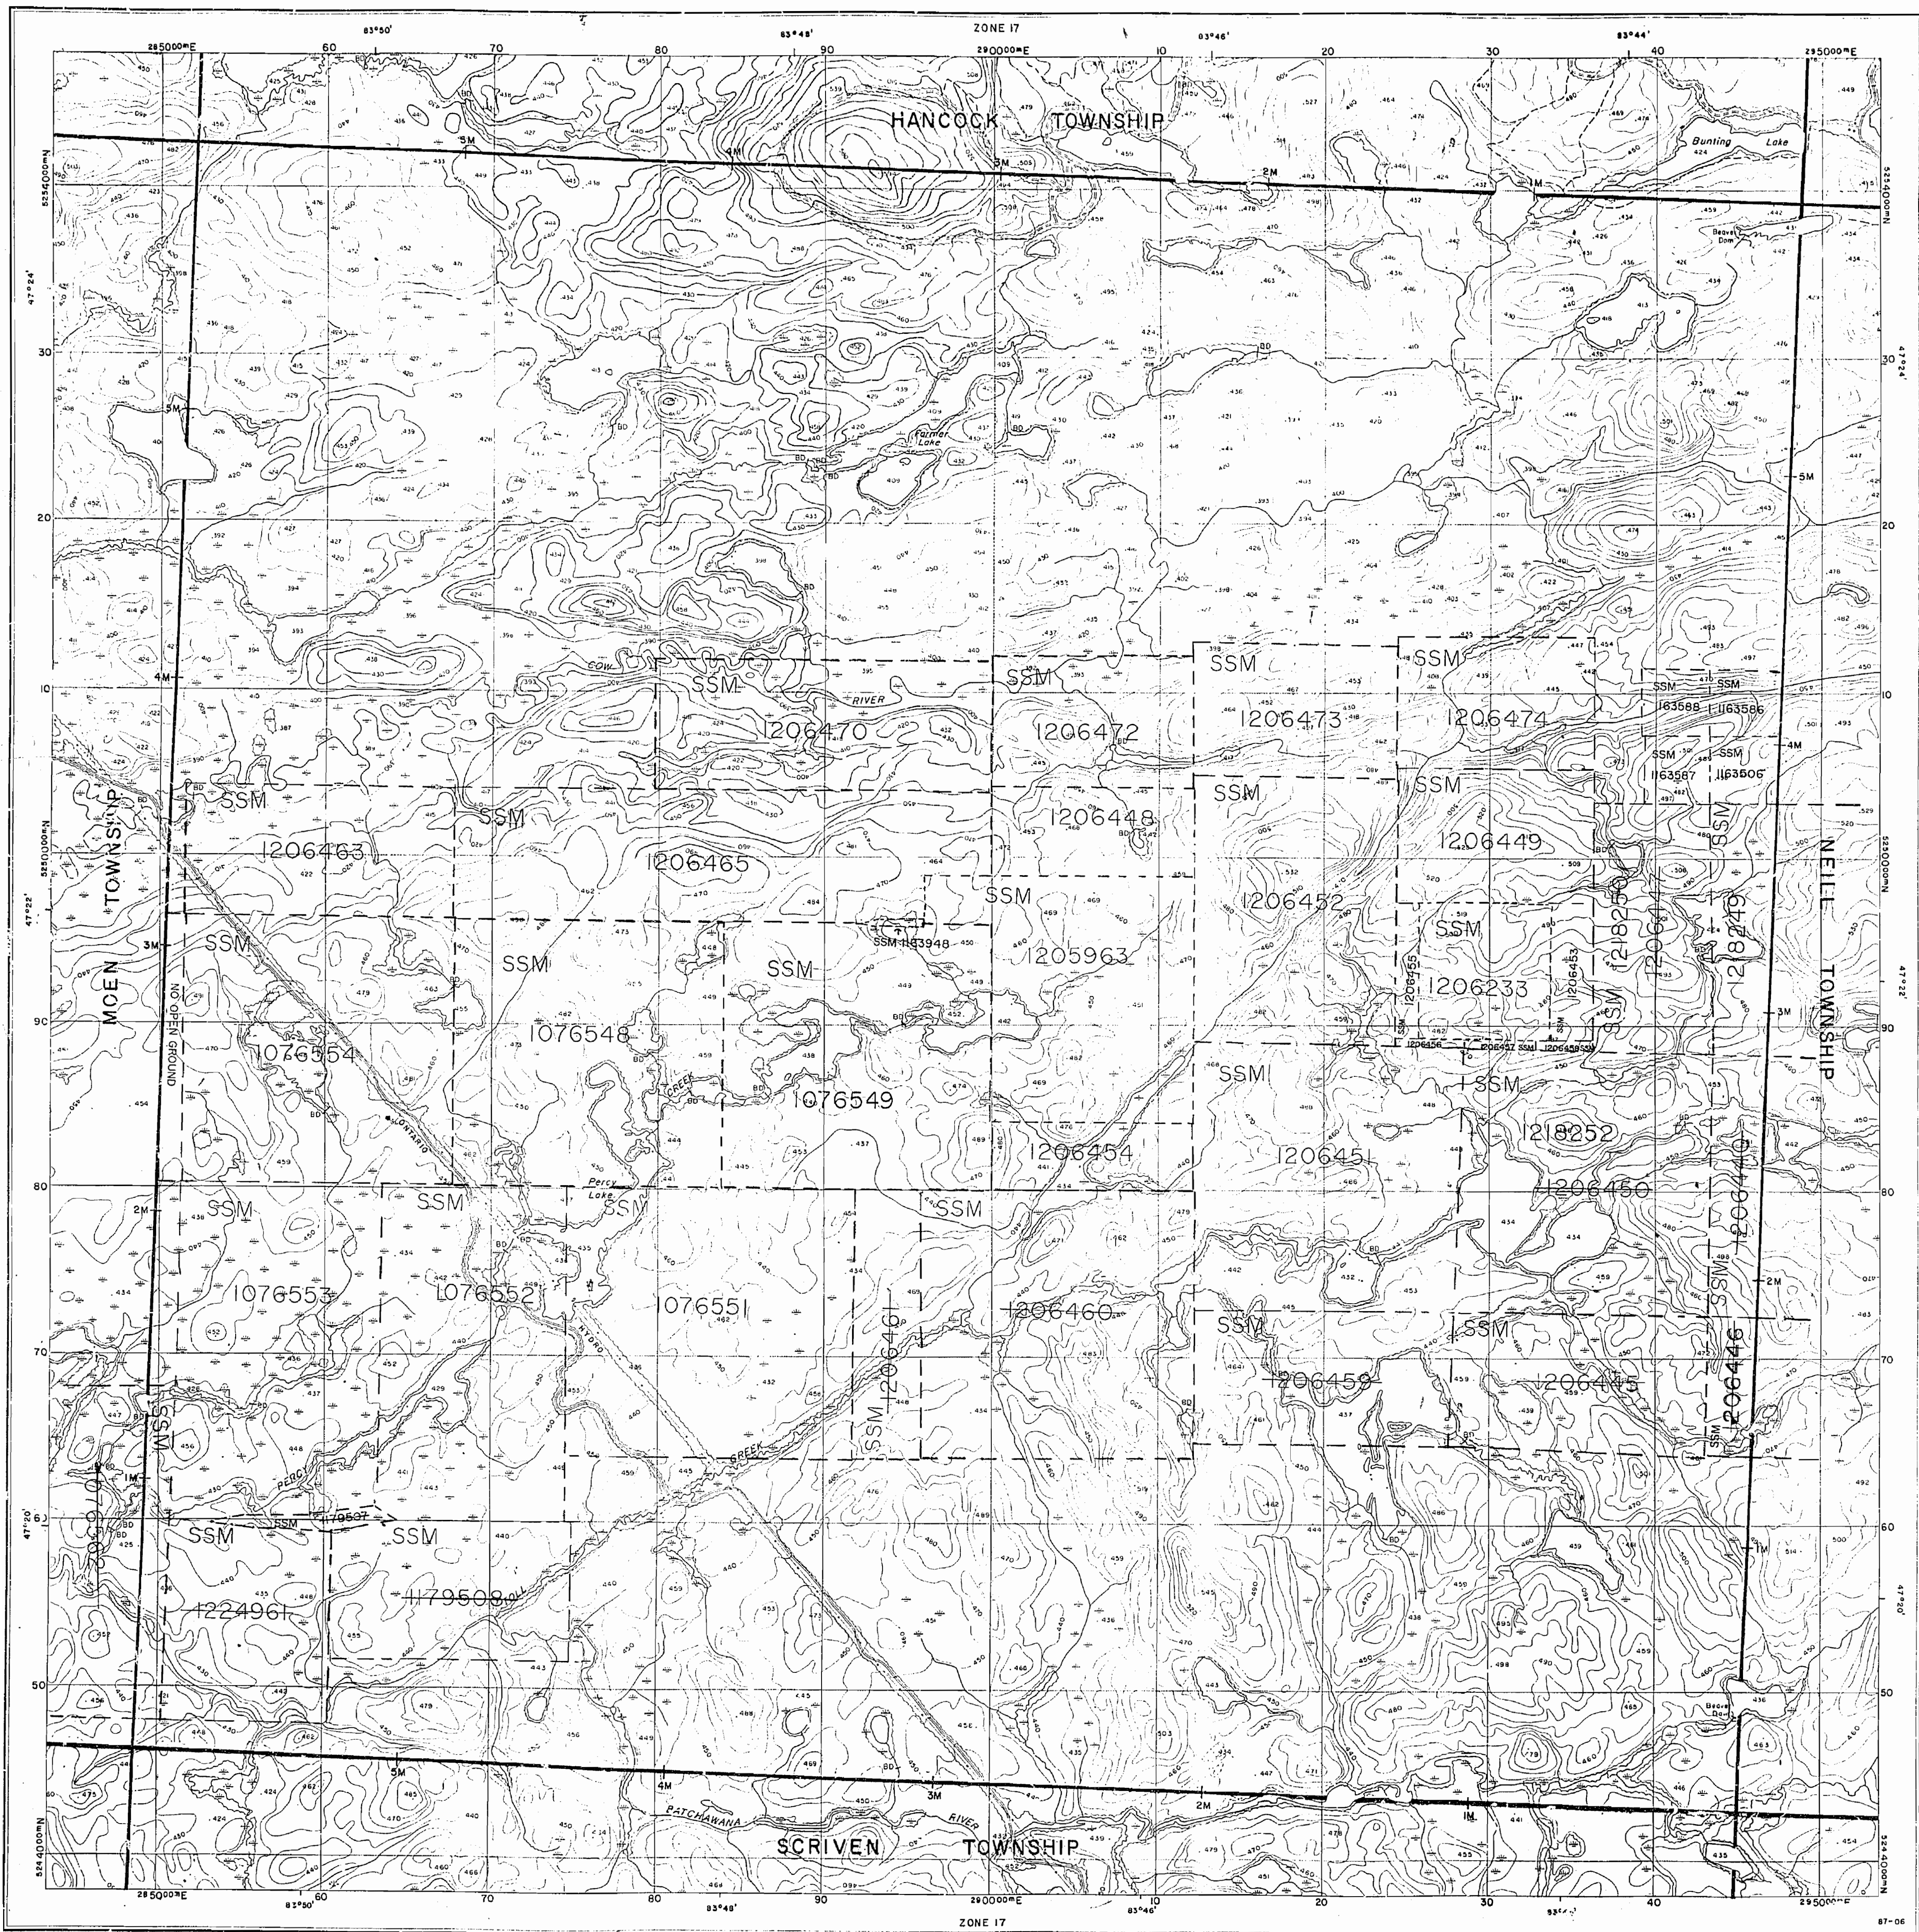

Ministry of  
Natural  
Resources


Ministry of  
Northern Development  
and Mines

### INDEX TO LAND DISPOSITION

PLAN  
G-2880  
TOWNSHIP

MOGGY

M.N.R. ADMINISTRATIVE DISTRICT  
CHAPLEAU  
MINING DIVISION  
SAULT STE. MARIE  
LAND TITLES/REGISTRY DIVISION  
SUDBURY

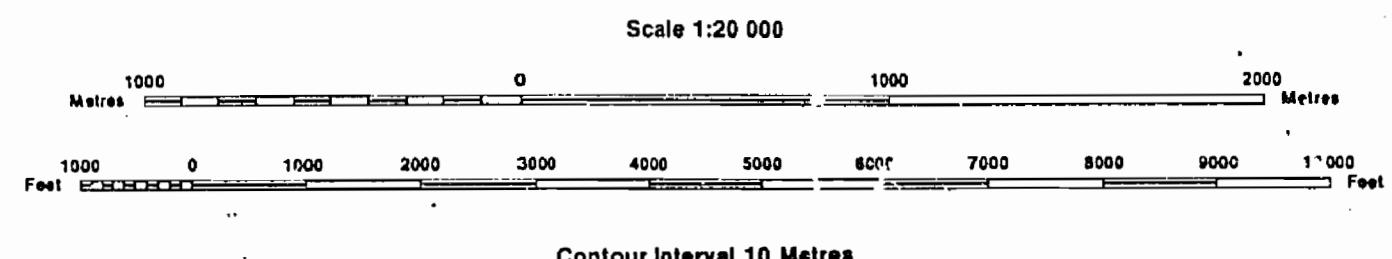

### AREA WITHDRAWN FROM DISPOSITION

MRO - Mining Rights Only  
SRO - Surface Rights Only  
M+S - Mining and Surface Rights

### SYMBOLS

|                                 |   |
|---------------------------------|---|
| Boundary                        |   |
| Township, Meridian, Baseline    | — |
| Road allowance; surveyed        | — |
| shoreline                       | — |
| Lot/Concession; surveyed        | — |
| unsurveyed                      | — |
| Parcel; surveyed                | — |
| unsurveyed                      | — |
| Right-of-way; road              | — |
| railway                         | — |
| utility                         | — |
| Reservation                     | — |
| Cliff, Pit, Pile                | — |
| Contour                         | — |
| Interpolated                    | — |
| Approximate                     | — |
| Depression                      | — |
| Control point (horizontal)      | — |
| Flooded land                    | — |
| Mine head frame                 | — |
| Pipeline (above ground)         | — |
| Railway; single track           | — |
| double track                    | — |
| abandoned                       | — |
| Road; highway, county, township | — |
| access                          | — |
| trail, bush                     | — |
| Shoreline (original)            | — |
| Transmission line               | — |
| Wooded area                     | — |

DATE OF ISSUE  
JUN 08 1993  
PROVINCIAL RECORDING  
OFFICE - SUDBURY

### DISPOSITION OF CROWN LANDS

|                         |   |
|-------------------------|---|
| Patent                  |   |
| Surface & Mining Rights | — |
| Surface Rights Only     | — |
| Mining Rights Only      | — |
| Lease                   |   |
| Surface & Mining Rights | — |
| Surface Rights Only     | — |
| Mining Rights Only      | — |
| Licence of Occupation   | — |
| Order-in-Council        | — |
| Cancelled               | — |
| Reservation             | — |
| Sand & Gravel           | — |

The 1975 Magnetic Bearing  
Approx. 5.30 W Annual Change  
Decreasing 21

THE INFORMATION THAT  
APPEARS ON THIS MAP  
HAS BEEN COMPILED  
FROM VARIOUS SOURCES,  
AND ACCURACY IS NOT  
GUARANTEED. THOSE  
WISHING TO STAKE  
MINING CLAIMS SHOULD  
CONSULT WITH THE MINING  
RECORDS, MINISTRY OF  
NORTHERN DEVELOPMENT  
AND MINES, FOR AD-  
DITIONAL INFORMATION  
ON THE STATUS OF THE  
LANDS SHOWN HEREON.



*Reptarodon lucenensis* Miller Apr 24/87

# REFERENCES

## AREAS WITHDRAWN FROM DISPOSITION

M.R.O. - MINING RIGHTS ONLY


S.R.O. - SURFACE RIGHTS ONLY

M.+S. - MINING AND SURFACE RIGHTS

| Description | Order No.  | Date      | Disposition | File   |
|-------------|------------|-----------|-------------|--------|
| (R1)        | W-95/86-NR | NOV.11/86 | MR,SR       | D20/86 |

## HANCOCK TWP. G-2878

MOEN TWP. G-2884

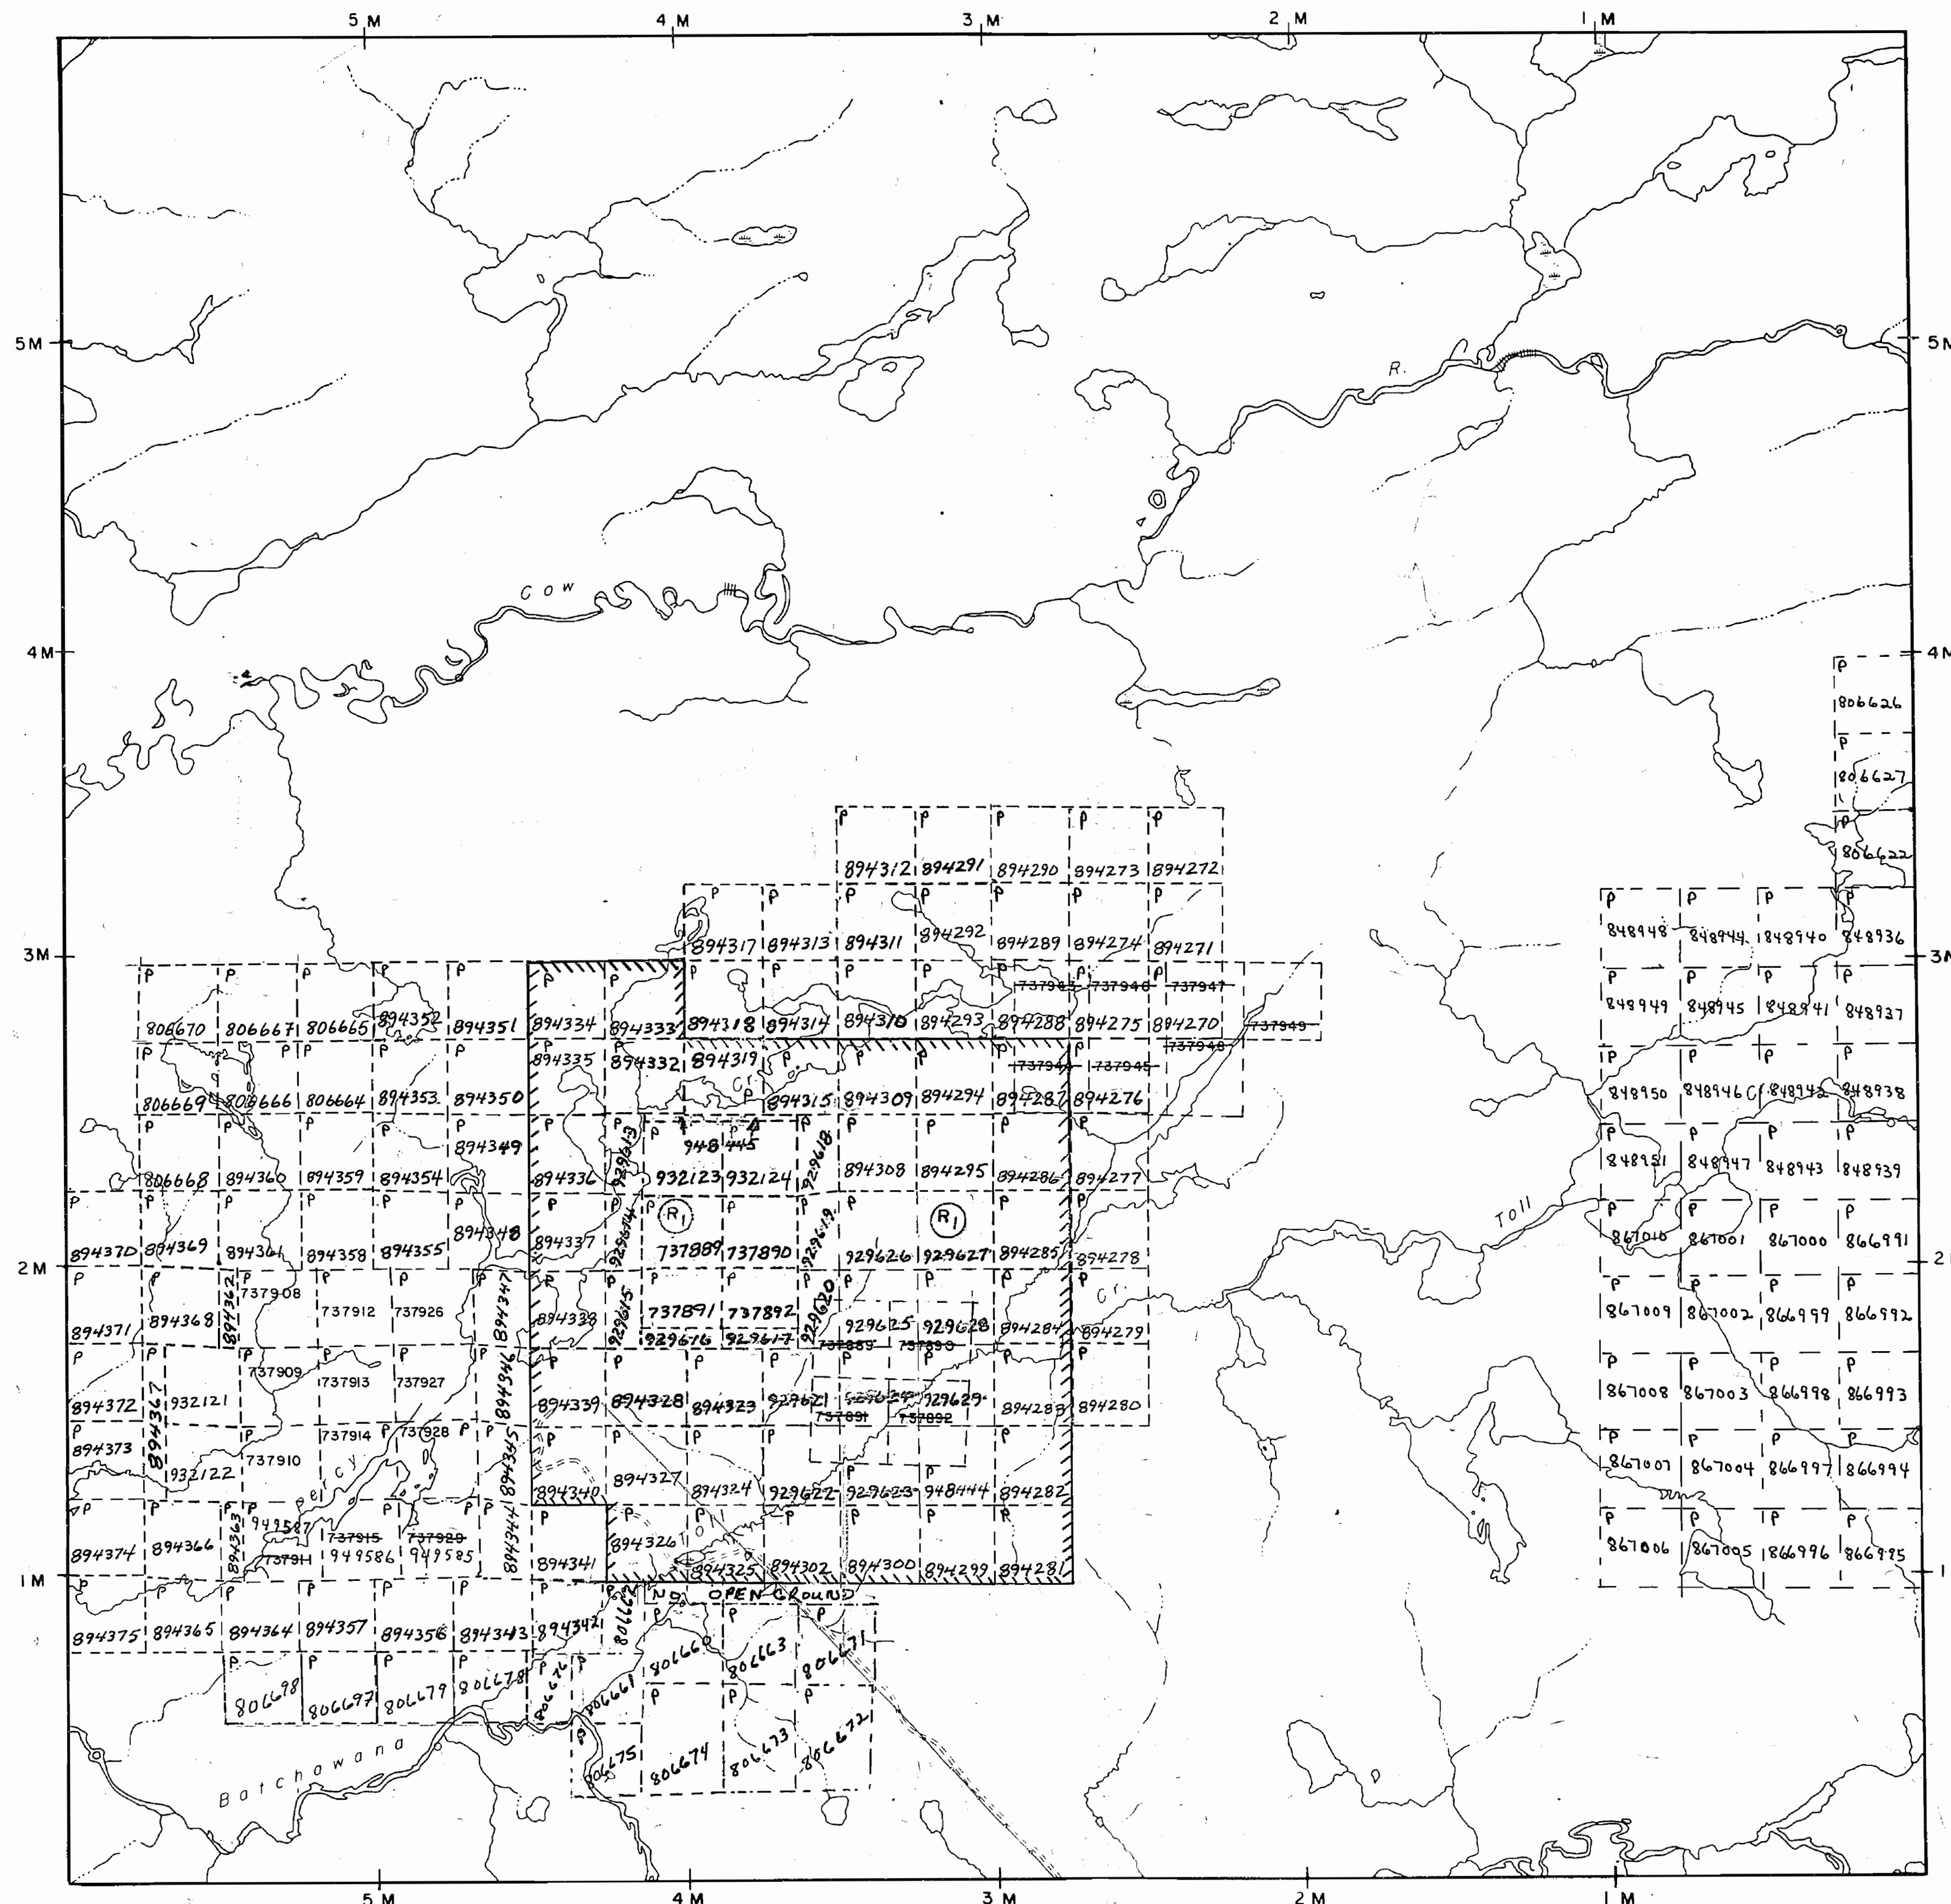

## SCRIVEN TWP. G-2885

## LEGEND


|                                    |  |
|------------------------------------|--|
| HIGHWAY AND ROUTE No.              |  |
| OTHER ROADS                        |  |
| TRAILS                             |  |
| SURVEYED LINES:                    |  |
| TOWNSHIPS, BASE LINES, ETC.        |  |
| LOTS, MINING CLAIMS, PARCELS, ETC. |  |
| UNSURVEYED LINES:                  |  |
| LOT LINES                          |  |
| PARCEL BOUNDARY                    |  |
| MINING CLAIMS ETC.                 |  |
| RAILWAY AND RIGHT OF WAY           |  |
| UTILITY LINES                      |  |
| NON-PERENNIAL STREAM               |  |
| FLOODING OR FLOODING RIGHTS        |  |
| SUBDIVISION OR COMPOSITE PLAN      |  |
| RESERVATIONS                       |  |
| ORIGINAL SHORELINE                 |  |
| MARSH OR MUSKEG                    |  |
| MINES                              |  |
| TRAVERSE MONUMENT                  |  |

## DISPOSITION OF CROWN LANDS

| TYPE OF DOCUMENT                | SYMBOL |
|---------------------------------|--------|
| PATENT, SURFACE & MINING RIGHTS |        |
| " SURFACE RIGHTS ONLY           |        |
| " MINING RIGHTS ONLY            |        |
| LEASE, SURFACE & MINING RIGHTS  |        |
| " SURFACE RIGHTS ONLY           |        |
| " MINING RIGHTS ONLY            |        |
| LICENCE OF OCCUPATION           |        |
| ORDER-IN-COUNCIL                |        |
| RESERVATION                     |        |
| CANCELLED                       |        |
| SAND & GRAVEL                   |        |

NOTE: MINING RIGHTS IN PARCELS PATENTED PRIOR TO MAY 6, 1913, VESTED IN ORIGINAL PATENTEE BY THE PUBLIC LANDS ACT, R.S.O. 1970, CHAP. 380, SEC. 63, SUBSEC. 1.

SCALE: 1 INCH = 40-CHAINS

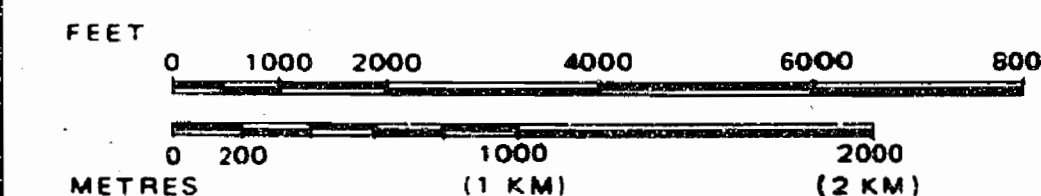

TOWNSHIP

MOGGY

M.N.R. ADMINISTRATIVE DISTRICT

CHAPLEAU

MINING DIVISION

SAULT STE. MARIE

LAND TITLES / REGISTRY DIVISION

SUDBURY



Ministry of  
Natural  
Resources


Land  
Management  
Branch

Date MARCH, 1984

Number

June 22, 1984

G-2880

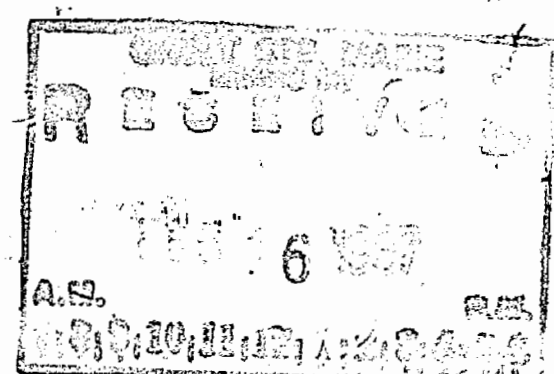

mylar  
10/10/84 April 7/87 PM

1464

OFFICE MAP

Office Map

897 Twp.

PLAN OF

Formerly


TWP. 22. R. 16.

m-1464

SAULT STE. MARIE MINING DIVISION  
DISTRICT OF SUDBURY.


Scale 40 chains to an inch.

TWP 22- R. 17

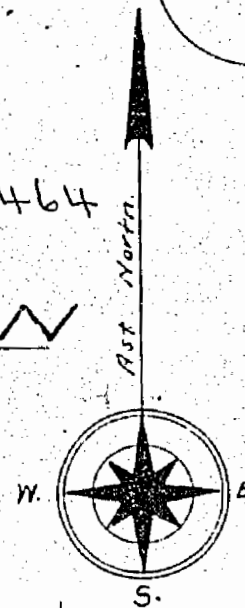

OFFICE MAP

TWP 23 - R. 16

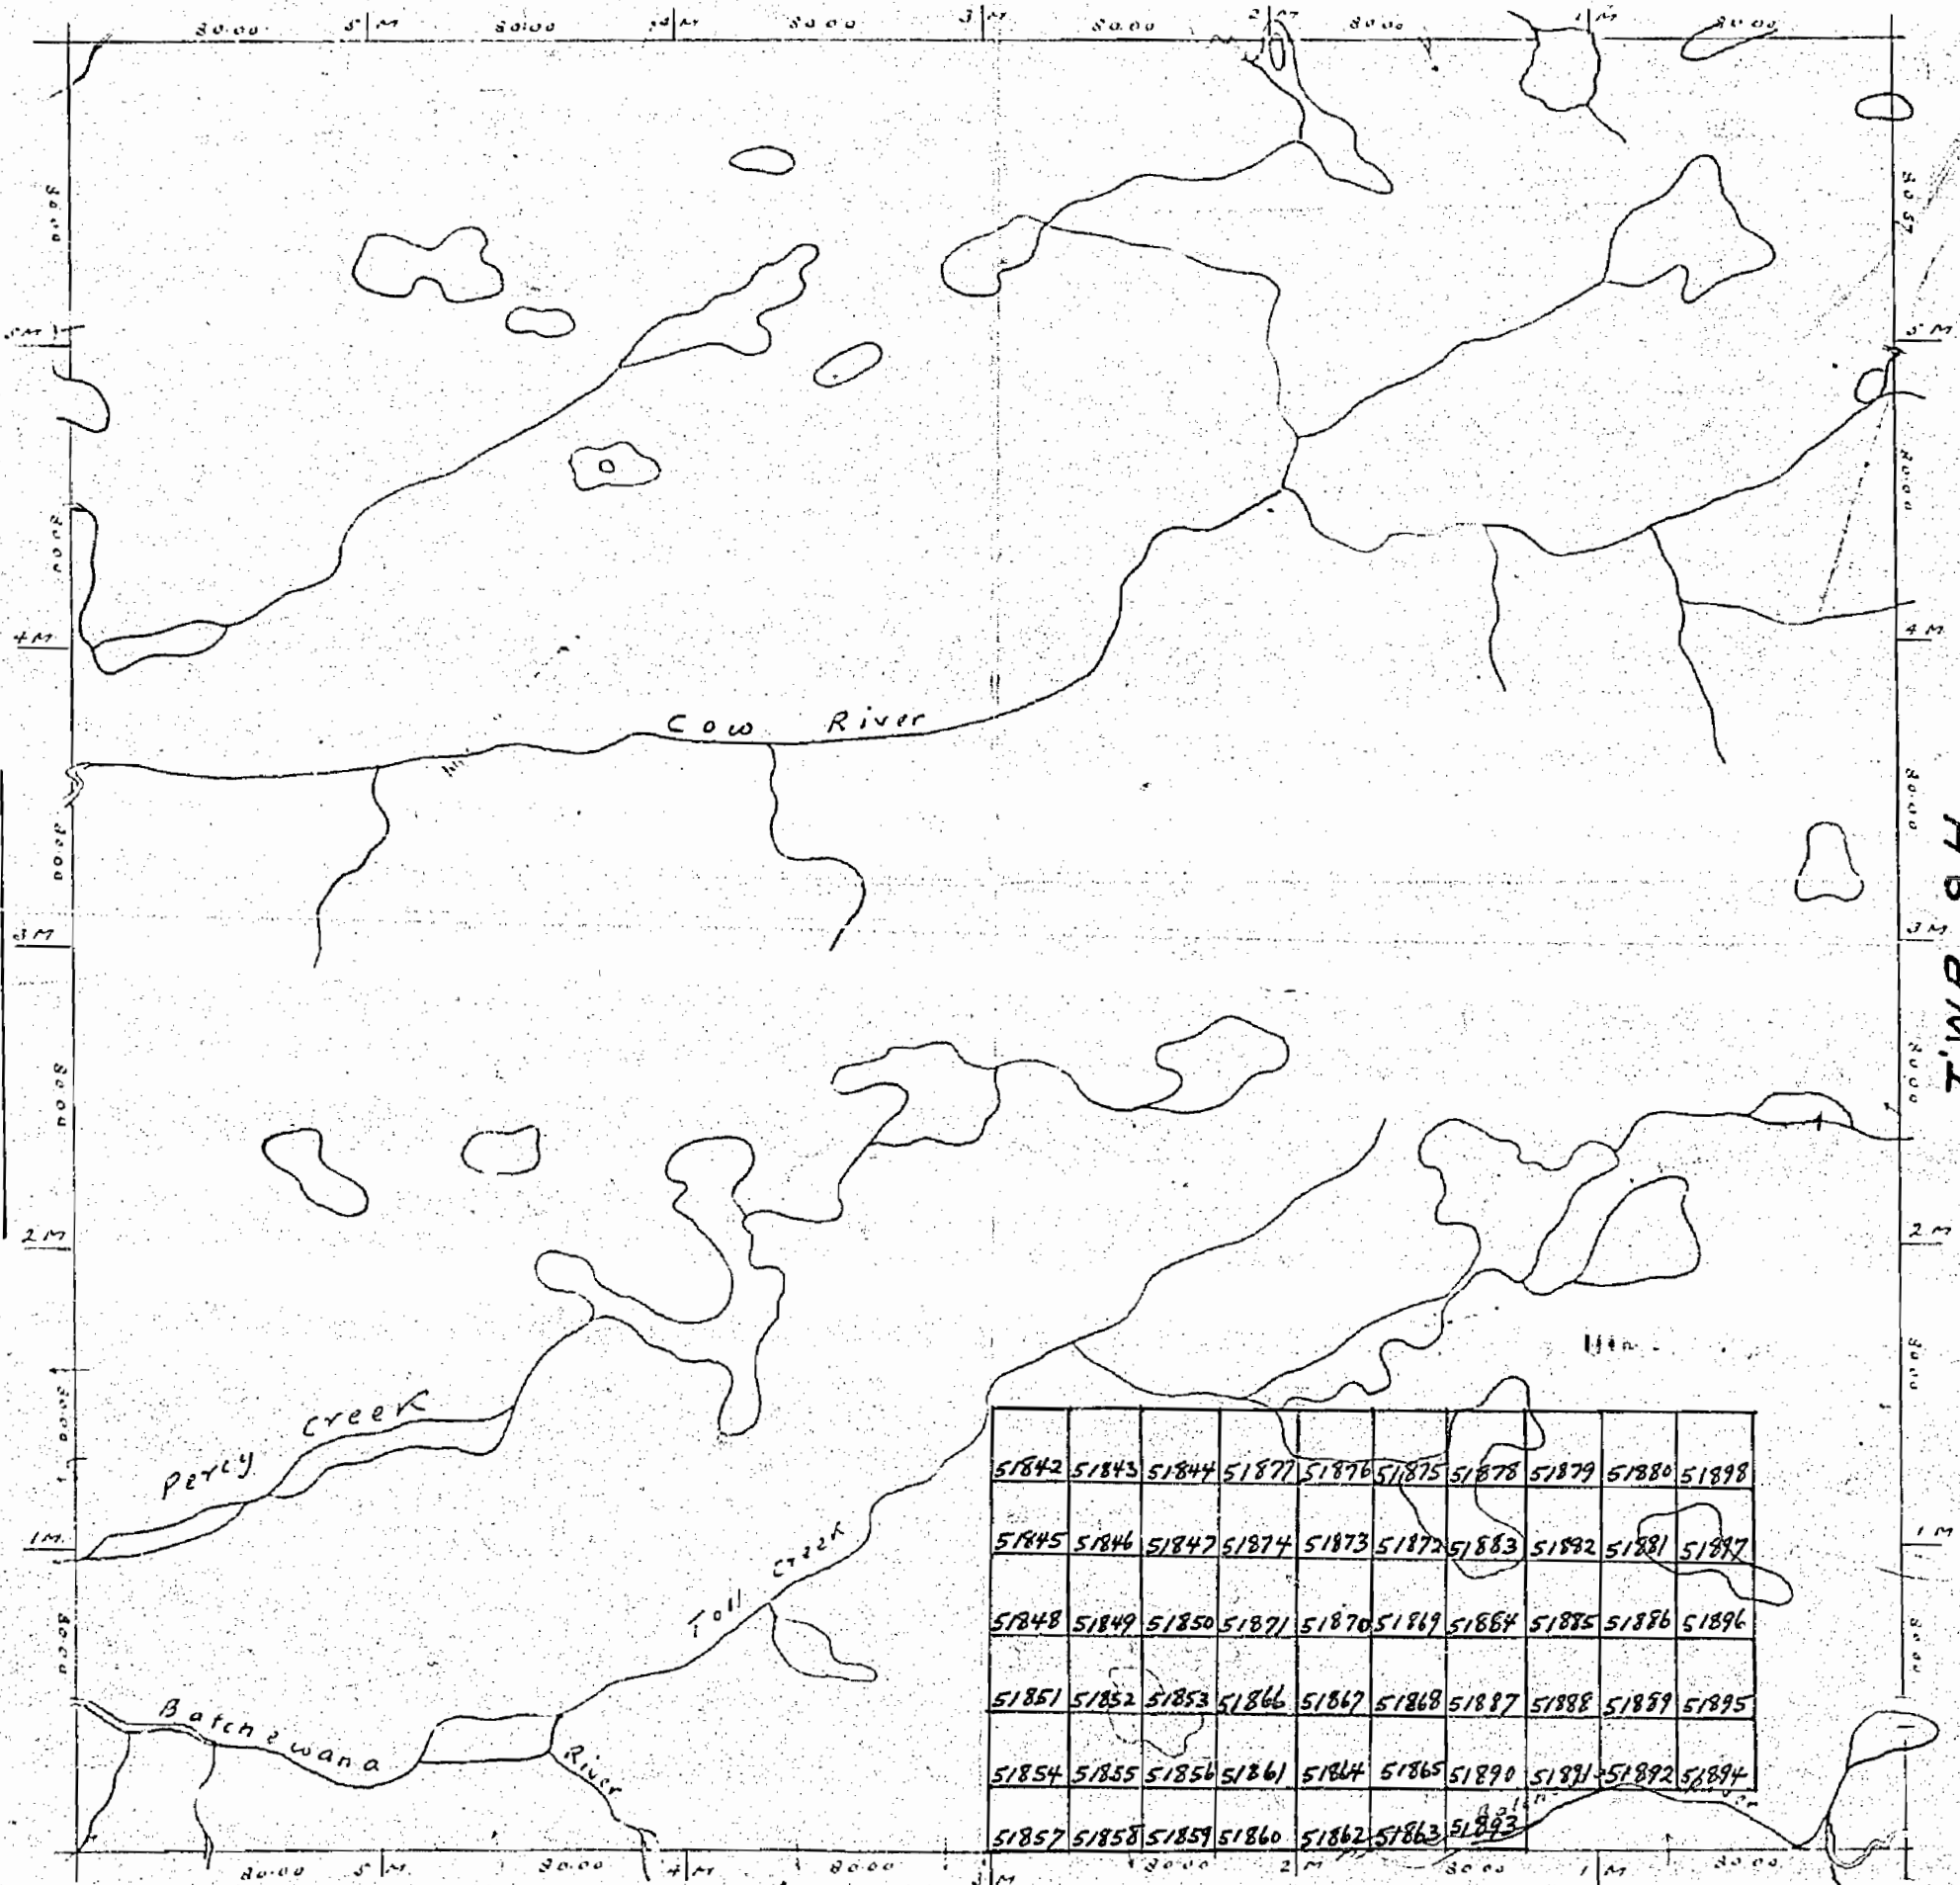

TWP 9 H.

OFFICE MAP

NOTES.

- Railways shown thus
- Paved Highways
- Gravel
- Other Roads
- Highway Route No.
- Trails - Points
- Telephone & Telegraph Lines
- Electric Power Lines

- Non-permanent streams
- Bridges
- Buildings
- Swamps
- Wells marked
- One patented
- One leased
- Land held under
- Licence of Occupation

TWP 22 - R. 15.

1464

OFFICE MAP

Office Map.

1891 Twp.

PLAN OF

formerly


TWP. 22. R. 16.

m-1464

SAULT STE. MARIE MINING DIVISION  
DISTRICT OF SUDBURY.


Scale 40 chains to an inch.

TWP 22- R. 17

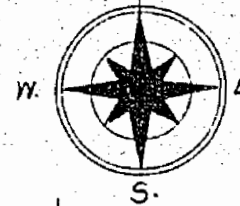

OFFICE MAP

TWP 23 - R. 16

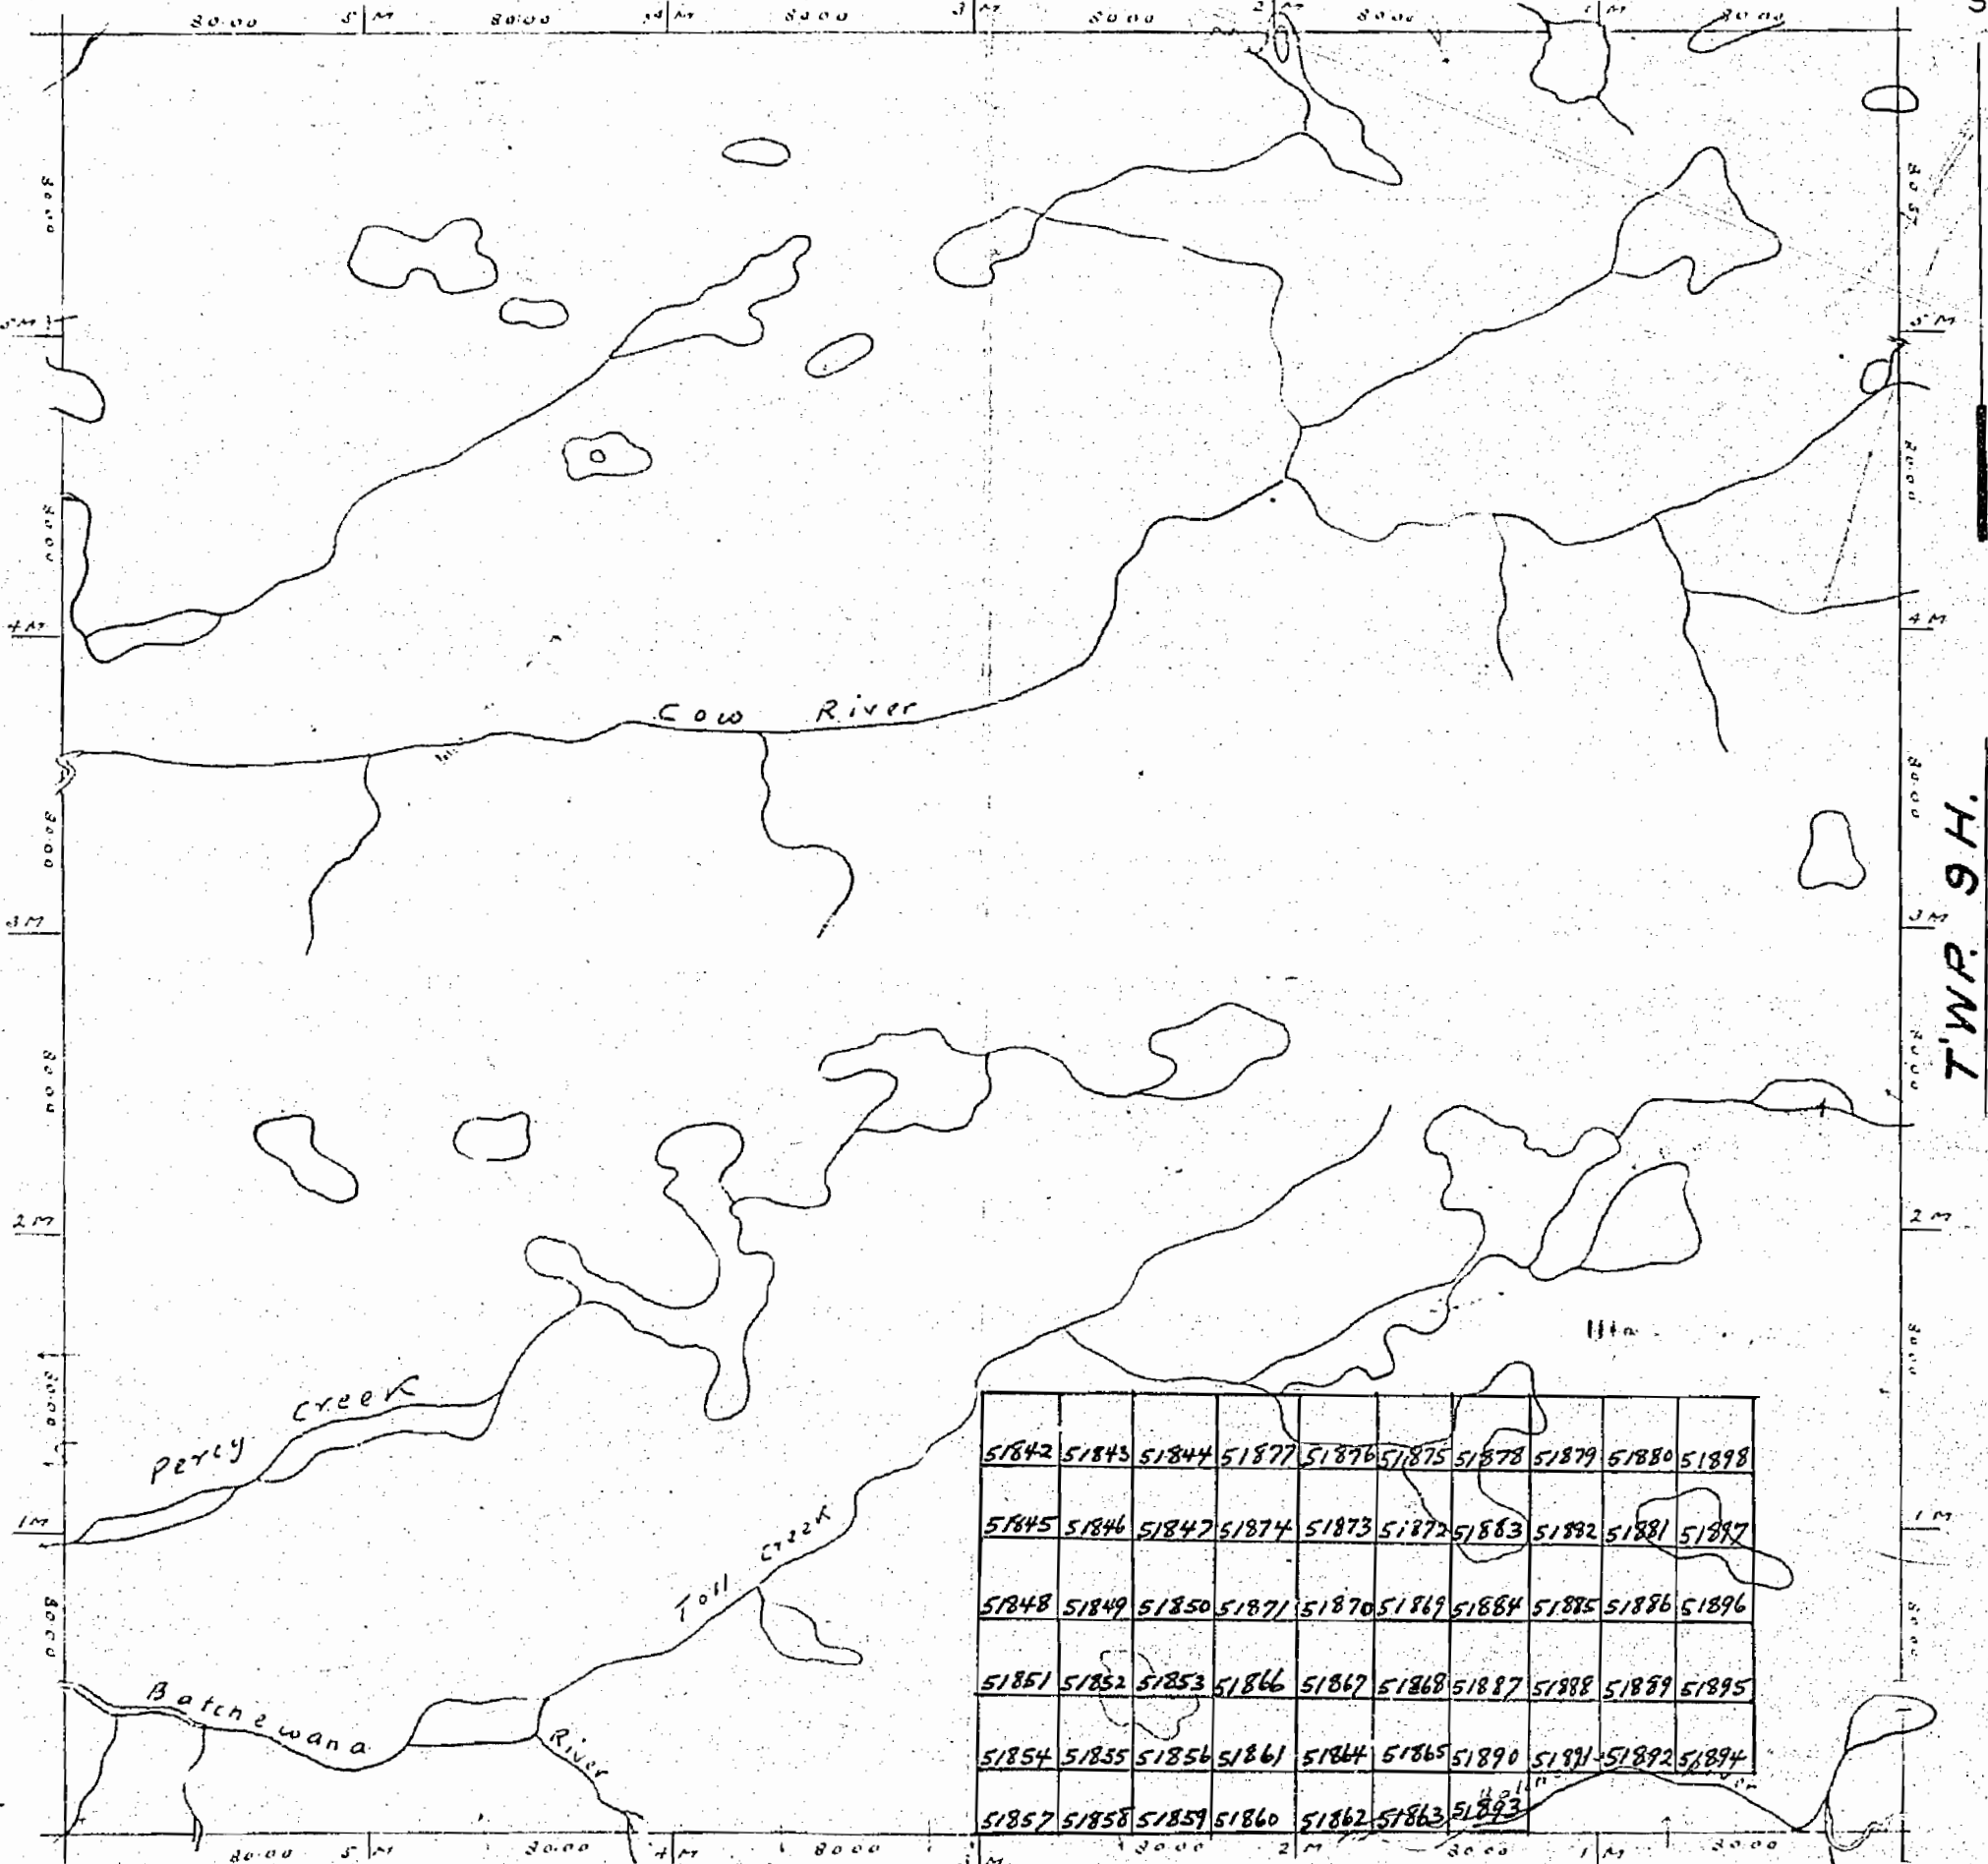

TWP 9 H.

OFFICE MAP

TWP 22 - R. 15.

Notes.  
Railways shown thus .....  
Paved Highways .....  
Gravel .....  
Other Roads .....  
Highway Route No. 1 .....  
Trails & Paths .....  
Telephone & Telegraph Lines .....  
Electric Power Lines .....

Not potential streams  
Bridges  
Buildings  
Swamps  
Meads marked  
Land patented  
Land leased  
Land held under  
License of Occupation

TOWNSHIP 22-RANGE 16 M. 1464

OFFICE MAP



# REFERENCES

## AREAS WITHDRAWN FROM DISPOSITION


M.R.O. - MINING RIGHTS ONLY

S.R.O. - SURFACE RIGHTS ONLY

M. + S. - MINING AND SURFACE RIGHTS

Description Order No. Date Disposition File

## HANCOCK TWP. G-2878

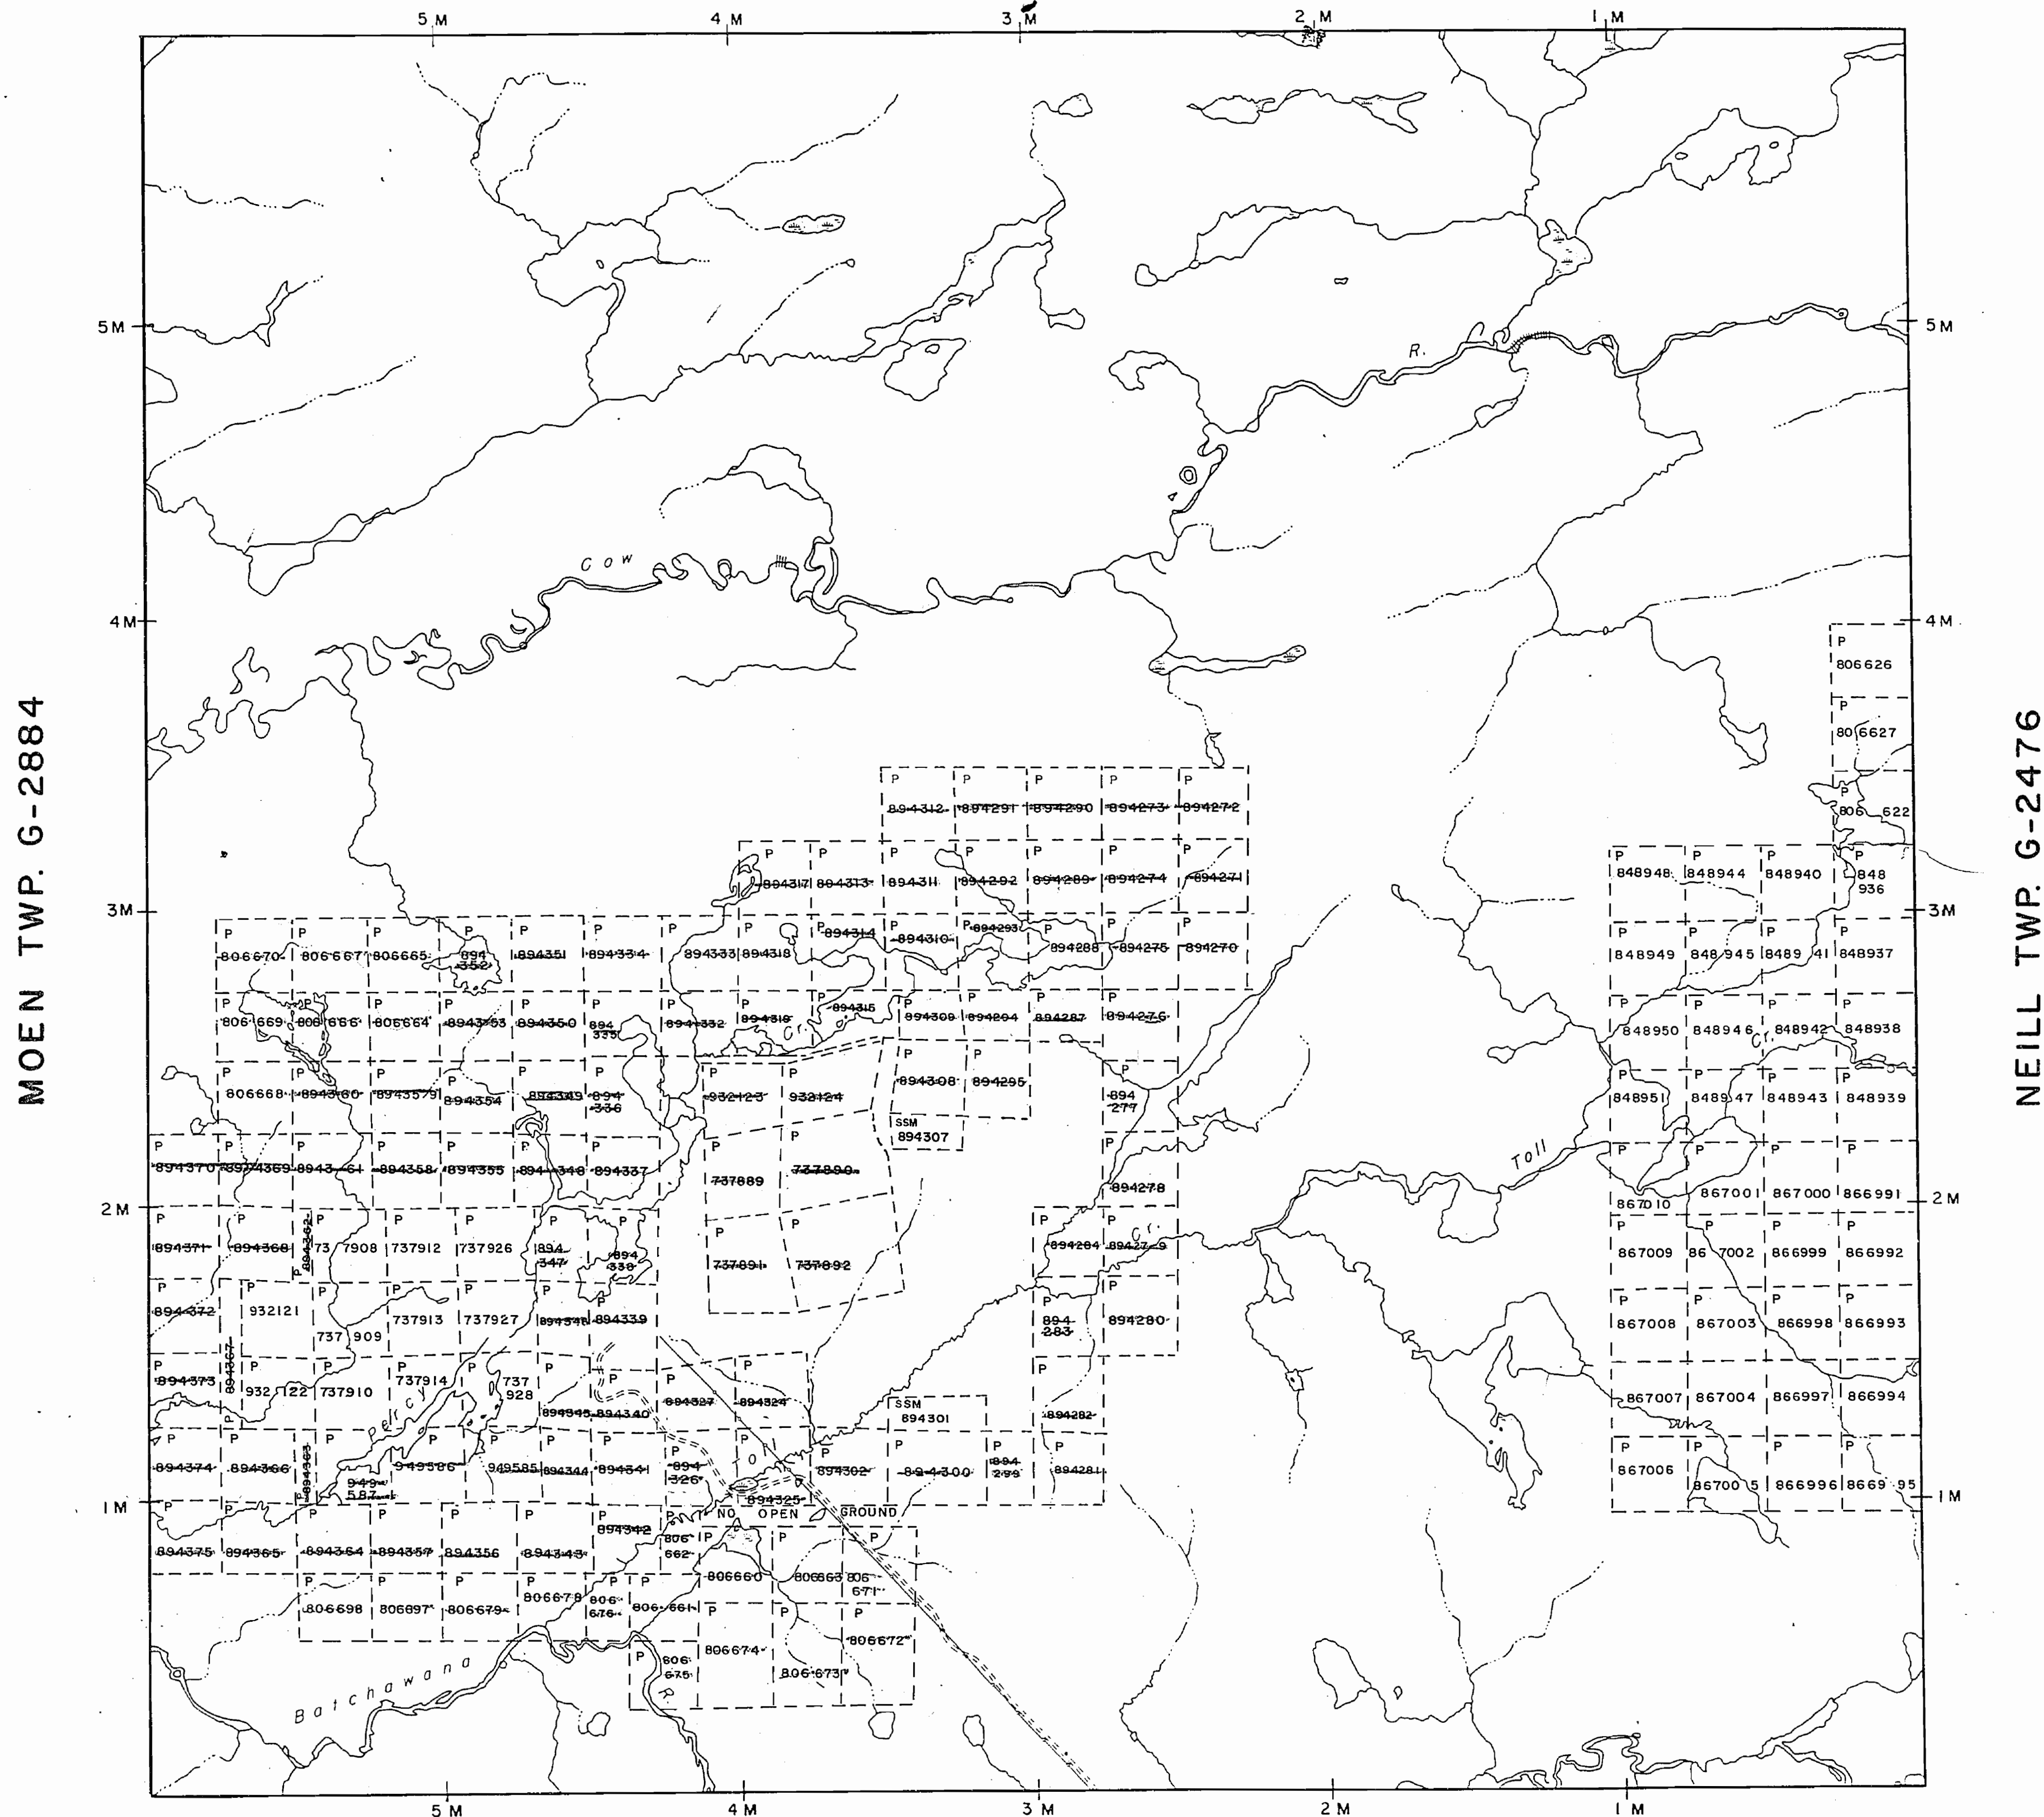

## LEGEND


|                                    |  |
|------------------------------------|--|
| HIGHWAY AND ROUTE No.              |  |
| OTHER ROADS                        |  |
| TRAILS                             |  |
| SURVEYED LINES:                    |  |
| TOWNSHIPS, BASE LINES, ETC.        |  |
| LOTS, MINING CLAIMS, PARCELS, ETC. |  |
| UNSURVEYED LINES:                  |  |
| LOT LINES                          |  |
| PARCEL BOUNDARY                    |  |
| MINING CLAIMS ETC.                 |  |
| RAILWAY AND RIGHT OF WAY           |  |
| UTILITY LINES                      |  |
| NON-PERENNIAL STREAM               |  |
| FLOODING OR FLOODING RIGHTS        |  |
| SUBDIVISION OR COMPOSITE PLAN      |  |
| RESERVATIONS                       |  |
| ORIGINAL SHORELINE                 |  |
| MARSH OR MUSKEG                    |  |
| MINES                              |  |
| TRAVERSE MONUMENT                  |  |

## DISPOSITION OF CROWN LANDS

| TYPE OF DOCUMENT                | SYMBOL |
|---------------------------------|--------|
| PATENT, SURFACE & MINING RIGHTS |        |
| " SURFACE RIGHTS ONLY           |        |
| " MINING RIGHTS ONLY            |        |
| LEASE, SURFACE & MINING RIGHTS  |        |
| " SURFACE RIGHTS ONLY           |        |
| " MINING RIGHTS ONLY            |        |
| LICENCE OF OCCUPATION           |        |
| ORDER-IN-COUNCIL                |        |
| RESERVATION                     |        |
| CANCELLED                       |        |
| SAND & GRAVEL                   |        |

NOTE: MINING RIGHTS IN PARCELS PATENTED PRIOR TO MAY 6, 1913, VESTED IN ORIGINAL PATENTEE BY THE PUBLIC LANDS ACT, R.S.O. 1970, CHAP. 380, SEC. 63, SUBSEC. 1.

SCALE: 1 INCH = 40 CHAINS

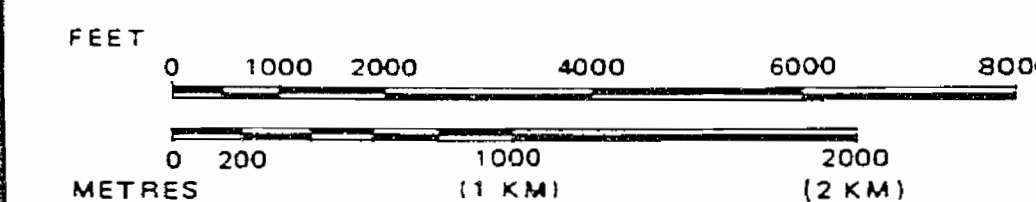

TOWNSHIP

MOGGY

M.N.R. ADMINISTRATIVE DISTRICT

CHAPLEAU

MINING DIVISION

PORCUPINE

LAND TITLES / REGISTRY DIVISION

SUDBURY




Ministry of Natural Resources  
Land Management  
Resources Branch

Date MARCH, 1994

Number

G-2880

## SCRIVEN TWP. G-2885

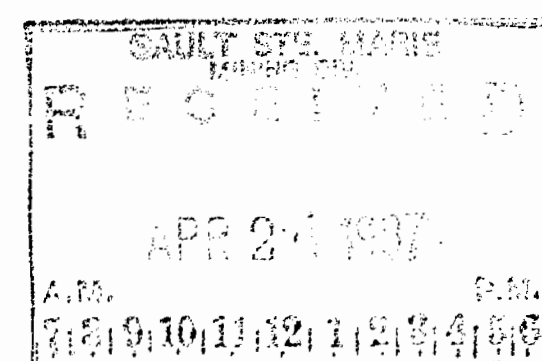

*Revised Jan 2001 - Feb 1998 CK*