

MULOCK TWP. M. 878

878

Lockhart Twp.

CARDS

THE TOWNSHIP
OF

MULOCK

DISTRICT OF
NIPISSING
SUDBURY
MINING DIVISION

SCALE: 1-INCH=40 CHAINS

LEGEND

PATENTED LAND	Ⓟ
CROWN LAND SALE	C.S.
LEASES	Ⓛ
LOCATED LAND	Loc.
LICENSE OF OCCUPATION	L.O.
MINING RIGHTS ONLY	M.R.O.
SURFACE RIGHTS ONLY	S.R.O.
ROADS	— — — — —
IMPROVED ROADS	— — — — —
KING'S HIGHWAYS	— — — — —
RAILWAYS	— — — — —
POWER LINES	— — — — —
MARSH OR. MUSKEG	— — — — —
MINES	✕
CANCELLED	C.

NOTES

Subdivisions ANNULLED. 20 Dec 62

M 878


PLAN NO. - M. 878

DEPARTMENT OF MINES
— ONTARIO —

Merrick Twp.

French Twp.

Widdifield Twp.

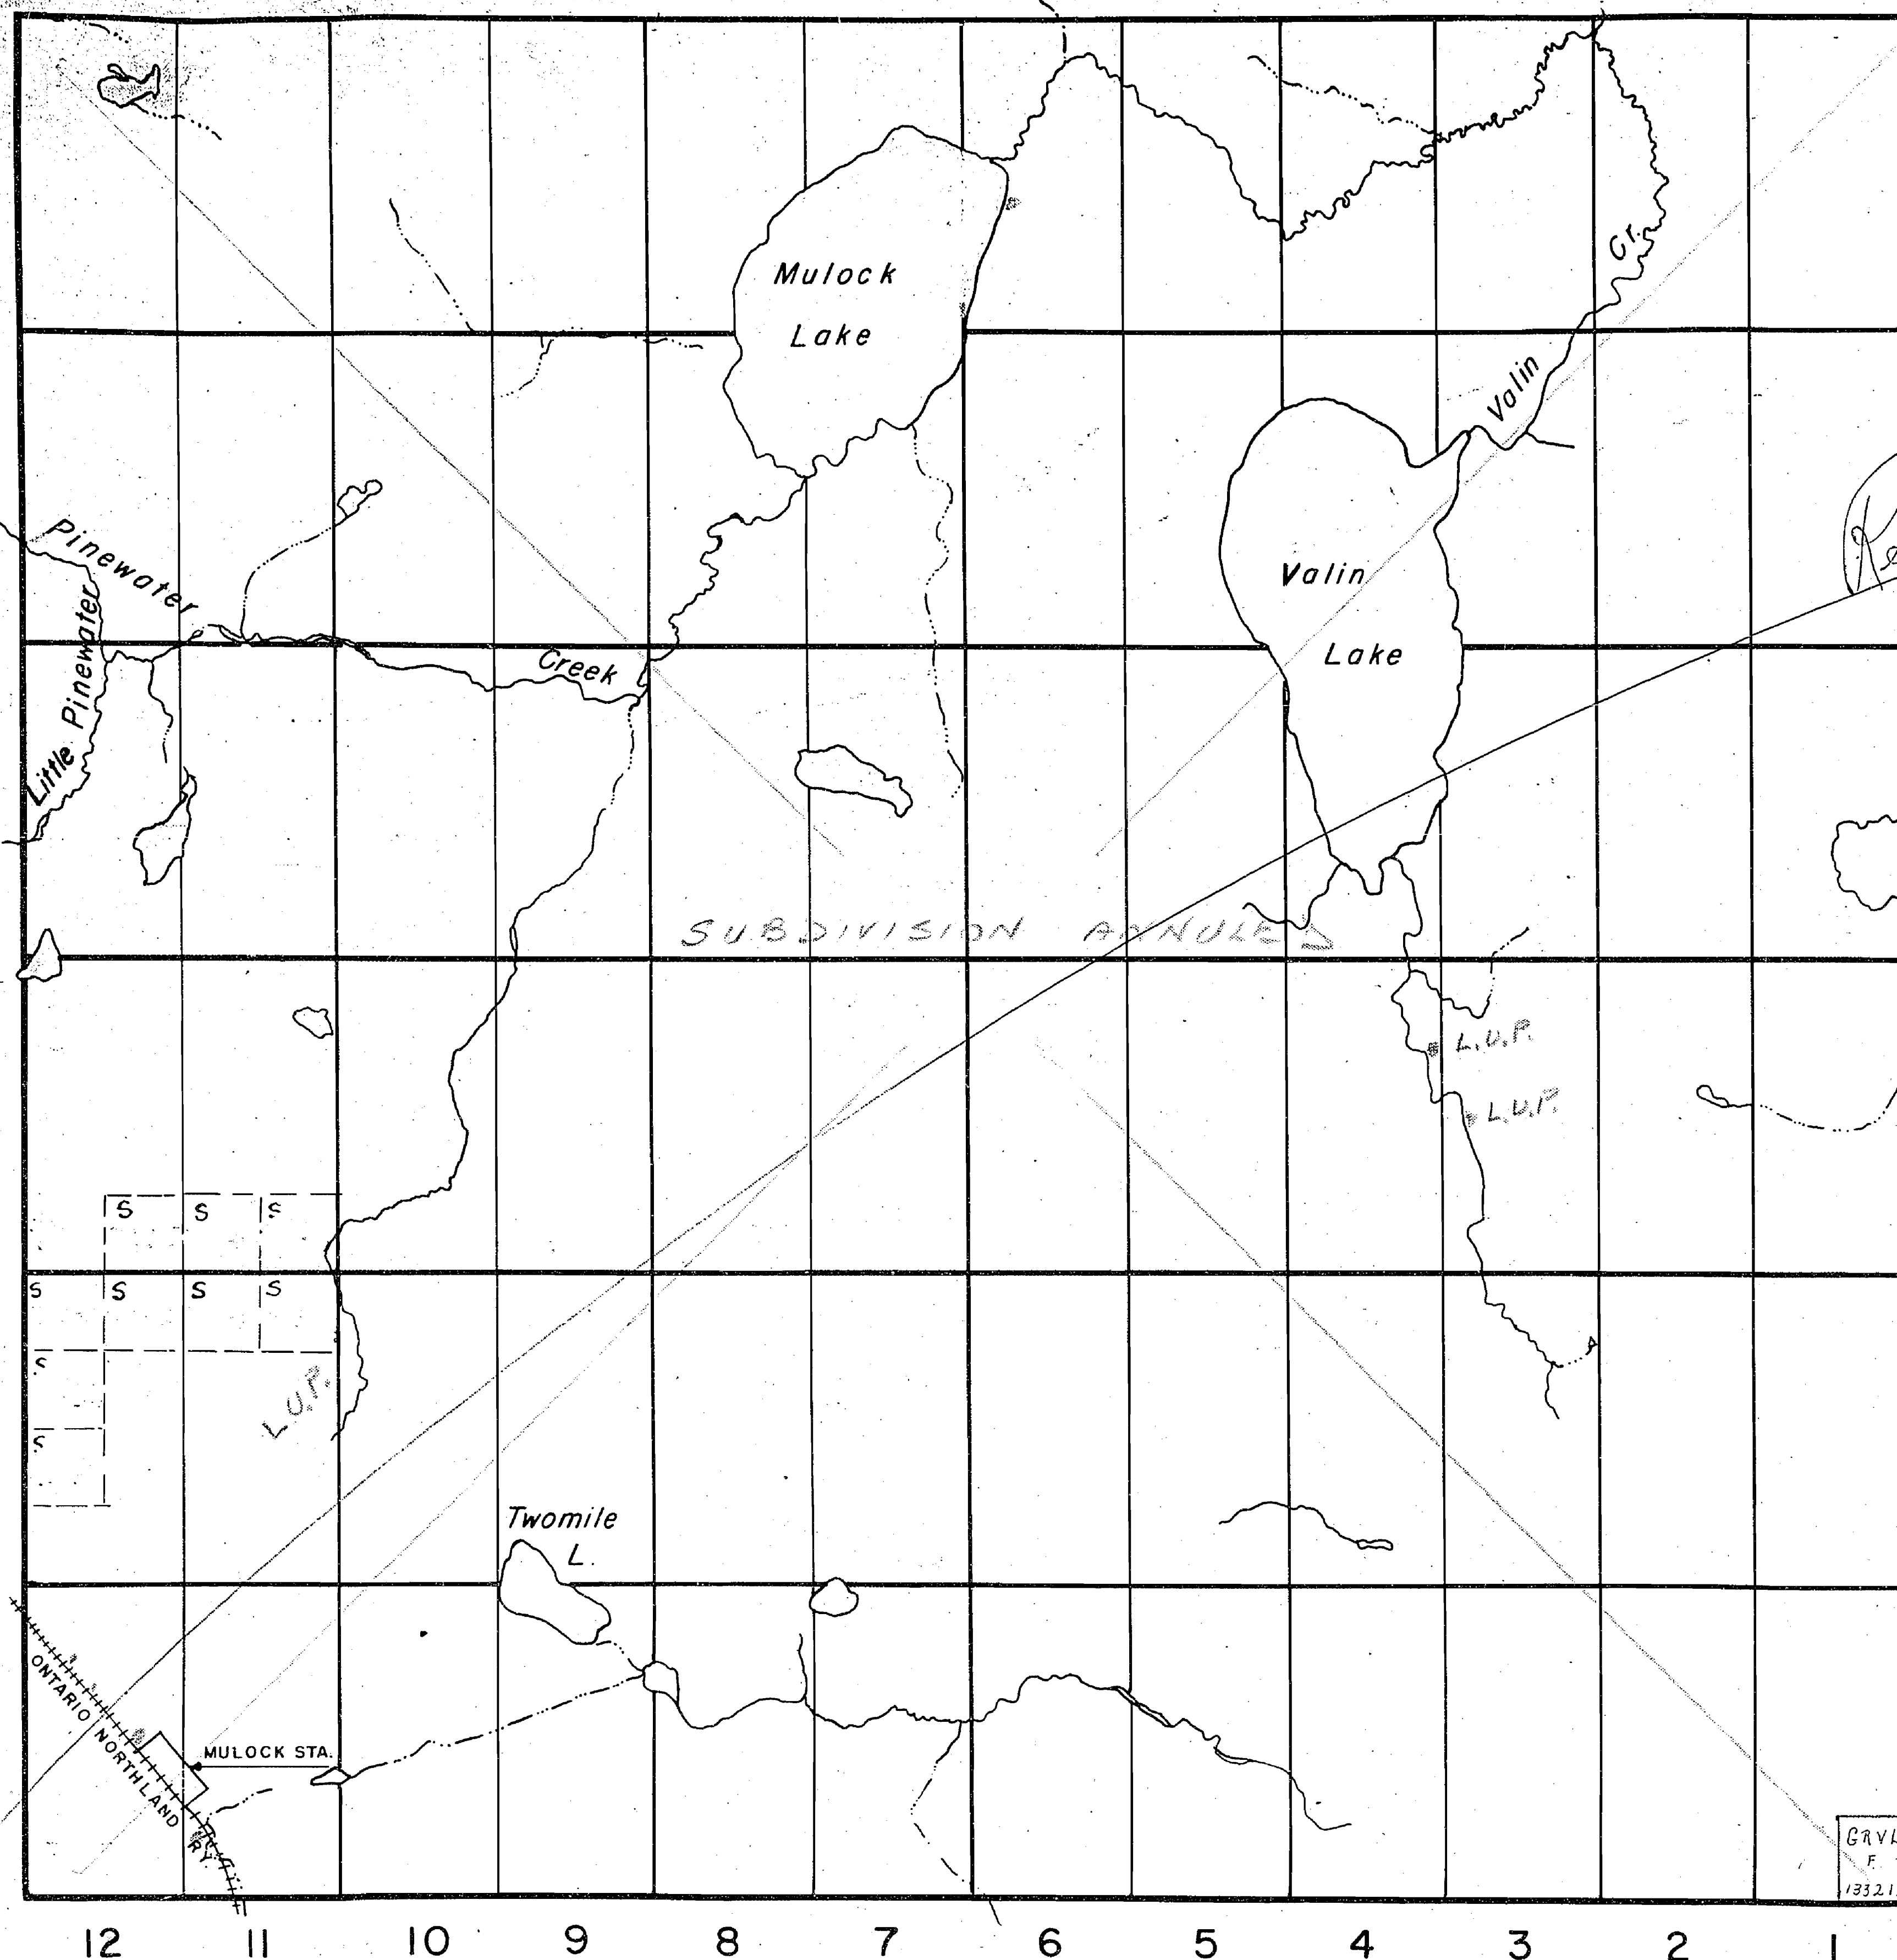


NOTES

400' surface rights reservation along the shores of all lakes and rivers.


SAND and GRAVEL

M.T.C. GRAVEL PIT 1510, FILE 133212

OFFICE USE ONLY

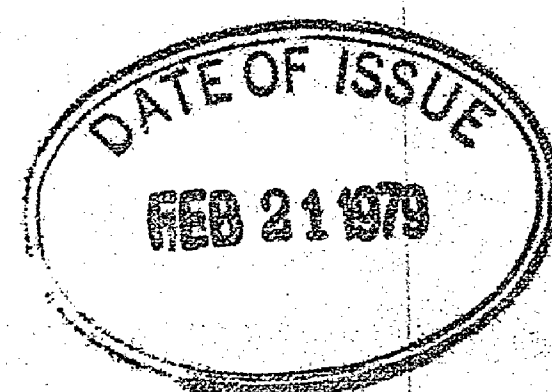

MERRICK M-862

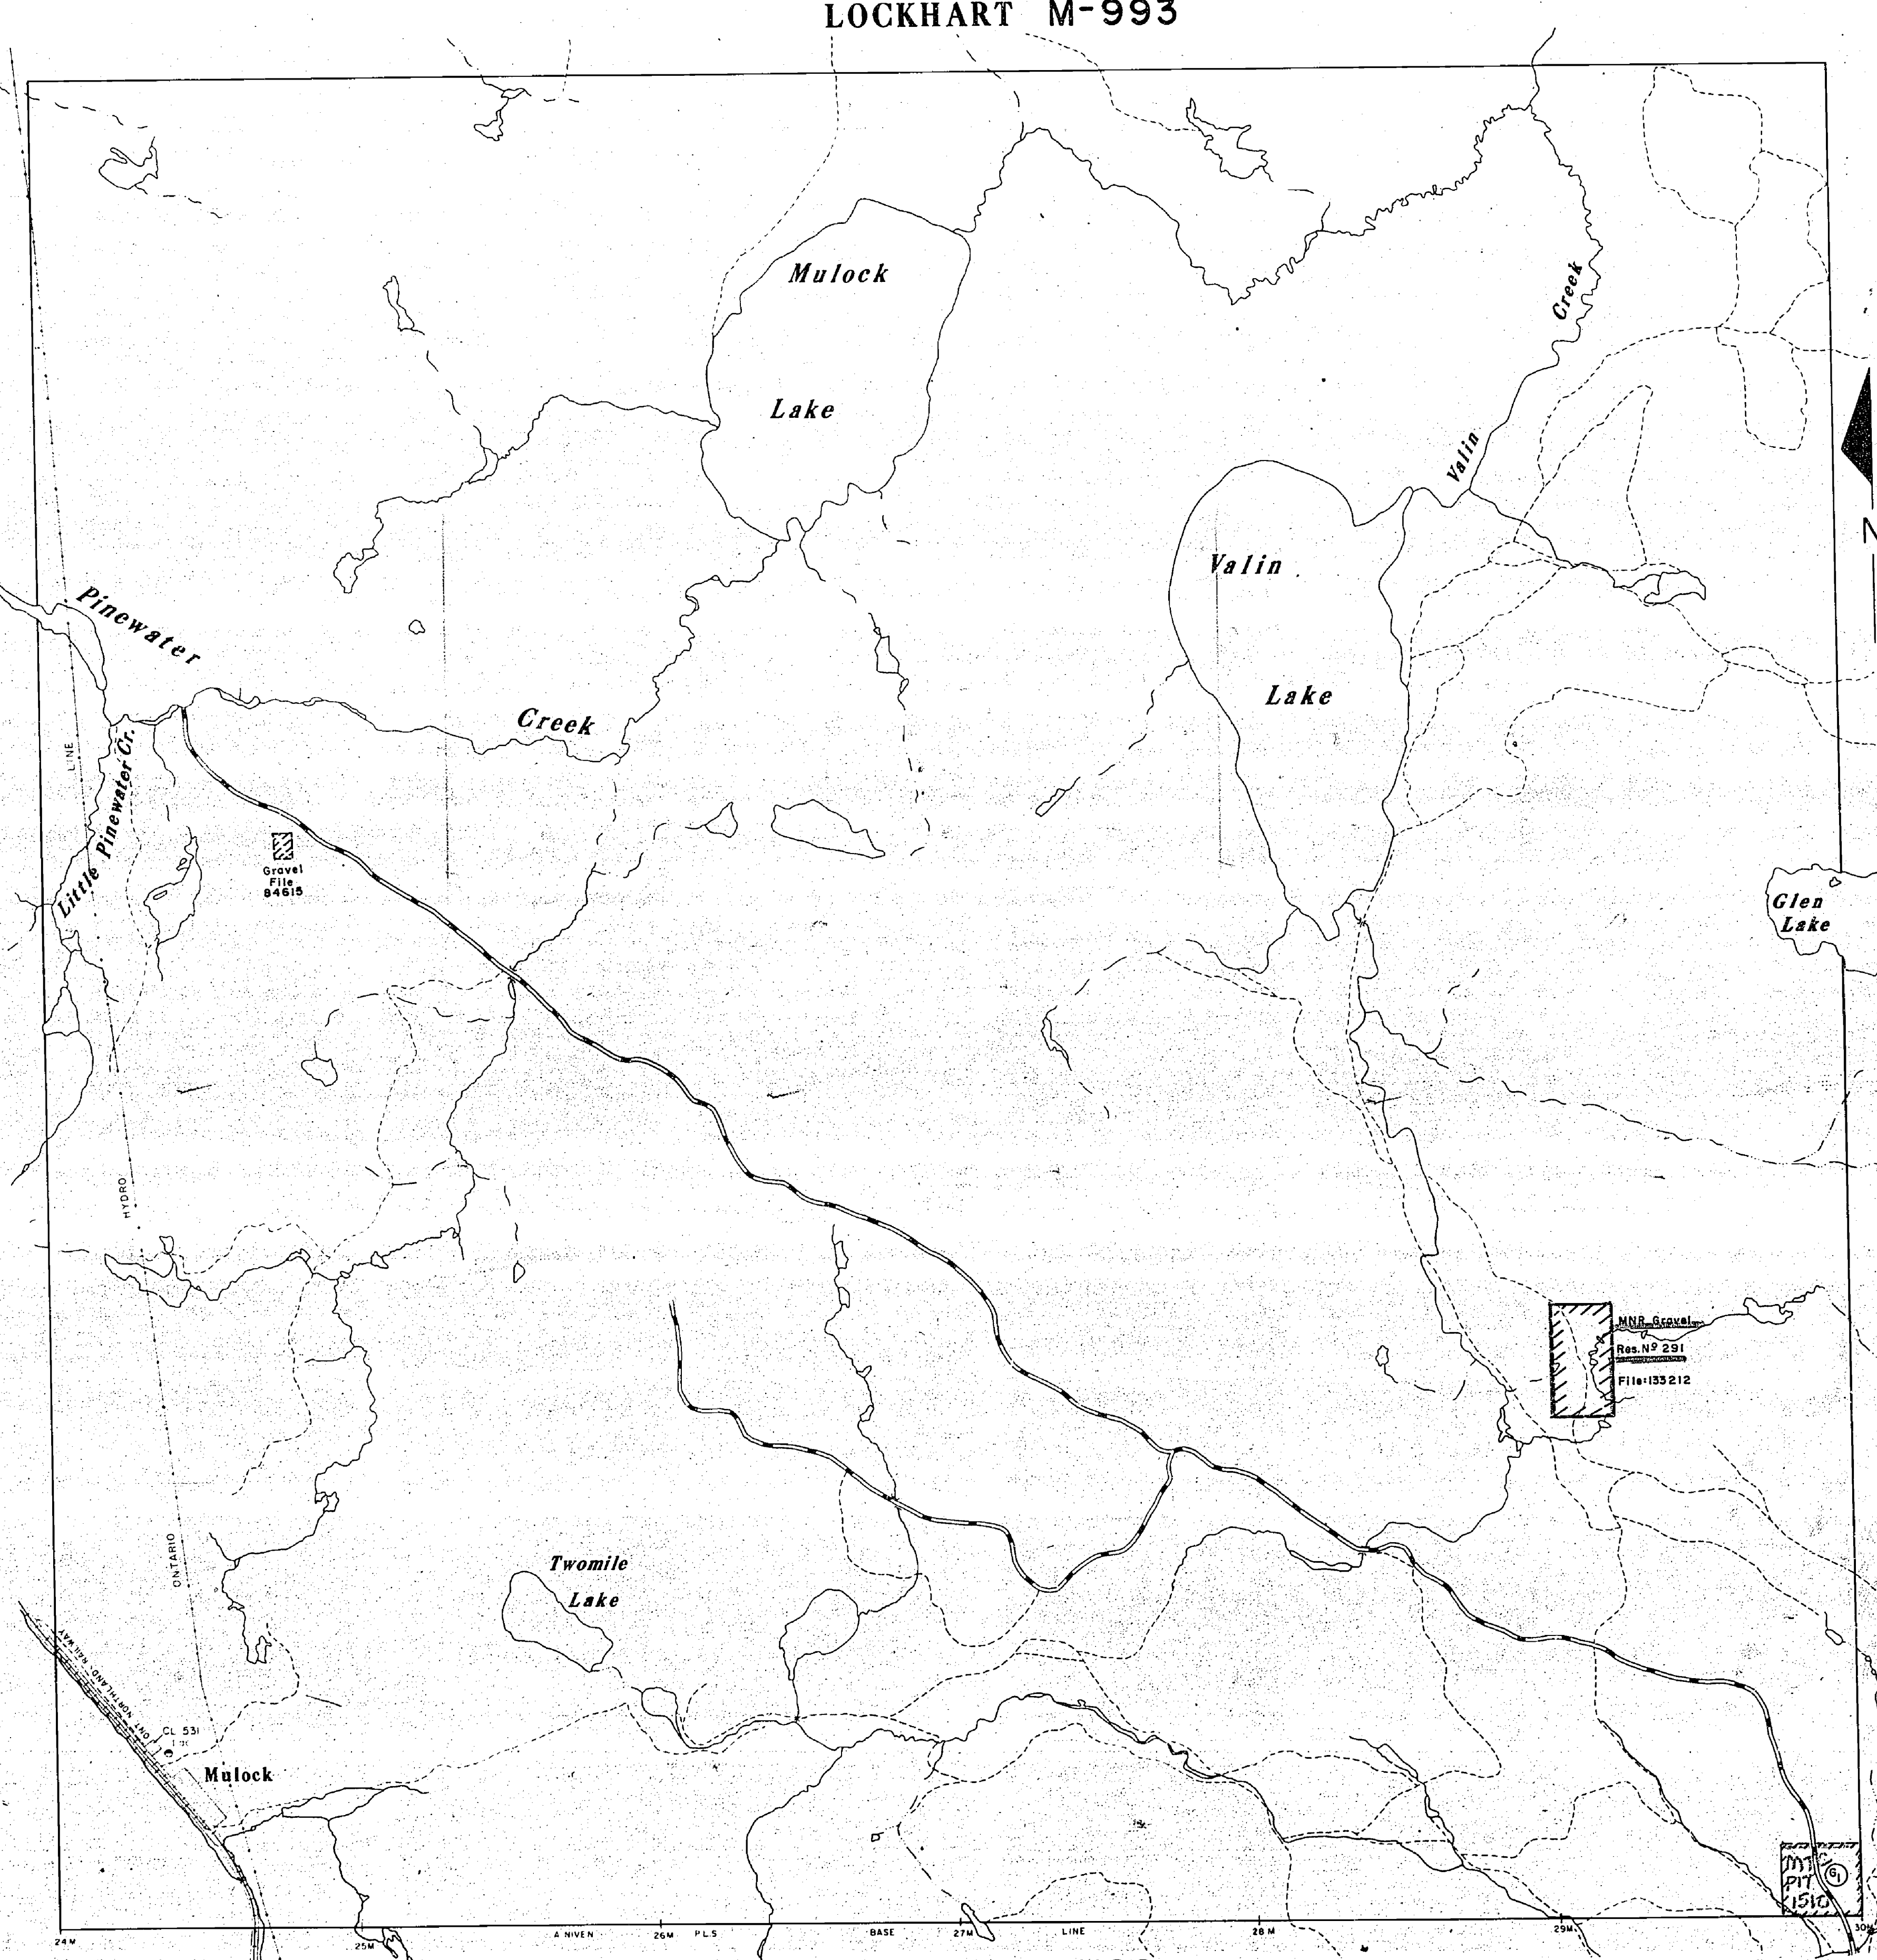

WIDDIFIELD M-1182

LOCKHART M-993

LEGEND


PROVINCIAL HIGHWAY	
OTHER ROADS	
TRAILS	
SURVEYED LINES:	
TOWNSHIPS, BASE LINES, ETC.	
LOTS, CLAIMS, PARCELS, ETC.	
UNSURVEYED LINES:	
LOT LINES	
PARCEL BOUNDARIES	
MINING CLAIMS	
RAILWAY AND RIGHT OF WAY	
UTILITY LINES	
NON-PERENNIAL STREAM	
FLOODING OR FLOODING RIGHTS	
SUBDIVISION OR COMPOSITE PLAN	
RESERVATIONS	
TRAVERSE MONUMENT	
MINES	

DISPOSITION OF CROWN LANDS

TYPE OF DOCUMENT	SYMBOL
PATENT, SURFACE & MINING RIGHTS	
" SURFACE RIGHTS ONLY	
" MINING RIGHTS ONLY	
LEASE, SURFACE & MINING RIGHTS	
" SURFACE RIGHTS ONLY	
" MINING RIGHTS ONLY	
LICENCE-OF-OCCUPATION	
ORDER-IN-COUNCIL	
RESERVATION	
CANCELLED	
SAND & GRAVEL	

NOTE: MINING RIGHTS IN PARCELS PATENTED PRIOR TO MAY 6, 1913, VESTED IN ORIGINAL PATENTEE BY THE PUBLIC LANDS ACT, R.S.O. 1970, CHAP. 380, SEC. 63, SUBSEC. 1.

SCALE: 1 INCH = 40 CHAINS

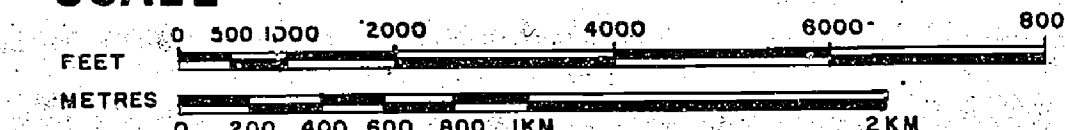

ACRES HECTARES

40	16
----	----

TOWNSHIP
MULOCK
DISTRICT
NIPISSING
MINING DIVISION
SUDBURY



Ministry of Natural Resources

Ontario Surveys and Mapping Branch

DATE MAY 1977

PLAN No.

WHITNEY BLOCK
QUEEN'S PARK TORONTO

M-878

Aug 22/87

858-M

858-M


NOTES

400' surface rights reservation along the shores of all lakes and rivers.

SAND and GRAVEL

④ M.T.C. GRAVEL PIT 1510, FILE 133212

LOCKHART M-993

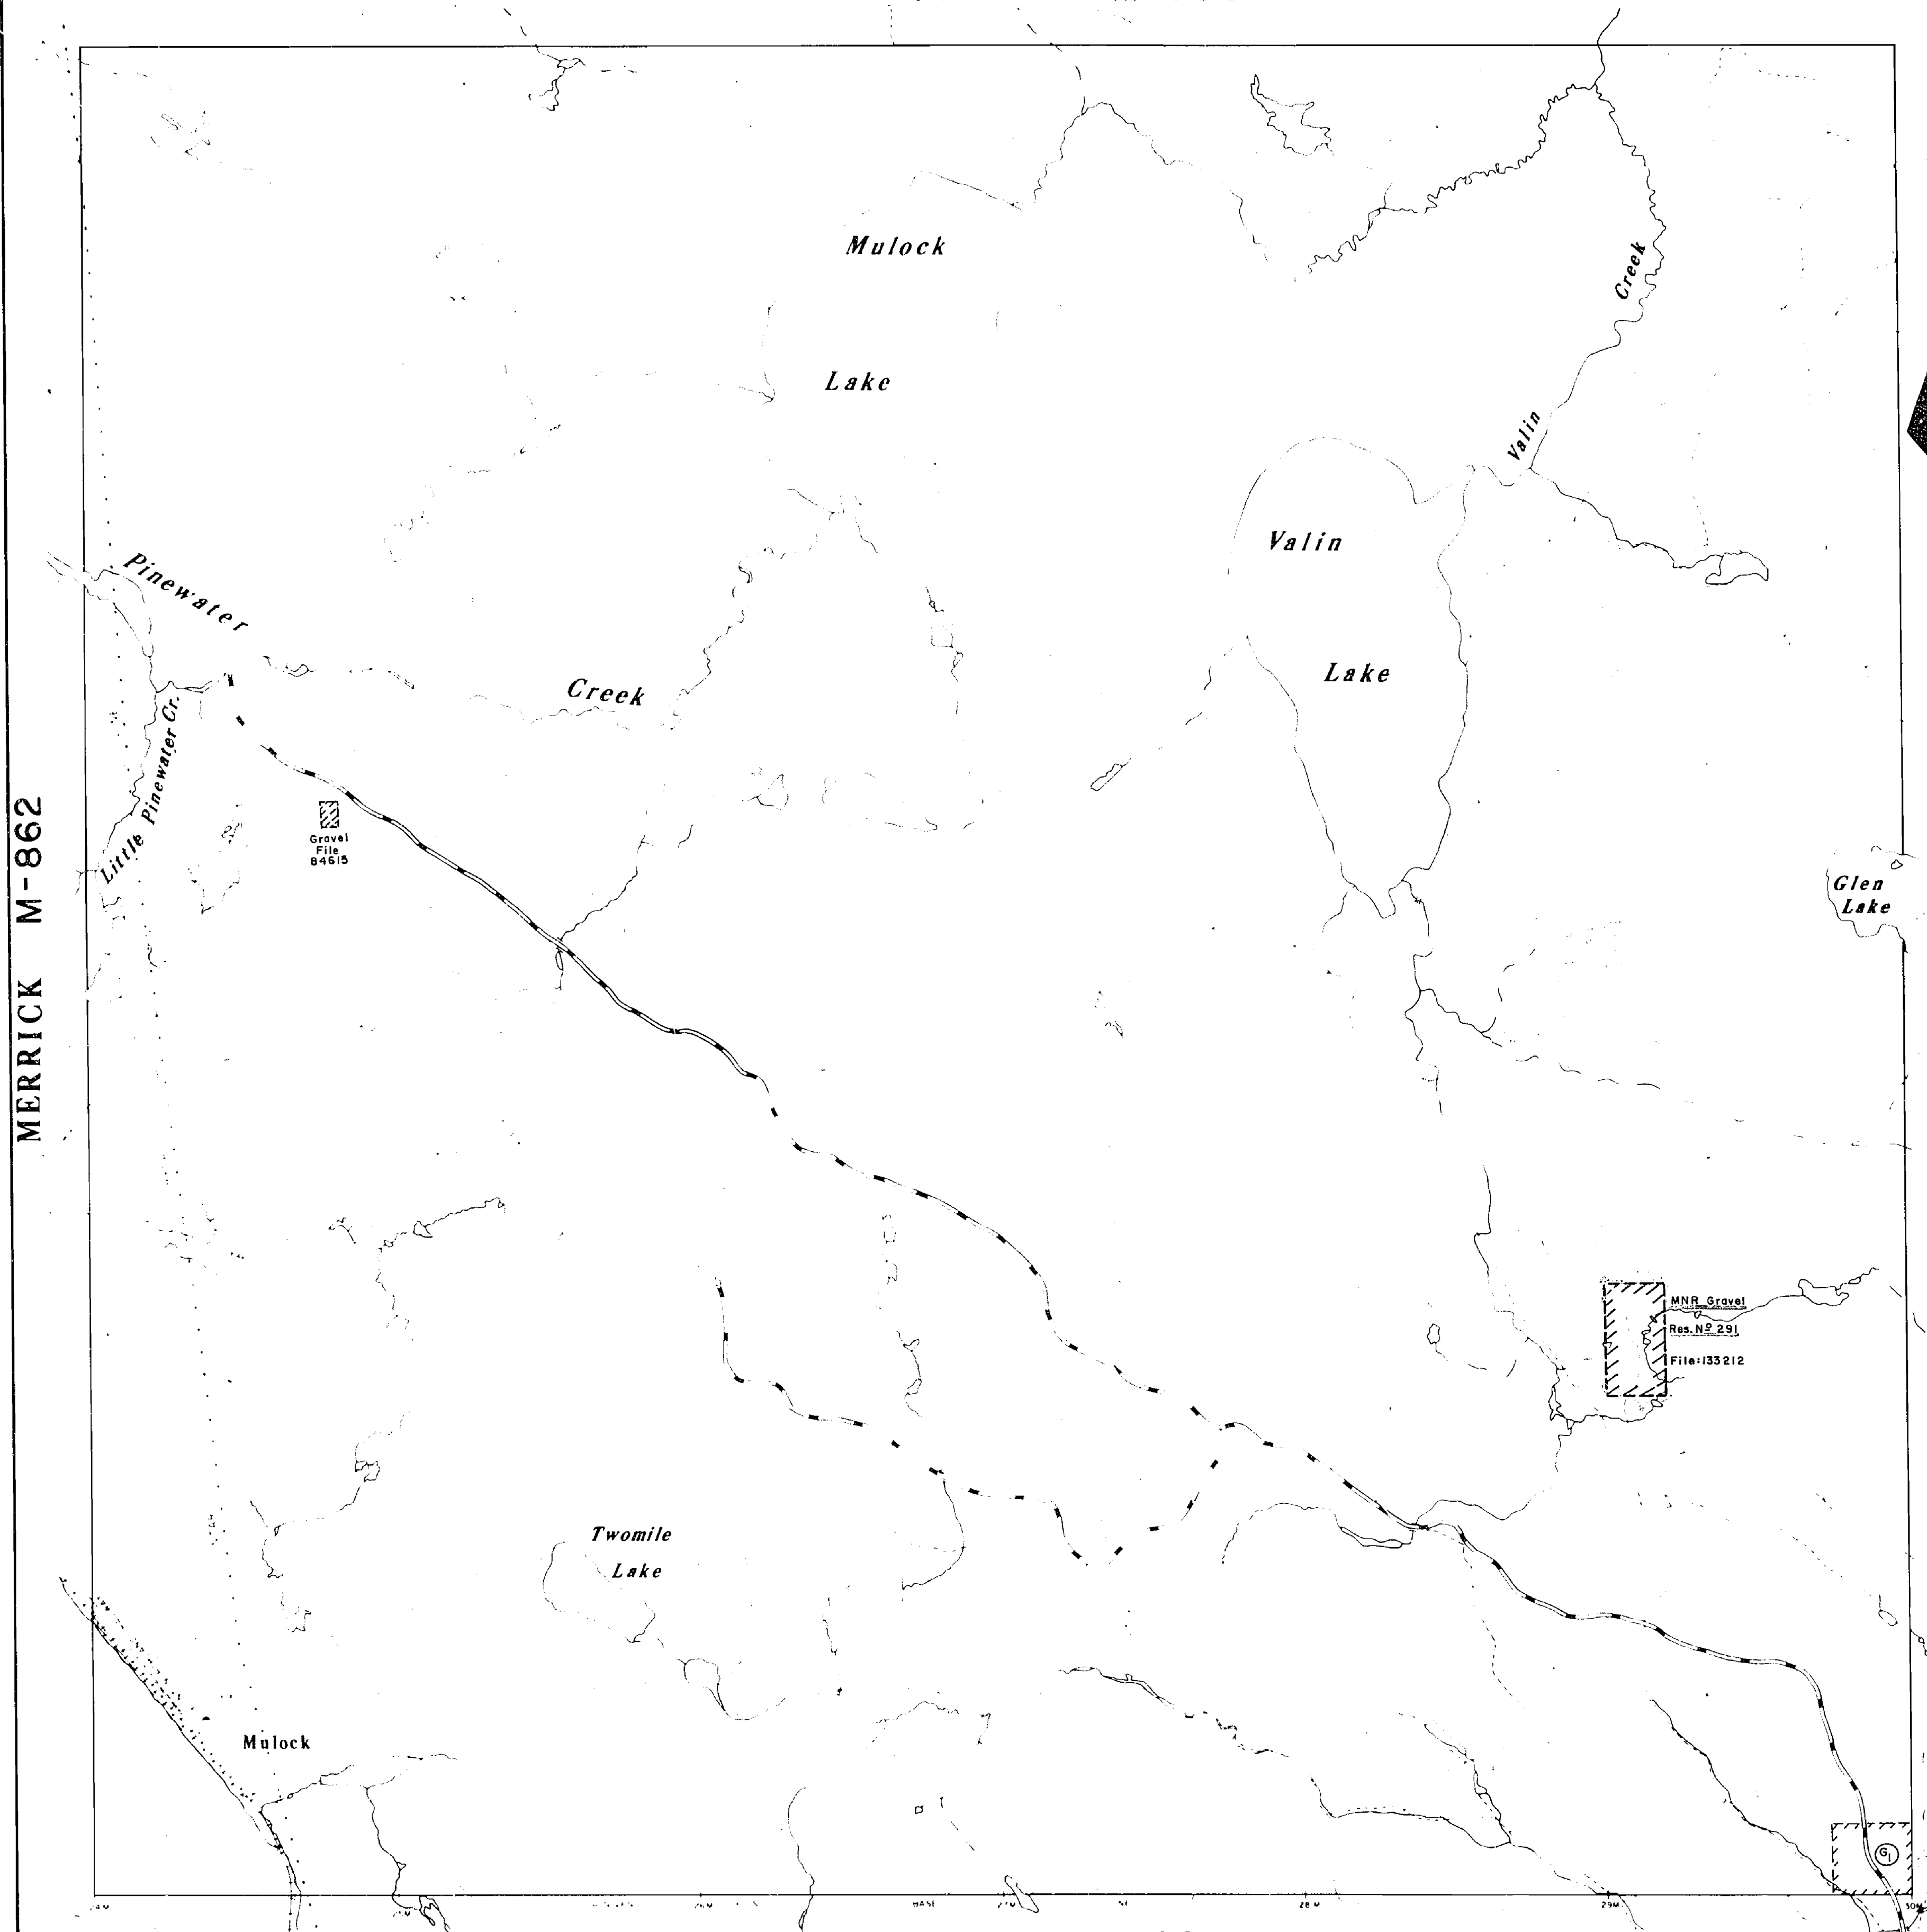

LEGEND

PROVINCIAL HIGHWAY	
OTHER ROADS	
TRAILS	
SURVEYED LINES:	
TOWNSHIPS, BASE LINES, ETC.	
LOTS, CLAIMS, PARCELS, ETC.	
UNSURVEYED LINES:	
LOT LINES	
PARCEL BOUNDARIES	
MINING CLAIMS	
RAILWAY AND RIGHT OF WAY	
UTILITY LINES	
NON-PERENNIAL STREAM	
FLOODING OR FLOODING RIGHTS	
SUBDIVISION OR COMPOSITE PLAN	
RESERVATIONS	
TRAVERSE MONUMENT	
MINES	

DISPOSITION OF CROWN LANDS

TYPE OF DOCUMENT	SYMBOL
PATENT, SURFACE & MINING RIGHTS	
" SURFACE RIGHTS ONLY	
" MINING RIGHTS ONLY	
LEASE, SURFACE & MINING RIGHTS	
" SURFACE RIGHTS ONLY	
" MINING RIGHTS ONLY	
LICENCE-OF-OCCUPATION	
ORDER-IN-COUNCIL	
RESERVATION	
CANCELLED	
SAND & GRAVEL	

NOTE: MINING RIGHTS IN PARCELS PATENTED PRIOR TO MAY 6, 1913, VESTED IN ORIGINAL PATENTEE BY THE PUBLIC LANDS ACT, R.S.O. 1970, CHAP. 380, SEC. 63, SUBSEC. 1

SCALE: 1 INCH = 40 CHAINS



TOWNSHIP
MULOCK
DISTRICT
NIPISSING
MINING DIVISION
SUDBURY

Ministry of Natural Resources
Ontario
Surveys and Mapping Branch

DATE MAY 1977
WHITNEY BLOCK
QUEEN'S PARK, TORONTO
PLAN No.
M-878

858-M


858-M

WIDDIFIELD M-1182

22

Scale 40 Chains to an Inch.

L O C K H A R T

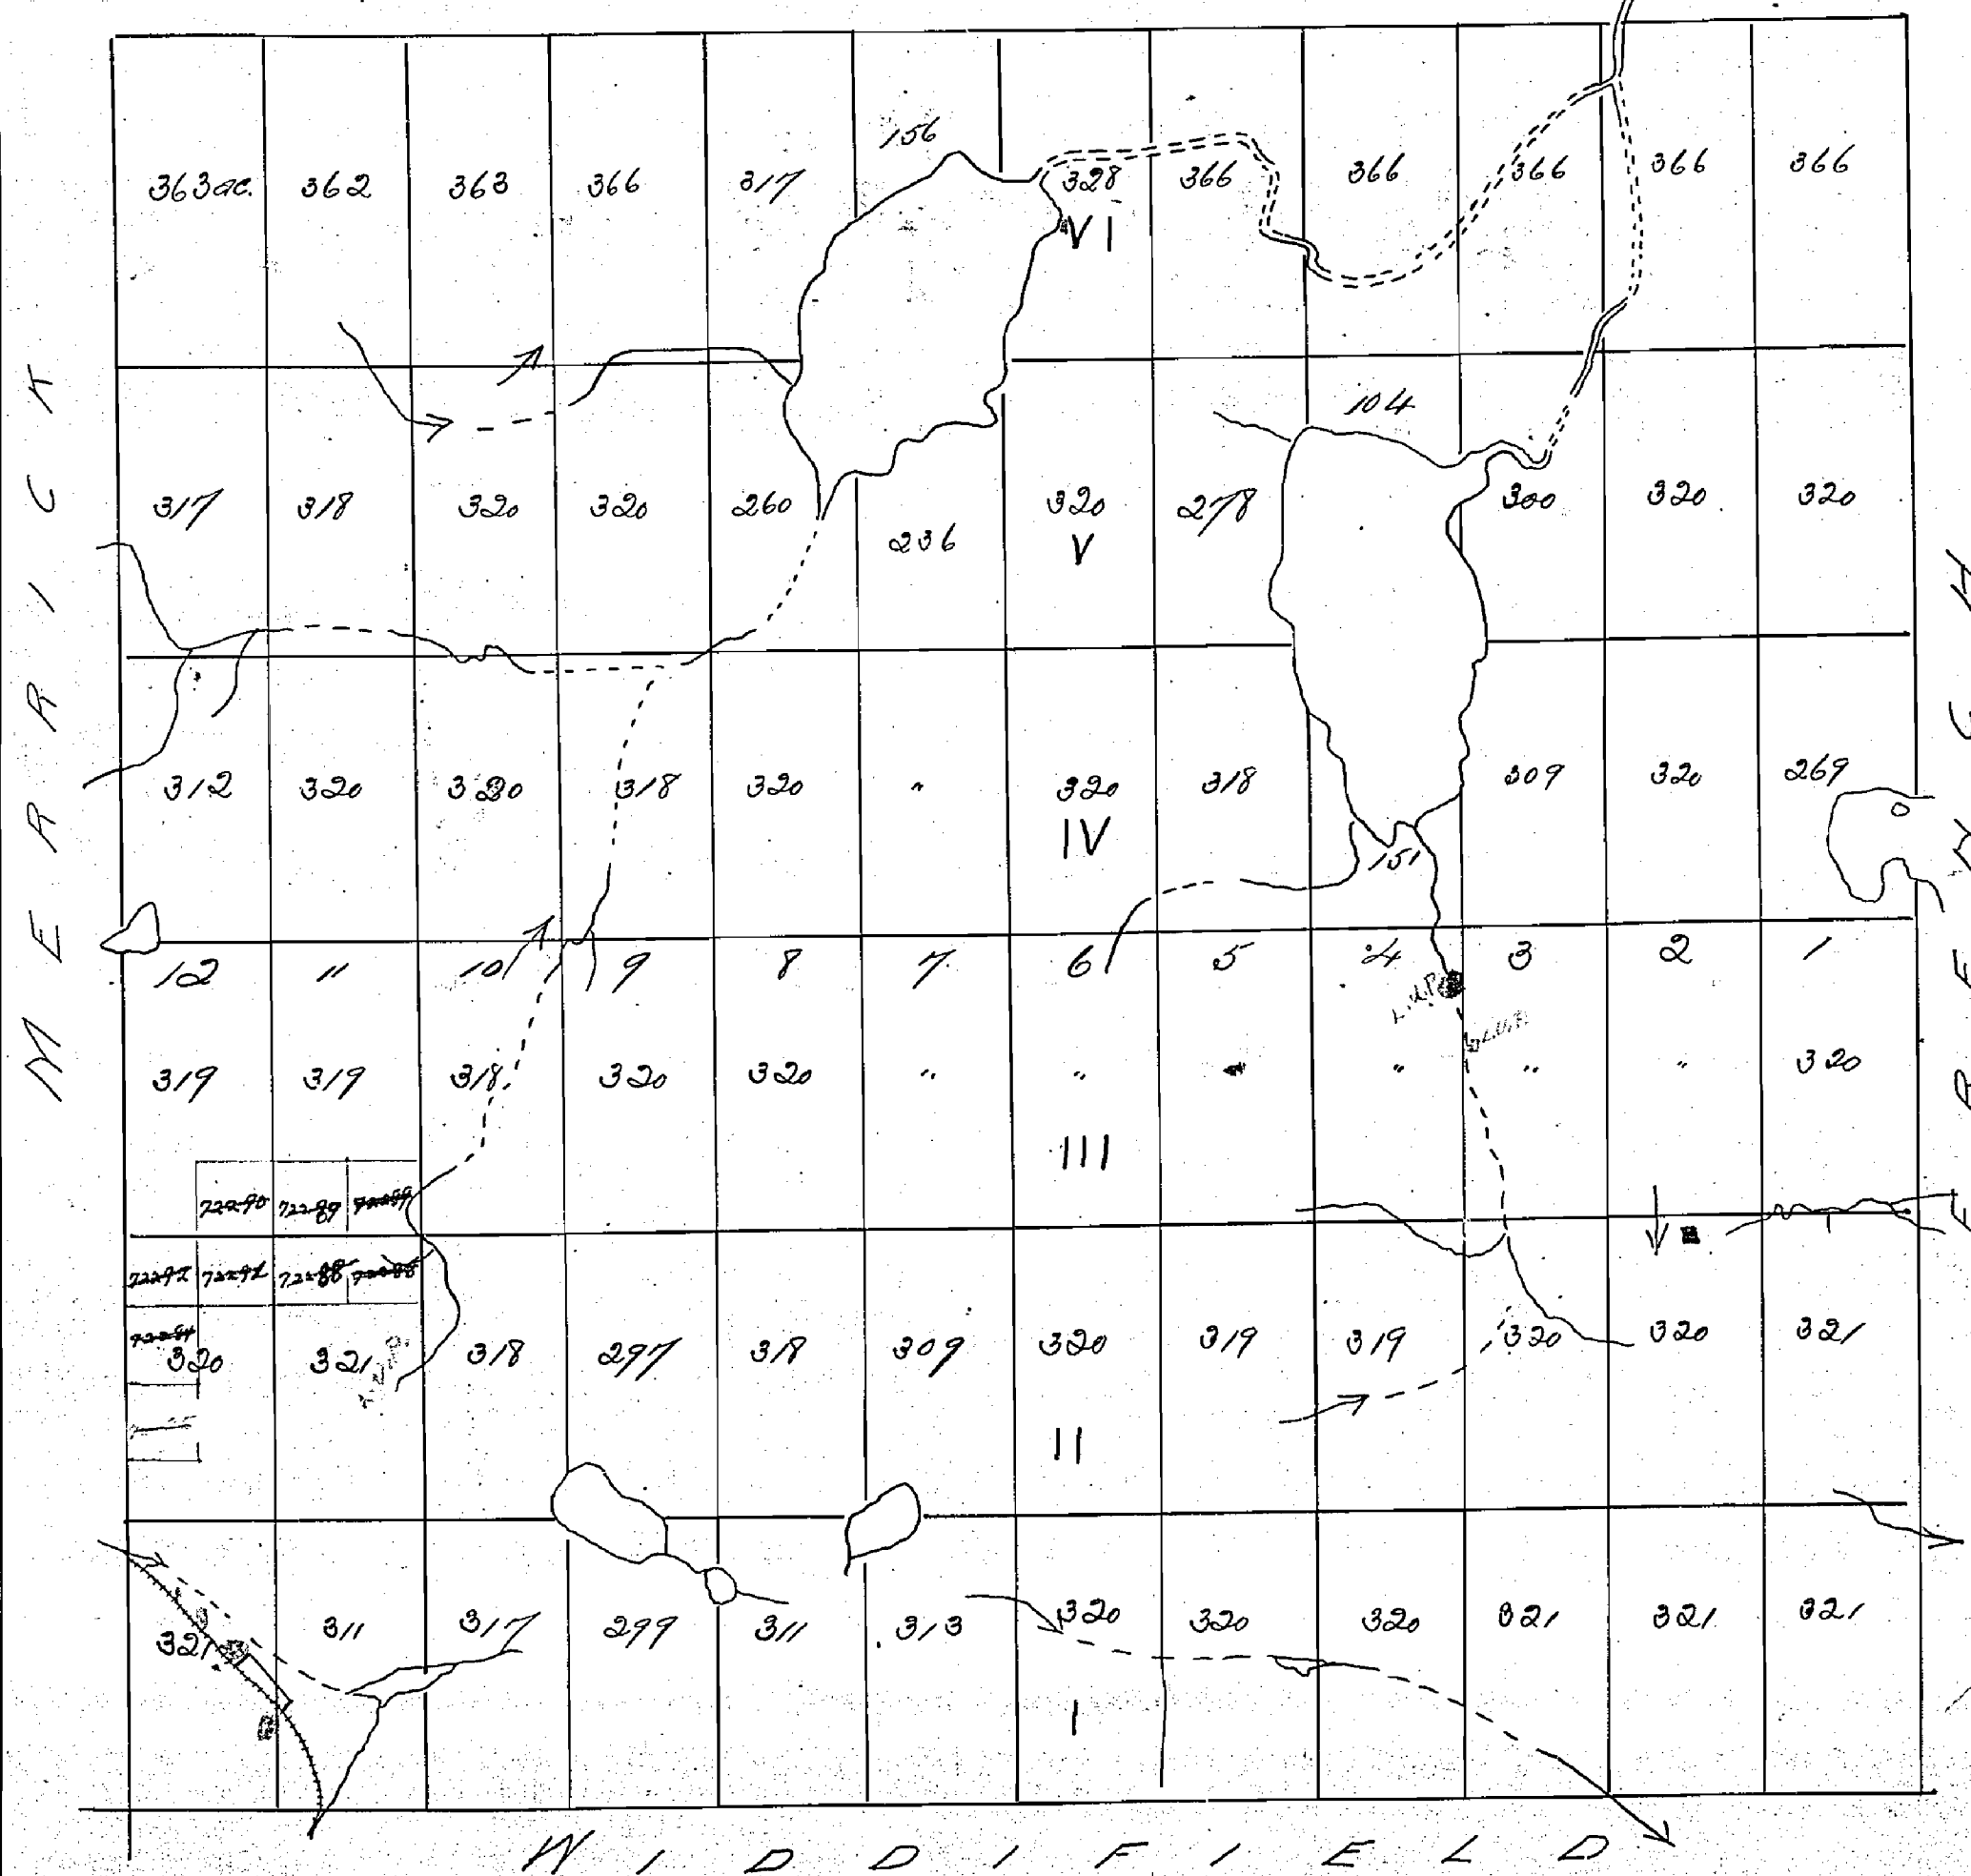

M878

878

Lockhart Twp.

CARDS

THE TOWNSHIP
OF

MULOCK

DISTRICT OF
NIPISSING
SUDBURY
MINING DIVISION

SCALE: 1-INCH=40 CHAINS

LEGEND

PATENTED LAND	⊙
CROWN LAND SALE	C.S.
LEASES	⊙
LOCATED LAND	Loc.
LICENSE OF OCCUPATION	L.O.
MINING RIGHTS ONLY	M.R.O.
SURFACE RIGHTS ONLY	S.R.O.
ROADS	—
IMPROVED ROADS	—
KING'S HIGHWAYS	—
RAILWAYS	—
POWER LINES	—
MARSH OR MUSKEG	—
MINES	—
CANCELLED	—

NOTES


Subdivisions ANNULLED. 20 Dec 62

M 878

PLAN NO. - M-878

DEPARTMENT OF MINES
— ONTARIO —

Merrick Twp.

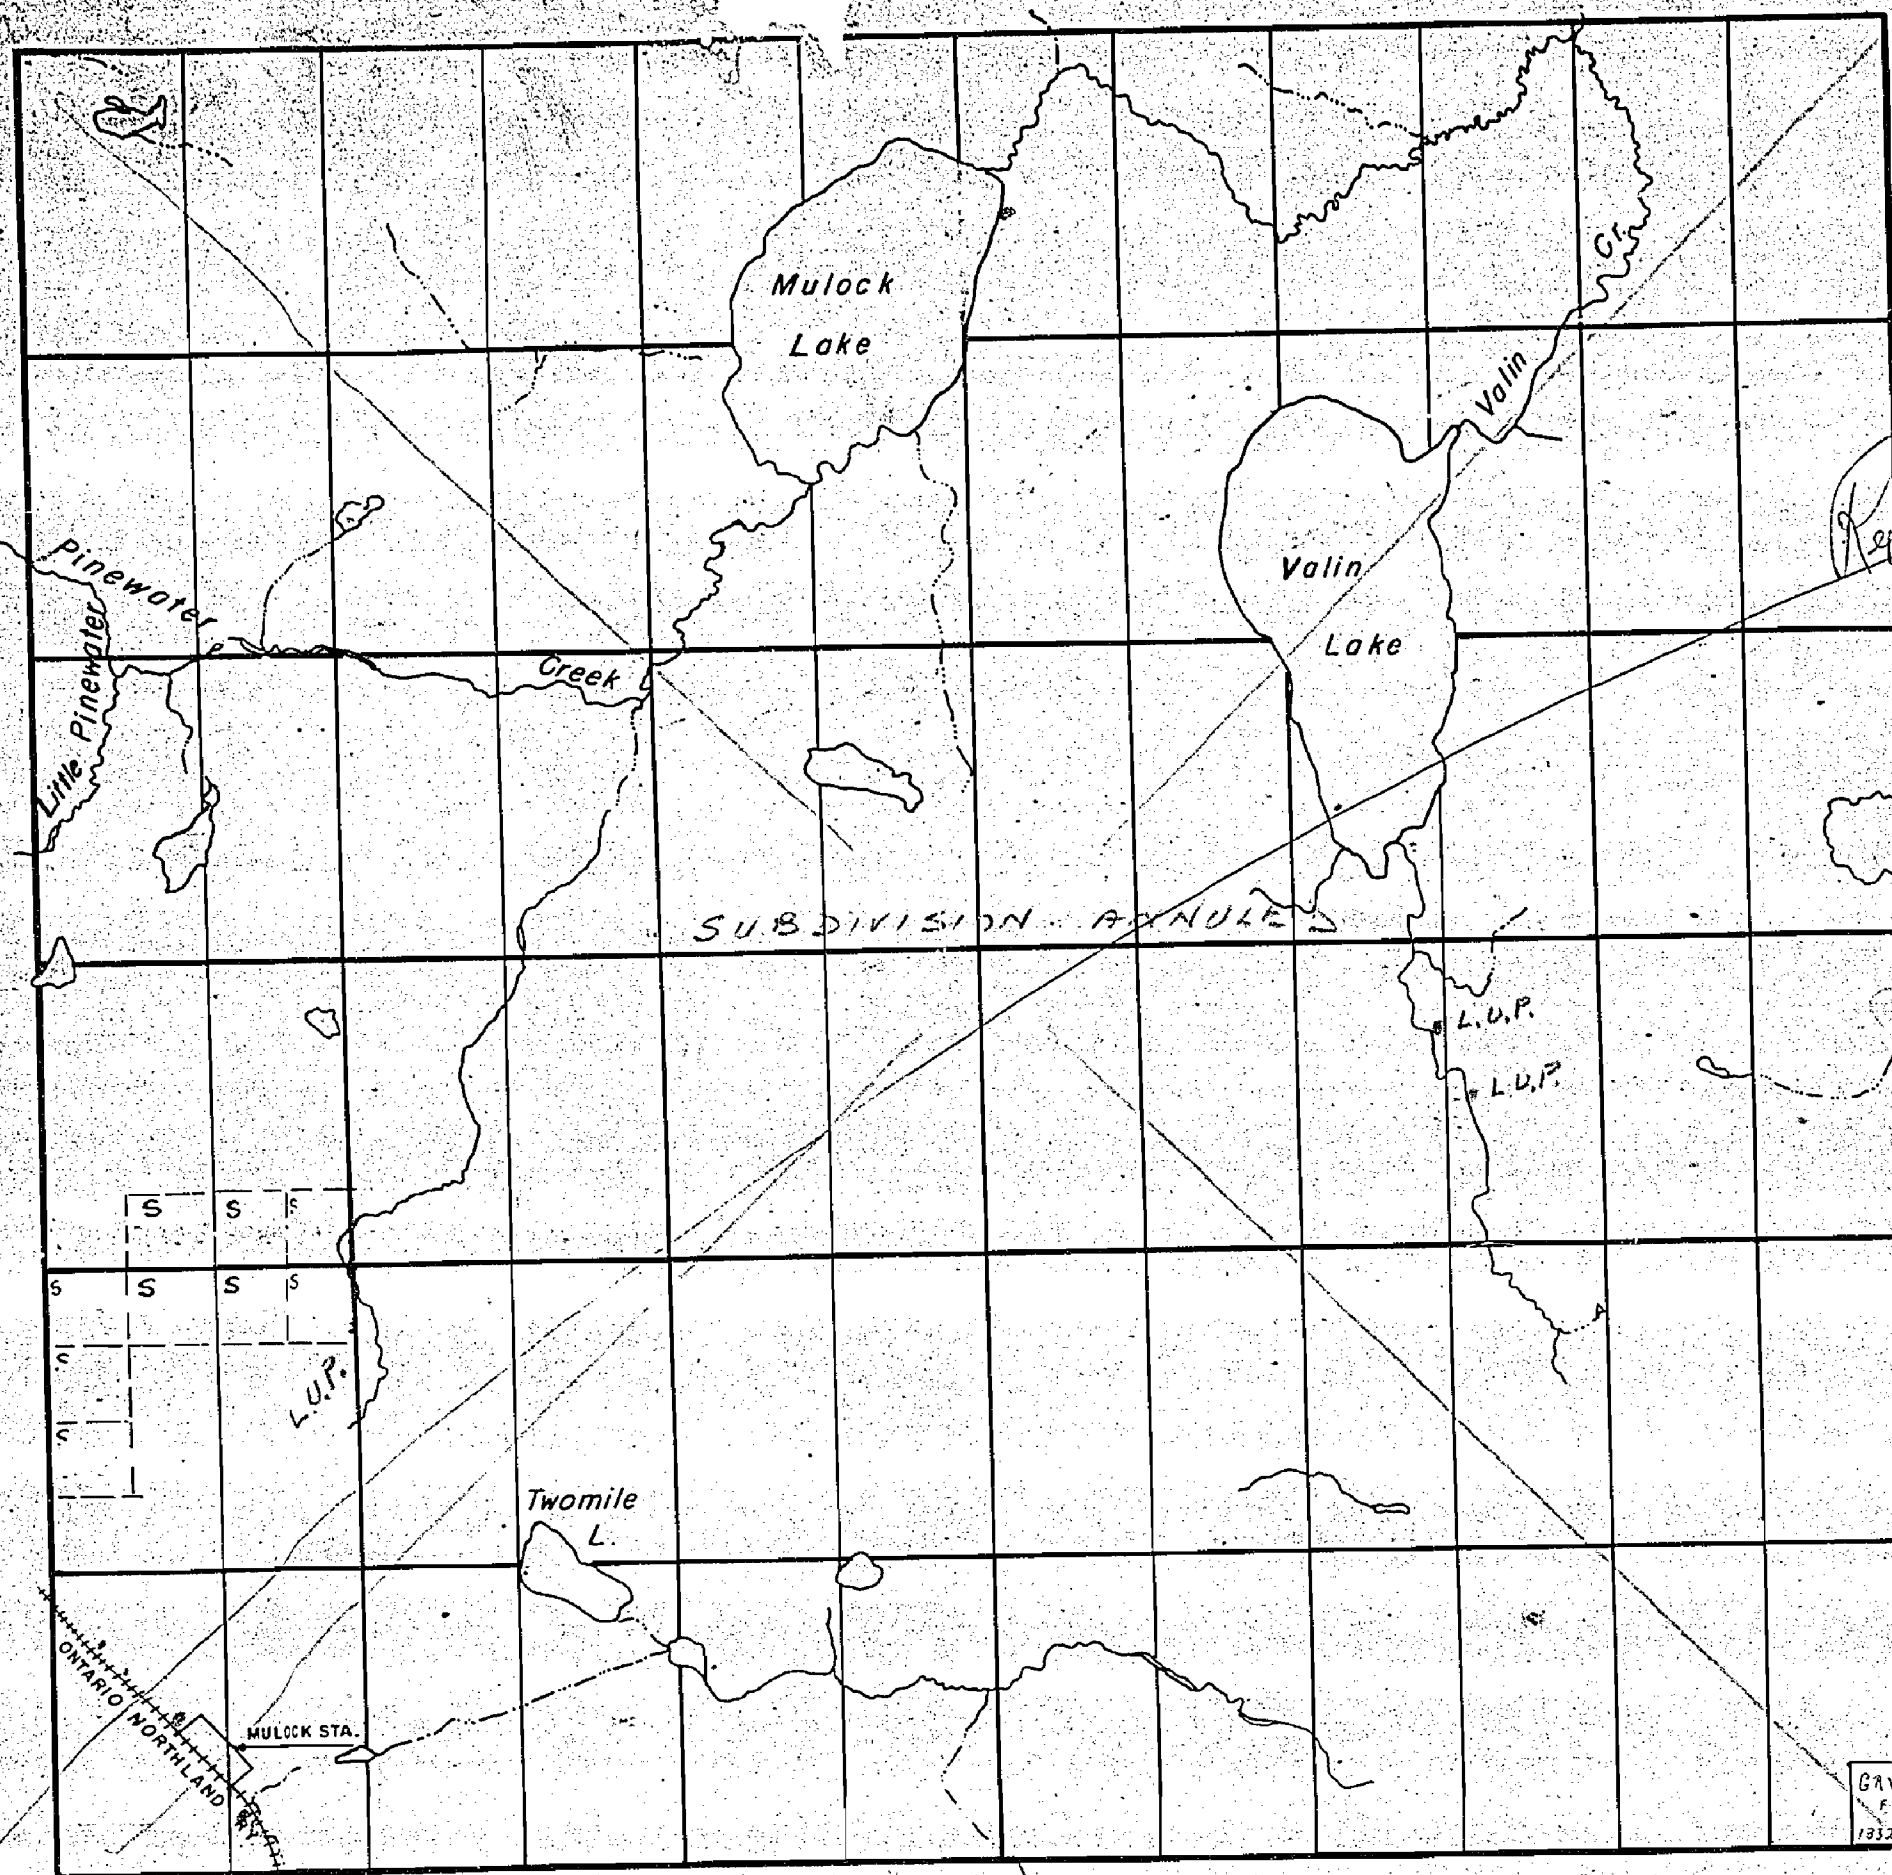

Widdifield Twp.

July 10/85

G-1032

MULOCK TWP.

G-1032


MAP SYMBOLOLOGY

Aerial Cableway	--- ---	Pipeline (above ground)	---
Boundary	---	Railroad	---+---
International	---	Single Track	---+---
Interprovincial	---	Double Track	---+---+---
District, Township	---	Abandoned	---+---
Indian Reserve	---	Turntable	---+---
Approximate	---	Road	---
Lat, Concession	---	Highway, County	---
Approximate	---	Township	---
Park Boundary	---	Access Road of doubtful maintenance or significant driveway	---
Bridge	---	Trail, Back Road (dashed, steep)	---
Road, Railroad	---	Rapids	---
Building	---	Double line river with multiple rapids	---
Chimney	---	Double line river with multiple rapids	---
Cliff, Pit, Pile	---	Reservoir	---
Contours	---	River, Stream, Canal	---
Interpretation	---	Approximate	---
Approximate	---	Approximate	---
Depression	---	Control Points	---
Control Points	---	Horizontal	---
Horizontal	---	Vertical	---
Vertical	---	Culvert	---
Culvert	---	Falls	---
Falls	---	Double line river	---
Double line river	---	Fence, Hedge, Wall	---
Fence, Hedge, Wall	---	Feature Outline (construction features, etc.)	---
Feature Outline (construction features, etc.)	---	Flooded Land	---
Flooded Land	---	Lock	---
Lock	---	Marsh or Swamp	---
Marsh or Swamp	---	Moat	---
Moat	---	Mine Head Frame	---
Mine Head Frame	---	Outcrop	---

AREAS WITHDRAWN FROM DISPOSITION

M.R.O. - MINING RIGHTS ONLY
S.R.O. - SURFACE RIGHTS ONLY
M.+S. - MINING AND SURFACE RIGHTS

Description	Order No.	Date	Disposition	File
SAND & GRAVEL				
① - M.T.C. GRAVEL PIT 1510, FILE 133212				
② - M.N.R. GRAVEL RES. No. 291, FILE 133212				
③ - GRAVEL, FILE 84615				

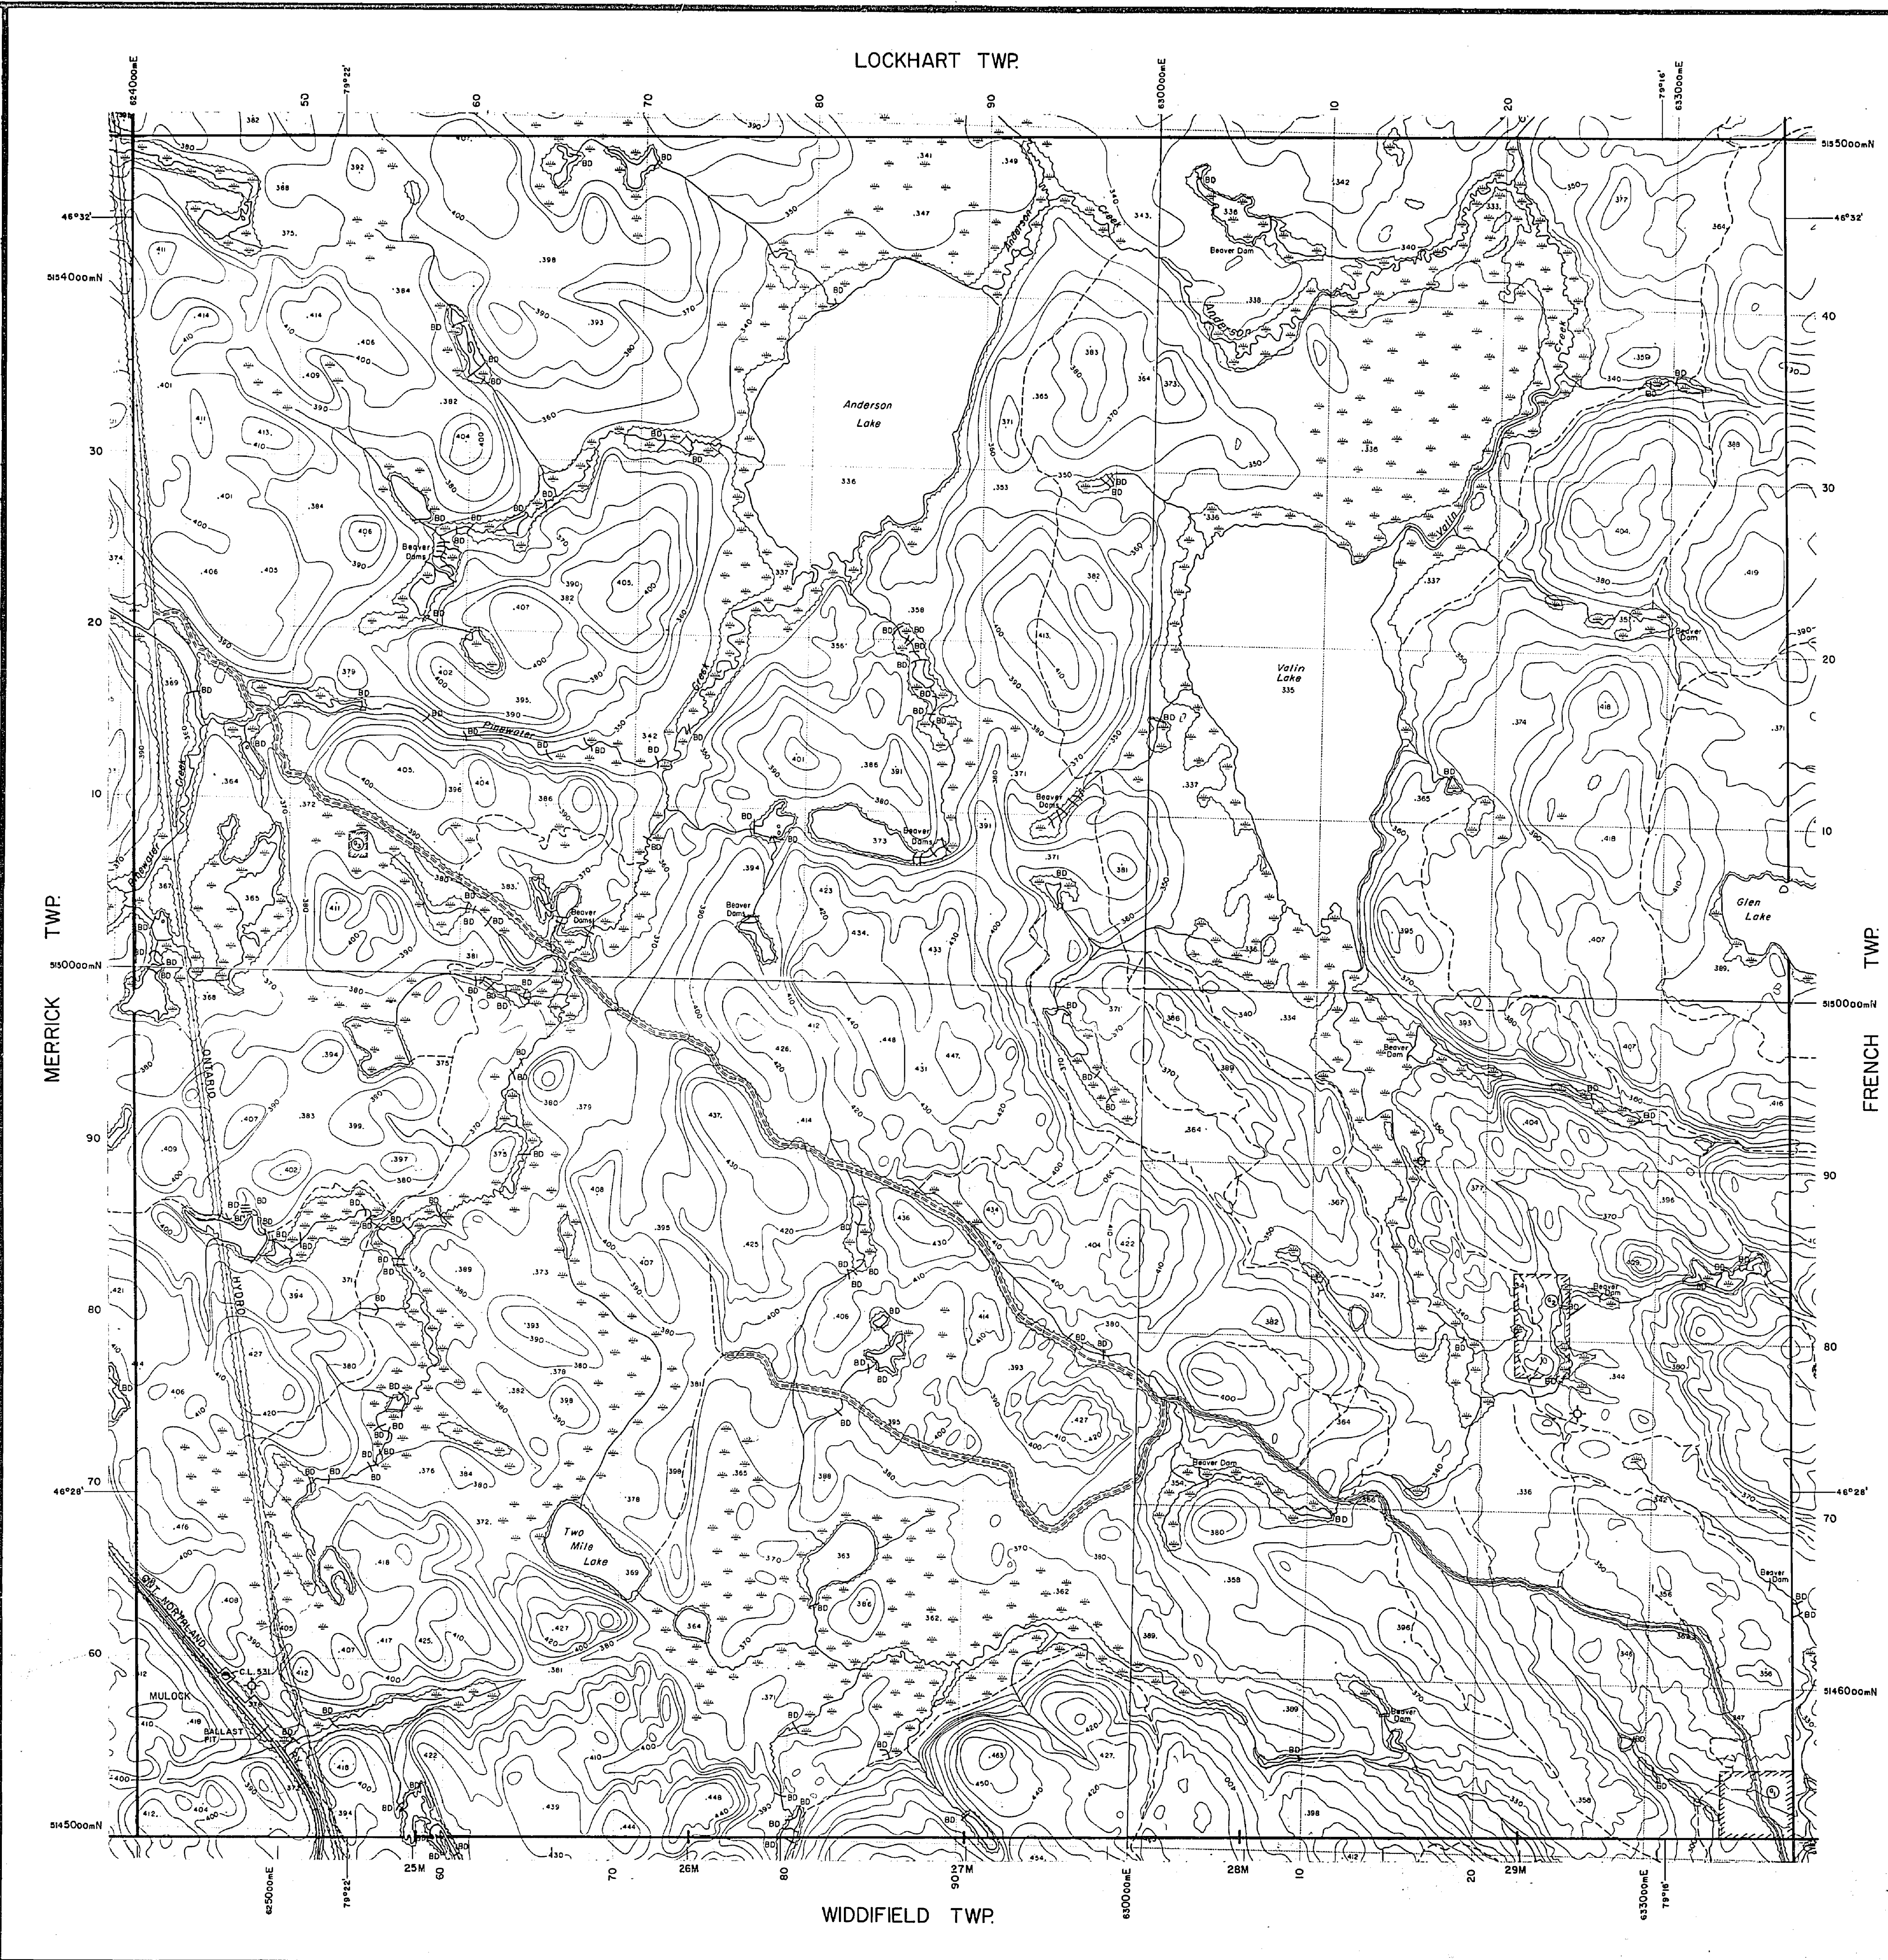

LEGEND

HIGHWAY AND ROUTE No.

OTHER ROADS

TRAILS

SURVEYED LINES:
TOWNSHIPS, BASE LINES, ETC.

LOTS, MINING CLAIMS, PARCELS, ETC.

UNSURVEYED LINES:
LOT LINES

PARCEL BOUNDARY

MINING CLAIMS ETC.

RAILWAY AND RIGHT OF WAY

UTILITY LINES

NON-PERENNIAL STREAM

FLOODING OR FLOODING RIGHTS

SUBDIVISION OR COMPOSITE PLAN

RESERVATIONS

ORIGINAL SHORELINE

MARSH OR MUSKEG

MINES

TRAVERSE MONUMENT

DISPOSITION OF CROWN LANDS

TYPE OF DOCUMENT	SYMBOL
PATENT, SURFACE & MINING RIGHTS	●
" SURFACE RIGHTS ONLY	○
" MINING RIGHTS ONLY	○
LEASE, SURFACE & MINING RIGHTS	○
" SURFACE RIGHTS ONLY	○
" MINING RIGHTS ONLY	○
LICENCE OF OCCUPATION	○
ORDER-IN-COUNCIL	○
RESERVATION	○
CANCELLED	○
SAND & GRAVEL	○
LAND USE PERMIT	○

NOTE: MINING RIGHTS IN PARCELS PATENTED PRIOR TO MAY 6, 1912, VESTED IN ORIGINAL PATENTEE BY THE PUBLIC LANDS ACT, R.S.O. 1970, CHAP. 280, SEC. 63, SUBSEC. 1.

500 0 1000 2000 3000 4000 5000 Metres

10 20 30 40 50 60 70 Chains

500 0 1000 2000 3000 4000 5000 Feet

SCALE 1:20 000

GRID ZONE : 17

THE INFORMATION THAT APPEARS ON THIS MAP HAS BEEN COMPILED FROM VARIOUS SOURCES, AND ACCURACY IS NOT GUARANTEED. THOSE WISHING TO STAKE MINING CLAIMS SHOULD CONSULT WITH THE MINING RECORDER, MINISTRY OF NORTHERN DEVELOPMENT AND MINES, FOR ADDITIONAL INFORMATION ON THE STATUS OF THE LANDS SHOWN HEREON.

TOWNSHIP

MULOCK

M.N.R. ADMINISTRATIVE DISTRICT

NORTH BAY

MINING DIVISION

SUDBURY

LAND TITLES / REGISTRY DIVISION

NIPISSING

Ministry of Natural Resources

Land Management Branch

Original Completion: MAY, 1985

Number: **G-1635**

G-1032

MULOCK TWP.

G-1032


NOTES

400' surface rights reservation along the shores of all lakes and rivers.


SAND and GRAVEL

M.T.C. GRAVEL PIT 1510, FILE 133212

OFFICE USE ONLY

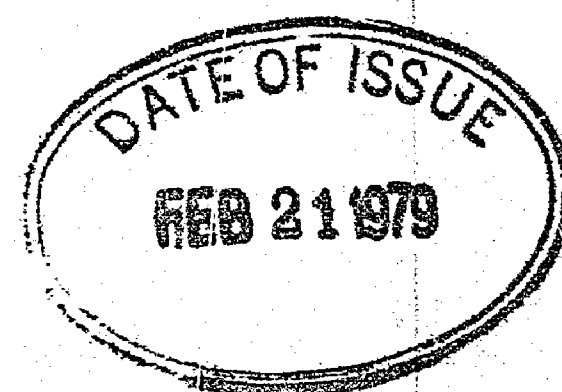

LOCKHART M-993

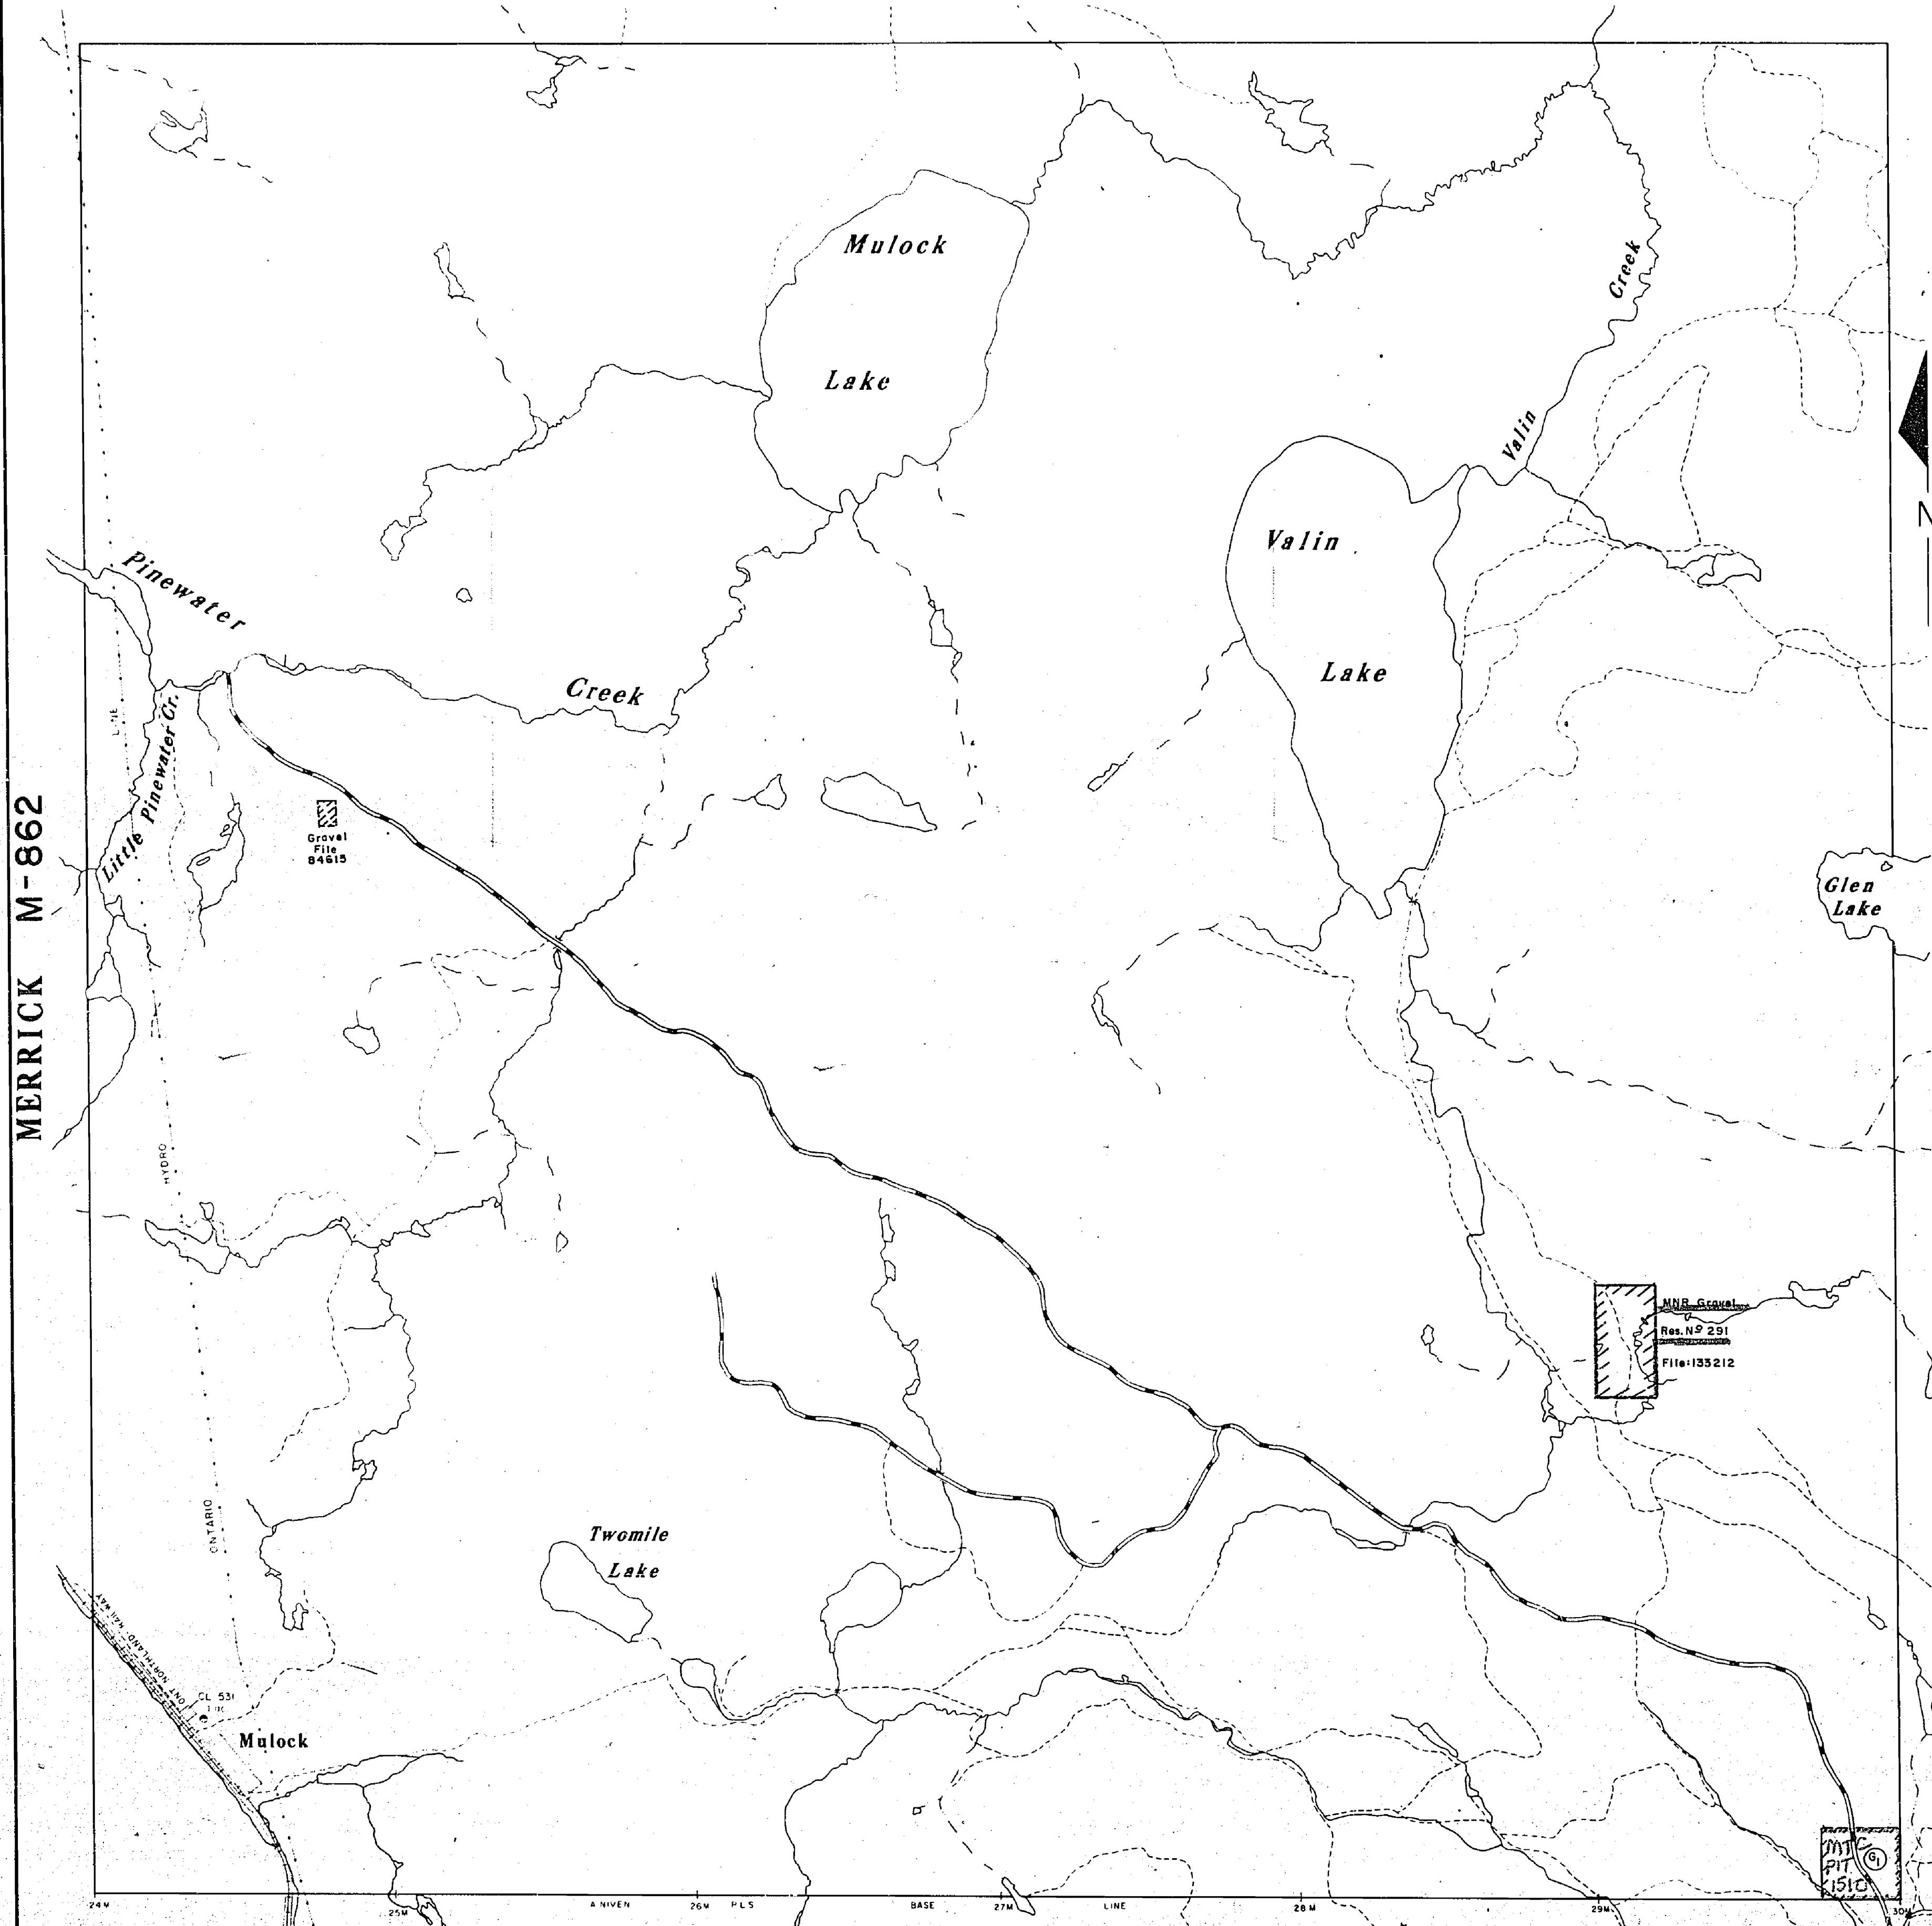

LEGEND


PROVINCIAL HIGHWAY	
OTHER ROADS	
TRAILS	
SURVEYED LINES:	
TOWNSHIPS, BASE LINES, ETC.	
LOTS, CLAIMS, PARCELS, ETC.	
UNSURVEYED LINES:	
LOT LINES	
PARCEL BOUNDARIES	
MINING CLAIMS	
RAILWAY AND RIGHT OF WAY	
UTILITY LINES	
NON-PERENNIAL STREAM	
FLOODING OR FLOODING RIGHTS	
SUBDIVISION OR COMPOSITE PLAN	
RESERVATIONS	
TRAVERSE MONUMENT	
MINES	

DISPOSITION OF CROWN LANDS

TYPE OF DOCUMENT	SYMBOL
PATENT, SURFACE & MINING RIGHTS	
" SURFACE RIGHTS ONLY	
" MINING RIGHTS ONLY	
LEASE, SURFACE & MINING RIGHTS	
" SURFACE RIGHTS ONLY	
" MINING RIGHTS ONLY	
LICENCE-OF-OCCUPATION	
ORDER-IN-COUNCIL	
RESERVATION	
CANCELLED	
SAND & GRAVEL	

NOTE: MINING RIGHTS IN PARCELS PATENTED PRIOR TO MAY 6, 1913, VESTED IN ORIGINAL PATENTEE BY THE PUBLIC LANDS ACT, R.S.O. 1970, CHAP. 380, SEC. 63, SUBSEC. 1.

SCALE: 1 INCH = 40 CHAINS

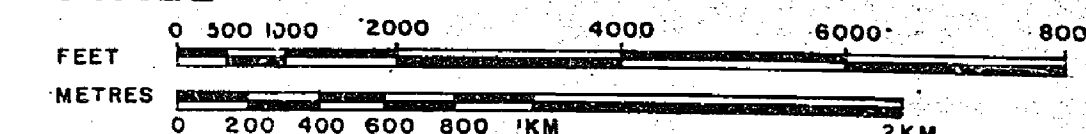

ACRES HECTARES

40	16
----	----

TOWNSHIP
MULOCK
DISTRICT
NIPISSING
MINING DIVISION
SUDBURY

Ministry of Natural Resources
Ontario Surveys and Mapping Branch

DATE MAY 1977 PLAN No.
WHITNEY BLOCK
QUEEN'S PARK, TORONTO
M-878

WIDDIFIELD M-1182

Lockhart Twp.

THE TOWNSHIP
OF

MULOCK

DISTRICT OF
NIPISSING

LARDER LAKE
MINING DIVISION


SCALE: 1-INCH=40 CHAINS

LEGEND

PATENTED LAND	Ⓟ
CROWN LAND SALE	C.S.
LEASES	Ⓛ
LOCATED LAND	Loc.
LICENSE OF OCCUPATION	L.O.
MINING RIGHTS ONLY	M.R.O.
SURFACE RIGHTS ONLY	S.R.O.
ROADS	—
IMPROVED ROADS	—
KING'S HIGHWAYS	—
RAILWAYS	—
POWER LINES	—
MARSH OR MUSKEG	—
MINES	✕
CANCELLED	C.

NOTES

400' Surface Rights Reservation around
all Lakes and Rivers.

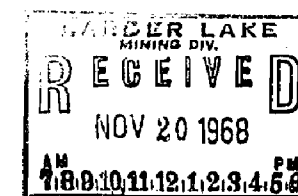

MULOCK

PLAN NO.- M. 878

DEPARTMENT OF MINES

— ONTARIO —

Merrick Twp.

French Twp.

VI

V

IV

III

II

I

Widdifield Twp.


878

22

MULOCK

Scale 40 Chains to an Inch.

LOCKHART

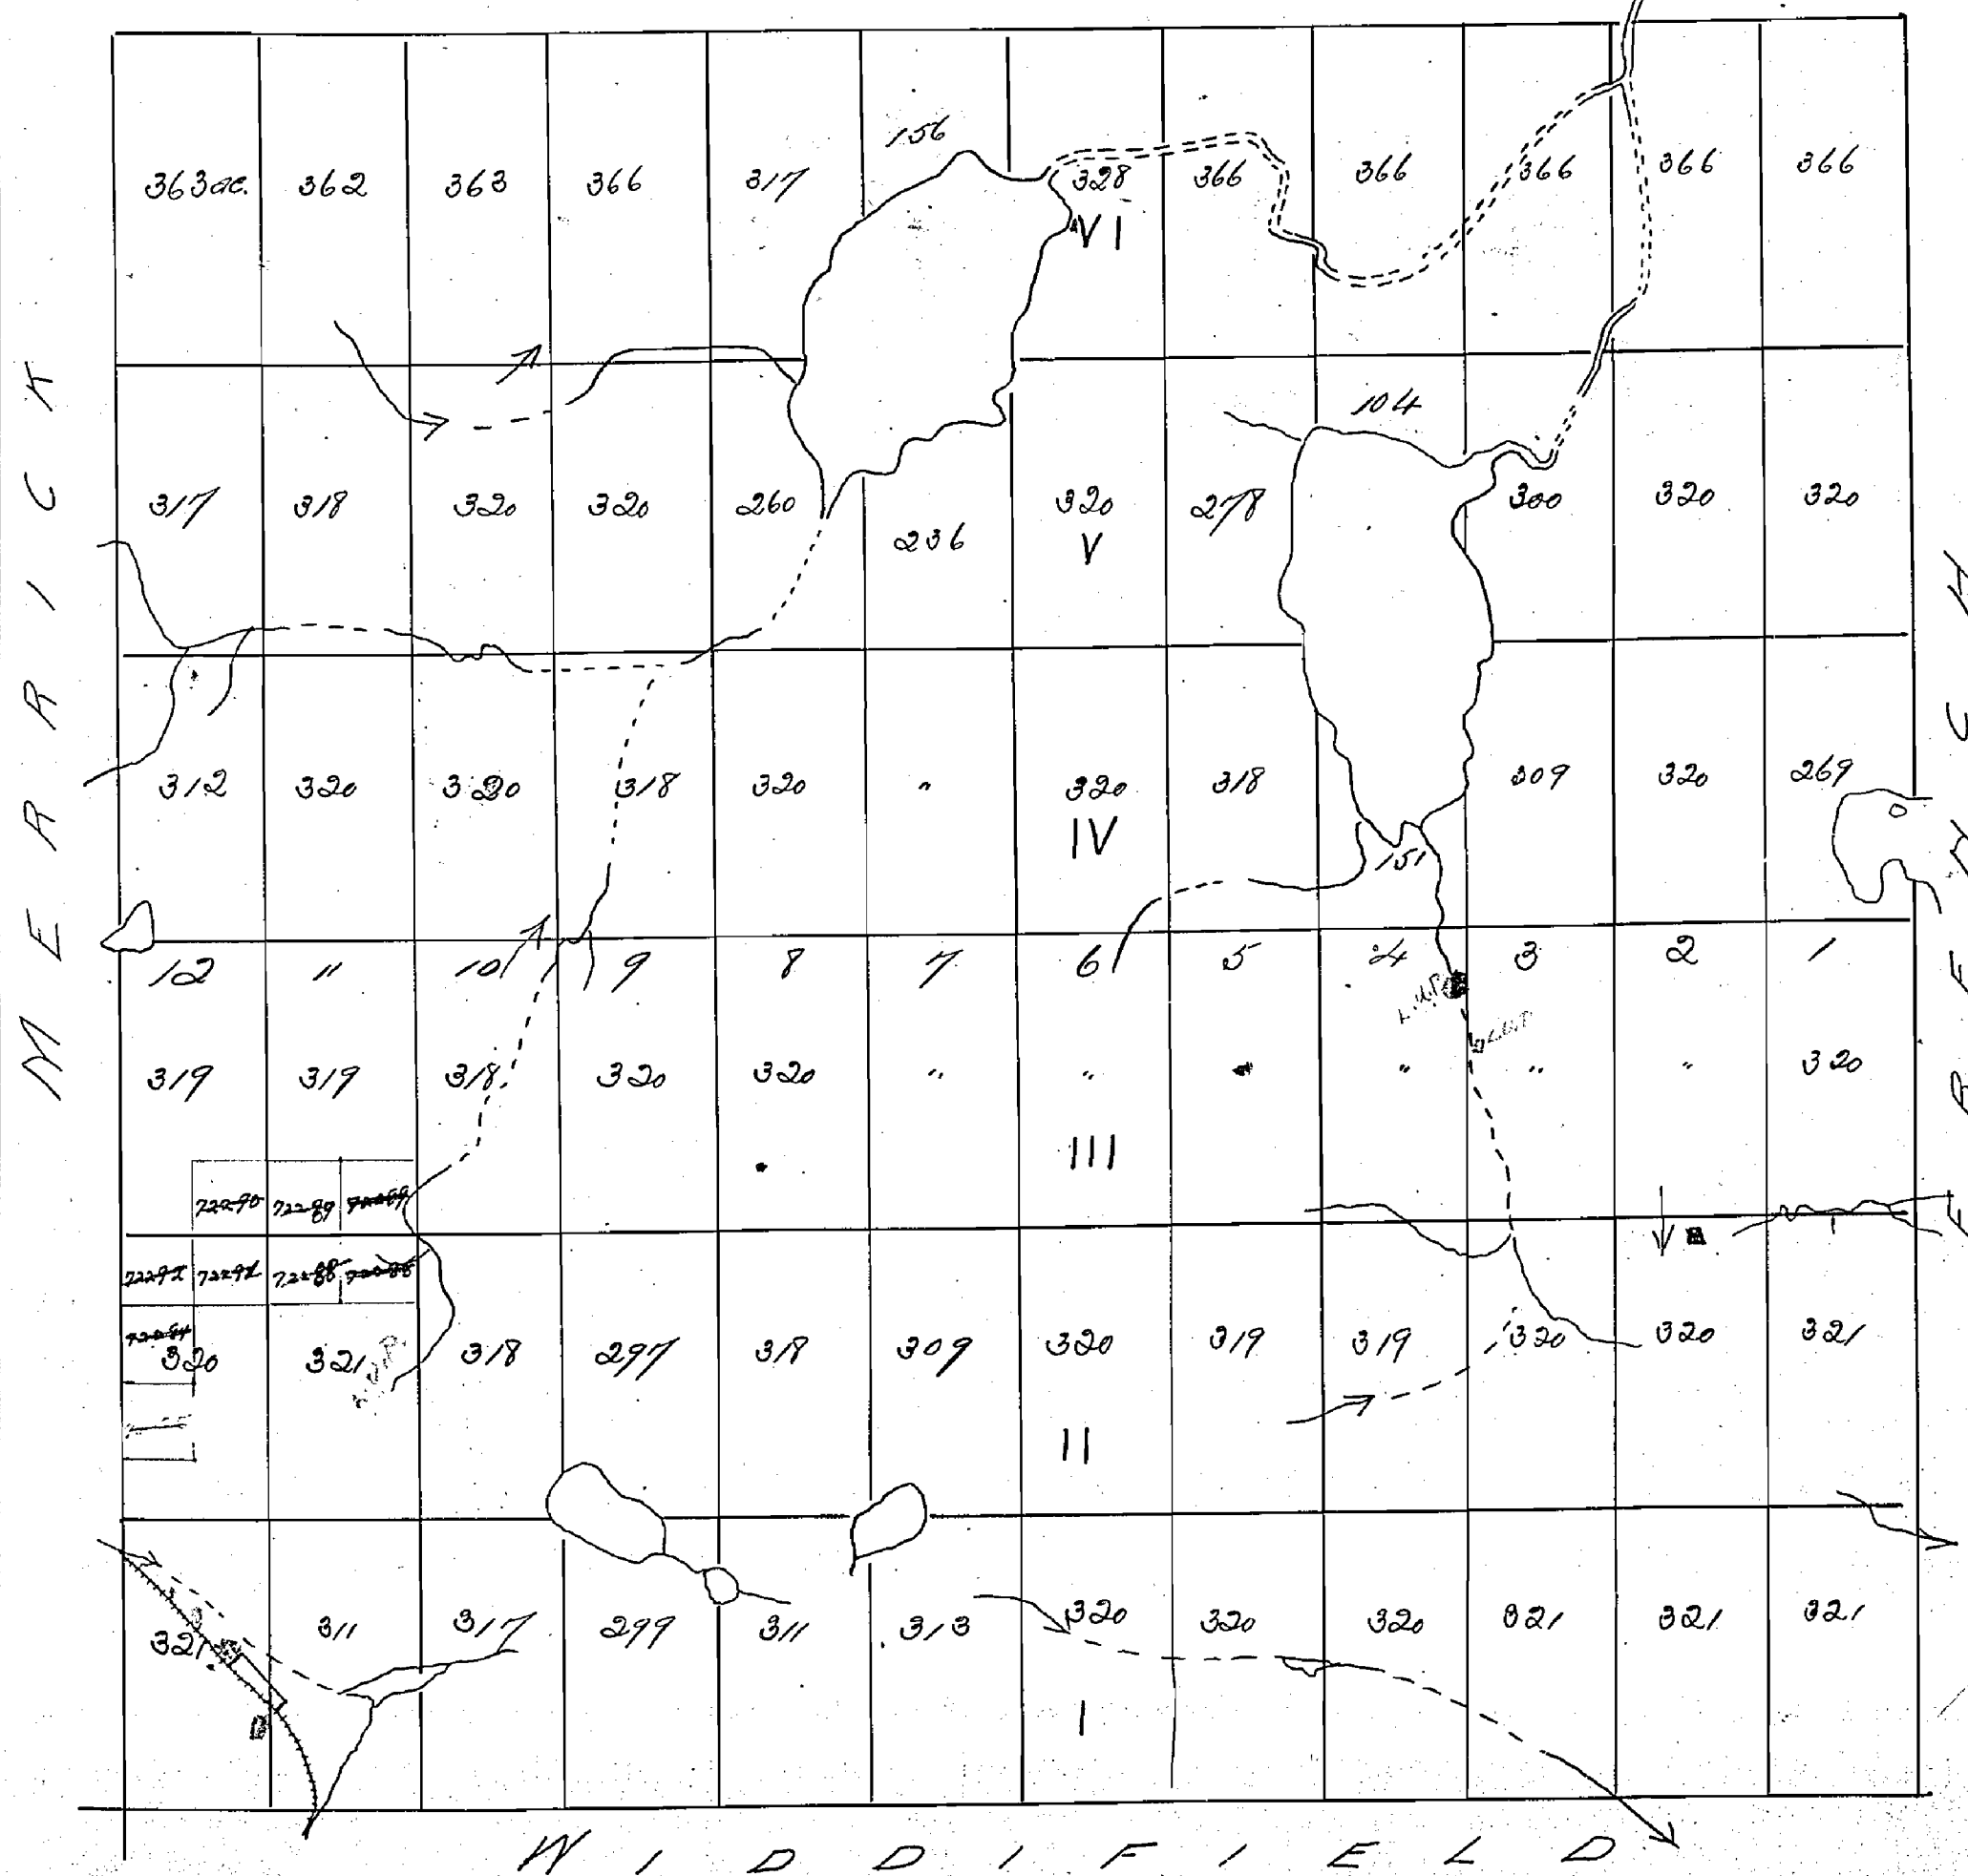

M878