


NOTES

400' surface rights reservation along the shores of all lakes and rivers.

Subdivision of this township into lots and concessions was partially annulled under authority of subsection 1, of section 10 of the public lands act signed by F.A. MacDougall Deputy Minister, Department of Lands and Forests Toronto, Ontario, March 12th. 1964

- MINING LANDS -
DATE OF ISSUE
NOV - 6 1975
MINISTRY
OF NATURAL RESOURCES

OFFICE USE ONLY
LA SALLE TP. M.980

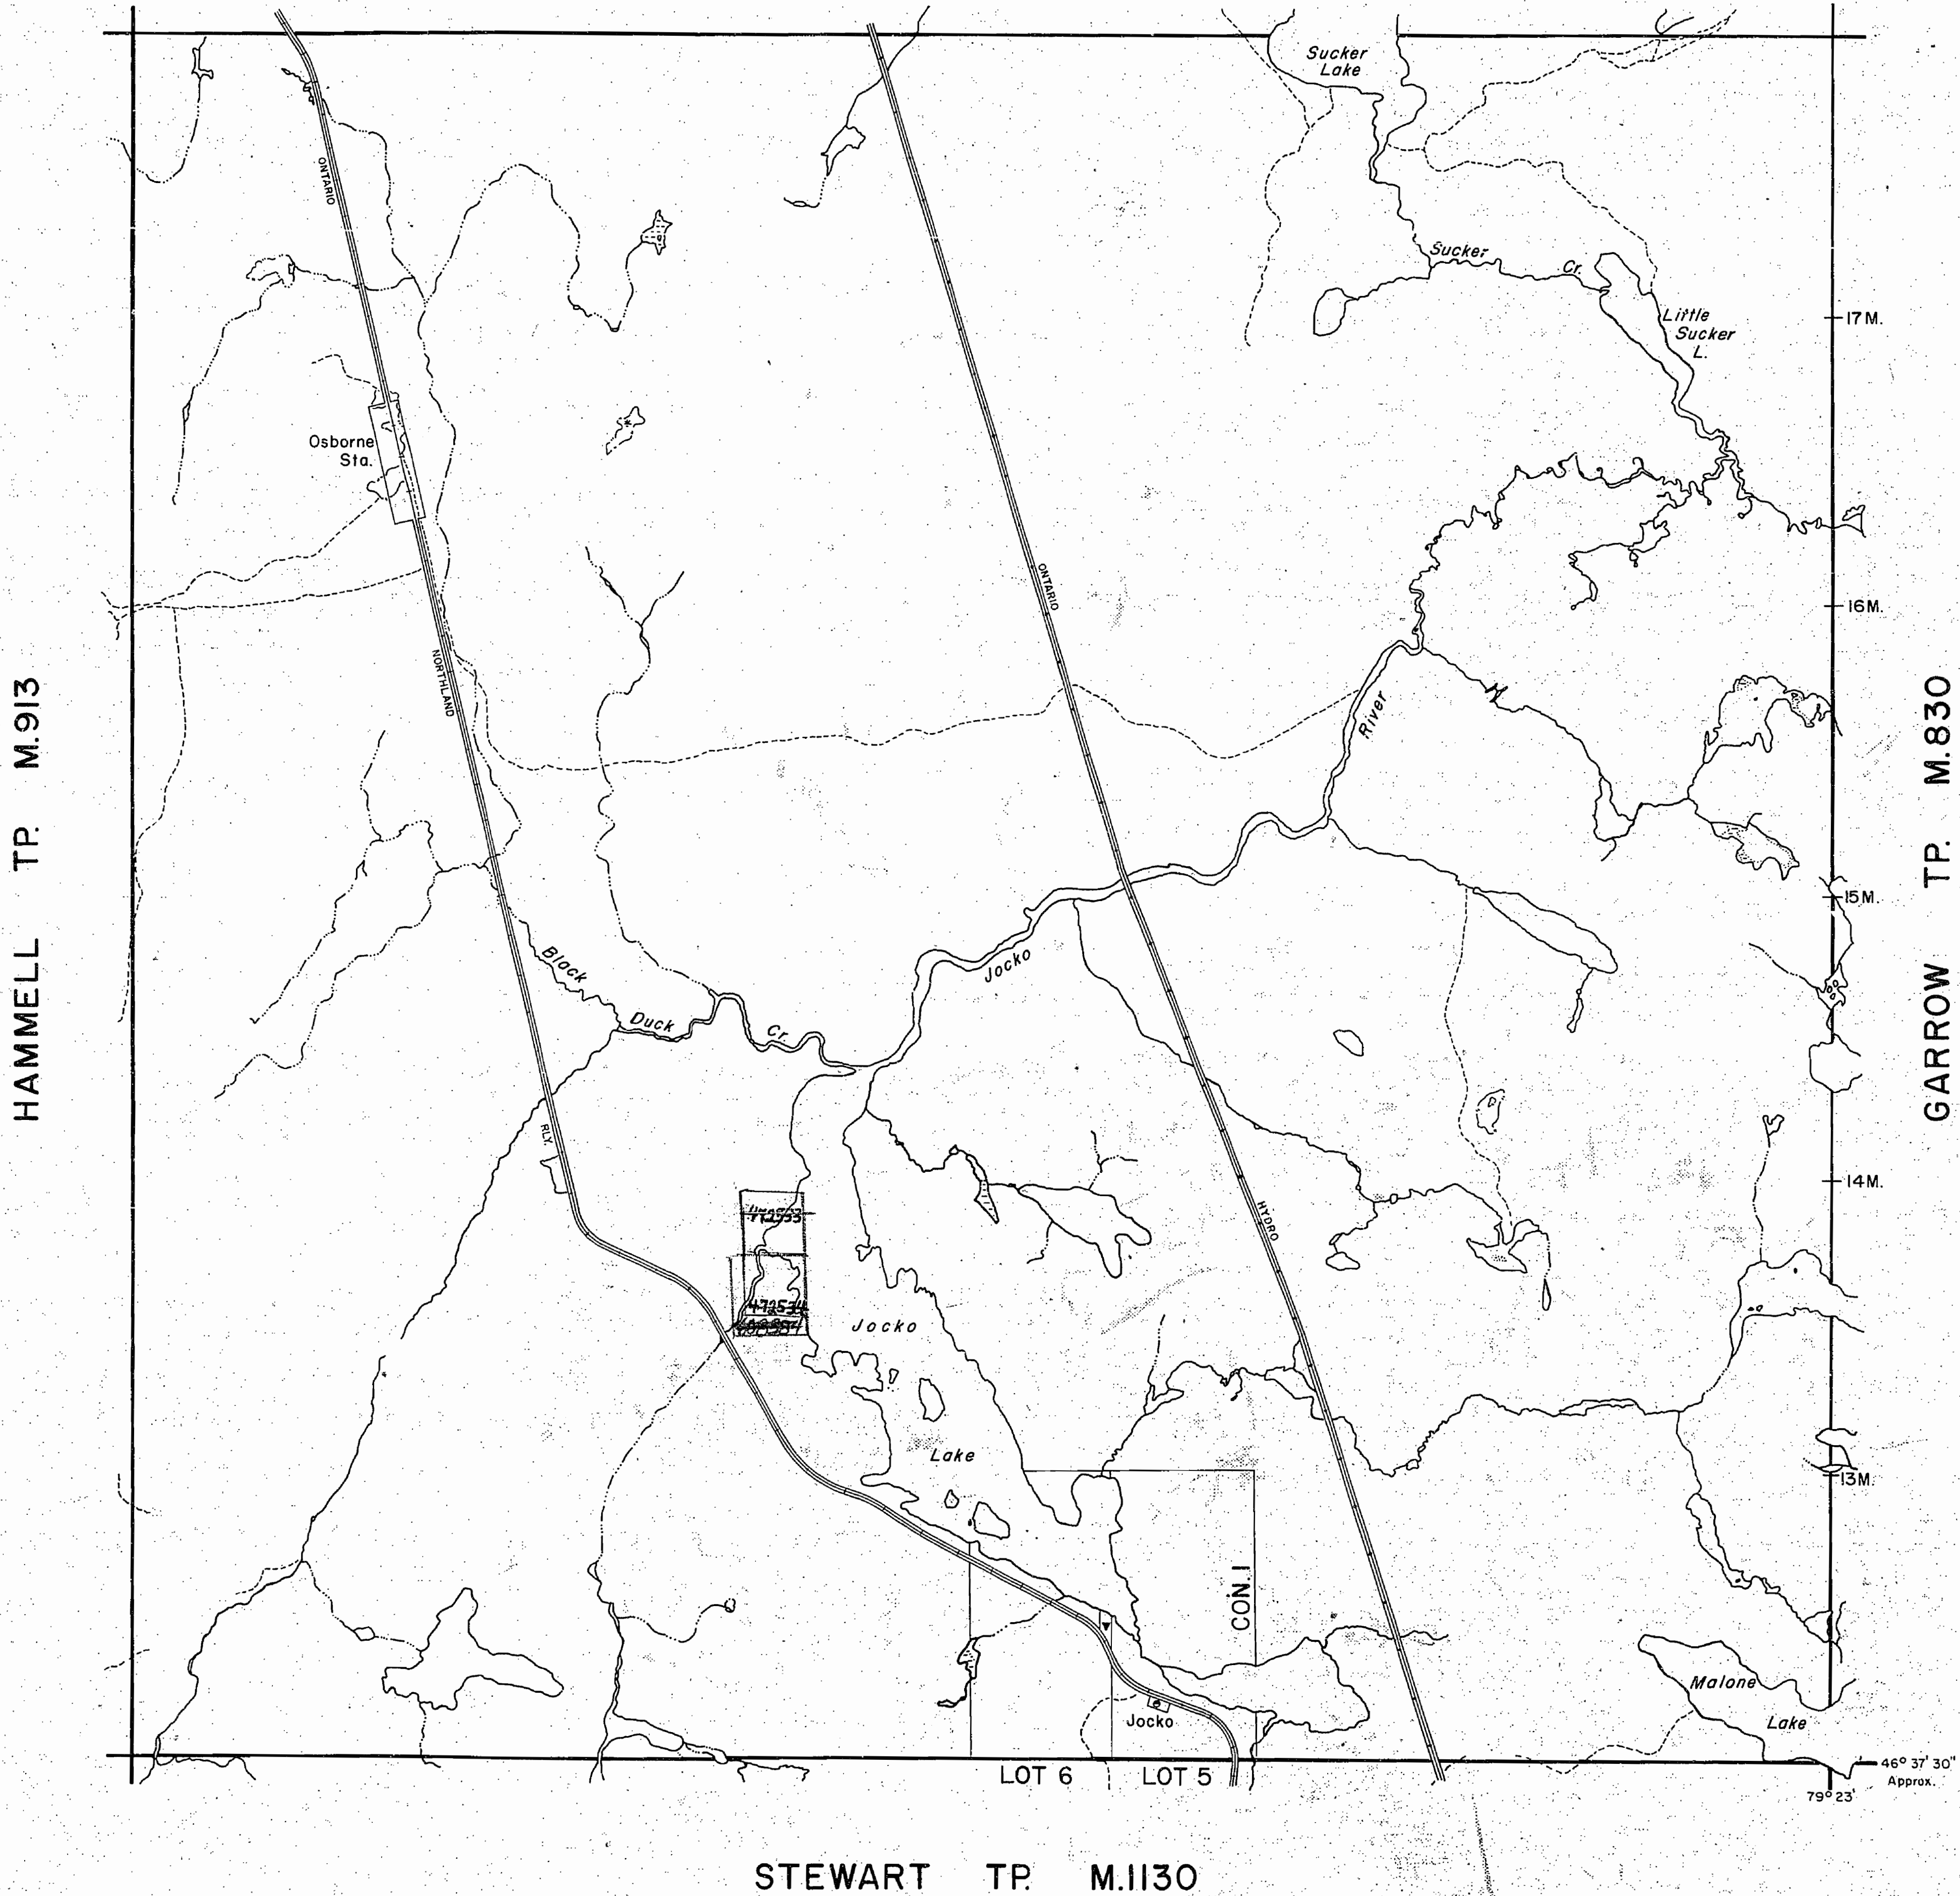


LEGEND

- HIGHWAY AND ROUTE No.
- OTHER ROADS
- TRAILS
- SURVEYED LINES:
 - TOWNSHIPS, BASE LINES, ETC.
 - LOTS, MINING CLAIMS, PARCELS, ETC.
- UNSURVEYED LINES:
 - LOT LINES
 - PARCEL BOUNDARY
 - MINING CLAIMS ETC.
- RAILWAY AND RIGHT OF WAY
- UTILITY LINES
- NON-PERENNIAL STREAM
- FLOODING OR FLOODING RIGHTS
- SUBDIVISION
- ORIGINAL SHORELINE
- MARSH OR MUSKEG
- MINES

DISPOSITION OF CROWN LANDS

TYPE OF DOCUMENT	SYMBOL
PATENT, SURFACE & MINING RIGHTS	
" SURFACE RIGHTS ONLY	
" MINING RIGHTS ONLY	
LEASE, SURFACE & MINING RIGHTS	
" SURFACE RIGHTS ONLY	
" MINING RIGHTS ONLY	
LICENCE OF OCCUPATION	
CROWN LAND SALE	C.S.
ORDER-IN-COUNCIL	OC
RESERVATION	
CANCELLED	
SAND & GRAVEL	

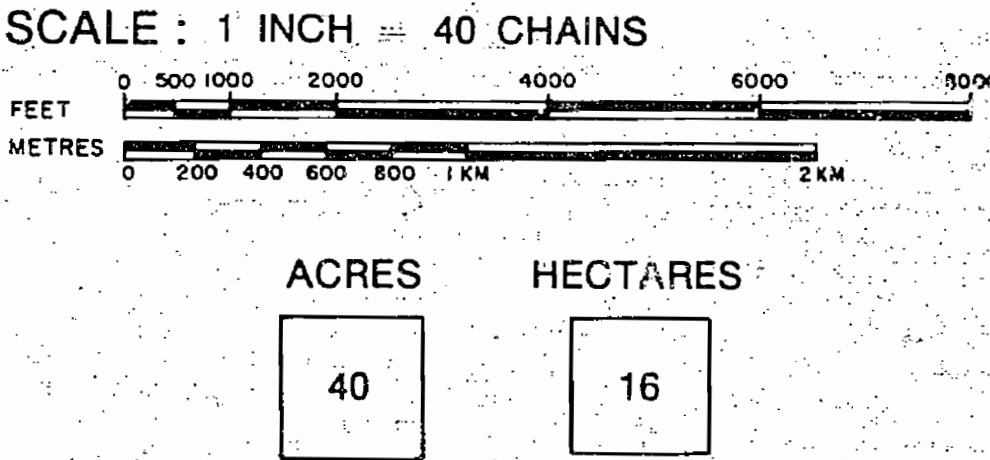

TOWNSHIP
OSBORNE
DISTRICT
NIPISSING
MINING DIVISION
SUDBURY

Ministry of Natural Resources
Ontario / Surveys and Mapping Branch
Date AUG, 14, 75 Plan No. M.1039
Whitney Block
Queen's Park, Toronto


NOTES

400' surface rights reservation along the shores of all lakes and rivers.

Subdivision of this township into lots and concessions was partially annulled under authority of subsection 1, of section 10 of the public lands act signed by F.A. MacDougall Deputy Minister, Department of Lands and Forests. Toronto, Ontario, March 12th. 1964.

OFFICE USE ONLY

LA SALLE TP. M.980

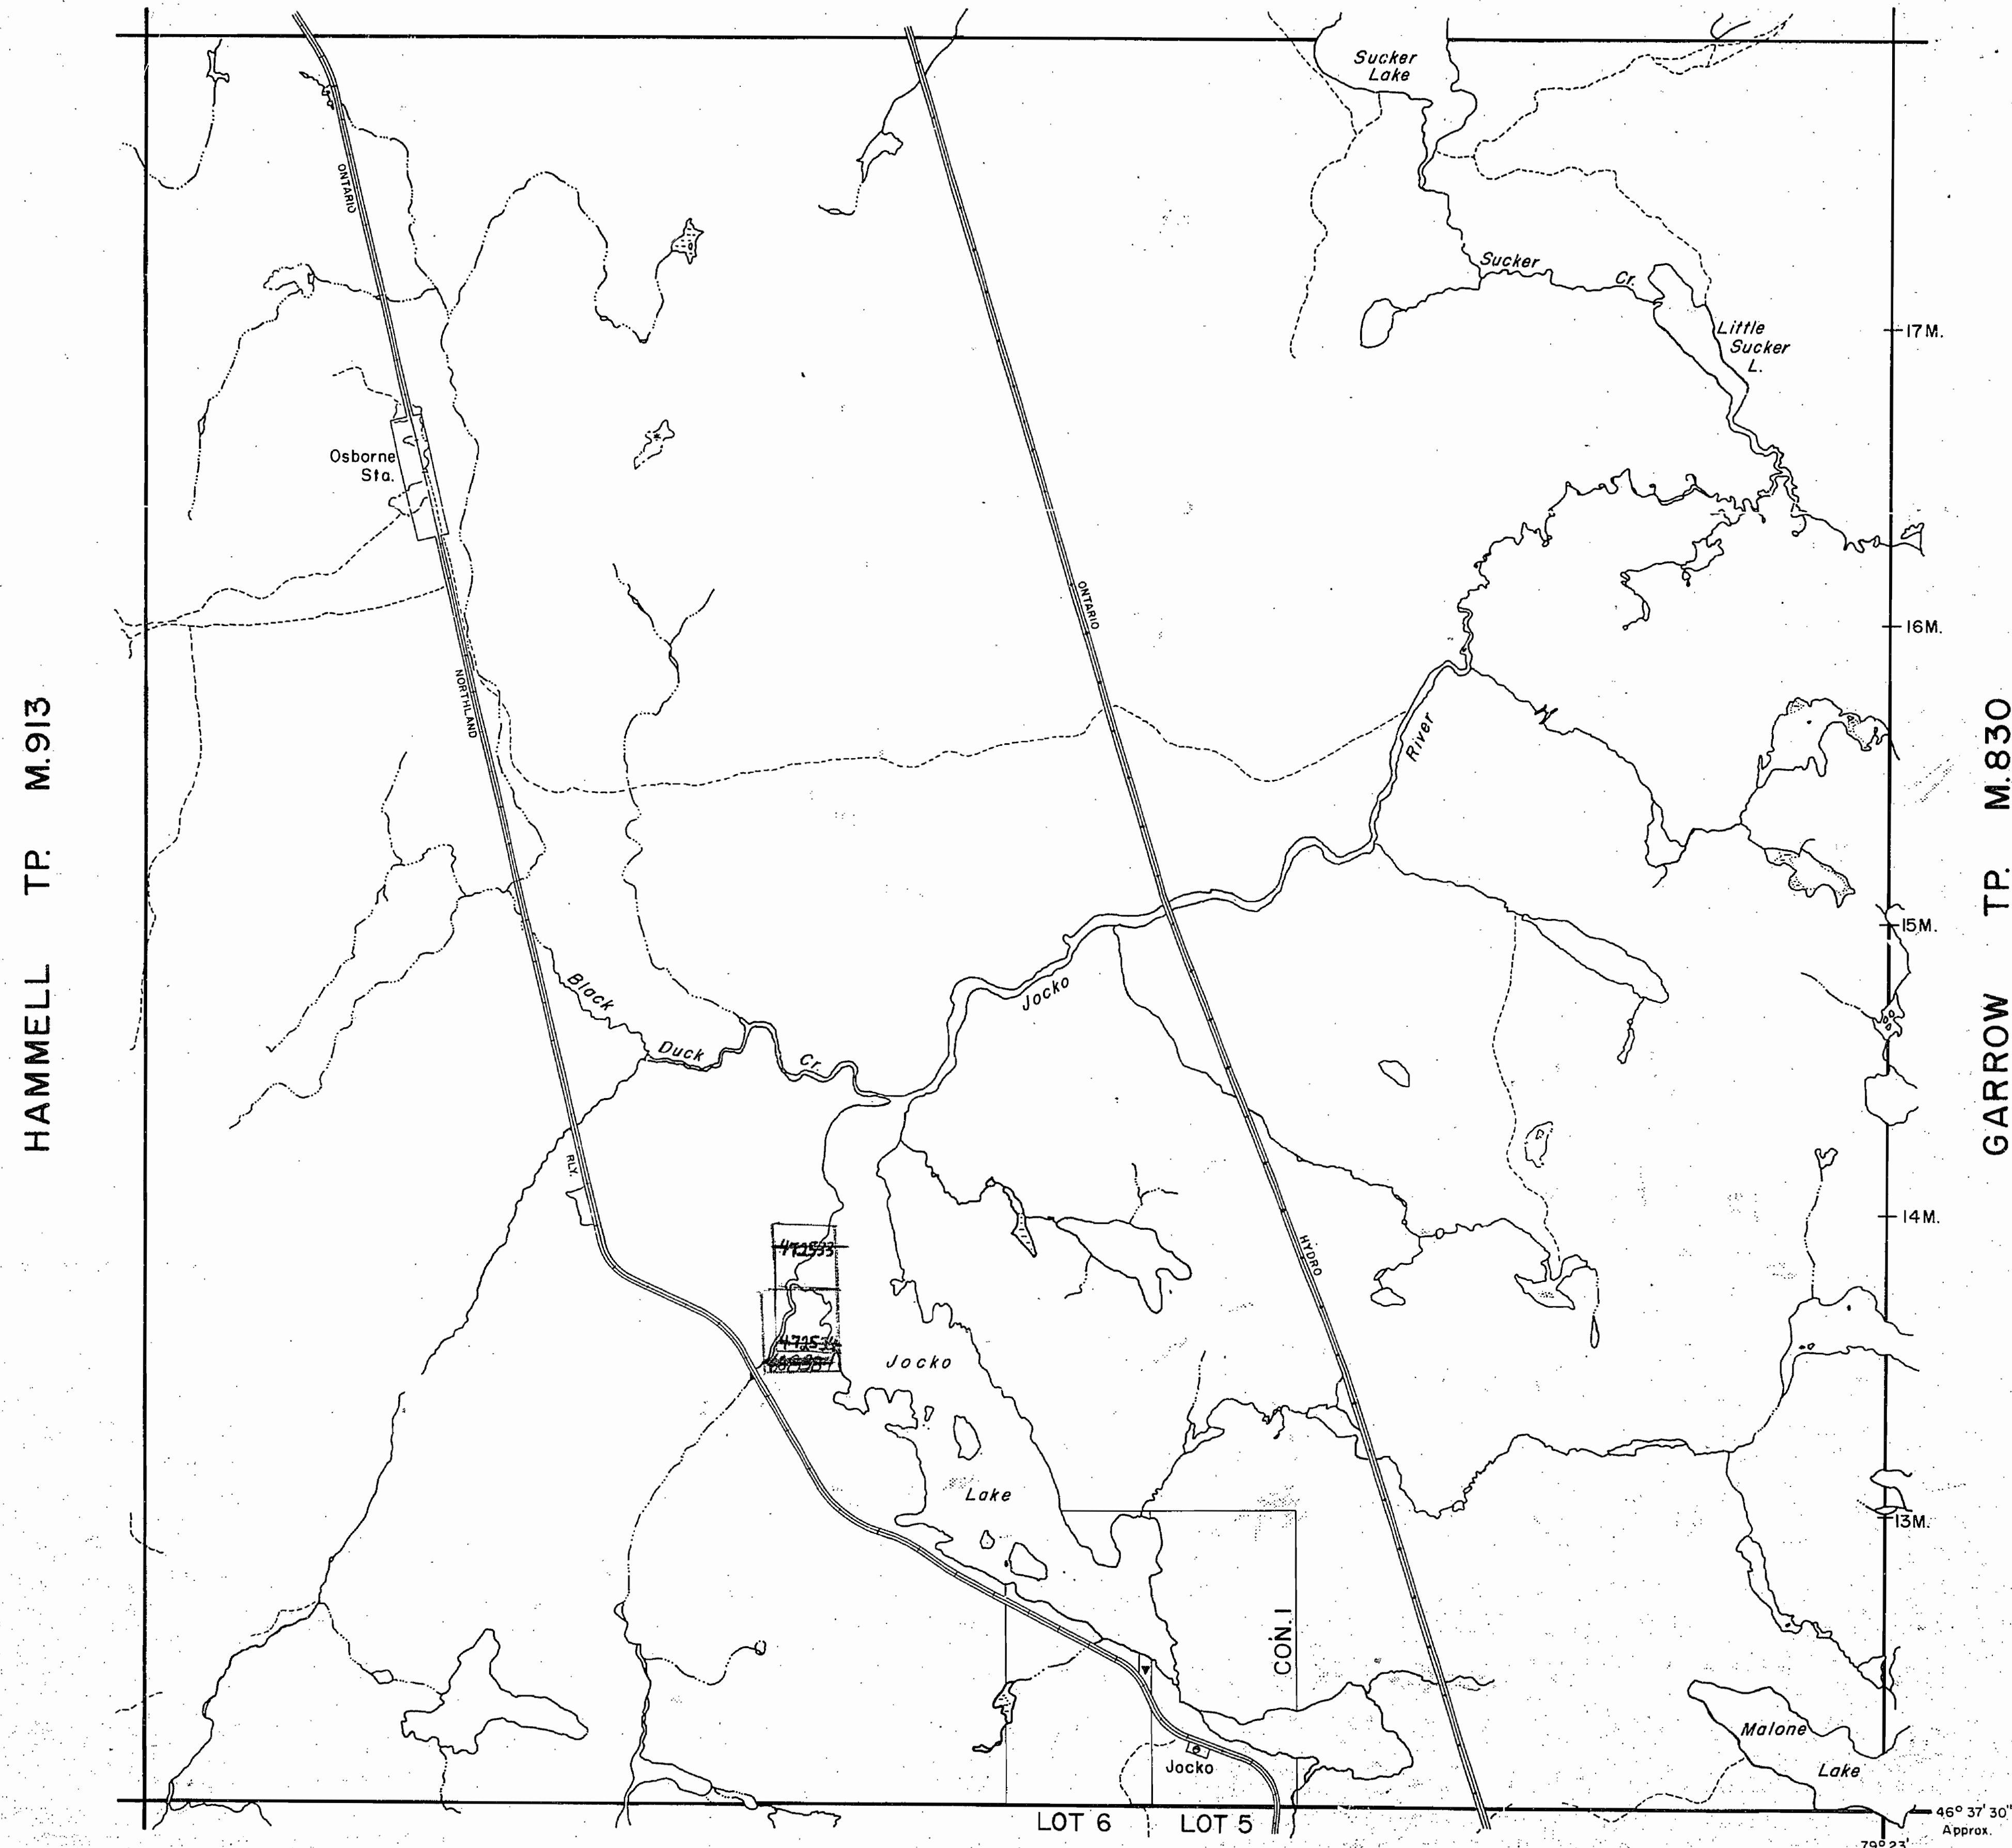


LEGEND

HIGHWAY AND ROUTE No.	
OTHER ROADS	
TRAILS	
SURVEYED LINES:	
TOWNSHIPS, BASE LINES, ETC.	
LOTS, MINING CLAIMS, PARCELS, ETC.	
UNSURVEYED LINES:	
LOT LINES	
PARCEL BOUNDARY	
MINING CLAIMS ETC.	
RAILWAY AND RIGHT OF WAY	
UTILITY LINES	
NON-PERENNIAL STREAM	
FLOODING OR FLOODING RIGHTS	
SUBDIVISION	
ORIGINAL SHORELINE	
MARSH OR MUSKEG	
MINES	

DISPOSITION OF CROWN LANDS

TYPE OF DOCUMENT	SYMBOL
PATENT, SURFACE & MINING RIGHTS	
" SURFACE RIGHTS ONLY	
" MINING RIGHTS ONLY	
LEASE, SURFACE & MINING RIGHTS	
" SURFACE RIGHTS ONLY	
" MINING RIGHTS ONLY	
LICENCE OF OCCUPATION	
CROWN LAND SALE	C.S.
ORDER-IN-COUNCIL	OC
RESERVATION	
CANCELLED	
SAND & GRAVEL	

SCALE : 1 INCH = 40 CHAINS

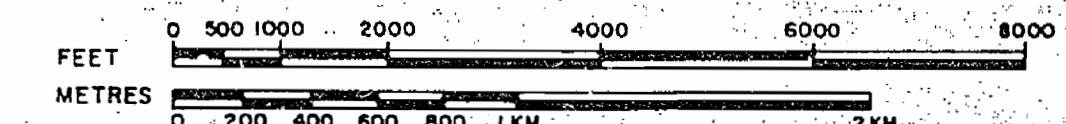

ACRES HECTARES

40

16

TOWNSHIP

OSBORNE

DISTRICT

NIPISSING

MINING DIVISION

SUDBURY



Ministry of Natural Resources

Ontario Surveys and Mapping Branch

Date AUG, 14, 75

Plan No.

Whitney Block
Queen's Park, Toronto

M.1039

- MINING LANDS -
DATE OF ISSUE
NOV - 6 1975
MINISTRY
OF NATURAL RESOURCES

STEWART TP. M.1130

M1032

OSBORNE TP

M1032

M1032

OSBORNE TP

M1032

NOTES

400' surface rights reservation along the shores of all lakes and rivers.

Subdivision of this township into lots and concessions was partially annulled under authority of subsection 1, of section 10 of the public lands act signed by F.A. MacDougall Deputy Minister, Department of Lands and Forests. Toronto, Ontario, March 12th. 1964.

LA SALLE TP M.980

HAMELL TP. M.913

GARROW TP. M.830

STEWART TP M.1130


LEGEND

HIGHWAY AND ROUTE No.	
OTHER ROADS	
TRAILS	
SURVEYED LINES:	
TOWNSHIPS, BASE LINES, ETC.	
LOTS, MINING CLAIMS, PARCELS, ETC.	
UNSURVEYED LINES:	
LOT LINES	
PARCEL BOUNDARY	
MINING CLAIMS ETC.	
RAILWAY AND RIGHT OF WAY	
UTILITY LINES	
NON-PERENNIAL STREAM	
FLOODING OR FLOODING RIGHTS	
SUBDIVISION	
ORIGINAL SHORELINE	
MARSH OR MUSKEG	
MINES	

DISPOSITION OF CROWN LANDS

TYPE OF DOCUMENT	SYMBOL
PATENT, SURFACE & MINING RIGHTS	
" SURFACE RIGHTS ONLY	
" MINING RIGHTS ONLY	
LEASE, SURFACE & MINING RIGHTS	
" SURFACE RIGHTS ONLY	
" MINING RIGHTS ONLY	
LICENCE OF OCCUPATION	
CROWN LAND SALE	
ORDER-IN-COUNCIL	
RESERVATION	
CANCELLED	
SAND & GRAVEL	

SCALE : 1 INCH = 40 CHAINS

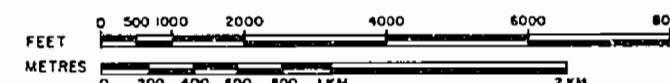

ACRES HECTARES

40

16

TOWNSHIP

OSBORNE

DISTRICT

NIPISSING

MINING DIVISION

SUDBURY



Ministry of Natural Resources

Ontario Surveys and Mapping Branch

Date AUG, 14, 75
Whitney Block
Queen's Park, Toronto

Plan No.

M.1039

MAP SYMBOLS

Aerial Cableway	Pipeline
Boundary	Railroad
International	Single Track
Provincial	Double Track
District, Township	Abandoned
Indian Reserve	Turbine
Approximate	Road
Lot, Concession	Highway, County
Approximate	Township
Part Boundary	Access Road of doubtful
Bridge	metallurgy or
Rock, railroad	significant driveway
Building	Trunk, Base Road
Chimney	(easement, etc.)
Cliff, Pit, Pile	Rapids
Contours	Double line river
Intermittent	with multiple rapids
Approximate	Reservoir
Control Points	River, Stream, Canal
Horizontal	Approximate
Vertical	seasonal
Culvert	Direction of flow
Falls	Rock
Double line river	Significant
Fence, Hedge, Wall	Spot Elevation
Feature Outline	(spot elevations) -300.0
(Construction features, etc.)	Tower
Flooded Land	Transmission Line
Lock	Pole
Marsh or Swamp	Pylon
Mast	Tunnel
Mine Head Frame	Utility Poles
Outcrop	Wharf, Dock, Pier
	Wooded Area

AREAS WITHDRAWN FROM DISPOSITION

M.R.O. - MINING RIGHTS ONLY
S.R.O. - SURFACE RIGHTS ONLY
M+S - MINING AND SURFACE RIGHTS


Description	Order No.	Date	Disposition	File

NOTES

SUBDIVISION OF THIS TOWNSHIP INTO LOTS AND CONCESSIONS WAS PARTIALLY ANNULLED MARCH 12, 1964.

* Unused Railway Line (Ontario Northland Railway Commission)
Parcel 11465 Nipissing by Order in Council

LA SALLE TWP

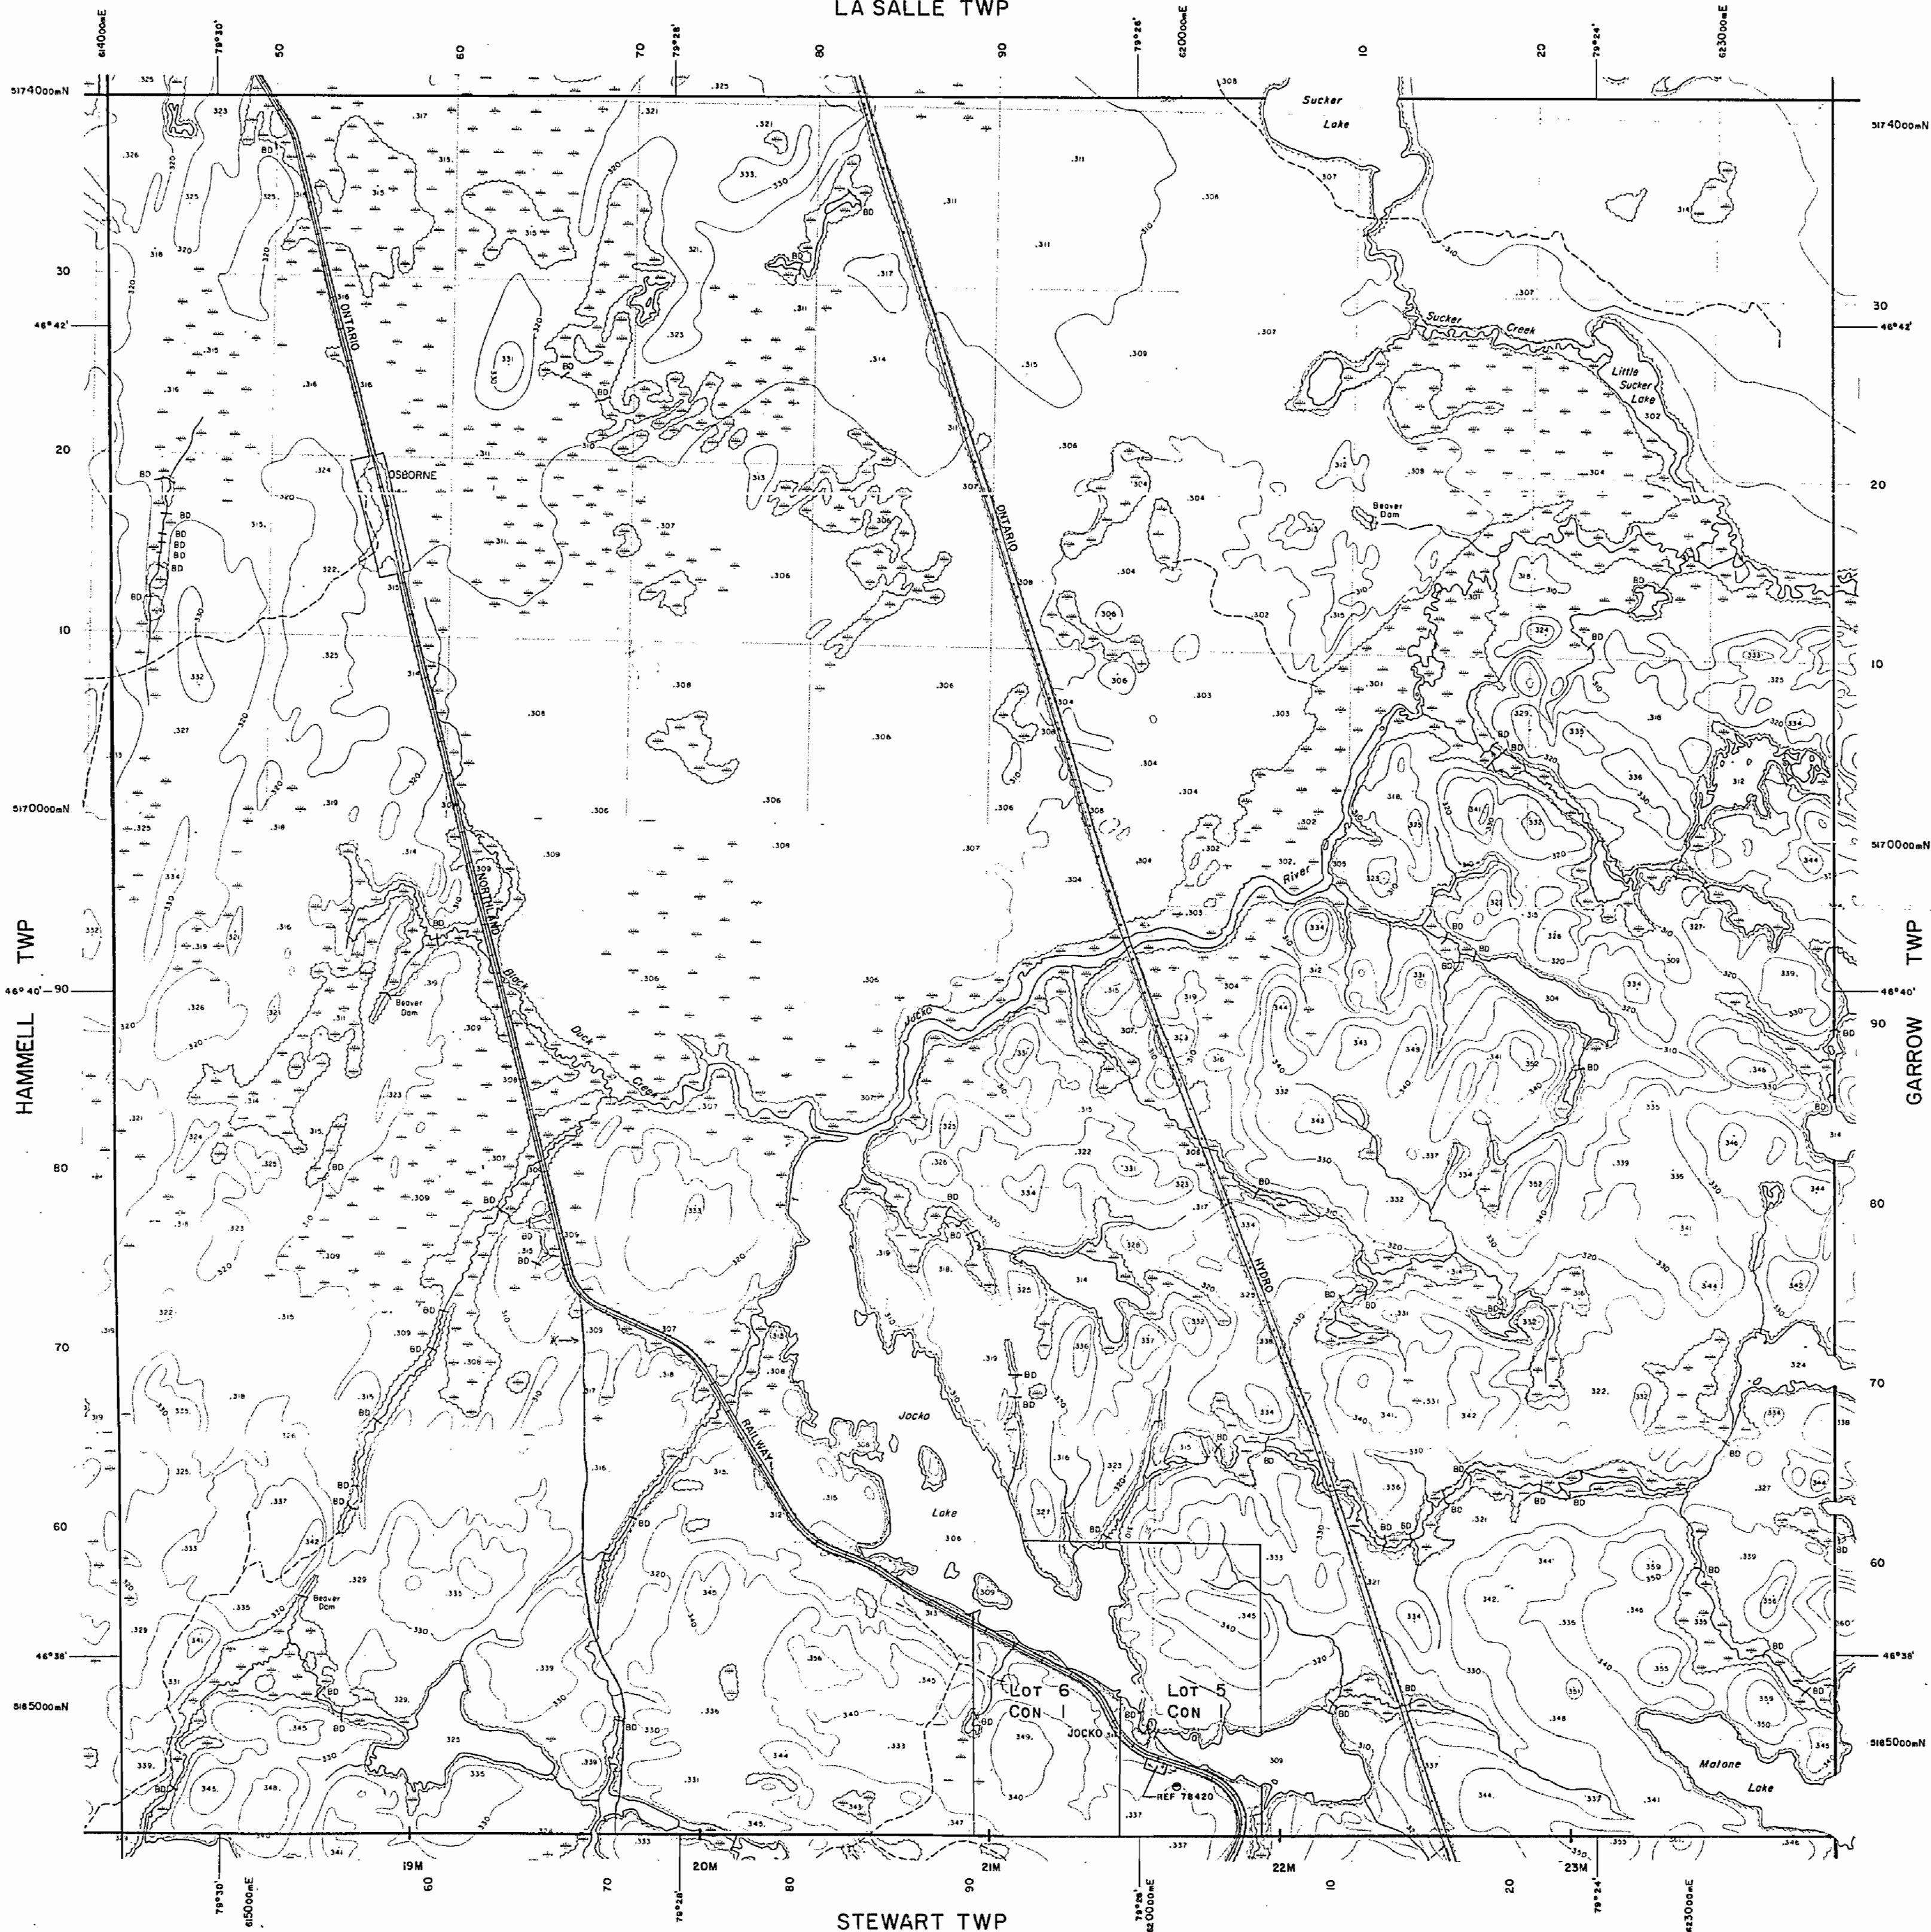

STEWART TWP


LEGEND

HIGHWAY AND ROUTE No.	
OTHER ROADS	
TRAILS	
SURVEYED LINES:	
TOWNSHIPS, BASE LINES, ETC.	
LOTS, MINING CLAIMS, PARCELS, ETC.	
UNSURVEYED LINES:	
LOT LINES	
PARCEL BOUNDARY	
MINING CLAIMS ETC.	
RAILWAY AND RIGHT OF WAY	
UTILITY LINES	
NON-PERENNIAL STREAM	
FLOODING OR FLOODING RIGHTS	
SUBDIVISION OR COMPOSITE PLAN	
RESERVATIONS	
ORIGINAL SHORELINE	
MARSH OR MUSKEG	
MINES	
TRAVERSE MONUMENT	

DISPOSITION OF CROWN LANDS

TYPE OF DOCUMENT	SYMBOL
PATENT, SURFACE & MINING RIGHTS	●
" SURFACE RIGHTS ONLY	○
" MINING RIGHTS ONLY	○
LEASE, SURFACE & MINING RIGHTS	■
" SURFACE RIGHTS ONLY	■
" MINING RIGHTS ONLY	■
LICENCE OF OCCUPATION	▽
ORDER-IN-COUNCIL	OC
RESERVATION	○
CANCELLED	○
SAND & GRAVEL	○

NOTE: MINING RIGHTS IN PARCELS PATENTED PRIOR TO MAY 6, 1915, VESTED IN ORIGINAL PATENTEE BY THE PUBLIC LANDS ACT, R.S.O. 1970, CHAP. 280, SEC. 63, SUBSEC. 1.

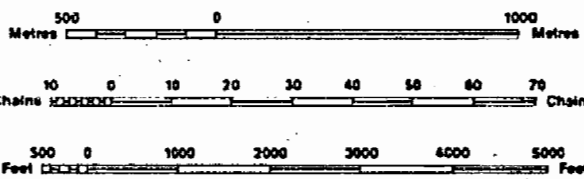

SCALE 1:20 000

GRID ZONE: 17

THE INFORMATION THAT APPEARS ON THIS MAP HAS BEEN COMPILED FROM VARIOUS SOURCES, AND ACCURACY IS NOT GUARANTEED. THOSE WISHING TO STAKE MINING CLAIMS SHOULD CONSULT WITH THE MINING RECORDER, MINISTRY OF NORTHERN DEVELOPMENT AND MINES, FOR ADDITIONAL INFORMATION ON THE STATUS OF THE LANDS SHOWN HEREON.

TOWNSHIP

OSBORNE

M.N.R. ADMINISTRATIVE DISTRICT

NORTH BAY

MINING DIVISION

SUDBURY

LAND TITLES / REGISTRY DIVISION

NIPISSING



Ministry of
Natural
Resources
Land
Management
Branch

Original
Compilation: APRIL, 1985

Revised:

Number

G-1634

1039


OSBORNE

Scale 40 chs = 1 inch

Canada

200 Pm

HAMMELL

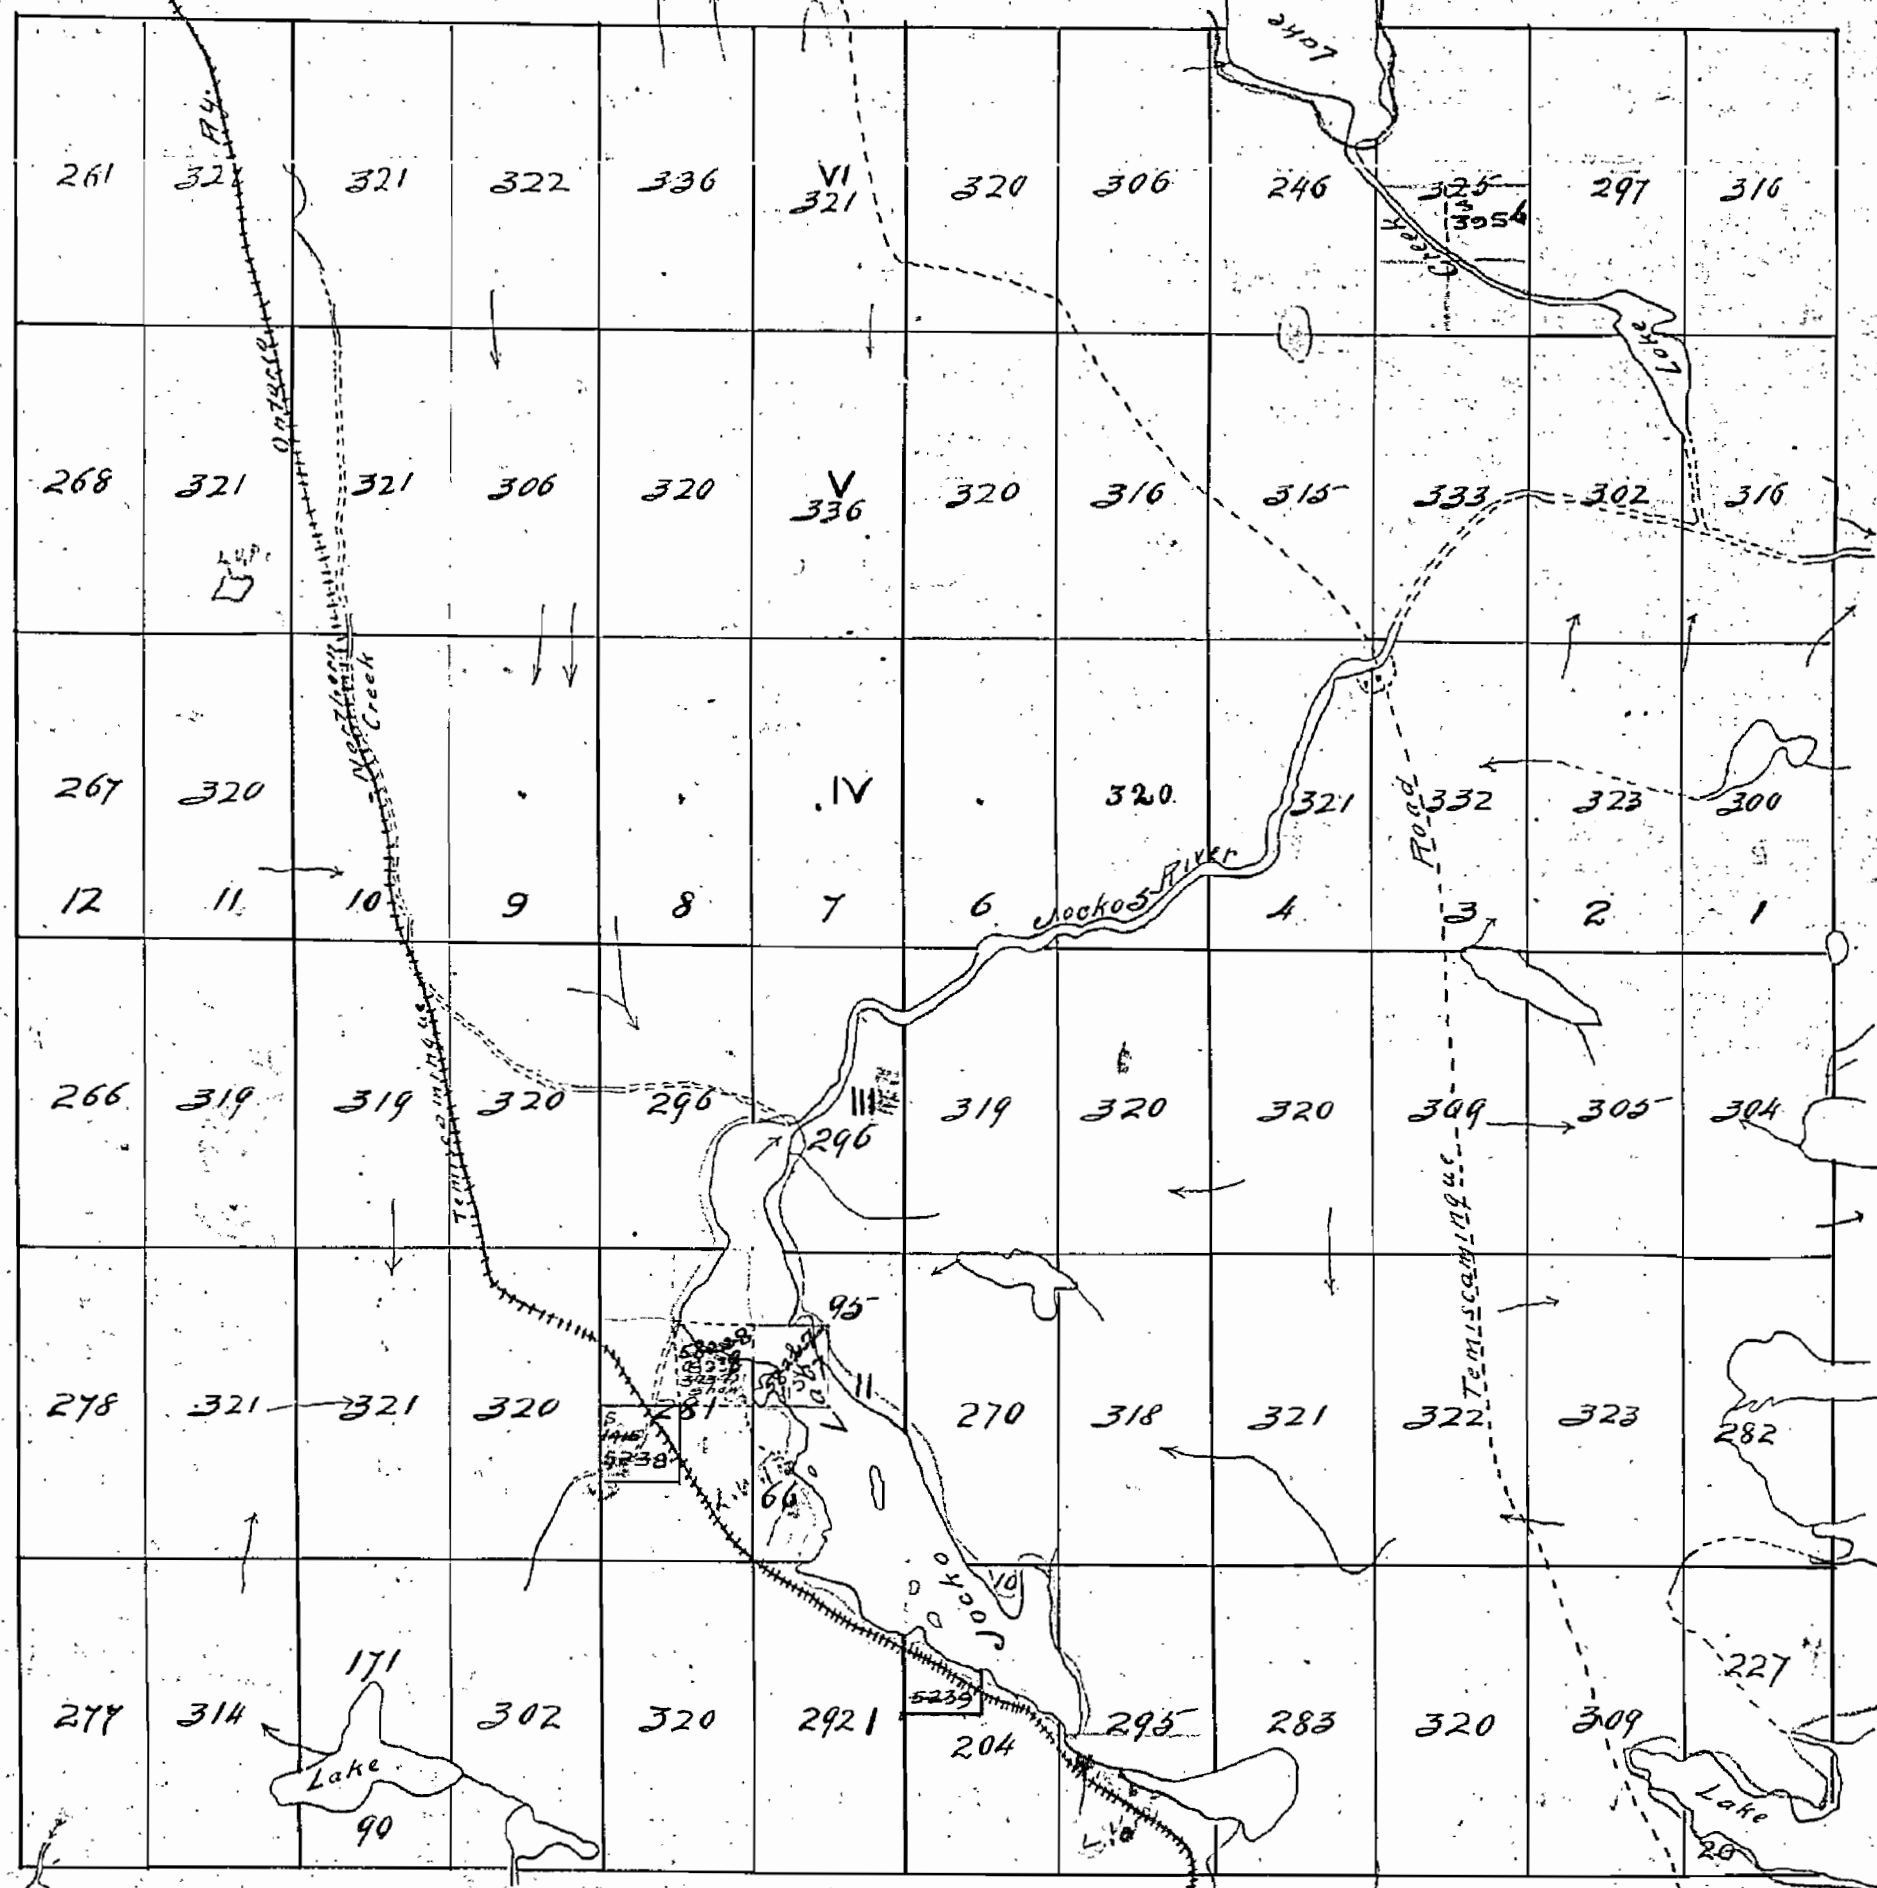

STEWART


M1039

1039

OSBORNE


Scale 40 chs = 1 inch

Canada

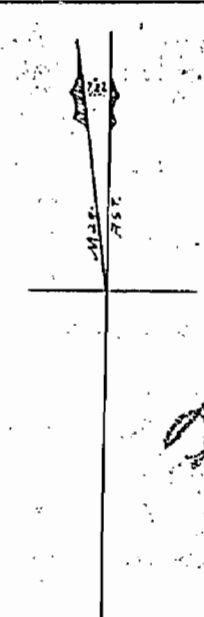

See Plan

HAMMELL

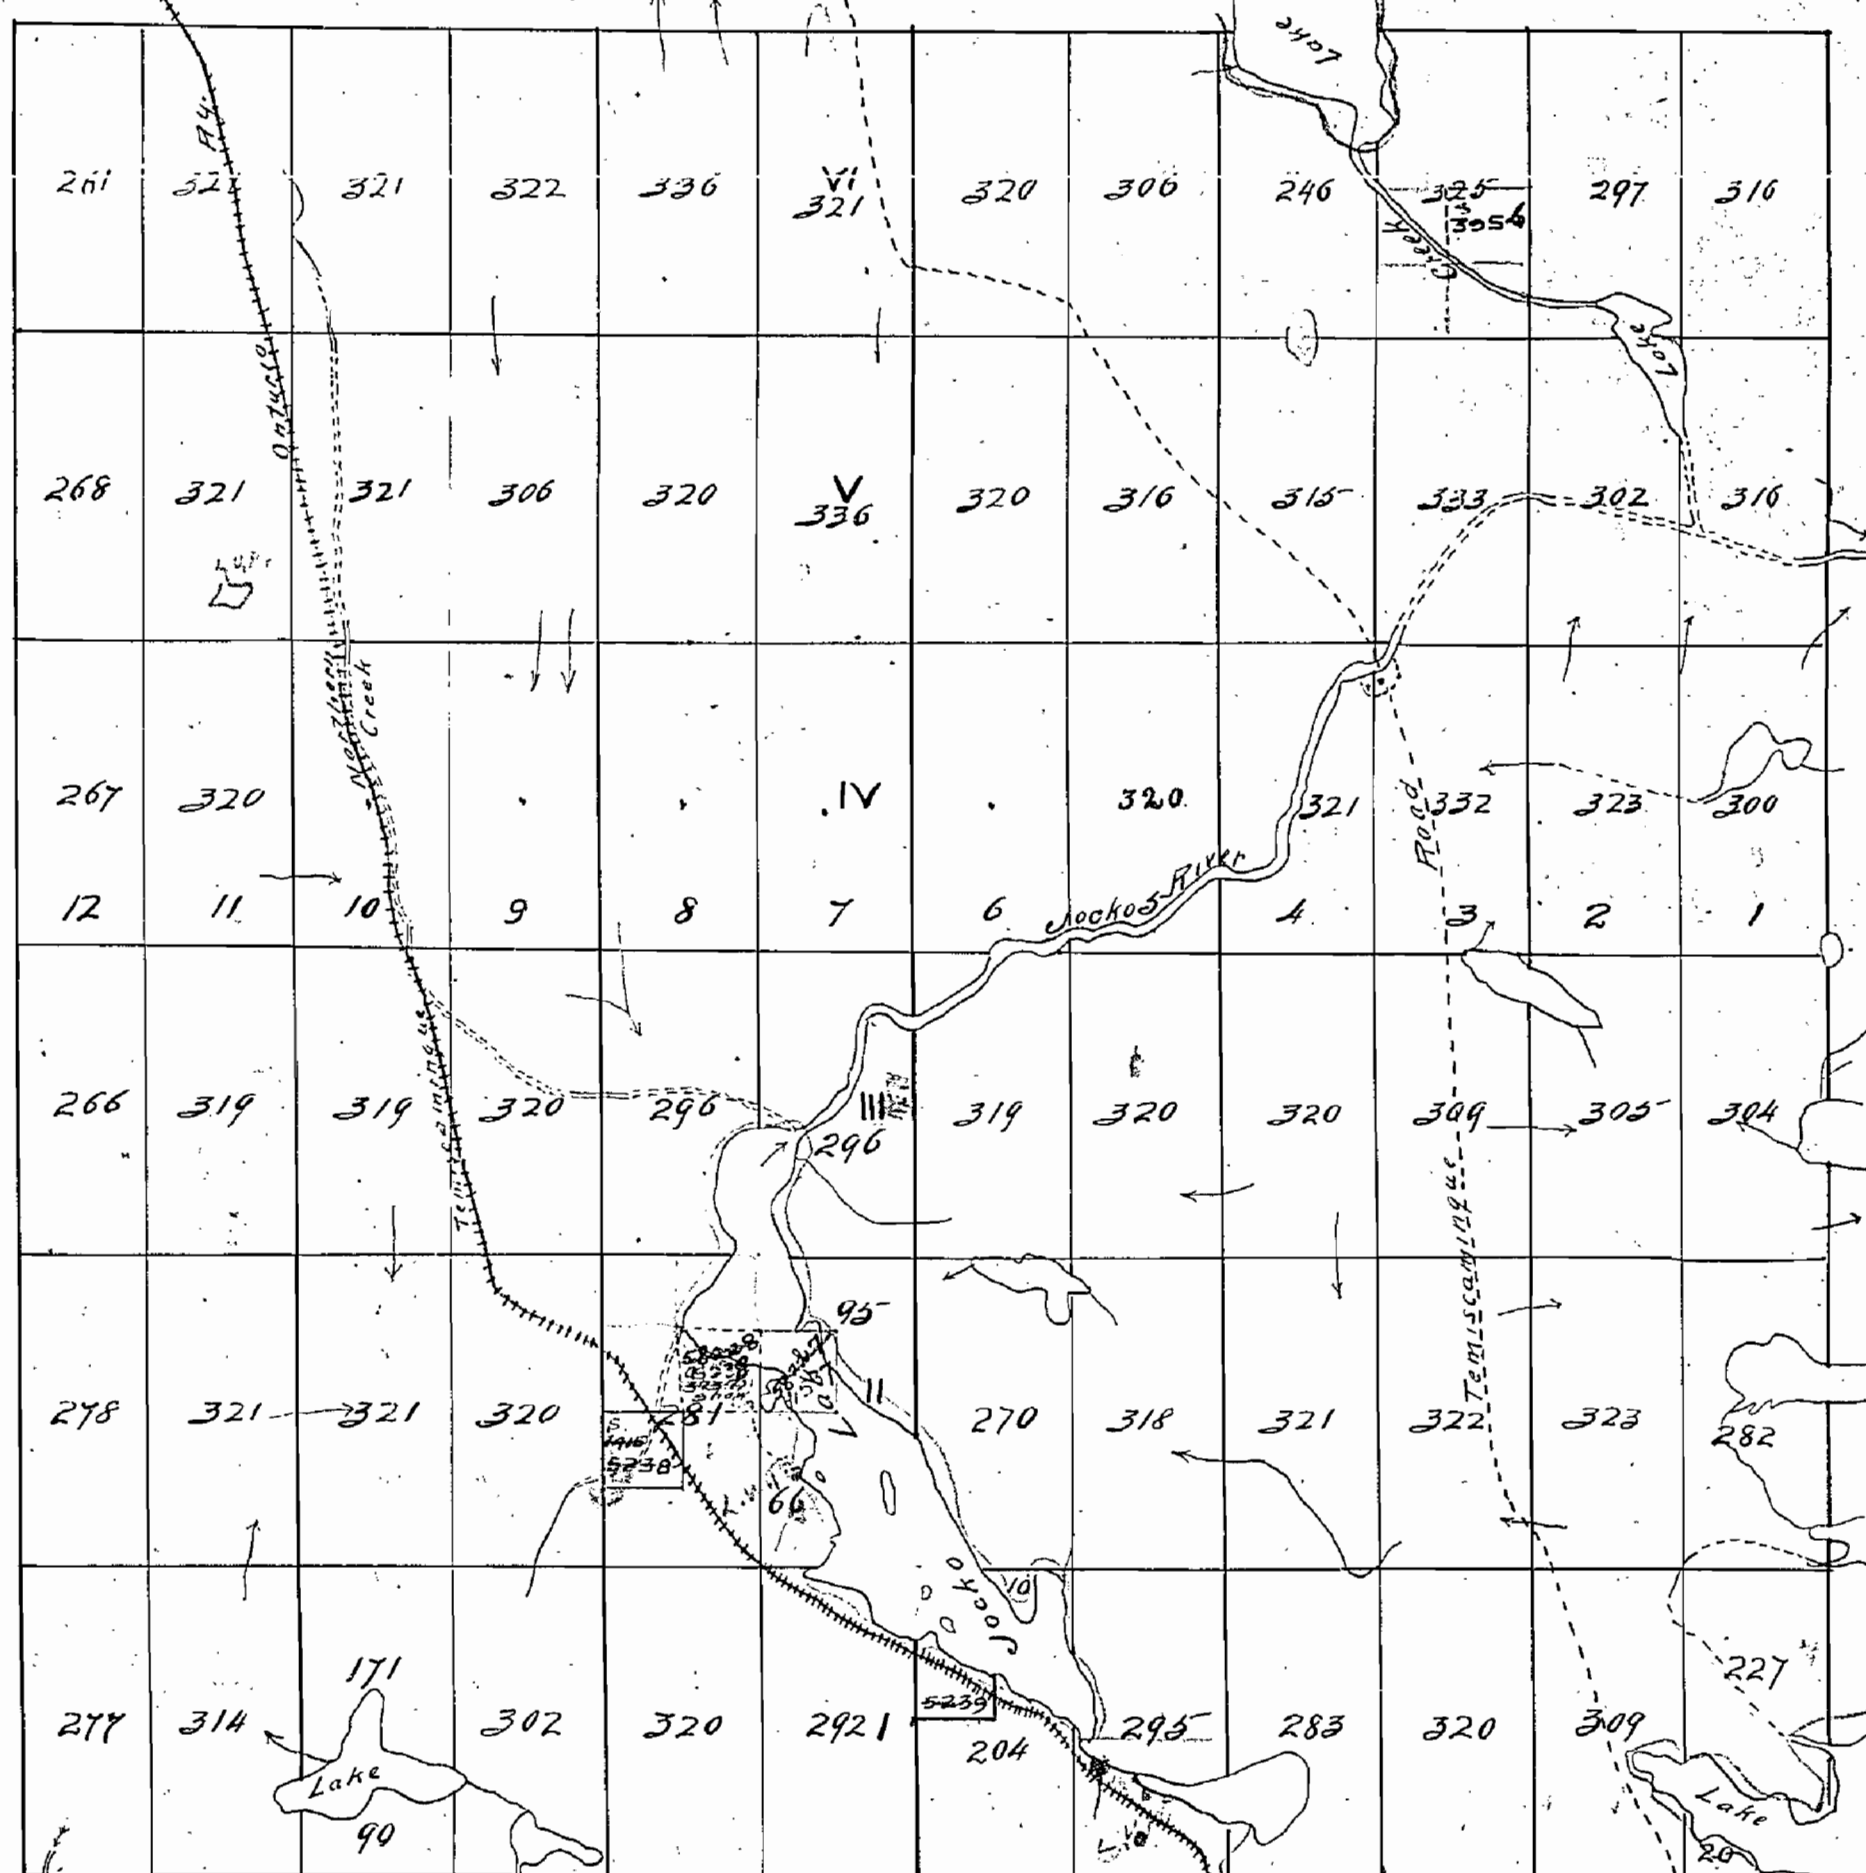

STEWART

51
100
42-45

M1039