

NOTES

AREAS WITHDRAWN FROM DISPOSITION

M.R.O. - MINING RIGHTS ONLY

S.R.O. - SURFACE RIGHTS ONLY

M. + S. - MINING AND SURFACE RIGHTS

Description Order No. Date Disposition File

NICOLET TWP.

LEGEND

HIGHWAY AND ROUTE No.

OTHER ROADS

TRAILS

SURVEYED LINES

TOWNSHIPS, BASE LINES, ETC.

LOTS, MINING CLAIMS, PARCELS, ETC.

UNSURVEYED LINES

LOT LINES

PARCEL BOUNDARY

MINING CLAIMS ETC.

RAILWAY AND RIGHT OF WAY

UTILITY LINES

NON-PERENNIAL STREAM

FLOODING OR FLOODING RIGHTS

SUBDIVISION OR COMPOSITE PLAN

RESERVATIONS

ORIGINAL SHORELINE

MARSH OR MUSKEG

MINES

TRAVERSE MONUMENT

DISPOSITION OF CROWN LANDS

TYPE OF DOCUMENT

SYMBOL

PATENT, SURFACE & MINING RIGHTS

" SURFACE RIGHTS ONLY

" MINING RIGHTS ONLY

LEASE, SURFACE & MINING RIGHTS

" SURFACE RIGHTS ONLY

" MINING RIGHTS ONLY

LICENCE OF OCCUPATION

ORDER-IN-COUNCIL


RESERVATION

CANCELLED

SAND & GRAVEL

NOTE: MINING RIGHTS IN PARCELS PATENTED PRIOR TO MAY 6, 1913, VESTED IN ORIGINAL PATENTEE BY THE PUBLIC LANDS ACT, R.S.O. 1970, CHAP. 380, SEC. 63, SUBSEC. 1.

SCALE: 1 INCH = 40 CHAINS

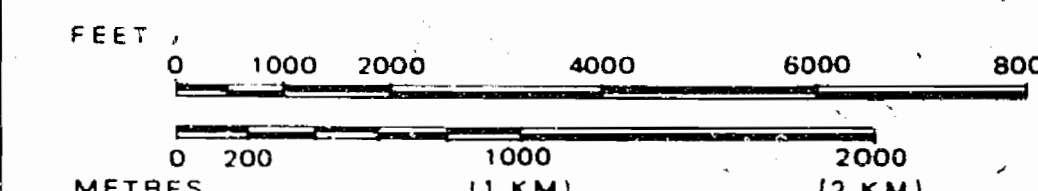

TOWNSHIP

PALMER

M.N.R. ADMINISTRATIVE DISTRICT

SAULT STE. MARIE

MINING DIVISION

SAULT STE. MARIE

LAND TITLES / REGISTRY DIVISION

ALGOMA



Ministry of
Natural
Resources

Land
Management
Branch

Date OCTOBER, 1983

Number

G-2478

SAND AND GRAVEL


GRAVEL FILE 149297

" 170608

RYAN TWP.

WISHART TWP.

FISHER TWP.

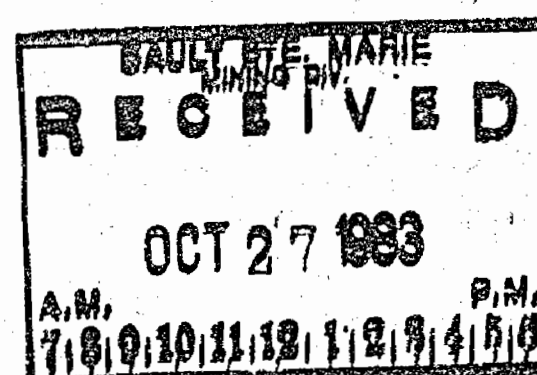

F.O. #19-21 incl 1/83

Twp. 28 Range 13 (M.1527)

Twp. 27 Range 13
(M.1516)

THE TOWNSHIP
OF

PALMER

DISTRICT OF
ALGOMA

SAULT STE MARIE
MINING DIVISION

SCALE: 1-INCH = 40 CHAINS

LEGEND

PATENTED LAND	Ⓟ
CROWN LAND SALE	C.S.
LEASES	Ⓛ
LOCATED LAND	Loc.
LICENSE OF OCCUPATION	L.O.
MINING RIGHTS ONLY	M.R.O.
SURFACE RIGHTS ONLY	S.R.O.
ROADS	—
IMPROVED ROADS	—
KING'S HIGHWAYS	—
RAILWAYS	—
POWER LINES	—
MARSH OR MUSKEG	—
MINES	—
CANCELLED	—

NOTES

400' Surface Rights Reservation Around All Lakes
And Rivers.

The Subdivision Of This Twp. With The Exception Of
Sec. 5 & 31 And Mining Loc. B, C, 5, 7 & 8 Annulled
Dept. Of Lands & Forests 1952.

Note: (as shown on map)
Part of this Twp. is covered by
D.P. #5037 (Weyburn & Co. Ltd.)
see file

NOTE: Mining & Surface Rights covering mining
claims SSM 53012, 53013, 53014 are open for
prospecting, starting out sale or lease at
7:00 AM, EST ON JUNE 1ST 1979 - OUTAOUAIS
Gazette dated May 12/79.

DATE OF ISSUE

FEB 17 1976

SURVEYS AND MAPPING
BRANCH

Part of this Twp. covered by "Unspecified"
D.P. #12302, Wellwood of Canada Ltd.
Apr. 23/70.

PLAN NO. **M.1326**

ONTARIO


MINISTRY OF NATURAL RESOURCES

SURVEYS AND MAPPING BRANCH

Fisher Twp. (M.1253)

Twp. 27 Range 12 (M.1515)

Ryan Twp. (M.1339)

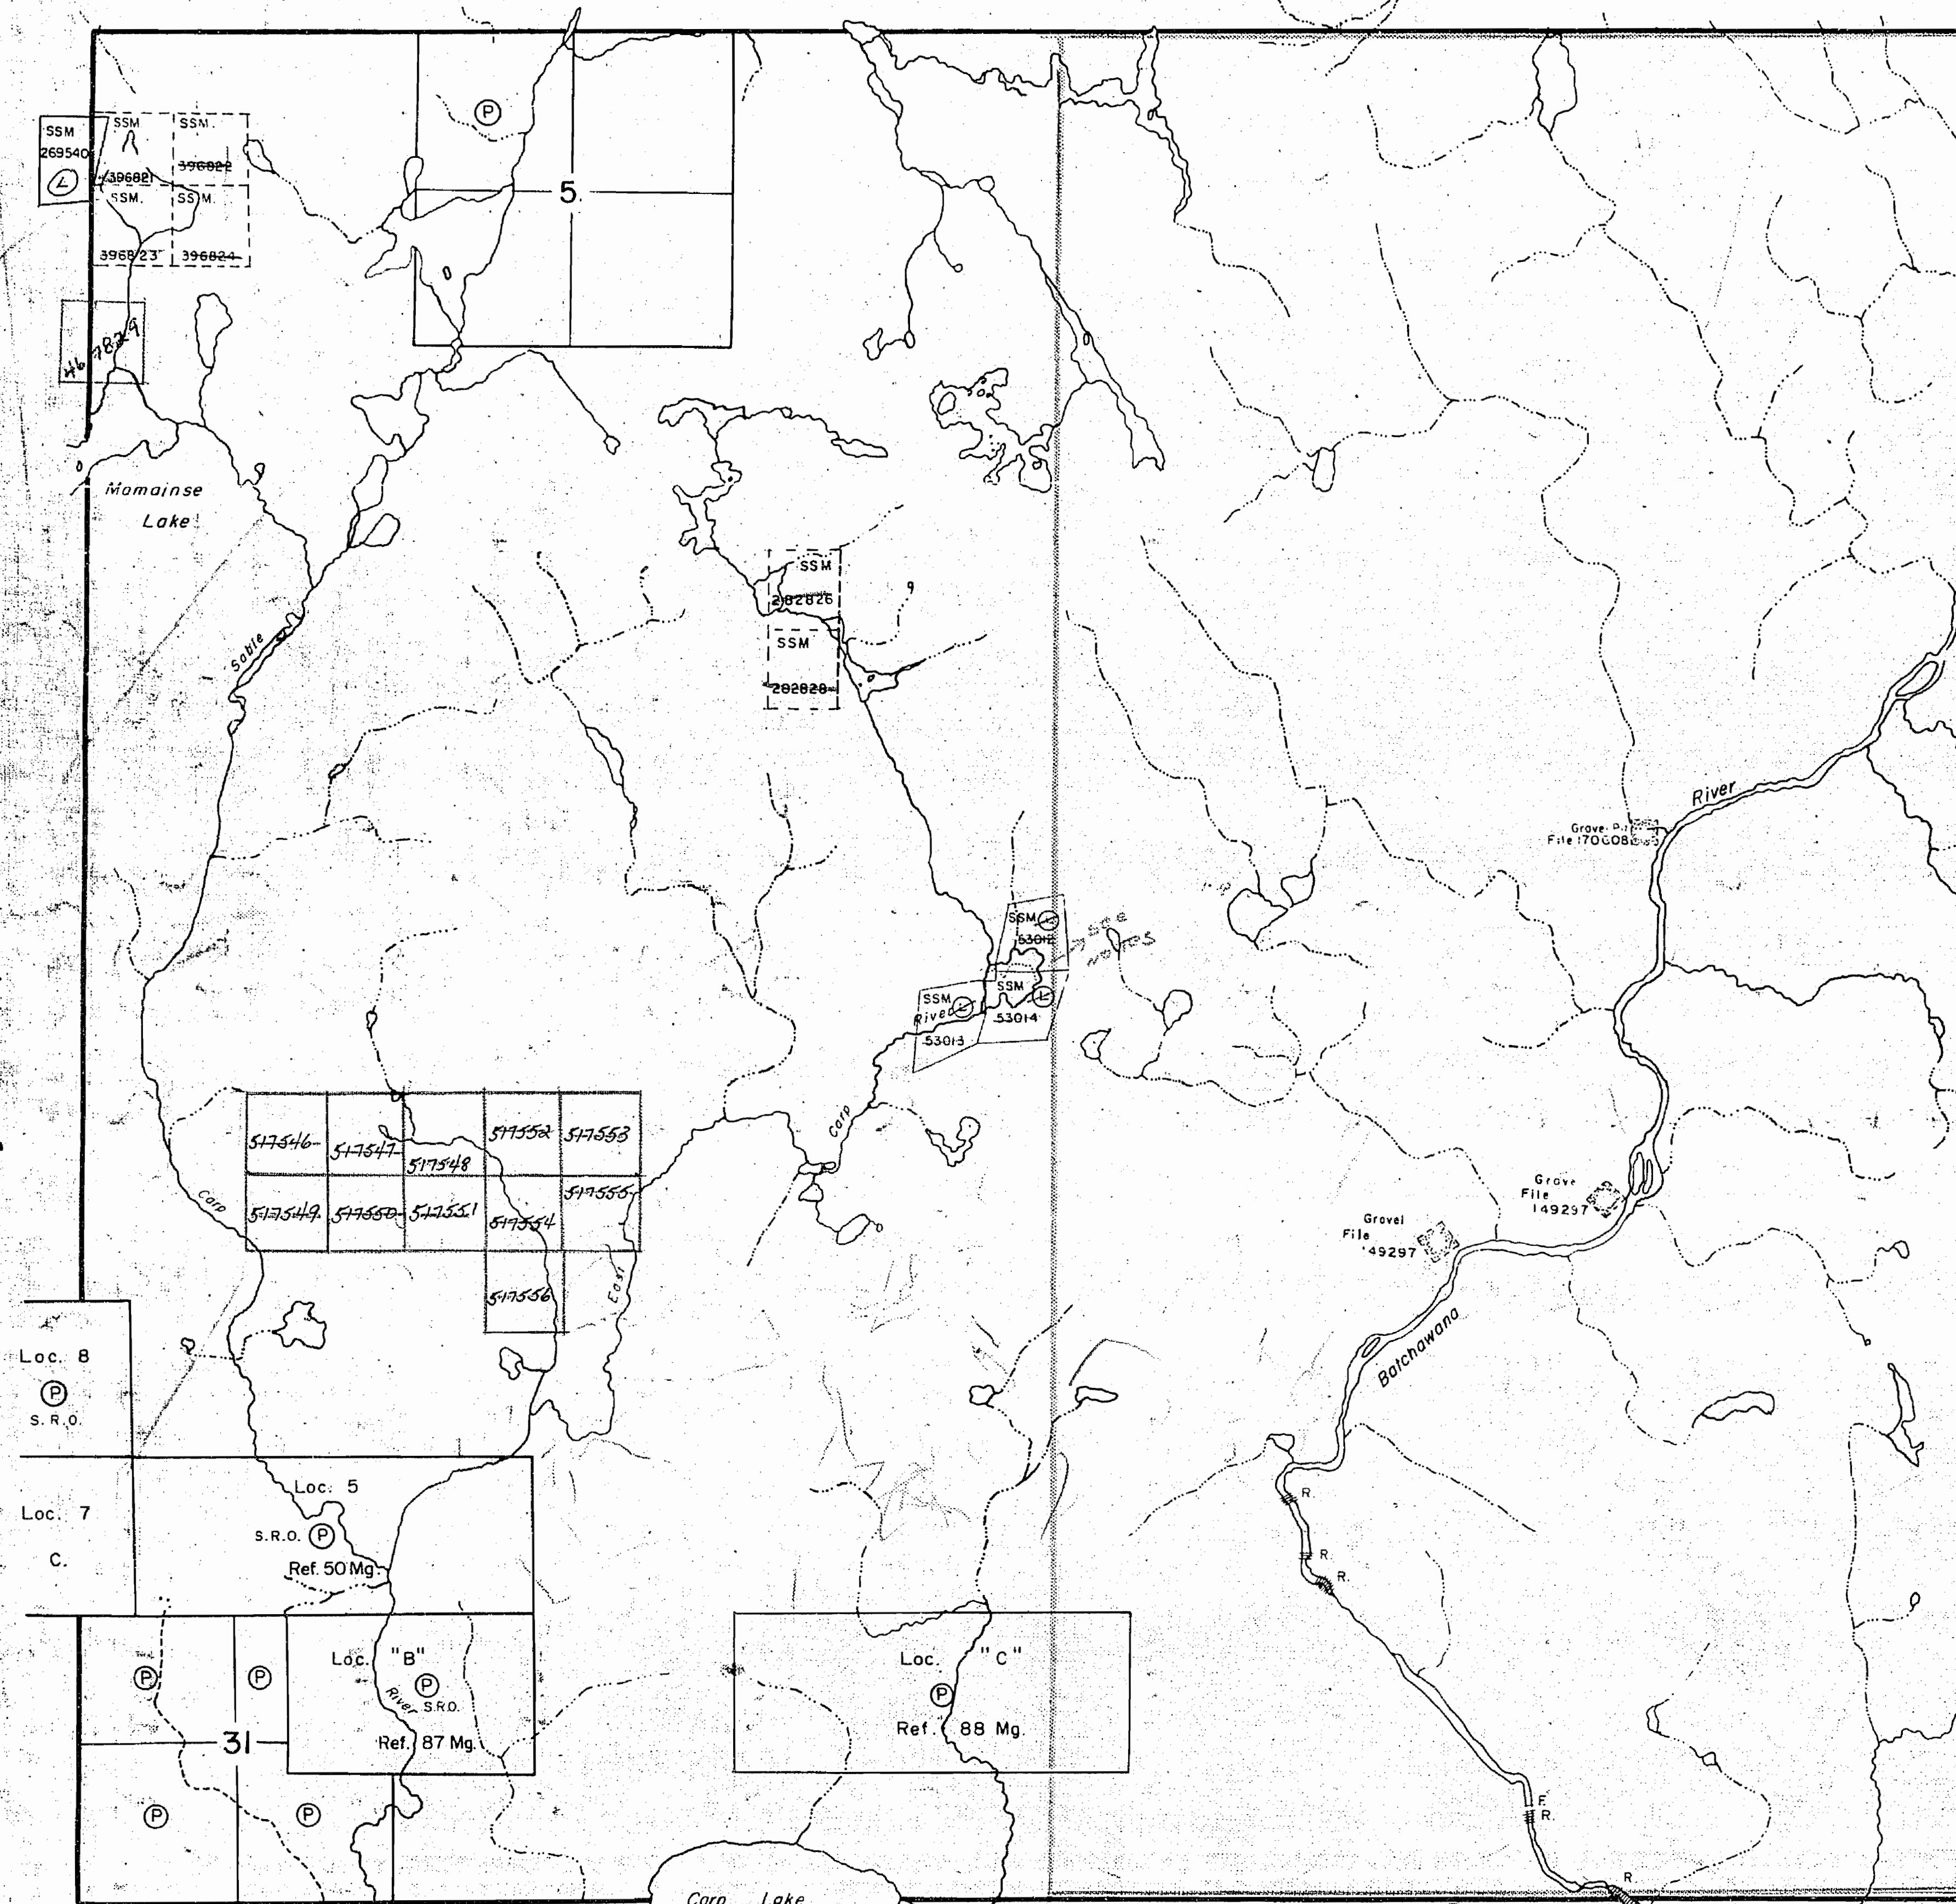

NOTE PART OF THIS TWP. COVERED BY "UNSPECIFIED"
P.T. PERMIT D.P. #2322 WELWOOD OF CAN.
(see file for details)

Twp. 28 Range 13 (M.1527)

Twp. 27 Range 13
(M.1516)

THE TOWNSHIP
OF

PALMER

DISTRICT OF
ALGOMA

SAULT STE MARIE
MINING DIVISION

SCALE: 1-INCH = 40 CHAINS

LEGEND

PATENTED LAND	Ⓟ
CROWN LAND SALE	C.S.
LEASES	Ⓢ
LOCATED LAND	Loc
LICENSE OF OCCUPATION	L.O.
MINING RIGHTS ONLY	M.R.O.
SURFACE RIGHTS ONLY	S.R.O.
ROADS	—
IMPROVED ROADS	—
KING'S HIGHWAYS	—
RAILWAYS	—
POWER LINES	—
MARSH OR MUSKEG	—
MINES	—
CANCELLED	—

NOTES

400' Surface Rights Reservation Around All Lakes
And Rivers.

The Subdivision Of This Twp. With The Exception Of
Sec. 5, 6, 31 And Mining Loc. B, C, 5, 7 & 8 Annulled
Dept. Of Lands & Forests 1952.

DATE OF ISSUE

DEC 31 1981

Ministry of Natural Resources
Sault Ste. Marie

6-2478

PLAN NO **M1326**

ONTARIO

MINISTRY OF NATURAL RESOURCES

SURVEYS AND MAPPING BRANCH

Ryan Twp. (M.1339)

Twp. 27 Range 12 (M.1515)

Fisher Twp. (M.1253)


Replotted by mylar Oct 27/83



INDEX TO LAND DISPOSITION

6-2478
PALMER

M.N.R. ADMINISTRATIVE DISTRICT
SAULT STE MARIE
MINING DIVISION
SAULT STE. MARIE
LAND TITLES/REGISTRY DIVISION
ALGOMA

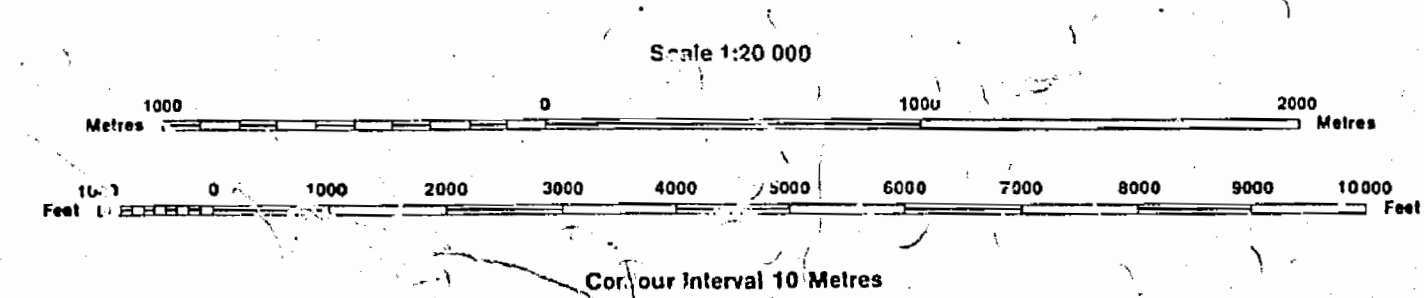


SYMBOLS

- Boundary
- Township, Meridian, Baseline
- Road allowance; surveyed
- shoreline
- Lot/Concession; surveyed
- unsurveyed
- Parcel; surveyed
- unsurveyed
- Right-of-way; road
- railway
- utility
- Reservation
- Cliff, Pit, Pile
- Contour
- Interpolated
- Approximate
- Depression
- Control point (horizontal)
- Flooded land
- Mine head frame
- Pipeline (above ground)
- Railway; single track
- double track
- abandoned
- Road; highway, county, township
- access
- trail, bush
- Shoreline (original)
- Transmission line
- Wooded area

AREAS WITHDRAWN FROM DISPOSITION

MRO - Mining Rights Only
SRO - Surface Rights Only
M+S - Mining and Surface Rights

AREA UNDER PENDING PROCEEDINGS
(GROUND NOT OPEN FOR STAKING)

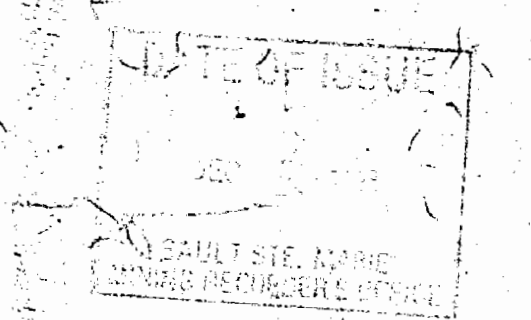

NOTES


THE SUBDIVISION OF THE TOWNSHIP OF PALMER WITH THE EXCEPTION OF SECTIONS 5, 6, 7, 8 AND 9 WAS ANNULLED APRIL 1952.

SAND AND GRAVEL

- GRAVEL FILE 149297
- GRAVEL FILE 149297
- GRAVEL FILE 170628

DISPOSITION OF CROWN LANDS

- Patent
- Surface & Mining Rights
- Surface Rights Only
- Mining Rights Only
- Lease
- Surface & Mining Rights
- Surface Rights Only
- Mining Rights Only
- License of Occupation
- Order-in-Council
- Cancelled
- Reservation
- Sand & Gravel

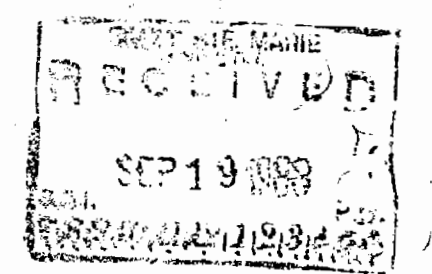

THE INFORMATION THAT APPEARS ON THIS MAP HAS BEEN COMPILED FROM VARIOUS SOURCES, AND ACCURACY IS NOT GUARANTEED. THOSE WISHING TO STAKE MINING CLAIMS SHOULD CONSULT WITH THE MINING RECORDER, MINISTRY OF NORTHERN DEVELOPMENT AND MINES, FOR ADDITIONAL INFORMATION ON THE STATUS OF THE LANDS SHOWN HEREON.

The 1925 Magnetic Bearing
Approx. 6.4% Annual Change
Increasing



INDEX TO LAND DISPOSITION

74N

G-24 **62478**
TOWNSHIP

PALMER

M.N.R. ADMINISTRATIVE DISTRICT


SAULT STE MARIE

MINING DIVISION


SAULT STE. MARIE

LAND TITLES/REGISTRY DIVISION

ALGOMA

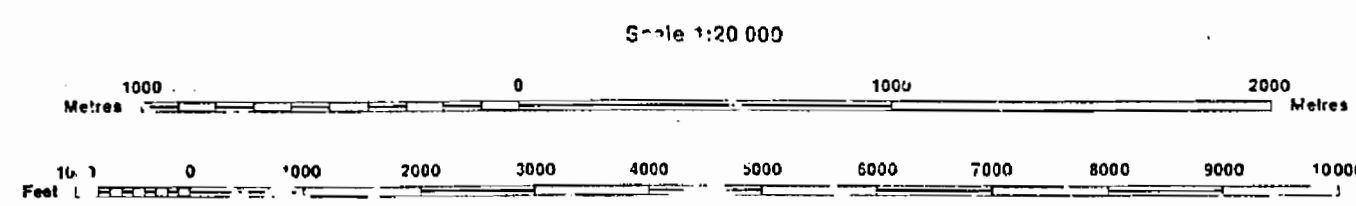

Contour Interval 10 Metres

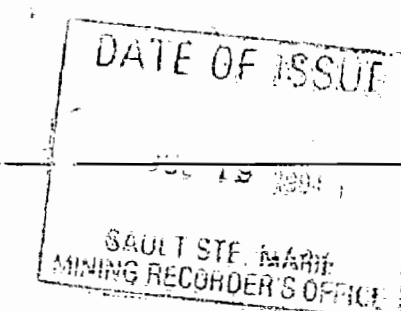

AREAS WITHDRAWN FROM DISPOSITION

MRO - Mining Rights Only
SRO - Surface Rights Only
A+S - Mining, and Surface Rights

SYMBOLS

Description	Order No.	Date	Disposition	File
Boundary				
Township, Meridian, Baseline				
Road allowance; surveyed				
shoreline				
Lot; Concession; surveyed				
unsurveyed				
Parcel; surveyed				
unsurveyed				
Right-of-way; road				
railway				
utility				
Reservation				
Cliff, Pit, Pile				
Contour				
Interpolated				
Approximate				
Depression				
Control point (horizontal)				
Flooded land				
Mine head frame				
Pipeline (above ground)				
Railway; single track				
double track				
abandoned				
Highway; county township				
Shoreline (original)				
Transmission line				
Wooded area				

NOTES

THE SUBDIVISION OF THE TOWNSHIP OF PALMER WITH THE EXCLUSION OF SECTIONS 5, 13, 14 AND 15, 16, 1963



Ministry of
Natural
Resources

Ministry of
Northern Development
and Mines

INDEX TO LAND DISPOSITION

PLAN

G-2478
TOWNSHIP

PALMER

M.N.R. ADMINISTRATIVE DISTRICT

SAULT STE MARIE


MINING DIVISION

SAULT STE. MARIE

LAND TITLES/REGISTRY DIVISION

ALGOMA

Scale 1:20 000

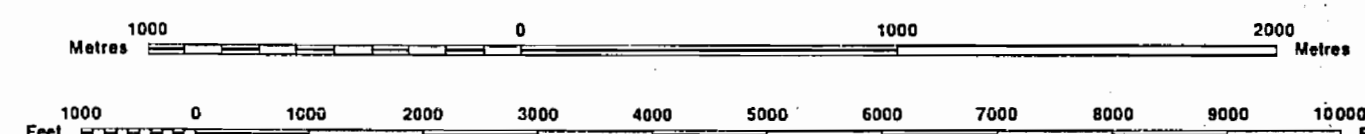

Contour Interval 10 Metres

AREAS WITHDRAWN FROM DISPOSITION

MRO - Mining Rights Only
SRO - Surface Rights Only
M + S - Mining and Surface Rights

Description	Order No.	Date	Disposition	File
-------------	-----------	------	-------------	------

SYMBOLS

Boundary	
Township, Meridian, Baseline	—
Road allowance; surveyed	—
shoreline	—
Lot/Concession; surveyed	—
unsurveyed	—
Parcel; surveyed	—
unsurveyed	—
Right-of-way; road	—
railway	—
utility	—
Reservation	—
Cliff, Pit, Pile	—
Contour	—
interpolated	—
Approximate	—
Depression	—
Control point (horizontal)	—
Flooded land	—
Mine head frame	—
Pipeline (above ground)	—
Railway; single track	—
double track	—
abandoned	—
Road, highway, county, township	—
access	—
trail, bush	—
Shoreline (original)	—
Transmission line	—
Wooded area	—

NOTES

THE SUBDIVISION OF THE TOWNSHIP OF PALMER WITH THE EXCEPTION OF SECTIONS 5 & 31 AND MINING LOCATIONS B, C, S, T AND 8 WAS ANNULLED APRIL 8, 1952.

DISPOSITION OF CROWN LANDS

Patent	
Surface & Mining Rights	—
Surface Rights Only	—
Mining Rights Only	—
Lease	
Surface & Mining Rights	—
Surface Rights Only	—
Mining Rights Only	—
Licence of Occupation	—
Order-in-Council	—
Cancelled	—
Reservation	—
Sand & Gravel	—

MYLAR PUT INTO CIRCULATION - JUNE 21/96

Map base and land disposition drafting by Surveys and Mapping Branch, Ministry of Natural Resources.

The disposition of land, location of lot fabric and parcel boundaries on this index was compiled for administrative purposes only.

INDEX TO LAND DISPOSITION

71 AN

G-2478
TOWNSHIP

PALMER

M.N.R. ADMINISTRATIVE DISTRICT


SAULT STE MARIE

MINING DIVISION

SAULT STE. MARIE

LAND TITLES/REGISTRY DIVISION

ALGOMA

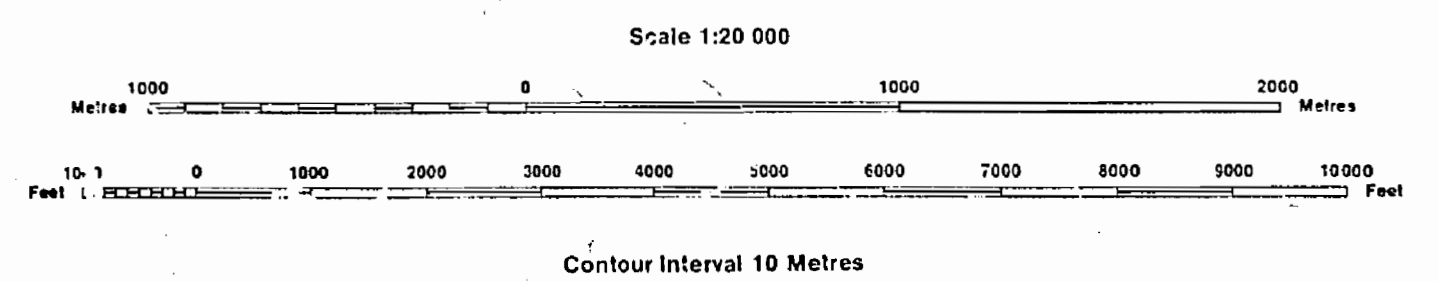

AREAS WITHDRAWN FROM DISPOSITION

MRO - Mining Rights Only
SRO - Surface Rights Only
M+S - Mining and Surface Rights

SYMBOLS

Boundary	
Township, Meridian, Baseline	
Road allowance; surveyed	
shoreline	
Lot/Concession; surveyed	
unsurveyed	
Parcel; surveyed	
unsurveyed	
Right-of-way; road	
railway	
utility	
Reservation	
Cliff, Pit, Pile	
Contour	
Interpolated	
Approximate	
Depression	
Control point; (horizontal)	
Flooded land	
Mine head frame	
Pipeline (above ground)	
Railway; single track	
double track	
abandoned	
Road; high; ay. county, township	
access	
trail, bush	
Shoreline (original)	
Transmission line	
Wooded area	

NOTES

THE SUBDIVISION OF THE TOWNSHIP OF PALMER WITH THE EXCEPTION OF SECTIONS 5, 6, 13, AND 14, AND MINING LOCATIONS 1, 2, 3, 4, 5, 7 AND 8 WAS ANNULLED APRIL 1952.

SAND AND GRAVEL

- ① GRAVEL FILE 149297
- ② GRAVEL FILE 149297
- ③ GRAVEL FILE 173638

DISPOSITION OF CROWN LANDS

Patent	
Surface & Mining Rights	
Surface Rights Only	
Mining Rights Only	
Lease	
Surface & Mining Rights	
Surface Rights Only	
Mining Rights Only	
Licence of Occupation	
Order-in-Council	
Cancelled	
Reservation	
Sand & Gravel	

The 1985 Magnetic Bearing
Approx. 1/2" Annual Change
Increasing 1/2"

NOTES

AREAS WITHDRAWN FROM DISPOSITION


M.R.O. - MINING RIGHTS ONLY
S.R.O. - SURFACE RIGHTS ONLY
M.+S. - MINING AND SURFACE RIGHTS

Description Order No. Date Disposition File


NICOLET TWP.

SAND AND GRAVEL

GRAVEL FILE 149297
" 170608

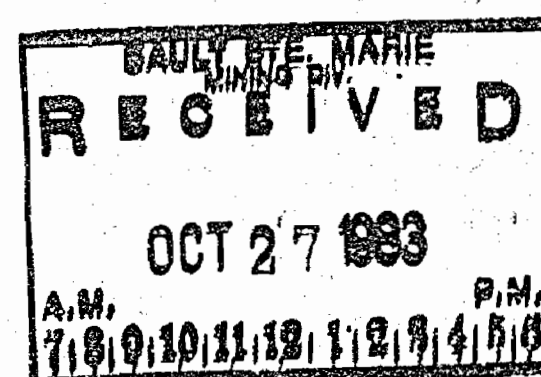

RYAN TWP.

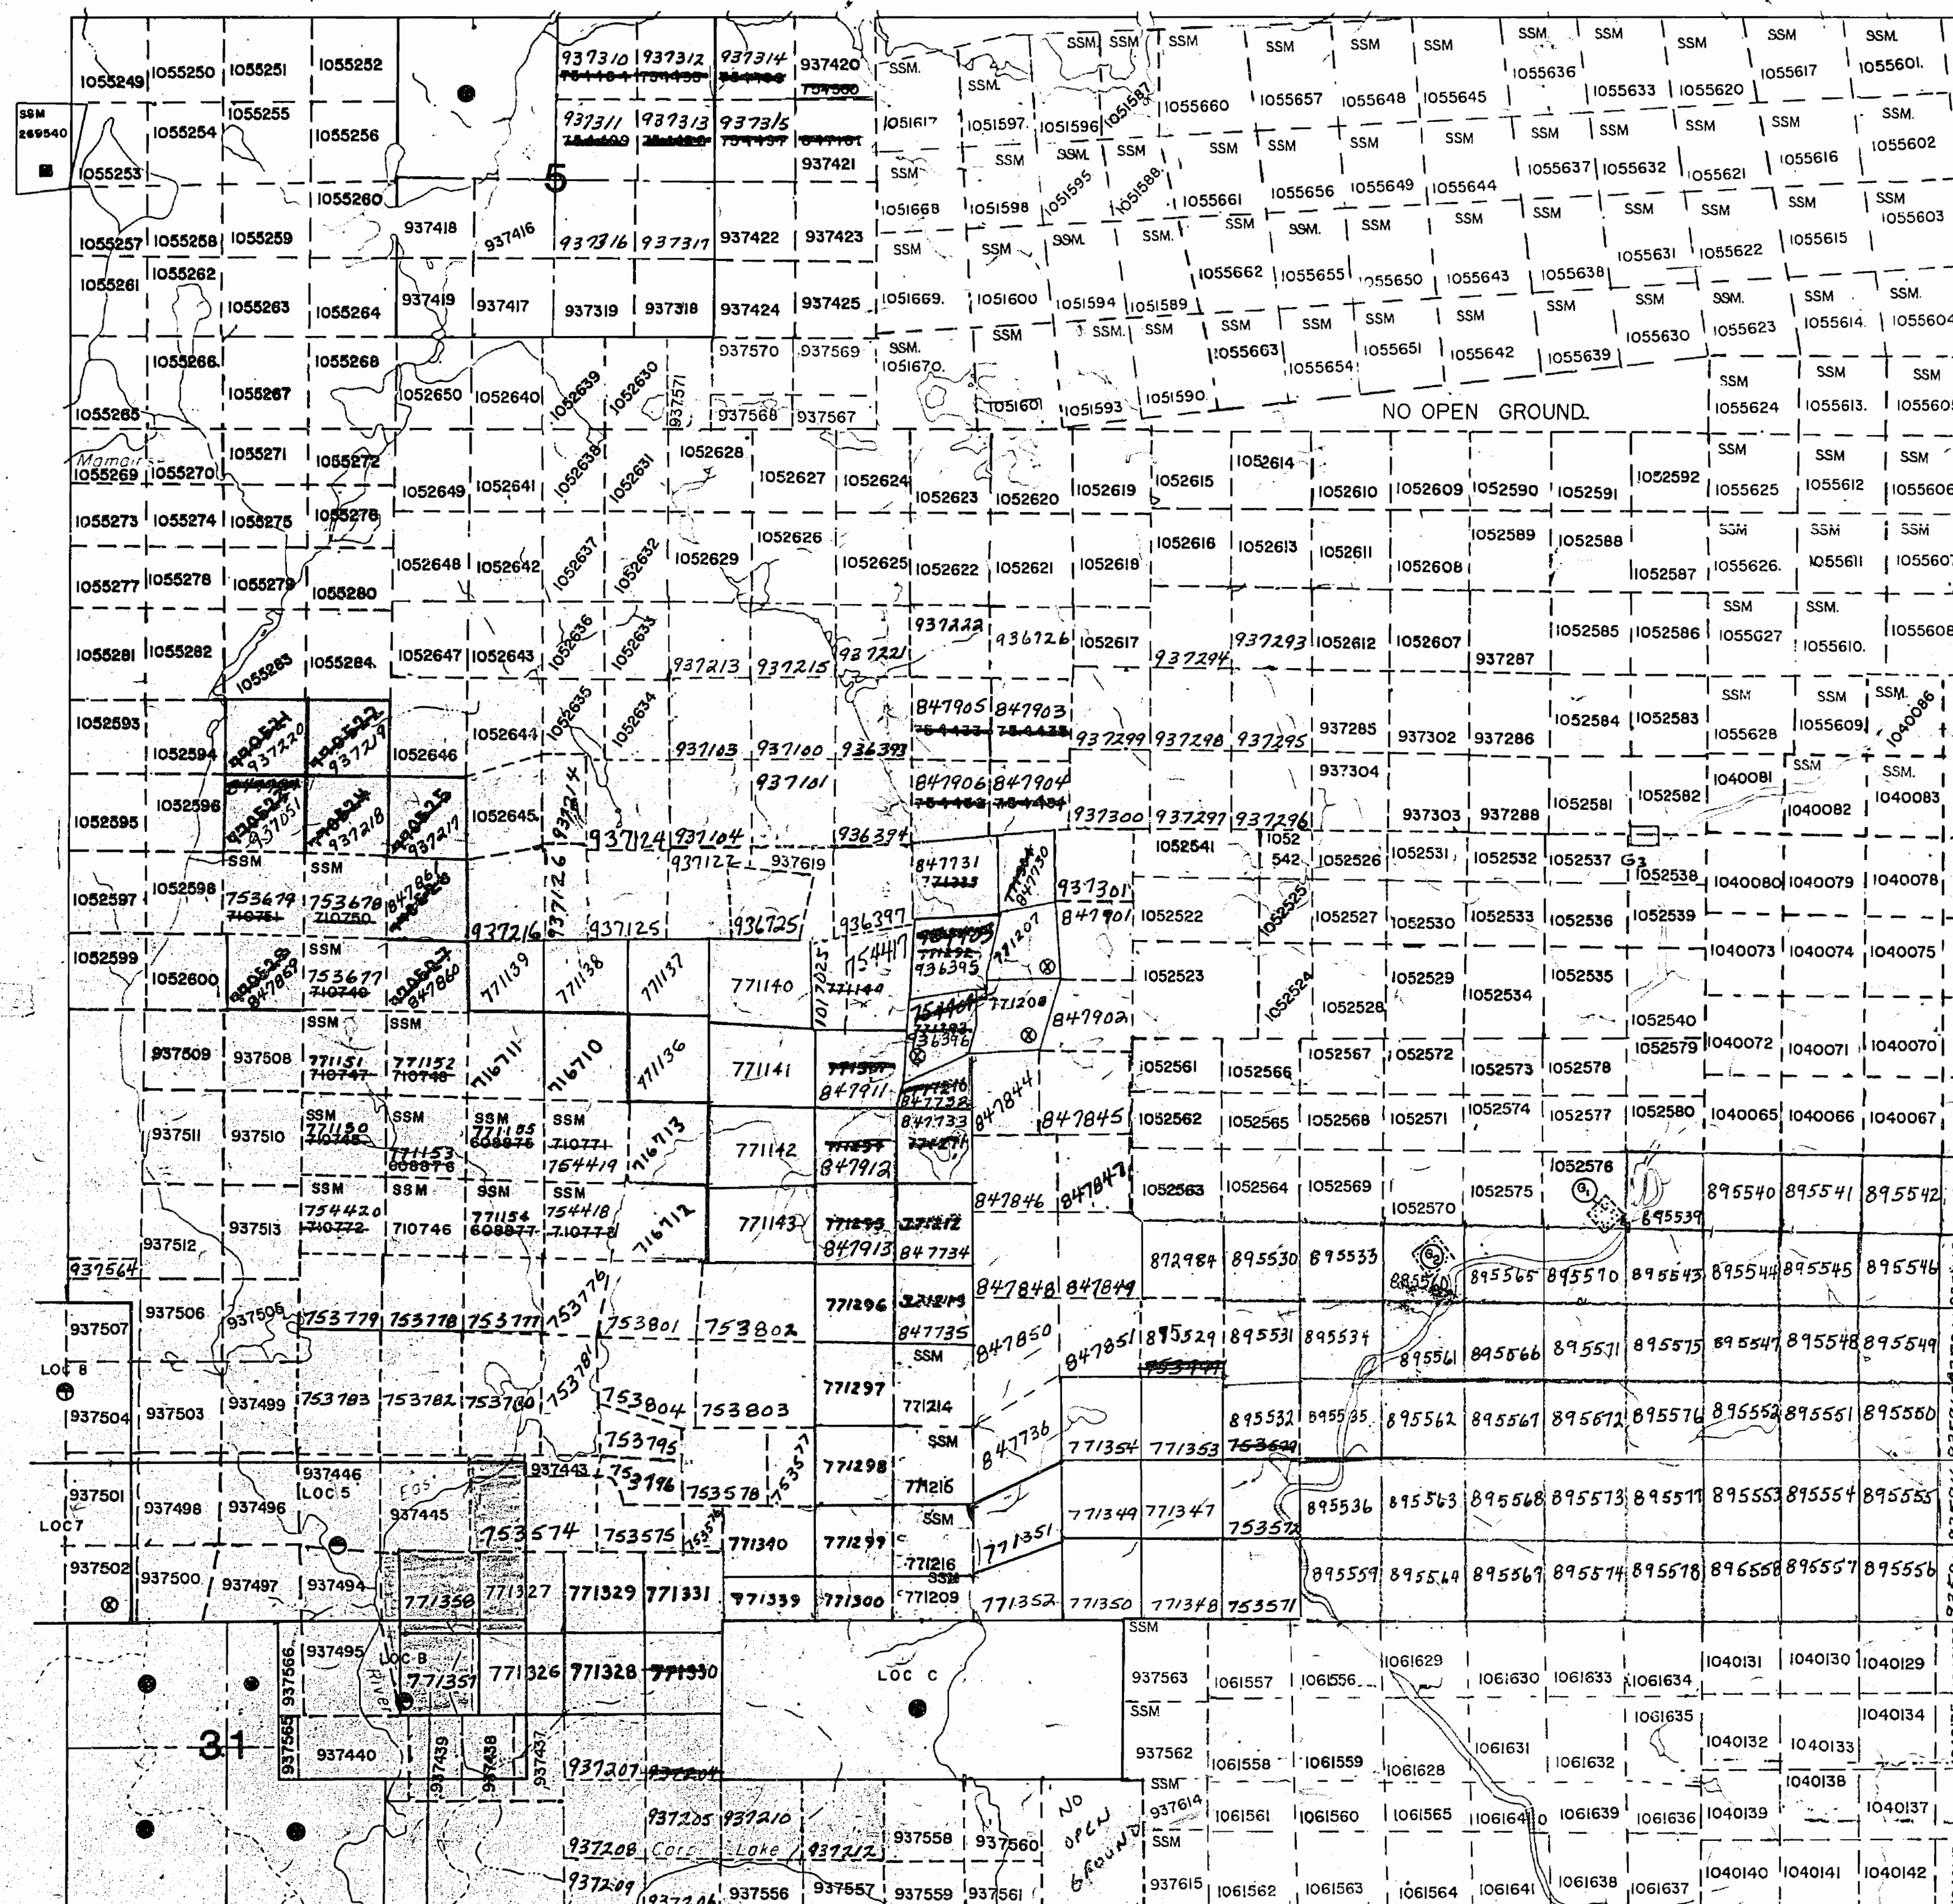

FISHER TWP.

LEGEND


- HIGHWAY AND ROUTE No.
- OTHER ROADS
- TRAILS
- SURVEYED LINES:
TOWNSHIPS, BASE LINES, ETC.
- LOTS, MINING CLAIMS, PARCELS, ETC.
- UNSURVEYED LINES:
LOT LINES
- PARCEL BOUNDARY
- MINING CLAIMS ETC.
- RAILWAY AND RIGHT OF WAY
- UTILITY LINES
- NON-PERENNIAL STREAM
- FLOODING OR FLOODING RIGHTS
- SUBDIVISION OR COMPOSITE PLAN
- RESERVATIONS
- ORIGINAL SHORELINE
- MARSH OR MUSKEG
- MINES
- TRAVERSE MONUMENT

DISPOSITION OF CROWN LANDS

TYPE OF DOCUMENT	SYMBOL
PATENT, SURFACE & MINING RIGHTS	●
" SURFACE RIGHTS ONLY	○
" MINING RIGHTS ONLY	◐
LEASE, SURFACE & MINING RIGHTS	■
" SURFACE RIGHTS ONLY	□
" MINING RIGHTS ONLY	◼
LICENCE OF OCCUPATION	▼
ORDER-IN-COUNCIL	OC
RESERVATION	①
CANCELLED	②
SAND & GRAVEL	③

NOTE: MINING RIGHTS IN PARCELS PATENTED PRIOR TO MAY 6, 1913, VESTED IN ORIGINAL PATENTEE BY THE PUBLIC LANDS ACT, R.S.O. 1970, CHAP. 380, SEC. 63, SUBSEC. 1.

SCALE: 1 INCH = 40 CHAINS

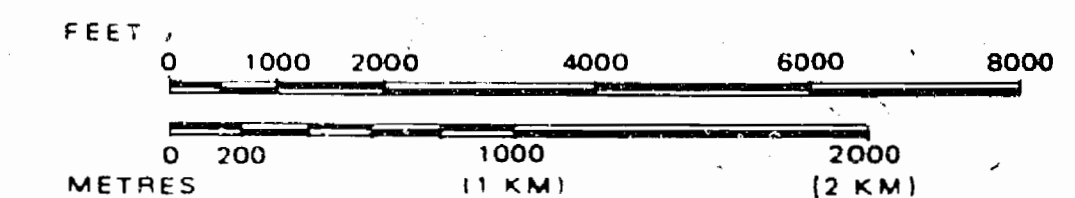

WISHART TWP.

TOWNSHIP

PALMER

M.N.R. ADMINISTRATIVE DISTRICT

SAULT STE. MARIE

MINING DIVISION

SAULT STE. MARIE

LAND TITLES / REGISTRY DIVISION

ALGOMA



Ministry of Natural Resources
Land Management Branch

Date OCTOBER, 1983

Number **G-2478**


NOTES

AREAS WITHDRAWN FROM DISPOSITION

M.R.O. - MINING RIGHTS ONLY
S.R.O. - SURFACE RIGHTS ONLY
M. + S. - MINING AND SURFACE RIGHTS

Description	Order No.	Date	Disposition	File

NICOLET TWP.

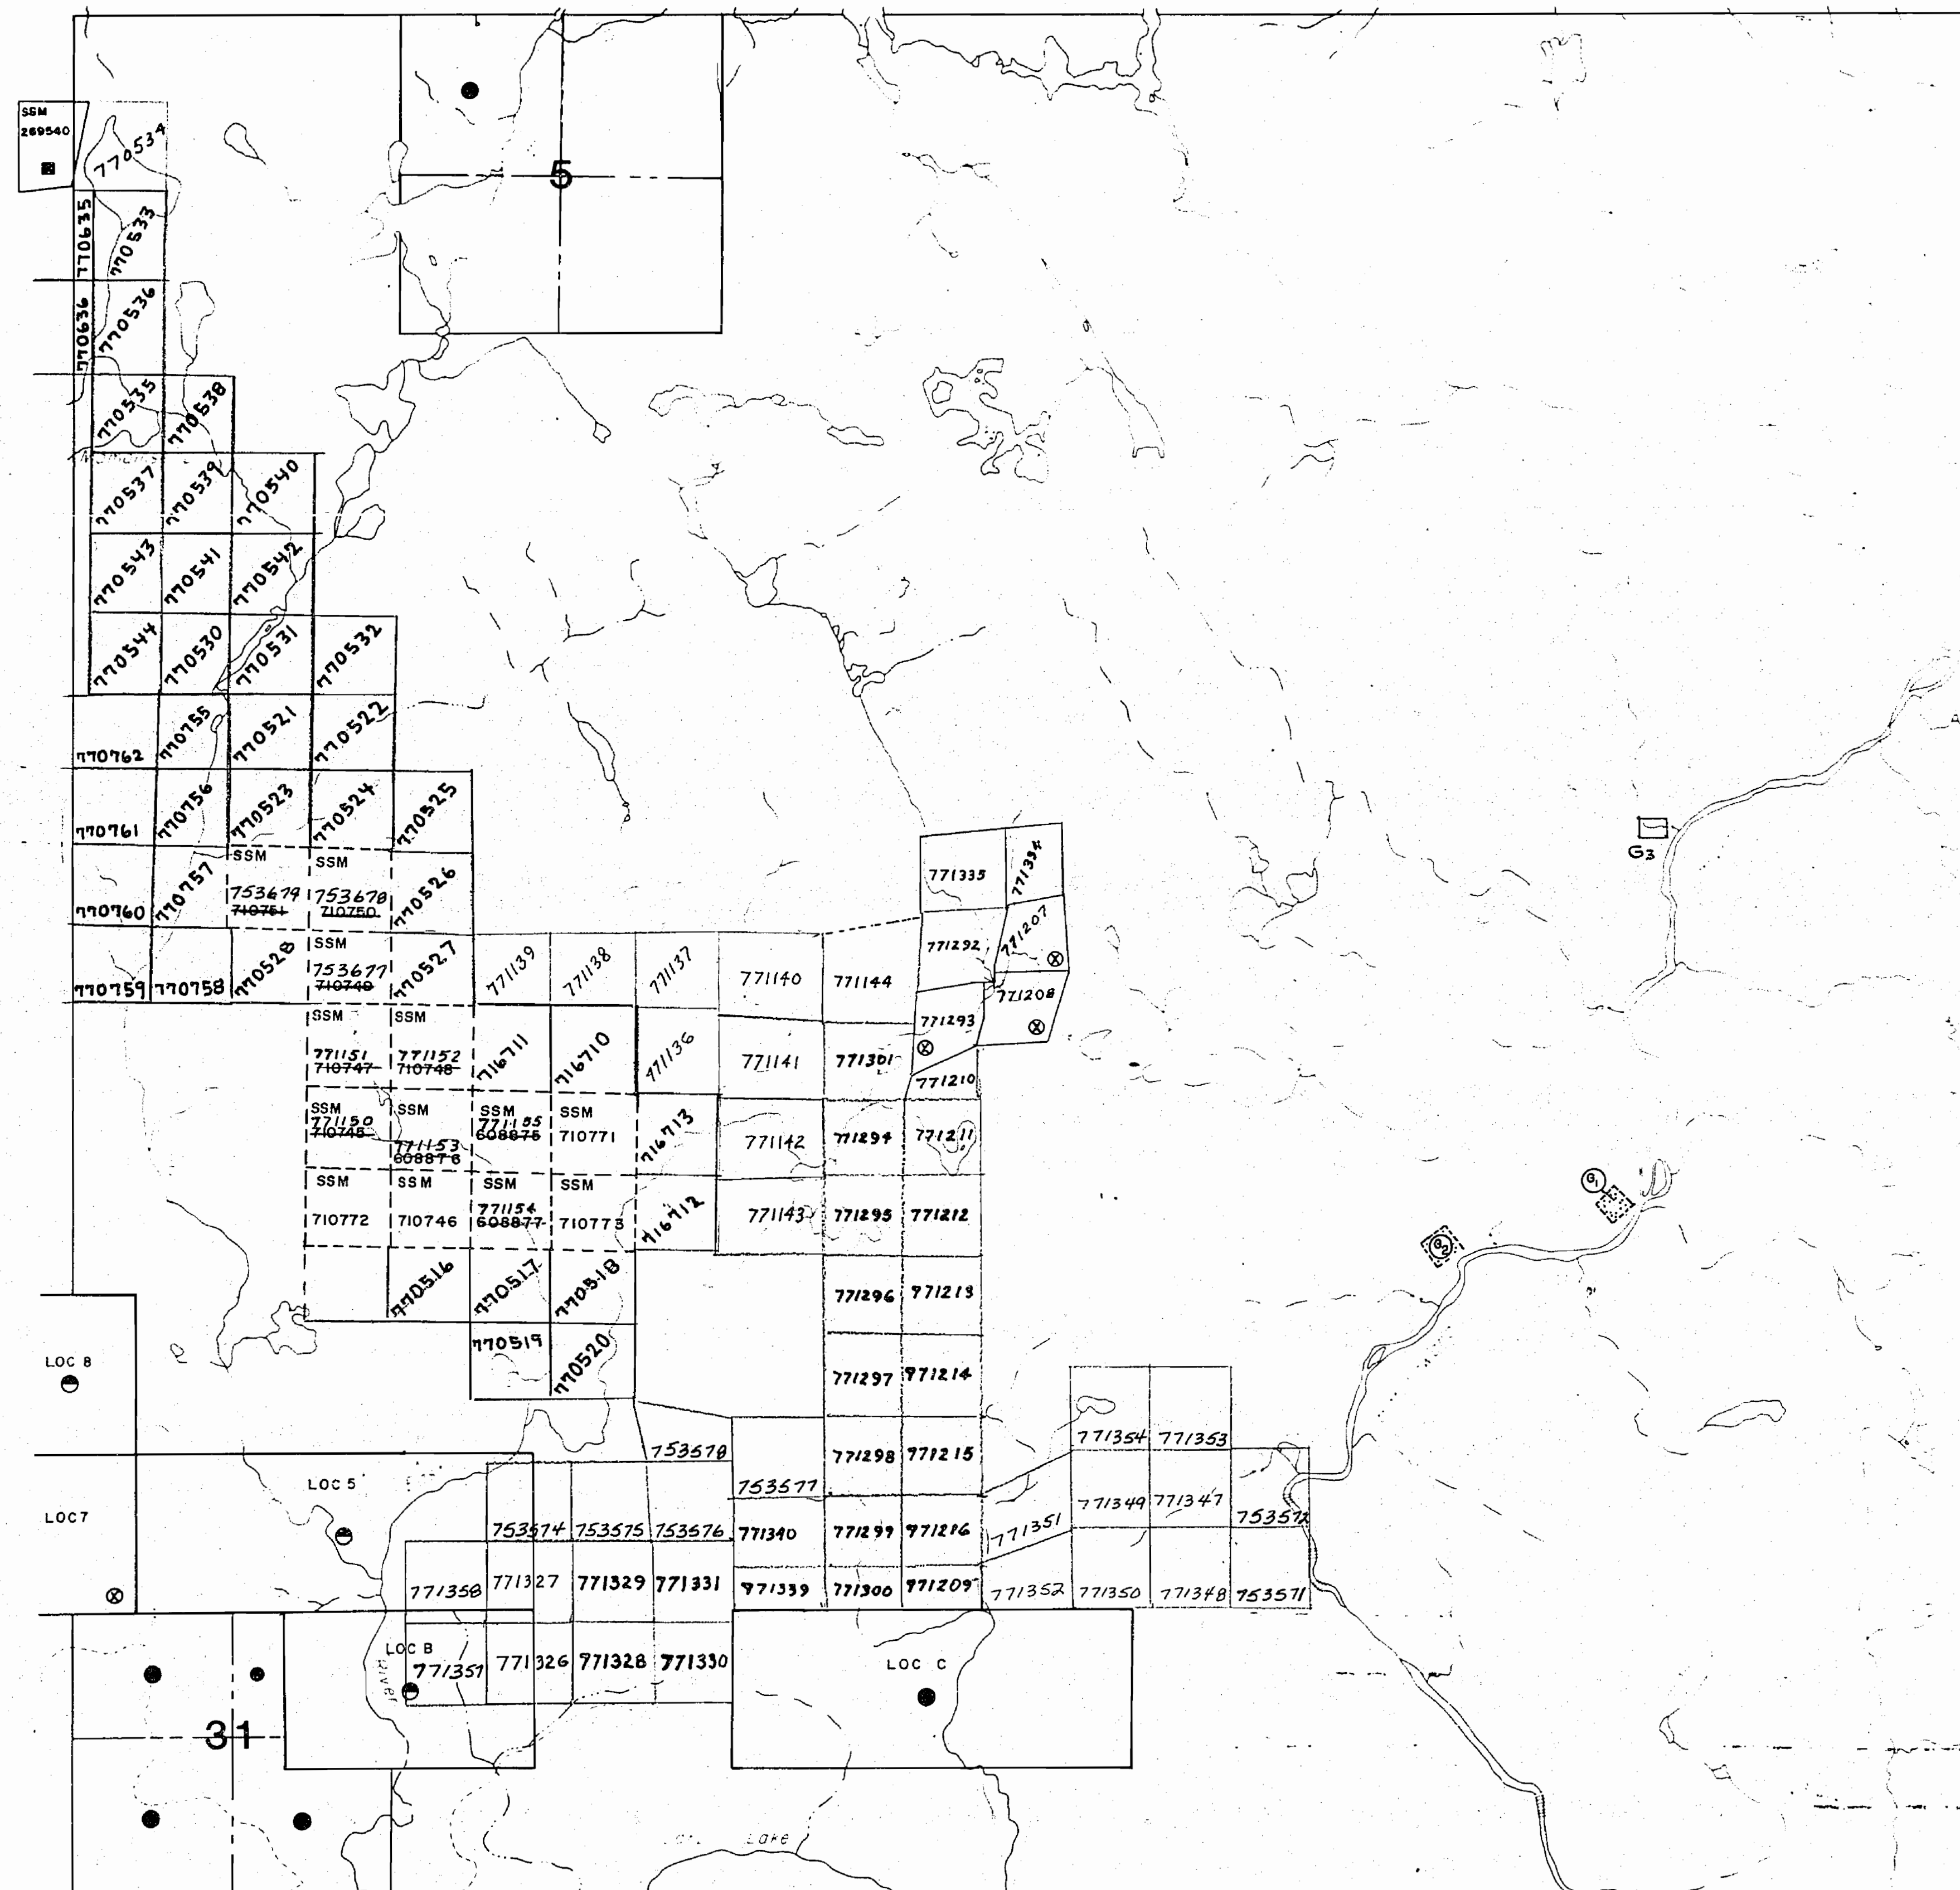

FISHER TWP.

LEGEND

HIGHWAY AND ROUTE No.

OTHER ROADS

TRAILS

SURVEYED LINES:
TOWNSHIPS, BASE LINES, ETC.

LOTS, MINING CLAIMS, PARCELS, ETC.

UNSURVEYED LINES:
LOT LINES

PARCEL BOUNDARY

MINING CLAIMS ETC.

RAILWAY AND RIGHT OF WAY

UTILITY LINES

NON-PERENNIAL STREAM

FLOODING OR FLOODING RIGHTS

SUBDIVISION OR COMPOSITE PLAN

RESERVATIONS

ORIGINAL SHORELINE

MARSH OR MUSKEG

MINES


TRAVERSE MONUMENT

DISPOSITION OF CROWN LANDS

TYPE OF DOCUMENT	SYMBOL
PATENT, SURFACE & MINING RIGHTS	
" SURFACE RIGHTS ONLY	
" MINING RIGHTS ONLY	
LEASE, SURFACE & MINING RIGHTS	
" SURFACE RIGHTS ONLY	
" MINING RIGHTS ONLY	
LICENCE OF OCCUPATION	
ORDER-IN-COUNCIL	
RESERVATION	
CANCELLED	
SAND & GRAVEL	

NOTE: MINING RIGHTS IN PARCELS PATENTED PRIOR TO MAY 6, 1913, VESTED IN ORIGINAL PATENTEE BY THE PUBLIC LANDS ACT, R.S.O. 1970, CHAP. 380, SEC. 63, SUBSEC. 1.

SCALE: 1 INCH = 40 CHAINS

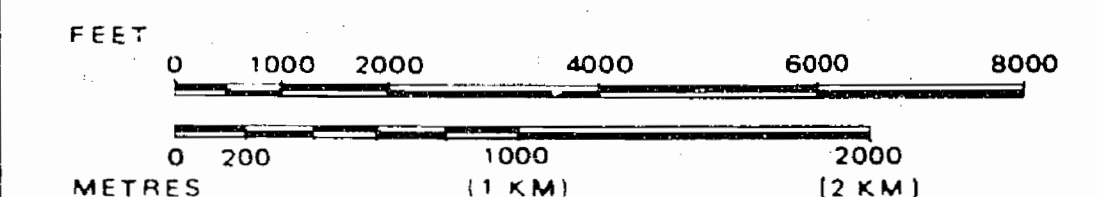

TOWNSHIP

PALMER

M.N.R. ADMINISTRATIVE DISTRICT
SAULT STE. MARIE
MINING DIVISION
SAULT STE. MARIE
LAND TITLES / REGISTRY DIVISION
ALGOMA

Ministry of Natural Resources
Land Management Branch

Date OCTOBER, 1983
Number **G-2478**

SAND AND GRAVEL

GRAVEL FILE	149297
"	"
"	170608

SAULT STE. MARIE
MINING DIV.
RECEIVED
OCT 27 1983
A.M. 7 8 9 10 11 12 P.M. 1 2 3 4 5 6

SAULT STE. MARIE
MINING DIV.
RECEIVED
OCT 11 1984
A.M. 7 8 9 10 11 12 P.M. 1 2 3 4 5 6




Ministry of
Natural
Resources
Ministry of
Northern Development
and Mines

INDEX TO LAND DISPOSITION

AN
G-2478
TOWNSHIP

PALMER

M.N.R. ADMINISTRATIVE DISTRICT
SAULT STE MARIE
MINING DIVISION
SAULT STE. MARIE
LAND TITLES/REGISTRY DIVISION
ALGOMA

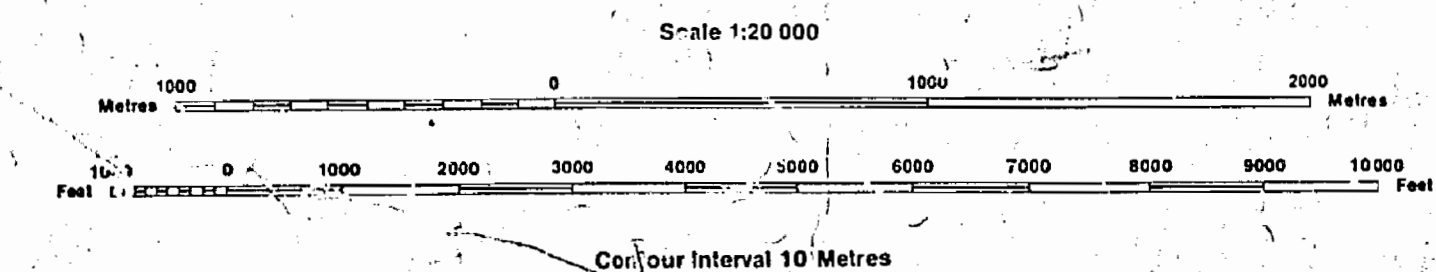

AREAS WITHDRAWN FROM DISPOSITION

MRO - Mining Rights Only
SRO - Surface Rights Only
M+S - Mining and Surface Rights

SYMBOLS

Boundary	
Township, Meridian, Baseline	
Road allowance; surveyed	
shoreline	
Lot/Concession; surveyed	
unsurveyed	
Parcel; surveyed	
unsurveyed	
Right-of-way; road	
railway	
utility	
Reservation	
Cliff, Pit, Pile	
Contour	
Interpolated	
Approximate	
Depression	
Control point (horizontal)	
Flooded land	
Mine head frame	
1 pipeline (above ground)	
double track	
double track	
abandoned	
Railway; single track	
double track	
abandoned	
Railway; high-voltage, county, township	
across	
trail, built	
Shoreline (original)	
Transmission line	
Wooded area	

NOTES

THE SUBDIVISION OF THE TOWNSHIP OF PALMER WITH THE EXCEPTIONS OF SECTIONS 5, 6, 31 AND MINING LOCATIONS C, D, 5, 7 AND 8 WAS ANNULLED APRIL 1952.

SAND AND GRAVEL

- GRAVEL FILE 149297
- GRAVEL FILE 149297
- GRAVEL FILE 170629

DISPOSITION OF CROWN LANDS

Patent	
Surface & Mining Rights	
Surface Rights Only	
Mining Rights Only	
Lease	
Surface & Mining Rights	
Surface Rights Only	
Mining Rights Only	
Consent of Occupation	
Order-in-Council	
Cancelled	
Reservation	
Sand & Gravel	

THE INFORMATION THAT APPEARS ON THIS MAP HAS BEEN COMPILED FROM VARIOUS SOURCES, AND ACCURACY IS NOT GUARANTEED. THOSE WISHING TO STAKE MINING CLAIMS SHOULD CONSULT WITH THE MINING RECORDER, MINISTRY OF NORTHERN DEVELOPMENT AND MINES, FOR ADDITIONAL INFORMATION ON THE STATUS OF THE LANDS SHOWN HEREON.

The 1985 Magnetic Bearing
Approx. 6.2° Annual Change
Increasing



Ministry of
Natural
Resources

Ministry of
Northern Development
and Mines

INDEX TO LAND DISPOSITION


PLAN

G-2478
TOWNSHIP

PALMER

M.N.R. ADMINISTRATIVE DISTRICT

SAULT STE MARIE
MINING DIVISION
SAULT STE. MARIE
LAND TITLES/REGISTRY DIVISION
ALGOMA

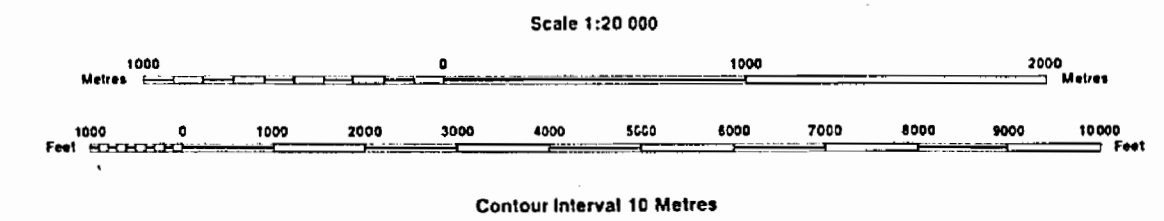

AREAS WITHDRAWN FROM DISPOSITION

MRO - Mining Rights Only
SRO - Surface Rights Only
M + S - Mining and Surface Rights

SYMBOLS

Boundary	
Township, Meridian, Baseline	—
Road allowance; surveyed	—
shoreline	—
Lot/Concession; surveyed	—
unsurveyed	—
Parcel; surveyed	—
unsurveyed	—
Right-of-way; road	—
railway	—
utility	—
Reservation	—
Cliff, Pit, Pile	—
Contour	—
Interpolated	—
Approximate	—
Depression	—
Control point (horizontal)	—
Flooded land	—
Mine head frame	—
Pipeline (above ground)	—
Railway; single track	—
double track	—
abandoned	—
Road; highway, county, township	—
access	—
trail, bush	—
Shoreline (original)	—
Transmission line	—
Wooded area	—

NOTES


THE SUBDIVISION OF THE TOWNSHIP OF PALMER WITH THE EXCEPTION OF SECTIONS 5, 6, 31 AND MINING LOCATIONS B, C, 5, 7 AND 8 WAS ANNULLED APRIL 8, 1952.

DISPOSITION OF CROWN LANDS

Patent	
Surface & Mining Rights	—
Surface Rights Only	—
Mining Rights Only	—
Lease	
Surface & Mining Rights	—
Surface Rights Only	—
Mining Rights Only	—
Licence of Occupation	—
Order-In-Council	—
Cancelled	—
Reservation	—
Sand & Gravel	—

MYLAR PUT INTO CIRCULATION - JUNE 21/96

Twp. 28 Range 13

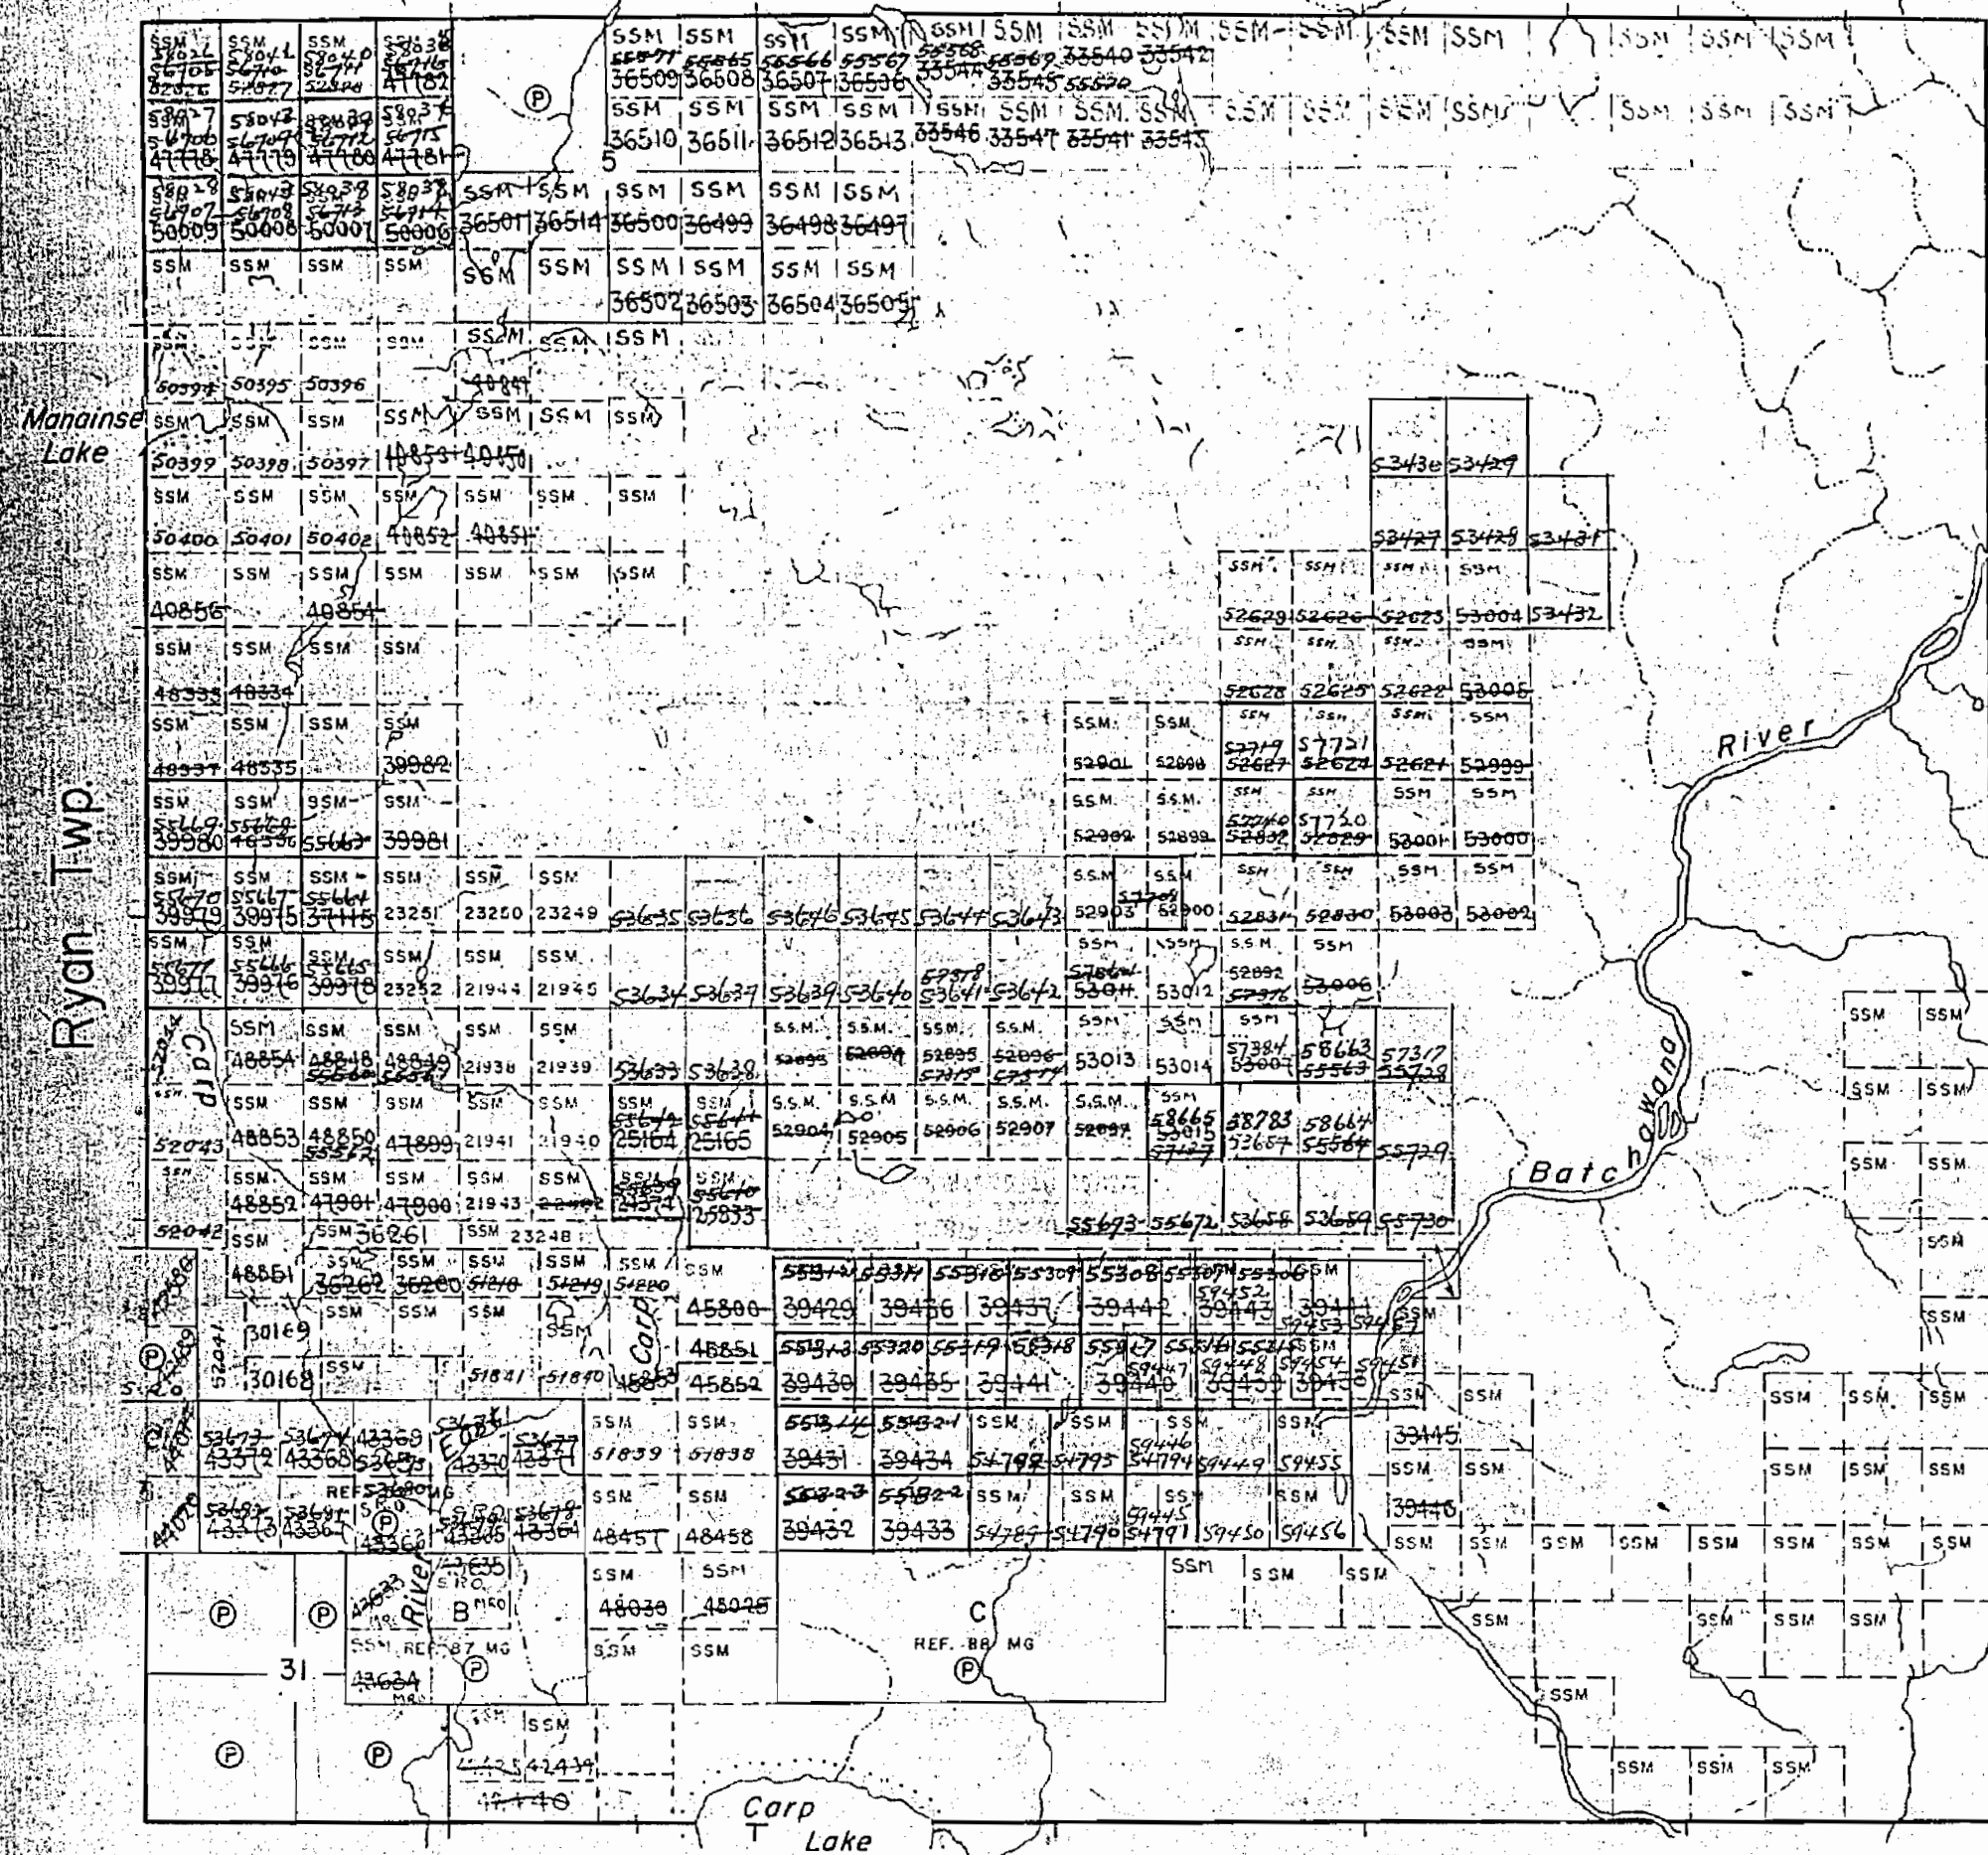THE TOWNSHIP
OF**PALMER**DISTRICT OF
ALGOMASAULT STE. MARIE
MINING - DIVISION

SCALE: 1-INCH=40 CHAINS

LEGEND

PATENTED LAND	Ⓟ
CROWN LAND SALE	Ⓢ or Ⓞ
LEASES	Ⓞ
LOCATED LAND	Loc.
LICENSE OF OCCUPATION	L.O.
MINING RIGHTS ONLY	M.R.O.
SURFACE RIGHTS ONLY	S.R.O.
ROADS	—
IMPROVED ROADS	—
KING'S HIGHWAYS	—
RAILWAYS	—
POWER LINES	—
MARSH OR MUSKEG	—
MINES	—


NOTES400' Reserve to Dept. of Lands and
Forests Shown Thus—

PLAN NO. M-1326

DEPARTMENT OF MINES
—ONTARIO—

Fisher Twp.

Twp. 28 Range 13

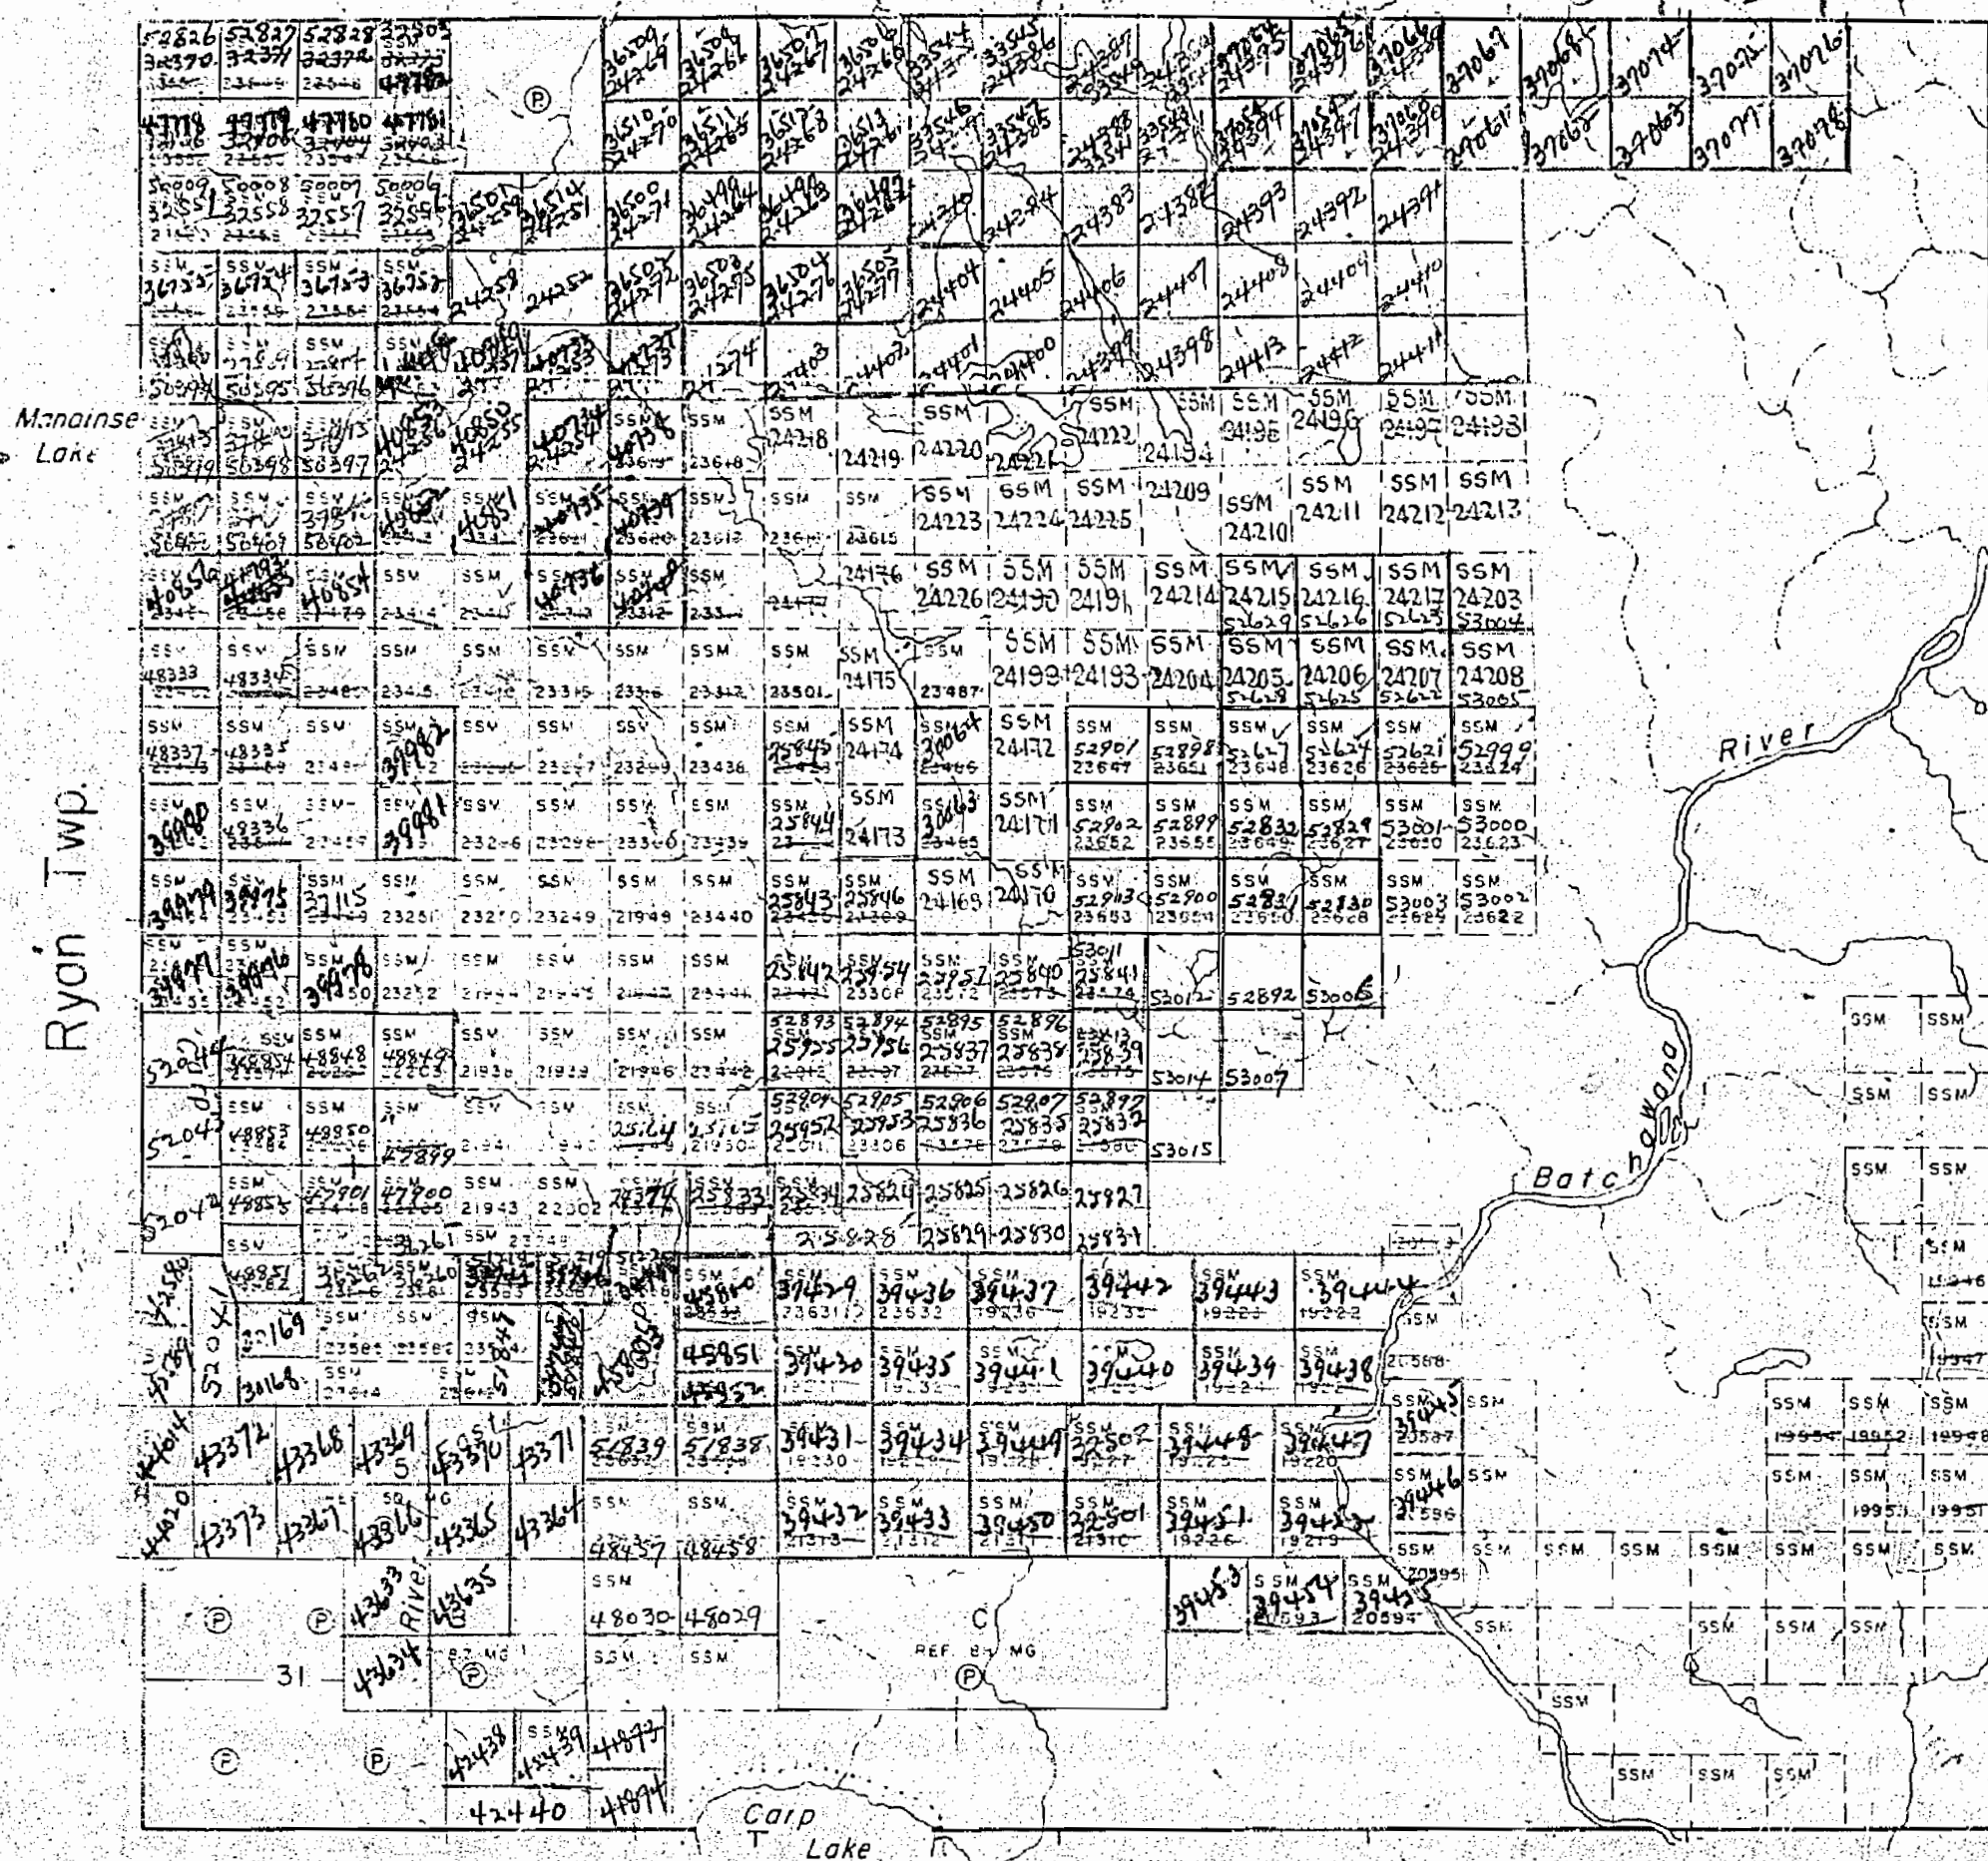THE TOWNSHIP
OF**PALMER**DISTRICT OF
ALGOMASAULT STE. MARIE
MINING DIVISION

SCALE: 1-INCH=40 CHAINS

LEGEND

PATENTED LAND	Ⓟ
CROWN LAND SALE	Ⓢ or C.S.
LEASES	Ⓛ
LOCATED LAND	Loc.
LICENSE OF OCCUPATION	L.O.
MINING RIGHTS ONLY	M.R.O.
SURFACE RIGHTS ONLY	S.R.O.
ROADS	—
IMPROVED ROADS	—
KING'S - HIGHWAYS	—
RAILWAYS	—
POWER LINES	—
MARSH OR MUSKEG	—
MINES	—

NOTES200' Reserve to Dept. of Lands and
Forests Shown Thus: —

*Many rights only open
slightly open 1/54*

M. 1326

AN NO.-S.S.M.-104

DEPARTMENT OF MINES
— ONTARIO —

Fisher Twp.

1326

22-9WT-9EM1AP

TWP 28

OFFICE MAP

THE TOWNSHIP
OF
PALMER

DISTRICT OF
ALGOMA

SAULT STE. MARIE
MINING DIVISION

SCALE: 1-INCH=40 CHAINS


LEGEND

PATENTED LAND	Ⓟ
CROWN LAND SALE	Ⓢ
LOCATED LAND	Loc.
LICENSE OF OCCUPATION	L.O.
ROADS	— — — — —
IMPROVED ROADS	— — — — —
RAILWAYS	— + — + —
POWER LINES	— — — — —
MARSH OR MUSKEG	— — — — —
RAPIDS	— — — — —

NOTES

SURFACE RESERVATIONS 200 FEET
WIDE BY DEPT. OF L.&F. SHOWN
THUS

RYAN TWP.

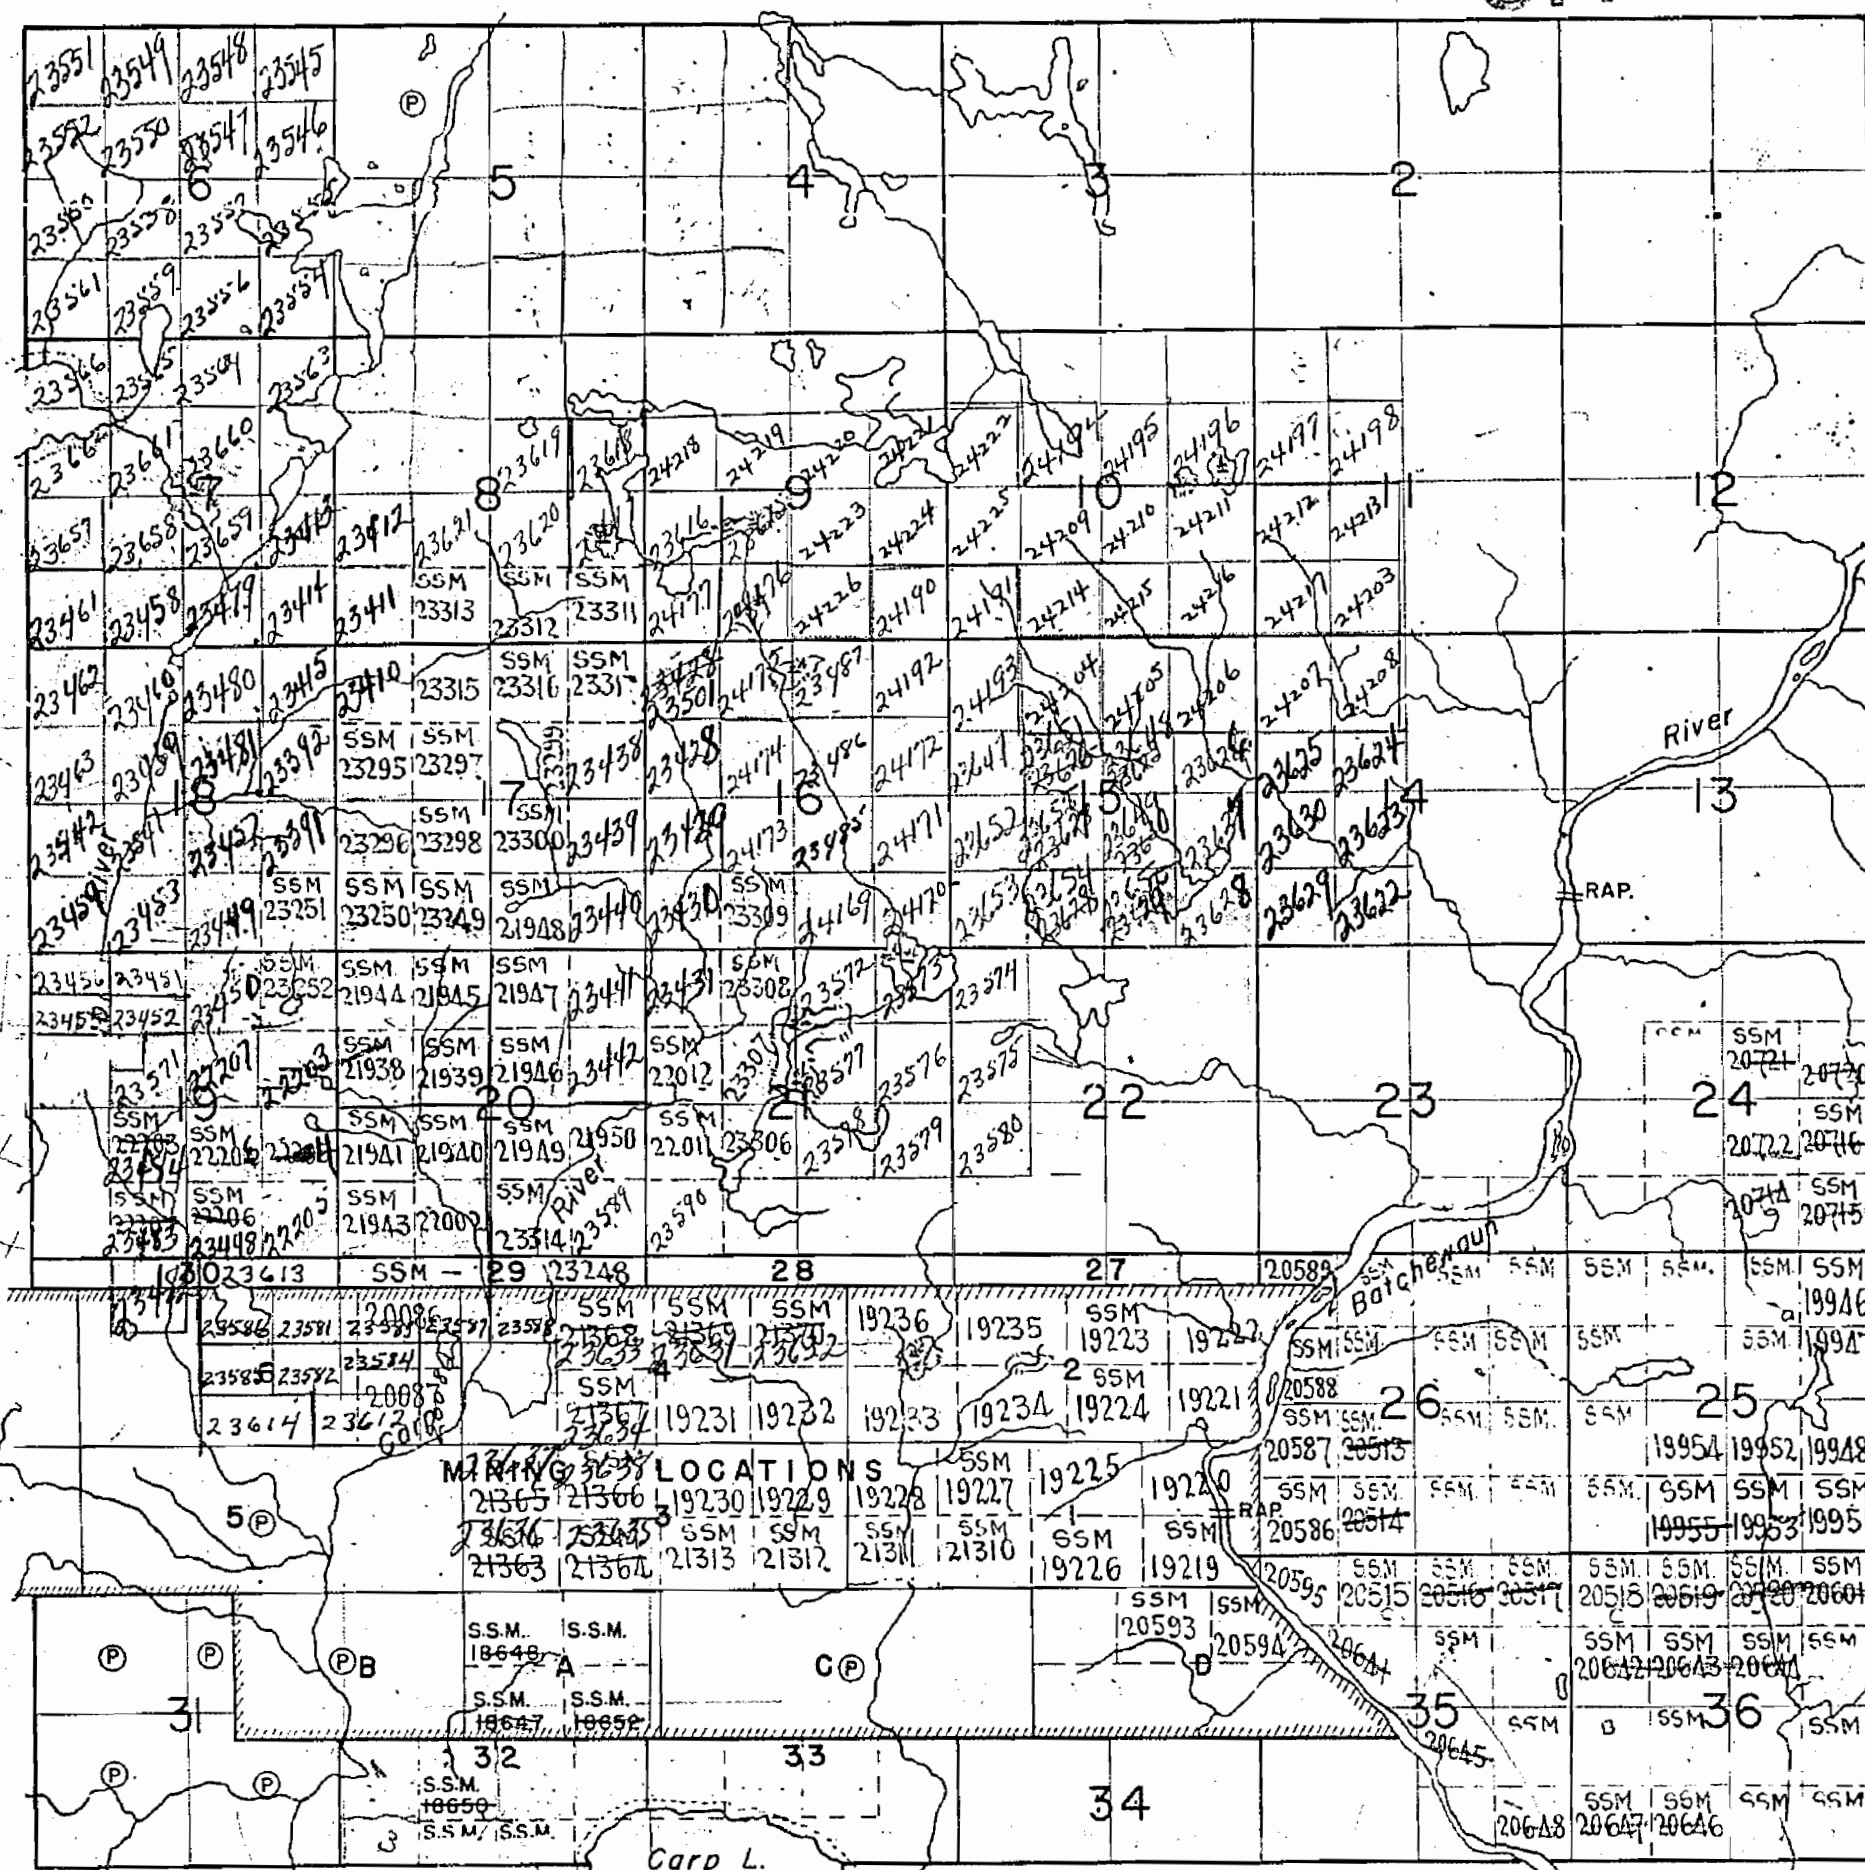

FISHER TWP.

M. 1326


PLAN NO. S.S.M.-104

DEPARTMENT OF MINES
-ONTARIO-

Twp. 28 Range 13

Mandaise Lake

Ryan Twp.

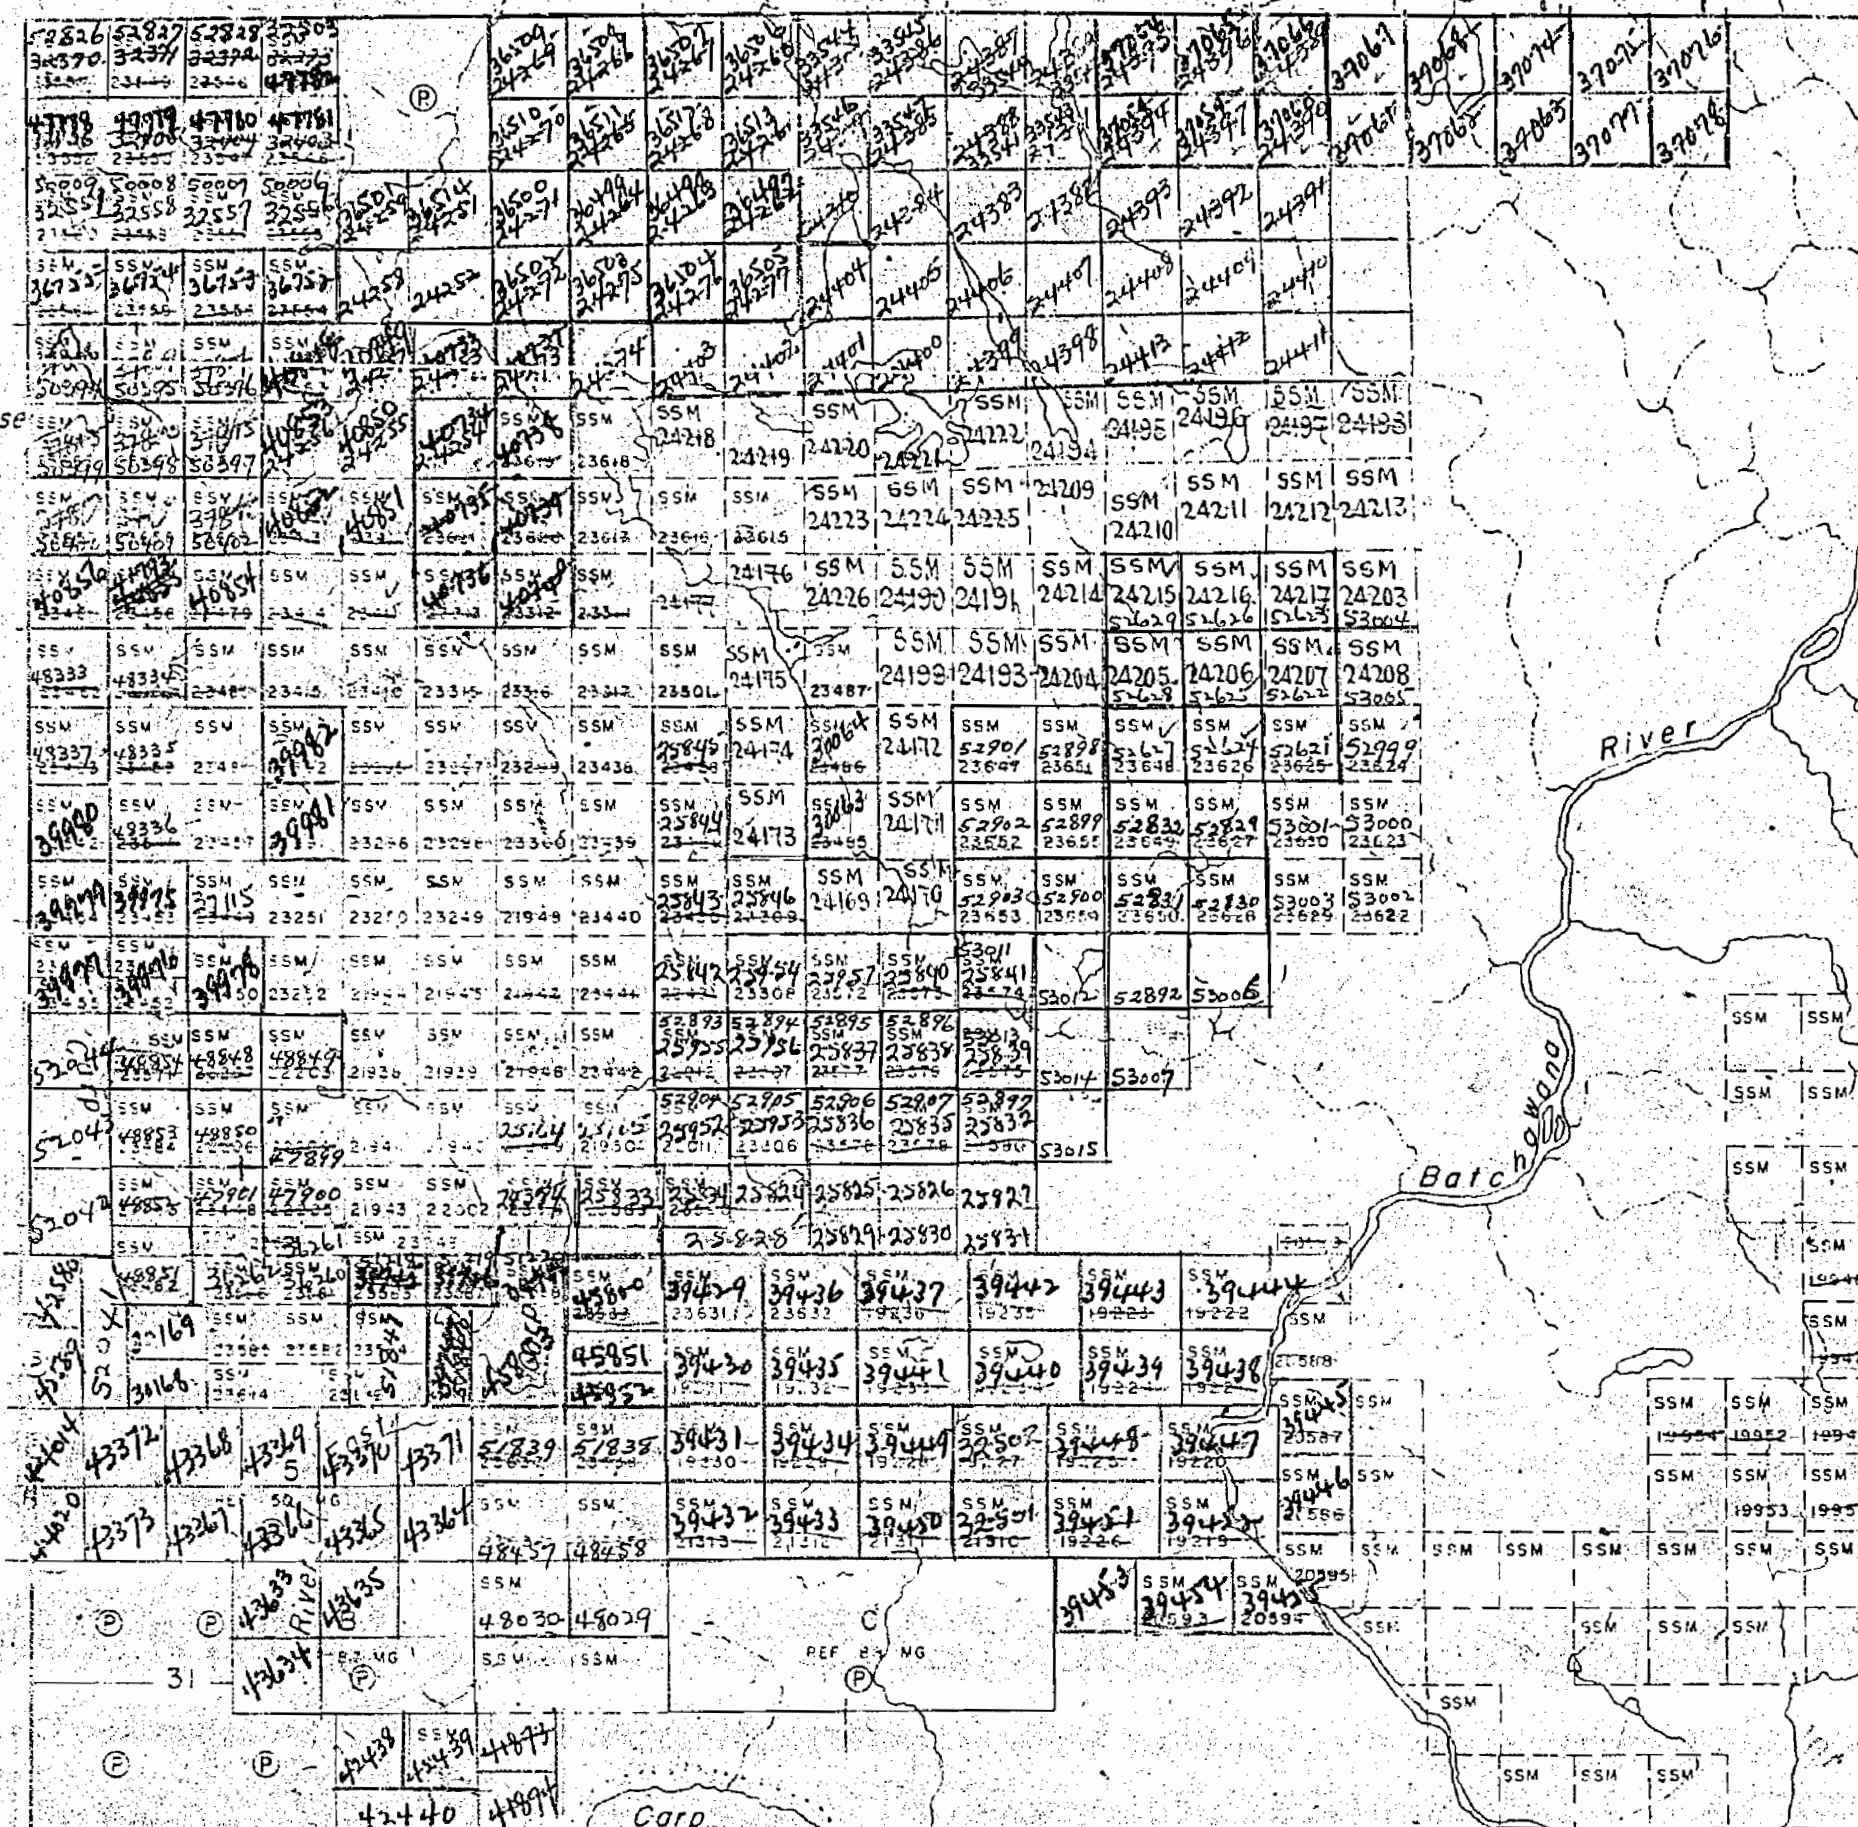

Twp. 27 Range 12

THE TOWNSHIP
OF

PALMER

DISTRICT OF
ALGOMA

SAULT STE. MARIE
MINING DIVISION

SCALE: 1-INCH=40 CHAINS

LEGEND

PATENTED LAND	Ⓟ
CROWN LAND SALE	Ⓢ or C.S.
LEASES	Ⓛ
LOCATED LAND	Loc.
LICENSE OF OCCUPATION	L.O.
MINING RIGHTS ONLY	M.R.O.
SURFACE RIGHTS ONLY	S.R.O.
ROADS	— — — — —
IMPROVED ROADS	— — — — —
KING'S - HIGHWAYS	— — — — —
RAILWAYS	— — — — —
POWER LINES	— — — — —
MARSH OR MUSKEG	— — — — —
MINES	— — — — —

NOTES

200' Reserve to Dept. of Lands and
Forests Shown Thus -

*Meaning right of way open
slightly open 1/54*

M. 1326

AN NO.-S.S.M.-104

DEPARTMENT OF MINES
— ONTARIO —

TWP. 28

OFFICE MAP

THE TOWNSHIP OF PALMER

DISTRICT OF ALGOMA

SAULT STE. MARIE MINING DIVISION

SCALE: 1-INCH=40 CHAINS


LEGEND

- PATENTED LAND (P)
- CROWN LAND SALE (S)
- LOCATED LAND (Loc.)
- LICENSE OF OCCUPATION (L.O.)
- ROADS (---)
- IMPROVED ROADS (==)
- RAILWAYS (---+---)
- POWER LINES (---+---+---)
- MAKSH OR MUSKEG (---+---+---+---)
- RAPIDS (RAP)

NOTES

SURFACE RESERVATIONS 200 FEET WIDE BY DEPT. OF L.&F. SHOWN THUS

RYAN TWP.

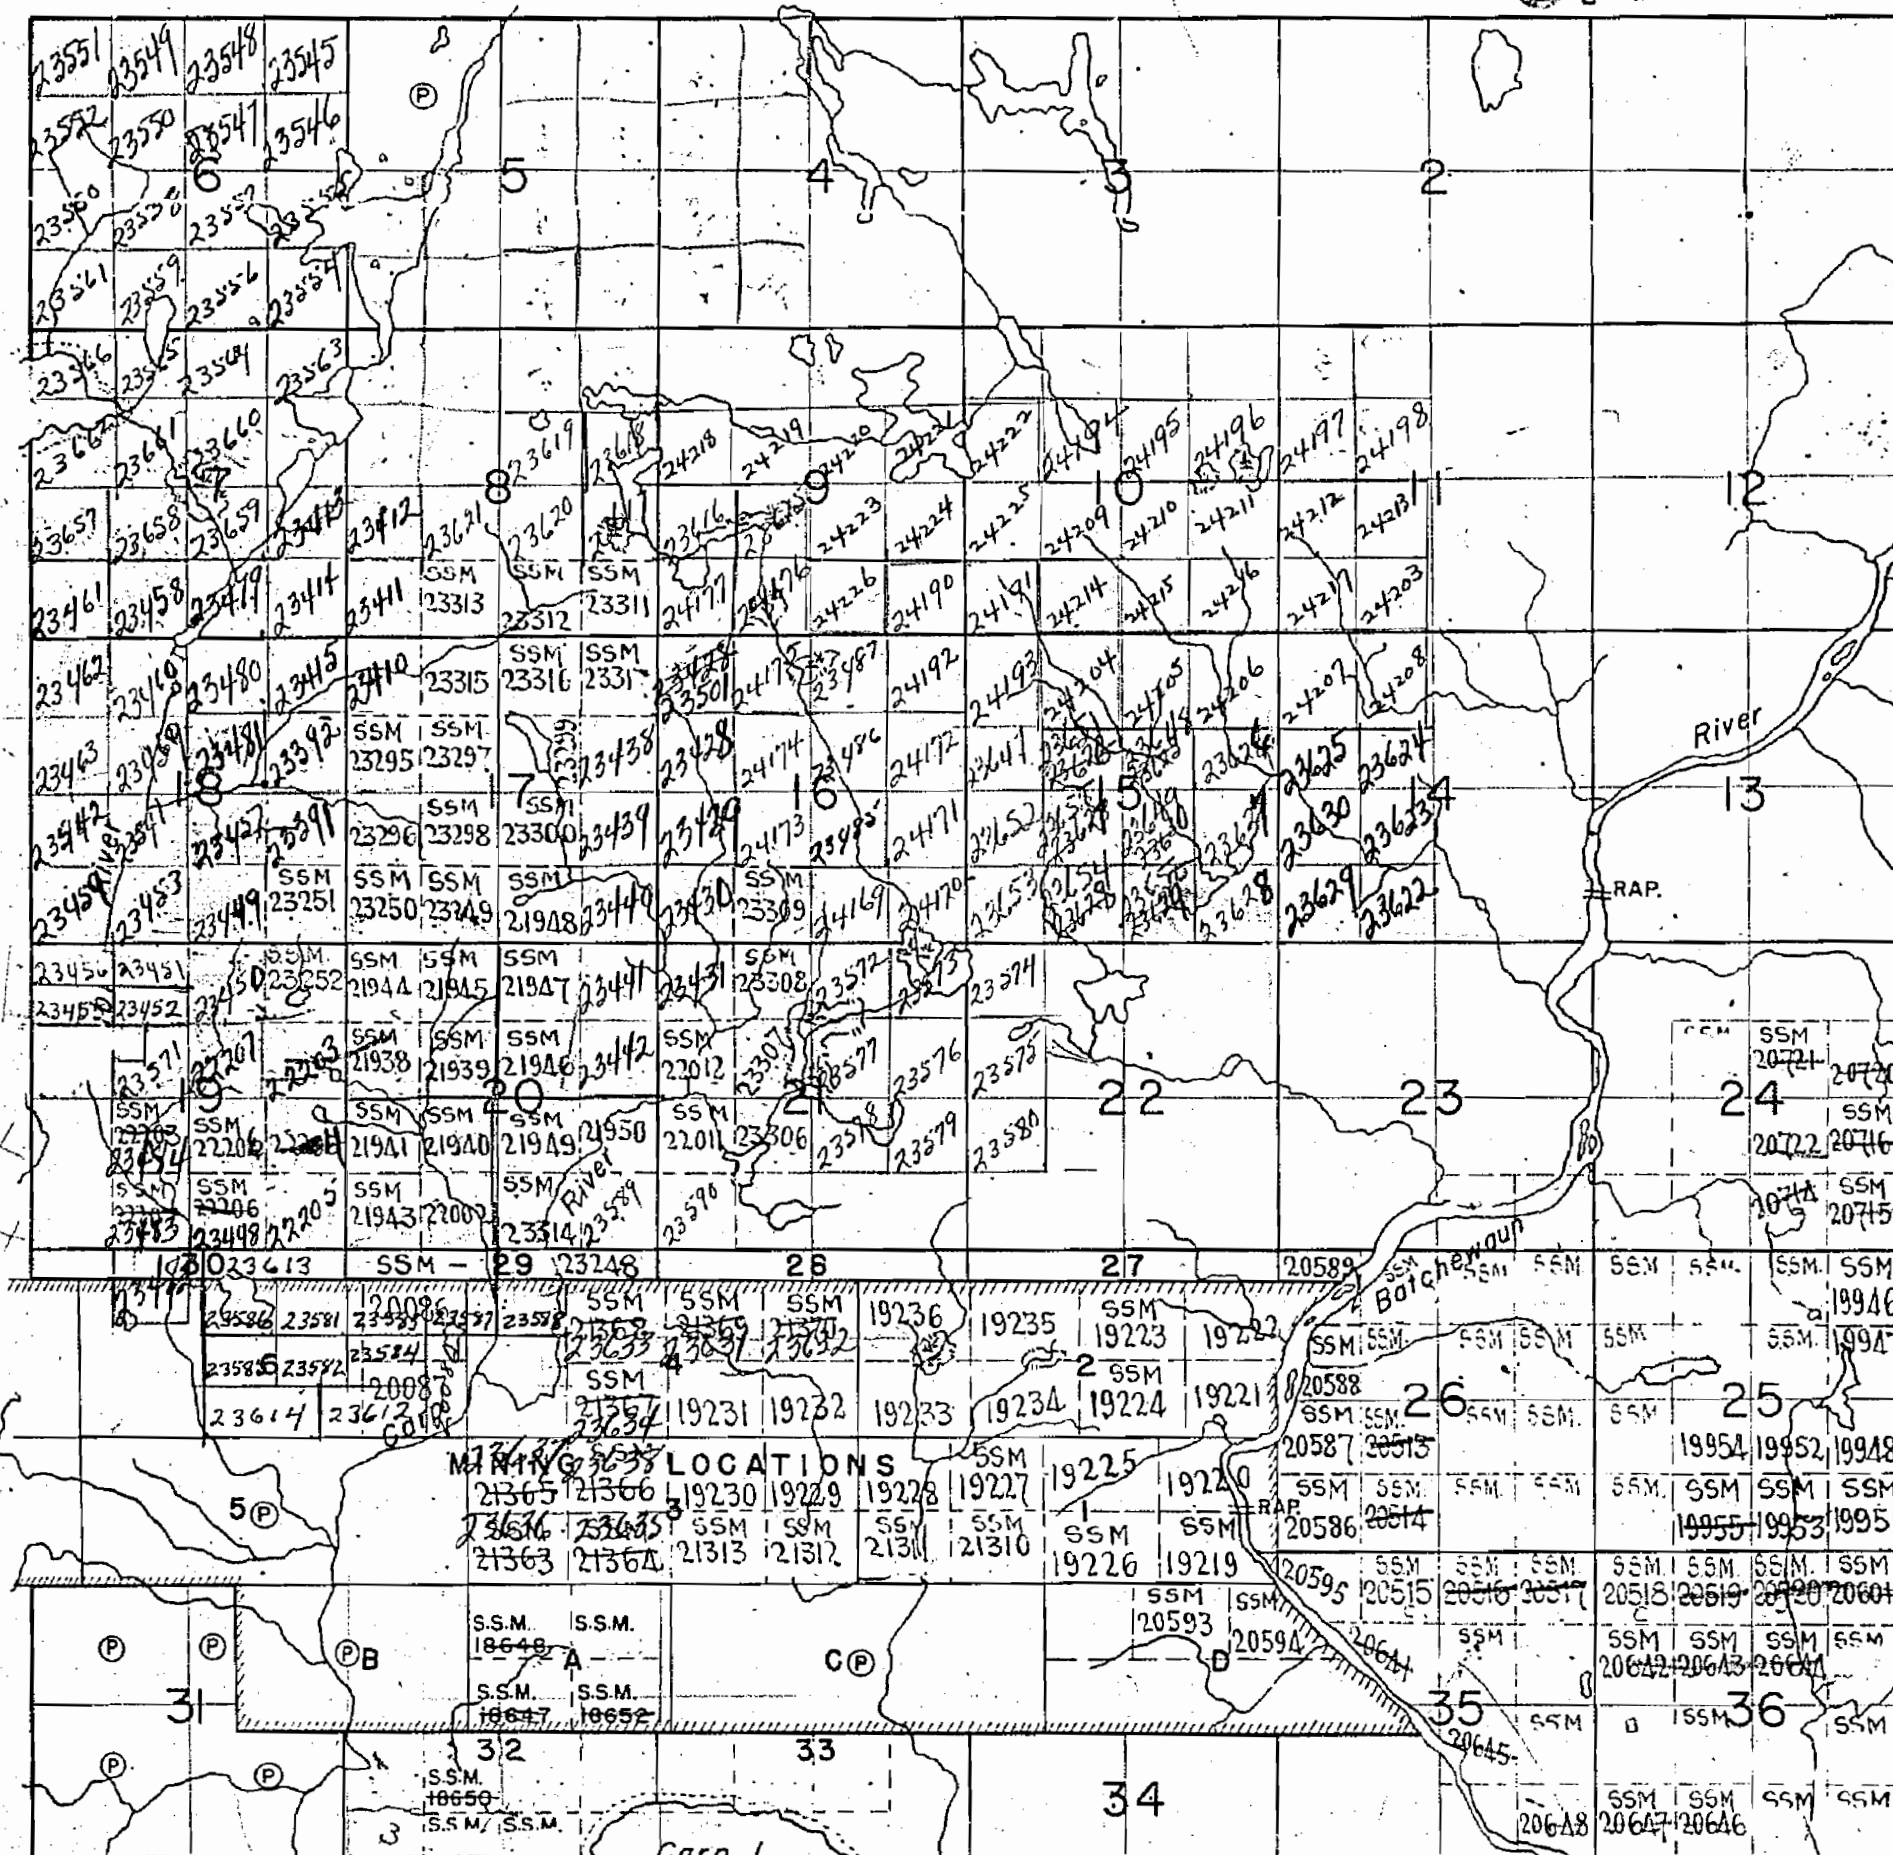

MINING LOCATIONS

21365 21366 19230 19229 19228 19227 19225 19220 19226 19219 20595 20515 20518 20519 20520 20604 20642 20643 20644 20645 20648 20647 20646

M. 1326

PLAN NO. S.S.M.-104

DEPARTMENT OF MINES -ONTARIO-

Twp. 28 Range 13 (M.1527)

Twp. 27 Range 13
(M.1516)

Ryan Twp. (M.1339)

Twp. 27 Range 12 (M.1515)

Fisher Twp. (M.1253)

THE TOWNSHIP
OF

PALMER

DISTRICT OF
ALGOMA

SAULT STE MARIE
MINING DIVISION

SCALE: 1-INCH = 40 CHAINS

LEGEND

PATENTED LAND	Ⓟ
CROWN LAND SALE	C.S.
LEASES	Ⓛ
LOCATED LAND	Loc.
LICENSE OF OCCUPATION	L.O.
MINING RIGHTS ONLY	M.R.O.
SURFACE RIGHTS ONLY	S.R.O.
ROADS	—
IMPROVED ROADS	—
KING'S HIGHWAYS	—
RAILWAYS	—
POWER LINES	—
MARSH OR MUSKEG	—
MINES	—
CANCELLED	—

NOTES


400' Surface-Rights Reservation Around All Lakes
And Rivers.

The Subdivision Of This Twp. With The Exception Of
Sec. 5 & 31 And Mining Loc. B, C, 5, 7 & 8 Annulled
Dept. Of Lands & Forests 1952

PLAN NO. M1326

DEPARTMENT OF MINES

— ONTARIO —

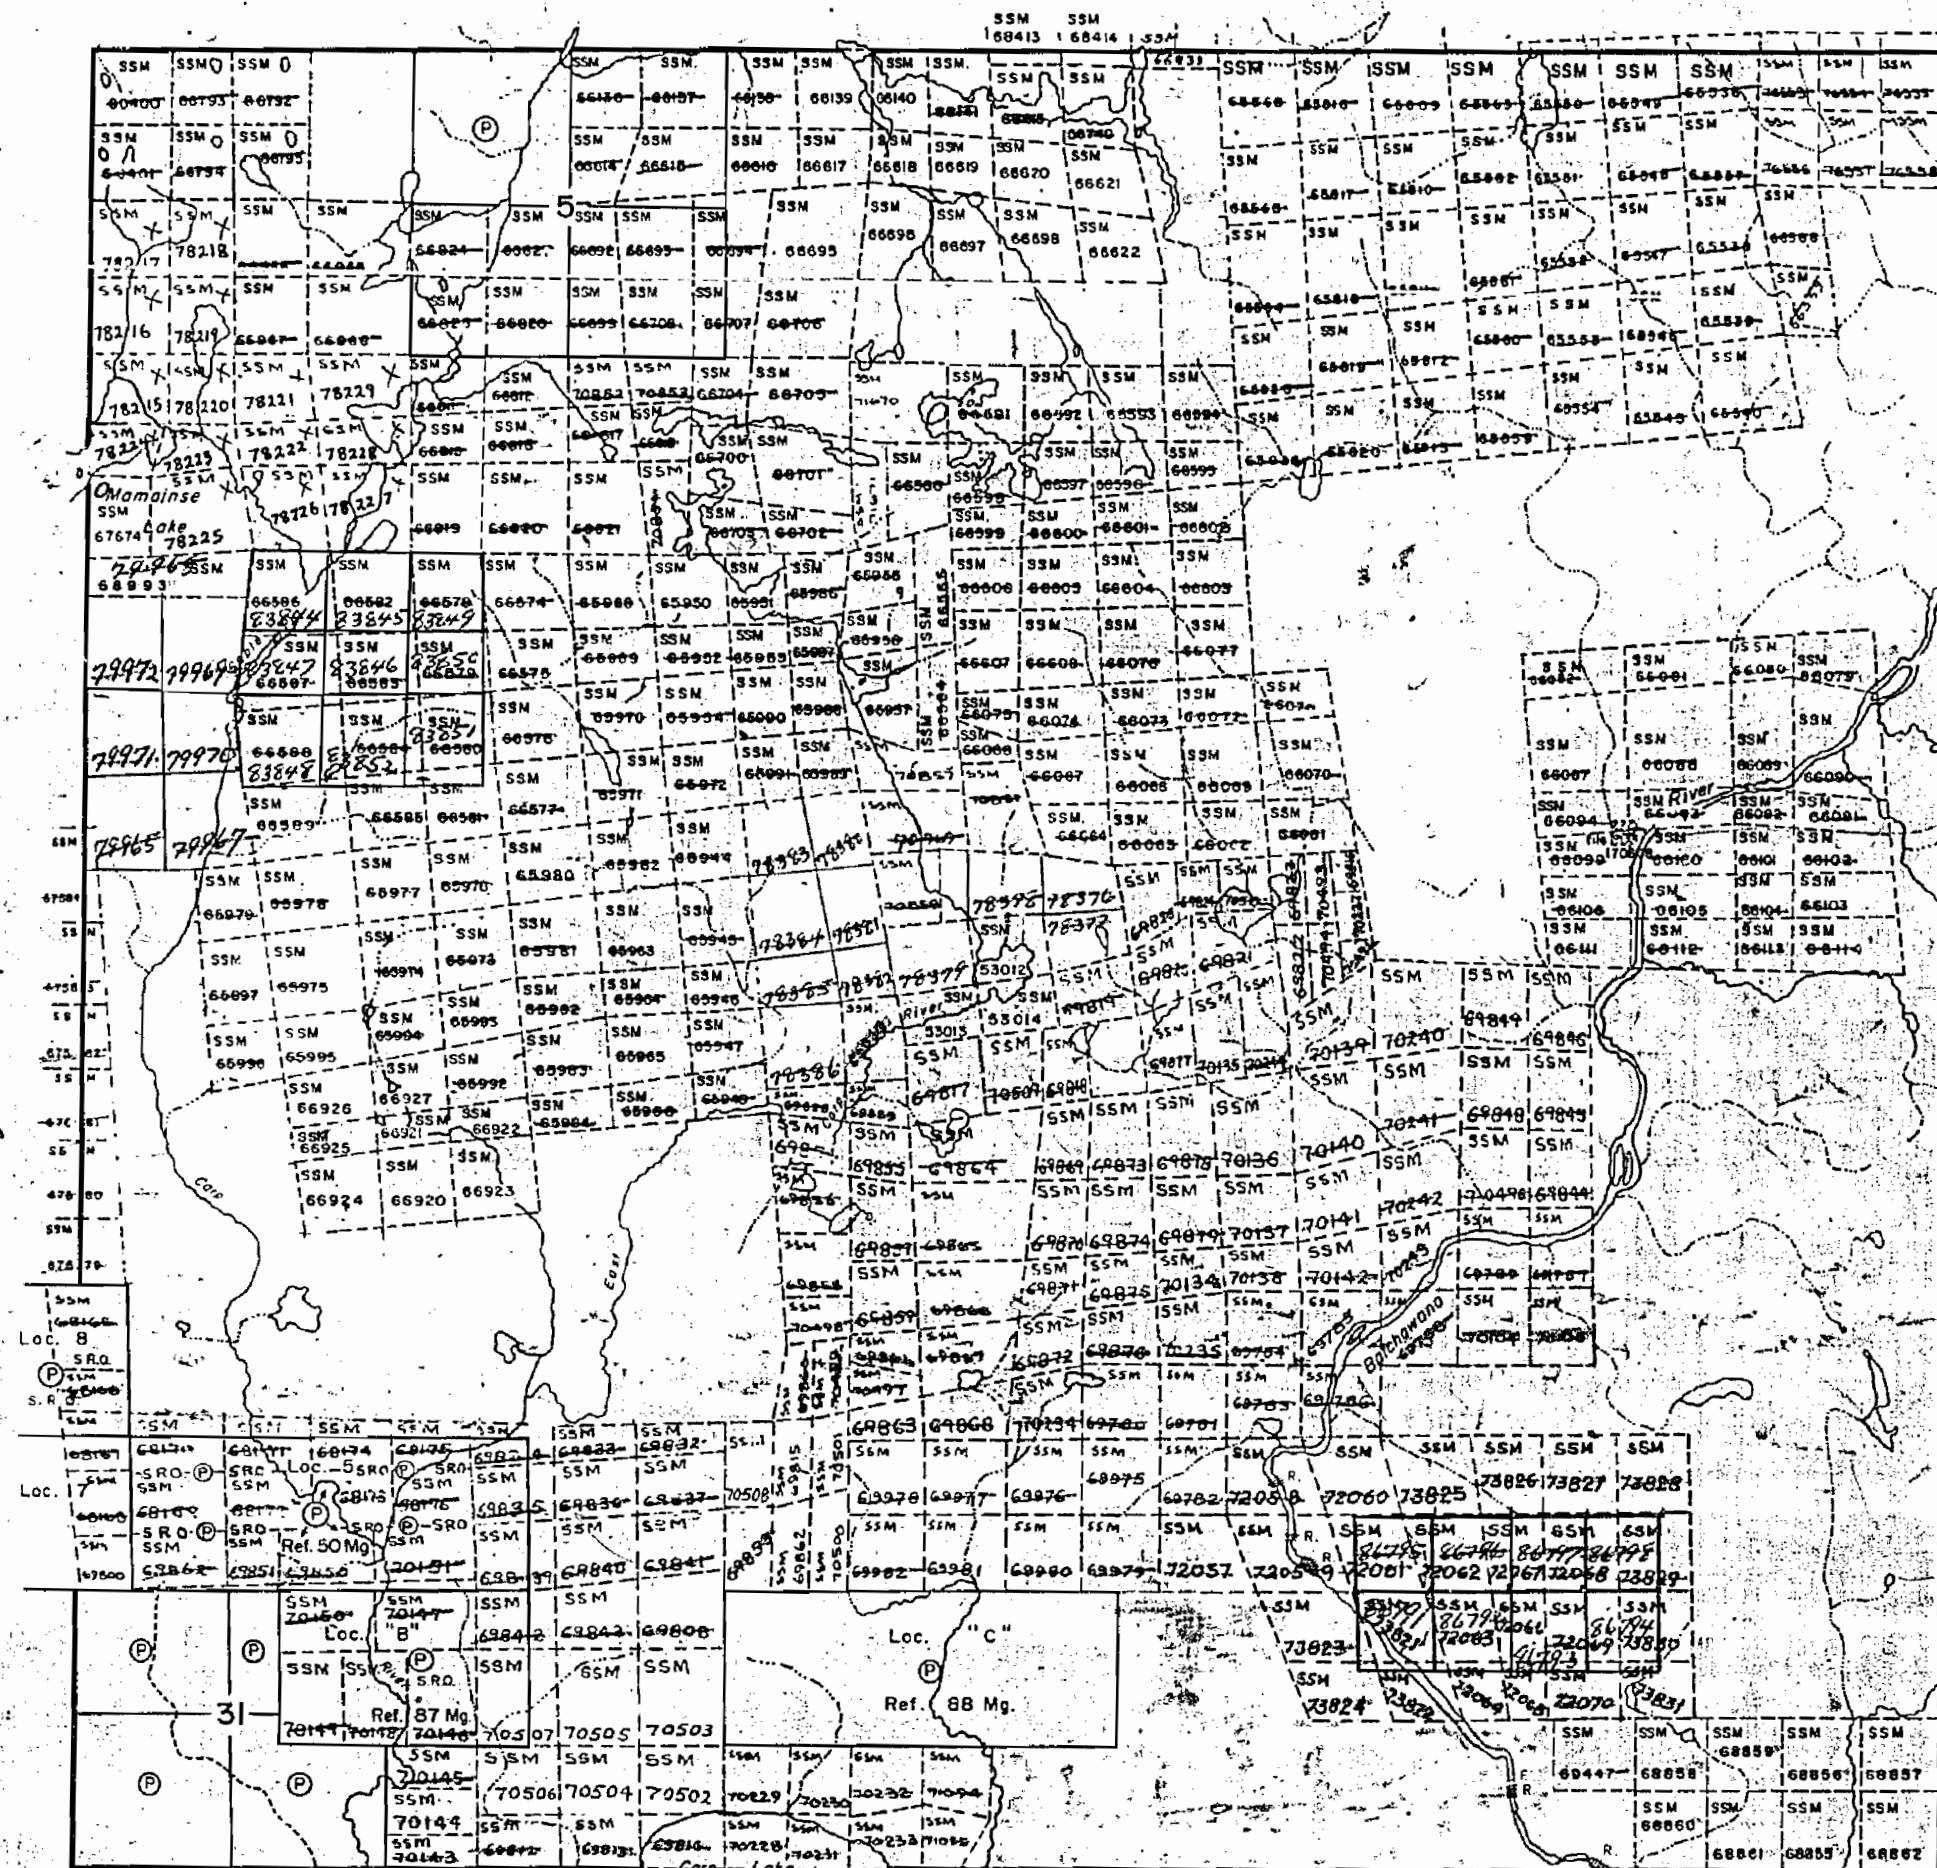

153 Palmer old

Twp. 28 Range 13 (M.1527)

Twp. 27 Range 13
(M.1516)THE TOWNSHIP
OF**PALMER**DISTRICT OF
ALGOMASAULT STE MARIE
MINING DIVISION

SCALE: 1-INCH = 40 CHAINS

LEGEND

PATENTED LAND
CROWN LAND SALE
LEASES
LOCATED LAND
LICENSE OF OCCUPATION
MINING RIGHTS ONLY
SURFACE RIGHTS ONLY
ROADS
IMPROVED ROADS
KING'S HIGHWAYS
RAILWAYS
POWER LINES
MARSH OR MUSKEG
MINES
CANCELLED

Ⓟ
C.S.
Ⓞ
Loc.
L.O.
M.R.O.
S.R.O.

NOTES

400' Surface Rights Reservation Around All Lakes
And Rivers.

The Subdivision Of This Twp. With The Exception Of
Sec. 5 B. 31 And Mining Loc. B, C, 5, 7 & 8 Annulled
Dept. Of Lands & Forests 1952.

Note:
Part of this twp. is covered by
D.P. # 5819 (Wagnerhauser (Ontario) Ltd.
see file 5851)

PLAN NO. M.1326


DEPARTMENT OF MINES

— ONTARIO —


Ryan Twp. (M.1339)

Twp. 27 Range 12 (M.1515)

Fisher Twp. (M.1253)

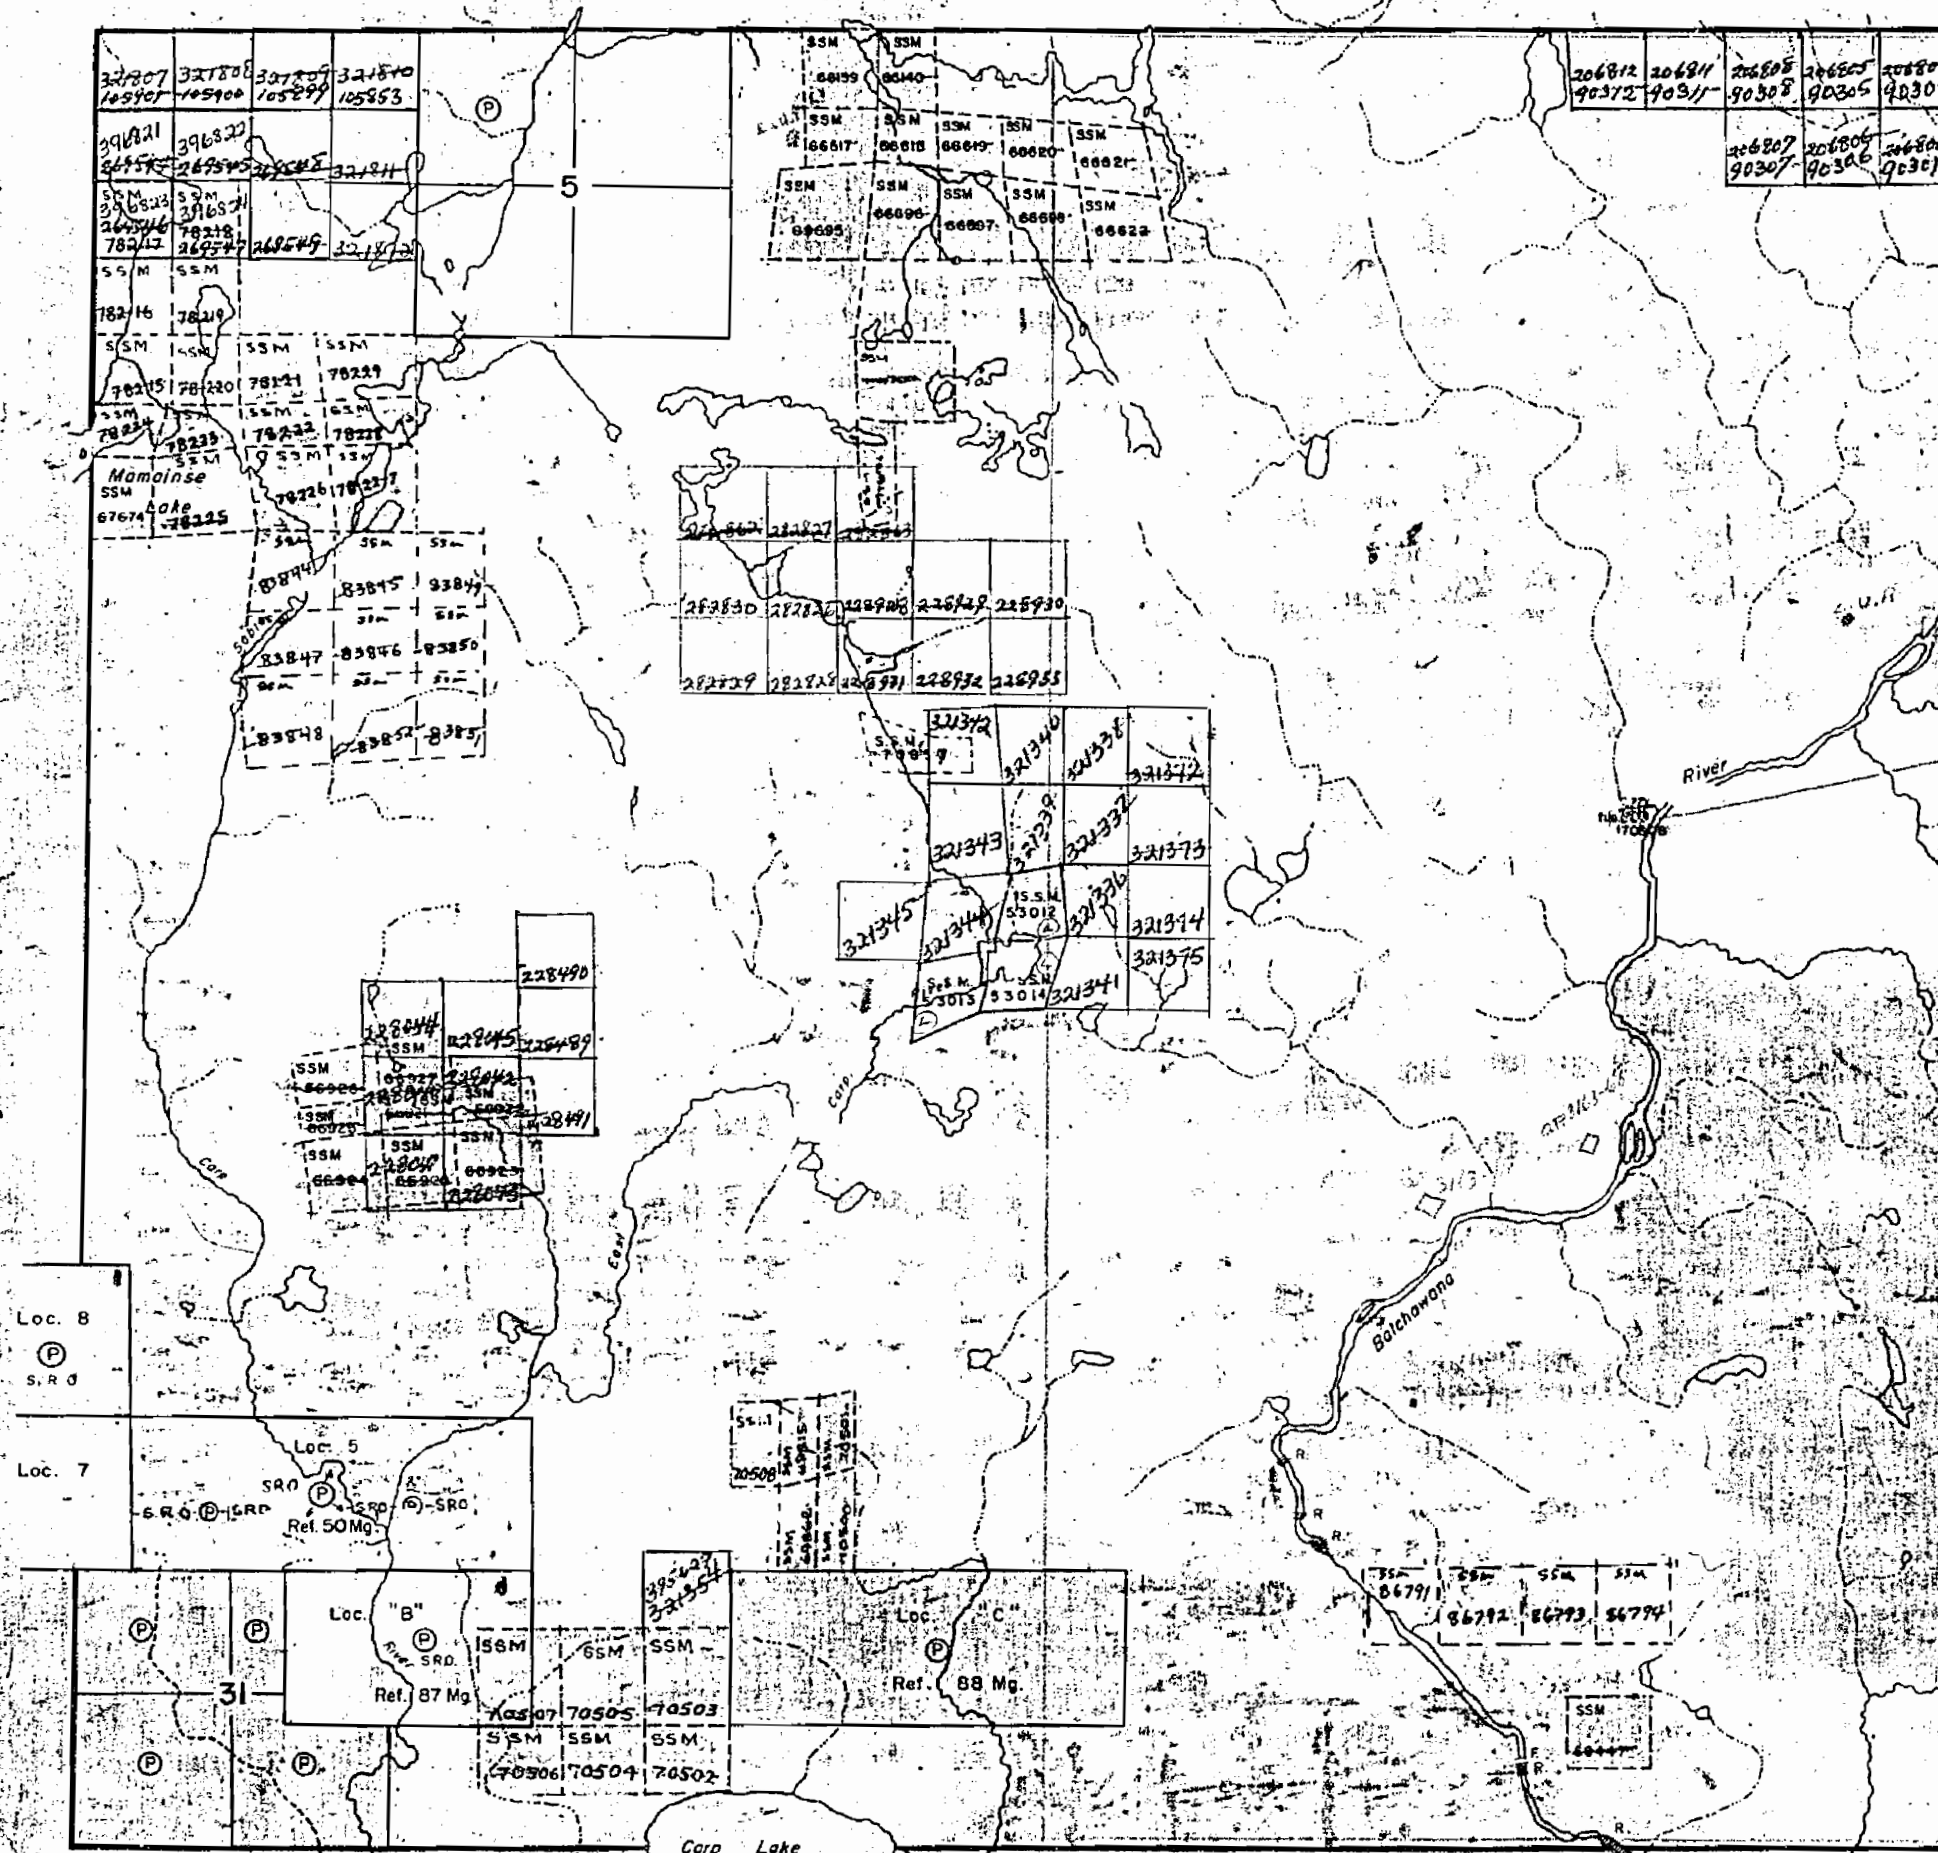

Twp. 28 Range 13

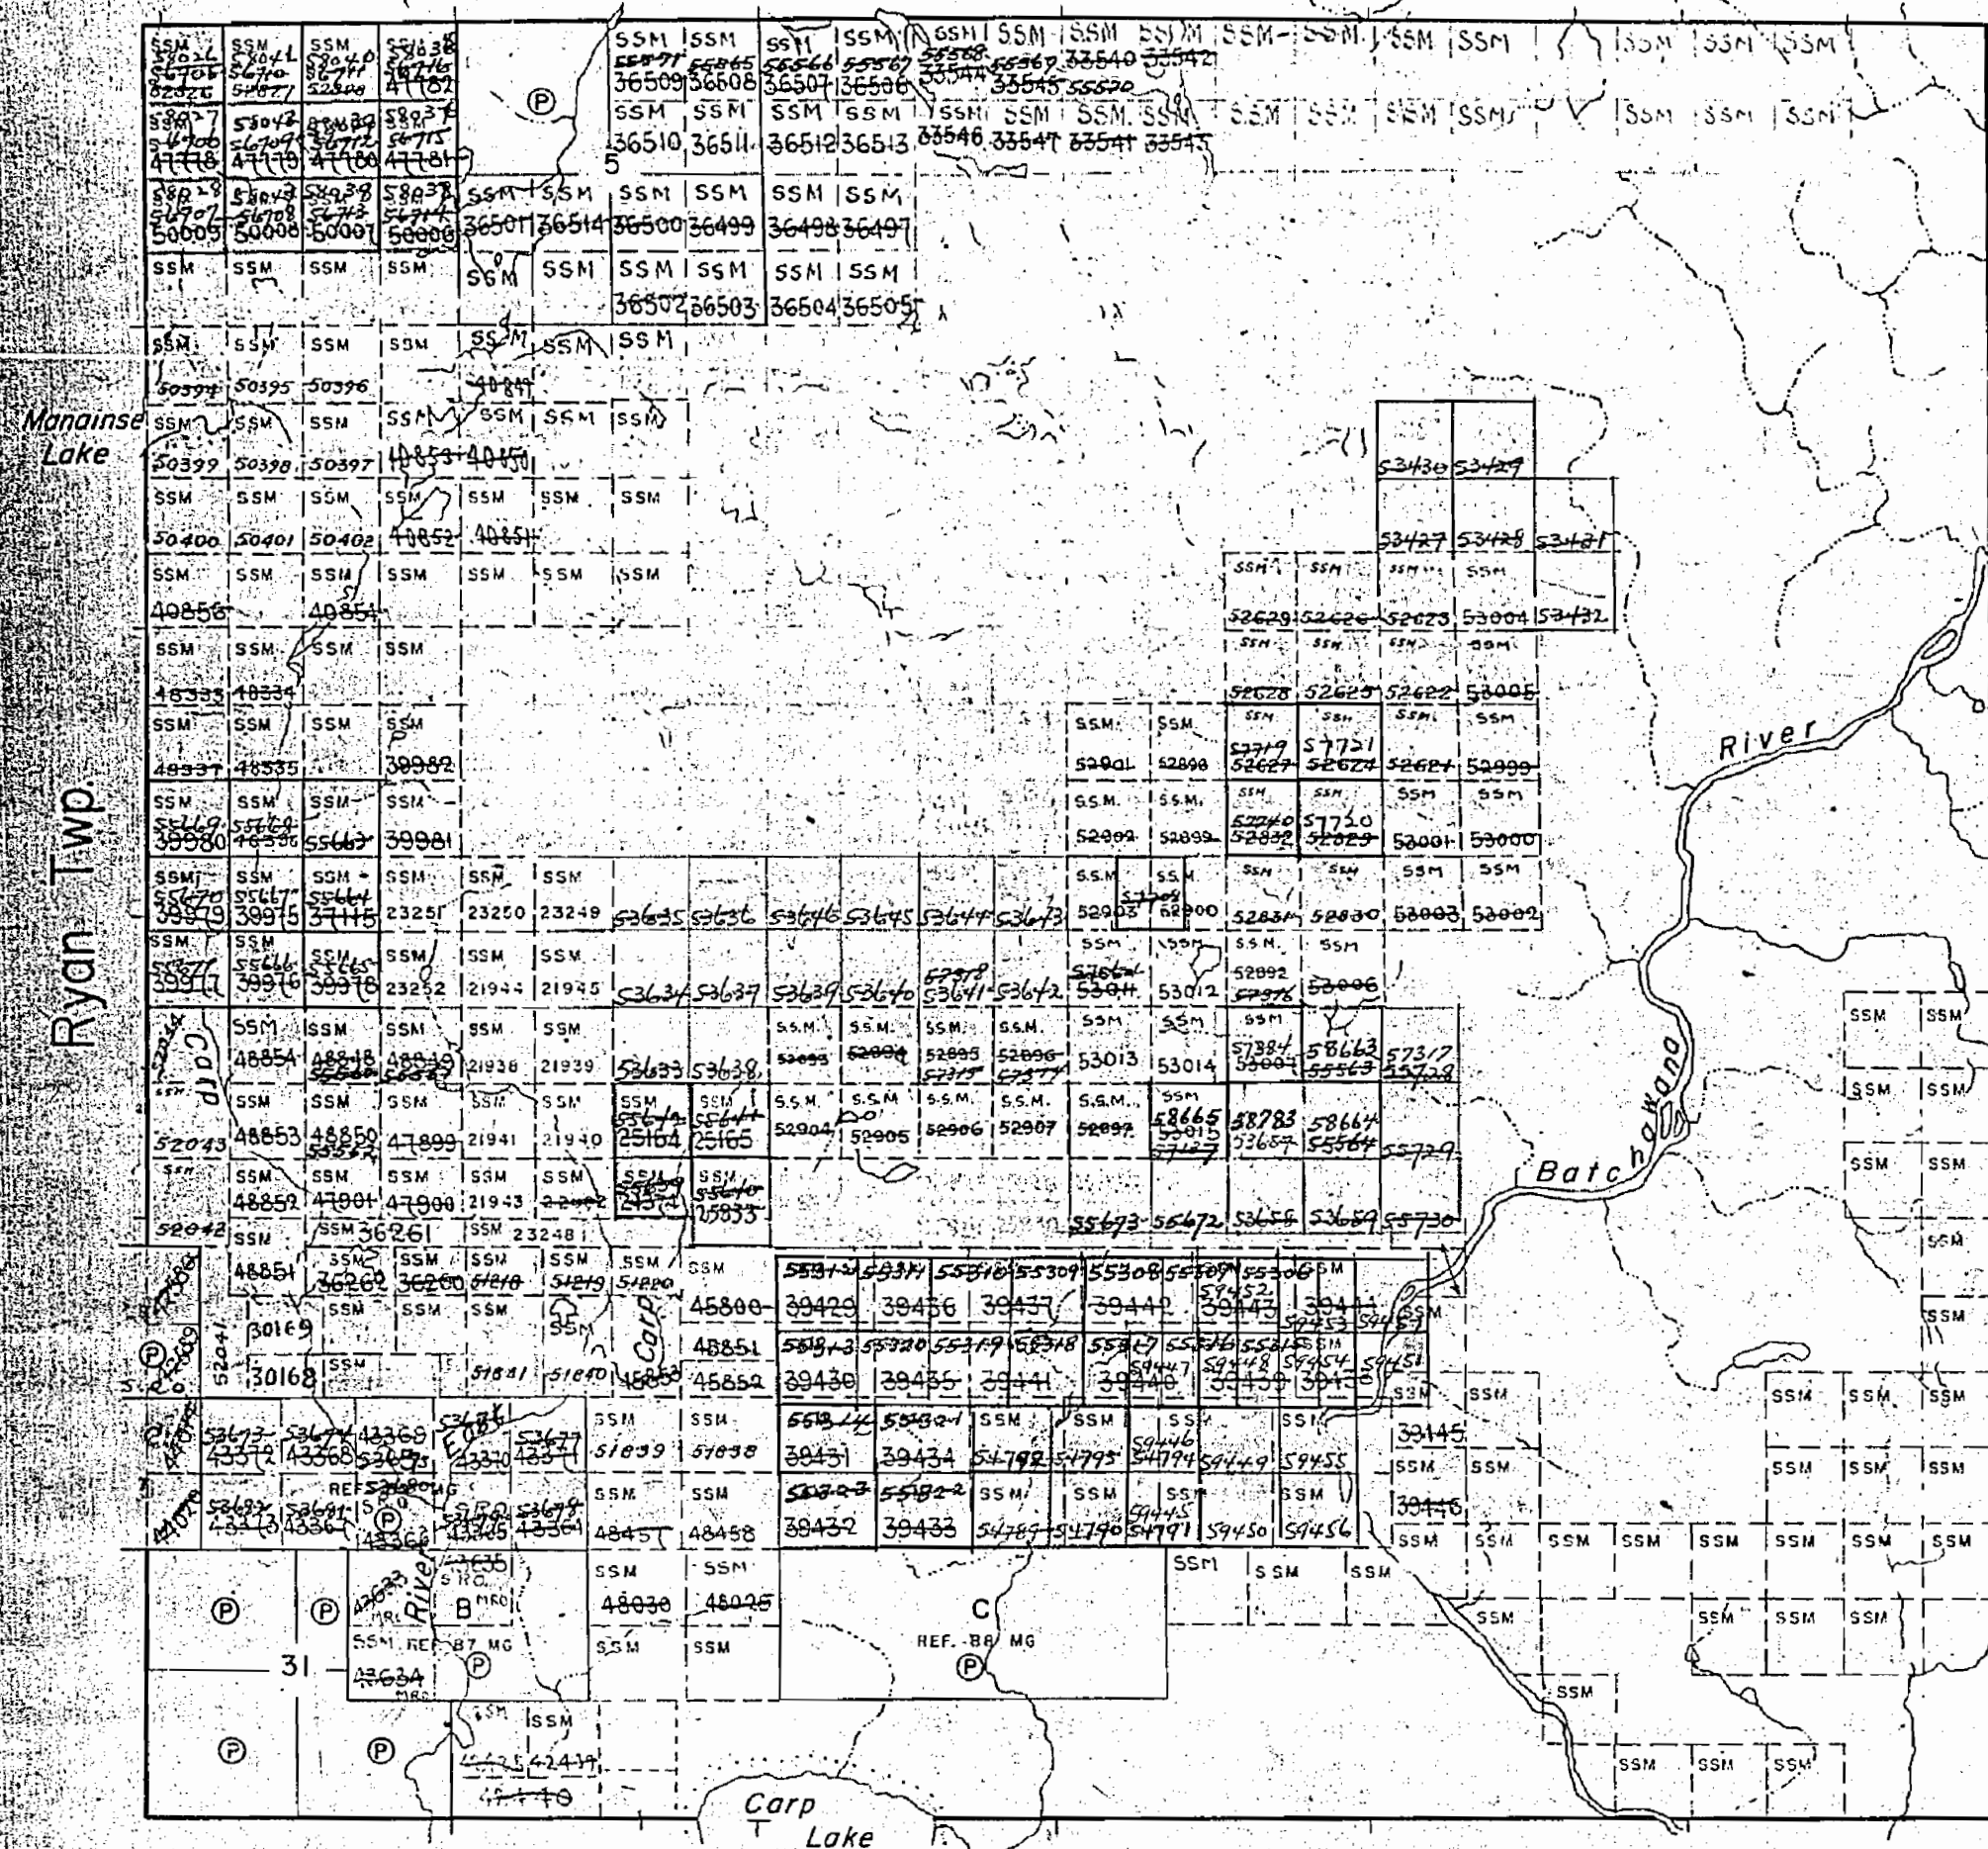THE TOWNSHIP
OF**PALMER**DISTRICT OF
ALGOMASAULT STE. MARIE
MINING - DIVISION

SCALE: 1-INCH=40 CHAINS

LEGEND

PATENTED LAND	Ⓟ
CROWN LAND SALE	Ⓢ or Ⓞ
LEASES	Ⓛ
LOCATED LAND	Loc.
LICENSE OF OCCUPATION	L.O.
MINING RIGHTS ONLY	M.R.O.
SURFACE RIGHTS ONLY	S.R.O.
ROADS	—
IMPROVED ROADS	—
KING'S HIGHWAYS	—
RAILWAYS	—
POWER LINES	—
MARSH OR MUSKEG	—
MINES	—

NOTES

400' Reserve to Dept. of Lands and
Forests Shown Thus -

PLAN NO. M-1326

DEPARTMENT OF MINES
— ONTARIO —

Twp. 28 Range 13 (M.1527)

Twp. 27 Range 13
(M.1516)THE TOWNSHIP
OF**PALMER**DISTRICT OF
ALGOMASAULT STE MARIE
MINING DIVISION

SCALE: 1-INCH = 40 CHAINS

LEGEND

PATENTED LAND	Ⓟ
CROWN LAND SALE	C.S.
LEASES	Ⓛ
LOCATED LAND	Loc.
LICENSE OF OCCUPATION	L.O.
MINING RIGHTS ONLY	M.R.O.
SURFACE RIGHTS ONLY	S.R.O.
ROADS	—
IMPROVED ROADS	—
KING'S HIGHWAYS	—
RAILWAYS	—
POWER LINES	—
MARSH OR MUSKEG	—
MINES	ⓧ
CANCELLED	C.

NOTES400' Surface Rights Reservation Around All Lakes
And Rivers.The Subdivision Of This Twp. With The Exception Of
Sec. 5 B, 31 And Mining Loc. B, C, 5, 7 & 8 Annulled
Dept Of Lands & Forests 1952.

PLAN NO M.1326

DEPARTMENT OF MINES

— ONTARIO —

Ryan Twp. (M.1339)

Twp. 27 Range 12 (M.1515)

Fisher Twp. (M.1253)

Twp. 28 Range 13 (M.1527)

Twp. 27 Range 13
(M.1516)THE TOWNSHIP
OF**PALMER**DISTRICT OF
ALGOMASAULT STE MARIE
MINING DIVISION

SCALE: 1-INCH = 40 CHAINS

LEGEND

PATENTED LAND	(P)
CROWN LAND SALE	C.S.
LEASES	(L)
LOCATED LAND	Loc.
LICENSE OF OCCUPATION	L.O.
MINING RIGHTS ONLY	M.R.O.
SURFACE RIGHTS ONLY	S.R.O.
ROADS	—
IMPROVED ROADS	—
KING'S HIGHWAYS	—
RAILWAYS	—
POWER LINES	—
MARSH OR MUSKEG	—
MINES	X
CANCELLED	C

NOTES

400' Surface Rights' Reservation Around All Lakes
And Rivers.

The Subdivision Of This Twp. With The Exception Of
Sec 5 & 31 And Mining Loc. B, C, 5, 7 & 8 Annulled
Dept Of Lands & Forests 1952.

PLAN NO. M.1326


DEPARTMENT OF MINES

— ONTARIO —

Ryan Twp. (M.1339)

Twp. 27 Range 12 (M.1515)

Fisher Twp. (M.1253)

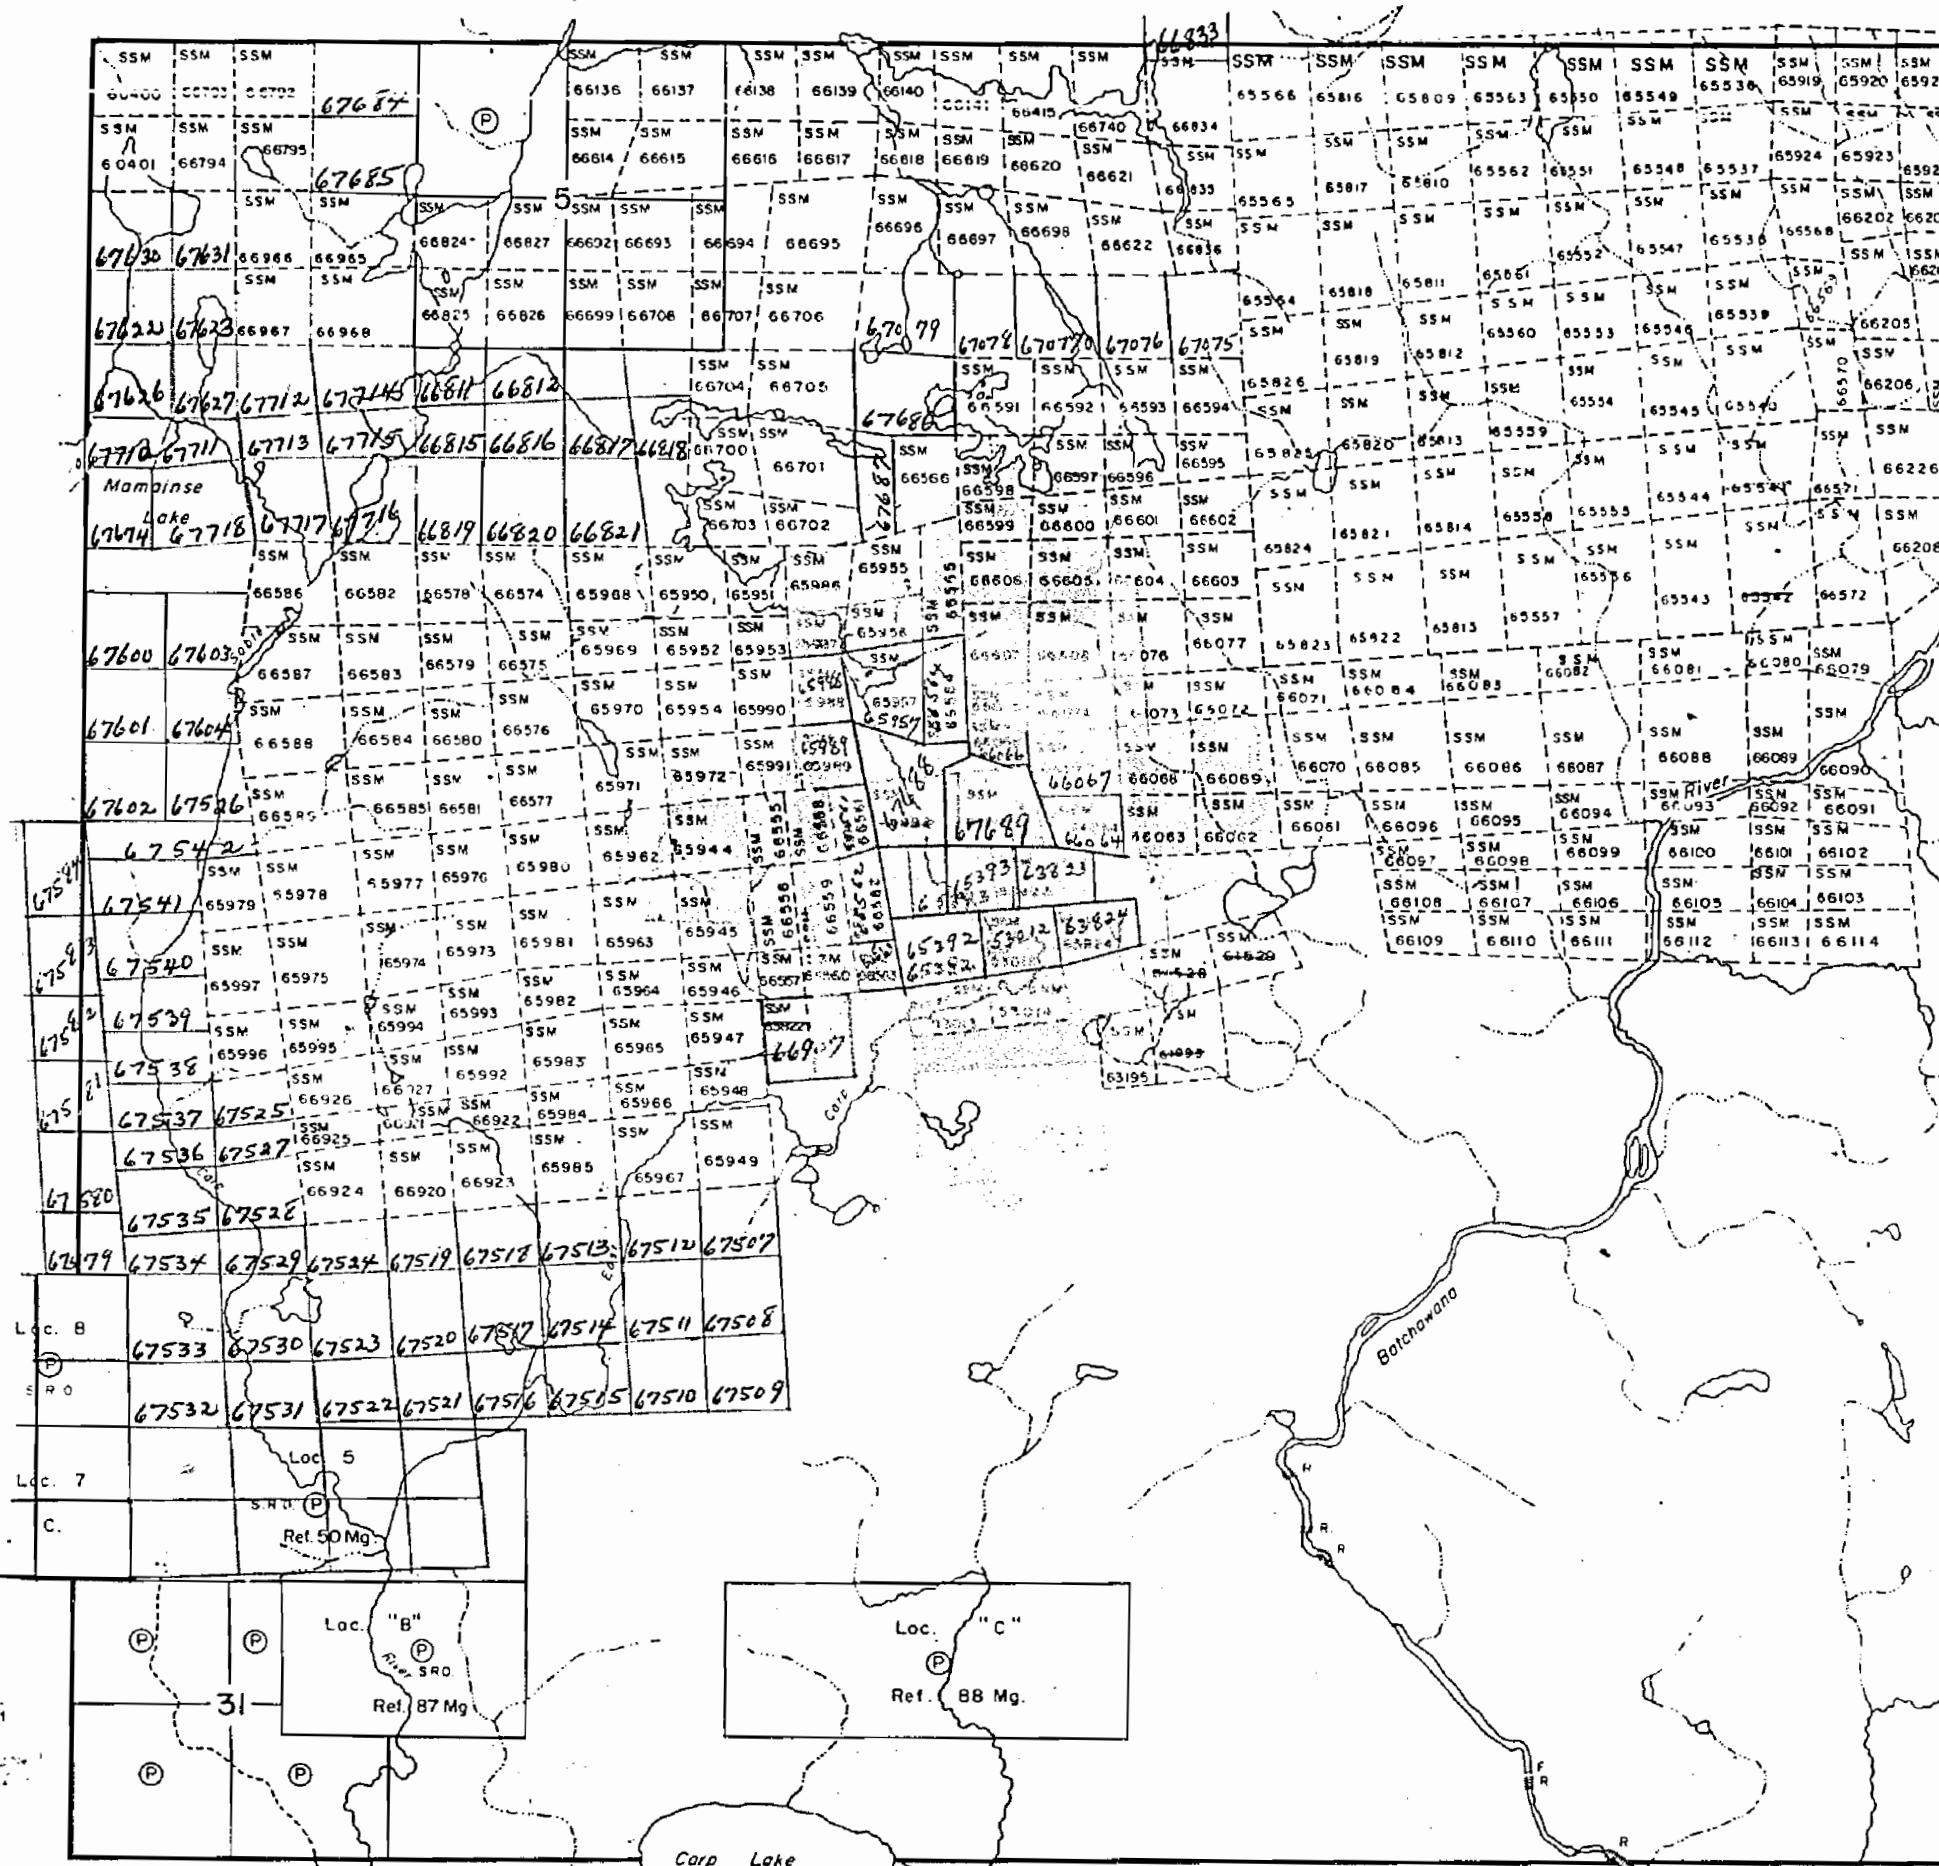

NOTES


AREAS WITHDRAWN FROM DISPOSITION

M.R.O. - MINING RIGHTS ONLY
S.R.O. - SURFACE RIGHTS ONLY
M.+S. - MINING AND SURFACE RIGHTS

Description Order No. Date Disposition File


SAND AND GRAVEL

GRAVEL FILE 149297
" " 170608

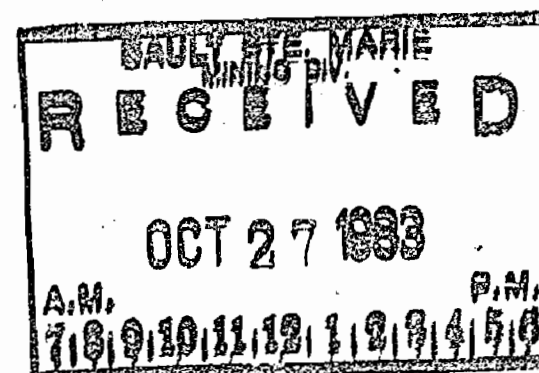

NICOLET TWP.

RYAN TWP.

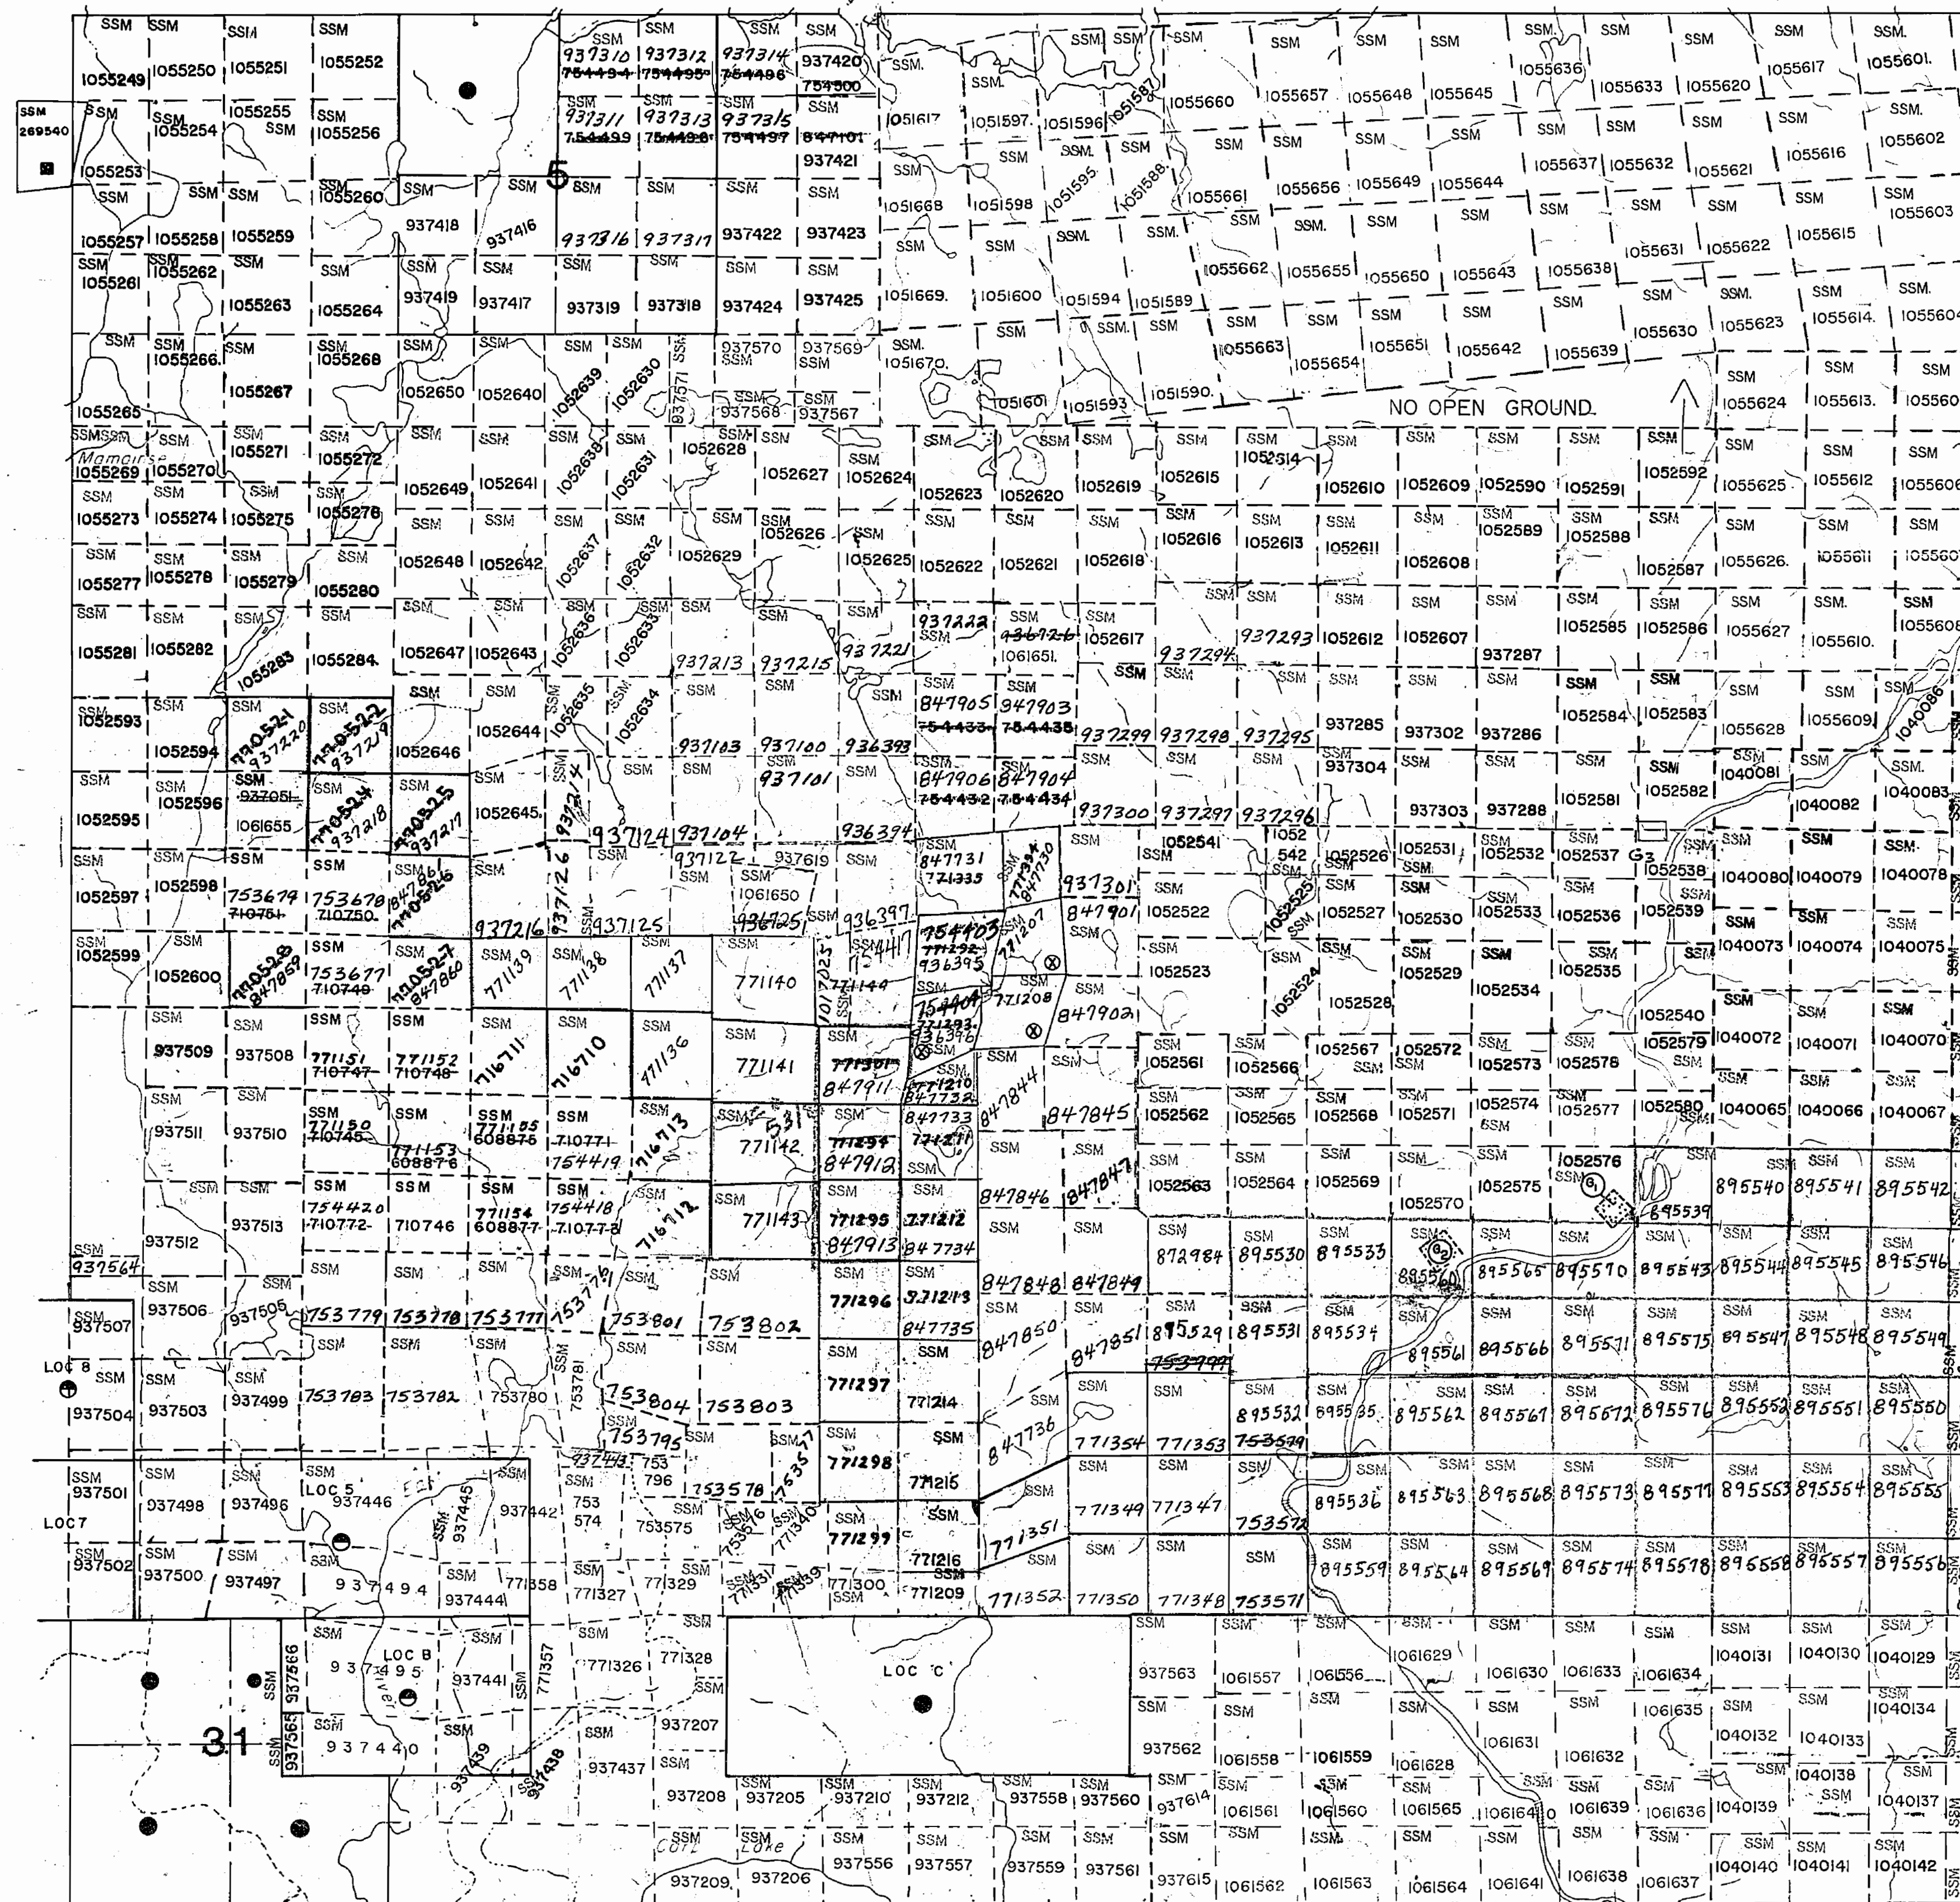

FISHER TWP.

WISHART TWP.

LEGEND


- HIGHWAY AND ROUTE No.
- OTHER ROADS
- TRAILS
- SURVEYED LINES:
 - TOWNSHIPS, BASE LINES, ETC.
 - LOTS, MINING CLAIMS, PARCELS, ETC.
- UNSURVEYED LINES:
 - LOT LINES
 - PARCEL BOUNDARY
 - MINING CLAIMS ETC.
- RAILWAY AND RIGHT OF WAY
- UTILITY LINES
- NON-PERENNIAL STREAM
- FLOODING OR FLOODING RIGHTS
- SUBDIVISION OR COMPOSITE PLAN
- RESERVATIONS
- ORIGINAL SHORELINE
- MARSH OR MUSKEG
- MINES
- TRAVERSE MONUMENT

DISPOSITION OF CROWN LANDS

TYPE OF DOCUMENT	SYMBOL
PATENT, SURFACE & MINING RIGHTS	●
" SURFACE RIGHTS ONLY	○
" MINING RIGHTS ONLY	◐
LEASE, SURFACE & MINING RIGHTS	■
" SURFACE RIGHTS ONLY	◼
" MINING RIGHTS ONLY	◻
LICENCE OF OCCUPATION	▽
ORDER-IN-COUNCIL	OC
RESERVATION	⊙
CANCELLED	⊖
SAND & GRAVEL	⊕

NOTE: MINING RIGHTS IN PARCELS PATENTED PRIOR TO MAY 6, 1913, VESTED IN ORIGINAL PATENTEE BY THE PUBLIC LANDS ACT, R.S.O. 1970, CHAP. 380, SEC. 63, SUBSEC. 1.

SCALE: 1 INCH = 40 CHAINS

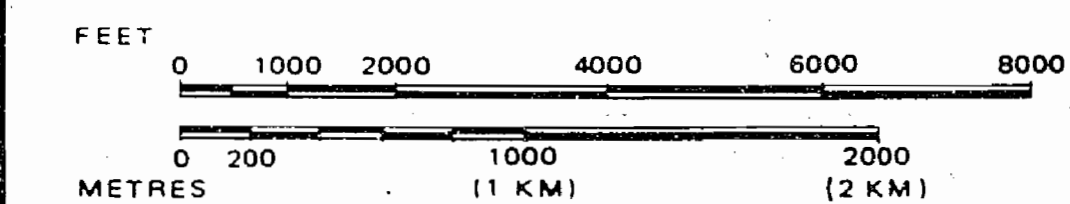

PLAN REVISED MAY 16 1988

TOWNSHIP

PALMER

M.N.R. ADMINISTRATIVE DISTRICT
SAULT STE. MARIE
MINING DIVISION
SAULT STE. MARIE
LAND TITLES / REGISTRY DIVISION
ALGOMA

Ministry of Natural Resources
Land Management Branch
Ontario

Date OCTOBER, 1983

Number
G-2478

NOTES

AREAS WITHDRAWN FROM DISPOSITION

M.R.O. - MINING RIGHTS ONLY
S.R.O. - SURFACE RIGHTS ONLY
M.+ S. - MINING AND SURFACE RIGHTS

Description Order No. Date Disposition File

NICOLET TWP.

SAND AND GRAVEL

GRAVEL FILE 149297
" " " "
" " 170608

RYAN TWP.

WISHART TWP.

FISHER TWP.

LEGEND

HIGHWAY AND ROUTE No
OTHER ROADS
TRAILS
SURVEYED LINES
TOWNSHIPS, BASE LINES, ETC
LOTS, MINING CLAIMS, PARCELS, ETC
UNSURVEYED LINES
LOT LINES
PARCEL BOUNDARY
MINING CLAIMS ETC
RAILWAY AND RIGHT OF WAY
UTILITY LINES
NON PERENNIAL STREAM
FLOODING OR FLOODING RIGHTS
SUBDIVISION OR COMPOSITE PLAN
RESERVATIONS
ORIGINAL SHORELINE
MARSH OR MUSKEG
MINES
TRAVERSE MONUMENT

DISPOSITION OF CROWN LANDS

TYPE OF DOCUMENT	SYMBOL
PATENT, SURFACE & MINING RIGHTS	●
" SURFACE RIGHTS ONLY	○
" MINING RIGHTS ONLY	◐
LEASE, SURFACE & MINING RIGHTS	■
" SURFACE RIGHTS ONLY	◼
" MINING RIGHTS ONLY	◻
LICENCE OF OCCUPATION	▼
ORDER-IN-COUNCIL	OC
RESERVATION	Ⓢ
CANCELLED	ⓧ
SAND & GRAVEL	Ⓢ

NOTE: MINING RIGHTS IN PARCELS PATENTED PRIOR TO MAY 6, 1913, VESTED IN ORIGINAL PATENTEE BY THE PUBLIC LANDS ACT, R.S.O. 1970, CHAP. 380, SEC. 63, SUBSEC. 1

SCALE: 1 INCH = 40 CHAINS

FEET 0 1000 2000 4000 6000 8000
METRES 0 200 1000 2000 (2 KM)

TOWNSHIP

PALMER

M.N.R. ADMINISTRATIVE DISTRICT

SAULT STE. MARIE

MINING DIVISION

SAULT STE. MARIE

LAND TITLES / REGISTRY DIVISION

ALGOMA



Ministry of Natural Resources
Land Management Branch

Date OCTOBER, 1983

Number
G-2478

SAULT STE. MARIE
NOV - 6 1984
A.M. P.M.
7181913121411413141516



Ministry of
Natural
Resources

Ministry of
Northern Development
and Mines

INDEX TO LAND DISPOSITION

PLAN

G-2478
TOWNSHIP

PALMER

M.N.R. ADMINISTRATIVE DISTRICT


SAULT STE MARIE

MINING DIVISION

SAULT STE. MARIE

LAND TITLES/REGISTRY DIVISION

ALGOMA

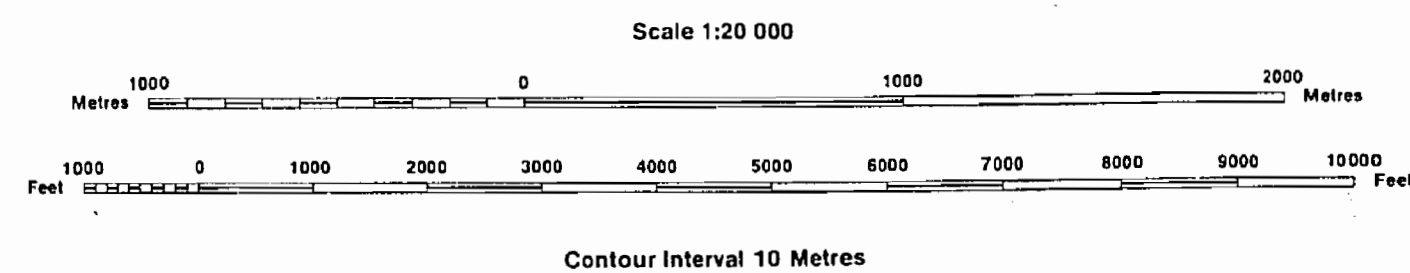

AREAS WITHDRAWN FROM DISPOSITION

MRO - Mining Rights Only
SRO - Surface Rights Only
M+S - Mining and Surface Rights

SYMBOLS

Description	Order No.	Date	Disposition	File
Boundary				
Township, Meridian, Baseline				
Road allowance; surveyed				
shoreline				
Lot/Concession; surveyed				
unsurveyed				
Parcel; surveyed				
unsurveyed				
Right-of-way; road				
railway				
utility				
Reservation				
Cliff, Pit, Pile				
Contour				
Interpolated				
Approximate				
Depression				
Control point (horizontal)				
Flooded land				
Mine head frame				
Pipeline (above ground)				
Railway; single track				
double track				
abandoned				
Road; highway, county, township				
access				
trail, bush				
Shoreline (original)				
Transmission line				
Wooded area				

NOTES

THE SUBDIVISION OF THE TOWNSHIP OF PALMER WITH THE EXCEPTION OF SECTIONS 5 & 31 AND MINING LOCATIONS B, C, 5, 7 AND 8 WAS ANNULLED APRIL 8, 1952.

DATE OF ISSUE

SEP 29 1998

PROVINCIAL RECORDING
OFFICE - SUDBURY

DISPOSITION OF CROWN LANDS

Patent	
Surface & Mining Rights	●
Surface Rights Only	○
Mining Rights Only	○
Lease	
Surface & Mining Rights	■
Surface Rights Only	□
Mining Rights Only	□
Licence of Occupation	○
Order-in-Council	OC
Cancelled	○
Reservation	○
Sand & Gravel	○

MYLAR PUT INTO CIRCULATION - JUNE 21/96



INDEX TO LAND DISPOSITION

PLAN


G- 2478
TOWNSHIP

PALMER

M.N.R. ADMINISTRATIVE DISTRICT

SAULT STE MARIE
MINING DIVISION
SAULT STE. MARIE
LAND TITLES/REGISTRY DIVISION
ALGOMA

Scale 1:20 000

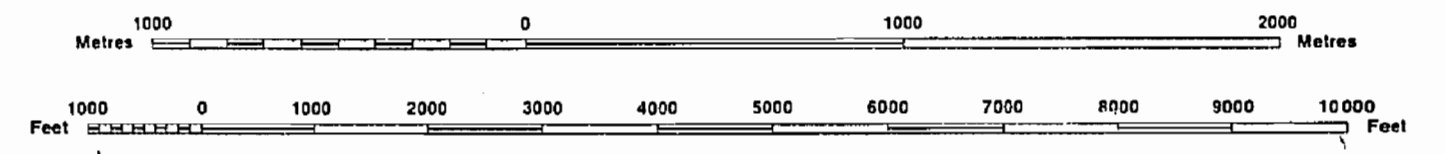

Contour Interval 10 Metres

AREAS WITHDRAWN FROM DISPOSITION

MRO - Mining Rights Only
SRO - Surface Rights Only
M+S - Mining and Surface Rights

SYMBOLS

Description	Order No.	Date	Disposition	File
Boundary				
Township, Meridian, Baseline				
Road allowance; surveyed				
shoreline				
Lot/Concession; surveyed				
unsurveyed				
Parcel; surveyed				
unsurveyed				
Right-of-way; road				
railway				
utility				
Reservation				
Cliff, Pit, Pile				
Contour				
Interpolated				
Approximate				
Depression				
Control point (horizontal)				
Flooded land				
Mine head frame				
Pipeline (above ground)				
Railway; single track				
double track				
abandoned				
Road; highway, county, township				
access				
trail, bush				
Shoreline (original)				
Transmission line				
Wooded area				

NOTES

THE SUBDIVISION OF THE TOWNSHIP OF PALMER WITH THE EXCEPTION OF SECTIONS 5, 8, 31 AND MINING LOCATIONS B, C, 5, 7 AND 8 WAS ANNULLED APRIL 8, 1952.

DISPOSITION OF CROWN LANDS

Patent	
Surface & Mining Rights	●
Surface Rights Only	○
Mining Rights Only	○
Lease	
Surface & Mining Rights	■
Surface Rights Only	□
Mining Rights Only	□
Licence of Occupation	▼
Order-in-Council	OC
Cancelled	⊙
Reservation	⊙
Sand & Gravel	⊙

MYLAR PUT INTO CIRCULATION - JUNE 21/96

REFERENCES

CERTIFICATE

THE SUBDIVISION OF THE TWP. OF PALMER AS SUBDIVIDED INTO SECTIONS AND QUARTER-SECTIONS AND SHOWN ON PLAN OF SURVEY DATED APRIL 30th 1866, WITH THE EXCEPTION OF SECTIONS 5, 31 AND MINING LOCATIONS B, C, 5, 7 AND 8, IS HEREBY ANNULLED AND SUPERSEDED BY THIS OFFICIAL PLAN

E.A. McDougall
F.A. McDOUGALL
DEPUTY MINISTER


DEPT. OF LANDS & FORESTS
TORONTO, 8 APRIL, 1952.

CERTIFICATE

SURVEYS PERFORMED HENCEFORTH WITHIN THE FORMER SUBDIVISION OF THE TWP. OF PALMER WITH THE EXCEPTION OF SECTIONS 5 AND 31 AND MINING LOCATIONS B, C, 5, 7, 8 SHALL BE CLASSIFIED AS BEING IN UNSUBDIVIDED TERRITORY WHICH MEANS THAT EACH SURVEYED PARCEL MUST BE DESIGNATED BY ITS MINING CLAIM NUMBER OR IF NOT A MINING CLAIM, THEN BY THE SURVEYOR'S OFFICIAL LETTERS AND NUMBERS. EACH SURVEY MADE MUST ADHERE TO THE FORM OF SURVEYS MADE IN ANY OTHER UNSURVEYED AREA OR UNSUBDIVIDED TOWNSHIP.

F.W. Beatty
F.W. BEATTY
SURVEYOR GENERAL

DEPT. OF LANDS & FORESTS
TORONTO, 8 APRIL, 1952.

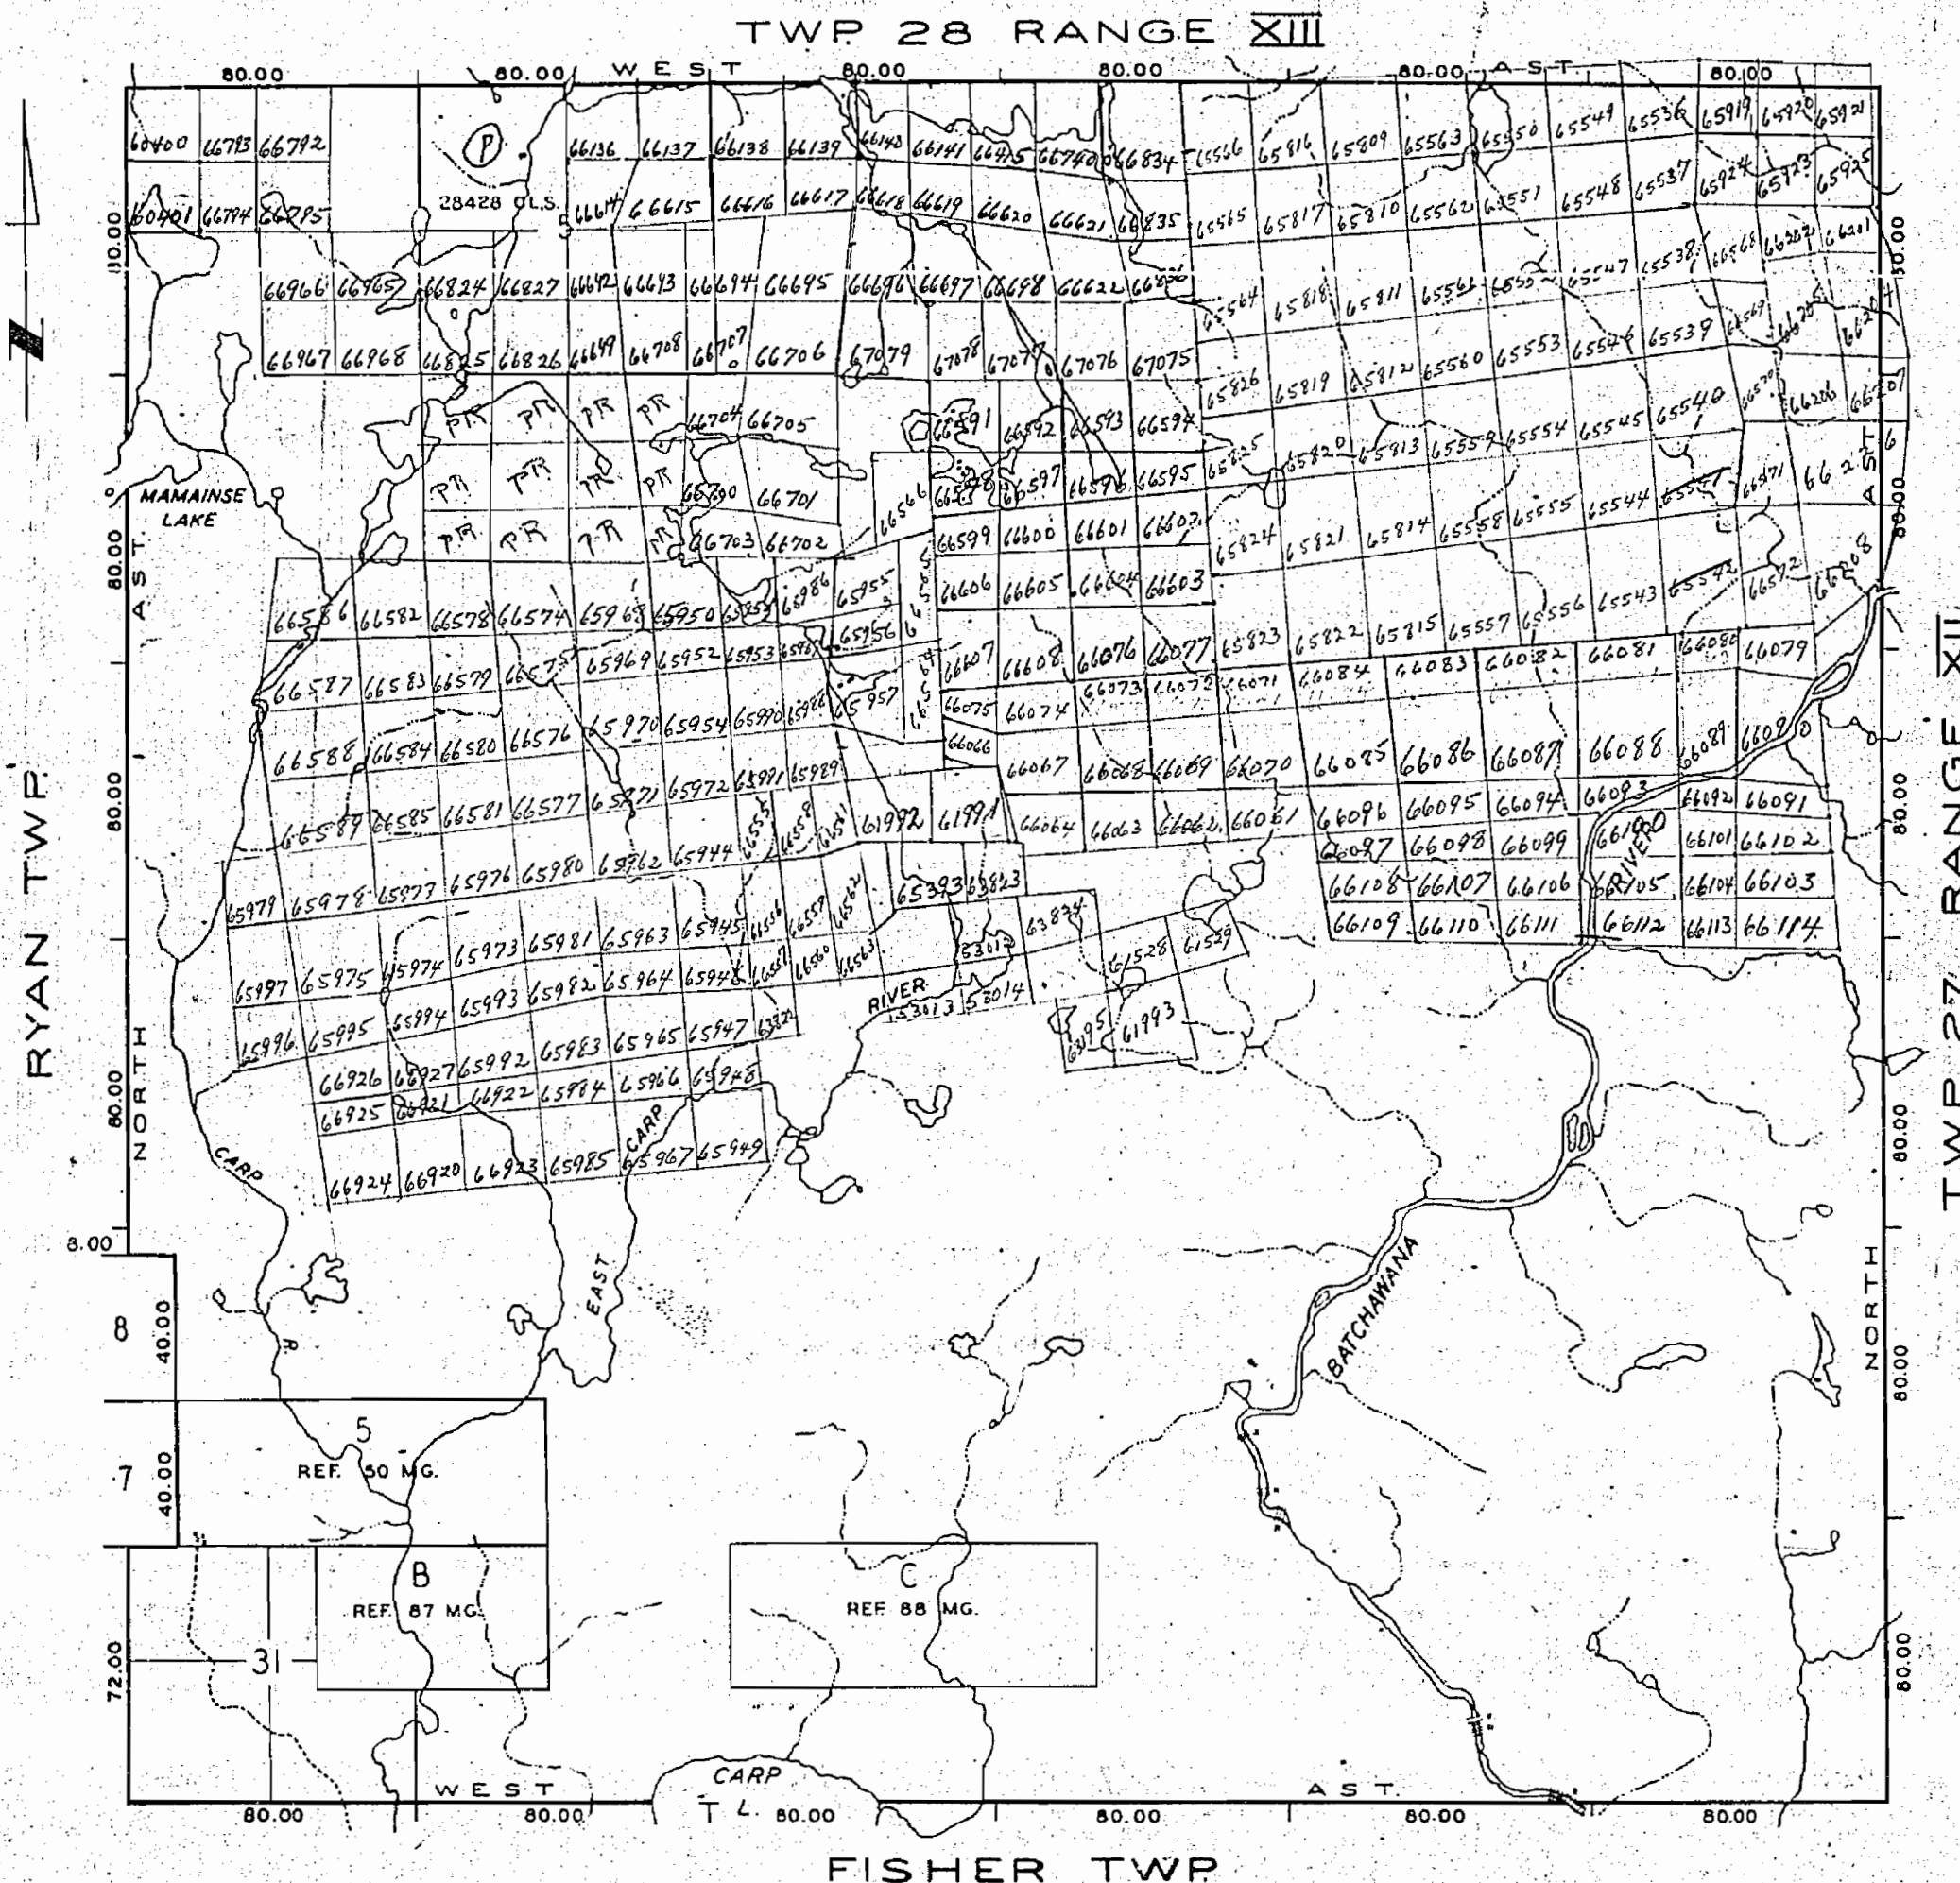

REFERENCES

TOPOGRAPHY

LAKE, RIVERS, ETC., FROM FOREST
RESOURCES INVENTORY SHEET No. 471842, 471843,
468842 & 468843

BOUNDARIES

NORTH, SOUTH, EAST AND WEST BOUNDARIES
SURVEYED BY G.B. KIRKPATRICK P.L.S. 1865
FIELD NOTE BOOK No. 1610

LEGEND

PIVED ROAD	
GRAVEL ROAD	
OTHER ROADS	
TRAIL OR PATH	
HIGHWAY ROUTE No.	
ELECTRIC POWER LINE	
TELEPHONE LINE	
RAILROAD & RIGHT OF WAY	
RAPIDS, PORTAGE	
NON-PERENNIAL STREAM	
EDGE OF CLEARING	
TREELESS MUSKEG OR MARSH	
BRIDGE, BUILDINGS	

DISPOSITION OF CROWN LANDS

PATENTED	
LEASED	
LICENSE OF OCCUPATION	
ORDER-IN-COUNCIL	

ONTARIO

DEPARTMENT OF LANDS AND FORESTS
DIVISION OF SURVEYS AND ENGINEERING

TOWNSHIP

PALMER

DISTRICT OF

ALGOMA

DR. PMACD CH. J.L.S. APP. E.J.D. JAN 30, 1952

SCALE: 1 INCH = 40 CHS.

TORONTO, CANADA

DWG. No.

T-1173

Twp. 28 Range 13 (M.1527)

Twp. 27 Range 13
(M.1516)THE TOWNSHIP
OF**PALMER**DISTRICT OF
ALGOMASAULT STE MARIE
MINING DIVISION

SCALE: 1-INCH = 40 CHAINS

LEGEND

PATENTED LAND (P)
CROWN LAND SALE (C.S.)
LEASES (L)
LOCATED LAND (Loc.)
LICENSE OF OCCUPATION (L.O.)
MINING RIGHTS ONLY (M.R.O.)
SURFACE RIGHTS ONLY (S.R.O.)
ROADS
IMPROVED ROADS
KING'S HIGHWAYS
RAILWAYS
POWER LINES
MARSH OR MUSKEG
MINES
CANCELLED

NOTES

400' Surface Rights Reservation Around All Lakes
And Rivers.

The Subdivision Of This Twp. With The Exception Of
Sec. 5 B. 31 And Mining Loc. B, C, 5, 7, 8, 8 Annulled
Dept. Of Lands & Forests 1952.

PLAN NO. M.1326

DEPARTMENT OF MINES
- ONTARIO -

Ryan Twp. (M.1339)

Twp. 27 Range 12 (M.1515)

Fisher Twp. (M.1253)

OFFICE MAP

OFFICE MAP

Twp. 28 Range 13

THE TOWNSHIP
OF**PALMER**DISTRICT OF
ALGOMASAULT STE. MARIE
MINING DIVISION

SCALE: 1-INCH = 40 CHAINS


LEGEND

PATENTED LAND	(P)
CROWN LAND SALE	(S) or C.S.
LEASES	(L)
LOCATED LAND	Loc
LICENSE OF OCCUPATION	L.O.
MINING RIGHTS ONLY	M.R.O.
SURFACE RIGHTS ONLY	S.R.O.
ROADS	—
IMPROVED ROADS	—
KING'S HIGHWAYS	—
RAILWAYS	—
POWER LINES	—
MARSH OR MUSKEG	—
MINES	—

NOTES

400' Reserve to Dept. of Lands and
Forests Shown Thus—

Twp. 27 Range 12

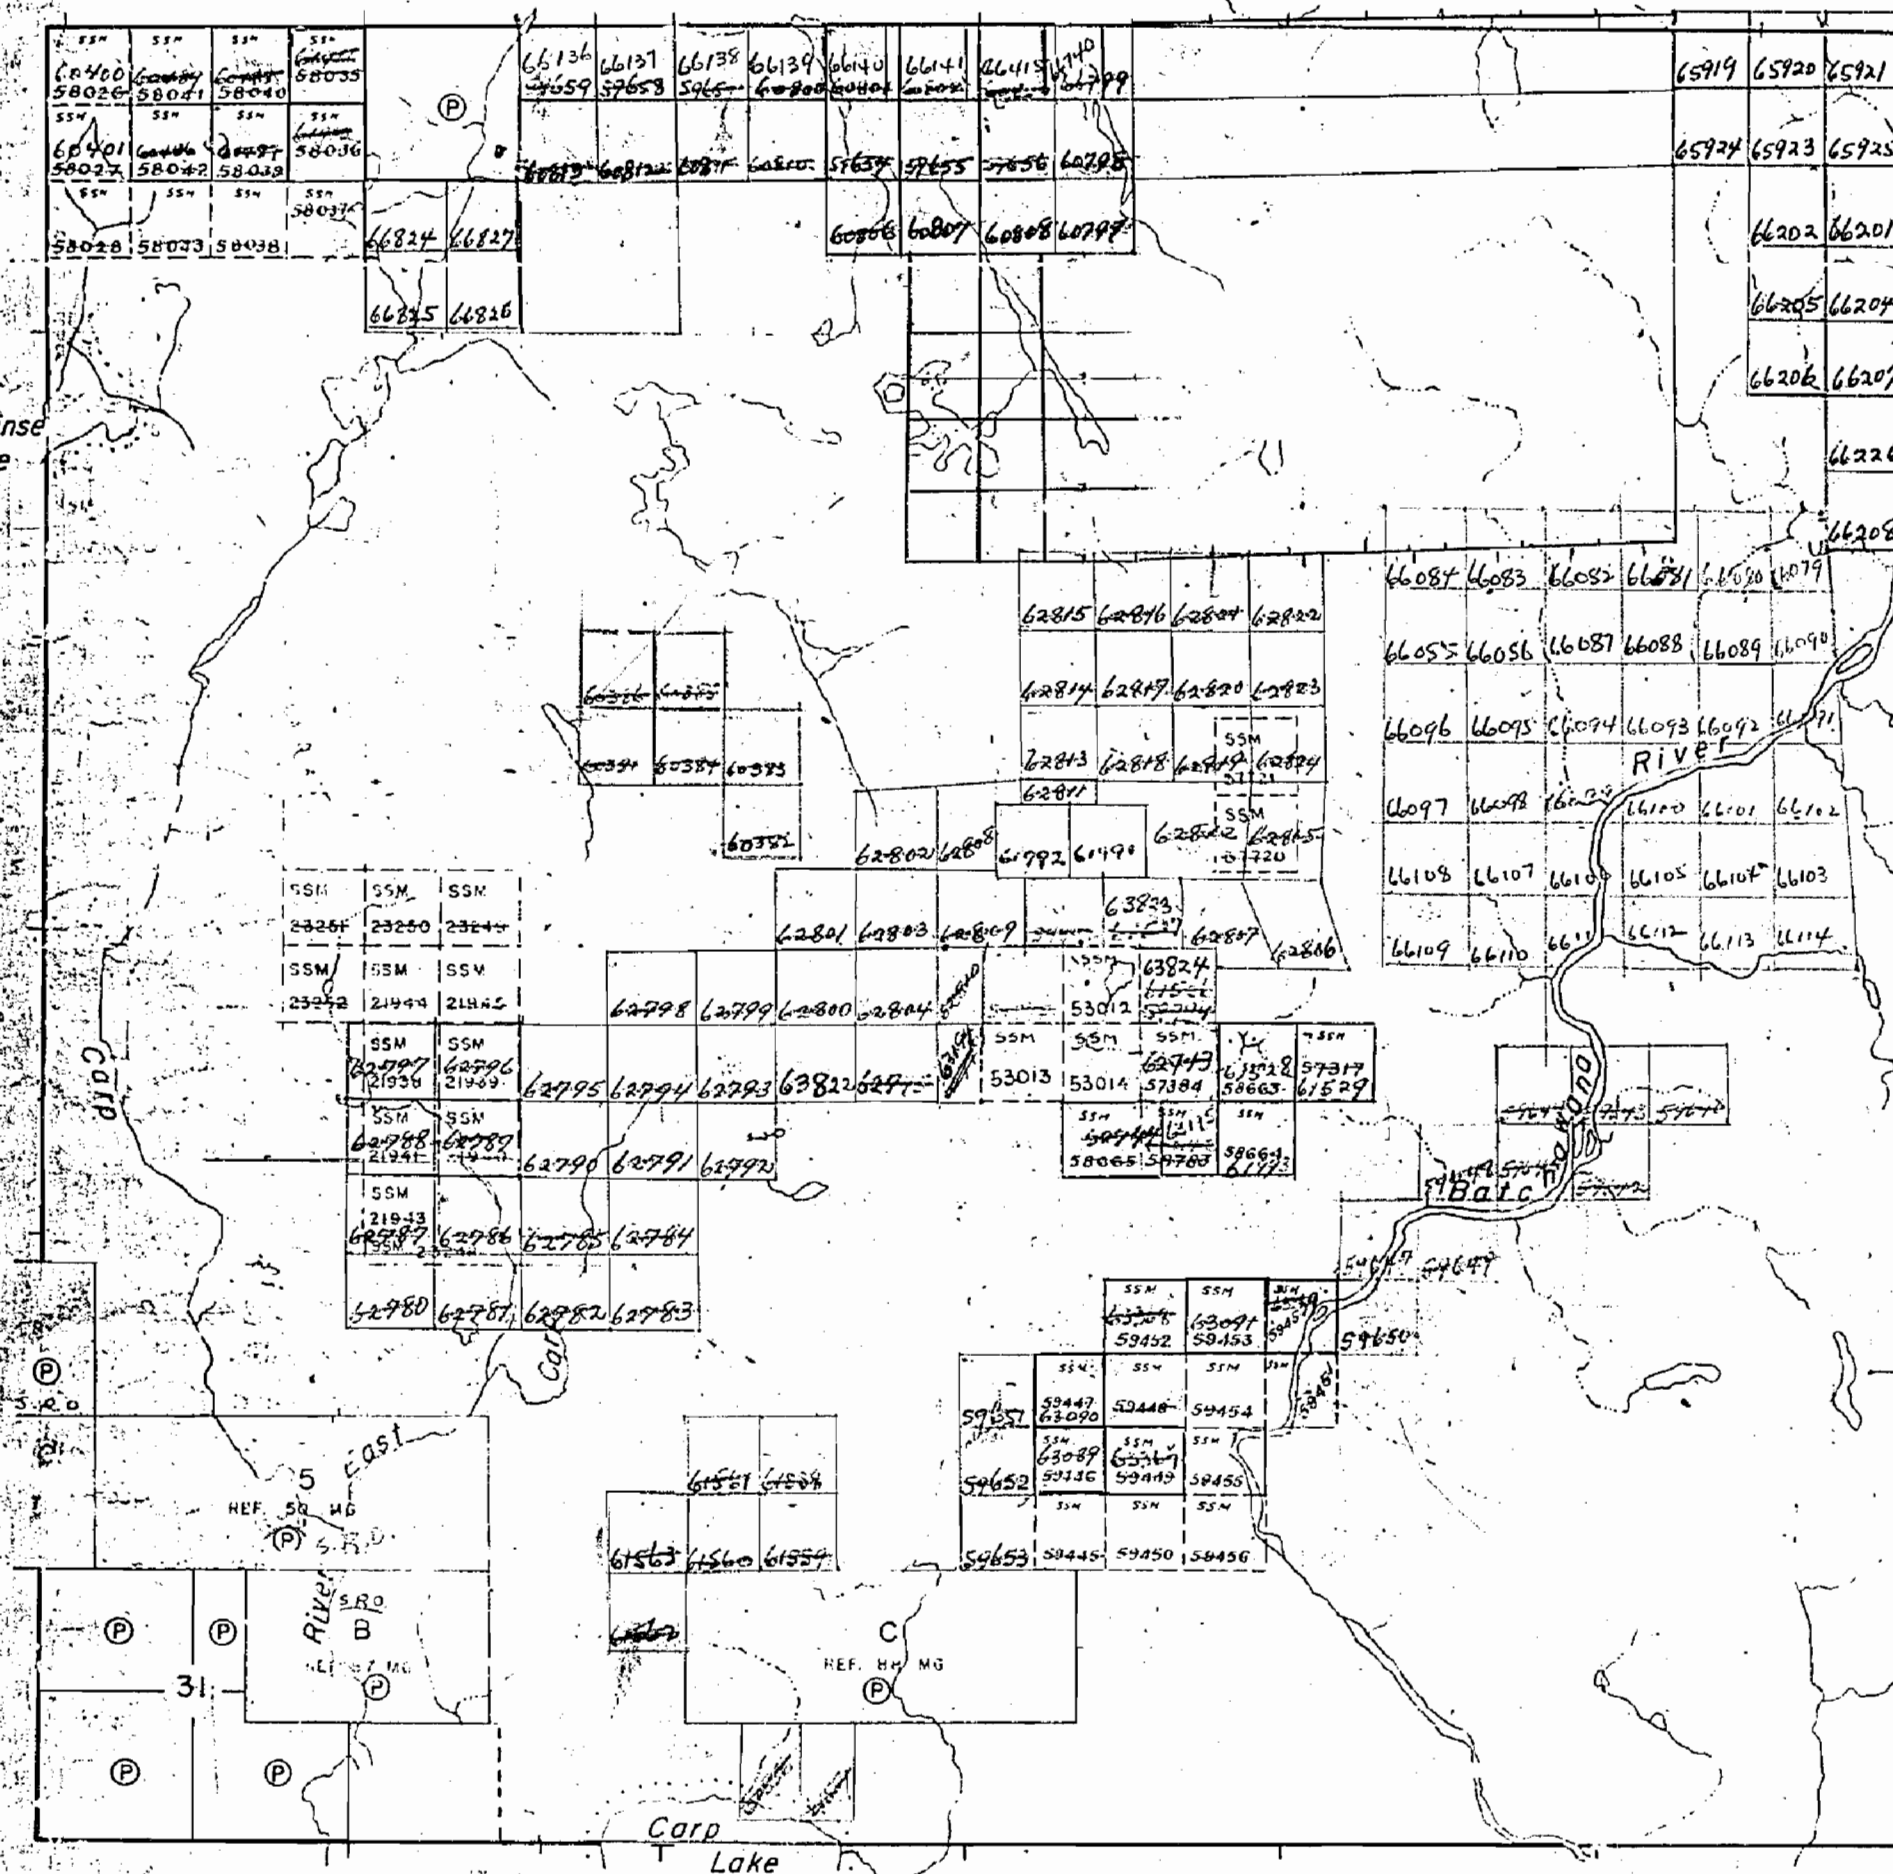

Fisher Twp.

PLAN NO. M-1326

DEPARTMENT OF MINES
—ONTARIO—


NOTES

AREAS WITHDRAWN FROM DISPOSITION

- M.R.O. — MINING RIGHTS ONLY
- S.R.O. — SURFACE RIGHTS ONLY
- M.+S. — MINING AND SURFACE RIGHTS


Description Order No. Date Disposition File

NICOLET TWP.

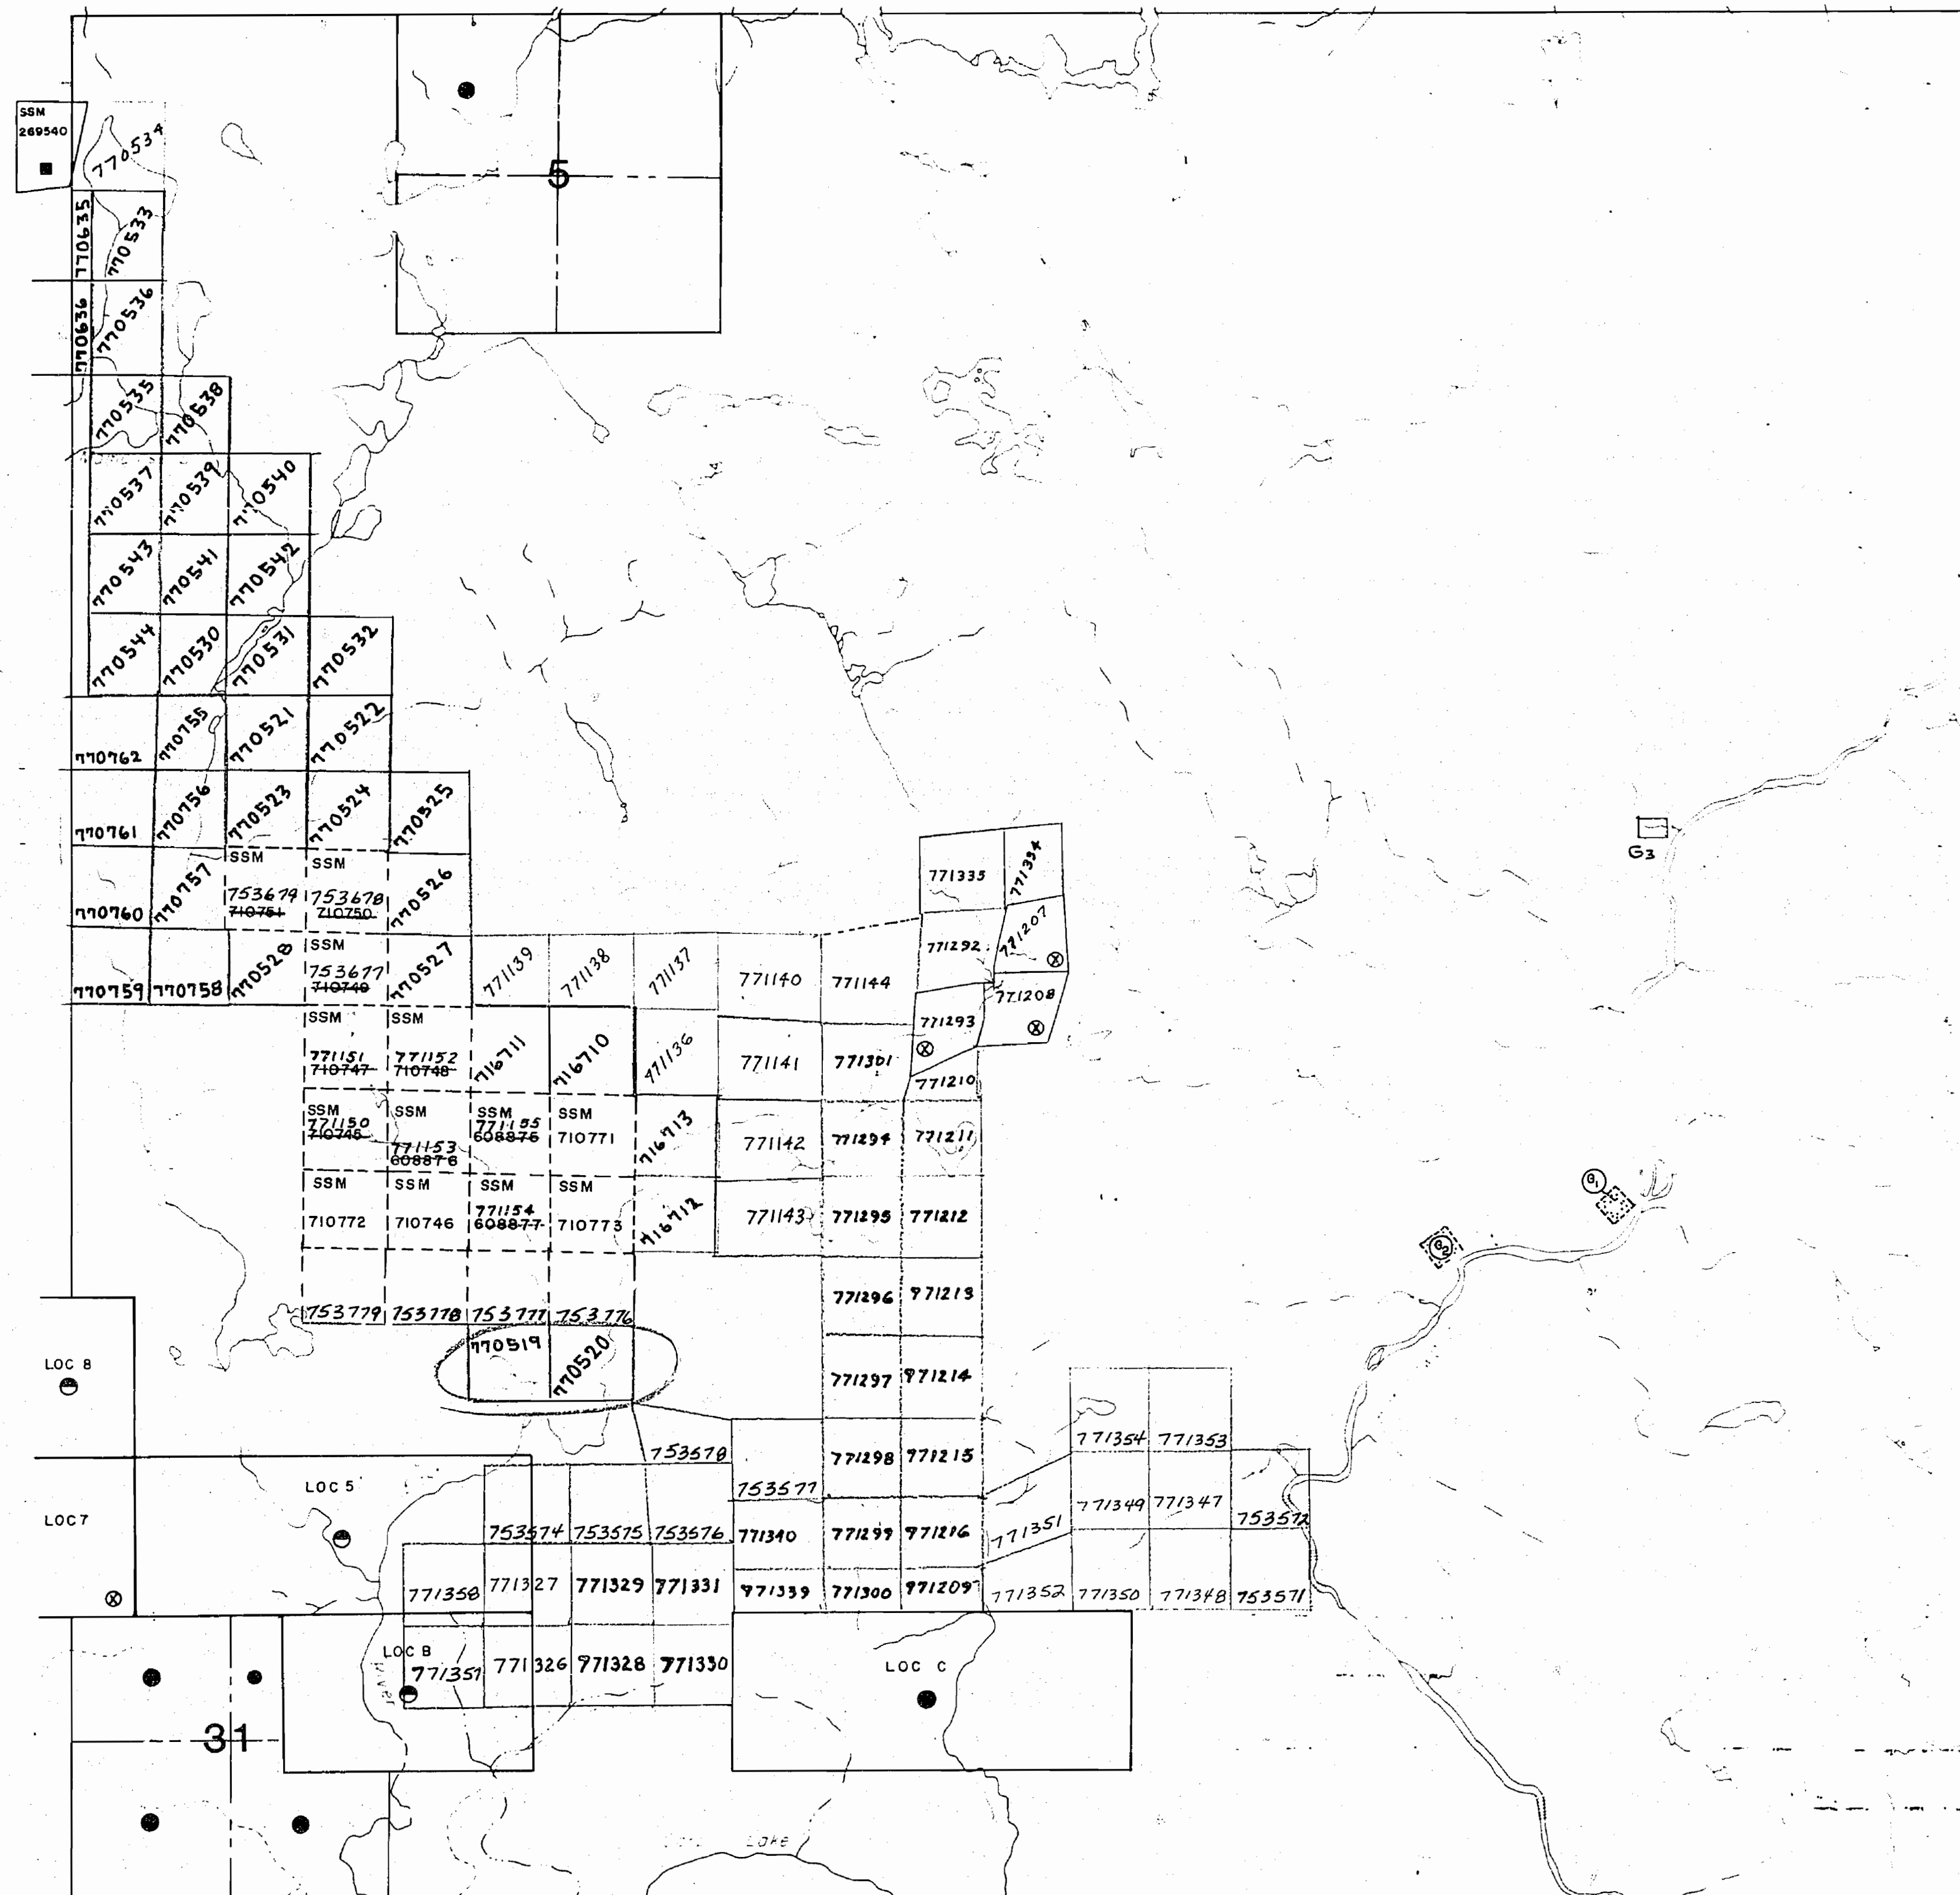

SAND AND GRAVEL

⑨	GRAVEL FILE	149297
⑨	"	"
⑨	"	170608

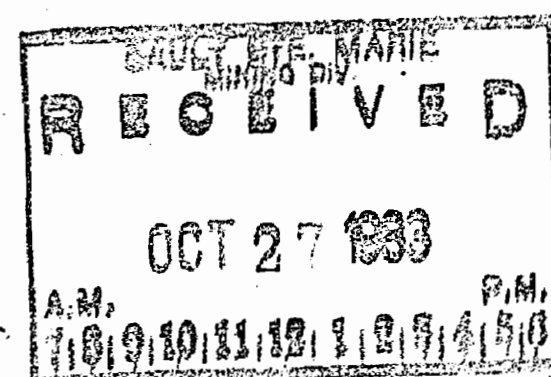

LEGEND


HIGHWAY AND ROUTE No.	
OTHER ROADS	
TRAILS	
SURVEYED LINES:	
TOWNSHIPS, BASE LINES, ETC.	
LOTS, MINING CLAIMS, PARCELS, ETC.	
UNSURVEYED LINES:	
LOT LINES	
PARCEL BOUNDARY	
MINING CLAIMS ETC.	
RAILWAY AND RIGHT OF WAY	
UTILITY LINES	
NON-PERENNIAL STREAM	
FLOODING OR FLOODING RIGHTS	
SUBDIVISION OR COMPOSITE PLAN	
RESERVATIONS	
ORIGINAL SHORELINE	
MARSH OR MUSKEG	
MINES	
TRAVERSE MONUMENT	

DISPOSITION OF CROWN LANDS

TYPE OF DOCUMENT	SYMBOL
PATENT, SURFACE & MINING RIGHTS	●
" SURFACE RIGHTS ONLY	○
" MINING RIGHTS ONLY	◐
LEASE, SURFACE & MINING RIGHTS	■
" SURFACE RIGHTS ONLY	□
" MINING RIGHTS ONLY	◼
LICENCE OF OCCUPATION	▼
ORDER-IN-COUNCIL	OC
RESERVATION	①
CANCELLED	②
SAND & GRAVEL	③

NOTE: MINING RIGHTS IN PARCELS PATENTED PRIOR TO MAY 6, 1913, VESTED IN ORIGINAL PATENTEE BY THE PUBLIC LANDS ACT, R.S.O. 1970, CHAP. 380, SEC. 63, SUBSEC. 1.

SCALE: 1 INCH = 40 CHAINS

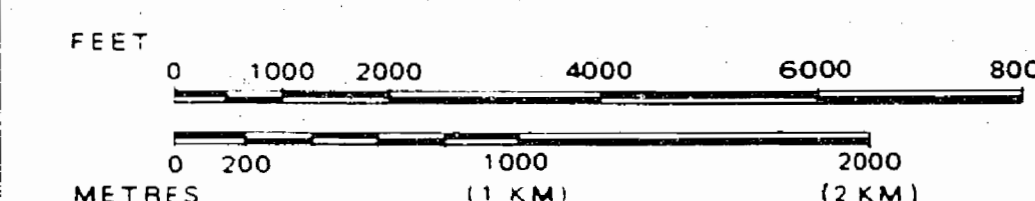

TOWNSHIP

PALMER

M.N.R. ADMINISTRATIVE DISTRICT

SAULT STE. MARIE

MINING DIVISION

SAULT STE. MARIE

LAND TITLES / REGISTRY DIVISION

ALGOMA



Ministry of
Natural
Resources

Land
Management
Branch

Date OCTOBER, 1983

Number
G-2478

FISHER TWP.

NOTES


AREAS WITHDRAWN FROM DISPOSITION

M.R.O. — MINING RIGHTS ONLY
S.R.O. — SURFACE RIGHTS ONLY
M.+S. — MINING AND SURFACE RIGHTS

Description Order No. Date Disposition File


SAND AND GRAVEL

GRAVEL FILE 149297
" " " " 170608

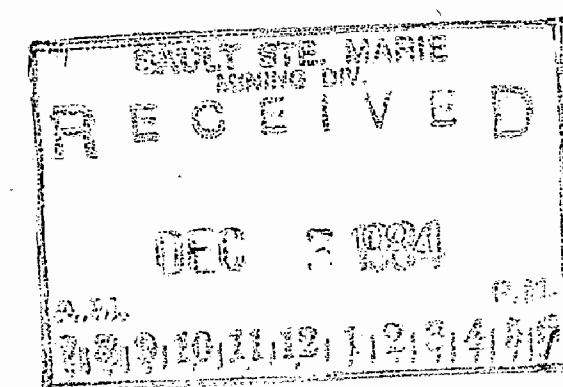

NICOLET TWP.

RYAN TWP.

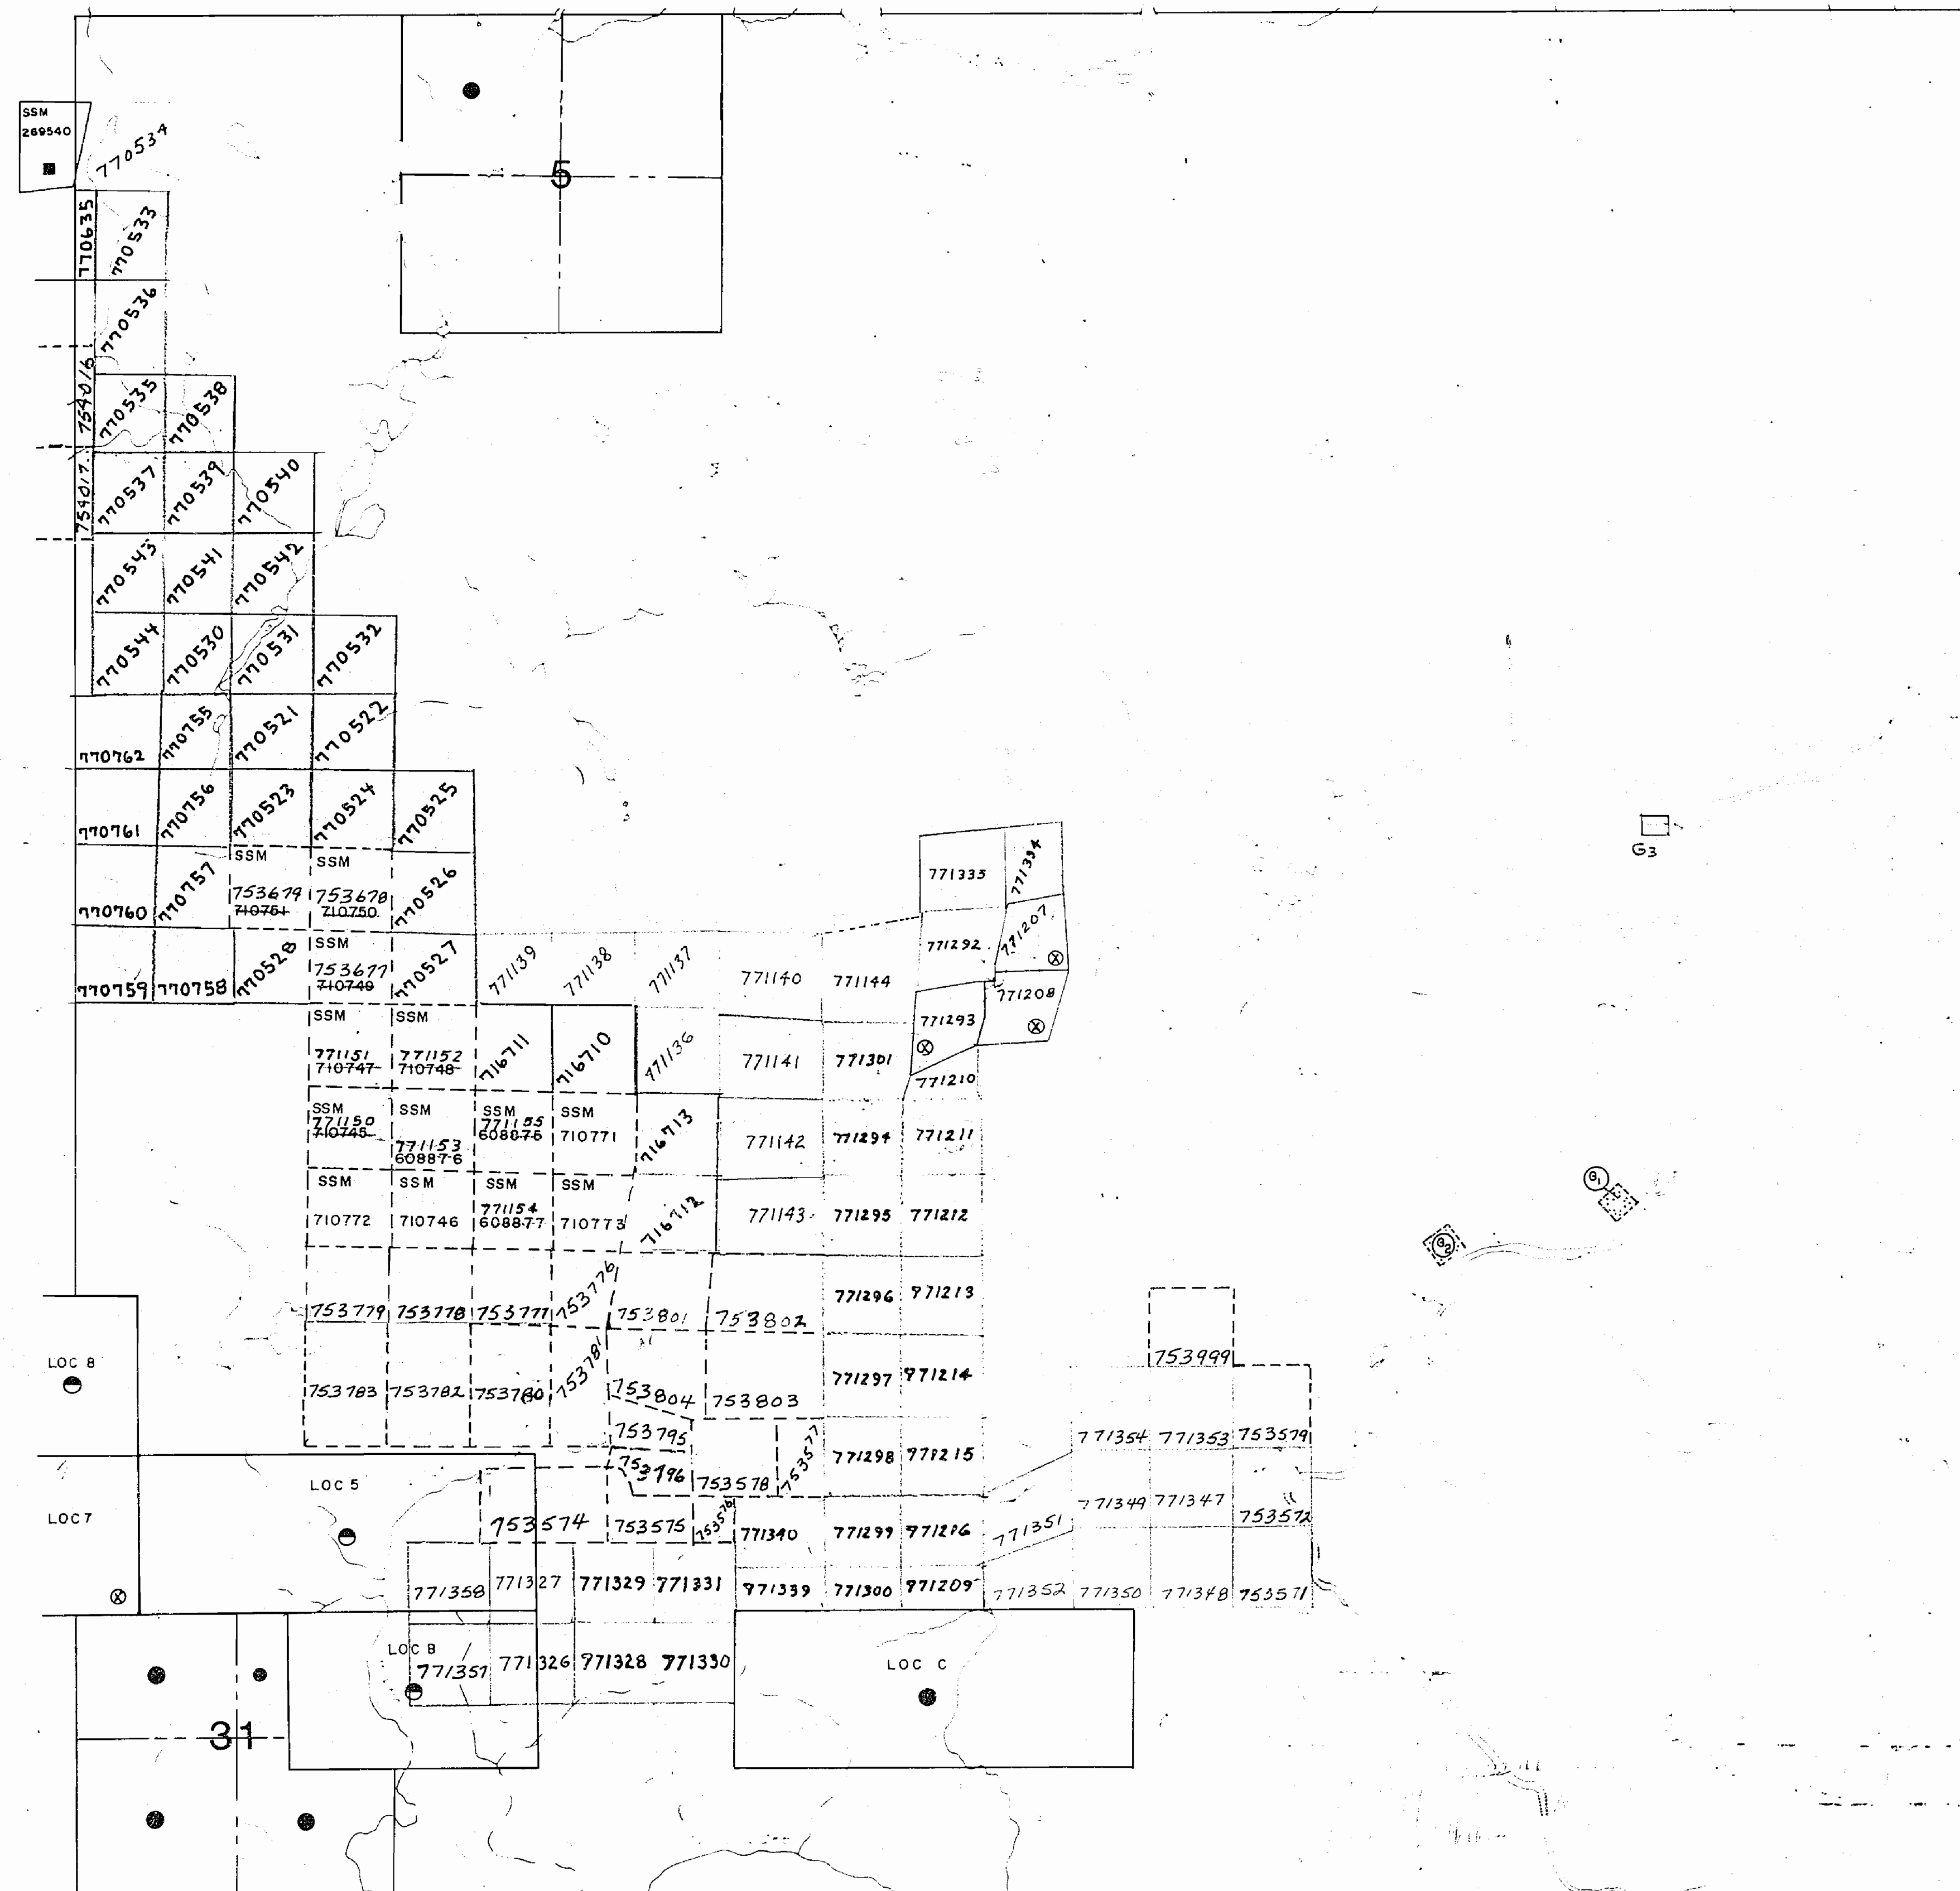

FISHER TWP.

WISHART TWP.

LEGEND


HIGHWAY AND ROUTE No
OTHER ROADS
TRAILS
SURVEYED LINES
TOWNSHIPS, BASE LINES, ETC.
LOTS, MINING CLAIMS, PARCELS, ETC
UNSURVEYED LINES
LOT LINES
PARCEL BOUNDARY
MINING CLAIMS ETC
RAILWAY AND RIGHT OF WAY
UTILITY LINES
NON-PERENNIAL STREAM
FLOODING OR FLOODING RIGHTS
SUBDIVISION OR COMPOSITE PLAN
RESERVATIONS
ORIGINAL SHORELINE
MARSH OR MUSKEG
MINES
TRAVERSE MONUMENT

DISPOSITION OF CROWN LANDS

TYPE OF DOCUMENT	SYMBOL
PATENT, SURFACE & MINING RIGHTS	●
" SURFACE RIGHTS ONLY	○
" MINING RIGHTS ONLY	◐
LEASE, SURFACE & MINING RIGHTS	■
" SURFACE RIGHTS ONLY	□
" MINING RIGHTS ONLY	◻
LICENCE OF OCCUPATION	▼
ORDER-IN-COUNCIL	OC
RESERVATION	Ⓡ
CANCELLED	ⓧ
SAND & GRAVEL	Ⓢ

NOTE: MINING RIGHTS IN PARCELS PATENTED PRIOR TO MAY 6, 1913, VESTED IN ORIGINAL PATENTEE BY THE PUBLIC LANDS ACT, R.S.O. 1970, CHAP. 380, SEC. 63, SUBSEC. 1.

SCALE: 1 INCH = 40 CHAINS

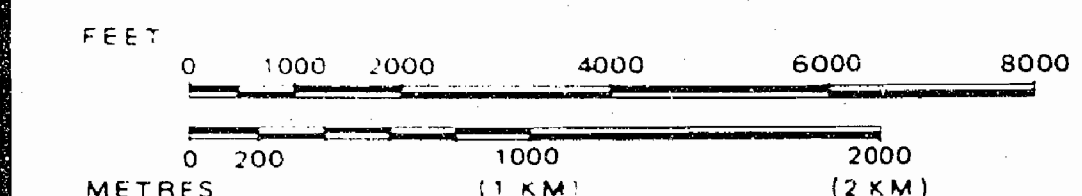

TOWNSHIP

PALMER

M.N.R. ADMINISTRATIVE DISTRICT
SAULT STE. MARIE
MINING DIVISION
SAULT STE. MARIE
LAND TITLES / REGISTRY DIVISION
ALGOMA

Ministry of Natural Resources
Land Management Branch
Ontario

Date OCTOBER, 1983

Number
G-2478




INDEX TO LAND DISPOSITION

PLAN

G- 2478
TOWNSHIP

PALMER

M.N.R. ADMINISTRATIVE DISTRICT
SAULT STE MARIE
MINING DIVISION
SAULT STE. MARIE
LAND TITLES/REGISTRY DIVISION
ALGOMA

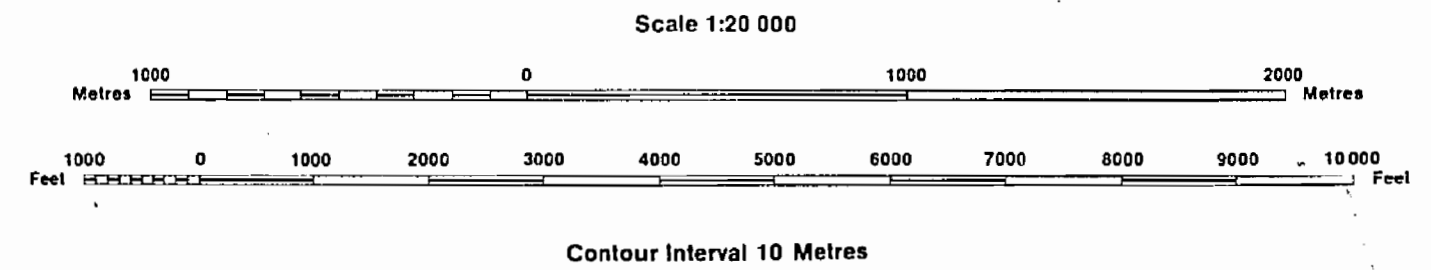

AREAS WITHDRAWN FROM DISPOSITION

- MRO - Mining Rights Only
- SRO - Surface Rights Only
- M + S - Mining and Surface Rights

SYMBOLS

- Boundary
- Township, Meridian, Baseline
- Road allowance; surveyed
- shoreline
- Lot/Concession; surveyed
- unsurveyed
- Parcel; surveyed
- unsurveyed
- Right-of-way; road
- railway
- utility
- Reservation
- Cliff, Pit, Pile
- Contour
- Interpolated
- Approximate
- Depression
- Control point (horizontal)
- Flooded land
- Mine head frame
- Pipeline (above ground)
- double track
- abandoned
- Railway; single track
- double track
- abandoned
- Road; highway, county, township
- access
- trail, bush
- Shoreline (original)
- Transmission line
- Wooded area

NOTES

THE SUBDIVISION OF THE TOWNSHIP OF PALMER WITH THE EXCEPTION OF SECTIONS 5 & 31 AND MINING LOCATIONS B, C, 5, 7 AND 8 WAS ANNULLED APRIL 8, 1952.

DATE OF ISSUE

JUN 08 1998

PROVINCIAL RECORDING
OFFICE - SUBBURY

DISPOSITION OF CROWN LANDS

- Patent
- Surface & Mining Rights
- Surface Rights Only
- Mining Rights Only
- Lease
- Surface & Mining Rights
- Surface Rights Only
- Mining Rights Only
- Licence of Occupation
- Order-in-Council
- Cancelled
- Reservation
- Sand & Gravel

MYLAR PUT INTO CIRCULATION - JUNE 21/96

Twp. 28 Range 13 (M.1527)

Twp. 27 Range 13
(M. 1516)THE TOWNSHIP
OF**PALMER**DISTRICT OF
ALGOMASAULT STE MARIE
MINING DIVISION

SCALE: 1-INCH = 40 CHAINS

LEGEND

PATENTED LAND	⊙
CROWN LAND SALE	C.S.
LEASES	⊙
LOCATED LAND	Loc.
LICENSE OF OCCUPATION	L.O.
MINING RIGHTS ONLY	M.R.O.
SURFACE RIGHTS ONLY	S.R.O.
ROADS	—
IMPROVED ROADS	—
KING'S HIGHWAYS	—
RAILWAYS	—
POWER LINES	—
MARSH OR MUSKEG	—
MINES	—
CANCELLED	—

NOTES400' Surface-Rights Reservation Around All Lakes
And Rivers.The Subdivision Of This Twp. With The Exception Of
Sec. 5 & 31 And Mining Loc. B, C, 5, 7 & 8, Annulled
Dept. Of Lands & Forests 1952.

Note:
Part of this twp. is covered by
D.P. 55819 (Wagnerhauser (Ontario) Ltd.
see file 3357)

PLAN NO. M1326


DEPARTMENT OF MINES

— ONTARIO —

Ryan Twp. (M.1339)

Twp. 27 Range 12 (M.1515)

Fisher Twp. (M.1253)

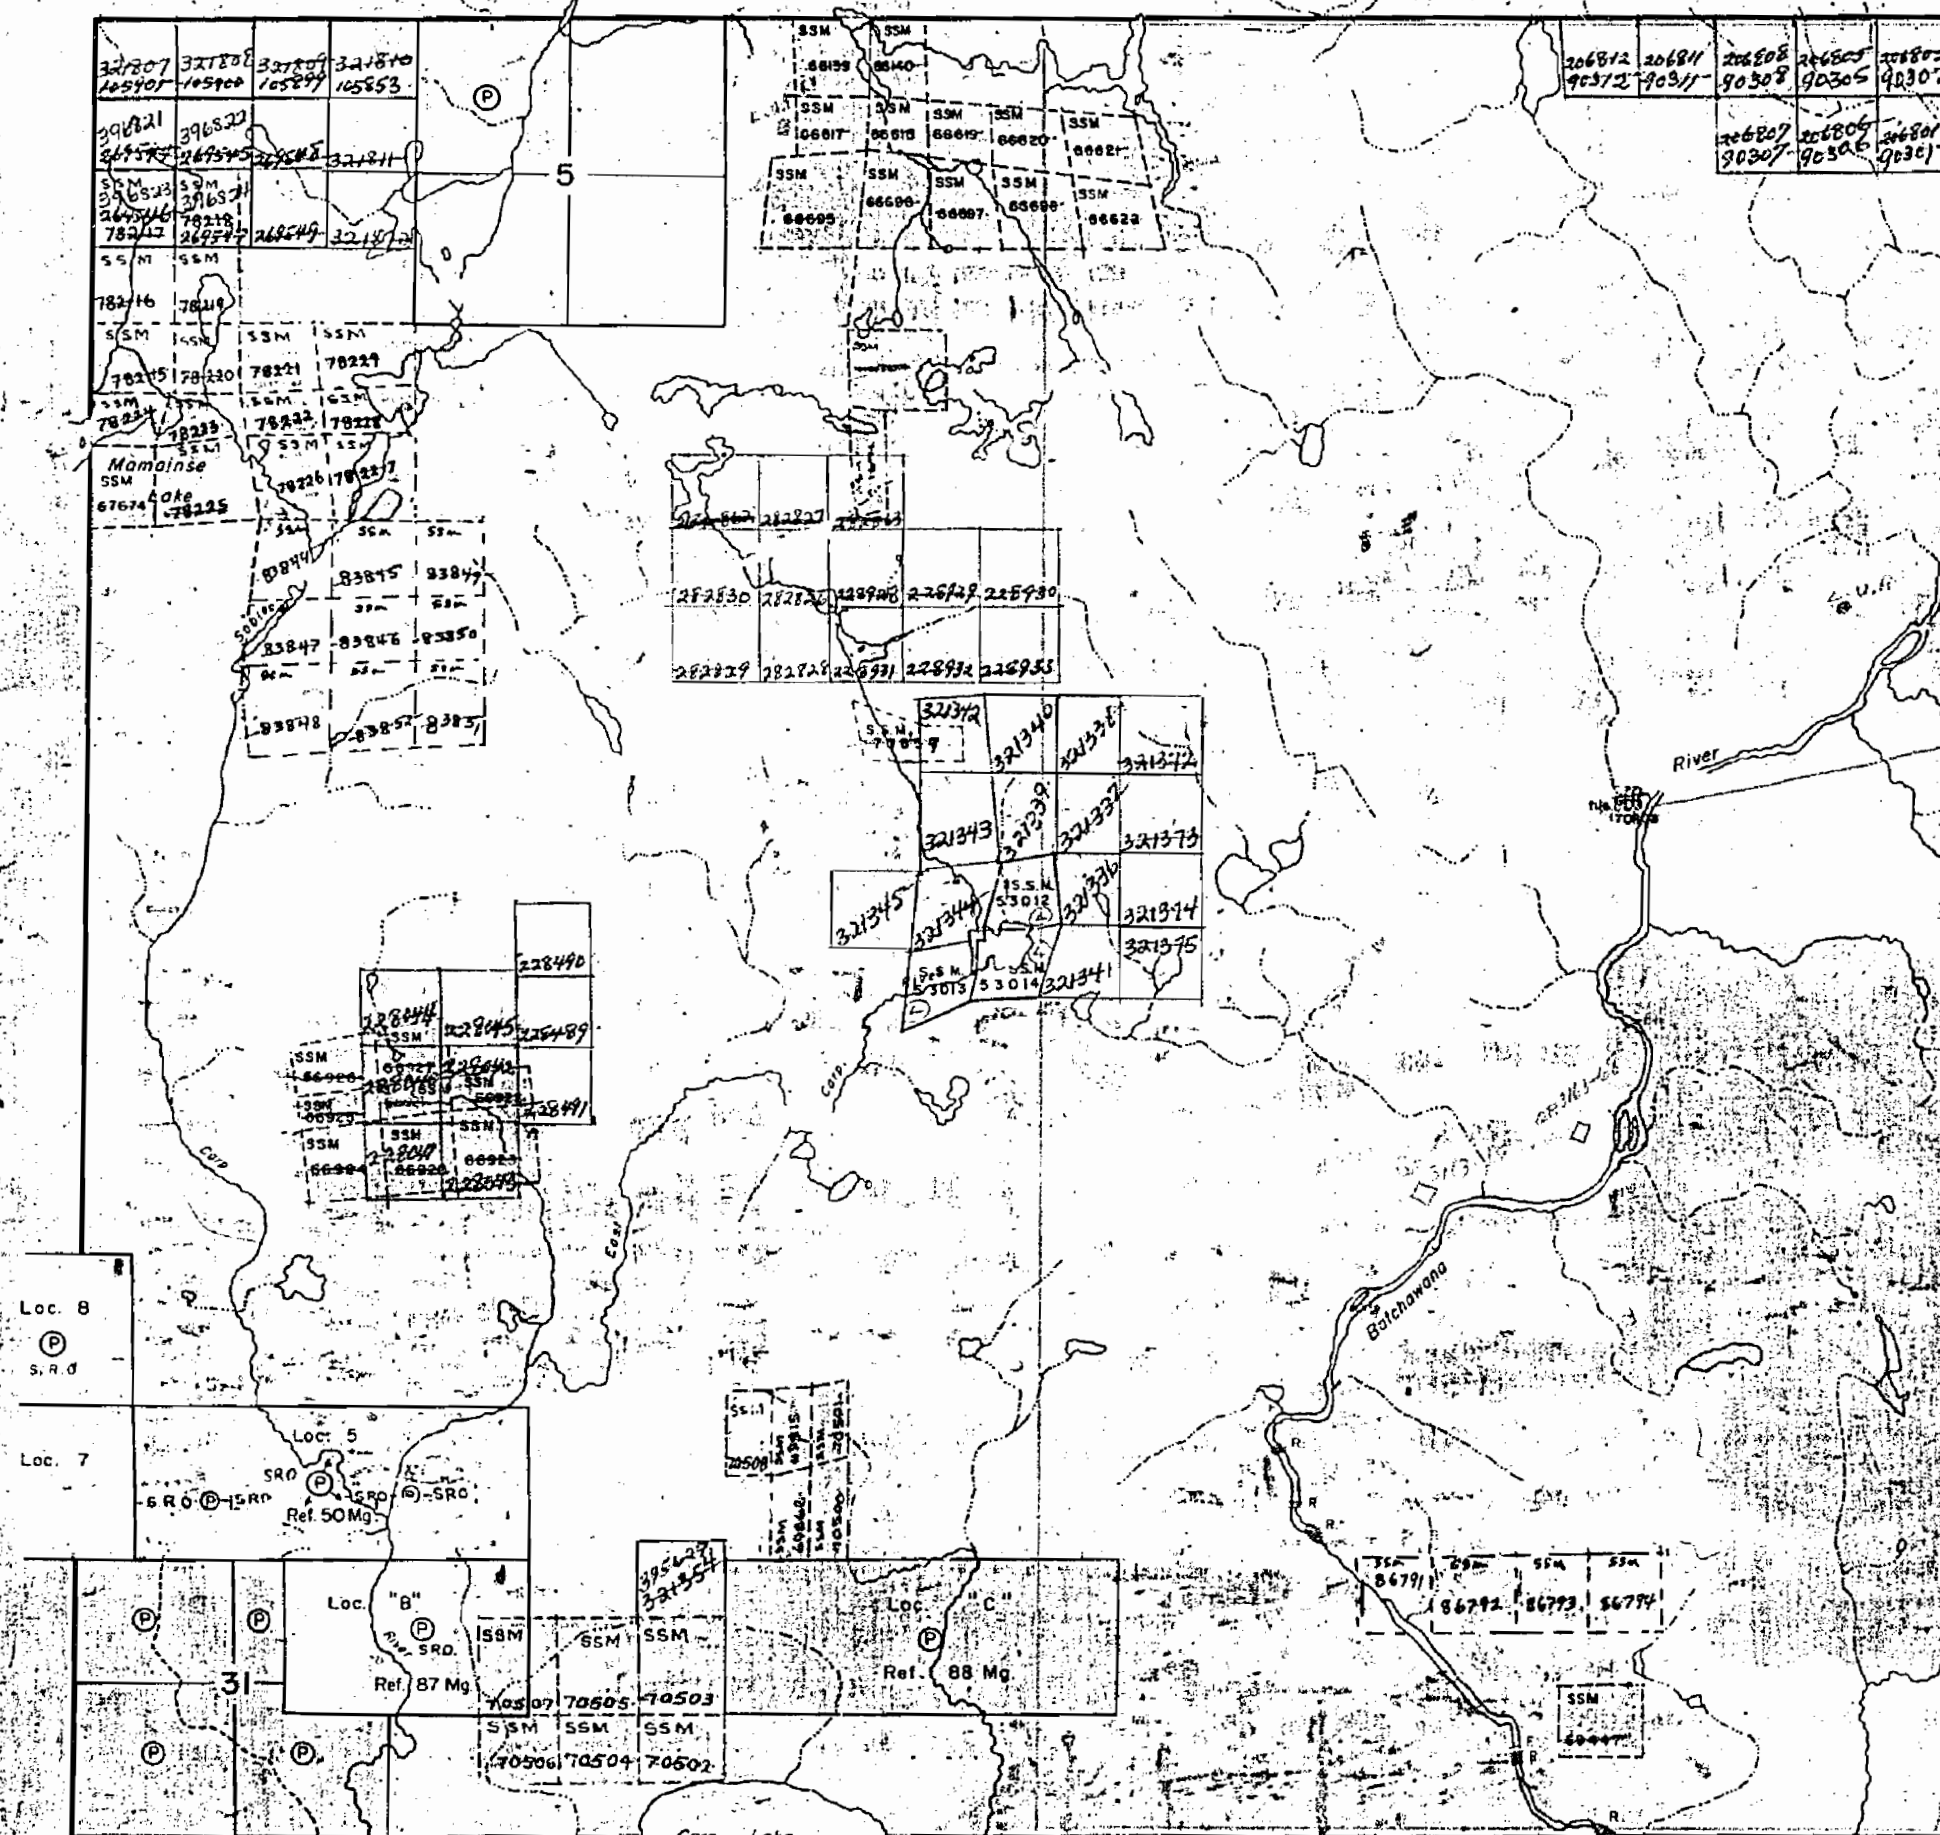

OFFICE MAP

OFFICE MAP

Twp. 28 Range 13

THE TOWNSHIP
OF**PALMER**DISTRICT OF
ALGOMASAULT STE. MARIE
MINING - DIVISION

SCALE: 1-INCH= 40 CHAINS


LEGEND

PATENTED LAND	Ⓟ
CROWN LAND SALE	Ⓢ or C.S.
LEASES	Ⓛ
LOCATED LAND	Loc
LICENSE OF OCCUPATION	L.O.
MINING RIGHTS ONLY	M.R.O.
SURFACE RIGHTS ONLY	S.R.O.
ROADS	—
IMPROVED ROADS	—
KING'S HIGHWAYS	—
RAILWAYS	—
POWER LINES	—
MARSH OR MUSKEG	—
MINES	—

NOTES

400' Reserve to Dept. of Lands and
Forests Shown Thus—

Twp. 27 Range 12

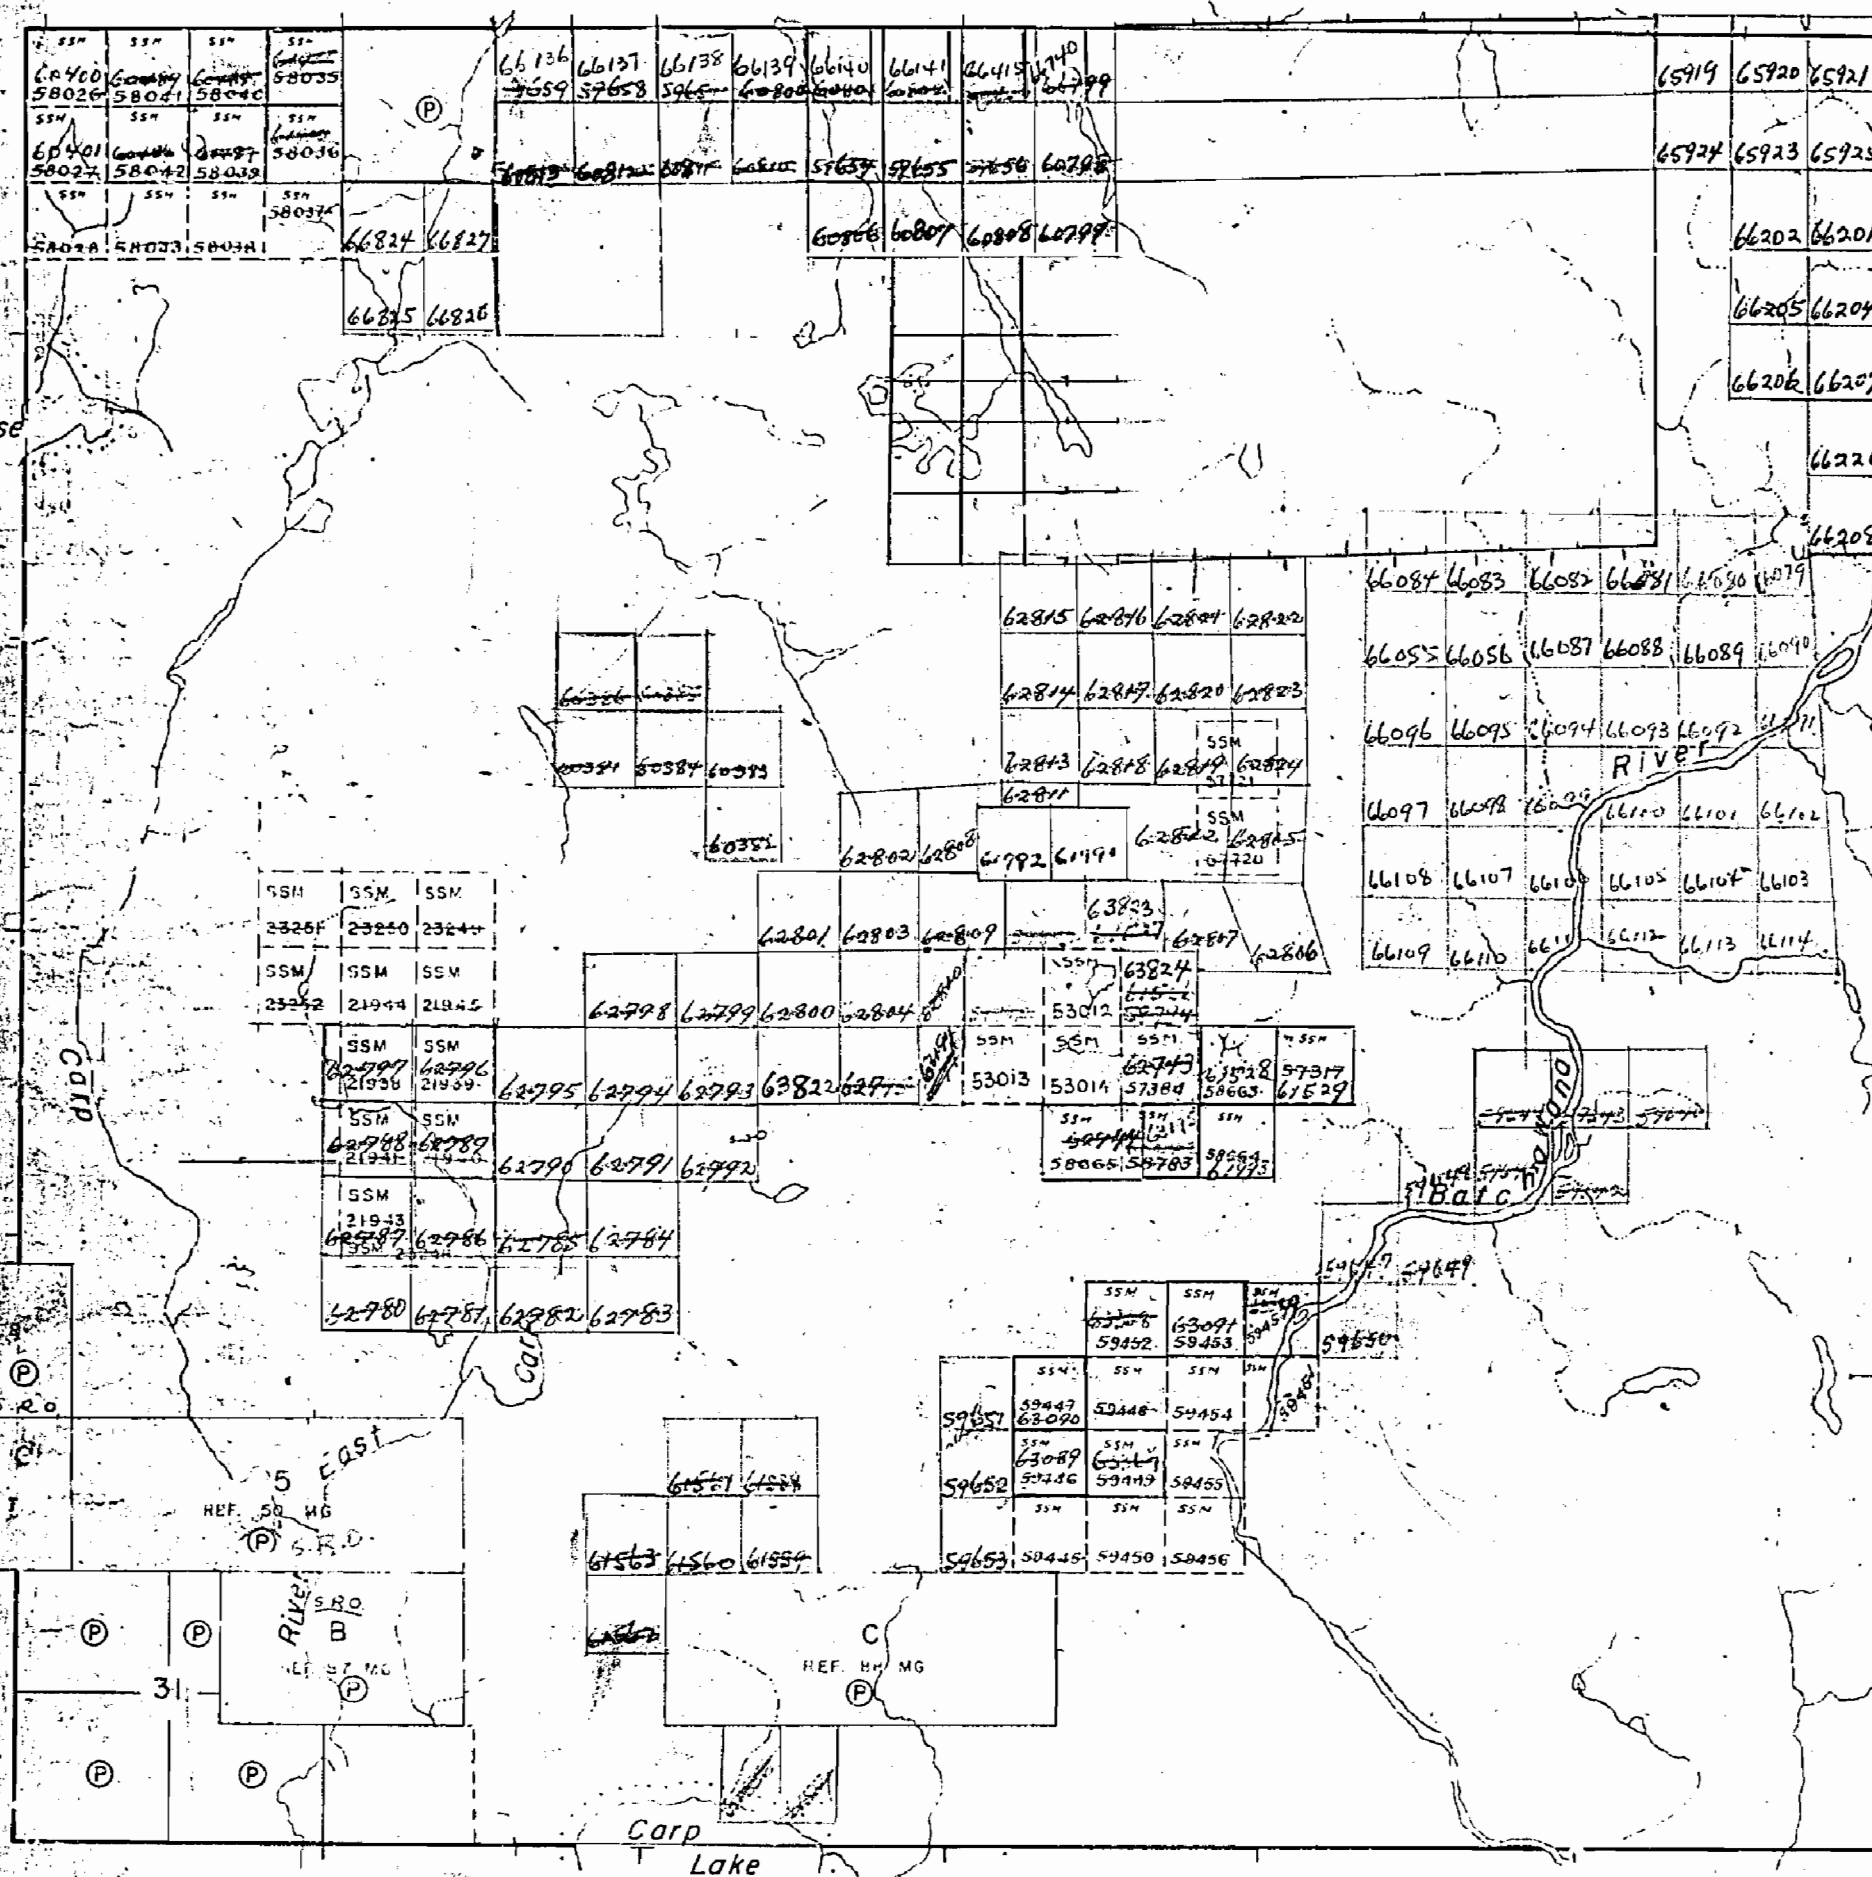

Fisher Twp.

PLAN NO. M-1326

DEPARTMENT OF MINES
—ONTARIO—

REFERENCES

CERTIFICATE

THE SUBDIVISION OF THE TWP. OF PALMER AS SUBDIVIDED INTO SECTIONS AND QUARTER-SECTIONS AND SHOWN ON PLAN OF SURVEY DATED APRIL 30th 1866, WITH THE EXCEPTION OF SECTIONS 5 & 31 AND MINING LOCATIONS B, C, 5, 7 AND 8, IS HEREBY ANNULLED AND SUPERSEDED BY THIS OFFICIAL PLAN

E. A. Macdonald

F. A. McDUGALL
DEPUTY MINISTER

DEPT. OF LANDS & FORESTS
TORONTO, 8 APRIL, 1952.


CERTIFICATE

SURVEYS PERFORMED HENCEFORTH WITHIN THE FORMER SUBDIVISION OF THE TWP. OF PALMER WITH THE EXCEPTION OF SECTIONS 5 AND 31 AND MINING LOCATIONS B, C, 5, 7, 8 SHALL BE CLASSIFIED AS BEING IN UNSUBDIVIDED TERRITORY WHICH MEANS THAT EACH SURVEYED PARCEL MUST BE DESIGNATED BY ITS MINING CLAIM NUMBER OR IF NOT A MINING CLAIM, THEN BY THE SURVEYOR'S OFFICIAL LETTERS AND NUMBERS. EACH SURVEY MADE MUST ADHERE TO THE FORM OF SURVEYS MADE IN ANY OTHER UNSURVEYED AREA OR UNSUBDIVIDED TOWNSHIP.

F. W. Beatty

F. W. BEATTY
SURVEYOR GENERAL

DEPT. OF LANDS & FORESTS
TORONTO, 8 APRIL, 1952.

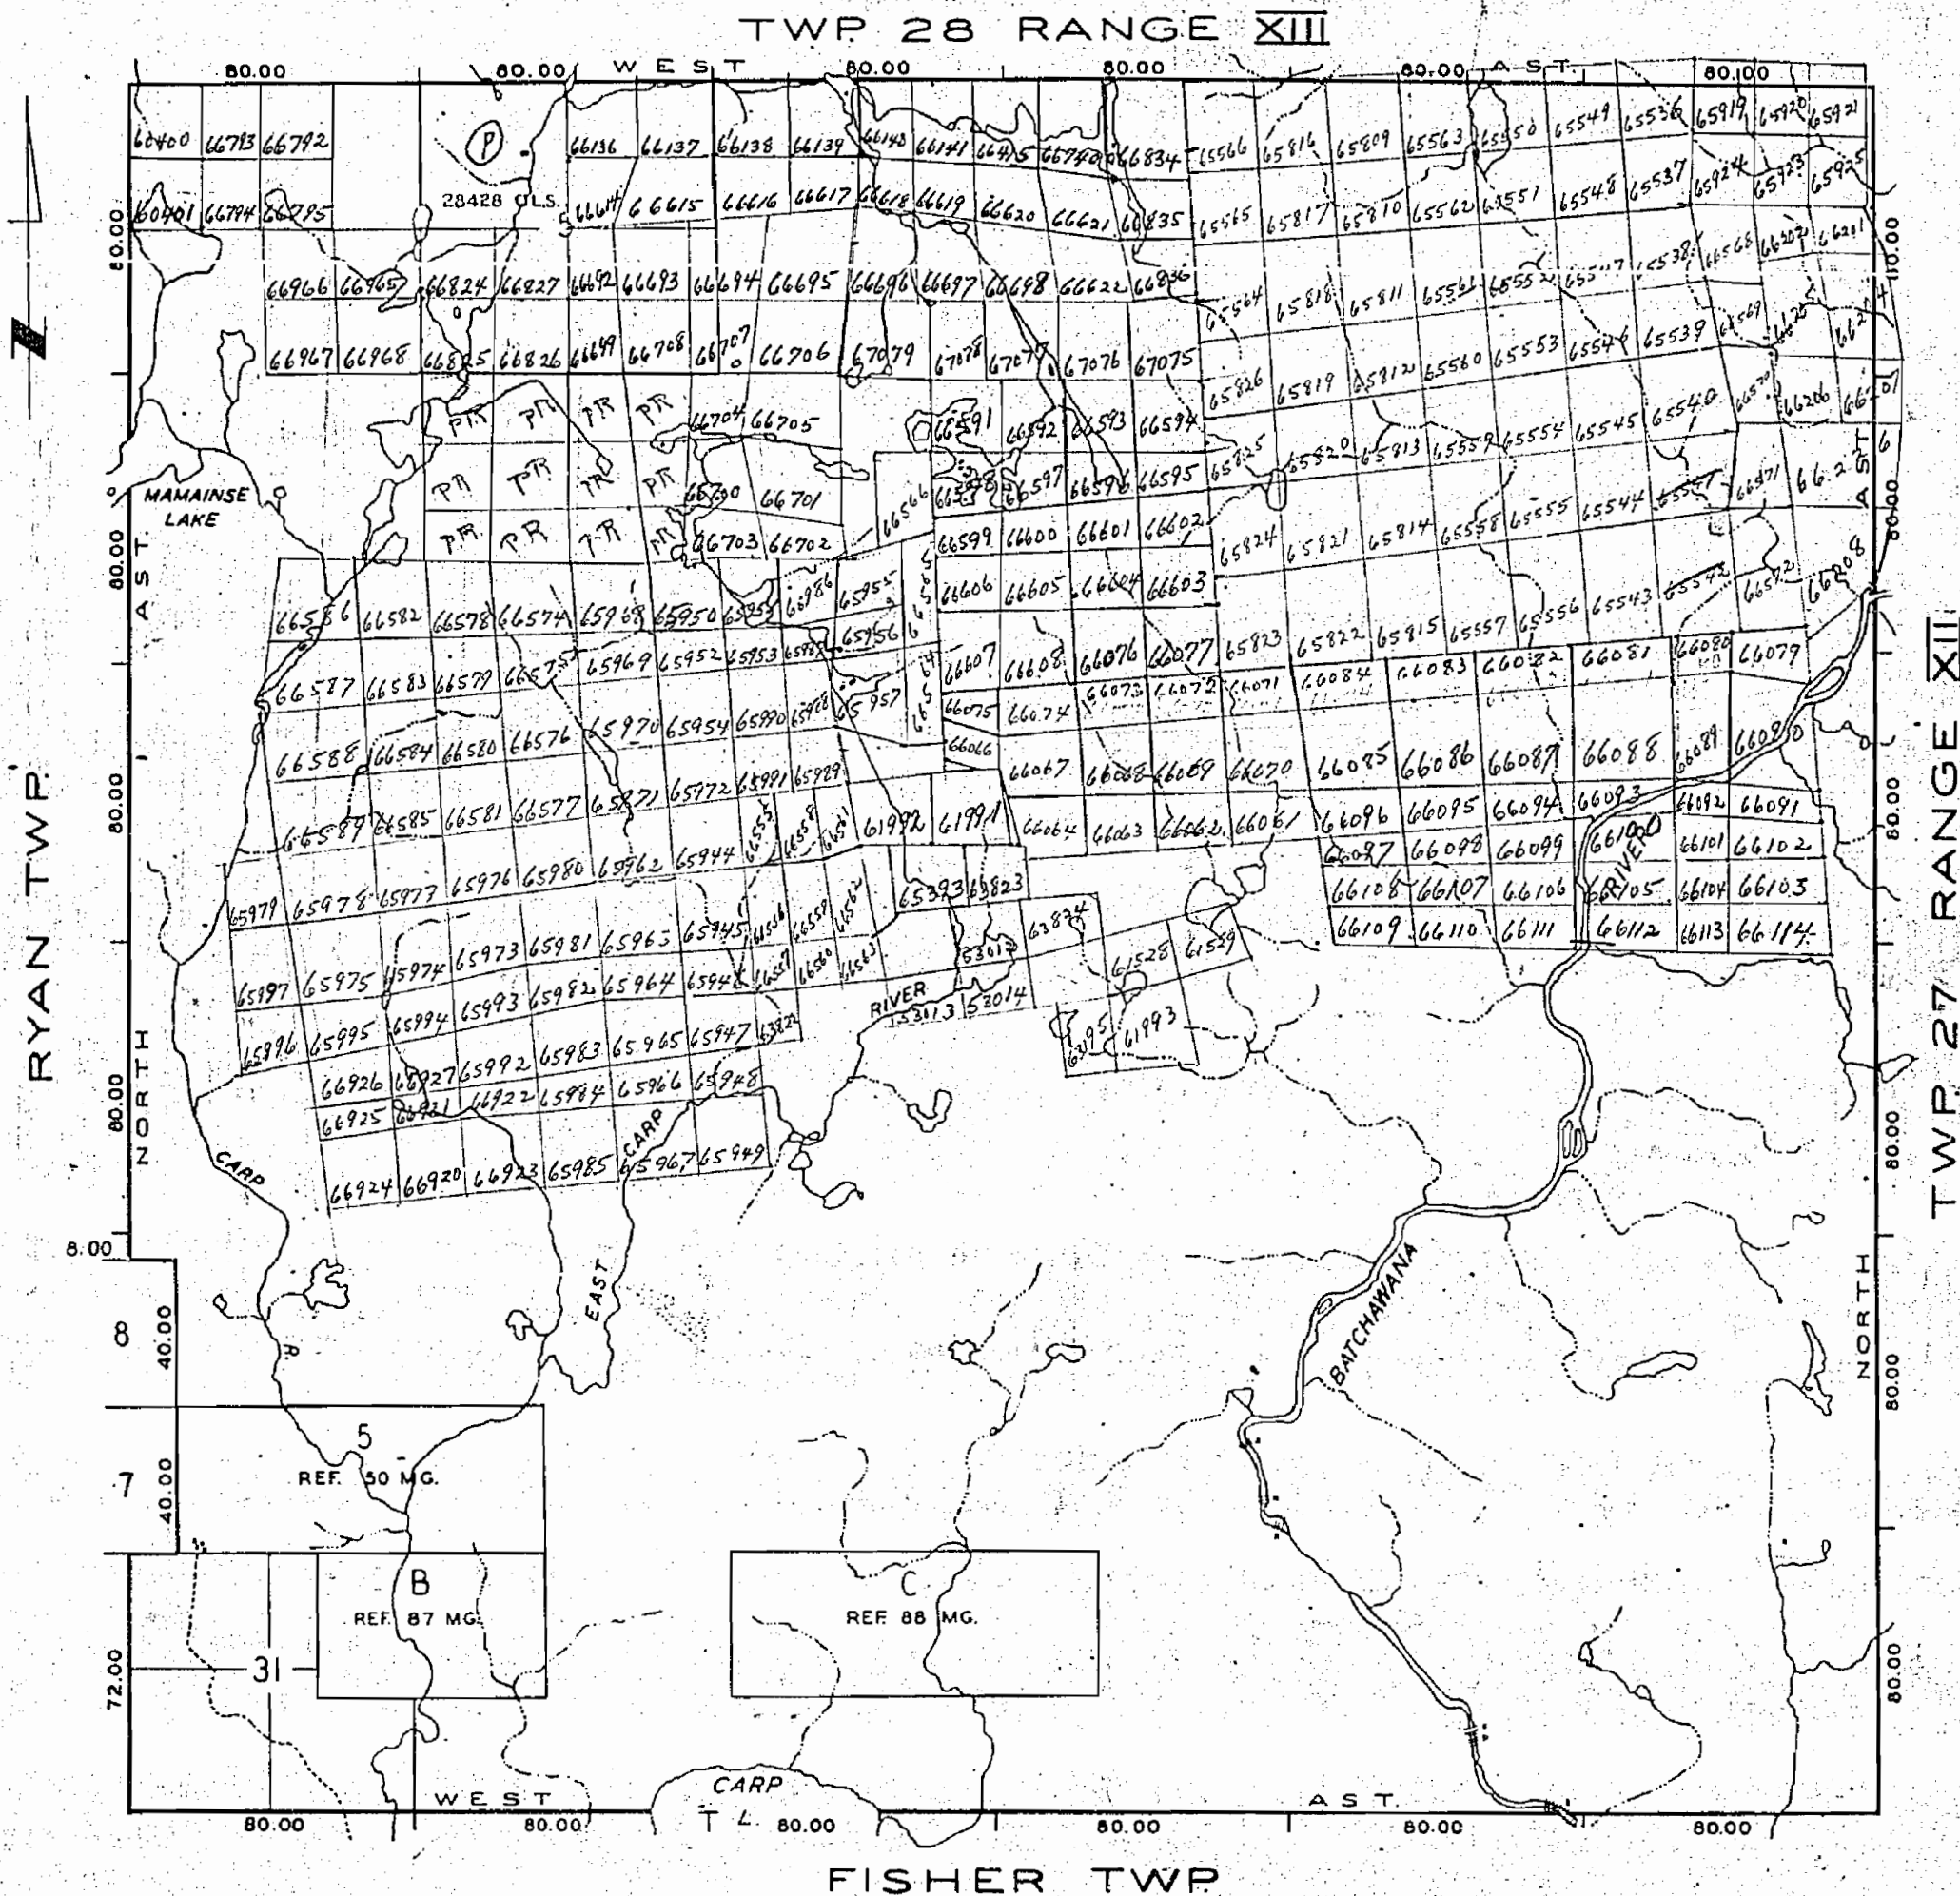

REFERENCES

TOPOGRAPHY

LAKE, RIVERS, ETC., FROM FOREST
RESOURCES INVENTORY SHEET No. 471842, 471843,
468842 & 468843

BOUNDARIES

NORTH, SOUTH, EAST AND WEST BOUNDARIES
SURVEYED BY G. B. KIRKPATRICK P.L.S., 1865
FIELD NOTE BOOK No. 1610

LEGEND

PAVED ROAD	
GRAVEL ROAD	
OTHER ROAD	
TRAIL OR PATH	
HIGHWAY ROUTE No.	
ELECTRIC POWER LINE	
TELEPHONE LINE	
RAILROAD & RIGHT OF WAY	
RAPIDS, PORTAGE	
NON-PERENNIAL STREAM	
EDGE OF CLEARING	
TREELESS MUSKEG OR MARSH	
BRIDGE, BUILDINGS	

DISPOSITION OF CROWN LANDS

PATENTED	
LEASED	
LICENSE OF OCCUPATION	
ORDER-IN-COUNCIL	

ONTARIO

DEPARTMENT OF LANDS AND FORESTS
DIVISION OF SURVEYS AND ENGINEERING

TOWNSHIP

PALMER

DISTRICT OF

ALGOMA

DR. OMACD	CH. J.L.S.	APP. E.J.D.	JAN 30, 1952
SCALE: 1 INCH = 40 CHS.	DWG. No.		
TORONTO, CANADA	T-1173		

Twp. 28 Range 13 (M.1527)

Twp. 27 Range 13
(M.1516)

Twp. 27 Range 12 (M.1515)

Ryan Twp. (M.1339)

Fisher Twp. (M.1253)

THE TOWNSHIP OF

PALMER

DISTRICT OF
ALGOMA

SAULT STE MARIE
MINING DIVISION

SCALE: 1-INCH = 40 CHAINS

LEGEND

- | | |
|-----------------------|--------|
| PATENTED LAND | Ⓟ |
| CROWN LAND SALE | C.S. |
| LEASES | Ⓛ |
| LOCATED LAND | Loc. |
| LICENSE OF OCCUPATION | L.O. |
| MINING RIGHTS ONLY | M.R.O. |
| SURFACE RIGHTS ONLY | S.R.O. |
| ROADS | — |
| IMPROVED ROADS | — |
| KING'S HIGHWAYS | — |
| RAILWAYS | — |
| POWER LINES | — |
| MARSH OR MUSKEG | — |
| MINES | X |
| CANCELLED | C |


NOTES

400' Surface Rights Reservation Around All Lakes And Rivers.

The Subdivision Of This Twp. With The Exception Of Sec. 5 B, 31 And Mining Loc. B, C, 5, 7 & 8 Annulled Dept Of Lands & Forests 1952.

PLAN NO **M.1326**

DEPARTMENT OF MINES
— ONTARIO —

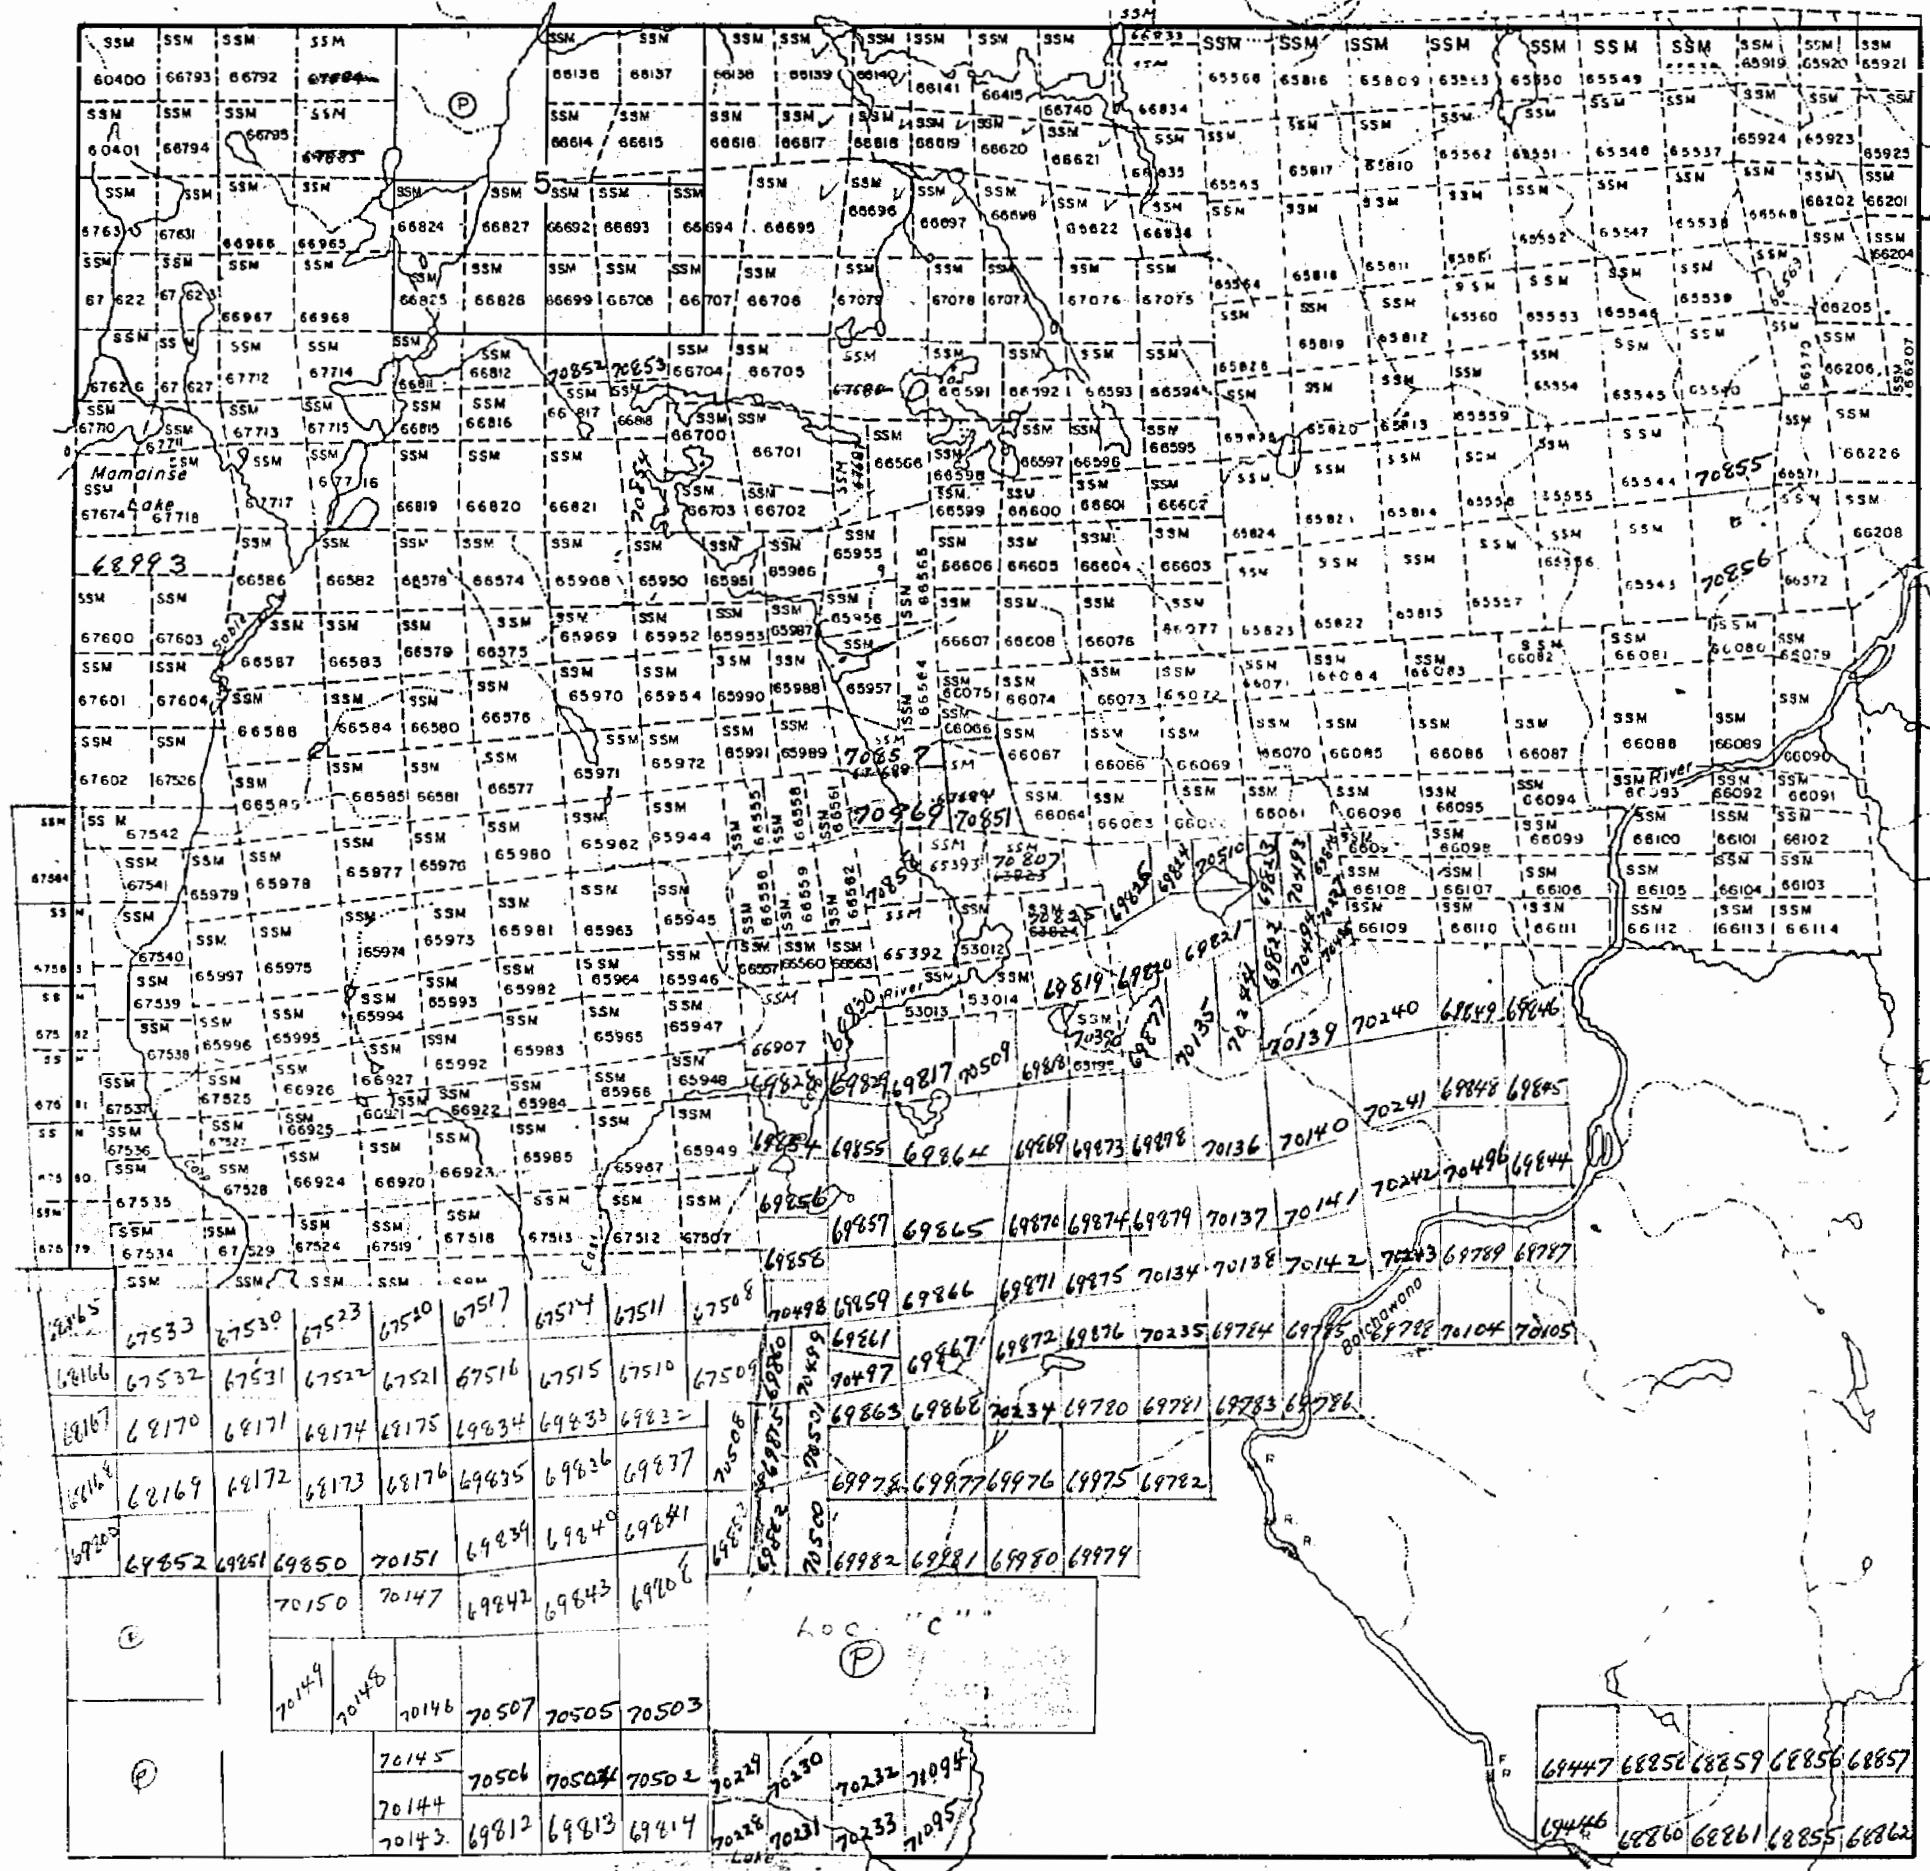

Twp. 27 Range 12 (M.1515)

THE TOWNSHIP
OF

PALMER

DISTRICT OF
ALGOMASAULT STE MARIE
MINING DIVISION

SCALE: 1-INCH = 40 CHAINS

LEGEND

PATENTED LAND
CROWN LAND SALE
LEASES
LOCATED LAND
LICENSE OF OCCUPATION
MINING RIGHTS ONLY
SURFACE RIGHTS ONLY
ROADS
IMPROVED ROADS
KING'S HIGHWAYS
RAILWAYS
POWER LINES
MARSH OR MUSKEG
MINES
CANCELLED

(P)
C.S.
(L)
Loc.
L.O.
M.R.O.
S.R.O.

NOTES


40C' Surface Rights' Reservation Around All Lakes
And Rivers.

The Subdivision Of This Twp. With The Exception Of
Sec 5 & 31 And Mining Loc. B, C, 5, 7 & 8 Annulled
Dept Of Lnds & Forests 1952.

PLAN NO. M.1326

DEPARTMENT OF MINES

- ONTARIO -

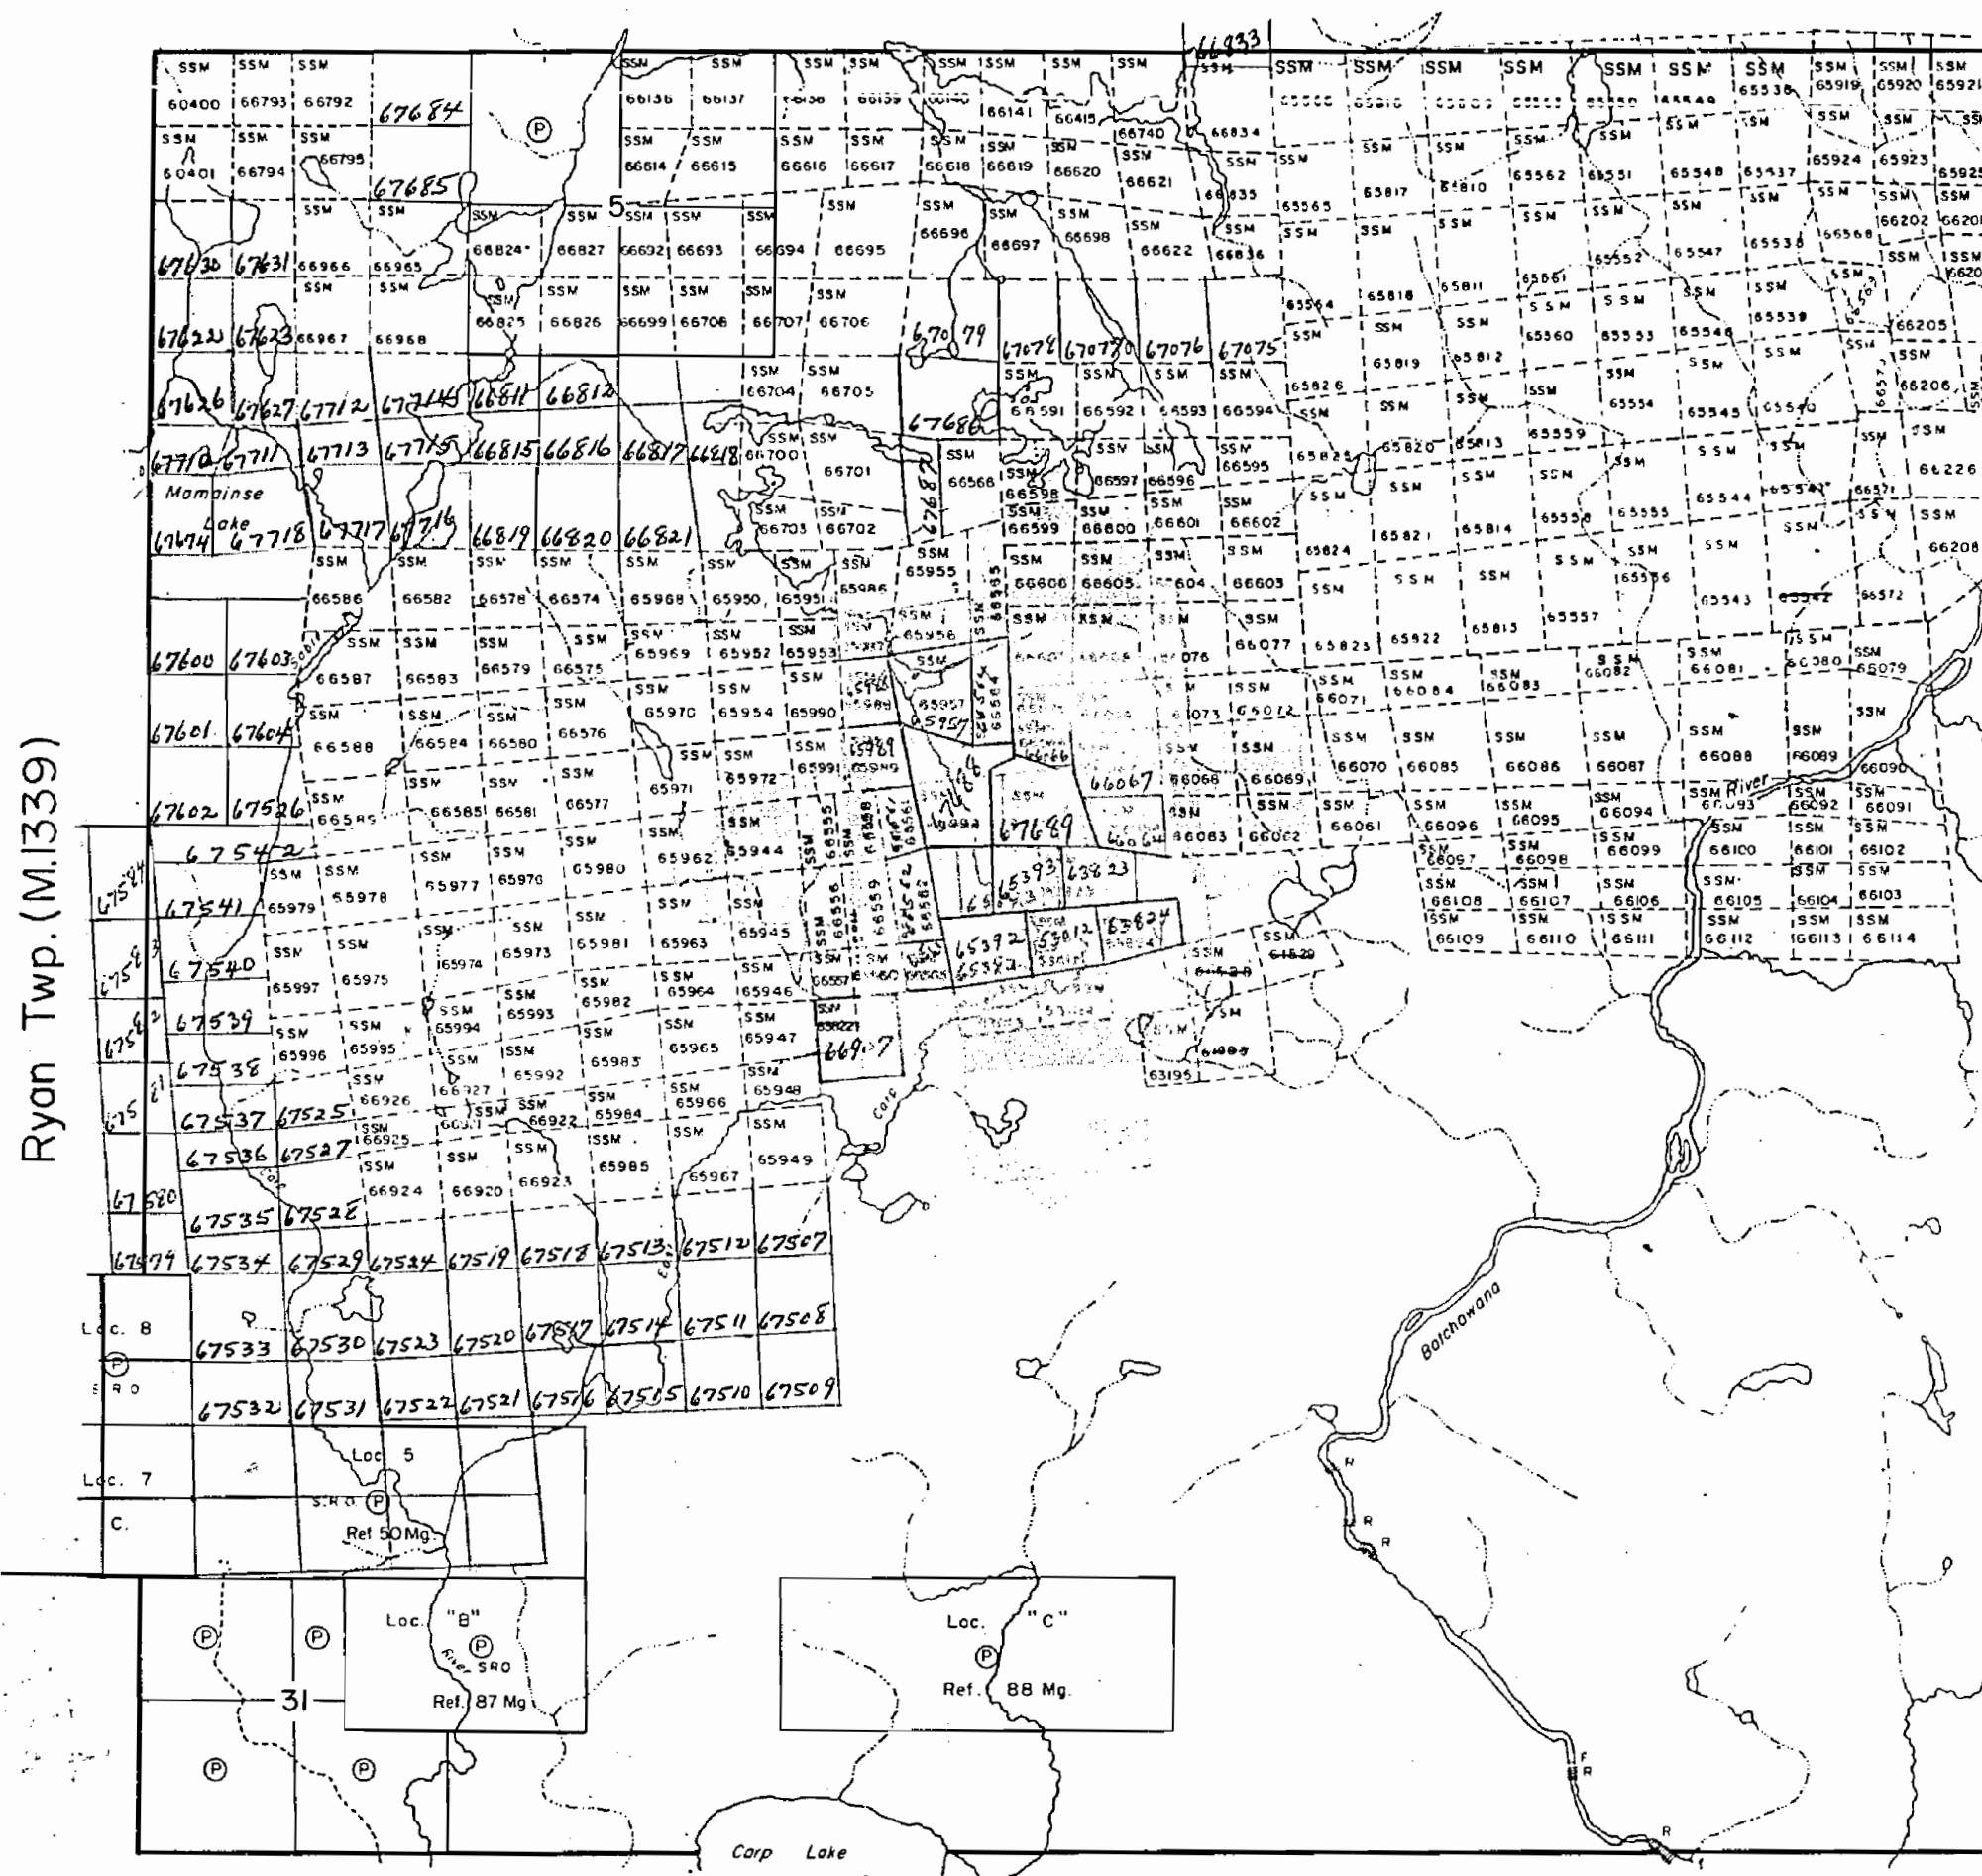

Twp. 28 Range 13 (M.1527)

Twp. 27 Range 13
(M.1516)THE TOWNSHIP
OF**PALMER**DISTRICT OF
ALGOMASAULT STE MARIE
MINING DIVISION

SCALE: 1-INCH = 40 CHAINS

LEGEND

PATENTED LAND	Ⓟ
CROWN LAND SALE	C.S.
LEASES	Ⓛ
LOCATED LAND	Loc.
LICENSE OF OCCUPATION	L.O.
MINING RIGHTS ONLY	M.R.O.
SURFACE RIGHTS ONLY	S.R.O.
ROADS	—
IMPROVED ROADS	—
KING'S HIGHWAYS	—
RAILWAYS	—
POWER LINES	—
MARSH OR MUSKEG	—
MINES	ⓧ
CANCELLED	ⓧ

NOTES400' Surface Rights Reservation Around All Lakes
And Rivers.The Subdivision Of This Twp. With The Exception Of
Sec. 5 & 31 And Mining Loc. B, C, 5, 7 & 8 Annulled
Dept. Of Lands & Forests 1952.

PLAN NO. M.1326


DEPARTMENT OF MINES

— ONTARIO —

Ryan Twp. (M.1339)

Twp. 27 Range 12 (M.1515)

Fisher Twp. (M.1253)

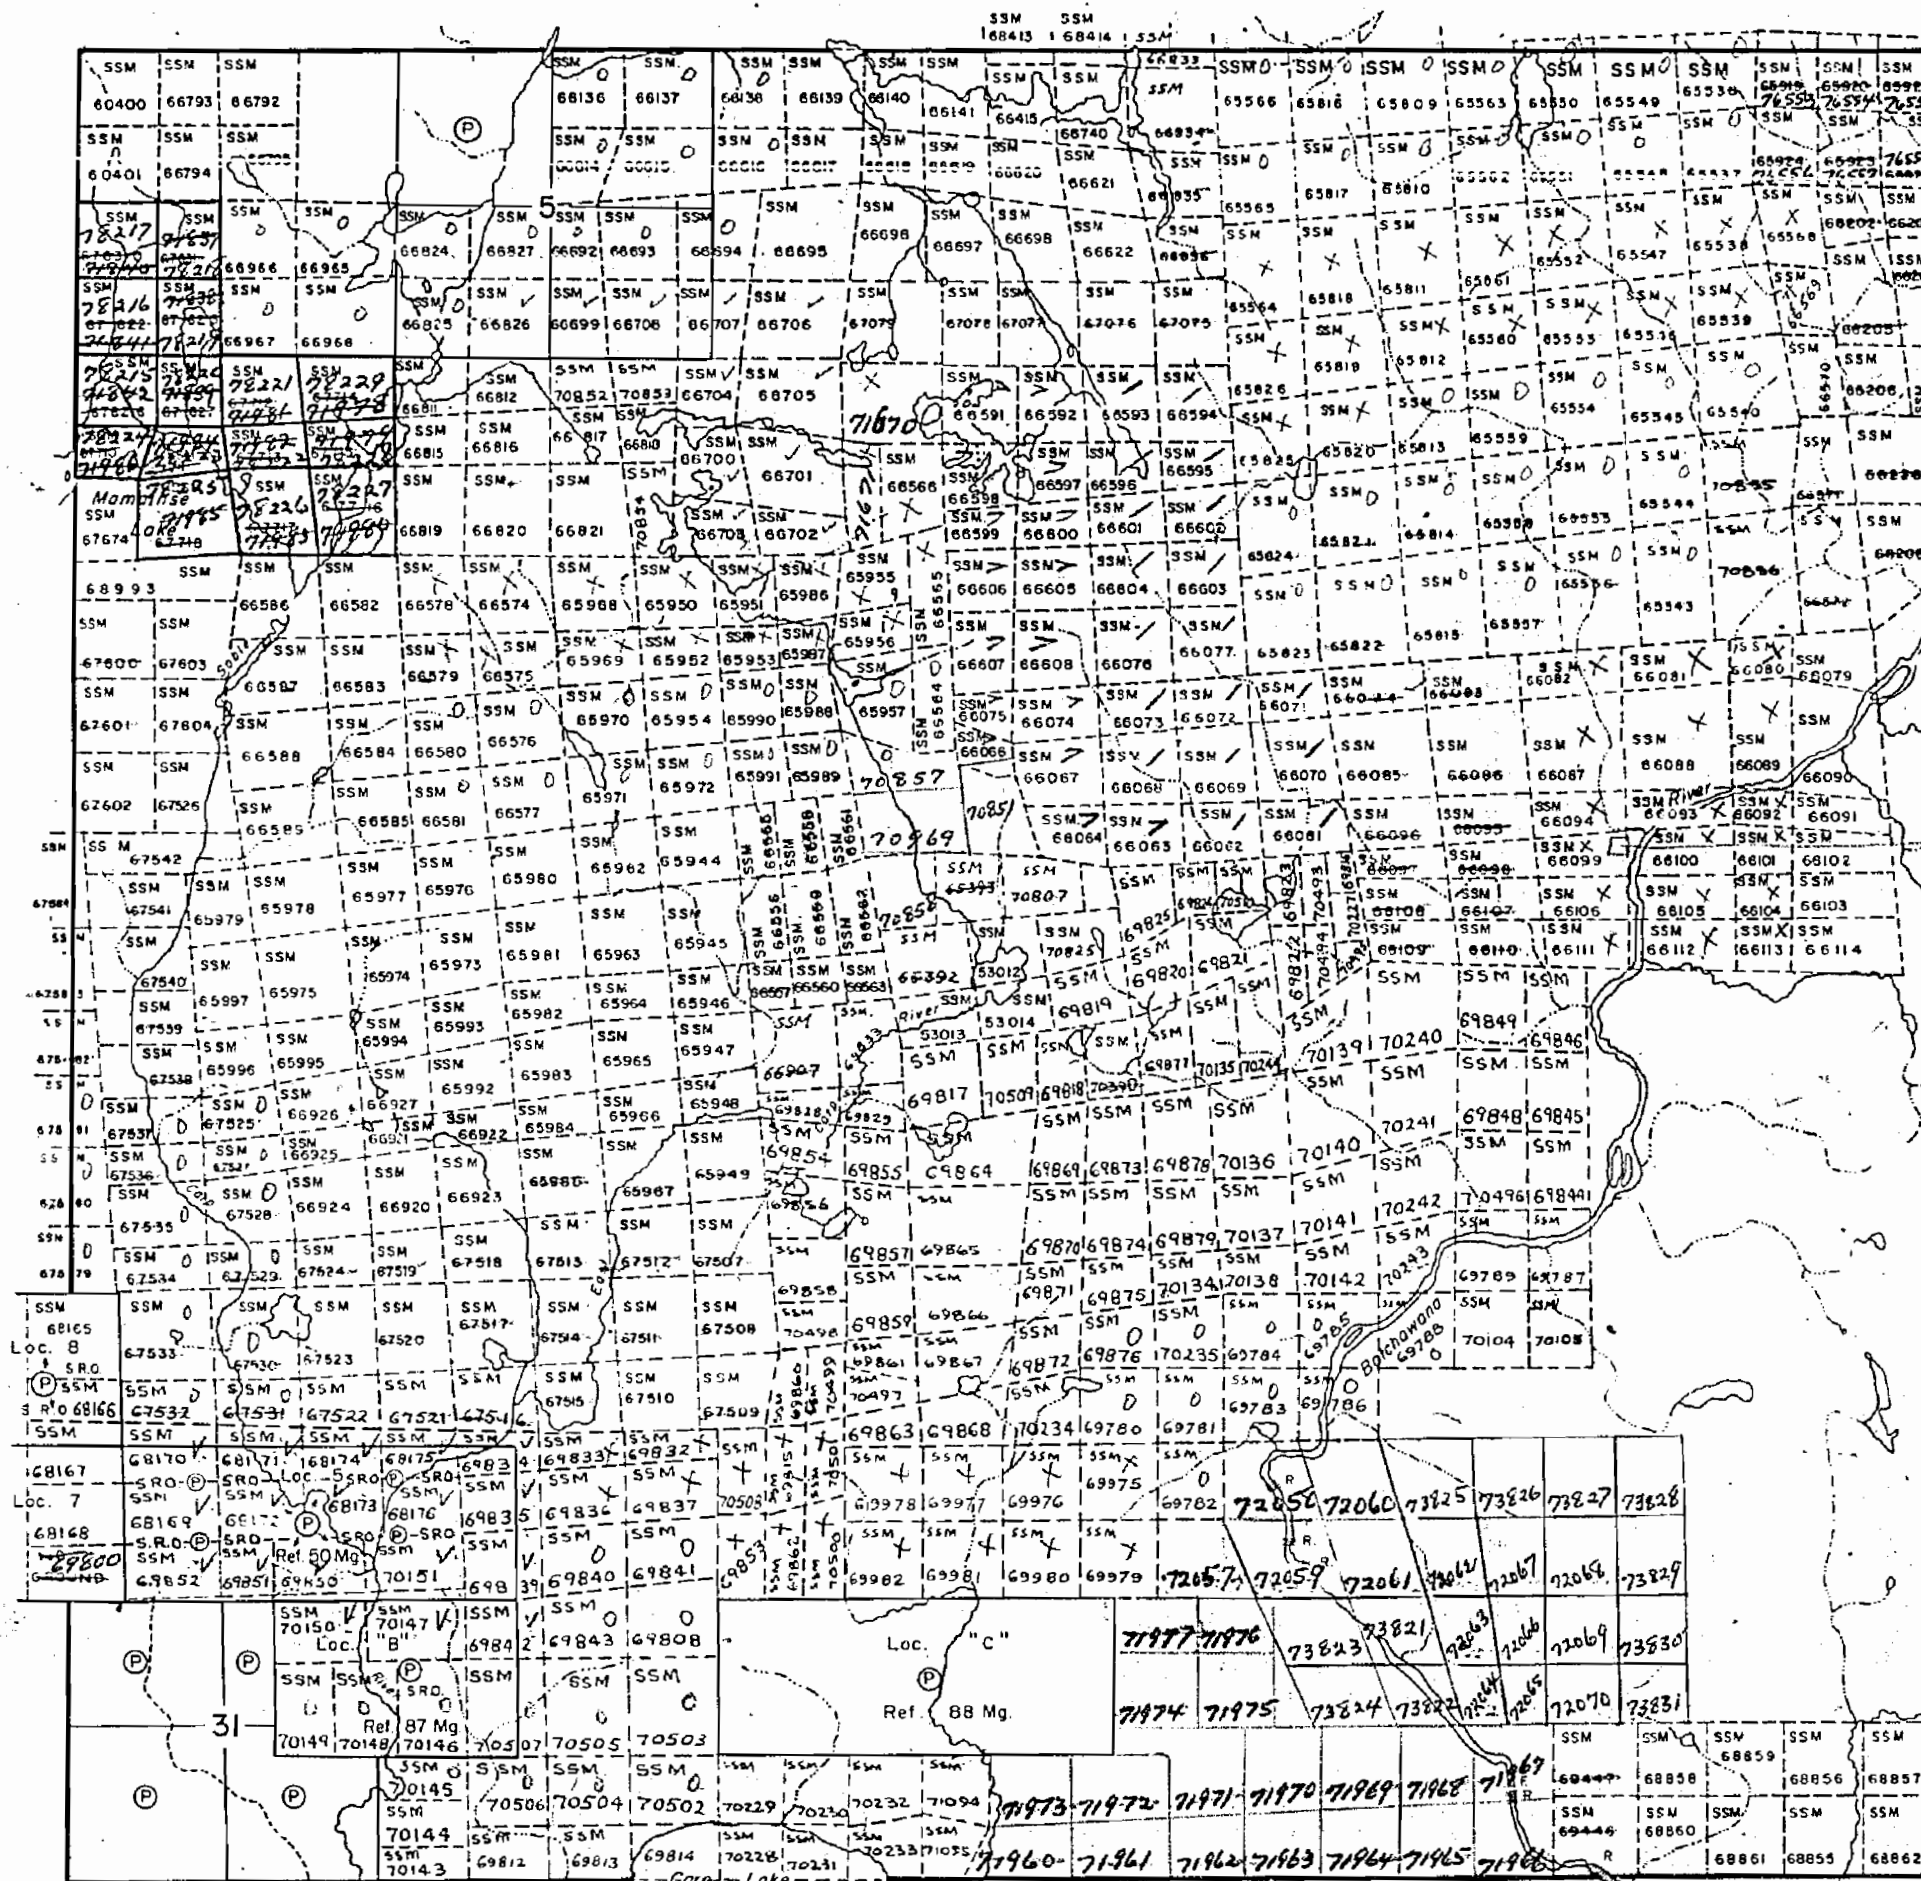

Twp. 28 Range 13 (M.1527)

Twp. 27 Range 13
(M. 1516)THE TOWNSHIP
OF**PALMER**DISTRICT OF
ALGOMASAULT STE MARIE
MINING DIVISION

SCALE: 1-INCH = 40 CHAINS

LEGEND

PATENTED LAND (P)
CROWN LAND SALE (C.S.)
LEASES (L)
LOCATED LAND (Loc.)
LICENSE OF OCCUPATION (L.O.)
MINING RIGHTS ONLY (M.R.O.)
SURFACE RIGHTS ONLY (S.R.O.)
ROADS.
IMPROVED ROADS
KING'S HIGHWAYS
RAILWAYS
POWER LINES
MARSH OR MUSKEG
MINES
CANCELLED

NOTES

400' Surface-Rights Reservation Around All Lakes
And Rivers.

The Subdivision Of This Twp. With The Exception Of
Sec. 5 & 31 And Mining Loc. B, C, 5, 7 & 8 Annulled
Dept. Of Lands & Forests 1952

PLAN NO. M1326


DEPARTMENT OF MINES

— ONTARIO —

Ryan Twp. (M.1339)

Twp. 27 Range 12 (M.1515)

Fisher Twp. (M.1253)

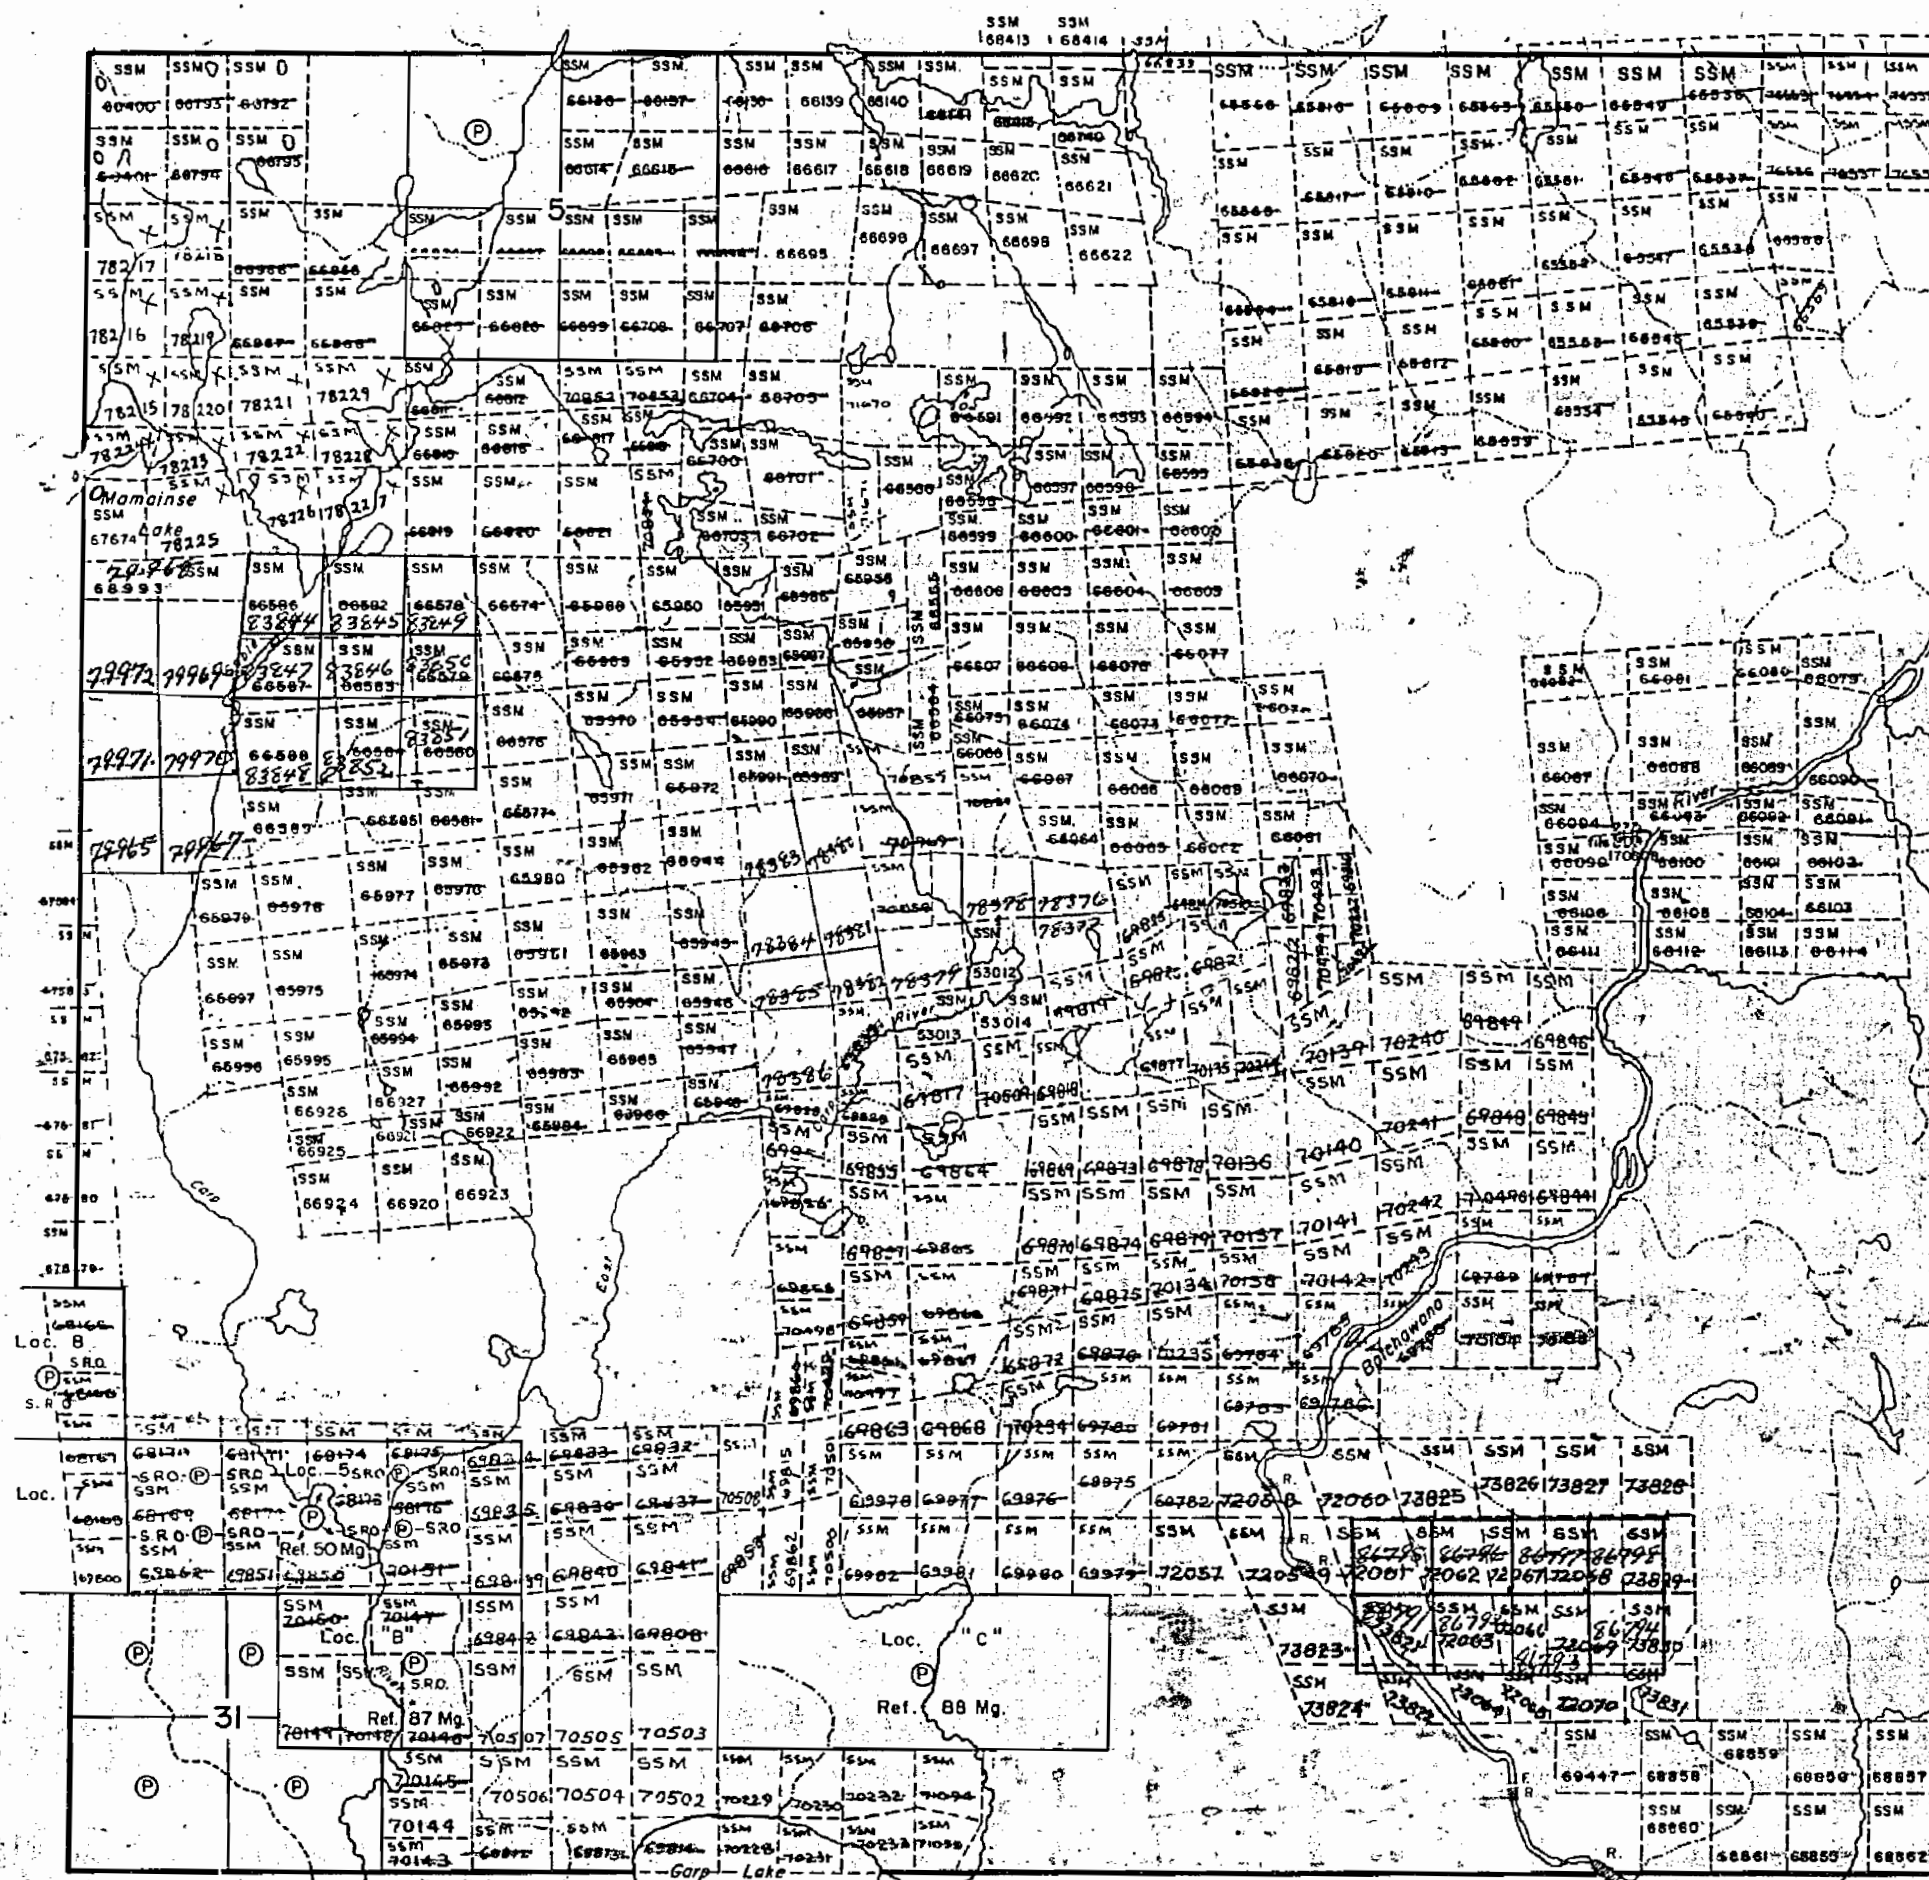

153 Palmer old