

NOTES


400' surface rights reservation along the shores of all lakes and rivers.

SAND and GRAVEL

①- Gravel File 189417

② 1 mile wide MNR, GRAVEL RESERVE
FILE 189417

LD- MAR. 20/79

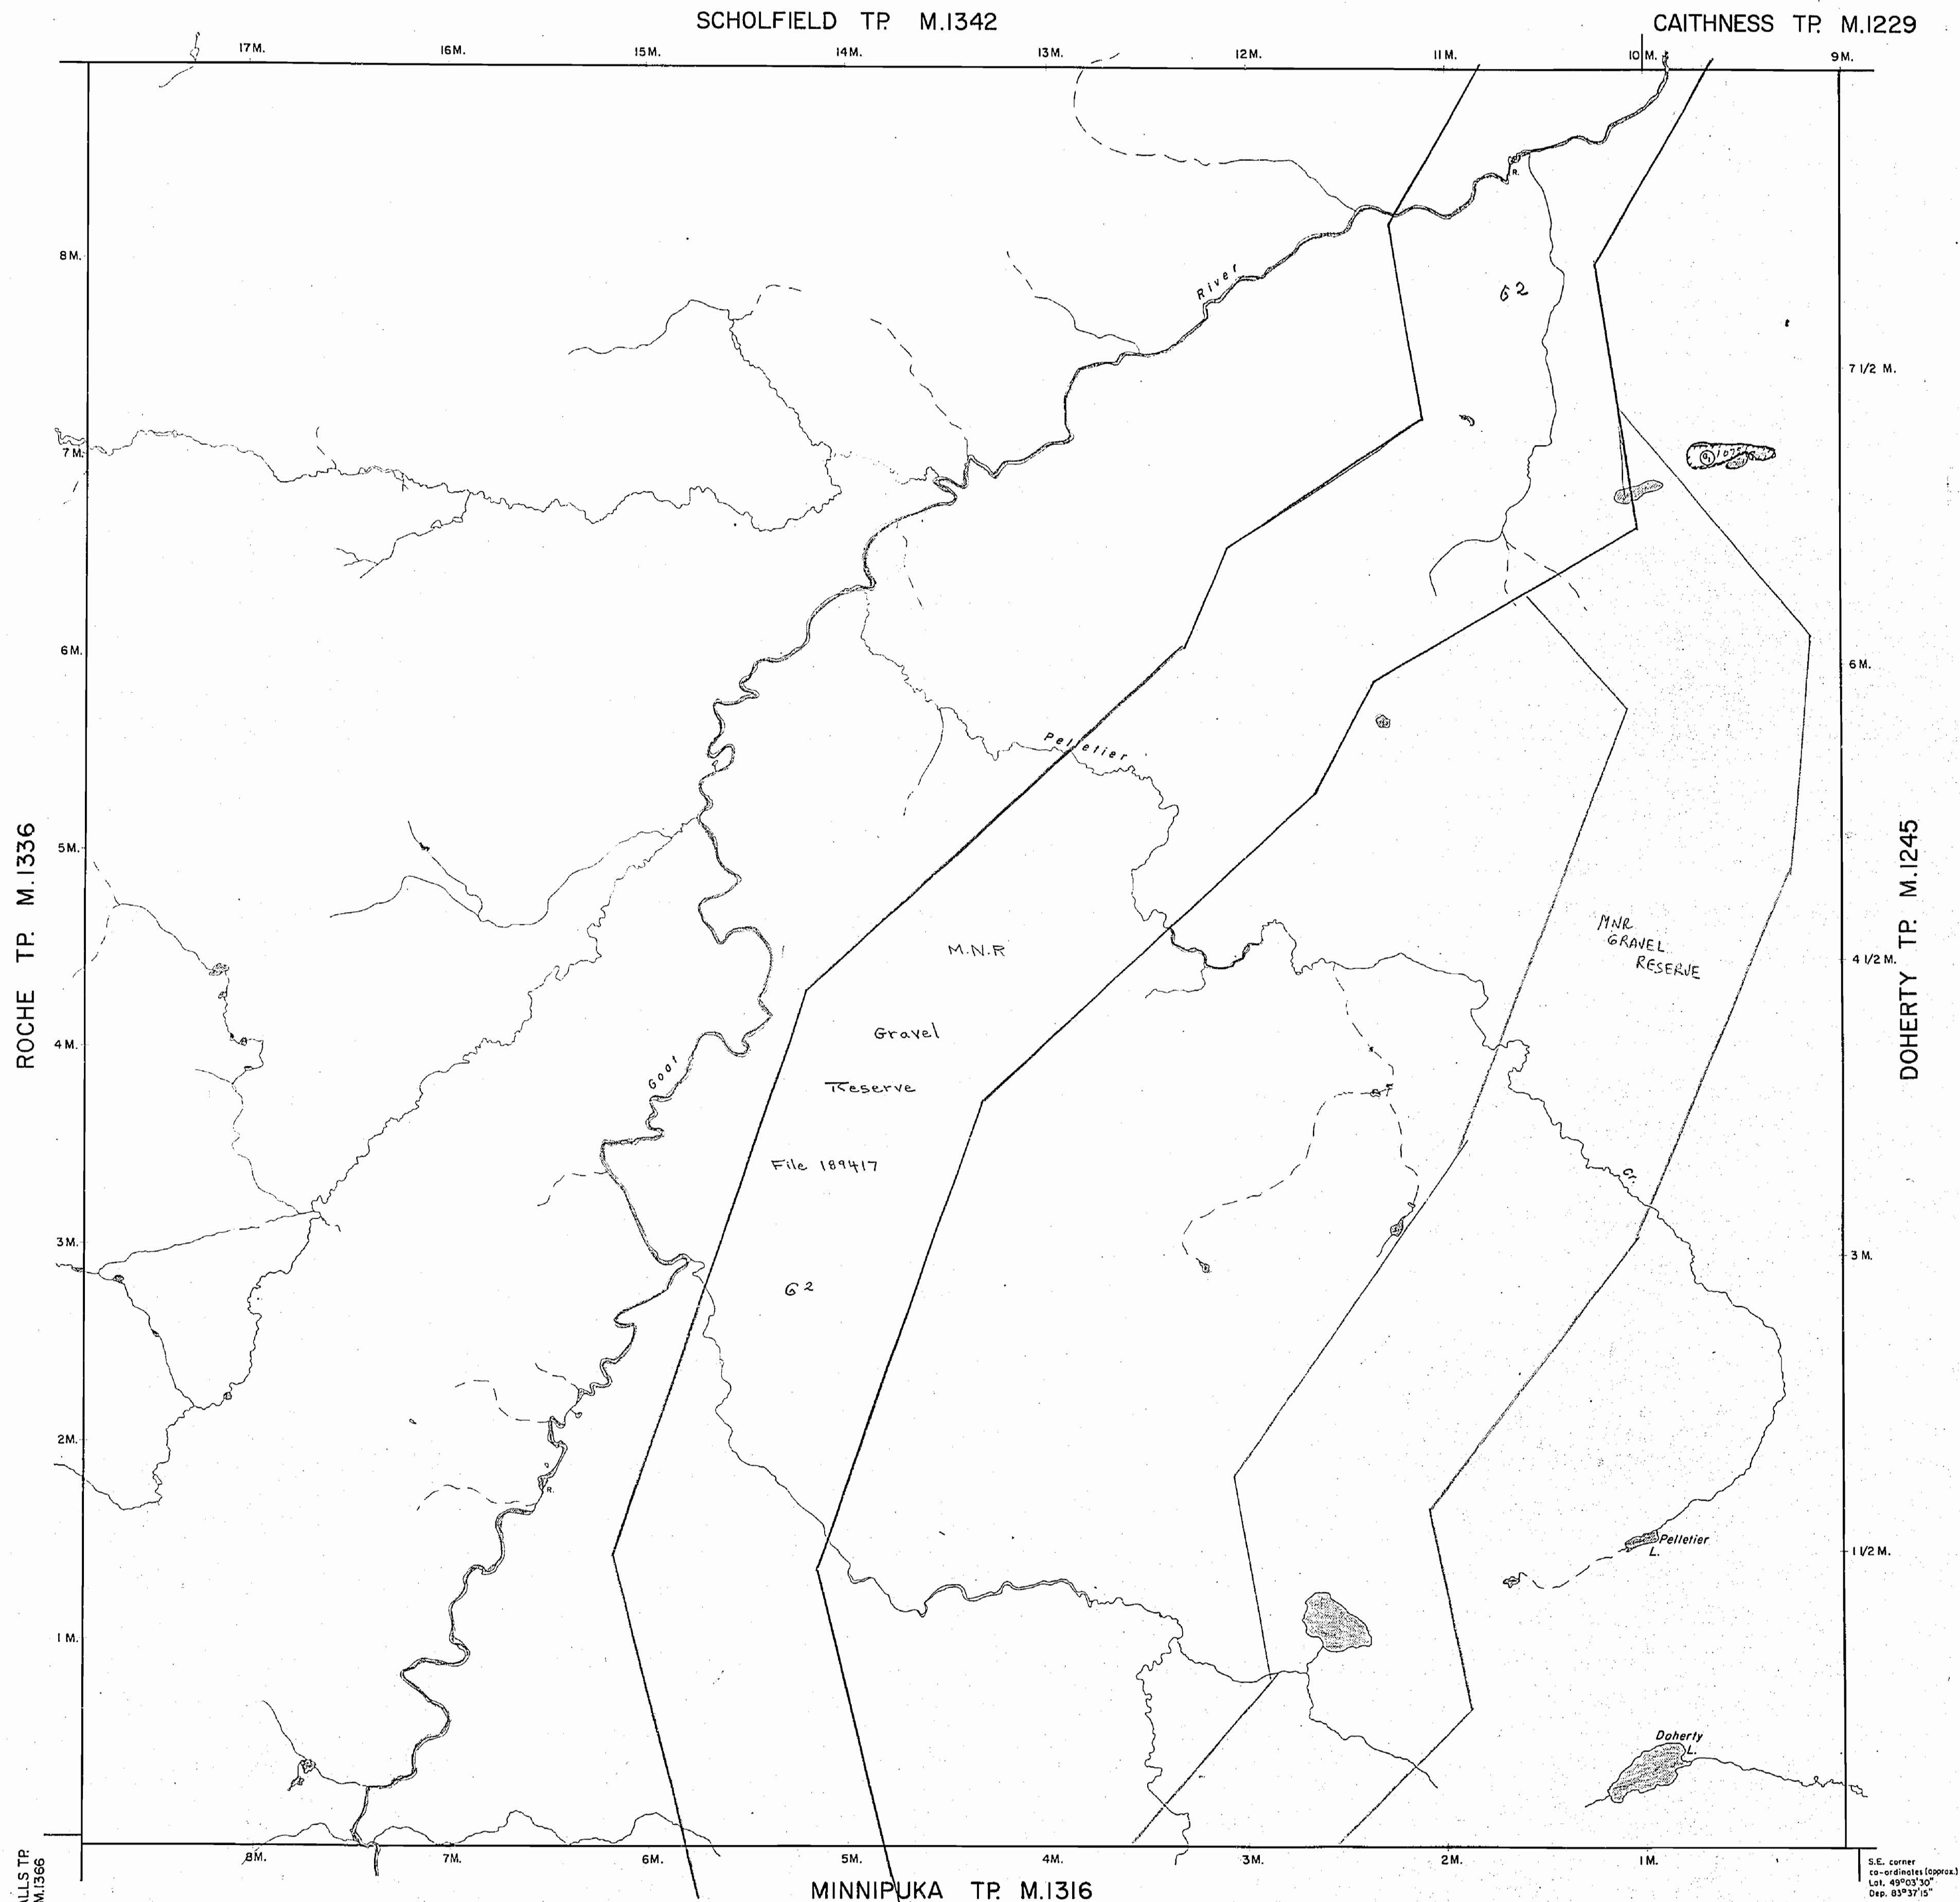

DATE OF ISSUE
JAN 11 1977

PORCUPINE MINING DIVISION
RECEIVED
JAN 12 1977
AM 7 18 19 10 11 12 1 2 3 4 5 6 PM


LEGEND

HIGHWAY AND ROUTE No.	
OTHER ROADS	
TRAILS	
SURVEYED LINES:	
TOWNSHIPS, BASE LINES, ETC.	
LOTS, MINING CLAIMS, PARCELS, ETC.	
UNSURVEYED LINES:	
LOT LINES	
PARCEL BOUNDARY	
MINING CLAIMS ETC.	
RAILWAY AND RIGHT OF WAY	
UTILITY LINES	
NON-PERENNIAL STREAM	
FLOODING OR FLOODING RIGHTS	
SUBDIVISION	
ORIGINAL SHORELINE	
MARSH OR MUSKEG	
MINES	

DISPOSITION OF CROWN LANDS

TYPE OF DOCUMENT	SYMBOL
PATENT, SURFACE & MINING RIGHTS	
" SURFACE RIGHTS ONLY	
" MINING RIGHTS ONLY	
LEASE, SURFACE & MINING RIGHTS	
" SURFACE RIGHTS ONLY	
" MINING RIGHTS ONLY	
LICENCE OF OCCUPATION	
CROWN LAND SALE	C.S.
ORDER-IN-COUNCIL	OC
RESERVATION	
CANCELLED	
SAND & GRAVEL	

SCALE: 1 INCH = 40 CHAINS

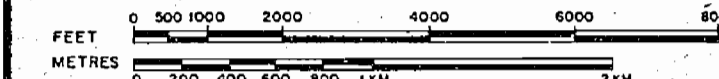

ACRES	HECTARES
40	16

TOWNSHIP
PELLETIER
DISTRICT
ALGOMA
MINING DIVISION
PORCUPINE

Ministry of Natural Resources
Ontario Surveys and Mapping Branch
Date OCT. 1976
Whitney Block
Queen's Park, Toronto
Plan No.
M.1330

S.E. corner
co-ordinates (approx.)
Lat. 49°03'30"
Dep. 03°37'15"

400' surface rights reservation along the shores of all lakes and rivers.


SAND and GRAVEL

- ① - Gravel File 189417
 ② - 1 Mile wide M.N.R. Gravel Reserve, File 189417
 ③ - 1 Mile wide M.N.R. Gravel Reserve, File 189417
 ④ - QUARRY PERMIT

G² Part Rescinded
 MNR 3D2 GRAVEL RES.
 MNR 3D3 " "

SCHOLFIELD TP. M.1342

CAITHNESS TP. M.1229

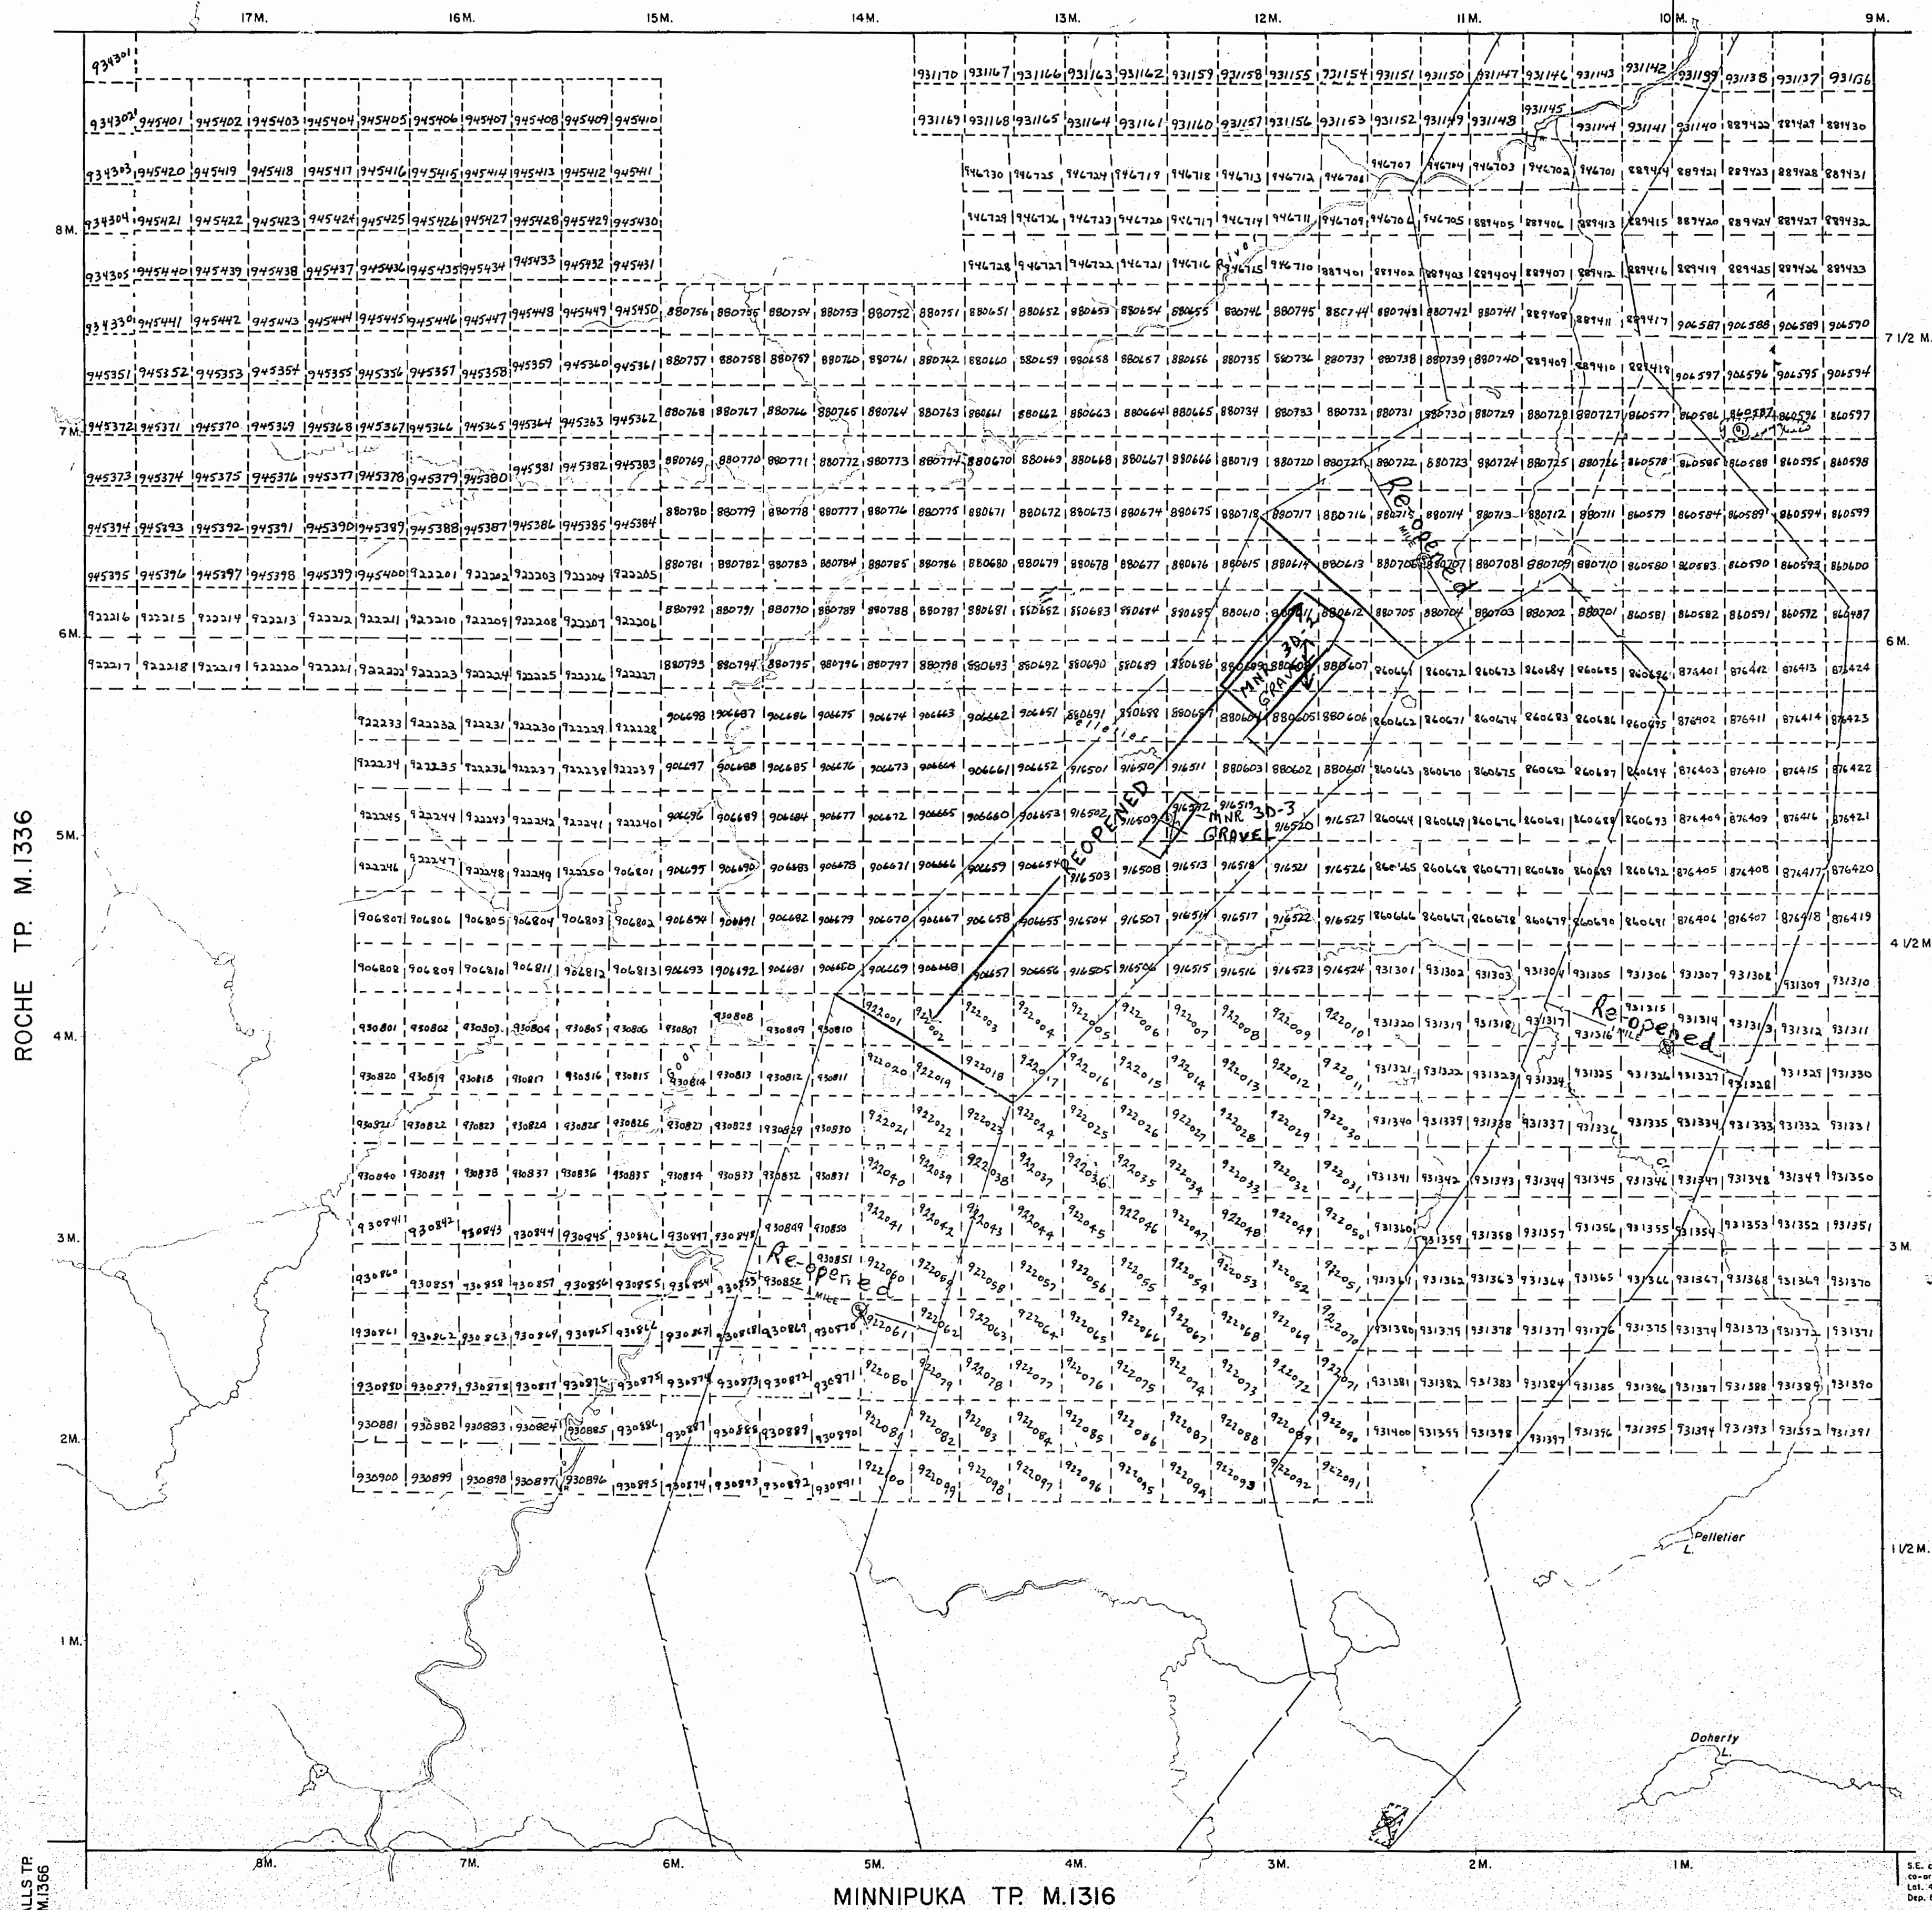

LEGEND

- HIGHWAY AND ROUTE No.
 OTHER ROADS
 TRAILS
 SURVEYED LINES:
 TOWNSHIPS, BASE LINES, ETC.
 LOTS, MINING CLAIMS, PARCELS, ETC.
 UNSURVEYED LINES:
 LOT LINES
 PARCEL BOUNDARY
 MINING CLAIMS ETC.
 RAILWAY AND RIGHT OF WAY
 UTILITY LINES
 NON-PERENNIAL STREAM
 FLOODING OR FLOODING RIGHTS
 SUBDIVISION
 ORIGINAL SHORELINE
 MARSH OR MUSKEG
 MINES

DISPOSITION OF CROWN LANDS

TYPE OF DOCUMENT	SYMBOL
PATENT, SURFACE & MINING RIGHTS	
" SURFACE RIGHTS ONLY	
" MINING RIGHTS ONLY	
LEASE, SURFACE & MINING RIGHTS	
" SURFACE RIGHTS ONLY	
" MINING RIGHTS ONLY	
LICENCE OF OCCUPATION	
CROWN LAND SALE	
ORDER-IN-COUNCIL	
RESERVATION	
CANCELLED	
SAND & GRAVEL	

SCALE: 1" = 40 CHAINS
 FEET 0 500 1000 2000 4000 6000 8000
 METRES 0 200 400 600 800 1000 2000

ACRES	HECTARES
40	16

TOWNSHIP
PELLETIER

DISTRICT
ALGOMA

MINING DIVISION
PORCUPINE

Received May 2/00
 Ministry of Natural Resources

Ontario Surveys and Mapping Branch

Date OCT. 1976
 Whitney Block
 Queen's Park, Toronto

Plan No.


M.1330

S.E. corner
 co-ordinates (approx.)
 Lat. 49°03'30"
 Dep. 83°57'15"

AREAS WITHDRAWN FROM DISPOSITION
 M.R.D. - MINING RIGHTS ONLY
 M.R.D. - SURFACE RIGHTS ONLY
 M.R.D. - MINING AND SURFACE RIGHTS

SCHOLFIELD TOWNSHIP


CAITHNESS TOWNSHIP

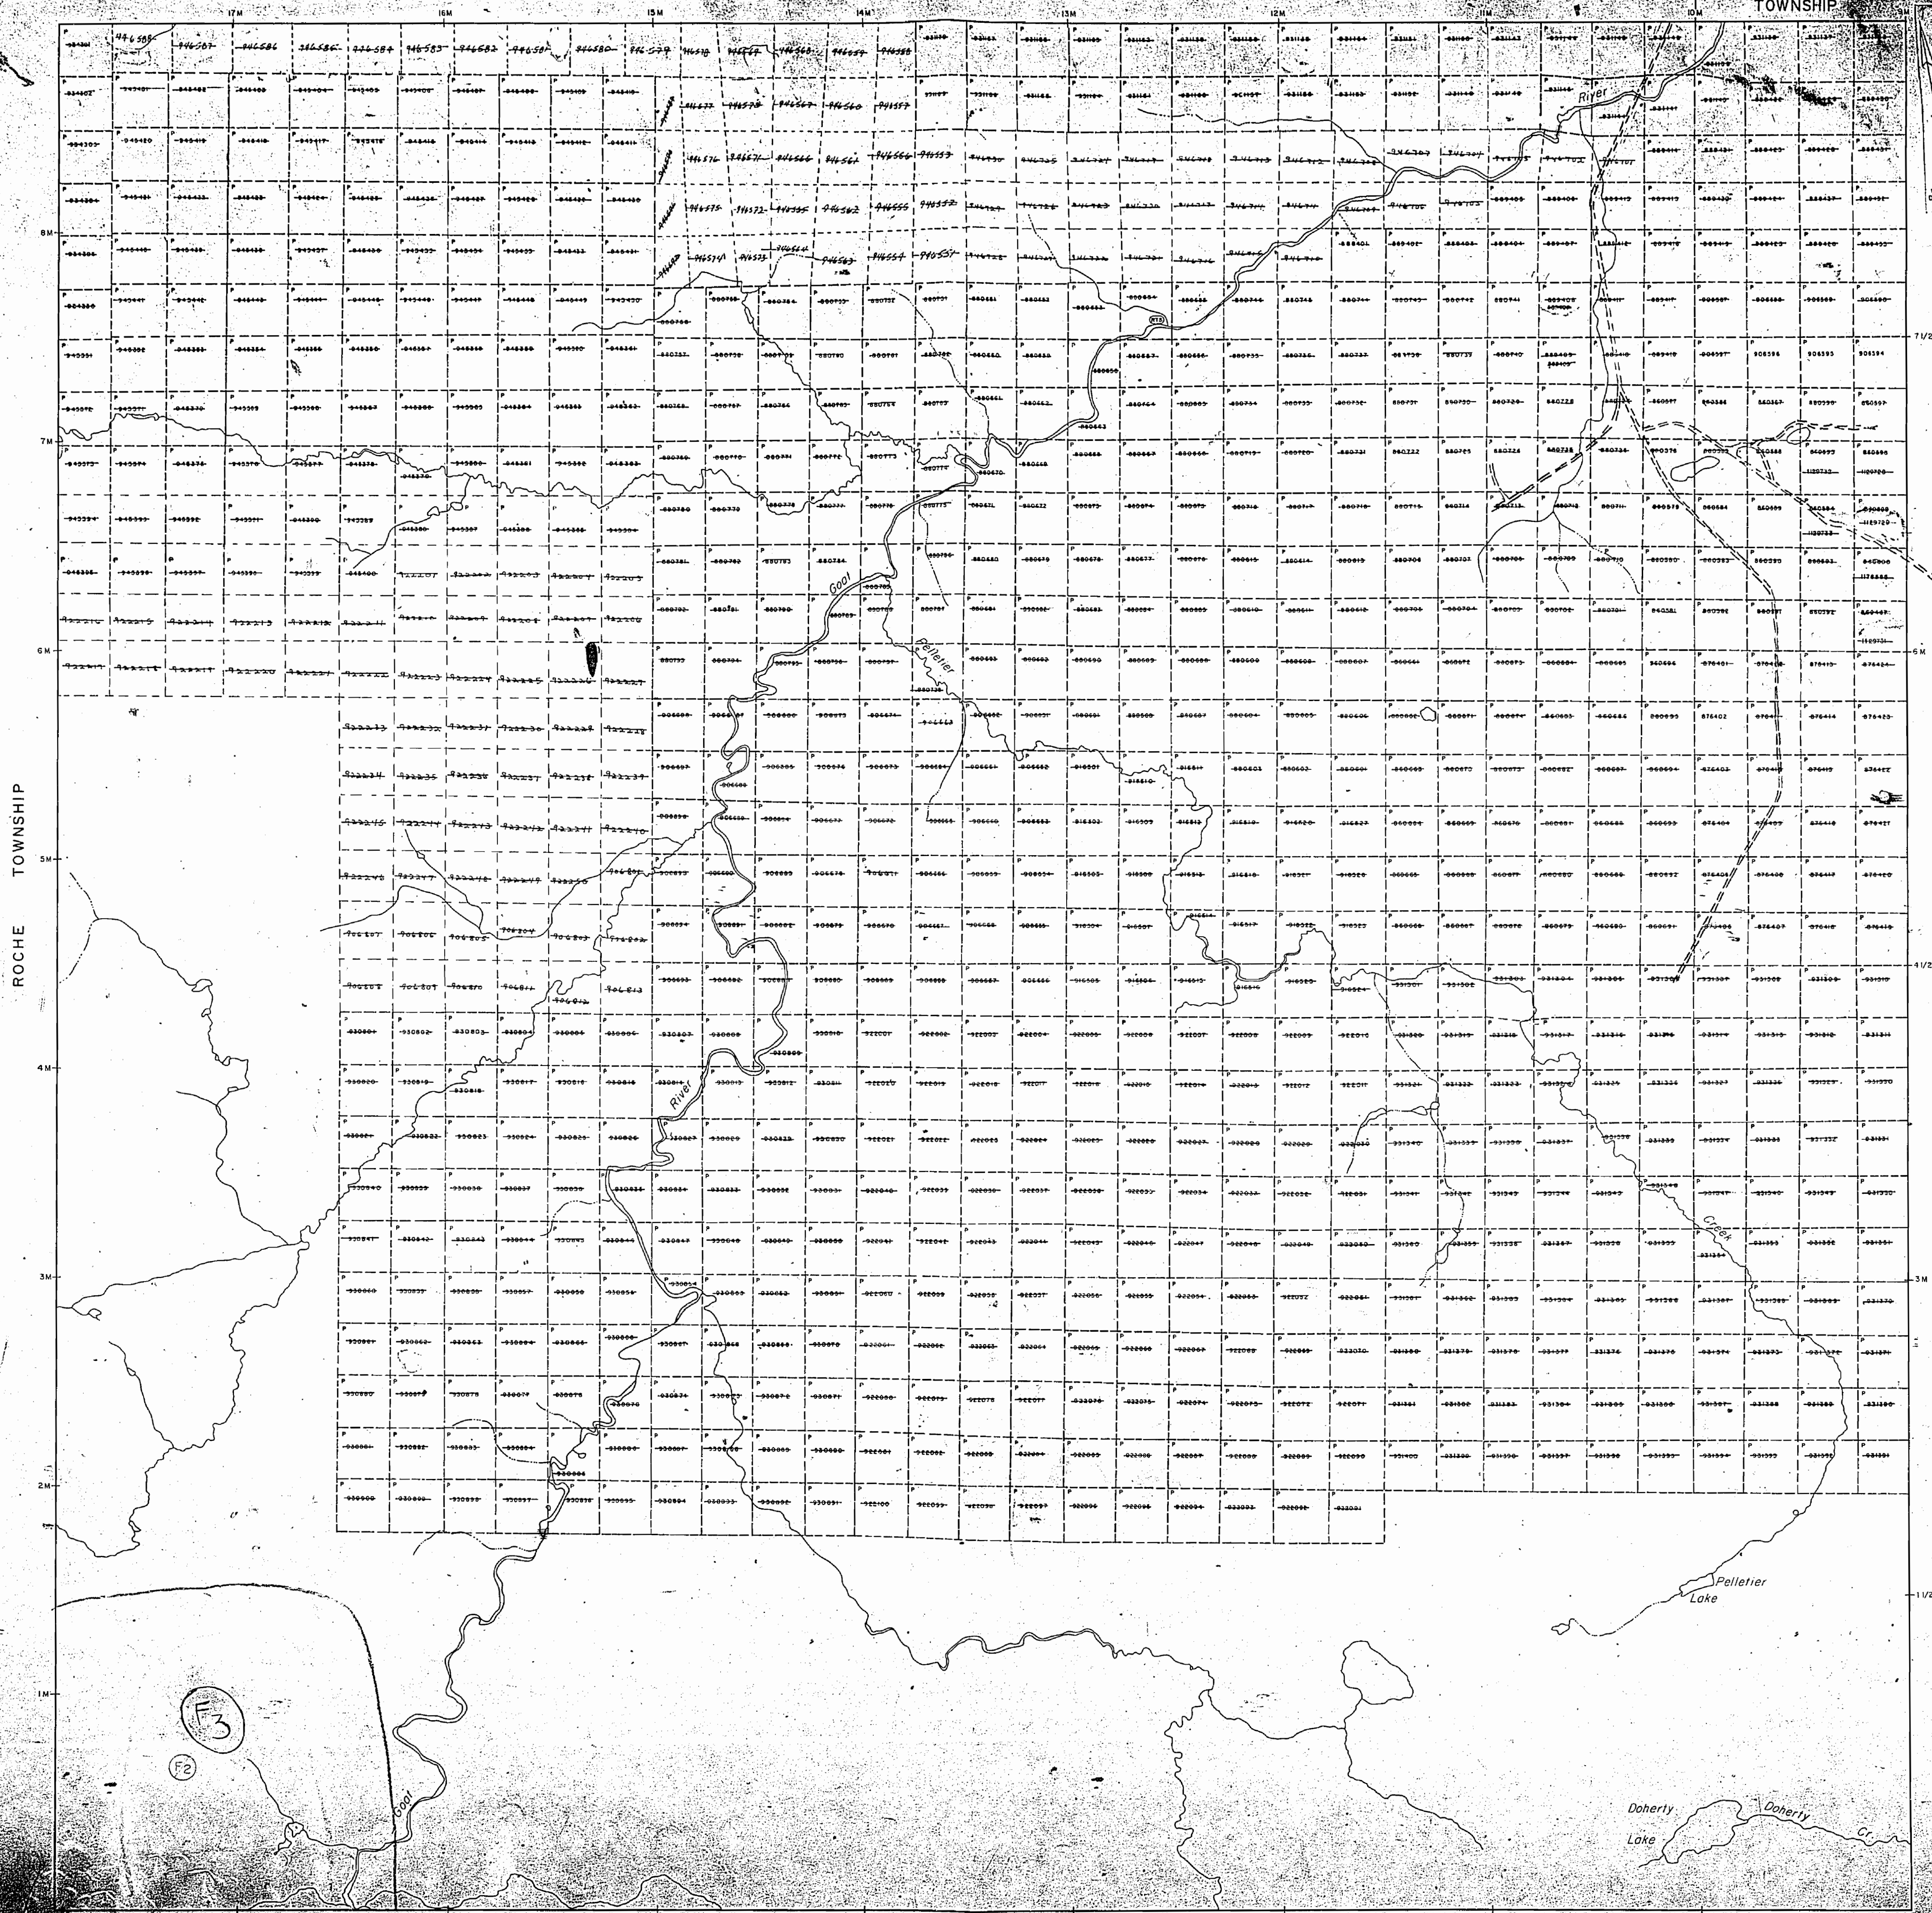

DISPOSITION OF CROWN LANDS

TYPE OF DOCUMENT	SYMBOL
PATENT, SURFACE & MINING RIGHTS	
" SURFACE RIGHTS ONLY	
" MINING RIGHTS ONLY	
LEASE, SURFACE & MINING RIGHTS	
" SURFACE RIGHTS ONLY	
" MINING RIGHTS ONLY	
LICENCE OF OCCUPATION	
ORDER-IN-COUNCIL	
RESERVATION	
CANCELLED	
SAND & GRAVEL	
REMOTE TOWNSET	

NOTE: MINING RIGHTS IN PARCELS PATENTED PRIOR TO 1931, VESTED IN ORIGINAL PATENTEE BY THE LANDS ACT, R.S.O. 1970, CHAP. 380, SEC. 43.

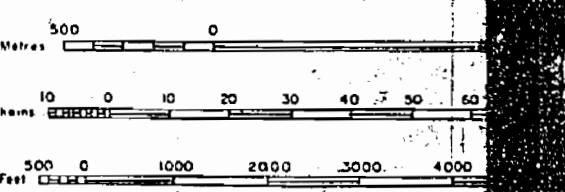

SCALE 1:20000

THE INFORMATION THAT APPEARS ON THIS MAP HAS BEEN COMPILED FROM VARIOUS SOURCES AND ACCURACY IS NOT GUARANTEED. THOSE WISHING TO STAKE MINING CLAIMS SHOULD CONSULT WITH THE MINING RECORDS, MINISTRY OF NORTHERN DEVELOPMENT AND MINES FOR ADDITIONAL INFORMATION ON THE STATUS OF THE LANDS SHOWN HEREON.

THIS TWP. IS SUBJECT TO FOREST ACTIVITY IN 1992. FURTHER INFORMATION AVAILABLE ON FILE.

THIS TWP. IS SUBJECT TO FOREST ACTIVITY IN 1992. FURTHER INFORMATION AVAILABLE ON FILE.

TOWNSHIP
PELLETIER
 M.N.R. ADMINISTRATIVE DATE OF ISSUE
HEARST
 MINING DIVISION MAY 2, 1998
 PORCUPINE PROVINCIAL RECORDING OFFICE - SUBDIVISION
 LAND TITLES / REGISTRY DIVISION
ALGOMA




MINNIPUKA TOWNSHIP

G-2343

AREAS WITHDRAWN FROM DISPOSITION
 M.R.O. - MINING RIGHTS ONLY
 S.R.O. - SURFACE RIGHTS ONLY
 M.S. - MINING AND SURFACE RIGHTS

Description	Order No.	Date	Disposition	File

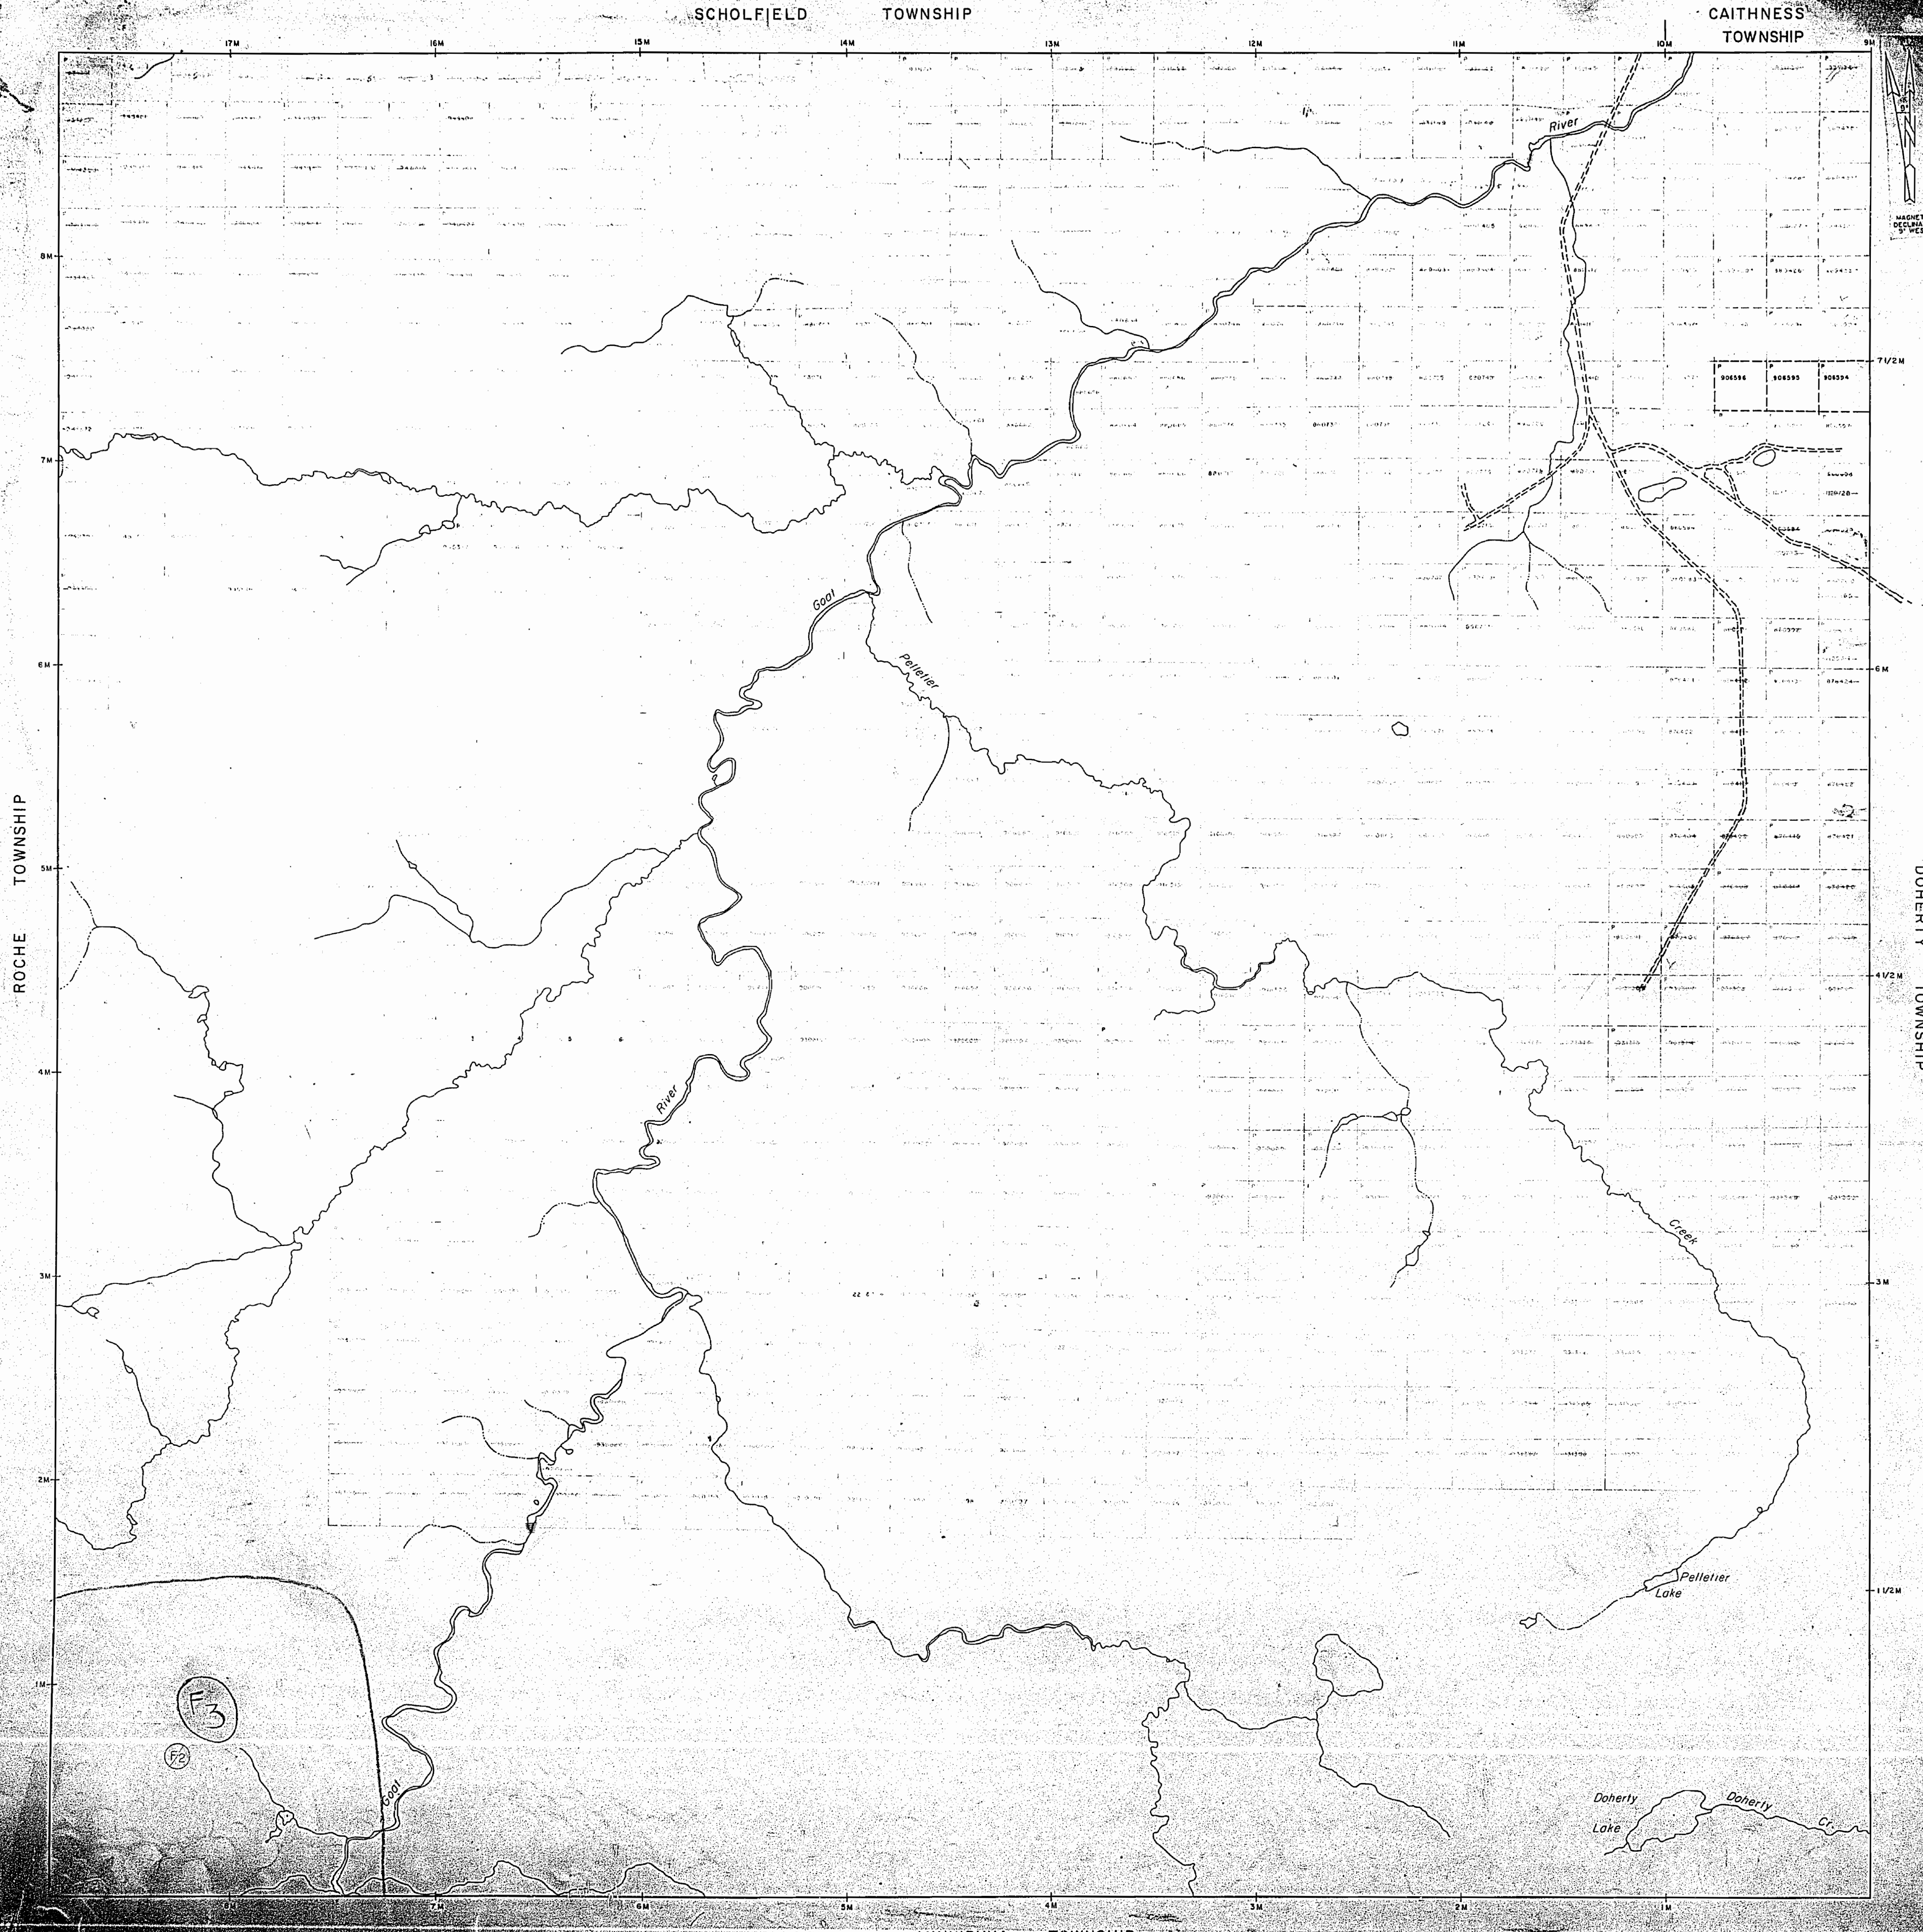


THE INFORMATION THAT APPEARS ON THIS MAP HAS BEEN COMPILED FROM VARIOUS SOURCES, AND ACCURACY IS NOT GUARANTEED. THOSE WISHING TO STAKE MINING CLAIMS SHOULD CONSULT WITH THE MINING RECORDER, MINISTRY OF NORTHERN DEVELOPMENT AND MINES FOR ADDITIONAL INFORMATION ON THE STATUS OF THE LANDS SHOWN HEREON.

- HIGHWAY AND ROUTE
 OTHER ROAD
 SURVEYED LINES
 TOWNSHIP BOUNDARIES
 LOTS, MINING CLAIMS, PARCELS
 UNSURVEYED LINES
 FLOOD LINES
 PARCEL BOUNDARY
 MINING CLAIM ETC.
 RAILWAY AND RIGHT OF WAY
 UTILITY LINES
 NON PERENNIAL STREAM
 FLOODING OR FLOODING RIGHTS
 SUBDIVISION OR COMPOSITE PLAN
 RESERVATIONS
 ORIGINAL SHORELINE
 MARSH OR MUSKEG
 MINES
 TRAVERSE MONUMENT

DISPOSITION OF CROWN LANDS

TYPE OF DOCUMENT	SYMBOL
PATENT, SURFACE & MINING RIGHTS	
" SURFACE RIGHTS ONLY	
" MINING RIGHTS ONLY	
LEASE, SURFACE & MINING RIGHTS	
" SURFACE RIGHTS ONLY	
" MINING RIGHTS ONLY	
LICENCE OF OCCUPATION	
ORDER IN COUNCIL	
RESERVATION	
CANCELLED	
SAND & GRAVEL	
MINUTE TOWNSET SET-UP	

NOTE: MINING RIGHTS IN PARCELS PATENTED PRIOR TO 1912, VESTED IN ORIGINAL PATENTEE BY THE LANDS ACT, R.S.O. 1970, CHAP. 280, SEC. 41.

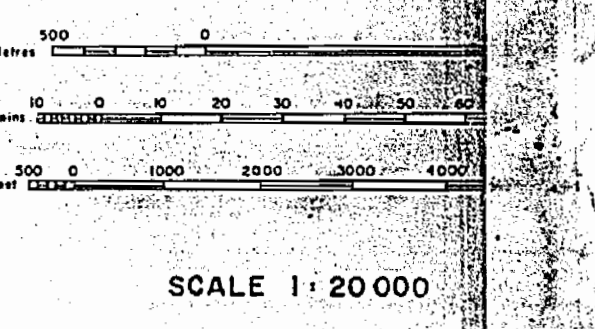

THIS MAP IS SUBJECT TO FOREST ACTIVITY IN 1994. FURTHER INFORMATION AVAILABLE ON FILE.

THIS MAP IS SUBJECT TO FOREST ACTIVITY IN 1994. FURTHER INFORMATION AVAILABLE ON FILE.

TOWNSHIP
PELLETIER
 M.N.R. ADMINISTRATIVE DISTRICT
HEARST
 MINING DIVISION
PORCUPINE
 LAND TITLES / REGISTRY DIVISION
ALGOMA


Ministry of Natural Resources and Mines
 Ontario

1330

PLAN OF
PELLETIER TWP.
SAULT STE. MARIE MINING DIVISION.
DISTRICT OF ALGOMA.

M-1330

Scale, 40 chains to an inch.

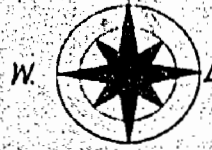

SCHOLFIELD TWP.

CAITHNESS TWP.

60651	60652	60653	60654	60655
60656	60657	60658	60659	60660
60661	60662	60663	60664	60665
60666	60667	60668	60669	60670

ROCHE TWP.

DOHERTY TWP.

MINNIPUKA TWP.

1330

PLAN OF
PELLETIER TWP.
SAULT STE. MARIE MINING DIVISION.
DISTRICT OF ALGOMA.

M-1330

Scale, 40 chains to an inch.



SCHOLFIELD TWP.

CAITHNESS TWP.

60647	60653	60653	60658	60659					
60648	60651	60654	60657	60658	60664	60651	60655	60657	60658
60649	60650	60655	60656	60661	60663	60650	60652	60654	60657
					60662	60653	60654	60659	60660

ROCHE TWP.

DOHERTY TWP.

MINNIPUKA TWP.