


NOW ROOSEVELT TWP.

DISTRICT OF SUDBURY.

Scale 40 Chains 1 inch

TWP 91

No
LAND ROLL

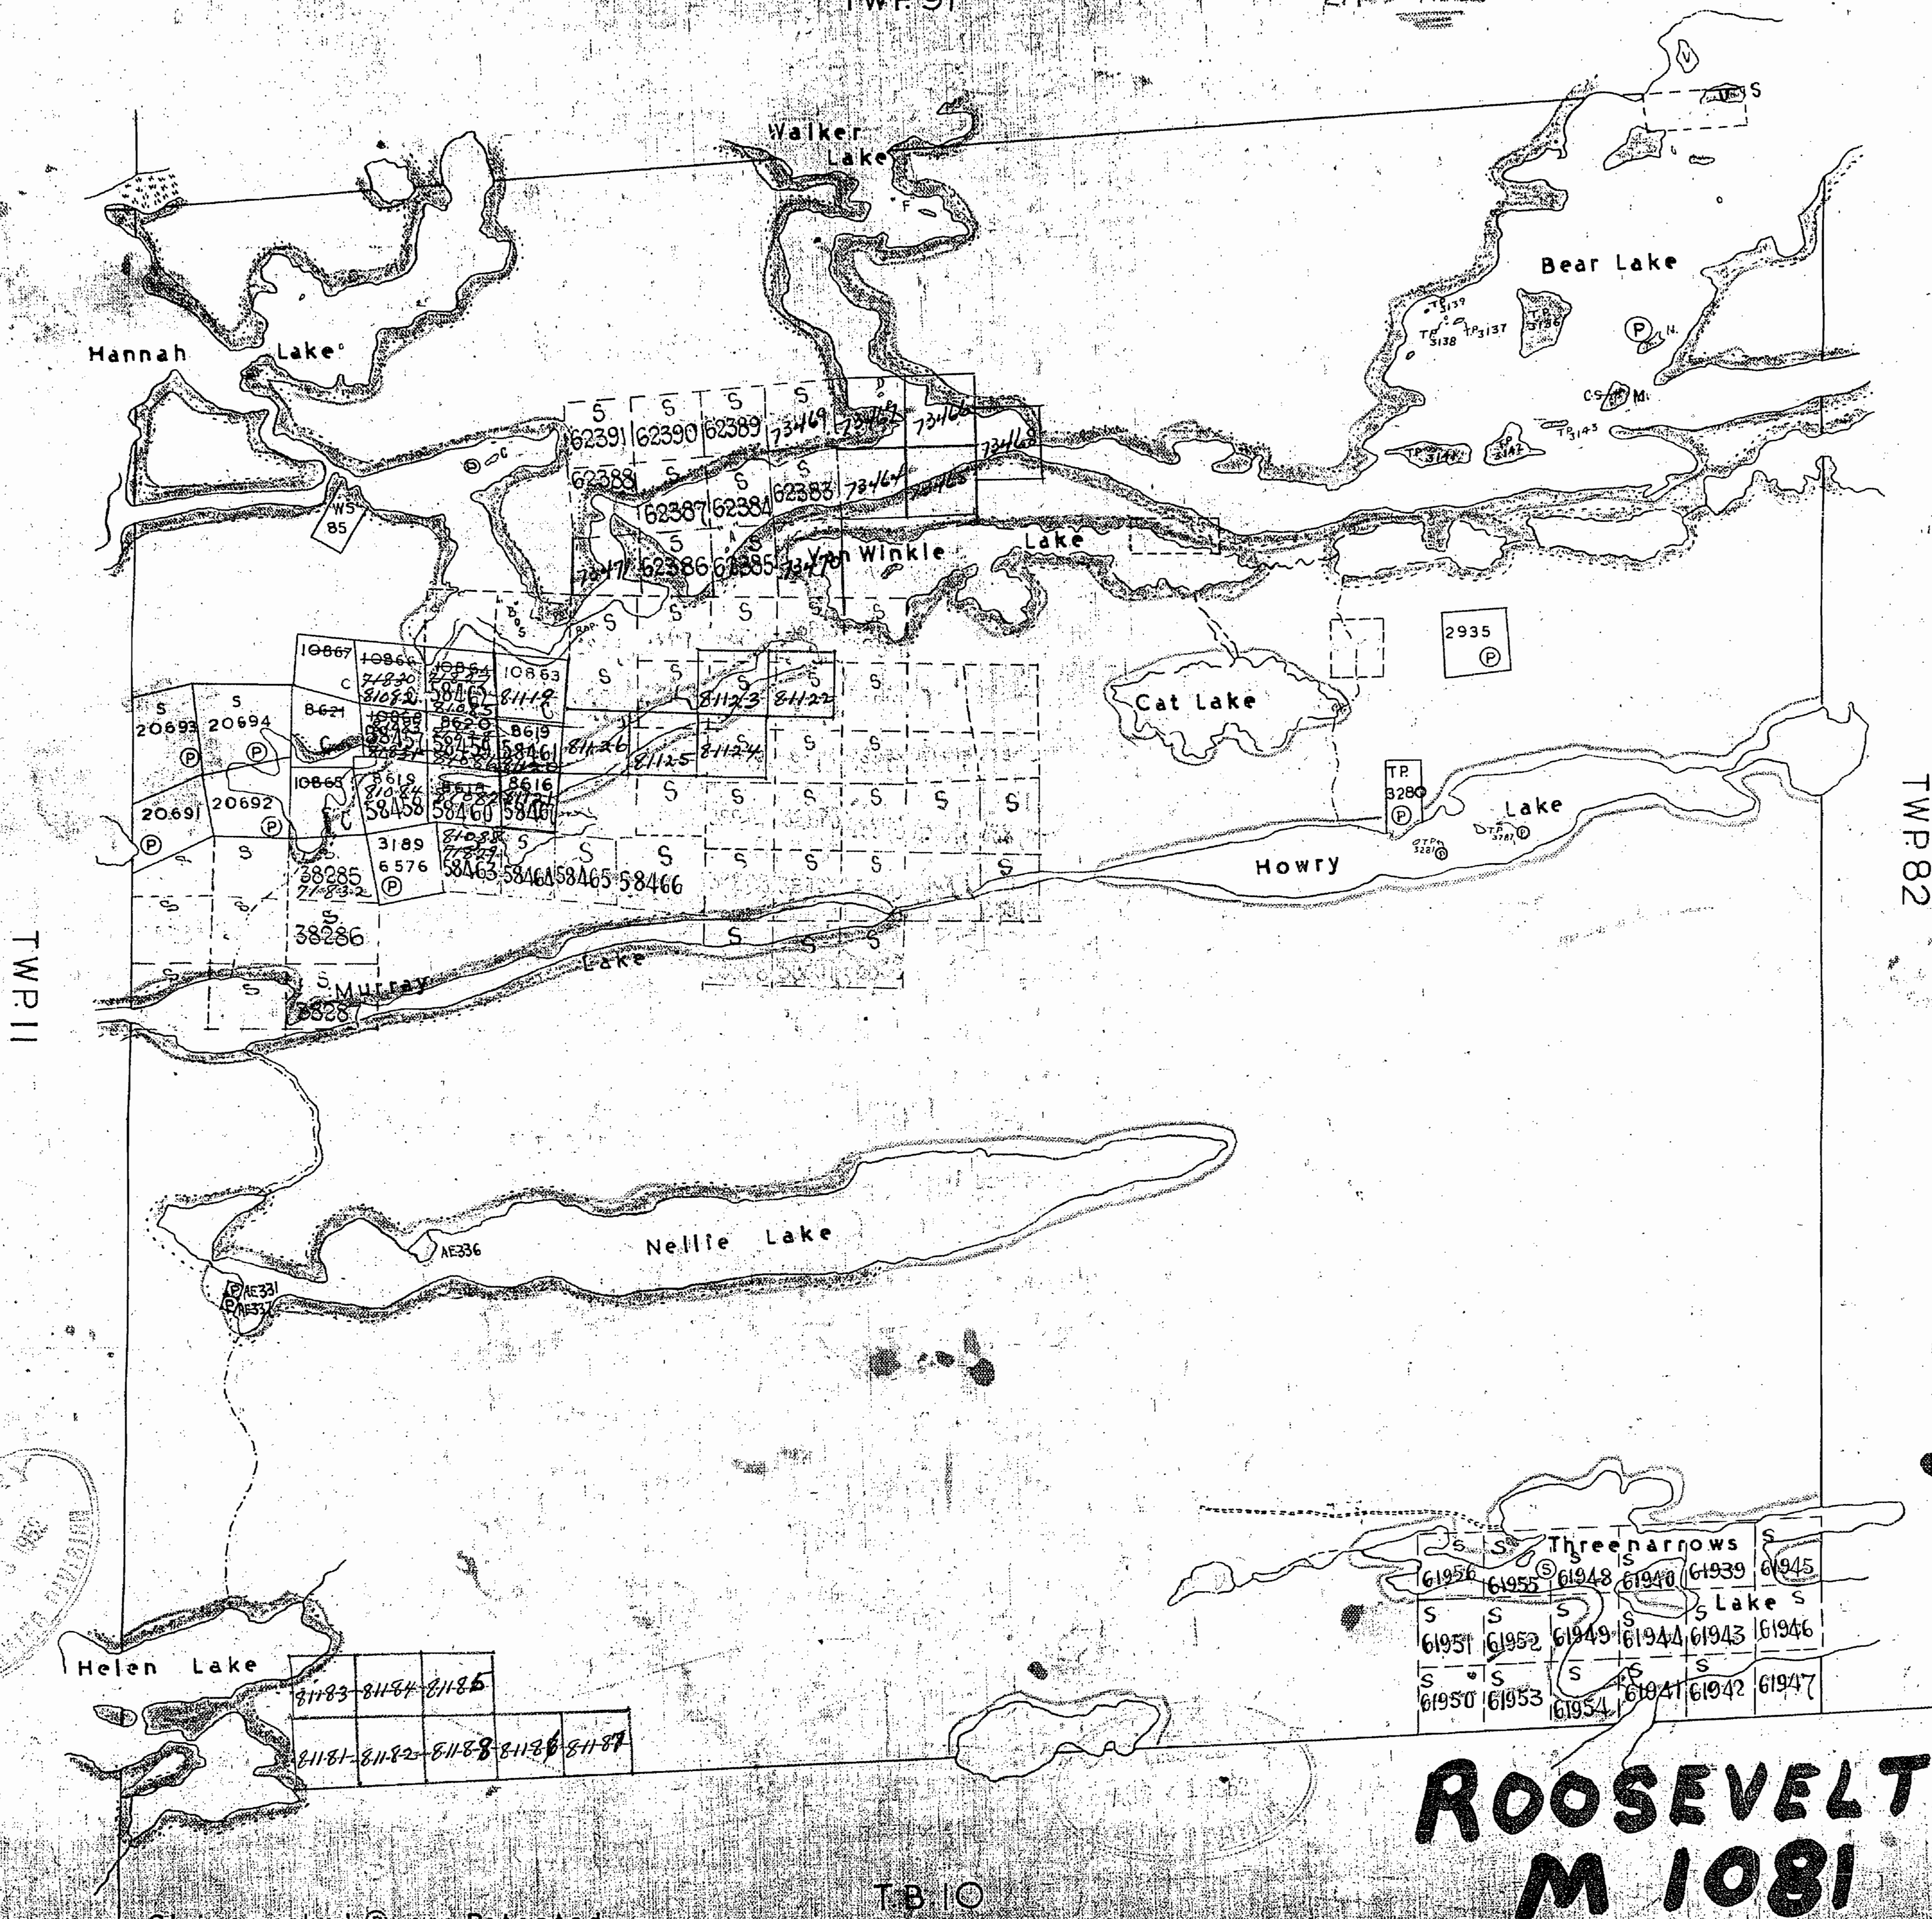

Claims marked **®** are Patented
 Claims marked **ℒ** are License of Occupation
 Claims marked **©** are Cancelled

T B 10

Surface reservations 200' wide by Dept. of L. & F.
Shallow reserve through ~~the~~

ROOSEVELT
M 1081

TWP 82

GTS

ROOSEVELT

SUDBURY MINING DIVISION

DISTRICT OF SUDBURY

Scale:- 40 Chains = 1 Inch

400' 1002
Old
North Ast.

TRUMAN

STALIN

Walker L.

Bear Lake

Hannah Lake

Leach Lake

Van Winkle Lake

Hanwood Lake

Cat Lake

Howry Lake

Gem Lake

Murray Lake

Nellie Lake

Hele Lake

Low Lake

Greenarrows Lake

KILLARNEY

M1081

SUDBURY
RECEIVED
MAY 2 1936
MINING DIVISION

N.E. & S. Bays by P.L.S.D. Beatty 1890.
W. Bay by P.L.S.D. Molesworth 1857.
Lake Traverses by O.L.S. T.J. Patton 1920 & 1928.
Traverse Post shown thus:
Other Lakes & Rivers from Dominion Geolical Survey Lake Plateau Sheet Map 220A 1929.
Parcels marked © are Patented.
Parcels marked (L) are Leased.
L.O. are License of Occupation.

Surface Reservations 400 ft wide by Dept. of Lands & Forests. Shown hereon thus:

NOTES


400' surface rights reservation along the shores of all lakes and rivers.

AREAS WITHDRAWN FROM DISPOSITION

- M.R.O. - MINING RIGHTS ONLY
- S.R.O. - SURFACE RIGHTS ONLY
- M.+S. - MINING AND SURFACE RIGHTS

Description Order No. Date Disposition File

TRUMAN TP. M.1164

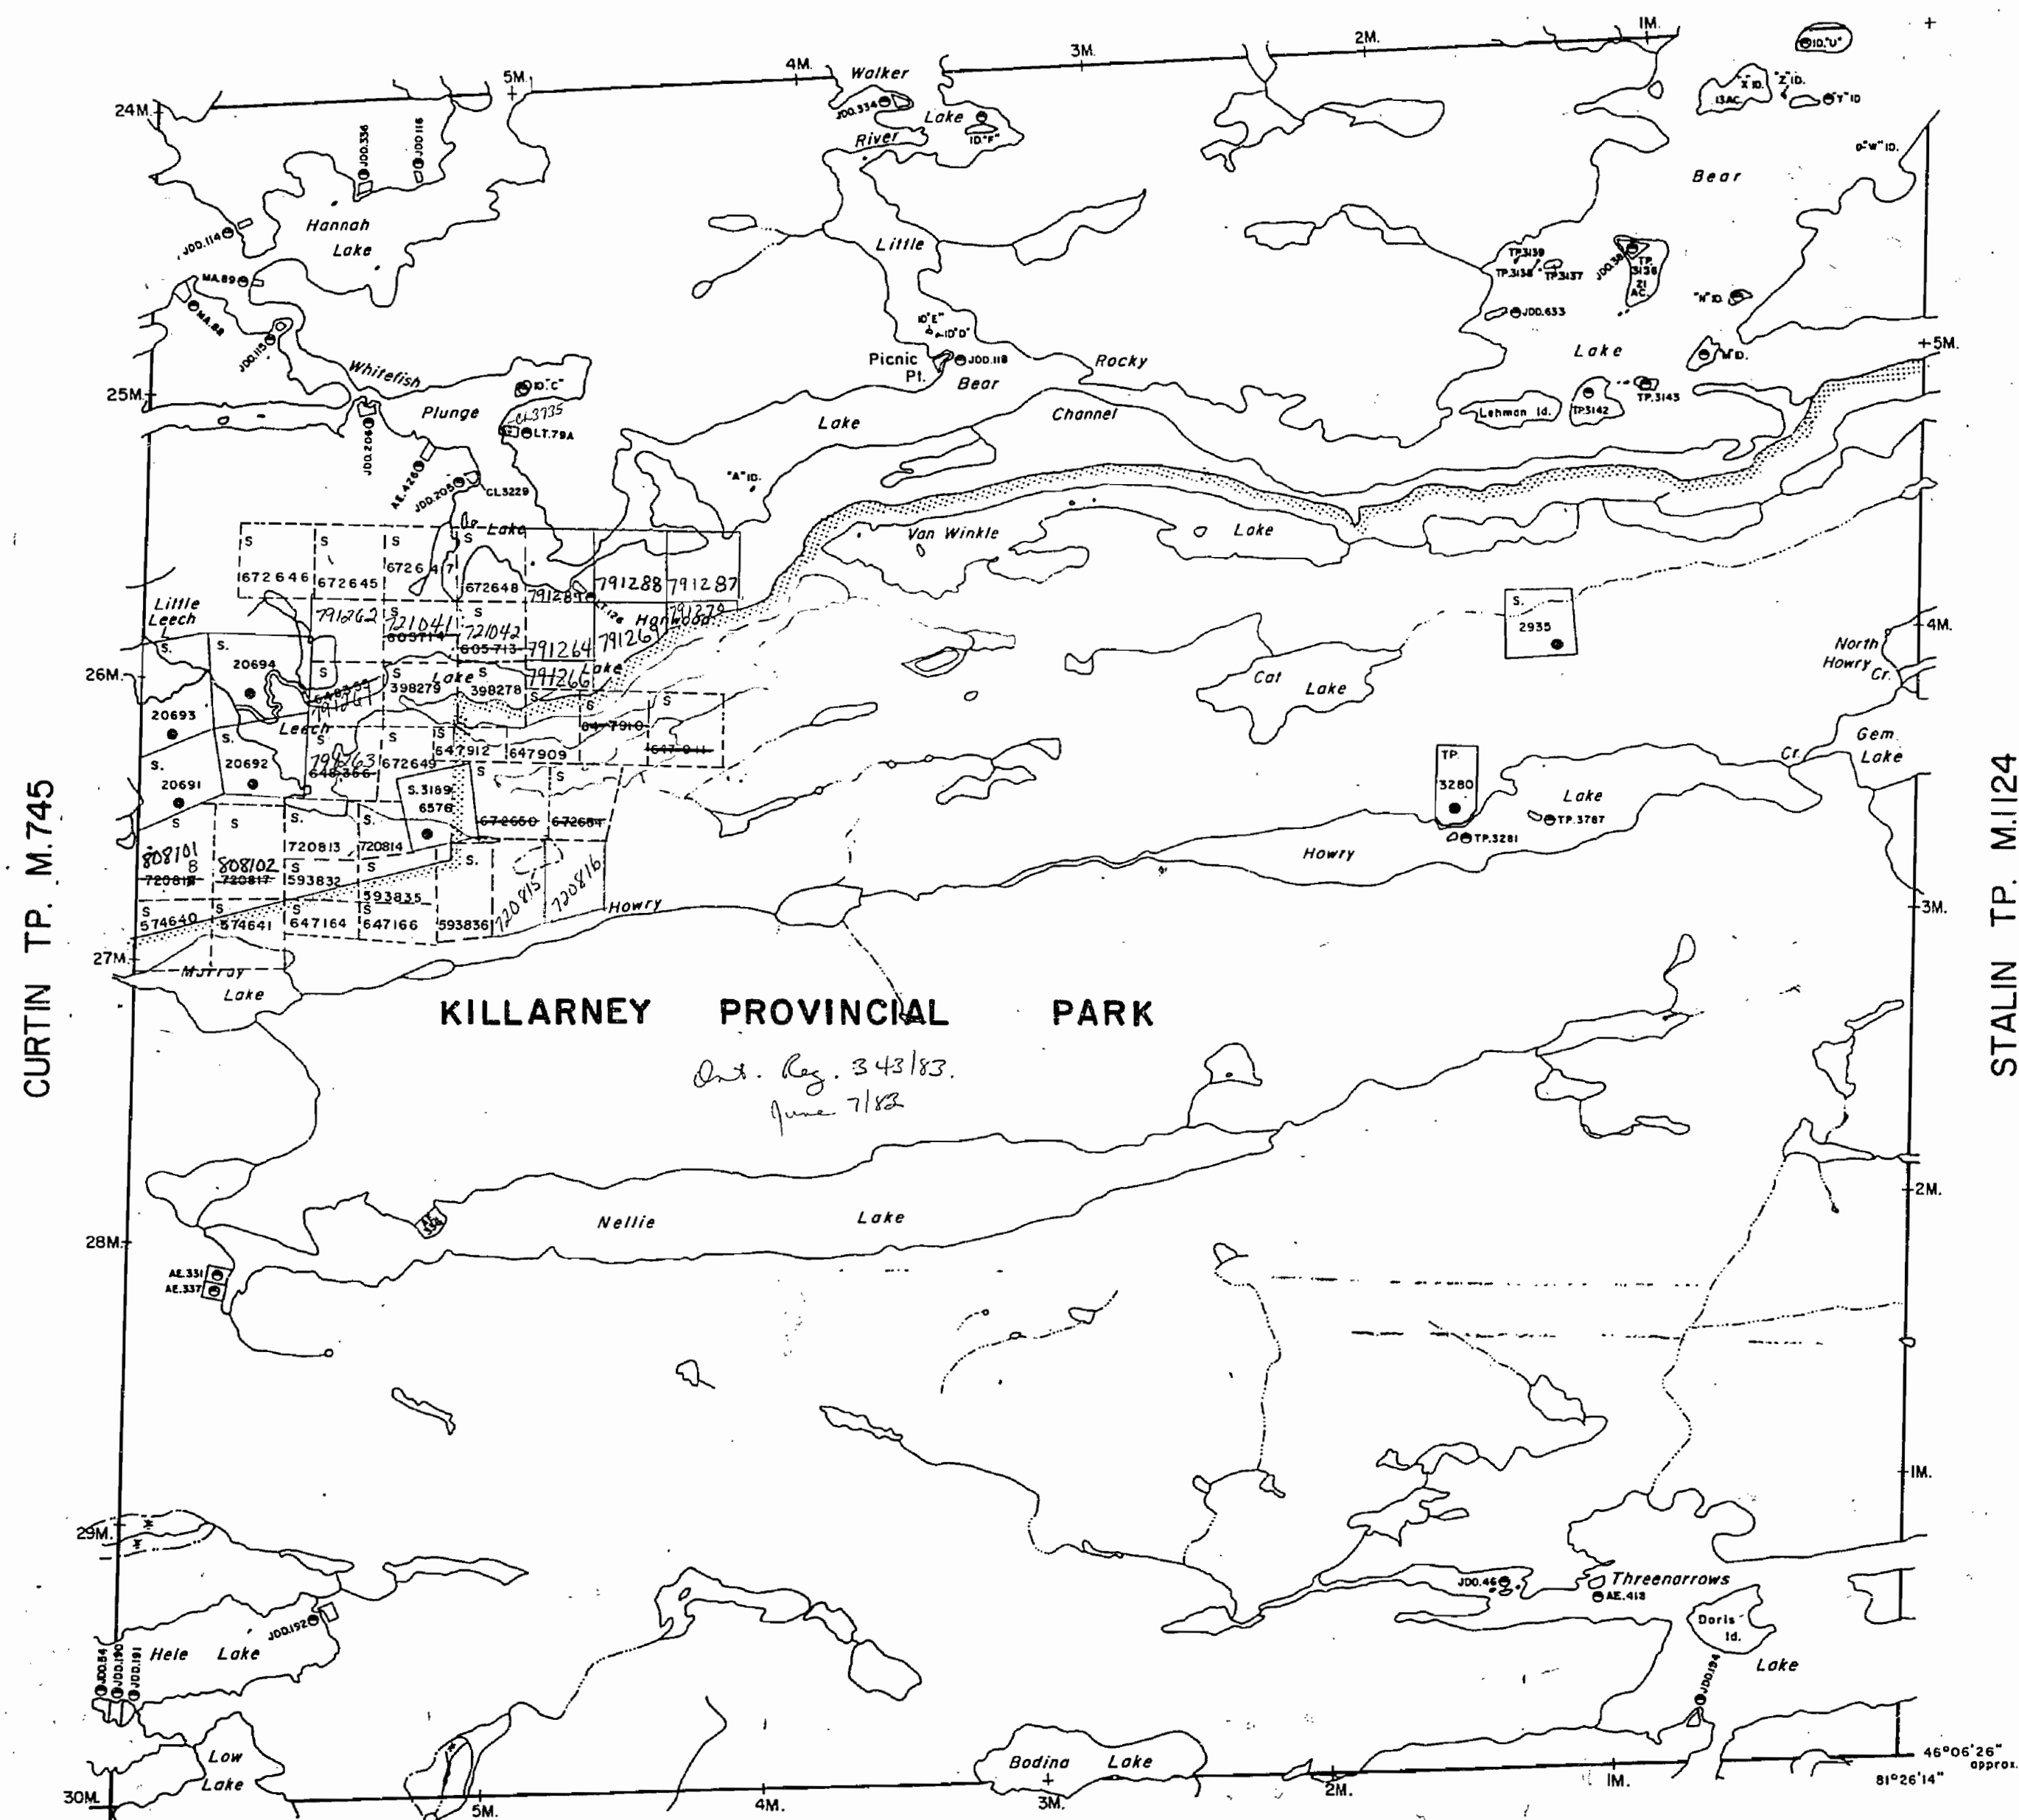

Dist. Reg. 343/83.
June 7/82

LEGEND

- HIGHWAY AND ROUTE No.
- OTHER ROADS
- TRAILS
- SURVEYED LINES:
 - TOWNSHIPS, BASE LINES, ETC.
 - LOTS, MINING CLAIMS, PARCELS, ETC.
- UNSURVEYED LINES:
 - LOT LINES
 - PARCEL BOUNDARY
 - MINING CLAIMS ETC.
- RAILWAY AND RIGHT OF WAY
- UTILITY LINES
- NON-PERENNIAL STREAM
- FLOODING OR FLOODING RIGHTS
- SUBDIVISION
- ORIGINAL SHORELINE
- MARSH OR MUSKEG
- MINES

DISPOSITION OF CROWN LANDS

TYPE OF DOCUMENT	SYMBOL
PATENT, SURFACE & MINING RIGHTS	●
" SURFACE RIGHTS ONLY	○
" MINING RIGHTS ONLY	◐
LEASE, SURFACE & MINING RIGHTS	■
" SURFACE RIGHTS ONLY	□
" MINING RIGHTS ONLY	◑
LICENCE OF OCCUPATION	▼
CROWN LAND SALE	C.S.
ORDER-IN-COUNCIL	OC
RESERVATION	○
CANCELLED	⊗
SAND & GRAVEL	⊙

* INSERVICE 1983 10 01 - Jm

SCALE : 1 INCH = 40 CHAINS



ACRES HECTARES

40 16

TOWNSHIP


ROOSEVELT

DISTRICT

SUDBURY

MINING DIVISION

SUDBURY

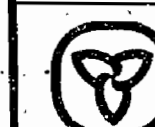

Ministry of Natural Resources

Ontario Surveys and Mapping Branch

Date March 20, 1975

Plan No.

Whitney Block
Queen's Park, Toronto

M.1081

NOTES


AREAS WITHDRAWN FROM DISPOSITION

- M.R.O. - MINING RIGHTS ONLY
- S.R.O. - SURFACE RIGHTS ONLY
- M. & S. - MINING AND SURFACE RIGHTS

Disposition Order No. Date Disposition File

* IN SERVICE 1983 10 01 - U

TRUMAN TP. G-3184

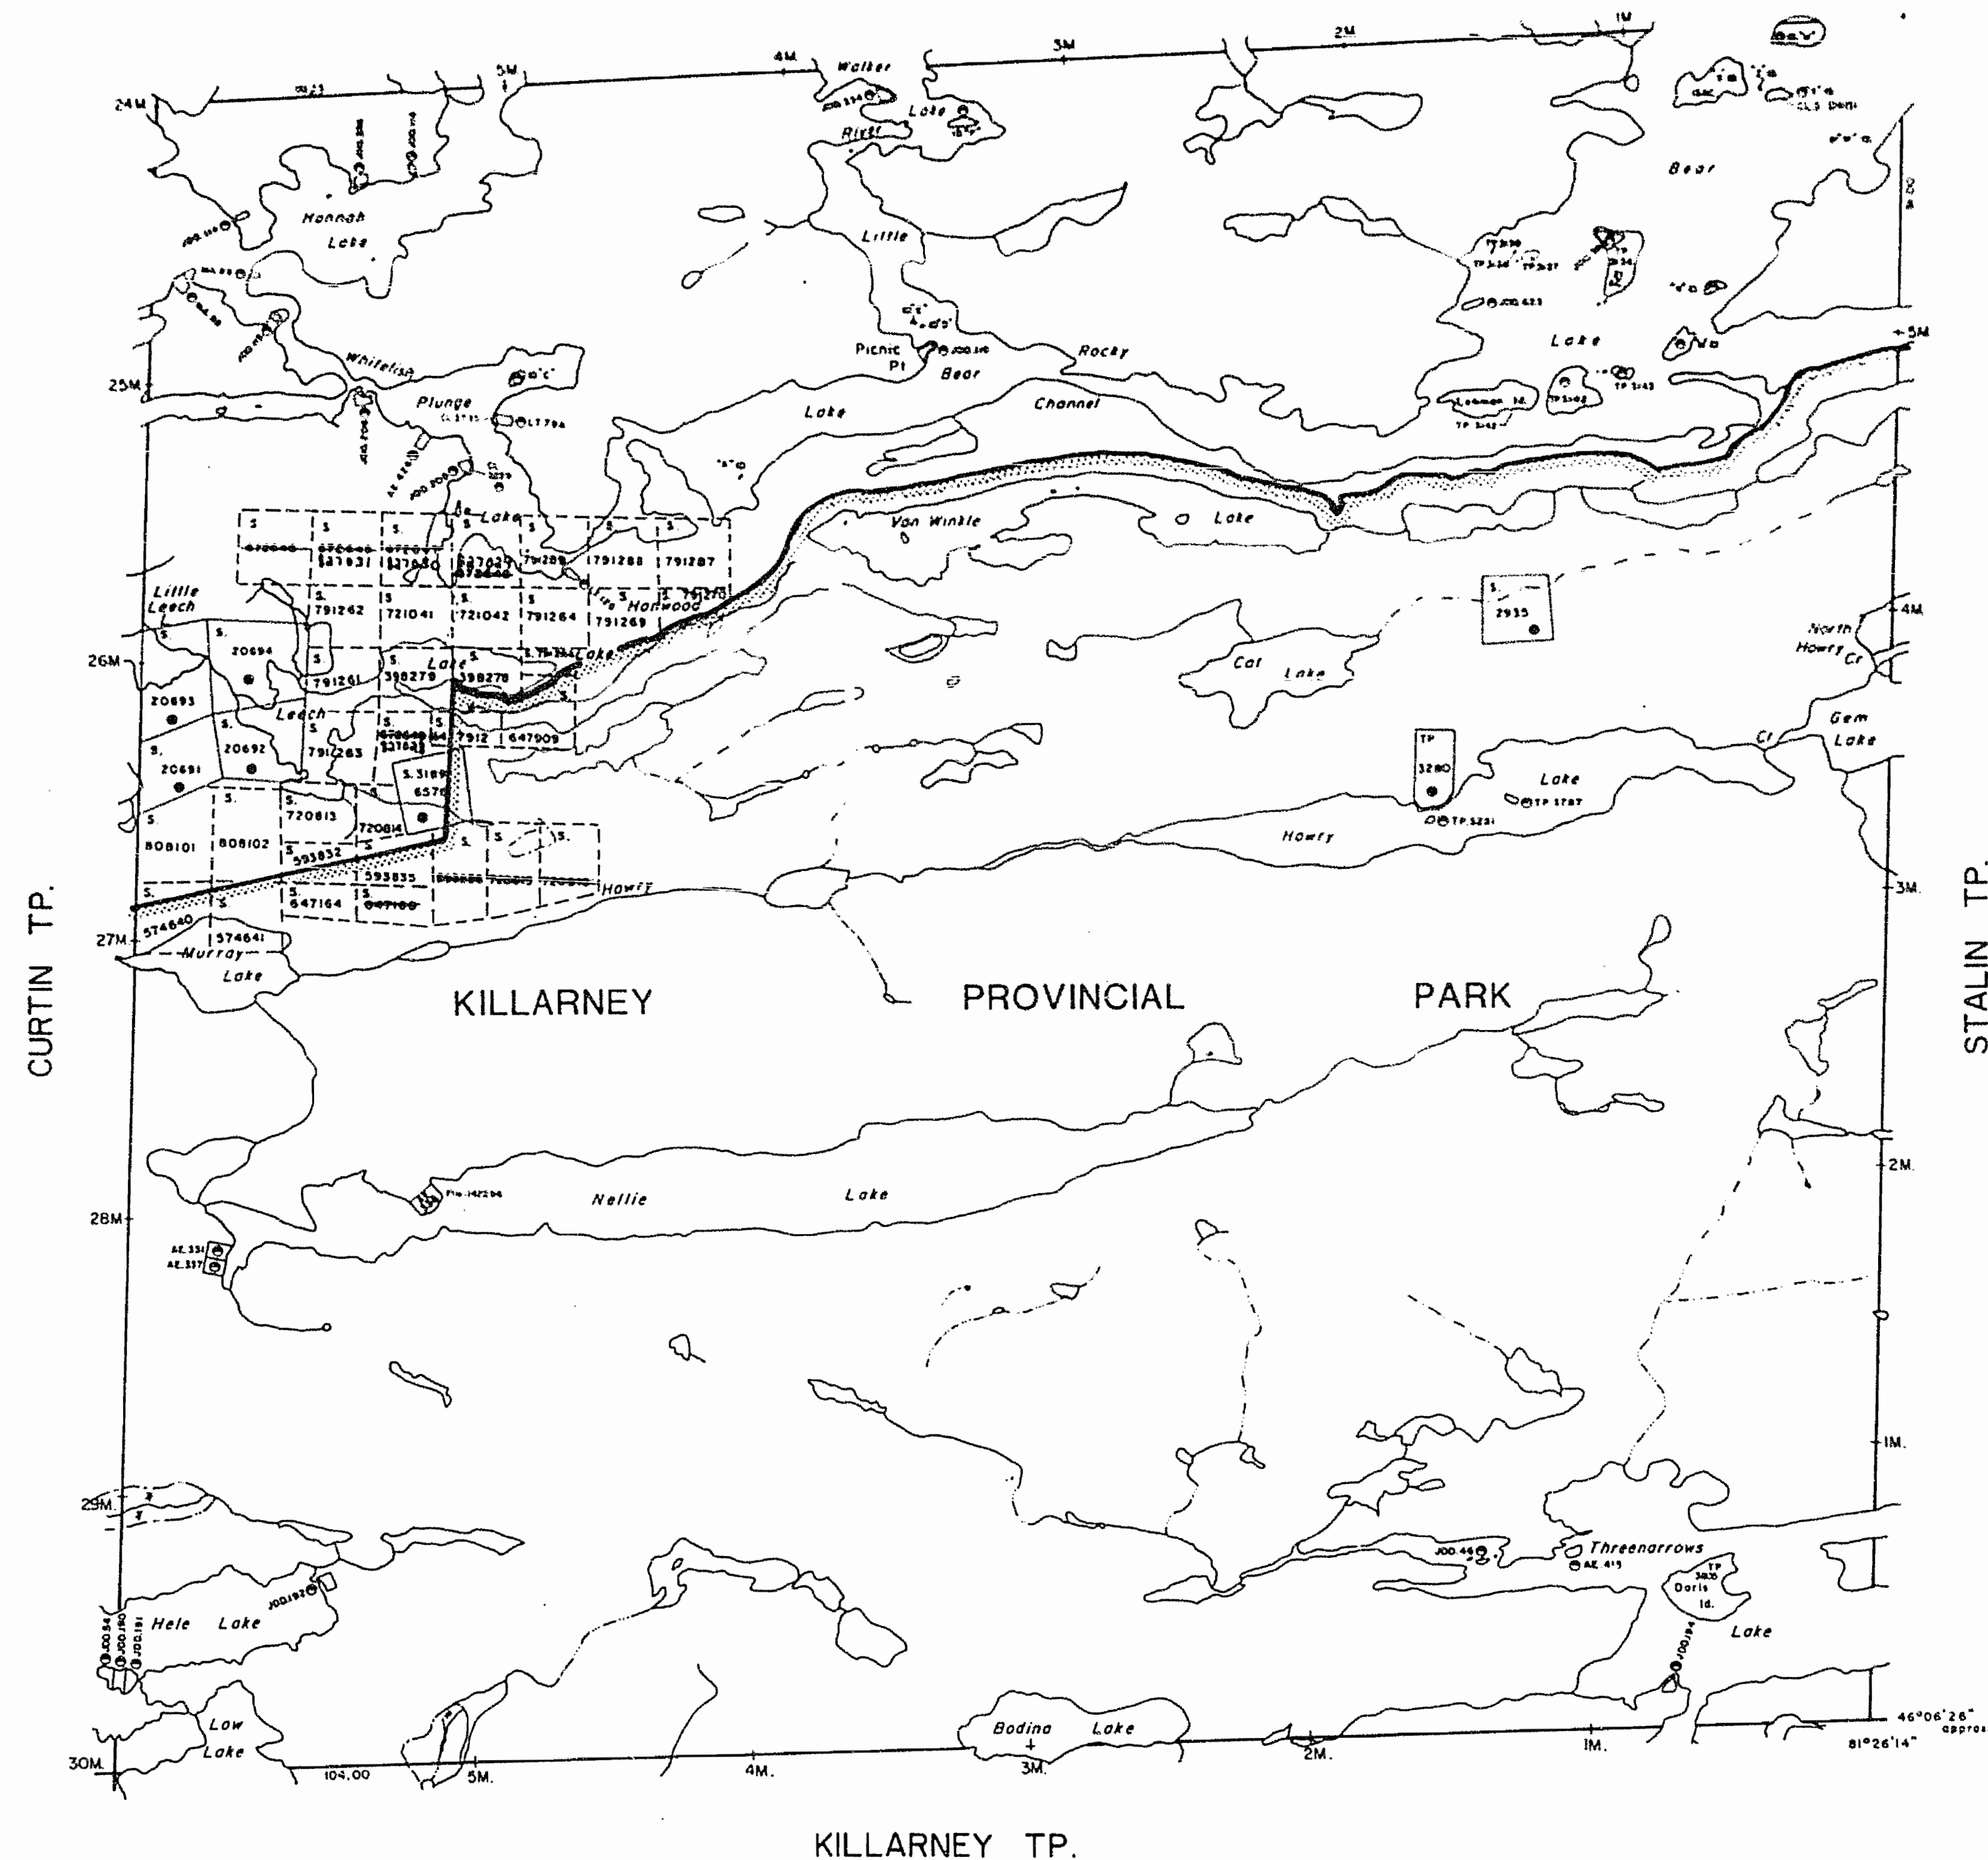

LEGEND


- HIGHWAY AND ROUTE No. [Symbol]
- OTHER ROADS [Symbol]
- TRAILS [Symbol]
- SURVEYED LINES [Symbol]
- TOWNSHIPS, BASE LINES, ETC. [Symbol]
- LOTS, MINING CLAIMS PARCELS, ETC. [Symbol]
- UNSURVEYED LINES [Symbol]
- LOT LINES [Symbol]
- PARCEL BOUNDARY [Symbol]
- MINING CLAIMS ETC. [Symbol]
- RAILWAY AND RIGHT OF WAY [Symbol]
- UTILITY LINES [Symbol]
- NON PERENNIAL STREAM [Symbol]
- FLOODING OR FLOODING RIGHTS [Symbol]
- SUBDIVISION OR COMPOSITE PLAN [Symbol]
- RESERVATIONS [Symbol]
- ORIGINAL SHORELINE [Symbol]
- MARSH OR MUSKEG [Symbol]
- MINES [Symbol]
- TRAVERSE MONUMENT [Symbol]

DISPOSITION OF CROWN LANDS

TYPE OF DOCUMENT	SYMBOL
PATENT, SURFACE & MINING RIGHTS	●
" SURFACE RIGHTS ONLY	○
" MINING RIGHTS ONLY	○
LEASE, SURFACE & MINING RIGHTS	■
" SURFACE RIGHTS ONLY	■
" MINING RIGHTS ONLY	■
LICENCE OF OCCUPATION	○
ORDER-IN-COUNCIL	○
RESERVATION	○
CANCELLED	○
SAND & GRAVEL	○

NOTE: MINING RIGHTS IN PARCELS PATENTED PRIOR TO MAY 6, 1913, VESTED IN ORIGINAL PATENTEE BY THE PUBLIC LANDS ACT, R.S.O. 1970, CHAP. 380, SEC. 63, SUBSEC. 1.

SCALE: 1 INCH = 40 CHAINS

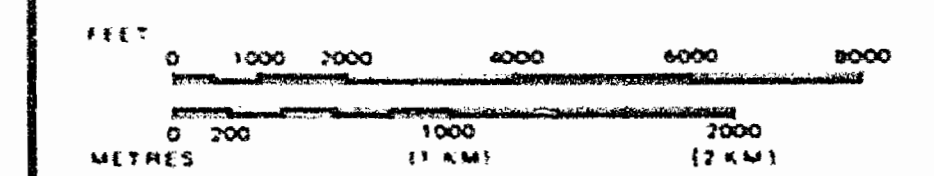

TOWNSHIP
ROOSEVELT
M.N.R. ADMINISTRATIVE DISTRICT
SUDBURY / ESPANOLA
MINING DIVISION
SUDBURY
LAND TITLES / REGISTRY DIVISION
SUDBURY

Ministry of Natural Resources
Land Management Branch
Ontario


Date OCTOBER 1984
Number
G-3183

MAP SYMBOLOLOGY

Aerial Cableway	Pipeline
Boundary	Railroad
International	Single Track
Interprovincial	Double Track
Municipal, Township	Abandoned
Section Boundary	Road
Approximate	Highway, County
Let, Concession	Trails
Approximate	Trails, Bush Road
Pero Boundary	Trails, Bush Road
Bridge	Rapids
Road, Railroad	Assess (road of doubtful
Building	substance or
Chimney	significant driveway)
Cliff, Pit, Pile	Trails, Bush Road
Contours	Approximate
Interpreted	Assess (road of doubtful
Approximate	substance or
Control Points	significant driveway)
Horizontal	Trails, Bush Road
Vertical	Trails, Bush Road
Culvert	Reservoir
Falls	River, Stream, Canal
Double line river	Approximate
Fence, Hedge, Wall	Assess (road of doubtful
Feature Outline	substance or
(Construction features, etc.)	significant driveway)
Flooded Land	Spot Elevation
Lock	(Lake elevations) 300.0
Marsh or Swamp	Spot Elevation
Moat	(Lake elevations) 300.0
Mine Head Frame	Tower
Outcrop	Transmission Line
	Utility Poles
	Wharf, Dock, Pier
	Wooded Area

AREAS WITHDRAWN FROM DISPOSITION

M.R.O. - MINING RIGHTS ONLY	
S.R.O. - SURFACE RIGHTS ONLY	
M.+S. - MINING AND SURFACE RIGHTS	
Description	Order No.
	Date
	Disposition
	File

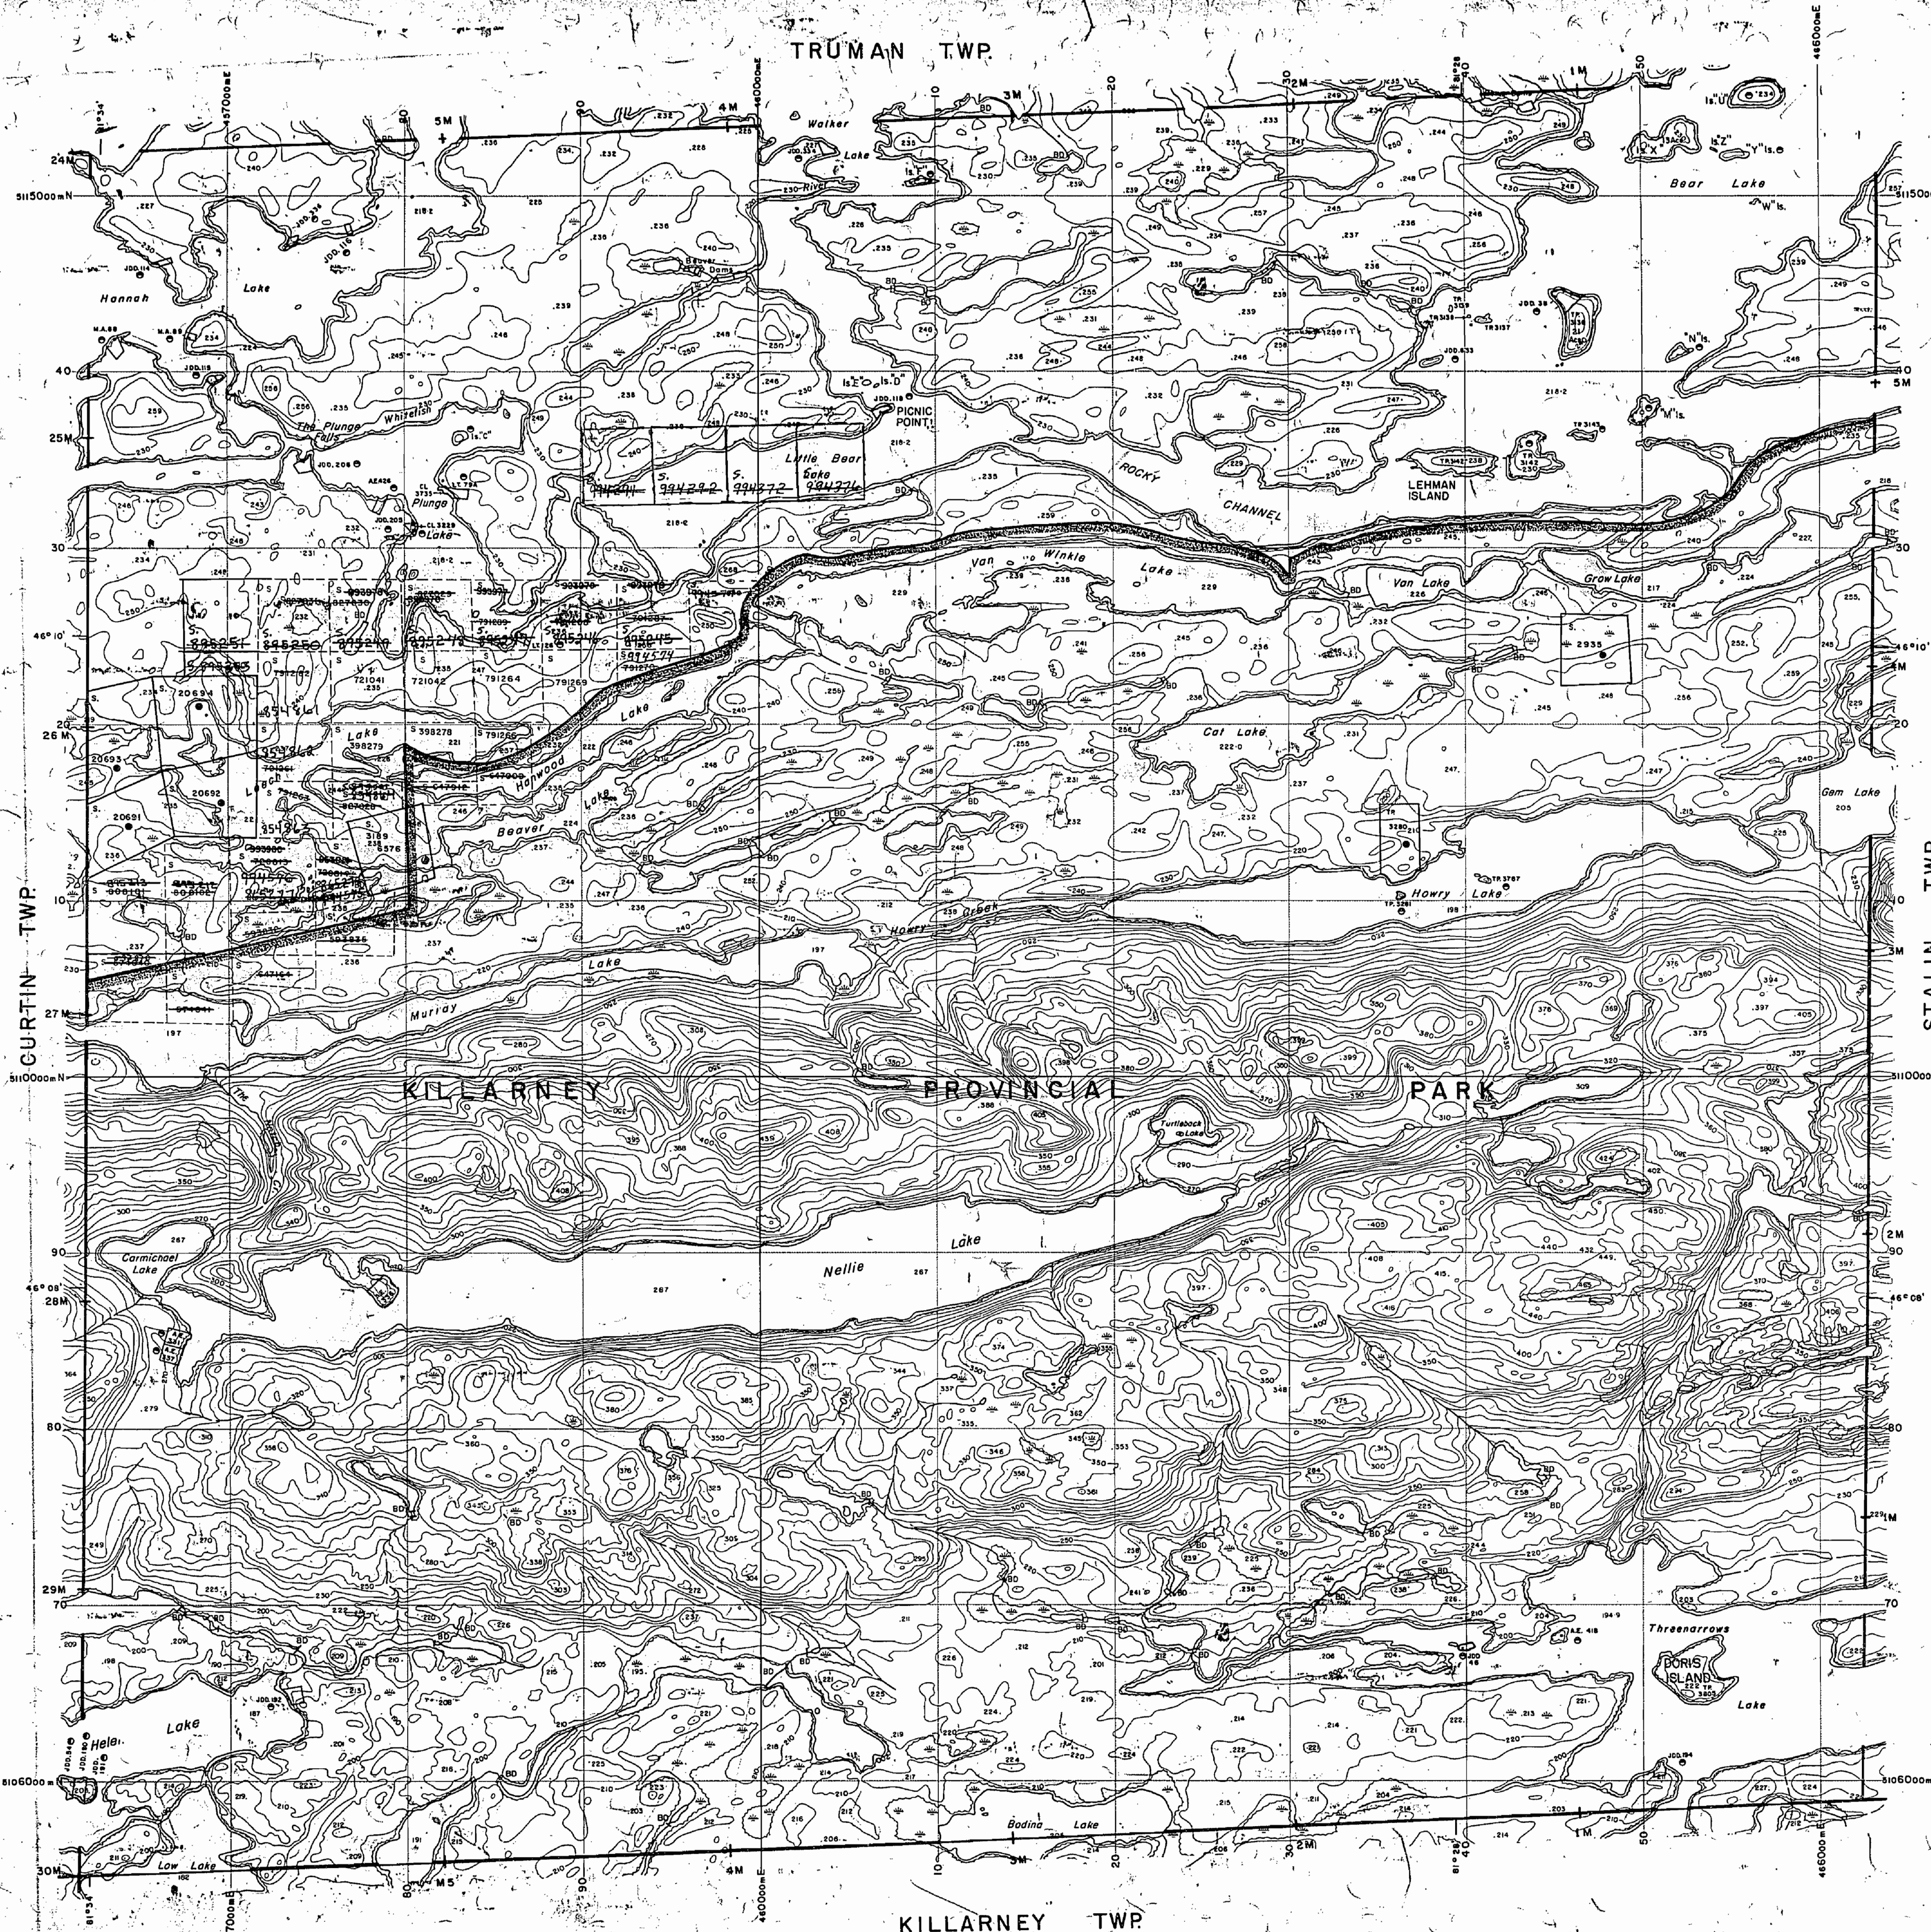


LEGEND

HIGHWAY AND ROUTE No.	
OTHER ROADS	
TRAILS	
SURVEYED LINES:	
TOWNSHIPS, BASE LINES, ETC.	
LOTS, MINING CLAIMS, PARCELS, ETC.	
UNSURVEYED LINES:	
LOT LINES	
PARCEL BOUNDARY	
MINING CLAIMS ETC.	
RAILWAY AND RIGHT OF WAY	
UTILITY LINES	
NON-PERENNIAL STREAM	
FLOODING OR FLOODING RIGHTS	
SUBDIVISION OR COMPOSITE PLAN	
RESERVATIONS	
ORIGINAL SHORELINE	
MARSH OR MUSKIE	
MINES	
TRAVERSE MONUMENT	

DISPOSITION OF CROWN LANDS

TYPE OF DOCUMENT	SYMBOL
PATENT, SURFACE & MINING RIGHTS	
" SURFACE RIGHTS ONLY	
" MINING RIGHTS ONLY	
LEASE, SURFACE & MINING RIGHTS	
" SURFACE RIGHTS ONLY	
" MINING RIGHTS ONLY	
LICENCE OF OCCUPATION	
ORDER-IN-COUNCIL	
RESERVATION	
CANCELLED	
SAND & GRAVEL	

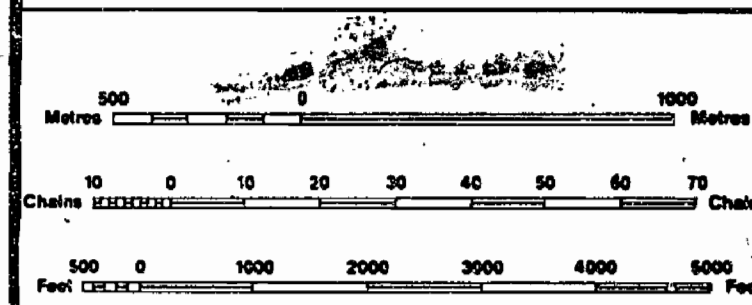

SCALE 1:20 000
GRID ZONE 17

DATE OF ISSUE
1985 JUN 10
SUBSIDIARY
MINING RECORDER'S OFFICE

THE INFORMATION THAT APPEARS ON THIS MAP HAS BEEN COMPILED FROM VARIOUS SOURCES, AND ACCURACY IS NOT GUARANTEED. THOSE WISHING TO STAKE MINING CLAIMS SHOULD CONSULT WITH THE MINING RECORDER, MINISTRY OF NORTHERN DEVELOPMENT AND MINES, FOR ADDITIONAL INFORMATION ON THE STATUS OF THE LANDS SHOWN HEREON.

TOWNSHIP
ROOSEVELT
M.N.R. ADMINISTRATIVE DISTRICT
ESPANOLA / SUDBURY
MINING DIVISION
SUDBURY
LAND TITLES / REGISTRY DIVISION
SUDBURY

Ministry of Natural Resources
Land Management Branch
Ontario

Original Compilation: JUNE, 1985
Revised:
Number
G-3183

Aerial Cableway	Pipeline
Boundary	Railroad
International	Single Track
Provincial	Double Track
Abandoned	Abandoned
Road	Turbine
Highway, County	Highway, County
Trail, Bush Road	Trail, Bush Road
Bridge	Rapids
Road, Railroad	Double line river with multiple rapids
Building	Double line river with multiple rapids
Chimney	Reservoir
Cliff, Pit, Pile	River, Stream, Canal
Contour	Approximate
Interpretation	Approximate
Approximate	Approximate
Control Point	Spot Elevation
Horizontal	(less elevations)
Vertical	Tower
Culvert	Transmission Line
Falls	Pole
Double line river	Pylon
Fence, Hedge, Wall	Tunnel
Feature Outline	Utility Pole
(Construction features, etc.)	Wharf, Dock, Pier
Flooded Land	Wooded Area
Marsh or Swamp	
Mast	
Mine Head Frame	
Outcrop	


AREAS WITHDRAWN FROM DISPOSITION

M.R.O. - MINING RIGHTS ONLY

S.R.O. - SURFACE RIGHTS ONLY

M.+S. - MINING AND SURFACE RIGHTS

Description	Order No.	Date	Disposition	File

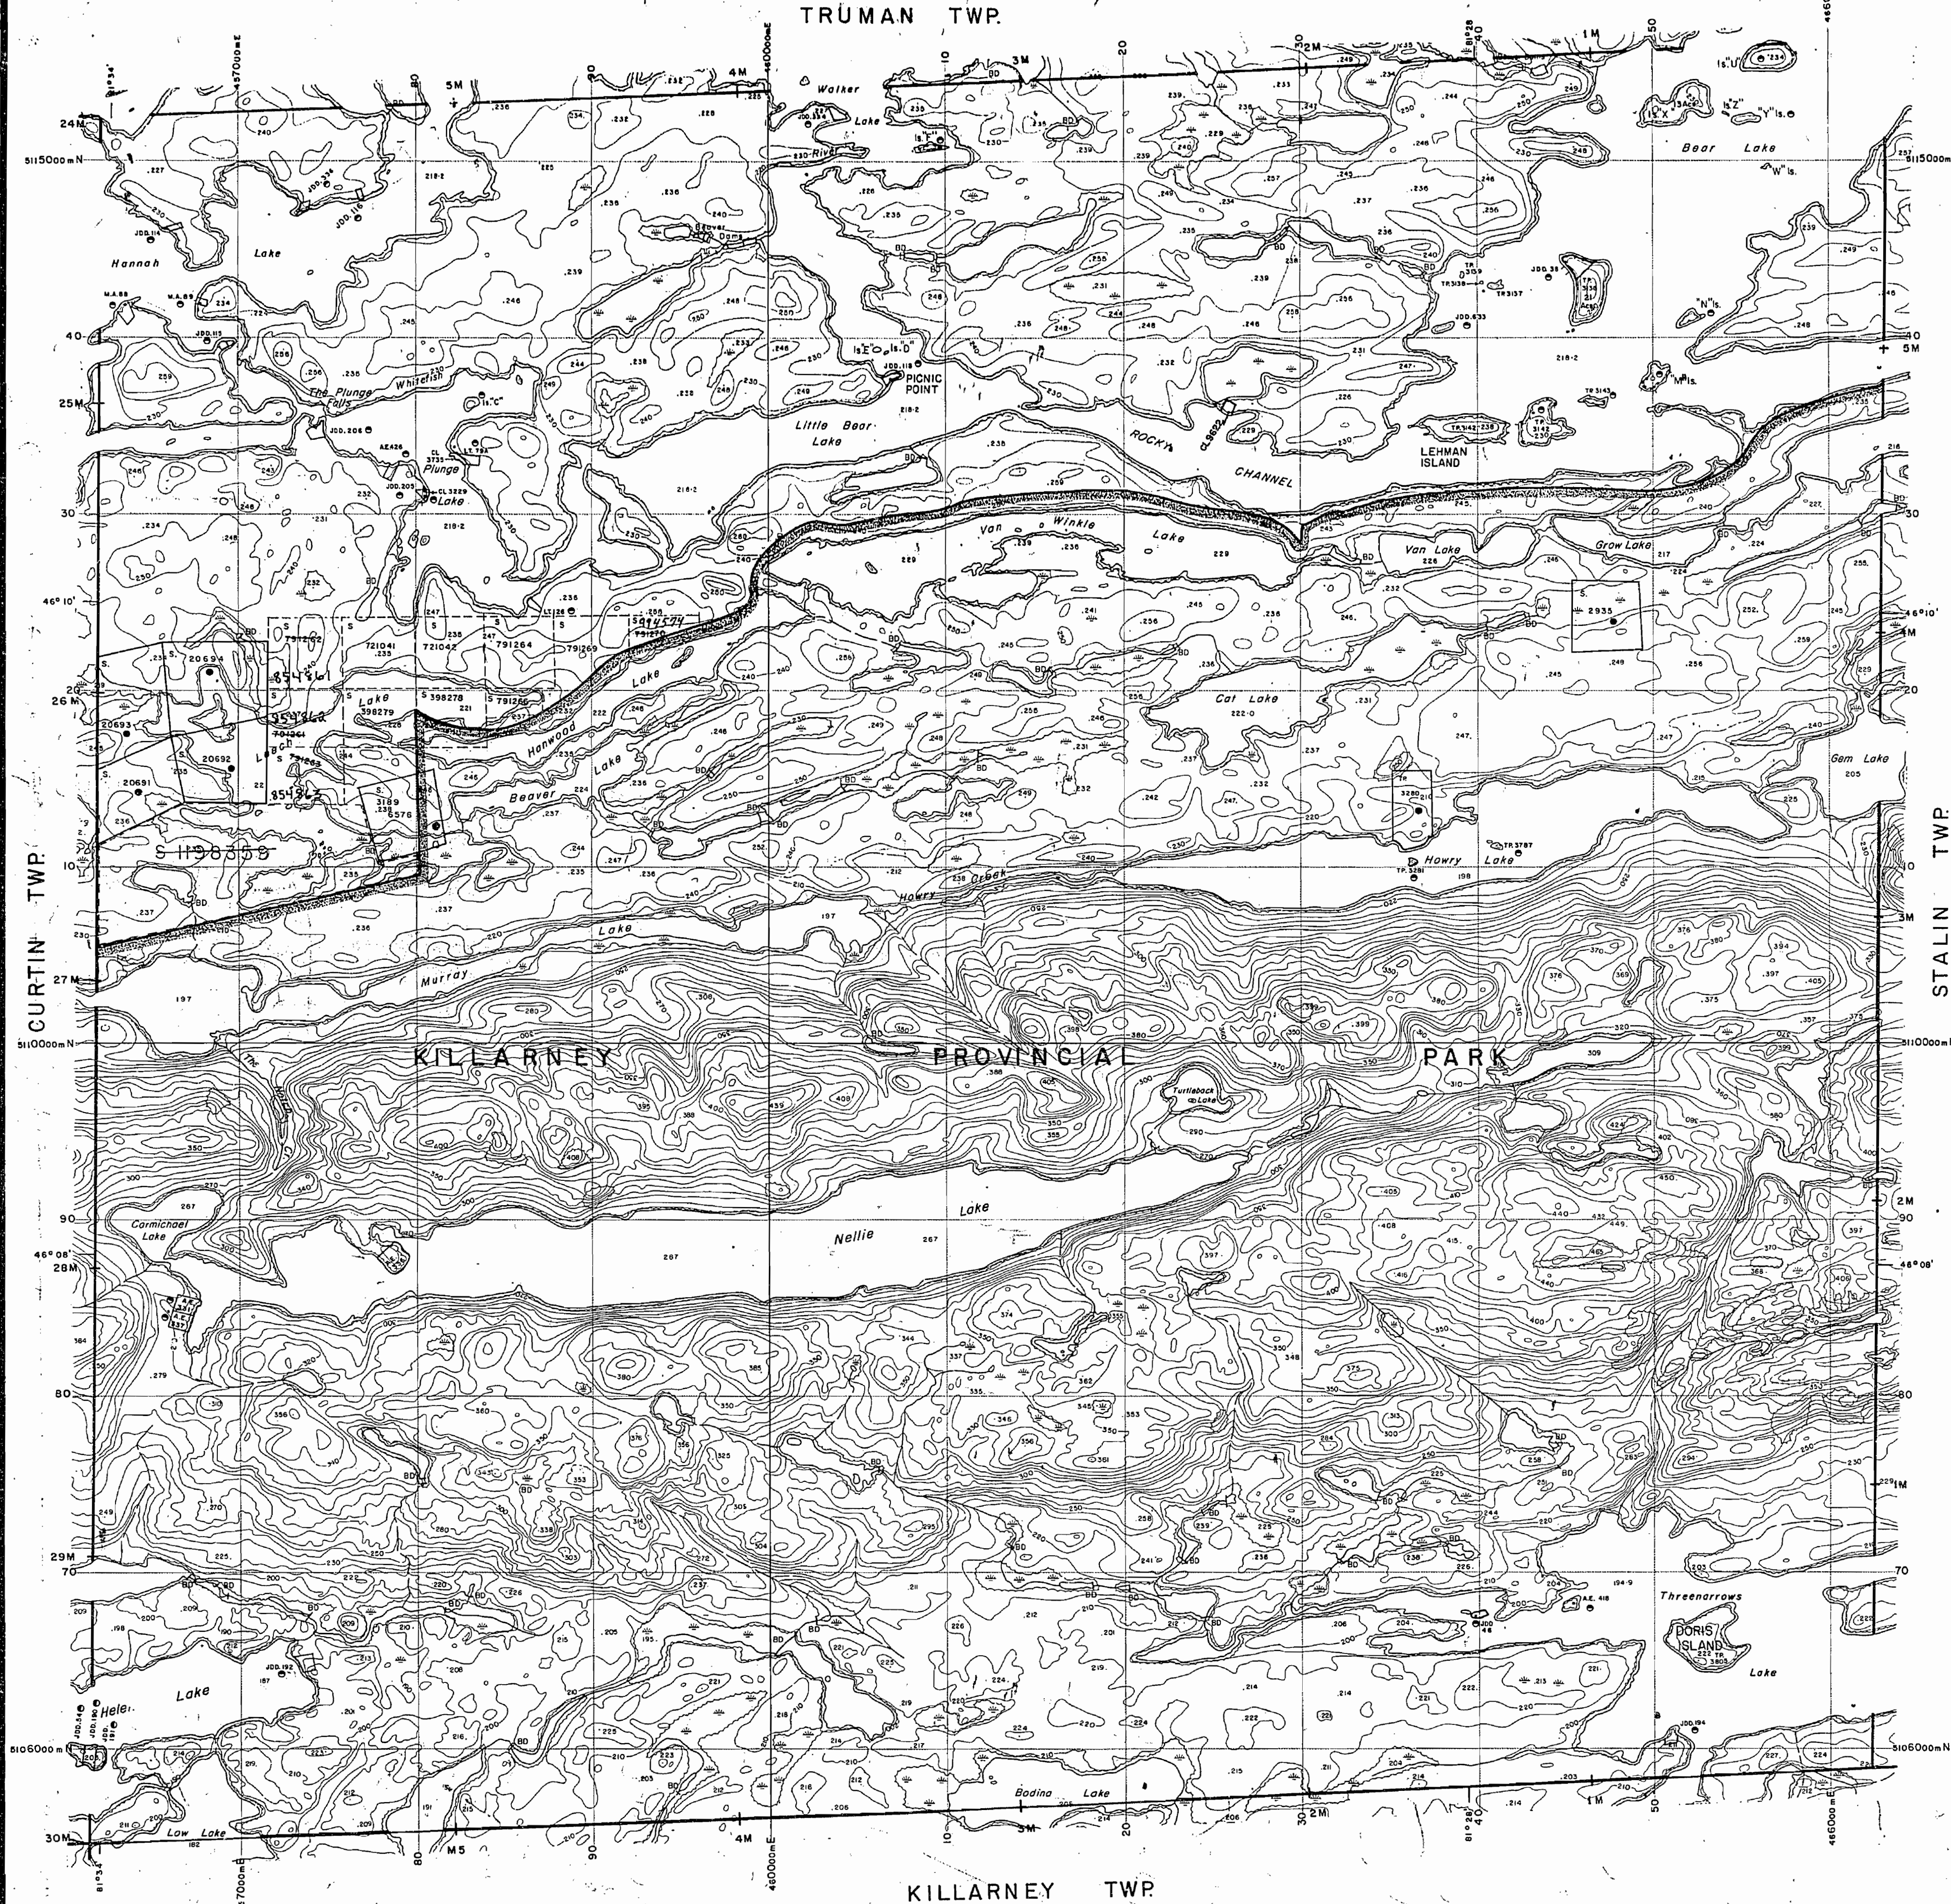


LEGEND

HIGHWAY AND ROUTE No.	
OTHER ROADS	
TRAILS	
SURVEYED LINES:	
TOWNSHIPS, BASE LINES, ETC.	
LOTS, MINING CLAIMS, PARCELS, ETC.	
UNSURVEYED LINES:	
LOT LINES	
PARCEL BOUNDARY	
MINING CLAIMS ETC.	
RAILWAY AND RIGHT OF WAY	
UTILITY LINES	
NON-PERENNIAL STREAM	
FLOODING OR FLOODING RIGHTS	
SUBDIVISION OR COMPOSITE PLAN	
RESERVATIONS	
ORIGINAL SHORELINE	
MARSH OR MUSKEG	
MINES	
TRAVERSE MONUMENT	

DISPOSITION OF CROWN LANDS

TYPE OF DOCUMENT	SYMBOL
PATENT, SURFACE & MINING RIGHTS	
" SURFACE RIGHTS ONLY	
" MINING RIGHTS ONLY	
LEASE, SURFACE & MINING RIGHTS	
" SURFACE RIGHTS ONLY	
" MINING RIGHTS ONLY	
LICENCE OF OCCUPATION	
ORDER-IN-COUNCIL	
RESERVATION	
CANCELLED	
SAND & GRAVEL	

NOTE: MINING RIGHTS IN PARCELS PATENTED PRIOR TO MAY 6, 1913, VESTED IN ORIGINAL PATENTEE BY THE PUBLIC LANDS ACT, R.S.O. 1970, CHAP. 300, SEC. 63, SUBSEC. 1.

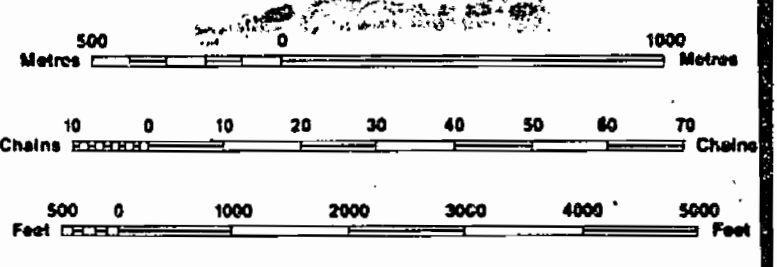

SCALE 1:20 000

GRID ZONE : 17

DATE OF ISSUE

JUN 19 1988

PROVINCIAL RECORDING OFFICE - SUDBURY

THE INFORMATION THAT APPEARS ON THIS MAP HAS BEEN COMPILED FROM VARIOUS SOURCES, AND ACCURACY IS NOT GUARANTEED. THOSE WISHING TO STAKE MINING CLAIMS SHOULD CONSULT WITH THE MINING RECORDER, MINISTRY OF NORTHERN DEVELOPMENT AND MINES, FOR ADDITIONAL INFORMATION ON THE STATUS OF THE LANDS SHOWN HEREON.

TOWNSHIP

ROOSEVELT

M.N.R. ADMINISTRATIVE DISTRICT

ESPANOLA /SUDBURY

MINING DIVISION

SUDBURY

LAND TITLES / REGISTRY DIVISION

SUDBURY

Ministry of Natural Resources
Land Management Branch
Ontario

Original Compilation: JUNE, 1985

Revised: Number

G-3183


MAP SYMBOLOLOGY

Aerial Cableway	---	Pipeline	---
Boundary	---	Railroad	---
International	---	Single Track	---
Interprovincial	---	Double Track	---
District, Township	---	Abandoned	---
Indian Reserve	---	Turntable	---
Approximate	---	Road	---
Lot, Concession	---	Highway, County	---
Approximate	---	Township	---
Park Boundary	---	Access (road or daylight)	---
Approximate	---	Maintenance or	---
Bridge	---	Significant	---
Road, Railroad	---	Trail, Back Road	---
Building	---	(Garage, Mill)	---
Chimney	---	Rapids	---
Cliff, Pit, Pile	---	Double line river	---
Contours	---	with multiple rapids	---
Interpolated	---	Reservoir	---
Approximate	---	River, Stream, Canal	---
Depression	---	Approximate	---
Control Points	---	Direction of flow	---
Horizontal	---	Rock	---
Vertical	---	Significant	---
Culvert	---	Shoal	---
Falls	---	Spot Elevation	---
Double line river	---	(Elev. above sea level)	---
Fence, Hedge, Wall	---	Tower	---
Feature Outline	---	Transmission Line	---
(Construction features, etc.)	---	Poles	---
Flooded Land	---	Pier	---
Lock	---	Tunnel	---
Marsh or Swamp	---	Utility Poles	---
Mast	---	Wharf, Dock, Pier	---
Mine Head Frame	---	Wooded Area	---
Outcrop	---		

AREAS WITHDRAWN FROM DISPOSITION

M.R.O. - MINING RIGHTS ONLY
S.R.O. - SURFACE RIGHTS ONLY
M.+S. - MINING AND SURFACE RIGHTS

Description Order No. Date Disposition File

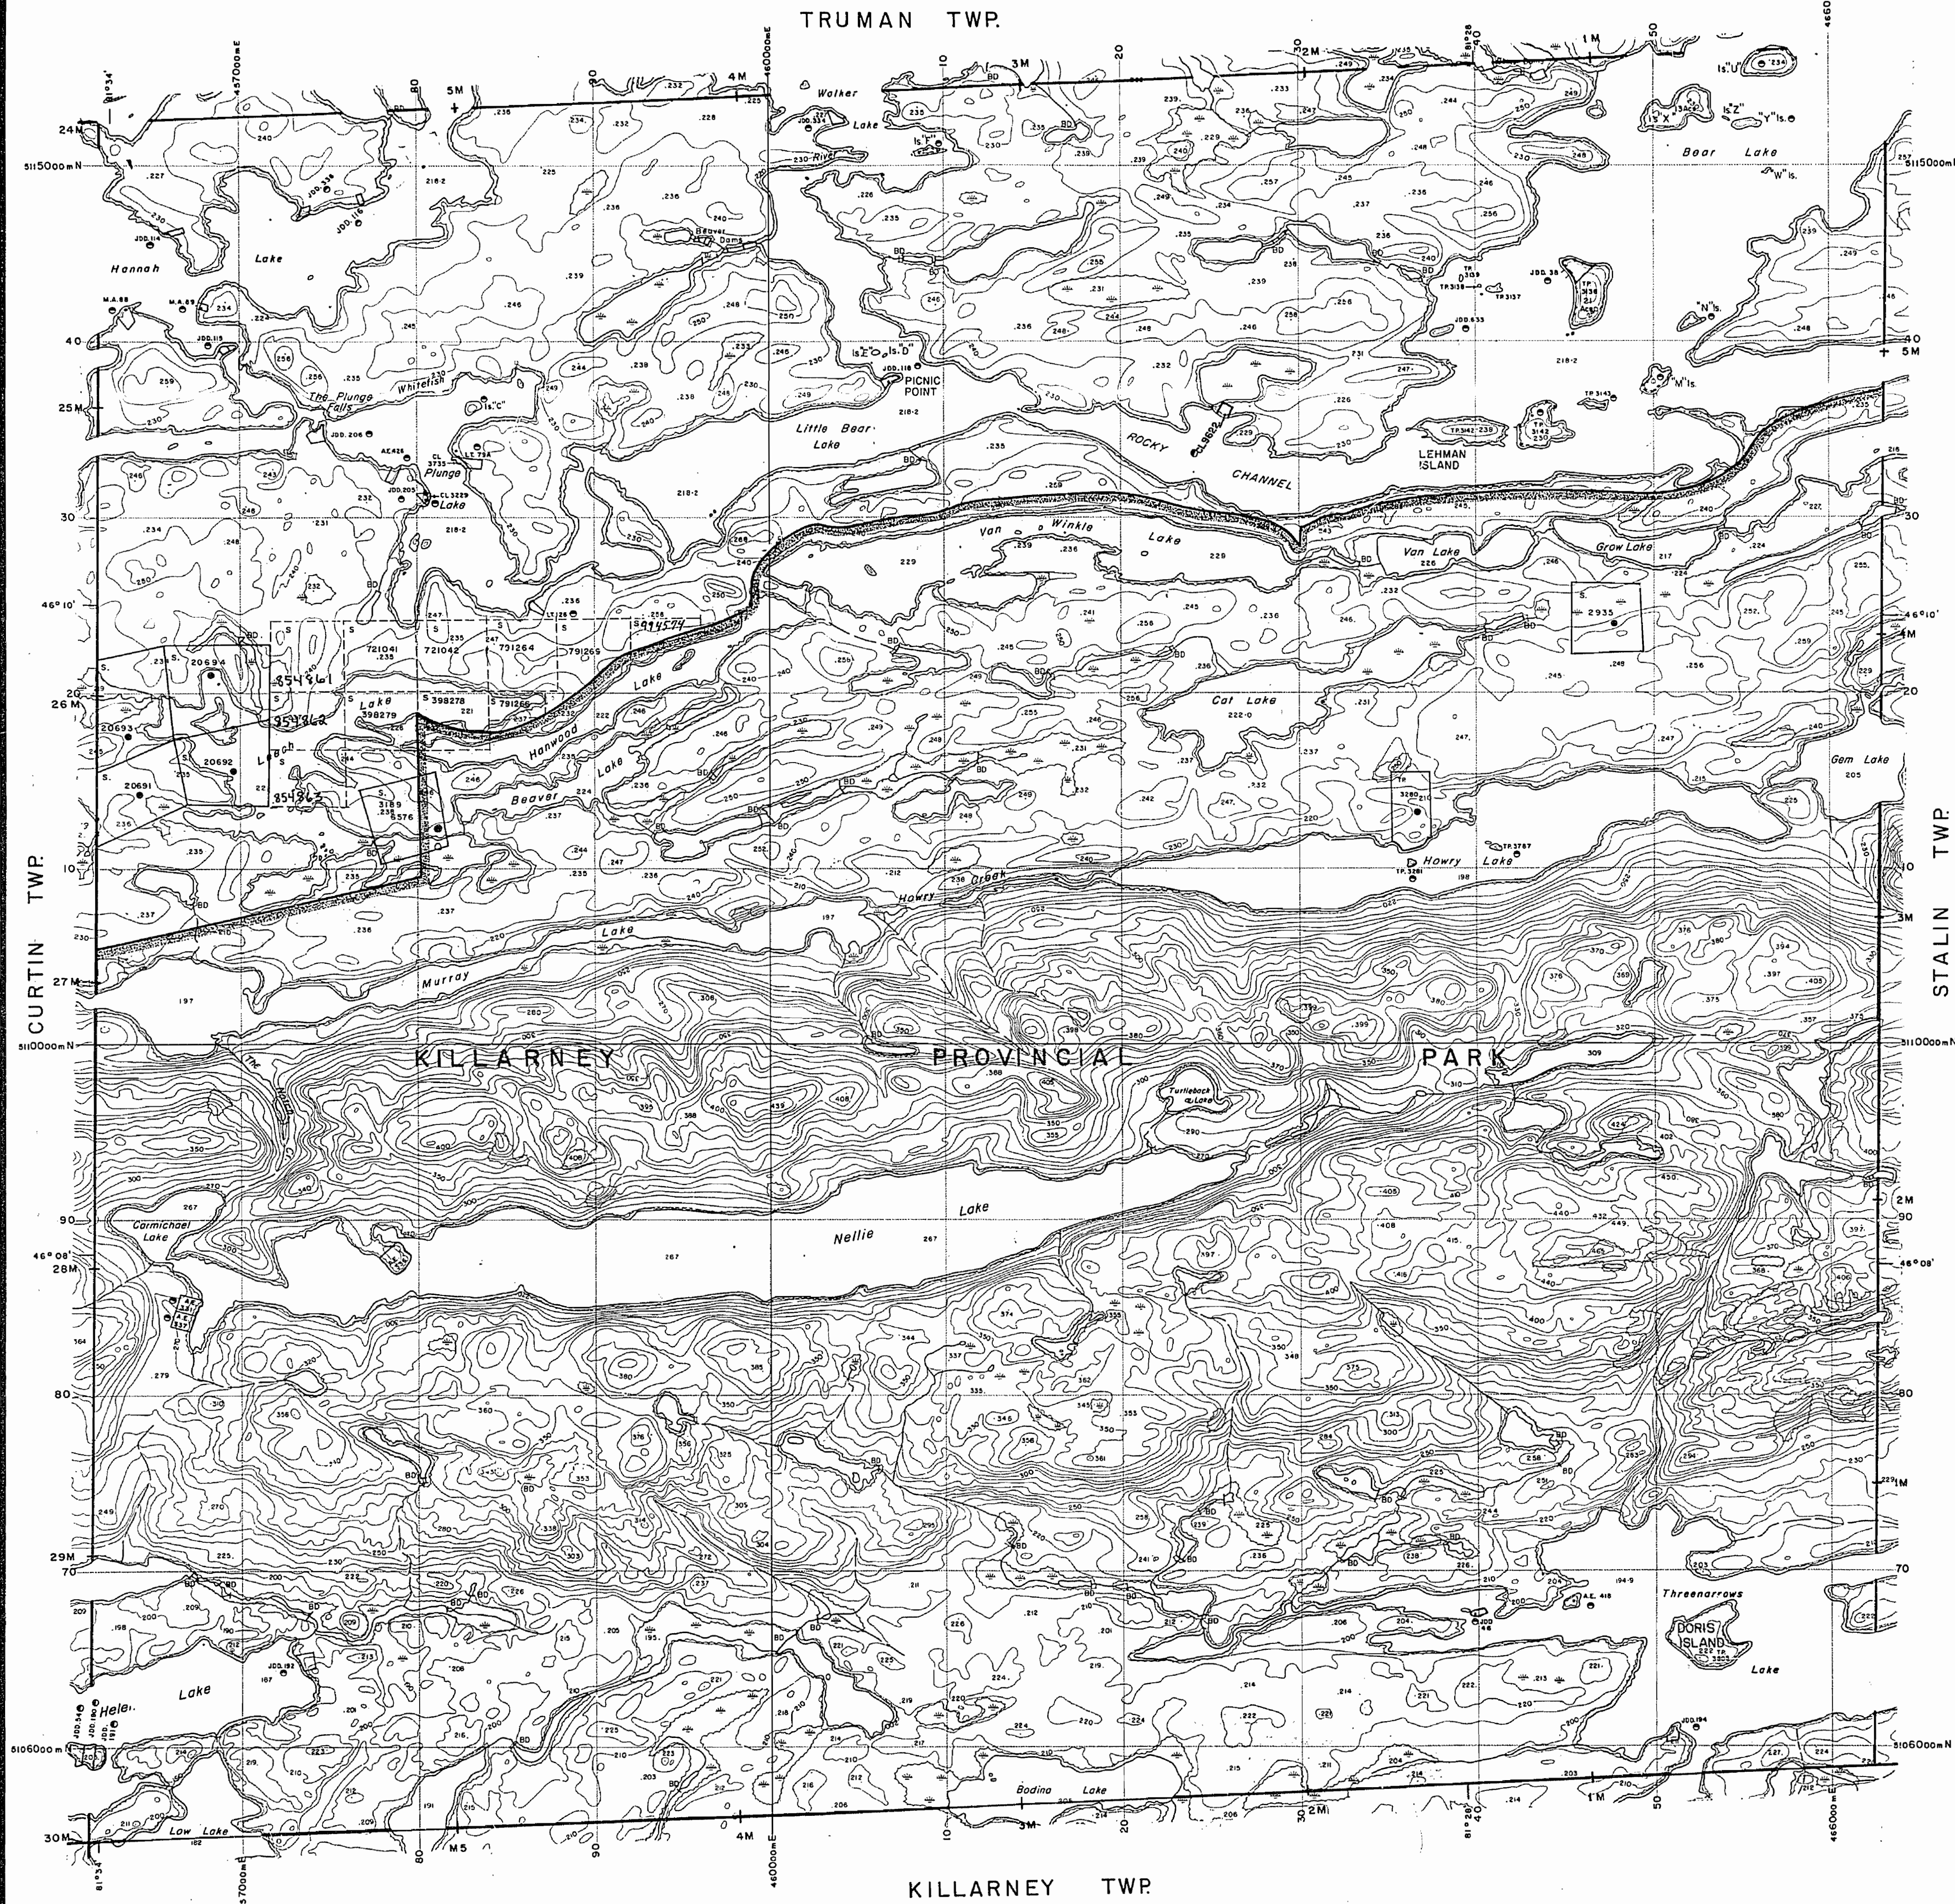


LEGEND

HIGHWAY AND ROUTE No.	---
OTHER ROADS	---
TRAILS	---
SURVEYED LINES:	---
TOWNSHIPS, BASE LINES, ETC.	---
LOTS, MINING CLAIMS, PARCELS, ETC.	---
UNSURVEYED LINES:	---
LOT LINES	---
PARCEL BOUNDARY	---
MINING CLAIMS ETC.	---
RAILWAY AND RIGHT OF WAY	---
UTILITY LINES	---
NON-PERENNIAL STREAM	---
FLOODING OR FLOODING RIGHTS	---
SUBDIVISION OR COMPOSITE PLAN	---
RESERVATIONS	---
ORIGINAL SHORELINE	---
MARSH OR MUSKEG	---
MINES	---
TRAVERSE MONUMENT	---

DISPOSITION OF CROWN LANDS

TYPE OF DOCUMENT	SYMBOL
PATENT, SURFACE & MINING RIGHTS	---
" SURFACE RIGHTS ONLY	---
" MINING RIGHTS ONLY	---
LEASE, SURFACE & MINING RIGHTS	---
" SURFACE RIGHTS ONLY	---
" MINING RIGHTS ONLY	---
LICENCE OF OCCUPATION	---
ORDER-IN-COUNCIL	---
RESERVATION	---
CANCELLED	---
SAND & GRAVEL	---

NOTE: MINING RIGHTS IN PARCELS PATENTED PRIOR TO MAY 6, 1913, VESTED IN ORIGINAL PATENTEE BY THE PUBLIC LANDS ACT, R.S.O. 1970, CHAP. 340, SEC. 63, SUBSEC. 1.

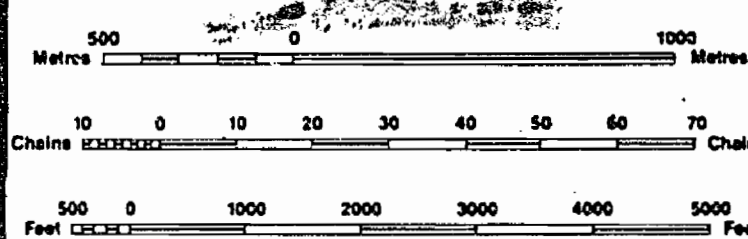

SCALE 1:20 000
GRID ZONE 17

THE INFORMATION THAT APPEARS ON THIS MAP HAS BEEN COMPILED FROM VARIOUS SOURCES, AND ACCURACY IS NOT GUARANTEED. THOSE WISHING TO STAKE MINING CLAIMS SHOULD CONSULT WITH THE MINING RECORDER, MINISTRY OF NORTHERN DEVELOPMENT AND MINES, FOR ADDITIONAL INFORMATION ON THE STATUS OF THE LANDS SHOWN HEREON.

TOWNSHIP
ROOSEVELT
M.N.R. ADMINISTRATIVE DISTRICT
ESPANOLA / SUDBURY
MINING DIVISION
SUDBURY
LAND TITLES / REGISTRY DIVISION
SUDBURY

Ministry of Natural Resources
Land Management Branch
Ontario

Original Compilation: JUNE, 1985
Revised:
Number
G-3183

FORMERLY TOWNSHIP 90 NOW ROOSEVELT TWP.


DISTRICT OF SUDBURY.

Scale 40 chains to an inch

TWP.91

No
LAND ROLL

400

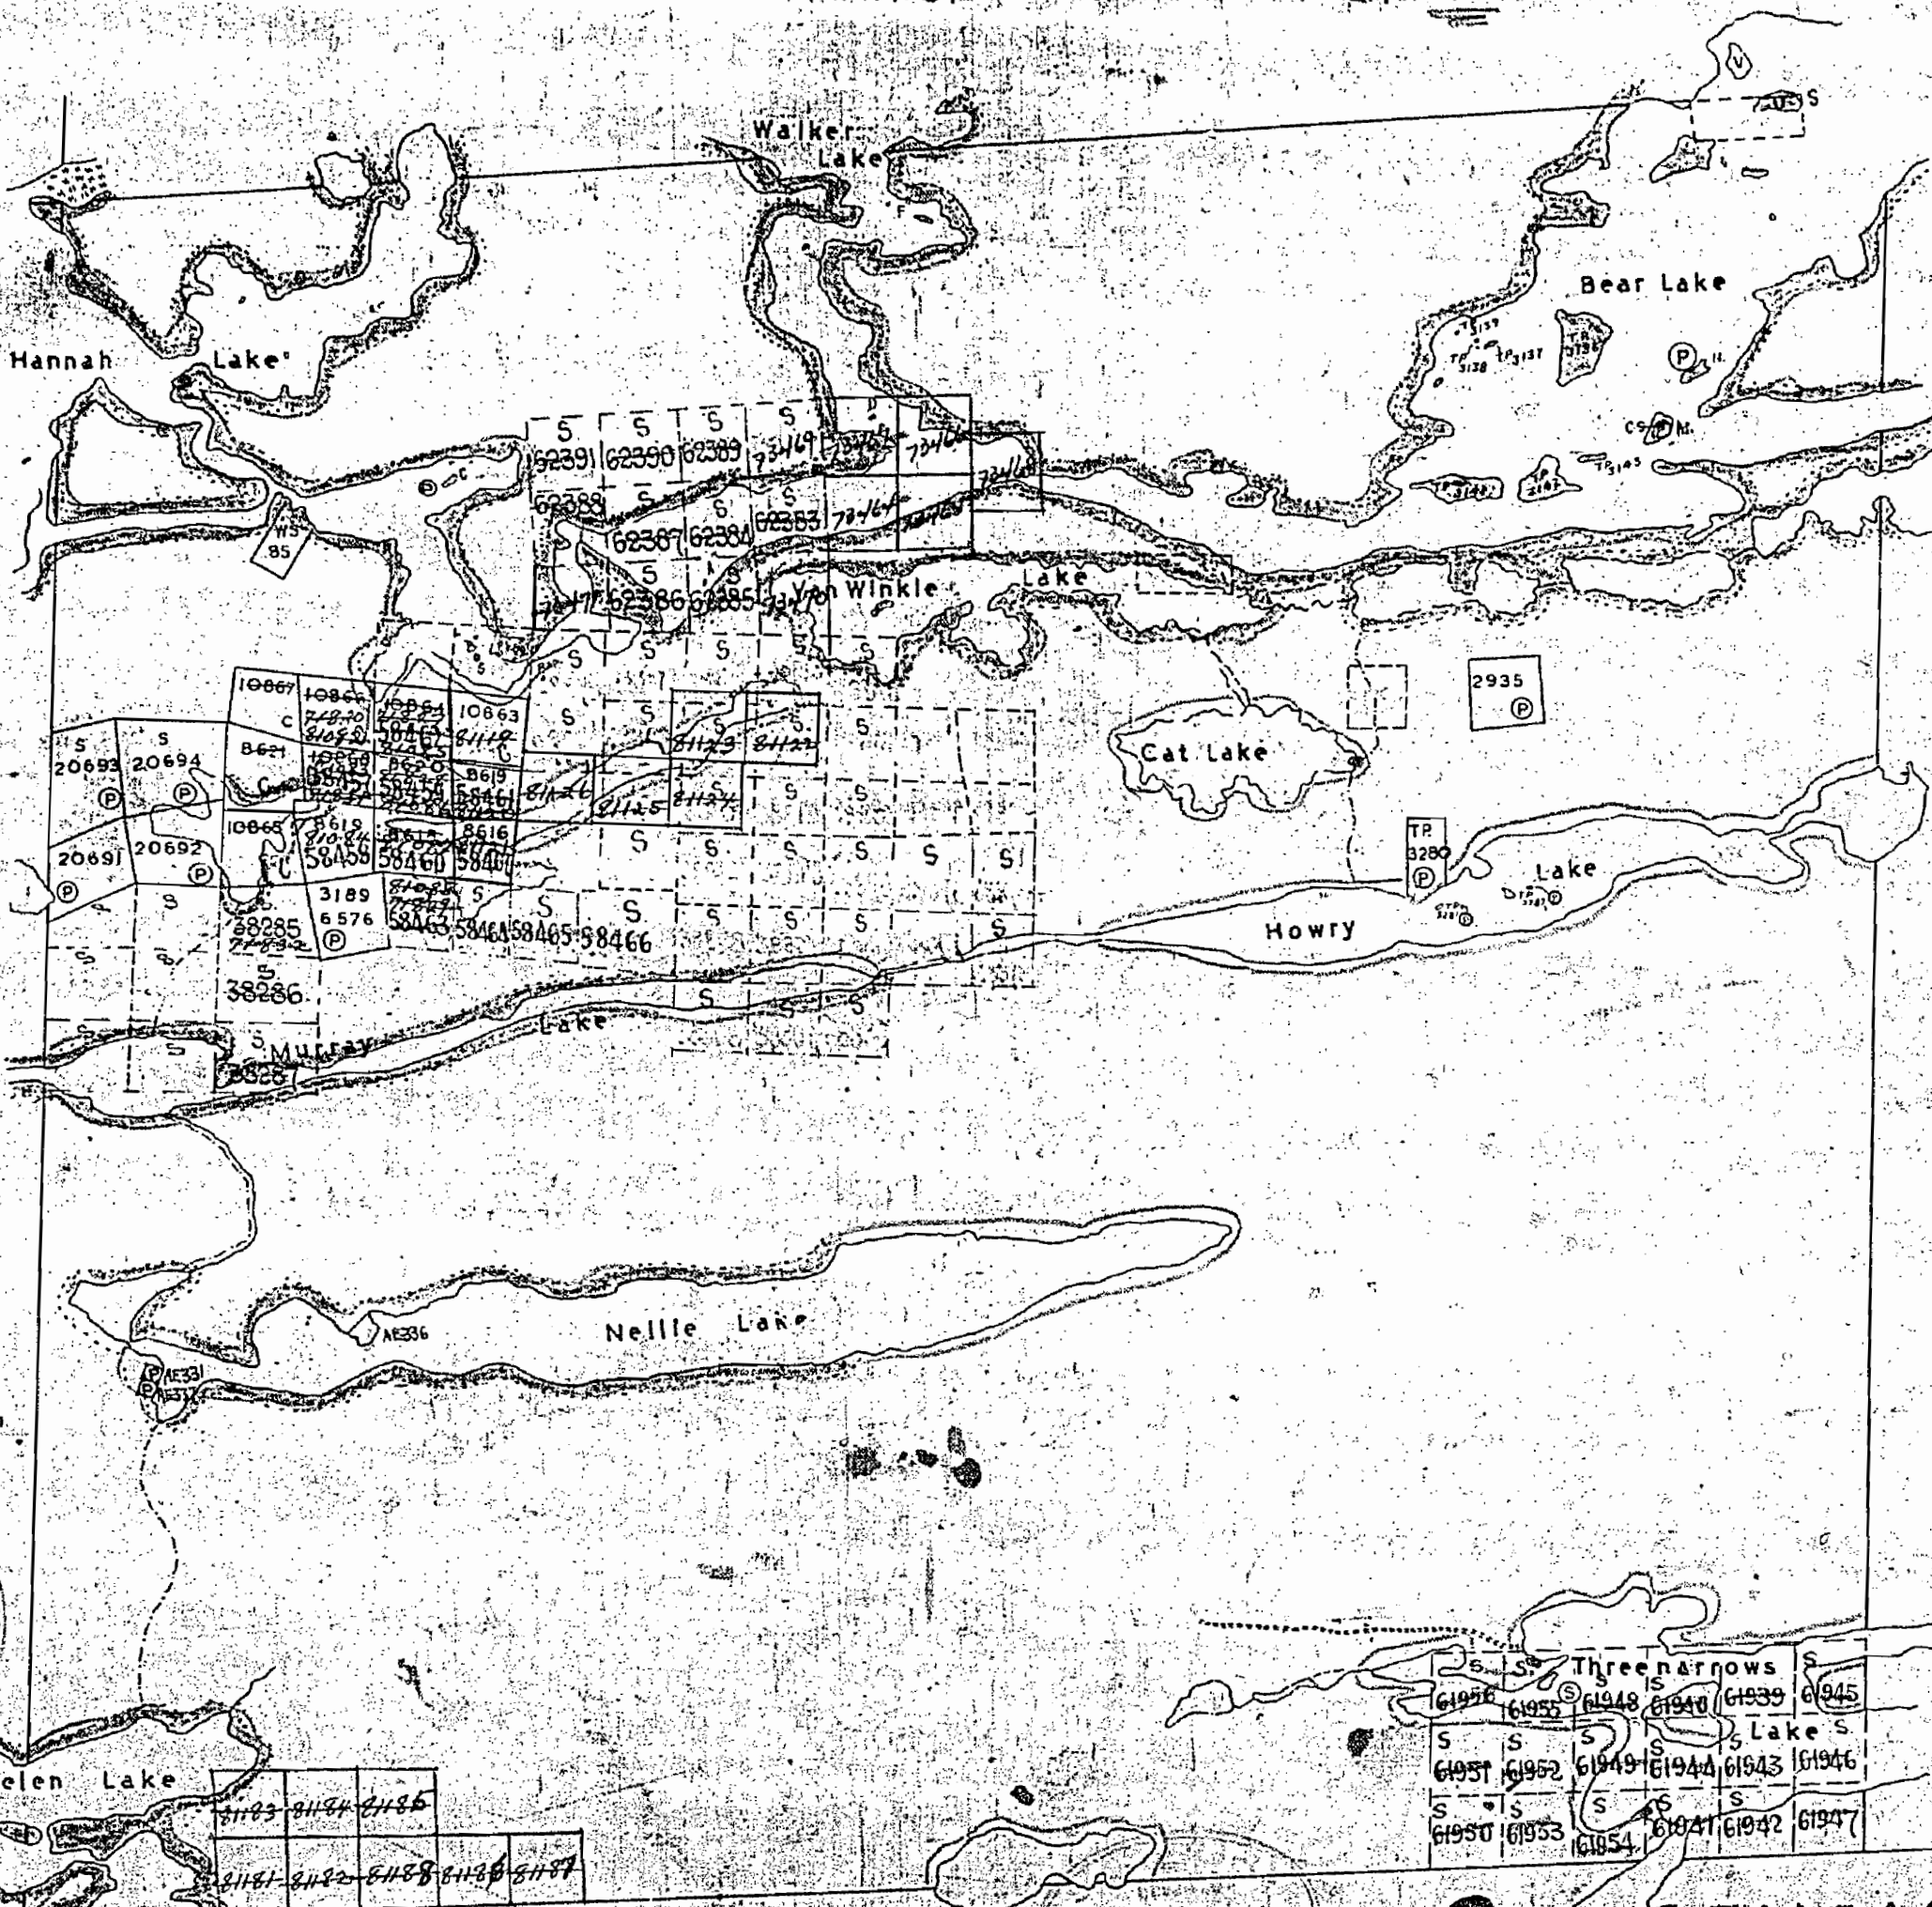

Claims marked © are Patented
Lo are License of Occupation
C are Cancelled

T.B. 10


ROOSEVELT
M 1081

TOWNSHIP 90 NOW ROOSEVELT TWP.

DISTRICT OF SUDBURY
Scale 40 chains 1 inch

TWP.91

NO. 100

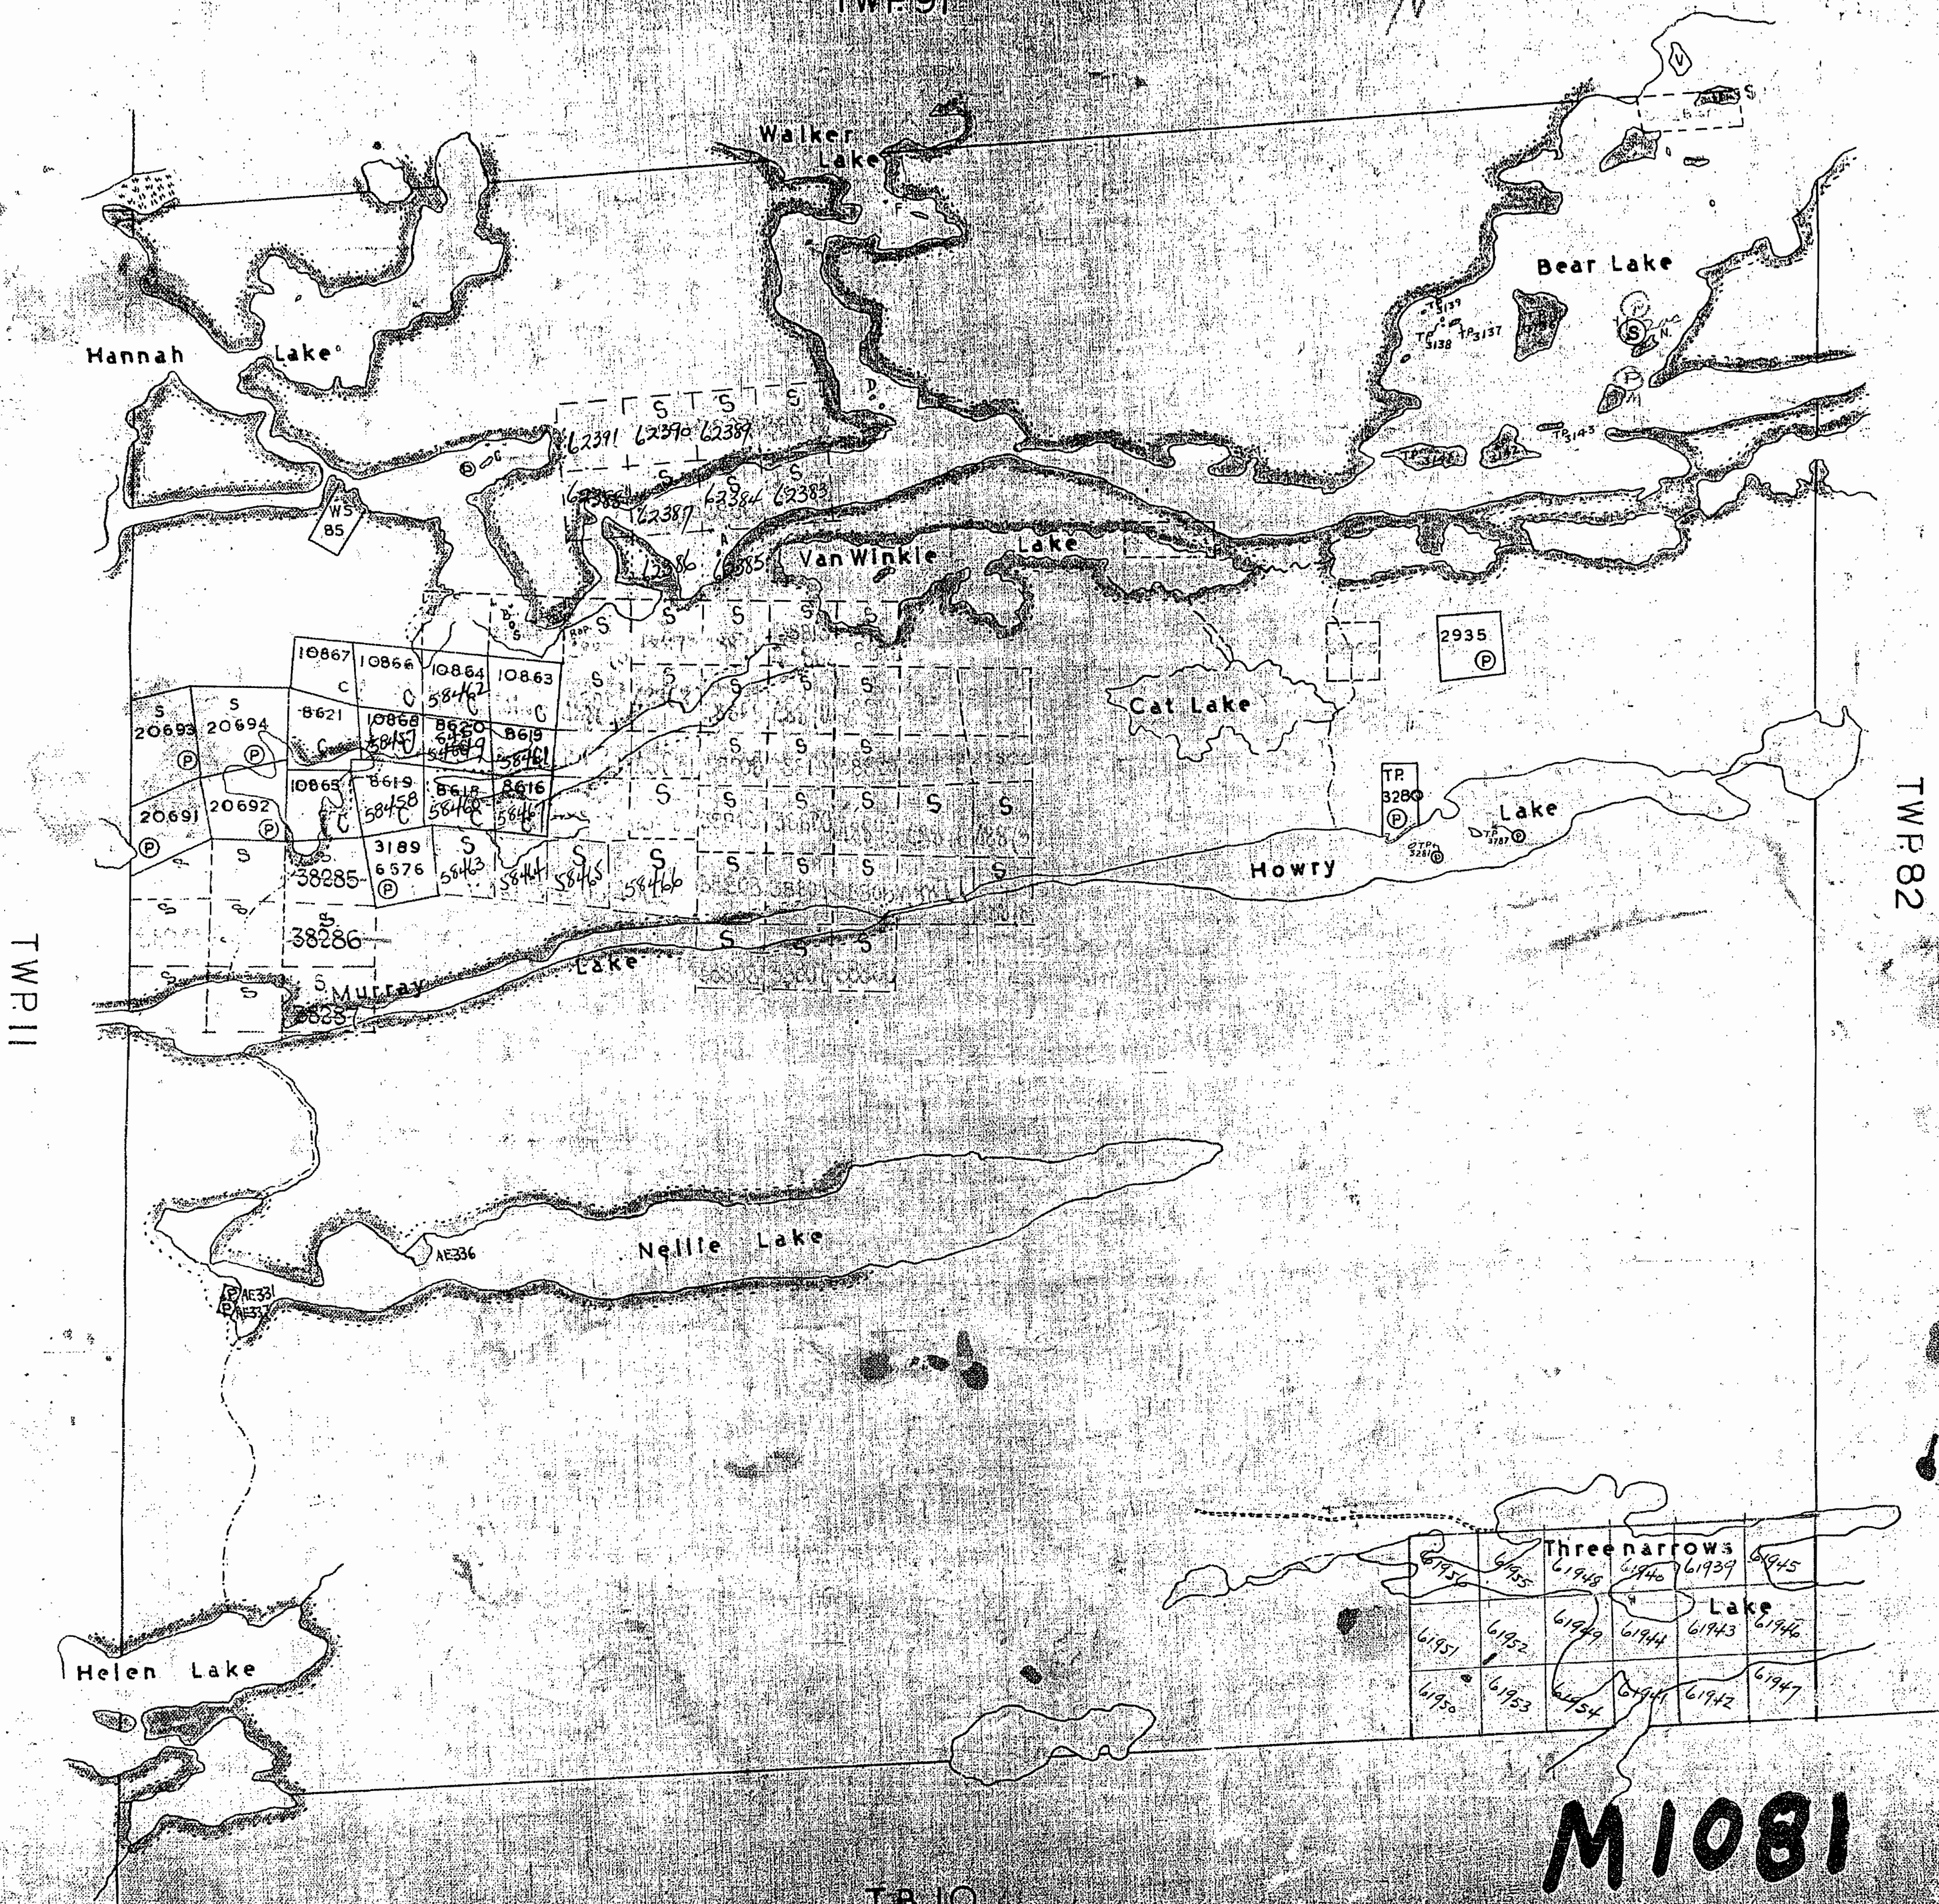

Claims marked © are Patented
LO are license of Occupation
C are Cancelled

T.B. 10

M1081

ROOSEVELT

SUDBURY MINING DIVISION

DISTRICT OF SUDBURY

Scale:- 40 Chains = 1 Inch

PREVIOUSLY TWP 90

North Ast.

TRUMAN

Walker L.

Bear

Lake

Van Winkle

Lake

Cat Lake

Harwood

Lake

Howry

Lake

Gem

Lake

Murray

Nellie

Lake

KILLARNEY PROVINCIAL PARK

WITHDRAWN FROM STAKING

FILE: 163005

Hele Lake

Lake

Threenarrows Lake

KILLARNEY

M1081

CURTIN

STALIN

North Ast:

Walker L.



KILARNEY

1081


[illegible]

Surface Reservations 400 ft wide by Dept. of Lands &

Aerial Cableway		Pipeline	
Boundary		Single Track	
Intersected		Double Track	
Intersected		Abandoned	
Statistical, Topographic		Turntable	
Indian Reservation		Road	
Approved		Highway, County	
Lot, Concession		Yards	
Approximate		Access (none of thoughtless)	
Partial Boundary		Trail, Bush Road	
Bridge		Swamp	
Road, Railroad		Rapids	
Building		Double line river with multiple rapids	
Chimney		Reservoir	
Cliff, Pit, Pile		River, Stream, Canal	
Contours		Approximate	
Interpreted		Direction of flow	
Approximate		Rock	
Deposition		Shoal	
Control Points		Spot Elevation	
Horizontal		Tower	
Vertical		Transmission Line	
Culvert		Pole	
Falls		Pit	
Double line river		Tunnel	
Fence, Hedge, Wall		Utility Poles	
Feature Outline		Wharf, Dock, Pier	
Flooded Land		Wooded Area	
Lock			
Moor or Swamp			
Mast			
Mine Head Frame			
Outcrop			

M.R.O. - MINING RIGHTS ONLY
S.R.O. - SURFACE RIGHTS ONLY
M. & S. - MINING AND SURFACE RIGHTS


Description	Order No.	Date	Disposition	File
-------------	-----------	------	-------------	------

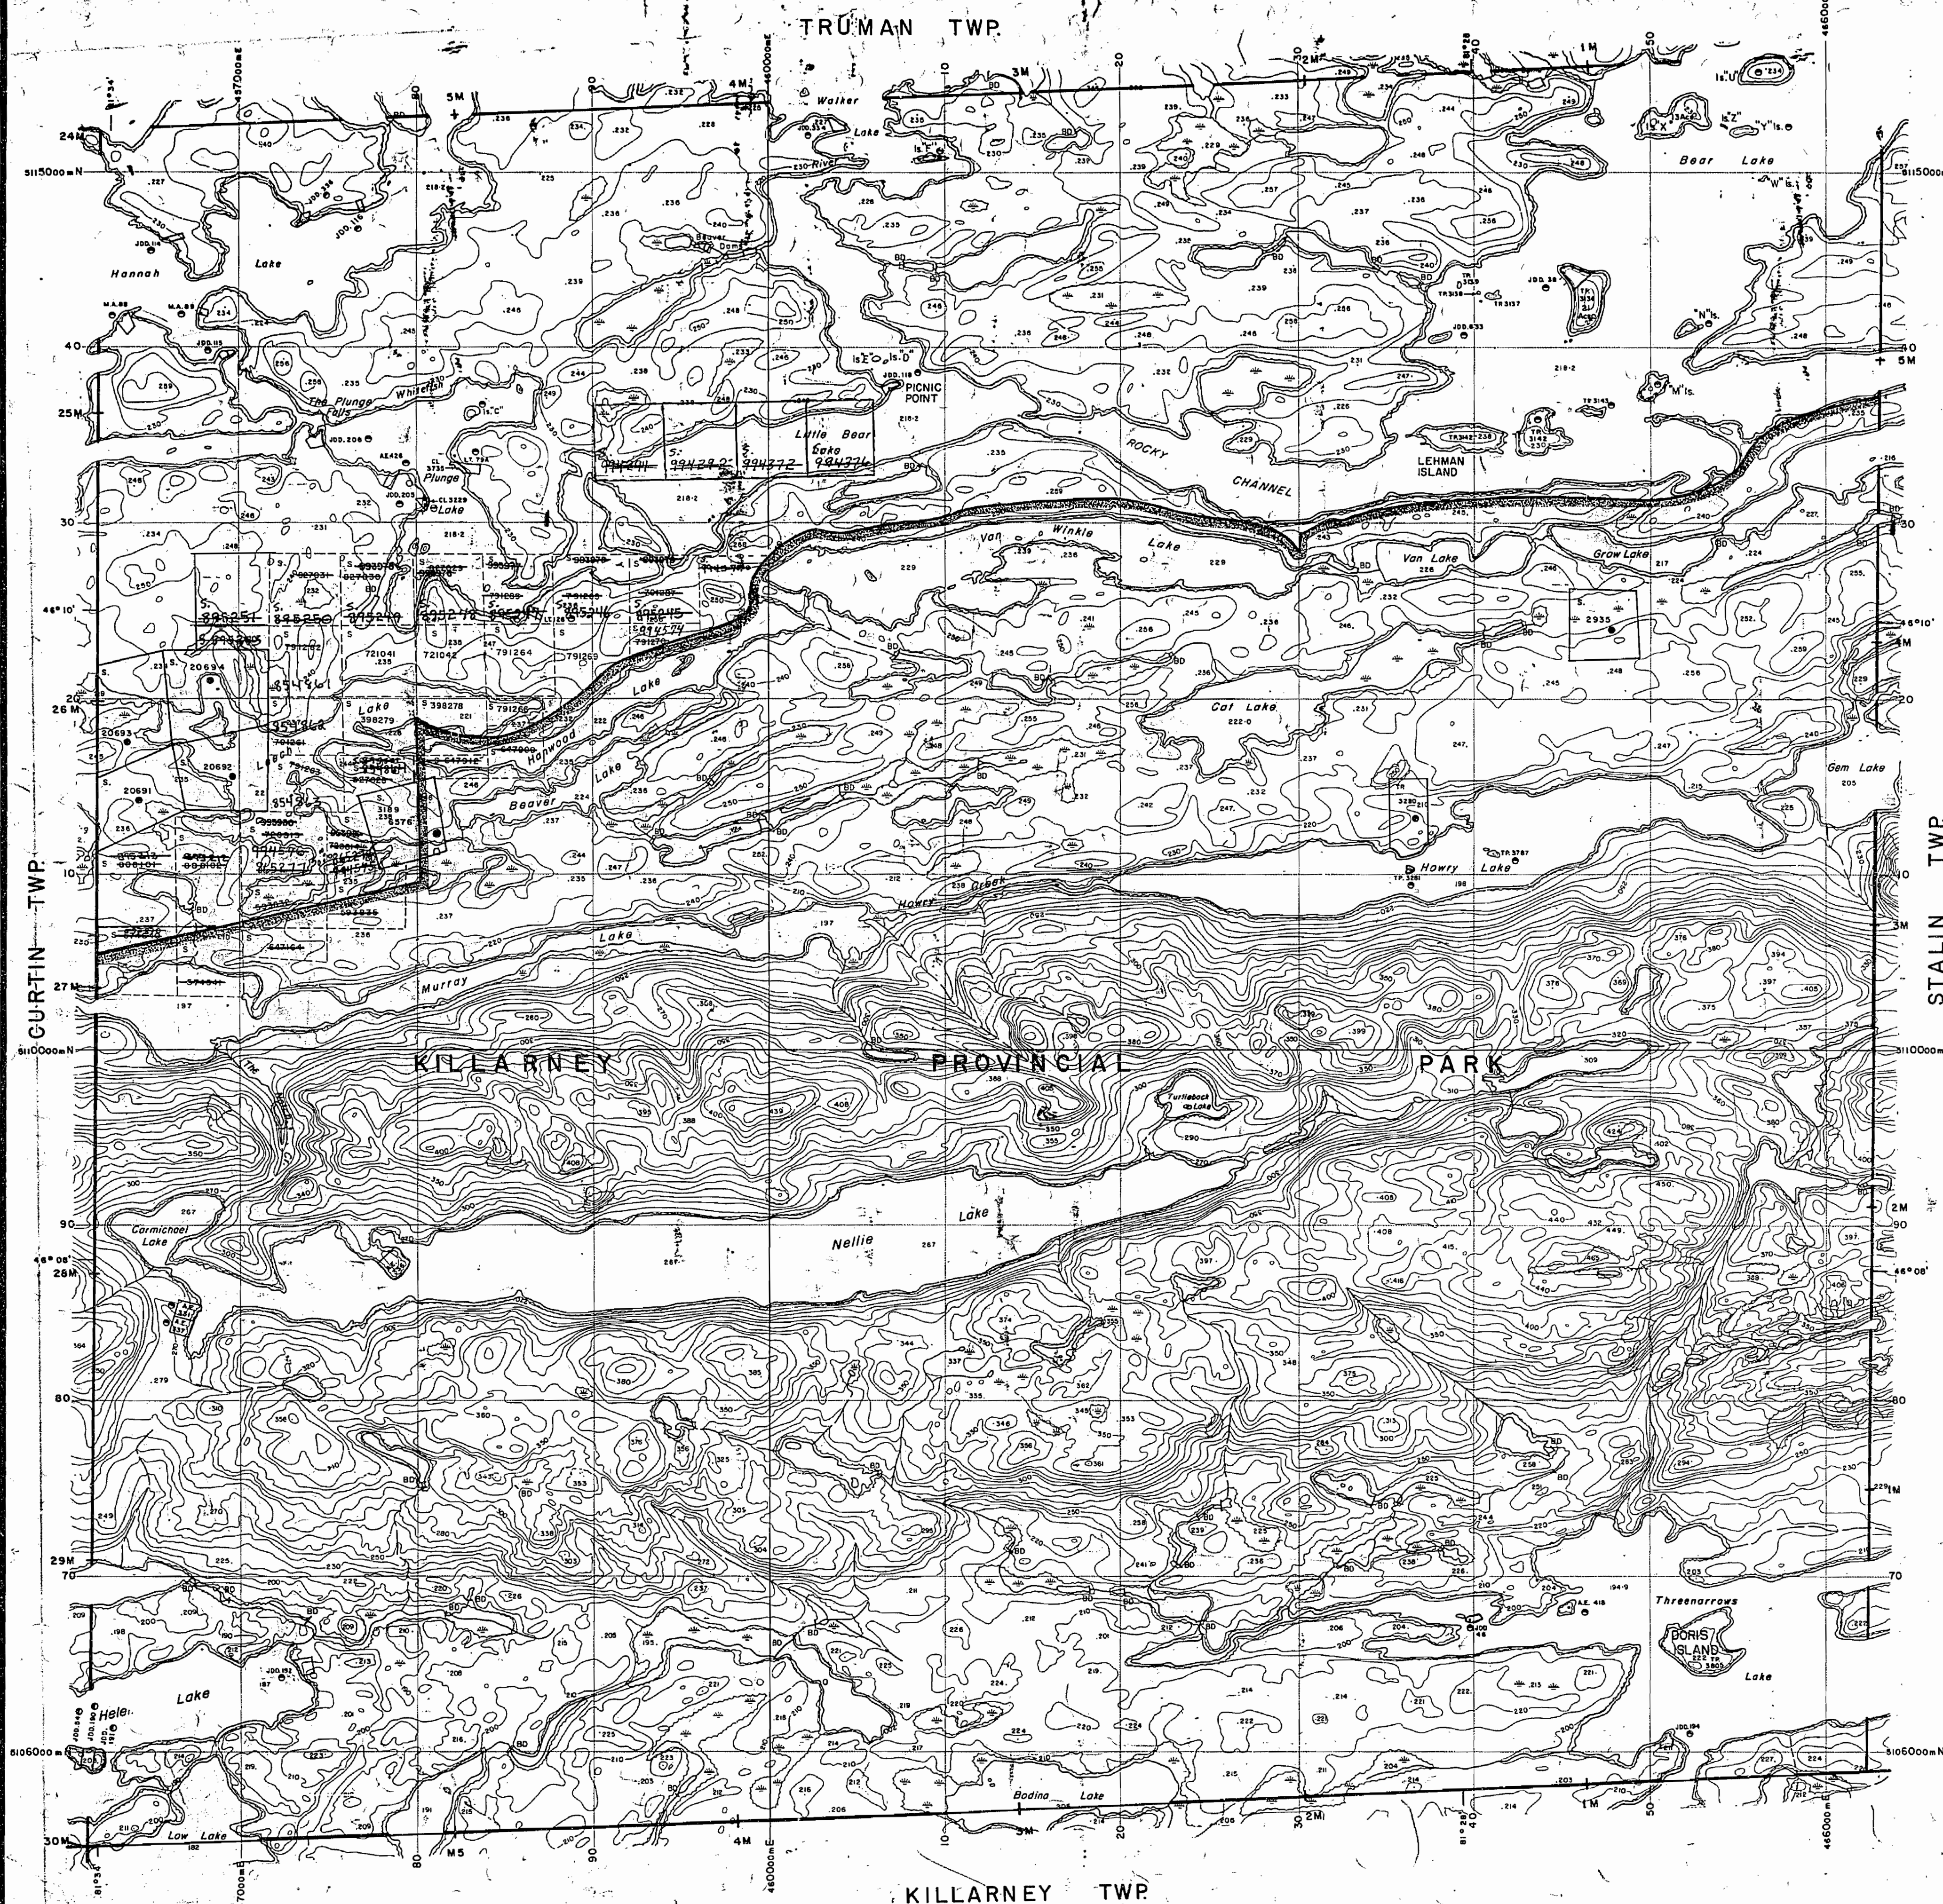

HIGHWAY AND ROUTE No.
OTHER ROADS
TRAILS
SURVEYED LINES:
TOWNSHIPS, BASE LINES, ETC.
LOTS, MINING CLAIMS, PARCELS, ETC.
UNSURVEYED LINES:
LOT LINES
PARCEL BOUNDARY
MINING CLAIMS ETC.
RAILWAY AND RIGHT OF WAY
UTILITY LINES
NON PERENNIAL STREAM
FLOODING OR FLOODING RIGHTS
SUBDIVISION OR COMPOSITE PLAN
RESERVATIONS
ORIGINAL SHORELINE
MARSH OR MUSKOG
MINES
TRAVERSE MONUMENT

<u>TYPE OF DOCUMENT</u>	<u>SYMBOL</u>
PATENT, SURFACE & MINING RIGHTS	
" SURFACE RIGHTS ONLY	
" MINING RIGHTS ONLY	
LEASE, SURFACE & MINING RIGHTS	
" SURFACE RIGHTS ONLY	
" MINING RIGHTS ONLY	
LICENCE OF OCCUPATION	
ORDER-IN-COUNCIL	
RESERVATION	
CANCELLED	
SAND & GRAVELS	

NOTE: MINING RIGHTS IN PARCELS PATENTED PRIOR TO MAY 1913, VESTED IN ORIGINAL PATENTEE BY THE PUBLIC LANDS ACT, U.S.O. 1970, CHAP. 380, SEC. 63, SUBSEC

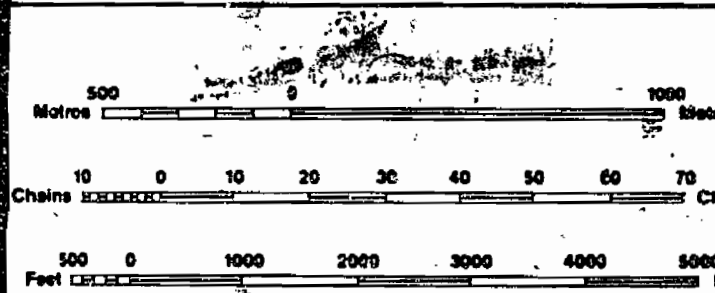

SCALE 1:20 000

GRID ZONE : 17

THE INFORMATION THAT APPEARS ON THIS MAP HAS BEEN COMPILED FROM VARIOUS SOURCES AND ACCURACY IS NOT GUARANTEED. THOSE WISHING TO TAKE MINING CLAIMS SHOULD CONSULT WITH THE MINING RECORDER, MINISTRY OF NORTHERN DEVELOPMENT AND MINES, FOR ADDITIONAL INFORMATION ON THE STATUS OF THE LANDS SHOWN HEREON.

TOWNSHIP

ROOSEVELT

M.N.R. ADMINISTRATIVE DISTRICT
ESPANOLA / SUDBURY
MINING DIVISION
SUDBURY
LAND TITLES / REGISTRY DIVISION
SUDBURY

Ministry of Land
Natural Management
Resources Branch

Original
Compilation: JUNE, 1985

Revised:

Number
G-3183

1081

ROOSEVELT

SUDBURY MINING DIVISION

DISTRICT OF SUDBURY

Scale:- 40 Chains = 1 Inch

400' res
Old

North Ast.

TRUMAN

Walker L.

Hannah

Lake

Bear

Lake

Lake

Van Winkle

Cat Lake

Lake

Gem Lake

Howry

Nellie

Lake

Hele Lake

Lake

Threenarrows Lake

KILLARNEY

M1081

SUDBURY
RECEIVED
MAY 2 1953
MINING DIVISION

N.E. & S. Bous by PLS D Beatty 1890
W. Bous by PLS T N Molesworth 1857
Lake Traverses by OLS T J Patton 1920 & 1928
Inverse Post shown thus: 3
Other Lakes & Rivers from Dominion Geological Survey Lake Pontcharre Sheet Map 220A 1929
Parcels marked @ are Patented
Parcels (L) Leased
L.O. are Licence of Occupation

Surface Reservations 400 ft wide by Dept. of Lands & Forests Shown hereon thus

1081

TOWNSHIP 1290


NOW ROOSEVELT TWP.

DISTRICT OF SUDBURY

Scale 40 Chains to an Inch

TWP91

No. 1 R

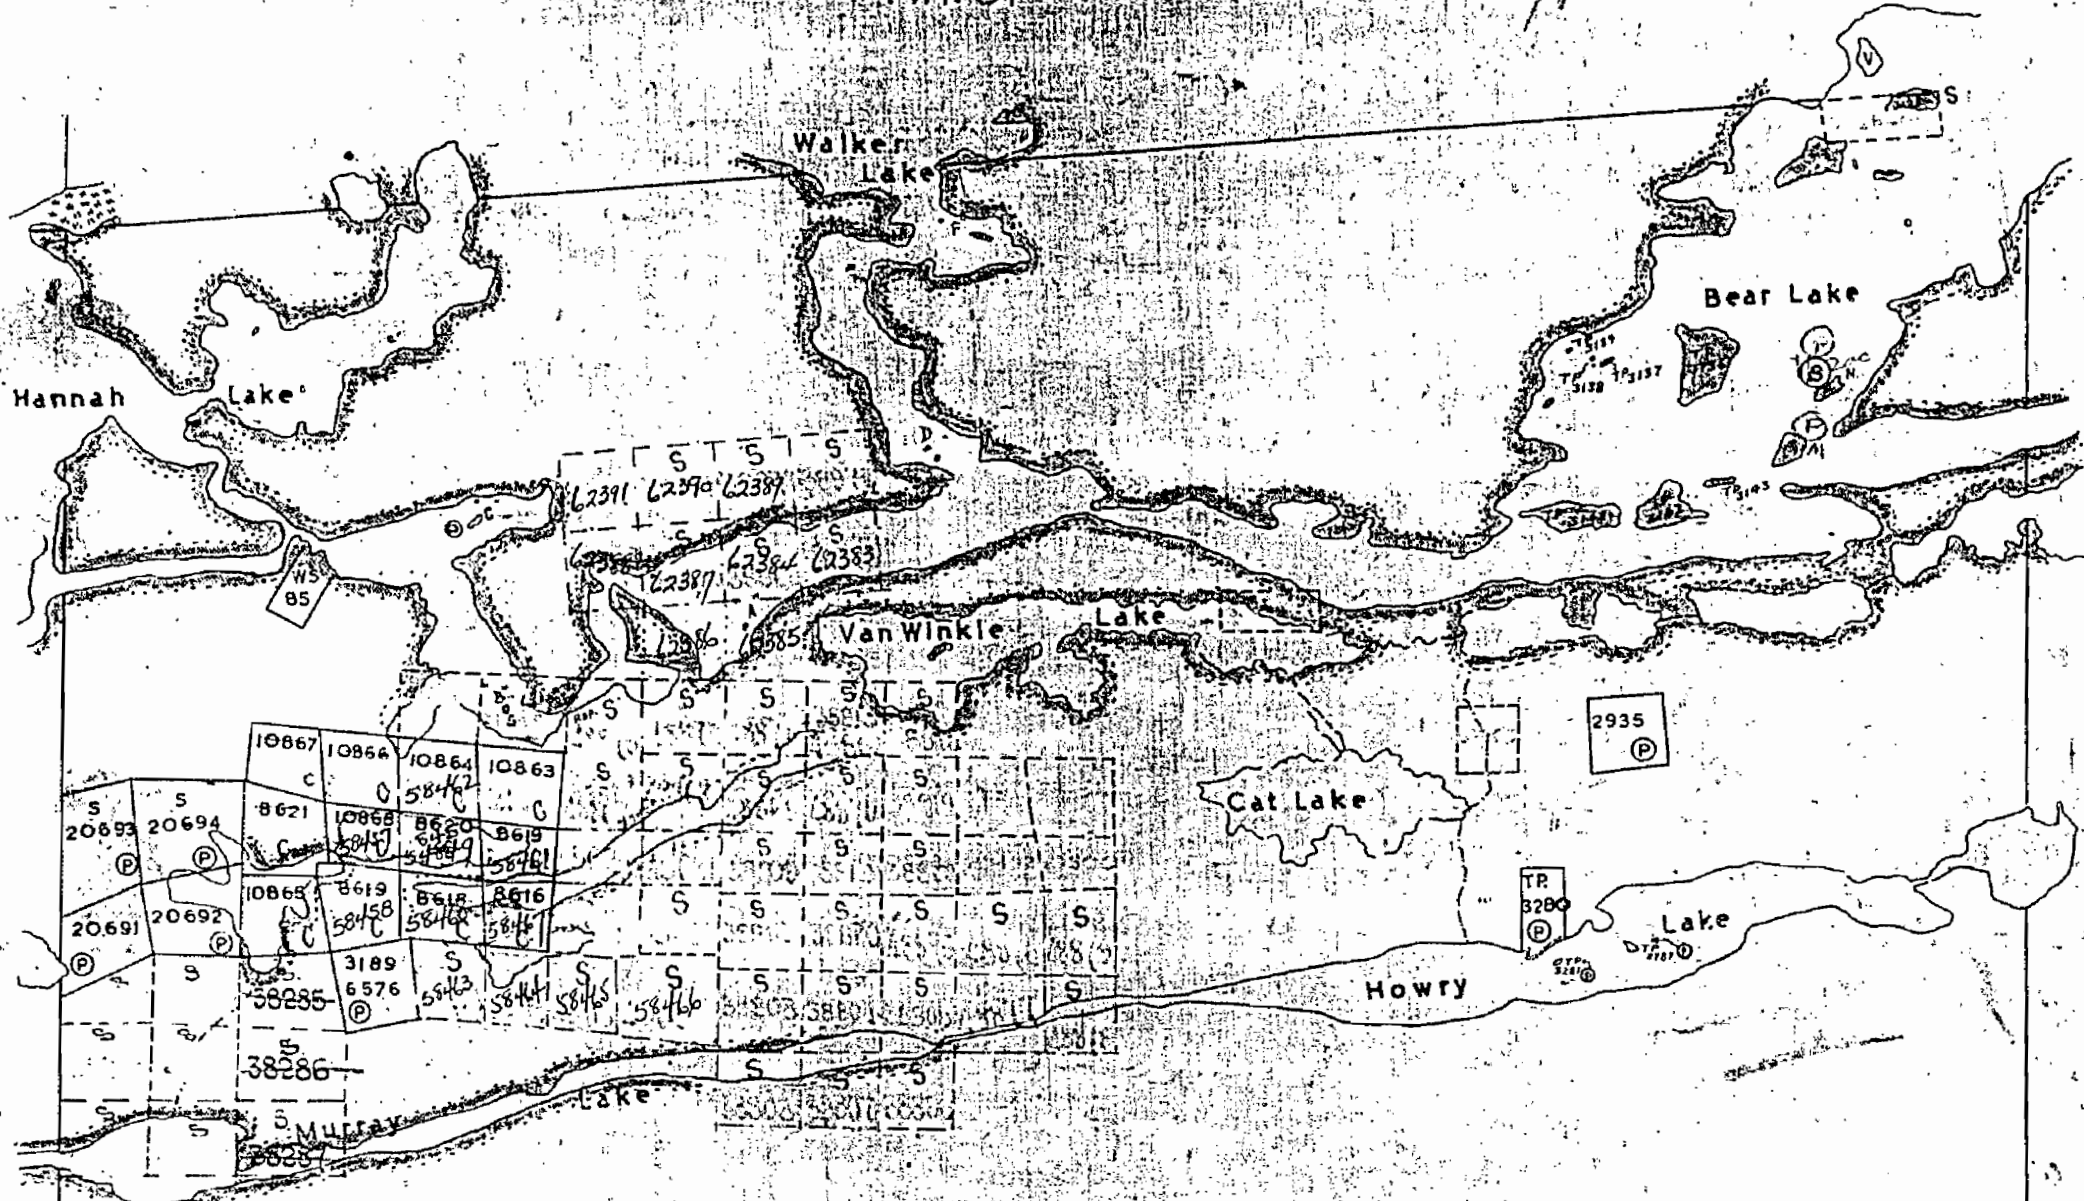

TWP82

TWP11

Threenarrows Lake					
61931	61932	61933	61934	61935	61936
61937	61938	61939	61940	61941	61942
61943	61944	61945	61946	61947	61948

M1081

Claims marked © are Patented.
© are License of Occupation.
c are Cancelled.



SUDBURY MINING DIVISION

PREVIOUSLY TWP 9C

DISTRICT OF SUDBURY

Scale: - 40 Chains = 1 Inch

North Ast:

TRUMAN

Walker L

Hannah

Lake

Leach

Van Winkle

Cat Lake

Lake

STALIN

CURTIN

Murray

Nellie Lake

KILLARNEY PROVINCIAL PARK

WITHDRAWN FROM STAKING

FILE# 163005

Hele Lake

**Low
Tinke**

340579
Area Located
30 Acres

Threearrows Lake

M 1081

KILL ARNEY

1081

ROOSEVELT


SUDBURY MINING DIVISION

DISTRICT OF SUDBURY

Scale:- 40 Chains = 1 inch

Old
North Ast.

TRUMAN

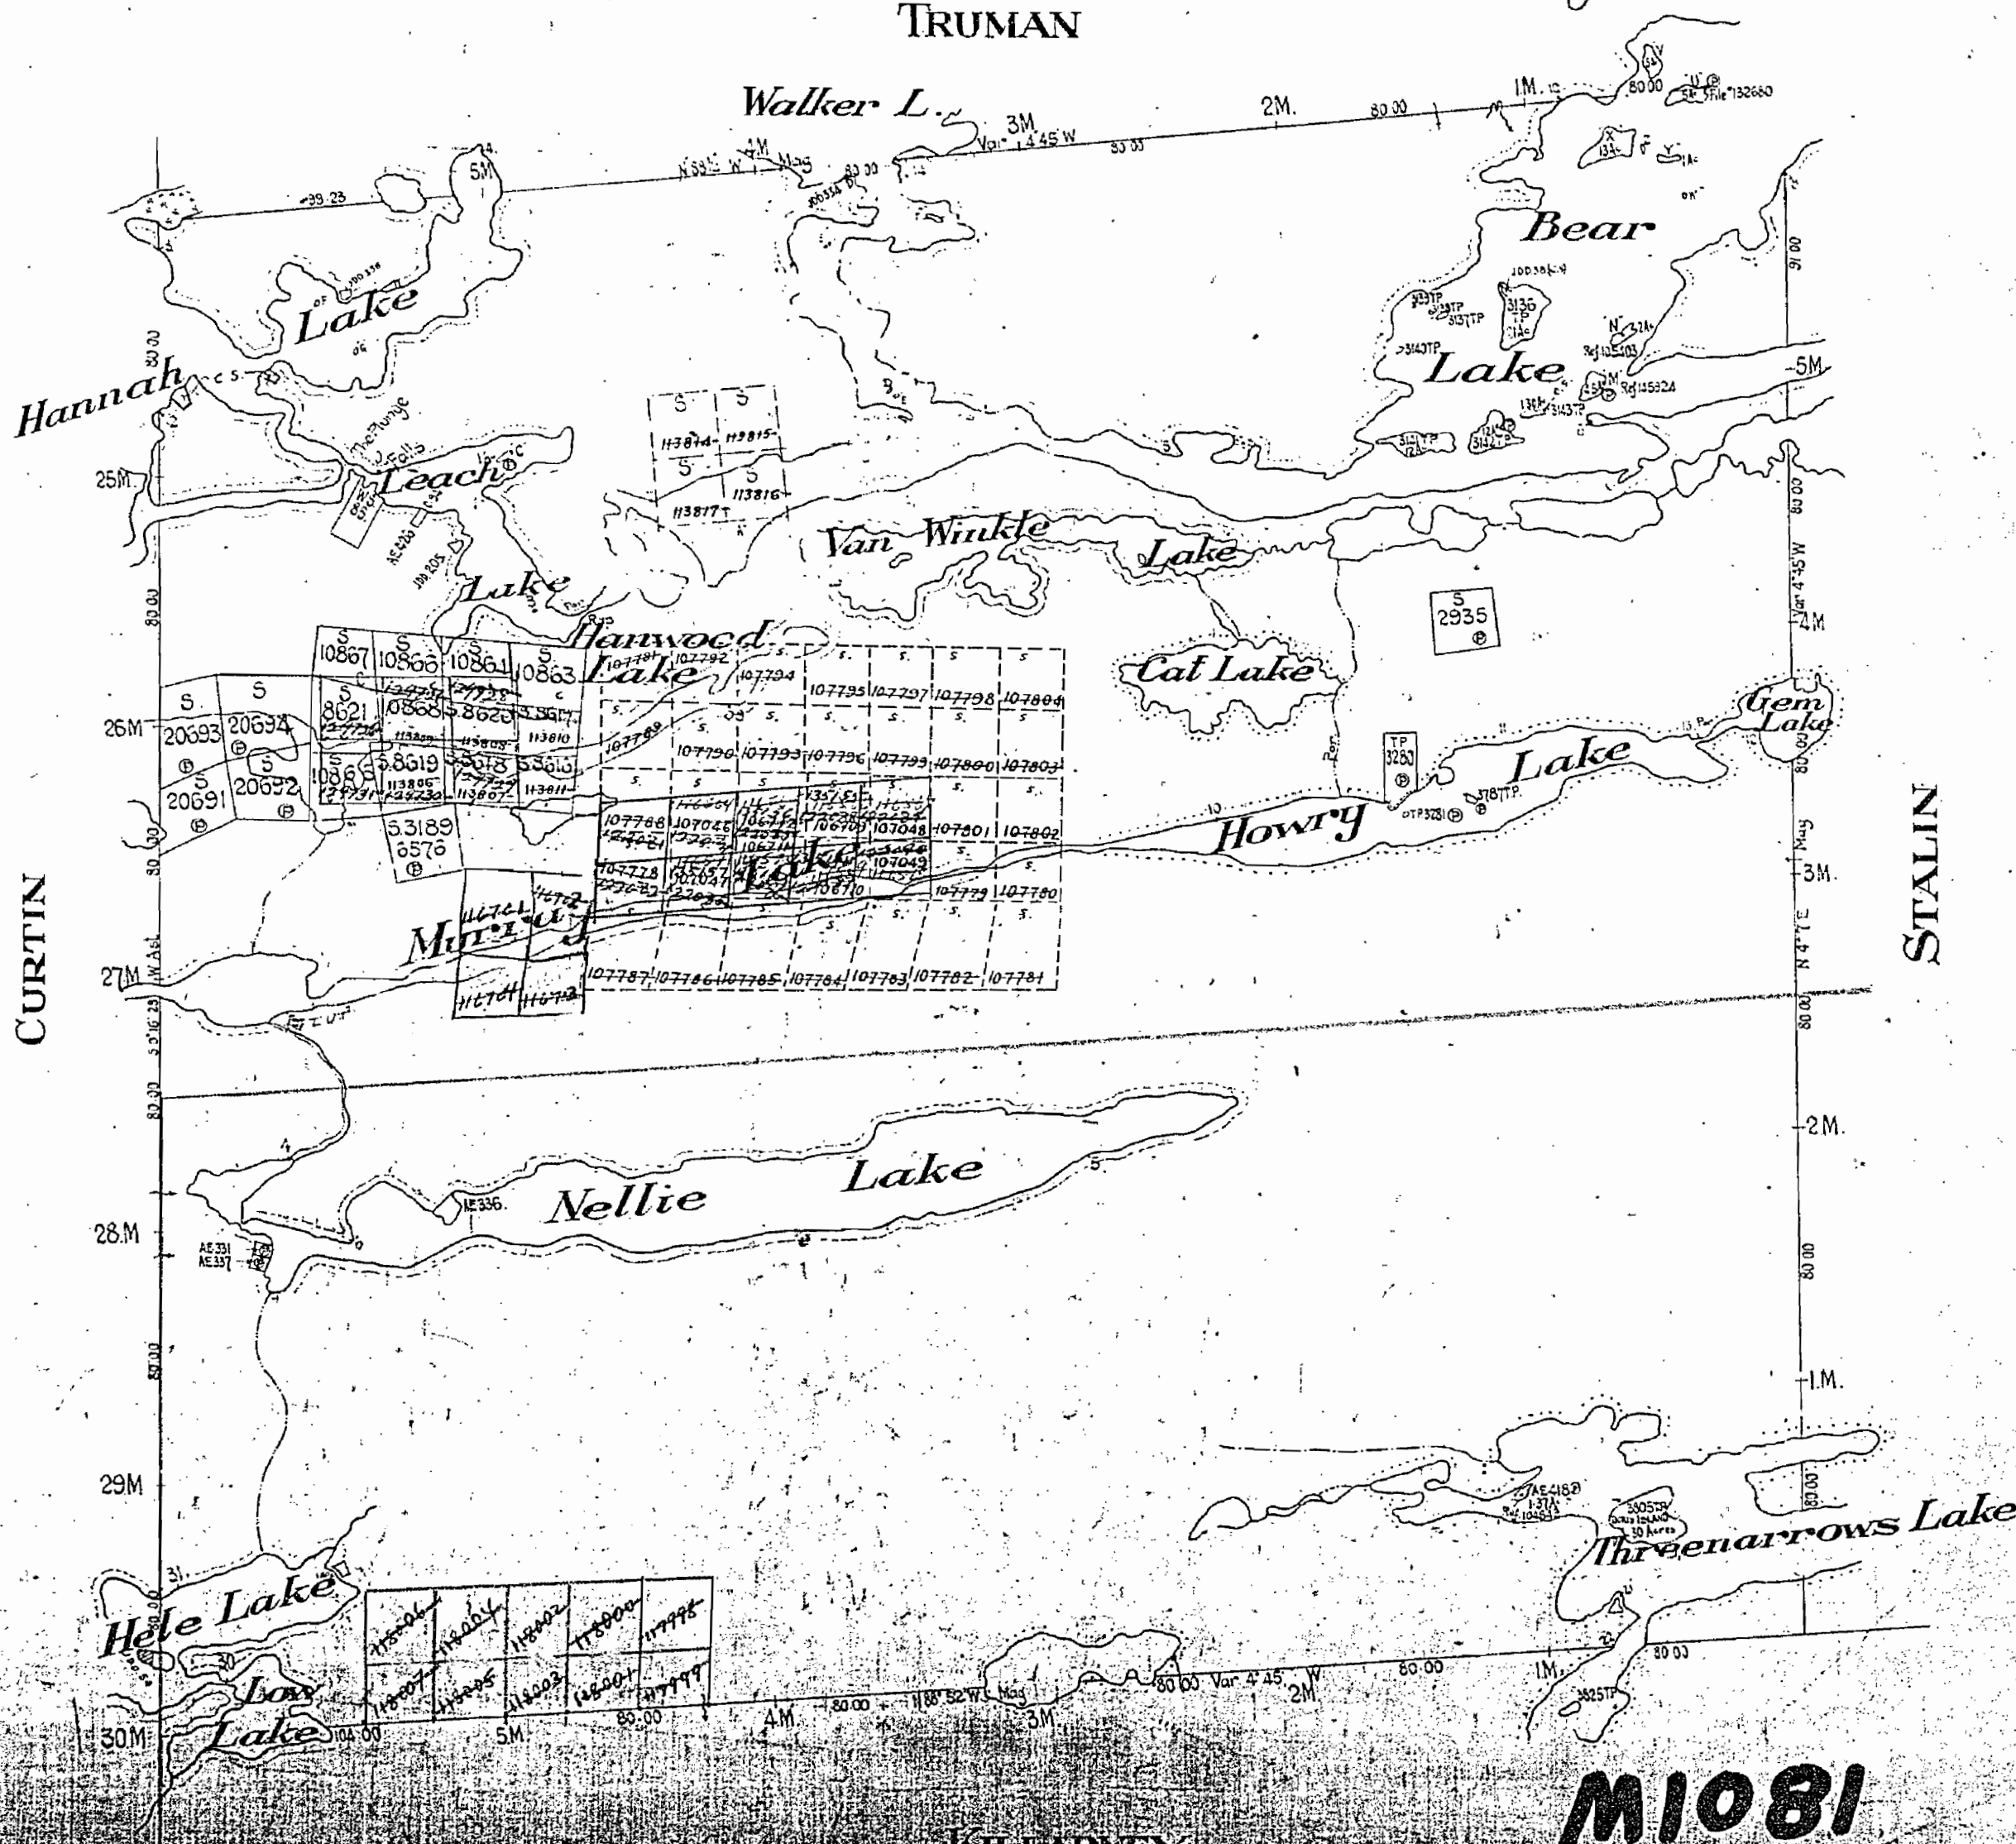

M1081

Map of the Roosevelt Sudbury Mining Division, District of Sudbury, showing the location of the mine and the surrounding area. The map is signed 'Old' in the top right corner.

Business Reservations 400 ft. wide, by Dept. of Lands & Forests, shown hereon thus

1081

FORMERLY TOWNSHIP 90 NOW ROOSEVELT TWP.

DISTRICT OF SUDBURY
 Scale 40 Chains to an Inch

TWP 91

NO 2 R



Claims marked © are Patented
 © are License of Occupation
 c are Cancelled


M1081

081
FORMERLY
TOWNSHIP 90
NOW **ROOSEVELT TWP.**
DISTRICT OF SUDBURY.

Scale 40 Chains 1 inch

TWP 91

No.
LAND ROLL

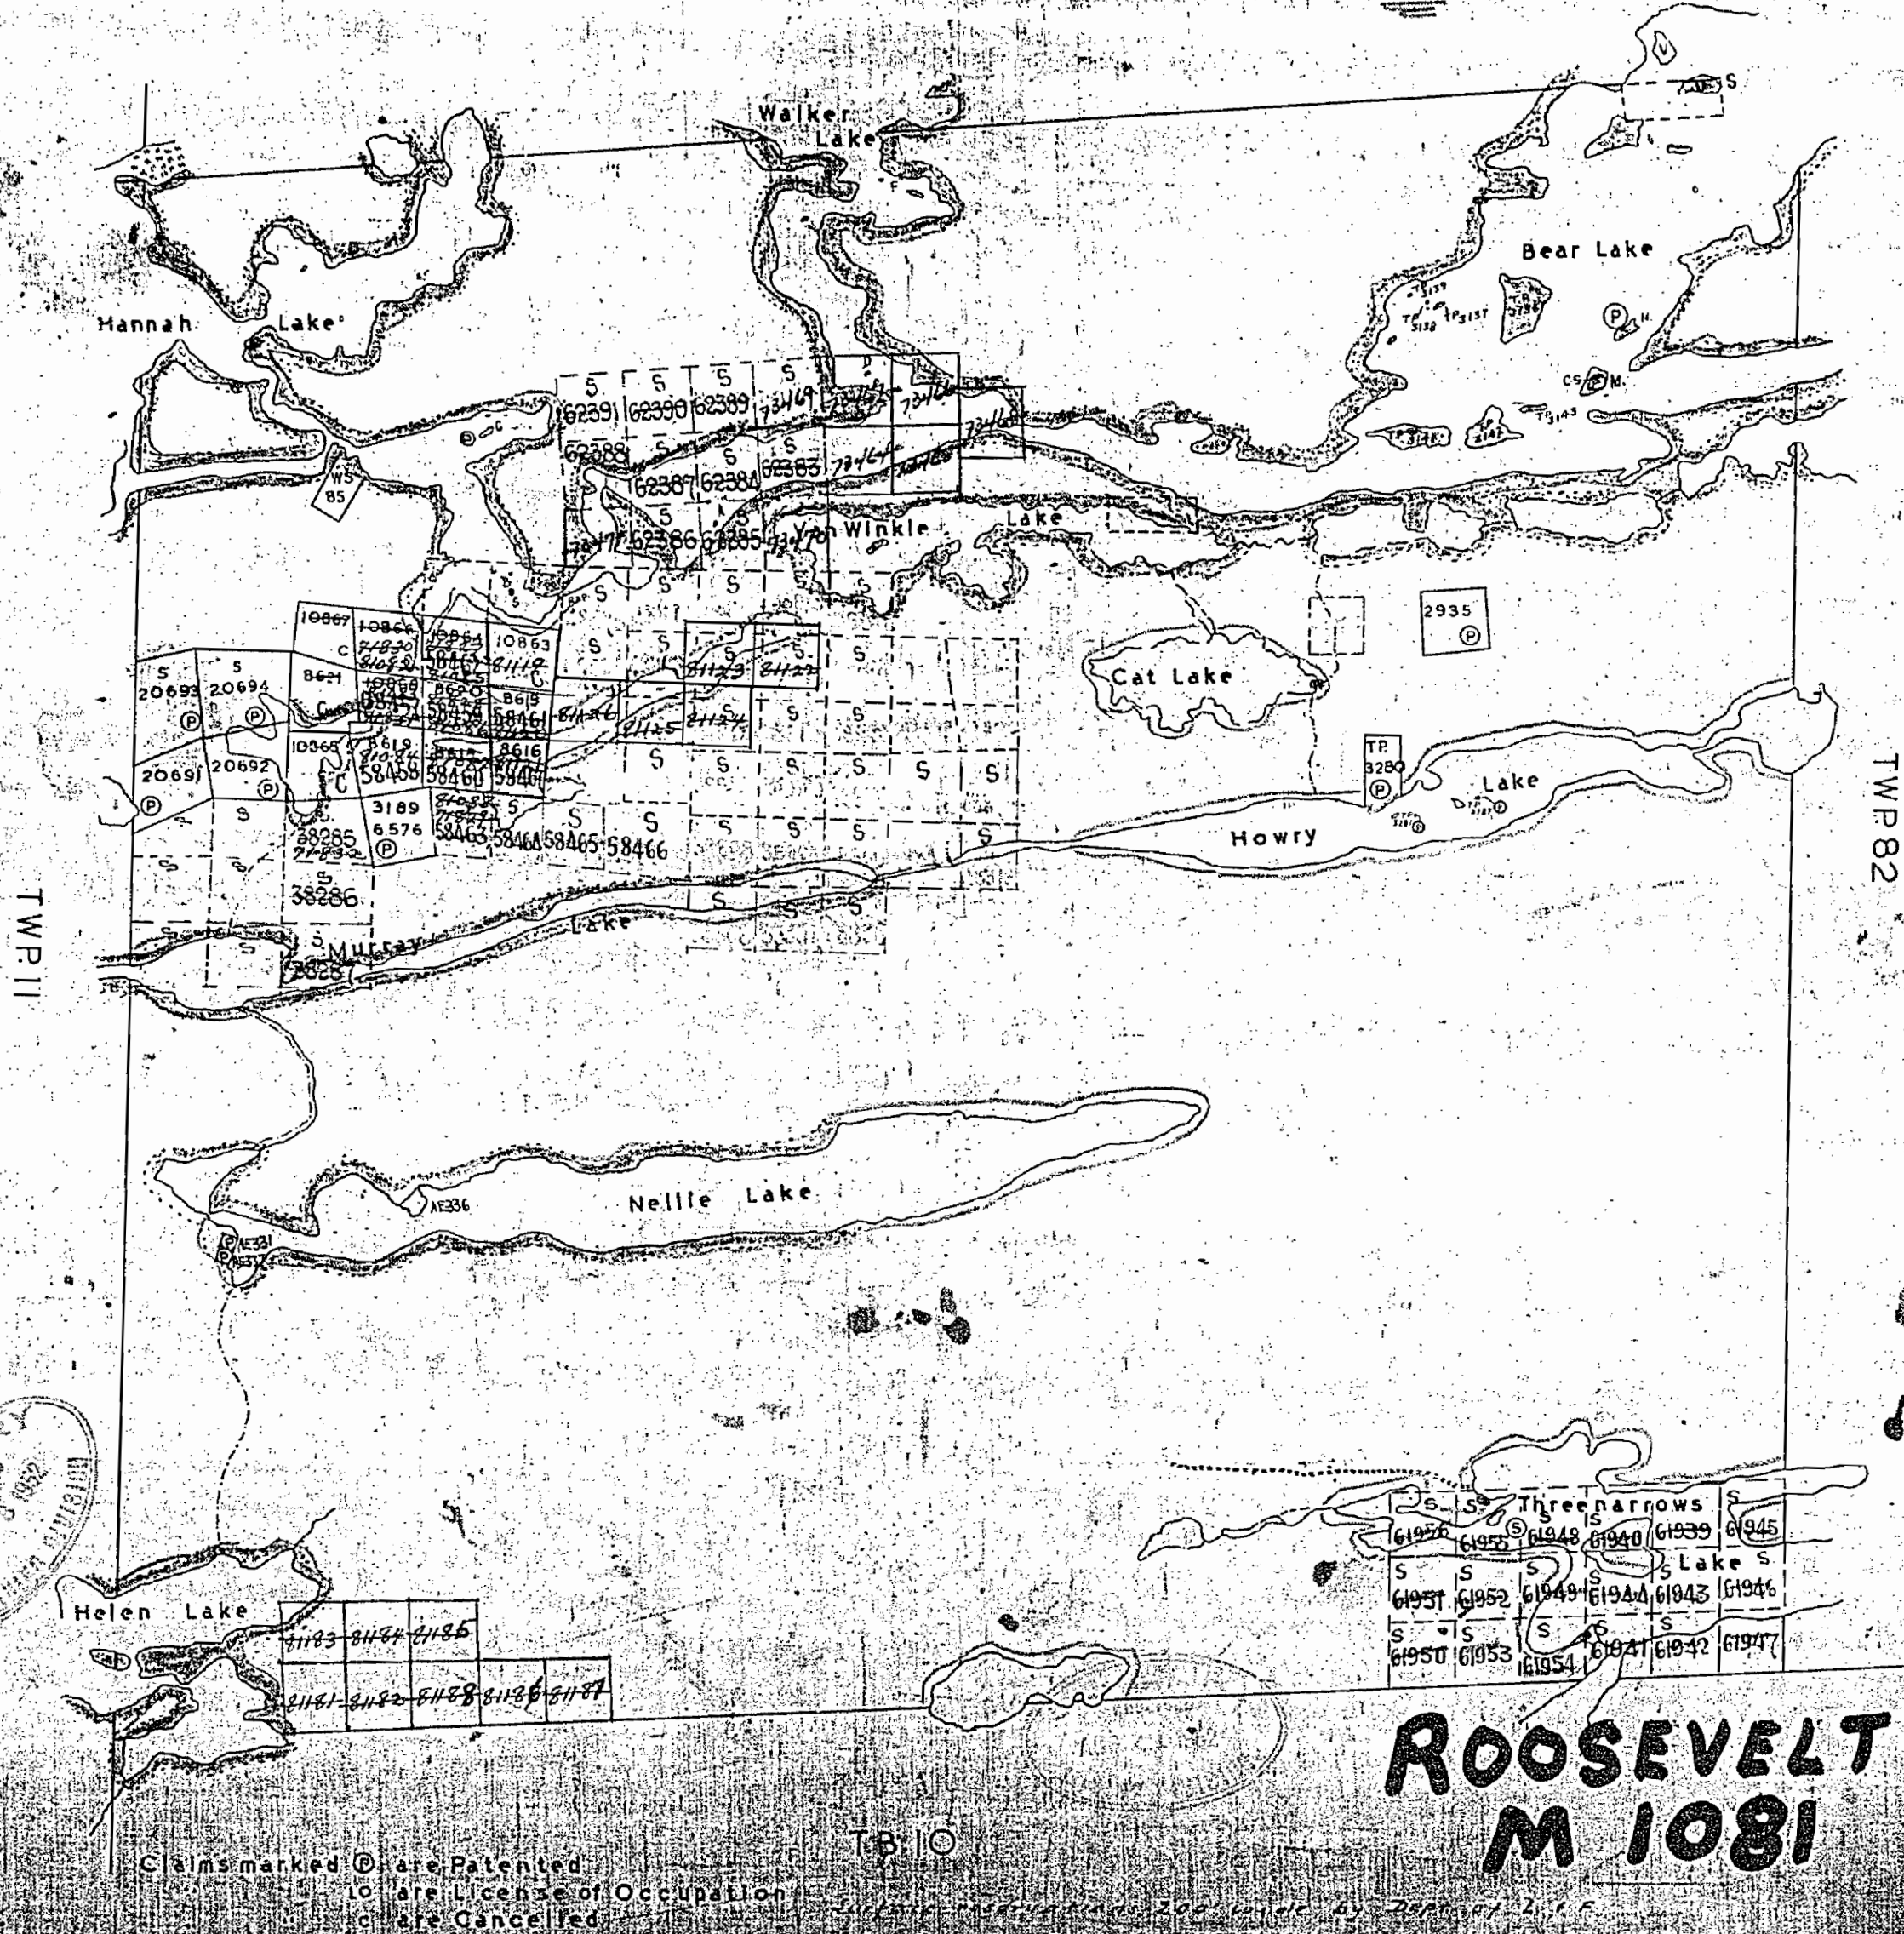

Claims marked © are Patented
 Claims marked (L) are License of Occupation
 Claims marked (C) are Cancelled

T.B. 10

Surveys conducted in 2001 by the Dept. of L & P

1954年11月10日

515

1081

ROOSEVELT

SUDBURY MINING DIVISION

DISTRICT OF SUDBURY

Scale: - 40 Chains = 1 inch

400' road
Old
North Ast.

TRUMAN

Walker L.

Bear Lake

Hannah Lake

Leach Lake

Van Winkle Lake

Cat Lake

Gem Lake

Howry Lake

Nellie Lake

Hele Lake

Loy Lake

Threenarrows Lake

KILLARNEY

M1081

SUDBURY
RECEIVED
MAY 2 1955
MINING DIVISION

N.E. 1/4 Sec. 5 by P.L.S.D. Beatty 1890
W. 1/4 Sec. 5 by P.L.S.D. Molesworth 1857
Lake Traverses by O.L.S. T.J. Patton 1920 & 1928
Traverse Post shown thus: 3
Other Lakes & Rivers from Dominion Geological Survey Lake Planché Sheet Map 220A 1929
Parcels marked (C) are Patented
Parcels marked (L) are Leased
L.O. are License of Occupation
Surface Reservations 400 ft. wide by Dept. of Lands & Forests Shown hereon thus: [Symbol]

1081

ROOSEVELT


SUDBURY MINING DIVISION

DISTRICT OF SUDBURY

Scale:- 40 Chains = 1 inch

Old
North Ast

TRUMAN

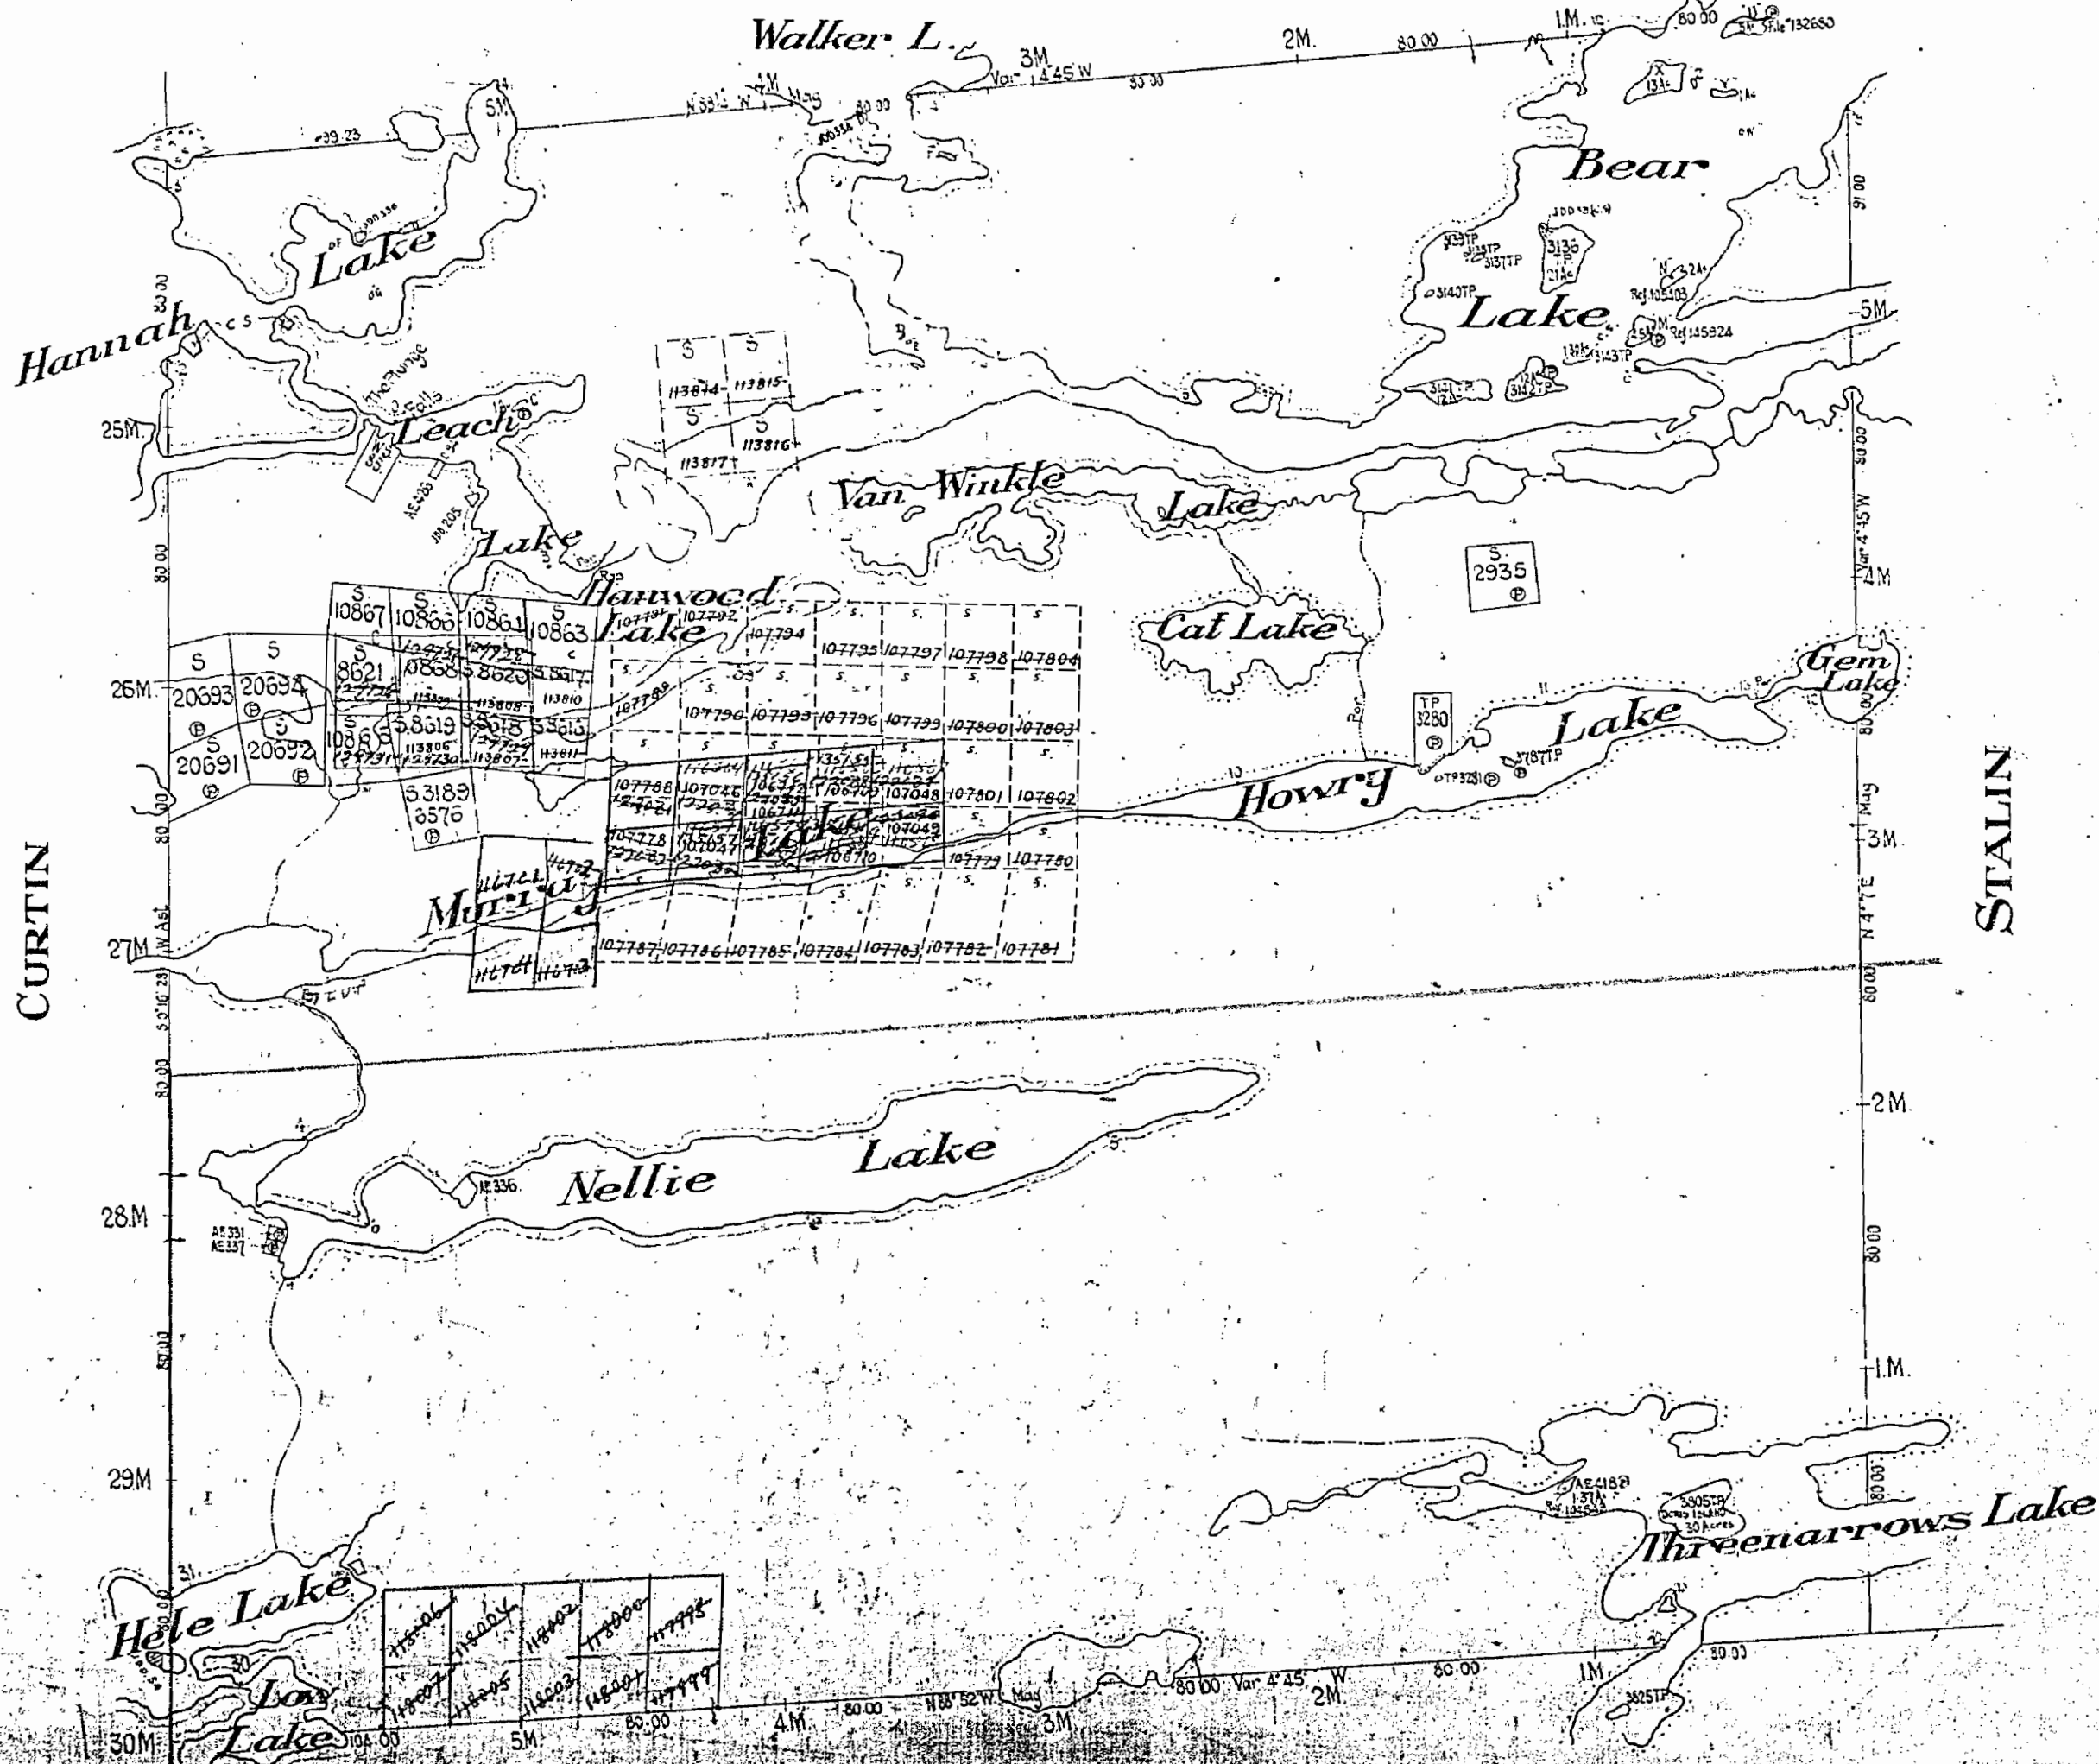

K. L. ARNEY

1081

Map of the Roosevelt Mining Division, District of Sudbury, showing the location of the mines and the surrounding area. The map is drawn at a scale of 40 chains to 1 inch. The map is dated 1900 and is drawn by K. L. Arney.

Survey Reservations 400 ft wide by Dept. of Lands & Forests shown hereon thus

1081

ROOSEVELT

SUDBURY MINING DIVISION

PREVIOUSLY TWP 190

DISTRICT OF SUDBURY

Scale: - 40 Chains = 1 inch

North Ast.

TRUMAN

Walker L.

Bear

Lake

Hannah

Lake

Leach

Van Winkle

Cat Lake

Manwood

Lake

Gem Lake

Howry

Murray

Lake

Nellie

Lake

KILLARNEY PROVINCIAL PARK

WITHDRAWN FROM STAKING

FILE 163005

Hele Lake

Lake

Threenarrows Lake

KILLARNEY

M1081


NOTES

400' surface rights reservation along the shores of all lakes and rivers.

OFFICE USE ONLY

TRUMAN TP. M.1164

R₁ S.R. & M.R. WITHDRAWN
From STAKING W13/20
See Carlyle Twp. Land R. 80.

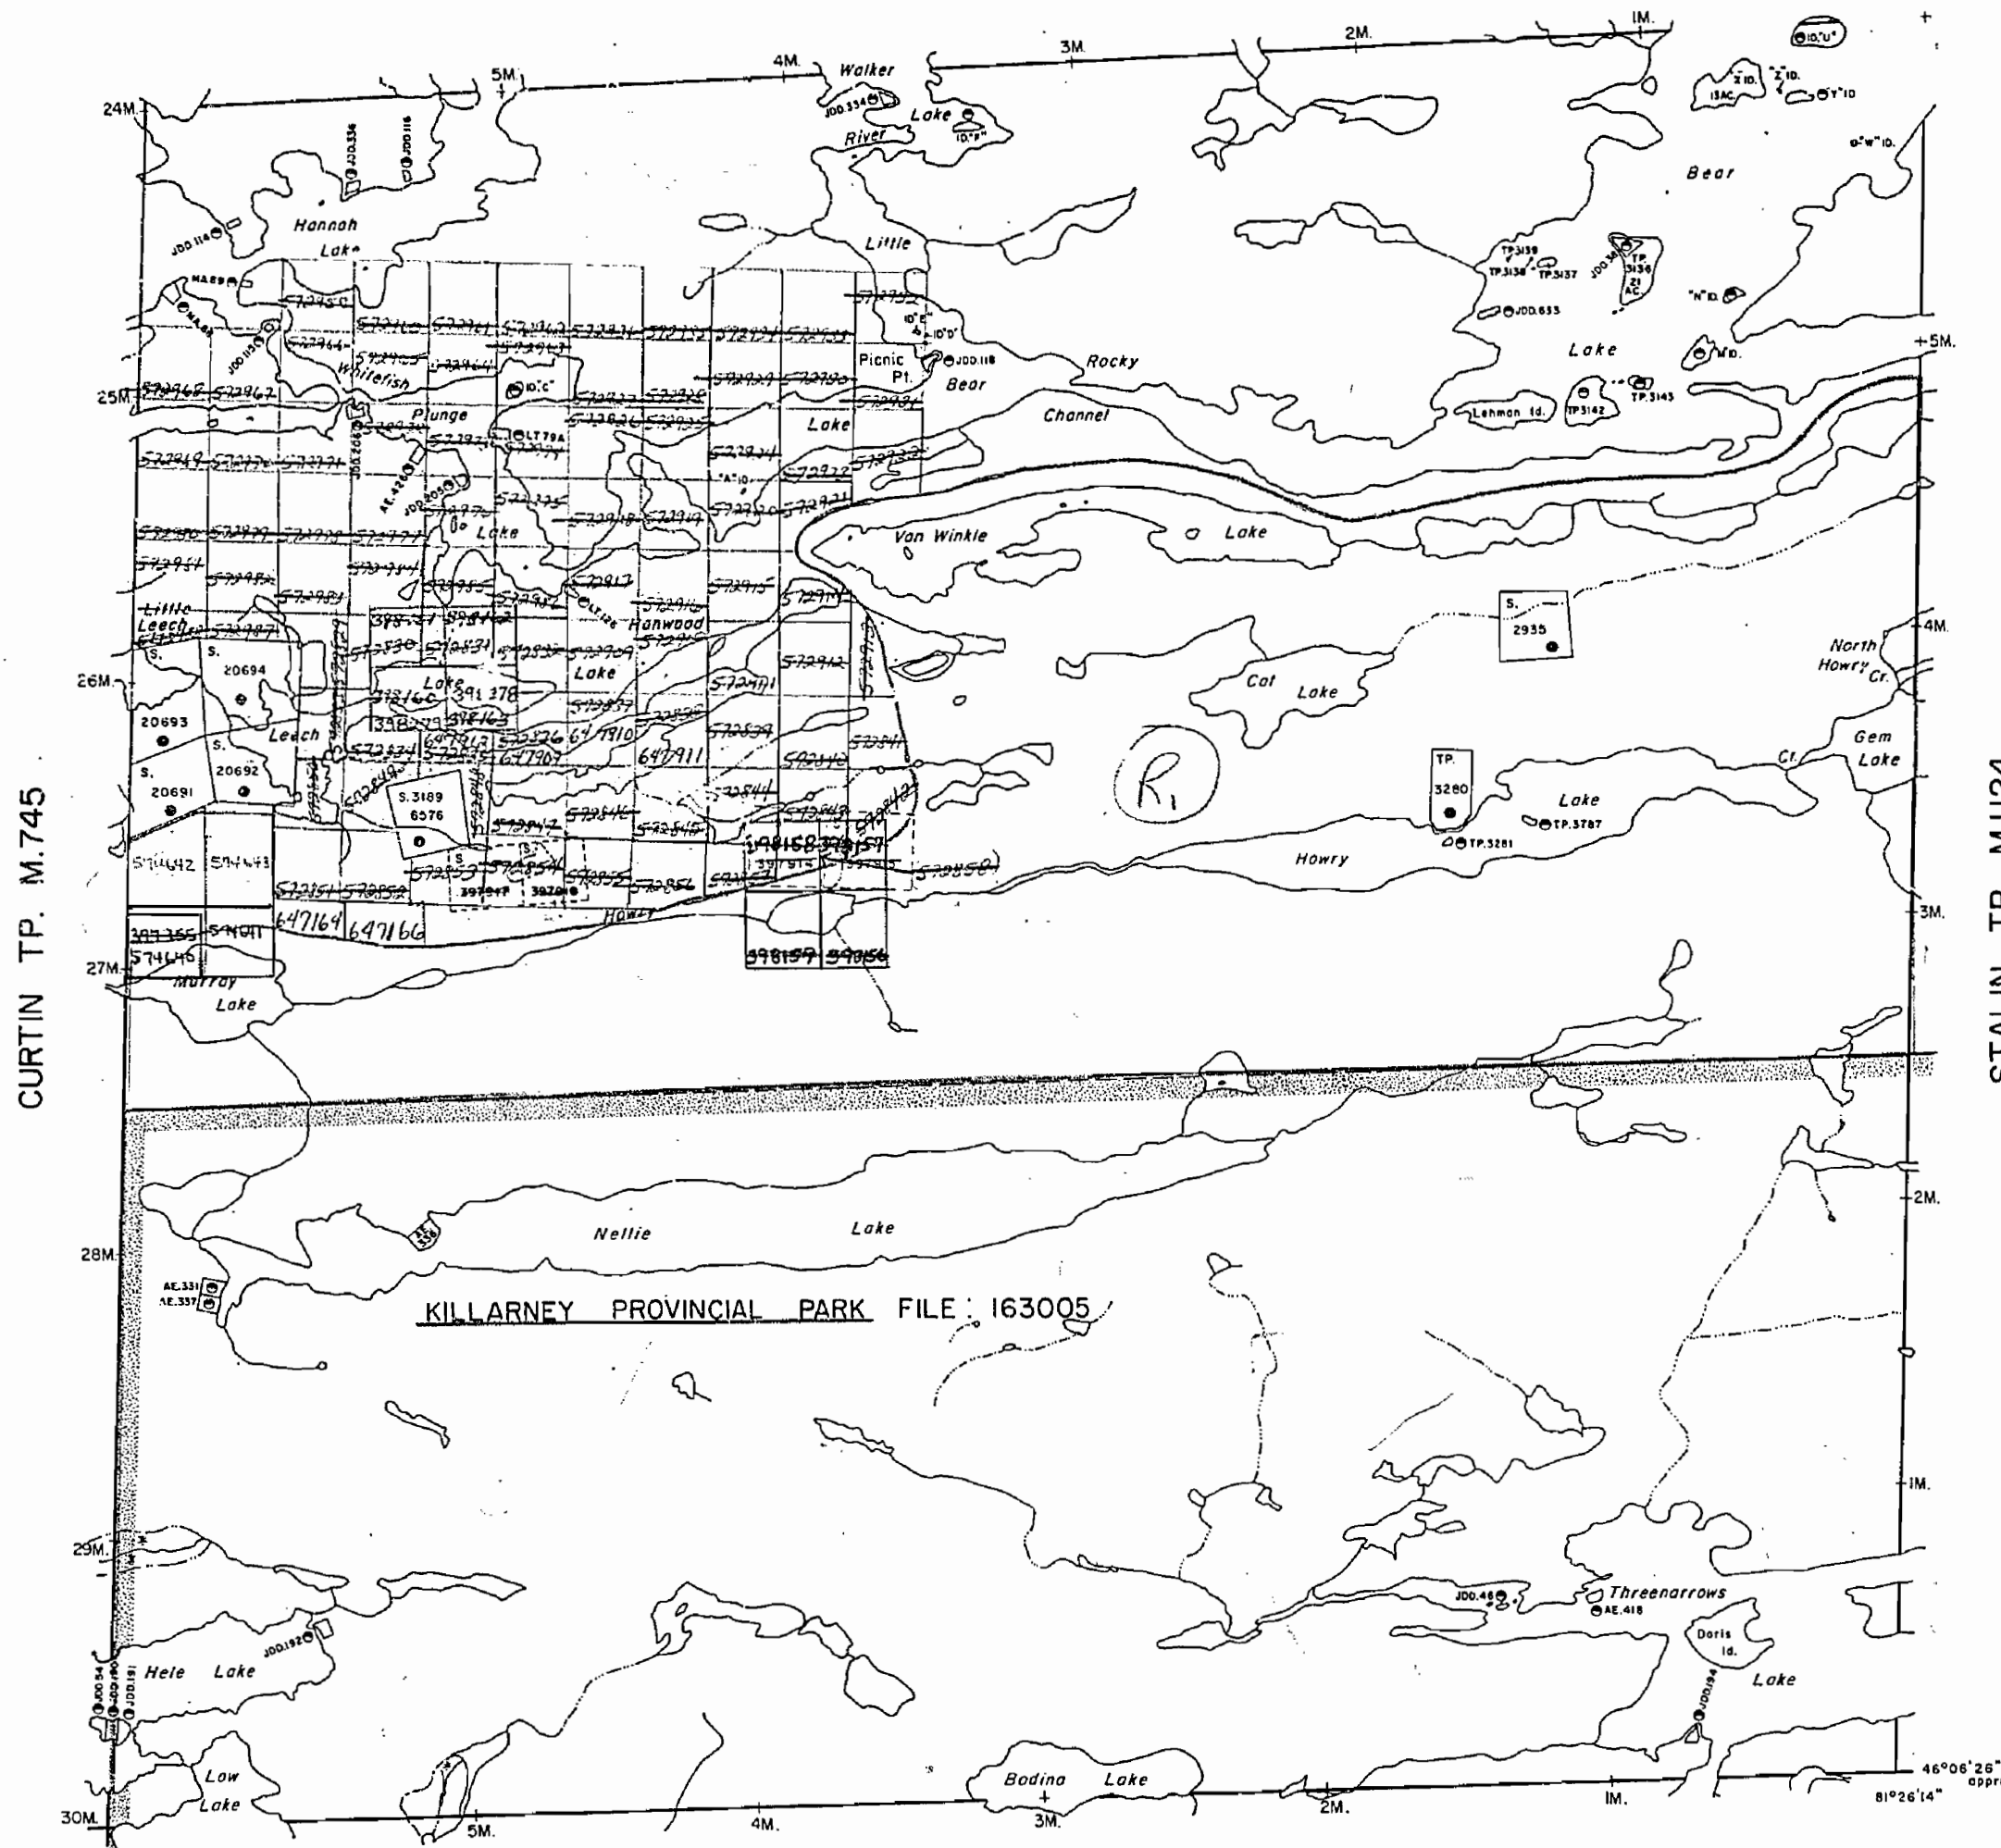

KILLARNEY PROVINCIAL PARK FILE 163005

KILLARNEY TP. M.969

LEGEND

- HIGHWAY AND ROUTE No.
- OTHER ROADS
- TRAILS
- SURVEYED LINES:
 - TOWNSHIPS, BASE LINES, ETC.
 - LOTS, MINING CLAIMS, PARCELS, ETC.
- UNSURVEYED LINES:
 - LOT LINES
 - PARCEL BOUNDARY
 - MINING CLAIMS ETC.
- RAILWAY AND RIGHT-OF-WAY
- UTILITY LINES
- NON-PERENNIAL STREAM
- FLOODING OR FLOODING RIGHTS
- SUBDIVISION
- ORIGINAL SHORELINE
- MARSH OR MUSKEG
- MINES

DISPOSITION OF CROWN LANDS

TYPE OF DOCUMENT	SYMBOL
PATENT, SURFACE & MINING RIGHTS	
SURFACE RIGHTS ONLY	
MINING RIGHTS ONLY	
LEASE, SURFACE & MINING RIGHTS	
SURFACE RIGHTS ONLY	
MINING RIGHTS ONLY	
LICENCE OF OCCUPATION	
CROWN LAND SALE	
ORDER-IN-COUNCIL	
RESERVATION	
CANCELLED	
SAND & GRAVEL	

SCALE: 1 INCH = 40 CHAINS

FEET 0 500 1000 2000 4000 8000

METRES 0 200 400 600 800 1600 3200

ACRES	HECTARES
40	16

TOWNSHIP

ROOSEVELT

DISTRICT

SUDBURY

MINING DIVISION

SUDBURY

Ministry of Natural Resources

Ontario Surveys and Mapping Branch

Date March 20, 1975

Plan No.

Whitney Block
Queen's Park, Toronto

M.1081

DATE OF ISSUE
MAY 21 1975

NOTES

400' surface rights reservation along the shores of all lakes and rivers.


Areas withdrawn from staking under Section 43 of the Mining Act. (R.S.O.)

Order No	File	Date	Disposition
W13/80	7598 v.15	Oct. 21 '80	surface & mining rights
* Ontario Regulation No. 343/83 (June 7/83)			
Killarney Provincial Park			
See Carlyle Twp. Land Roll			

DATE OF ISSUE
SEP 23 1982
Ministry of Natural Resources
TORONTO

TRUMAN TP. M.1164

OFFICE USE ONLY

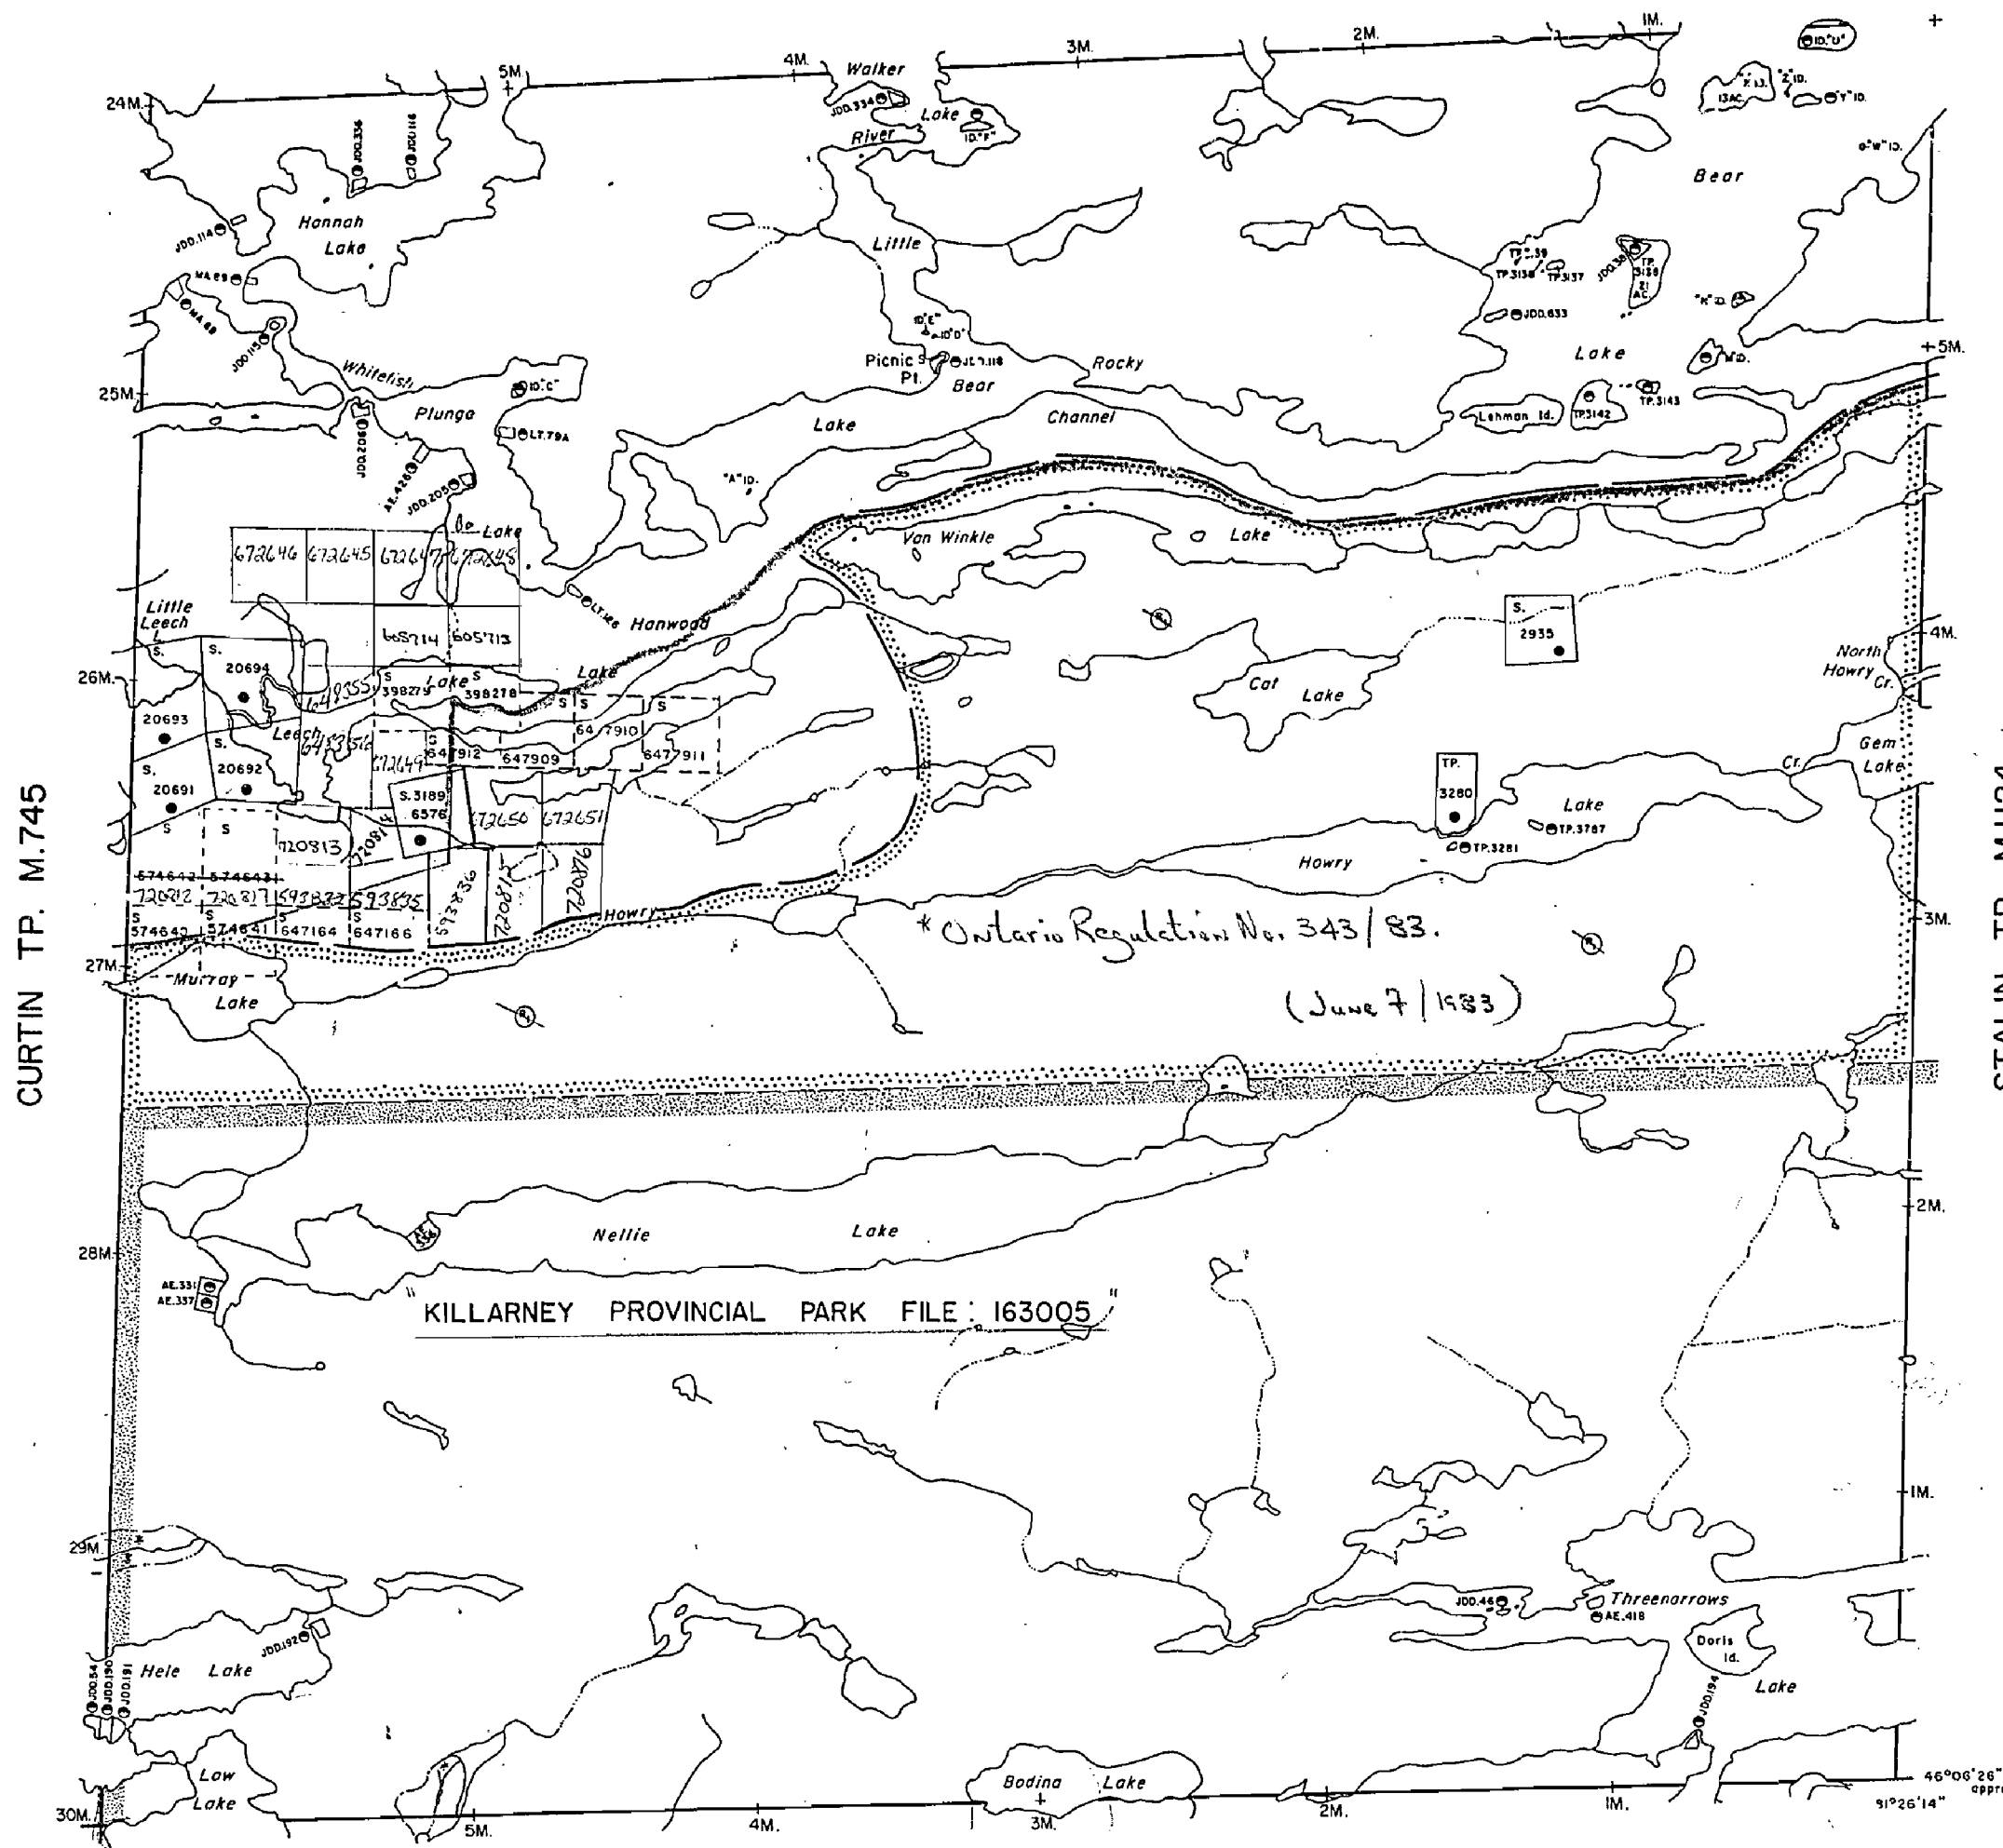

CURTIN TP. M.745

STALIN TP. M.1124

* Ontario Regulation No. 343/83.

(June 7/1983)

KILLARNEY PROVINCIAL PARK FILE: 163005

KILLARNEY TP. M.969

LEGEND

HIGHWAY AND ROUTE No.	
OTHER ROADS	
TRAILS	
SURVEYED LINES:	
TOWNSHIPS, BASE LINES, ETC.	
LOTS, MINING CLAIMS, PARCELS, ETC.	
UNSURVEYED LINES:	
LOT LINES	
PARCEL BOUNDARY	
MINING CLAIMS ETC.	
RAILWAY AND RIGHT OF WAY	
UTILITY LINES	
NON-PERENNIAL STREAM	
FLOODING OR FLOODING RIGHTS	
SUBDIVISION	
ORIGINAL SHORELINE	
MARSH OR MUSKEG	
MINES	

DISPOSITION OF CROWN LANDS

TYPE OF DOCUMENT	SYMBOL
PATENT, SURFACE & MINING RIGHTS	
" SURFACE RIGHTS ONLY	
" MINING RIGHTS ONLY	
LEASE, SURFACE & MINING RIGHTS	
" SURFACE RIGHTS ONLY	
" MINING RIGHTS ONLY	
LICENCE OF OCCUPATION	
CROWN LAND SALE	
ORDER-IN-COUNCIL	
RESERVATION	
CANCELLED	
SAND & GRAVEL	

SCALE: 1 INCH = 40 CHAINS

FEET 0 500 1000 2000 4000 6000 8000

METRES 0 200 400 600 800 1000 2000

ACRES	HECTARES
40	16

TOWNSHIP

ROOSEVELT

DISTRICT

SUDBURY

MINING DIVISION

SUDBURY



Ministry of Natural Resources

Ontario Surveys and Mapping Branch

Date March 20, 1975

Plan No.

Whitney Block
Queen's Park, Toronto

M.1081

NOTES

400' surface rights reservation along the shores of all lakes and rivers.

AREAS WITHDRAWN FROM DISPOSITION


M.R.O. — MINING RIGHTS ONLY

S.R.O. — SURFACE RIGHTS ONLY

M.+S. — MINING AND SURFACE RIGHTS

Description	Order No.	Date	Disposition	File

TRUMAN TP. M.1164

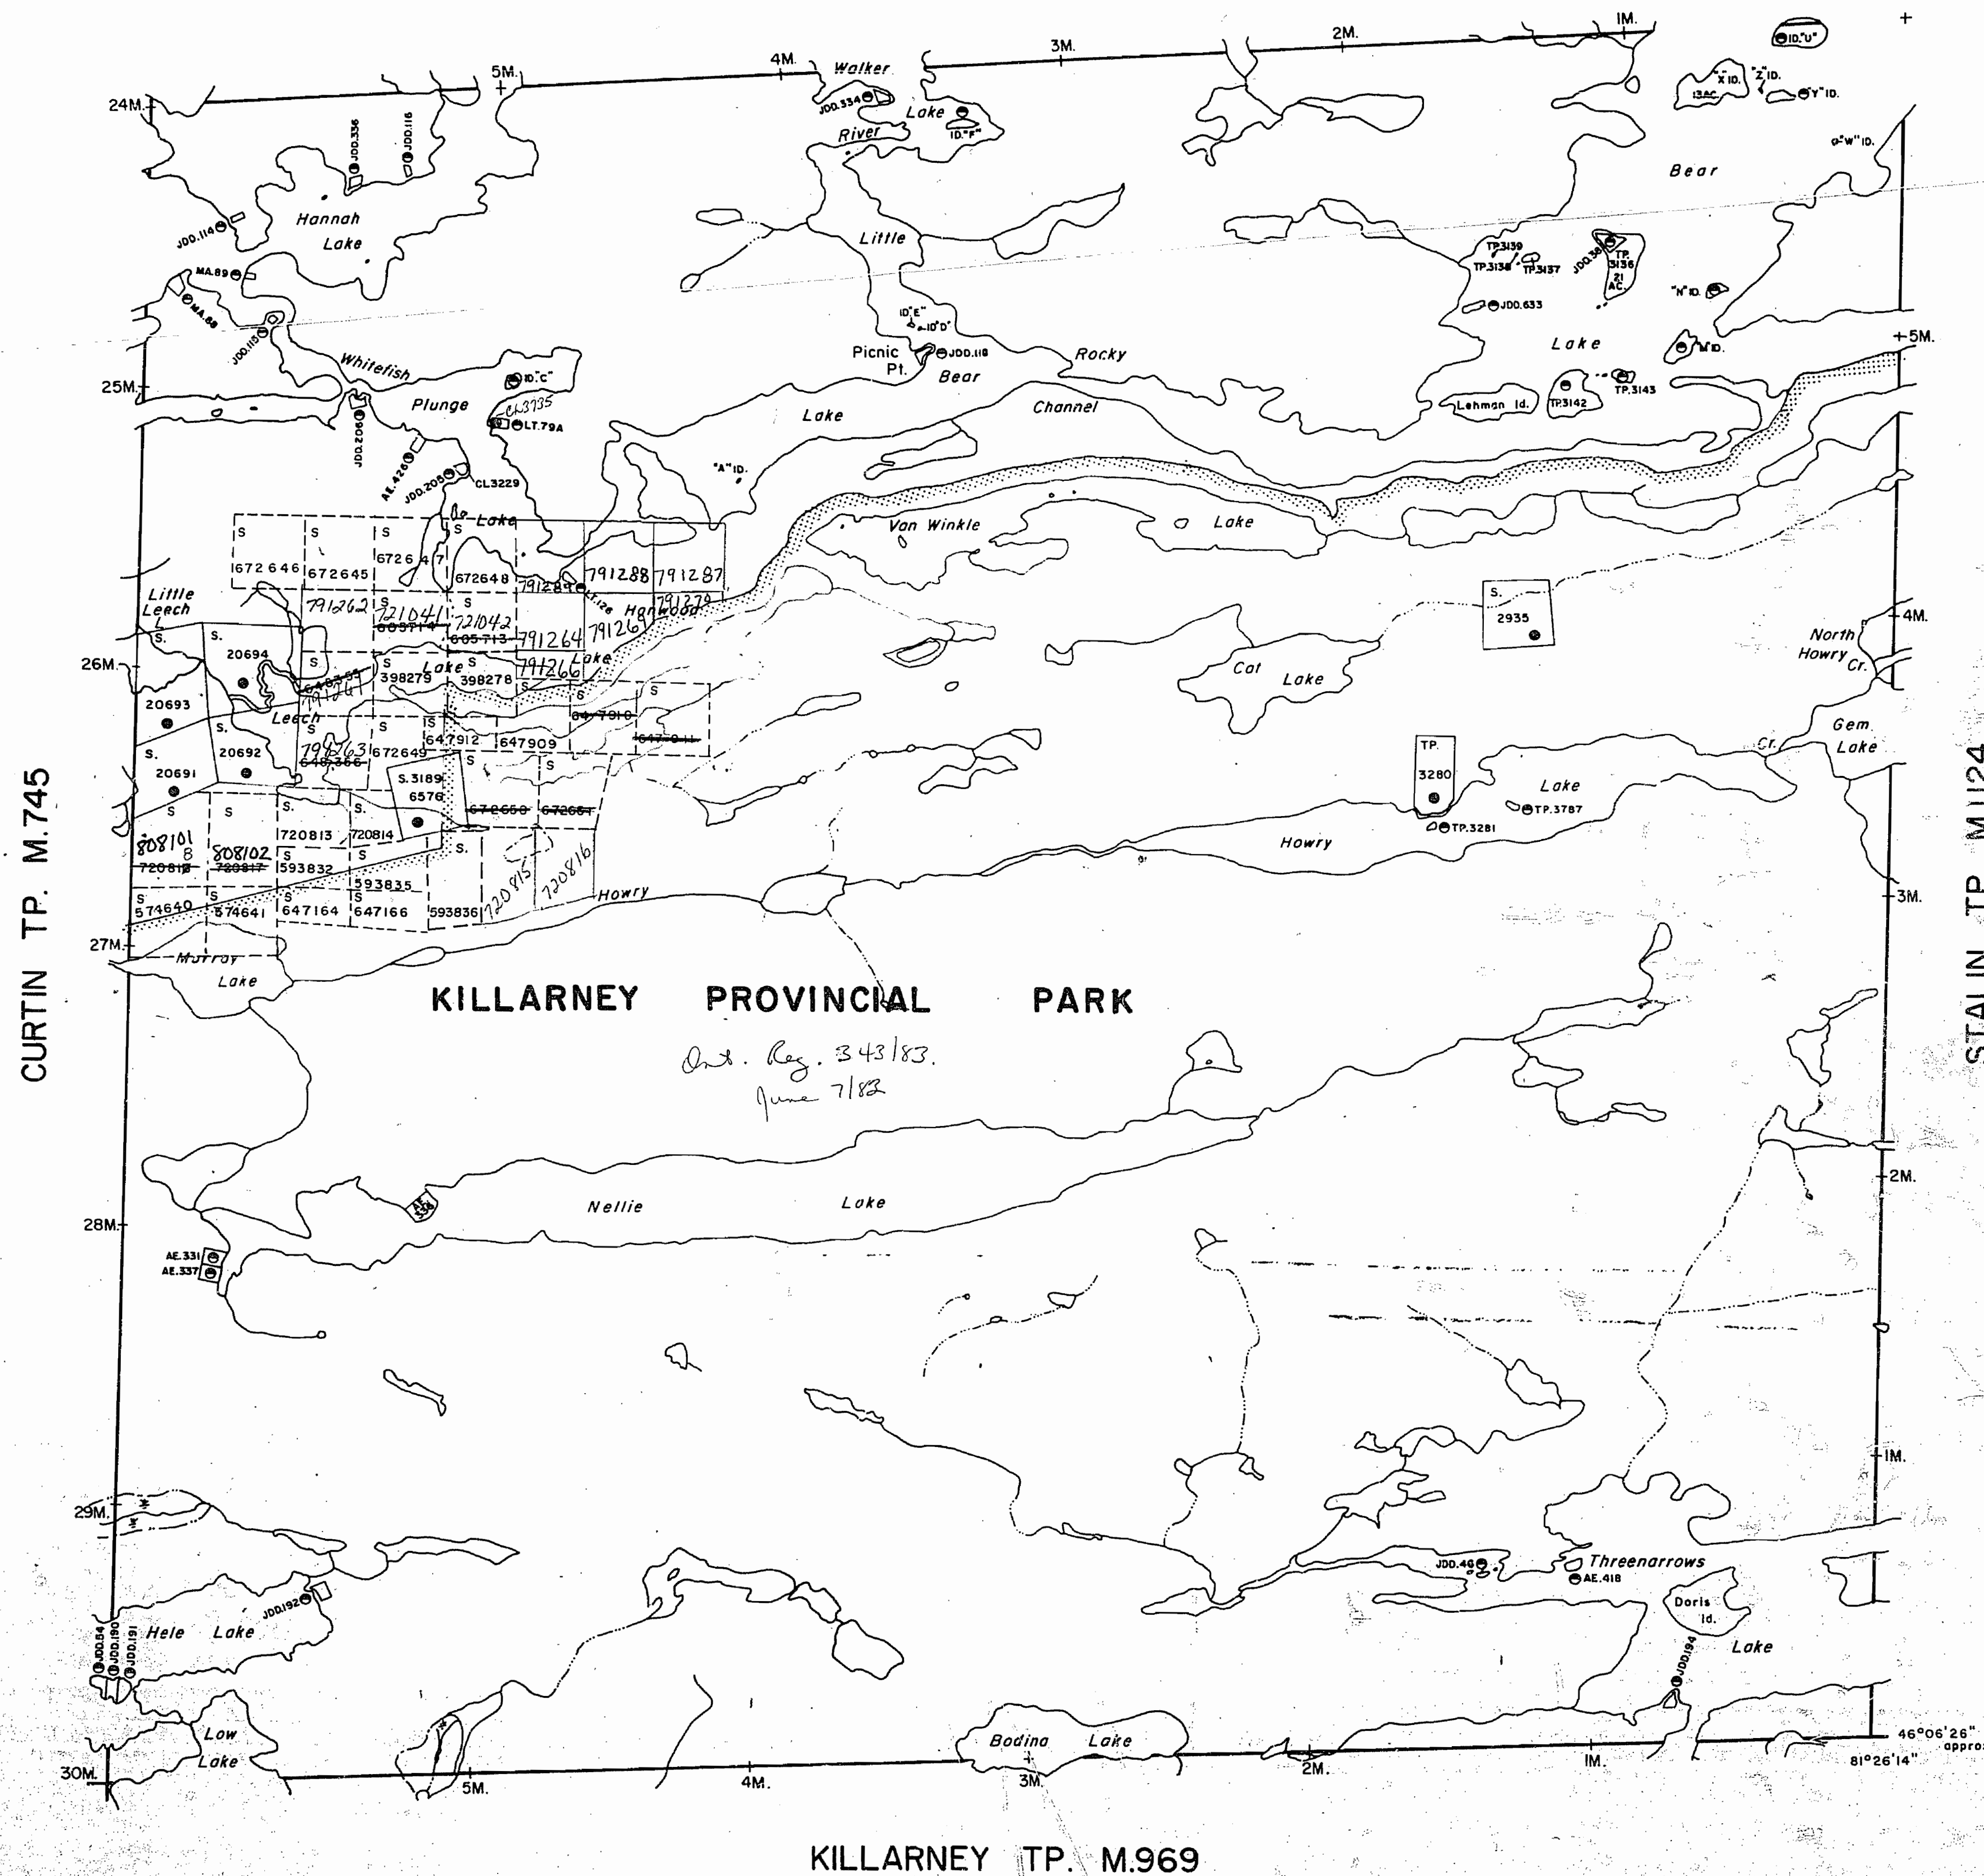

KILLARNEY TP. M.969


LEGEND

HIGHWAY AND ROUTE No.	
OTHER ROADS	
TRAILS	
SURVEYED LINES:	
TOWNSHIPS, BASE LINES, ETC.	
LOTS, MINING CLAIMS, PARCELS, ETC.	
UNSURVEYED LINES:	
LOT LINES	
PARCEL BOUNDARY	
MINING CLAIMS ETC.	
RAILWAY AND RIGHT OF WAY	
UTILITY LINES	
NON-PERENNIAL STREAM	
FLOODING OR FLOODING RIGHTS	
SUBDIVISION	
ORIGINAL SHORELINE	
MARSH OR MUSKEG	
MINES	

DISPOSITION OF CROWN LANDS

TYPE OF DOCUMENT	SYMBOL
PATENT, SURFACE & MINING RIGHTS	
" SURFACE RIGHTS ONLY	
" MINING RIGHTS ONLY	
LEASE, SURFACE & MINING RIGHTS	
" SURFACE RIGHTS ONLY	
" MINING RIGHTS ONLY	
LICENCE OF OCCUPATION	
CROWN LAND SALE	
ORDER-IN-COUNCIL	
RESERVATION	
CANCELLED	
SAND & GRAVEL	

* IN SERVICE 1983 10 01 - JCM

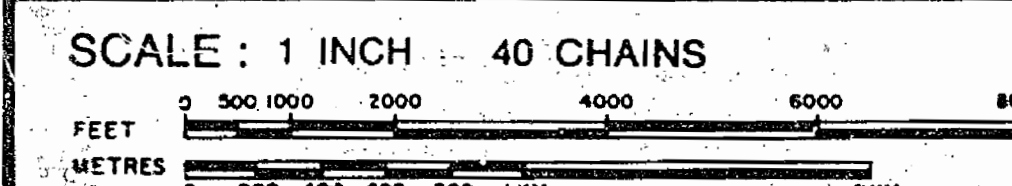

ACRES	HECTARES
40	16

TOWNSHIP
ROOSEVELT
DISTRICT
SUDBURY
MINING DIVISION
SUDBURY

Ministry of Natural Resources
Ontario Surveys and Mapping Branch
Date March 20, 1975
Whitney Block
Queen's Park, Toronto
Plan No.
M.1081

NOTES

AREAS WITHDRAWN FROM DISPOSITION

M B O - MINING RIGHTS ONLY


S.R.O. – SURFACE RIGHTS ONLY

M.+ S. – MINING AND SURFACE RIGHTS




Description	Order No.	Date	Disposition	File
-------------	-----------	------	-------------	------

* IN SERVICE 1983 10 01 - U

TRUMAN TP. G-3184

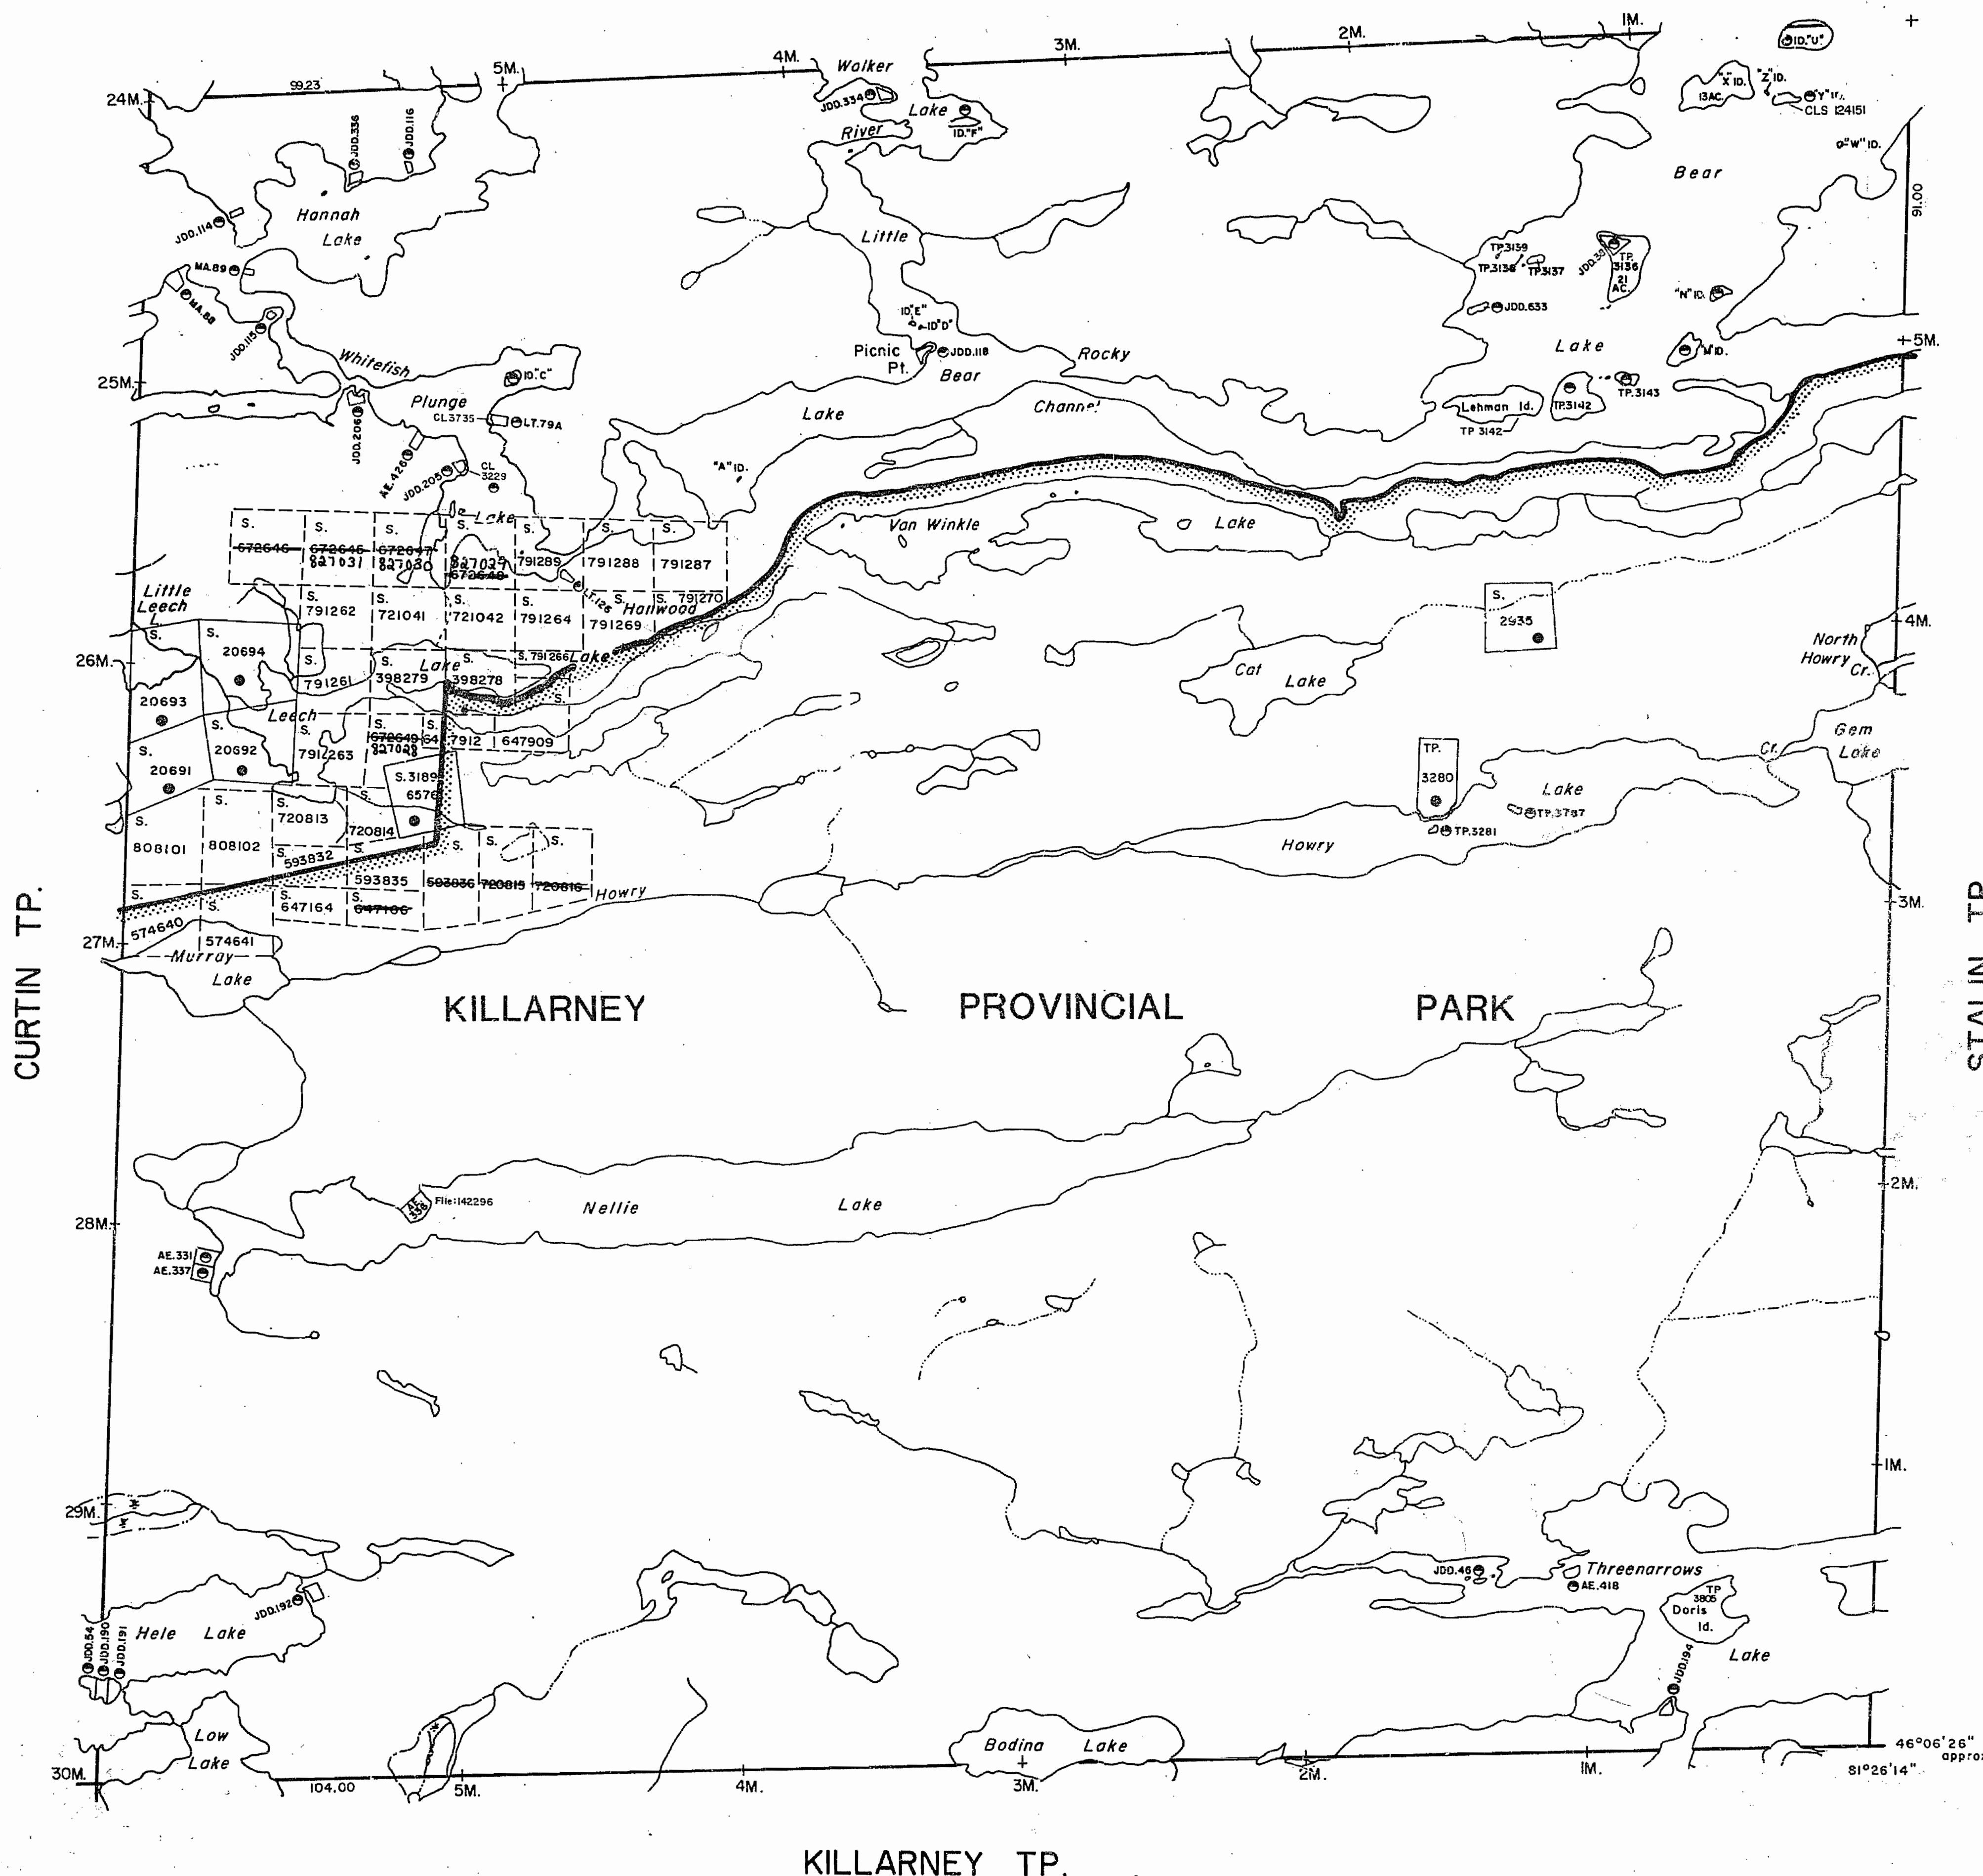

LEGEND

 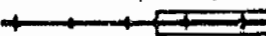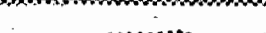HIGHWAY AND ROUTE No.	
OTHER ROADS	
TRAILS	
SURVEYED LINES:	
TOWNSHIPS, BASE LINES, ETC.	
LOTS, MINING CLAIMS, PARCELS, ETC.	
UNSURVEYED LINES:	
LOT LINES	
PARCEL BOUNDARY	
MINING CLAIMS ETC.	
RAILWAY AND RIGHT OF WAY	
UTILITY LINES	
NON-PERENNIAL STREAM	
FLOODING OR FLOODING RIGHTS	
SUBDIVISION OR COMPOSITE PLAN	
RESERVATIONS	
ORIGINAL SHORELINE	
MARSH OR MUSKEG	
MINES	
TRAVERSE MONUMENT	

DISPOSITION OF CROWN LANDS

TYPE OF DOCUMENT **SYMBOL**

PATENT, SURFACE & MINING RIGHTS _____

" , SURFACE RIGHTS ONLY _____

" , MINING RIGHTS ONLY _____

LEASE, SURFACE & MINING RIGHTS _____

" , SURFACE RIGHTS ONLY _____

" , MINING RIGHTS ONLY _____

LICENCE OF OCCUPATION _____

ORDER-IN-COUNCIL _____


RESERVATION _____

CANCELLED _____

SAND & GRAVEL _____

NOTE: MINING RIGHTS IN PARCELS PATENTED PRIOR TO MAY 1913, VESTED IN ORIGINAL PATENTEE BY THE PUBLIC LANDS ACT, R.S.O. 1970, CHAP. 380, SEC. 63. SUBSEQUENT TO MAY 1913, MINING RIGHTS VESTED IN THE CROWN.

SCALE: 1 INCH = 40 CHAINS

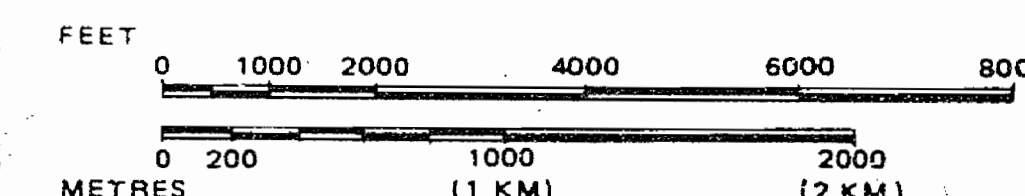

TOWNSHIP

ROOSEVELT

M.N.R. ADMINISTRATIVE DISTRICT

SUDBURY / ESPANOLA

MINING DIVISION

SUDBURY

LAND TITLES / REGISTRY DIVISION

SUDBURY



Ministry of Land
Natural Management
Resources Branch

Date **OCTOBER 1984**

Number

G-3183