

GALBRAITH TWP - M.1259

THE TOWNSHIP
OF

ROSE

DISTRICT OF
ALGOMA

SAULT STE. MARIE
MINING DIVISION

SCALE: 1-INCH = 40 CHAINS

LEGEND

PATENTED LAND	(P)
CROWN LAND SALE	C.S.
LEASES	(L)
LOCATED LAND	Loc.
LICENSE OF OCCUPATION	L.O.
MINING RIGHTS ONLY	M.R.O.
SURFACE RIGHTS ONLY	S.R.O.
ROADS	—
IMPROVED ROADS	—
KING'S HIGHWAYS	—
RAILWAYS	—
POWER LINES	—
MARSH OR MUSKEG	—
MINES	—
CANCELLED	—

NOTES

400' surface rights reservation along the shores
of all lakes and rivers.

DATE OF ISSUE
SEP 29 1970
SAULT STE. MARIE
MINING DIVISION

G.2479

PLAN NO.

DEPARTMENT OF MINES

— ONTARIO —

PLUMMER TWP. - M.1333

BRIDGLAND TWP. - M.1226

LEFROY TWP. - M.1294

GALBRAITH TWP - M.1259

THE TOWNSHIP
OF

ROSE

DISTRICT OF
ALGOMA

SAULT STE. MARIE
MINING DIVISION


SCALE: 1-INCH = 40 CHAINS

LEGEND

PATENTED LAND	(P)
CROWN LAND SALE	C.S.
LEASES	(L)
LOCATED LAND	Loc
LICENSE OF OCCUPATION	L.O.
MINING RIGHTS ONLY	M.R.O.
SURFACE RIGHTS ONLY	S.R.O.
ROADS	
IMPROVED ROADS	
KING'S HIGHWAYS	
RAILWAYS	
POWER LINES	
MARSH OR MUSKEG	
MINES	
CANCELLED	

NOTES

400 surface rights reservation along the shores
of all lakes and rivers.

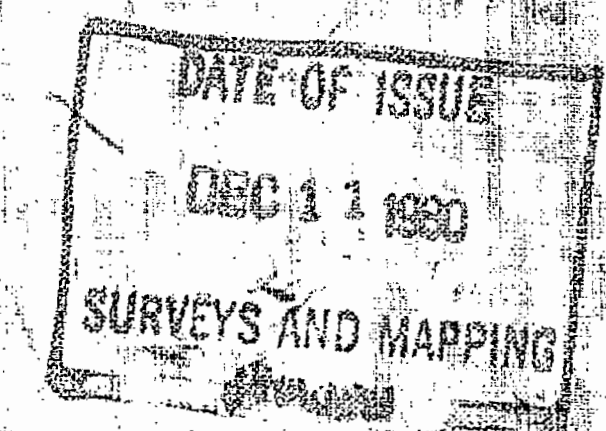

G.2479

PLAN NO. ~~M.1330~~

ONTARIO

MINISTRY OF NATURAL RESOURCES

SURVEYS AND MAPPING BRANCH

PLUMMER TWP - M.1333

BRIDGLAND TWP - M.1226

LEFROY TWP - M.1294

NOTES

AREAS WITHDRAWN FROM DISPOSITION

M.R.O. — MINING RIGHTS ONLY

S.R.O. — SURFACE RIGHTS ONLY

M.+ S. — MINING AND SURFACE RIGHTS

Description	Order No.	Date	Disposition	File
-------------	-----------	------	-------------	------

SAND AND GRAVEL

QUARRY PERMIT

GALBRAITH TWP.

PLUMMER TWP.

BRIDGLAND TWP.

LEFROY TWP.

LEGEND


HIGHWAY AND ROUTE No.	
OTHER ROADS	
TRAILS	
SURVEYED LINES:	
TOWNSHIPS, BASE LINES, ETC.	
LOTS, MINING CLAIMS, PARCELS, ETC.	
UNSURVEYED LINES:	
LOT LINES	
PARCEL BOUNDARY	
MINING CLAIMS ETC.	
RAILWAY AND RIGHT OF WAY	
UTILITY LINES	
NON-PERENNIAL STREAM	
FLOODING OR FLOODING RIGHTS	
SUBDIVISION OR COMPOSITE PLAN	
RESERVATIONS	
ORIGINAL SHORELINE	
MARSH OR MUSKEG	
MINES	
TRAVERSE MONUMENT	

DISPOSITION OF CROWN LANDS

TYPE OF DOCUMENT	SYMBOL
PATENT, SURFACE & MINING RIGHTS	
" SURFACE RIGHTS ONLY	
" MINING RIGHTS ONLY	
LEASE, SURFACE & MINING RIGHTS	
" SURFACE RIGHTS ONLY	
" MINING RIGHTS ONLY	
LICENCE OF OCCUPATION	
ORDER-IN-COUNCIL	
RESERVATION	
CANCELLED	
SAND & GRAVEL	

NOTE: MINING RIGHTS IN PARCELS PATENTED PRIOR TO MAY 6, 1913, VESTED IN ORIGINAL PATENTEE BY THE PUBLIC LANDS ACT, R.S.O. 1970, CHAP. 380, SEC. 63, SUBSEC. 1.

SCALE: 1 INCH = 40 CHAINS

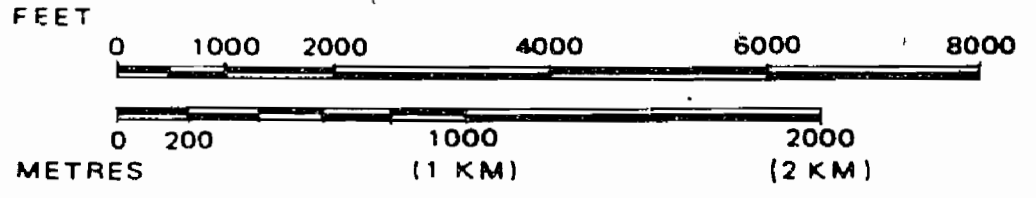

TOWNSHIP

ROSE

M.N.R. ADMINISTRATIVE DISTRICT

BLIND RIVER

MINING DIVISION

SAULT STE. MARIE

LAND TITLES / REGISTRY DIVISION

ALGOMA

Ministry of Natural Resources
Land Management Branch
Ontario


Date OCTOBER, 1983

Number

G-2479

SAULT STE. MARIE
MINING DIV.
RECEIVED
OCT 27 1983
A.M. P.M.
7 8 9 10 11 12 1 2 3 4 5 6

Replaced by G. 2479 - Apr. 28 - MUS.

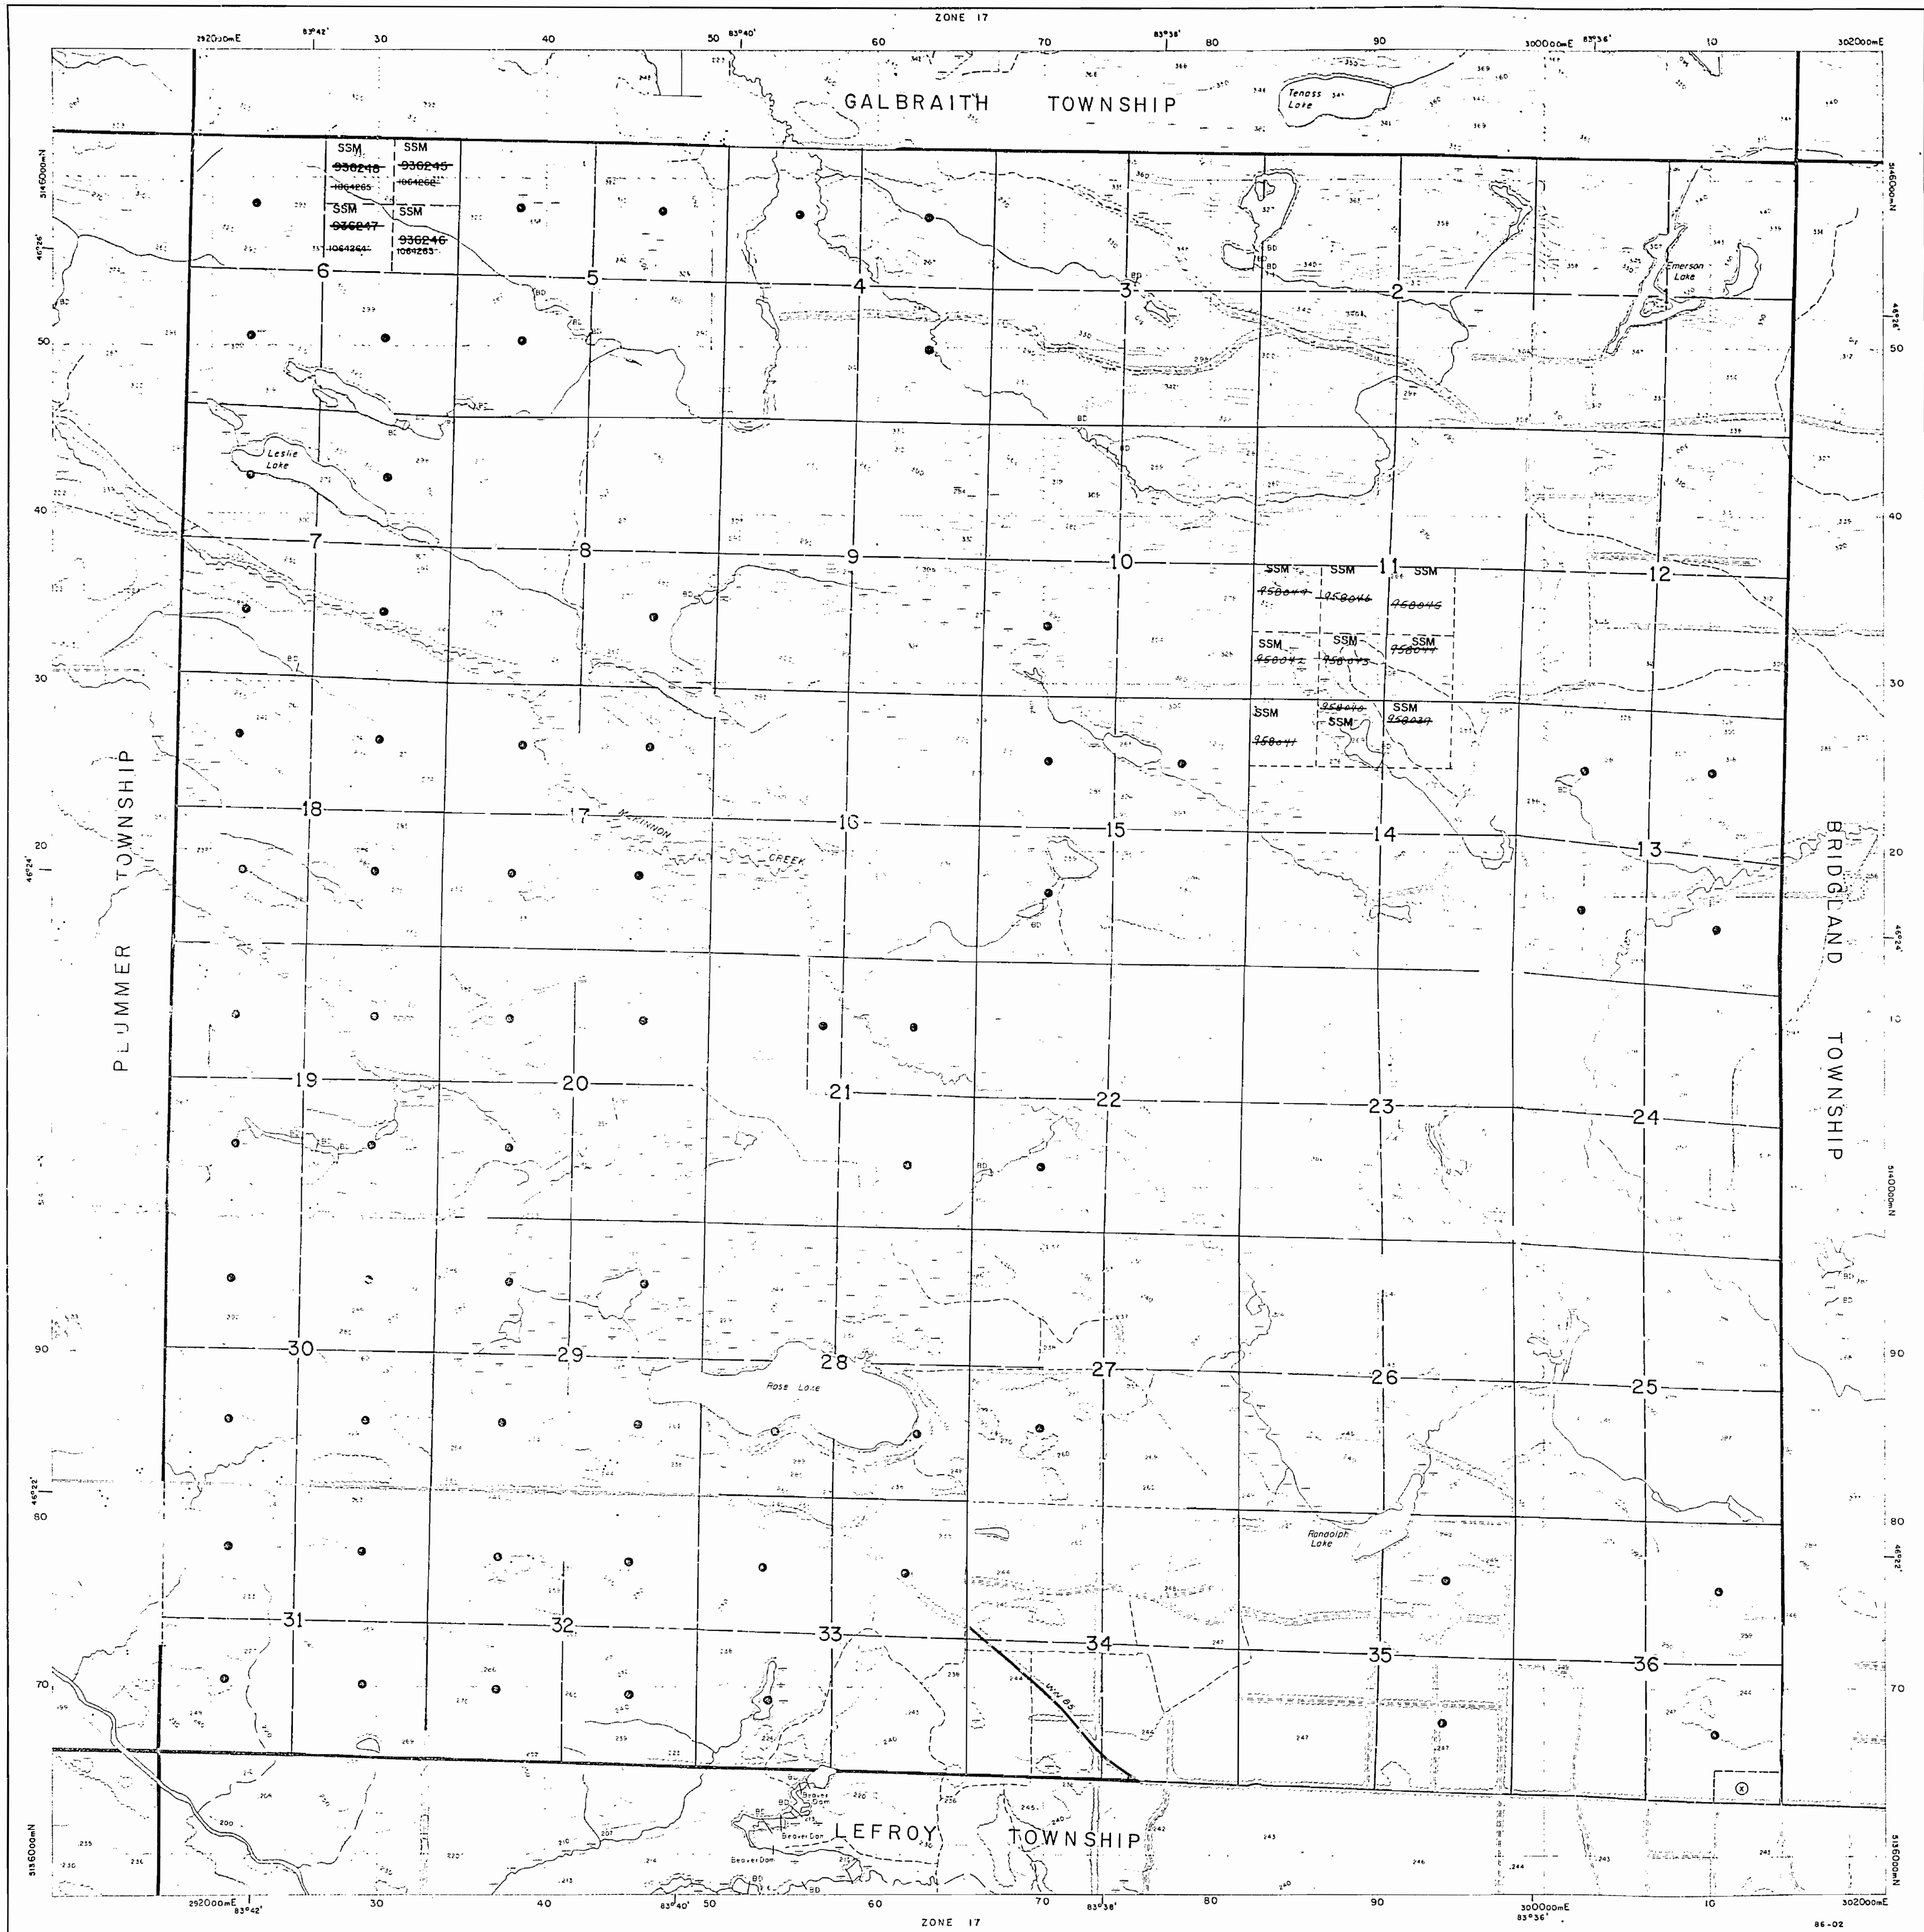


Ministry of
Natural
Resources

Ministry of
Northern Development
and Mines

INDEX TO LAND DISPOSITION

PLAN
G-2479
TOWNSHIP
ROSE

M.N.R. ADMINISTRATIVE DISTRICT
BLIND RIVER
MINING DIVISION
SAULT STE. MARIE
LAND TITLES/REGISTRY DIVISION
ALGOMA

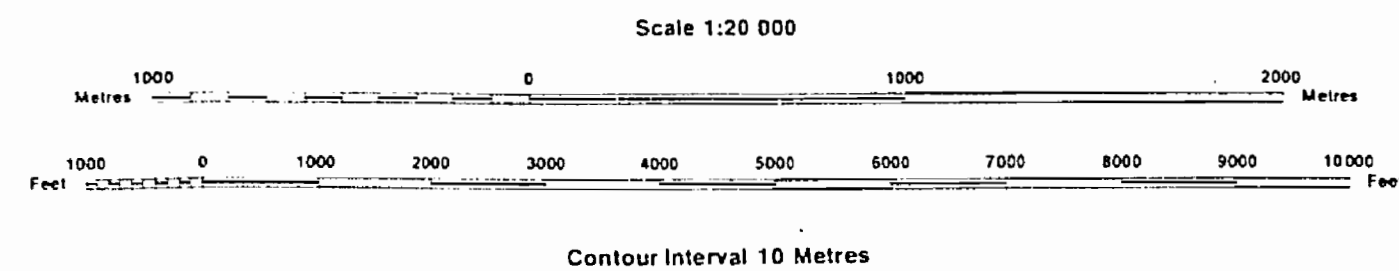

AREAS WITHDRAWN FROM DISPOSITION
MRO - Mining Rights Only
SRO - Surface Rights Only
M - S - Mining and Surface Rights

SYMBOLS

Boundary	
Township, Meridian, Baseline	
Road allowance: surveyed	
shoreline	
Lot/Concession: surveyed	
unsurveyed	
Parcel: surveyed	
unsurveyed	
Right-of-way: road	
railway	
utility	
Reservation	
Cliff, Pit, Pile	
Contour	
Interpolated	
Approximate	
Depression	
Control point (horizontal)	
Flooded land	
Mine head frame	
Pipeline (above ground)	
Railway: single track	
double track	
abandoned	
Road: highway, county, township	
access	
trail, bush	
Shoreline (original)	
Transmission line	
Wooded area	

DATE OF ISSUE
JUL 19 1994
SAULT STE. MARIE
MINING RECORDS OFFICE


DISPOSITION OF CROWN LANDS

Patent	
Surface & Mining Rights	
Surface Rights Only	
Mining Rights Only	
Lease	
Surface & Mining Rights	
Surface Rights Only	
Mining Rights Only	
Licence of Occupation	
Order-in-Council	
Cancelled	
Reservation	
Sand & Gravel	

THE INFORMATION THAT
APPEARS ON THIS MAP
HAS BEEN COMPILED
FROM VARIOUS SOURCES.
AND ACCURACY IS NOT
GUARANTEED. THOSE
WISHING TO STAKE MIN-
ING CLAIMS SHOULD CON-
SULT WITH THE MINING
RECORDS, MINISTRY OF
NORTHERN DEVELOP-
MENT AND MINES, FOR AD-
DITIONAL INFORMATION
ON THE STATUS OF THE
LANDS SHOWN HEREON.

The 1980 Magnetic Bearing
Approx. 6° 30' W Annual Change
Decreasing 27

GALBRAITH

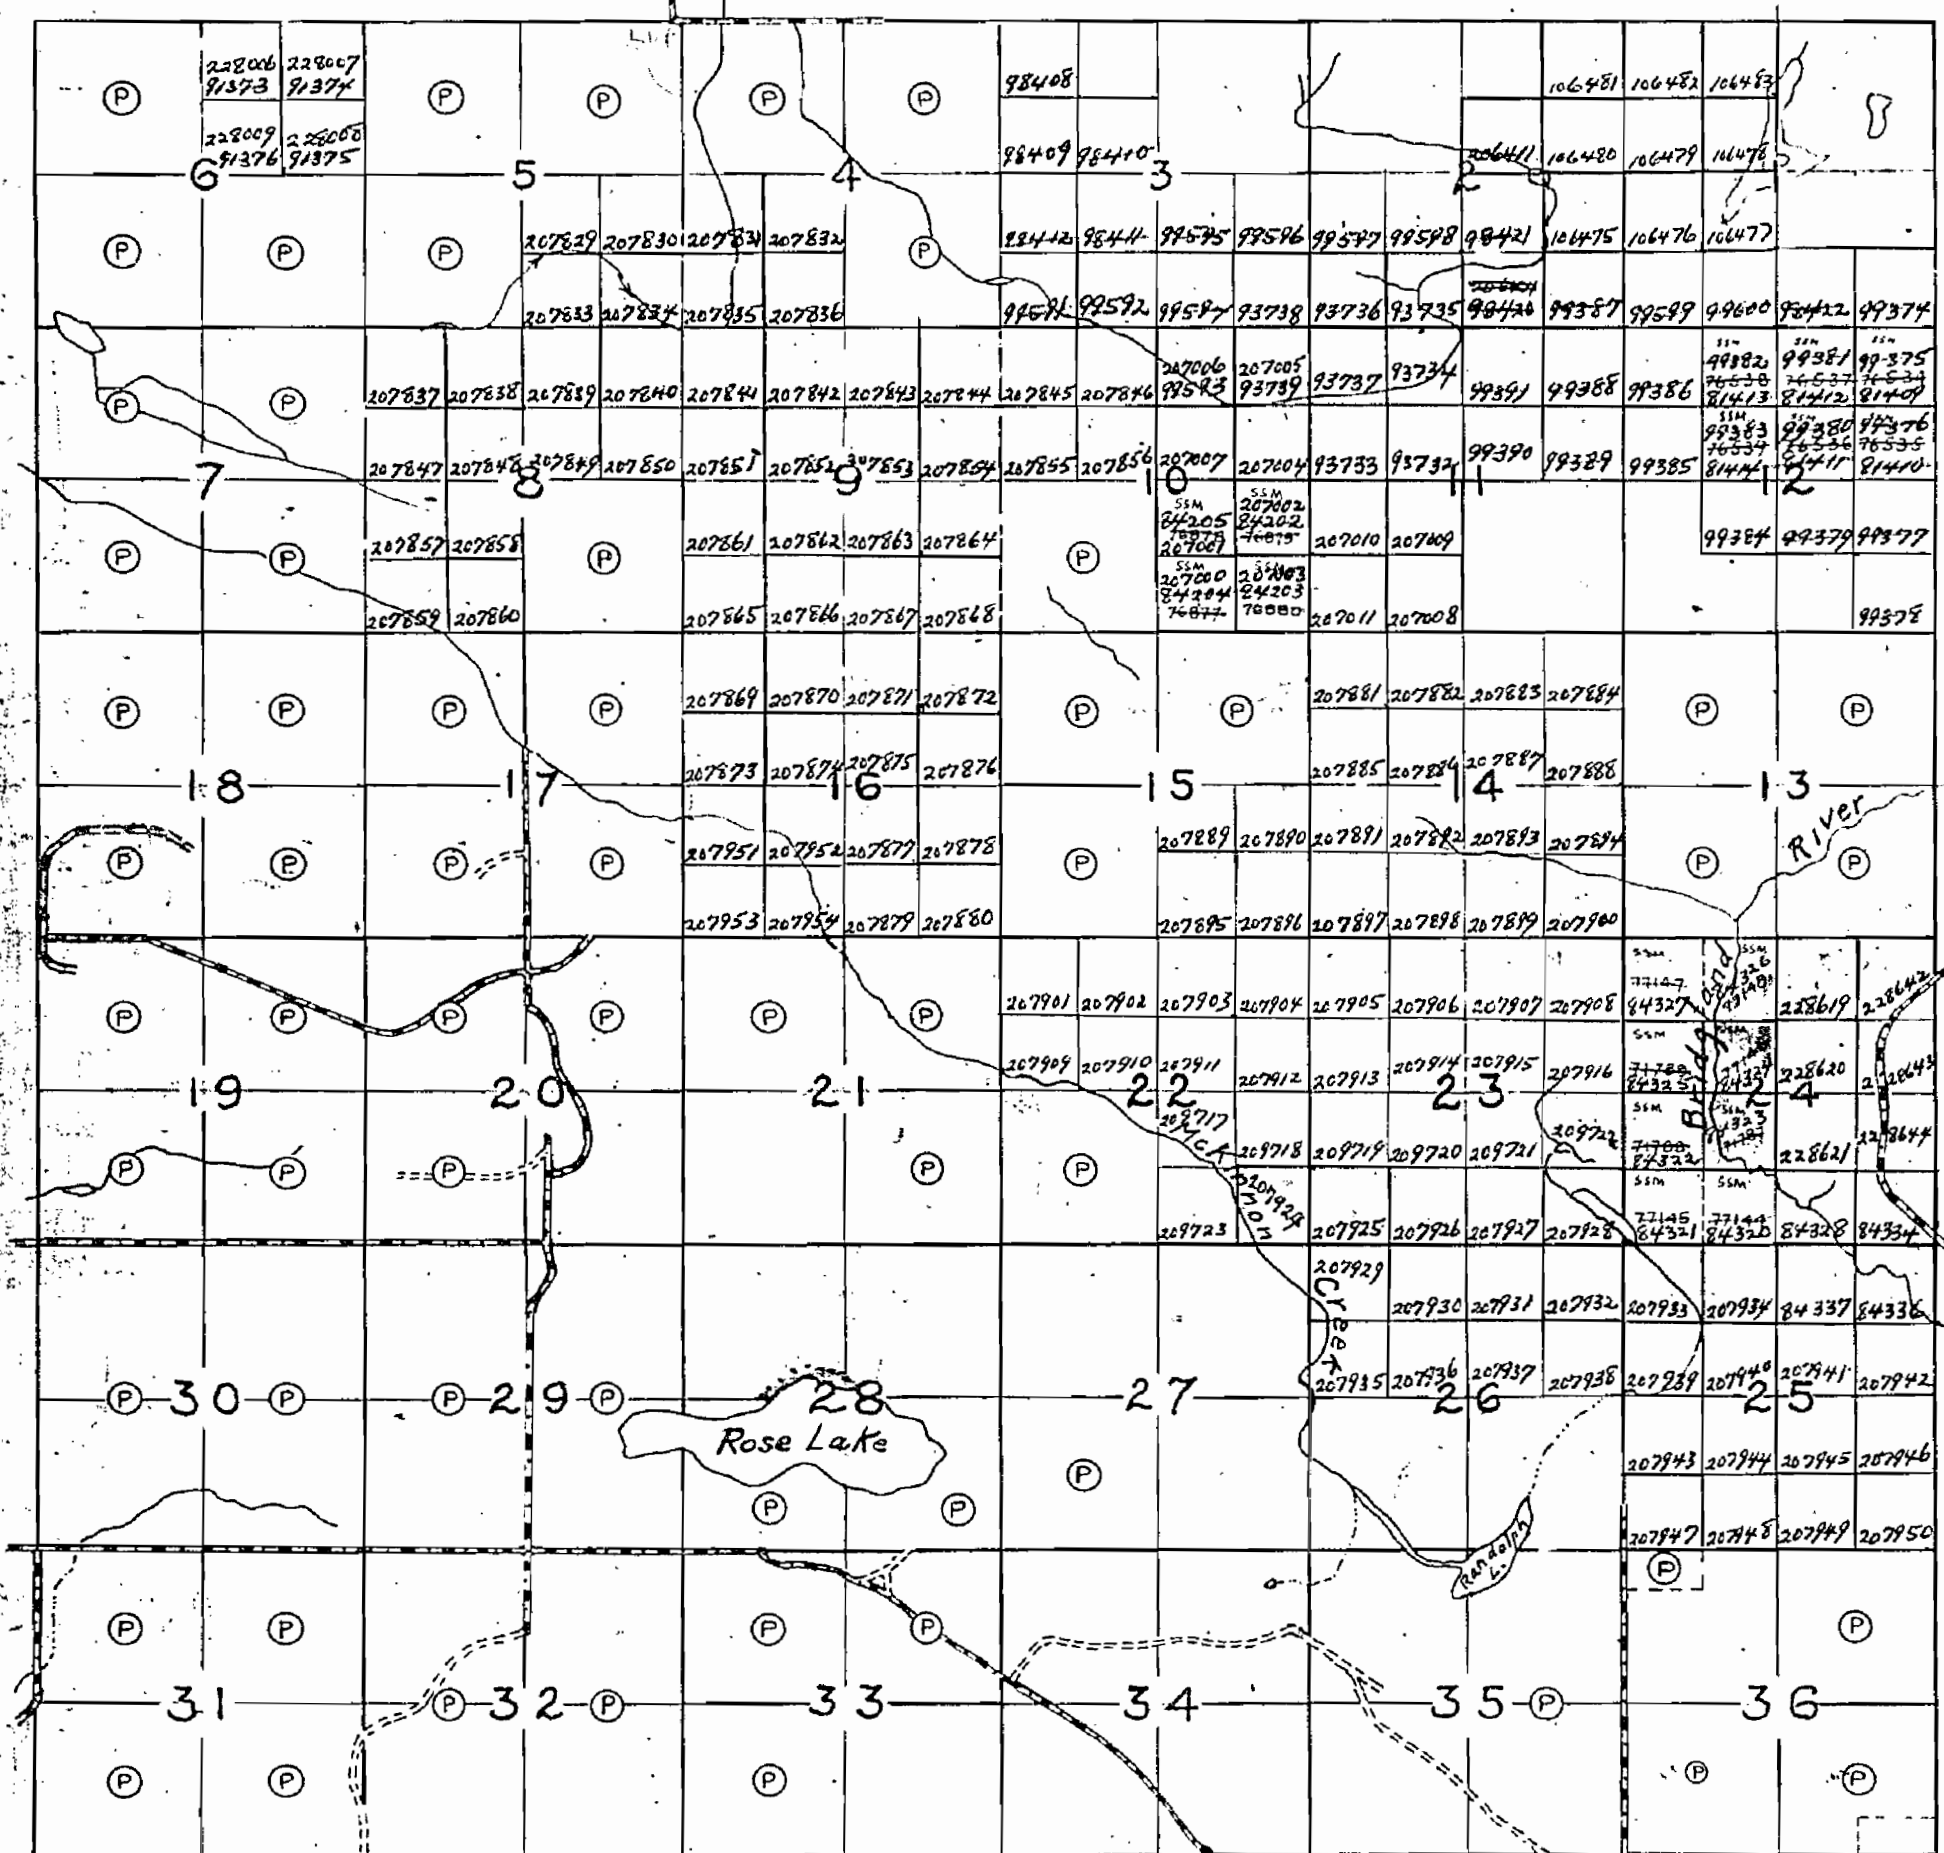

LEFROY

THE TOWNSHIP
OF

ROSE

DISTRICT OF
ALGOMASAULT STE. MARIE
MINING DIVISION

SCALE: 40 CHAINS TO 1 INCH

LEGEND

PATENTED LAND (P)
 CROWN LAND SALE (S)
 LICENCE OF OCCUPATION L.O.
 LOCATED LANDS Loc.
 IMPROVED ROADS
 ROADS
 RAILWAYS

NOTES

400' surface rights reservation around all
 lakes & rivers.


PLAN No. - M.1338

DEPARTMENT OF MINES
 — ONTARIO —

1338

GALBRAITH TWP. - M.1259

PLUMMER TWP. - M.1333

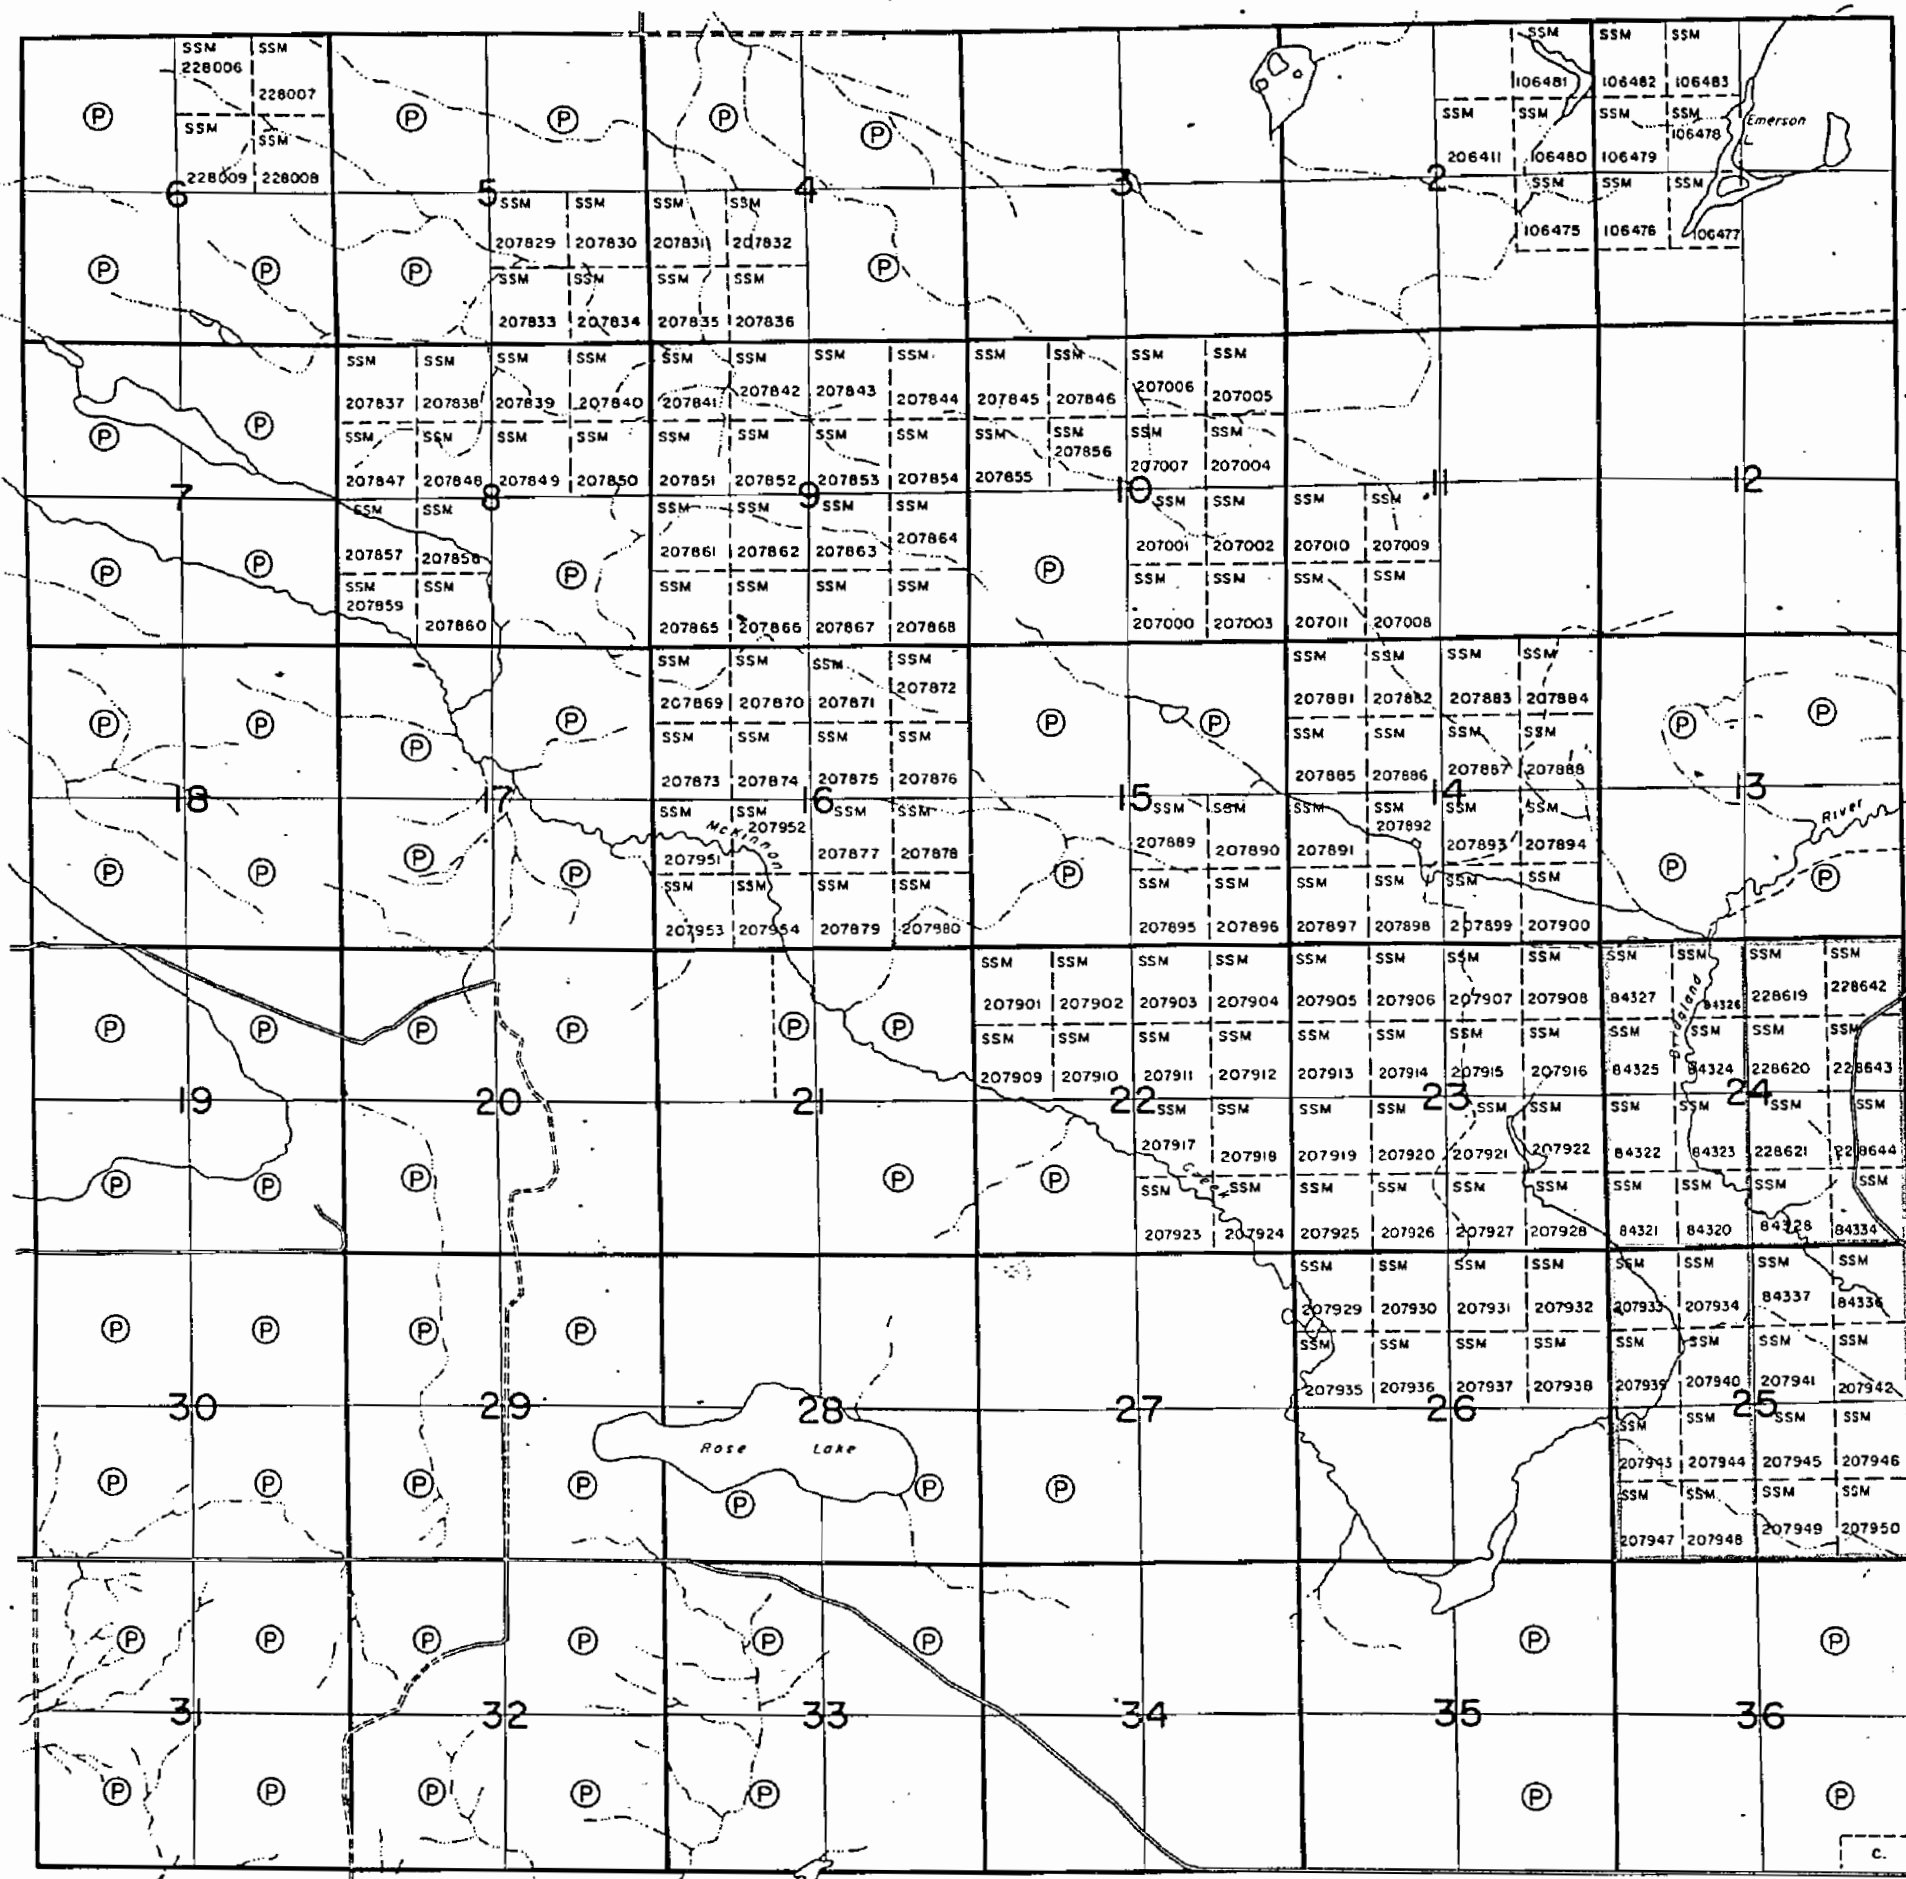

LEFROY TWP. - M.1294

BRIDGLAND TWP. - M.1226

THE TOWNSHIP
OF

ROSE

DISTRICT OF
ALGOMA

SAULT STE. MARIE
MINING DIVISION

SCALE: 1-INCH = 40 CHAINS

LEGEND

PATENTED LAND	(P)
CROWN LAND SALE	C.S.
LEASES	(L)
LOCATED LAND	Loc.
LICENSE OF OCCUPATION	L.O.
MINING RIGHTS ONLY	M.R.O.
SURFACE RIGHTS ONLY	S.R.O.
ROADS	—
IMPROVED ROADS	—
KING'S HIGHWAYS	—
RAILWAYS	—
POWER LINES	—
MARSH OR MUSKEG	—
MINES	—
CANCELLED	C.

NOTES

400' surface rights reservation along the shores
of all lakes and rivers.

DESCRIPTION CAN BE
PREPARED FOR CLAIMS IN LOTS
OUTLINED IN ORANGE D.R.M. 16/70

PLAN NO. M.1338

DEPARTMENT OF MINES

— ONTARIO —

1338

OFFICE MAP

GALBRAITH

THE TOWNSHIP
OF

ROSE

DISTRICT OF
ALGOMASAULT STE. MARIE
MINING DIVISION

SCALE: 40 CHAINS TO 1 INCH


LEGEND

PATENTED LAND.....(P)
 CROWN LAND SALE.....(S)
 LICENCE OF OCCUPATION.....L.O.
 LOCATED LANDS.....Loc.
 IMPROVED ROADS.....
 ROADS.....
 RAILWAYS.....

NOTES

PLUMMER

BRIDGLAND

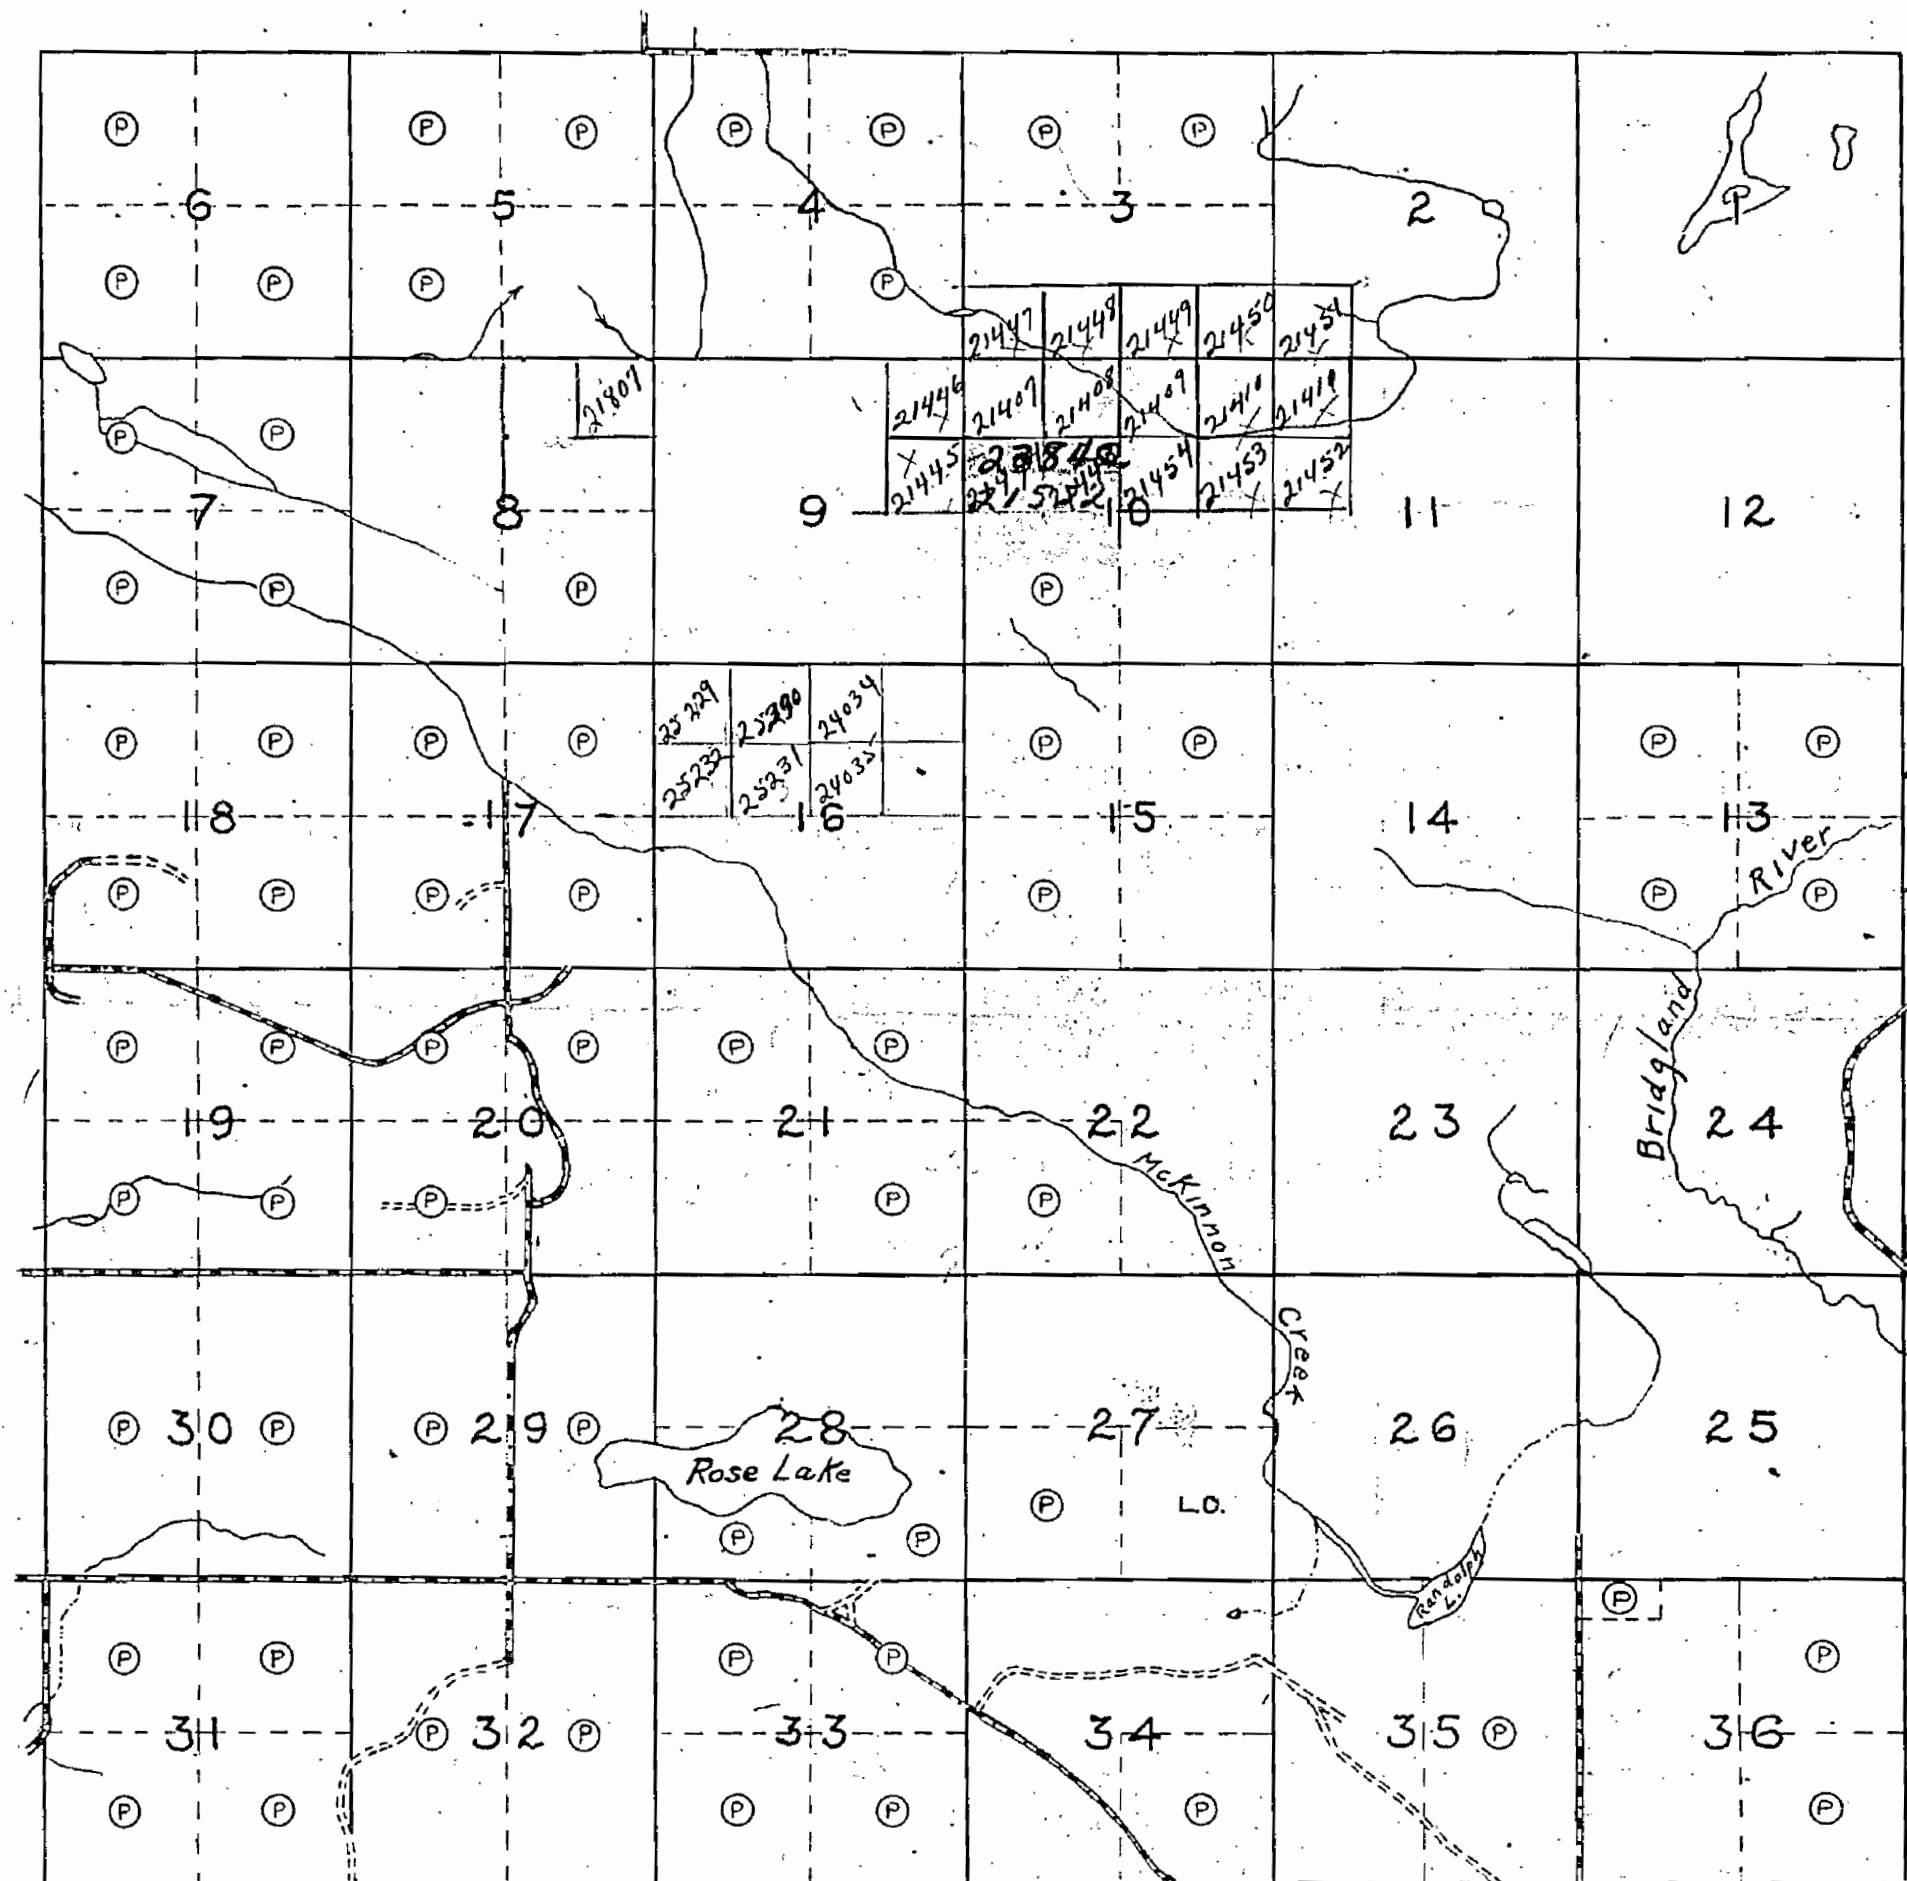

LEFROY

M. 1338

PLAN No. —S.S.M 88—

DEPARTMENT OF MINES
—ONTARIO—

1338

E MAP

OFFICE MAP

GALBRAITH

THE TOWNSHIP OF
OF

ROSE

DISTRICT OF
ALGOMASAULT STE. MARIE
MINING DIVISION


SCALE: 40 CHAINS TO 1 INCH

LEGEND

PATENTED LAND..... (P)
 CROWN LAND SALE..... (S)
 LICENCE OF OCCUPATION..... L.O.
 LOCATED LANDS..... Loc.
 IMPROVED ROADS.....
 ROADS.....
 RAILWAYS.....

NOTES

400' Res'd. 6. Sept. of L. F. Moun. Riv.

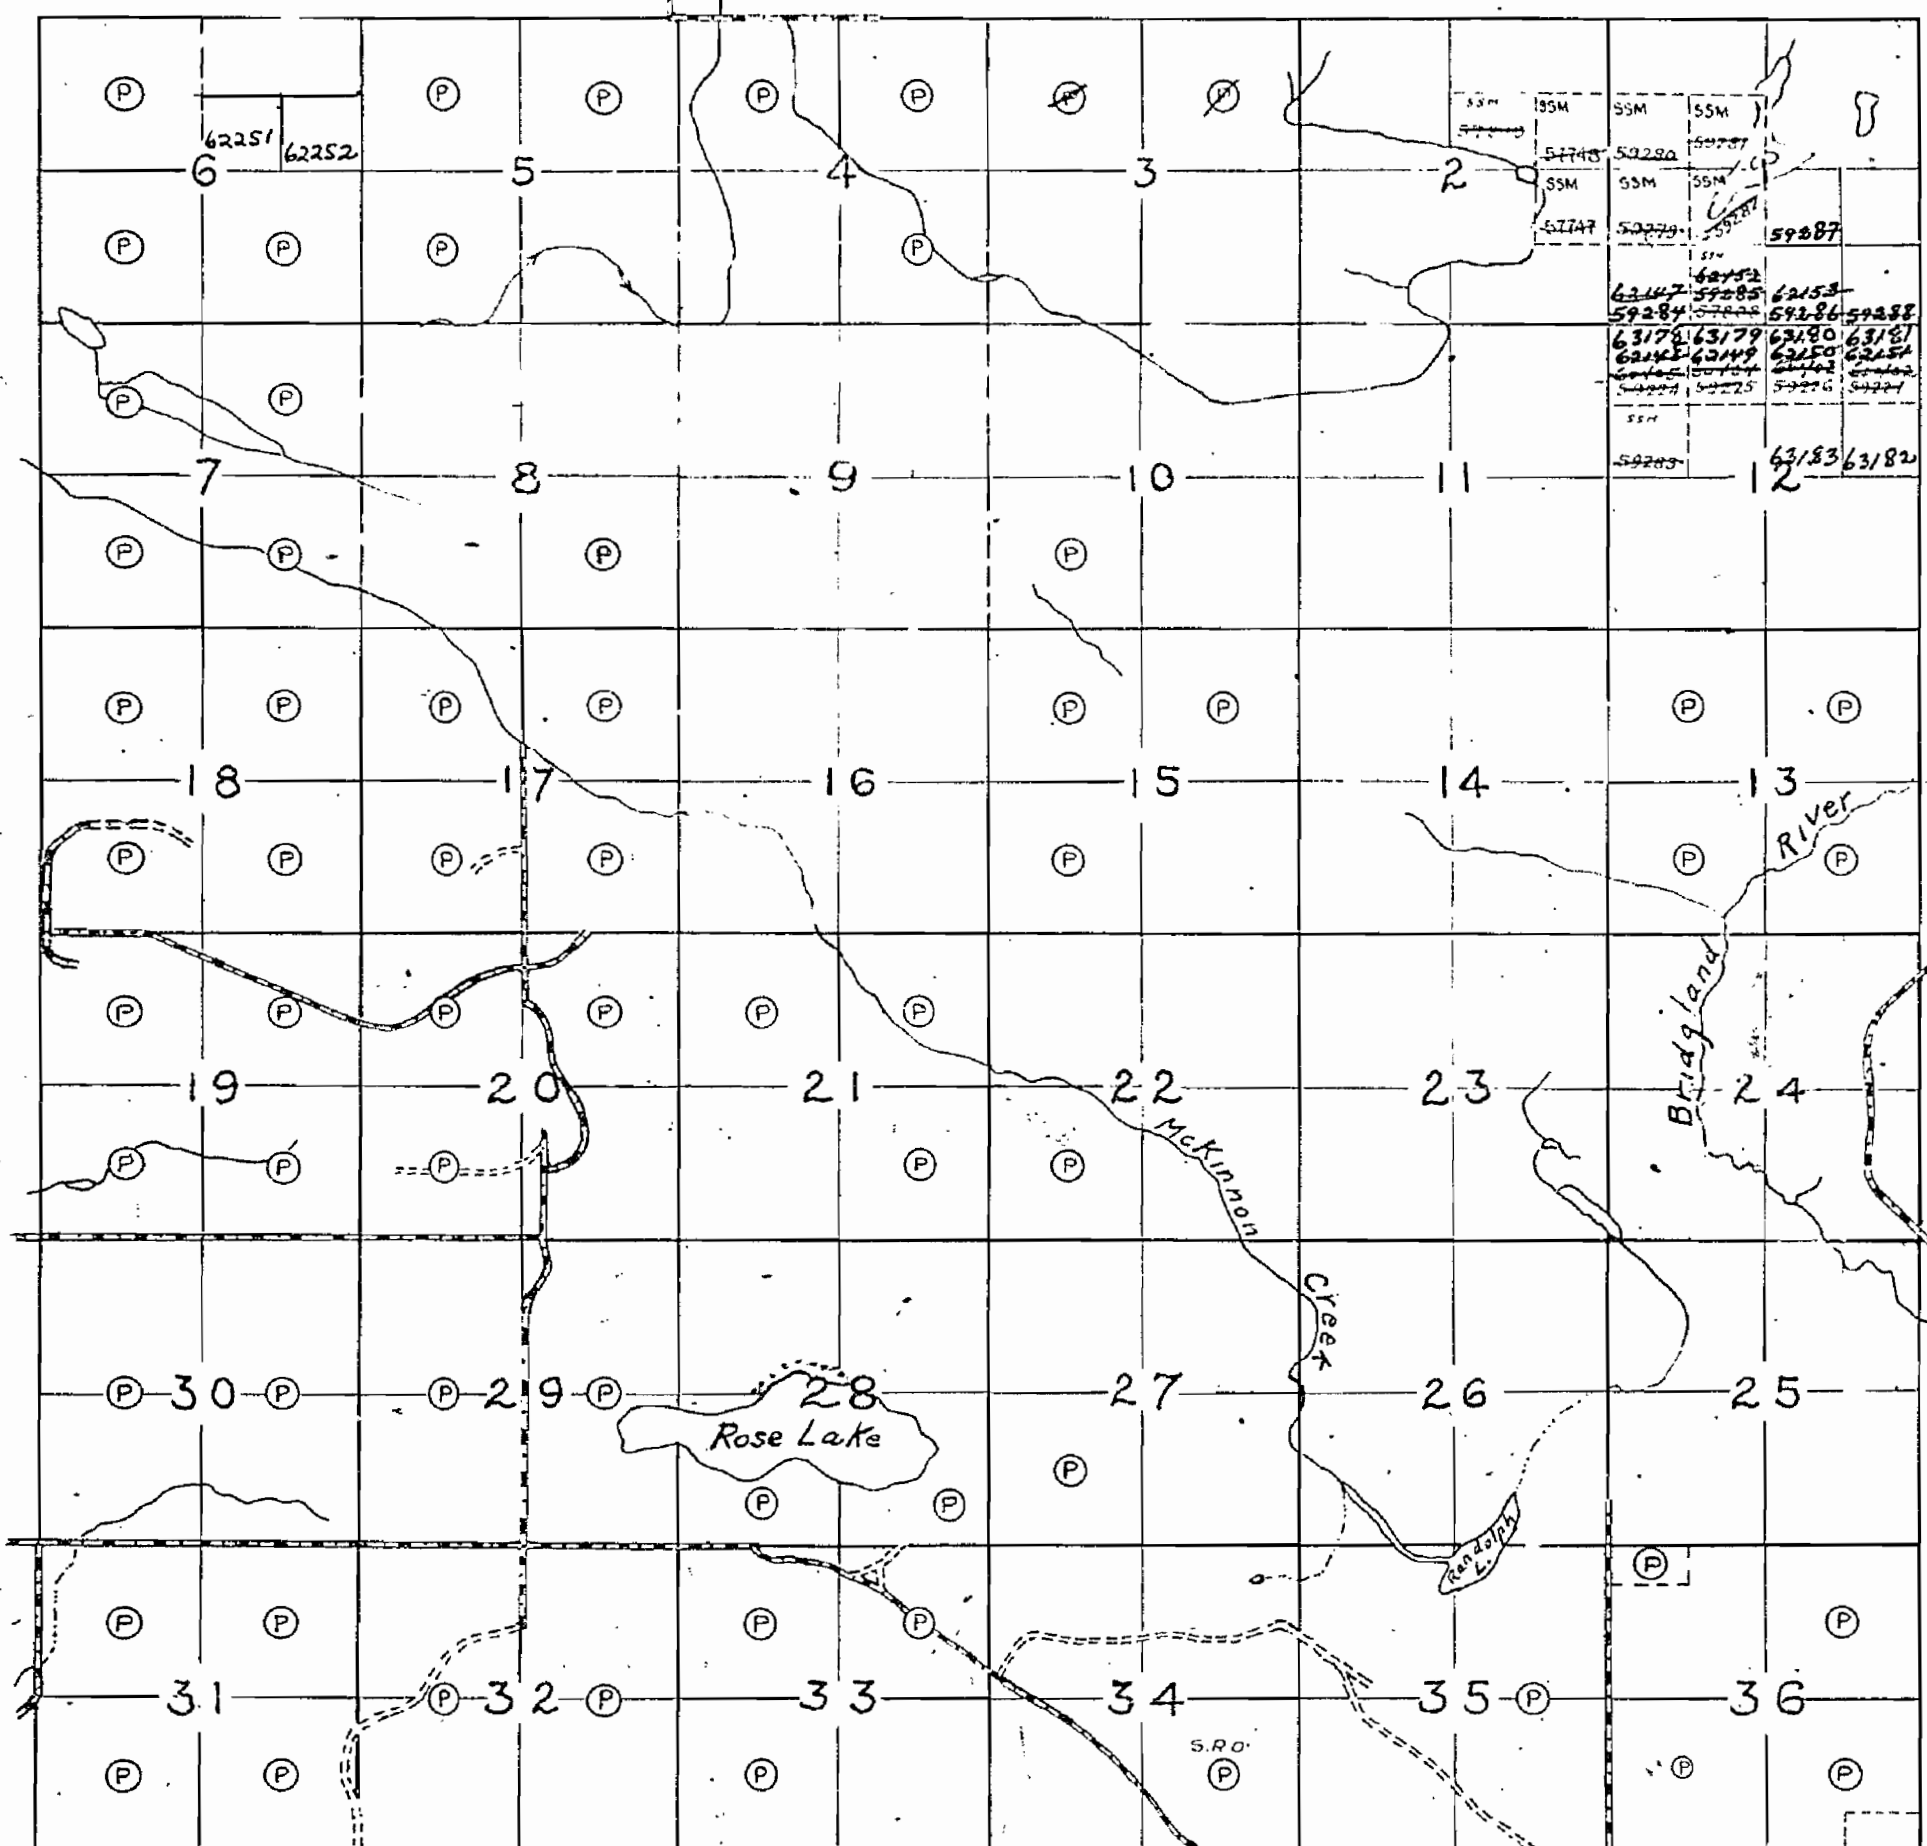

LEFROY

OFFICE MAP


OFFICE MAP

PLAN No. - M.1338

DEPARTMENT OF MINES
— ONTARIO —

1338

GALBRAITH

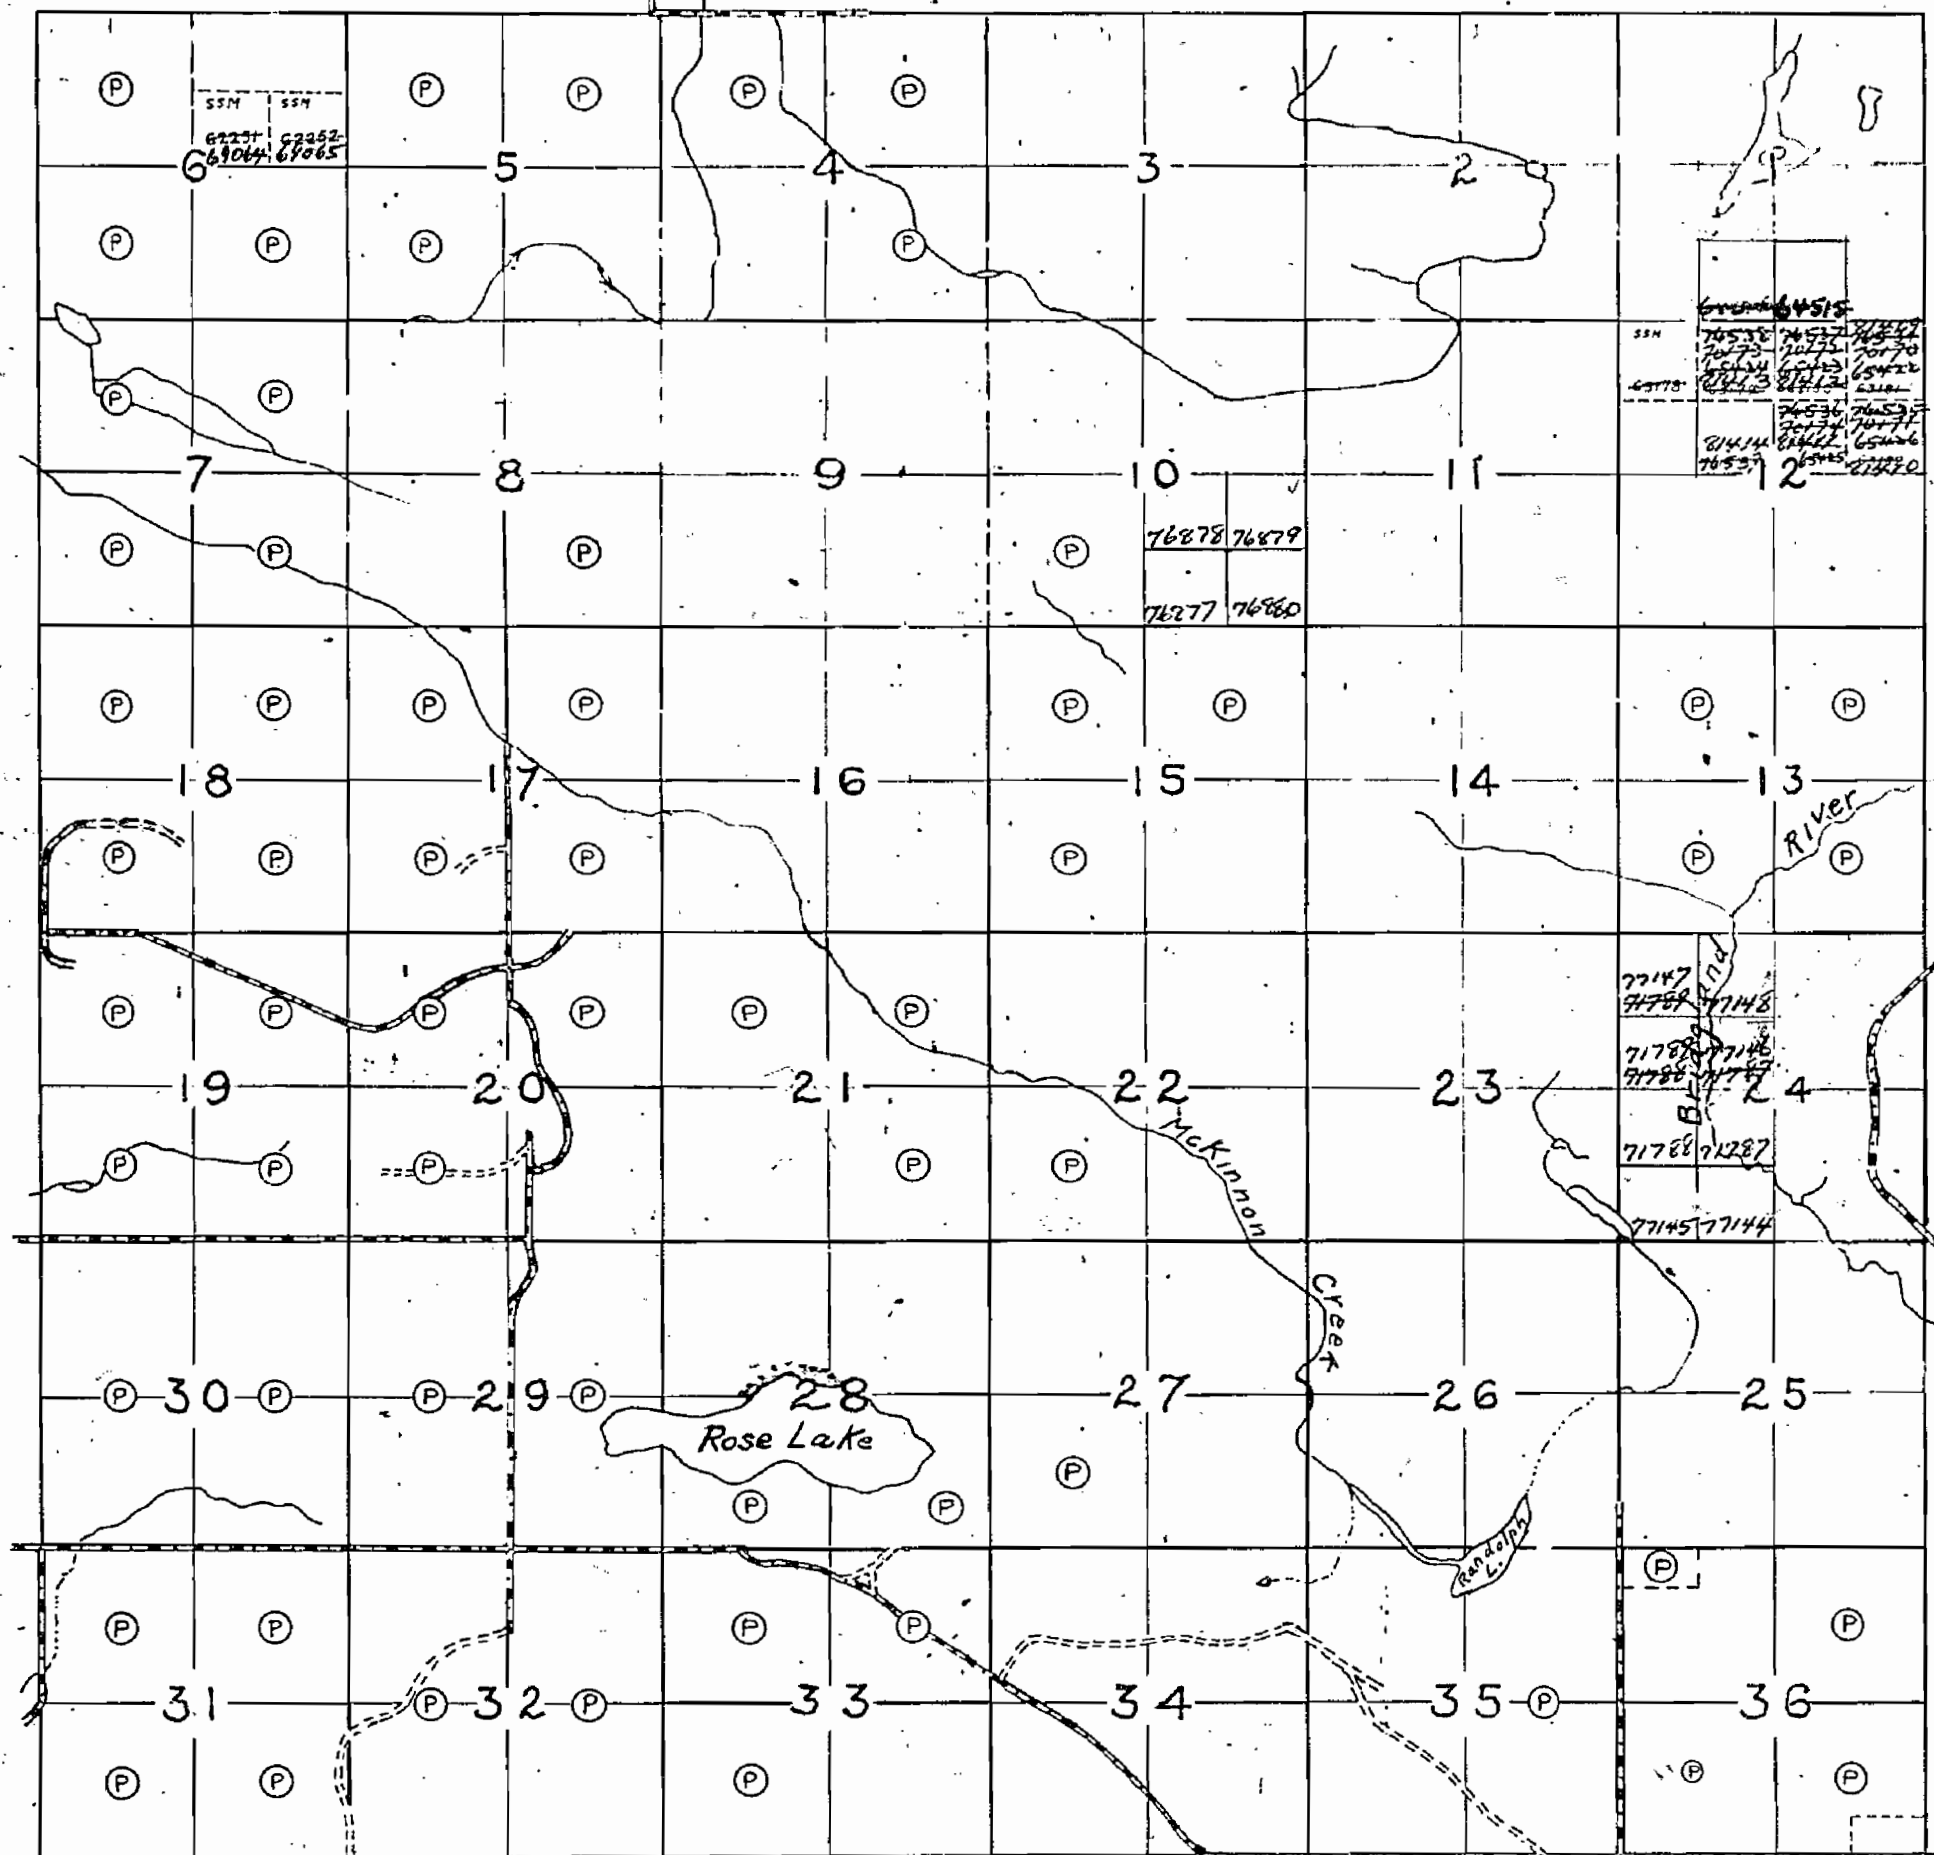

LEFROY

THE TOWNSHIP OF ROSE

DISTRICT OF
ALGOMA
SAULT STE. MARIE
MINING DIVISION
SCALE: 40 CHAINS TO 1 INCH

LEGEND

PATENTED LAND.....(P)
CROWN LAND SALE.....(S)
LICENCE OF OCCUPATION.....L.O.
LOCATED LANDS.....Loc.
IMPROVED ROADS.....
ROADS.....
RAILWAYS.....

NOTES

400' surface rights reservation around all
lakes & rivers.

PLAN No. - M.1338
DEPARTMENT OF MINES
— ONTARIO —

1338

GALBRAITH

THE TOWNSHIP
OF

ROSE

DISTRICT OF
ALGOMASAULT STE. MARIE
MINING DIVISION

SCALE: 40 CHAINS TO 1 INCH


LEGEND

PATENTED LAND..... (P)
 CROWN LAND SALE..... (S)
 LICENCE OF OCCUPATION..... L.O.
 LOCATED LANDS..... Loc.
 IMPROVED ROADS.....
 ROADS.....
 RAILWAYS.....

NOTES

400' Resd. 6. Sept. of L. F. shown here.
 S. E. 1/4 Sec. 33 open
 June 1/59 Ont. Gazette.

PLAN No. - M. 1338

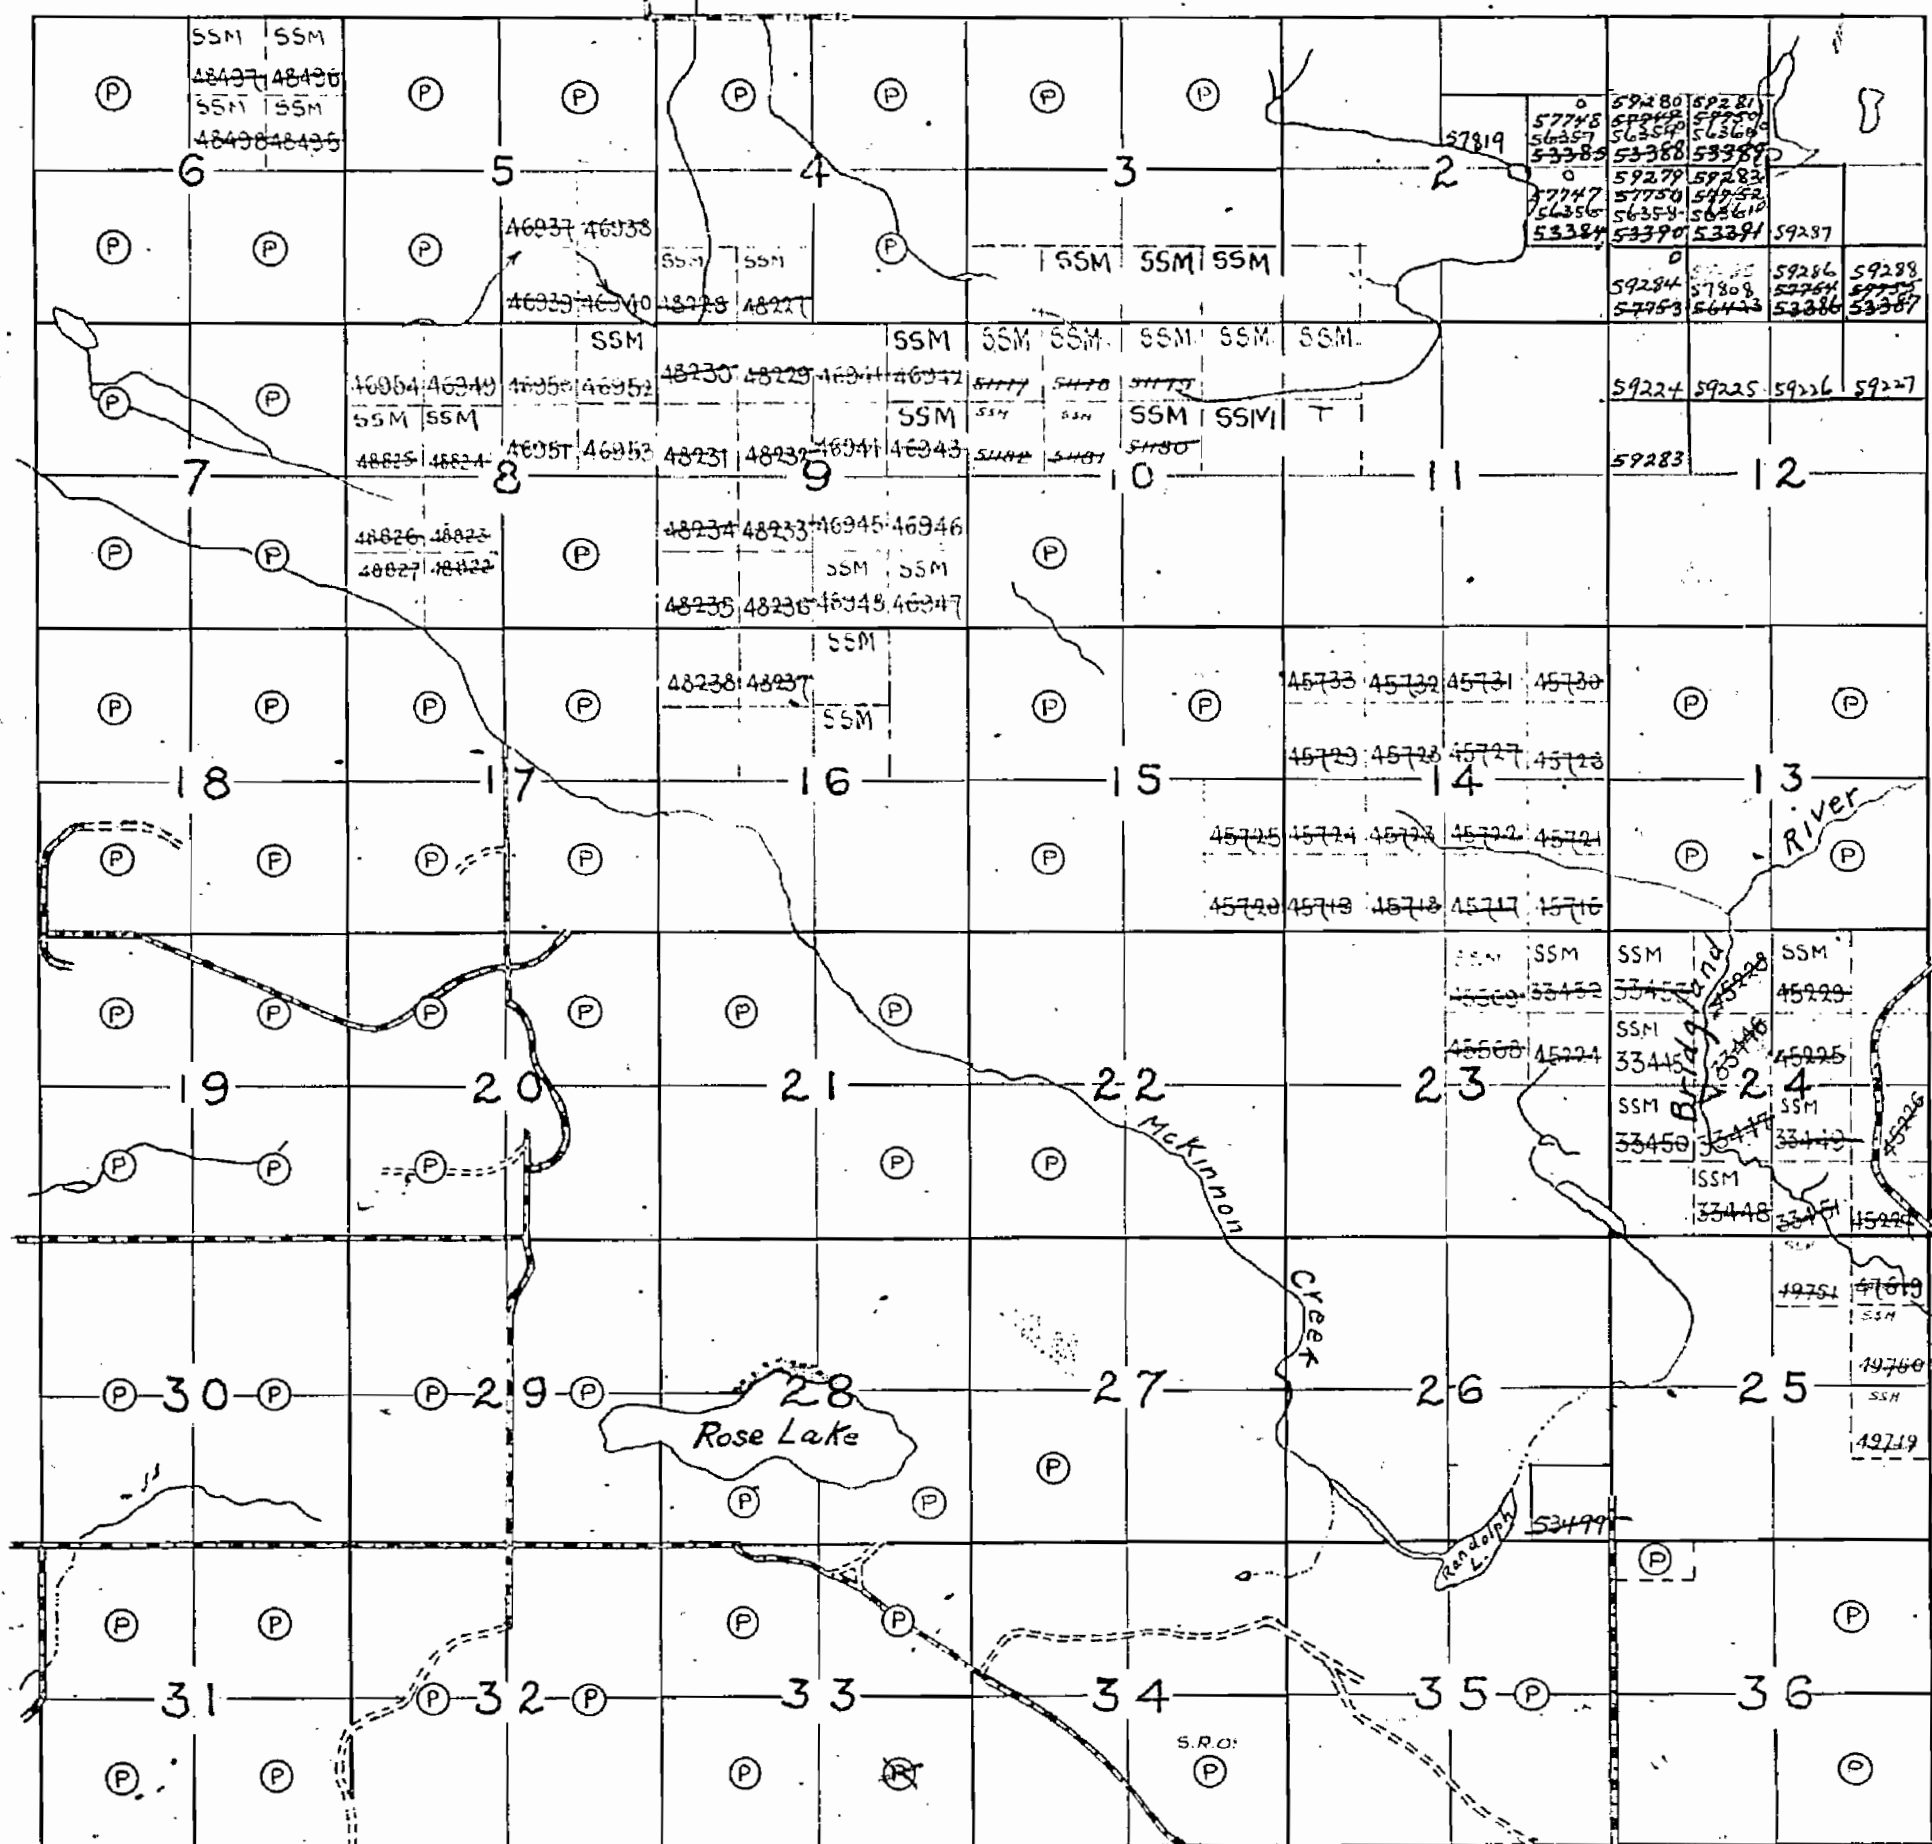 DEPARTMENT OF MINES
 — ONTARIO —


LEFROY

1338

ROSE TWP - 23 W 18 N

GALBRAITH

OFFICE MAP

THE TOWNSHIP
OF

ROSE

DISTRICT OF
ALGOMASAULT STE. MARIE
MINING DIVISION


SCALE: 40 CHAINS TO 1 INCH

LEGEND

PATENTED LAND.....
CROWN LAND SALE.....
LICENCE OF OCCUPATION.....
LOCATED LANDS.....
IMPROVED ROADS.....
ROADS.....
RAILWAYS.....

NOTES

*many rights open
June 1/54*

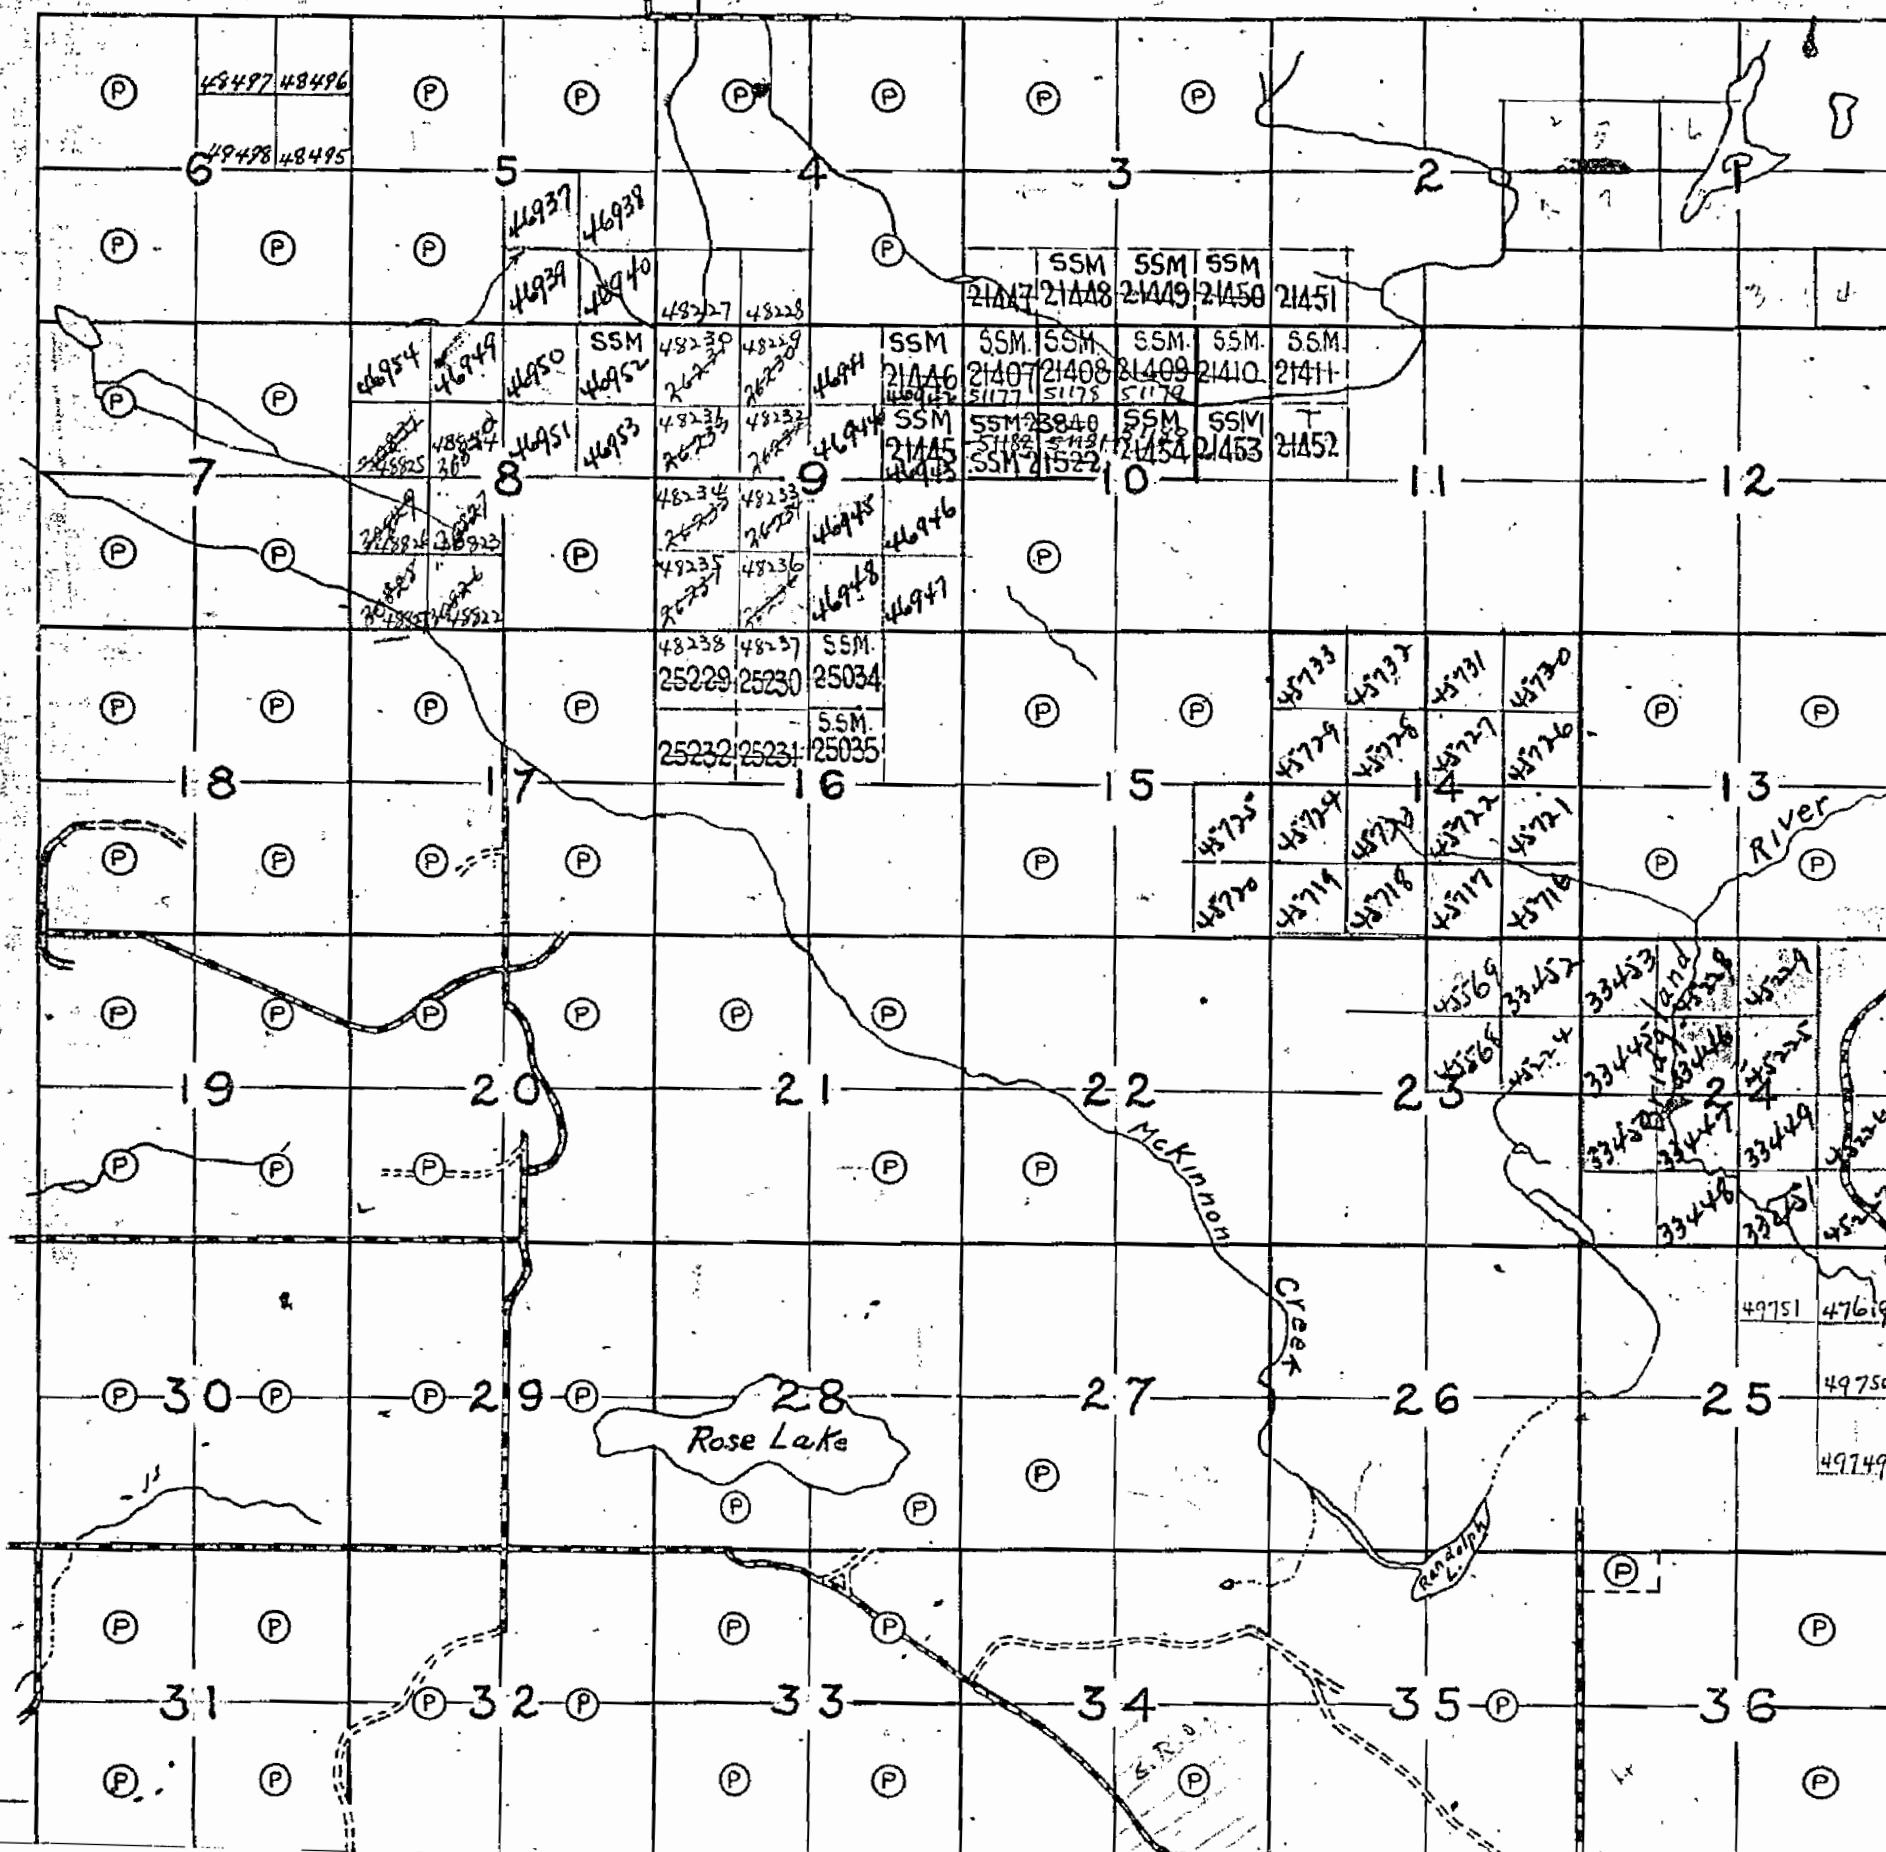

LEFROY

M. 1338

PLAN No. —SSM 88—

DEPARTMENT OF MINES
—ONTARIO—



Ministry of
Natural
Resources

Ministry of
Northern Development
and Mines

INDEX TO LAND DISPOSITION

PLAN

G-2479

TOWNSHIP

ROSE

M.N.R. ADMINISTRATIVE DISTRICT

BLIND RIVER


MINING DIVISION

SAULT STE. MARIE

LAND TITLES/REGISTRY DIVISION

ALGOMA

Scale 1:20 000

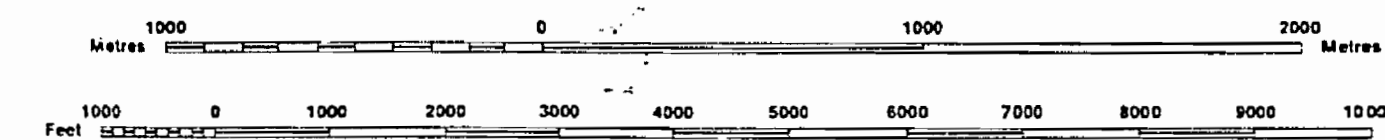

Contour Interval 10 Metres

AREAS WITHDRAWN FROM DISPOSITION

MRO - Mining Rights Only
SRO - Surface Rights Only
M + S - Mining and Surface Rights


SYMBOLS

Description	Order No.	Date	Disposition	File
Boundary				
Township, Meridian, Baseline				
Road allowance; surveyed				
shoreline				
Lot/Concession; surveyed				
unsurveyed				
Parcel; surveyed				
unsurveyed				
Right-of-way; road				
railway				
utility				
Reservation				
Cliff, Pit, Pile				
Contour				
Interpolated				
Approximate				
Depression				
Control point (horizontal)				
Flooded land				
Mine head frame				
Pipeline (above ground)				
Railway; single track				
double track				
abandoned				
Road; highway, county, township				
access				
trail, bush				
Shoreline (original)				
Transmission line				
Wooded area				

DISPOSITION OF CROWN LANDS

Patent	
Surface & Mining Rights	
Surface Rights Only	
Mining Rights Only	
Lease	
Surface & Mining Rights	
Surface Rights Only	
Mining Rights Only	
Licence of Occupation	
Order-in-Council	
Cancelled	
Reservation	
Sand & Gravel	

THE INFORMATION THAT
APPEARS ON THIS MAP
HAS BEEN COMPILED
FROM VARIOUS SOURCES,
AND ACCURACY IS NOT
GUARANTEED. THOSE
WISHING TO STAKE MIN-
ING CLAIMS SHOULD CON-
SULT WITH THE MINING
RECORDS, MINISTRY OF
NORTHERN DEVELOP-
MENT AND MINES, FOR AD-
DITIONAL INFORMATION
ON THE STATUS OF THE
LANDS SHOWN HEREON.

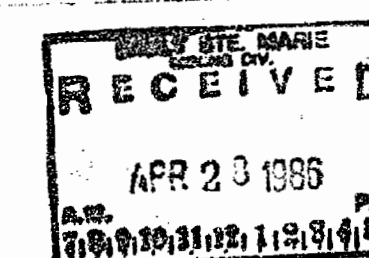

The 1980 Magnetic Bearing
Approx. 2-30 N Annual Change
Increasing 27

1338

OFFICE MAP

GALBRAITH

THE TOWNSHIP
OF

ROSE


DISTRICT OF
ALGOMASAULT STE. MARIE
MINING DIVISION

SCALE: 40 CHAINS TO 1 INCH

LEGEND

PATENTED LAND..... (P)
 CROWN LAND SALE..... (S)
 LICENCE OF OCCUPATION..... L.O.
 LOCATED LANDS..... Loc.
 IMPROVED ROADS.....
 ROADS.....
 RAILWAYS.....

NOTES

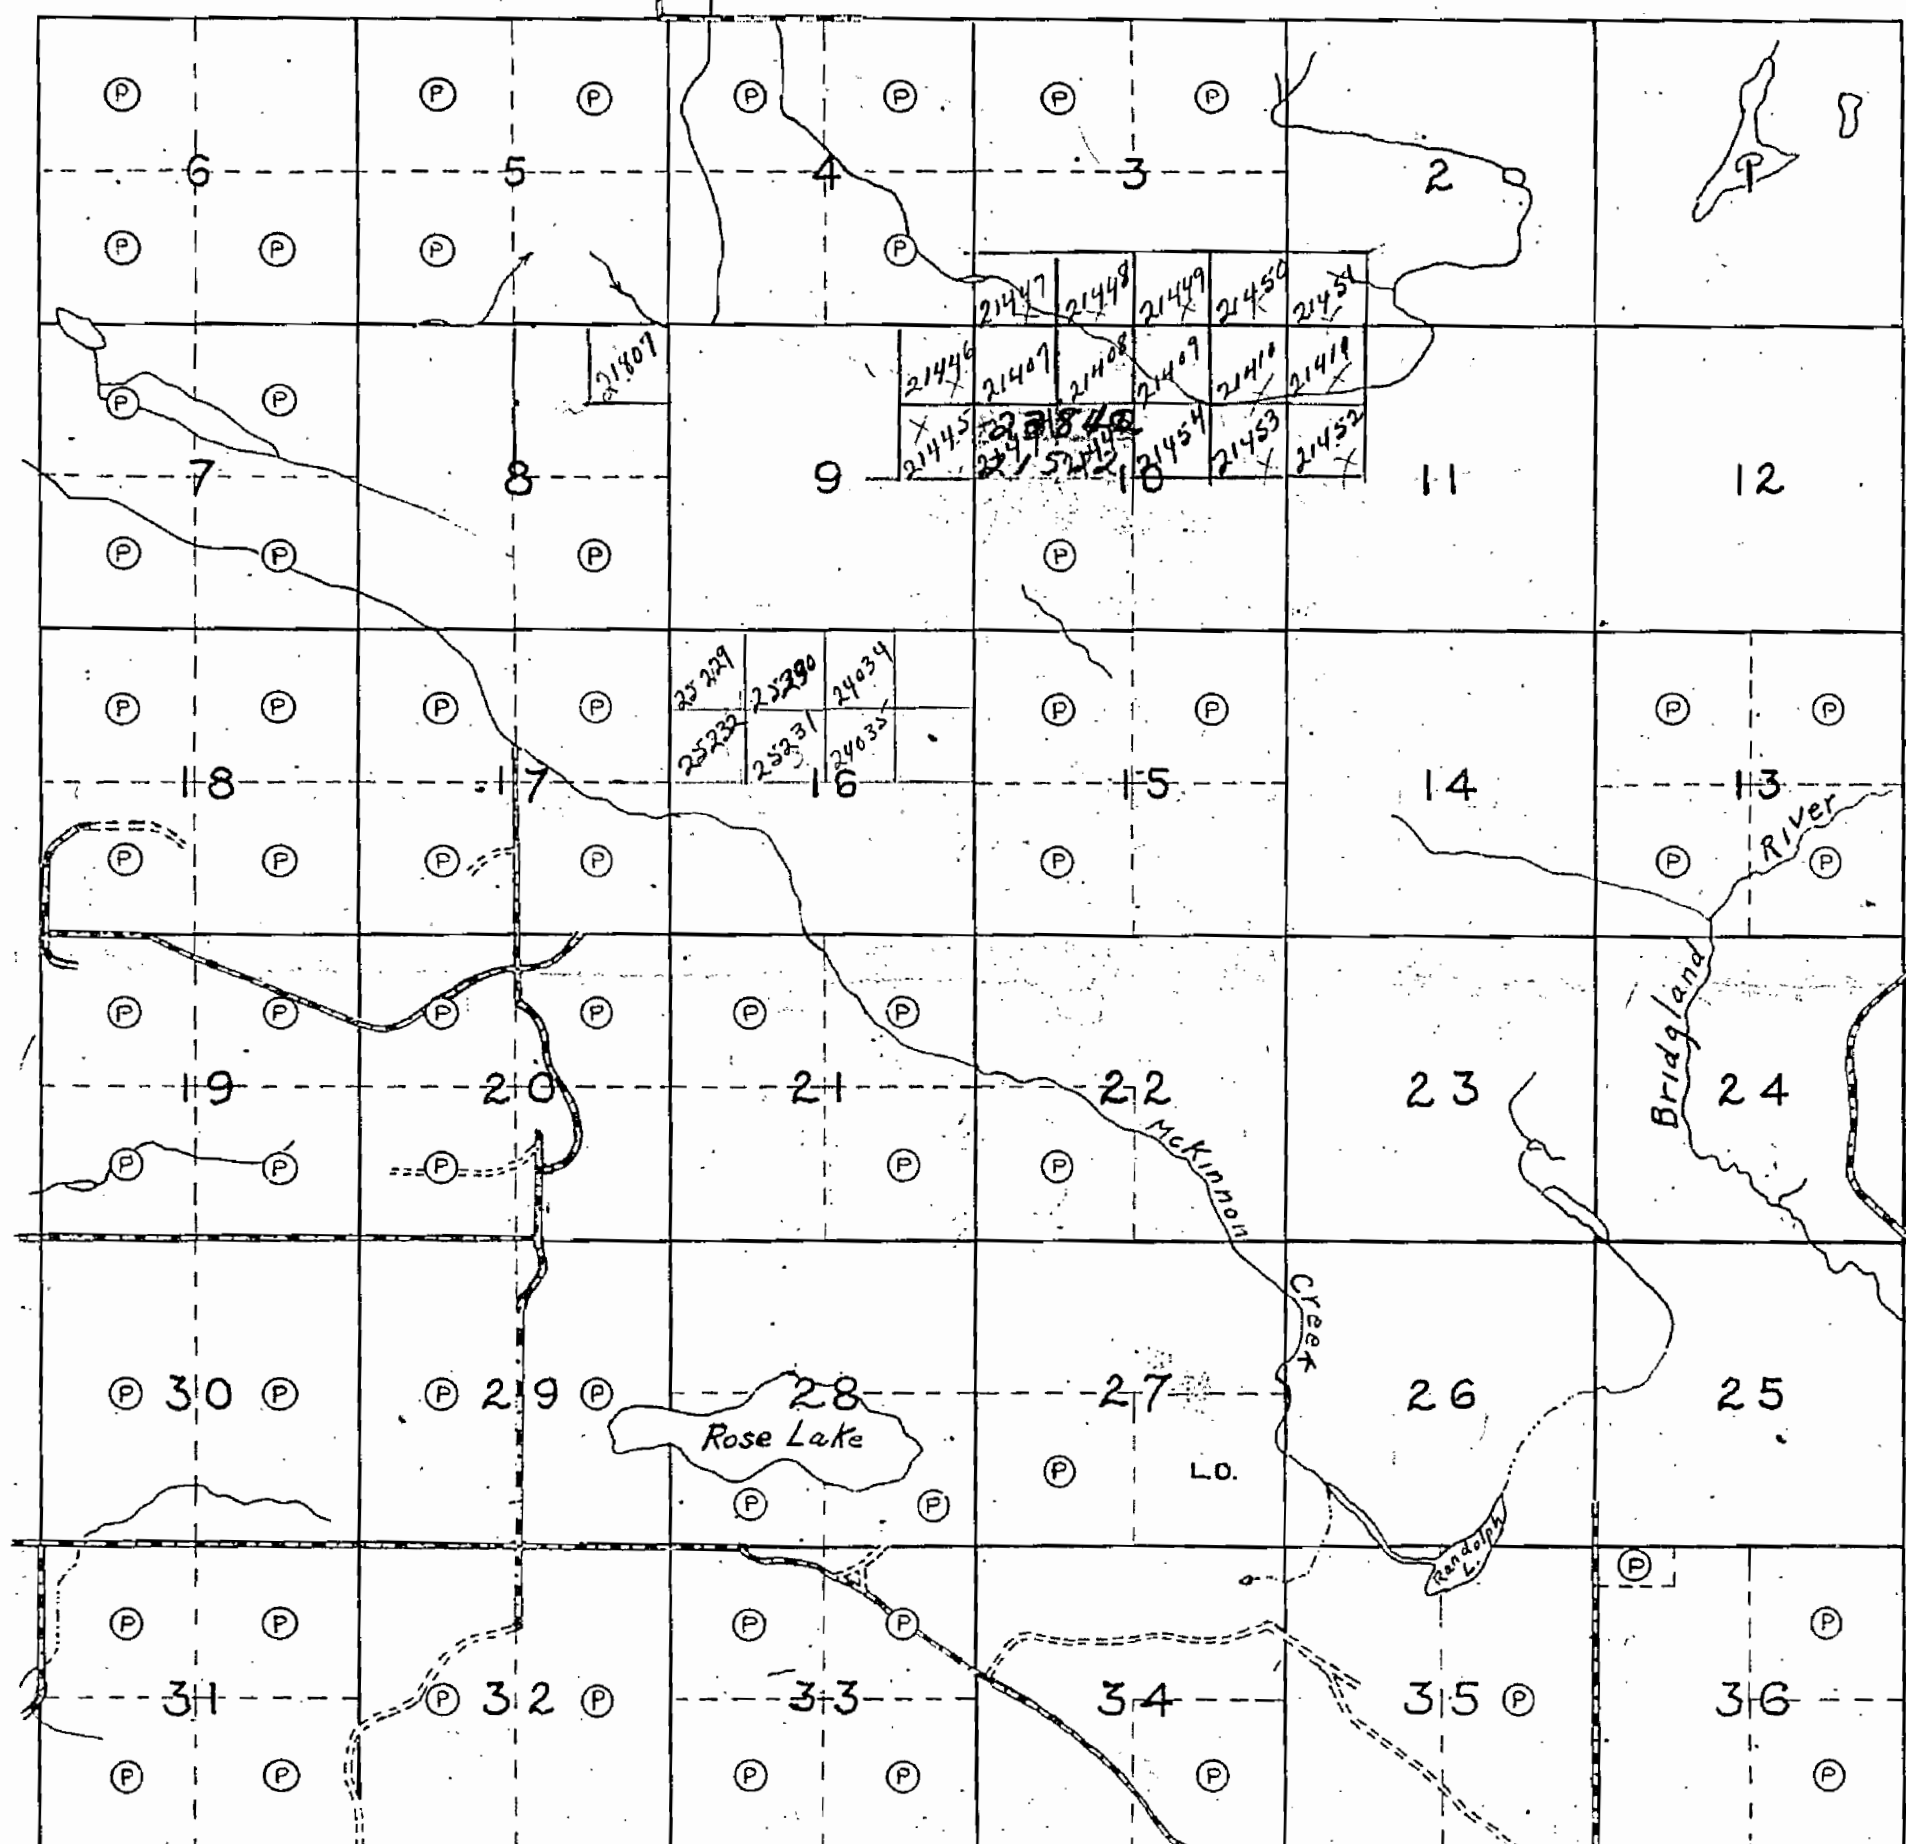

LEFROY


M. 1338

PLAN No. —S.S.M 88—

DEPARTMENT OF MINES
—ONTARIO—

1338

GALBRAITH TWP - M.1259

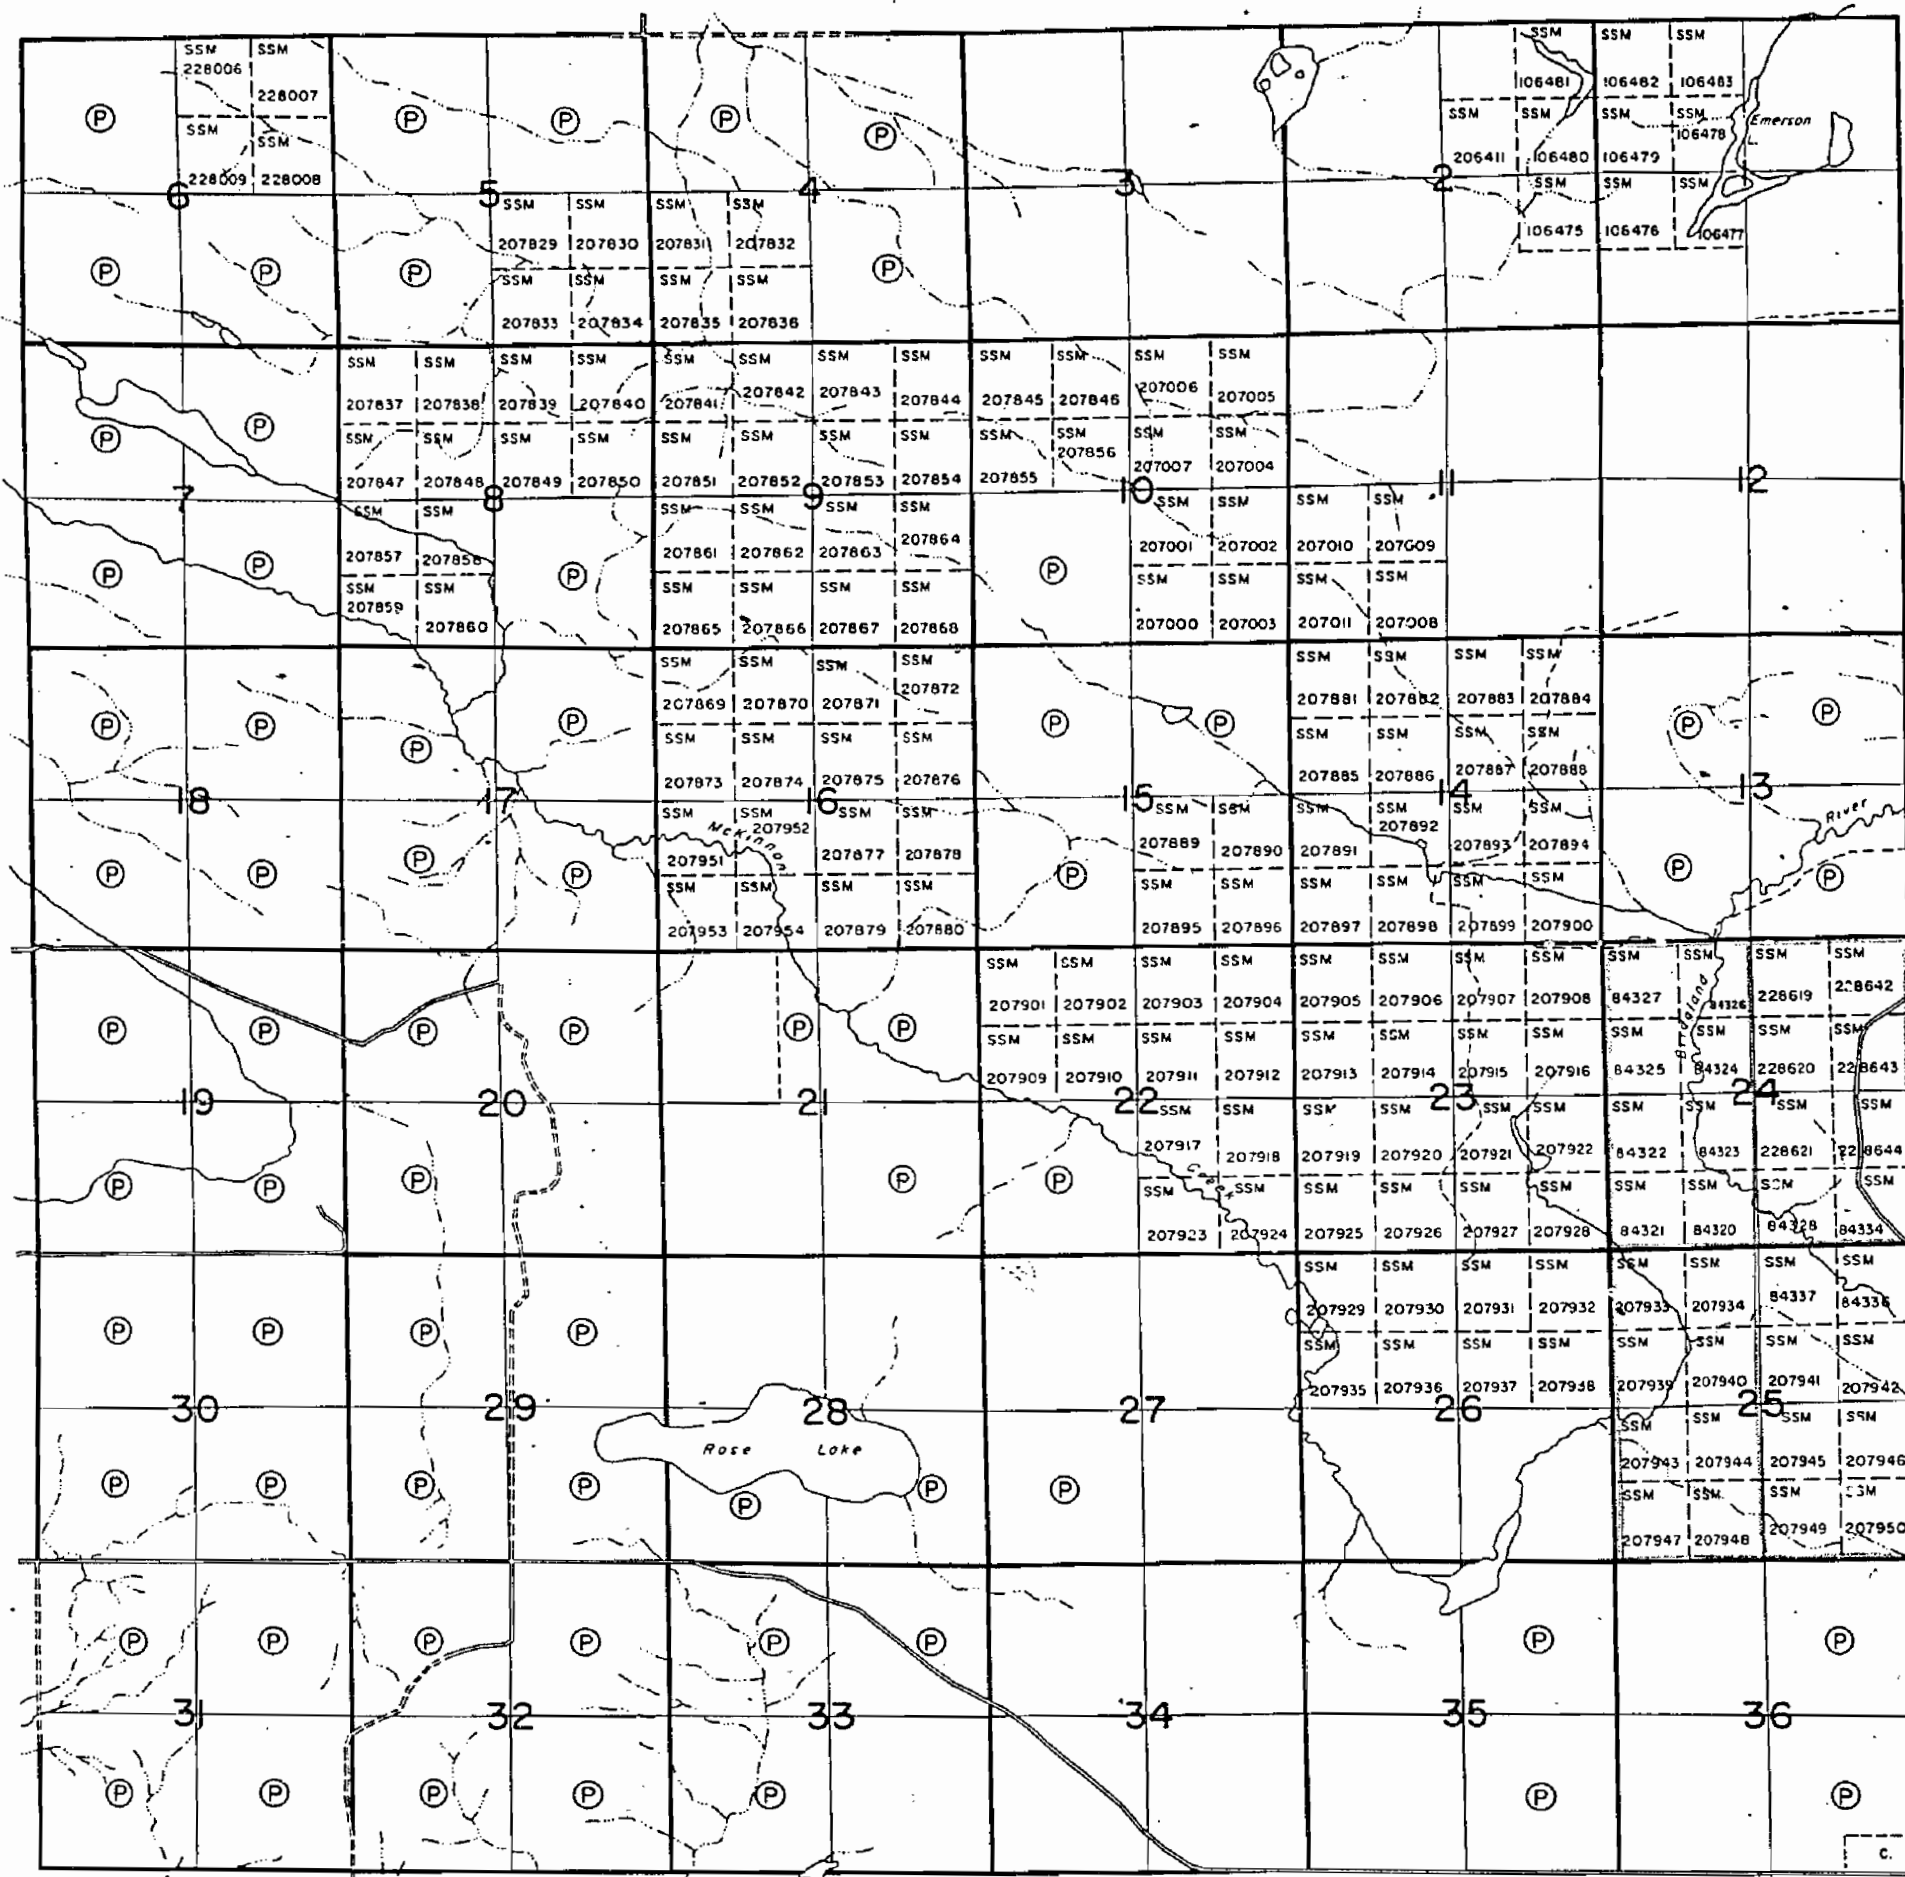THE TOWNSHIP
OF

ROSE

DISTRICT OF
ALGOMASAULT STE. MARIE
MINING DIVISION

SCALE: 1-INCH = 40 CHAINS

LEGEND

PATENTED LAND	(P)
CROWN LAND SALE	C.S.
LEASES	(L)
LOCATED LAND	Loc.
LICENSE OF OCCUPATION	L.O.
MINING RIGHTS ONLY	M.R.O.
SURFACE RIGHTS ONLY	S.R.O.
ROADS	—
IMPROVED ROADS	—
KING'S HIGHWAYS	—
RAILWAYS	—
POWER LINES	—
MARSH OR MUSKEG	—
MINES	—
CANCELLED	—

NOTES

400' surface rights reservation along the shores
of all lakes and rivers.


DESCRIPTION CAN BE
PREPARED FOR CLAIMS IN LOTS
OUTLINED IN ORANGE D.R.M. 9/16/70

PLAN NO. M.1338

DEPARTMENT OF MINES

— ONTARIO —

GALBRAITH

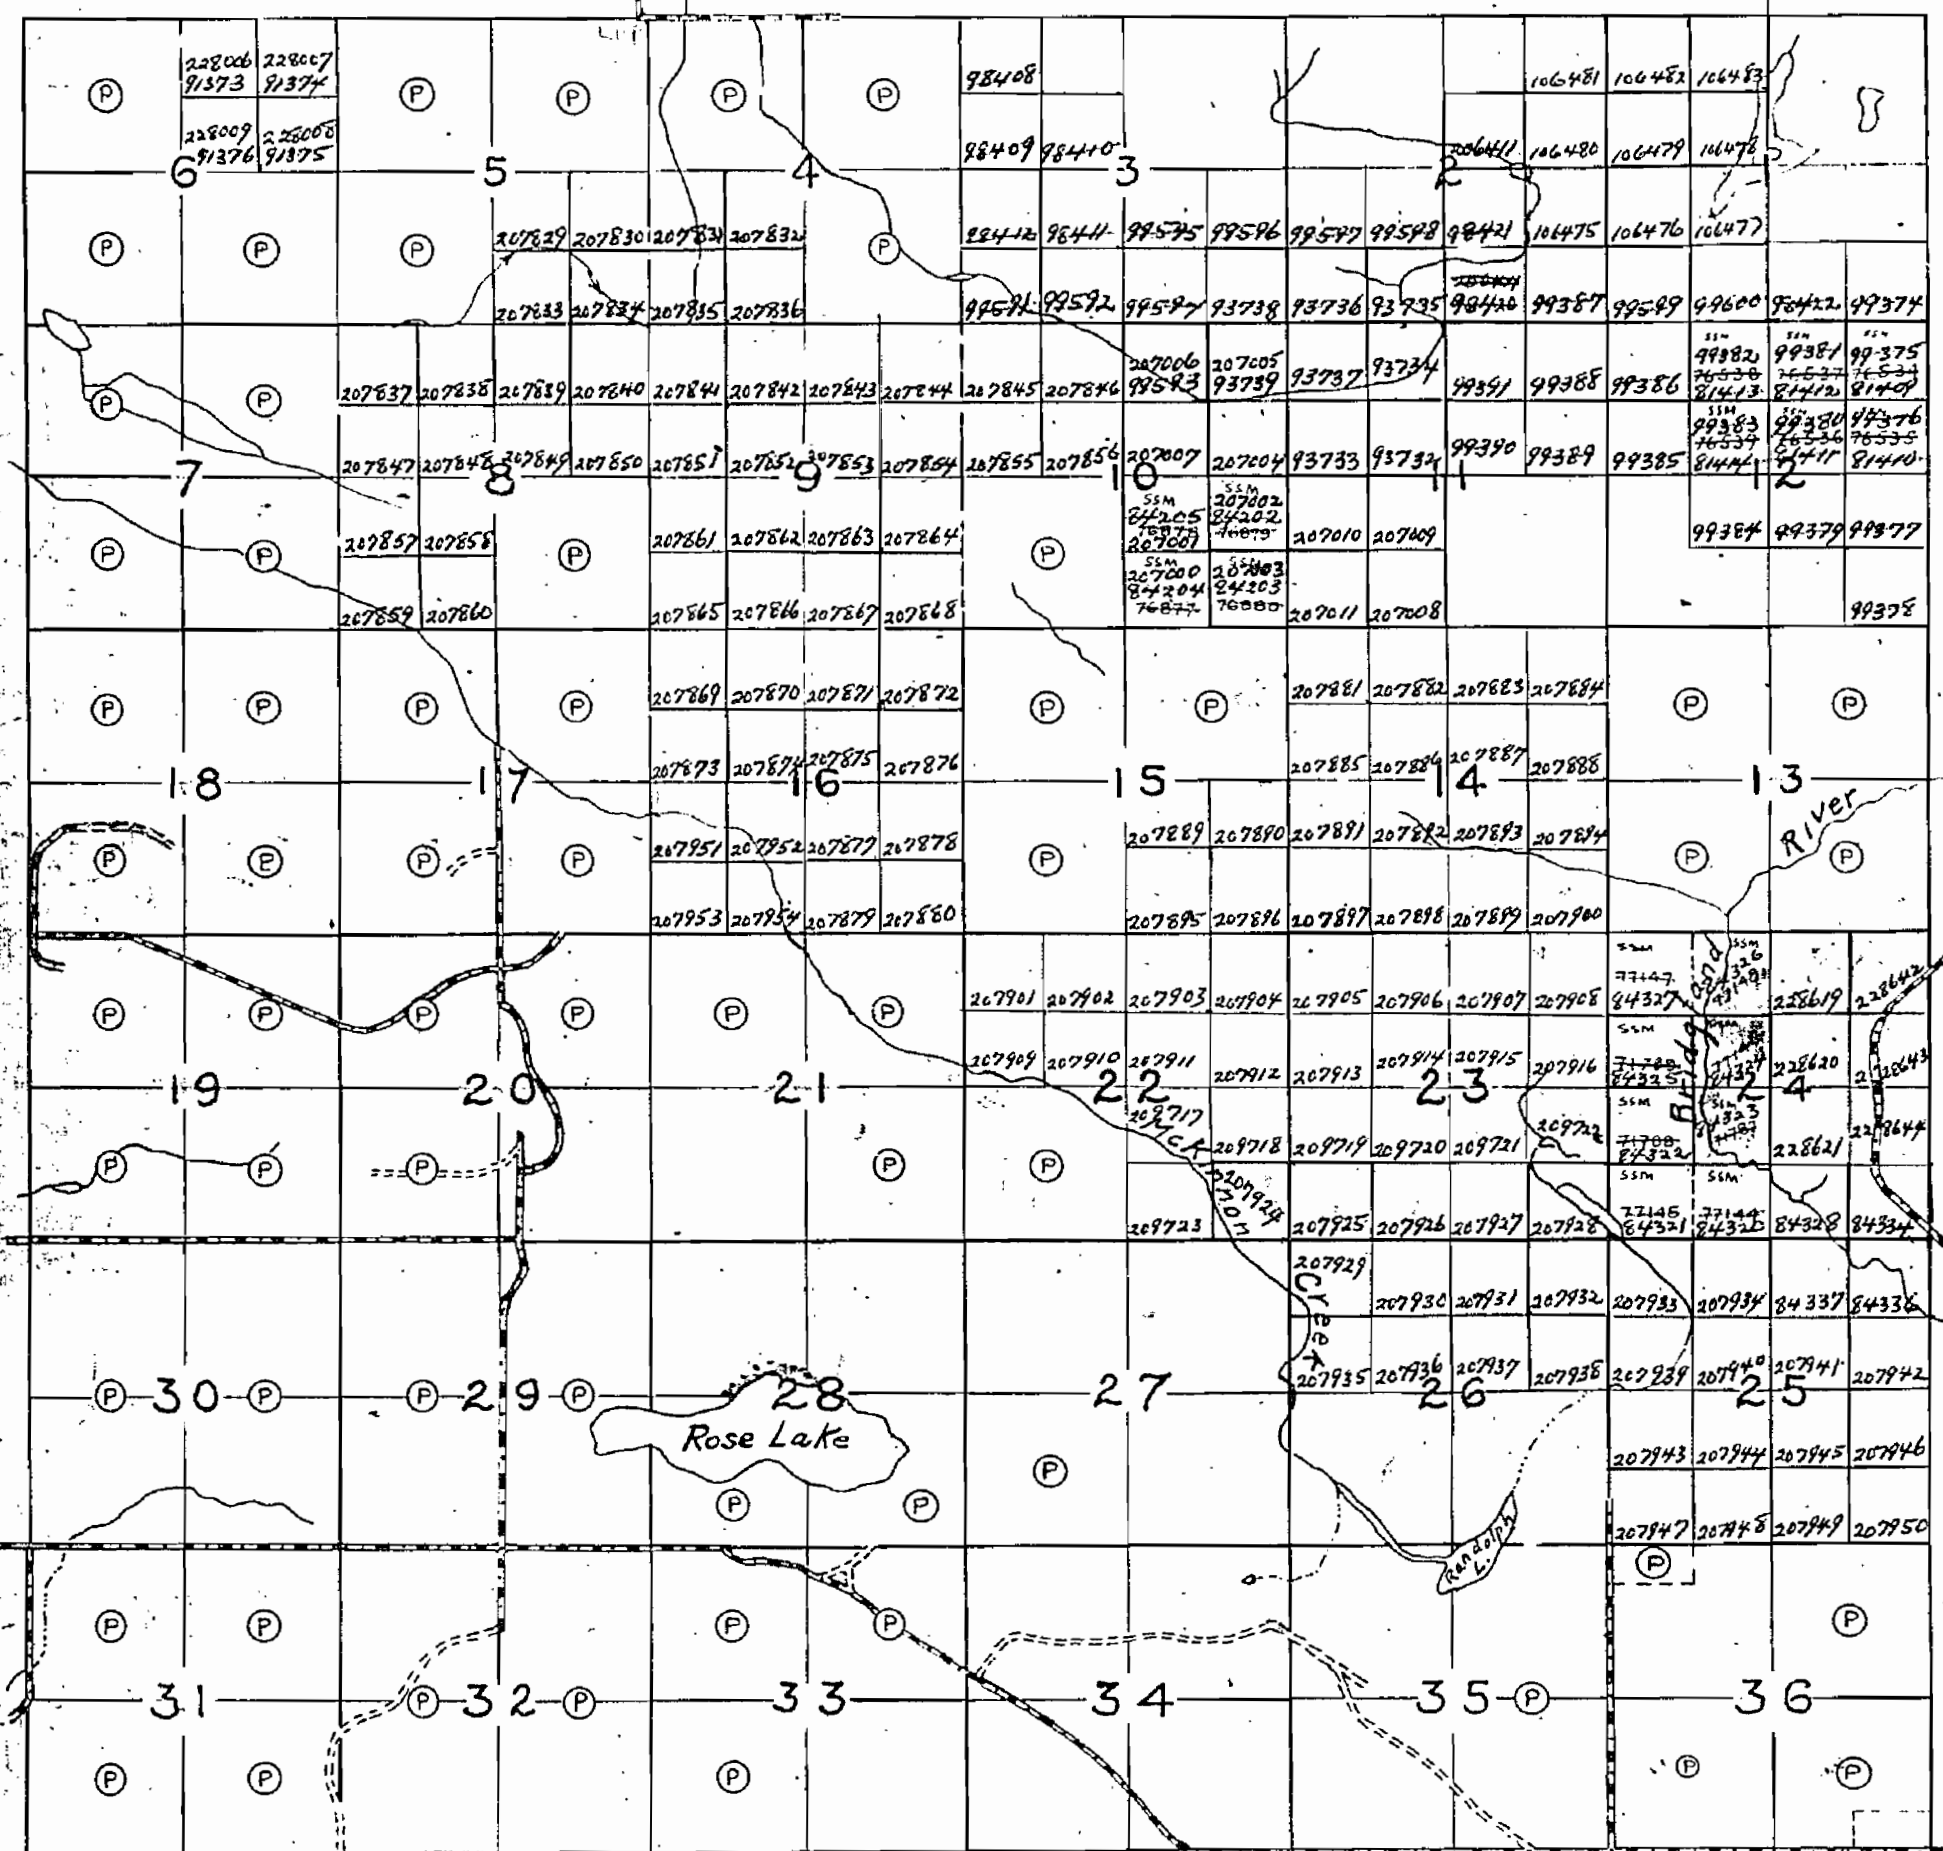

LEFROY

THE TOWNSHIP
OF

ROSE

DISTRICT OF
ALGOMASAULT STE. MARIE
MINING DIVISION

SCALE: 40 CHAINS TO 1 INCH

LEGEND

PATENTED LAND (P)
 CROWN LAND SALE (S)
 LICENCE OF OCCUPATION L.O.
 LOCATED LANDS Loc.
 IMPROVED ROADS
 ROADS
 RAILWAYS

NOTES

400' surface rights reservation around all
 lakes & rivers.

PLAN No. - M. 1338

 DEPARTMENT OF MINES
 — ONTARIO —

1338

GALBRAITH

THE TOWNSHIP OF
OF
ROSE

DISTRICT OF
ALGOMA
SAULT STE. MARIE
MINING DIVISION
SCALE: 40 CHAINS TO 1 INCH

LEGEND


PATENTED LAND.....(P)
CROWN LAND SALE.....(S)
LICENCE OF OCCUPATION.....L.O.
LOCATED LANDS.....Loc.
IMPROVED ROADS.....
ROADS.....
RAILWAYS.....

NOTES

400' Res'd. 6. Sept. of L. F. Munn. Res. 1899
S. E. 1/4 Sec. 33 open
June 1/59 Ont. Reg. 1899

PLAN No. - M. 1338 -

DEPARTMENT OF MINES
— ONTARIO —

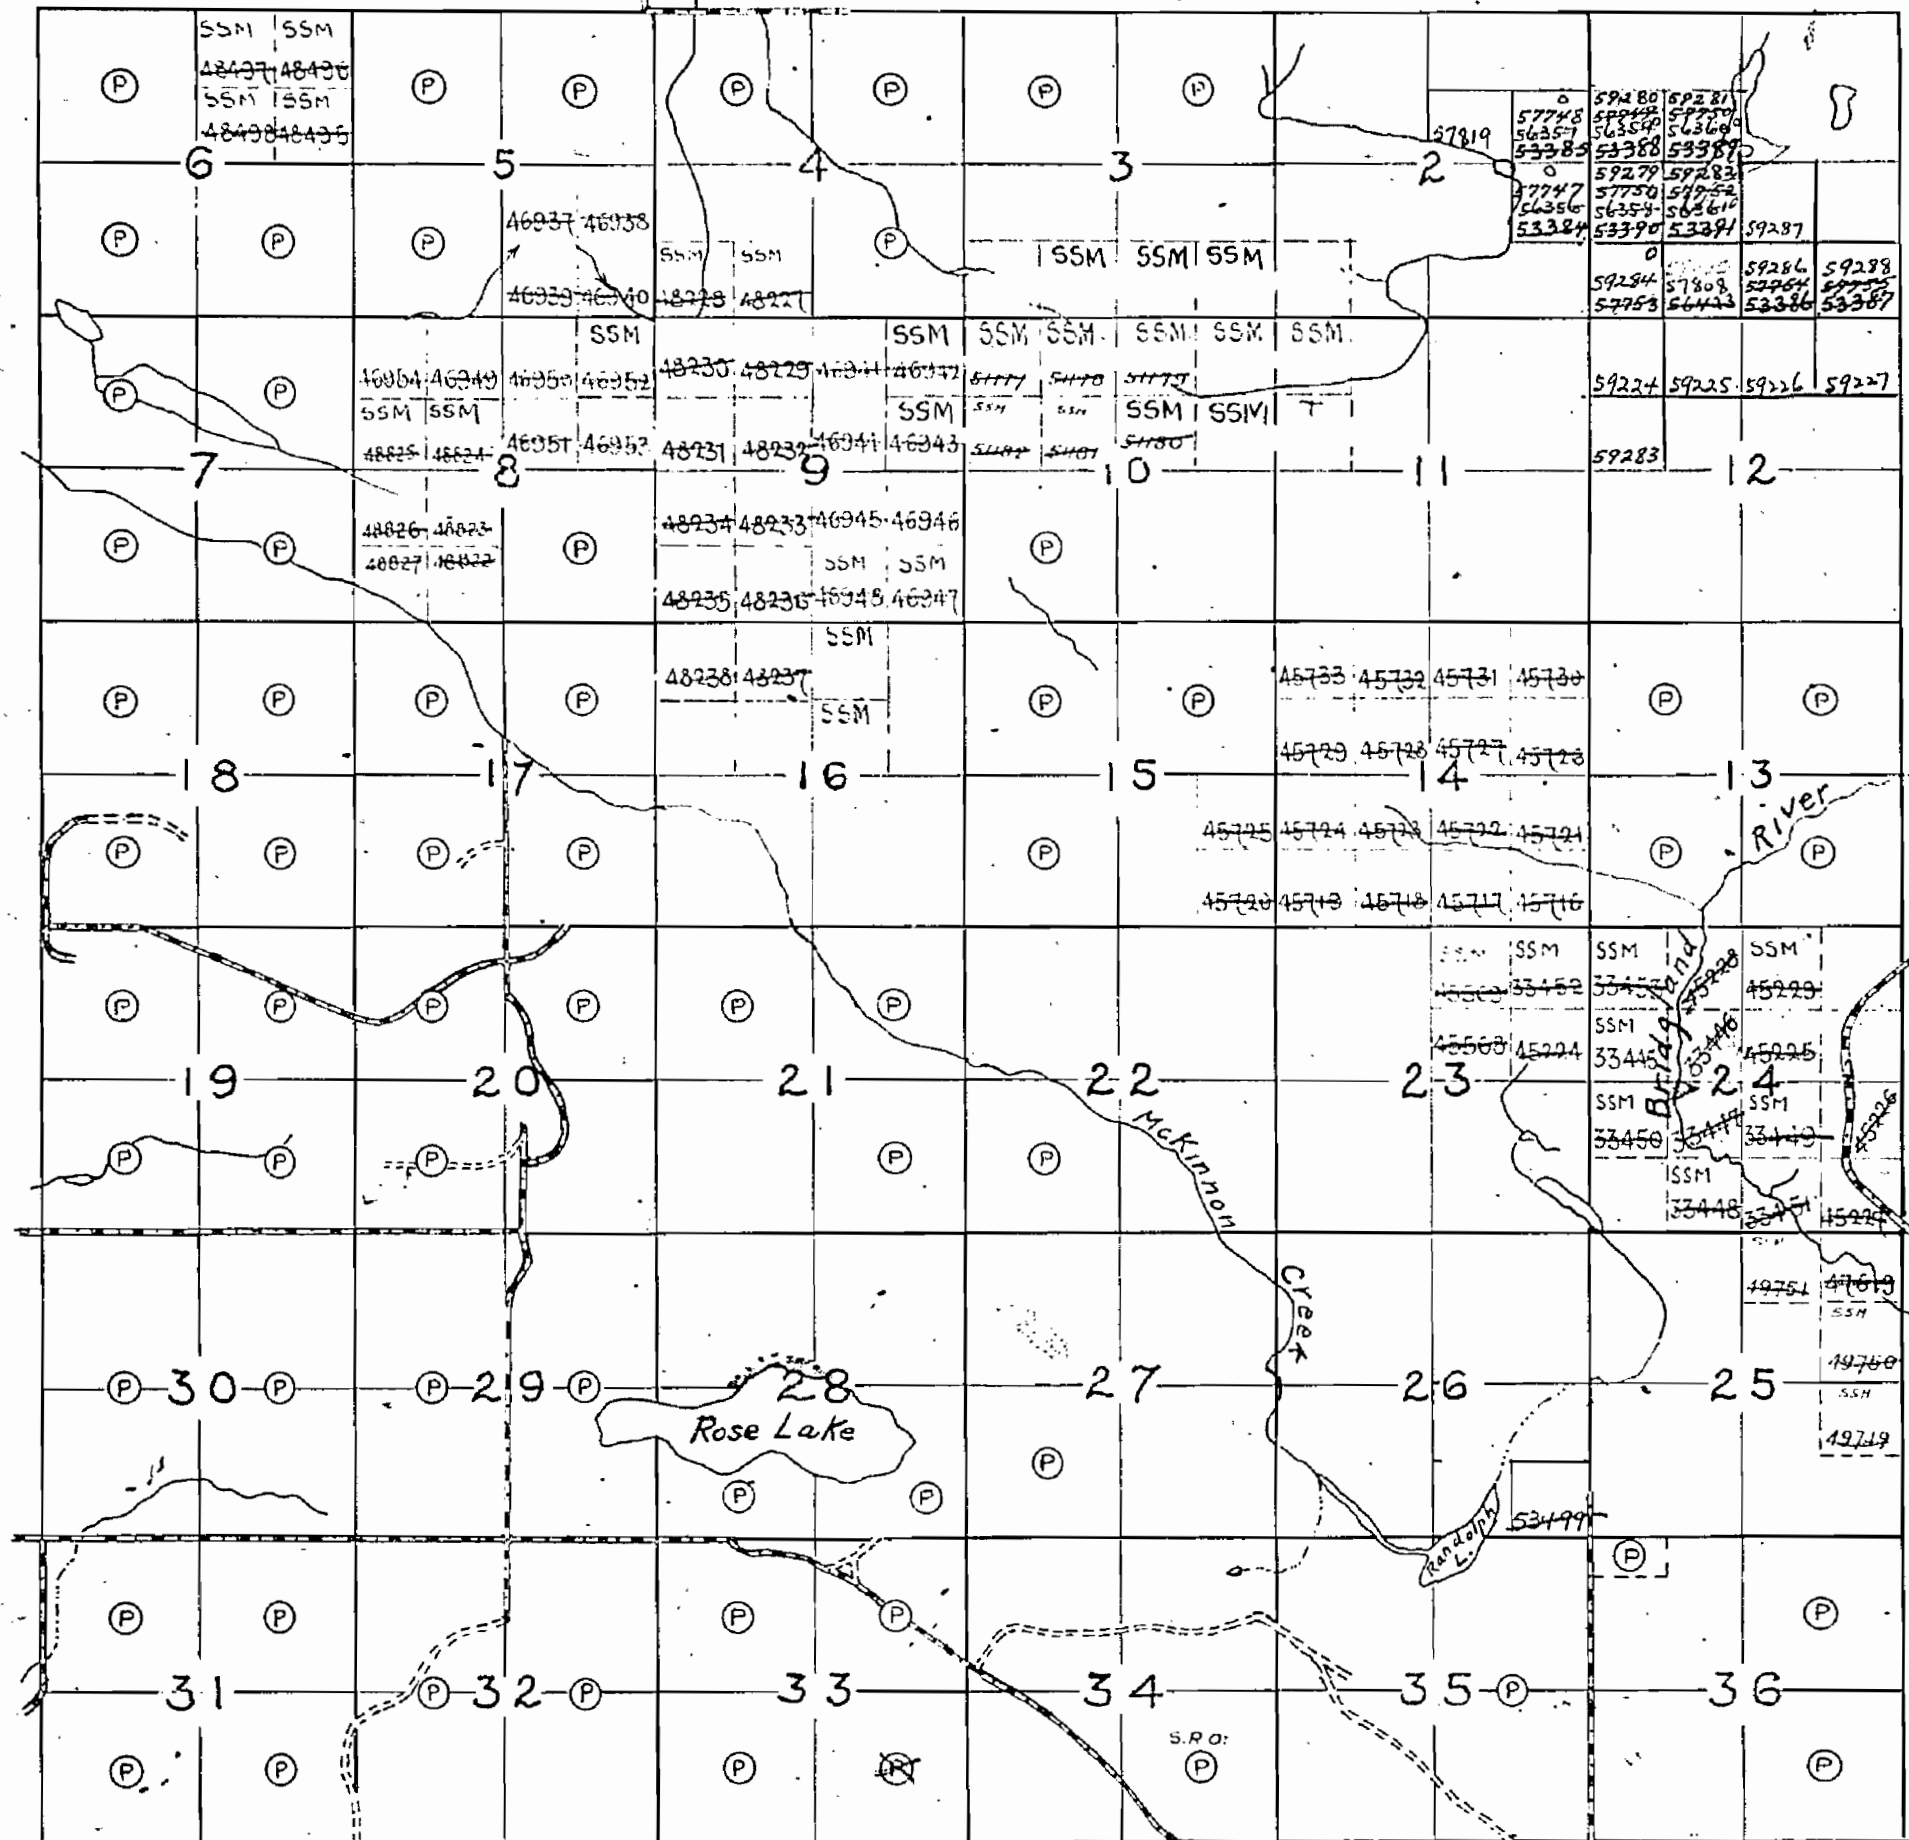

1338

GALBRAITH

THE TOWNSHIP
OF

ROSE

DISTRICT OF
ALGOMASAULT STE. MARIE
MINING DIVISION

SCALE: 40 CHAINS TO 1 INCH

LEGEND


PATENTED LAND.....
 CROWN LAND SALE.....
 LICENCE OF OCCUPATION..... L.O.
 LOCATED LANDS..... Loc.
 IMPROVED ROADS.....
 ROADS.....
 RAILWAYS.....

NOTES

☒ Mining rights open
 June 1/54

M. 1338


PLAN No. —S.S.M 88—

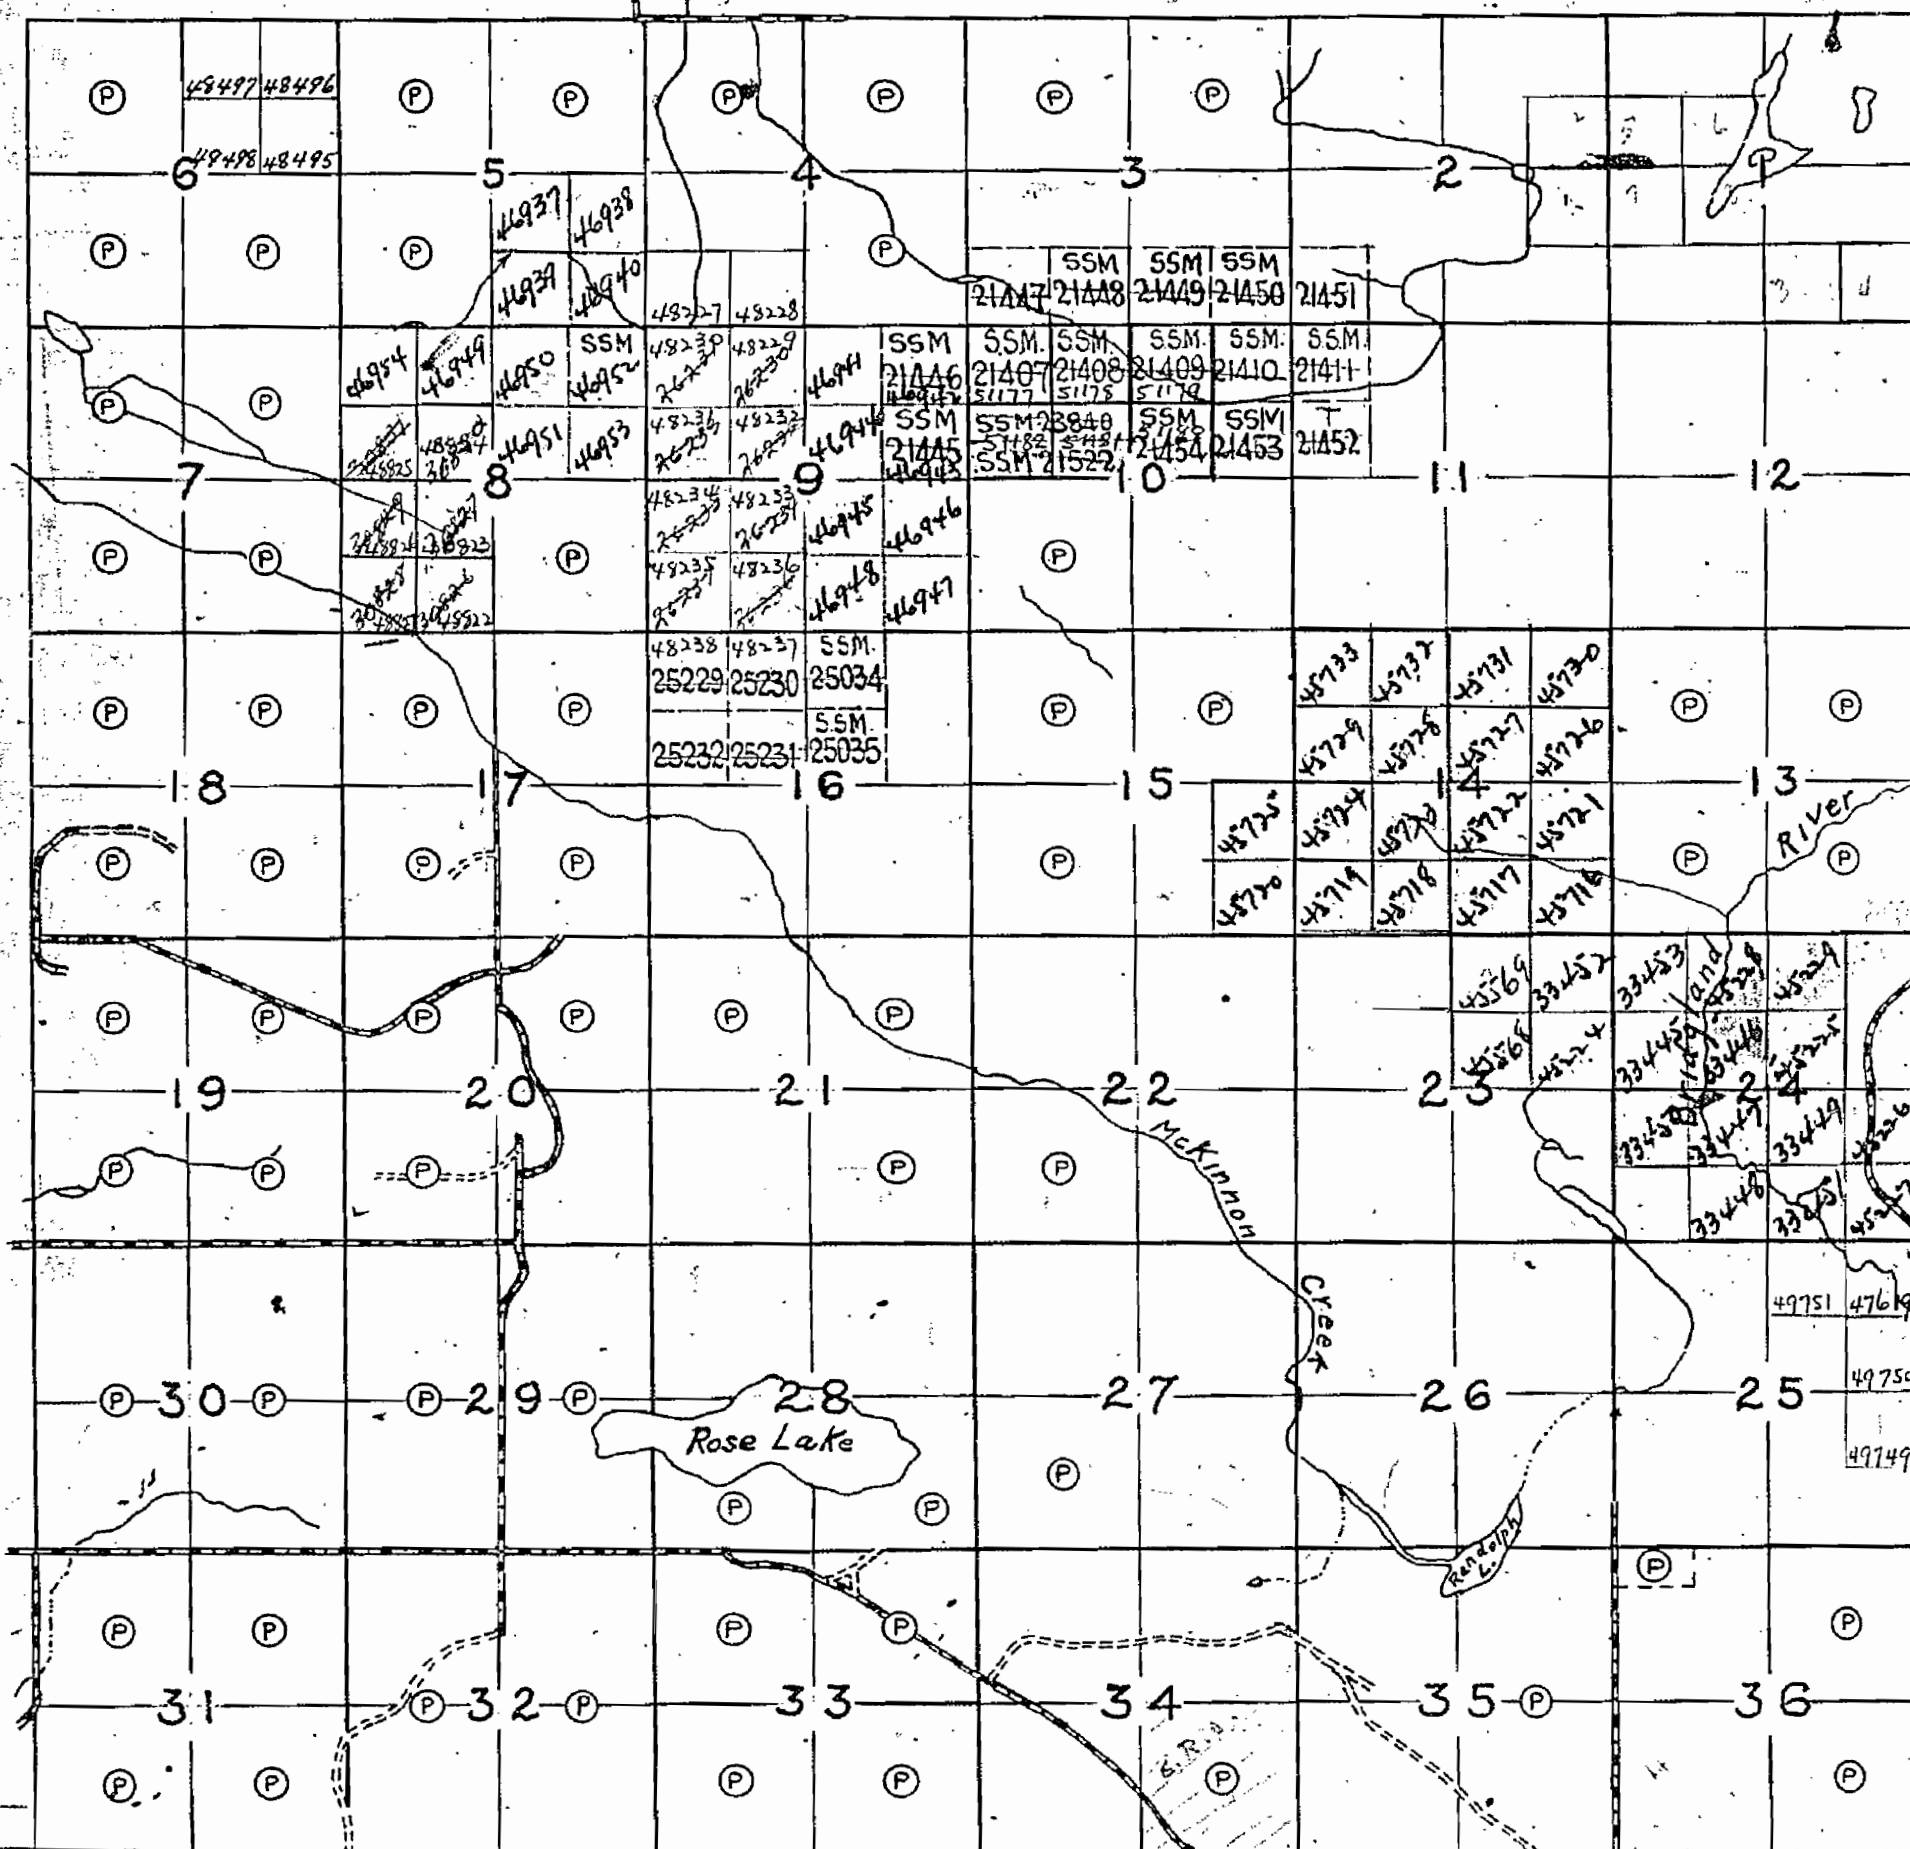 DEPARTMENT OF MINES
 —ONTARIO—


LEFROY

1338

GALBRAITH

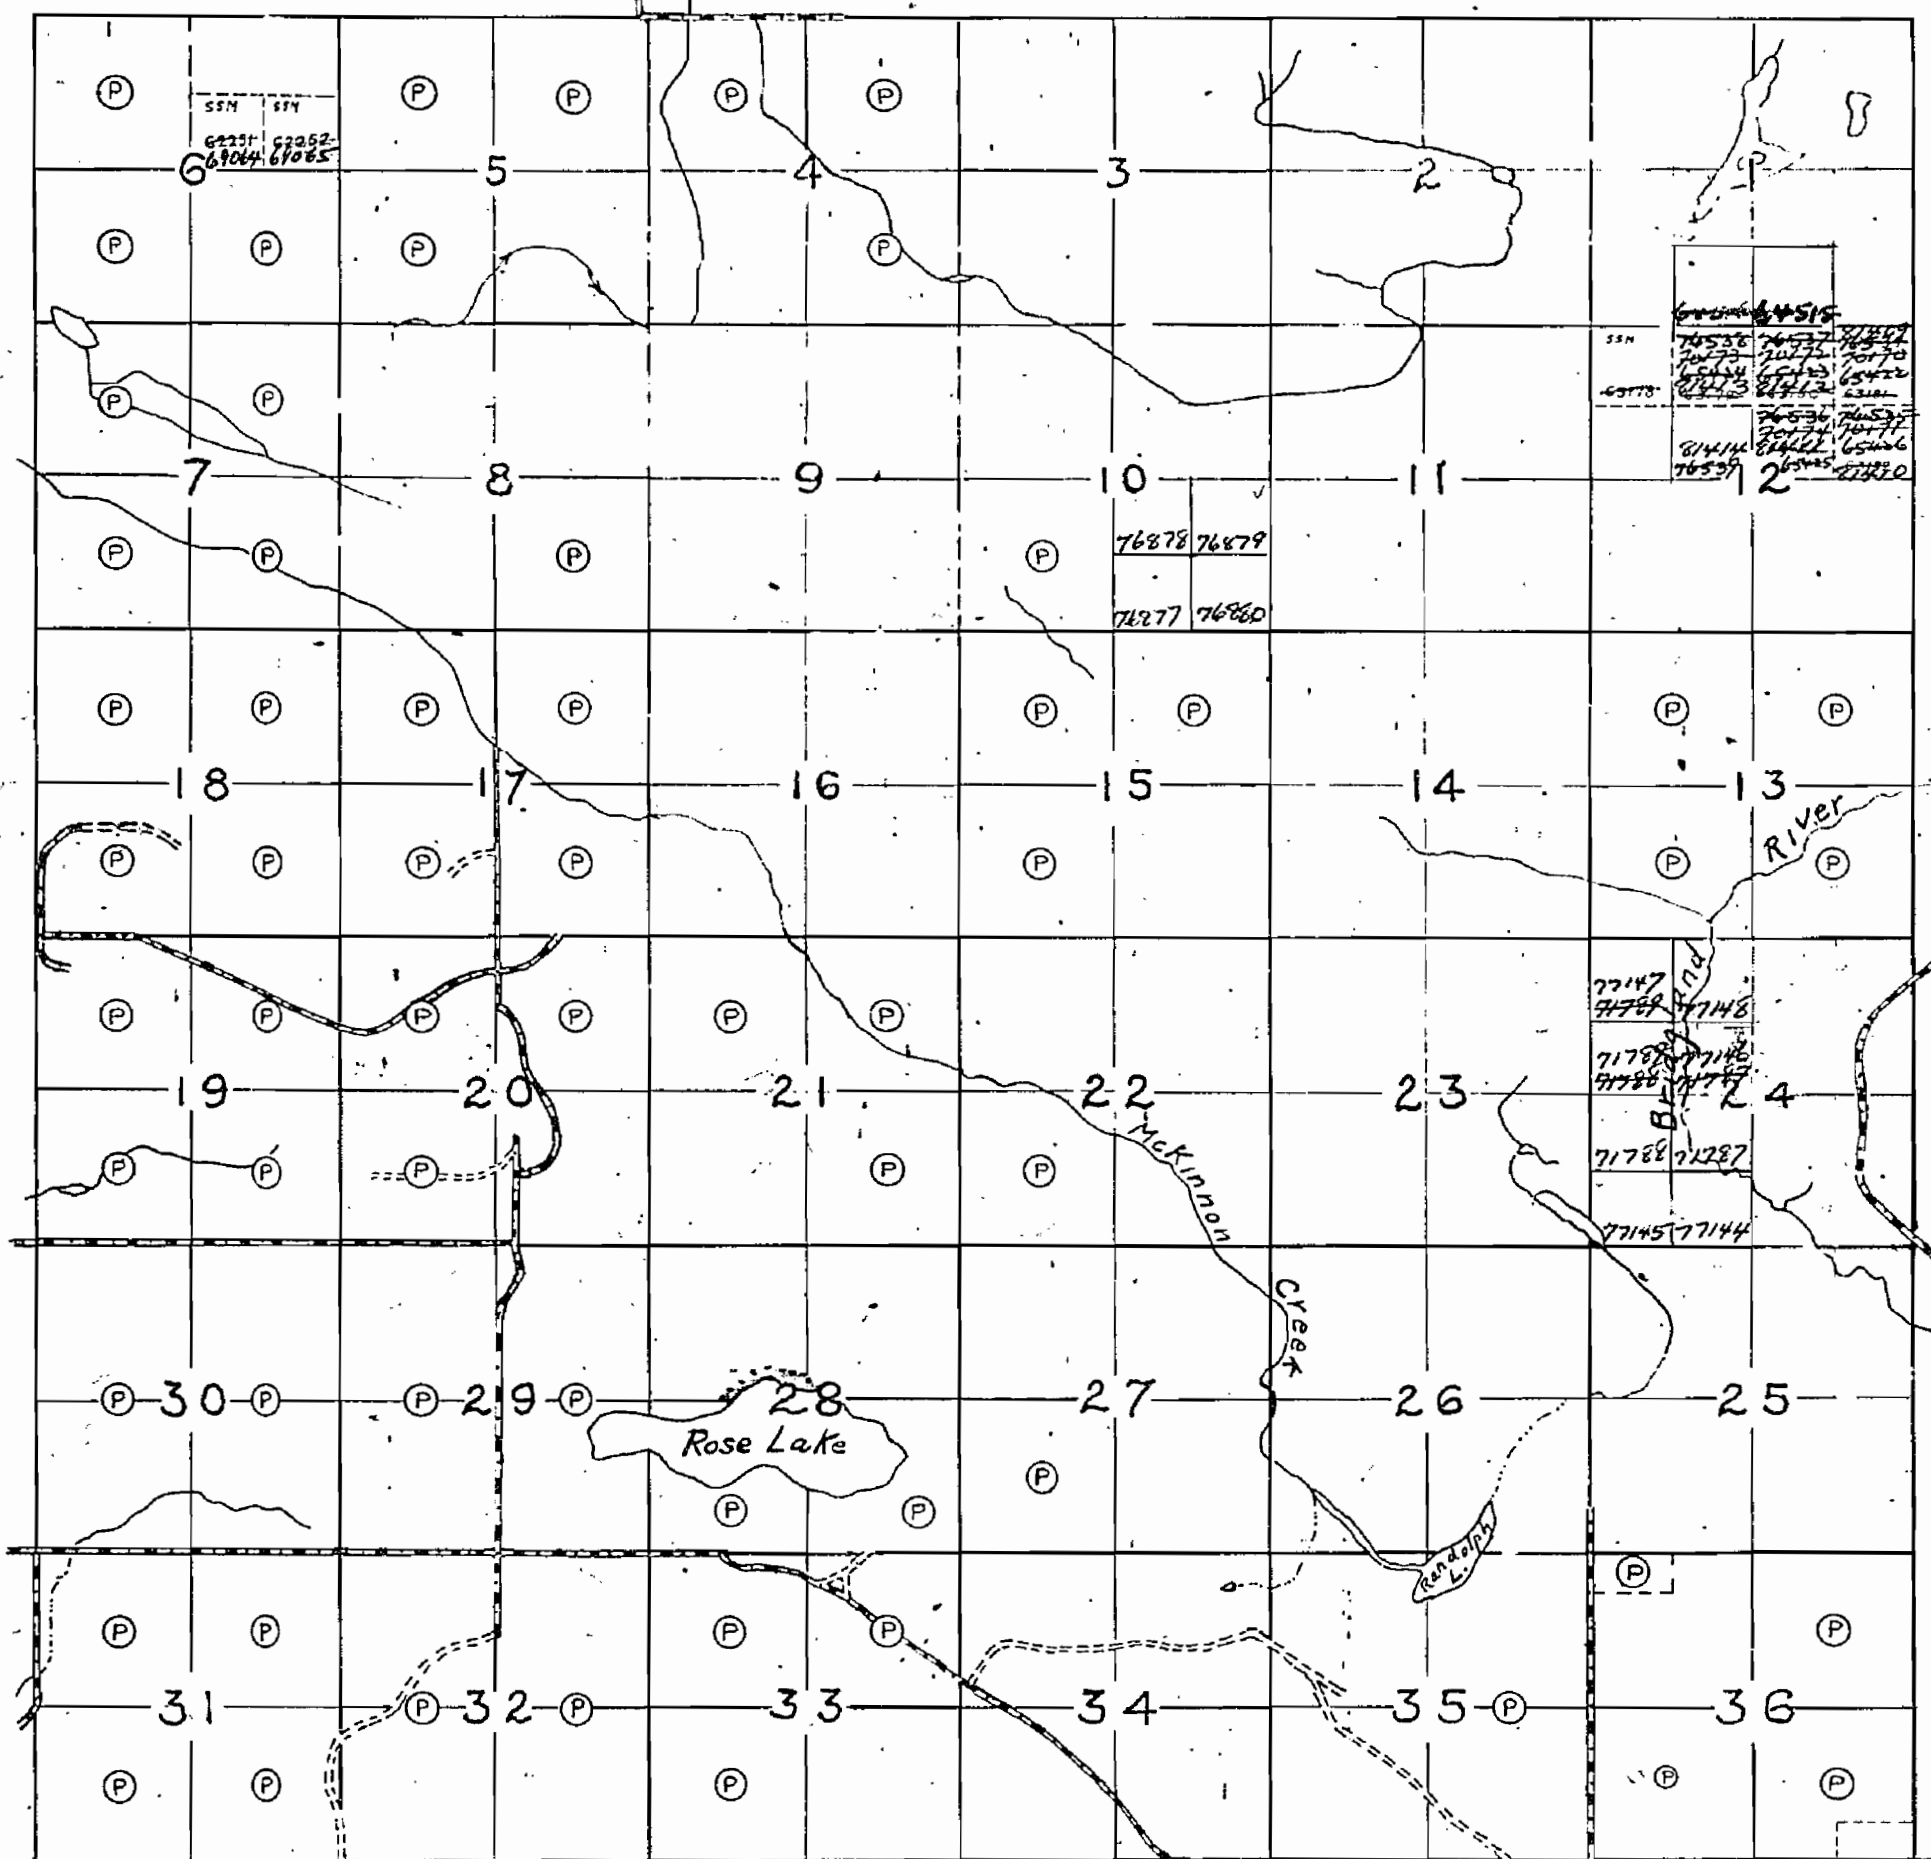

LEFROY

THE TOWNSHIP OF ROSE

DISTRICT OF
ALGOMA

SAULT STE. MARIE
MINING DIVISION

SCALE: 40 CHAINS TO 1 INCH

LEGEND

PATENTED LAND..... (P)
CROWN LAND SALE..... (S)
LICENCE OF OCCUPATION..... L.O.
LOCATED LANDS..... Loc.
IMPROVED ROADS.....
ROADS.....
RAILWAYS.....

NOTES

400' surface rights reservation around all
lakes & rivers.

PLAN No. - M.1338

DEPARTMENT OF MINES
— ONTARIO —

1338

E MAP

OFFICE MAP

GALBRAITH

THE TOWNSHIP OF
OF

ROSE

DISTRICT OF
ALGOMASAULT STE. MARIE
MINING DIVISION


SCALE: 40 CHAINS TO 1 INCH

LEGEND

PATENTED LAND..... (P)
 CROWN LAND SALE..... (S)
 LICENCE OF OCCUPATION..... L.O.
 LOCATED LANDS..... Loc.
 IMPROVED ROADS.....
 ROADS.....
 RAILWAYS.....

NOTES

400' Resd. S. J. of L. E. Mann Res.

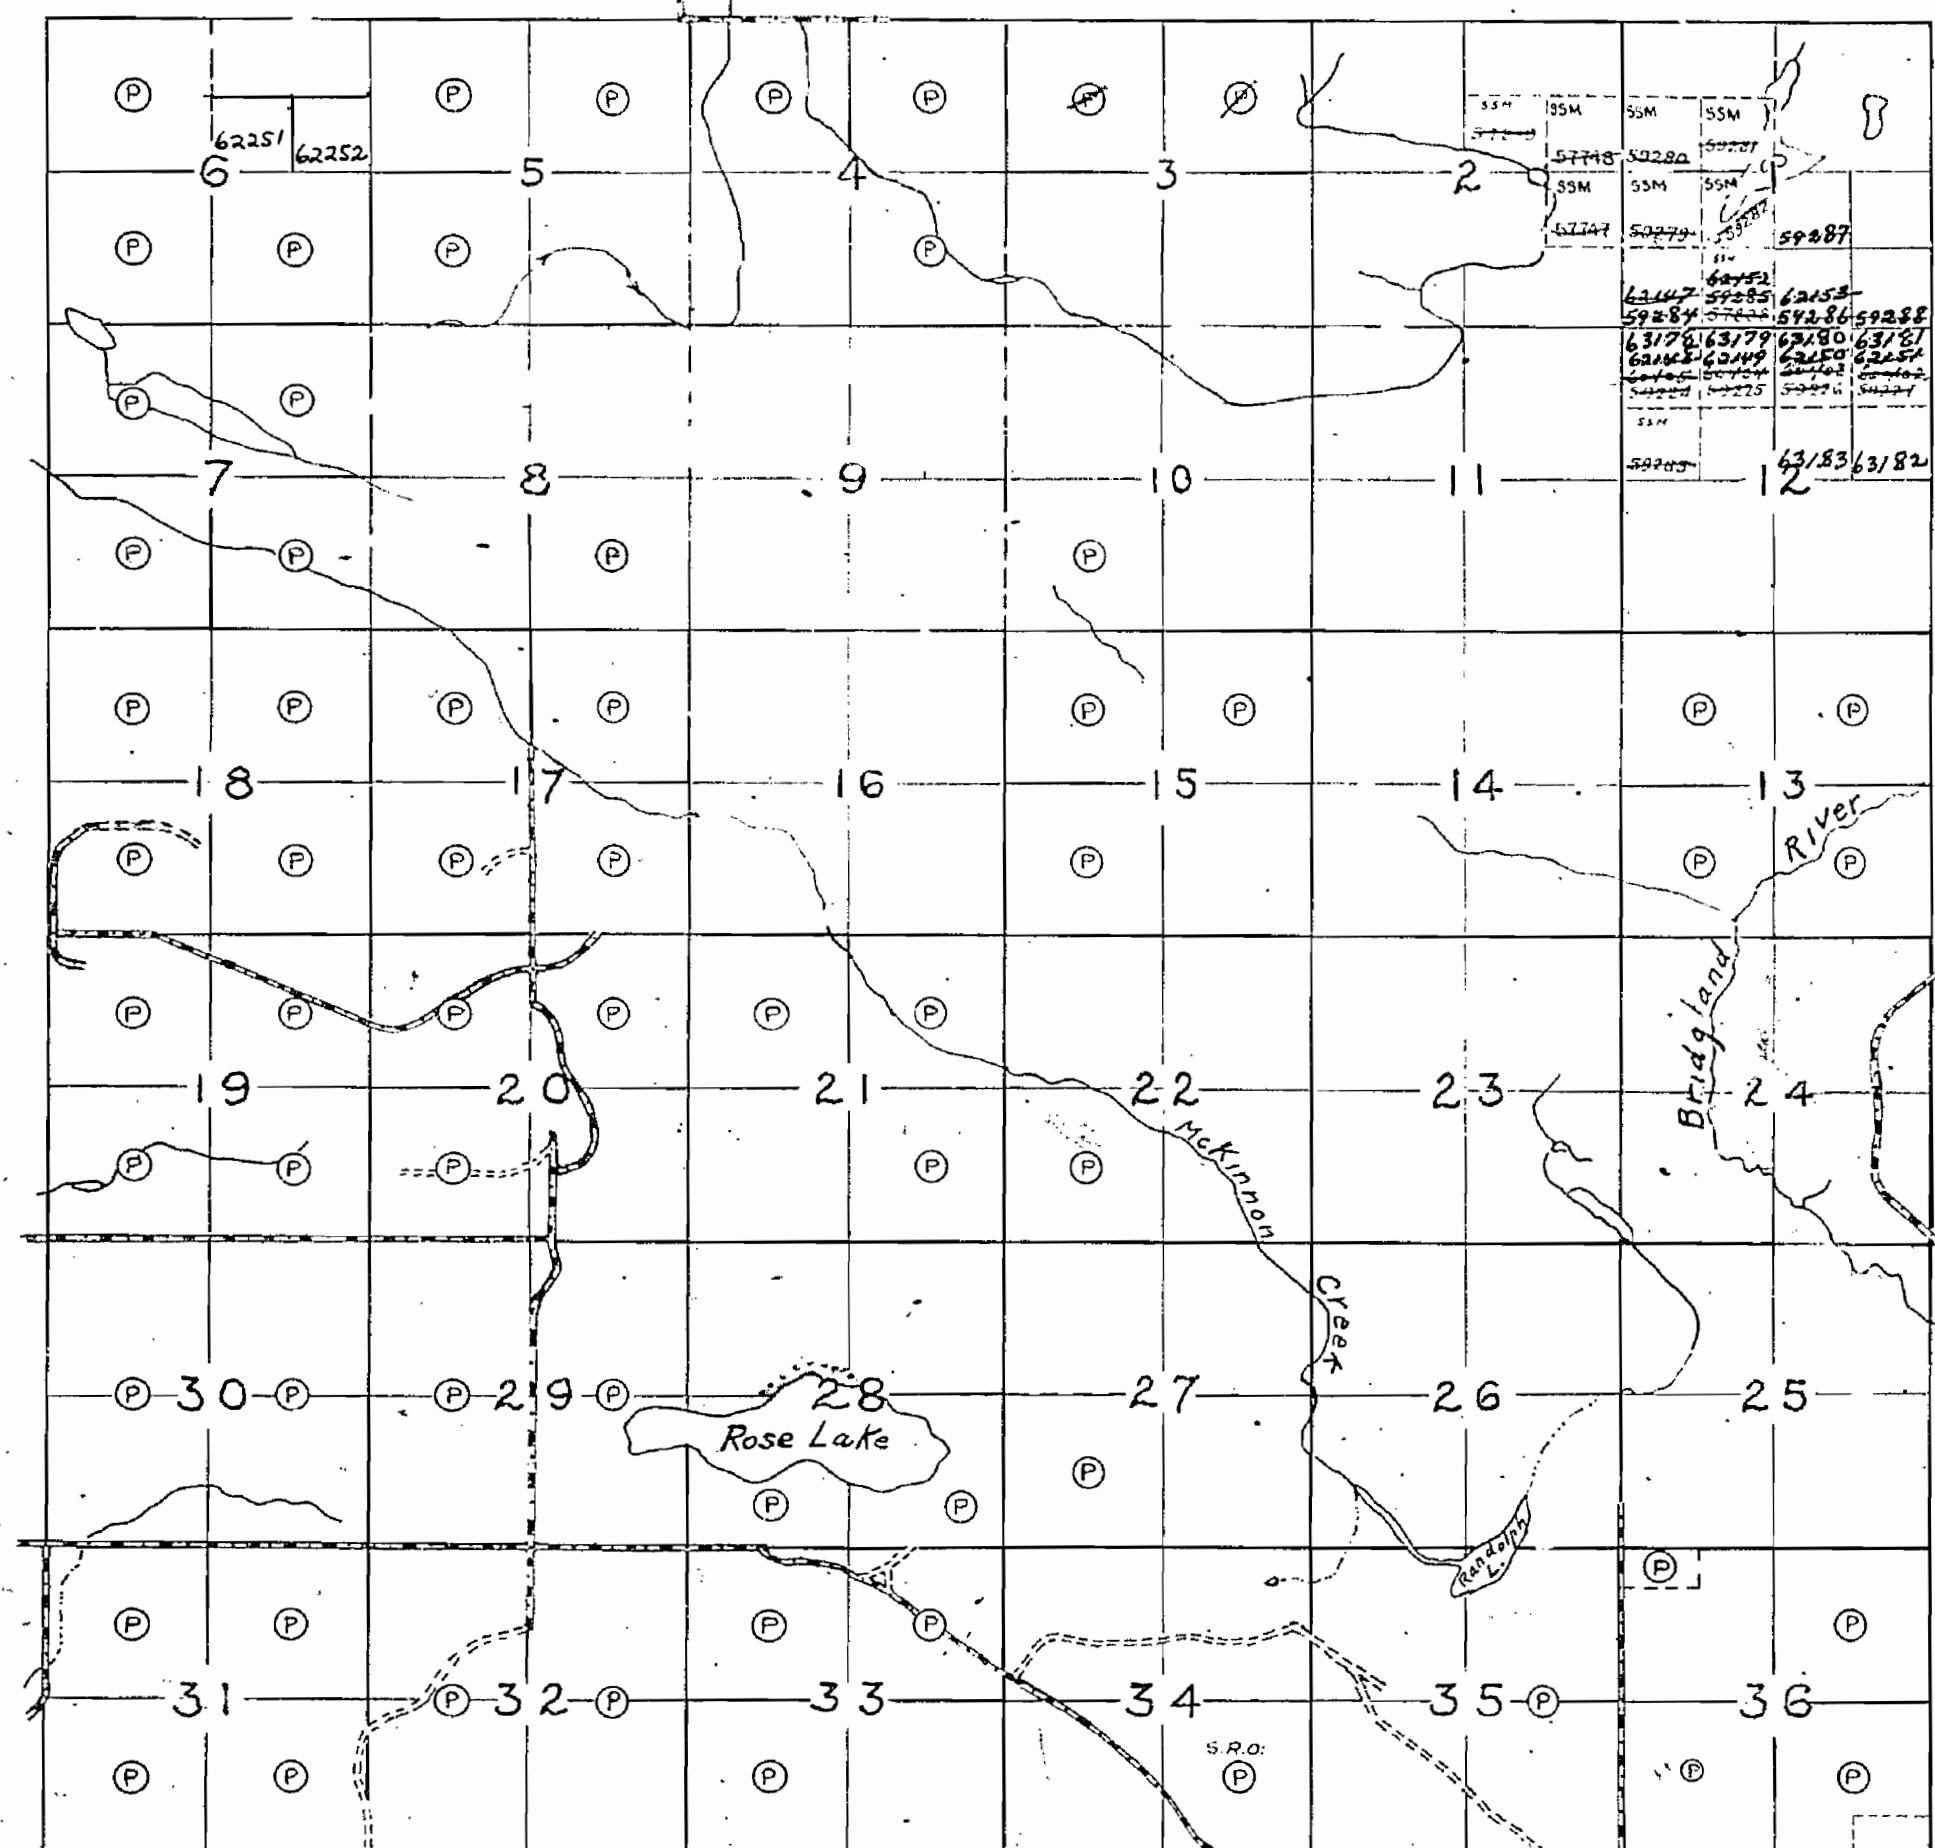

LEFROY

OFFICE MAP

OFFICE MAP

PLAN No. - M.1338

DEPARTMENT OF MINES
— ONTARIO —