


PLAN OF ROWELL TWP.

PATRICIA MINING DIVISION.

SURFACE RIGHTS ONLY DISTRICT OF KENORA.

AREA SHOWN THUS:
WITHDRAWN FROM STAKING
SEC. 42 OF THE MINING ACT
FILE: 41937

Scale, 40 chains to an inch.

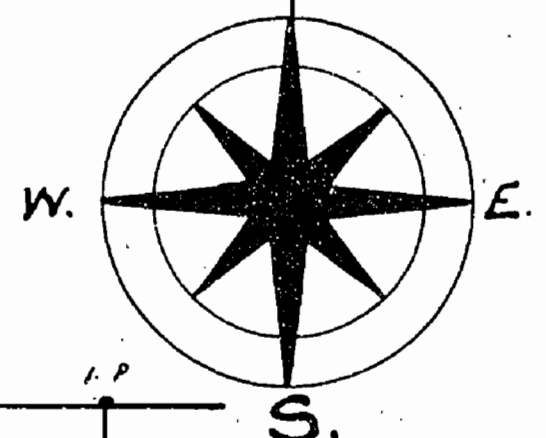


NOTES

Roads indicated Ont. Minnesota Pulp & Paper Co. are private roads but may be used by prospectors only after permission is obtained from the above mentioned Co. in KENORA

LADYSMITH TWP.

Sand and gravel reserved from 1.Oct.1965 to 1.Oct.1967 on a strip of land 5 miles wide with the proposed C.N.R. line as the center line, shown thus L & F. file 90092.

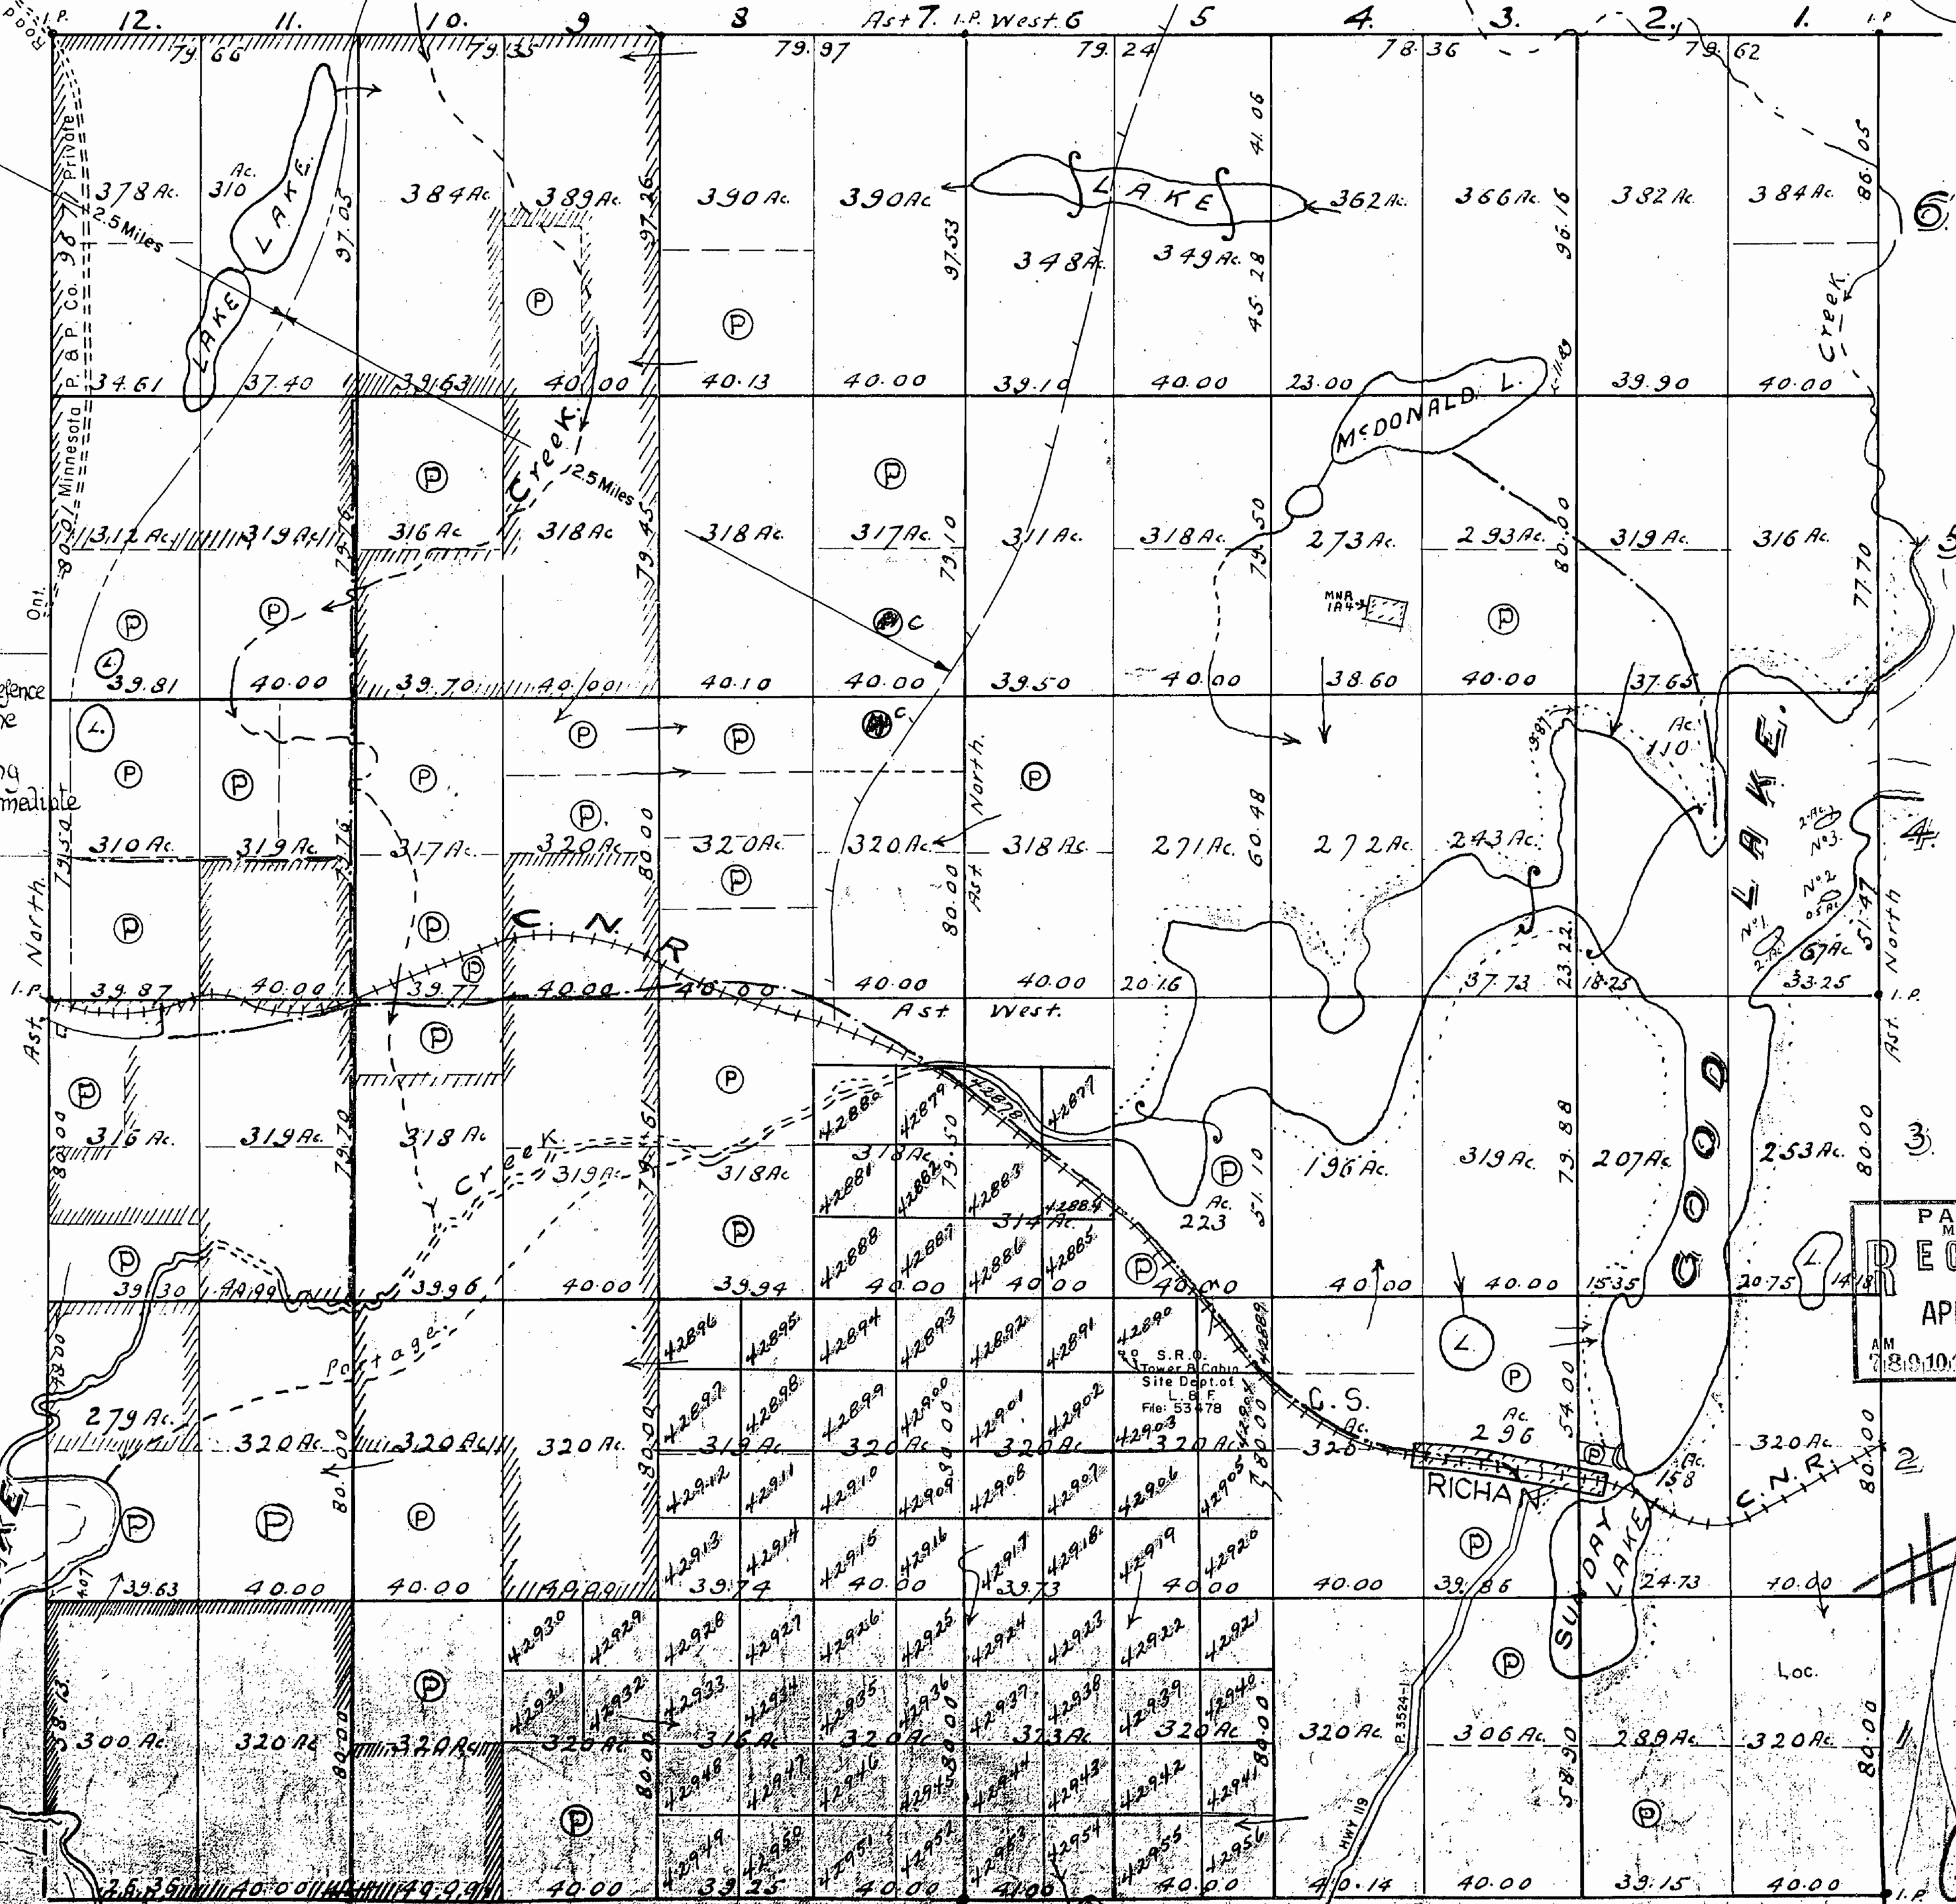

PATRICIA MINING DIV.
RECEIVED
APR 8 - 1968
AM 10 11 12 1 2 3 4 5 6 PM

BRITTON TWP.

22.61

*Administration of control of Mines, Ores, Minerals
Mining Rights transferred to
Ministry of Government
Services to Minister of Natural
Resources Oct. 29, 1981

MINISTRY OF NATURAL RESOURCES
SURVEYS AND MAPPING BRANCH

PLAN OF

M.2261

ROWELL TWP.



PATRICIA MINING DIVISION.

DISTRICT OF KENORA.

AREA SHOWN THUS:

SURFACE RIGHTS ONLY WITHDRAWN FROM
STAKING, SEC. 42 OF THE MINING ACT.
FILE: 41937

Scale, 40 chains to an inch.

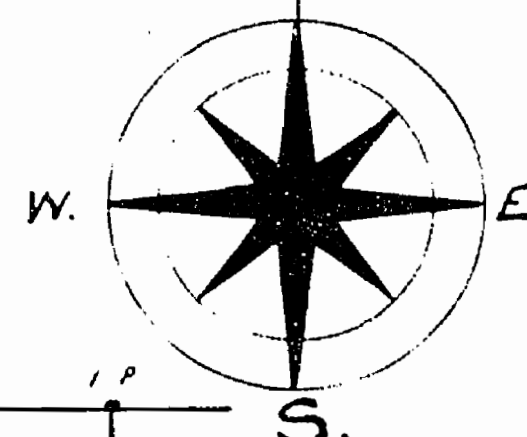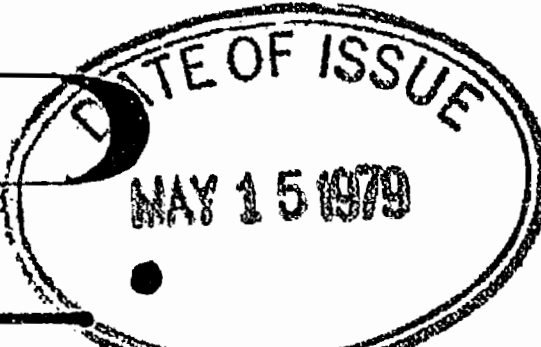

NOTES


Roads indicated Ont. Minnesota Pulp & Paper Co. are private roads
but may be used by prospectors only after permission is obtained
from the above mentioned Co. in KENORA

Dept. of Natural Resources
Agriculture
Land and
Agriculture
Agriculture

LADYSMITH TWP.

Aug. 20/82 - part of hotel
CH 3023 - Shore of
Sunday Lake
adjoining Summer
resort location
H.K. 62

RUGBY LAKE

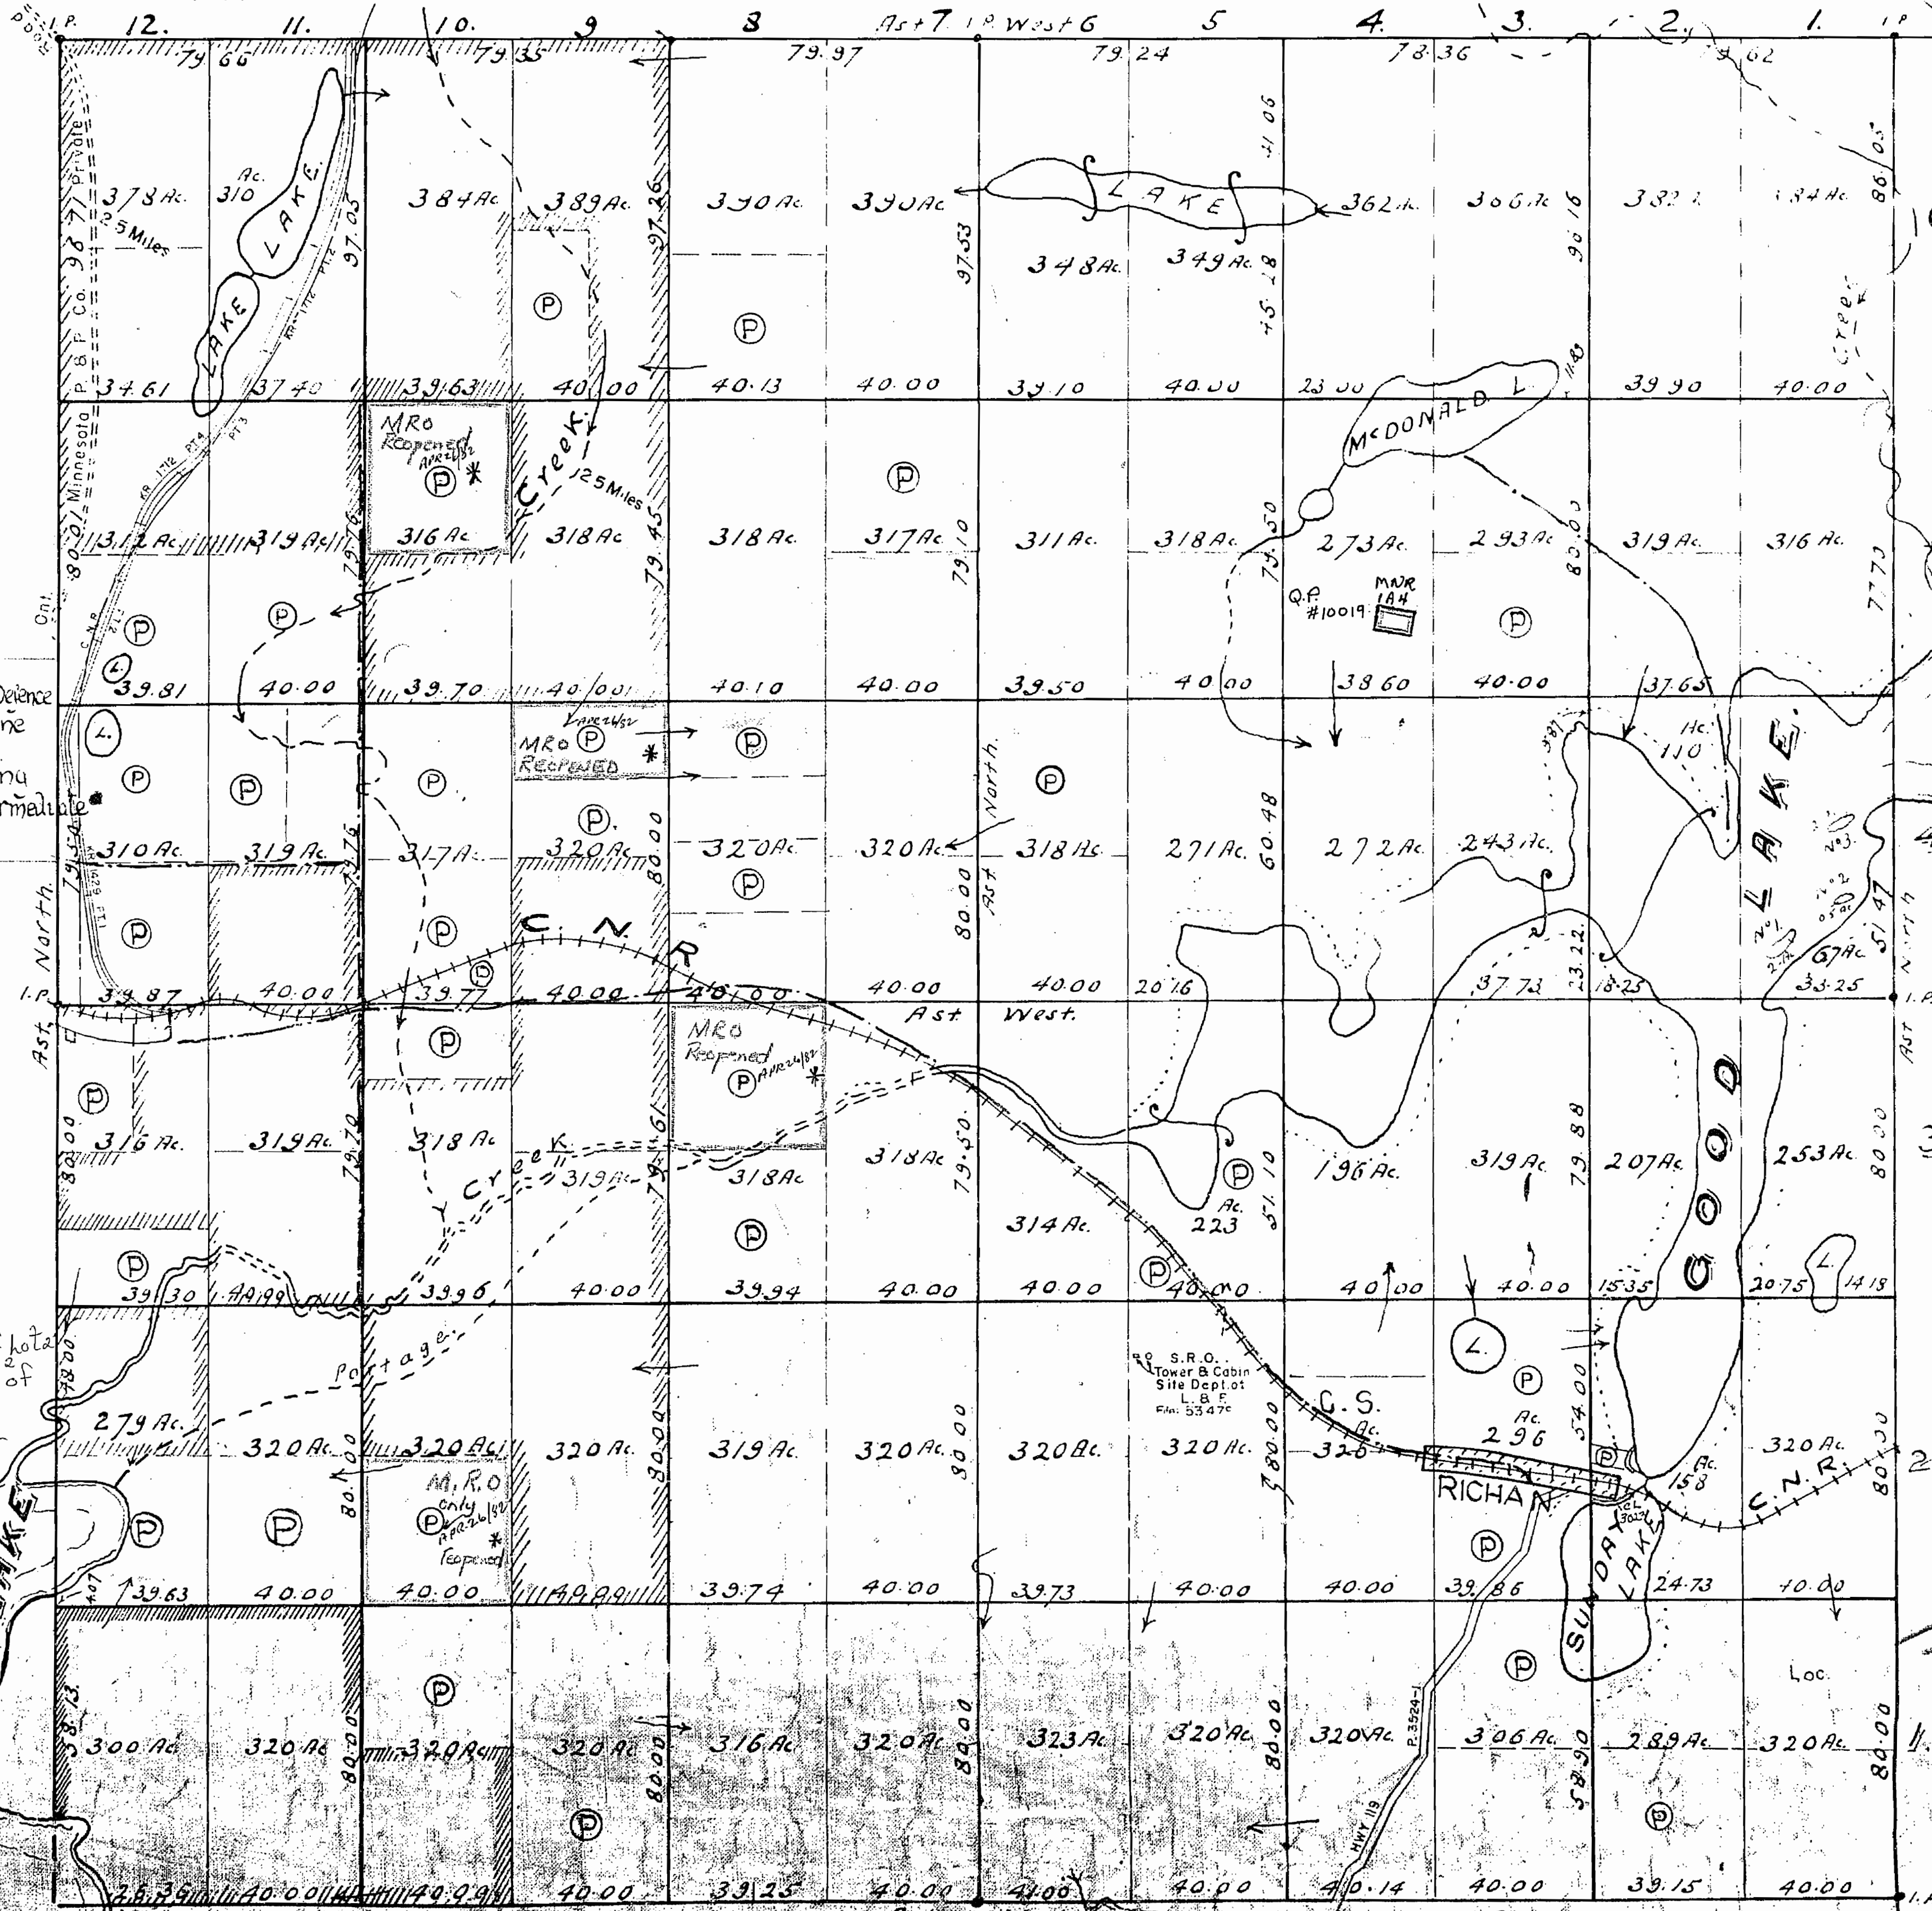

Surface reservations 400 wide by Dept. of L & F
shown hereon thus:

BRITTON TWP.

G-830

2

M-2261

6-0830

M.2261

ONTARIO
MINISTRY OF NATURAL RESOURCES
SURVEYS AND MAPPING BRANCH

PLAN OF

ROWELL TWP.


PATRICIA MINING DIVISION.

DISTRICT OF KENORA.

AREA SHOWN THUS: 
SURFACE RIGHTS ONLY WITHDRAWN FROM
STAKING. SEC. 42 OF THE MINING ACT.
FILE: 41937

Scale, 40 chains to an inch.


FAWCETT LAKE G-2509

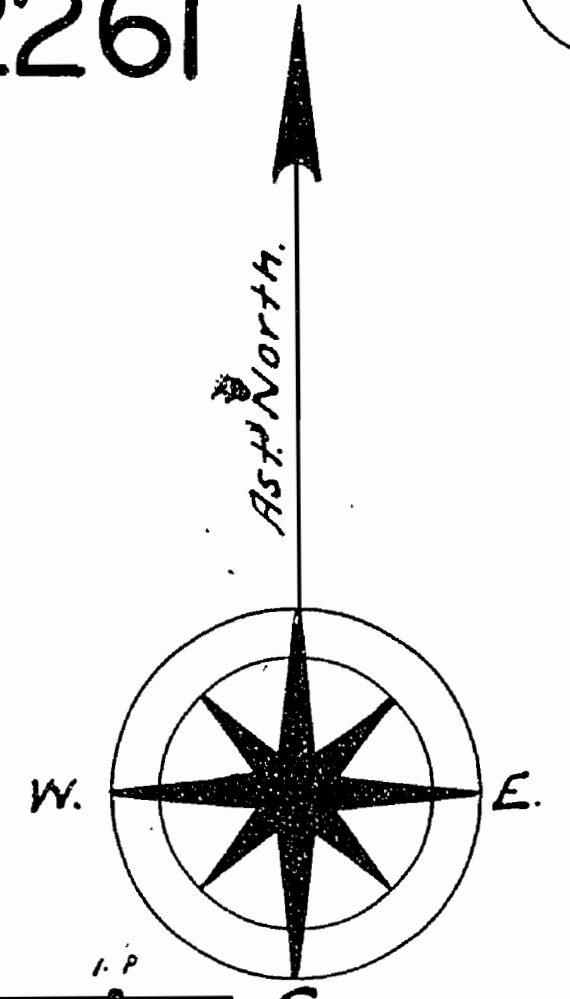

NOTES

Roads indicated Ont. Minnesota Pulp & Paper Co. are private roads but may be used by prospectors only after permission from the above mentioned Co. in KENORA

LADYSMITH TWP.
Dept. of National Lands
Amesdale Intermediate Aerodrome

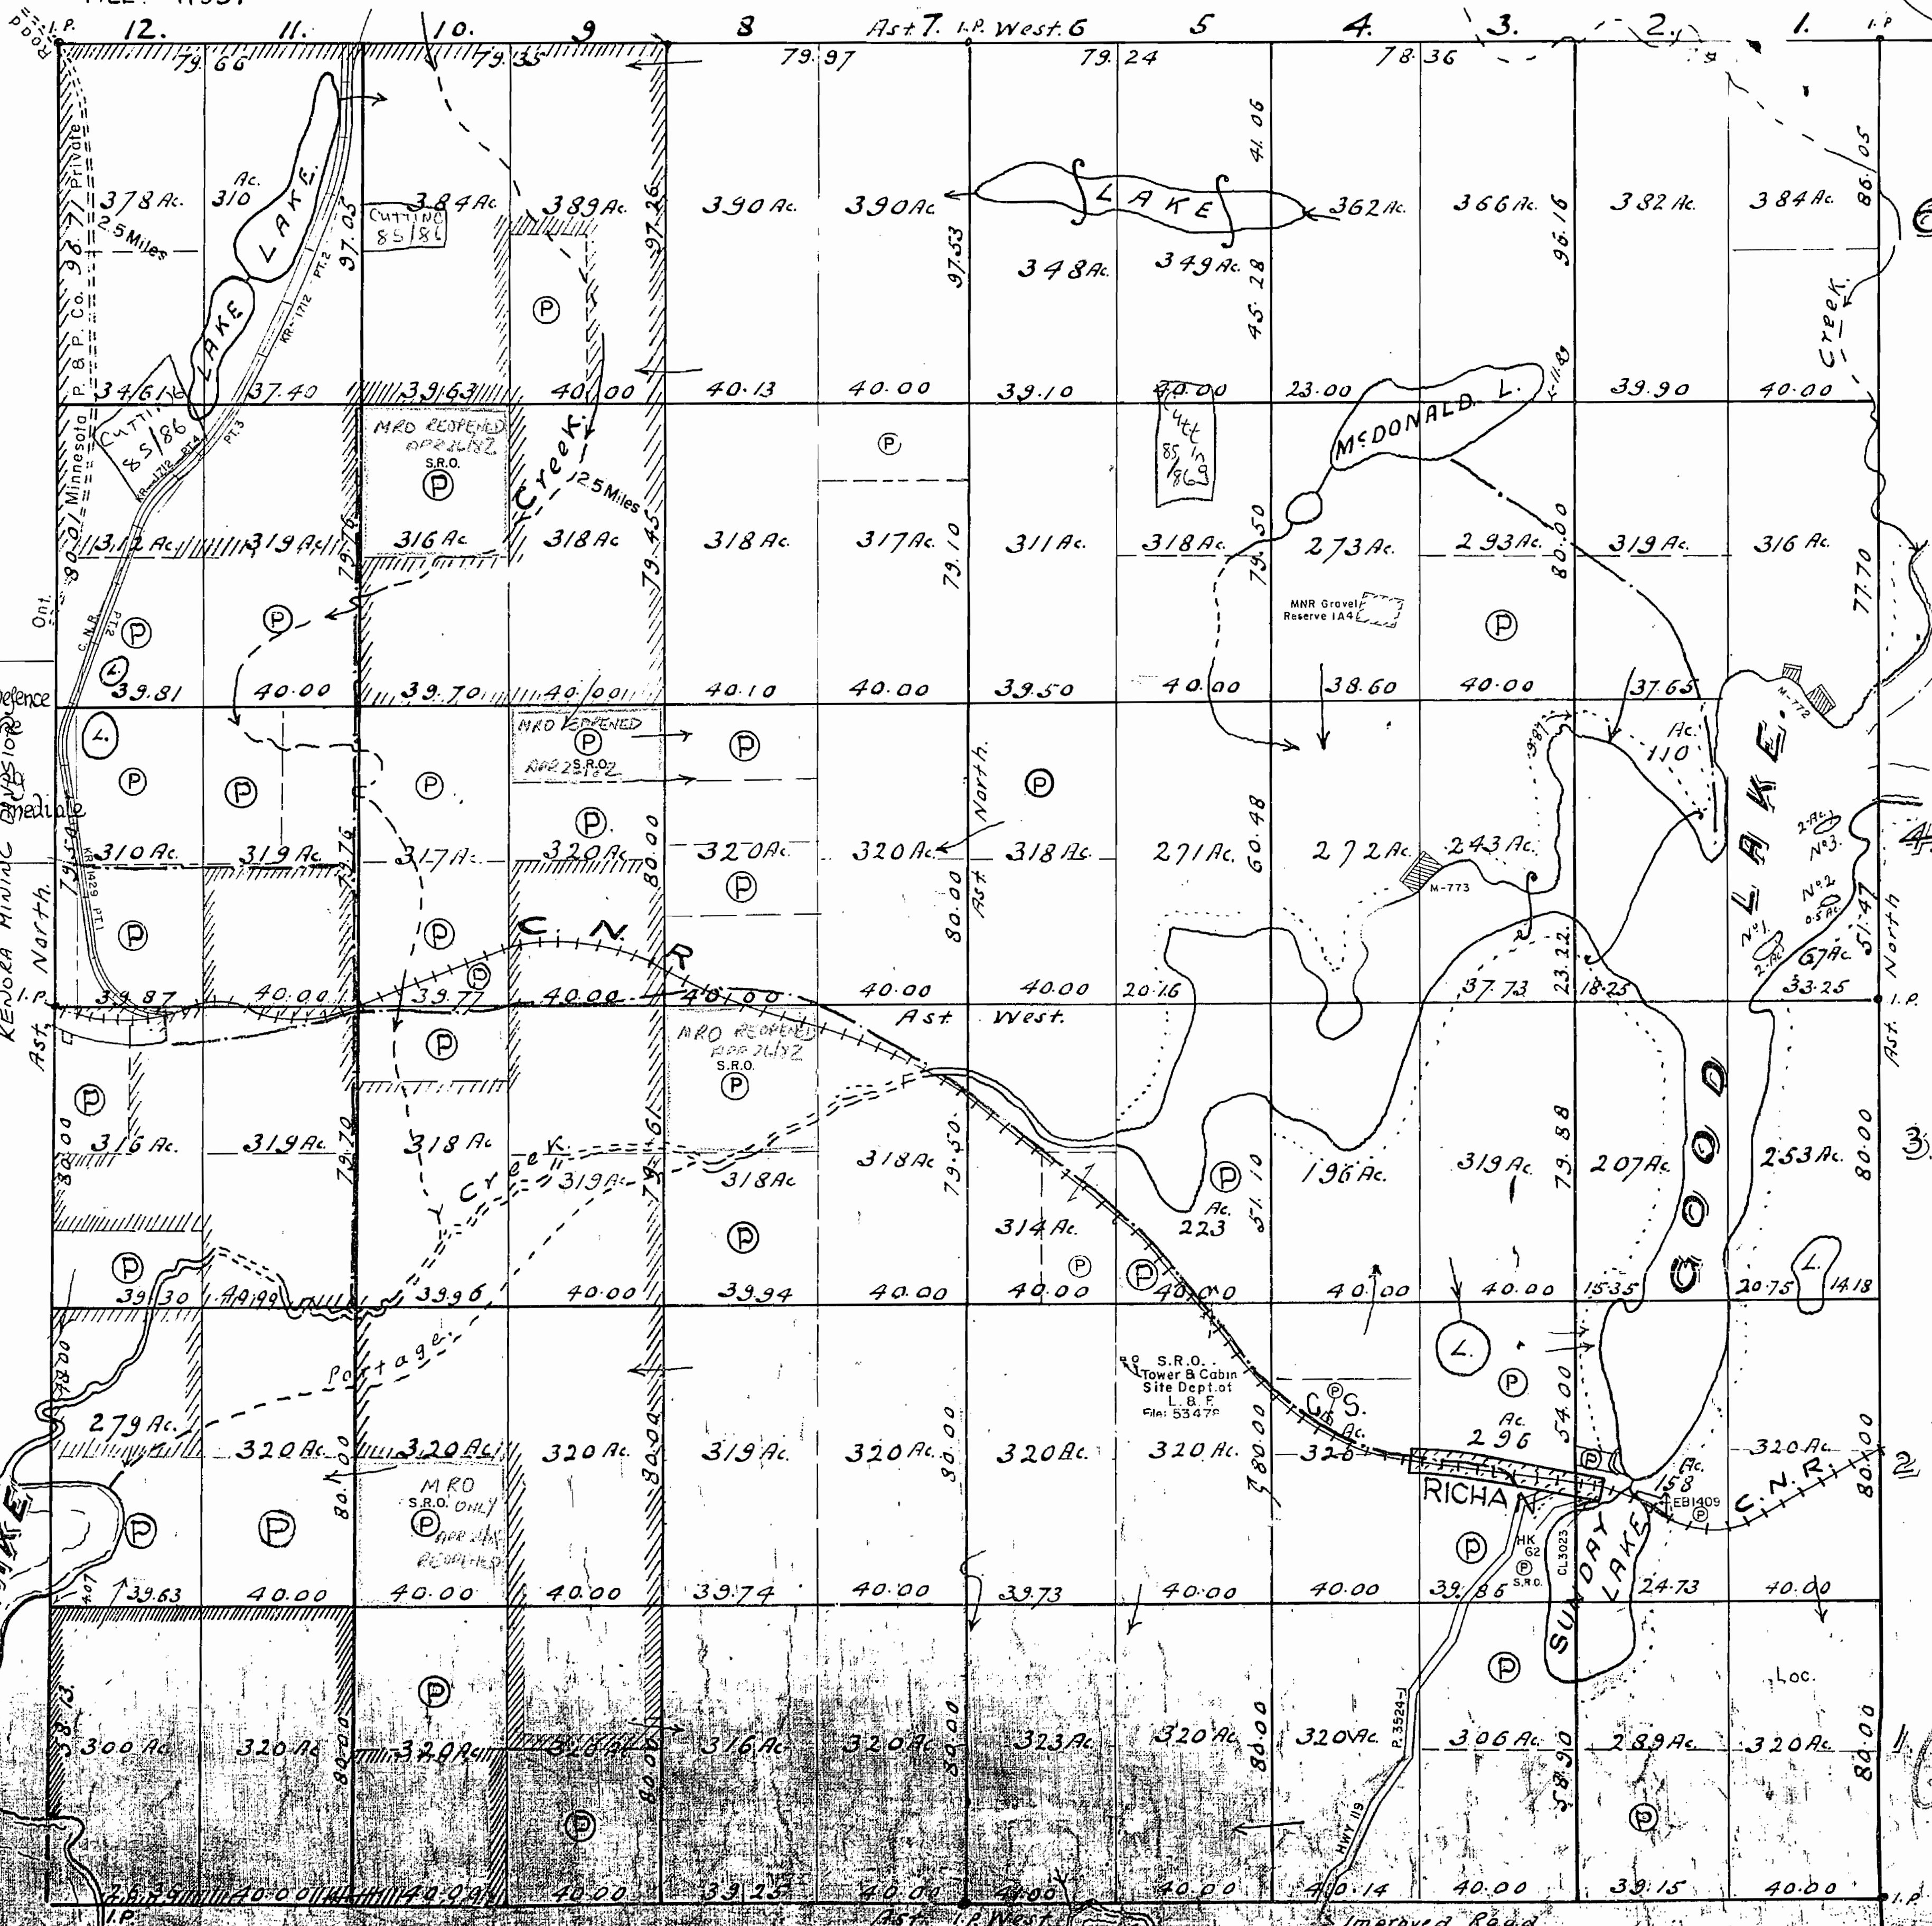

BRITTON TWP.

Surface reservations 1000 wide by Dept. of L.B.F. between Rowell & Ladysmith

ROWELL TWP. MINING DIVISION

AREAS WITHDRAWN FROM DISPOSITION

M.R.O. - MINING RIGHTS ONLY
S.R.O. - SURFACE RIGHTS ONLY
M.+S. - MINING AND SURFACE RIGHTS

Description Order No. Date Disposition File


WITHDRAWN SEC. 3 & 4 87/12/88 M.R.O.

Map 11/56 CL 609

Fawcett Lake G-2509

LADYSMITH TOWNSHIP

Kenora Division

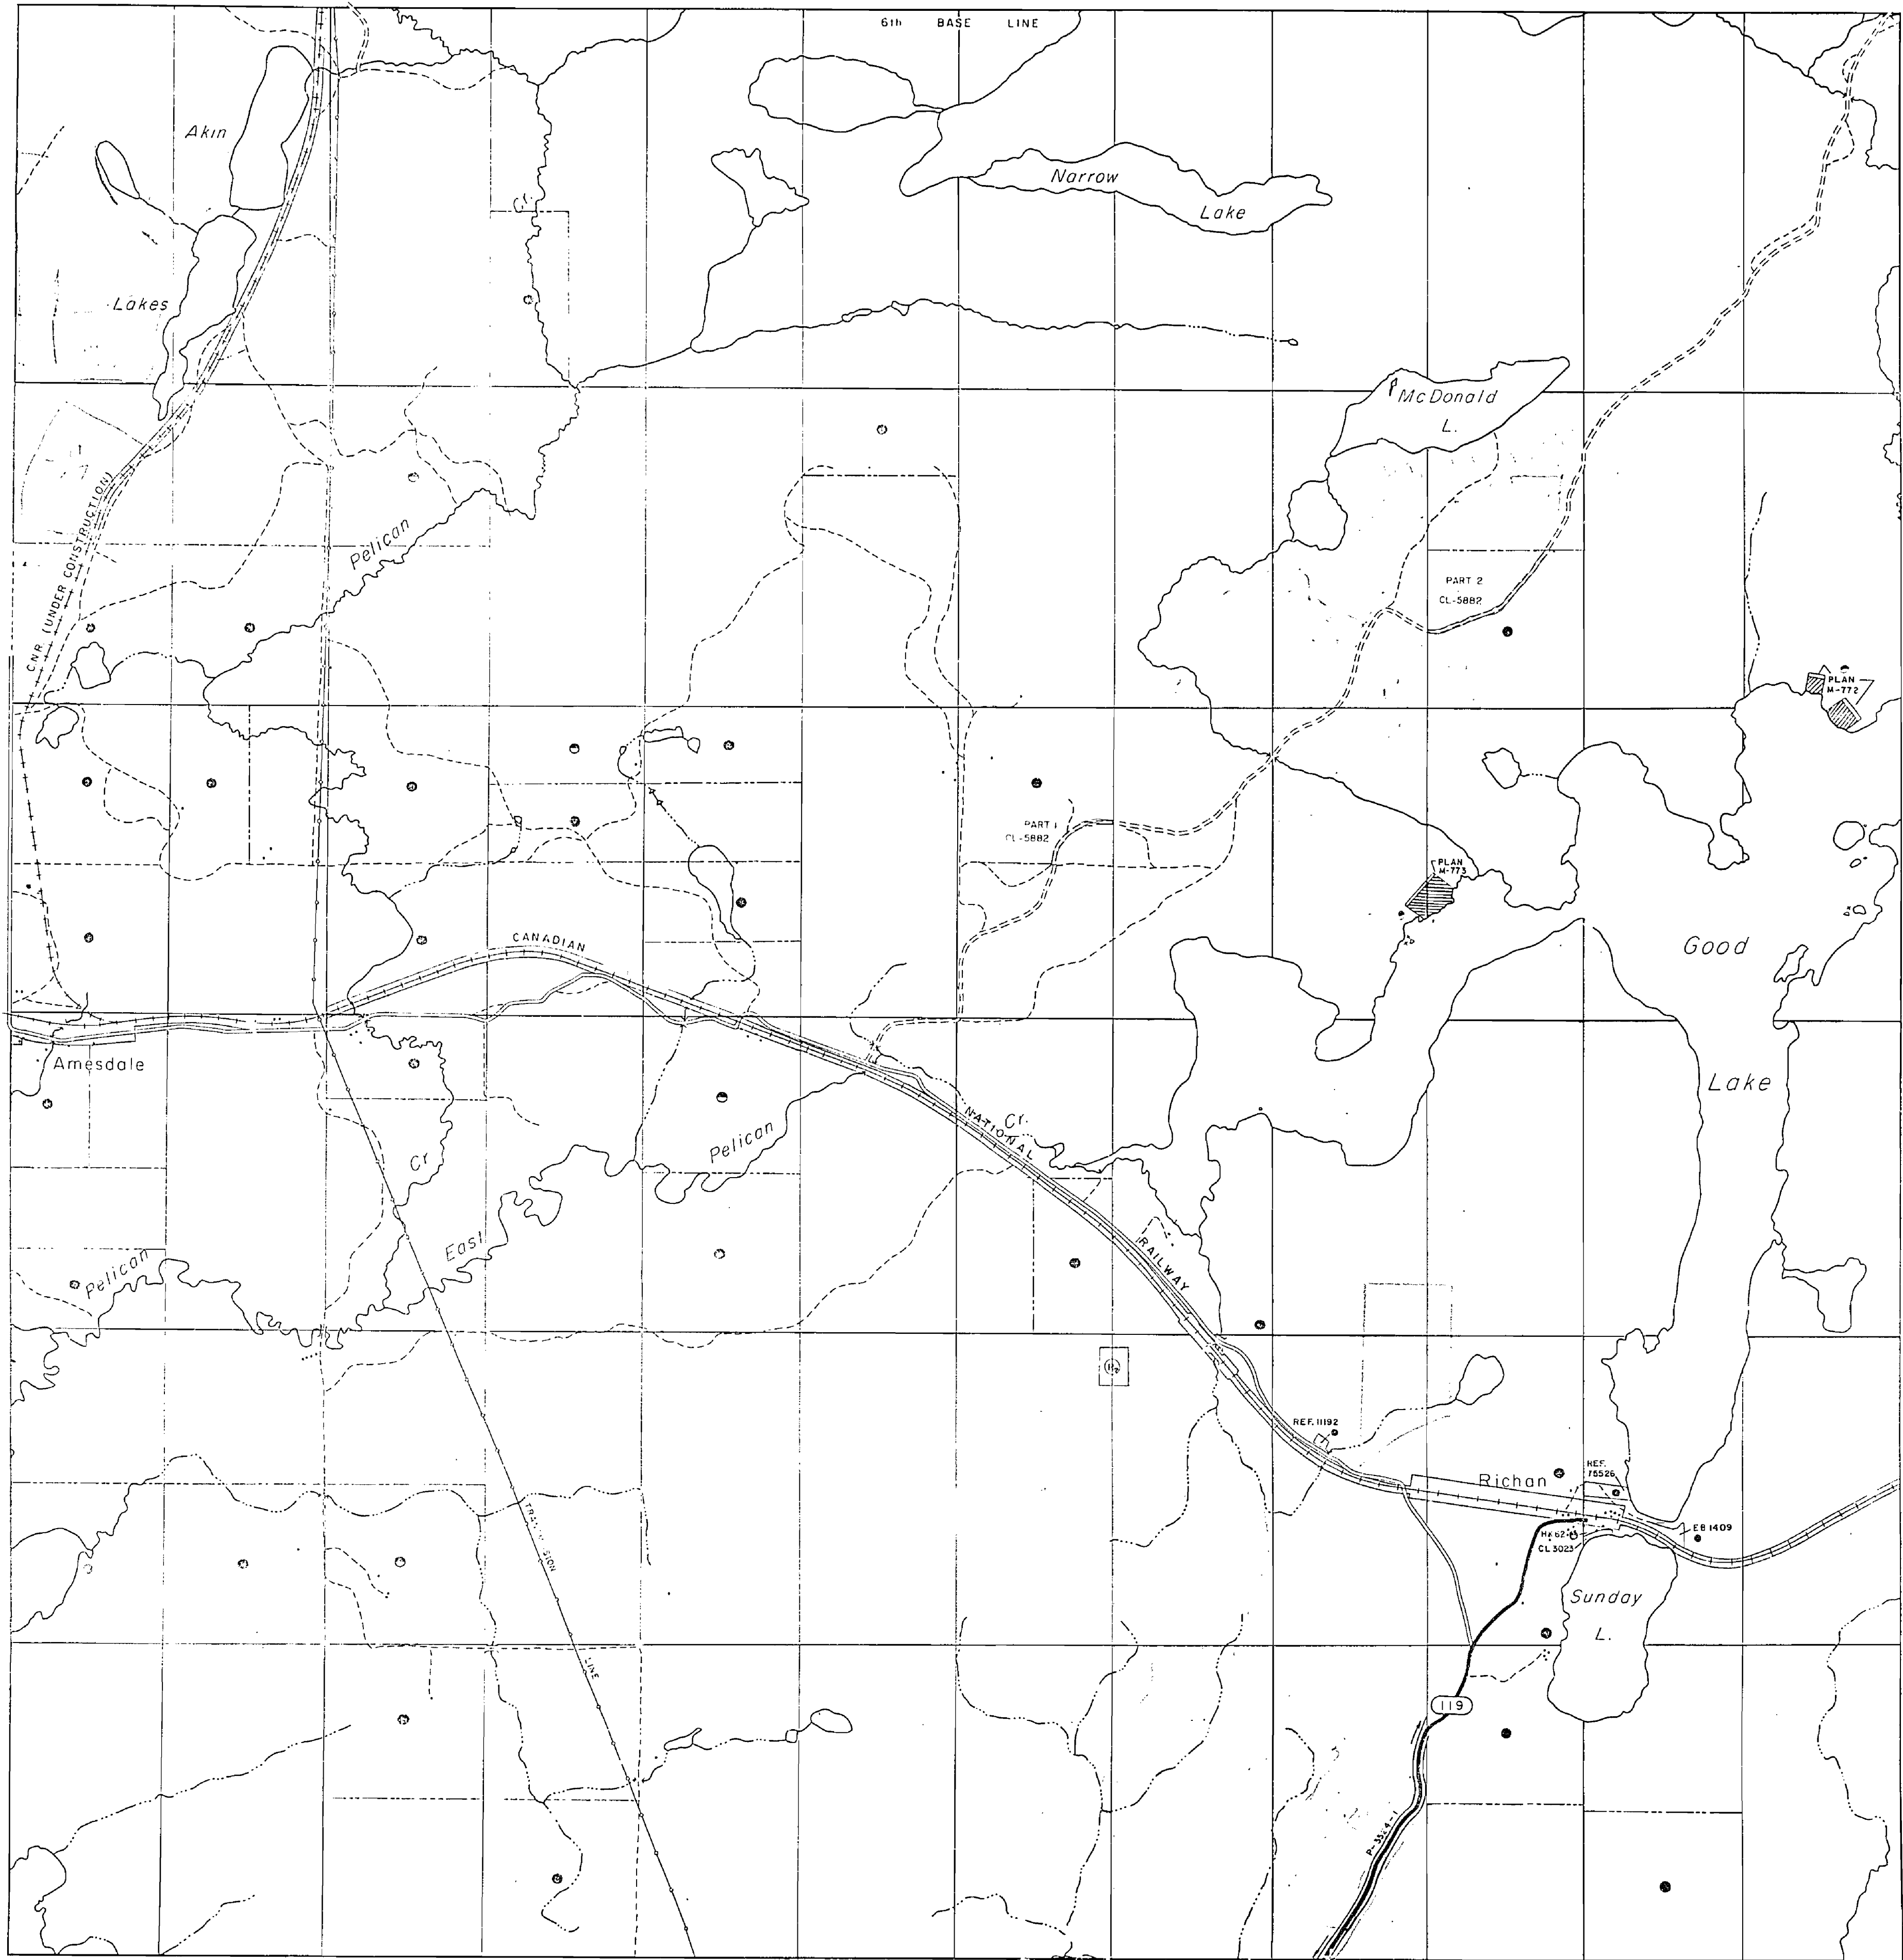

THE INFORMATION THAT APPEARS ON THIS MAP HAS BEEN COMPILED FROM VARIOUS SOURCES AND ACCURACY IS NOT GUARANTEED. THOSE WISHING TO STAKE MINING CLAIMS SHOULD CONSULT WITH THE MINING RECORDER, MINISTRY OF NORTHERN DEVELOPMENT AND MINES, FOR ADDITIONAL INFORMATION ON THE STATUS OF THE LANDS SHOWN HEREON.

Kenora Division

BRITTON TOWNSHIP


LEGEND

- HIGHWAY AND ROUTE No.
- OTHER ROADS
- TRAILS
- SURVEYED LINES:
TOWNSHIPS, BASE LINES, ETC.
- LOTS, MINING CLAIMS, PARCELS, ETC.
- UNSURVEYED LINES:
LOT LINES
- PARCEL BOUNDARY
- MINING CLAIMS ETC.
- RAILWAY AND RIGHT OF WAY
- UTILITY LINES
- NON PERENNIAL STREAM
- FLOODING OR FLOODING RIGHTS
- SUBDIVISION OR COMPOSITE PLAN
- RESERVATIONS
- ORIGINAL SHORELINE
- MAKSH OR MUSKEG
- MINES
- TRAVERSE MONUMENT

DISPOSITION OF CROWN LANDS

TYPE OF DOCUMENT	SYMBOL
PATENT, SURFACE & MINING RIGHTS	⊙
" SURFACE RIGHTS ONLY	⊙
" MINING RIGHTS ONLY	⊙
LEASE, SURFACE & MINING RIGHTS	⊙
" SURFACE RIGHTS ONLY	⊙
" MINING RIGHTS ONLY	⊙
LICENCE OF OCCUPATION	⊙
ORDER IN COUNCIL	⊙
RESERVATION	⊙
CANCELLED	⊙
SAND & GRAVEL	⊙

NOTE: MINING RIGHTS IN PARCELS PATENTED PRIOR TO MAY 6, 1913, VESTED IN ORIGINAL PATENTEE BY THE PUBLIC LANDS ACT, R.S.O. 1970, CHAP. 380, S.L.C. 63, SUBSEC.

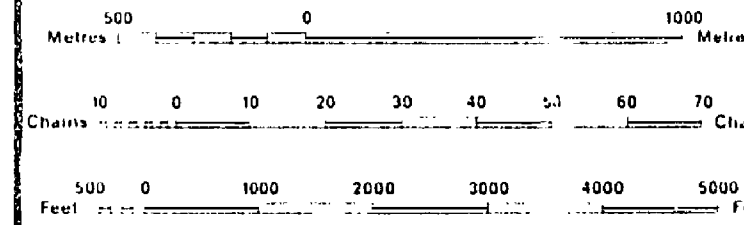

SCALE 1:20 000

JUNE 5/80
K-2509 R

DATE OF ISSUE

FEB 23 1988

PROVINCIAL RECORDING
OFFICE - SUDBURY

TOWNSHIP
ROWELL

M.N.R. ADMINISTRATIVE DISTRICT

DRYDEN

MINING DIVISION

PATRICIA

LAND TITLES / REGISTRY DIVISION

KENORA

Ministry of Natural Resources
Ontario
Ministry of Northern Development and Mines

Date SEPTEMBER, 1986.

Number


G-830

AREAS WITHDRAWN FROM DISPOSITION

M.R.O. - MINING RIGHTS ONLY
S.R.O. - SURFACE RIGHTS ONLY
M. + S. - MINING AND SURFACE RIGHTS

Description	Order No.	Date	Disposition	File
① REFORESTATION SEC. 42/60	22/4/66	S.R.O.	41937	
② SR WITHDRAWN SEC. 380	87/02/8			
③ REOPENED 0-102/87 NWR	30/11/87	S.R.O.		

LADYSMITH TOWNSHIP

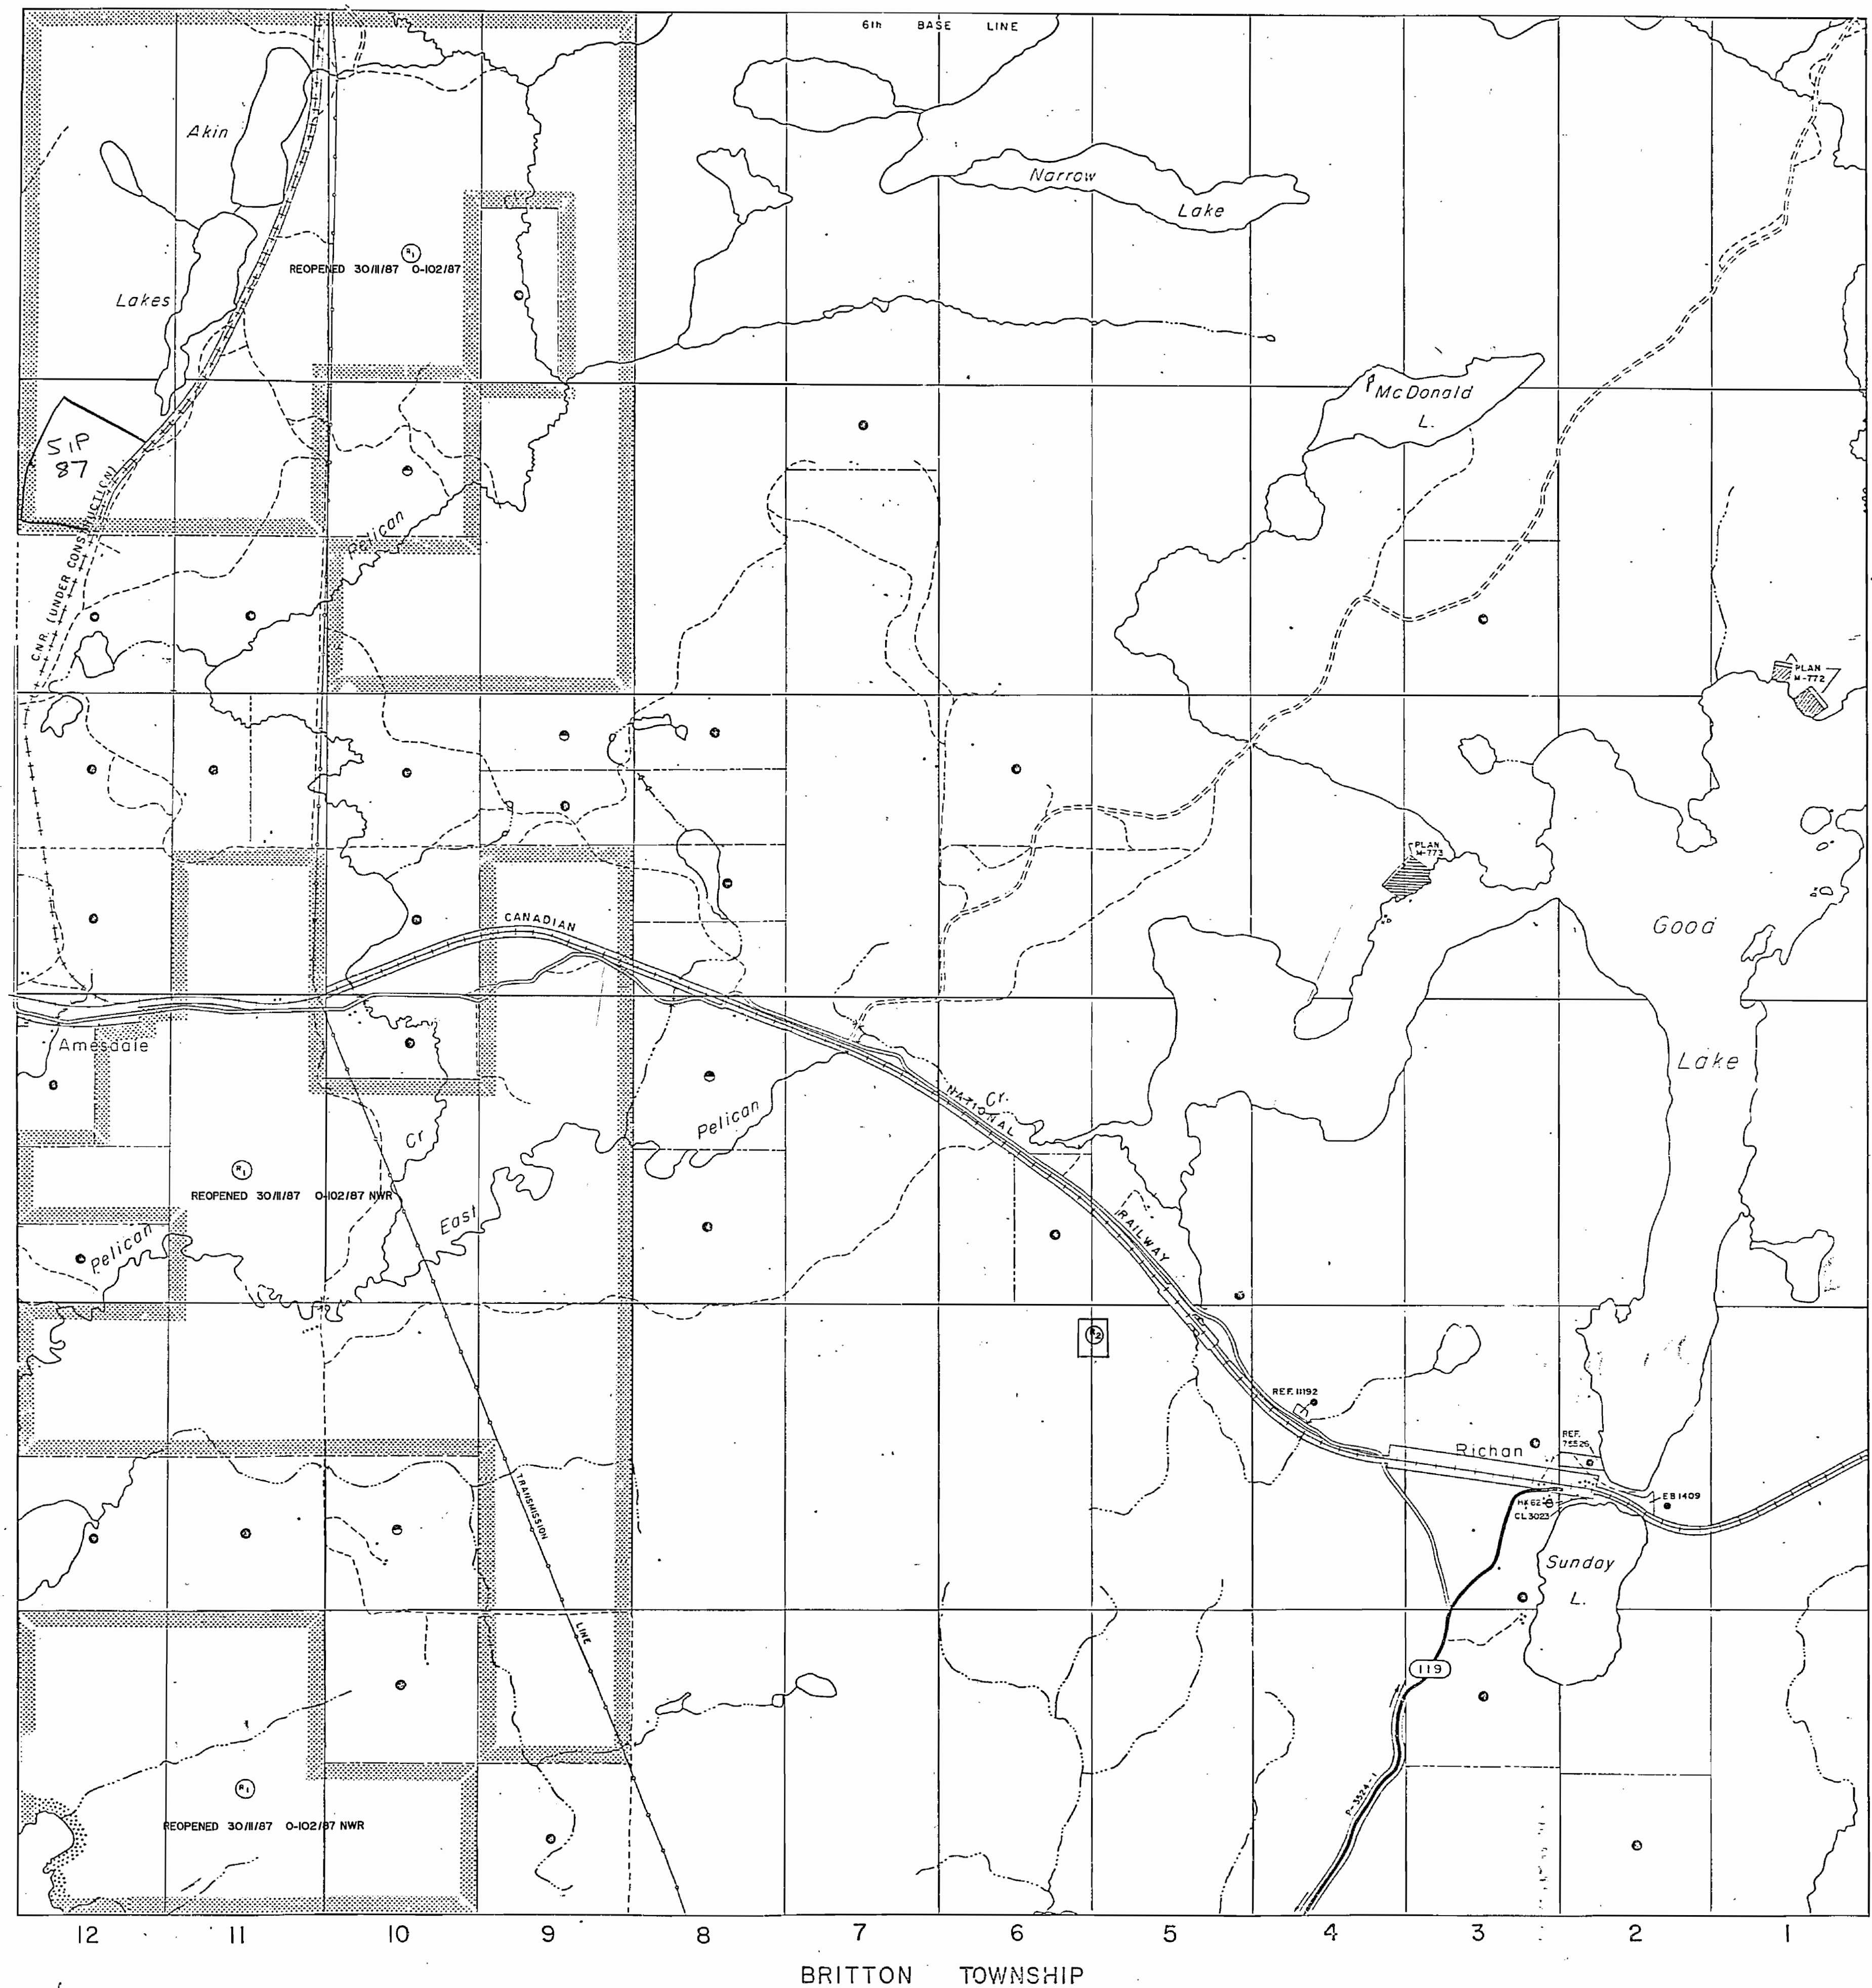

BRITTON TOWNSHIP


LEGEND

HIGHWAY AND ROUTE NO.	
OTHER ROADS	
TRAILS	
SURVEYED LINES	
TOWNSHIPS, BASE LINES ETC.	
LOTS, MINING CLAIMS, PARCELS, ETC.	
UNSURVEYED LINES	
LOT LINES	
PARCEL BOUNDARY	
MINING CLAIMS ETC.	
RAILWAY AND RIGHT OF WAY	
UTILITY LINES	
NON PERENNIAL STREAM	
FLOODING OR FLOODING RIGHTS	
SUBDIVISION OR COMPOSITE PLAN	
RESERVATIONS	
ORIGINAL SHORELINE	
MARSH OR MUSKEG	
MINES	
TRAVERSE MONUMENT	

DISPOSITION OF CROWN LANDS

TYPE OF DOCUMENT	SYMBOL
PATENT, SURFACE & MINING RIGHTS	○
" SURFACE RIGHTS ONLY	○
" MINING RIGHTS ONLY	○
LEASE, SURFACE & MINING RIGHTS	□
" SURFACE RIGHTS ONLY	□
" MINING RIGHTS ONLY	□
LICENCE OF OCCUPATION	△
ORDER-IN-COUNCIL	CC
RESERVATION	○
CANCELLED	○
SAND & GRAVEL	○

NOTE: MINING RIGHTS IN PARCELS PATENTED PRIOR TO MAY 6, 1913, VESTED IN ORIGINAL PATENTEE BY THE PUBLIC LANDS ACT, R.S.O. 1970, CHAP. 380, SEC. 63, SUBSEC. 1.

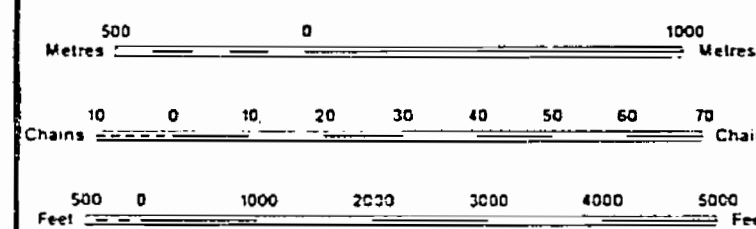

SCALE 1:20 000

TOWNSHIP
ROWELL
M.N.R. ADMINISTRATIVE DISTRICT
DRYDEN
MINING DIVISION
PATRICIA
LAND TITLES / REGISTRY DIVISION
KENORA

Ministry of Natural Resources
Ontario
Ministry of Northern Development and Mines

Date: SEPTEMBER, 1986. Number: **G-830**

AREAS WITHDRAWN FROM DISPOSITION


M.R.O. - MINING RIGHTS ONLY
S.R.O. - SURFACE RIGHTS ONLY
M.+S. - MINING AND SURFACE RIGHTS

Description Order No. Date Disposition File

WITHDRAWN SEC. 7 31 b 07/12/88 S.R.O.

DIC H/93C
Feb 13/86 clean

Fawcett Lake G-2509

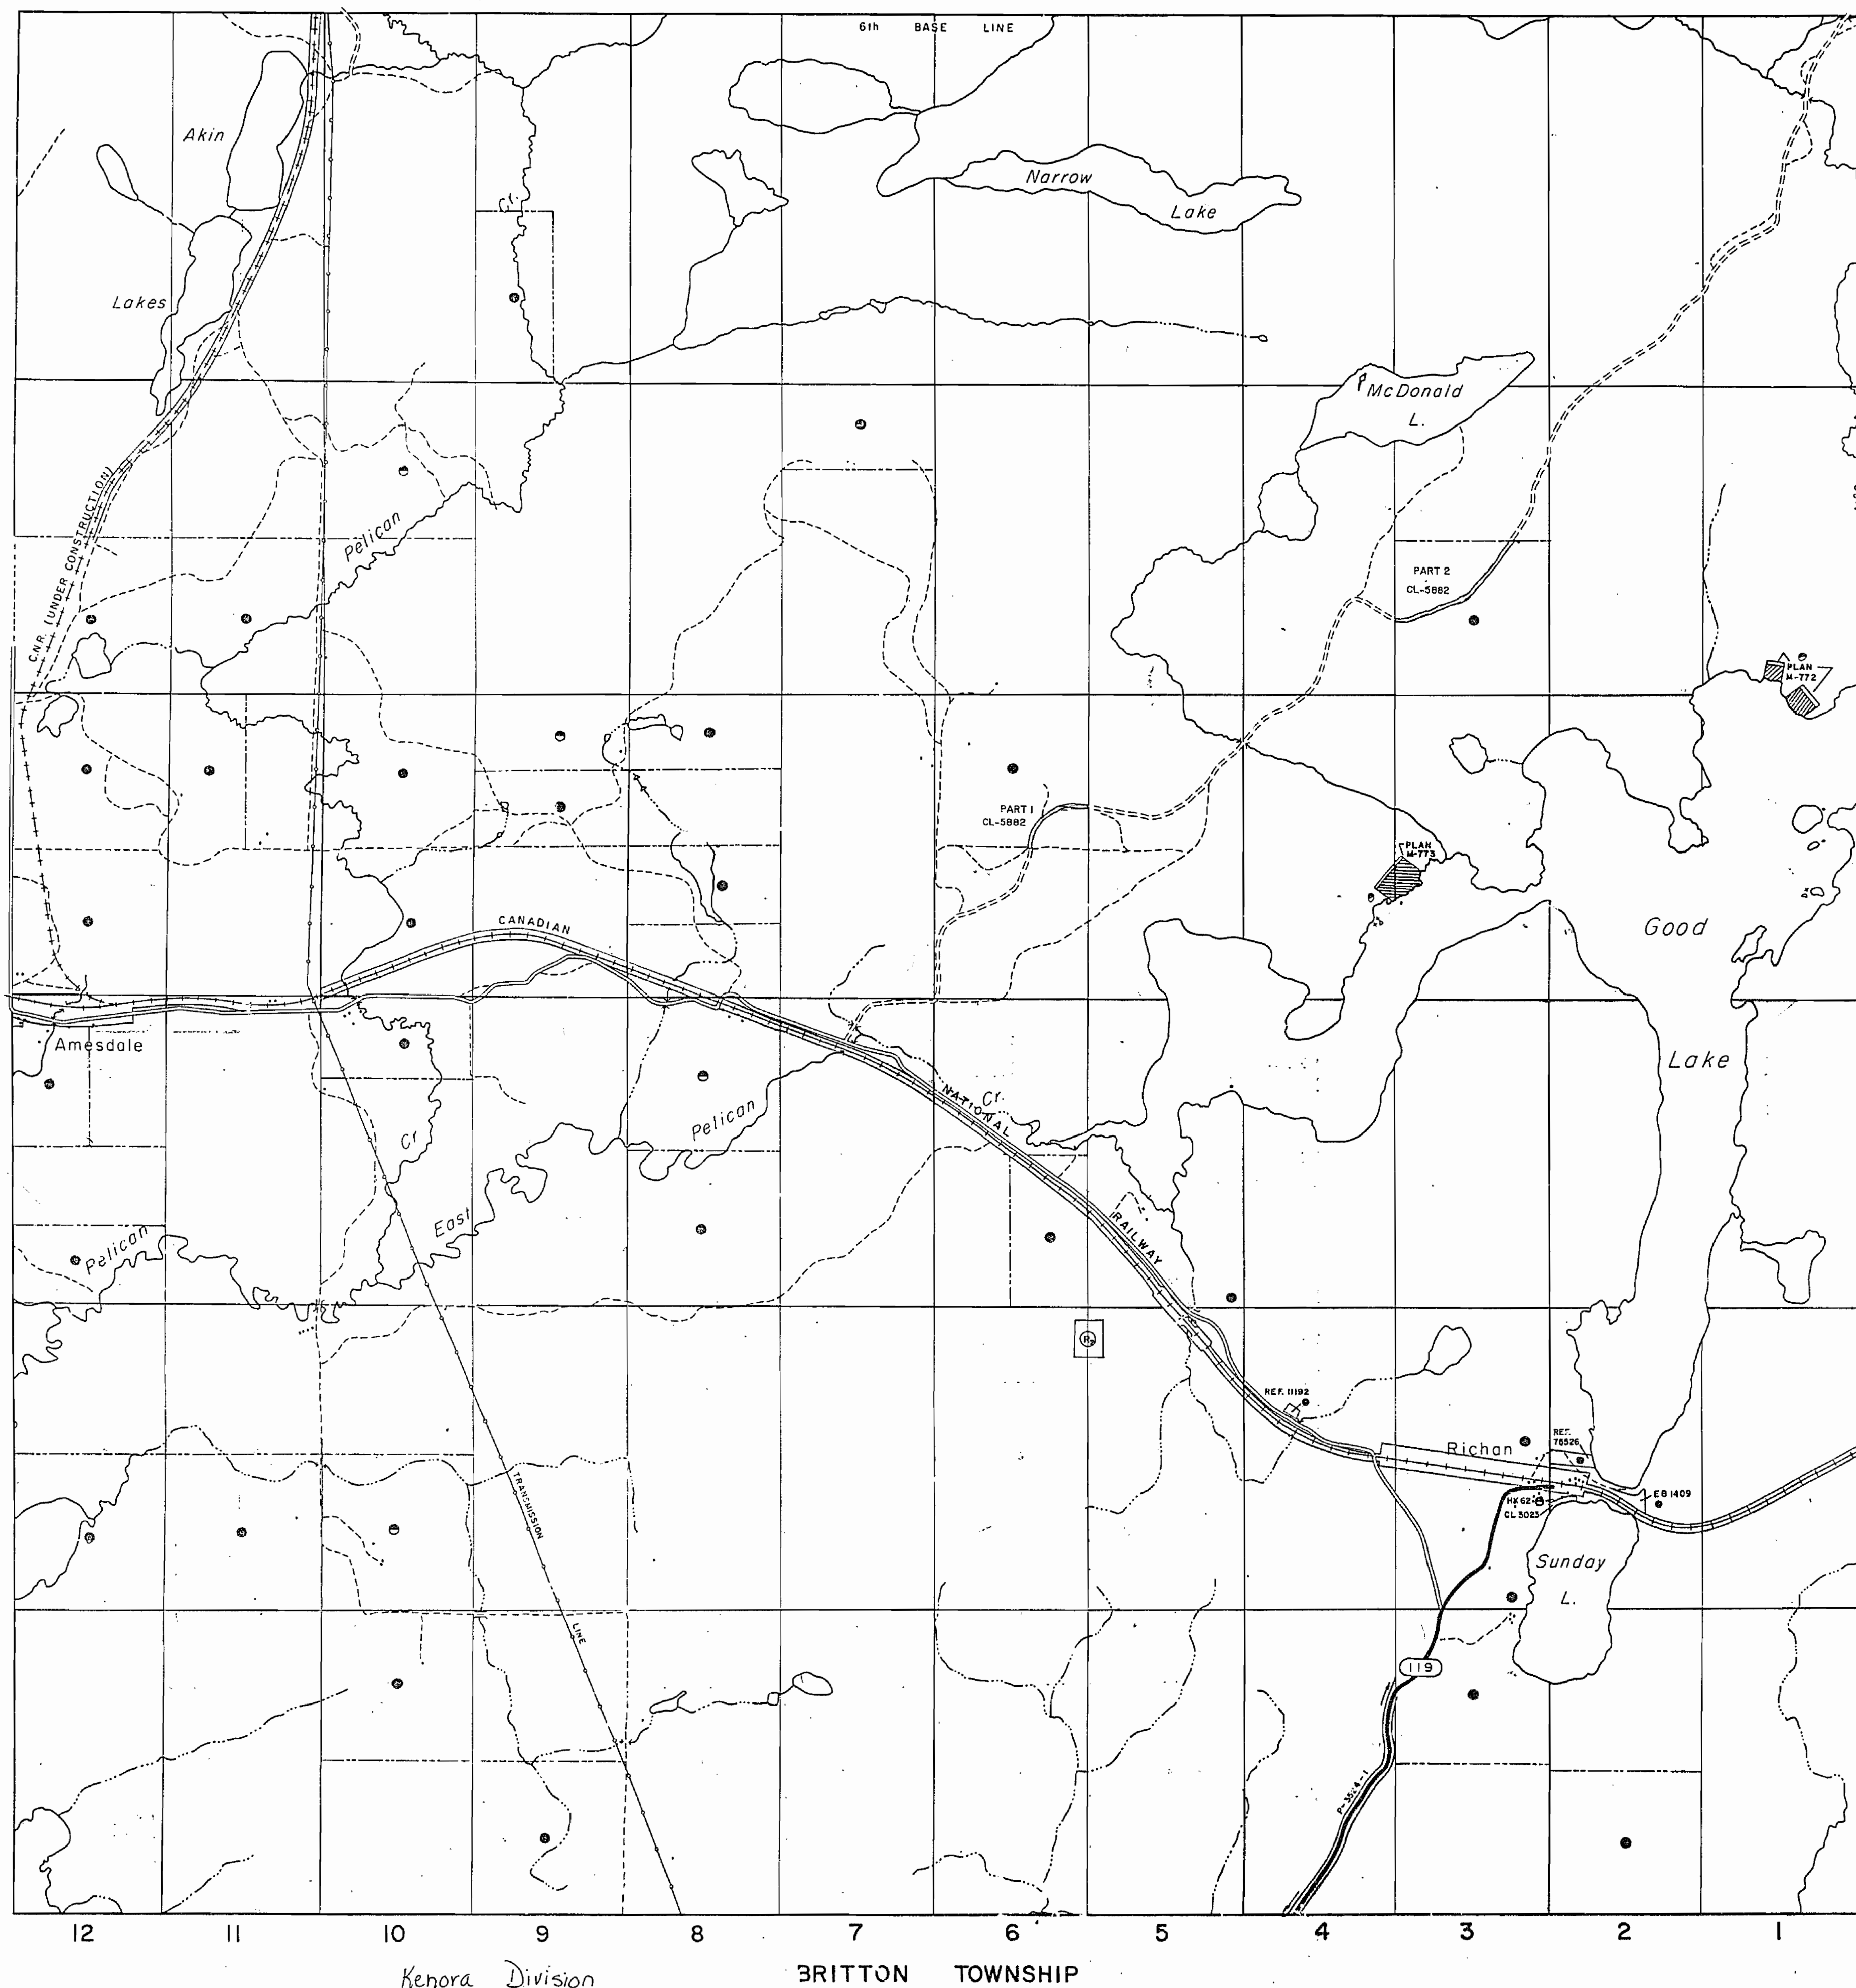


LEGEND

HIGHWAY AND ROUTE No.
OTHER ROADS
TRAILS
SURVEYED LINES:
TOWNSHIPS, BASE LINES, ETC.
LOTS, MINING CLAIMS, PARCELS, ETC.
UNSURVEYED LINES:
LOT LINES
PARCEL BOUNDARY
MINING CLAIMS ETC.
RAILWAY AND RIGHT OF WAY
UTILITY LINES
NON PERENNIAL STREAM
FLOODING OR FLOODING RIGHTS
SUBDIVISION OR COMPOSITE PLAN
RESERVATIONS
ORIGINAL SHORELINE
MARSH OR MUSKEG
MINES
TRAVERSE MONUMENT

DISPOSITION OF CROWN LANDS

TYPE OF DOCUMENT	SYMBOL
PATENT, SURFACE & MINING RIGHTS	●
" SURFACE RIGHTS ONLY	○
" MINING RIGHTS ONLY	○
LEASE, SURFACE & MINING RIGHTS	○
" SURFACE RIGHTS ONLY	○
" MINING RIGHTS ONLY	○
LICENCE OF OCCUPATION	○
ORDER-IN-COUNCIL	OC
RESERVATION	○
CANCELLED	○
SAND & GRAVEL	○

NOTE: MINING RIGHTS IN PARCELS PATENTED PRIOR TO MAY 6, 1915, VESTED IN ORIGINAL PATENTEE BY THE PUBLIC LANDS ACT, R.S.O. 1970, CHAP. 380, SEC. 62, SUBSEC. 1.

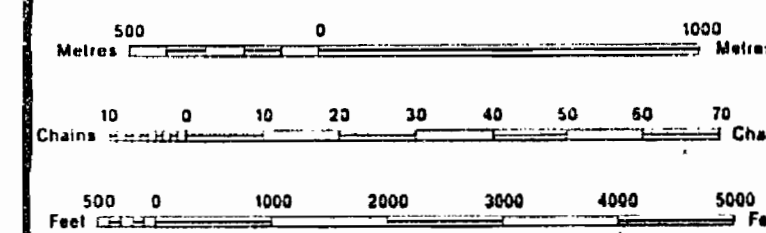

SCALE 1:20 000

JUNE 5/80
JCB/80/1
New 25/91 R

TOWNSHIP

ROWELL

M.N.R. ADMINISTRATIVE DISTRICT

DRYDEN

MINING DIVISION

PATRICIA

LAND TITLES / REGISTRY DIVISION

KENORA

Ministry of Natural Resources
Ontario

Ministry of Northern Development and Mines

Date SEPTEMBER, 1986

Number

G-830



THE INFORMATION THAT APPEARS ON THIS MAP HAS BEEN COMPILED FROM VARIOUS SOURCES, AND ACCURACY IS NOT GUARANTEED. THOSE WISHING TO STAKE MINING CLAIMS SHOULD CONSULT WITH THE MINING RECORDER, MINISTRY OF NORTHERN DEVELOPMENT AND MINES, FOR ADDITIONAL INFORMATION ON THE STATUS OF THE LANDS SHOWN HEREON.