

REFERENCES

FLOODING

FLOODING OF BUCK LAKE AND BUCK CREEK TO CONTOUR ELEVATION 107.0' SURVEYED BY R.S. KIRKUP O.L.S. 1948 PLAN NO. R25-25 FILE: 139099, CONTROLLED BY DEPT. OF LANDS AND FORESTS FEB. 20, 1962.

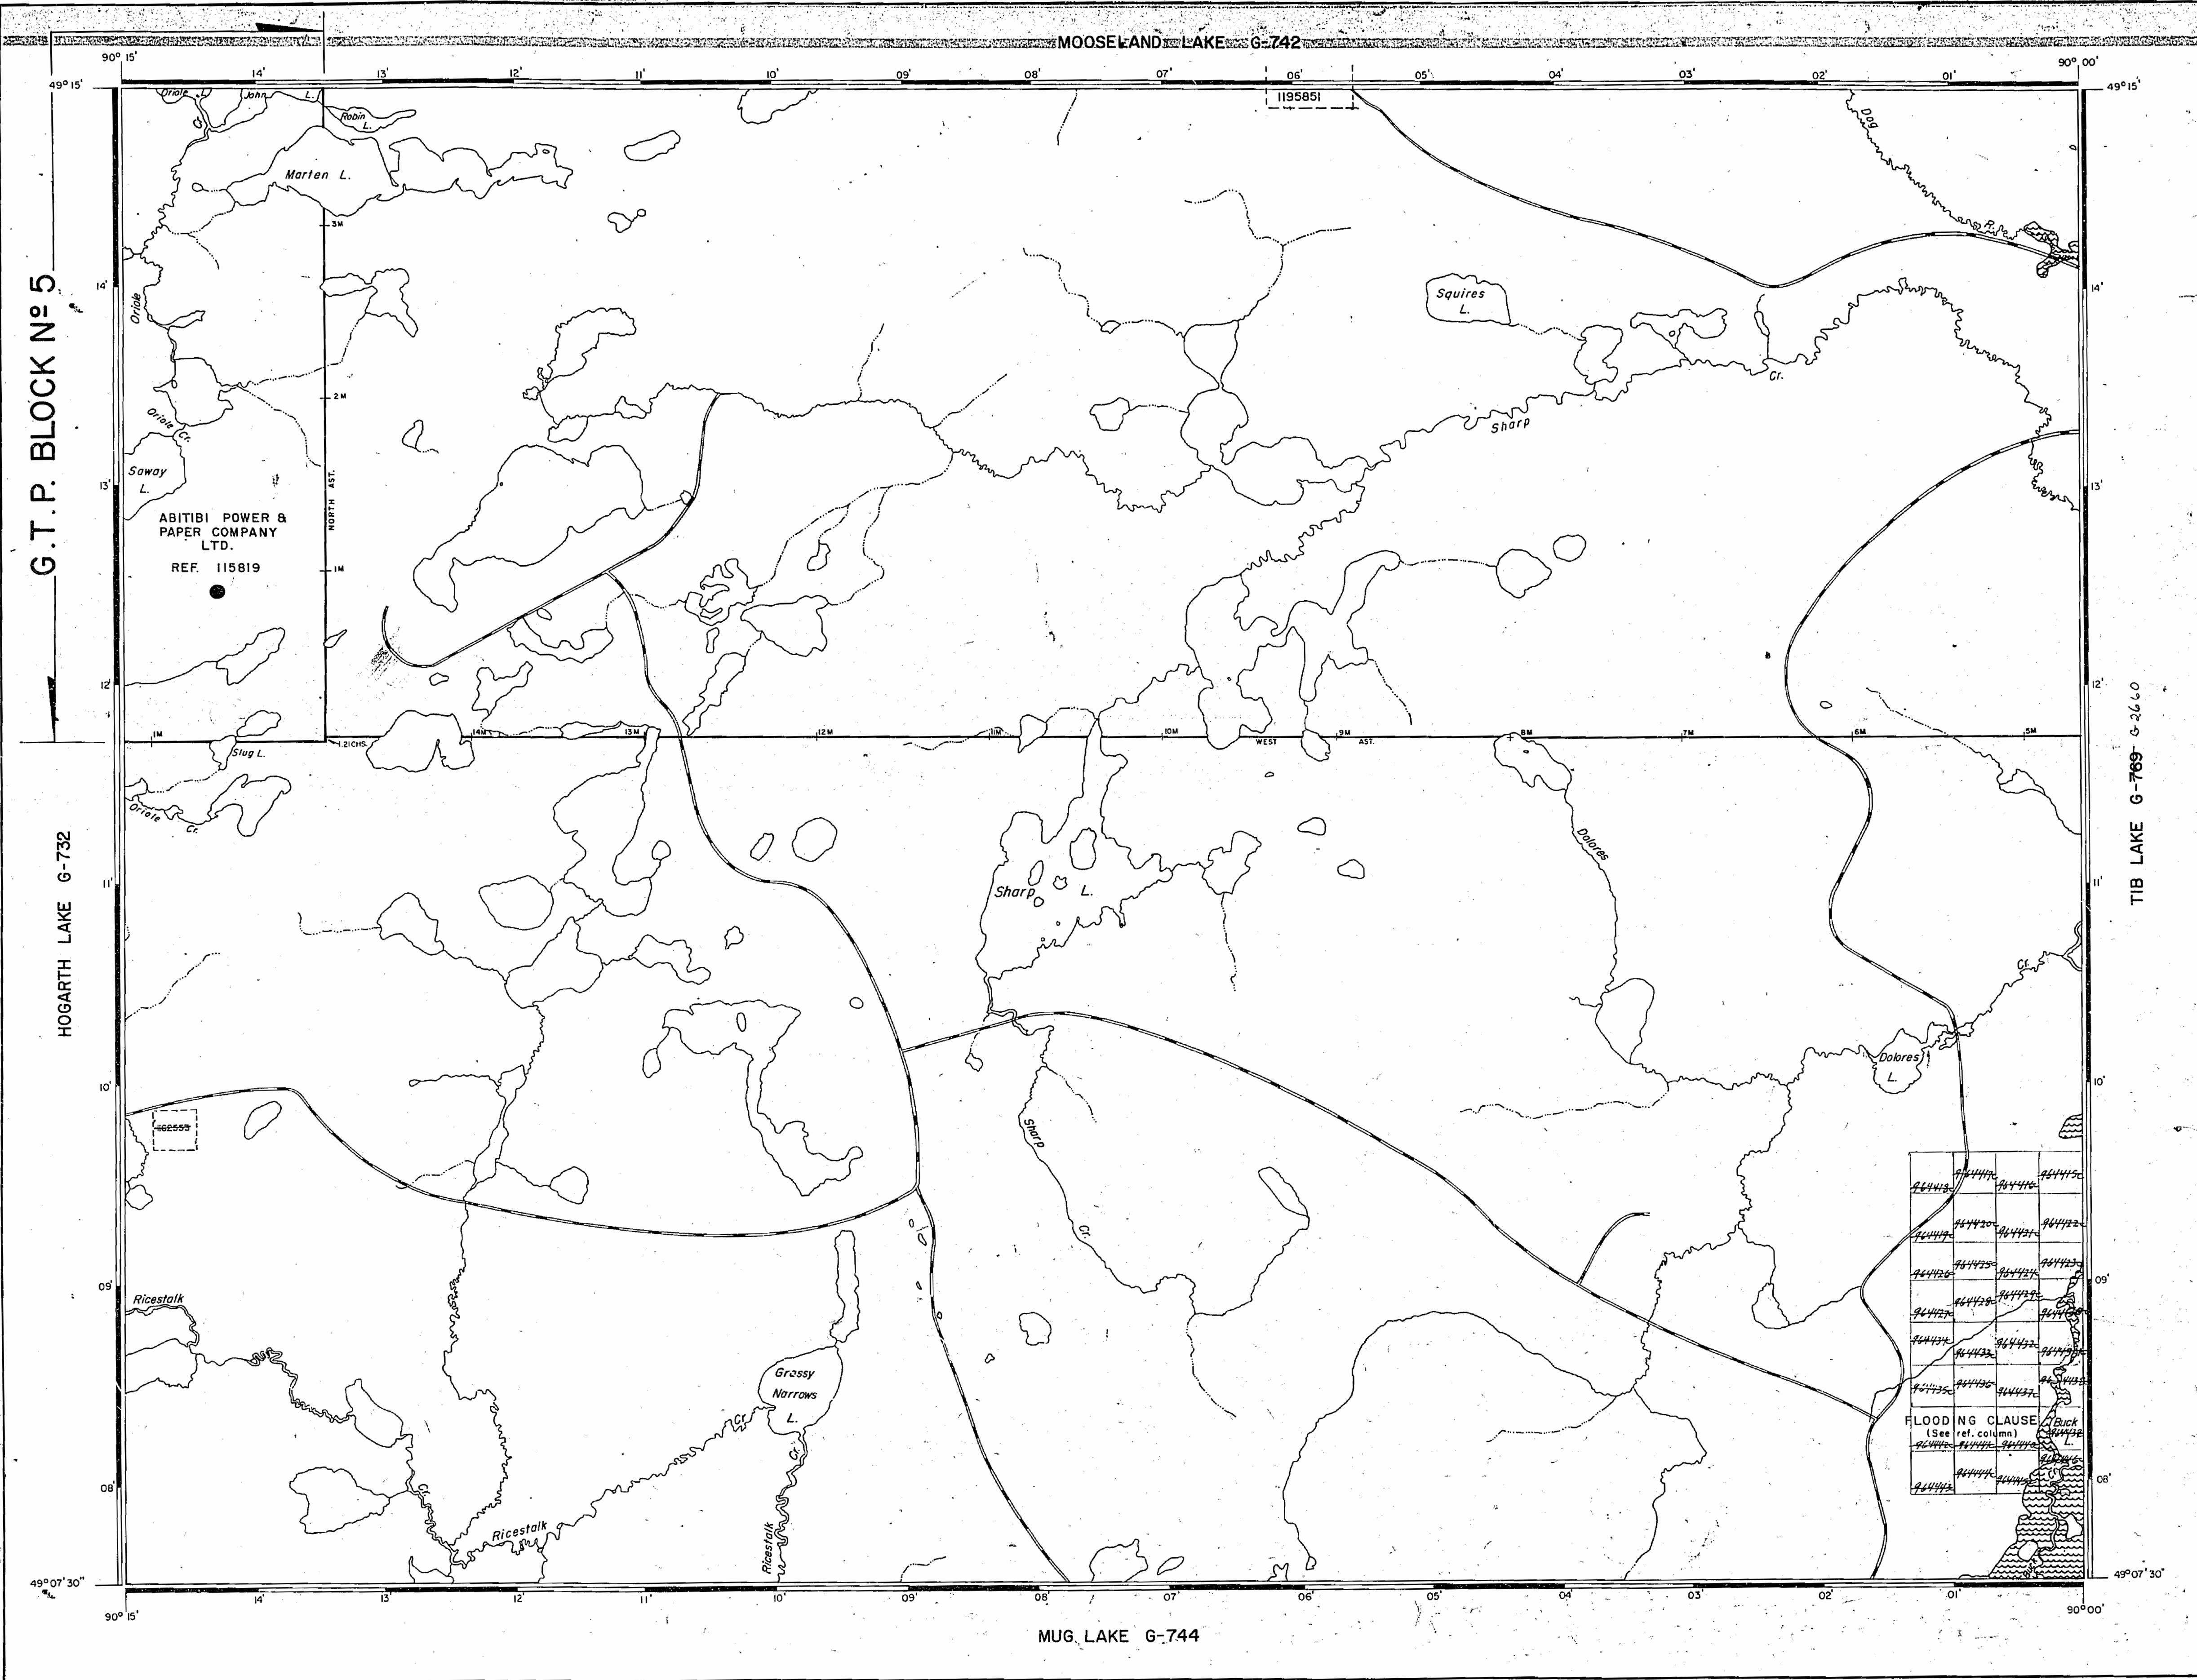
NOTE

G.T.P. BLOCK NO. 5 PATENTED TO THE GRAND TRUNK PACIFIC RAILWAY CO. MARCH 31, 1909 (REFERENCE 13929 AA) WAS AMENDED BY O.C. 2403/51 DATED NOV. 1, 1951, (REFERENCE 105392) AND GRANTED BY QUIT CLAIM DEED DATED AUGUST 2, 1961, TO THE ABITIBI POWER AND PAPER CO. LTD. (REFERENCE 115819). PARCELS PREVIOUSLY SOLD BY GRAND TRUNK PACIFIC RAILROAD CO., AND EXCEPTED FROM THE QUIT CLAIM ARE UNDER THE ORIGINAL PATENT 13929 AA.

G.T.P. BLOCK NO. 5

HOGARTH LAKE G-732

THE INFORMATION THAT APPEARS ON THIS MAP HAS BEEN COMPILED FROM VARIOUS SOURCES, AND ACCURACY IS NOT GUARANTEED. THOSE WISHING TO STAKE MINING CLAIMS SHOULD CONSULT WITH THE MINING RECORDER, MINISTRY OF NORTHERN DEVELOPMENT AND MINES, FOR ADDITIONAL INFORMATION ON THE STATUS OF THE LANDS SHOWN HEREON.



REFERENCES

TOPOGRAPHY

LAKES, RIVERS, ETC. FROM FOREST RESOURCES INVENTORY SHEET NO. 492901

SURVEYS

SOUTH AND EAST BOUNDARIES OF G.T.P. BLOCK NO. 5 BY JOHN J. DALTON, O.L.S. 1907, FIELD NOTE BOOK NO. 2350

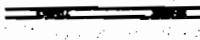
2ND. BASE LINE EAST FROM G.T.P. BLOCK NO. 5 BY PHILIPPS & BENNER O.L.S. 1921, FIELD NOTE BOOK NO. 2476

TRAVERSE OF BUCK LAKE & BUCK CREEK BY R.S. KIRKUP O.L.S. 1948 FILE NO. 139099 PLAN NO. R25-25

M.N.R. Opened 160704
flow to Gatling Lake Handroll

LEGEND

HIGHWAY AND ROUTE No. 

OTHER ROADS 

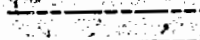
TRAILS 

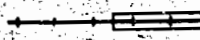
SURVEYED LINES:

TOWNSHIPS, BASE LINES, ETC. 

LOTS, MINING CLAIMS, PARCELS, ETC. 

UNSURVEYED LINES:

LOT LINES 

PARCEL BOUNDARY 

MINING CLAIMS ETC. 

RAILWAY AND RIGHT OF WAY 

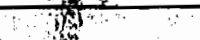
UTILITY LINES 

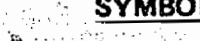
NON-PERENNIAL STREAM 

FLOODING OR FLOODING RIGHTS 

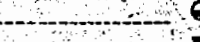
SUBDIVISION OR COMPOSITE PLAN 

RESERVATIONS 

ORIGINAL SHORELINE 

MARSH OR MUSKEG 

MINES 

TRAVERSE MONUMENT 

DISPOSITION OF CROWN LANDS

TYPE OF DOCUMENT SYMBOL

PATENT, SURFACE & MINING RIGHTS 

" SURFACE RIGHTS ONLY 

" MINING RIGHTS ONLY 

LEASE, SURFACE & MINING RIGHTS 

" SURFACE RIGHTS ONLY 

" MINING RIGHTS ONLY 

LICENCE OF OCCUPATION 

ORDER-IN-COUNCIL 

RESERVATION 

CANCELLED 

SAND & GRAVEL 

LAND USE PERMITS FOR COMMERCIAL TOURISM, OUTPOST CAMPS

NOTE: MINING RIGHTS IN PARCELS PATENTED PRIOR TO MAY 6, 1913, VESTED IN ORIGINAL PATENTEE BY THE PUBLIC LANDS ACT, R.S.O. 1970, CHAP. 360, SEC. 61, SUBSEC. 1.

SCALE: 1 INCH = 40 CHAINS

FEET 0 1000 2000 4000 6000 8000

METRES 0 200 1000 2000 12 KM

AREA

SHARP LAKE

N.N.R. ADMINISTRATIVE DISTRICT

THUNDER BAY

MINING DIVISION

THUNDER BAY

LAND TITLES / REGISTRY DIVISION

THUNDER BAY

Ministry of Natural Resources

Land Management Branch

Ontario

Date DECEMBER 1982

Number

G-760

REFERENCES

FLOODING
FLOODING OF BUCK LAKE AND BUCK CREEK TO
CONTOUR ELEVATION 107.0' SURVEYED BY R.S.
KIRKUP O.L.S. 1948 PLAN NO. R25-25
FILE: 139099.
CONTROLLED BY DEPT. OF LANDS AND FORESTS
FEB. 20, 1962.
NOTE
G.T.P. BLOCK NO. 5 PATENTED TO THE GRAND TRUNK
PACIFIC RAILWAY CO. MARCH 31, 1909 (REFERENCE
13929 AA) WAS AMENDED BY O.C. 2403/51 DATED NOV. 1,
1951, (REFERENCE 105392) AND GRANTED BY QUIT
CLAIM DEED DATED AUGUST 2, 1961, TO THE ABITIBI
POWER AND PAPER CO. LTD. (REFERENCE 115819).
PARCELS PREVIOUSLY SOLD BY GRAND TRUNK
PACIFIC RAILROAD CO. AND EXCEPTED FROM THE
QUIT CLAIM ARE UNDER THE ORIGINAL PATENT
13929AA.

G.T.P. BLOCK N° 5

HOGARTH LAKE G-732

MOOSELAND LAKE G-742

MUG LAKE G-744

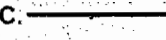
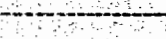
TIB LAKE G-769 G-2660

REFERENCES

TOPOGRAPHY
LAKES, RIVERS, ETC. FROM FOREST RESOURCES
INVENTORY SHEET NO. 452901
SURVEYS
SOUTH AND EAST BOUNDARIES OF G.T.P. BLOCK NO. 5
BY JOHN J. DALTON, O.L.S. 1907.
FIELD NOTE BOOK NO. 2330
2ND. BASE LINE EAST FROM G.T.P. BLOCK NO. 5 BY
PHILLIPS & BENNER O.L.S. 1921.
FIELD NOTE BOOK NO. 2476

TRAVERSE OF BUCK LAKE & BUCK CREEK BY
R.S. KIRKUP O.L.S. 1948 FILE NO. 139099
PLAN NO. R25-25
*M.V.R. of Sparrow Lake 160704
Refer to Easting Lake Handwell.*

LEGEND

HIGHWAY AND ROUTE No. 
OTHER ROADS 
TRAILS 
SURVEYED LINES:
TOWNSHIPS, BASE LINES, ETC. 
LOTS, MINING CLAIMS, PARCELS, ETC. 
UNSURVEYED LINES:
LOT LINES 
PARCEL BOUNDARY 
MINING CLAIMS ETC. 
RAILWAY AND RIGHT OF WAY 
UTILITY LINES 
NON-PERENNIAL STREAM 
FLOODING OR FLOODING RIGHTS 
SUBDIVISION OR COMPOSITE PLAN 
RESERVATIONS 
ORIGINAL SHORELINE 
MARSH OR MUSKEG 
MINES 
TRAVERSE MONUMENT 

DISPOSITION OF CROWN LANDS

TYPE OF DOCUMENT	SYMBOL
PATENT, SURFACE & MINING RIGHTS	
" SURFACE RIGHTS ONLY	
" MINING RIGHTS ONLY	
LEASE, SURFACE & MINING RIGHTS	
" SURFACE RIGHTS ONLY	
" MINING RIGHTS ONLY	
LICENCE OF OCCUPATION	
ORDER-IN-COUNCIL	
RESERVATION	
CANCELLED	
SAND & GRAVEL	
LAND USE PERMITS FOR COMMERCIAL, TOURISM, OUTPOST CAMPS	

NOTE: MINING RIGHTS IN PARCELS PATENTED PRIOR TO MAY 6,
1913, VESTED IN ORIGINAL PATENTEE BY THE PUBLIC
LANDS ACT, R.S.O. 1970, CHAP. 380, SEC. 63, SUBSEC. 1.

SCALE: 1 INCH = 40 CHAINS

FEET 0 1000 2000 4000 6000 8000
METRES 0 200 1000 2000 4000
(1 KM) (2 KM)

AREA

SHARP LAKE

M.N.R. ADMINISTRATIVE DISTRICT
THUNDER BAY
MINING DIVISION
THUNDER BAY
LAND TITLES / REGISTRY DIVISION
THUNDER BAY

 Ministry of Natural Resources
Land Management Branch

Date DECEMBER 1982

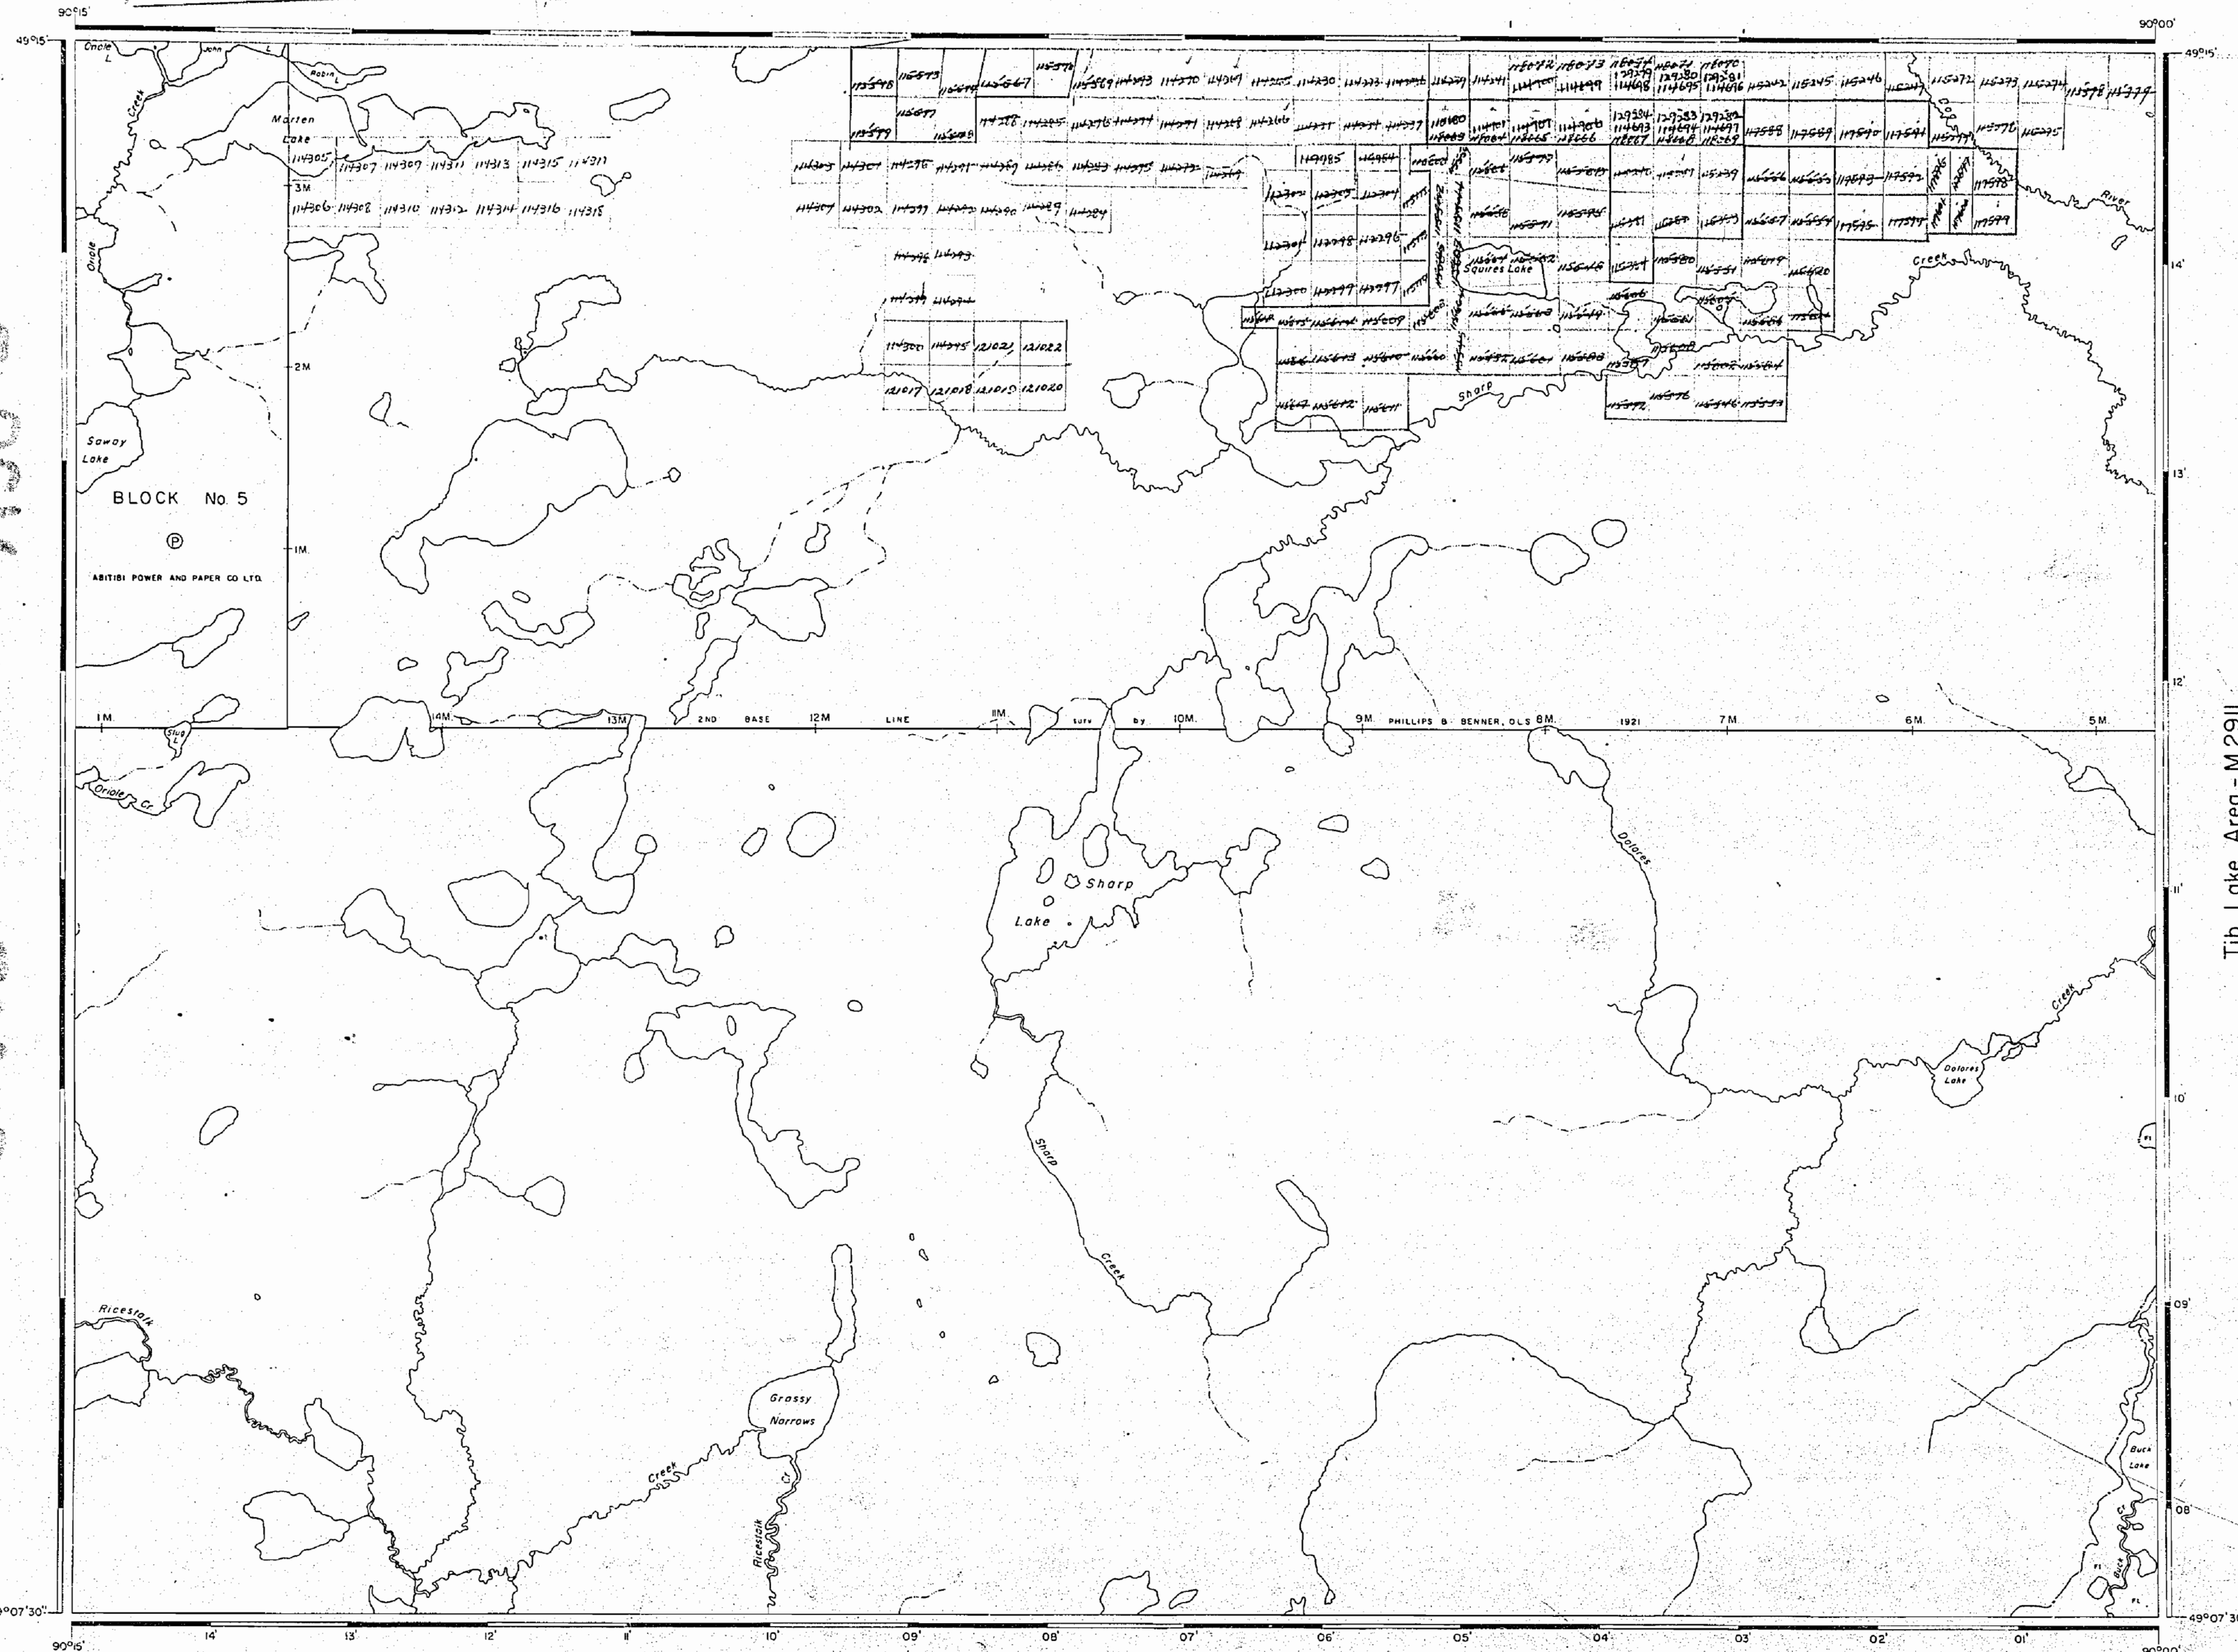
March 31st/83

Number

G-760

THE INFORMATION THAT
APPEARS ON THIS MAP
HAS BEEN COMPILED
FROM VARIOUS SOURCES,
AND ACCURACY IS NOT
GUARANTEED. THOSE
WISHING TO STAKE MIN-
ING CLAIMS SHOULD CON-
SULT WITH THE MINING
RECORDER, MINISTRY OF
NORTHERN DEVELOP-
MENT AND MINES, FOR AD-
DITIONAL INFORMATION
ON THE STATUS OF THE
LANDS SHOWN HEREON.

DEPARTMENT OF MINES
— ONTARIO —



2913

Mooseland Lake Area-M.2912

AREA OF

SHARP LAKE

DISTRICT OF
THUNDER BAY

PORT ARTHUR
MINING DIVISION

SCALE: 1-INCH = 40 CHAINS

LEGEND

PATENTED LAND
CROWN LAND SALE
LEASES
LOCATED LAND
LICENSE OF OCCUPATION
MINING RIGHTS OR 'Y'
SURFACE RIGHTS ONLY
ROADS
IMPROVED ROADS
KING'S HIGHWAYS
RAILWAYS
POWER LINES
MARSH OR MUSKEG
MINES
CANCELLED

P
C.S.
L
Loc.
L.O.
M.R.O.
S.R.O.
C

NOTES

400' Surface Rights Reservation around
all lakes and rivers.

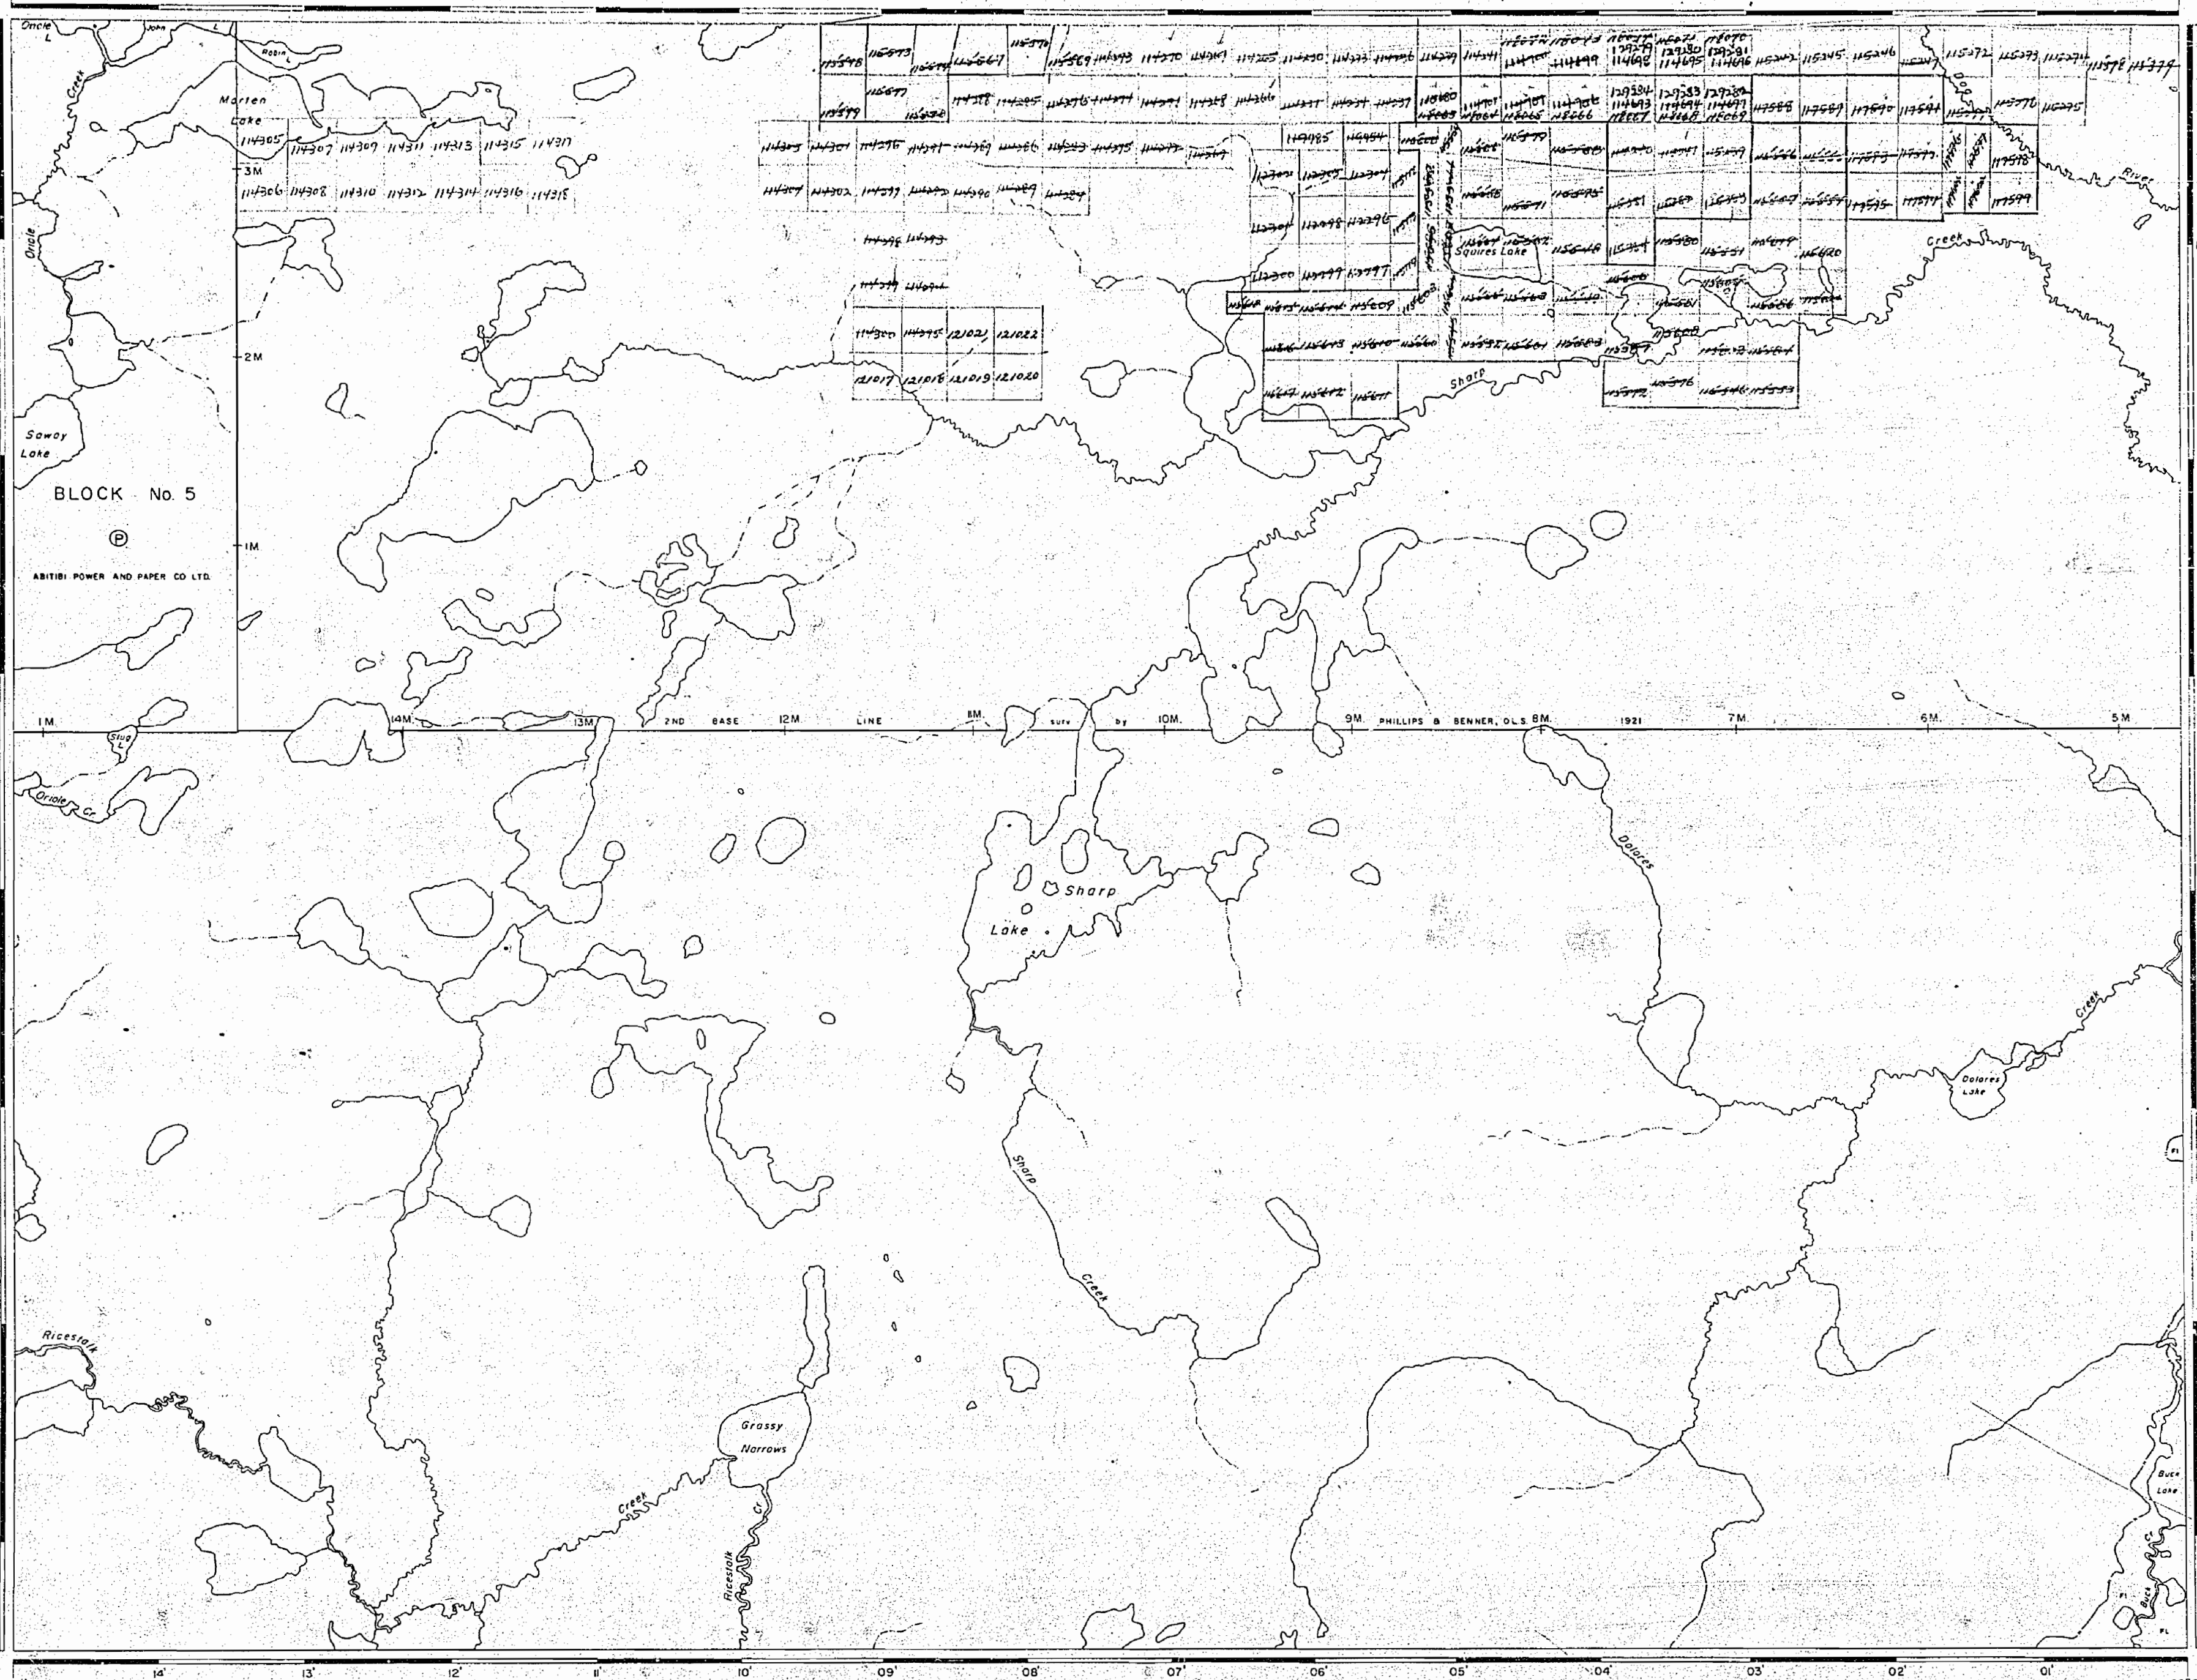
Flooding on Buck Lake to contour elevation
1070' controlled by the Dept. of Lands and
Forests, 20. Feb. 1962. File: 139099.

1964



PLAN NO. M.2913

DEPARTMENT OF MINES
— ONTARIO —



Tib Lake Area - M.2911

2913