


Haggart Twp.

Carmichael Twp.

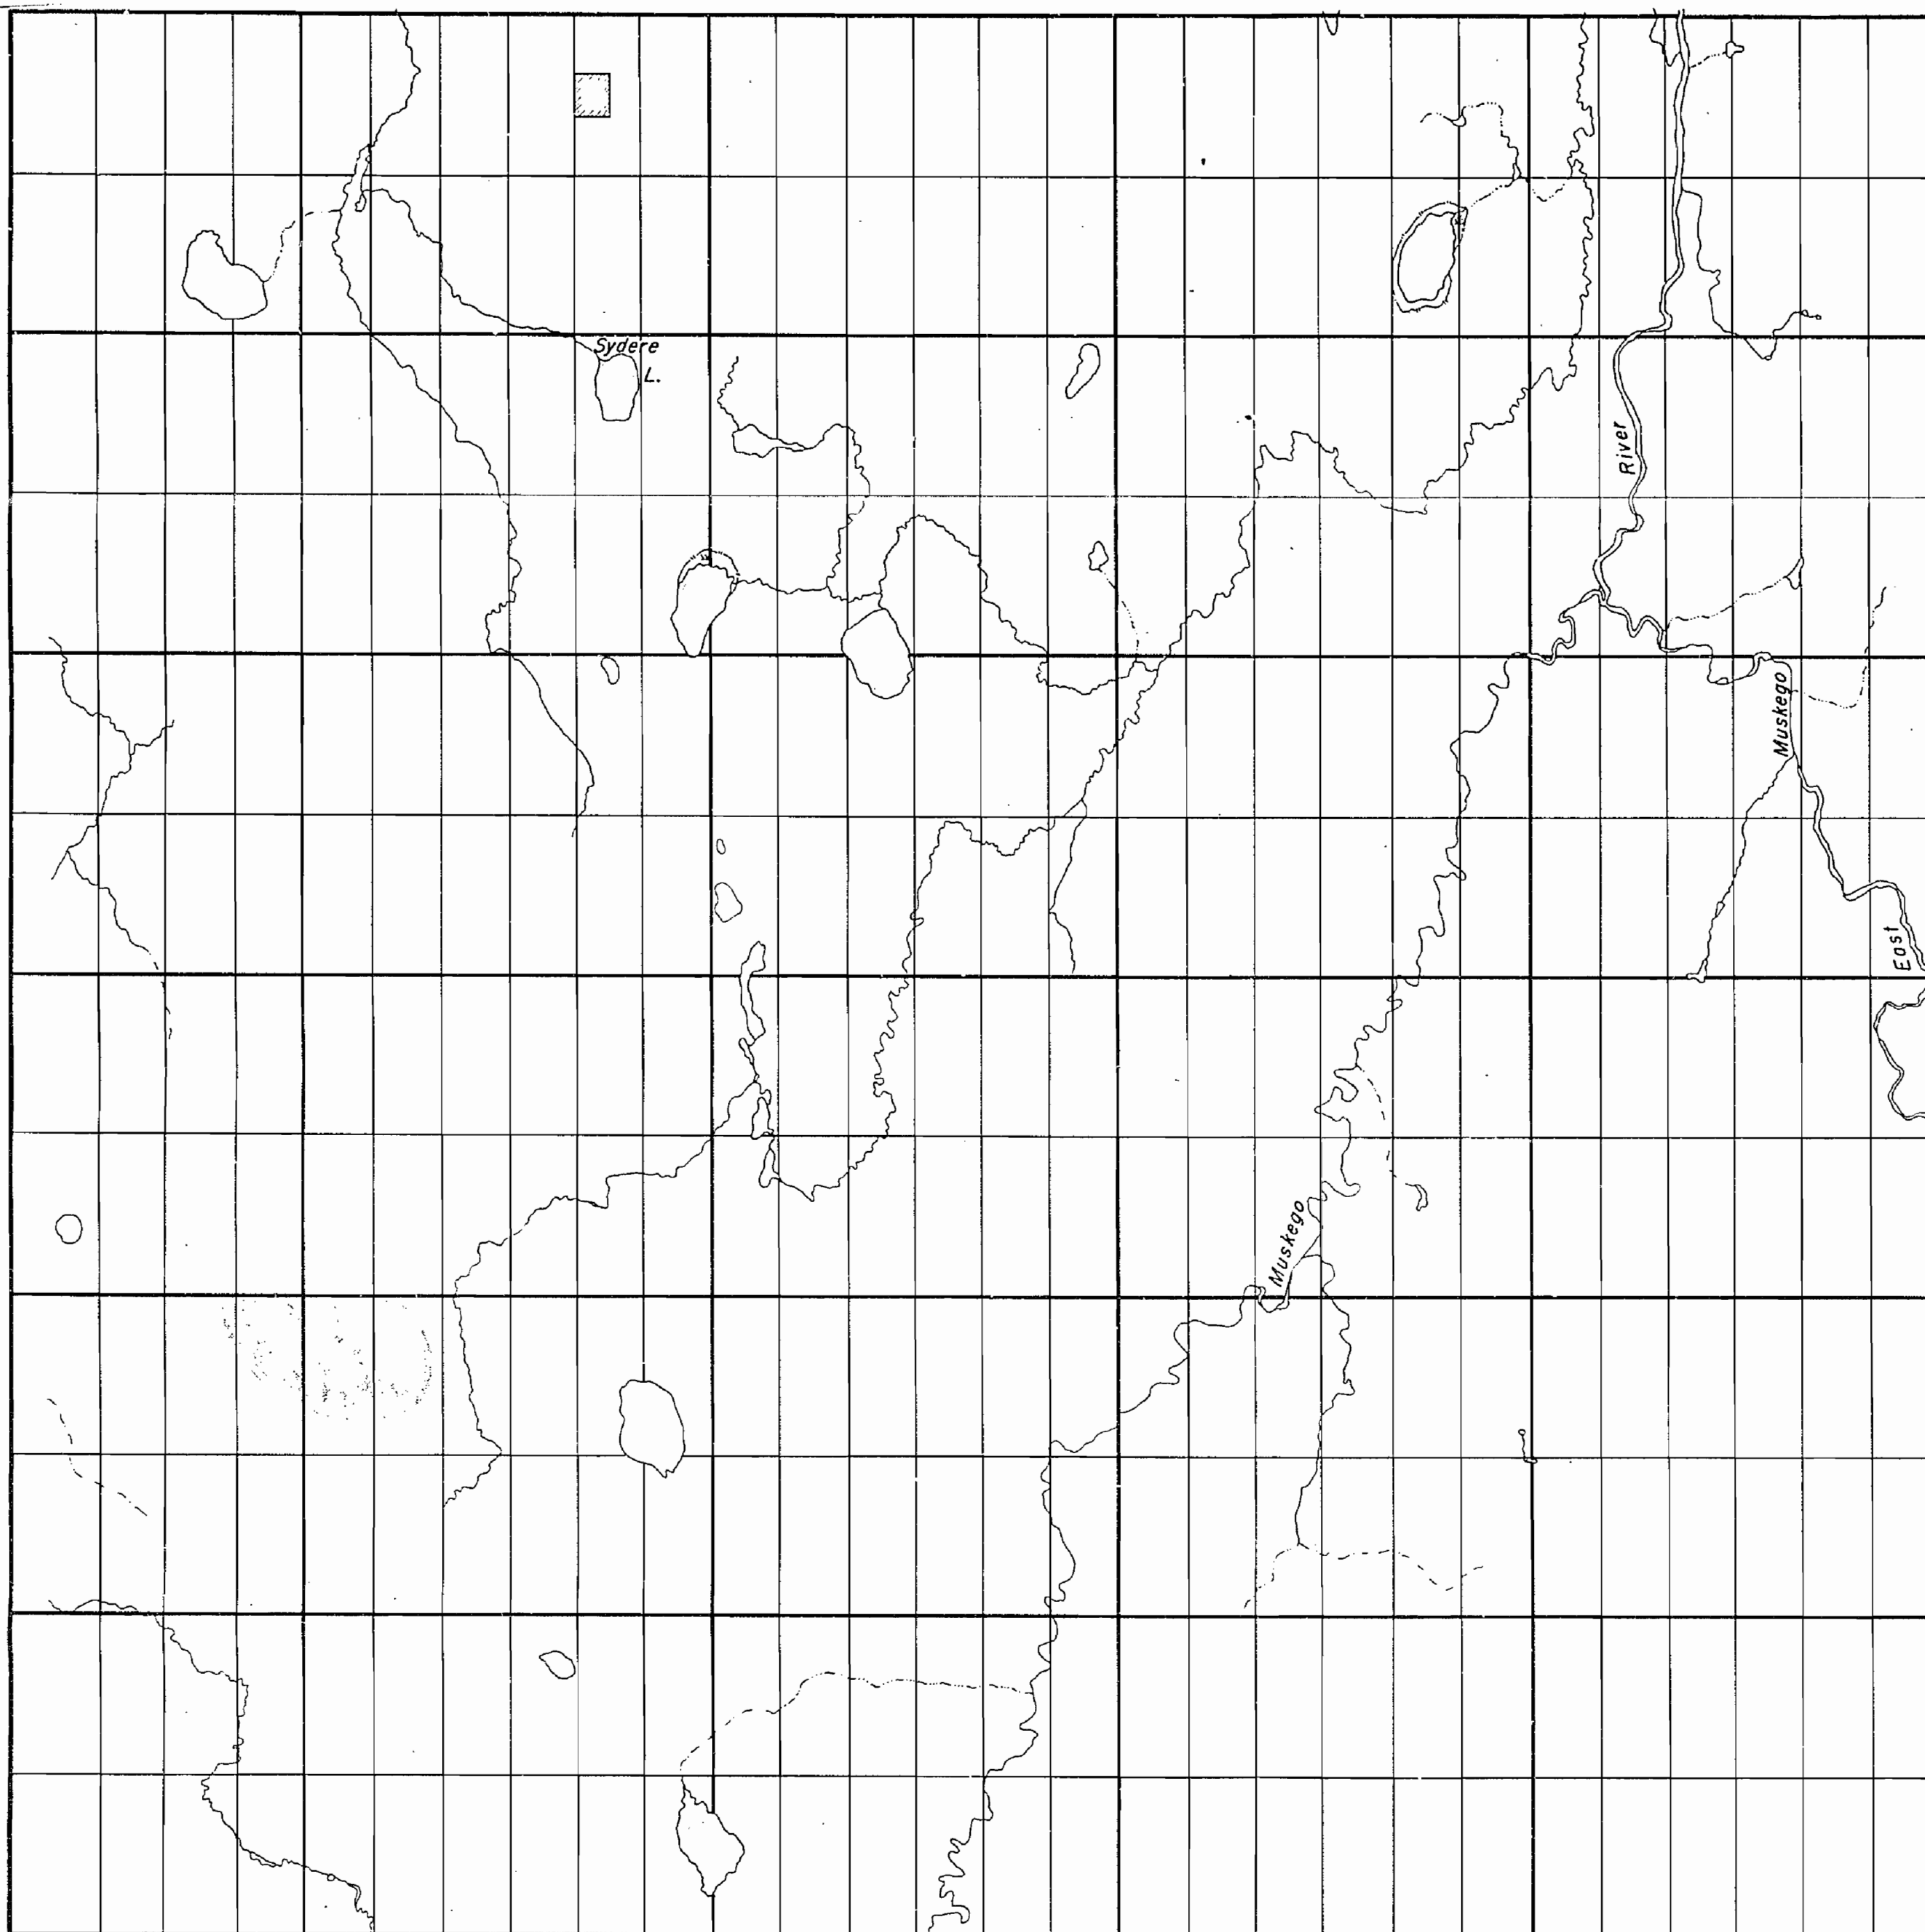

28 27 26 25 24 23 22 21 20 19 18 17 16 15 14 13 12 11 10 9 8 7 6 5 4 3 2 1

Laidlaw Twp.

Mabee Twp.

THE TOWNSHIP
No 2 OF
SYDERE
DISTRICT OF
COCHRANE
TIMISKAMING
MINING DIVISION
SCALE: 1-INCH=40 CHAINS

LEGEND

PATENTED LAND	(P)
CROWN LAND SALE	(C.S.)
LEASES	(L)
LOCATED LAND	(Loc)
LICENSE of OCCUPATION	(L.O.)
ROADS	(—)
IMPROVED ROADS	(—)
RAILWAYS	(—)
POWER LINES	(—)
MARSH OR MUSKEG	(—)

NOTES

Area reserved to Ontario Forestry Branch
shown thus: *(hatched lines)*



PLAN NO. —T-176a—

DEPARTMENT OF MINES
—ONTARIO—

Haggart Twp.

THE TOWNSHIP
OF
SYDERE
DISTRICT OF
COCHRANE

PORCUPINE
MINING DIVISION
SCALE 1-INCH=40 CHAINS

LEGEND

PATENTED LAND (P)
CROWN LAND SALE (C.S.)
LEASES (L)
LOCATED LAND (Loc.)
LICENSE of OCCUPATION (L.O.)
ROADS
IMPROVED ROADS
RAILWAYS
POWER LINES
MARSH OR MUSKEG

NOTES

Area reserved to Ontario Forestry Branch
shown thus: |||||

400' Surface Rights Reservation around
all Lakes and Rivers.


R.U.P.

DATE OF ISSUE
JUN 18 1976

PORCUPINE MINING DIVISION
RECEIVED
JUN 22 1976
PM 4:15

PLAN NO. - M-599

ONTARIO
MINISTRY OF NATURAL RESOURCES
SURVEYS AND MAPPING BRANCH

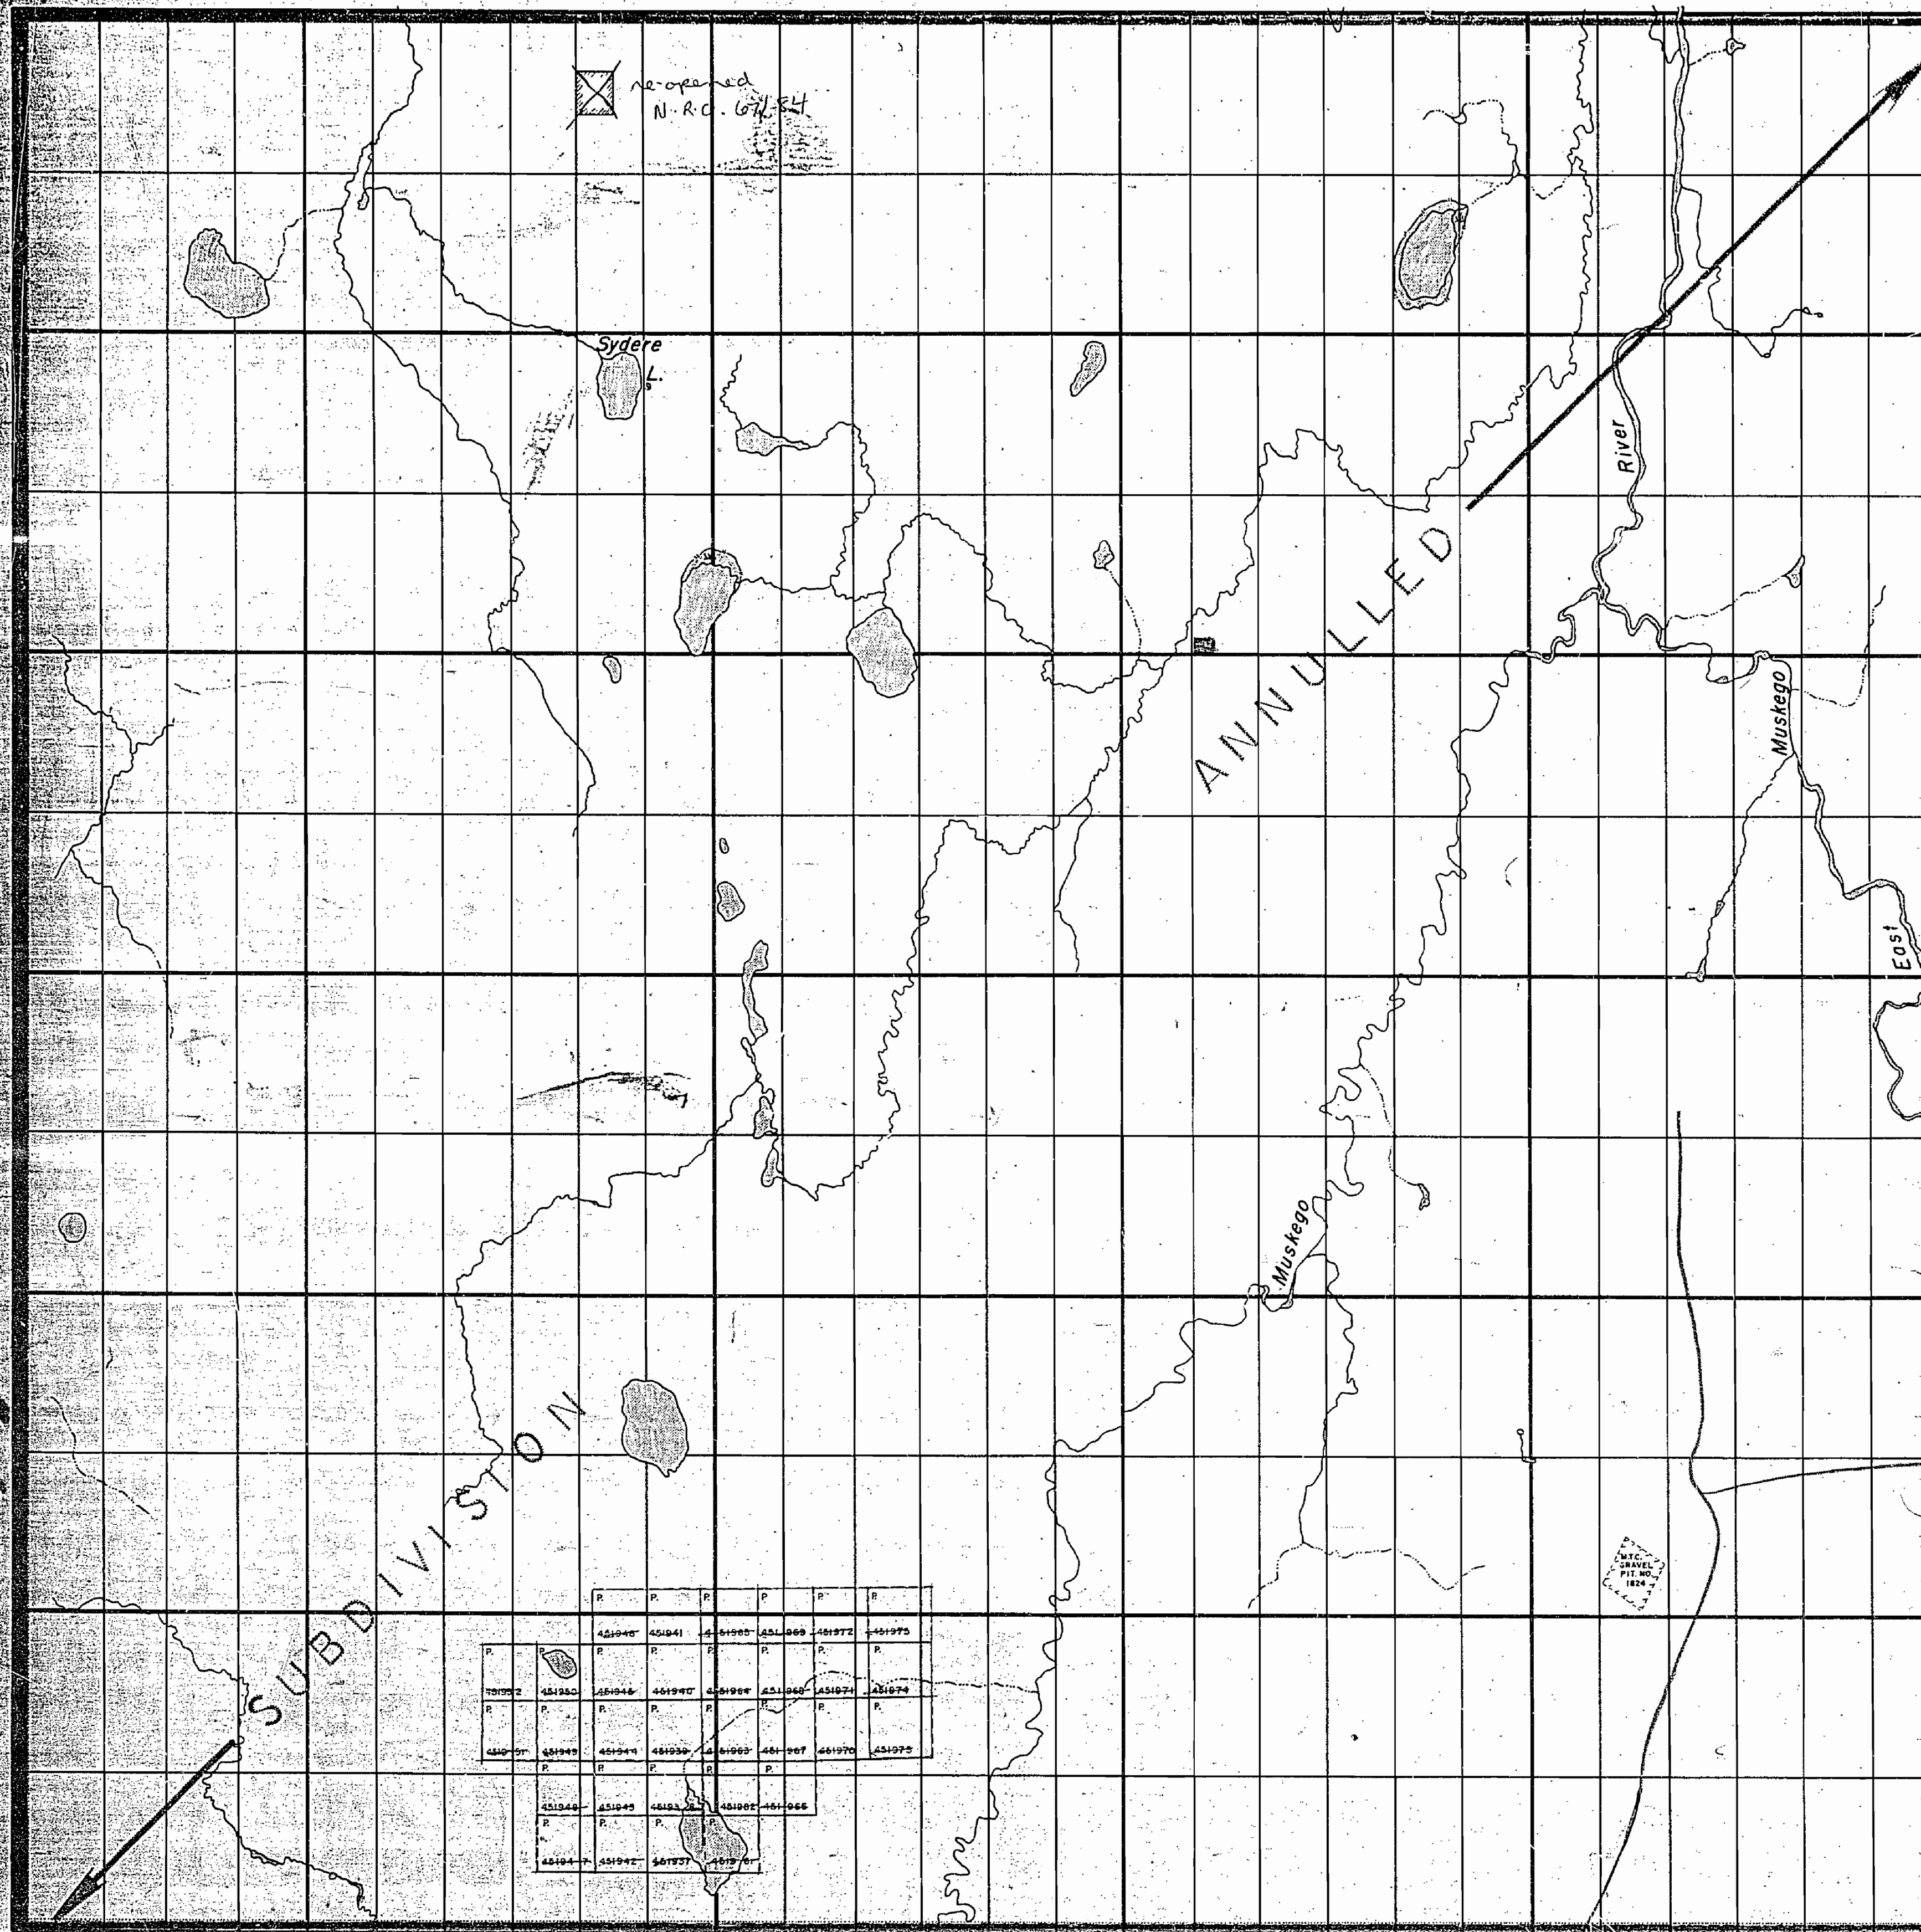

XII
XI
X
IX
VIII
VII
VI
V
IV
III
II
I

Bradburn Twp.

28 27 26 25 24 23 22 21 20 19 18 17 16 15 14 13 12 11 10 9 8 7 6 5 4 3 2 1

Laidlaw Twp.

Mabee Twp.

REFERENCES

AREAS WITHDRAWN FROM DISPOSITION

M.R.O. — MINING RIGHTS ONLY
S.R.O. — SURFACE RIGHTS ONLY
M.S. — MINING AND SURFACE RIGHTS

Description	Order No.	Date	Disposition	File


NOTES

ANNULMENT

SUBDIVISION OF THIS TOWNSHIP INTO
LOTS AND CONCESSIONS WAS ANNULLED
JULY 9, 1962.

HAGGART TWP.

CARMICHAEL TWP.

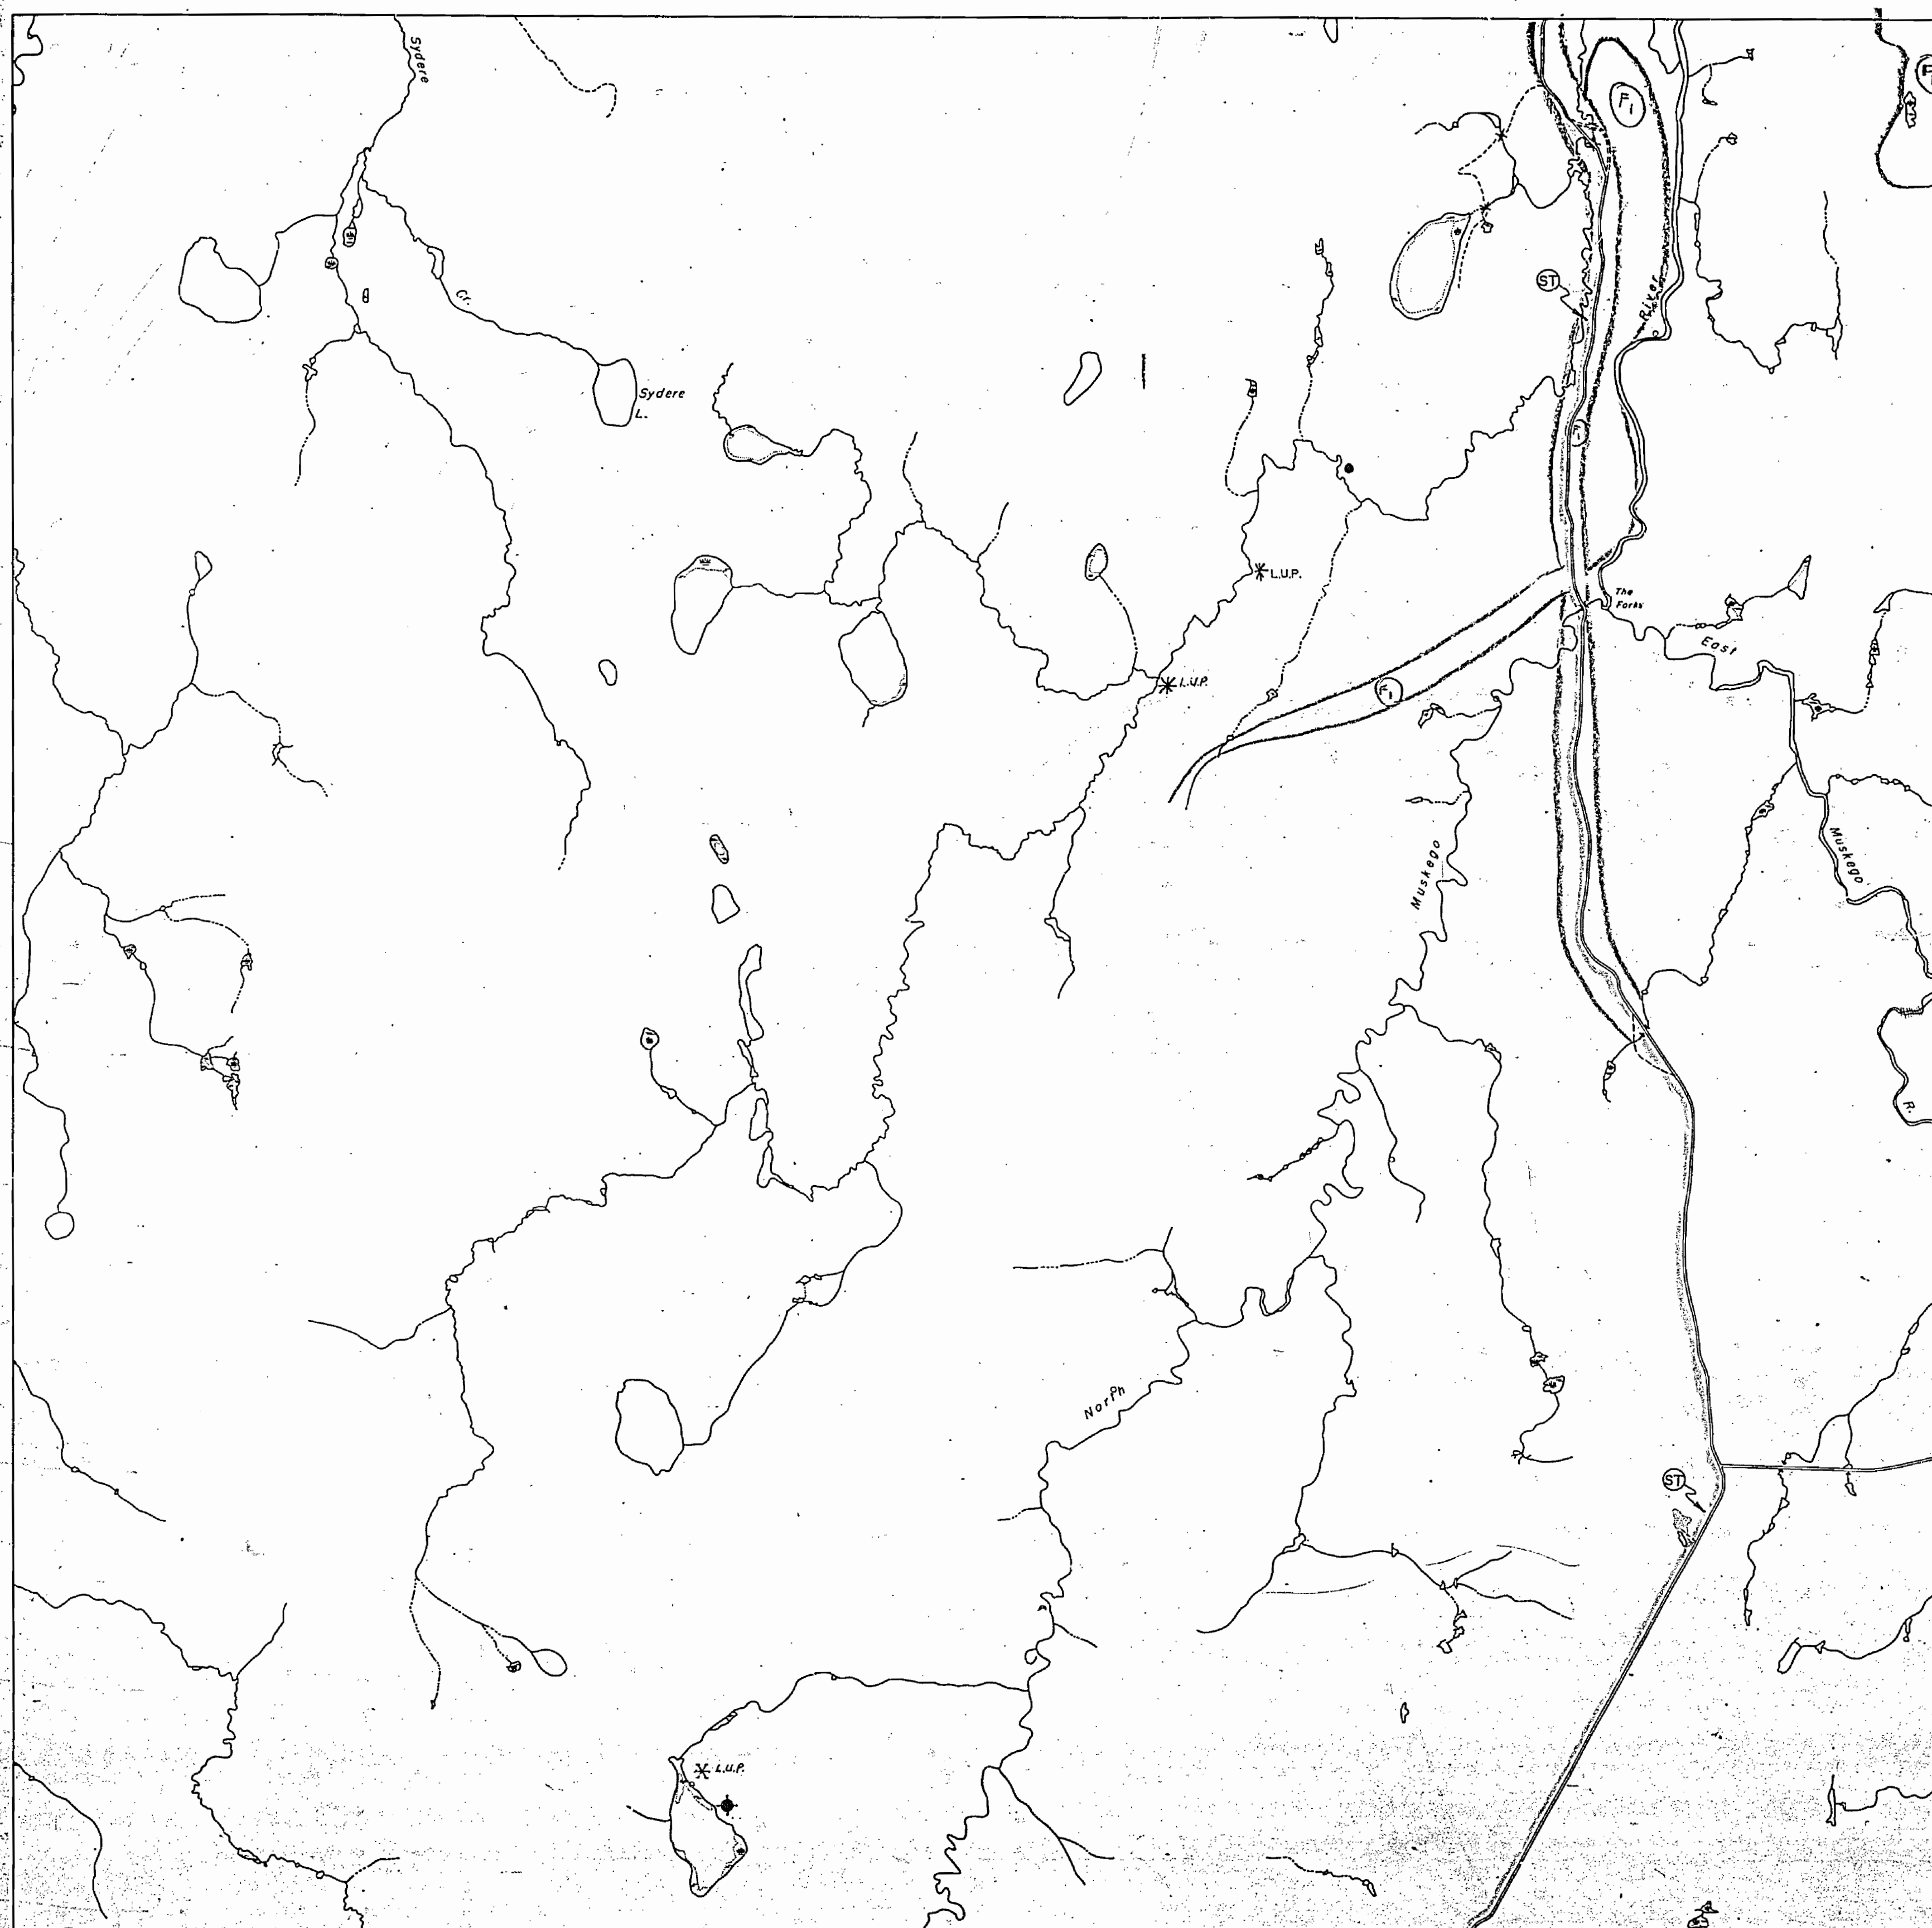

LAILAW TWP.

MABEE TWP.

BRADBURN TWP.

LEGEND

HIGHWAY AND ROUTE No. 1
OTHER ROADS
TRAILS
SURVEYED LINES:
TOWNSHIPS, BASE LINES, ETC.
LOTS, MINING CLAIMS, PARCELS, ETC.
UNSURVEYED LINES:
LOT LINES:
PARCEL BOUNDARY
MINING CLAIMS ETC.
RAILWAY AND RIGHT OF WAY
UTILITY LINES
NON-PERENNIAL STREAM
FLOODING OR FLOODING RIGHTS
SUBDIVISION OR COMPOSITE PLAN
RESERVATIONS
ORIGINAL SHORELINE
MARSH OR MUSKEG
MINES
TRAVERSE MONUMENT
LAND USE PERMIT

DISPOSITION OF CROWN LANDS

TYPE OF DOCUMENT	SYMBOL
PATENT, SURFACE & MINING RIGHTS	●
" SURFACE RIGHTS ONLY	○
" MINING RIGHTS ONLY	○
LEASE, SURFACE & MINING RIGHTS	■
" SURFACE RIGHTS ONLY	■
" MINING RIGHTS ONLY	■
LICENCE OF OCCUPATION	▼
ORDER-IN-COUNCIL	OC
RESERVATION	○
CANCELLED	○
SAND & GRAVEL	○

NOTE: MINING RIGHTS IN PARCELS PATENTED PRIOR TO MAY 6, 1912, VESTED IN ORIGINAL PATENTEE BY THE PUBLIC LANDS ACT, R.S.O. 1970, CHAP. 360, SEC. 43, SUBSEC. 1.

REMOTE TOURIST CAMP

ST SNOWMOBILE TRAIL
NOTICE RECEIVED 92-DEC-09

● TRAPLINE CABINS

F THIS TWP. IS SUBJECT TO FOREST ACTIVITY IN 1995/96
FURTHER INFORMATION AVAILABLE ON FILE.

THE INFORMATION THAT
APPEARS ON THIS MAP
HAS BEEN COMPILED
FROM VARIOUS SOURCES
AND ACCURACY IS NOT
GUARANTEED. THOSE
WISHING TO STAKE MIN-
ING CLAIMS SHOULD CON-
SULT WITH THE MINING
RECORDS, MINISTRY OF
NORTHERN DEVELOP-
MENT AND MINES, FOR AD-
DITIONAL INFORMATION
ON THE STATUS OF THE
LANDS SHOWN HEREON.

SCALE: 1 INCH = 40 CHAINS

FEET 0 1000 2000 4000 6000 8000
METRES 0 200 1000 2000
1 (1 KM) 2 (2 KM)

TOWNSHIP
SYDERE
M.N.R. ADMINISTRATIVE DISTRICT
COCHRANE
MINING DIVISION
PORCUPINE
LAND TITLES / REGISTRY DIVISION
COCHRANE

Ministry of Natural Resources
Ministry of Northern Development and Mines
Ontario

Date: NOVEMBER 1986
Checked by: [Signature]
Drawn by: [Signature]

Number
G-3575

Haggart Twp.

THE TOWNSHIP
No 2 OF
SYDERE
DISTRICT OF COCHRANE
TIMISKAMING
MINING DIVISION
SCALE: 1-INCH=40 CHAINS

LEGEND

PATENTED LAND	(P)
CROWN LAND SALE	C.S.
LEASES	(L)
LOCATED LAND	Loc.
LICENSE of OCCUPATION	L.O.
ROADS	—
IMPROVED ROADS	—
RAILWAYS	—
POWER LINES	—
MARSH OR MUSKEG	—

NOTES

Area reserved to Ontario Forestry Branch
shown thus: *hatched*

XII

XI

X

IX

VIII

VII

VI

V

IV

III

II

I

Bradburn Twp.

Carmichael Twp.

Laidlaw Twp.

Mabee Twp.

28 27 26 25 24 23 22 21 20 19 18 17 16 15 14 13 12 11 10 9 8 7 6 5 4 3 2 1



PLAN NO. T-176a

DEPARTMENT OF MINES
—ONTARIO—

Haggart Twp.

THE TOWNSHIP
OF**SYDERE**DISTRICT OF
COCHRANEPORCUPINE
MINING DIVISION

SCALE 1-INCH = 40 CHAINS


LEGEND

PATENTED LAND	P
CROWN LAND SALE	C.S.
LEASES	L
LOCATED LAND	Loc.
LICENSE of OCCUPATION	L.O.
ROADS	—
IMPROVED ROADS	—
RAILWAYS	—
POWER LINES	—
MARSH OR MUSKEG	—

NOTESArea reserved to Ontario Forestry Branch
shown thus: *hatched*400' SURFACE RIGHTS RESERVATION
AROUND ALL LAKES AND RIVERSSUBDIVISION ANNULLED - SEE
LETTER DATED AUG. 16/42 ON
OTTAWA TWP. LAND ROLL


Carmichael Twp.

Bradburn Twp.

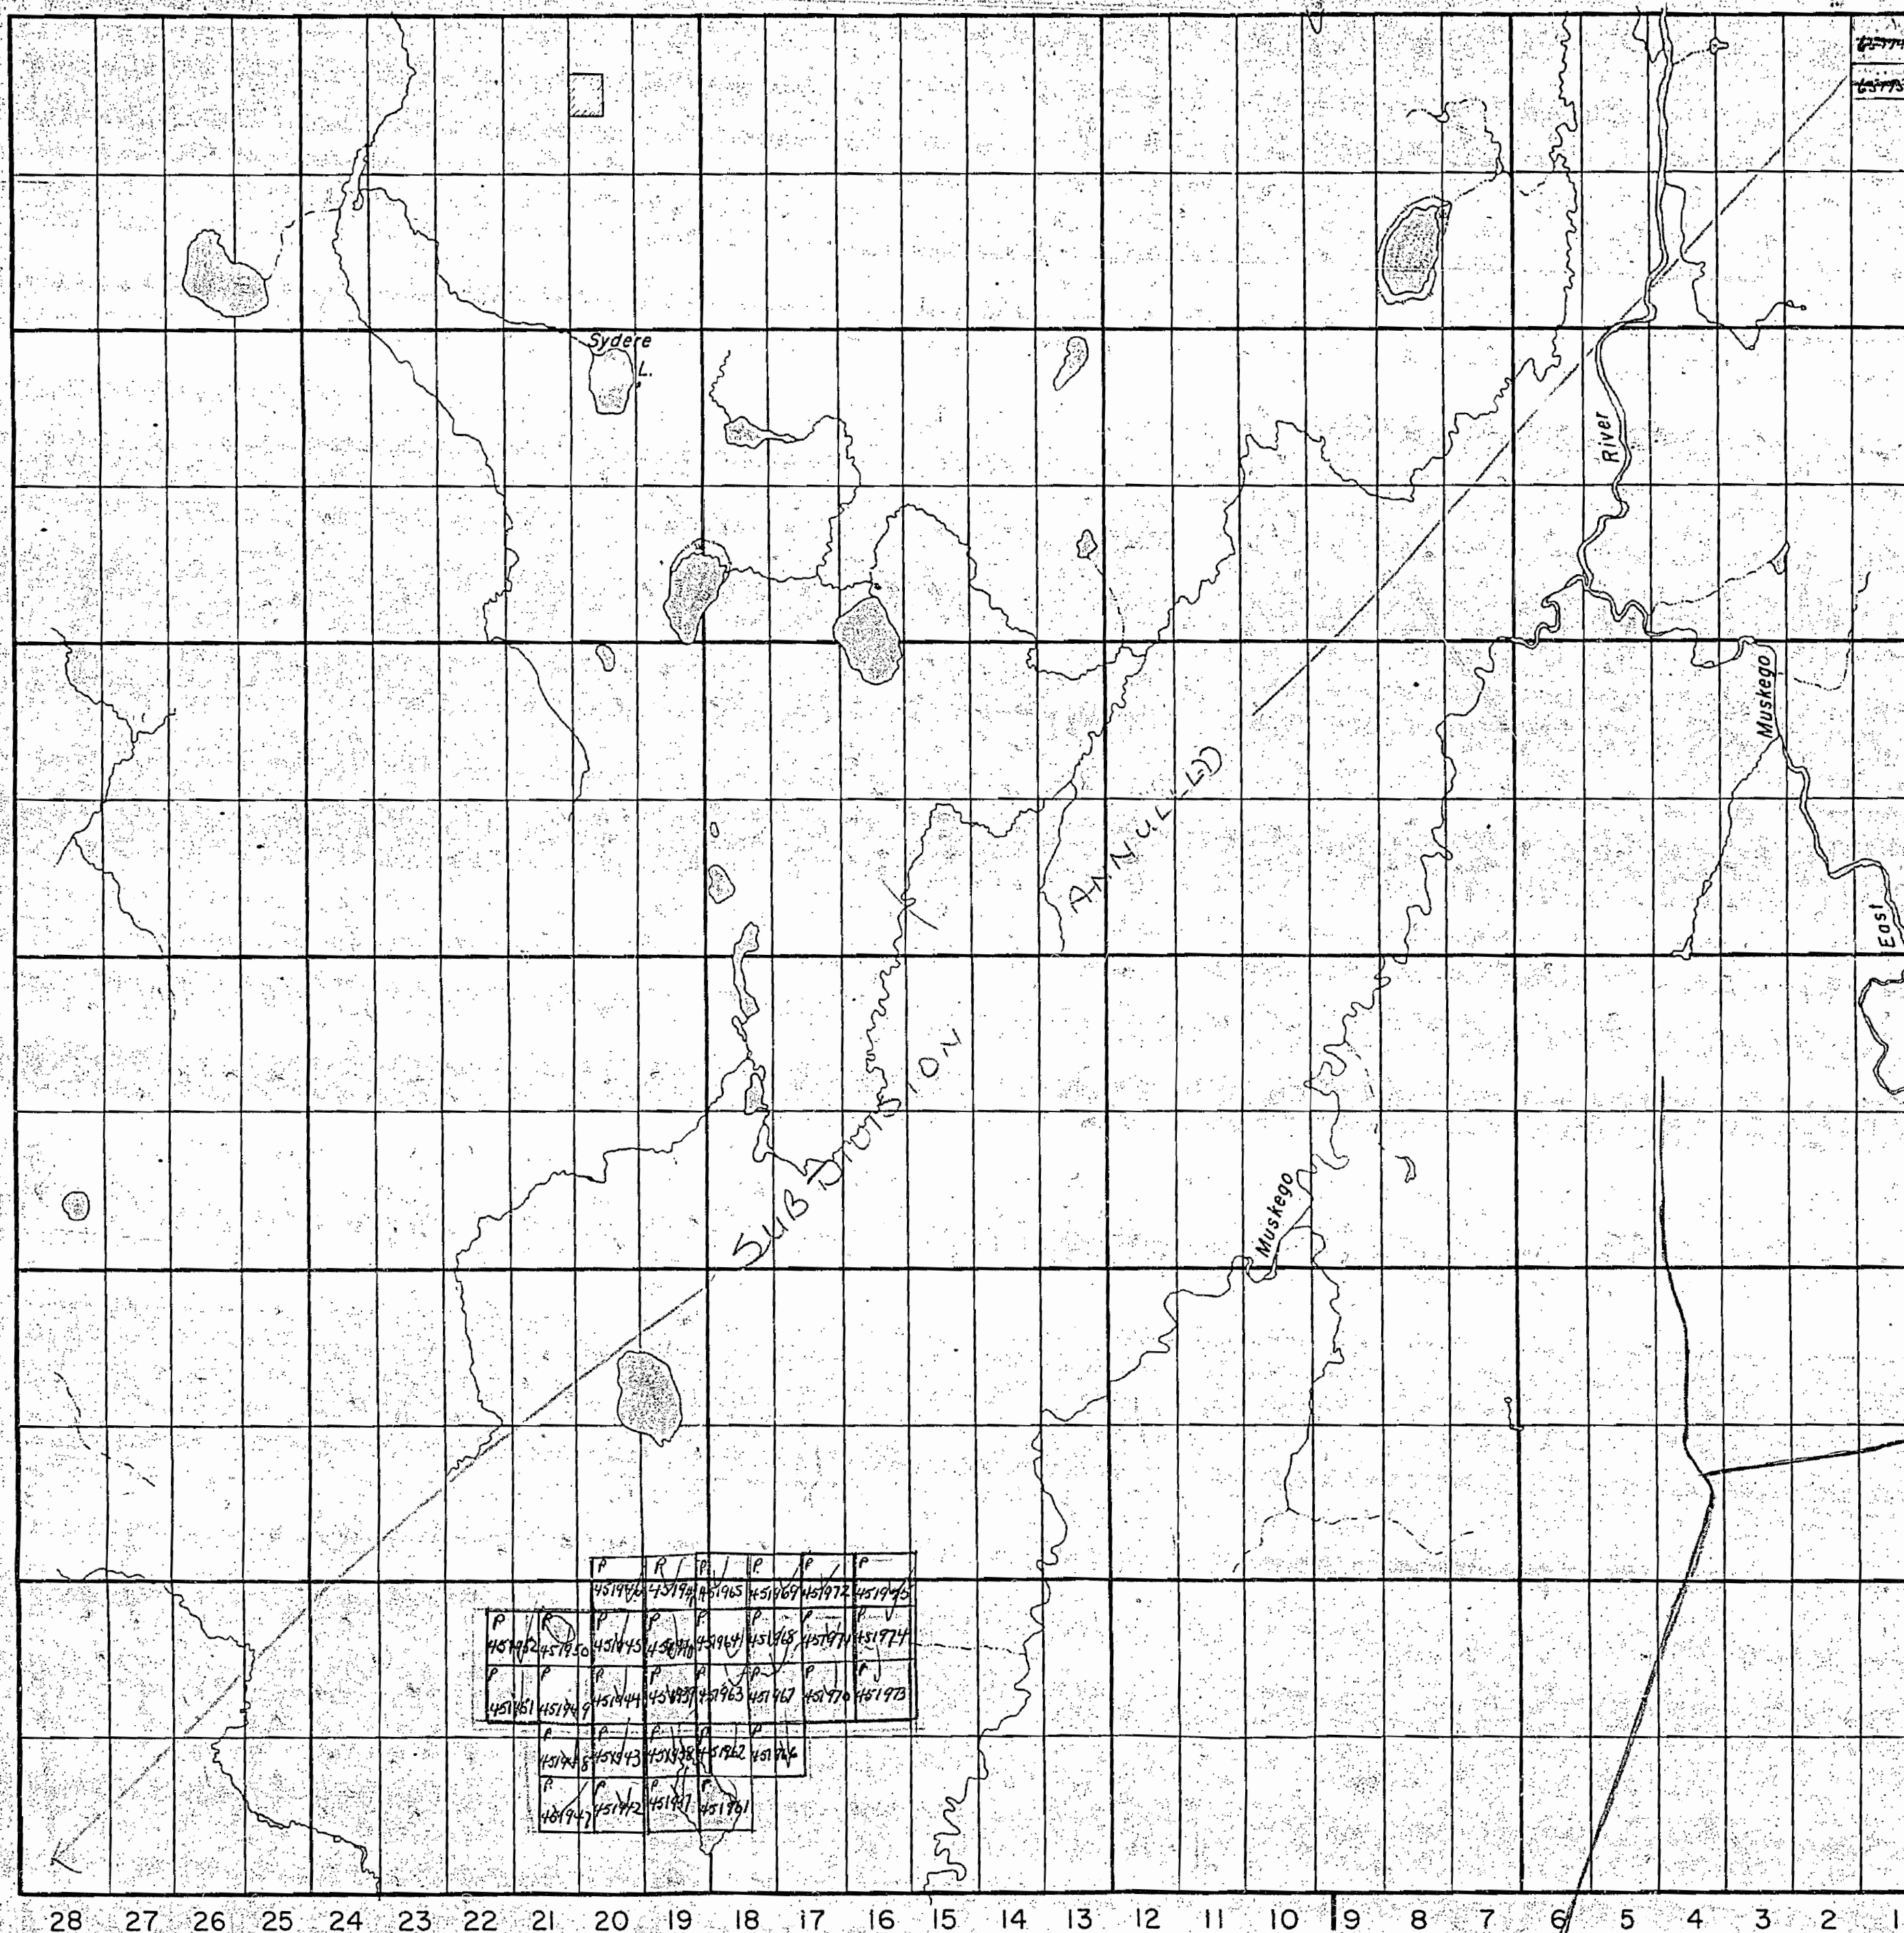

Haggart Twp.

Carmichael Twp.

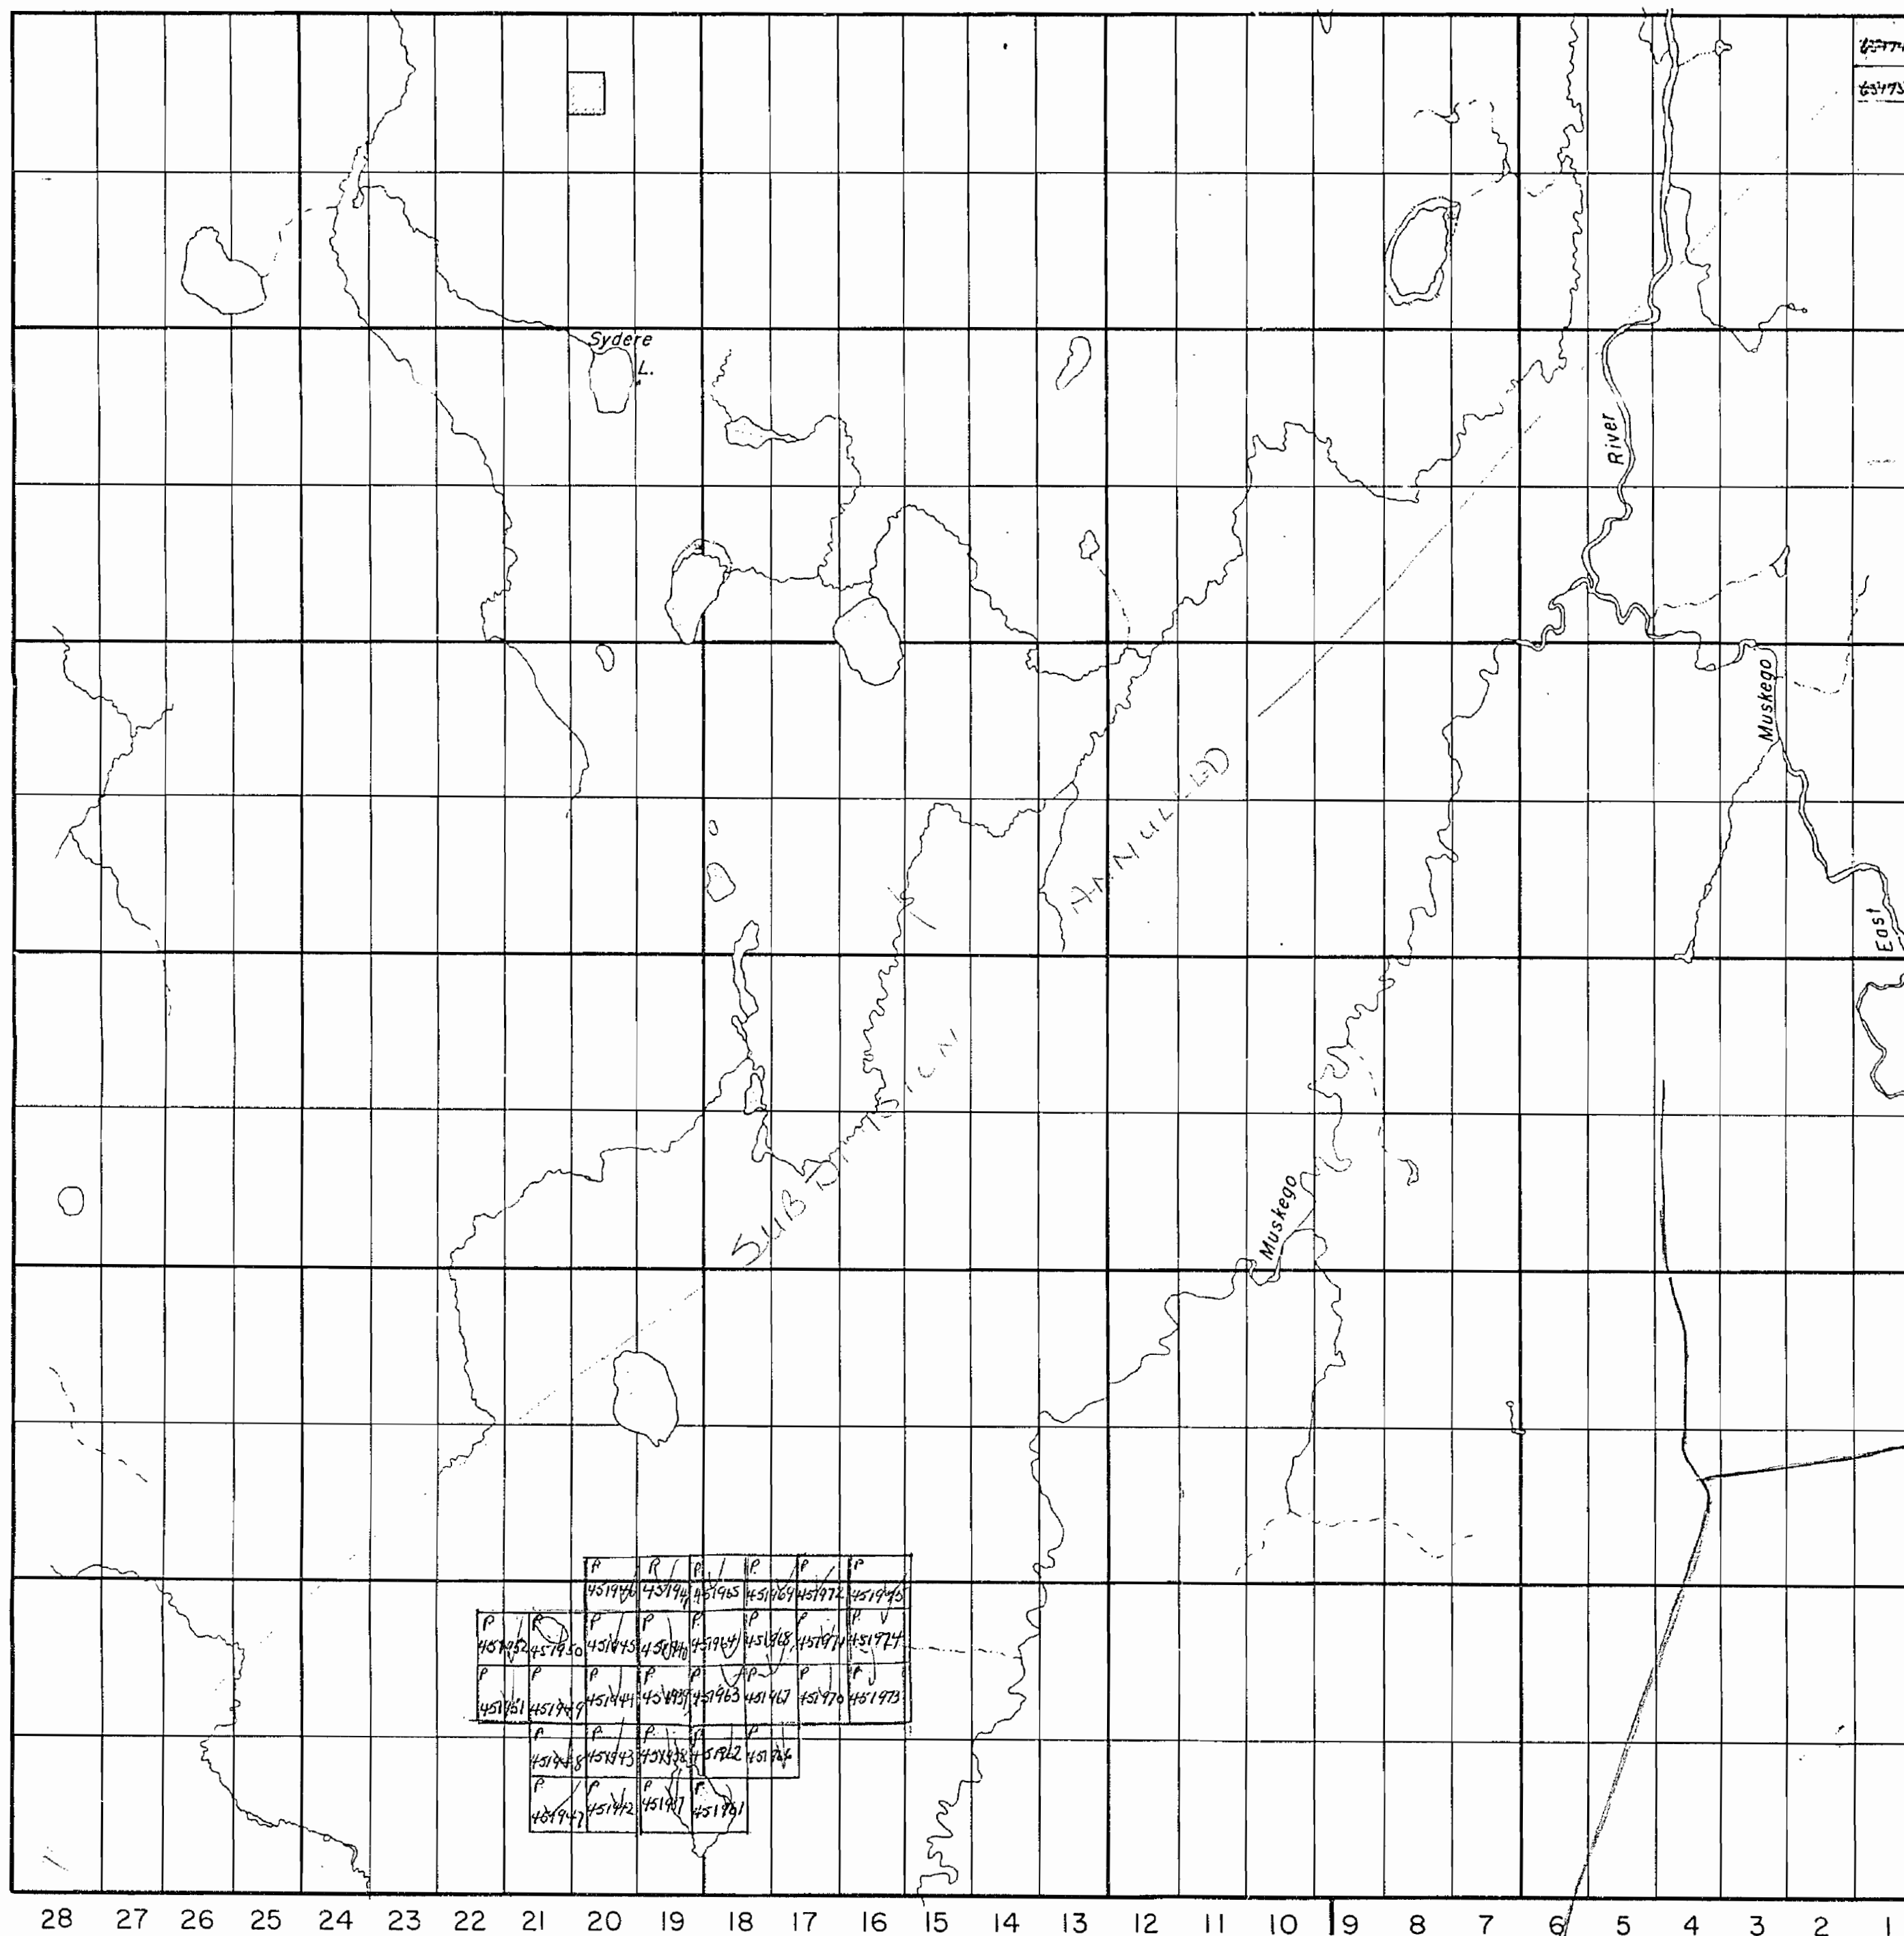

Laidlaw Twp.

Mabee Twp.

THE TOWNSHIP
OF**SYDERE**DISTRICT OF
COCHRANEPORCUPINE
MINING DIVISION

SCALE: 1-INCH = 40 CHAINS

LEGEND

PATENTED LAND	(P)
CROWN LAND SALE	(C.S.)
LEASES	(L)
LOCATED LAND	(Loc.)
LICENSE of OCCUPATION	(L.O.)
ROADS	—
IMPROVED ROADS	—
RAILWAYS	—
POWER LINES	—
MARSH OR MUSKEG	—

NOTESArea reserved to Ontario Forestry Branch
shown thus: *hatched*100' SURFACE RIGHTS RESERVATION
AROUND ALL LAKES AND RIVERSSUBDIVISION ANNOUNCED - SEE
LATEST MAPS AND NOTES IN
TOWNSHIP TOWN LAND BOOK

PLAN NO. - M-599


DEPARTMENT OF MINES
—ONTARIO—

Carmichael Twp.

Laidlaw Twp.


Mabee Twp.

DEPARTMENT OF MINES
—ONTARIO—

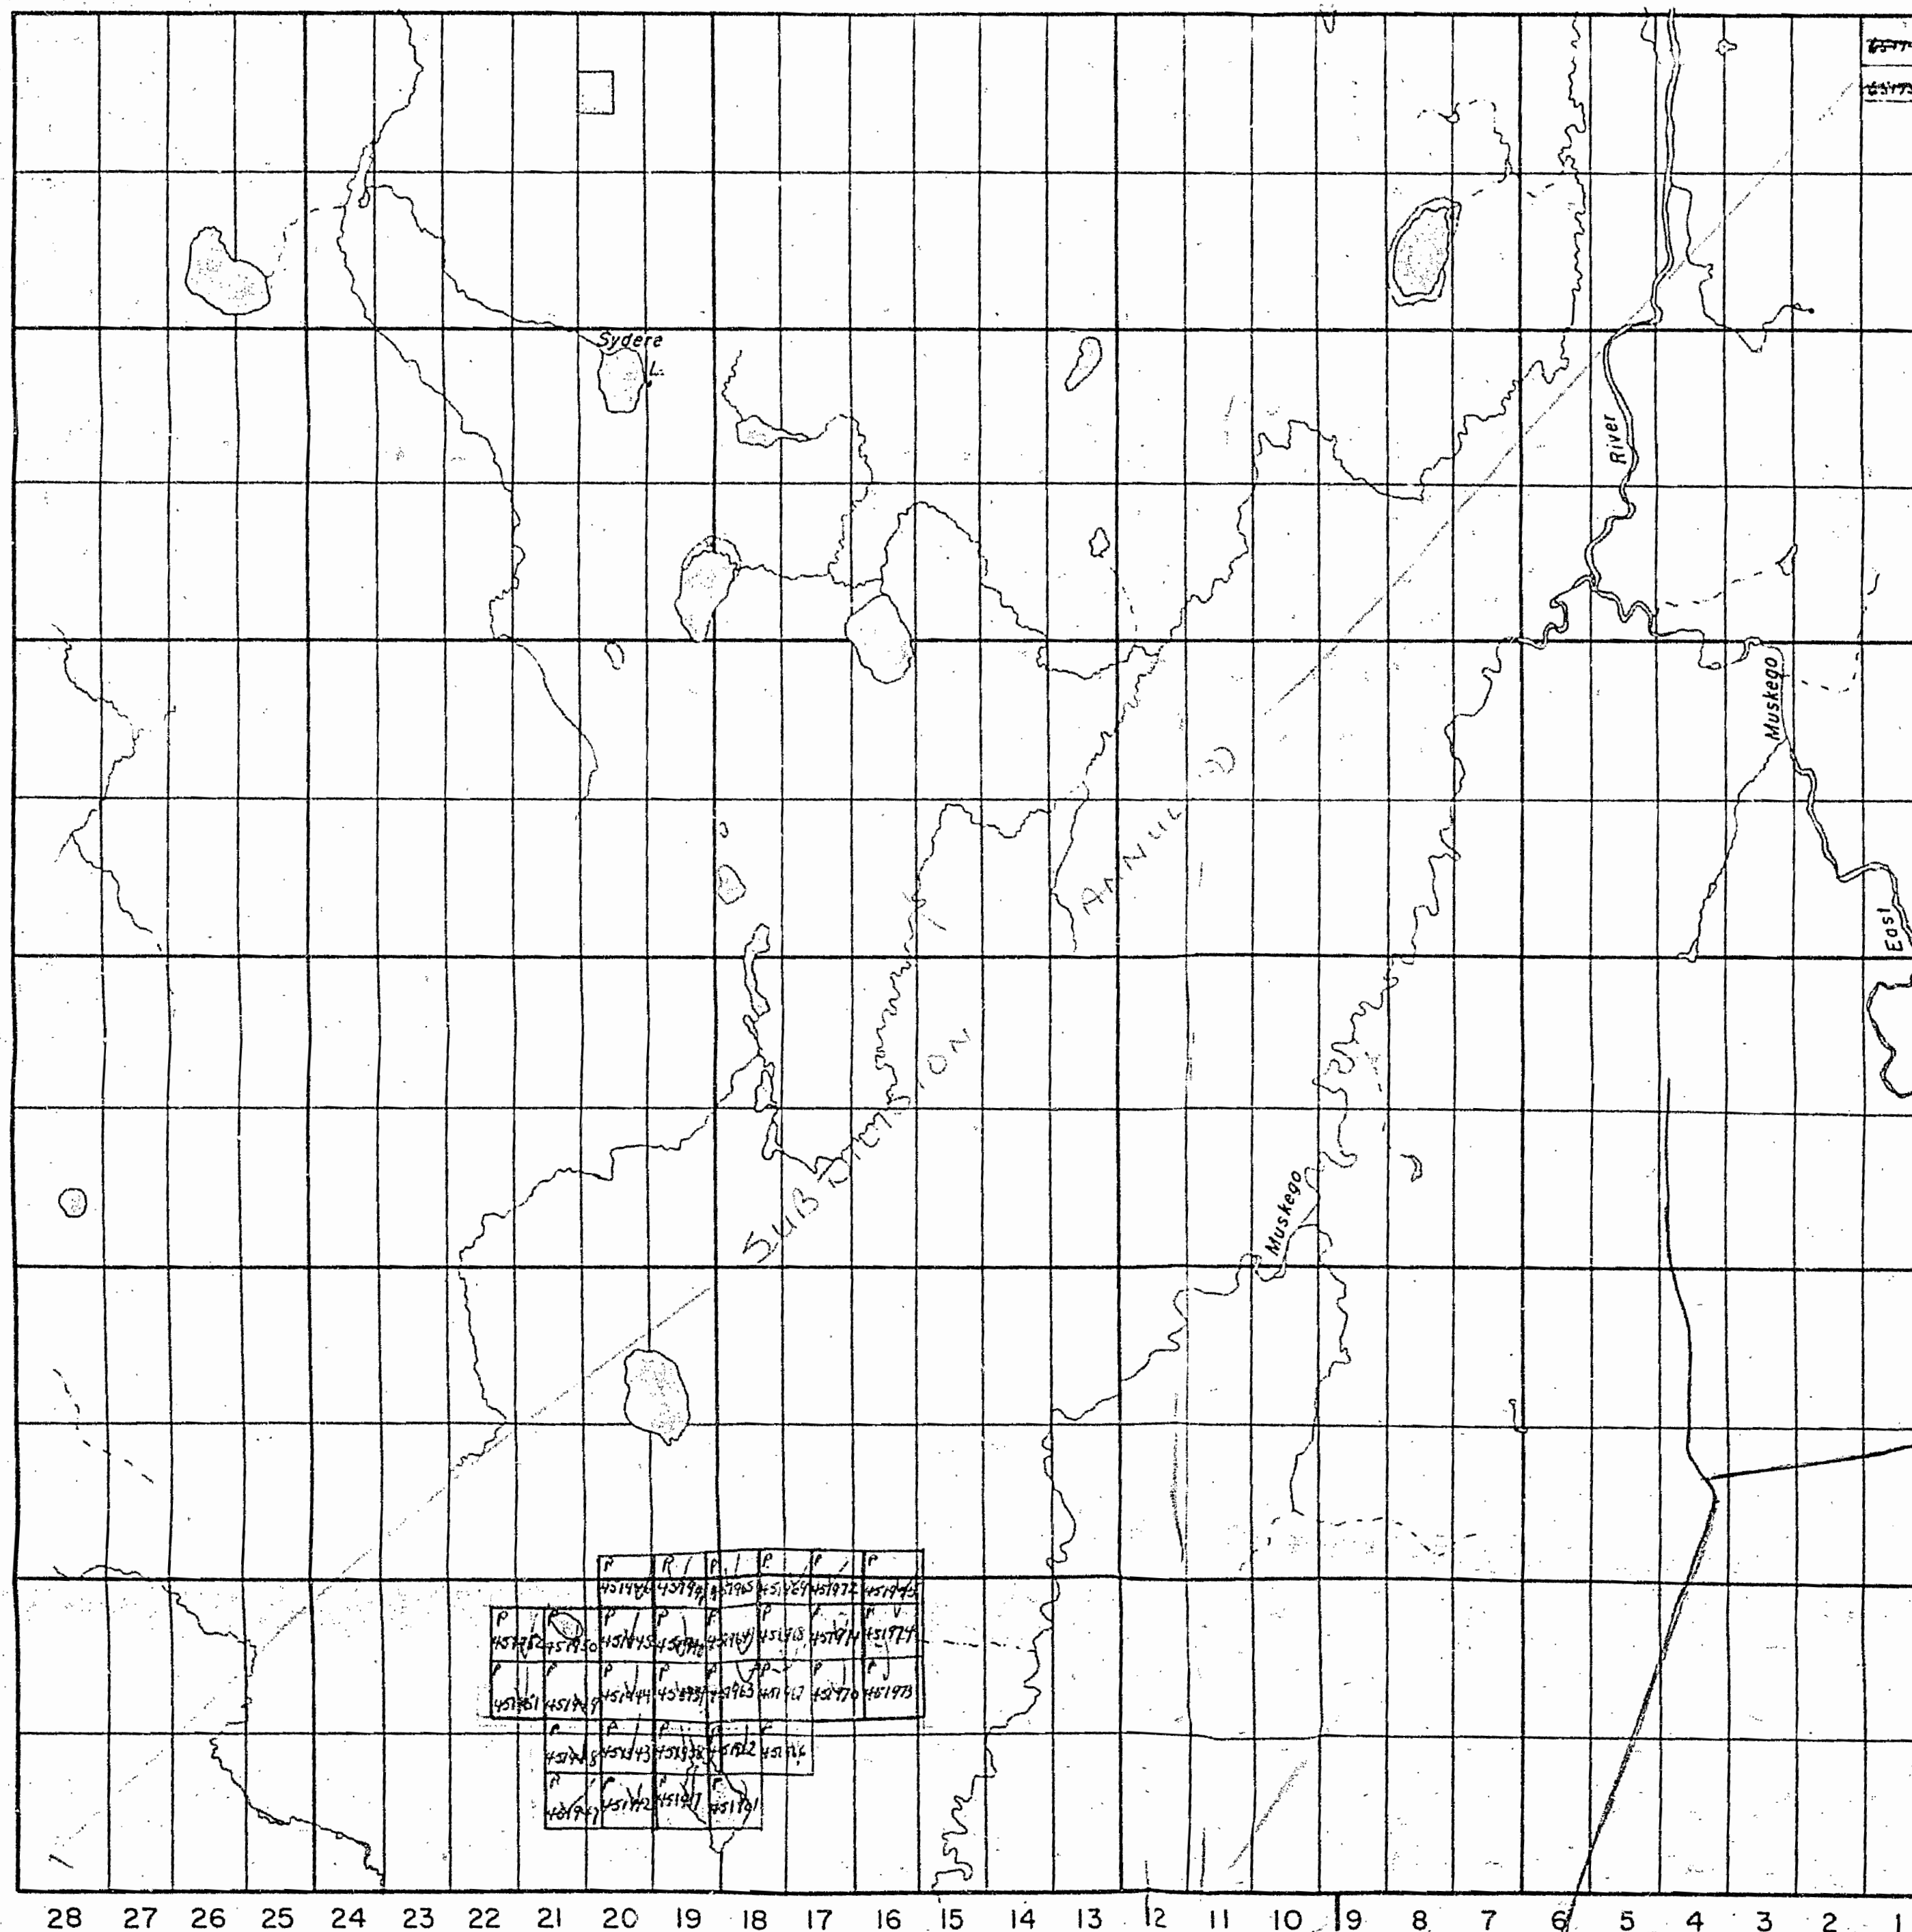

Haggart Twp.

Carmichael Twp.

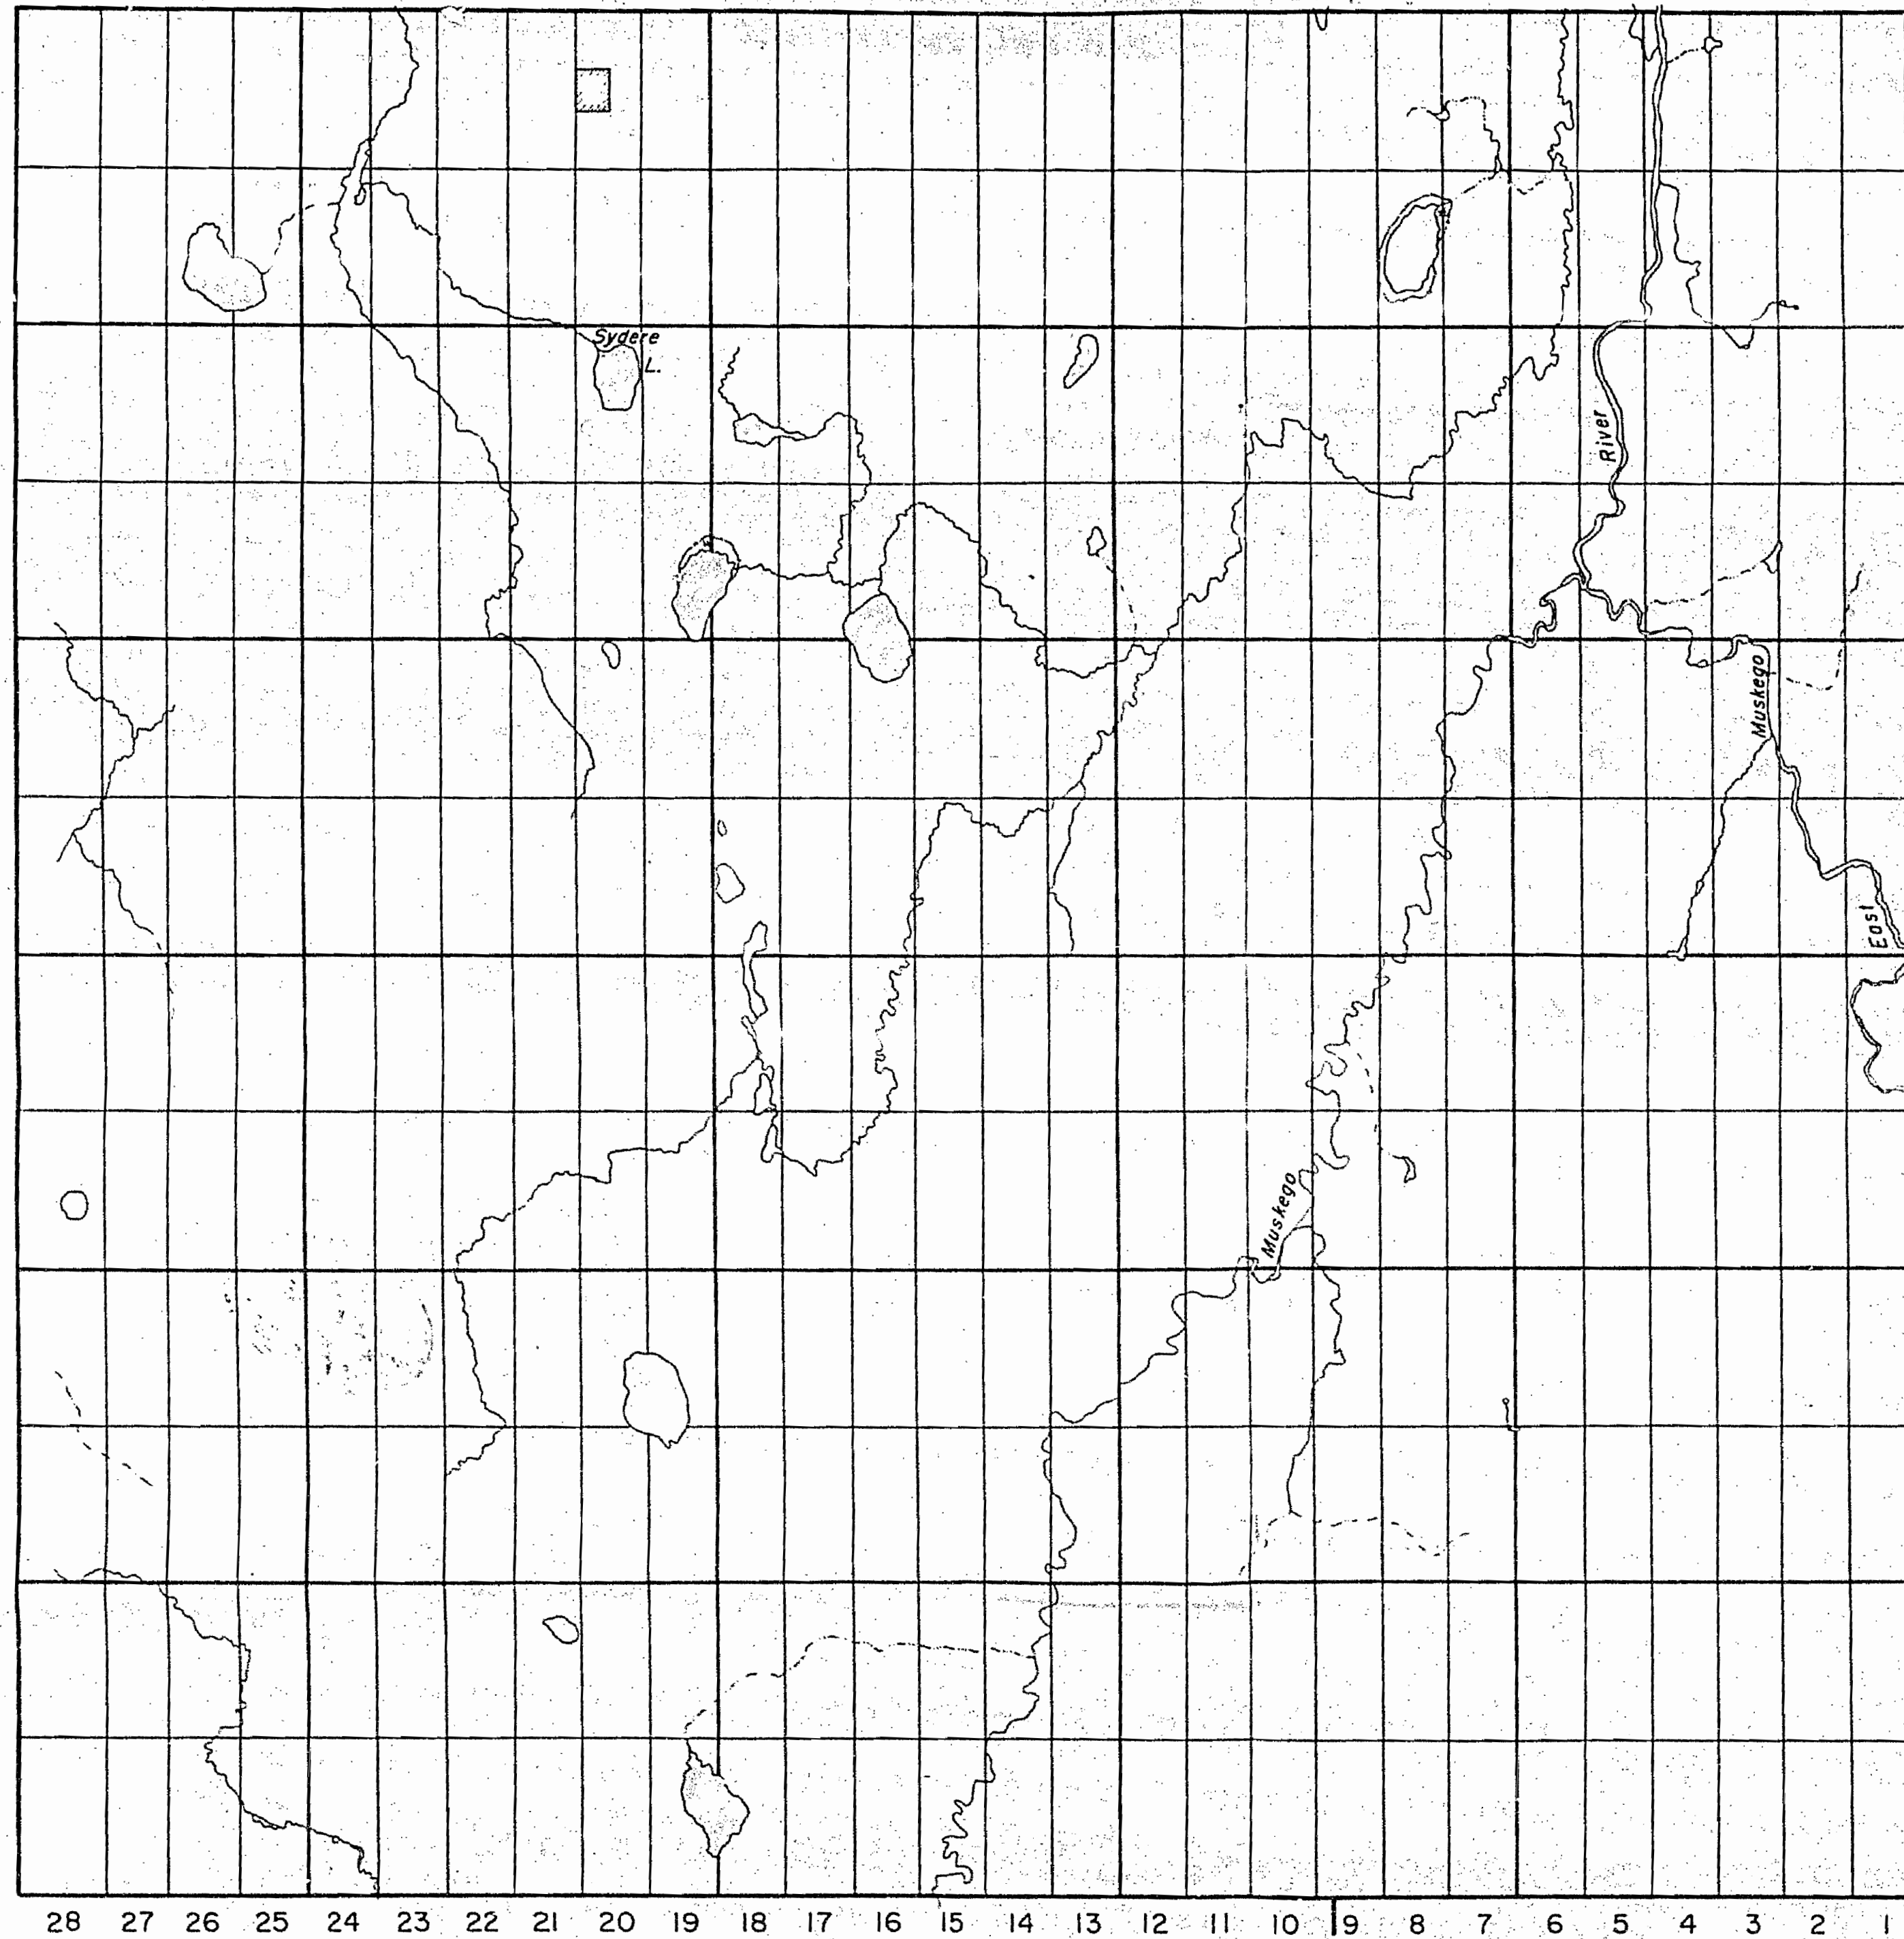

Laidlaw Twp.

Mabee Twp.

XII

XI

X

IX

VIII

VII

VI

V

IV

III

II

I

Bradburn Twp.

THE TOWNSHIP
No 2. OF
SYDERE
DISTRICT OF
COCHRANE
TIMISKAMING
MINING DIVISION
SCALE: 1-INCH=40 CHAINS

LEGEND

PATENTED LAND	(P)
CROWN LAND SALE	(C.S.)
LEASES	(L)
LOCATED LAND	(Loc.)
LICENSE of OCCUPATION	(L.O.)
ROADS	(—)
IMPROVED ROADS	(—)
RAILWAYS	(—)
POWER LINES	(—)
MARSH OR MUSKEG	(—)

NOTES

Area reserved to Ontario Forestry Branch
shown thus: hatched



PLAN NO. —T-176a—

DEPARTMENT OF MINES
—ONTARIO—