

ЛМВ 30 В 50 22М51

1554

TWP.30RANGE XX

LAKE SUPERIOR PROVINCIAL PARK.

SAULT STE. MARIE MINING DIVISION
DISTRICT OF ALGOMA


Scale 40 Chains, 1 Inch

(TIER NAN)

M. 1554

OFFICE MAP

TWP 30 RANGE 21

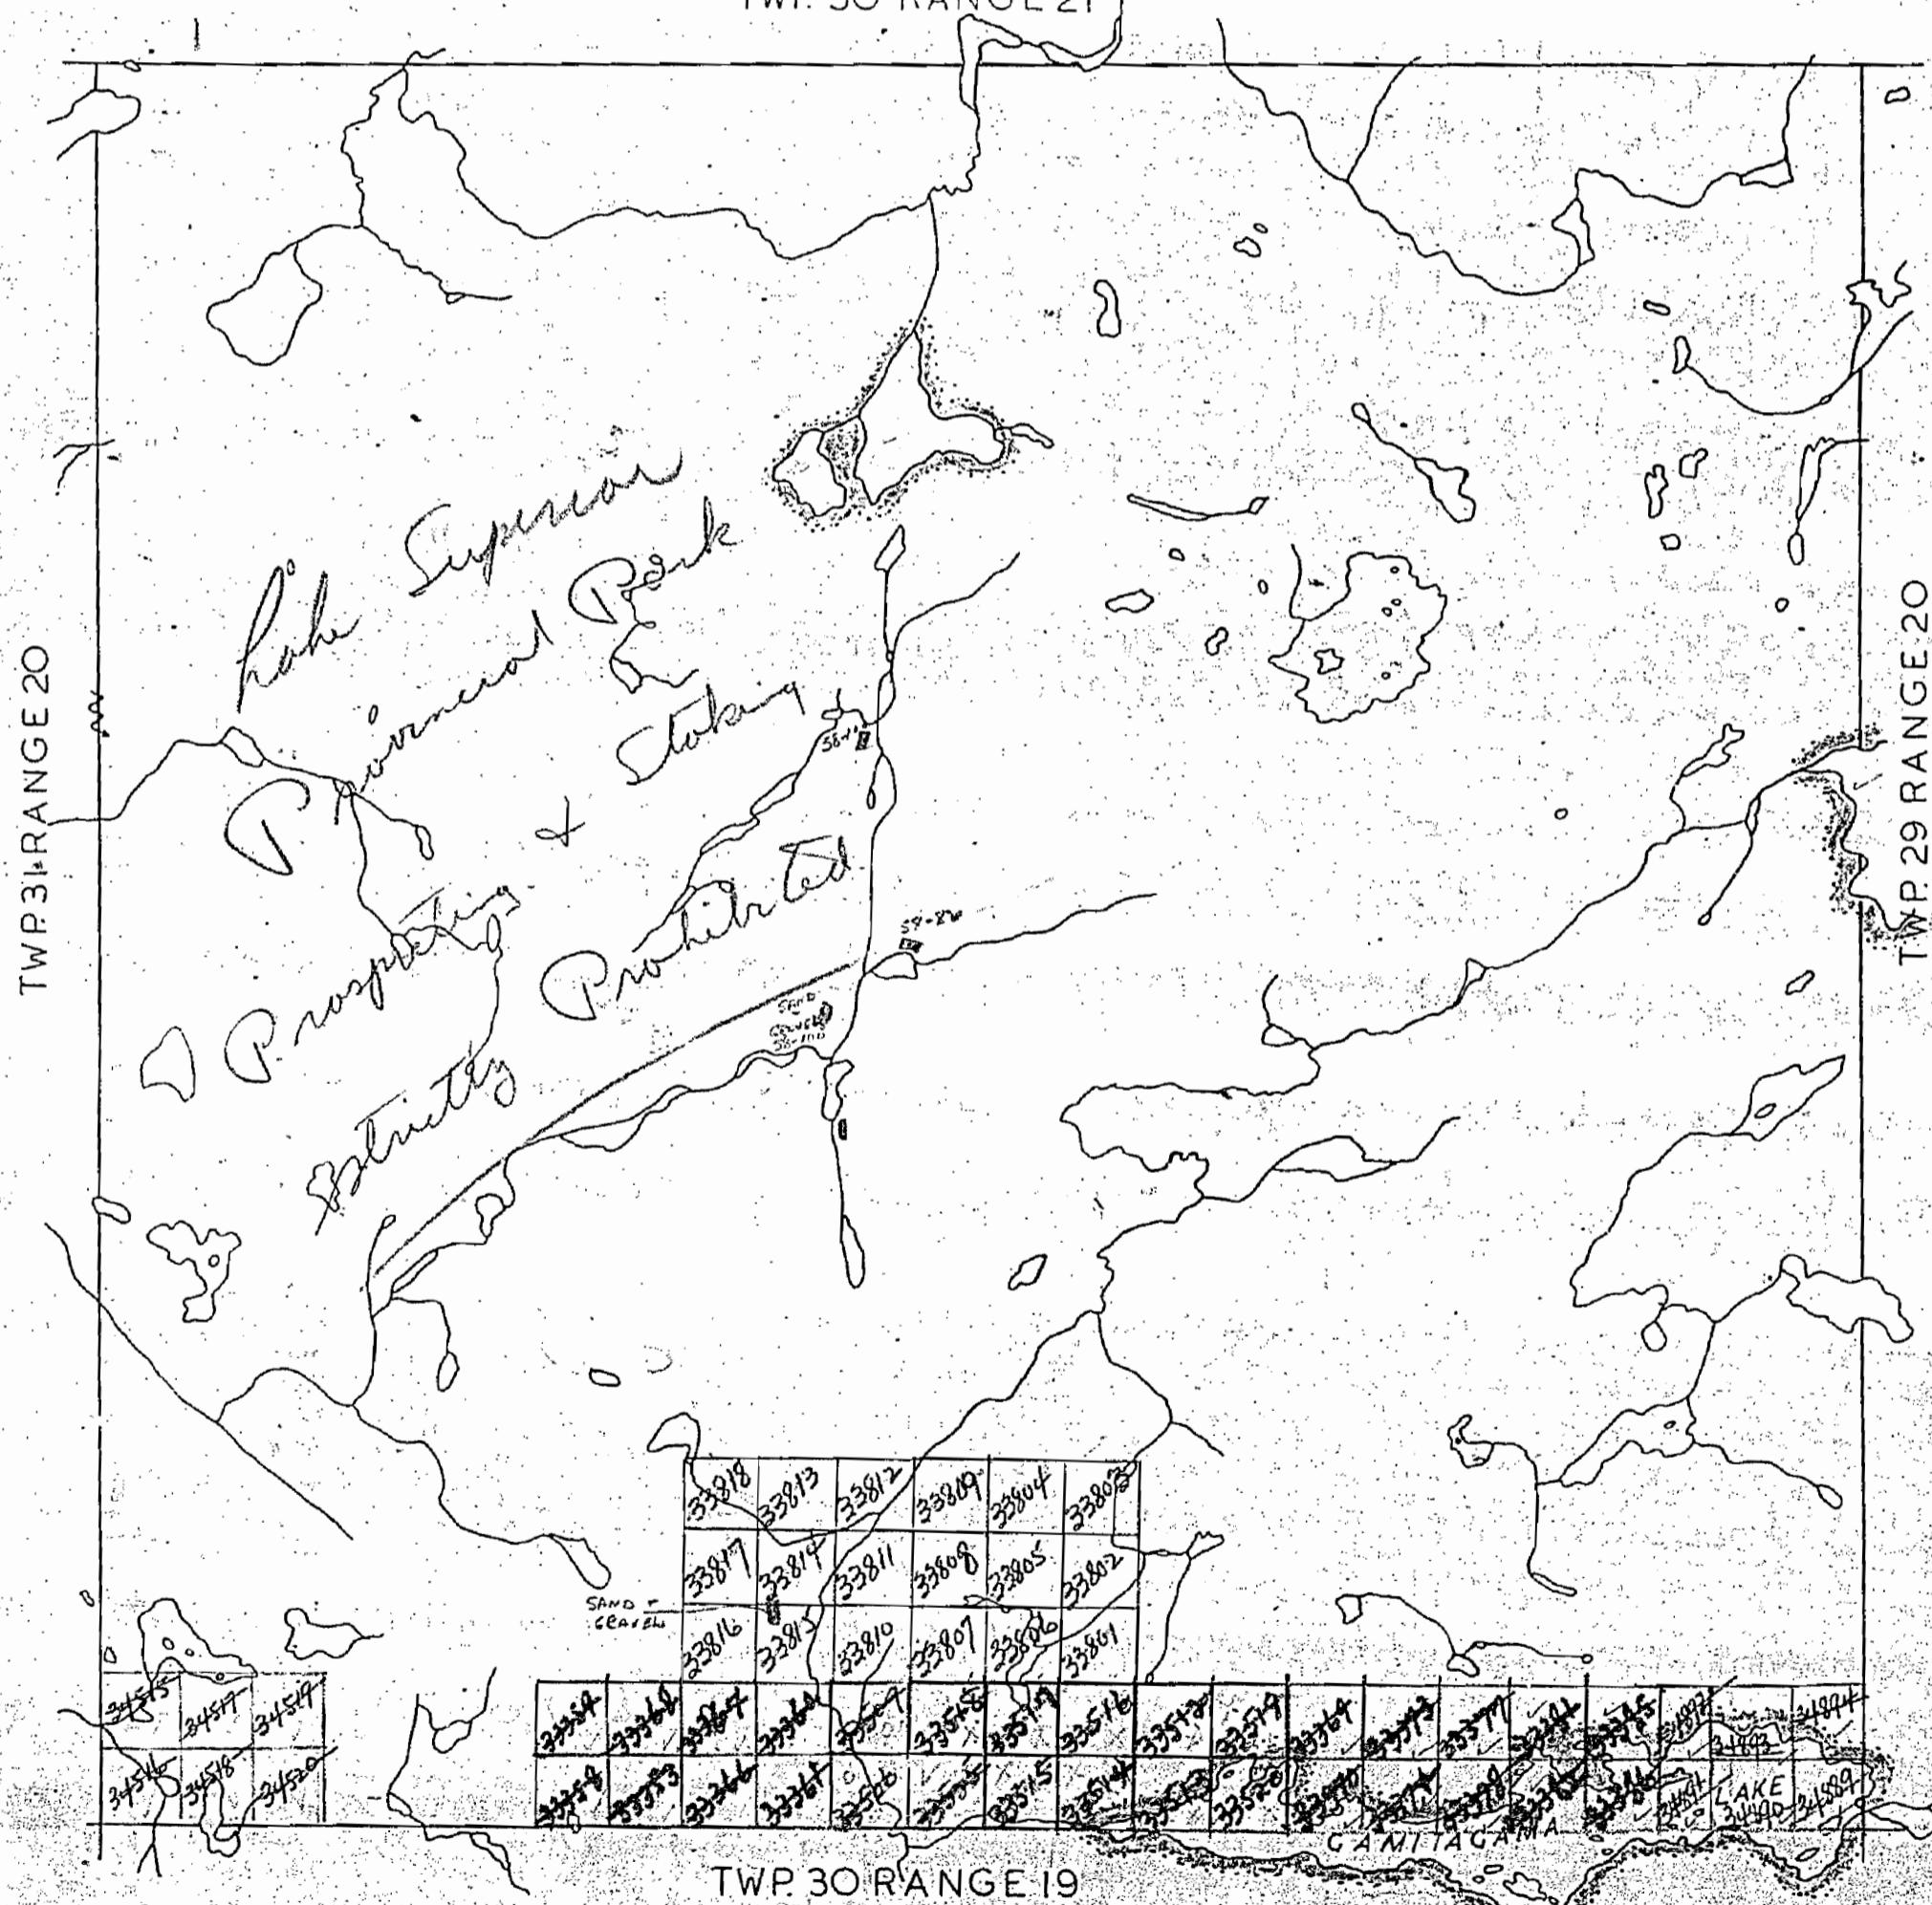

Surface reservations 200' wide by Dept. of L & F
shown hereon thus 

GS

M.2.2

M.2.2

1554

TWP. 30 ORANGE XX

M. 1534

LAKE SUPERIOR PROVINCIAL PARK.

SAULT STE. MARIE MINING DIVISION

DISTRICT OF ALGOMA


(TIERNAN)

Scale 40 Chains 1 Inch

TWP 30 RANGE 21

TW.P.31 RANGE 20

TWP. 29 RANGE 20

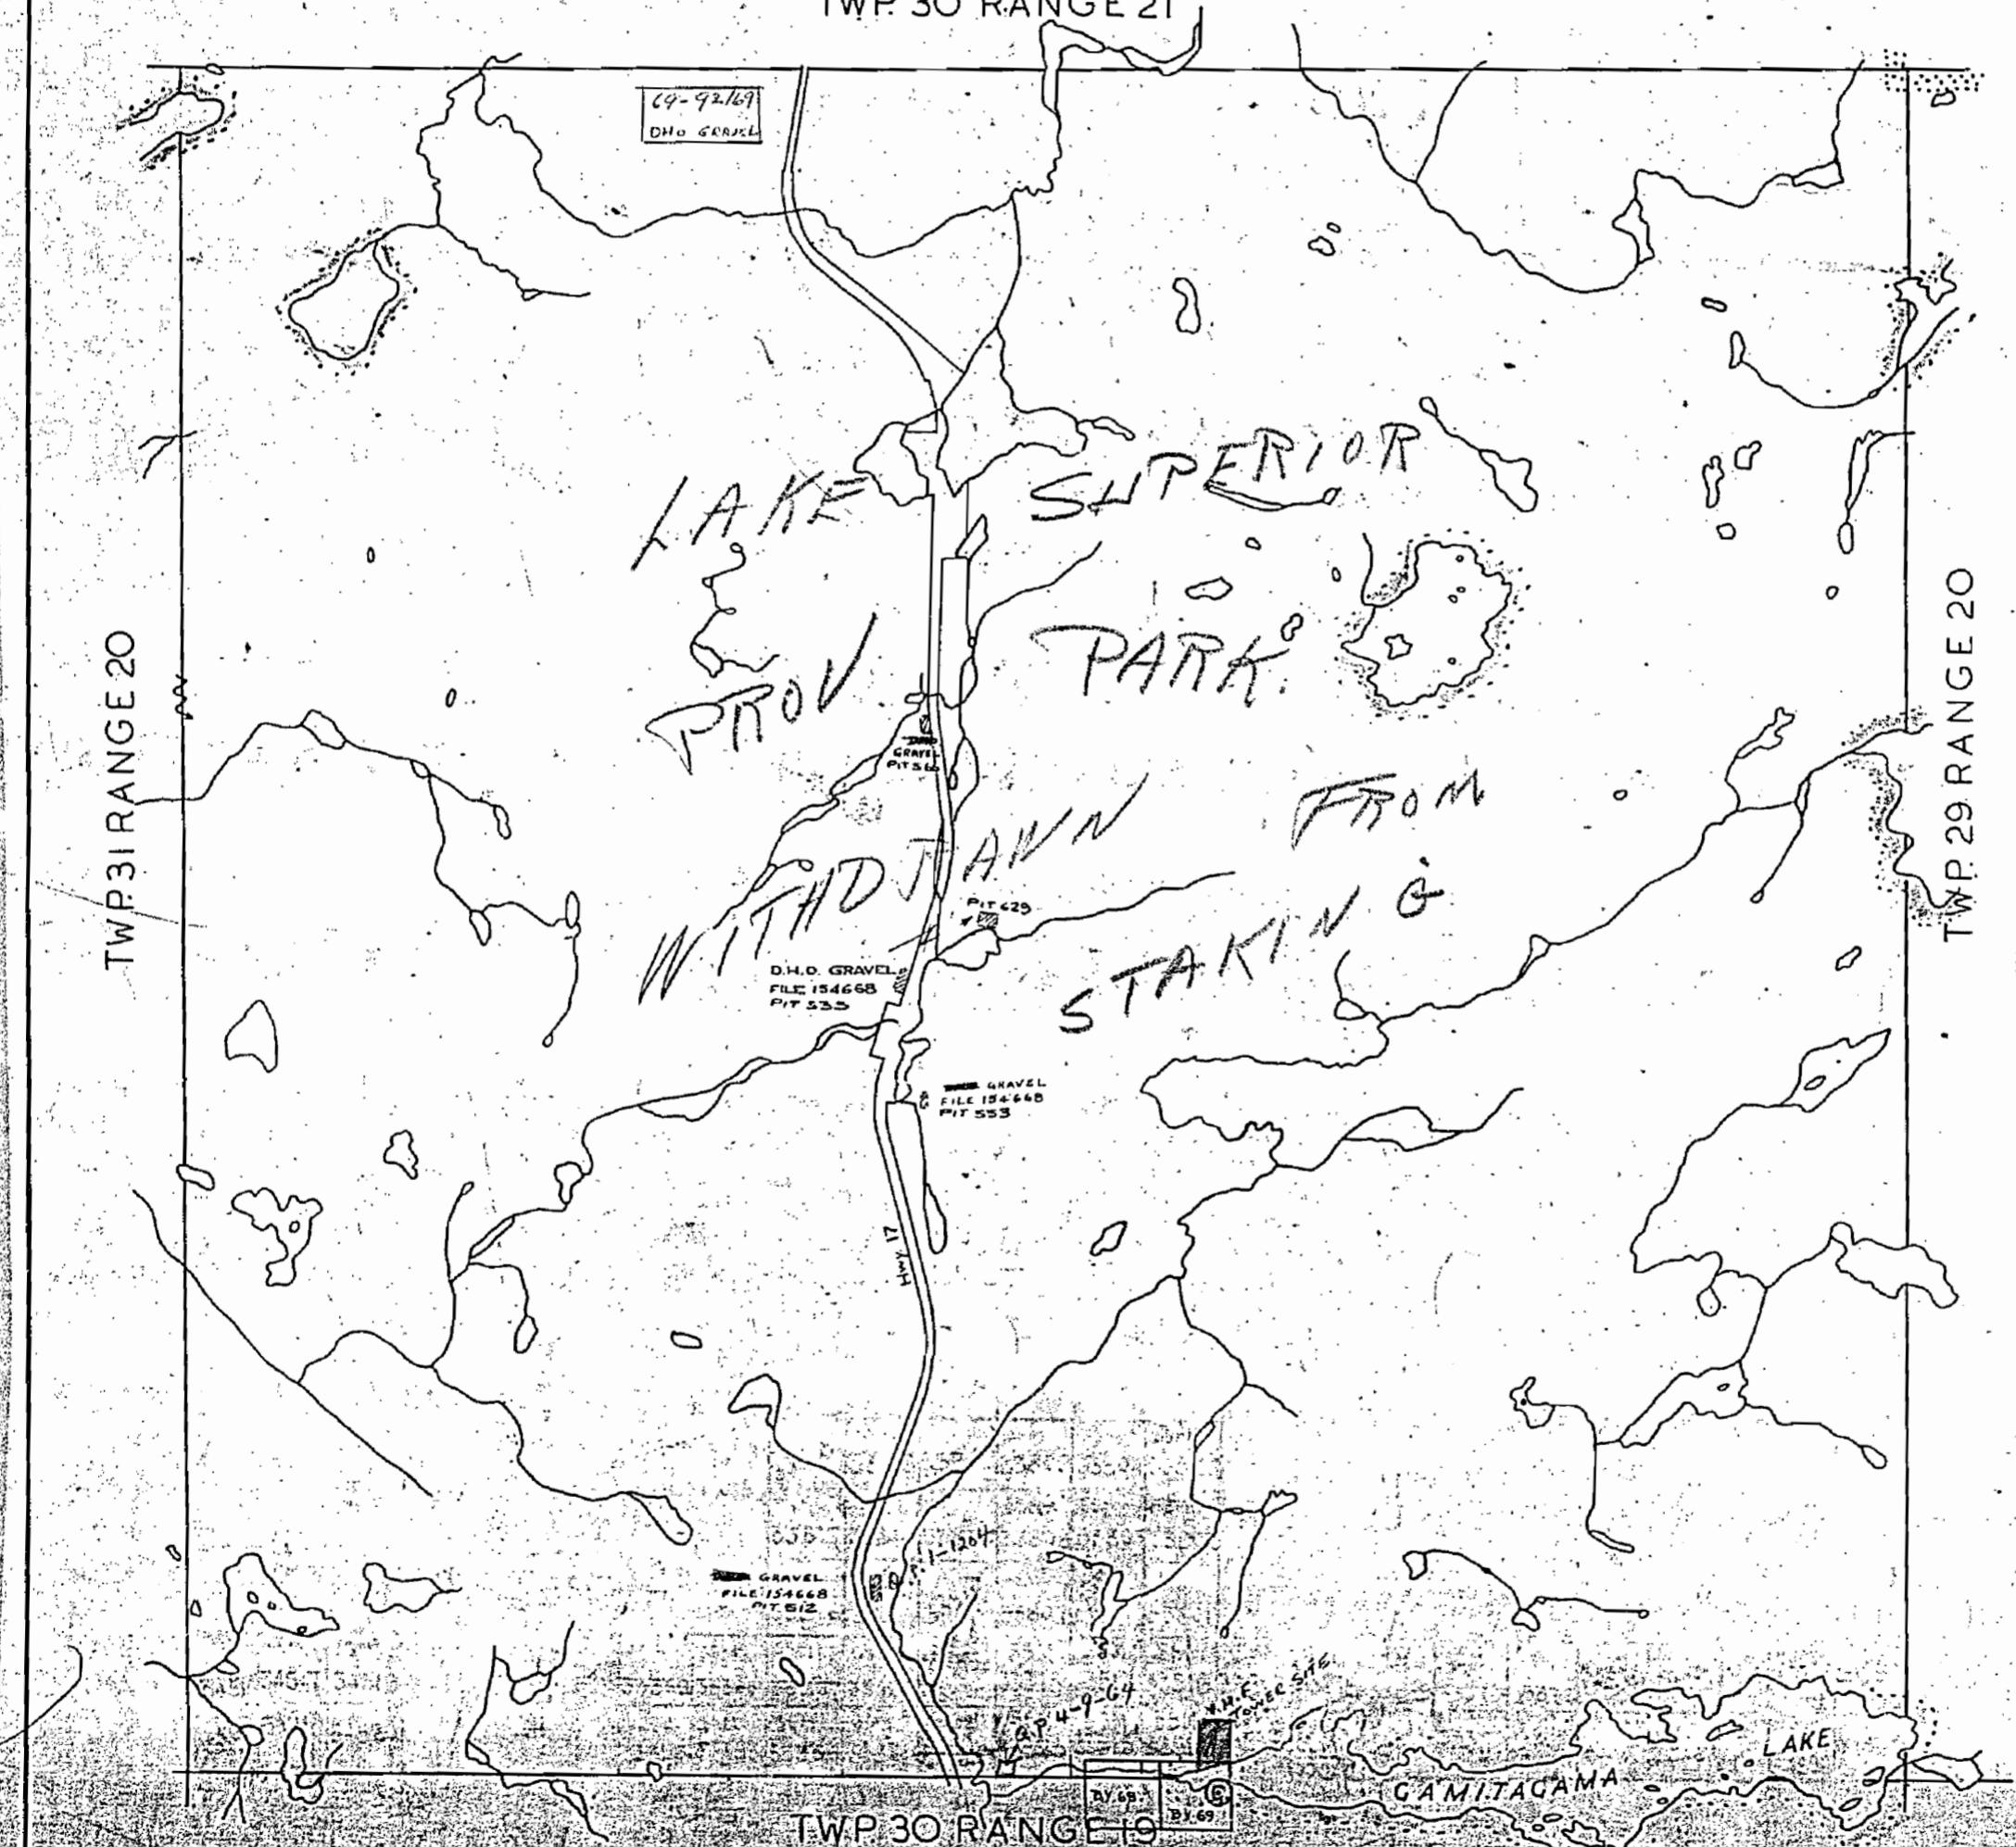

Surface reservations 400' wide by Dept. of L & F
shown heron thus _____

This Twp lies within Lake Superior Provincial Park
WITHDRAWN FROM STAKING.

G.S.

1554

JMB 30 S 0 W 122 E

OFFICE MAP

OFFICE MAP

TWP. 30 RANGE XX

M. 1554


LAKE SUPERIOR PROVINCIAL PARK.

SAULT STE. MARIE MINING DIVISION

DISTRICT OF ALGOMA

SCALE 40 CHAINS 1 INCH

(TIERNAN)

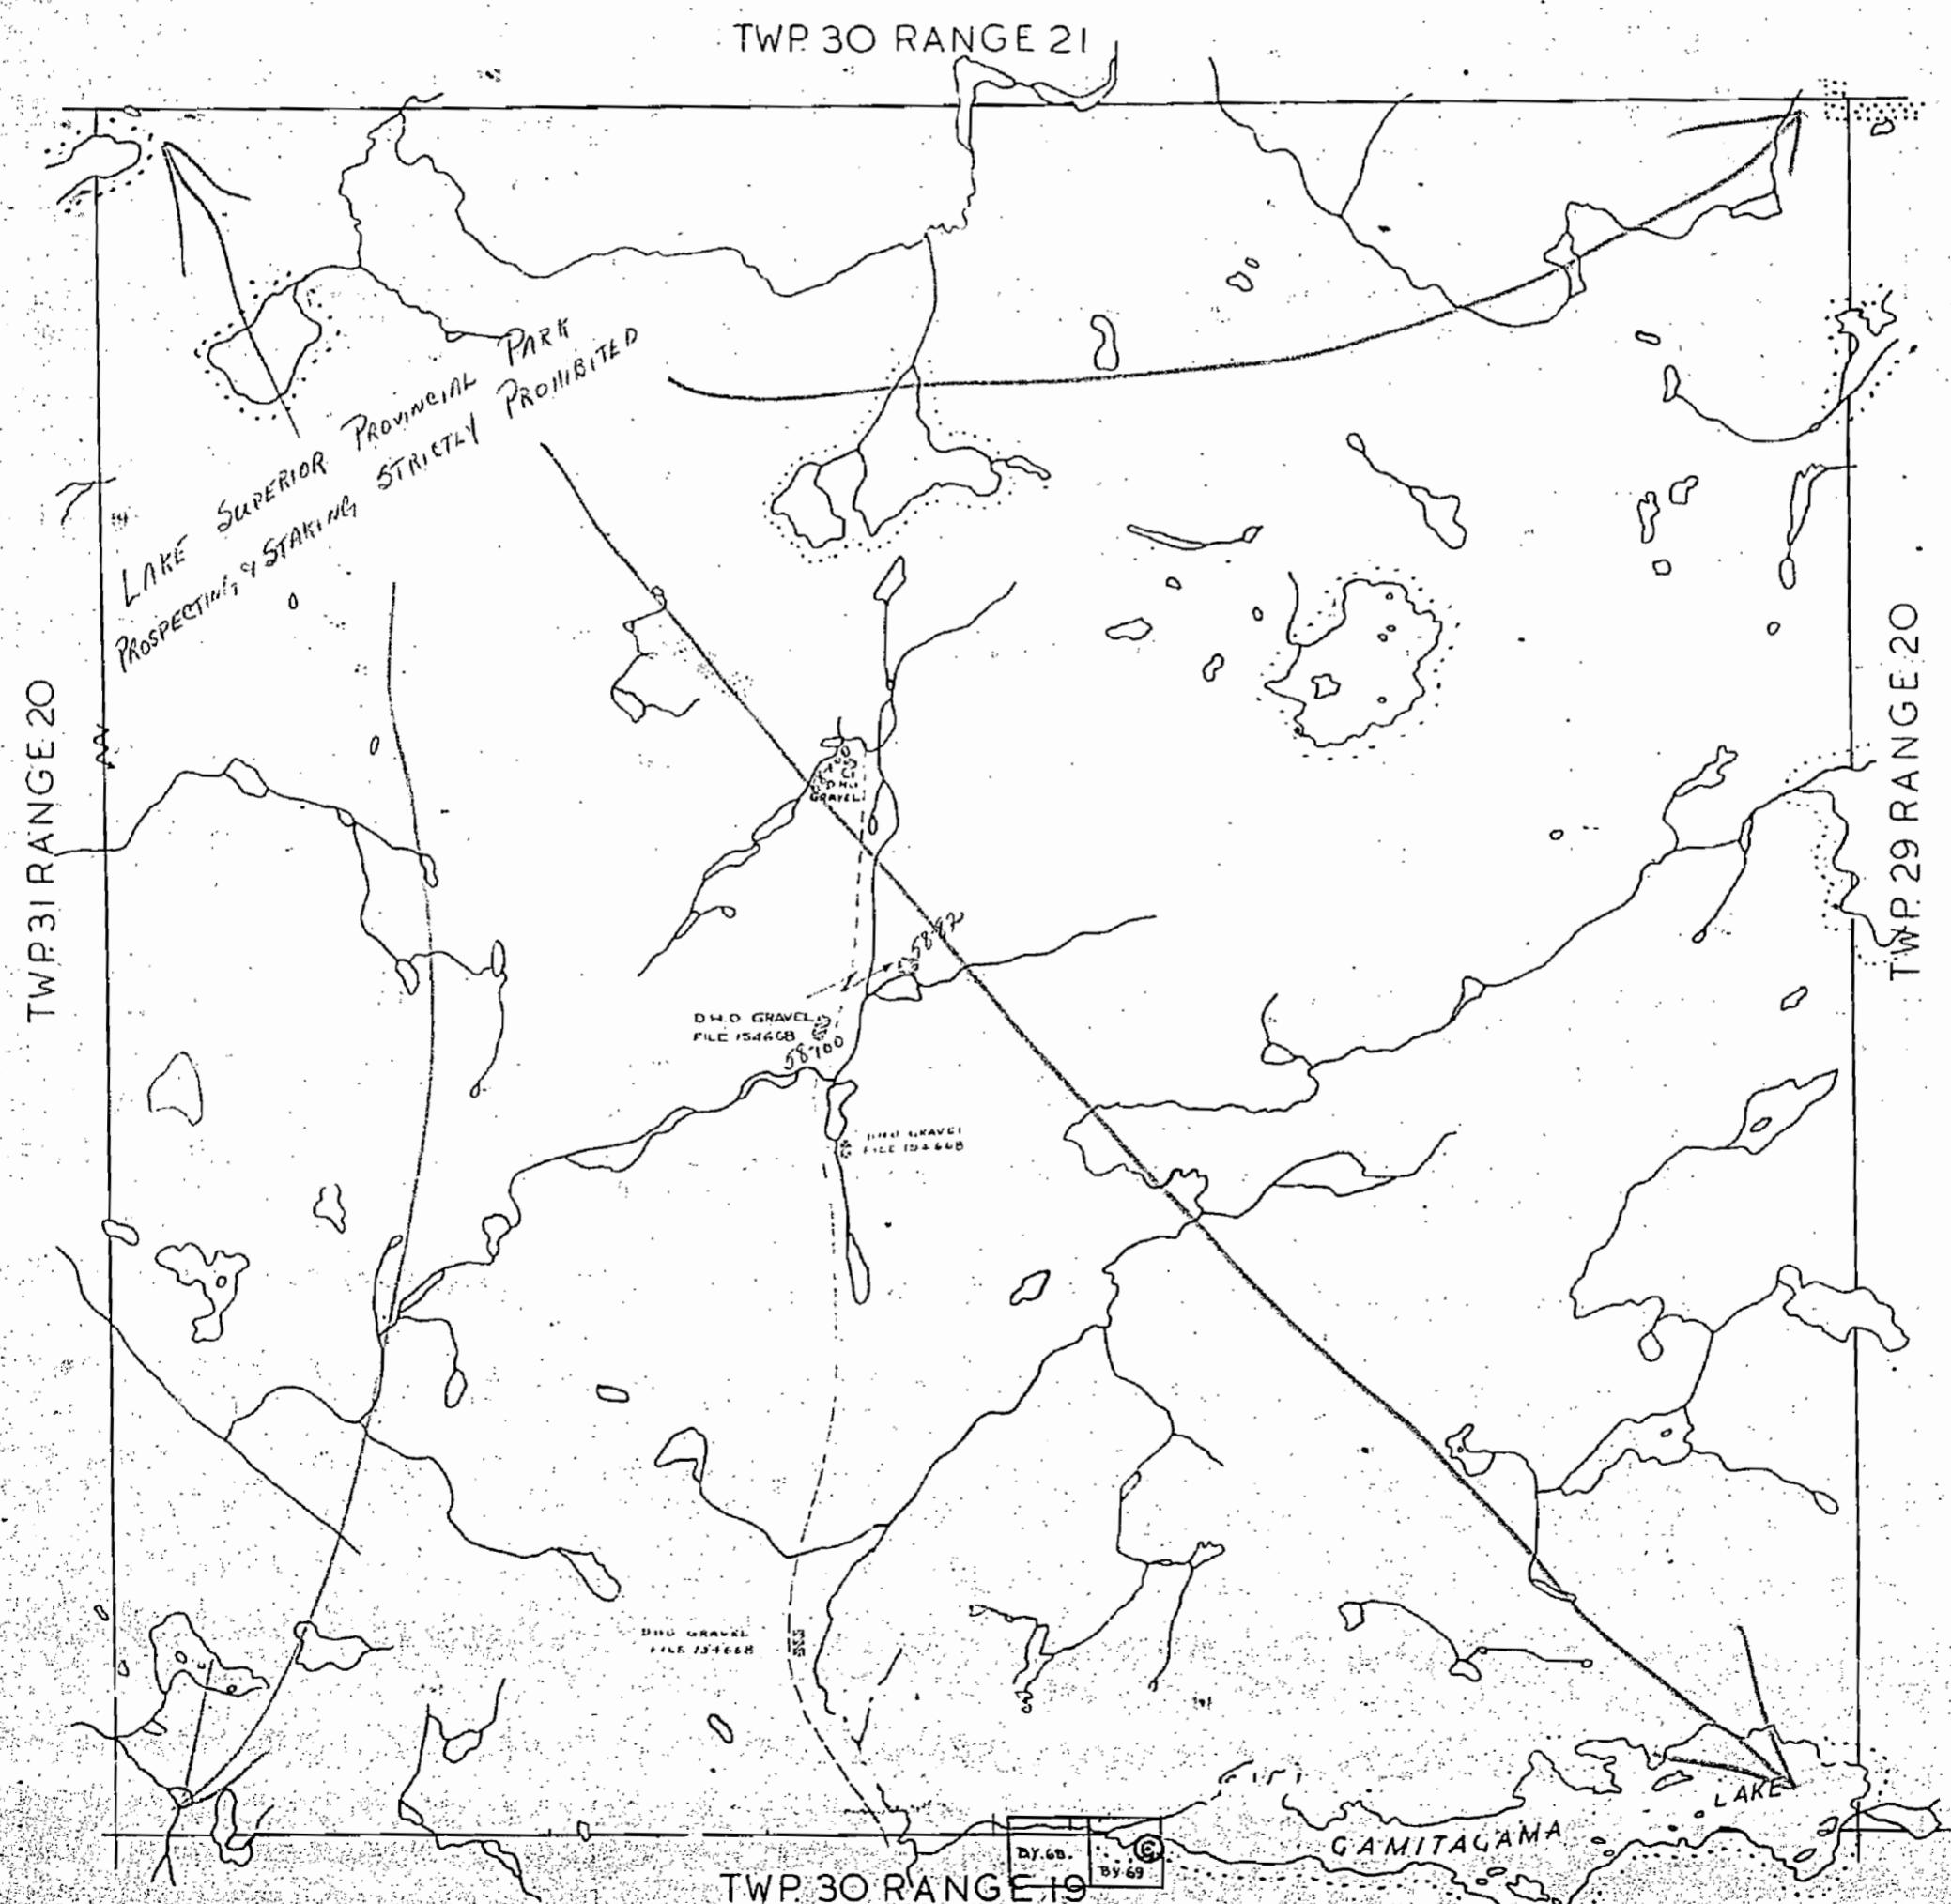

OFFICE MAP

OFFICE MAP

M22

M22

GS.

TIERMAN T.P. G.2410 M 1554

(TD 30, R 20)

LAKE SUPERIOR PROVINCIAL PARK.

SAULT STE. MARIE MINING DIVISION

DISTRICT OF ALGOMA


ONTARIO

MINISTRY OF NATURAL RESOURCES


SURVEYS AND MAPPING BRANCH

Scale 40 Chains 1 Inch

Replaced by molar 30/9/84
CK

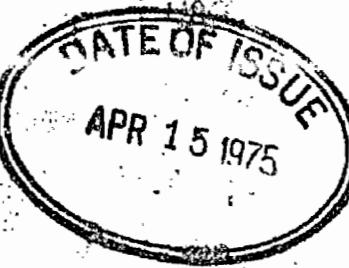

PETERSON T.P. M. 1563

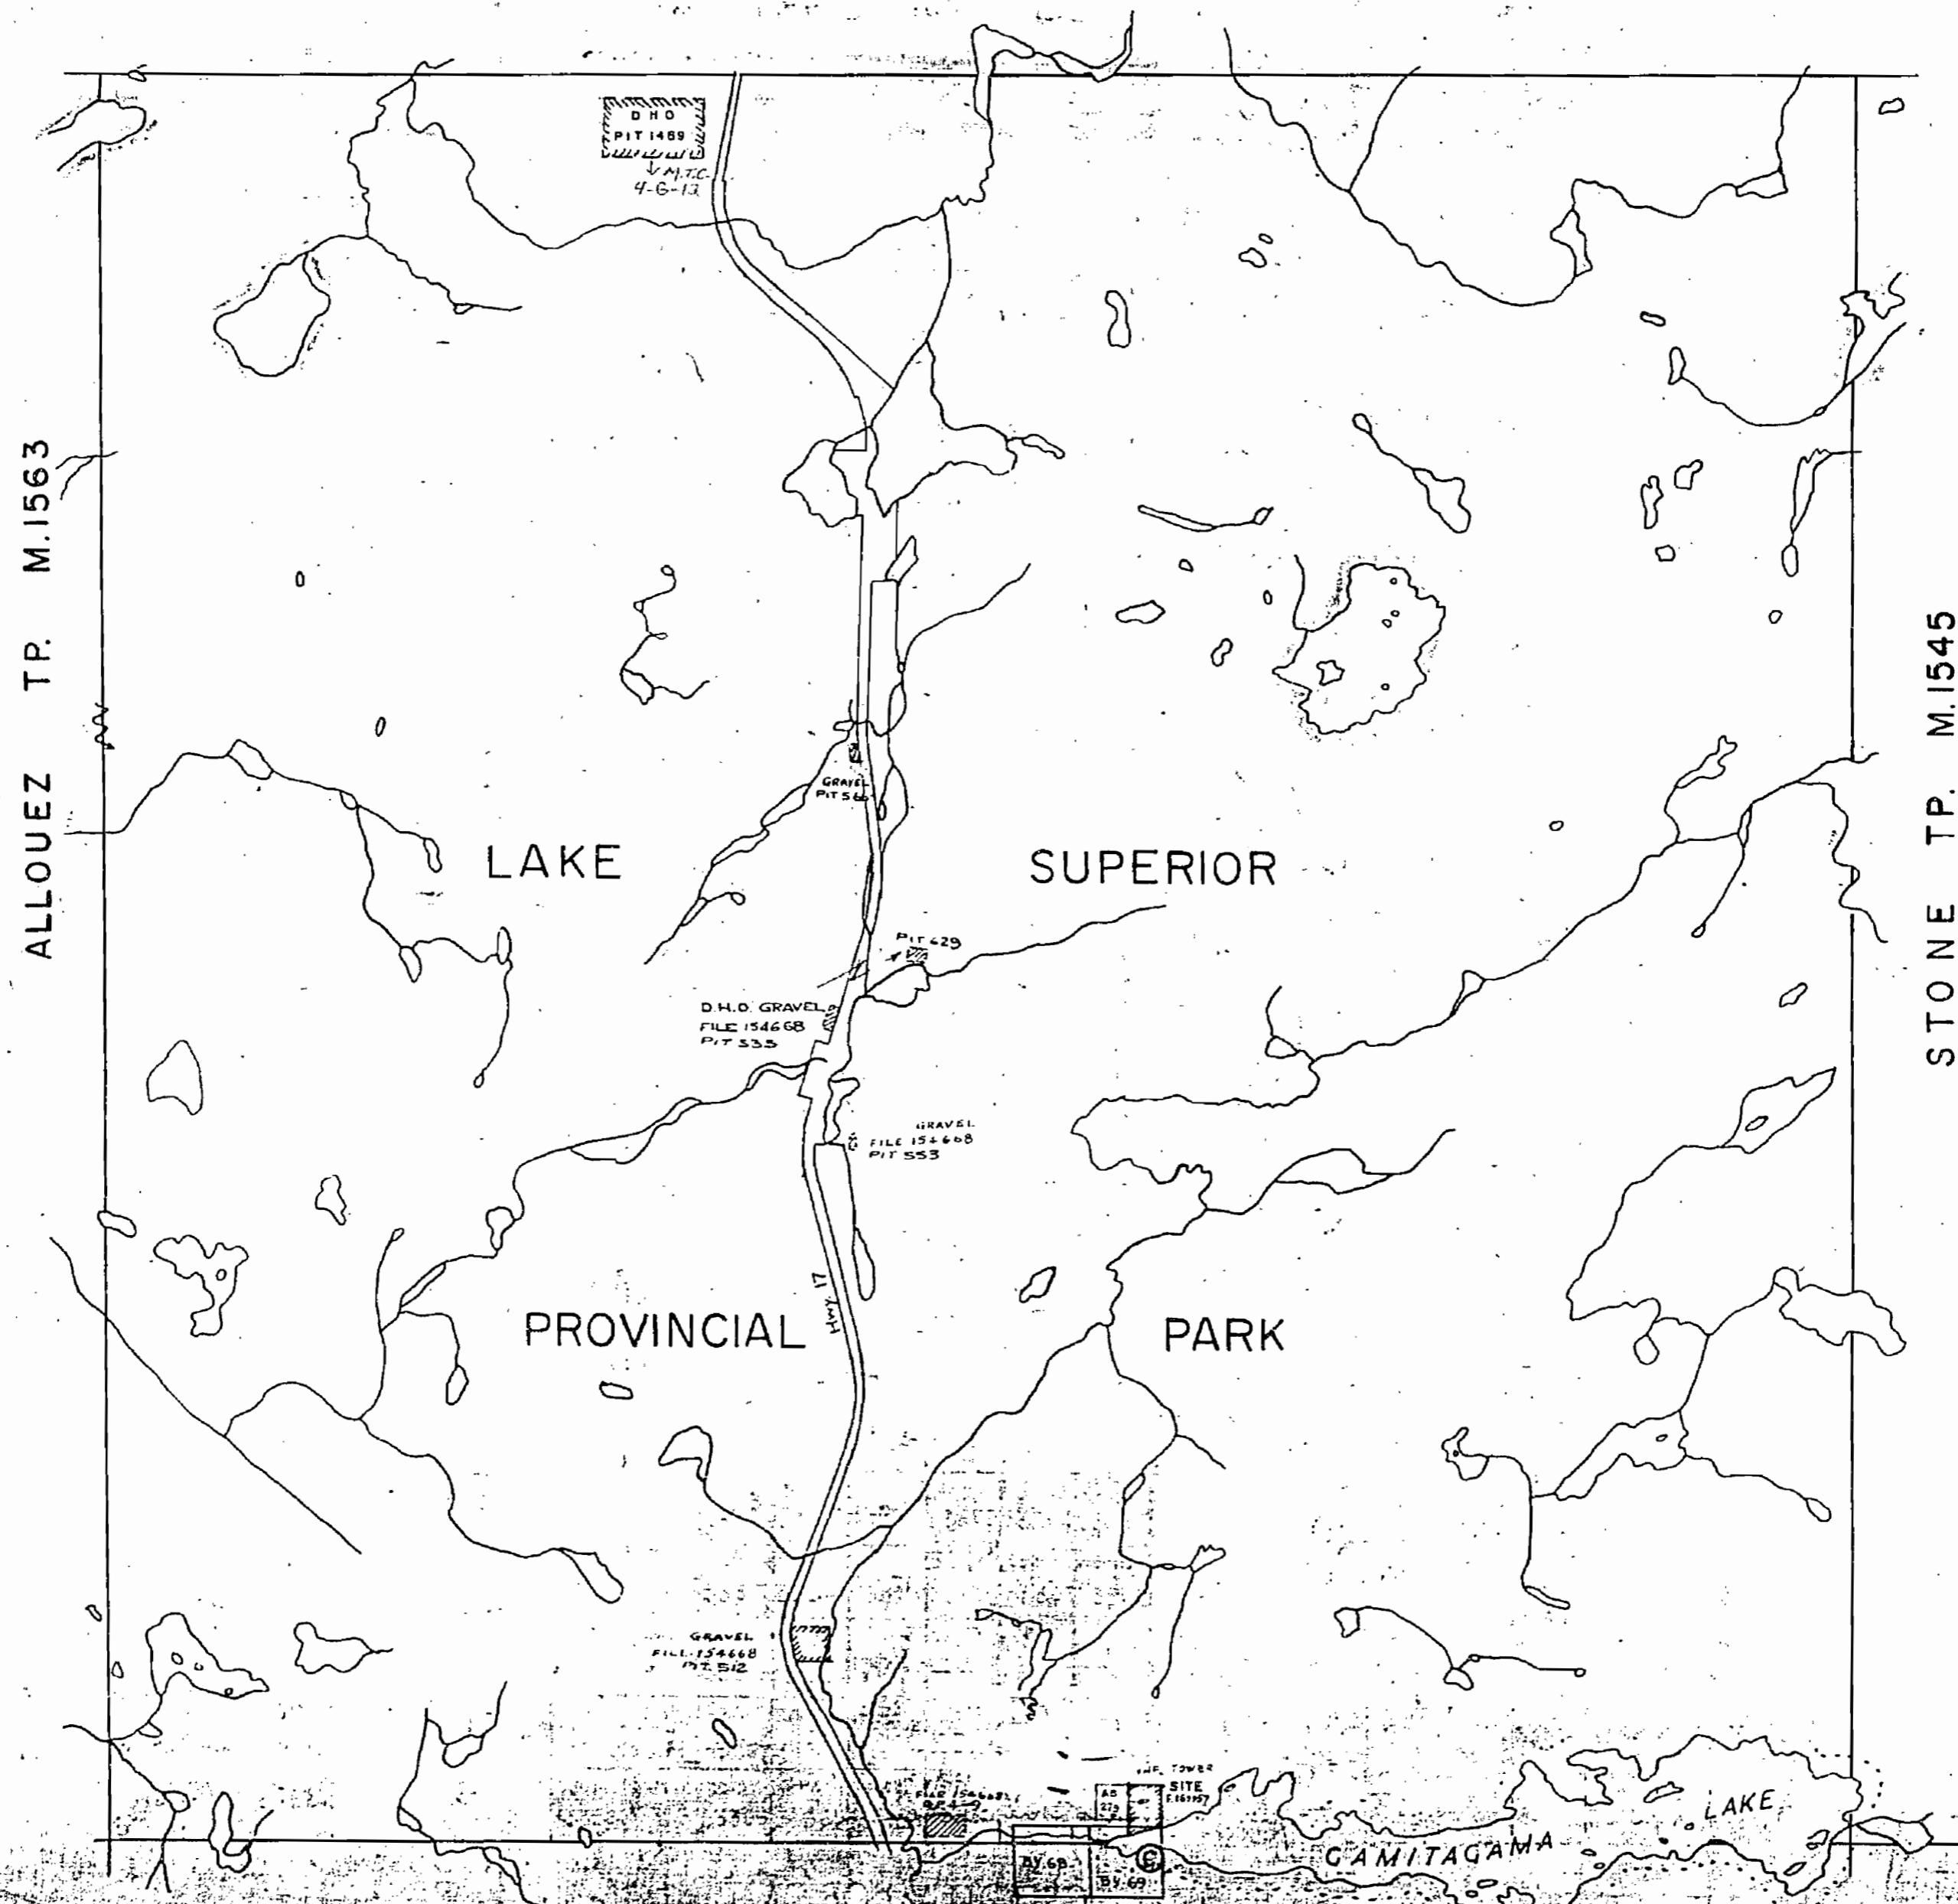

Surveys, Resections, & Control, by Dept. of Natural Resources, Ontario, Canada

Sheet No. 10, Plan No. 10

ASSELIN T.P. M. 1553

This Twp. lies within Lake Superior Provincial Park

WITHDRAWN FROM STAKING

GS

MB 30 B 50 22W51

1554

TWP.30 ORANGE XX

LAKE SUPERIOR PROVINCIAL PARK.

SAULT STE. MARIE MINING DIVISION

DISTRICT OF ALGOMA

Scale 40 Chains, 1 Inch


(TIERNAN)

m. 1554

TWP 30 RANGE 21

OFFICE MAP

TWP 31 RANGE 20

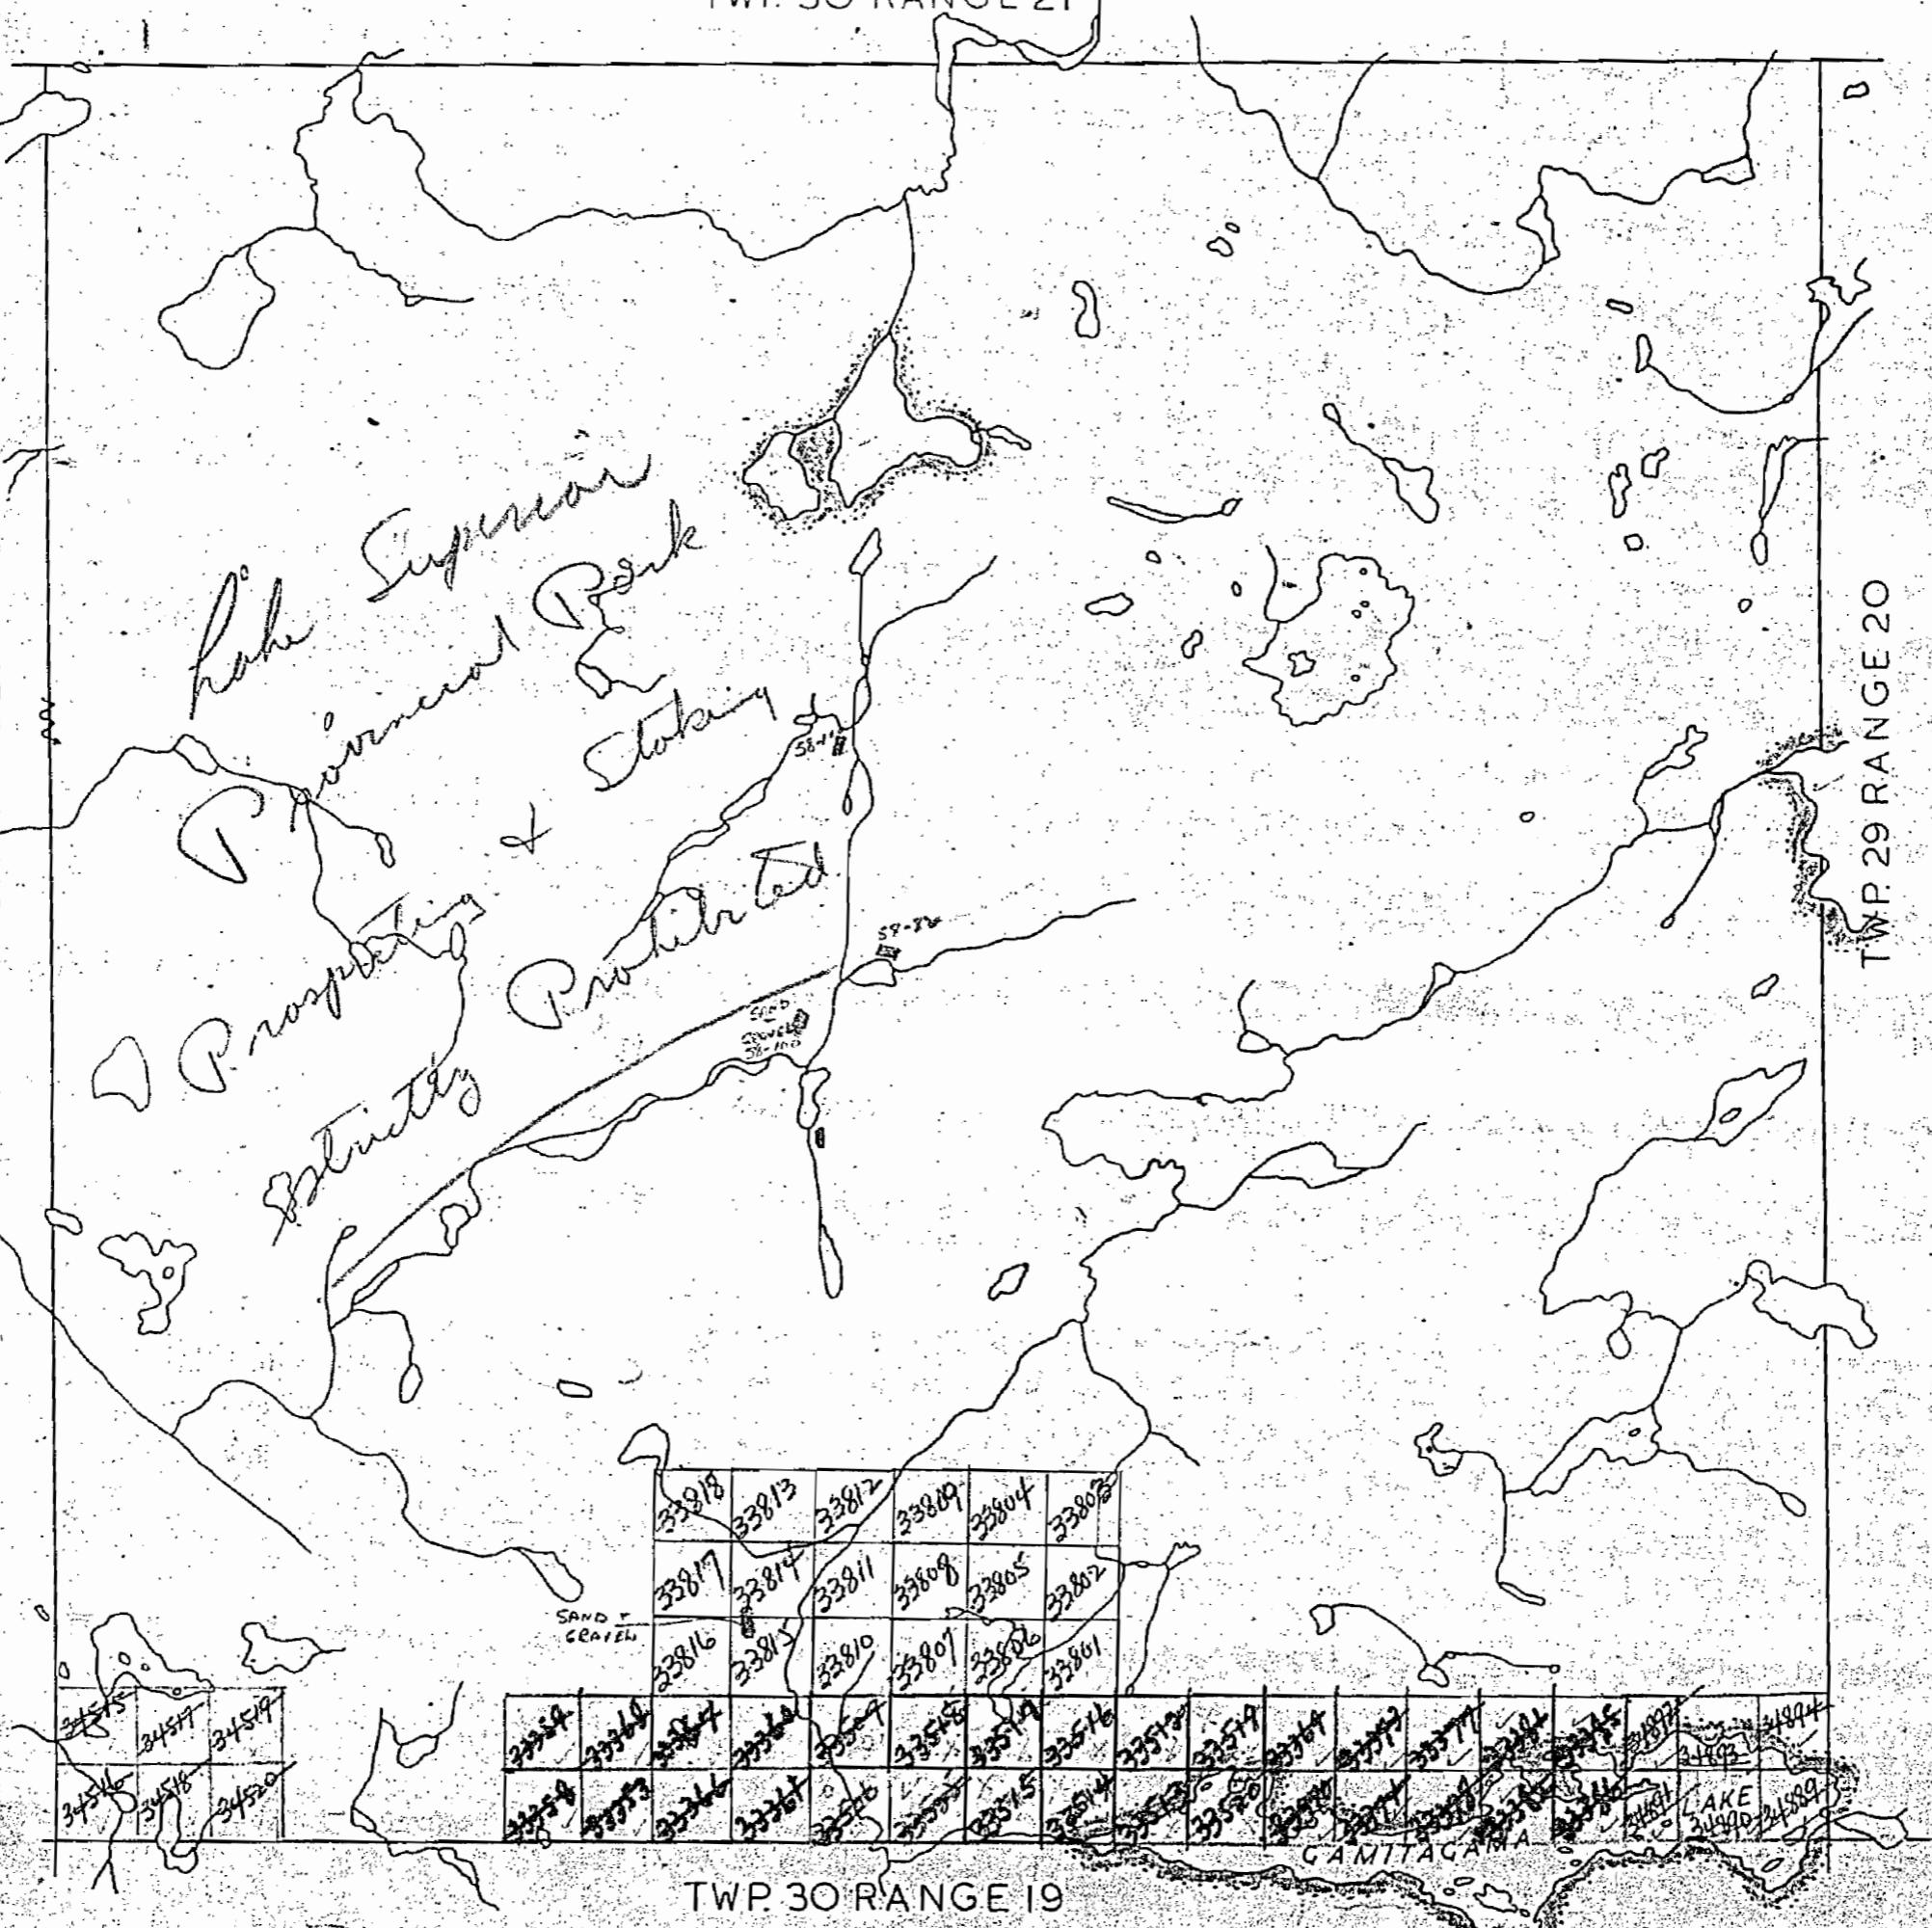

Surface reservations 200' wide by Dept. of L & F
shown herein thus

G.S.

M.2.2

M.2

1554

M. 1554
TWP. 30 R. 30 W. Post

OFFICE MAP

TWP. 30 RANGE XX

OFFICE MAP

M. 1554

LAKE SUPERIOR PROVINCIAL PARK.


SAULT STE. MARIE MINING DIVISION

DISTRICT OF ALGOMA

Scale 40 Chains 1 Inch

(TIERNAN)

TWP. 30 RANGE 21

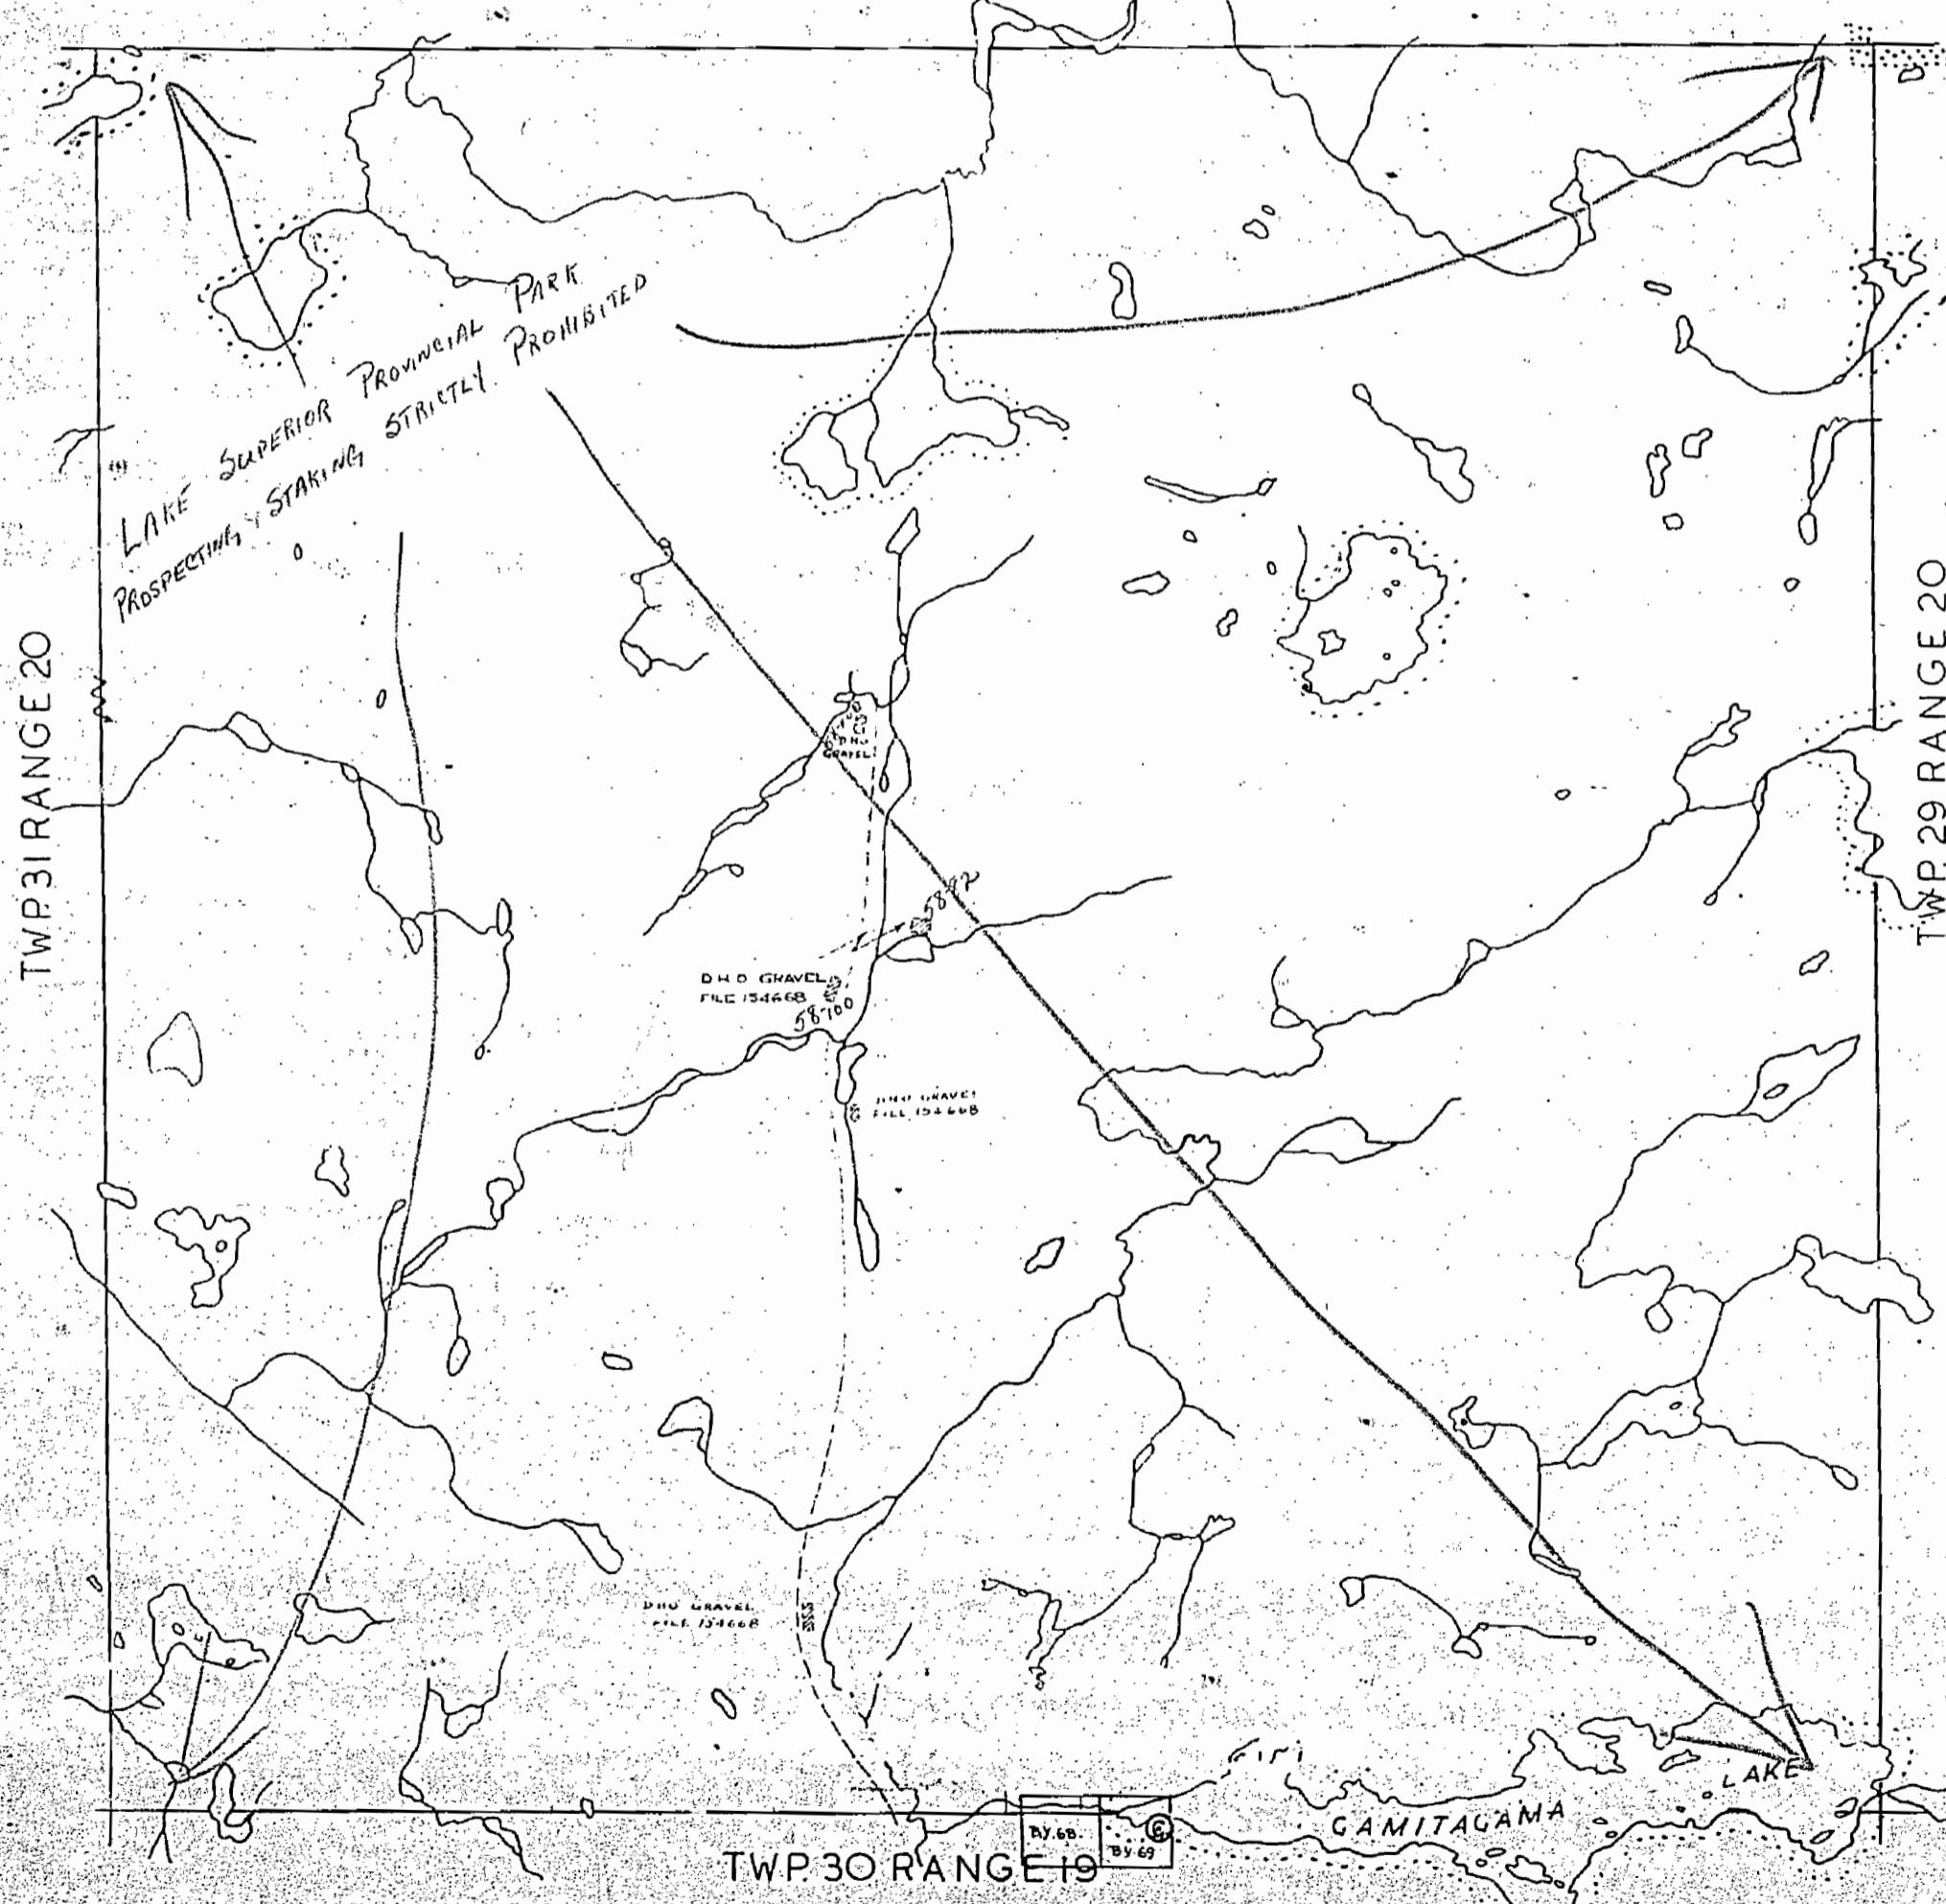

Surface reservations 400' wide by Dept. of L.F.
shown herein thus _____

This Twp. lies within Lake Superior Provincial Park

GS.

OFFICE MAP

OFFICE MAP

M. 22

M. 22

1554

TWP.30 RANGE XX

M 1554

LAKE SUPERIOR PROVINCIAL PARK.


SAULT STE. MARIE MINING-DIVISION

DISTRICT OF ALGOMA

Scale 40 Chains 1 Inch

(TIERNAN)

TWP. 30 RANGE 21

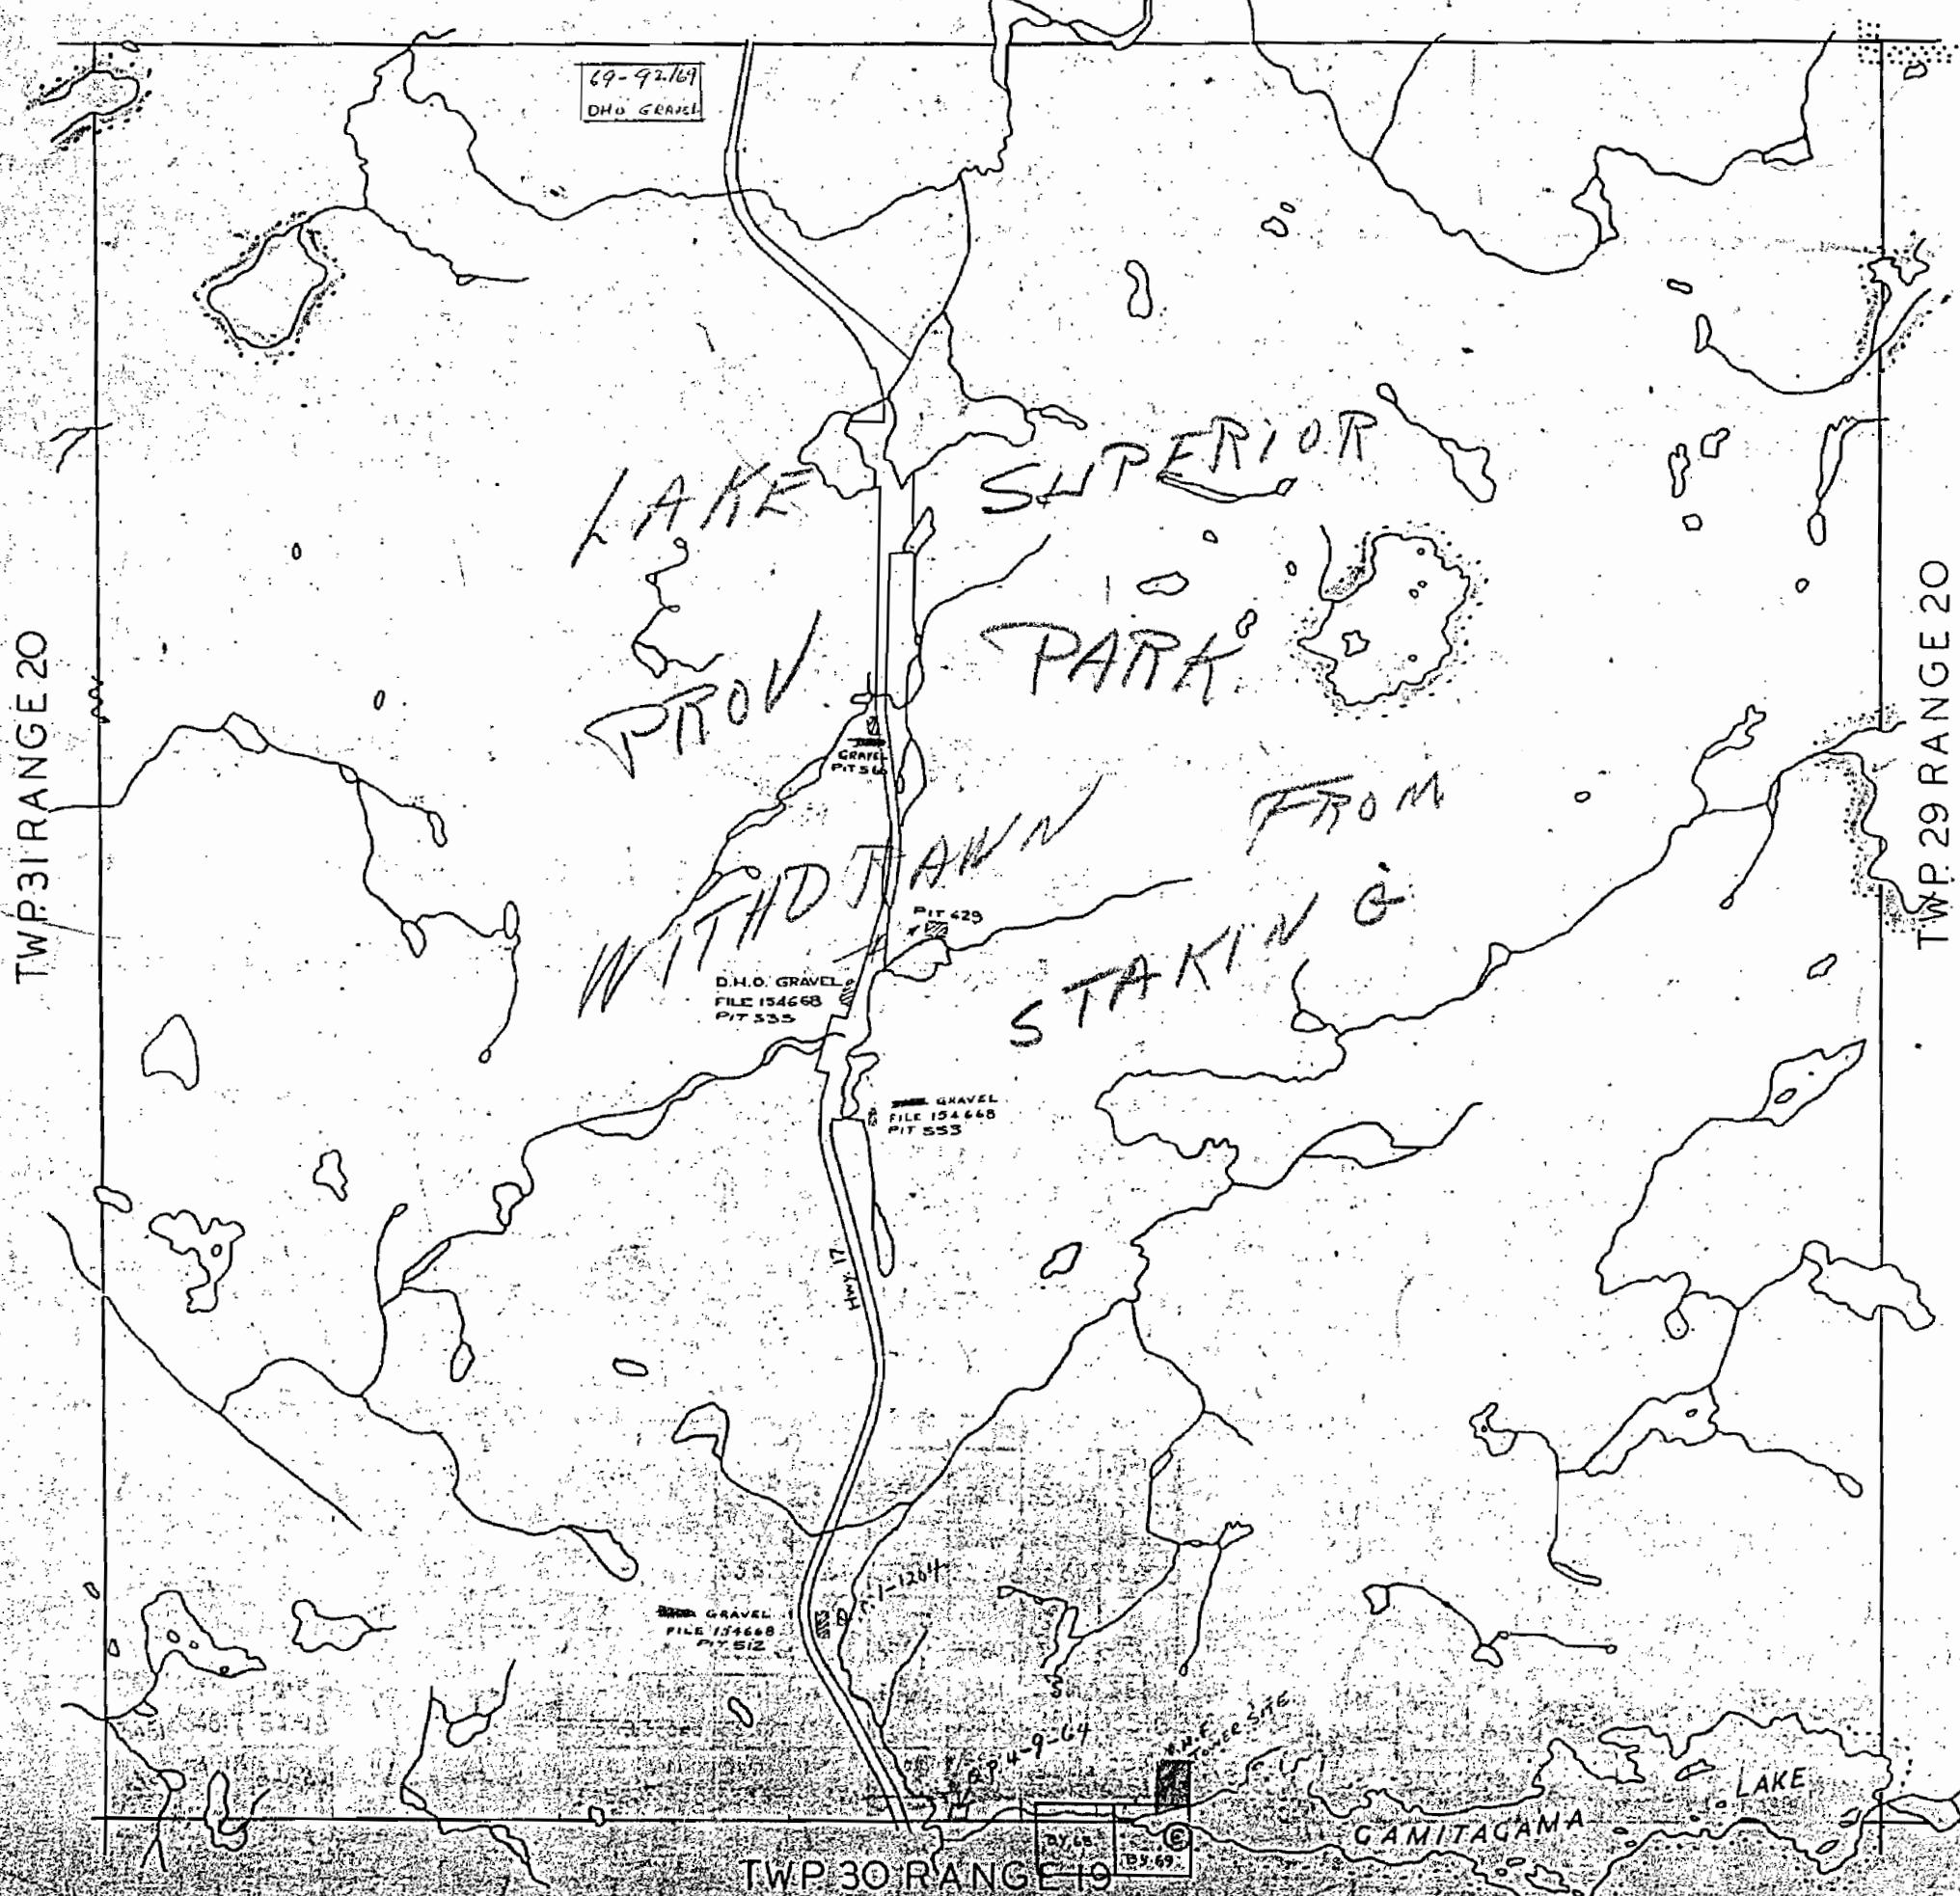

SURFACE REGISTRATION 4000 LURE, BY Dept. of LURE
SOUTHERN COMMUNITIES

This Twp lies within Lake Superior Provincial Park
WITHDRAWN FROM STAKING

GS

REFERENCES

AREAS WITHDRAWN FROM DISPOSITION

M.R.O. — MINING RIGHTS ONLY

S.R.O. — SURFACE RIGHTS ONLY

M.+ S. — MINING AND SURFACE RIGHTS

Description Order No. Date Disposition File

SAND and GRAVEL

(6) QUARRY PERMIT

(6) M.T.C. PIT 4G-12

(6) GRAVEL PIT 566

(6) GRAVEL PIT 629

(6) GRAVEL PIT 533

(6) GRAVEL PIT 553

(6) GRAVEL PIT 512

ALLQUEZ TWP.

The 1985 Magnetic Bearing
Approx. 6°30'W Annual Change
Increasing 10'

THE INFORMATION THAT
APPEARS ON THIS MAP
HAS BEEN COMPILED
FROM VARIOUS SOURCES,
AND ACCURACY IS NOT
GUARANTEED. THOSE
WISHING TO STAKE MIN-
ING CLAIMS SHOULD CON-
SULT WITH THE MINING
RECORDER, MINISTRY OF
NORTHERN DEVELOP-
MENT AND MINES, FOR AD-
DITIONAL INFORMATION
ON THE STATUS OF THE
LANDS SHOWN HEREON.


GAULT STE. MARIE
MINING DIV.
RECEIVED

JAN 26 1985

A.M.

10:10:11:12:13:14:15:16

PETERSON TWP.

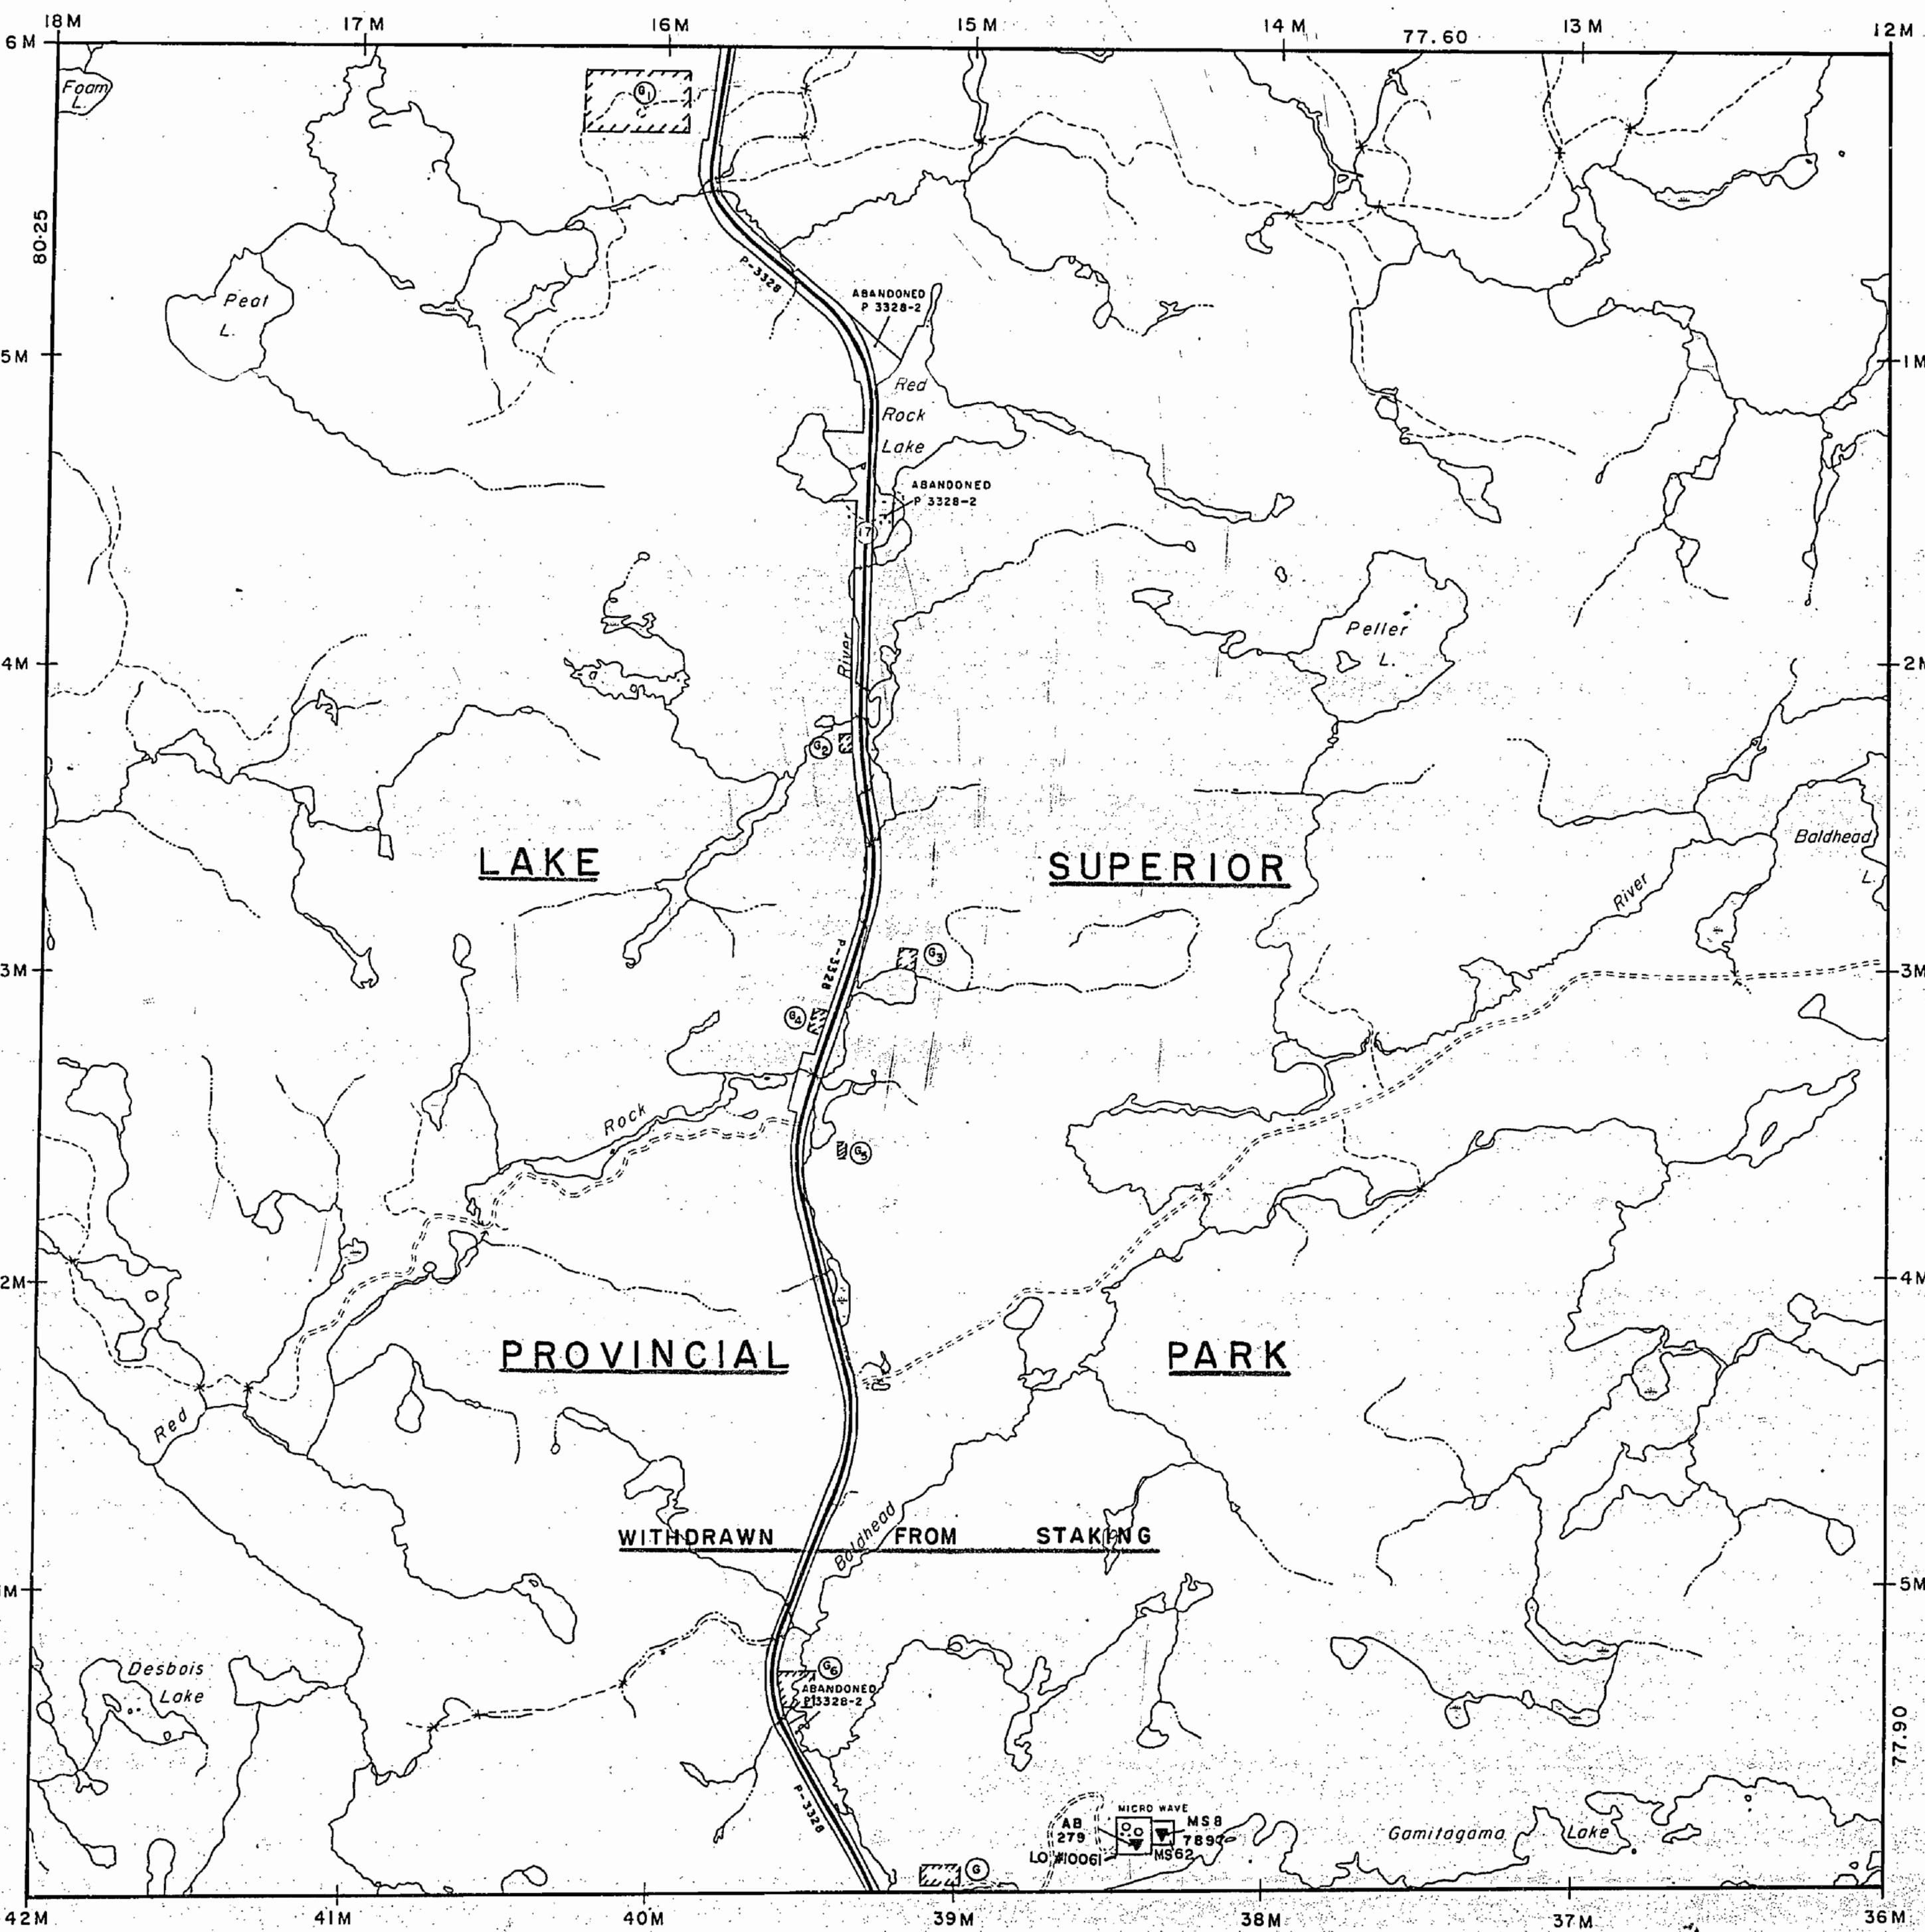

ASSELIN TWP

LEGEND

HIGHWAY AND ROUTE No.

OTHER ROADS

TRAILS

SURVEYED LINES:

TOWNSHIPS, BASE LINES, ETC.

LOTS, MINING CLAIMS, PARCELS, ETC.

UNSURVEYED LINES:

LOT LINES

PARCEL BOUNDARY

MINING CLAIMS ETC.

RAILWAY AND RIGHT OF WAY

UTILITY LINES

NON-PERENNIAL STREAM

FLOODING OR FLOODING RIGHTS

SUBDIVISION OR COMPOSITE PLAN

RESERVATIONS

ORIGINAL SHORELINE

MARSH OR MUSKEG

MINES

TRAVERSE MONUMENT

DISPOSITION OF CROWN LANDS

TYPE OF DOCUMENT

SYMBOL

PATENT, SURFACE & MINING RIGHTS

" , SURFACE RIGHTS ONLY

" , MINING RIGHTS ONLY

LEASE, SURFACE & MINING RIGHTS

" , SURFACE RIGHTS ONLY

" , MINING RIGHTS ONLY

LICENCE OF OCCUPATION

ORDER-IN-COUNCIL

RESERVATION

CANCELLED

SAND & GRAVEL

NOTE: MINING RIGHTS IN PARCELS PATENTED PRIOR TO MAY 6, 1913, VESTED IN ORIGINAL PATENTEE BY THE PUBLIC LANDS ACT, R.S.O. 1970, CHAP. 380, SEC. 63, SUBSEC. 1.

SCALE: 1 INCH = 40 CHAINS

FEET 0 1000 2000 4000 6000 8000

0 200 1000 2000 (1 KM) (2 KM)

TOWNSHIP

TIERNAN

M.N.R. ADMINISTRATIVE DISTRICT


WAWA

MINING DIVISION

SAULT STE. MARIE

LAND TITLES / REGISTRY DIVISION

ALGOMA

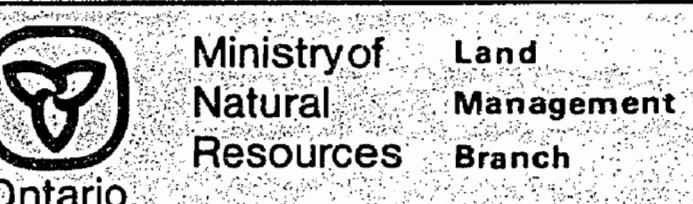

Date OCTOBER, 1984

Number

G-2410