

TWEED

LARDER LAKE MINING DIVISION

DISTRICT OF COCHRANE

Scale: - 40 Chains - 1 Inch

M.608
ONTARIO

MINISTRY OF NATURAL RESOURCES
SURVEYS AND MAPPING BRANCH


Replaced Oct. 28/86

NOTE

400' Surface Rights Reservation
around all Lakes and Rivers.


McQUEBBAN

BLAKELOCK

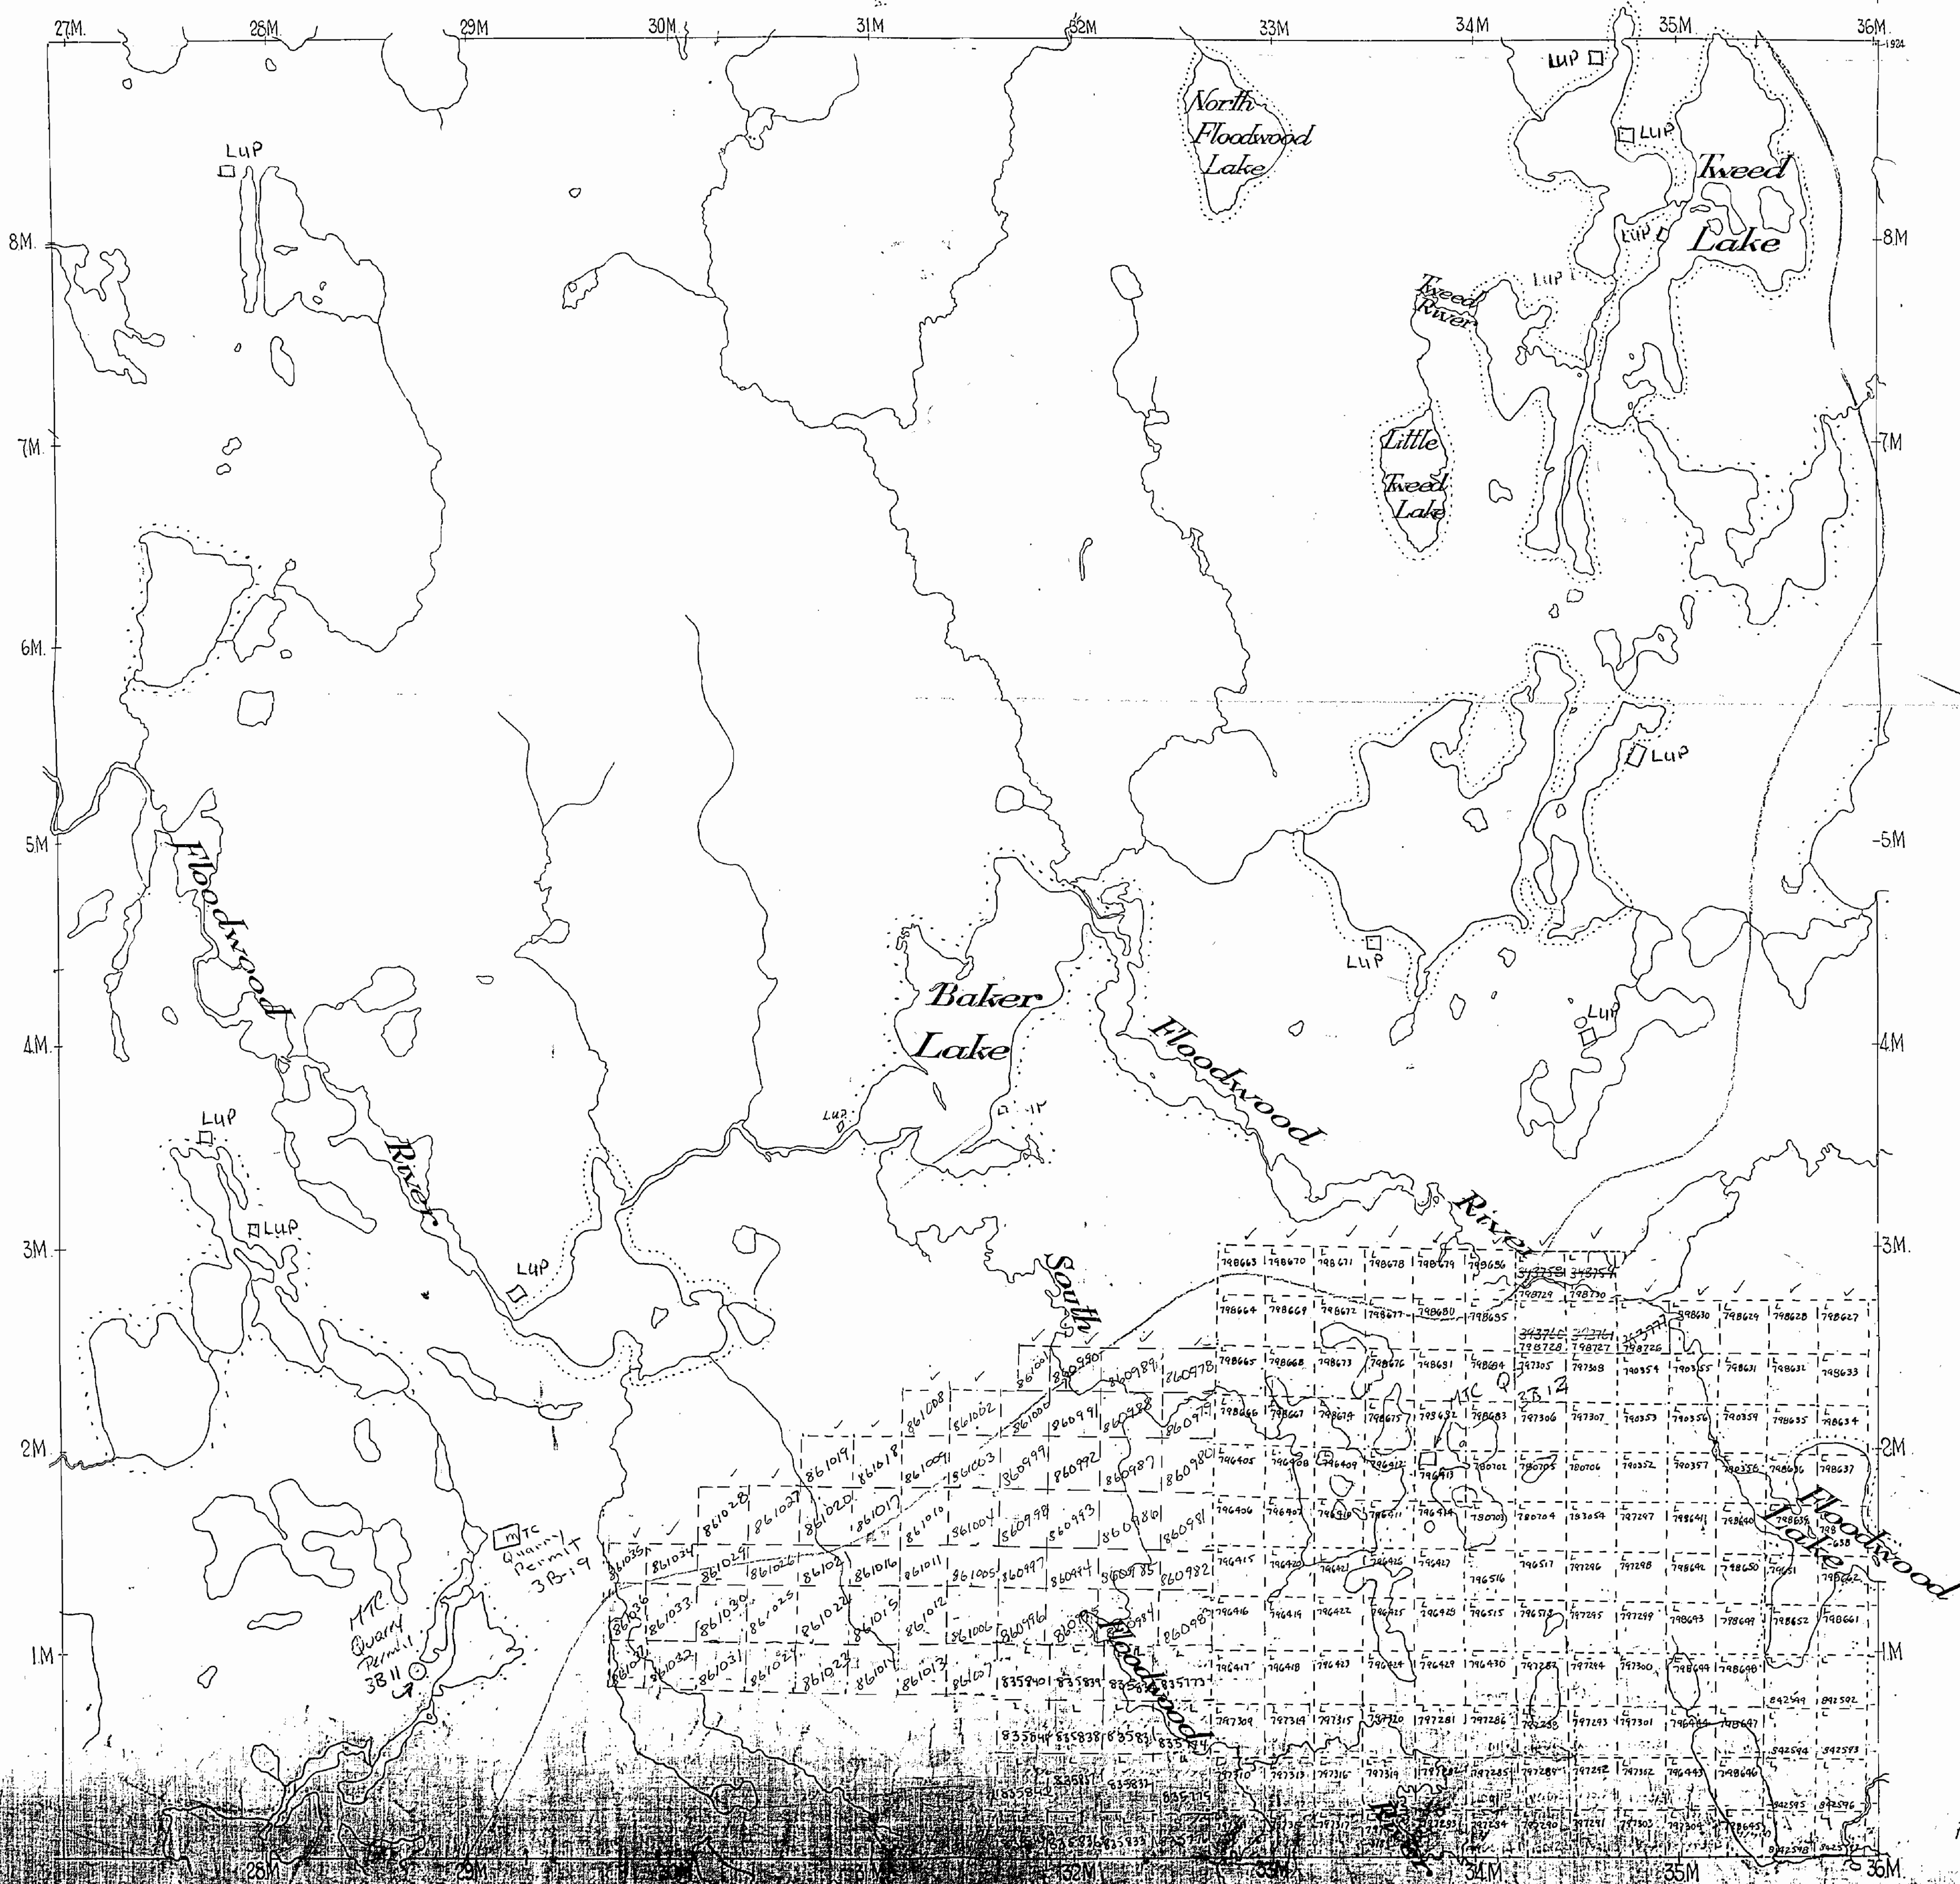

REFERENCES

AREAS WITHDRAWN FROM DISPOSITION
 M.R.O. - MINING RIGHTS ONLY
 S.R.O. - SURFACE RIGHTS ONLY
 M.S. - MINING AND SURFACE RIGHTS

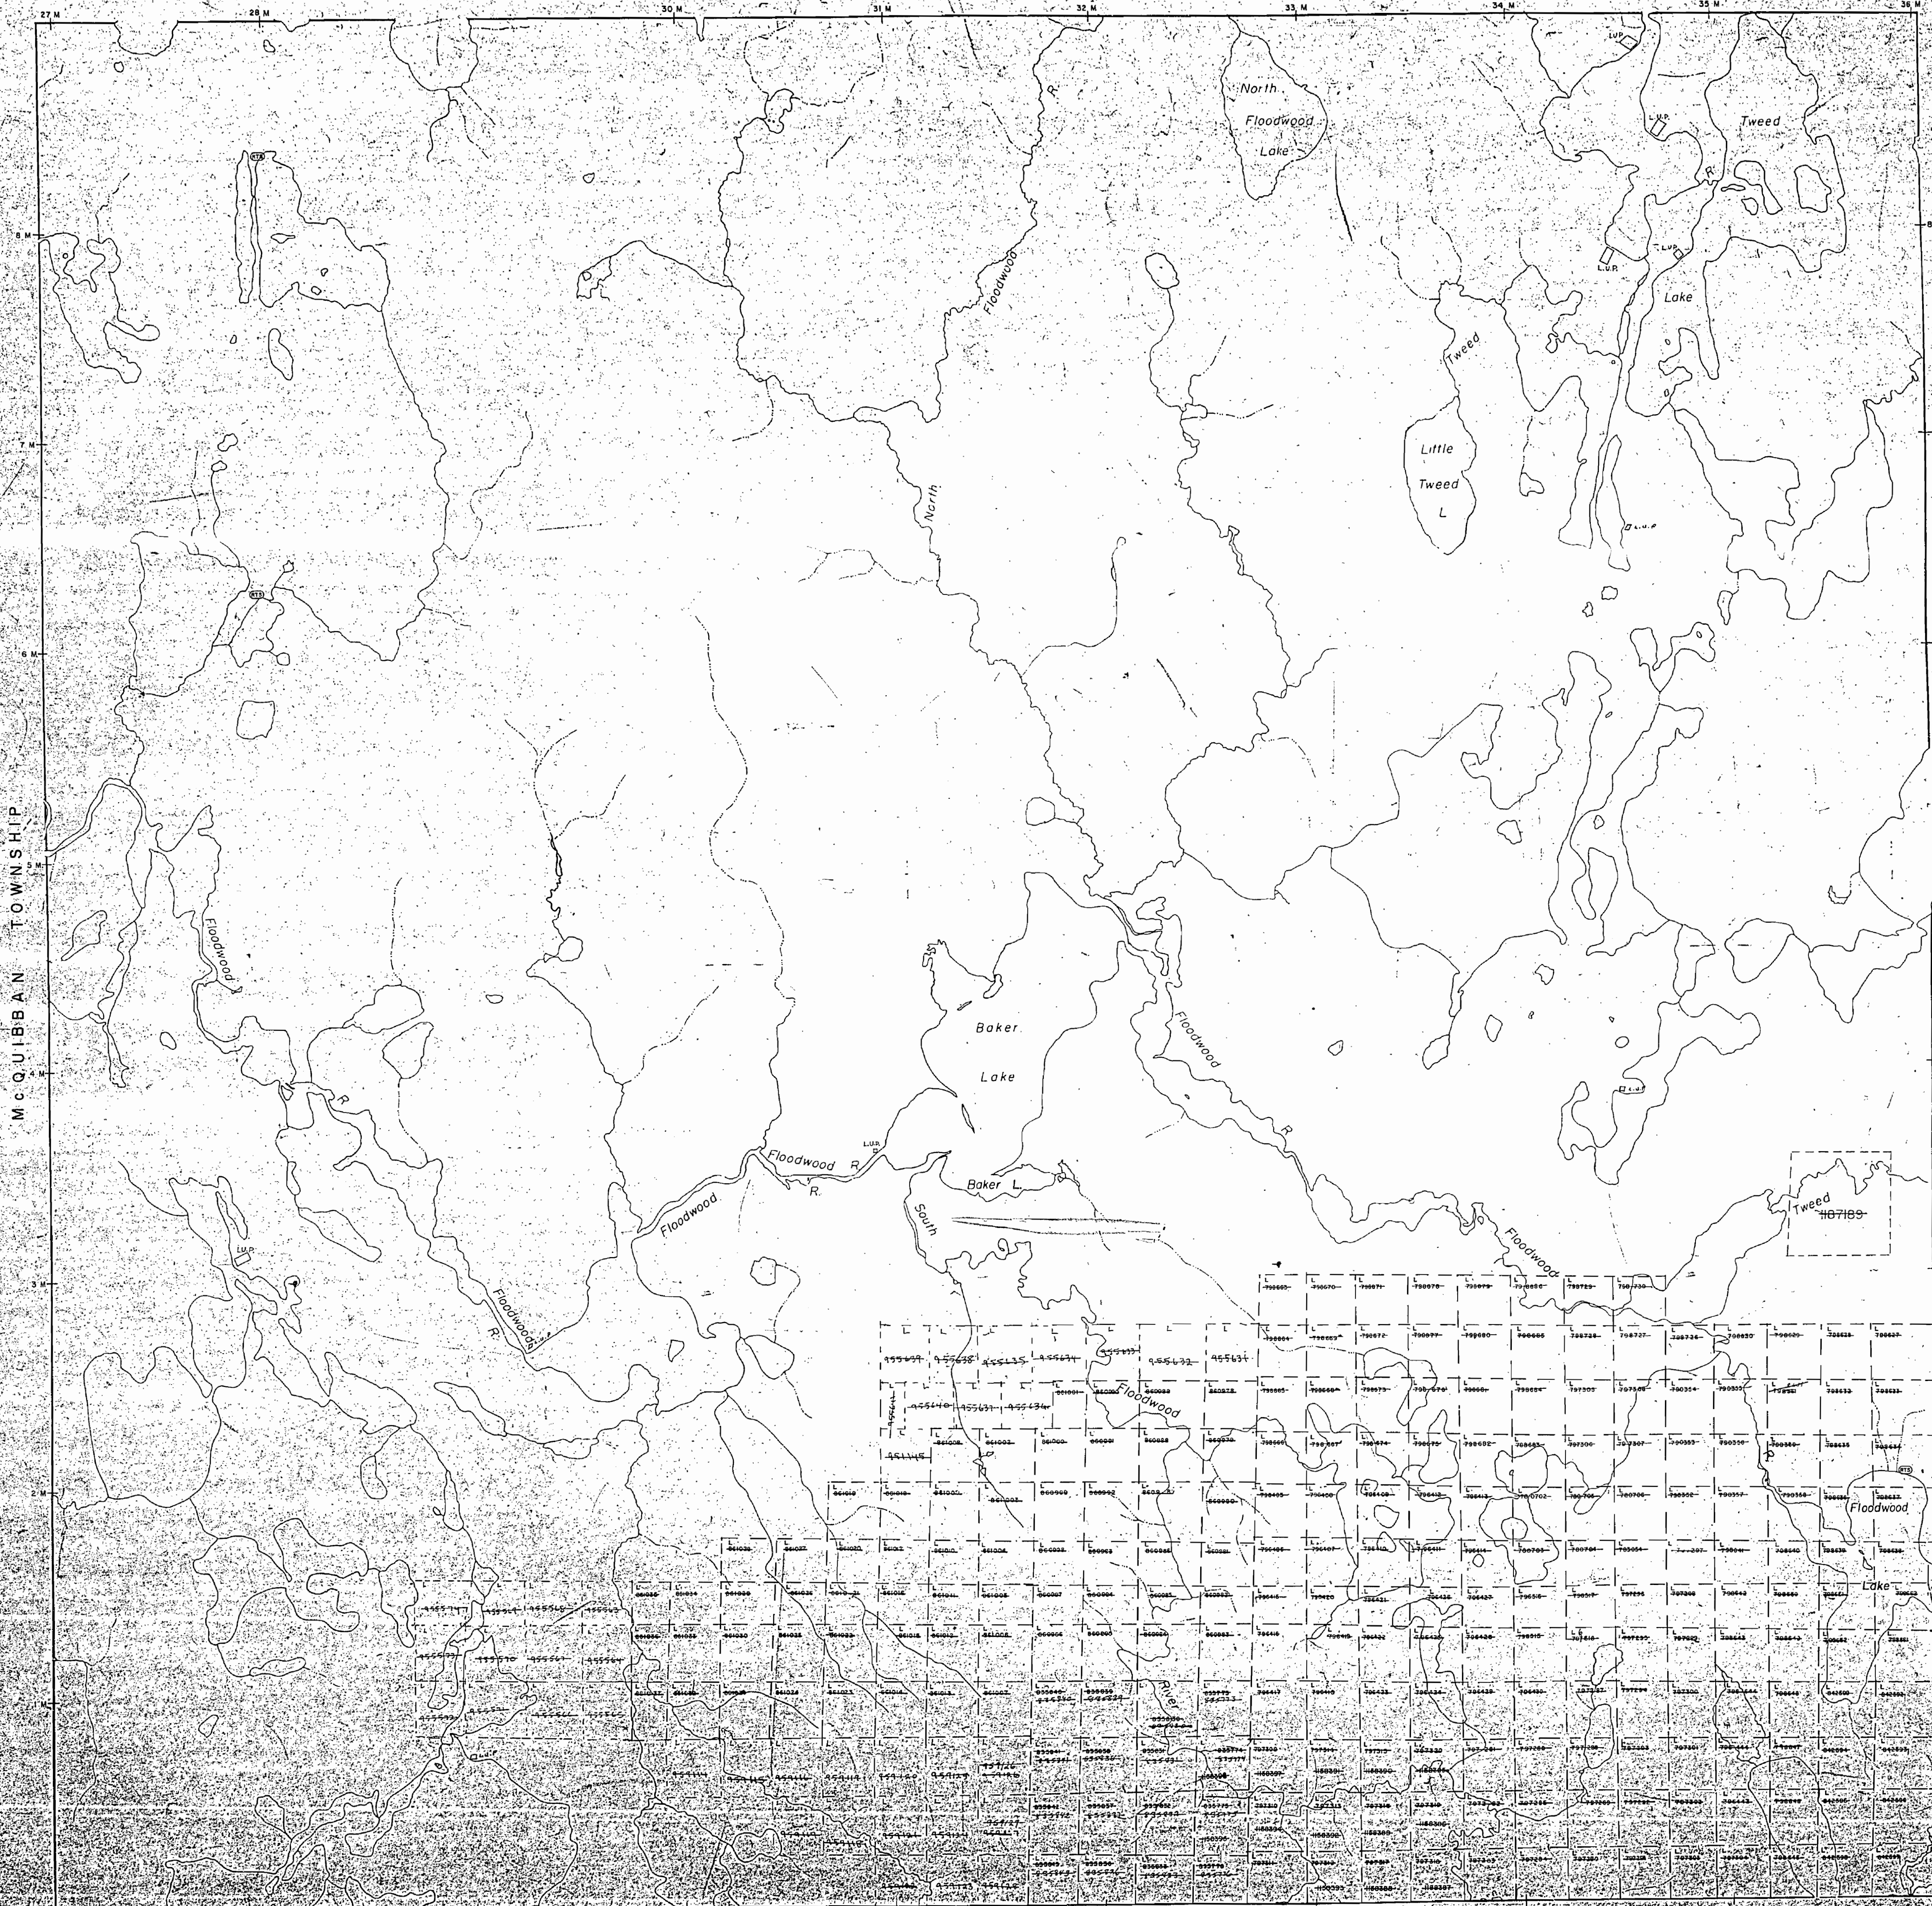


LEGEND

- HIGHWAY AND ROUTES
- OTHER ROADS
- TRAILS
- SURVEYED LINES
- TOWNSHIP BASE LINES ETC.
- LOTS, MINING CLAIMS, PARCELS, ETC.
- UNSURVEYED LINES
- LOT LINES
- PARCEL BOUNDARY
- MINING CLAIMS ETC.
- RAILWAY AND RIGHT OF WAY
- UTILITY LINES
- NON-PERENNIAL STREAM
- FLOODING OR FLOODING RIGHTS
- SUBDIVISION OR COMPOSITE PLAN
- RESERVATIONS
- ORIGINAL SHORELINE
- MARSH OR MUSKEG
- MINES
- TRAVERSE MONUMENT

DISPOSITION OF CROWN LANDS

TYPE OF DOCUMENT	SYMBOL
PATENT, SURFACE & MINING RIGHTS	1
SURFACE RIGHTS ONLY	2
MINING RIGHTS ONLY	3
LEASE, SURFACE & MINING RIGHTS	4
SURFACE RIGHTS ONLY	5
MINING RIGHTS ONLY	6
LICENCE OF OCCUPATION	7
ORDER-IN-COUNCIL	8
RESERVATION	9
CANCELLED	10
SAND & GRAVEL	11
Remote tourist set-up	12

NOTE: MINING RIGHTS IN PARCELS PATENTED PRIOR TO MAY 1912, VESTED IN ORIGINAL PATENTEE BY THE PUBLIC LANDS ACT, R.S.O. 1940, CAP. 360, SEC. 81, SUBSEC. 1.

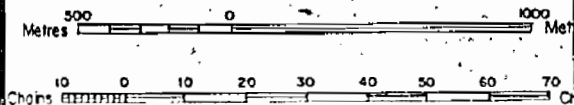

SCALE 1:20 000

NOTICE OF FORESTRY ACTIVITY

THIS TOWNSHIP 1 AREA FALLS WITHIN THE IROQUOIS FALLS MANAGEMENT UNIT AND MAY BE SUBJECT TO FORESTRY OPERATIONS. THE UNIT FORESTER FOR THIS AREA CAN BE CONTACTED AT: P.O. BOX 730 THIRD AVE COCHRANE, ONT. P.O. BOX 730 COCHRANE, ONT. P.O. BOX 730 COCHRANE, ONT. P.O. BOX 730 COCHRANE, ONT.

DATE OF ISSUE

SEP 18 1995

LARDER LAKE

MINING RECORDERS OFFICE

THE INFORMATION THAT APPEARS ON THIS MAP HAS BEEN COMPILED FROM VARIOUS SOURCES AND ACCURACY IS NOT GUARANTEED. THOSE WISHING TO STAKE MINING CLAIMS SHOULD CONSULT WITH THE MINING RECORDER, MINISTRY OF NORTHERN DEVELOPMENT AND MINES, FOR ADDITIONAL INFORMATION ON THE STATUS OF THE LANDS SHOWN HEREON.

TOWNSHIP
TWEED
 M.R. ADMINISTRATIVE DISTRICT
 COCHRANE
 MINING DIVISION
 LARDER LAKE
 LAND TITLES/REGISTRY DIVISION
 COCHRANE



G-3531

TWEED

LARDER LAKE MINING DIVISION


DISTRICT OF COCHRANE

Scale 40 Chains 1 inch

11

M.608
ONTARIO


MINISTRY OF NATURAL RESOURCES
SURVEYS AND MAPPING BRANCH

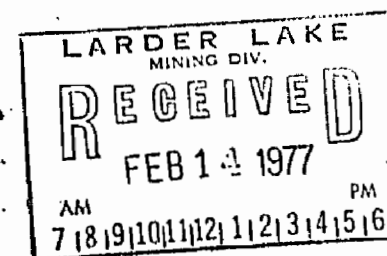

*Revised by W.H.
for 1/80*

NOTE

400' Surface Rights Reservation
around all Lakes and Rivers.

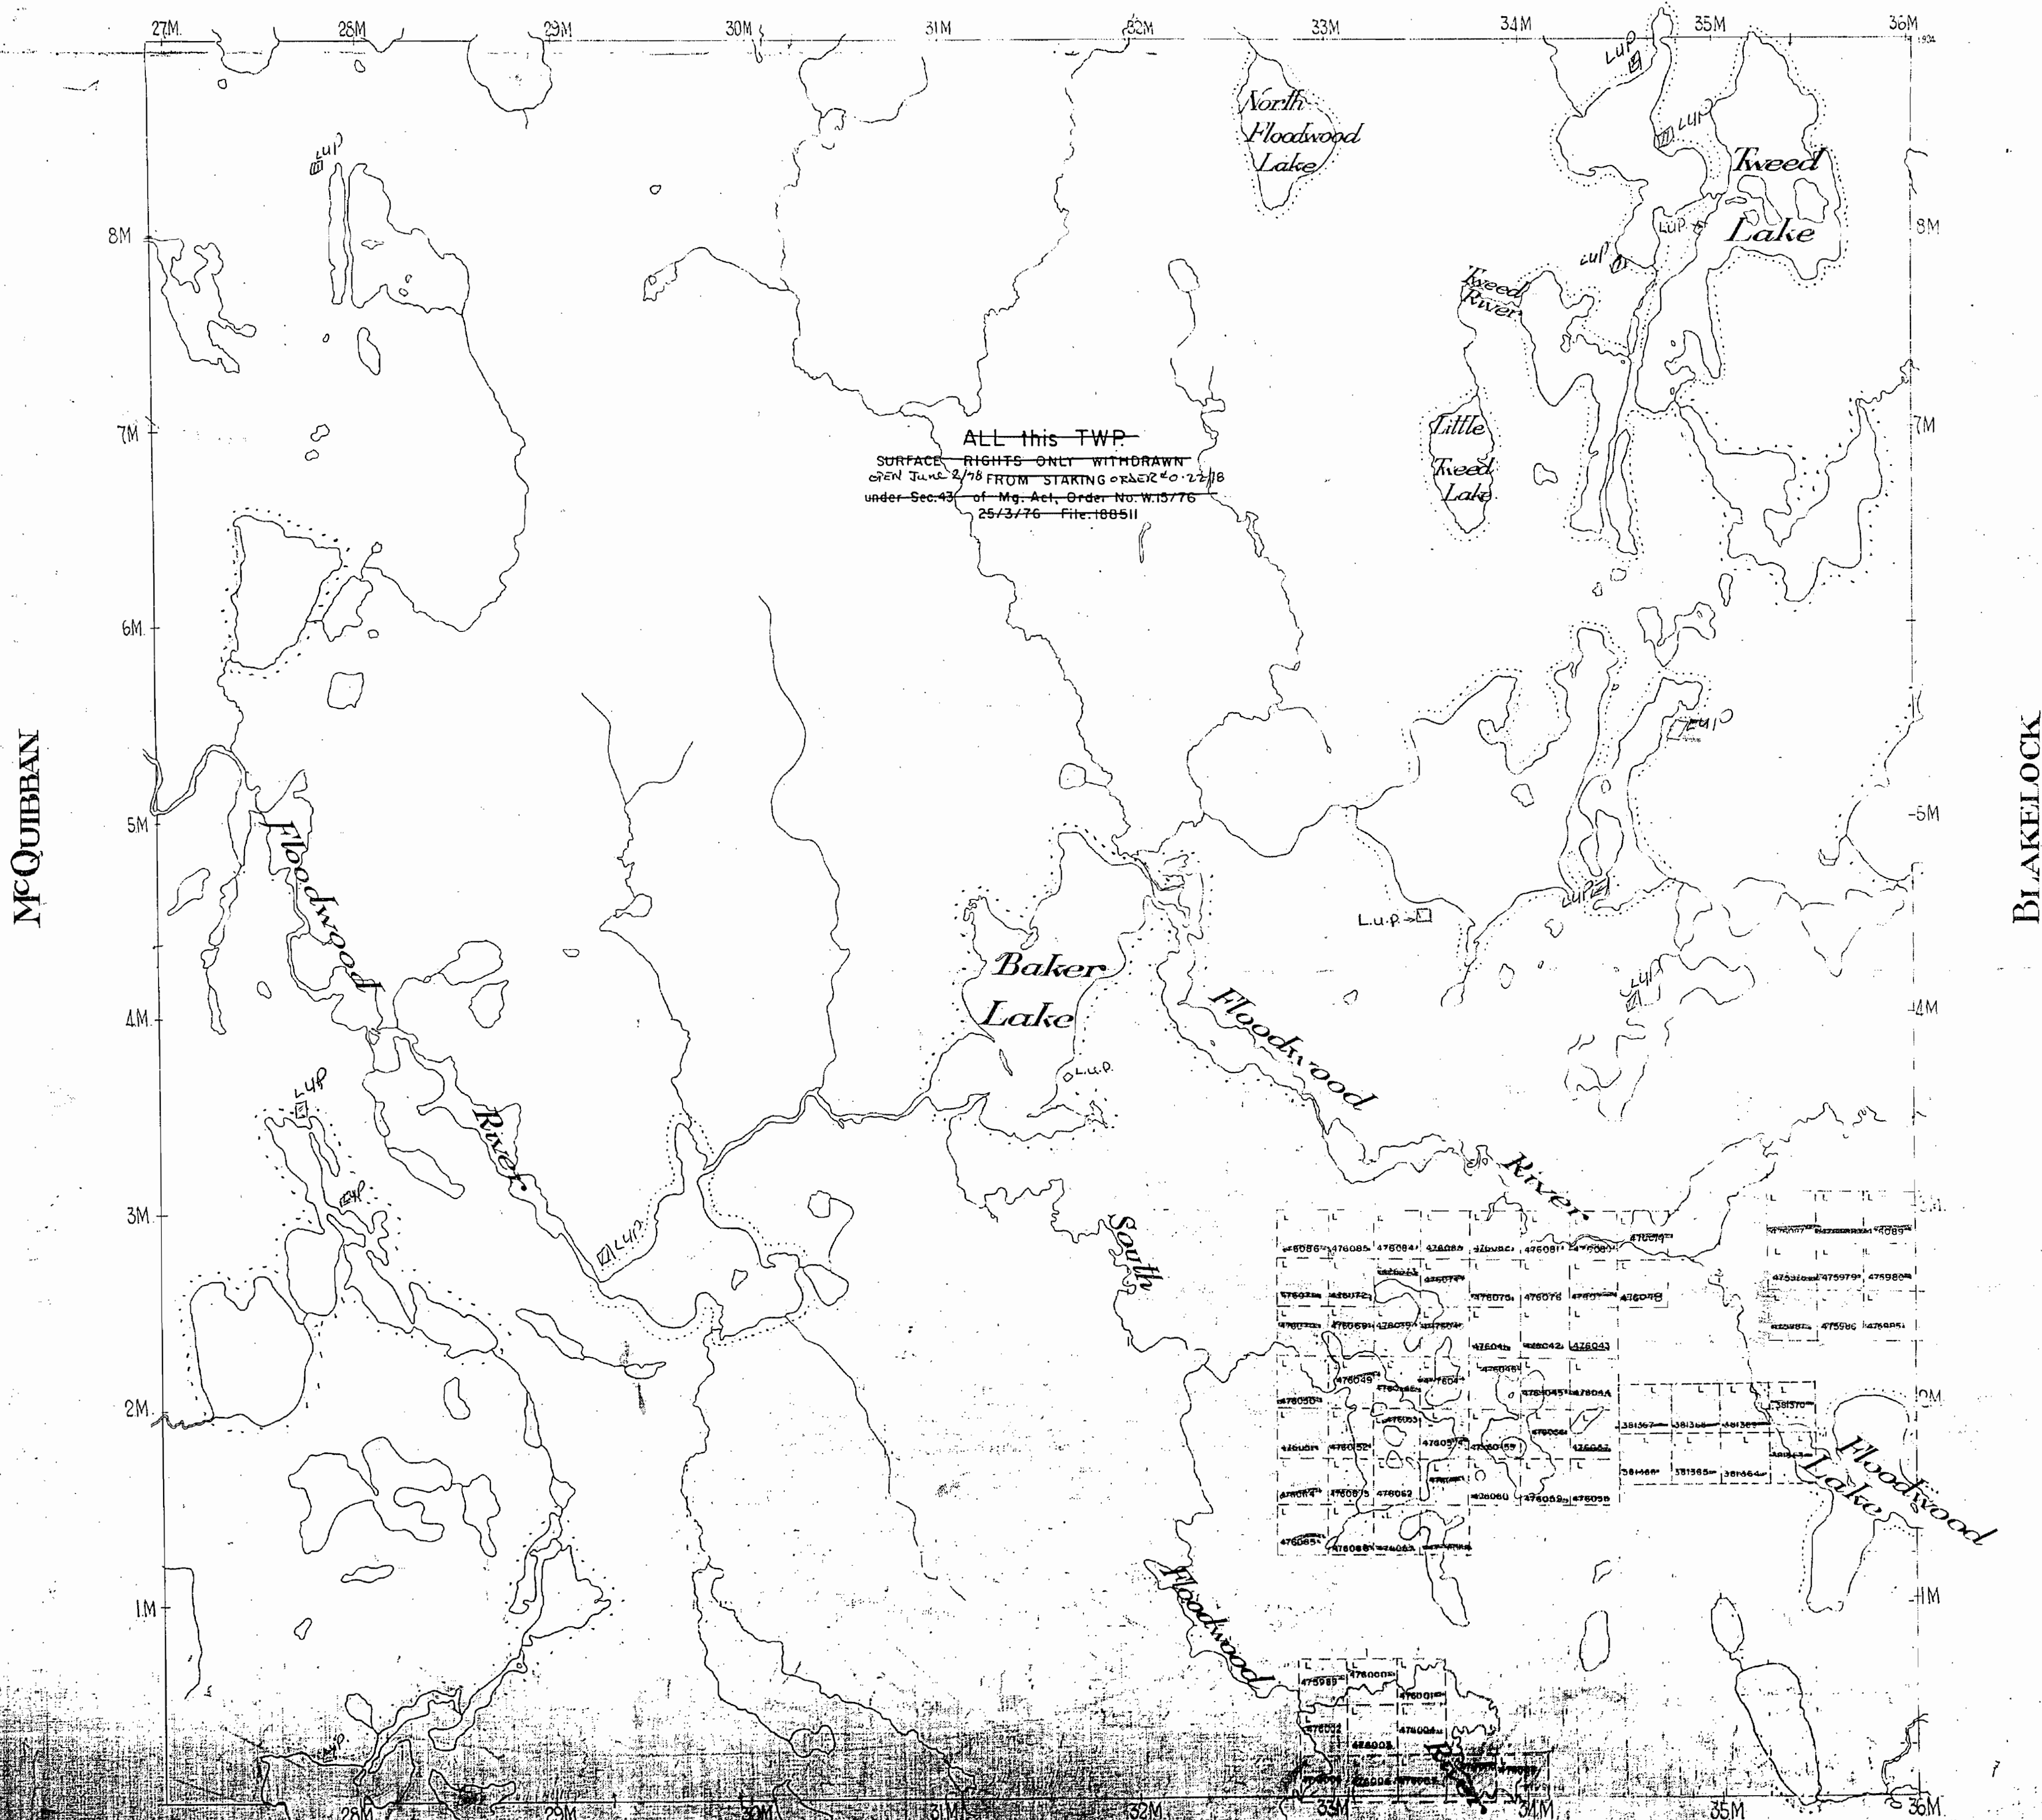

McQUIBRAN

BLAKELOCK

BRAND

TWEED

LARDER LAKE MINING DIVISION

DISTRICT OF COCHRANE

Scale - 40 Chains - 1 inch

SURFACE RIGHTS WITHDRAWN FROM STAKING
BY ORDER OF DEPUTY MINISTER, MARCH 25/76
ORDER # W 15/76
W 19/76 - Apr. 12/76

M 608

Replaced
Feb. 14/77.

NOTE
400' Surface Rights Reservation
around all Lakes and Rivers.

