


AREAS WITHDRAWN FROM DISPOSITION

M.R.O. - MINING RIGHTS ONLY
S.R.O. - SURFACE RIGHTS ONLY
M.R.S. - MINING AND SURFACE RIGHTS

Disposition Order No. Date Disposition File

THE INFORMATION THAT APPEARS ON THIS MAP HAS BEEN COMPILED FROM VARIOUS SOURCES AND ACCURACY IS NOT GUARANTEED. THOSE HOLDING STAKE CLAIMS SHOULD CONSULT WITH THE MINING RECORDS DIVISION OF NORTHERN DEVELOPMENT AND MINES FOR A FULLER EXPLANATION ON THE STATUS OF THE CLAIMS IN REGION.

NIXON TOWNSHIP

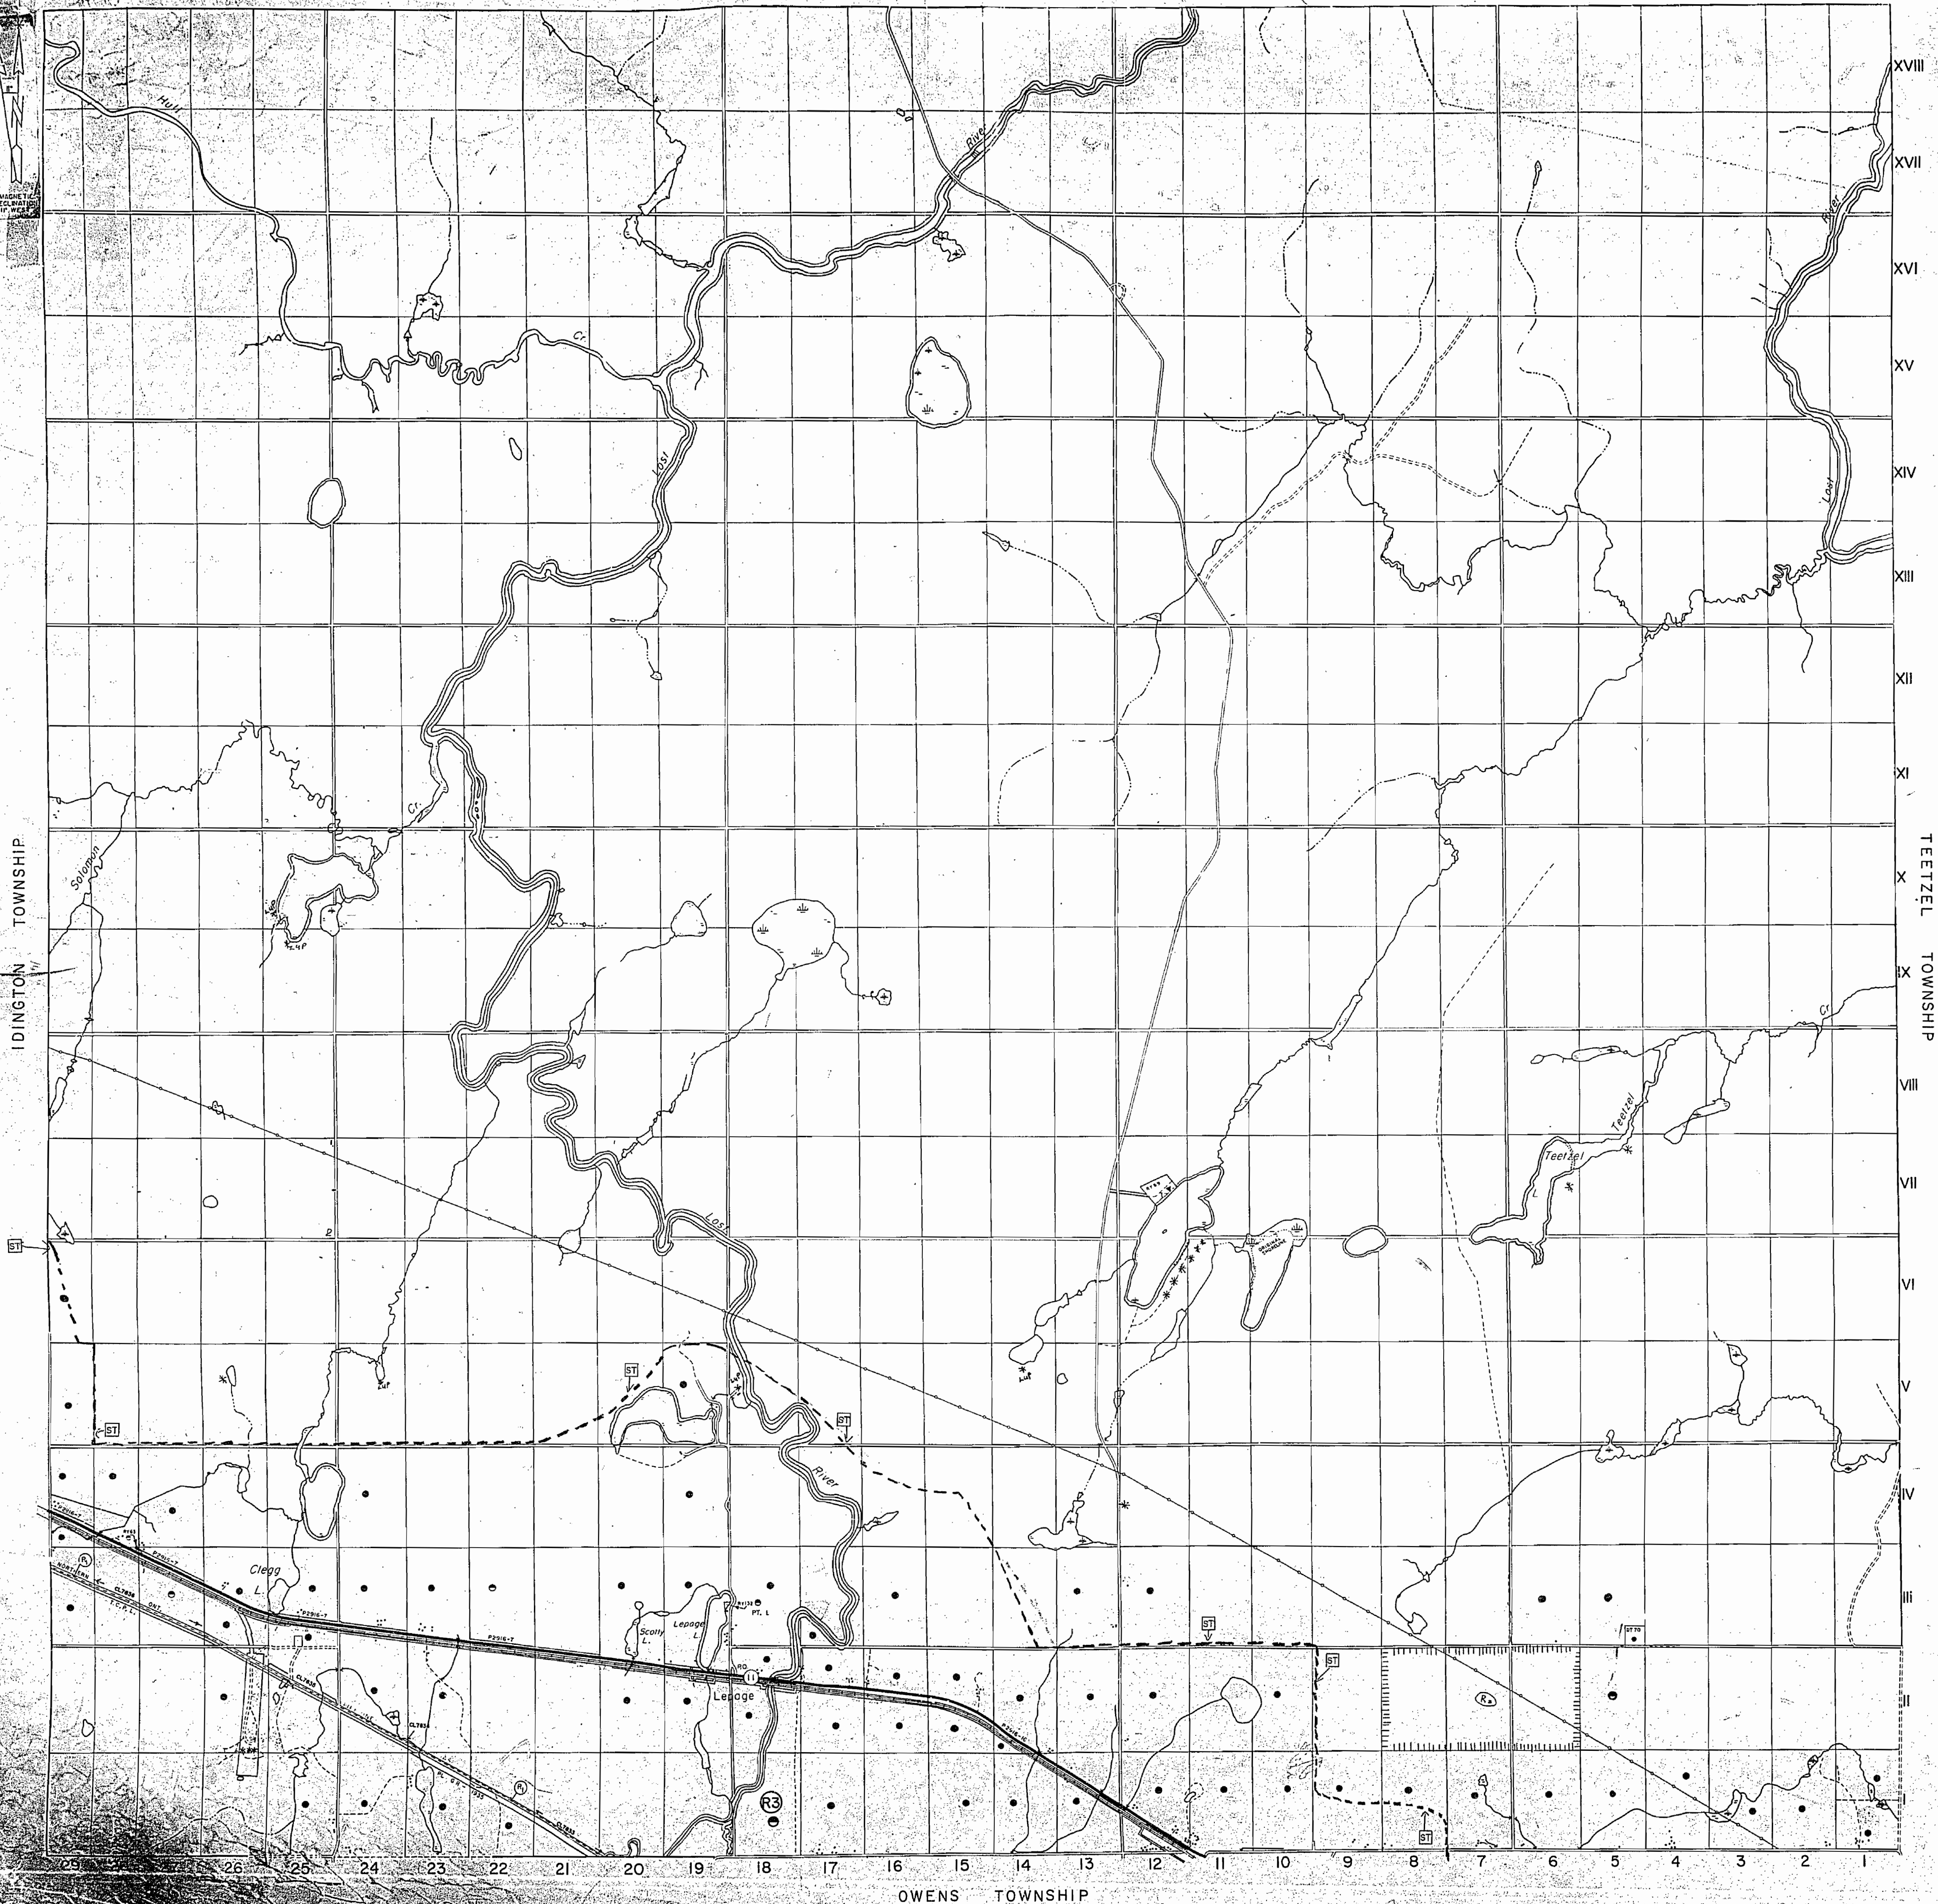


LEGEND

HIGHWAY AND ROUTE No.
OTHER ROADS
TRAILS
SURVEYED LINES
TOWNSHIP, BASE LINES, ETC.
LOTS, MINING CLAIMS, PARCELS, ETC.
UNSURVEYED LINES
LOT LINES
PARCEL BOUNDARY
MINING CLAIMS ETC.
RAILWAY AND RIGHT OF WAY
UTILITY LINES
NON PERENNIAL STREAM
FLOODING OR FLOODING RIGHTS
SUBDIVISION OR COMPOSITE PLAN
RESERVATIONS
ORIGINAL SHORELINE
MARSH OR MUSKEG
MINES
TRAVERSE MONUMENT

DISPOSITION OF CROWN LANDS

TYPE OF DOCUMENT	SYMBOL
PATENT, SURFACE & MINING RIGHTS	—
" SURFACE RIGHTS ONLY	—
" MINING RIGHTS ONLY	—
LEASE, SURFACE & MINING RIGHTS	—
" SURFACE RIGHTS ONLY	—
" MINING RIGHTS ONLY	—
LICENCE OF OCCUPATION	—
ORDER IN COUNCIL	—
RESERVATION	—
CANCELLED	—
SAND & GRAVEL	—
LAND USE PERMIT	—

NOTE: MINING RIGHTS IN PARCELS PATENTED PRIOR TO MAY 6, 1915, VESTED IN ORIGINAL PATENTEE BY THE PUBLIC LANDS ACT, R.S.O. 1914, CHAP. 280, SEC. 43, SUBSEC. 1.

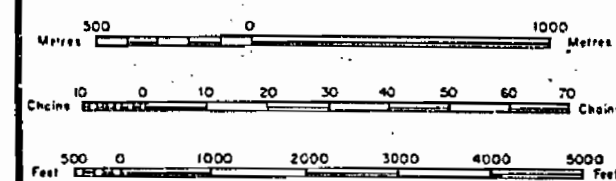

SCALE 1:20 000

NOTES

- Surface Rights Withdrawn under Sec. 35 of the Mining Act, R.S.O. 1980, ORDER NO. W-018/81.
- EXISTING SNOWMOBILE TRAILS
- SPACE AND MINING RIGHTS WITHDRAWN UNDER SEC. 35 OF THE MINING ACT, R.S.O. 1980, ORDER NO. W-MJ/90 DATED 30-MAR-90
- MINING RIGHTS ONLY RE-OPENED UNDER SECTION 35 OF THE MINING ACT, R.S.O. 1980 ORDER NO. O-MT-43/95 RE-OPENED 25-MAY-95 EFFECTIVE 25-JUN-01 AT 7:00 A.M.

TOWNSHIP
WILLIAMSON

M.N.R. ADMINISTRATIVE DISTRICT
KAPUSKASING
MINING DIVISION
PORCUPINE
LAND TITLES / REGISTRY DIVISION
COCHRANE

Ministry of Natural Resources
Ministry of Northern Development and Mines

Date: SEPTEMBER, 1986
G-945

R₁ - Leachate Attenuation Zones

M.1184

WILLIAMSON

ONTARIO
MINISTRY OF NATURAL RESOURCES
SURVEYS AND MAPPING BRANCH

NOTE

400' Surface Rights Reservation
around all lakes & rivers.

• H.U.P.

SCALE: 40 CHAINS TO ONE INCH
PORCUPINE MINING DIVISION

NE 1/4 of Twp Reserved for Prescribed Burns.
July 21/80 (Res. until Oct. 31/80)
S.R. & M.B. Order NR. 93/80
Re-opened Oct. 7/80

NIXON

Reg. Feb 11/80

