

1515

TWP. 27 Range 13 M-1516

TWP. 27 RANGE 12
(WISHART)

DISTRICT OF
ALGOMA

SAULT STE. MARIE
MINING DIVISION


SCALE: 1-INCH = 40 CHAINS

LEGEND

PATENTED LAND	Ⓟ
CROWN LAND SALE	C.S.
LEASES	Ⓛ
LOCATED LAND	Loc.
LICENSE OF OCCUPATION	L.O.
MINING RIGHTS ONLY	M.R.O.
SURFACE RIGHTS ONLY	S.R.O.
ROADS	—
IMPROVED ROADS	—
KING'S HIGHWAYS	—
RAILWAYS	—
POWER LINES	—
MARSH OR MUSKEG	—
MINES	ⓧ
CANCELLED	C.

NOTES

400' Surface Rights reservation around
all Lakes & Rivers

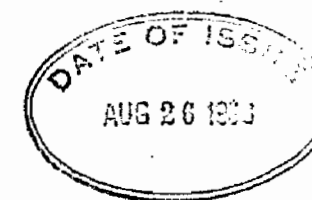

PLAN NO. M.1515

DEPARTMENT OF MINES
— ONTARIO —

PALMER TWP. M-1326

TWP. 26 Range 12 M-1506

TILLEY TWP. M-1359

367 T. 27 R. 12 old

REFERENCES

AREAS WITHDRAWN FROM DISPOSITION


M.R.O. - MINING RIGHTS ONLY

S.R.O. - SURFACE RIGHTS ONLY

M.+S. - MINING AND SURFACE RIGHTS

Description	Order No.	Date	Disposition	File
SEC. 36/80	W.15/79	28/9/79	M.+S.	188536
SEC. 36/80	W.1/84	09/02/84	S.R.O.	

NORBERG TWP.

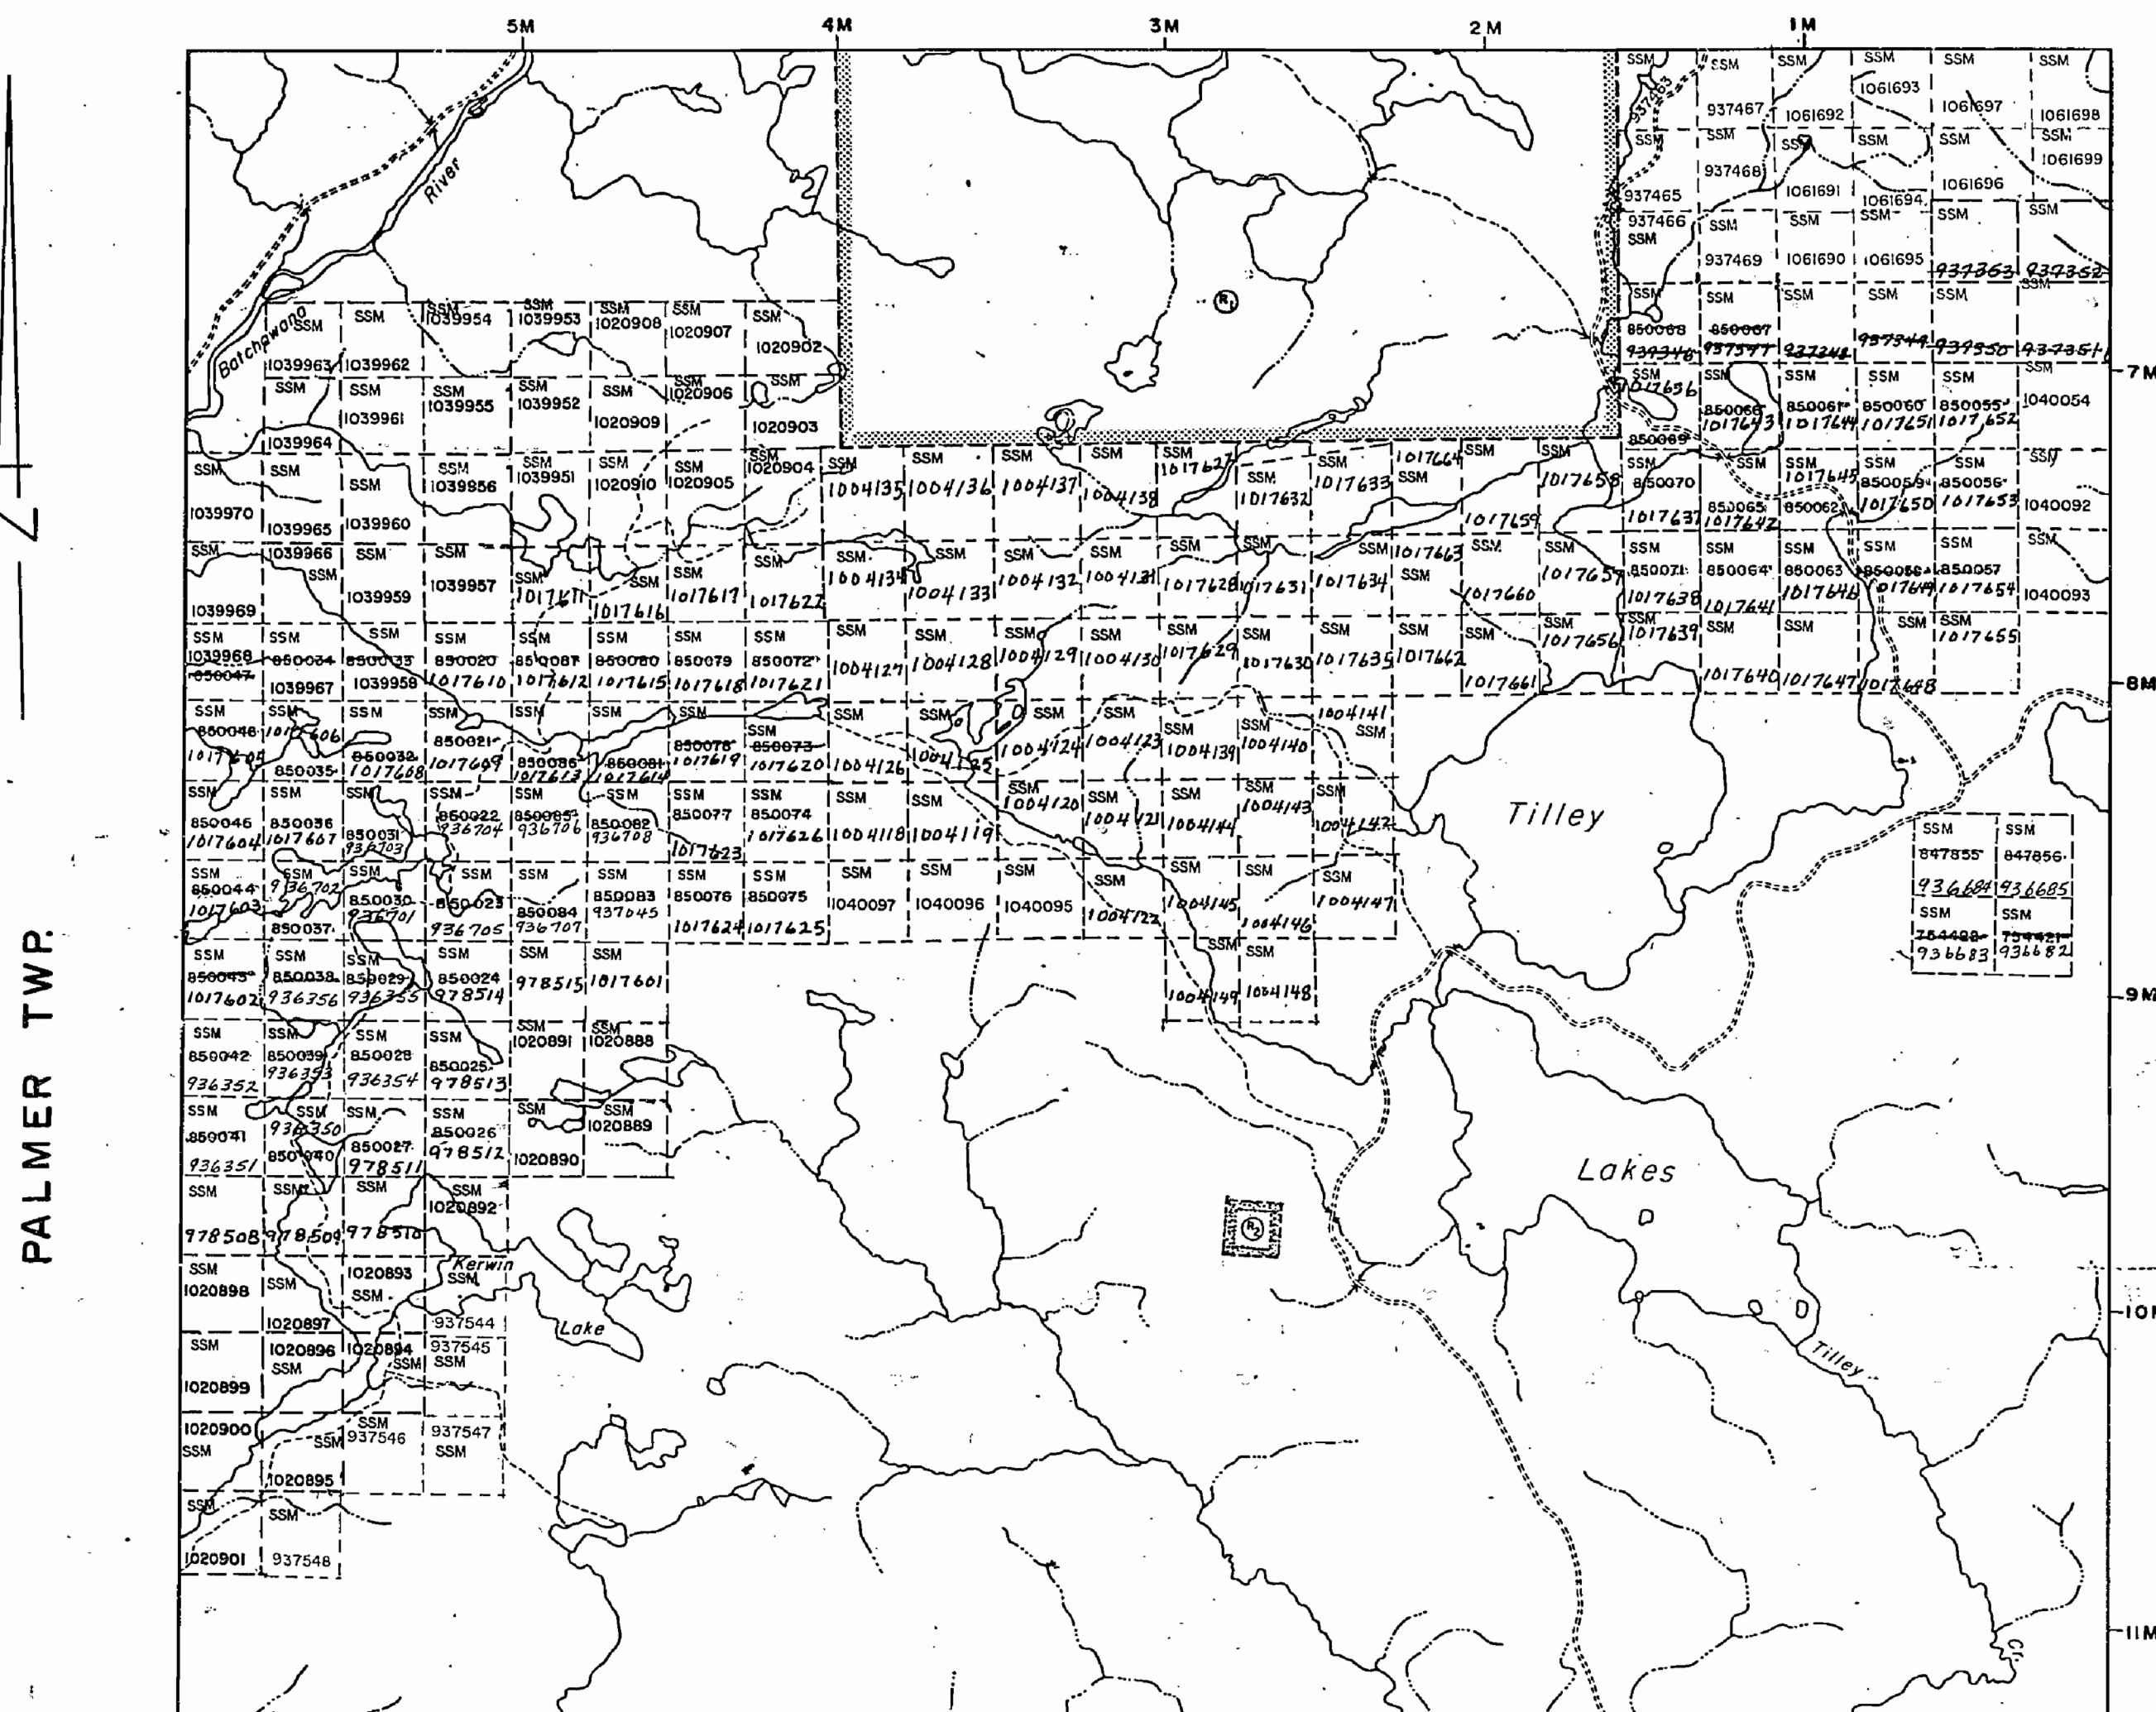

TILLEY TWP.

LEGEND


HIGHWAY AND ROUTE No.	
OTHER ROADS	
TRAILS	
SURVEYED LINES:	
TOWNSHIPS, BASE LINES, ETC.	
LOTS, MINING CLAIMS, PARCELS, ETC.	
UNSURVEYED LINES:	
LOT LINES	
PARCEL BOUNDARY	
MINING CLAIMS ETC.	
RAILWAY AND RIGHT OF WAY	
UTILITY LINES	
NON-PERENNIAL STREAM	
FLOODING OR FLOODING RIGHTS	
SUBDIVISION OR COMPOSITE PLAN	
RESERVATIONS	
ORIGINAL SHORELINE	
MARSH OR MUSKEG	
MINES	
TRAVERSE MONUMENT	

DISPOSITION OF CROWN LANDS

TYPE OF DOCUMENT	SYMBOL
PATENT, SURFACE & MINING RIGHTS	
" SURFACE RIGHTS ONLY	
" MINING RIGHTS ONLY	
LEASE, SURFACE & MINING RIGHTS	
" SURFACE RIGHTS ONLY	
" MINING RIGHTS ONLY	
LICENCE OF OCCUPATION	
ORDER-IN-COUNCIL	
RESERVATION	
CANCELLED	
SAND & GRAVEL	

NOTE: MINING RIGHTS IN PARCELS PATENTED PRIOR TO MAY 6, 1913, VESTED IN ORIGINAL PATENTEE BY THE PUBLIC LANDS ACT, R.S.O. 1970, CHAP. 350, SEC. 63, SUBSEC. 1.

SCALE: 1 INCH = 40 CHAINS

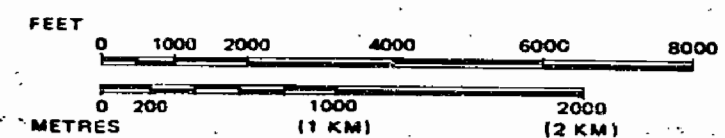

TOWNSHIP

WISHART

M.N.R. ADMINISTRATIVE DISTRICT

SAULT STE. MARIE

MINING DIVISION

SAULT STE. MARIE

LAND TITLES / REGISTRY DIVISION

ALGOMA




Ministry of Natural Resources and Mines
Ministry of Northern Development

Date: DECEMBER 1986

Number

G-3086

Revised by DDM - Nov 8/88 CK

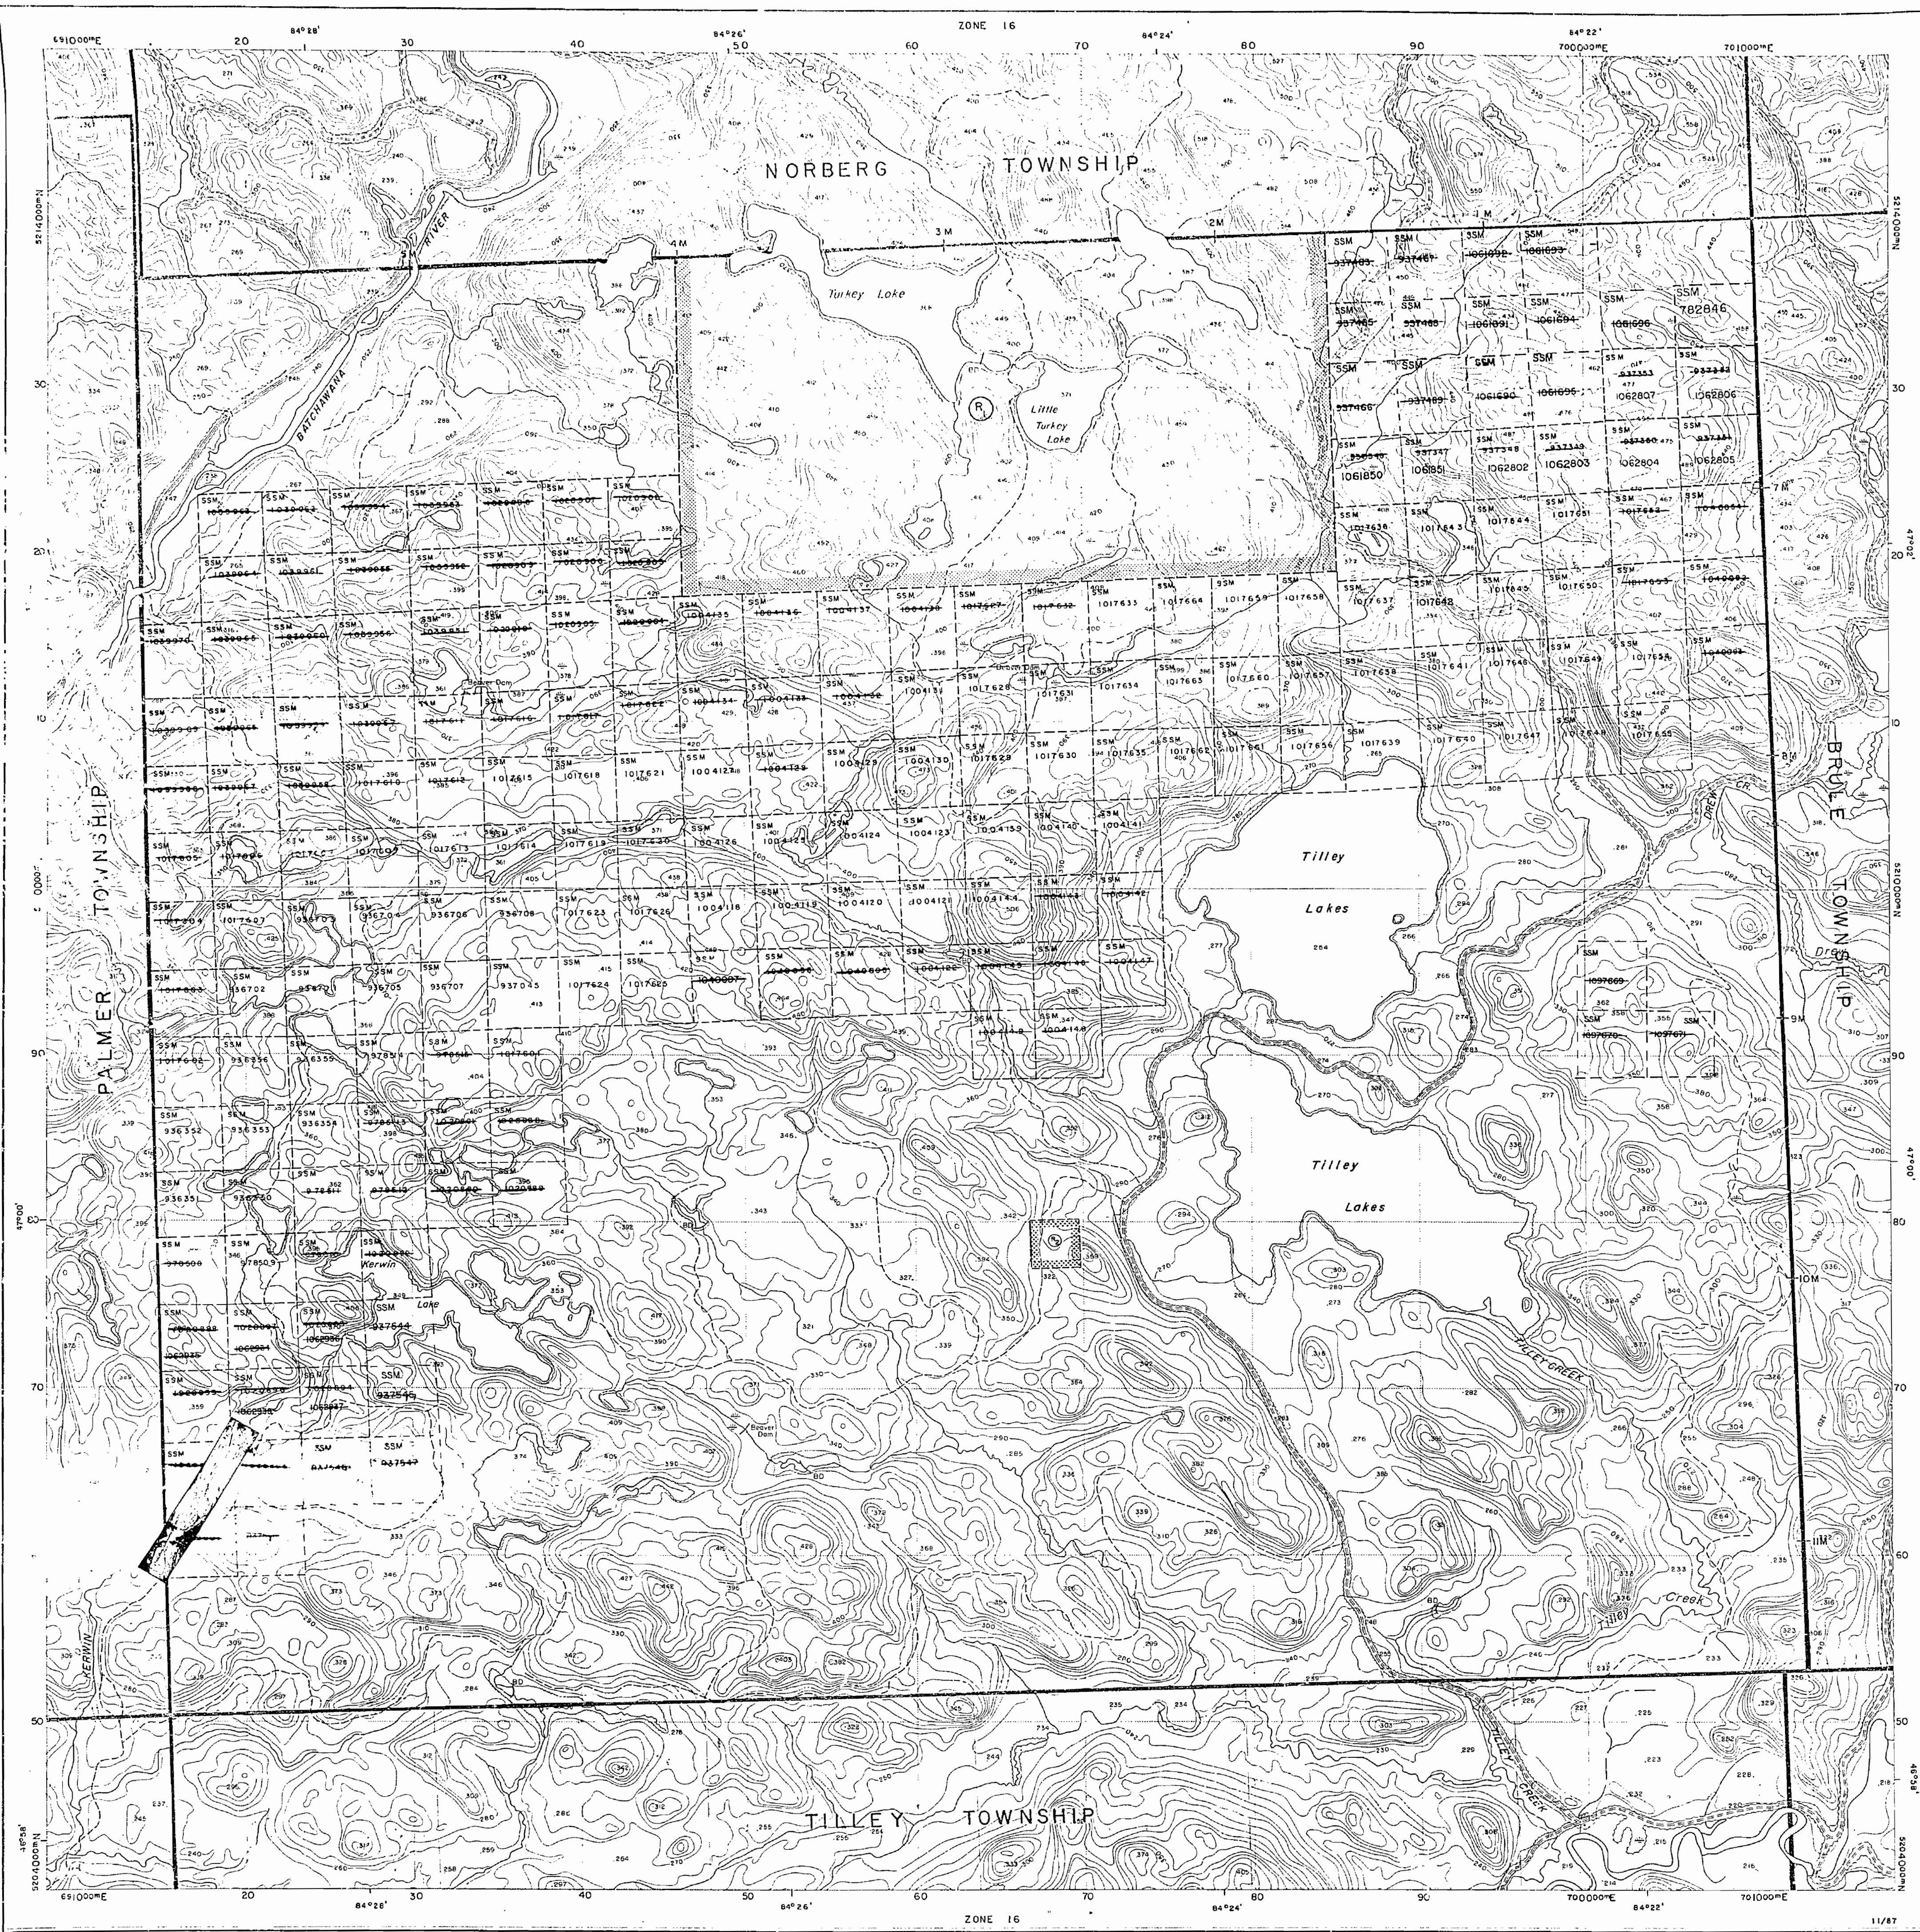


INDEX TO LAND DISPOSITION

FLAN
G-3086
TOWNSHIP

M.N.R. ADMINISTRATIVE DISTRICT
SAULT STE. MARIE
MINING DIVISION
SAULT STE. MARIE
LAND TITLES/REGISTRY DIVISION
ALGOMA

WISHART

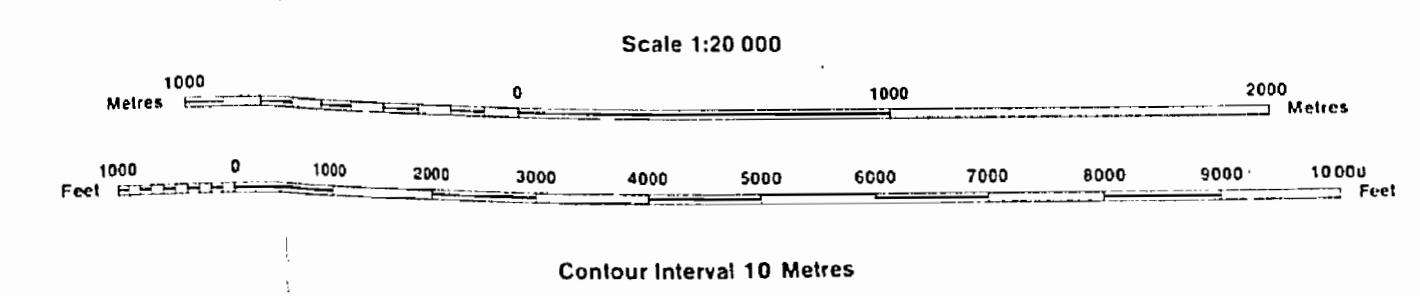

AREAS WITHDRAWN FROM DISPOSITION				
MRO - Mining Rights Only				
SRO - Surface Rights Only				
M + S - Mining and Surface Rights				
Description	Order No.	Date	Disposition	File
SEC. 36/80	W. 15/79	28/9/79	M + S	188536
SEC. 36/80	W. 1/84	9/2/84	SRO	

SYMBOLS	
Boundary	
Township, Meridian, Baseline	
Road allowance; surveyed	
shoreline	
Lot/Concession; surveyed	
unsurveyed	
Parcel; surveyed	
unsurveyed	
Right-of-way; road	
railway	
utility	
Reservation	
Cliff, Pit, Pile	
Contour	
Interpolated	
Approximate	
Depression	
Control point (horizontal)	
Flooded land	
Mine head frame	
Pipeline (above ground)	
Railway; single track	
double track	
abandoned	
Road; highway, county, township	
access	
trail, bush	
Shoreline (original)	
Transmission line	
Wooded area	

DISPOSITION OF CROWN LANDS

Patent	
Surface & Mining Rights	
Surface Rights Only	
Mining Rights Only	
Lease	
Surface & Mining Rights	
Surface Rights Only	
Mining Rights Only	
Licence of Occupation	
Order-in-Council	
Cancelled	
Reservation	
Sand & Gravel	

THE INFORMATION THAT
APPEARS ON THIS MAP
HAS BEEN COMPILED
FROM VARIOUS SOURCES.
AND ACCURACY IS NOT
GUARANTEED. THOSE
WISHING TO STAKE MIN-
ING CLAIMS SHOULD CON-
SULT WITH THE MINING
RECORDS DIVISION OF
NORTHERN DEVELOP-
MENT AND MINES, FOR AD-
DITIONAL INFORMATION
ON THE STATUS OF THE
LANDS SHOWN HEREON

The 1985 Magnetic Bearing
Approx. 68°W. Annual Increase
17° per 100'



INDEX TO LAND DISPOSITION

PLAN

G-3086

TOWNSHIP

WISHART

M.N.R. ADMINISTRATIVE DISTRICT


SAULT STE MARIE

MINING DIVISION

SAULT STE. MARIE

LAND TITLES/REGISTRY DIVISION

ALGOMA

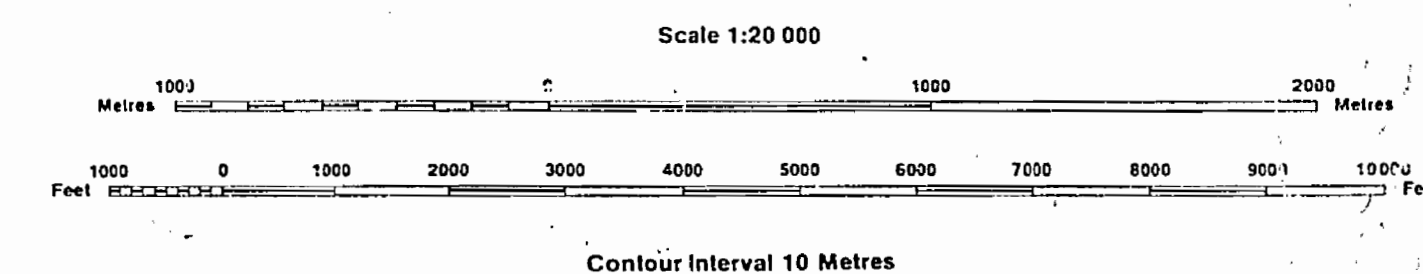

AREAS WITHDRAWN FROM DISPOSITION

MRO - Mining Rights Only
SRO - Surface Rights Only
M + S - Mining and Surface Rights

Description	Order No.	Date	Disposition	File
SEC. 35/80	W. 15/79	28/9/79	M + S	188536
SEC. 36/80	W. 1/84	9/2/84	SND	

SYMBOLS

Boundary	
Township, Meridian, Baseline.....	
Road allowance; surveyed shoreline.....	
Lot/Concession; surveyed.....	
unsurveyed	
Parcel; surveyed.....	
unsurveyed.....	
Right-of-way; road.....	
railway.....	
utility.....	
Reservation	
Climf, Pit, Pile	
Contour	
Interpolated	
Approximate	
Depression	
Control point (horizontal).....	
Flooded land.....	
Mine head frame	
Pipeline (above ground).....	
Railway; single track.....	
double track.....	
abandoned	
Road; highway, county, township.....	
access	
trail, bush	
Shoreline (original).....	
Transmission line	
Wooded area.....	

DATE OF ISSUE

JUN 08 1996

PROVINCIAL RECORDING
OFFICE - SUDBURY

DISPOSITION OF CROWN LANDS

Patent	
Surface & Mining Rights	
Surface Rights Only	
Mining Rights Only	
Lease	
Surface & Mining Rights	
Surface Rights Only	
Mining Rights Only	
Licence of Occupation	
Order-in-Council	
Cancelled	
Reservation	
Sand & Gravel	

The 1985 Magnetic Bearing
Approx. 6°W Annual Change
Increasing 10'

REC'D
NOV - 6 1988
A.M. P.M.
71591611121121341516

NORBERG TWP. M-1516

WISHART

(Tp.27 R.12)

G.3086

DISTRICT OF
ALGOMA

SAULT STE. MARIE
MINING DIVISION

SCALE: 1-INCH = 40 CHAINS

LEGEND

PATENTED LAND	Ⓟ
CROWN LAND SALE	C.S.
LEASES	Ⓛ
LOCATED LAND	Loc.
LICENSE OF OCCUPATION	L.O.
MINING RIGHTS ONLY	M.R.O.
SURFACE RIGHTS ONLY	S.R.O.
ROADS	—
IMPROVED ROADS	—
KING'S HIGHWAYS	—
RAILWAYS	—
POWER LINES	—
MARSH OR MUSKEG	—
MINES	✕
CANCELLED	C.

NOTES

400' Surface Rights reservation around
all Lakes & Rivers

Areas withdrawn from staking under Section
43 of the Mining Act.(R.S.O.1970)


Order No	File	Date	Disposition
Ⓡ W.15/79	188536	28/9/79	S.R. & M.R.
Ⓡ W.1/84	SSM	09/02/84	SRb

PLAN NO. **M.1515**


ONTARIO
MINISTRY OF NATURAL RESOURCES
SURVEYS AND MAPPING BRANCH

PALMER TWP. M-1326


BRULE TWP. M-1506

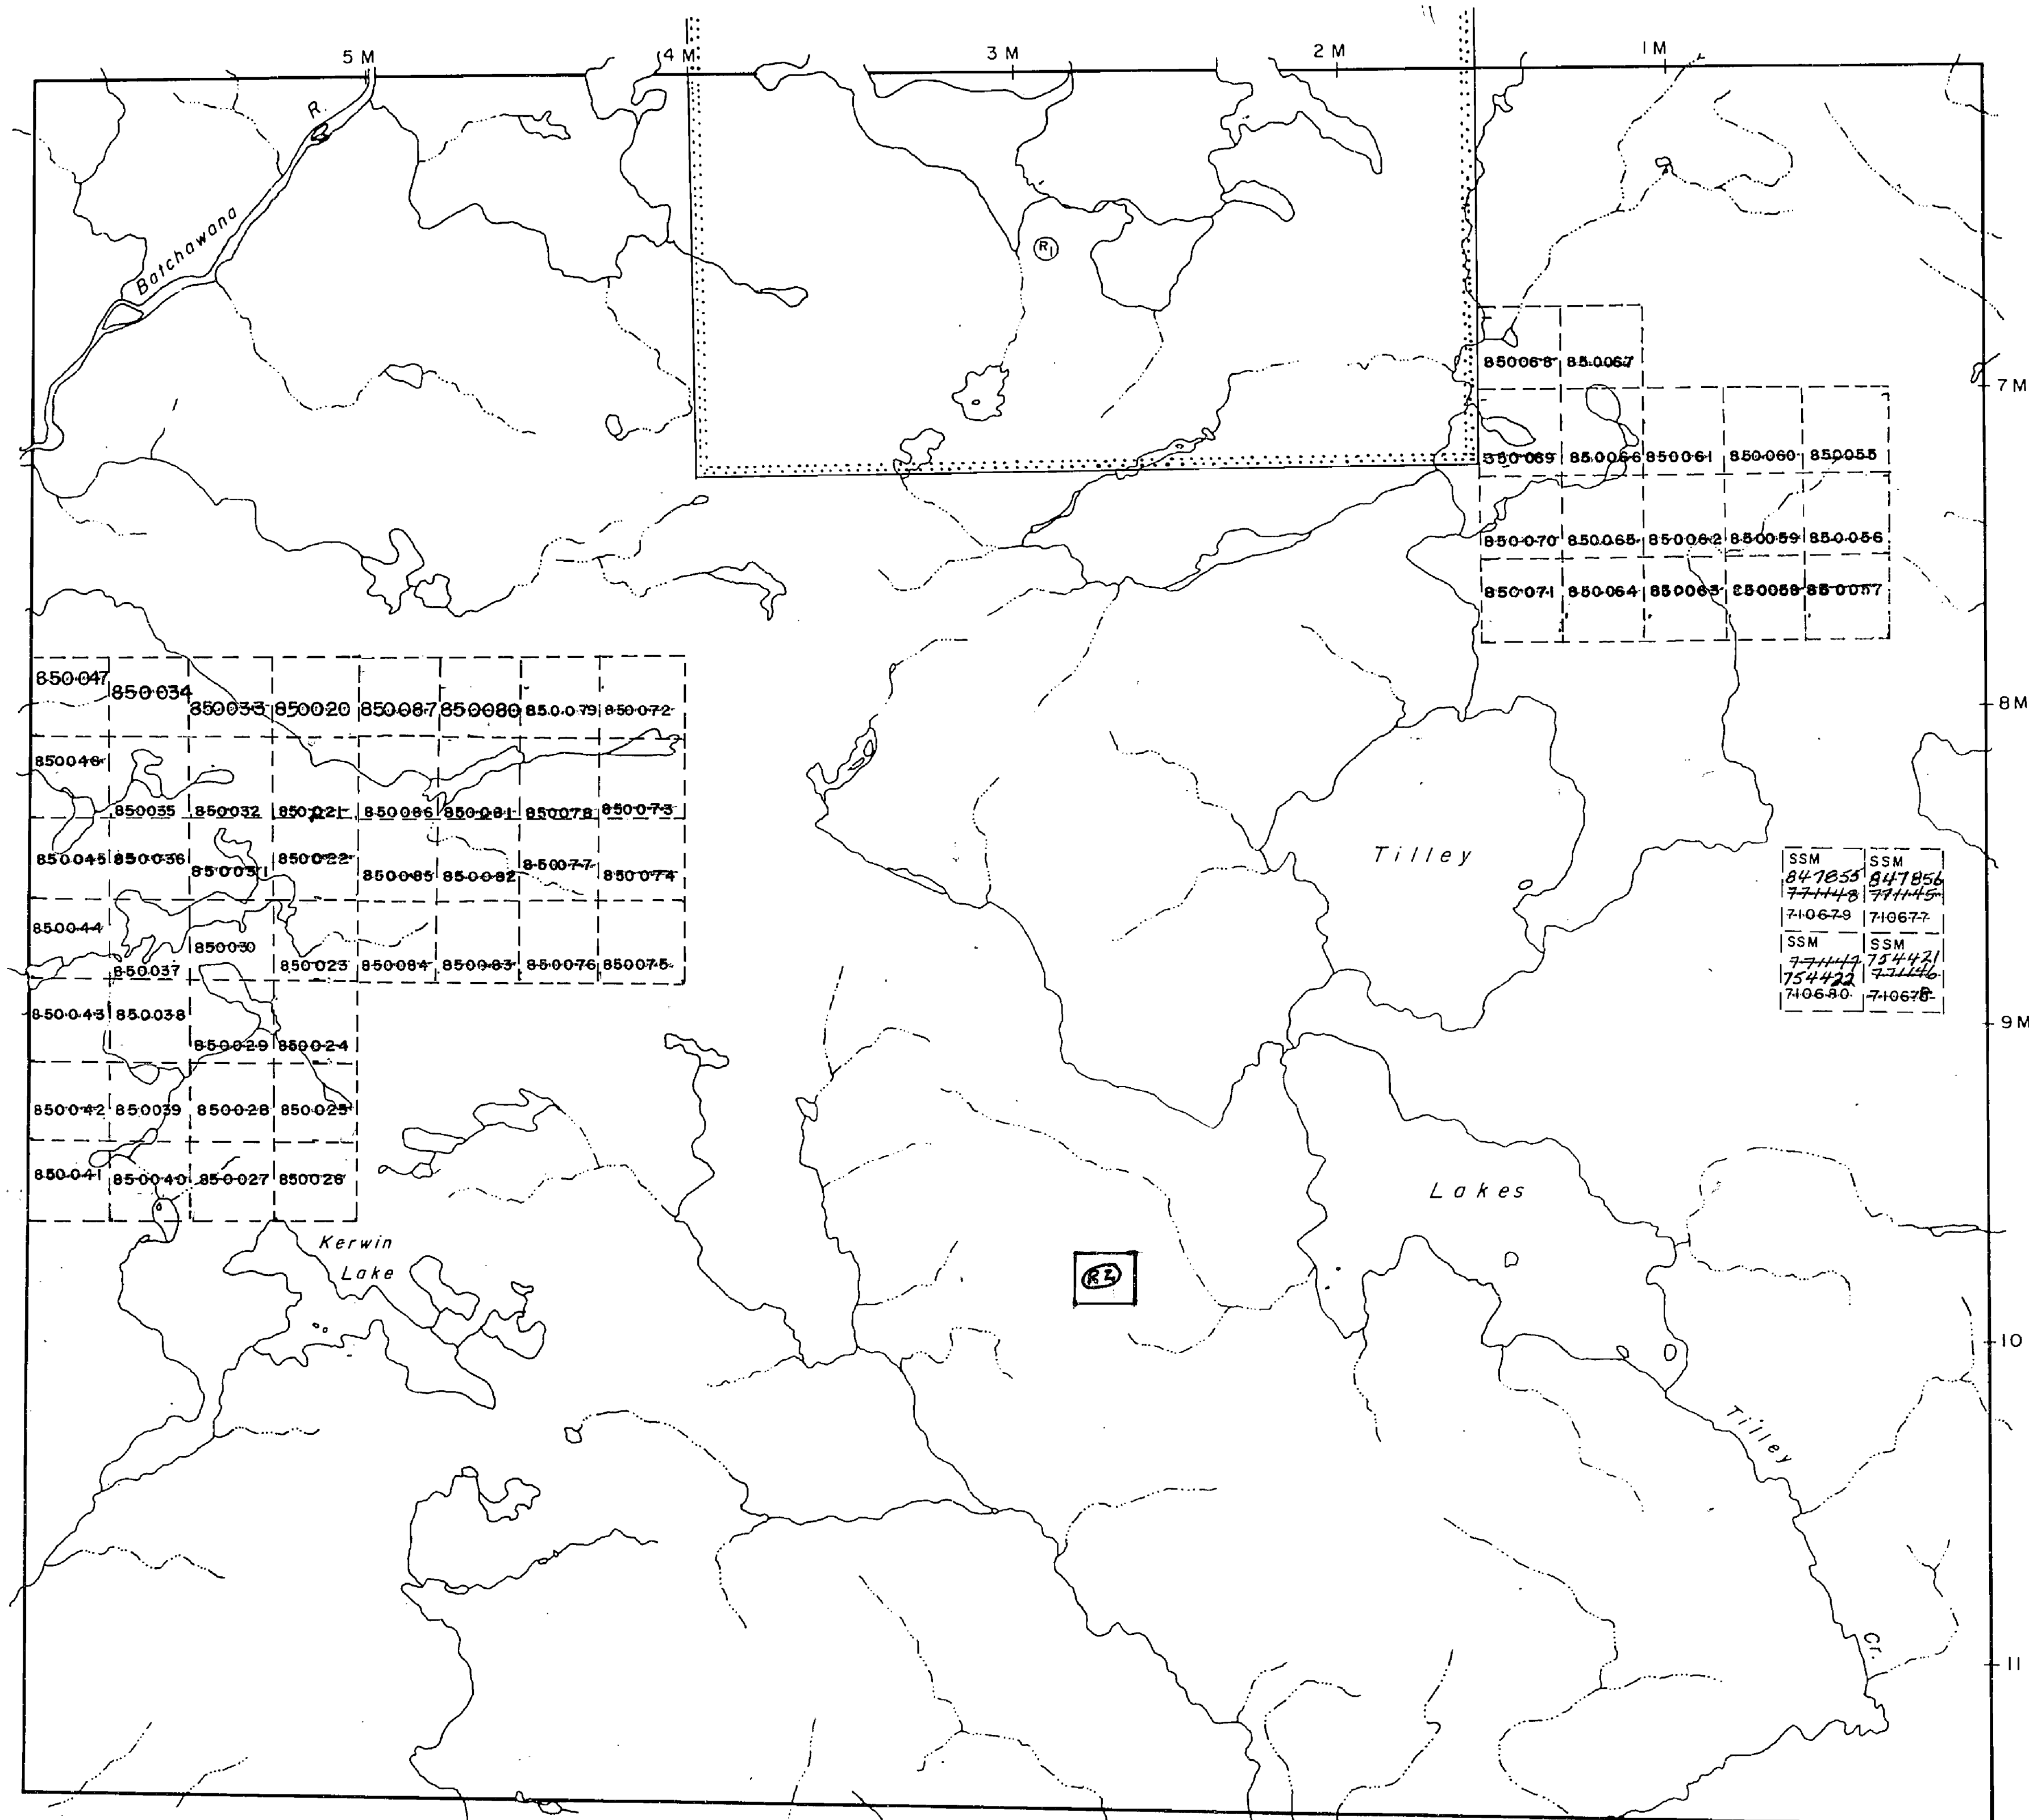

TILLEY TWP. M-1359

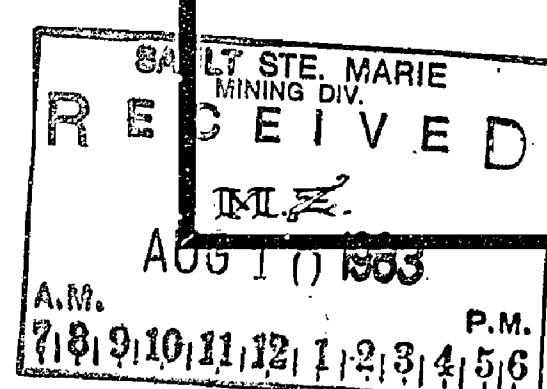

Replaced by G. 3086 - Jan. 23/87 - MML.

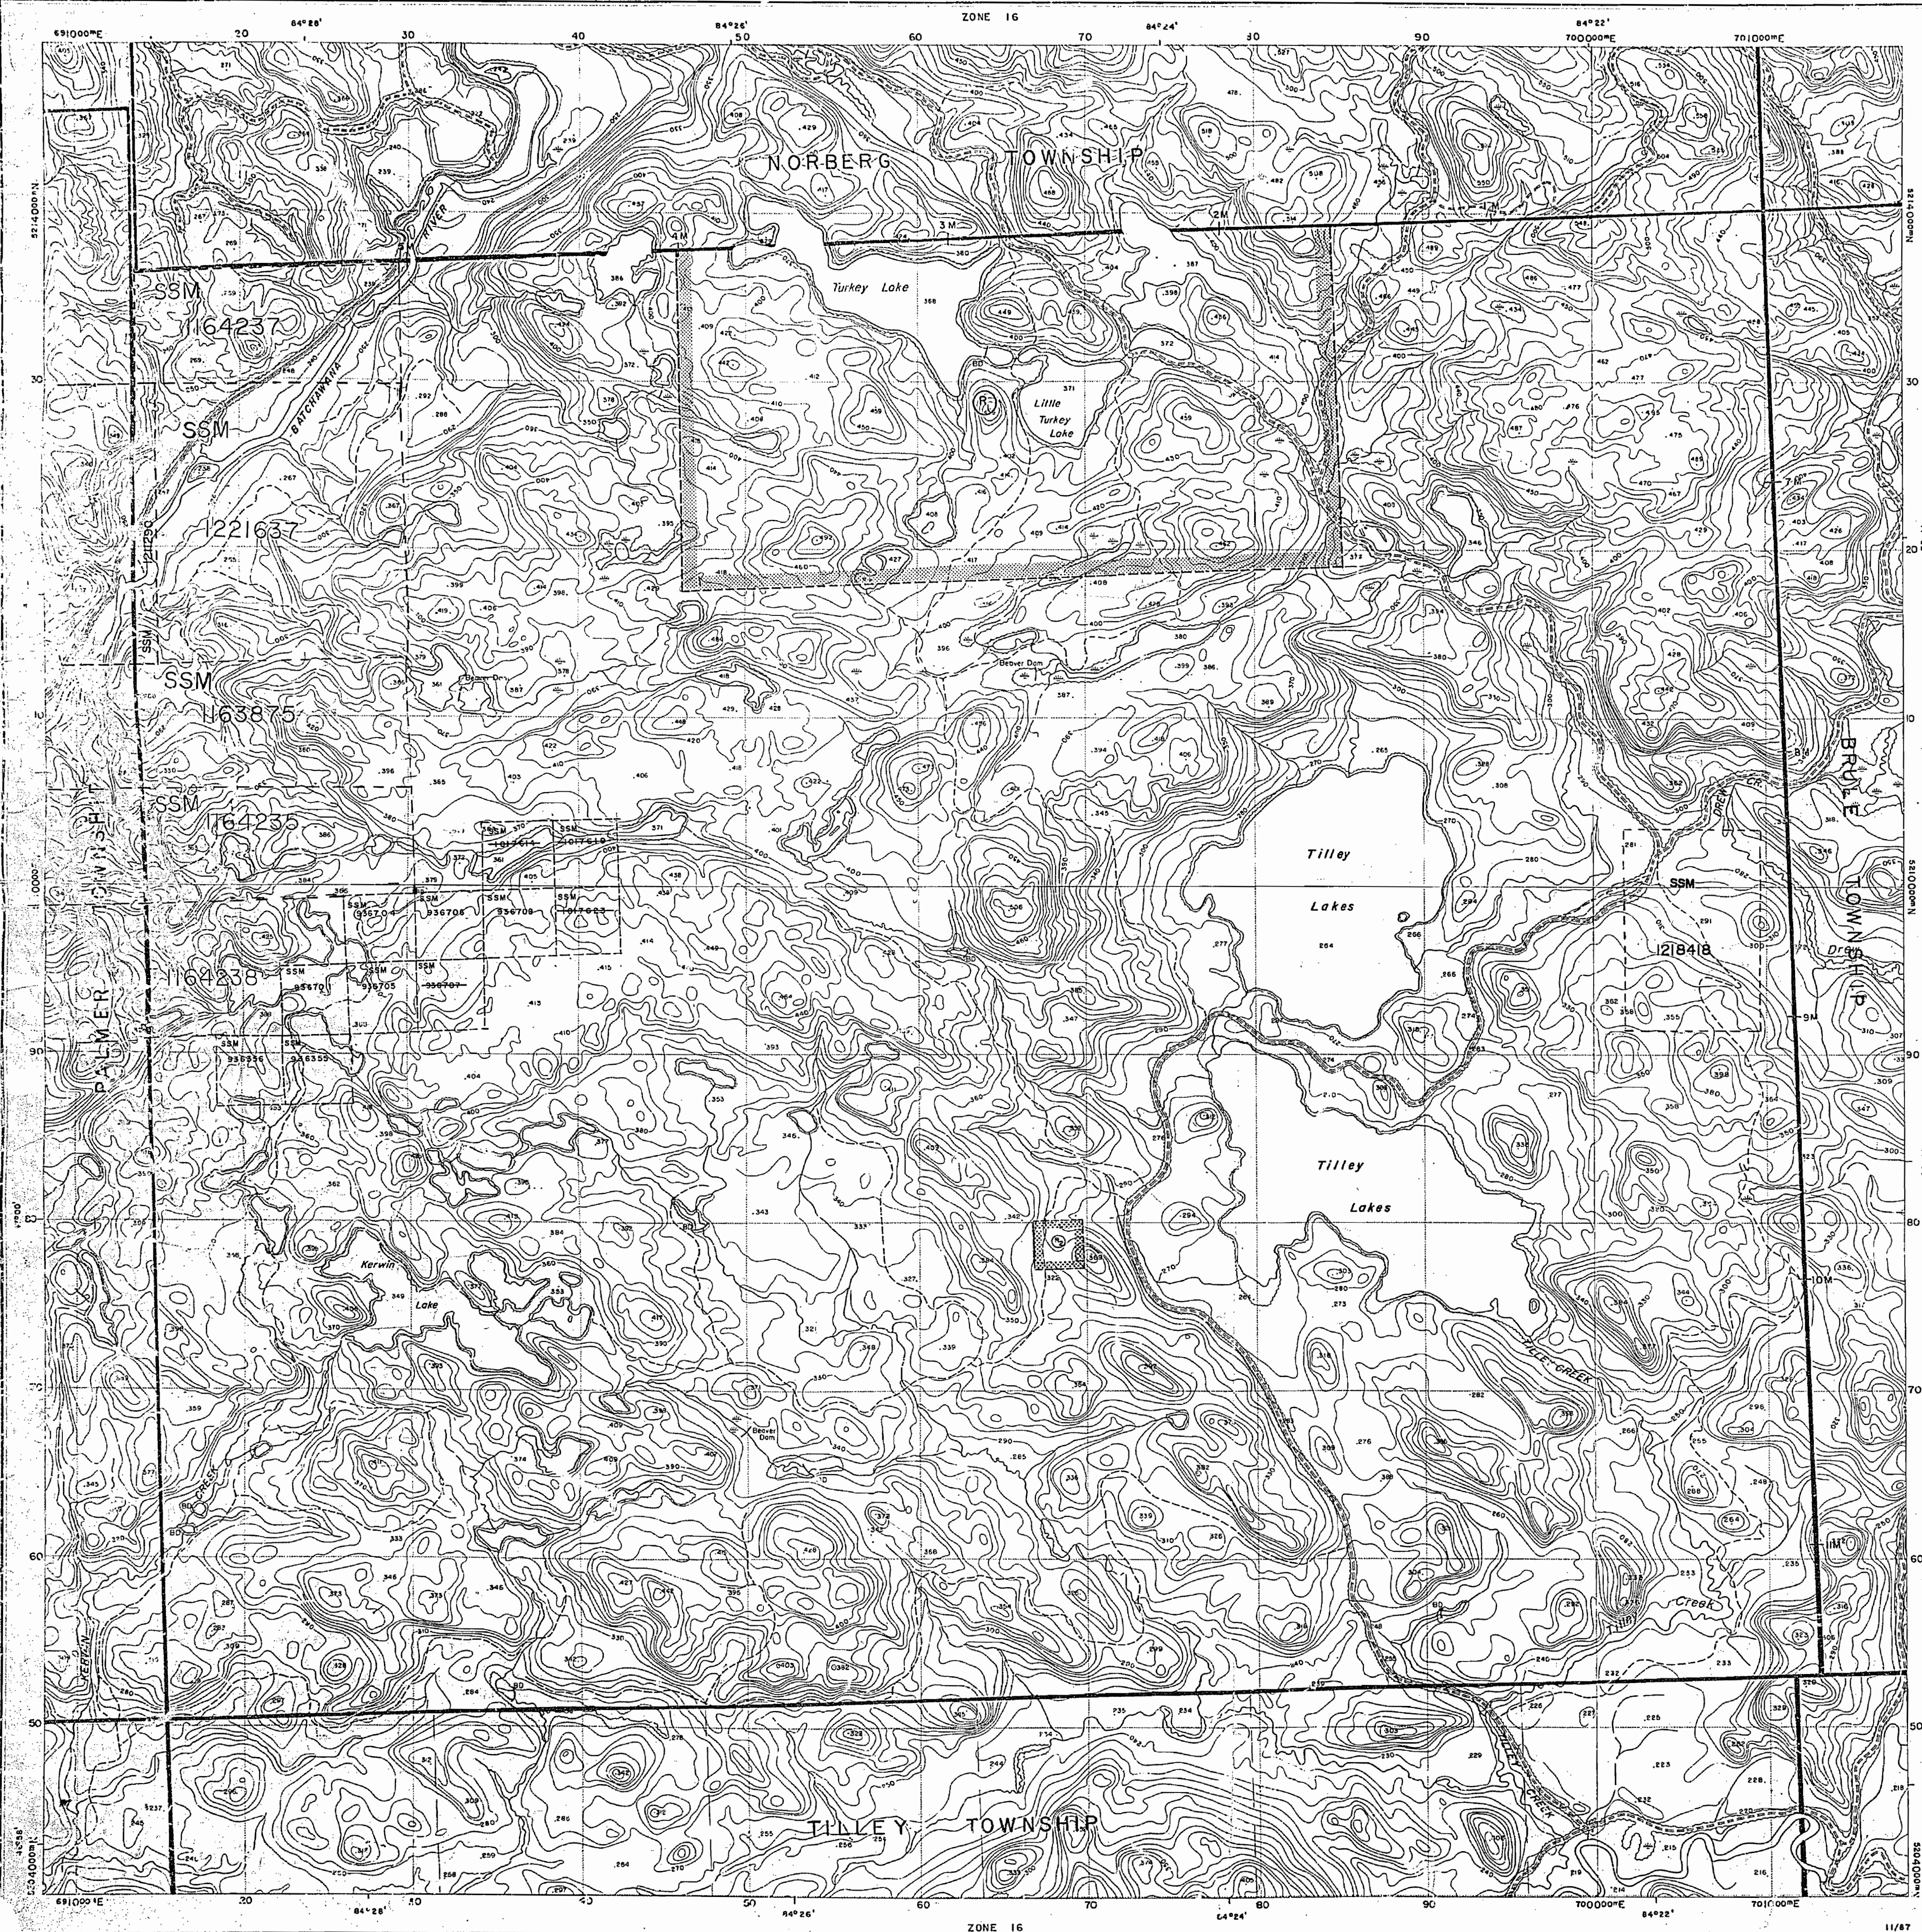

Ministry of
Natural
Resources

Ministry of
Northern Development
and Mines

INDEX TO LAND DISPOSITION

PLAN

G-3086

TOWNSHIP

WISHART

M.N.R. ADMINISTRATIVE DISTRICT

SAULT STE. MARIE


MINING DIVISION

SAULT STE. MARIE

LAND TITLES/REGISTRY DIVISION

ALGOMA

Scale 1:20 000

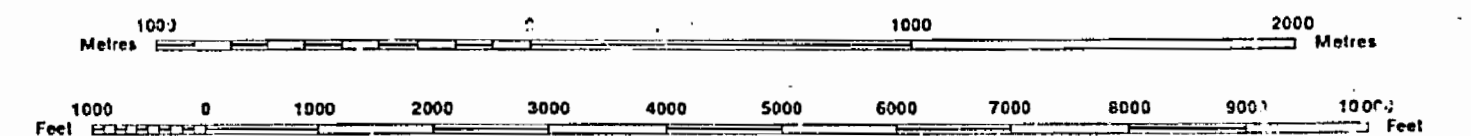

Contour Interval 10 Metres

AREAS WITHDRAWN FROM DISPOSITION

MRO - Mining Rights Only
SRO - Surface Rights Only
M+S - Mining and Surface Rights

Description	Order No.	Date	Disposition	File
SEC. 36/80	W. 15/79	28/9/79	M+S	188536
SEC. 36/80	W. 1/84	9/2/84	SRO	

SYMBOLS


Boundary	
Township, Meridian, Baseline	
Road allowance; surveyed	
shoreline	
Lot/Concession; surveyed	
unsurveyed	
Parcel; surveyed	
unsurveyed	
Right-of-way; road	
railway	
utility	
Reservation	
Cliff, Pit, Pile	
Contour	
Interpolated	
Approximate	
Depression	
Control point (horizontal)	
Flooded land	
Mine head frame	
Pipeline (above ground)	
Railway; single track	
double track	
abandoned	
Road; highway, county, township	
access	
trail, bush	
Shoreline (original)	
Transmission line	
Wooded area	

DISPOSITION OF CROWN LANDS

Patent	
Surface & Mining Rights	
Surface Rights Only	
Mining Rights Only	
Lease	
Surface & Mining Rights	
Surface Rights Only	
Mining Rights Only	
Licence of Occupation	
Order-in-Council	
Cancelled	
Reservation	
Sand & Gravel	

The 1925 Magnetic Bearing
Approx. 242° Annual Change
Increasing 22'

THE INFORMATION THAT
APPEARS ON THIS MAP
HAS BEEN COMPILED
FROM VARIOUS SOURCES.
AND ACCURACY IS NOT
GUARANTEED. THOSE
WISHING TO STAKE MIN-
ING CLAIMS SHOULD CON-
SULT WITH THE MINING
RECORDS, MINISTRY OF
NORTHERN DEVELOP-
MENT AND MINES, FOR AD-
DITIONAL INFORMATION
ON THE STATUS OF THE
LANDS SHOWN HEREON.

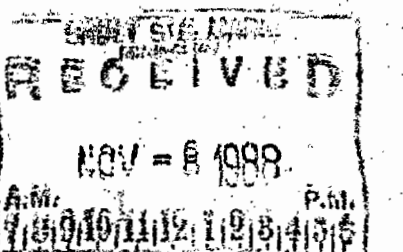

TWP. 27 Range 13 M-1516

TWP. 27 RANGE 12
(WISHART)DISTRICT OF
ALGOMASAULT STE. MARIE
MINING DIVISION

SCALE: 1-INCH = 40 CHAINS

LEGEND

PATENTED LAND	Ⓢ
CROWN LAND SALE	C.S.
LEASES	Ⓛ
LOCATED LAND	Loc.
LICENSE OF OCCUPATION	L.O.
MINING RIGHTS ONLY	M.R.O.
SURFACE RIGHTS ONLY	S.R.O.
ROADS	—
IMPROVED ROADS	—
KING'S HIGHWAYS	—
RAILWAYS	—
POWER LINES	—
MARSH OR MUSKEG	—
MINES	—
CANCELLED	—

NOTES

400' Surface Rights reservation around
all Lakes & Rivers


PLAN NO. M.1515

DEPARTMENT OF MINES
— ONTARIO —

PALMER TWP. M-1326

TWP. 26 Range 12 M-1506

TILLEY TWP. M-1359

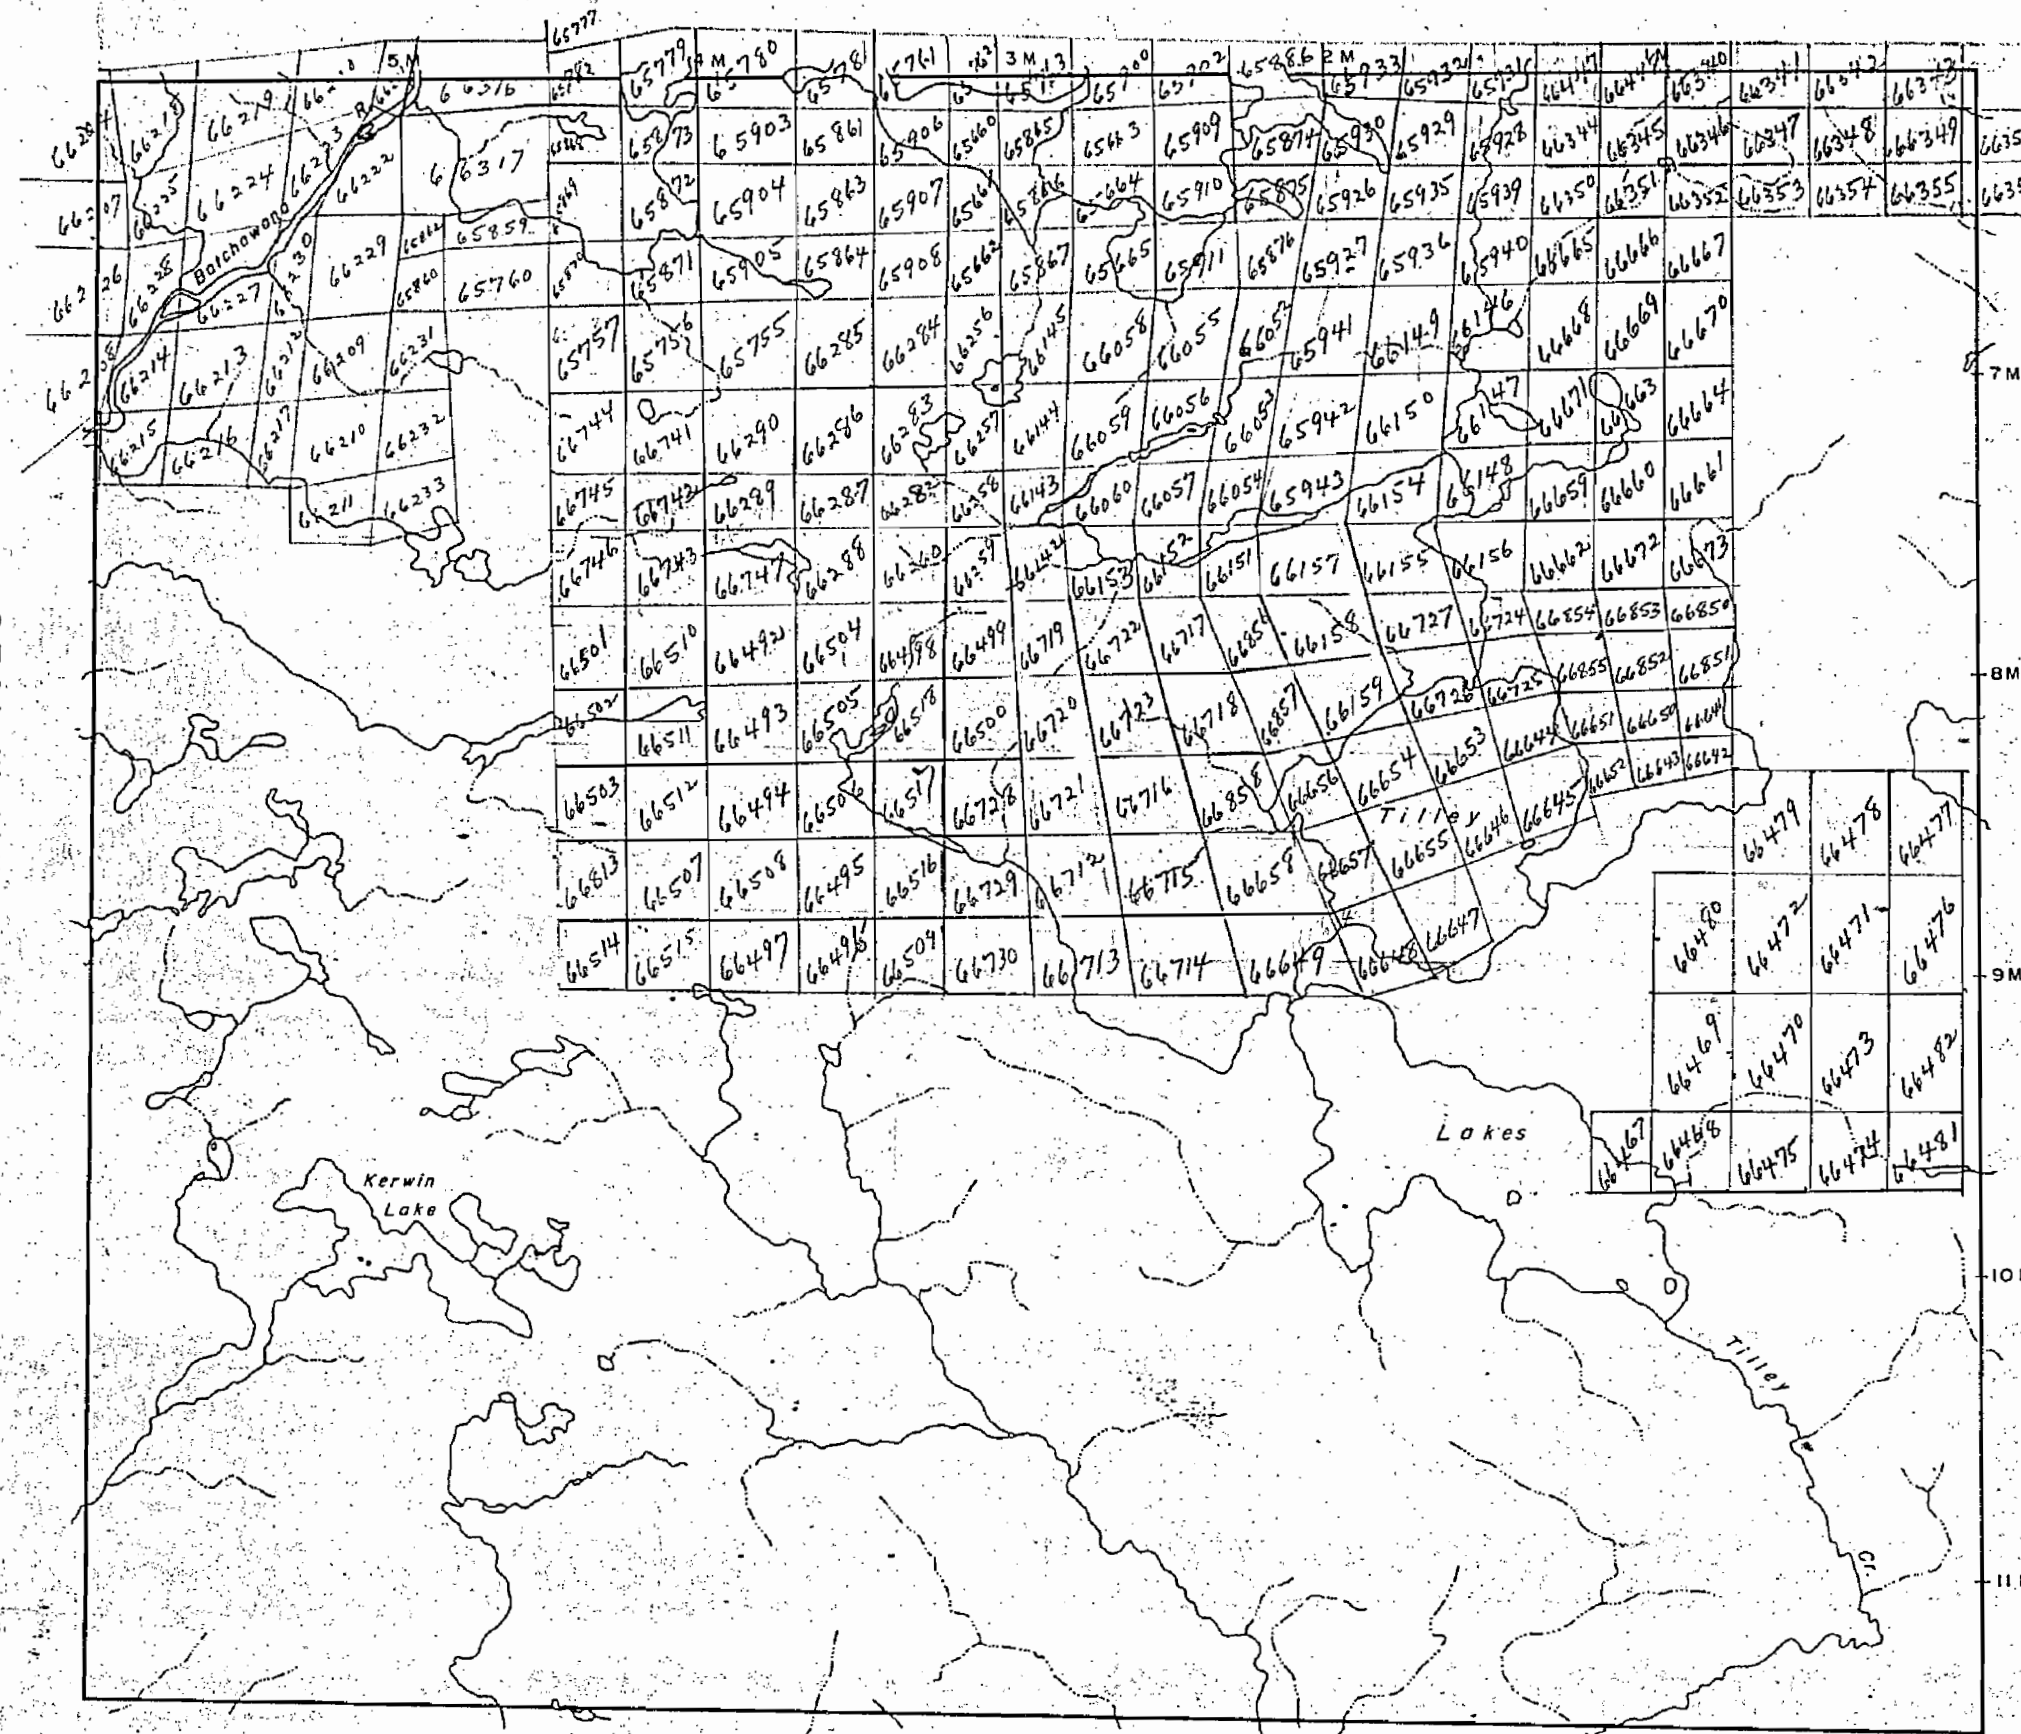

1515

TWP. 27 Range 13 M-1516


TWP. 27 RANGE 12
(WISHART)DISTRICT OF
ALGOMASAULT STE. MARIE
MINING DIVISION

SCALE: 1-INCH = 40 CHAINS.

LEGEND

PATENTED LAND	(P)
CROWN LAND SALE	C.S.
LEASES	(L)
LOCATED LAND	Loc.
LICENSE OF OCCUPATION	L.O.
MINING RIGHTS ONLY	M.R.O.
SURFACE RIGHTS ONLY	S.R.O.
ROADS	
IMPROVED ROADS	
KING'S HIGHWAYS	
RAILWAYS	
POWER LINES	
MARSH OR MUSKEG	
MINES	
CANCELLED	C.

NOTES

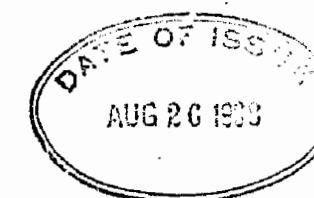400' Surface Rights reservation around
all Lakes & Rivers

PLAN NO. M.1515

DEPARTMENT OF MINES
- ONTARIO -

PALMER TWP. M-1326

TWP. 26 Range 12 M-1506

TILLEY TWP. M-1359

367 T. 27 R. 12 old

123456

NORBERG TWP. M-1516

WISHART

(Tp.27 R.12)

G.3086

DISTRICT OF
ALGOMA

SAULT STE. MARIE
MINING DIVISION

SCALE: 1-INCH = 40 CHAINS

LEGEND

PATENTED LAND
CROWN LAND SALE
LEASES
LOCATED LAND
LICENSE OF OCCUPATION
MINING RIGHTS ONLY
SURFACE RIGHTS ONLY
ROADS
IMPROVED ROADS
KING'S HIGHWAYS
RAILWAYS
POWER LINES
MARSH OR MUSKEG
MINES
CANCELLED

P
C.S.
L
Loc
L.O.
M.R.O.
S.R.O.
C.

NOTES

400' Surface Rights reservation around
all Lakes & Rivers

Areas withdrawn from staking under Section
43 of the Mining Act.(R.S.O.1970)

Order No File Date Disposition


(R) W.15/79 188536 28/9/79 S.R. & M.R.
(R2) W.1/84 SSM 09/02/84 SR0

PLAN NO. M.1515

ONTARIO
MINISTRY OF NATURAL RESOURCES
SURVEYS AND MAPPING BRANCH

PALMER TWP. M-1326

BRULE TWP. M-1506

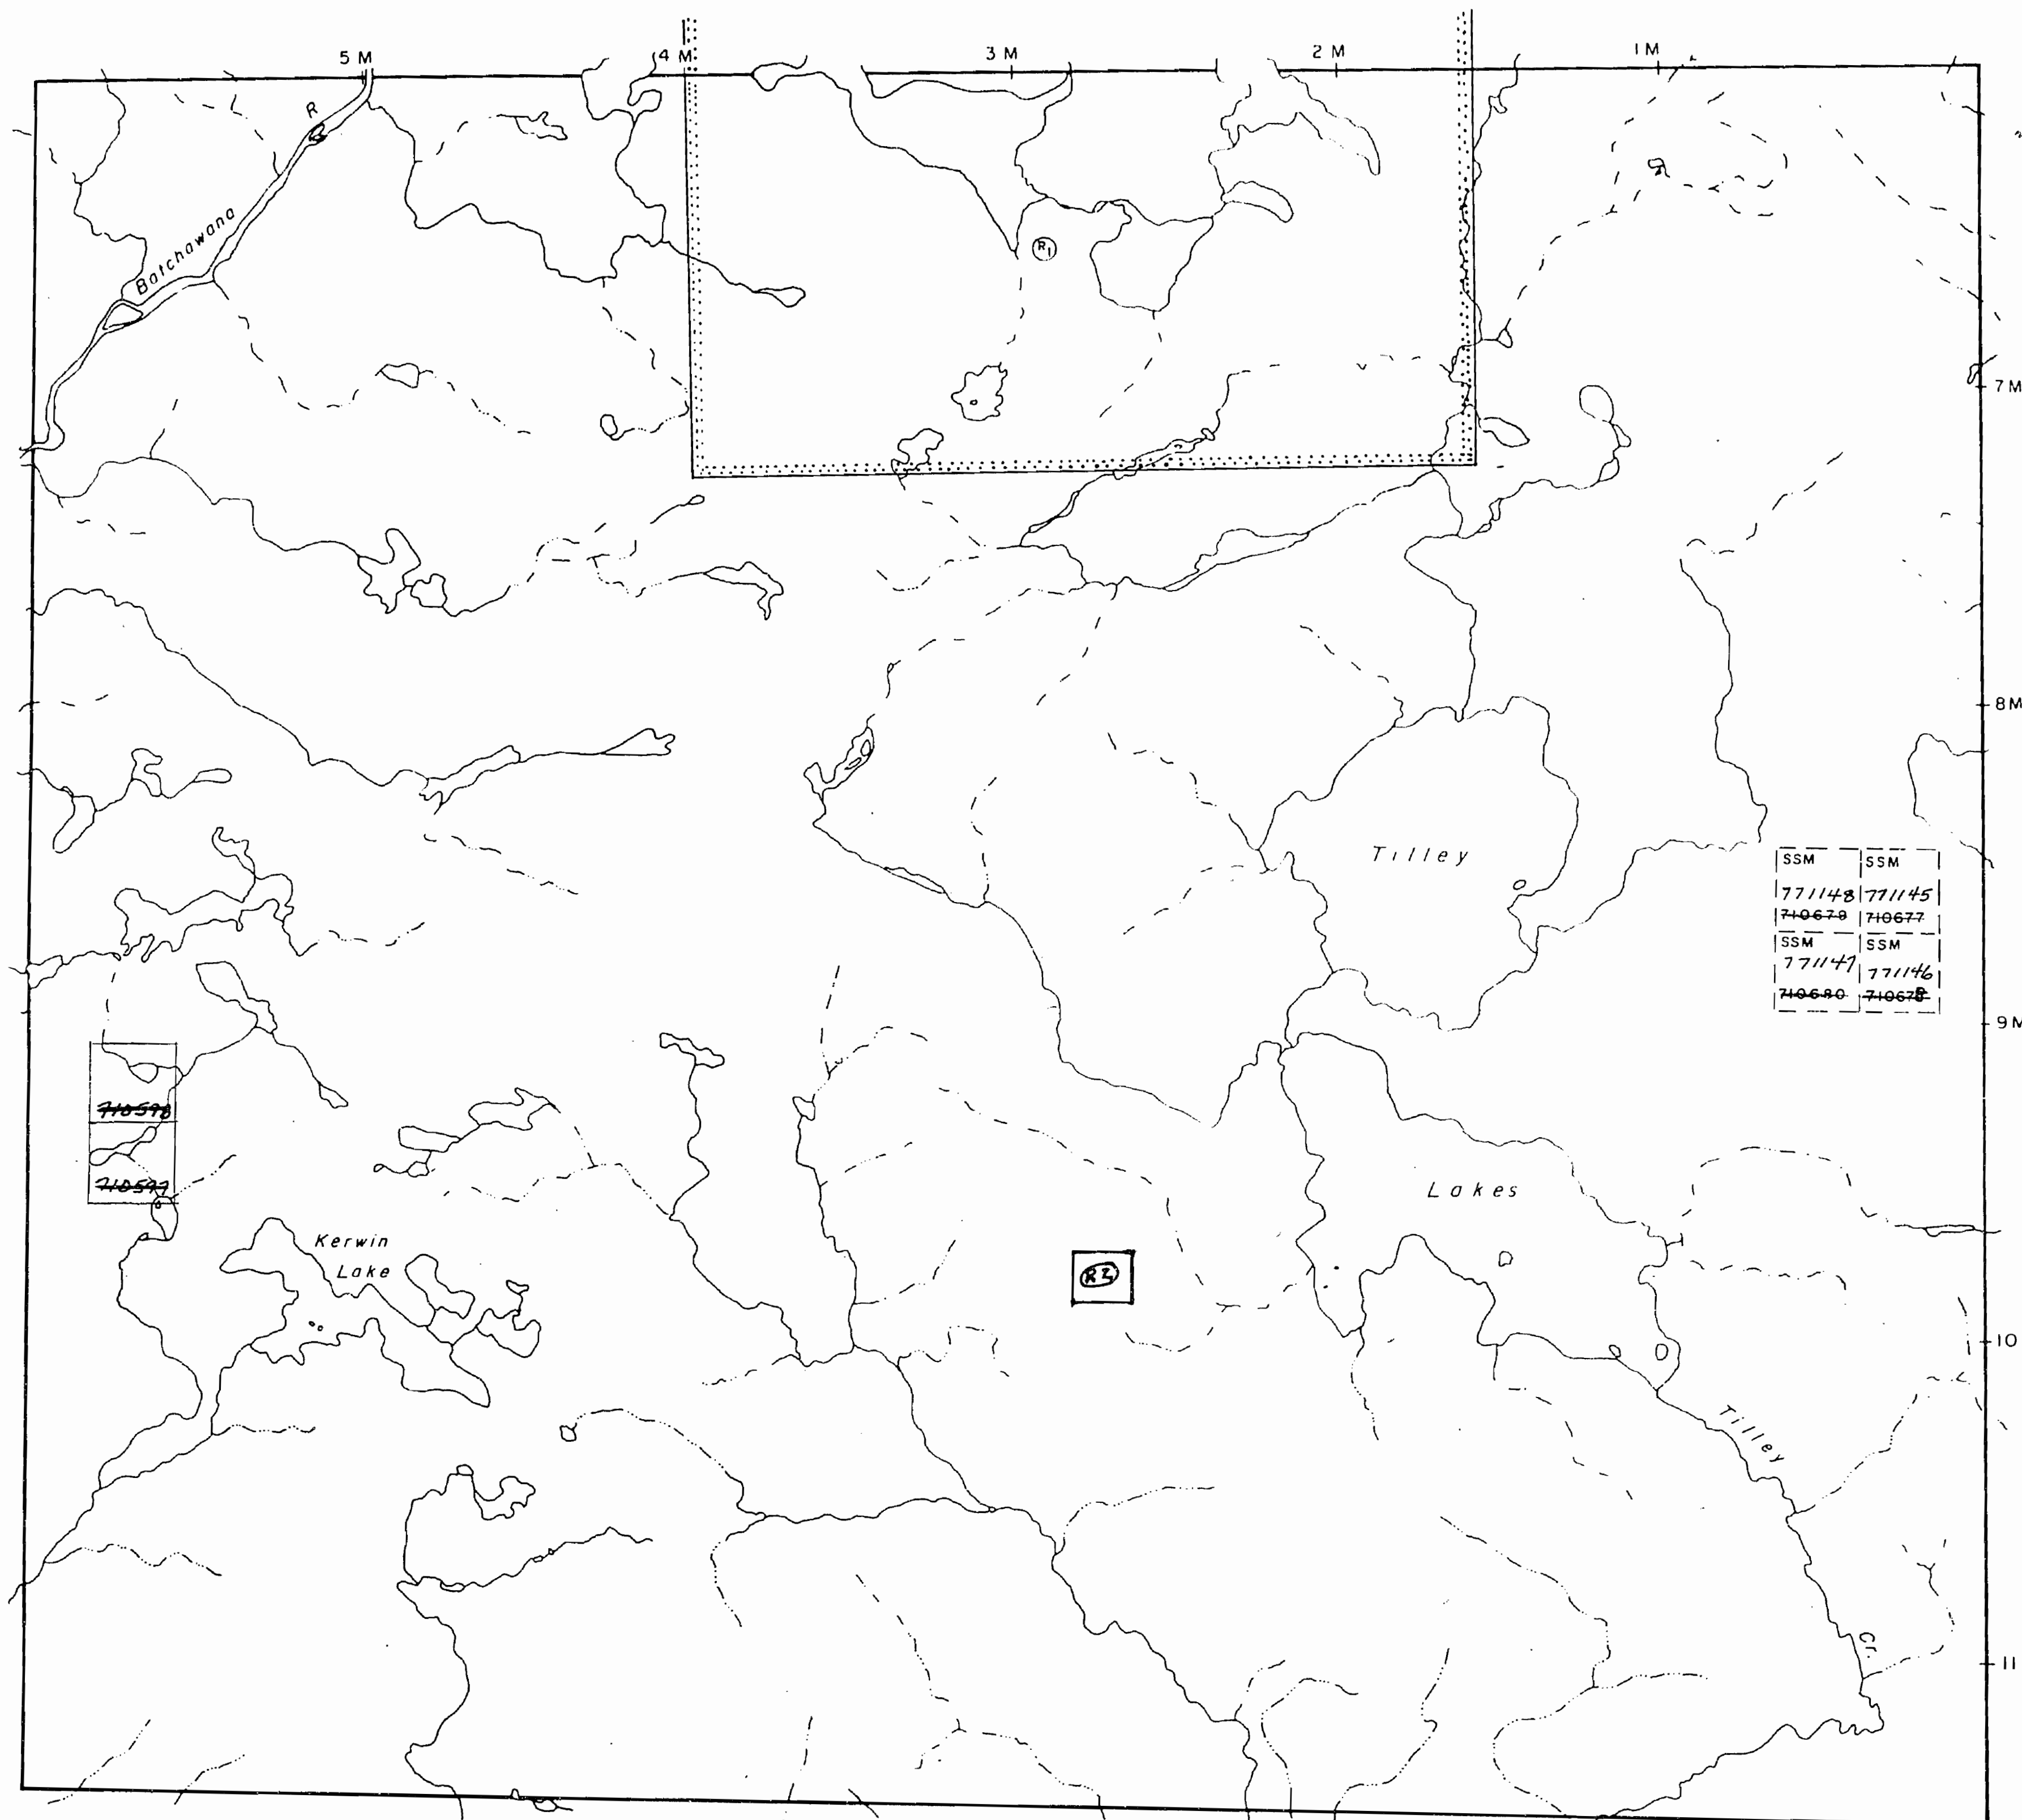

TILLEY TWP. M-1359

S. S. MARIE
RECEIVED
MAY 14 1985
7891011121123456

SAULT STE. MARIE
MINING DIV.
RECEIVED
AUG 17 1983
A.M.
7891011121123456
P.M.

1515

TWP. 27 RANGE XII


OFFICE MAP

(WISHART)

SAULT STE. MARIE MINING DIVISION
DISTRICT OF ALGOMA

Scale 40 Chains 1 Inch

m. 1515

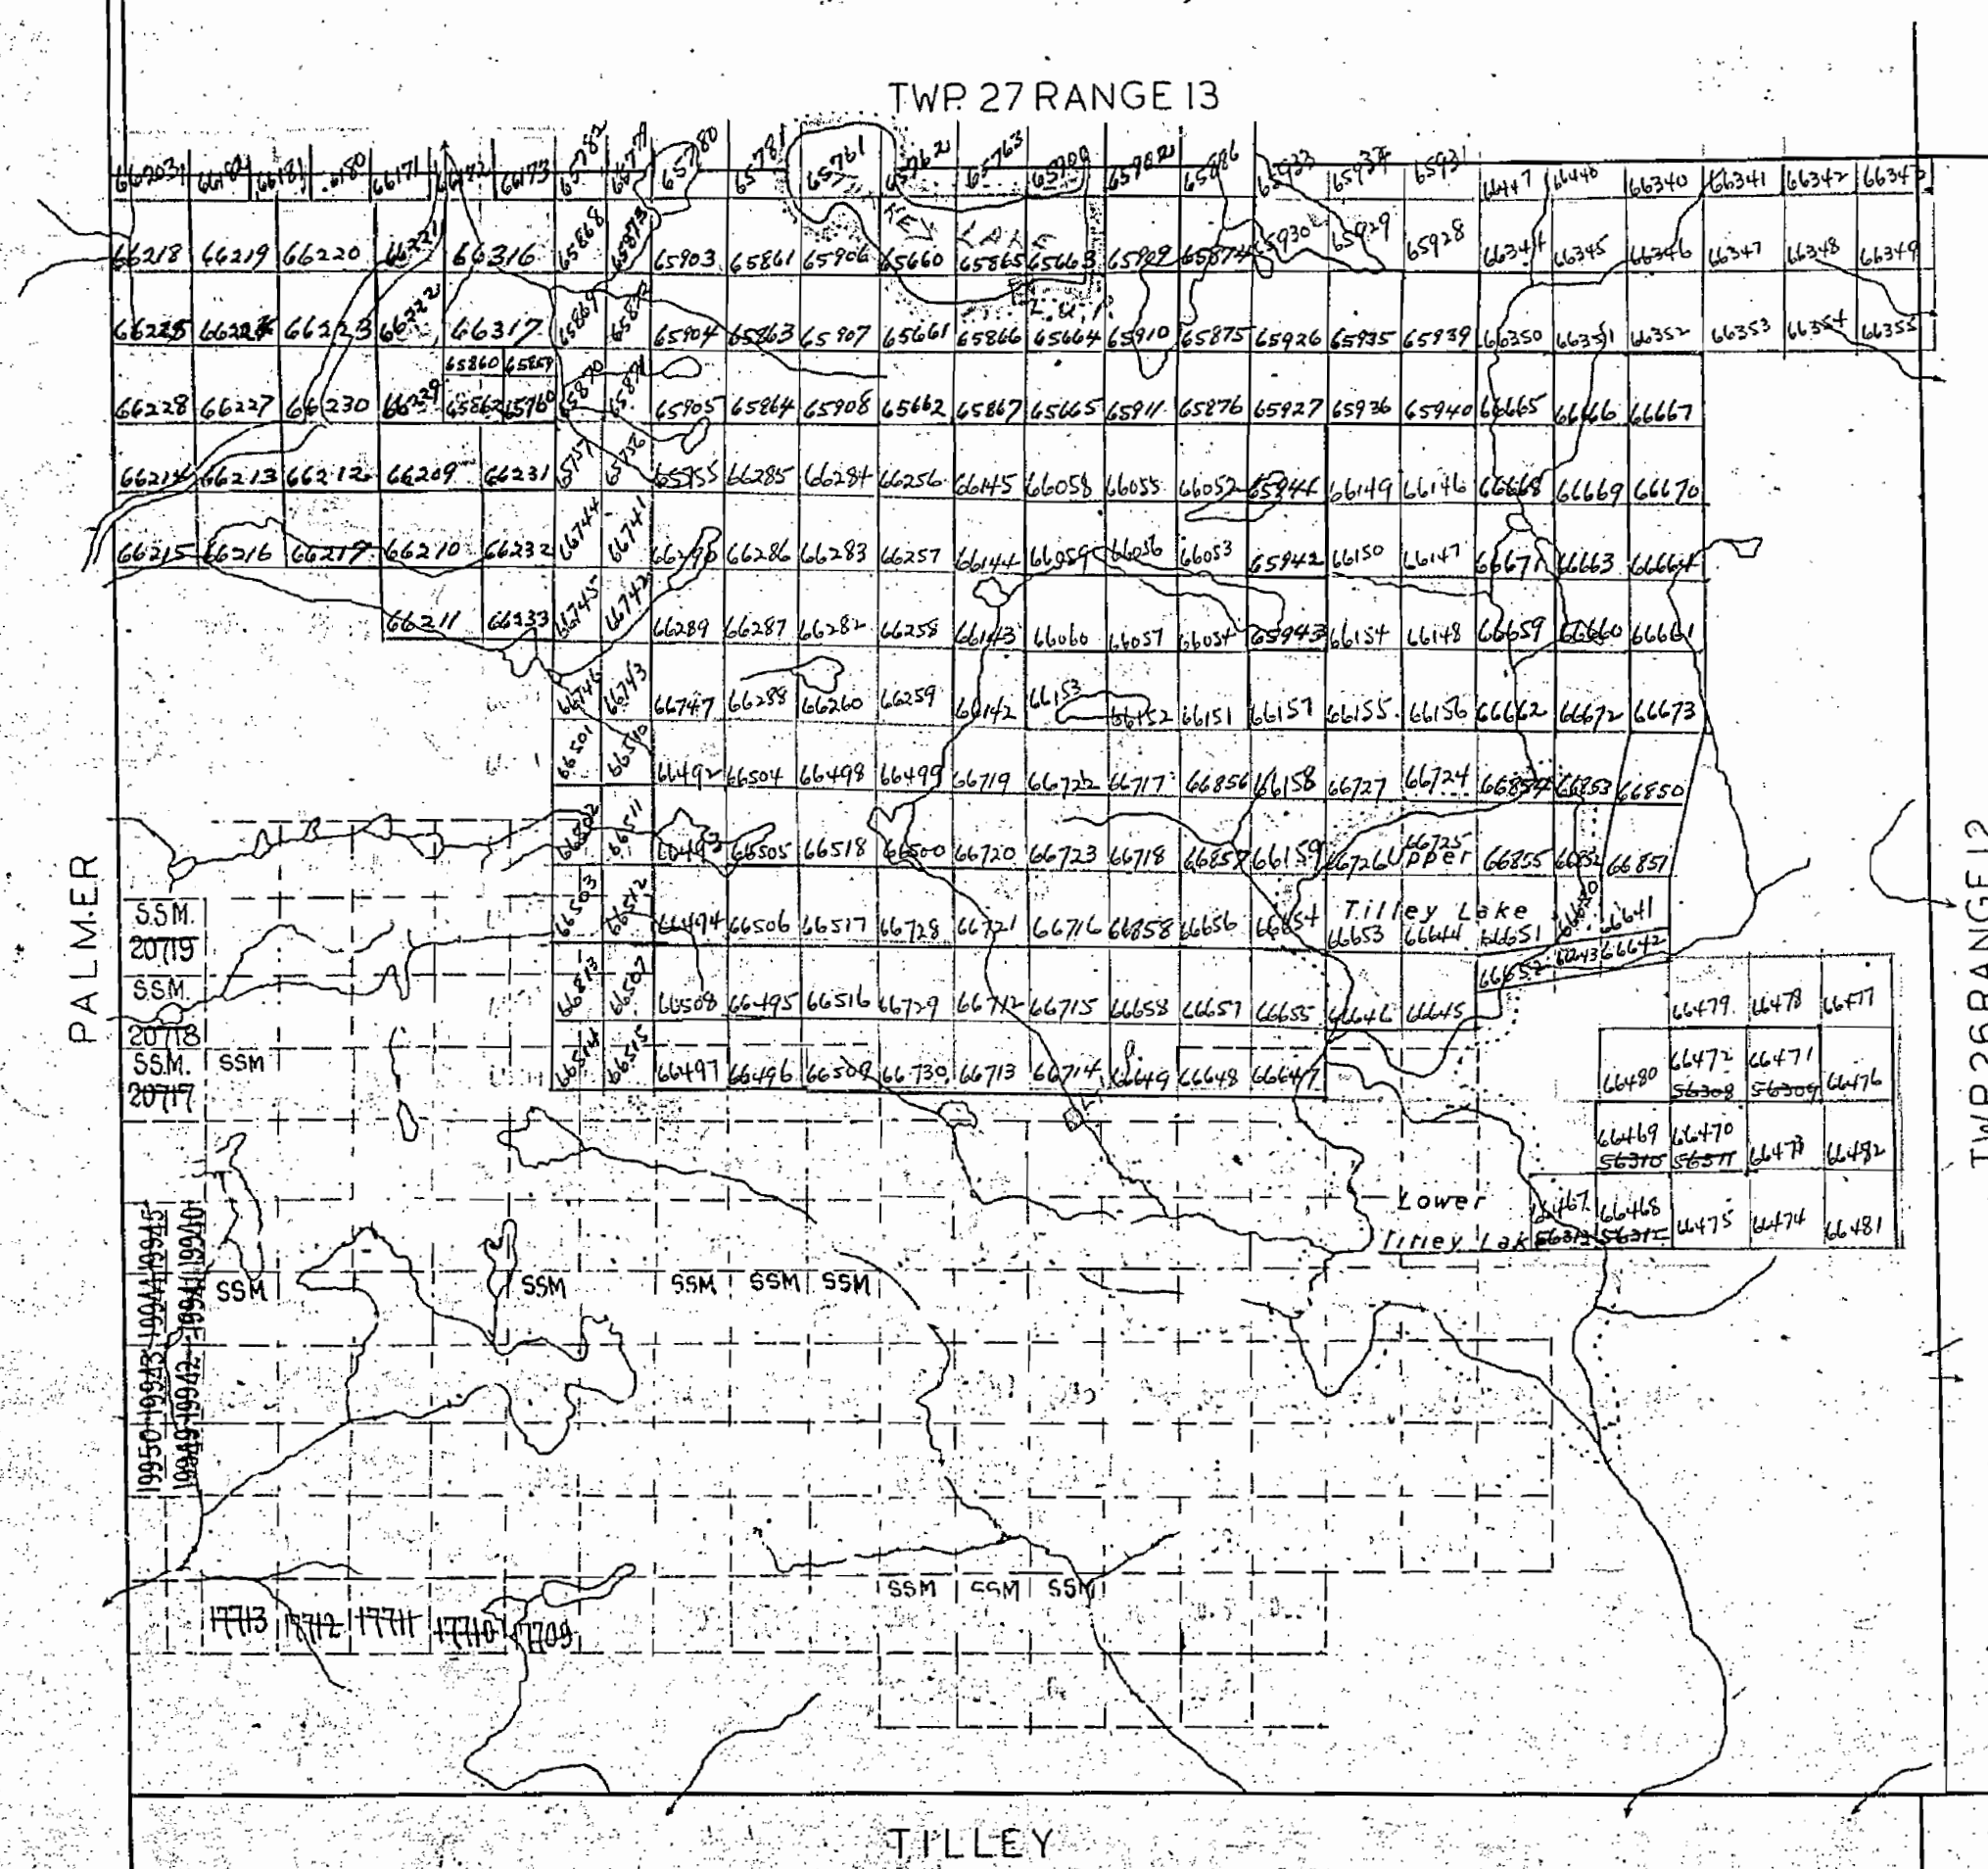


Surface reservations 200' wide by Dept. of L. & F.
shown hereon thus

G.S.

1515

TWP. 27 Range 13 M-1516

PALMER TWP. M-1326

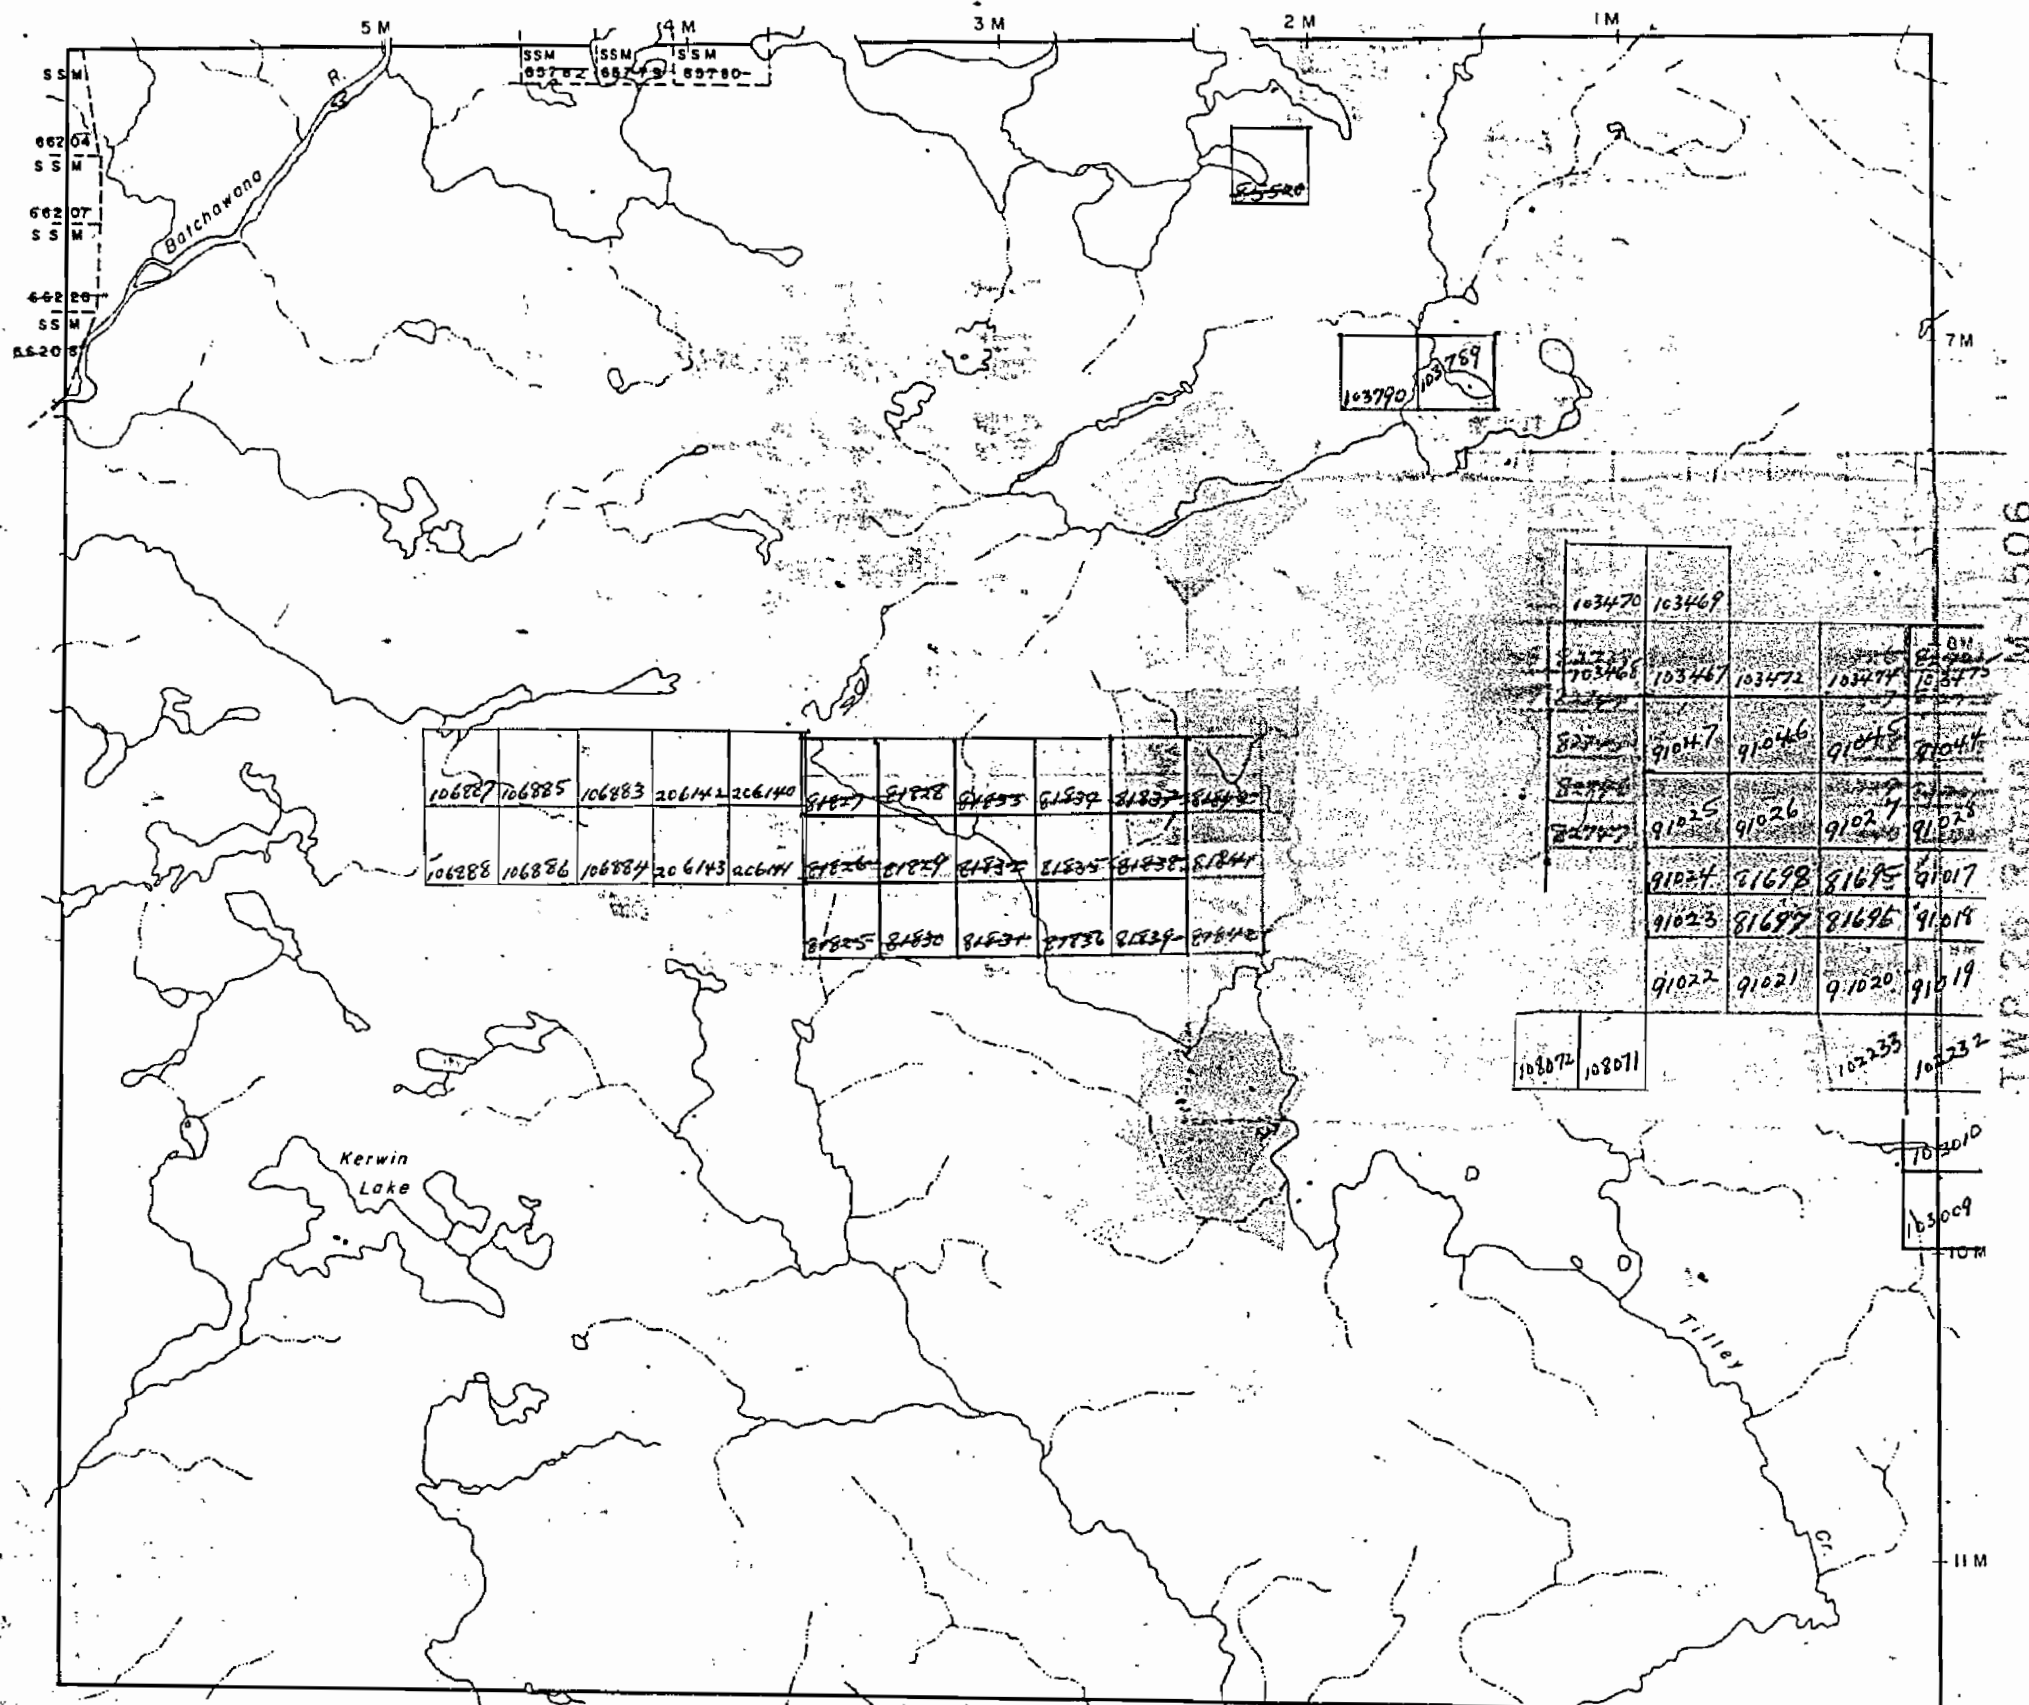

TILLEY TWP. M-1359

TWP. 27 RANGE 12

(WISHART)

DISTRICT OF
ALGOMA

SAULT STE. MARIE
MINING DIVISION

SCALE: 1-INCH = 40 CHAINS

LEGEND

PATENTED LAND	Ⓟ
CROWN LAND SALE	Ⓢ
LEASES	Ⓛ
LOCATED LAND	Ⓛ
LICENSE OF OCCUPATION	Ⓛ
MINING RIGHTS ONLY	M.R.O.
SURFACE RIGHTS ONLY	S.R.O.
ROADS	—
IMPROVED ROADS	—
KING'S HIGHWAYS	—
RAILWAYS	—
POWER LINES	—
MARSH OR MUSKEG	—
MINES	Ⓢ
CANCELLED	Ⓢ

NOTES

400' Surface Rights reservation around
all Lakes & Rivers

PLAN NO. M.1515

DEPARTMENT OF MINES
— ONTARIO —

1515


TWP.27 RANGE XII

(WISHART)

SAULT STE. MARIE MINING DIVISION
DISTRICT OF ALGOMA
Scale 40 Chains 1 Inch

M. 1515

OFFICE MAP

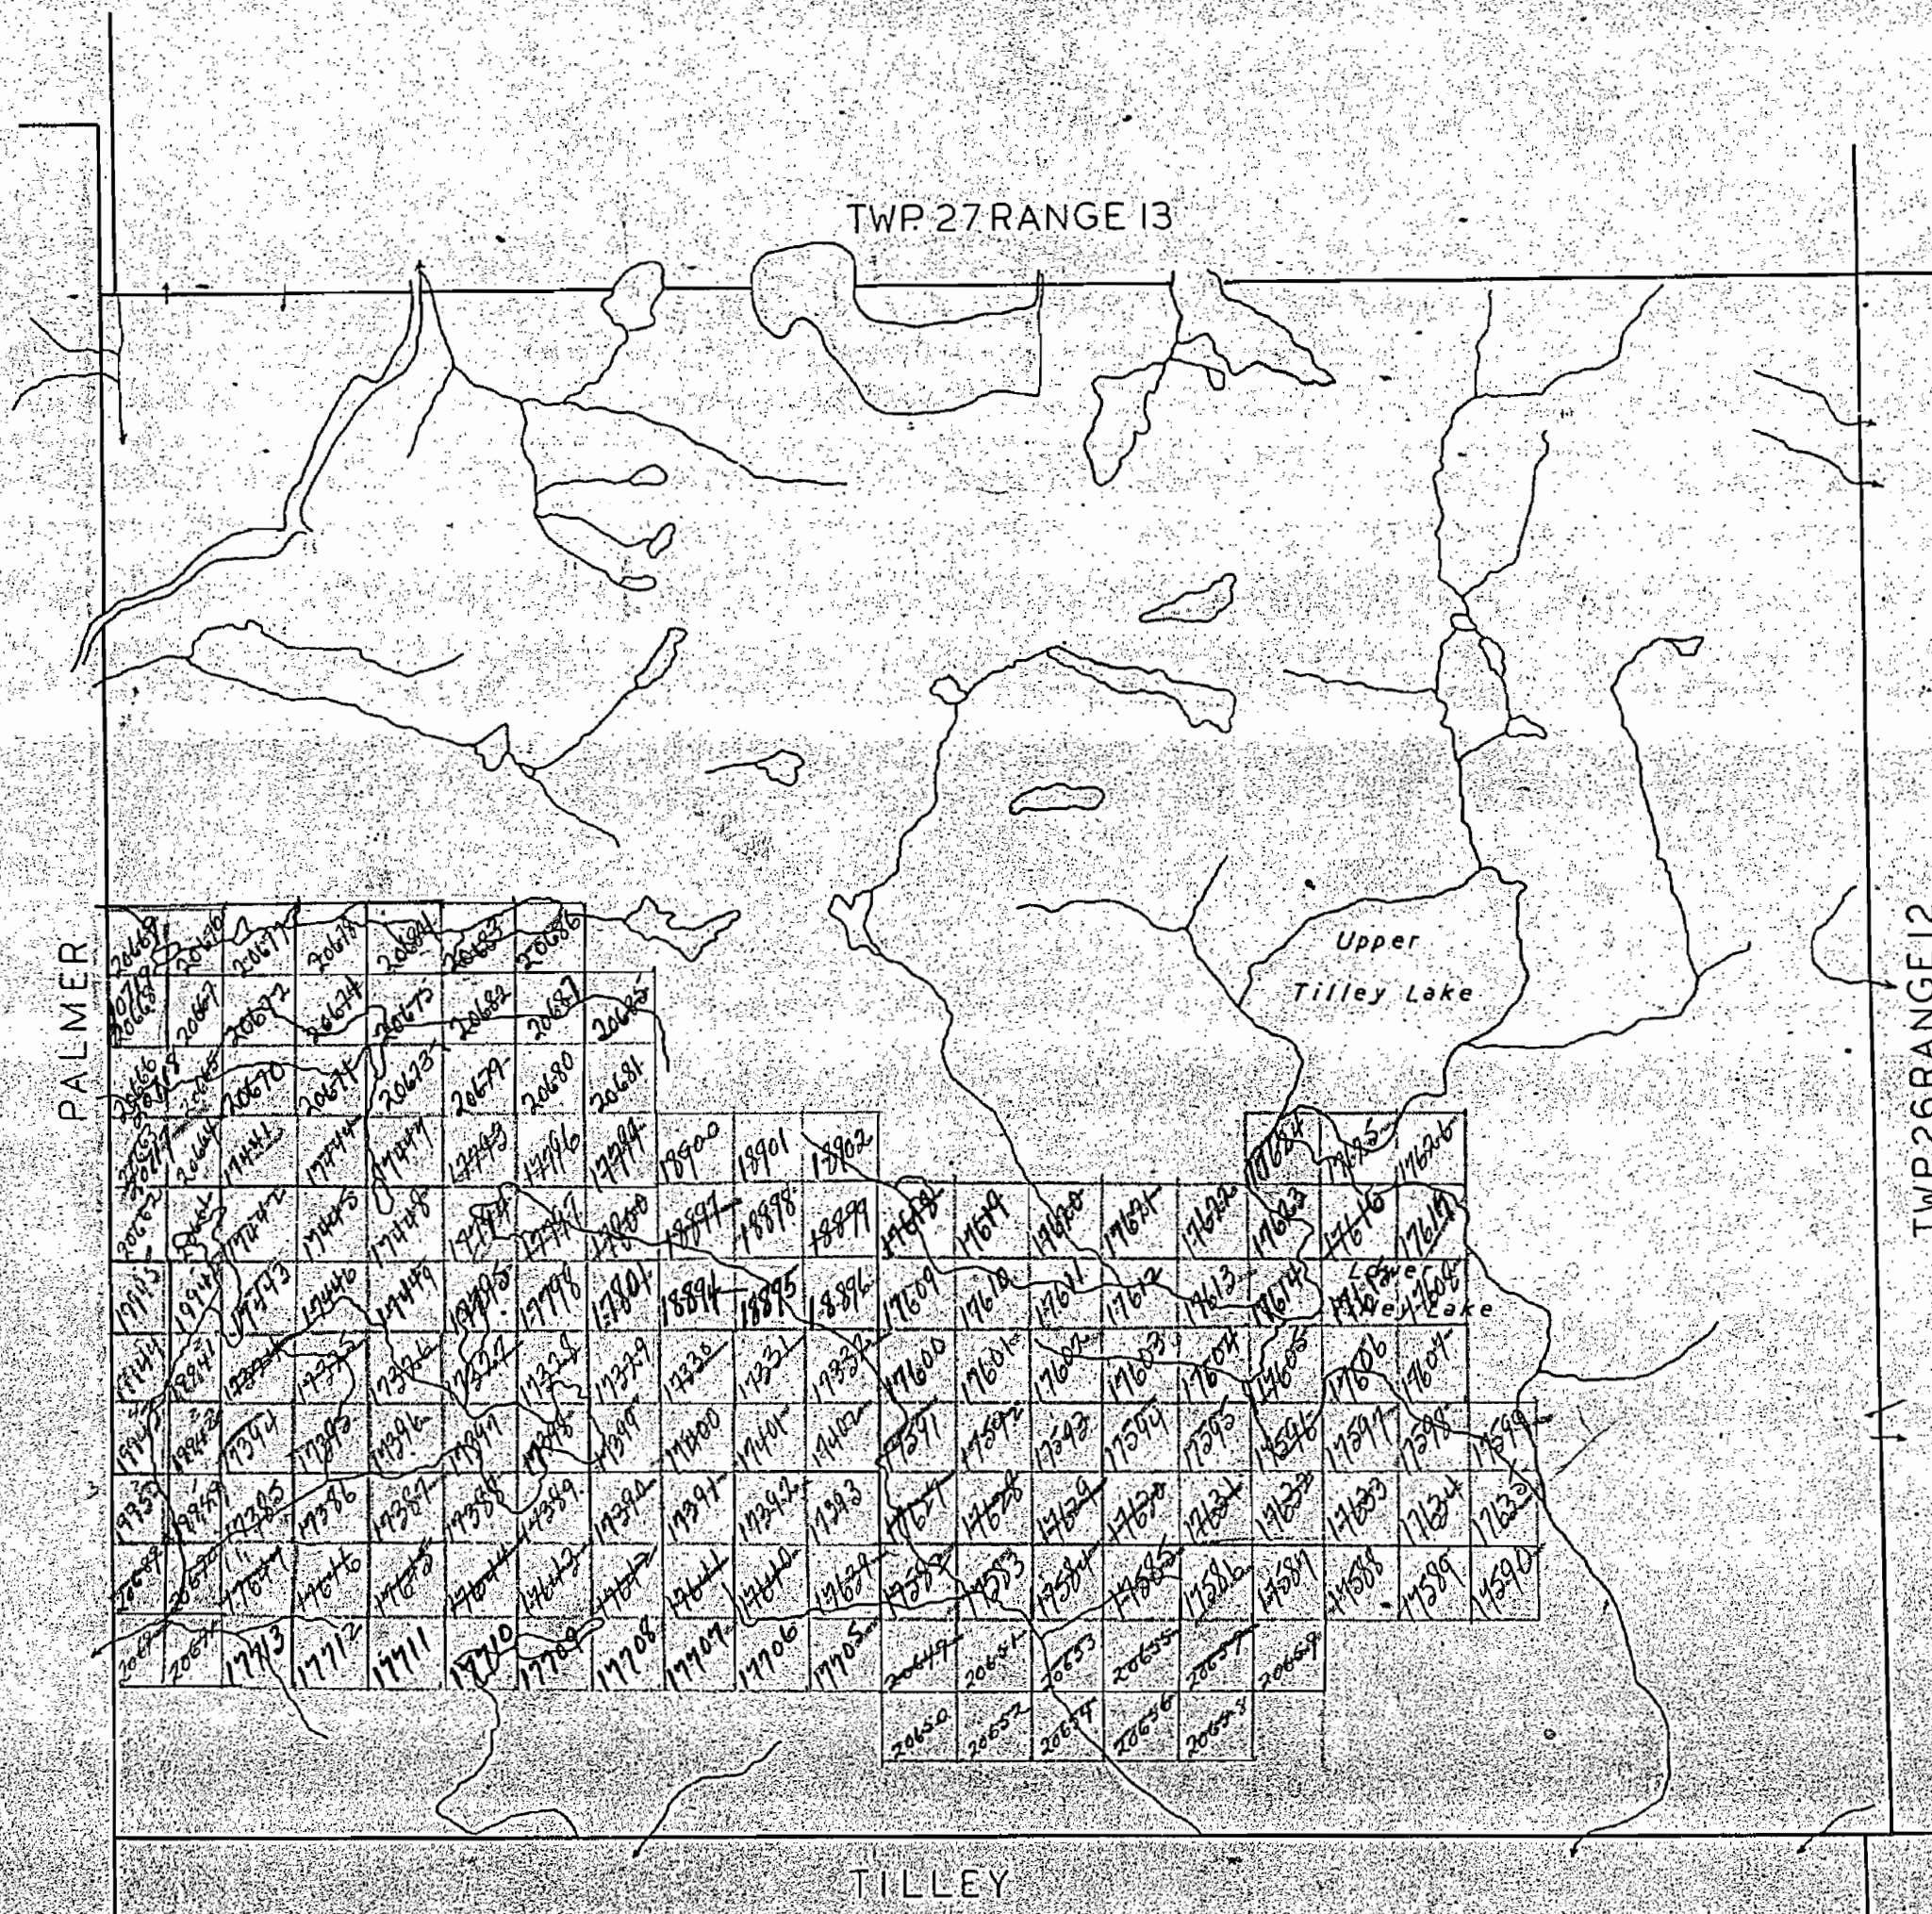

1515

TWP. 27 Range 13 M-1516

TWP. 27 RANGE 12
(WISHART)

DISTRICT OF
ALGOMA

SAULT STE. MARIE
MINING DIVISION

SCALE: 1-INCH = 40 CHAINS

LEGEND

PATENTED LAND	Ⓟ
CROWN LAND SALE	C.S.
LEASES	Ⓛ
LOCATED LAND	Loc.
LICENSE OF OCCUPATION	L.O.
MINING RIGHTS ONLY	M.R.O.
SURFACE RIGHTS ONLY	S.R.O.
ROADS	—
IMPROVED ROADS	—
KING'S HIGHWAYS	—
RAILWAYS	—
POWER LINES	—
MARSH OR MUSKEG	—
MINES	✕
CANCELLED	C.

NOTES

400' Surface Rights reservation around
all Lakes & Rivers


PLAN NO. M.1515

DEPARTMENT OF MINES
— ONTARIO —

PALMER TWP. M-1326

TWP. 26 Range 12 M-1506

TILLEY TWP. M-1359

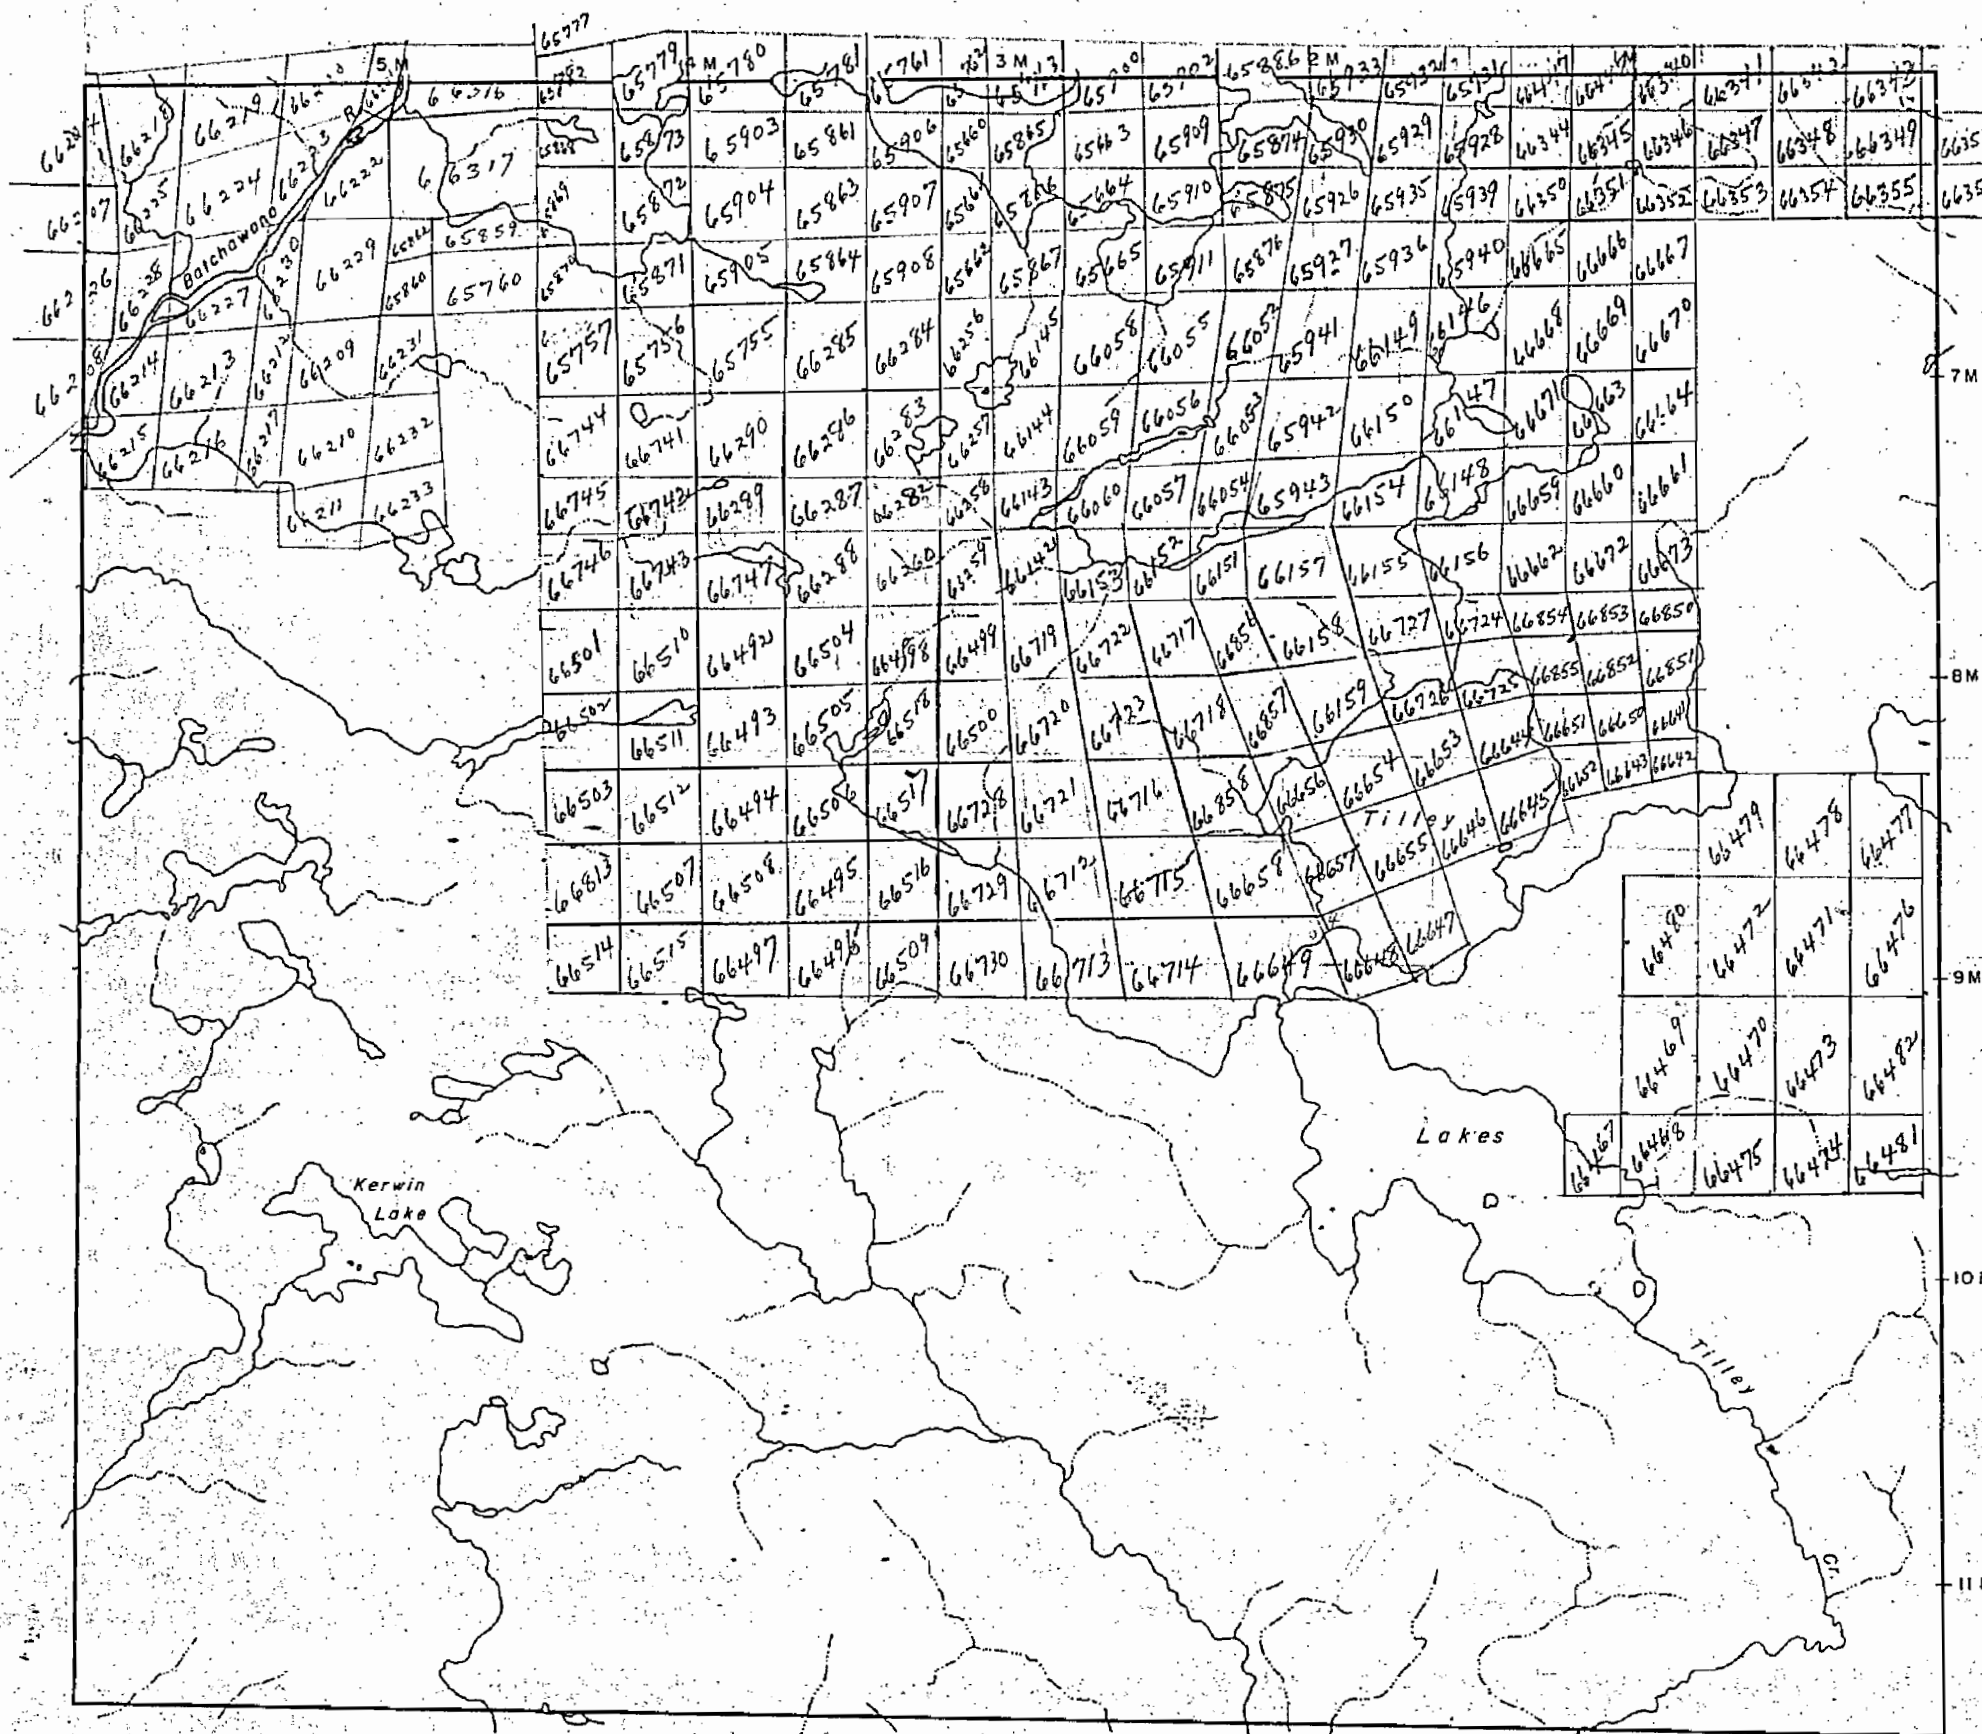

1515

TWP. 27 Range 13 M-1516

TWP. 27 RANGE 12

(WISHART)

DISTRICT OF
ALGOMA

SAULT STE. MARIE
MINING DIVISION

SCALE: 1-INCH = 40 CHAINS

LEGEND

PATENTED LAND	Ⓟ
CROWN LAND SALE	C.S.
LEASES	Ⓛ
LOCATED LAND	Loc.
LICENSE OF OCCUPATION	L.O.
MINING RIGHTS ONLY	M.R.O.
SURFACE RIGHTS ONLY	S.R.O.
ROADS	
IMPROVED ROADS	
KING'S HIGHWAYS	
RAILWAYS	
POWER LINES	
MARSH OR MUSKEG	
MINES	X
CANCELLED	C.

NOTES

400 Surface Rights reservation around
all Lakes & Rivers


PLAN NO. M.1515

DEPARTMENT OF MINES

- ONTARIO -

PALMER TWP. M-1326

TILLEY TWP. M-1359

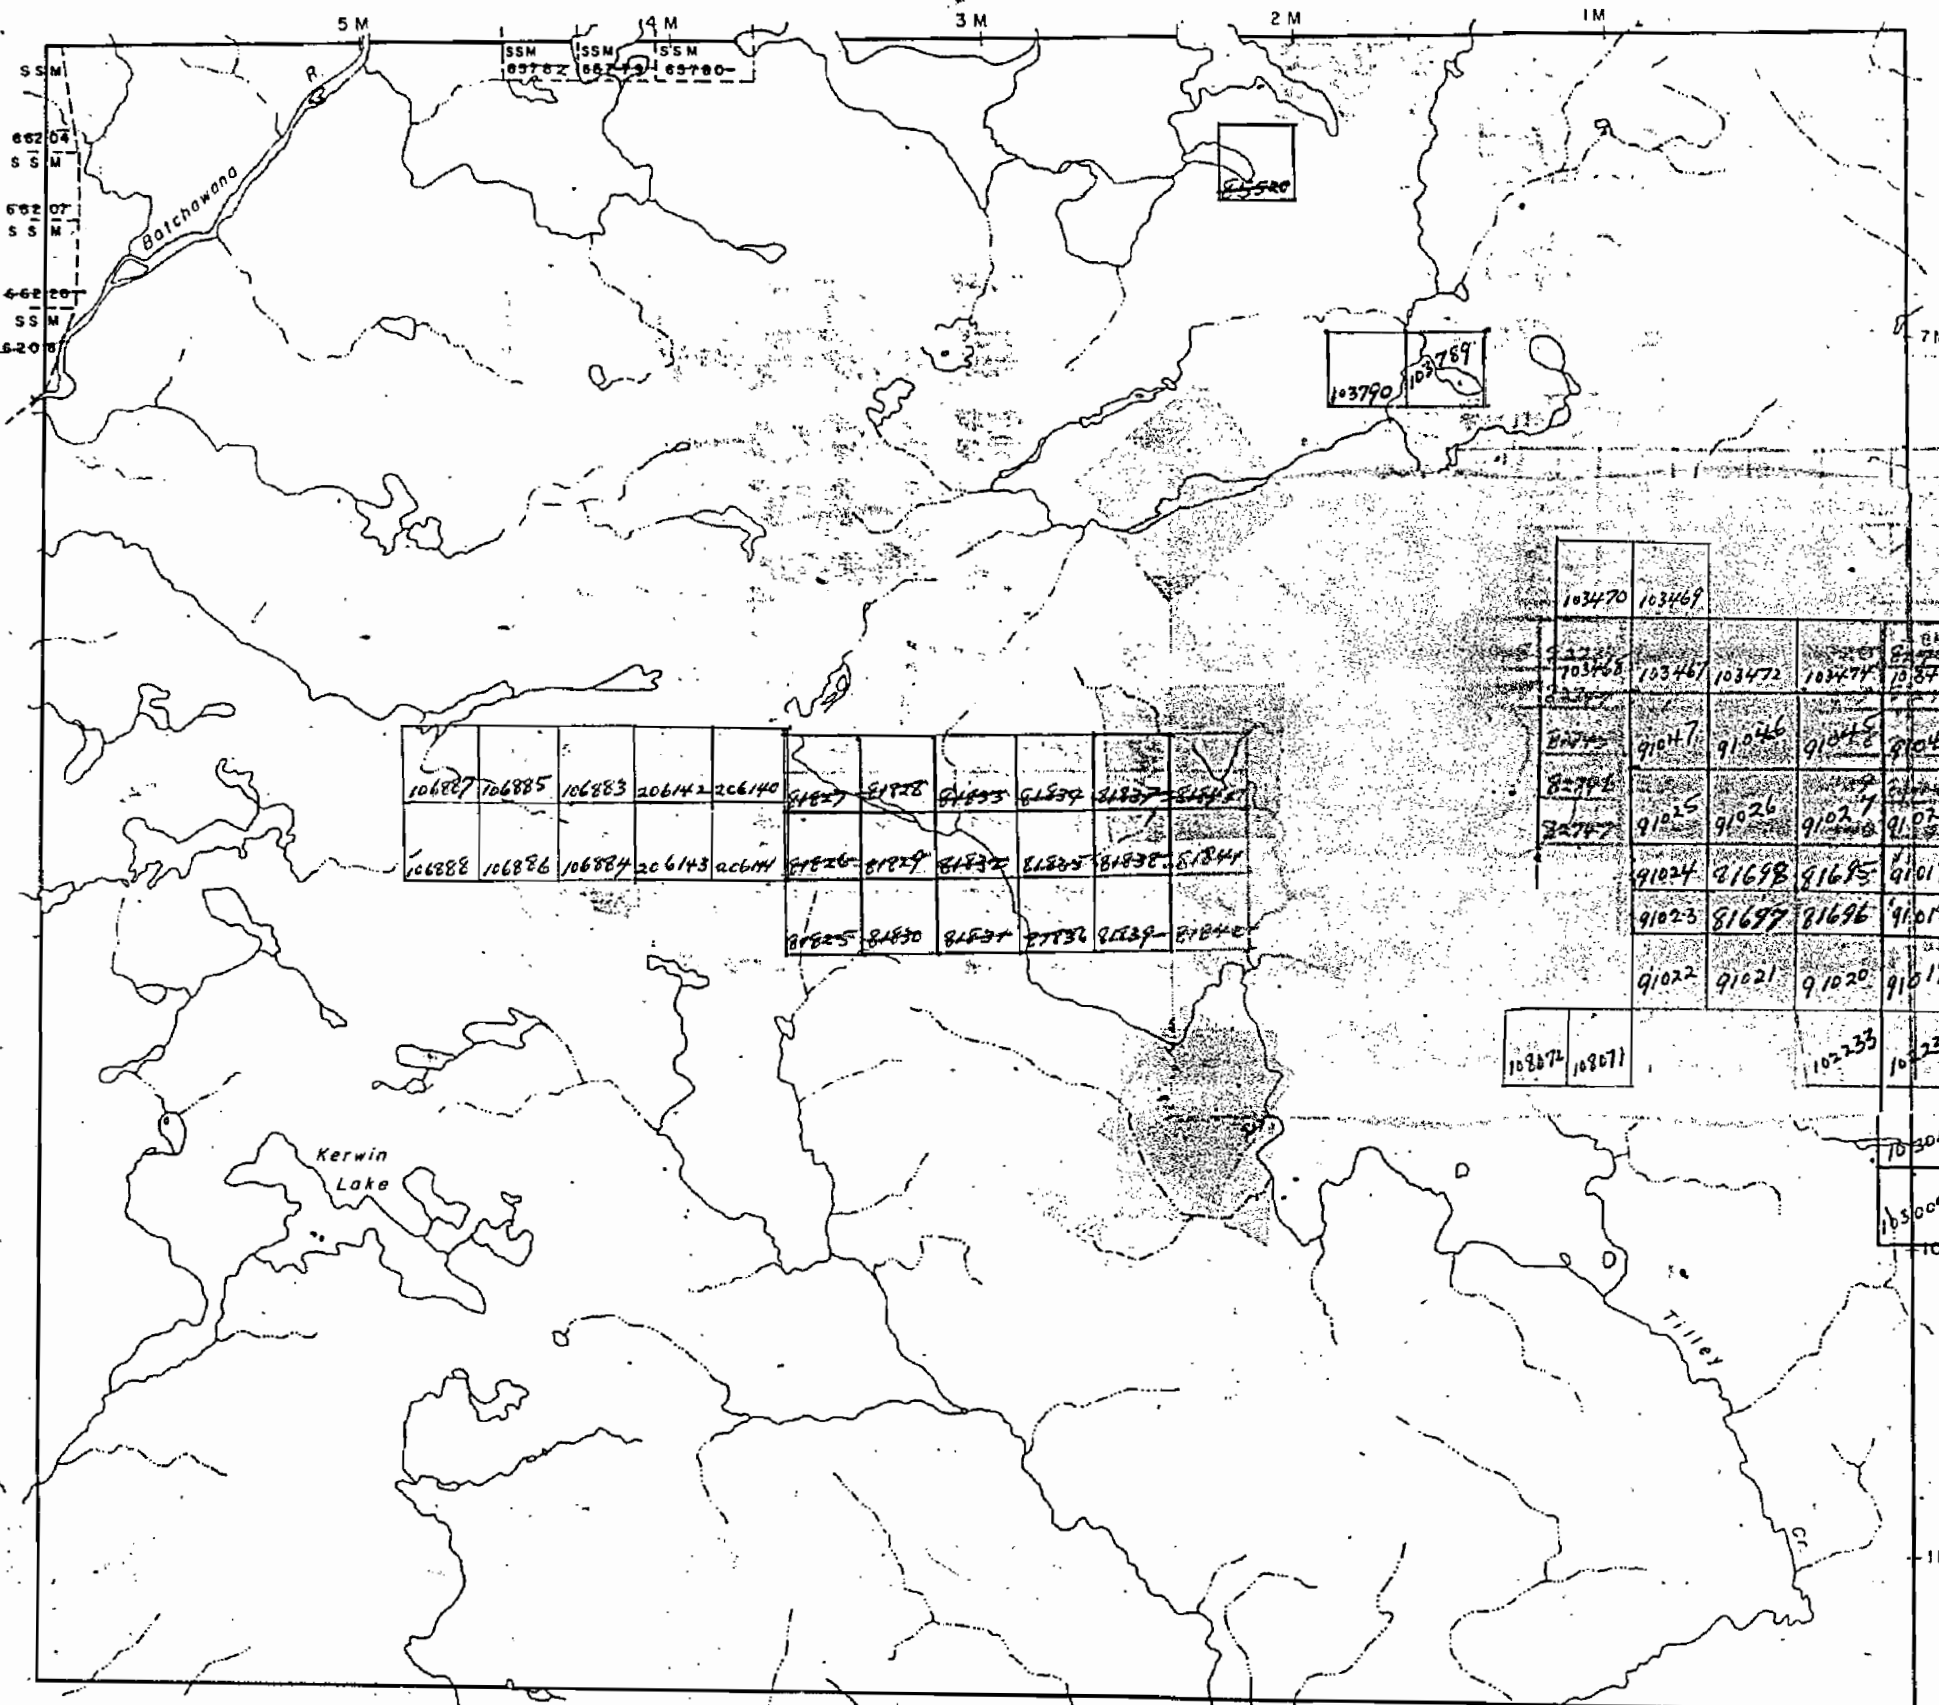


1515

TWP. 27 RANGE XII
(WISHART) OFFICE MAP

SAULT STE. MARIE MINING DIVISION
DISTRICT OF ALGOMA
Scale 40 Chains 1 Inch

m. 1515

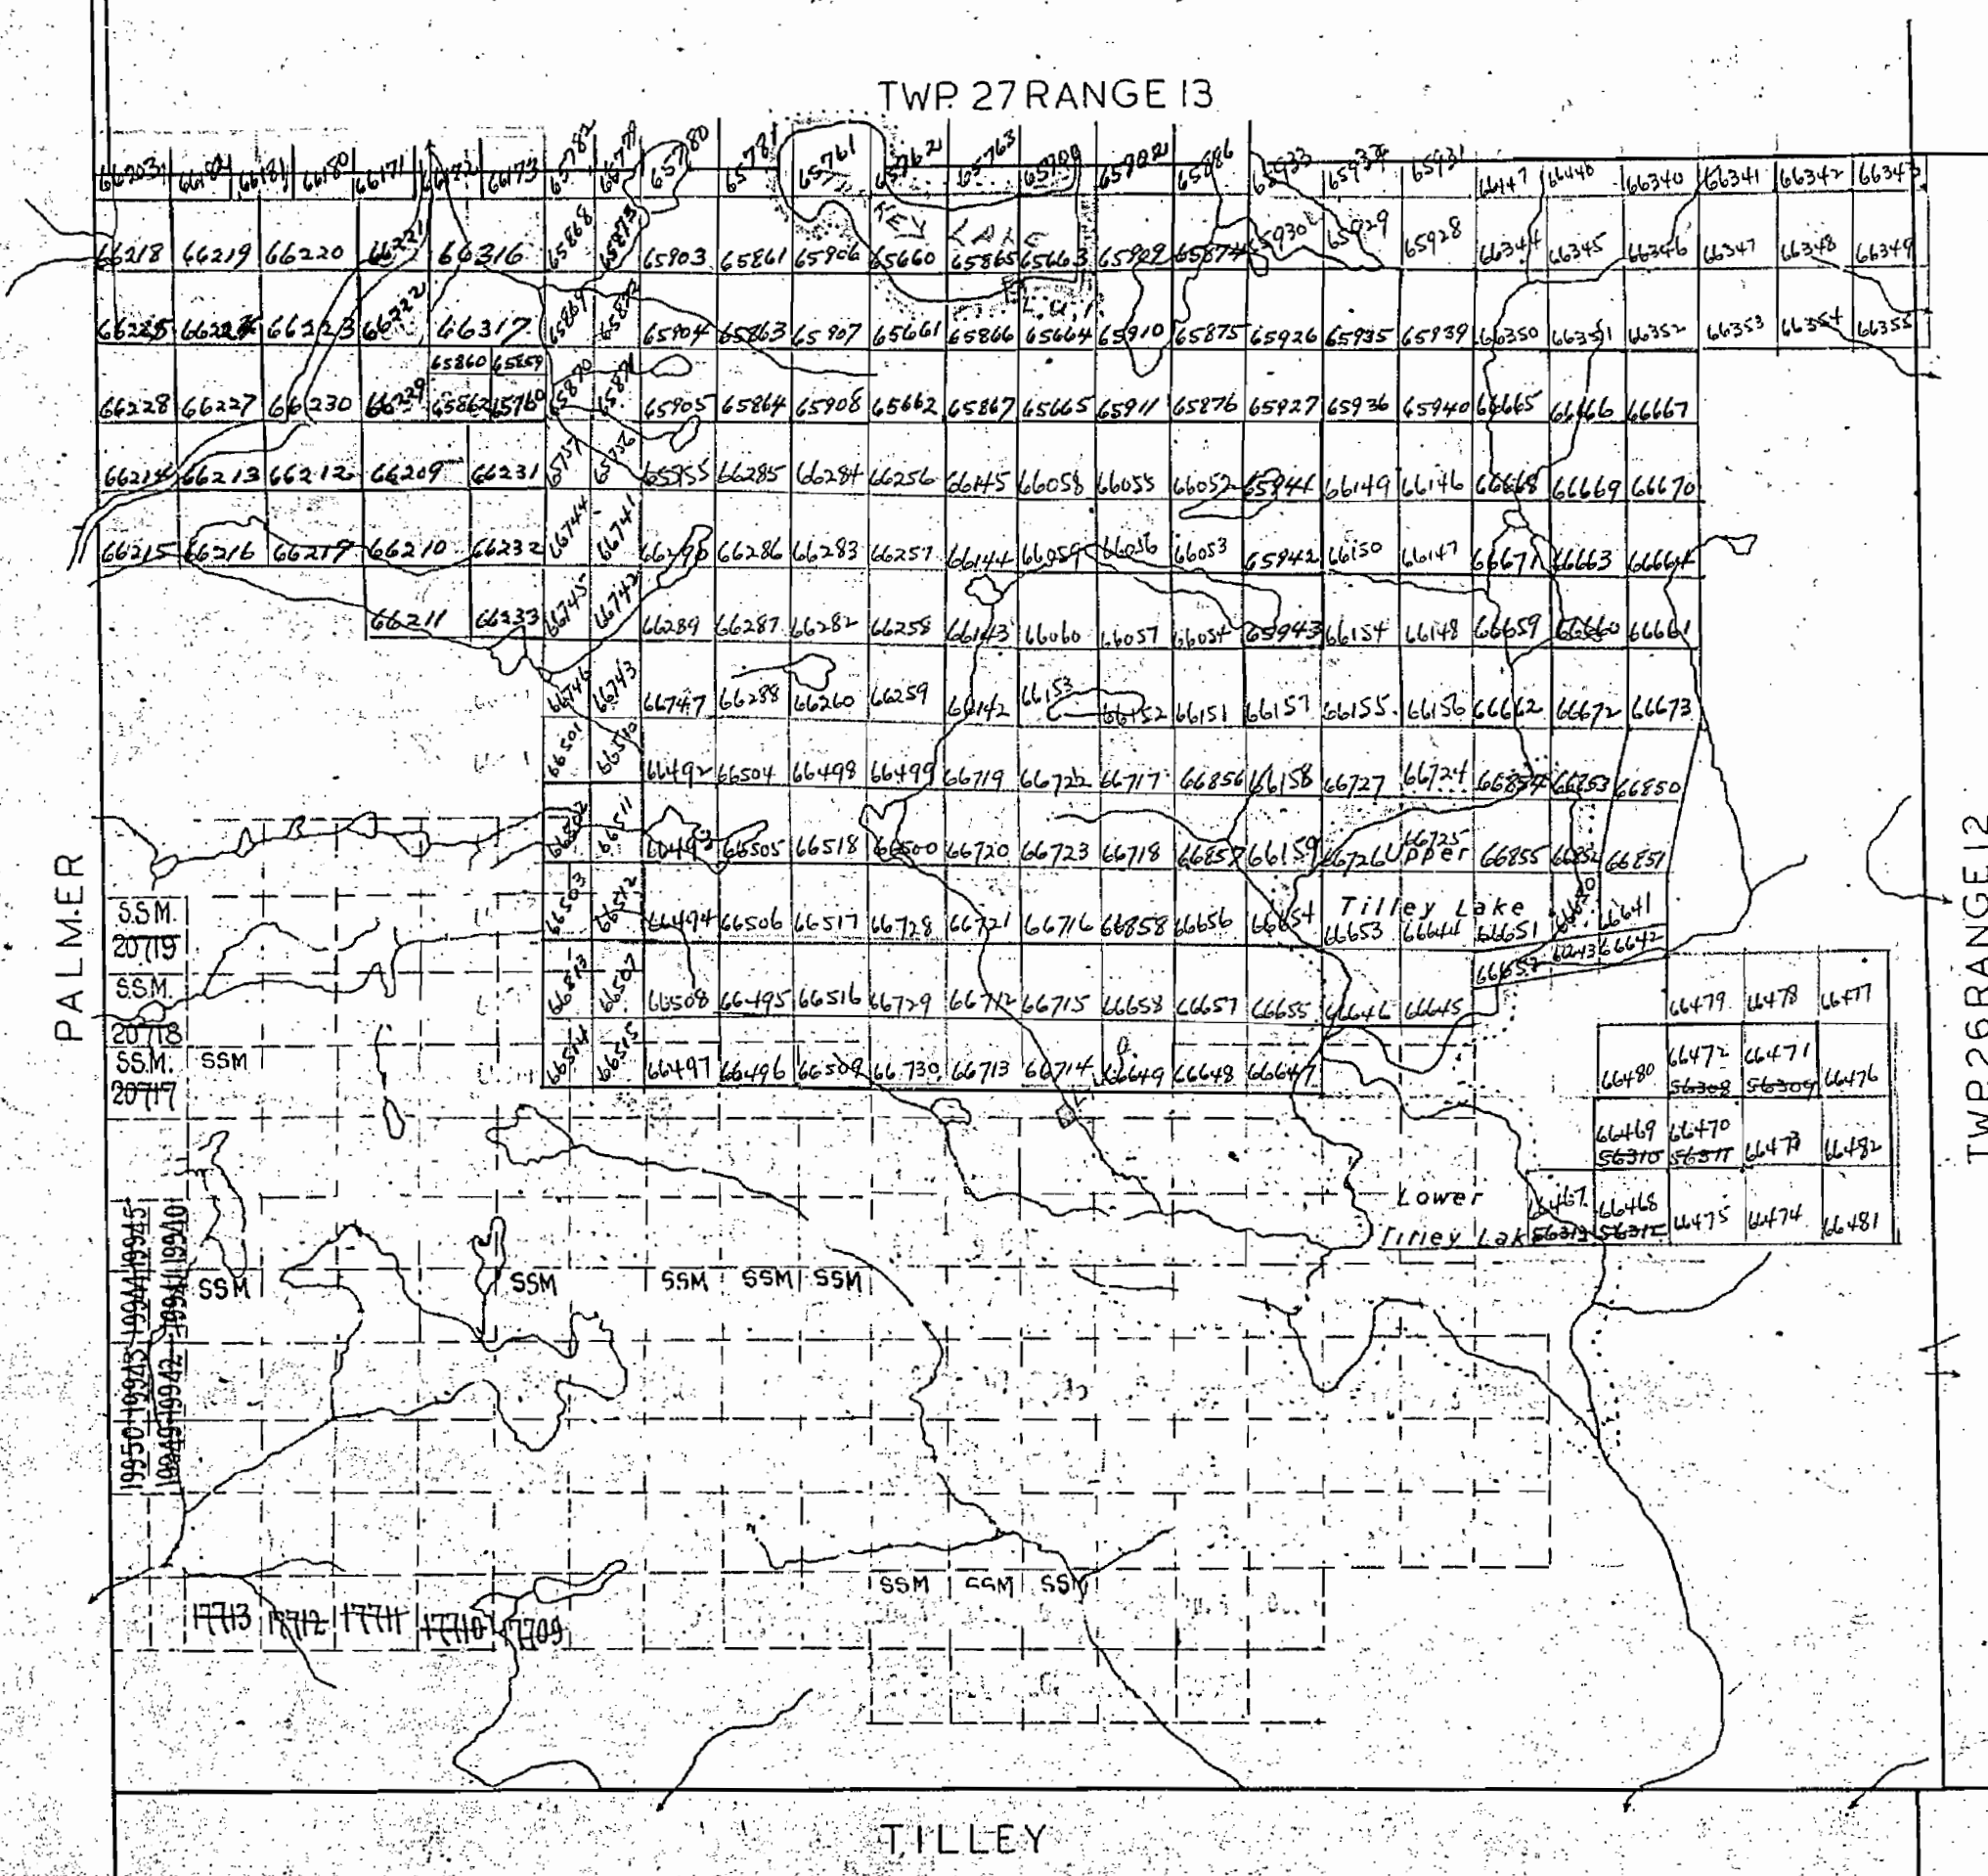

Surface reservations 200' wide by Dept of L. & F.
shown hereon thus

G.S.

1515


TWP.27 RANGE XII

(WISHART)

SAULT STE. MARIE MINING DIVISION
DISTRICT OF ALGOMA
Scale 40 Chains 1 Inch

M. 1515

OFFICE MAP

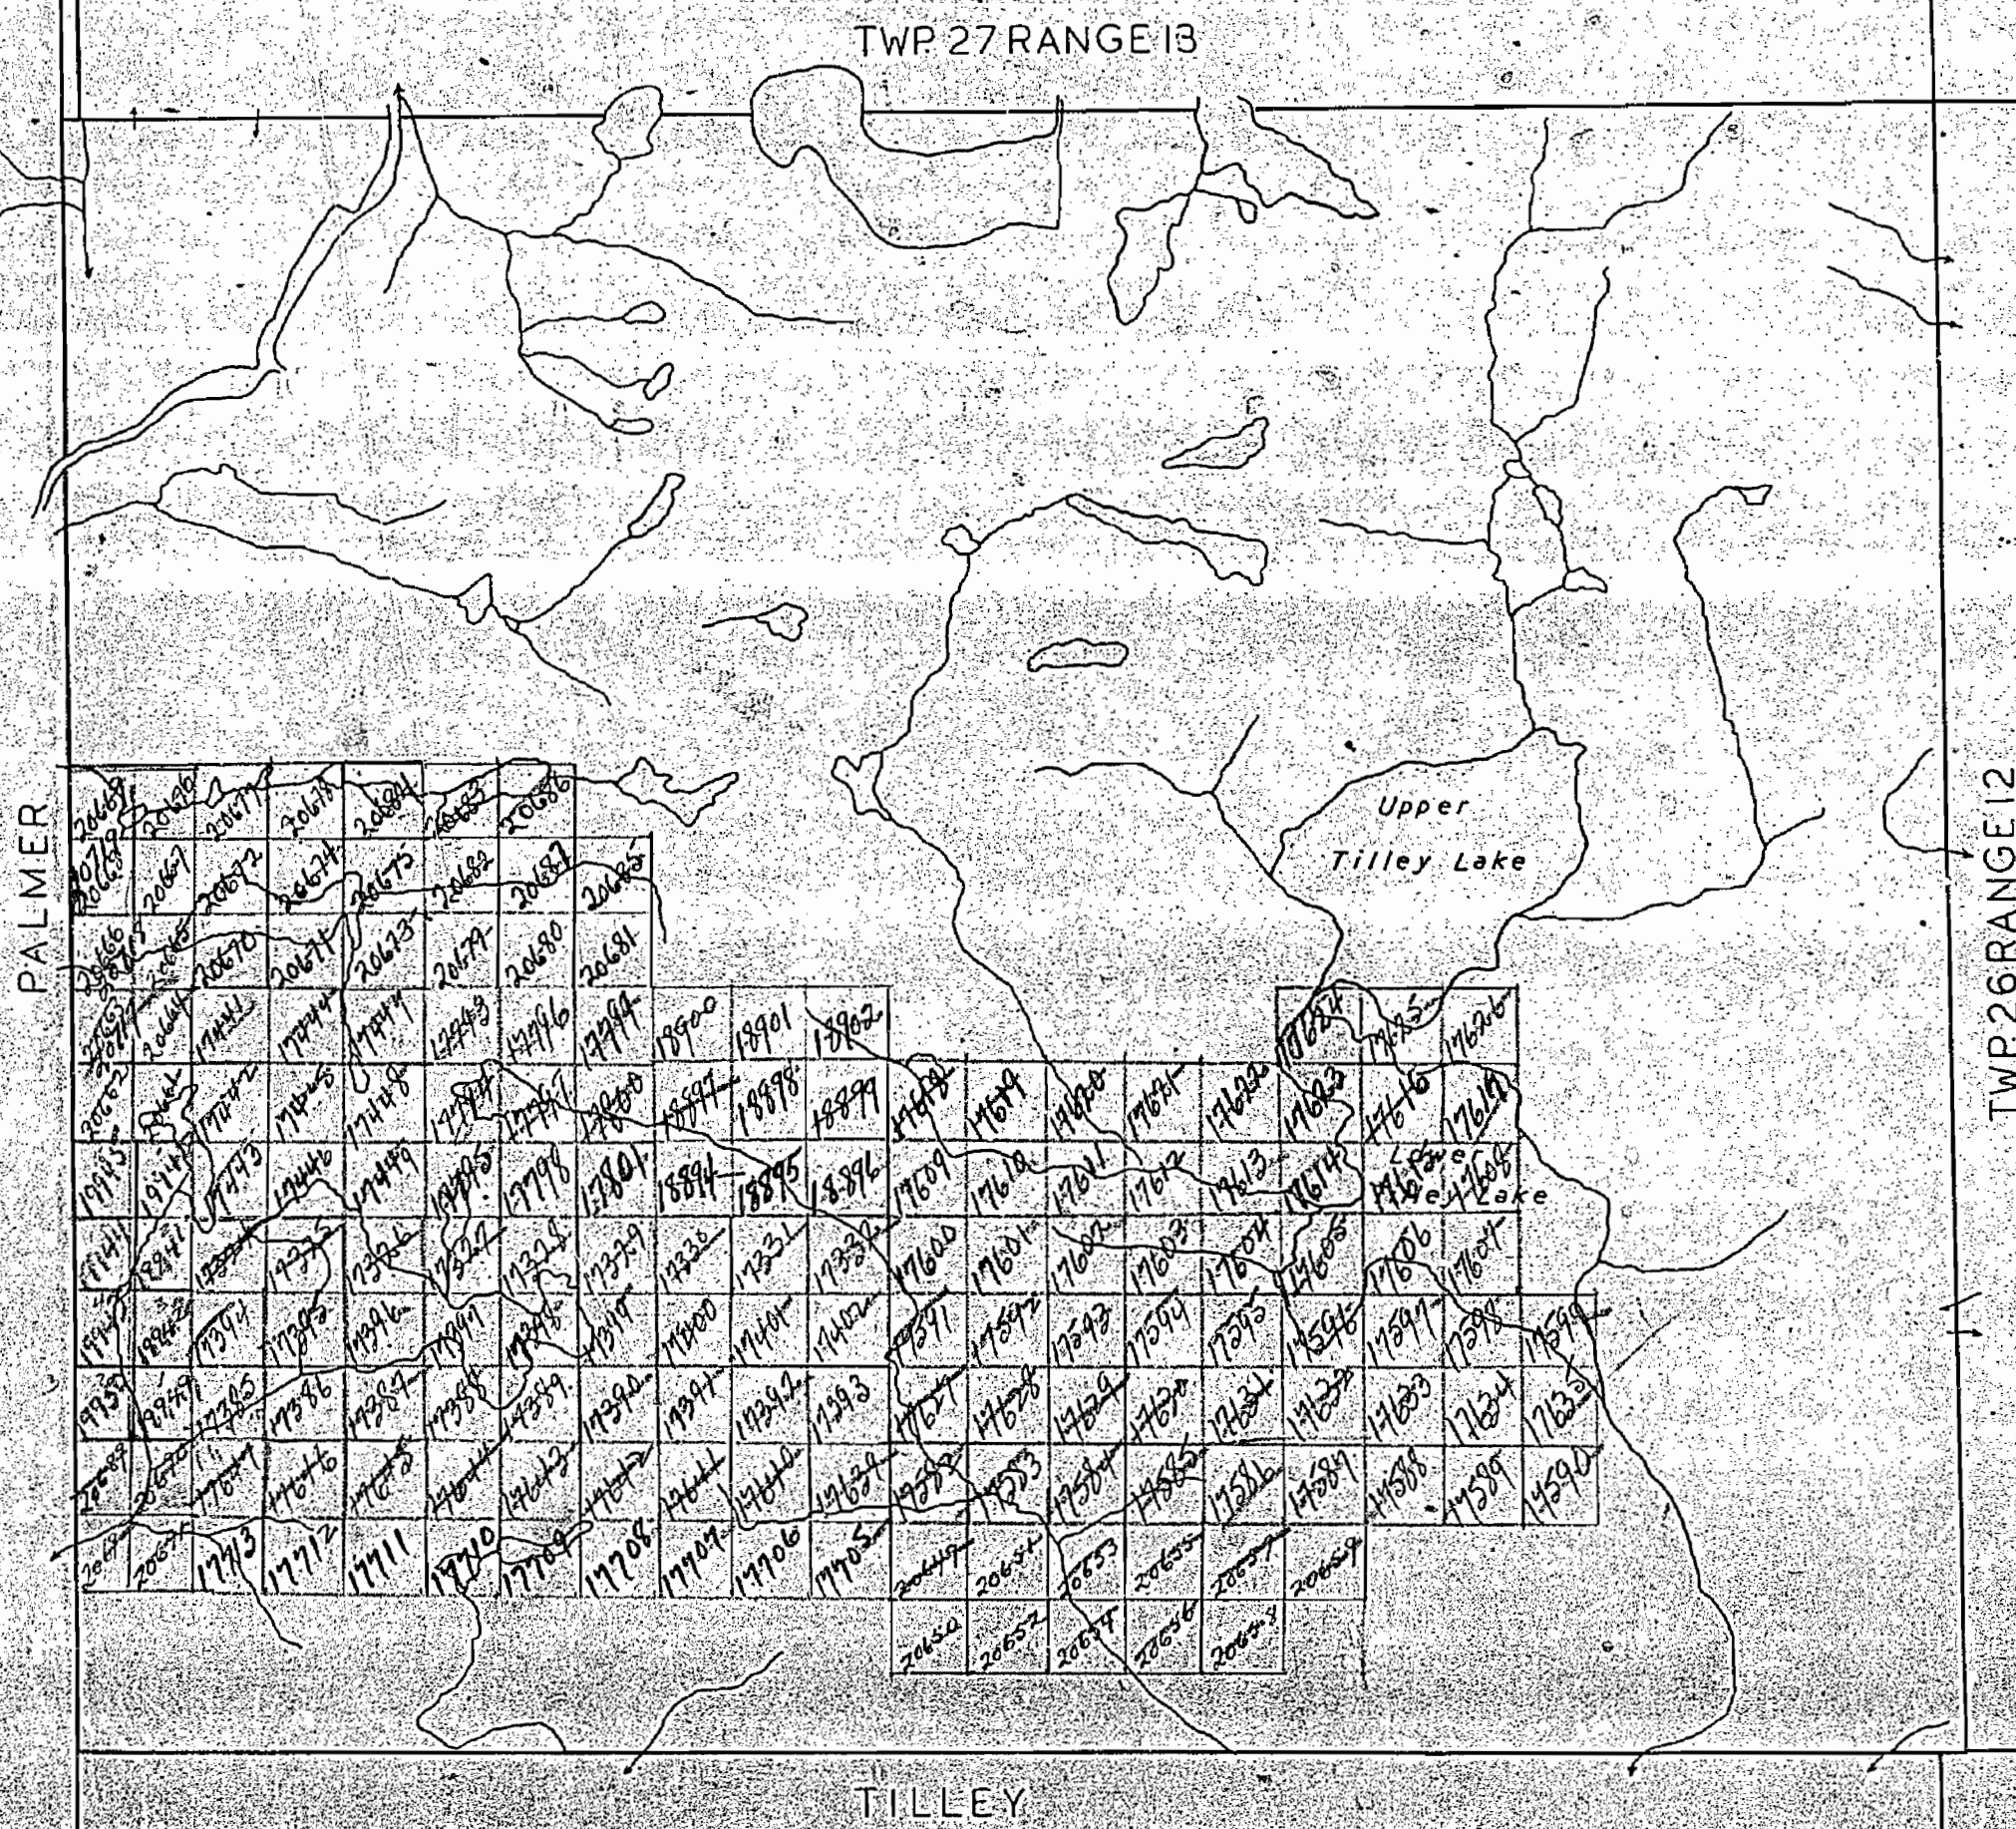

TWP. 27 Range 13 M-1516

TWP. 27 RANGE 12

(WISHART)
G. 3086
DISTRICT OF
ALGOMA

SAULT STE. MARIE
MINING DIVISION

SCALE: 1-INCH = 40 CHAINS

LEGEND

PATENTED LAND	Ⓟ
CROWN LAND SALE	C.S.
LEASES	Ⓛ
LOCATED LAND	Loc.
LICENSE OF OCCUPATION	L.O.
MINING RIGHTS ONLY	M.R.O.
SURFACE RIGHTS ONLY	S.R.O.
ROADS	— — — — —
IMPROVED ROADS	— — — — —
KING'S HIGHWAYS	— — — — —
RAILWAYS	— — — — —
POWER LINES	— — — — —
MARSH OR MUSKEG	— — — — —
MINES	✕
CANCELLED	Ⓢ

NOTES

400' Surface Rights reservation around
all Lakes & Rivers


Note (area outlined in red)
Part of this Twp. is covered by
D.P. #5857 (Weyerhaeuser (Ontario) Ltd.
See File.

PLAN NO. **M. 1515**

DEPARTMENT OF MINES

— ONTARIO —

PALMER TWP. M-1326

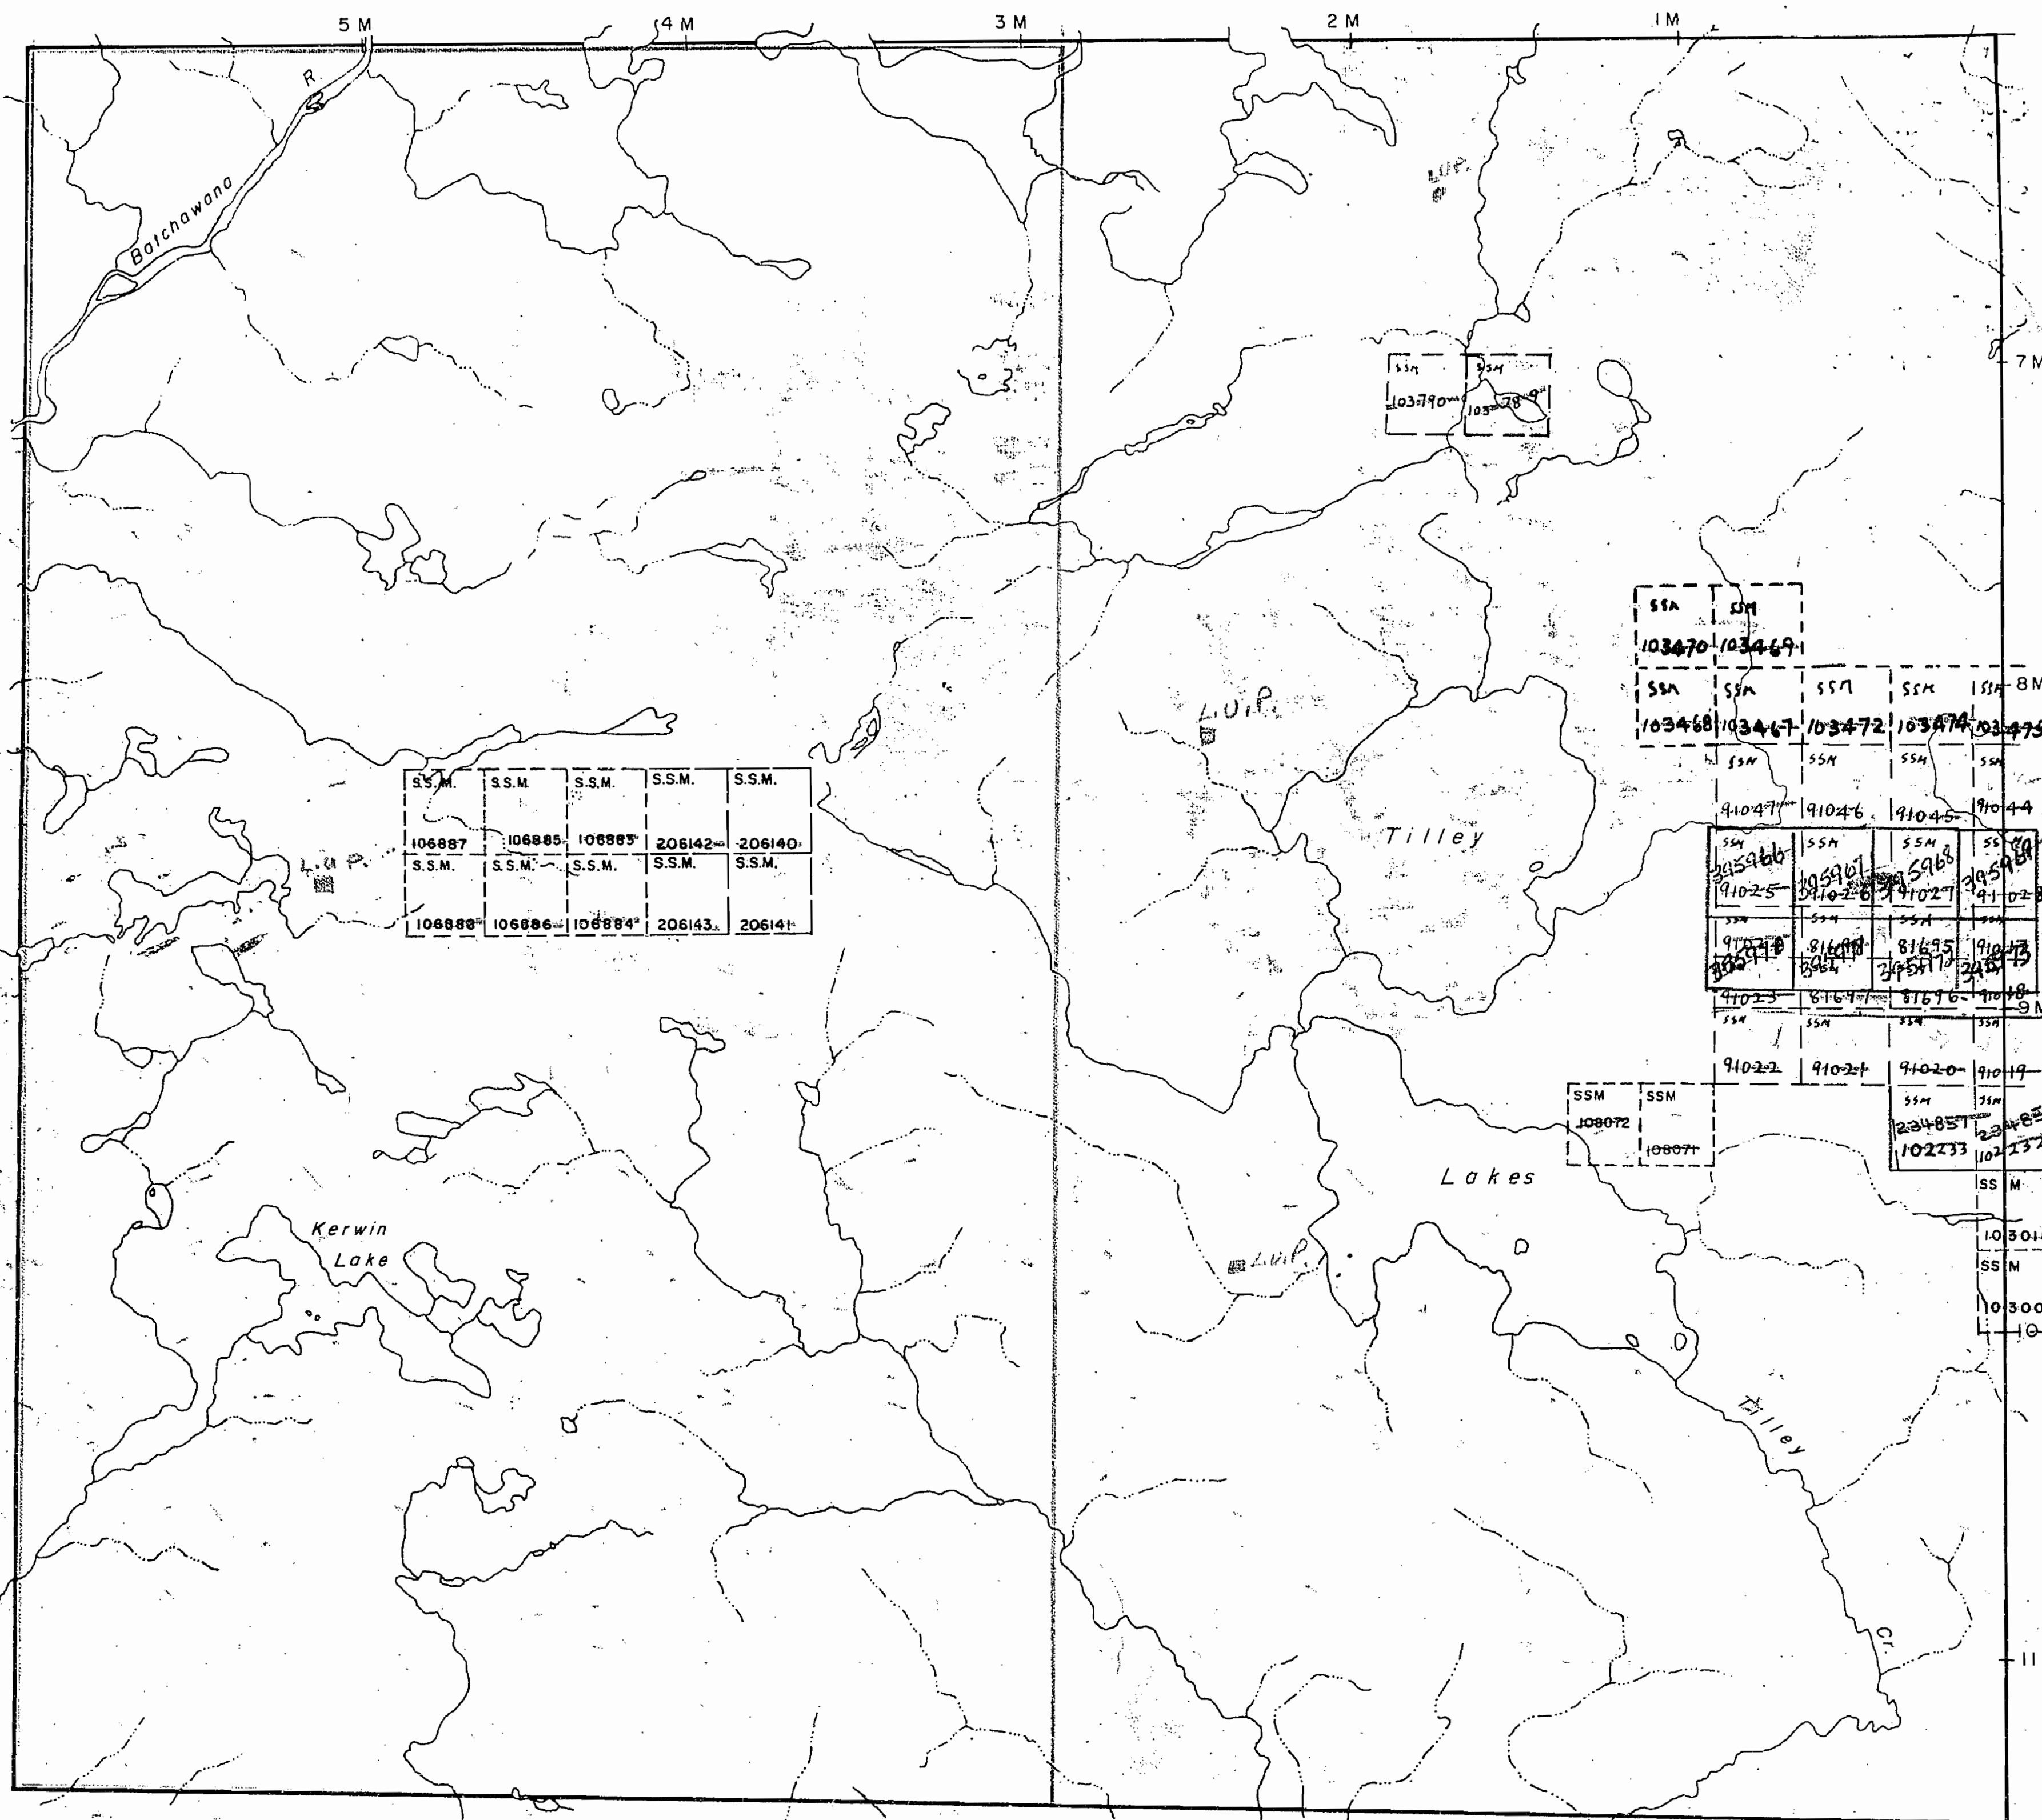

TILLEY TWP. M-1359

TWP. 26 Range 12 M-1506