


SURVEYS

CONTROL SURVEY OF PIC R. AREA FOR THE GENERAL TIMBER CO. LTD. BY PHILLIPS AND BENNER O.L.S. 1943. PLAN NO'S L7-7, L5-1, L5-2 AND R9-30. FIELD NOTE BOOK NO.2038.

Meridian Line Showing Boundary between Timber Concessions of Longlac Pulp & Paper Co. Ltd. and Marathon Paper Mills of Canada Ltd. Surveyed by Phillips & Benner O.L.S. 1950. Field Note Book No. 2722.

FLOODING

KAGIANO LAKE AREA TO CONTOUR ELEV.110'0. ASSUMED ELEV. TOP OF DAM 112'0 BY PHILLIPS AND BENNER O.L.S. 1946. FILE 133991.

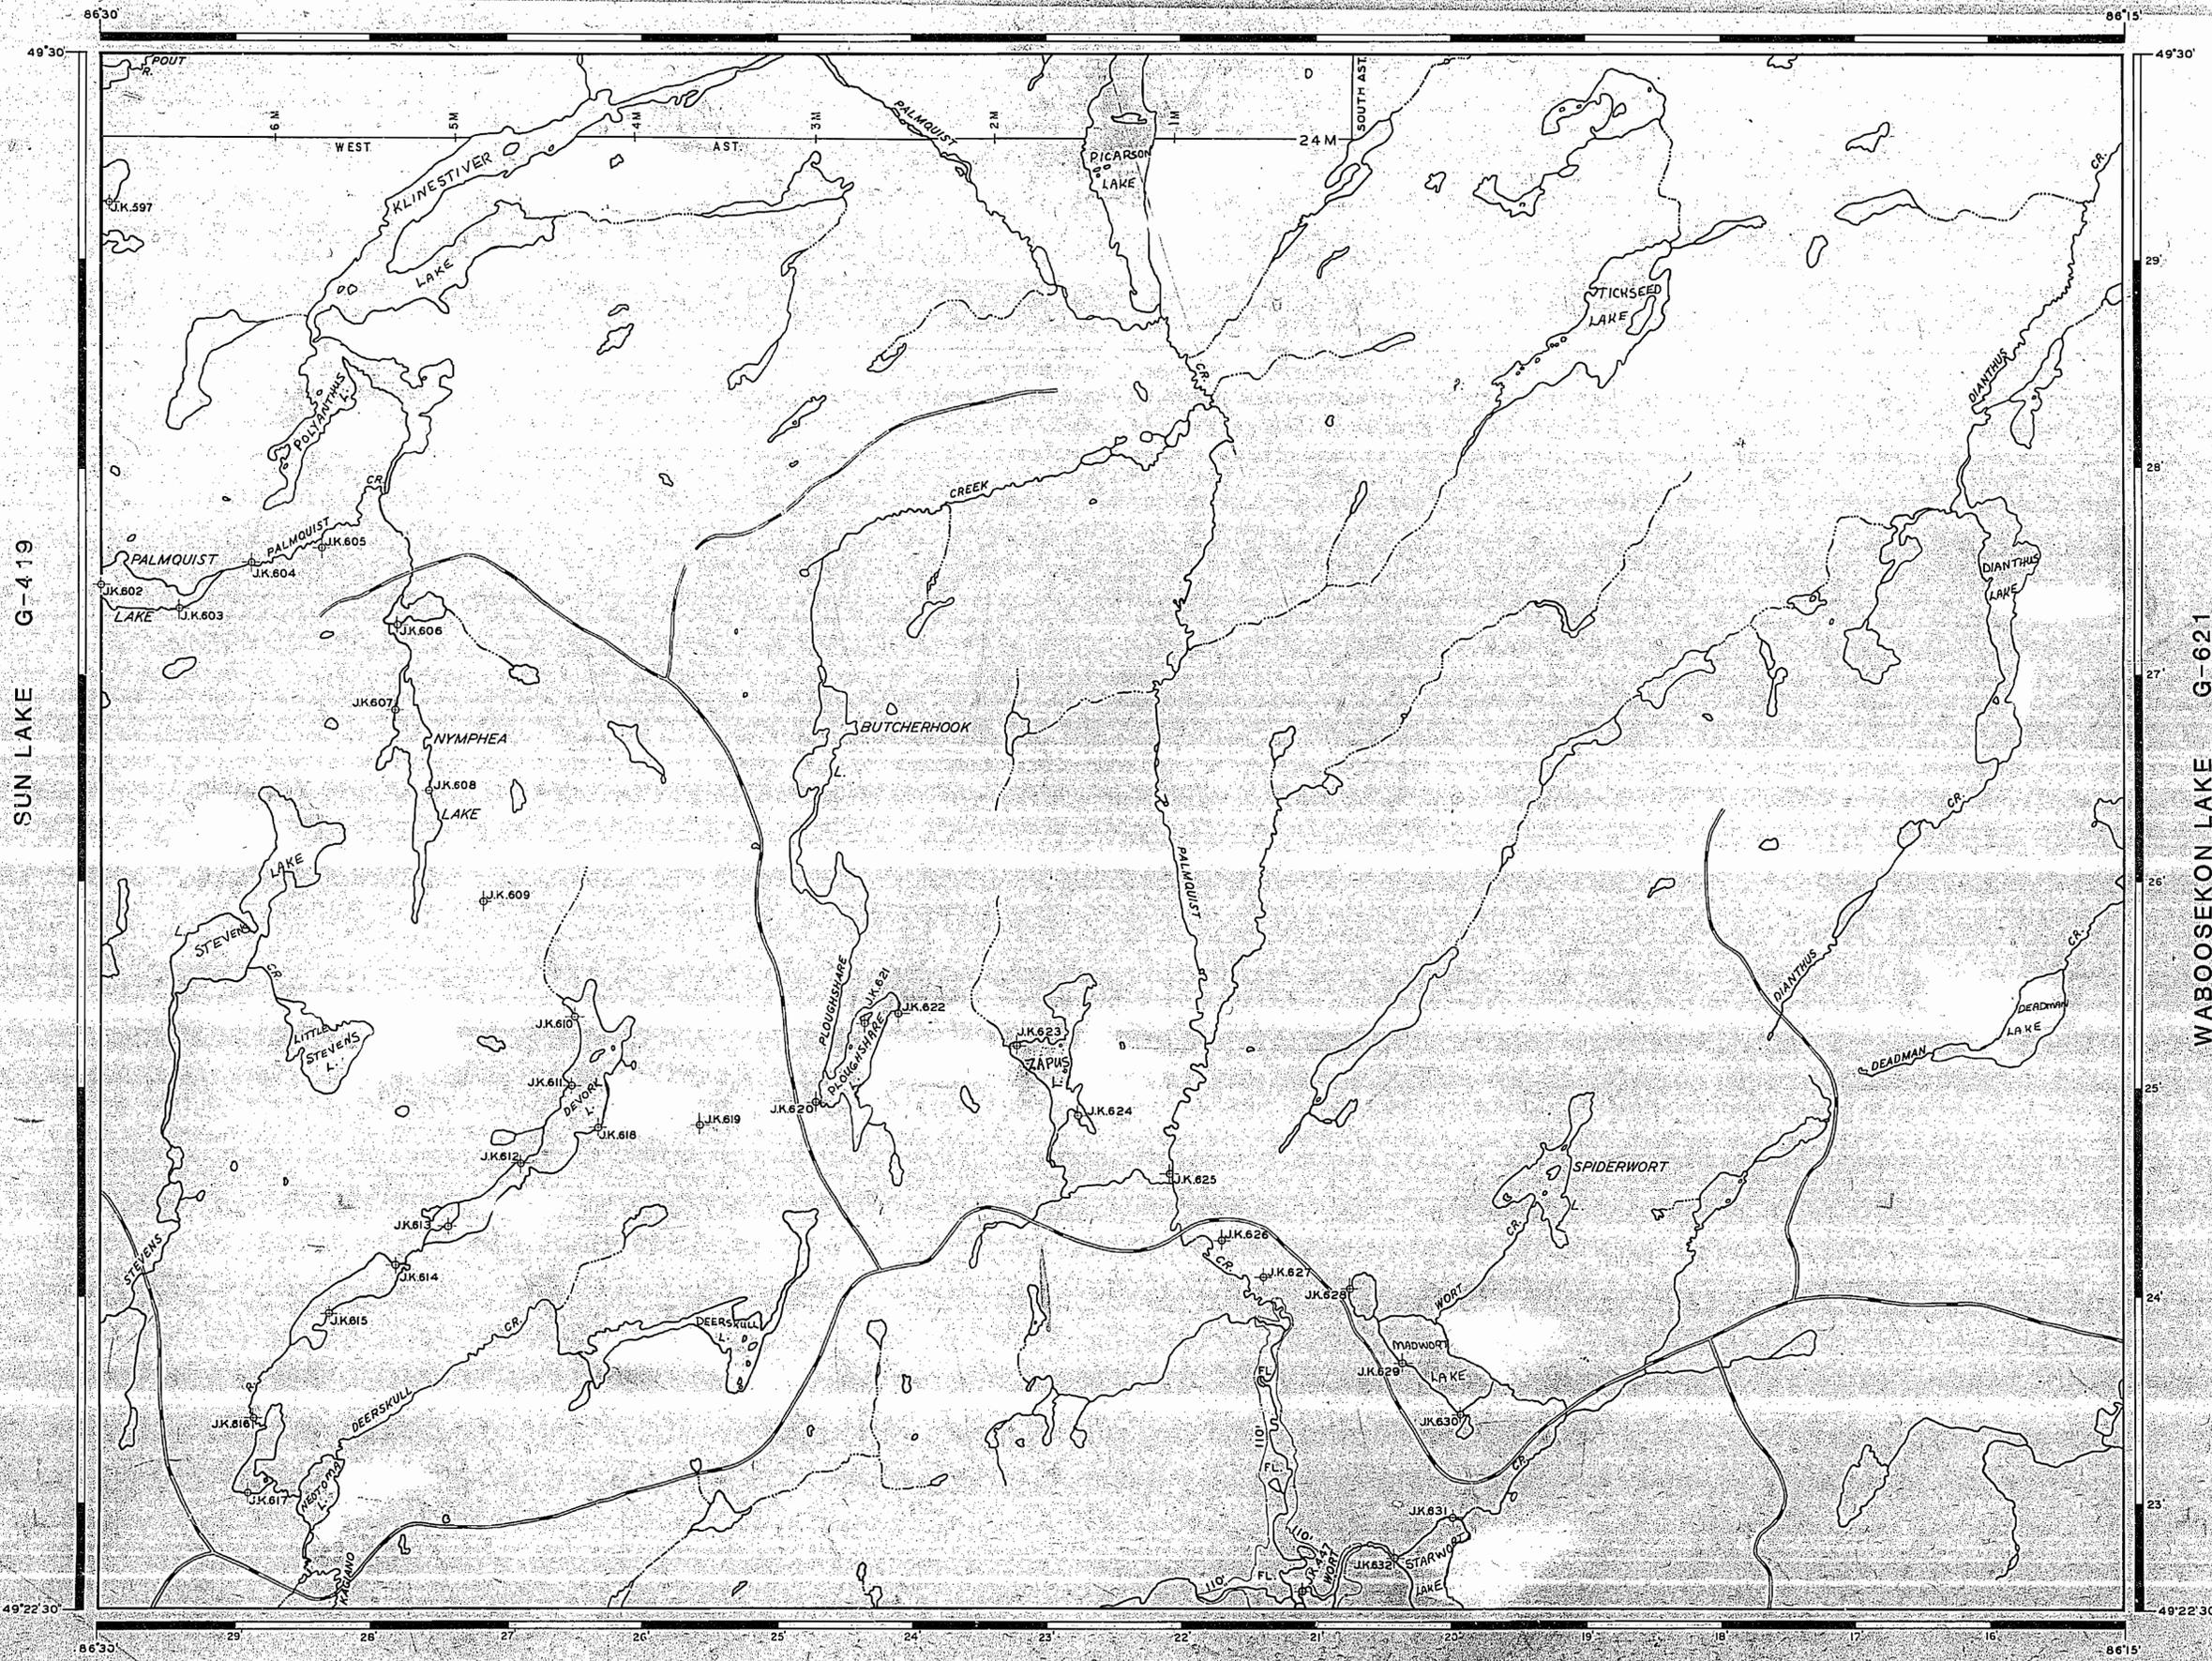

TOPOGRAPHY

LAKES, RIVERS, ETC., FROM FOREST RESOURCES INVENTORY, SHEET NO.494862

TIMBER CONCESSION BOUNDARY EXTENDING 18 1/2 MILES WESTERLY FROM N 24 ON THE MERIDIAN SOUTH FROM THE S.W. CORNER OF O'MEARA TWP., BY C.D. ROYCE, O.L.S. 1957. F.N. BOOK 2864.


LEGEND

- HIGHWAY AND ROUTE No.
- OTHER ROADS
- TRAILS
- SURVEYED LINES:
 - TOWNSHIPS, BASE LINES, ETC.
 - LOTS, MINING CLAIMS, PARCELS, ETC.
- UNSURVEYED LINES:
 - LOT LINES
 - PARCEL BOUNDARY
 - MINING CLAIMS ETC.
- RAILWAY AND RIGHT OF WAY
- UTILITY LINES
- NON-PERENNIAL STREAM
- FLOODING OR FLOODING RIGHTS
- SUBDIVISION OR COMPOSITE PLAN
- RESERVATIONS
- ORIGINAL SHORELINE
- MARSH OR MUSKEG
- MINES
- TRAVERSE MONUMENT

DISPOSITION OF CROWN LANDS

TYPE OF DOCUMENT	SYMBOL
PATENT, SURFACE & MINING RIGHTS	
SURFACE RIGHTS ONLY	
MINING RIGHTS ONLY	
LEASE, SURFACE & MINING RIGHTS	
SURFACE RIGHTS ONLY	
MINING RIGHTS ONLY	
LICENCE OF OCCUPATION	
ORDER-IN-COUNCIL	
RESERVATION	
CANCELLED	
SAND & GRAVEL	
LAND USE PERMITS FOR COMMERCIAL TOURISM/OUTPOST CAMPS	

NOTE: MINING RIGHTS IN PARCELS PATENTED PRIOR TO MAY 6, 1913, VESTED IN ORIGINAL PATENTEE BY THE PUBLIC LANDS ACT, R.S.O. 1970, CHAP. 300, SEC. 63, SUBSEC. 1.

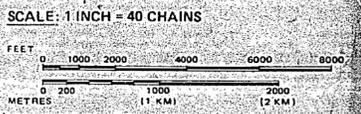

AREA

ZAPUS LAKE

M.N.R. ADMINISTRATIVE DISTRICT
TERRACE BAY

MINING DIVISION
THUNDER BAY

LAND TITLES / REGISTRY DIVISION
THUNDER BAY

Ministry of Land Management
Natural Resources Branch
Ontario
Date: April 26, 1982
Number: **G-624**

THE INFORMATION THAT APPEARS ON THIS MAP HAS BEEN COMPILED FROM VARIOUS SOURCES AND ACCURACY IS NOT GUARANTEED. THOSE WISHING TO STAKE MINING CLAIMS SHOULD CONSULT WITH THE MINING RECORDER, MINISTRY OF NORTHERN DEVELOPMENT AND MINES, FOR ADDITIONAL INFORMATION ON THE STATUS OF THE LANDS SHOWN HEREON.

ZAPUS LAKE

DISTRICT OF THUNDER BAY

PORT ARTHUR MINING DIVISION

SCALE: 1-INCH = 40 CHAINS

LEGEND

- PATENTED LAND Ⓟ
- CROWN LAND SALE C.S.
- LEASES Ⓛ
- LOCATED LAND Loc.
- LICENSE OF OCCUPATION L.O.
- MINING RIGHTS ONLY M.R.O.
- SURFACE RIGHTS ONLY S.R.O.
- ROADS —
- IMPROVED ROADS —
- KING'S HIGHWAYS —
- RAILWAYS —
- POWER LINES —
- MARSH OR MUSKEG —
- MINES Ⓜ

NOTES


Flooding rights to Contour 110' Kagiano Lake
File: 133991.



7921 7922 7923 7924 7925 7926 7927 7928 7929 7930 7931 7932 7933 7934 7935 7936 7937 7938 7939 7940

PLAN NO. M.2287

DEPARTMENT OF MINES
- ONTARIO -

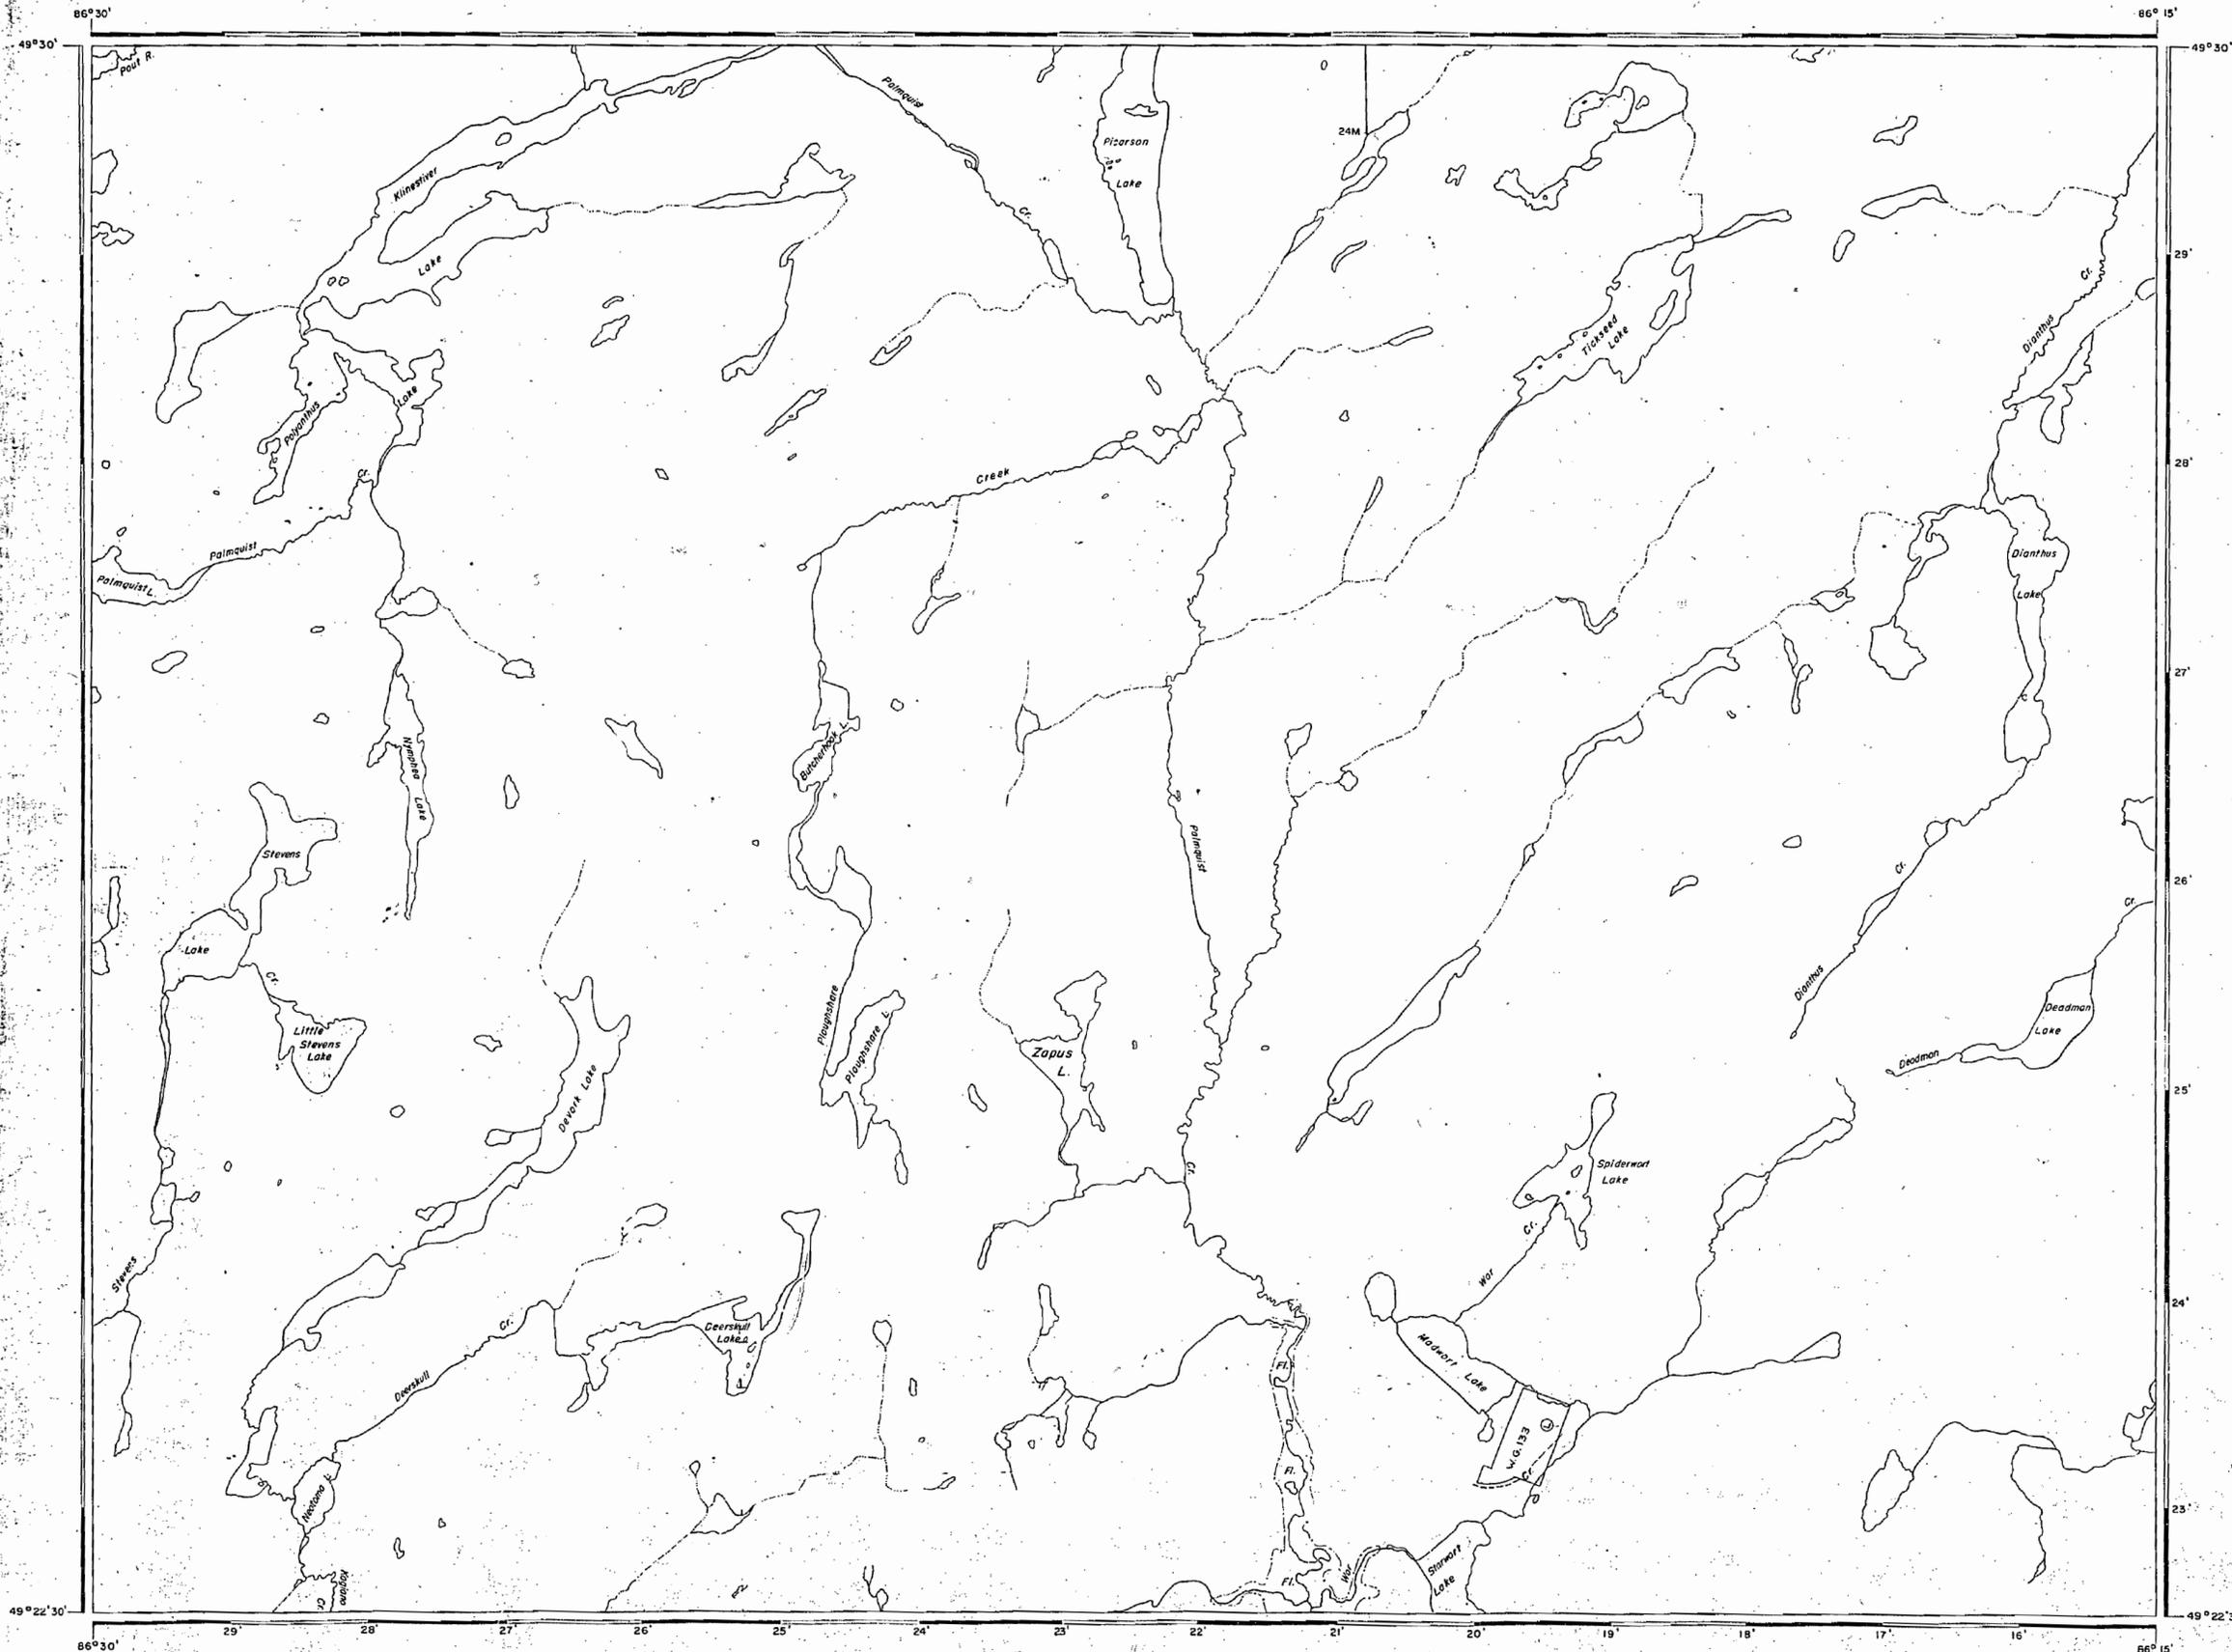

AREA OF
ZAPUS LAKE

DISTRICT OF
THUNDER BAY

THUNDER BAY
MINING DIVISION

SCALE: 1-INCH = 40 CHAINS

LEGEND

PATENTED LAND	Ⓟ
CROWN LAND SALE	C.S.
LEASES	Ⓛ
LOCATED LAND	Loc.
LICENSE OF OCCUPATION	L.O.
MINING RIGHTS ONLY	M.R.O.
SURFACE RIGHTS ONLY	S.R.O.
ROADS	—
IMPROVED ROADS	—
KING'S HIGHWAYS	—
RAILWAYS	—
POWER LINES	—
MARSH OR MUSKEG	—
MINES	—

NOTES


Flooding rights to Contour 110' Kagiano Lake
File: 133991; L.O. 7205.
Feb. 8, 1977.

1977

TERRACE BAY DISTRICT
NATIONAL TOPOGRAPHIC SERIES 42E8

PLAN NO. **M.2287**

ONTARIO
MINISTRY OF NATURAL RESOURCES
SURVEYS

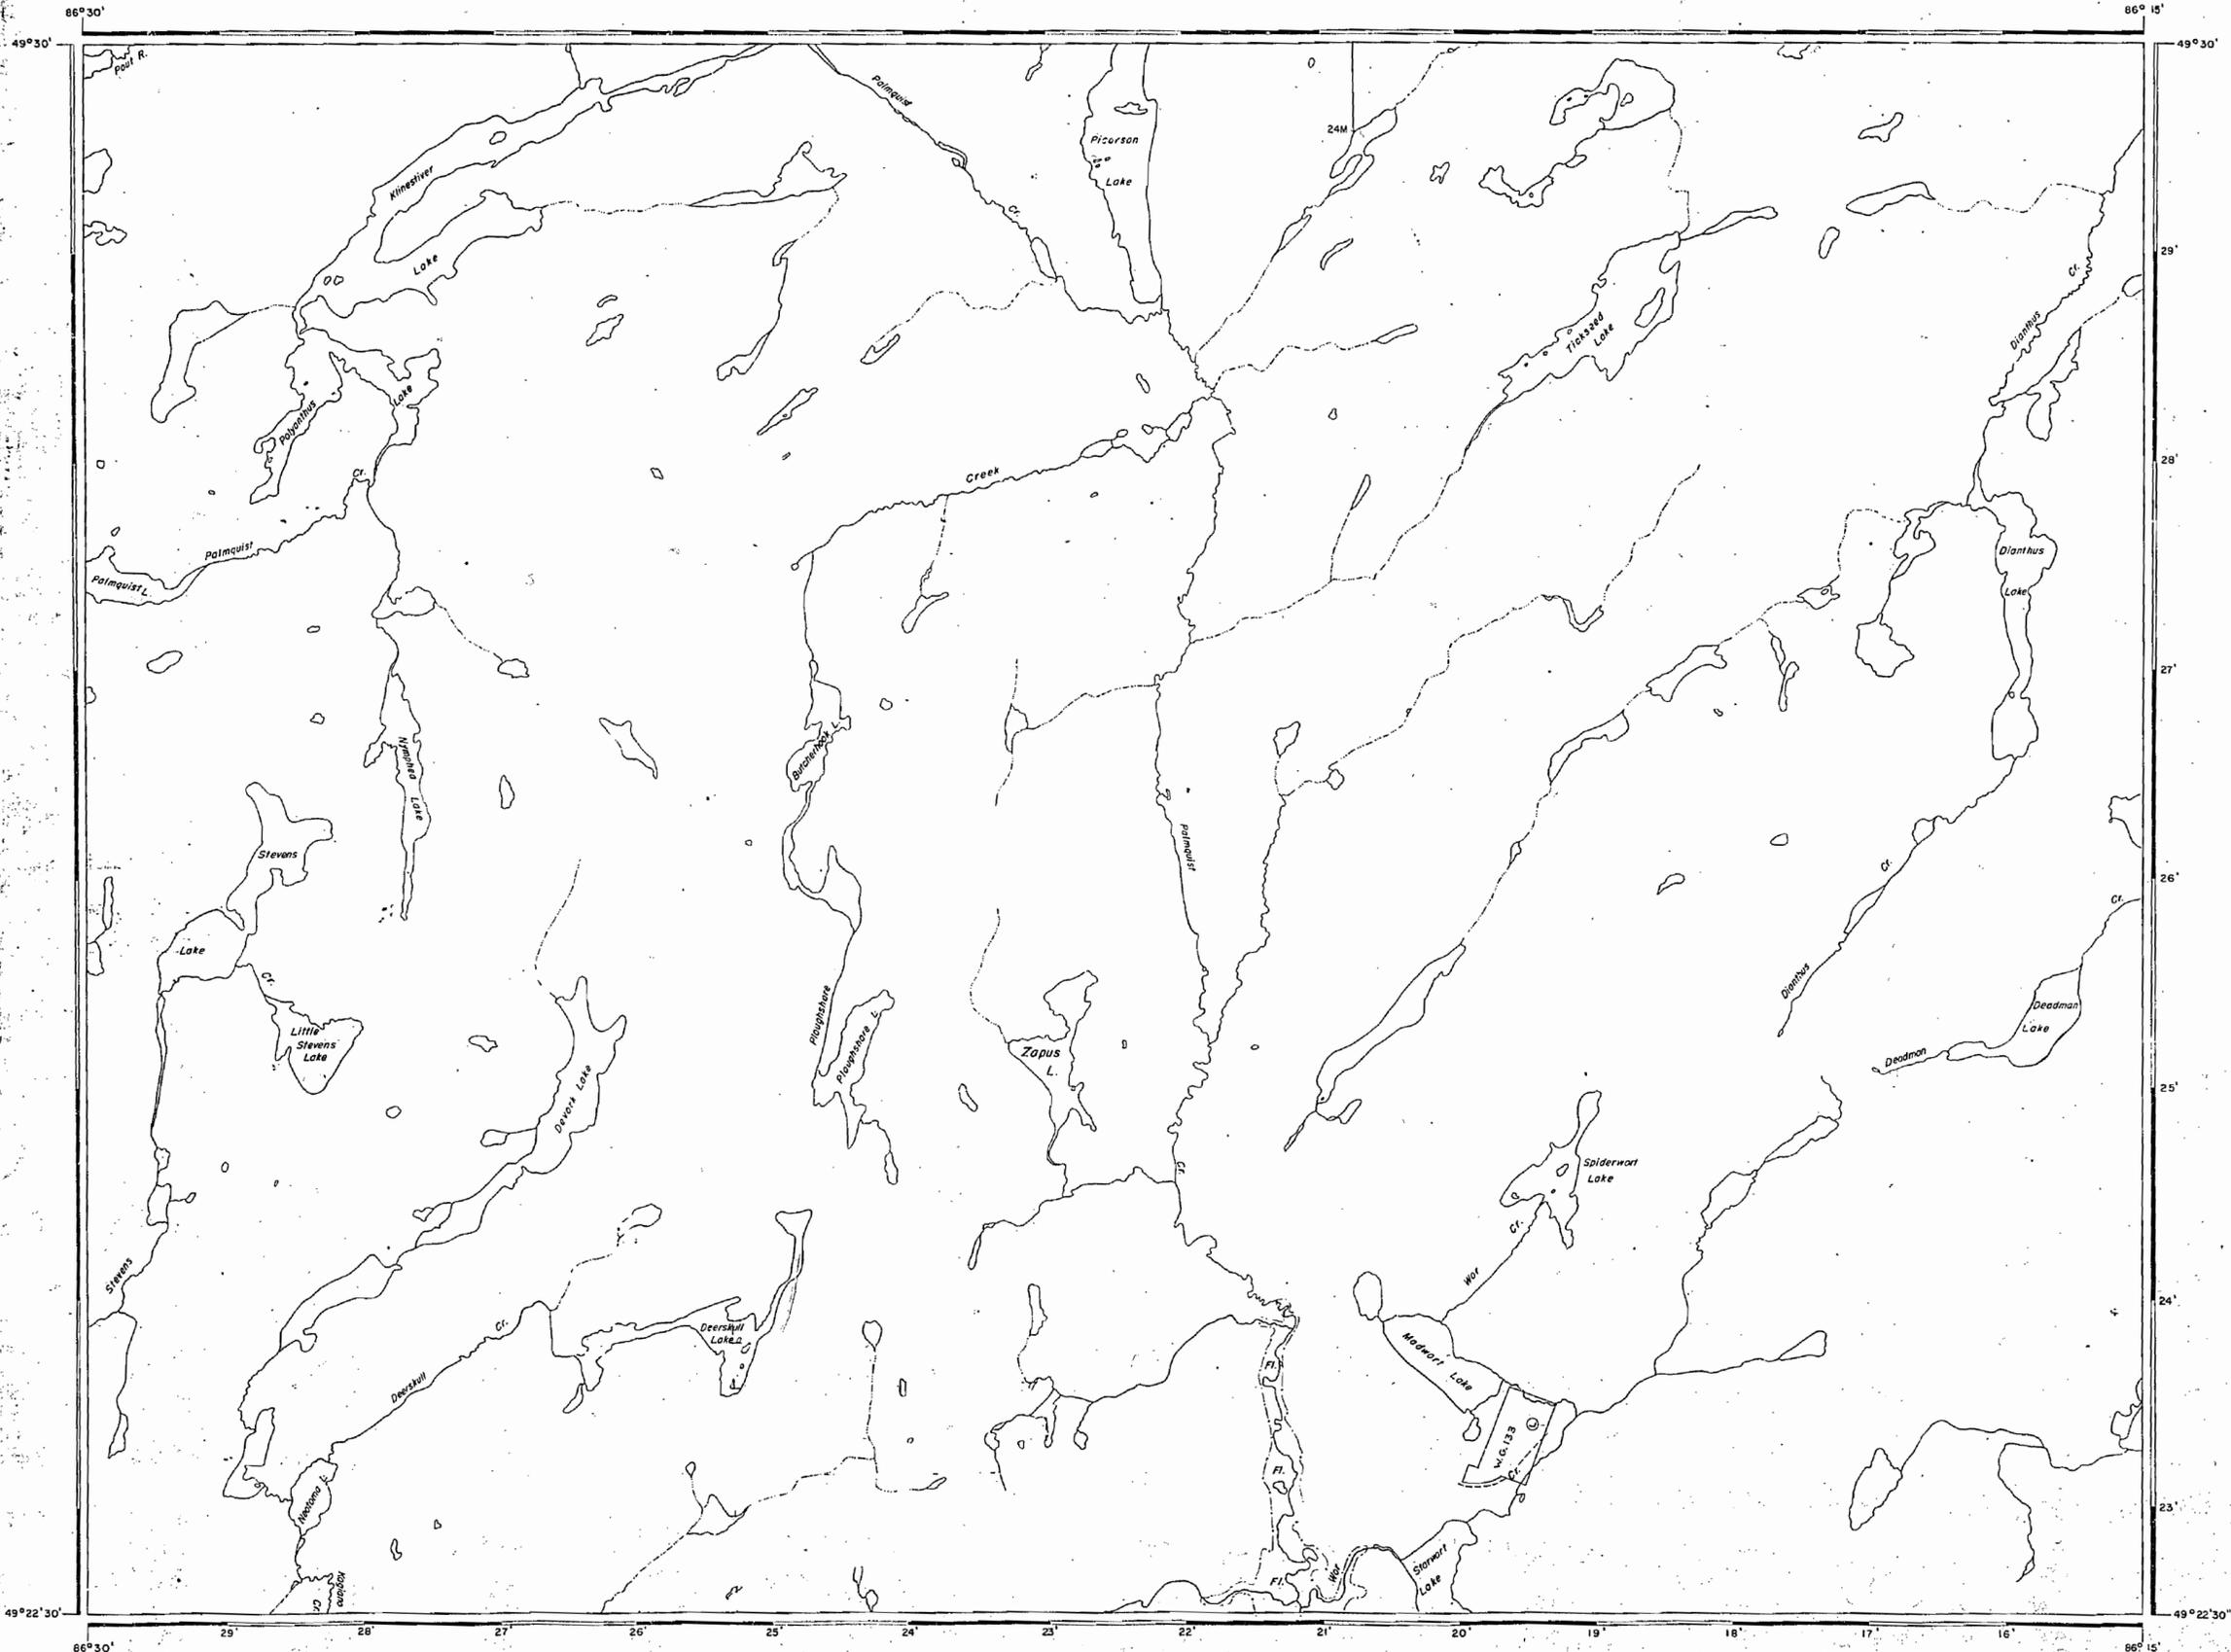

AREA OF
ZAPUS LAKE

DISTRICT OF
THUNDER BAY

THUNDER BAY
MINING DIVISION

SCALE: 1-INCH = 40 CHAINS

LEGEND

PATENTED LAND	⊙
CROWN LAND SALE	C.S.
LEASES	⊖
LOCATED LAND	Loc.
LICENSE OF OCCUPATION	L.O.
MINING RIGHTS ONLY	M.R.O.
SURFACE RIGHTS ONLY	S.R.O.
ROADS	—
IMPROVED ROADS	—
KING'S HIGHWAYS	—
RAILWAYS	—
POWER LINES	—
MARSH OR MUSKEG	—
MINES	—

NOTES

Flooding rights to Contour 110' Kagiano Lake
File: 133991; L.O. 7205.
Feb. 8, 1977.

1977

TERRACE BAY DISTRICT
NATIONAL TOPOGRAPHIC SERIES 42 E 8

PLAN NO. **M.2287**

ONTARIO
MINISTRY OF NATURAL RESOURCES

SURVEY

2287

AREA OF

ZAPUS LAKE

DISTRICT OF THUNDER BAY

PORT ARTHUR MINING DIVISION

SCALE: 1-INCH = 40 CHAINS

LEGEND

- PATENTED LAND Ⓟ
- CROWN LAND SALE C.S.
- LEASES Ⓛ
- LOCATED LAND Loc.
- LICENSE OF OCCUPATION L.O.
- MINING RIGHTS ONLY M.R.O.
- SURFACE RIGHTS ONLY S.R.O.
- ROADS —
- IMPROVED ROADS —
- KING'S HIGHWAYS —
- RAILWAYS —
- POWER LINES —
- MARSH OR MUSKEG —
- MINES *

NOTES

Flooding rights to Contour 110', Kagiano Lake
File: 133991.



Zapus Lake

PLAN NO. M.2287

DEPARTMENT OF MINES
- ONTARIO -