



41N15NE0090 MCMURRAY22C1 MCMURRAY

010


PLAN OF OPEN CUT

1" = 20'

1939.

COPPER MINE (MINTO GOLD MS L)

Rec'd from Inspection Branch
ODMNA, Nov. 1971.

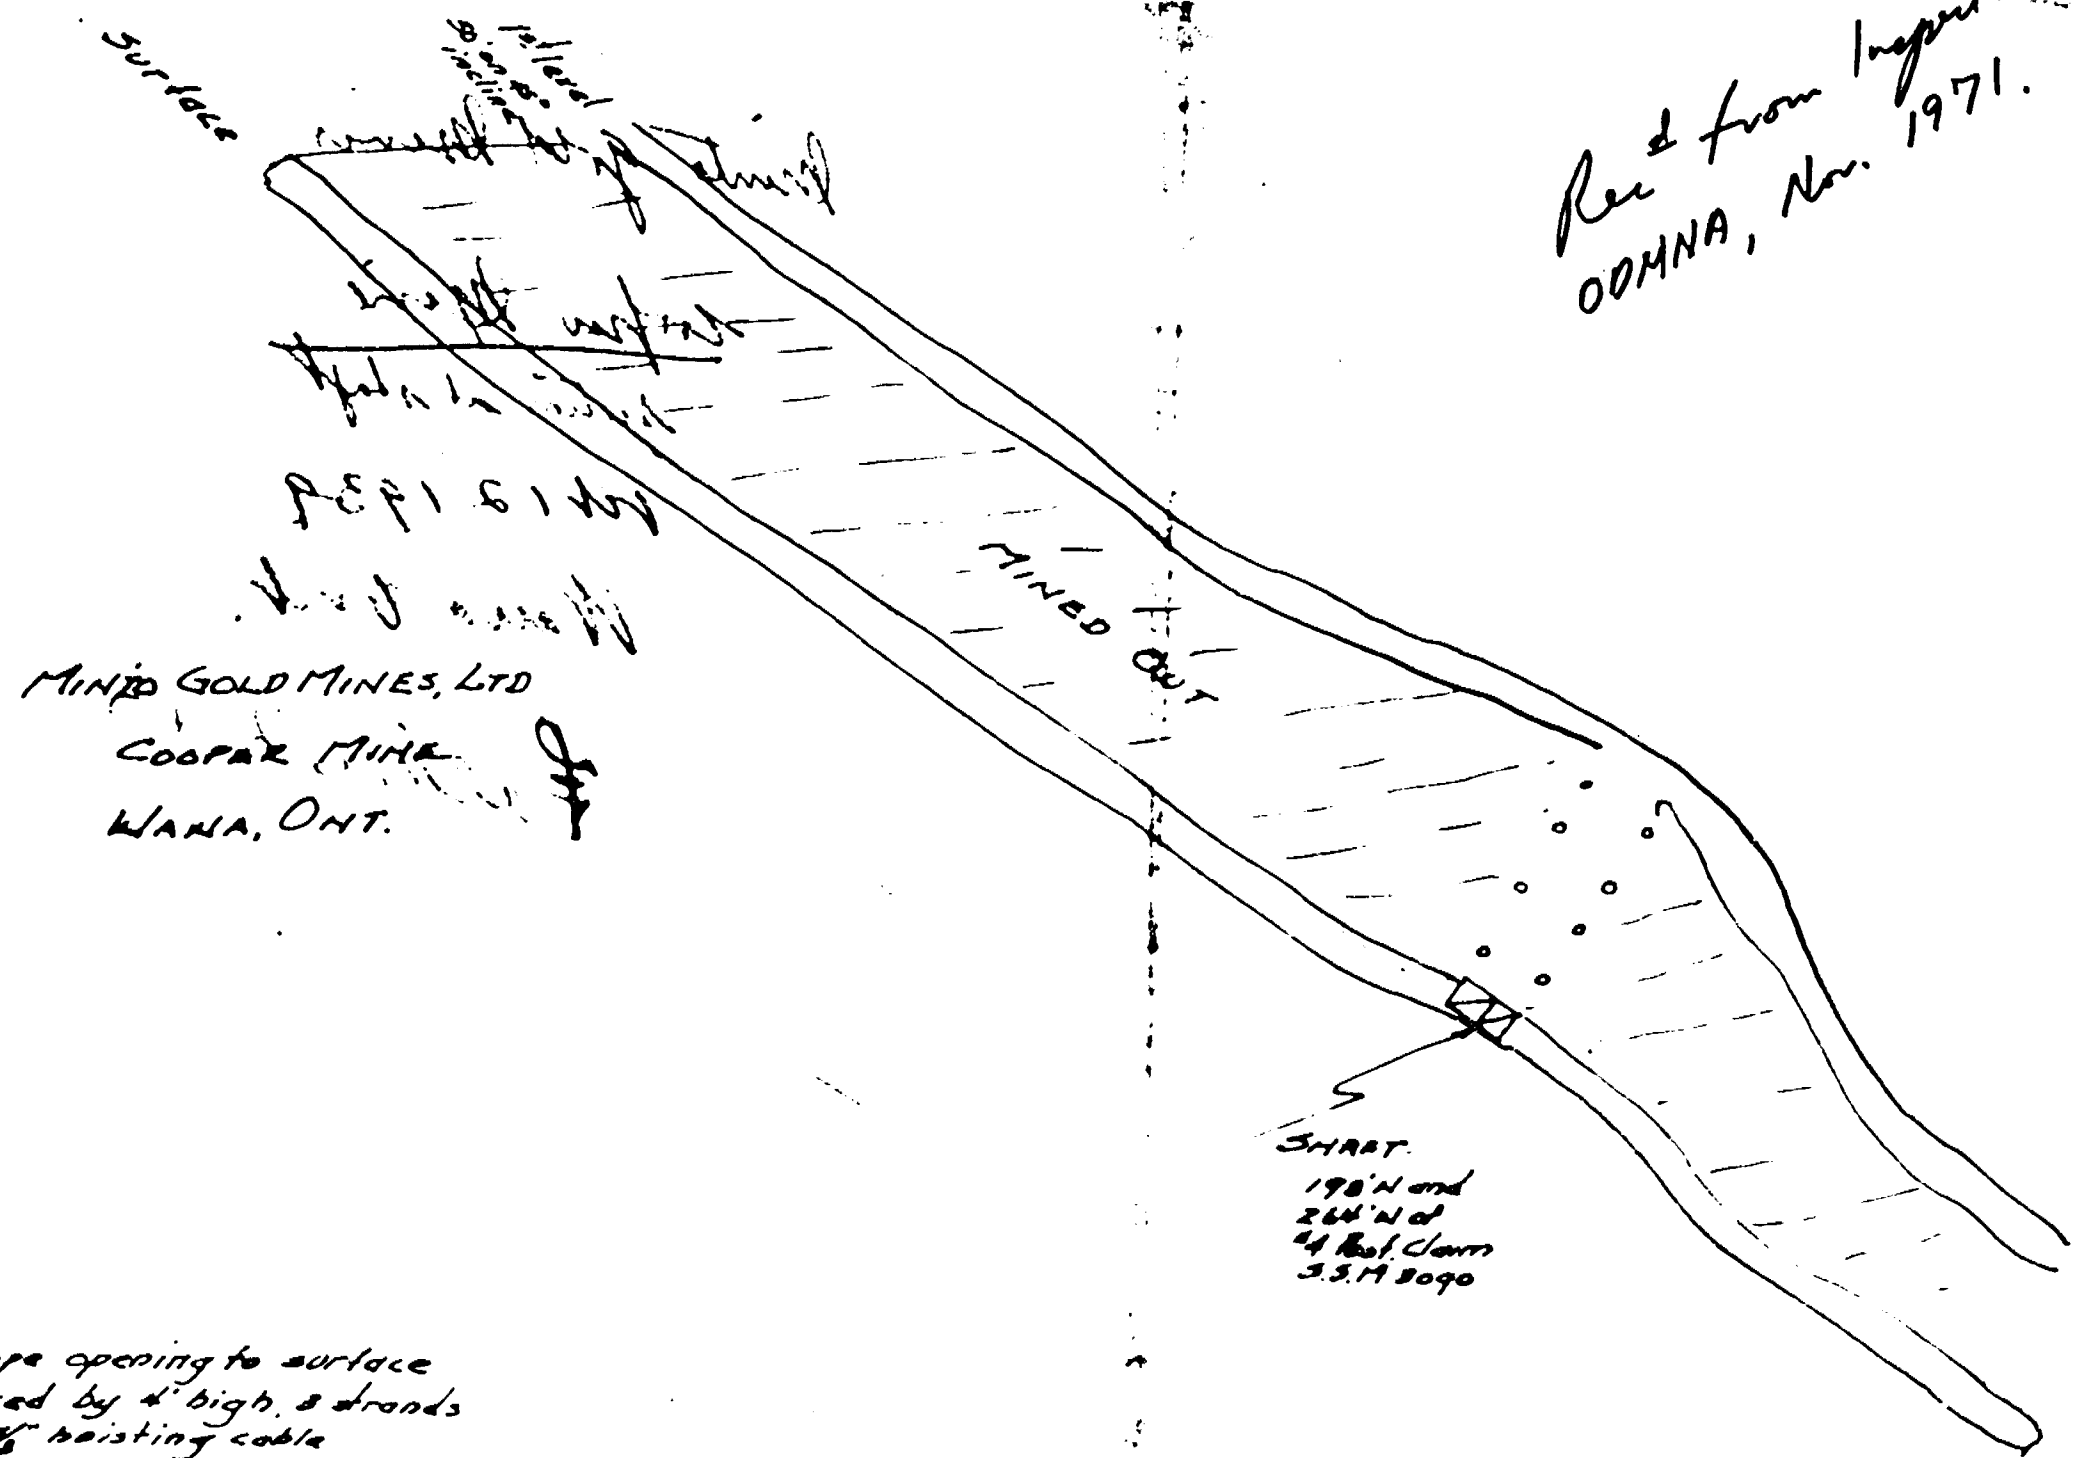

MIND GOLD MINES, LTD
COOPER MINE
WANA, ONT.

Note:
Slope opening to surface
fenced by 4' high, 3 strands
of 1/8" hoisting cable

S SM-1

Scale 20' = 1"
Oct. 12, 1971 R. J. Bayler

