


650900m E

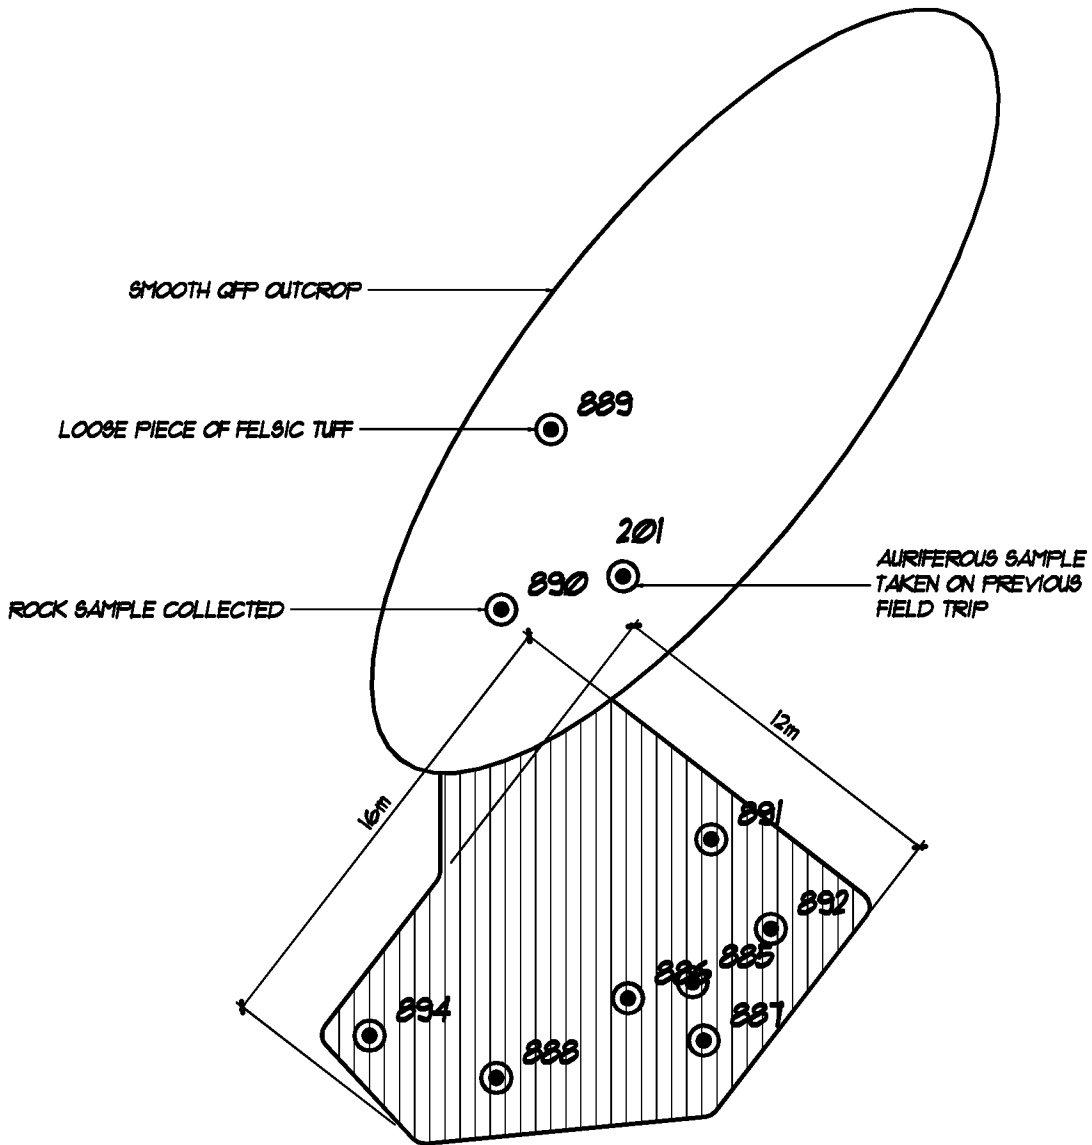

Area: 164.18
 Ave. Depth: 20
 Volume: 32.84

5543100m N


Aur Lake Exploration Inc.	Trench No. 1
Trench Plan Fourbay Township Patricia Division	
Scale: CAD File: Plot Date:	1:250 trenchplans 31dec11

SMOOTH MAFIC VOLCANIC OUTCROP

5543200m N

ROCK SAMPLE
COLLECTED TYPICAL

Area: 11.42
Ave. Depth: 3
Volume: 3.43

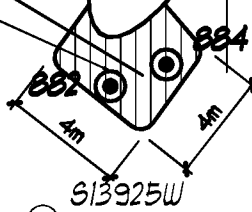

SOIL SAMPLE COLLECTED
PREVIOUSLY

GRID LINE 13

651000m E



Aur Lake
Exploration Inc.

Trench No.
2

Trench Plan
Fourbay Township
Patricia Division

Scale: 1:250
CAD File: trenchplans
Plot Date: 31dec11


651100m E

SOIL SAMPLE
COLLECTED
PREVIOUSLY
(TYPICAL)

59912W


GRID LINE 9

TRENCH 3C

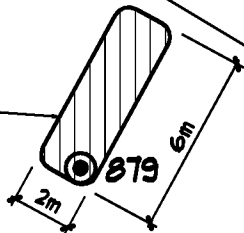


Area: 11.7855
 Ave. Depth: 1.8
 Volume: 21.2139

TRENCH 3B

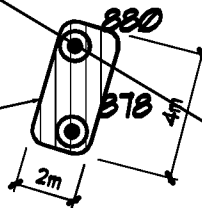

Area: 8.2590
 Ave. Depth: 1.15
 Volume: 9.4979

TRENCH 3A

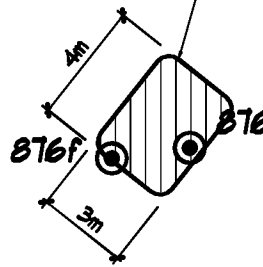

5543300m N

Area: 11.7853
 Ave. Depth: 1.2
 Volume: 14.1424

Aur Lake
 Exploration Inc.


Trench No.
3

Trench Plan
 Fourbay Township
 Patricia Division

Scale: 1:250
 CAD File: trenchplans
 Plot Date: 31dec11




Trench No.	4
Aur Lake Exploration Inc.	
Trench Plan	
Fourbay Township	
Patricia Division	
Scale:	1:500
CAD File:	trenchplans
Plot Date:	31dec11

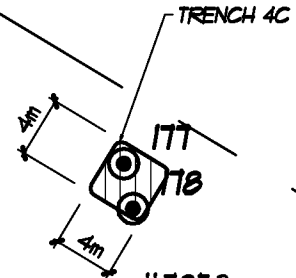


Area: 11.7853
 Ave. Depth: 2
 Volume: 2.3571

GRID LINE 9

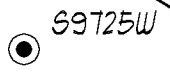


Area: 11.7853
 Ave. Depth: 3
 Volume: 3.5356

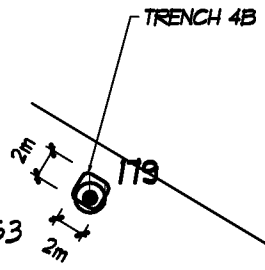


5543200m N

SOIL SAMPLE COLLECTED PREVIOUSLY (TYPICAL)

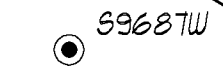


651300m E

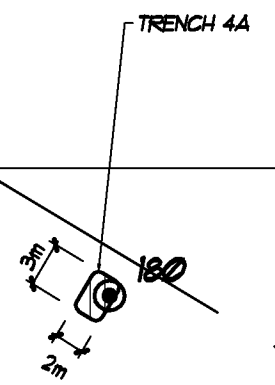

Area: 5.7856
 Ave. Depth: 3
 Volume: 1.7357

5543400m N

Area: 12
Ave. Depth: 3
Volume: 36

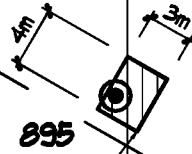

TRENCH 5A


GRID LINE 3

GRID LINE 4

651500m E

Area: 12
Ave. Depth: .4
Volume: 4.8

GRID LINE 5

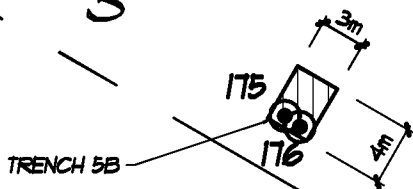


TRENCH 5B

5543300m N



Aur Lake Exploration Inc.	Trench No. 5
Trench Plan	
Fourbay Township	
Patricia Division	
Scale:	1:500
CAD File:	trenchplans
Plot Date:	31dec11

5543200m N

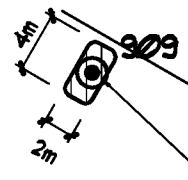

Area: 8
 Ave. Depth: 2
 Volume: 16

TRENCH 6A
 GRID LINE 3

FEAT BOG

EDGE OF CANOPY

651800m E


GRID LINE 4

EDGE OF CANOPY

GRID LINE 5



Area: 20
 Ave. Depth: .4
 Volume: 8.0

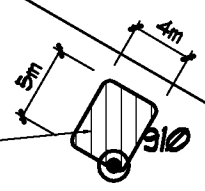

TRENCH 6B

5543100m N

Aur Lake Exploration Inc.	Trench No.
	6
Trench Plan Fourbay Township Patricia Division	
Scale:	1:500
CAD File:	trenchplans
Plot Date:	31dec11

GRID LINE 7

5543050m N


917

GRAB SAMPLES
TAKEN FROM
EXPOSED ROCK

CREST LINE OF RIDGE

651750m E

916
914

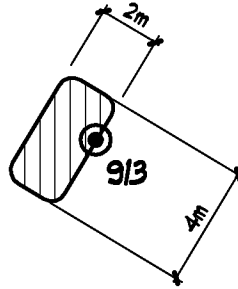

Area: 7.7854

Ave. Depth: .4

Volume: 3.1142

915



Aur Lake
Exploration Inc.

Trench No.

7

Trench Plan
Fourbay Township
Patricia Division


Scale: 1:250

CAD File: trenchplans

Plot Date: 31dec11

GRID LINE 9

651600m E

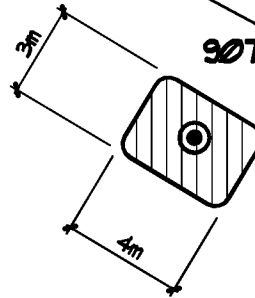

Area: 5.7856

Ave. Depth: .4

Volume: 3.1142

GRID LINE 10

S10325W

SOIL SAMPLE
COLLECTED
PREVIOUSLY
(TYPICAL)

S10300W



5543000m N

Aur Lake
Exploration Inc.

Trench No.
8

Trench Plan
Fourbay Township
Patricia Division


Scale: 1:250
CAD File: trenchplans
Plot Date: 31dec11

651550m E

AREA OF LEAF LITTER AND MOSS
THAT WAS STRIPPED

5543000m N

S11375W

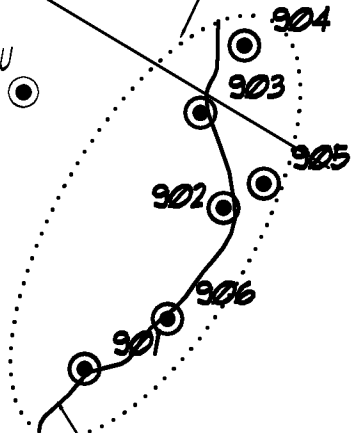


YELLOW TO ORANGE STAINED
QUARTZ CARBONATE VEIN

GRID LINE II

Area: 5.78
Ave. Depth: .5
Volume: 2.89

TOP OF STEEP SLOPE

BOTTOM OF STEEP SLOPE

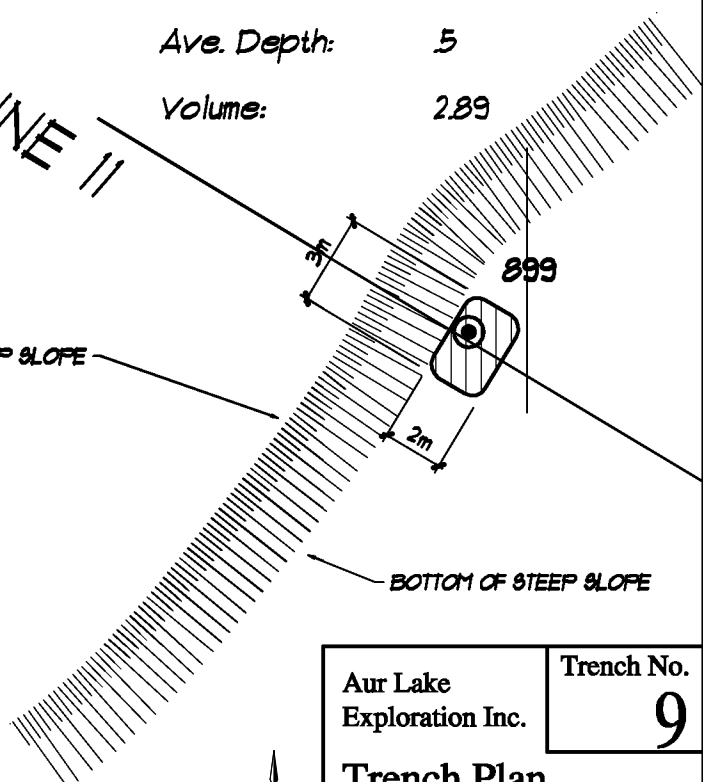

Aur Lake
Exploration Inc.

Trench No.
9


Trench Plan
Fourbay Township
Patricia Division

Scale: 1:250
CAD File: trenchplans
Plot Date: 31dec11



Area: 3.7858
 Ave. Depth: 2
 Volume: 0.7572

● 510150W

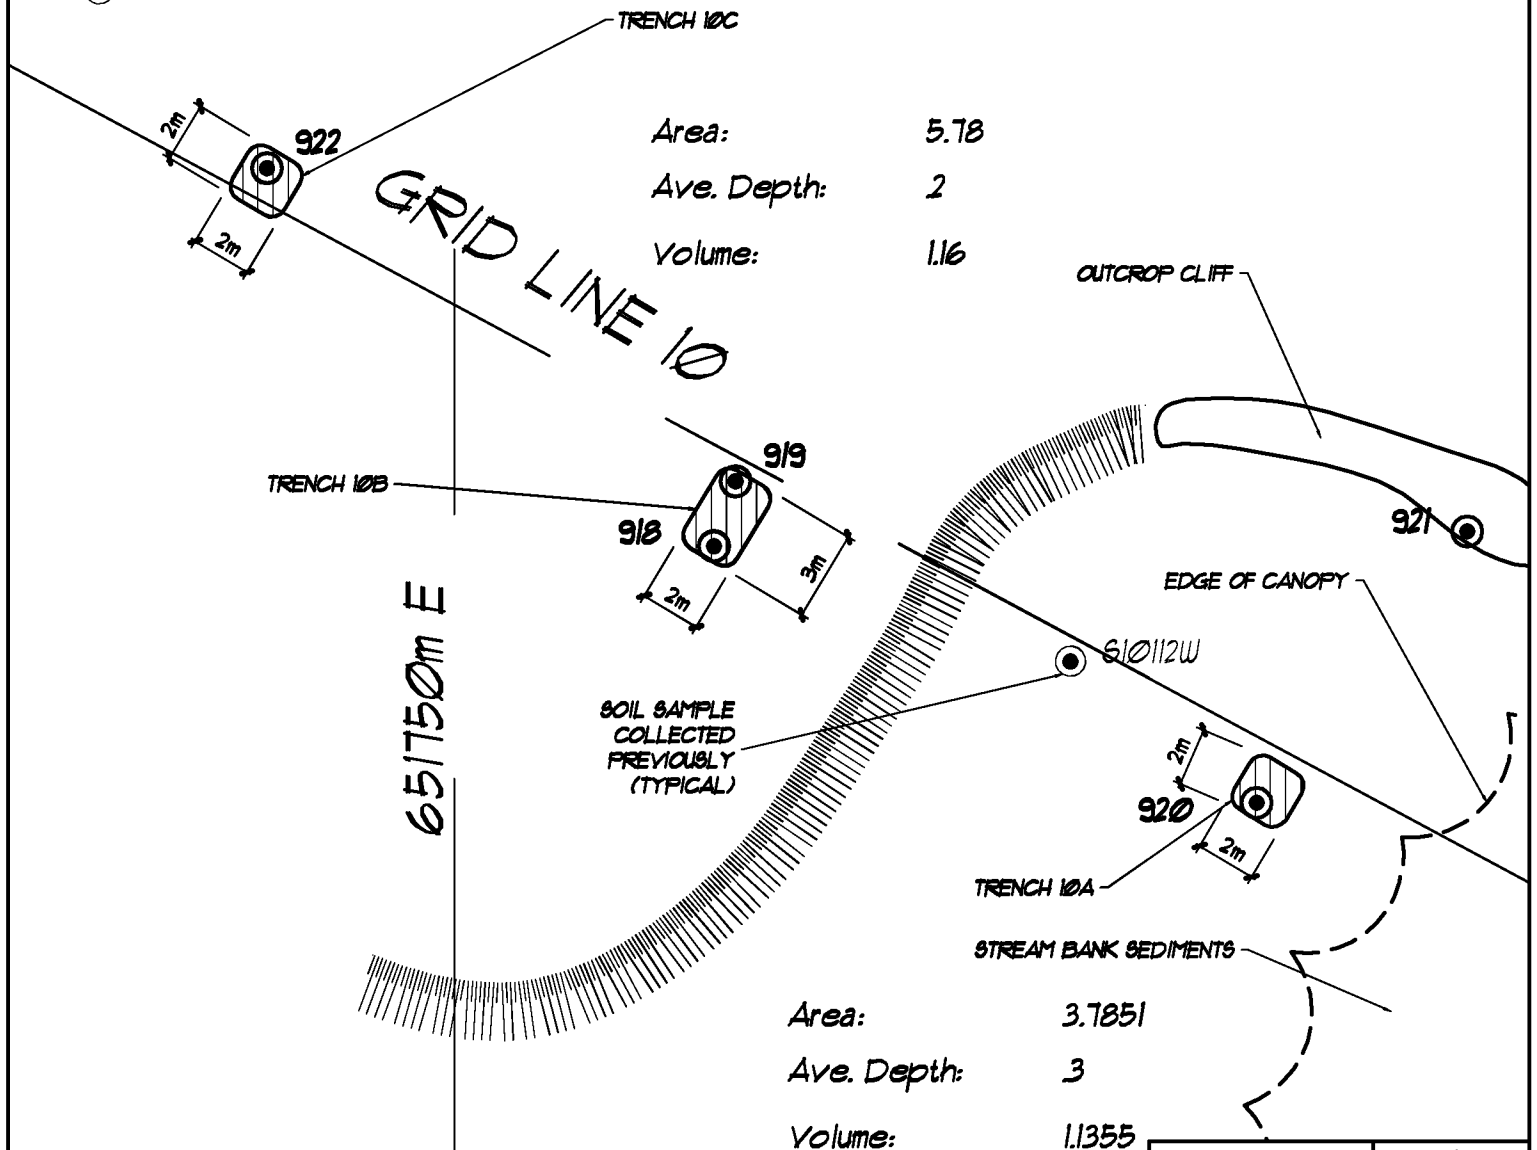

Area: 5.78
 Ave. Depth: 2
 Volume: 1.16

Area: 3.7851
 Ave. Depth: 3
 Volume: 1.1355

5542900m N

Aur Lake
 Exploration Inc.


Trench No.
10

Trench Plan
Fourbay Township
Patricia Division

Scale: 1:250
 CAD File: trenchplans
 Plot Date: 31dec11

5542850m N

GRID LINE 8

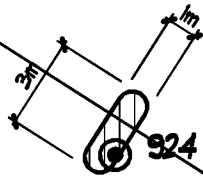

Area: 2.7854
Ave. Depth: 3
Volume: 0.8356

652050m E

GRID LINE 9

5542800m N



Aur Lake
Exploration Inc.

Trench No.
11


Trench Plan
Fourbay Township
Patricia Division

Scale: 1:250
CAD File: trenchplans
Plot Date: 31dec11

5542800m N

652150m E

GRID LINE 8

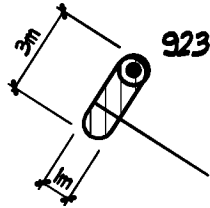

Area: 2.7854
Ave. Depth: 3
Volume: 0.8356

GRID LINE 9

5542750m N



Aur Lake
Exploration Inc.

Trench No.
12

Trench Plan
Fourbay Township
Patricia Division

Scale: 1:250
CAD File: trenchplans
Plot Date: 31dec11