



31M04SW0140 26 STRATHY

010

STRATHY TOWNSHIP REPORT NO. 26


This file contains work performed by T. G. Robinson on claim:

T.52191

Hole # 1

Oct/65

318'

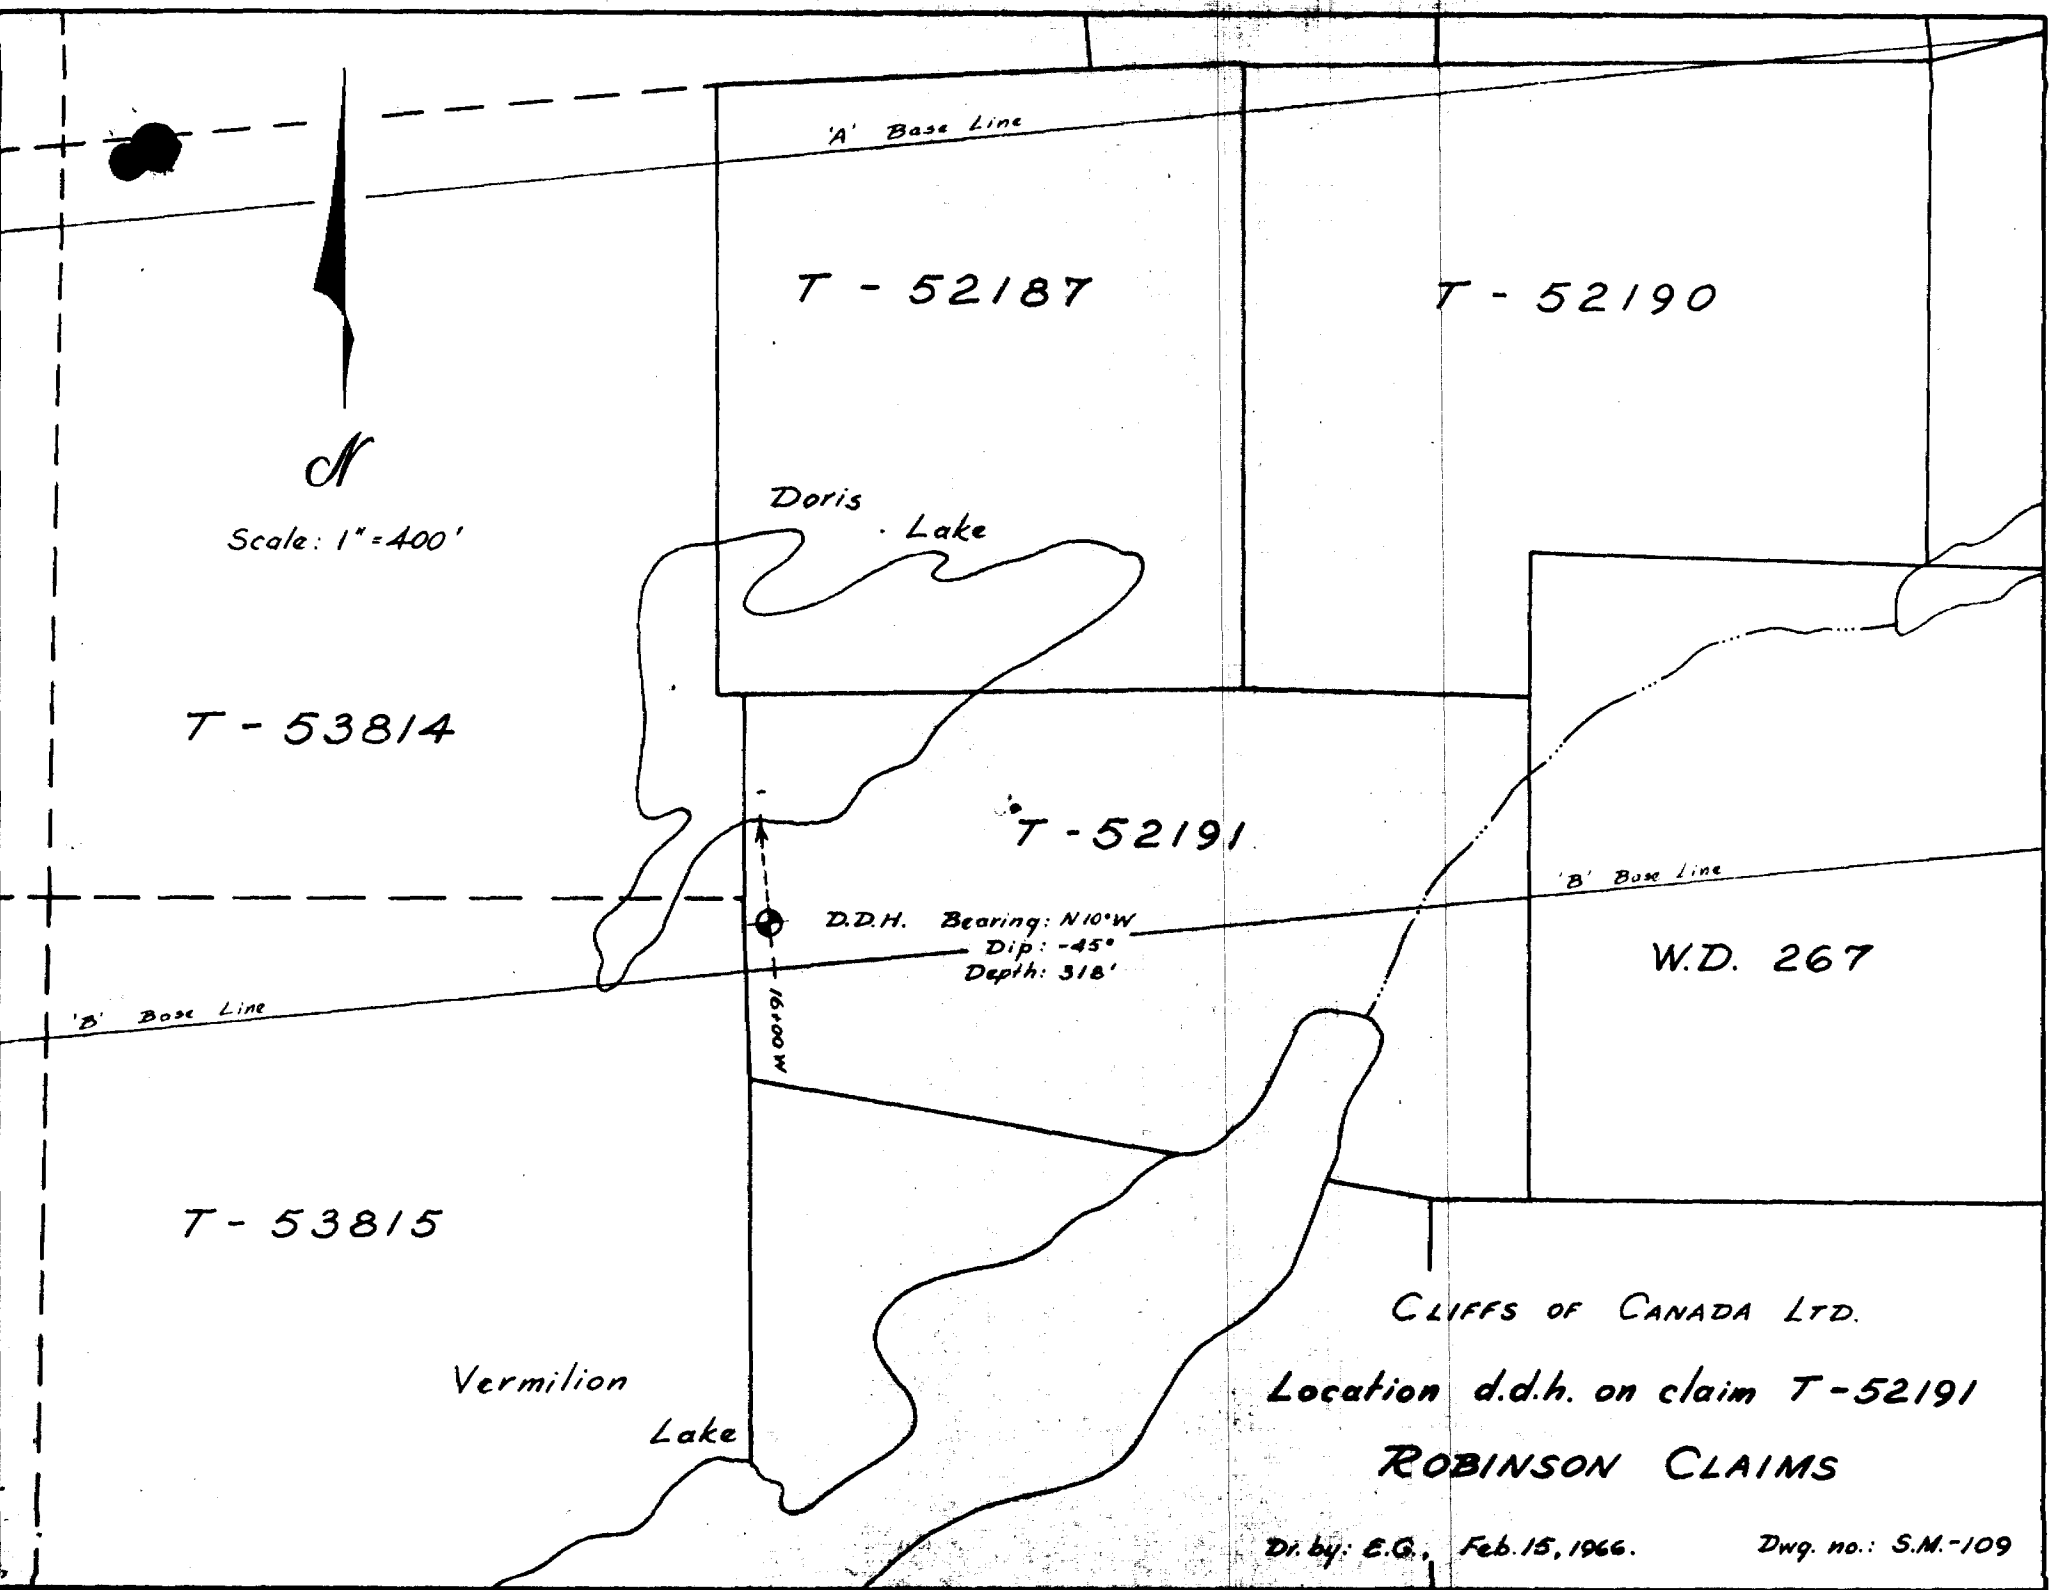

A' Base Line

T - 52187

T - 52190



Scale: 1" = 400'

Doris Lake

T - 53814

T - 52191

B' Base Line

W.D. 267

D.D.H. Bearing: N10°W
Dip: -45°
Depth: 318'

16500 W

B' Base Line

T - 53815

Vermilion Lake

CLIFFS OF CANADA LTD.

Location d.d.h. on claim T-52191

ROBINSON CLAIMS

Dr. by: E.G., Feb. 15, 1966.

Dwg. no.: S.M.-109

DIAMOND DRILL RECORD

Hole No. 1

PROPERTY T. G. Robinson

Smithy Corp

Sheet No. 1

Location: Claim No. T 52191
 Lat. 16 + 00W, 100N "B" Baseline.

Dep. _____

Elevation of Collar _____

Datum _____

Bearing 360°

Direction at Start:

Dip -45°

Started October 13, 1965

Completed October 20, 1965

Ultimate Depth 318'

Proposed Depth 300'

Date	Feet Drilled	Total Depth	Section			Remarks (Log)	Core Recovery	Foliation Inclination
			From	To	Feet			
			0	29		Light grey massive rhyolite porphyry with minor (pyrite)		
			29	31½		Dense grey rhyolite with disseminated pyrite		
			31½	43½		Rhyolite porphyry		
			43½	45		Grey rhyolite with disseminated pyrite		
			45	56		Dark grey to black, massive rhyolite - "Baked" contact zone		
			56			Contact		
			56	70		Diabase chill zone. Progressive change from dense fine-grained amphibolite to the coarser grained diabase		
			70	103		Diabase, relatively unaltered, grain size to 1/8"		
			103	106		Minor fault zone, slickensides, chloritized with minor pyrite		
			106	195		Diabase		
			195	210		Diabase chill zone. Effects as upper zone		

Contact

B. T. Simons

Drilled by Canadian Longyear

B. T. Simons
 Engineer in Charge

