



31M05NE0123 37 LORRAIN

010

Diamond Drilling

Township of Lorrain

Report No: 37


Work performed by: E. W. McCullough

Claim No	Hole No	Footage	Date	Note
L. 373650	1	102'	July/74	(1)

Notes:

(1) 56/74

0

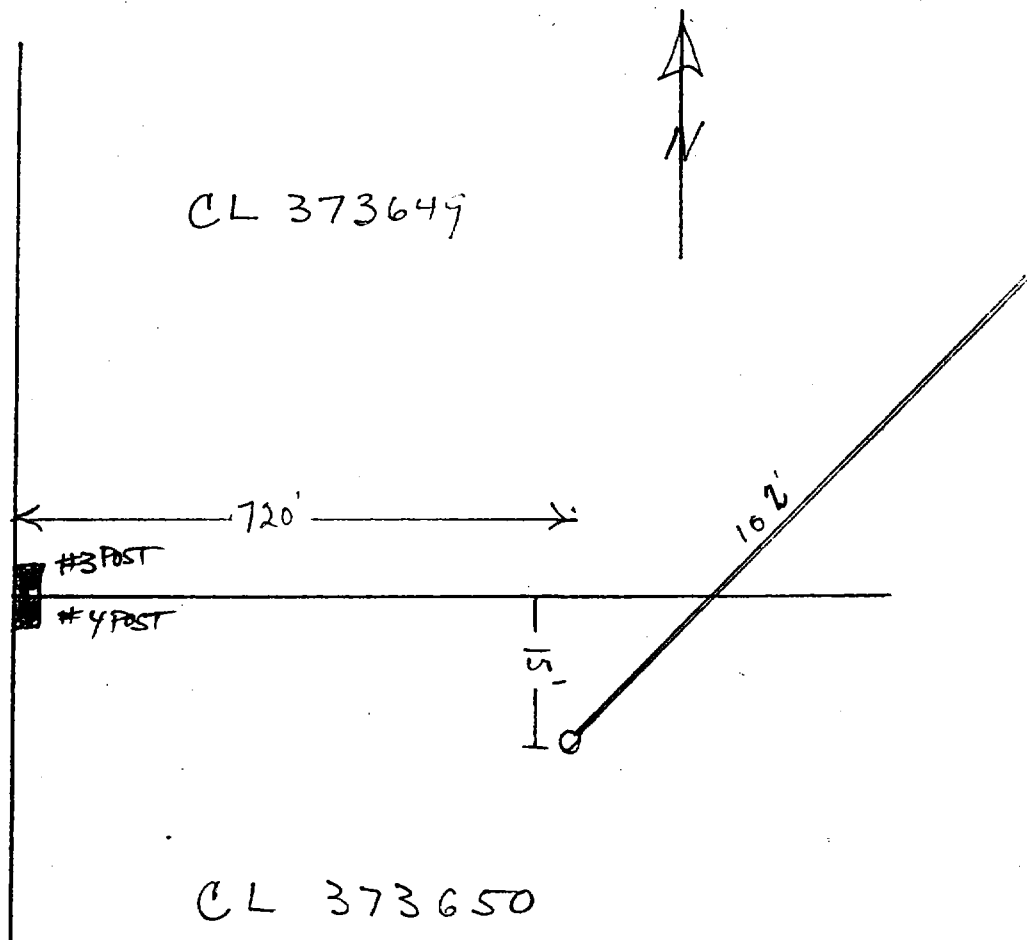

LOCATION OF DIAMOND DRILL H
#1 LORRAIN TOWNSHIP
CL 373649 & 373650



THE MINING ACT - MINISTRY OF NATURAL RESOURCES
DIAMOND DRILLING LOG

Start a new page for every new hole, but fill in top portion of form only on first page for each hole.

FILL IN ON EVERY PAGE
HOLE NO. 1 PAGE NO. 1

DRILLING PANY Ted D. Brown	DATE HOLE STARTED July 5, 1974	DATE COMPLETED July 10, 1974	COLLAR ELEVATION Surface	DATE LOGGED July 10, 1974	DATE SUBMITTED July 10, 1974	BEARING OF HOLE FROM TRUE NORTH N42°E	TOTAL FOOTAGE 102	DIP OF HOLE AT COLLAR -50	LOCATION OF HOLE IN RELATION TO A FIXED POINT ON THE CLAIM 720' East of #3 Post Claim 373649 and 15' South at this point.	MAP REFERENCE NO. M 536	CLAIM NO. 373649
EXPLORATION CO., OWNER OR OPTIONEE Edward W. McCullough			LOGGED BY Ted D. Brown		SUBMITTED BY (Signature) <i>Edward W. McCullough</i>		PROPERTY NAME None		LOCATION (Twp., Lot, Con. OR Lot, and Long.) NW 1/4 S 1/2 Lot 4 Con XI-373649 SW 1/4 S 1/2 Lot 4 Con XI-373650		


FOOTAGE FROM TO	ROCK TYPE	DESCRIPTION Colour, grain size, texture, minerals, alteration, etc.	PLANAR FEATURE ANGLE *	CONE SPECIMEN FOOTAGE +	YOUR SAMPLE NUMBER	SAMPLE FOOTAGE FROM TO	SAMPLE LENGTH	ASSAYS +
0	12.2	Diabase						
12.2	12.6	Greyish Coarse Grained Calcite Vein						
12.6	18.	Diabase						
18.	19	Coarse Grained Calcite Stringers						
19	20	Diabase						
20	41.3	Coarse Grained Calcite Stringers						
41.3	41.8	Diabase						
41.8	42.4	Very Coarse Calcite Vein						
42.4	42.6	Diabase						
42.6	60.5	Diabase						
60.5	61.7	Finer Grained Rusty Badly Broken						
61.7	68	Diabase						
68.	68.4	Pine Grained Calcite Stringers						
68.4	76.	Diabase						
76.	95.1	Diabase						
95.1	102	Diabase						

* For features such as foliation, bedding, schistosity, measured from the long axis of the core.
+ Additional credit available. See Assessment Work Regulations.

74-56

LORRAIN TWP.

E. W. McCURRUGH

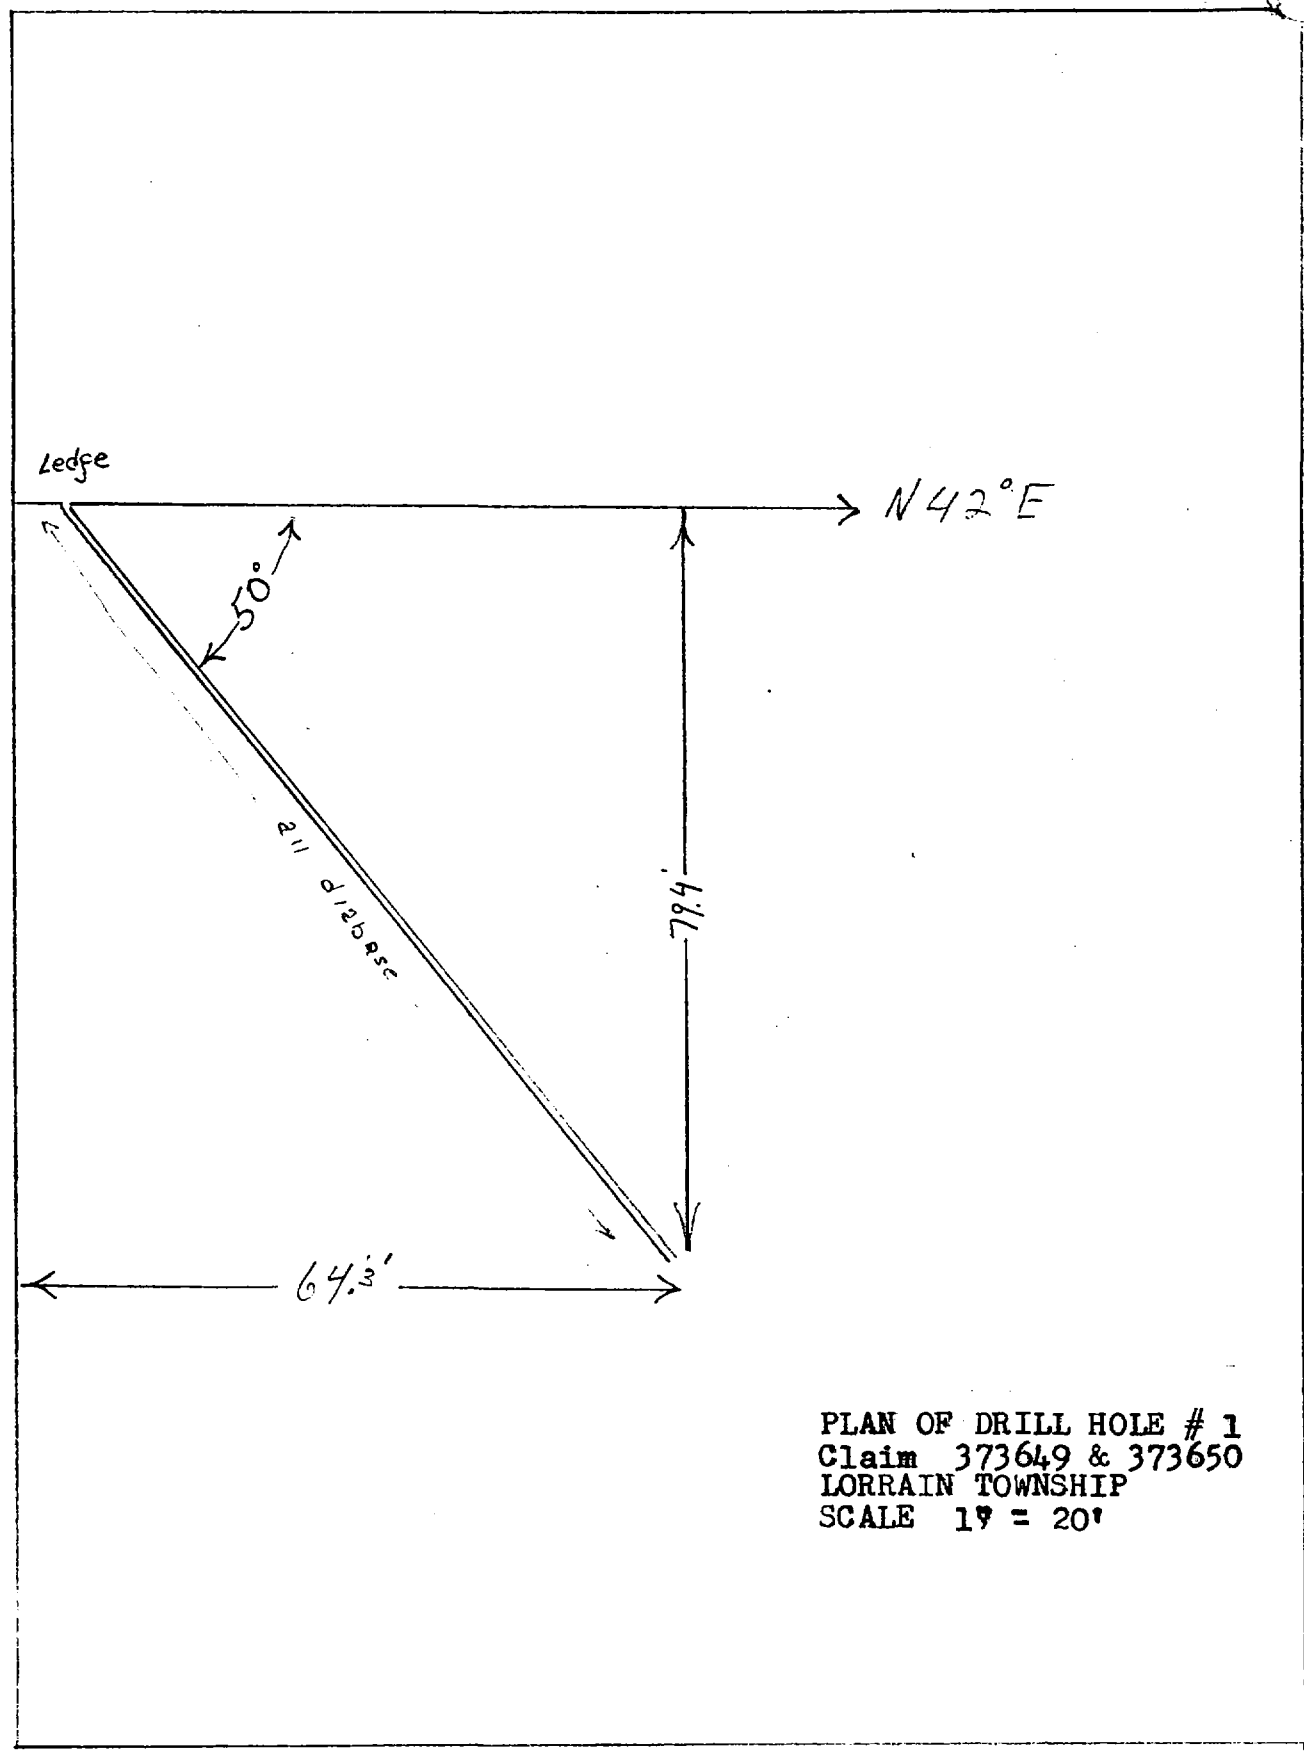

PLAN OF DRILL HOLE # 1
Claim 373649 & 373650
LORRAIN TOWNSHIP
SCALE 1" = 20'