

41010NW0028 17 GREENLAW

010

# Diamond Drilling

Township of GREENLAW

Report NO 17

Work performed by: Granges Exploration

Claim NO	Hole NO	Footage	Date	Note
P 450926	SW-23	159.2'	Mar/77	(1)

## Notes:

(1) #95-77


#95-77

Greenlaw Twp.

LOCATION SKETCH

HOLE SW-23

SCALE 1"= 400'

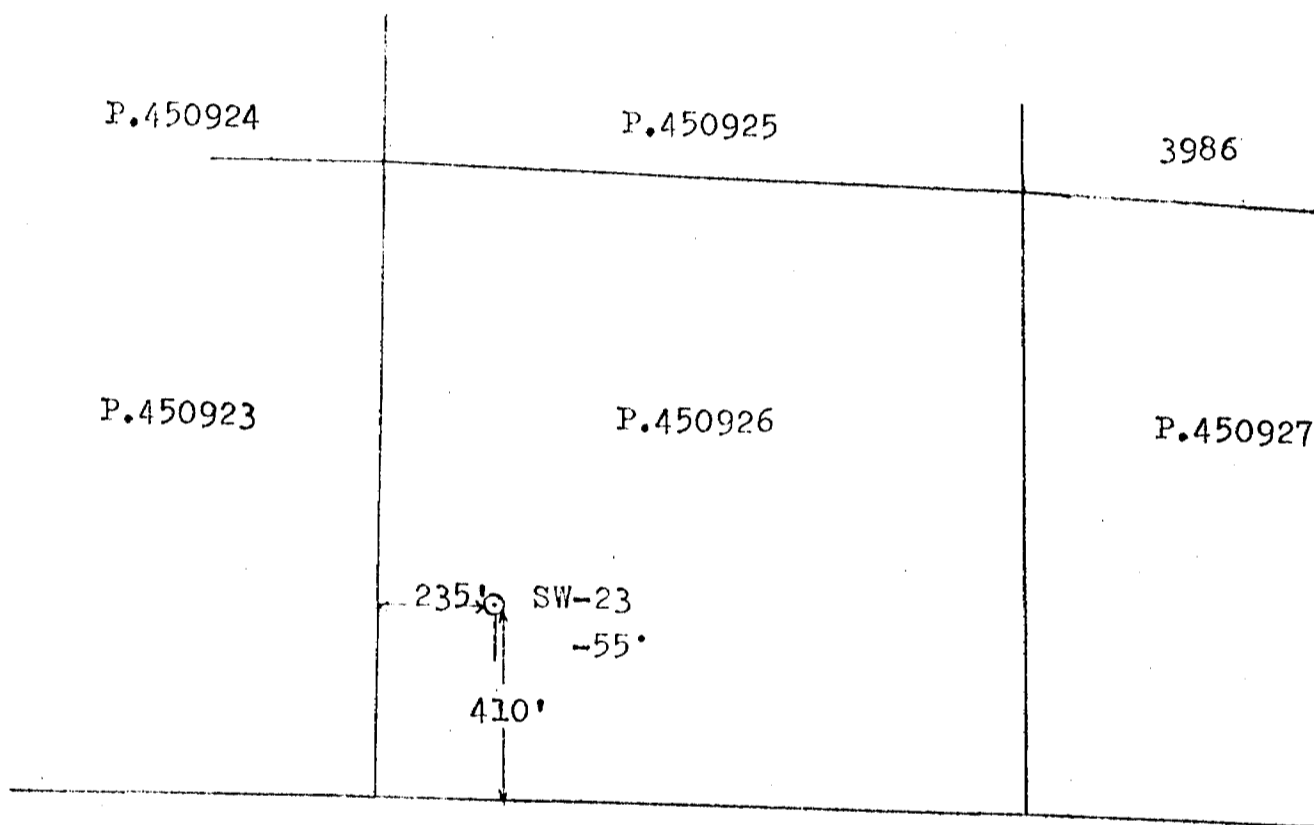


GREENLAW TWP.

SW-23

Grid-12  
12100E  
13150S  
-55°

Conductor  
F

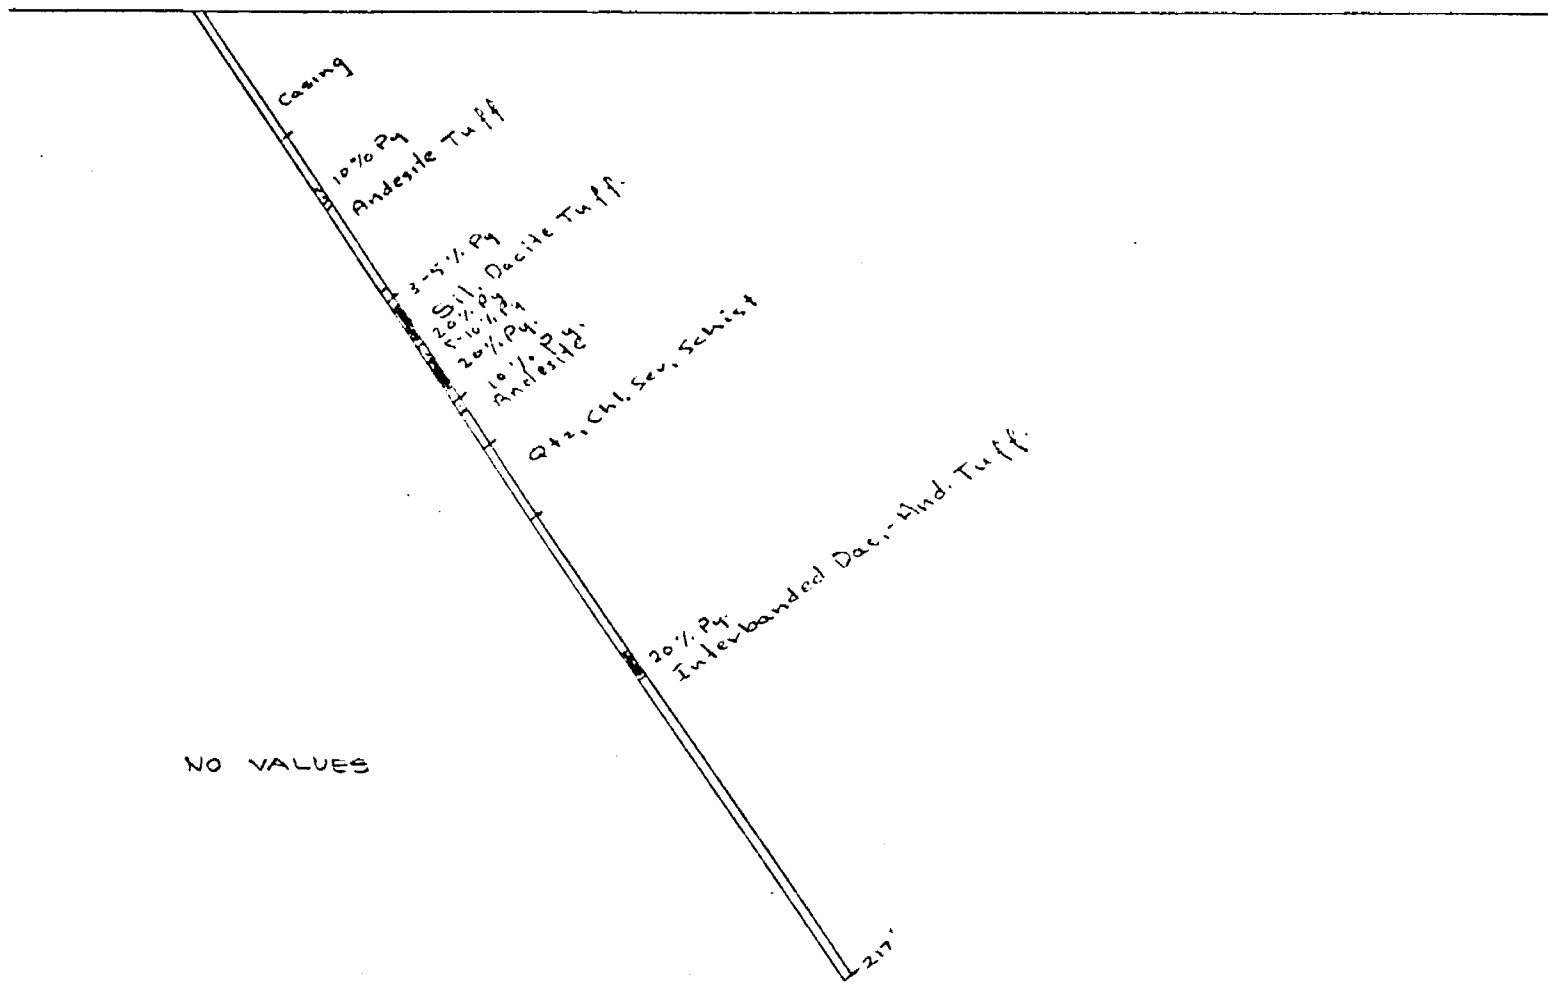

NO VALUES

Granges Exploration AB  
Swayze Joint Venture  
Greenlaw Twp., Ontario  
Looking East, 1"=40'

