

41010NW9062 19 GREENLAW

Diamond Dr

010

Township of GREENLAW

Report NO 19

Work performed by: Granges Exploration Aktiebolag

Claim NO	Hole NO	Footage	Date	Note
P 476785	SW-49	753.0	Aug/78	(1)

Notes:

(1) #31-79

P 476785

800'



SW 49  
(-45°)

SW 21  
(-70°)

PE-1  
350

BASELINE

0+00

Scale  
1" = 200'

3 E


6 E

9 E

12 E

15 E

18 E

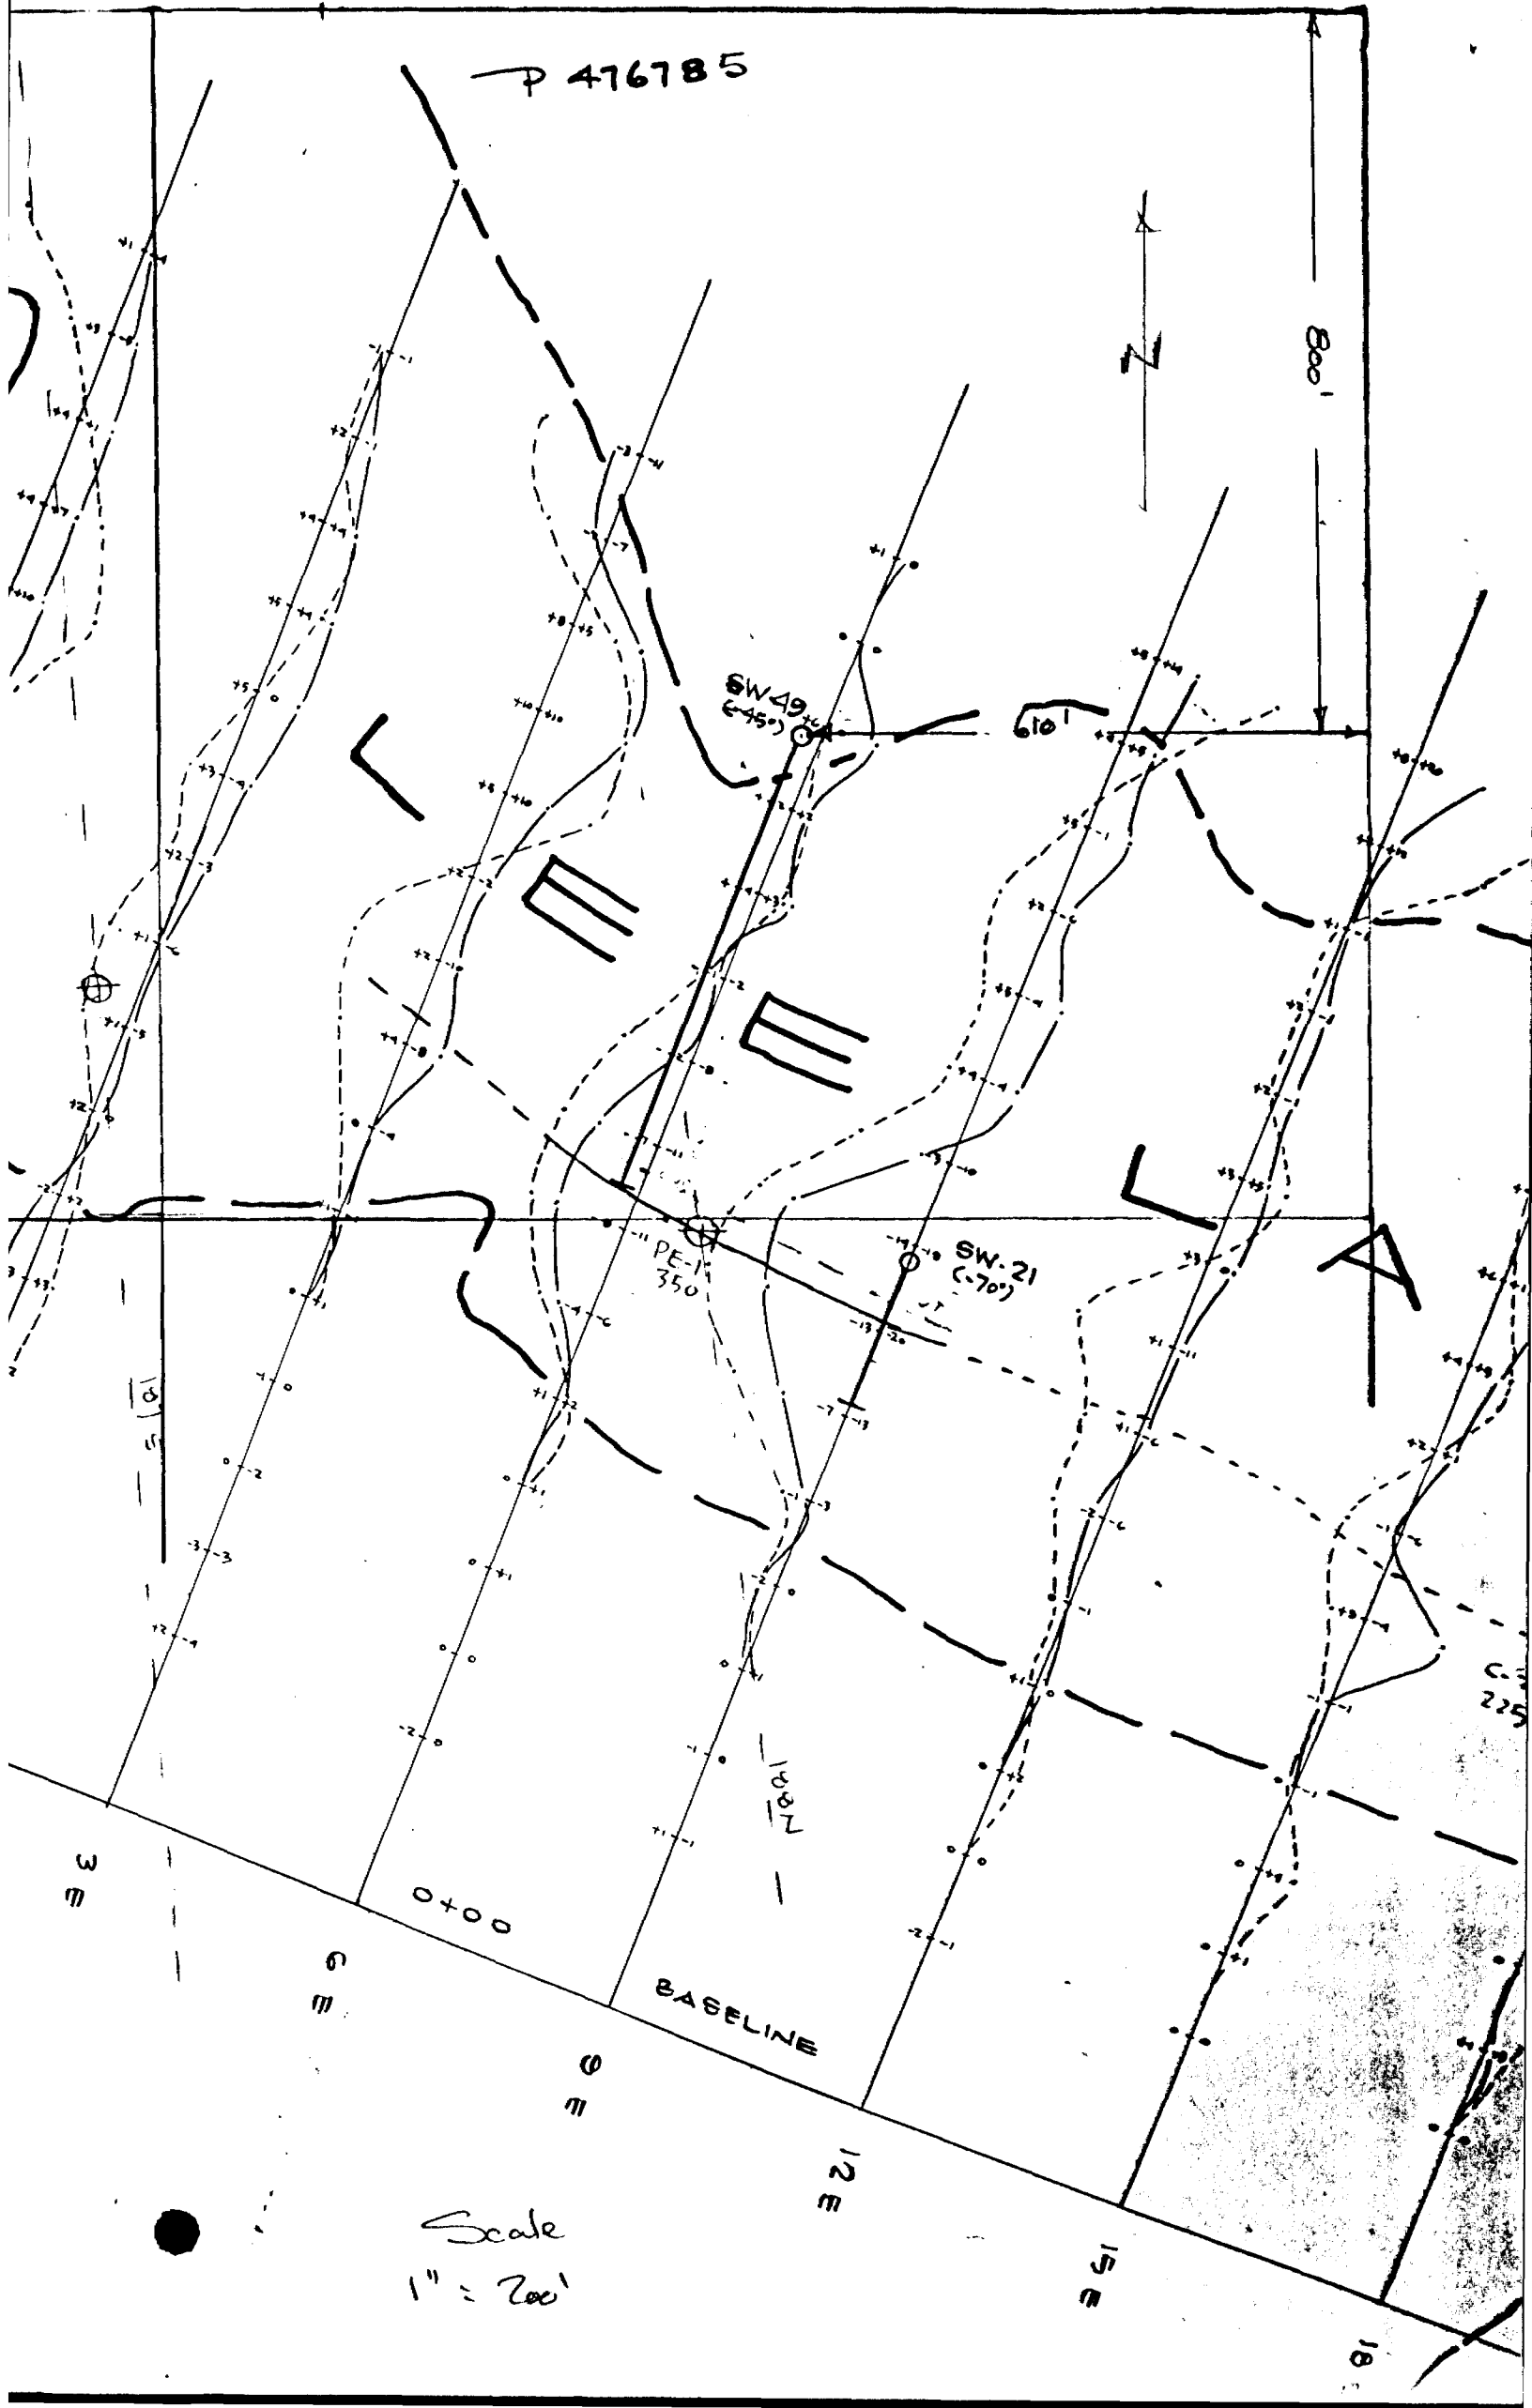



**GRANGES EXPLORATION AB**  
CANADIAN DIVISION  
**DIAMOND DRILL LOG**

Property S.W.A.Y.Z.E. JOINT VENTURE Project No. 70504 Depth 753 feet Date Began AUGUST 4, 1978  
 Hole No. SW-49 Co ord. 13+80 N Horizontal Length ..... Date Completed AUGUST 16, 1978  
 Sheet No. 1 5+80 E Direction SOUTH Drilled By. DOMINIK DRILLING  
 Claim No. P.476785 Elevation GRID 33 Angle -45° Logged By. Doug Tuttle

FOOTAGE	DESCRIPTION	ALTERATION										% REC'Y CALC'D.	
		FROM	TO										
0.0 - 125.0	CASINGS:												
125.0 - 198.0	CHERTY RHYOLITE BRECCIA: grey, black, foliation very strong, erratic shaped and sized fragments up to 4"; fragments pale cherty rhyolite in a dark matrix, matrix is weakly graphitic in section, weakly schistose sericitic sections, very broken and wuggy												
191.0 - 193.0	Sericite Schists: pale green-yellow, talcose, with a 3" gouge section.												
198.0 - 204.5	Graphitic Argillites black, numerous crisscross veins of carbonate, 10% Pyrite												
204.5 - 219.0	Sericitic Rhyolite Breccia: Angles 60° grey to pea green, schistose, erratic fragments to 4"												
219.0 - 227.0	Sericite schists: pea green, very soft.												
227.0 - 256.0	Cherty Rhyolite Breccia: as 125-198												
256.0 - 271.0	Graphitic Argillites black, some interbanded breccia, 268.0 - 271.7 = ground-lost core												
271.0 - 302.5	Cherty Rhyolite Breccia: as 125-198												
302.5 - 346.0	Interbanded Graphite - Sericitic Rhyolite Breccia: bands of units of Rhyolite Breccia (as 204.5-219.0) and Graphitic Argillite (as 256.0 →												

**RECEIVED**  
 GRANGES EXPLORATION AB.  
 AUG 23 1978  
 Acct. No. \_\_\_\_\_  
 Per: \_\_\_\_\_











**GRANGES EXPLORATION AB**  
CANADIAN DIVISION  
**DIAMOND DRILL RECORD**

Property SWAYZE JOINT VENTURE Project No. 70504 Depth 753 feet Date Began AUGUST 4, 1978  
 Hole No. S.V.-49 Co ord. 13189 N Horizontal Length ..... Date Completed AUGUST 16, 1978  
 Sheet No. 2 ..... S180 E Direction SOUTH Drilled By DOMINIK DRILLING  
 Claim No. .... Elevation GRID 33 Angle -45° Logged By D. Tuttle

FOOTAGE	NUMBER	WIDTH	Au.	Ag.	Cu.	Zn.	Ni	WIDTH X ASSAY	AVERAGES					REMARKS	
									WIDTH	Au.	Ag.	Cu.	Zn.		
291.1-292.5	9228	1.4	9/1 .95	9/1 1.0	.02	.08	.01								
292.5-302.5	Waste	10.0													
302.5-307.5	9231	5.0	.10	.5	.05	.12	.01								
307.5-314.2	Waste	6.7													
314.2-318.7	9232	4.5													
318.7-323.5	Waste	4.8													
323.5-327.0	9233	3.5	.15	1.0	.03	.09	.01								
327.0-328.0	Waste	1.0													
328.0-332.5	9234	4.5	.10	.5	.05	.20	.01								
332.5-335.0	Waste	2.5													
335.0-336.0	9235	1.0	.05	3.0	.06	.23	.01								
336.0-346.0	9236	10.0	.05	1.5	.07	.26	.01								
346.0-349.0	9237	3.0	.25	.5	.01	.09	.01								
349.0-475.0	Waste	126.0													
475.0-476.0	9238	1.0													
476.0-500.0	Waste	24.0													
500.0-510.0	9239	10.0	.10	.5	.03	.10	.01								
510.0-516.5	9240	6.5	.05	.5	.01	.04	.01								
516.5-537.1	Waste	20.6													
537.1-538.7	9241	1.6	.05	.5	.05	.07	.01								
538.7-547.0	Waste	8.3													

**RECORDED**  
FEB 19 1979  
Receipt No. ....





