



41015NW0002 10 SANDY

010

Diamond Drilling

Township of SANDY


Report NO: 10

Work performed by: Keevil Mining Group Limited

Claim NO	Hole NO	Footage	Date	Note
S 127347	65-10	395.0'	Mar/65	

Notes:

Crockett Twp.(M.740)

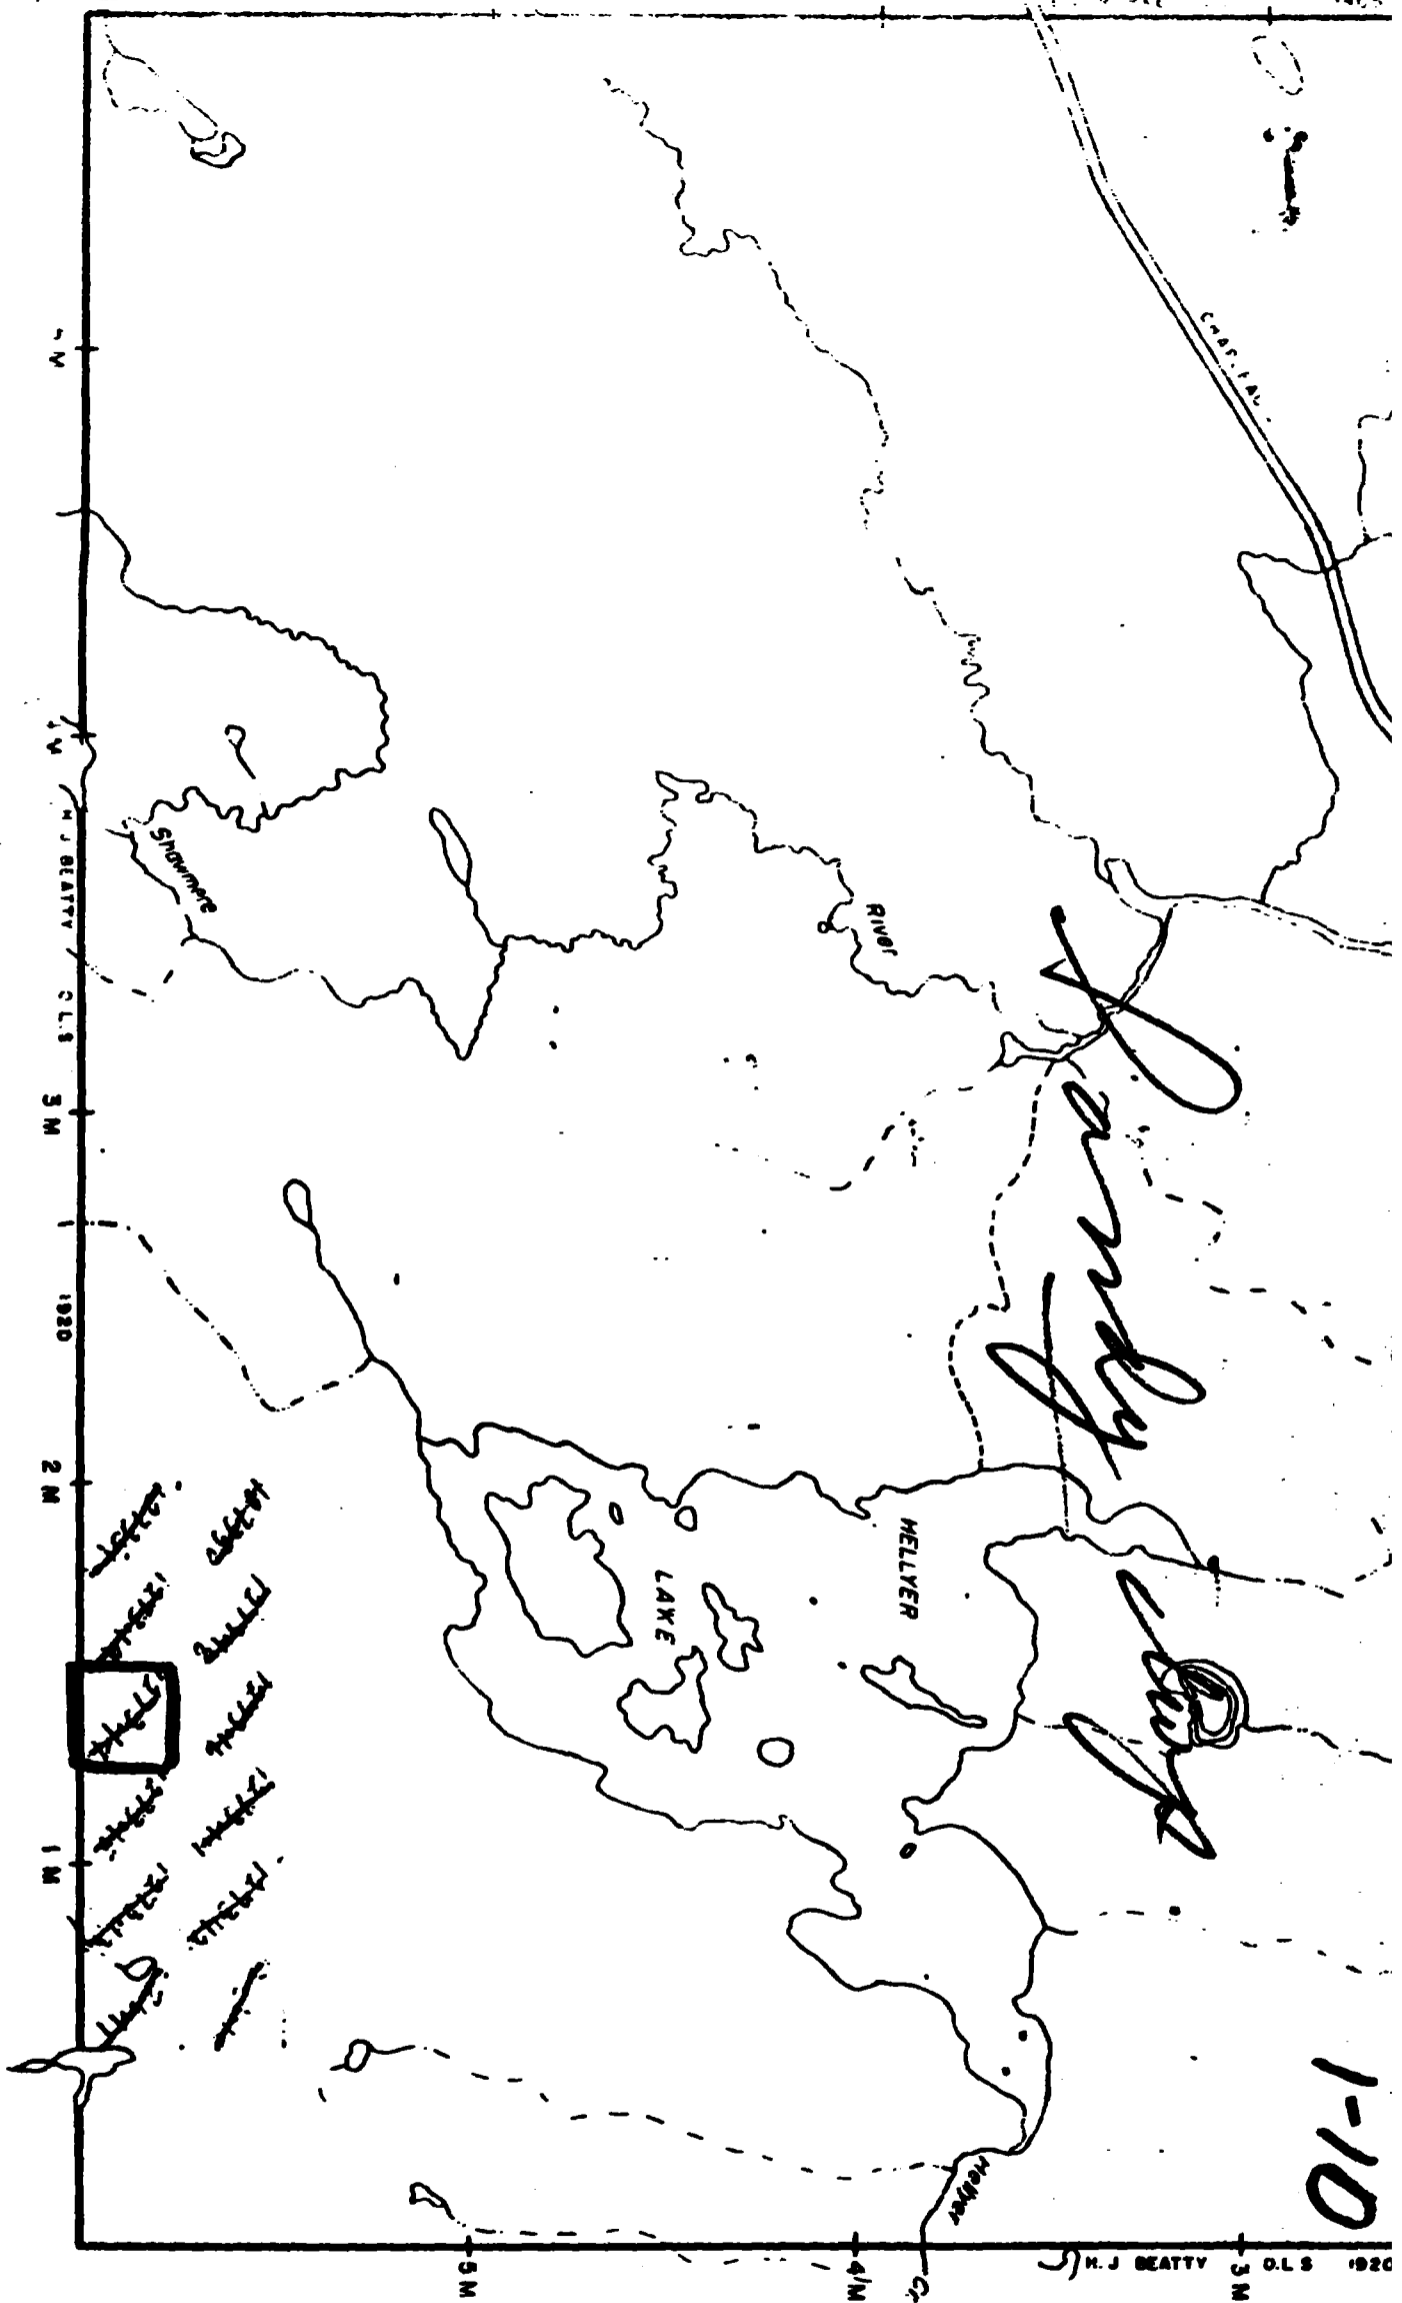

Hellyer Twp.(M. 9)

1-10

AXIS OF V.E.M.  
CONDUCTOR  
PEAK OF MAG.  
ANOMALY

SSE

11100N  
38150W

45°

DIP

Garnetiferous  
Hornblende

Gneiss.

5718

Pyrophyllite, minor  
pyrite & chalcopyrite.

Garnetiferous  
Hornblende

Gneiss.

DIP

Hornblende-feldspar  
Quartz Gneiss.  
Garnetiferous.

3950

5718 11'S NIL-NICKEL. 0.017 COPPER


KEEVIL MINING GROUP LTD.  
PROJECT IVANHOE

GROUP 27. SANDY & CROCKETT  
TOWNSHIPS

SECTION THROUGH D.D.H. 65-10.

SCALE: 1" = 50'

APRIL 1965

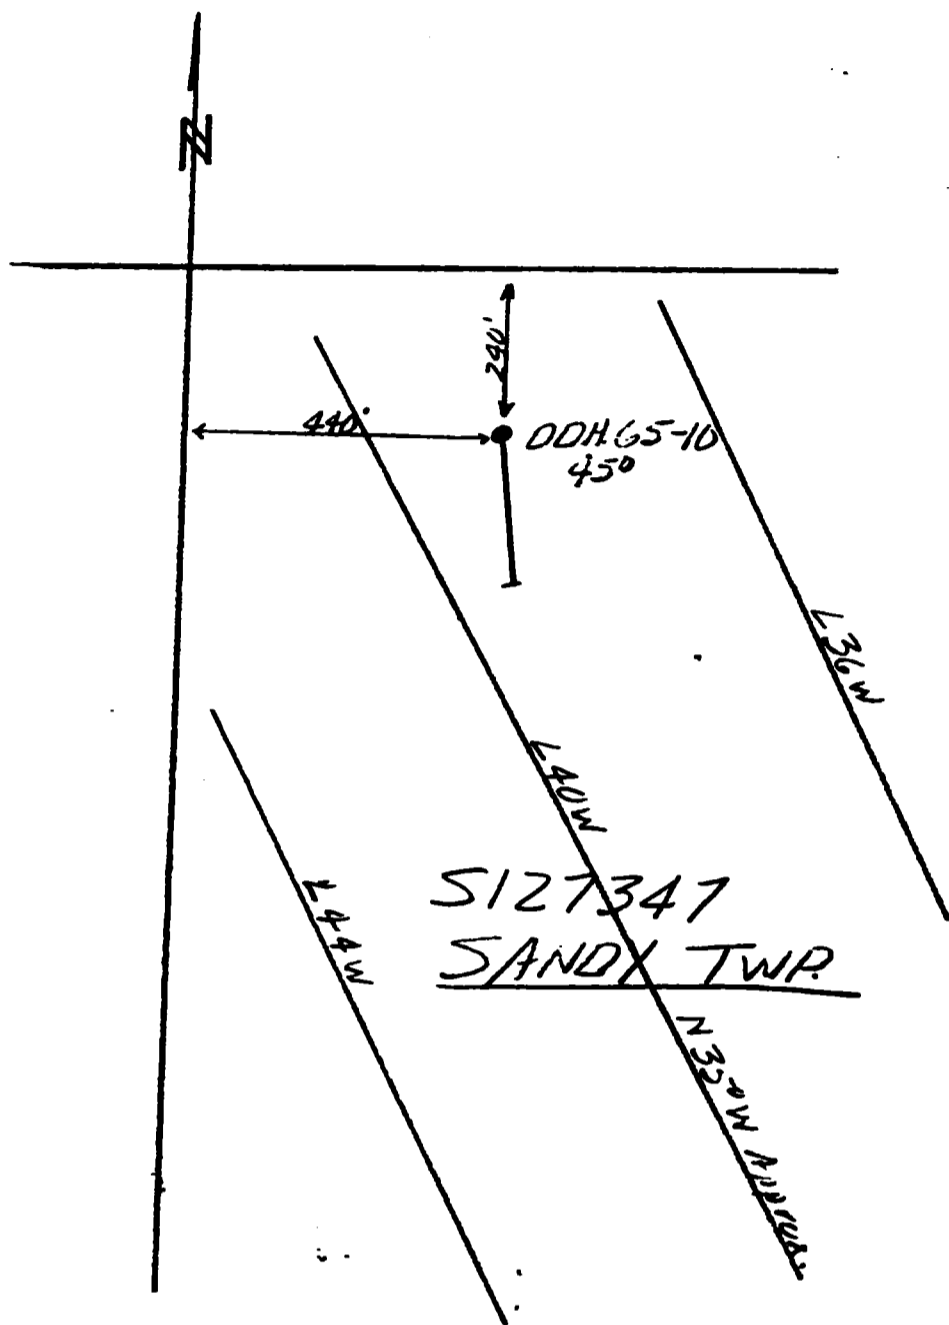


# DIAMOND DRILL RECORD

PROPERTY KEVIL MINING GROUP LTD. HOLE NO. 65 - 10  
PROJECT IVANHOE GROUP 27


SHEET NUMBER 1 SECTION FROM          TO          STARTED March 30, 1965  
 LATITUDE 11 ° 00N DATUM          COMPLETED April 2, 1965  
 DEPARTURE 38 f 500 BEARING S 90 E ULTIMATE DEPTH 395.0 ft.  
 ELEVATION          DIP 45° PROPOSED DEPTH         

DEPTH FEET	FORMATION	SAMPLE NO	WIDTH OF SAMPLE	GOLDS	SUBSET GOLDS	Cu%
0.0 - 15.0	OVERBURDEN					
15.0 - 209.5	GNEISS - Garnetiferous biotite-hornblende gneiss. Scattered narrow feldspar pegmatite dikes. Medium to coarse-grained. Banded at 85° to 90° to the core axis.					
209.5 - 221.0	OSULPHIDE ZONE - 15% to 20% pyrrhotite to disseminated grains. Scattered stringers of massive pyrrhotite to 1".					
221.0 - 312.0	GNEISS - Garnetiferous hornblende gneiss as above. Disseminated pyrite and chalcopyrite.	5718	11.5			Tr.
312.0 - 395.0	GNEISS - Hornblende-feldspar-quartz gneiss. Abundant garnets. Banded at right angles to the core axis.					
395.0	END OF HOLE					

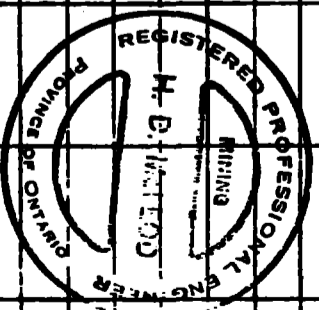

N.M.S. TORONTO-STOCK FORM NO. 501 REV. 12/61

CONTINENTAL DRILLING CO. LTD. *Continental Drilling Co. Ltd.*

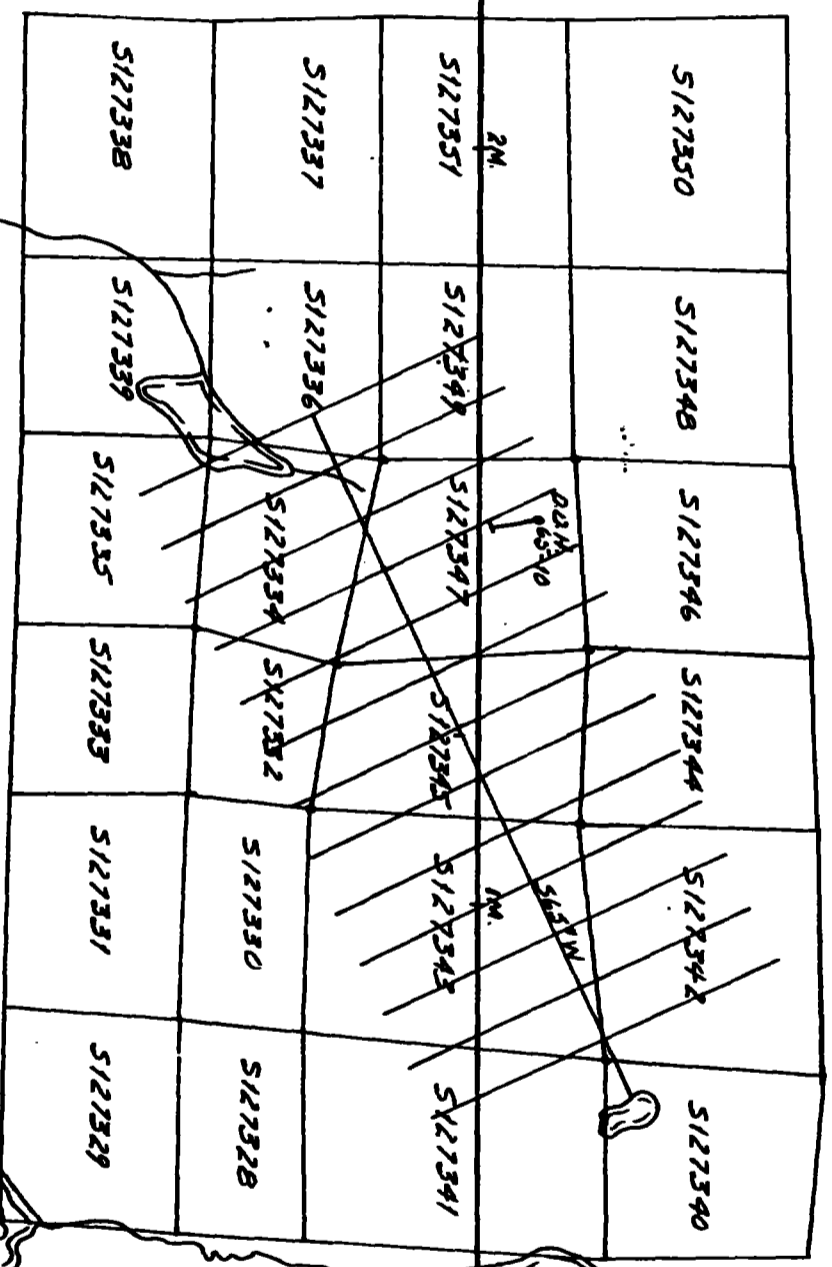

KEEVIL MINING GROUP LTD.  
 PROJECT IVANHOE.  
GROUP 27 - SANDY & CROCKETT  
TOWNSHIPS.

SCALE: 1" = 1320' SEPT 1965

SANDY TWO  
 CROCKETT TWO  
 HELLYER.  
 RANNEY.

