

Diamond Drilling



41P07NE0011 10 BREWSTER

010

Township of BREWSTER

Report No: 10

Work performed by: HARDIMAN BAY MINES

Claim No	Hole No	Footage	Date	Note
MR 41771	1	507.0'	Feb/66	

Notes:

m2
41771

Karp

Brewster
Seof.

-4m

Mathew
Seof.

7-1-2

SULMAC EXPLORATION SERVICES LIMITED

PROPERTY Hardiman Bay Mines
Brewster Township


SAMPLING RECORD

SHEET NO. 1 of 3

HOLE NO. DDH #01 DEPTH 507.0' ANGLE -46° STRIKE N50°E ELEVATION 4+00N 2+00W

DEPTH FEET	FORMATION	SAMPLE NO.	LENGTH FT.	ANALYSIS			LENGTH FEET	PROGRESSIVE TOTALS	
				%	%	%		FEET X PER CENT	
0.0	Collar								
56.0	Casing								
85.7	Gab., m.g., dk. green to blk., Olivine str. & blebs. 68.5 - Olivine - Qtz. bd. @20°. Py. str. at intervals								
87.7	Garnetiferous zone - red lower ct. @ 45°								
88.2	Abundant Olivine - some garnets								
103.4	Gab. as previous								
106.6	Garnetiferous zone & olivine. Upper ct. @55°								
115.8	Diabase - m.g., dk. green lower ct. @ 85°	4742	4.4						
		4743	4.8						
137.5	Gab. as previous f.g. blk. towards bottom								
170.3	Gr.-m.g. to c.gr. - dk. red vitreous green bds. at intervals								
	140.8'3" @ 50°								
	151.1-151.9' @ 65°								
	167.0-168.2' @ 75°								
181.5	Impure qte. (ct. zone) minor orth. felds. 179.5' - f.g. bright green bd. @ 50°								
191.0	Qte. - sugary text.								
198.0	Impure Qte. 196.0' - Vitreous green bd @ 75°								
201.8	Bx. - ang. orth. felds & Qtz. (zgr. minerals)	4740	3.8						

41771 Brewster
Exp

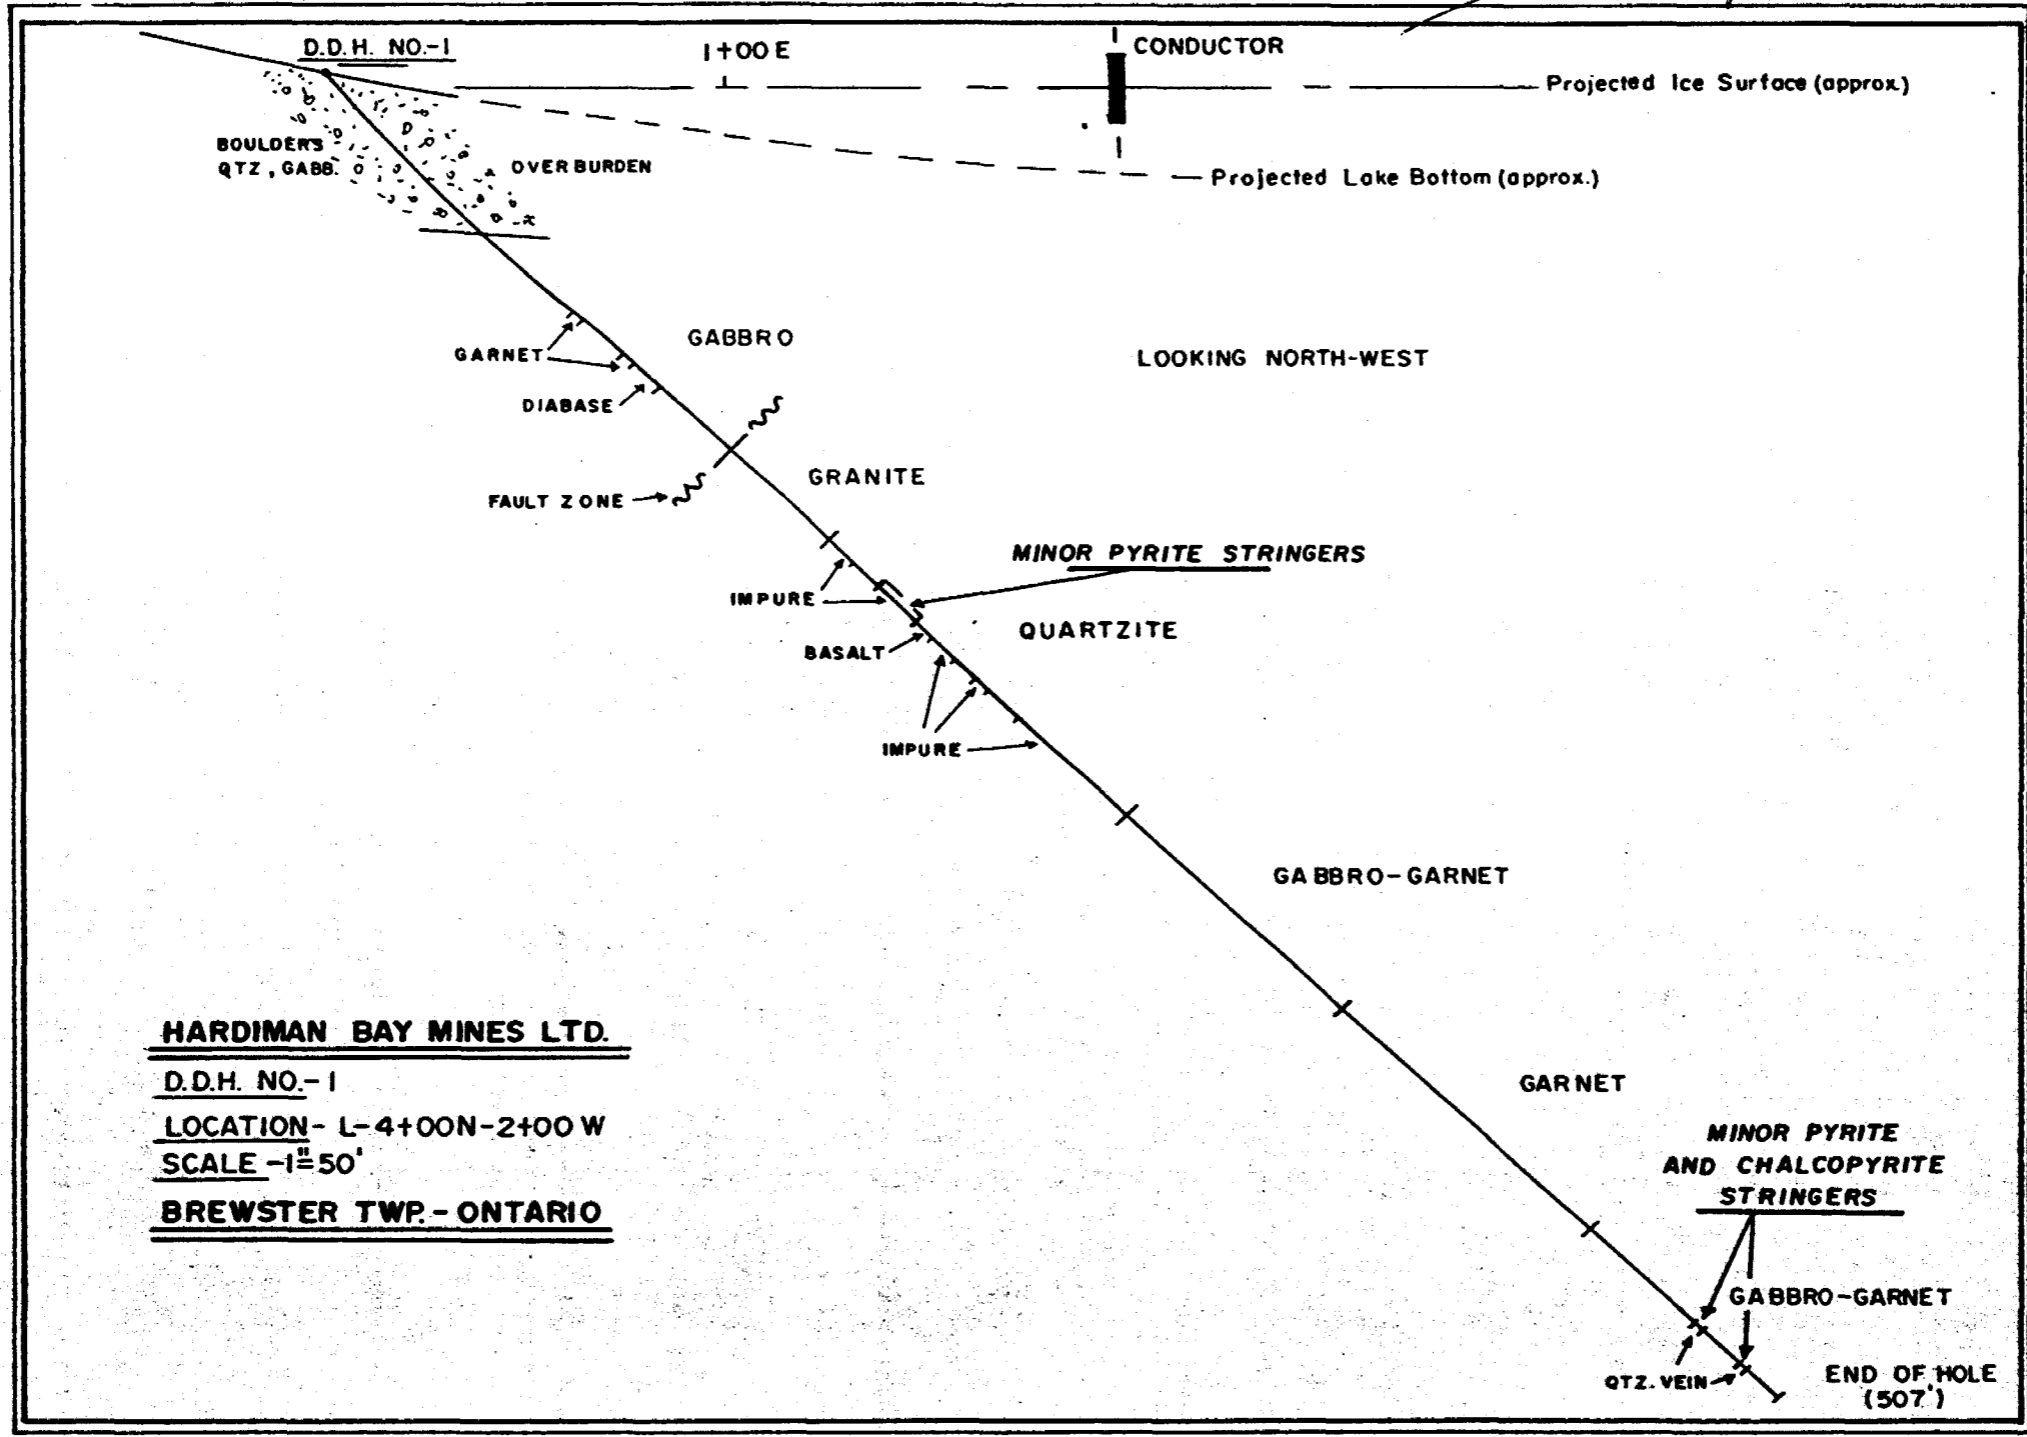

HARDIMAN BAY MINES LTD.
D.D.H. NO.-1
LOCATION - L-4+00N-2+00 W
SCALE - 1"=50'
BREWSTER TWP. - ONTARIO