



42C16NE8198 2.12871 HAWKINS

010

RECEIVED

FEB 14 1990

MINING LANDS SECTION

GEOCHEMISTRY REPORT
ON THE
HAWKINS TOWNSHIP PROPERTY
FOR
AURLOT EXPLORATION LTD.

2.12871

Howard Lahti Ph.D.

H.R. LAHTI
MATTAWA, ONTARIO

JULY 1989

2.12871

GEOCHEMISTRY**Objective and Technique**

The geochemical soil sampling program was designed to be site specific. The sampling was to be only done over significant IP chargeability anomalies (those related to sulphides). The purpose was to assist in determining which I.P. anomalies were likely to reflect gold mineralization. This type of survey restricts the amount of samples to be collected and therefore, speeds up the survey and eliminates the vast number of samples taken in areas with little chance of containing economic gold deposits. At the onset of the project it was known that the best Au targets would have pyrrhotite and other sulphides and the possibility of finding economic concentrations of Au related to quartz veins was very remote.

Before the geochemical soil sampling was started the grid area was first examined to determine the nature of the overburden e.g. how thick was the overburden? the composition of the overburden, and soil development. A small orientation survey over and adjacent to the "Main Showing" confirmed the viability of taking 200gm soil samples from the "B" horizon. The majority of samples collected were from a loamy well developed "B" horizon developed in most areas in a thin till cover. A special auger proved particularly efficient in collecting the samples.

The sampling over narrow IP anomalies was done with a sample spacing of 12.5 m with samples taken on either side for 50 to 100m at 25 to 50 m intervals. Each geophysical anomaly was considered individually so as to maximize the effectiveness of the soil sampling.

Analysis

The soil samples were sent to Barringer Ltd., Mississauga, Ontario for analysis. A 0.5gm sample of -80 mesh fraction was digested in a multi acid solution and copper, arsenic and zinc was determined by Atomic Absorption. To determine Au at the 3 ppb level Fire Assay/Atomic Absorption (2/3 assay ton) was used. Arsenic was determined by Hydride Atomic Absorption. Rock chip samples and channel samples were analysed by the same analytical techniques and only the sample preparation followed a different procedure.

Results Of Soil Survey

The results of the soil survey indicate four general areas with low level anomalies Au values. They are as follows: Main showing area, Western part of grid (8W to 22W), L3E North and South of the Base Line and south of the Base Line from 6E to 10E. It was not known with certainty what the relationship was between grade and size of the gold deposit to the amount found in soil samples.

However, since the majority of determination are below 3 ppb any values at the 3ppb level or higher indicates possible dispersion from a mineralized source (orientation study at the "Main Showing").

The main use of the Au analysis was to identify areas of the grid with higher levels of Au from the area with background (<3 ppb Au) concentrations. The small size of the mineralized zone and low Au concentration does not allow for a more specific interpretation.

Results Rock Sampling

Concurrent with the geological mapping rock chip samples were taken over IP anomalies or other locations if warranted. The significant samples are listed below.

TABLE 1

ROCK CHIP RESULTS

<u>Sample No.</u>	<u>Location</u>	<u>Channel</u>	<u>Grab</u>	<u>Au</u>	<u>Cu</u>	<u>Zn</u>	<u>As</u>
HKR-19423	L16W/120 S		x	5	170	58	0.3
HKR-19424	L16W/0+00 B		x	7	56	270	0.3
HKR-19433	L10+25E/1500 S		x	45	820	46	---
HKR-19437	L19W/350 N		x	48	40	---	---
HKR-19445	L17W/500 S		x	27	670	---	---
HKR-19447	L16+60w/400 S		x	4	420	---	---
HKR-19458	L13+47.5/413 S	0.52m		15	3100	800	---
HKR-19459	L13+45W/414.5 S	0.89m		20	400	190	---
HKR-19481	L13+90W/400 S		x	31	1450	1710	---
HKR-19482	L3E/300 S		x	<3	410	280	---

The rock chip sampling identified several areas of enhanced Au and base metal concentrations. The most important target areas are between L16W-18W on and south of the base line, between L13W to L14W and at L10+50E, north and along the 1500 S Tie Line between 8E and 11E.



42C16NE8198 2.12871 HAWKINS

020

TRENCHING REPORT
ON THE
HAWKINS TOWNSHIP PROPERTY
FOR
AURLOT EXPLORATIONS LTD.

H. R. LAHTI
MATTAWA, ONTARIO

JULY 1989

INTRODUCTION

From June 12th to July 12th thirteen trenches were excavated within the grid. The trenches were cleaned, mapped and sampled. The trenching was done to evaluate geophysical and/or geochemical targets for Au mineralization.

A D-8 Caterpillar Bulldozer was rented from J. Raymond Poulin Ltd. rather than a back hoe because of difficult access to some of the trenches. However, in areas of wet clay and deep overburden the bulldozer could not excavate as deep as a back hoe.

Overall, the trenching verified the IP chargeability anomalies to be related to sulphides. Occasionally, diabase dykes were found to be coincident with parts of the IP anomaly. No large sulphide zones were discovered but small parallel sulphide shear zones gave a chargeability response over 30 millisecc's. In many of the trenches the rugged relief along the trench meant that not all of the bedrock could be exposed by the D-8 bulldozer.

Although trenching is a quick and relatively cheap method of evaluating IP and geochemical soil sample anomalies it is of limited use in areas of thick overburden or swamps.

TABLE 1

RESULTS OF TRENCHING

<u>TRENCH NO.</u>	<u>LOCATION</u>	<u>TARGET</u>	<u>RESULTS</u>
1	L8W/30N to 100N	Geochem Au Soil Anomaly	-Several small shear zones in mafic volcanic exposed; channel sampling gave negative results for Au.
2	L17W/350S to 425S	Very strong IP; mag, weak Au in rock samples high Cu +py-po	-Areas with highest IP could not be exposed. Rest of trench; silicified shears with low level Au conc., anomalous Cu, py-po. Sulphide zones narrow.

TABLE 9 continued

<u>TRENCH NO.</u>	<u>LOCATION</u>	<u>TARGET</u>	<u>RESULTS</u>
3	L16+90W-L16+60W 3+95S -4+25 S	IP Chargeability Anomaly	-only weak shear in mafic volcanics exposed; weakly silicified-parts of trench not exposed due to deep overburden minor sulphides.
4	L16+50W-L16+30W 420S to 440S	IP Chargeability Anomaly	- narrow sulphide rich silicified shear zone exposed, main part of IP anomaly not exposed due to overburden
5	Tieline 1500 S 9+85E-10+25E	IP+ Anomalous Geochem Grab Sample (45 ppb Au) and 820 ppm Cu)	- no significant rich shear zone found. mainly massive amphib. with po and py; east part of trench did not reach bedrock
6	L9E/1500 S to 1445 S	Moderate IP visible rusty zones in OTC	- no wide sulphide zones were exposed, no signif. Au. mineralization was found
7	L7E/13855 to 1450 S	Weak IP, Rusty zones found during mapping	- narrow weakly pyritized zones; no significant Au.
8	L7E/1225 S to 1250 S	On point Au soil Anomaly, rock grab sample with 6 ppb Au. 560 ppm Cu.	- no major sulphide shear zone uncovered narrow zones with py cpy & mica, only part of trench exposed OTC.
9	L17W/0+00 to 0+35N	Strong IP anomaly weak Au soil anom.	- background levels of Au found; geochem analysis in Cu (70-346 ppm) and Zn (180-920 ppm) in narrow, folded sulphide zones.

TABLE 9 continued

<u>TRENCH NO.</u>	<u>LOCATION</u>	<u>TARGET</u>	<u>RESULTS</u>
10	L16W/265N to 325 N	Anomalous Au in rock samples (17-49 ppb) Au soil anomaly good IP anomaly	-minor narrow sulphide shear zones uncovered felsic-sericite schist unit with Au. very limited extent - above units anomalous in Cu. and Zn
11	L19W/235N to 300 N	IP Anomaly on strike from Au soil anomalies	-poorly exposed Ep. rich breccia zone with tr. cpy; minor sulphide zones; areas with highest sulphide possibly hidden under deep overburden
12	L57W/125 S to 300 S, (old grid) Between L0+50W/ L1+00W about 100M S of B.L.	Very strong IP anomaly Au-Cu anomaly in soil	-wide spread sulph. py, po, cpy erratic distrib. Ep + cpy float dug up sample gave weak geochem. anomalous Au (3ppb)
13	L3E/240 S to 300 S	Good Au Soil Anomaly 5-25 ppb high background IP anomaly	-no major alteration or shear zone uncovered. weak sulphide mineralization


100N

75N

50N

25N

L8W

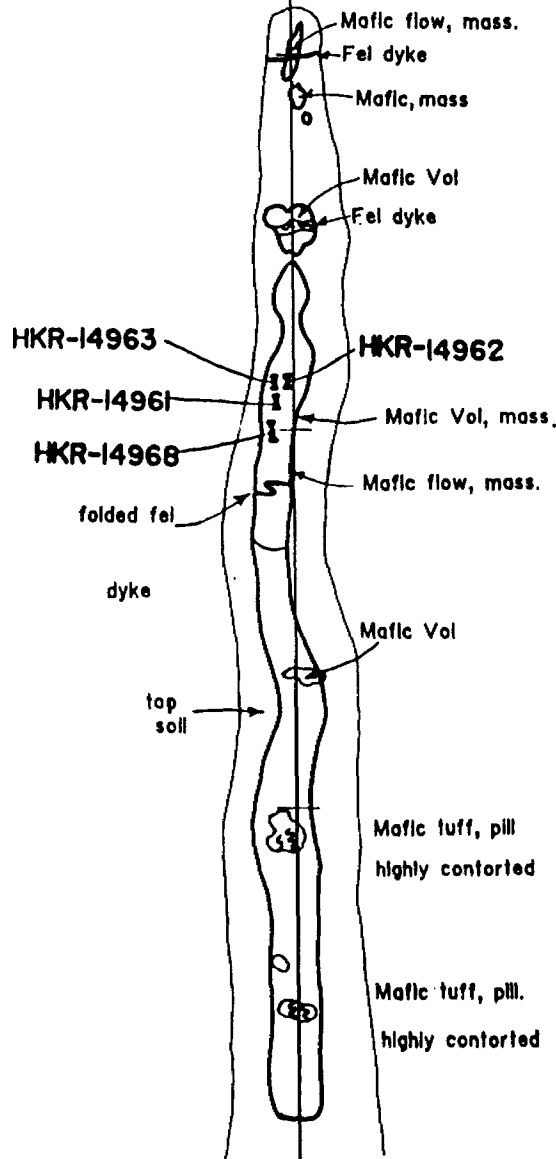

CHANNEL SAMPLES

- HKR-61
- HKR-62
- HKR-63

GRAB SAMPLE

- HKR-68

DURHAM GEOLOGICAL SERVICES INC.		
For: AURLOT EXPLORATION LTD.		
Title: TRENCH-89-1 L8W (25N-100N)		
Date: SEPT 89	Drawn: C.G.	Scale: 1:500
NTS: 42C,42F	Approved	Fig:

889082

100N

5m
5m

TR-89-1

BLO

889
084

100S

889085

889
086

200S

300S

888622

400S

L1900W

L1850W

L1800W


L1700W

L1650W

L1600W

L1550W

REVISIONS	DURHAM GEOLOGICAL SERVICES INC.		
	For:	AURLOT EXPLORATIONS LTD.	
	Title:	TRENCH LOCATION MAP	
		TR-89-1	
	Date: Sept 1989	Drawn: C.G.	Scale: 1 : 2500
	Job No.:	Approved	Fig.:

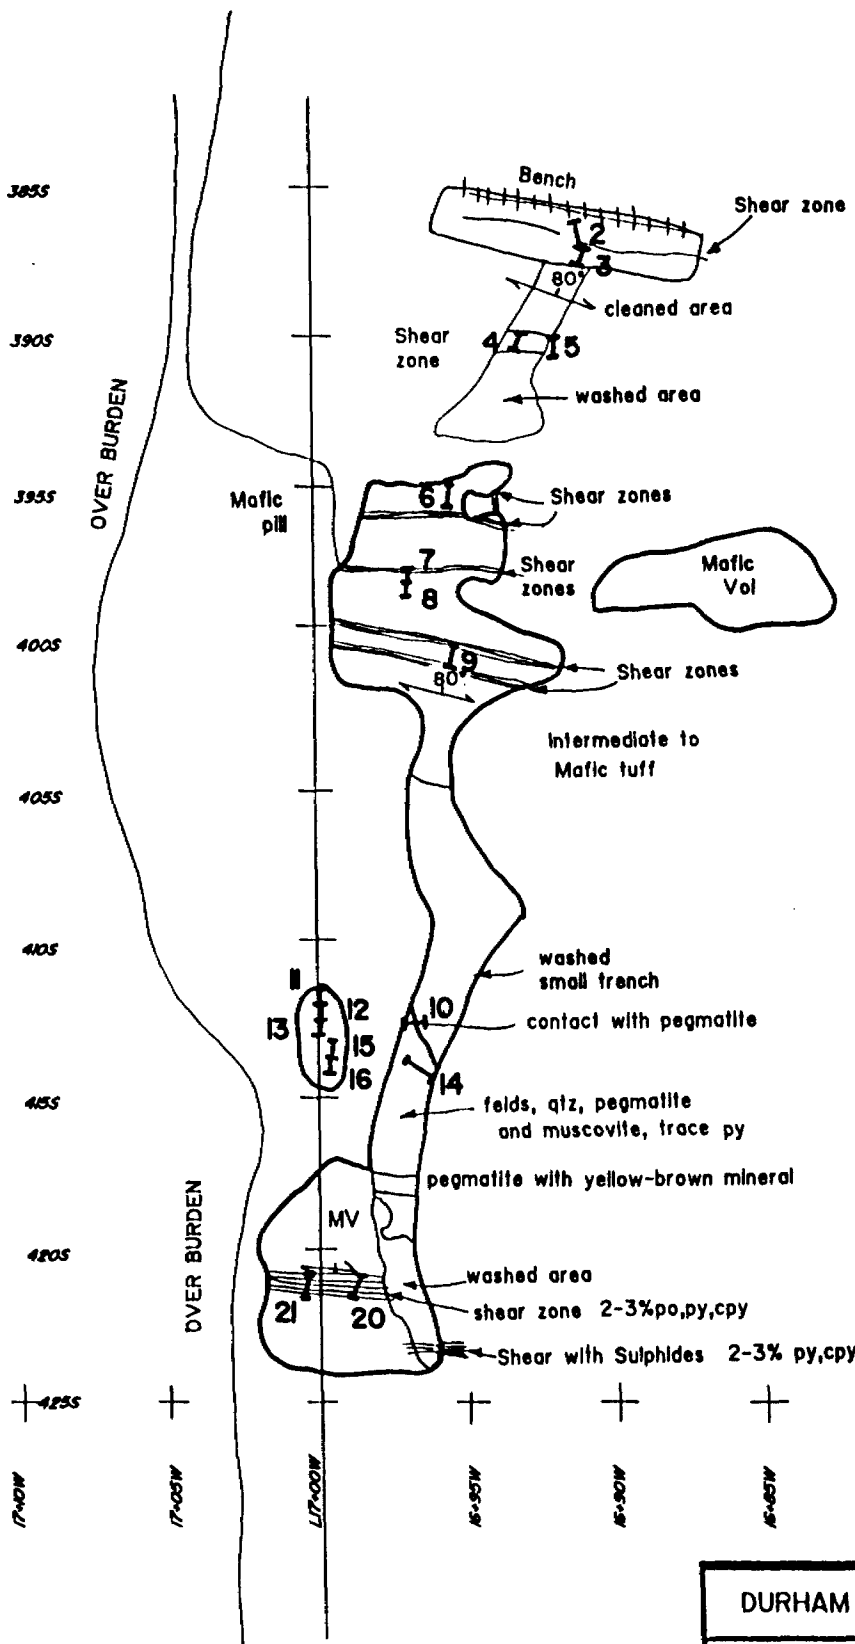

Piled up
Overburden

CHANNEL SAMPLES

- | | |
|----------|----------|
| 2-19471 | 11-15502 |
| 3-19472 | 12-15503 |
| 4-19473 | 13-15504 |
| 5-19474 | 15-15505 |
| 6-19475 | 16-15506 |
| 7-19476 | 20-15507 |
| 8-19477 | 21-15508 |
| 9-19478 | |
| 10-19479 | |
| 14-19469 | |

DURHAM GEOLOGICAL SERVICES INC.

For:

AURLOT EXPLORATION LTD.

Title:


TRENCH-89-2(d)
L17W (385S-425S)

Date: SEPT 89 Drawn: C.G. Scale: 1:250

NTS: 42C,42F

Approved

Fla:

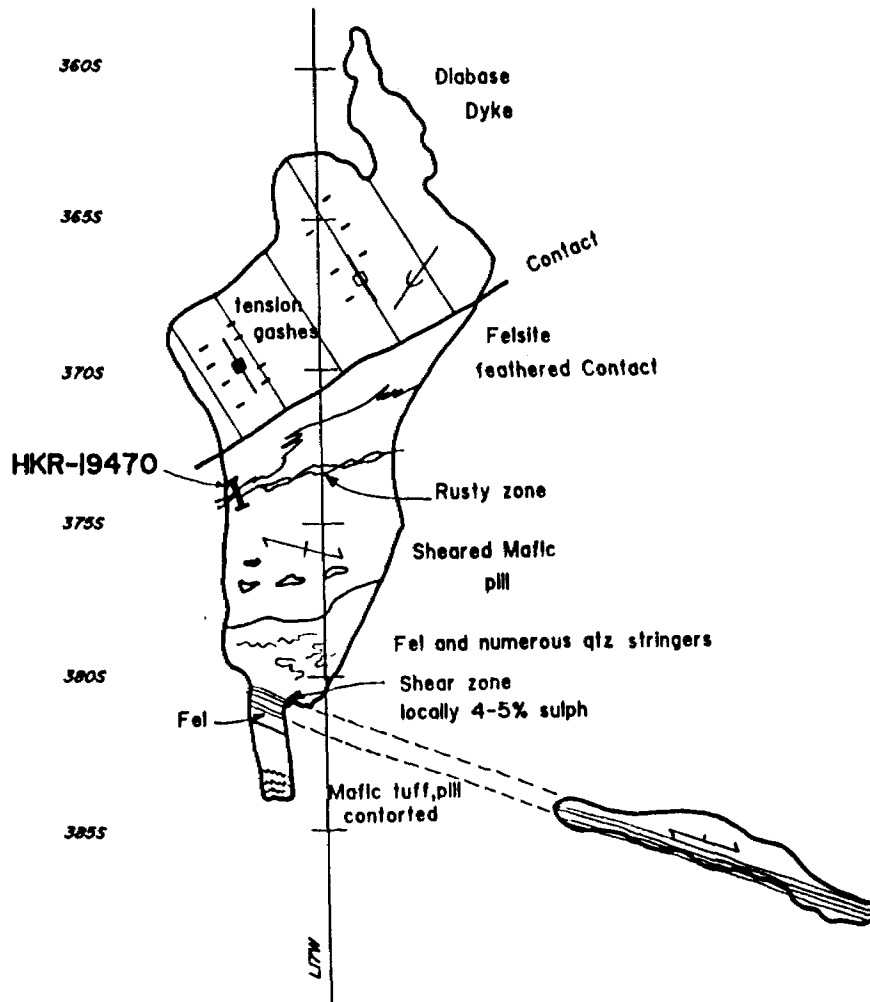


DURHAM GEOLOGICAL SERVICES INC.

For: AURLOT EXPLORATION LTD.


Title: TRENCH-89-2(b)
L17W (390S-360S)

Date: SEPT 89 Drawn: C.G. Scale: 1:250

NTS: 42C,42F Approved: Fig:

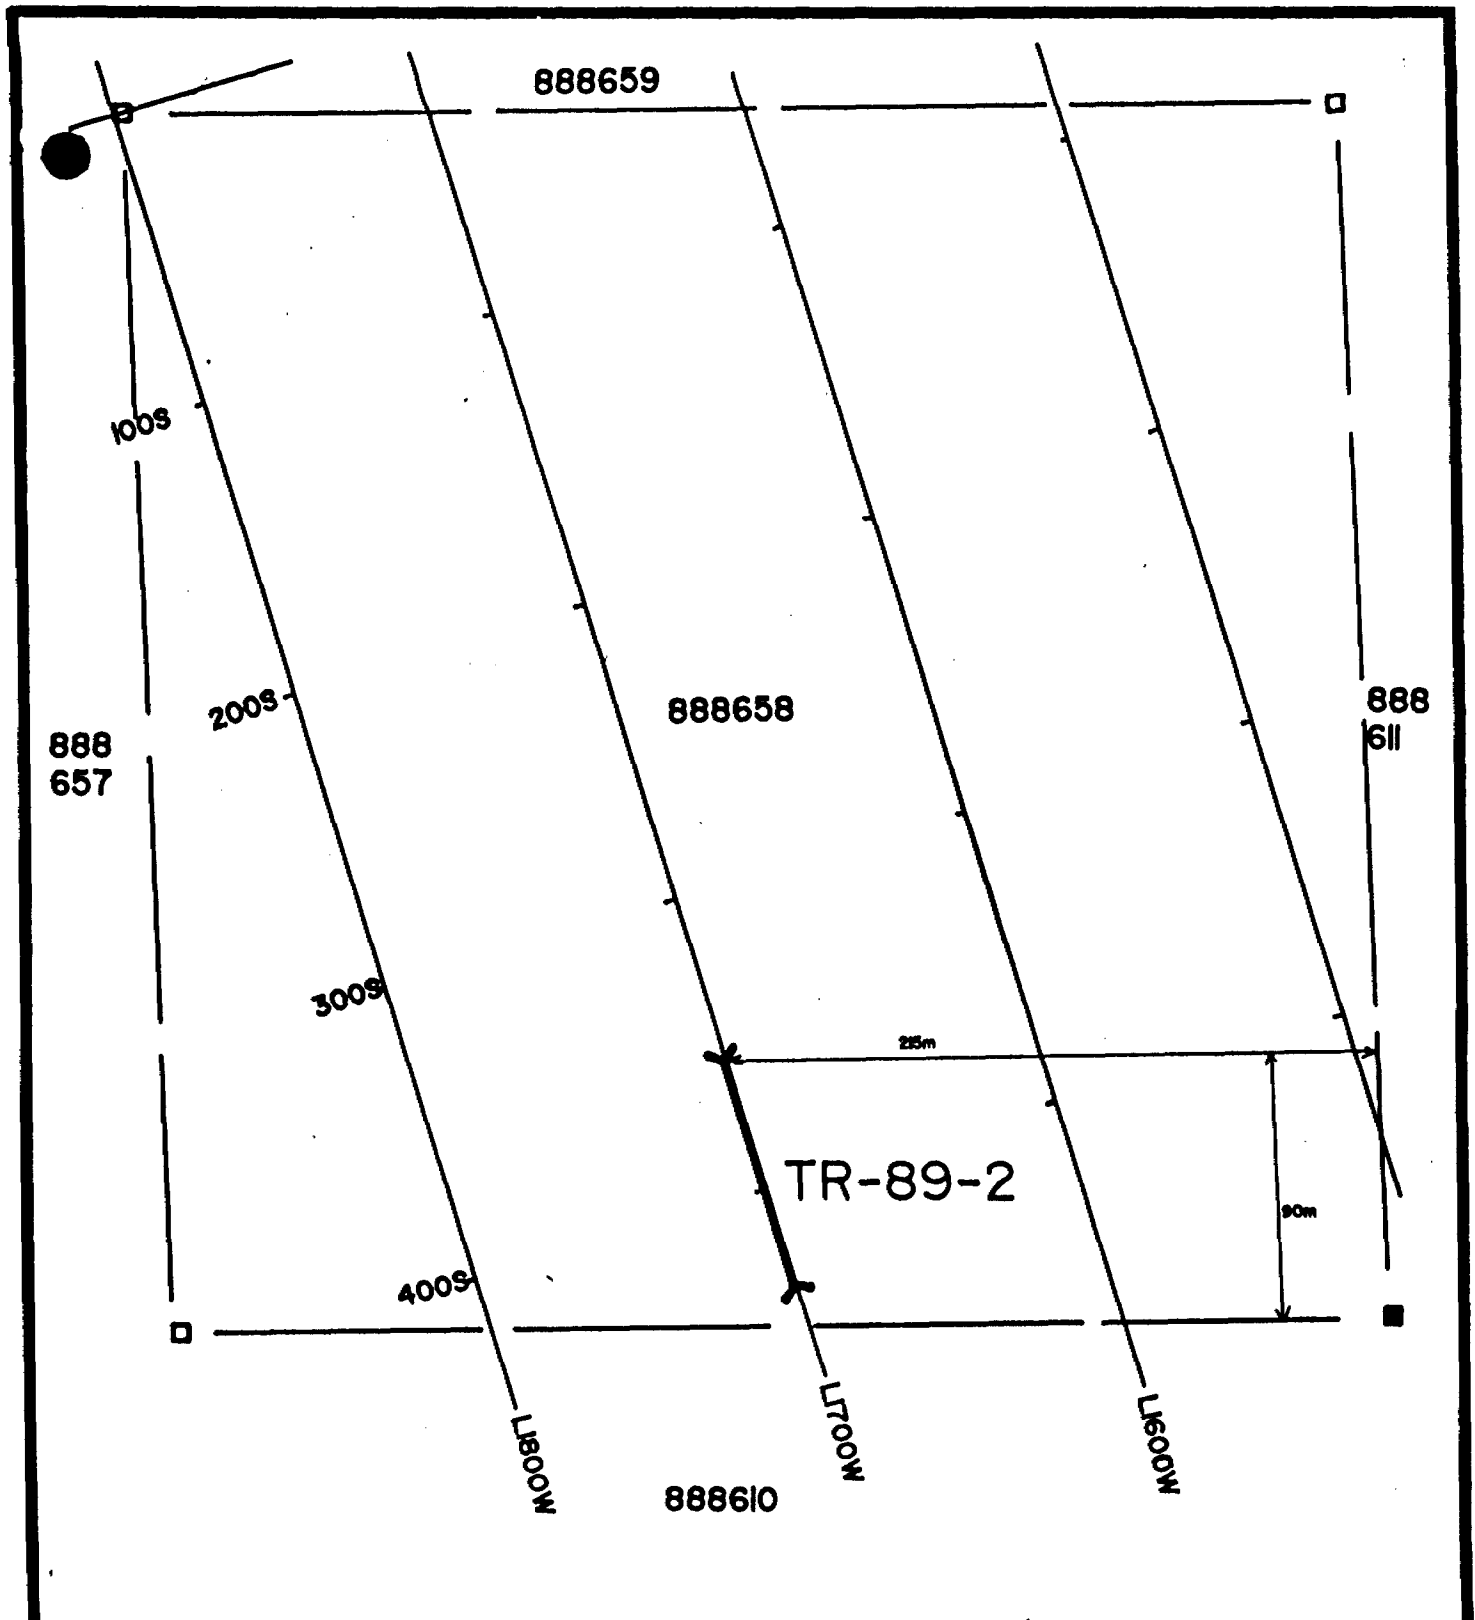


<i>REVISIONS</i>	DURHAM GEOLOGICAL SERVICES INC.		
	For: AURLOT EXPLORATIONS LTD.		
	Title: TRENCH LOCATION MAP		
	TR-89-2		
	Date: Sept 1989	Drawn: C.G.	Scale: 1 : 2500
	Job No.:	Approved:	Flg.:

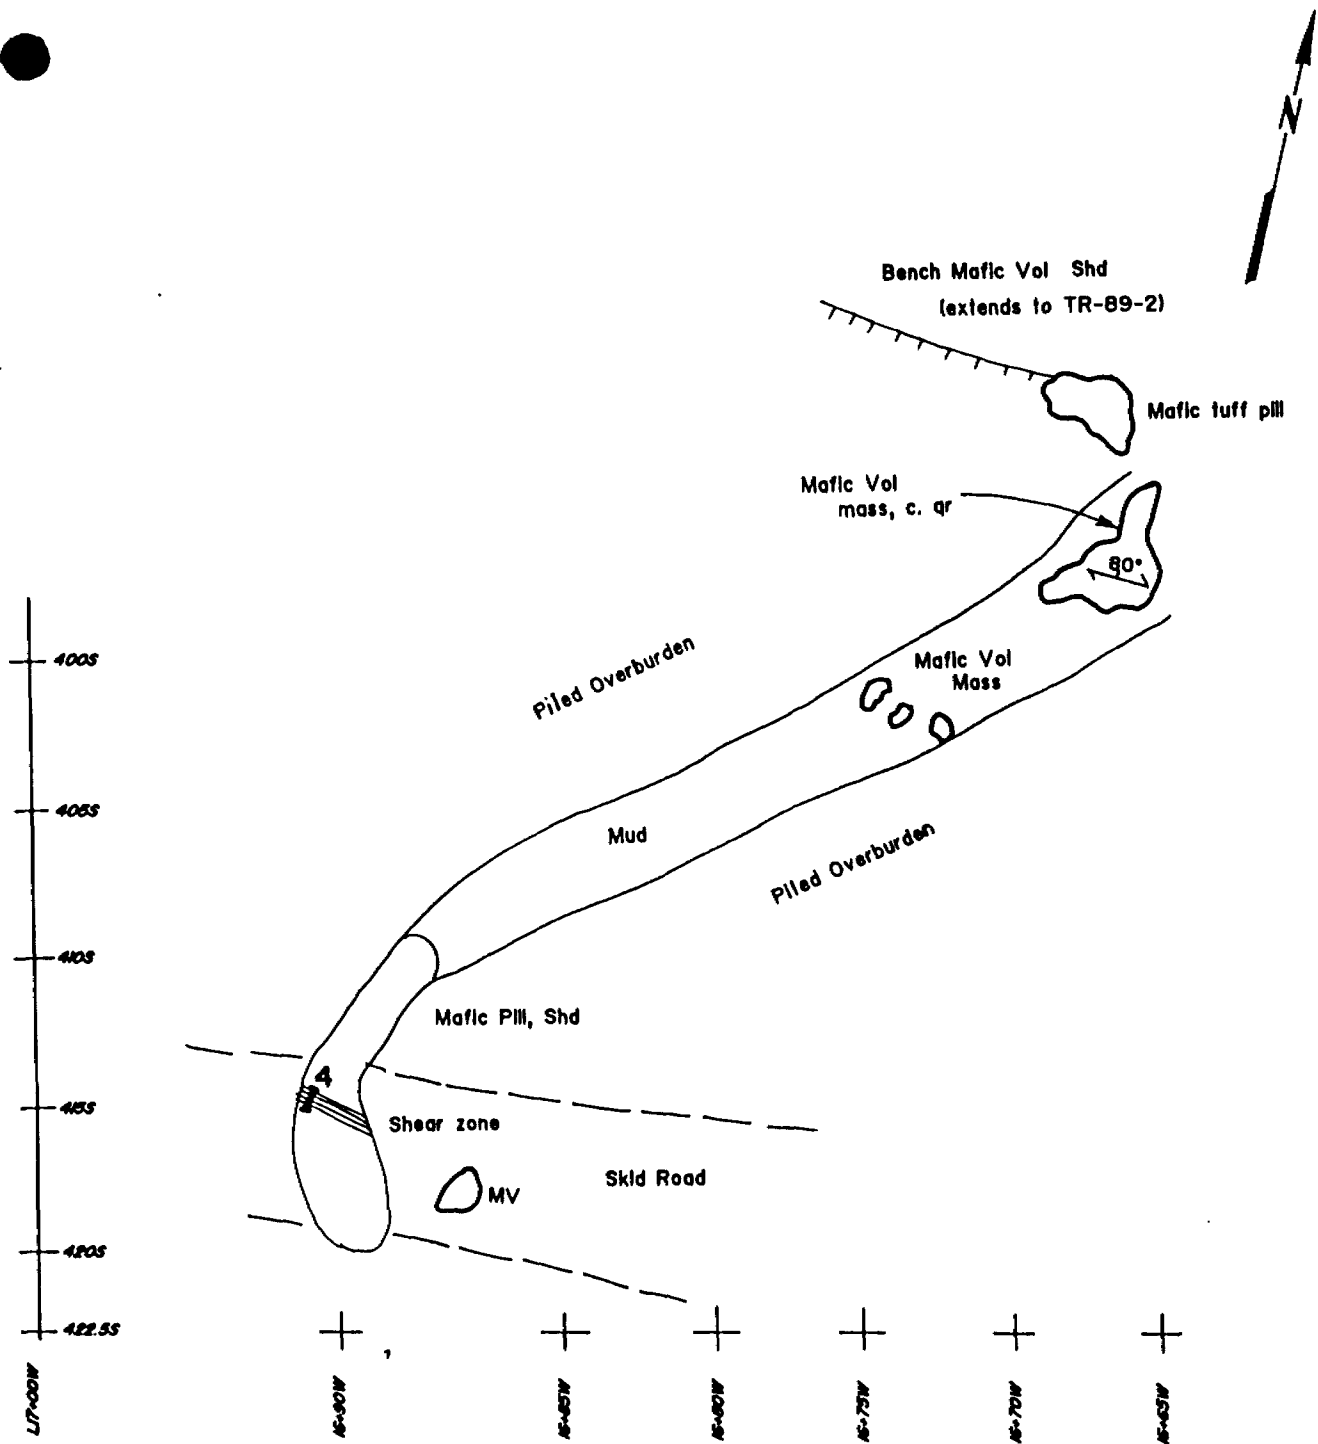


CHANNEL SAMPLE
4-15522

DURHAM GEOLOGICAL SERVICES INC.		
For: AURLOT EXPLORATION LTD.		
Title: TRENCH-89-3		
Date: SEPT 89	Drawn: C.G.	Scale: 1:250
NTS: 42C,42F	Approved	Fig:

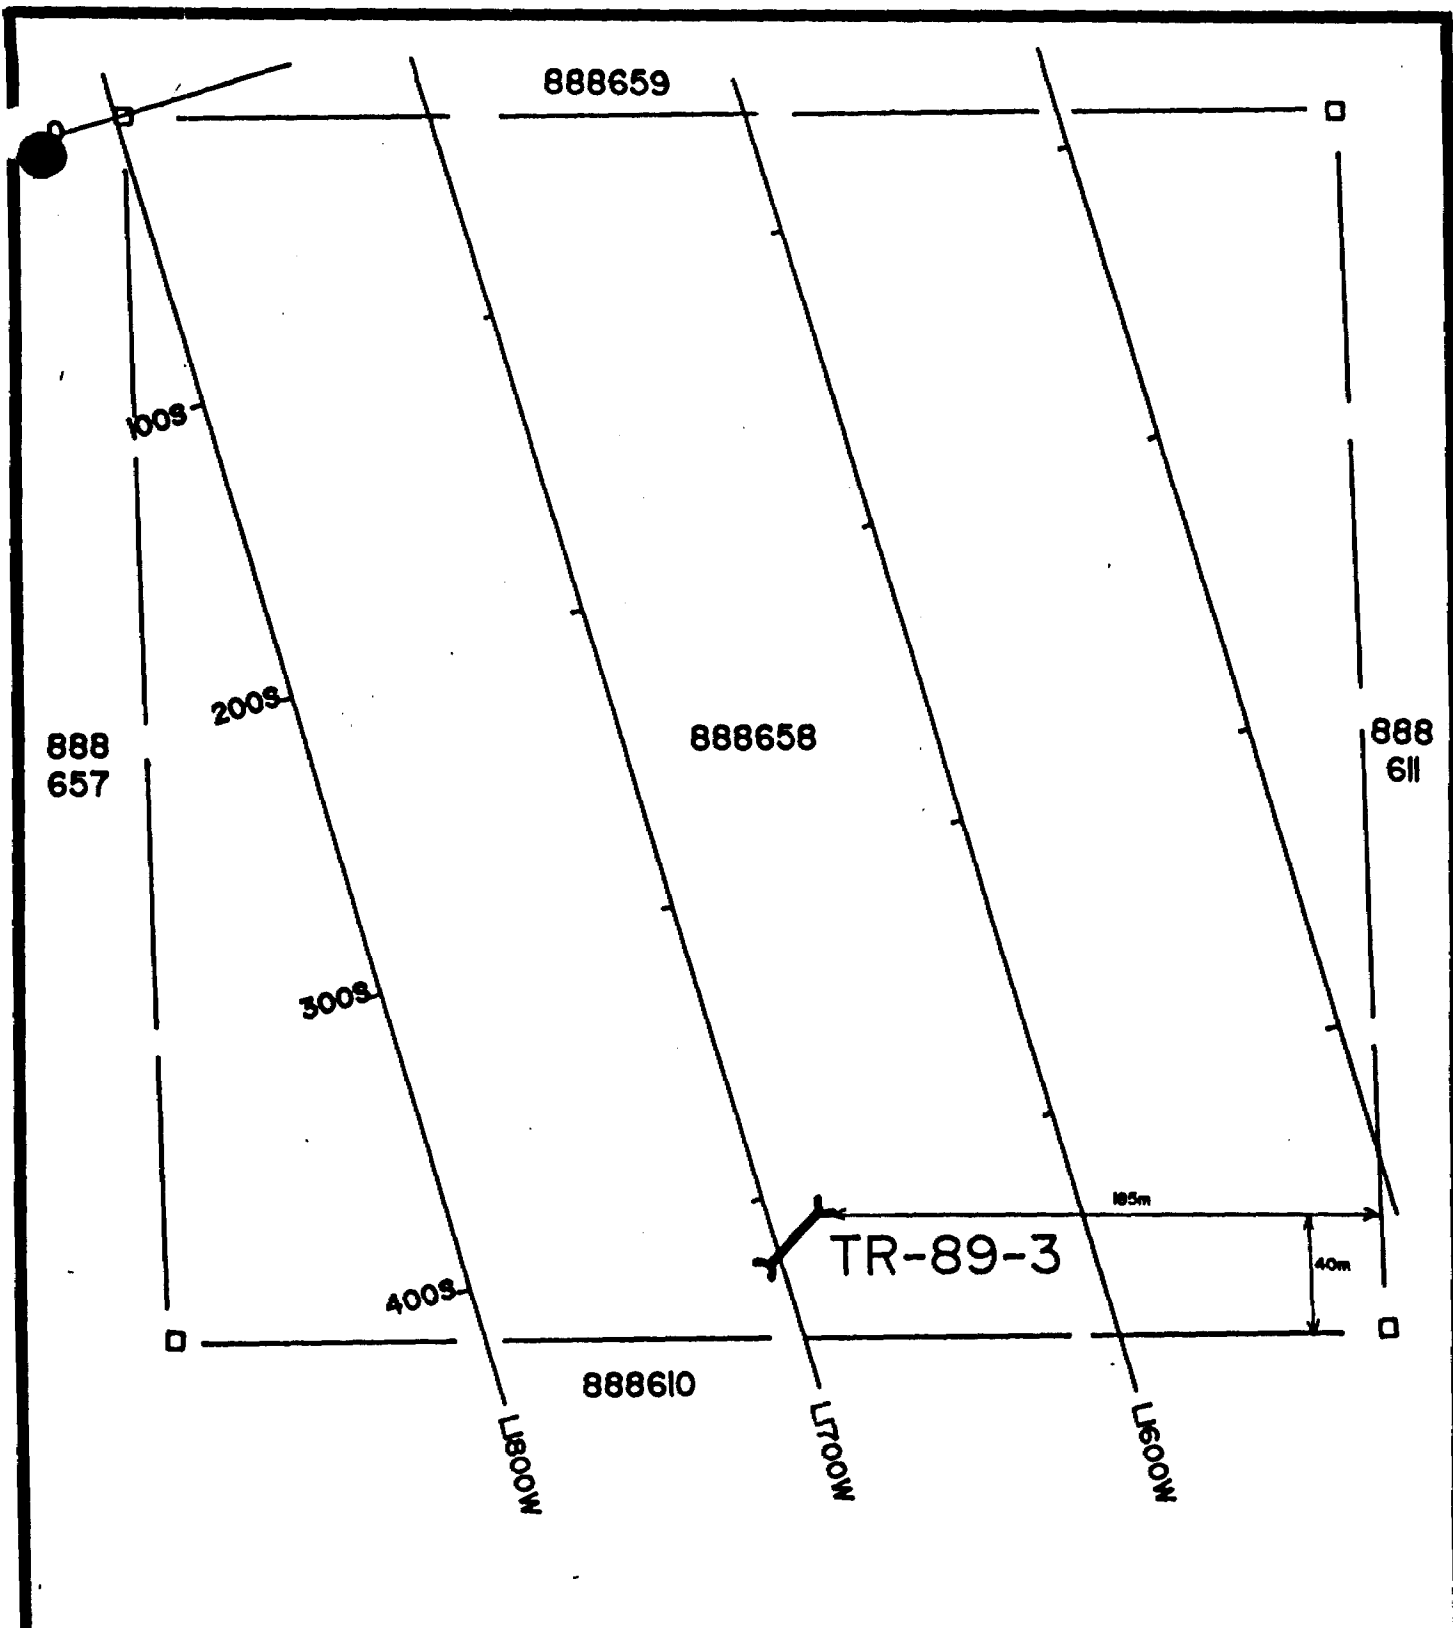


REVISIONS	DURHAM GEOLOGICAL SERVICES INC.		
	For:	AURLOT EXPLORATIONS LTD.	
	Title:	TRENCH LOCATION MAP	
		TR-89-3	
	Date: Sept 1989	Drawn: C.G.	Scale: 1 : 2500
	Job No.:	Approved:	Flt.:

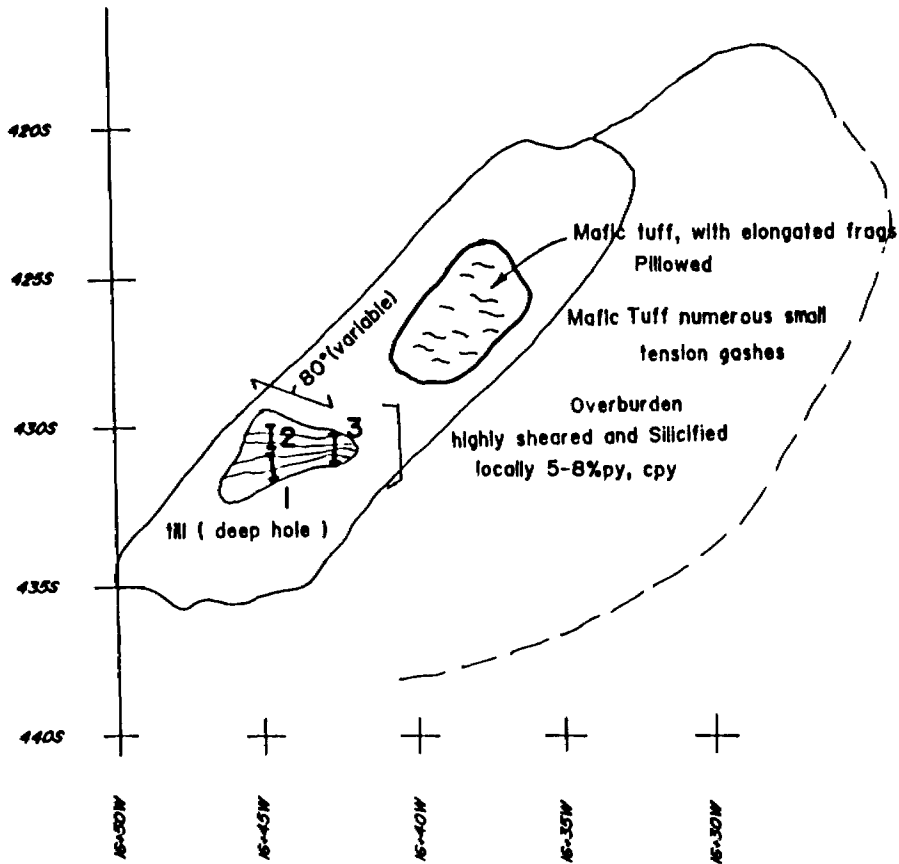


CHANNEL SAMPLES

1-15519
2-15520
3-15521

DURHAM GEOLOGICAL SERVICES INC.		
For: AURLOT EXPLORATION LTD.		
Title: TRENCH-89-4		
Date: SEPT 89	Drawn: C.G.	Scale: 1:250
NTS: 42C,42F	Approved:	Fig.:

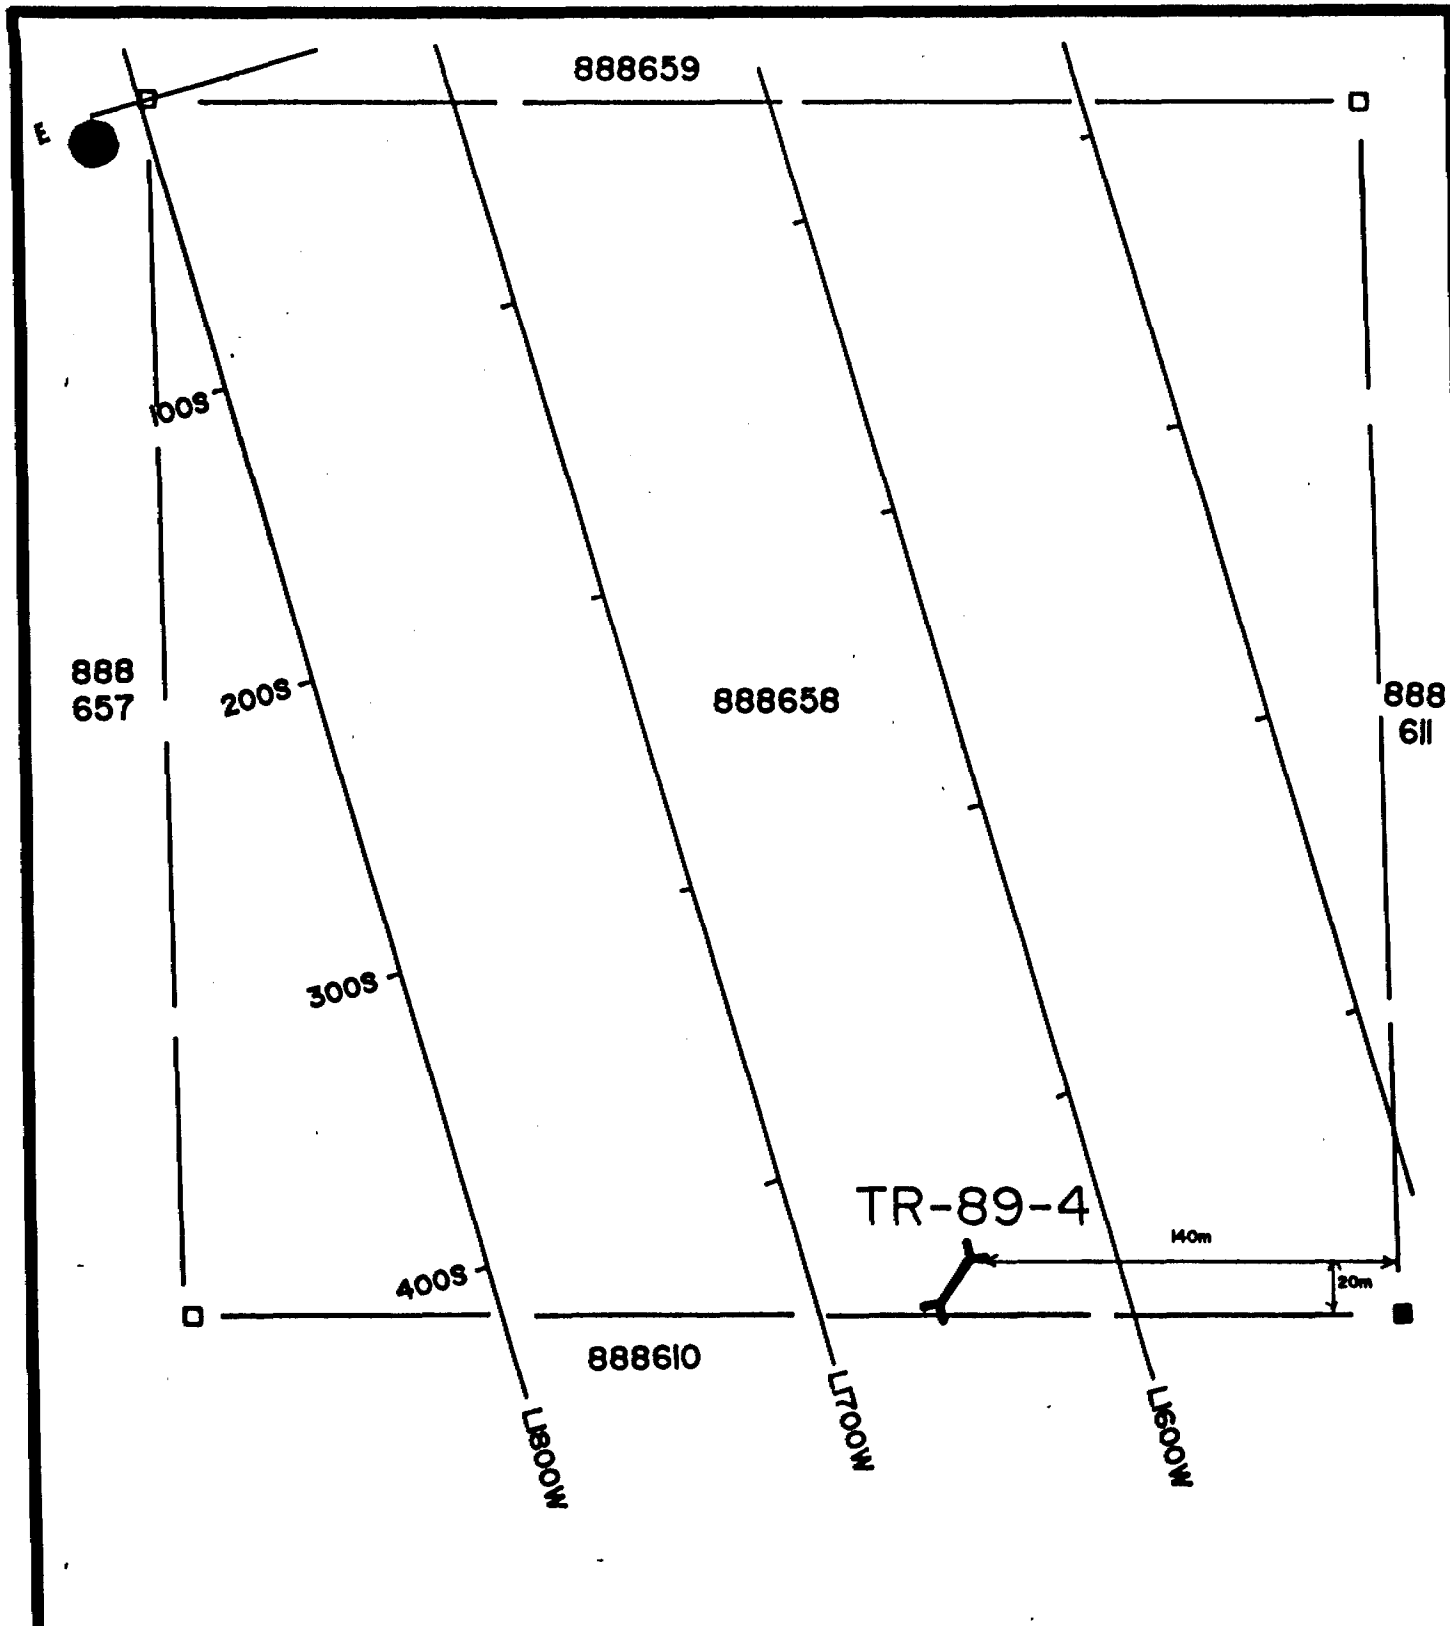


<i>REVISIONS</i>	DURHAM GEOLOGICAL SERVICES INC.		
	<i>For:</i> AURLOT EXPLORATIONS LTD.		
	<i>Title:</i> TRENCH LOCATION MAP		
	TR-89-4		
	<i>Date:</i> Sept 1989	<i>Drawn:</i> C.G.	<i>Scale:</i> 1 : 2500
	<i>Job No.:</i>	<i>Approved:</i>	<i>Fig.:</i>

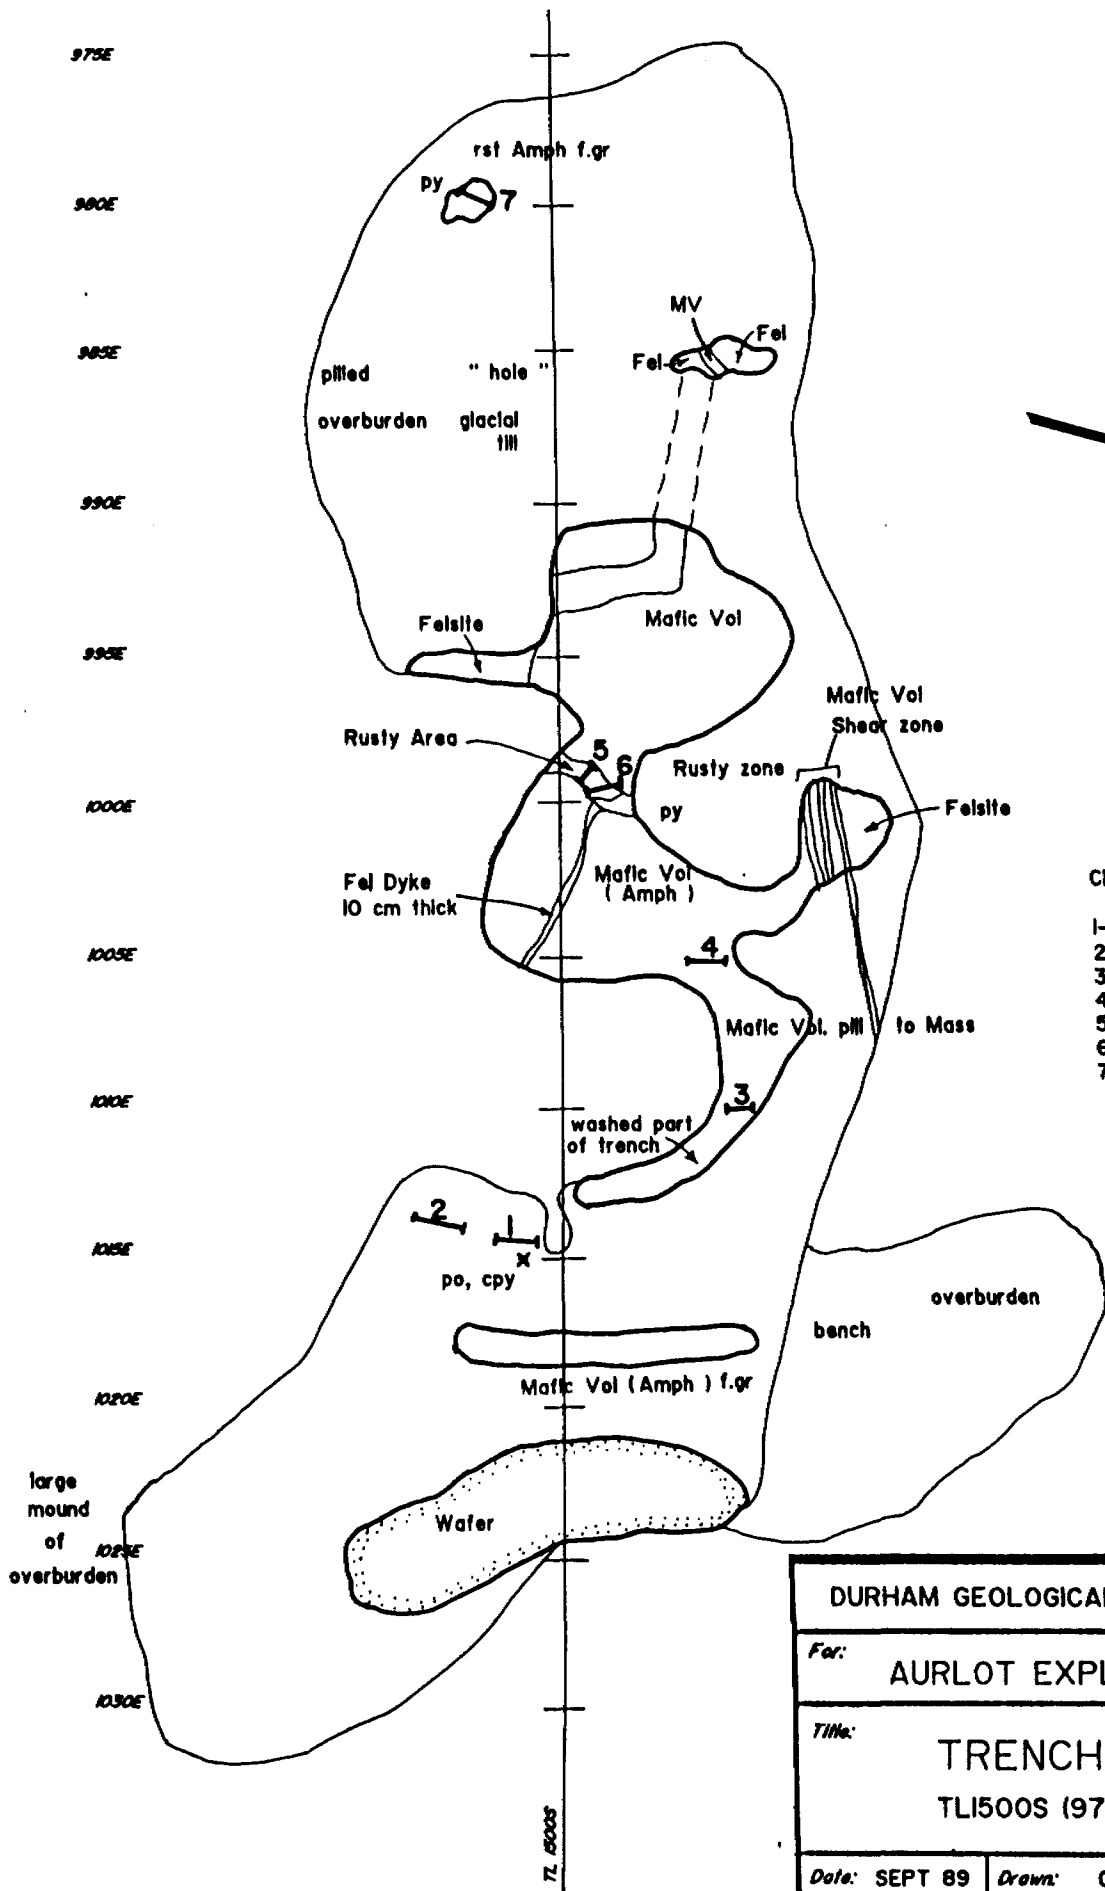

CHANNEL SAMPLES

- 1-15509
- 2-15510
- 3-15508
- 4-15503
- 5-15507
- 6-15504
- 7-15502

DURHAM GEOLOGICAL SERVICES INC.		
For:	AURLOT EXPLORATION LTD.	
Title:	TRENCH-89-5 TL1500S (975E-1025E)	
Date:	SEPT 89	Drawn: C.G.
NTS:	42C,42F	Scale: 1:250
	Approved:	File:

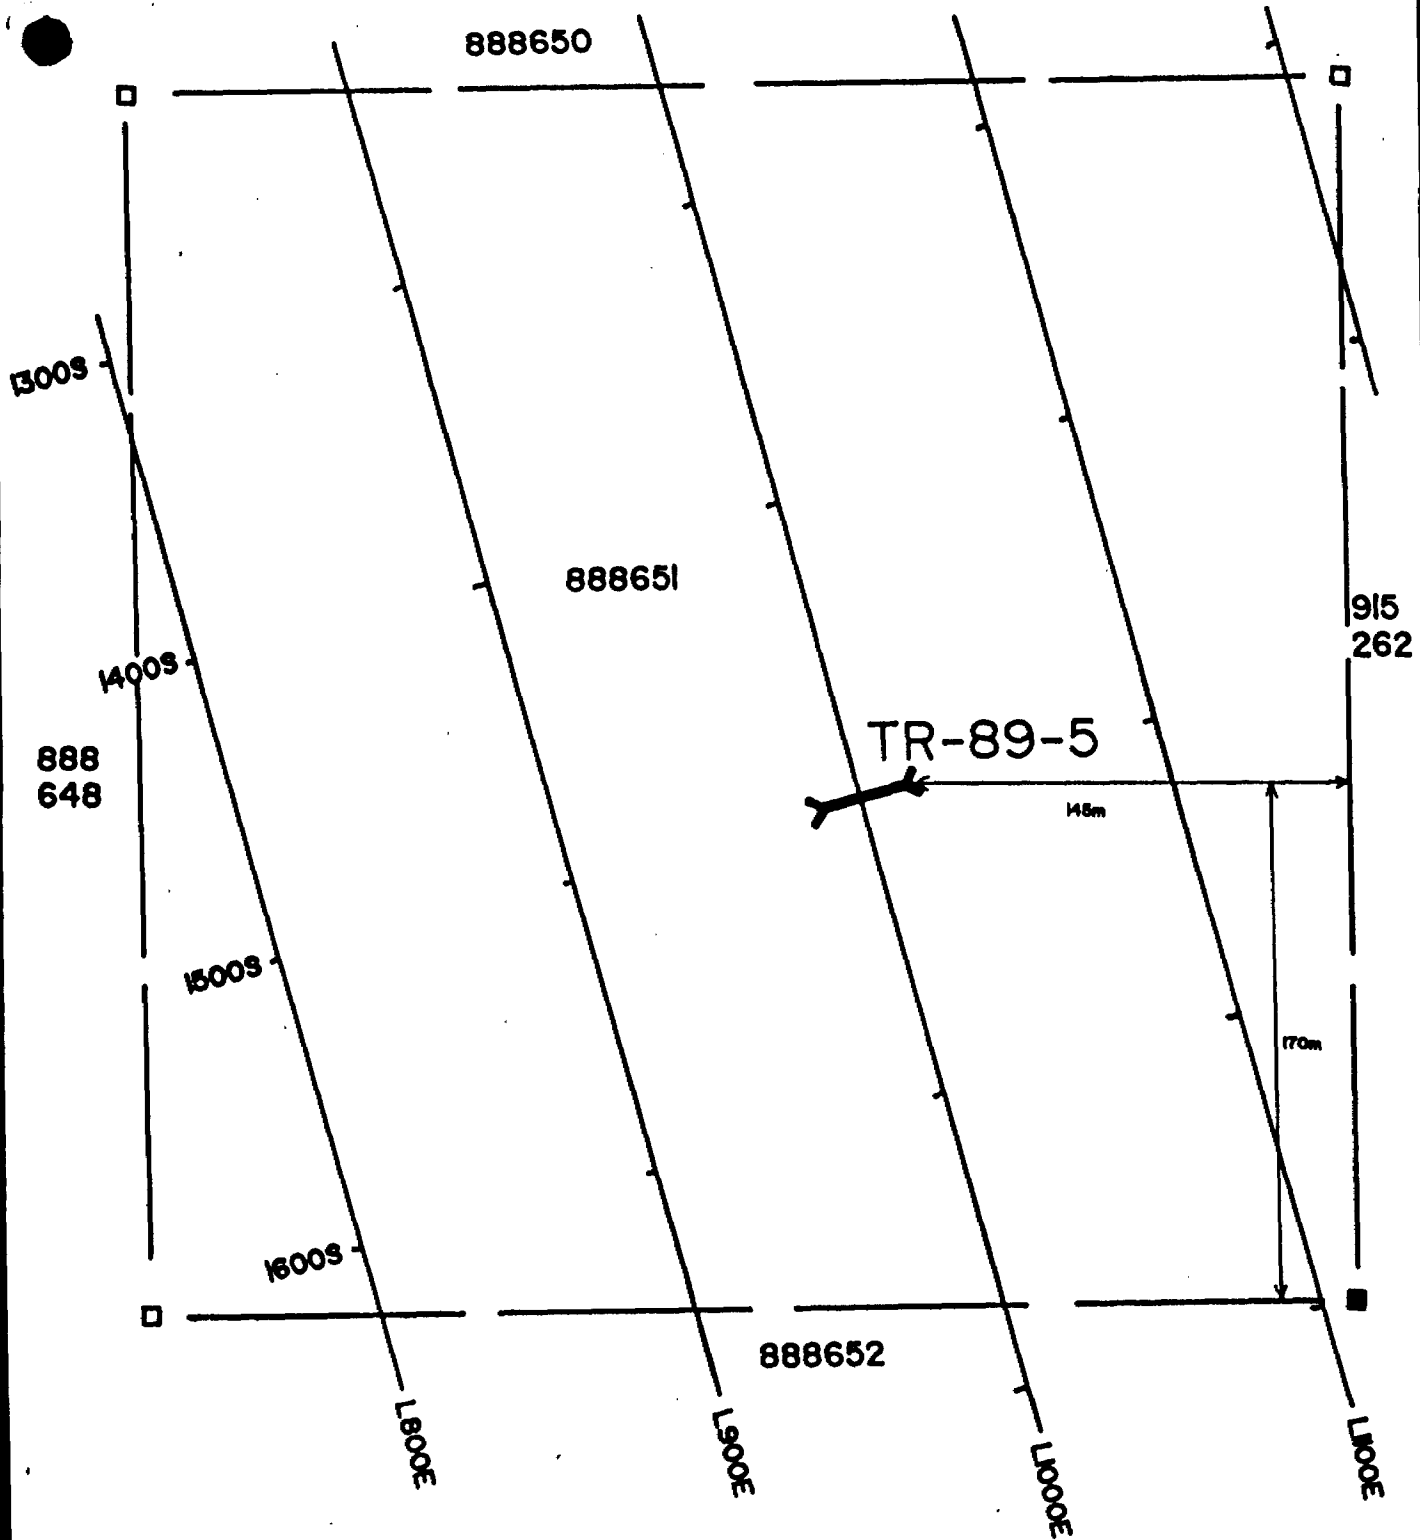

<i>REVISIONS</i>	DURHAM GEOLOGICAL SERVICES INC.		
	For: AURLOT EXPLORATIONS LTD.		
	Title: TRENCH LOCATION MAP		
	TR-89-5		
	Date: Sept 1989	Drawn: C.G.	Scale: 1 : 2500
	Job No.:	Approved:	Fls.:

M00S

M05S

M10S

M15S

M20S

M25S


M30S

M35S

M40S


M45S

M50S

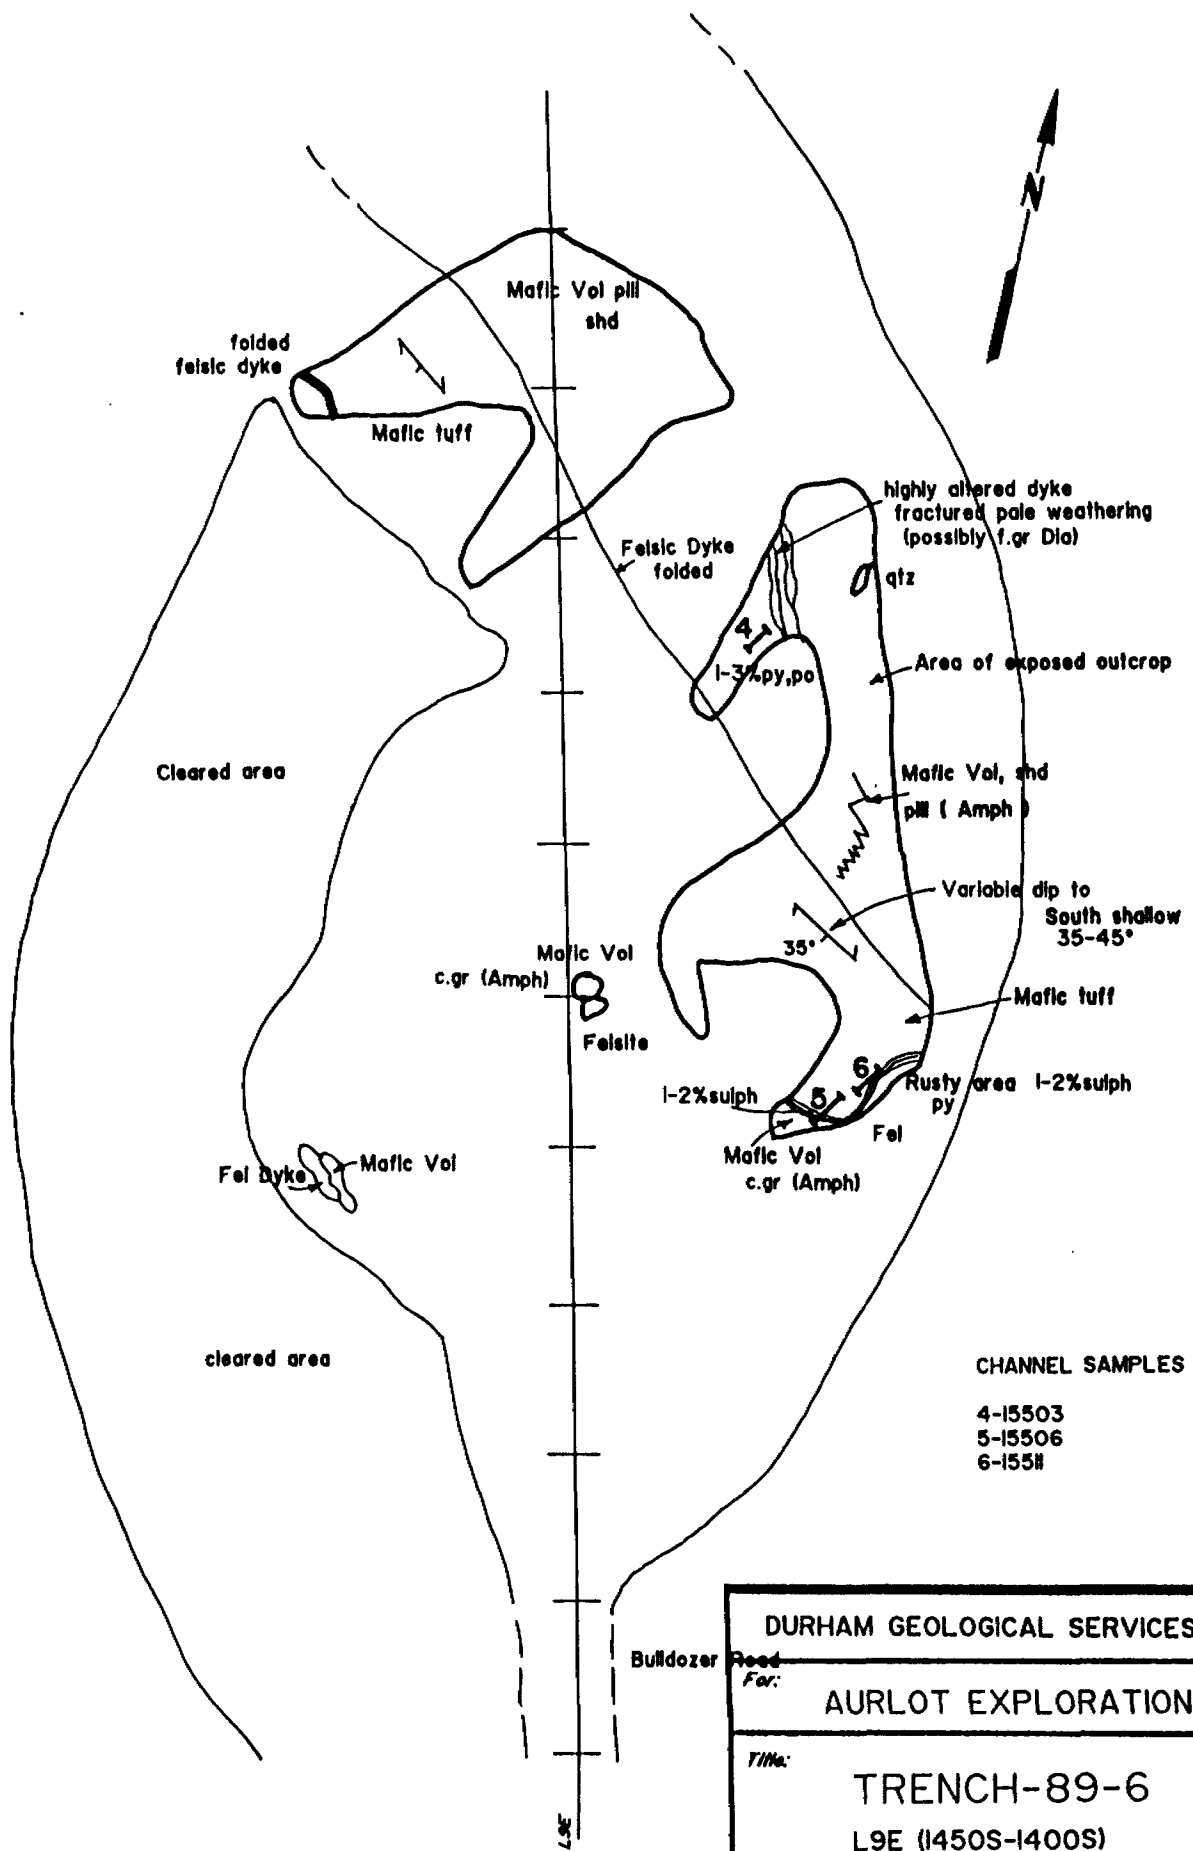

CHANNEL SAMPLES
 4-15503
 5-15506
 6-15511

DURHAM GEOLOGICAL SERVICES INC.		
Road For:		
AURLOT EXPLORATION LTD.		
Title:		
TRENCH-89-6 L9E (1450S-1400S)		
Date: SEPT 89	Drawn: C.G.	Scale: 1:250
NTS: 42C, 42F	Approved	Fig:

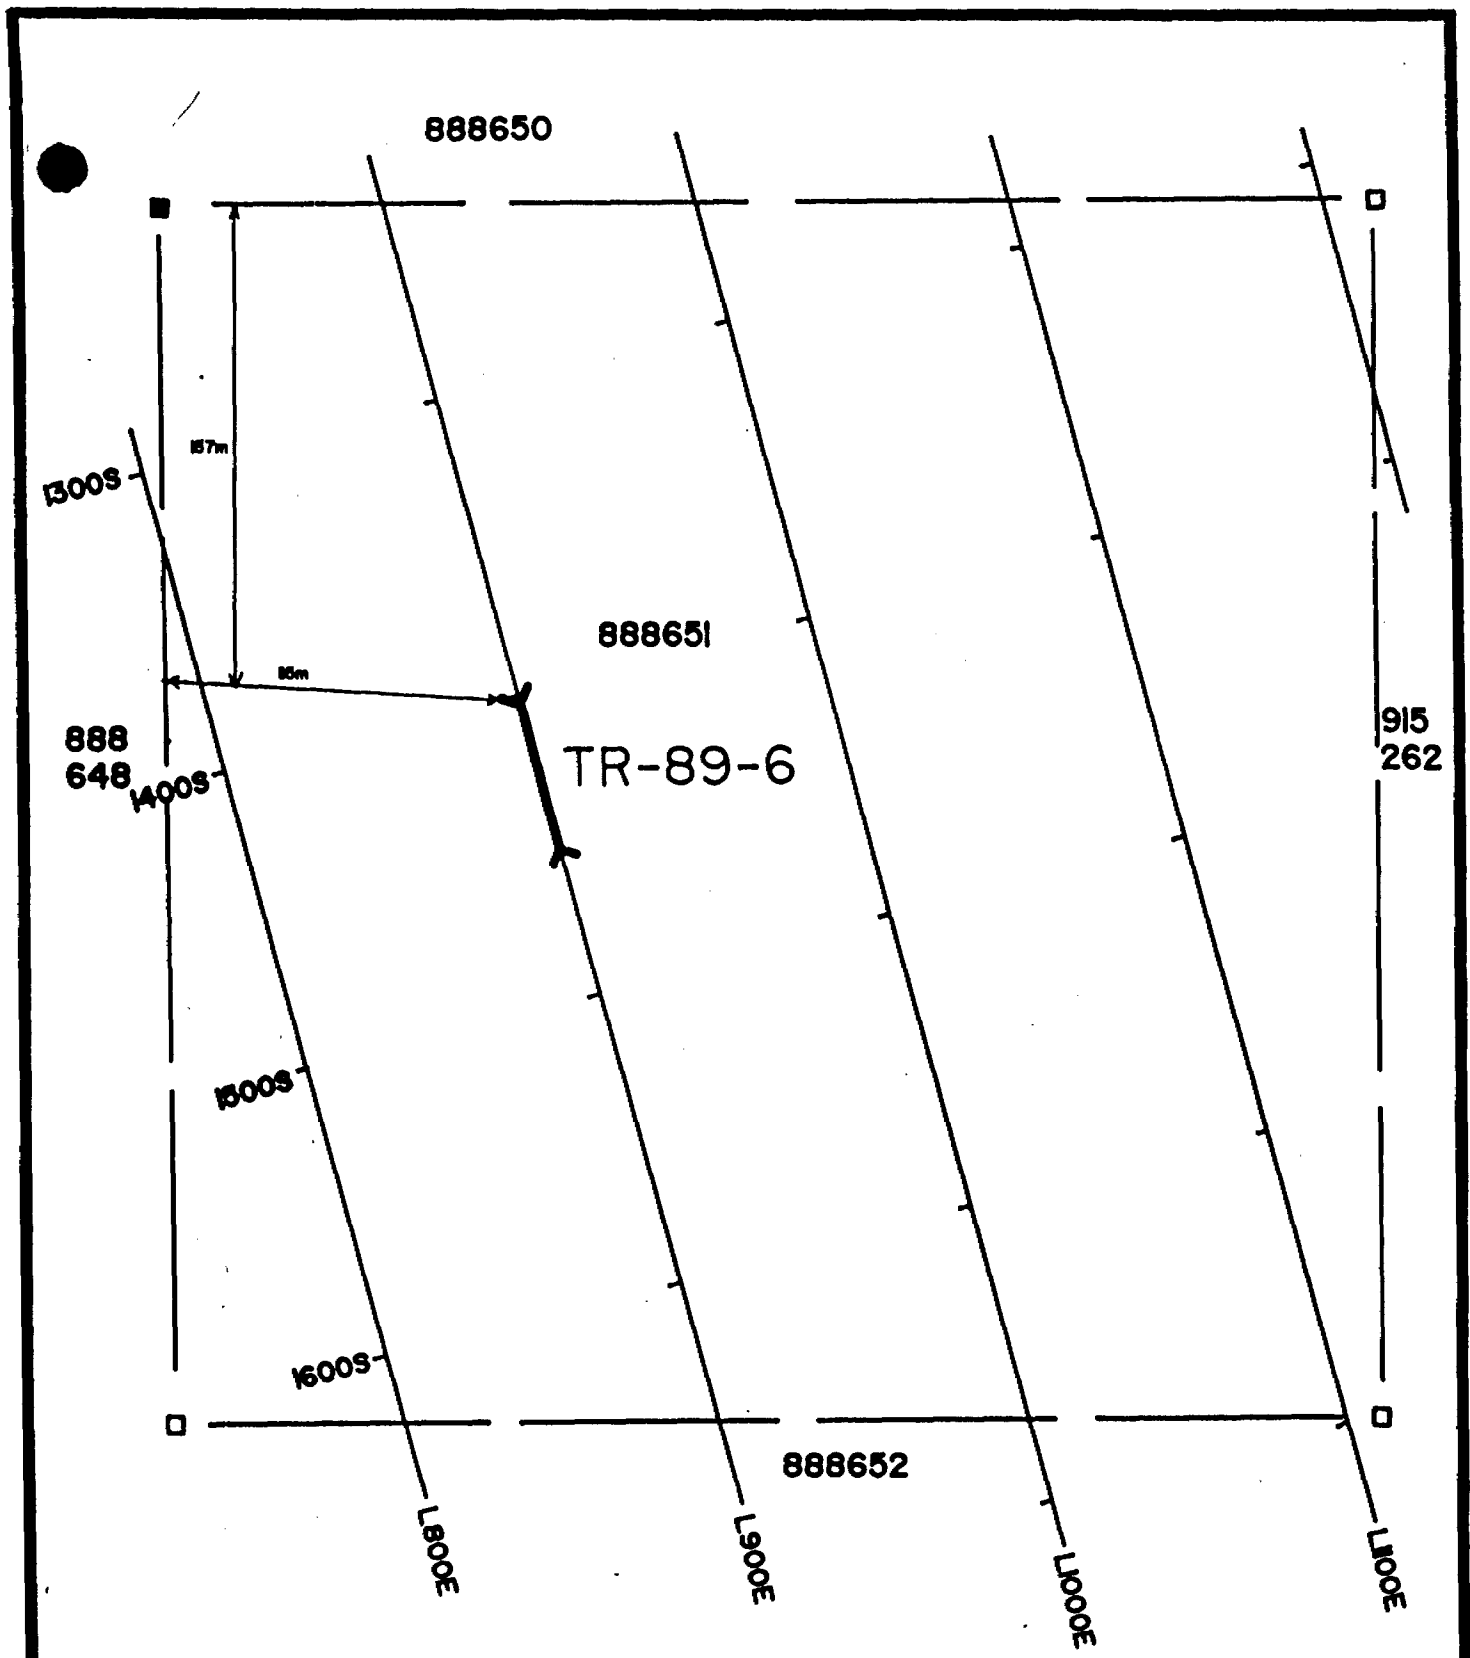

REVISIONS	DURHAM GEOLOGICAL SERVICES INC.		
	For:	AURLOT EXPLORATIONS LTD.	
	Title:	TRENCH LOCATION MAP	
		TR-89-6	
	Date: Sept 1989	Drawn: C.G.	Scale: 1 : 2500
	Job No.:	Approved:	Fig.:

1390S

1355

1400S

1405S

1405

1455

1420S


1455

1430S

1435S

1440S

L7E

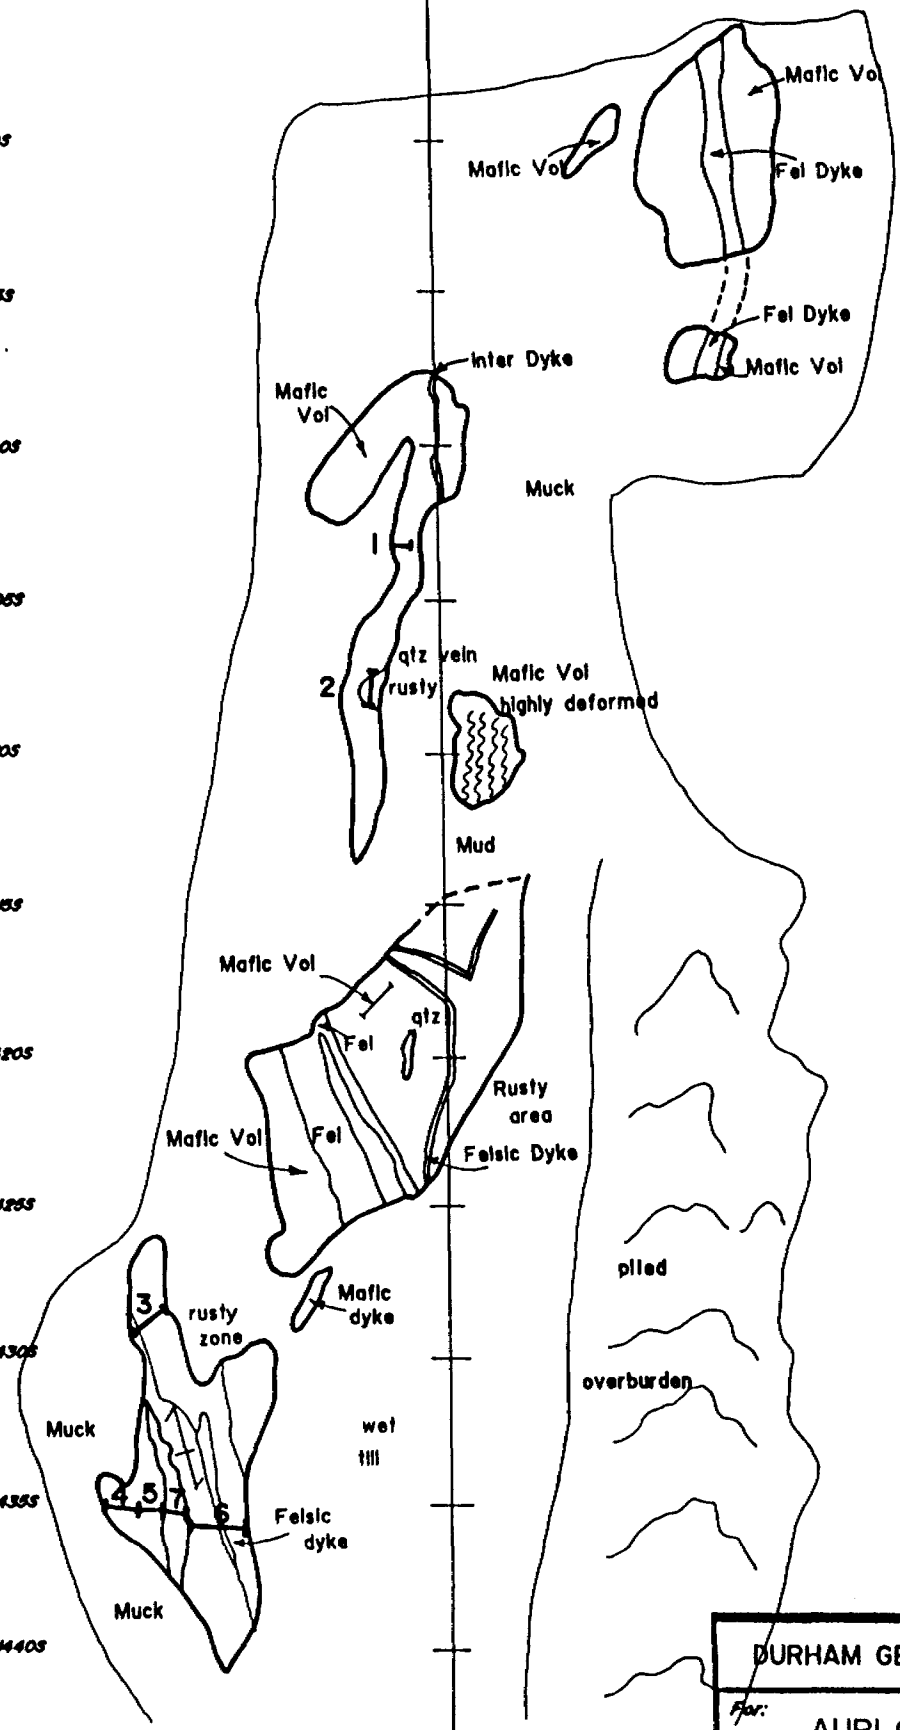

PROPOSED CHANNEL
SAMPLES 1 TO 8


DURHAM GEOLOGICAL SERVICES INC.

For: AURLOT EXPLORATION LTD.


Title: TRENCH-89-7
L7E (1440S-1390S)

Date: SEPT 89 Drawn: C.G. Scale: 1:250

NTS: 42C,42F Approved: Flg:

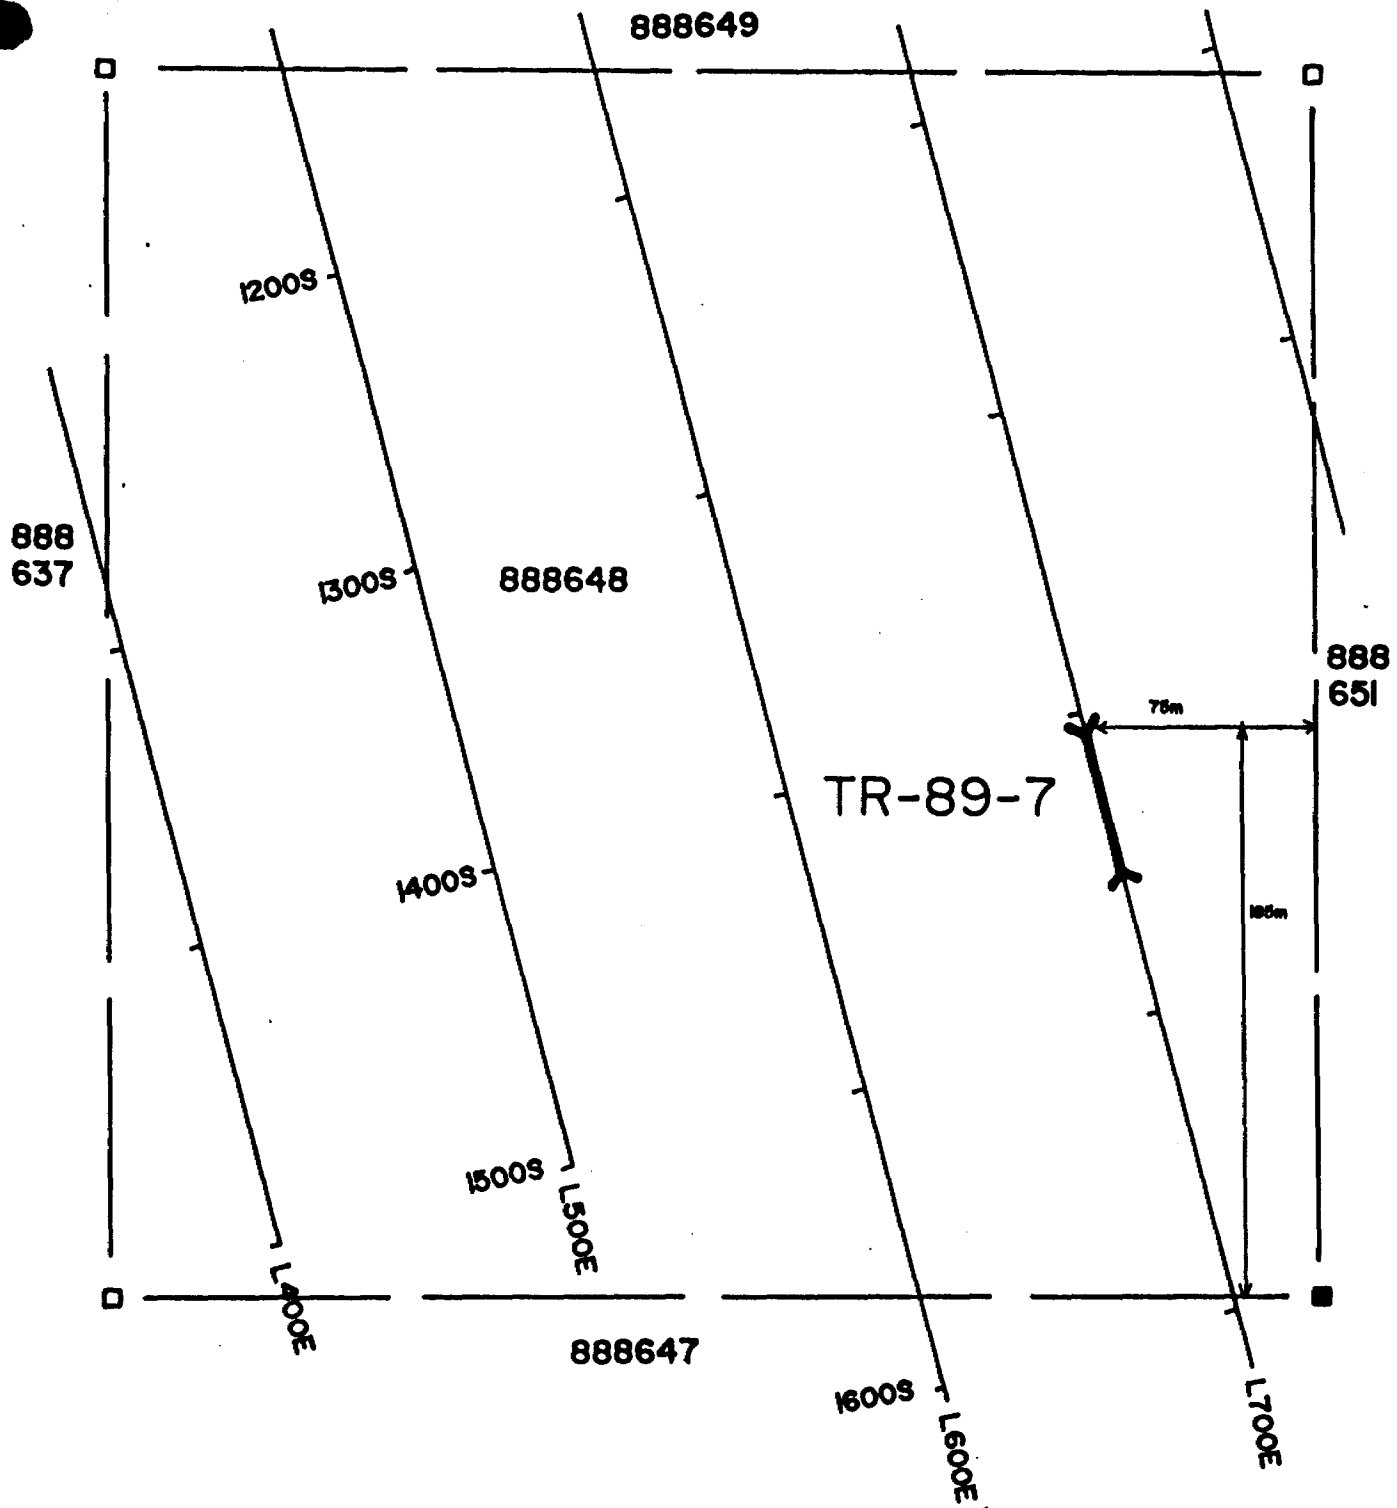


REVISIONS	DURHAM GEOLOGICAL SERVICES INC.		
	For: AURLOT EXPLORATIONS LTD.		
	Title: TRENCH LOCATION MAP		
	TR-89-7		
	Date: Sept 1989	Drawn: C.G.	Scale: 1 : 2500
	Job No.:	Approved:	Fig.:

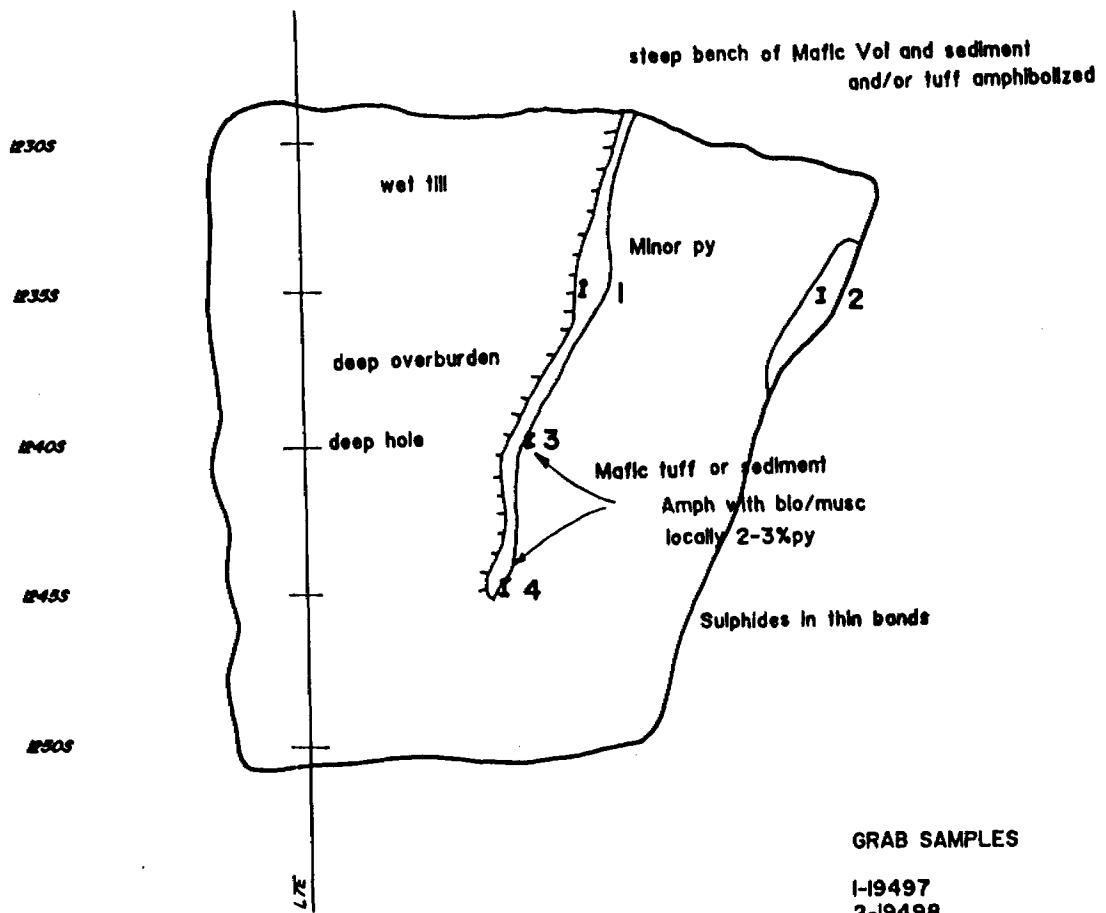


GRAB SAMPLES
1-19497
2-19498
3-19499
4-19500

DURHAM GEOLOGICAL SERVICES INC.		
For:	AURLOT EXPLORATION LTD.	
Title:	TRENCH-89-8 L7E (1230S-1250S)	
Date: SEPT 89	Drawn: C.G.	Scale: 1:250
NTS: 42C,42F	Approved:	Fig:

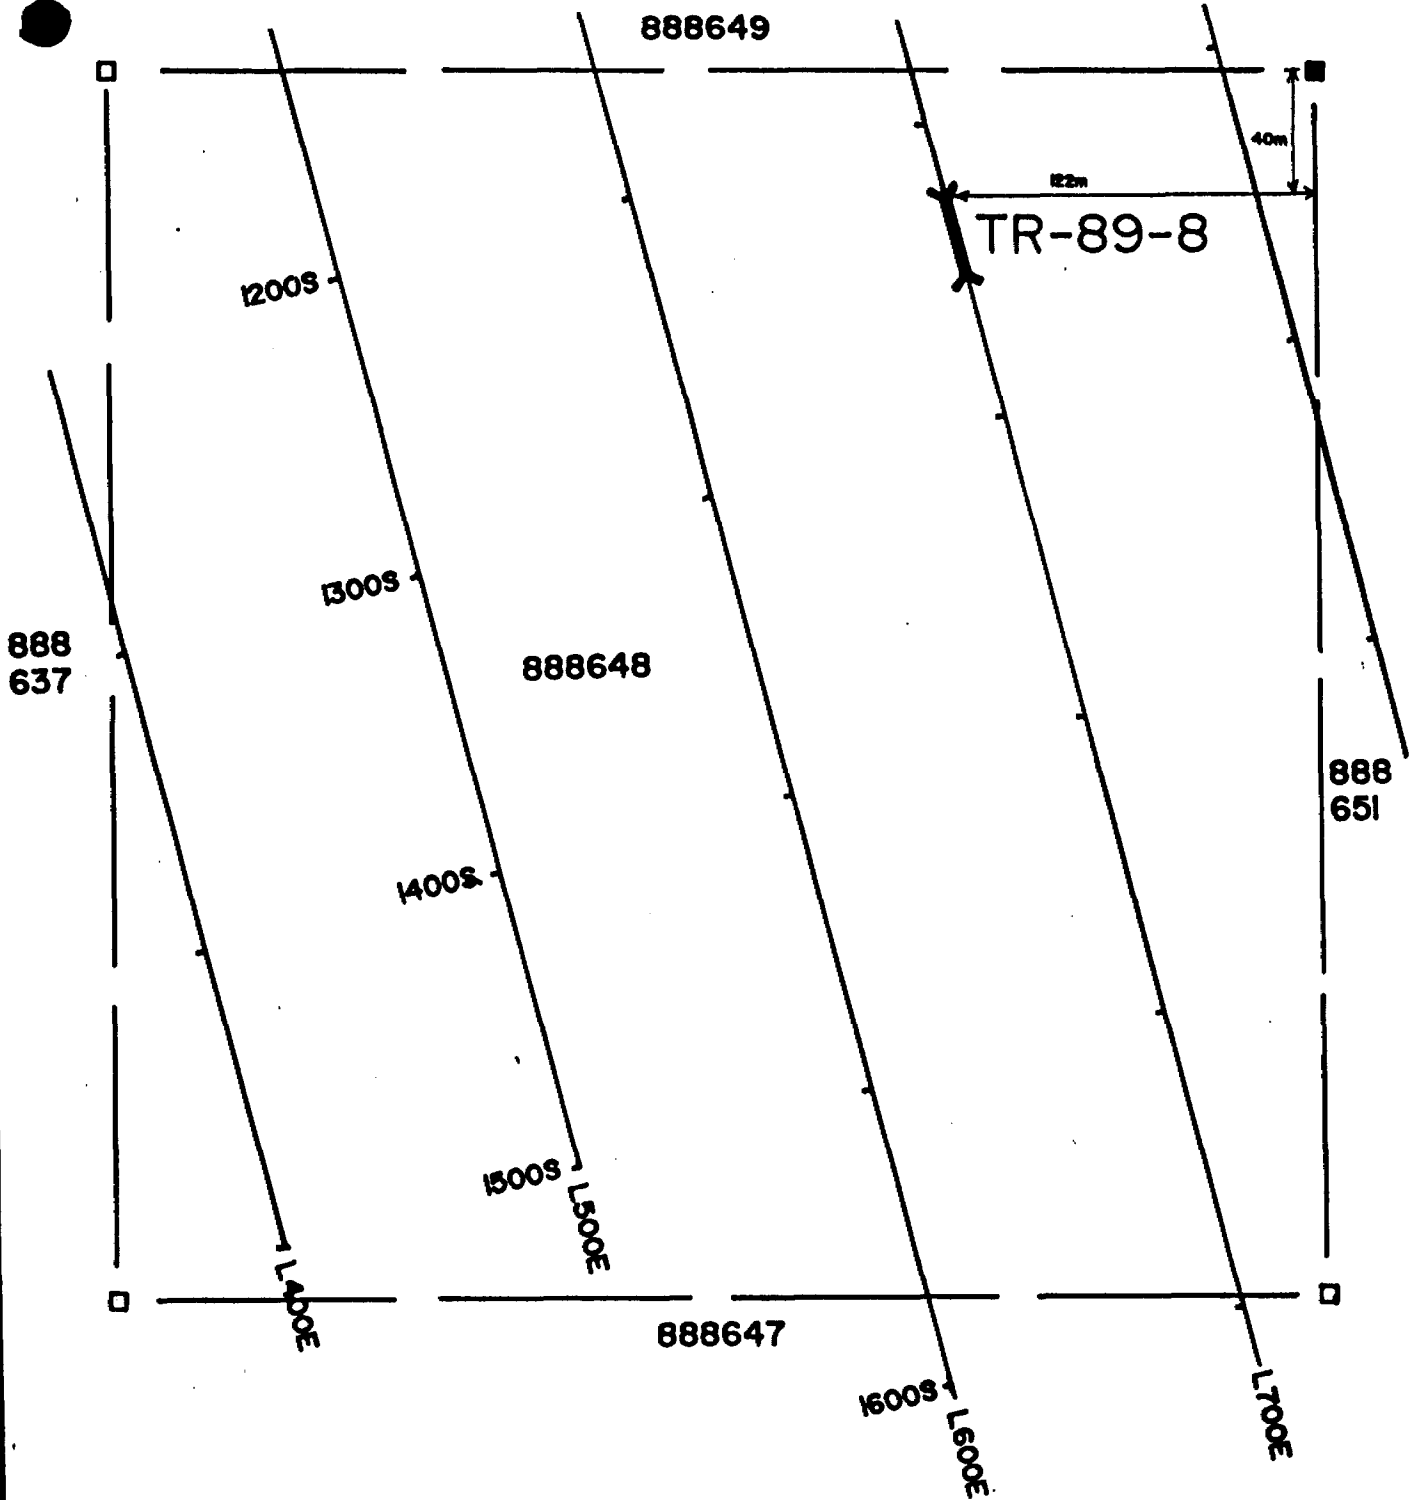


REVISIONS	DURHAM GEOLOGICAL SERVICES INC.		
	For: AURLOT EXPLORATIONS LTD.		
	Title: TRENCH LOCATION MAP		
	TR-89-8		
	Date: Sept 1989	Drawn: C.G.	Scale: 1 : 2500
	Job No.:	Approved:	Fig.:

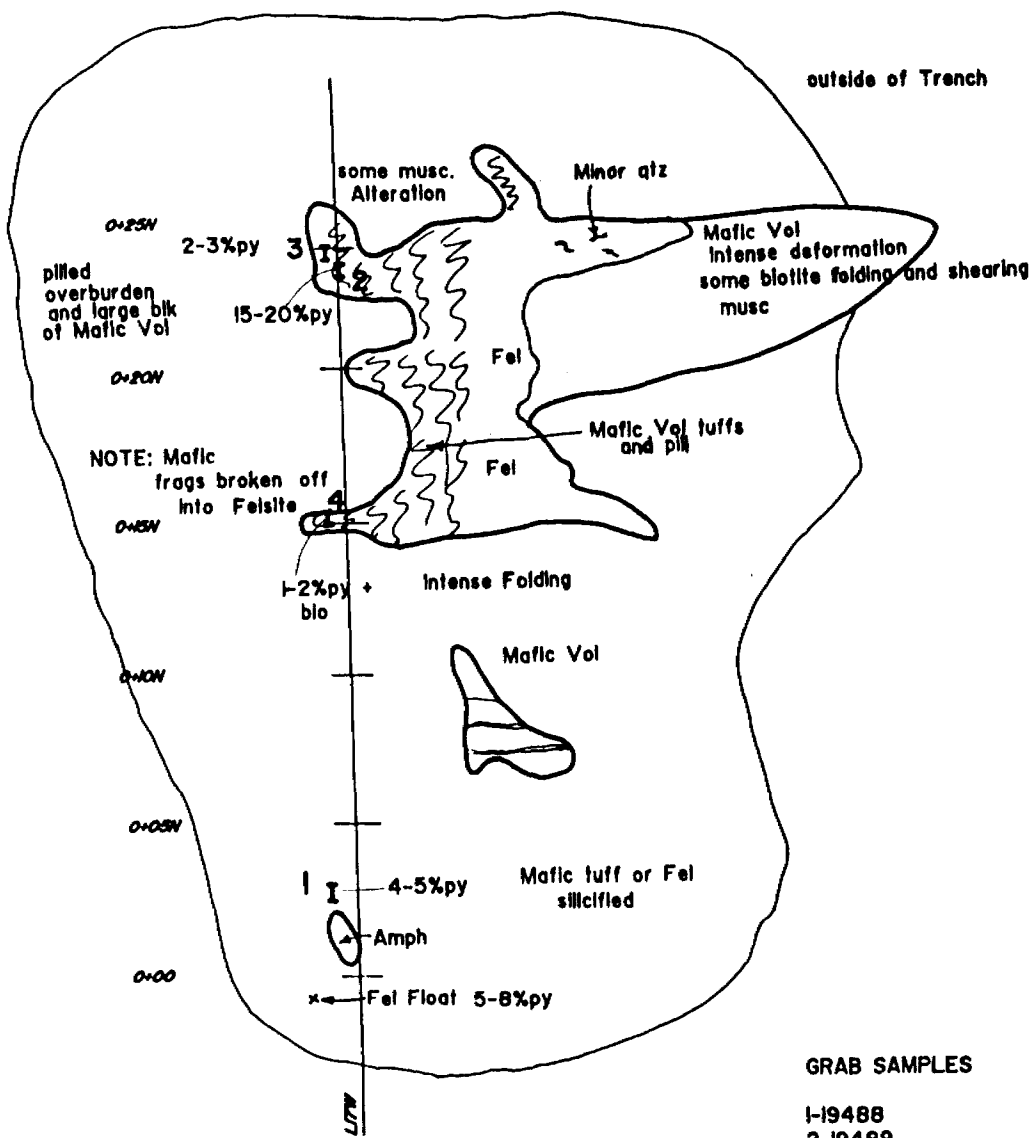


GRAB SAMPLES


- 1-19488
- 2-19489
- 3-19490
- 4-19491

DURHAM GEOLOGICAL SERVICES INC.		
For: AURLOT EXPLORATION LTD.		
Title: TRENCH-89-9 LITW (25N-00)		
Date: SEPT 89	Drawn: C.G.	Scale: 1:250
NTS: 42C,42F	Approved:	Fig.:

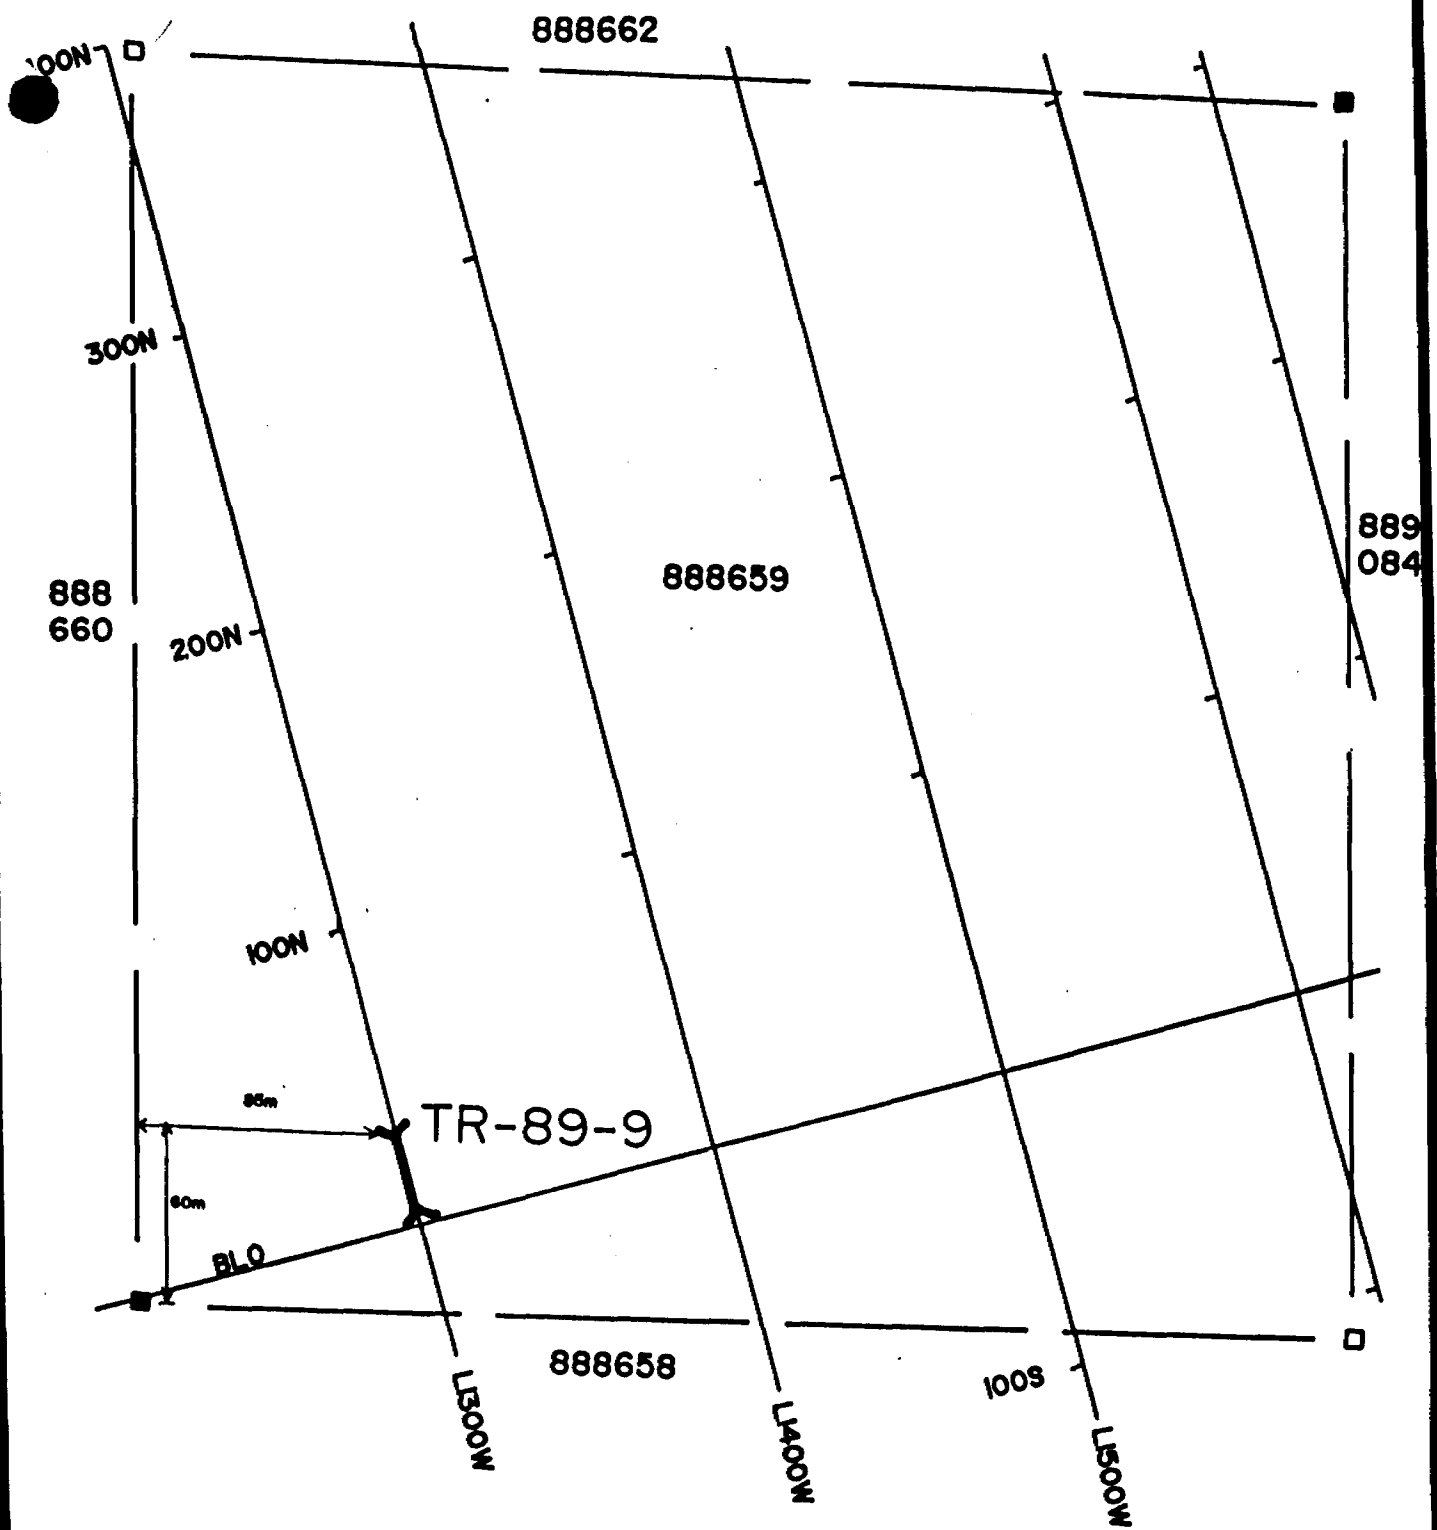


REVISIONS	DURHAM GEOLOGICAL SERVICES INC.		
	For: AURLOT EXPLORATIONS LTD.		
	Title: TRENCH LOCATION MAP		
	TR-89-9		
	Date: Sept 1989	Drawn: C.G.	Scale: 1 : 2500
	Job No.:	Approved:	Fig.:

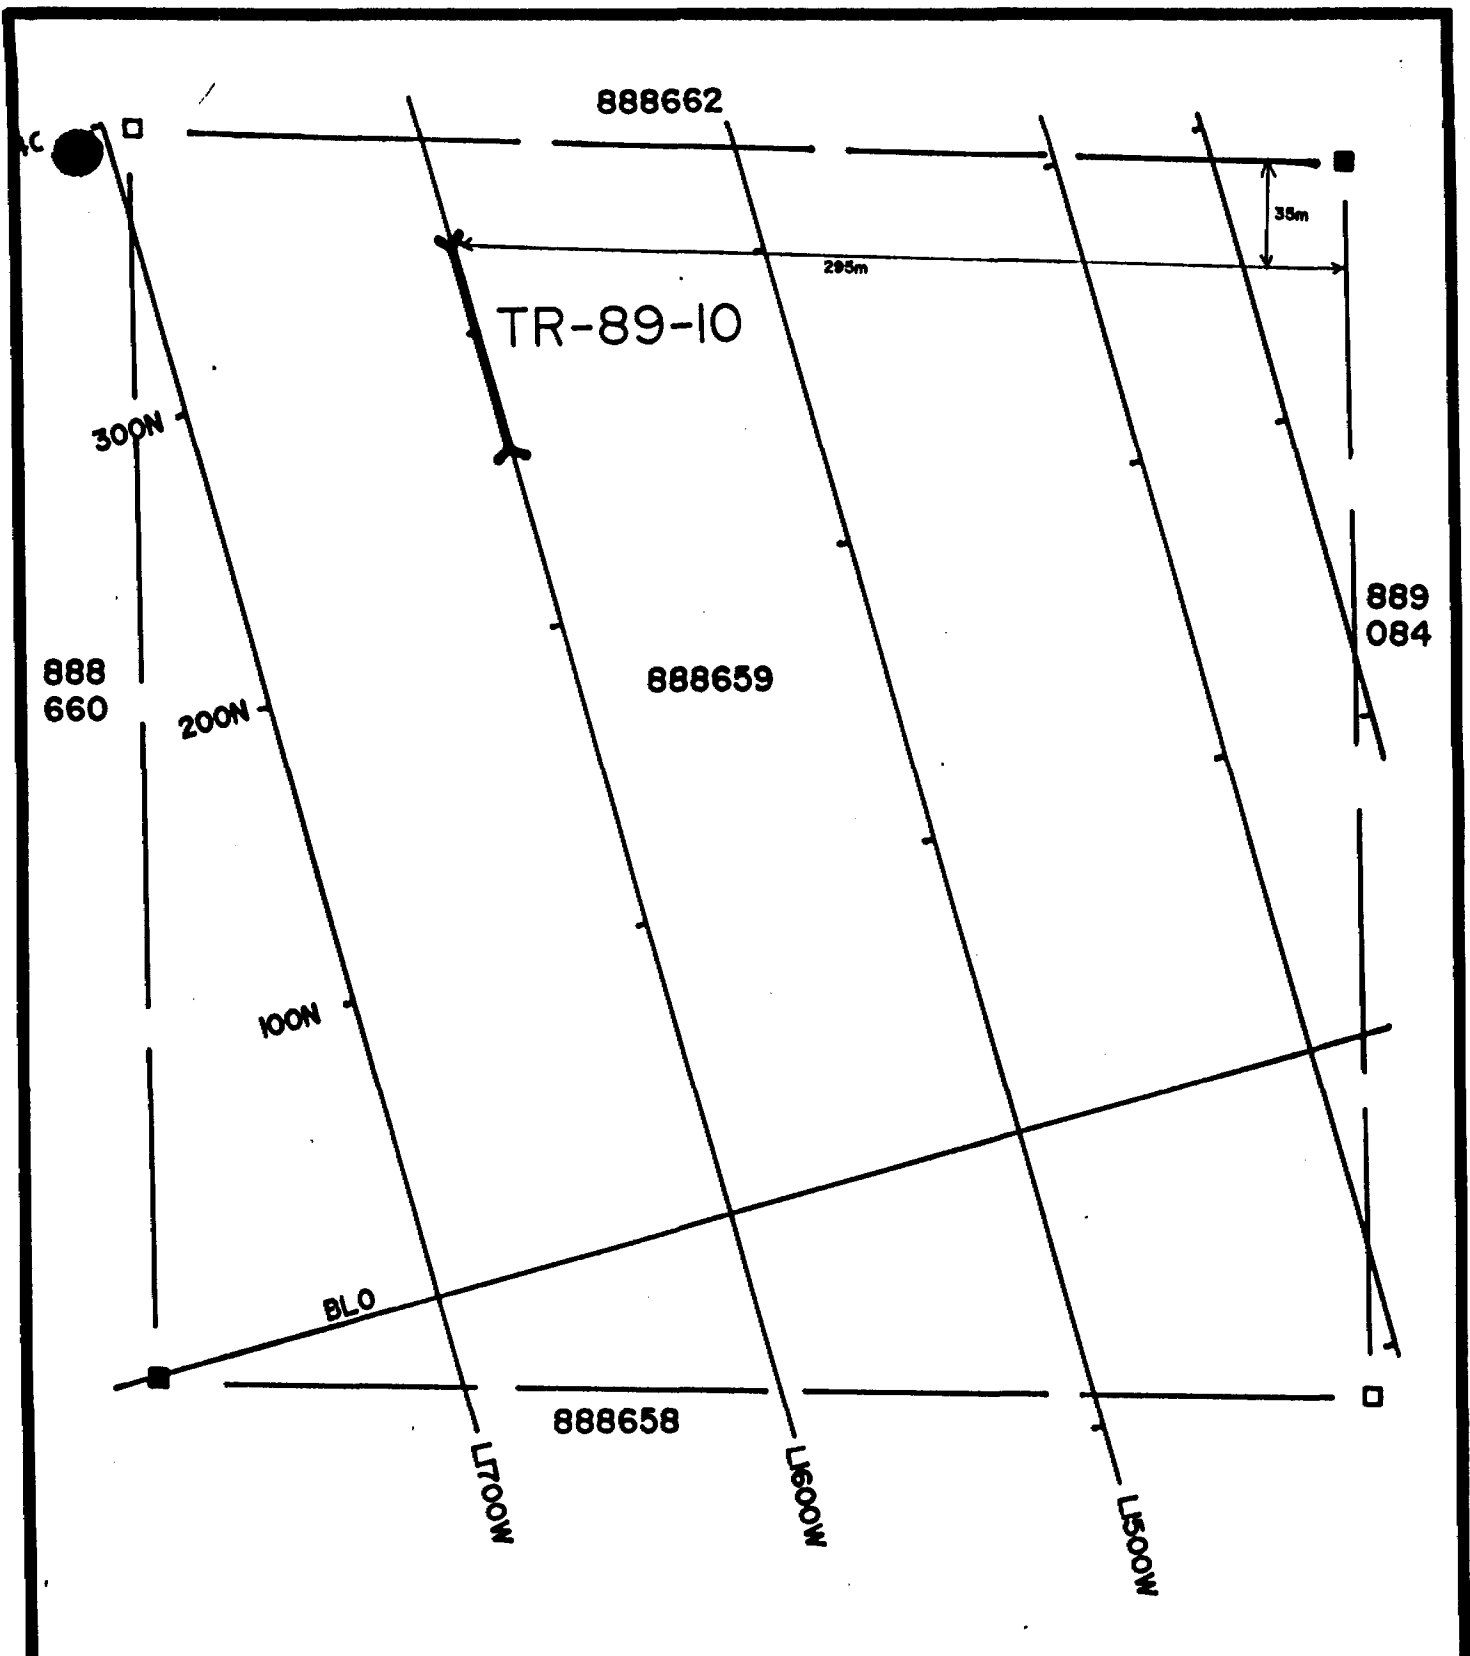

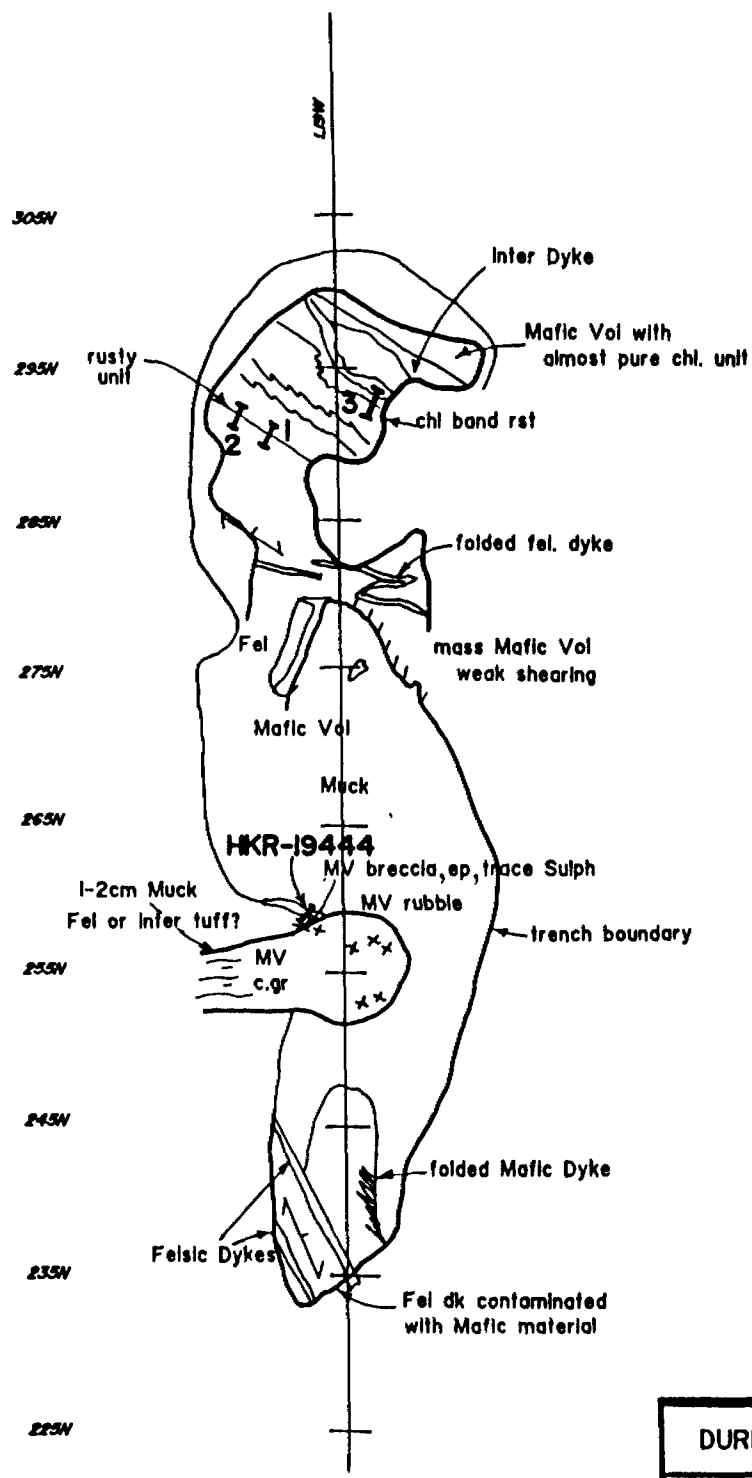


PROPOSED CHANNEL SAMPLES
1 TO 3


DURHAM GEOLOGICAL SERVICES INC.		
For: AURLOT EXPLORATION LTD.		
Title: TRENCH-89-II L19W (225N-300N)		
Date: SEPT 89	Drawn: C.G.	Scale: 1:500
NTS: 42C,42F	Approved:	Fig.:

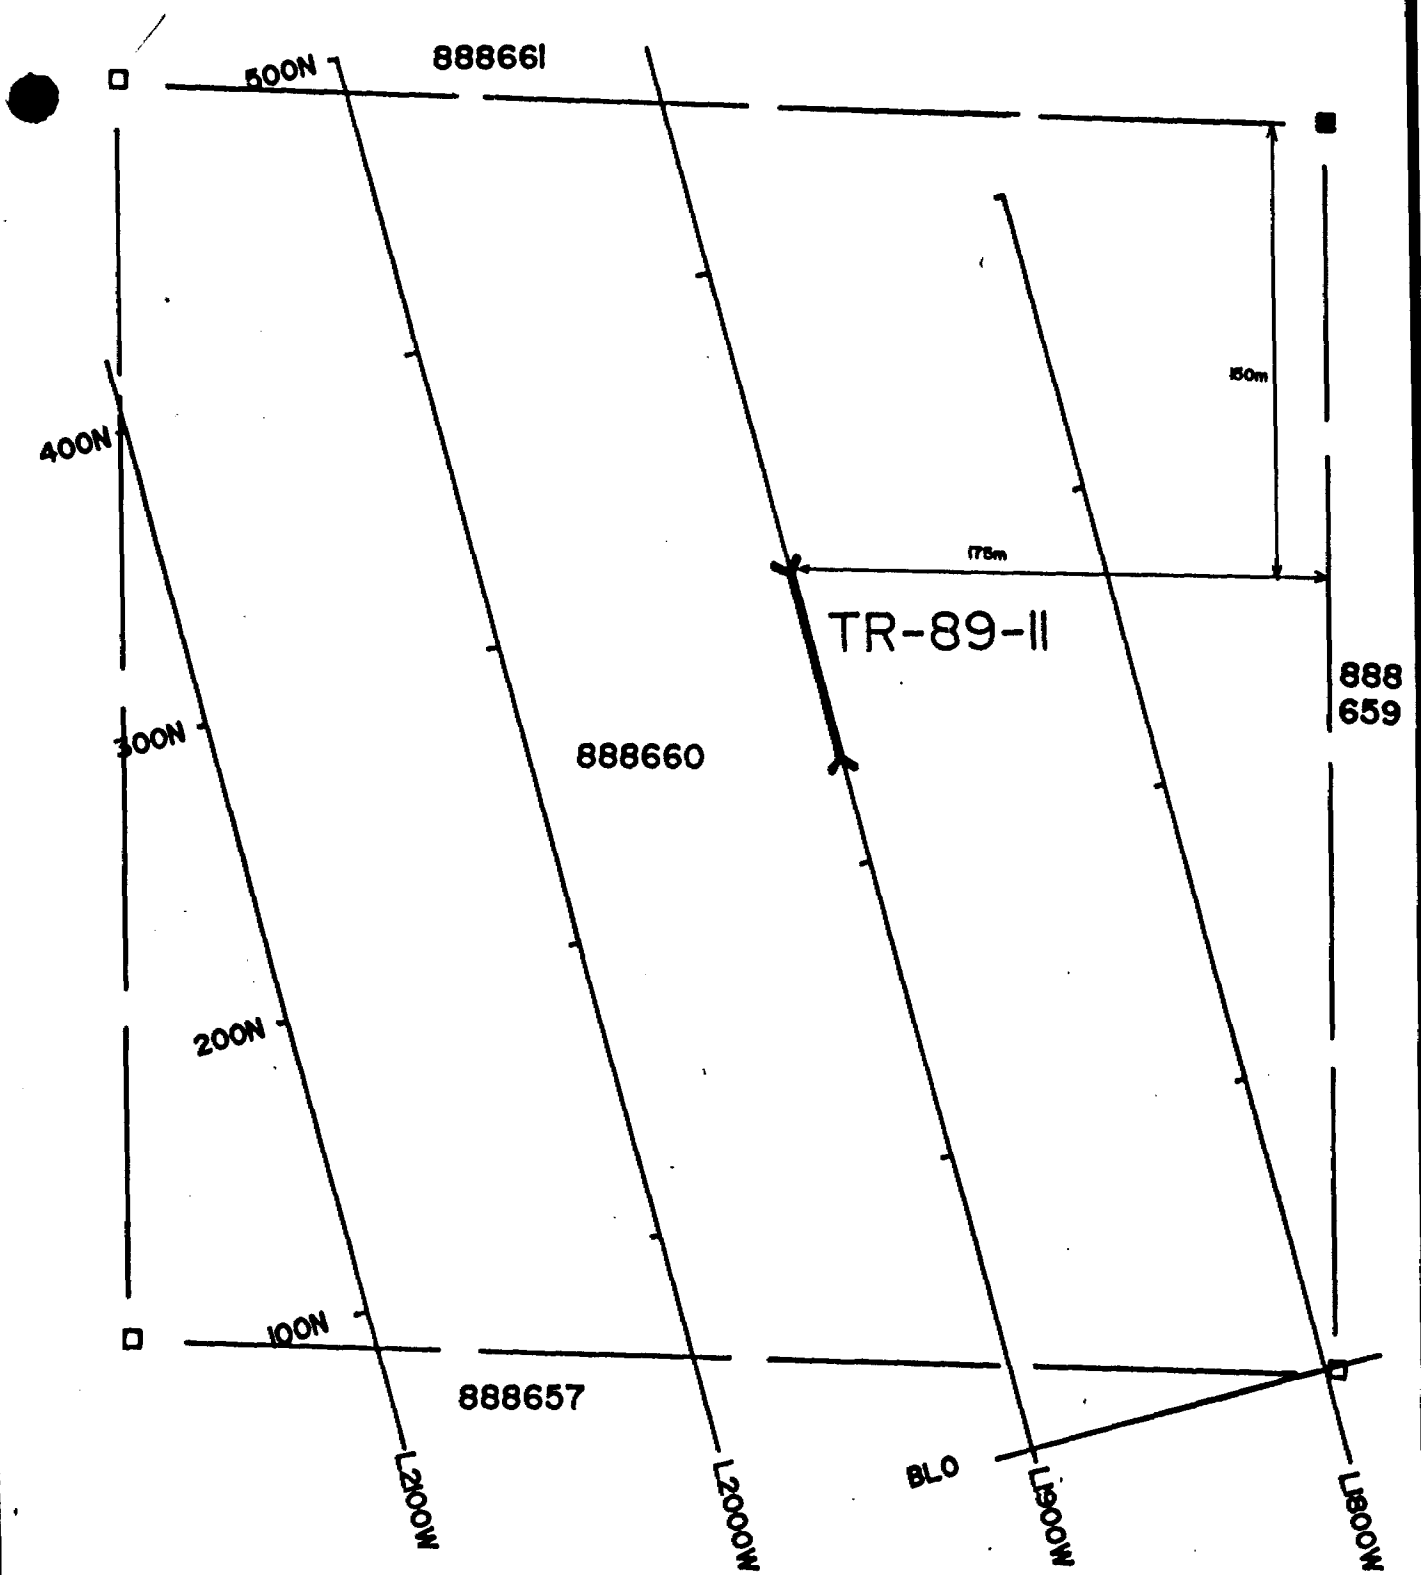

REVISIONS	DURHAM GEOLOGICAL SERVICES INC.		
	For: AURLOT EXPLORATIONS LTD.		
	Title: TRENCH LOCATION MAP		
	TR-89-II		
	Date: Sept 1989	Drawn: C.G.	Scale: 1 : 2500
	Job No.:	Approved:	Fig.:

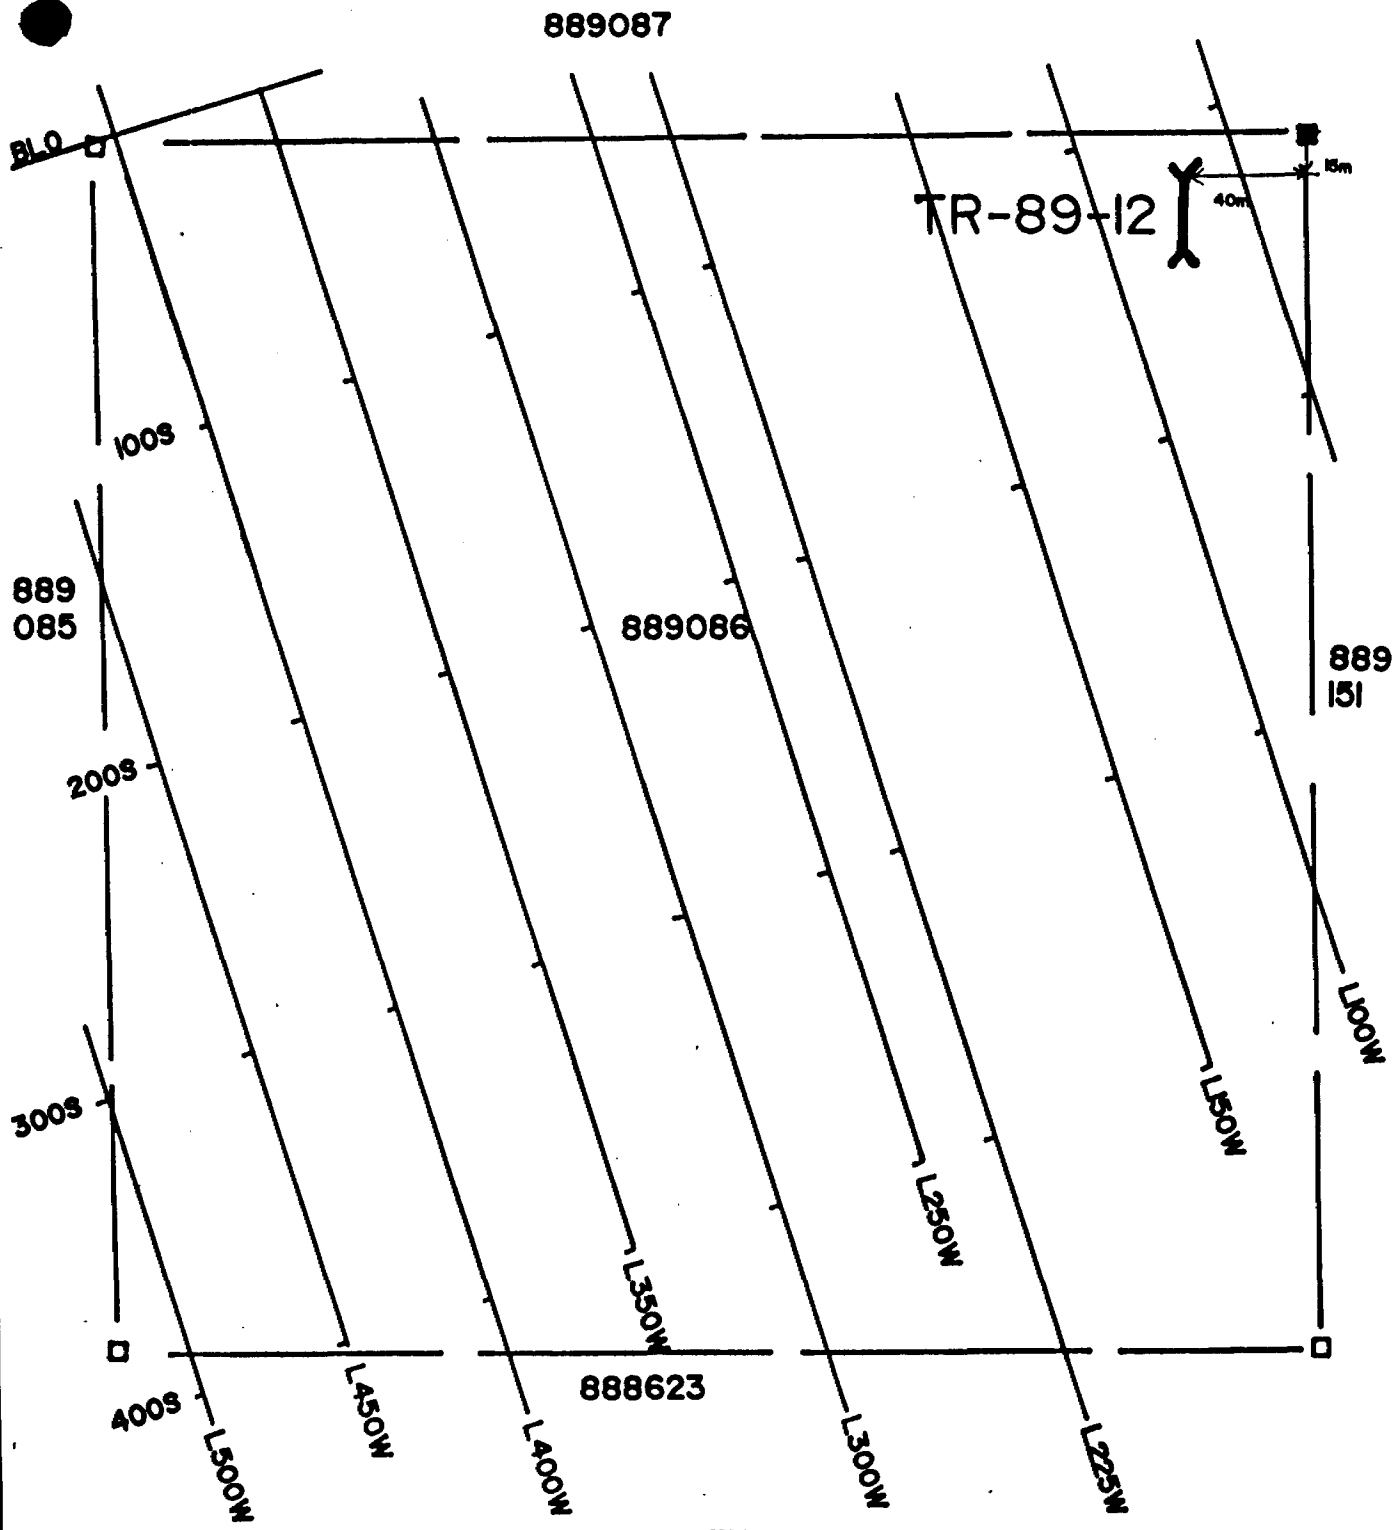

REVISIONS	DURHAM GEOLOGICAL SERVICES INC.		
	For: AURLOT EXPLORATIONS LTD.		
	Title: TRENCH LOCATION MAP		
	TR-89-12		
	Date: Sept 1989	Drawn: C.G.	Scale: 1 : 2500
	Job No.:	Approved:	Flt.:

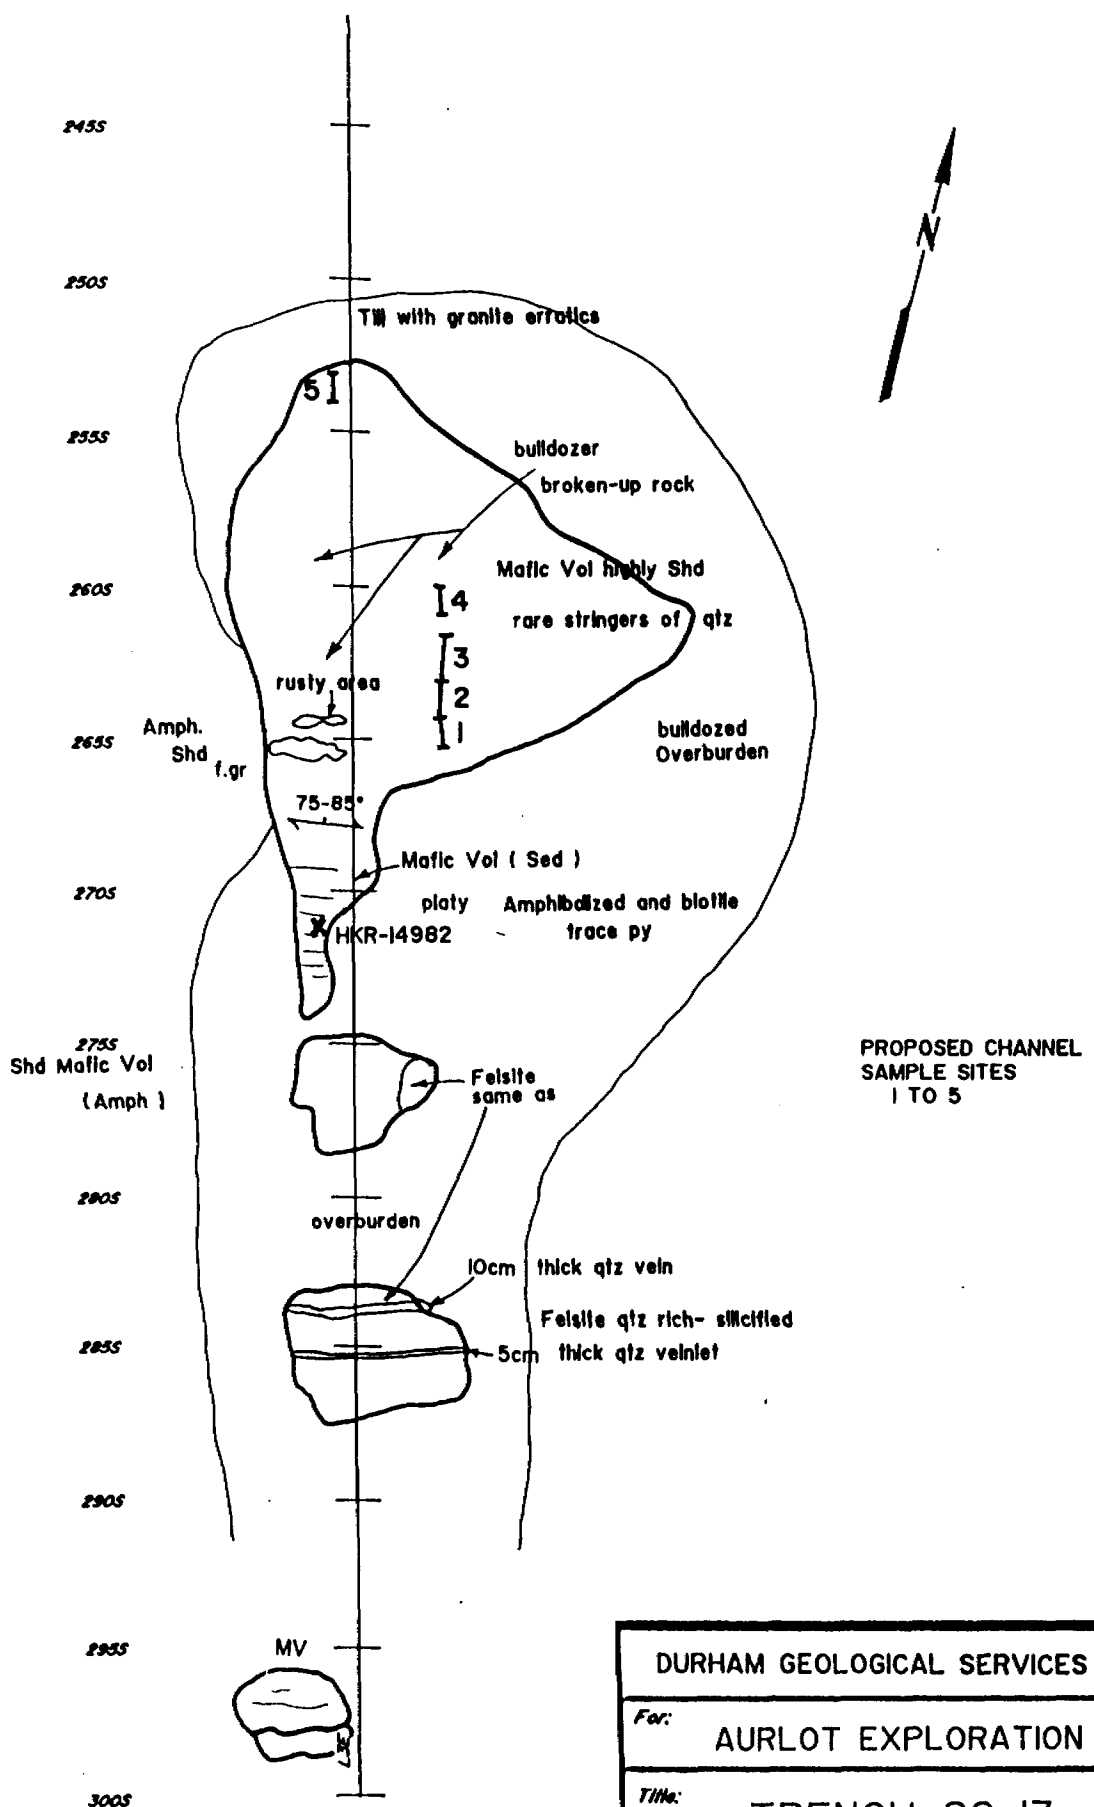


DURHAM GEOLOGICAL SERVICES INC.

For: AURLOT EXPLORATION LTD.

Title: TRENCH-89-13
L3E (350S-390S)

Date: SEPT 89 Drawn: C.G. Scale: 1:250

NTS: 42C,42F Approved: Flg:

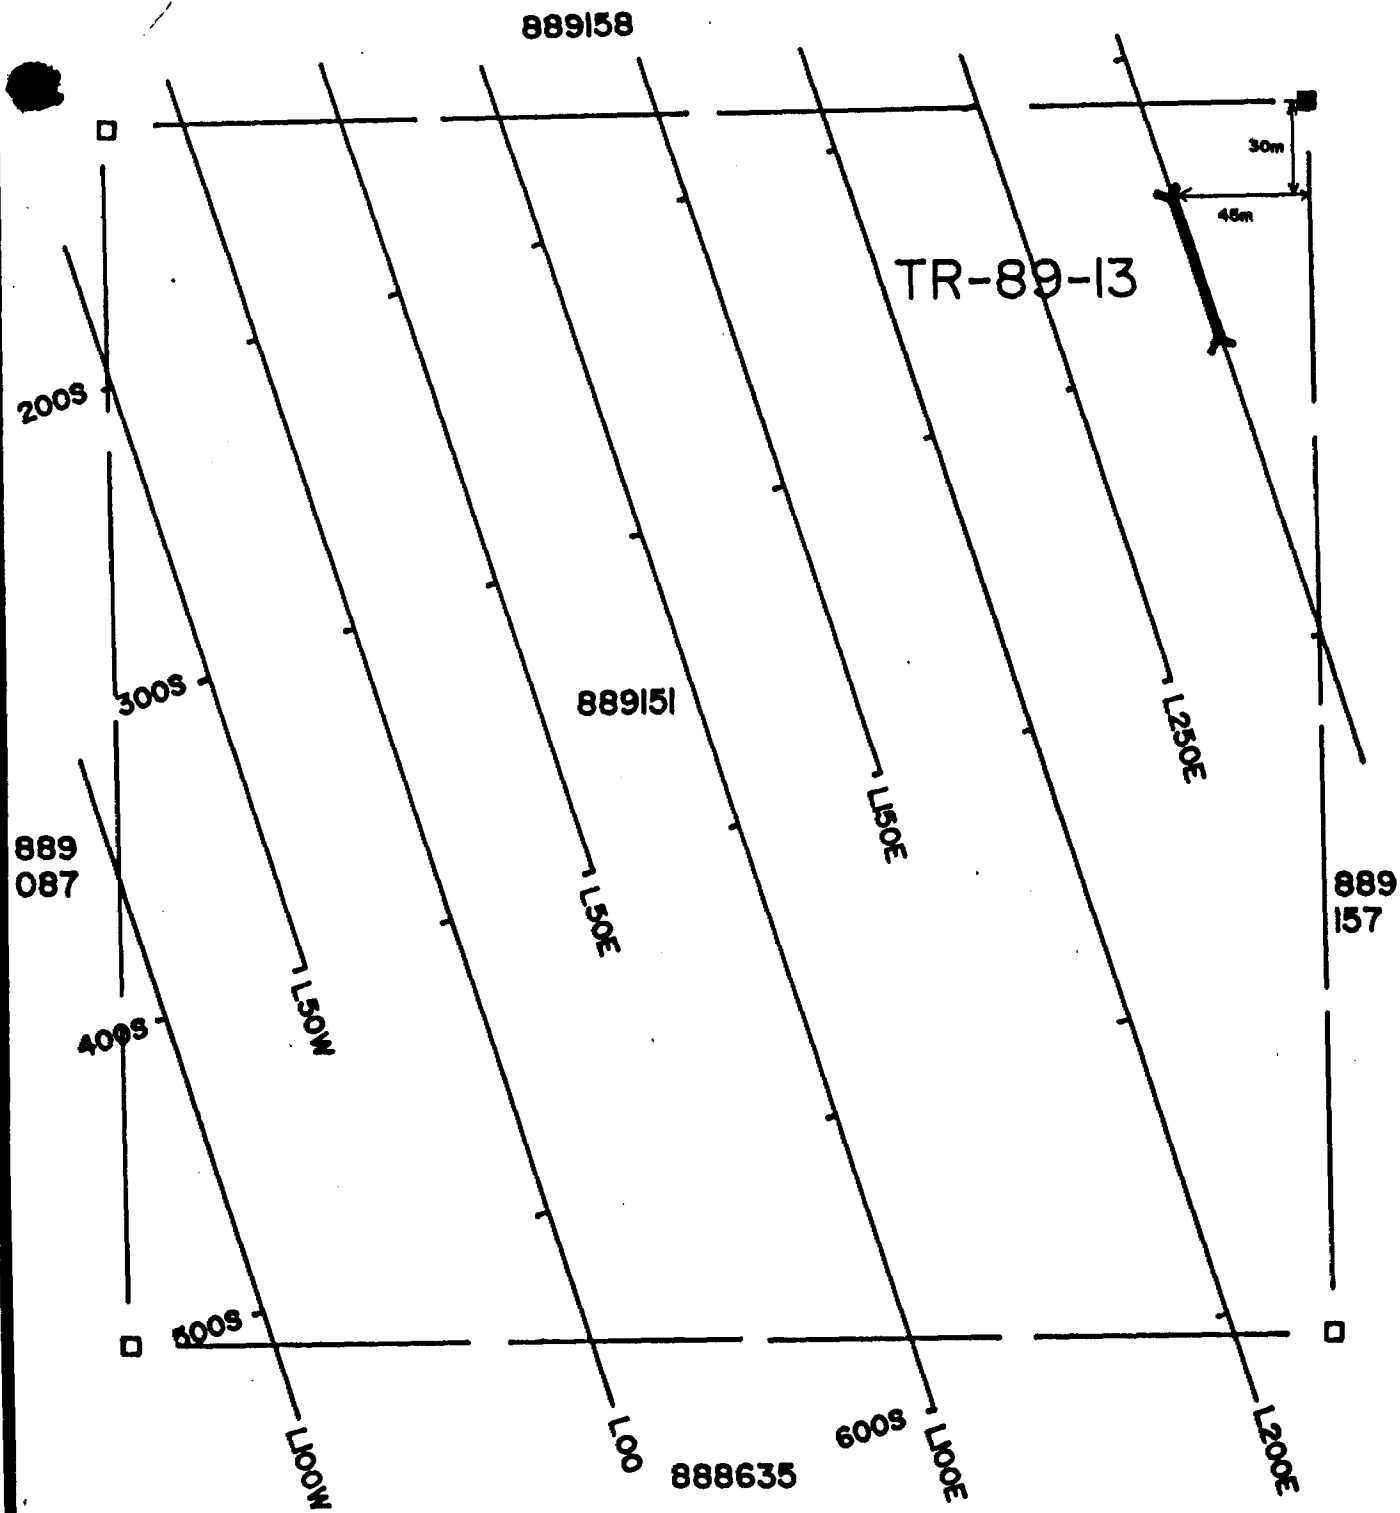

REVISIONS	DURHAM GEOLOGICAL SERVICES INC.		
	For: AURLOT EXPLORATIONS LTD.		
	Title: TRENCH LOCATION MAP		
	TR-89-13		
	Date: Sept 1989	Drawn: C.G.	Scale: 1 : 2500
	Job No.:	Approved:	Fig.:

APPENDIX 1

CHEQUE REQUISITION

Date 8/16/89

Please issue cheque to

Banninge Laboratories

Amount \$ 7043.95

In Payment of # 15616 # 15580 # 15494
15590 # 15586 # 15490
15591 # 15495 # 15548

Charge to a/c of # 15550 # 15430

Aurbot
Signature

Cheque \$ _____

Cheque No. 110

Dated _____
Accountant

BARRINGER

304 CARLINGVIEW DRIVE
REXDALE, ONTARIO
CANADA M9W 5G2
PHONE: 416-878-3870
FAX: 416-878-3878

5735 McADAM ROAD
MISSISSAUGA, ONTARIO
CANADA L4Z 1N8
PHONE: 416-890-8588
FAX: 416-890-8578

ND

Aurlot Exploration Ltd.
Suite 500
67 Richmond St. W.
Toronto, Ont.
M5H 1Z5

DATE: June 21, 1989

PROJECT: 100-41

PERIOD COVERED:

SALES ORDER:

PROGRESS BILLING:

SHIPPING REPORT:

WORK REPORT:

FED. SALES TAX:

ONT. SALES TAX:

89-1081

N/A

TERMS: NET 30 Days

AUTHORITY: H. Tremblay

TO: Analysis

30	Rocks	Sample Preparation	\$ 3.25	\$ 97.50
30		Au, Cu, Zn, As	14.30	<u>429.00</u>

TOTAL INVOICE

\$526.50 ✓

JMS/uk

INTEREST AT 3% PER MONTH PAYABLE ON OVERDUE ACCOUNTS.

PLEASE REMIT PAYMENT TO: 304 CARLINGVIEW DRIVE.

INVOICE No 15430

BARRINGER

304 CARLINGVIEW DRIVE
REXDALE, ONTARIO
CANADA M9W 5G2
PHONE: 416-675-3870
FAX: 416-675-3878

6736 McADAM ROAD
MISSISSAUGA, ONTARIO
CANADA L4Z 1N8
PHONE: 416-890-8568
FAX: 416-890-8578

AIP

Auriot Exploration Ltd.
Suite 500
67 Richmond St. W.
toronto, Ontario
M5H 1Z5

DATE: June 27, 1989

PROJECT: 100-41

PERIOD COVERED:

SALES ORDER:

PROGRESS BILLING:

SHIPPING REPORT:

WORK REPORT: 89-1098

FED. SALES TAX:

N/A

ONT. SALES TAX:

TERMS: NET 30 Days

AUTHORITY: H. Tremblay

TO: Analysis

100

Soil Sample Prep
Au FAAA/Geochem
Cu, Zn

\$ 1.00
7.50
3.30

\$ 100.00
750.00
330.00

TOTAL INVOICE

\$ 1,180.00

RECEIVED

JUL 18 1989

Ans'd

INTEREST AT 2% PER MONTH PAYABLE ON OVERDUE ACCOUNTS.

PLEASE REMIT PAYMENT TO: 304 CARLINGVIEW DRIVE.

INVOICE No 15550



304 CARLINGVIEW DRIVE
 REXDALE, ONTARIO
 CANADA M9W 5G2
 PHONE: 416-875-3870
 FAX: 416-875-3870

6735 McADAM ROAD
 MISSISSAUGA, ONTARIO
 CANADA L4Z 1N9
 PHONE: 416-890-8668
 FAX: 416-890-8675

AIP

- Aurlot Explorations Ltd.
 Suite 500
- 67 Richmond St. W.
 Toronto, Ontario
- M5H 1Z5

DATE: June 28, 1989
 PROJECT: 100-41
 PERIOD COVERED:
 SALES ORDER:
 PROGRESS BILLING:
 SHIPPING REPORT:
 WORK REPORT: 89-1099
 FED. SALES TAX:
 ONT. SALES TAX: N/A

TERMS: NET 30 Days

AUTHORITY: H. Tremblay
 TO: Analysis

15	Rock Sample Prep	\$ 3.25	\$ 48.75
	Au FAAs/Geochem	7.50	112.50
	Cu	2.40	36.00
	TOTAL INVOICE		<u>\$ 197.25</u>

BARRINGER

304 CARLINGVIEW DRIVE
REXDALE, ONTARIO
CANADA M9W 5G2
PHONE: 416-676-3870
FAX: 416-676-3876

5735 McADAM ROAD
MISSISSAUGA, ONTARIO
CANADA L4Z 1N9
PHONE: 416-890-8568
FAX: 416-890-8576

AIP
Aurlot Explorations Ltd.
Suite 500
67 Richmond St. W.
Toronto, Ontario
M5H 1Z5

DATE: June 30, 1989
PROJECT: 100-41
PERIOD COVERED:
SALES ORDER:
PROGRESS BILLING:
SHIPPING REPORT:
WORK REPORT: 89-1114
FED. SALES TAX: N/A
ONT. SALES TAX:

TERMS: NET 30 Days

AUTHORITY: H. Tremblay

TO: Analysis

17	Rock	Sample Prep	\$ 3.25	\$ 55.25
		Au FAAA/Geochem	7.50	127.50
		Cu, Zn, Ag	4.20	<u>71.40</u>

TOTAL INVOICE

\$ 254.15 ✓

RECEIVED

JUL 13 1989

Ans'd

INTEREST AT 2% PER MONTH PAYABLE ON OVERDUE ACCOUNTS.
PLEASE REMIT PAYMENT TO: 304 CARLINGVIEW DRIVE.

INVOICE No 15496



304 CARLINGVIEW DRIVE
 REXDALE, ONTARIO
 CANADA M9W 5G2
 PHONE: 416-675-3870
 FAX: 416-675-3878

5735 McADAM ROAD
 MISSISSAUGA, ONTARIO
 CANADA L4Z 1N9
 PHONE: 416-890-8566
 FAX: 416-890-8575

AIP
 Aurlot Exploration Ltd
 Suite 500
 67 Richmond St. W.
 Toronto, Ontario
 M5H 1Z5

DATE: June 30, 1989

PROJECT: 100-41

PERIOD COVERED:

SALES ORDER:

PROGRESS BILLING:

SHIPPING REPORT:

WORK REPORT: 89-1112

FED. SALES TAX:

ONT. SALES TAX: N/A

TERMS: NET 30 Days

AUTHORITY: Harvey Tremblay

TO: Analysis

7	Rock	Sample Prep Au FAAA/IAT Cu, Ag, Zn	\$ 3.25 8.50 4.20	\$ 22.75 59.50 <u>29.40</u>
---	------	--	-------------------------	-----------------------------------

TOTAL INVOICE

\$ 111.65 ✓

RECEIVED

JUL 18 1989

 Ans'd

BARRINGER

304 CARLINGVIEW DRIVE
REXDALE, ONTARIO
CANADA M9W 5G2
PHONE: 416-675-3870
FAX: 416-675-3870

5735 McADAM ROAD
MISSISSAUGA, ONTARIO
CANADA L4Z 1N9
PHONE: 416-890-8566
FAX: 416-890-8575

AIP
Aurlot Explorations Ltd.
~~Suite 500~~
67 Richmond St. W.
Toronto, Ontario
M5H 1Z5


DATE: June 30, 1989
PROJECT: 100-41
PERIOD COVERED:
SALES ORDER:
PROGRESS BILLING:
SHIPPING REPORT:
WORK REPORT: 89-1113
FED. SALES TAX: N/A
ONT. SALES TAX:

TERMS: NET 30 Days

AUTHORITY: Harvey Tremblay

TO: Analysis

31	Rock	Sample Prep	\$ 3.25	\$ 100.75
		Au FAAA/Geochem	7.50	232.50
		Cu, Zn	3.30	102.30
		Shipping		73.20
		Delivery		<u>22.50</u>
		TOTAL INVOICE		<u>\$ 531.25</u>

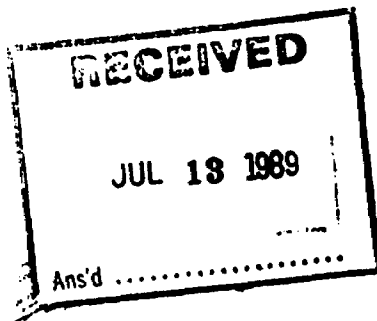

INTEREST AT 2% PER MONTH PAYABLE ON OVERDUE ACCOUNTS.
PLEASE REMIT PAYMENT TO: 304 CARLINGVIEW DRIVE.

INVOICE No. 15495

BARRINGER

304 CARLINGVIEW DRIVE
REXDALE, ONTARIO
CANADA M9W 5G2
PHONE: 416-675-3870
FAX: 416-675-3878

5735 McADAM ROAD
MISSISSAUGA, ONTARIO
CANADA L4Z 1N9
PHONE: 416-890-8568
FAX: 416-890-8578

- A/P.*
- Aurlot Exploration Ltd.
~~Suite 500~~
 - 67 Richmond St. W.
Toronto, Ontario
 - M5H 1Z5

DATE: July 4, 1989

PROJECT: 100-41

PERIOD COVERED:

SALES ORDER:

PROGRESS BILLING:

SHIPPING REPORT:

WORK REPORT:

FED. SALES TAX:

ONT. SALES TAX:

89-1115

N/A

TERMS: NET 30 Days

AUTHORITY: H. Tremblay

TO: Analysis

146 Soil Sample Prep
Au FAAA/Geochem
Cu, Zn

\$ 1.00
7.50
3.30

\$ 146.0
1,095.0
481.8

TOTAL INVOICE

\$ 1,722.8
✓

RECEIVED

JUL 13 1989

Ans'd

INTEREST AT 2% PER MONTH PAYABLE ON OVERDUE ACCOUNTS.

PLEASE REMIT PAYMENT TO: 304 CARLINGVIEW DRIVE.

INVOICE No 15526

BARRINGER

304 CARLINGVIEW DRIVE
REXDALE, ONTARIO
CANADA M9W 5G2
PHONE: 416-875-3870
FAX: 416-875-3876

5735 McADAM ROAD
MISSISSAUGA, ONTARIO
CANADA L4Z 1N9
PHONE: 416-890-8568
FAX: 416-890-8576

AIP
Aurlot Exploration Ltd.
67 Richmond St. W. Suite 500
Toronto, Ontario
M5H 1Z5

DATE: July 10, 1989

PROJECT: 100-41

PERIOD COVERED:

SALES ORDER:

PROGRESS BILLING:

SHIPPING REPORT:

WORK REPORT: 89-1131

FED. SALES TAX:

ONT. SALES TAX: N/A

TERMS: NET 30 Days

AUTHORITY: H. Tremblay

TO: Analysis

61 Rock

Sample Prep.
Au FAAA/Geochem
Ag, Cu, Zn

\$ 3.25
7.50
4.20

\$ 198.25
457.50
256.20

TOTAL INVOICE

\$ 911.95 ✓



INTEREST AT 2% PER MONTH PAYABLE ON OVERDUE ACCOUNTS.

PLEASE REMIT PAYMENT TO: 304 CARLINGVIEW DRIVE.

INVOICE No 15580

BARRINGER

304 CARLINGVIEW DRIVE
REXDALE, ONTARIO
CANADA M9W 6G2
PHONE: 416-675-3670
FAX: 416-675-3676

5735 McADAM ROAD
MISSISSAUGA, ONTARIO
CANADA L4Z 1N9
PHONE: 416-890-8588
FAX: 416-890-8576

Ad
Aurlot Exploration Ltd.
Suite 500
67 Richmond St. W.
Toronto, Ontario
M5H 1Z5

DATE: July 11, 1989
PROJECT: 100-41
PERIOD COVERED:
SALES ORDER:
PROGRESS BILLING:
SHIPPING REPORT:
WORK REPORT: 89-1130
FED. SALES TAX:
ONT. SALES TAX: N/A

TERMS: NET 30 Days


AUTHORITY: H. Tremblay

TO: Analysis

49	Soil	Sample Prep	\$ 1.00	\$ 49.00
		Au FAAA/Geochem	7.50	367.50
		Cu, Zn	3.30	161.70
		Shipping & Delivery Charge		<u>45.80</u>

TOTAL INVOICE

\$ 624.00 ✓

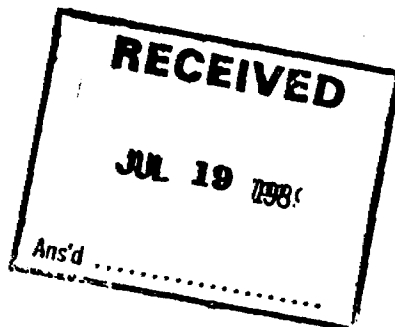

BARRINGER

304 CARLINGVIEW DRIVE
REXDALE, ONTARIO
CANADA M9W 5G2
PHONE: 416-875-3870
FAX: 416-875-3876

5735 McADAM ROAD
MISSISSAUGA, ONTARIO
CANADA L4Z 1N9
PHONE: 416-890-8566
FAX: 416-890-8575

Aurlot Exploration Ltd.
Suite 500
67 Richmond St. W.
Toronto, Ontario

DATE: July 14, 1989

PROJECT: 100-41

PERIOD COVERED:

SALES ORDER:

PROGRESS BILLING:

SHIPPING REPORT:

WORK REPORT: 89-1134

FED. SALES TAX:

N/A

ONT. SALES TAX:

TERMS: NET 30 Days

AUTHORITY: H. Tremblay

TO: Analysis

13	Rock	Sample Prep.	\$ 3.25	\$ 42.25
		Au FAAA/Geochem	7.50	97.50
		Ag, Cu, Zn	4.20	54.60
		Shipping & Delivery Charge		<u>23.95</u>

TOTAL INVOICE

\$ 218.30 ✓

RECEIVED

JUL 19 1989

Ans'd

INTEREST AT 2% PER MONTH PAYABLE ON OVERDUE ACCOUNTS.

PLEASE REMIT PAYMENT TO: 304 CARLINGVIEW DRIVE.

INVOICE No 15590

BARRINGER

304 CARLINGVIEW DRIVE
REXDALE, ONTARIO
CANADA M9W 5G2
PHONE: 416-875-3870
FAX: 416-875-3876

6736 McADAM ROAD
MISSISSAUGA, ONTARIO
CANADA L4Z 1N9
PHONE: 416-890-8568
FAX: 416-890-8576

AD
• Aurlot Exploration
• Suite 500
• 67 Richmond St. W.
• Toronto, Ontario
• M5H 1Z5

DATE: July 17, 1989

PROJECT: 100-41

PERIOD COVERED:

SALES ORDER:

PROGRESS BILLING:

SHIPPING REPORT: 89-1142

WORK REPORT:

FED. SALES TAX: N/A

ONT. SALES TAX:

TERMS: NET 30 Days

AUTHORITY: Harvey Tremblay

TO: Analysis

42	Rock	Sample Prep	\$ 3.25	\$ 136.50
9	Soil	Sample Prep	1.00	9.00
51		Au FAAA/Geochem	7.50	382.50
9		Cu Zn	3.30	29.70
42	Ag, Cu, Zn		4.20	<u>176.40</u>
		SUB-TOTAL		\$ 734.10
		Freight		24.50
		Delivery		<u>7.50</u>
		TOTAL INVOICE		<u>\$ 766.10</u> ✓

INTEREST AT 2% PER MONTH PAYABLE ON OVERDUE ACCOUNTS.

PLEASE REMIT PAYMENT TO: 304 CARLINGVIEW DRIVE.

INVOICE No 15616

CHEQUE REQUISITION

Date 7/10/89

Please issue cheque to

BARRINGER

Amount \$ 6,897⁸⁰

In Payment of #15431, #15371, #15467,

#15466, #15465

SAMPLE PREP.

Charge to a/c of MAPS + ASSAYS

AURLOT

Signature

Cheque \$ _____

Cheque No. 087

Dated _____

Accountant



304 CARLINGVIEW DRIVE
 REXDALE, ONTARIO
 CANADA M9W 5G2
 PHONE: 416-876-3870
 FAX: 416-876-3876

6735 McADAM ROAD
 MISSISSAUGA, ONTARIO
 CANADA L4Z 1N9
 PHONE: 416-890-8666
 FAX: 416-890-8676

Handwritten initials
 Aurlot Exploration Ltd.
 Suite 800
 67 Richmond St. W.
 Toronto, Ontario
 M5H 1Z5

DATE: June 8, 1989
 PROJECT: 100-41
 PERIOD COVERED:
 SALES ORDER:
 PROGRESS BILLING:
 SHIPPING REPORT:
 WORK REPORT: 89-1071
 FED. SALES TAX:
 ONT. SALES TAX: N/A

TERMS: NET 30 Days

AUTHORITY: H. Tremblay

TO: Analysis

RECEIVED
 JUN 26 1989
 Ans'd

118	Soil	Sample Prep	\$ 1.00	\$ 118.00
		Au, As, Cu, ZN	14.30	<u>1,687.40</u>
TOTAL INVOICE				<u>\$ 1,805.40</u>

INTEREST AT 2% PER MONTH PAYABLE ON OVERDUE ACCOUNTS.
 PLEASE REMIT PAYMENT TO: 304 CARLINGVIEW DRIVE.

INVOICE No 15371



304 CARLINGVIEW DRIVE
 REXDALE, ONTARIO
 CANADA M9W 5G2
 PHONE: 416-675-3870
 FAX: 416-675-3878

5735 McADAM ROAD
 MISSISSAUGA, ONTARIO
 CANADA L4Z 1N9
 PHONE: 416-890-8588
 FAX: 416-890-8576

[Handwritten signature]
 Aurlot Exploration Ltd.
 Suite 500
 67 Richmond St. W.
 Toronto, Ont.
 M5H 1Z5

DATE: June 21, 1989

PROJECT: 100-41

PERIOD COVERED:

SALES ORDER:

PROGRESS BILLING:

SHIPPING REPORT:

WORK REPORT: 89-1080

FED. SALES TAX:

ONT. SALES TAX: N/A

TERMS: NET 30 Days

AUTHORITY: H. Tremblay

TO: Analysis

222	Soils	Sample Preparation	\$ 1.00	\$ 222.00
222		Au, Cu, Zn, As	14.30	<u>3174.60</u>
TOTAL INVOICE				<u><u>\$3396.60</u></u>

INVOICE No. 15

INTEREST AT 2% PER MONTH PAYABLE ON OVERDUE ACCOUNTS.
 PAYMENT TO: 304 CARLINGVIEW DRIVE.

BARRINGER

RECEIVED
JUN 30 1989
Ans'd

304 CARLINGVIEW DRIVE
REXDÄLE, ONTARIO
CANADA M9W 5G2
PHONE: 416-875-3870
FAX: 416-875-3878

5735 McADAM ROAD
MISSISSAUGA, ONTARIO
CANADA L4Z 1N9
PHONE: 416-890-8668
FAX: 416-890-8675

Auriot Exploration
Suite 500
67 Richmond St. W.
Toronto, Ontario
M5H 1Z5

DATE: June 27, 1989

PROJECT: 100-41

PERIOD COVERED:

SALES ORDER:

PROGRESS BILLING:

SHIPPING REPORT:

WORK REPORT: 89-1085

FED. SALES TAX: N/A

ONT. SALES TAX:

TERMS: NET 30 Days

AUTHORITY: H. Tremblay

TO: Analysis

6	Rock	Sample Prep. Au FAAA/Geochem Cu, Zn	\$ 3.25 7.50 3.30	\$ 19.50 45.00 <u>19.80</u>
TOTAL INVOICE				<u>\$ 84.30</u>

INTEREST AT 2% PER MONTH PAYABLE ON OVERDUE ACCOUNTS.
PLEASE REMIT PAYMENT TO: 304 CARLINGVIEW DRIVE.

INVOICE No 115467

BARRINGER

304 CARLINGVIEW DRIVE
REXDALE, ONTARIO
CANADA M9W 5G2
PHONE: 416-875-3870
FAX: 416-875-3878

6735 McADAM ROAD
MISSISSAUGA, ONTARIO
CANADA L4Z 1N9
PHONE: 416-890-8568
FAX: 416-890-8576

df
Aurlot Exploration Ltd.
Suite 500
67 Richmond St. West
Toronto, Ontario
M5H 1Z5

DATE: June 27, 1989

PROJECT: 100-41

PERIOD COVERED:

SALES ORDER:

PROGRESS BILLING:

SHIPPING REPORT:

WORK REPORT:

89-1083

FED. SALES TAX:

N/A

ONT. SALES TAX:

TERMS: NET 30Days

AUTHORITY: H. Tremblay

TO: Analysis

RECEIVED

JUN 30 1989

Ans'd

33 Soil

Sample Prep
Au FAAA/Geochem
Cu Zn

\$ 1.00
7.50
3.30

\$ 33.00
247.50
108.90

TOTAL INVOICE

\$ 389.40

INTEREST AT 2% PER MONTH PAYABLE ON OVERDUE ACCOUNTS.

PLEASE REMIT PAYMENT TO: 304 CARLINGVIEW DRIVE.

INVOICE No 15465



304 CARLINGVIEW DRIVE
 REXDALE, ONTARIO
 CANADA M9W 8G2
 PHONE: 416-875-3870
 FAX: 416-875-3876

5735 McADAM ROAD
 MISSISSAUGA, ONTARIO
 CANADA L4Z 1N9
 PHONE: 416-890-8566
 FAX: 416-890-8575

RECEIVED
 JUN 30 1989
 Ans'd

HT
 Aurlot Exploration
 Sutie 800
 67 Richmond St. W.
 Toronto, Ontario
 M5H 1Z5

DATE: ~~XXXX~~ June 27, 1989

PROJECT: 100-41

PERIOD COVERED:

SALES ORDER:

PROGRESS BILLING:

SHIPPING REPORT: 89-1084

WORK REPORT:

FED. SALES TAX: N/A
 ONT. SALES TAX:

TERMS: NET 30 Days

AUTHORITY: H. Tremblay

TO: Analysis

101	Soils	Sample Prep.	\$ 1.00	\$ 101.00
		Au FAAA/Geochem	7.50	757.50
		Cu Zn	3.30	333.30
		Shipping Charge		<u>30.30</u>
		TOTAL INVOICE		<u>\$ 1,222.10</u>

INTEREST AT 2% PER MONTH PAYABLE ON OVERDUE ACCOUNTS.
 PLEASE REMIT PAYMENT TO: 304 CARLINGVIEW DRIVE.

INVOICE No 15466

CHEQUE REQUISITION

Date 6/12/89

Please issue cheque to

Barringer Laboratories

Amount \$ 1277.70

In Payment of # 15319

Charge to a/c of AP 6/31/89

Aurlot
Signature

Cheque \$ _____

Cheque No. 076

Dated _____
Accountant



304 CARLINGVIEW DRIVE
 REXDALE, ONTARIO
 CANADA M9W 5G2
 PHONE: 416-875-3870
 FAX: 416-875-3876

5736 McADAM ROAD
 MISSISSAUGA, ONTARIO
 CANADA L4Z 1N9
 PHONE: 416-890-8566
 FAX: 416-890-8576

- *W*
 Aurlot Explorations Ltd.
 Suite 500
 67 Richmond St. W.
 Toronto, Ontario
 M5H 1Z5

DATE: May 31, 1989
 PROJECT: 100-41
 PERIOD COVERED:
 SALES ORDER:
 PROGRESS BILLING:
 SHIPPING REPORT:
 WORK REPORT: 89-1052
 FED. SALES TAX: N/A
 ONT. SALES TAX:

TERMS: NET 30- Days

AUTHORITY: H. Tremblay
 TO: Analysis

RECEIVED
 JUN 5 1989
 Ans'd

46	Soil	Sample Prep	\$ 1.00	\$ 46.00
2	Rock	Sample Prep	3.25	6.50
48		Au, Ag, Cu, Pb, Zn, As, Sb, Mo, Hg	22.40	1,075.20
2	Boxes	Gusset Envelopes	75.00	<u>150.00</u>
TOTAL INVOICE				<u><u>\$ 1,277.70</u></u>

INTEREST AT 2% PER MONTH PAYABLE ON OVERDUE ACCOUNTS.
 PLEASE REMIT PAYMENT TO: 304 CARLINGVIEW DRIVE.

INVOICE No 15319



304 CARLINGVIEW DRIVE
 REXDALE, ONTARIO
 CANADA M0W 5G2
 PHONE: 416-675-3870
 FAX: 416-675-3876

5786 MADAM ROAD
 MISSISSAUGA, ONTARIO
 CANADA L4X 1N9
 PHONE: 416-890-8560
 FAX: 416-890-8575

Aurlot Exploration Ltd.
 Suite 500
 67 Richmond St. W.
 Toronto, Ontario
 M5H 1Z5

DATE: August 30, 1989

PROJECT: 100-41

PERIOD COVERED:

SALES ORDER:

PROGRESS BILLING:

SHIPPING REPORT:

WORK REPORT: 89-1185

FED. SALES TAX: N/A

ONT. SALES TAX:

TERMS: NET 30 Days

AUTHORITY: Howard Lahti

TO: Analysis

10	Rock Sample prep	\$3.25	\$32.50
217	Soil Sample prep prep	1.00	217.00
227	Au FAAA / Geochem	7.50	1702.50
17	HClO ₄ / HNO ₃ : Cu, Pb, Zn	4.20	71.40
210	HClO ₄ / HNO ₃ : Cu, Zn	3.30	693.00
			<u>\$2716.40</u>
	Shipping Collect Charges		<u>16.15</u>
	TOTAL INVOICE		<u>\$2732.55</u>

INTEREST AT 2% PER MONTH PAYABLE ON OVERDUE ACCOUNTS.
 PLEASE REMIT PAYMENT TO: 304 CARLINGVIEW DRIVE.

INVOICE No 15954

2.12871

888662

889083


888659

889084

8890

888658

888611

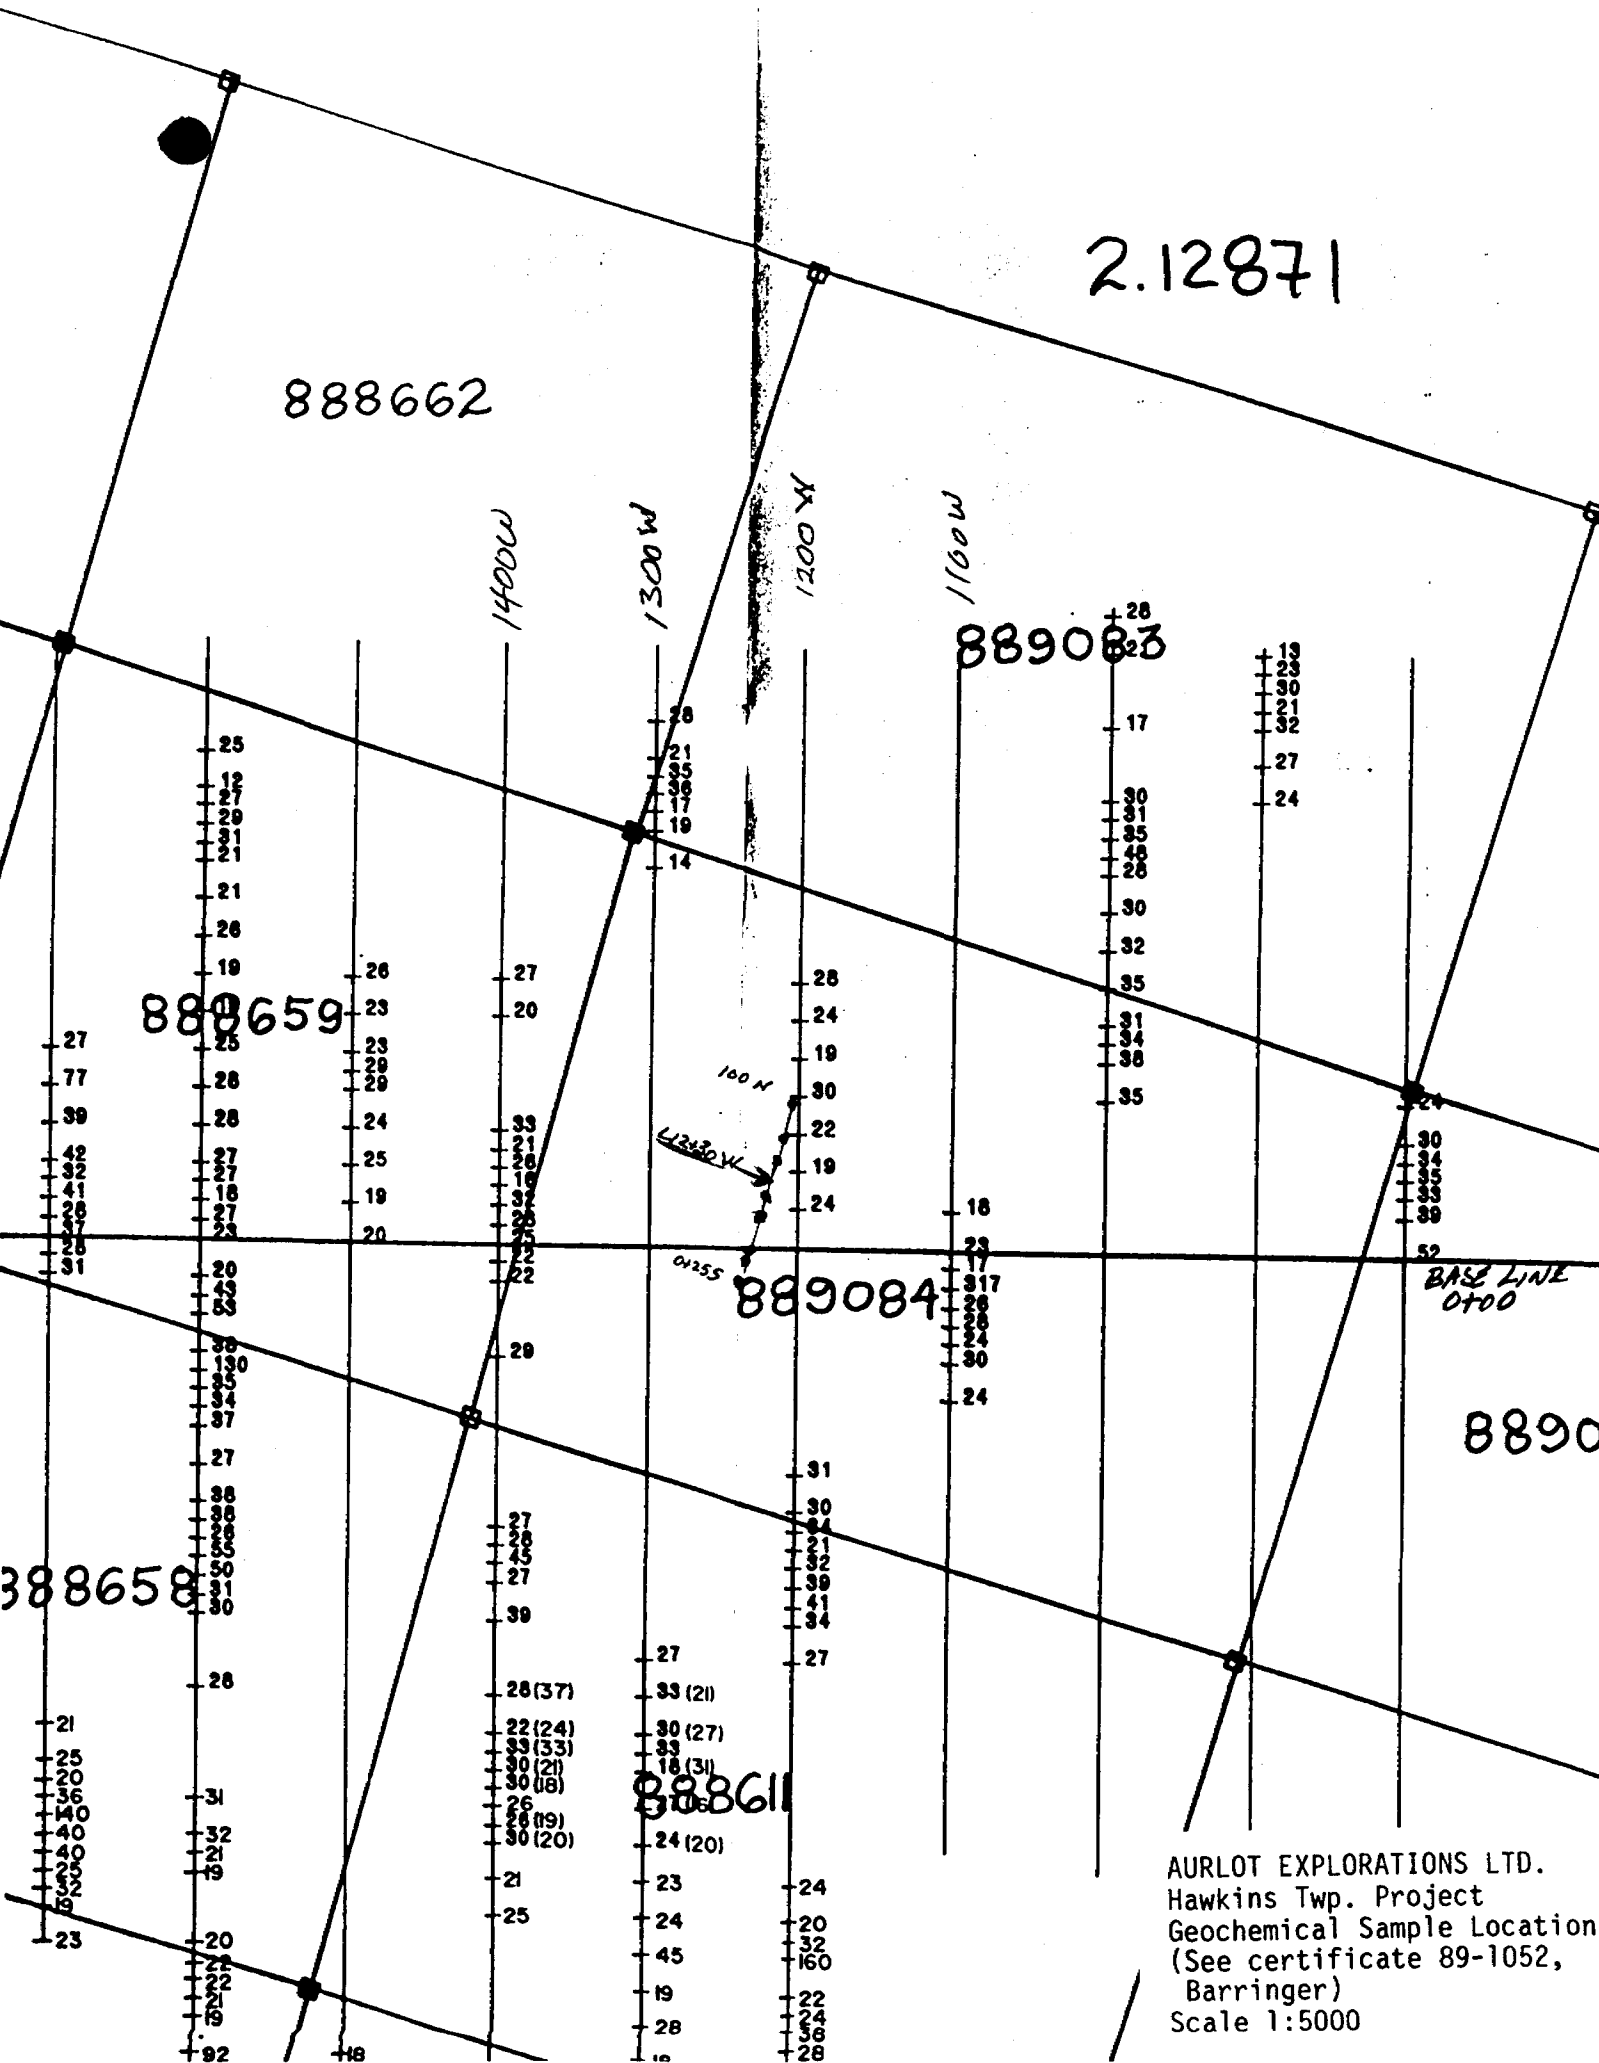

AURLOT EXPLORATIONS LTD.
 Hawkins Twp. Project
 Geochemical Sample Location
 (See certificate 89-1052,
 Barringer)
 Scale 1:5000



5735 MCADAM ROAD
 MISSISSAUGA, ONTARIO
 CANADA L4Z 1N9
 PHONE: 416-890-8586
 FAX: 416-890-8575

21-Jun-89

Harvey Tremblay
 AURLOT EXPLORATION LTD.
 Suite 500
 67 Richmond Street West
 Toronto, ON M5H 1Z5

Page: 1
 Copy: 1 of 4
 Set : 1

Authority: Howard Lahti
 Project : HK

Purchase order :

Job: 891081

Status: Final

Type	Sample	Au FA/AA3 ppb	Cu AA ppm	Zn AA ppm	As Hyd-AA ppm
	19401-HK	<3	79	45	0.2
	19402-HK	<3	51	120	0.3
	19403-HK	5	125	600	0.2
	19404-HK	<3	48	20	0.4
	19405-HK	<3	75	55	0.2
	19406-HK	21	130	68	0.8
	19407-HK	26	470	42	0.6
	19408-HK	<3	84	88	0.8
	19409-HK	3	340	60	0.2
	19410-HK	3	110	78	0.4
	19411-HK	<3	110	78	0.2
	19412-HK	7	88	39	0.2
	19413-HK	78	180	48	0.4
	19414-HK	5	845	66	<0.2
	19415-HK	3	190	50	0.2
	19416-HK	4	140	68	<0.2
	19417-HK	5	120	58	<0.2
	19418-HK	<3	110	45	0.4
	19419-HK	3	24	27	0.6
	19420-HK	21	89	110	0.3
	19421-HK	14300	85	130	0.2
	19422-HK	2710	210	110	0.3
	19423-HK	5	170	58	0.3
	19424-HK	7	56	270	0.3
	19425-HK	49	125	170	0.2
	19426-HK	17	190	460	0.2
	19427-HK	22	55	380	0.4
	19428-HK	26	490	1100	0.2
	19429-HK	15	140	390	0.2
	19430-HK	3	87	30	0.2



5735 McADAM ROAD
MISSISSAUGA, ONTARIO
CANADA L4Z 1N9
PHONE: (416) 890-8566
FAX: (416) 890-8575

28-Jun-89

Harvey Tremblay
AURLOT EXPLORATION LTD.
Suite 500
67 Richmond Street West
Toronto, ON M5H 1Z5

Page: 4
Copy: 1 of 4
Set: 1


Authority: Howard Lahti
Project : HK

Purchase order :

Job: 891098

Status: Final

Type	Sample	Au FA/AA3 ppb	Cu AA ppm	Zn AA ppm
	L20E-1+00N-HK	<3	270	30
	L22E-3+00N-HK	<3	7	21
	L22E-2+75N-HK	<3	9	27
	L22E-2+63N-HK	<3	4	12
	L22E-2+50N-HK	<3	6	15
	L22E-2+38N-HK	<3	6	17
	L22E-2+25N-HK	<3	4	16
	L22E-2+00N-HK	<3	10	28
	L22E-1+75N-HK	<3	6	26
	L22E-1+50N-HK	<3	12	28

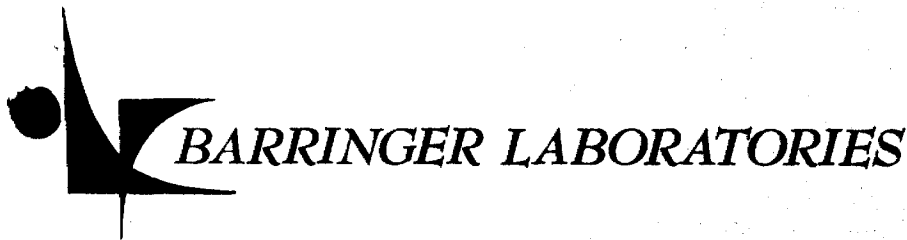

5735 McADAM ROAD
 MISSISSAUGA, ONTARIO
 CANADA L4Z 1N9
 PHONE: (416) 890-8566
 FAX: (416) 890-8575

28-Jun-89

Harvey Tremblay
 AURLOT EXPLORATION LTD.
 Suite 500
 67 Richmond Street West
 Toronto, ON M5H 1Z5

Page: 1
 Copy: 1 of 4
 Set: 1

Authority: Howard Lahti
 Project : HK

Purchase order :

Job: 891098

Status: Final

Type	Sample	Au FA/AA3 ppb	Cu AA ppm	Zn AA ppm
	L21W-BLO+00-HK	<3	6	26
	L21W-0+25N-HK	<3	6	23
	L21W-0+38N-HK	3	5	23
	L21W-0+50N-HK	3	6	27
	L21W-0+62N-HK	<3	7	18
	L21W-0+75N-HK	<3	12	24
	L21W-0+88N-HK	<3	9	28
	L21W-2+00N-HK	3	16	16
	L21W-2+50N-HK	<3	7	19
	L21W-0+25S-HK	<3	10	33
	L21W-0+50S-HK	<3	12	23
	L21W-0+38S-HK	<3	5	21
	L7E-7+25S-HK	<3	6	21
	L7E-8+00S-HK	<3	14	27
	L7E-8+25S-HK	<3	5	26
	L7E-11+00S-HK	<3	6	25
	L7E-11+25S-HK	<3	10	41
	L7E-11+38S-HK	<3	10	23
	L7E-11+50S-HK	<3	17	45
	L7E-11+75S-HK	<3	25	25
	L7E-12+00S-HK	<3	17	32
	L7E-12+12S-HK	<3	10	22
	L7E-12+25S-HK	4	19	38
	L7E-12+38S-HK	<3	7	29
	L7E-12+50S-HK	<3	13	30
	L7E-12+75S-HK	<3	9	22
	L7E-13+75S-HK	<3	7	17
	L7E-14+00S-HK	<3	7	13
	L7E-14+12S-HK	<3	4	17
	L7E-14+25S-HK	<3	4	17



5735 McADAM ROAD
 MISSISSAUGA, ONTARIO
 CANADA L4Z 1N9
 PHONE: (416) 890-8566
 FAX: (416) 890-8575

28-Jun-89

Harvey Tremblay
 AURLOT EXPLORATION LTD.
 Suite 500
 67 Richmond Street West
 Toronto, ON M5H 1Z5

Page: 2
 Copy: 1 of 4
 Set: 1

Authority: Howard Lahti
 Project: HK

Purchase order:

Job: 891098

Status: Final

Type	Sample	Au FA/AA3 ppb	Cu AA ppm	Zn AA ppm
	L7E-14+38S-HK	<3	6	25
	L7E-14+50S-HK	<3	7	19
	L7E-14+75S-HK	<3	5	22
	L7E-15+00S-HK	<3	7	23
	+L15S-900E-HK	<3	50	50
	+L15S-925E-HK	<3	7	21
	+L15S-938E-HK	<3	50	50
	+L15S-950E-HK	<3	5	13
	+L15S-962E-HK	<3	8	22
	+L15S-975E-HK	<3	9	20
	+L15S-988E-HK	<3	5	18
	+L15S-1000E-HK	<3	10	18
	+L15S-1012E-HK	<3	21	27
	+L15S-1025E-HK	<3	19	23
	+L15S-1038E-HK	<3	62	30
	+L15S-1050E-HK	<3	20	27
	+L15S-1075E-HK	<3	5	21
	+L15S-1150E-HK	<3	6	21
	+L15S-1175E-HK	<3	9	20
	+L15S-1200E-HK	<3	7	17
	L5E-9+00S-HK	<3	3	22
	L5E-8+75S-HK	<3	7	16
	L5E-8+50S-HK	<3	7	25
	L5E-8+25S-HK	<3	7	20
	L5E-8+00S-HK	<3	4	20
	L5E-7+75S-HK	<3	6	20
	L5E-7+50S-HK	<3	5	14
	L5E-7+25S-HK	<3	3	15
	L16E-2+75N-HK	3	3	16
	L16E-2+50N-HK	<3	6	22



BARRINGER LABORATORIES

5735 McADAM ROAD
MISSISSAUGA, ONTARIO
CANADA L4Z 1N9
PHONE: (416) 890-8566
FAX: (416) 890-8575

28-Jun-89

Harvey Tremblay
AURLOT EXPLORATION LTD.
Suite 500
67 Richmond Street West
Toronto, ON M5H 1Z5

Page: 3
Copy: 1 of 4
Set: 1

Authority: Howard Lahti
Project : HK

Purchase order :

Job: 891098

Status: Final

Type	Sample	Au FA/AA3 ppb	Cu AA ppm	Zn AA ppm
	L16E-2+38N-HK	<3	5	18
	L16E-2+25N-HK	<3	6	21
	L16E-2+12N-HK	N	N	N
	L16E-2+00N-HK	<3	6	19
	L16E-0+25N-HK	<3	8	18
	L16E-BLO+00N-HK	<3	3	14
	L16E-0+25S-HK	<3	5	21
	L16E-0+50S-HK	<3	6	13
	L16E-0+75S-HK	<3	6	23
	L16E-1+00S-HK	<3	7	27
	L16E-1+25S-HK	<3	4	17
	L18E-2+25N-HK	<3	15	18
	L18E-1+75N-HK	<3	6	20
	L18E-1+25N-HK	<3	2	11
	L18E-1+12N-HK	<3	5	17
	L18E-1+00N-HK	<3	9	32
	L18E-0+88N-HK	<3	10	27
	L18E-0+75N-HK	3	11	18
	L18E-0+25N-HK	<3	5	17
	L18E-2+00S-HK	3	13	17
	L18E-2+25S-HK	<3	5	19
	L18E-2+50S-HK	<3	8	22
	L18E-2+75S-HK	<3	41	31
	L18E-3+00S-HK	<3	5	18
	L18E-3+25S-HK	<3	12	22
	L18E-3+50S-HK	<3	8	19
	L20E-1+50N-HK	<3	8	24
	L20E-1+38N-HK	<3	9	25
	L20E-1+25N-HK	<3	9	20
	L20E-1+12N-HK	<3	6	18



5735 McADAM ROAD
 MISSISSAUGA, ONTARIO
 CANADA L4Z 1N9
 PHONE: (416) 890-8566
 FAX: (416) 890-8575

28-Jun-89

Harvey Tremblay
 AURLOT EXPLORATION LTD.
 Suite 500
 67 Richmond Street West
 Toronto, ON M5H 1Z5

Page: 1
 Copy: 4 of 4
 Set : 1

Authority: Howard Lahti
 Project : HK

Purchase order :

Job: 891099

Status: Final

Type	Sample	Au FA/AA3 ppb	Cu AA ppm
	19437	48	40
	19438	7	54
	19439	<3	5
	19440	<3	62
	19441	<3	9
	19442	6	560
	19443	<3	9
	19444	<3	49
	19445	27	670
	19446	<3	69
	19447	4	420
	19448	3	15
	19449	<3	9
	19450	3	72
	19451	4	25



BARRINGER LABORATORIES

5735 McADAM ROAD
MISSISSAUGA, ONTARIO
CANADA L4Z 1N9
PHONE: (416) 890-8566
FAX: (416) 890-8575

4-Jul-89

Harvey Tremblay
AURLOT EXPLORATION LTD.
Suite 500
67 Richmond Street West
Toronto, ON M5H 1Z5

Page: 1
Copy: 3 of 4
Set : 1

Authority: Howard Lahti
Project : HK

Purchase order :

Job: 891114

Status: Final

Type	Sample	Au	Ag	Cu	Zn
		FA/AA3 ppb	AA ppm	AA ppm	AA ppm
D/Core	16208	6	0.8	160	56
	16209	11	0.6	330	51
	16210	7	0.4	170	150
	16211	10	0.4	230	140
	16212	6	<0.2	88	36
	16213	7	<0.2	140	41
	16214	3	<0.2	68	49
	16215	<3	<0.2	84	86
	16216	<3	<0.2	62	54
	16217	<3	<0.2	110	74
	16218	<3	<0.2	75	84
	16219	<3	<0.2	120	110
	16220	<3	<0.2	86	70
	16221	<3	<0.2	11	36
	16222	<3	<0.2	85	25
	16223	<3	<0.2	110	20
	16224	<3	<0.2	170	19

HK 89-1

P 889087



BARRINGER LABORATORIES

5735 McADAM ROAD
MISSISSAUGA, ONTARIO
CANADA L4Z 1N9
PHONE: (416) 890-8566
FAX: (416) 890-8575

4-Jul-89

Harvey Tremblay
AURLOT EXPLORATION LTD.
Suite 500
67 Richmond Street West
Toronto, ON M5H 1Z5

Page: 1
Copy: 3 of 4
Set : 1

Authority: Howard Lahti
Project : HK

Purchase order :

Job: 891112

Status: Final

Type	Sample	Au	Ag	Cu	Zn
		FA/AA1 ppb	AA ppm	AA ppm	AA ppm
D/Core	16201	29	0.8	49	67
	16202	30	4.0	150	48
	16203	7870	4.6	310	48
	16204	622	2.2	250	50
	16205	3080	4.4	220	58
	16206	19	1.2	62	42
	16207	7	1.2	85	40

} HK89-1
P884087



BARRINGER LABORATORIES

5735 McADAM ROAD
MISSISSAUGA, ONTARIO
CANADA L4Z 1N9
PHONE: (416) 890-8566
FAX: (416) 890-8575

4-Jul-89

Harvey Tremblay
AURLOT EXPLORATION LTD.
Suite 500
67 Richmond Street West
Toronto, ON M5H 1Z5

Page: 1
Copy: 3 of 4
Set : 1

Authority: Howard Lahti
Project :

Purchase order :

Job: 891113

Status: Final

Type	Sample	Au FA/AA3 ppb	Cu AA ppm	Zn AA ppm
Rocks	19452	<3	150	42
	19453	<3	78	63
	19454	<3	72	59
	19455	<3	400	160
	19456	<3	310	270
	19457	<3	20	150
	19458	15	3100	800
	19459	20	400	190
	19460	4	160	180
	19461	<3	75	57
	19462	<3	370	68
	19463	<3	120	60
	19464	<3	420	220
	19465	5	75	190
	19466	3	25	26
	19467	<3	55	62
	19468	3	500	45
	19469 (19475)	3	5	57
	19470 (19463)	<3	140	450
	19471 (19464)	4	140	450
	19472 (19465)	4	70	490
	19473 (19470)	<3	78	380
	19474 (19462)	<3	68	300
	19475 (19456)	<3	120	60
	19476 (19455)	<3	58	57
	19477 (19500)	<3	58	54
	19478 (19489)	<3	49	73
	19479 (19461)	<3	55	25
	19480	6	75	77
	19481	31	1450	1710



5735 McADAM ROAD
MISSISSAUGA, ONTARIO
CANADA L4Z 1N9
PHONE: (416) 890-8566
FAX: (416) 890-8575

4-Jul-89

Harvey Tremblay
AURLOT EXPLORATION LTD.
Suite 500
67 Richmond Street West
Toronto, ON M5H 1Z5

Page: 2
Copy: 3 of 4
Set : 1

Authority: Howard Lahti
Project :

Purchase order :

Job: 891113

Status: Final

Type	Sample	Au FA/AA3 ppb	Cu AA ppm	Zn AA ppm
	19482	<3	410	280



5735 McADAM ROAD
 MISSISSAUGA, ONTARIO
 CANADA L4Z 1N9
 PHONE: (416) 890-8566
 FAX: (416) 890-8575

4-Jul-89

Harvey Tremblay
 AURLOT EXPLORATION LTD.
 Suite 500
 67 Richmond Street West
 Toronto, ON M5H 1Z5

Page: 1
 Copy: 4 of 4
 Set : 1

Authority: Howard Lahti
 Project :

Purchase order :

Job: 891115

Status: Final

Type	Sample	Au FA/AA3 ppb	Cu AA ppm	Zn AA ppm
Soils	L34E-BLO+00S-HK	<3	6	26
	L34E-0+25S-HK	<3	5	22
	L34E-0+50S-HK	<3	23	24
	L34E-0+75S-HK	<3	6	23
	L34E-1+00S-HK	3	16	21
	L34E-1+25S-HK	<3	11	26
	L25E-0+25N-HK	<3	7	22
	L25E-BLO+00S-HK	4	6	21
	L25E-0+12S-HK	<3	6	20
	L25E-0+25S-HK	<3	8	27
	L25E-0+38S-HK	<3	6	15
	L25E-0+50S-HK	<3	8	28
	L25E-0+63S-HK	6	15	21
	L25E-0+75S-HK	5	4	16
	L25E-0+88S-HK	<3	9	27
	L25E-1+00S-HK	<3	13	25
	L25E-1+25S-HK	<3	32	42
	L25E-1+50S-HK	6	20	38
	L25E-1+75S-HK	<3	7	25
	L30E-0+75S-HK	<3	7	27
	L30E-0+50S-HK	<3	3	19
	L30E-0+25S-HK	<3	10	50
	L30E-0+25S-HK	<3	4	28
	L30E-BLO+00S-HK	<3	4	33
	L30E-0+12N-HK	<3	12	43
	L30E-0+25N-HK	<3	9	48
	L30E-0+50N-HK	<3	10	33
	L30E-0+75N-HK	<3	9	8
	L30E-1+00N-HK	4	7	27
	L30E-1+12N-HK	<3	10	27



5735 McADAM ROAD
 MISSISSAUGA, ONTARIO
 CANADA L4Z 1N9
 PHONE: (416) 890-8566
 FAX: (416) 890-8575

4-Jul-89

Harvey Tremblay
 AURLOT EXPLORATION LTD.
 Suite 500
 67 Richmond Street West
 Toronto, ON M5H 1Z5

Page: 2
 Copy: 4 of 4
 Set : 1

Authority: Howard Lahti
 Project :

Purchase order :

Job: 891115

Status: Final

Type	Sample	Au FA/AA3 ppb	Cu AA ppm	Zn AA ppm
	L30E-1+25N-HK	<3	18	23
	L30E-1+50N-HK	<3	15	25
	L30E-1+75N-HK	<3	5	17
	L30E-2+25N-HK	<3	6	29
	L30E-2+50N-HK	<3	8	28
	L30E-2+63N-HK	<3	7	26
	L30E-2+75N-HK	<3	7	21
	L30E-3+00N-HK	<3	6	23
	L30E-3+25N-HK	3	11	26
	L31E-0+25N-HK	<3	31	25
	L31E-0+38N-HK	<3	17	18
	L31E-0+50N-HK	<3	9	17
	L31E-0+75N-HK	<3	14	17
	L31E-1+00N-HK	<3	4	12
	L31E-1+25N-HK	<3	17	17
	L29E-BLO+00N-HK	<3	7	20
	L29E-0+25N-HK	<3	12	23
	L29E-0+50N-HK	<3	8	21
	L29E-0+75N-HK	8	16	21
	L29E-0+88N-HK	<3	7	22
	L29E-1+00N-HK	5	16	36
	L29E-1+25N-HK	<3	13	25
	L29E-1+50N-HK	<3	6	20
	L29E-1+75N-HK	<3	11	19
	L29E-2+25N-HK	<3	8	14
	L29E-2+50N-HK	4	8	15
	L29E-2+75N-HK	<3	7	19
	L29E-3+00N-HK	4	9	18
	L29E-3+25N-HK	<3	10	17
	L29E-3+50N-HK	5	13	21



BARRINGER LABORATORIES

5735 McADAM ROAD
MISSISSAUGA, ONTARIO
CANADA L4Z 1N9
PHONE: (416) 890-8566
FAX: (416) 890-8575

4-Jul-89

Harvey Tremblay
AURLOT EXPLORATION LTD.
Suite 500
67 Richmond Street West
Toronto, ON M5H 1Z5

Page: 3
Copy: 4 of 4
Set: 1

Authority: Howard Lahti
Project :

Purchase order :

Job: 891115

Status: Final

Type	Sample	Au FA/AA3 ppb	Cu AA ppm	Zn AA ppm
	L29E-3+75N-HK	<3	42	51
	L27E-0+75S-HK	4	9	22
	L27E-0+50S-HK	<3	7	17
	L27E-0+25S-HK	<3	5	17
	L27E-0+12S-HK	<3	9	30
	L27E-BLO+00S-HK	<3	7	22
	L27E-0+12N-HK	<3	8	22
	L27E-0+25N-HK	<3	9	24
	L27E-0+50N-HK	<3	9	22
	L27E-0+75N-HK	<3	13	26
	L27E-1+00N-HK	<3	11	25
	L27E-1+25N-HK	<3	10	33
	L36E-2+75N-HK	<3	5	23
	L36E-2+50N-HK	<3	9	24
	L36E-2+25N-HK	<3	10	24
	L36E-2+00N-HK	<3	9	35
	L36E-1+75N-HK	<3	6	20
	L36E-1+25N-HK	<3	7	31
	L36E-0+75N-HK	<3	9	26
	L36E-0+50N-HK	<3	7	26
	L36E-0+38N-HK	<3	6	23
	L36E-0+25N-HK	<3	7	22
	L36E-0+12N-HK	<3	8	27
	L36E-BLO+00N-HK	<3	24	34
	L36E-0+25S-HK	<3	6	30
	L36E-0+50S-HK	3	26	29
	L36E-0+75S-HK	<3	11	28
	L36E-0+88S-HK	<3	53	31
	L36E-1+00S-HK	<3	23	30
	L36E-1+12S-HK	<3	16	23



BARRINGER LABORATORIES

5735 McADAM ROAD
MISSISSAUGA, ONTARIO
CANADA L4Z 1N9
PHONE: (416) 890-8566
FAX: (416) 890-8575

4-Jul-89

Harvey Tremblay
AURLOT EXPLORATION LTD.
Suite 500
67 Richmond Street West
Toronto, ON M5H 1Z5

Page: 4
Copy: 4 of 4
Set: 1

Authority: Howard Lahti
Project :

Purchase order :

Job: 891115

Status: Final

Type	Sample	Au FA/AA3 ppb	Cu AA ppm	Zn AA ppm
	L36E-1+25S-HK	<3	7	20
	L36E-1+50S-HK	<3	5	21
	L24E-1+00N-HK	<3	6	23
	L24E-0+50N-HK	<3	6	20
	L24E-0+25N-HK	<3	9	25
	L24E-BLO+00S-HK	<3	10	26
	L24E-0+25S-HK	4	8	28
	L24E-0+50S-HK	<3	7	29
	L24E-0+75S-HK	<3	12	20
	L24E-0+88S-HK	<3	7	18
	L24E-1+00S-HK	3	9	16
	L24E-1+12S-HK	<3	12	32
	L24E-1+25S-HK	<3	6	15
	L24E-1+50S-HK	<3	7	17
	L24E-2+00S-HK	3	10	18
	L22E-0+00N-HK	3	10	23
	L22E-0+50S-HK	3	11	22
	L22E-0+75S-HK	<3	11	19
	L22E-1+00S-HK	<3	5	16
	L22E-1+12S-HK	<3	9	18
	L22E-1+25S-HK	<3	5	20
	L22E-1+50S-HK	<3	8	26
	L22E-1+75S-HK	<3	4	15
	L28E-0+25S-HK	<3	7	19
	L28E-BLO+00N-HK	<3	4	16
	L28E-0+12N-HK	3	5	16
	L28E-0+25N-HK	<3	5	16
	L28E-0+38N-HK	<3	7	24
	L28E-0+50N-HK	<3	31	26
	L28E-1+00N-HK	<3	5	15



5735 McADAM ROAD
 MISSISSAUGA, ONTARIO
 CANADA L4Z 1N9
 PHONE: (416) 890-8566
 FAX: (416) 890-8575

4-Jul-89

Harvey Tremblay
 AURLOT EXPLORATION LTD.
 Suite 500
 67 Richmond Street West
 Toronto, ON M5H 1Z5

Page: 5
 Copy: 4 of 4
 Set : 1

Authority: Howard Lahti
 Project :

Purchase order :

Job: 891115

Status: Final

Type	Sample	Au FA/AA3 ppb	Cu AA ppm	Zn AA ppm
	L28E-1+25N-HK	<3	4	17
	L28E-1+50N-HK	<3	8	20
	L28E-1+63N-HK	<3	5	15
	L28E-1+75N-HK	<3	6	23
	L28E-2+25N-HK	<3	5	14
	L28E-2+75N-HK	<3	6	18
	L28E-2+88N-HK	5	17	19
	L28E-3+00N-HK	5	32	39
	L28E-3+25N-HK	<3	10	14
	L28E-3+75N-HK	<3	11	16
	L38E-3+25N-HK	<3	9	13
	L38E-3+12N-HK	3	9	27
	L38E-3+00N-HK	3	7	12
	L38E-2+75N-HK	3	7	18
	L38E-2+50N-HK	3	4	9
	L38E-2+25N-HK	6	7	21
	L38E-2+00N-HK	3	6	19
	L38E-0+50N-HK	3	5	20
	L38E-0+25N-HK	<3	9	25
	L38E-BLO+00S-HK	<3	8	27
	L38E-0+25S-HK	<3	13	21
	L38E-0+50S-HK	<3	26	24
	L38E-0+75S-HK	<3	3	17
	L38E-1+00S-HK	<3	6	32
	L38E-1+25S-HK	4	8	29
	L38E-1+50S-HK	4	11	42



5735 McADAM ROAD
 MISSISSAUGA, ONTARIO
 CANADA L4Z 1N9
 PHONE: (416) 890-8566
 FAX: (416) 890-8575

11-Jul-89

Harvey Tremblay
 AURLOT EXPLORATION LTD.
 Suite 500
 67 Richmond Street West
 Toronto, ON M5H 1Z5

Page: 1
 Copy: 3 of 4
 Set : 1

Authority: Howard Lahti
 Project :

Purchase order :

Job: 891131

Status: Final

Type	Sample	Au FA/AA3 ppb	Ag AA ppm	Cu AA ppm	Zn AA ppm
D/Core	16226	3	<0.2	49	79
	16228	<3	<0.2	40	140
	16229	<3	<0.2	13	52
	16230	<3	<0.2	7	14
	16231	<3	<0.2	80	140
	16232	127	0.2	200	130
	16233	3	<0.2	225	80
	16234	46	0.2	200	49
	16235	5	<0.2	83	255
	16236	3	<0.2	235	80
	16237	12	<0.2	92	57
	16238	5	<0.2	100	145
	16239	5	<0.2	98	59
	16240	<3	<0.2	90	64
	16241	<3	0.2	200	31
	16243	4	0.2	86	98
	16244	6	0.4	59	210
	16247	108	3.0	190	200
	16248	630	5.0	350	210
	16249	294	1.4	95	185
	16250	13	0.8	99	83
	16252	3	0.2	60	78
	16258	<3	<0.2	87	71
	16259	4	<0.2	355	93
	16261	5	0.4	410	76
	16262	5	<0.2	230	75
	16263	5	<0.2	76	56
	16264	3	<0.2	87	63
	16265	6	<0.2	100	190
	16266	<3	<0.2	100	130

P889087
 HK89-2

P889087
 HK89-3



BARRINGER LABORATORIES

5735 McADAM ROAD
MISSISSAUGA, ONTARIO
CANADA L4Z 1N9
PHONE: (416) 890-8566
FAX: (416) 890-8575

11-Jul-89

Harvey Tremblay
AURLOT EXPLORATION LTD.
Suite 500
67 Richmond Street West
Toronto, ON M5H 1Z5

Page: 2
Copy: 3 of 4
Set: 1

Authority: Howard Lahti
Project :

Purchase order :

Job: 891131

Status: Final

Type	Sample	Au FA/AA3 ppb	Ag AA ppm	Cu AA ppm	Zn AA ppm
	16267	<3	<0.2	82	180
	16268	3	<0.2	100	93
	16269	<3	<0.2	99	140
	16270	<3	<0.2	19	35
	16271	<3	<0.2	82	120
	16272	<3	<0.2	110	81
	16273	6	<0.2	340	83
	16274	3	<0.2	91	60
	16276	4	<0.2	325	110
	16277	4	<0.2	63	69
	16278	4	<0.2	115	63
	16279	3	<0.2	83	70
	16280	8	0.4	98	55
	16281	17	0.4	66	29
	16282	5	0.2	87	56
	16283	7	0.2	180	190
	16284	96	0.6	180	180
	16285	<3	0.2	28	94
	16286	3	0.2	95	59
	16287	3	<0.2	110	81
	16288	3	0.4	185	110
	16289	4	0.2	91	73
	16290	3	1.4	270	145
	16291	<3	0.6	1250	135
	16292	<3	<0.2	455	120
	16293	<3	<0.2	480	67
	16294	<3	<0.2	165	45
	16295	<3	<0.2	47	44
	16296	<3	0.2	1000	17
	16297	<3	<0.2	165	62

HK893 P889087

HK894 P889087

KK89-5 P889086-87



BARRINGER LABORATORIES

5735 McADAM ROAD
MISSISSAUGA, ONTARIO
CANADA L4Z 1N9
PHONE: (416) 890-8566
FAX: (416) 890-8575

11-Jul-89

Harvey Tremblay
AURLOT EXPLORATION LTD.
Suite 500
67 Richmond Street West
Toronto, ON M5H 1Z5

Page: 3
Copy: 3 of 4
Set : 1

Authority: Howard Lahti
Project :

Purchase order :

Job: 891131

Status: Final

Type	Sample	Au FA/AA3 ppb	Ag AA ppm	Cu AA ppm	Zn AA ppm
------	--------	---------------------	-----------------	-----------------	-----------------

16298	<3	0.2	160	69	} AK99-05 - P889087486
-------	----	-----	-----	----	------------------------



BARRINGER LABORATORIES

5735 McADAM ROAD
MISSISSAUGA, ONTARIO
CANADA L4Z 1N9
PHONE: (416) 890-8566
FAX: (416) 890-8575

11-Jul-89

Harvey Tremblay
AURLOT EXPLORATION LTD.
Suite 500
67 Richmond Street West
Toronto, ON M5H 1Z5

Page: 1
Copy: 2 of 4
Set : 1

Authority: Howard Lahti
Project : HK

Purchase order :

Job: 891130

Status: Final

Type	Sample	Au FA/AA3 ppb	Cu AA ppm	Zn AA ppm
Soil	L40E-BLO+00N-HK	<3	10	26
	L40E-0+12N-HK	<3	14	20
	L40E-0+25N-HK	<3	7	28
	L40E-0+38N-HK	<3	5	22
	L40E-0+50N-HK	<3	8	25
	L40E-0+63N-HK	<3	8	19
	L40E-0+75N-HK	<3	35	45
	L40E-1+00N-HK	<3	11	23
	L40E-1+25N-HK	<3	9	28
	L42E-1+00N-HK	<3	9	47
	L42E-0+75N-HK	<3	4	25
	L42E-0+50N-HK	<3	5	29
	L42E-0+25N-HK	4	4	23
	L42E-0+12N-HK	<3	5	27
	L42E-BLO+00S-HK	<3	4	31
	L42E-0+12S-HK	<3	8	30
	L42E-0+25S-HK	<3	5	25
	L42E-0+75S-HK	<3	5	24
	L42E-1+00S-HK	<3	9	32
	L42E-1+25S-HK	<3	13	34
	L46E-0+25S-HK	<3	4	31
	L46E-0+50S-HK	<3	2	11
	L46E-0+75S-HK	<3	5	25
	L46E-1+00S-HK	<3	2	12
	L46E-1+25S-HK	<3	2	16
	L46E-1+50S-HK	<3	6	23
	L48E-0+50S-HK	<3	9	28
	L48E-0+75S-HK	<3	4	16
	L48E-1+00S-HK	<3	4	18
	L48E-1+25S-HK	<3	5	23



BARRINGER LABORATORIES

5735 McADAM ROAD
MISSISSAUGA, ONTARIO
CANADA L4Z 1N9
PHONE: (416) 890-8566
FAX: (416) 890-8575

11-Jul-89

Harvey Tremblay
AURLOT EXPLORATION LTD.
Suite 500
67 Richmond Street West
Toronto, ON M5H 1Z5

Page: 2
Copy: 2 of 4
Set: 1

Authority: Howard Lahti
Project : HK

Purchase order :

Job: 891130

Status: Final

Type	Sample	Au FA/AA3 ppb	Cu AA ppm	Zn AA ppm
	L48E-1+50S-HK	<3	10	33
	L48E-1+75S-HK	<3	13	47
	L48E-2+00S-HK	<3	6	38
	L48E-2+25S-HK	<3	10	30
	L52E-1+25S-HK	<3	8	15
	L52E-1+38S-HK	<3	7	25
	L52E-1+50S-HK	<3	7	26
	L52E-1+63S-HK	<3	7	31
	L52E-1+75S-HK	<3	6	23
	L54E-0+75N-HK	<3	5	20
	L54E-0+88N-HK	<3	4	18
	L54E-1+00N-HK	<3	6	28
	L54E-1+12N-HK	<3	7	22
	L54E-1+25N-HK	<3	8	24
	L50E-0+25S-HK	<3	4	20
	L50E-0+50S-HK	<3	3	16
	L50E-0+63S-HK	<3	6	24
	L50E-0+75S-HK	<3	5	22
	L50E-1+00S-HK	<3	11	43



BARRINGER LABORATORIES

5735 McADAM ROAD
MISSISSAUGA, ONTARIO
CANADA L4Z 1N9
PHONE: (416) 890-8566
FAX: (416) ~~890-8566~~ -89

Harvey Tremblay
AURLOT EXPLORATION LTD.
Suite 500
67 Richmond Street West
Toronto, ON M5H 1Z5

Page: 1
Copy: 3 of 4
Set: 1

Authority: Howard Lahti
Project : HK

Purchase order :

Job: 891134

Status: Final

Type	Sample	Au	Ag	Cu	Zn
		FA/AA3 ppb	AA ppm	AA ppm	AA ppm
D/Core	16225	556	1.4	190	135
	16227	28	<0.2	77	70
	16242	<3	<0.2	90	62
	16245	36	0.6	97	150
	16246	7	0.4	62	71
	16251	9	0.6	89	96
	16253	10	0.6	95	100
	16254	13	0.6	92	86
	16255	5	0.6	93	79
	16256	5	1.0	83	83
	16257	13	0.4	51	68
	16260	8	0.2	220	120
	16275	5	0.2	235	130

P889087486 repeats



5735 McADAM ROAD
MISSISSAUGA, ONTARIO
CANADA L4Z 1N9
PHONE: (416) 890-8566
FAX: (416) 890-8575

17-Jul-89

Harvey Tremblay
AURLOT EXPLORATION LTD.
Suite 500
67 Richmond Street West
Toronto, ON M5H 1Z5

Page: 1
Copy: 2 of 3
Set : 1

Authority: Howard Lahti
Project : HK

Purchase order :

Job: 891142

Status: Final

Type	Sample	Au FA/AA3 ppb	Cu AA ppm	Zn AA ppm
Soil	L13E-250S	<3	9	33
	L13E-275S	<3	5	26
	L13E-300S	<3	17	18
	L13E-325S	<3	5	23
	L13E-350S	<3	6	22
	L13E-375S	<3	9	28
	L13E-400S	<3	10	36
	L13E-425S	<3	14	71
	L13E-450S	<3	28	37



BARRINGER LABORATORIES

5735 McADAM ROAD
MISSISSAUGA, ONTARIO
CANADA L4Z 1N9
PHONE: (416) 890-8566
FAX: (416) 890-8575

17-Jul-89

Harvey Tremblay
AURLOT EXPLORATION LTD.
Suite 500
67 Richmond Street West
Toronto, ON M5H 1Z5

Page: 3
Copy: 2 of 3
Set : 2

Authority: Howard Lahti
Project : HK

Purchase order :

Job: 891142

Status: Final

Type	Sample	Au FA/AA3 ppb	Ag AA ppm	Cu AA ppm	Zn AA ppm
Rock	15501	<3	0.2	265	25
	15502	<3	0.2	111	49
	15503	<3	0.4	288	85
	15504	<3	0.2	121	74
	15505	<3	0.2	64	73
	15506	40	0.4	241	65
	15507	11	1.2	342	64
	15508	<3	0.4	159	67
	15509	<3	0.6	268	67
	15510	<3	0.6	295	64
	15511	<3	0.2	259	86
	15512	<3	<0.2	83	44
	15513	3	0.2	406	45
	15514	<3	<0.2	113	63
	15515	<3	0.4	373	82
	15516	<3	0.4	114	70
	15517	<3	0.4	198	200
	15518	<3	0.4	362	170
	15519	<3	0.2	113	63
	15520	<3	0.2	138	59
	15521	<3	<0.2	129	28
	15522	<3	0.2	87	77
	15523	<3	0.2	144	22
	15524	<3	0.2	88	21



BARRINGER LABORATORIES

5735 McADAM ROAD
MISSISSAUGA, ONTARIO
CANADA L4Z 1N9
PHONE: (416) 890-8566
FAX: (416) 890-8575

26-Jul-89

Harvey Tremblay
AURLOT EXPLORATION LTD.
Suite 500
67 Richmond Street West
Toronto, ON M5H 1Z5

Page: 5
Copy: 1 of 1
Set : 3

Authority: Howard Lahti
Project : HK

Purchase order :

Job: 891142

Status: Final

Type	Sample	Au	Ag	Cu	Zn
		FA/AA3 ppb	AA ppm	AA ppm	AA ppm
Rock	19483	<3	<0.2	216	64
	19484	<3	0.2	27	42
	19485	<3	<0.2	56	53
	19486	<3	0.2	30	80
	19487	<3	<0.2	65	46
	19488	<3	<0.2	70	920
	19489	<3	0.6	346	180
	19490	<3	<0.2	58	360
	19491	<3	<0.2	81	470
	19492	<3	<0.2	65	27
	19493	15	0.2	61	71
	19494	<3	0.2	118	45
	19495	<3	<0.2	4	14
	19496	3	0.2	9	22
	19497	<3	0.2	48	50
	19498	<3	0.6	86	60
	19499	<3	0.2	44	64
	19500	14	0.4	122	64



5735 MCADAM ROAD
 MISSISSAUGA, ONTARIO
 CANADA L4Z 1N9
 PHONE: 416-890-8566
 FAX: 416-890-8575

8-Jun-89

H. Tremblay
 AURLOT EXPLORATION LTD.
 Suite 500
 67 Richmond Street West
 Toronto, ON M5H 1Z5

Page: 1
 Copy: 1 of 3
 Set: 1

Authority: H. Tremblay
 Project :

Purchase order :

Job: 891071

Status: Final

Type	Sample	Au FA/AA3 ppb	Cu AA ppm	Zn AA ppm	As Hyd-AA ppm
	L8W-0+00N-HK	<3	370 ✓	52	2.0
	L8W-0+25N-HK	<3	13	39	2.2
	L8W-0+38N-HK	<3	8	33	3.4
	L8W-0+50N-HK	5	12	35	2.6
	L8W-0+62N-HK	10 ✓	7	34	4.2
	L8W-0+75N-HK	23	7	30	3.2
	L8W-100N-HK	5	5	24	2.0
	L9W-400N-HK	10	5	13	1.0
	L9W-388N-HK	<3	16	23	2.9
	L9W-375N-HK	7	17	30	1.3
	L9W-362N-HK	5	6	21	1.8
	L9W-3+50N-HK	<3	18	32	2.7
	L9W-325N-HK	3	12	27	1.1
	L9W-3+00N-HK	7	8	24	1.4
	L10W-4+25N-HK	3	5	28	4.0
	L10W-400N-HK	5	7	21	2.0
	L10W-350N-HK	5	5	17	1.3
	L10W-300N-HK	3	8	30	1.8
	L10W-288N-HK	<3	7	31	1.0
	L10W-275N-HK	<3	6	35	1.8
	L10W-262N-HK	7	10	48	6.0
	L10W-250N-HK	3	19	28	3.0
	L10W-225N-HK	5	8	30	3.8
	L10W-200N-HK	4	15	32	2.3
	L10W-175N-HK	2	8	35	2.6
	L10W-150N-HK	3	13	31	2.4
	L10W-138N-HK	12	7	34	2.4
	L10W-125N-HK	3	8	38	4.2
	L10W-100N-HK	<3	7	35	2.6
	L1E-375N-HK	10	6	24	1.8



5735 MCADAM ROAD
 MISSISSAUGA, ONTARIO
 CANADA L4Z 1N9
 PHONE: 416-890-8566
 FAX: 416-890-8575

8-Jun-89

H. Tremblay
 AURLOT EXPLORATION LTD.
 Suite 500
 67 Richmond Street West
 Toronto, ON M5H 1Z5

Page: 2
 Copy: 1 of 3
 Set : 1

Authority: H. Tremblay
 Project :

Purchase order :

Job: 891071

Status: Final

Type	Sample	Au FA/AA3 ppb	Cu AA ppm	Zn AA ppm	As Hyd-AA ppm
	L1E-350N-HK	<3	8	27	3.8
	L1E-338N-HK	4	4	24	1.6
	L1E-325N-HK	8	5	39	1.8
	L1E-300N-HK	7	5	31	2.1
	L3E-1500S-HK	3	9	19	1.8
	L3E-1475S-HK	12	6	11	0.6
	L3E-1450S-HK	7	6	15	1.2
	L3E-1425S-HK	4	4	19	1.0
	L3E-1400S-HK	6	6	18	1.2
	L3E-1325S-HK	4	16	40	2.9
	L3E-1350S-HK	6	39	48	3.4
	L3E-1375S-HK	4	10	28	1.2
	L3E-6+00S-HK	7	11	24	2.5
	L3E-5+75S-HK	4	9	16	1.0
	L3E-5+50S-HK	<3	2	17	1.1
	L3E-5+25S-HK	<3	43	20	3.0
	L3E-5+00S-HK	5	14	41	2.4
	L3E-4+75S-HK	<3	2	9	0.5
	L3E-4+25S-HK	3	10	28	1.6
	L3E-325S-HK	25	13	38	2.6
	L3E-300S-HK	21	5	30	3.6
	L3E-288S-HK	10	5	20	4.0
	L3E-275S-HK	17	6	38	4.2
	L3E-250S-HK	5	5	29	2.6
	L3E-262S-HK	<3	5	36	3.2
	L3E-225S-HK	<3	3	33	2.2
	L3E-75N-HK	<3	110	28	2.0
	L3E-100N-HK	9	8	45	5.0
	L3E-125N-HK	3	4	28	1.8
	L3E-138N-HK	4	5	38	2.4



5735 MCADAM ROAD
 MISSISSAUGA, ONTARIO
 CANADA L4Z 1N9
 PHONE: 416-890-8566
 FAX: 416-890-8575

8-Jun-89

H. Tremblay
 AURLLOT EXPLORATION LTD.
 Suite 500
 67 Richmond Street West
 Toronto, ON M5H 1Z5

Page: 3
 Copy: 1 of 3
 Set : 1

Authority: H. Tremblay
 Project :

Purchase order :

Job: 891071

Status: Final

Type	Sample	Au FA/AA3 ppb	Cu AA ppm	Zn AA ppm	As Hyd-AA ppm
	L3E-150N-HK	4	4	40	1.8
	L3E-175N-HK	35	1	36	3.0
	L3E-225N-HK	<3	7	38	1.7
	L3E-162N-HK	3	4	37	1.4
	L3E-500N-HK	6	4	28	2.3
	L3E-175N-HK	6	8	25	2.7
	L3E-450N-HK	<3	20	27	2.5
	L3E-425N-HK	6	9	56	2.2
	L3E-100N-HK	9	7	44	2.4
	L3E-375N-HK	<3	3	32	1.6
	L3E-350N-HK	6	4	32	2.4
	L3E-325N-HK	<3	6	34	4.0
	L3E-300N-HK	3	21	34	3.0
	L3E-275N-HK	8	5	40	2.4
	L4E-1200S-HK	8	27	37	2.4
	L4E-1175S-HK	<3	12	41	2.0
	L4E-1150S-HK	<3	11	41	3.6
	L4E-1125S-HK	<3	4	38	1.6
	L4E-1100S-HK	<3	5	27	3.8
	L4E-950S-HK	<3	4	27	2.4
	L4E-925S-HK	6	43	46	3.7
	L4E-900S-HK	<3	9	31	1.8
	L4E-875S-HK	4	40	17	1.0
	L4E-850S-HK	3	4	31	2.0
	L4E-825S-HK	3	9	23	1.6
	L4E-800S-HK	<3	9	28	4.3
	L4E-775S-HK	6	12	72	3.8
	L4E-750S-HK	3	5	32	3.0
	L4E-538N-HK	5	6	37	3.0
	L4E-500N-HK	4	7	43	2.4



5735 MCADAM ROAD
 MISSISSAUGA, ONTARIO
 CANADA L4Z 1N9
 PHONE: 416-890-8566
 FAX: 416-890-8575

8-Jun-89

H. Tremblay
 AURLOT EXPLORATION LTD.
 Suite 500
 67 Richmond Street West
 Toronto, ON M5H 1Z5

Page: 4
 Copy: 1 of 3
 Set : 1

Authority: H. Tremblay
 Project :

Purchase order :

Job: 891071

Status: Final

Type	Sample	Au FA/AA3 ppb	Cu AA ppm	Zn AA ppm	As Hyd-AA ppm
	L4E-488N-HK	<3	7	35	2.4
	L4E-475N-HK	<3	8	30	3.4
	L4E-462N-HK	6	3	25	1.9
	L4E-450N-HK	<3	5	40	3.4
	L4E-438N-HK	<3	3	31	1.6
	L4E-425N-HK	<3	5	33	2.0
	L4E-400N-HK	3	4	21	1.8
	L4E-350N-HK	<3	8	35	2.5
	L1W-0+00N-HK	4	21	33	2.5
	L1W-0+12N-HK	13	4	22	1.9
	L1W-0+25N-HK	3	8	39	3.9
	L1W-0+38N-HK	4	18	52	3.1
	L1W-0+50N-HK	4	7	40	3.0
	L1W-0+75N-HK	<3	17	44	1.8
	L1W-0+100N-HK	4	6	34	3.0
	L1W-0+120N-HK	<3	5	40	1.9
	L1W-100S-HK	5	4	28	3.2
	L1W-125S-HK	6	6	33	3.4
	L1W-138S-HK	7	6	35	2.0
	L1W-150S-HK	4	7	43	2.0
	L1W-162S-HK	4	7	24	2.5
	L1W-175S-HK	4	42	55	1.1
	L150W-0+00N-HK	6	10	35	3.5
	L150W-0+25N-HK	<3	6	28	2.7
	L150W-0+50N-HK	3	11	32	2.2
	L150W-0+75N-HK	3	6	40	2.8
	L150W-100N-HK	3	5	31	2.8
	L150W-38N-HK	3	5	19	0.8

Copy 2



5735 MCADAM ROAD
 MISSISSAUGA, ONTARIO
 CANADA L4Z 1N9
 PHONE: 416-890-8566
 FAX: 416-890-8575

21-Jun-89

Harvey Tremblay
 AURLOT EXPLORATION LTD.
 Suite 500
 67 Richmond Street West
 Toronto, ON M5H 1Z5

Page: 1
 Copy: 1 of 3
 Set: 1

Authority: Howard Lahti
 Project : HK

Purchase order :

Job: 891080

Status: Final

Type	Sample	Au FA/AA3 ppb	Cu AA ppm	Zn AA ppm	As Hyd-AA ppm
	L8E-15+00S-HK	<3	7	27	4.2
	L8E-14+50S-HK	<3	7	21	1.8
	L8E-14+25S-HK	<3	5	29	3.1
	L8E-14+00S-HK	8	15	21	1.7
	L8E-13+75S-HK	<3	6	21	2.7
	L8E-13+50S-HK	<3	6	28	4.7
	L8E-13+38S-HK	<3	7	26	2.8
	L8E-13+25S-HK	<3	14	20	4.0
	L8E-13+12S-HK	<3	7	12	1.5
	L8E-13+00S-HK	<3	13	21	2.0
	L8E-12+75S-HK	<3	14	20	2.4
	L8E-12+50S-HK	<3	21	23	4.0
	L8E-12+25S-HK	<3	14	22	5.0
	L8E-12+00S-HK	<3	8	21	3.0
	L8E-11+75S-HK	<3	14	35	4.9
	L8E-11+50S-HK	<3	17	20	6.8
	L8E-7+75S-HK	<3	7	30	2.5
	L8E-7+50S-HK	<3	8	26	4.6
	L8E-7+25S-HK	<3	6	16	2.0
	L8E-7+00S-HK	<3	10	40	2.6
	L8E-6+75S-HK	<3	10	27	1.9
	L8E-6+50S-HK	<3	7	15	2.0
	L8E-6+00S-HK	<3	18	130	1.8
	L22W-0+75S-HK	<3	8	18	2.6
	L22W-0+50S-HK	<3	8	24	2.0
	L22W-0+38S-HK	<3	28	18	3.4
	L22W-0+25S-HK	<3	19	31	4.1
	L22W-0+12S-HK	<3	9	24	3.9
	L22W-BLO+00-HK	<3	9	17	2.3
	L22W-0+25N-HK	<3	20	28	5.2



5735 MCADAM ROAD
 MISSISSAUGA, ONTARIO
 CANADA L4Z 1N9
 PHONE: 416-890-8566
 FAX: 416-890-8575

21-Jun-89

Harvey Tremblay
 AURLOT EXPLORATION LTD.
 Suite 500
 67 Richmond Street West
 Toronto, ON M5H 1Z5

Page: 2
 Copy: 1 of 3
 Set: 1

Authority: Howard Lahti
 Project: HK

Purchase order:

Job: 891080

Status: Final

Type	Sample	Au FA/AA3 ppb	Cu AA ppm	Zn AA ppm	As Hyd-AA ppm
	L22W-0+50N-HK	<3	6	24	4.6
	L14W-150S-HK	<3	6	20	2.7
	L14W-175S-HK	<3	7	27	2.5
	L14W-188S-HK	<3	8	27	3.2
	L14W-200S-HK	<3	7	28	3.7
	L14W-212S-HK	<3	8	45	3.1
	L14W-225S-HK	<3	9	27	4.8
	L14W-250S-HK	<3	12	39	2.0
	L14W-300S-HK	<3	6	28	2.1
	L14W-325S-HK	<3	6	22	1.9
	L14W-338S-HK	<3	9	33	2.3
	L14W-350S-HK	18	7	30	3.0
	L14W-362S-HK	<3	7	30	3.8
	L14W-388S-HK	<3	7	26	2.1
	L14W-400S-HK	<3	8	30	3.8
	L12W-0+25N-HK	<3	6	24	3.4
	L12W-0+50N-HK	<3	5	19	2.2
	L12W-0+75N-HK	<3	5	22	1.8
	L12W-1+00N-HK	<3	6	30	1.8
	L12W-1+25N-HK	<3	8	19	3.0
	L12W-1+50N-HK	<3	18	24	3.1
	L12W-1+75N-HK	<3	30	28	4.2
	L6E-5+50S-HK	<3	5	24	1.6
	L6E-6+00S-HK	<3	12	37	2.8
	L6E-6+50S-HK	<3	4	22	2.3
	L6E-7+00S-HK	<3	5	26	2.9
	L6E-7+25S-HK	<3	7	30	3.4
	L6E-7+50S-HK	<3	3	23	1.7
	L6E-8+00S-HK	<3	7	19	1.8
	L6E-8+25S-HK	<3	32	33	3.1



5735 MCADAM ROAD
 MISSISSAUGA, ONTARIO
 CANADA L4Z 1N9
 PHONE: 416-890-8566
 FAX: 416-890-8575

21-Jun-89

Harvey Tremblay
 AURLOT EXPLORATION LTD.
 Suite 500
 67 Richmond Street West
 Toronto, ON M5H 1Z5

Page: 3
 Copy: 1 of 3
 Set : 1

Authority: Howard Lahti
 Project : HK

Purchase order :

Job: 891080

Status: Final

Type	Sample	Au FA/AA3 ppb	Cu AA ppm	Zn AA ppm	As Hyd-AA ppm
	L6E-8+50S-HK	<3	14	21	1.9
	L6E-8+75S-HK	<3	4	24	1.8
	L6E-9+00S-HK	<3	2	21	1.2
	L6E-11+75S-HK	<3	12	40	3.0
	L6E-12+00S-HK	<3	8	19	1.6
	L6E-12+25S-HK	<3	7	28	4.6
	L6E-12+50S-HK	<3	20	78	3.0
	L6E-12+75S-HK	<3	5	26	2.5
	L6E-13+00S-HK	<3	6	35	4.3
	L6E-13+12S-HK	<3	31	83	2.2
	L6E-13+25S-HK	<3	7	38	6.1
	L6E-13+38S-HK	<3	5	28	3.1
	L6E-13+50S-HK	<3	7	29	4.0
	L6E-13+62S-HK	<3	19	48	2.7
	L6E-13+75S-HK	<3	7	29	4.3
	L6E-14+00S-HK	10	7	35	4.5
	L6E-14+25S-HK	<3	5	25	1.7
	L0+00-375S-HK	3	5	20	1.9
	L0+00-400S-HK	<3	5	24	2.9
	L0+00-425S-HK	<3	4	21	1.5
	L0+00-450S-HK	<3	4	17	1.8
	L0+00-475S-HK	<3	4	21	4.0
	L0+00-500S-HK	3	4	18	3.0
	L13W-2+75S-HK	5	13	27	2.4
	L13W-3+00S-HK	3	7	33	2.8
	L13W-3+25S-HK	<3	9	30	4.6
	L13W-3+38S-HK	<3	12	33	3.3
	L13W-3+50S-HK	<3	6	18	1.0
	L13W-3+75S-HK	<3	7	27	2.6
	L13W-4+00S-HK	<3	6	24	1.8



BARRINGER LABORATORIES

5735 MCADAM ROAD
 MISSISSAUGA, ONTARIO
 CANADA L4Z 1N9
 PHONE: 416-890-8566
 FAX: 416-890-8575

21-Jun-89

Harvey Tremblay
 AURLOT EXPLORATION LTD.
 Suite 500
 67 Richmond Street West
 Toronto, ON M5H 1Z5

Page: 4
 Copy: 1 of 3
 Set: 1

Authority: Howard Lahti
 Project: HK

Purchase order:

Job: 891080

Status: Final

Type	Sample	Au FA/AA3 ppb	Cu AA ppm	Zn AA ppm	As Hyd-AA ppm
	L13W-2+50N-HK	<3	2	14	2.2
	L13W-2+75N-HK	5	4	19	1.8
	L13W-2+88N-HK	3	8	17	2.6
	L13W-3+00N-HK	<3	7	36	3.8
	L13W-3+12N-HK	3	7	35	3.6
	L13W-3+25N-HK	<3	8	21	3.8
	L13W-3+50N-HK	<3	12	28	3.8
	L17W-0+00-HK	8	7	37	3.5
	L17W-0+12S-HK	1	6	28	2.6
	L17W-0+25S-HK	5	6	31	3.5
	L17W-0+12N-HK	10	9	28	4.6
	L17W-0+25N-HK	6	6	41	2.7
	L17W-0+38N-HK	<3	6	32	3.0
	L17W-0+50N-HK	7	11	42	0.8
	L17W-0+75N-HK	9	6	39	2.0
	L17W-100N-HK	6	10	77	1.3
	L17W-125N-HK	6	5	27	1.0
	L11W-0+25N-HK	<3	5	18	3.2
	L11W-BLO+00-HK	<3	6	23	4.0
	L11W-0+12S-HK	<3	4	17	2.6
	L11W-0+25S-HK	<3	4	317	2.6
	L11W-0+38S-HK	<3	10	26	2.6
	L11W-0+50S-HK	<3	7	28	2.6
	L11W-0+62S-HK	4	6	24	3.0
	L11W-0+75S-HK	<3	7	30	2.4
	L11W-100S-HK	5	11	24	1.6
	L15W-BLO+00-HK	5	7	20	2.0
	L15W-0+25N-HK	<3	4	19	1.8
	L15W-0+50N-HK	<3	7	25	2.1
	L15W-0+75N-HK	<3	12	24	4.2



BARRINGER LABORATORIES

5735 MCADAM ROAD
MISSISSAUGA, ONTARIO
CANADA L4Z 1N9
PHONE: 416-890-8566
FAX: 416-890-8575

21-Jun-89

Harvey Tremblay
AURLOT EXPLORATION LTD.
Suite 500
67 Richmond Street West
Toronto, ON M5H 1Z5

Page: 5
Copy: 1 of 3
Set : 1

Authority: Howard Lahti
Project : HK

Purchase order :

Job: 891080

Status: Final

Type	Sample	Au FA/AA3 ppb	Cu AA ppm	Zn AA ppm	As Hyd-AA ppm
	L15W-100N-HK	<3	11	29	0.6
	L15W-112N-HK	<3	11	29	1.6
	L15W-125N-HK	<3	7	23	3.0
	L15W-150N-HK	<3	12	23	3.4
	L15W-175N-HK	14	16	26	4.2
	L16W-0+00-HK	<3	7	23	1.8
	L16W-0+12N-HK	<3	6	27	2.6
	L16W-0+25N-HK	<3	26	18	2.2
	L16W-0+38N-HK	<3	7	27	2.4
	L16W-0+50N-HK	<3	6	27	3.3
	L16W-0+75N-HK	<3	14	28	1.8
	L16W-100N-HK	<3	8	28	3.7
	L16W-125N-HK	<3	7	25	2.7
	L16W-125N-HK-rpt	<3	3	25	1.5
	L16W-150N-HK	<3	4	19	1.6
	L16W-175N-HK	1	7	19	2.5
	L16W-200N-HK	<3	7	26	3.0
	L16W-225N-HK	<3	11	21	2.2
	L16W-250N-HK	<3	4	21	1.8
	L16W-262N-HK	<3	5	31	1.3
	L16W-275N-HK	<3	17	29	3.4
	L16W-288N-HK	4	7	27	1.7
	L16W-300N-HK	8	3	12	0.6
	L16W-325N-HK	9	6	25	2.7
	L16W-0+25S-HK	3	6	20	2.0
	L16W-0+38S-HK	<3	13	43	3.3
	L16W-0+50S-HK	3	13	53	3.3
	L16W-0+75S-HK	<3	15	38	3.3
	L16W-0+88S-HK	<3	33	130	2.5
	L16W-100S-HK	<3	8	35	0.9



5735 MCADAM ROAD
 MISSISSAUGA, ONTARIO
 CANADA L4Z 1N9
 PHONE: 416-890-8566
 FAX: 416-890-8575

21-Jun-89

Harvey Tremblay
 AURLOT EXPLORATION LTD.
 Suite 500
 67 Richmond Street West
 Toronto, ON M5H 1Z5

Page: 6
 Copy: 1 of 3
 Set: 1

Authority: Howard Lahti
 Project : HK

Purchase order :

Job: 891080

Status: Final

Type	Sample	Au FA/AA3 ppb	Cu AA ppm	Zn AA ppm	As Hyd-AA ppm
	L16W-112S-HK	<3	31	34	1.7
	L16W-125S-HK	<3	47	37	3.3
	L16W-150S-HK	<3	6	27	3.1
	L16W-175S-HK	<3	6	38	2.0
	L16W-188S-HK	3	10	38	2.8
	L16W-200S-HK	<3	8	26	3.0
	L16W-212S-HK	<3	12	55	1.9
	L16W-225S-HK	<3	8	50	1.9
	L16W-238S-HK	<3	6	31	3.1
	L16W-250S-HK	<3	30	30	2.4
	L16W-300S-HK	3	4	28	2.5
	L20W-225N-HK	<3	18	24	2.5
	L20W-250N-HK	<3	10	20	1.9
	L20W-275N-HK	<3	12	25	3.9
	L20W-300N-HK	<3	7	23	2.8
	L20W-325N-HK	<3	8	30	4.5
	L20W-350N-HK	<3	6	18	2.3
	L20W-362N-HK	<3	8	25	3.5
	L20W-375N-HK	3	18	32	4.3
	L20W-388N-HK	3	23	40	2.3
	L20W-400N-HK	4	40	38	4.3
	L14W-0+12S-HK	4	4	22	2.1
	L14W-0+25S-HK	<3	4	22	2.1
	L14W-0+75S-HK	<3	9	29	2.0
	L14W-BLO+00-HK	<3	9	25	3.2
	L14W-0+12N-HK	<3	7	28	5.1
	L14W-0+38N-HK	<3	4	16	2.4
	L14W-0+50N-HK	<3	6	26	2.5
	L14W-0+62N-HK	<3	5	21	1.7
	L14W-0+75N-HK	3	6	33	1.3



5735 MCADAM ROAD
 MISSISSAUGA, ONTARIO
 CANADA L4Z 1N9
 PHONE: 416-890-8566
 FAX: 416-890-8575

21-Jun-89

Harvey Tremblay
 AURLOT EXPLORATION LTD.
 Suite 500
 67 Richmond Street West
 Toronto, ON M5H 1Z5

Page: 7
 Copy: 1 of 3
 Set : 1

Authority: Howard Lahti
 Project : HK

Purchase order :

Job: 891080

Status: Final

Type	Sample	Au FA/AA3 ppb	Cu AA ppm	Zn AA ppm	As Hyd-AA ppm
	L11W-125N-HK	6	6	32	1.3
	L18W-BLO+00-HK	3	39	67	2.4
	L18W-0+25N-HK	4	12	32	2.2
	L18W-0+38N-HK	3	49	65	3.5
	L18W-0+50N-HK	<3	8	32	3.3
	L18W-0+75N-HK	4	7	37	5.2
	L18W-100N-HK	5	9	25	2.6
	L18W-125N-HK	4	8	30	4.2
	L18W-138N-HK	<3	4	23	2.4
	L18W-150N-HK	<3	9	21	1.6
	L18W-162N-HK	<3	5	25	2.4
	L18W-175N-HK	<3	11	50	5.2
	L18W-200N-HK	3	7	35	2.6
	L18W-2+25S-HK	4	190	69	2.4
	L18W-2+50S-HK	3	40	29	2.6
	L18W-2+75S-HK	N	N	N	N
	L18W-3+00S-HK	N	N	N	N
	L18W-3+25S-HK	<3	7	19	2.6
	L18W-3+50S-HK	<3	20	36	3.2
	L20W-0+25N-HK	<3	11	36	2.6
	L20W-0+50N-HK	<3	8	32	4.8
	L20W-0+75N-HK	<3	4	12	0.3
	L20W-0+25N-HK	<3	18	39	1.8
	L20W-0+50S-HK	<3	19	36	2.1
	L20W-0+75S-HK	N	N	N	N
	L20W-1+00S-HK	<3	7	24	1.8
	L20W-1+25S-HK	<3	8	49	3.0
	L20W-1+50S-HK	<3	7	31	3.6
	L20W-175S-HK	<3	23	36	2.3
	L12W-150S-HK	<3	9	31	2.6



BARRINGER LABORATORIES

5735 MCADAM ROAD
MISSISSAUGA, ONTARIO
CANADA L4Z 1N9
PHONE: 416-890-8566
FAX: 416-890-8575

21-Jun-89

Harvey Tremblay
AURLOT EXPLORATION LTD.
Suite 500
67 Richmond Street West
Toronto, ON M5H 1Z5

Page: 8
Copy: 1 of 3
Set : 1

Authority: Howard Lahti
Project : HK

Purchase order :

Job: 891080

Status: Final

Type	Sample	Au FA/AA3 ppb	Cu AA ppm	Zn AA ppm	As Hyd-AA ppm
	L12W-175S-HK	3	14	30	2.0
	L12W-188S-HK	3	47	34	1.6
	L12W-200S-HK	<3	14	21	1.6
	L12W-212S-HK	3	26	32	3.0
	L12W-225S-HK	4	16	39	2.3
	L12W-238S-HK	5	140	41	2.8
	L12W-250S-HK	<3	31	34	2.1
	L12W-275S-HK	<3	5	27	3.5
	L4W-0+50S-HK	<3	7	31	3.7
	L4W-0+88S-HK	<3	10	29	2.2
	L4W-1+00S-HK	<3	7	35	4.2
	L4W-1+12S-HK	<3	4	19	1.2
	L4W-1+25S-HK	<3	3	17	1.4
	L4W-1+50S-HK	<3	5	21	2.0
	L4W-0+75S-HK	<3	8	48	2.6

609/2



5735 McADAM ROAD
 MISSISSAUGA, ONTARIO
 CANADA L4Z 1N9
 PHONE: (416) 890-8566
 FAX: (416) 890-8575

27-Jun-89

Harvey Tremblay
 AURLOT EXPLORATION LTD.
 Suite 500
 67 Richmond Street West
 Toronto, ON M5H 1Z5

Page: 1
 Copy: 1 of 1
 Set : 1

Authority: Howard Lahti
 Project : HK

Purchase order :

Job: 891085

Status: Final

Type	Sample	Au	Cu	Zn
		FA/AA3 ppb	AA ppm	AA ppm
	LHKR-31	<3	32	39
	HKR-32	<3	140	37
	19433	45	820	46
	HKR-34	<3	34	47
	HKR-35	<3	69	130
	HKR-36	<3	23	49

COPY 2



5735 McADAM ROAD
MISSISSAUGA, ONTARIO
CANADA L4Z 1N9
PHONE: (416) 890-8566
FAX: (416) 890-8575

27-Jun-89

Harvey Tremblay
AURLOT EXPLORATION LTD.
Suite 500
67 Richmond Street West
Toronto, ON M5H 1Z5

Page: 1
Copy: 1 of 3
Set: 1

Authority: Howard Lahti
Project : HK

Purchase order :

Job: 891083 Status: Final

Type	Sample	Au FA/AA3 ppb	Cu AA ppm	Zn AA ppm
L3E	0+88N	<3	150	59
L3E	1+12N	<3	5	20
L3E	1+88N	<3	7	30
L3E	2+00N	<3	4	17
L3E	2+12N	<3	6	21
L3E	2+50N	<3	6	27
L3E	3+50N	<3	6	30
L3E	3+75N	<3	7	21
L3E	3+88N	<3	6	23
L3E	4+00N	<3	21	28
L3E	4+38N	<3	20	36
L3E	4+62N	<3	8	22
L3E	4+88N	<3	5	10
L3E	3+12S	<3	85	10
L3E	3+38S	<3	7	22
L3E	3+50S	<3	7	28
L3E	3+62S	<3	9	30
L2E	0+50S	<3	8	21
L2E	0+75S	<3	5	21
L2E	1+75S	<3	5	20
L2E	1+00S	<3	7	21
L2E	1+25S	<3	8	15
L2E	1+50S	<3	9	14
L2E	1+62S	<3	9	23
L2E	1+88S	<3	4	14
L2E	2+00S	<3	8	23
L2E	2+25S	<3	4	13
L2E	2+50S	<3	13	13
L2E	2+75S	<3	7	10
L2E	3+00S	<3	26	13



BARRINGER LABORATORIES

5735 McADAM ROAD
MISSISSAUGA, ONTARIO
CANADA L4Z 1N9
PHONE: (416) 890-8566
FAX: (416) 890-8575

27-Jun-89

Harvey Tremblay
AURLOT EXPLORATION LTD.
Suite 500
67 Richmond Street West
Toronto, ON M5H 1Z5

Page: 2
Copy: 1 of 3
Set : 1

Authority: Howard Lahti
Project : HK


Purchase order :

Job: 891083

Status: Final

Type	Sample	Au FA/AA3 ppb	Cu AA ppm	Zn AA ppm
L2E	3+25S	<3	11	22
L2E	3+50S	<3	9	22
L2E	3+75S	<3	14	55
L2E	4+00S	N	N	N

GM 2

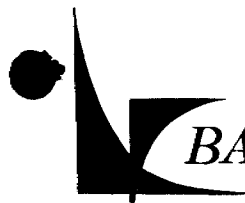

BARRINGER LABORATORIES

5735 McADAM ROAD
MISSISSAUGA, ONTARIO
CANADA L4Z 1N9
PHONE: (416) 890-8566
FAX: (416) 890-8575

Harvey Tremblay
AURLOT EXPLORATION LTD.
Suite 500
67 Richmond Street West
Toronto, ON M5H 1Z5

Page: 1
Copy: 3 of 4
Set: 1

Authority: Howard Lahti
Project : HK

Purchase order :

Job: 891084 Status: Final

Type	Sample	Au	Cu	Zn
		FA/AA3 ppb	AA ppm	AA ppm
HK L8E 2+75S		<3	6	55
HK L8E 2+88S		<3	6	35
HK L8E 3+00S		3	7	63
HK L8E 3+12S		<3	7	37
HK L8E 3+25S		<3	6	32
HK L8E 3+75S		<3	12	21
HK L8E 4+00S		<3	6	25
HK L8E 4+25S		<3	9	26
HK L8E 4+50S		<3	9	19
HK L8E 4+75S		<3	6	36
HK L8E 5+00S		<3	5	23
HK L8E 5+25S		<3	4	12
HK L8E 2+75N		<3	2	15
HK L8E 3+00N		<3	4	18
HK L8E 3+25N		<3	3	19
HK L8E 3+50N		<3	5	15
HK L8E 3+75N		>3	4	18
HK L8E 4+00N		<3	4	22
HK L8E 4+25N		<3	6	19
HK L8E 4+50N		<3	6	23
HK L8E 4+75N		<3	5	21
HK L8E 5+00N		<3	7	18
HK L10E 1+75N		<3	32	15
HK L10E 2+00N		<3	9	22
HK L10E 2+25N		<3	5	22
HK L10E 2+50N		<3	41	36
HK L10E 2+75N		<3	5	21
HK L10E 3+00N		<3	11	29
HK L10E 3+25N		<3	3	19
HK L10E 3+50N		<3	3	16

BARRINGER LABORATORIES

5735 McADAM ROAD
MISSISSAUGA, ONTARIO
CANADA L4Z 1N9
PHONE: (416) 890-8566
FAX: (416) 890-8575-89

Harvey Tremblay
AURLOT EXPLORATION LTD.
Suite 500
67 Richmond Street West
Toronto, ON M5H 1Z5

Page: 2
Copy: 3 of 4
Set : 1

Authority: Howard Lahti
Project : HK

Purchase order :

Job: 891084

Status: Final

Type	Sample	Au FA/AA3 ppb	Cu AA ppm	Zn AA ppm
HK	L10E 3+75N	<3	7	25
HK	L10E 4+00N	<3	6	23
HK	L10E 4+25N	3	5	25
HK	L10E 4+50N	<3	4	30
HK	L10E 4+75N	<3	6	29
HK	L10E 5+00N	<3	7	39
HK	L10E 4+00S	<3	10	26
HK	L10E 4+25S	<3	5	23
HK	L10E 4+50S	<3	8	22
HK	L10E 4+75S	<3	7	23
HK	L10E 5+25S	<3	6	25
HK	L10E 13+00S	<3	7	18
HK	L10E 13+25S	<3	7	21
HK	L10E 13+50S	<3	7	20
HK	L10E 13+75S	<3	5	23
HK	L10E 14+00S	<3	7	26
HK	L10E 14+25S	<3	9	21
HK	L10E 14+38S	<3	12	26
HK	L10E 14+50S	4	5	22
HK	L10E 14+62S	<3	15	25
HK	L10E 14+75S	<3	25	28
HK	L10E 14+88S	<3	10	33
HK	L10E 15+00S	<3	13	25
HK	BLO+00 12E	<3	10	51
HK	L12E 0+25N	<3	8	54
HK	L12E 3+50S	<3	8	31
HK	L12E 3+75S	3	5	20
HK	L12E 3+88S	3	5	28
HK	L12E 4+00S	<3	12	28
HK	L12E 4+12S	<3	6	27



BARRINGER LABORATORIES

5735 McADAM ROAD
MISSISSAUGA, ONTARIO
CANADA L4Z 1N9
PHONE: (416) 890-8566
FAX: (416) 890-8575

Harvey Tremblay
AURLOT EXPLORATION LTD.
Suite 500
67 Richmond Street West
Toronto, ON M5H 1Z5

Page: 3
Copy: 3 of 4
Set : 1

Authority: Howard Lahti
Project : HK

Purchase order :

Job: 891084

Status: Final

Type	Sample	Au FA/AA3 ppb	Cu AA ppm	Zn AA ppm
HK	L12E 4+25S	<3	5	25
HK	L12E 4+38S	<3	5	22
HK	L12E 4+50S	<3	3	19
HK	L12E 4+75S	<3	3	32
HK	L12E 5+00S	<3	7	22
HK	L12E 5+25S	<3	4	26
HK	L12E 5+50S	<3	5	22
HK	L12E 5+75S	<3	3	20
HK	L12E 11+75S	<3	8	25
HK	L12E 12+00S	<3	6	41
HK	L12E 12+25S	<3	7	21
HK	L12E 12+50S	<3	7	30
HK	L12E 12+75S	<3	4	18
HK	L12E 13+00S	<3	9	18
HK	BLO+00 L14E	<3	3	18
HK	L14E 0+25N	<3	6	21
HK	L14E 0+38N	<3	7	25
HK	L14E 0+50N	<3	6	21
HK	L14E 0+75N	<3	5	27
HK	L14E 1+00N	<3	3	13
HK	L14E 1+50N	3	8	22
HK	L14E 2+00N	<3	7	24
HK	L14E 2+25N	<3	6	35
HK	L14E 2+50N	<3	4	22
HK	L14E 2+62N	<3	7	17
HK	L14E 2+75N	<3	15	33
HK	L14E 3+00N	<3	3	14
HK	L14E 3+25N	<3	7	23
HK	L19W 1+25S	<3	9	19
HK	L19W 2+00N	<3	4	16



BARRINGER LABORATORIES

5735 McADAM ROAD
MISSISSAUGA, ONTARIO
CANADA L4Z 1N9
PHONE: (416) 890-8566
FAX: (416) 890-8575-89

Harvey Tremblay
AURLOT EXPLORATION LTD.
Suite 500
67 Richmond Street West
Toronto, ON M5H 1Z5

Page: 4
Copy: 3 of 4
Set : 1

Authority: Howard Lahti
Project : HK

Purchase order :

Job: 891084

Status: Final

Type	Sample	Au FA/AA3 ppb	Cu AA ppm	Zn AA ppm
	HK L19W 2+25N	<3	6	21
	HK L19W 2+50N	<3	7	30
	HK L19W 2+63N	<3	5	34
	HK L19W 2+75N	<3	6	28
	HK L19W 2+88N	<3	6	23
	HK L19W 3+00N	<3	5	17
	HK L19W 3+12N	<3	6	20
	HK L19W 3+25N	<3	6	18
	HK L19W 3+50N	<3	5	18
	HK L19W 3+75N	<3	12	19
	HK 10+12W 15+00S	<3	58	31



BARRINGER LABORATORIES

5735 MCADAM ROAD
MISSISSAUGA, ONTARIO
CANADA L4Z 1N9
PHONE: 416-890-8566
FAX: 416-890-8575

31-May-89

H. Tremblay
AURLOT EXPLORATION LTD.
Suite 500
67 Richmond St W.
Toronto, On M5H 1Z5

Page: 1
Copy: 1 of 1
Set: 1

Authority: H. Tremblay
Project :

Purchase order :

Job: 891052

Status: Preliminary

Type	Sample	Au FA/AA1 ppb	Ag AA ppm	Cu AA ppm	Zn AA ppm	Pb AA ppm	As Hyd-AA ppm	Sb Hyd-AA ppm	Hg ppb
	L12+30W 0+25mS	4	<0.2	10	54	6	3.2	<0.2	<10
	L12+30W 0+10mS	9	<0.2	9	40	7	3.0	<0.2	<10
	L12+30W 0+5mS	<3	<0.2	4	30	6	1.4	<0.2	<10
	L12+30W 0+20mN	<3	<0.2	7	58	2	0.4	<0.2	<10
	L12+30W 0+35mN	<3	<0.2	29	58	4	0.9	<0.2	<10
	L12+30W 0+60mN	<3	<0.2	7	44	5	1.4	<0.2	<10
	L12+30W 0+75mN	<3	<0.2	8	48	8	3.0	<0.2	<10
	L12+30W 1+00mN	<3	<0.2	10	38	9	1.7	<0.2	10
	L57+00W 3+00S	<3	<0.2	25	37	3	1.0	<0.2	<10
	Old Grid L57+00W 2+50S	8	0.2	260	120	4	2.2	<0.2	<10
	HO-HL L57+00W 2+25S	5	<0.2	6	40	6	0.8	<0.2	14
	HO-HL L57+00W 2+00S	4	<0.2	5	44	6	1.2	<0.2	<10
	L57+00W 1+75S	3	<0.2	3	32	4	1.0	<0.2	<10
	L57+00W 1+50S	<3	<0.2	3	25	4	0.4	<0.2	<10
	L57+00W 1+25S	<3	<0.2	3	30	5	0.6	<0.2	<10
	L57+00W 1+00S	<3	<0.2	3	31	4	1.2	<0.2	<10
	L57+00W 50S	<3	<0.2	6	38	5	1.5	<0.2	<10
	L57+00W 0+00LB	<3	<0.2	7	34	4	2.6	<0.2	<10
	L57+00W 0+50N	<3	<0.2	10	65	6	3.2	<0.2	<10
	L57+00W 1+00N	<3	<0.2	25	62	7	2.2	<0.2	<10
	L57W 1+25 Composite	5	<0.2	8	39	5	2.5	<0.2	<10
	L56+50W 1+25N	5	<0.2	14	59	6	3.1	<0.2	<10
	L56+00 0+50N	3	0.2	7	54	9	3.2	<0.2	<10
	L56+00W 1+00N	5	<0.2	24	38	7	2.4	<0.2	<10
	L56+00W 1+25N	<3	<0.2	6	37	7	3.2	<0.2	<10
	L56+00W 1+50N	4	<0.2	7	71	6	2.0	<0.2	<10
	L56+00W 1+80N	<3	<0.2	6	66	9	2.8	<0.2	<10
	L56+00W 2+00N	3	<0.2	10	45	6	1.9	<0.2	<10
	L56+00W 2+25N	<3	<0.2	6	44	6	1.7	<0.2	<10
	L56+00W 2+50N	<3	<0.2	21	52	3	2.6	<0.2	<10



BARRINGER LABORATORIES

5735 MCADAM ROAD
MISSISSAUGA, ONTARIO
CANADA L4Z 1N9
PHONE: 416-890-8566
FAX: 416-890-8575

31-May-89

H. Tremblay
AURLOT EXPLORATION LTD.
Suite 500
67 Richmond St W.
Toronto, On M5H 1Z5

Page: 2
Copy: 1 of 1
Set : 1

Authority: H. Tremblay
Project :

Purchase order :

Job: 891052

Status: Preliminary

Type	Sample	Au FA/AA1 ppb	Ag AA ppm	Cu AA ppm	Zn AA ppm	Pb AA ppm	As Hyd-AA ppm	Sb Hyd-AA ppm	Hg ppb
	L56+00W 6+00N (A)	<3	<0.2	6	33	6	2.2	<0.2	<10
	L56+00W 6+00N (B)	15	0.2	15	44	7	2.5	<0.2	<10
	L56+00W 6+50N (A)	<3	<0.2	6	40	6	3.0	<0.2	<10
	L56+00W 6+50N (B)	<3	<0.2	9	42	5	2.6	<0.2	<10
	L56+00W 6+75N	<3	<0.2	5	35	7	2.4	<0.2	<10
	L56+00W 6+75N (A)	<3	0.2	10	43	6	2.5	<0.2	<10
	L56+00W 7+00N	<3	<0.2	6	35	7	2.9	<0.2	<10
	L56+00W 7+50N	<3	<0.2	7	37	7	2.4	<0.2	<10
	L56+00W 8+00N	<3	<0.2	12	74	8	2.5	<0.2	<10
	L57+00W 7+00N	<3	<0.2	6	50	4	2.3	<0.2	<10
	L60+00W 3+00N	<3	<0.2	10	39	7	2.0	<0.2	<10
	L60+00W 3+50N	<3	<0.2	26	58	8	3.1	<0.2	<10
	L60+00W 4+00N	<3	<0.2	17	49	10	2.4	<0.2	<10
	L62+00W 1+00N	<3	<0.2	10	55	5	1.8	<0.2	<10
	L62+00W 1+50N	<3	<0.2	16	53	4	1.2	<0.2	<10
	L62+00W 2+00N	<3	<0.2	9	43	7	2.8	<0.2	<10
	OBA 56+50W 1+25N #1	17	<0.2	400	44	4	0.3	<0.2	<10
	OBA 56+50W 1+25N #2	40	<0.2	150	22	1	0.3	<0.2	<10



5735 McADAM ROAD
 MISSISSAUGA, ONTARIO
 CANADA L4Z 1N9
 PHONE: (416) 890-8566
 FAX: (416) 890-8575

8-Nov-89

Harvey Tremblay
 AURLOT EXPLORATION LTD.
 Suite 500
 67 Richmond Street West
 Toronto, ON
 M5H 1Z5

Page: 1
 Copy: 1 of 1
 Set: 1

Authority: Howard Lahti/H.Tremblay
 Project : HK Purchase order :

Job: 891185 Status: Final

Type	Sample	Au	Cu	Pb	Zn
		FA/AA3 ppb	AA ppm	AA ppm	AA ppm
Rock	HKR-15525	<3	76	2	62
	HKR-15526	<3	27	2	44
	HKR-15527	<3	30	<1	76
	HKR-15528	<3	70	<1	44
	HKR-15529	<3	32	2	160
	HKR-15530	<3	170	2	66
	HKR-15531	46	340	4	44
	HKR-15532	<3	78	2	65
	HKR-15533	<3	83	2	55
	HKR-15534	84	140	2	140



5735 McADAM ROAD
 MISSISSAUGA, ONTARIO
 CANADA L4Z 1N9
 PHONE: (416) 890-8566
 FAX: (416) 890-8575

8-Nov-89

Harvey Tremblay
 AURLOT EXPLORATION LTD.
 Suite 500
 67 Richmond Street West
 Toronto, ON
 M5H 1Z5

Page: 3
 Copy: 1 of 1
 Set: 2

Authority: Howard Lahti/H.Tremblay
 Project : HK Purchase order :

Job: 891185 Status: Final

Type	Sample	Au	Cu	Pb	Zn
		FA/AA3 ppb	AA ppm	AA ppm	AA ppm
Soil	HKO-55HK	<3	9	6	27
	HKO-56HK	<3	24	18	50
	HKO-56BHK	<3	8	4	23
	HKO-57HK	<3	13	8	43
	HKO-58HK	<3	31	26	70
	HKO-59HK	9	26	6	40
	HKO-60HK	<3	15	14	70



5735 McADAM ROAD
 MISSISSAUGA, ONTARIO
 CANADA L4Z 1N9
 PHONE: (416) 890-8566
 FAX: (416) 890-8575

8-Nov-89

Harvey Tremblay
 AURLOT EXPLORATION LTD.
 Suite 500
 67 Richmond Street West
 Toronto, ON
 M5H 1Z5

Page: 5
 Copy: 1 of 1
 Set : 3

Authority: Howard Lahti/H.Tremblay
 Project : HK Purchase order :

Job: 891185 Status: Final

Type	Sample	Au	Cu	Zn
		FA/AA3 ppb	AA ppm	AA ppm
Soil	L6E-1500S-HK	<3	5	27
	L6E-1525S-HK	<3	5	25
	L6E-1550S-HK	<3	10	28
	L6E-1575S-HK	<3	6	24
	L6E-1600S-HK	<3	7	30
	L6E-1625S-HK	<3	25	39
	L6E-1650S-HK	<3	6	33
	L6E-1675S-HK	<3	5	30
	L6E-1700S-HK	<3	8	21
	L7E-1500S-HK	<3	12	23
	L7E-1525S-HK	<3	7	24
	L7E-1550S-HK	<3	8	21
	L7E-1575S-HK	<3	9	21
	L7E-1600S-HK	<3	7	19
	L7E-1625S-HK	<3	7	16
	L7E-1650S-HK	<3	19	35
	L7E-1675S-HK	<3	11	21
	L7E-1700S-HK	<3	32	15
	L8E-1500S-HK	<3	18	36
	L8E-1525S-HK	<3	7	29
	L8E-1550S-HK	<3	13	20
	L8E-1575S-HK	<3	6	14
	L8E-1600S-HK	<3	9	22
	L8E-1625S-HK	<3	6	16
	L8E-1650S-HK	<3	10	20
	L8E-1675S-HK	8	20	26
	L8E-1700S-HK	<3	8	19
	L8E-1725S-HK	<3	11	27
	L8E-1750S-HK	<3	24	40
	L8E-1775S-HK	<3	11	44



2.12871

BARRINGER LABORATORIES

5735 McADAM ROAD
MISSISSAUGA, ONTARIO
CANADA L4Z 1N9
PHONE: (416) 890-8566
FAX: (416) 890-8575

8-Nov-89

Harvey Tremblay
AURLOT EXPLORATION LTD.
Suite 500
67 Richmond Street West
Toronto, ON
M5H 1Z5

Page: 6
Copy: 1 of 1
Set : 3

Authority: Howard Lahti/H.Tremblay
Project : HK Purchase order :

Job: 891185

Status: Final

Type	Sample	Au FA/AA3 ppb	Cu AA ppm	Zn AA ppm
	L8E-1800S-HK	<3	12	34
	L9E-1500S-HK	<3	27	46
	L9E-1525S-HK	<3	32	25
	L9E-1550S-HK	<3	11	31
	L9E-1575S-HK	<3	9	27
	L9E-1600S-HK	<3	9	32
	L9E-1625S-HK	<3	60	52
	L9E-1650S-HK	<3	7	31
	L9E-1675S-HK	<3	29	32
	L9E-1700S-HK	<3	21	27
	L9E-1725S-HK	<3	24	62
	L9E-1750S-HK	<3	10	21
	L9E-1775S-HK	<3	19	26
	L9E-1800S-HK	<3	8	23
	L10E-1500S-HK	<3	8	41
	L10E-1525S-HK	<3	15	38
	L10E-1550S-HK	3	35	52
	L10E-1575S-HK	<3	9	34
	L10E-1600S-HK	<3	10	33
	L10E-1625S-HK	<3	12	46
	L10E-1650S-HK	<3	4	28
	L10E-1675S-HK	<3	8	27
	L10E-1700S-HK	<3	5	19
	L10E-1725S-HK	<3	6	20
	L10E-1750S-HK	<3	6	25
	L10E-1775S-HK	<3	4	34
	L10E-1800S-HK	<3	24	28
	L10E-1850S-HK	<3	4	24
	L10E-1900S-HK	<3	89	42
	L11E-1500S-HK	<3	7	27



5735 McADAM ROAD
 MISSISSAUGA, ONTARIO
 CANADA L4Z 1N9
 PHONE: (416) 890-8566
 FAX: (416) 890-8575

8-Nov-89

Harvey Tremblay
 AURLOT EXPLORATION LTD.
 Suite 500
 67 Richmond Street West
 Toronto, ON
 M5H 1Z5

Page: 7
 Copy: 1 of 1
 Set: 3

Authority: Howard Lahti/H.Tremblay
 Project : HK Purchase order :

Job: 891185 Status: Final

Type	Sample	Au	Cu	Zn
		FA/AA3 ppb	AA ppm	AA ppm
	L11E-1525S-HK	<3	5	29
	L11E-1550S-HK	<3	9	22
	L11E-1575S-HK	<3	8	24
	L11E-1625S-HK	<3	35	45
	L11E-1650S-HK	<3	7	26
	L11E-1675S-HK	4	10	26
	L11E-1700S-HK	<3	11	22
	L11E-1725S-HK	<3	12	35
	L11E-1750S-HK	<3	9	26
	L11E-1775S-HK	<3	30	47
	L11E-1850S-HK	<3	8	26
	L11E-1900S-HK	<3	11	33
	L12W-425S-HK	<3	10	24
	L12W-450S-HK	<3	7	20
	L12W-462S-HK	<3	10	32
	L12W-475S-HK	<3	29	160
	L12W-500S-HK	<3	10	22
	L12W-512S-HK	<3	14	24
	L12W-525S-HK	<3	17	38
	L12W-537S-HK	<3	10	28
	L12W-550S-HK	<3	47	74
	L12W-575S-HK	<3	86	98
	L12W-600S-HK	<3	250	27
	L12W-725S-HK	<3	9	32
	L12W-750S-HK	<3	5	25
	L12W-775S-HK	<3	10	36
	L12W-800S-HK	<3	9	20
	L12W-812S-HK	<3	6	29
	L12W-825S-HK	<3	4	32
	L12W-837S-HK	<3	6	23



5735 McADAM ROAD
 MISSISSAUGA, ONTARIO
 CANADA L4Z 1N9
 PHONE: (416) 890-8566
 FAX: (416) 890-8575

8-Nov-89

Harvey Tremblay
 AURLOT EXPLORATION LTD.
 Suite 500
 67 Richmond Street West
 Toronto, ON
 M5H 1Z5

Page: 8
 Copy: 1 of 1
 Set: 3

Authority: Howard Lahti/H.Tremblay
 Project : HK Purchase order :

Job: 891185

Status: Final

Type	Sample	Au	Cu	Zn
		FA/AA3	AA	AA
		ppb	ppm	ppm
	L12W-850S-HK	<3	5	24
	L12W-875S-HK	<3	6	29
	L12W-887S-HK	<3	4	27
	L12W-900S-HK	10	4	30
	L12W-912S-HK	<3	5	27
	L12W-925S-HK	<3	4	25
	L12W-950S-HK	<3	9	28
	L13W-300S-HK	<3	7	21
	L13W-325S-HK	<3	9	27
	L13W-350S-HK	<3	54	31
	L13W-375S-HK	<3	6	16
	L13W-400S-HK	<3	9	20
	L13W-425S-HK	<3	10	23
	L13W-450S-HK	<3	8	24
	L13W-475S-HK	<3	14	45
	L13W-500S-HK	<3	8	19
	L13W-525S-HK	<3	14	28
	L13W-550S-HK	<3	14	18
	L13W-575S-HK	<3	16	19
	L13W-600S-HK	<3	12	19
	L13W-675S-HK	<3	14	37
	L13W-700S-HK	<3	38	22
	L13W-725S-HK	<3	13	21
	L13W-732S-HK	<3	8	28
	L13W-750S-HK	<3	10	20
	L13W-762S-HK	<3	17	33
	L13W-775S-HK	<3	22	24
	L13W-800S-HK	<3	21	27
	L13W-812S-HK	<3	9	24
	L13W-825S-HK	<3	9	24



5735 McADAM ROAD
 MISSISSAUGA, ONTARIO
 CANADA L4Z 1N9
 PHONE: (416) 890-8566
 FAX: (416) 890-8575

8-Nov-89

Harvey Tremblay
 AURLOT EXPLORATION LTD.
 Suite 500
 67 Richmond Street West
 Toronto, ON
 M5H 1Z5

Page: 9
 Copy: 1 of 1
 Set: 3

Authority: Howard Lahti/H.Tremblay
 Project : HK Purchase order :

Job: 891185 Status: Final

Type	Sample	Au FA/AA3 ppb	Cu AA ppm	Zn AA ppm
	L13W-850S-HK	<3	11	29
	L13W-875S-HK	<3	9	58
	L13W-900S-HK	3	4	17
	L14W-300S-HK	<3	200	37
	L14W-325S-HK	<3	27	24
	L14W-337S-HK	<3	17	33
	L14W-350S-HK	<3	7	21
	L14W-362S-HK	<3	4	18
	L14W-375S-HK	<3	7	26
	L14W-387S-HK	<3	4	19
	L14W-400S-HK	<3	7	20
	L14W-425S-HK	<3	10	21
	L14W-450S-HK	<3	13	25
	L14W-600S-HK	<3	7	20
	L14W-625S-HK	<3	4	19
	L14W-637S-HK	<3	7	26
	L14W-650S-HK	<3	12	38
	L14W-662S-HK	<3	7	22
	L14W-675S-HK	<3	6	21
	L14W-687S-HK	<3	15	22
	L14W-700S-HK	<3	5	19
	L14W-725S-HK	<3	7	20
	L14W-750S-HK	<3	4	16
	L14W-775S-HK	<3	9	25
	L14W-800S-HK	<3	7	41
	L15W-550S-HK	<3	4	18
	L15W-575S-HK	<3	7	16
	L15W-587S-HK	<3	9	19
	L15W-600S-HK	<3	12	19
	L15W-612S-HK	<3	11	26



5735 McADAM ROAD
 MISSISSAUGA, ONTARIO
 CANADA L4Z 1N9
 PHONE: (416) 890-8566
 FAX: (416) 890-8575

8-Nov-89

Harvey Tremblay
 AURLOT EXPLORATION LTD.
 Suite 500
 67 Richmond Street West
 Toronto, ON
 M5H 1Z5

Page: 10
 Copy: 1 of 1
 Set: 3

Authority: Howard Lahti/H.Tremblay
 Project : HK Purchase order :

Job: 891185

Status: Final

Type	Sample	Au FA/AA3 ppb	Cu AA ppm	Zn AA ppm
	L15W-625S-HK	<3	28	24
	L15W-637S-HK	<3	31	21
	L15W-650S-HK	<3	10	24
	L15W-675S-HK	<3	11	25
	L16W-375S-HK	<3	11	31
	L16W-400S-HK	<3	8	32
	L16W-412S-HK	<3	7	21
	L16W-425S-HK	<3	4	19
	L16W-475S-HK	<3	10	20
	L16W-487S-HK	<3	14	22
	L16W-500S-HK	<3	5	22
	L16W-512S-HK	<3	12	21
	L16W-525S-HK	<3	6	19
	L16W-550S-HK	<3	42	92
	L16W-575S-HK	<3	7	18
	L17W-325S-HK	<3	24	21
	L17W-350S-HK	<3	10	25
	L17W-362S-HK	<3	14	20
	L17W-375S-HK	<3	15	36
	L17W-387S-HK	<3	20	140
	L17W-400S-HK	<3	29	40
	L17W-412S-HK	<3	34	40
	L17W-425S-HK	<3	39	25
	L17W-437S-HK	<3	18	32
	L17W-450S-HK	<3	7	19
	L17W-475S-HK	<3	13	23
	L18W-400S-HK	<3	45	190
	L18W-432S-HK	<3	17	56
	L18W-475S-HK	<3	17	35
	L18W-500S-HK	<3	16	43



5735 McADAM ROAD
 MISSISSAUGA, ONTARIO
 CANADA L4Z 1N9
 PHONE: (416) 890-8566
 FAX: (416) 890-8575

8-Nov-89


Harvey Tremblay
 AURLOT EXPLORATION LTD.
 Suite 500
 67 Richmond Street West
 Toronto, ON
 M5H 1Z5

Page: 11
 Copy: 1 of 1
 Set: 3

Authority: Howard Lahti/H.Tremblay
 Project : HK Purchase order :

Job: 891185 Status: Final


Type	Sample	Au FA/AA3 ppb	Cu AA ppm	Zn AA ppm
	L18W-525S-HK	<3	18	28
	L18W-550S-HK	<3	36	75
	L18W-575S-HK	<3	32	86
	L18W-600S-HK	<3	10	45
	L19W-300N-HK	<3	10	36
	L19W-325N-HK	<3	5	27
	L19W-350N-HK	<3	13	45
	L19W-375N-HK	<3	12	31
	L19W-400N-HK	<3	5	27
	L19W-425S-HK	<3	5	29
	L19W-450N-HK	<3	3	26
	L20W-350N-HK	<3	4	20
	L20W-375N-HK	<3	7	30
	L20W-400N-HK	<3	14	27
	L20W-425N-HK	<3	9	24
	L20W-437N-HK	3	6	38
	L20W-450N-HK	<3	29	45
	L20W-475N-HK	<3	14	32
	L20W-500N-HK	<3	9	31
	L20W-525N-HK	<3	5	31
	L20W-550N-HK	<3	5	26
	L21W-350N-HK	<3	4	21
	L21W-375N-HK	<3	6	28
	L21W-400N-HK	<3	2	24
	L21W-412N-HK	<3	4	26
	L21W-425N-HK	<3	7	29
	L21W-437N-HK	<3	7	28
	L21W-450N-HK	<3	4	28
	L21W-475N-HK	<3	76	40
	L21W-500N-HK	<3	5	28

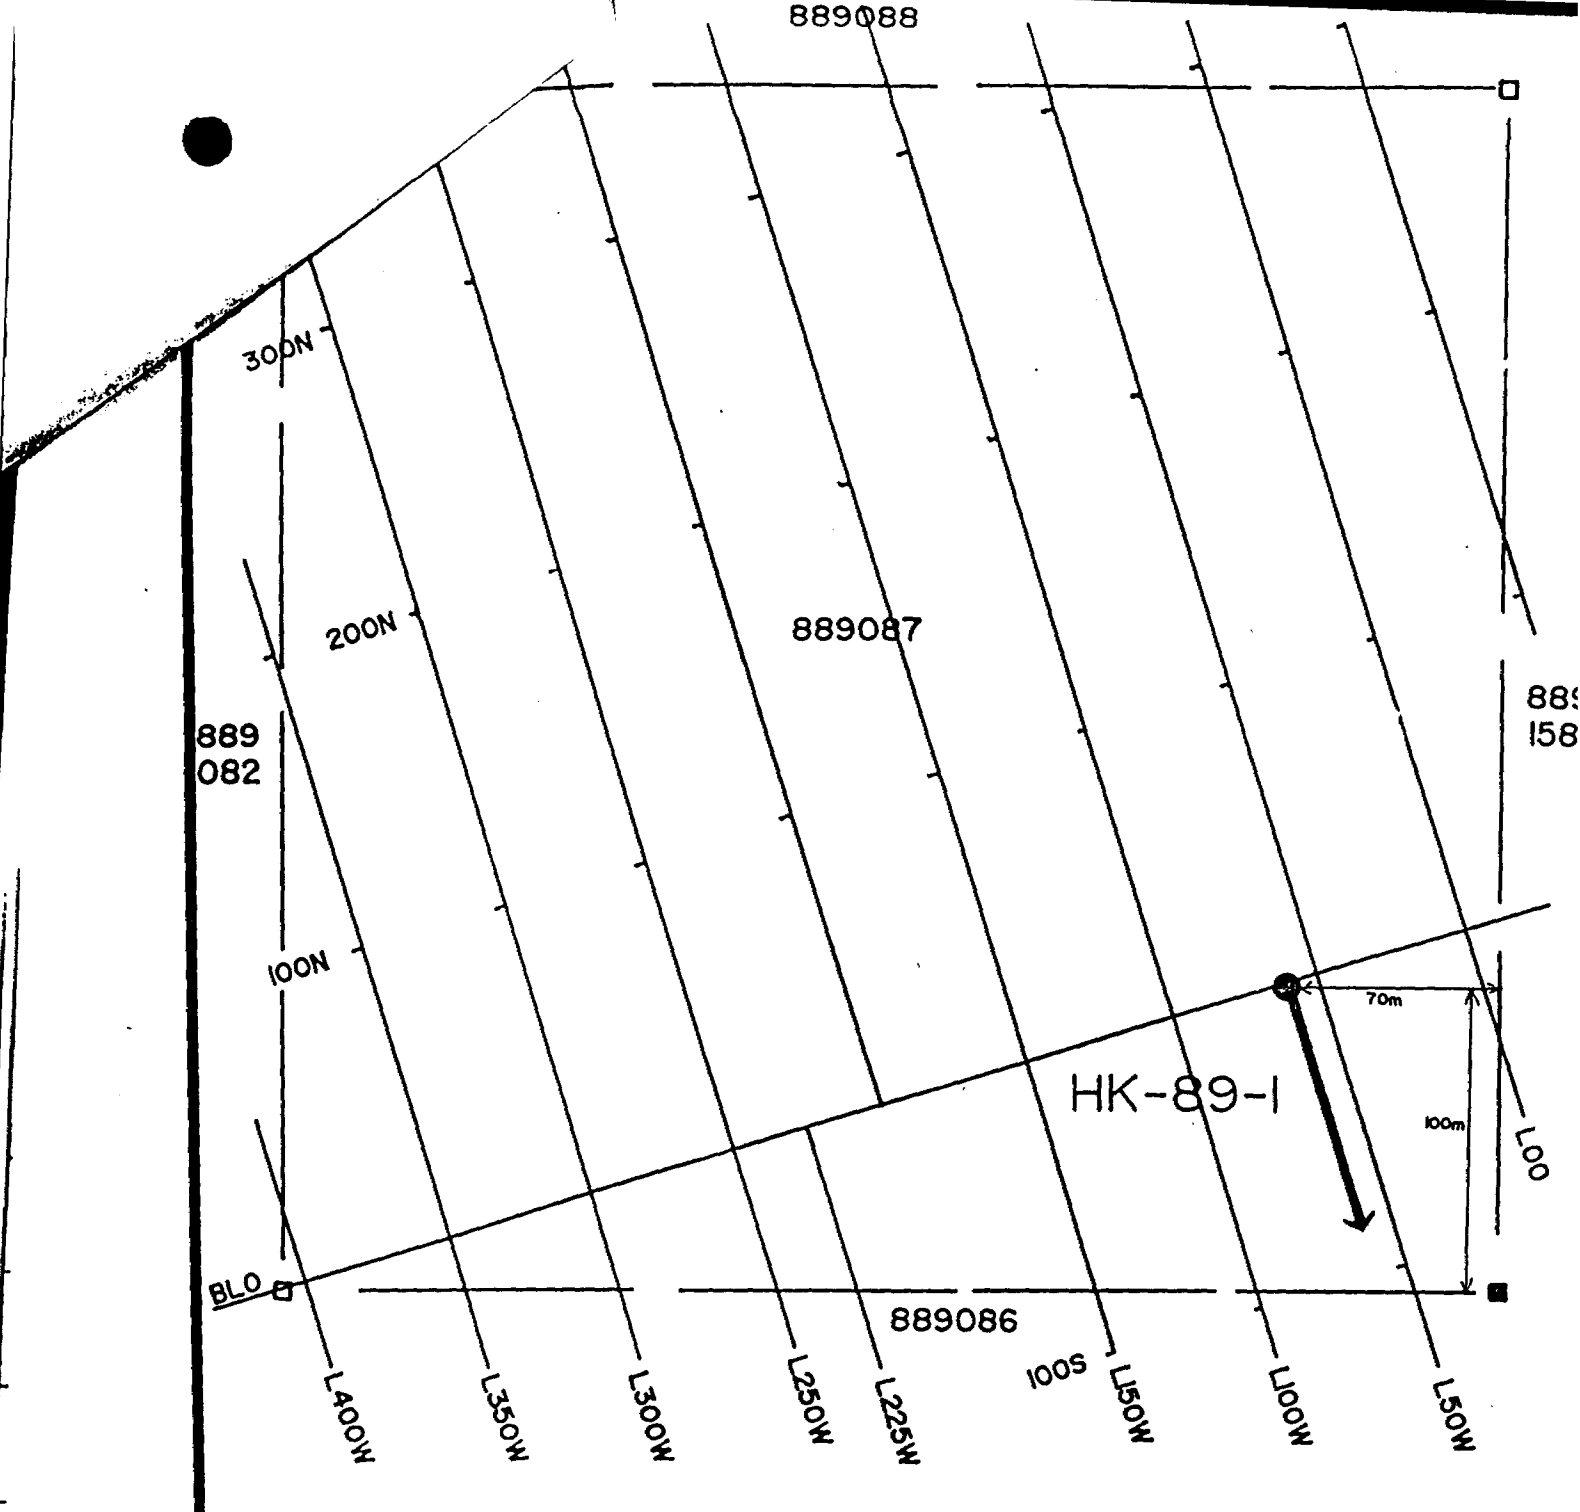

From 8905.173


REVISIONS	DURHAM GEOLOGICAL SERVICES INC.		
	For:	AURLOT EXPLORATIONS LTD.	
	Title:	DDH LOCATION MAP	
		HK-89-1	
	Date: Sept 1989	Drawn: C.G.	Scale: 1:1
	Job No.:	Approved:	Fig.:

54=41°

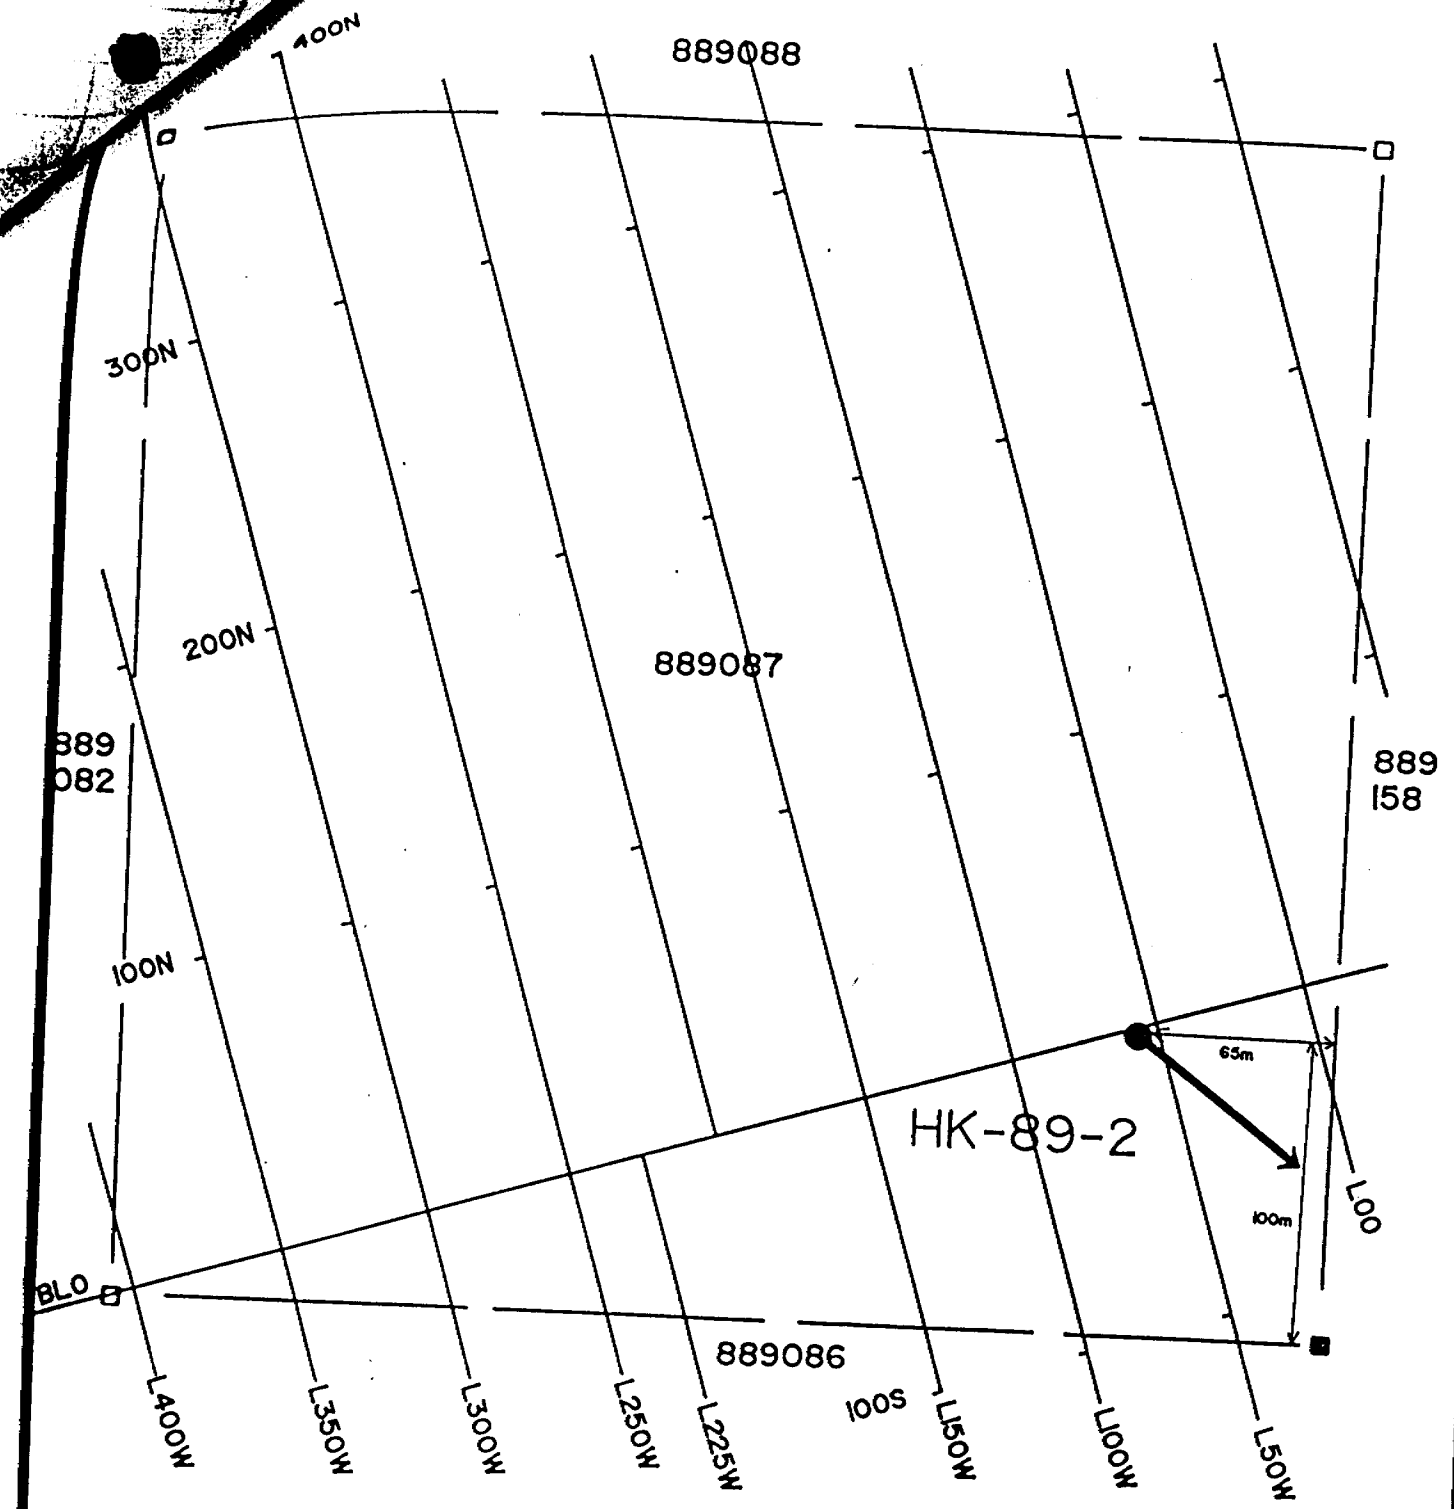


From 8905.173

REVISIONS	DURHAM GEOLOGICAL SERVICES INC.		
	For:	AURLOT EXPLORATIONS LTD.	
	Title:	DDH LOCATION MAP	
		HK-89-2	
	Date: Sept 1989	Drawn: C.G.	Scale: 1 : 2500
	Job No.:	Approved:	Flg.:

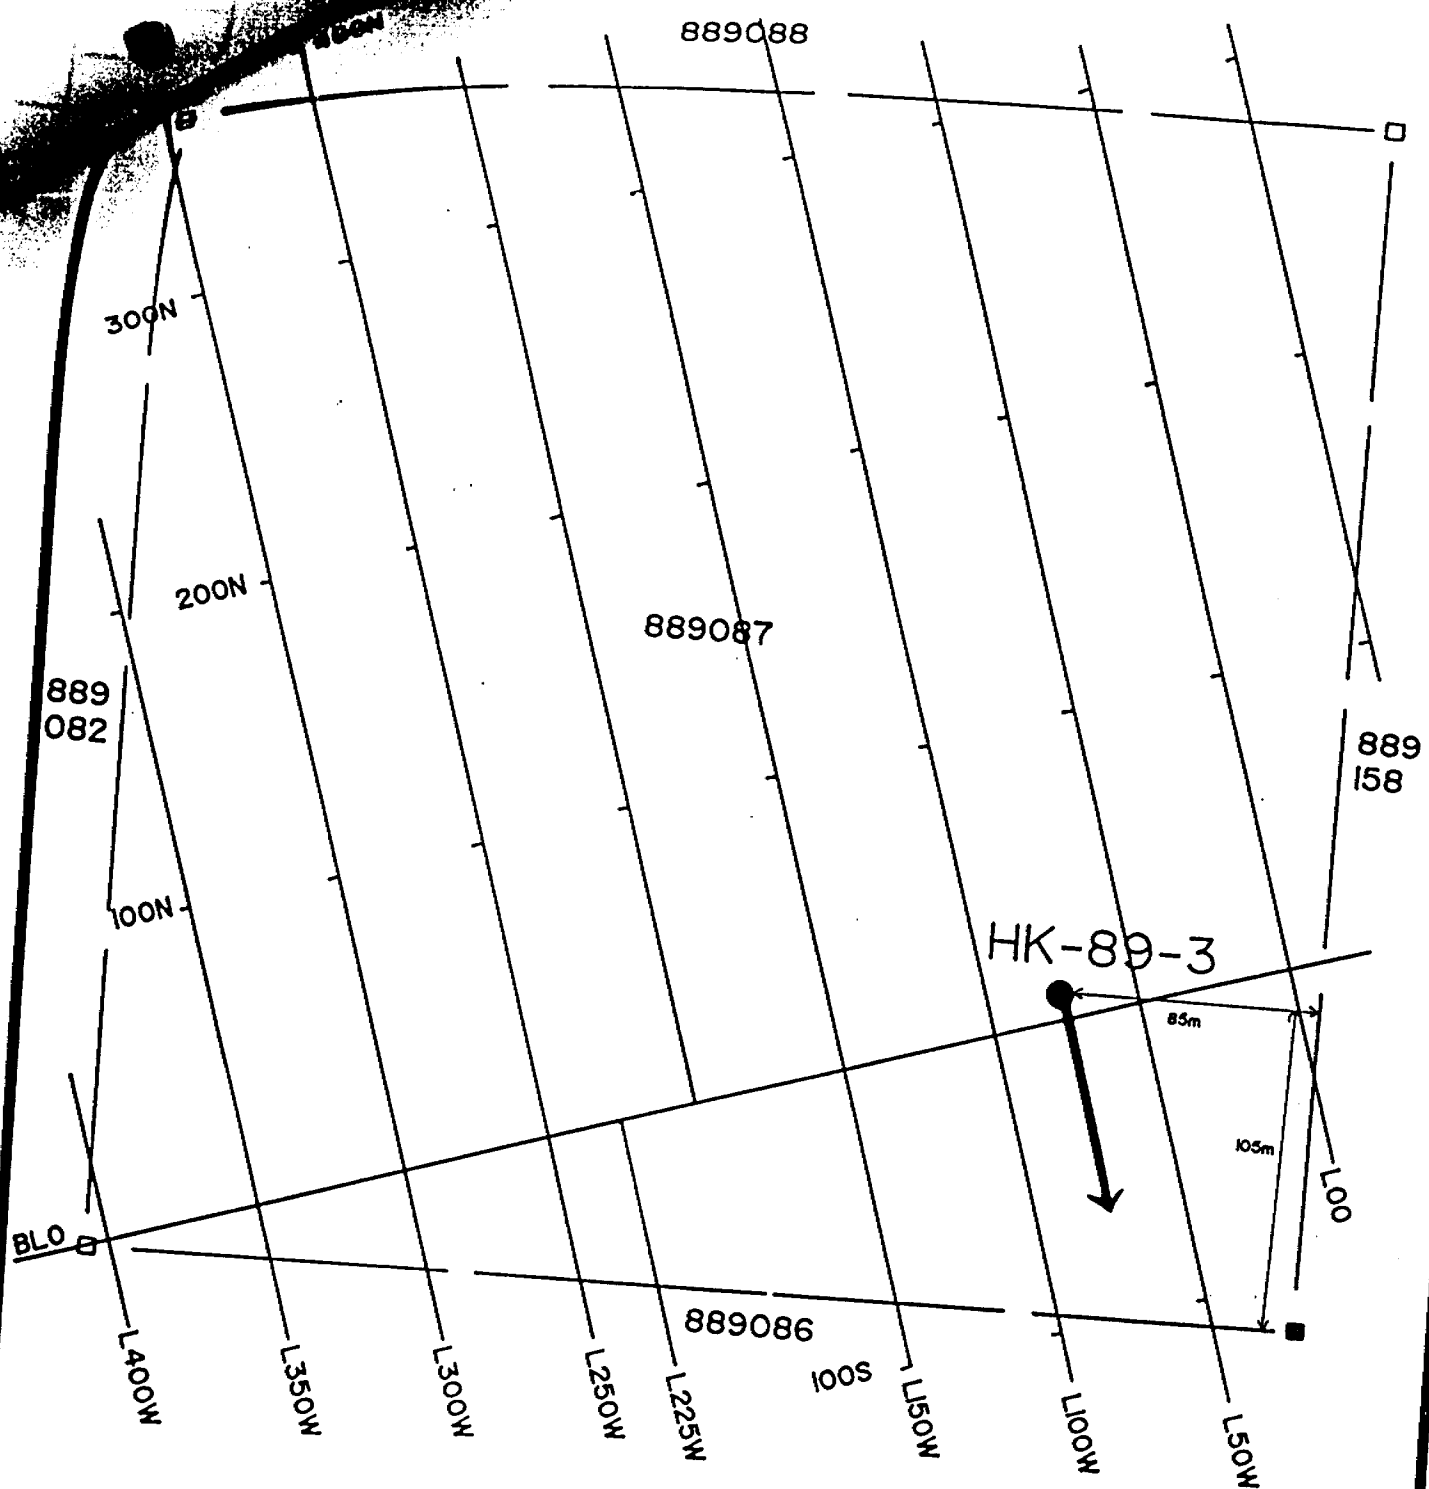


From 8905-173

REVISIONS	DURIHAM GEOLOGICAL SERVICES INC.	
	For: AURLOT EXPLORATIONS LTD.	
	Title: DDH LOCATION MAP	
	HK-89-3	
Date: Sept 1989	Drawn: C.G.	Scale: 1 : 2500
Job No.:	Approved:	Flg.:

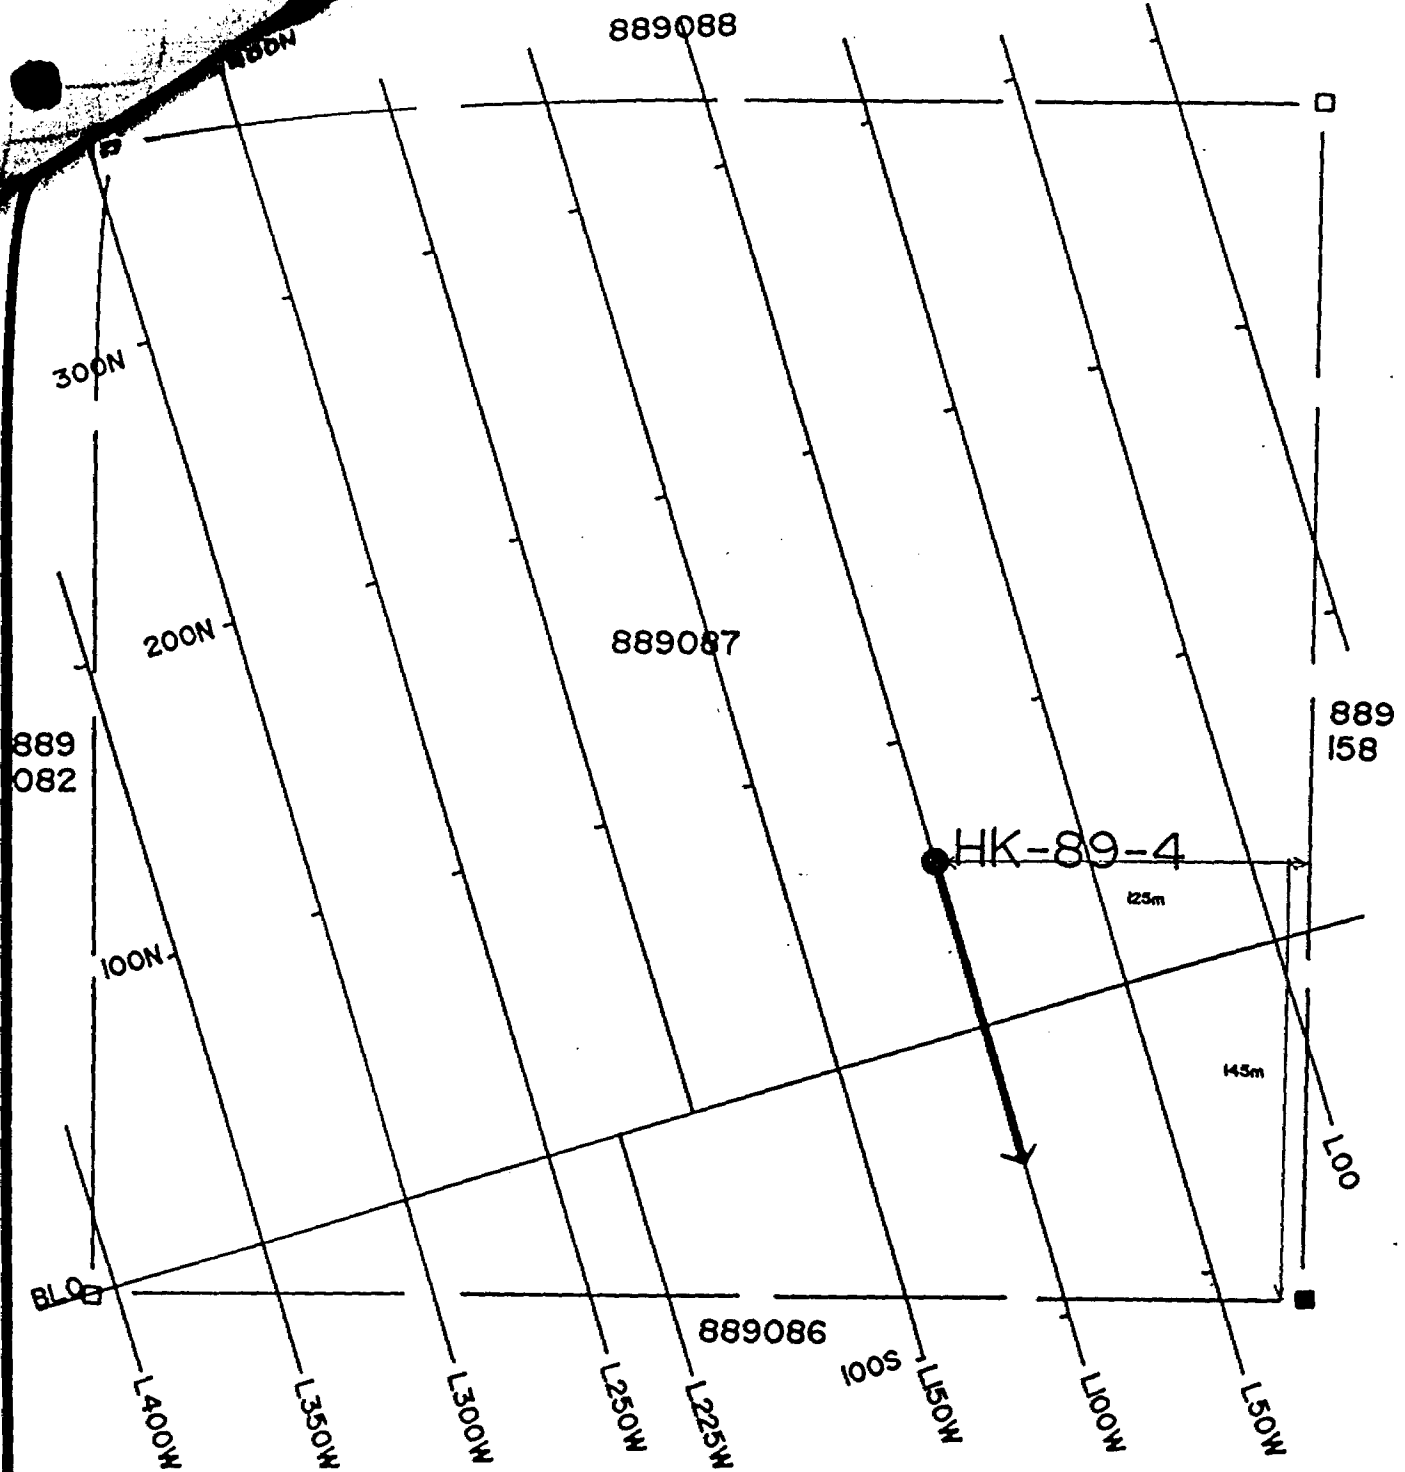

From 8905-173

REVISIONS	DURHAM GEOLOGICAL SERVICES INC.		
	For:	AURLOT EXPLORATIONS LTD.	
	Title:	DDH LOCATION MAP	
		HK-89-4	
	Date: Sept 1989	Drawn: C.G.	Scale: 1 : 2500
	Job No.:	Approved:	Flg.:

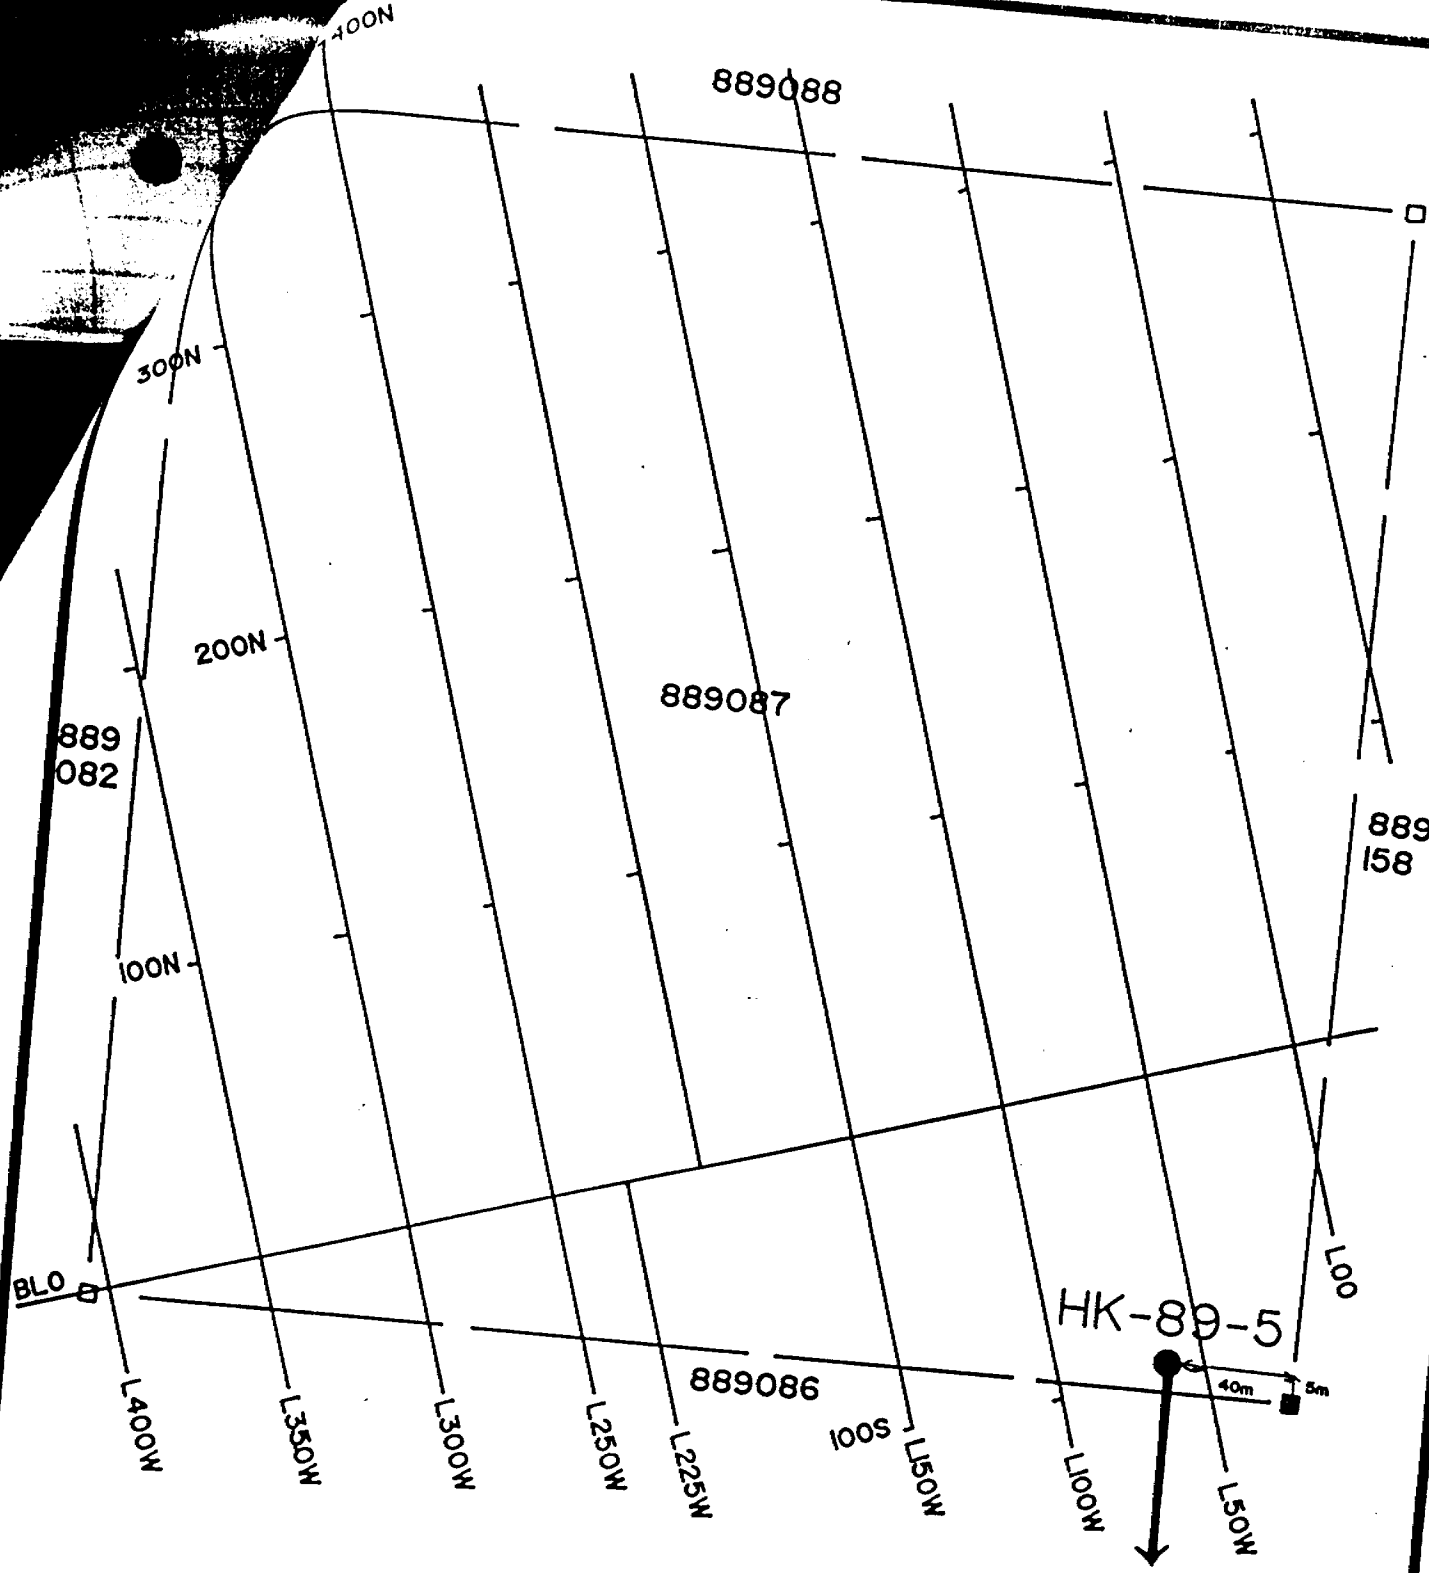

From W 8905-173

REVISIONS	DURHAM GEOLOGICAL SERVICES INC.		
	For:	AURLOT EXPLORATIONS LTD.	
	Title:	DDH LOCATION MAP	
		HK-89-5	
	Date: Sept 1989	Drawn: C.G.	Scale: 1 : 2500
Job No.:	Approved:	Fig.:	

AURLOT EXPLORATIONS LTD.

DOCUMENT No.
28805-176


Ontario Ministry of Natural Resources
Division of Mines,
SAULT STE. MARIE, Ontario
P6A 2B3

TO WHOM IT MAY CONCERN:


This letter is to advise that Aurlot Explorations Ltd. has incurred the following expenditures on its property located in Hawkins Township, Ontario:

- (a) \$2580 - J.R. Poulin -D-8 and operator for trenching
- (b) \$9800 - Exsics Exploration - 2 men crew hydro stripping²²
- (c) \$17,952 - Barringer Labs - assaying soils, rock and core.

Yours sincerely,

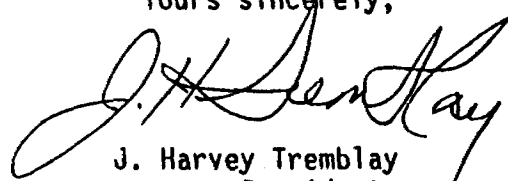

J. Harvey Tremblay
President.

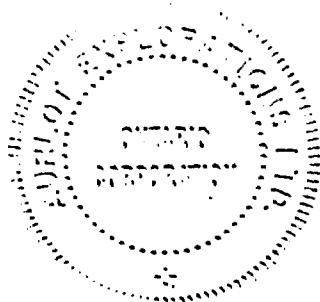



EXSICS EXPLORATION LIMITED
CONTRACTING & CONSULTING GEOPHYSICS

Tel. (705) 267-4151

P.O. Box 1880
Timmins, Ontario P4N 7X1

INVOICE #: 608R
PROJECT #: E-261A

ON ACCOUNT WITH: Aurlot Exploration Limited
Suite 1404 - 141 Adelaide St. West
TORONTO, ONTARIO.
M5H 3M7

RE: Hydro Stripping - OBA

IN CONSIDERATION FOR: 2 Man Crew, Gear, Truck, Camp Set-up,
Equipment

AT A RATE OF: \$700.00/day All Inclusive
June 14 to June 24 Incl.
June 29, 30, July 1, 1989

June 14 - 24, 1989 - 11 days @ \$700.00/day.....\$7,700.00
June 29 - July 1, 1989 - 3 Days @ \$700.00/day.....\$2,100.00

TOTAL OF THIS INVOICE: \$9,800.00

DATE: July 4, 1989

SIGNED: _____

~~Signature~~ AURLOT

Payment due upon receipt of invoice. No statements issued.
Terms: Net 30, 2% interest per month on overdue accounts.



Min. Act

Report of Work (Geophysical, Geological and Geochemical Surveys)

Type of Survey(s): **Geochemical Sampling**

Mining Division: **Sault Ste. Marie** Township or Area: **Hawkins**

Specified Firm(s): **Goldfields Canadian Mining Ltd.** Prospector's Licence No.: **T-1195**

Address: **467 Preston Lane, Timmins, Ontario** Telephone No.: **268-6060**

Survey Company: **Aurlot Exploration Ltd.**

Name and Address of Author (of Geo-Technical Report): **Howard Lahti 1051 Lily Street, Mattawa, Ont. POH IVO** Date of Survey (from & to): **17 05 89 to 12 08 89**

Credits Requested per Each Claim in Columns at right

Mining Claims Traversed (List in numerical sequence)

Special Provisions	Geophysical	Days per Claim
For first survey: Enter 40 days. (This includes line cutting)	- Electromagnetic - Magnetometer - Other	
For each additional survey: using the same grid: Enter 20 days (for each)	Geological Geochemical	
Man Days Complete reverse side and enter total(s) here	Geophysical - Electromagnetic - Magnetometer - Other Geological Geochemical	8.6
Airborne Credits Note: Special provisions credits do not apply to Airborne Surveys.	Electromagnetic Magnetometer Other	

Mining Claim		Mining Claim		Mining Claim	
Prefix	Number	Prefix	Number	Prefix	Number
Please see attached claim list					
<i>Work Report & all data forwarded to Toronto Nov 8/89</i>					

RECORDED SEP 25 1989

Receipt No. _____

Total number of mining claims covered by this report of work. **73**

Total miles flown over claim(s): _____

Date: **Sept. 20/89** Recorded Holder or Agent (Signature): *Randy Maass*

I hereby certify that I have a personal and intimate knowledge of the facts set forth in this Report of Work, having performed the work or witnessed same during and/or after its completion and annexed report is true.

Name and Address of Person Certifying: **Randy Maass c/o Durham Geological Services Inc., Box 1330, Timmins, Ontario**

P4N 7J8 Telephone No. **268-6644** Date: **Sept. 20, 1989** Certified By (Signature): *Randy Maass*

For Office Use Only

Total Days Recorded: **627.8** Date Recorded: **Sept 25/89** Mining Recorder: *[Signature]*

Date Approved as Recorded: **See revised work statement** Provincial Manager, Mining Lands: *[Signature]*

RECEIVED SAULT STE. MARIE MINING DIV. SEP 25 1989

Assessment Work Breakdown

Days are based on eight (8) hour Technical or Line-cutting days. Technical days include work performed by consultants, draftsmen, etc..

Type of Survey Geochemical Survey												
Technical Days	X	7	=	Technical Days Credits	+	Line-cutting Days	=	Total Credits	+	No. of Claims	=	Days per Claim
90				630				630		73		8.6

Type of Survey												
Technical Days	X	7	=	Technical Days Credits	+	Line-cutting Days	=	Total Credits	+	No. of Claims	=	Days per Claim

Type of Survey												
Technical Days	X	7	=	Technical Days Credits	+	Line-cutting Days	=	Total Credits	+	No. of Claims	=	Days per Claim

Type of Survey												
Technical Days	X	7	=	Technical Days Credits	+	Line-cutting Days	=	Total Credits	+	No. of Claims	=	Days per Claim

CLAIM NO. CREDITS

P. 860506 8.6
860507 8.6
860508 8.6
860517 8.6
860518 8.6
860519 8.6
860520 8.6
860521 8.6
860528 8.6
860529 8.6
860530 8.6
860531 8.6
860532 8.6
860533 8.6
860540 8.6
860541 8.6
860542 8.6

888611 8.6
888622 8.6
888623 8.6
888634 8.6
888635 8.6
888636 8.6
888637 8.6
888638 ✓ 8.6
888647 8.6
888648 8.6
888649 8.6
888650 8.6
888651 8.6
888657 8.6
888658 8.6
888659 8.6
888660 8.6
888661 8.6
888662 8.6

CLAIM NO. CREDITS

P. 889082 8.6
889083 8.6
889084 8.6
889085 8.6
889086 8.6
889087 8.6
889088 ✓ 8.6
889151 8.6
889152 8.6
889153 8.6
889154 8.6
889155 8.6
889156 8.6
889157 8.6
889158 8.6
889596 8.6
889597 8.6
889598 8.6
889599 ✓ 8.6

890158 8.6
890159 ✓ 8.6

899711 8.6
899712 8.6
899713 8.6
899714 ✓ 8.6

915251 8.6
915252 8.6
915253 ✓ 8.6
915256 8.6
915257 8.6
915258 ✓ 8.6
915261 8.6
915262 ✓ 8.6
915267 ✓ 8.6
915298 8.6
915299 8.6
915300 ✓ 8.6

Total Number of claims = 73 ✓

Instructions
- Please type or print.
- Refer to Subsection 77(19), the Mining Act for assessment work requirements and maximum credits allowed under this Subsection.
- Technical Reports, maps and proof of expenditures in duplicate should be submitted to Mining Lands Section, Mineral Development and Lands Branch.

Report of Work
(Expenditures, Subsection 77(19))

Type of Work Performed Assaying	Mining Division Sault Ste. Marie	Township or Area Hawkins
Recorded Holder Goldfields Canadian Mining Ltd.	Prospector's Licence No. T-1195	
Address 467 Preston Lane, Timmins, Ontario		Telephone No. 268-6060
Work Performed By Barringer Labs, Mississauga, Ontario		
Name and Address of Author (of Submission) Howard Lahti, 1051 Lily Street, Mattawa, Ontario POH IVO		Date When Work was Performed From: 17 05 89 To: 12 08 89 Day Mo. Yr. Day Mo. Yr.

All the work was performed on Mining Claim(s): indicate no. of days performed on each claim. *See Note No. 1 on reverse side											
Mining Claim	No. of Days	Mining Claim	No. of Days	Mining Claim	No. of Days	Mining Claim	No. of Days	Mining Claim	No. of Days		
PLEASE SEE ATTACHED CLAIM LIST											
Instructions Total days credits may be distributed at claim holder's choice. Enter number of days credits per claim in the expenditure days credit column (below).				Calculation of Expenditure Days Credits Total Expenditures \$ 17,952 + 15 = 1196				Total Number of Mining Claims Covered by this Report of Work 178			

Mining Claims (List in numerical sequence). If space is insufficient, attach schedules with required information

Mining Claim Prefix	Mining Claim Number	Expend. Days Cr.	Mining Claim Prefix	Mining Claim Number	Expend. Days Cr.	Mining Claim Prefix	Mining Claim Number	Expend. Days Cr.	Mining Claim Prefix	Mining Claim Number	Expend. Days Cr.
Please see attached list											

RECEIVED

NOV 10 1989

MINING LANDS SECTION

RECORDED

SEP 25 1989

Receipt No. _____

Total Number of Days Performed 1196	Total Number of Days Claimed 1196	Total Number of Days to be Claimed at a Future Date 0
---	---	---

Certification of Beneficial Interest *See Note No. 2 on reverse side

I hereby certify that, at the time the work was performed, the claims covered in this report of work were recorded in the current recorded holder's name or held under a beneficial interest by the current recorded holder.

Date: **Sept. 20, 1989** Recorded Holder or Agent (Signature): *Randy Maass*

Certification Verifying Report of Work

I hereby certify that I have a personal and intimate knowledge of the facts set forth in the Report of Work annexed hereto, having performed the work or witnessed same during and/or after its completion and the annexed report is true.

Name and Address of Person Certifying:
Randy Maass c/o Durham Geological Services, Box 1330, Timmins, Ontario

Telephone No.: **268-6644** Date: **Sept 20/89** Certified By (Signature): *Randy Maass*

For Office Use Only

Total Days Cr. Recorded 1196	Date Recorded Sept 25/89	Mining Recorder <i>[Signature]</i>
Date Approved as Recorded See reversed work statement		Provincial Manager, Mining Lands

Received Stamp

SAULT STE. MARIE MINING DIV.

RECEIVED

SEP 25 1989

IM NUMBER

WORK DAYS CREDIT

P 860501	6.7
P 860502	"
P 860503	"
P 860504	"
P 860505	"
P 860509	"
P 860510	"
P 860511	"
P 860512	"
P 860513	"
P 860514	"
P 860515	"
P 860516	"
P 860522	"
P 860523	"
P 860524	"
P 860525	"
P 860526	"
P 860527	"
P 860534	"
P 860535	"
P 860536	"
P 860537	"
P 860538	"
P 860539	"
P 888601	"
P 888602	"
P 888603	"
P 888604	"
P 888605	"
P 888606	"
P 888607	"
P 888608	"
P 888609	"
P 888610	"
P 888612	"
P 888613	"
P 888614	"
P 888615	"
P 888616	"
P 888617	"
P 888618	"
P 888619	"
P 888620	"
P 888621	"
P 888624	"

CLAIM NUMBER

WORK DAYS CREDIT

P 888625	6.7
P 888626	"
P 888627	"
P 888628	"
P 888629	"
P 888630	"
P 888631	"
P 888632	"
P 888633	"
P 888639	"
P 888640	"
P 888641	"
P 888642	"
P 888643	"
P 888644	"
P 888645	"
P 888646	"
P 888652	"
P 888653	"
P 888654	"
P 888655	"
P 888656	"
P 888663	"
P 888664	"
P 888665	"
P 888666	"
P 888667	"
P 888668	"
P 888669	"
P 888670	"
P 888671	"
P 888672	"
P 888673	"
P 888674	"
P 888675	"
P 888676	"
P 888677	"
P 888678	"
P 888679	"
P 888680	"
P 888681	"
P 888682	"
P 888683	"
P 888684	"
P 888685	"
P 888686	"
P 888687	"

cont'd (page 3)

CLAIM NUMBER

WORK DAYS CREDIT

P 888688	6.7
P 888689	"
P 888690	"
P 888691	"
P 888692	"
P 888693	"
P 888694	"
P 889080	"
P 889081	"
P 890160	"
P 890161	"
P 890162	"
P 890163	"
P 890164	"
P 890165	"
P 890166	"
P 890167	"
P 890168	"
P 890169	"
P 890170	"
P 890171	"
P 890172	"
P 890173	"
P 890174	"
P 890175	"
P 890176	"
P 890177	"
P 890178	"
P 890179	"
P 890180	"
P 890181	"
P 890182	"
P 890183	"
P 890184	"
P 890258	"
P 890259	"
P 890260	"
P 890261	"
P 890262	"
P 890263	"
P 890264	"
P 890265	"
P 890266	"
P 890267	"
P 890268	"
P 890269	"
P 890270	"
P 890271	"

cont'd (page 4)

CLAIM NUMBER

WORK DAYS CREDIT

P 890272	6.7
P 890273	"
P 890274	"
P 890275	"
P 890276	"
P 890277	"
P 890278	"
P 890279	"
P 890280	"
P 890281	"
P 899715	"
P 899716	"
P 899717	"
P 899718	"
P 899719	"
P 899720	"
P 899721	"
P 899722	"
P 899723	"
P 915254	"
P 915255	"
P 915259	"
P 915260	"
P 915263	"
P 915264	"
P 915265	"
P 915266	"
P 915268	"
P 915269	"
P 915270	"
P 915271	"
P 915272	"
P 915273	"
P 915274	"
P 915275	"
P 915276	"
P 915277	"

Total claims = 178



Ontario

Ministry of
Northern Development
and Mines

Ministère du
Développement du Nord
et des Mines

Mining Lands Section
4th Floor, 159 Cedar Street
Sudbury, Ontario
P3E 6A5

Telephone: (705) 670-7264
Fax: (705) 670-7262

Your File: W. 8905.171, 174
Our File: 2.12871

March 7, 1991

Mining Recorder
Ministry of Northern Development
and Mines
875 Queen Street East
P. O. Box 669
SAULT STE MARIE, Ontario
P6A 2B3

Dear Sir/Madam:

RE: Notice of Intent dated February 5, 1991 for Geochemical
Survey and Expenditures under Section 77(19) in the Mining
Act R. S. O. 1980 on mining claims P. 860506 et al in Hawkins
Township.

The assessment work credits, as listed with the above-mentioned
Notice of Intent have been approved as of the above date.

Please inform the recorded holder of these mining claims and so
indicate on your records.

Yours sincerely,

Ron. C. Gashinski,
Provincial Manager, Mining Lands
Mines & Minerals Division

LS
LS/jl
Encl:

cc: Mr. W. D. Tieman
Mining and Lands Commissioner
Toronto, Ontario

Goldfields Canadian Mining
Timmins, Ontario

Howard Lahti
Mattawa, Ontario

REVISED

Recorded Holder **Goldfields Canadian Mining Ltd.**
 Township or Area **Hawkins**

Type of survey and number of Assessment days credit per claim	Mining Claims Assessed
Geophysical Electromagnetic _____ days Magnetometer _____ days Radiometric _____ days Induced polarization _____ days Other _____ days Section 77 (19) See "Mining Claims Assessed" column Geological _____ days Geochemical <u>11.7</u> days Man days <input checked="" type="checkbox"/> Airborne <input type="checkbox"/> Special provision <input type="checkbox"/> Ground <input checked="" type="checkbox"/> <input type="checkbox"/> Credits have been reduced because of partial coverage of claims. <input type="checkbox"/> Credits have been reduced because of corrections to work dates and figures of applicant.	P 860506 to 508 incl. 860517 to 520 incl. 860529 - 530 860532 860541 888611 888636 to 638 incl. 888647 to 651 incl. 888657 to 662 incl. 889083 to 088 incl. 889151 to 156 incl. 889158 889596 to 599 incl. 890158 899711 - 712 915251 915262 915298 to 300 incl.
	Revised due to errors in writing up form.

Special credits under section 77 (16) for the following mining claims

No credits have been allowed for the following mining claims

not sufficiently covered by the survey insufficient technical data filed

P 860521	P 888622-23	P 915252-53
860528	888634-35	915256 to 258 incl.
860531	889082	915261
860533	889157	915267
860540	890159	
860542	899713-14	

The Mining Recorder may reduce the above credits if necessary in order that the total number of approved assessment days recorded on each claim does not exceed the maximum allowed as follows: Geophysical - 80; Geological - 40; Geochemical - 40; Section 77(19) - 80.



REVISED

Recorded Holder
Goldfields Canadian Mining Ltd.

Township or Area
Hawkins

Type of survey and number of Assessment days credit per claim	Mining Claims Assessed
Geophysical	
Electromagnetic _____ days	\$17,952.00 SPENT ON OVERBURDEN DRILLING AND ASSAYING SAMPLES TAKEN FROM MINING CLAIMS:
Magnetometer _____ days	P860506 to 508 incl.
Radiometric _____ days	860517 to 520 incl.
Induced polarization _____ days	860529 - 530
Other _____ days	860532
Section 77 (19) See "Mining Claims Assessed" column	860541
Geological _____ days	888610 to 612 incl.
Geochemical _____ days	888635 to 638 incl.
Man days <input type="checkbox"/> Airborne <input type="checkbox"/>	888647 to 652 incl.
Special provision <input type="checkbox"/> Ground <input type="checkbox"/>	888657 to 662 incl.
<input type="checkbox"/> Credits have been reduced because of partial coverage of claims.	889083 to 088 incl.
<input type="checkbox"/> Credits have been reduced because of corrections to work dates and figures of applicant.	889151 to 156 incl.
	889158
	889596 to 599 incl.
	890158
	899711 - 712
	915251
	915262
	915298 to 300 incl.
	1196 Days credit allowed which may be grouped in accordance with Section 76(6) of the Mining Act R.S.O. 1980.
	Revised due to additional information being submitted by claim holder.

Special credits under section 77 (16) for the following mining claims

No credits have been allowed for the following mining claims

not sufficiently covered by the survey Insufficient technical data filed

Original work statement listed claims where work was to be assigned not the claims on which work was performed.

The Mining Recorder may reduce the above credits if necessary in order that the total number of approved assessment days recorded on each claim does not exceed the maximum allowed as follows: Geophysical - 80; Geological - 40; Geochemical - 40; Section 77(19) - 80.

DURHAM GEOLOGICAL SERVICES INC.
BOX 1330
TIMMINS, ONTARIO
P4N 7J8

September 21, 1989

MNDM
Mining Recorder's Office
875 Queen Street East
Sault Ste. Marie, Ontario
P6A 5N2

sl

Dear Sir/Madam

Enclosed are Work Reports for Geological Mapping and Assaying conducted on the Hawkins Township Property.


Also included are two copies of a Report on Geological Mapping, two copies of assaying results, proof of expenditures and invoices. Geology map not included will be forwarded shortly.

Yours truly,

Randy D Maass

Randy D. Maass

RDM:dp

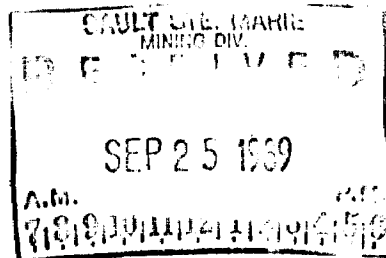

AURLOT EXPLORATIONS LTD.


Ontario Ministry of Natural Resources
Division of Mines,
SAULT STE. MARIE, Ontario
P6A 2B3


TO WHOM IT MAY CONCERN:


This letter is to advise that Aurlot Explorations Ltd. has incurred the following expenditures on its property located in Hawkins Township, Ontario:

- (a) \$2580 - J.R. Poulin -D-8 and operator for trenching
- (b) \$9800 - Exsics Exploration - 2 men crew hydro stripping
- (c) \$17,952 - Barringer Labs - assaying soils, rock and core.

Yours sincerely,

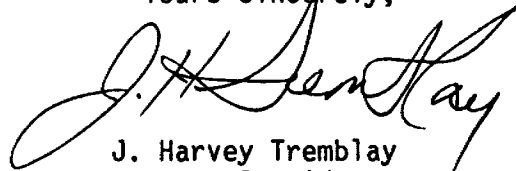
J. Harvey Tremblay
President.

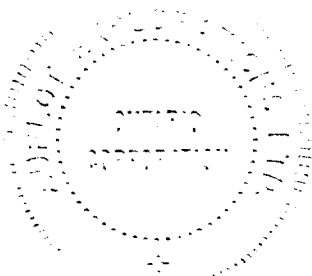

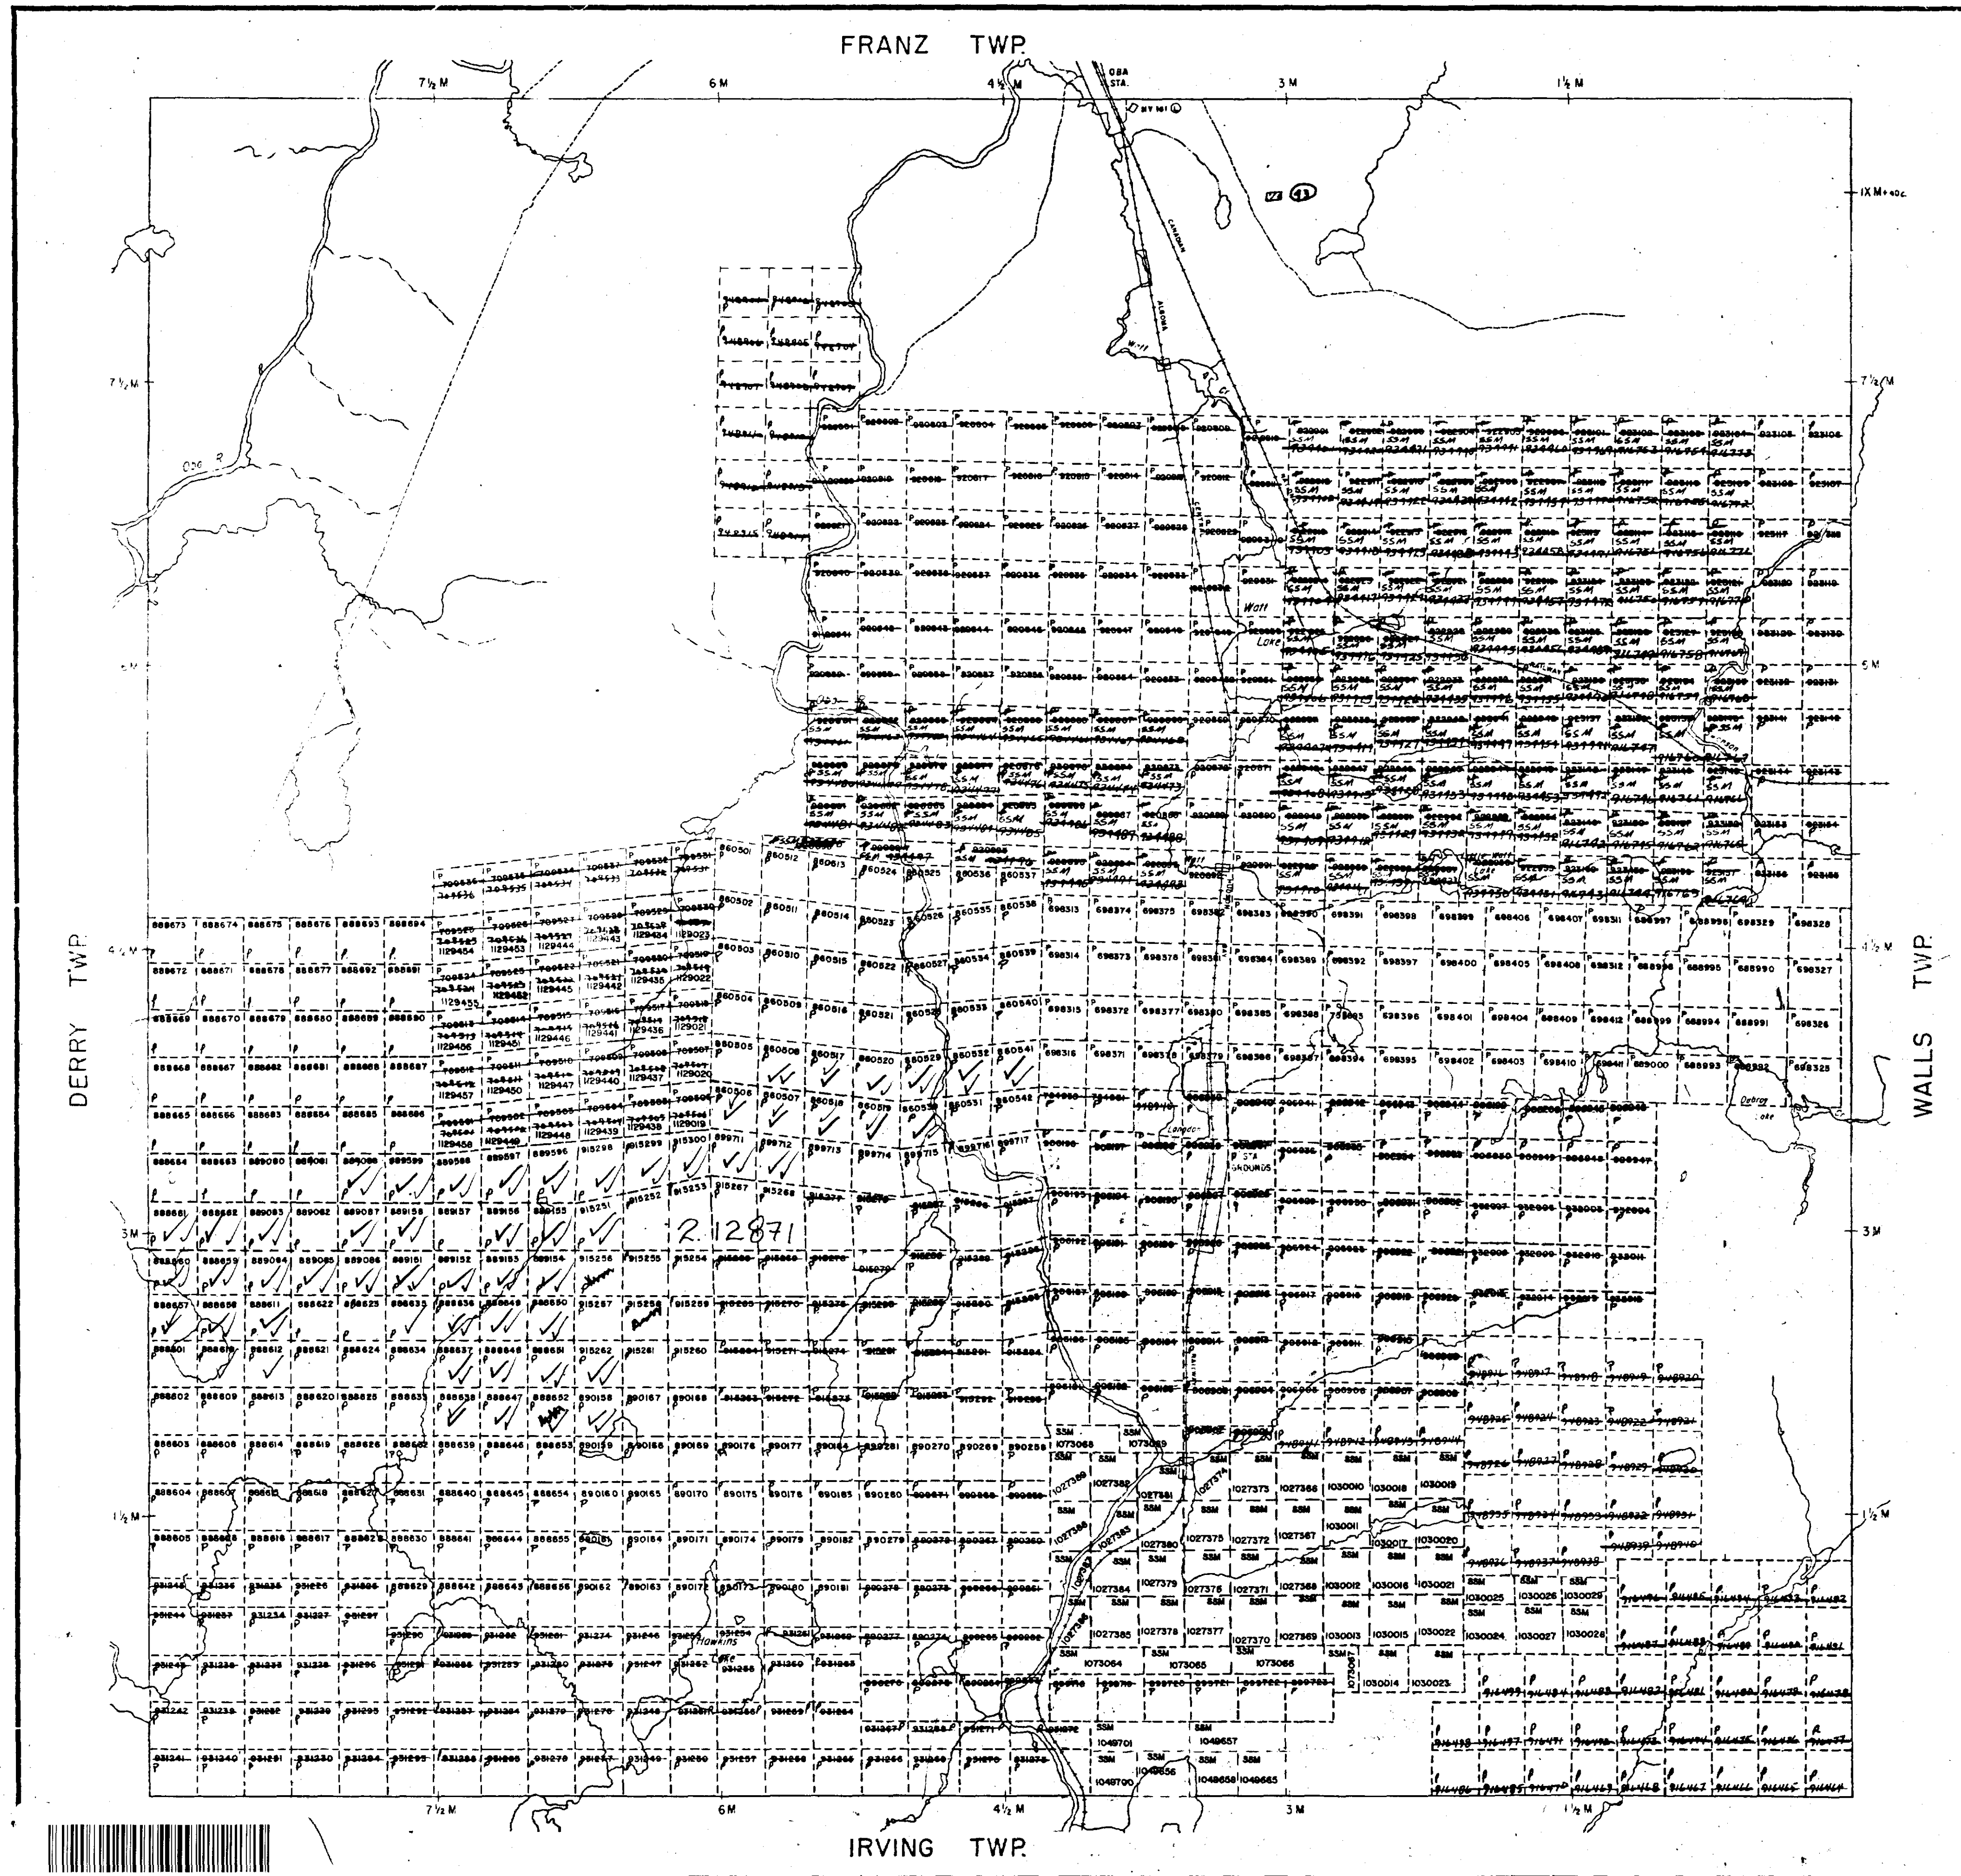

REFERENCES

AREAS WITHDRAWN FROM DISPOSITION

- M.R.O. - MINING RIGHTS ONLY
- S.R.O. - SURFACE RIGHTS ONLY
- M.+S. - MINING AND SURFACE RIGHTS

Description	Order No.	Date	Disposition	File
(1)		4/10/72		64335

Proposed Forestry Work in Township
1988/89 Work schedule available for
viewing upon request.

DATE OF ISSUE
NOV 23 1980
SAULT STE. MARIE
MINISTER'S OFFICE

The 1985 Magnetic Bearing
Approx. 7° W Annual Change
Decreasing 10'

LEGEND


- HIGHWAY AND ROUTE No.
- OTHER ROADS
- TRAILS
- SURVEYED LINES:
 - TOWNSHIPS, BASE LINES, ETC.
 - LOTS, MINING CLAIMS, PARCELS, ETC.
- UNSURVEYED LINES
- LOT LINES
- PARCEL BOUNDARY
- MINING CLAIMS ETC.
- RAILWAY AND 4-1/2' WAY
- UTILITY LINES
- NON PERENNIAL STREAM
- FLOODING OR FLOODING RIGHTS
- SUBDIVISION OR COMPOSITE PLAN
- RESERVATIONS
- ORIGINAL SHORELINE
- MARSH OR MUSKEG
- MINES
- TRAVERSE MONUMENT

DISPOSITION OF CROWN LANDS

TYPE OF DOCUMENT	SYMBOL
PATENT, SURFACE & MINING RIGHTS	
SURFACE RIGHTS ONLY	
MINING RIGHTS ONLY	
LEASE, SURFACE & MINING RIGHTS	
SURFACE RIGHTS ONLY	
MINING RIGHTS ONLY	
LICENCE OF OCCUPATION	
ORDER IN COUNCIL	
RESERVATION	
CANCELLED	
SAND & GRAVEL	

NOTE: MINING RIGHTS IN PARCELS PATENTED PRIOR TO MAY 1912, VESTED IN ORIGINAL PATENTEE BY THE PUBLIC LANDS ACT, R.S.O. 1910 CHAP. 280, SEC. 63, SUBSEC. 1.

SCALE: 1 INCH = 40 CHAINS

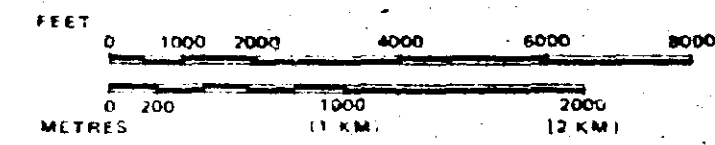

THE INFORMATION THAT APPEARS ON THIS MAP HAS BEEN COMPILED FROM VARIOUS SOURCES AND ACCURACY IS NOT GUARANTEED. THOSE WISHING TO STAKE MINING CLAIMS SHOULD CONSULT WITH THE MINING RECORDER, MINISTRY OF NORTHERN DEVELOPMENT AND MINES, FOR ADDITIONAL INFORMATION ON THE STATUS OF THE LANDS SHOWN HEREON.

TOWNSHIP

HAWKINS

M.N.R. ADMINISTRATIVE DISTRICT
HEARST
MINING DIVISION
SAULT STE. MARIE
LAND TITLES / REGISTRY DIVISION
ALGOMA

Ontario Ministry of Natural Resources Land Management Branch


SAULT STE. MARIE
RECEIVE
FEE 16 557
A.N.
06/9/03/11

Date MARCH 3, 1983
Checked by *[Signature]*


Number **G-2316**




N

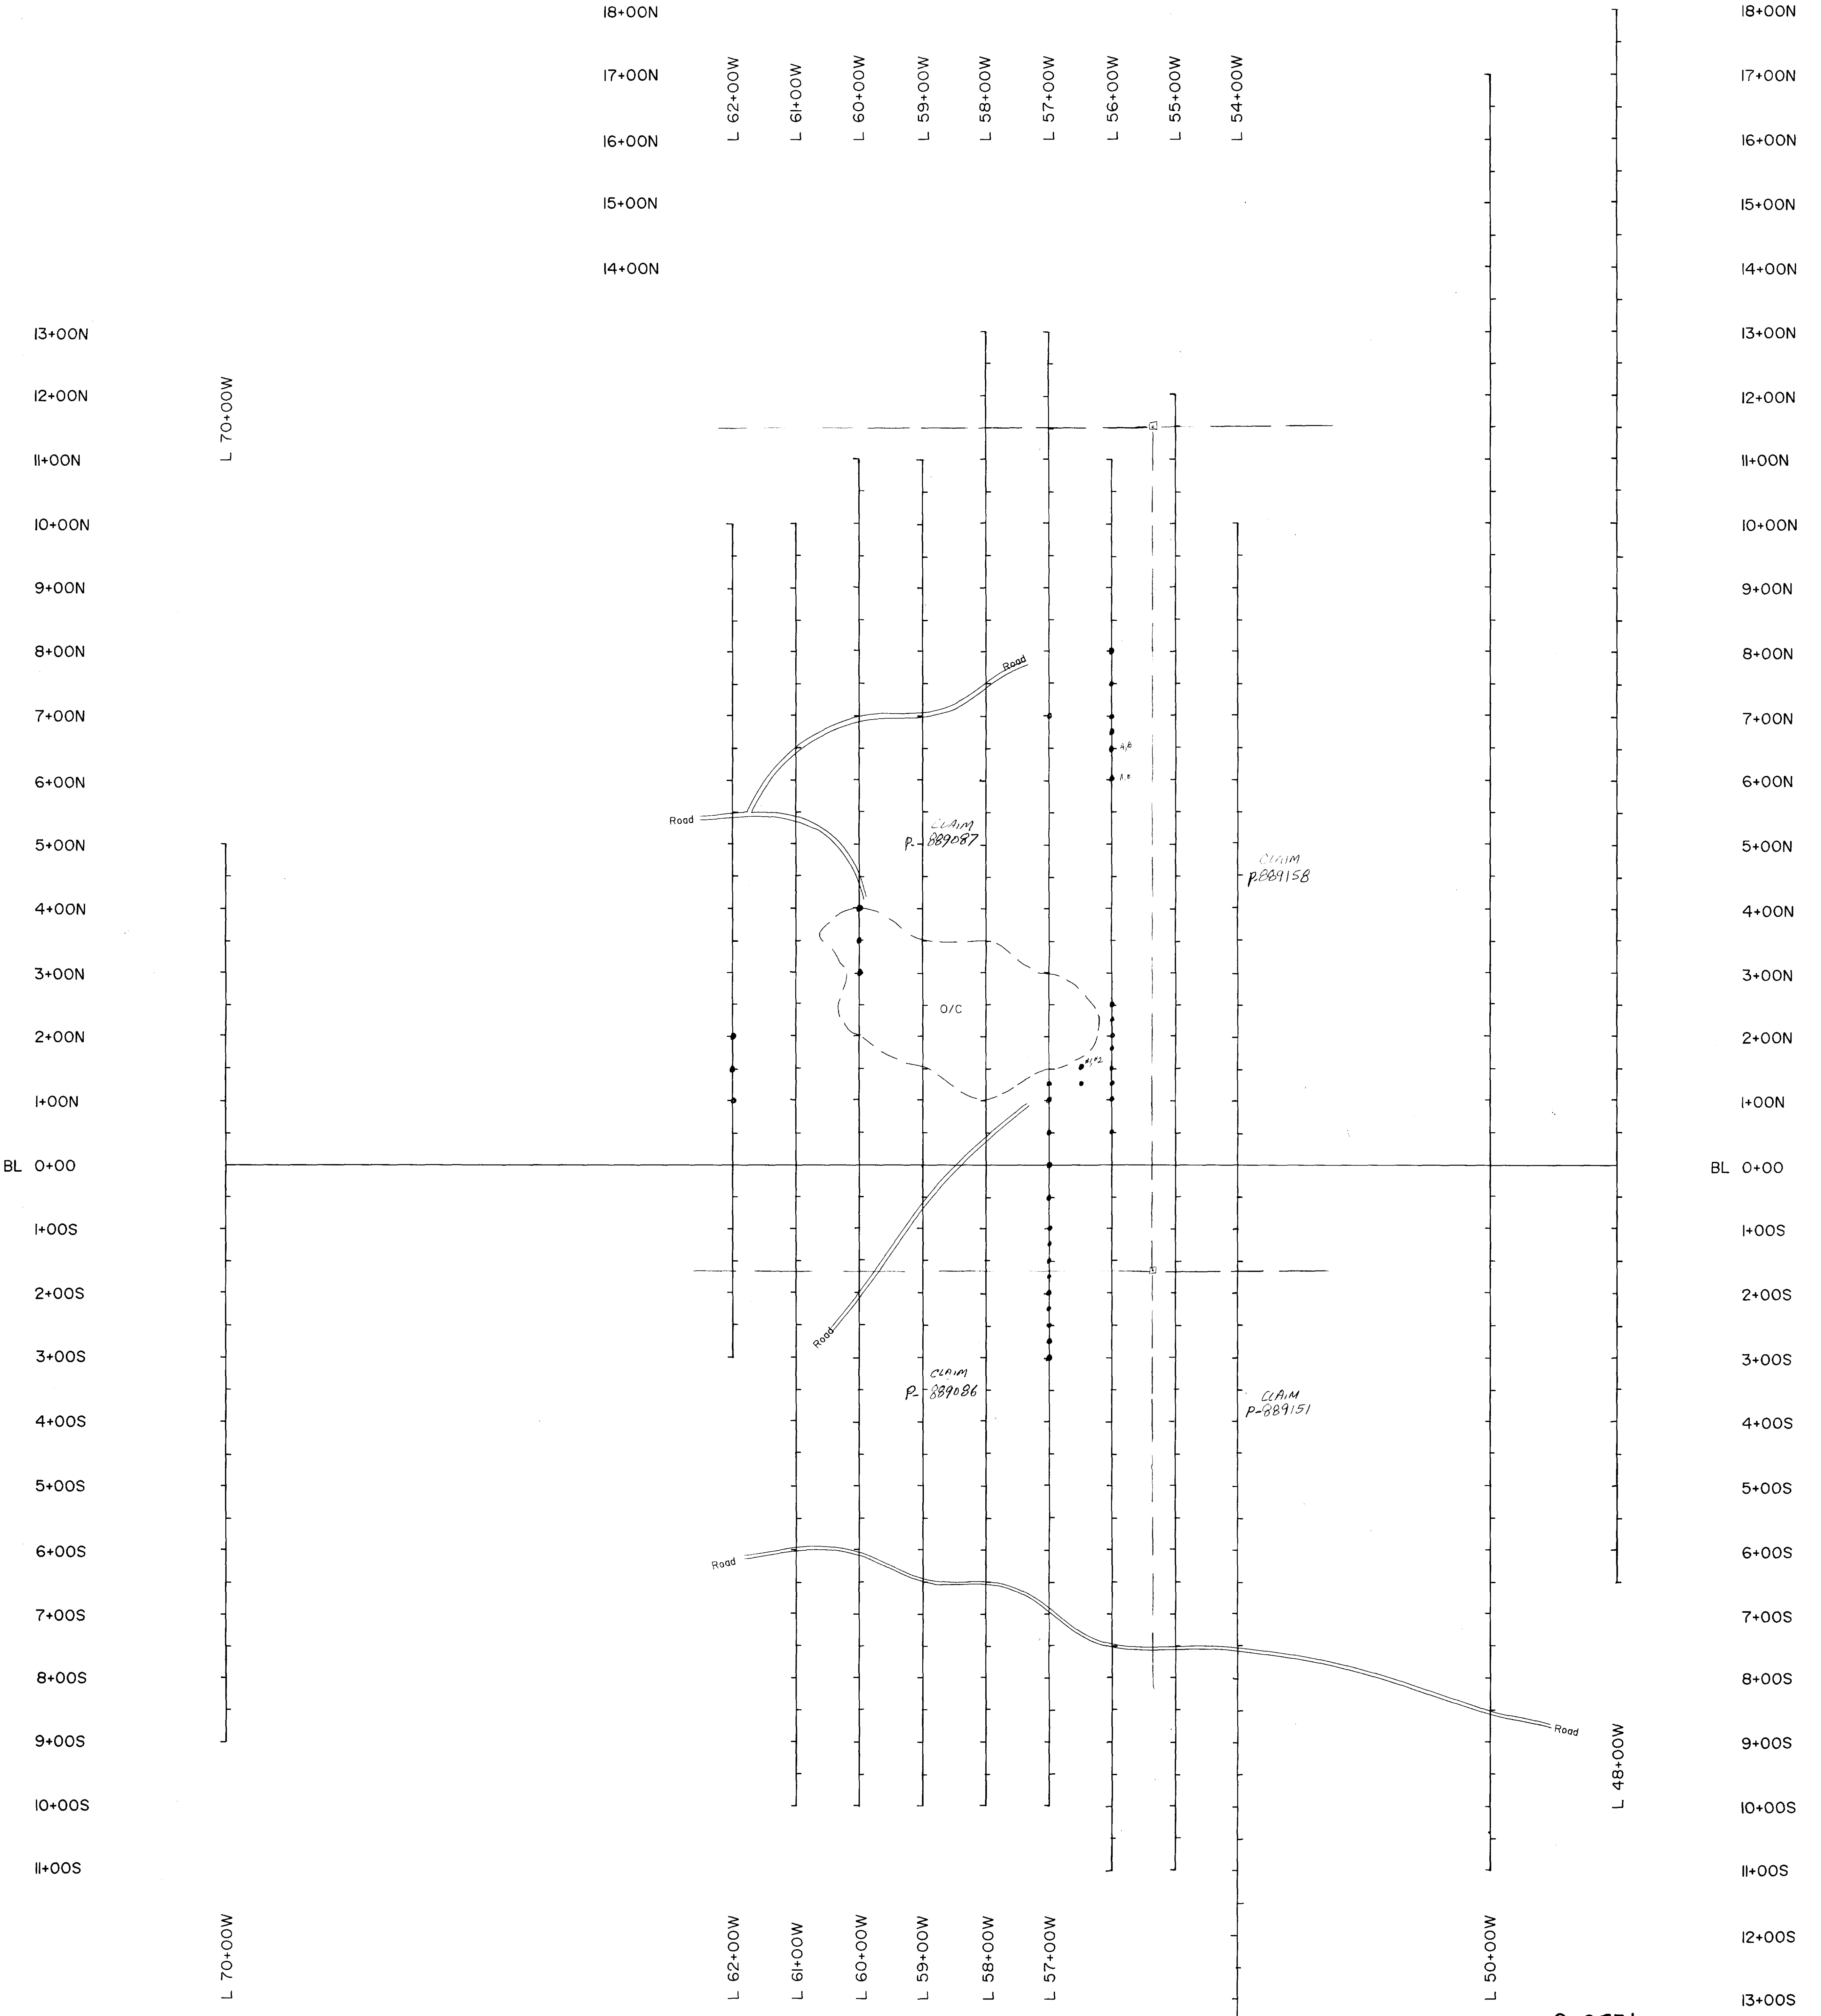

2.12871

 EXSICS EXPLORATION LTD. P.O. Box 1880, P4N-7X1 Suite 13, Hollinger Bldg, Timmins Ont. Telephone: 705-267-4151		
CLIENT: <i>HAWKINS TWP. PROPERTY LTD.</i>		
PROPERTY: HAWKINS TWP. PROPERTY		
TITLE: <i>GROUND MOUNT SAMPLE LOCATION MAP</i> <i>(See Certificate 89-1052, Baminger)</i>		
Date: April 1989	Scale: 1"=100ft	NTS:
Drawn: P.G.	Interp:	Job No. EE-158



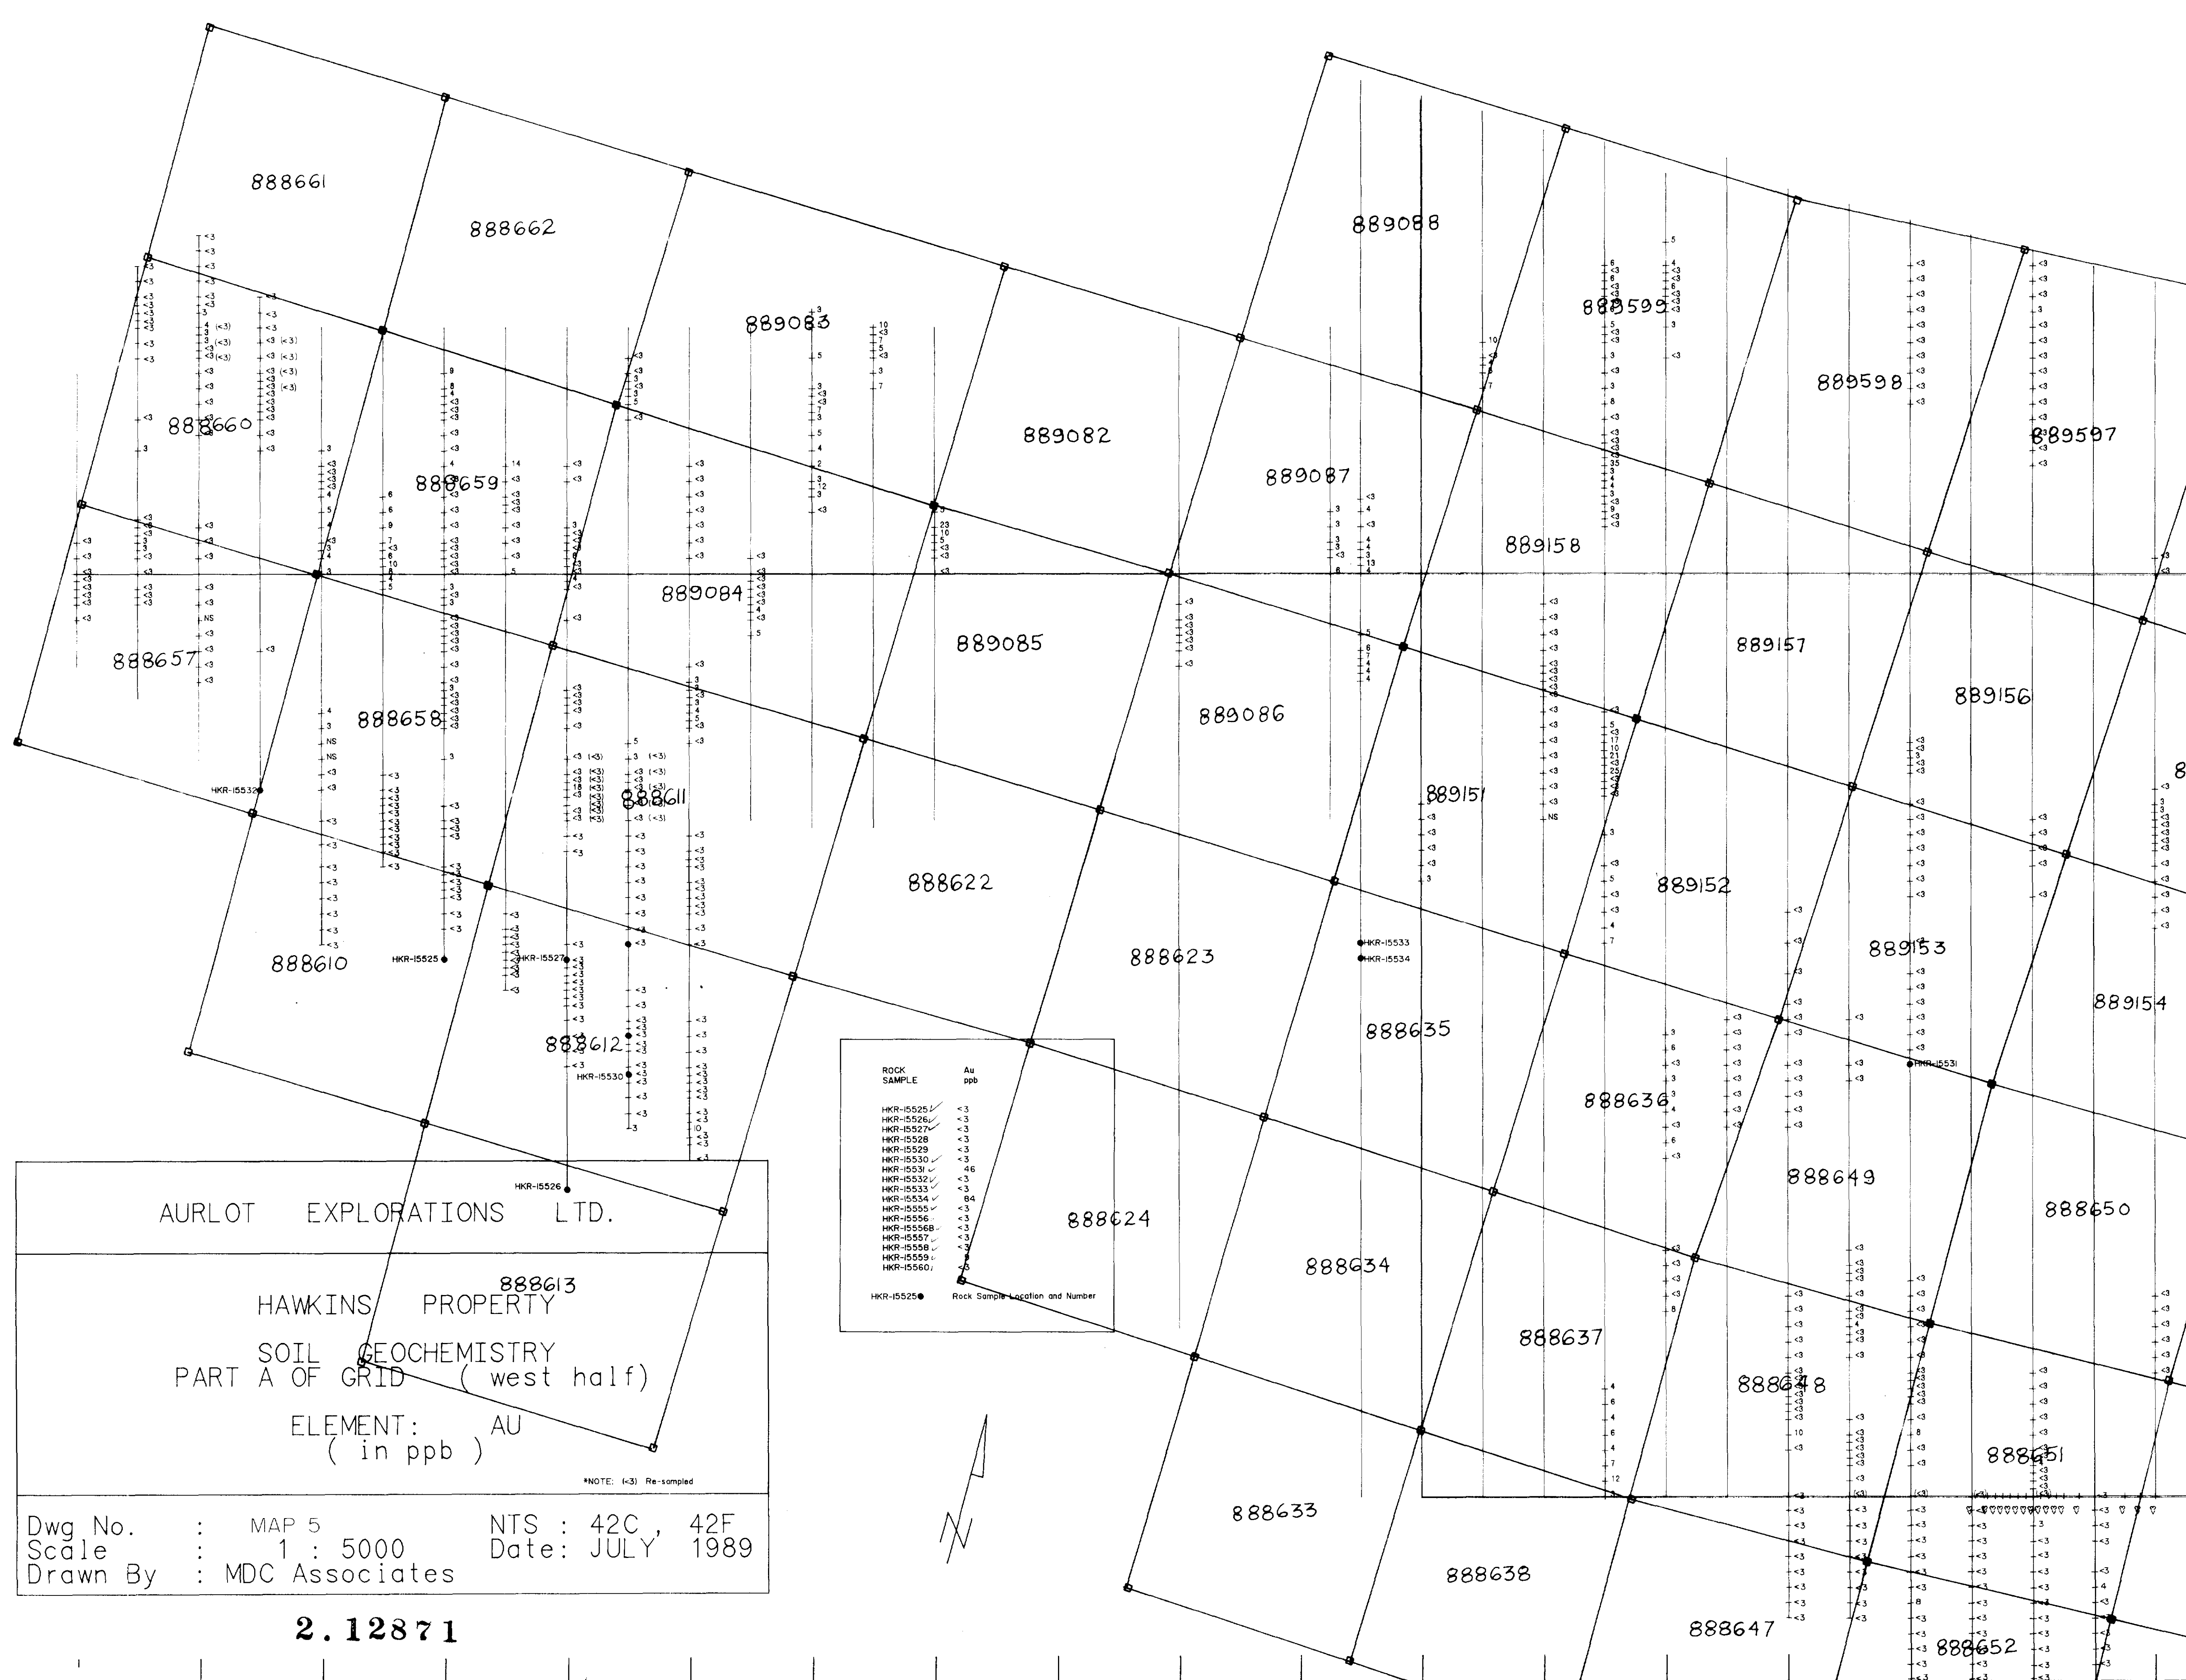

ROCK SAMPLE	Au ppb
HKR-15525 ✓	<-3
HKR-15526 ✓	<-3
HKR-15527 ✓	<-3
HKR-15528 ✓	<-3
HKR-15529 ✓	<-3
HKR-15530 ✓	<-3
HKR-15531 ✓	46
HKR-15532 ✓	<-3
HKR-15533 ✓	<-3
HKR-15534 ✓	84
HKR-15555 ✓	<-3
HKR-15556 ✓	<-3
HKR-15558 ✓	<-3
HKR-15557 ✓	<-3
HKR-15558 ✓	<-3
HKR-15559 ✓	<-3
HKR-15560 ✓	<-3
HKR-15525 ●	Rock Sample Location and Number


AURLOT EXPLORATIONS LTD.
 HAWKINS PROPERTY
 SOIL GEOCHEMISTRY
 PART A OF GRID (west half)
 ELEMENT: AU
 (in ppb)
 *NOTE: (<-3) Re-sampled

Dwg No. : MAP 5
 Scale : 1 : 5000
 Drawn By : MDC Associates

NTS : 42C, 42F
 Date: JULY 1989

2.12871



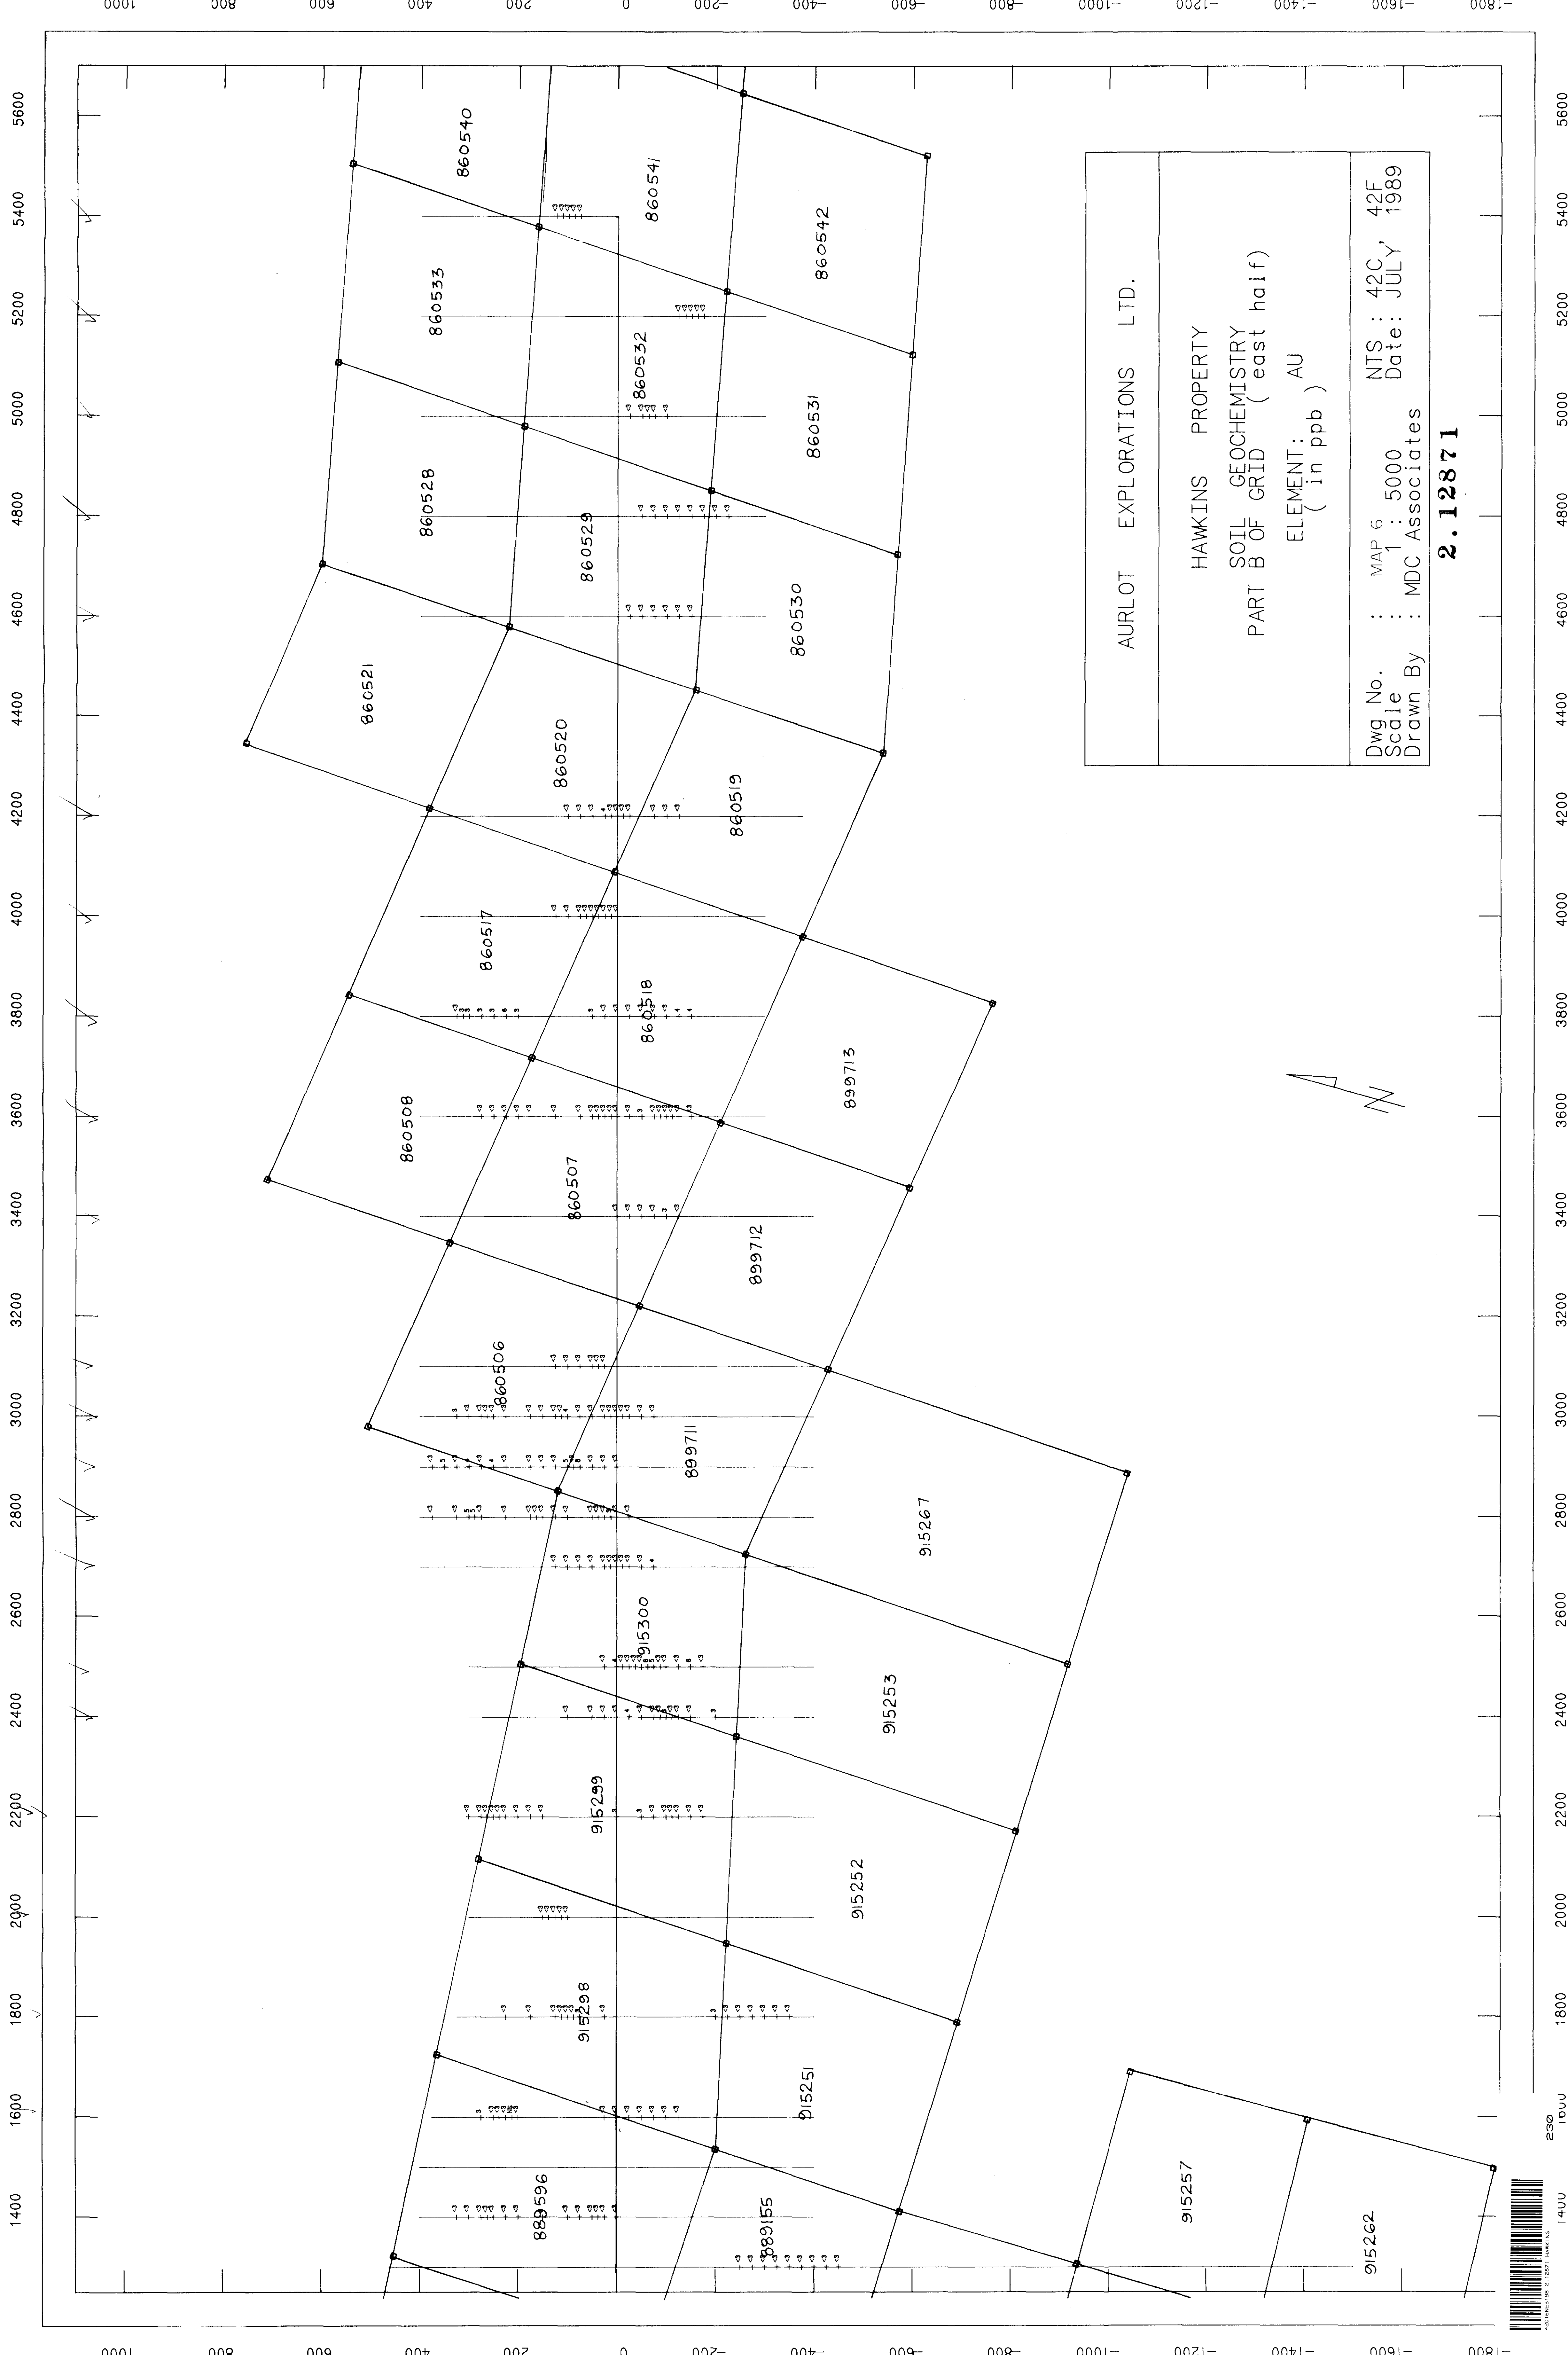

AURLOT EXPLORATIONS LTD.


HAWKINS PROPERTY

SOIL GEOCHEMISTRY
PART B OF GRID (east half)

ELEMENT: AU
(in ppb)

Dwg No. : MAP 6 NTS : 42C, 42F
Scale : 1 : 5000 Date: JULY 1989
Drawn By : MDC Associates


2.12871

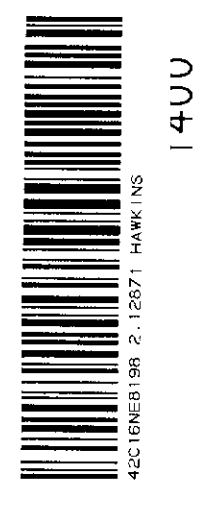

1#UU 10UU 230

1000 800 600 400 200 0 -200 -400 -600 -800 -1000 -1200 -1400 -1600 -1800

1400 1600 1800 2000 2200 2400 2600 2800 3000 3200 3400 3600 3800 4000 4200 4400 4600 4800 5000 5200 5400 5600

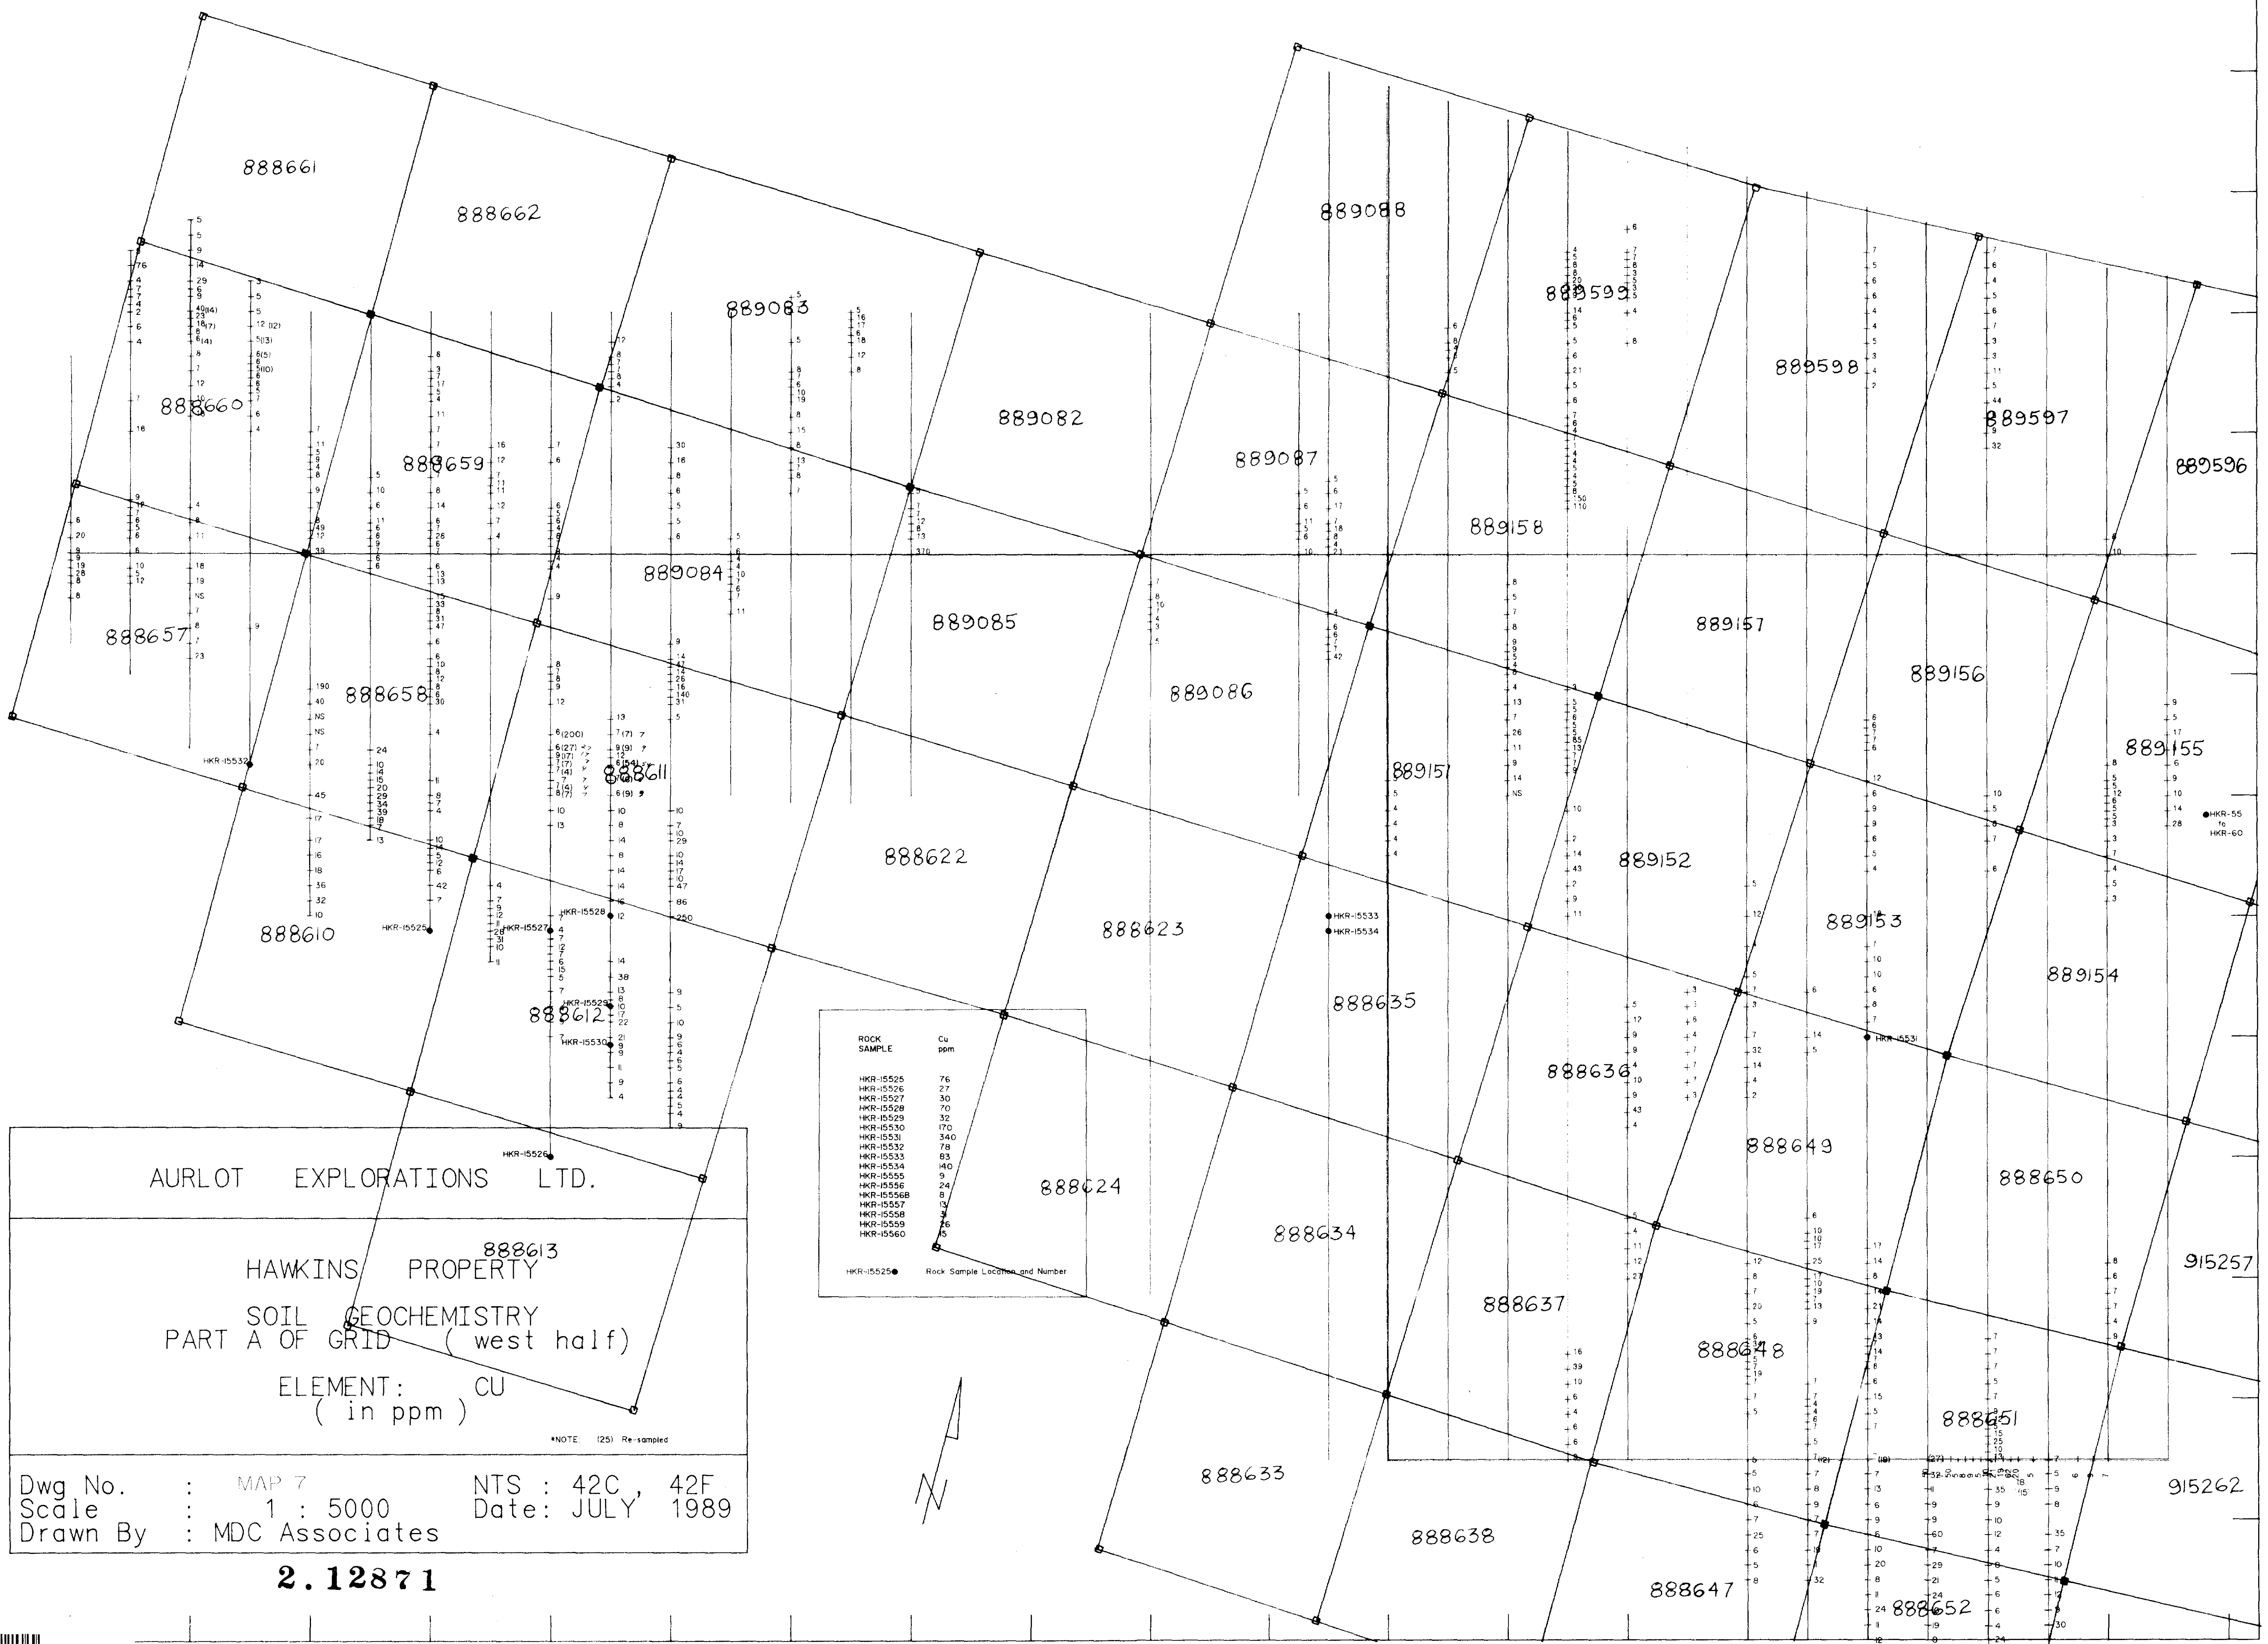

ROCK SAMPLE	Cu ppm
HKR-15525	76
HKR-15526	27
HKR-15527	30
HKR-15528	70
HKR-15529	32
HKR-15530	170
HKR-15531	340
HKR-15532	78
HKR-15533	83
HKR-15534	140
HKR-15535	9
HKR-15536	24
HKR-15537	8
HKR-15538	13
HKR-15539	3
HKR-15540	26
HKR-15541	15

HKR-15525 ● Rock Sample Location and Number

AURLOT EXPLORATIONS LTD.

HAWKINS PROPERTY

SOIL GEOCHEMISTRY
PART A OF GRID (west half)


ELEMENT: CU
(in ppm)

*NOTE: (25) Re-sampled

Dwg No. : MAP 7 NTS : 42C, 42F
Scale : 1 : 5000 Date: JULY 1989
Drawn By : MDC Associates

2.12871



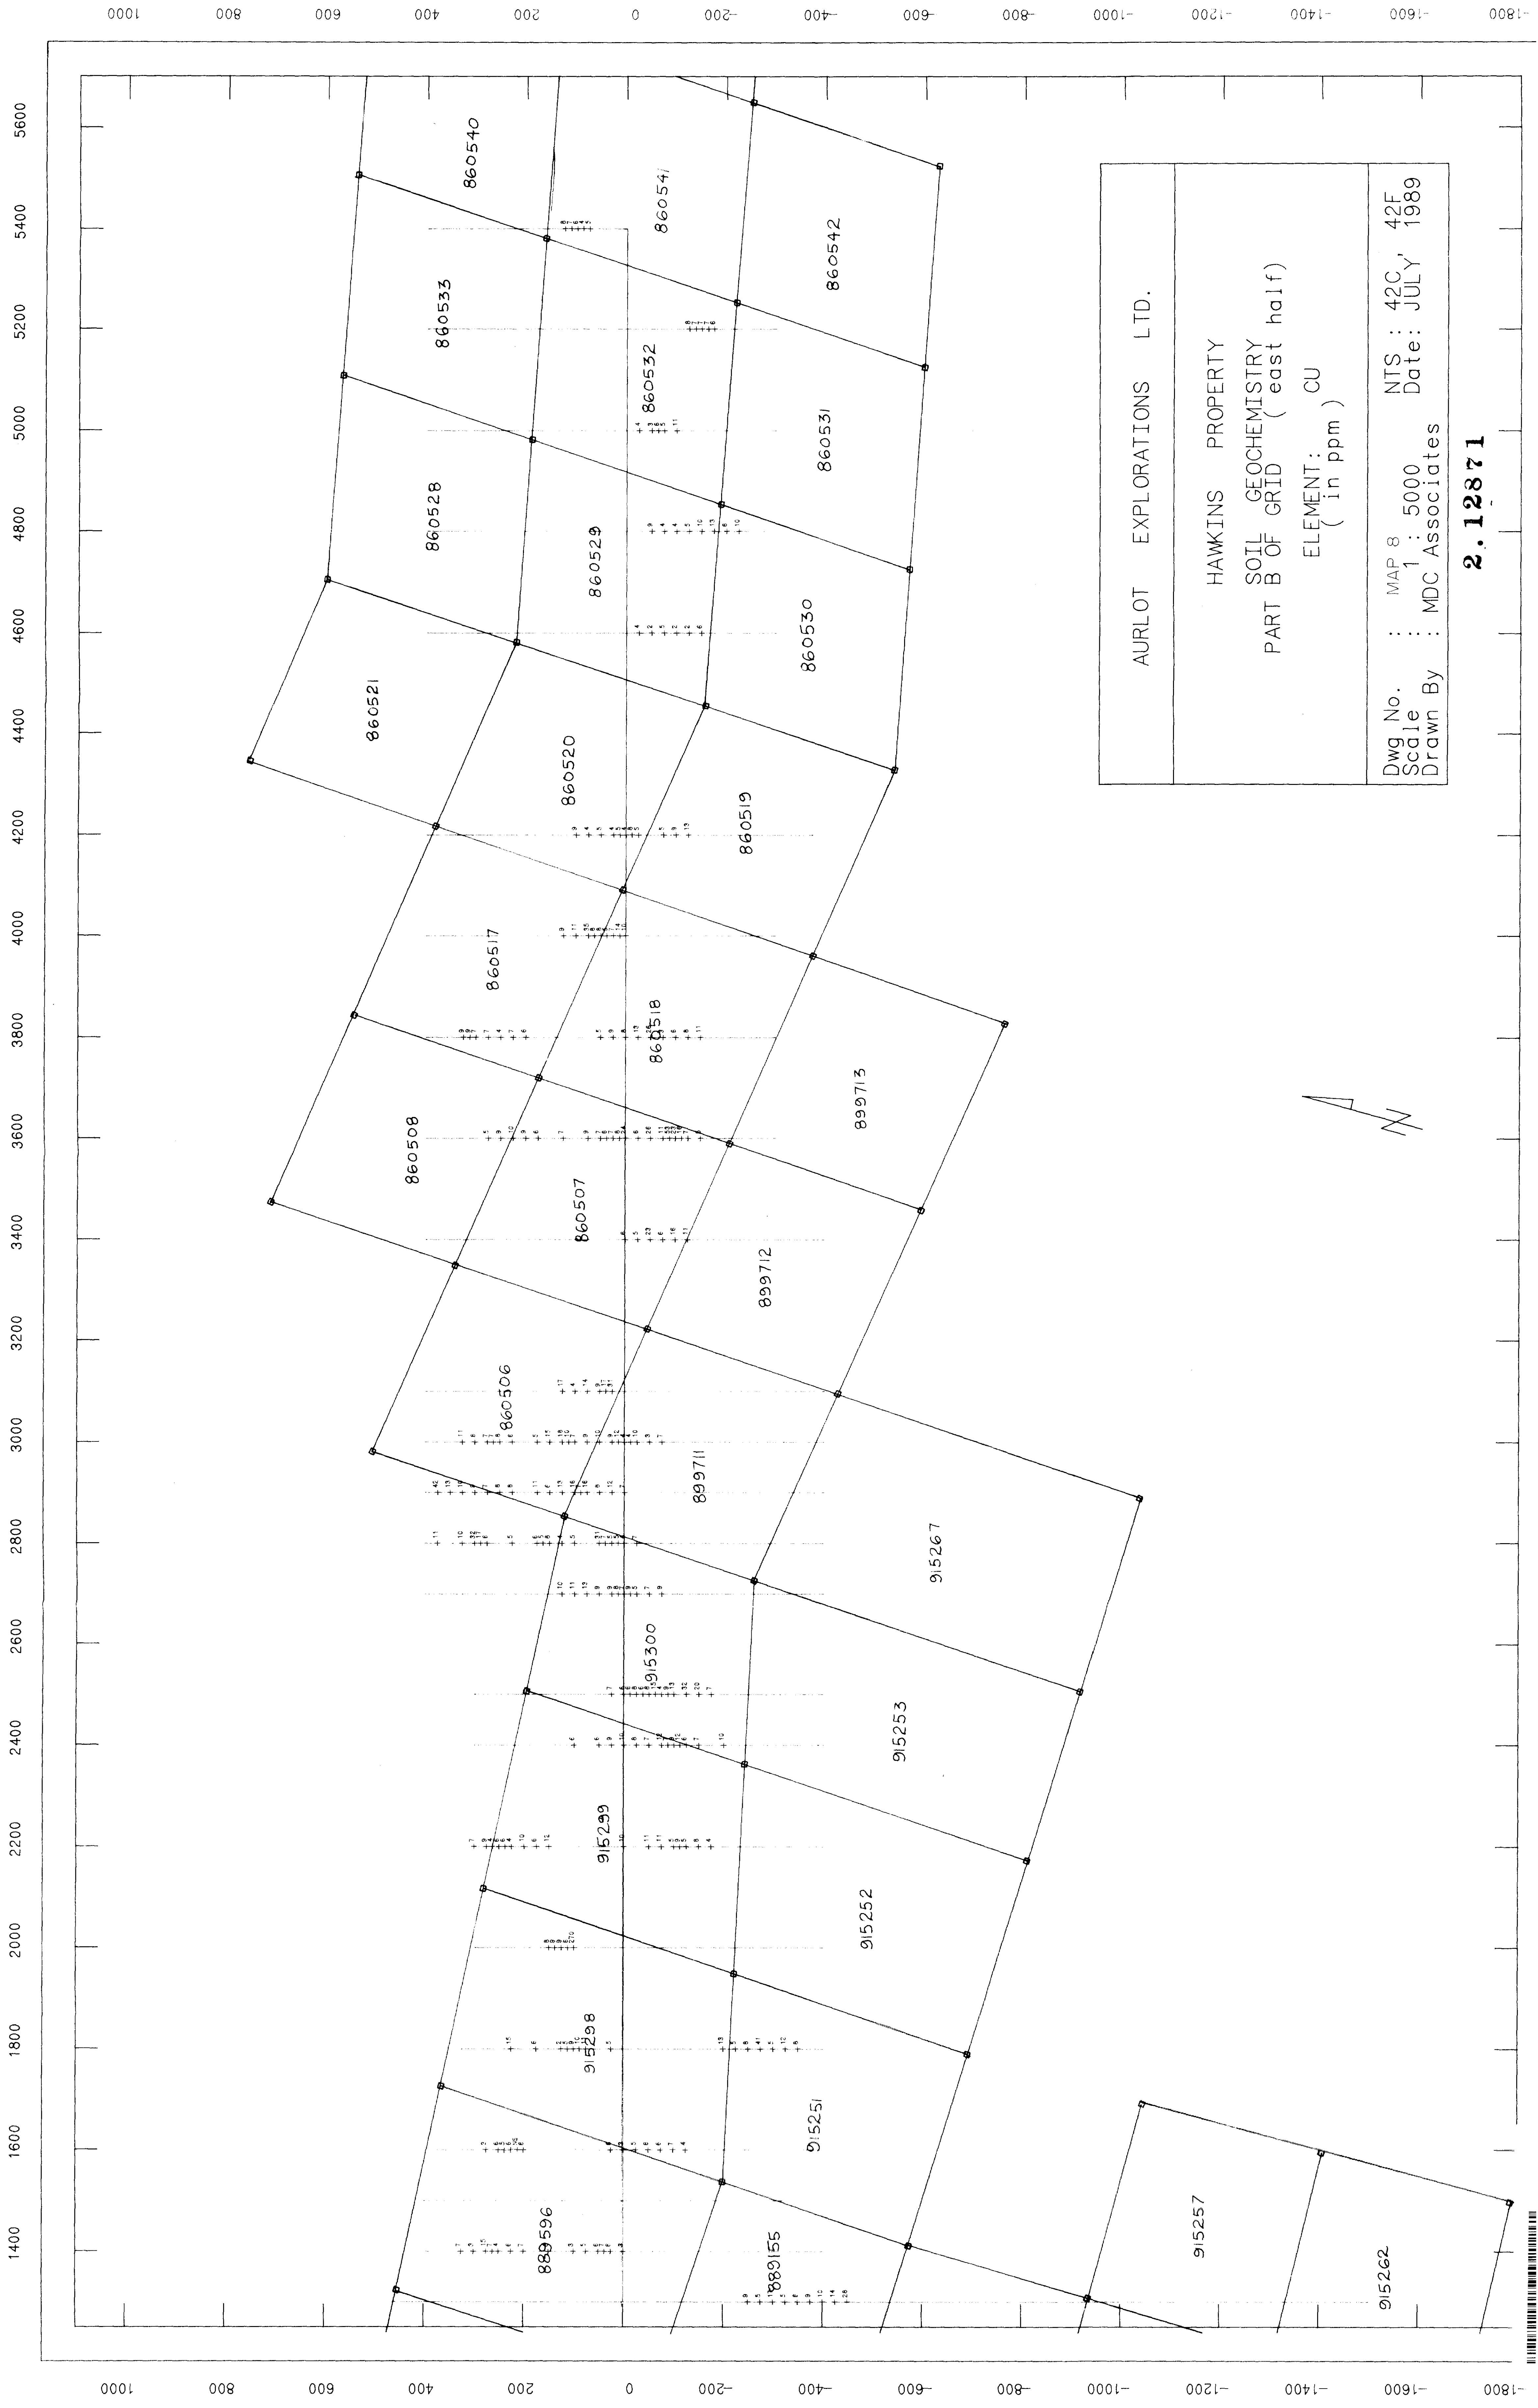


AURLOT EXPLORATIONS LTD.

HAWKINS PROPERTY
SOIL GEOCHEMISTRY
PART B OF GRID (east half)
ELEMENT: CU
(in ppm)

Dwg No. : MAP 8 NTS : 42C, 42F
Scale : 1 : 5000 Date: JULY 1989
Drawn By : MDC Associates

2.12871

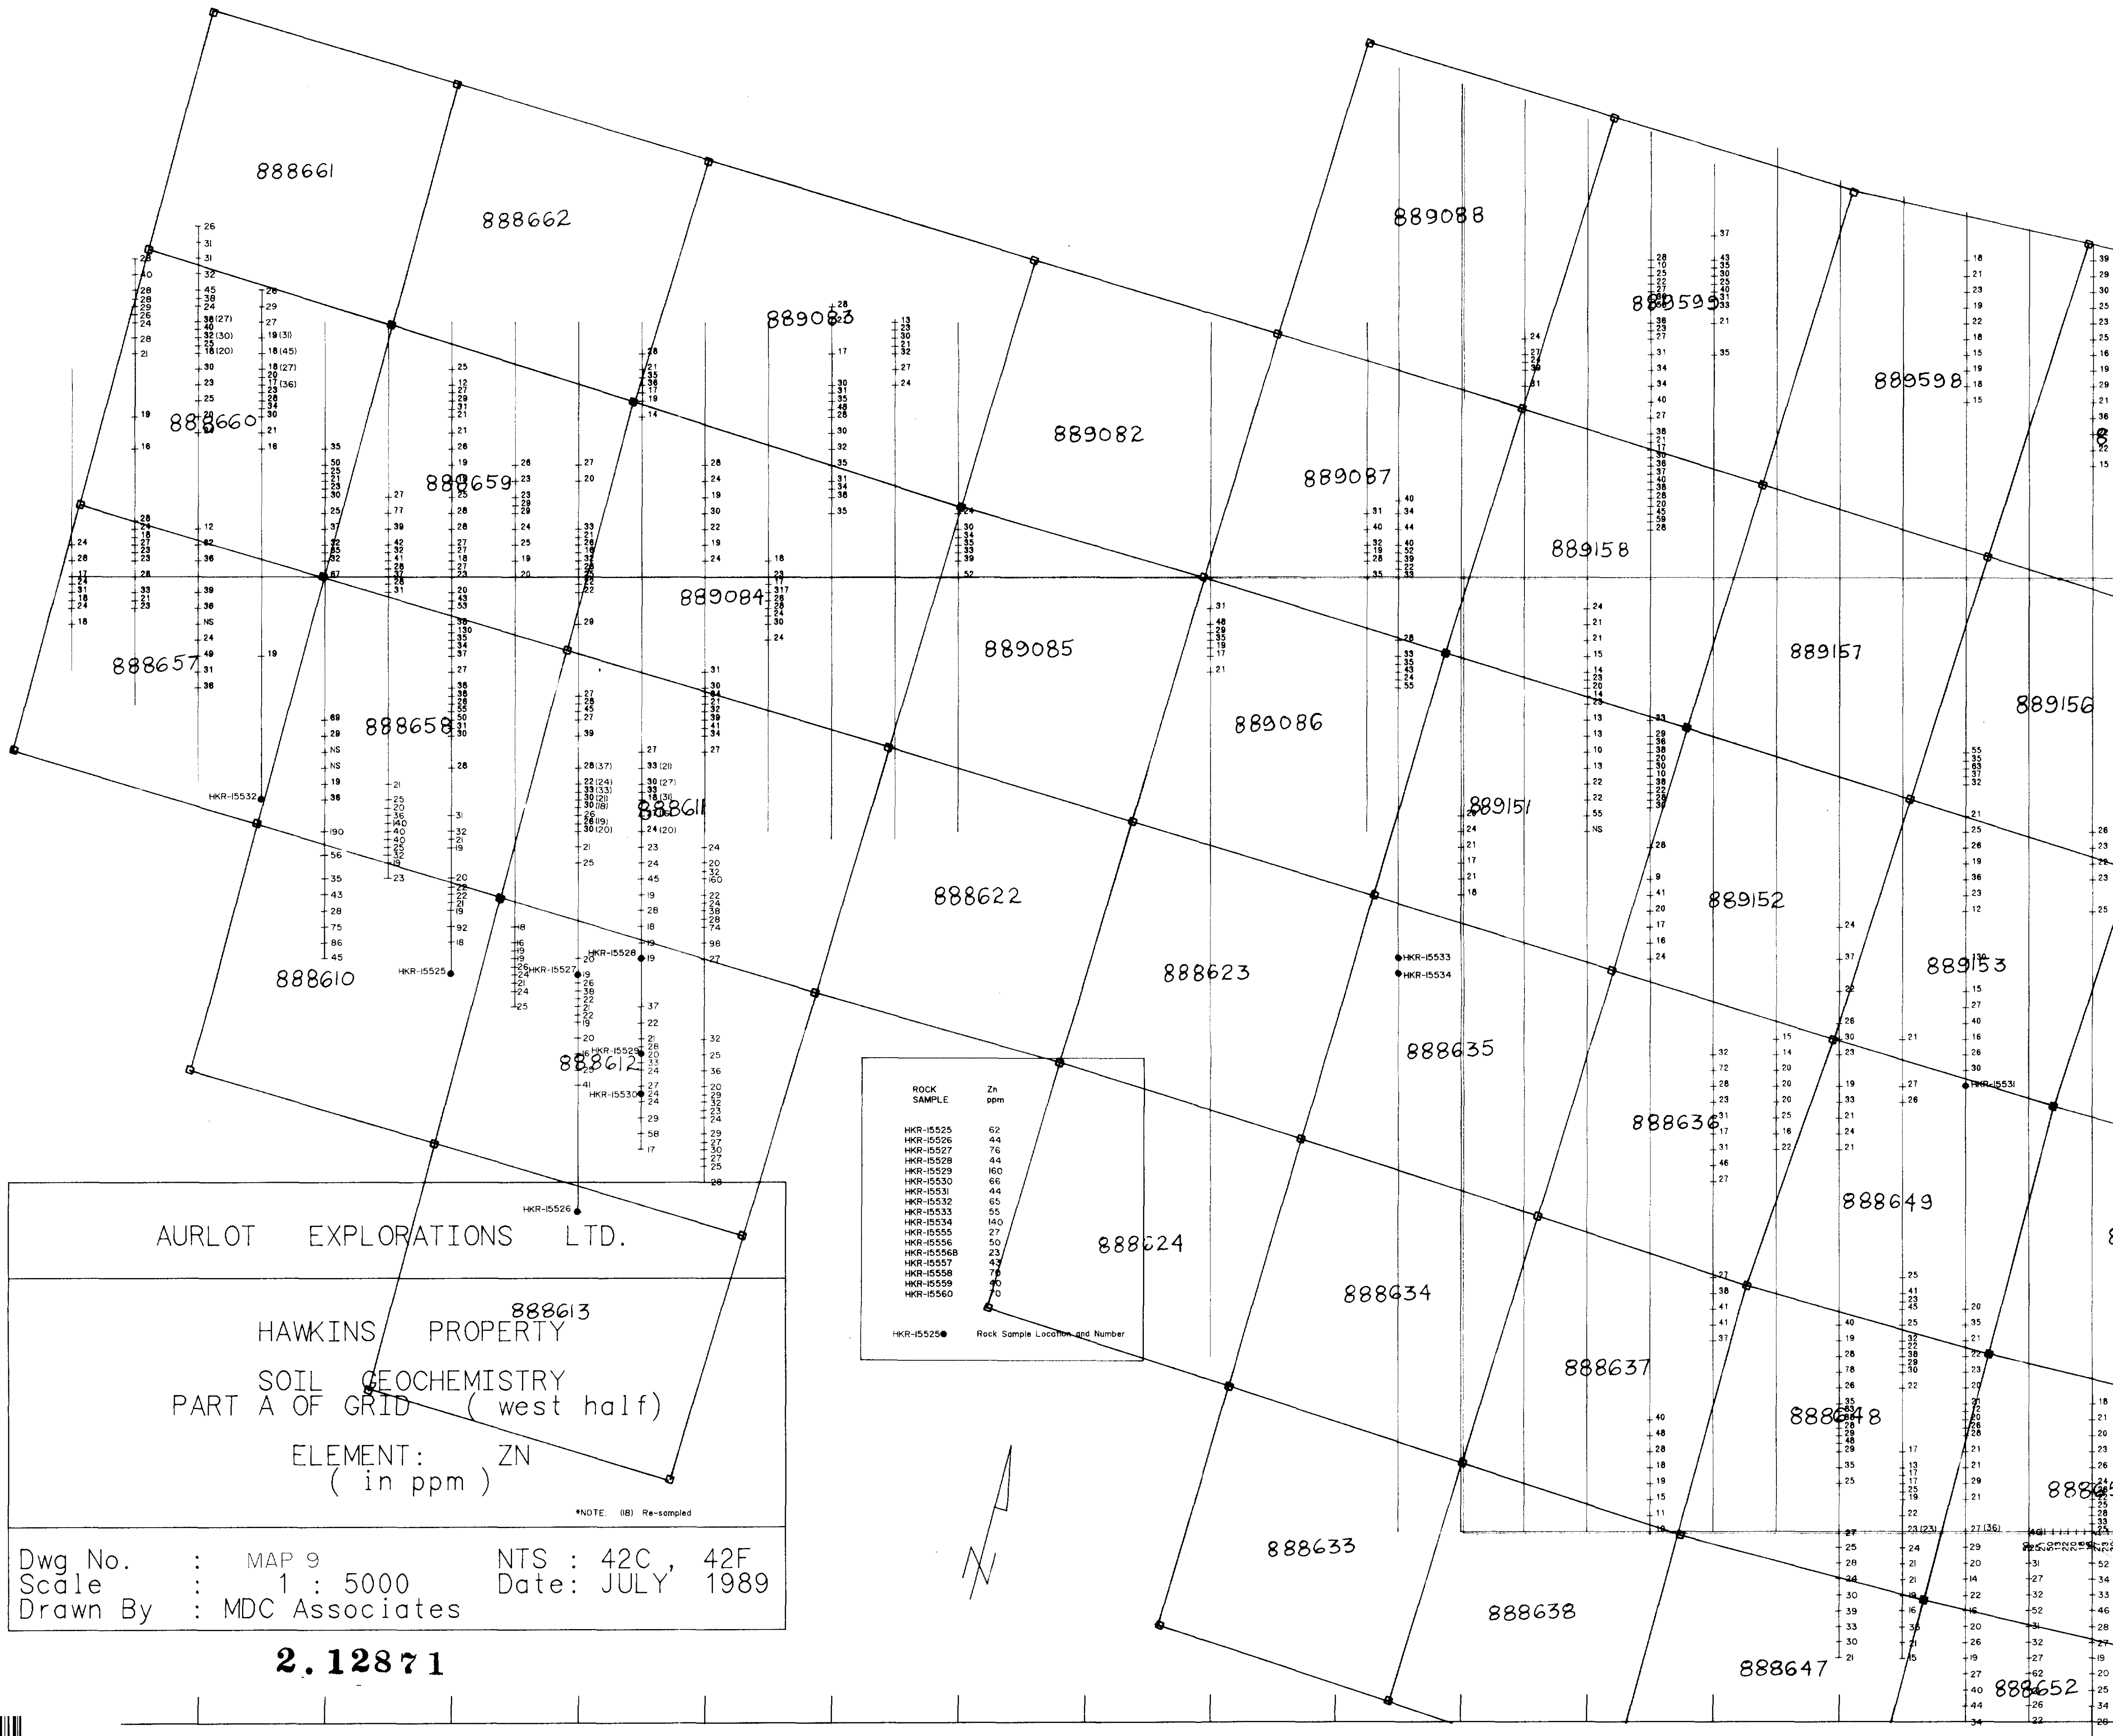

ROCK SAMPLE	Zn ppm
HKR-15525	62
HKR-15526	44
HKR-15527	76
HKR-15528	44
HKR-15529	160
HKR-15530	66
HKR-15531	44
HKR-15532	65
HKR-15533	55
HKR-15534	140
HKR-15535	27
HKR-15536	50
HKR-15537	23
HKR-15538	43
HKR-15539	79
HKR-15540	90
HKR-15541	70

HKR-15525 ● Rock Sample Location and Number

AURLOT EXPLORATIONS LTD.

HAWKINS PROPERTY

SOIL GEOCHEMISTRY
PART A OF GRID (west half)


ELEMENT: ZN
(in ppm)

*NOTE: (B) Re-sampled

Dwg No. : MAP 9 NTS : 42C, 42F
Scale : 1 : 5000 Date: JULY 1989
Drawn By : MDC Associates

2.12871



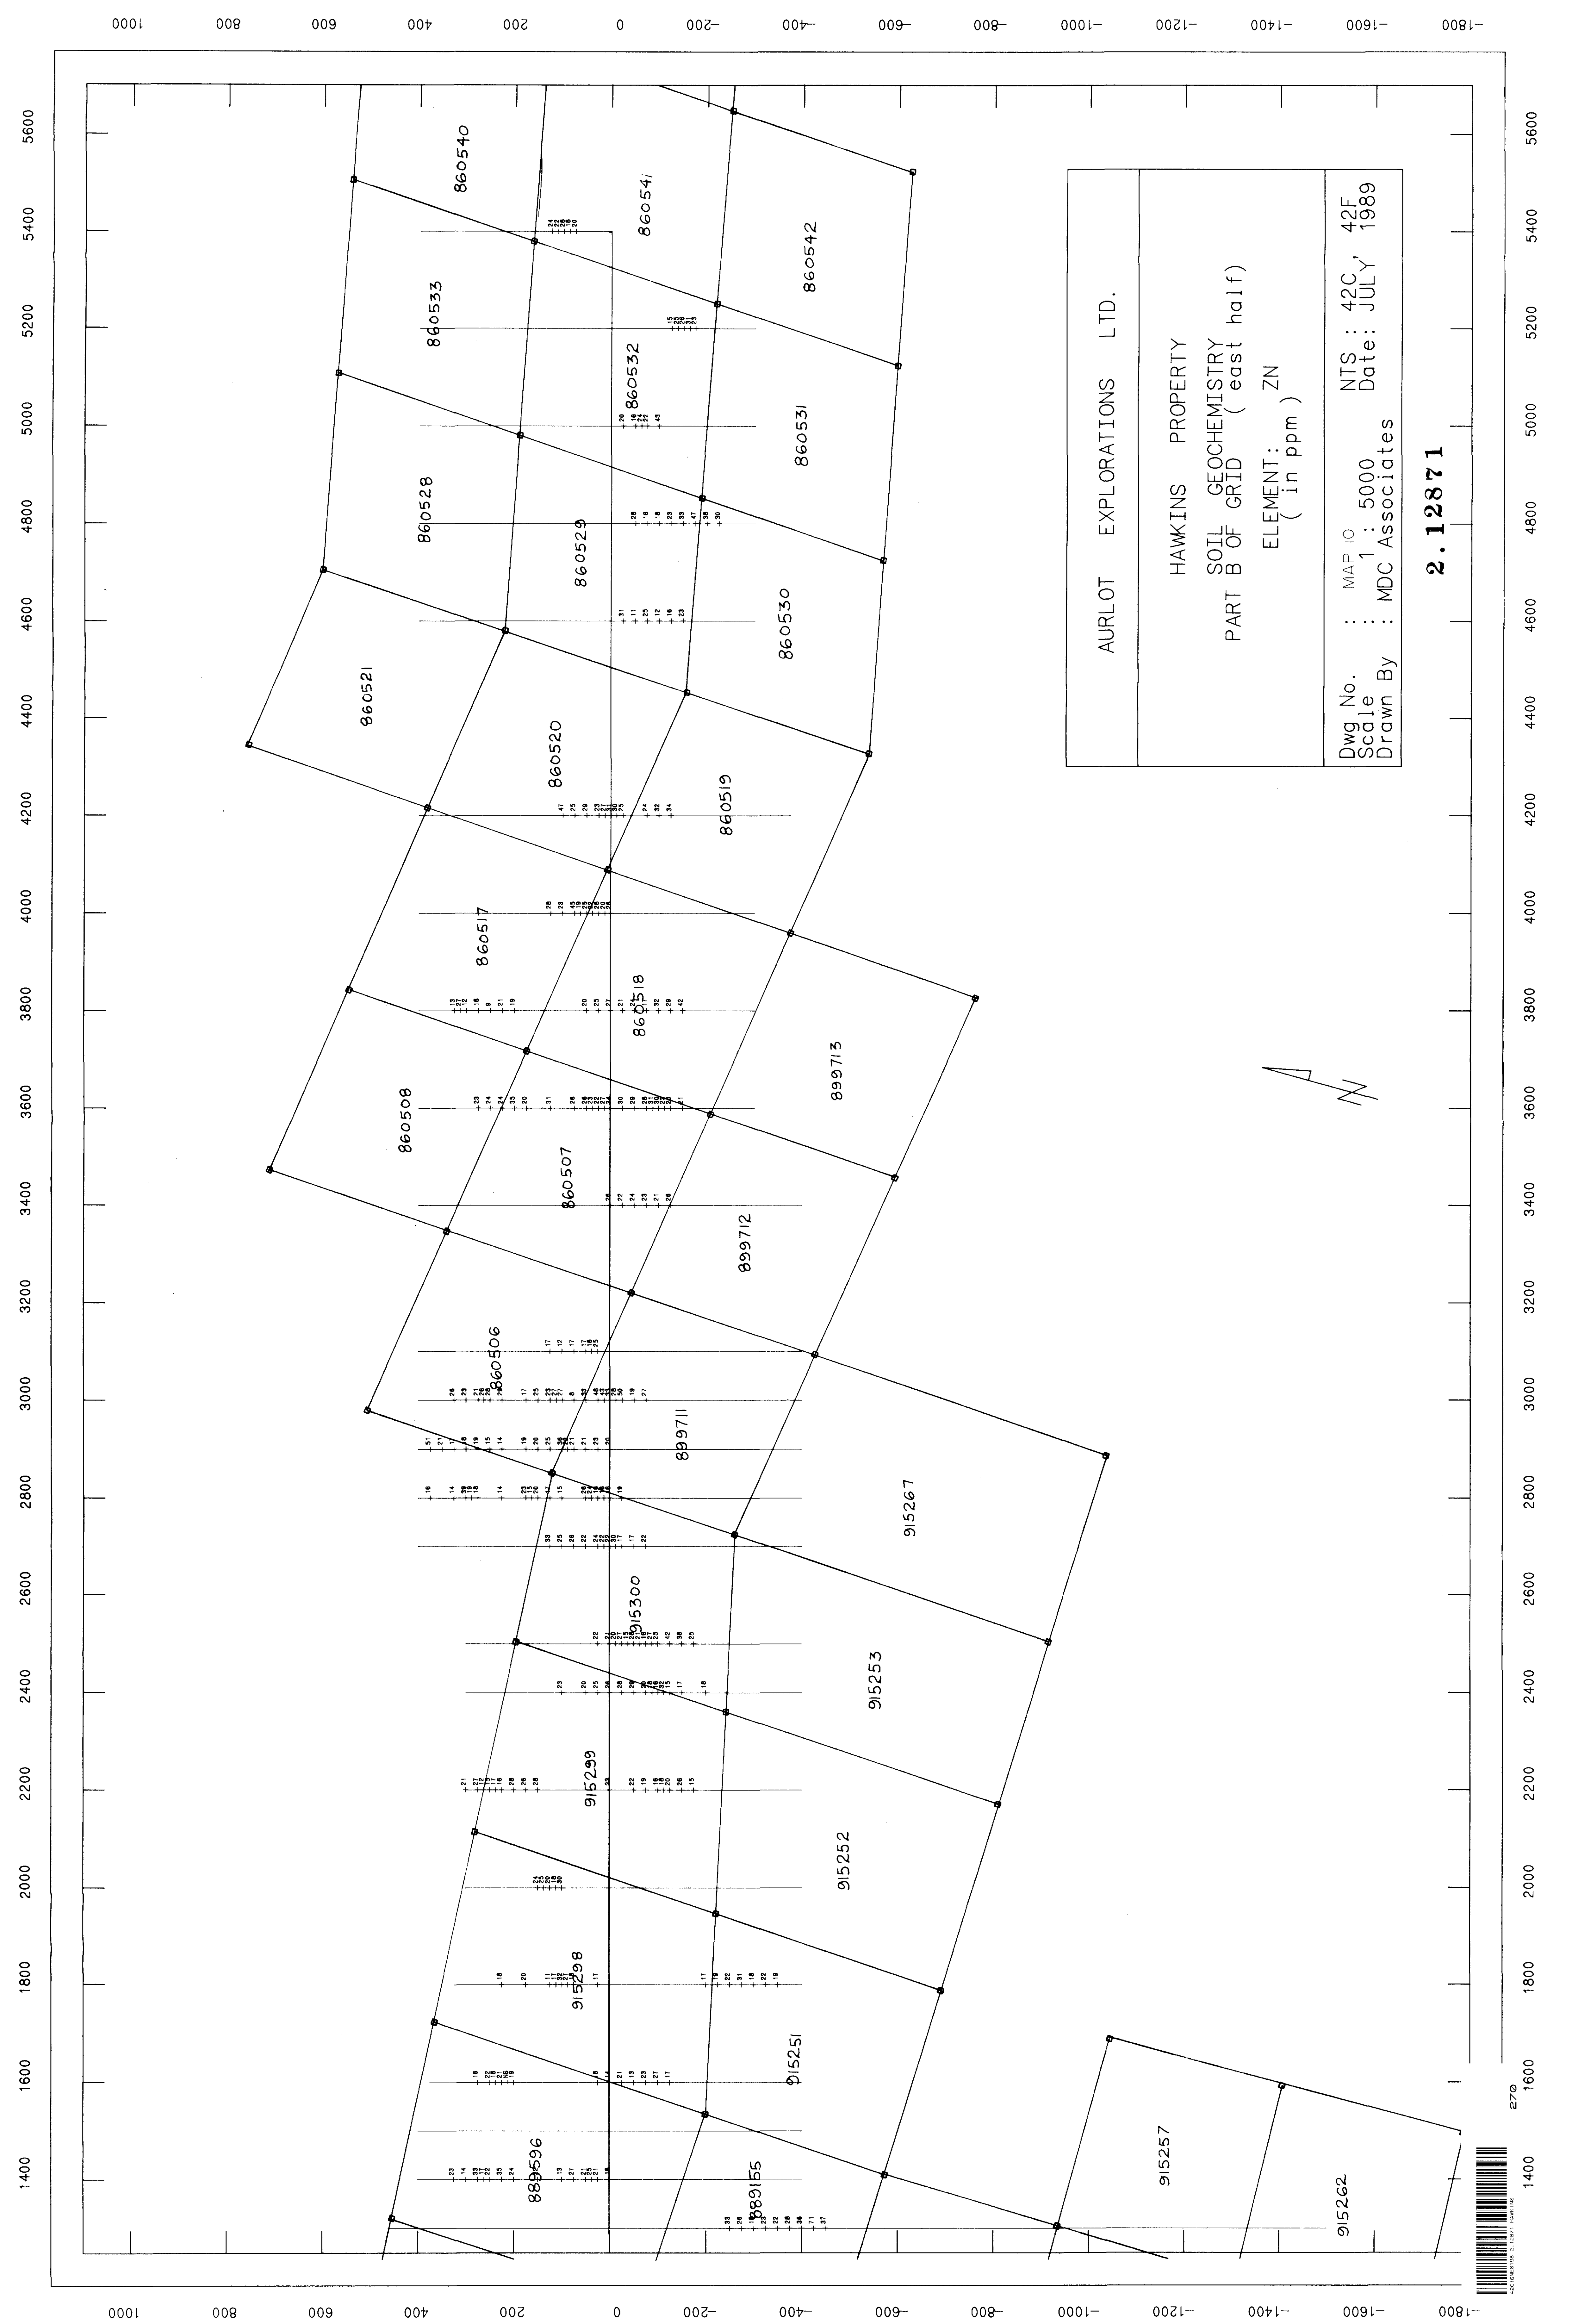

AURLOT EXPLORATIONS LTD.

HAWKINS PROPERTY

SOIL GEOCHEMISTRY
PART B OF GRID (east half)

ELEMENT: ZN
(in ppm)

Dwg No. : MAP 10 NTS : 42C, 42E
Scale : 1 : 5000 Date : JULY 1989
Drawn By : MDC Associates

2.12871



270

