


Lamarche Twp.

Reaume Twp.

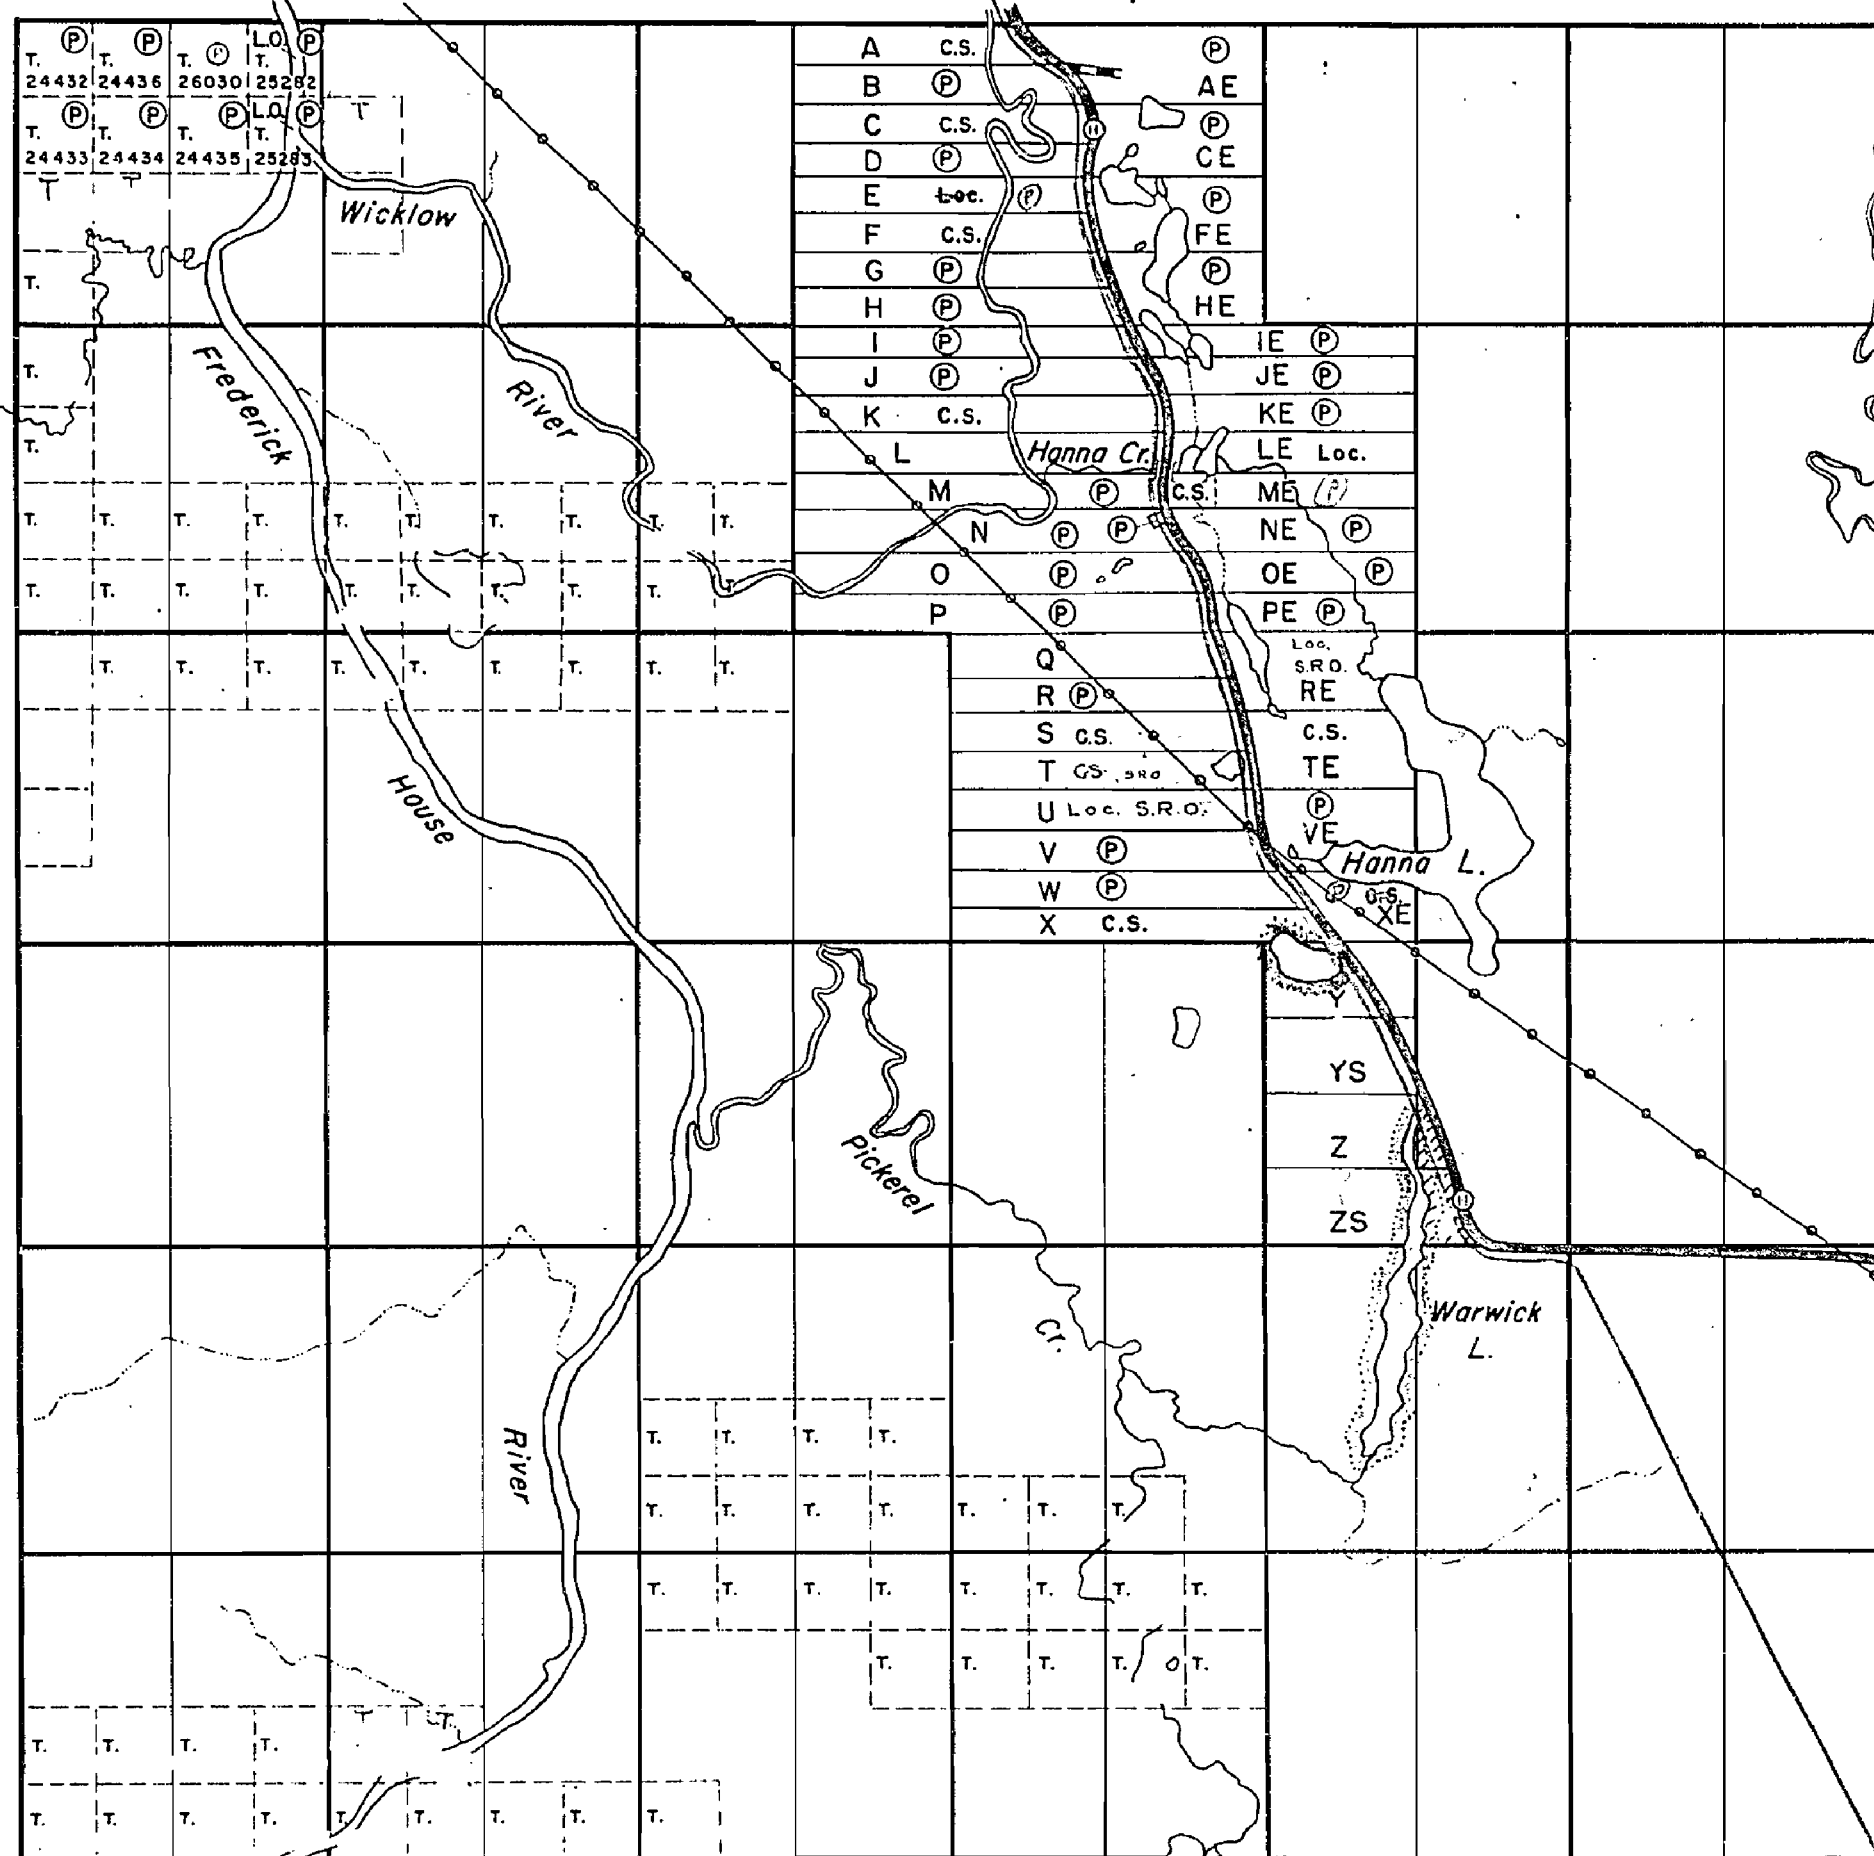

Mann Twp.

THE TOWNSHIP OF

HANNA

DISTRICT OF COCHRANE

PORCUPINE MINING DIVISION

SCALE: 1-INCH=40 CHAINS

LEGEND

PATENTED LAND	Ⓟ
CROWN LAND SALE	C.S.
LEASES	Ⓛ
LOCATED LAND	Loc.
LICENSE OF OCCUPATION	L.O.
ROADS	—
IMPROVED ROADS	—
RAILWAYS	—
POWER LINES	—
MARSH OR MUSKEG	—
KING'S HIGHWAY	—

NOTES

400' Reserve to Dept. of Lands & Forests shown thus: —

Mining Rights Only to apply on mining cls. staked out and recorded on or after July 25, 1950 in this Township. Ontario Regulation 169-50-Ontario Gazette. Aug. 5, 1950.

By O.Reg. 169-50 which amends previous regulations and which is effective as of July 5, 1950 the mines & minerals in this Township are reserved.

Area reserved to the Department of Highways for parksite shown thus: —

PLAN NO. - M 490

DEPARTMENT OF MINES
— ONTARIO —

Lamarche Twp.

THE TOWNSHIP
OF

HANNA

DISTRICT OF
COCHRANE

PORCUPINE
MINING DIVISION

SCALE: 1-INCH = 40 CHAINS

LEGEND

PATENTED LAND
CROWN LAND SALE
LEASES
LOCATED LAND
LICENSE OF OCCUPATION
ROADS
IMPROVED ROADS
RAILWAYS
POWER LINES
MARSH OR MUSKEG
KING'S HIGHWAY

NOTES

400' Surface rights reservation around all lakes & rivers.

Mining Rights Only to apply on mining cls.
staked out and recorded on or after July
25, 1950 in this Township. Ontario Regulation
169-50-Ontario Gazette. Aug. 5, 1950.

By O.Reg. 169-50, which amends previous regulations and which is effective as of July 5, 1950 the mines & minerals in this Township are reserved.

Surface Rights Only reserved to Dept. of
Lands & Forests
shown thus: File 88767 

See L.A.F. File: 96605-122598 Re Gravel On
Loc. XE & Loc. Y.

MINING RECORDS
RECEIVED
DEC 28 1962

Background

PLAN NO. - M 490

DEPARTMENT OF MINES
—ONTARIO—

Reaume Twp.

St. John Twp

Mann Twp.

Surveys
annulled in
this lot

Lamarche Twp.

Subdivision annulled in
part outlines in blue

THE TOWNSHIP
OF

HANNA

DISTRICT OF
COCHRANE

PORCUPINE
MINING DIVISION

SCALE: 1-INCH = 40 CHAINS

LEGEND

PATENTED LAND	Ⓟ
CROWN LAND SALE	C.S.
LEASES	Ⓛ
LOCATED LAND	Loc.
LICENSE OF OCCUPATION	L.O.
ROADS	—
IMPROVED ROADS	—
RAILWAYS	—
POWER LINES	—
MARSH OR MUSKEG	—
KING'S HIGHWAY	—

NOTES

400' Surface rights reservation around all lakes & rivers.

Mining Rights Only to apply on mining claims staked-out and recorded on or after July 25, 1950 in this Township Ontario Regulation 169/50 Ontario Gazette Aug. 5, 1950.


~~Part of the claims staked in 1901 contained in this subdivision are annulled in part. See Land Role.~~

Surface Rights Only reserved to Dept. of Lands & Forests shown thus: File 88767

See L.B.F. File 96605-122598 Re Gravel On Loc. XE & Loc. Y

Reaume Twp.


St. John Twp.

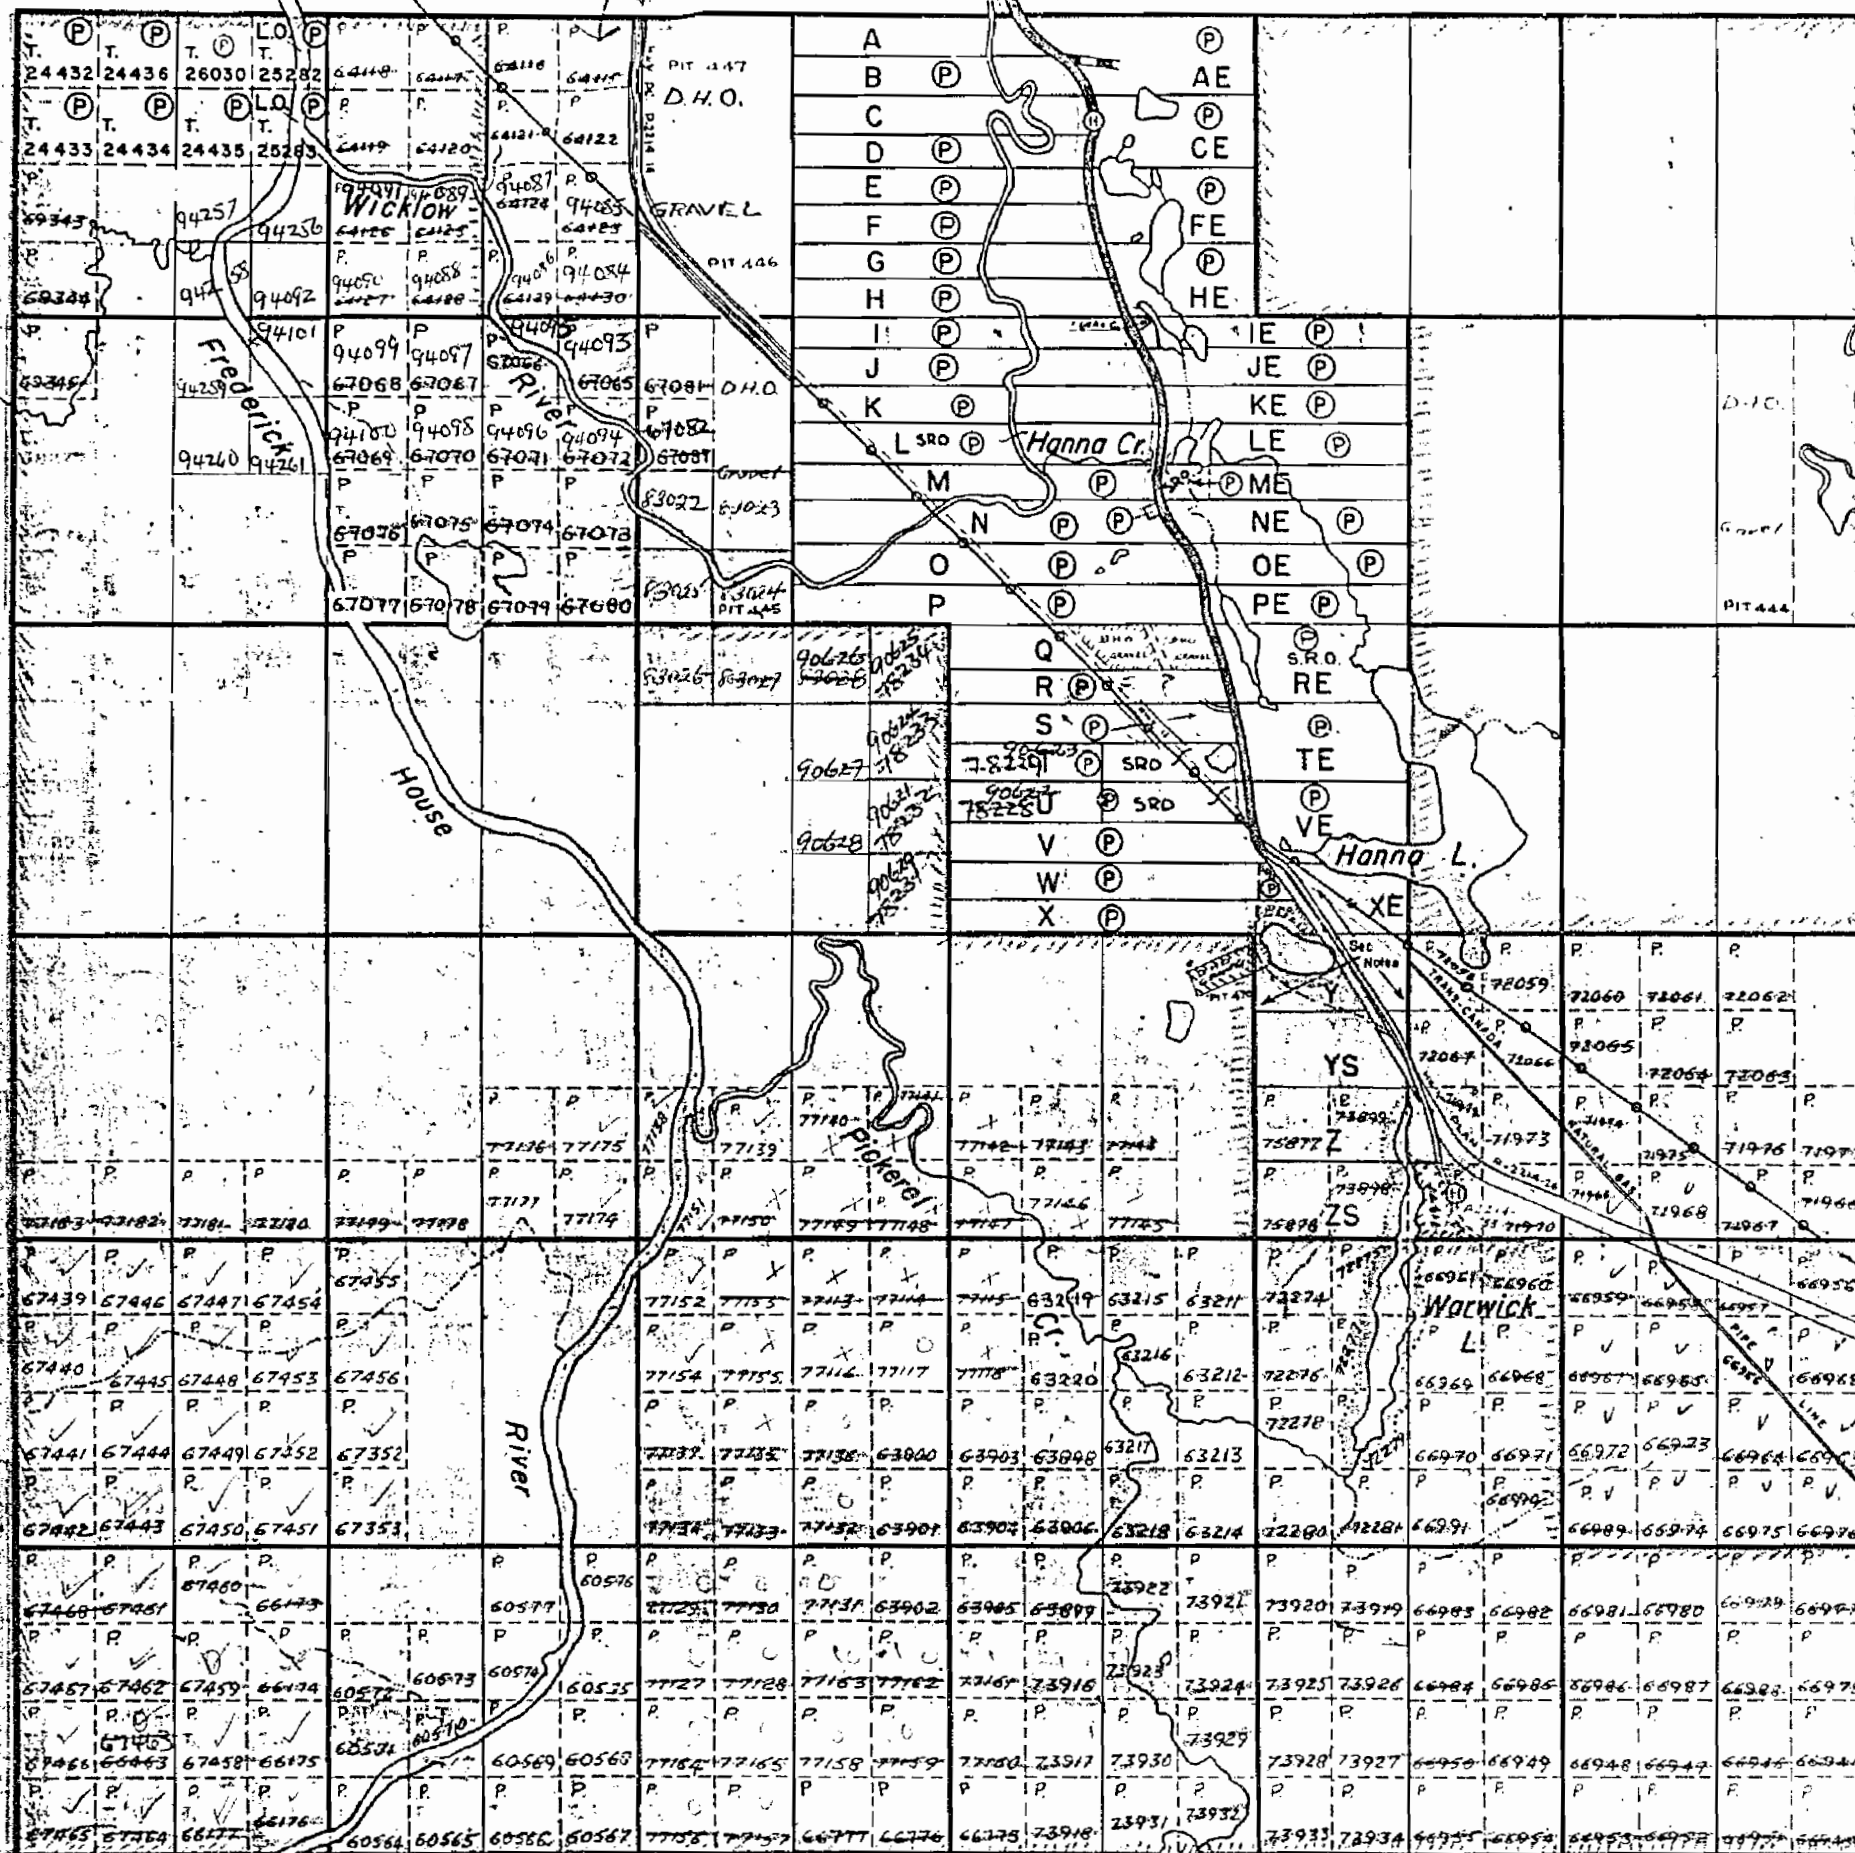

PART OF THIS TWP RESTRICTED AREA
UNDER SECTION 16 OF PUBLIC
LANDS ACT.

Lamarche Twp.

SEE ORDER OF MINISTER OF
LANDS & FORESTS OF AUG. 27/69
ON FOURNIER TWP. LAND ROLL

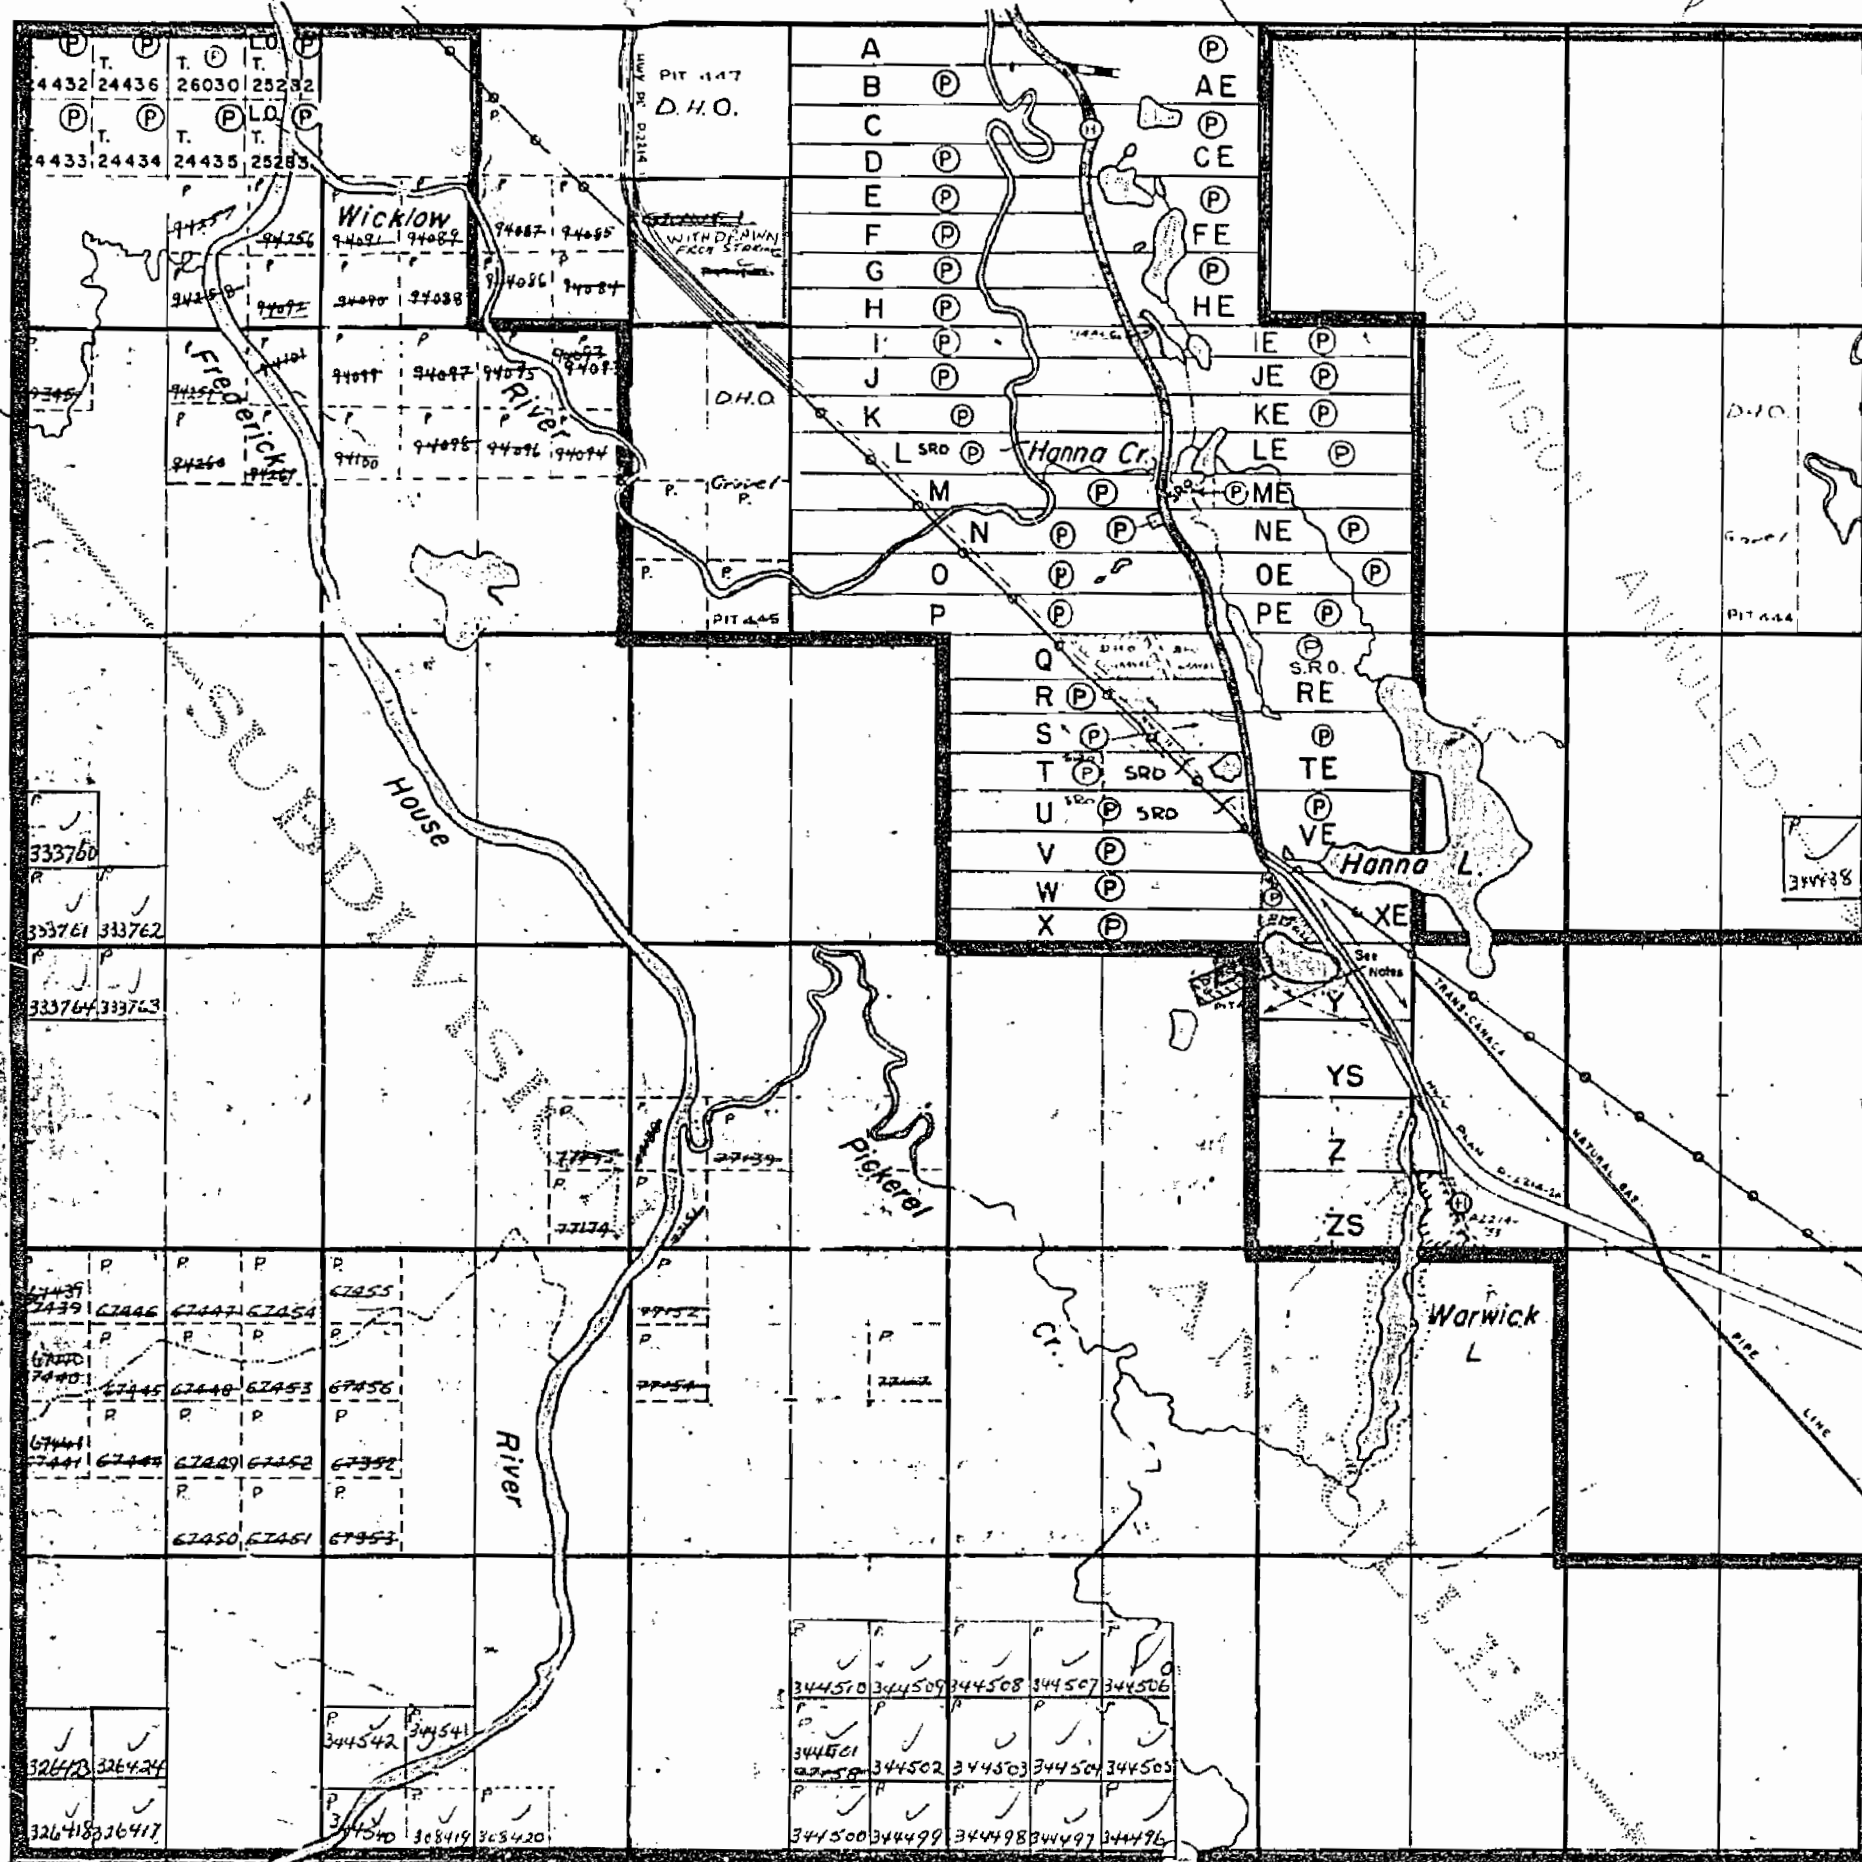

THE TOWNSHIP
OF

HANNA

DISTRICT OF
COCHRANE

PORCUPINE
MINING DIVISION

SCALE: 1-INCH = 40 CHAINS

LEGEND

PATENTED LAND	Ⓟ
CROWN LAND SALE	C.S.
LEASES	Ⓢ
LOCATED LAND	Loc.
LICENSE OF OCCUPATION	L.O.
ROADS	—
IMPROVED ROADS	—
RAILWAYS	—
POWER LINES	—
MARSH OR MUSKEG	—
KING'S HIGHWAY	—

NOTES

400' Surface rights reservation around all lakes & rivers.

CLAIMS IN YELLOW IN SUBDIVISION PORTION
ARE NOT SURVEYED.
PART OF THIS TWP. RESTRICTED AREA
UNDER SECTION 16 OF PUBLIC LANDS ACT


REG. PLAN NO. - M. 57 COVERS LOTS "A" TO Z-S
IN CON. 3 TO CON. 6.

See order of Minister of Lands &
Forests of Aug. 27/69 ON Fournier
FOURNIER TWP. LAND ROLL

Surface Rights Only reserved to Dept. of
Lands & Forests
shown thus: File 88767

See L. & F. File 96603-122598 Re Gravel Or
Loc. XE & Loc. 1

WITHDRAWN FROM SURVEY L. & F. - SHREVE DUMP.

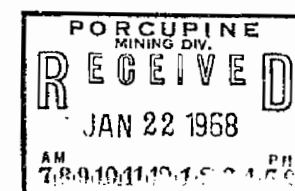


PLAN NO. - M 490

DEPARTMENT OF MINES
— ONTARIO —

M 490 62

Lamarche Twp.

Reaume Twp.

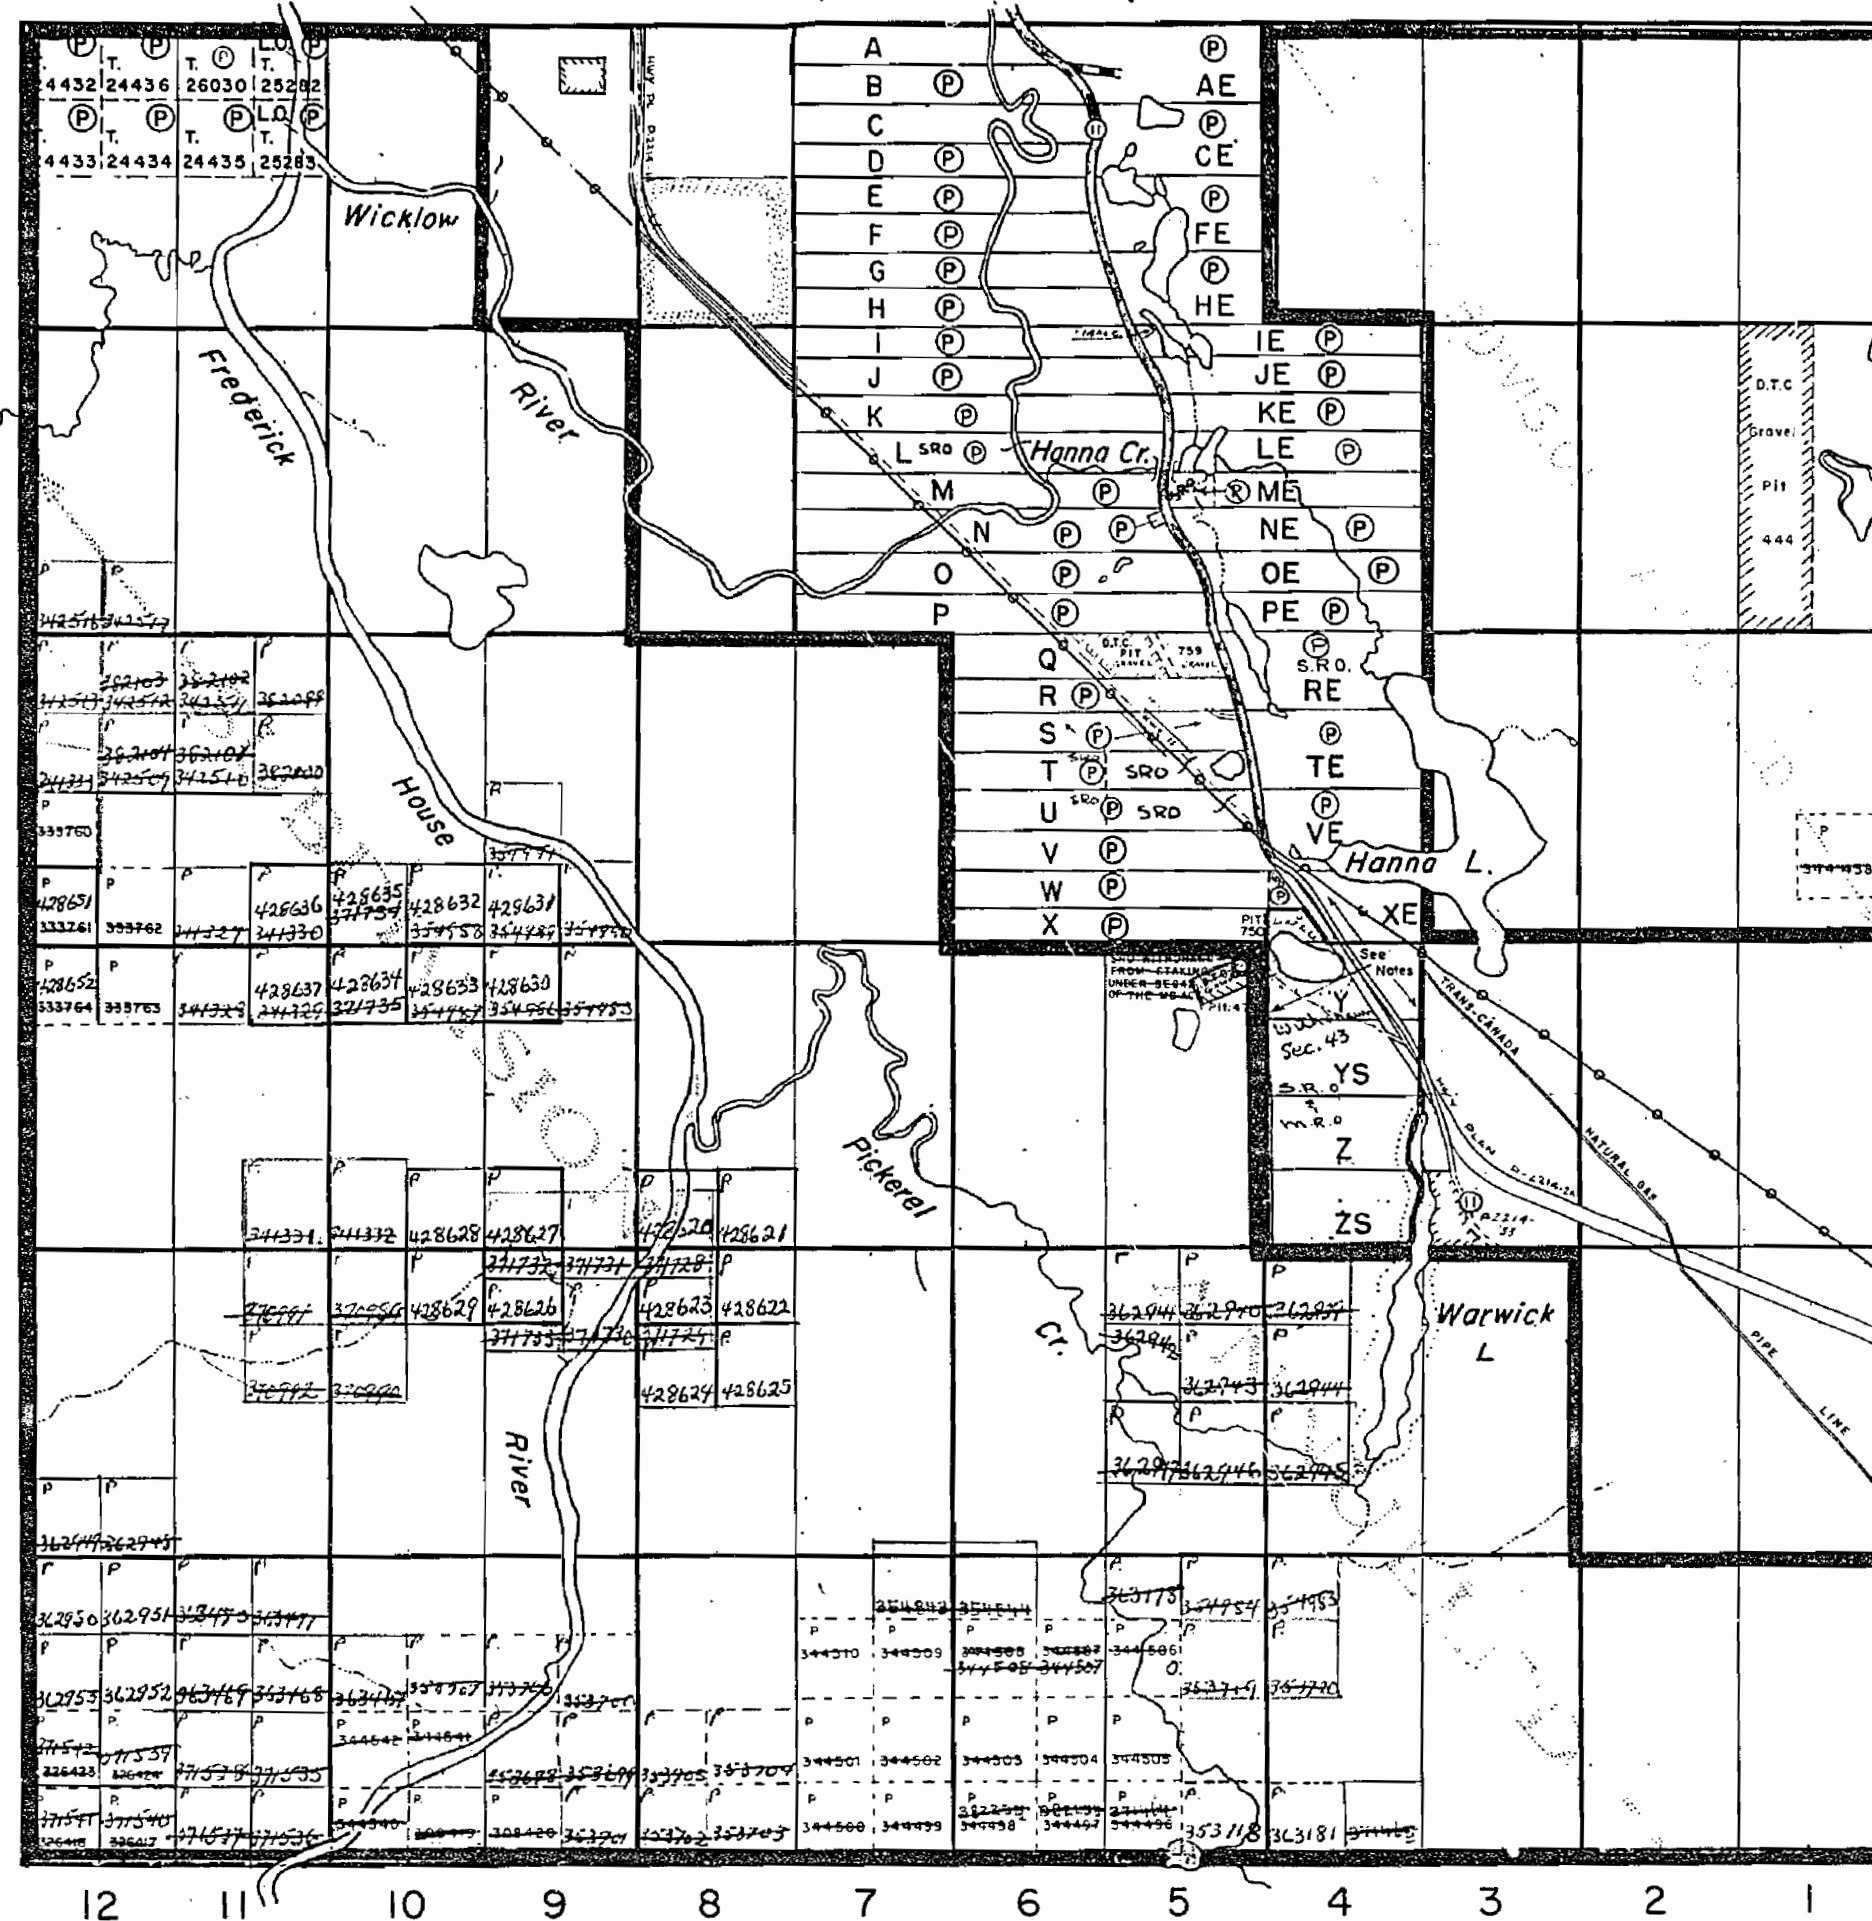THE TOWNSHIP
OF**HANNA**DISTRICT OF
COCHRANEPORCUPINE
MINING DIVISION

SCALE: 1-INCH=40 CHAINS

LEGEND

PATENTED LAND	Ⓟ
CROWN LAND SALE	C.S.
LEASES	Ⓢ
LOCATED LAND	Loc.
LICENSE OF OCCUPATION	L.O.
ROADS	—
IMPROVED ROADS	—
RAILWAYS	—
POWER LINES	—
MARSH OR MUSKEG	—
KING'S HIGHWAY	—

NOTES

400' Surface rights reservation around all lakes & rivers.

Claims in yellow in subdivided portion require survey

Part of this Twp. RESTRICTED AREA UNDER SECTION 16 OF PUBLIC LANDS ACT.

REG. PLAN NO.-M. 57 COVERS LOTS "A" TO Z-S.
IN CON. 3 TO CON. 6SEE ORDER OF MINISTER OF LANDS & FORESTS OF
Aug. 27/69 ON FOURNIER Twp. LANDROLL.Surface Rights Only reserved to Dept of
Lands & Forests
shown thus: File 88767See L.B.F. File: 96605-122598 Re Grave! Or
Loc. XE & Loc. YArea shown thus withdrawn from staking Section 42 Mining
Act File 86769 & 88772PIT 470 CANCELLED DUMP TAKE LOCATED
IN THAT AREA.

RECEIVED

JUL 26 1972

AM 7 18 19 10 11 12 1 2 3 4 5 6 PM

PLAN NO. - M 490

ONTARIO
DEPARTMENT OF MINES
AND NORTHERN AFFAIRS

THE TOWNSHIP
OF
HANNA
DISTRICT OF
COCHRANE
PORCUPINE
MINING DIVISION
SCALE: 1-INCH=40 CHAINS

LEGEND

PATENTED LAND	Ⓟ
CROWN LAND SALE	C.S.
LEASES	Ⓛ
LOCATED LAND	Loc.
LICENSE OF OCCUPATION	L.O.
ROADS	—+—+—+—
IMPROVED ROADS	—+—+—+—
RAILWAYS	—+—+—+—
POWER LINES	—+—+—+—
MARSH OR MUSKEG	—+—+—+—
KING'S HIGHWAY	—+—+—+—

NOTES

400' Surface rights reservation around all lakes & rivers.

Part of the Township restricted under Section 16 of the Public Lands Act. See Order of Minister Lands & Forests 1966. 21/69 on Fournier Twp. Land Roll.

REG. PLAN NO.-M. 57 COVERS LOTS "A" TO Z-S. IN CON. 3 TO CON. 6.

PIT 470 CANCELLED. Dump to be located in that area.

Surface Rights Only reserved to Dept of Lands & Forests shown thus: File 88767


See L.S.F. File: 96605-122598 Re Gravel On Loc. XE & Loc. Y.

Areas withdrawn from staking under Section 43 of the Mining Act (R.S.O. 1970).

Order No.	File	Date	Disposition
W.54/73	(43) 88773	27/11/73	S.R.O.
W.32/74	(43) 96605	12/6/74	S.R. & M.R.

PLAN NO. - M 490

ONTARIO
MINISTRY OF NATURAL RESOURCES
SURVEYS AND MAPPING BRANCH

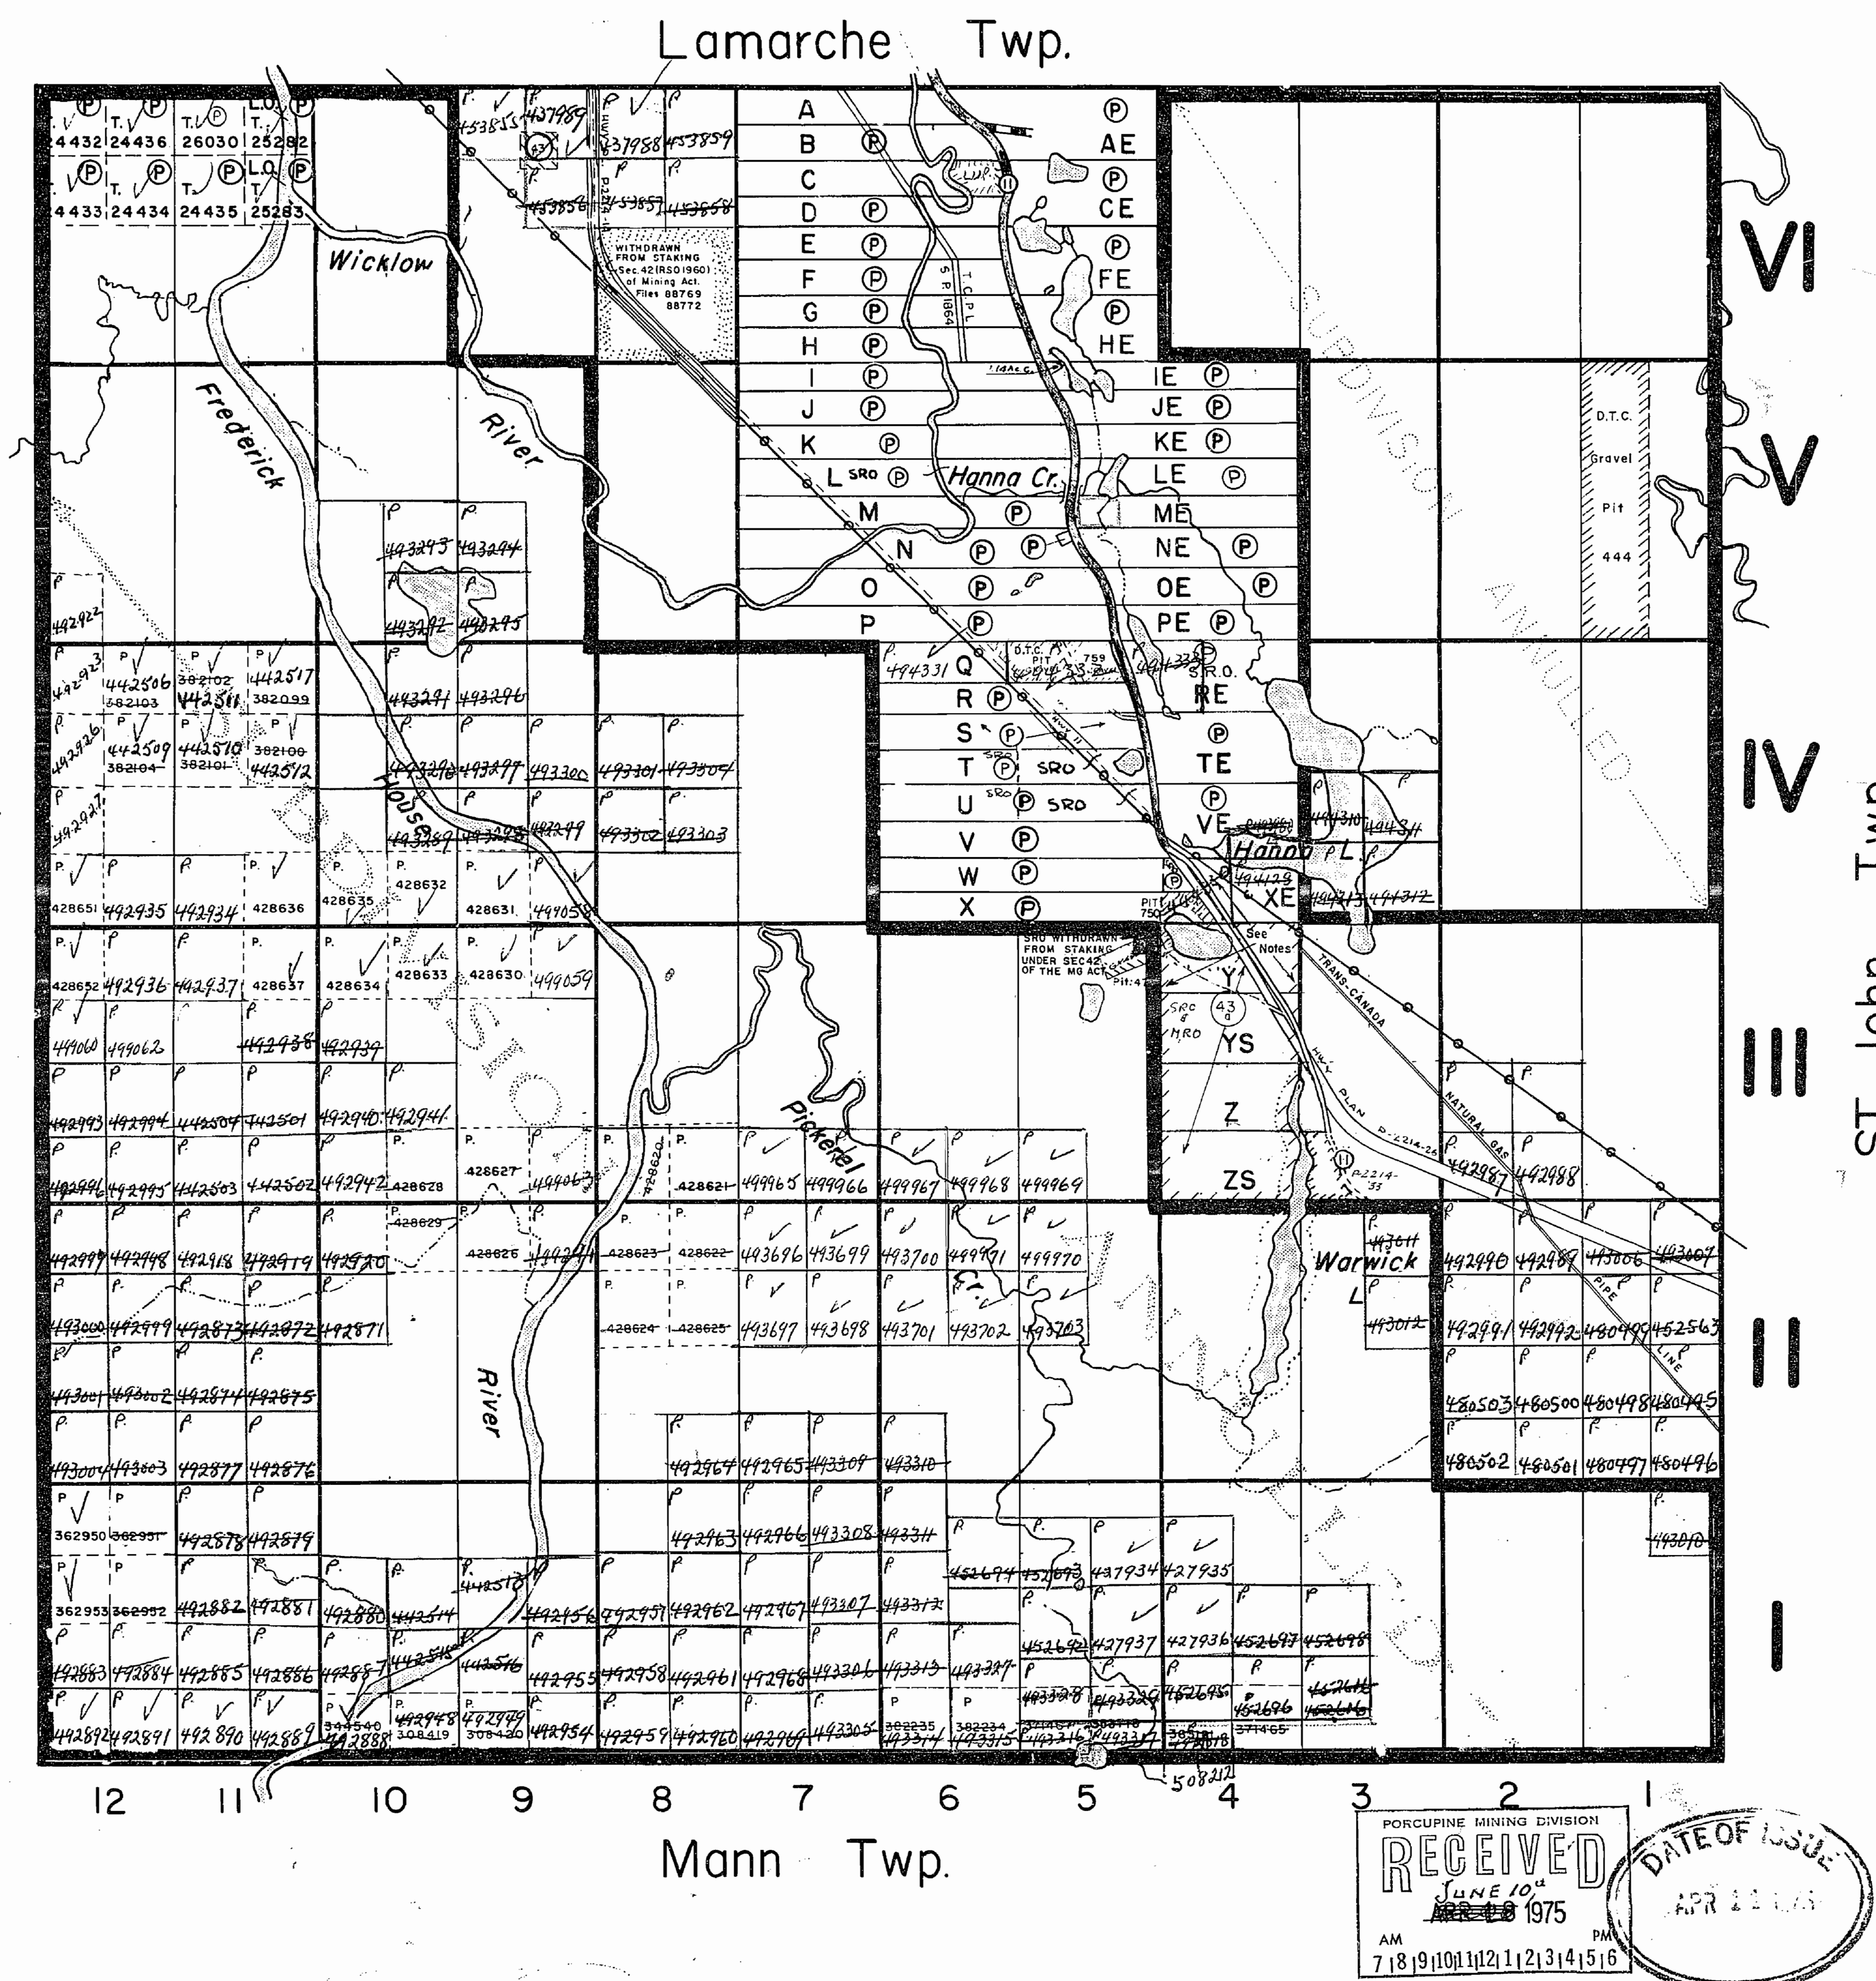

M-490

QT AMAH

064-M

Lamarche Twp.

THE TOWNSHIP
OF
HANNA

DISTRICT OF
COCHRANE

PORCUPINE
MINING DIVISION

SCALE: 1-INCH= 40 CHAINS

LEGEND

PATENTED LAND	Ⓟ
CROWN LAND SALE	C.S.
LEASES	Ⓛ
LOCATED LAND	Loc.
LICENSE OF OCCUPATION	L.O.
ROADS	—
IMPROVED ROADS	—
RAILWAYS	—
POWER LINES	—
MARSH OR MUSKEG	—
KING'S HIGHWAY	—

NOTES

400' Surface rights reservation around all lakes & rivers.

THIS TWP SUBJECT TO FOREST ACTIVITY IN 1993/94
FURTHER INFORMATION AVAILABLE ON FILE.

SUBJECT TO FOREST ACTIVITY IN 1992/93

LAND USE PERMIT

REG. PLAN NO. M. 57 COVERS LOTS "A" TO Z-S.
IN CON. 3 TO CON. 6.

SURFACE RIGHTS WITHDRAWN UNDER SECTION 36 OF THE MINING ACT R.S.O. 1980
ORDER NO. W. 01/91/ONT. (TRANS CANADA PIPELINE RIGHT OF WAY AND BUFFER
ZONE PARTICULARLY 40.25 METERS OR 132 FT. ON EITHER SIDE OF CENTER LINE
OF RIGHT OF WAY)

Surface Rights Only reserved to Dept of
Lands & Forests
shown thus: File 88767

See L.B.F. File 96605-122598 Re Gravel On
Loc. XE & Loc. Y.

aking under Section

(P.S.O. 1970).

	Disposition
W. 54/73 (43) 88773	27/11/73 S.R.O.
W. 32/74 (43) 96605	12/8/74 S.R. & M.R.
NR 01/85	01/4/85 S.R.O.
R1 - S.R. & M.R. REOPENED FOR STAKING	
L.U.P. *	
X.L.P. Reopened N.R.O. 7a/84	
Received May 5/80	

PLAN NO. - M 490

ONTARIO
MINISTRY OF NATURAL RESOURCES
SURVEYS AND MAPPING BRANCH

Ⓡ PENDING APPLICATION UNDER THE PUBLIC LANDS ACT.
NOTICE REC'D 92-06-18. (L.U.P. FOR SNOWMOBILE LODGE)

Ⓢ SNOWMOBILE TRAIL
NOTICE RECEIVED 92-DEC-09

J.G.

REMOVED FROM ACTIVE SERVICE 94/APR/05



Ministry of
Natural
Resources

Ministry of
Northern Development
and Mines

INDEX TO LAND DISPOSITION

PLAN

G-3507

TOWNSHIP

HANNA

M.N.R. ADMINISTRATIVE DISTRICT


COCHRANE

MINING DIVISION

PORCUPINE

LAND TITLES/REGISTRY DIVISION

COCHRANE

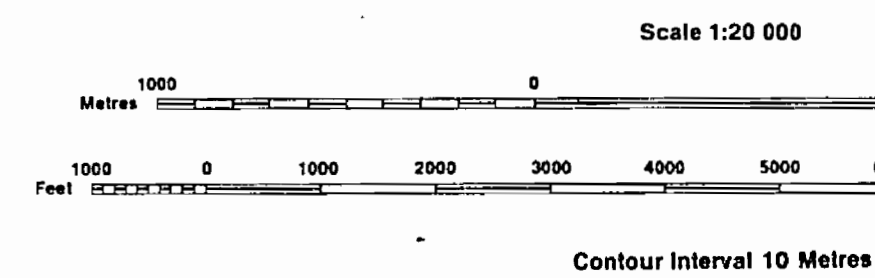

DATE OF ISSUE

DEC 14 1997

PROVINCIAL RECORDING
OFFICE - SUDBURY

THE INFORMATION THAT
APPEARS ON THIS MAP
HAS BEEN COMPILED
FROM VARIOUS SOURCES,
AND ACCURACY IS NOT
GUARANTEED. THOSE
WISHING TO STAKE MIN-
ING CLAIMS SHOULD CON-
SULT WITH THE MINING
RECORDER, MINISTRY OF
NORTHERN DEVELOP-
MENT AND MINES, FOR AD-
DITIONAL INFORMATION
ON THE STATUS OF THE
LANDS SHOWN HEREON.

SYMBOLS

Boundary	
Township, Meridian, Baseline	
Road allowance; surveyed	
shoreline	
Lot/Concession; surveyed	
unsurveyed	
Parcel; surveyed	
unsurveyed	
Right-of-way; road	
railway	
utility	
Reservation	
Cliff, Pit, Pile	
Contour	
Interpolated	
Approximate	
Depression	
Control point (horizontal)	
Flooded land	
Mine head frame	
Pipeline (above ground)	
Railway; single track	
double track	
abandoned	
Road; highway, county, township	
access	
trail, bush	
Shoreline (original)	
Transmission line	
Wooded area	

AREAS WITHDRAWN FROM DISPOSITION

MRO - Mining Rights Only
SRO - Surface Rights Only
M + S - Mining and Surface Rights

Description	Order No.	Date	Disposition	File
R3 S.R.O.	W-01/91/ONT			
(TRANS CANADA PIPELINE RIGHT OF WAY AND BUFFER ZONE PARTICULARLY 40.25 METERS OR 132 FT. ON EITHER SIDE OF CENTER LINE OF RIGHT OF WAY)				

NOTES

THE SUBDIVISION OF THIS TOWNSHIP INTO LOTS AND CONCESSIONS
PARTIALLY ANNULLED OCTOBER 30, 1964.

F1 - SUBJECT TO FORESTRY ACTIVITY IN 1994/95

R1 - WASTE DISPOSAL SITE ATTENUATION ZONE - SITE CLOSED 1988
SEE SECTION 46 ENVIRONMENTAL PROTECTION ACT R.S.O. 1990

R2 - PENDING APPLICATION UNDER THE PUBLIC LANDS ACT
NOTICE RECEIVED 24 MAR 92
REMOVED JULY 9/97

DISPOSITION OF CROWN LANDS

Patent	
Surface & Mining Rights	
Surface Rights Only	
Mining Rights Only	
Lease	
Surface & Mining Rights	
Surface Rights Only	
Mining Rights Only	
Licence of Occupation	
Order-in-Council	
Cancelled	
Reservation	
Sand & Gravel	


Map base and land disposition drafting by Surveys and Mapping
Branch, Ministry of Natural Resources.

The disposition of land, location of lot fabric and parcel boundaries on
this index was compiled for administrative purposes only.


SCALE: 1-INCH= 40 CHAINS

W. 54/73 (43) 88773 27/11/73 S.R.O.
W. 32/74 (43) 96605 12/6/74 S.R. & M.R.

ONTARIO
MINISTRY OF NATURAL RESOURCES
SURVEYS AND MAPPING BRANCH

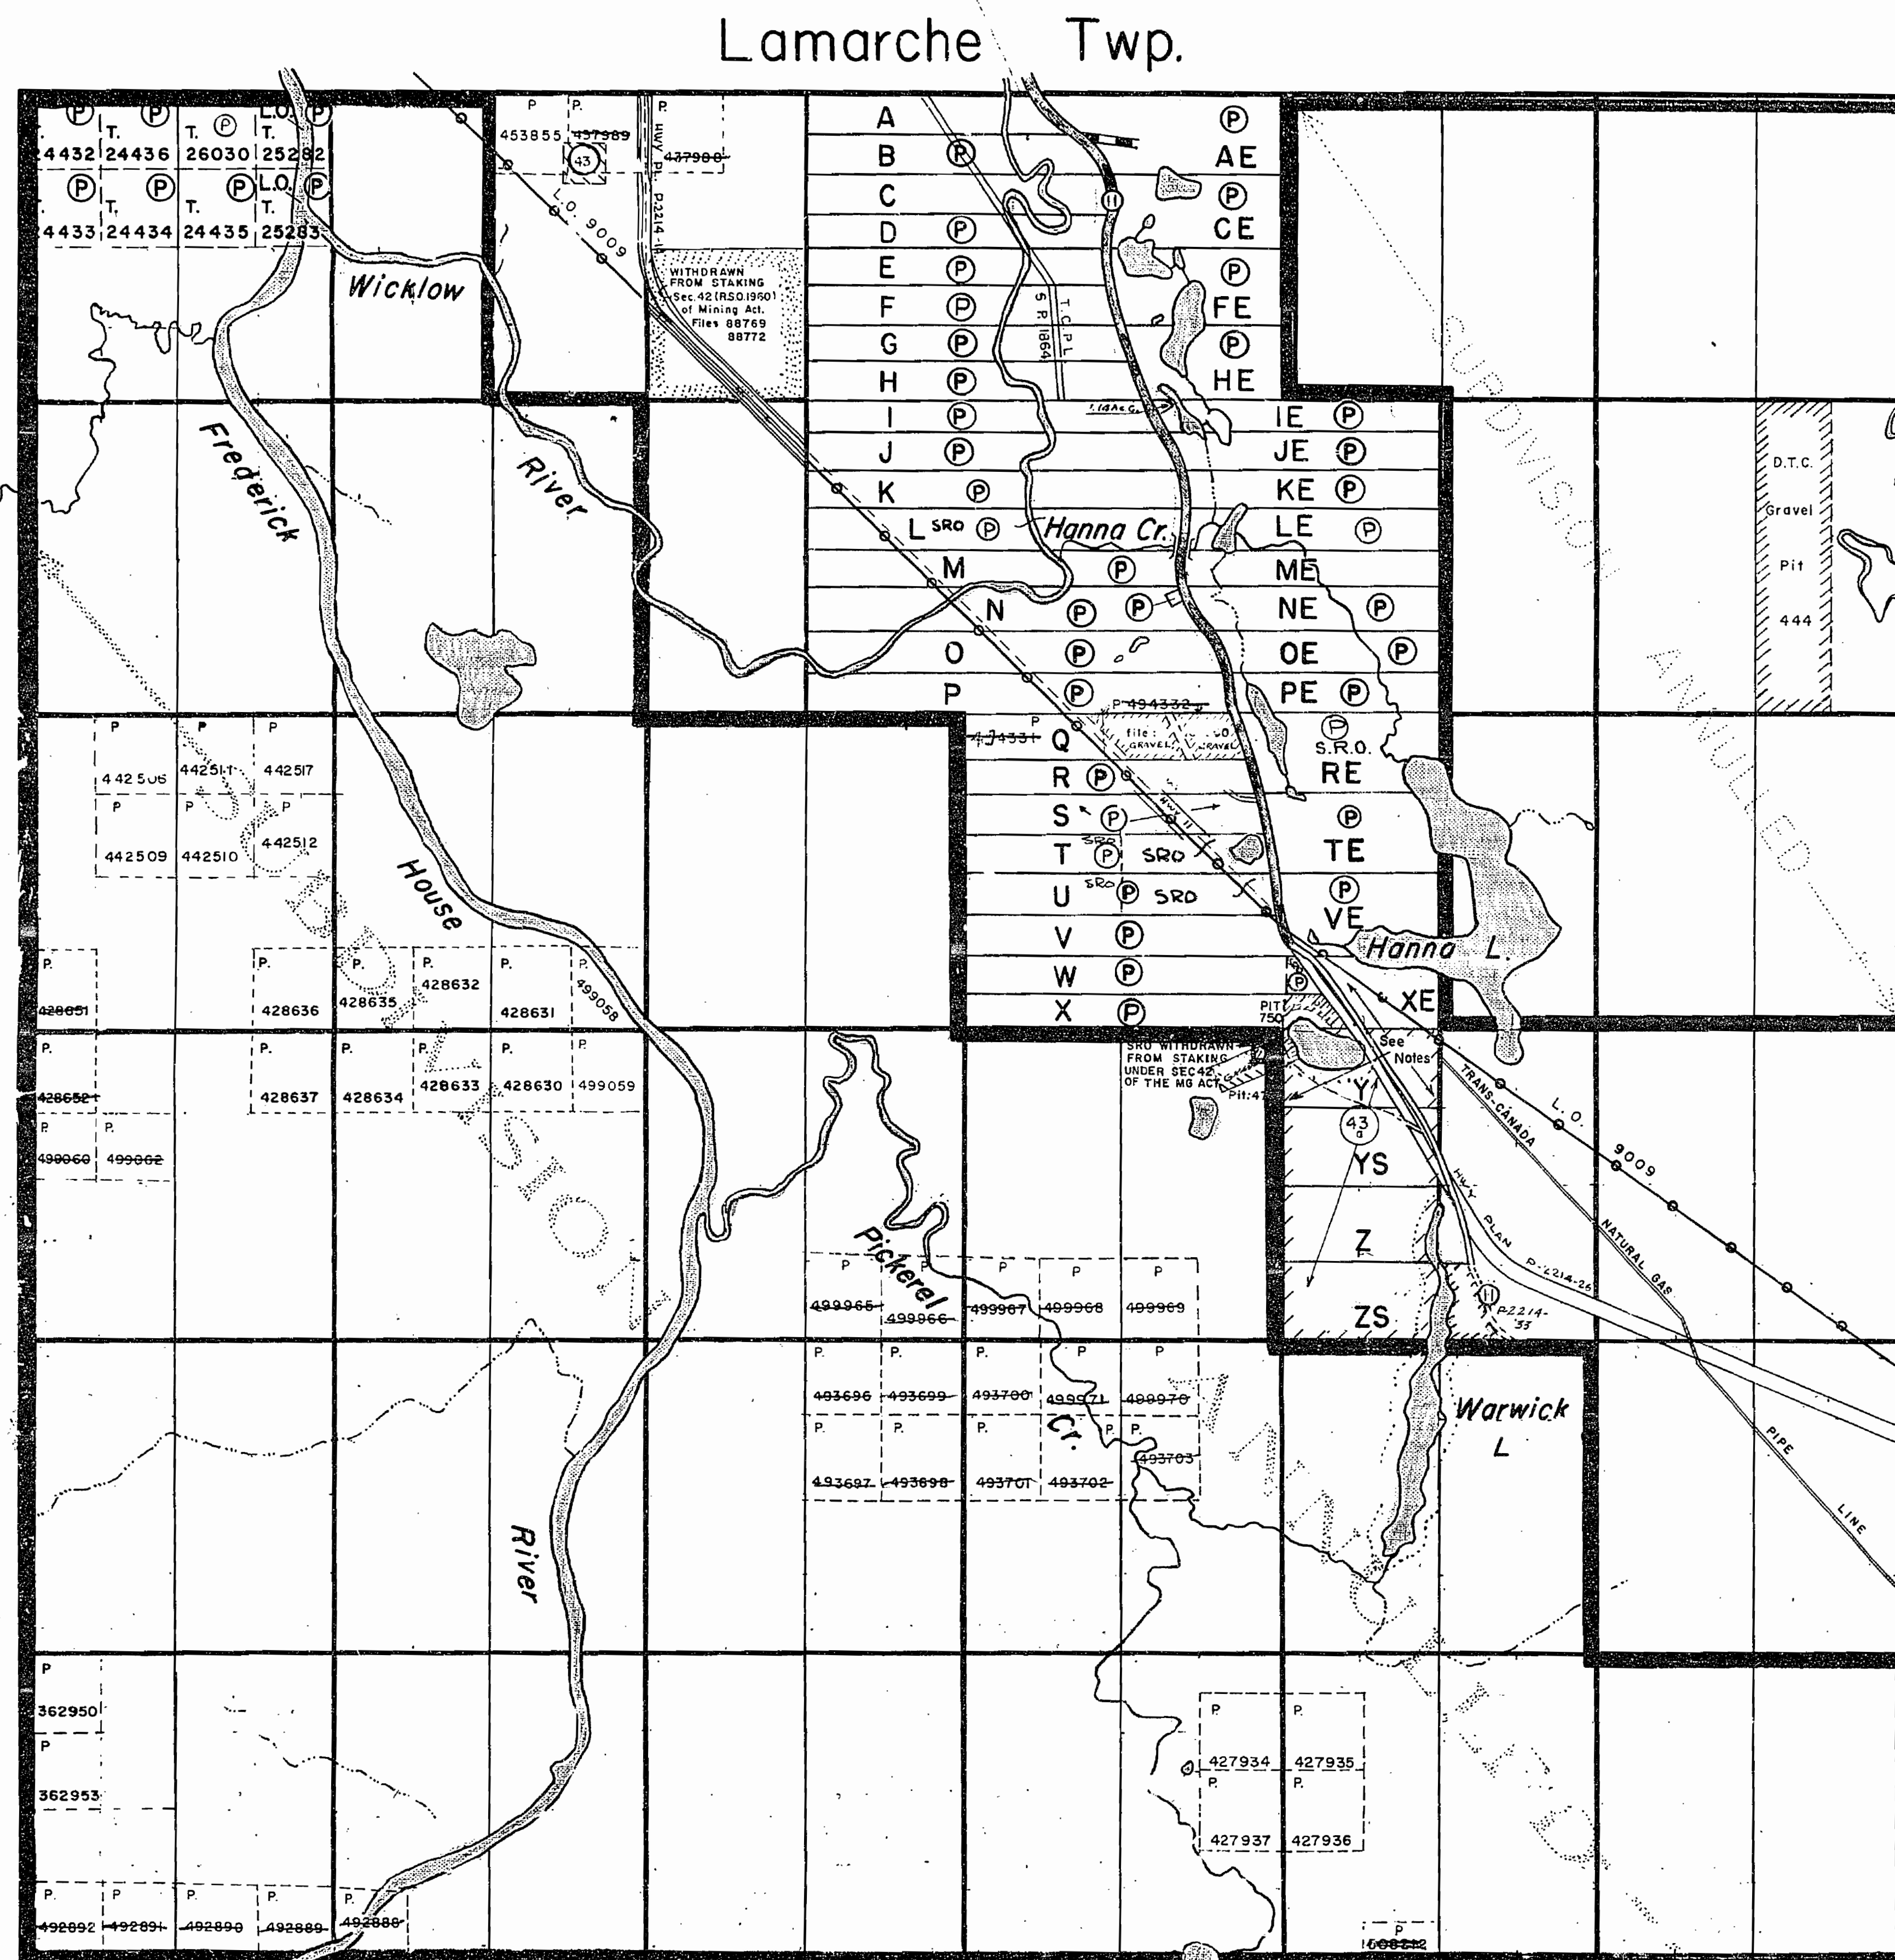


J. G.

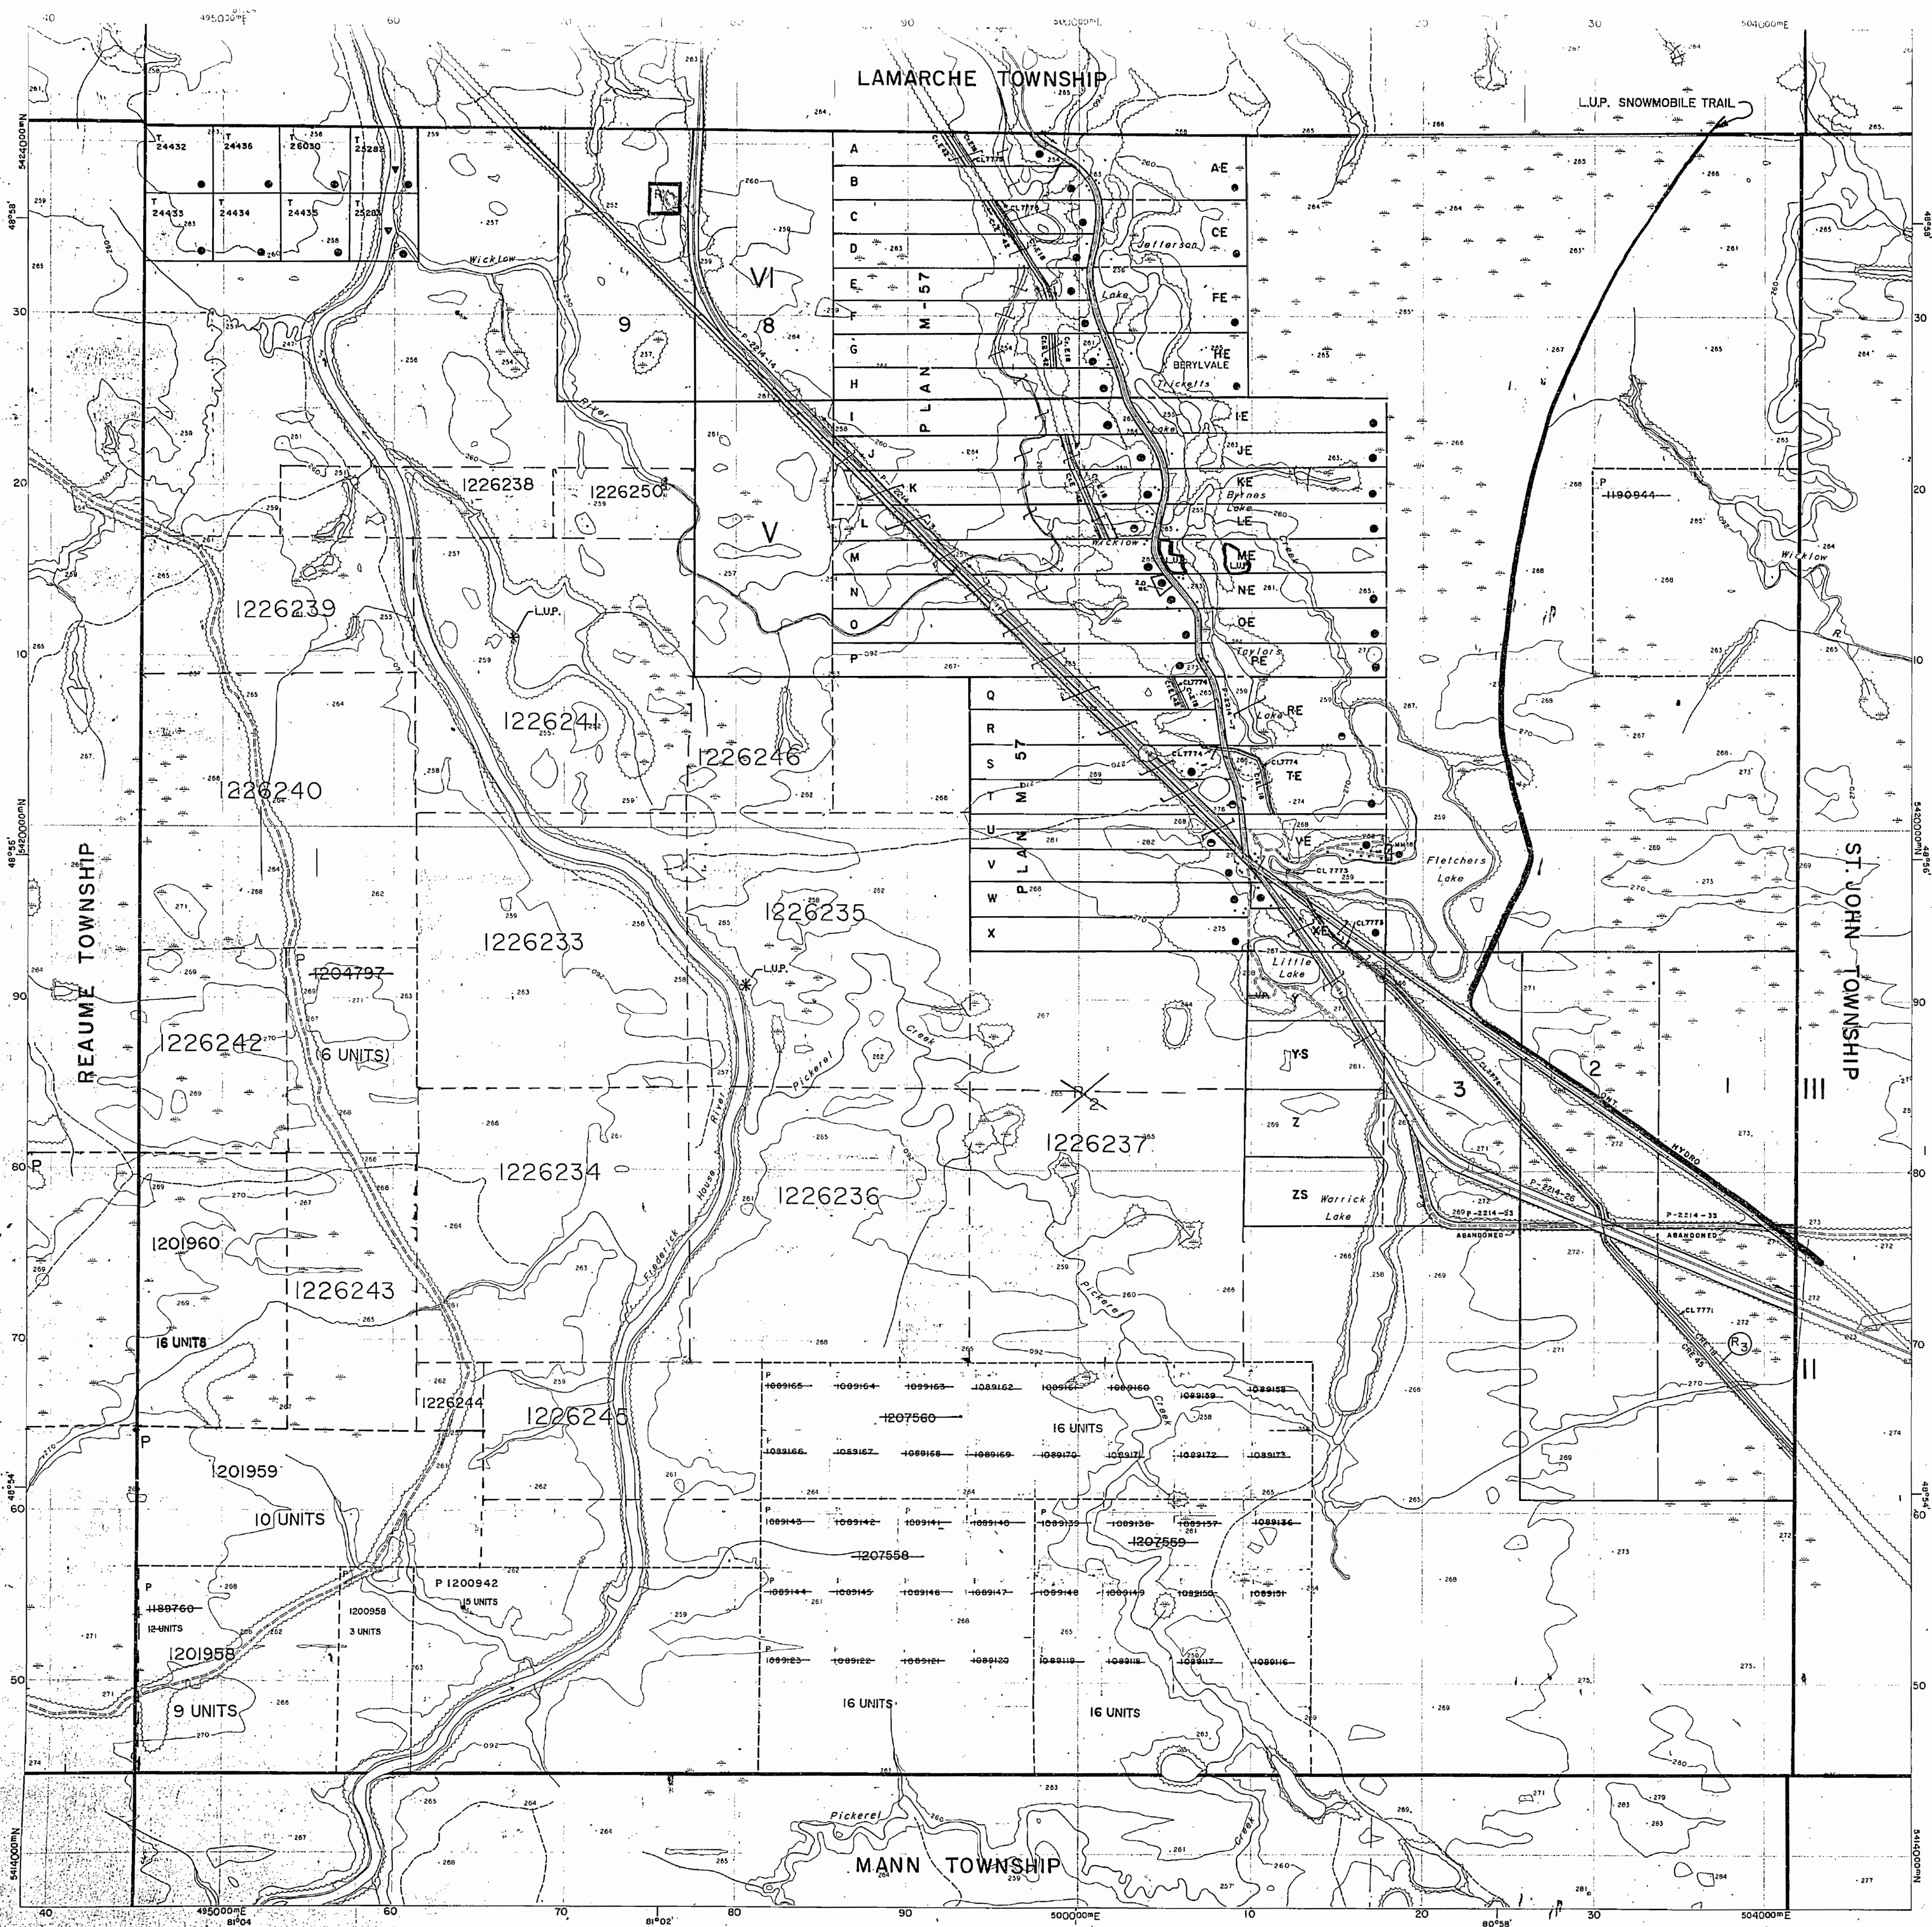

INDEX TO LAND DISPOSITION

PLAN
G-3507
TOWNSHIP
HANNA

M.N.R. ADMINISTRATIVE DISTRICT
COCHRANE
MINING DIVISION
PORCUPINE
LAND TITLES/REGISTRY DIVISION
COCHRANE

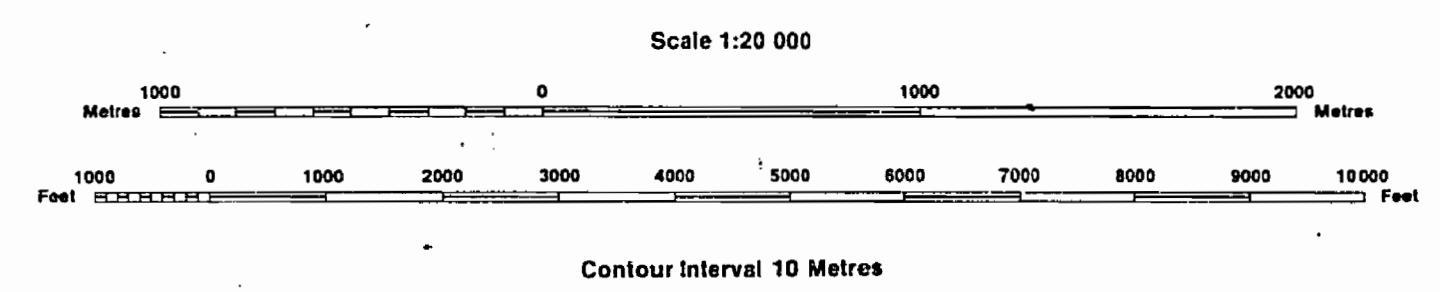

THE INFORMATION THAT APPEARS ON THIS MAP HAS BEEN COMPILED FROM VARIOUS SOURCES, AND ACCURACY IS NOT GUARANTEED. THOSE WISHING TO STAKE MINING CLAIMS SHOULD CONSULT WITH THE MINING RECORDER, MINISTRY OF NORTHERN DEVELOPMENT AND MINES, FOR ADDITIONAL INFORMATION ON THE STATUS OF THE LANDS SHOWN HEREON.

SYMBOLS

- Boundary
- Township, Meridian, Baseline
- Road allowance; surveyed
- shoreline
- Lot/Concession; surveyed
- unsurveyed
- Parcel; surveyed
- unsurveyed
- Right-of-way; road
- railway
- utility
- Reservation
- Cliff, Pit, Pile
- Contour
- Interpolated
- Approximate
- Depression
- Control point (horizontal)
- Flooded land
- Mine head frame
- Pipeline (above ground)
- Railway; single track
- double track
- abandoned
- Road; highway, county, township
- access
- trail, bush
- Shoreline (original)
- Transmission line
- Wooded area

AREAS WITHDRAWN FROM DISPOSITION

- MRO - Mining Rights Only
- SRO - Surface Rights Only
- M+S - Mining and Surface Rights

Description	Order No.	Date	Disposition	File
R3 S.R.O. TRANS CANADA PIPELINE RIGHT OF WAY AND BUFFER ZONE PARTICULARLY 40.25 METERS OR 132 FT. ON EITHER SIDE OF CENTER LINE OF RIGHT OF WAY	W-01/91/ONT			

DATE OF ISSUE

JUN 19 1998
PROVINCIAL RECORDING
OFFICE - SUDBURY

NOTES

THE SUBDIVISION OF THIS TOWNSHIP INTO LOTS AND CONCESSIONS PARTIALLY ANNULLED OCTOBER 30, 1964.


~~1~~ - SUBJECT TO FORESTRY ACTIVITY IN 1994/95

R1 - WASTE DISPOSAL SITE ATTENUATION ZONE - SITE CLOSED 1998 SEE SECTION 46 ENVIRONMENTAL PROTECTION ACT R.S.O. 1990

R2 - PENDING APPLICATION UNDER THE PUBLIC LANDS ACT NOTICE RECEIVED 31 MAR 98 REMOVED JULY 9, 1997

DISPOSITION OF CROWN LANDS

- Patent
- Surface & Mining Rights
- Surface Rights Only
- Mining Rights Only
- Lease
- Surface & Mining Rights
- Surface Rights Only
- Mining Rights Only
- Licence of Occupation
- Order-in-Council
- Cancelled
- Reservation
- Sand & Gravel

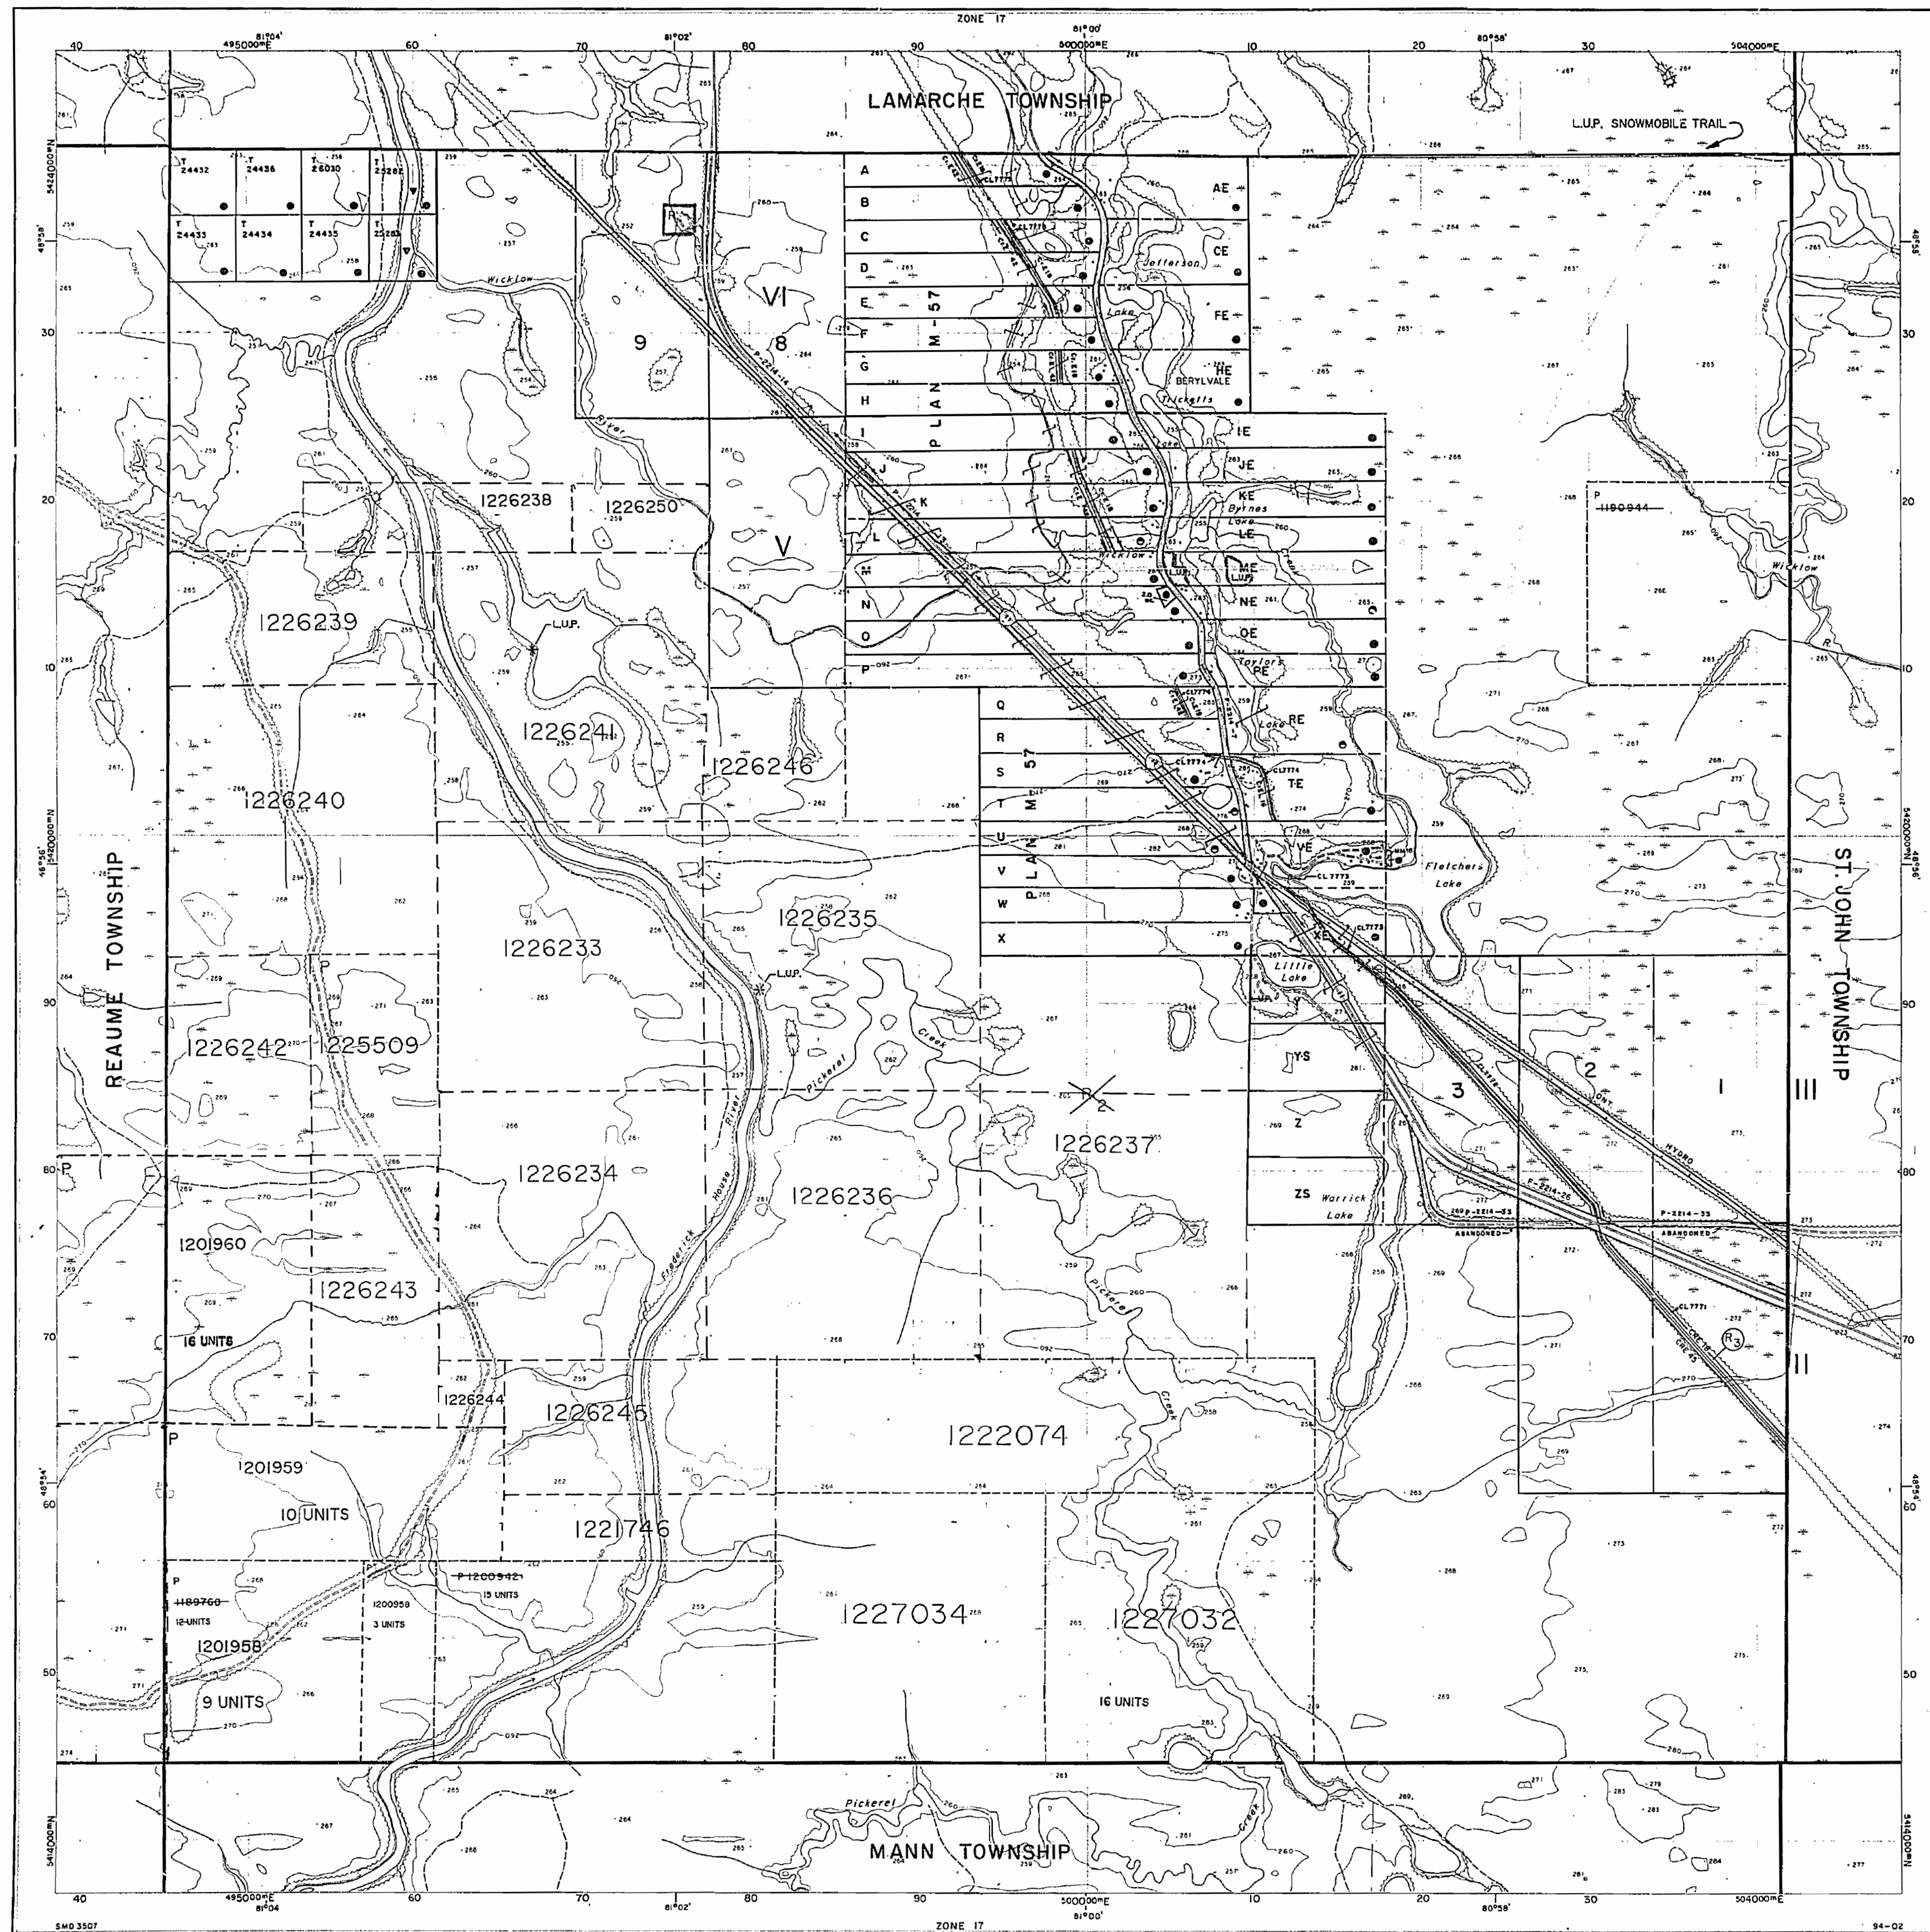

Ministry of
Natural
Resources


Ministry of
Northern Development
and Mines

INDEX TO LAND DISPOSITION

PLAN
G-3507
TOWNSHIP

HANNA

M.H.R. ADMINISTRATIVE DISTRICT
COCHRANE
MINING DIVISION
PORCUPINE
LAND TITLES/REGISTRY DIVISION
COCHRANE

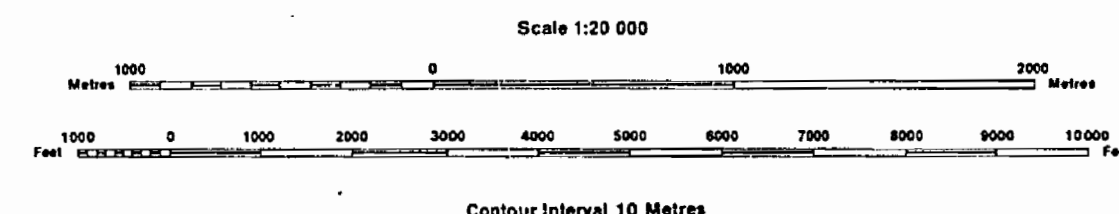

THE INFORMATION THAT
APPEARS ON THIS MAP
HAS BEEN COMPILED
FROM VARIOUS SOURCES,
AND ACCURACY IS NOT
GUARANTEED. THOSE
WISHING TO TAKE MIN-
ING CLAIMS SHOULD CON-
SULT WITH THE MINING
RECORDS, MINISTRY OF
NORTHERN DEVELOP-
MENT AND MINES, FOR AD-
DITIONAL INFORMATION
ON THE STATUS OF THE
LANDS SHOWN HEREON.

SYMBOLS

Boundary	
Township, Meridian, Baseline	
Road allowance; surveyed	
shoreline	
Lot/Concession; surveyed	
unsurveyed	
Parcel; surveyed	
unsurveyed	
Right-of-way; road	
railway	
utility	
Reservation	
Cliff, Pit, Pile	
Contour	
Interpolated	
Approximate	
Depression	
Control point (horizontal)	
Flooded land	
Mine head frame	
Pipeline (above ground)	
Railway; single track	
double track	
abandoned	
Road; highway, county, township	
access	
trail, bush	
Shoreline (original)	
Transmission line	
Wooded area	

AREAS WITHDRAWN FROM DISPOSITION

MRO - Mining Rights Only
SRO - Surface Rights Only
M + S - Mining and Surface Rights

Description Order No. Date Disposition File
R3 S.R.O. W-01/91/ONT
TRANS CANADA PIPELINE RIGHT OF WAY AND BUFFER ZONE
PARTICULARLY 40.25 METERS OR 132 FT. ON EITHER SIDE OF
CENTER LINE OF RIGHT OF WAY

NOTES

THE SUBDIVISION OF THIS TOWNSHIP INTO LOTS AND CONCESSIONS
PARTIALLY ANNULLED OCTOBER 30, 1964.

~~Subject to Forestry Activity in 1994/95~~

R1 WASTE DISPOSAL SITE ATTENUATION ZONE - SITE CLOSED 1988
SEE SECTION 46 ENVIRONMENTAL PROTECTION ACT R.S.O. 1990

R2 PENDING APPLICATION UNDER THE PUBLIC LANDS ACT
NOTICE RECEIVED 24 MAR 88
REMOVED JULY 9, 1997

DISPOSITION OF CROWN LANDS

Patent	
Surface & Mining Rights	
Surface Rights Only	
Mining Rights Only	
Lease	
Surface & Mining Rights	
Surface Rights Only	
Mining Rights Only	
Licence of Occupation	
Order-in-Council	
Cancelled	
Reservation	
Sand & Gravel	

PLACED IN SERVIC 94-APP-05

138


Map base and land disposition drafting by Surveys and Mapping
Branch, Ministry of Natural Resources.

The disposition of land, location of lot fabric and parcel boundaries on
this index was compiled for administrative purposes only.

M-490

PT ANIAH

M-490

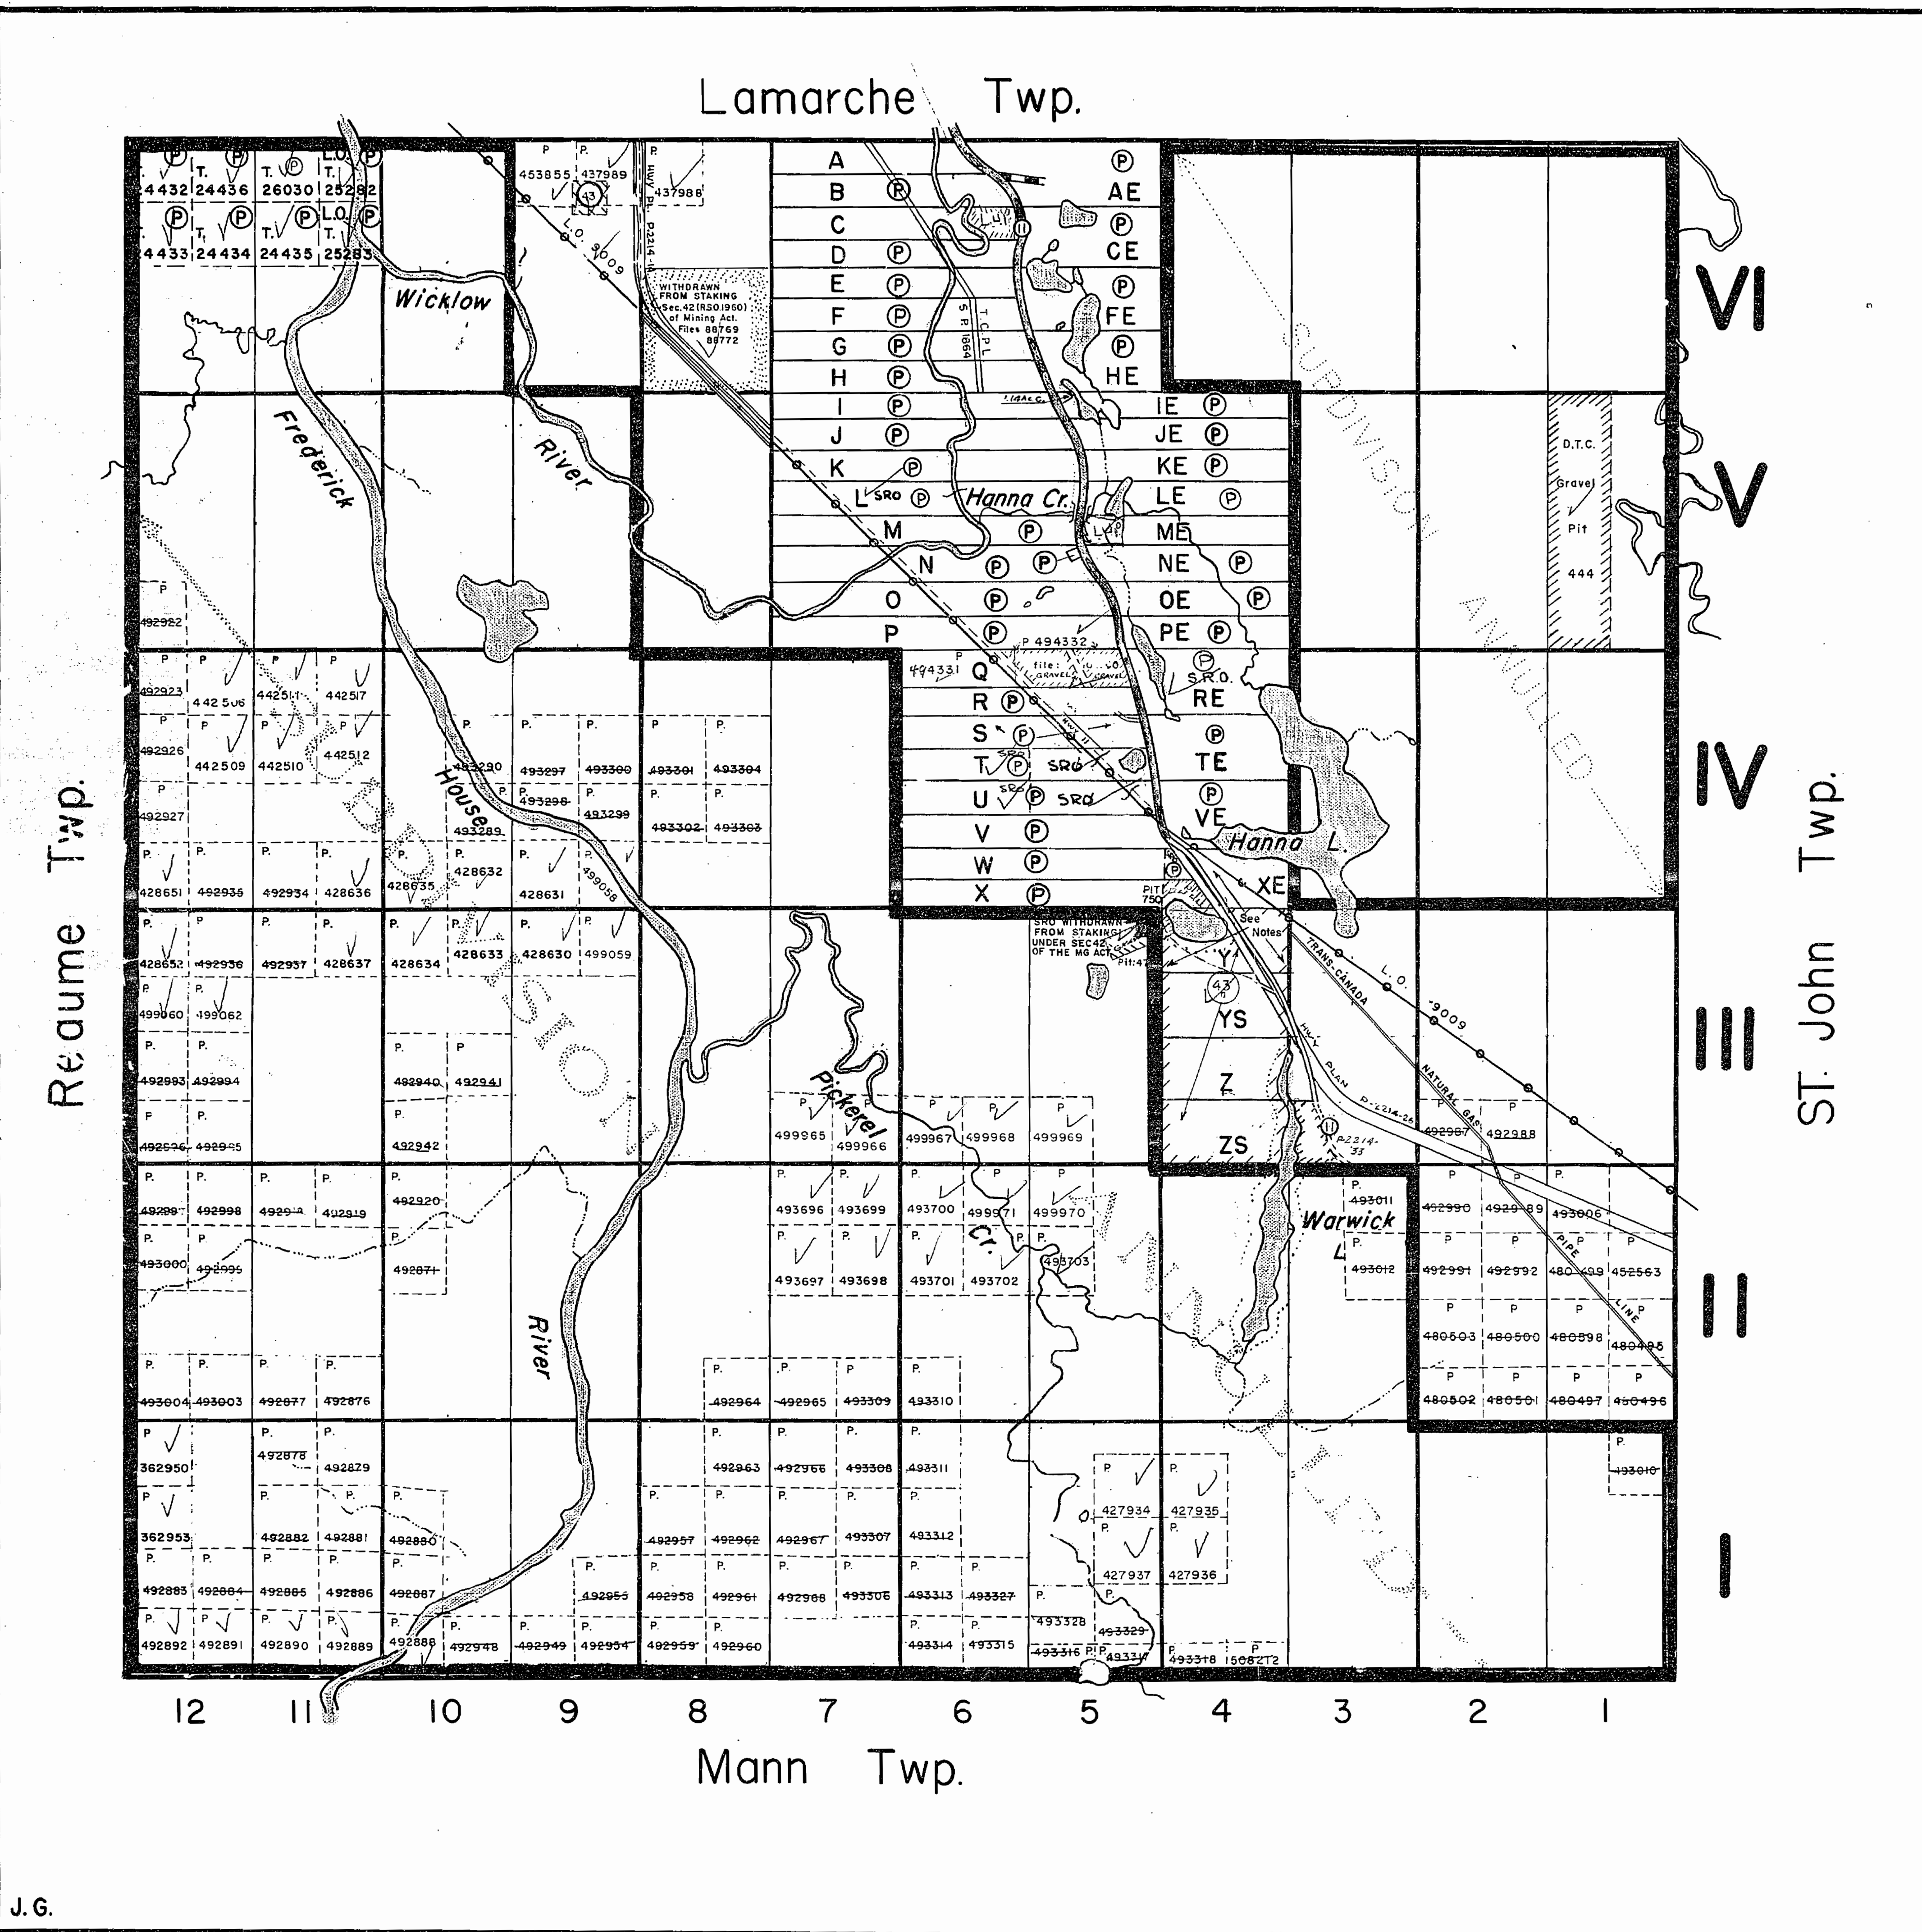

J.G.

THE TOWNSHIP
OF
HANNA
DISTRICT OF
COCHRANE
PORCUPINE
MINING DIVISION
SCALE: 1-INCH= 40 CHAINS

LEGEND

PATENTED LAND	Ⓟ
CROWN LAND SALE	C.S.
LEASES	Ⓛ
LOCATED LAND	Loc.
LICENSE OF OCCUPATION	L.O.
ROADS	—
IMPROVED ROADS	—
RAILWAYS	—
POWER LINES	—
MARSH OR MUSKEG	—
KING'S HIGHWAY	—

NOTES

400' Surface rights reservation around all lakes & rivers.

PART OF TWP RESTRICTED UNDER SECTION 6 OF PUBLIC LANDS ACT. SEE ORDER OF MINISTER OF LANDS & FORESTS - AUG. 27/67 ON FOURNIER TWP LAND ROLL.

PIT 470 CANCELLED. Dump to be located IN THAT AREA.

REG. PLAN NO.-M. 57 COVERS LOTS "A" TO "S". IN CON. 3 TO CON. 6.

Surface Rights Only reserved to Dept of Lands & Forests shown thus: File 88767

See L.B.F. File: 96605-122598 Re Grave! On Loc. XE & Loc. Y.

DATE OF STAKING under Section 61 (1) of the M.R.A. 1970.

Disposition

W. 54/73	(43) 88773	27/11/73	S.R.O.
W. 32/74	(43) 96605	12/6/74	S.R. & M.R.

PLAN NO. - M 490

ONTARIO
MINISTRY OF NATURAL RESOURCES
SURVEY AND MAPPING BRANCH

M-490

HANNA LB.

M-490



Ministry of
Natural
Resources

Ministry of
Northern Development
and Mines

INDEX TO LAND DISPOSITION

PLAN


G-3507

TOWNSHIP

HANNA

M.N.R. ADMINISTRATIVE DISTRICT
COCHRANE
MINING DIVISION
PORCUPINE/
LAND TITLES/REGISTRY DIVISION
COCHRANE

Scale 1:20 000

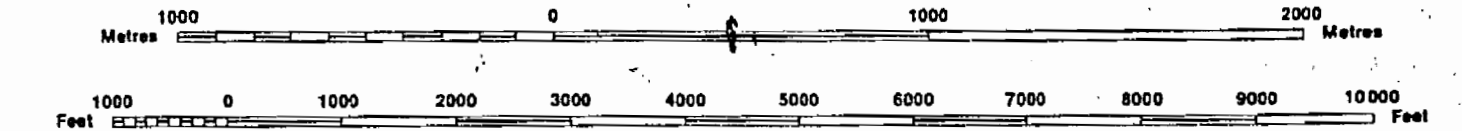

Contour Interval 10 Metres

THE INFORMATION THAT
APPEARS ON THIS MAP
HAS BEEN COMPILED
FROM VARIOUS SOURCES,
AND ACCURACY IS NOT
GUARANTEED. THOSE
WISHING TO STAKE MIN-
ING CLAIMS SHOULD CON-
SULT WITH THE MINING
RECORDER, MINISTRY OF
NORTHERN DEVELOP-
MENT AND MINES, FOR AD-
DITIONAL INFORMATION
ON THE STATUS OF THE
LANDS SHOWN HEREON.

SYMBOLS

Boundary	
Township, Meridian, Baseline	
Road allowances; surveyed	
shoreline	
Lot/Concession; surveyed	
unsurveyed	
Parcel; surveyed	
unsurveyed	
Right-of-way; road	
railway	
utility	
Reservation	
Cliff, Pit, Pile	
Contour	
Interpolated	
Approximate	
Depression	
Control point (horizontal)	
Flooded land	
Mine head frame	
Pipeline (above ground)	
Railway; single track	
double track	
abandoned	
Road; highway, county, township	
access	
trail, bush	
Shoreline (original)	
Transmission line	
Wooded area	

AREAS WITHDRAWN FROM DISPOSITION

MRO - Mining Rights Only
SRO - Surface Rights Only
M + S - Mining and Surface Rights

Description Order No. Date Disposition File
R3 S.R.O. W-01/91/ONT
'TRANS CANADA PIPELINE RIGHT OF WAY AND BUFFER ZONE
PARTICULARLY 40.25 METERS OR 132 FT. ON EITHER SIDE OF
CENTER LINE OF RIGHT OF WAY'

DATE OF ISSUE
JUN 22 1990
PROVINCIAL RECORDING
OFFICE - SUDBURY

NOTES

THE SUBDIVISION OF THIS TOWNSHIP INTO LOTS AND CONCESSIONS
PARTIALLY ANNULLED OCTOBER 30, 1964.

Subject to Forestry Activity in 1994/95

R - WASTE DISPOSAL SITE ATTENUATION ZONE - SITE CLOSED 1988
SEE SECTION 46 ENVIRONMENTAL PROTECTION ACT R.S.O. 1990


R2 - PENDING APPLICATION UNDER THE PUBLIC LANDS ACT
NOTICE RECEIVED 24 MAR 92
REMOVED JULY 9, 1997

DISPOSITION OF CROWN LANDS

Patent	
Surface & Mining Rights	
Surface Rights Only	
Mining Rights Only	
Lease	
Surface & Mining Rights	
Surface Rights Only	
Mining Rights Only	
Licence of Occupation	
Order-in-Council	
Cancelled	
Reservation	
Sand & Gravel	

Lamarche Twp.

Reaume Twp.

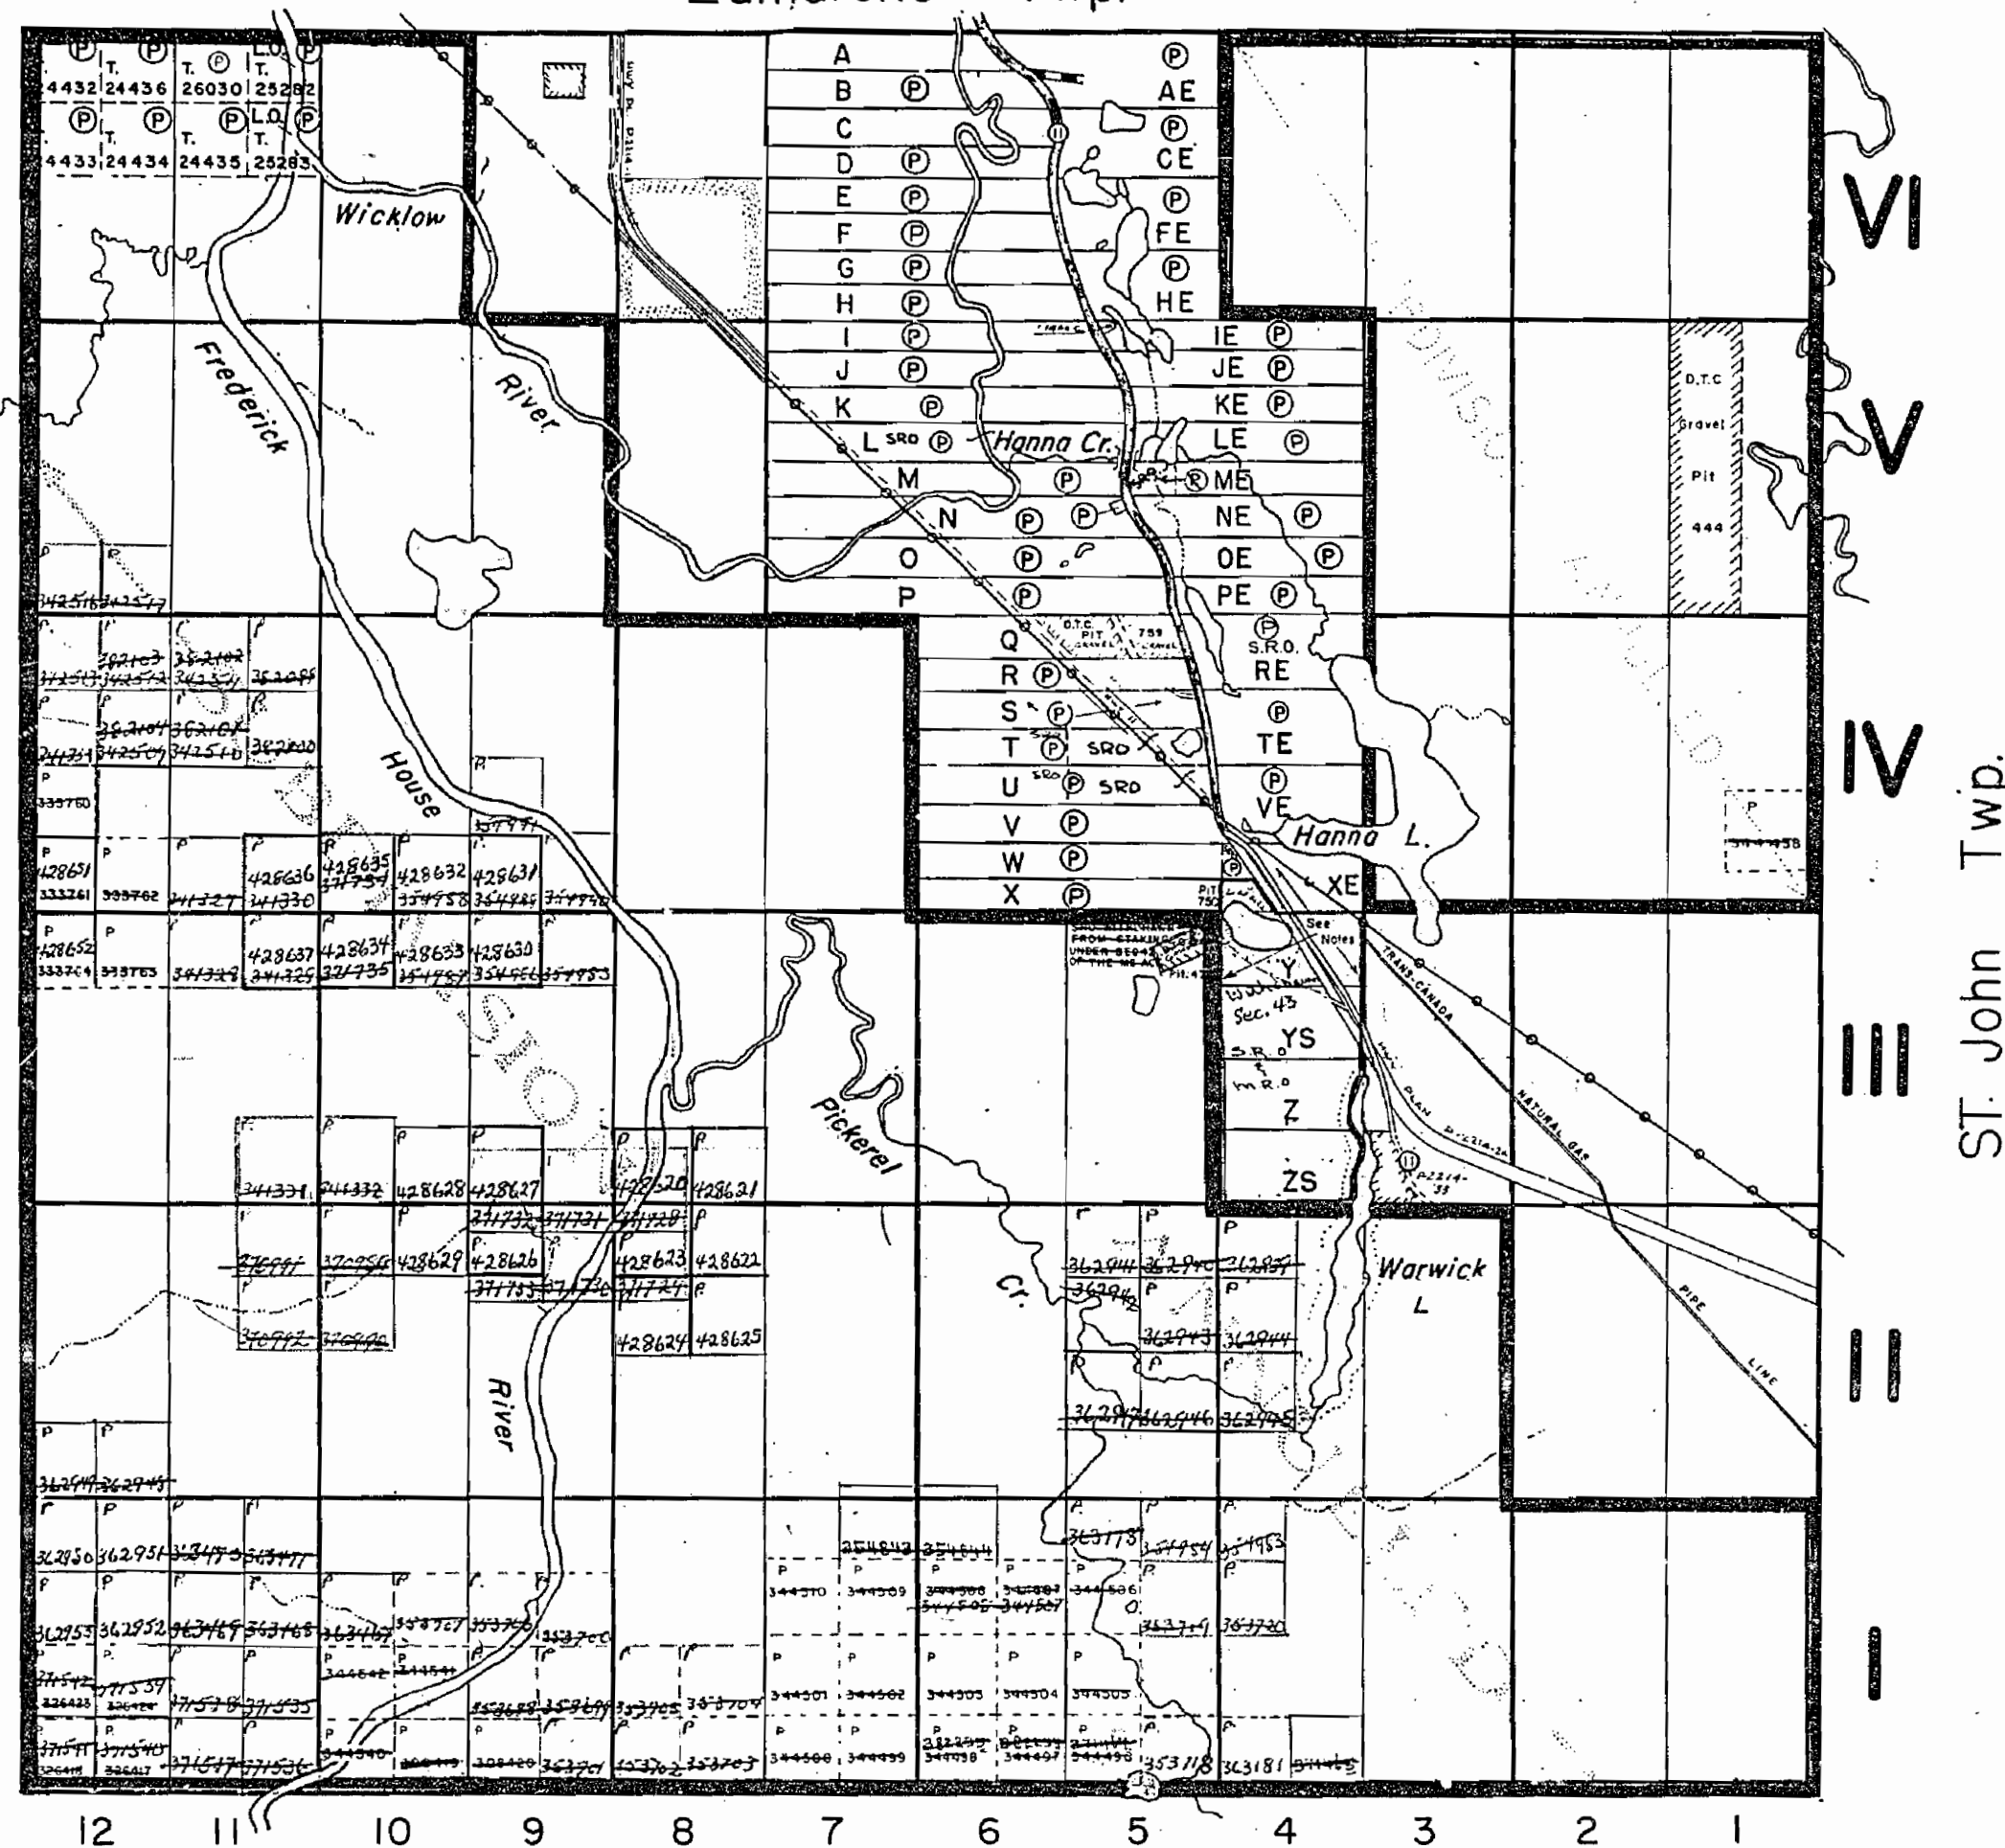

Mann Twp.

THE TOWNSHIP
OF**HANNA**DISTRICT OF
COCHRANEPORCUPINE
MINING DIVISION

SCALE: 1-INCH = 40 CHAINS

LEGEND

PATENTED LAND	Ⓟ
CROWN LAND SALE	C.S.
LEASES	Ⓛ
LOCATED LAND	Loc.
LICENSE OF OCCUPATION	L.O.
ROADS	—
IMPROVED ROADS	—
RAILWAYS	—
POWER LINES	—
MARSH OR MUSKEG	—
KING'S HIGHWAY	—

NOTES

400' Surface rights reservation around all lakes & rivers.

Claims in yellow in subdivided portion require survey

Part of this Twp. RESTRICTED AREA under Section 16 of Public Lands Act.

REG. PLAN NO.-M. 57 COVERS LOTS "A" TO Z-S.
IN CON. 3 TO CON. 6.SEE ORDER OF MINISTER OF LANDS & FORESTS of
Aug. 27/69 on FOURNIER Twp Landroll.Surface Rights Only reserved to Dept of
Lands & Forests
shown thus: File 88767See L. & F. File 96605-122598 Re Gravel Or
Loc. XE & Loc. YArea shown thus: withdrawn from staking Section 42 Mining
Act File 86769 & 88772PIT 470 CANCELLED DUMP TUBE LOCATED
IN THAT AREA.**RECEIVED**

JUL 26 1972

AM 7 18 19 10 11 12 1 2 3 4 5 16 PM


PLAN NO. - M 490

ONTARIO
DEPARTMENT OF MINES
AND NORTHERN AFFAIRS

PART OF THIS TWP RESTRICTED AREA
UNDER SECTION 16 OF PUBLIC
LANDS ACT.

Lamarche Twp.

SEE ORDER OF MINISTER OF
LANDS & FORESTS OF AUG. 27/69
ON FOURNIER TWP LAND ROLL

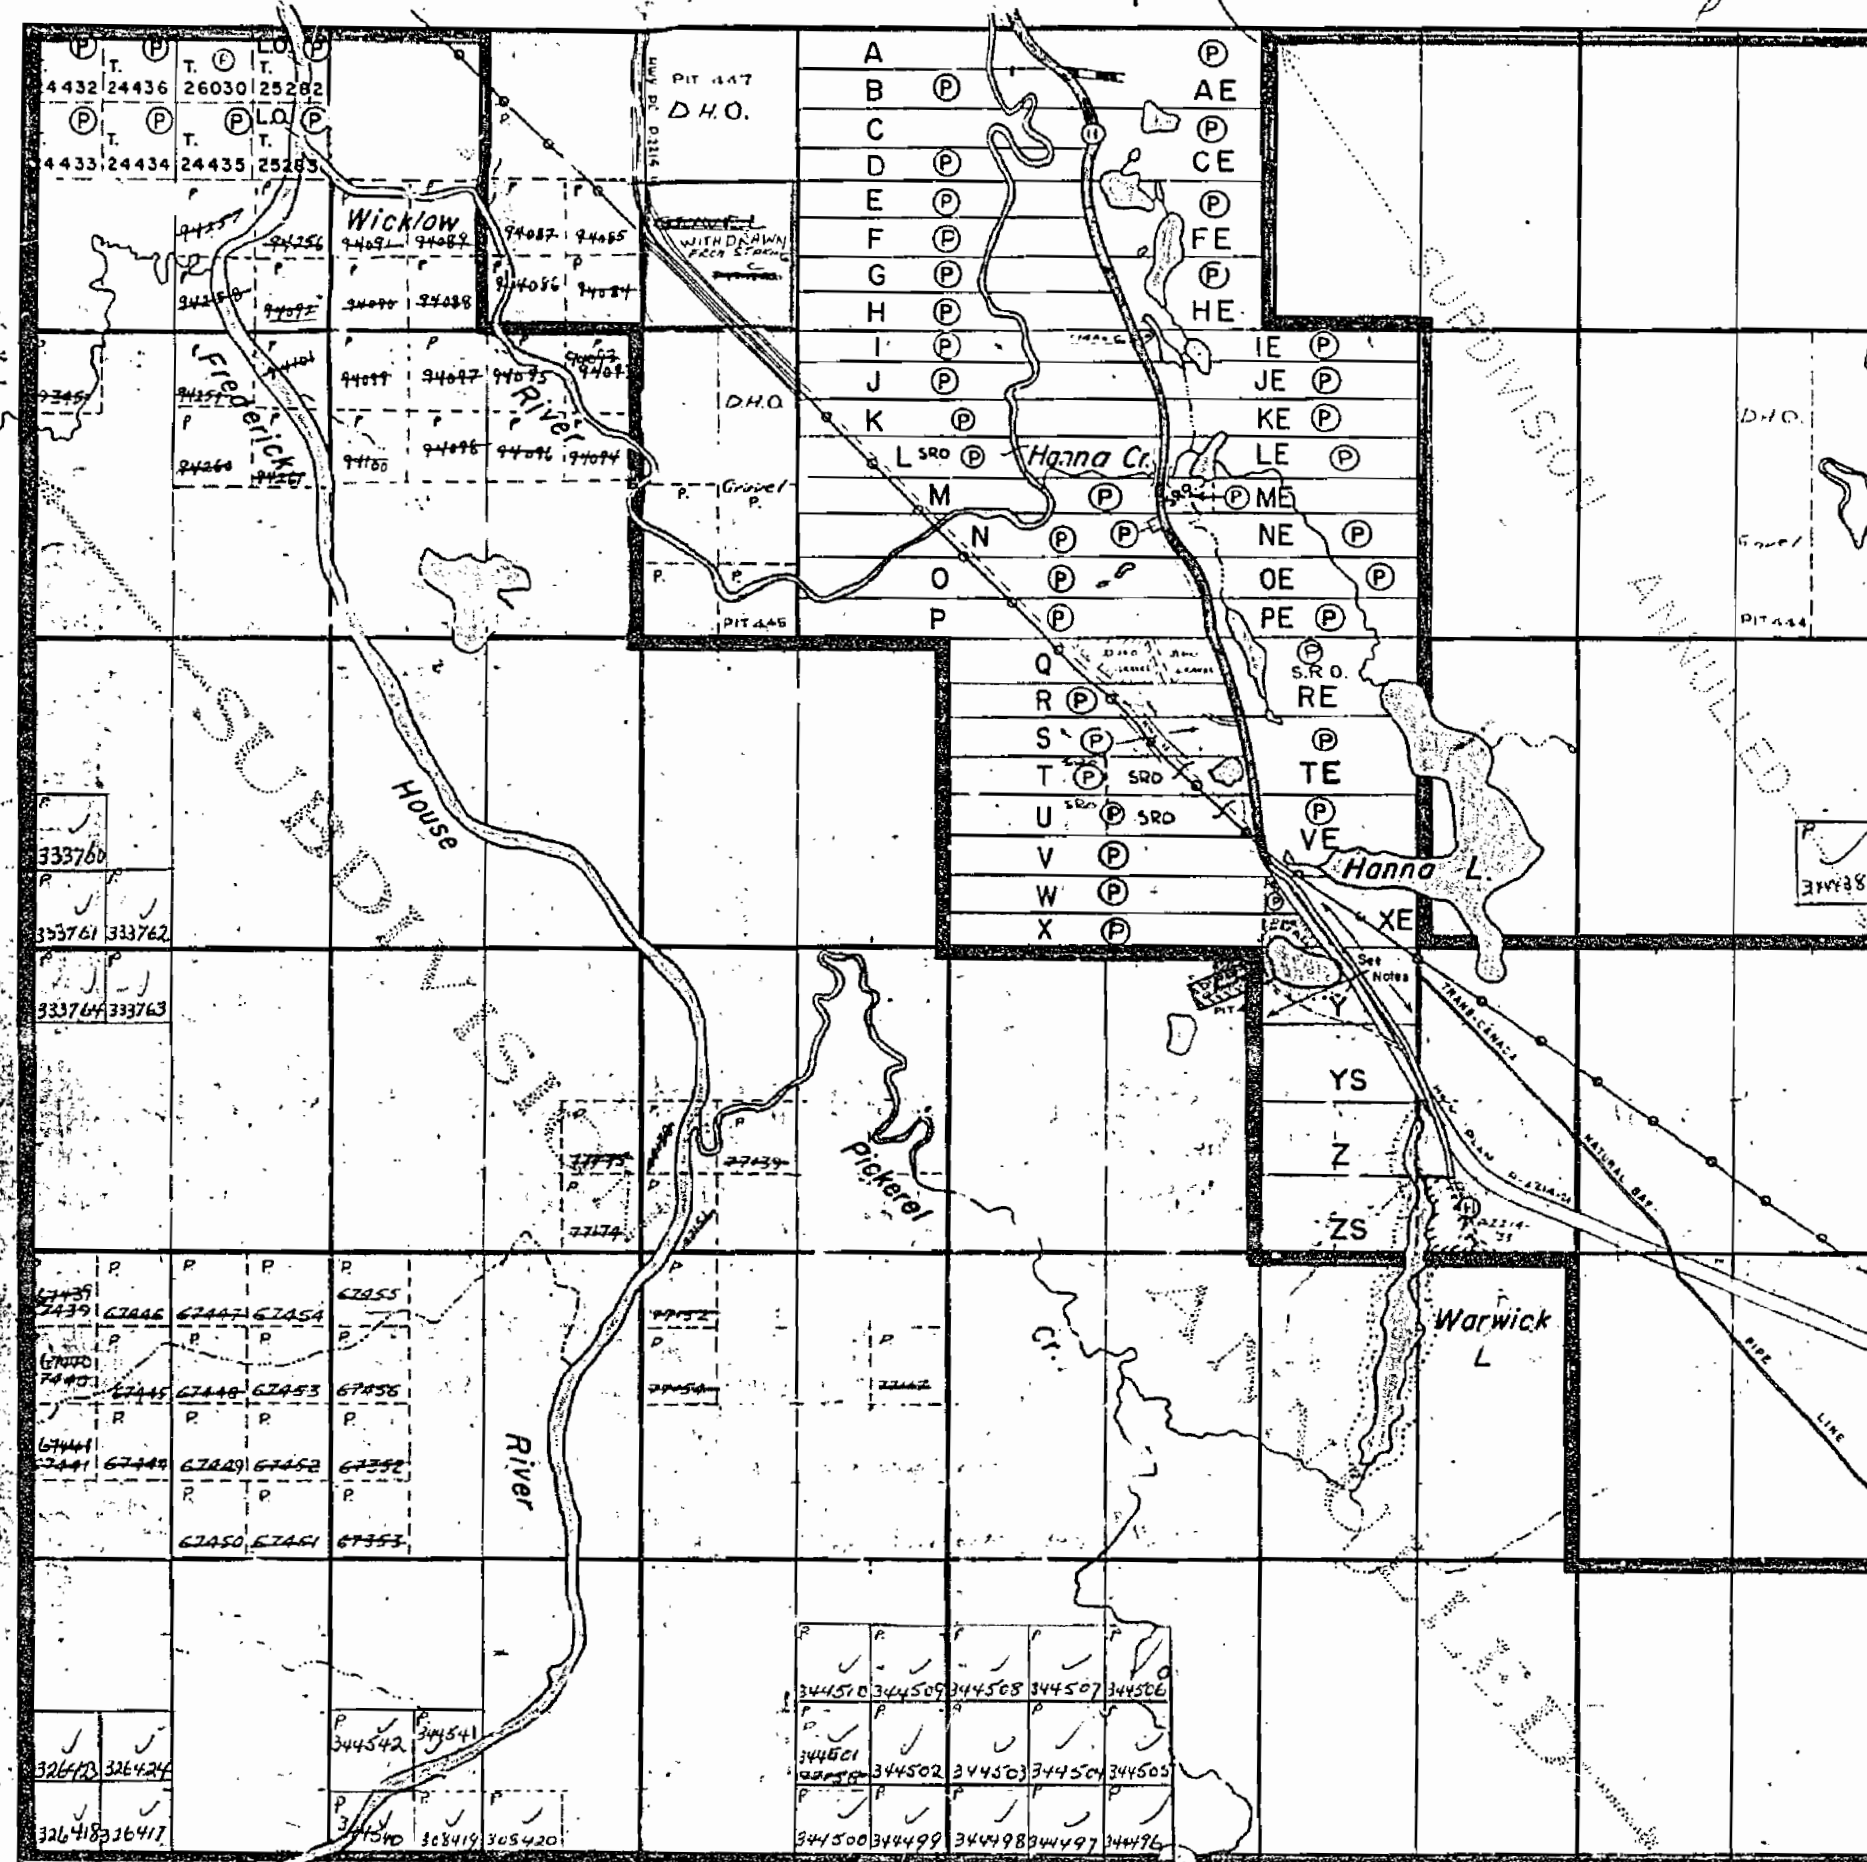

THE TOWNSHIP
OF

HANNA

DISTRICT OF
COCHRANE

PORCUPINE
MINING DIVISION

SCALE: 1-INCH = 40 CHAINS

LEGEND

PATENTED LAND P
CROWN LAND SALE C.S.
LEASES L
LOCATED LAND Loc.
LICENSE OF OCCUPATION L.O.
ROADS
IMPROVED ROADS
RAILWAYS
POWER LINES
MARSH OR MUSKEG
KING'S HIGHWAY

NOTES

400' Surface rights reservation around all lakes & rivers.

CHAINS IN YELLOW IN SUBDIVISION SECTION
REQUIRE SURVEY.

PART OF THIS TWP. RESTRICTED AREA
UNDER SECTION 16 OF PUBLIC LANDS ACT

REG. PLAN NO. M 57 COVERS LOTS "A" TO Z-S
IN CON. 3 TO CON. 6.


See order of minister of Lands &
Forests of Aug. 27/69 ON

FOURNIER TWP. LAND ROLL

Surface Rights Only reserved to Dept. of
Lands & Forests
shown thus: File 88767

See L. & F. File 96605-122598 Re Gravel Or
Loc. XE & Loc. Y

WITHDRAWN FROM STAKES AT GARAGE DUMP.

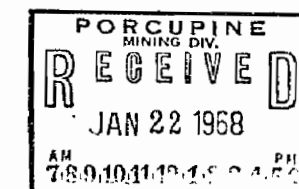


PLAN NO. - M 490

DEPARTMENT OF MINES
— ONTARIO —

4490

LAMARCHE

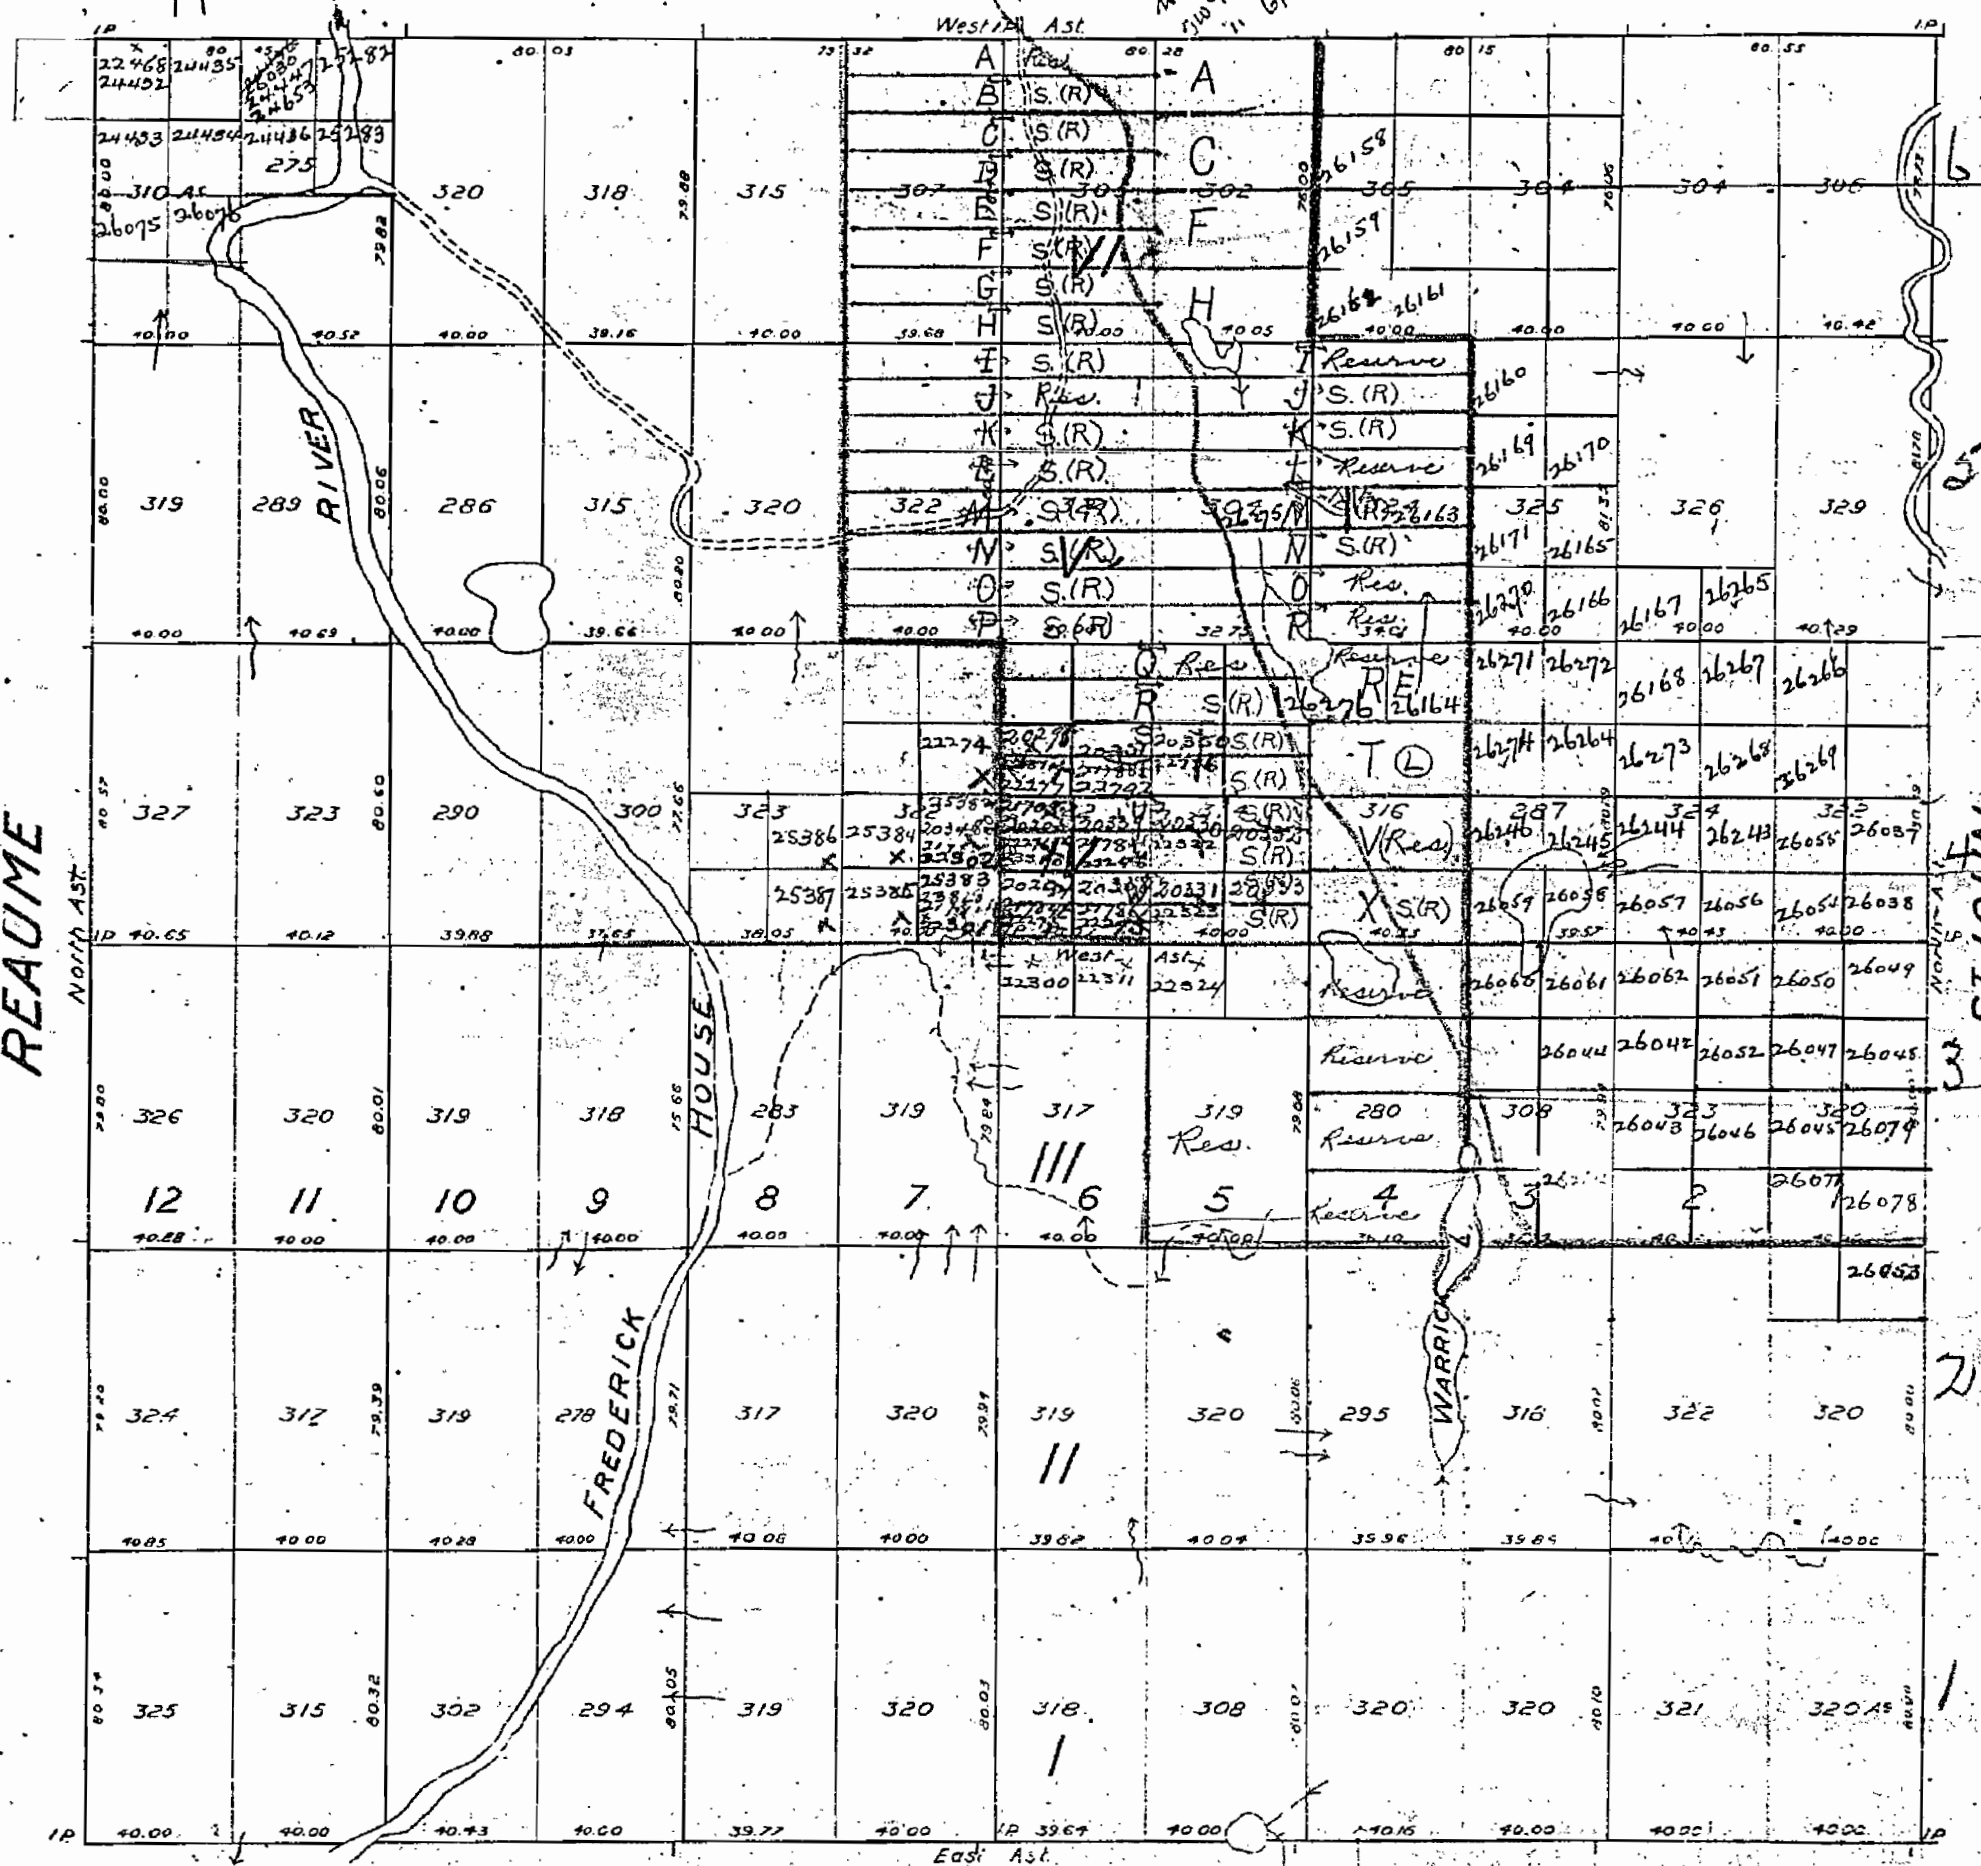


MANN

SURVEYS
REQUIRE
THIS LOT

Lamarche Twp.

SUBDIVISION ANNULLED IN
PART OUTSTANDING IN (24)

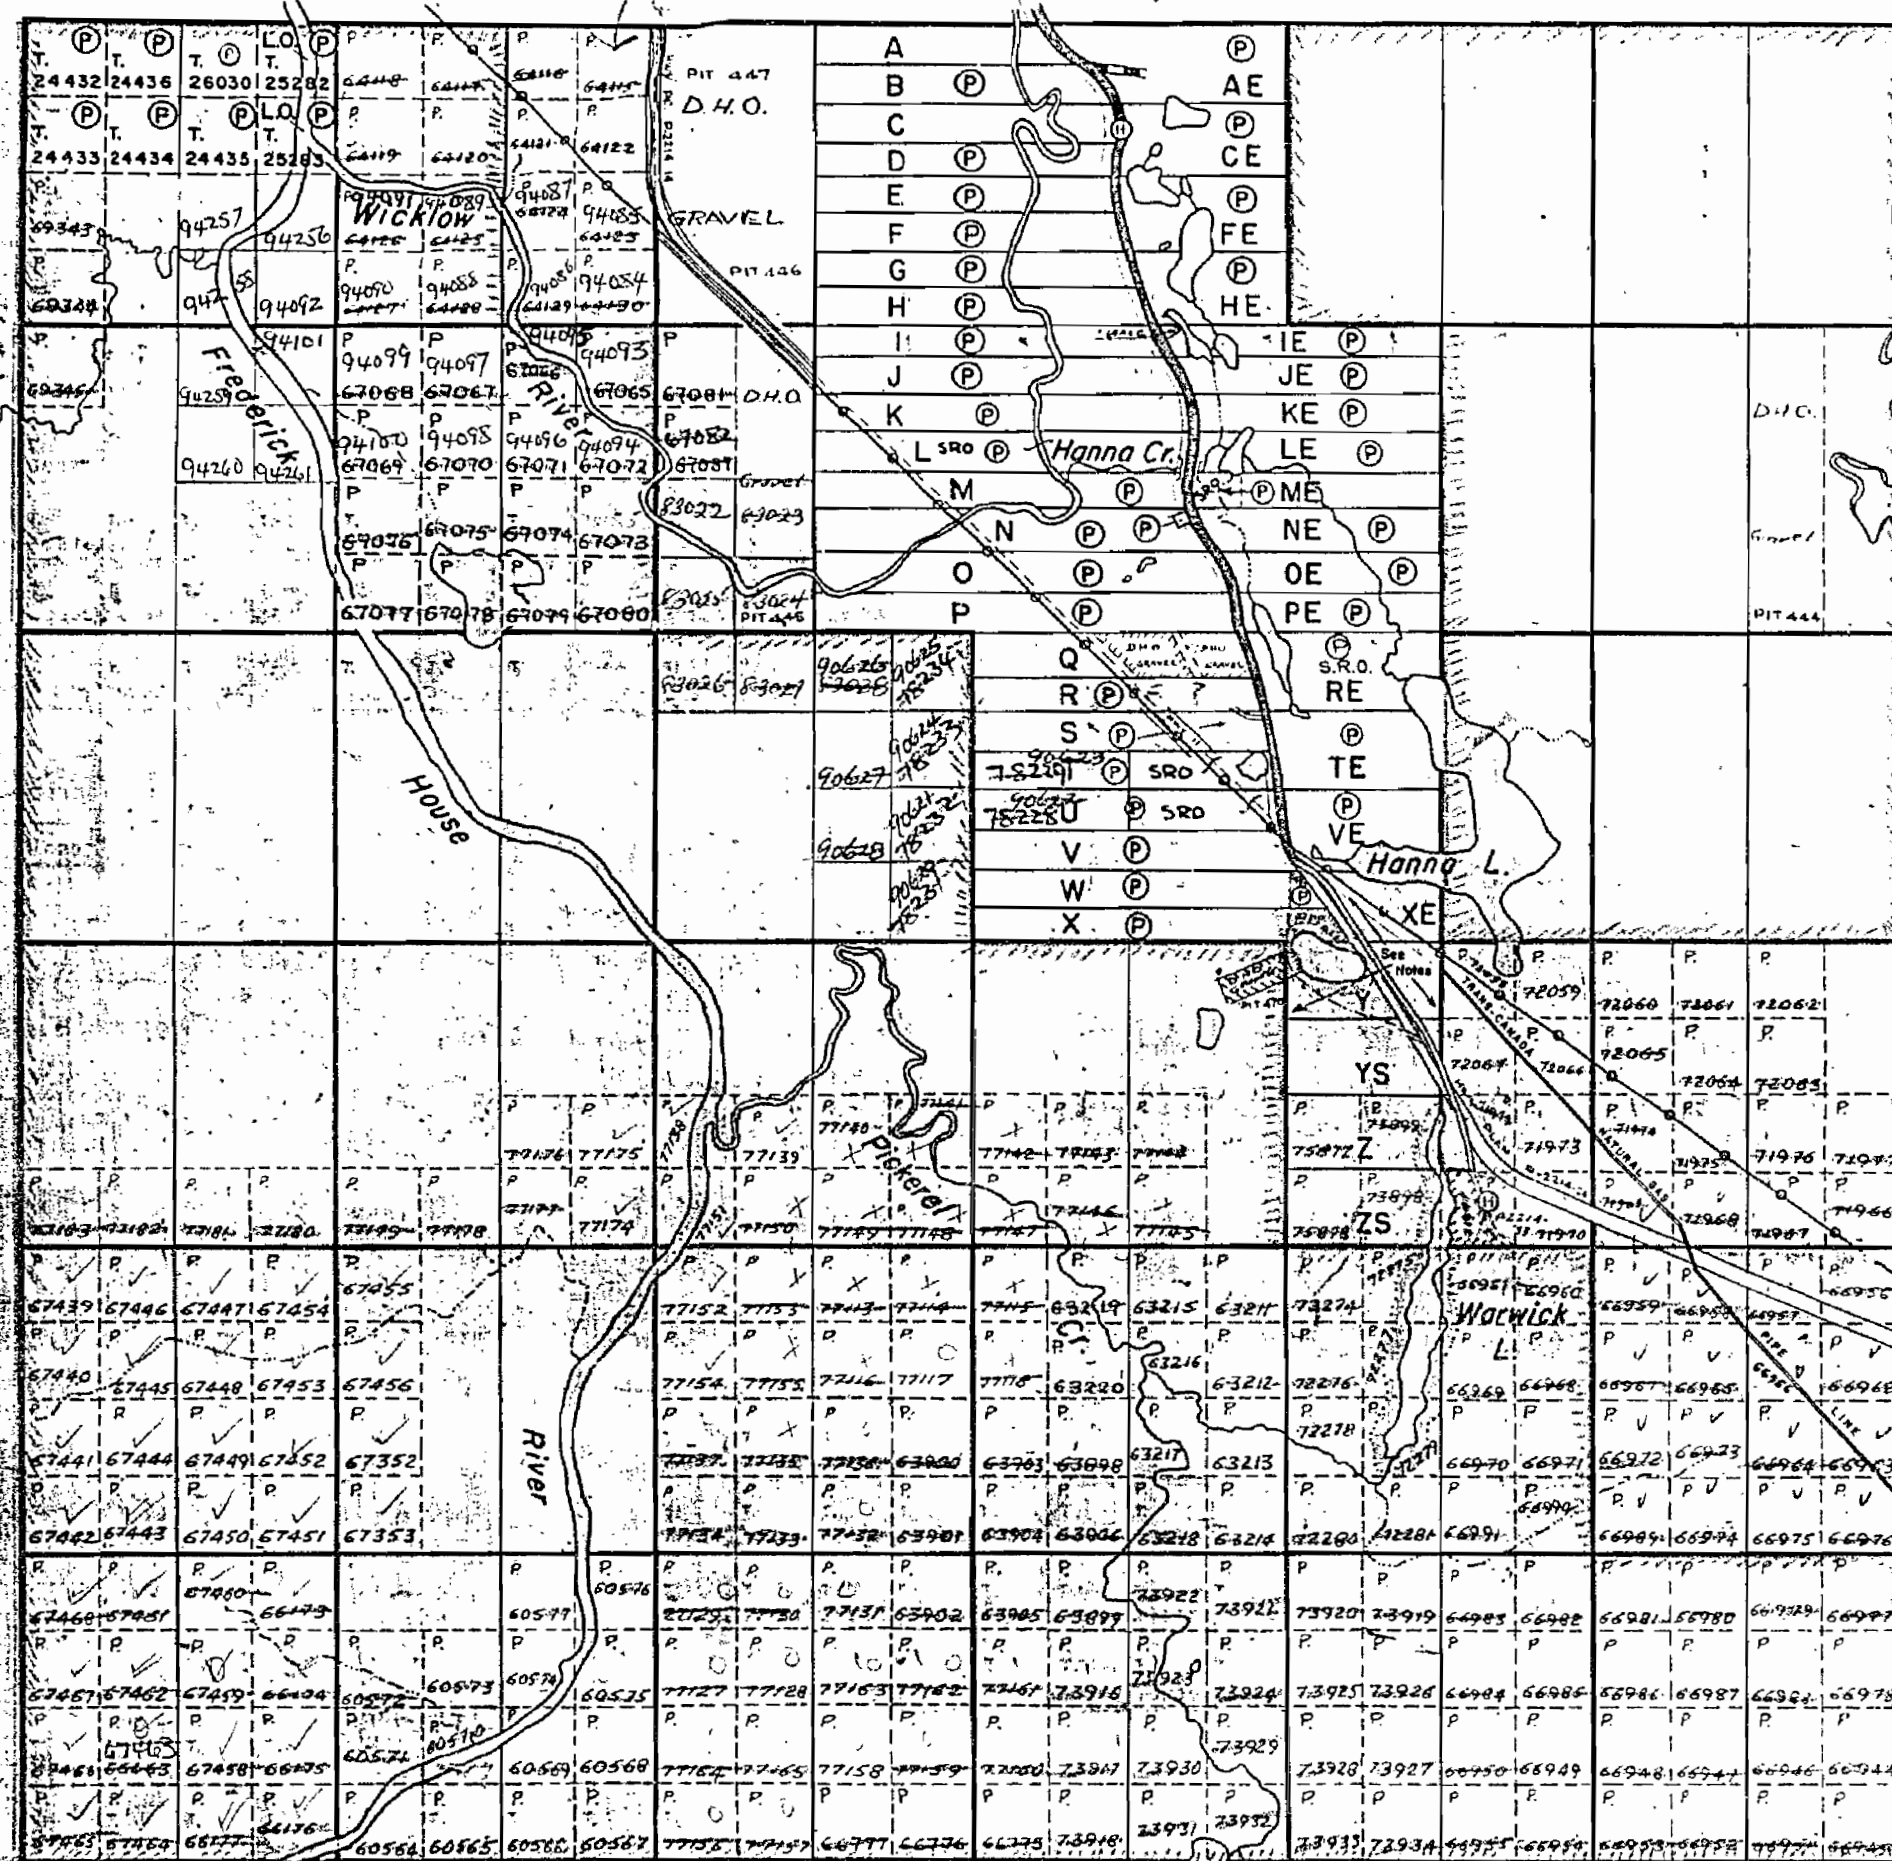

THE TOWNSHIP
OF

HANNA

DISTRICT OF
COCHRANE

PORCUPINE
MINING DIVISION

SCALE: 1-INCH = 40 CHAINS

LEGEND

PATENTED LAND
CROWN LAND SALE
LEASES
LOCATED LAND
LICENSE OF OCCUPATION
ROADS
IMPROVED ROADS
RAILWAYS
POWER LINES
MARSH OR MUSKEG
KING'S HIGHWAY

P
C.S.
L
Loc.
L.O.

NOTES

400' Surface rights reservation around all lakes & rivers.

Mining Rights Only to apply on mining cla.
staked out and recorded on or after July
25, 1950 in this Township, Ontario. Regulation
169-50 Ontario Gazette Aug. 5, 1950.

~~ALL MINING CLAIMS STAKED IN AREA
OBTAINED IN QED, SUBJECT TO
SECTION 53. SUBDIVISION ANNULLED
SEE LAND ROLE.~~

Surface Rights Only reserved to Dept. of
Lands & Forests
shown thus: File 88767

See L.B.F. File 96605-122598 Re Gravel On
Loc. XE & Loc. Y.

PLAN NO. - M 490

DEPARTMENT OF MINES
— ONTARIO —

St. John Twp


Mann Twp.

Resume - Twp.

J. G.

Lamarche Twp.

Reaume Twp.

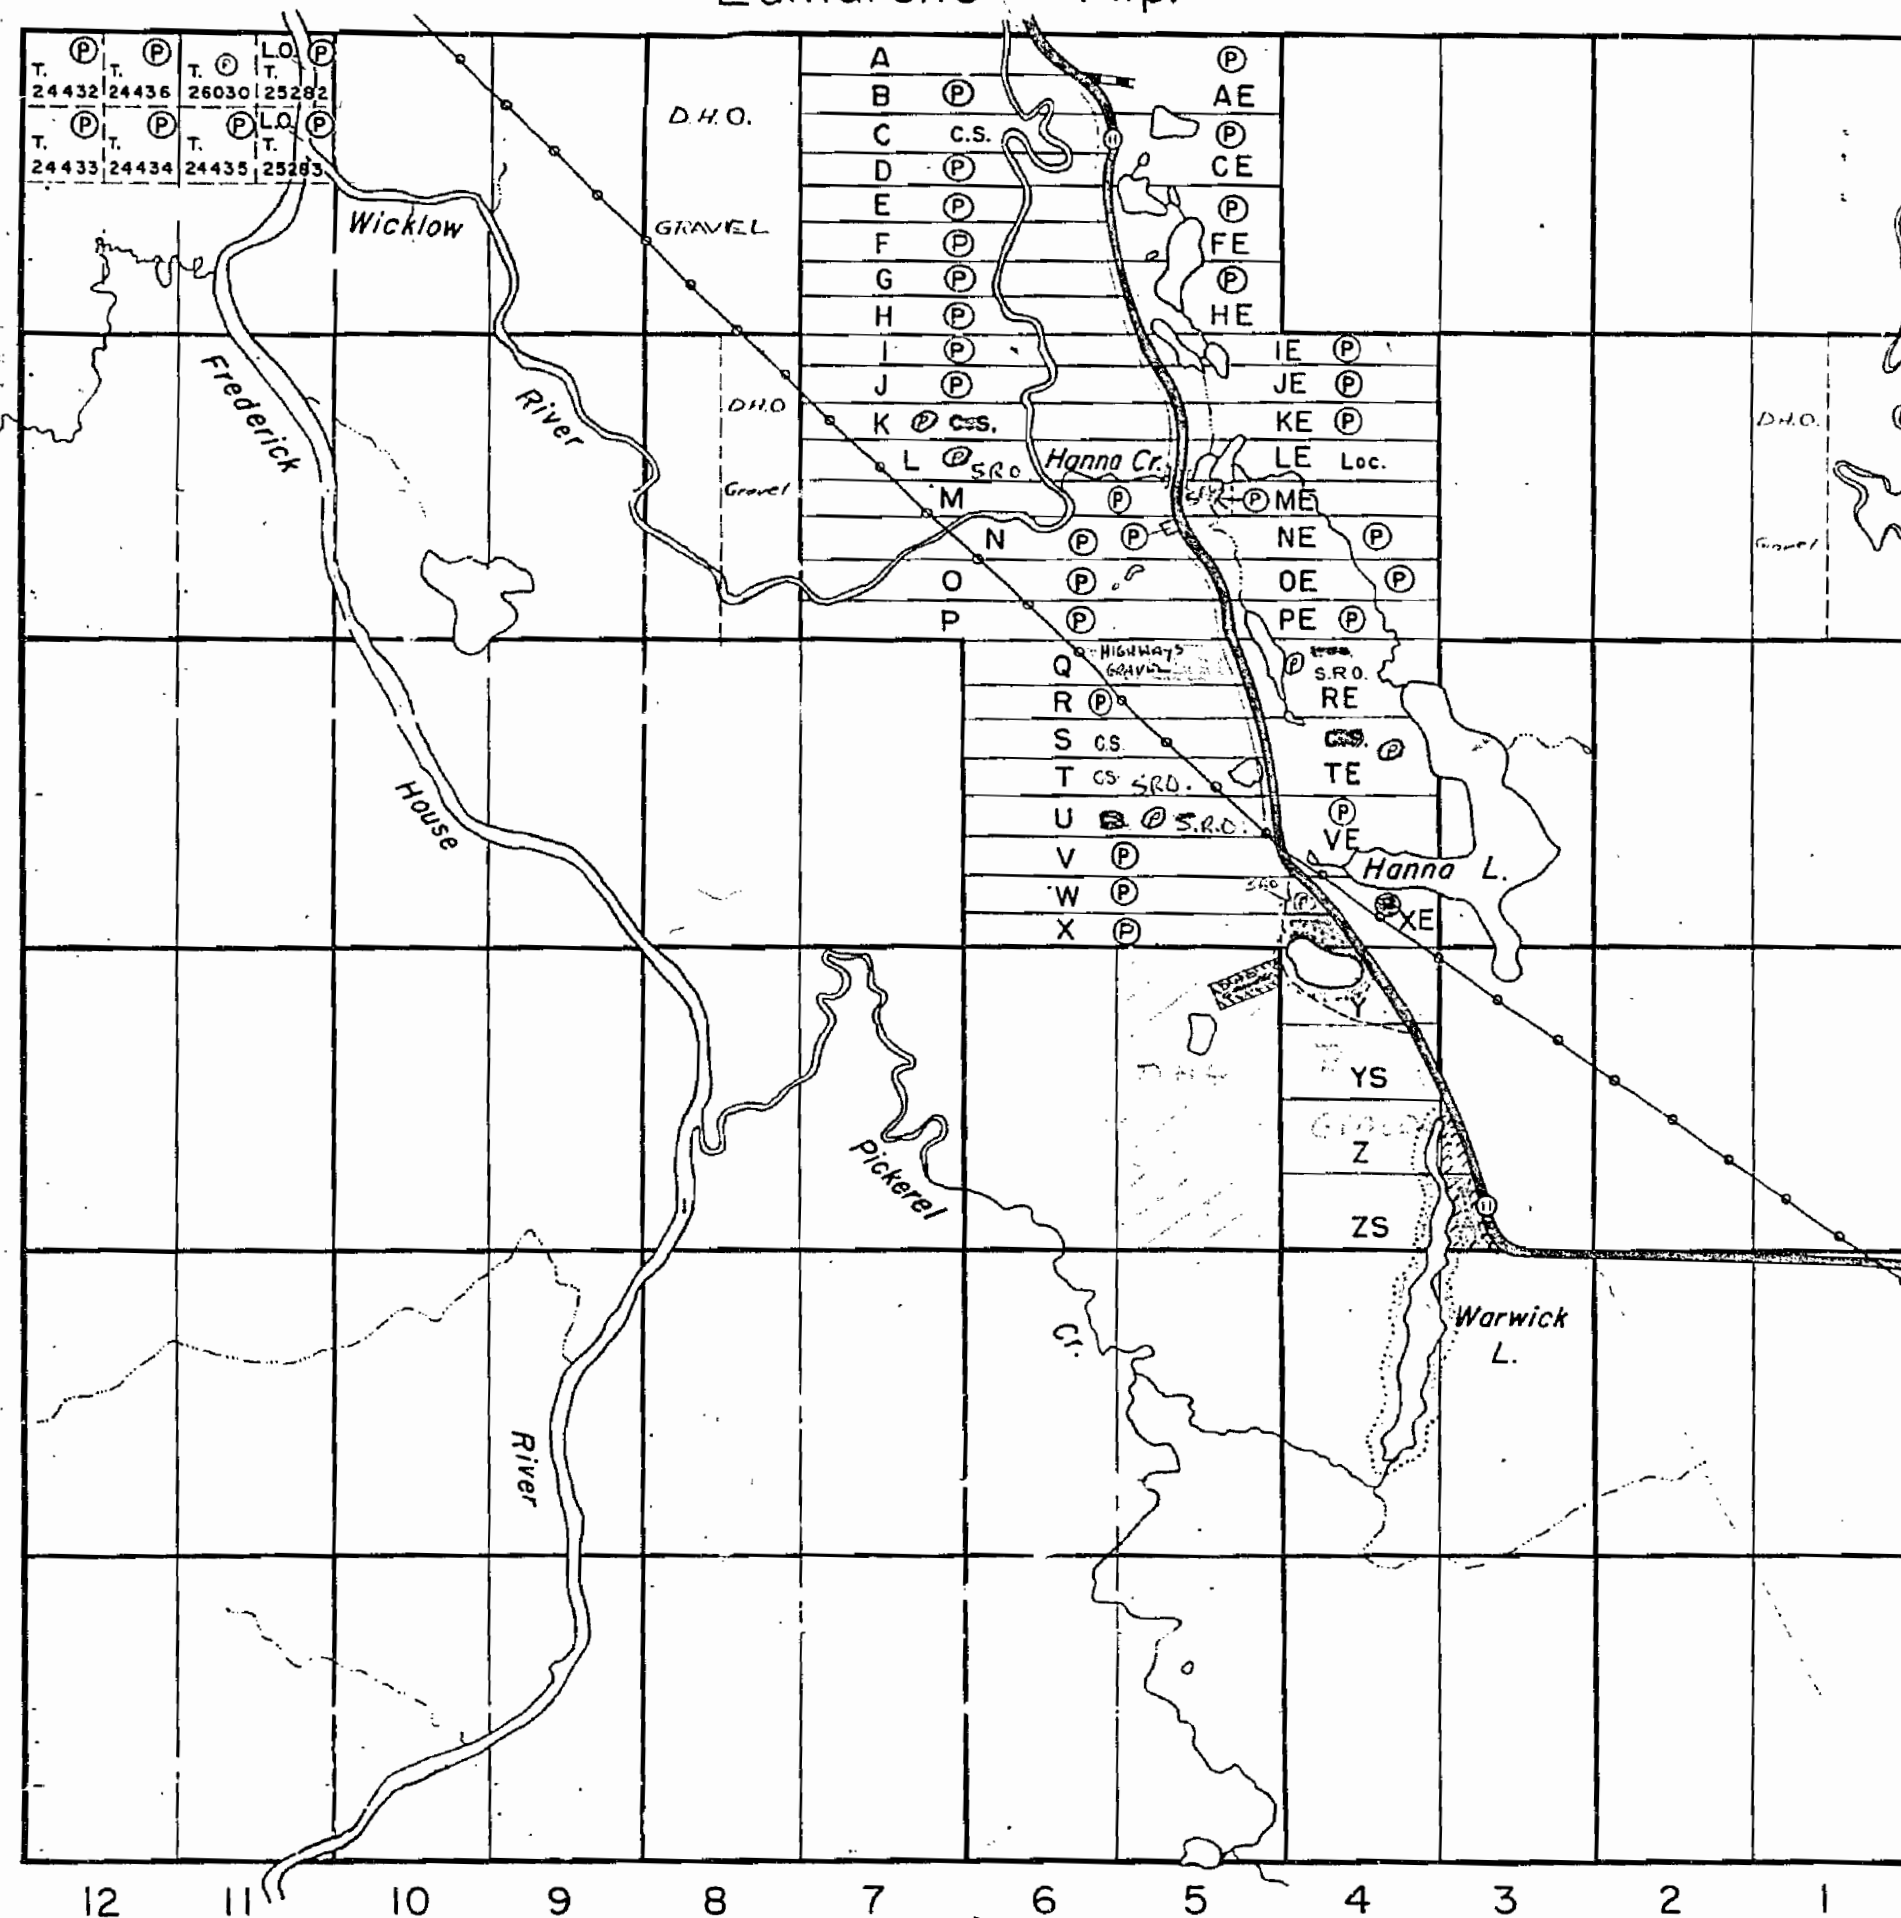THE TOWNSHIP
OF**HANNA**DISTRICT OF
COCHRANEPORCUPINE
MINING DIVISION

SCALE: 1-INCH = 40 CHAINS

LEGEND

PATENTED LAND
CROWN LAND SALE
LEASES
LOCATED LAND
LICENSE OF OCCUPATION
ROADS
IMPROVED ROADS
RAILWAYS
POWER LINES
MARSH OR MUSKEG
KING'S HIGHWAY

Ⓟ
C.S.
Ⓛ
Loc.
L.O.

NOTES

400' Reserve to Dept. of Lands & Forests
shown thus:

Mining Rights Only to apply on mining cl.
staked out and recorded on or after July
25, 1950 in this Township. Ontario Regulation
169-50-Ontario Gazette. Aug. 5, 1950.

By O.Reg. 169-50 which amends previous
regulations and which is effective as of July
5, 1950 the mines & minerals in this Town-
ship are reserved.

Area reserved to the Department of Highways
for ~~parking~~ shown thus IN (S)
SURFACE RIGHTS ONLY


D.H.O. GRAVEL PITS SHOWN IN
RED

PLAN NO. - M 490

DEPARTMENT OF MINES
— ONTARIO —

Lamarche Twp.

Reaume Twp.

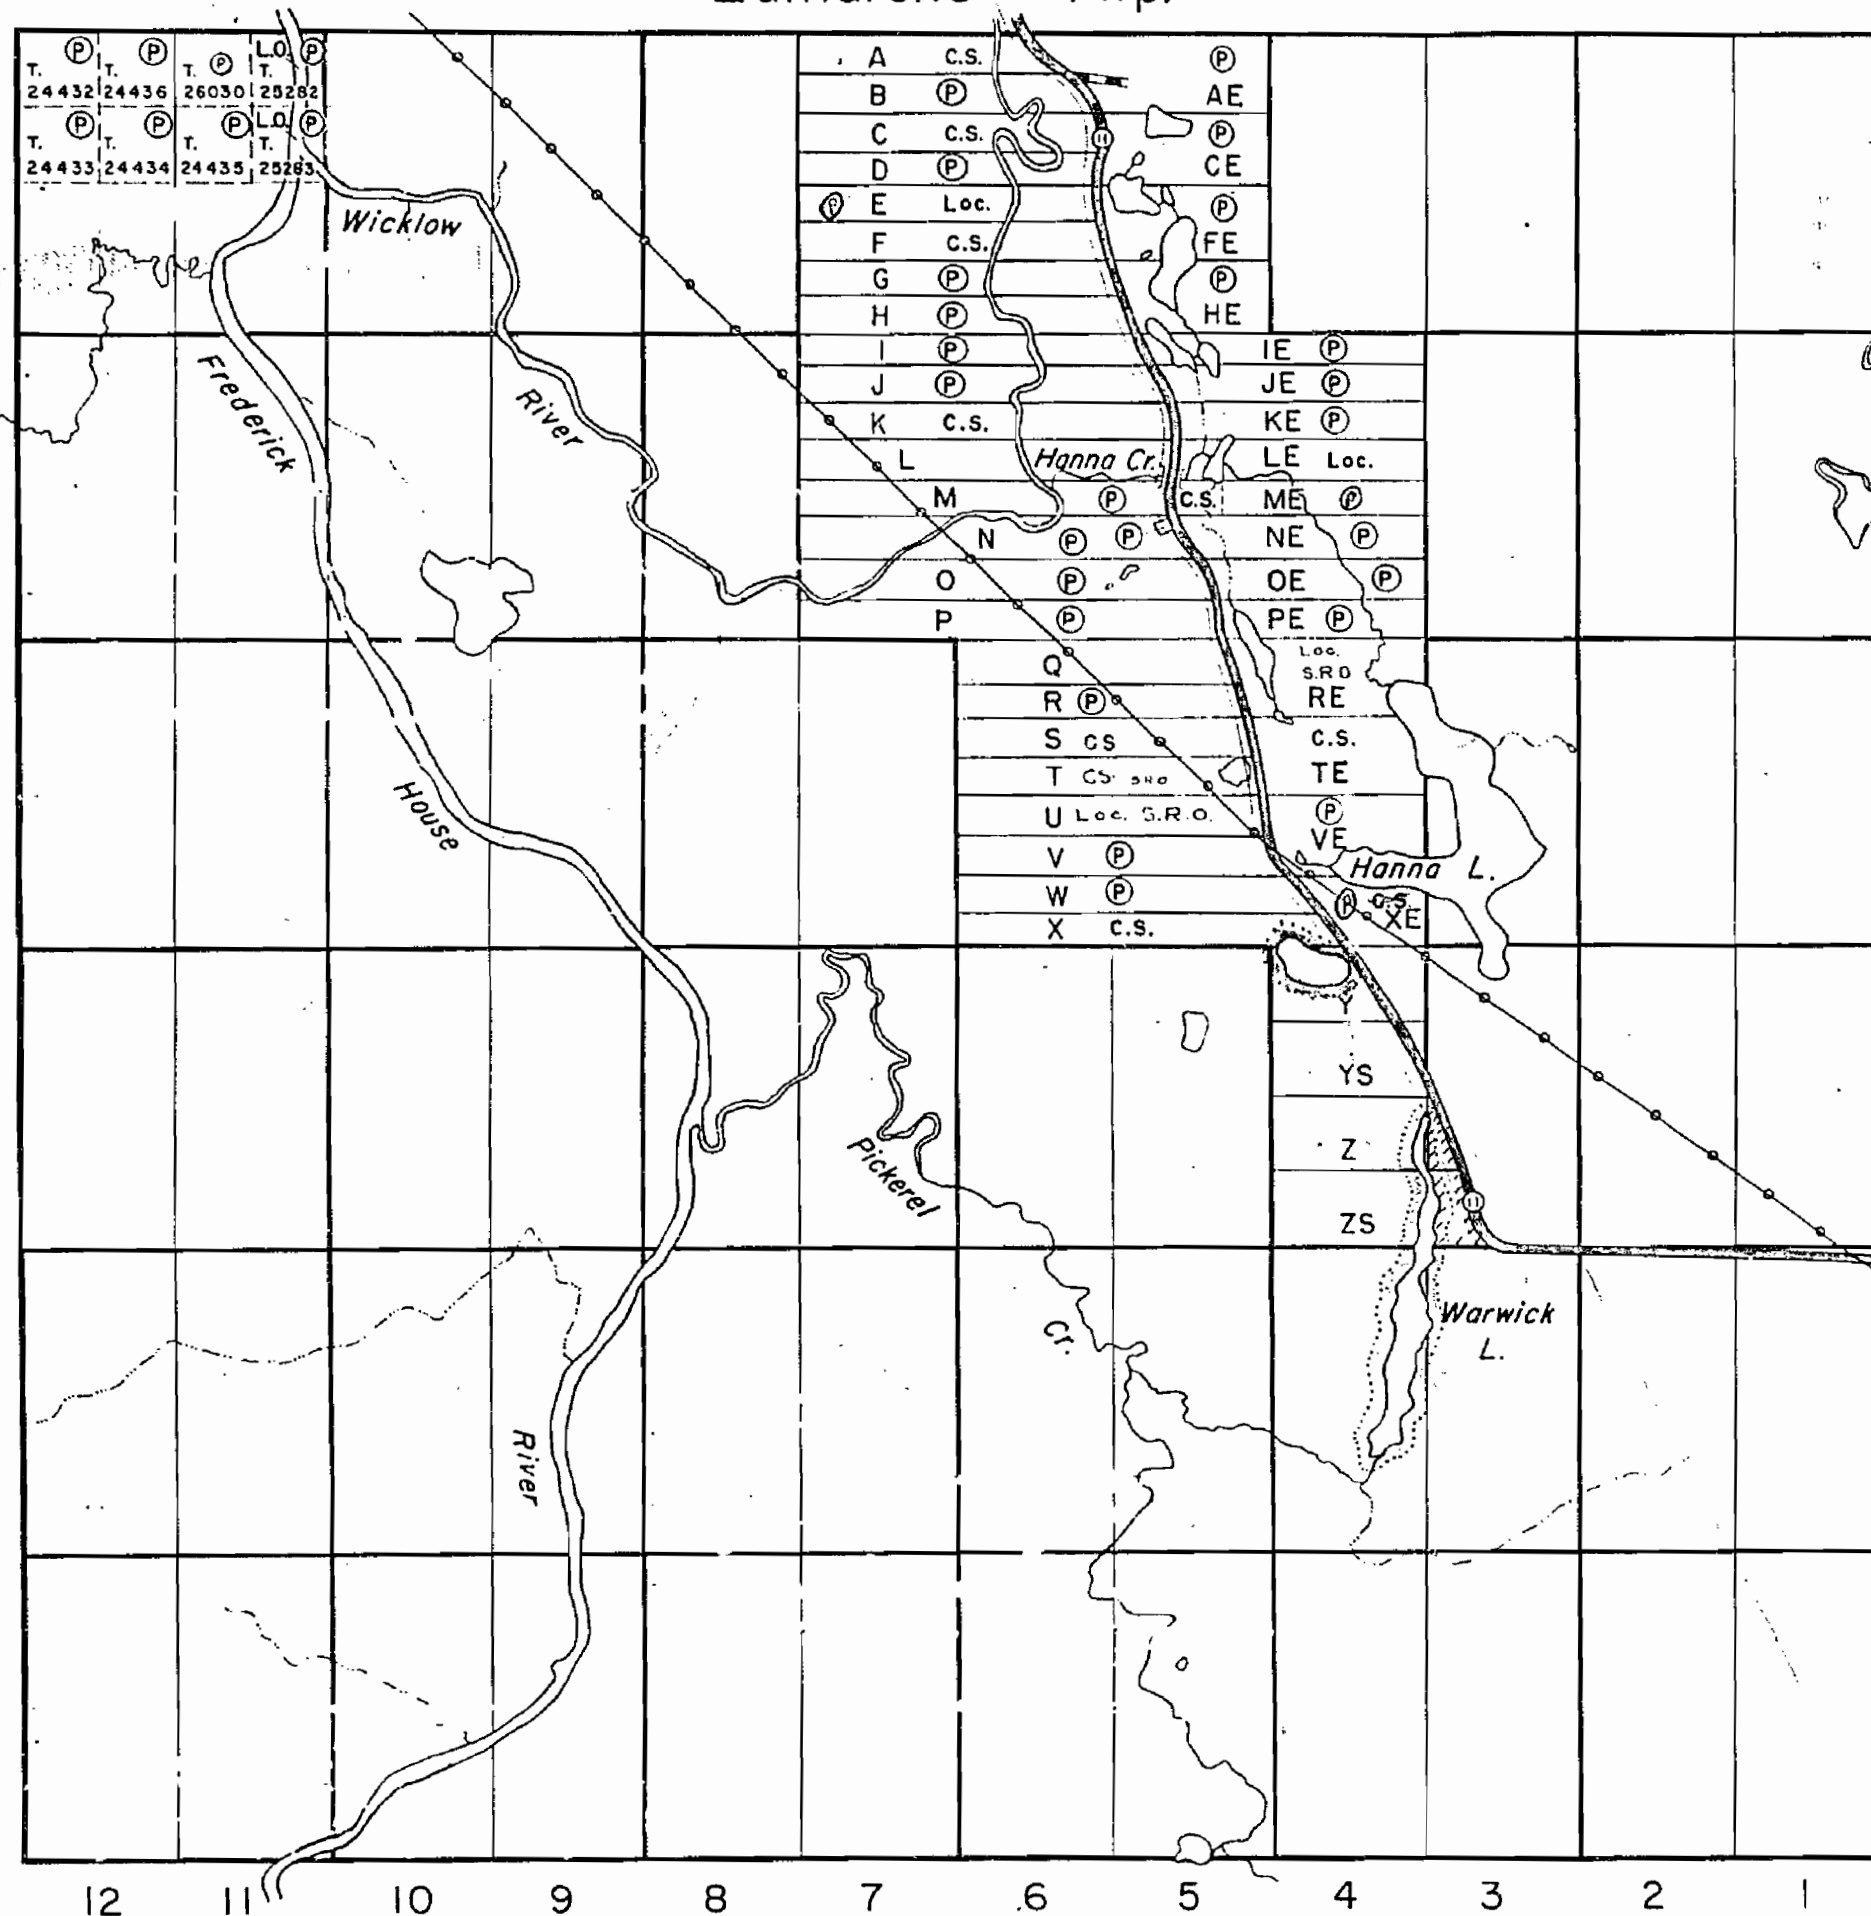

Mann Twp.

THE TOWNSHIP OF HANNA

DISTRICT OF
COCHRANEPORCUPINE
MINING DIVISION

SCALE: 1-INCH = 40 CHAINS

LEGEND

PATENTED LAND	Ⓟ
CROWN LAND SALE	C.S.
LEASES	Ⓛ
LOCATED LAND	Loc.
LICENSE OF OCCUPATION	L.O.
ROADS	—
IMPROVED ROADS	—
RAILWAYS	—
POWER LINES	—
MARSH OR MUSKEG	—
KING'S HIGHWAY	—

NOTES

400' Reserve to Dept. of Lands & Forests shown thus:

Mining Rights Only to apply on mining cls. staked out and recorded on or after July 25, 1950 in this Township. Ontario Regulation 169-50-Ontario Gazette, Aug. 5, 1950.


By O.Reg. 169-50 which amends previous regulations and which is effective as of July 5, 1950 the mines & minerals in this Township are reserved.

Area reserved to the Department of Highways for parksite shown thus:

PLAN NO. - M 490

DEPARTMENT OF MINES
— ONTARIO —

Lamarche Twp.

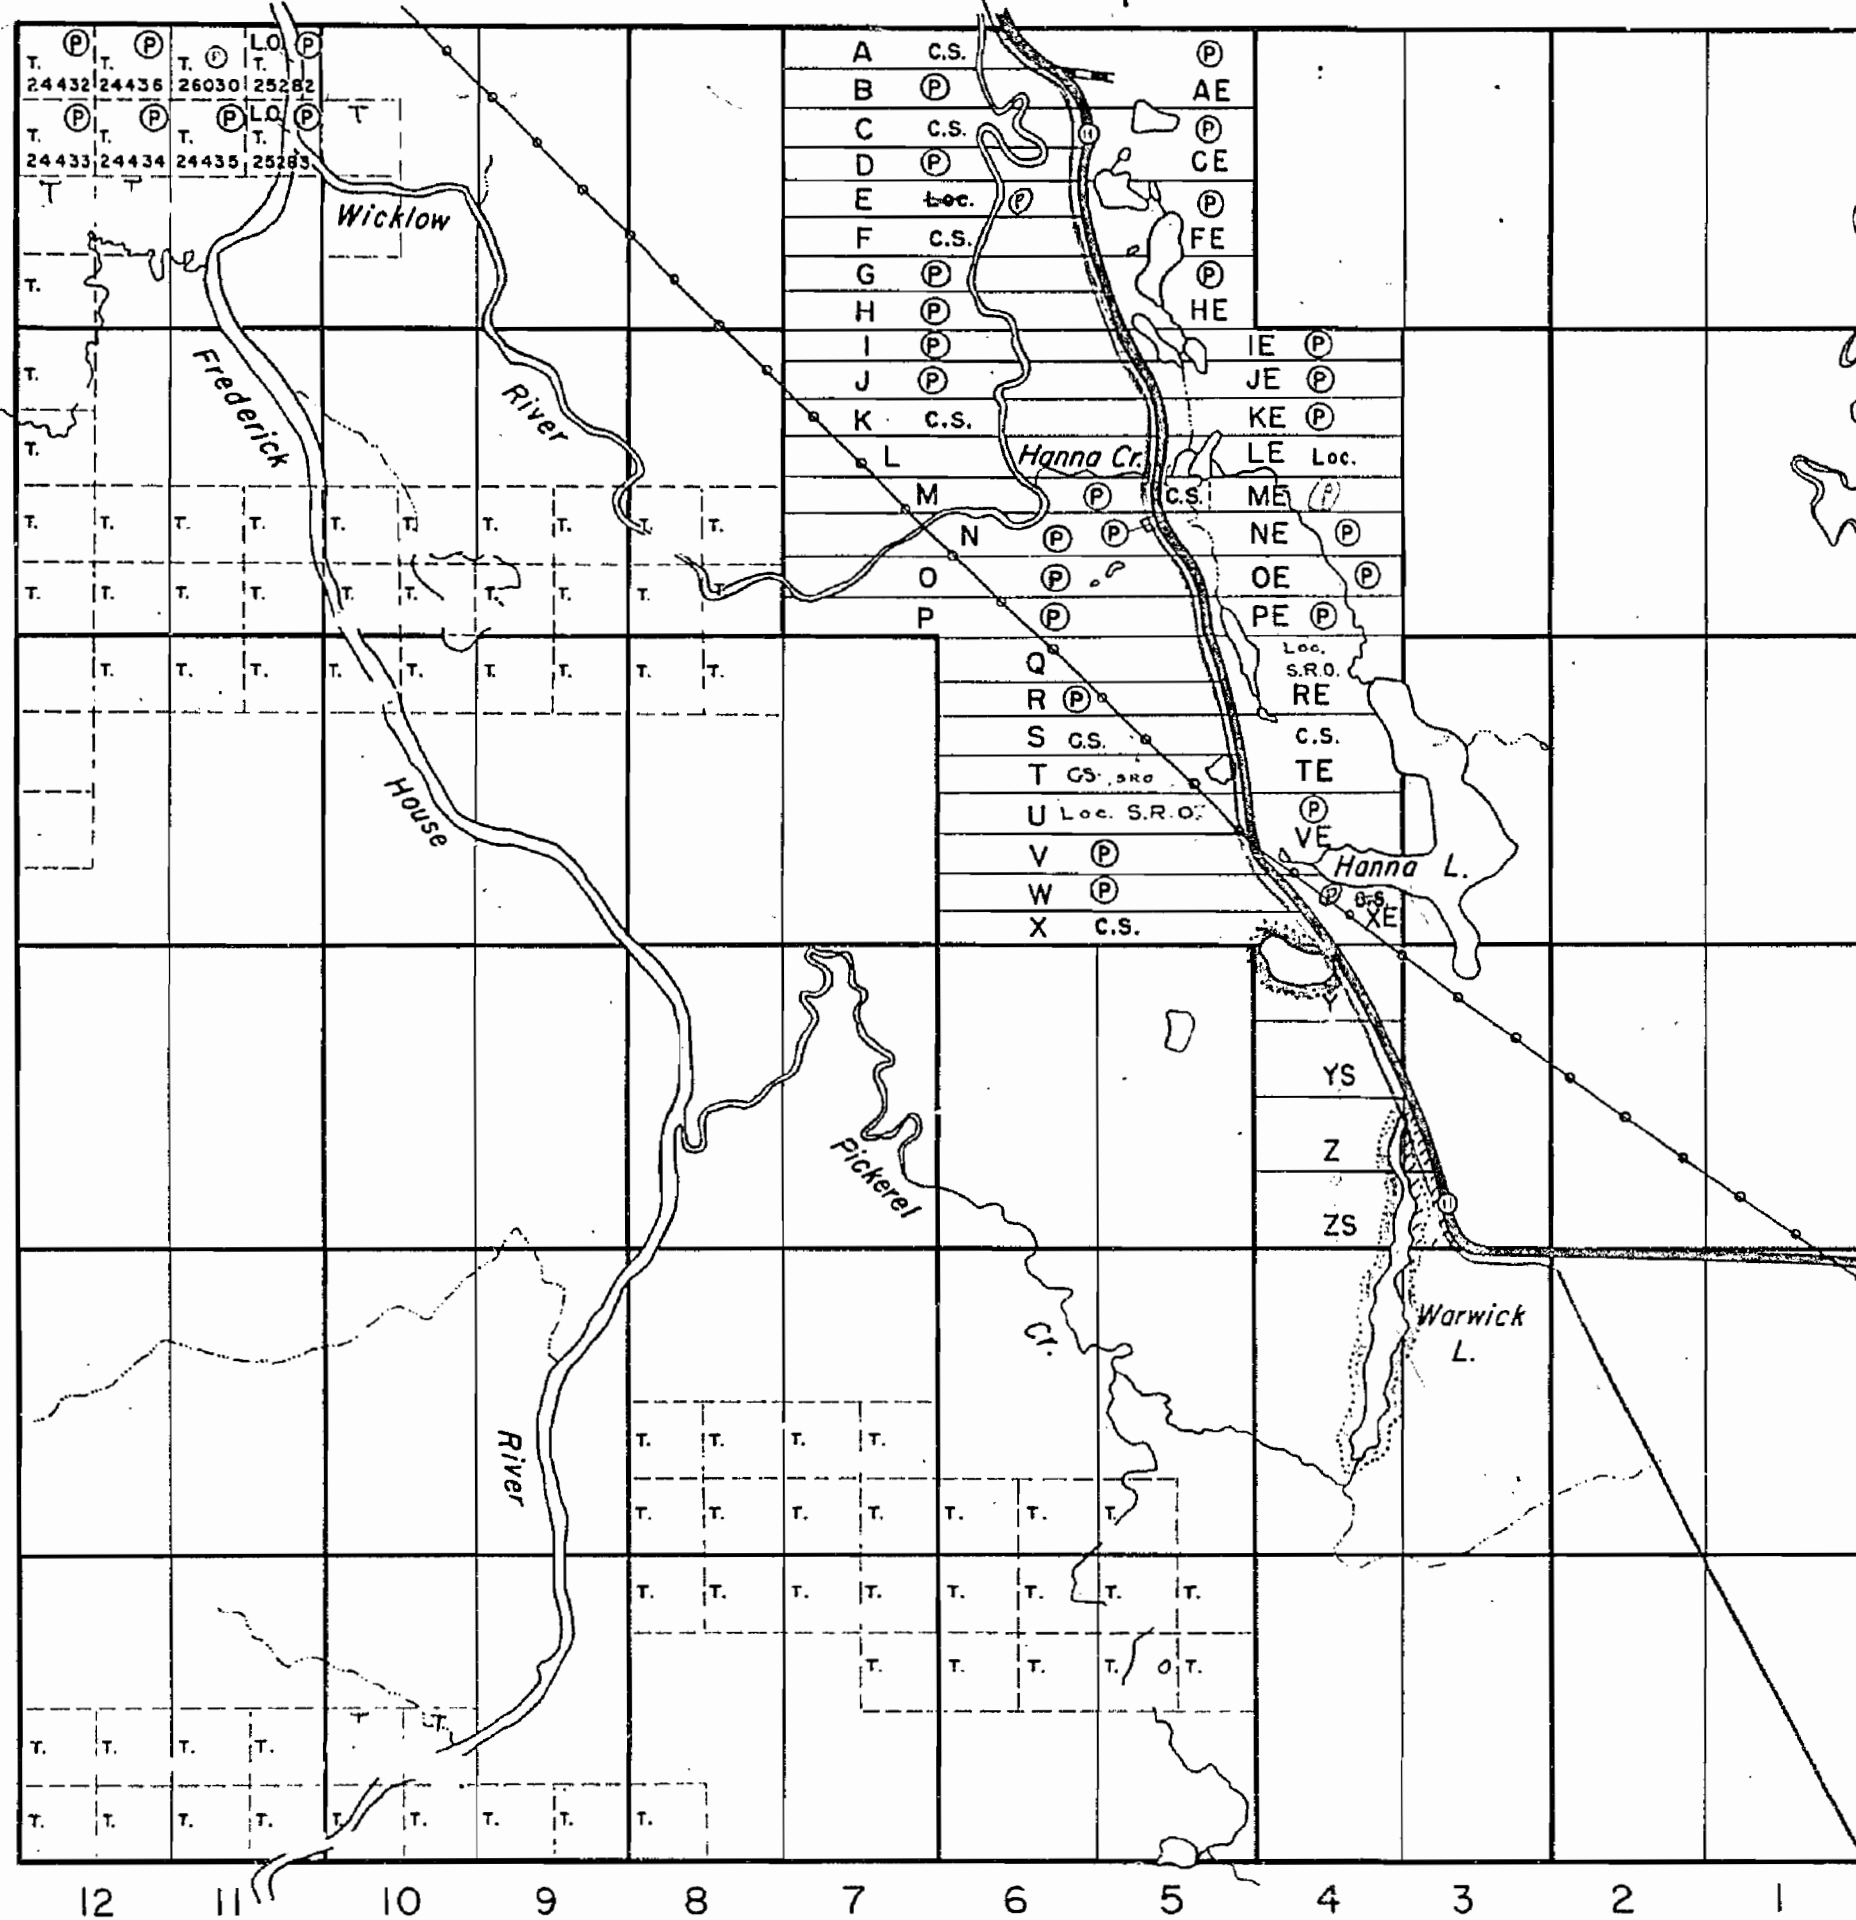

Mann Twp.

THE TOWNSHIP
OF**HANNA**DISTRICT OF
COCHRANEPORCUPINE
MINING DIVISION

SCALE: 1-INCH = 40 CHAINS

LEGEND

PATENTED LAND	Ⓟ
CROWN LAND SALE	C.S.
LEASES	Ⓛ
LOCATED LAND	Loc.
LICENSE OF OCCUPATION	L.O.
ROADS	—
IMPROVED ROADS	—
RAILWAYS	—
POWER LINES	—
MARSH OR MUSKEG	—
KING'S HIGHWAY	—

NOTES

400' Reserve to Dept. of Lands & Forests shown thus: —

Mining Rights Only to apply on mining cls. staked out and recorded on or after July 25, 1950 in this Township. Ontario Regulation 169-50 - Ontario Gazette, Aug. 5, 1950.

By O.Reg. 169-50, which amends previous regulations and which is effective as of July 5, 1950 the mines & minerals in this Township are reserved.


Area reserved to the Department of Highways for parksite shown thus: —

PLAN NO. - M 490

DEPARTMENT OF MINES
— ONTARIO —

Reaume Twp.

Lamarche Twp.

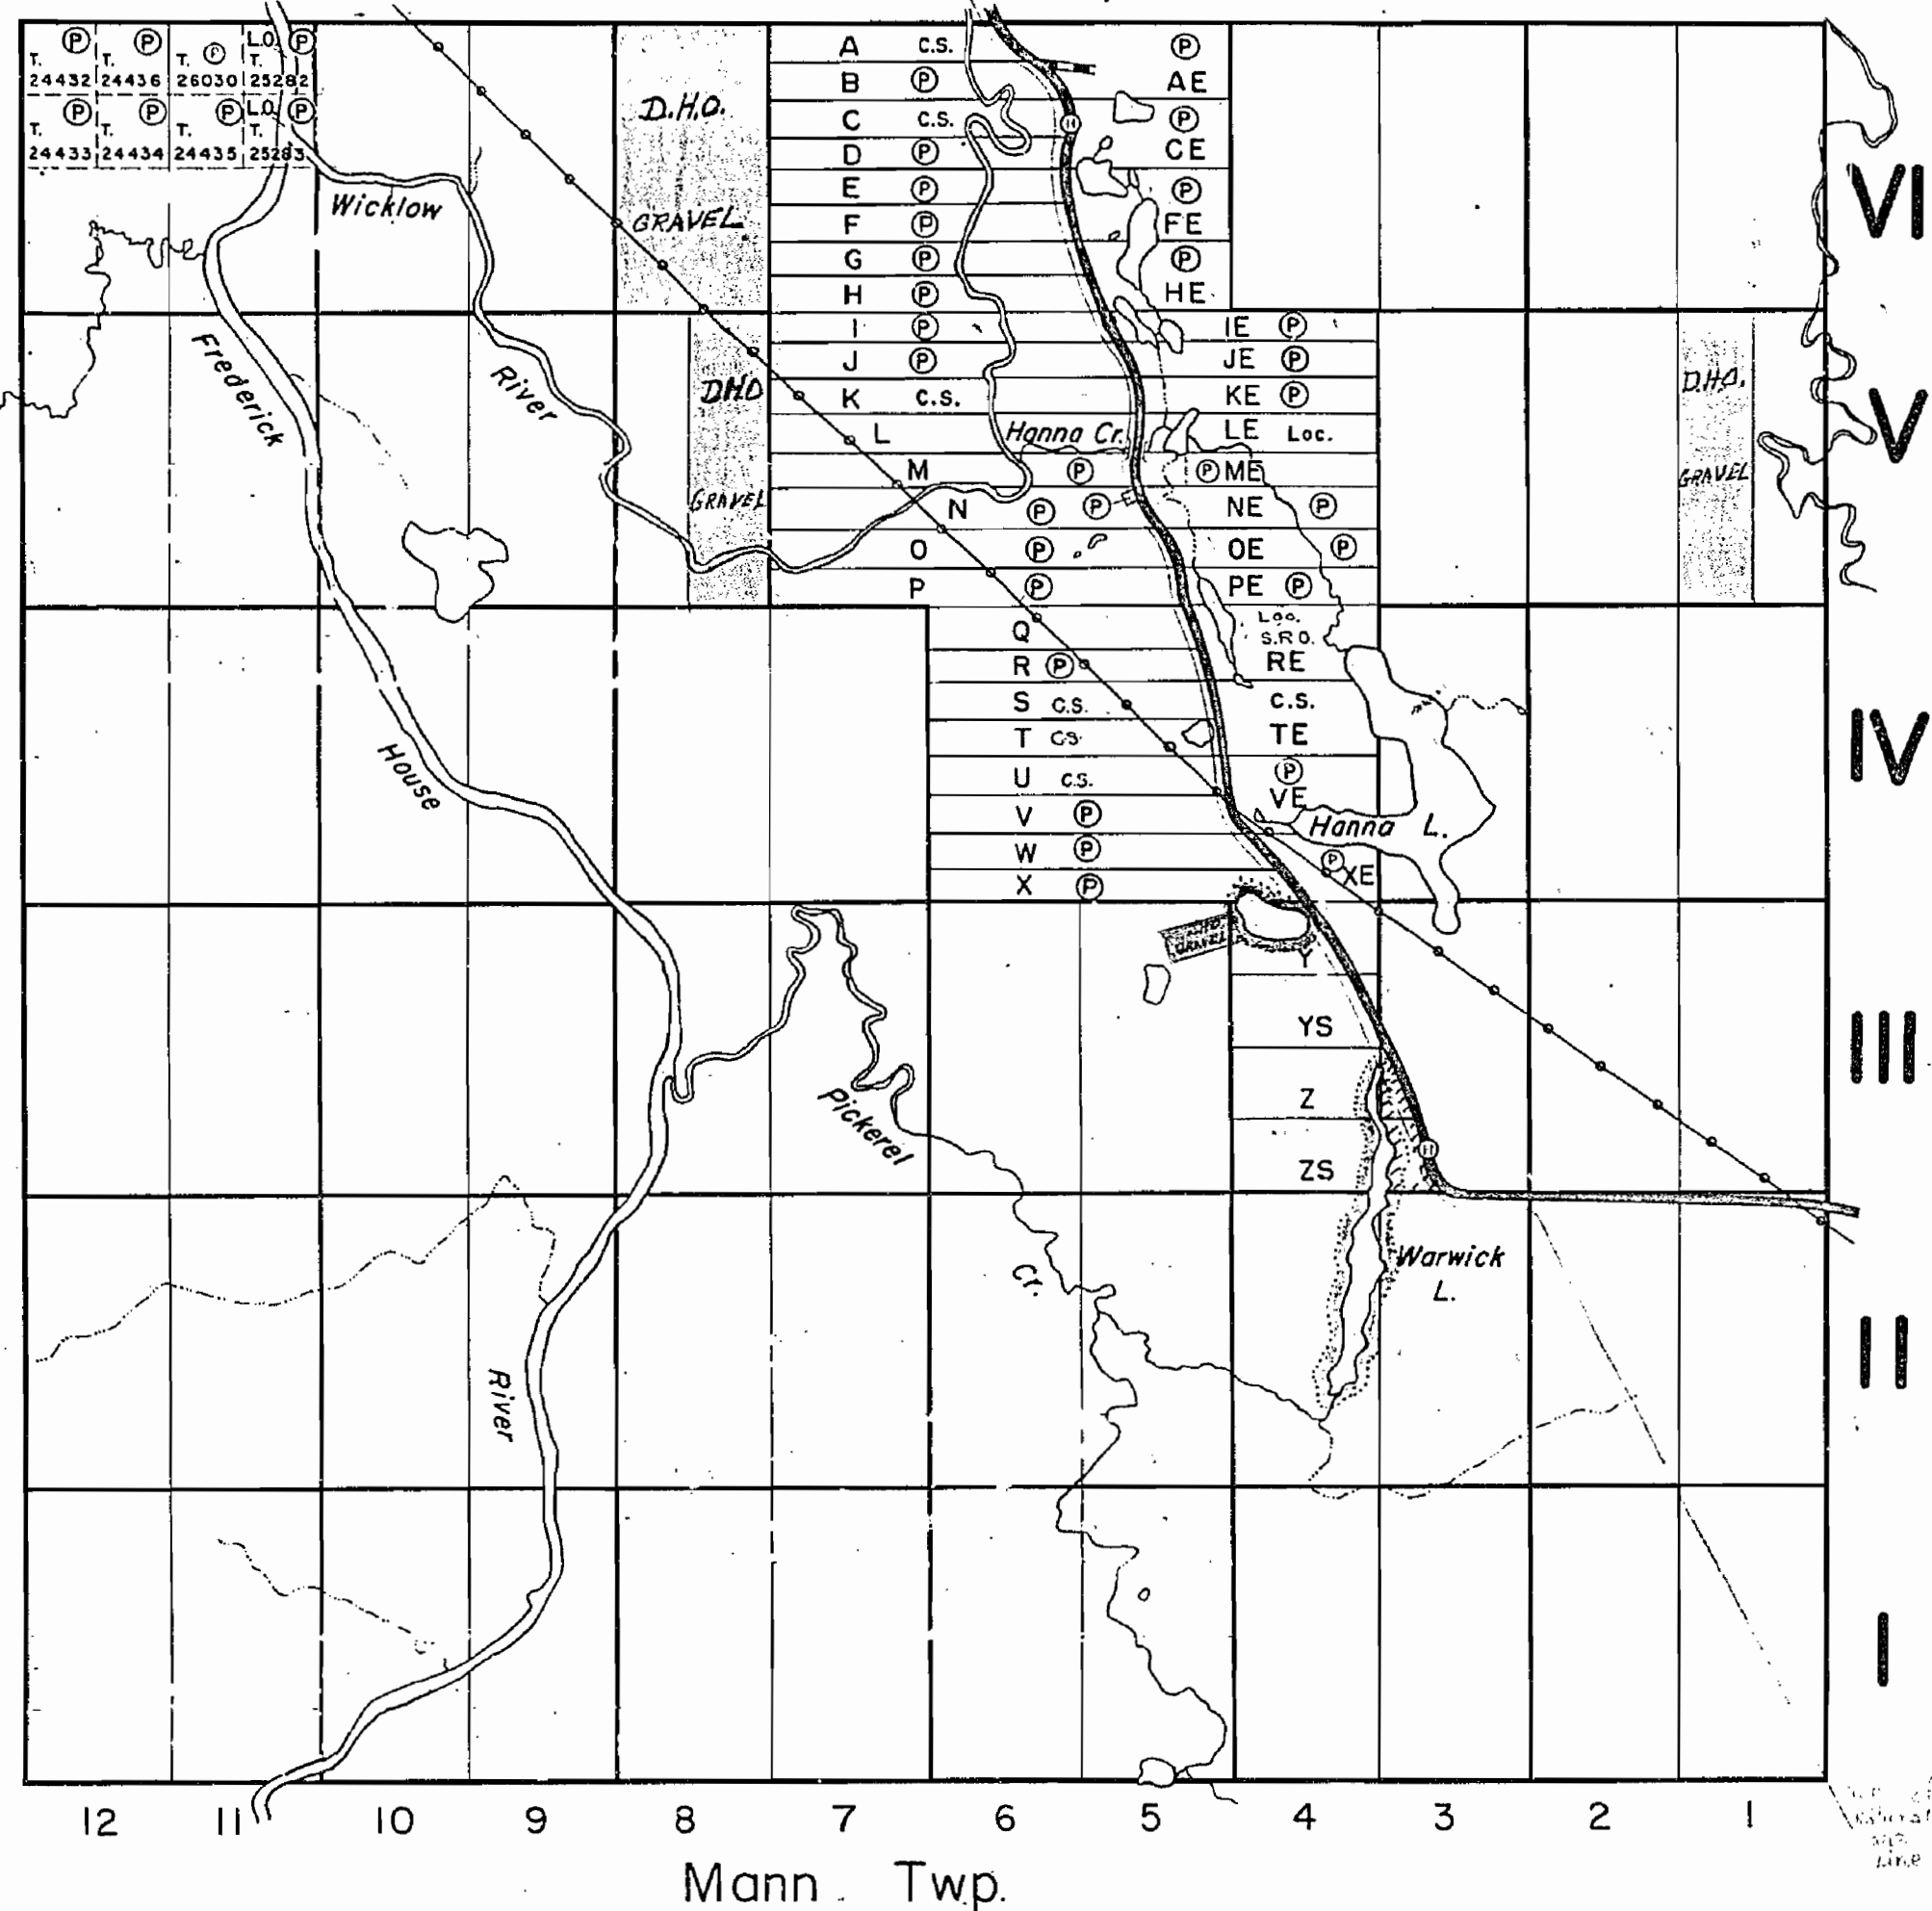THE TOWNSHIP
OF**HANNA**DISTRICT OF
COCHRANEPORCUPINE
MINING DIVISION

SCALE: 1-INCH = 40 CHAINS

LEGEND

PATENTED LAND
CROWN LAND SALE
LEASES
LOCATED LAND
LICENSE OF OCCUPATION
ROADS
IMPROVED ROADS
RAILWAYS
POWER LINES
MARSH OR MUSKEG
KING'S HIGHWAY

Ⓟ
C.S.
Ⓛ
Loc.
L.O.

NOTES

400' Reserve to Dept. of Lands & Forests
shown thus:

Mining Rights Only to apply on mining cls.
staked out and recorded on or after July
25, 1950 in this Township. Ontario Regulation
169-50-Ontario Gazette. Aug. 5, 1950.

By O.Reg. 169-50, which amends previous
regulations and which is effective as of July
5, 1950 the mines & minerals in this Town-
ship are reserved.

Area reserved to the Department of Highways
for parksite shown thus:

PLAN NO. - M 490

DEPARTMENT OF MINES
—ONTARIO—

ДИИАН

MANN

New Sheet 9 Nov 50


m490

Scale 40 Chains=1 inch

REAUME

RECEIVED
OCT 11 1946
TEMISKAMING
MINING DIVISION

RECEIVED
OCT 11 1946
TRANSMISSION
MINING DIVISION

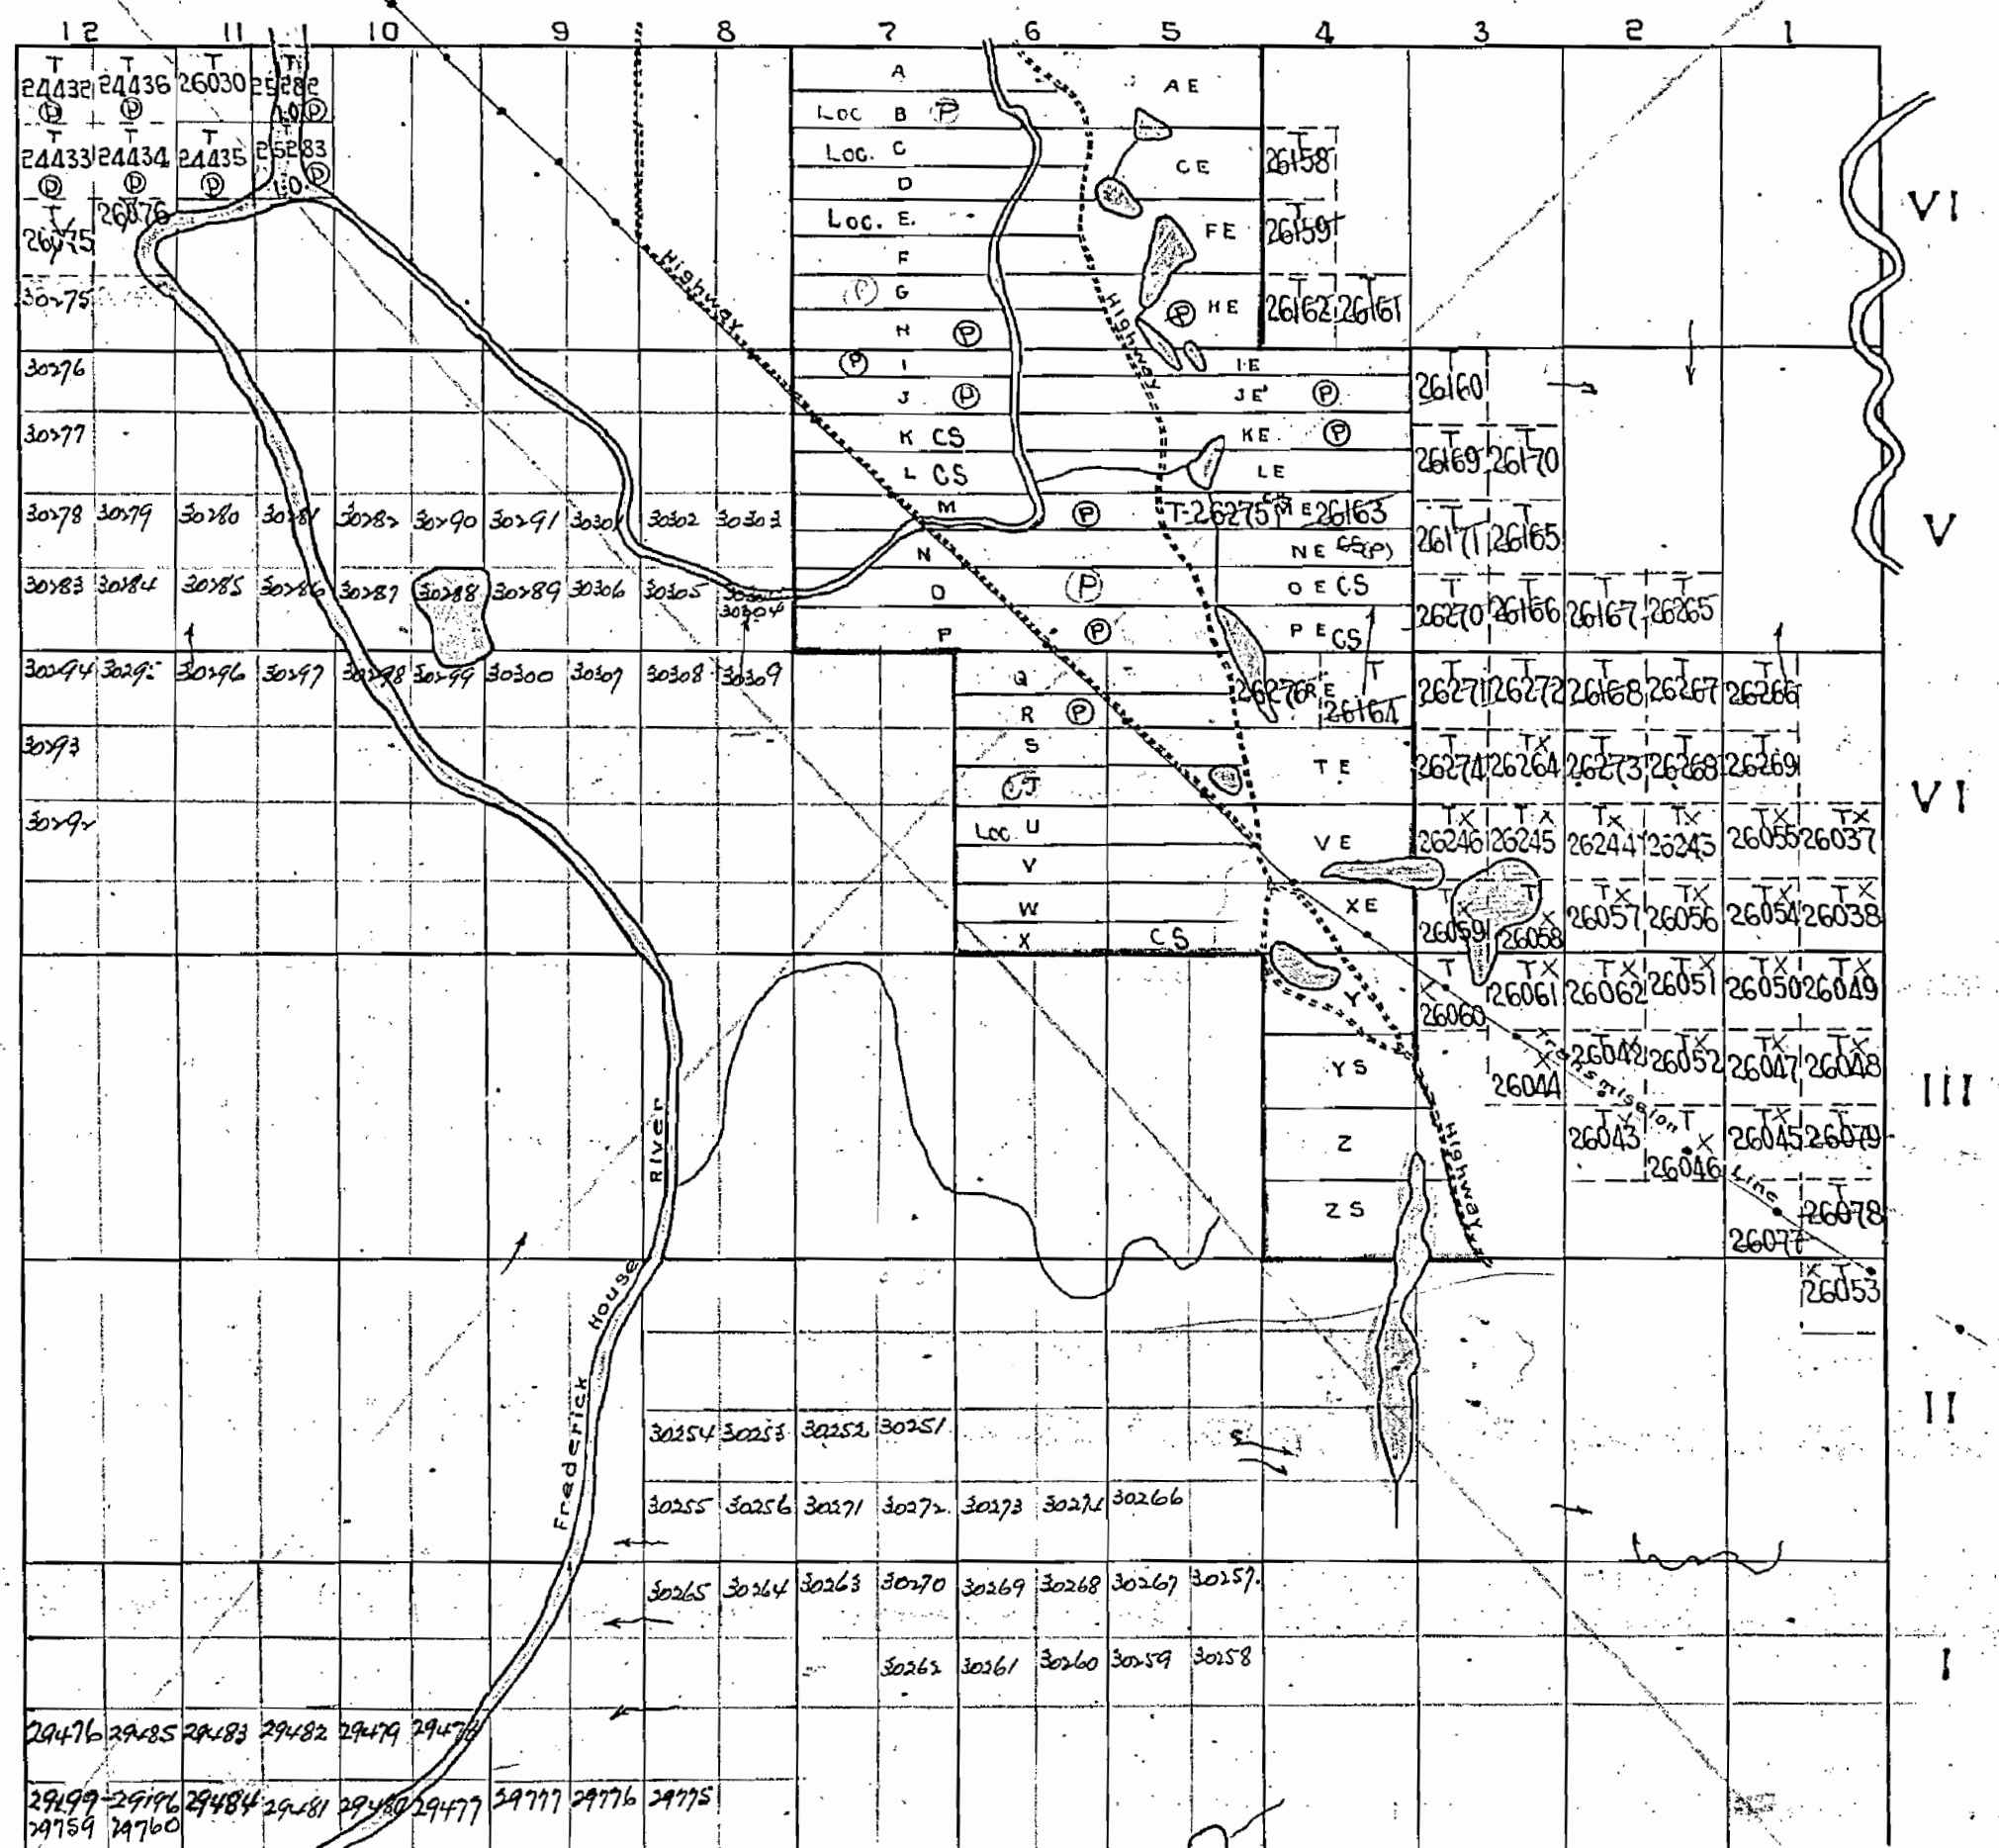

Lamarche Twp.

THE TOWNSHIP
OF**HANNA**DISTRICT OF
COCHRANEPORCUPINE
MINING DIVISION

SCALE: 1-INCH = 40 CHAINS

LEGEND

PATENTED LAND	Ⓟ
CROWN LAND SALE	C.S.
LEASES	Ⓛ
LOCATED LAND	Loc.
LICENSE OF OCCUPATION	L.O.
ROADS	—
IMPROVED ROADS	—
RAILWAYS	—
POWER LINES	—
MARSH OR MUSKEG	—
KING'S HIGHWAY	—

NOTES

400' Reserve to Dept. of Lands & Forests shown thus: —

Mining Rights Only to apply on mining clis. staked out and recorded on or after July 25, 1950 in this Township. Ontario Regulation 169-50 Ontario Gazette. Aug. 5, 1950.

By O.Reg. 169-50 which amends previous regulations and which is effective as of July 5, 1950 the mines & minerals in this Township are reserved.

Area reserved to the Department of Highways for ~~parking~~ shown thus: — (IN RED)
SURFACE RIGHTS ONLY


D.H.O. GRAVEL PITS SHOWN IN RED


PLAN NO. — M 490

DEPARTMENT OF MINES
— ONTARIO —

Reaume Twp.

St. John Twp.

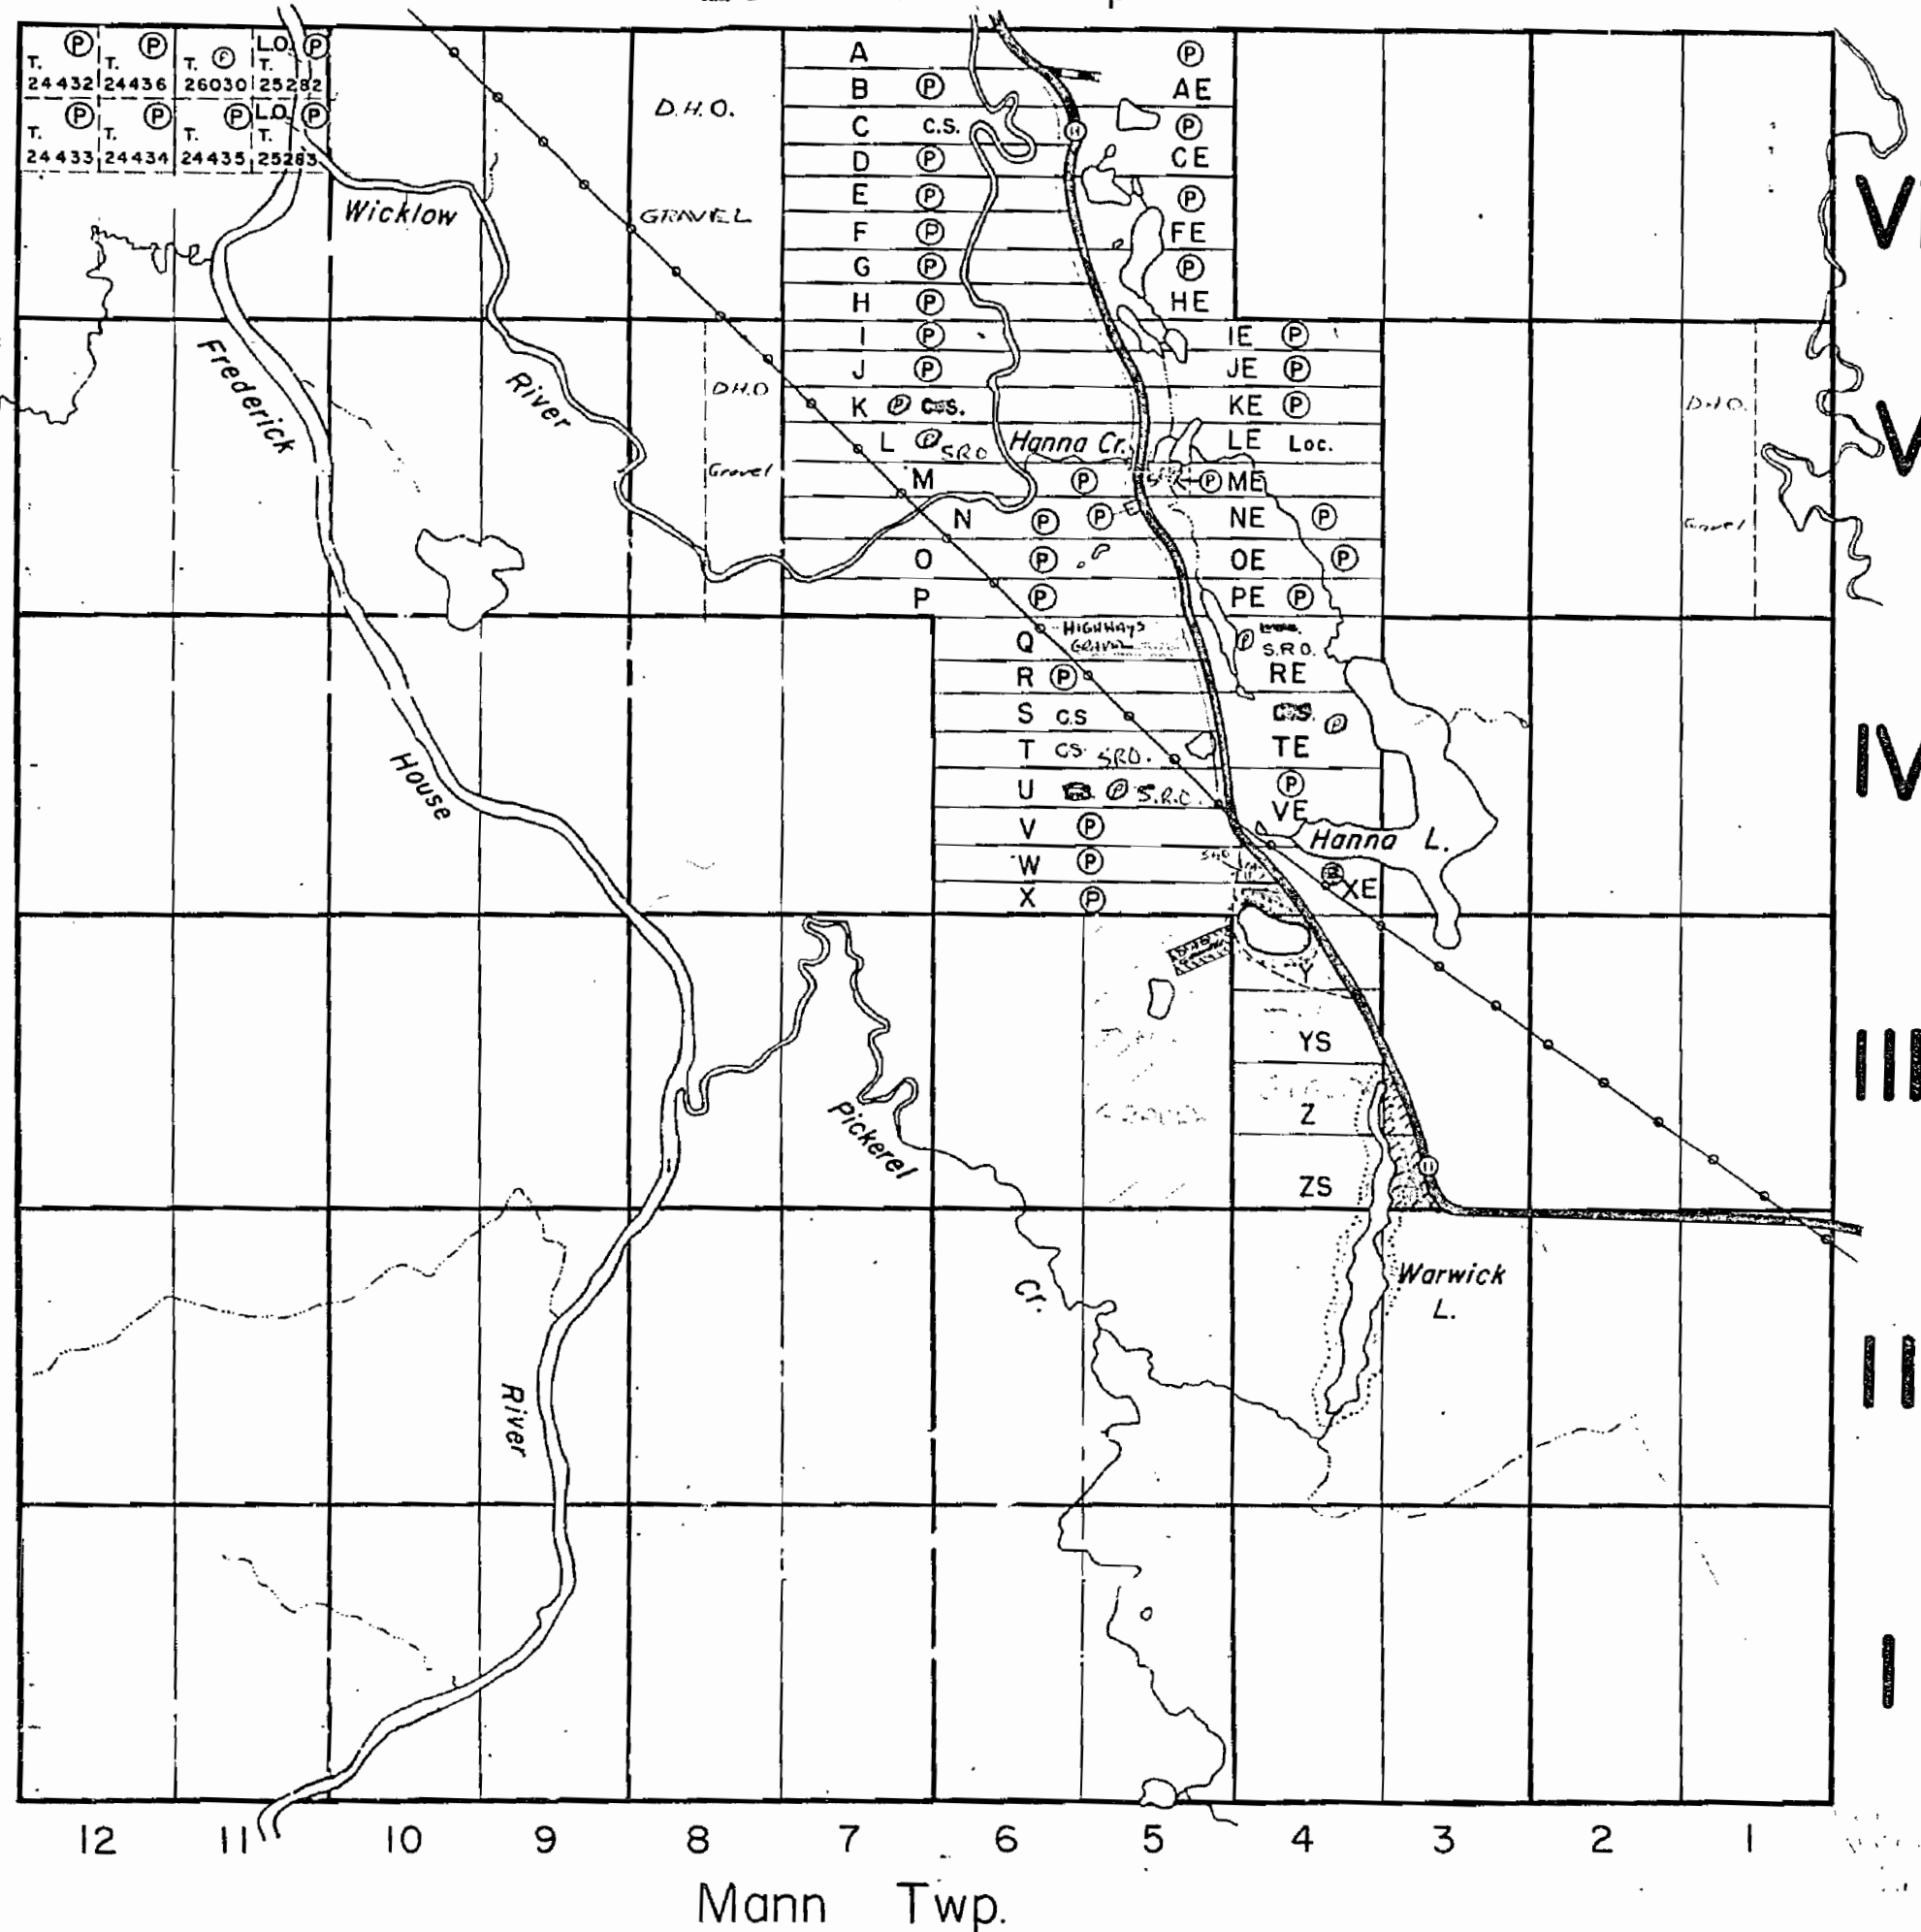

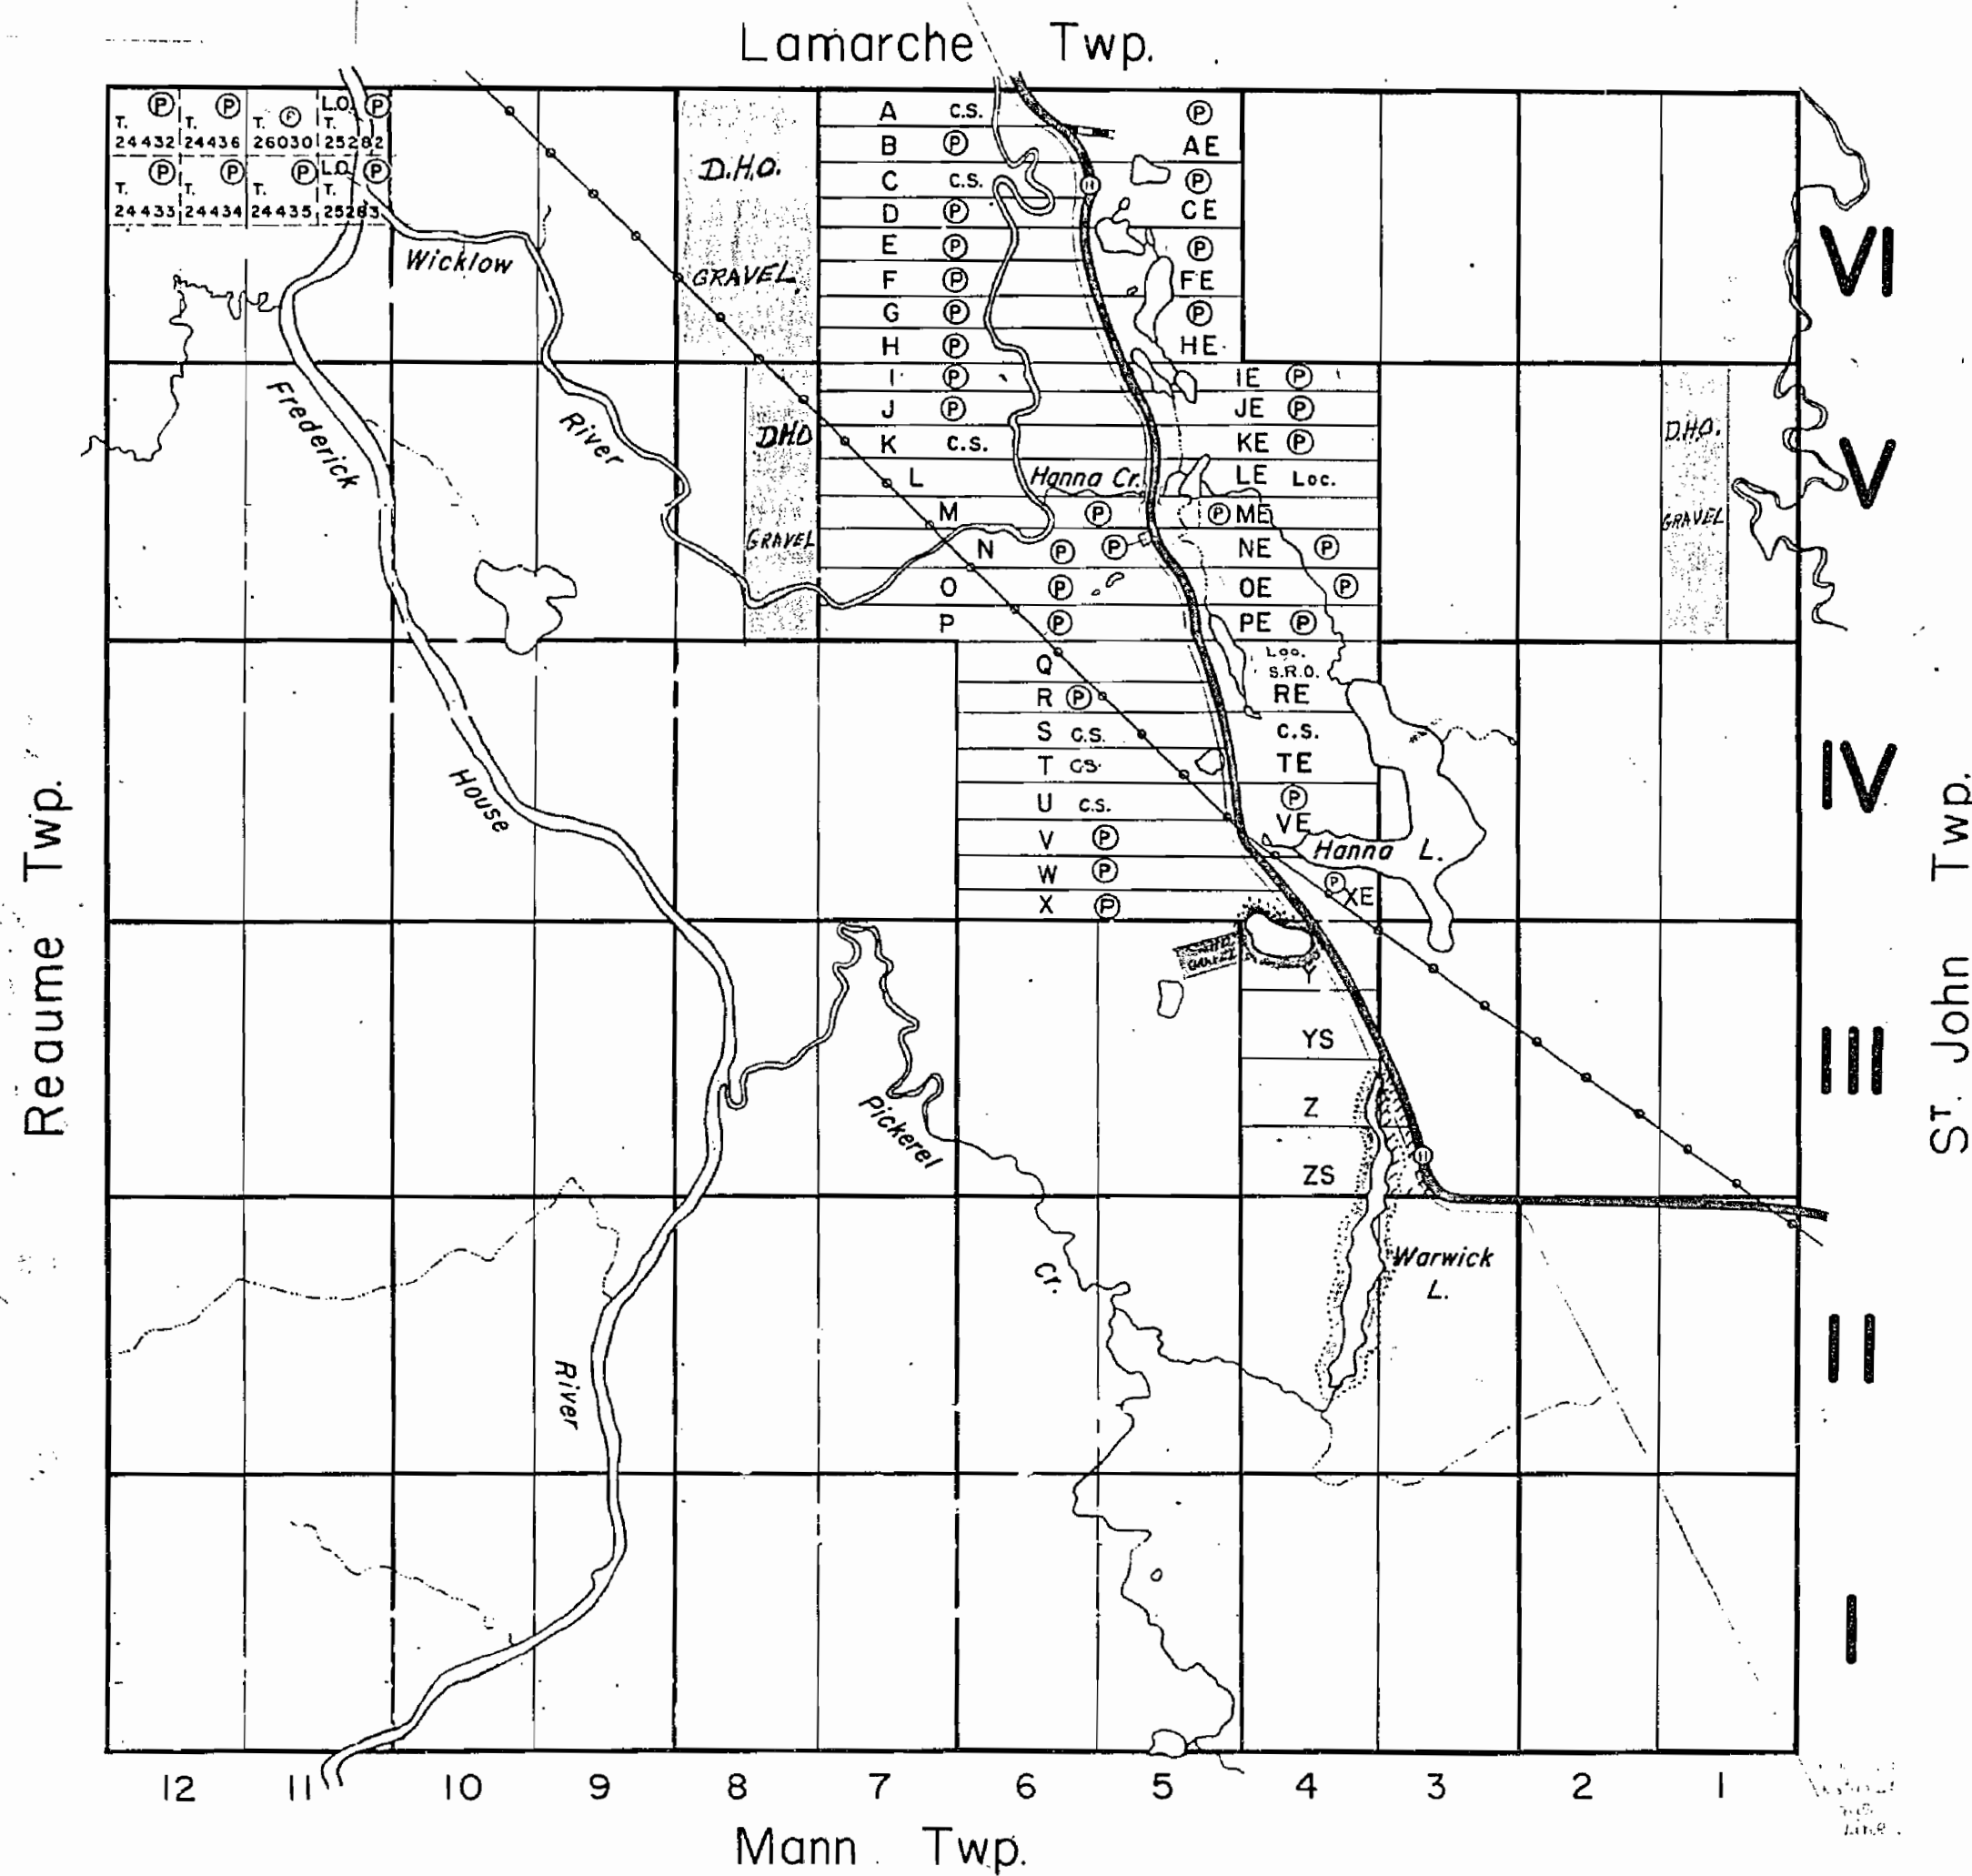

THE TOWNSHIP
OF

HANNA

DISTRICT OF
COCHRANE

PORCUPINE
MINING DIVISION

SCALE: 1-INCH=40 CHAINS

LEGEND

PATENTED LAND	Ⓟ
CROWN LAND SALE	C.S.
LEASES	Ⓢ
LOCATED LAND	Loc.
LICENSE OF OCCUPATION	L.O.
ROADS	—
IMPROVED ROADS	—
RAILWAYS	—
POWER LINES	—
MARSH OR MUSKEG	—
KING'S HIGHWAY	—

NOTES

400' Reserve to Dept. of Lands & Forests shown thus: —

Mining Rights Only to apply on mining cls. staked out and recorded on or after July 25, 1950 in this Township. Ontario Regulation 169-50-Ontario Gazette, Aug. 5, 1950.

By O.Reg. 169-50, which amends previous regulations and which is effective as of July 5, 1950 the mines & minerals in this Township are reserved.


Area reserved to the Department of Highways for parksite shown thus: —

PLAN NO. - M 490

DEPARTMENT OF MINES
— ONTARIO —

Reaume Twp.

Lamarche Twp.

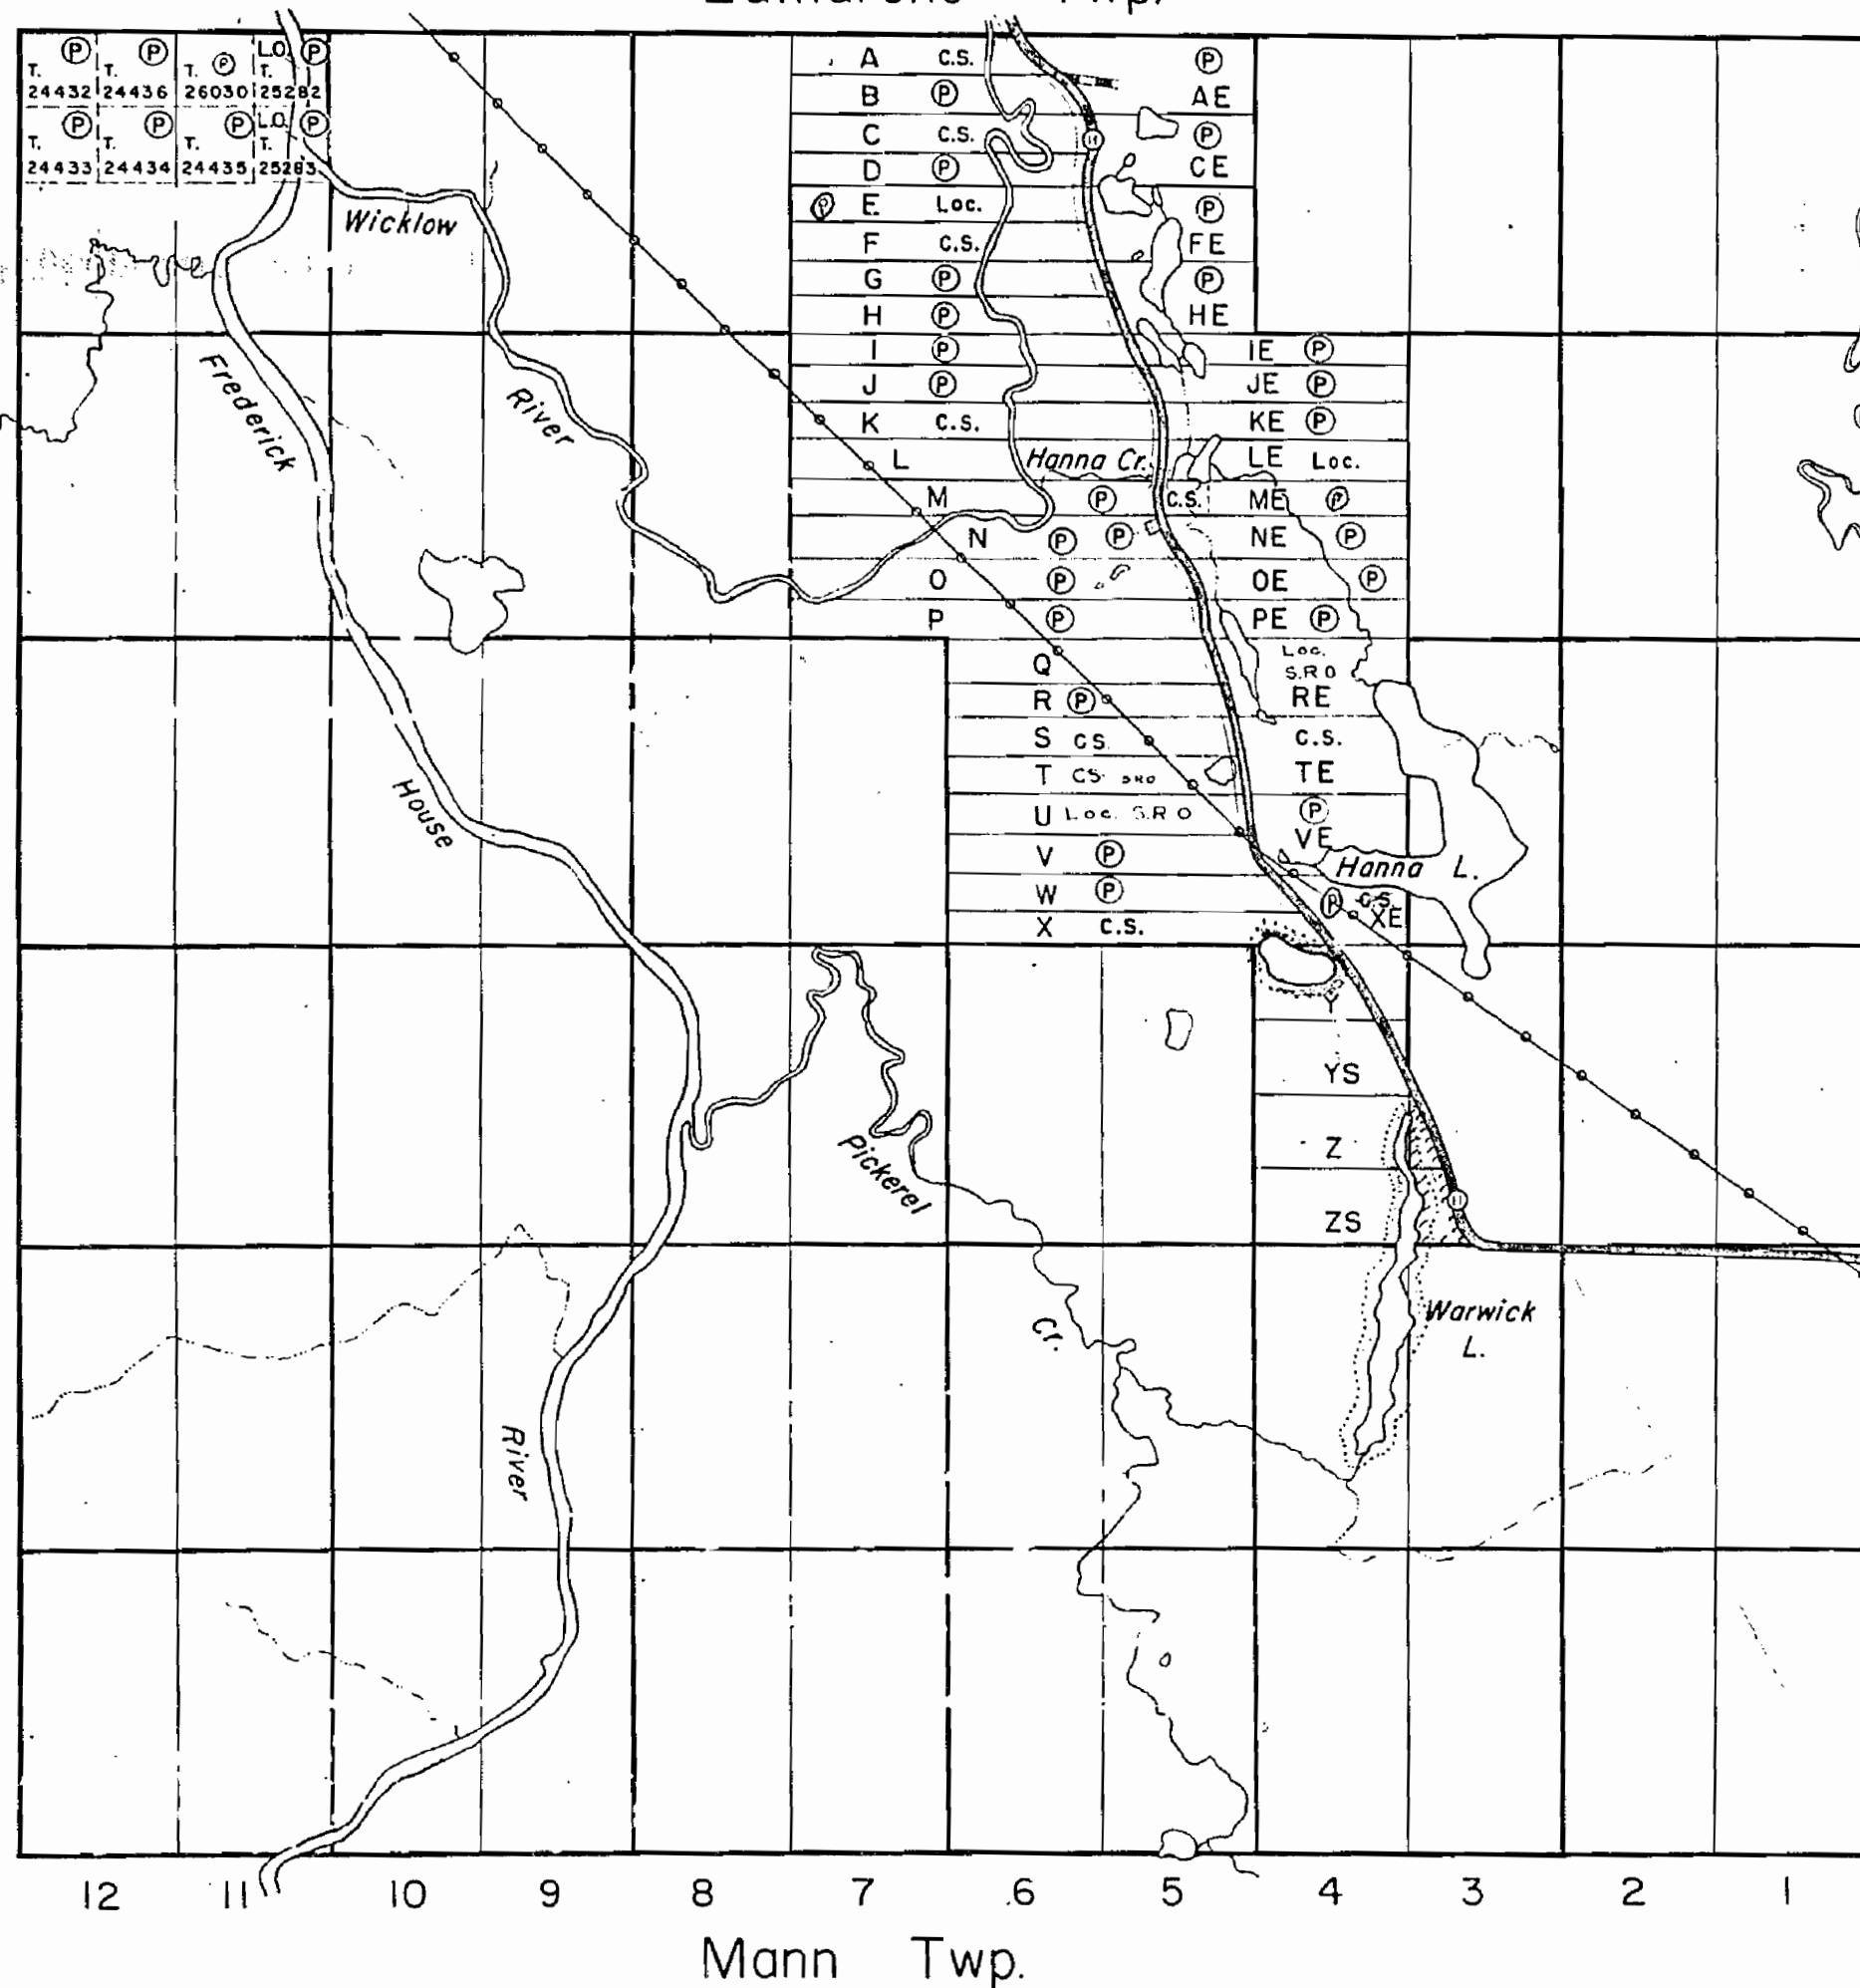THE TOWNSHIP
OF**HANNA**DISTRICT OF
COCHRANEPORCUPINE
MINING DIVISION

SCALE: 1-INCH=40 CHAINS

LEGEND

PATENTED LAND	(P)
CROWN LAND SALE	C.S.
LEASES	(L)
LOCATED LAND	Loc.
LICENSE OF OCCUPATION	L.O.
ROADS	—
IMPROVED ROADS	—
RAILWAYS	—
POWER LINES	—
MARSH OR MUSKEG	—
KING'S HIGHWAY	—

NOTES

400' Reserve to Dept. of Lands & Forests shown thus: —

Mining Rights Only to apply on mining cls. staked out and recorded on or after July 25, 1950 in this Township. Ontario Regulation 169-50-Ontario Gazette, Aug. 5, 1950.

By O.Reg. 169-50 which amends previous regulations and which is effective as of July 5, 1950 the mines & minerals in this Township are reserved.

Area reserved to the Department of Highways for parksite shown thus: —

PLAN NO. - M 490

DEPARTMENT OF MINES
— ONTARIO —